



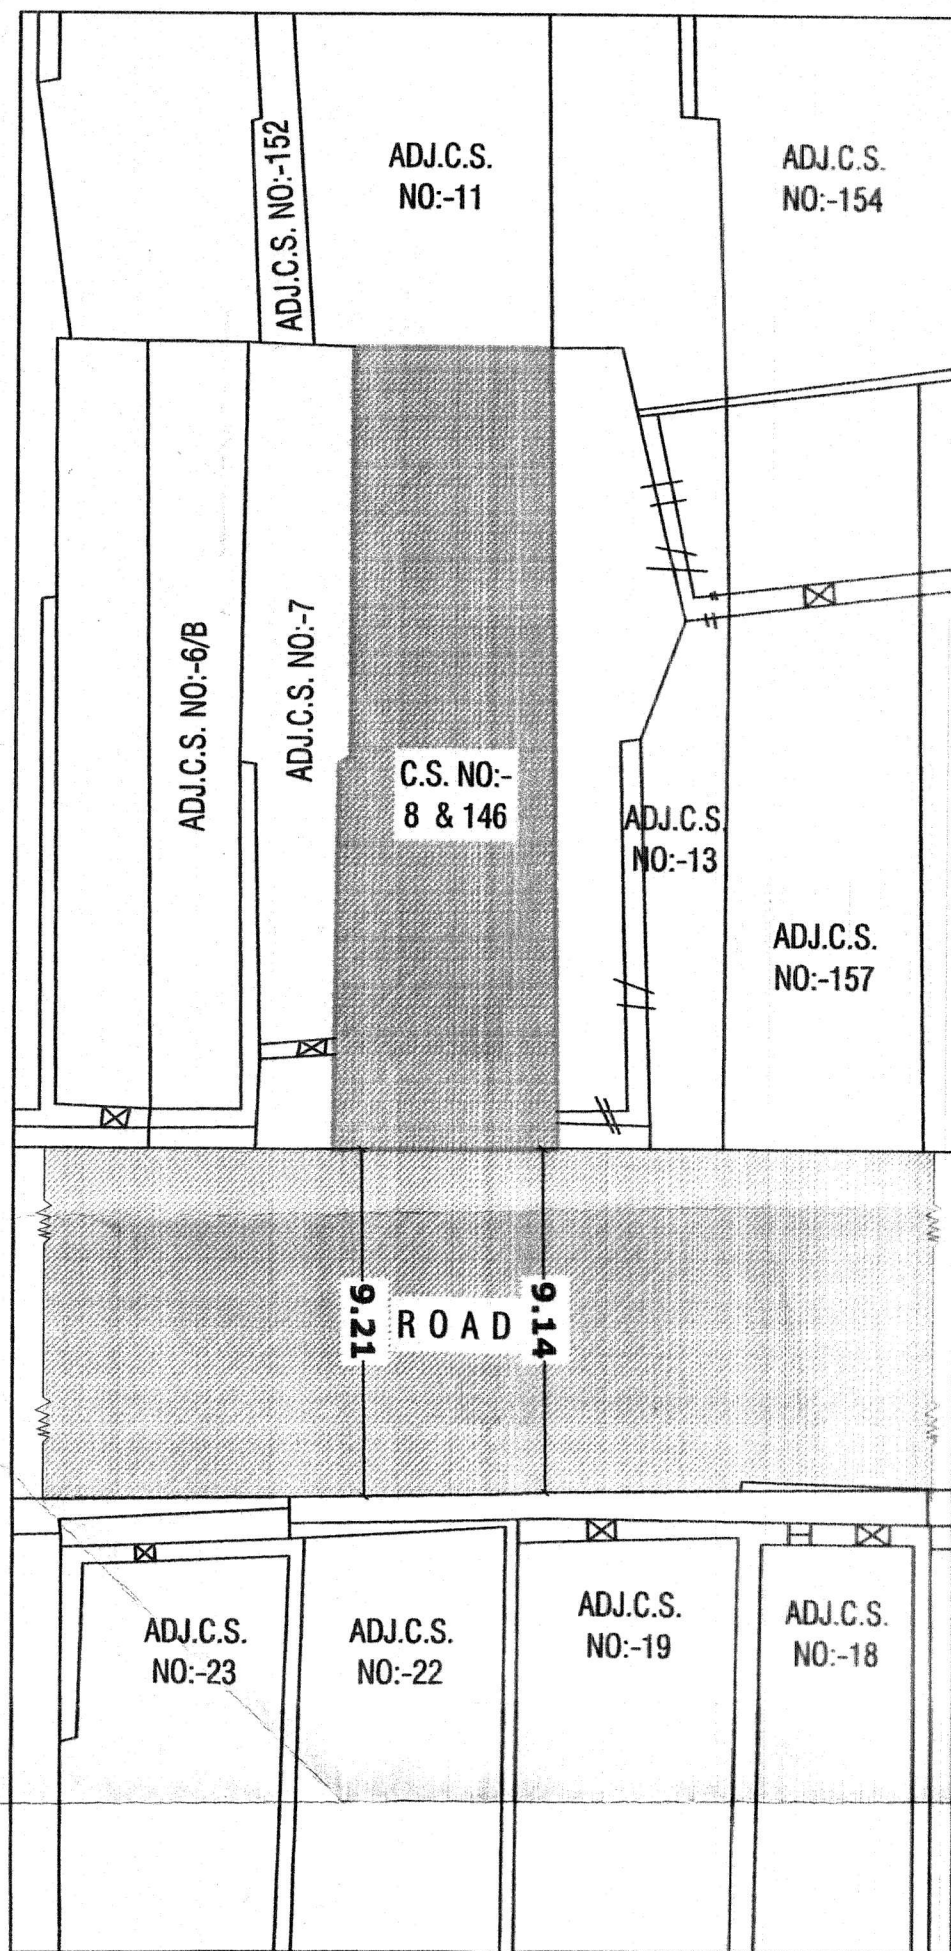

**SITE PLAN**  
SCALE 1" = 16'-0" N

**PROPOSED BUILDING PLAN IN VIBHAG :- "B", TIKI NO:- 16/2, C.S. NO:-8 & 146,  
AT SIYABAUG, BHAUDAS MAHOLLO, VADODARA,  
VILL:- VADODARA KASBA, VADODARA.**

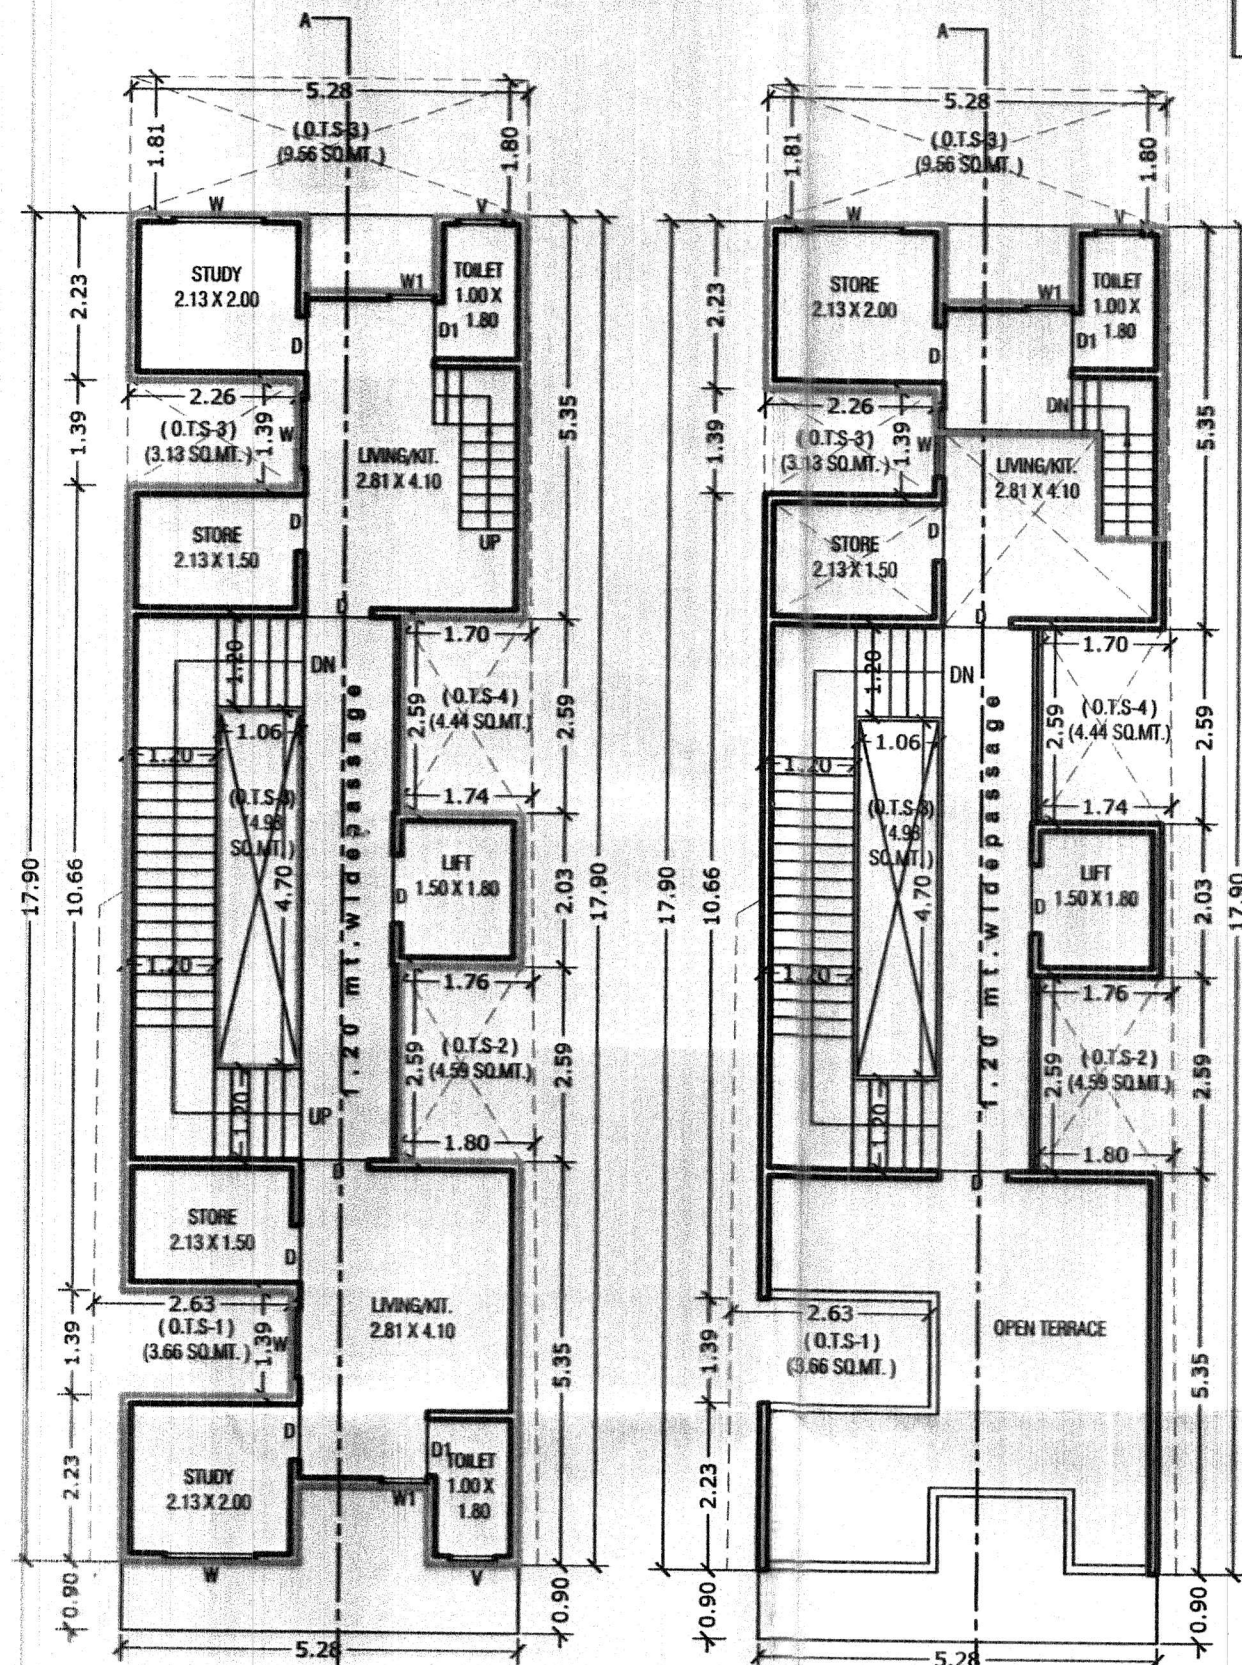

Approved Subject to Condition laid  
Down in Building Permission  
Ward No. 04  
Order No. 22418 99/99-95  
Date: 92-4-99

Building Inspector  
Vadodara Mahanagar Palika

SIGNATURE  
D.N. Khavara  
D.N. KHAVARA  
Consulting Engineer  
V.M.C. Lic. No. ER11934166119

Architect / Engineer / Surveyor  
V.M.S.S. Registration No.  
Name:-  
Address:-

VI. SIGNATURE  
X AAKOYH  
Owner/Builder/Organiser/Developer  
or Authorised Agent of Owner  
Safay Vasara 05-05-2017