

[illegible]

The image is a detailed architectural floor plan of the first floor of a building. It is divided into two main sections, Block A and Block B, which are separated by a central corridor and staircase. Block A is on the right side of the plan, and Block B is on the left. The plan shows various rooms, including bedrooms, bathrooms, living areas, and common areas. It also includes structural details such as walls, doors, windows, and stairs. Dimensions are provided for many of the rooms and corridors. The overall layout is symmetrical, with Block A and Block B mirroring each other in design. The plan is labeled 'FIRST FLOOR' at the bottom right.



PLAN SHOWING PROPOSED AFFORDABLE

HOUSING RESI.+COMM.BLDG.ON SUR. NO:-230/22,

F. P. NO :- 56/1/2, O. P. NO :- 56/1/2,

DRAFT T.P.S. NO.: - 33 (GOIA)
TA : AHMEDABAD CITY WEST DIST. AHMEDABAD


TA :-AHMEDABAD CITY (WEST),DIST:-AHMEDABAD.	SCALE: 1:00,000	1105-DESI-100MM
---	-----------------	-----------------

SCALE:-1.00cm=1.00mts. USE:-RESI.+COMM.
ZONE-RESIDENCE-1

ZONE : RESIDENCE "I"

[illegible]

	0 TO 50.	50 TO 66	66 TO 80	TOTAL
AREA ON 6TH. FL.	67.51	182.37	0.00	249.88
AREA ON 6TH. FL.	158.52	443.12	0.00	601.64
AREA ON 7TH. FL.	145.90	428.56	0.00	574.46
TOTAL AREA	371.93	1054.05	0.00	1425.98

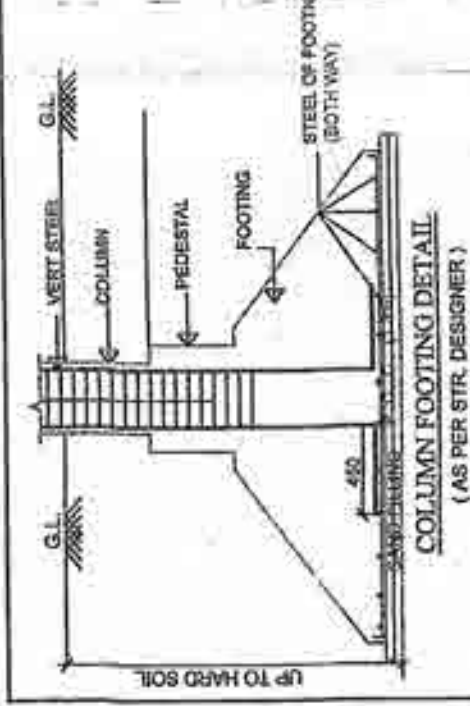[illegible]

NOTES:

- * REINFORCING BARS IS PROVIDED AT SECOND LEVEL FOR EACH UNIT.
- * WATER TANK FOR PO. DRAINAGE REQUIREMENT PROVIDED AS PER CHAPTER NO. 10 OF DRAFT C.D.R.
- * ELECTRICAL, PLUMBING AND MECHANICAL INSTALLATION SHALL BE PROVIDED AS PER CLAUSE NO. 23.2 OF THE DRAFT C.D.R.
- * CHANGE FACILITY IS PROVIDED AS PER THE CLAUSE NO. 23.16
- * SIGNAGES OF THE PARKING PLANT IS TO BE PROVIDED AS PER CLAUSE NO. 23.17 OF THE DRAFT C.D.R.
- * THE STRENGTH OF THE BUILDINGS IS PROVIDED AS PER CLAUSE NO. 23.19 OF DRAFT C.D.R.
- * THE PARKING OF BUILDING MATERIAL MUST AFTER THE PROVISION OF THE CLAUSE NO. 23.14 OF DRAFT C.D.R.
- * THE PROVISION OF THE BUILDING SHALL BE FOR THE NOMING OF THE SPOILED IN THE HOAN DRAINAGE AND TAKE NECESSARY ACTION FOR THE STRUCTURAL SAFETY DURING THE CONSTRUCTION.





[illegible]

F.S. & U. UNITS AREA CALC.: (BLOCK - A)	
F.L. UNITS AREA CALC.: (BLOCK - A)	F.L. UNITS AREA CALC.: (BLOCK - A)
F.L. UNITS TO 100	F.L. UNITS TO 100
[A] 8.285 X 134 = 1110	[A] 8.285 X 134 = 1110
[B] 7.0 X 583 = 4081	[B] 7.0 X 583 = 4081
TOTAL	TOTAL
F.S. & U. UNITS AREA CALC.: (BLOCK - A)	F.S. & U. UNITS AREA CALC.: (BLOCK - A)
BASED ON 1ST TO 9TH L = 40.86 SQM	BASED ON 1ST TO 9TH L = 40.86 SQM
[A] 1.52 X 133 = 202	[A] 1.52 X 133 = 202
[B] 1.88 X 635 = 1195	[B] 1.88 X 635 = 1195
TOTAL	TOTAL
84.86 X 3.916 = 334.05 SQM	84.86 X 3.916 = 334.05 SQM

F.S.I. & UNITS AREA CALC. - (B)-	
F.S.I. UNITS AREA CALC. - (B)-	
F.S.I. NO. 100/200/200/200	
BASED ON IST TO 6TH F. = 36.83 SQ.MT.	
1ST	171 X 126 = 42 165
2ND	36.83 - 2.165 = 37.675 SQ.MT.
F.S.I. & UNITS AREA CALC. - (BLOCK - C)	
F.S.I. UNITS AREA CALC. - (BLOCK - C)	
F.S.I. NO. 170/2	
BASED ON IST TO 6TH F. = 84.67 SQ.MT.	
1ST	142 X 133 = 02 02
2ND	142 X 133 = 02 02
3RD	142 X 133 = 02 02
4TH	142 X 133 = 02 02
5TH	142 X 133 = 02 02
[illegible]

--	--

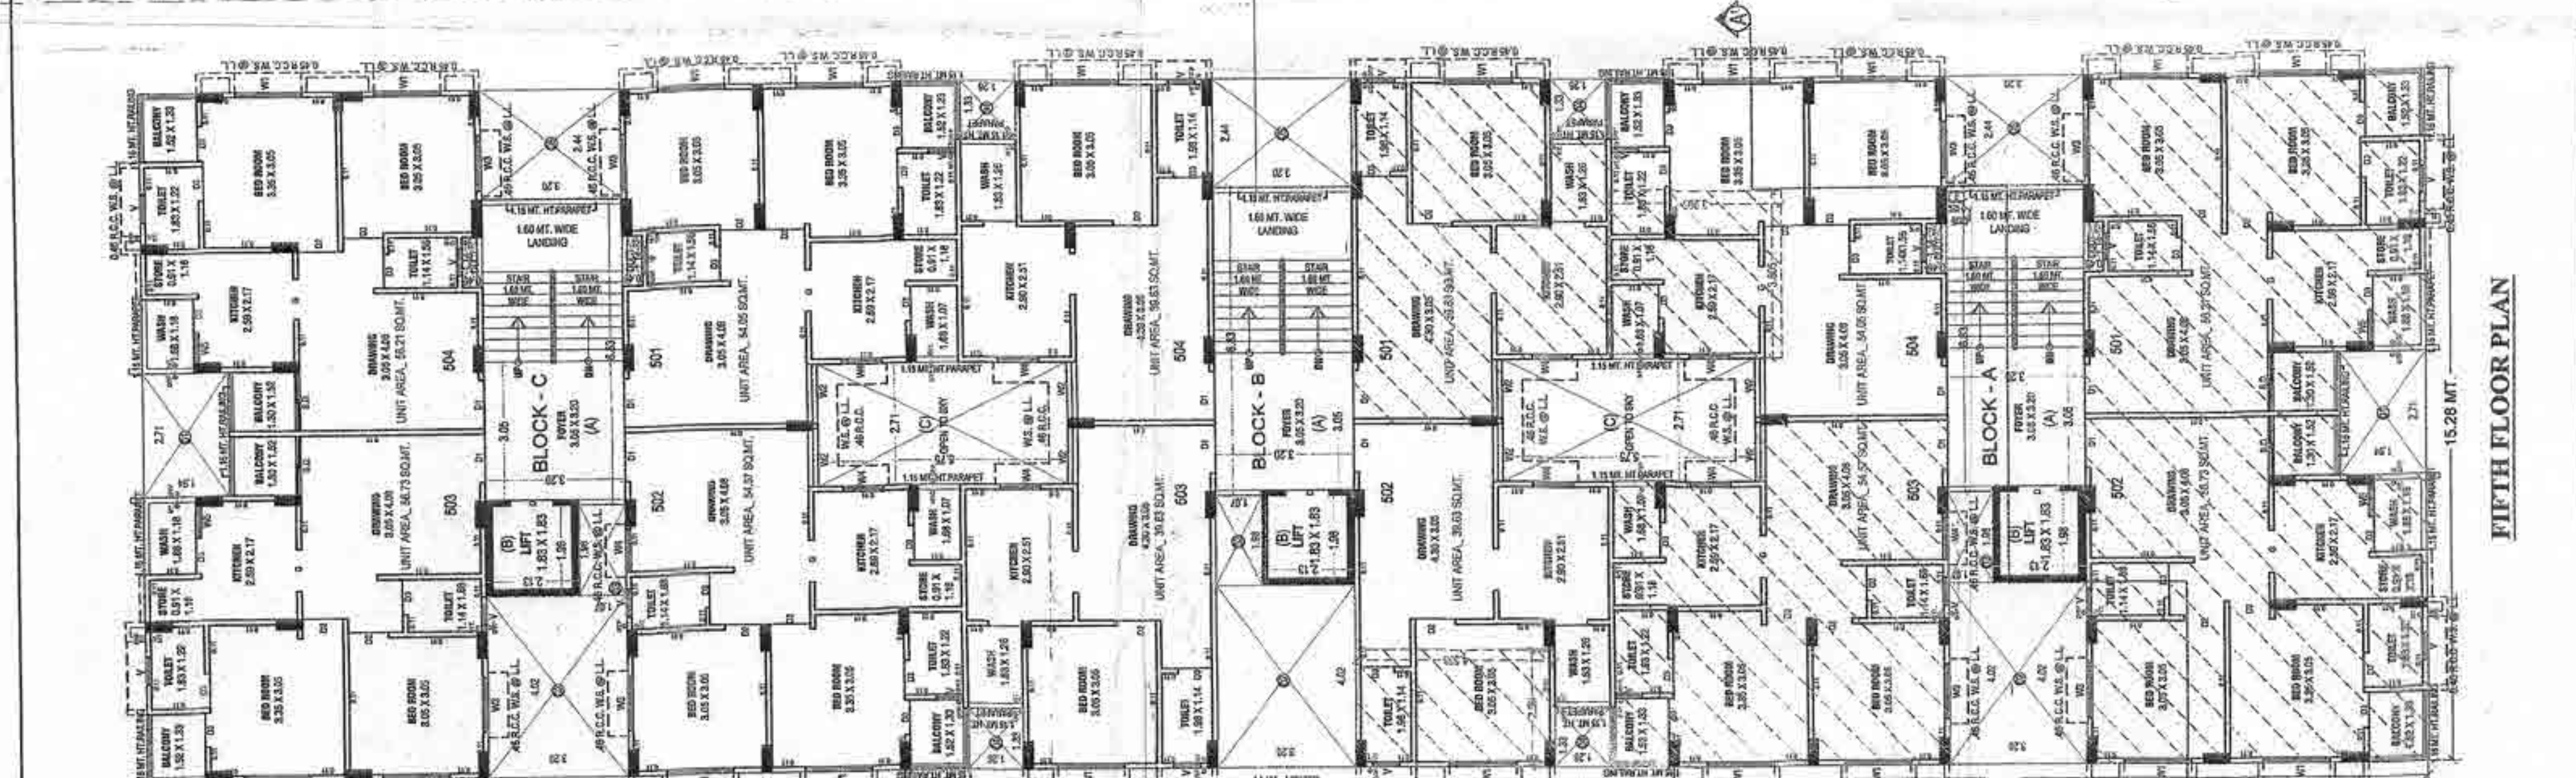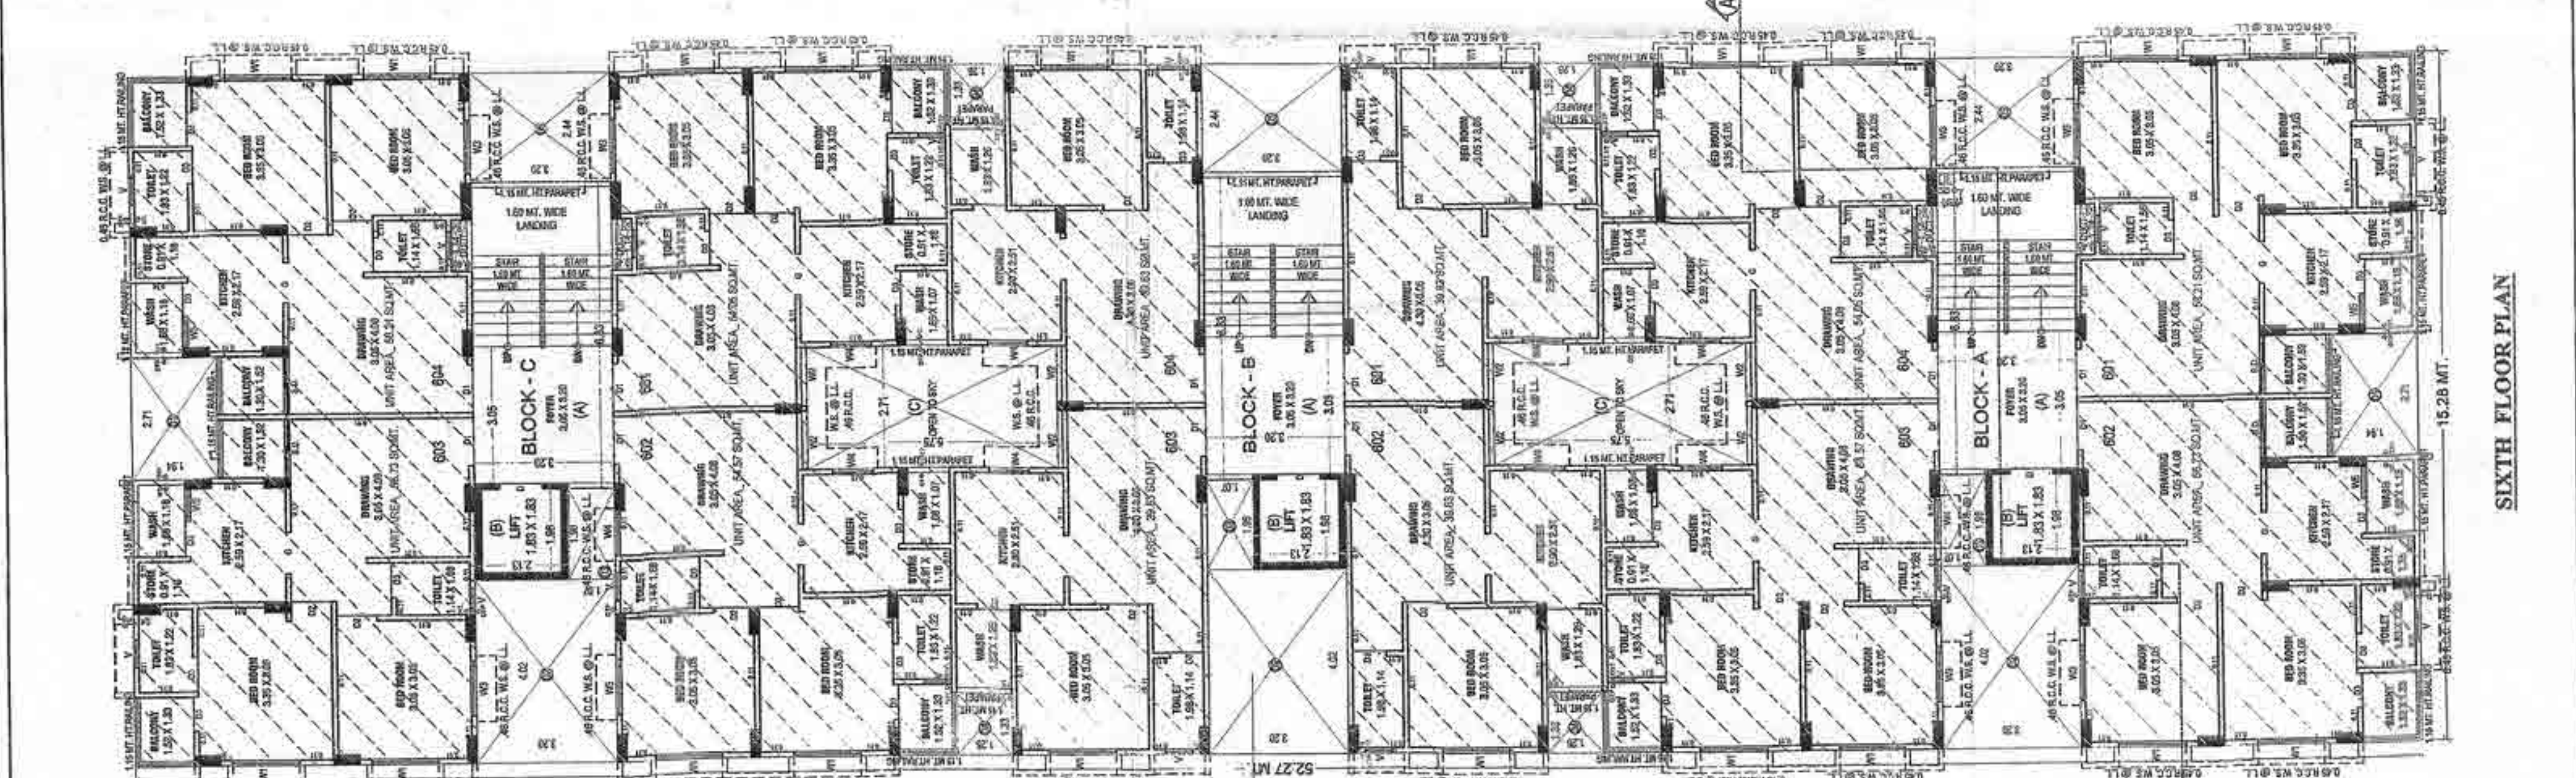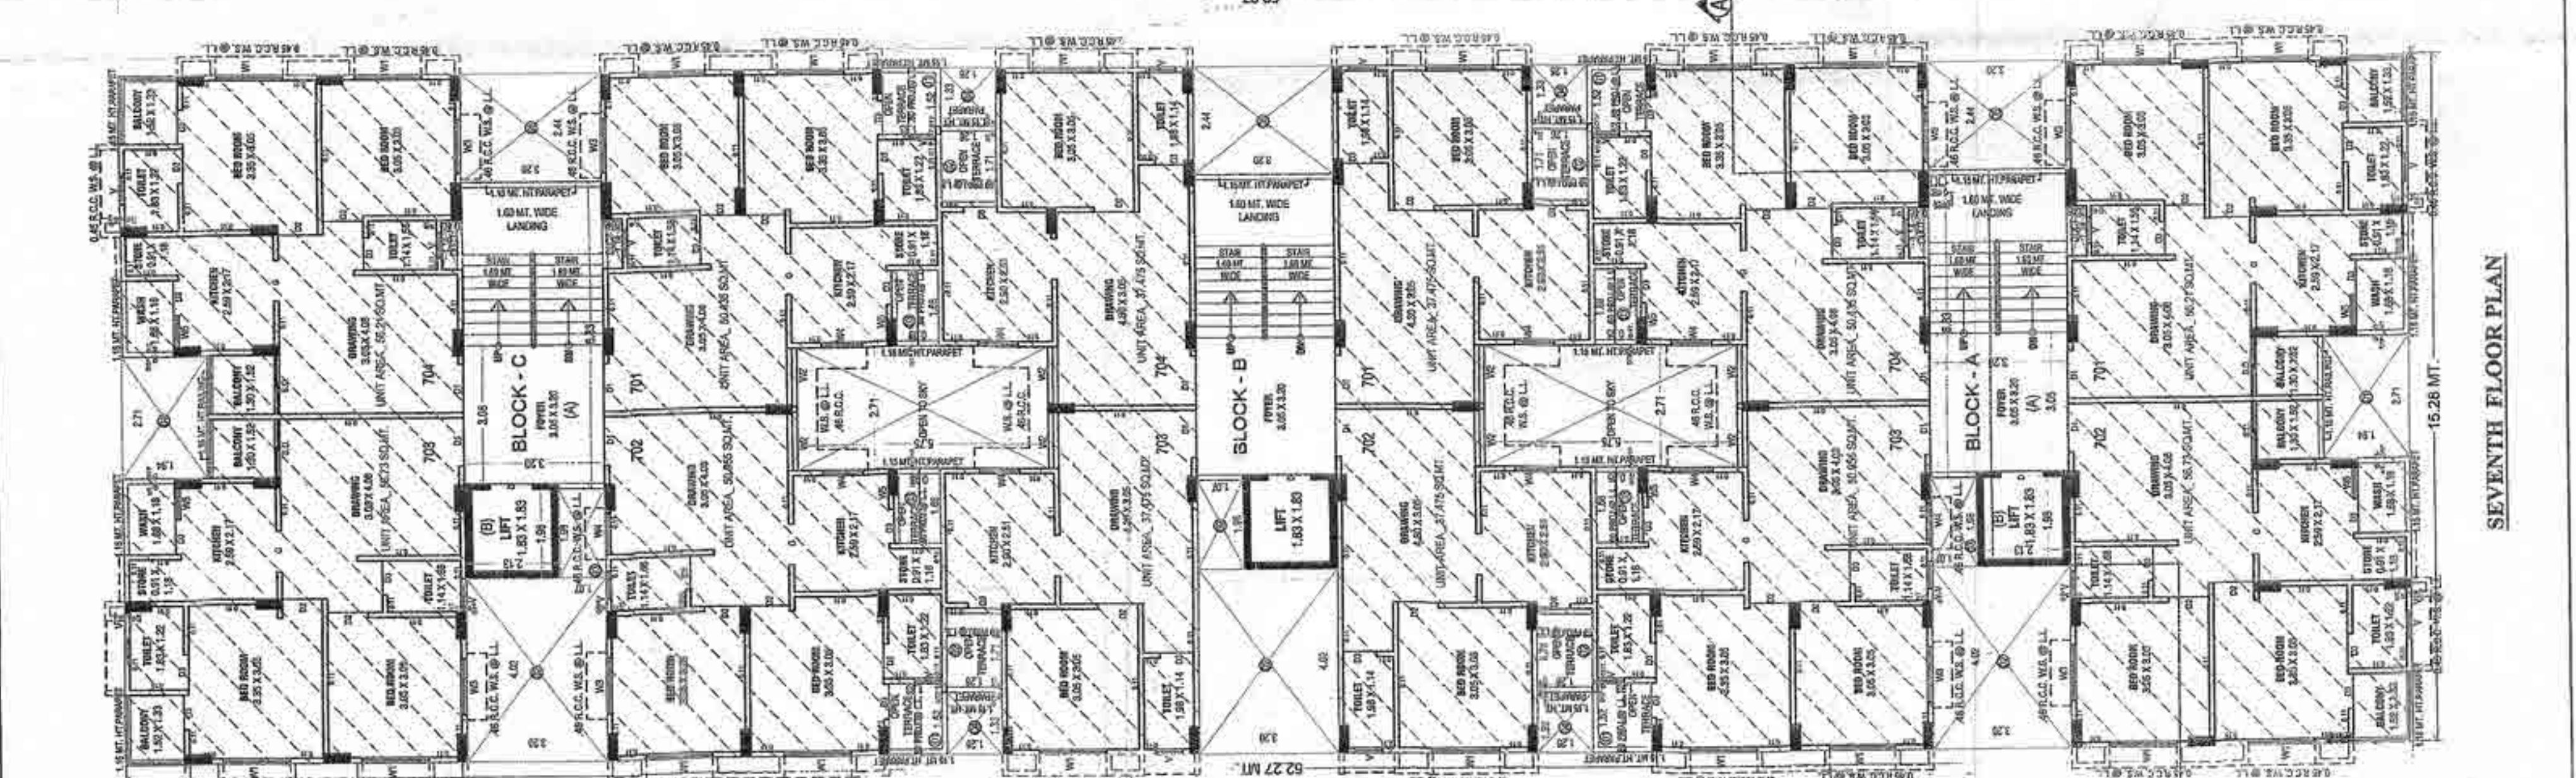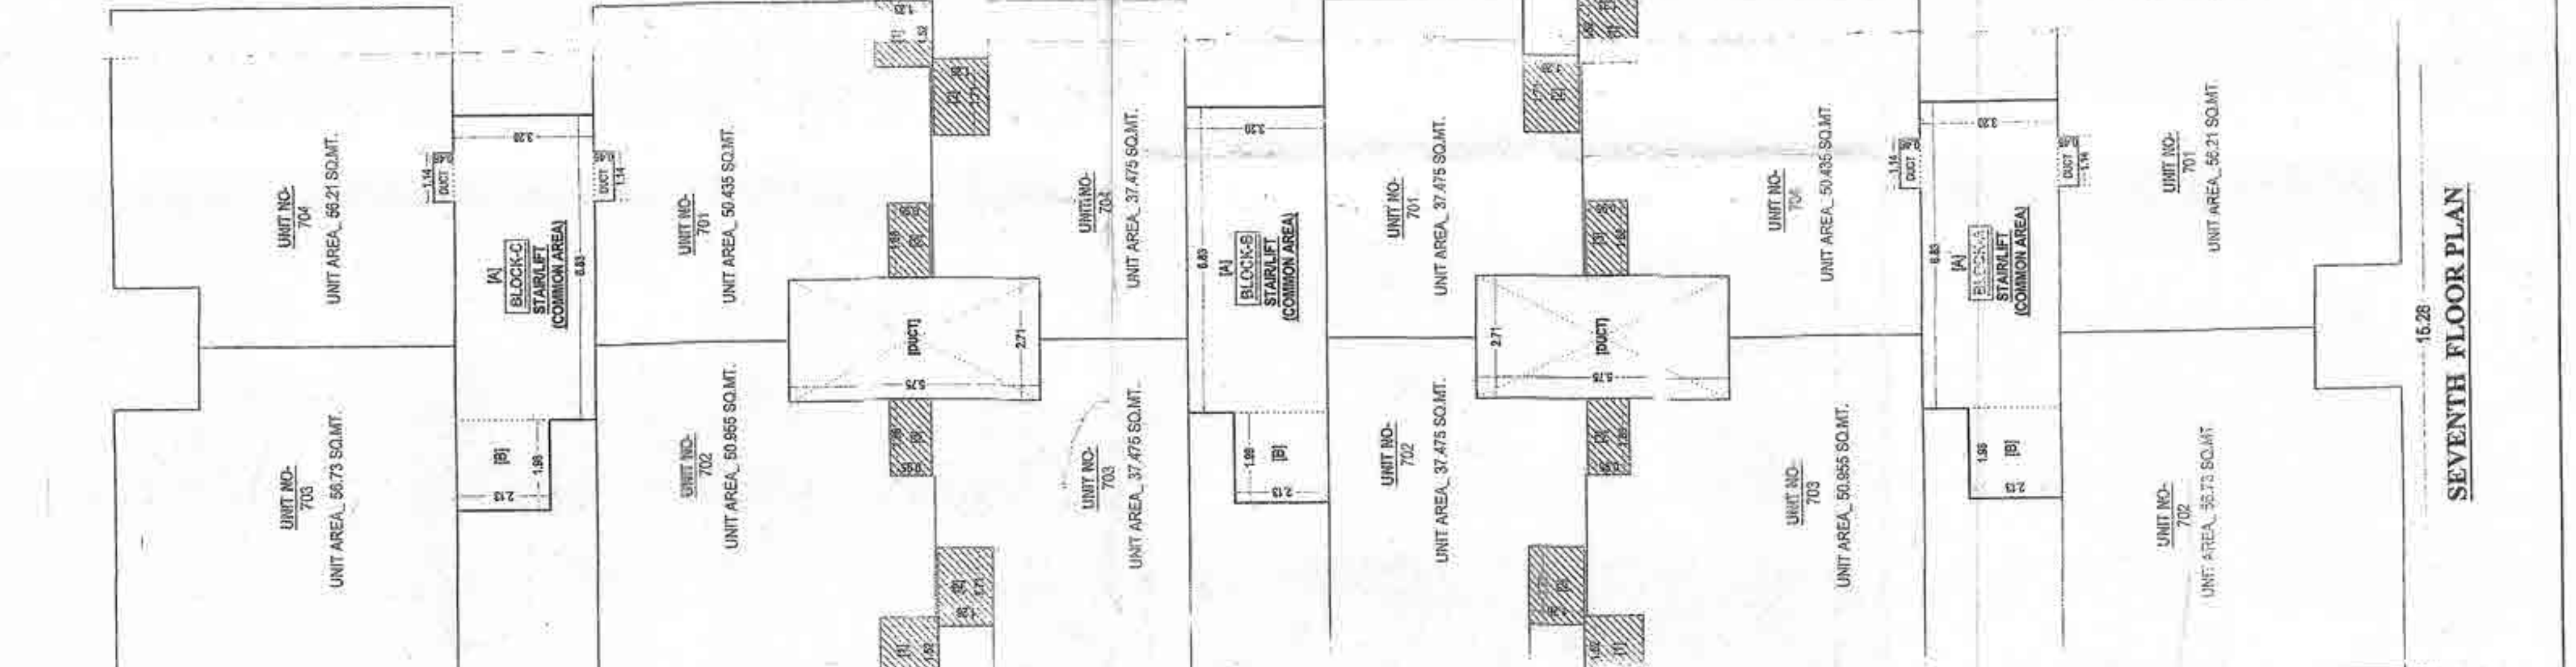



F.S.I & UNITS AREA CALC. :- (BLOCK - D)	F.S.I & UNITS AREA CALC. :- (BLOCK - D)
F.S.I & UNITS AREA CALC. :- (BLOCK - D)	F.S.I & UNITS AREA CALC. :- (BLOCK - D)
FLAT NO. - 701/702	FLAT NO. - 103 TO 703, 104 TO 704
B.AREA ON 1ST TO 6TH FL. = 38.47 SQ.MT.	
LESS:-	
(1) 1.71 X 1.10 = 01.88	(A) 4.34 X 1.275 = 05.53
(2) 1.79 X 1.16 = 02.075	(B) 3.86 X 5.105 = 30.43
TOTAL = 03.955	TOTAL = 35.96
38.47 - 3.955 = 34.515 SQ.MT.	

F.S.I & UNITS AREA CALC. - (BLOCK - E)		F.S.I & UNITS AREA CALC. - (BLOCK - E)	
FLAT NO.:-[101 TO 701, 102 TO 702] [104 TO 704]		FLAT NO.:-[103 TO 703]	
[A]	4.34 X 1.275 = 05.53	[A]	4.34 X 1.275 = 05.53
[B]	5.96 X 5.105 = 30.43	[B]	5.96 X 5.22 = 31.11
TOTAL = 35.96		TOTAL = 36.64	

F.S.I & UNITS AREA CALC. -(BLOCK-F)		F.S.I & UNITS AREA CALC. -(BLOCK-F)	
FLAT NO.:-[101 TO 701]		FLAT NO.:-[102 TO 702]	
[A]	4.34 X 1.275 = 05.53	[A]	4.34 X 1.275 = 05.53
[B]	5.96 X 5.105 = 30.43	[B]	5.96 X 5.21 = 31.11
TOTAL	= 35.96	TOTAL	= 36.64

F.S.1 & UNITS AREA CALC. : (BLOCK - F)	
FLAT NO. : {103 TO 603, 104 TO 704}	
[A]	4.34 X 1.275 = 05.53
[B]	5.96 X 5.255 = 31.31
TOTAL	= 36.84

F.S.I & UNITS AREA CALC. - (BLOCK - G)		F.S.I & UNITS AREA CALC. - (BLOCK - G)	
FLAT NO.: [101 TO 601, 102 TO 702]		FLAT NO.: [703, 704]	
[A] 4.40 X 1.275 = 05.61		[A] AREA ON 1ST TO 6TH FL = 39.70 SQ.M	
[B] 6.02 X 5.285 = 31.83		LESS-	
TOTAL = 37.24		[1] 1.71 X 1.16 = 01.88	
		[2] 1.79 X 1.16 = 02.075	
		TOTAL = 03.955	
		39.70 - 3.955 = 35.745 SQ.M.	

PROP. BUILT UP AREA CALC. SEVENTH FL.
PROP. B. AREA ON 1ST TO 6TH FL. = 722.60 SQ. MT.
LESS: (1) $1.71 \times 1.10 \times A = 07.52$ SQ. MT.
(2) $1.79 \times 1.10 \times A = 08.30$ SQ. MT.
TOTAL = 15.82 SQ. MT.
NET BUILT UP AREA ON SEVENTH FLOOR
= 706.78 SQ. MT.

CHARG. F.S.I. CALC. ON FL. 2:
F.S.I. AREA ON 2TH FL. = 240.22 SMT.
UNIT NO. [501, 502, 503] = 148.86 SQ.MT. [BL
28.47*38.47+35.86+32.98 = 148.86 SQ.MT.
UNIT NO. [501, 502, 503] = 106.55 SQ.MT. [BL
36.36*39.50+30.36/54 = 106.55 SQ.MT.
LESS: 4.34*3.886 = 15.48 SQ.MT. [BL] [E] [503]
106.55 - 15.48 = 93.08 SQ.MT.
THEN: 148.86 + 93.08 = 241.94 SQ.MT.
F.S.I. AREA ON 5TH FL. = 593.54 SMT.
SAME AS UNIT AREA = 993.59 SQ.MT.
F.S.I. AREA ON 7TH FL. = 577.72 SMT.
SAME AS UNIT AREA = 577.72 SQ. MT.

CHAGABLE F.S.I. AREA CALC.				
	0 TO 50	50 TO 85	85 TO 80	TOTAL
F.S.I. AREA ON 5TH FL	241.84	0.00	0.00	241.84
F.S.I. AREA ON 6TH FL	563.84	0.00	0.00	563.84
F.S.I. AREA ON 7TH FL	577.72	0.00	0.00	577.72
TOTAL F.S.I. AREA	1413.20	0.00	0.00	1413.20

BLOCK - D - F + G	SHEET NO - 5/f
PLAN SHOWING PROPOSED AFFORDABLE HOUSING RESIL BUILDING ON SUR. NO: 230/2	
F.P.NO - 56/1/2, O.P.NO - 56/1/2,	
DRAFT T.P.S. NO. - 33 (GOTA)	
TA - AHMEDABAD CITY (WEST), DIST - AHMEDABAD	
SCALE - 1:100m	USE - RESIL
ZONE - RESIDENCE - I	

NOTES:


- ENGINEER IS FULLY RESPONSIBLE FOR LIVING OPEN SPACE AND LANDSCAPE DESIGN AND THE DATE AND POSITION OF EXISTING MUNICIPAL MAINTAINED LANDSCAPE.
- THE SITE AND FEMURER GATES DRAINAGE CONSTRUCTION.
- IT IS CERTAIN THAT ACCORDING TO URBAN FORM 9914 ALL REQUIREMENTS OF THE BUILDING ARE CHECKED AND NECESSARY ACTIONS ARE TAKEN TO BE DONE ACCORDING TO THE CLAUSE NO. 44.3.3 OF THE BUILDING ACT 1974. THE STRUCTURE OF THE BUILDING IS DESIGN AS PER THE INDIAN STANDARDS.
- DESIGN OF STAIRCASE AND LIFT IS PROVIDED AS PER PROVISION OF CLAUSE NO. 20.1.1 AND 20.1.4 AND 20.1.5 OF GOVT. G.O. PUNJAB.
- PEDESTRIAN RAMP IS PROVIDED AS PER THE PROVISION OF CLAUSE NO. 22.1.5 OF GOVT. G.O. PUNJAB.
- LIFT IS PROVIDED AS PER THE PROVISION OF THE CLAUSE NO. 20.1.1 AND 20.1.4 OF GOVT. G.O. PUNJAB.
- WATER TANK IS PROVIDED AS PER THE PROVISION OF THE CLAUSE NO. 23.1 OF GOVT. G.O. PUNJAB.

NOTES:

- SEPARATE LETTERS BEING PROVIDED AT GROUND LEVEL FOR EACH UNIT
- WATER MAIN FOR FIRE FIGHTING REQUIREMENT PROVIDED AS PER CLAUSE NO. 22 OF CHARTER NO. 22 OF CHARTER NO. 22
- ELECTRICAL INFRASTRUCTURE SHALL BE PROVIDED AS PER CLAUSE NO. 23
- DRINKING WATER SUPPLY FOR EACH FLOOR IS PROVIDED AS PER CLAUSE NO. 24
- CLIMATE CONTROL
- DRINKING FACILITY IS PROVIDED AS PER CLAUSE NO. 25
- SIGNAGES OF THE PARKING AREA IS TO BE PROVIDED AS PER THE CLAUSE NO. 26 OF THE CHARTER NO. 26
- ENTRANCE OF THE BUILDING IS PROVIDED AS PER CLAUSE NO. 27.1 OF CHARTER NO. 27
- THE PAVING OF BUILDING UTILITY PLOTS AS PER THE PROVISION OF THE CLAUSE NO. 28.1 OF CHARTER NO. 28
- THE STRUCTURES OF THE BUILDING ARE TO BE FOR THE PURPOSES OF THE SPECIFIED IN THE HIGHEST STANDARD AND TAKE NECESSARY ACTION FOR THE STRUCTURAL SAFETY DURING THE CONSTRUCTION.

NOTES :

- * RAIN WATER STORAGE TANK AND RAIN WATER HARVESTING SYSTEM IS PROVIDED AS PER THE CLAUSE NO. 27.2 OF GOR 2013
- * COMMUNITY BIN PROVIDED AS PER PROVISION OF THE CLAUSE NO 27.3 OF DRAFT GOR 2013
- * POPULATION CONTROL SYSTEM IS PROVIDED AS PER THE CHAPTER NO 28 OF DRAFT GOR.
- * FIRE SAFETY SYSTEM IS PROVIDED AS PER CHAPTER NO. 24 OF DRAFT GOR DRAFT GOR 2013.
- * MAINTNANCE AND UPGRADEATION OF BUILDING IS AS PER CHAPTER NO. 28 OF DRAFT GOR 2013.


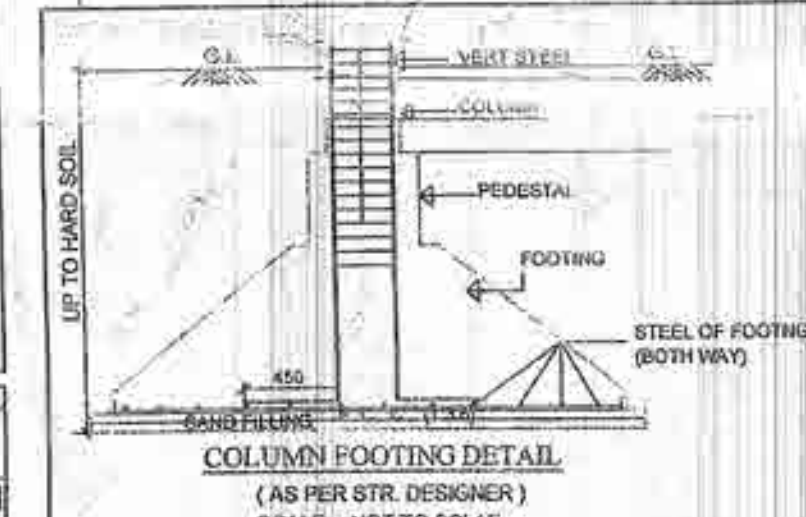


COLOUR NOTE

ACHAL J. PARIKH
609/A, Harekrishna Complex,
Ellisbridge, Ahmedabad-6
AMC LIC No. SD 0003250616R2
STR. ENGINEER

MANESH M. PATEL
X/204, GHANSHYAM COMPLEX,
NR. CHAKOLDA OVER BRIDGE,
CHAKOLDA, AHMEDABAD.
AND LIC No. ER 0516060215 R/
ENGINEER

[illegible]

  Bangalore Municipal Corporation
 Case No. BL/NTS/NZ/0001/AG/4232/HRM Zone: New West
 Plan Approved as per terms and conditions mentioned in
 The Commencement Certificate No. 123456789
 Rajachithi No. 0276/475001/4232/HRM
 Date: 4/11/2011
 For the Corporation: 
 Corporation Engineer
 Anal. T.O.O./ANAL. E. MURSHAH



[illegible]

F.S.I. & UNIT AREA CALC. :- (BLOCK - D)	
F.S.I. & UNIT AREA CALC. :- (BLOCK - D)	F.S.I. & UNIT AREA CALC. :- (BLOCK - D)
FLAT NO-101 TO 102, 104 TO 106	FLAT NO-101 TO 102, 104 TO 106
IN/ 4.347 X 1.275	= 66.63
IN/ 4.356 X 1.105	= 48.17
IN/ 4.003 X 1.338	= 53.66
TOTAL	= 168.46

7075.39	7075.39	4138.98
PROPOSED F.S.I. AREA ON FIFTH FLOOR.....	593.64	PROPOSED F.S.I. AREA ON SIXTH FLOOR.....
PROPOSED F.S.I. AREA ON SEVENTH FLOOR.....	577.72	PROPOSED F.S.I. AREA ON EIGHTH FLOOR.....
TOTAL PROPOSED F.S.I. AREA.....	4138.98	CHANGABLE F.S.I. AREA.....
FLOOR AREA TABLE	1415.49	SO.MTRTS.
FLOOR	USE	EOTEN
		COM.MRS.

ES 1 & 2 UNITS PER EACH CALC. (BLOCK E) ES 1 & 2 UNITS PER CALC. (BLOCK E) PLAT NO. 1097 TO 1102 TO 1105		ES 1 & 2 UNITS PER CALC. (BLOCK E) PLAT NO. 1093 TO 1096 PLAT NO. 1097 TO 1102		ES 1 & 2 UNITS PER CALC. (BLOCK E) PLAT NO. 1093 TO 1096 PLAT NO. 1097 TO 1102	
[M] 4.34 X 2.75 = 25.65 [B] 5.00 X 5.105 = 25.65 TOTAL = 51.30	[M] 4.34 X 2.75 = 25.65 [B] 5.00 X 5.12 = 25.64 TOTAL = 51.29	[M] 4.34 X 2.75 = 25.65 [B] 5.00 X 5.12 = 25.64 TOTAL = 51.29	[M] 4.34 X 2.75 = 25.65 [B] 5.00 X 5.12 = 25.64 TOTAL = 51.29	[M] 4.34 X 2.75 = 25.65 [B] 5.00 X 5.12 = 25.64 TOTAL = 51.29	[M] 4.34 X 2.75 = 25.65 [B] 5.00 X 5.12 = 25.64 TOTAL = 51.29

[illegible]

- [A] 1.34 X 1.275	= 66.59
[B] 0.86 X 0.255	= 31.31
- TOTAL	= 38.84

F.S.I & UNITS ARE IN CALC.: - (BLOCK - G)

F.S.I & UNITS AREA CALC.: (BLOCK-G)		F.S.I & UNITS ARE CALC.: (BLOCK- G)	
PLAT NO:-1101 TO 650, 102 TO 1102		FLAT NO:-103 TO 803, UO TO B8U1	
[A] 1.400 X 1.275	= 06.81	[A] 6.88 X 6.63	= 39.70









NOTES: 1. BIDDERS ARE FULLY RESPONSIBLE FOR LEAVING OWN SPACE AND MACHINERY CLEAR OF THE SITE. 2. THE COST AND POSITIVE OF OBTAINING MANAGERIAL MANPOWER IS WARRANTEED. 3. IT IS CERTAIN THAT ACCORDING TO MANAGERIAL MANPOWER REQUIREMENT. 4. THE BIDDERS ARE TO BE PROVIDED WITH ALL THE NECESSARY FACILITIES. 5. IT IS CERTAIN THAT ACCORDING TO THE CLAUSE NO. 1.4.5 OF THE BIDDING DOCUMENT. 6. THE STRUCTURE OF THE BUILDING IS DESIGNED AS PER THE NUMBER OF THE	NOTES: 1. BIDDERS ARE FULLY RESPONSIBLE FOR LEAVING OWN SPACE AND MACHINERY CLEAR OF THE SITE. 2. THE COST AND POSITIVE OF OBTAINING MANAGERIAL MANPOWER IS WARRANTEED. 3. IT IS CERTAIN THAT ACCORDING TO MANAGERIAL MANPOWER REQUIREMENT. 4. THE BIDDERS ARE TO BE PROVIDED WITH ALL THE NECESSARY FACILITIES. 5. IT IS CERTAIN THAT ACCORDING TO THE CLAUSE NO. 1.4.5 OF THE BIDDING DOCUMENT. 6. THE STRUCTURE OF THE BUILDING IS DESIGNED AS PER THE CLAUSE NO. 2.1.5
TOTAL	TOTAL

[illegible]

1) VOLUNTARY CONTINGENT INTEREST IS PROVIDED AS PER THE CHARTER IN
2) THE EVENT OF DEATH OF THE CHARTER PARTY, THE ENTIRE INTEREST IN THE SHIP AND CHARTER IS PROVIDED AS PER CHARTER NO. 1, 2, 3, 

[illegible][illegible][illegible]

FLOOR BUILT UP AREA, CALC. TO 6TH FL. $\downarrow$
 11.85' x 12.15' = 144.00 SQ. MT.
 11.85' x 12.15' = 144.00 SQ. MT.
 11.85' x 6.30' = 74.63 SQ. MT.
 6.00' x 5.30' = 31.90 SQ. MT.
 0.60' x 0.30' = 0.18 SQ. MT.
 TOTAL = 74.63 SQ. MT.
 LESS (1) 3.20' x 2.70' x 4 = 34.56 SQ. MT.
 (2) 1.07' x 1.90' x 4 = 80.67 SQ. MT.
 (3) 3.20' x 1.10' x 4 = 140.80 SQ. MT.
 TOTAL = 263.00 SQ. MT.
 NET BUILT UP AREA ON 6TH FLOOR
 = 722.68 SQ. MT.

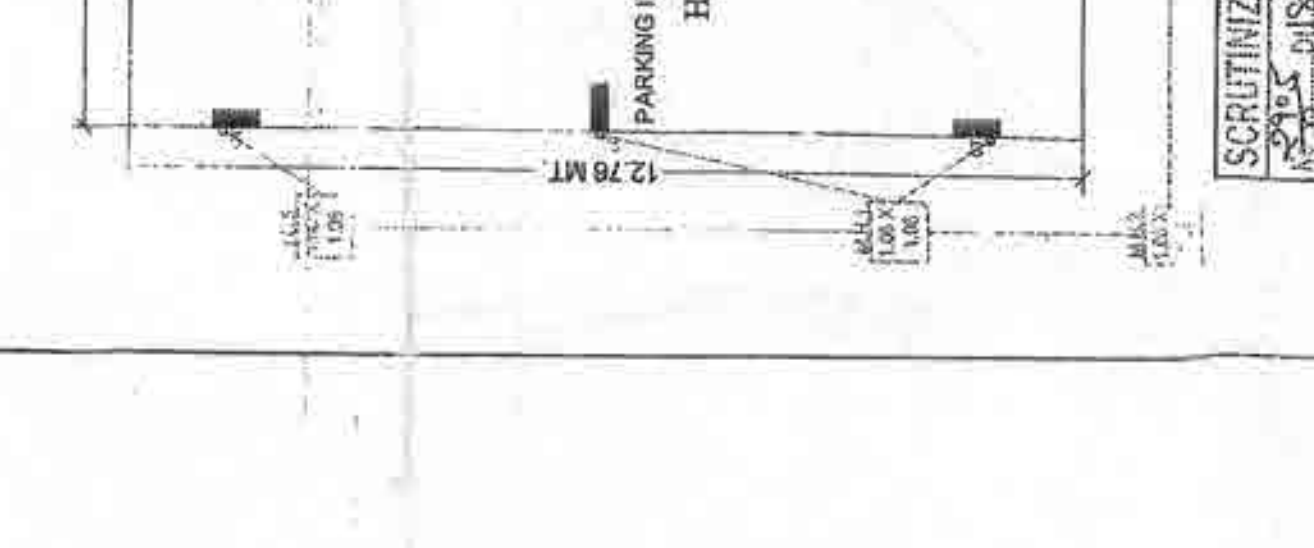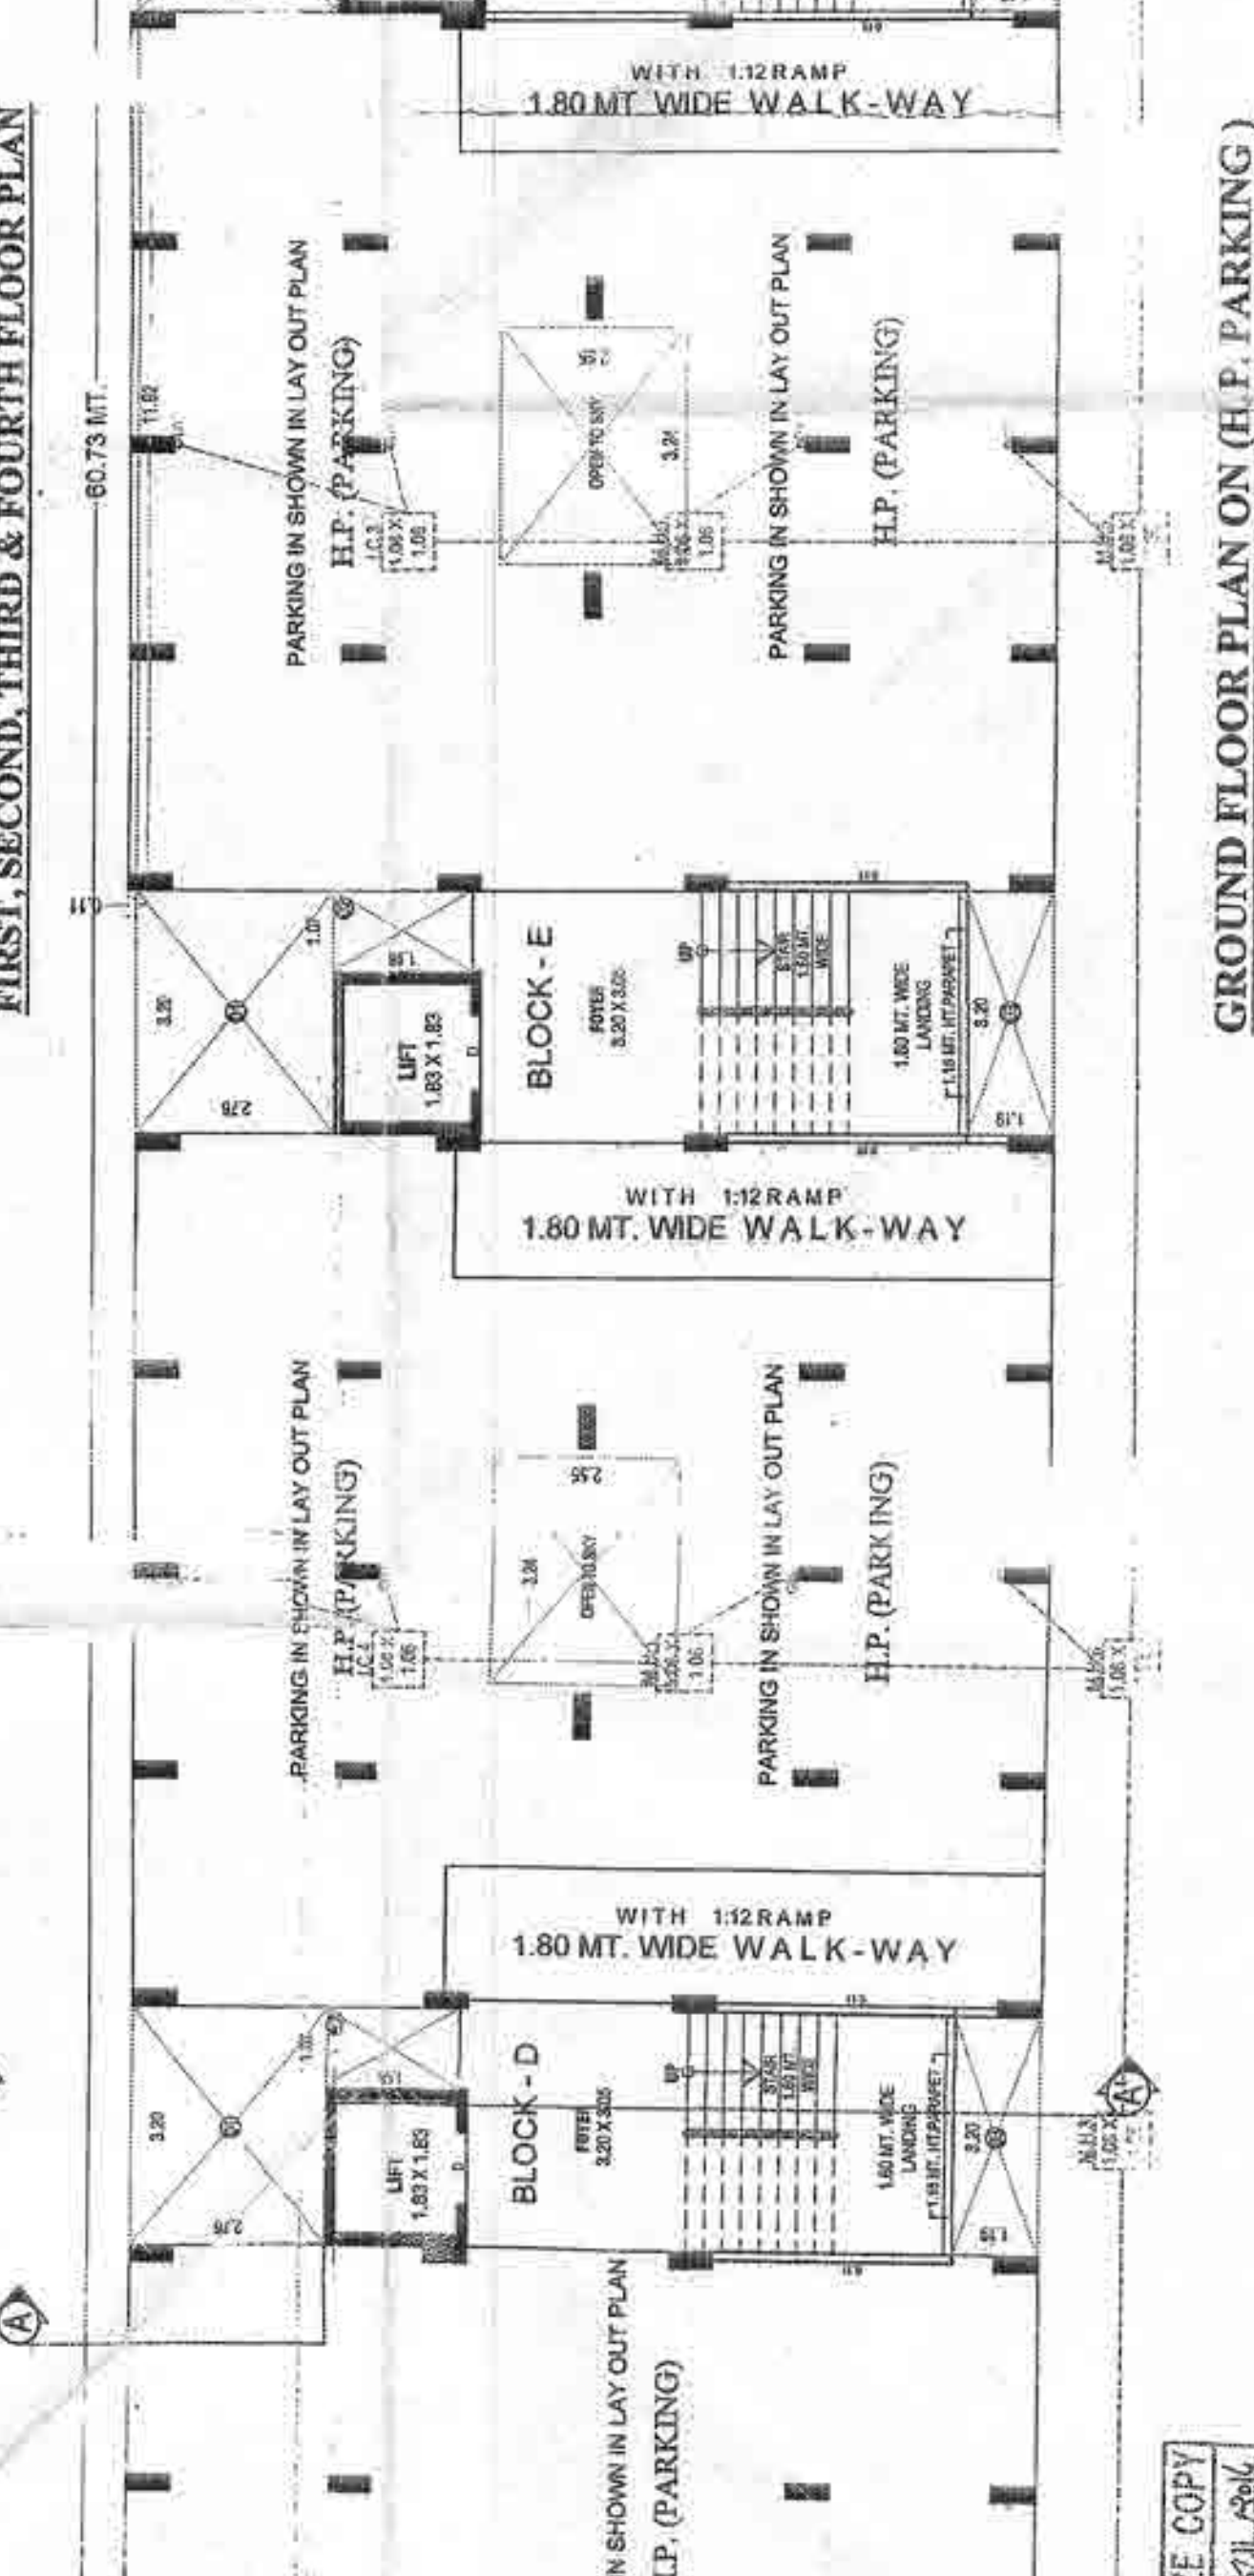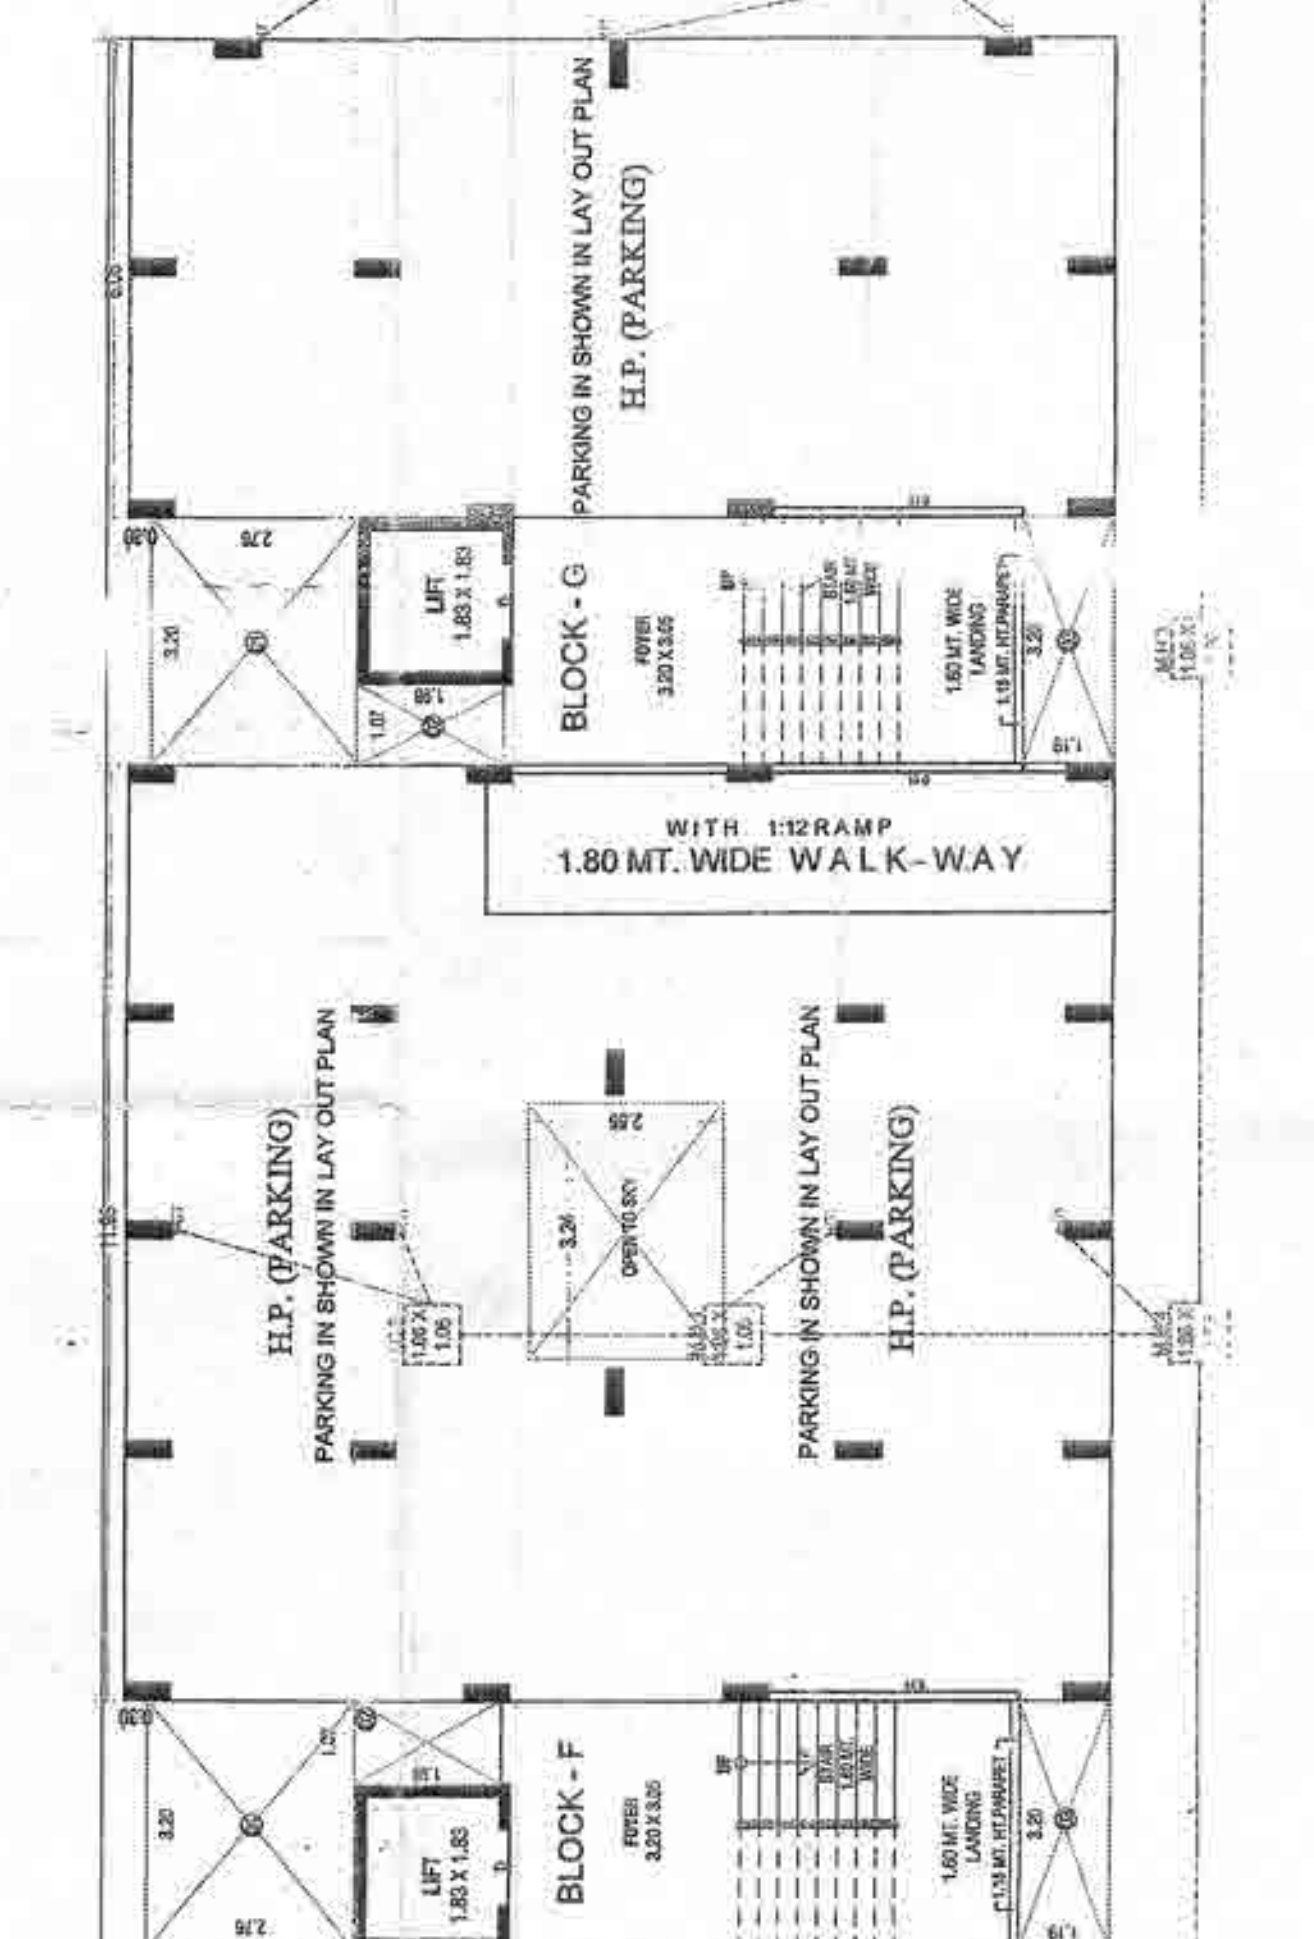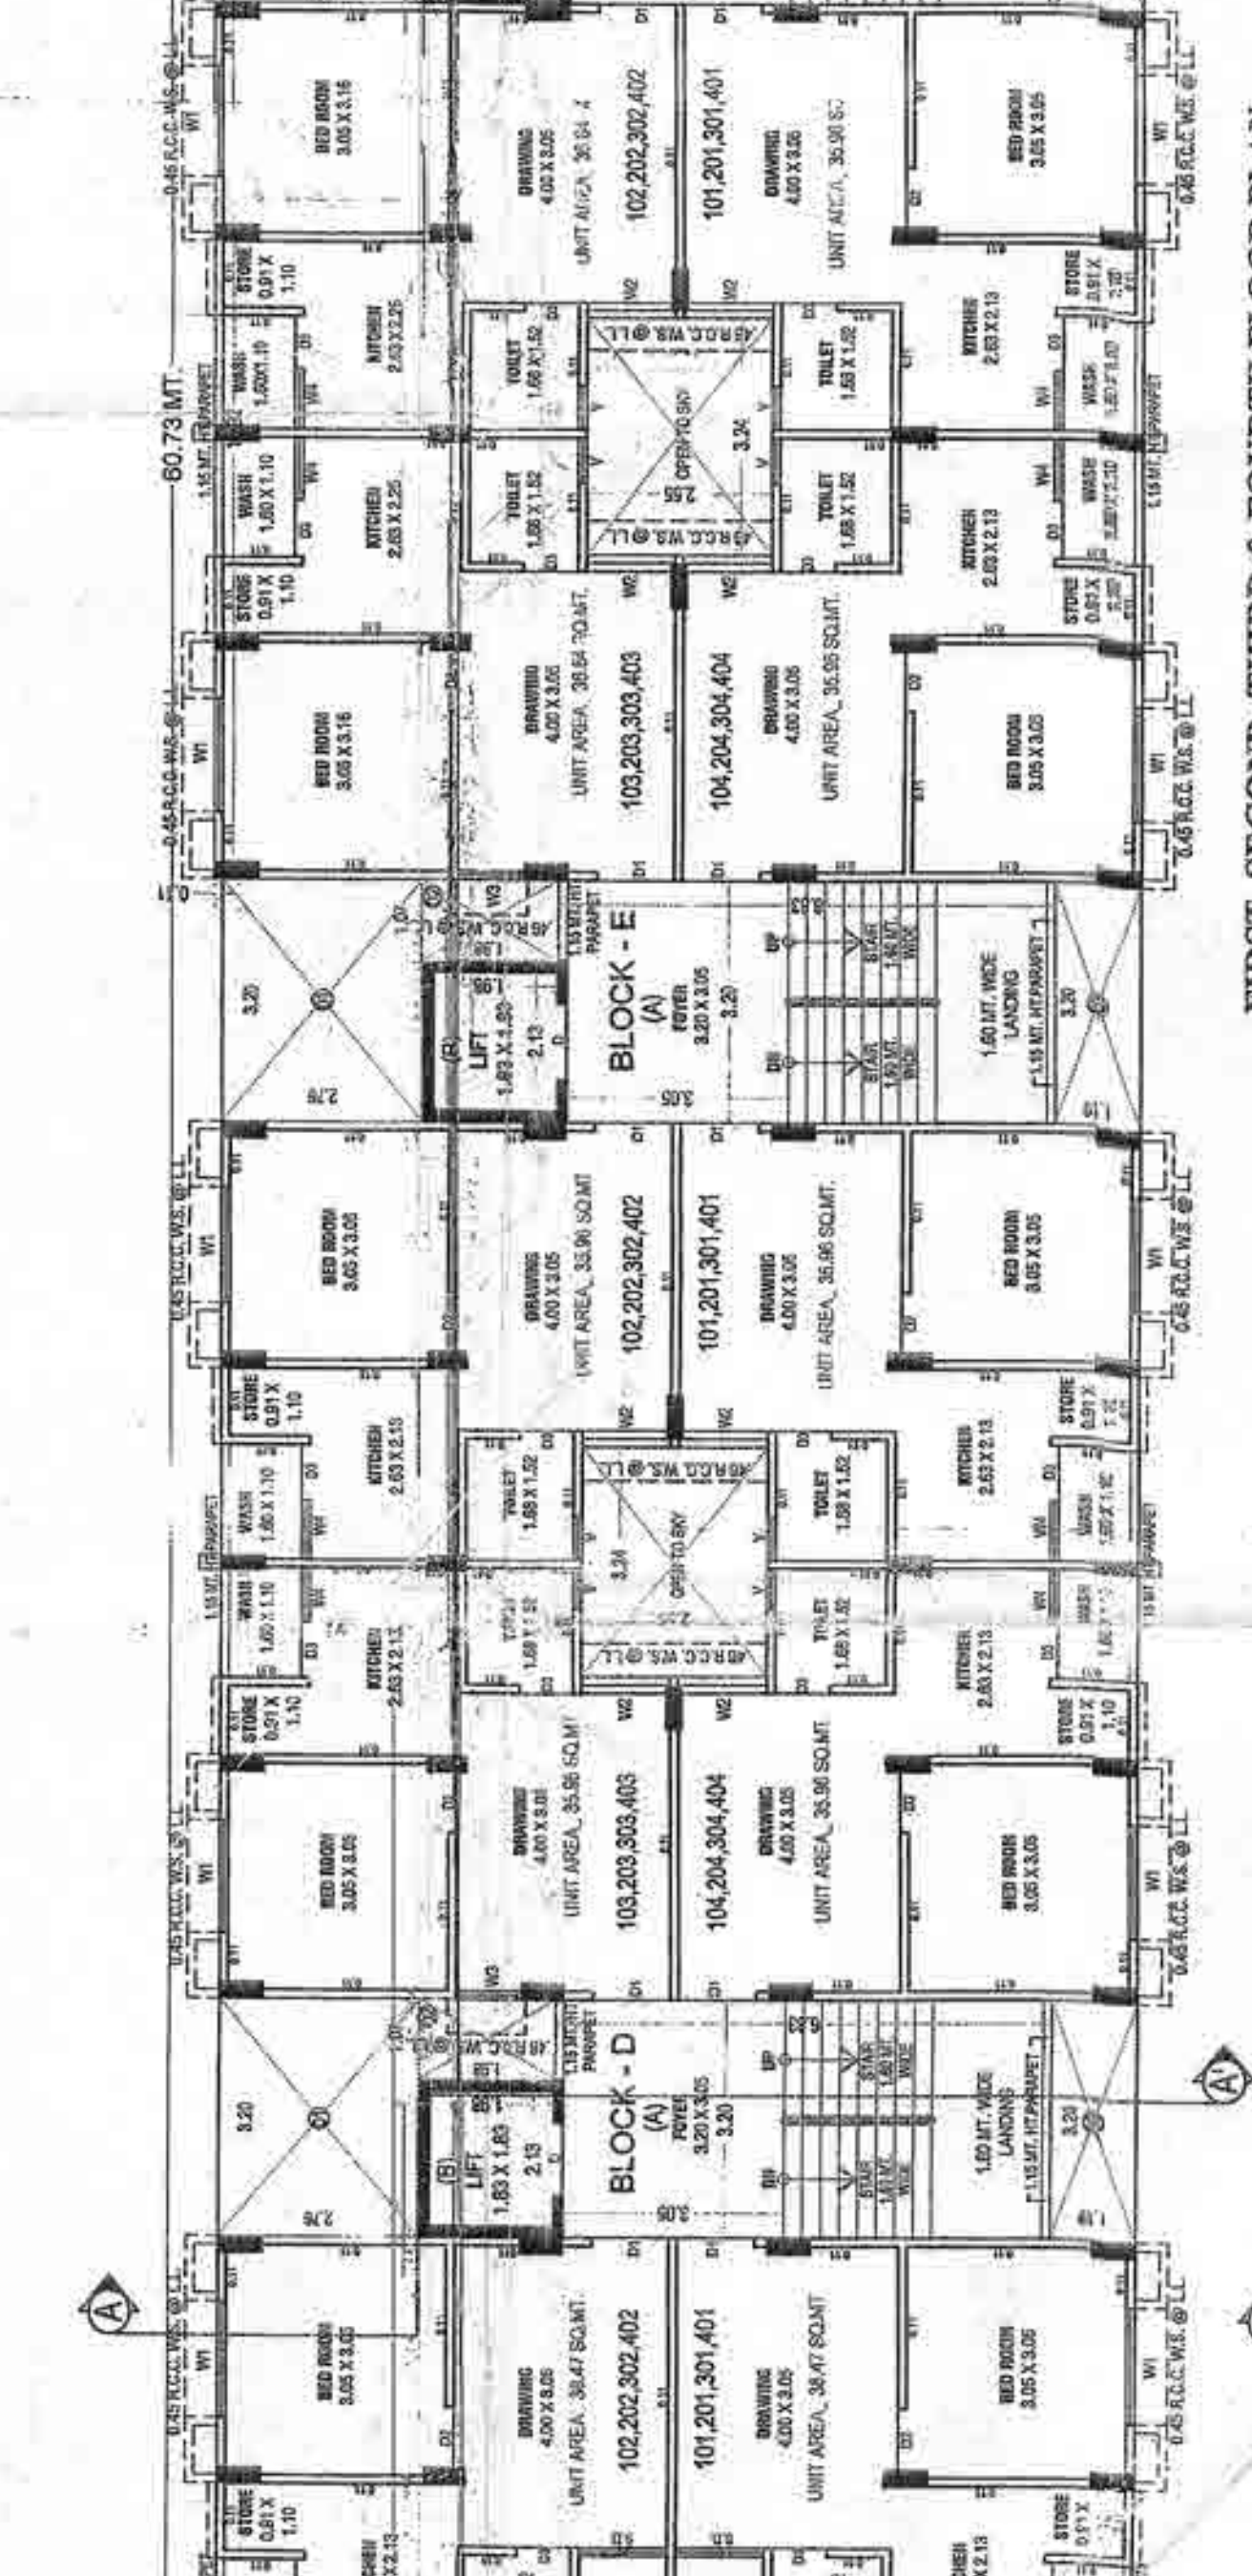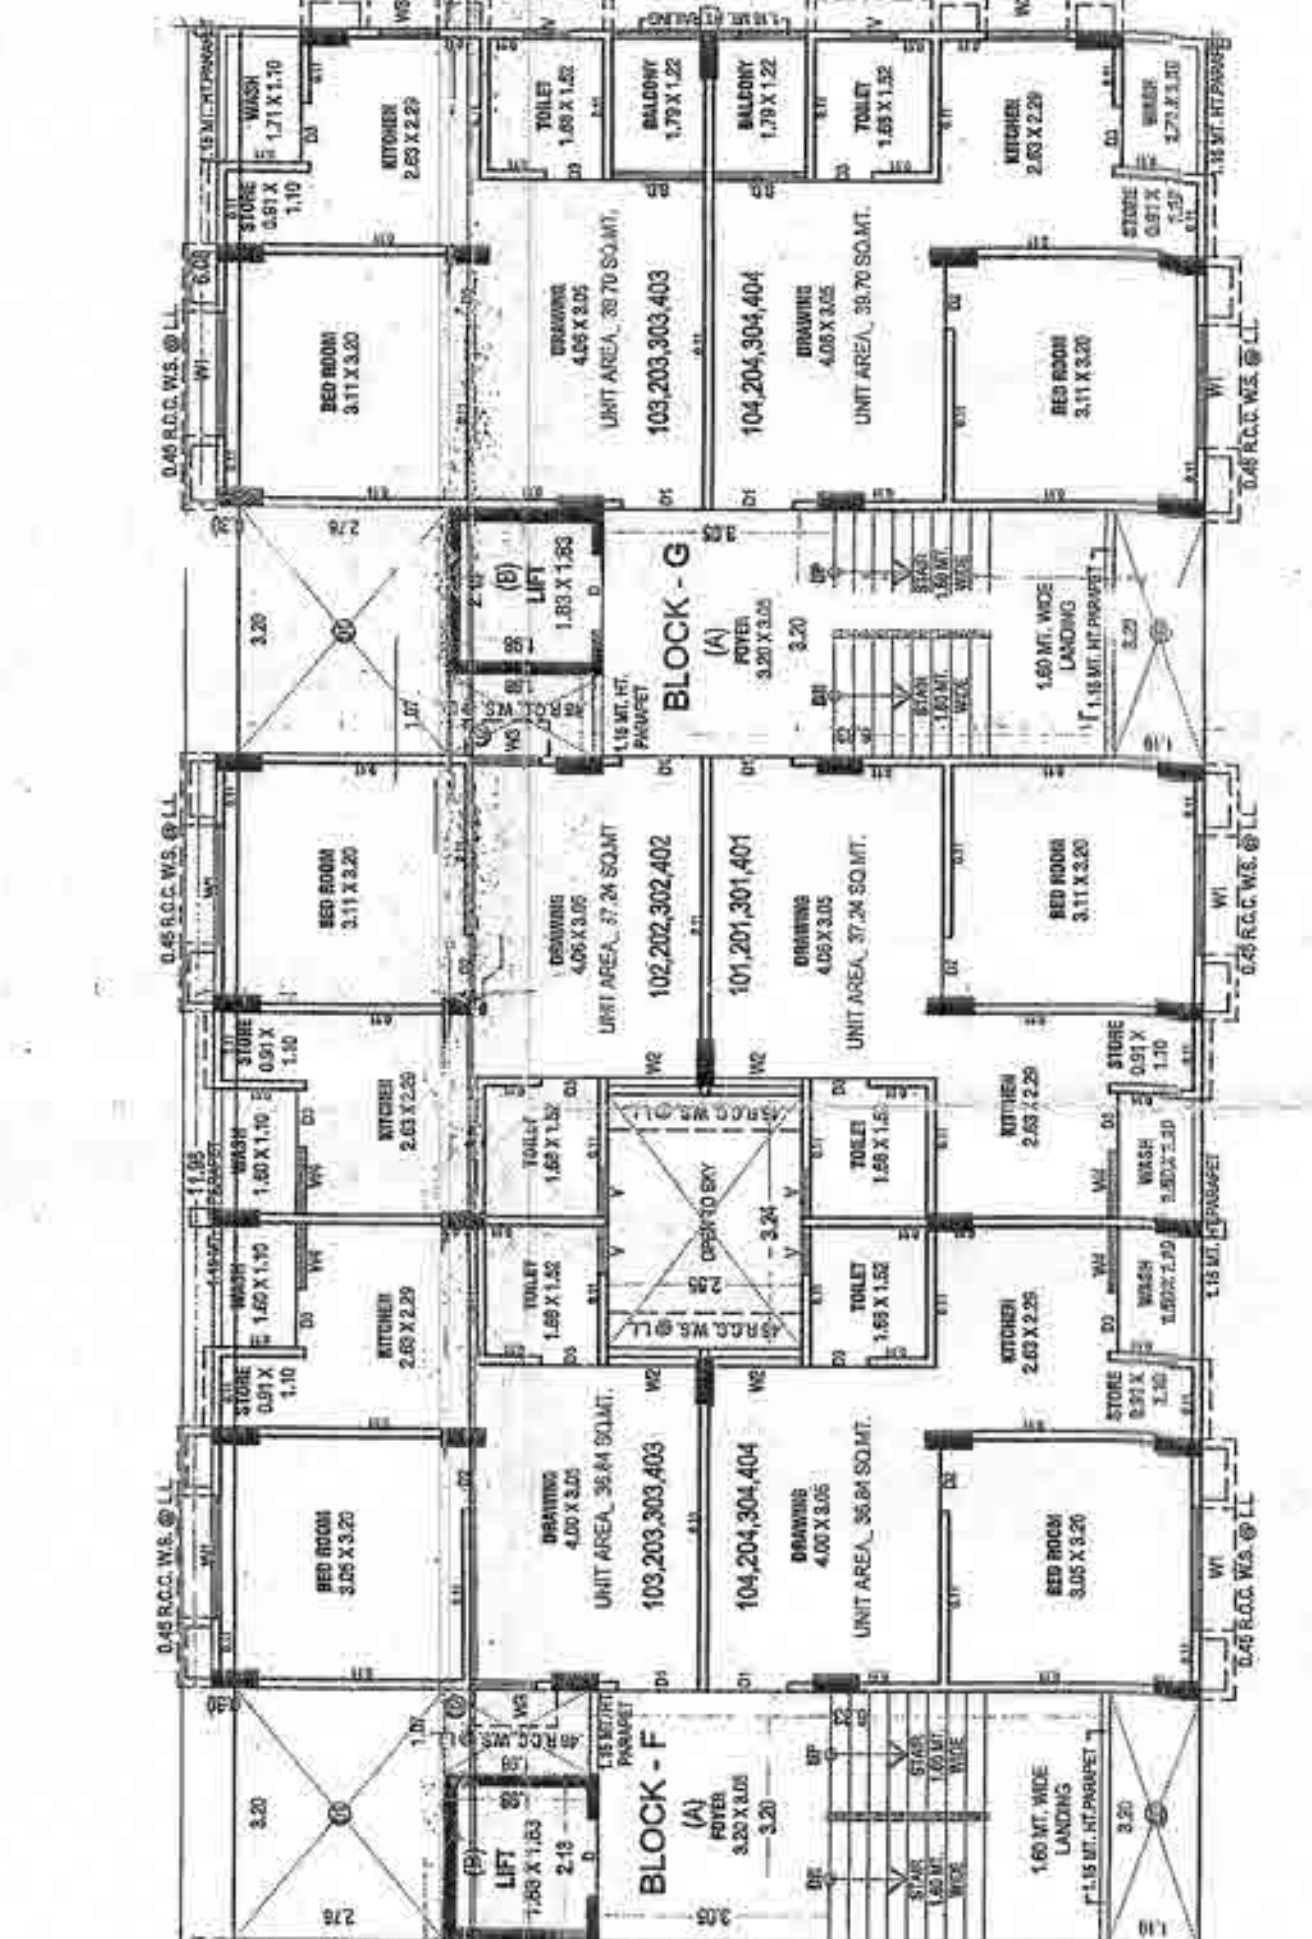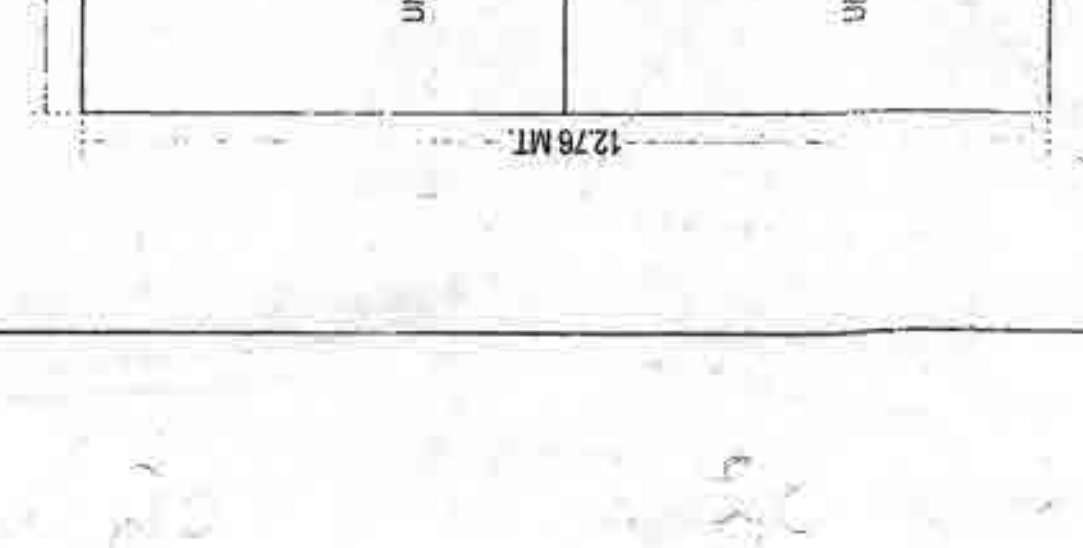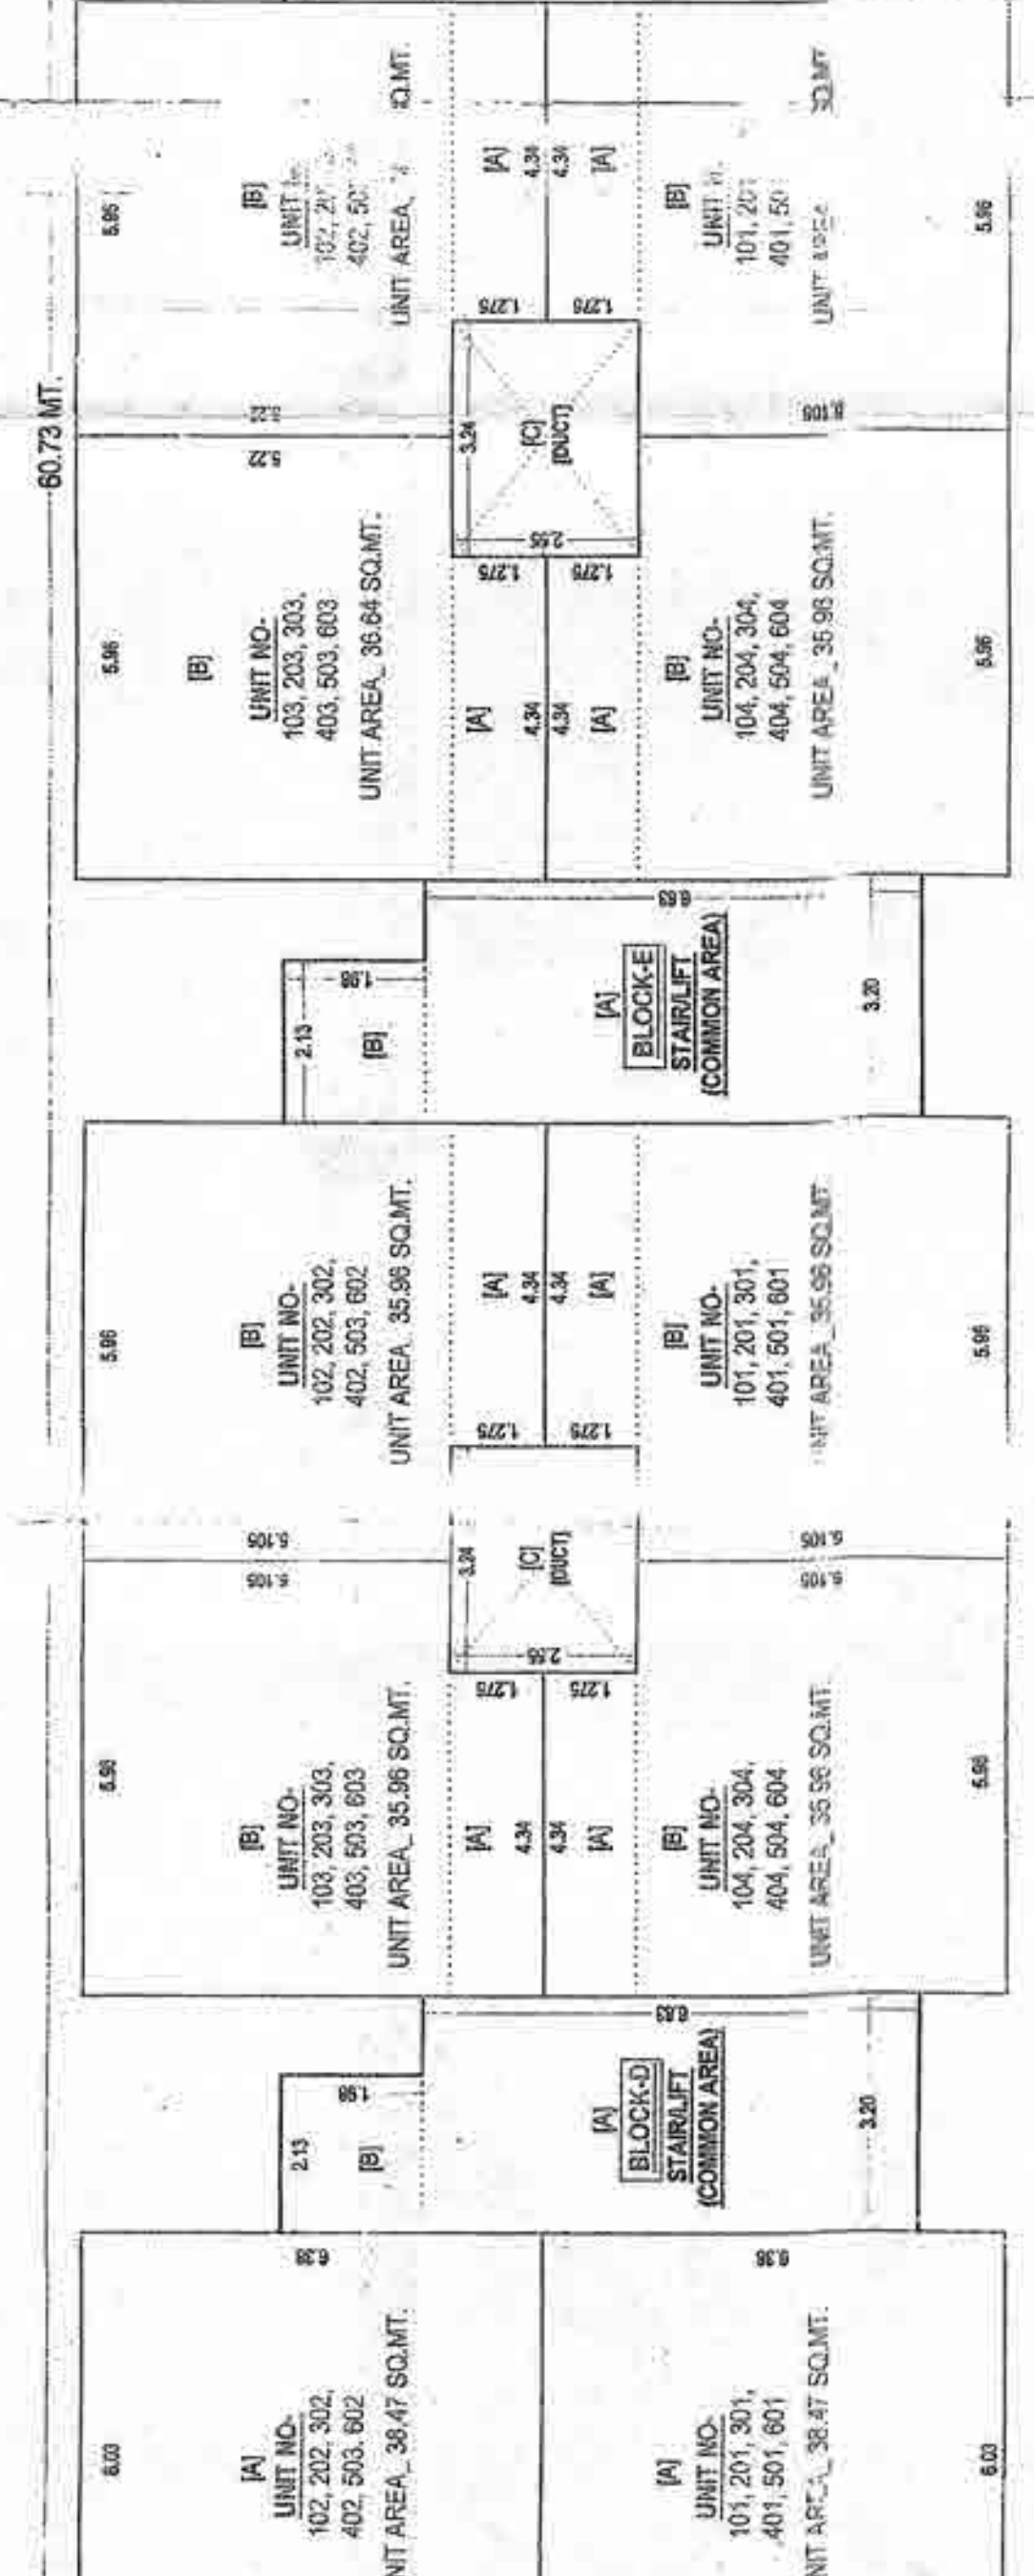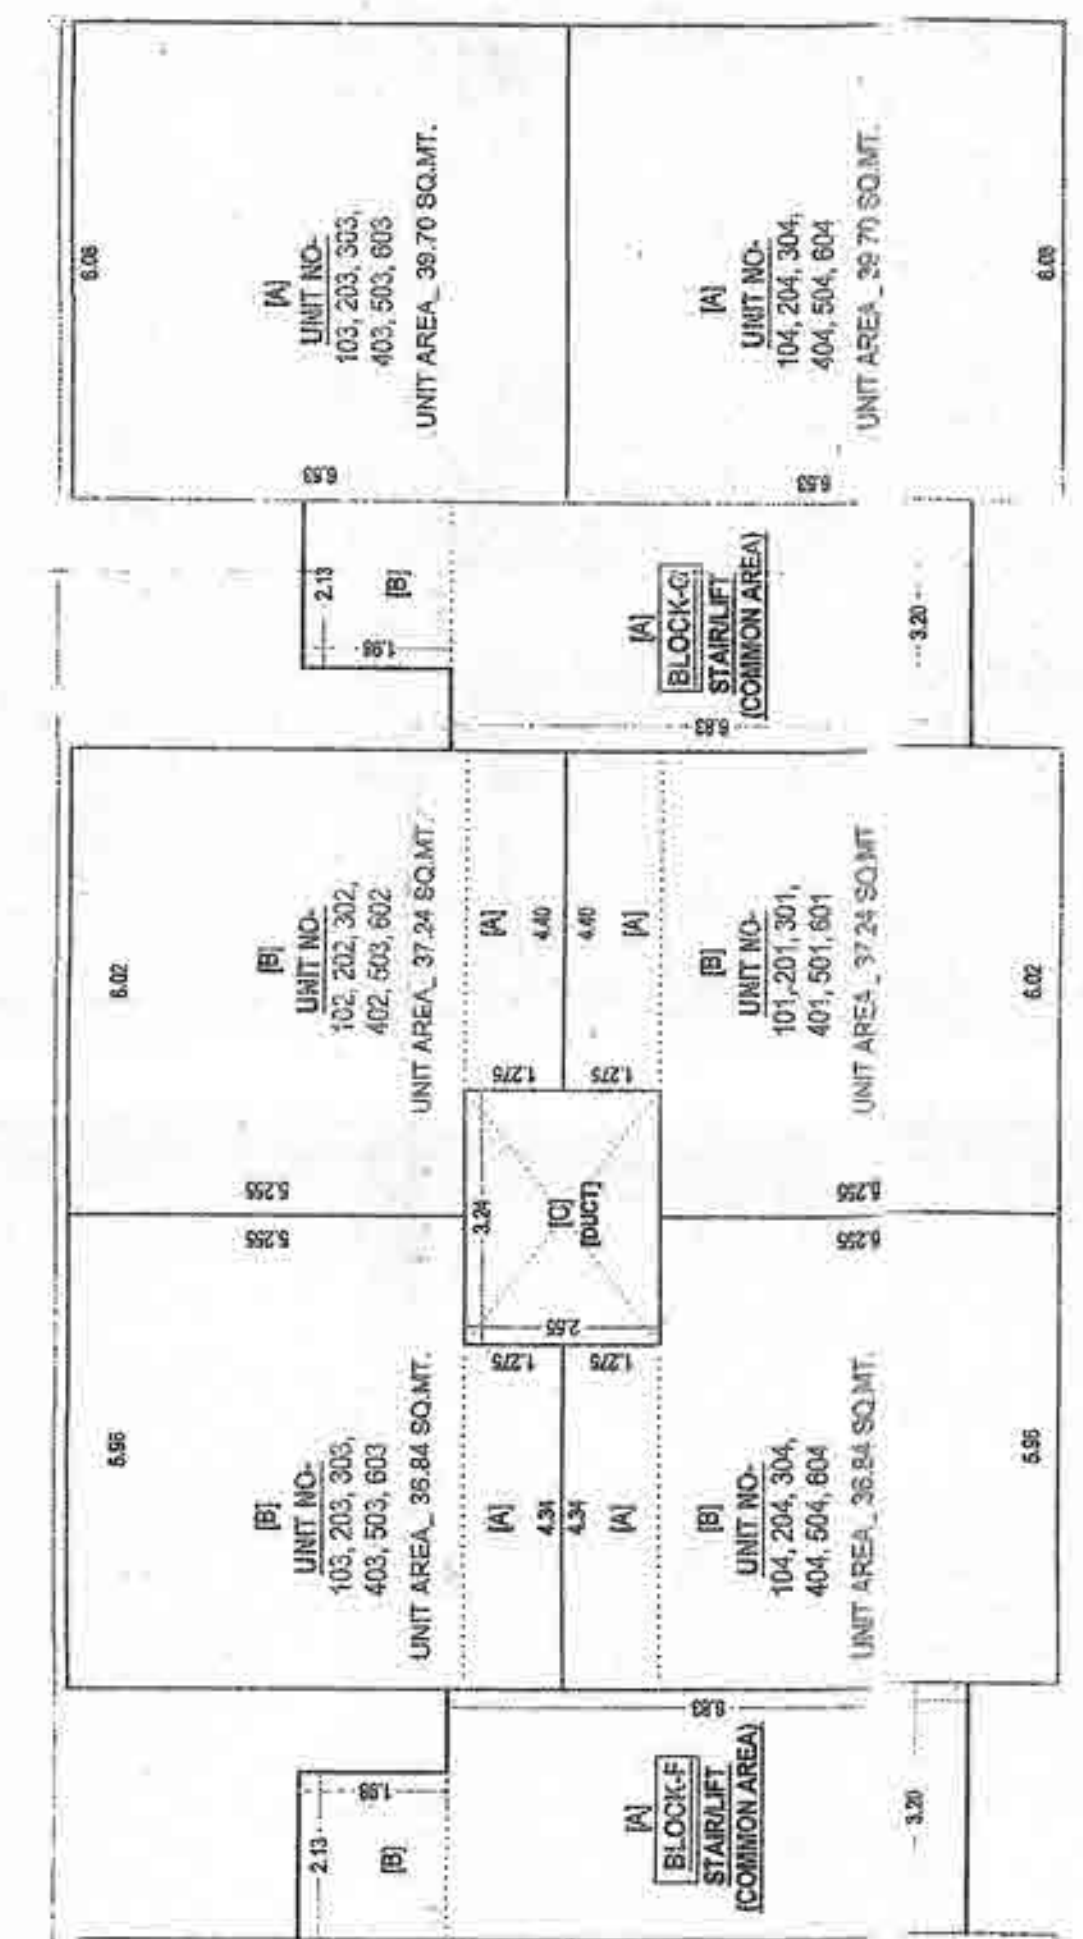

TDD, BRSP, AMC
