



0.03 TH. FLOOR FINISHING
0.12 TH. R. C. C. SLAB (1:2:4)
0.91 TH. PARRAPET WALL

R.C.C. BEAM
0.23 X 0.30

0.05 TH. FLOOR FINISHING
0.10 TH. B. B. C. (1:5:10)
0.45 TH. EARTH FILLING

0.10 m Unit

SECTION A-A

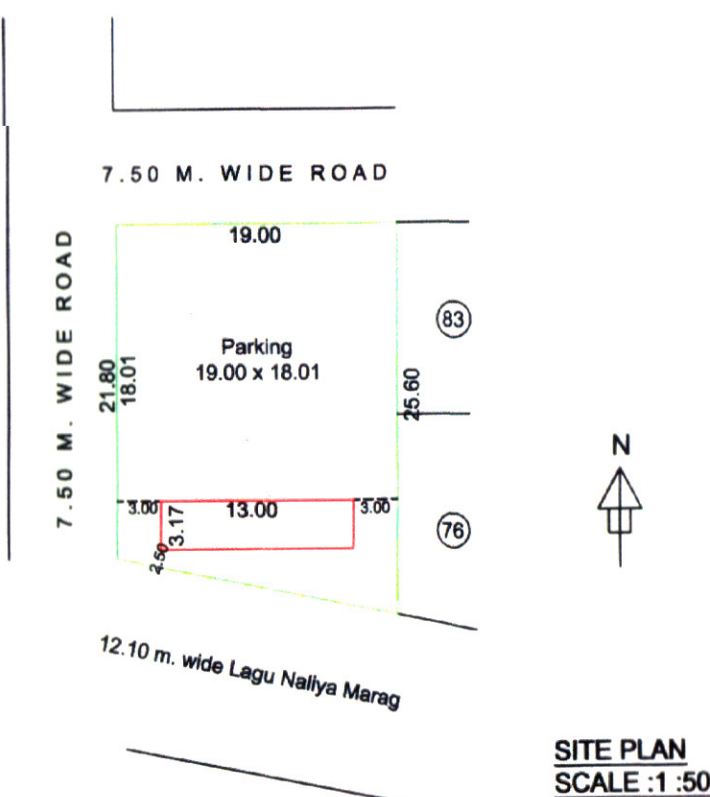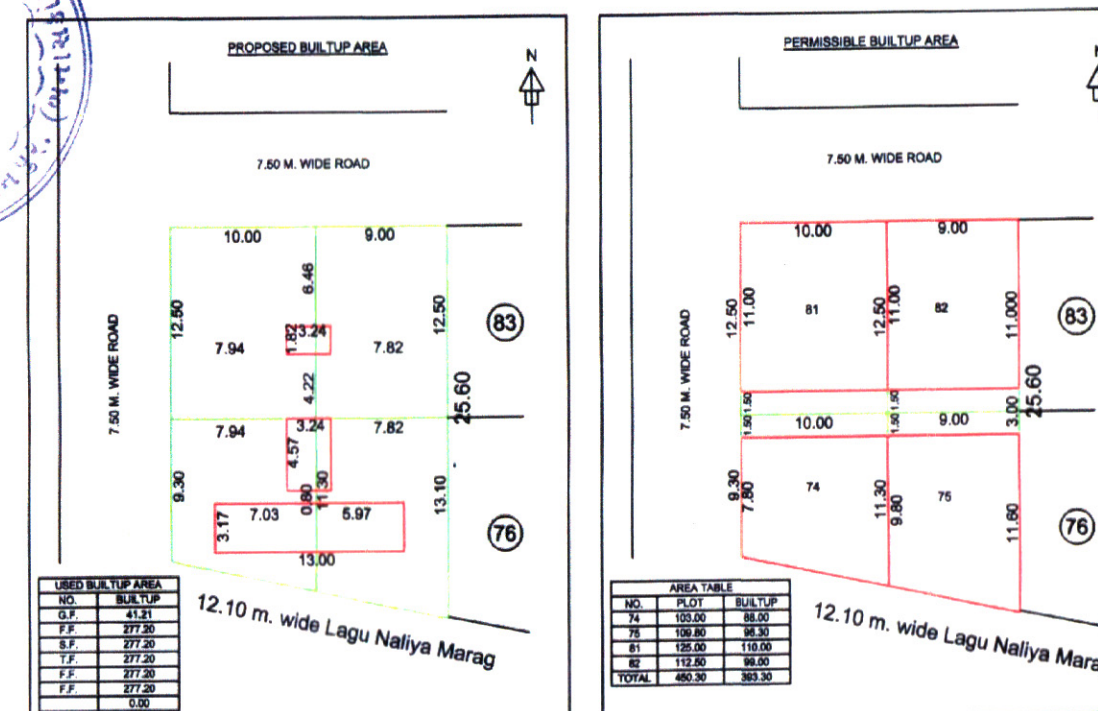

ENGINEER

M. K. Modi

AASTHA ENGINEERS




MUKESH K. MODI

B.E. (Civil)

Consulting Engineer &
Govt. Regd. Valuer

Reg. No. CAI-1-F-2522/2015 of
S-2 Second Floor, Aroma Arcade
Opp. Jorawar Palace, Palampur
Mo. 94260 12540

PLN. Muni. Lic. No. 30

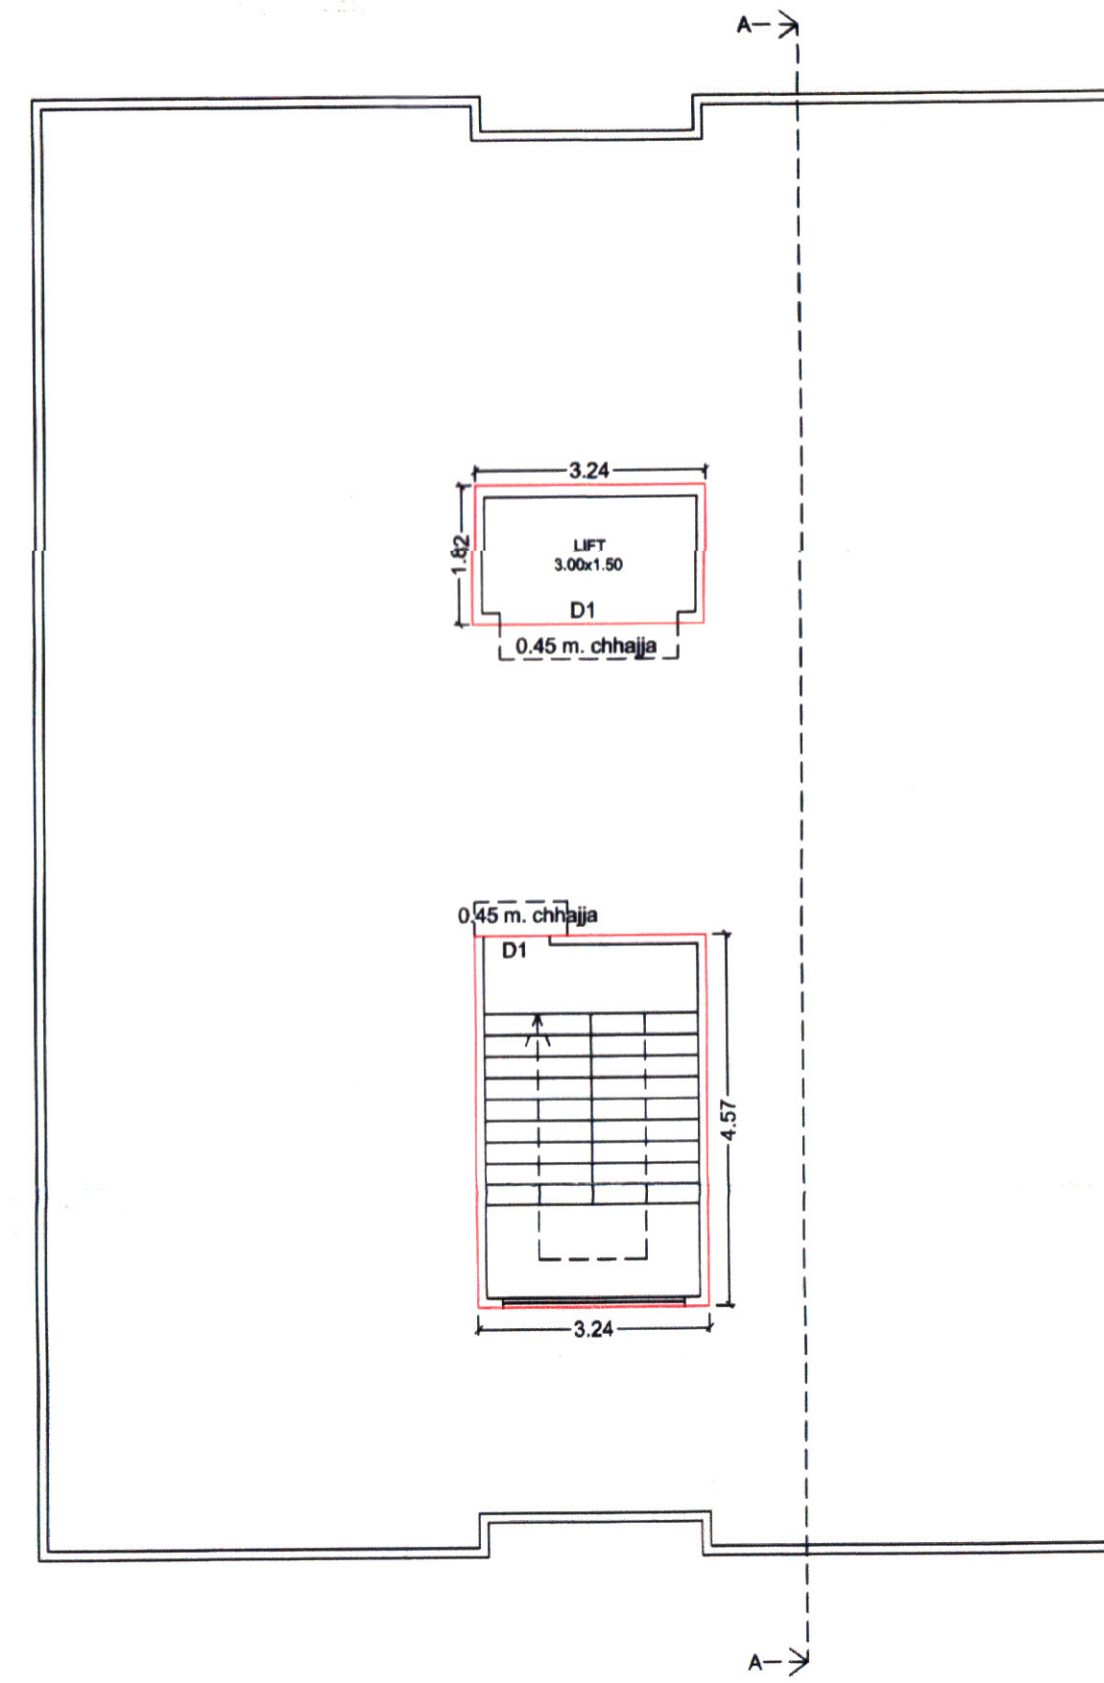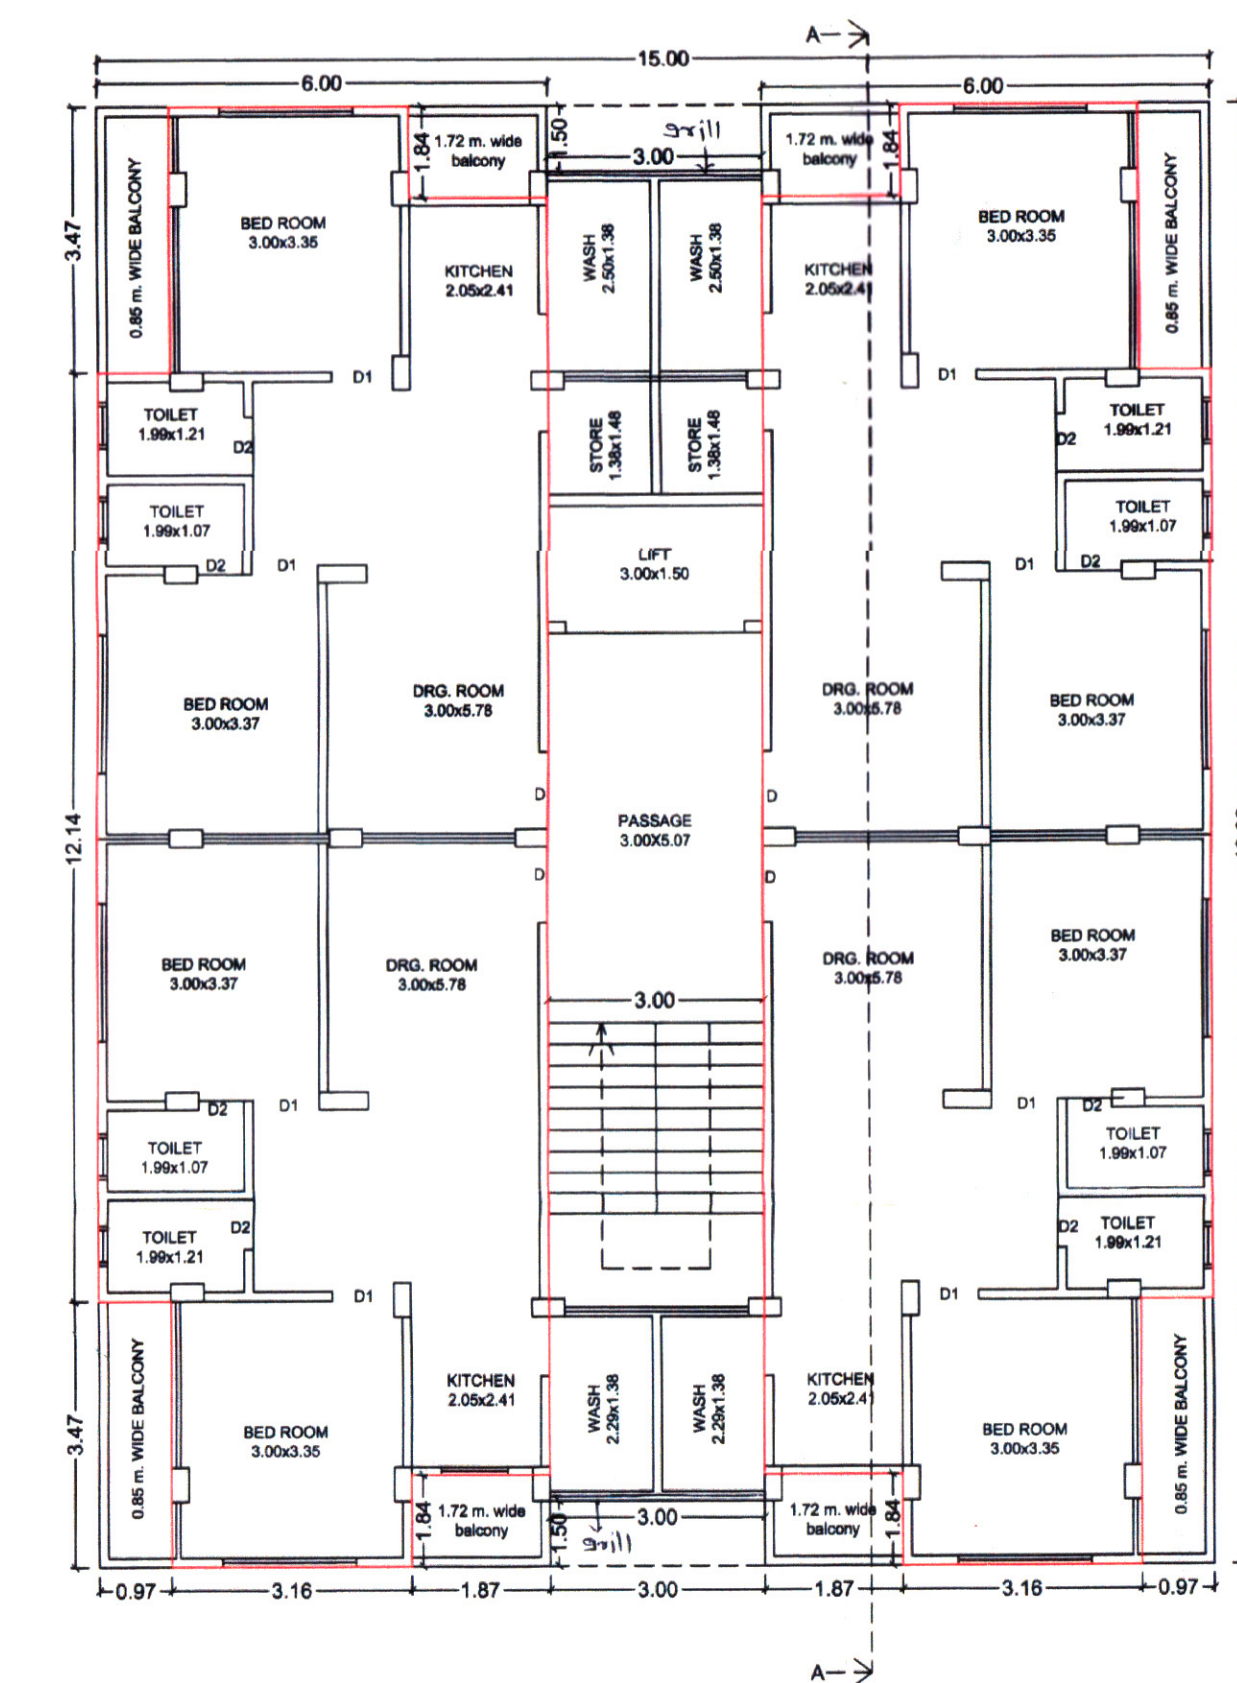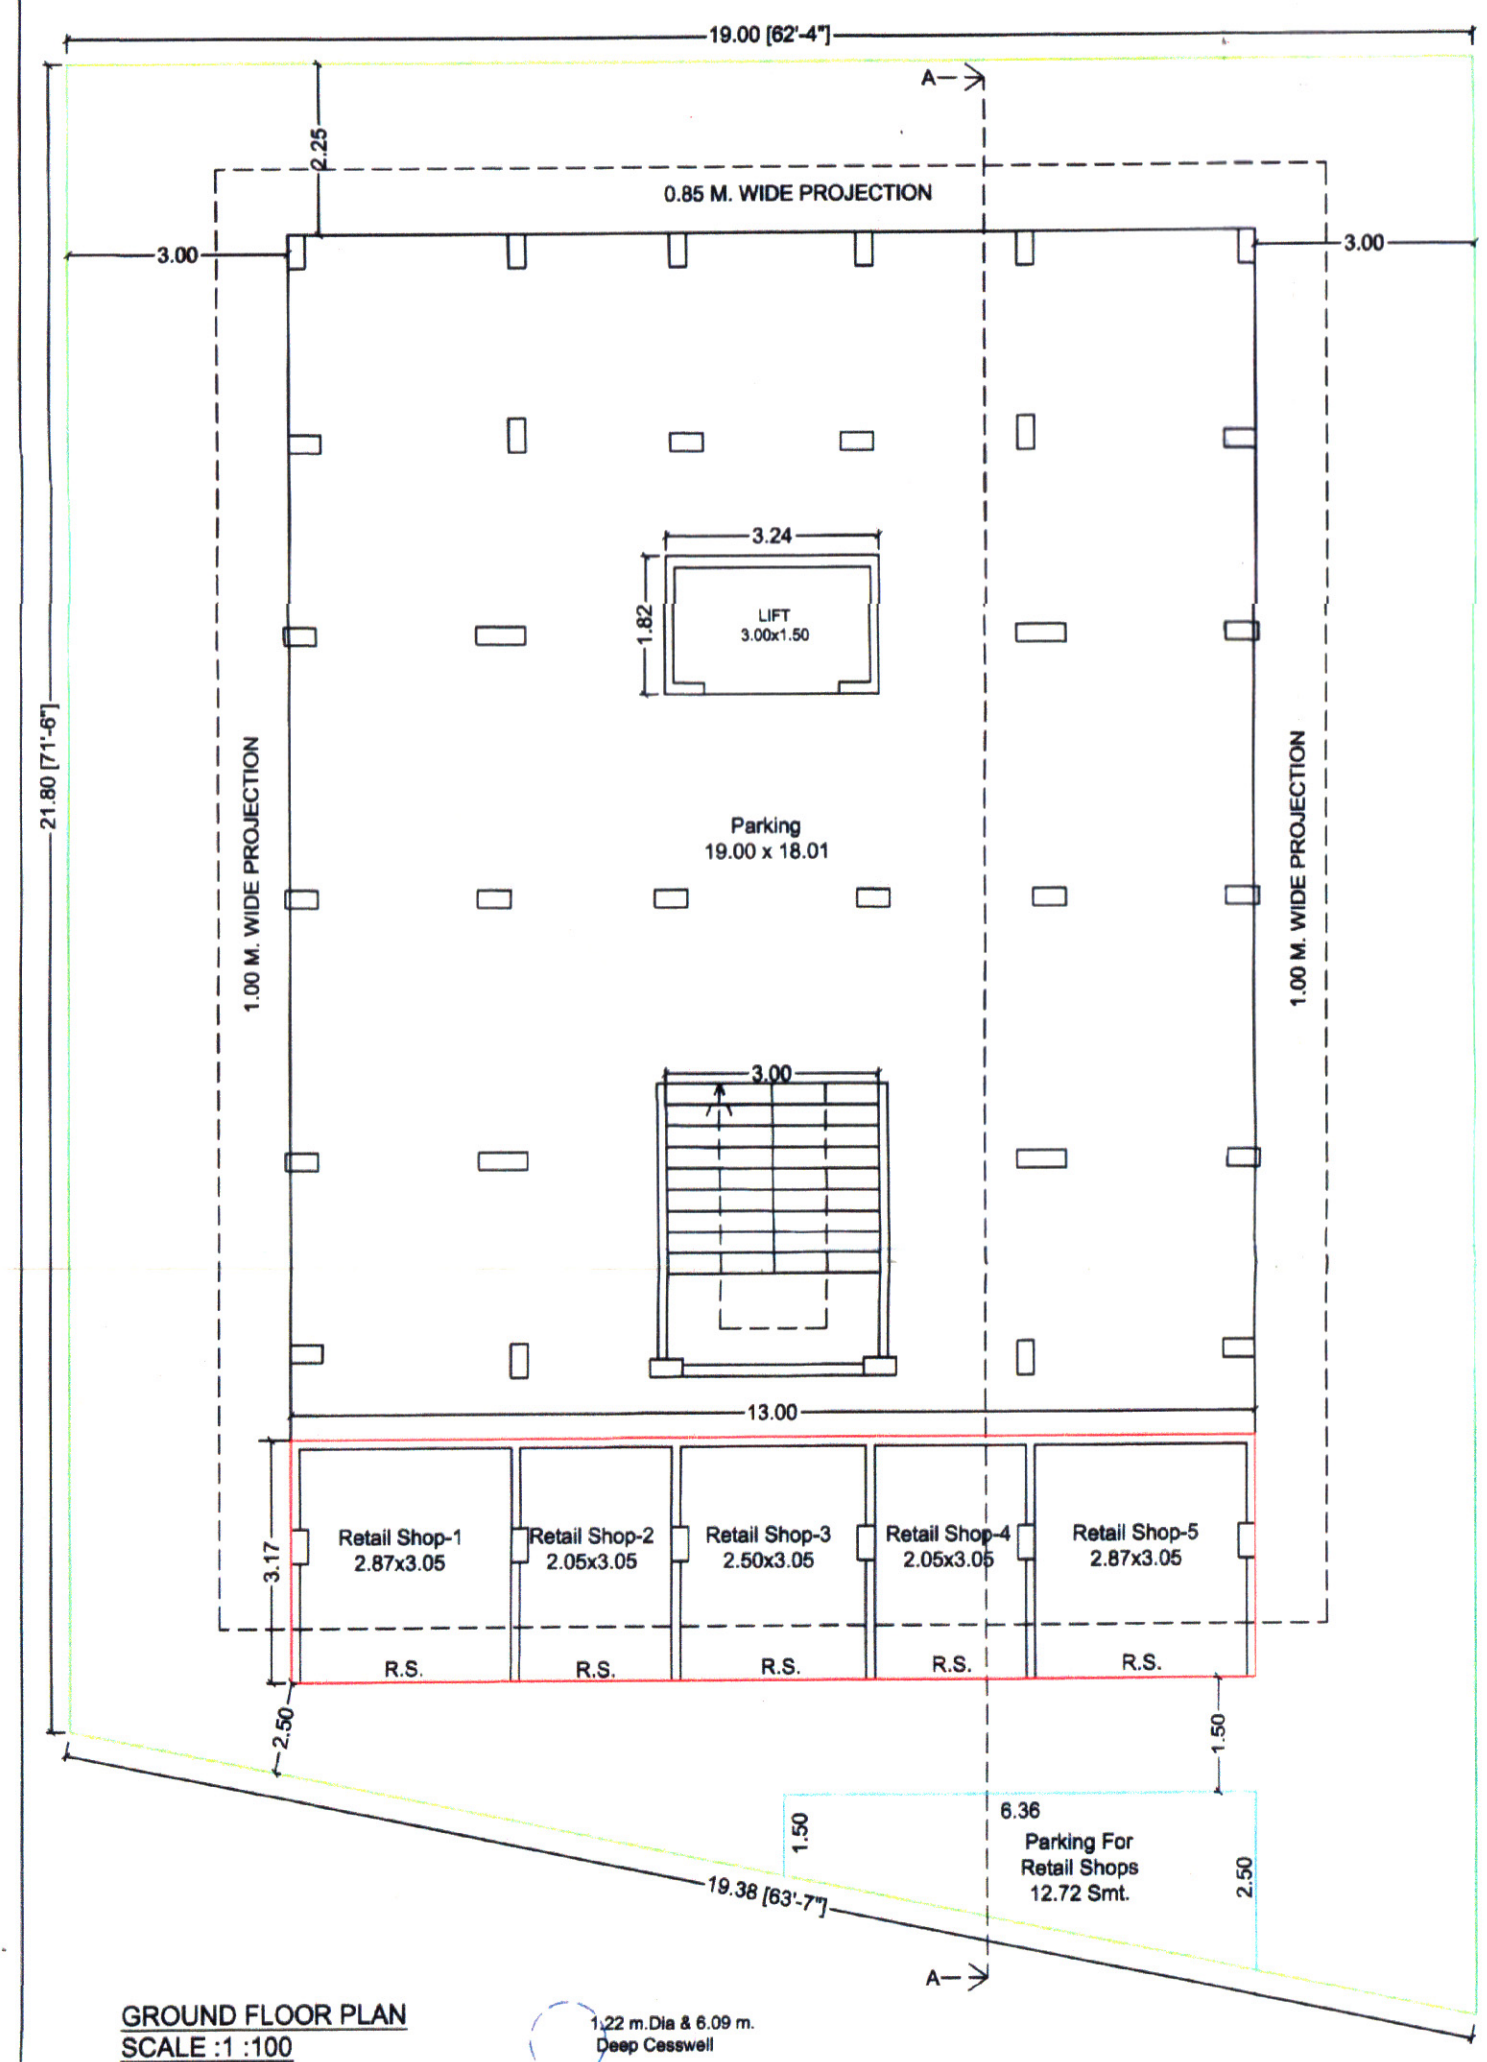

TERRACE FLOOR PLAN
SCALE :1 :100

