




FRONT ELEVATION
(Scale:1:100)


VALVE & NON RETURN VALVE
FIRE SERVICE INLET

FIRE HYDRANT LINE W/ WATER TANK FOR FIRE FIGHTING APPROX. 100000 LTR


NOTE: ALL REQUIREMENT OF HIGH-RISE BUILDING AS PER HIGH PREVENTION AND FIRE PROTECTION POINT OF VIEW THE FIRE FIGHTING SYSTEM INSTALLATION CONFIRMING TO PART IV OF N.B.C. SHALL BE PROVIDED.

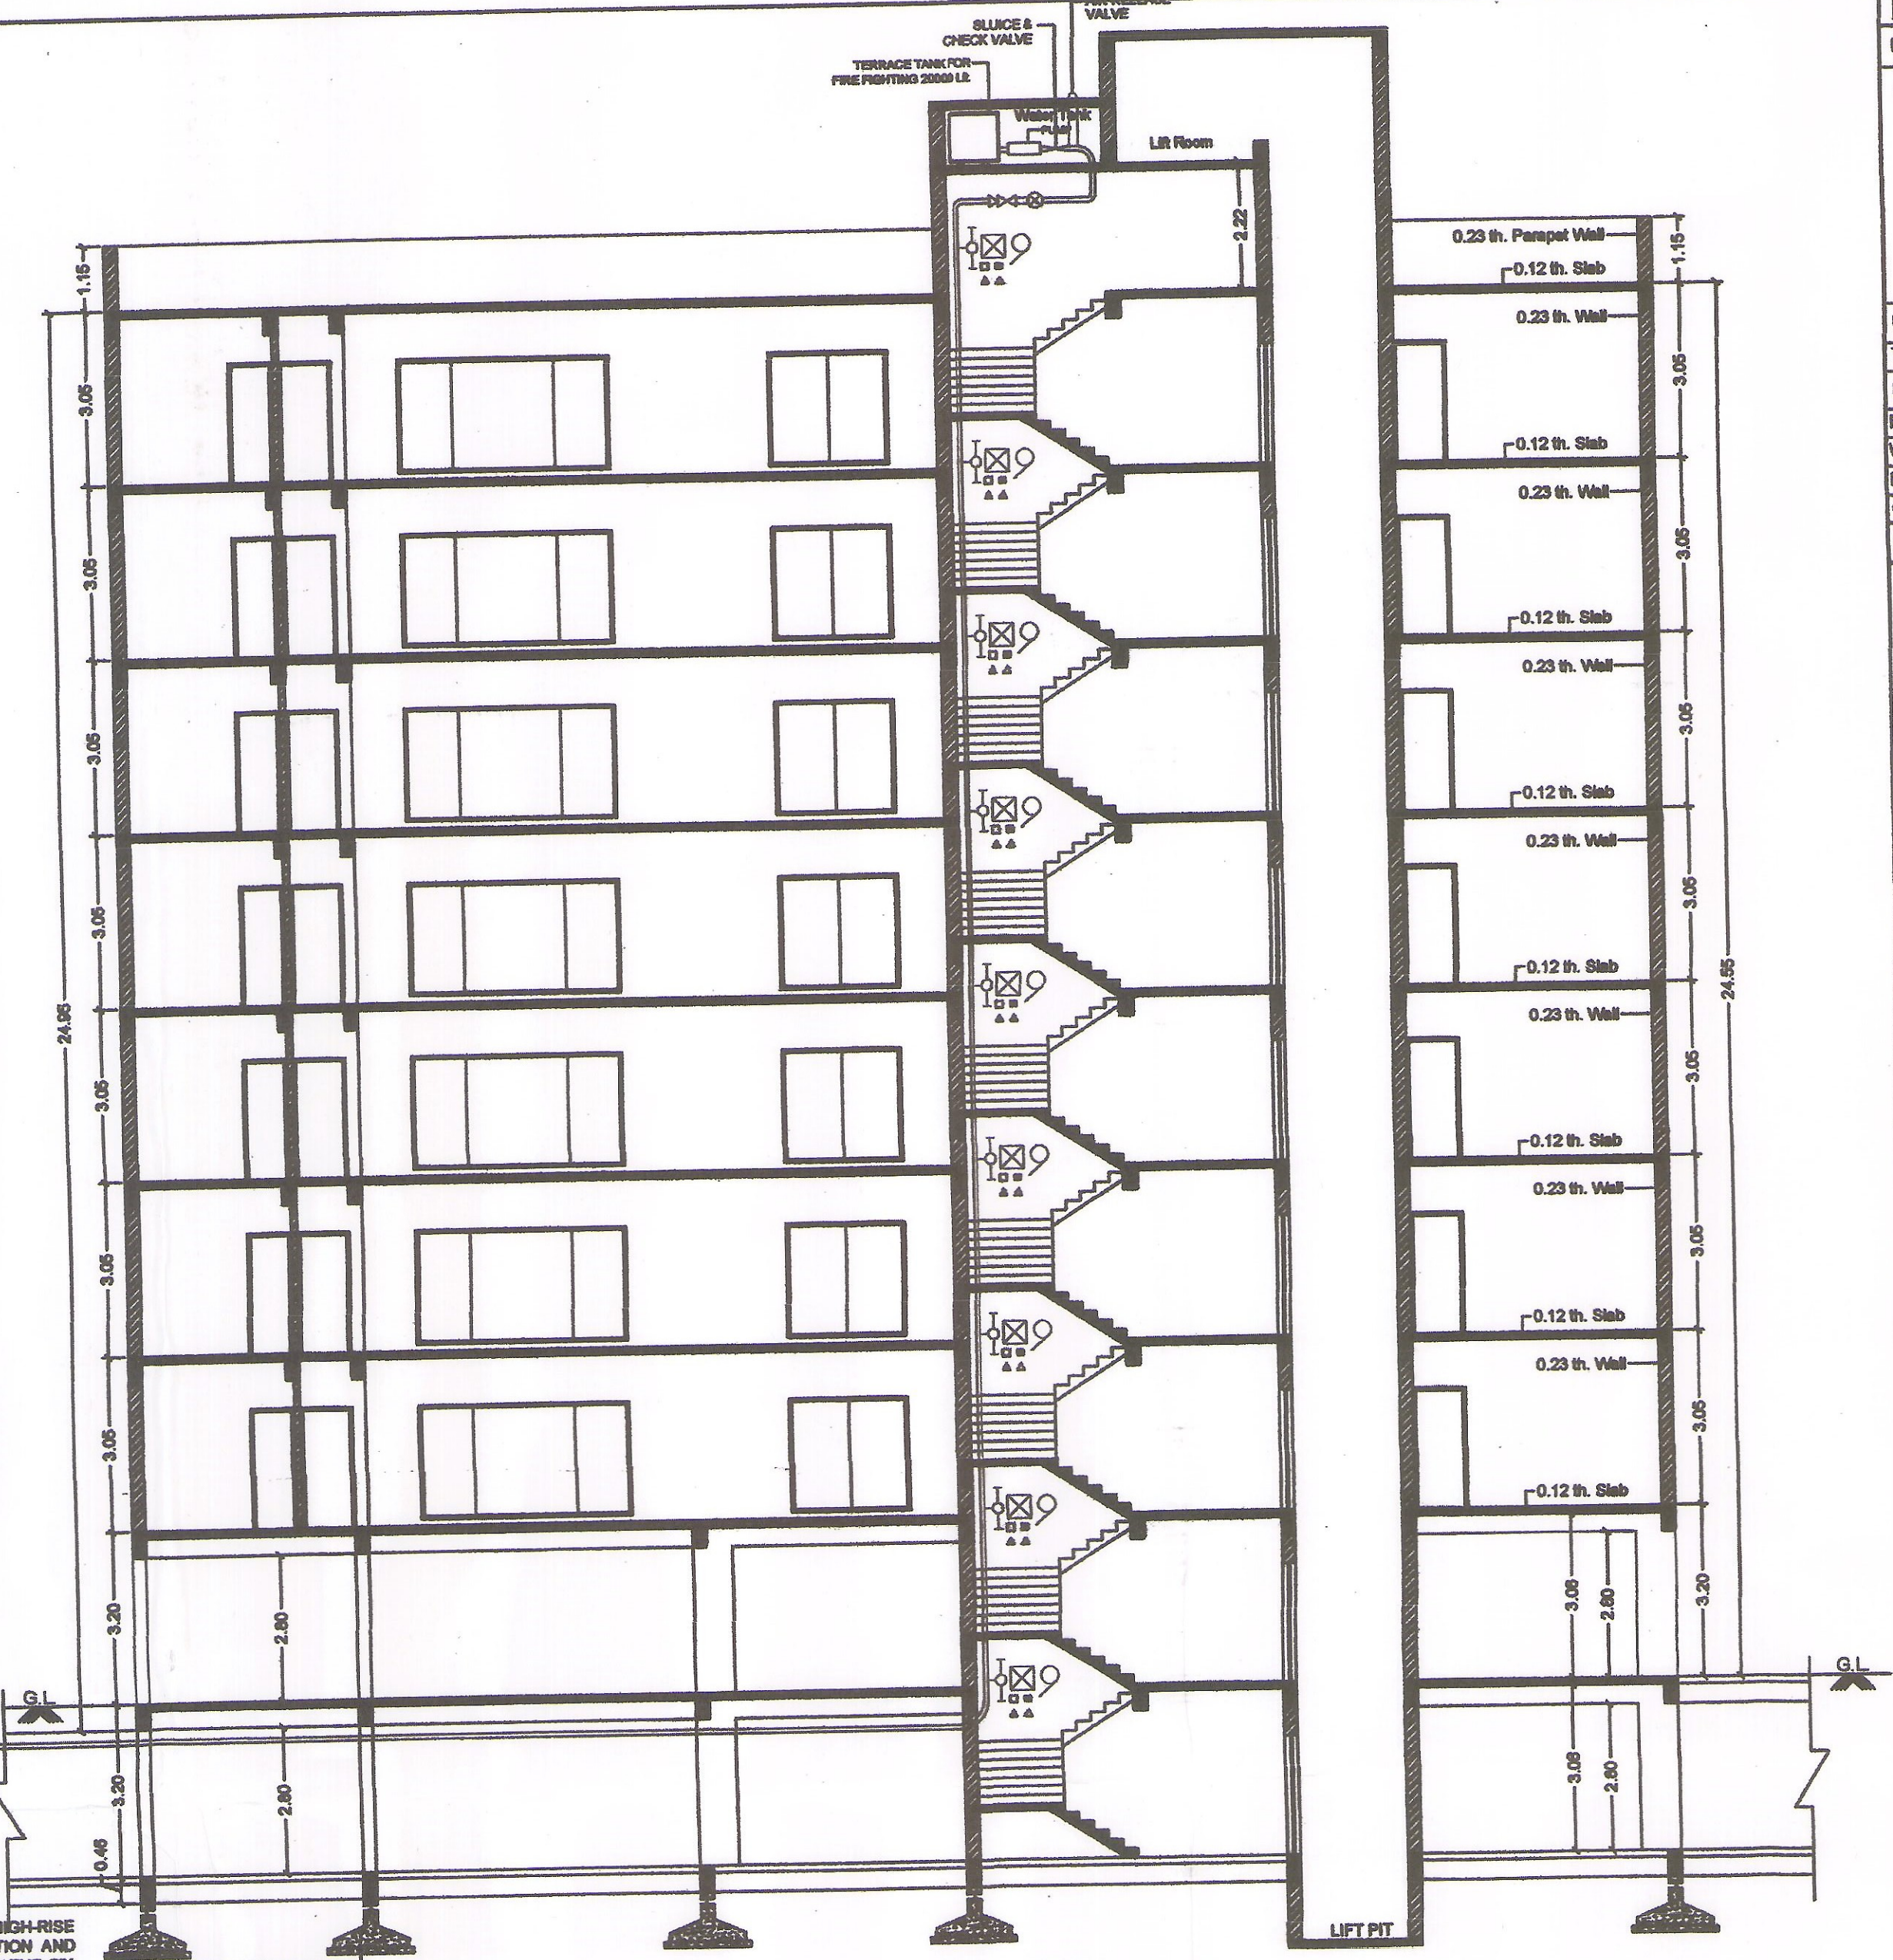

SECTION at 'AA'
(Scale:1:100)

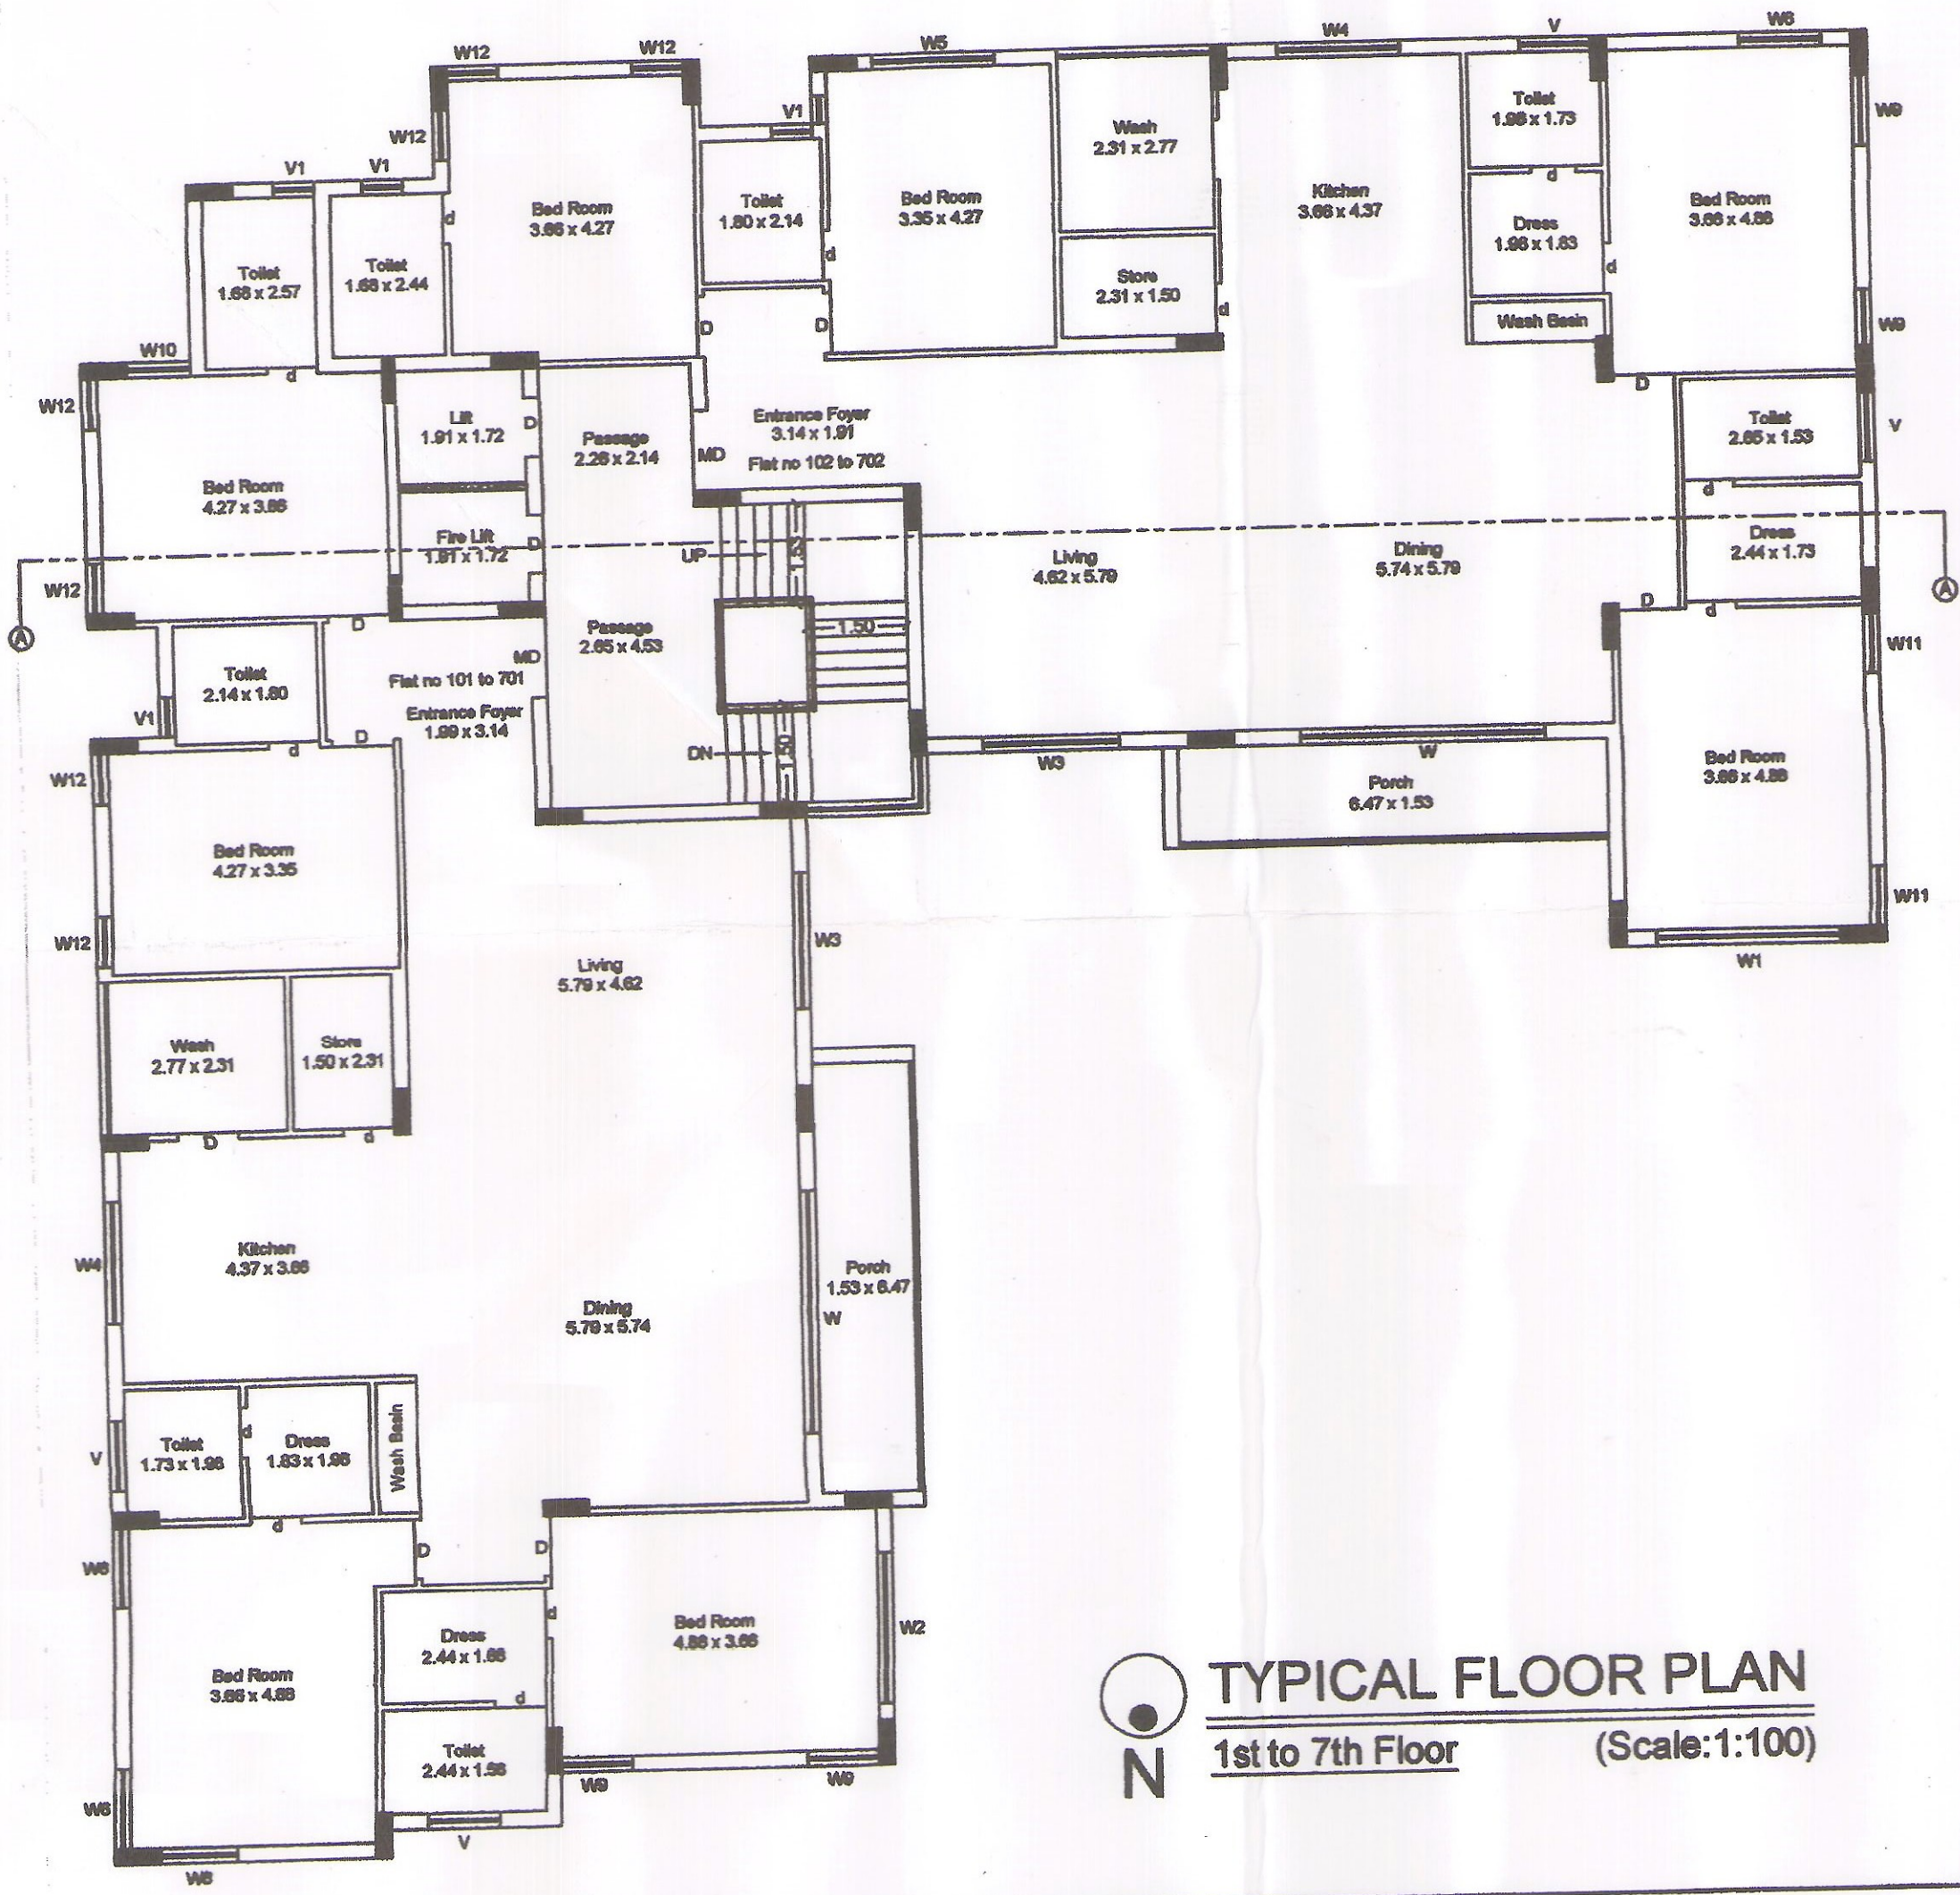


TYPICAL FLOOR PLAN
1st to 7th Floor (Scale:1:100)

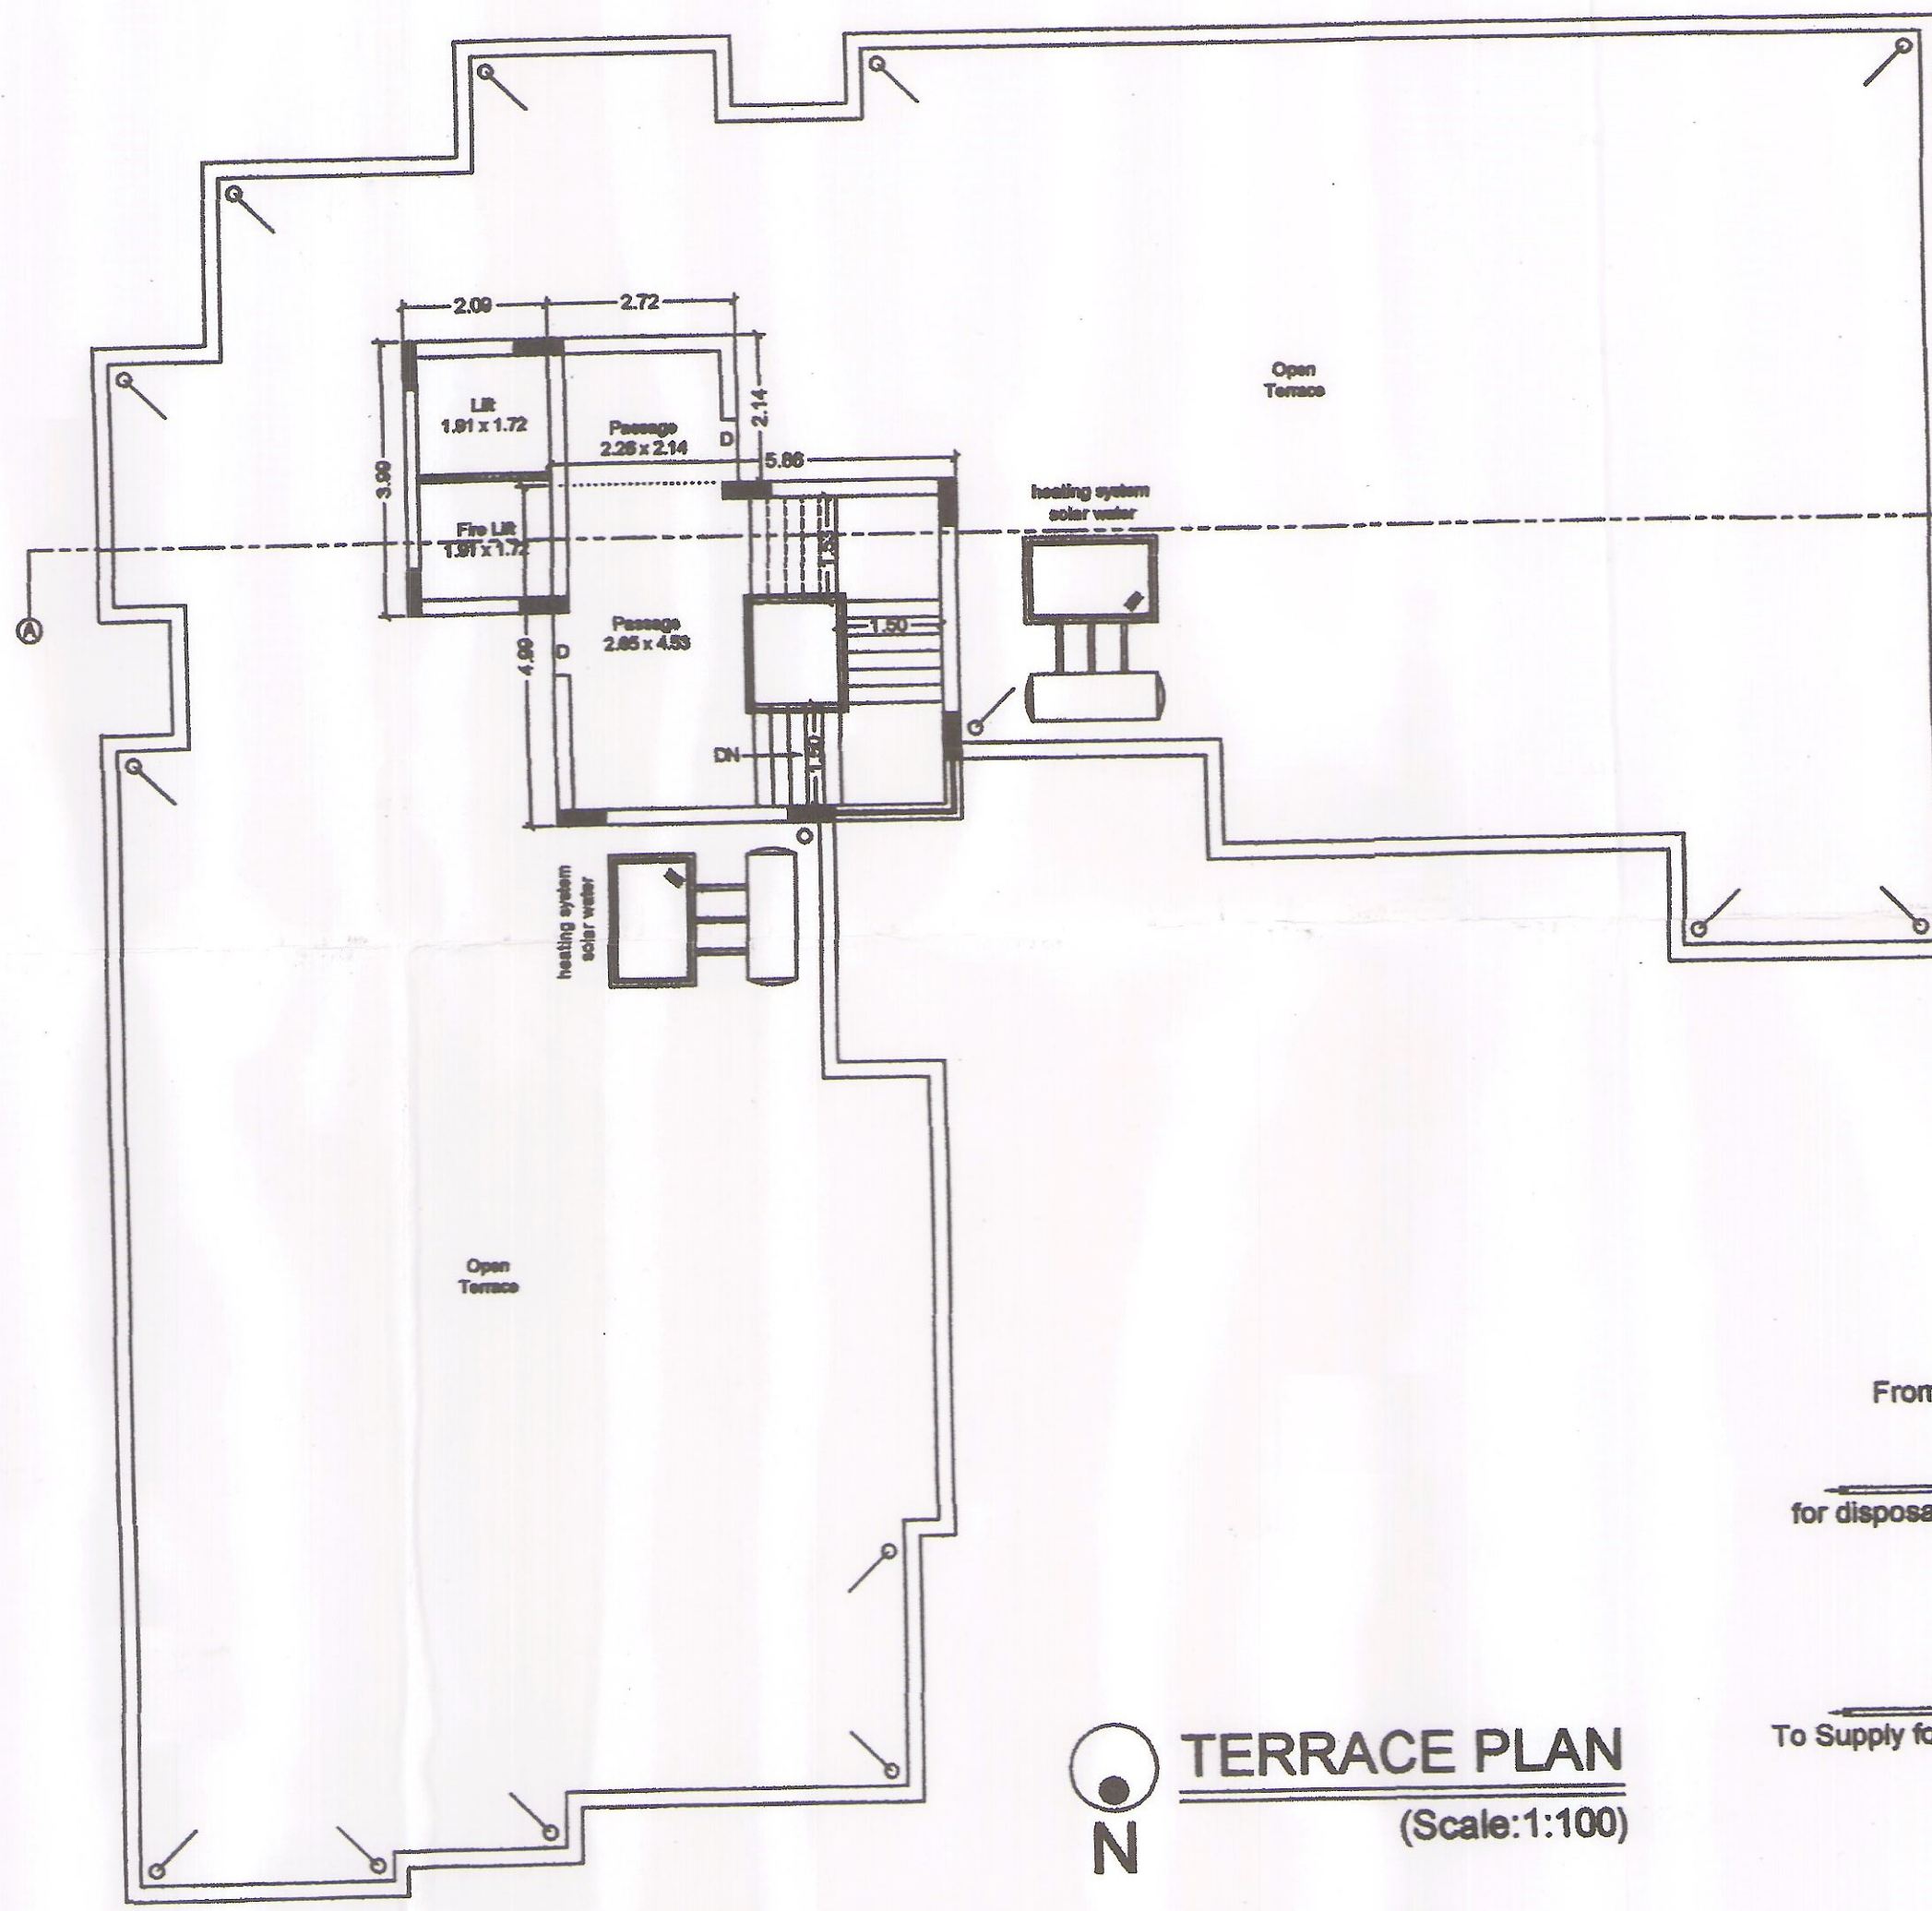


TERRACE PLAN
(Scale:1:100)

SCHEDULE OF OPENING

DOOR	1.22x2.10
DOOR	0.91x2.10
DOOR	0.76x2.10
WINDOW	3.65x1.98
WINDOW	2.74x1.98
WINDOW	2.28x1.98
WINDOW	2.08x1.98
WINDOW	1.84x1.07
WINDOW	1.94x1.98
WINDOW	1.22x1.22
WINDOW	1.22x1.98
WINDOW	1.16x1.98
WINDOW	1.07x1.22
WINDOW	0.98x1.22
WINDOW	0.91x1.22
WINDOW	0.76x1.22
VENTIL.	1.07x0.81
VENTIL.	0.81x0.81

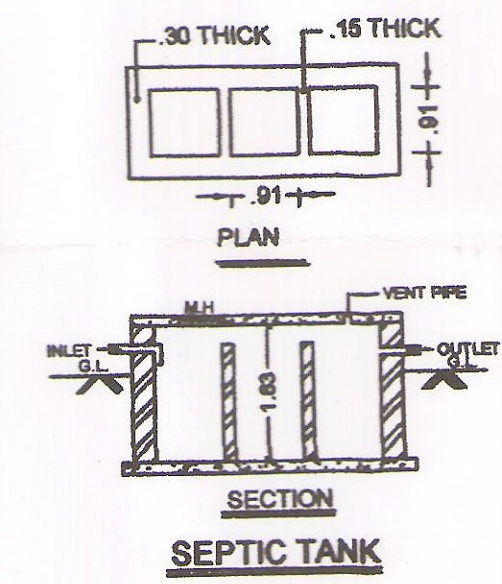

SEPTIC TANK

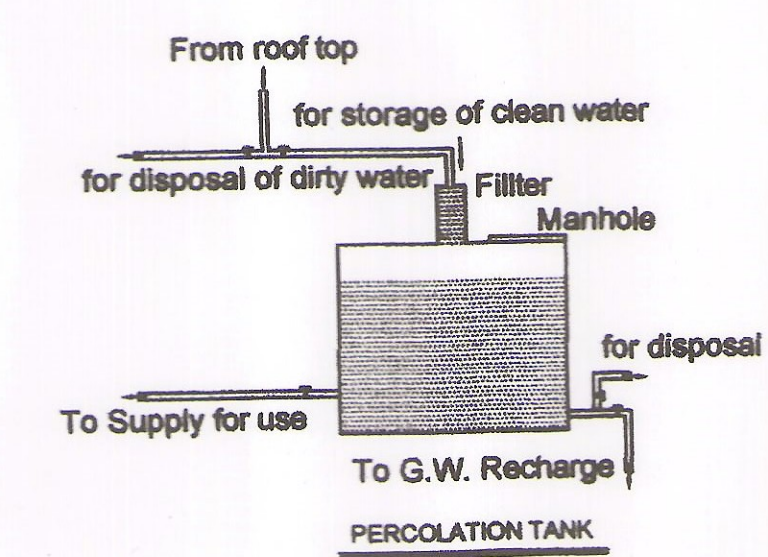

PERCOLATION TANK

NAME OF WORK 2/2
PROPOSED RESIDENTIAL BUILDING PLAN FOR [DWELLING-03]

OWNER	M/s. LAXMI ENTERPRISE		
	1) SHRI MOTILAL DEVJIBHAI VIRSODIA		
	2) SMT. BHAVNABEN MOTILAL VIRSODIA		
	3) SHRI RAJESHBHAI PARBATBHAI HIRANI		
	4) SHRI NILESHBHAI JAMNADAS BHALODIYA		
	5) SHRI DHIRENBHAI JAYSUKHLAL UKANI		
USE	RESIDENTIAL		
TYPE	R.C.C. FRAME STRUCTURE		
LOCATION	R.S.NO. 6/1, NANAMAVA, RAJKOT.		
PLOT NO.	78 TO 77 + 132 TO 134	SR.NO.	8/1
WARD NO.	11	D.T.P. & NO.	20 (NANAMAVA)
F.P.NO.	05/1	VILLAGE	NANAMAVA
C.P.NO.	05	DIST.	RAJKOT

OWNER
X Laxmi Enterprise
Partner

CONSULTING ENGINEER

B.H. Patel
BHAVESH PATEL
B.E. CIVIL,
306, Land Mark,
Astron Chowk, Rajkot,
RMC LIC. No. E-176

STRUCTURE ENGINEER

SANJAY UNJIA
Structural Engineer
301-302 Land Mark,
Astron Chowk, Rajkot,
O. 6534602 No. 97277 55884
RMC Lic No. S-38

AUTHORITY

Boundaries of Plot
shown on this Plan are subject to change and alteration by the Town Planning Officer T.P. Scheme.

અમારા કાગળ પર દર્શાવેલ સરહદો અંતરિક્ષા અનુસાર અને કાગળ પર દર્શાવેલ સરહદો અંતરિક્ષા અનુસાર બદલાઈ શકે છે અને આવા બદલાઈને કારણે અમારા કાગળ પર દર્શાવેલ સરહદો અંતરિક્ષા અનુસાર બદલાઈ શકે છે.

અનુમતી સૂચના :-
તા. 26/4/2009 ના રોજ અમારા કાગળ પર દર્શાવેલ સરહદો અંતરિક્ષા અનુસાર બદલાઈ શકે છે અને આવા બદલાઈને કારણે અમારા કાગળ પર દર્શાવેલ સરહદો અંતરિક્ષા અનુસાર બદલાઈ શકે છે.

સે. 5 + 132-G + 0. 41 + 133-G
તા. 24/12/80 ના રોજ

OWNER'S COPY APPROVED
Assd. Town Planner
Rajkot Municipal Corporation