



ENTRY

6 m. Wide Road

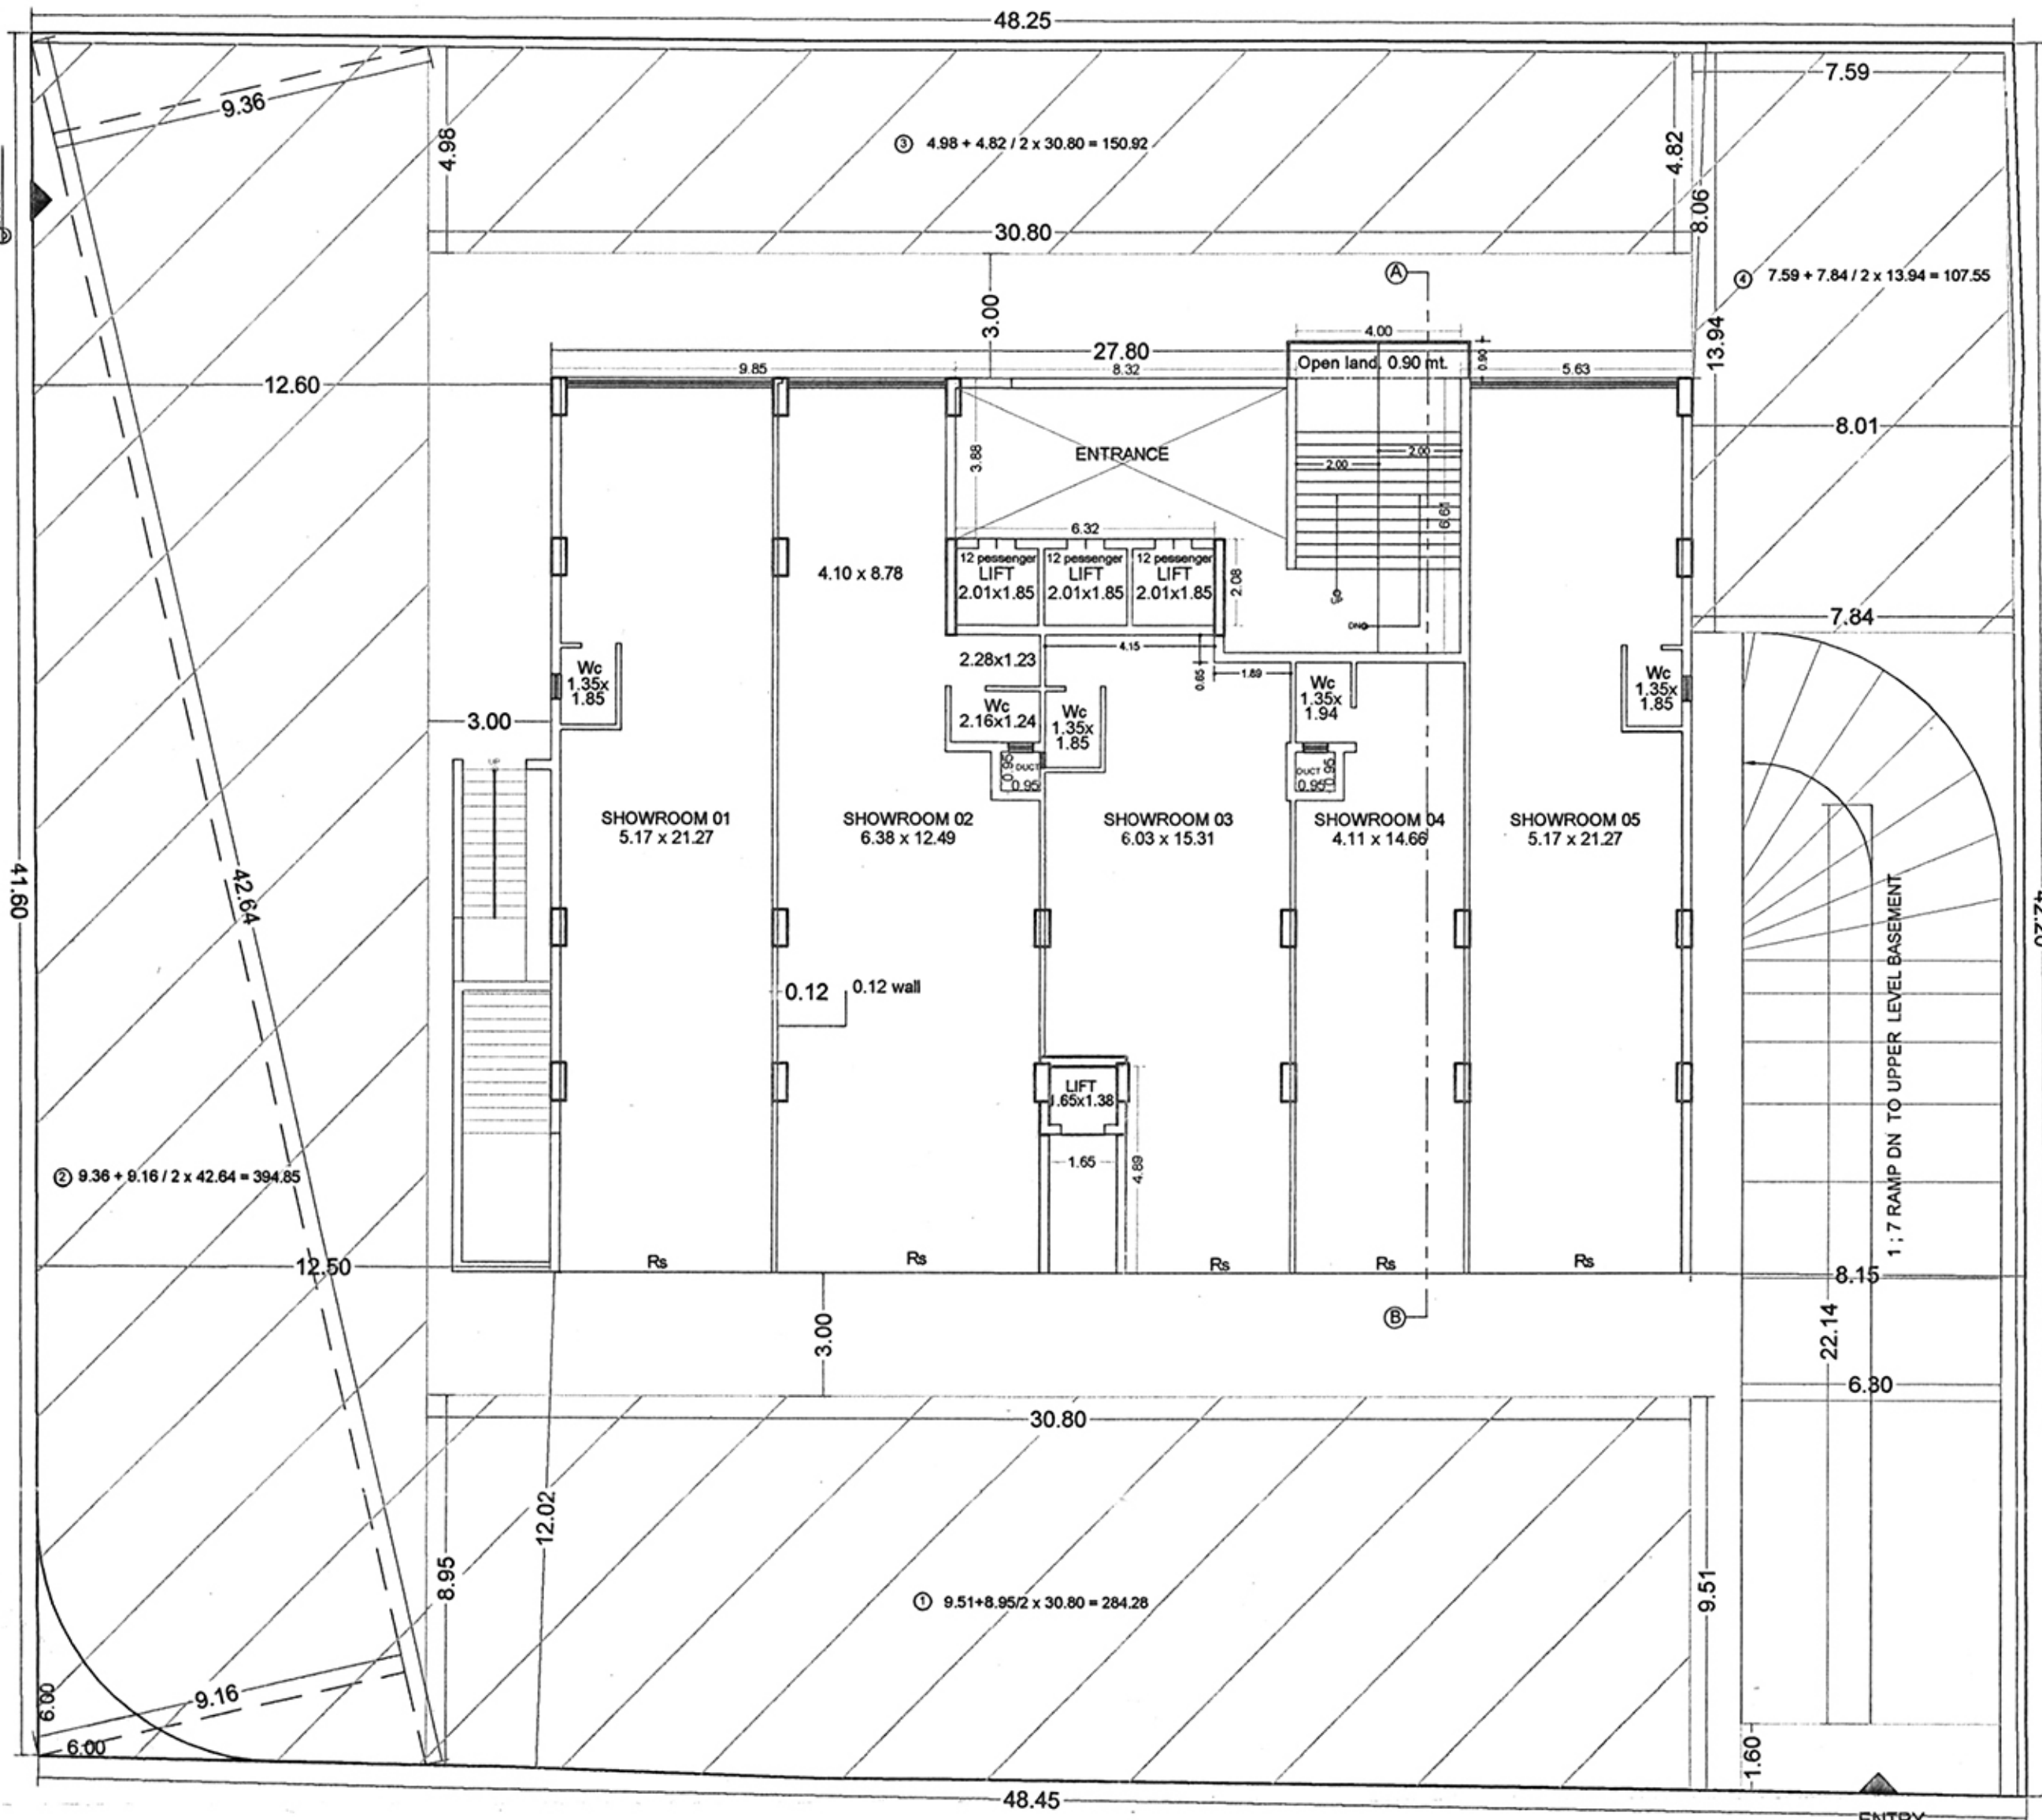


GROUND FLOOR PLAN
SCALE 1:100


15.24 mt. Wide Subhash Road

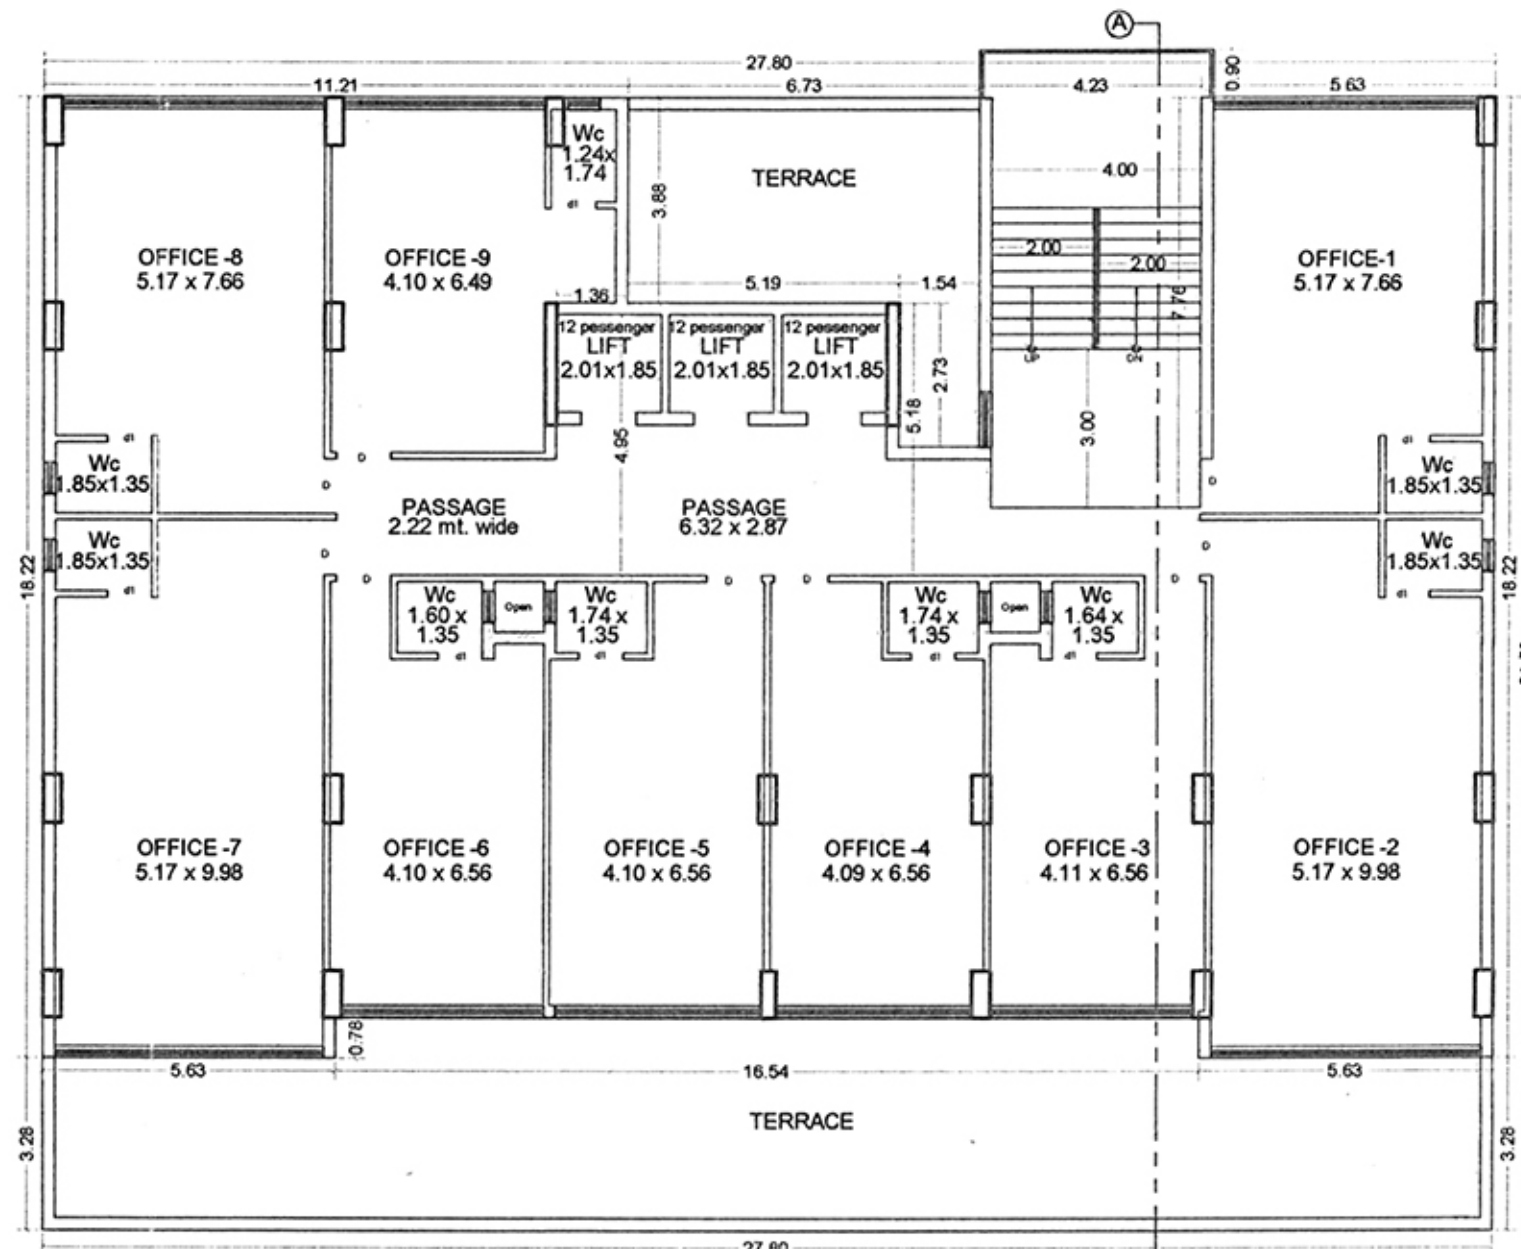

2ND FLOOR PLAN
SCALE 1:100

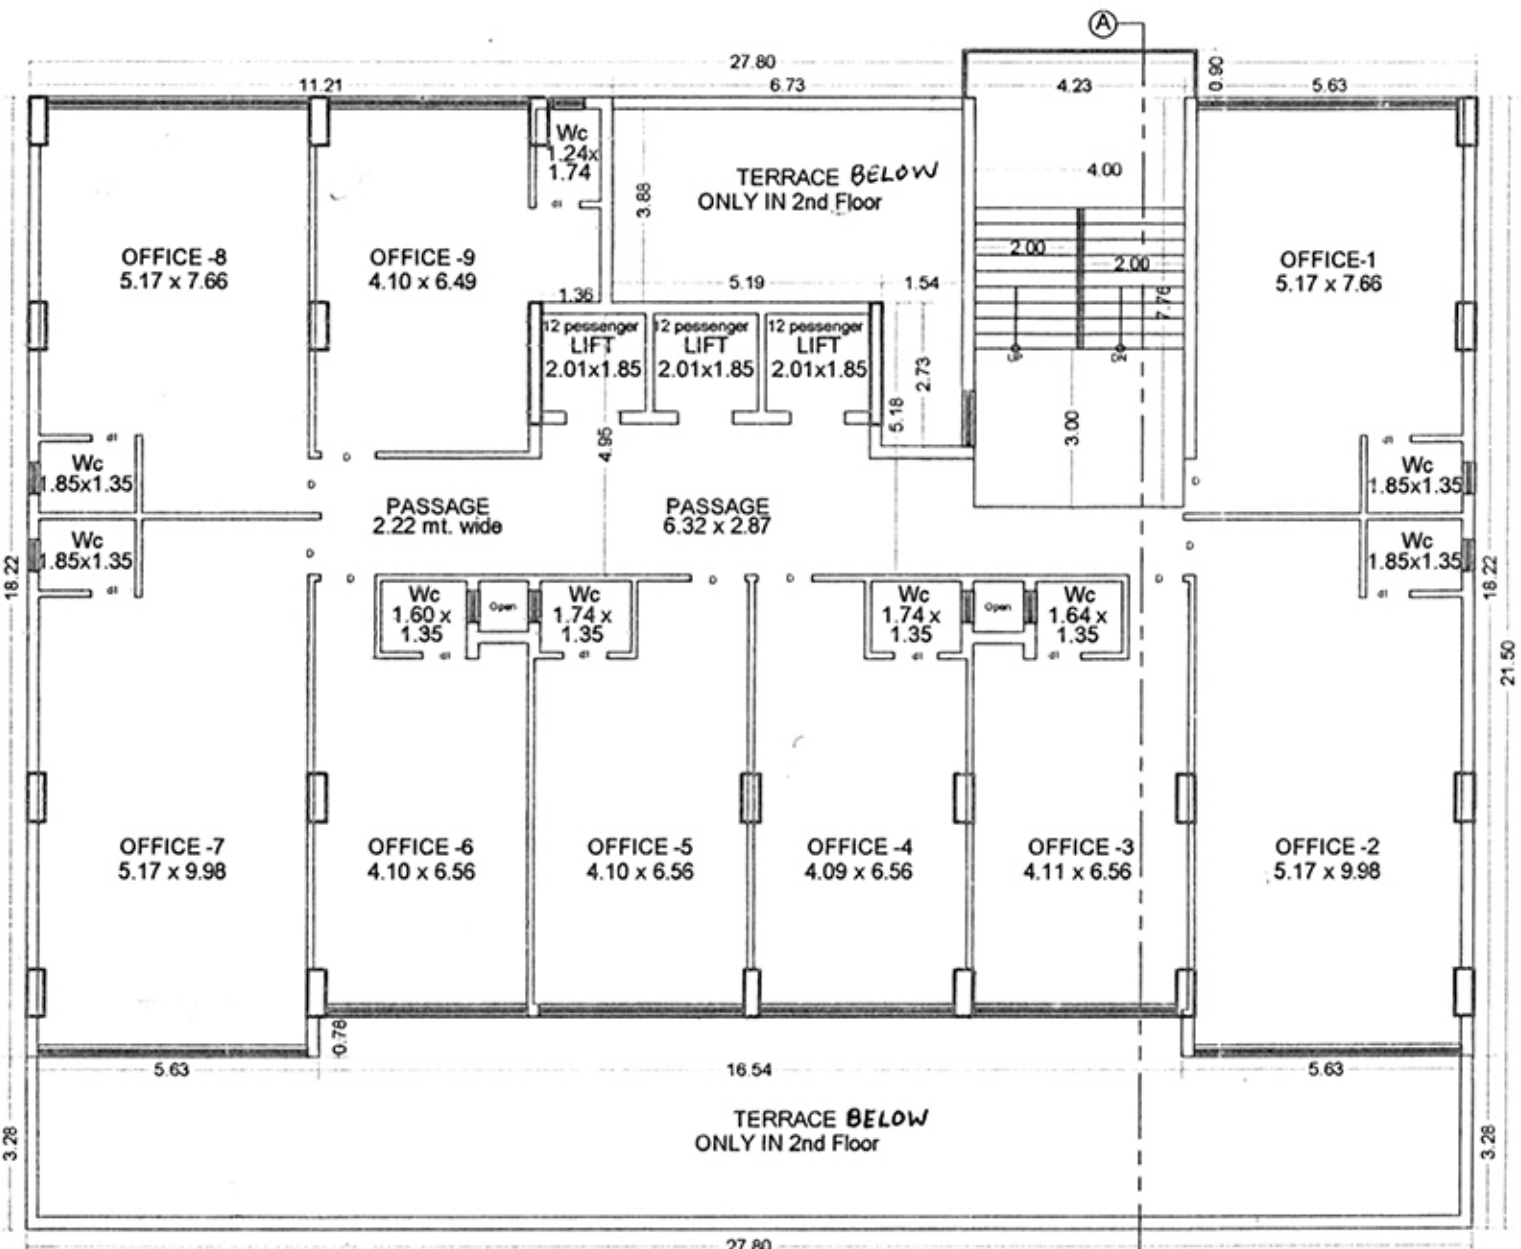

TYPICAL FLOOR PLAN
(3rd to 11th floor) SCALE 1:100

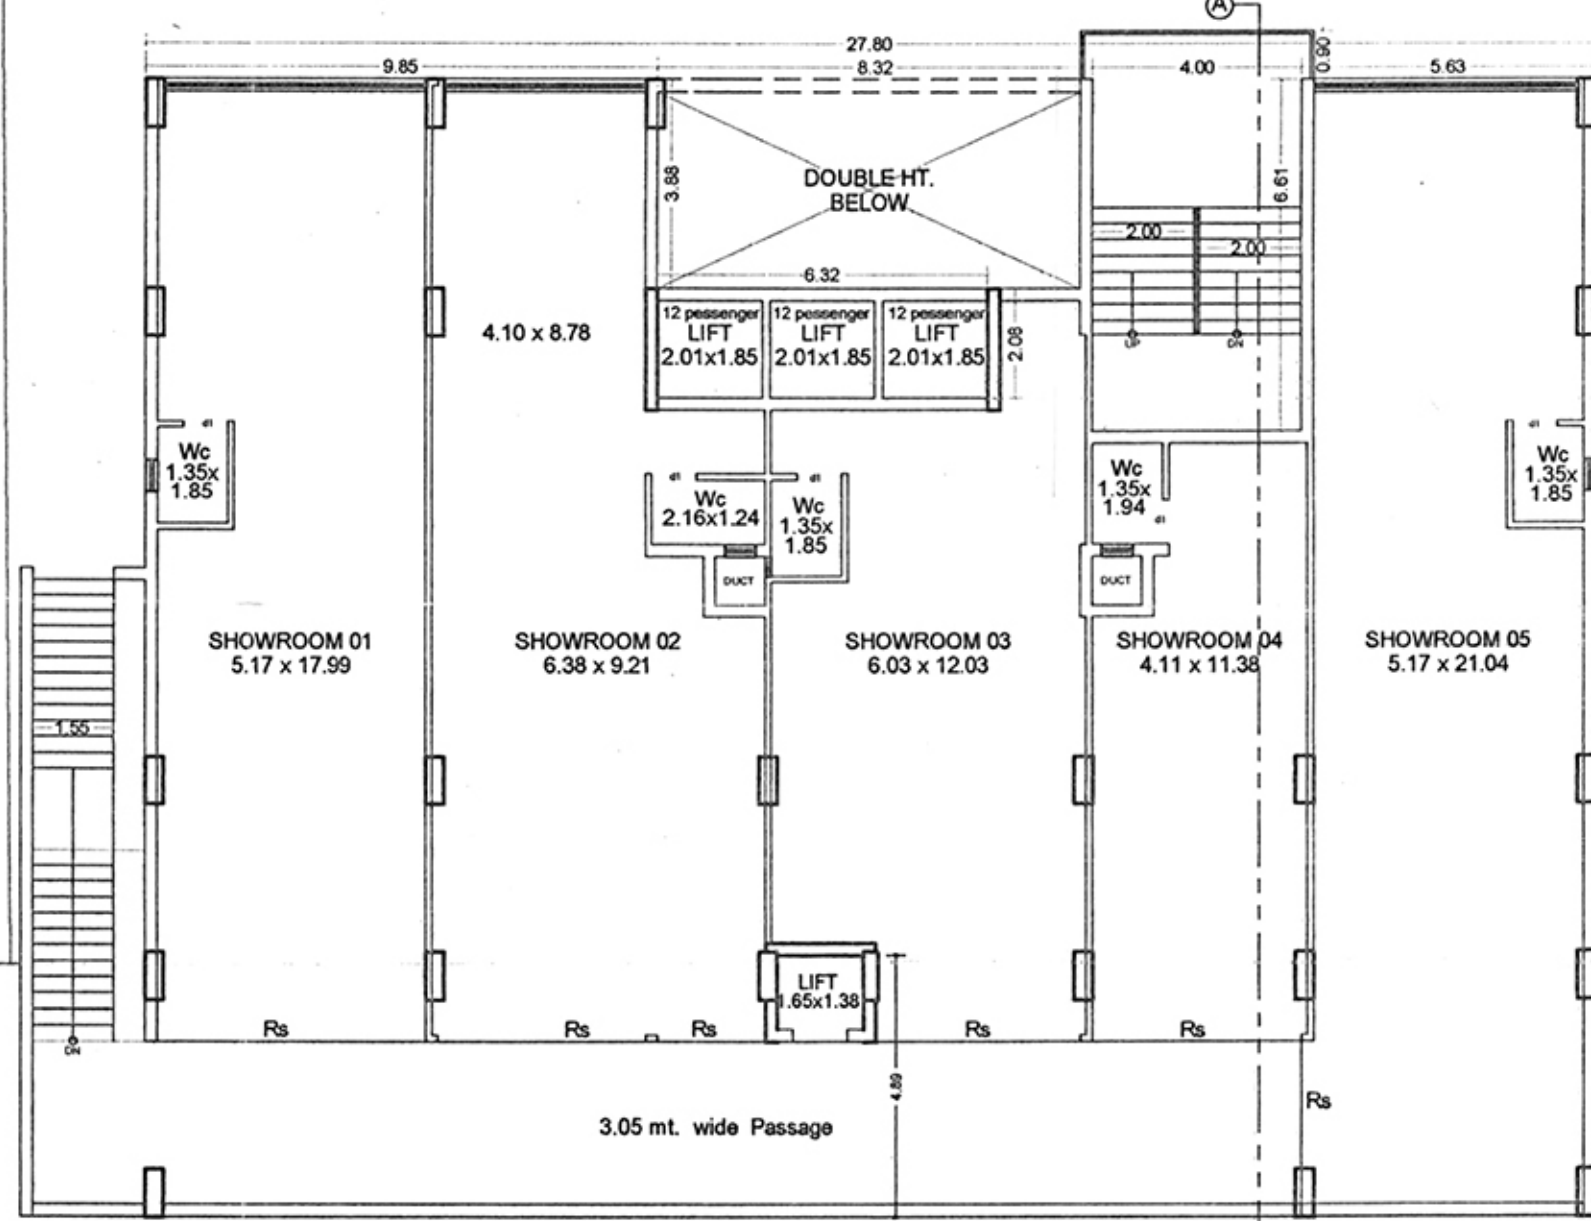

FIRST FLOOR PLAN
SCALE 1:100



NAME OF WORK :-		SHEET NO. :- 24
OWNER :- MS IMPERIA ENTERPRISES PARTNER SHREE SARVANAND SACHURAM SONVANI SHREE KAMALKUMAR SACHURAM SONVANI SHREE HARISHBHAI JAYANTILAL LAKHANI SHREE CHIRAG HARISHBHAI LAKHANI		
TYPE OF CONST. :- FRAME STRUCTURE USE OF BUILDING :- COMMERCIAL (HIGH RISE BUILDING) LOCATION :- SUBHASH ROAD CITY SR. No. 3085, WARD No. 9(Old), 7(New) CITY :- RAJKOT TALUKA / DISTRICT :- RAJKOT.		
SCHEDULE :-		DETAIL'S OF STAIR :-
MD = 1.22 x 2.71 D = 0.91 x 2.40 D1 = 0.76 x 2.40 W = 10.48 x 4.10		W1 = 7.38 x 4.10 W2 = 2.13 x 2.10 V = 0.46 x 0.61 WIDTH = 3.00 TRADE = 0.30 RISER = 0.15
OWNER :- SHREE SARVANAND SACHURAM SONVANI SHREE KAMALKUMAR SACHURAM SONVANI SHREE HARISHBHAI JAYANTILAL LAKHANI SHREE CHIRAG HARISHBHAI LAKHANI		
ENGINEER :- Naresh S. Ghedia Consulting Engineer 3rd Floor, Holyday Corner, Amin Road, Rajkot. RUDA L. No. E-130 R.M.C. L. No. E-82		STRUC. ENG. Manish V. Doshi B.E. Consultant Structural and Civil Engineer 407/408, Nakshtra Heights, Opp. Raiya Telephone Exchange, 150 Ring Road, RAJKOT - 360 005. R.M.C. L. No. 27 RUDA L. No. 27

OWNER'S COPY

34.8.11. 285	2.11.11. 279
dl. 22/11/11	dl. 22/11/11



APPROVED
Asst. Town Planner
Rajkot Municipal Corporation

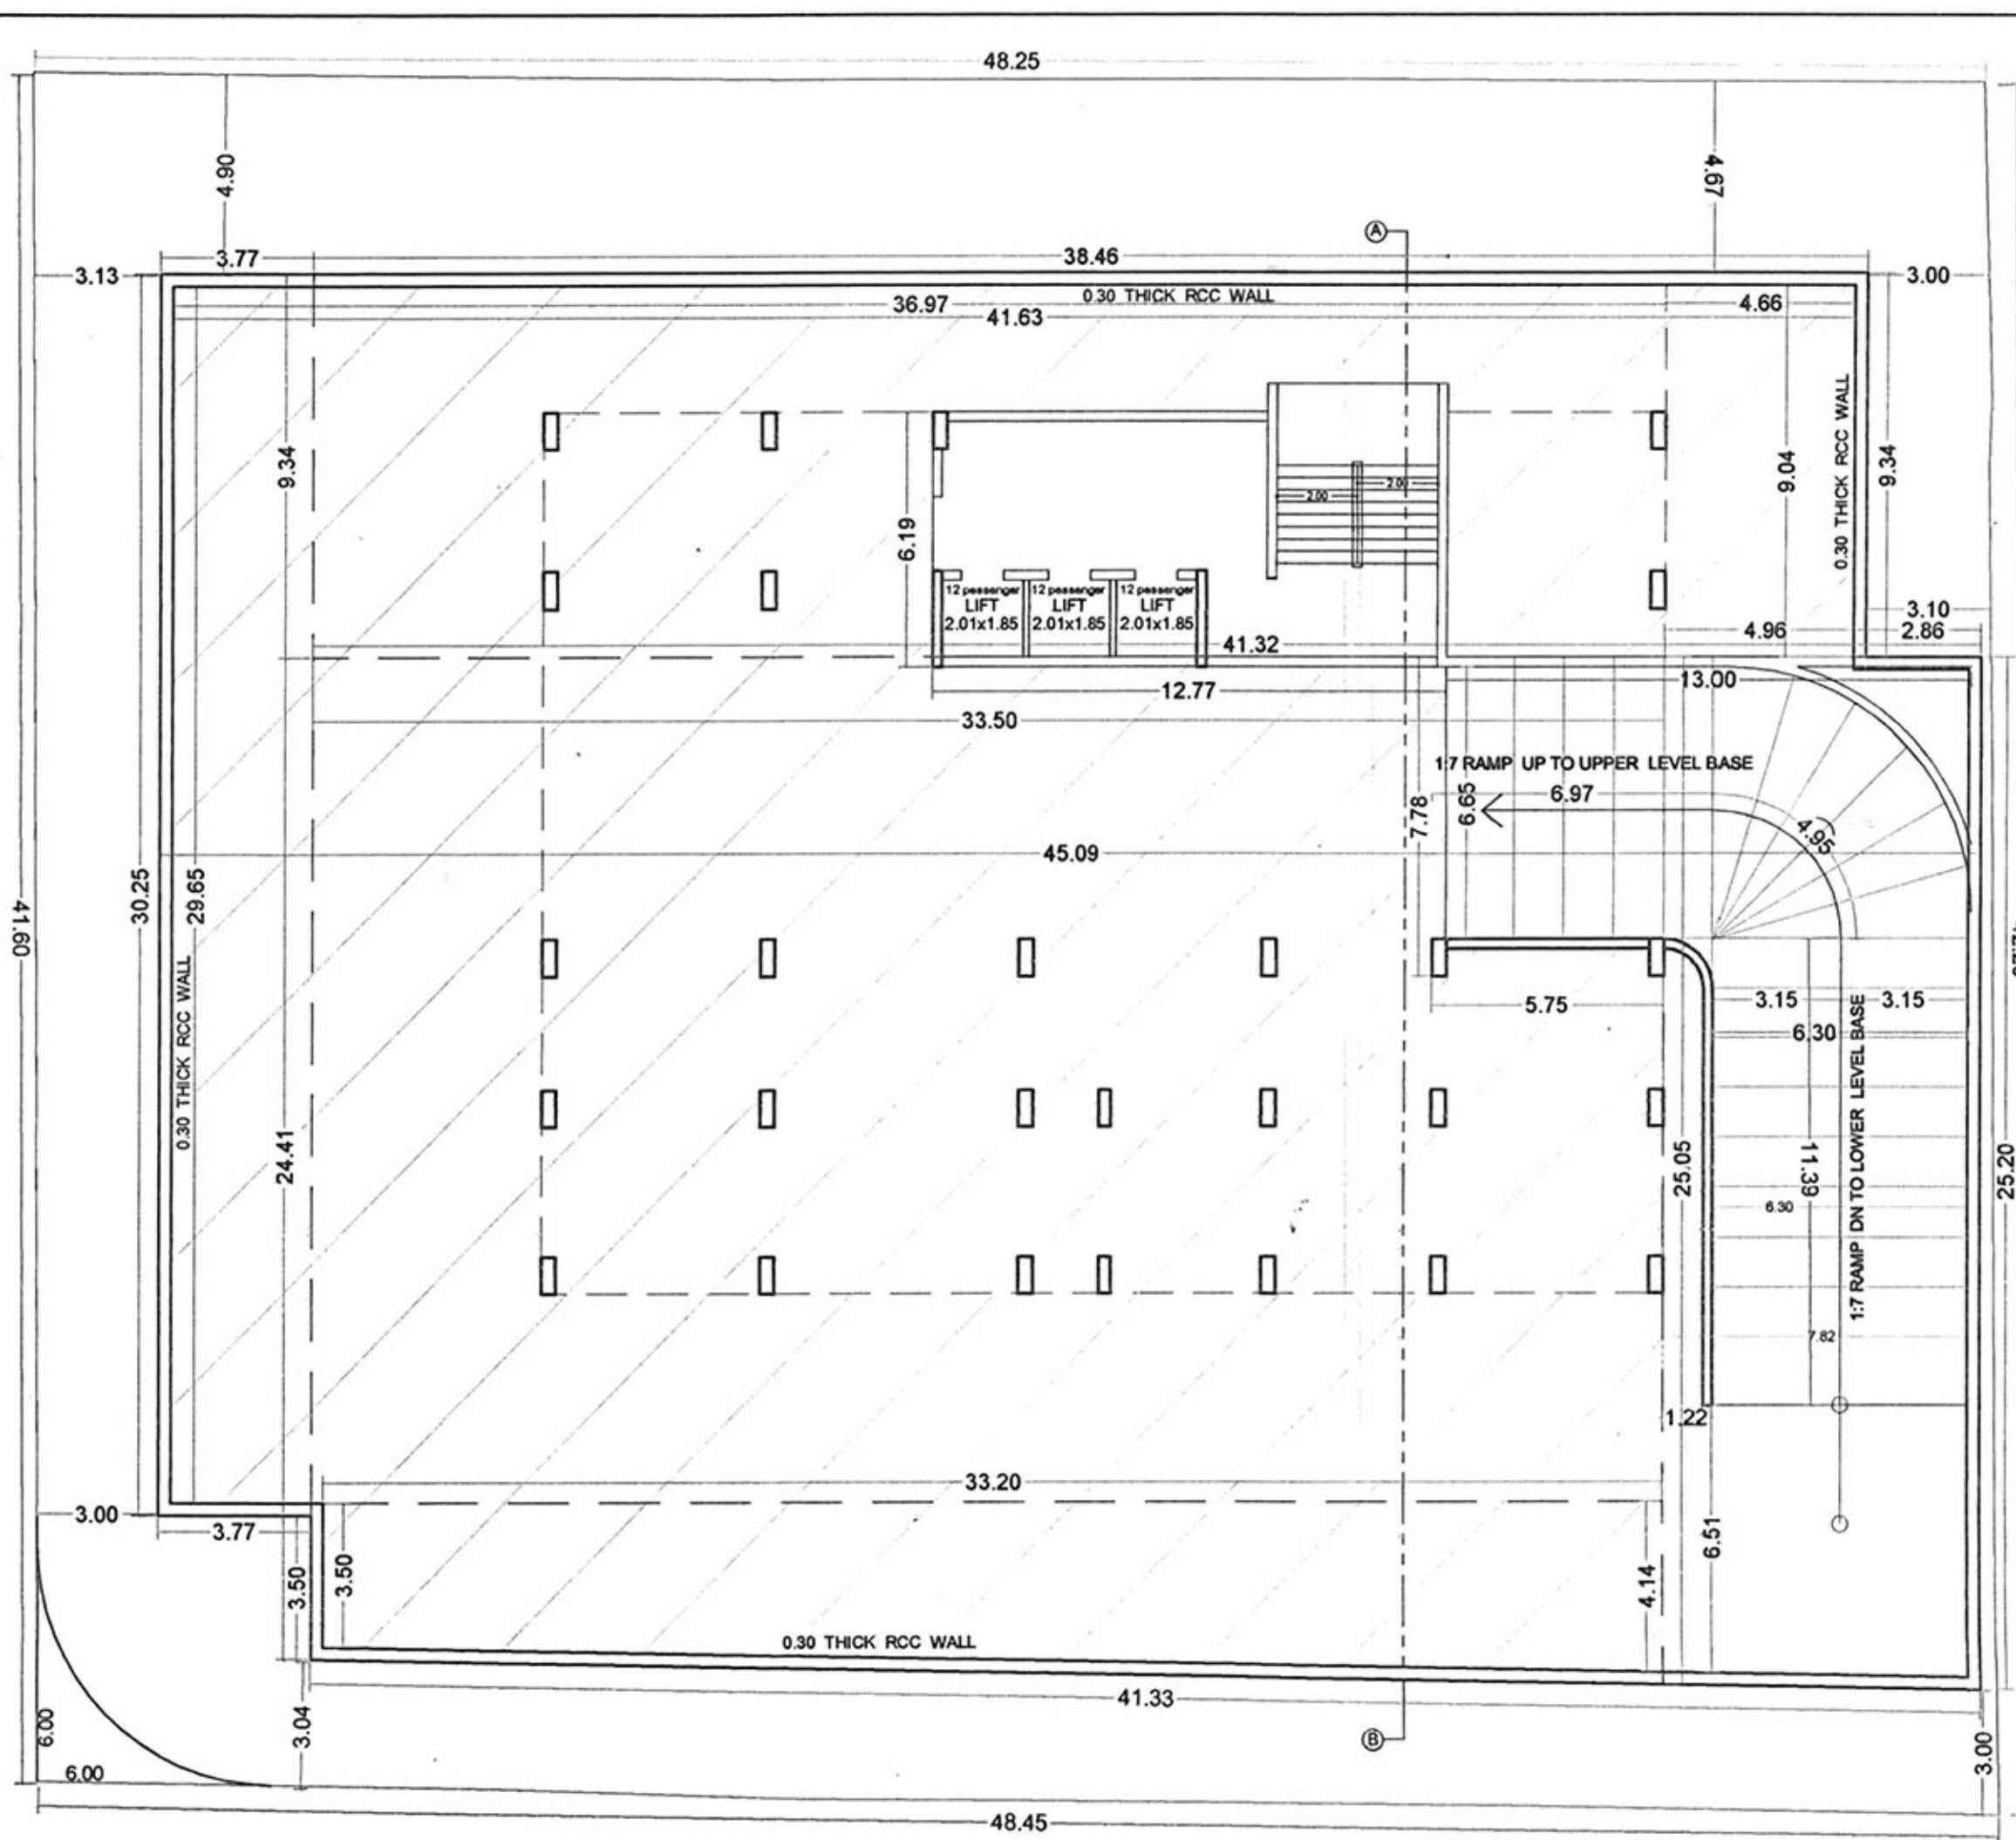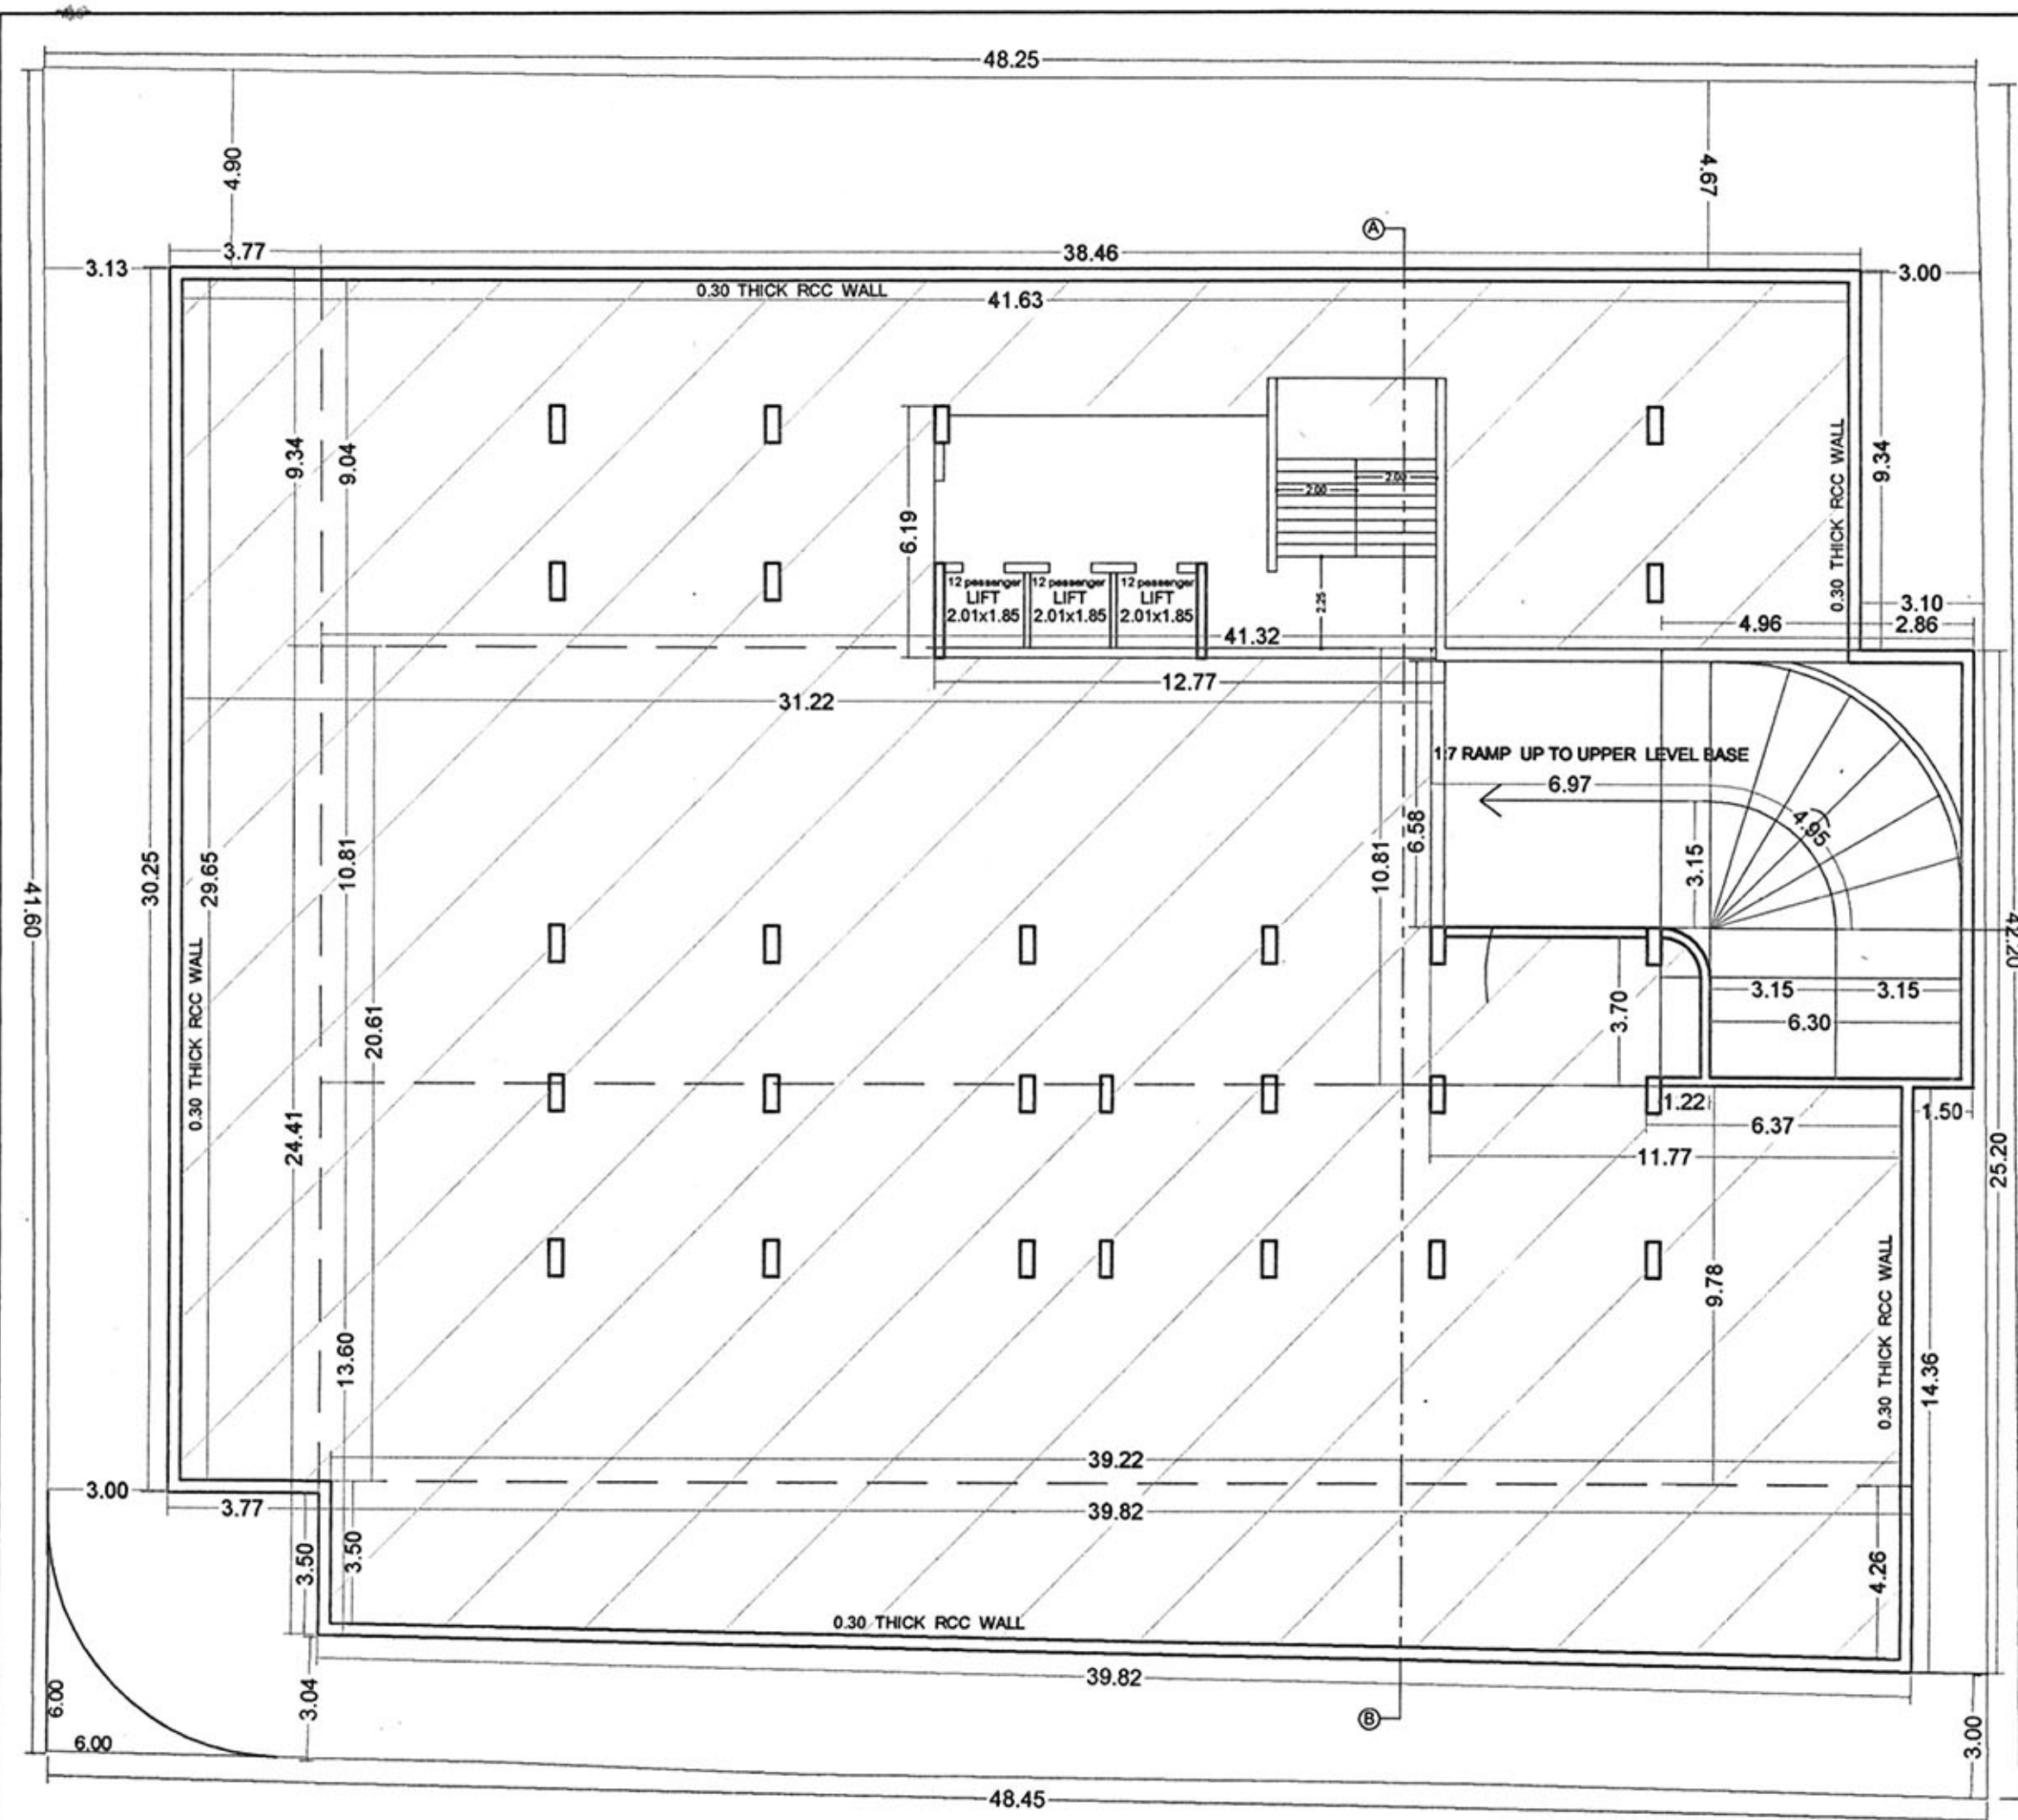

NAME OF WORK :- SHEET NO. :- 3/4

OWNER :- MS IMPERIA ENTERPRISES PARTNER
SHREE SARVANAND SADHURAM SONWANI
SHREE KAMALKUMAR SADHURAM SONWANI
SHREE HARISHBHAI JAYANTILAL LAKHANI
SHREE CHIRAG HARISHBHAI LAKHANI

TYPE OF CONST. :- FRAME STRUCTURE
USE OF BUILDING :- COMMERCIAL (HIGH RISE BUILDING)
LOCATION :- SUBHASH ROAD
CITY SR. No. 3085, WARD No. 9(Old), 7(New)
CITY :- RAJKOT
TALUKA / DISTRICT :- RAJKOT.

SCHEDULE :-		DETAILS OF STAIR :-
MD = 1.22 x 2.71	W1 = 7.38 x 4.10	WIDTH = 2.00
D = 0.91 x 2.40	W2 = 2.13 x 2.10	TRADE = 0.30
D1 = 0.76 x 2.40		RISE = 0.15
W = 10.48 x 4.10	V = 0.48 x 0.61	

OWNER :-
Sarvanand Sonwani
SHREE SARVANAND SADHURAM SONWANI
Kamal Sonwani
SHREE KAMALKUMAR SADHURAM SONWANI
Harishbhai Sonwani
SHREE HARISHBHAI JAYANTILAL LAKHANI
Chirag Sonwani
SHREE CHIRAG HARISHBHAI LAKHANI

ENGINEER :-
H.S. Ghedia
Naresh S. Ghedia
Consulting Engineer
3rd Floor,
Holyday Corner,
Amin Road, Rajkot.
RUDA L. No. E-139
RAJKOT - 360 005.
AUTHORITY :- R.M.C. L. No. 27


STRUCT. ENG.
Manish V. Doshi B.E.
Consultant Structural and Civil Engineer
407/408, Nakshatra Heights,
Opp. Ralya Telephone Exchange,
150' Ring Road,
RAJKOT - 360 005.
R.M.C. L. No. 27

OWNER'S COPY


31.8.1.28	2.11.1.219
11.9.1.192	11.29.192/21

APPROVED

Asst. Town Planner
Rajkot Municipal Corporation

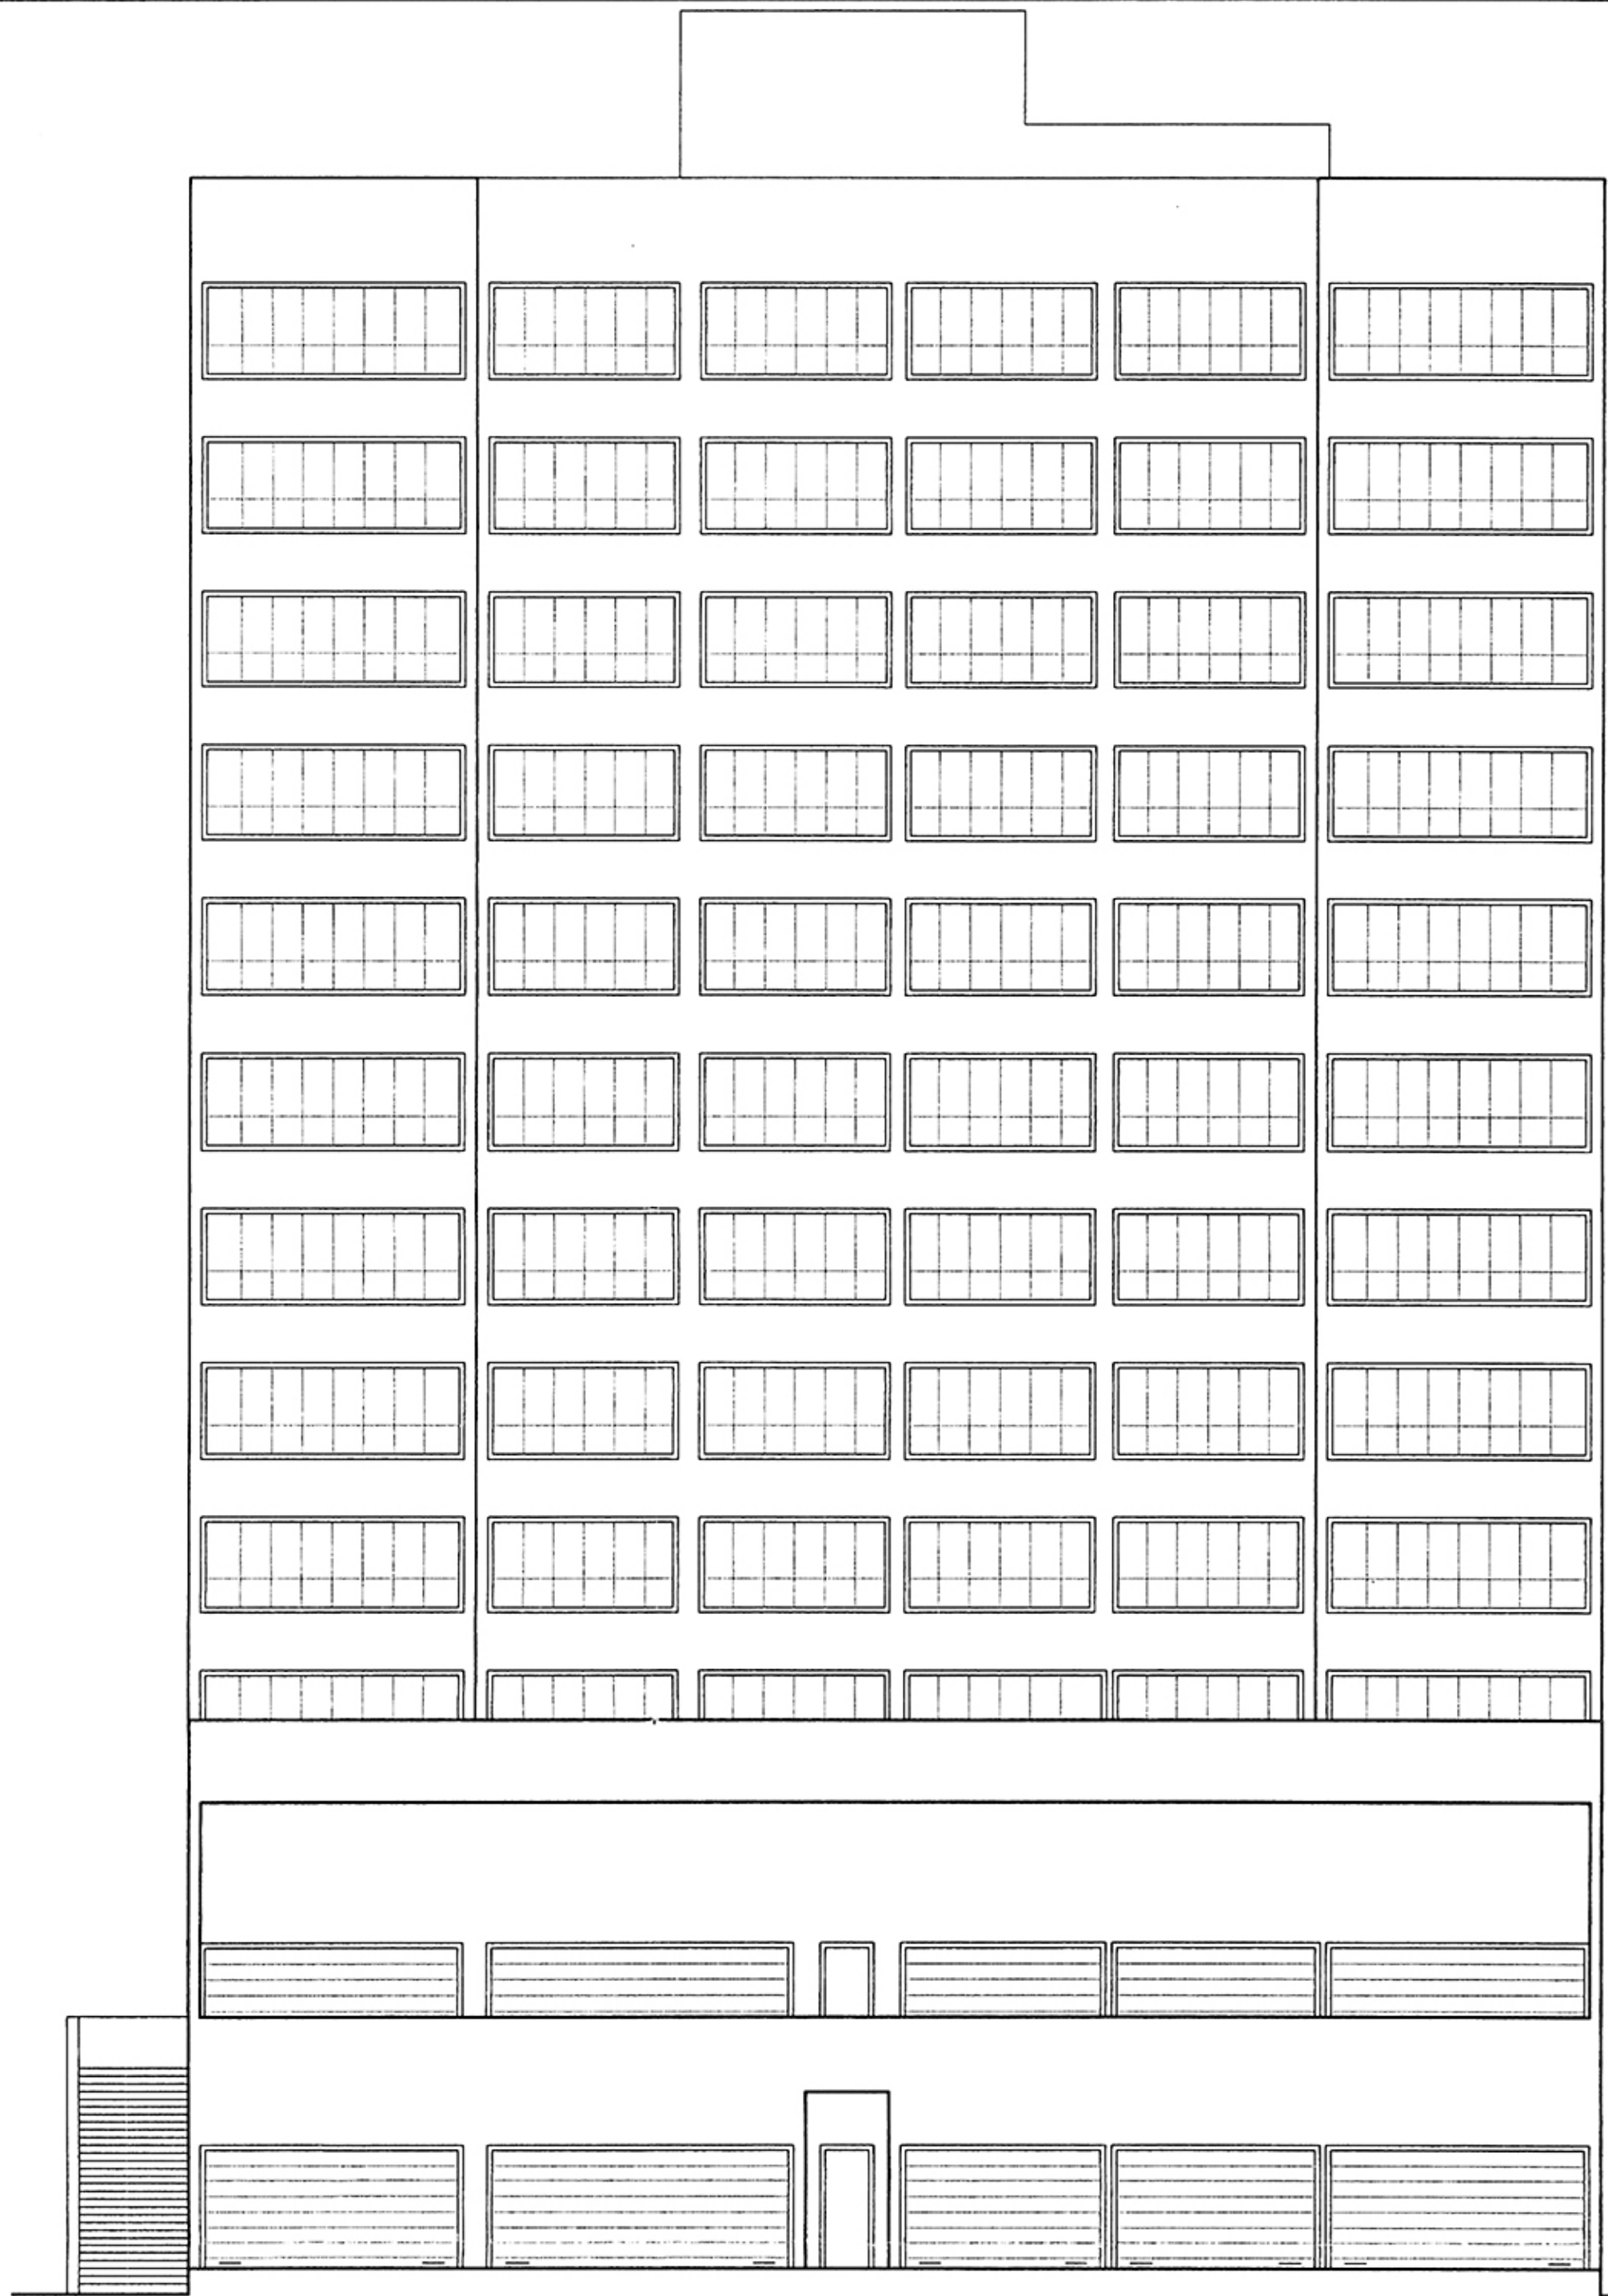

ELEVATION
SCALE 1:100

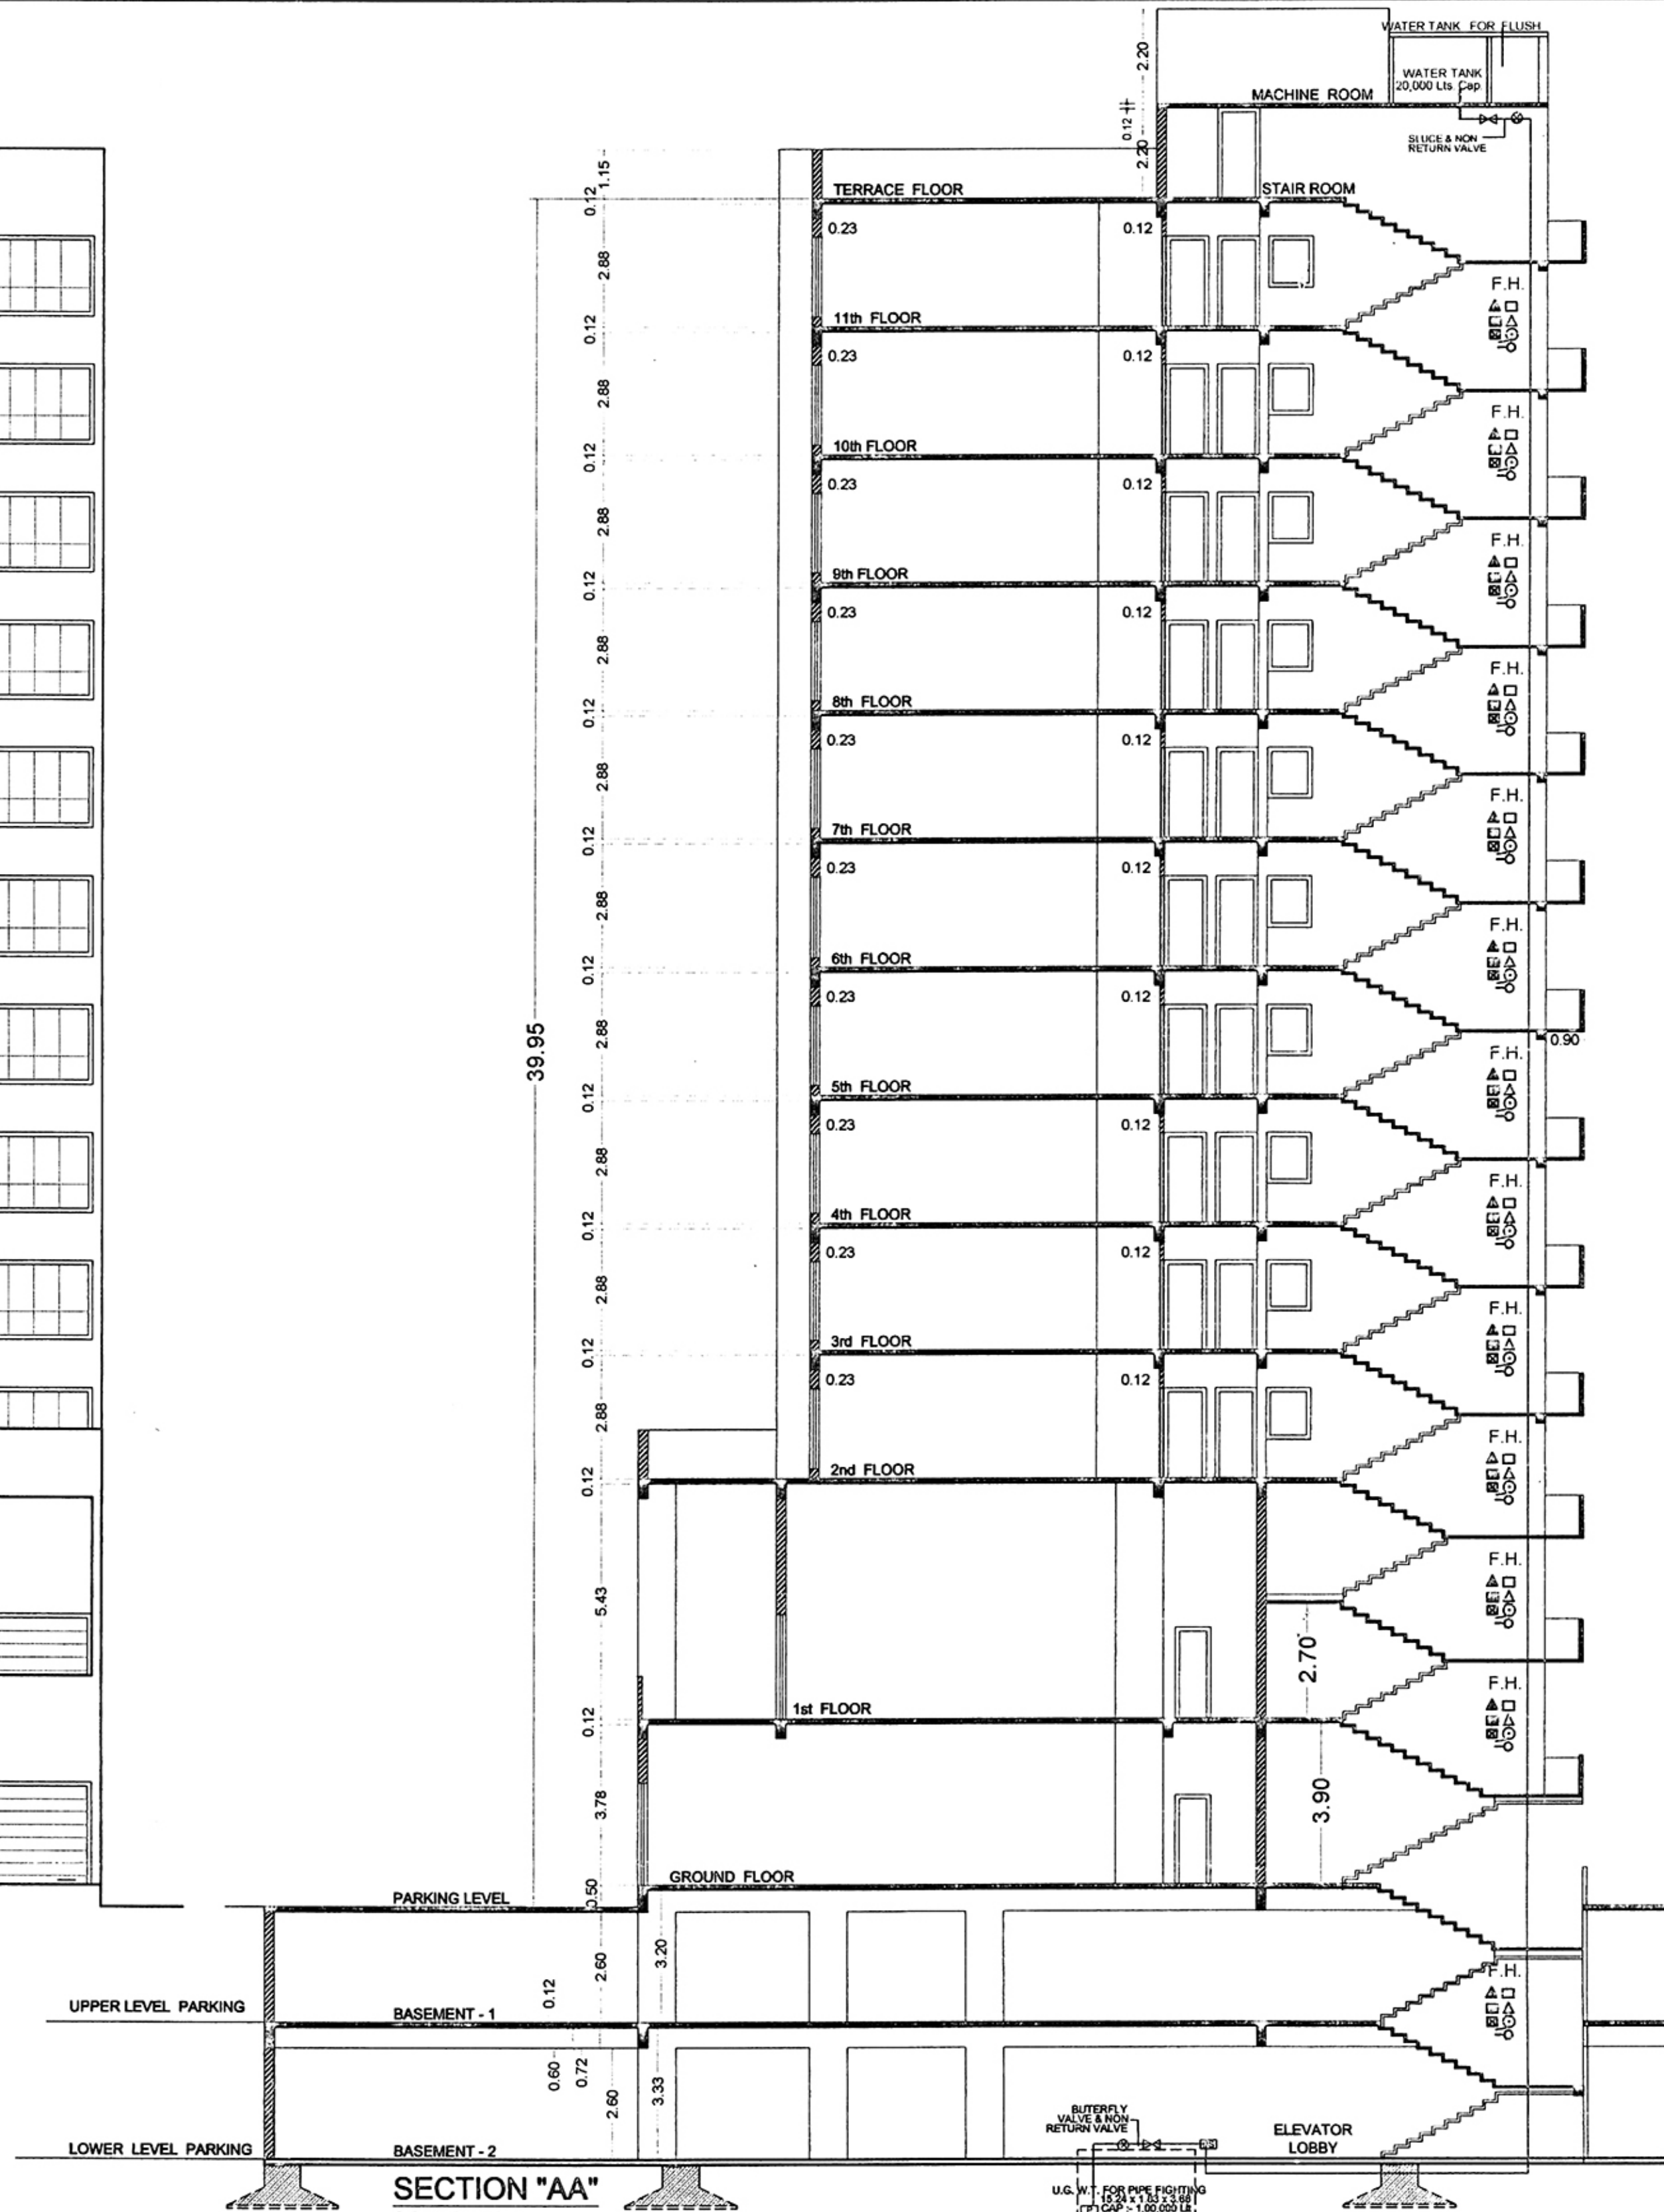

SECTION "AA"
SCALE 1:100

NAME OF WORK :-		SHEET NO. :- 4/4
OWNER :- MS IMPERIA ENTERPRISE'S PARTNER SHREE SARVANAND SADHURAM SONVANI SHREE KAMALKUMAR SADHURAM SONVANI SHREE HARISHBHAI JAYANTILAL LAKHANI SHREE CHIRAG HARISHBHAI LAKHANI		
TYPE OF CONST. :- FRAME STRUCTURE USE OF BUILDING :- COMMERCIAL (HIGH RISE BUILDING) LOCATION :- SUBHASH ROAD CITY SR. No. 3085, WARD No. 9(Old), 7(New) CITY :- RAJKOT TALUKA / DISTRICT :- RAJKOT.		
SCHEDULE :-	DETAIL'S OF STAIR :-	
RS = 3.00 x 2.40 D = 0.91 x 2.40 D1 = 0.76 x 2.40	W = 3.00 x 2.00 V = 0.46 x 0.61	WIDTH = 2.00 TRADE = 0.30 RISER = 0.15
OWNER :- SHREE SARVANAND SADHURAM SONVANI SHREE KAMALKUMAR SADHURAM SONVANI SHREE HARISHBHAI JAYANTILAL LAKHANI SHREE CHIRAG HARISHBHAI LAKHANI		
ENGINEER :- Naresh S. Ghedia Consulting Engineer 3rd Floor, Holyday Corner, Amin Road, Rajkot. RUDA L. No. E-130 R.M.C. L. No. E-82	STRUC. ENG. Manish V. Doshi B.E. Consultant Structural and Civil Engineer 407/108, Nakshtra Heights, Opp. Ganga Telephone Exchange, 150' Ring Road, RAJKOT - 360 005. R.M.C. L. No. 27 RUDA L. No. 27	
AUTHORITY :-		

OWNER'S COPY

39.8.1286	2.11.1.272
11.12.178	11.22/12/25



APPROVED

Asst. Town Planner
Rajkot Municipal Corporation