


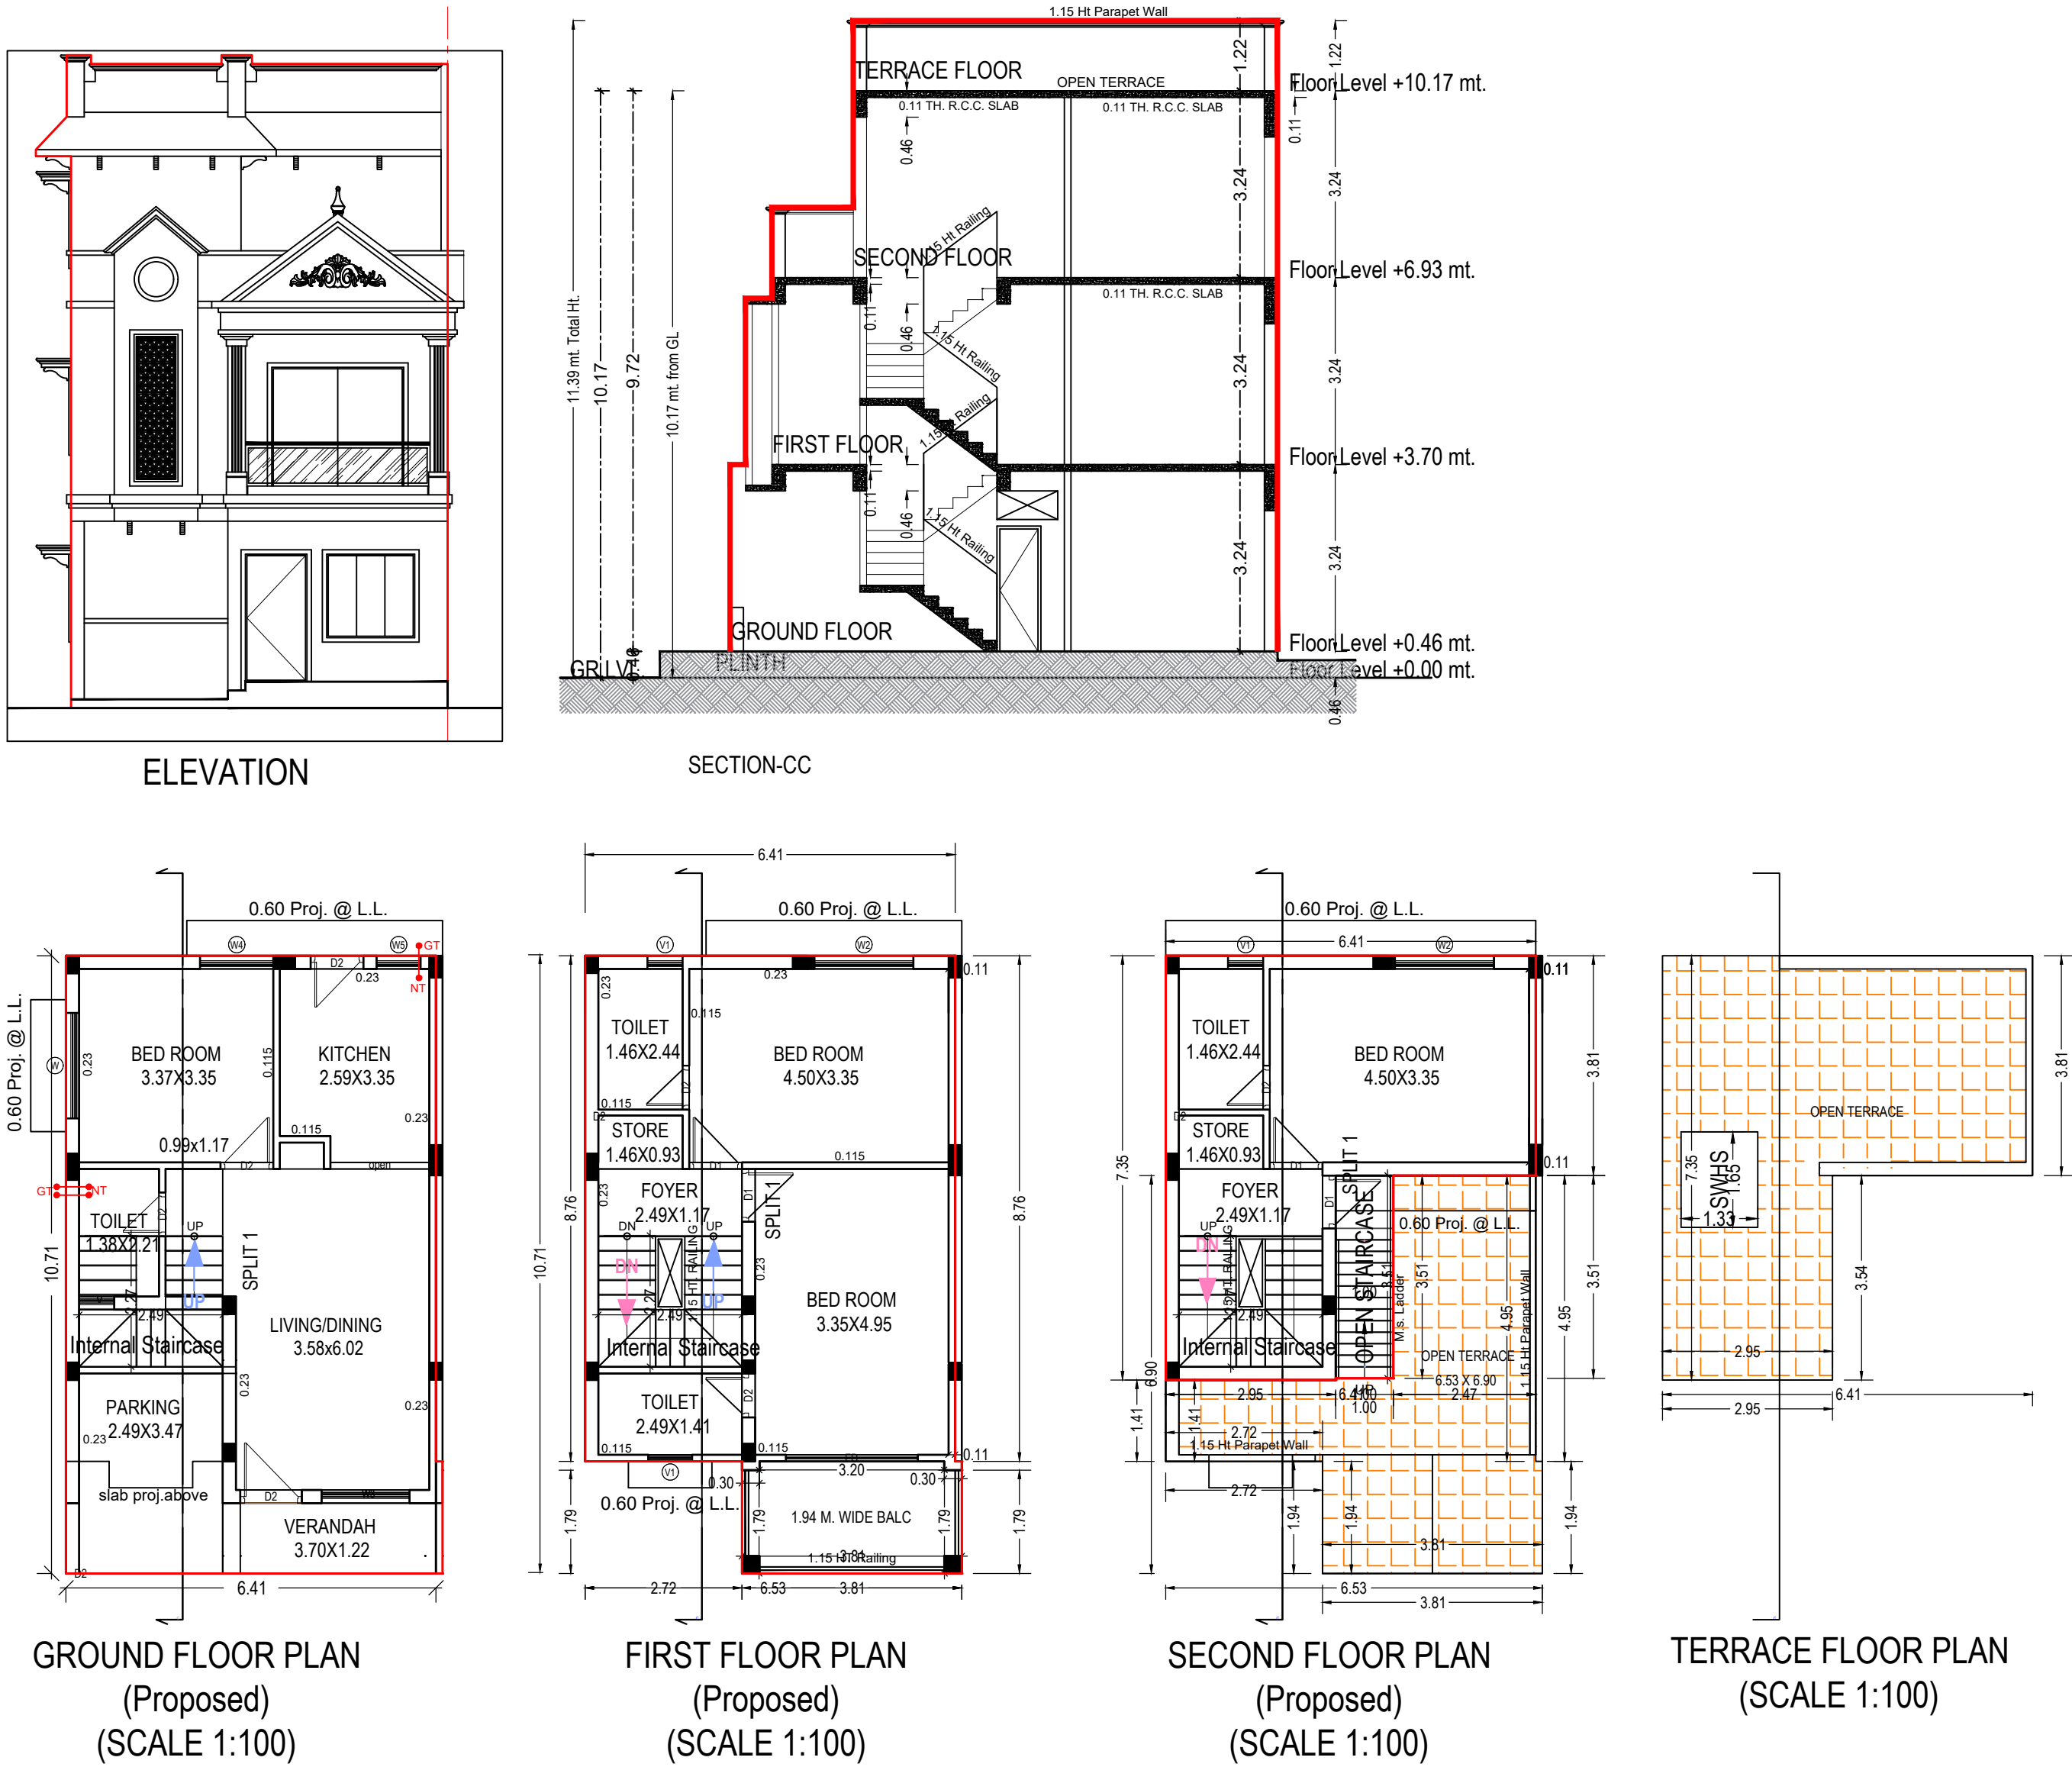

UnitBUA Table for Building :A (28)									
Floor	Name	UnitBUA Type	Gross UnitBUA Area	UnitBUA Area	Deductions (Area in Sq.mt.)		Carpet Area	No. of Unit	
					Wall	Stair Case			
GROUND FLOOR PLAN	SPLIT 1	DWELLING UNIT	68.66	68.66	6.95	5.65	56.06	01	
		Total :	68.66	68.66	6.95	5.65	56.06	01	
	Total per Floor:	Typical Floor = 1	Total :	68.66	68.66	6.95	5.65	56.06	01
		Total :	68.66	68.66	6.95	5.65	56.06	01	
FIRST FLOOR PLAN	SPLIT 1	DWELLING UNIT	63.60	63.60	6.34	5.65	51.61	00	
		Total :	63.60	63.60	6.34	5.65	51.61	00	
	Total per Floor:	Typical Floor = 1	Total :	63.60	63.60	6.34	5.65	51.61	00
		Total :	63.60	63.60	6.34	5.65	51.61	00	
SECOND FLOOR PLAN	SPLIT 1	DWELLING UNIT	34.88	34.88	6.27	5.65	22.96	00	
		Total :	34.88	34.88	6.27	5.65	22.96	00	
	Total per Floor:	Typical Floor = 1	Total :	34.88	34.88	6.27	5.65	22.96	00
		Total :	34.88	34.88	6.27	5.65	22.96	00	
-	-	-	-	-	-	-	-	-	
Total:	-	-	167.14	167.14	19.56	16.96	130.63	01	

Building -A (28)						
Floor Name	Total Built Up Area (Sq.mt.)	Deductions from FSI/Area in Sq.mt.		Proposed FSI Area (Sq.mt.)	Total FSI Area (Sq.mt.)	No. of Unit
		StairCase	Covered Area	Resi.		
Ground Floor	68.89	5.65	0.22	63.01	63.01	01
First Floor	63.60	5.65	0.00	57.95	57.95	00
Second Floor	38.39	9.17	0.00	29.22	29.22	00
Terrace Floor	0.00	0.00	0.00	0.00	0.00	00
Total:	170.88	20.47	0.22	150.18	150.18	01
Total Number of Same Buildings:	1					
Total:	170.88	20.47	0.22	150.18	150.18	01

SCHEDULE OF WINDOW/VENTILATION:

BUILDING NAME	NAME	LENGTH	HEIGHT	NOS
A (28)	V1	0.61	1.00	02
A (28)	V	0.61	1.00	01
A (28)	V1	0.76	1.00	01
A (28)	W5	0.76	1.20	01
A (28)	W4	1.27	1.20	01
A (28)	W3	1.52	1.20	01
A (28)	W2	1.71	1.20	02
A (28)	W	1.83	1.20	01

SCHEDULE OF DOOR:

BUILDING NAME	NAME	LENGTH	HEIGHT	NOS
A (28)	D2	0.04	2.10	03
A (28)	D2	0.76	2.10	04
A (28)	D1	0.91	2.10	04
A (28)	D2	0.91	2.10	02
A (28)	D2	1.07	2.10	01
A (28)	open	1.71	2.10	01
A (28)	FD	2.29	2.10	01

Balcony Calculations Table

FLOOR	SIZE	AREA	TOTAL AREA
FIRST FLOOR PLAN	1.94 X 3.81 X 1 X 1	7.31	7.31
Total	-	-	7.31

Staircase Checks (Table 8a-1)

Floor Name	StairCase Name	Flight Width	Tread Width	Riser Height
GROUND FLOOR PLAN	Internal Staircase	1.00	0.24	0.19
FIRST FLOOR PLAN	Internal Staircase	1.00	0.24	0.19
SECOND FLOOR PLAN	Internal Staircase	1.00	0.24	0.19
PLAN	OPEN STAIRCASE	1.00	0.20	0.23

OWNER'S NAME AND SIGNATURE

VIRENKUMAR RAMNIKLAL SHAH AND OTHERS

ARCH/ENG'S NAME & SIGNATURE

STRUCTURE ENGINEER

AMITKUMAR PRAKASHCHANDRA RAVAL

JIGAR MAHESHKUMAR PATEL

1114ERL1607271203

1114SE0112241001

SUPERVISOR'S NAME & SIGNATURE


DATE OF APPROVAL

07/10/2022


DESIGNATION OF APPROVER : Senior Town Planner




ELEVATION

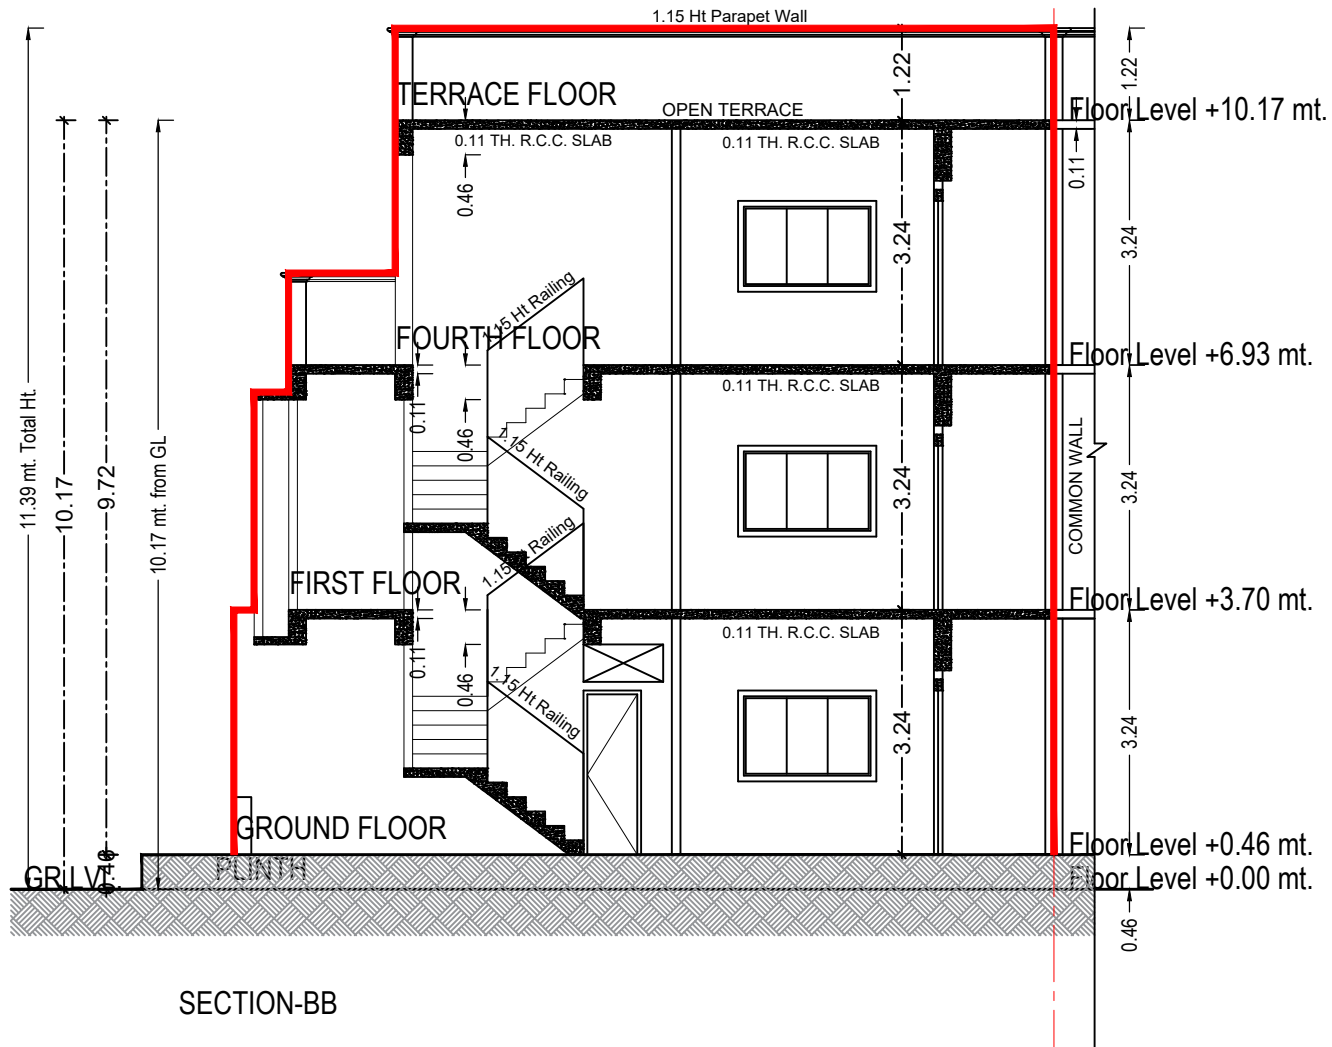


SECTION-BB

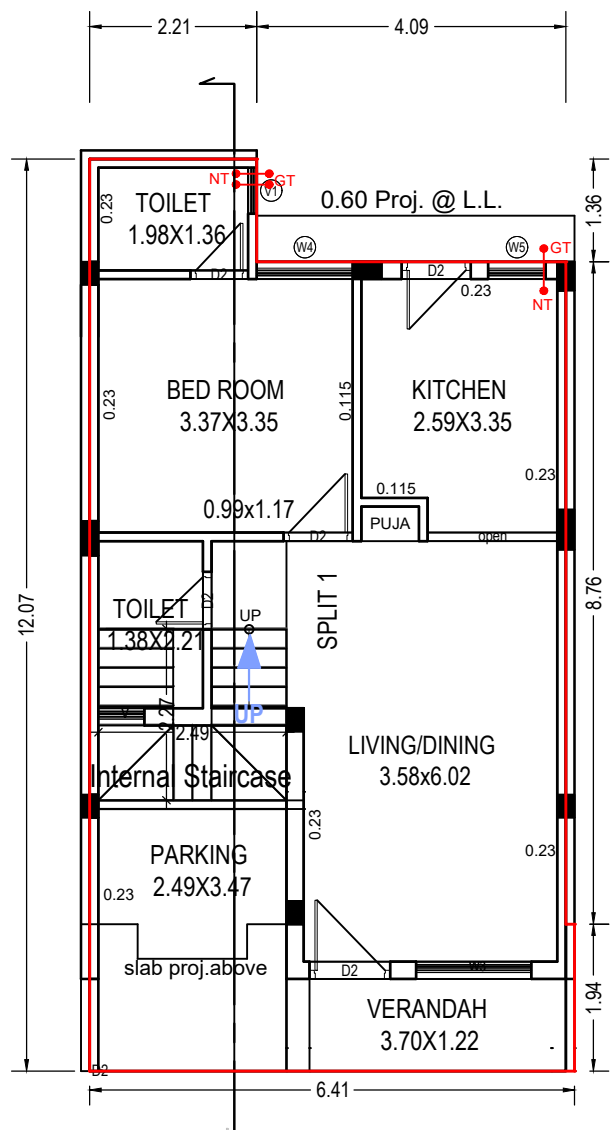


GROUND FLOOR PLAN
(Proposed)
(SCALE 1:100)

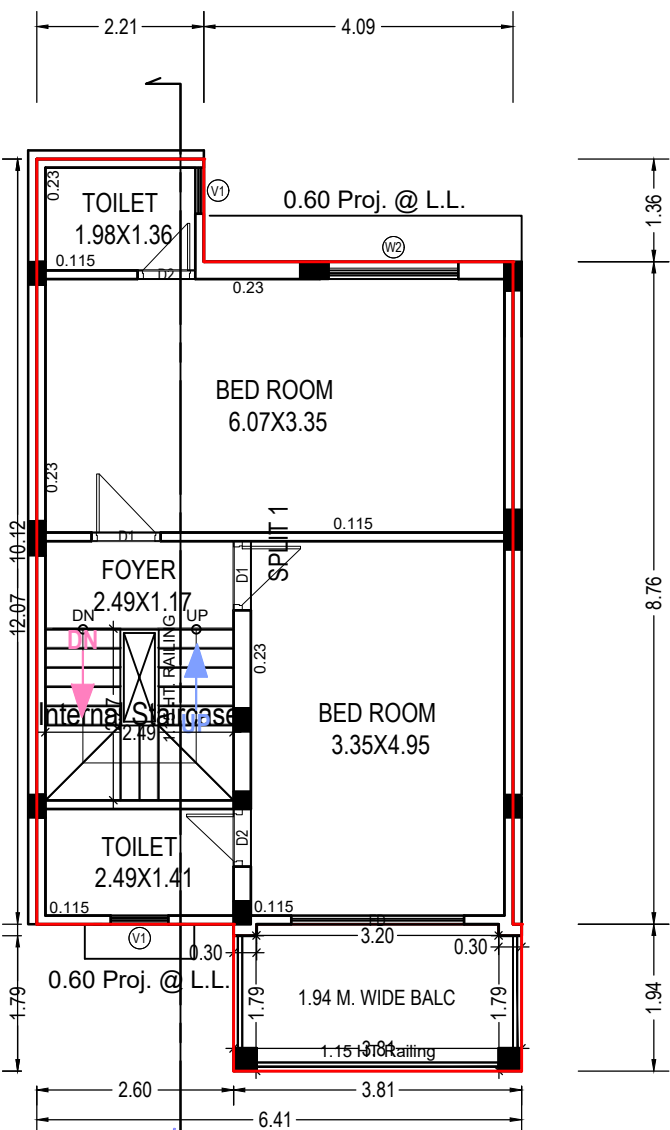

FIRST FLOOR PLAN
(Proposed)
(SCALE 1:100)

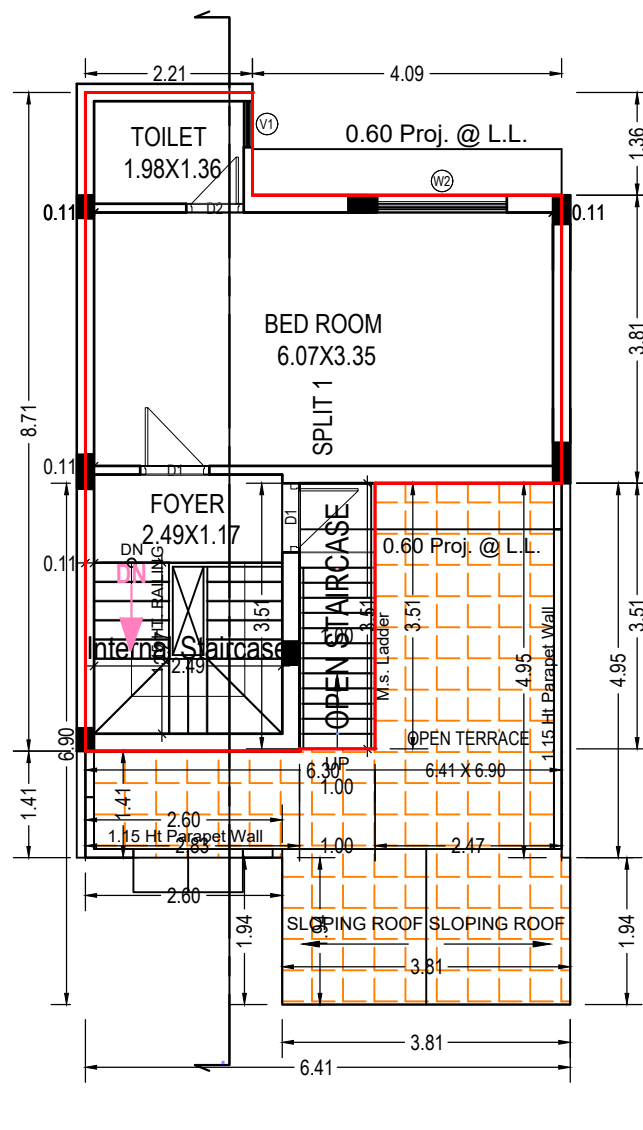

FOURTH FLOOR PLAN
(Proposed)
(SCALE 1:100)

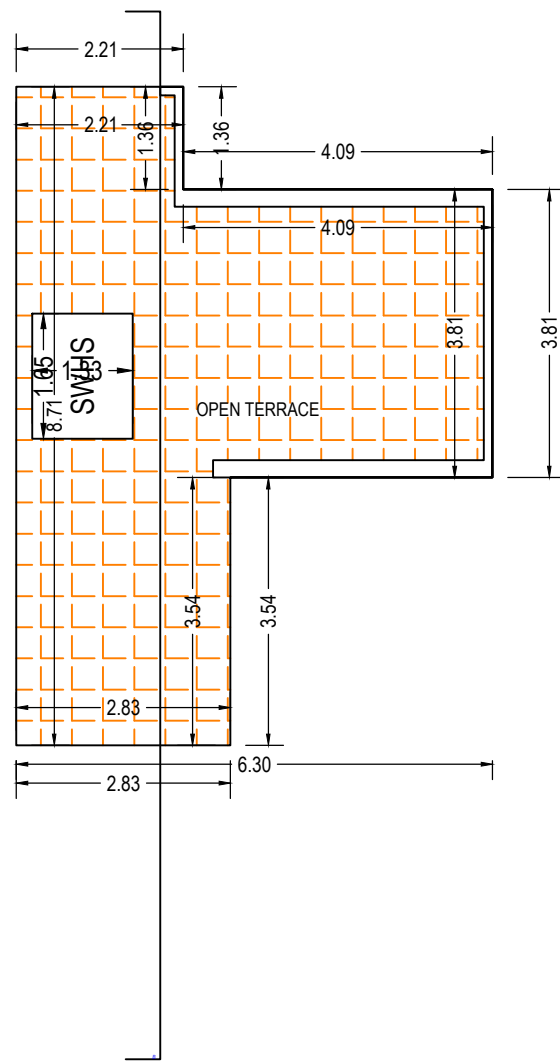

TERRACE FLOOR PLAN
(SCALE 1:100)

UnitBUA Table for Building -A (02 03 04 05 14 15 16 17 18)

Floor	Name	UnitBUA Type	Gross UnitBUA Area	UnitBUA Area	Deductions (Area in Sq.mt.)		Carpet Area	No. of Unit
GROUND FLOOR PLAN	SPLIT 1	DWELLING UNIT	70.44	70.44	5.88	5.65	58.91	01
		Total :	70.44	70.44	5.88	5.65	58.91	01
		Typical Floor = 1	70.44	70.44	5.88	5.65	58.91	01
	FIRST FLOOR PLAN	SPLIT 1	DWELLING UNIT	65.61	65.61	5.21	5.65	54.75
Total :			65.61	65.61	5.21	5.65	54.75	00
Typical Floor = 1			65.61	65.61	5.21	5.65	54.75	00
FOURTH FLOOR PLAN		SPLIT 1	DWELLING UNIT	37.04	37.04	4.59	5.65	26.80
	Total :		37.04	37.04	4.59	5.65	26.80	00
	Typical Floor = 1		37.04	37.04	4.59	5.65	26.80	00
	Total:	-	-	173.09	173.09	15.69	16.96	140.46

SCHEDULE OF WINDOW/VENTILATION:

BUILDING NAME	NAME	LENGTH	HEIGHT	NOS
A (02 03 04 05 14 15 16 17 18)	V1	0.61	1.00	03
A (02 03 04 05 14 15 16 17 18)	V	0.61	1.00	01
A (02 03 04 05 14 15 16 17 18)	V1	0.76	1.00	01
A (02 03 04 05 14 15 16 17 18)	W5	0.76	1.20	01
A (02 03 04 05 14 15 16 17 18)	W4	1.27	1.20	01
A (02 03 04 05 14 15 16 17 18)	W3	1.52	1.20	01
A (02 03 04 05 14 15 16 17 18)	W2	1.71	1.20	02

SCHEDULE OF DOOR:

BUILDING NAME	NAME	LENGTH	HEIGHT	NOS
A (02 03 04 05 14 15 16 17 18)	D2	0.04	2.10	01
A (02 03 04 05 14 15 16 17 18)	D2	0.76	2.10	05
A (02 03 04 05 14 15 16 17 18)	D1	0.91	2.10	04
A (02 03 04 05 14 15 16 17 18)	D2	0.91	2.10	02
A (02 03 04 05 14 15 16 17 18)	D2	1.07	2.10	01
A (02 03 04 05 14 15 16 17 18)	open	1.71	2.10	01
A (02 03 04 05 14 15 16 17 18)	FD	2.29	2.10	01

Building :A (02 03 04 05 14 15 16 17 18)

Floor Name	Total Built Up Area (Sq.mt.)	Deductions from FSI/Area in Sq.mt.)	Proposed FSI Area (Sq.mt.)	Total FSI Area (Sq.mt.)	No. of Unit
Ground Floor	70.66	5.85	64.79	64.79	01
First Floor	65.61	5.85	59.95	59.95	00
Fourth Floor	40.55	9.17	31.39	31.39	00
Terrace Floor	0.00	0.00	0.00	0.00	00
Total:	176.82	20.47	156.13	156.13	01
Total Number of Same Buildings:	9				
Total:	1591.38	184.23	1405.17	1405.17	09

Balcony Calculations Table

FLOOR	SIZE	AREA	TOTAL AREA
FIRST FLOOR PLAN	1.94 X 3.81 X 1 X 1	7.31	7.31
Total	-	-	7.31

Staircase Checks (Table 8a-1)

Floor Name	StairCase Name	Flight Width	Tread Width	Riser Height
GROUND FLOOR PLAN	Internal Staircase	1.00	0.24	0.19
FIRST FLOOR PLAN	Internal Staircase	1.00	0.24	0.19
FOURTH FLOOR PLAN	Internal Staircase	1.00	0.24	0.19
PLAN	OPEN STAIRCASE	1.00	0.20	0.23

OWNER'S NAME AND SIGNATURE

VIRENKUMAR RAMNIKLAL SHAH AND OTHERS

ARCH/ENG'S NAME & SIGNATURESTRUCTURE ENGINEER

AMITKUMAR PRAKASHCHANDRA RAVALJIGAR MAHESHKUMAR PATEL


1114ERL16072712031114SE0112241001

SUPERVISOR'S NAME & SIGNATUREDATE OF APPROVAL

07/10/2022

DESIGNATION OF APPROVER : Senior Town Planner

Grant of the permission is subject to the conditions mentioned in the permission letter. Permission letter and approved Plan PDF can be downloaded by scanning the QR code.

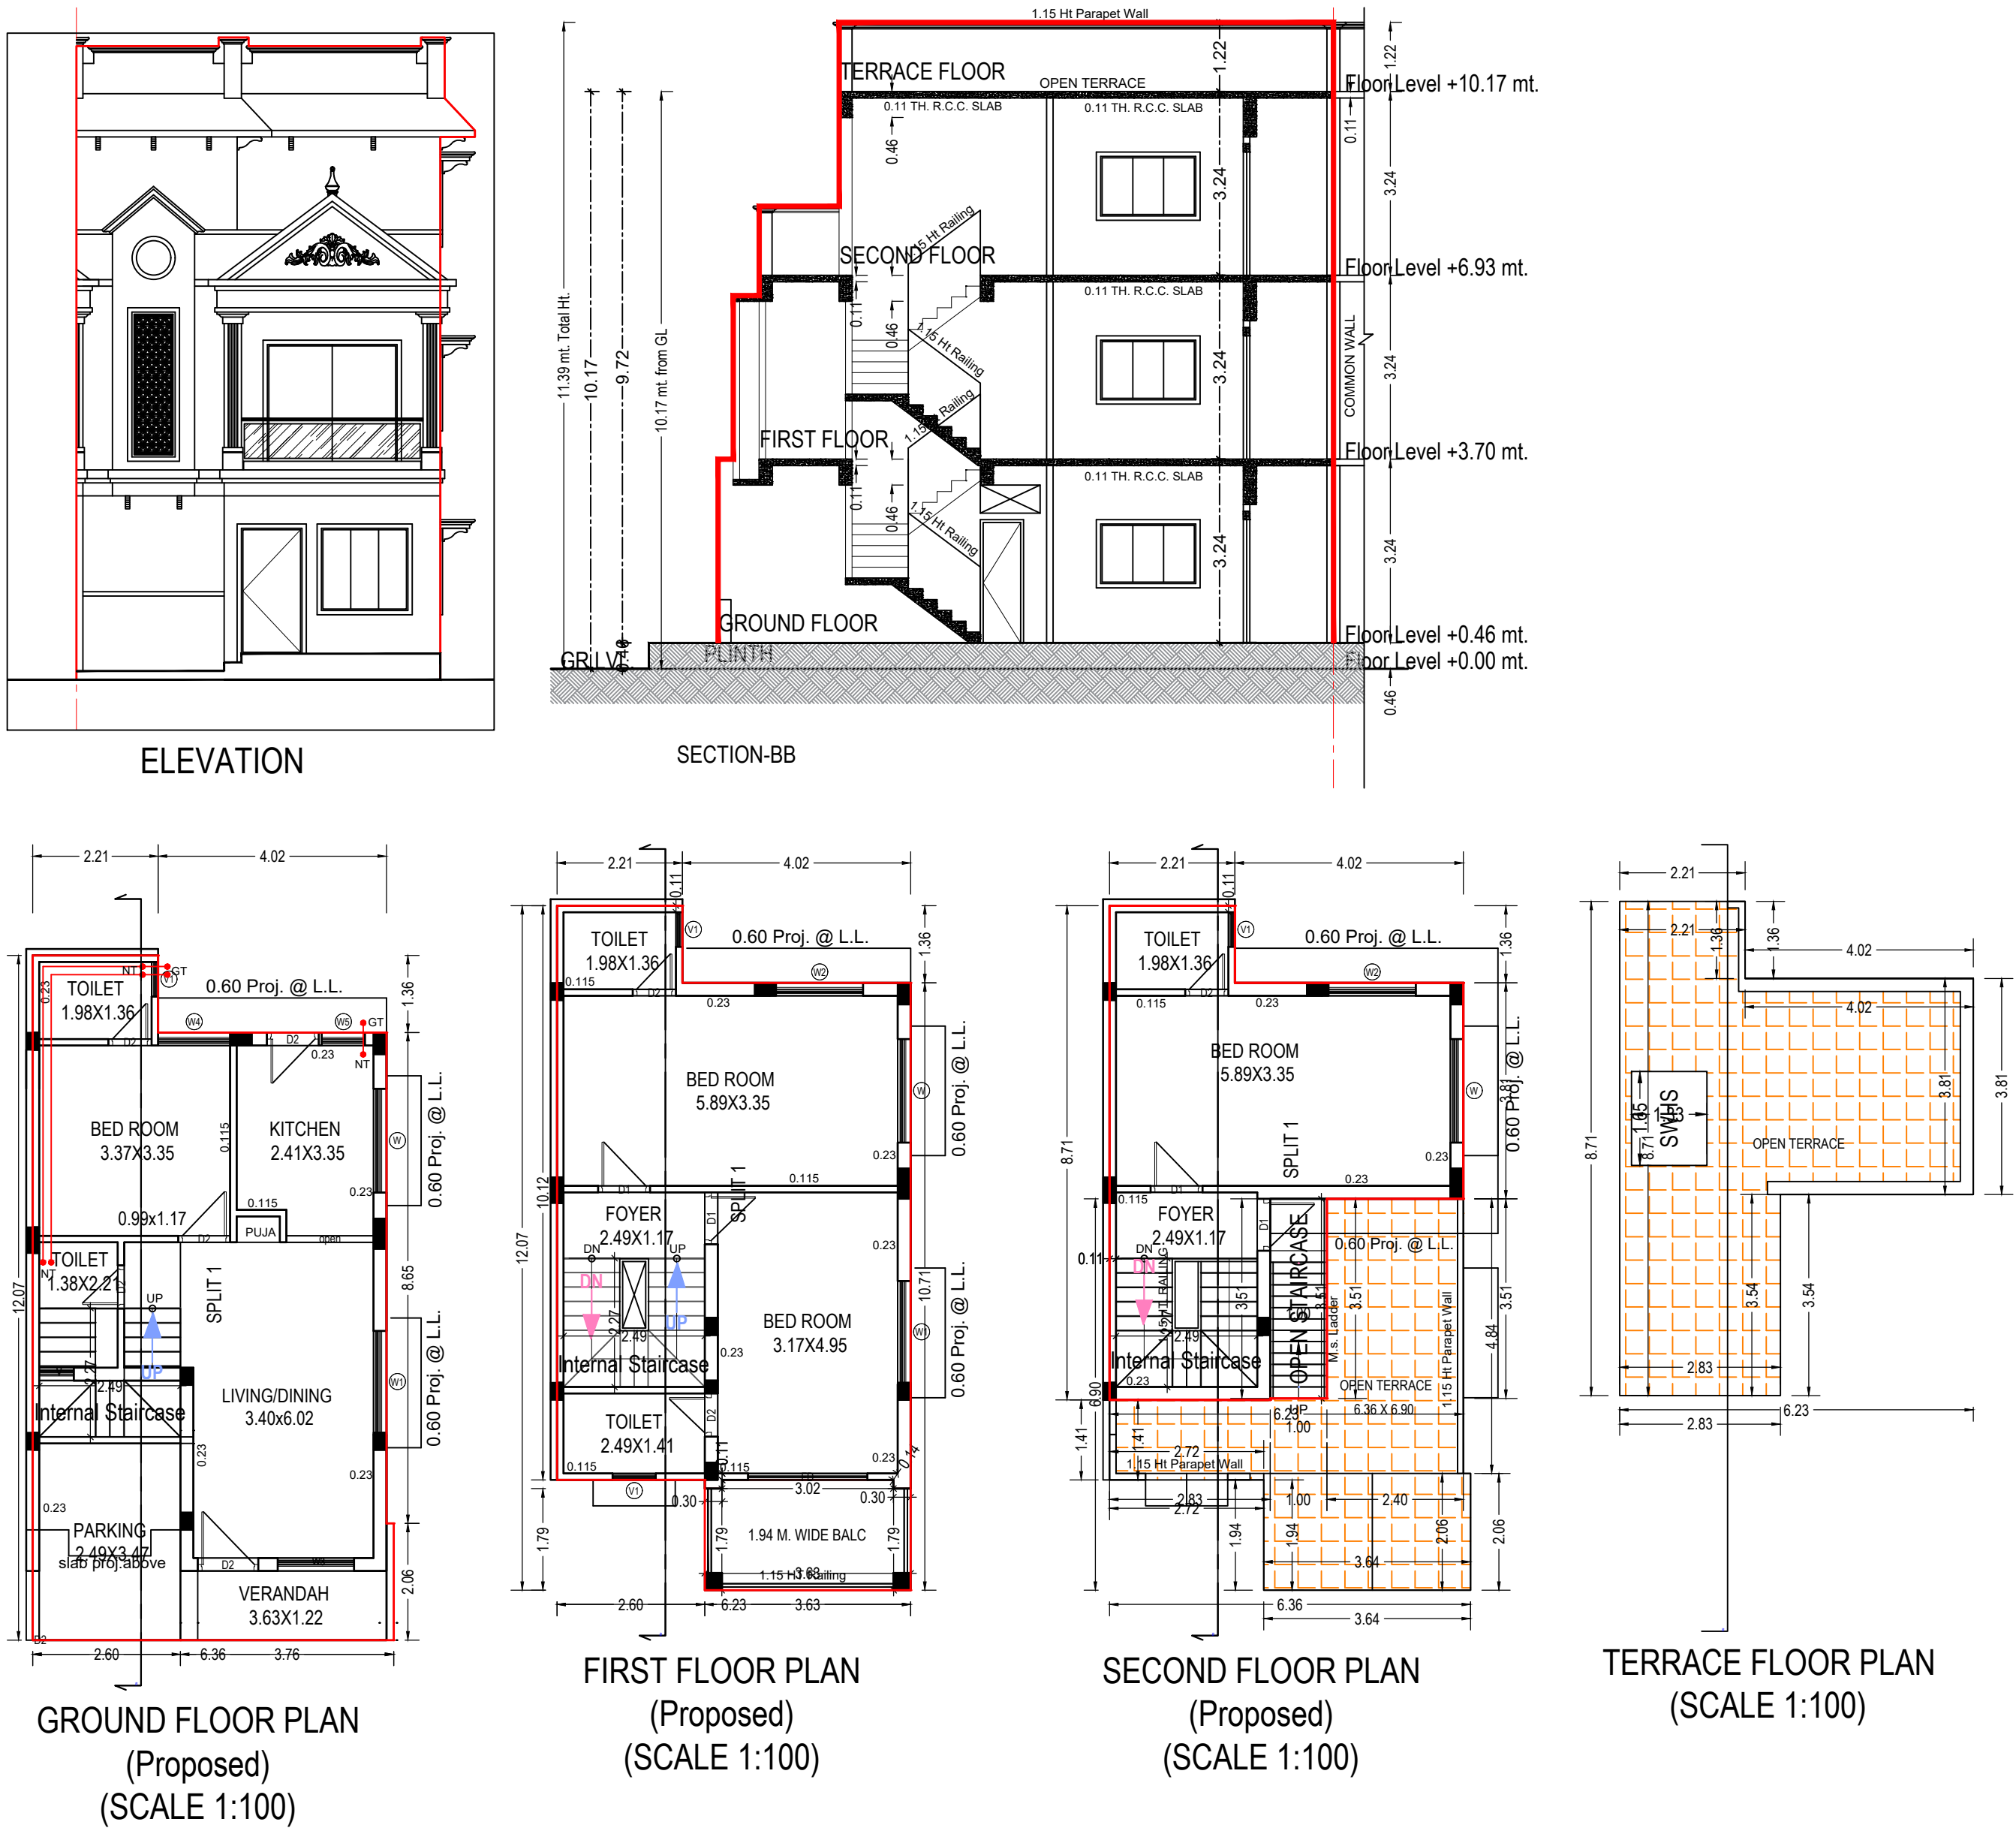

UnitBUA Table for Building -A (06 19)								
Floor	Name	UnitBUA Type	Gross UnitBUA Area	UnitBUA Area	Deductions (Area in Sq.mt.)		Carpet Area	No. of Unit
					Wall	Stair Case		
GROUND FLOOR PLAN	SPLIT 1	DWELLING UNIT	69.74	69.74	5.95	5.65	58.14	01
		Total :	69.74	69.74	5.95	5.65	58.14	01
	Total per Floor:	Typical Floor = 1						
		Total :	69.74	69.74	5.95	5.65	58.14	01
FIRST FLOOR PLAN	SPLIT 1	DWELLING UNIT	64.68	64.68	5.37	5.65	53.66	00
		Total :	64.68	64.68	5.37	5.65	53.66	00
	Total per Floor:	Typical Floor = 1						
		Total :	64.68	64.68	5.37	5.65	53.66	00
SECOND FLOOR PLAN	SPLIT 1	DWELLING UNIT	36.79	36.79	4.57	5.65	26.57	00
		Total :	36.79	36.79	4.57	5.65	26.57	00
	Total per Floor:	Typical Floor = 1						
		Total :	36.79	36.79	4.57	5.65	26.57	00
-								
Total:	-	-	171.21	171.21	15.89	16.96	138.37	01

Building -A (06 19)						
Floor Name	Total Built Up Area (Sq.mt.)	Deductions from FSI/Area in Sq.mt.		Proposed FSI Area (Sq.mt.)	Total FSI Area (Sq.mt.)	No. of Unit
		StairCase	Covered Area			
Ground Floor	70.00	5.65	0.26	64.09	64.09	01
First Floor	64.68	5.65	0.00	59.03	59.03	00
Second Floor	40.30	9.17	0.00	31.14	31.14	00
Terrace Floor	0.00	0.00	0.00	0.00	0.00	00
Total:	174.99	20.47	0.26	154.26	154.26	01
Total Number of Same Buildings:	2					
Total:	349.98	40.94	0.52	308.52	308.52	02

SCHEDULE OF WINDOW/VENTILATION:					
BUILDING NAME	NAME	LENGTH	HEIGHT	NOS	
A (06 19)	V1	0.61	1.00	03	
A (06 19)	V	0.61	1.00	01	
A (06 19)	V1	0.76	1.00	01	
A (06 19)	W5	0.76	1.20	01	
A (06 19)	W4	1.27	1.20	01	
A (06 19)	W3	1.34	1.20	01	
A (06 19)	W2	1.53	1.20	02	
A (06 19)	W1	1.79	1.20	02	
A (06 19)	W	1.83	1.20	03	

SCHEDULE OF DOOR:					
BUILDING NAME	NAME	LENGTH	HEIGHT	NOS	
A (06 19)	D2	0.04	2.10	01	
A (06 19)	D2	0.76	2.10	05	
A (06 19)	D1	0.91	2.10	04	
A (06 19)	D2	0.91	2.10	02	
A (06 19)	D2	1.07	2.10	01	
A (06 19)	open	1.53	2.10	01	
A (06 19)	FD	2.11	2.10	01	

Balcony Calculations Table			
FLOOR	SIZE	AREA	TOTAL AREA
FIRST FLOOR PLAN	1.94 X 3.63 X 1 X 1	6.96	6.96
Total	-	-	6.96

Staircase Checks (Table 8a-1)				
Floor Name	StairCase Name	Flight Width	Tread Width	Riser Height
GROUND FLOOR PLAN	Internal Staircase	1.00	0.24	0.19
FIRST FLOOR PLAN	Internal Staircase	1.00	0.24	0.19
SECOND FLOOR PLAN	Internal Staircase	1.00	0.24	0.19
PLAN	OPEN STAIRCASE	1.00	0.20	0.23

OWNER'S NAME AND SIGNATURE

VIRENKUMAR RAMNIKLAL SHAH AND OTHERS

ARCH/ENG'S NAME & SIGNATURE

STRUCTURE ENGINEER

AMITKUMAR PRAKASHCHANDRA RAVAL

JIGAR MAHESHKUMAR PATEL

1114ERL1607271203


1114SE0112241001

SUPERVISOR'S NAME & SIGNATURE

DATE OF APPROVAL

07/10/2022

DESIGNATION OF APPROVER : Senior Town Planner

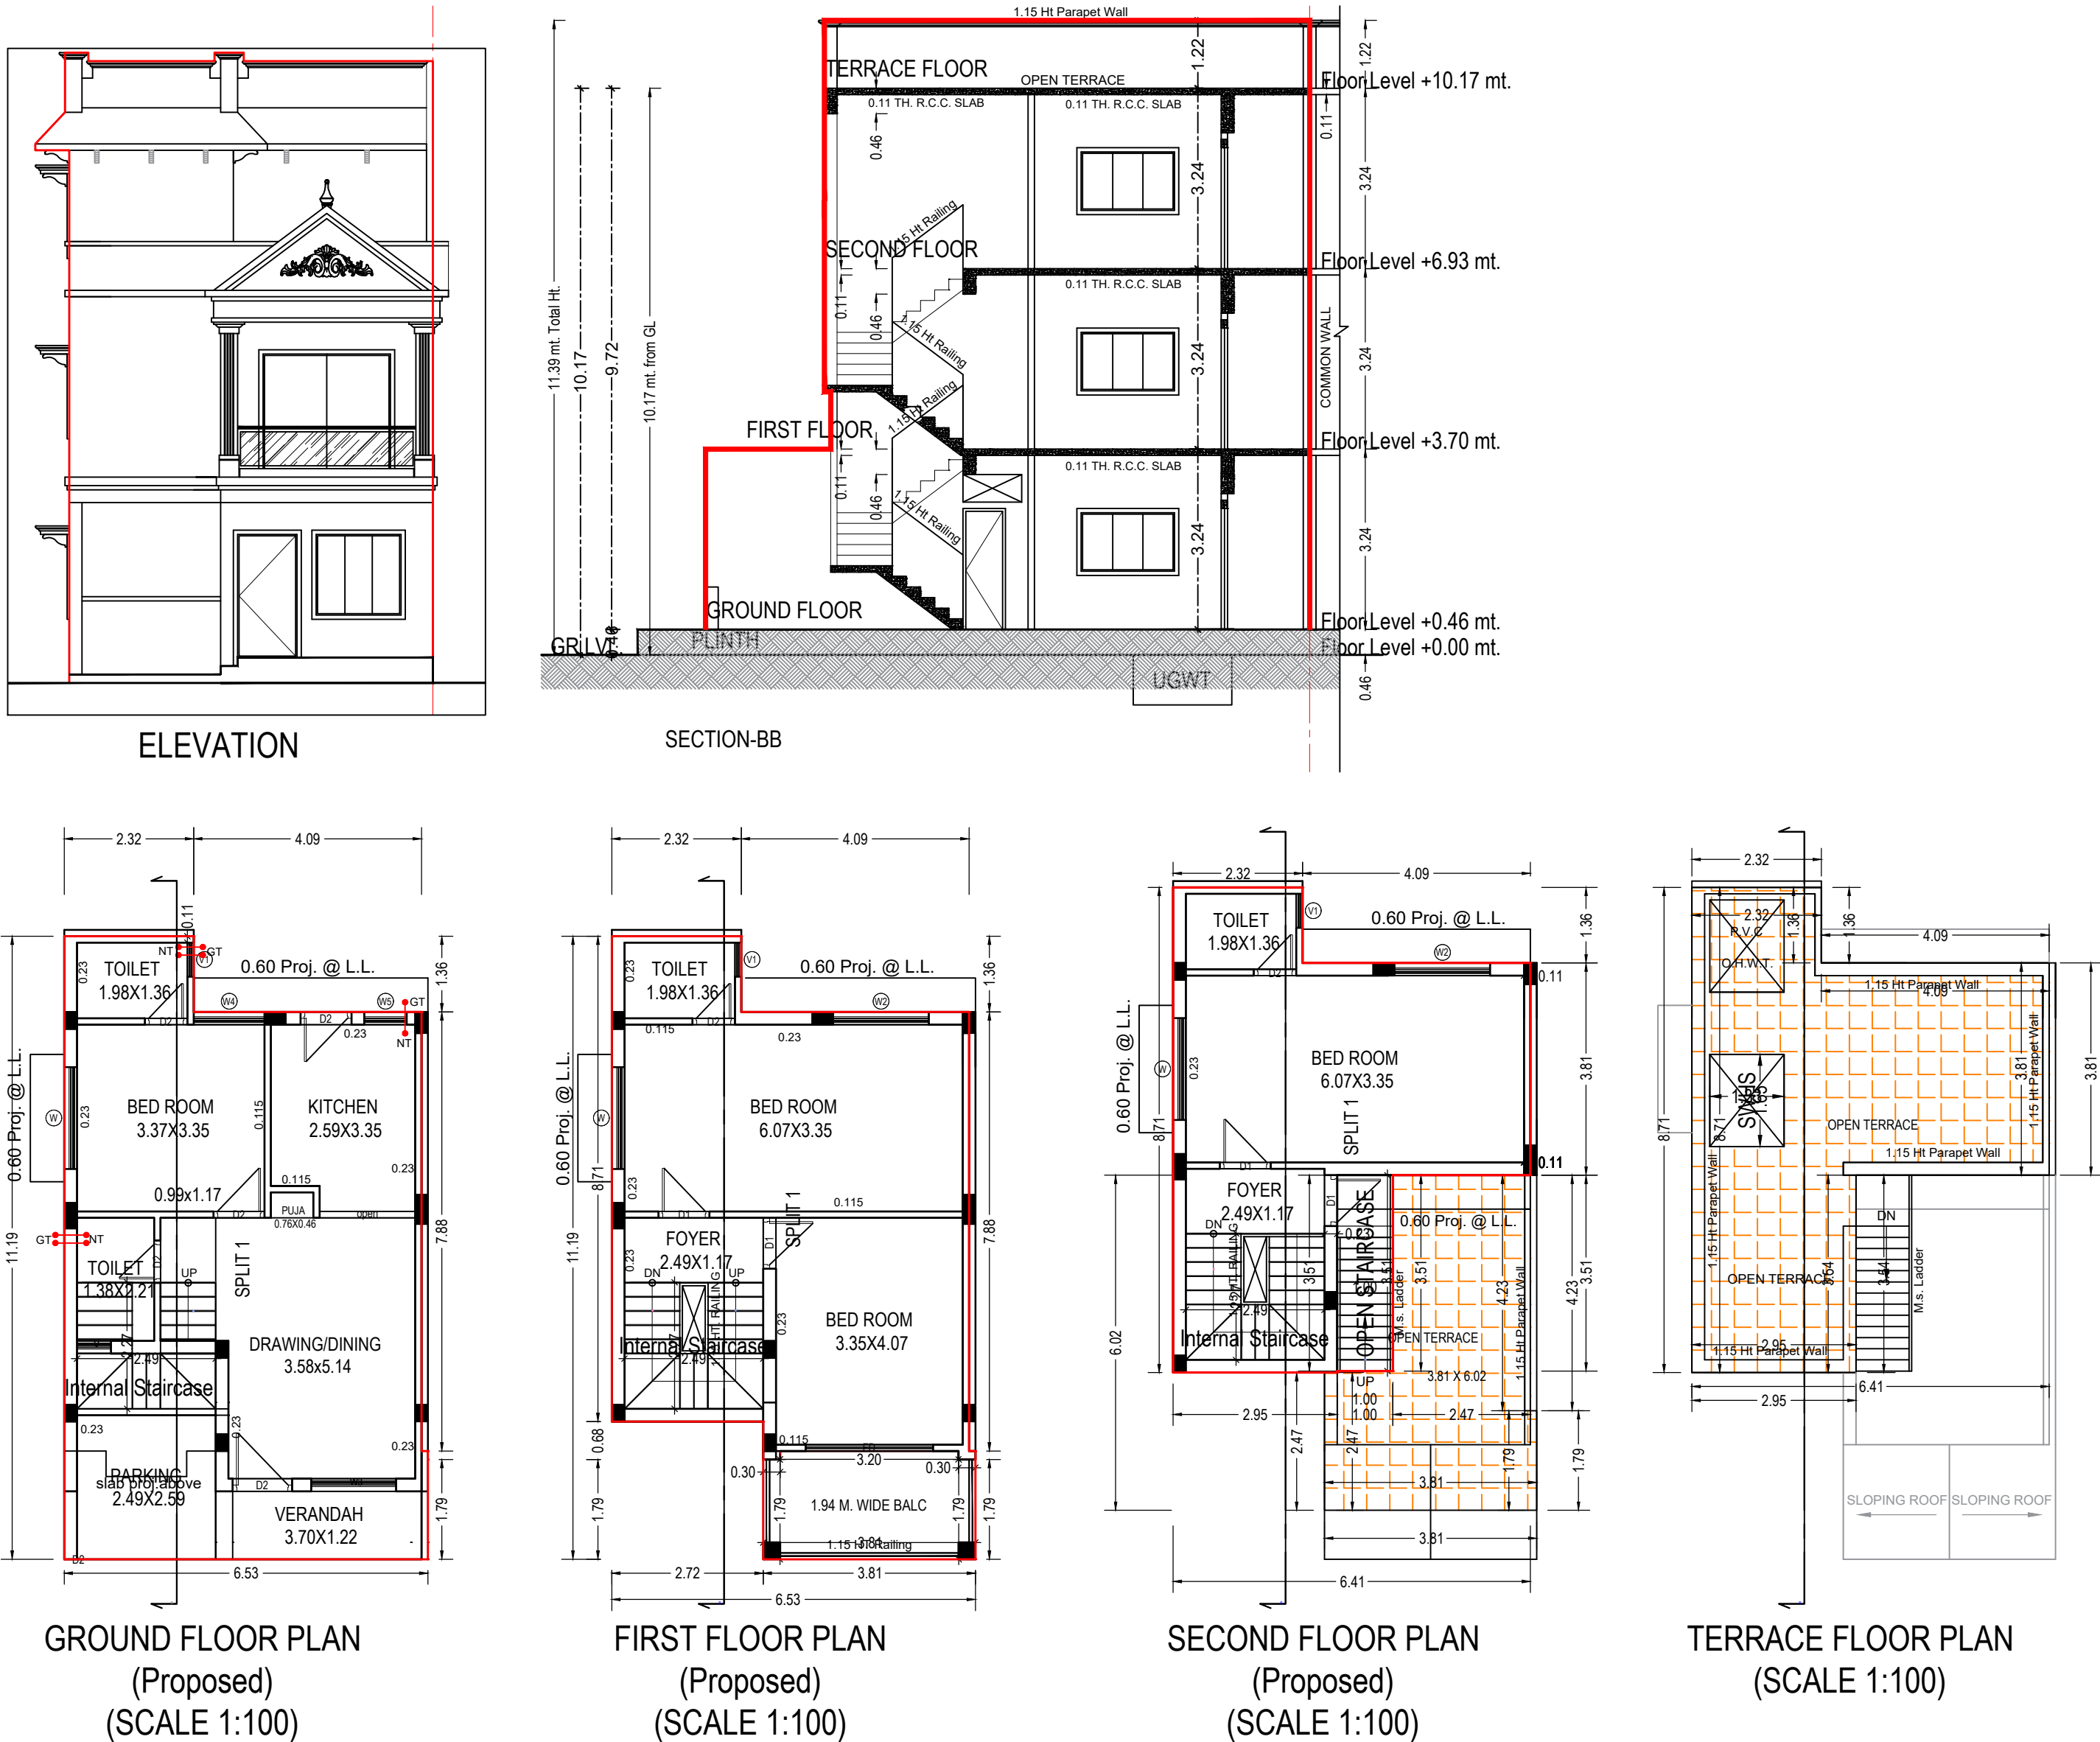

UnitBUA Table for Building -A (12 A)									
Floor	Name	UnitBUA Type	Gross UnitBUA Area	UnitBUA Area	Deductions (Area in Sq.mt.)		Carpet Area	No. of Unit	
					Wall	Stair Case			
GROUND FLOOR PLAN	SPLIT 1	DWELLING UNIT	66.18	66.18	6.75	5.65	53.78	01	
		Total :	66.18	66.18	6.75	5.65	53.78	01	
	Total per Floor:	Typical Floor = 1	Total :	66.18	66.18	6.75	5.65	53.78	01
		Total :	66.18	66.18	6.75	5.65	53.78	01	
FIRST FLOOR PLAN	SPLIT 1	DWELLING UNIT	59.68	59.68	6.01	5.65	48.02	00	
		Total :	59.68	59.68	6.01	5.65	48.02	00	
	Total per Floor:	Typical Floor = 1	Total :	59.68	59.68	6.01			
		Total :	59.68	59.68	6.01	5.65	48.02	00	
SECOND FLOOR PLAN	SPLIT 1	DWELLING UNIT	38.03	38.03	5.59	5.65	26.79	00	
		Total :	38.03	38.03	5.59	5.65	26.79	00	
	Total per Floor:	Typical Floor = 1	Total :	38.03	38.03	5.59			
		Total :	38.03	38.03	5.59	5.65	26.79	00	
-	-	-	-	-	-	-	-	-	
Total:	-	-	163.89	163.89	18.35	16.96	128.59	01	

Building -A (12 A)					
Floor Name	Total Built Up Area (Sq.mt.)	Deductions from FSI/Area in Sq.mt.	Proposed FSI Area (Sq.mt.)	Total FSI Area (Sq.mt.)	No. of Unit
		StairCase	Covered Area	Resi.	
Ground Floor	66.40	5.65	0.22	60.53	01
First Floor	59.68	5.65	0.00	54.03	00
Second Floor	41.55	9.17	0.00	32.38	00
Terrace Floor	0.00	0.00	0.00	0.00	00
Total:	167.63	20.47	0.22	146.94	01
Total Number of Same Buildings:	1				
Total:	167.63	20.47	0.22	146.94	01

SCHEDULE OF DOOR:

BUILDING NAME	NAME	LENGTH	HEIGHT	NOS
A (12 A)	D2	0.04	2.10	01
A (12 A)	D2	0.76	2.10	04
A (12 A)	D1	0.91	2.10	04
A (12 A)	D2	0.91	2.10	02
A (12 A)	D2	1.07	2.10	01
A (12 A)	open	1.71	2.10	01
A (12 A)	FD	2.29	2.10	01

SCHEDULE OF WINDOW/VENTILATION:

BUILDING NAME	NAME	LENGTH	HEIGHT	NOS
A (12 A)	V1	0.61	1.00	03
A (12 A)	V	0.61	1.00	01
A (12 A)	W5	0.76	1.20	01
A (12 A)	W4	1.27	1.20	01
A (12 A)	W3	1.52	1.20	01
A (12 A)	W2	1.71	1.20	02
A (12 A)	W	1.83	1.20	03

Balcony Calculations Table

FLOOR	SIZE	AREA	TOTAL AREA
FIRST FLOOR PLAN	1.94 X 3.81 X 1 X 1	7.31	7.31
Total	-	-	7.31

Staircase Checks (Table 8a-1)

Floor Name	StairCase Name	Flight Width	Tread Width	Riser Height
GROUND FLOOR PLAN	Internal Staircase	1.00	0.24	0.19
FIRST FLOOR PLAN	Internal Staircase	1.00	0.24	0.19
SECOND FLOOR PLAN	Internal Staircase	1.00	0.24	0.19
PLAN	OPEN STAIRCASE	1.00	0.20	0.23

OWNER'S NAME AND SIGNATURE

VIRENKUMAR RAMNIKLAL SHAH AND OTHERS

ARCH/ENG'S NAME & SIGNATURE

STRUCTURE ENGINEER

AMITKUMAR PRAKASHCHANDRA RAVAL

JIGAR MAHESHKUMAR PATEL

1114ERL1607271203


1114SE0112241001

SUPERVISOR'S NAME & SIGNATURE


DATE OF APPROVAL

07/10/2022


DESIGNATION OF APPROVER : Senior Town Planner

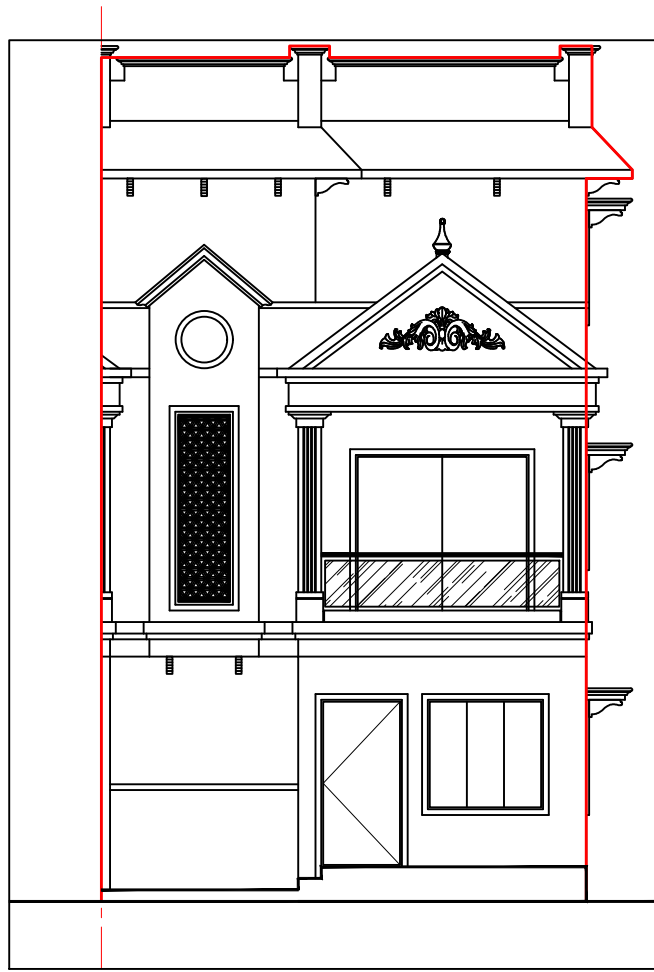


ELEVATION

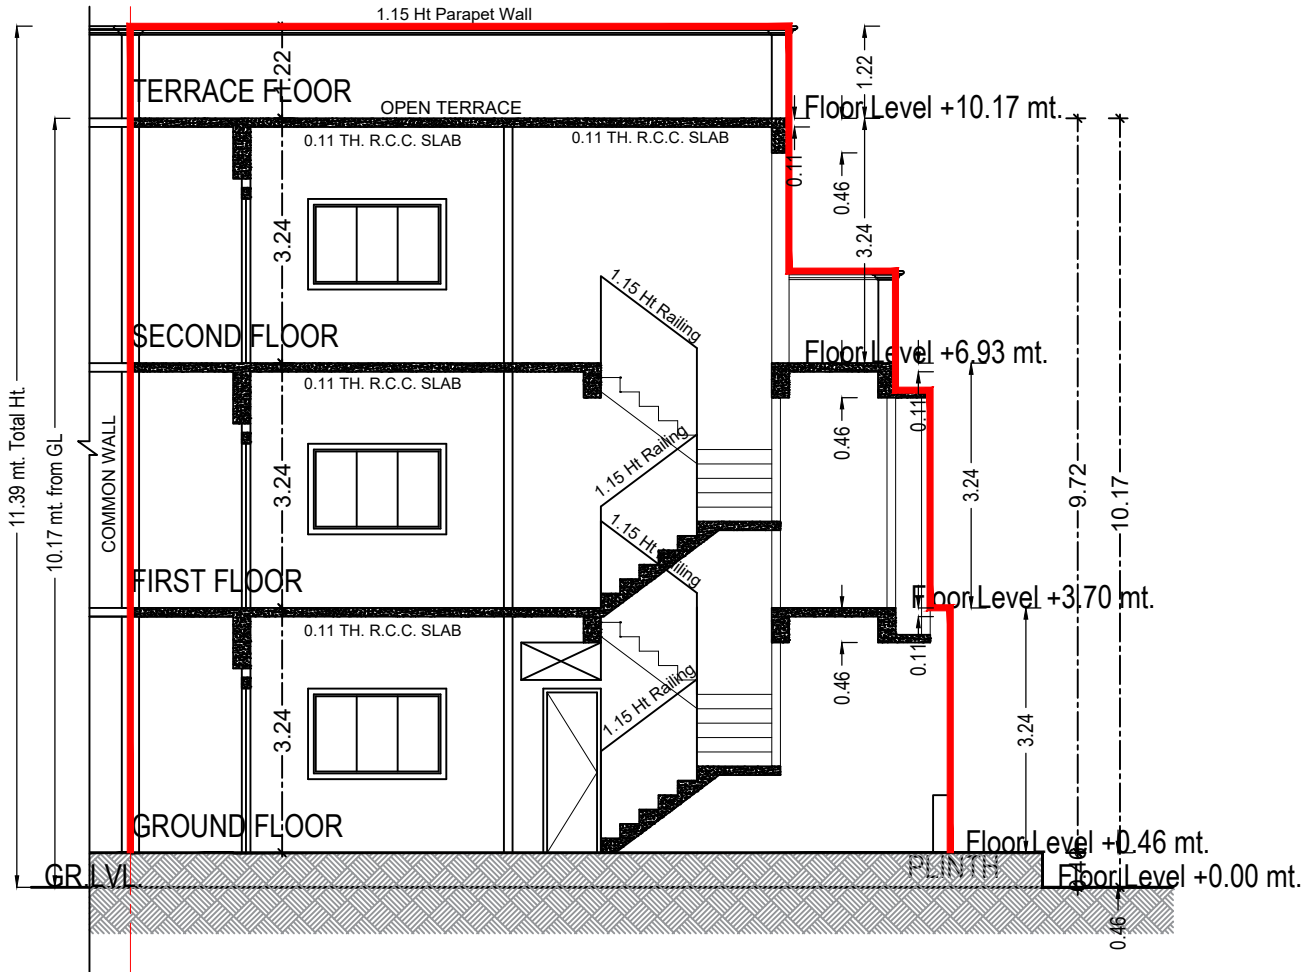


SECTION-BB

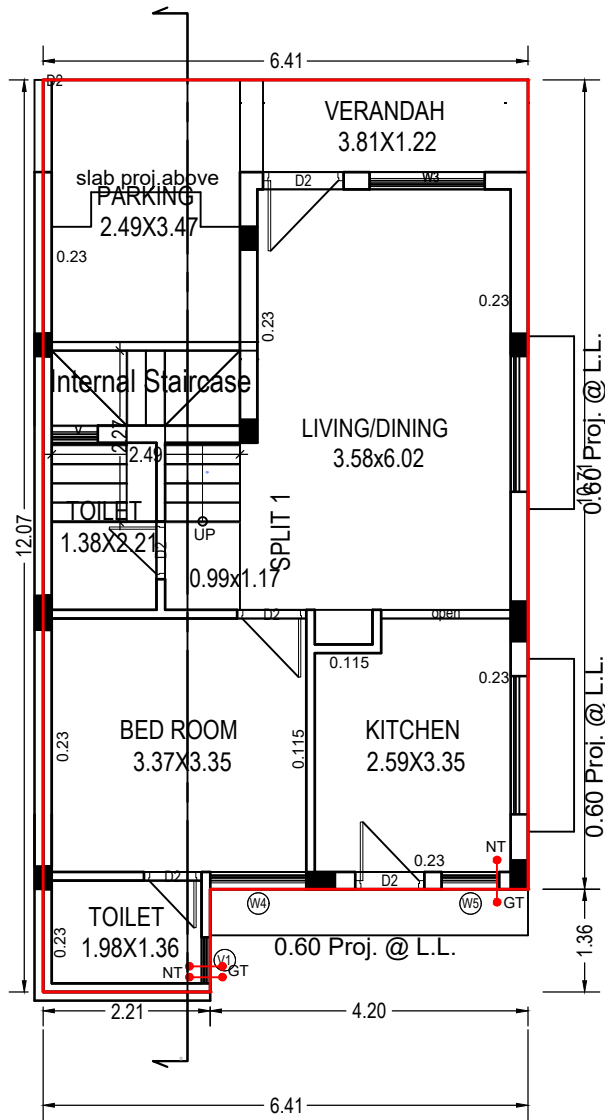


GROUND FLOOR PLAN
(Proposed)
(SCALE 1:100)

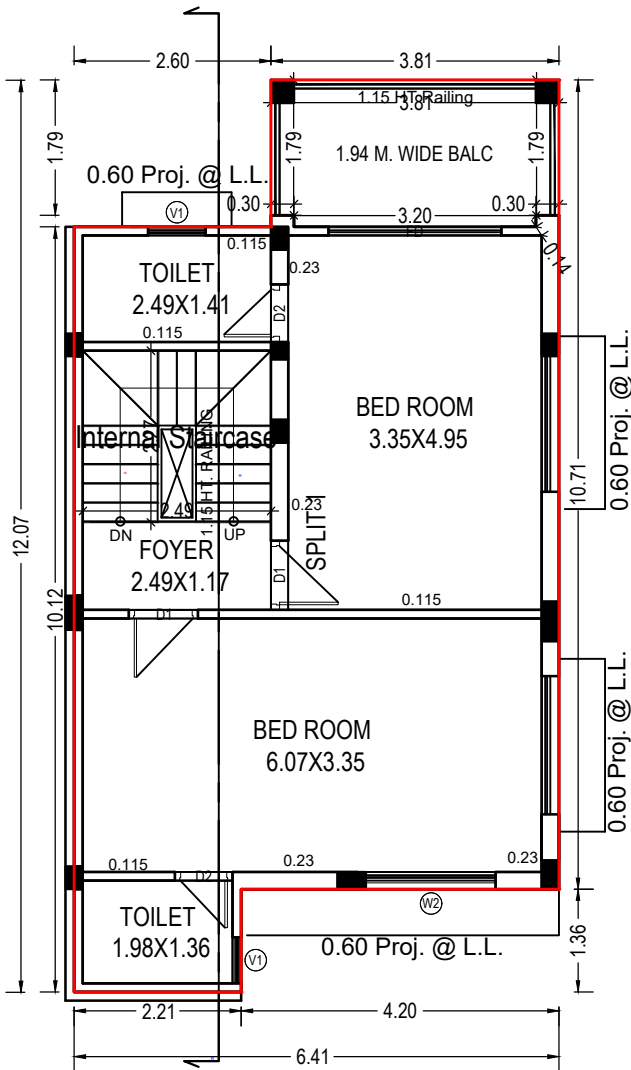

FIRST FLOOR PLAN
(Proposed)
(SCALE 1:100)

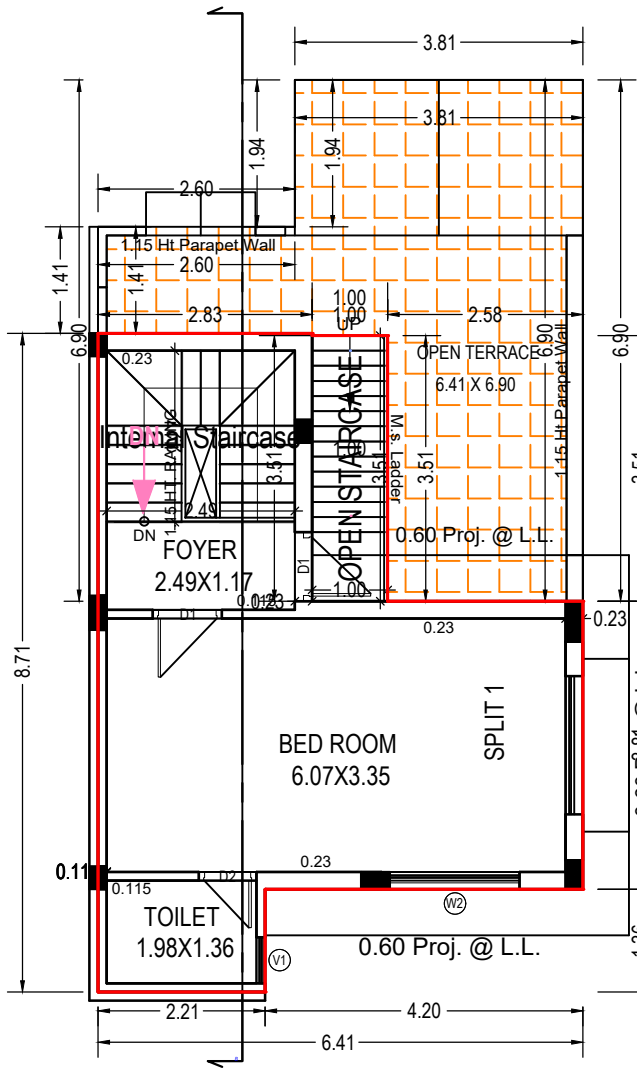

SECOND FLOOR PLAN
(Proposed)
(SCALE 1:100)

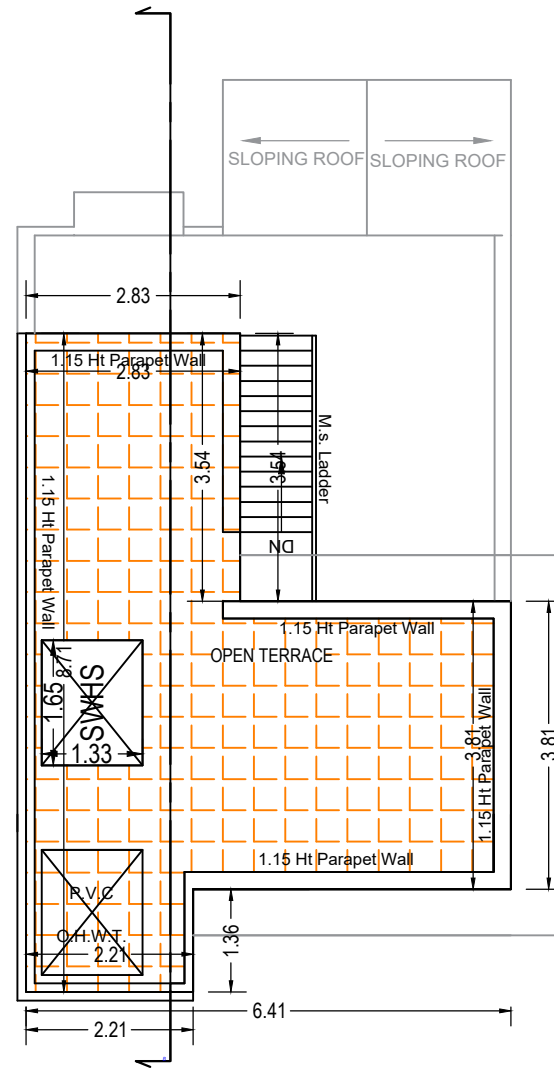

TERRACE FLOOR PLAN
(SCALE 1:100)

UnitBUA Table for Building -A (07 20)

Floor	Name	UnitBUA Type	Gross UnitBUA Area	UnitBUA Area	Deductions (Area in Sq.mt.)		Carpet Area	No. of Unit
					Wall	Stair Case		
GROUND FLOOR PLAN	SPLIT 1	DWELLING UNIT	71.67	71.67	6.96	5.65	59.06	01
		Total :	71.67	71.67	6.96	5.65	59.06	01
	Total per Floor:	Typical Floor = 1						
		Total :	71.67	71.67	6.96	5.65	59.06	01
FIRST FLOOR PLAN	SPLIT 1	DWELLING UNIT	66.61	66.61	6.22	5.65	54.74	00
		Total :	66.61	66.61	6.22	5.65	54.74	00
	Total per Floor:	Typical Floor = 1						
		Total :	66.61	66.61	6.22	5.65	54.74	00
SECOND FLOOR PLAN	SPLIT 1	DWELLING UNIT	37.47	37.47	5.03	5.65	26.79	00
		Total :	37.47	37.47	5.03	5.65	26.79	00
	Total per Floor:	Typical Floor = 1						
		Total :	37.47	37.47	5.03	5.65	26.79	00
-								
Total:	-	-	175.75	175.75	18.21	16.96	140.59	01

Building -A (07 20)

Floor Name	Total Built Up Area (Sq.mt.)	Deductions from FSI(Area in Sq.mt.)	Proposed FSI Area (Sq.mt.)	Total FSI Area (Sq.mt.)	No. of Unit
Ground Floor	71.67	5.65	66.01	66.01	01
First Floor	66.61	5.65	60.96	60.96	00
Second Floor	40.99	9.17	31.82	31.82	00
Terrace Floor	0.00	0.00	0.00	0.00	00
Total:	179.26	20.47	158.79	158.79	01
Total Number of Same Buildings:	2				
Total:	358.52	40.94	317.58	317.58	02

SCHEDULE OF WINDOW/VENTILATION:

BUILDING NAME	NAME	LENGTH	HEIGHT	NOS
A (07 20)	V1	0.61	1.00	03
A (07 20)	V	0.61	1.00	01
A (07 20)	V1	0.76	1.00	01
A (07 20)	W5	0.76	1.20	01
A (07 20)	W4	1.27	1.20	01
A (07 20)	W3	1.52	1.20	01
A (07 20)	W2	1.71	1.20	02

SCHEDULE OF DOOR:

BUILDING NAME	NAME	LENGTH	HEIGHT	NOS
A (07 20)	D2	0.04	2.10	01
A (07 20)	D2	0.76	2.10	05
A (07 20)	D1	0.91	2.10	04
A (07 20)	D2	0.91	2.10	02
A (07 20)	D2	1.07	2.10	01
A (07 20)	open	1.71	2.10	01
A (07 20)	FD	2.29	2.10	01

Balcony Calculations Table

FLOOR	SIZE	AREA	TOTAL AREA
FIRST FLOOR PLAN	1.94 X 3.81 X 1 X 1	7.31	7.31
Total	-	-	7.31

Staircase Checks (Table 8a-1)

Floor Name	StairCase Name	Flight Width	Tread Width	Riser Height
GROUND FLOOR PLAN	Internal Staircase	1.00	0.24	0.19
FIRST FLOOR PLAN	Internal Staircase	1.00	0.24	0.19
SECOND FLOOR PLAN	Internal Staircase	1.00	0.24	0.19
PLAN	OPEN STAIRCASE	1.00	0.20	0.23

OWNER'S NAME AND SIGNATURE

VIRENKUMAR RAMNIKAL SHAH AND OTHERS

ARCH/ENG'S NAME & SIGNATURESTRUCTURE ENGINEER

AMITKUMAR PRAKASHCHANDRA RAVALJIGAR MAHESHKUMAR PATEL

1114ERL16072712031114SE0112241001

SUPERVISOR'S NAME & SIGNATUREDATE OF APPROVAL



07/10/2022

DESIGNATION OF APPROVER : Senior Town Planner


Grant of the permission is subject to the conditions mentioned in the permission letter. Permission letter and approved Plan PDF can be downloaded by scanning the QR code.




ELEVATION

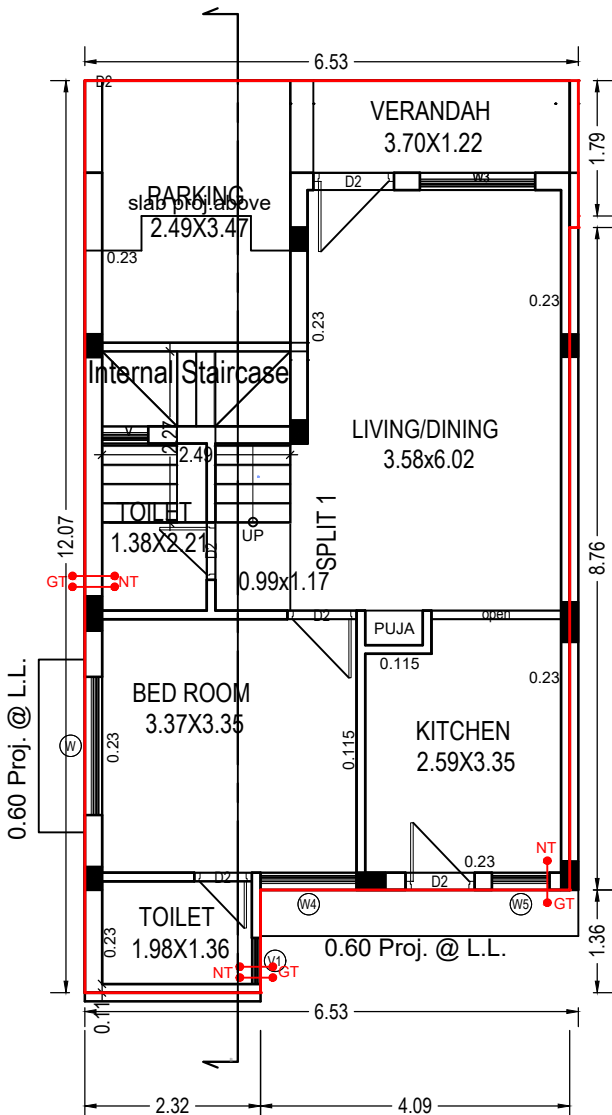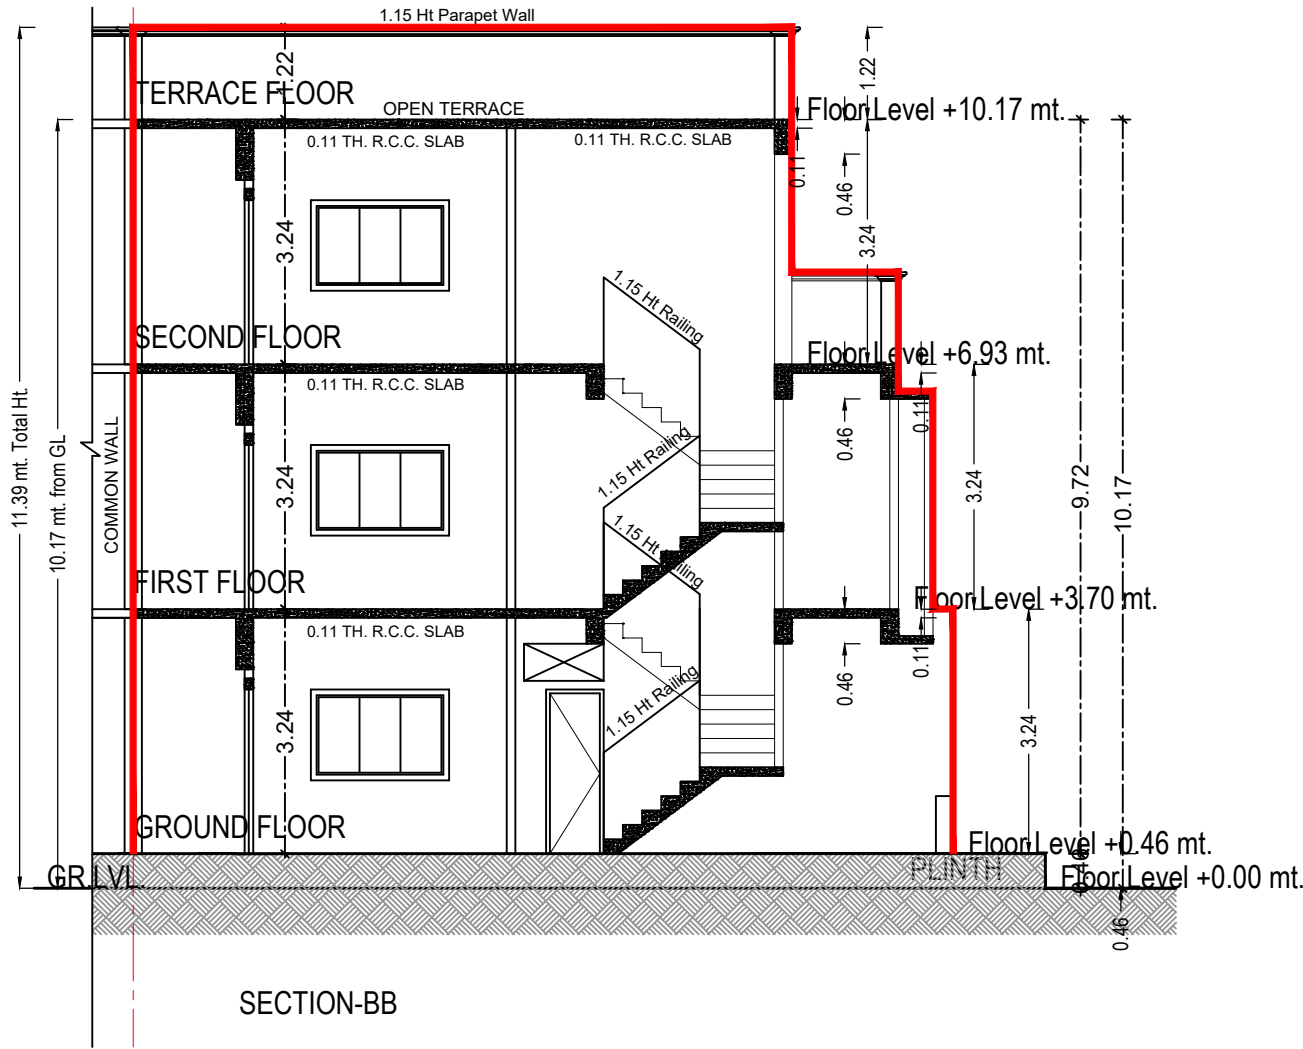


GROUND FLOOR PLAN
(Proposed)
(SCALE 1:100)

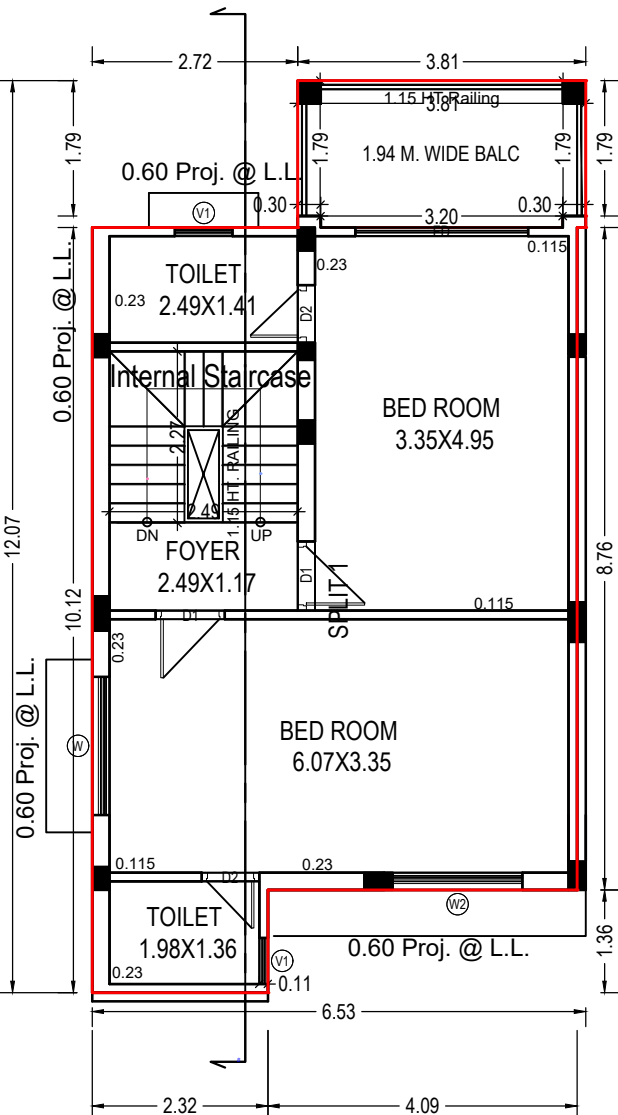

FIRST FLOOR PLAN
(Proposed)
(SCALE 1:100)

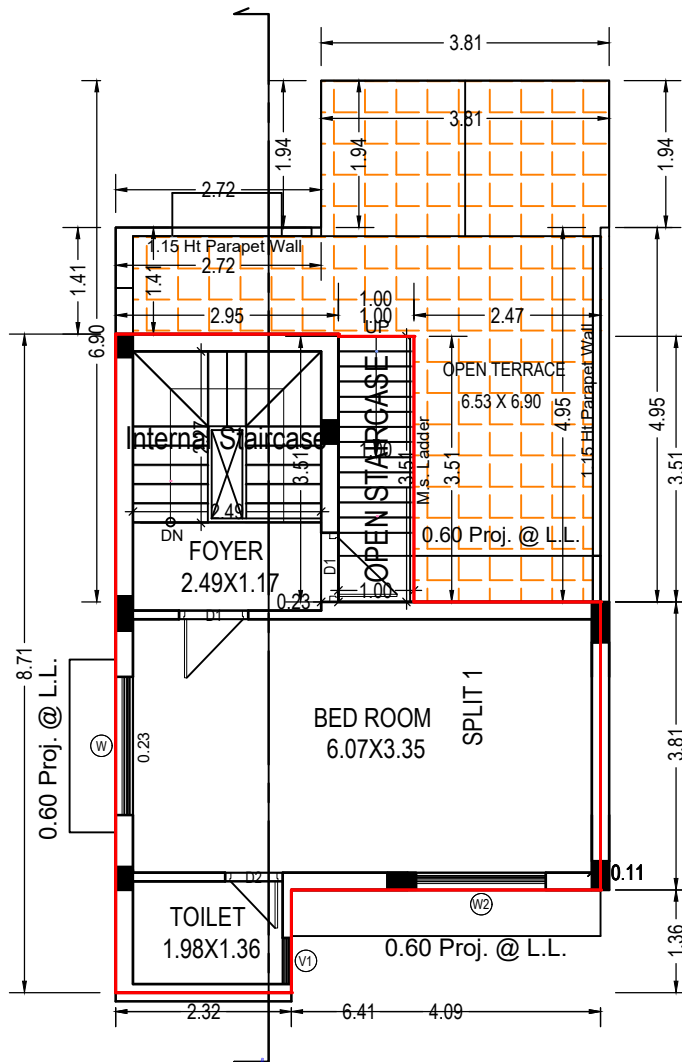

SECOND FLOOR PLAN
(Proposed)
(SCALE 1:100)

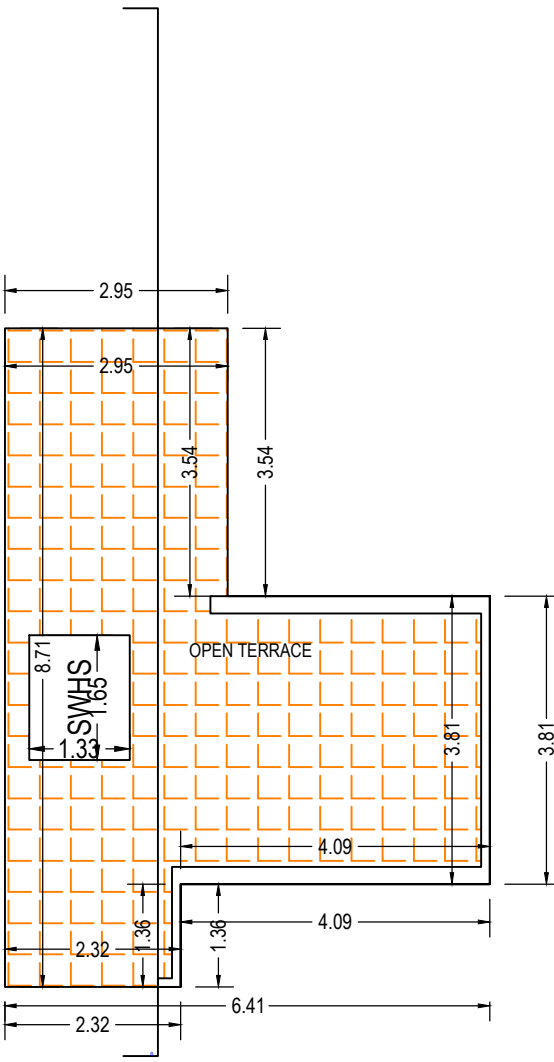

TERRACE FLOOR PLAN
(SCALE 1:100)

UnitBUA Table for Building -A (12)

Floor	Name	UnitBUA Type	Gross UnitBUA Area	UnitBUA Area	Deductions (Area in Sq.mt.)		Carpet Area	No. of Unit	
					Wall	Stair Case			
GROUND FLOOR PLAN	SPLIT 1	DWELLING UNIT	71.82	71.82	7.26	5.65	58.91	01	
		Total :	71.82	71.82	7.26	5.65	58.91	01	
	Total per Floor:	Typical Floor = 1	Total :	71.82	71.82	7.26	5.65	58.91	
		Total :	71.82	71.82	7.26	5.65	58.91		
FIRST FLOOR PLAN	SPLIT 1	DWELLING UNIT	66.76	66.76	6.37	5.65	54.74	00	
		Total :	66.76	66.76	6.37	5.65	54.74	00	
	Total per Floor:	Typical Floor = 1	Total :	66.76	66.76	6.37	5.65	54.74	
		Total :	66.76	66.76	6.37	5.65	54.74		
SECOND FLOOR PLAN	SPLIT 1	DWELLING UNIT	38.03	38.03	5.59	5.65	26.79	00	
		Total :	38.03	38.03	5.59	5.65	26.79	00	
	Total per Floor:	Typical Floor = 1	Total :	38.03	38.03	5.59	5.65	26.79	00
		Total :	38.03	38.03	5.59	5.65	26.79	00	
-	-	-	176.61	176.61	19.22	16.96	140.44	01	

Building -A (12)

Floor Name	Total Built Up Area (Sq.mt.)	Deductions from FSI/Area in Sq.mt.		Proposed FSI Area (Sq.mt.)	Total FSI Area (Sq.mt.)	No. of Unit
		StairCase	Covered Area			
Ground Floor	72.04	5.65	0.22	66.17	66.17	01
First Floor	66.76	5.65	0.00	61.11	61.11	00
Second Floor	41.55	9.17	0.00	32.38	32.38	00
Terrace Floor	0.00	0.00	0.00	0.00	0.00	00
Total:	180.35	20.47	0.22	159.66	159.66	01
Total Number of Same Buildings:	1					
Total:	180.35	20.47	0.22	159.66	159.66	01

SCHEDULE OF WINDOW/VENTILATION:

BUILDING NAME	NAME	LENGTH	HEIGHT	NOS
A (12)	V1	0.61	1.00	03
A (12)	V	0.61	1.00	01
A (12)	V1	0.76	1.00	01
A (12)	W5	0.76	1.20	01
A (12)	W4	1.27	1.20	01
A (12)	W3	1.52	1.20	01
A (12)	W2	1.71	1.20	02
A (12)	W	1.83	1.20	03

SCHEDULE OF DOOR:

BUILDING NAME	NAME	LENGTH	HEIGHT	NOS
A (12)	D2	0.04	2.10	01
A (12)	D2	0.76	2.10	05
A (12)	D1	0.91	2.10	04
A (12)	D2	0.91	2.10	02
A (12)	D2	1.07	2.10	01
A (12)	open	1.71	2.10	01
A (12)	FD	2.29	2.10	01

Balcony Calculations Table

FLOOR	SIZE	AREA	TOTAL AREA
FIRST FLOOR PLAN	1.94 X 3.81 X 1 X 1	7.31	7.31
Total	-	-	7.31

Staircase Checks (Table 8a-1)

Floor Name	StairCase Name	Flight Width	Tread Width	Riser Height
GROUND FLOOR PLAN	Internal Staircase	1.00	0.24	0.19
FIRST FLOOR PLAN	Internal Staircase	1.00	0.24	0.19
SECOND FLOOR PLAN	Internal Staircase	1.00	0.24	0.19
PLAN	OPEN STAIRCASE	1.00	0.20	0.23

OWNER'S NAME AND SIGNATURE

VIRENKUMAR RAMNIKLAL SHAH AND OTHERS

ARCH/ENG'S NAME & SIGNATURESTRUCTURE ENGINEER

AMITKUMAR PRAKASHCHANDRA RAVALJIGAR MAHESHKUMAR PATEL


1114ERL16072712031114SE0112241001

SUPERVISOR'S NAME & SIGNATUREDATE OF APPROVAL


07/10/2022

DESIGNATION OF APPROVER : Senior Town Planner


Grant of the permission is subject to the conditions mentioned in the permission letter. Permission letter and approved Plan PDF can be downloaded by scanning the QR code.

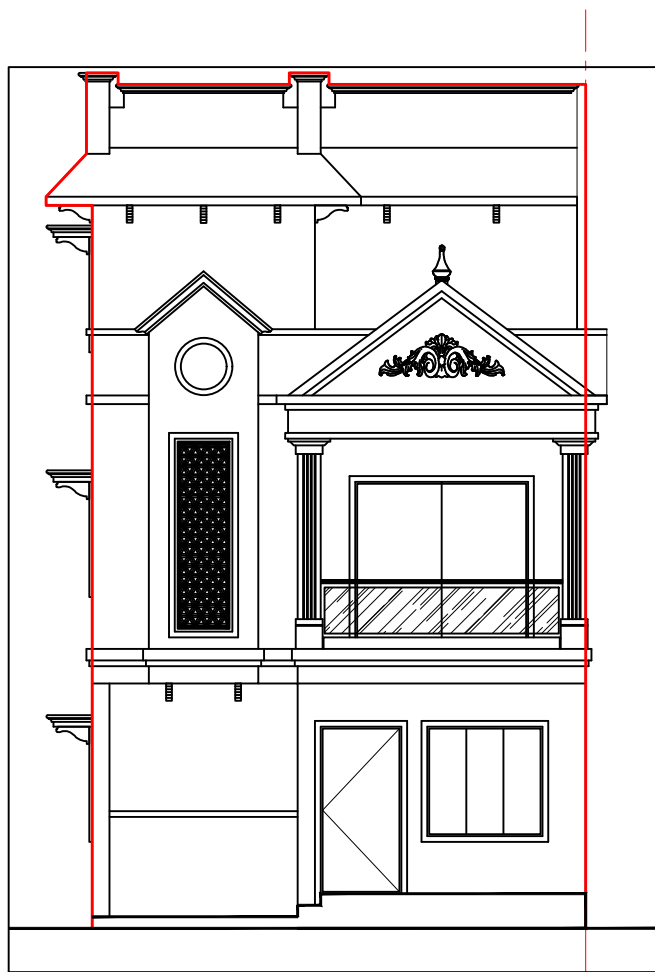


ELEVATION

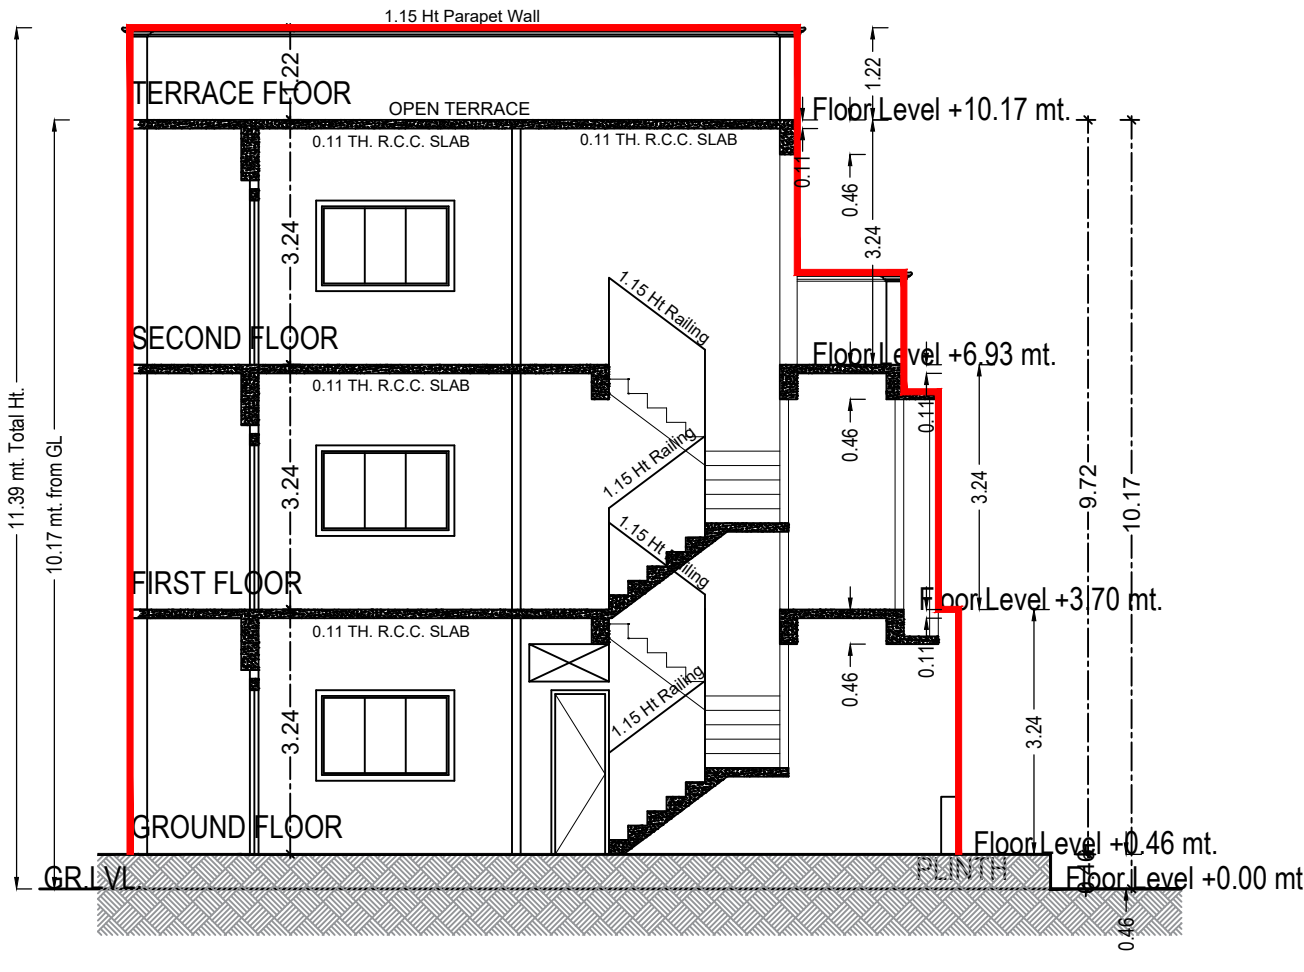


SECTION-BB

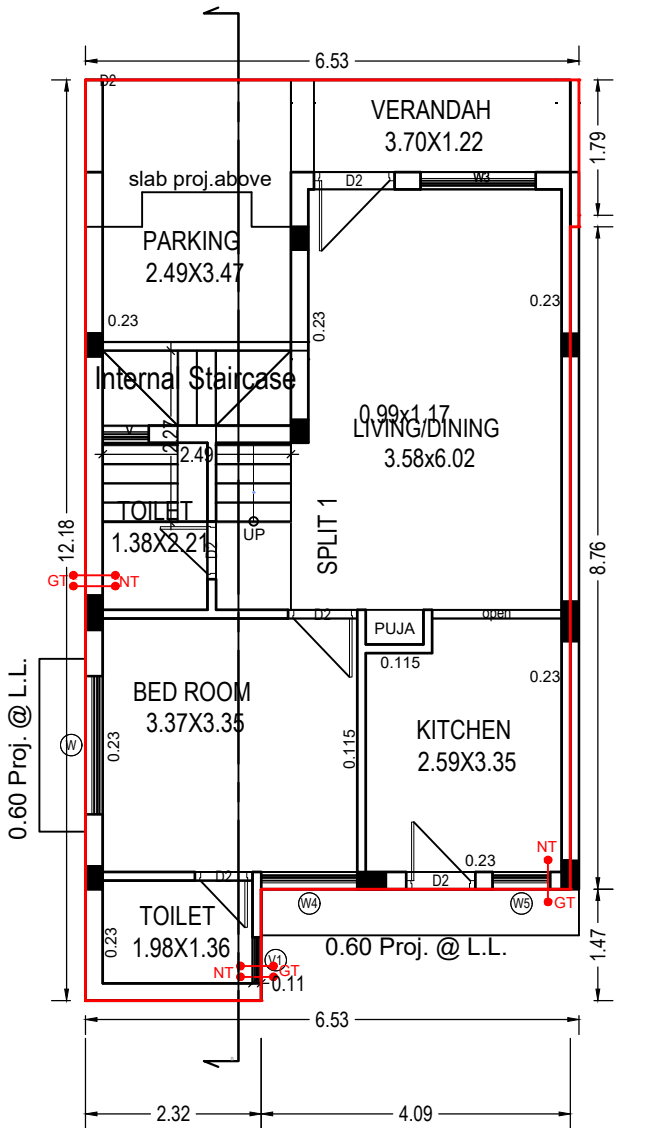


GROUND FLOOR PLAN
(Proposed)
(SCALE 1:100)

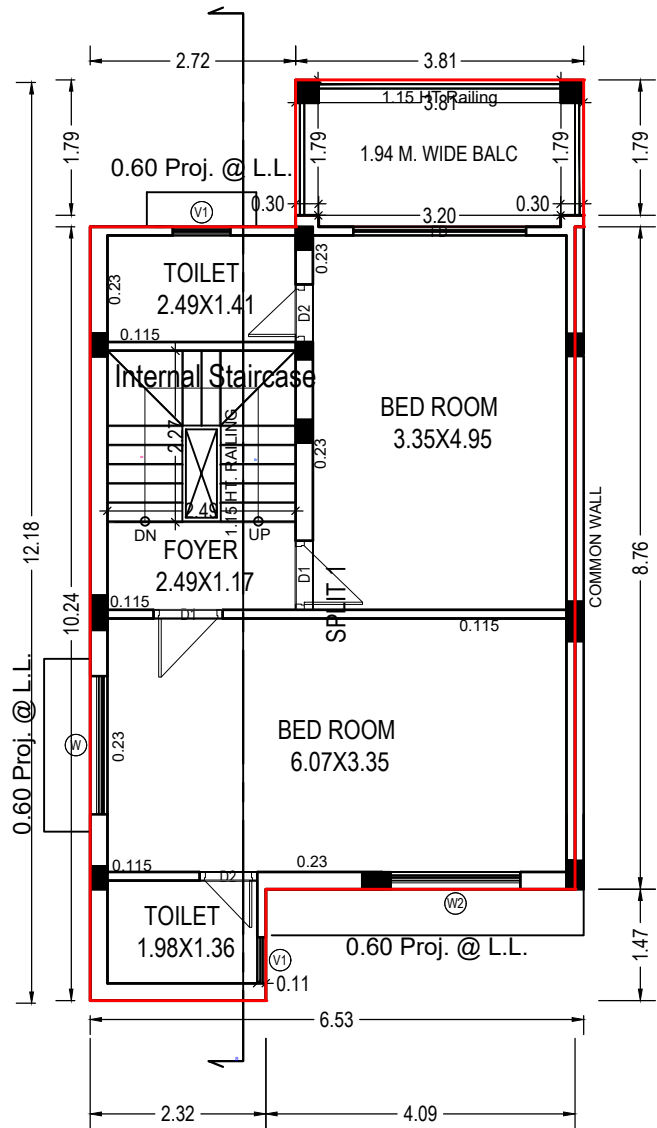

FIRST FLOOR PLAN
(Proposed)
(SCALE 1:100)

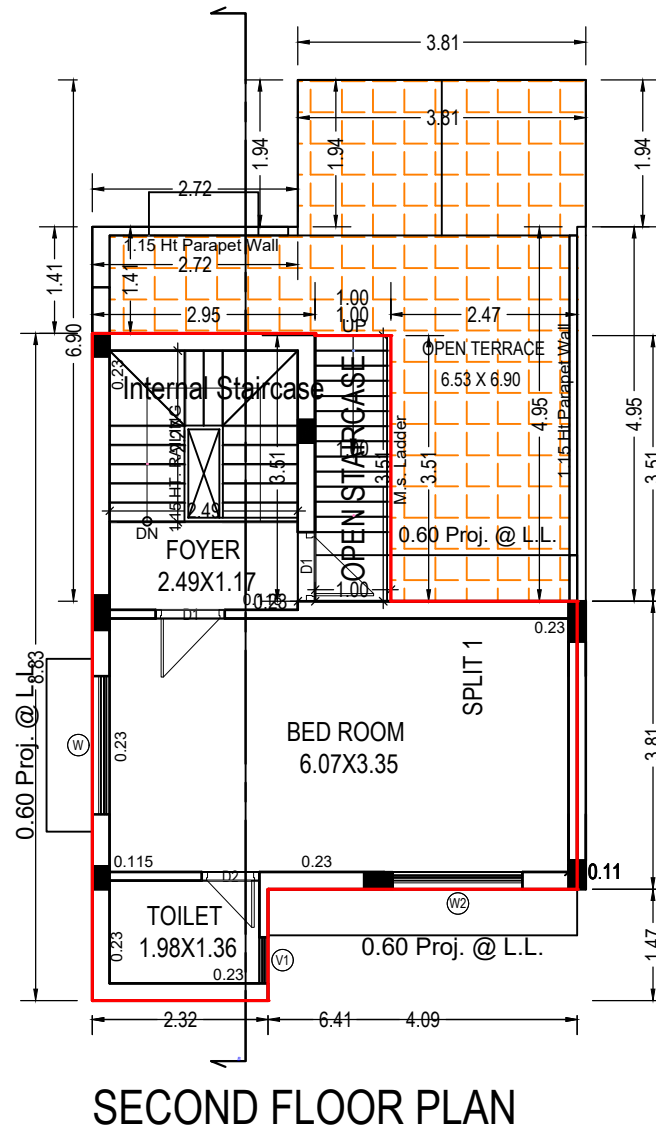

SECOND FLOOR PLAN
(Proposed)
(SCALE 1:100)

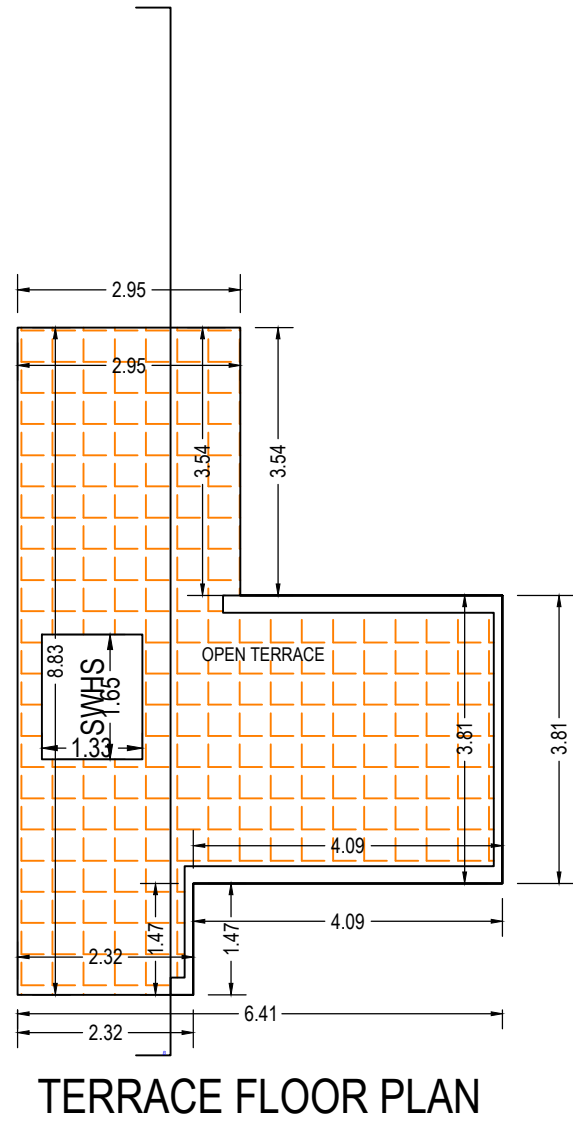

TERRACE FLOOR PLAN
(SCALE 1:100)

UnitBUA Table for Building :A (27)

Floor	Name	UnitBUA Type	Gross UnitBUA Area	UnitBUA Area	Deductions (Area in Sq.mt.)		Carpet Area	No. of Unit	
					Wall	Stair Case			
GROUND FLOOR PLAN	SPLIT 1	DWELLING UNIT	72.09	72.09	7.52	5.65	58.92	01	
		Total :	72.09	72.09	7.52	5.65	58.92	01	
	Total per Floor:	Typical Floor = 1	Total :	72.09	72.09	7.52	5.65	58.92	
		Total :	72.09	72.09	7.52	5.65	58.92		
FIRST FLOOR PLAN	SPLIT 1	DWELLING UNIT	67.03	67.03	6.64	5.65	54.74	00	
		Total :	67.03	67.03	6.64	5.65	54.74	00	
	Total per Floor:	Typical Floor = 1	Total :	67.03	67.03	6.64	5.65	54.74	
		Total :	67.03	67.03	6.64	5.65	54.74		
SECOND FLOOR PLAN	SPLIT 1	DWELLING UNIT	38.30	38.30	5.86	5.65	26.79	00	
		Total :	38.30	38.30	5.86	5.65	26.79	00	
	Total per Floor:	Typical Floor = 1	Total :	38.30	38.30	5.86	5.65	26.79	
		Total :	38.30	38.30	5.86	5.65	26.79		
-	Total:	-	-	177.42	177.42	20.01	16.96	140.45	01

Building :A (27)

Floor Name	Total Built Up Area (Sq.mt.)	Deductions from FSI/Area in Sq.mt.)		Proposed FSI Area (Sq.mt.)	Total FSI Area (Sq.mt.)	No. of Unit
		StairCase	Covered Area			
Ground Floor	72.31	5.65	0.22	66.44	66.44	01
First Floor	67.03	5.65	0.00	61.38	61.38	00
Second Floor	41.81	9.17	0.00	32.65	32.65	00
Terrace Floor	0.00	0.00	0.00	0.00	0.00	00
Total:	181.15	20.47	0.22	160.47	160.47	01
Total Number of Same Buildings:	1					
Total:	181.15	20.47	0.22	160.47	160.47	01

SCHEDULE OF WINDOW/VENTILATION:

BUILDING NAME	NAME	LENGTH	HEIGHT	NOS
A (27)	V1	0.61	1.00	03
	V	0.61	1.00	01
	V1	0.76	1.00	01
	W5	0.76	1.20	01
	W4	1.27	1.20	01
	W3	1.52	1.20	01
	W2	1.71	1.20	02
	W	1.83	1.20	03

SCHEDULE OF DOOR:

BUILDING NAME	NAME	LENGTH	HEIGHT	NOS
A (27)	D2	0.04	2.10	01
	D2	0.76	2.10	05
	D1	0.91	2.10	04
	D2	0.91	2.10	02
	D2	1.07	2.10	01
	open	1.71	2.10	01
	FD	2.29	2.10	01

Balcony Calculations Table

FLOOR	SIZE	AREA	TOTAL AREA
FIRST FLOOR PLAN	1.94 X 3.81 X 1 X 1	7.31	7.31
Total	-	-	7.31

Staircase Checks (Table 8a-1)

Floor Name	StairCase Name	Flight Width	Tread Width	Riser Height
GROUND FLOOR PLAN	Internal Staircase	1.00	0.24	0.19
	Internal Staircase	1.00	0.24	0.19
FIRST FLOOR PLAN	Internal Staircase	1.00	0.24	0.19
SECOND FLOOR PLAN	Internal Staircase	1.00	0.24	0.19
PLAN	OPEN STAIRCASE	1.00	0.20	0.23

OWNER'S NAME AND SIGNATURE

VIRENKUMAR RAMNIKLAL SHAH AND OTHERS

ARCH/ENG'S NAME & SIGNATURESTRUCTURE ENGINEER

AMITKUMAR PRAKASHCHANDRA RAVALJIGAR MAHESHKUMAR PATEL


1114ERL16072712031114SE0112241001

SUPERVISOR'S NAME & SIGNATUREDATE OF APPROVAL

07/10/2022

DESIGNATION OF APPROVER : Senior Town Planner

Grant of the permission is subject to the conditions mentioned in the permission letter. Permission letter and approved Plan PDF can be downloaded by scanning the QR code.

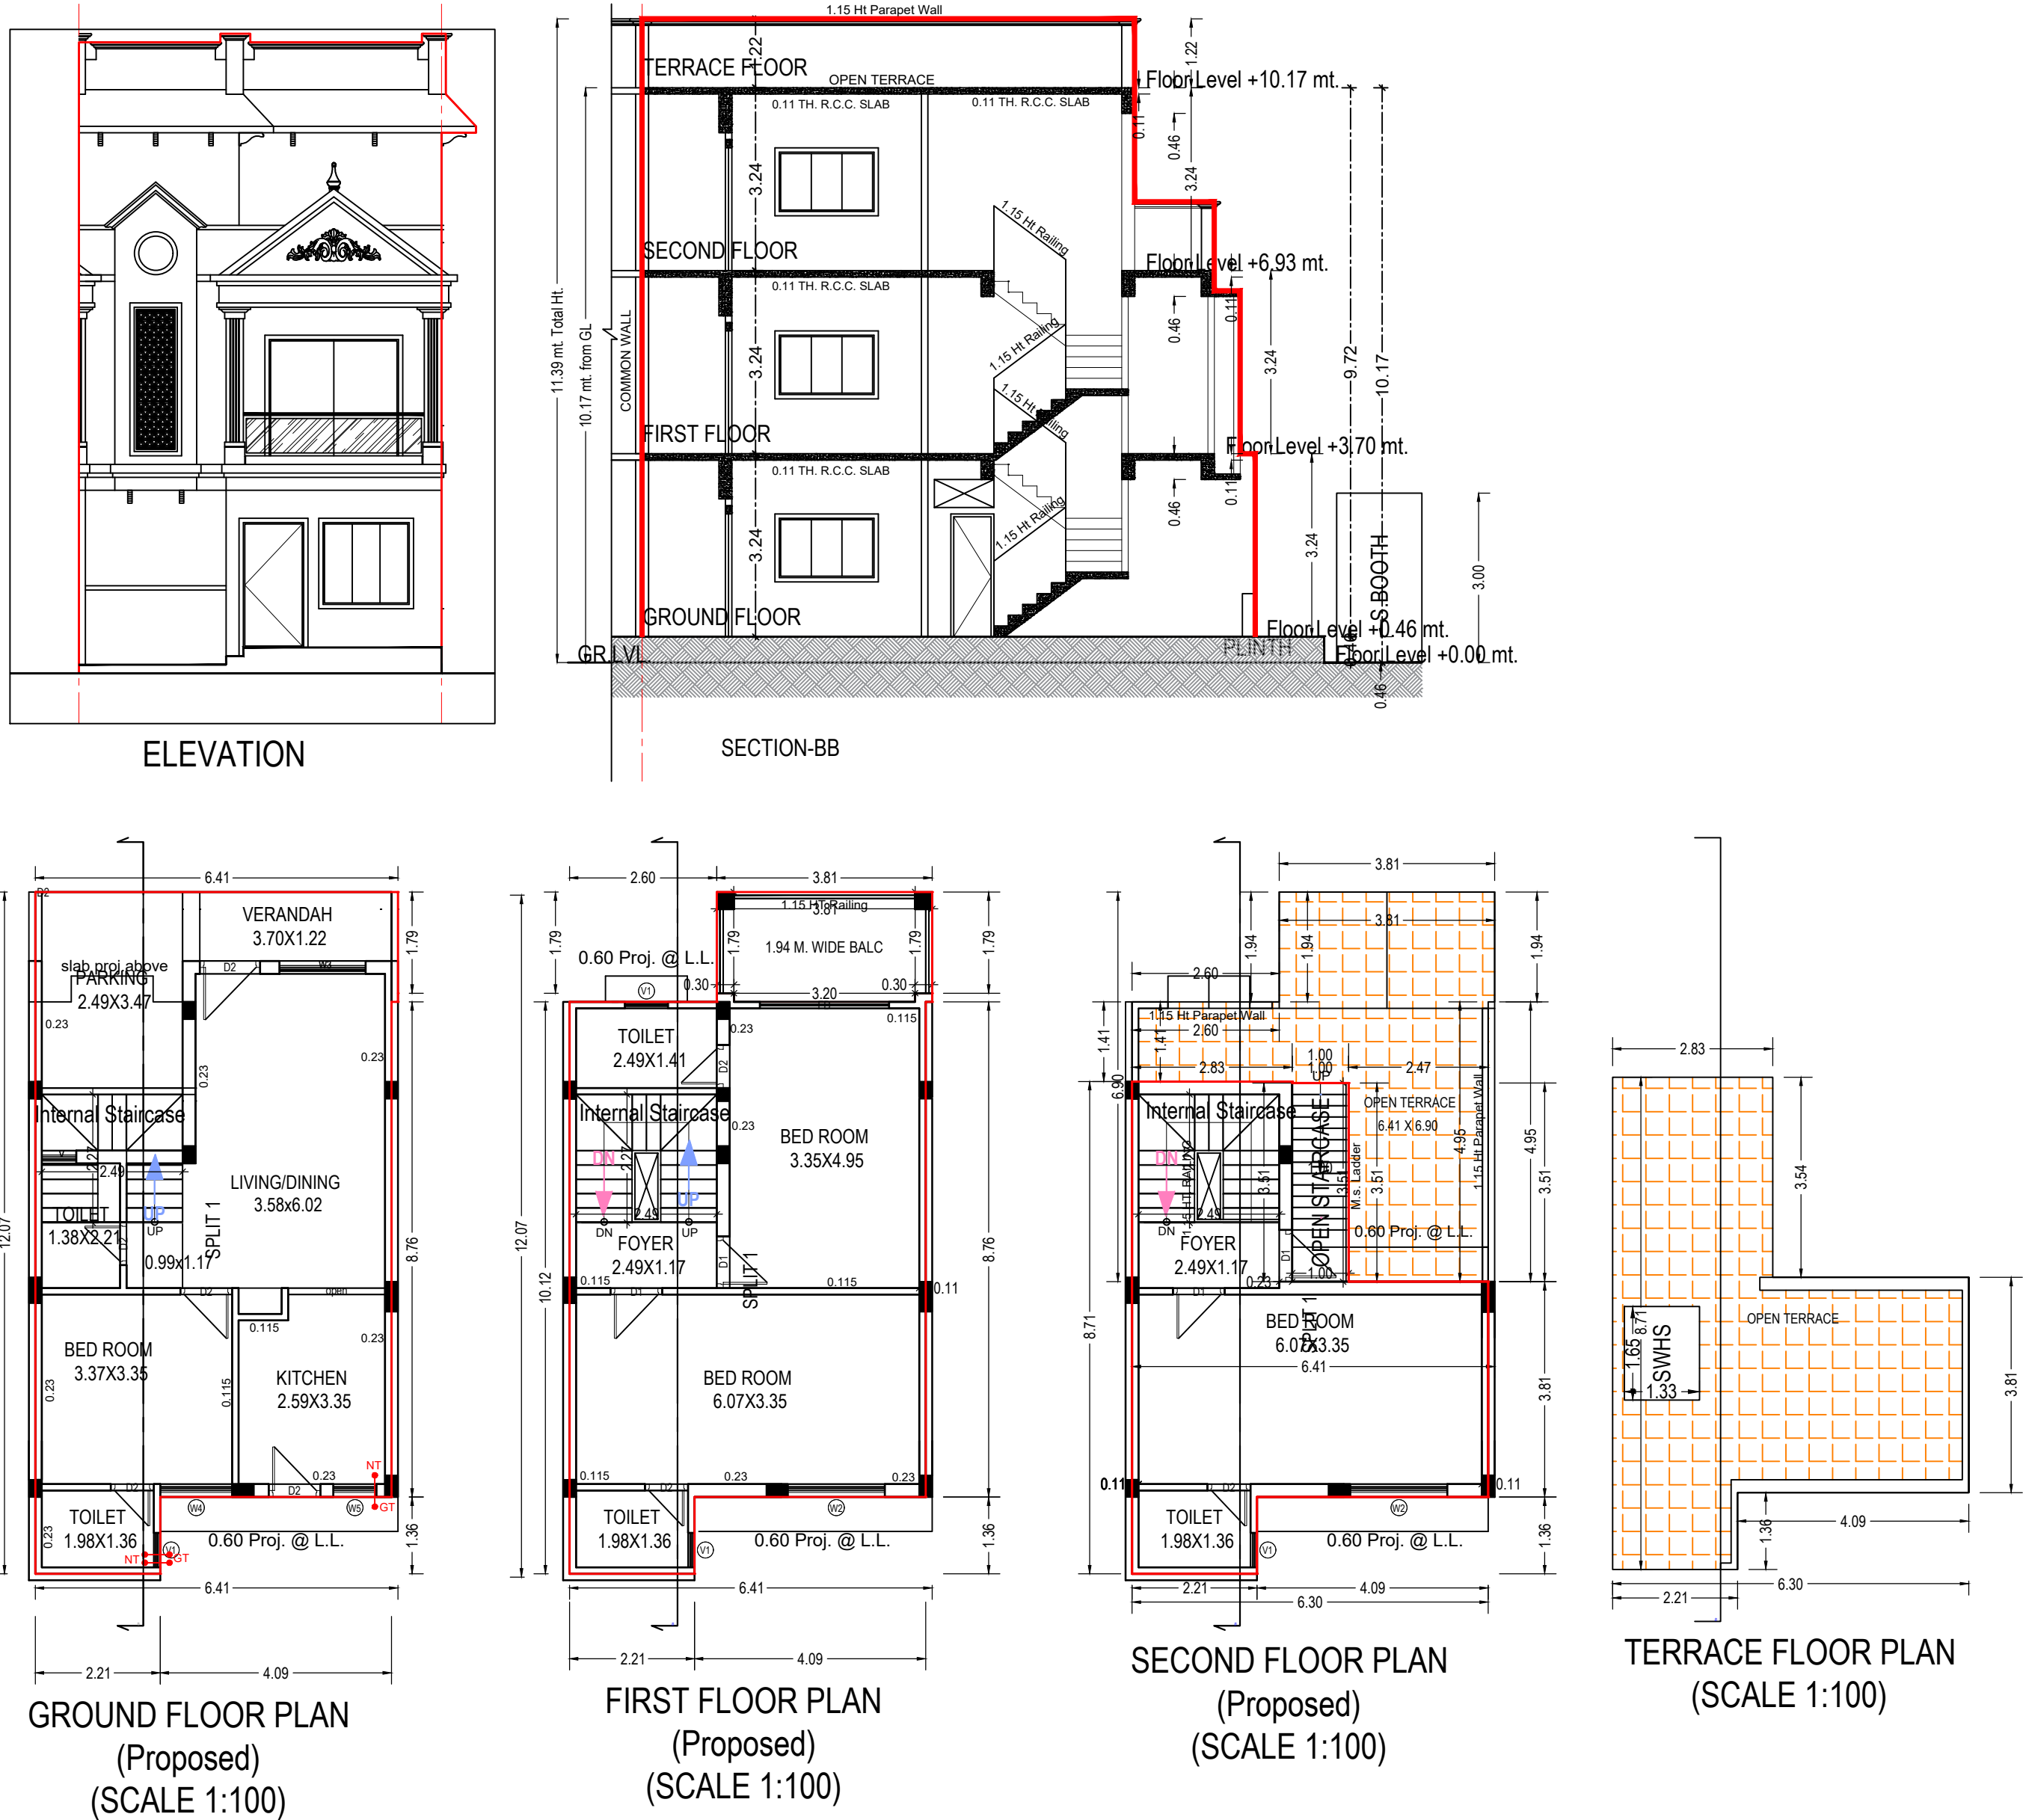

UnitBUA Table for Building -A (08 09 10 11 21 22 23 24 25 26)

Floor	Name	UnitBUA Type	Gross UnitBUA Area	UnitBUA Area	Deductions (Area in Sq.mt.)		Carpet Area	No. of Unit
					Wall	Stair Case		
GROUND FLOOR PLAN	SPLIT 1	DWELLING UNIT	70.44	70.44	5.88	5.65	58.91	01
		Total :	70.44	70.44	5.88	5.65	58.91	01
	Total per Floor:	Typical Floor = 1						
		Total :	70.44	70.44	5.88	5.65	58.91	01
FIRST FLOOR PLAN	SPLIT 1	DWELLING UNIT	65.61	65.61	5.21	5.65	54.75	00
		Total :	65.61	65.61	5.21	5.65	54.75	00
	Total per Floor:	Typical Floor = 1						
		Total :	65.61	65.61	5.21	5.65	54.75	00
SECOND FLOOR PLAN	SPLIT 1	DWELLING UNIT	37.04	37.04	4.59	5.65	26.80	00
		Total :	37.04	37.04	4.59	5.65	26.80	00
	Total per Floor:	Typical Floor = 1						
		Total :	37.04	37.04	4.59	5.65	26.80	00
-	-	-	-	-	-	-	-	-
Total:	-	-	173.09	173.09	15.69	16.96	140.46	01

SCHEDULE OF WINDOW/VENTILATION:

BUILDING NAME	NAME	LENGTH	HEIGHT	NOS
A (08 09 10 11 21 22 23 24 25 26)	V1	0.61	1.00	03
	V	0.61	1.00	01
A (08 09 10 11 21 22 23 24 25 26)	V1	0.76	1.00	01
	W5	0.76	1.20	01
A (08 09 10 11 21 22 23 24 25 26)	W4	1.27	1.20	01
	W3	1.52	1.20	01
A (08 09 10 11 21 22 23 24 25 26)	W2	1.71	1.20	02

SCHEDULE OF DOOR:

BUILDING NAME	NAME	LENGTH	HEIGHT	NOS
A (08 09 10 11 21 22 23 24 25 26)	D2	0.04	2.10	01
	D2	0.76	2.10	05
A (08 09 10 11 21 22 23 24 25 26)	D1	0.91	2.10	04
	D2	0.91	2.10	02
A (08 09 10 11 21 22 23 24 25 26)	D2	1.07	2.10	01
	open	1.71	2.10	01
A (08 09 10 11 21 22 23 24 25 26)	FD	2.29	2.10	01

Building -A (08 09 10 11 21 22 23 24 25 26)

Floor Name	Total Built Up Area (Sq.mt.)	Deductions from FSI/Area in Sq.mt.)		Proposed FSI Area (Sq.mt.)	Total FSI Area (Sq.mt.)	No. of Unit
		StairCase	Covered Area	Resi.		
Ground Floor	70.66	5.65	0.22	64.79	64.79	01
First Floor	65.61	5.65	0.00	59.95	59.95	00
Second Floor	40.55	9.17	0.00	31.39	31.39	00
Terrace Floor	0.00	0.00	0.00	0.00	0.00	00
Total:	176.82	20.47	0.22	156.13	156.13	01
Total Number of Same Buildings:	10					
Total:	1768.20	204.70	2.20	1561.30	1561.30	10

Balcony Calculations Table

FLOOR	SIZE	AREA	TOTAL AREA
FIRST FLOOR PLAN	1.94 X 3.81 X 1 X 1	7.31	7.31
Total	-	-	7.31

Staircase Checks (Table 8a-1)

Floor Name	StairCase Name	Flight Width	Tread Width	Riser Height
GROUND FLOOR PLAN	Internal Staircase	1.00	0.24	0.19
	Internal Staircase	1.00	0.24	0.19
FIRST FLOOR PLAN	Internal Staircase	1.00	0.25	0.19
SECOND FLOOR PLAN	Internal Staircase	1.00	0.20	0.23

OWNER'S NAME AND SIGNATURE

VIRENKUMAR RAMNIKLAL SHAH AND OTHERS

ARCH/ENG'S NAME & SIGNATURESTRUCTURE ENGINEER

AMITKUMAR PRAKASHCHANDRA RAVALJIGAR MAHESHKUMAR PATEL


1114ERL16072712031114SE0112241001

SUPERVISOR'S NAME & SIGNATUREDATE OF APPROVAL

07/10/2022

DESIGNATION OF APPROVER : Senior Town Planner



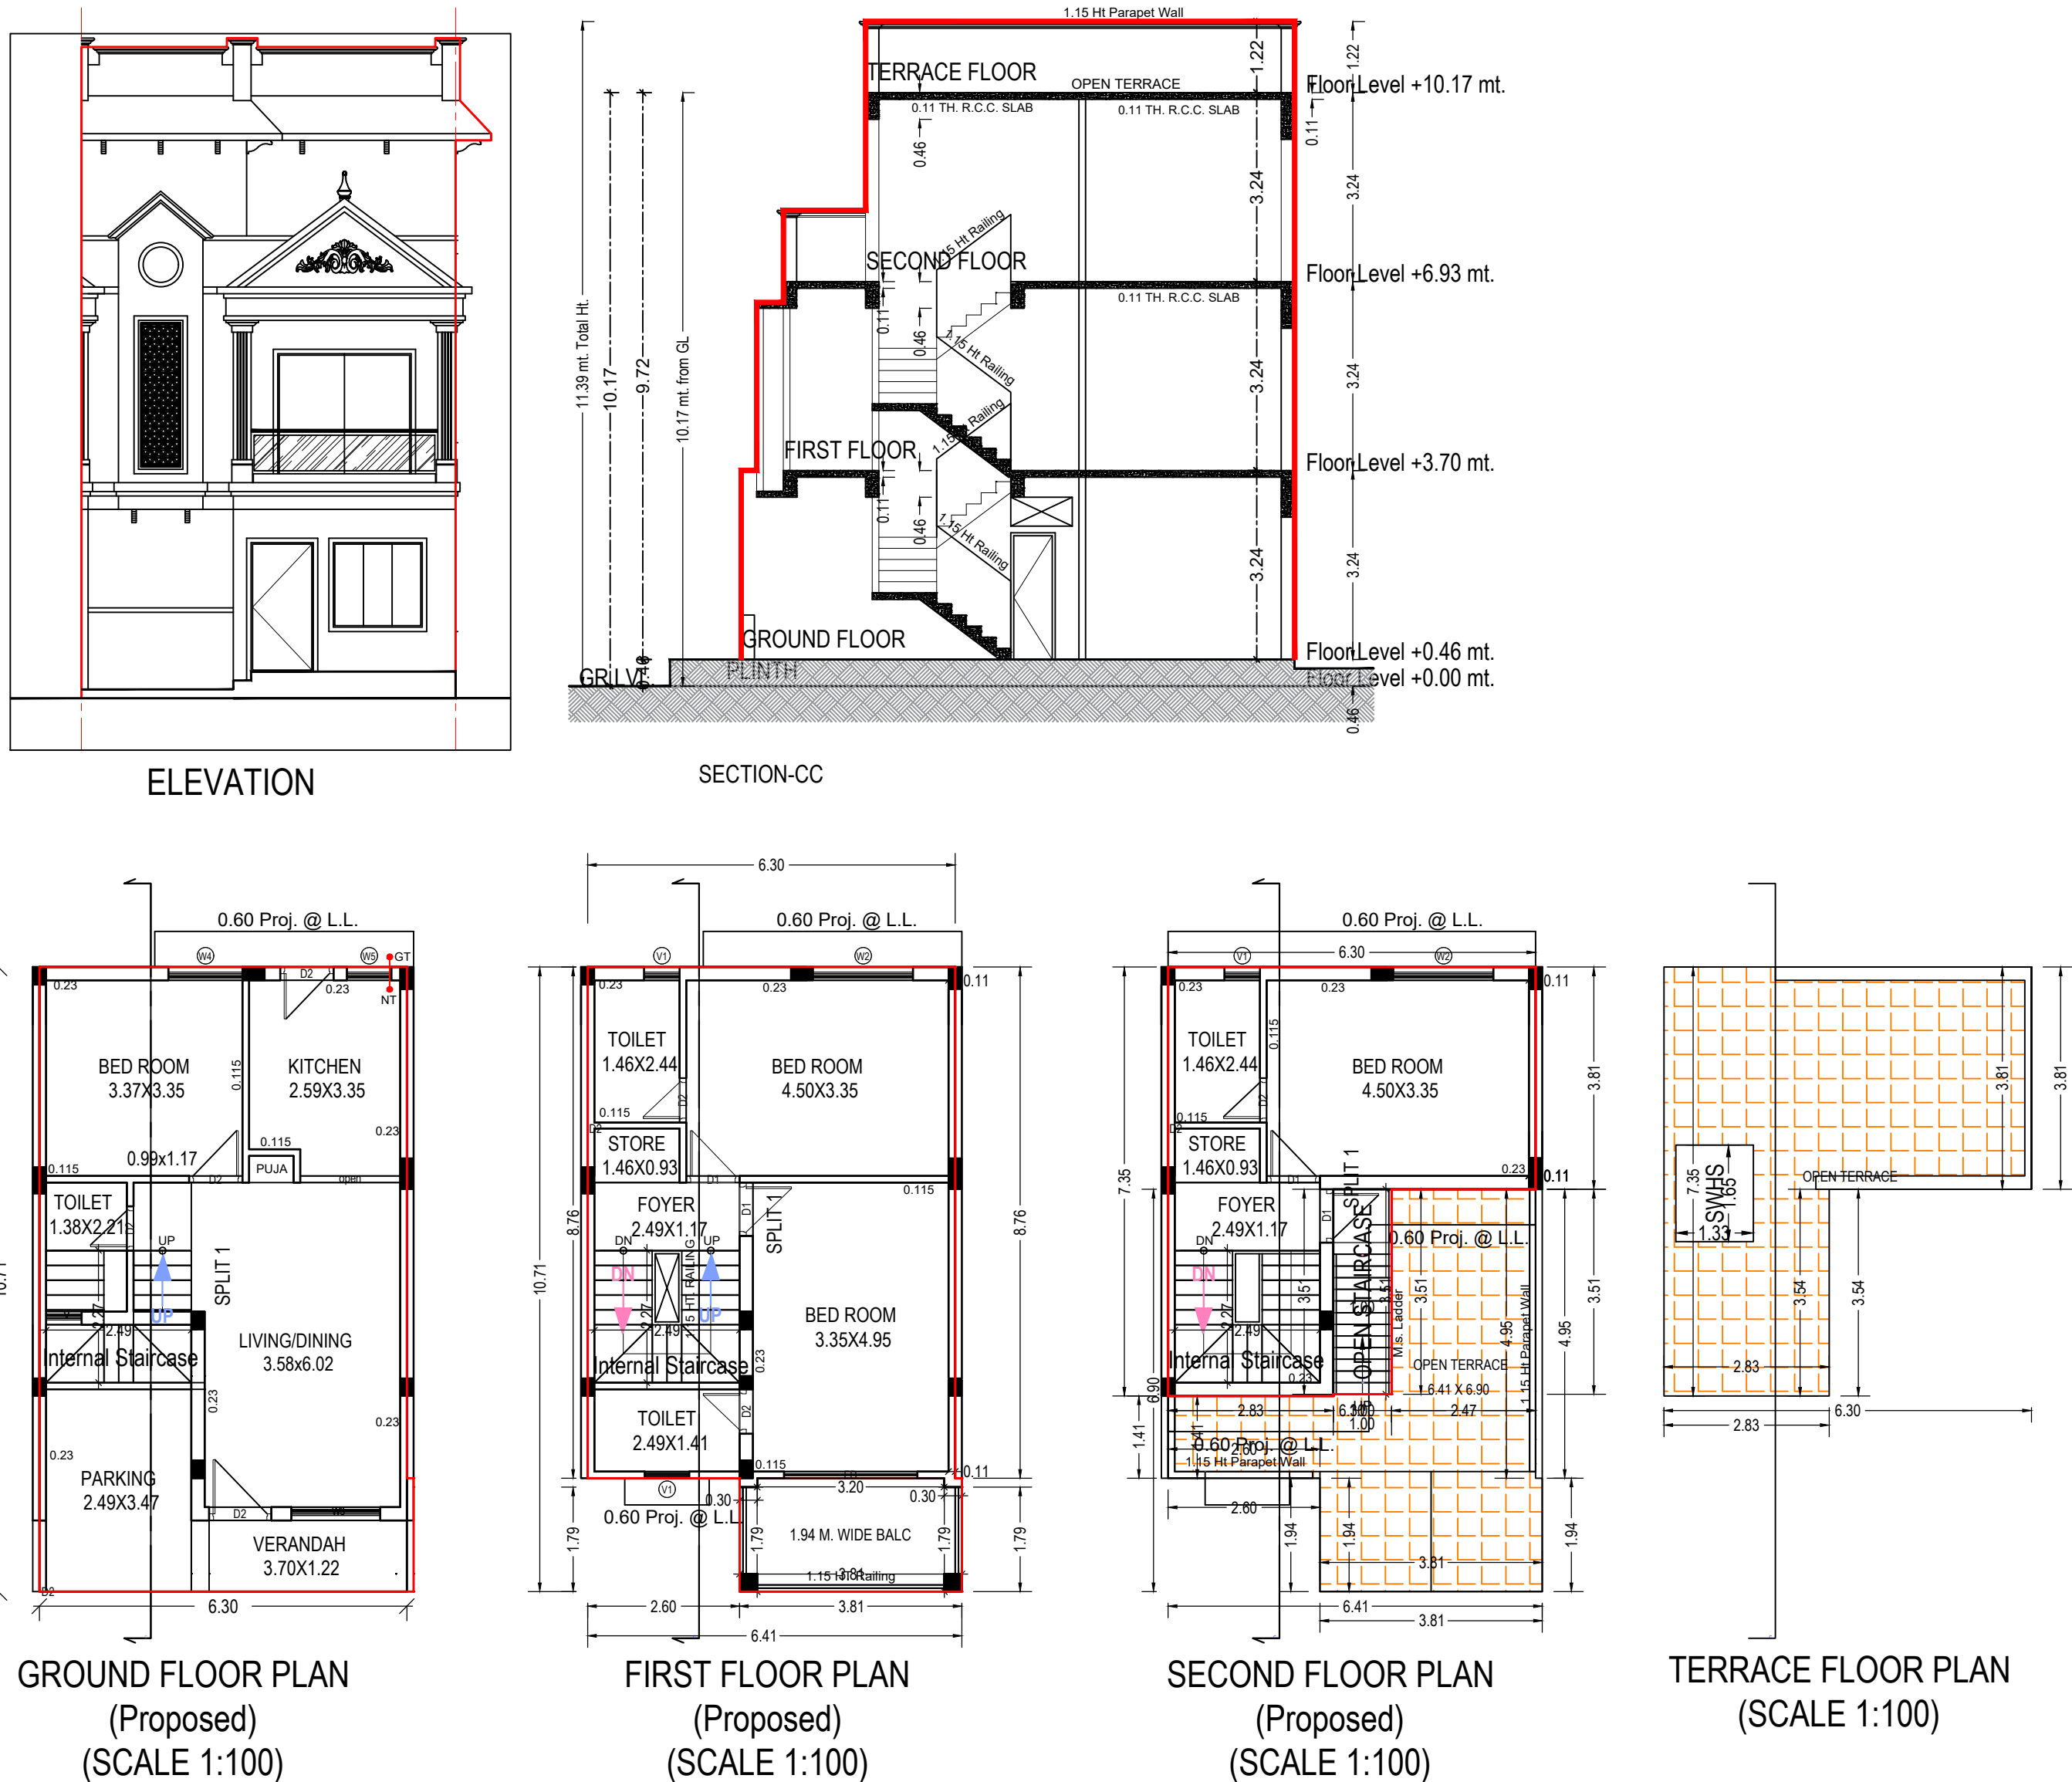

UnitBUA Table for Building -A (29 30 31 32 33 34 35 36)

Floor	Name	UnitBUA Type	Gross UnitBUA Area	Deductions (Area in Sq.mt.)		Carpet Area	No. of Unit
				Wall	Stair Case		
GROUND FLOOR PLAN	SPLIT 1	DWELLING UNIT	67.44	67.44	5.72	5.65	01
			Total :	67.44	67.44	5.72	5.65
			Typical Floor = 1				
FIRST FLOOR PLAN	SPLIT 1	DWELLING UNIT	62.60	62.60	5.34	5.65	00
			Total :	62.60	62.60	5.34	5.65
			Typical Floor = 1				
SECOND FLOOR PLAN	SPLIT 1	DWELLING UNIT	34.03	34.03	5.08	5.65	00
			Total :	34.03	34.03	5.08	5.65
			Typical Floor = 1				
-	Total:	-	164.07	164.07	16.14	16.96	01

SCHEDULE OF WINDOW/VENTILATION:

BUILDING NAME	NAME	LENGTH	HEIGHT	NOS
A (29 30 31 32 33 34 35 36)	V1	0.61	1.00	02
A (29 30 31 32 33 34 35 36)	V	0.61	1.00	01
A (29 30 31 32 33 34 35 36)	V1	0.76	1.00	01
A (29 30 31 32 33 34 35 36)	W5	0.76	1.20	01
A (29 30 31 32 33 34 35 36)	W4	1.27	1.20	01
A (29 30 31 32 33 34 35 36)	W3	1.52	1.20	01
A (29 30 31 32 33 34 35 36)	W2	1.71	1.20	02

SCHEDULE OF DOOR:

BUILDING NAME	NAME	LENGTH	HEIGHT	NOS
A (29 30 31 32 33 34 35 36)	D2	0.04	2.10	03
A (29 30 31 32 33 34 35 36)	D2	0.76	2.10	04
A (29 30 31 32 33 34 35 36)	D1	0.91	2.10	04
A (29 30 31 32 33 34 35 36)	D2	0.91	2.10	02
A (29 30 31 32 33 34 35 36)	D2	1.07	2.10	01
A (29 30 31 32 33 34 35 36)	open	1.71	2.10	01
A (29 30 31 32 33 34 35 36)	FD	2.29	2.10	01

Building :A (29 30 31 32 33 34 35 36)

Floor Name	Total Built Up Area (Sq.mt.)	Deductions from FSI/Area in Sq.mt.)		Proposed FSI Area (Sq.mt.)	Total FSI Area (Sq.mt.)	No. of Unit
		StairCase	Covered Area	Resi.		
Ground Floor	67.66	5.65	0.22	61.79	61.79	01
First Floor	62.60	5.65	0.00	56.95	56.95	00
Second Floor	37.55	9.17	0.00	28.38	28.38	00
Terrace Floor	0.00	0.00	0.00	0.00	0.00	00
Total:	167.81	20.47	0.22	147.12	147.12	01
Total Number of Same Buildings:	8					
Total:	1342.48	163.76	1.76	1176.96	1176.96	08

Balcony Calculations Table

FLOOR	SIZE	AREA	TOTAL AREA
FIRST FLOOR PLAN	1.94 X 3.81 X 1 X 1	7.31	7.31
Total	-	-	7.31

Staircase Checks (Table 8a-1)

Floor Name	StairCase Name	Flight Width	Tread Width	Riser Height
GROUND FLOOR PLAN	Internal Staircase	1.00	0.24	0.19
FIRST FLOOR PLAN	Internal Staircase	1.00	0.24	0.19
SECOND FLOOR PLAN	Internal Staircase	1.00	0.24	0.19
PLAN	OPEN STAIRCASE	1.00	0.20	0.23

OWNER'S NAME AND SIGNATURE

VIRENKUMAR RAMNIKLAL SHAH AND OTHERS

ARCH/ENG'S NAME & SIGNATURESTRUCTURE ENGINEER


AMITKUMAR PRAKASHCHANDRA RAVALJIGAR MAHESHKUMAR PATEL

1114ERL16072712031114SE0112241001

SUPERVISOR'S NAME & SIGNATUREDATE OF APPROVAL

07/10/2022

DESIGNATION OF APPROVER :Senior Town Planner

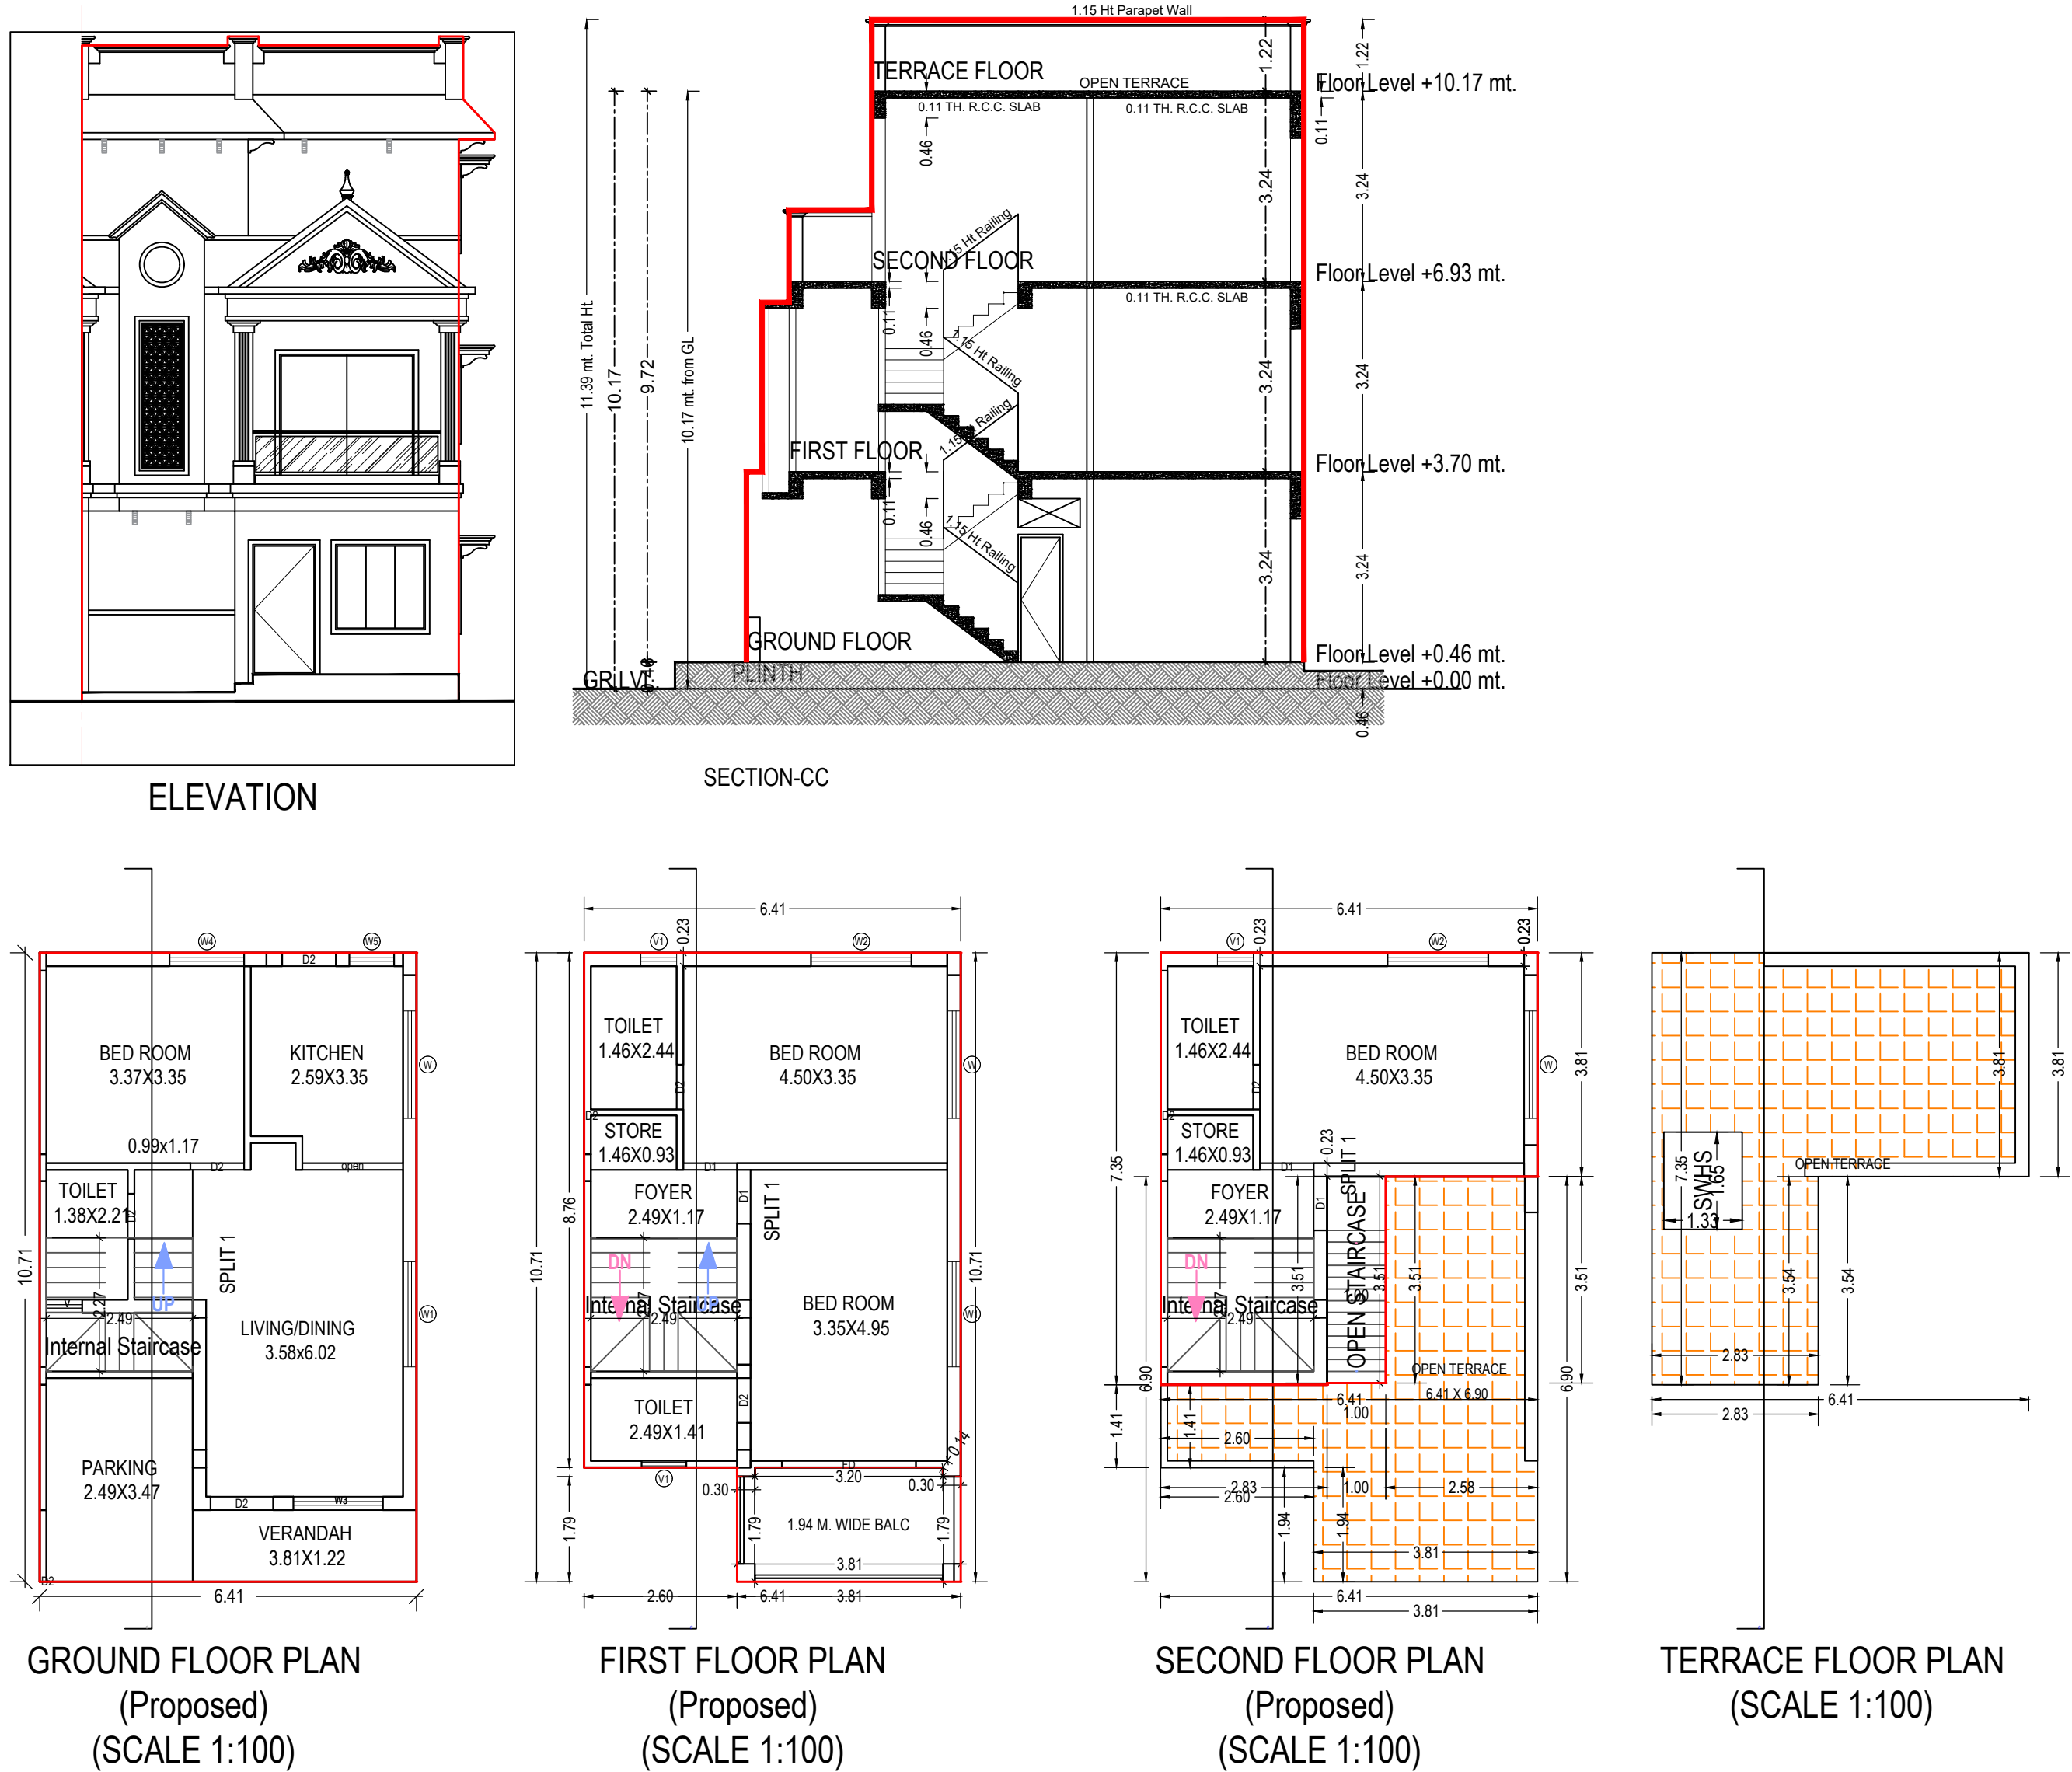

UnitBUA Table for Building -A (37)

Floor	Name	UnitBUA Type	Gross UnitBUA Area	UnitBUA Area	Deductions (Area in Sq.mt.)		Carpet Area	No. of Unit
GROUND FLOOR PLAN	SPLIT 1	DWELLING UNIT	68.66	68.66	6.81	5.65	56.20	01
		Total :	68.66	68.66	6.81	5.65	56.20	01
	Typical Floor = 1							
		Total :	68.66	68.66	6.81	5.65	56.20	01
FIRST FLOOR PLAN	SPLIT 1	DWELLING UNIT	63.60	63.60	6.34	5.65	51.61	00
		Total :	63.60	63.60	6.34	5.65	51.61	00
	Typical Floor = 1							
		Total :	63.60	63.60	6.34	5.65	51.61	00
SECOND FLOOR PLAN	SPLIT 1	DWELLING UNIT	34.47	34.47	5.51	5.65	23.31	00
		Total :	34.47	34.47	5.51	5.65	23.31	00
	Typical Floor = 1							
		Total :	34.47	34.47	5.51	5.65	23.31	00
-	Total:	-	166.73	166.73	18.66	16.96	131.12	01

Building -A (37)

Floor Name	Total Built Up Area (Sq.mt.)	Deductions from FSI(Area in Sq.mt.)	Proposed FSI Area (Sq.mt.)	Total FSI Area (Sq.mt.)	No. of Unit
Ground Floor	68.66	5.65	63.01	63.01	01
First Floor	63.60	5.65	57.95	57.95	00
Second Floor	37.98	9.17	28.82	28.82	00
Terrace Floor	0.00	0.00	0.00	0.00	00
Total:	170.25	20.47	149.78	149.78	01
Total Number of Same Buildings:	1				
Total:	170.25	20.47	149.78	149.78	01

SCHEDULE OF WINDOW/VENTILATION:

BUILDING NAME	NAME	LENGTH	HEIGHT	NOS
A (37)	V1	0.61	1.00	02
A (37)	V	0.61	1.00	01
A (37)	V1	0.76	1.00	01
A (37)	W5	0.76	1.20	01
A (37)	W4	1.27	1.20	01
A (37)	W3	1.52	1.20	01
A (37)	W2	1.71	1.20	02
A (37)	W1	1.79	1.20	02
A (37)	W	1.83	1.20	03

SCHEDULE OF DOOR:

BUILDING NAME	NAME	LENGTH	HEIGHT	NOS
A (37)	D2	0.04	2.10	03
A (37)	D2	0.76	2.10	04
A (37)	D1	0.91	2.10	04
A (37)	D2	0.91	2.10	02
A (37)	D2	1.07	2.10	01
A (37)	open	1.71	2.10	01
A (37)	FD	2.29	2.10	01

Balcony Calculations Table

FLOOR	SIZE	AREA	TOTAL AREA
FIRST FLOOR PLAN	1.94 X 3.81 X 1 X 1	7.31	7.31
Total	-	-	7.31

Staircase Checks (Table 8a-1)

Floor Name	StairCase Name	Flight Width	Tread Width	Riser Height
GROUND FLOOR PLAN	Internal Staircase	1.00	0.24	0.19
FIRST FLOOR PLAN	Internal Staircase	1.00	0.24	0.19
SECOND FLOOR PLAN	Internal Staircase	1.00	0.24	0.19
PLAN	OPEN STAIRCASE	1.00	0.20	0.23

OWNER'S NAME AND SIGNATURE

VIRENKUMAR RAMNIKLAL SHAH AND OTHERS

ARCH/ENG'S NAME & SIGNATURE

STRUCTURE ENGINEER

AMITKUMAR PRAKASHCHANDRA RAVAL

JIGAR MAHESHKUMAR PATEL

1114ERL1607271203

1114SE0112241001

SUPERVISOR'S NAME & SIGNATURE


DATE OF APPROVAL

07/10/2022


DESIGNATION OF APPROVER : Senior Town Planner




ELEVATION

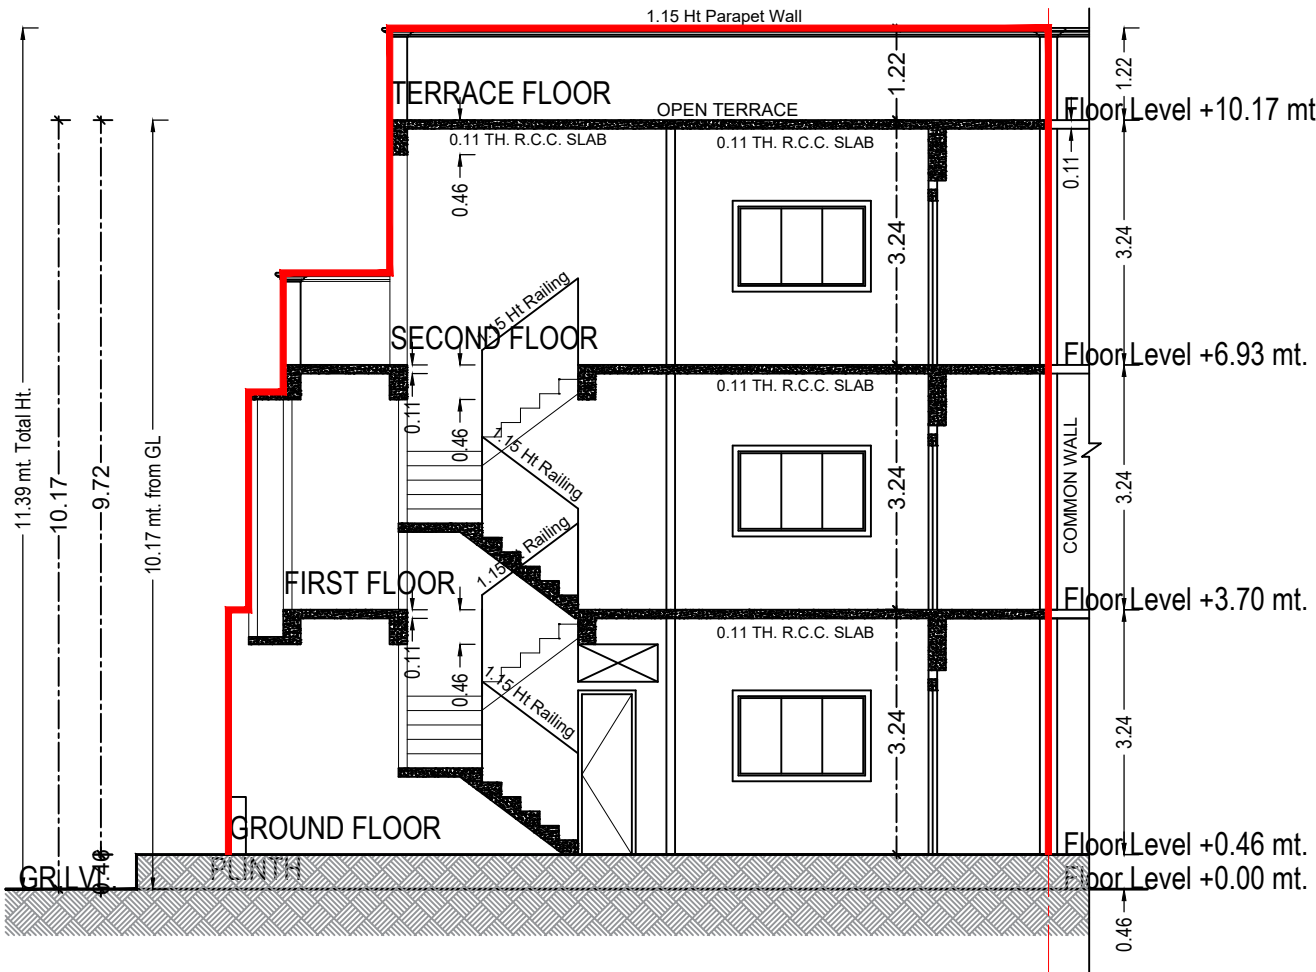


SECTION-BB

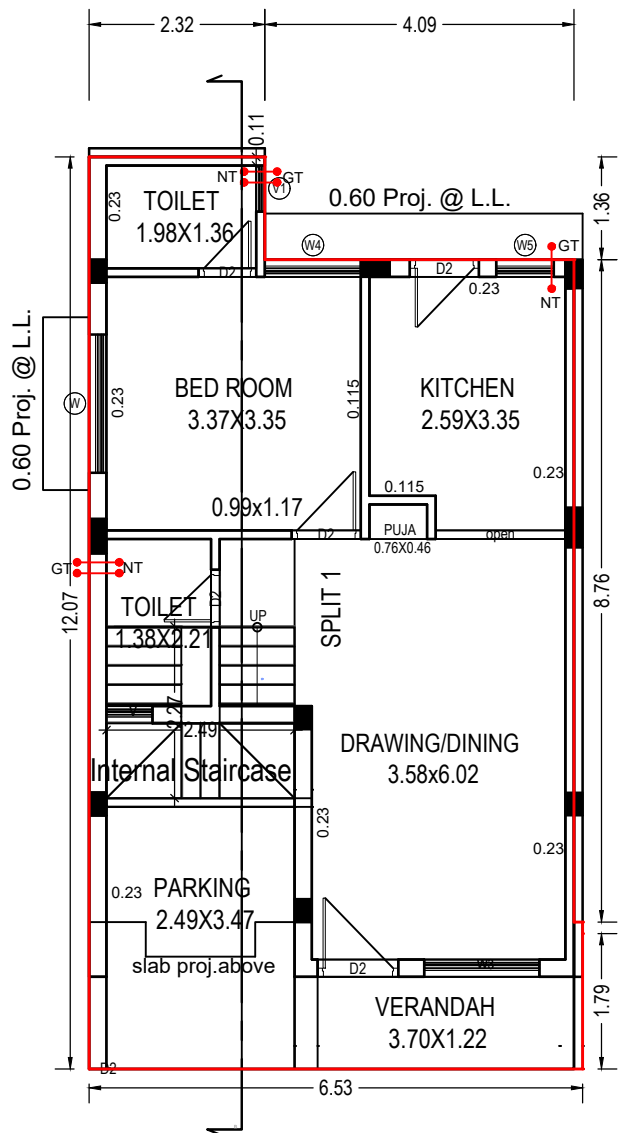


GROUND FLOOR PLAN
(Proposed)
(SCALE 1:100)

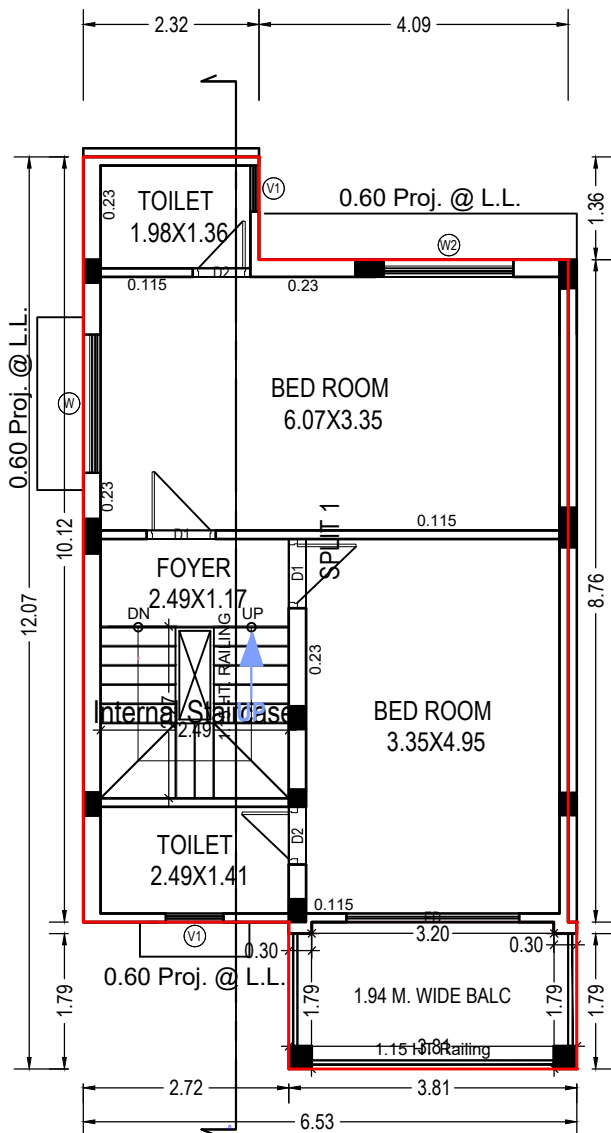

FIRST FLOOR PLAN
(Proposed)
(SCALE 1:100)

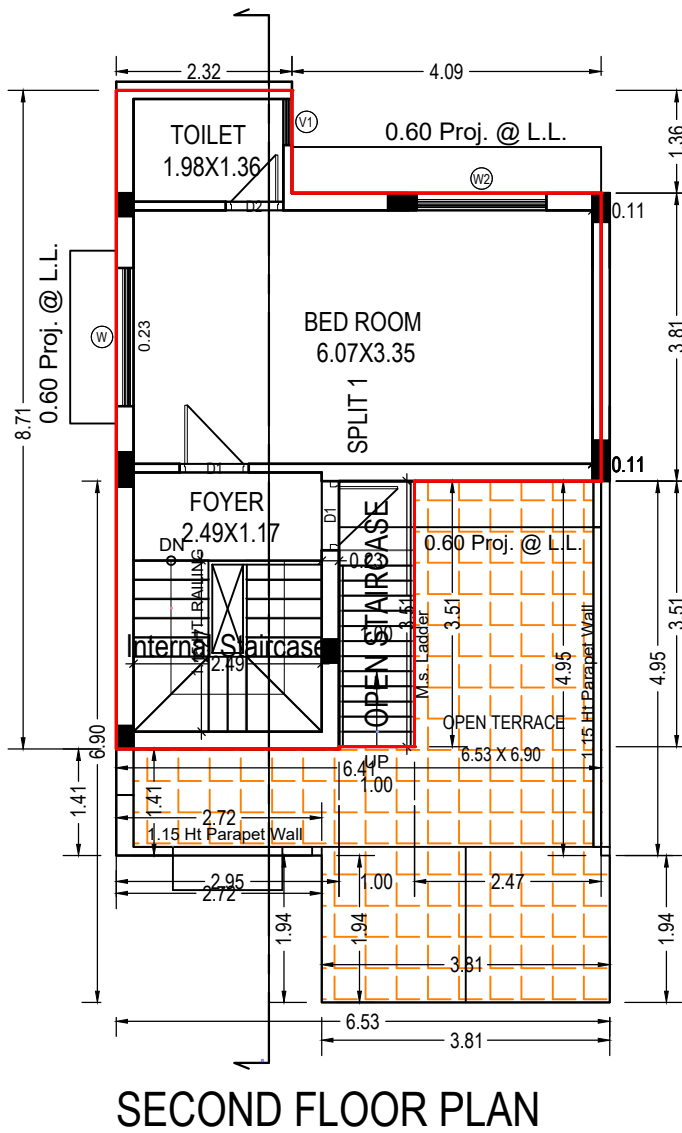

SECOND FLOOR PLAN
(Proposed)
(SCALE 1:100)

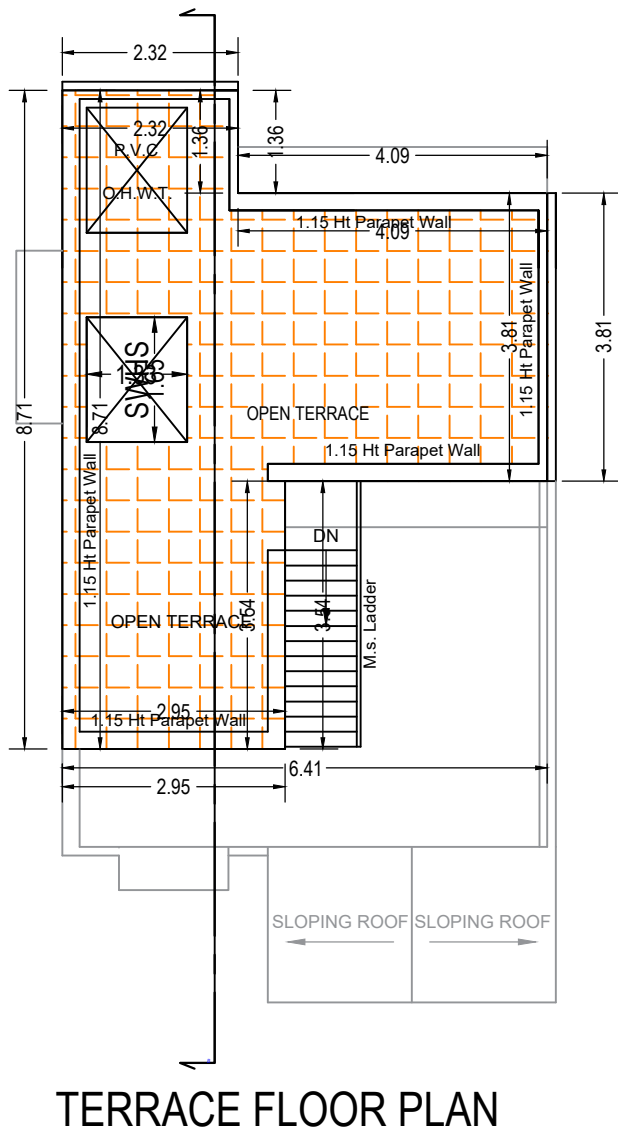

TERRACE FLOOR PLAN
(SCALE 1:100)

UnitBUA Table for Building :A (01)

Floor	Name	UnitBUA Type	Gross UnitBUA Area	UnitBUA Area	Deductions (Area in Sq.mt.)		Carpet Area	No. of Unit	
					Wall	Stair Case			
GROUND FLOOR PLAN	SPLIT 1	DWELLING UNIT	71.82	71.82	7.26	5.65	58.91	01	
	Total per Floor:	Typical Floor = 1							
		Total :	71.82	71.82	7.26	5.65	58.91	01	
FIRST FLOOR PLAN	SPLIT 1	DWELLING UNIT	66.76	66.76	6.37	5.65	54.74	00	
	Total per Floor:	Typical Floor = 1	66.76	66.76	6.37	5.65	54.74	00	
		Total :							
SECOND FLOOR PLAN	SPLIT 1	DWELLING UNIT	38.03	38.03	5.59	5.65	26.79	00	
	Total per Floor:	Typical Floor = 1	38.03	38.03	5.59	5.65	26.79	00	
		Total :							
-	Total:	-	-	176.61	176.61	19.22	16.96	140.44	01

Building :A (01)

Floor Name	Total Built Up Area (Sq.mt.)	Deductions from FSI/Area in Sq.mt.)	Proposed FSI Area (Sq.mt.)	Total FSI Area (Sq.mt.)	No. of Unit
		StairCase	Covered Area	Resi.	
Ground Floor	72.04	5.65	0.22	66.17	01
First Floor	66.76	5.65	0.00	61.11	00
Second Floor	41.55	9.17	0.00	32.38	00
Terrace Floor	0.00	0.00	0.00	0.00	00
Total:	180.35	20.47	0.22	159.66	01
Total Number of Same Buildings:	1				
Total:	180.35	20.47	0.22	159.66	01

SCHEDULE OF WINDOW/VENTILATION:

BUILDING NAME	NAME	LENGTH	HEIGHT	NOS
A (01)	V1	0.61	1.00	03
A (01)	V	0.61	1.00	01
A (01)	V1	0.76	1.00	01
A (01)	W5	0.76	1.20	01
A (01)	W4	1.27	1.20	01
A (01)	W3	1.52	1.20	01
A (01)	W2	1.71	1.20	02
A (01)	W	1.83	1.20	03

SCHEDULE OF DOOR:

BUILDING NAME	NAME	LENGTH	HEIGHT	NOS
A (01)	D2	0.04	2.10	01
A (01)	D2	0.76	2.10	05
A (01)	D1	0.91	2.10	04
A (01)	D2	0.91	2.10	02
A (01)	D2	1.07	2.10	01
A (01)	open	1.71	2.10	01
A (01)	FD	2.29	2.10	01

Balcony Calculations Table

FLOOR	SIZE	AREA	TOTAL AREA
FIRST FLOOR PLAN	1.94 X 3.81 X 1 X 1	7.31	7.31
Total	-	-	7.31

Staircase Checks (Table 8a-1)

Floor Name	StairCase Name	Flight Width	Tread Width	Riser Height
GROUND FLOOR PLAN	Internal Staircase	1.00	0.24	0.19
FIRST FLOOR PLAN	Internal Staircase	1.00	0.24	0.19
SECOND FLOOR PLAN	Internal Staircase	1.00	0.24	0.19
PLAN	OPEN STAIRCASE	1.00	0.20	0.23

OWNER'S NAME AND SIGNATURE

VIRENKUMAR RAMNIKLAL SHAH AND OTHERS

ARCH/ENG'S NAME & SIGNATURE

STRUCTURE ENGINEER

AMITKUMAR PRAKASHCHANDRA RAVAL

JIGAR MAHESHKUMAR PATEL

1114ERL1607271203

1114SE0112241001

SUPERVISOR'S NAME & SIGNATURE

DATE OF APPROVAL

07/10/2022

DESIGNATION OF APPROVER : Senior Town Planner

Grant of the permission is subject to the conditions mentioned in the permission letter. Permission letter and approved Plan PDF can be downloaded by scanning the QR code.