

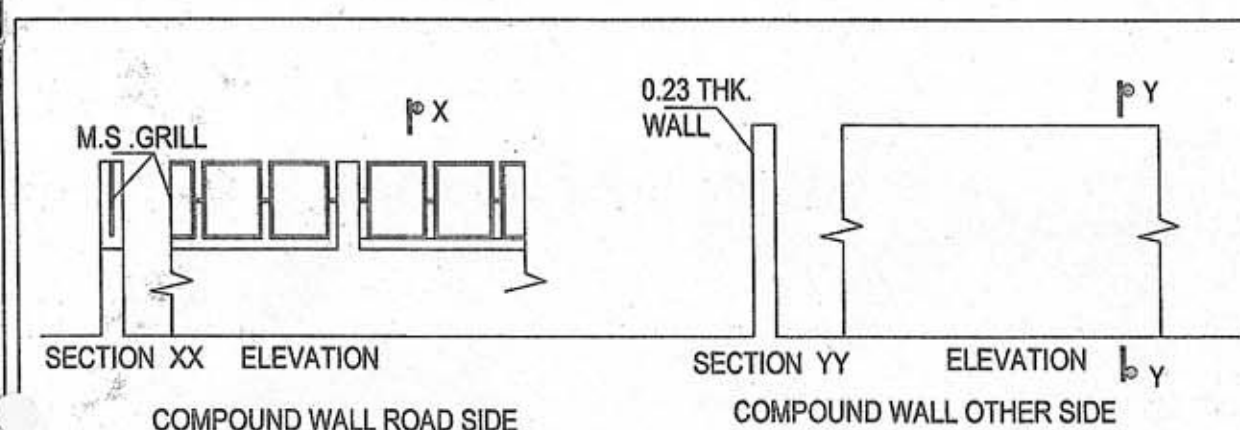
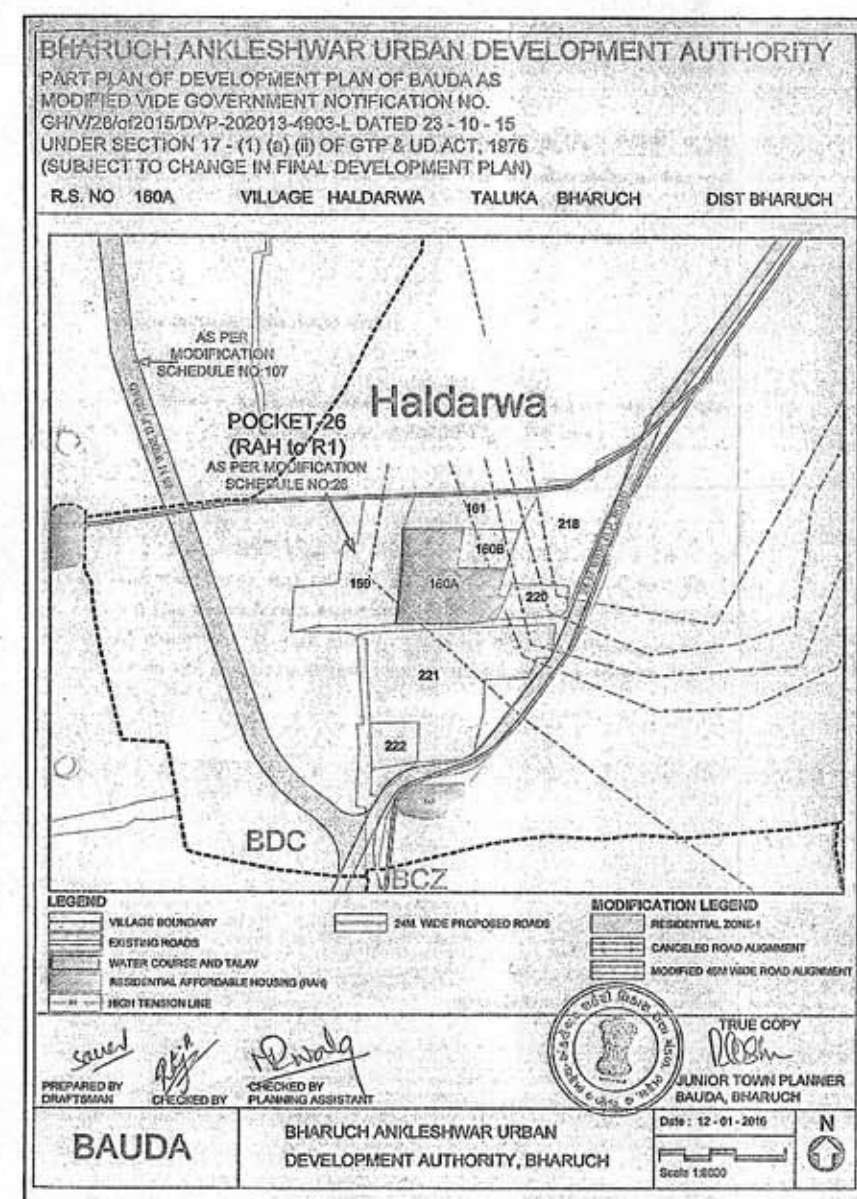
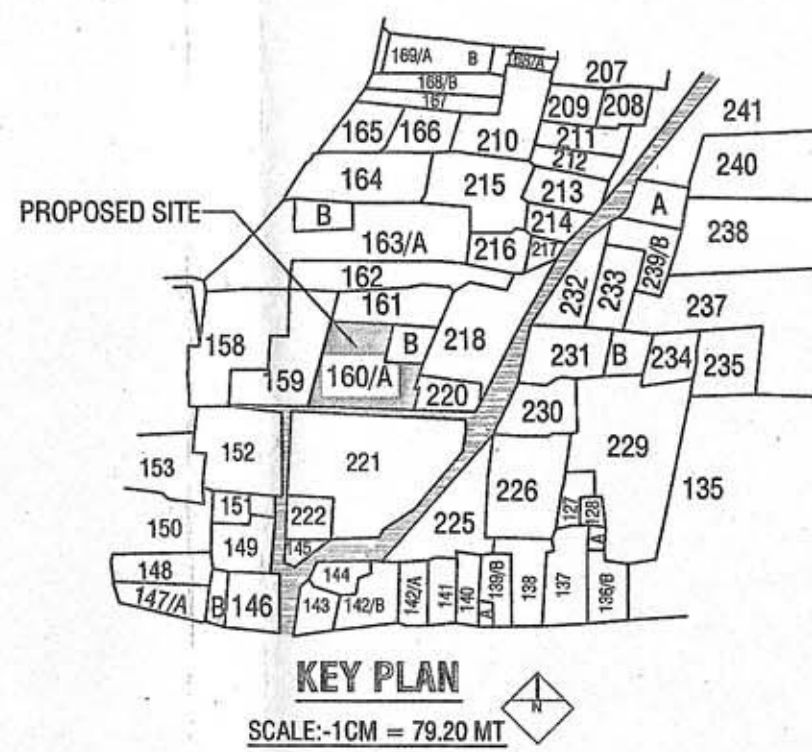



PROPOSED RESIDENTIAL LAYOUT PLAN OF BLOCK NO.160-A, AT. VILL. : HALDARWA, TA. & DIST.: BHARUCH. (RESIDENTIAL ZONE-1)

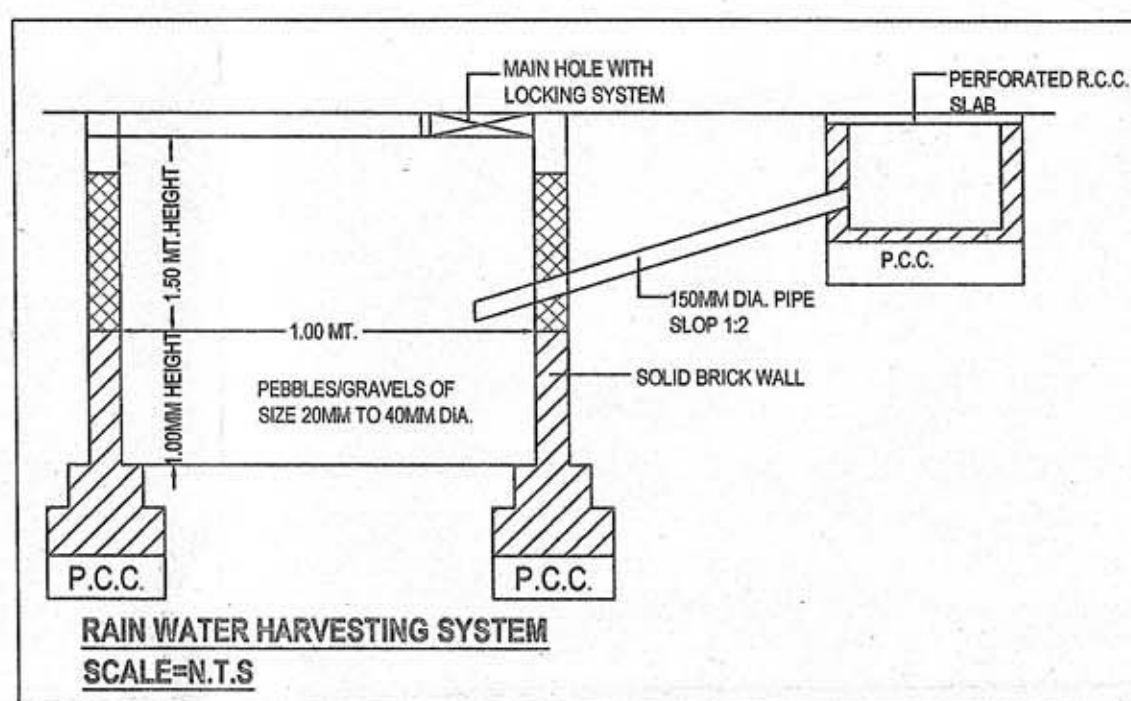

COMPOUND WALL DETAIL (scale = 1:n.t.s)

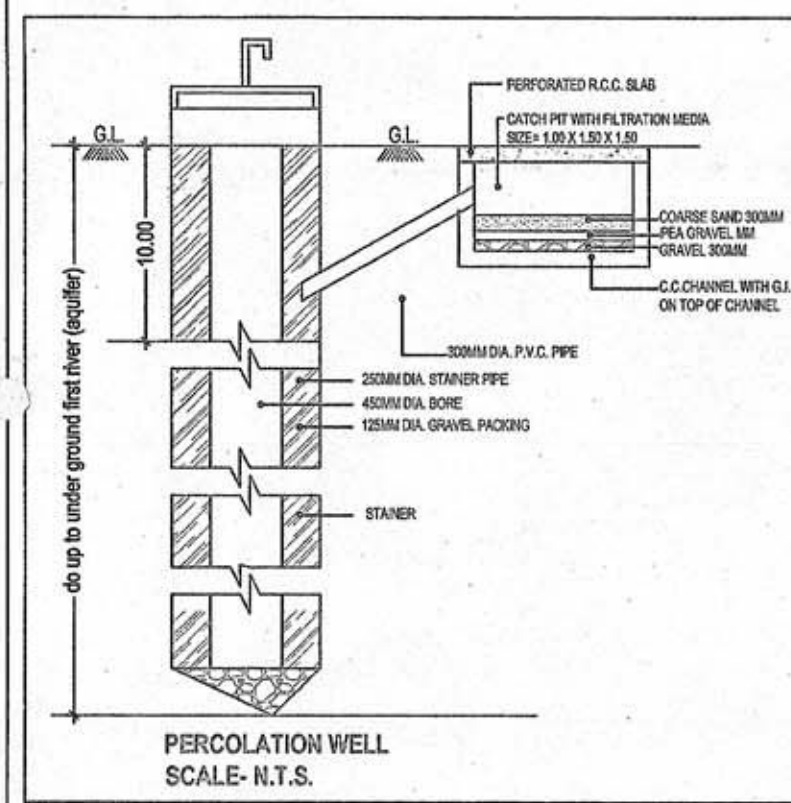

D.P. PART PLAN
UNDER SECTION 17 (I)
SCALE: N.T.S.

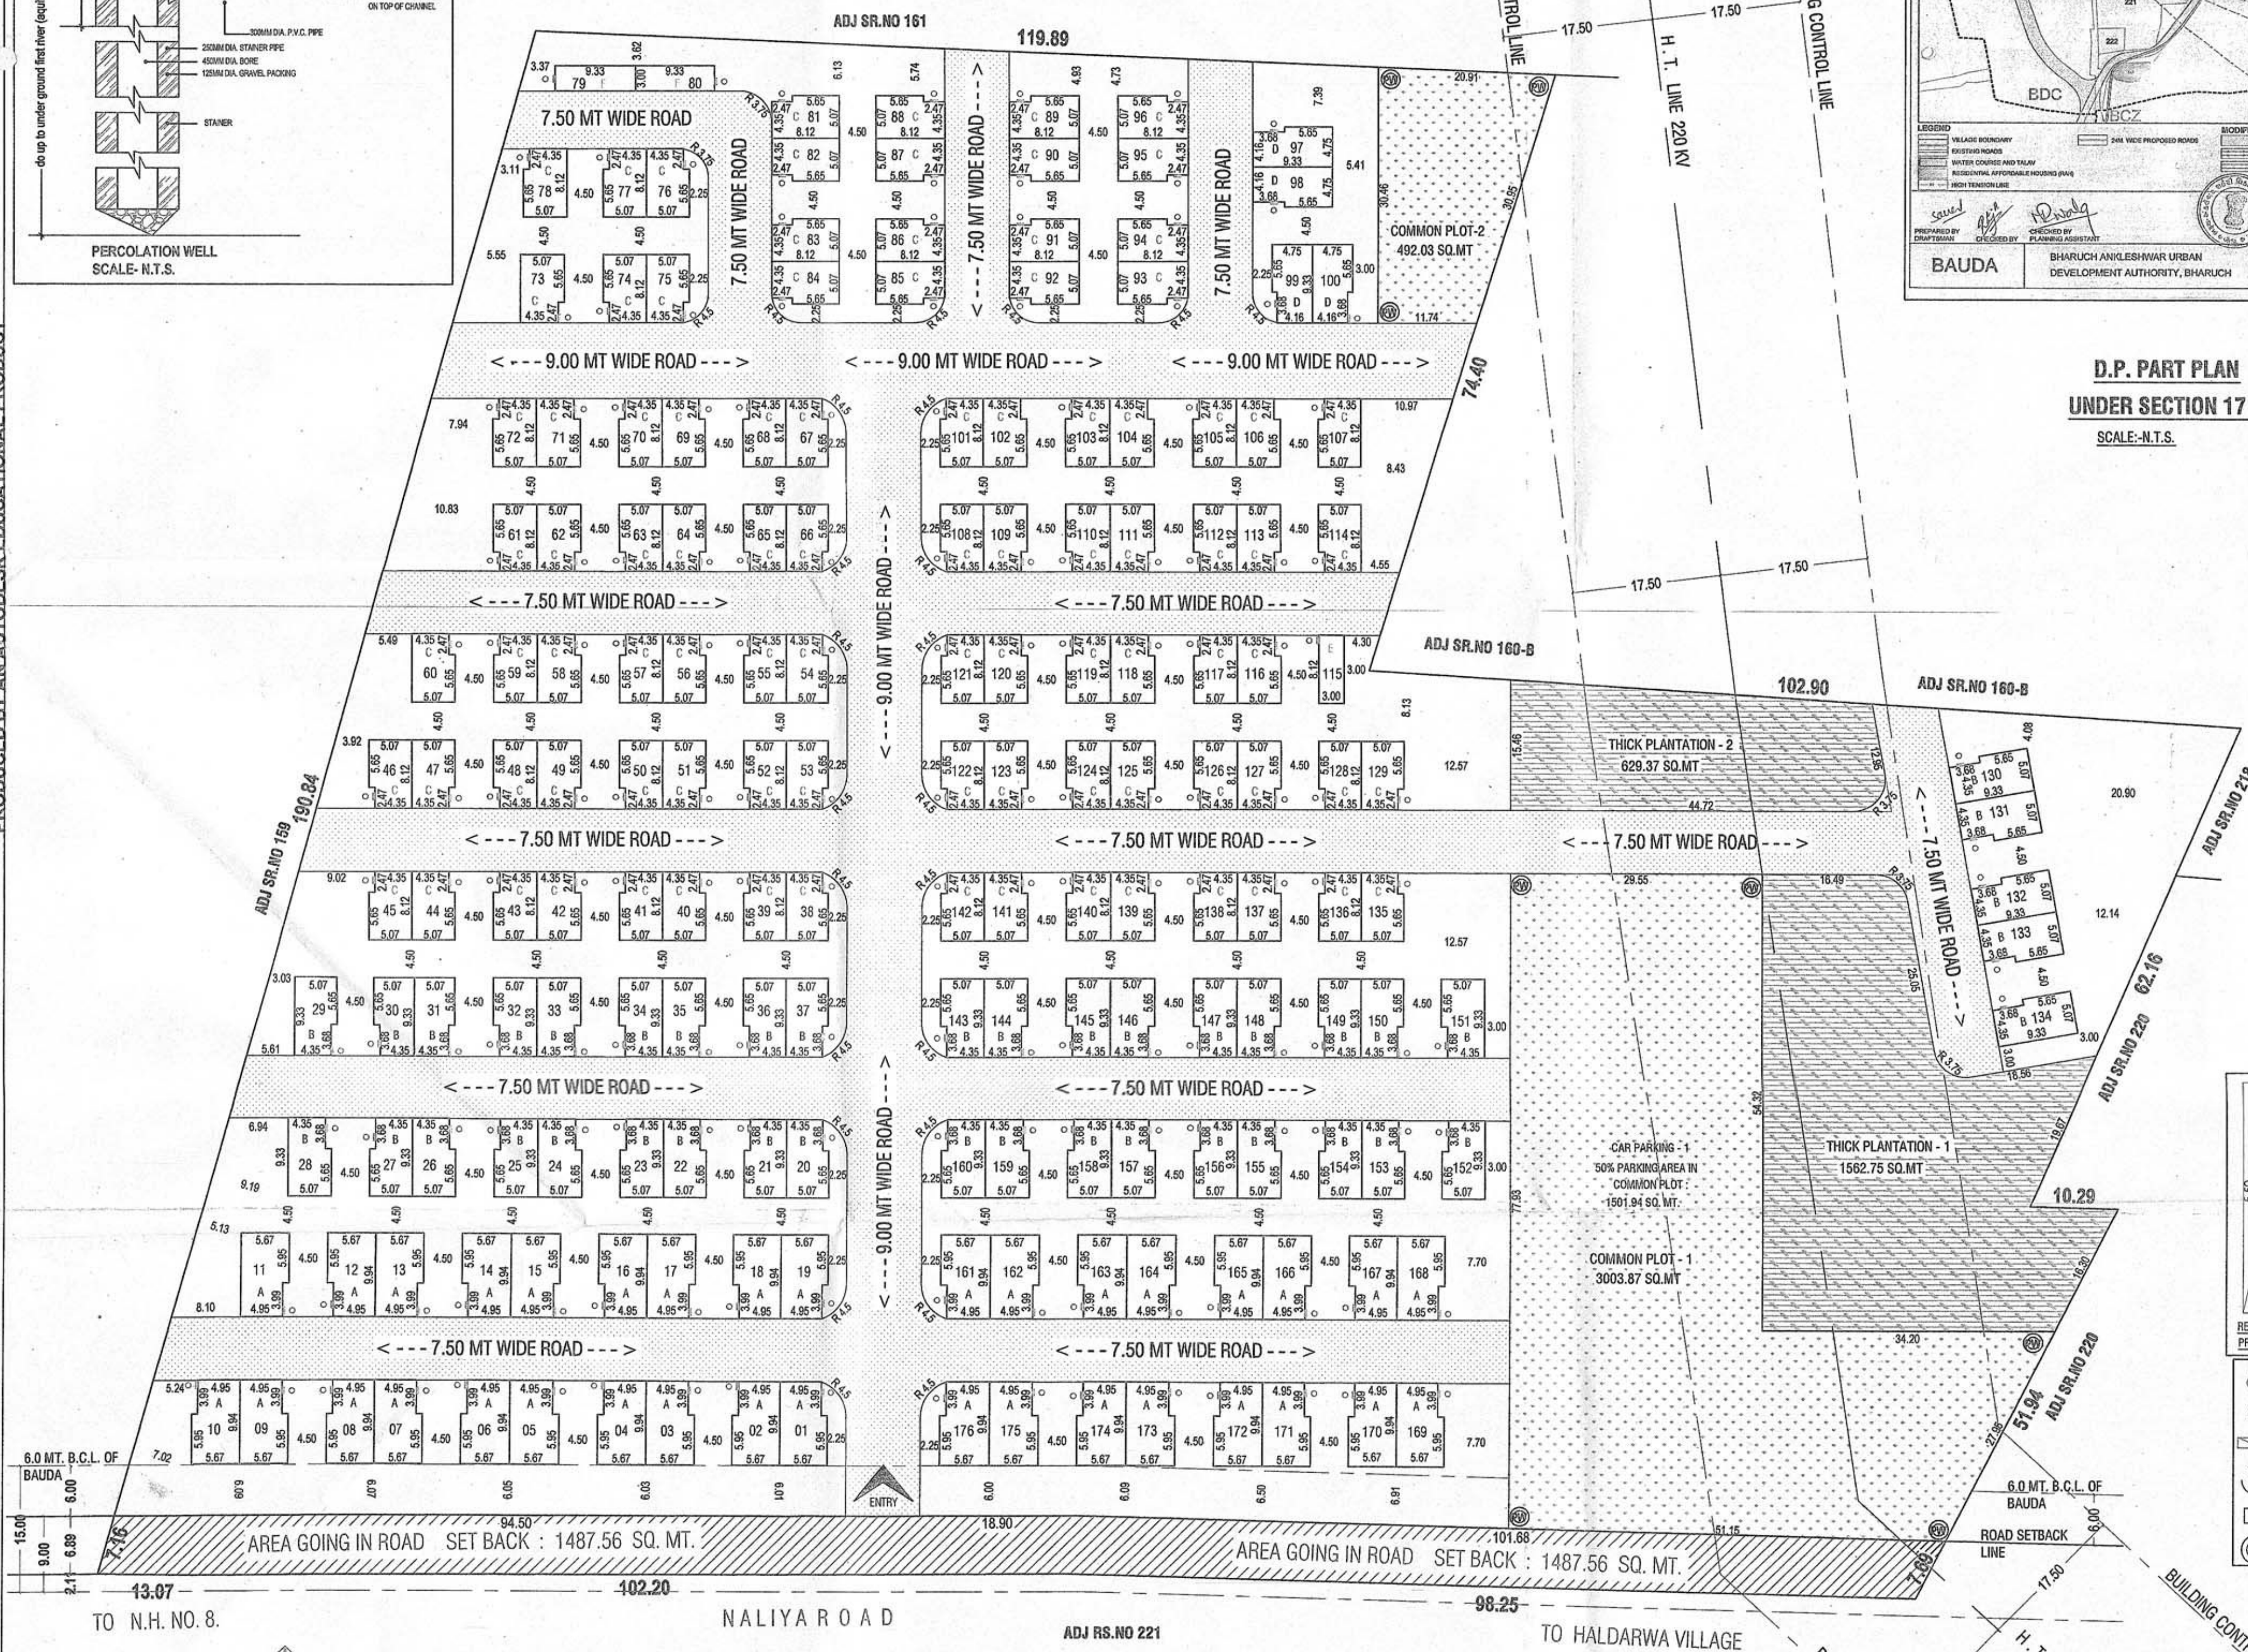

LAY-OUT PLAN
SCALE:-1CM=5.0MT

[A] DISPOSAL OF SOLID WASTE

[A] REQ. DISPOSAL OF SOLID WASTE (RESI):-

A	35 UNIT X 10 LTR =	350 LTR.
B	41 UNIT X 10 LTR =	410 LTR.
C	93 UNIT X 10 LTR =	930 LTR.
D	04 UNIT X 10 LTR =	40 LTR.
E	01 UNIT X 10 LTR =	10 LTR.
F	02 UNIT X 10 LTR =	20 LTR.
TOTAL 176 UNIT =		1760.00 LTR.
TOTAL REQ. DISPOSAL OF SOLID WASTE : 1760.00 LTR.		
TOTAL REQ. : 1760 LTR./80 LTR. = 22		
TOTAL REQ. : SAY = 22 NOS.		

[B] PROP. DISPOSAL OF SOLID WASTE (RESI):-

A	35 UNIT X 10 LTR =	350 LTR. 35 NO.
B	41 UNIT X 10 LTR =	410 LTR. 41 NO.
C	93 UNIT X 10 LTR =	930 LTR. 93 NO.
D	04 UNIT X 10 LTR =	40 LTR. 04 NO.
E	01 UNIT X 10 LTR =	10 LTR. 01 NO.
F	02 UNIT X 10 LTR =	20 LTR. 02 NO.
TOTAL 176 UNIT =		1760.00 LTR. 176 NO.
TOTAL PROP. DISPOSAL OF SOLID WASTE : 1760.00 LTR.		
TOTAL PROP. DISPOSAL OF SOLID WASTE = 176 NOS.		

[B] PERCOLATING WELL

REQ. PERCOLATING WELL CALCULATION

-- REQUIRED PERCOLATING WELL
= PLOT AREA 30756.00/4000.00
= 7.69 NOS.
-- PROPOSED PERCOLATING WELL : 8 NOS.

[C] TREE

REQ. TREE CALCULATION

-- REQUIRED TREE
= PLOT AREA 30756.00/200.00
= 153.78 X 3 = 461.34 TREES
-- PROPOSED TREE : 462 NOS.

[D] LETTER BOX

REQ. LETTER BOX
-- REQUIRED LETTER BOX
= REQ. 1 LETTER BOX PER UNIT
= 1 X 176 = 176 LETTER BOX
-- PROPOSED LETTER BOX : 176 NOS.
BUILT UP AREA

TOTAL BUILT UP AREA						
NO. (A)	TYPE (B)	NO. OF UNIT (C)	G.F. (D)	F.F. (E)	TERRACE FLOOR (STAIR CABIN) (F)	GR. TOTAL (H) (C X G+H)
1	A	35	53.49	53.49	7.56	114.54
2	B	41	44.65	44.65	7.56	96.86
3	C	93	39.39	39.39	7.56	86.34
4	D	4	42.18	42.18	7.56	91.92
5	E	1	24.36	24.36	0.00	48.72
6	F	2	27.99	27.99	0.00	55.98
TOTAL		176	232.06	232.06	30.24	494.36

TOTAL F.S.I. AREA						
NO. (A)	TYPE (B)	NO. OF UNIT (C)	G.F. (D)	F.F. (E)	TERRACE FLOOR (STAIR CABIN) (F)	GR. TOTAL (H) (C X G+H)
1	A	35	53.49	53.49	0.00	106.98
2	B	41	44.65	44.65	0.00	89.30
3	C	93	39.39	39.39	0.00	78.78
4	D	4	42.18	42.18	0.00	84.36
5	E	1	24.36	24.36	0.00	48.72
6	F	2	27.99	27.99	0.00	55.98
TOTAL		176	232.06	232.06	0.00	464.12

TOTAL GROUND FLOOR AREA FOR REQUIRED CAR			
TYPE	TOTAL UNIT	BUILT UP AREA ON G.F.	TOTAL BUILT UP AREA ON G.F.
A	35	53.49	1872.15
B	41	44.65	1830.65
C	93	39.39	3663.27
D	4	42.18	168.72
E	1	24.36	24.36
F	2	27.99	55.98
TOTAL		176	7615.13
TOTAL GROUND FLOOR AREA:		7615.13 SQ. MT.	

		[H]	LEGEND		
	ITEM	SITE PLAN	BUILDING PLAN	COLOR	
1	PLOT LINE	THICK BLACK	THICK BLACK		
2	EXISTING STREET	GREEN			
3	FUTURE STREET, IF ANY	GREEN DOTTED			
4	PERMISSIBLE BUILDING LINE	THICK DOTTED BLACK			
5	OPEN SPACES	NO COLOUR	NO COLOUR		
6	EXISTING WORKS	BLUE	BLUE		
7	WORK PROPOSED TO BE DEMOLISHED	YELLOW HATCHED	YELLOW HATCHED		
8	PROPOSED WORK	RED	RED		
9	DRAINAGE AND SEWERAGE WORK	RED DOTTED	RED DOTTED		
10	WATER SUPPLY WORK	BLACK DOTTED THIN	BLACK DOTTED THIN		
11	WORK WITHOUT PERMISSION IF STARTED ON SIDE	GRAY	GRAY		
12	APPROVED WORK	YELLOW	YELLOW		