



Project Title :PROPOSED SUB PLOT NO.-1, PLOT NO.-01,02,04,06,08,11,12, BLOCK NO.-507, R.S.NO.-454+607+609/1+609/2+626/1+627/2, AT. MOJE.- VADADLA, TALUKA.-VADODARA, DIST.-VADODARA




|             |                  |       |       |
|-------------|------------------|-------|-------|
| Inward No   | ODPS/2021/085978 | Sheet | 2     |
| Inward Date |                  | Scale | 1:100 |

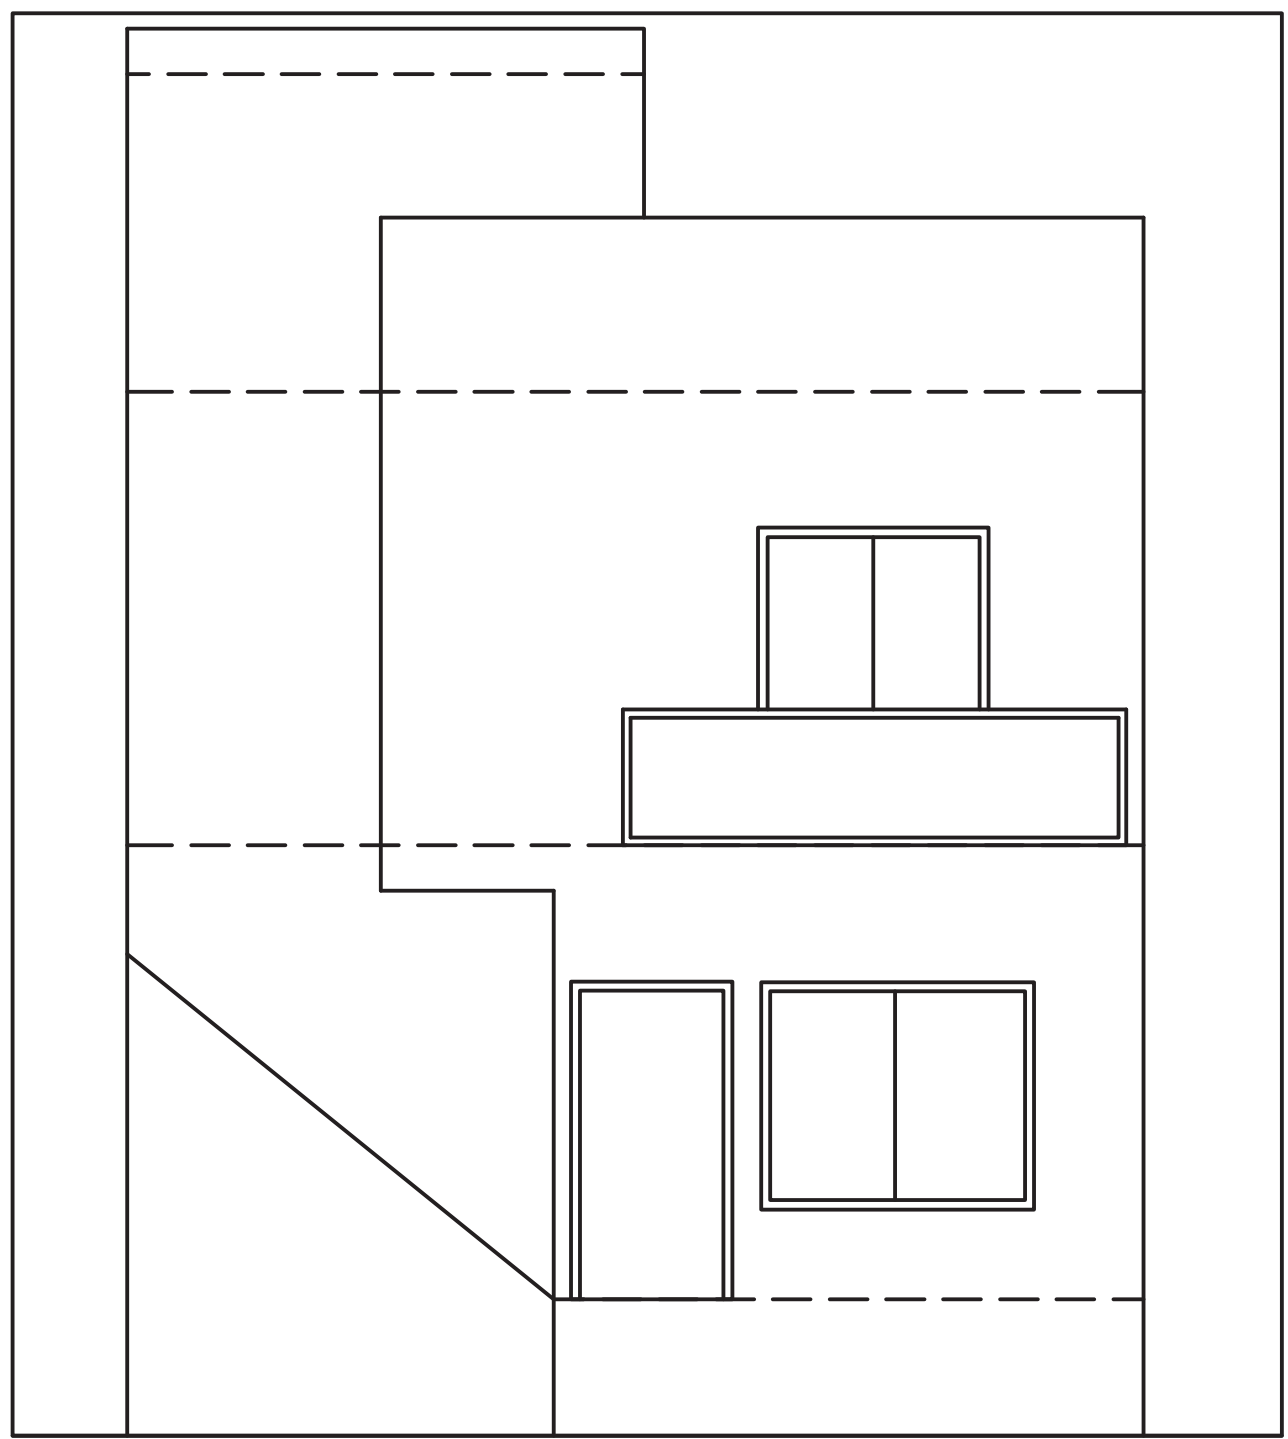


ELEVATION

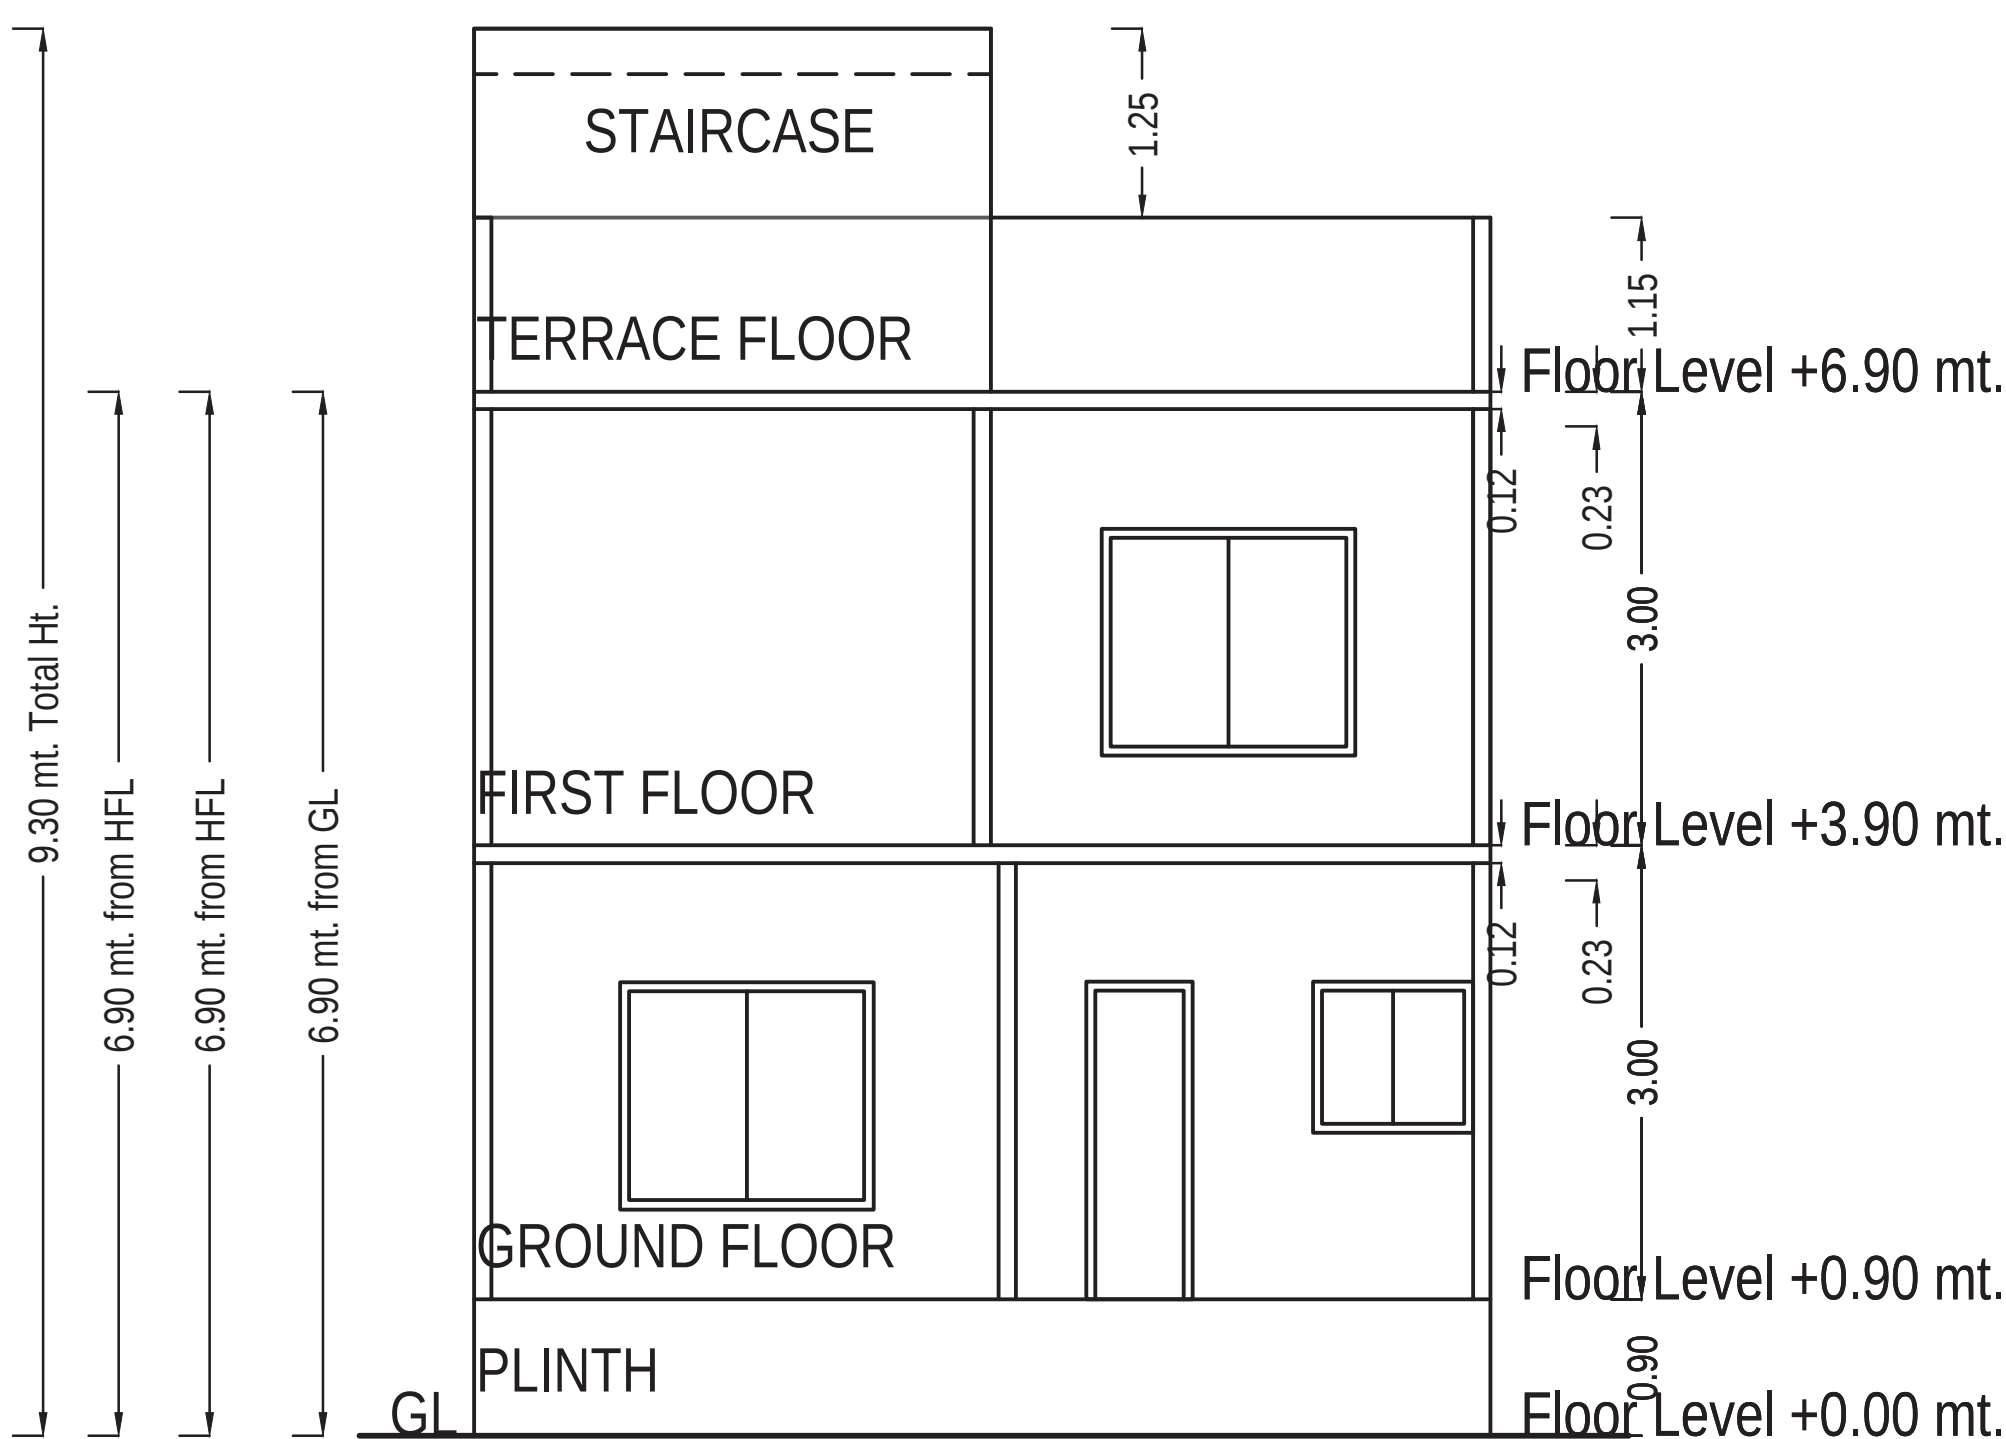


SECTION PLOT NO.- 01,02,04,06,08,11,12

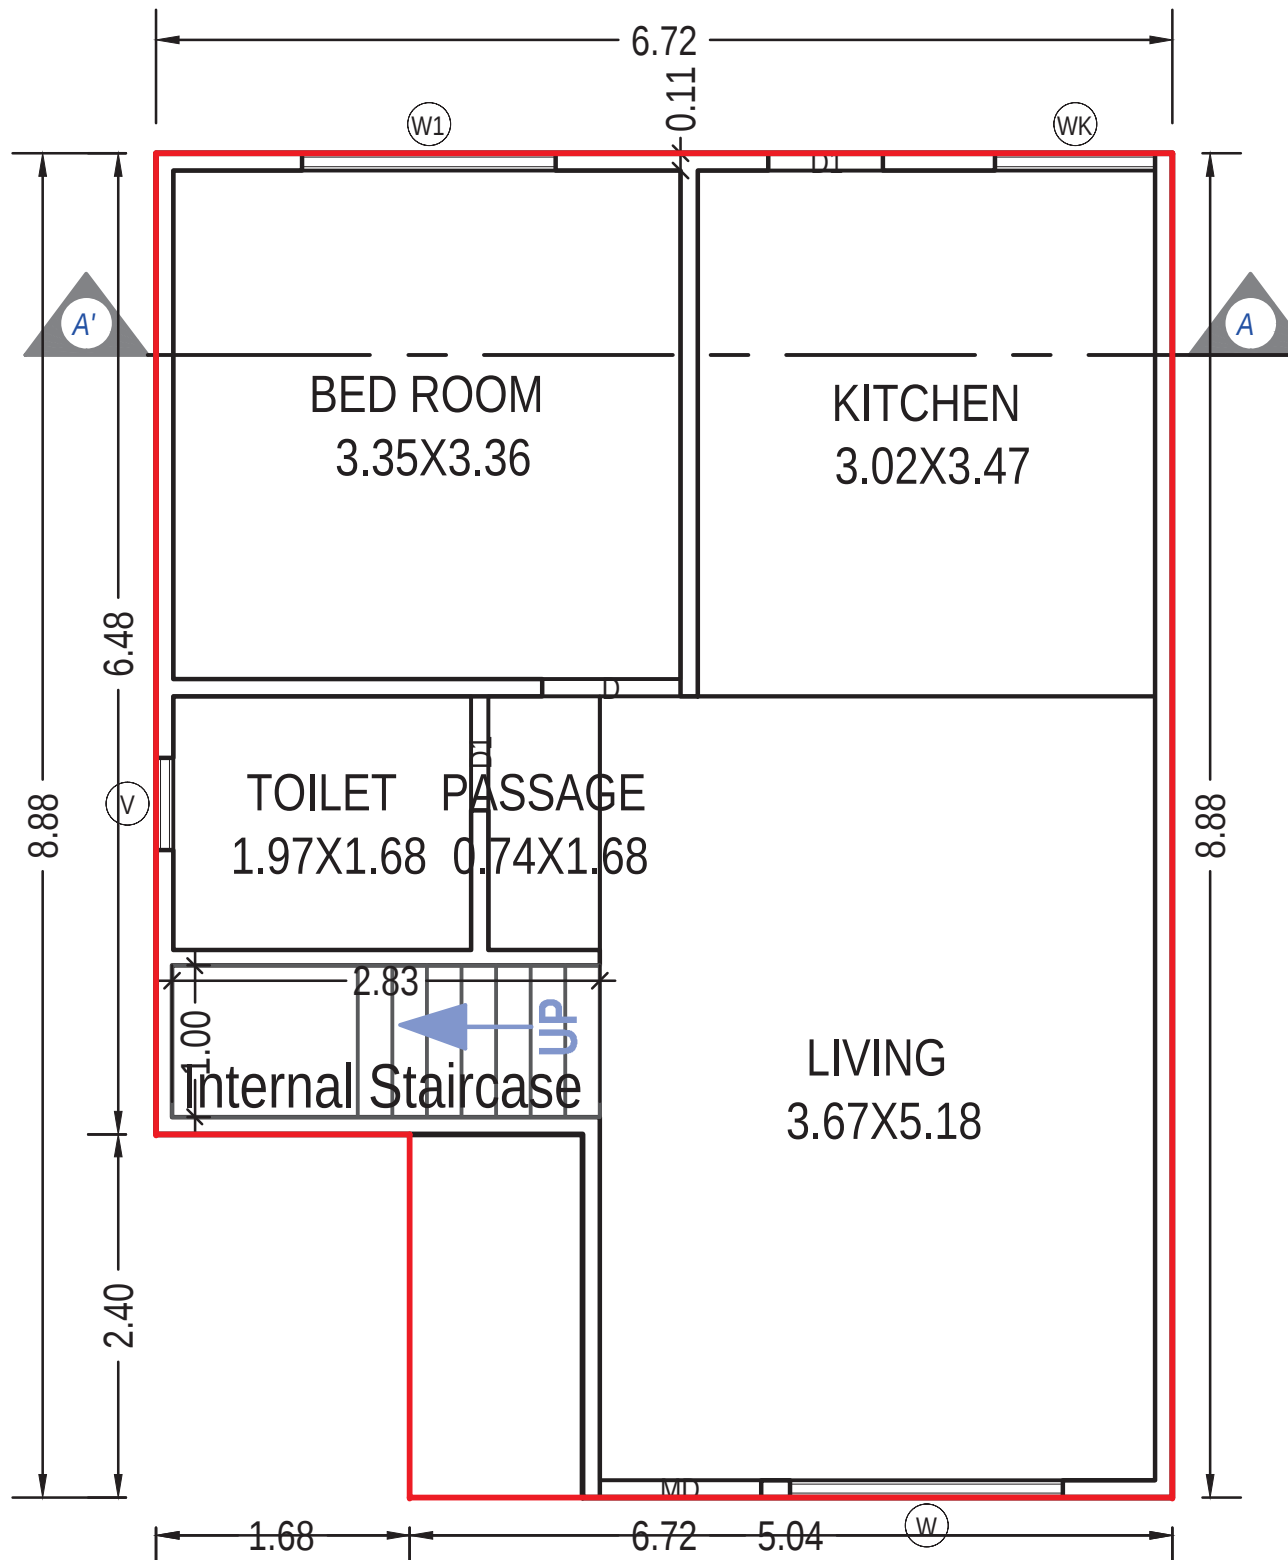

GROUND FLOOR PLAN  
(Proposed)  
(SCALE 1:100)

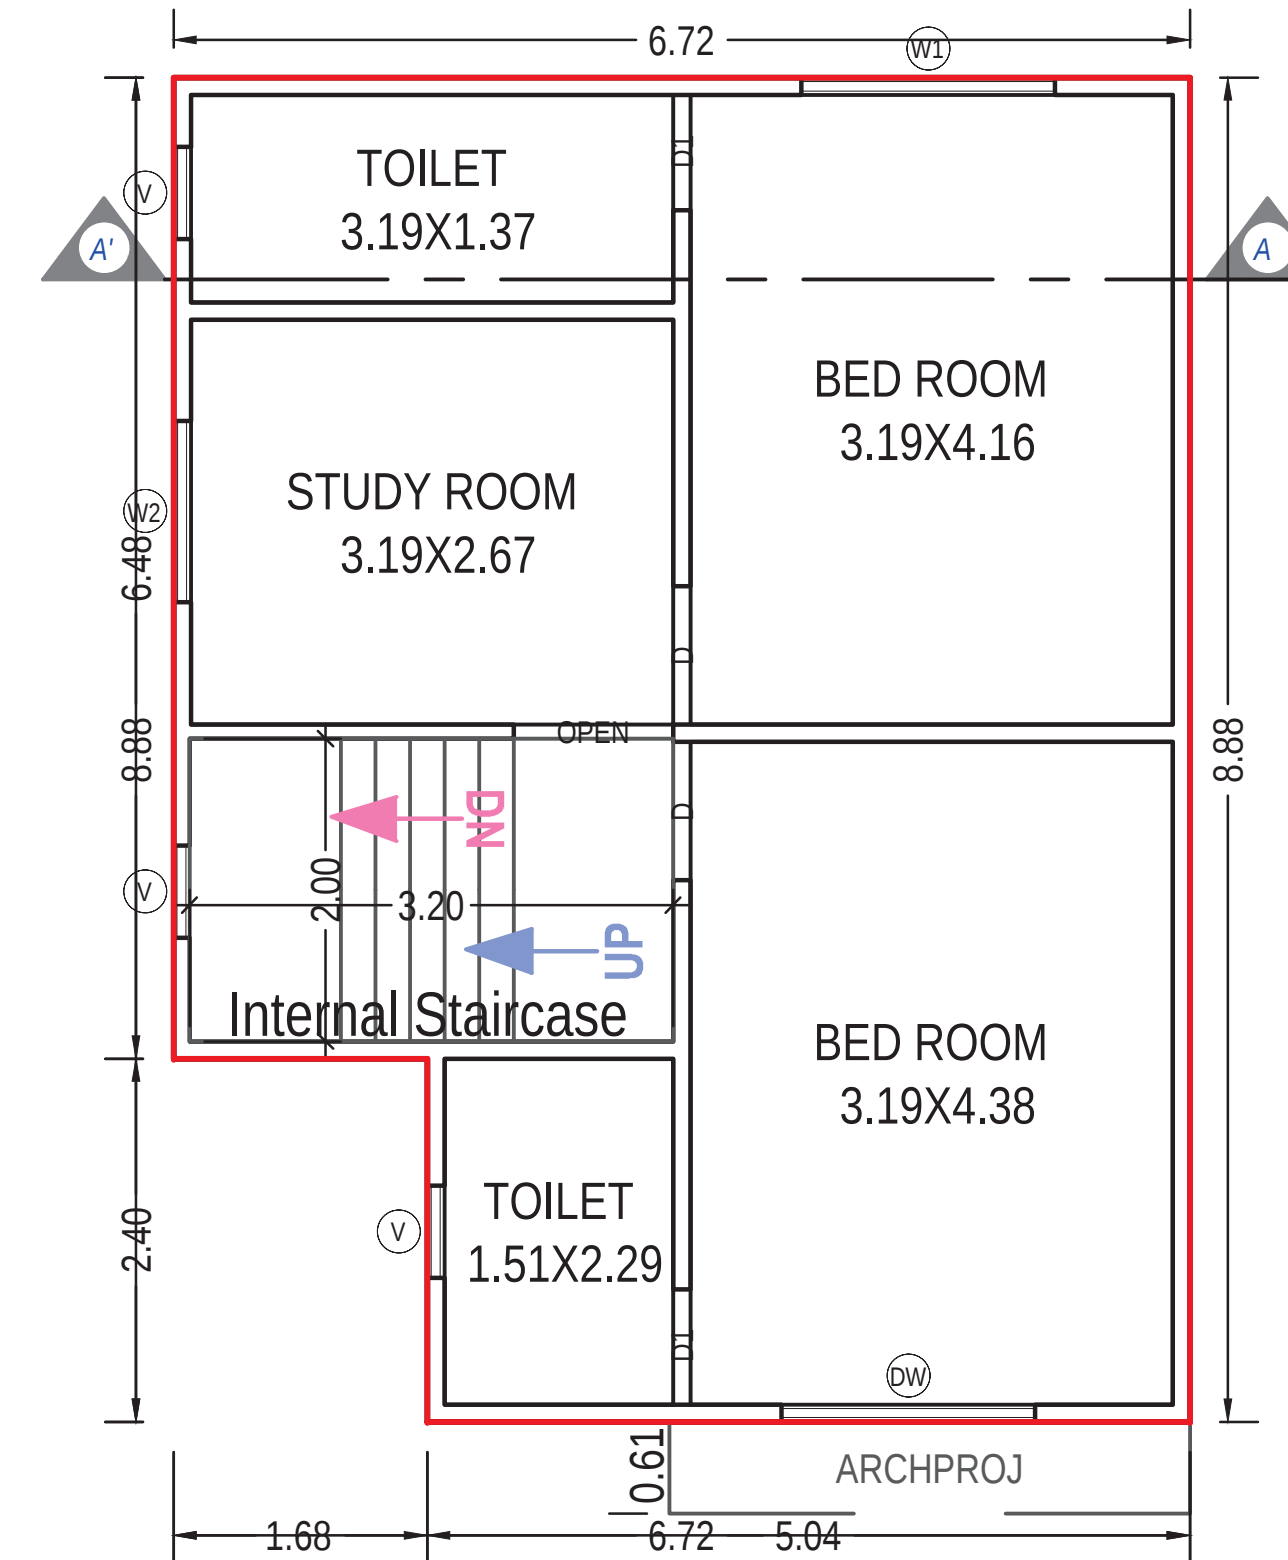

FIRST FLOOR PLAN  
(Proposed)  
(SCALE 1:100)

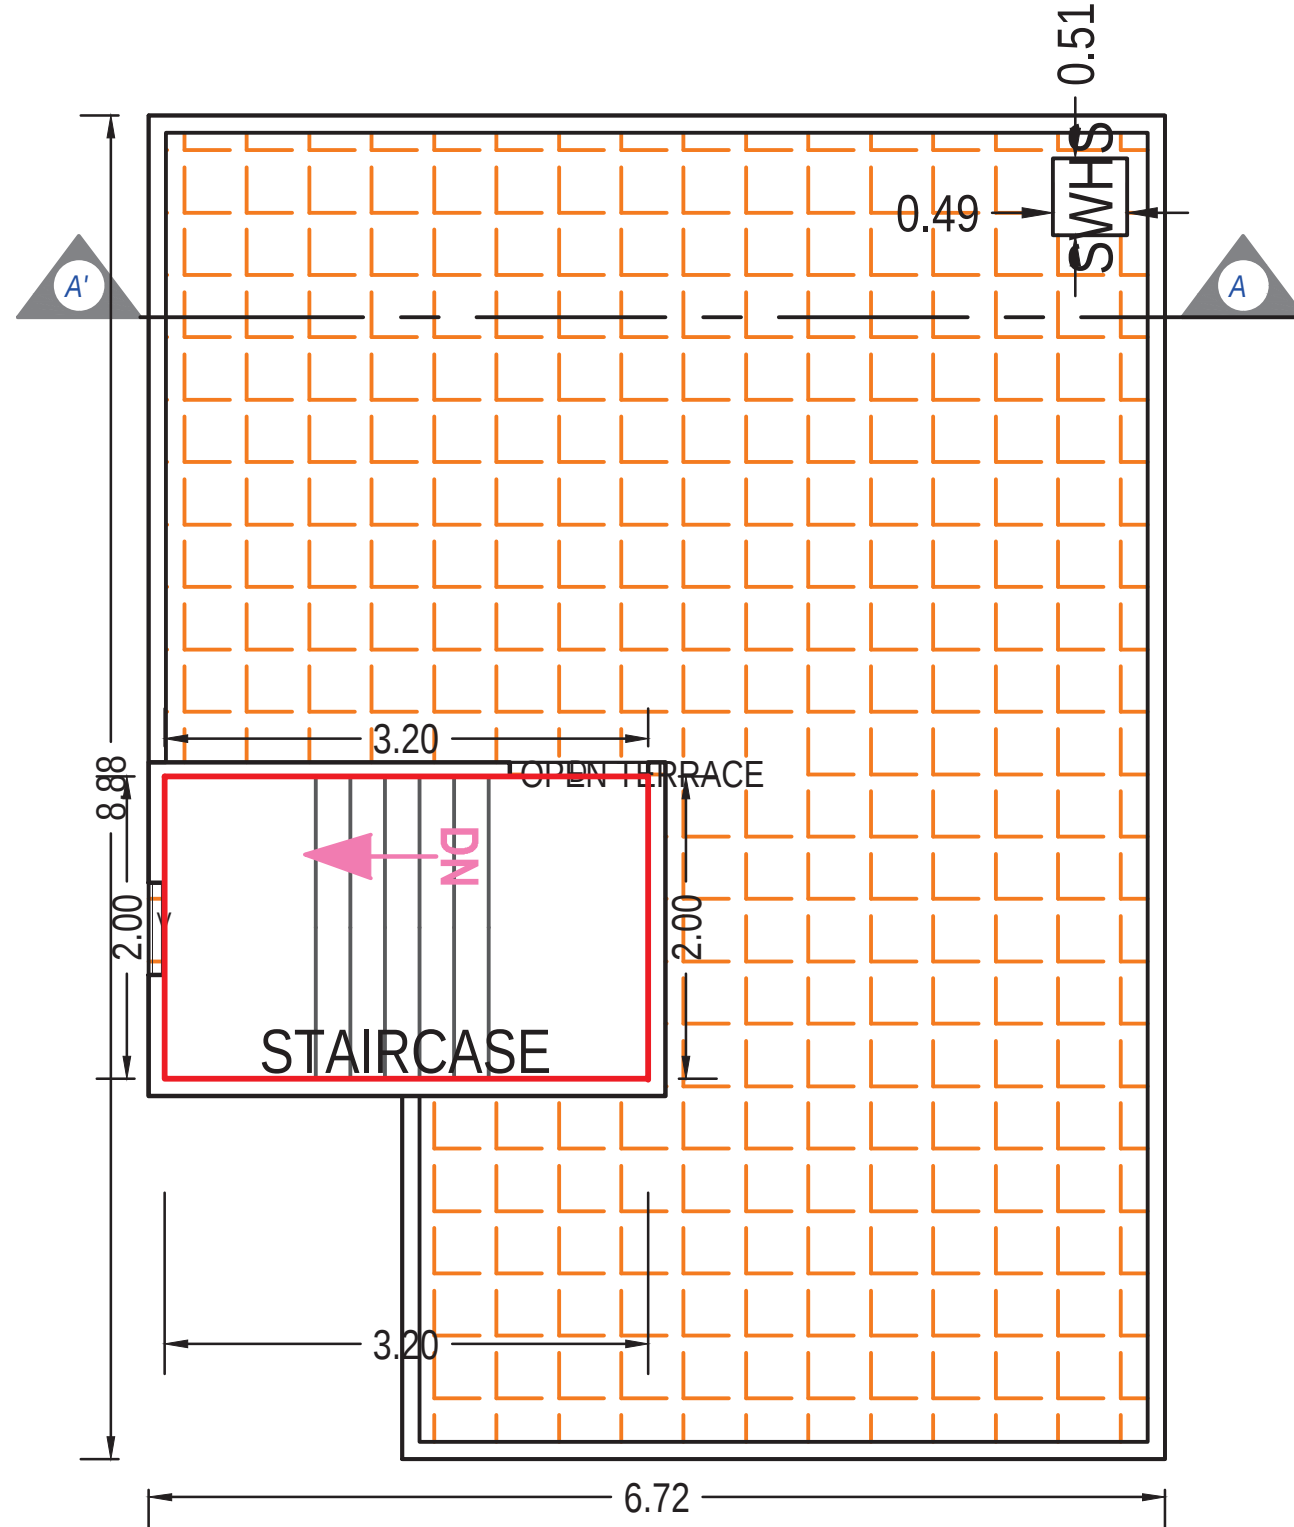

TERRACE FLOOR PLAN  
(SCALE 1:100)

Staircase Checks (Table 8a-1)

| Floor Name         | StairCase Name     | Flight Width | Tread Width | Riser Height |
|--------------------|--------------------|--------------|-------------|--------------|
| GROUND FLOOR PLAN  | Internal Staircase | 1.00         | 0.23        | 0.43         |
| FIRST FLOOR PLAN   | Internal Staircase | 1.00         | 0.23        | 0.25         |
| TERRACE FLOOR PLAN | STAIRCASE          | 1.00         | 0.23        | 0.00         |

SCHEDULE OF DOOR:

| BUILDING NAME               | NAME | LENGTH | HEIGHT | NOS |
|-----------------------------|------|--------|--------|-----|
| PLOT (01 02 04 06 08 11 12) | D1   | 0.76   | 2.10   | 04  |
| PLOT (01 02 04 06 08 11 12) | D    | 0.91   | 2.10   | 03  |
| PLOT (01 02 04 06 08 11 12) | OPEN | 1.05   | 2.10   | 01  |
| PLOT (01 02 04 06 08 11 12) | MD   | 1.07   | 2.10   | 01  |

Building :PLOT (01 02 04 06 08 11 12)

| Floor Name                      | Total Built Up Area (Sq.mt.) | Deductions from FSI(Area in Sq.mt.) | Proposed FSI Area (Sq.mt.) | Total FSI Area (Sq.mt.) | No. of Unit |
|---------------------------------|------------------------------|-------------------------------------|----------------------------|-------------------------|-------------|
|                                 |                              | StairCase                           | Resi.                      |                         |             |
| Ground Floor                    | 52.92                        | 2.83                                | 50.09                      | 50.09                   | 01          |
| First Floor                     | 55.66                        | 6.39                                | 49.27                      | 49.27                   | 00          |
| Terrace Floor                   | 6.39                         | 6.39                                | 0.00                       | 0.00                    | 00          |
| Total:                          | 114.98                       | 15.61                               | 99.36                      | 99.36                   | 01          |
| Total Number of Same Buildings: | 7                            |                                     |                            |                         |             |
| Total:                          | 804.86                       | 109.27                              | 695.52                     | 695.52                  | 07          |

UnitBUA Table for Building :PLOT (01 02 04 06 08 11 12)

| Floor             | Name                            | UnitBUA Type      | Gross UnitBUA Area | UnitBUA Area | Deductions (Area in Sq.mt.) |            | Carpet Area | No. of Unit |
|-------------------|---------------------------------|-------------------|--------------------|--------------|-----------------------------|------------|-------------|-------------|
|                   |                                 |                   |                    |              | Wall                        | Stair Case |             |             |
| GROUND FLOOR PLAN | SPLIT PLOT 01,02,04,06,08,11,12 | DWELLING UNIT     | 52.92              | 52.92        | 3.78                        | 2.83       | 46.31       | 01          |
|                   |                                 | Total :           | 52.92              | 52.92        | 3.78                        | 2.83       | 46.31       | 01          |
|                   | Total per Floor:                | Typical Floor = 1 |                    |              |                             |            |             |             |
|                   |                                 | Total :           | 52.92              | 52.92        | 3.78                        | 2.83       | 46.31       | 01          |
| FIRST FLOOR PLAN  | SPLIT PLOT 01,02,04,06,08,11,12 | DWELLING UNIT     | 55.66              | 55.66        | 4.48                        | 6.39       | 44.79       | 00          |
|                   |                                 | Total :           | 55.66              | 55.66        | 4.48                        | 6.39       | 44.79       | 00          |
|                   | Total per Floor:                | Typical Floor = 1 |                    |              |                             |            |             |             |
|                   |                                 | Total :           | 55.66              | 55.66        | 4.48                        | 6.39       | 44.79       | 00          |
| -                 |                                 |                   |                    |              |                             |            |             |             |
| Total:            | -                               | -                 | 108.58             | 108.58       | 8.27                        | 9.22       | 91.10       | 01          |

SCHEDULE OF WINDOW/VENTILATION:

| BUILDING NAME               | NAME | LENGTH | HEIGHT | NOS |
|-----------------------------|------|--------|--------|-----|
| PLOT (01 02 04 06 08 11 12) | V    | 0.61   | 1.00   | 05  |
| PLOT (01 02 04 06 08 11 12) | WK   | 1.06   | 1.20   | 01  |
| PLOT (01 02 04 06 08 11 12) | W2   | 1.20   | 1.20   | 01  |
| PLOT (01 02 04 06 08 11 12) | DW   | 1.68   | 1.20   | 01  |
| PLOT (01 02 04 06 08 11 12) | W1   | 1.68   | 1.20   | 02  |
| PLOT (01 02 04 06 08 11 12) | W    | 1.80   | 1.20   | 01  |


Grant of the permission is subject to the conditions mentioned in the permission letter. Permission letter and approved Plan PDF can be downloaded by scanning the QR code.

|                               |                    |
|-------------------------------|--------------------|
| OWNER'S NAME AND SIGNATURE    |                    |
| CHANDRAKANT BABULAL SWAMI     |                    |
| ARCH/ENG'S NAME & SIGNATURE   | STRUCTURE ENGINEER |
| RUCHIR M SHETH                |                    |
| 003AR31032300057              |                    |
| SUPERVISOR'S NAME & SIGNATURE | DATE OF APPROVAL   |
|                               |                    |
| DESIGNATION OF APPROVER :     |                    |
|                               |                    |


Project Title :PROPOSED SUB PLOT NO.-1, PLOT NO.-18 & 20, BLOCK NO.-507, R.S.NO.-454+607+609/1+609/2+626/1+627/2, AT. MOJE.- VADADLA, TALUKA.-VADODARA, DIST.-VADODARA




|             |                  |       |       |
|-------------|------------------|-------|-------|
| Inward No   | ODPS/2021/085978 | Sheet | 3     |
| Inward Date |                  | Scale | 1:100 |

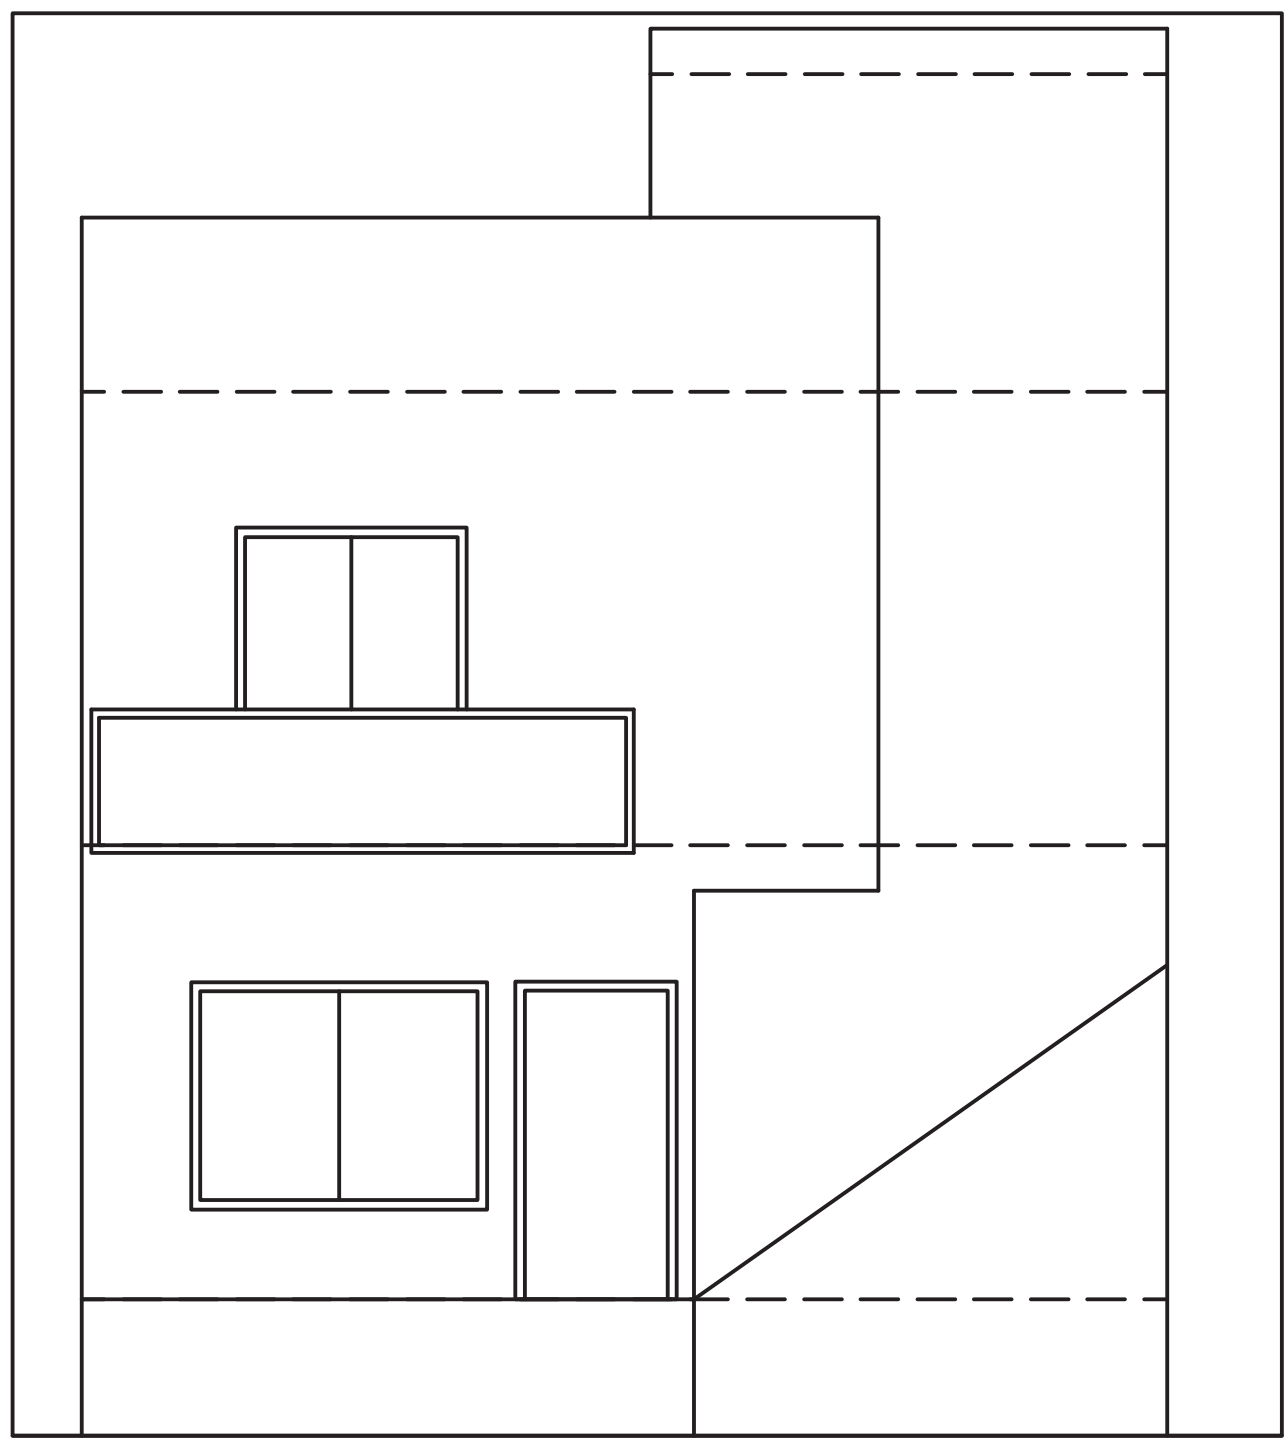


ELEVATION

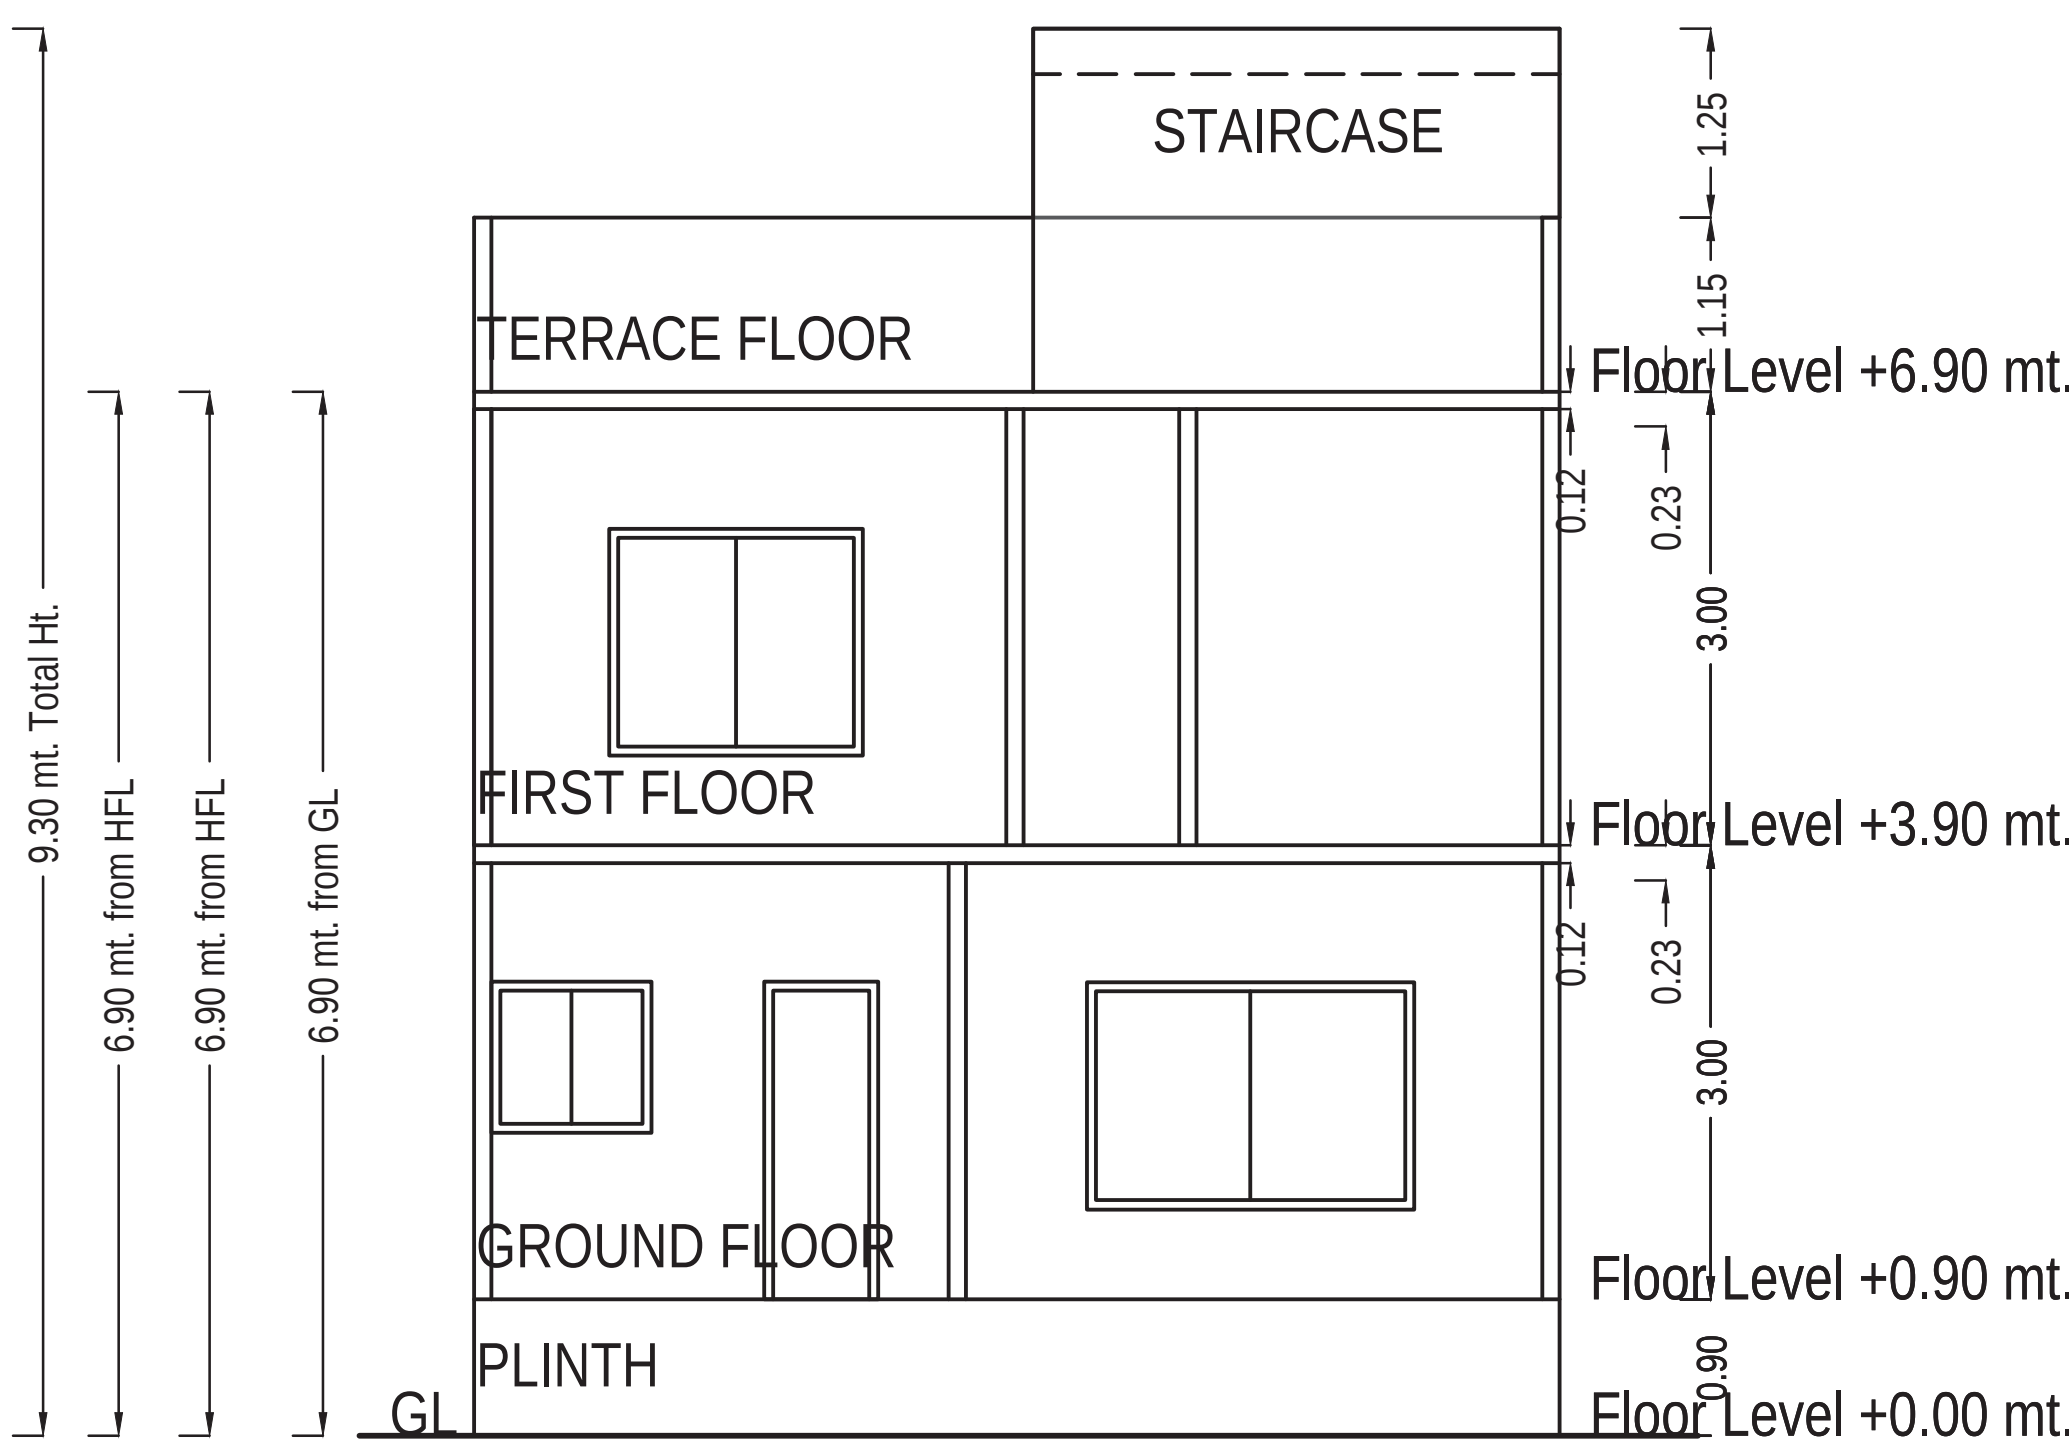


SECTION PLOT NO.- 18 & 20

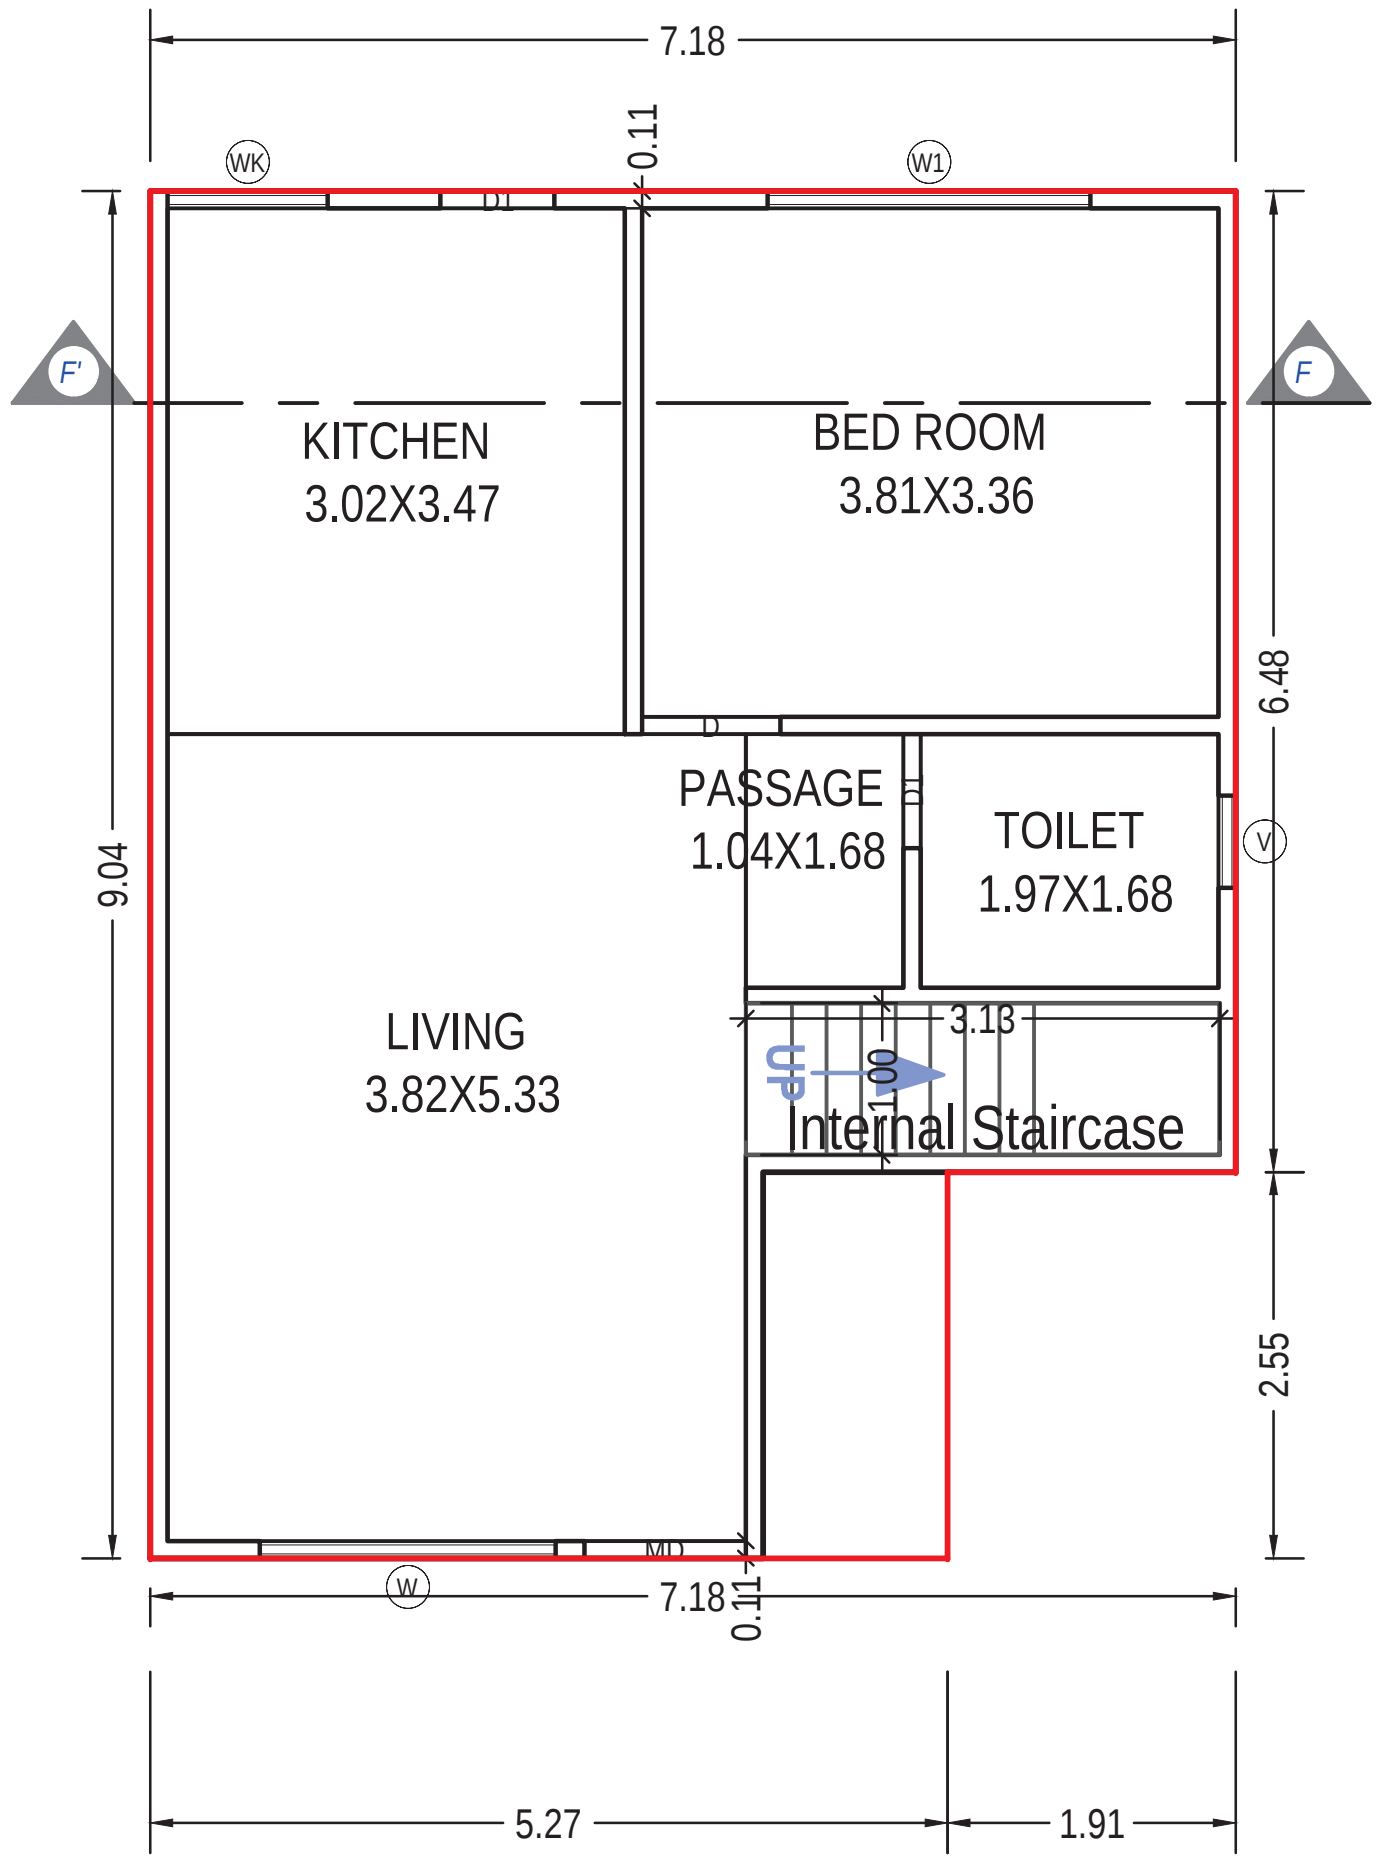

GROUND FLOOR PLAN  
(Proposed)  
(SCALE 1:100)

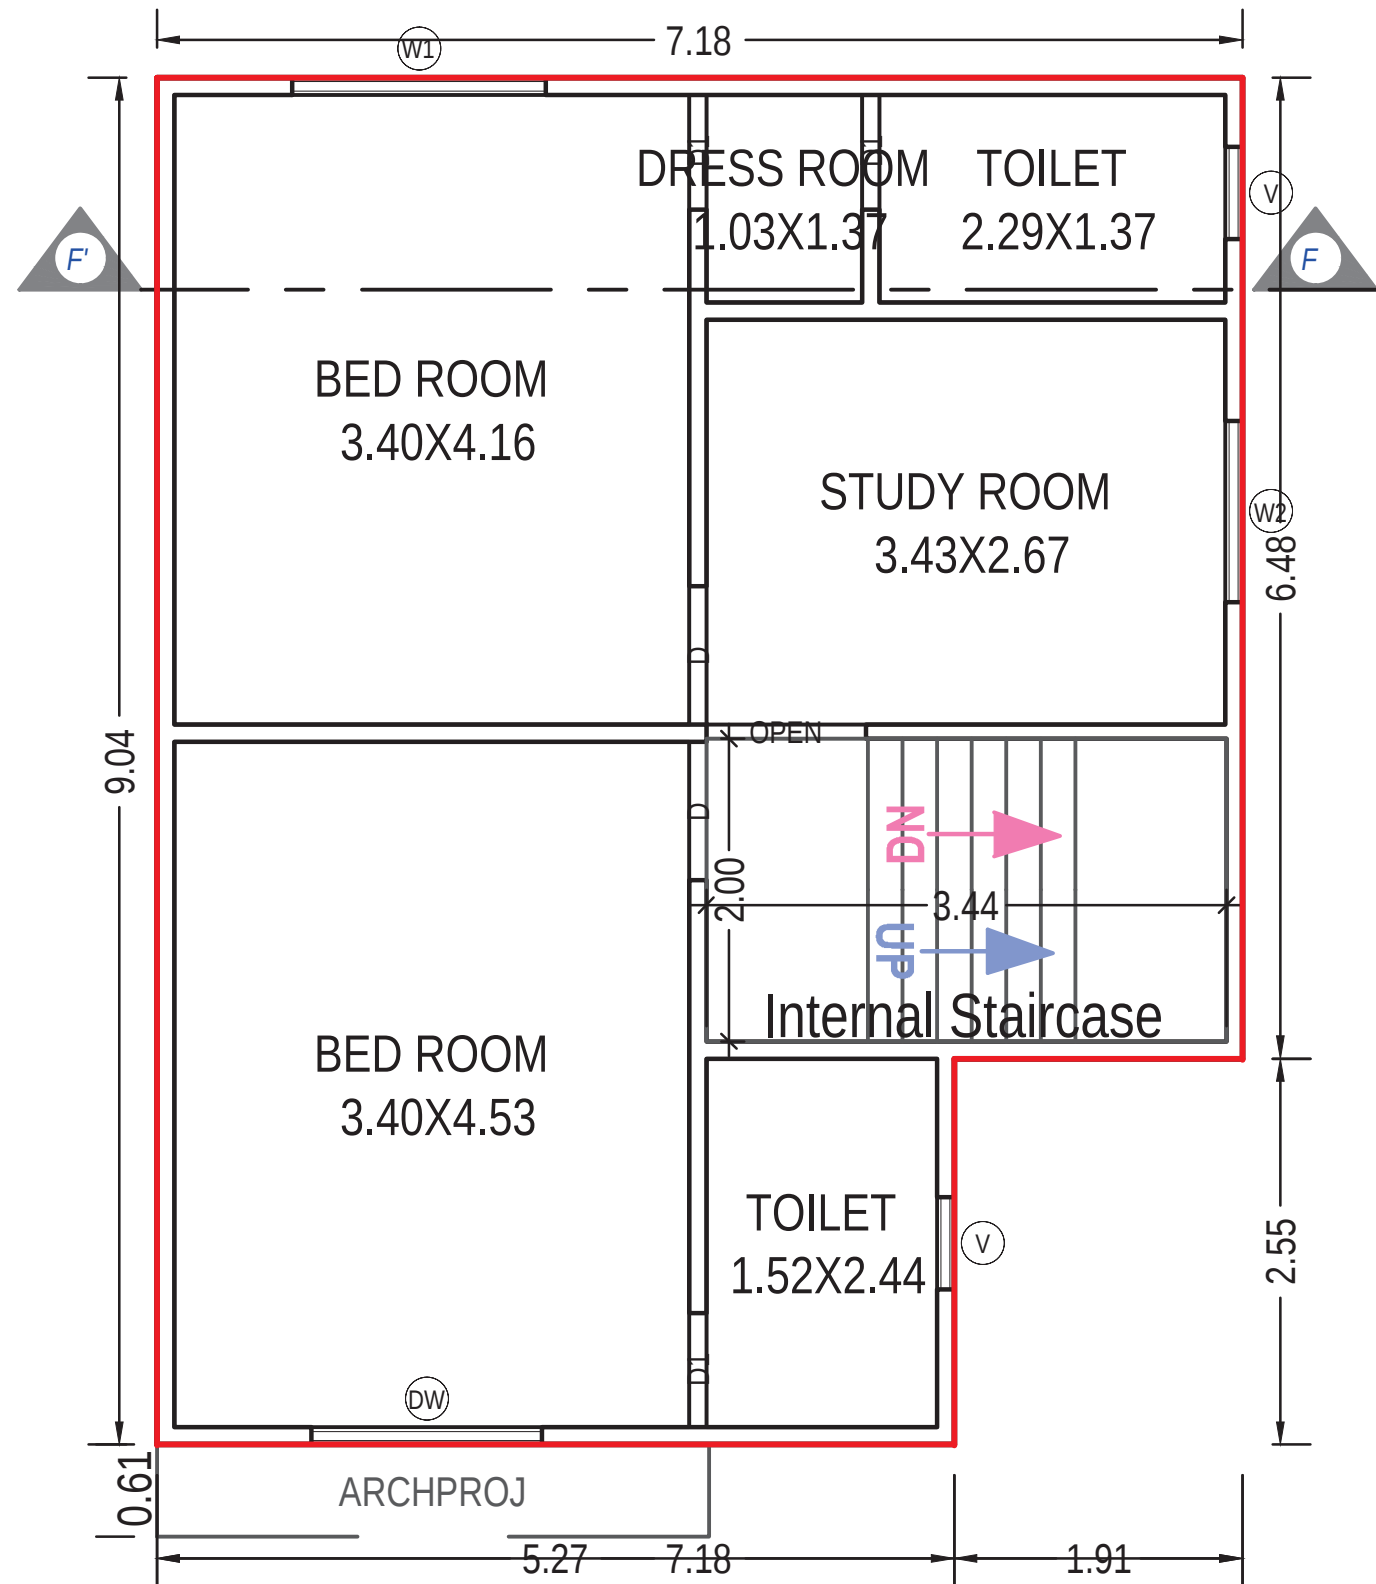

FIRST FLOOR PLAN  
(Proposed)  
(SCALE 1:100)

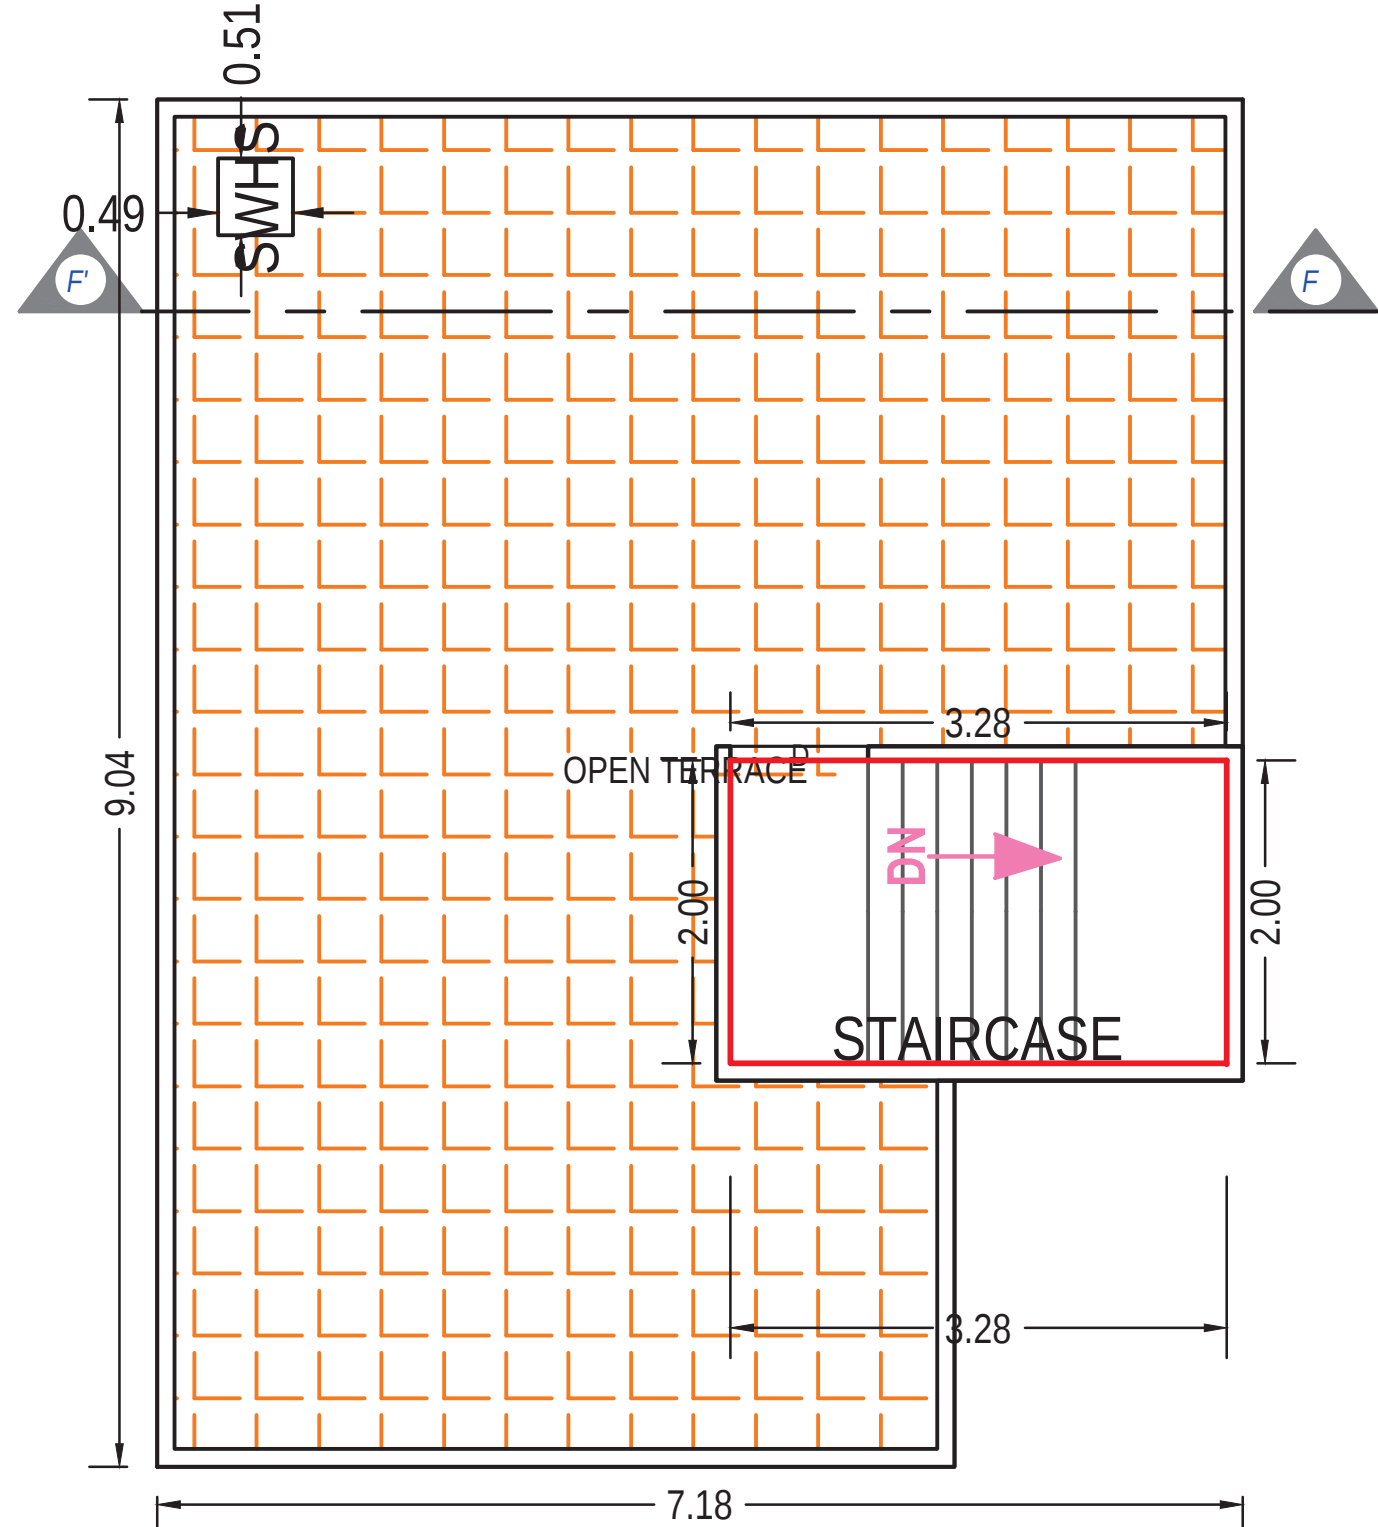

TERRACE FLOOR PLAN  
(SCALE 1:100)

UnitBUA Table for Building :PLOT (18 20)

| Floor             | Name               | UnitBUA Type      | Gross UnitBUA Area | UnitBUA Area | Deductions (Area in Sq.mt.) |            | Carpet Area | No. of Unit |
|-------------------|--------------------|-------------------|--------------------|--------------|-----------------------------|------------|-------------|-------------|
|                   |                    |                   |                    |              | Wall                        | Stair Case |             |             |
| GROUND FLOOR PLAN | SPLIT PLOT 18 & 20 | DWELLING UNIT     | 56.87              | 56.87        | 3.94                        | 3.13       | 49.80       | 01          |
|                   |                    | Total :           | 56.87              | 56.87        | 3.94                        | 3.13       | 49.80       | 01          |
|                   | Total per Floor:   | Typical Floor = 1 |                    |              |                             |            |             |             |
|                   |                    | Total :           | 56.87              | 56.87        | 3.94                        | 3.13       | 49.80       | 01          |
| FIRST FLOOR PLAN  | SPLIT PLOT 18 & 20 | DWELLING UNIT     | 59.98              | 59.98        | 4.87                        | 6.88       | 48.23       | 00          |
|                   |                    | Total :           | 59.98              | 59.98        | 4.87                        | 6.88       | 48.23       | 00          |
|                   | Total per Floor:   | Typical Floor = 1 |                    |              |                             |            |             |             |
|                   |                    | Total :           | 59.98              | 59.98        | 4.87                        | 6.88       | 48.23       | 00          |
| -                 | Total:             | -                 | -                  | -            | 8.81                        | 10.01      | 98.03       | 01          |

| Building :PLOT (18 20)          |                              |                                     |                            |                         |             |
|---------------------------------|------------------------------|-------------------------------------|----------------------------|-------------------------|-------------|
| Floor Name                      | Total Built Up Area (Sq.mt.) | Deductions from FSI(Area in Sq.mt.) | Proposed FSI Area (Sq.mt.) | Total FSI Area (Sq.mt.) | No. of Unit |
|                                 |                              | StairCase                           | Resi.                      |                         |             |
| Ground Floor                    | 56.87                        | 3.13                                | 53.73                      | 53.73                   | 01          |
| First Floor                     | 59.98                        | 6.88                                | 53.10                      | 53.10                   | 00          |
| Terrace Floor                   | 6.56                         | 6.56                                | 0.00                       | 0.00                    | 00          |
| Total:                          | 123.41                       | 16.57                               | 106.83                     | 106.83                  | 01          |
| Total Number of Same Buildings: | 2                            |                                     |                            |                         |             |
| Total:                          | 246.82                       | 33.14                               | 213.66                     | 213.66                  | 02          |

| SCHEDULE OF WINDOW/VENTILATION: |      |        |        |     |  |
|---------------------------------|------|--------|--------|-----|--|
| BUILDING NAME                   | NAME | LENGTH | HEIGHT | NOS |  |
| PLOT (18 20)                    | V    | 0.61   | 1.00   | 03  |  |
| PLOT (18 20)                    | WK   | 1.06   | 1.20   | 01  |  |
| PLOT (18 20)                    | W2   | 1.20   | 1.20   | 01  |  |
| PLOT (18 20)                    | DW   | 1.52   | 1.20   | 01  |  |
| PLOT (18 20)                    | W1   | 1.68   | 1.20   | 01  |  |
| PLOT (18 20)                    | W    | 1.96   | 1.20   | 01  |  |
| PLOT (18 20)                    | W1   | 2.13   | 1.20   | 01  |  |

SCHEDULE OF DOOR:

| BUILDING NAME | NAME | LENGTH | HEIGHT | NOS |  |
|---------------|------|--------|--------|-----|--|
| PLOT (18 20)  | D1   | 0.76   | 2.10   | 05  |  |
| PLOT (18 20)  | D    | 0.91   | 2.10   | 03  |  |
| PLOT (18 20)  | OPEN | 1.05   | 2.10   | 01  |  |
| PLOT (18 20)  | MD   | 1.07   | 2.10   | 01  |  |

Staircase Checks (Table 8a-1)

| Floor Name         | StairCase Name     | Flight Width | Tread Width | Riser Height |
|--------------------|--------------------|--------------|-------------|--------------|
| GROUND FLOOR PLAN  | Internal Staircase | 1.00         | 0.23        | 0.38         |
| FIRST FLOOR PLAN   | Internal Staircase | 1.00         | 0.23        | 0.21         |
| TERRACE FLOOR PLAN | STAIRCASE          | 1.00         | 0.23        | 0.00         |


Grant of the permission is subject to the conditions mentioned in the permission letter. Permission letter and approved Plan PDF can be downloaded by scanning the QR code.

|                               |                    |
|-------------------------------|--------------------|
| OWNER'S NAME AND SIGNATURE    |                    |
| CHANDRAKANT BABULAL SWAMI     |                    |
| ARCH/ENG'S NAME & SIGNATURE   | STRUCTURE ENGINEER |
| RUCHIR M SHETH                |                    |
| 003AR31032300057              |                    |
| SUPERVISOR'S NAME & SIGNATURE | DATE OF APPROVAL   |
|                               |                    |
| DESIGNATION OF APPROVER :     |                    |
|                               |                    |

Project Title :PROPOSED SUB PLOT NO.-1, PLOT NO.-19, BLOCK NO.-507, R.S.NO.-454+607+609/1+609/2+626/1+627/2, AT. MOJE.- VADADLA, TALUKA.-VADODARA, DIST.-VADODARA




|             |                  |       |       |
|-------------|------------------|-------|-------|
| Inward No   | ODPS/2021/085978 | Sheet | 4     |
| Inward Date |                  | Scale | 1:100 |

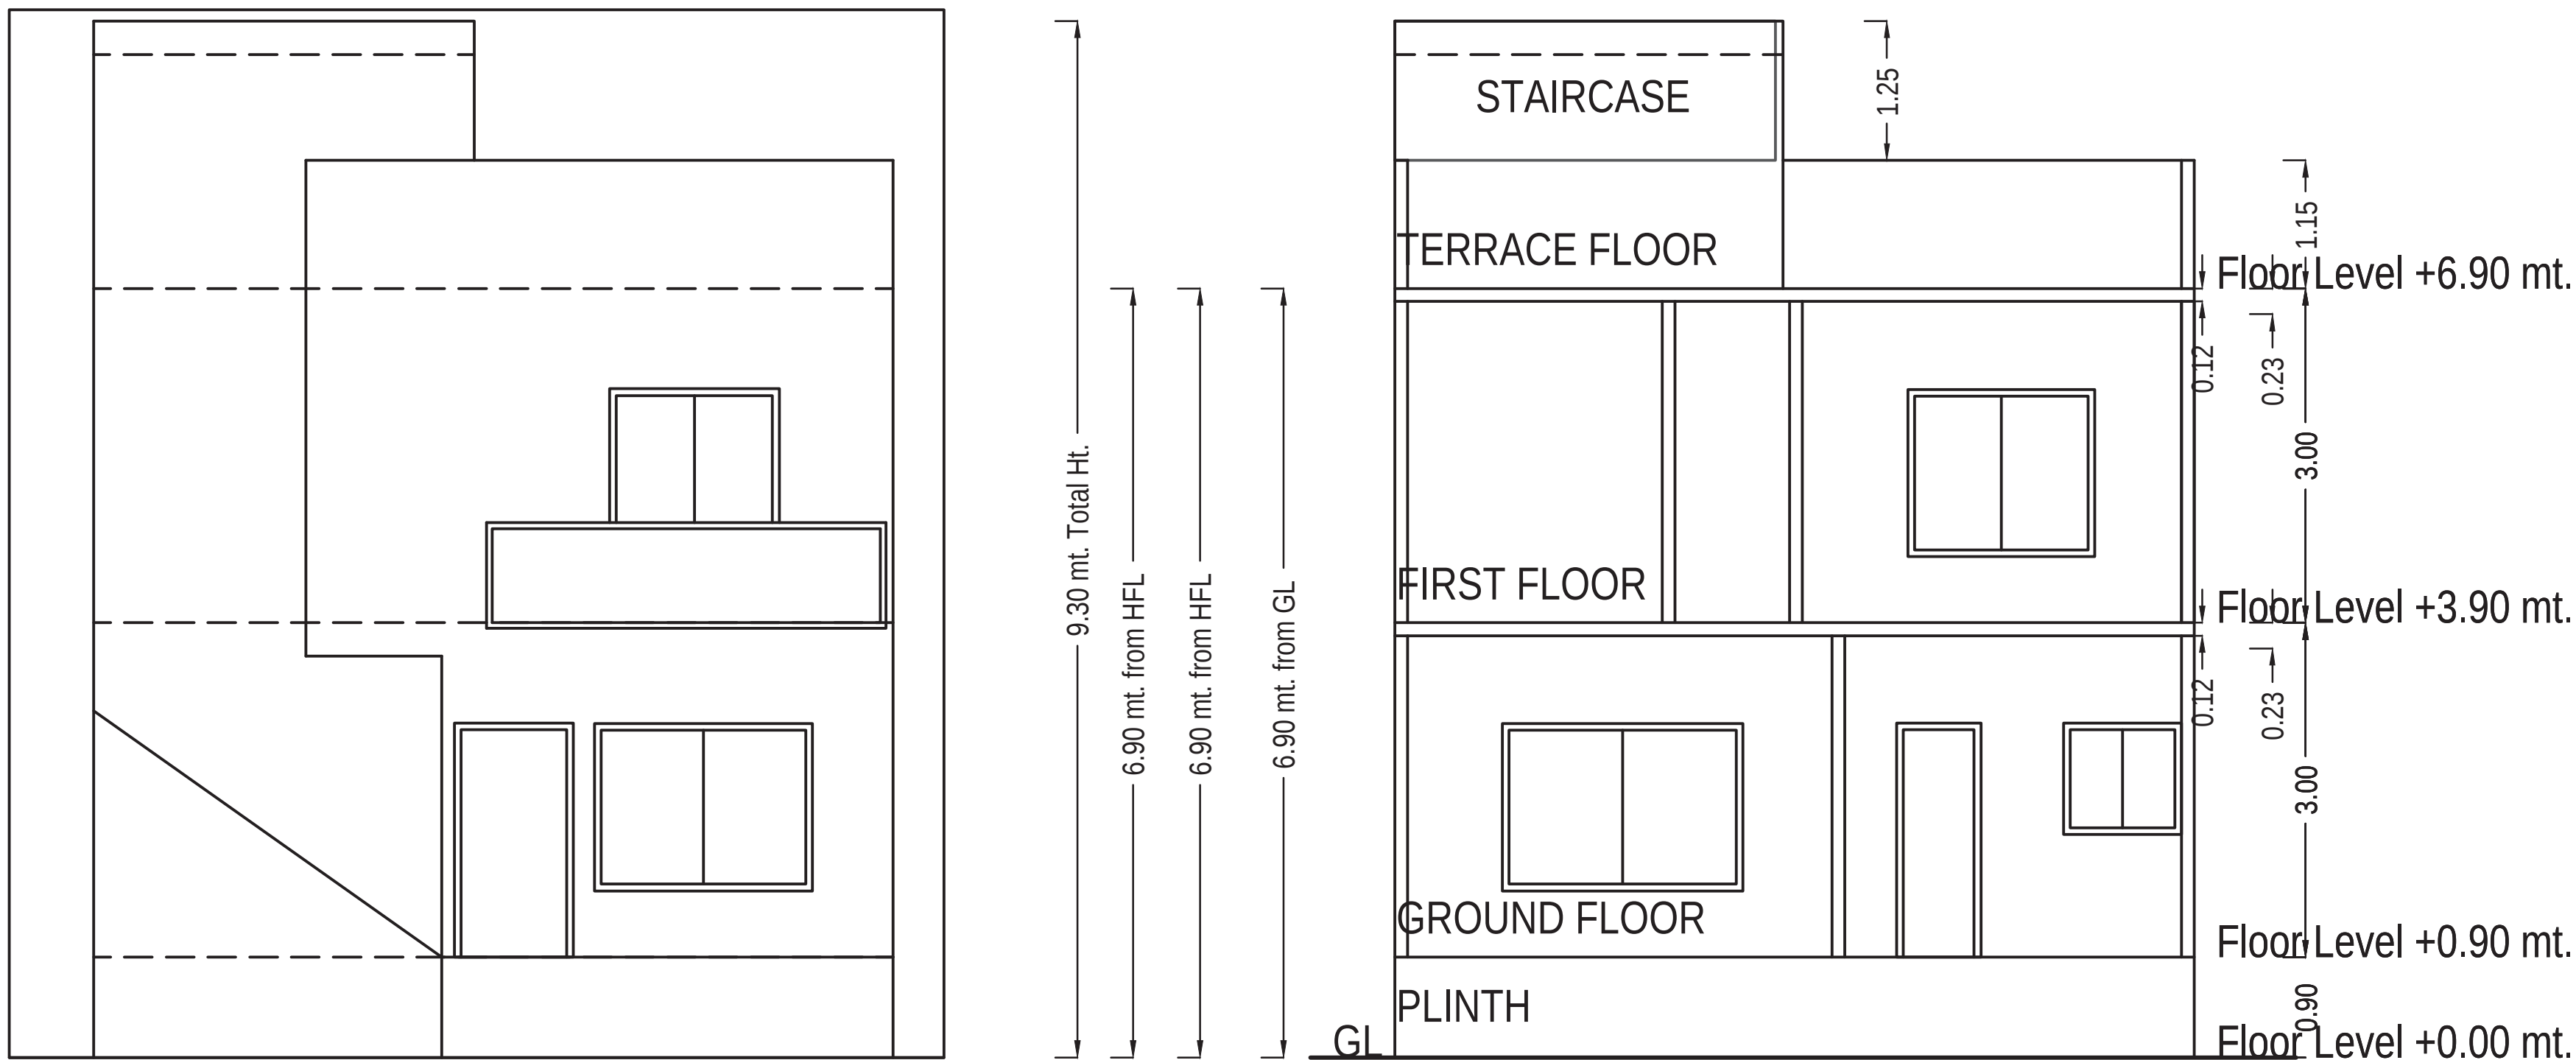


ELEVATION


SECTION PLOT NO.- 19

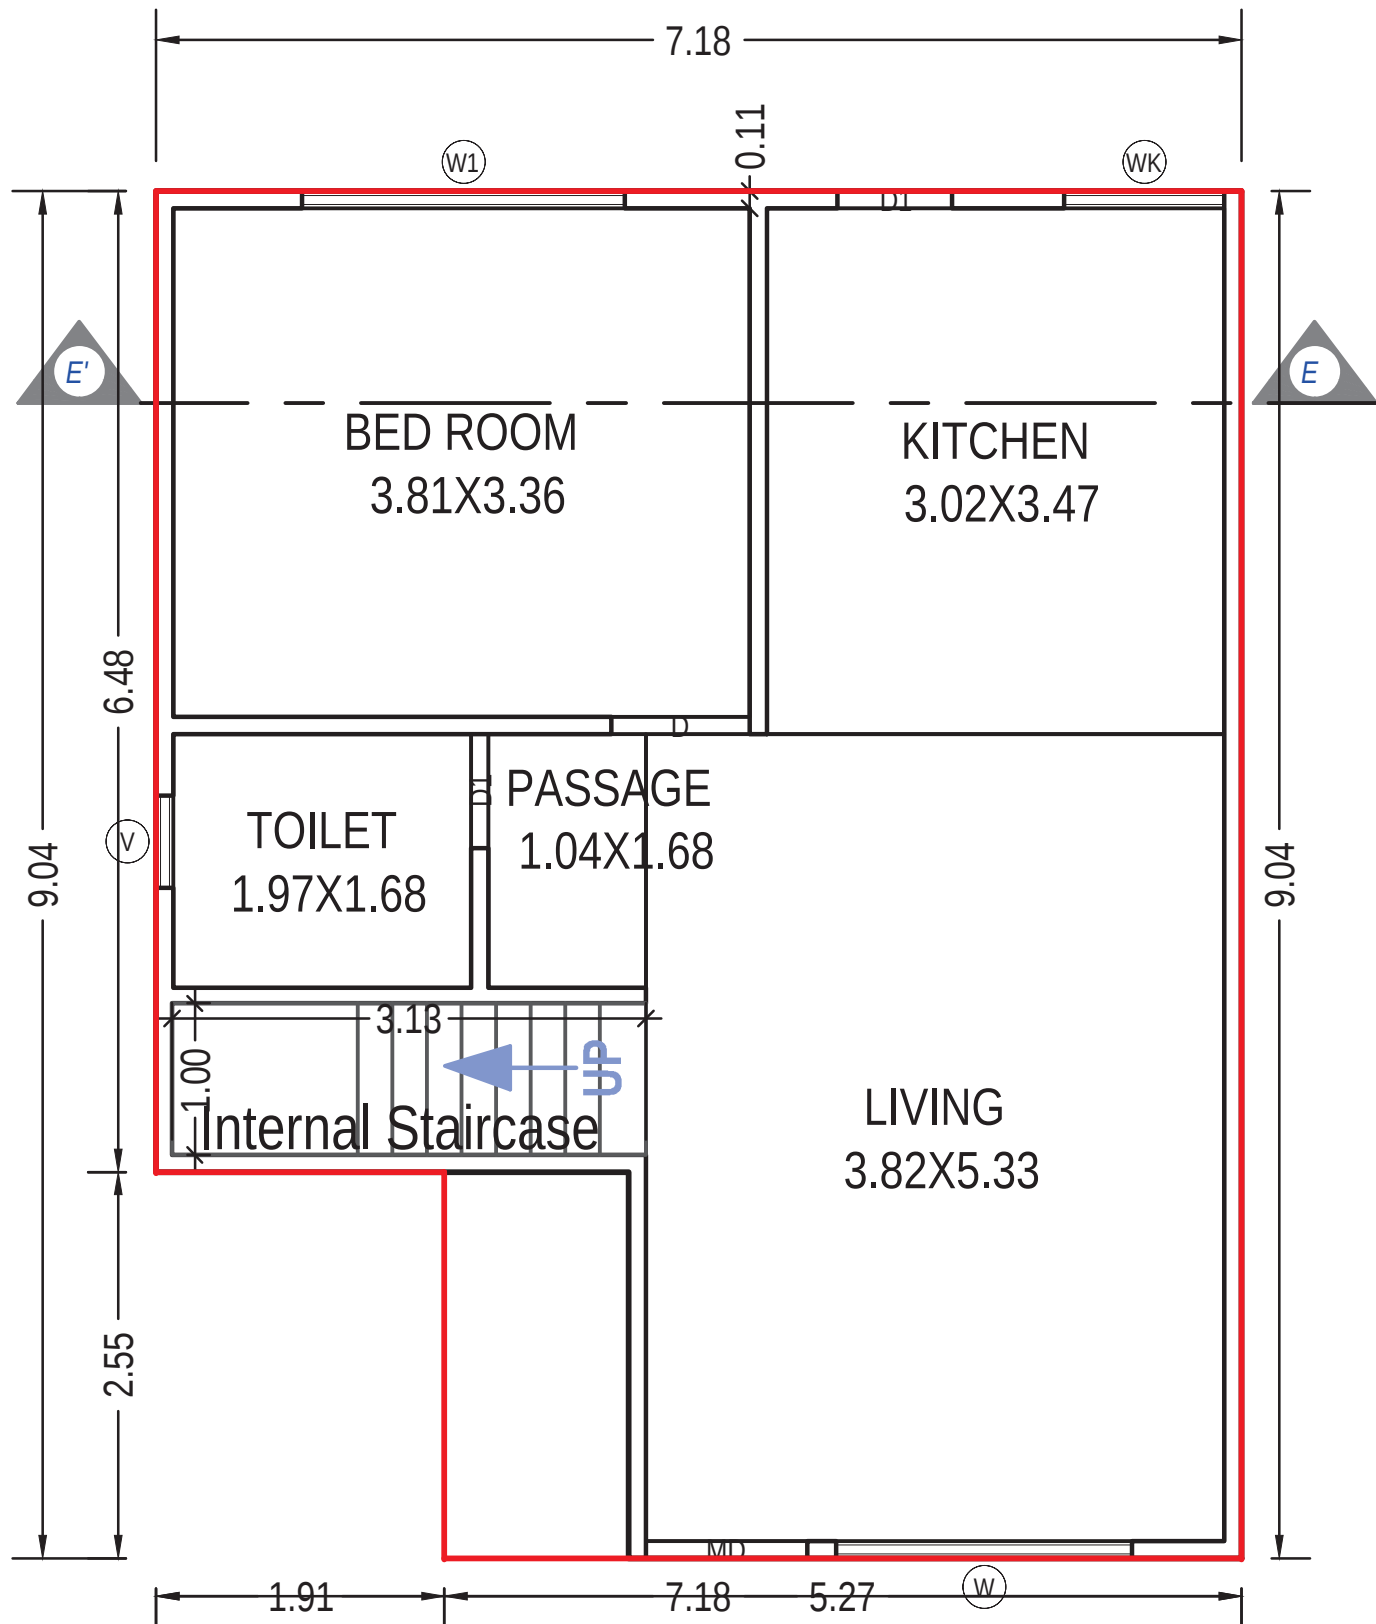

GROUND FLOOR PLAN  
(Proposed)  
(SCALE 1:100)

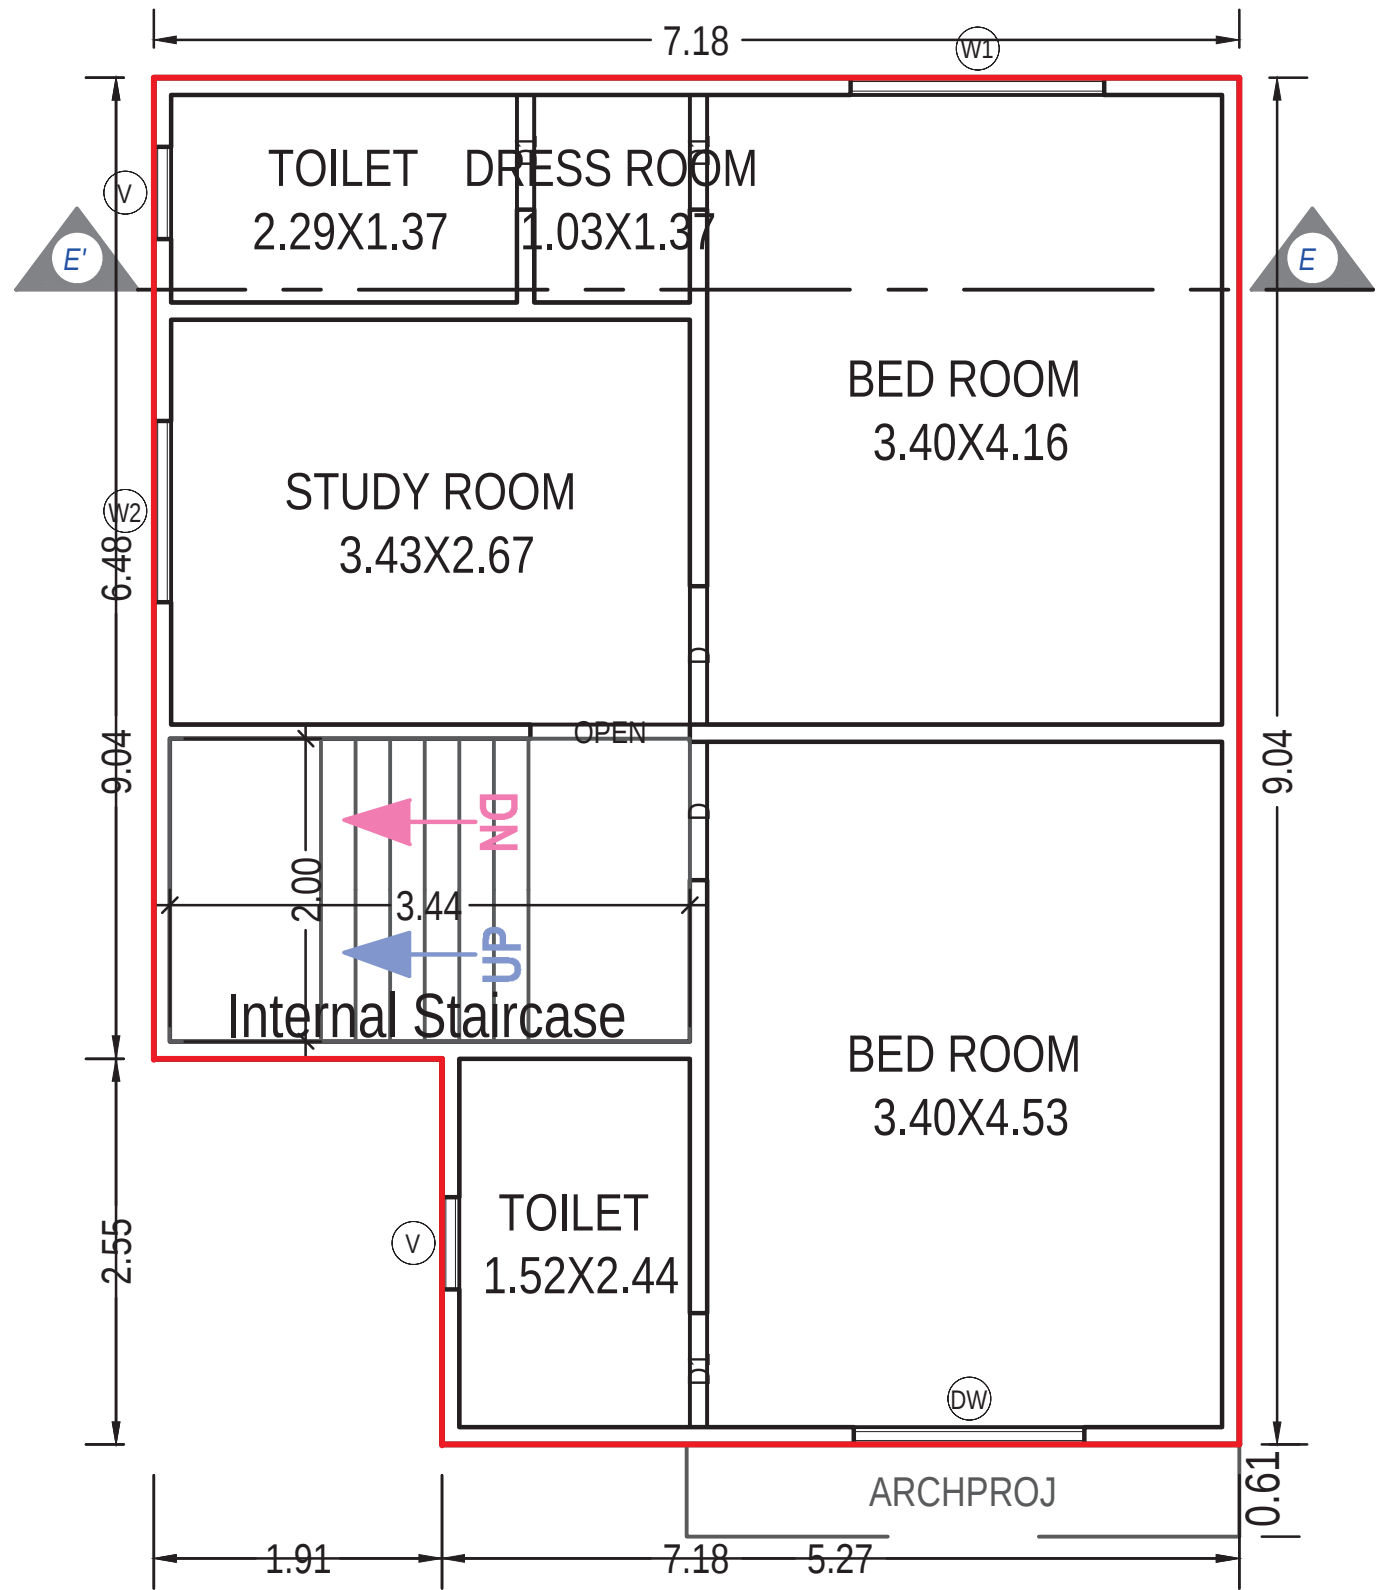

FIRST FLOOR PLAN  
(Proposed)  
(SCALE 1:100)

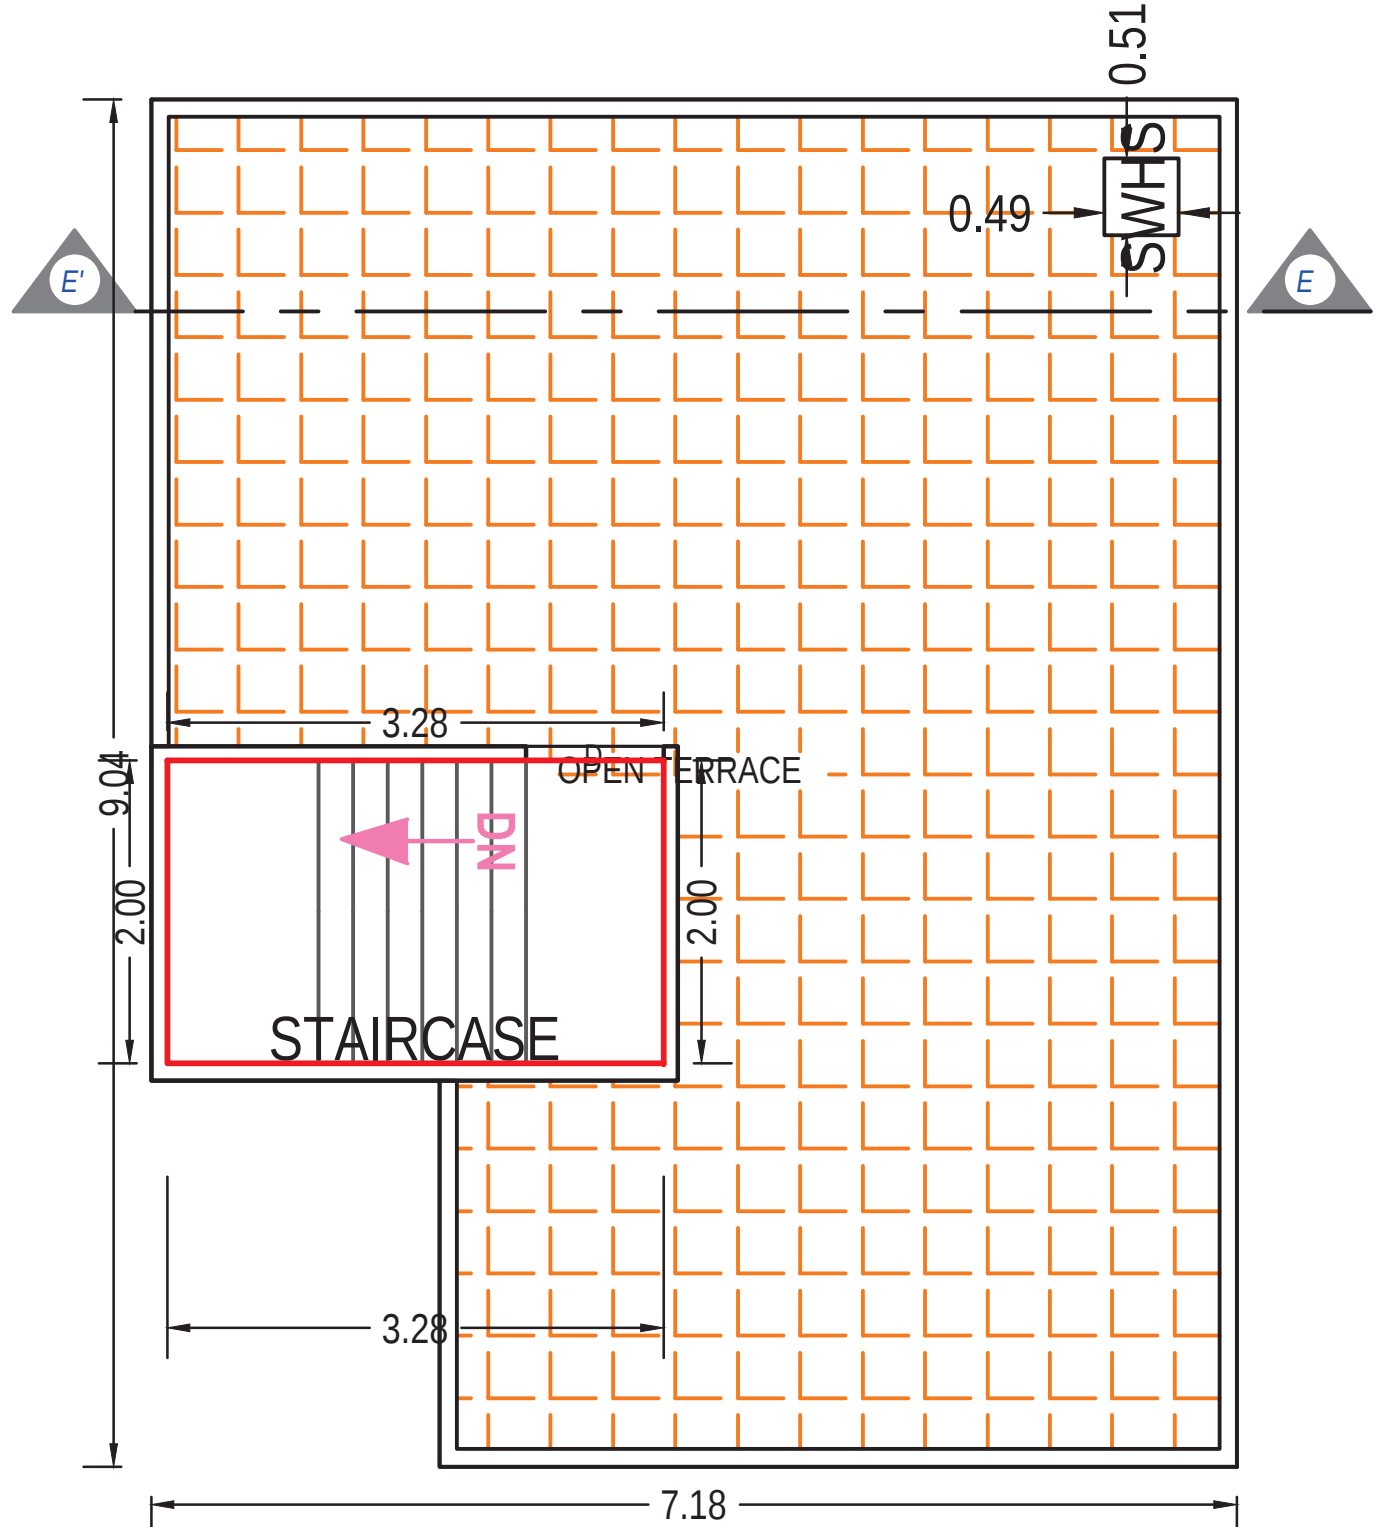

TERRACE FLOOR PLAN  
(SCALE 1:100)

UnitBUA Table for Building :PLOT (19)

| Floor             | Name             | UnitBUA Type  | Gross UnitBUA Area | UnitBUA Area | Deductions (Area in Sq.mt.) |            | Carpet Area | No. of Unit |
|-------------------|------------------|---------------|--------------------|--------------|-----------------------------|------------|-------------|-------------|
|                   |                  |               |                    |              | Wall                        | Stair Case |             |             |
| GROUND FLOOR PLAN | SPLIT PLOT 19    | DWELLING UNIT | 56.87              | 56.87        | 3.94                        | 3.13       | 49.80       | 01          |
|                   |                  |               | Total :            | 56.87        | 3.94                        | 3.13       | 49.80       | 01          |
|                   |                  |               | Typical Floor = 1  |              |                             |            |             |             |
|                   | Total per Floor: |               | 56.87              | 56.87        | 3.94                        | 3.13       | 49.80       | 01          |
| FIRST FLOOR PLAN  | SPLIT PLOT 19    | DWELLING UNIT | 59.98              | 59.98        | 4.87                        | 6.88       | 48.23       | 00          |
|                   |                  |               | Total :            | 59.98        | 4.87                        | 6.88       | 48.23       | 00          |
|                   |                  |               | Typical Floor = 1  |              |                             |            |             |             |
|                   | Total per Floor: |               | 59.98              | 59.98        | 4.87                        | 6.88       | 48.23       | 00          |
| -                 | Total:           | -             | -                  | -            | 8.81                        | 10.01      | 98.03       | 01          |

SCHEDULE OF DOOR:

| BUILDING NAME | NAME | LENGTH | HEIGHT | NOS |
|---------------|------|--------|--------|-----|
| PLOT (19)     | D1   | 0.76   | 2.10   | 05  |
| PLOT (19)     | D    | 0.91   | 2.10   | 03  |
| PLOT (19)     | OPEN | 1.05   | 2.10   | 01  |
| PLOT (19)     | MD   | 1.07   | 2.10   | 01  |

Building :PLOT (19)

| Floor Name                      | Total Built Up Area (Sq.mt.) | Deductions from FSI(Area in Sq.mt.) | Proposed FSI Area (Sq.mt.) | Total FSI Area (Sq.mt.) | No. of Unit |
|---------------------------------|------------------------------|-------------------------------------|----------------------------|-------------------------|-------------|
| Ground Floor                    | 56.87                        | 3.13                                | 53.73                      | 53.73                   | 01          |
| First Floor                     | 59.98                        | 6.88                                | 53.10                      | 53.10                   | 00          |
| Terrace Floor                   | 6.56                         | 6.56                                | 0.00                       | 0.00                    | 00          |
| Total:                          | 123.41                       | 16.57                               | 106.83                     | 106.83                  | 01          |
| Total Number of Same Buildings: | 1                            |                                     |                            |                         |             |
| Total:                          | 123.41                       | 16.57                               | 106.83                     | 106.83                  | 01          |

Staircase Checks (Table 8a-1)

| Floor Name         | StairCase Name     | Flight Width | Tread Width | Riser Height |
|--------------------|--------------------|--------------|-------------|--------------|
| GROUND FLOOR PLAN  | Internal Staircase | 1.00         | 0.23        | 0.38         |
| FIRST FLOOR PLAN   | Internal Staircase | 1.00         | 0.23        | 0.21         |
| TERRACE FLOOR PLAN | STAIRCASE          | 1.00         | 0.23        | 0.00         |

SCHEDULE OF WINDOW/VENTILATION:

| BUILDING NAME | NAME | LENGTH | HEIGHT | NOS |
|---------------|------|--------|--------|-----|
| PLOT (19)     | V    | 0.61   | 1.00   | 03  |
| PLOT (19)     | WK   | 1.06   | 1.20   | 01  |
| PLOT (19)     | W2   | 1.20   | 1.20   | 01  |
| PLOT (19)     | DW   | 1.52   | 1.20   | 01  |
| PLOT (19)     | W1   | 1.68   | 1.20   | 01  |
| PLOT (19)     | W    | 1.96   | 1.20   | 01  |
| PLOT (19)     | W1   | 2.13   | 1.20   | 01  |


|                               |                    |
|-------------------------------|--------------------|
| OWNER'S NAME AND SIGNATURE    |                    |
| CHANDRAKANT BABULAL SWAMI     |                    |
| ARCH/ENG'S NAME & SIGNATURE   | STRUCTURE ENGINEER |
| RUCHIR M SHETH                |                    |
| 003AR31032300057              |                    |
| SUPERVISOR'S NAME & SIGNATURE | DATE OF APPROVAL   |
|                               |                    |
| DESIGNATION OF APPROVER :     |                    |
|                               |                    |

Grant of the permission is subject to the conditions mentioned in the permission letter. Permission letter and approved Plan PDF can be downloaded by scanning the QR code.


Project Title :PROPOSED SUB PLOT NO.-1, PLOT NO.-17, BLOCK NO.-507, R.S.NO.-454+607+609/1+609/2+626/1+627/2, AT. MOJE.- VADADLA, TALUKA.-VADODARA, DIST.-VADODARA




|             |                  |       |       |
|-------------|------------------|-------|-------|
| Inward No   | ODPS/2021/085978 | Sheet | 5     |
| Inward Date |                  | Scale | 1:100 |

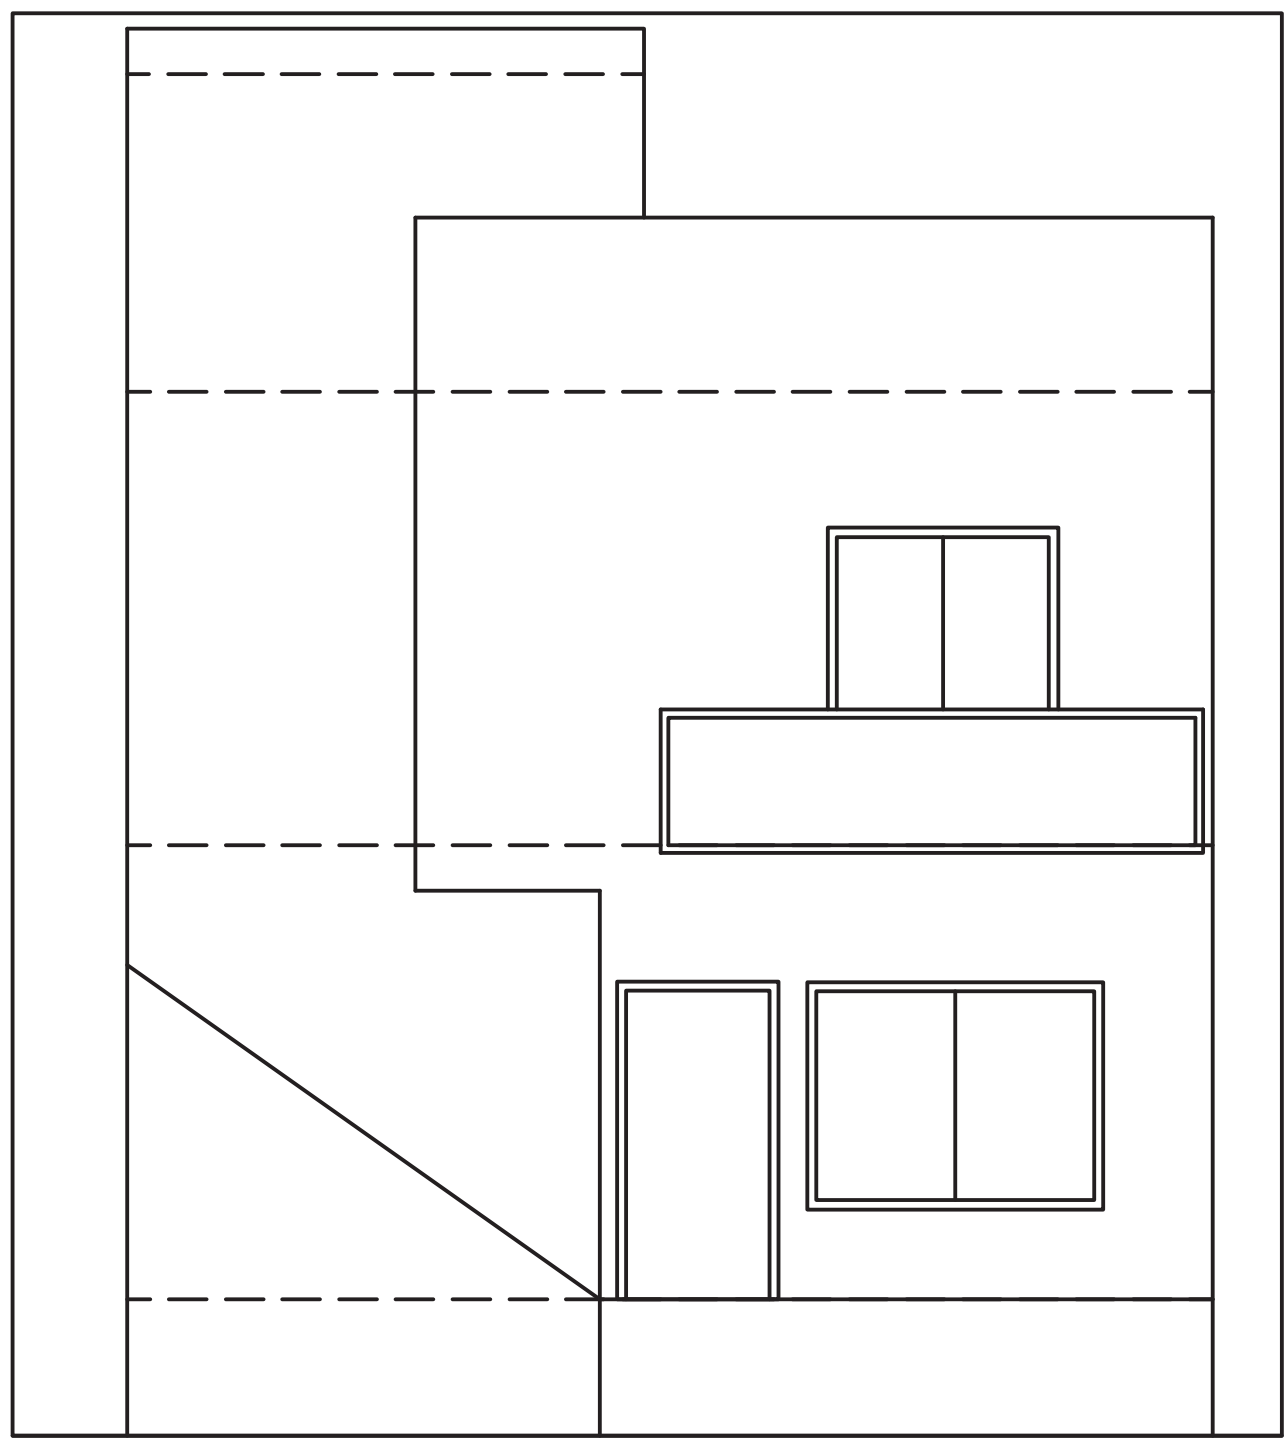


ELEVATION

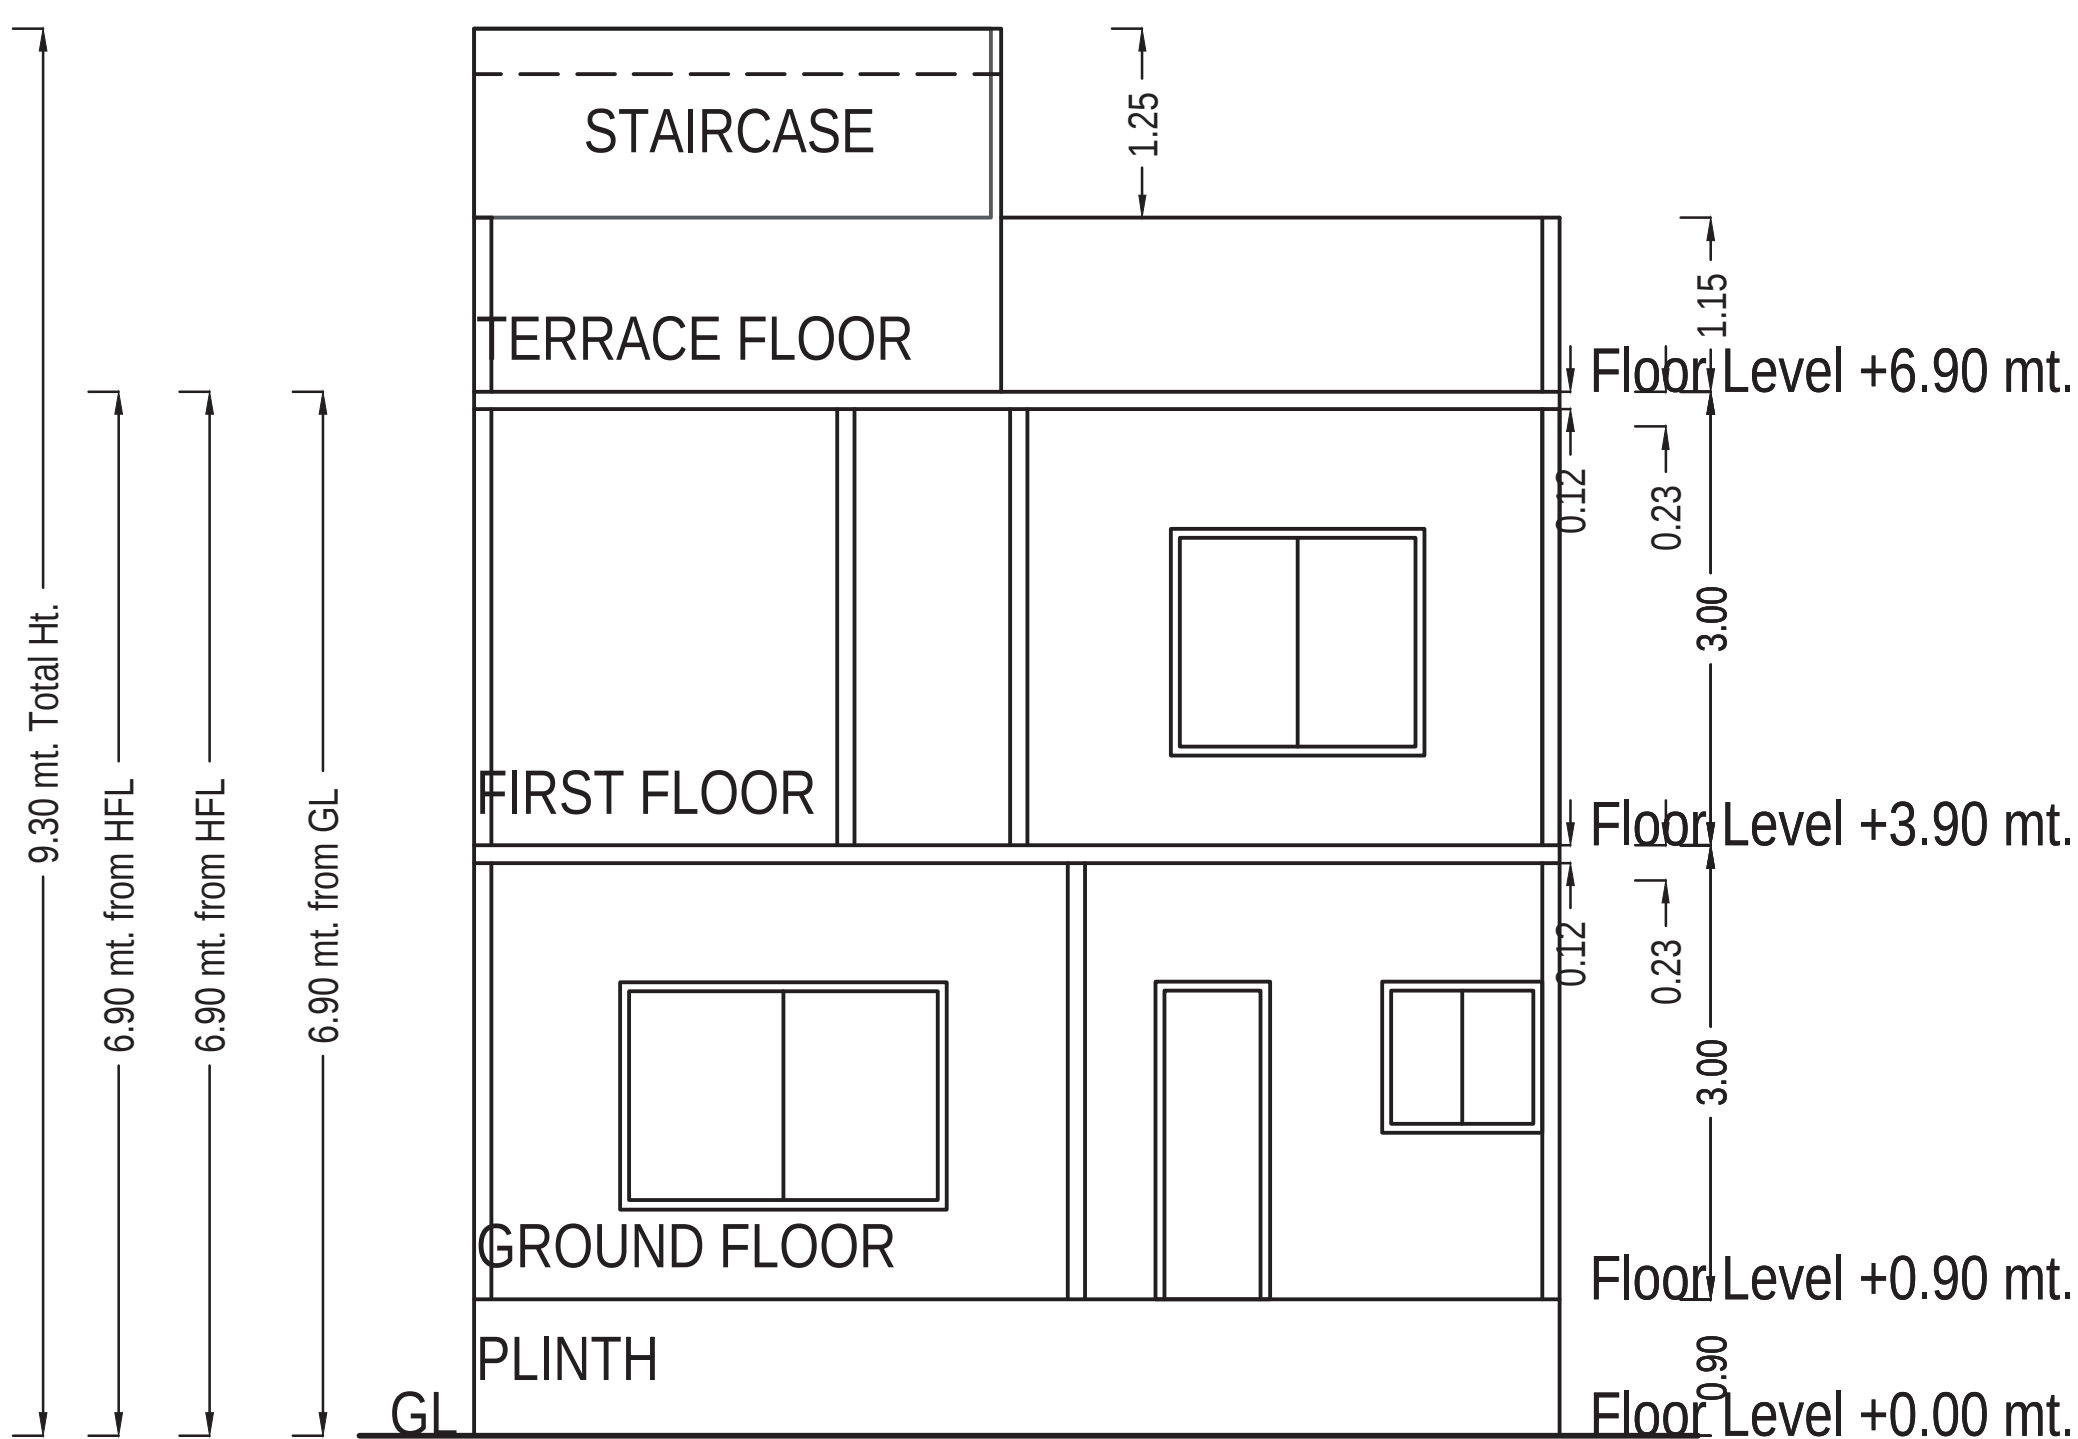


SECTION PLOT NO.- 17

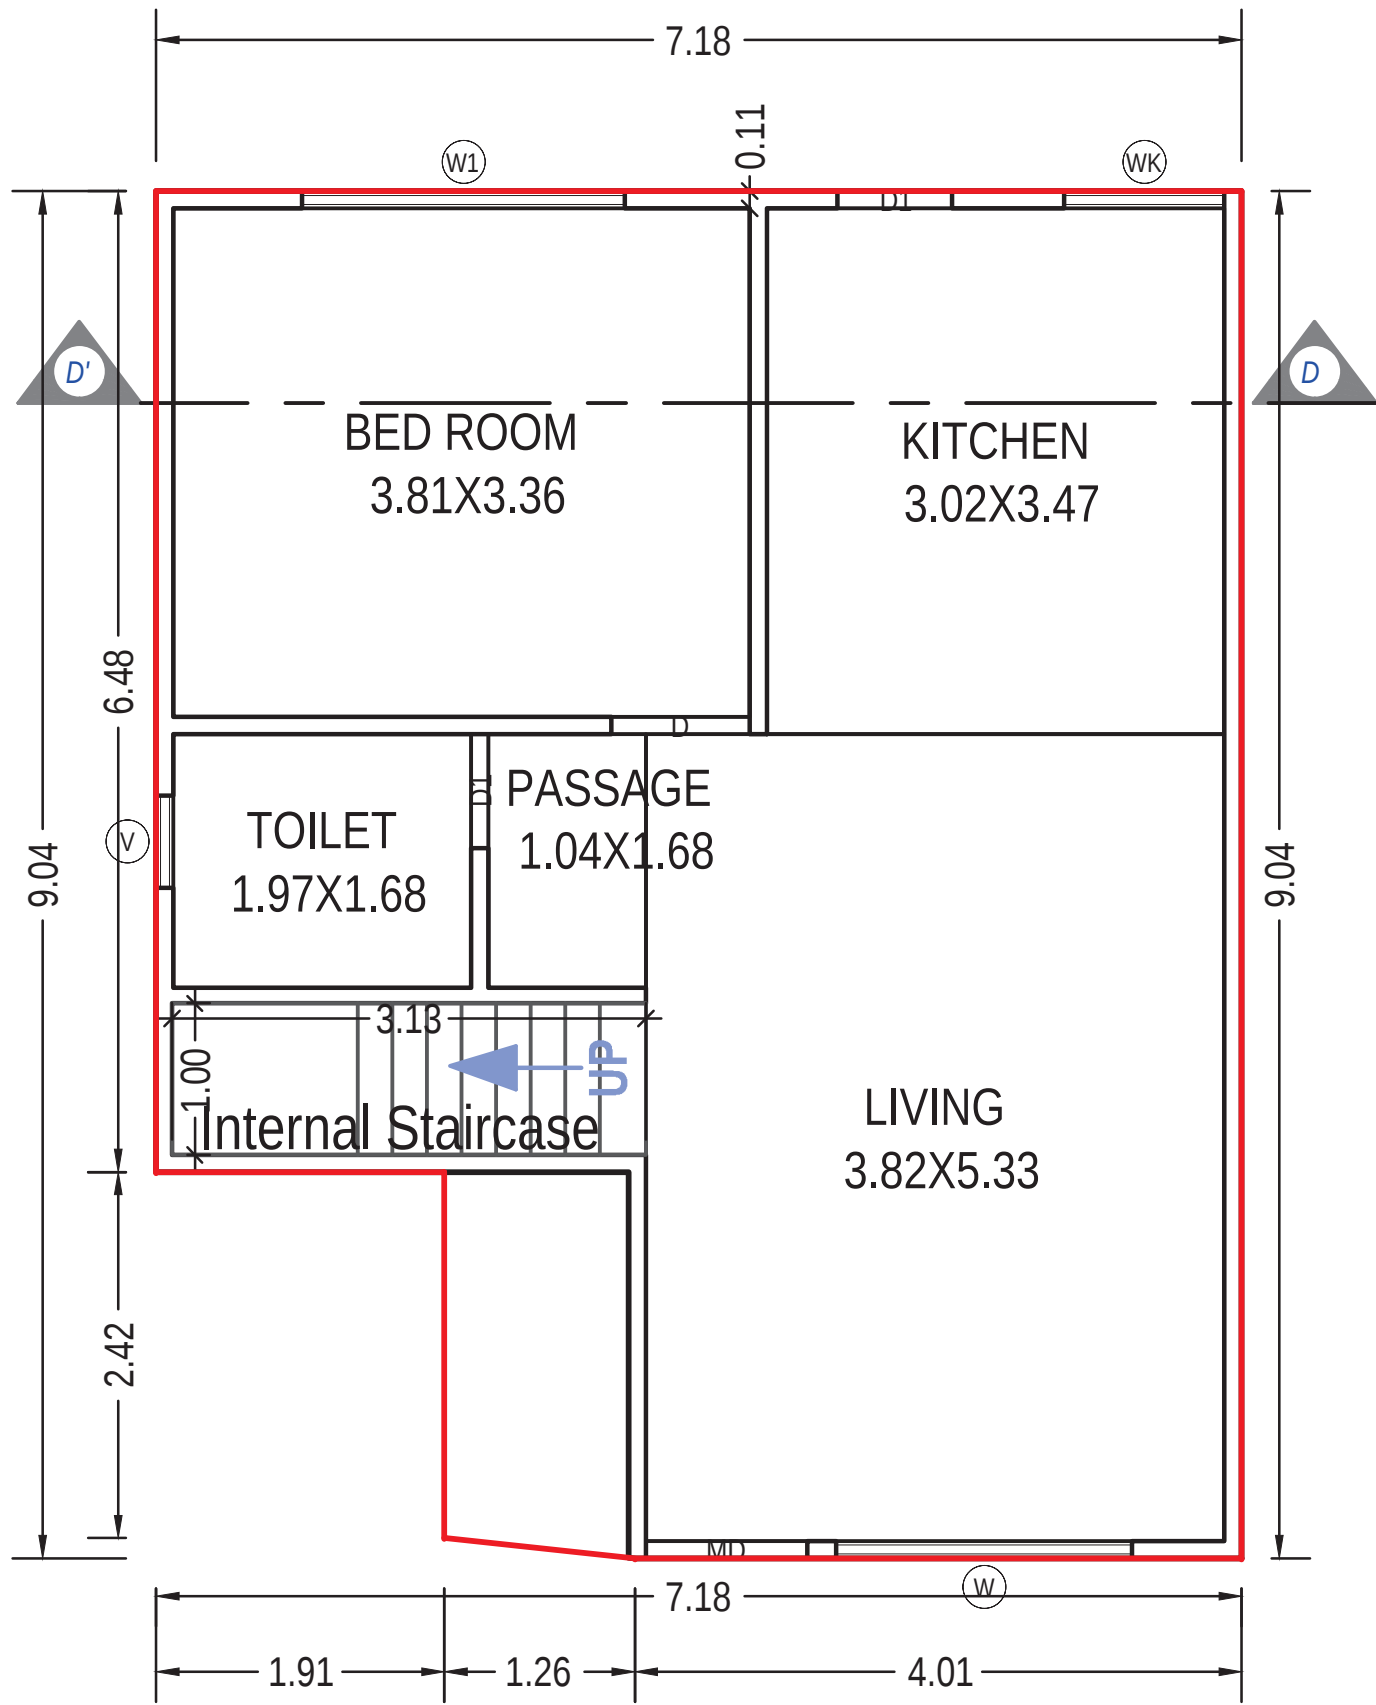

GROUND FLOOR PLAN  
(Proposed)  
(SCALE 1:100)

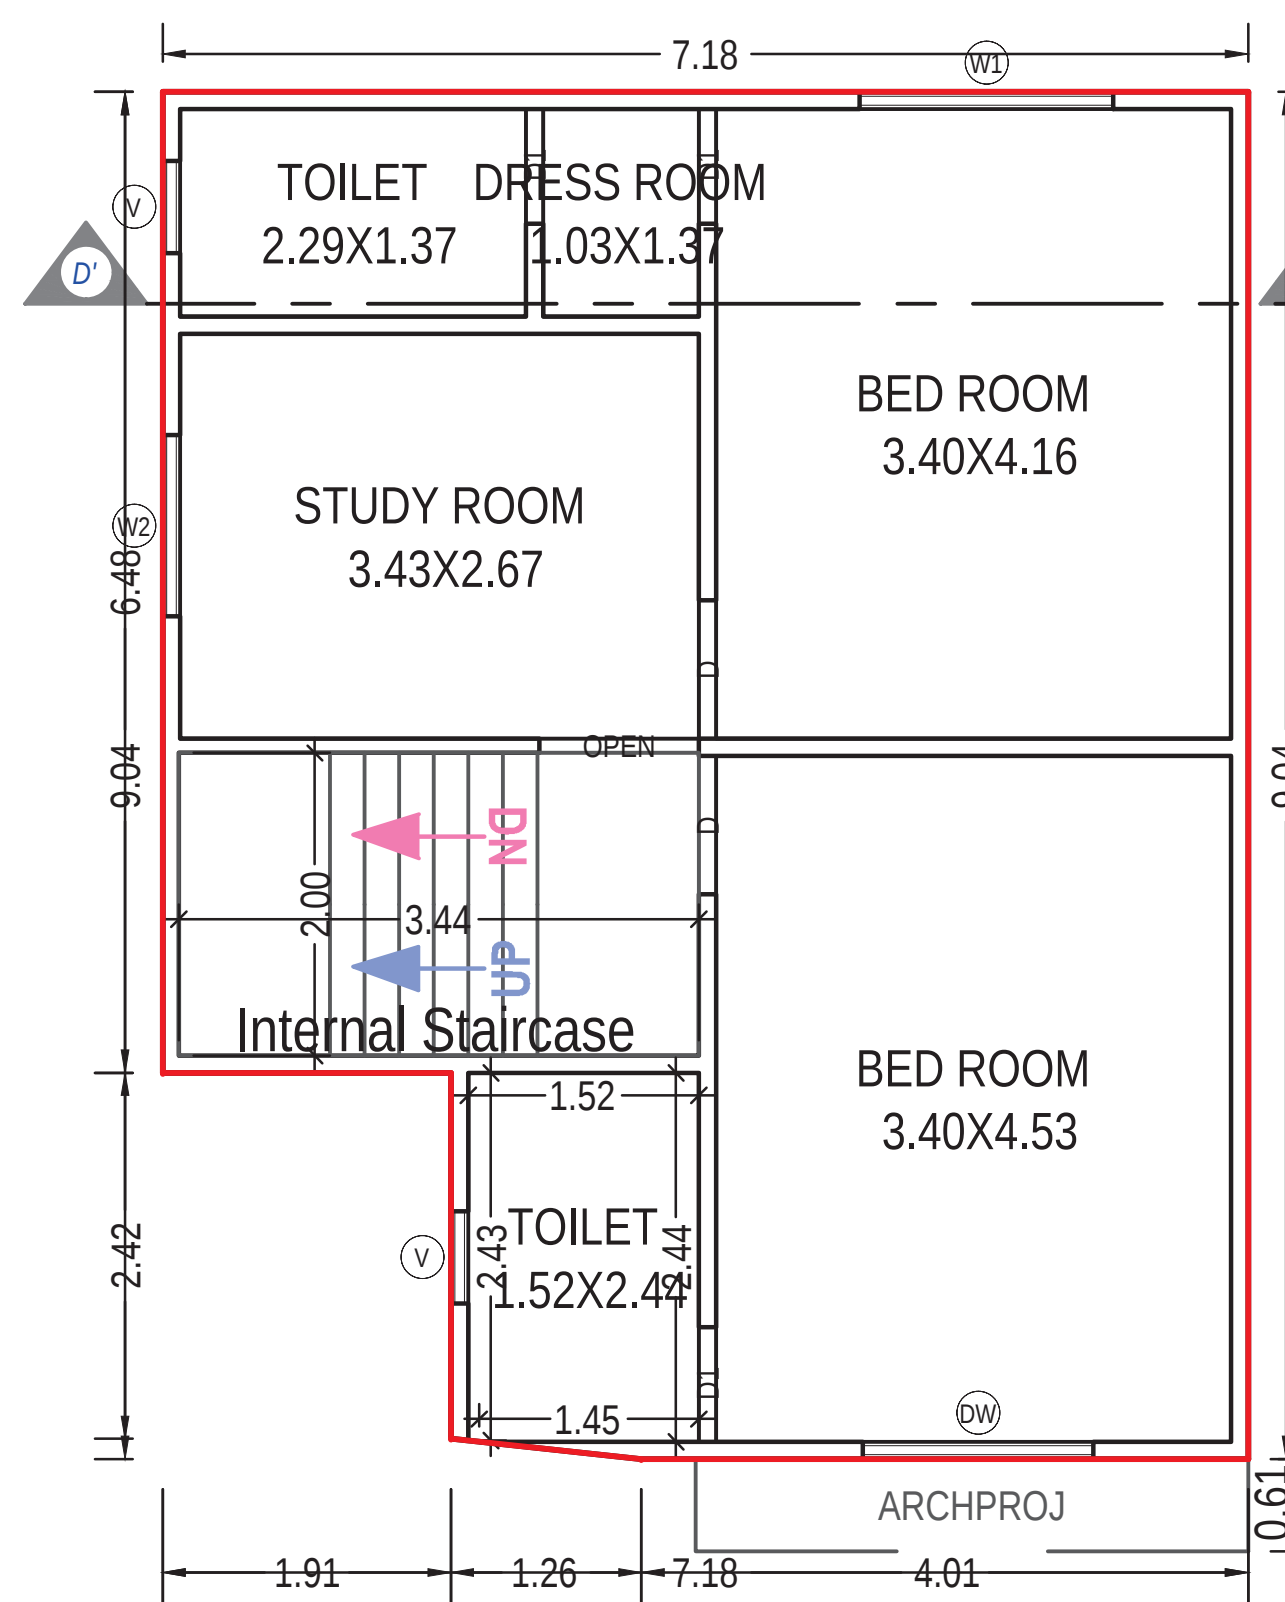

FIRST FLOOR PLAN  
(Proposed)  
(SCALE 1:100)

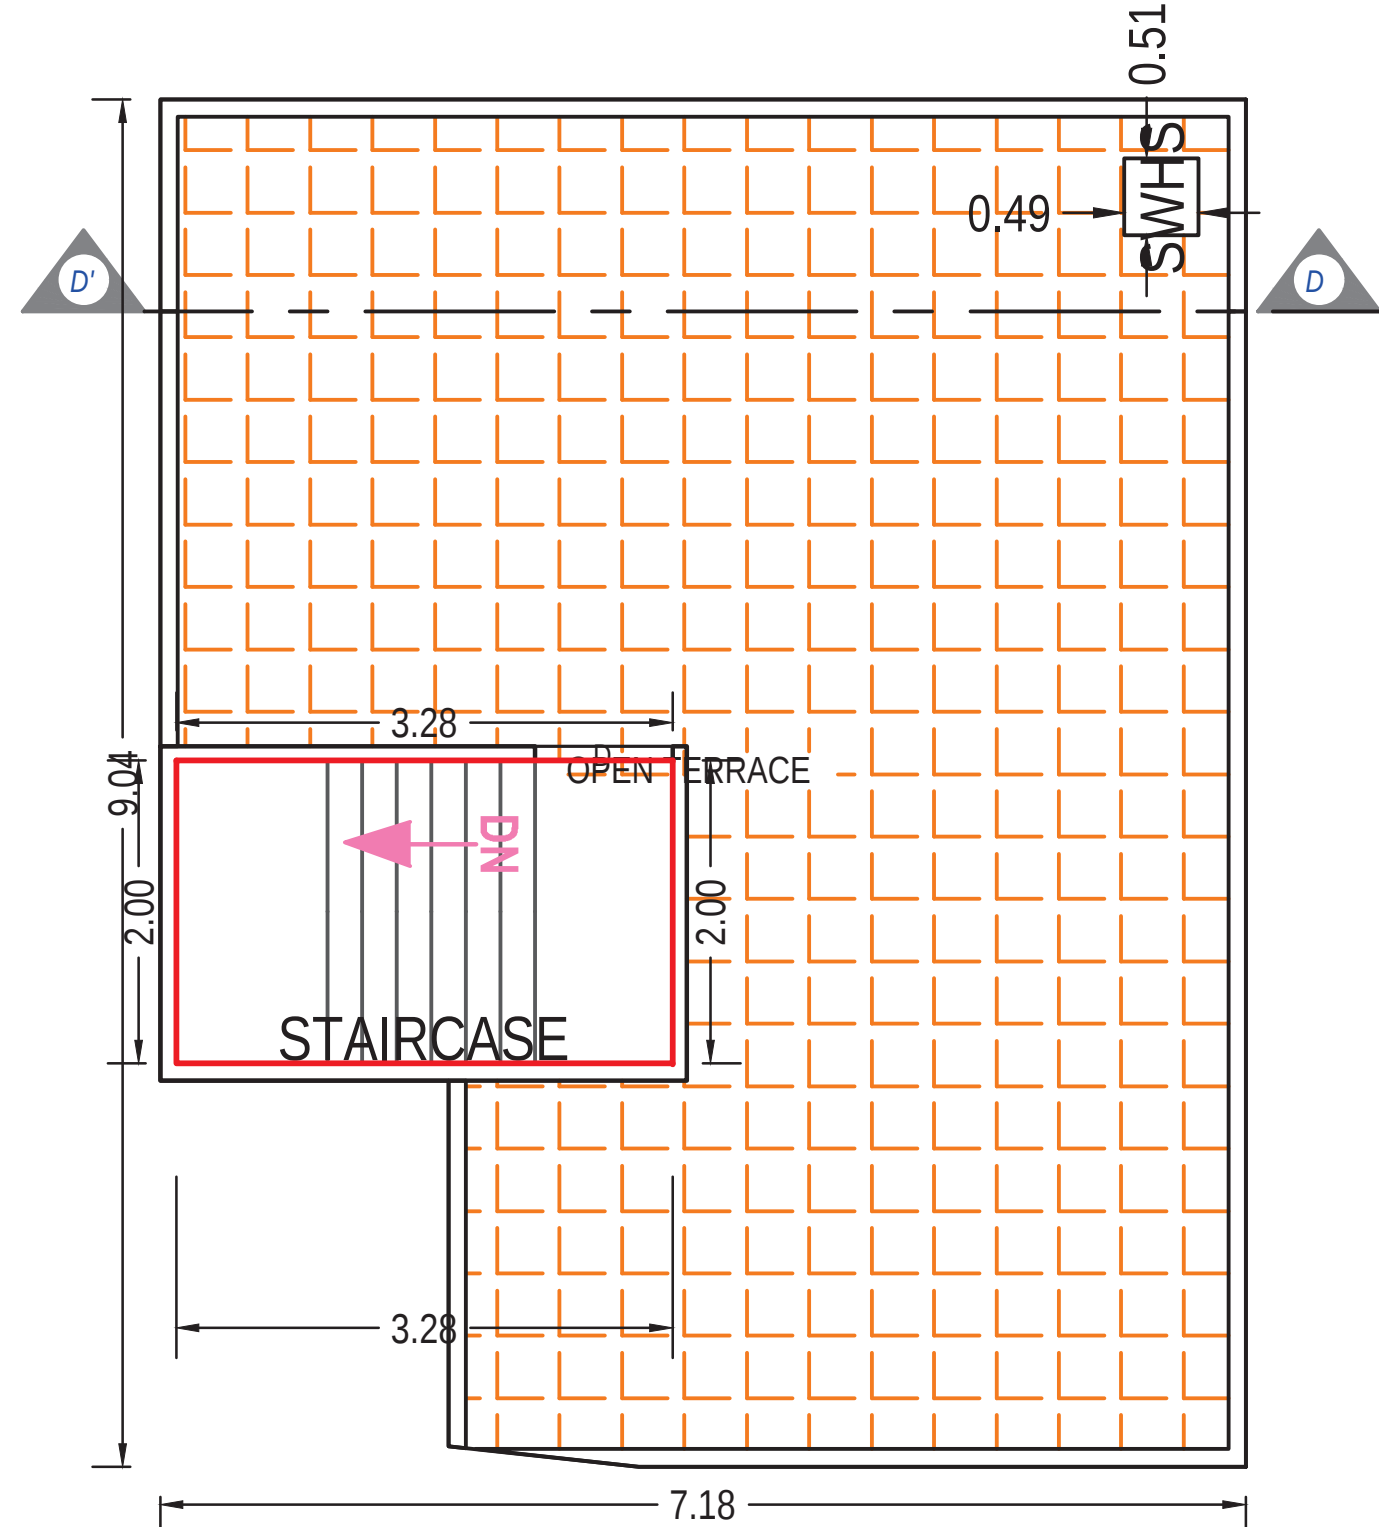

TERRACE FLOOR PLAN  
(SCALE 1:100)

UnitBUA Table for Building :PLOT (17)

| Floor             | Name             | UnitBUA Type  | Gross UnitBUA Area | UnitBUA Area | Deductions (Area in Sq.mt.) |            | Carpet Area | No. of Unit |
|-------------------|------------------|---------------|--------------------|--------------|-----------------------------|------------|-------------|-------------|
|                   |                  |               |                    |              | Wall                        | Stair Case |             |             |
| GROUND FLOOR PLAN | SPLIT PLOT 17    | DWELLING UNIT | 56.87              | 56.87        | 3.94                        | 3.13       | 49.80       | 01          |
|                   |                  |               | Total :            | 56.87        | 3.94                        | 3.13       | 49.80       | 01          |
|                   |                  |               | Typical Floor = 1  |              |                             |            |             |             |
|                   | Total per Floor: |               | 56.87              | 56.87        | 3.94                        | 3.13       | 49.80       | 01          |
| FIRST FLOOR PLAN  | SPLIT PLOT 17    | DWELLING UNIT | 59.90              | 59.90        | 4.79                        | 6.88       | 48.23       | 00          |
|                   |                  |               | Total :            | 59.90        | 4.79                        | 6.88       | 48.23       | 00          |
|                   |                  |               | Typical Floor = 1  |              |                             |            |             |             |
|                   | Total per Floor: |               | 59.90              | 59.90        | 4.79                        | 6.88       | 48.23       | 00          |
| -                 | Total:           | -             | -                  | 116.77       | 8.72                        | 10.01      | 98.03       | 01          |

SCHEDULE OF DOOR:

| BUILDING NAME | NAME | LENGTH | HEIGHT | NOS |
|---------------|------|--------|--------|-----|
| PLOT (17)     | D1   | 0.76   | 2.10   | 05  |
| PLOT (17)     | D    | 0.91   | 2.10   | 03  |
| PLOT (17)     | OPEN | 1.05   | 2.10   | 01  |
| PLOT (17)     | MD   | 1.07   | 2.10   | 01  |

Building :PLOT (17)

| Floor Name                      | Total Built Up Area (Sq.mt.) | Deductions from FSI(Area in Sq.mt.) | Proposed FSI Area (Sq.mt.) | Total FSI Area (Sq.mt.) | No. of Unit |
|---------------------------------|------------------------------|-------------------------------------|----------------------------|-------------------------|-------------|
| Ground Floor                    | 56.87                        | 3.13                                | 53.73                      | 53.73                   | 01          |
| First Floor                     | 59.90                        | 6.88                                | 53.02                      | 53.02                   | 00          |
| Terrace Floor                   | 6.56                         | 6.56                                | 0.00                       | 0.00                    | 00          |
| Total:                          | 123.33                       | 16.57                               | 106.75                     | 106.75                  | 01          |
| Total Number of Same Buildings: | 1                            |                                     |                            |                         |             |
| Total:                          | 123.33                       | 16.57                               | 106.75                     | 106.75                  | 01          |

Staircase Checks (Table 8a-1)

| Floor Name         | StairCase Name     | Flight Width | Tread Width | Riser Height |
|--------------------|--------------------|--------------|-------------|--------------|
| GROUND FLOOR PLAN  | Internal Staircase | 1.00         | 0.23        | 0.38         |
| FIRST FLOOR PLAN   | Internal Staircase | 1.00         | 0.23        | 0.21         |
| TERRACE FLOOR PLAN | STAIRCASE          | 1.00         | 0.23        | 0.00         |

SCHEDULE OF WINDOW/VENTILATION:

| BUILDING NAME | NAME | LENGTH | HEIGHT | NOS |
|---------------|------|--------|--------|-----|
| PLOT (17)     | V    | 0.61   | 1.00   | 03  |
| PLOT (17)     | WK   | 1.06   | 1.20   | 01  |
| PLOT (17)     | W2   | 1.20   | 1.20   | 01  |
| PLOT (17)     | DW   | 1.52   | 1.20   | 01  |
| PLOT (17)     | W1   | 1.68   | 1.20   | 01  |
| PLOT (17)     | W    | 1.96   | 1.20   | 01  |
| PLOT (17)     | W1   | 2.13   | 1.20   | 01  |


|                               |                    |
|-------------------------------|--------------------|
| OWNER'S NAME AND SIGNATURE    |                    |
| CHANDRAKANT BABULAL SWAMI     |                    |
| ARCH/ENG'S NAME & SIGNATURE   | STRUCTURE ENGINEER |
| RUCHIR M SHETH                |                    |
| 003AR31032300057              |                    |
| SUPERVISOR'S NAME & SIGNATURE | DATE OF APPROVAL   |
|                               |                    |
| DESIGNATION OF APPROVER :     |                    |
|                               |                    |

Grant of the permission is subject to the conditions mentioned in the permission letter. Permission letter and approved Plan PDF can be downloaded by scanning the QR code.


Project Title :PROPOSED SUB PLOT NO.-1, PLOT NO.-03,05,07,09,10,13,15,16, BLOCK NO.-507, R.S.NO.-454+607+609/1+609/2+626/1+627/2, AT. MOJE.- VADADLA, TALUKA.-VADODARA, DIST.-VADODARA



|             |                  |       |       |
|-------------|------------------|-------|-------|
| Inward No   | ODPS/2021/085978 | Sheet | 6     |
| Inward Date |                  | Scale | 1:100 |

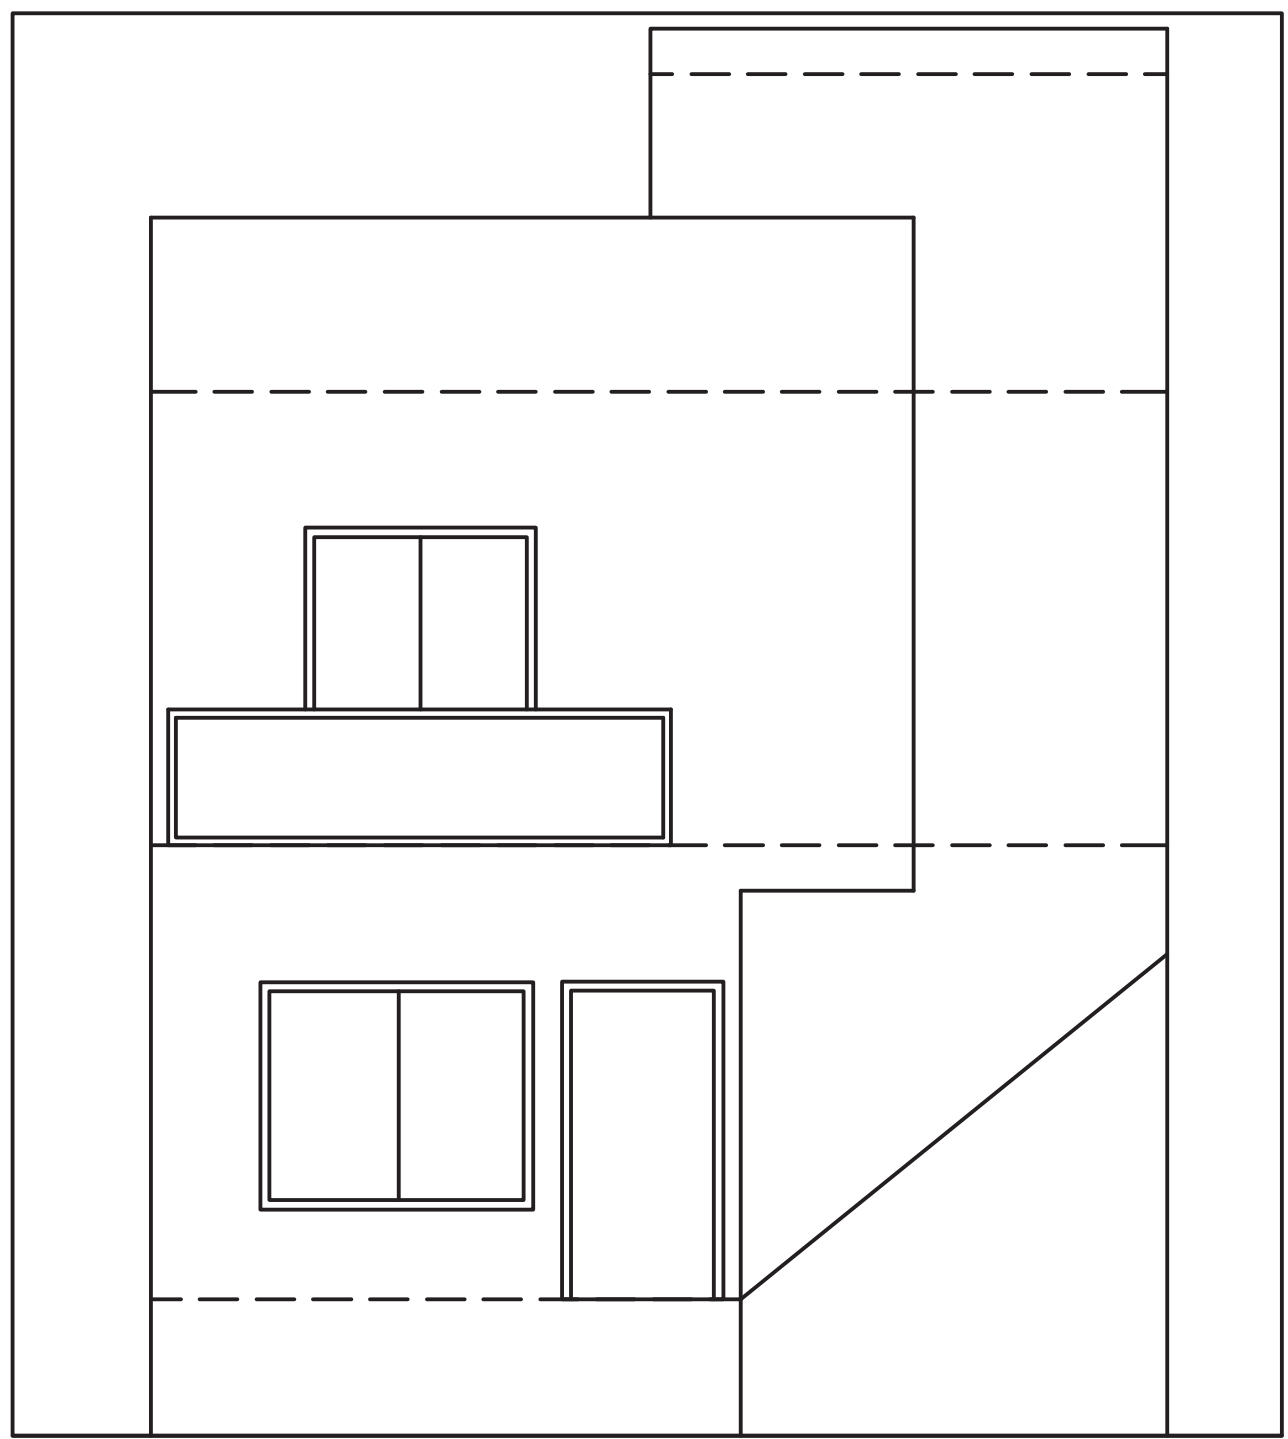


ELEVATION

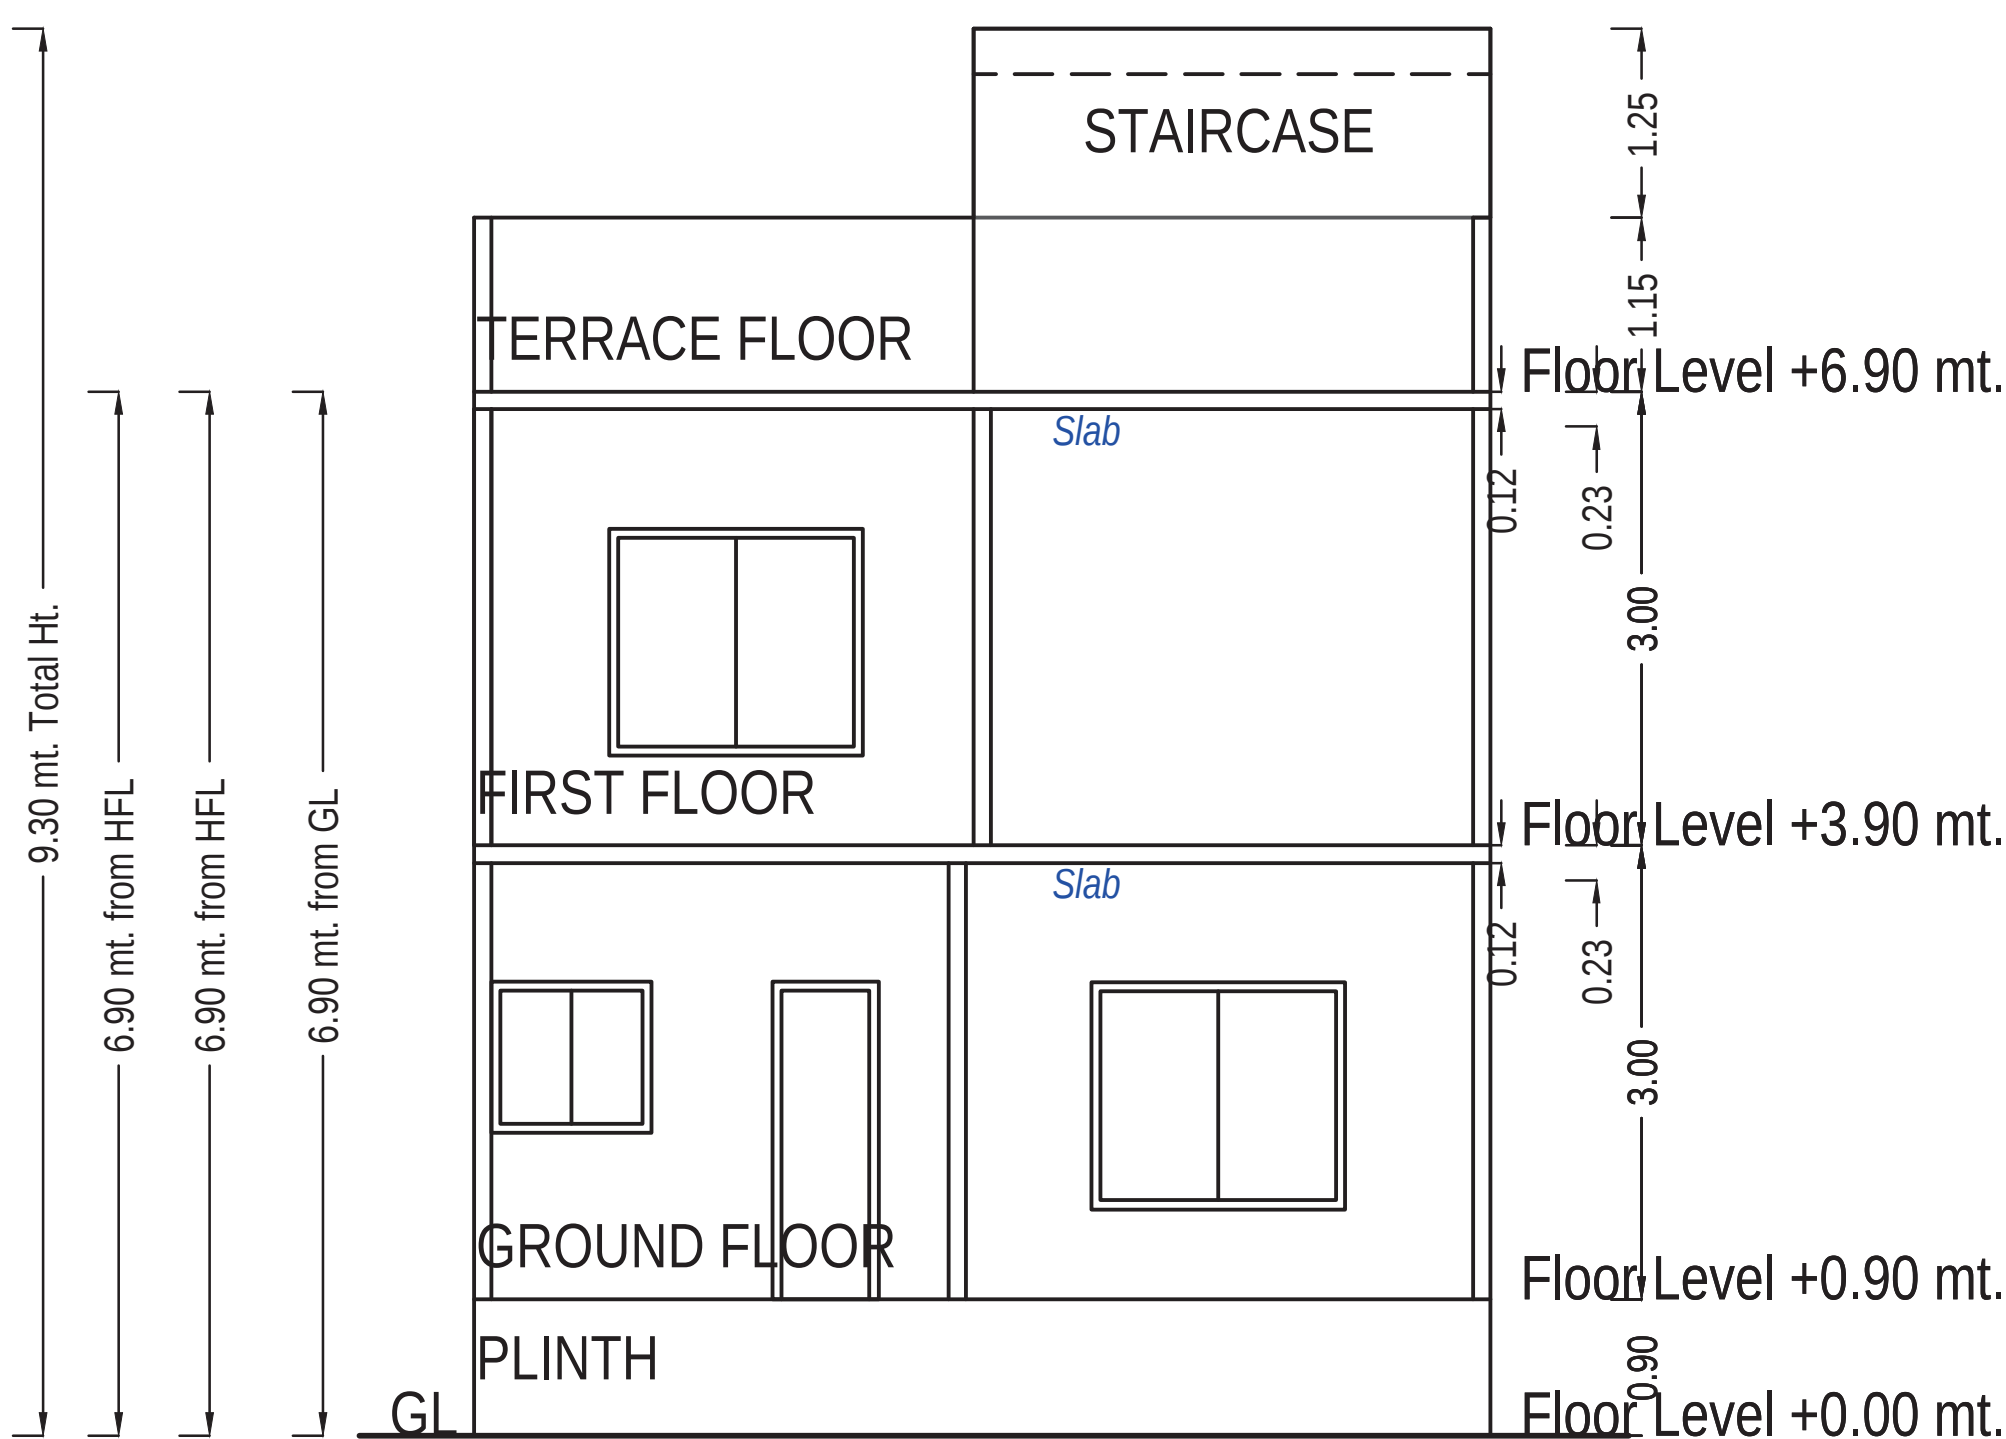


SECTION PLOT NO.-03,05,07,09,10,13,15,17

UnitBUA Table for Building :PLOT (3 5 7 9 10 13 15 16)


| Floor             | Name                               | UnitBUA Type      | Gross UnitBUA Area | UnitBUA Area | Deductions (Area in Sq.mt.) |            | Carpet Area | No. of Unit |
|-------------------|------------------------------------|-------------------|--------------------|--------------|-----------------------------|------------|-------------|-------------|
|                   |                                    |                   |                    |              | Wall                        | Stair Case |             |             |
| GROUND FLOOR PLAN | SPLIT PLOT 03,05,07,09,10,13,15,16 | DWELLING UNIT     | 52.92              | 52.92        | 3.78                        | 2.83       | 46.31       | 01          |
|                   |                                    |                   | Total :            | 52.92        | 52.92                       | 3.78       | 2.83        | 46.31       |
|                   | Total per Floor:                   | Typical Floor = 1 |                    |              |                             |            |             |             |
|                   |                                    | Total :           | 52.92              | 52.92        | 3.78                        | 2.83       | 46.31       | 01          |
| FIRST FLOOR PLAN  | SPLIT PLOT 03,05,07,09,10,13,15,16 | DWELLING UNIT     | 55.66              | 55.66        | 4.48                        | 6.39       | 44.79       | 00          |
|                   |                                    |                   | Total :            | 55.66        | 55.66                       | 4.48       | 6.39        | 44.79       |
|                   | Total per Floor:                   | Typical Floor = 1 |                    |              |                             |            |             |             |
|                   |                                    | Total :           | 55.66              | 55.66        | 4.48                        | 6.39       | 44.79       | 00          |
| -                 |                                    |                   |                    |              |                             |            |             |             |
| Total:            | -                                  | -                 | 108.58             | 108.58       | 8.27                        | 9.22       | 91.10       | 01          |

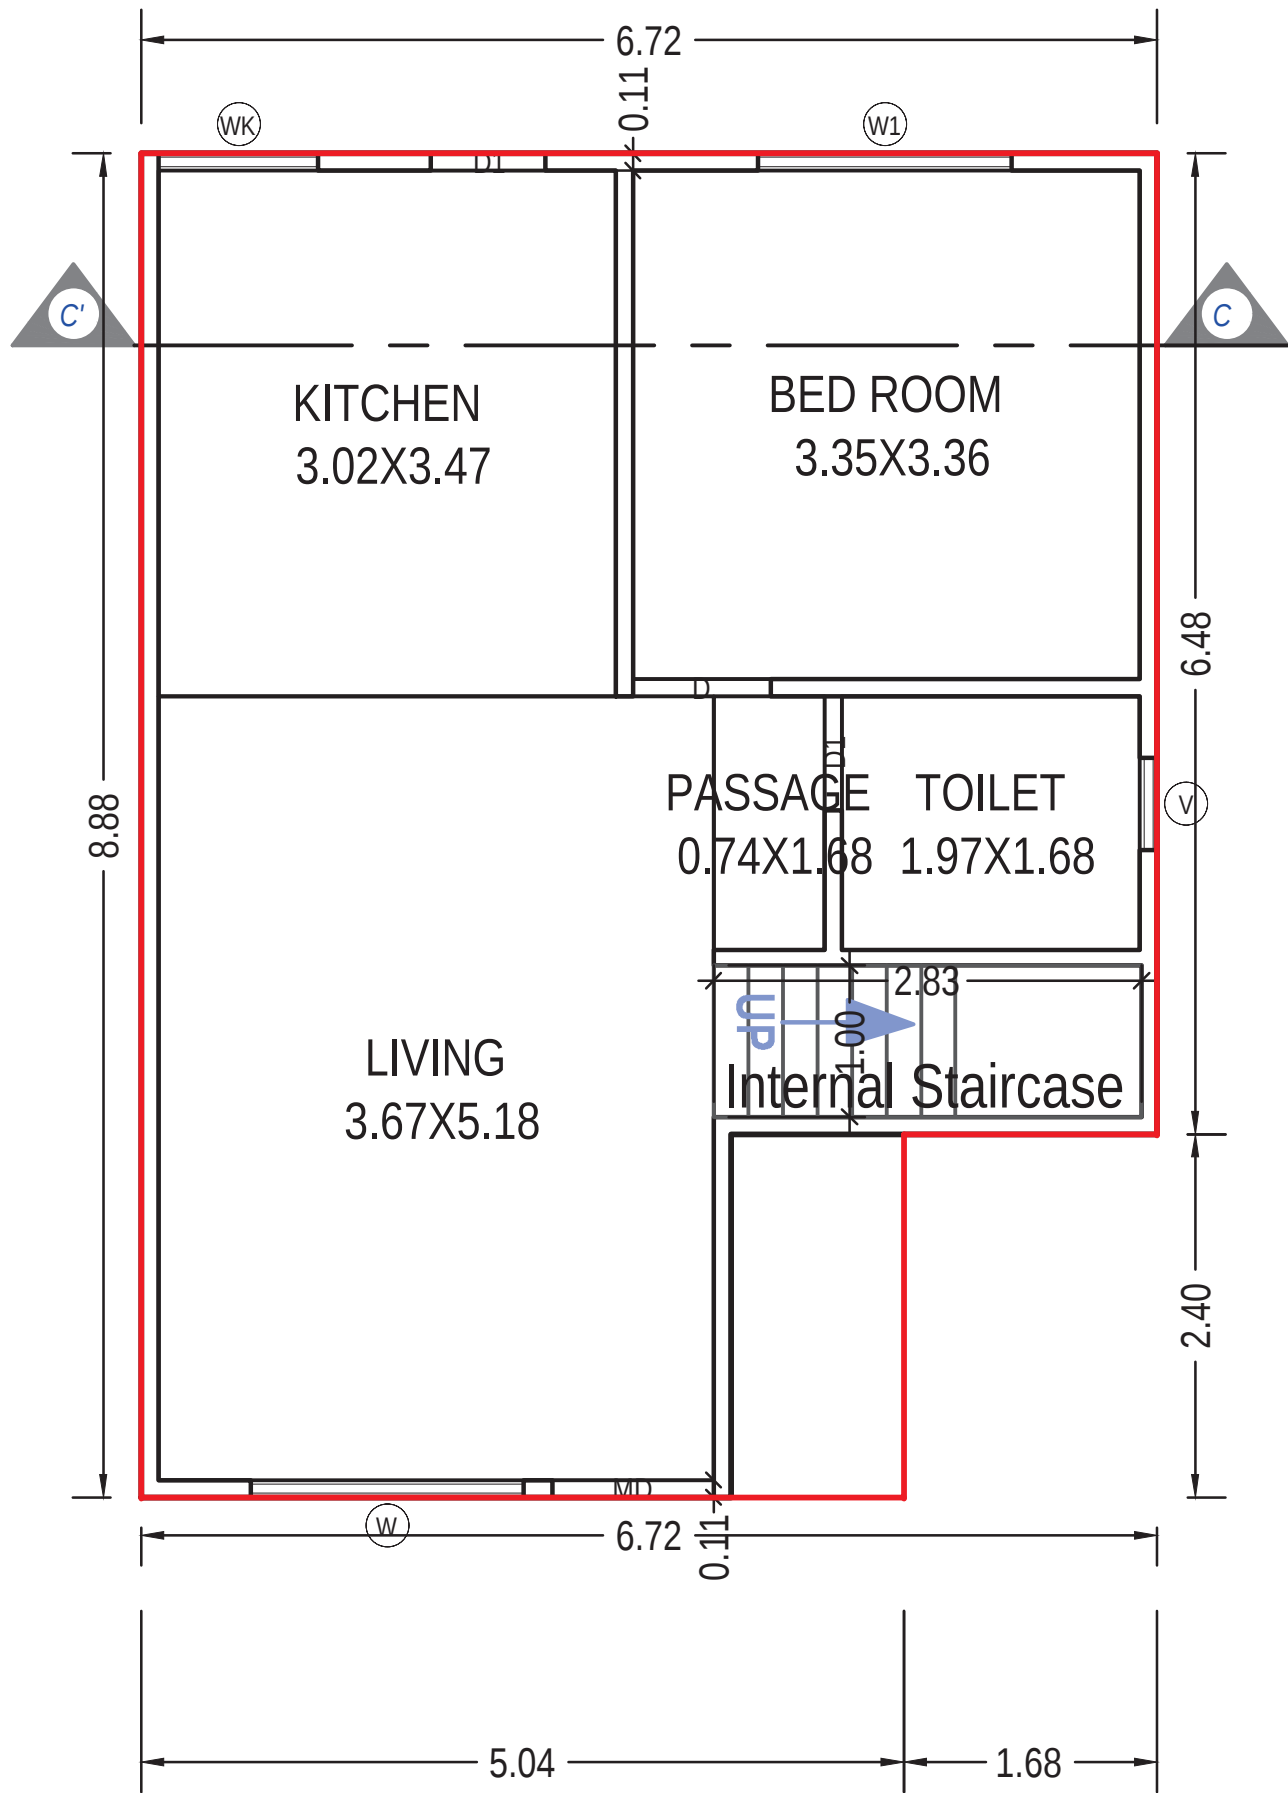

GROUND FLOOR PLAN  
(Proposed)  
(SCALE 1:100)

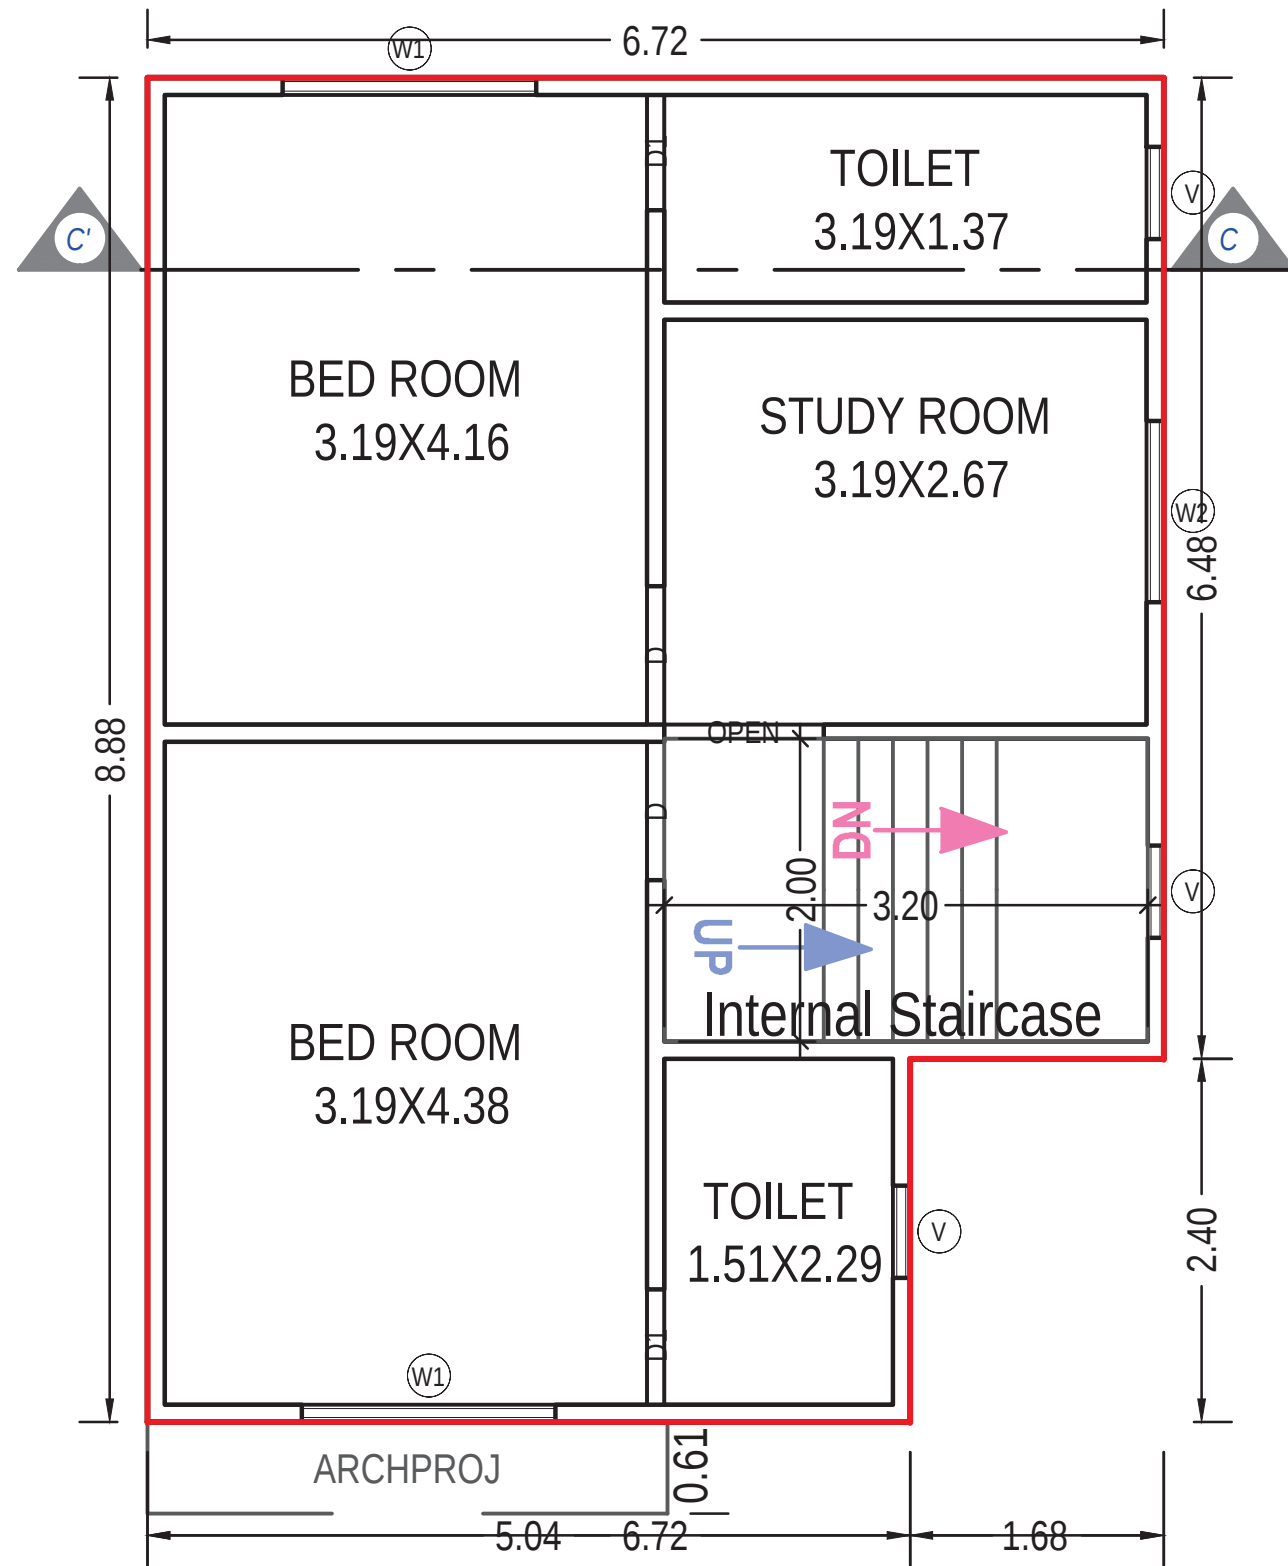

FIRST FLOOR PLAN  
(Proposed)  
(SCALE 1:100)

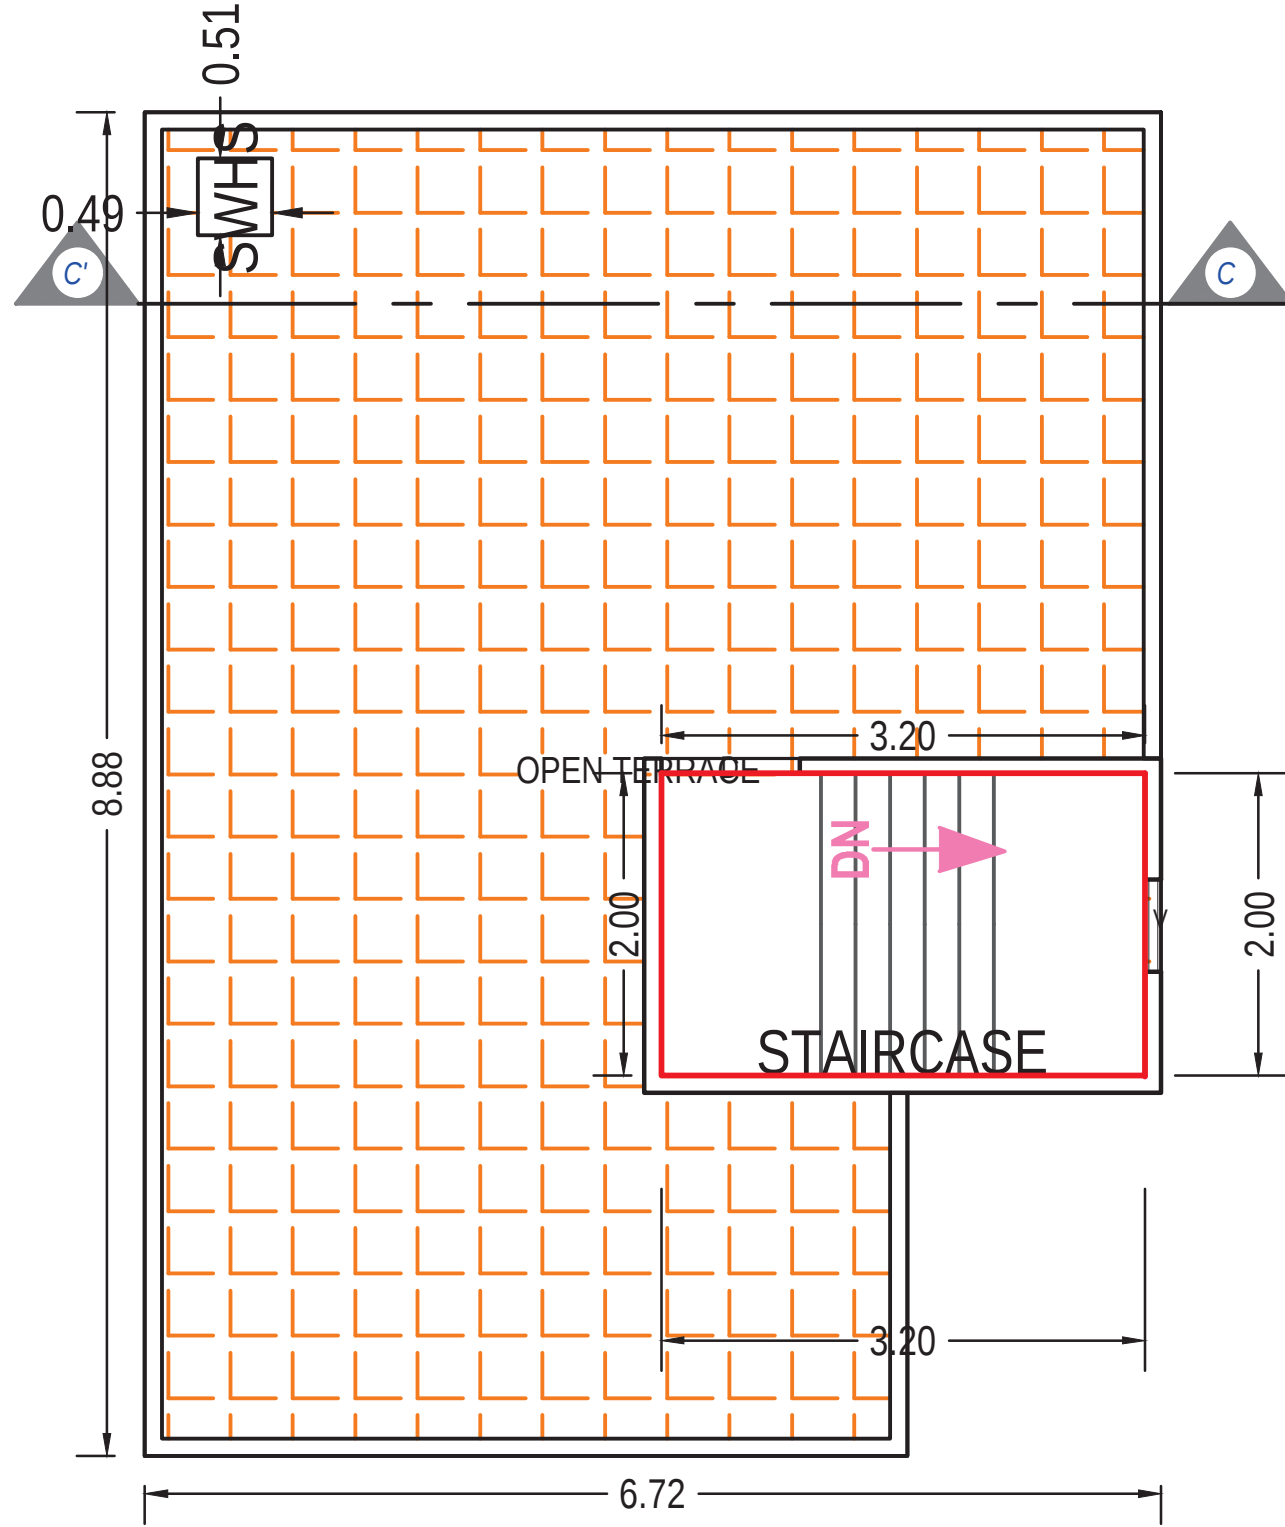

TERRACE FLOOR PLAN  
(SCALE 1:100)

Building :PLOT (3 5 7 9 10 13 15 16)

| Floor Name                      | Total Built Up Area (Sq.mt.) | Deductions from FSI(Area in Sq.mt.) |        | Proposed FSI Area (Sq.mt.) | Total FSI Area (Sq.mt.) | No. of Unit |
|---------------------------------|------------------------------|-------------------------------------|--------|----------------------------|-------------------------|-------------|
|                                 |                              | StairCase                           | Resi.  |                            |                         |             |
| Ground Floor                    | 52.92                        | 2.83                                | 50.09  | 50.09                      | 50.09                   | 01          |
| First Floor                     | 55.66                        | 6.39                                | 49.27  | 49.27                      | 49.27                   | 00          |
| Terrace Floor                   | 6.39                         | 6.39                                | 0.00   | 0.00                       | 0.00                    | 00          |
| Total:                          | 114.98                       | 15.61                               | 99.36  | 99.36                      | 99.36                   | 01          |
| Total Number of Same Buildings: | 8                            |                                     |        |                            |                         |             |
| Total:                          | 919.84                       | 124.88                              | 794.88 | 794.88                     | 794.88                  | 08          |

SCHEDULE OF WINDOW/VENTILATION:

| BUILDING NAME              | NAME | LENGTH | HEIGHT | NOS |
|----------------------------|------|--------|--------|-----|
| PLOT (3 5 7 9 10 13 15 16) | V    | 0.61   | 1.00   | 05  |
| PLOT (3 5 7 9 10 13 15 16) | WK   | 1.06   | 1.20   | 01  |
| PLOT (3 5 7 9 10 13 15 16) | W2   | 1.20   | 1.20   | 01  |
| PLOT (3 5 7 9 10 13 15 16) | W1   | 1.68   | 1.20   | 03  |
| PLOT (3 5 7 9 10 13 15 16) | W    | 1.80   | 1.20   | 01  |

Staircase Checks (Table 8a-1)

| Floor Name         | StairCase Name     | Flight Width | Tread Width | Riser Height |
|--------------------|--------------------|--------------|-------------|--------------|
| GROUND FLOOR PLAN  | Internal Staircase | 1.00         | 0.23        | 0.43         |
| FIRST FLOOR PLAN   | Internal Staircase | 1.00         | 0.23        | 0.25         |
| TERRACE FLOOR PLAN | STAIRCASE          | 1.00         | 0.23        | 0.00         |

SCHEDULE OF DOOR:

| BUILDING NAME              | NAME | LENGTH | HEIGHT | NOS |
|----------------------------|------|--------|--------|-----|
| PLOT (3 5 7 9 10 13 15 16) | D1   | 0.76   | 2.10   | 04  |
| PLOT (3 5 7 9 10 13 15 16) | D    | 0.91   | 2.10   | 03  |
| PLOT (3 5 7 9 10 13 15 16) | OPEN | 1.05   | 2.10   | 01  |
| PLOT (3 5 7 9 10 13 15 16) | MD   | 1.07   | 2.10   | 01  |


Grant of the permission is subject to the conditions mentioned in the permission letter. Permission letter and approved Plan PDF can be downloaded by scanning the QR code.

|                               |                    |
|-------------------------------|--------------------|
| OWNER'S NAME AND SIGNATURE    |                    |
| CHANDRAKANT BABULAL SWAMI     |                    |
| ARCH/ENG'S NAME & SIGNATURE   | STRUCTURE ENGINEER |
| RUCHIR M SHETH                |                    |
| 003AR31032300057              |                    |
| SUPERVISOR'S NAME & SIGNATURE | DATE OF APPROVAL   |
|                               |                    |
| DESIGNATION OF APPROVER :     |                    |
|                               |                    |


Project Title :PROPOSED SUB PLOT NO.-1, PLOT NO.-14, BLOCK NO.-507, R.S.NO.-454+607+609/1+609/2+626/1+627/2, AT. MOJE.- VADADLA, TALUKA.-VADODARA, DIST.-VADODARA




|             |                  |       |       |
|-------------|------------------|-------|-------|
| Inward No   | ODPS/2021/085978 | Sheet | 7     |
| Inward Date |                  | Scale | 1:100 |

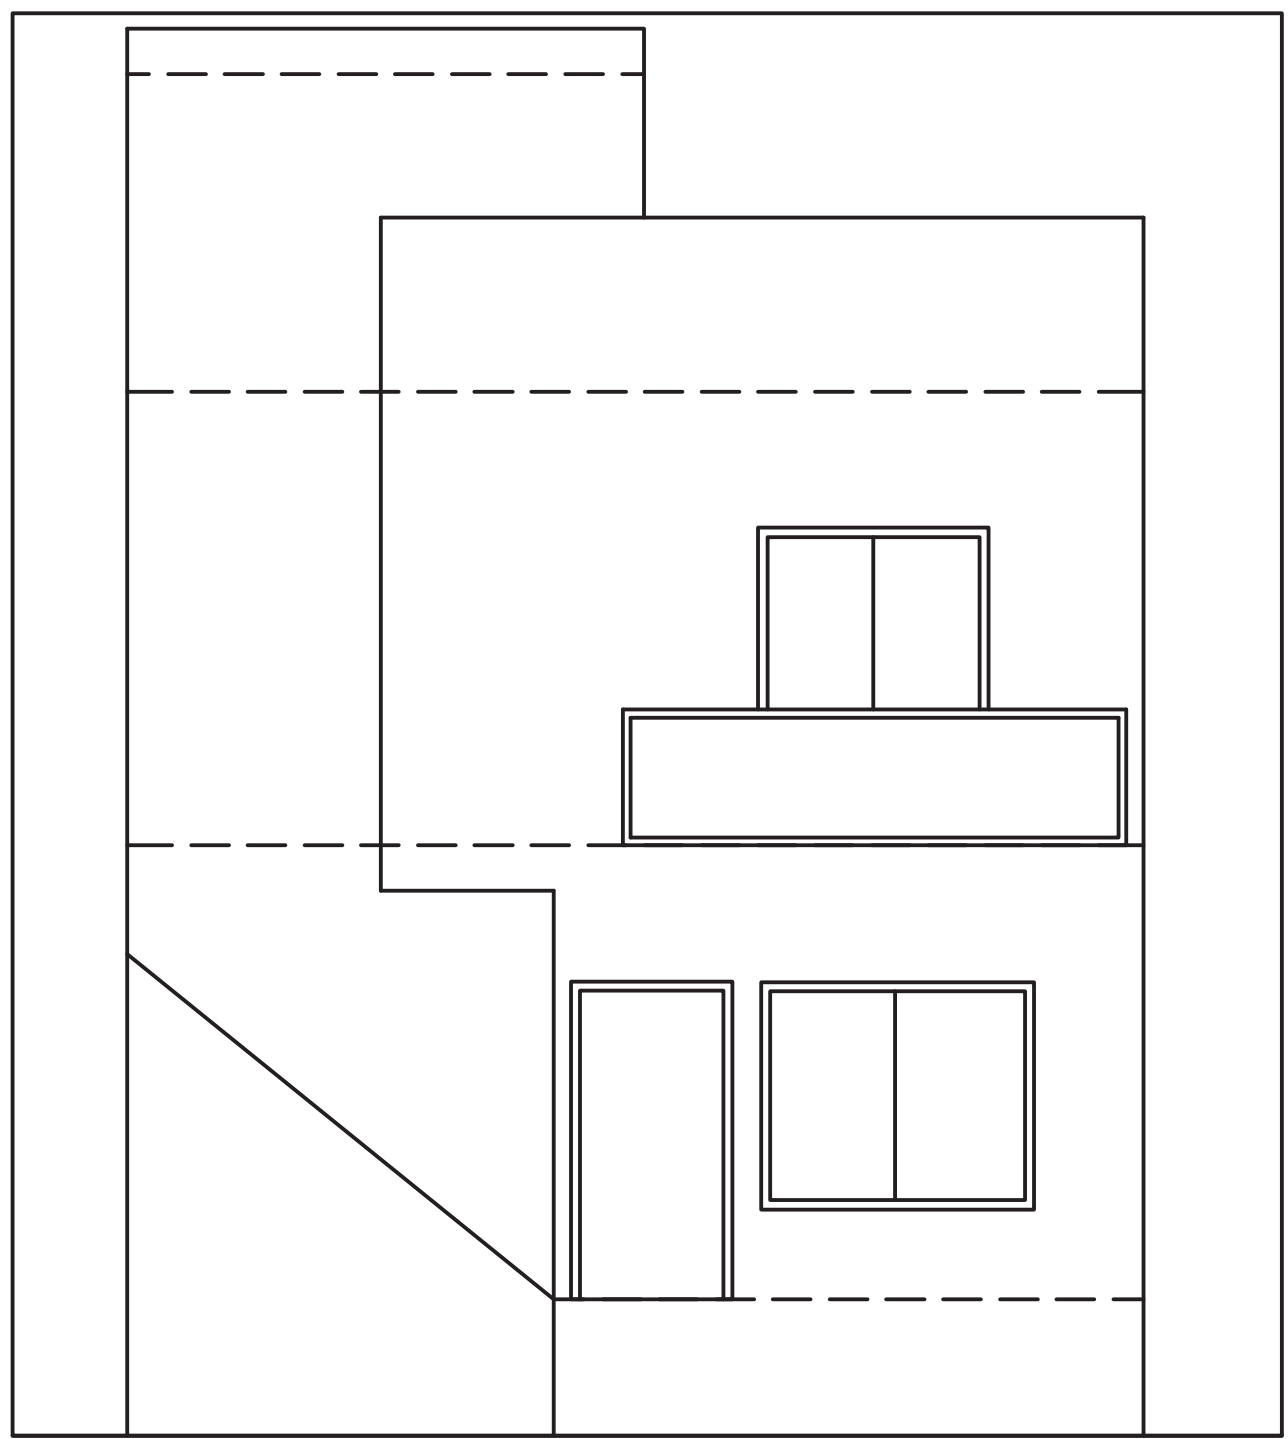


ELEVATION

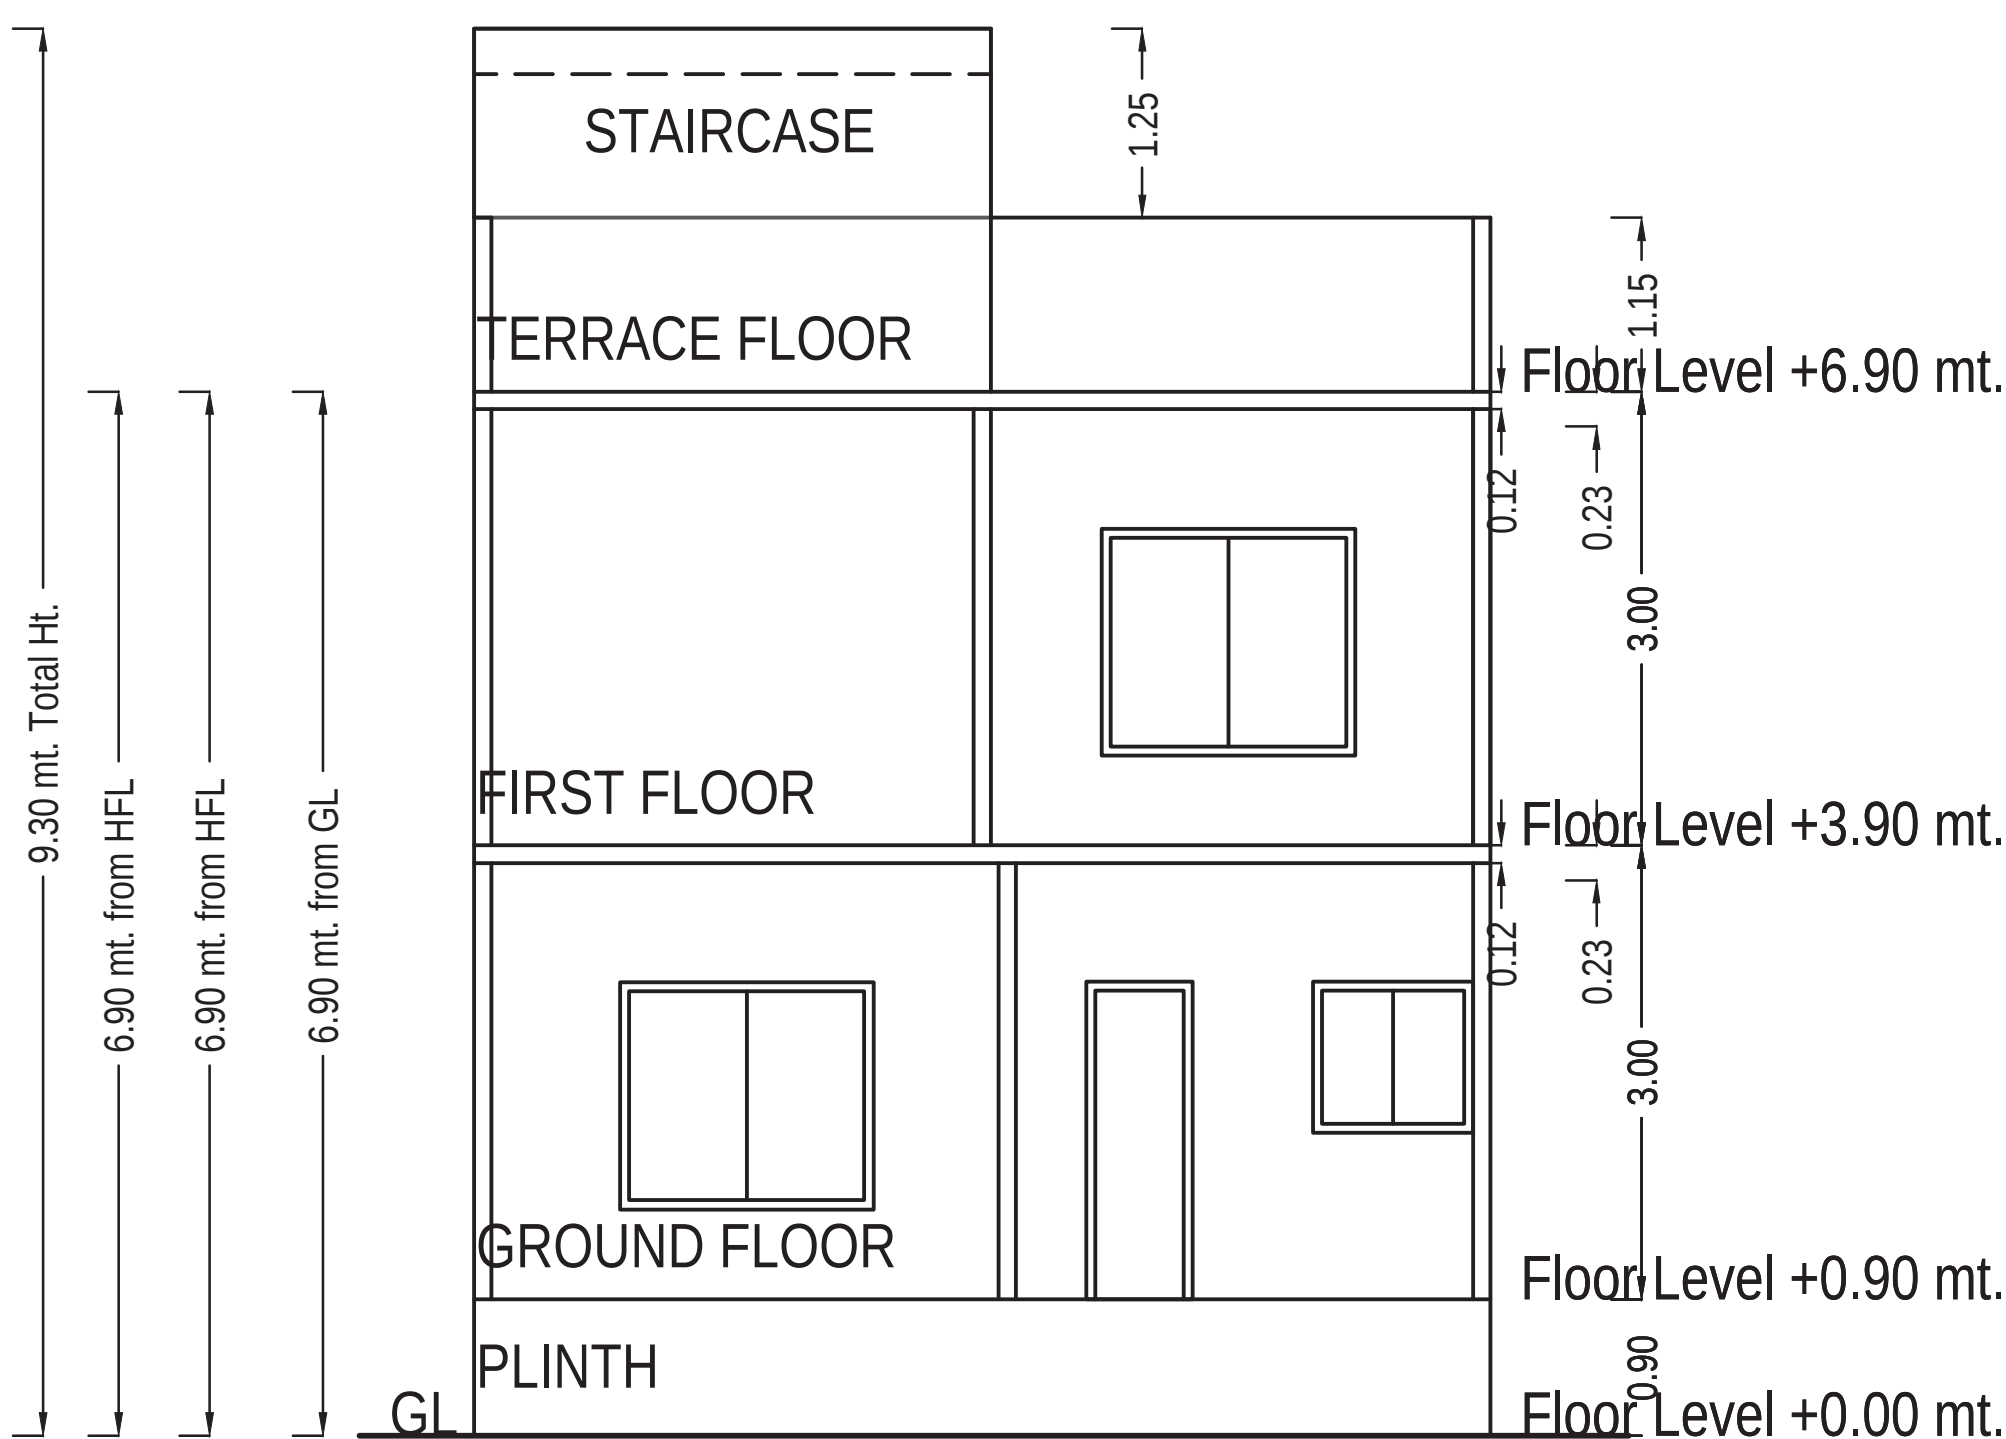


SECTION PLOT NO.- 14

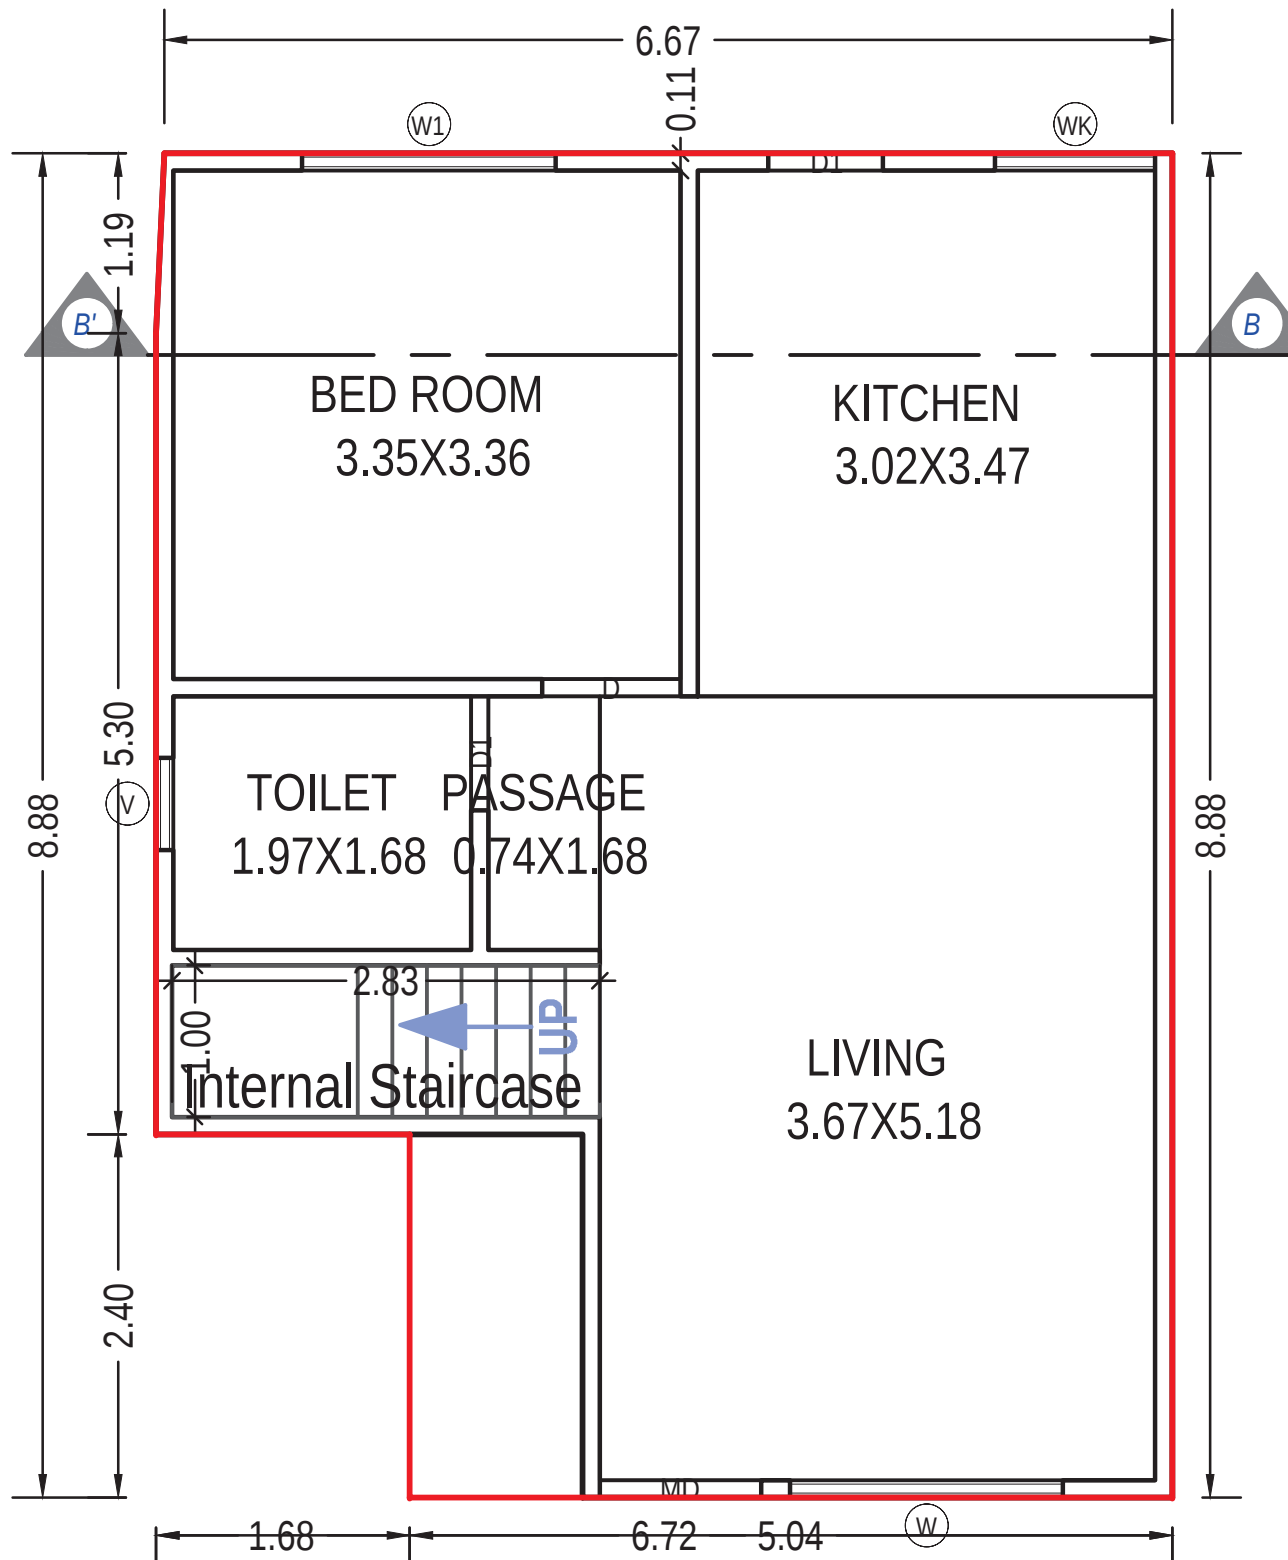

GROUND FLOOR PLAN  
(Proposed)  
(SCALE 1:100)

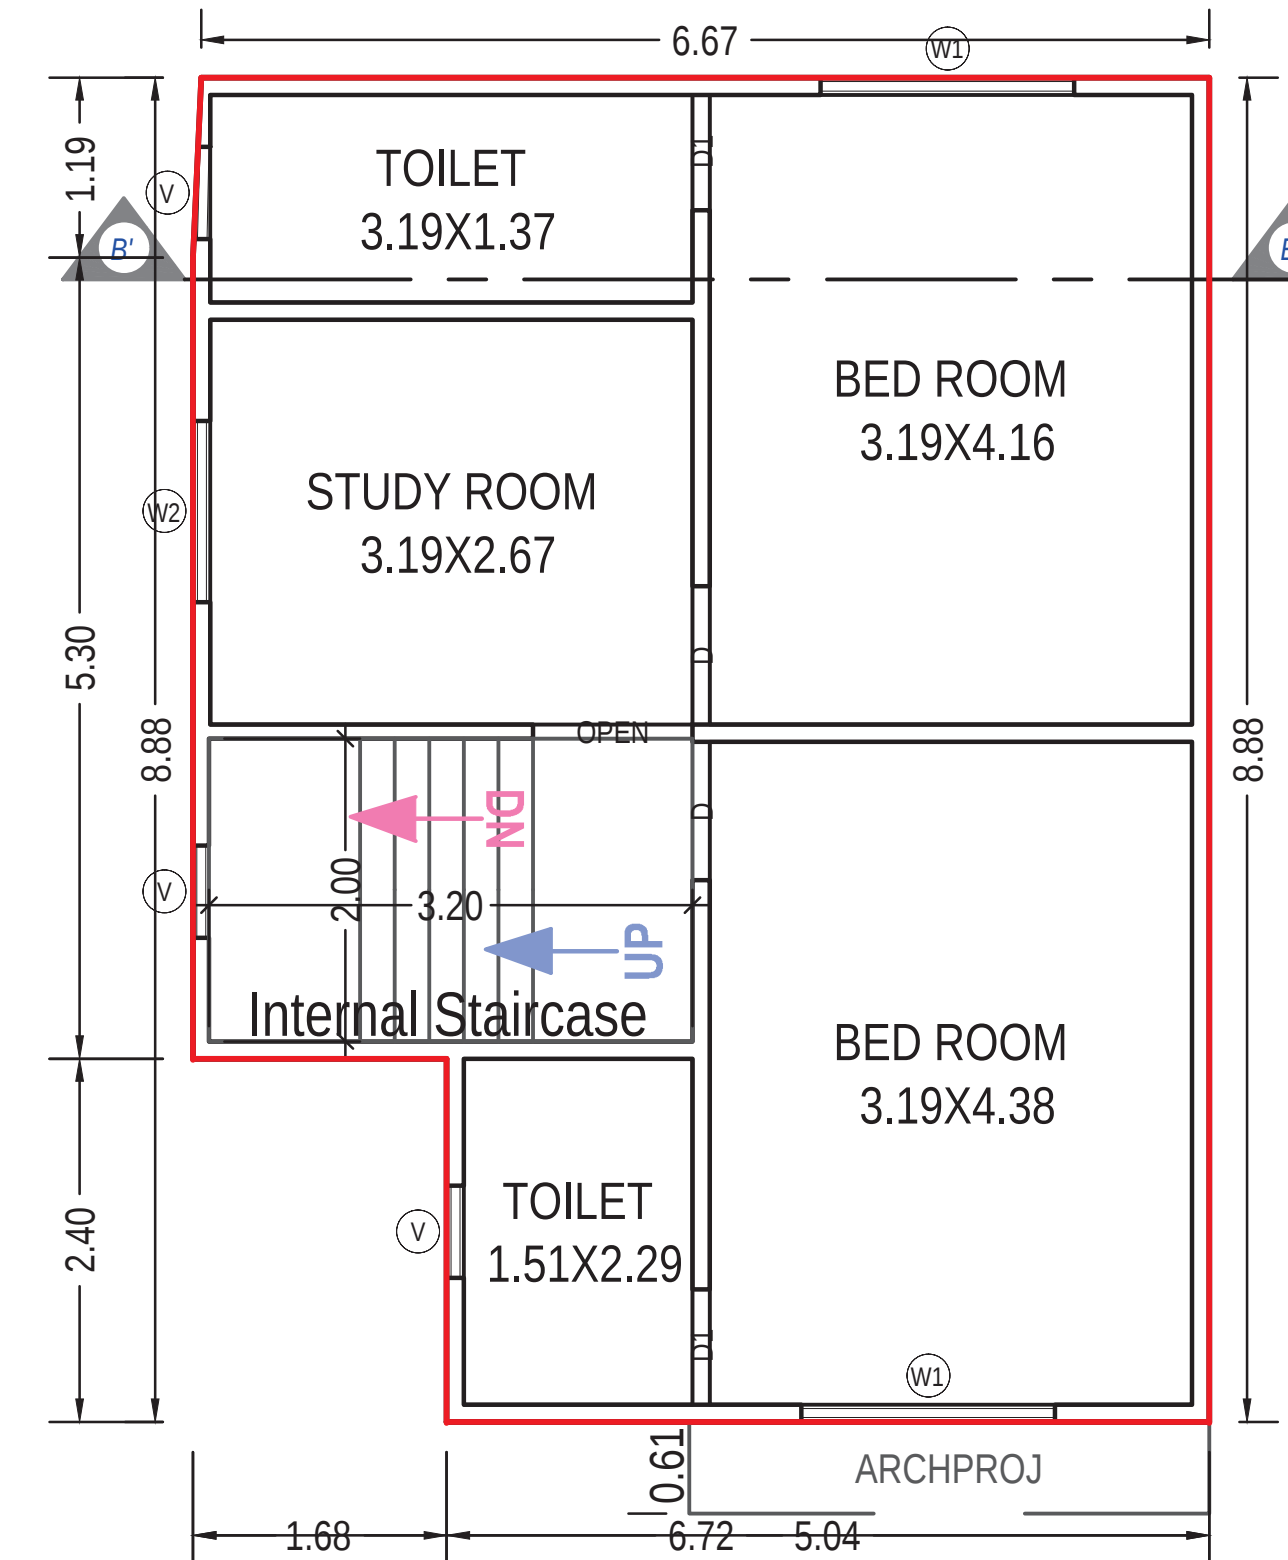

FIRST FLOOR PLAN  
(Proposed)  
(SCALE 1:100)

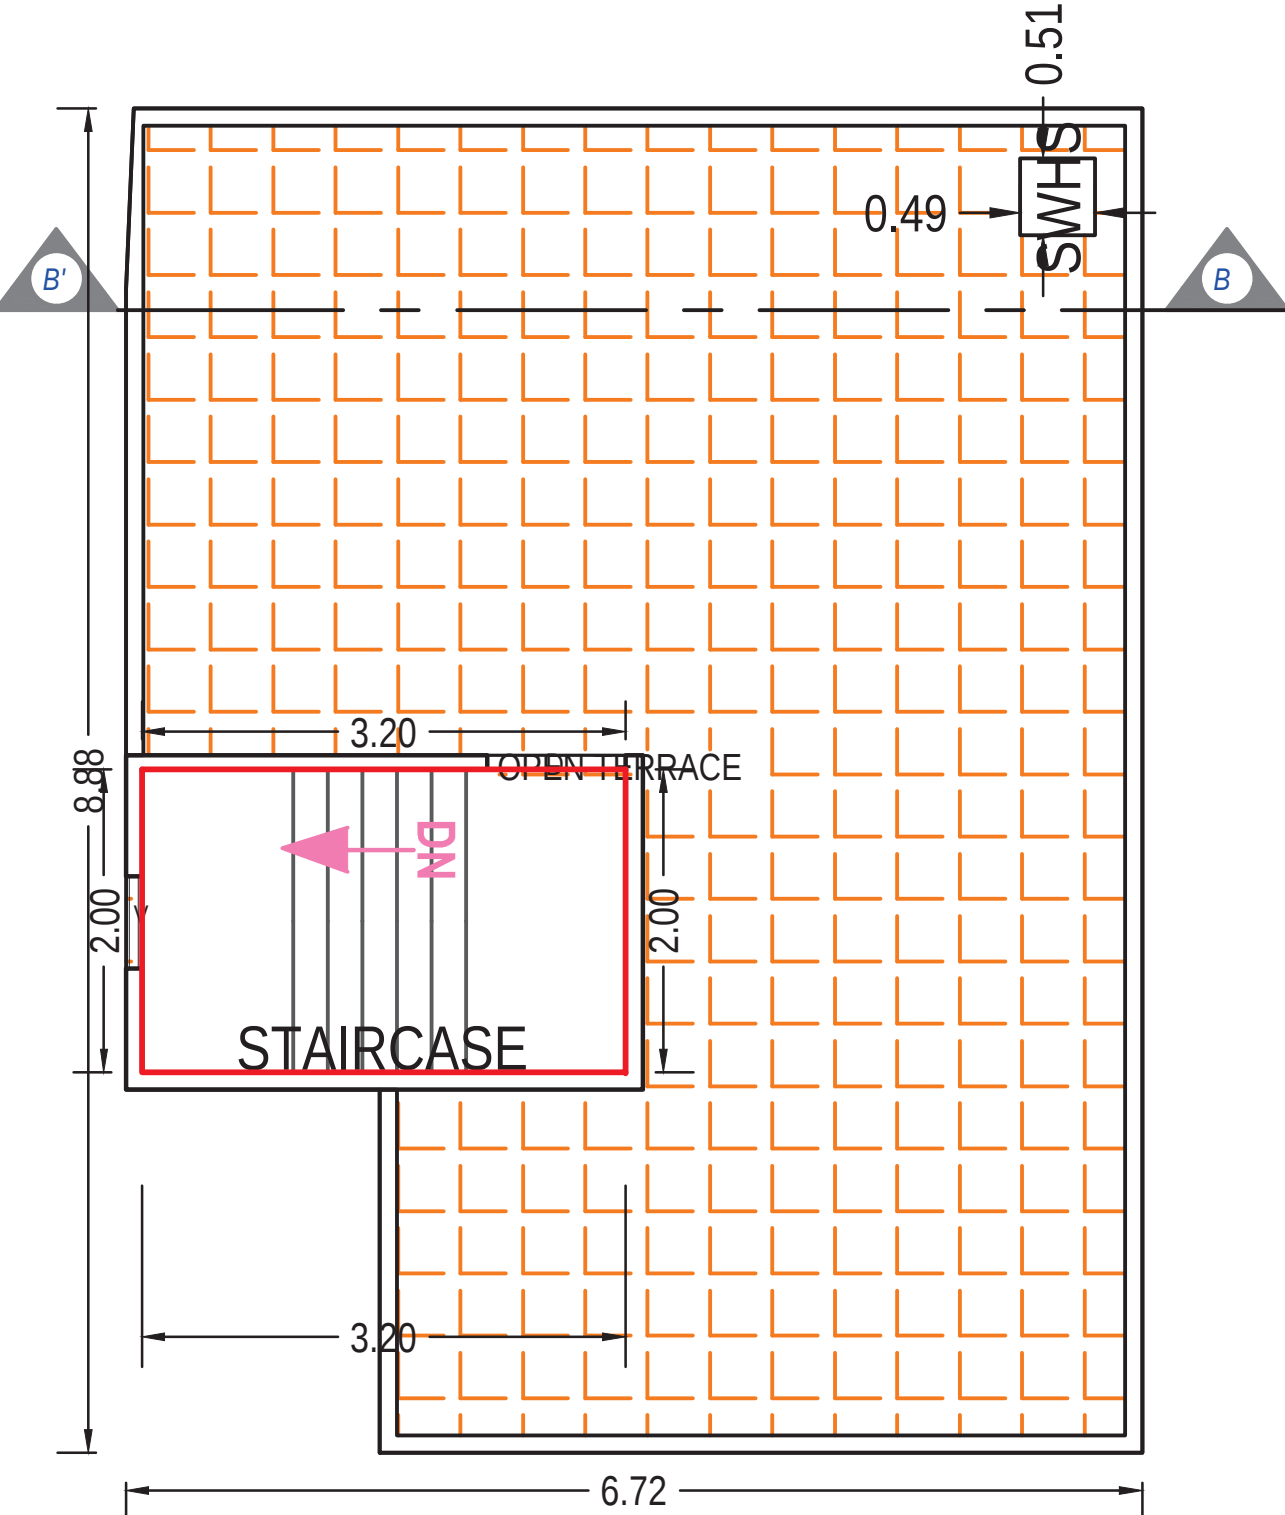

TERRACE FLOOR PLAN  
(SCALE 1:100)

UnitBUA Table for Building :PLOT (14)

| Floor             | Name             | UnitBUA Type      | Gross UnitBUA Area | UnitBUA Area | Deductions (Area in Sq.mt.) |            | Carpet Area | No. of Unit |
|-------------------|------------------|-------------------|--------------------|--------------|-----------------------------|------------|-------------|-------------|
|                   |                  |                   |                    |              | Wall                        | Stair Case |             |             |
| GROUND FLOOR PLAN | SPLIT PLOT 14    | DWELLING UNIT     | 52.89              | 52.89        | 3.75                        | 2.83       | 46.31       | 01          |
|                   | Total per Floor: | Total :           | 52.89              | 52.89        | 3.75                        | 2.83       | 46.31       | 01          |
|                   |                  | Typical Floor = 1 |                    |              |                             |            |             |             |
|                   |                  | Total :           | 52.89              | 52.89        | 3.75                        | 2.83       | 46.31       | 01          |
| FIRST FLOOR PLAN  | SPLIT PLOT 14    | DWELLING UNIT     | 55.63              | 55.63        | 4.46                        | 6.39       | 44.78       | 00          |
|                   | Total per Floor: | Total :           | 55.63              | 55.63        | 4.46                        | 6.39       | 44.78       | 00          |
|                   |                  | Typical Floor = 1 |                    |              |                             |            |             |             |
|                   |                  | Total :           | 55.63              | 55.63        | 4.46                        | 6.39       | 44.78       | 00          |
| -                 |                  |                   |                    |              |                             |            |             |             |
| Total:            | -                | -                 | 108.52             | 108.52       | 8.22                        | 9.22       | 91.09       | 01          |

SCHEDULE OF DOOR:

| BUILDING NAME | NAME | LENGTH | HEIGHT | NOS |
|---------------|------|--------|--------|-----|
| PLOT (14)     | D1   | 0.76   | 2.10   | 04  |
| PLOT (14)     | D    | 0.91   | 2.10   | 03  |
| PLOT (14)     | OPEN | 1.05   | 2.10   | 01  |
| PLOT (14)     | MD   | 1.07   | 2.10   | 01  |

Building :PLOT (14)

| Floor Name                      | Total Built Up Area (Sq.mt.) | Deductions from FSI(Area in Sq.mt.) | Proposed FSI Area (Sq.mt.) | Total FSI Area (Sq.mt.) | No. of Unit |
|---------------------------------|------------------------------|-------------------------------------|----------------------------|-------------------------|-------------|
| Ground Floor                    | 52.89                        | 2.83                                | 50.06                      | 50.06                   | 01          |
| First Floor                     | 55.63                        | 6.39                                | 49.24                      | 49.24                   | 00          |
| Terrace Floor                   | 6.39                         | 6.39                                | 0.00                       | 0.00                    | 00          |
| Total:                          | 114.92                       | 15.61                               | 99.30                      | 99.30                   | 01          |
| Total Number of Same Buildings: | 1                            |                                     |                            |                         |             |
| Total:                          | 114.92                       | 15.61                               | 99.30                      | 99.30                   | 01          |

Staircase Checks (Table 8a-1)

| Floor Name         | StairCase Name     | Flight Width | Tread Width | Riser Height |
|--------------------|--------------------|--------------|-------------|--------------|
| GROUND FLOOR PLAN  | Internal Staircase | 1.00         | 0.23        | 0.43         |
| FIRST FLOOR PLAN   | Internal Staircase | 1.00         | 0.23        | 0.25         |
| TERRACE FLOOR PLAN | STAIRCASE          | 1.00         | 0.23        | 0.00         |

SCHEDULE OF WINDOW/VENTILATION:

| BUILDING NAME | NAME | LENGTH | HEIGHT | NOS |
|---------------|------|--------|--------|-----|
| PLOT (14)     | V    | 0.61   | 1.00   | 05  |
| PLOT (14)     | WK   | 1.06   | 1.20   | 01  |
| PLOT (14)     | W2   | 1.20   | 1.20   | 01  |
| PLOT (14)     | W1   | 1.68   | 1.20   | 03  |
| PLOT (14)     | W    | 1.80   | 1.20   | 01  |

|                                                                                       |                                                                                       |
|---------------------------------------------------------------------------------------|---------------------------------------------------------------------------------------|
| OWNER'S NAME AND SIGNATURE                                                            |                                                                                       |
| CHANDRAKANT BABULAL SWAMI                                                             |                                                                                       |
| ARCH/ENG'S NAME & SIGNATURE                                                           | STRUCTURE ENGINEER                                                                    |
| RUCHIR M SHETH                                                                        |                                                                                       |
| 003AR31032300057                                                                      |                                                                                       |
| SUPERVISOR'S NAME & SIGNATURE                                                         | DATE OF APPROVAL                                                                      |
|                                                                                       |                                                                                       |
| DESIGNATION OF APPROVER :                                                             |                                                                                       |
|  |  |

Grant of the permission is subject to the conditions mentioned in the permission letter. Permission letter and approved Plan PDF can be downloaded by scanning the QR code.