



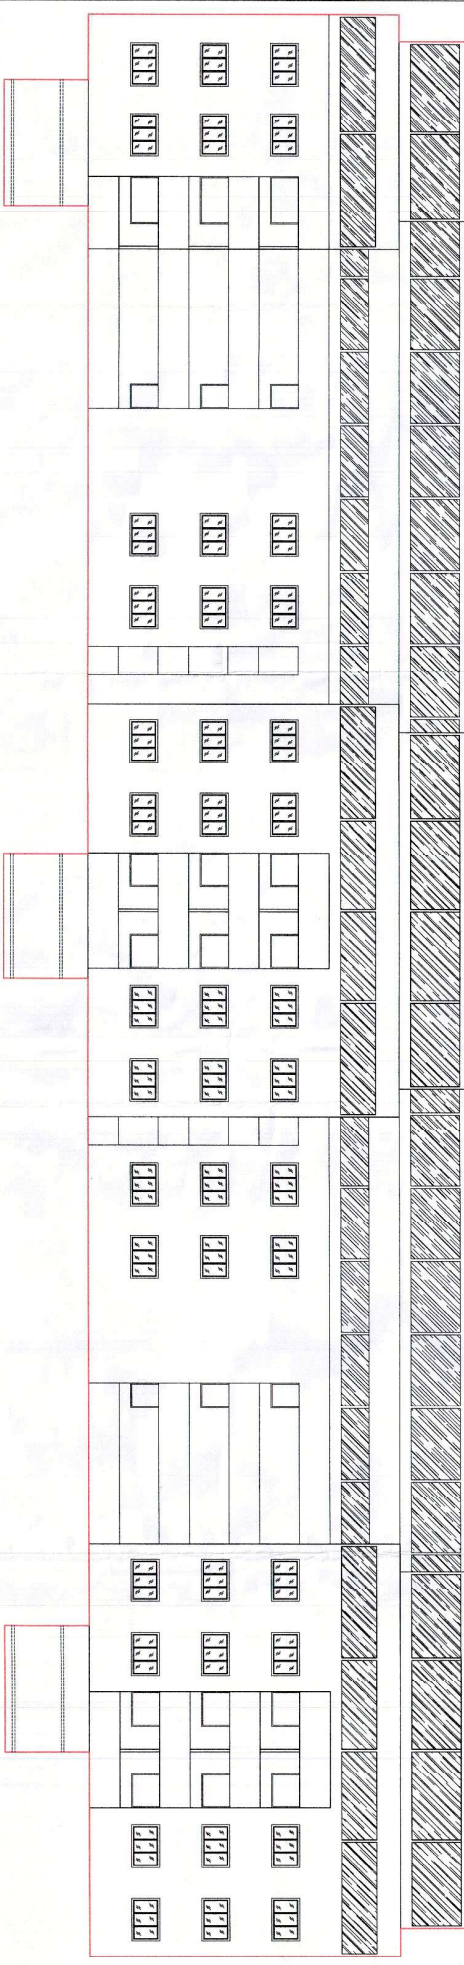

ELEVATION (TOWER - A)

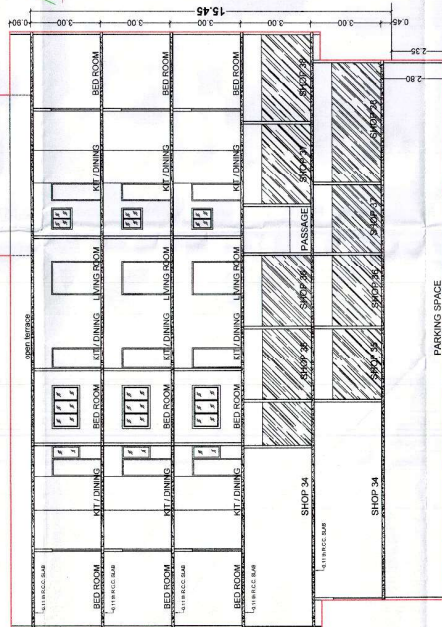

SECTION : A-A (TOWER - A)



KEY PLAN
SCALE : 1:100 CM = 20.00 MT


BUILT UP AREA TABLE									
BASE	G.F.	1st Fl.	2nd Fl.	3rd Fl.	4th Fl.	5th Fl.	6th Fl.	7th Fl.	8th Fl.
AREA	1300.81	1146.81	1146.81	1146.81	1146.81	1146.81	1146.81	1146.81	1146.81
TOTAL	1300.81	1146.81	1146.81	1146.81	1146.81	1146.81	1146.81	1146.81	1146.81

DUPLICATE B.U.P. / F.S.I. AREA CALCULATION									
BASE	G.F.	1st Fl.	2nd Fl.	3rd Fl.	4th Fl.	5th Fl.	6th Fl.	7th Fl.	8th Fl.
AREA	1300.81	1146.81	1146.81	1146.81	1146.81	1146.81	1146.81	1146.81	1146.81
TOTAL	1300.81	1146.81	1146.81	1146.81	1146.81	1146.81	1146.81	1146.81	1146.81

AREA TABLE									
BASE	G.F.	1st Fl.	2nd Fl.	3rd Fl.	4th Fl.	5th Fl.	6th Fl.	7th Fl.	8th Fl.
AREA	1300.81	1146.81	1146.81	1146.81	1146.81	1146.81	1146.81	1146.81	1146.81
TOTAL	1300.81	1146.81	1146.81	1146.81	1146.81	1146.81	1146.81	1146.81	1146.81

DUPLICATE B.U.P. / F.S.I. AREA CALCULATION									
BASE	G.F.	1st Fl.	2nd Fl.	3rd Fl.	4th Fl.	5th Fl.	6th Fl.	7th Fl.	8th Fl.
AREA	1300.81	1146.81	1146.81	1146.81	1146.81	1146.81	1146.81	1146.81	1146.81
TOTAL	1300.81	1146.81	1146.81	1146.81	1146.81	1146.81	1146.81	1146.81	1146.81

DUPLICATE B.U.P. / F.S.I. AREA CALCULATION									
BASE	G.F.	1st Fl.	2nd Fl.	3rd Fl.	4th Fl.	5th Fl.	6th Fl.	7th Fl.	8th Fl.
AREA	1300.81	1146.81	1146.81	1146.81	1146.81	1146.81	1146.81	1146.81	1146.81
TOTAL	1300.81	1146.81	1146.81	1146.81	1146.81	1146.81	1146.81	1146.81	1146.81

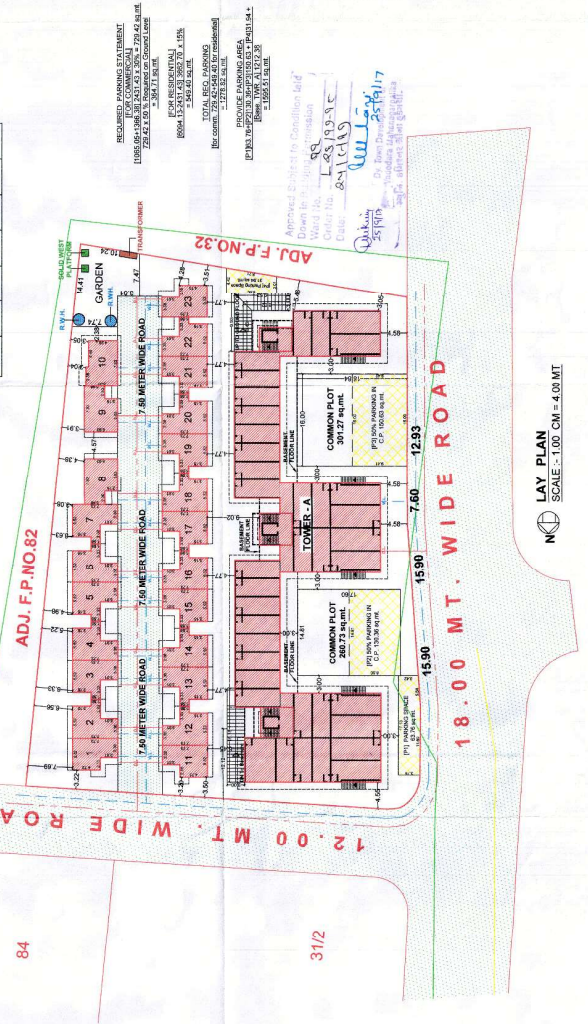

LAY PLAN
SCALE : 1:100 CM = 4.00 MT

2/15

× *Complete*

× *OK*

× *1 month*

× *OK*



Owner / Builder / Organiser (Signature)


Authorised Agent of Owner


RUCHIR SETHI
ARCHITECT

MS 12 No.
12/12/2018


BRITISH TRADING
standards & trademarks

  

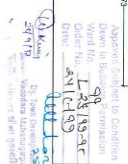[illegible]

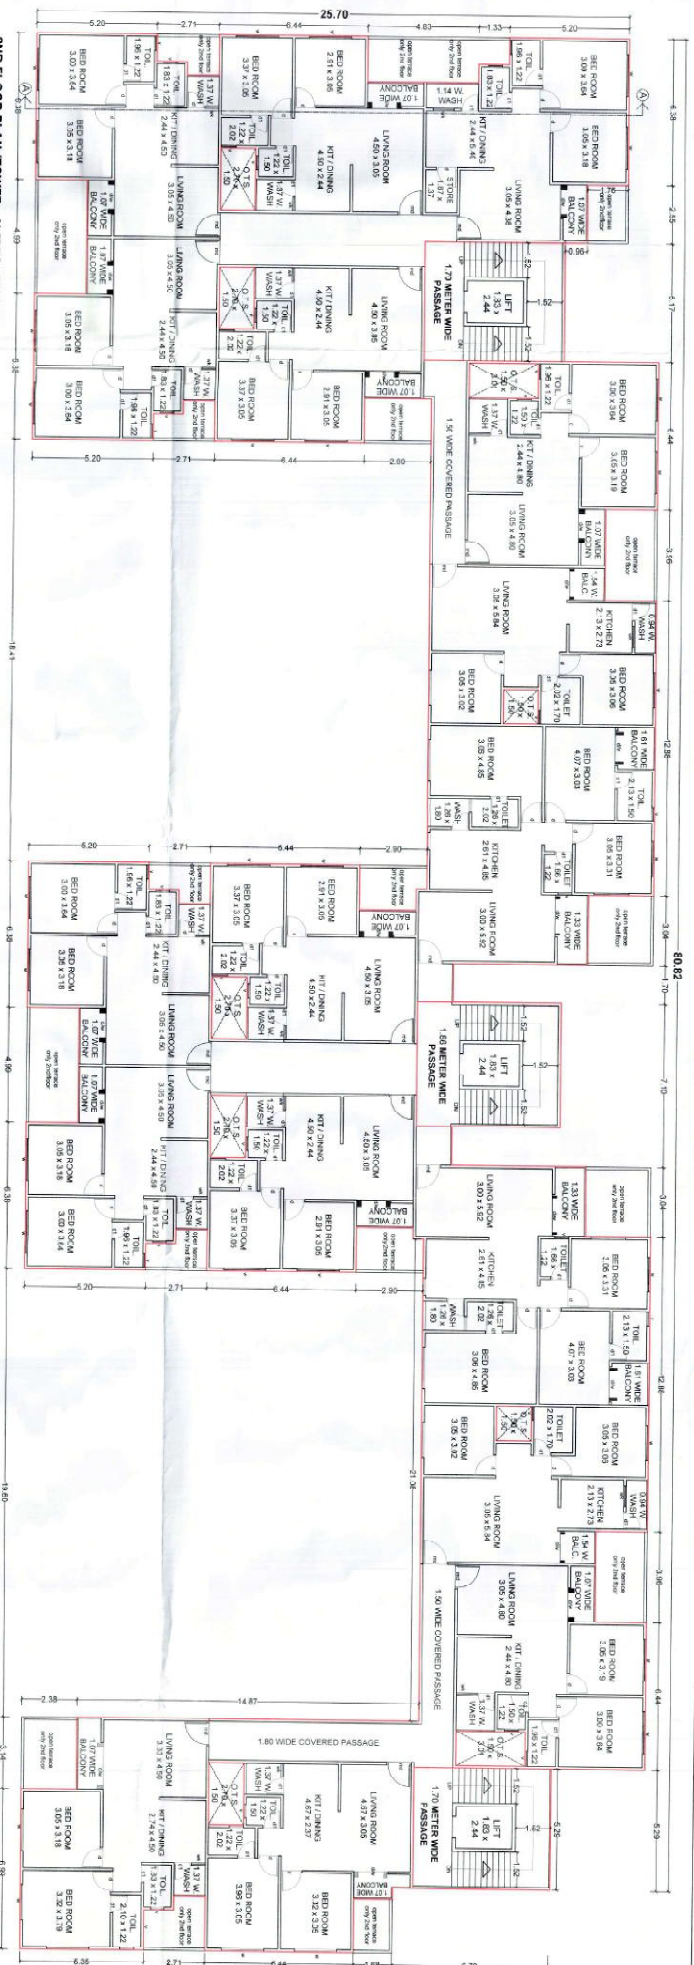


2ND FLOOR PLAN (TOWER - A) [RESIDENTIAL]

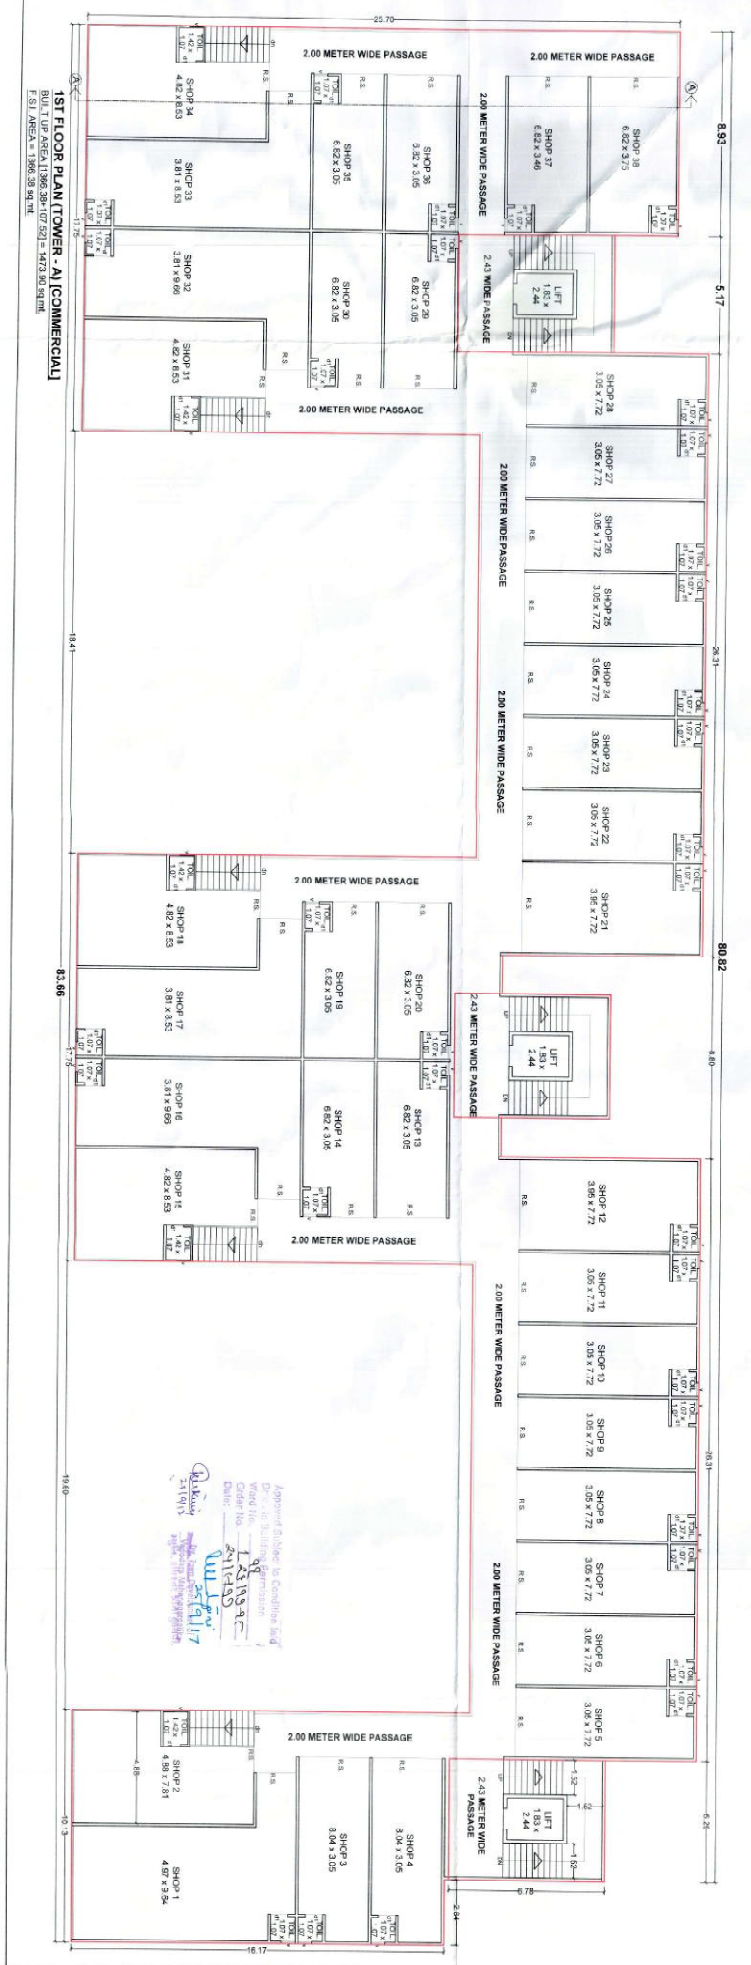


1ST FLOOR PLAN (TOWER - A) [COMMERCIAL]
BUILT UP AREA (1366.38+107.52) = 1473.90 sq mt

F.S.I. AREA = 1366.38 sq.m

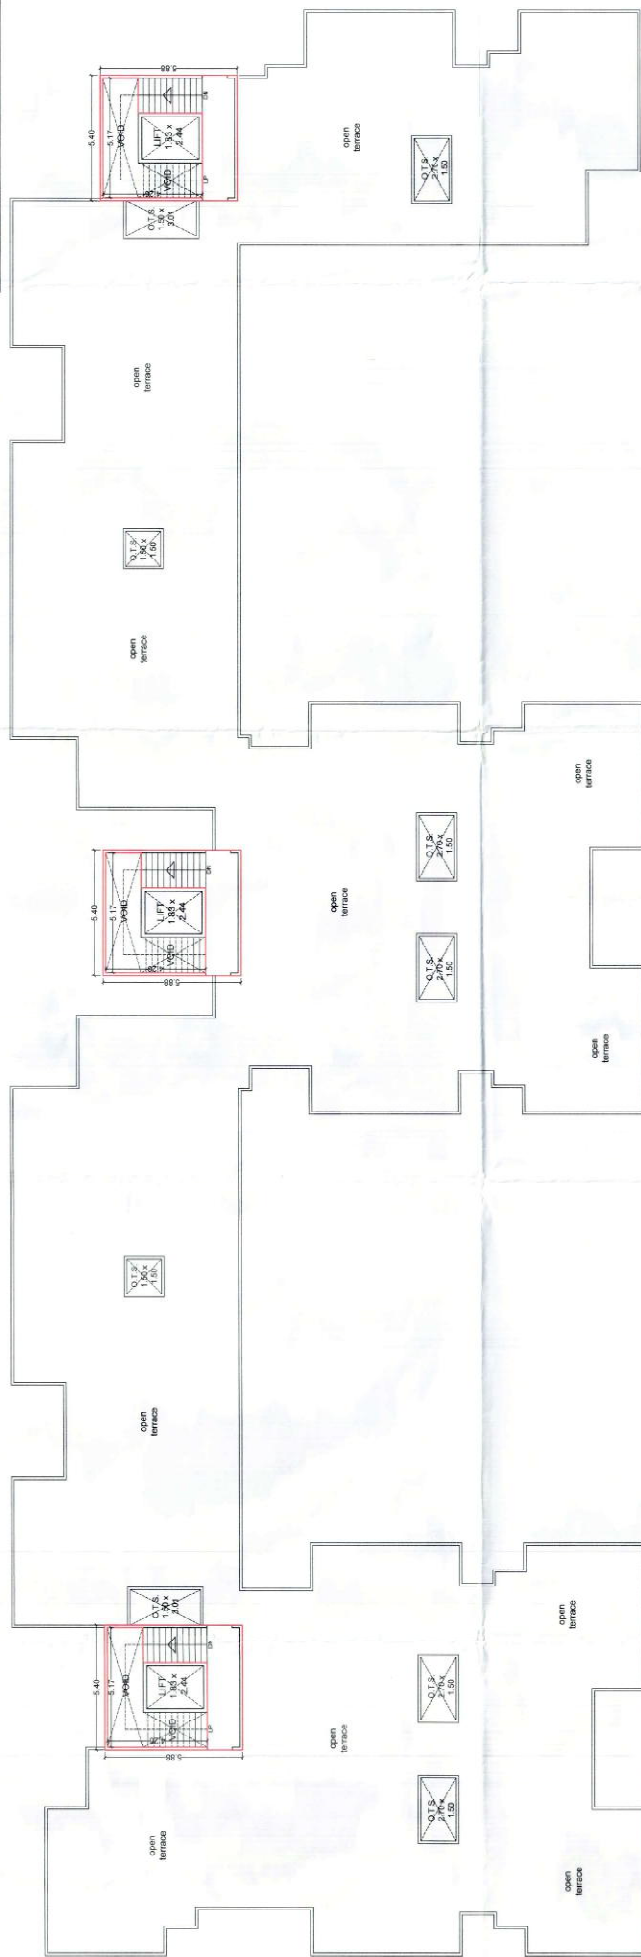[illegible]

TERRACE FLOOR PLAN (TOWER - A) (RESIDENTIAL)

BUILT UP AREA = 41.60 sq. mt.

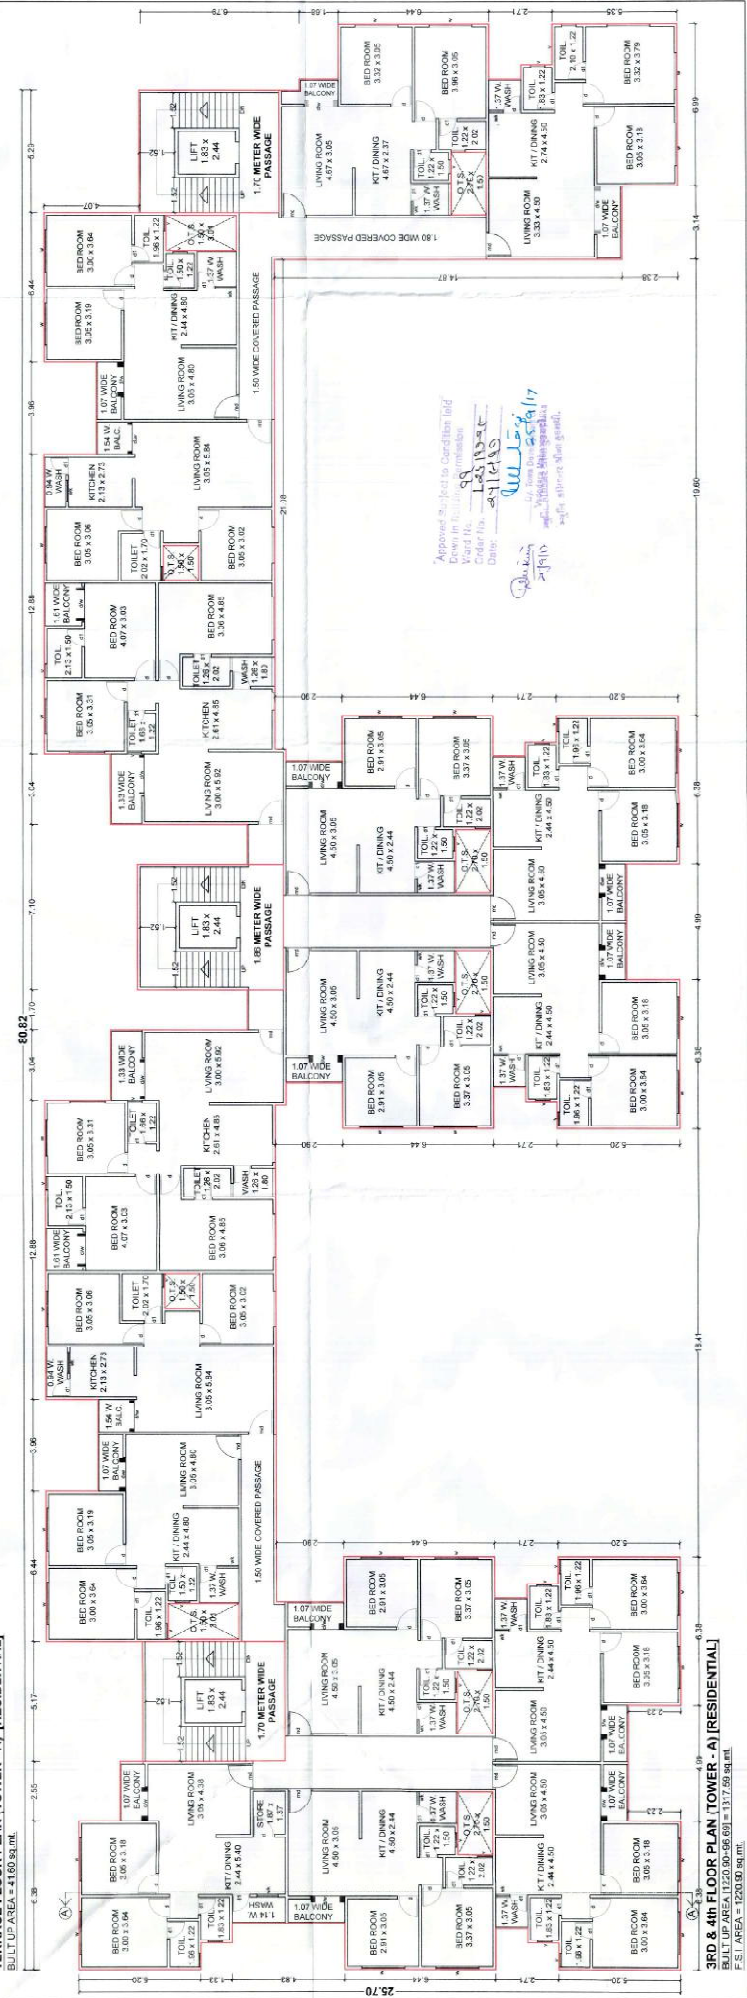

3RD & 4th FLOOR PLAN (TOWER - A) [RESIDENTIAL]

BUILT UP AREA $[1220.90+96.69] = 1317.59 \text{ sq. mt.}$

F.S.I AREA = 1220.90 sq.mt.