





Shops | Offices | 2 & 3 BHK

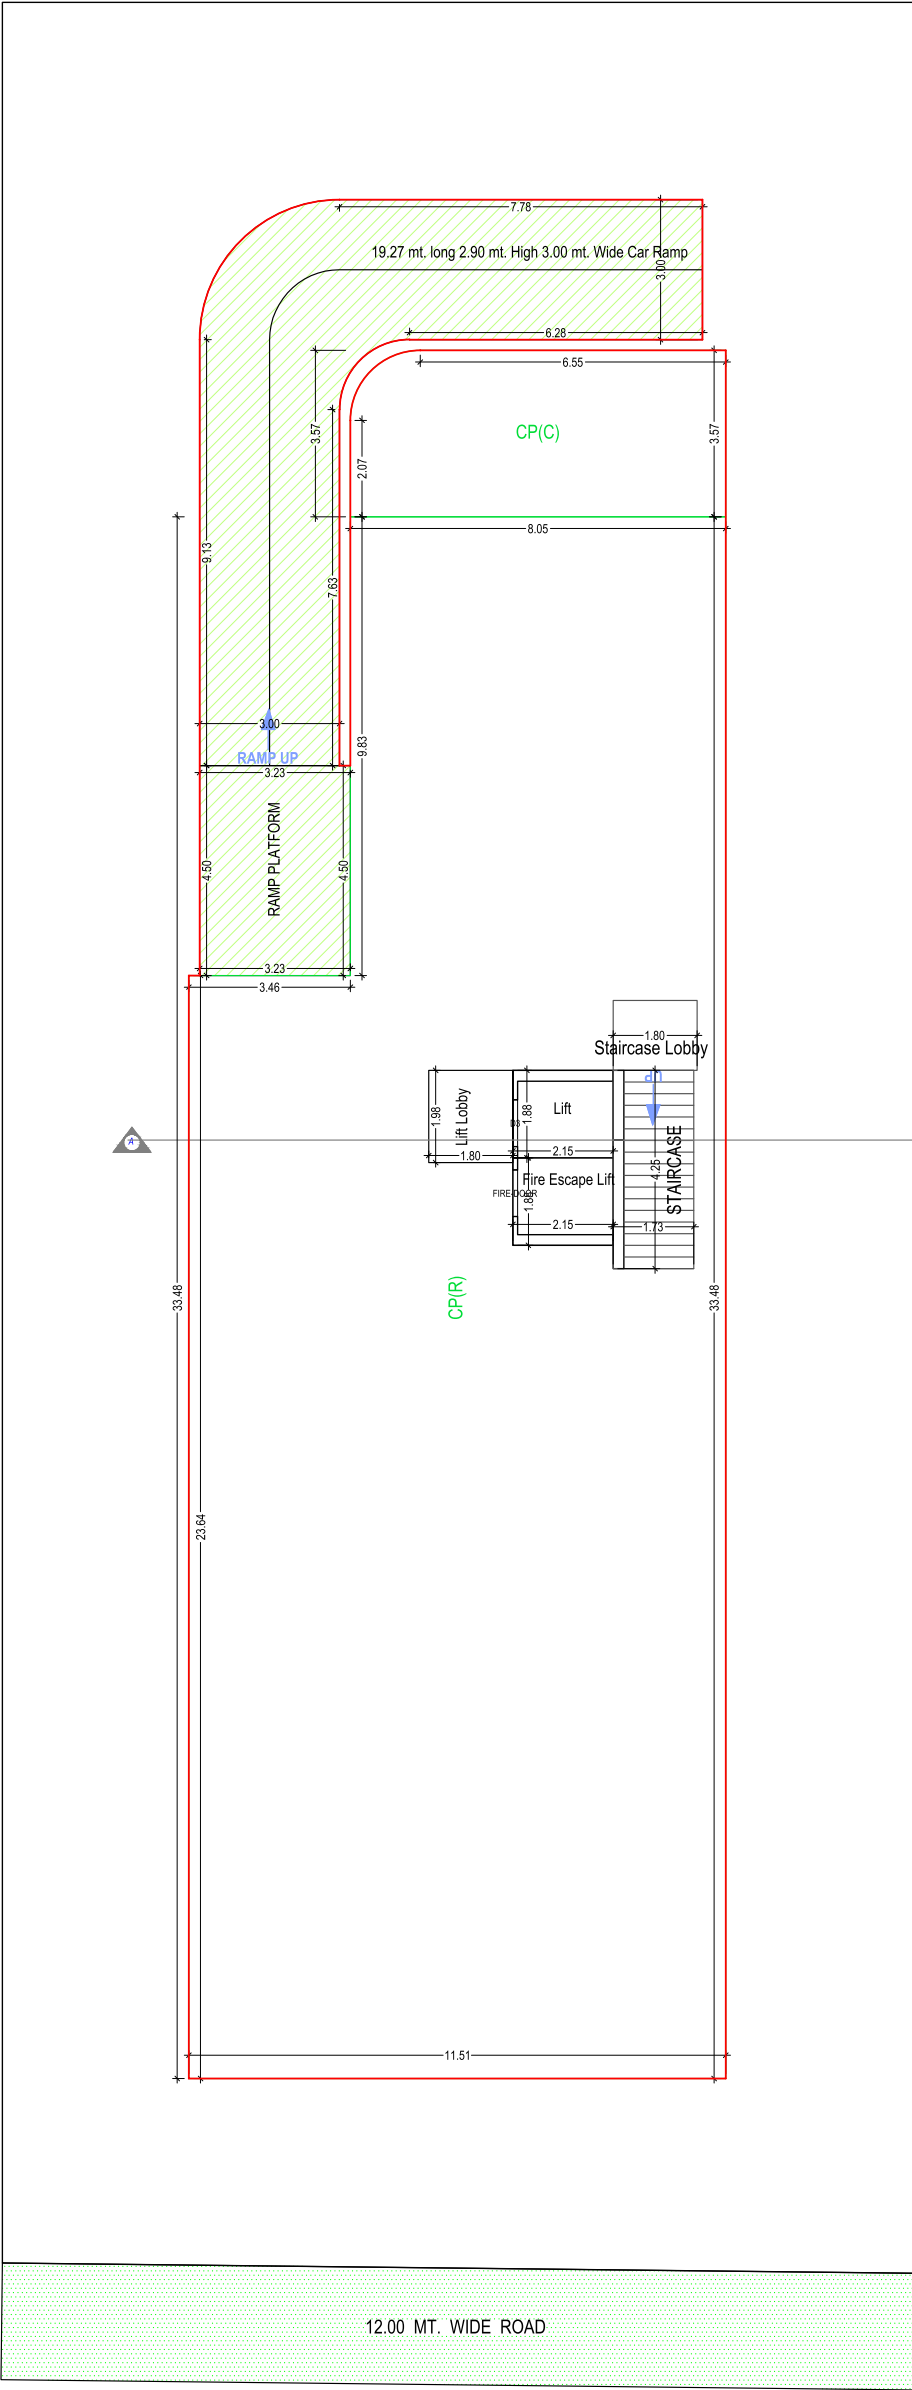


BASEMENT FLOOR PLAN
(SCALE 1:100)




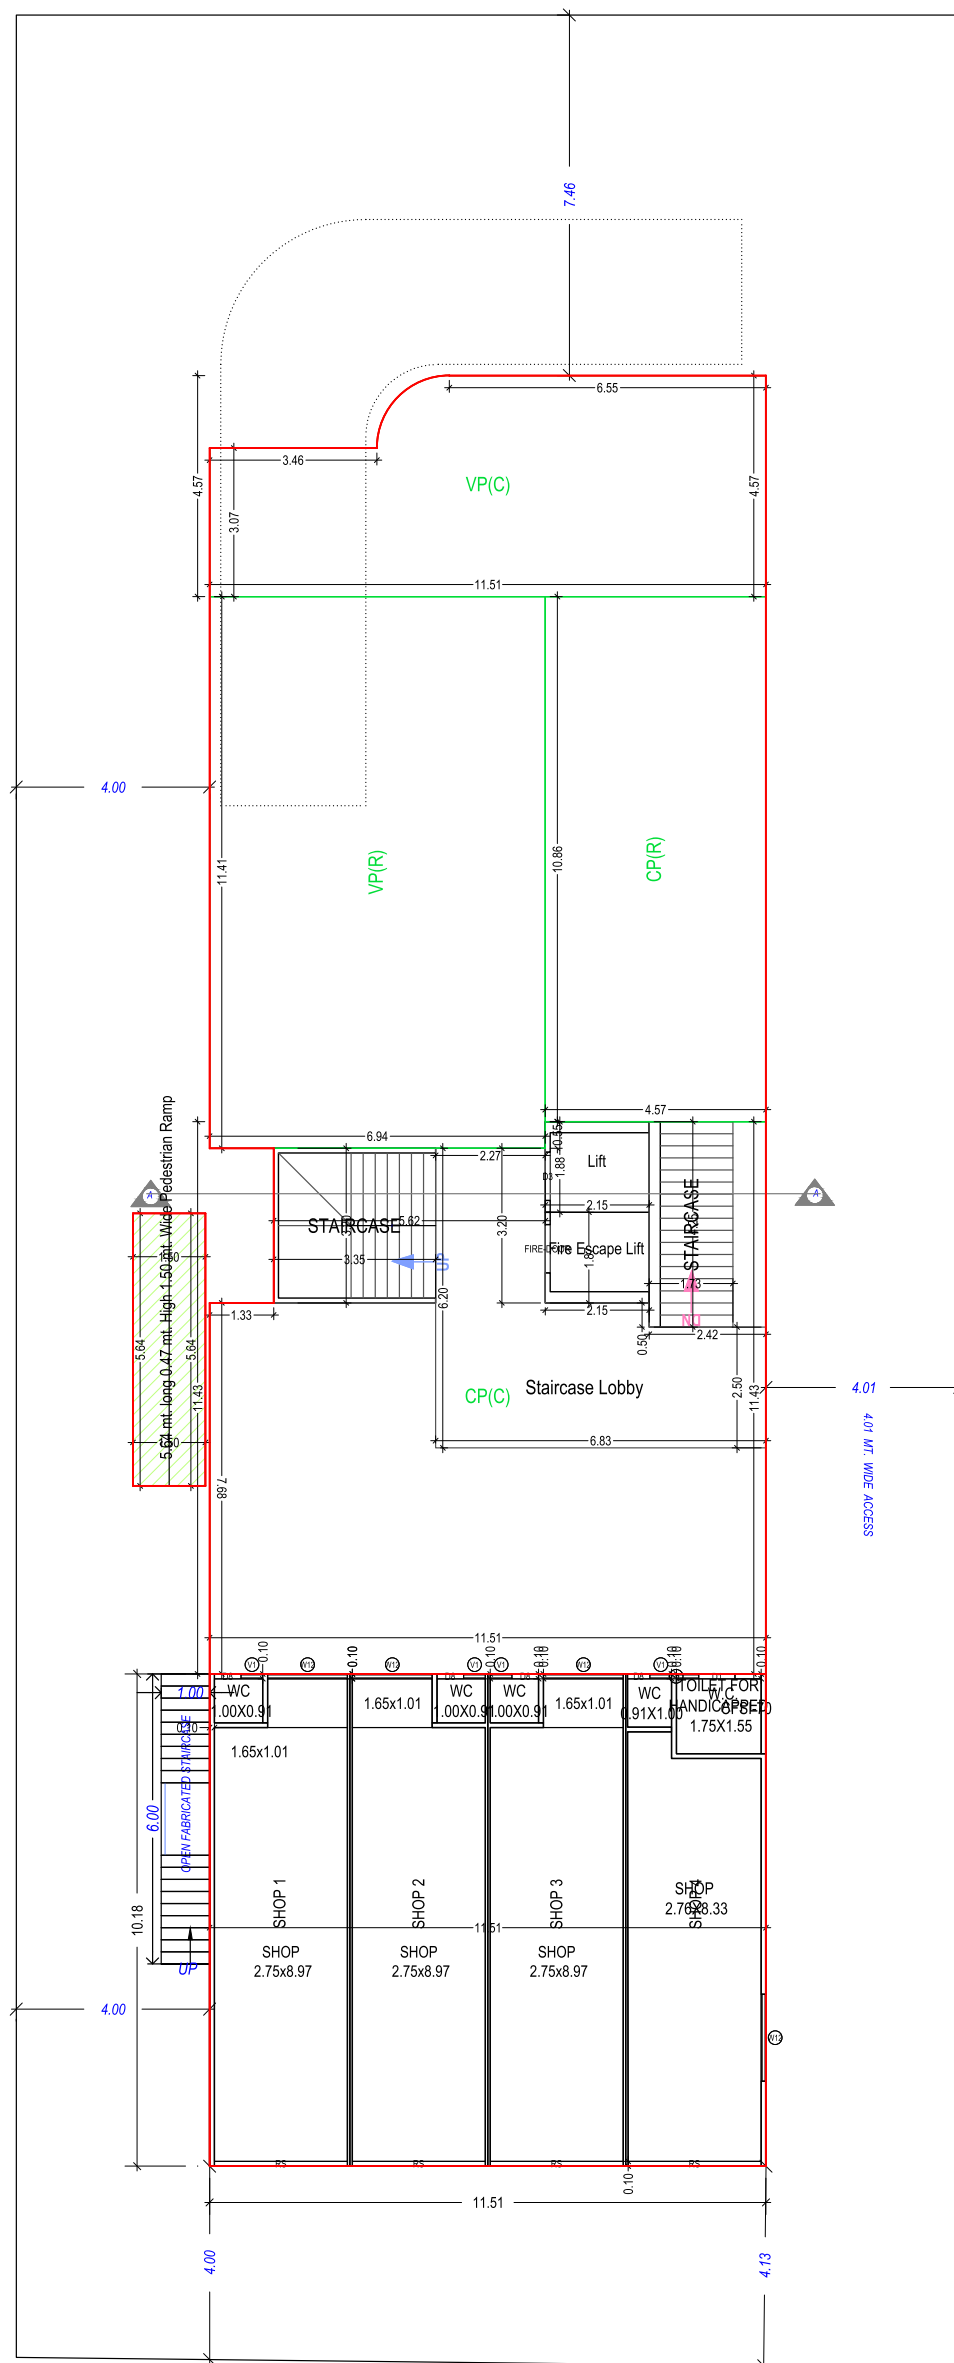




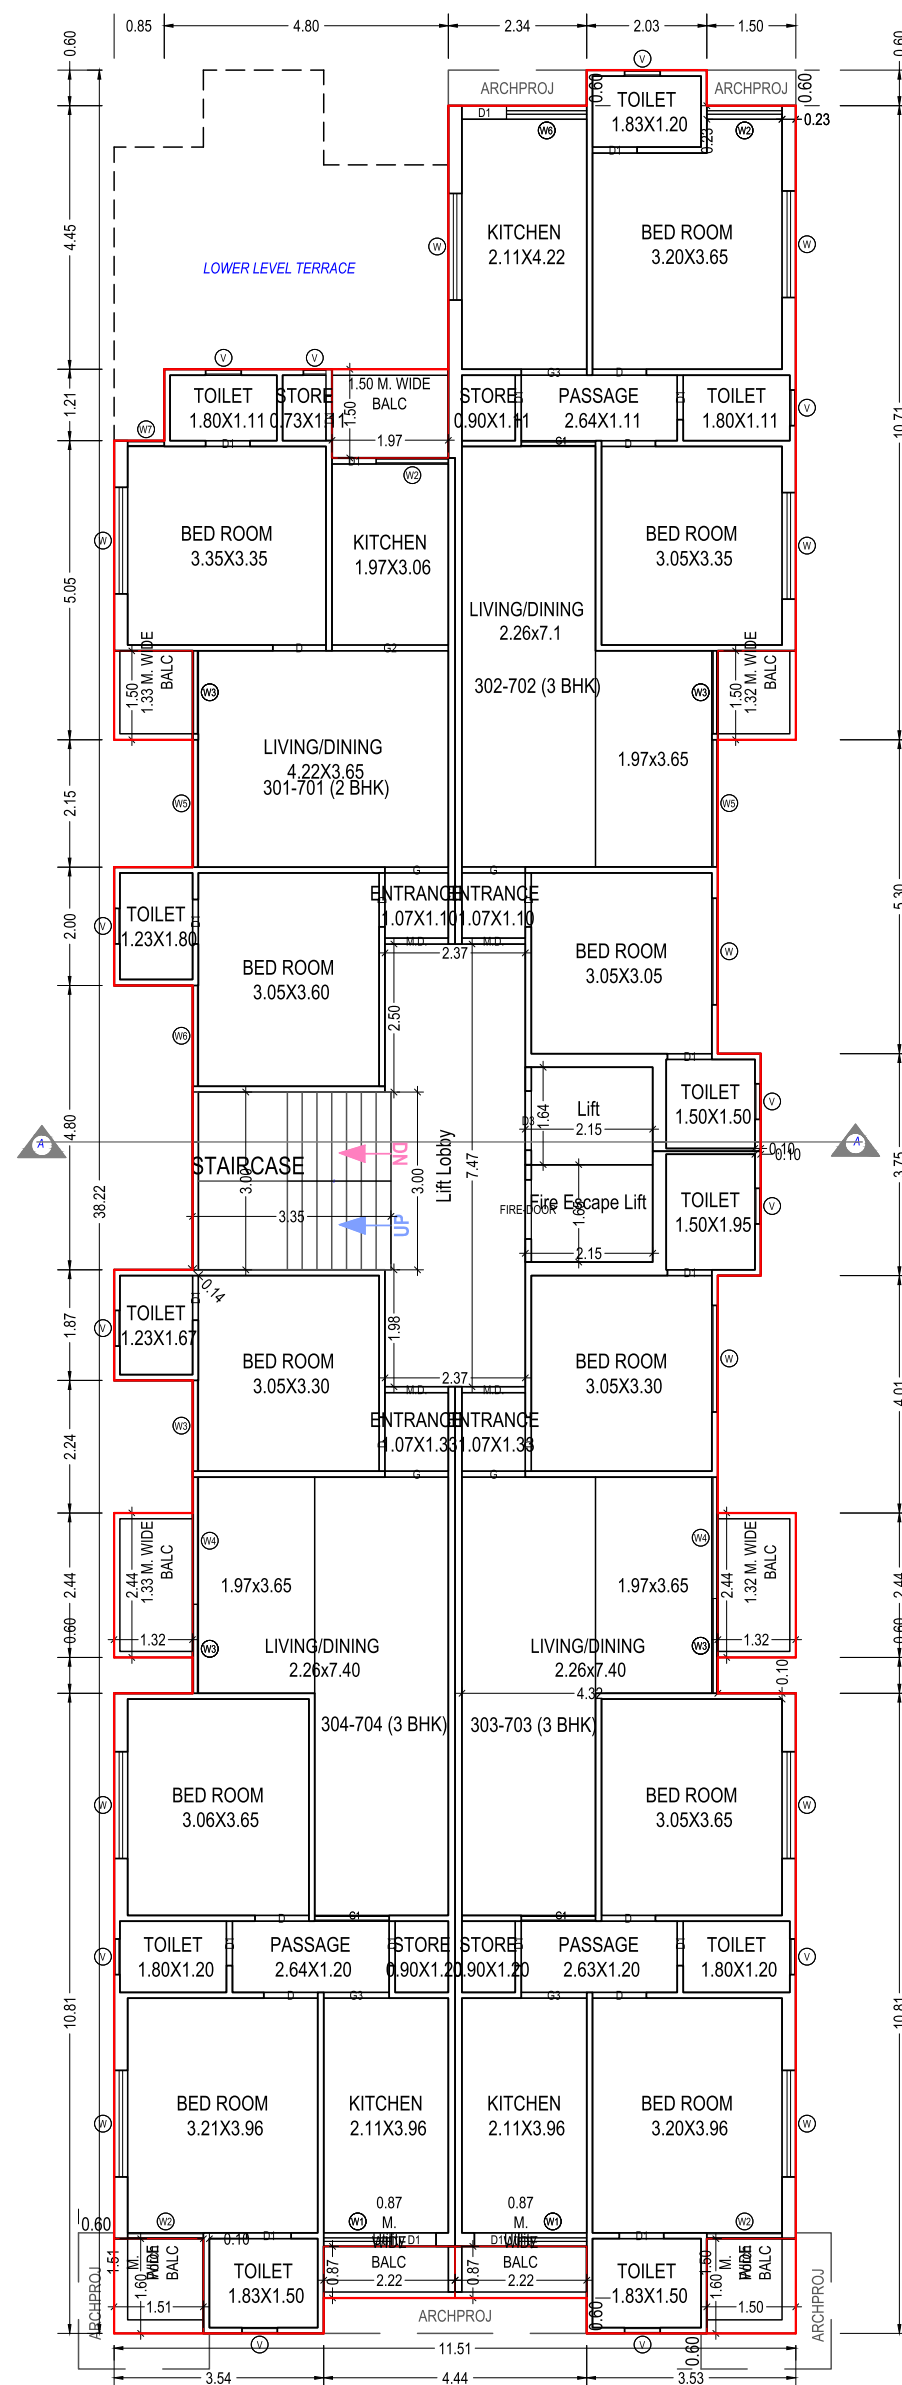

TYPICAL - 3, 4, 5, 6, 7 FLOOR PLAN

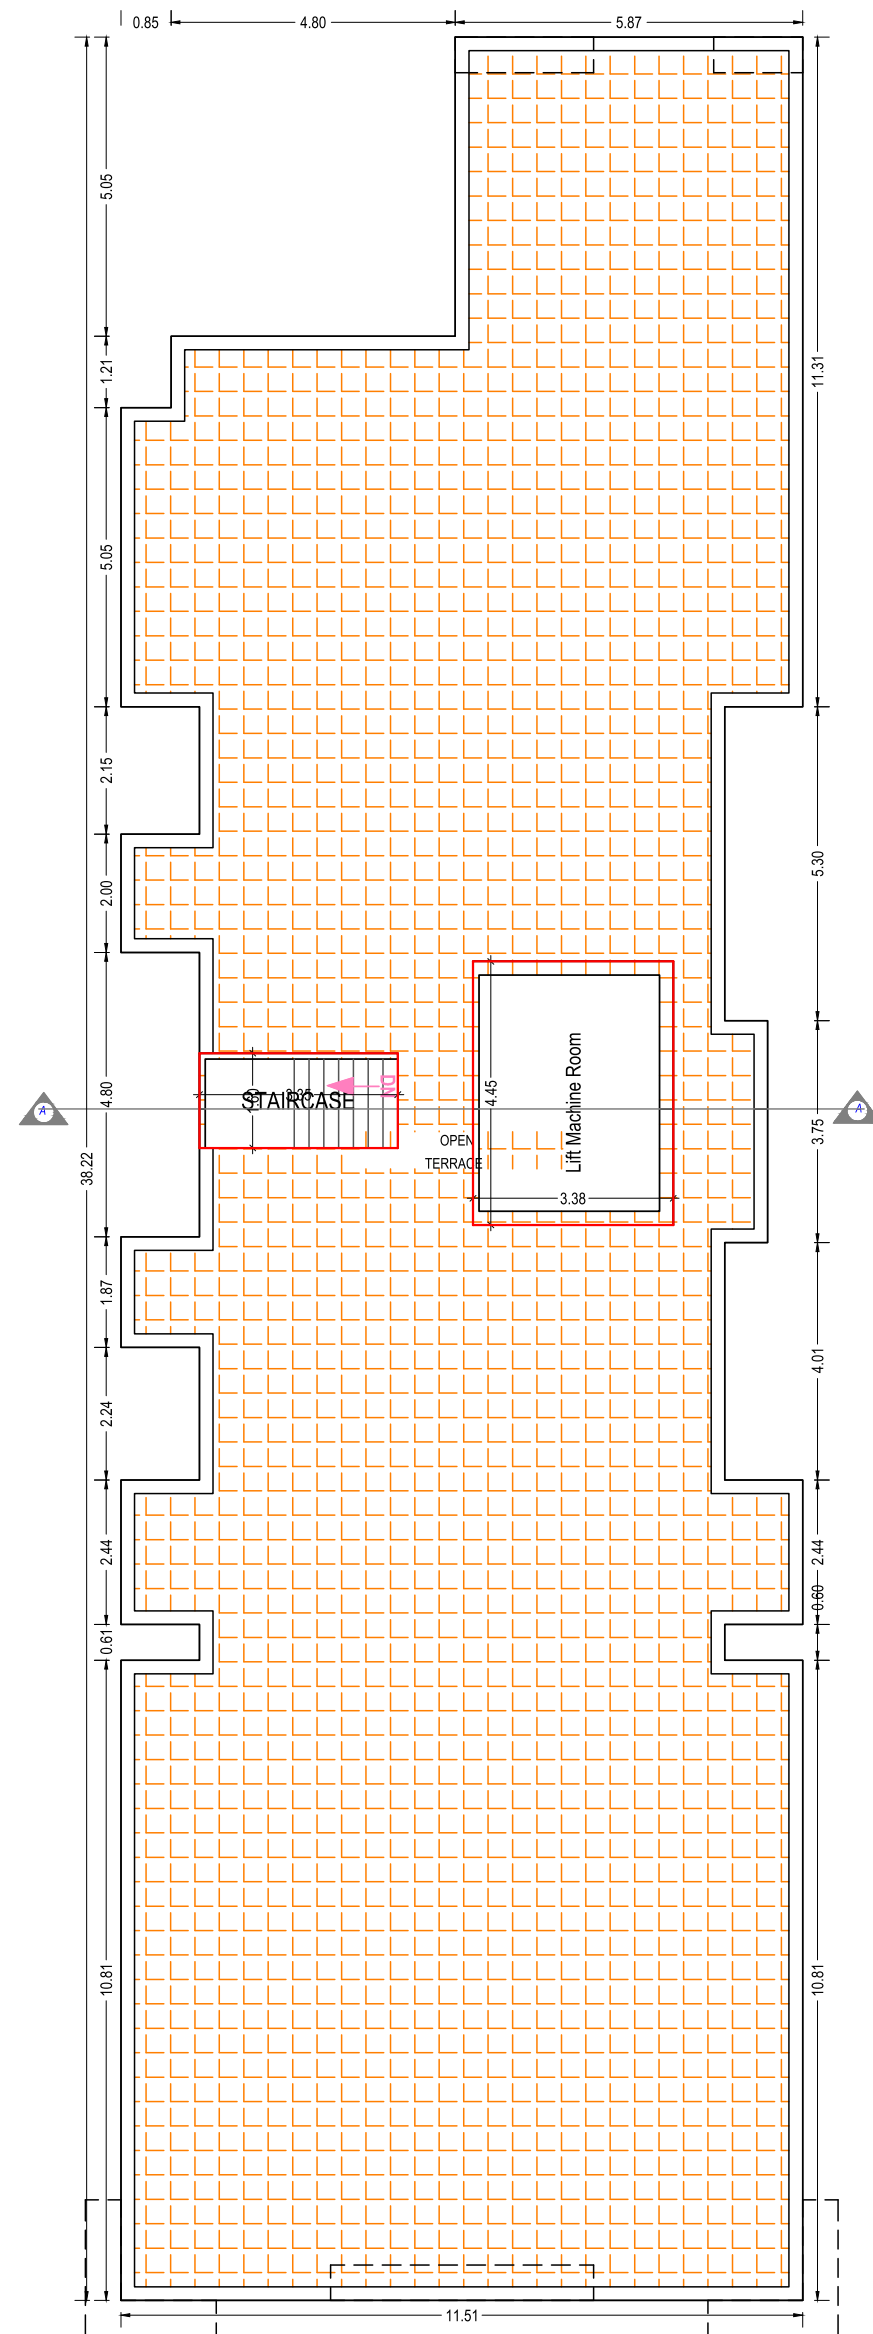


TERRACE FLOOR PLAN

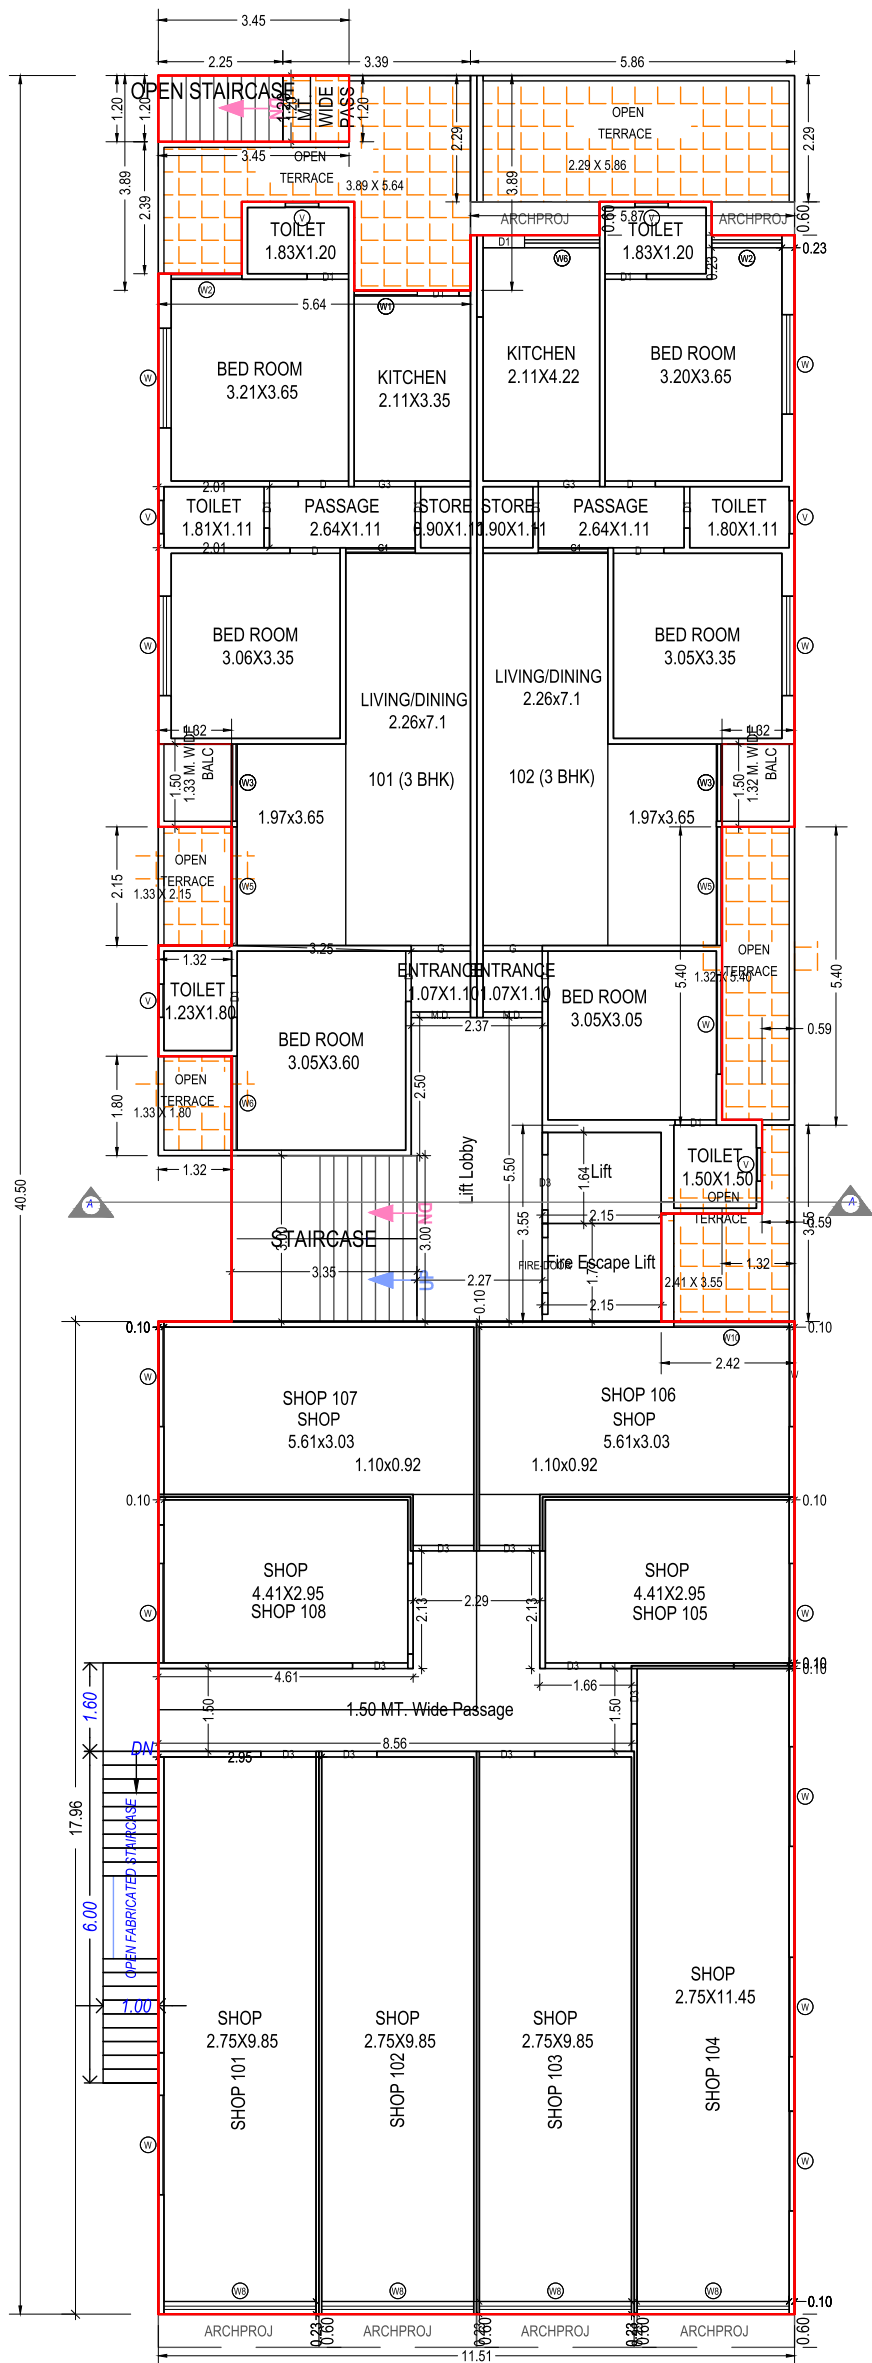

FIRST FLOOR PLAN





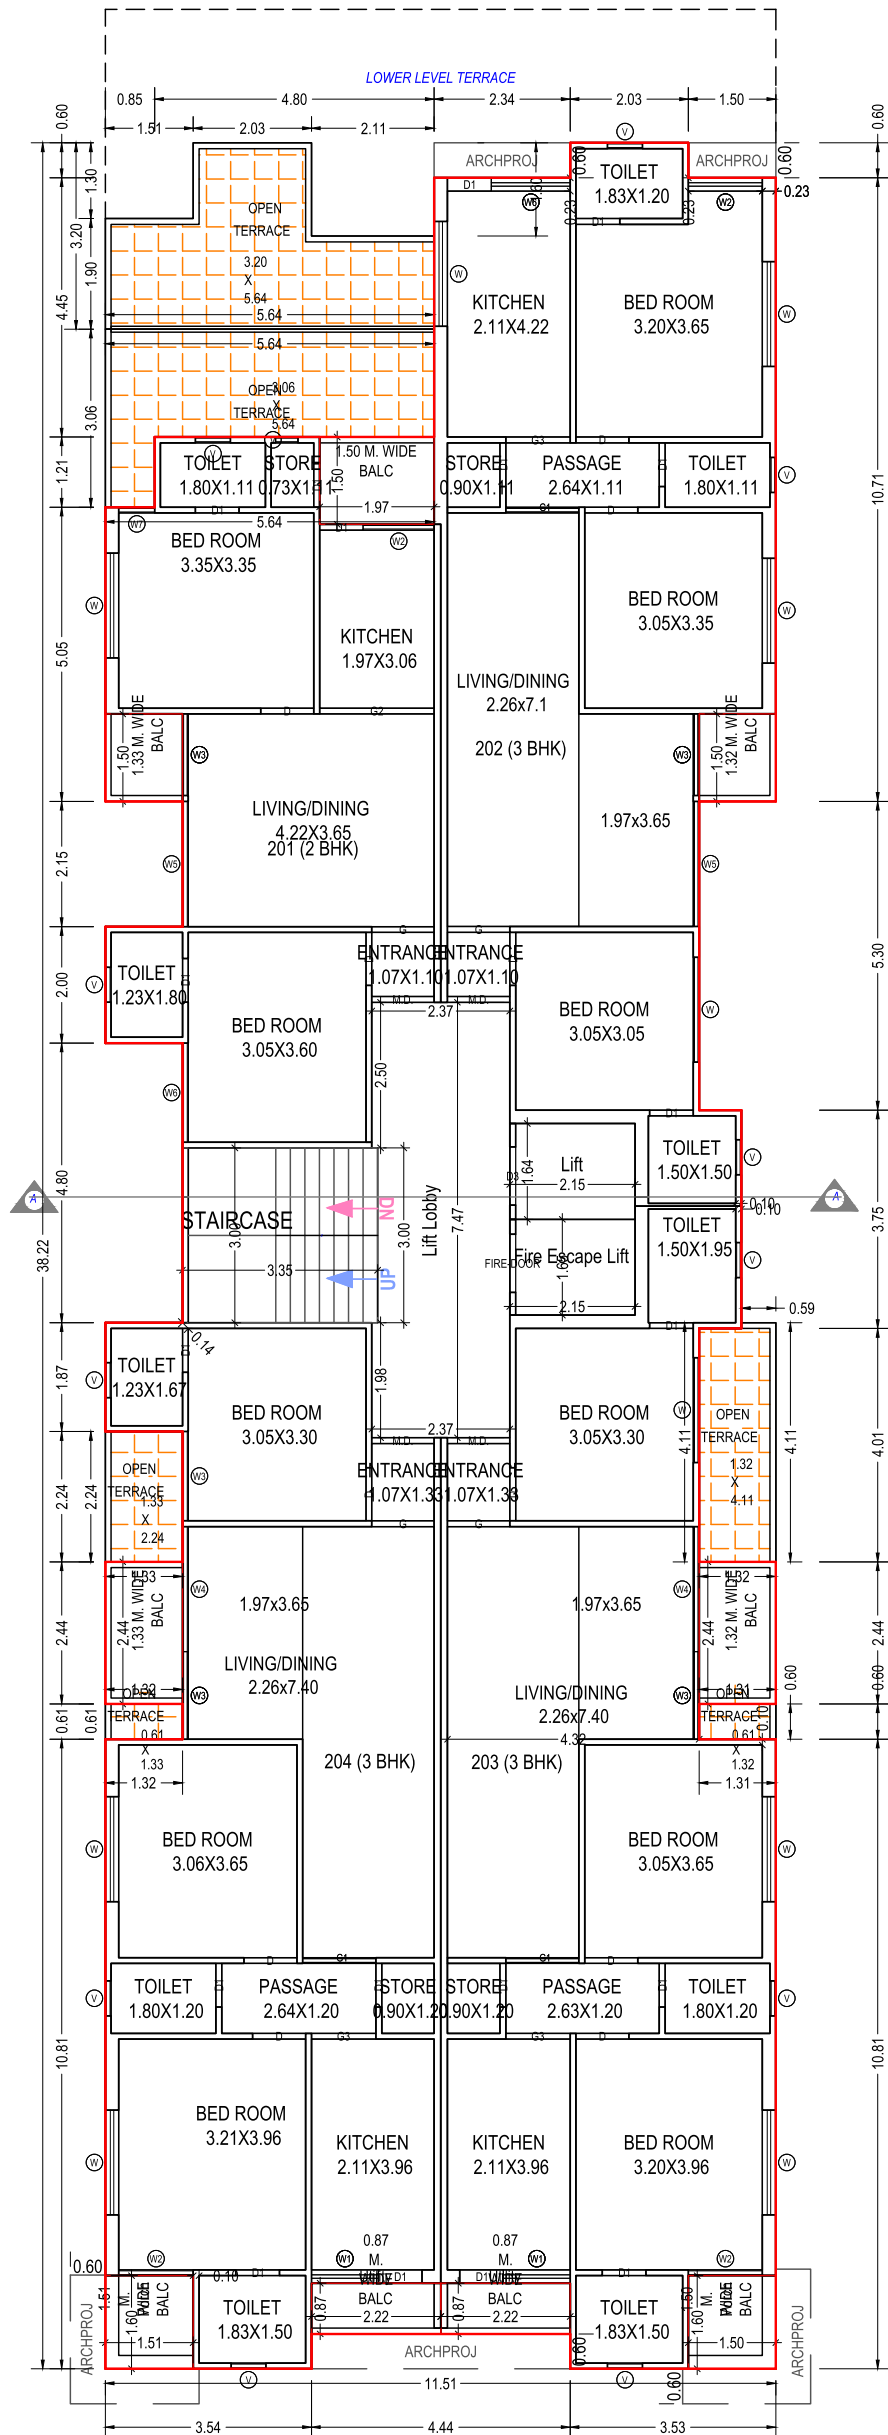

SECOND FLOOR PLAN



Key Plan



Plot No.1/3, Moolji Jaith Park, Opp. Side Of Jain Temple, Arya Samaj Road, Jamnagar.

- Beatiful & Attractive Elevation
- Every Flat Breaths In Full Air & Light
- RCC Frame Structure Building
- Ample Parking Space At Ground Floor & Basement Floor

Facility

Flooring	: Vitrified Titles Flooring
Bathroom	: Ceramic / Glazed Titles Upt to Slab Level
Kitchen	: Granite Platform With SS Sink
Door	: Decorativ/Modular Main Door
Electric	: Concealed Electrification
Windows	: Windows Will Be Aluminum Section

Extra Facility

Power Backup	Generator/Invertor For Lift & Common Area Lighting
Security	CCTV Camera For Parking Area.

Legal Advisor Hasmukhbhai Hindocha

Architect Uttam Art

Rera No.

NOTE : Stamp duty, Registration Charges, Legal Documentation Charges, GST •Other conditions as per society (Commercial + Residential) members agreement is compulsory ▪ Any Additional charges or duties levied by the Government/Local authorities during or after completion of the scheme will be borne by the purchaser. ▪ In interest of continual developments in the design & quality of construction, the developer reserves all rights to make my changes in the scheme including and not limited to technical specifications, design, planning, layout & all purchasers shall abide by such changes. ▪ Changes/alteration of any nature including elevation, exterior color scheme, balcony grill or any other changes affecting the overall design concept & outlook of the scheme are strictly NOT PERMITTED during or after the completion of the scheme. ▪ Any RCC member (Beam, Column, Slab) must not be damaged during your interior work. ▪ This brochure is intended only the convey the essential design & technical features of the scheme and does not form part of legal documents.

Project By

Gokul Buildcon

Naresh Dodecha

Kamal Dodecha

94277 72478

Project Address

📍 Plot No.1/3, Moolji Jaith Park, Opp. Side Of Jain Temple, Arya Samaj Road, Jamnagar.