

AFFORDABLE HOUSING : SHEET NO:- 02

PLAN SHOWING REVISED RESIDENTIAL BUILDING PLAN ON
BLOCK NO. 549/551/553/P.O.P. NO. 149+150
F.P. NO. 149+150/1, S.P. NO. 1/8, T.P.S. NO. 111 (NIKOL-KAHWADA)
MOJE :- KATHWADA, TALUKA :- DASCROI, DISTRICT :- AHMEDABAD

SCALE: 1:100 CM = 1.00 MT	ZONE- RESIDENCE-I	USE- RESIDENCE
R.C.C. STAIRCASE		
WIDTH: 1.52 MT		
READ: 0.05 MT		
AREA: 0.15 MT		
AREA TABLE		
BUILT UP AREA ON BASEMENT		
IN SQUARE		

BUILT UP AREA CALCULATION
(GROUND TO 7TH FLOOR)
BLOCK: 54.38 x 28.44 = 894.22
LESS: 1. 1.12 x 7.96 x 1 = 8.92
2. 0.8 x 7.96 x 1 = 6.37
3. 0.8 x 7.96 x 1 = 6.37
4. 1.83 x 7.96 x 1 = 14.57
TOTAL = 26.23 SMT.

BUILT UP AREA ON TYPICAL FLOOR = 894.22 - 26.23
NET BUILT UP AREA ON BASEMENT FLOOR = 867.97 SMT.

NOTE: 1. The plan is submitted for the purpose of the construction of the building. The plan is subject to the approval of the competent authority. The plan is not to be used for any other purpose. The plan is not to be used for any other purpose. The plan is not to be used for any other purpose.

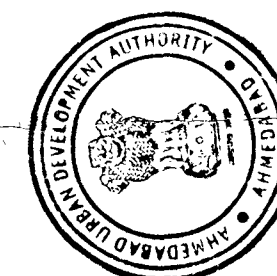


APPROVED Subject to the conditions mentioned in the office order dated 11/03/2017
Date: 11/03/2017


Not Approved by Chairman
4 MAR 2017

Not Approved by Chairman
4 MAR 2017


Not Approved by Chairman
4 MAR 2017

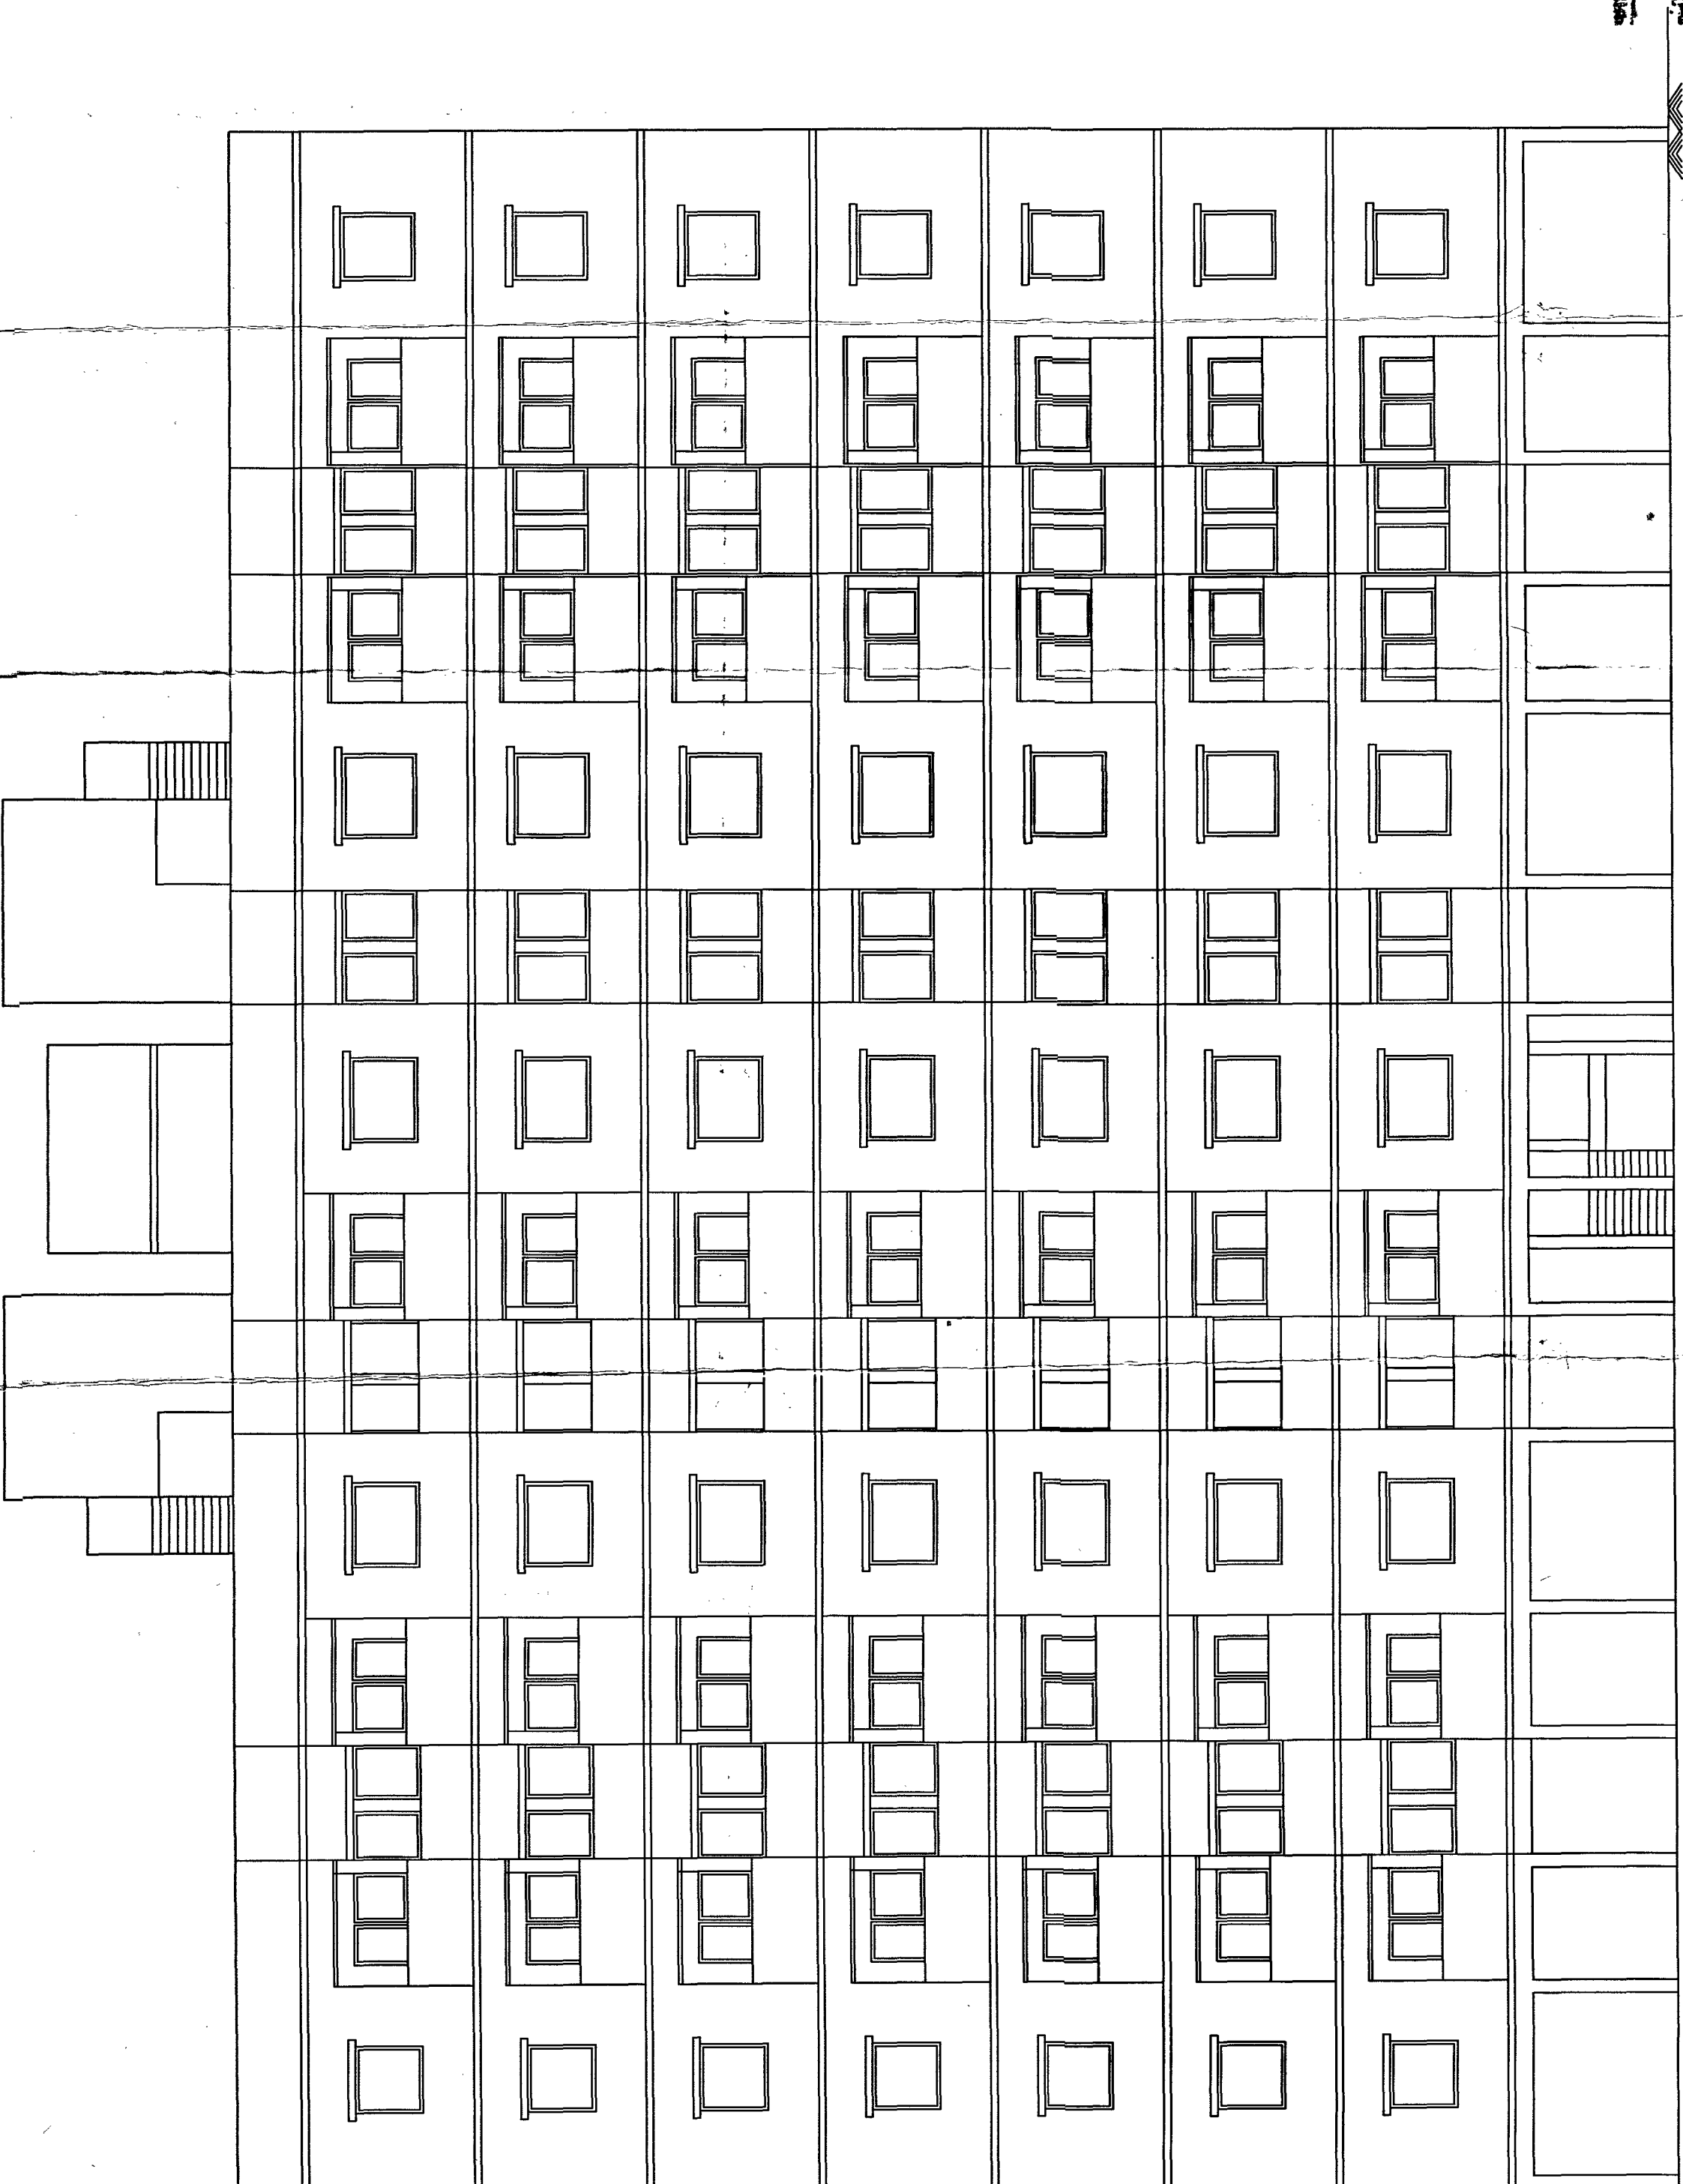


ELEVATION

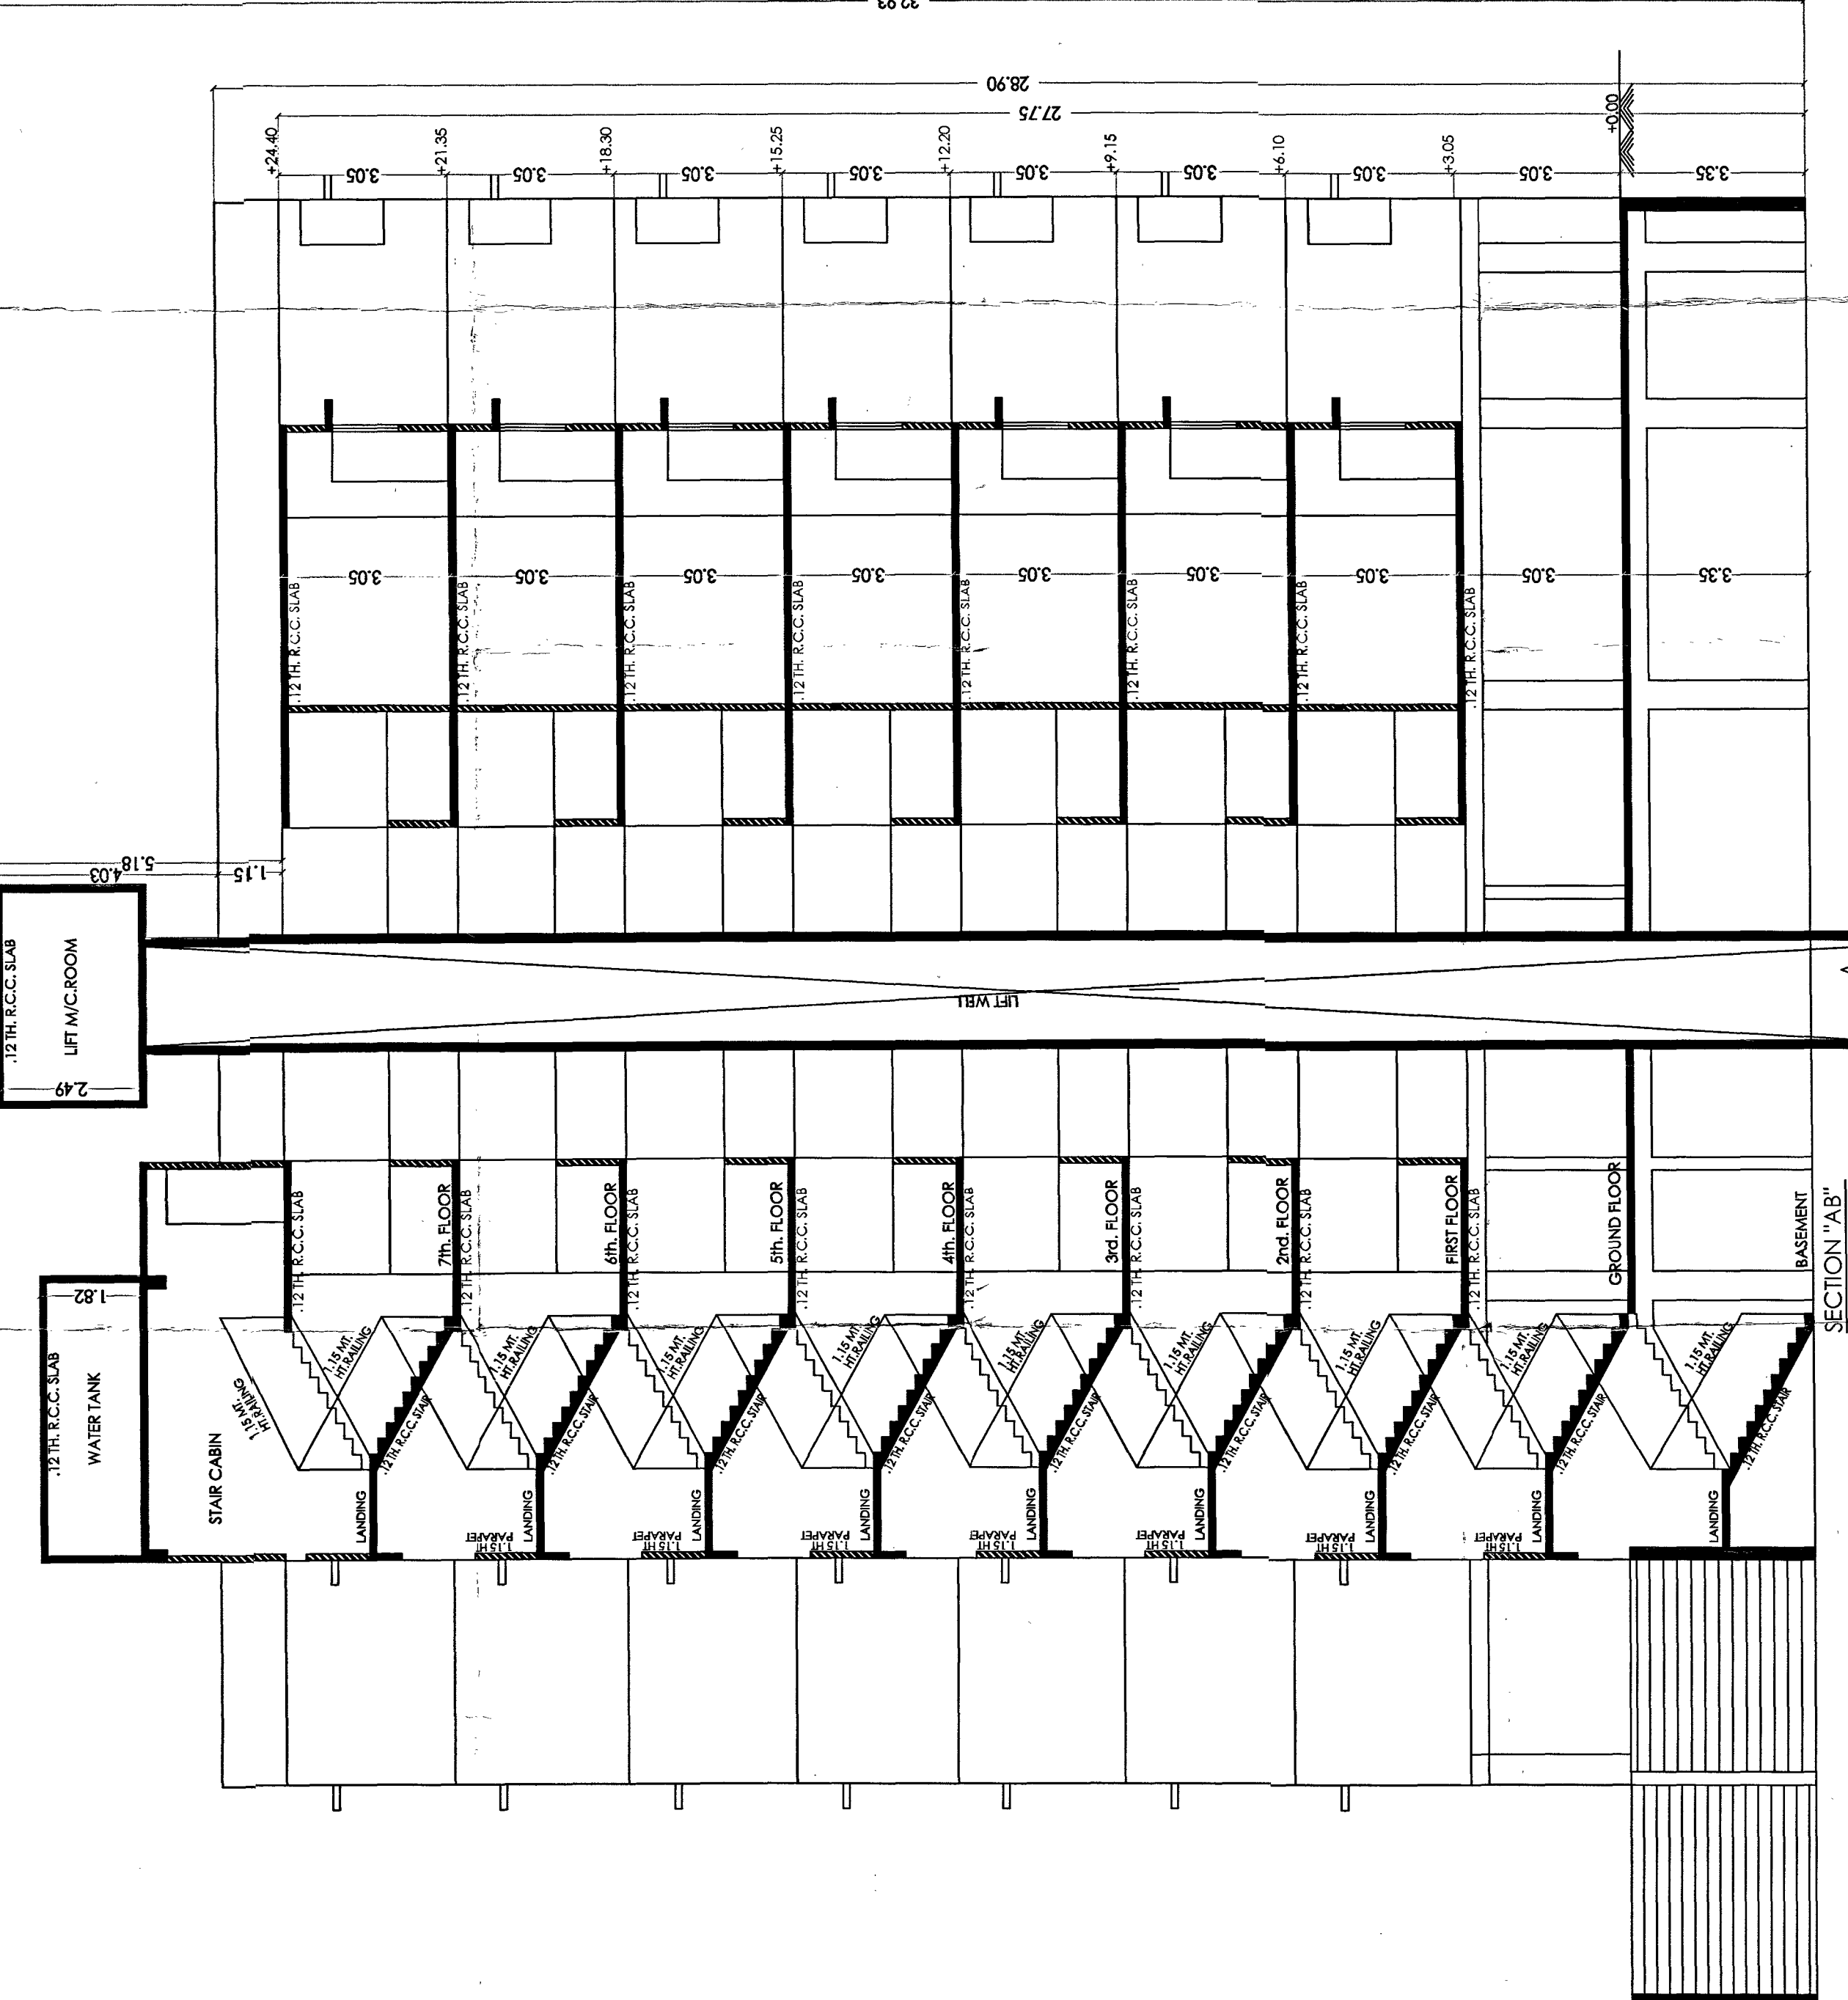


SECTION 7A-B

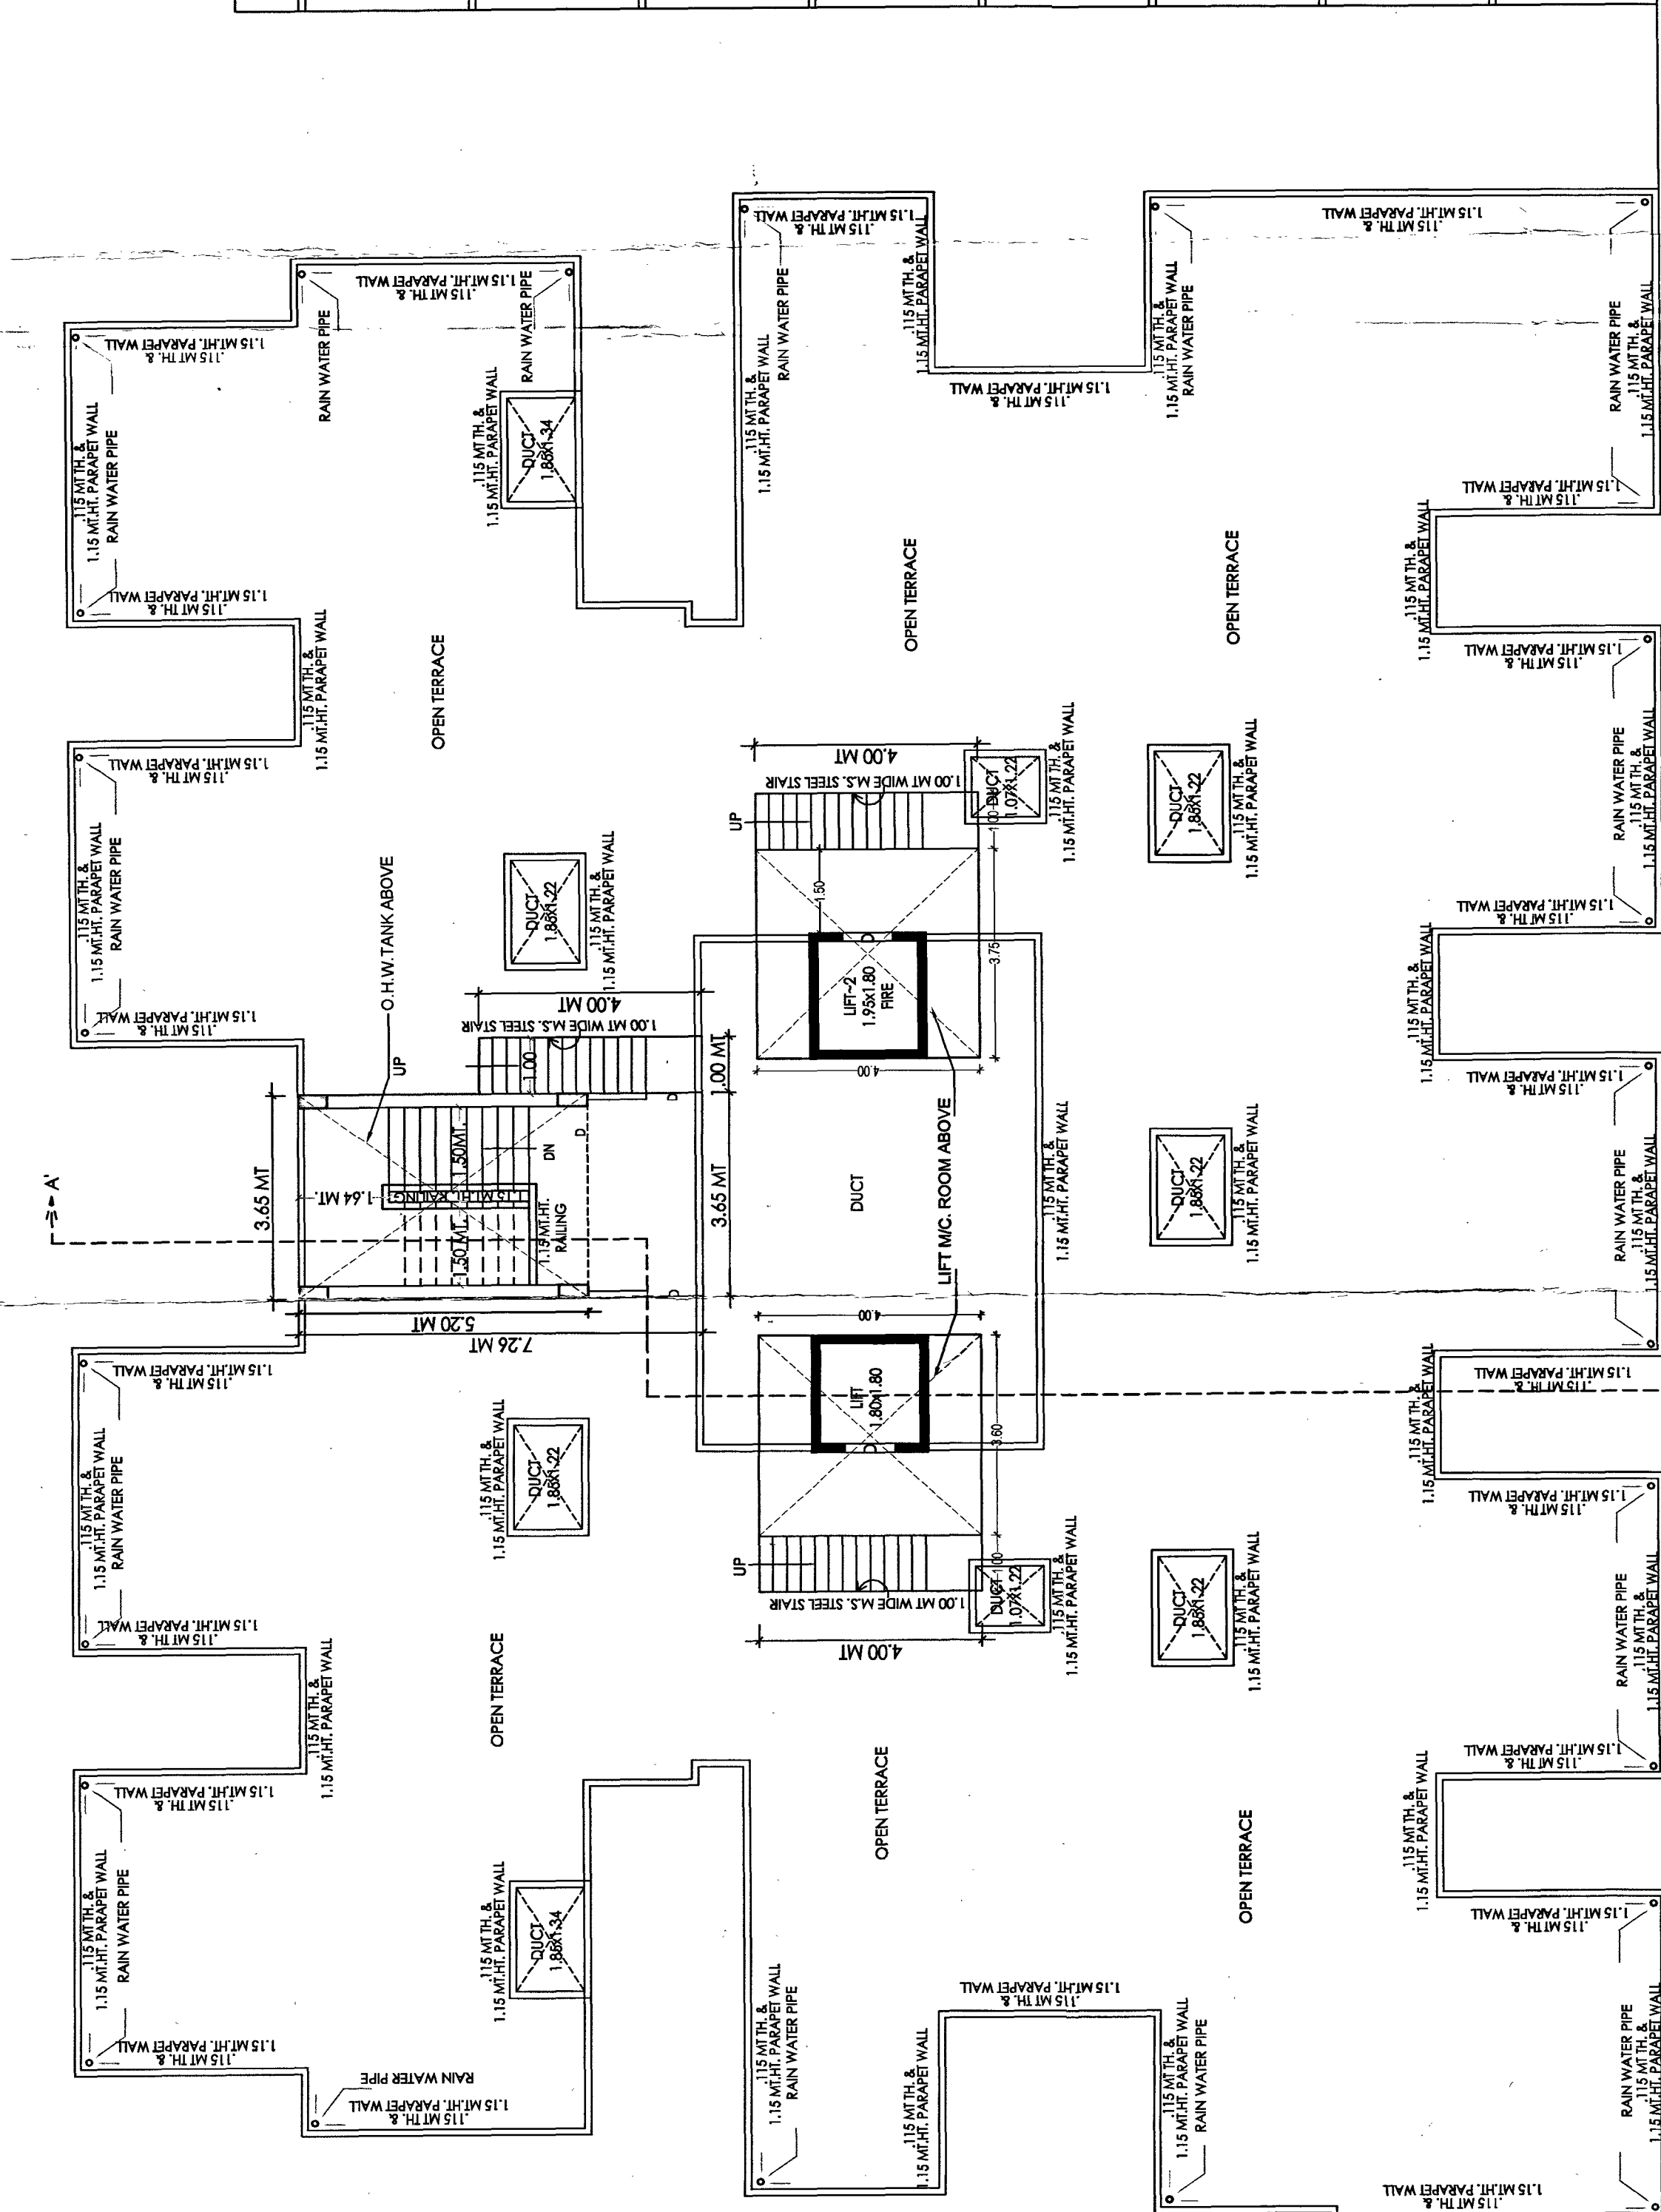


BASEMENT PLAN

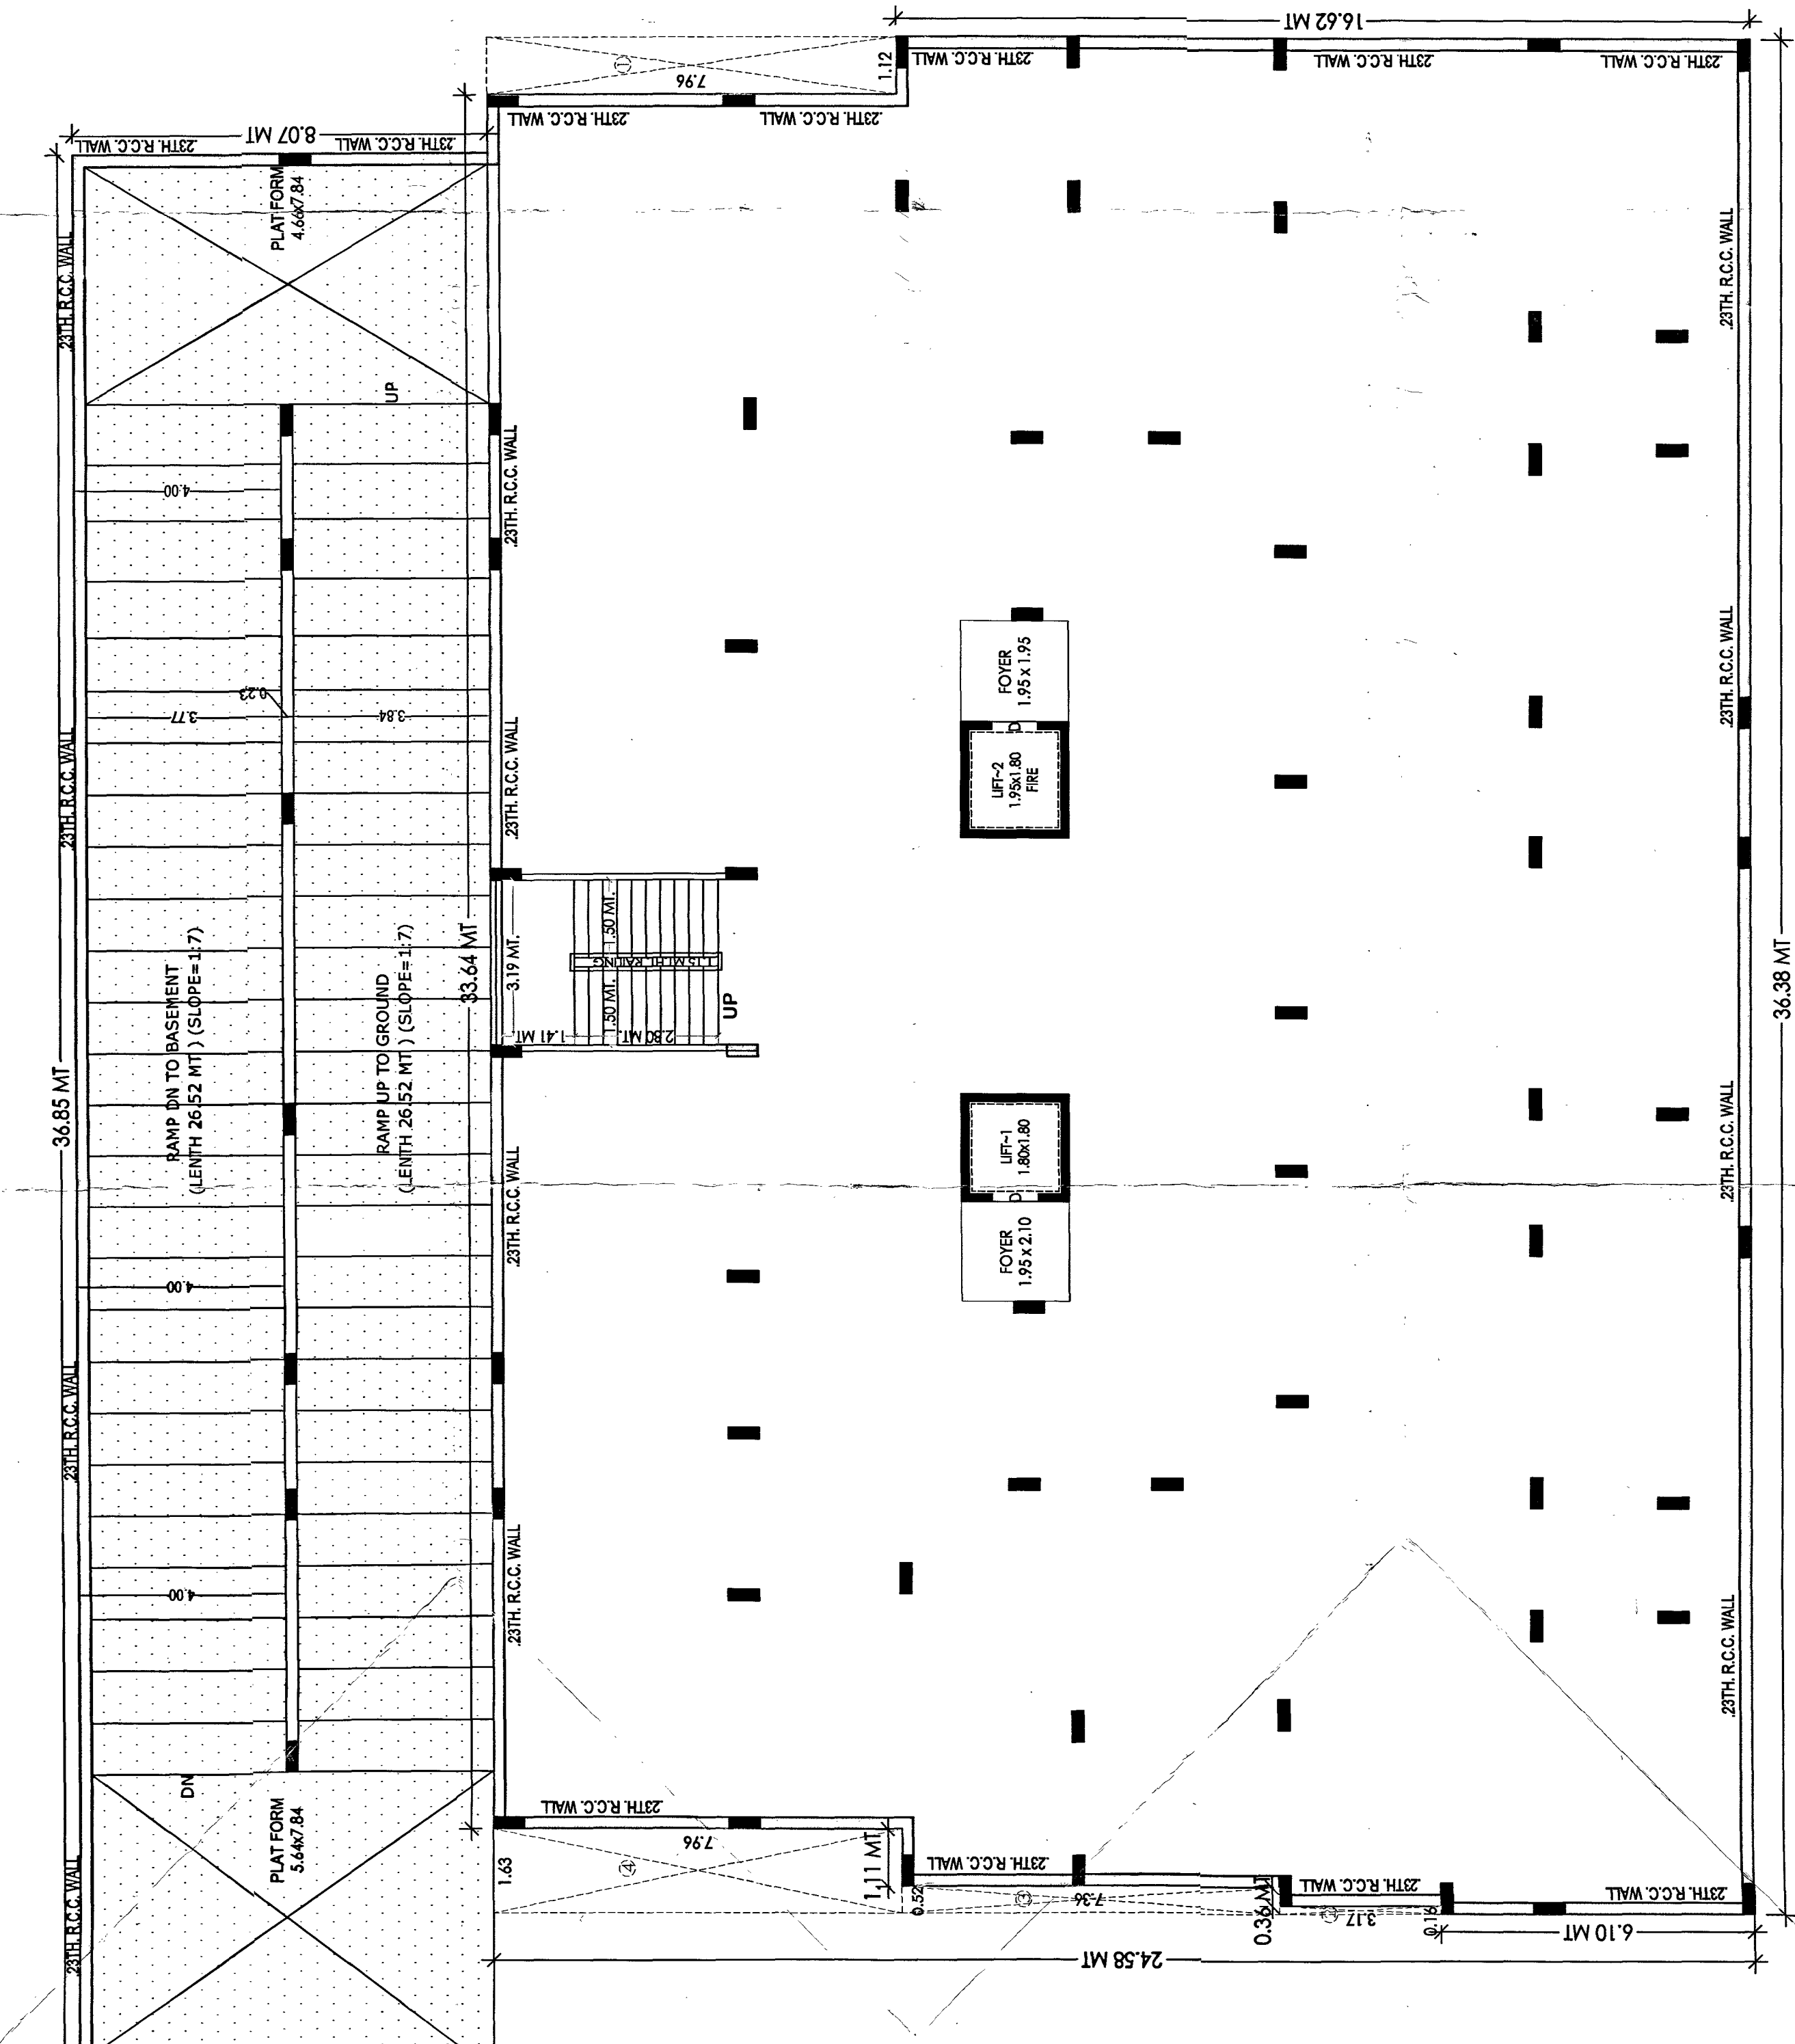


GROUND FLOOR PLAN

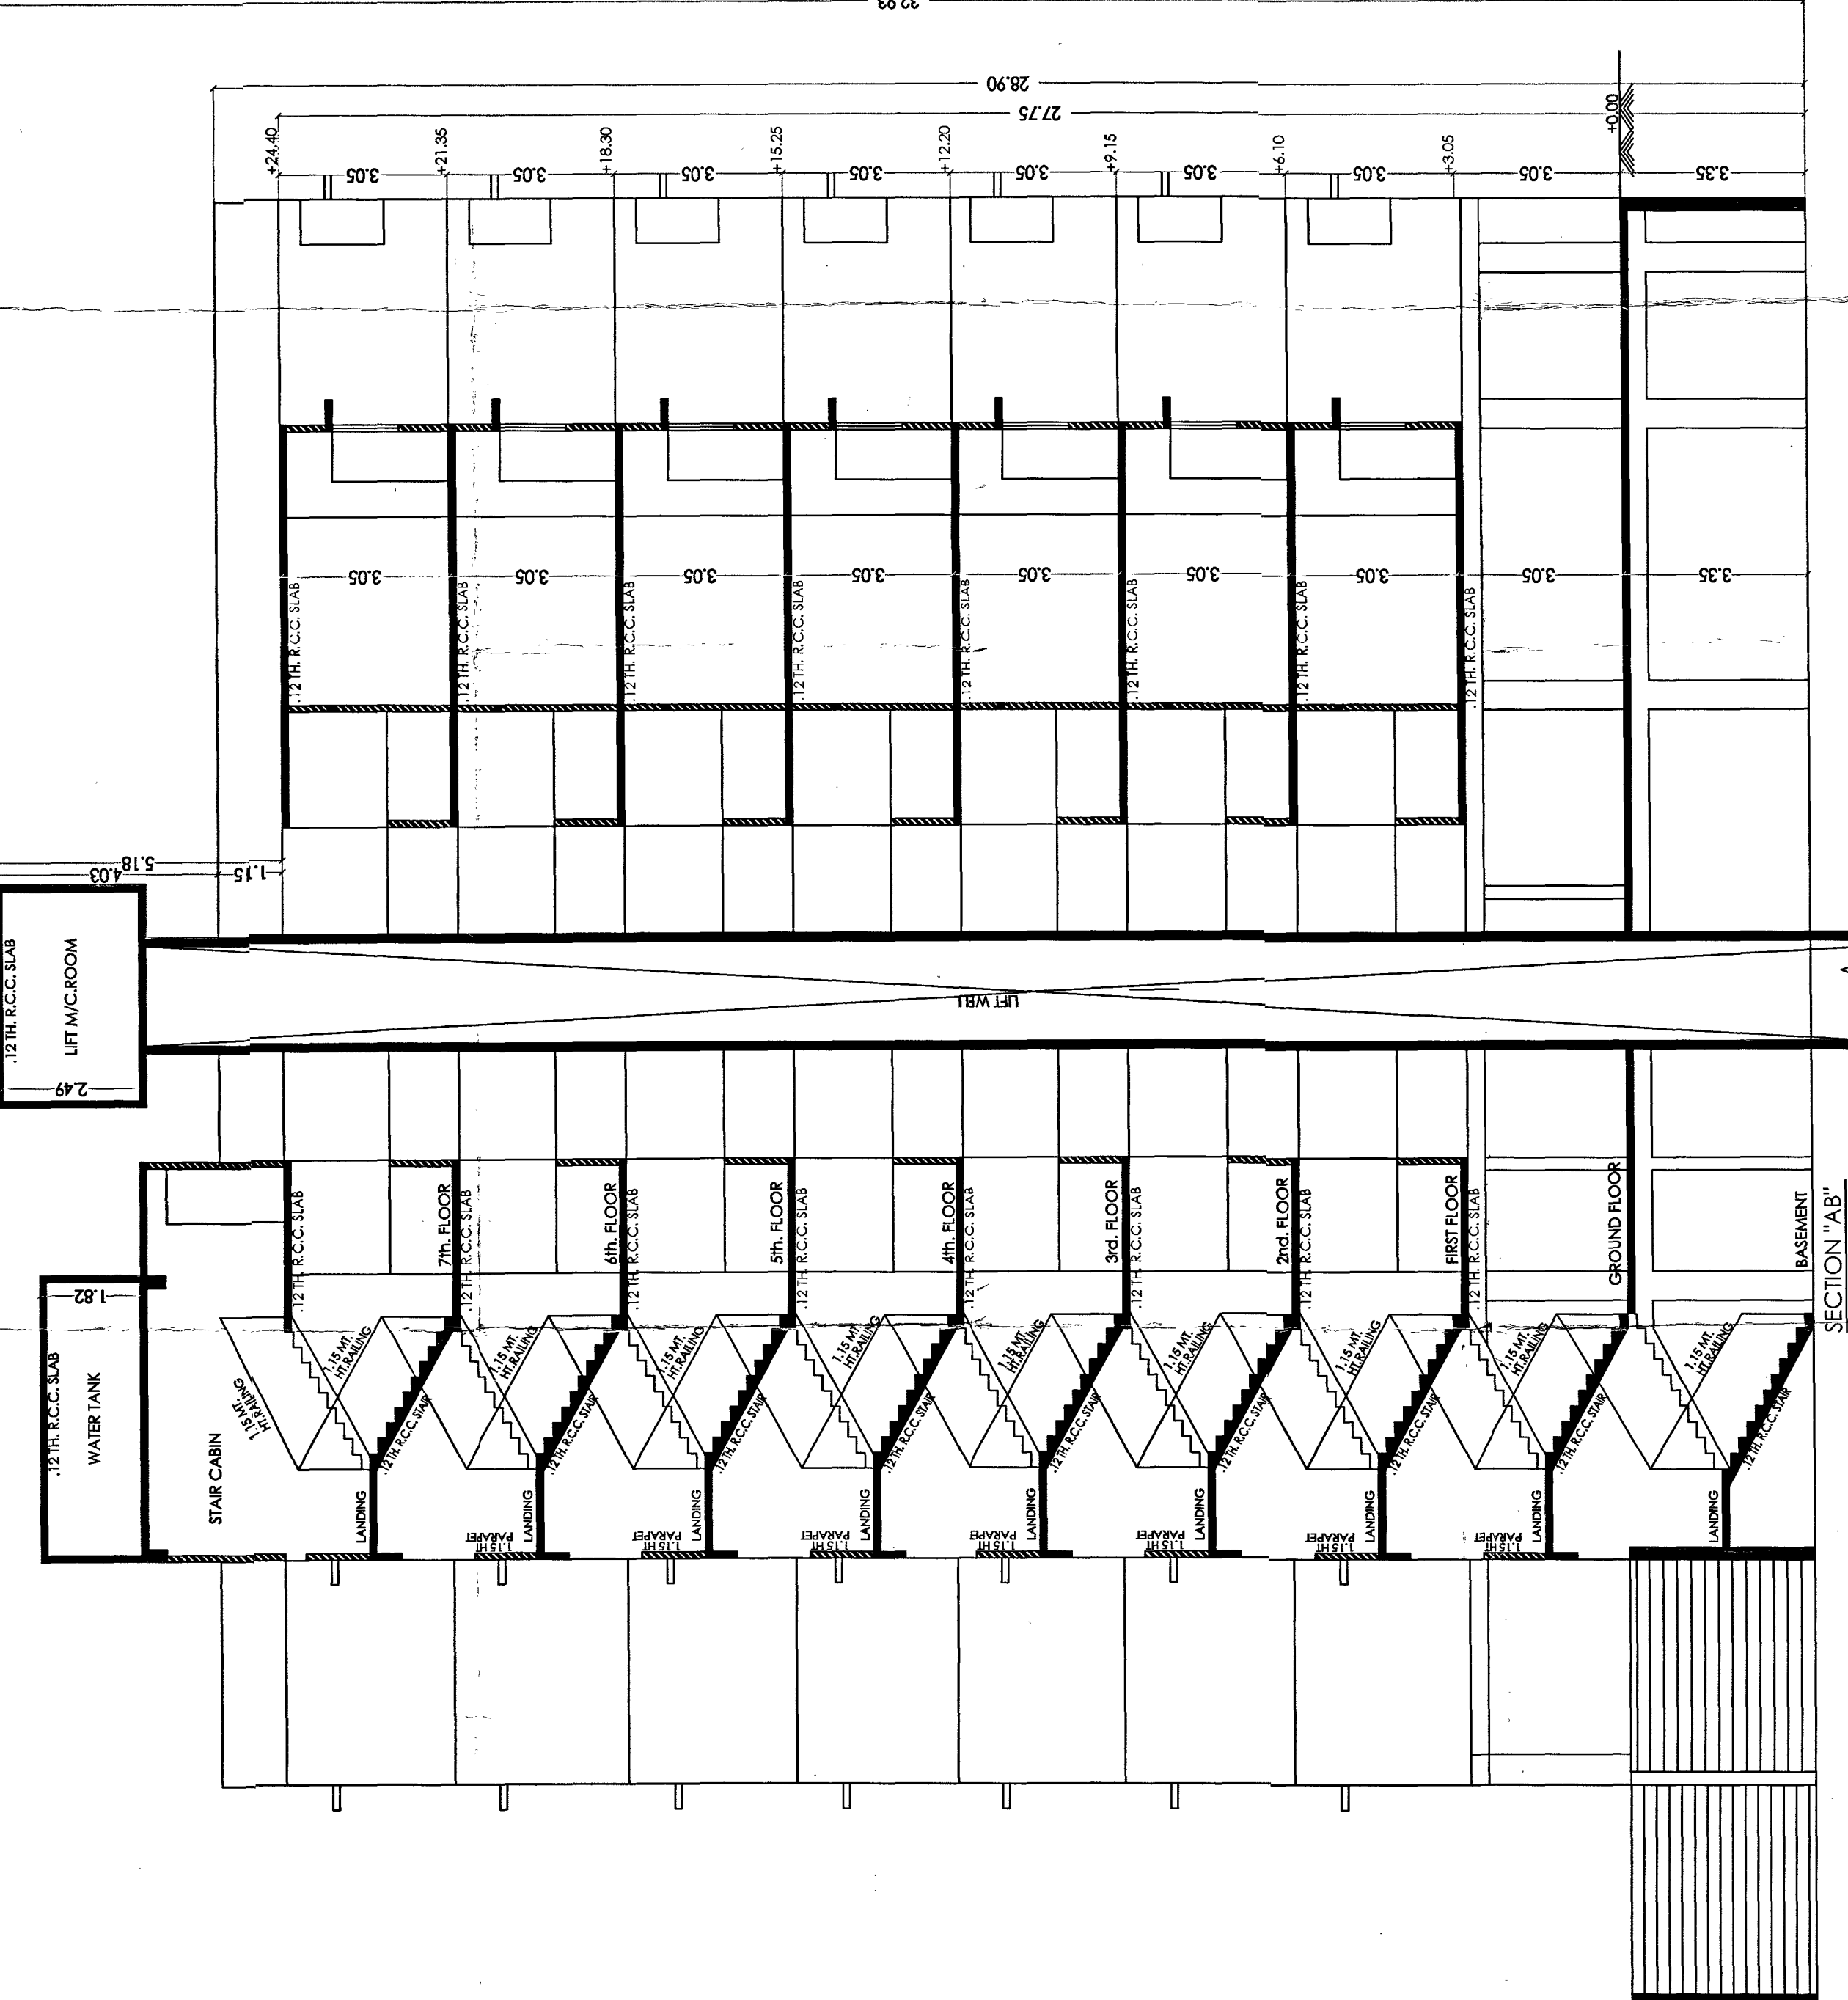


1ST FLOOR PLAN

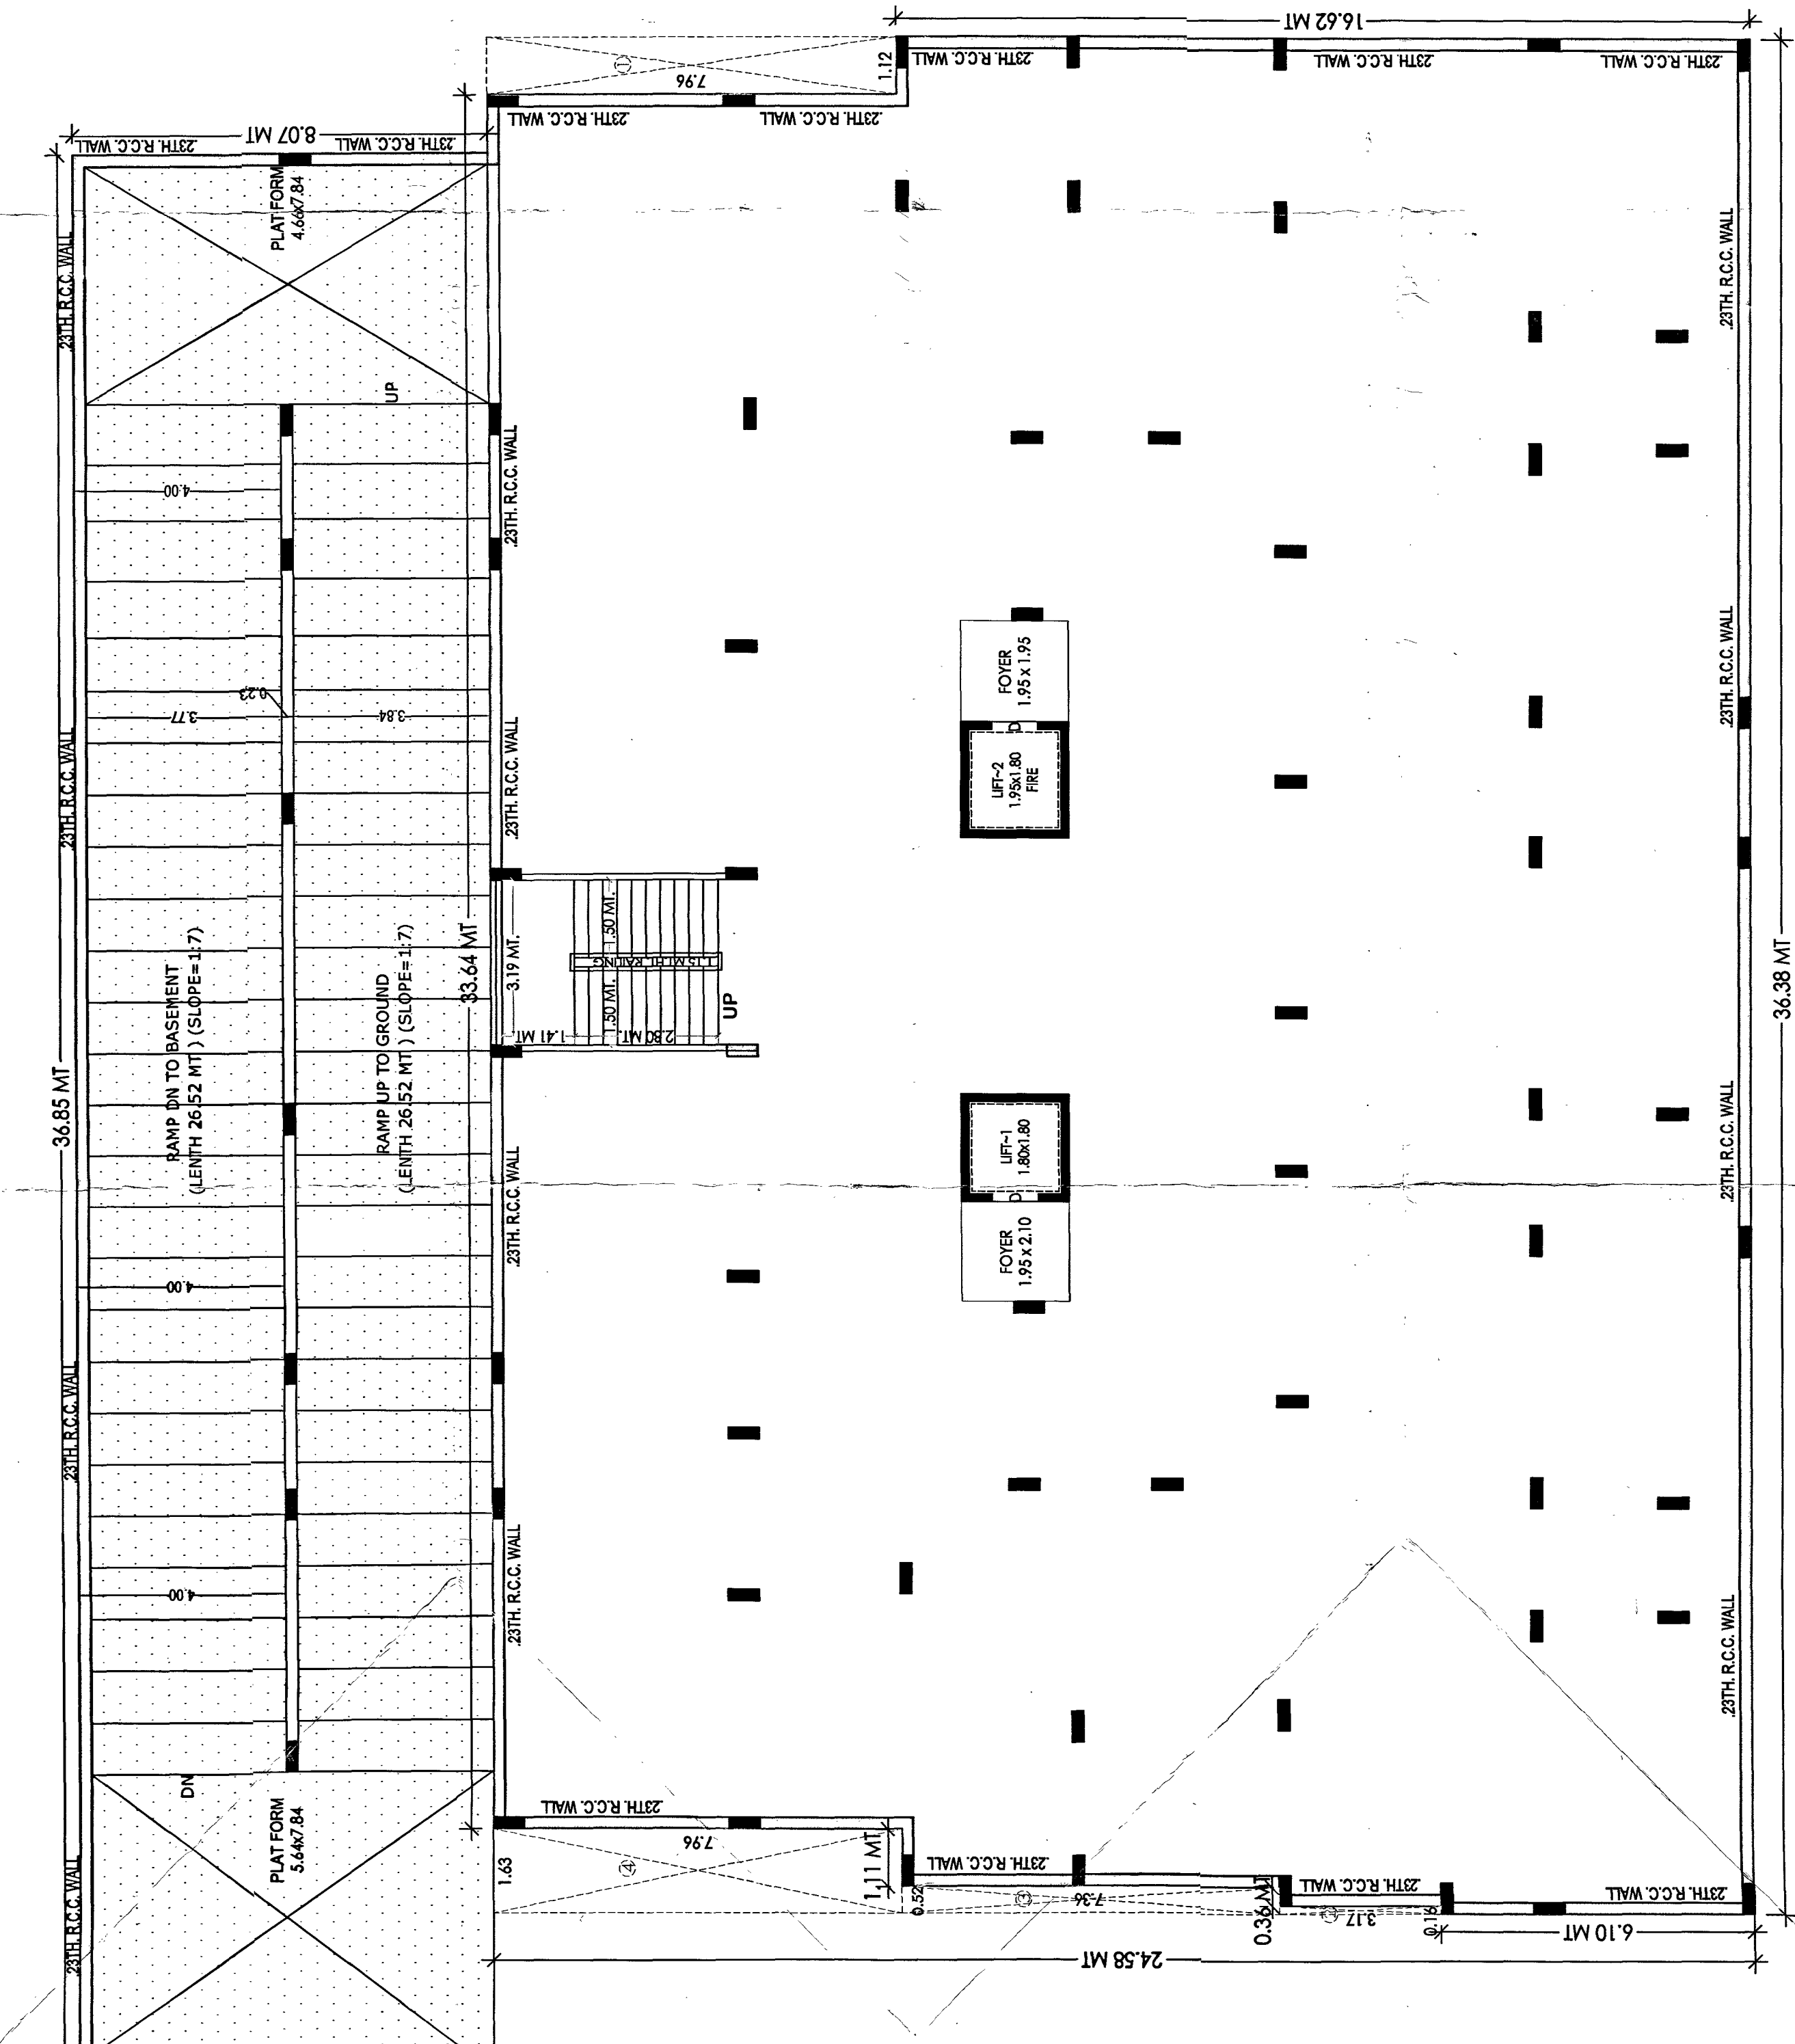


2ND FLOOR PLAN

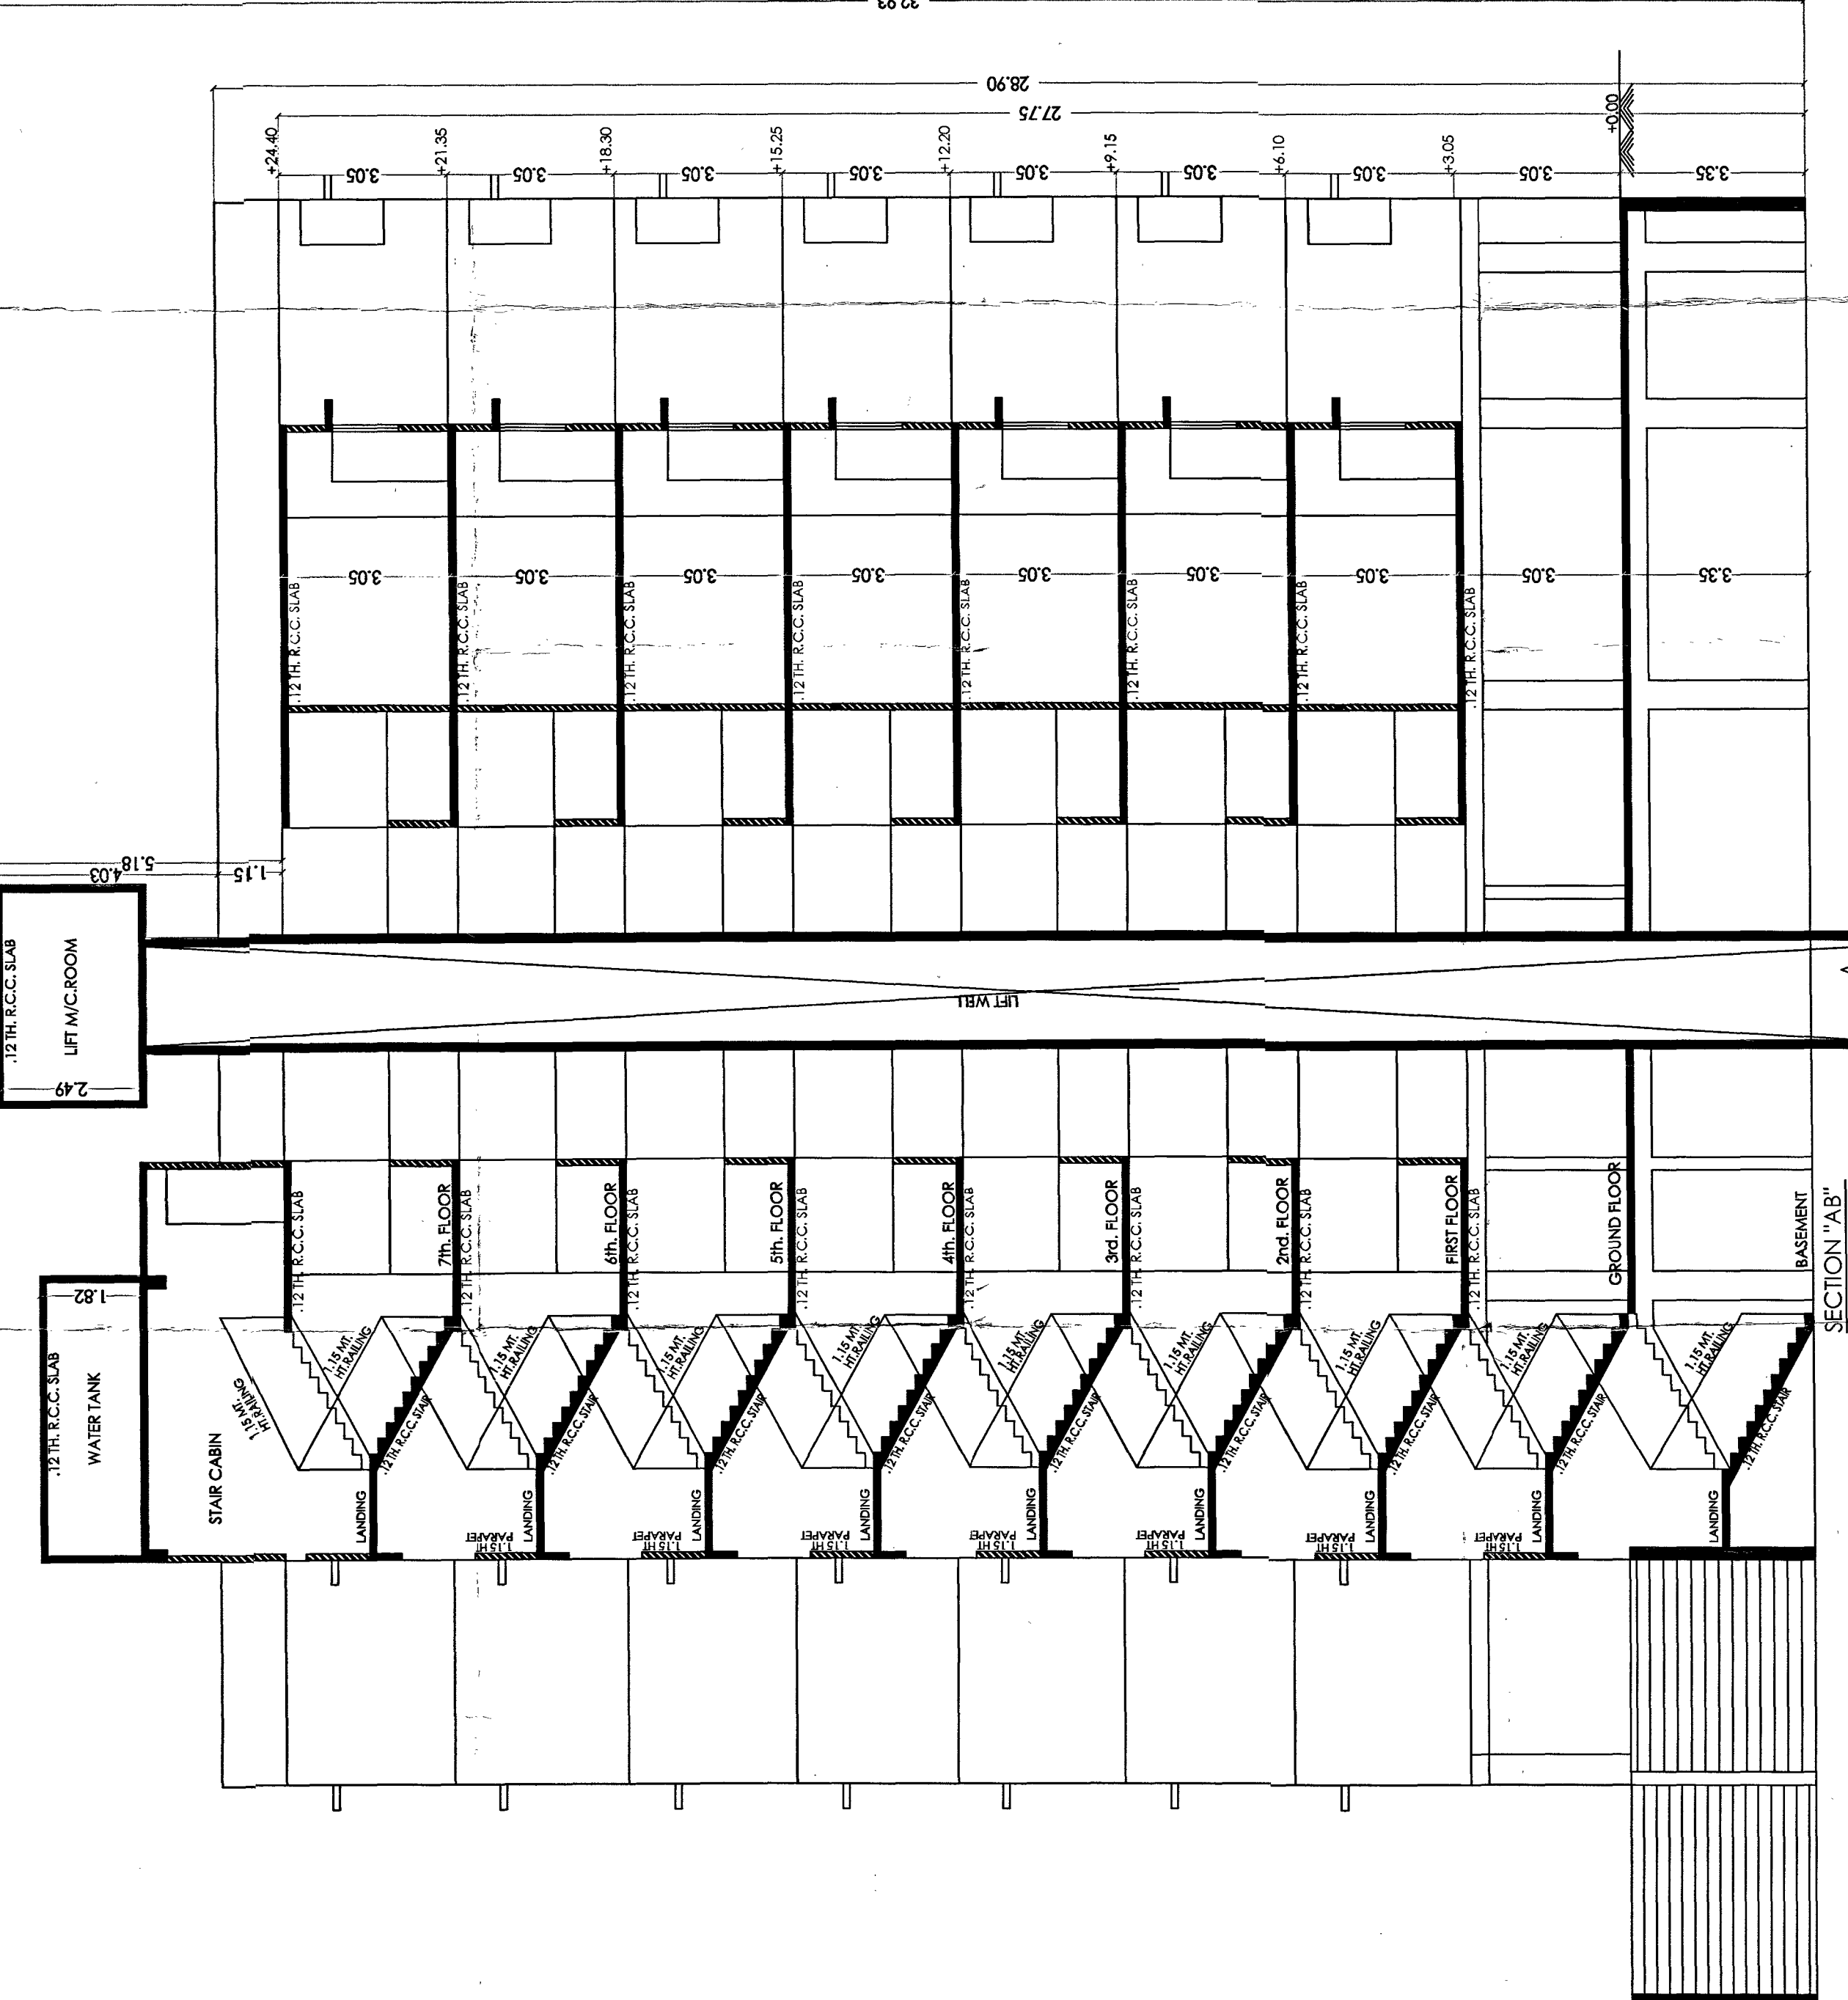


3RD FLOOR PLAN

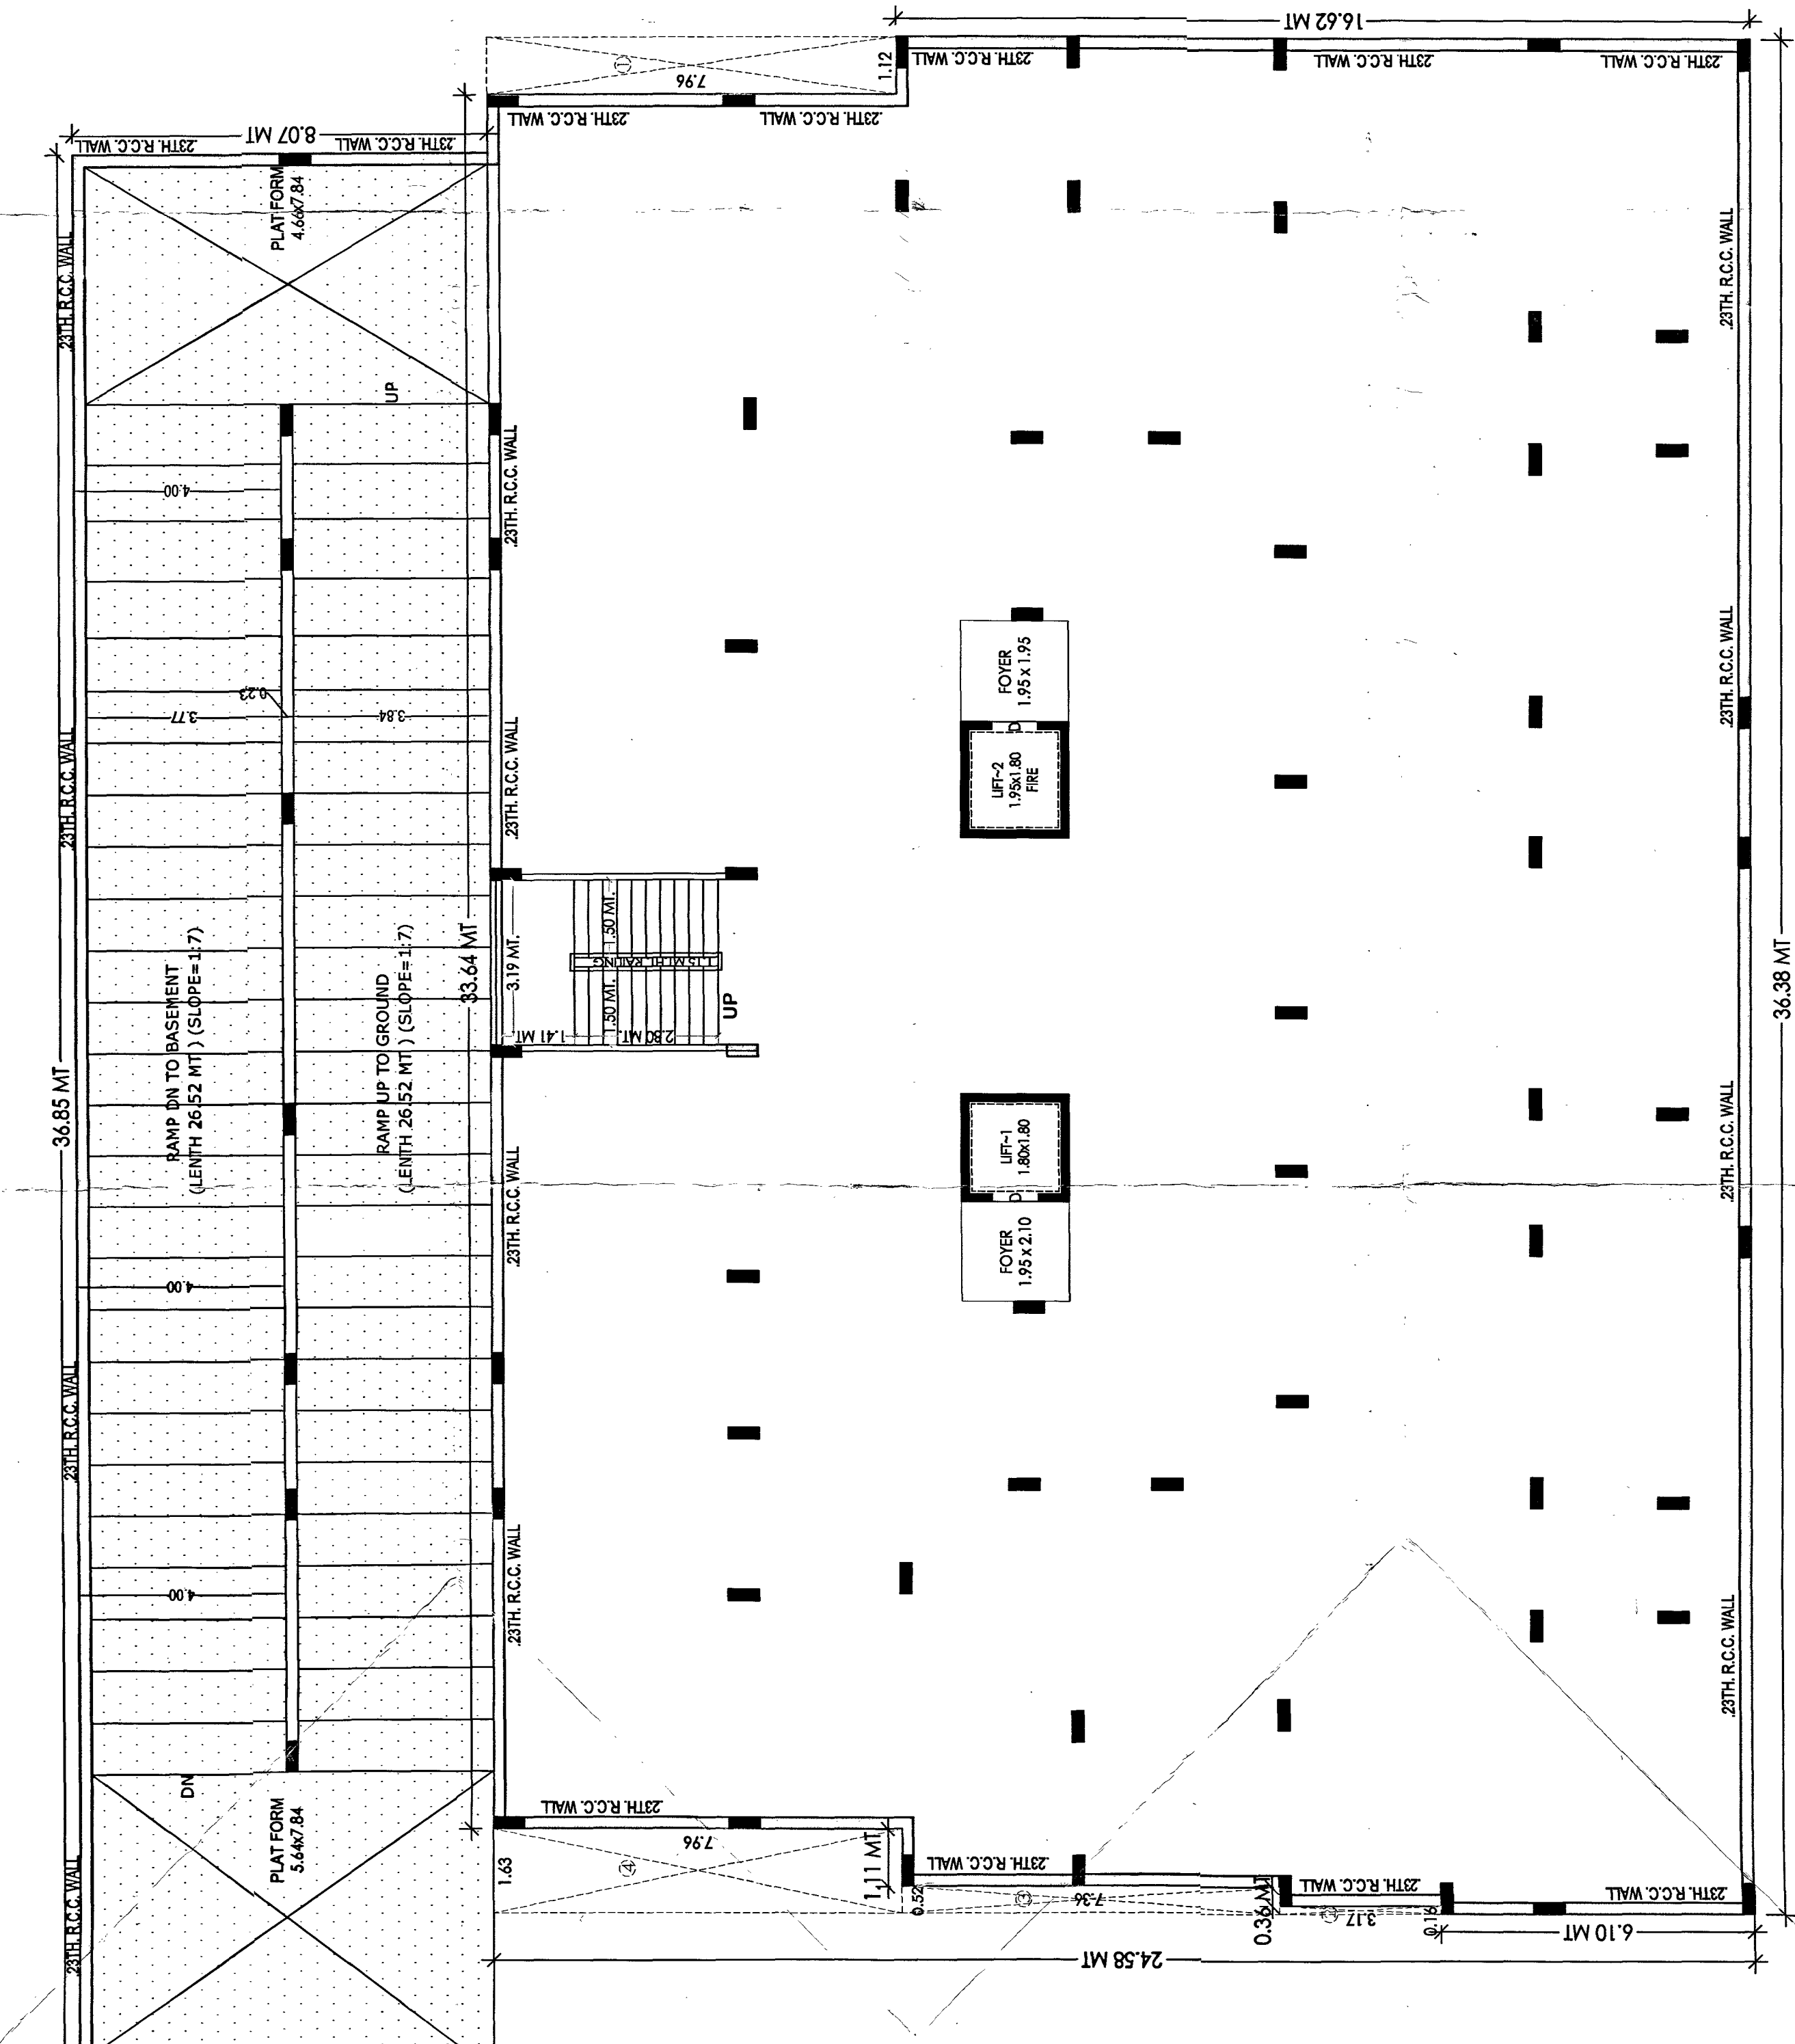


4TH FLOOR PLAN

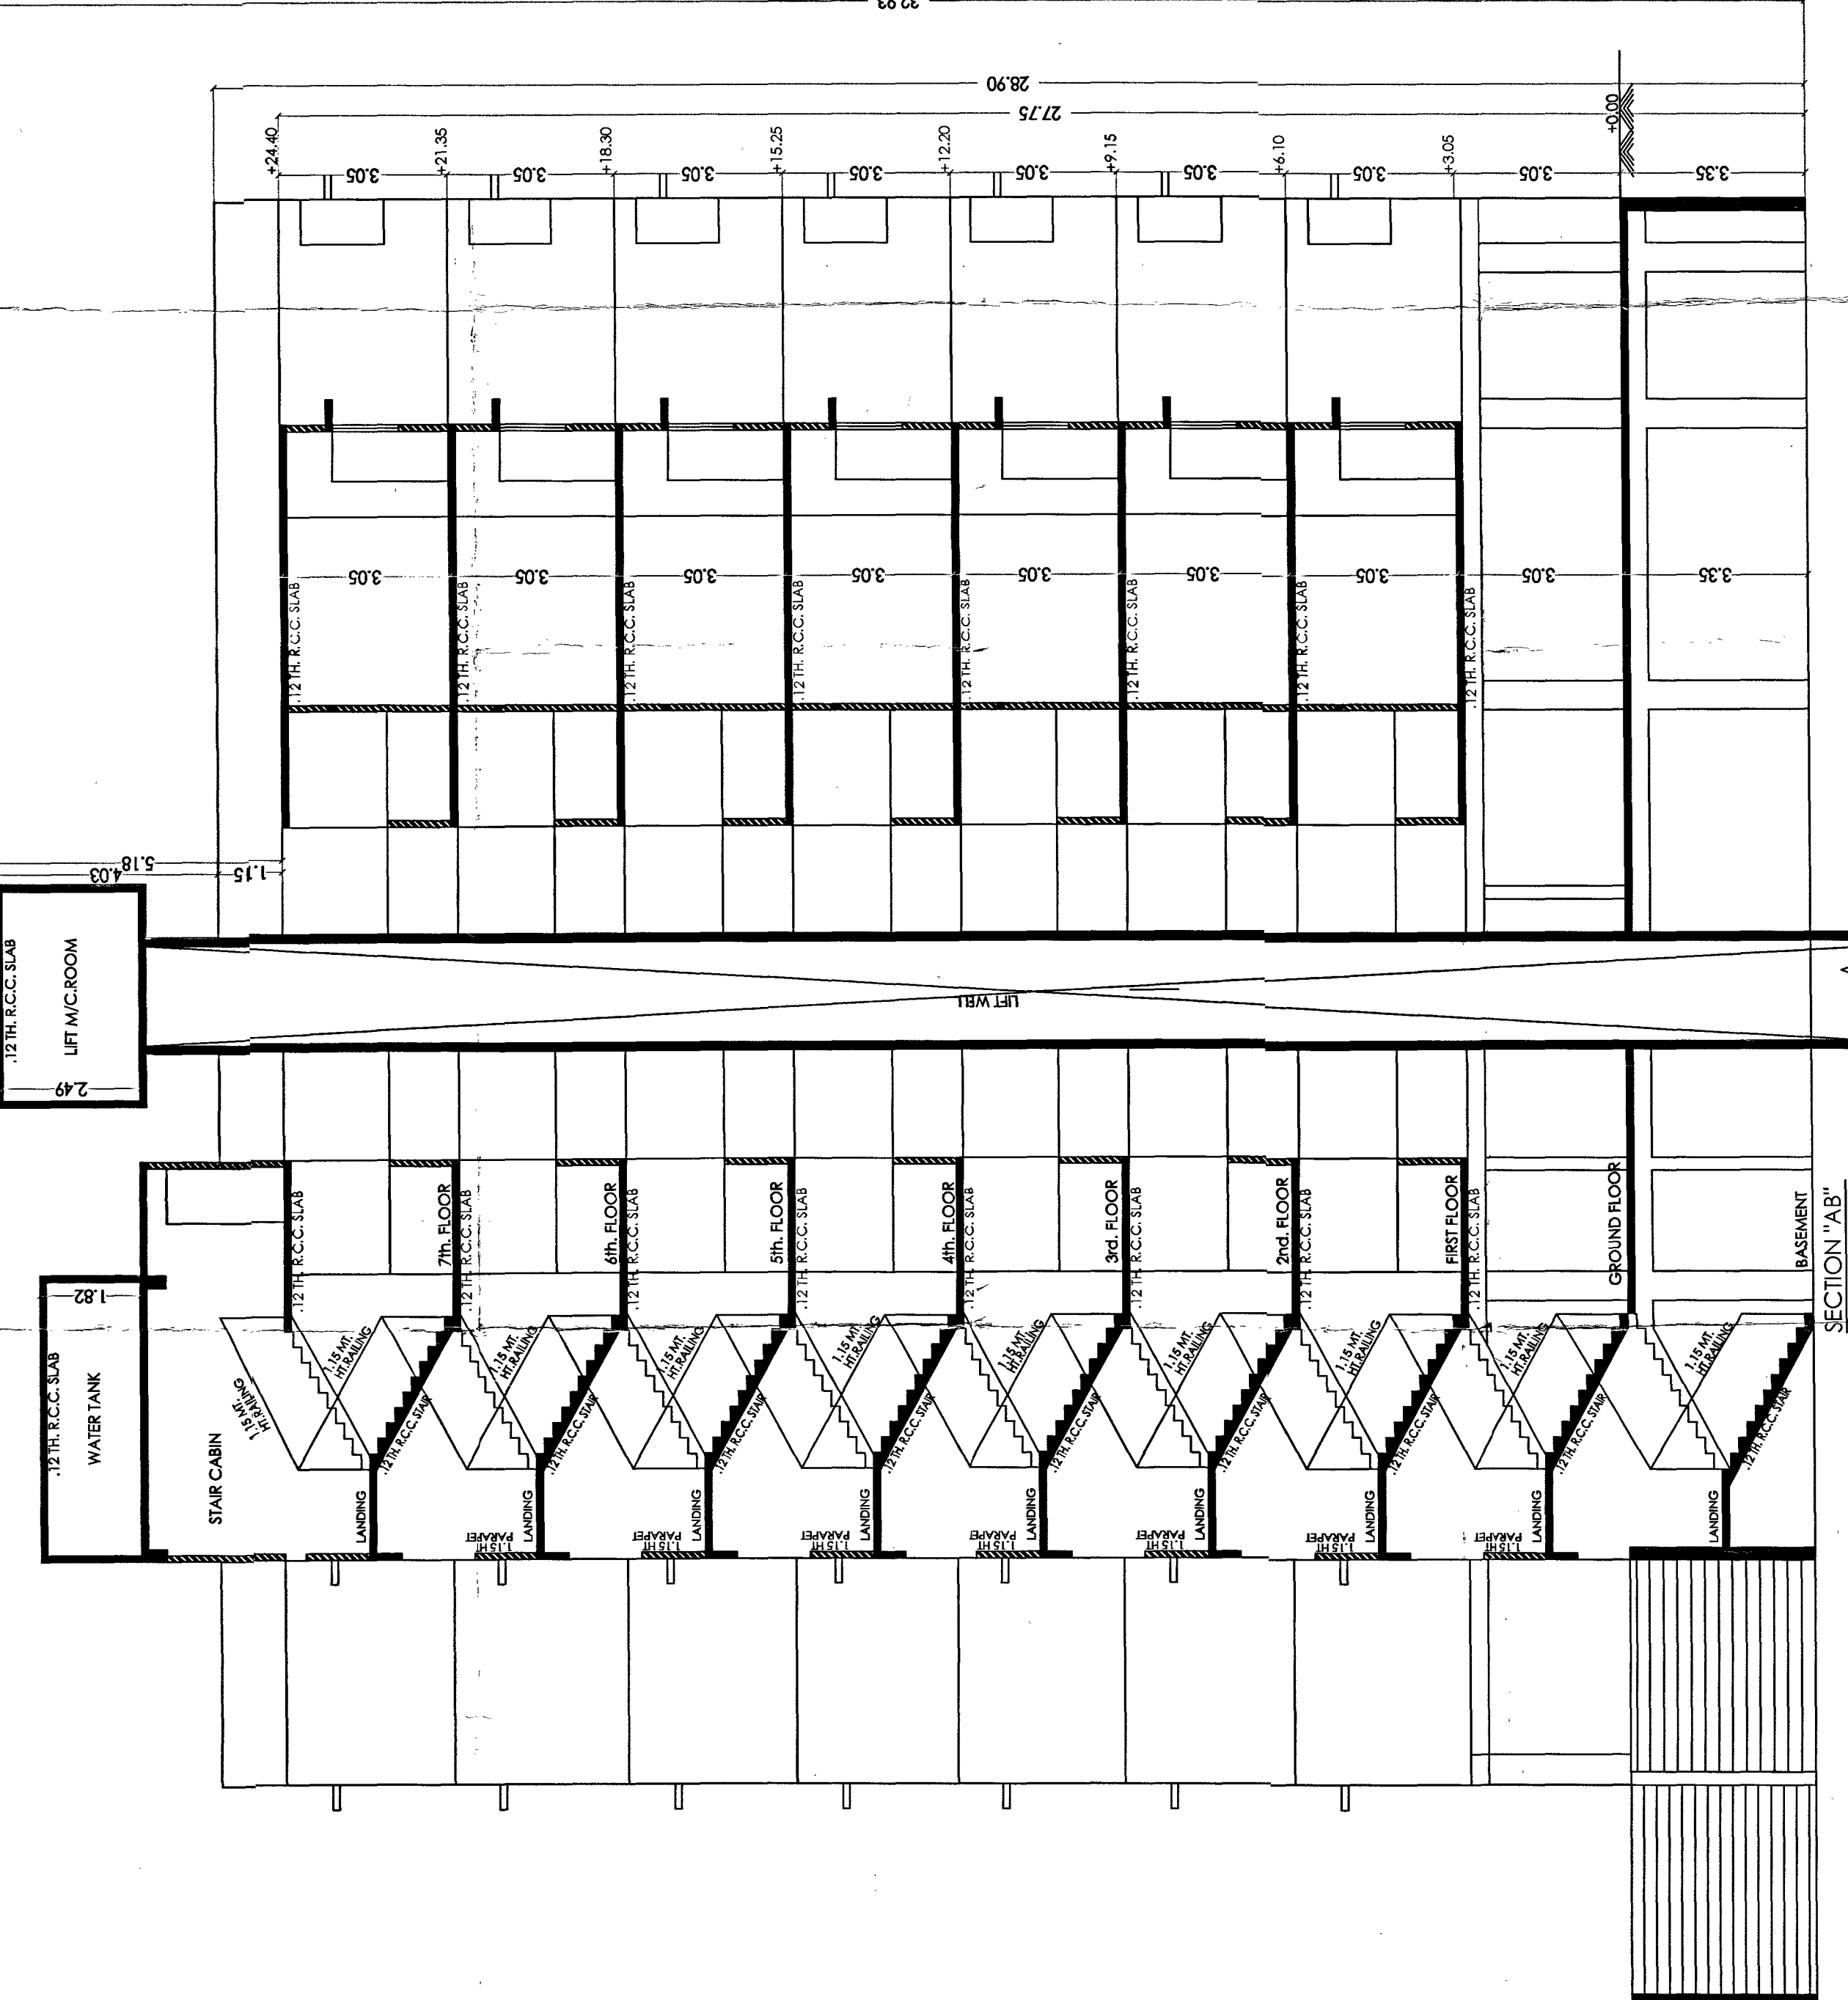


5TH FLOOR PLAN

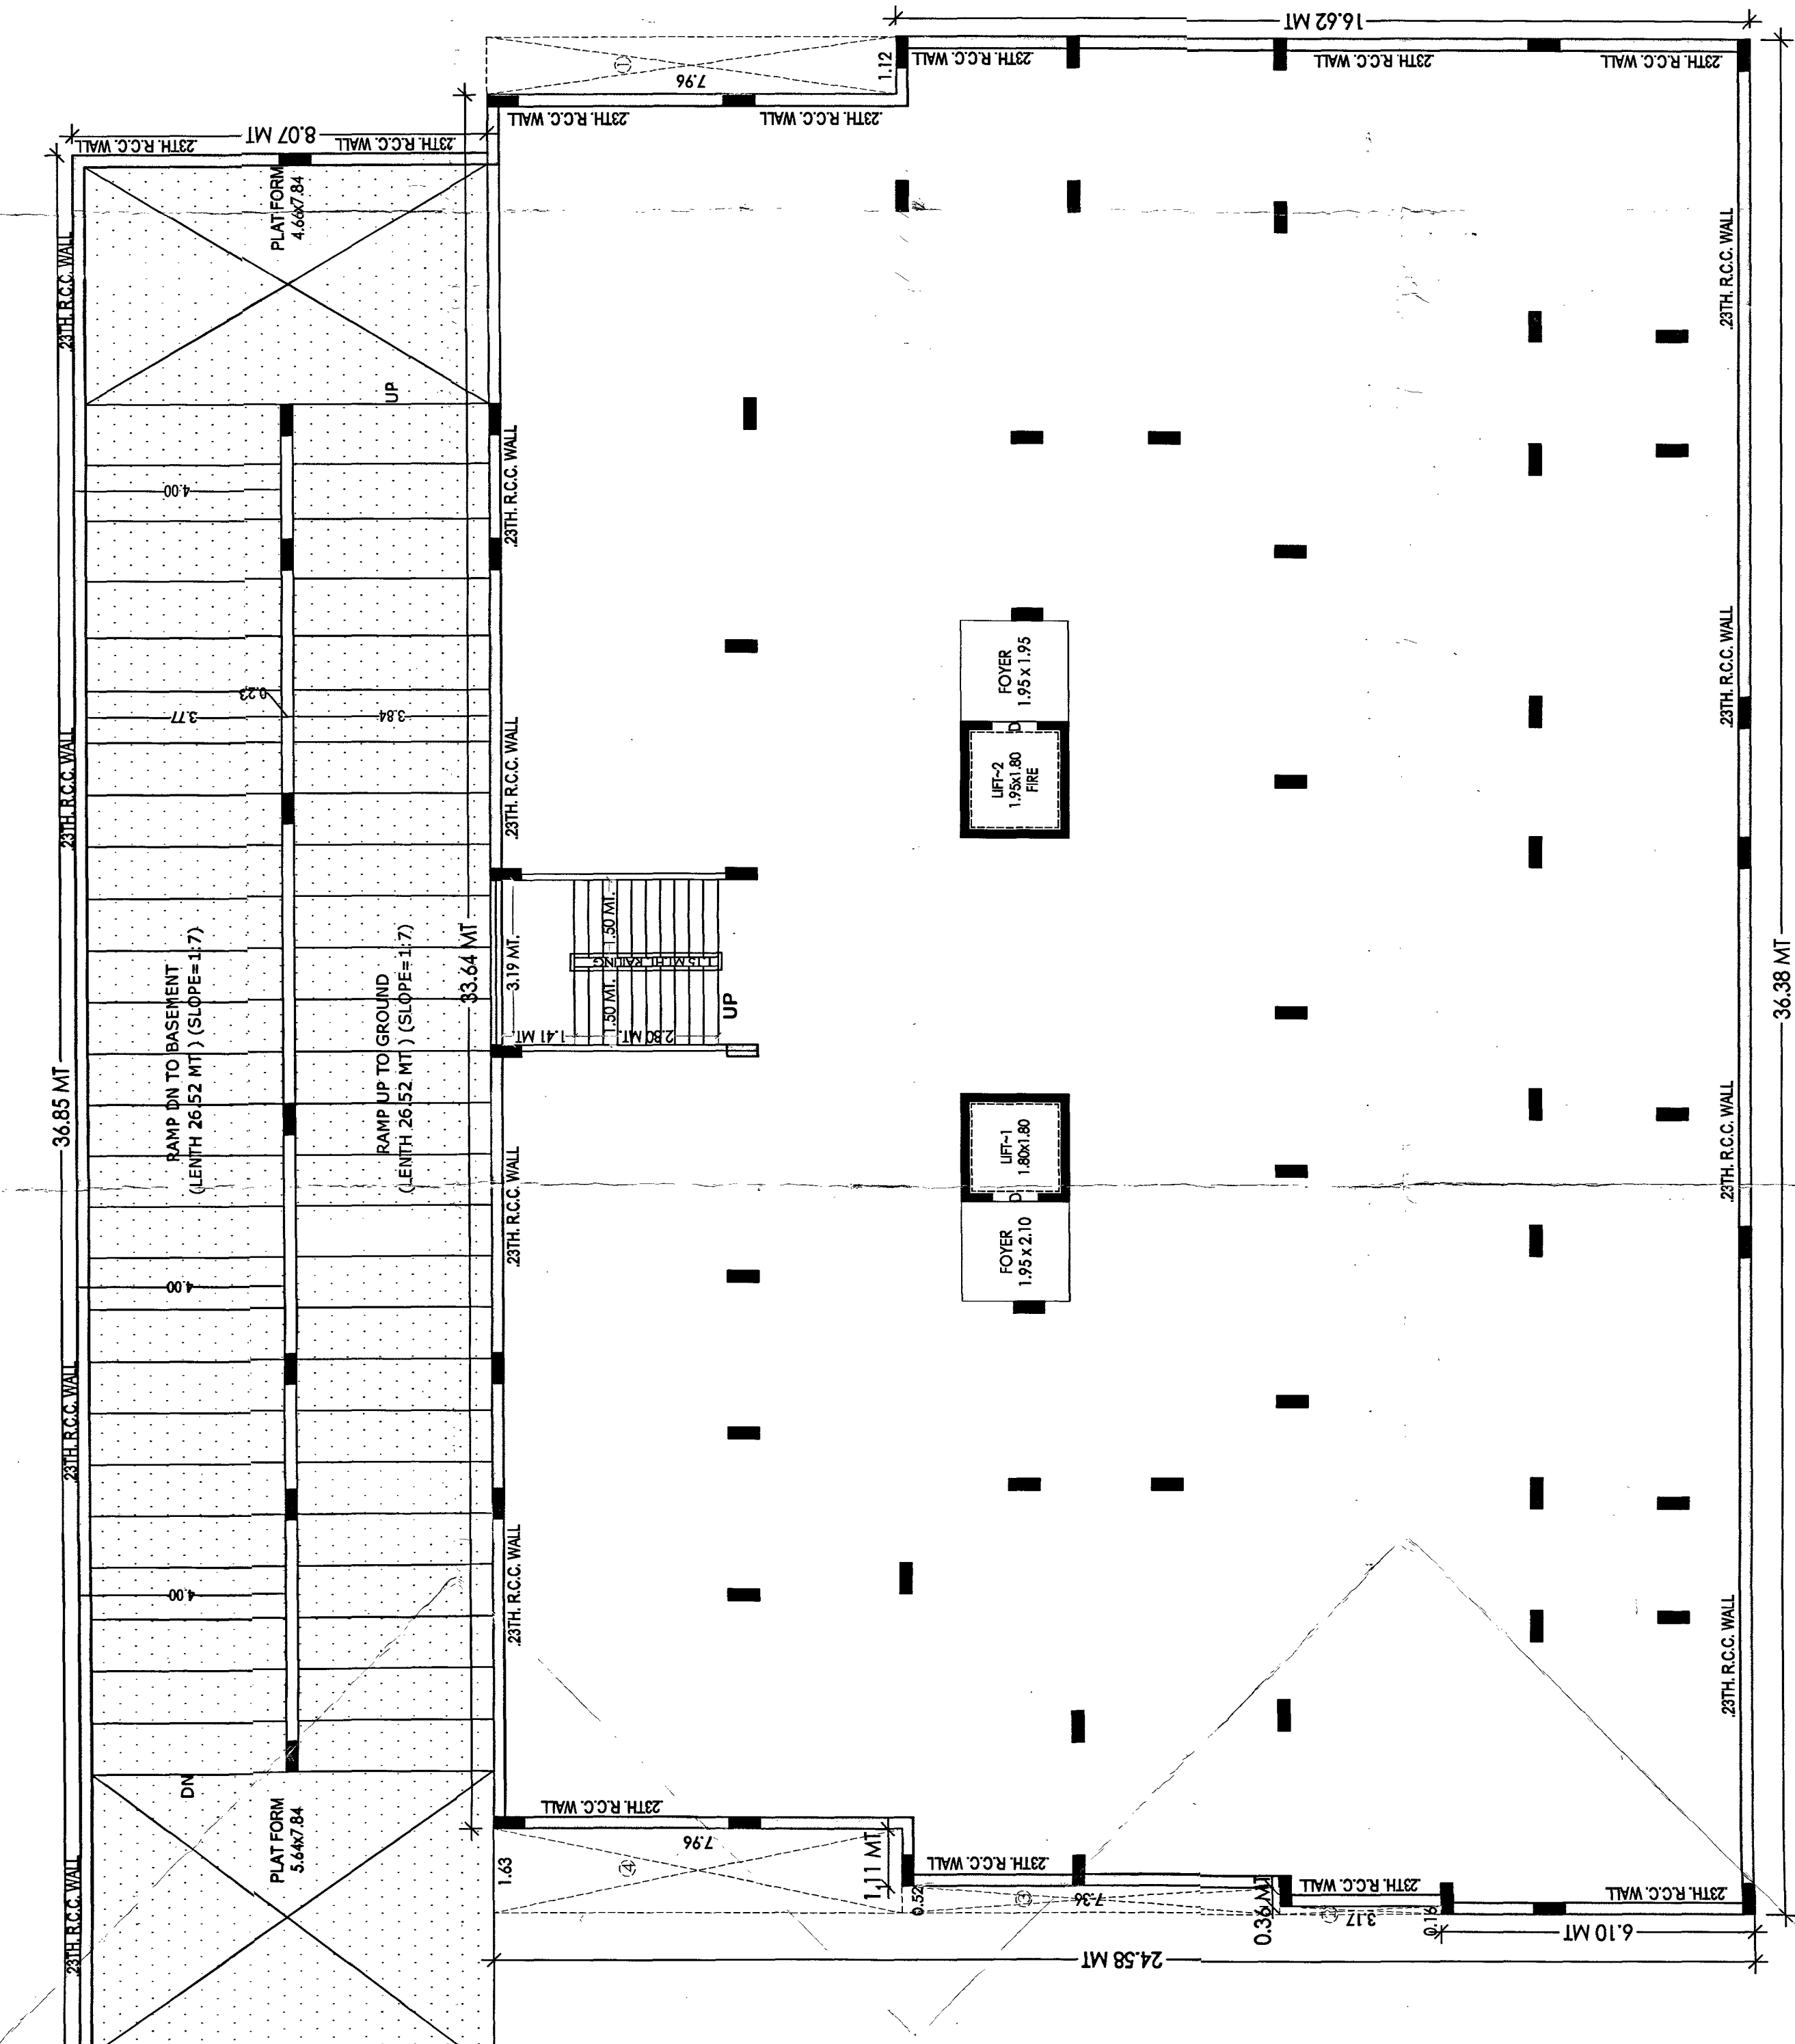


6TH FLOOR PLAN

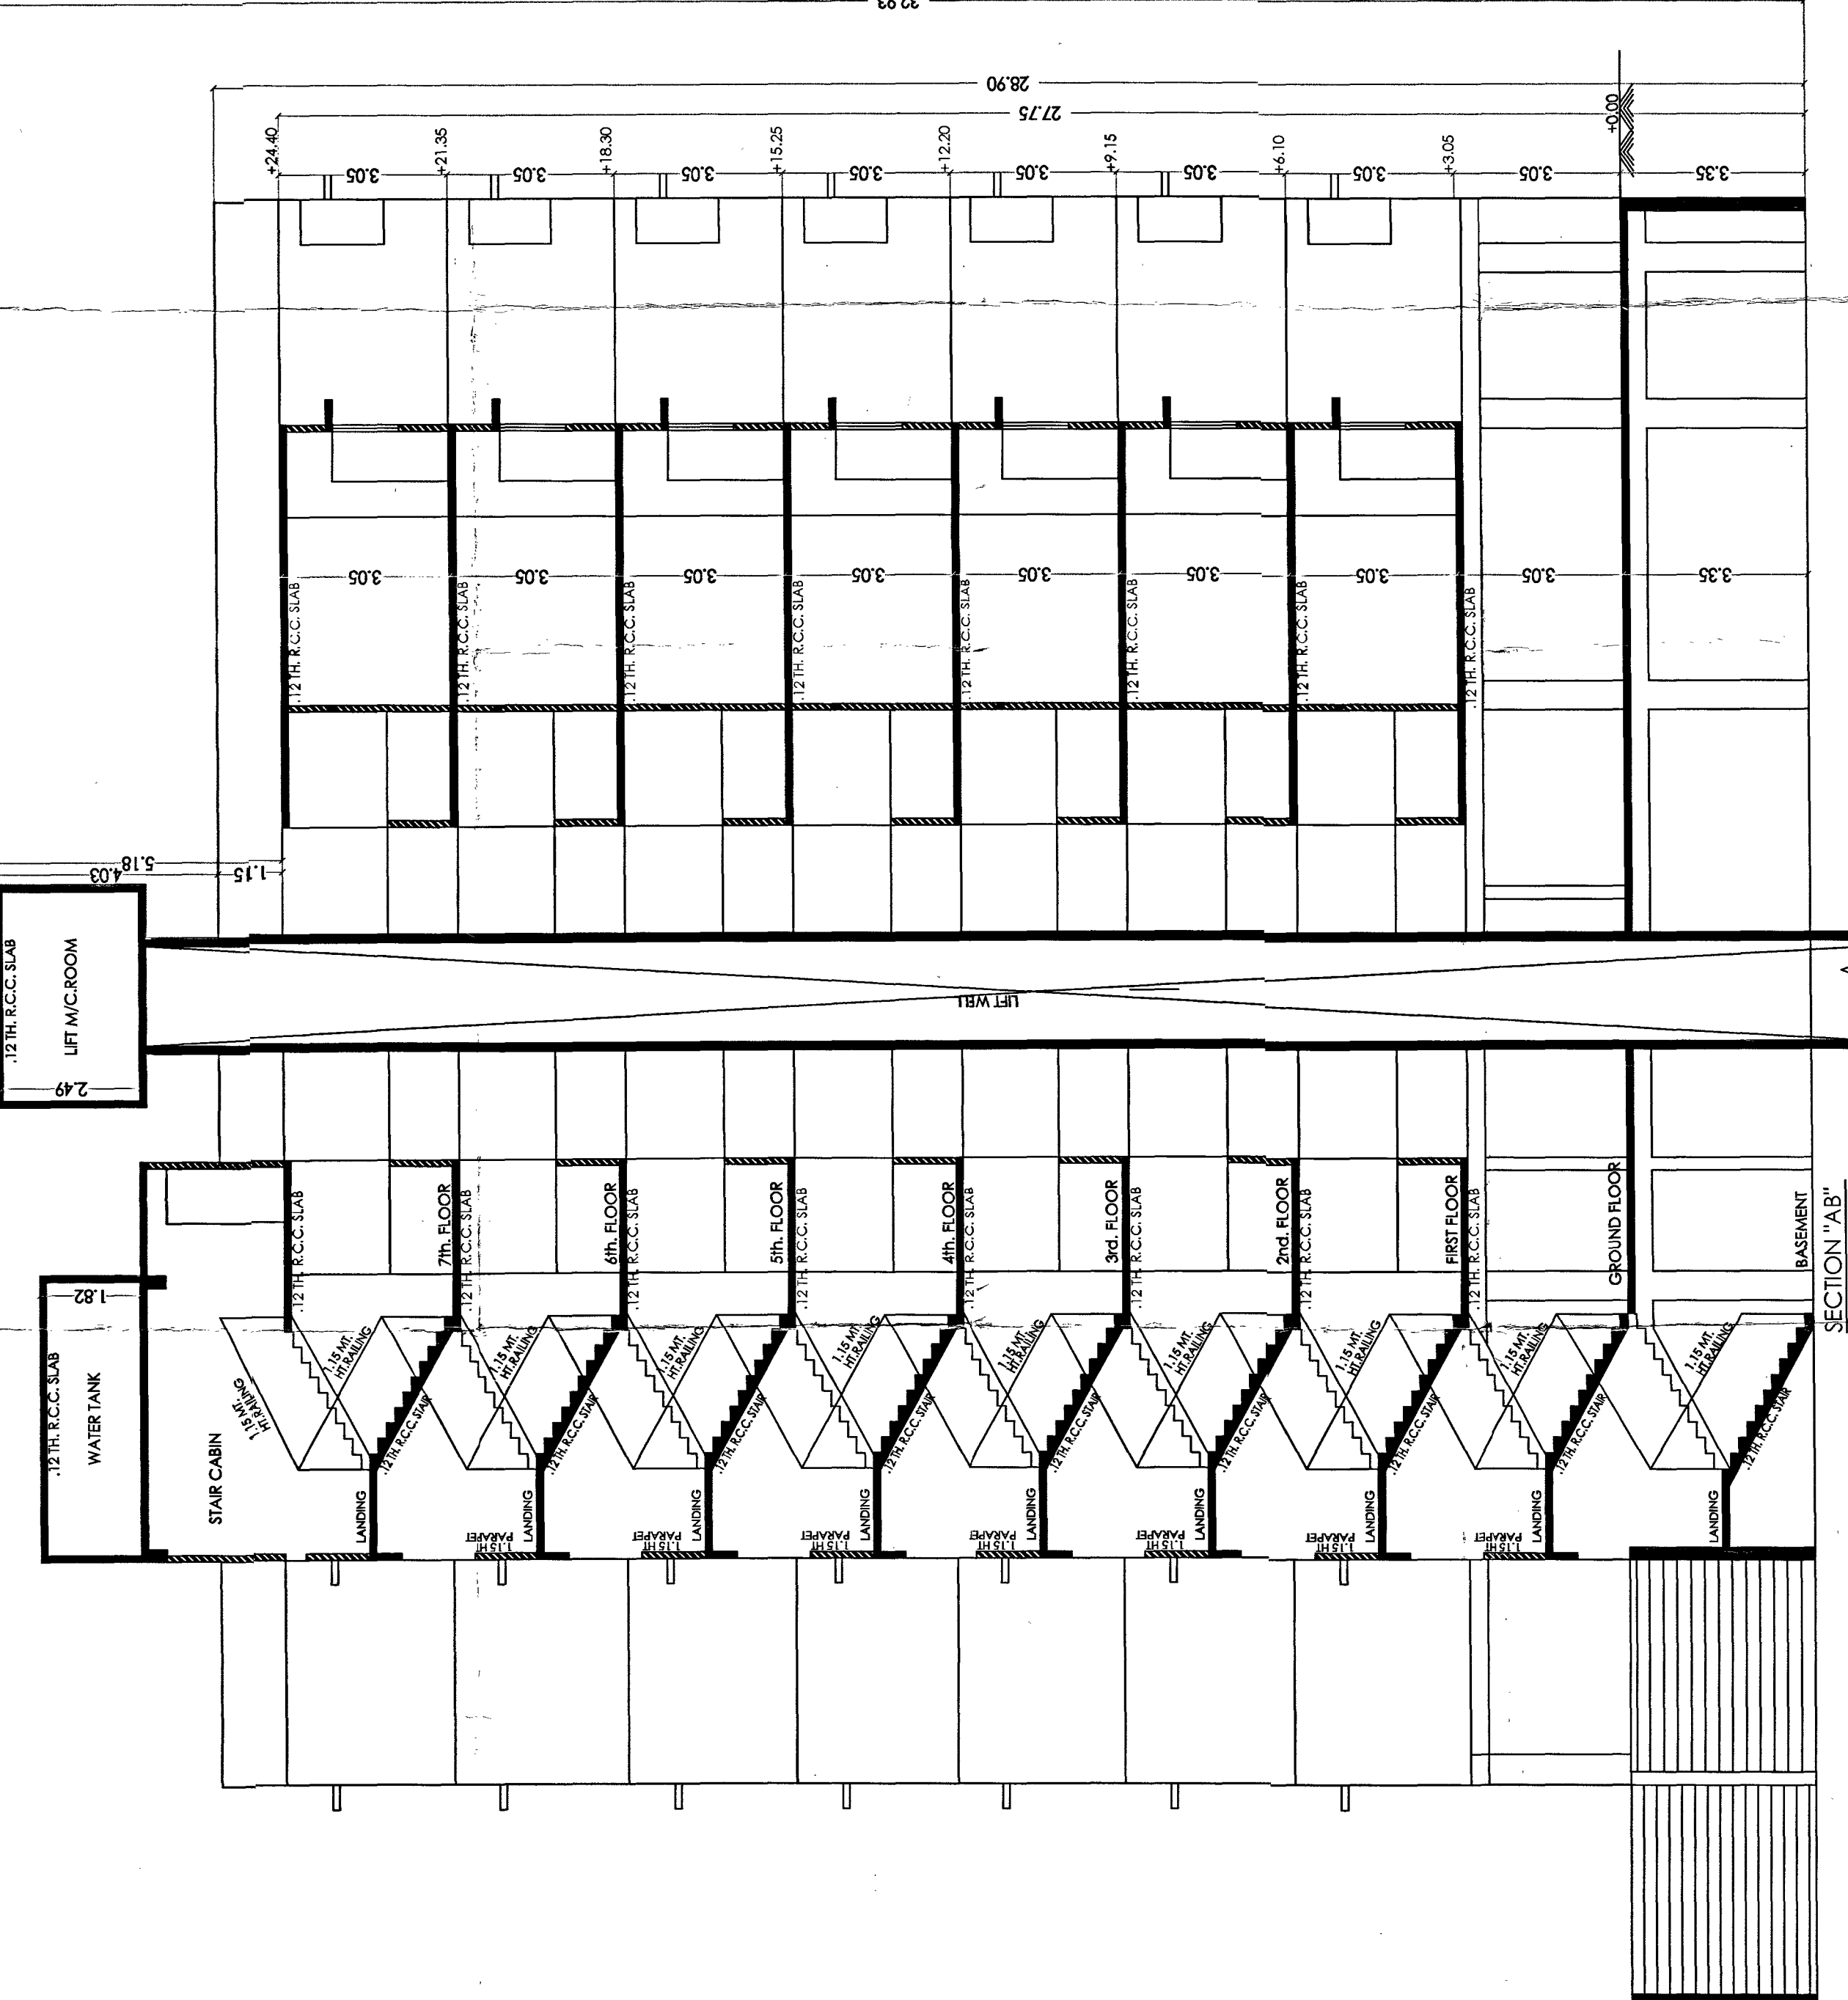


7TH FLOOR PLAN

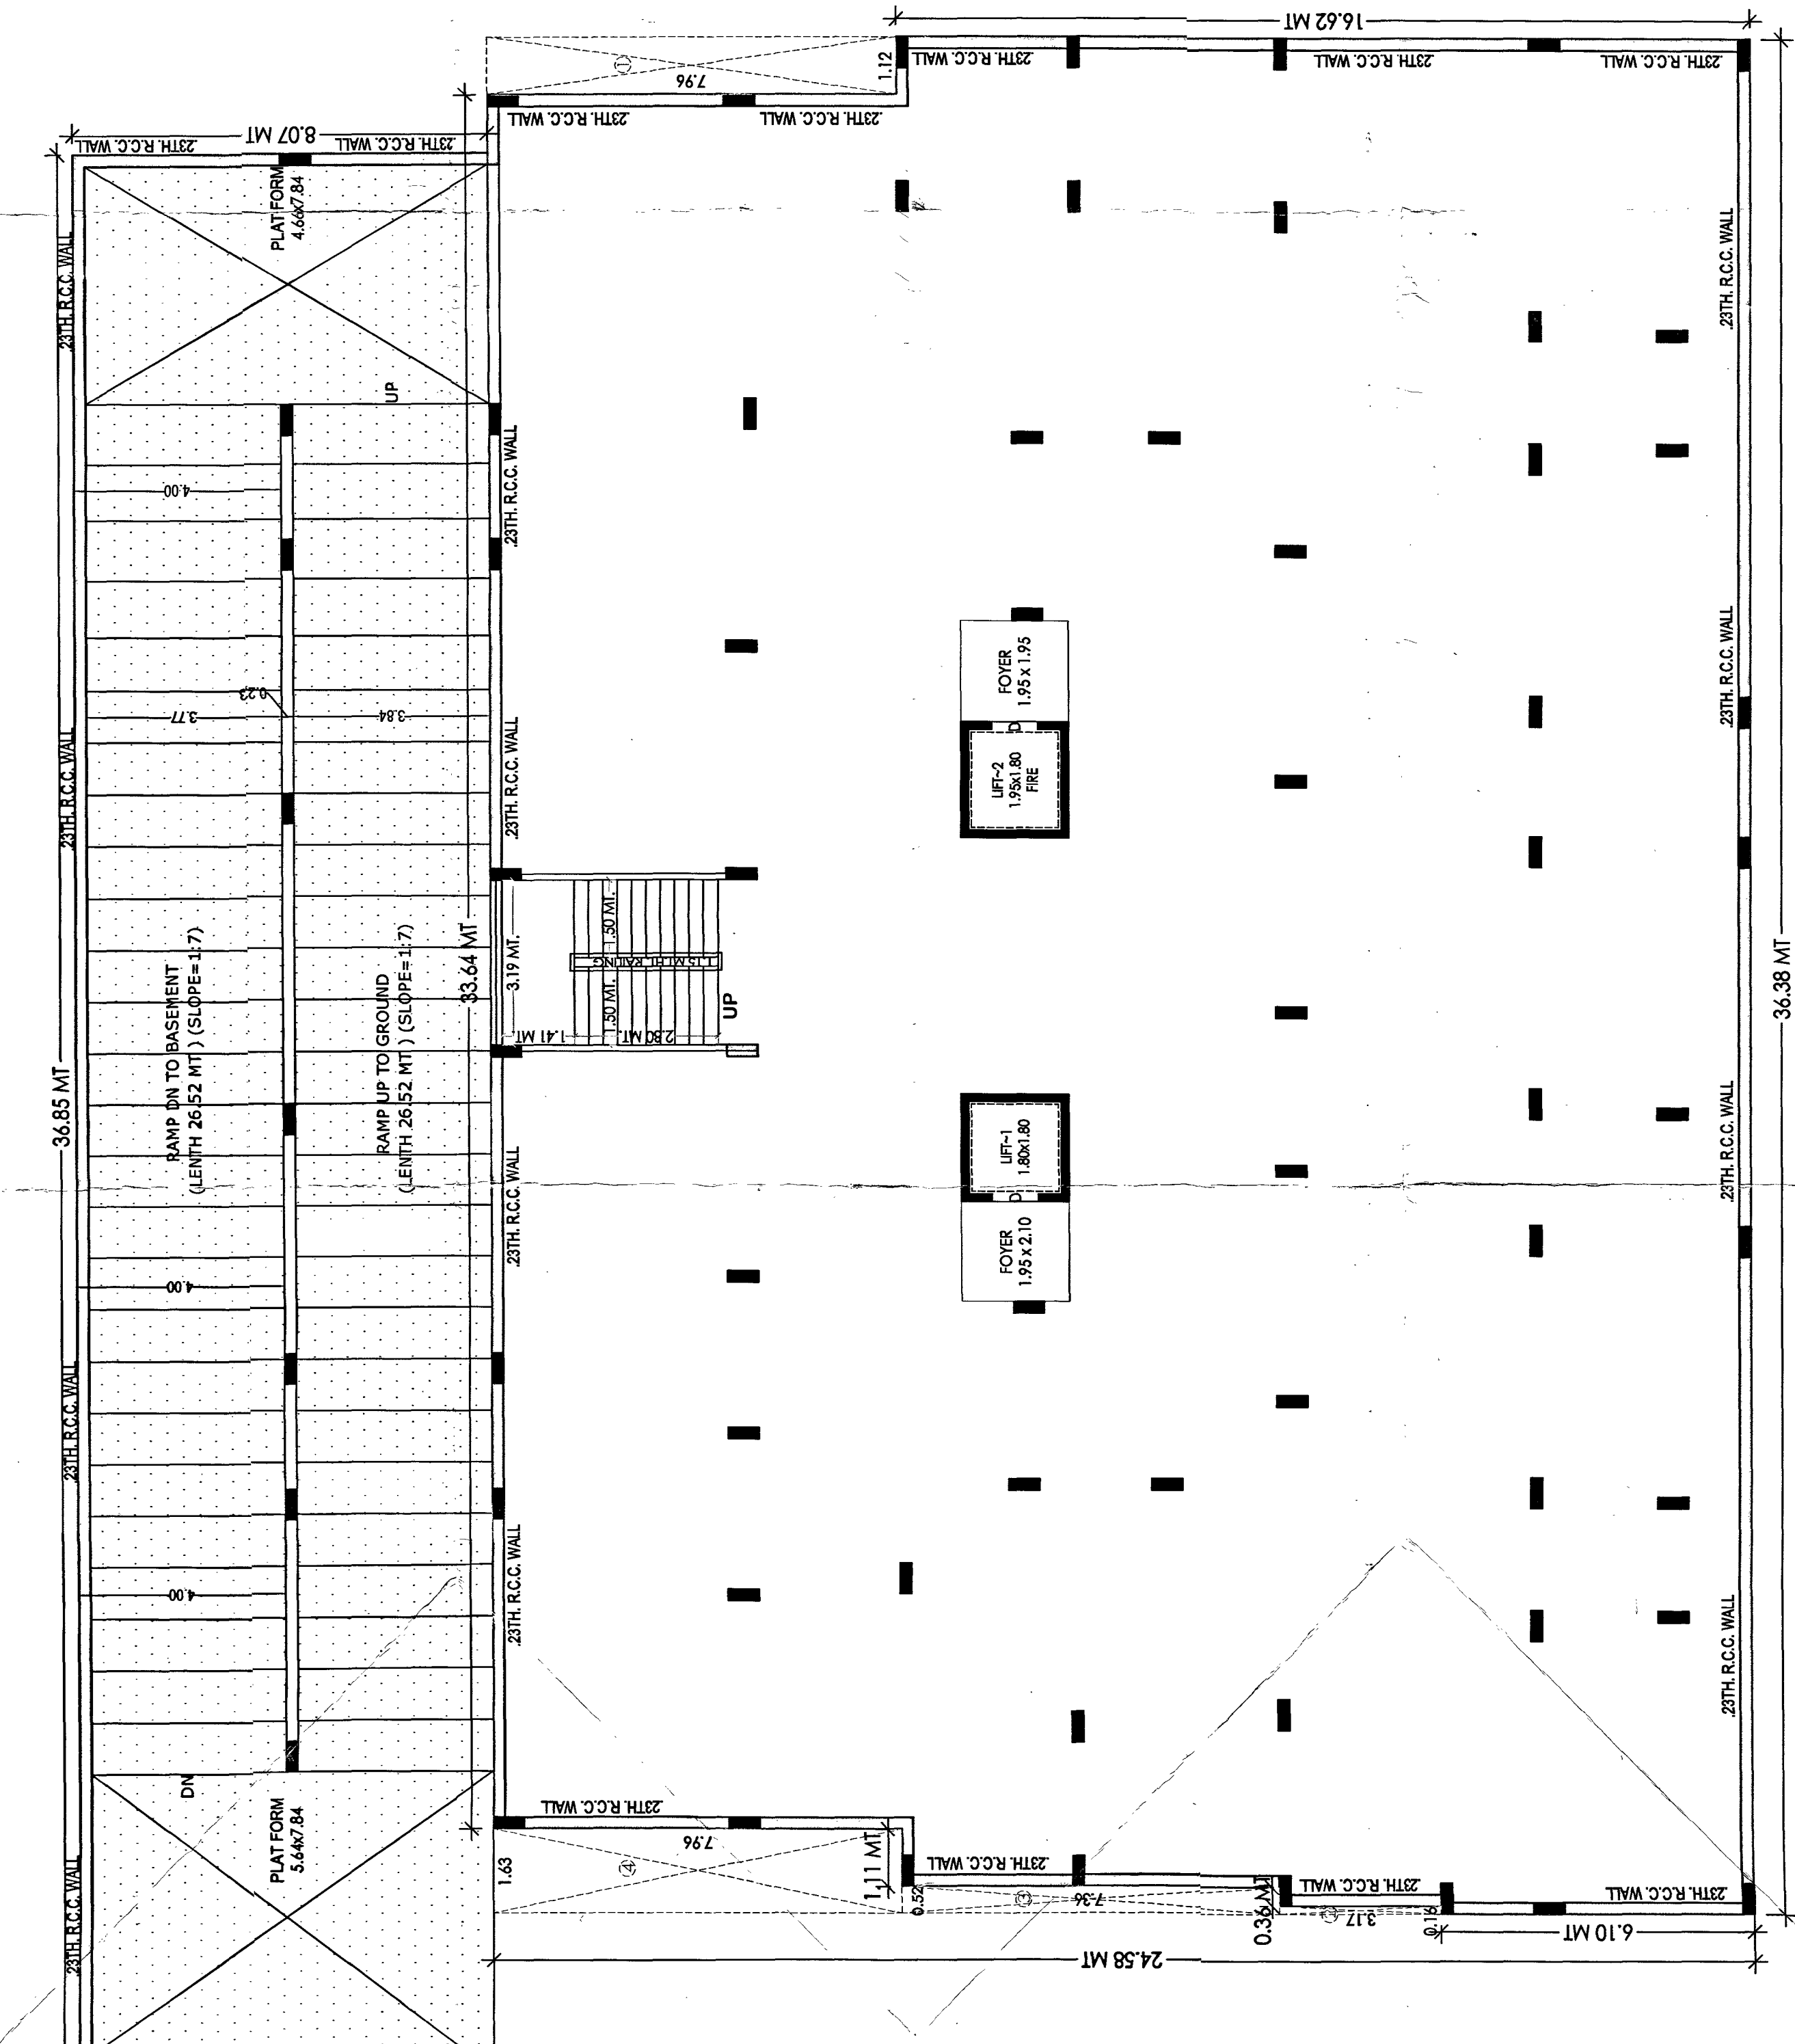

8TH FLOOR PLAN

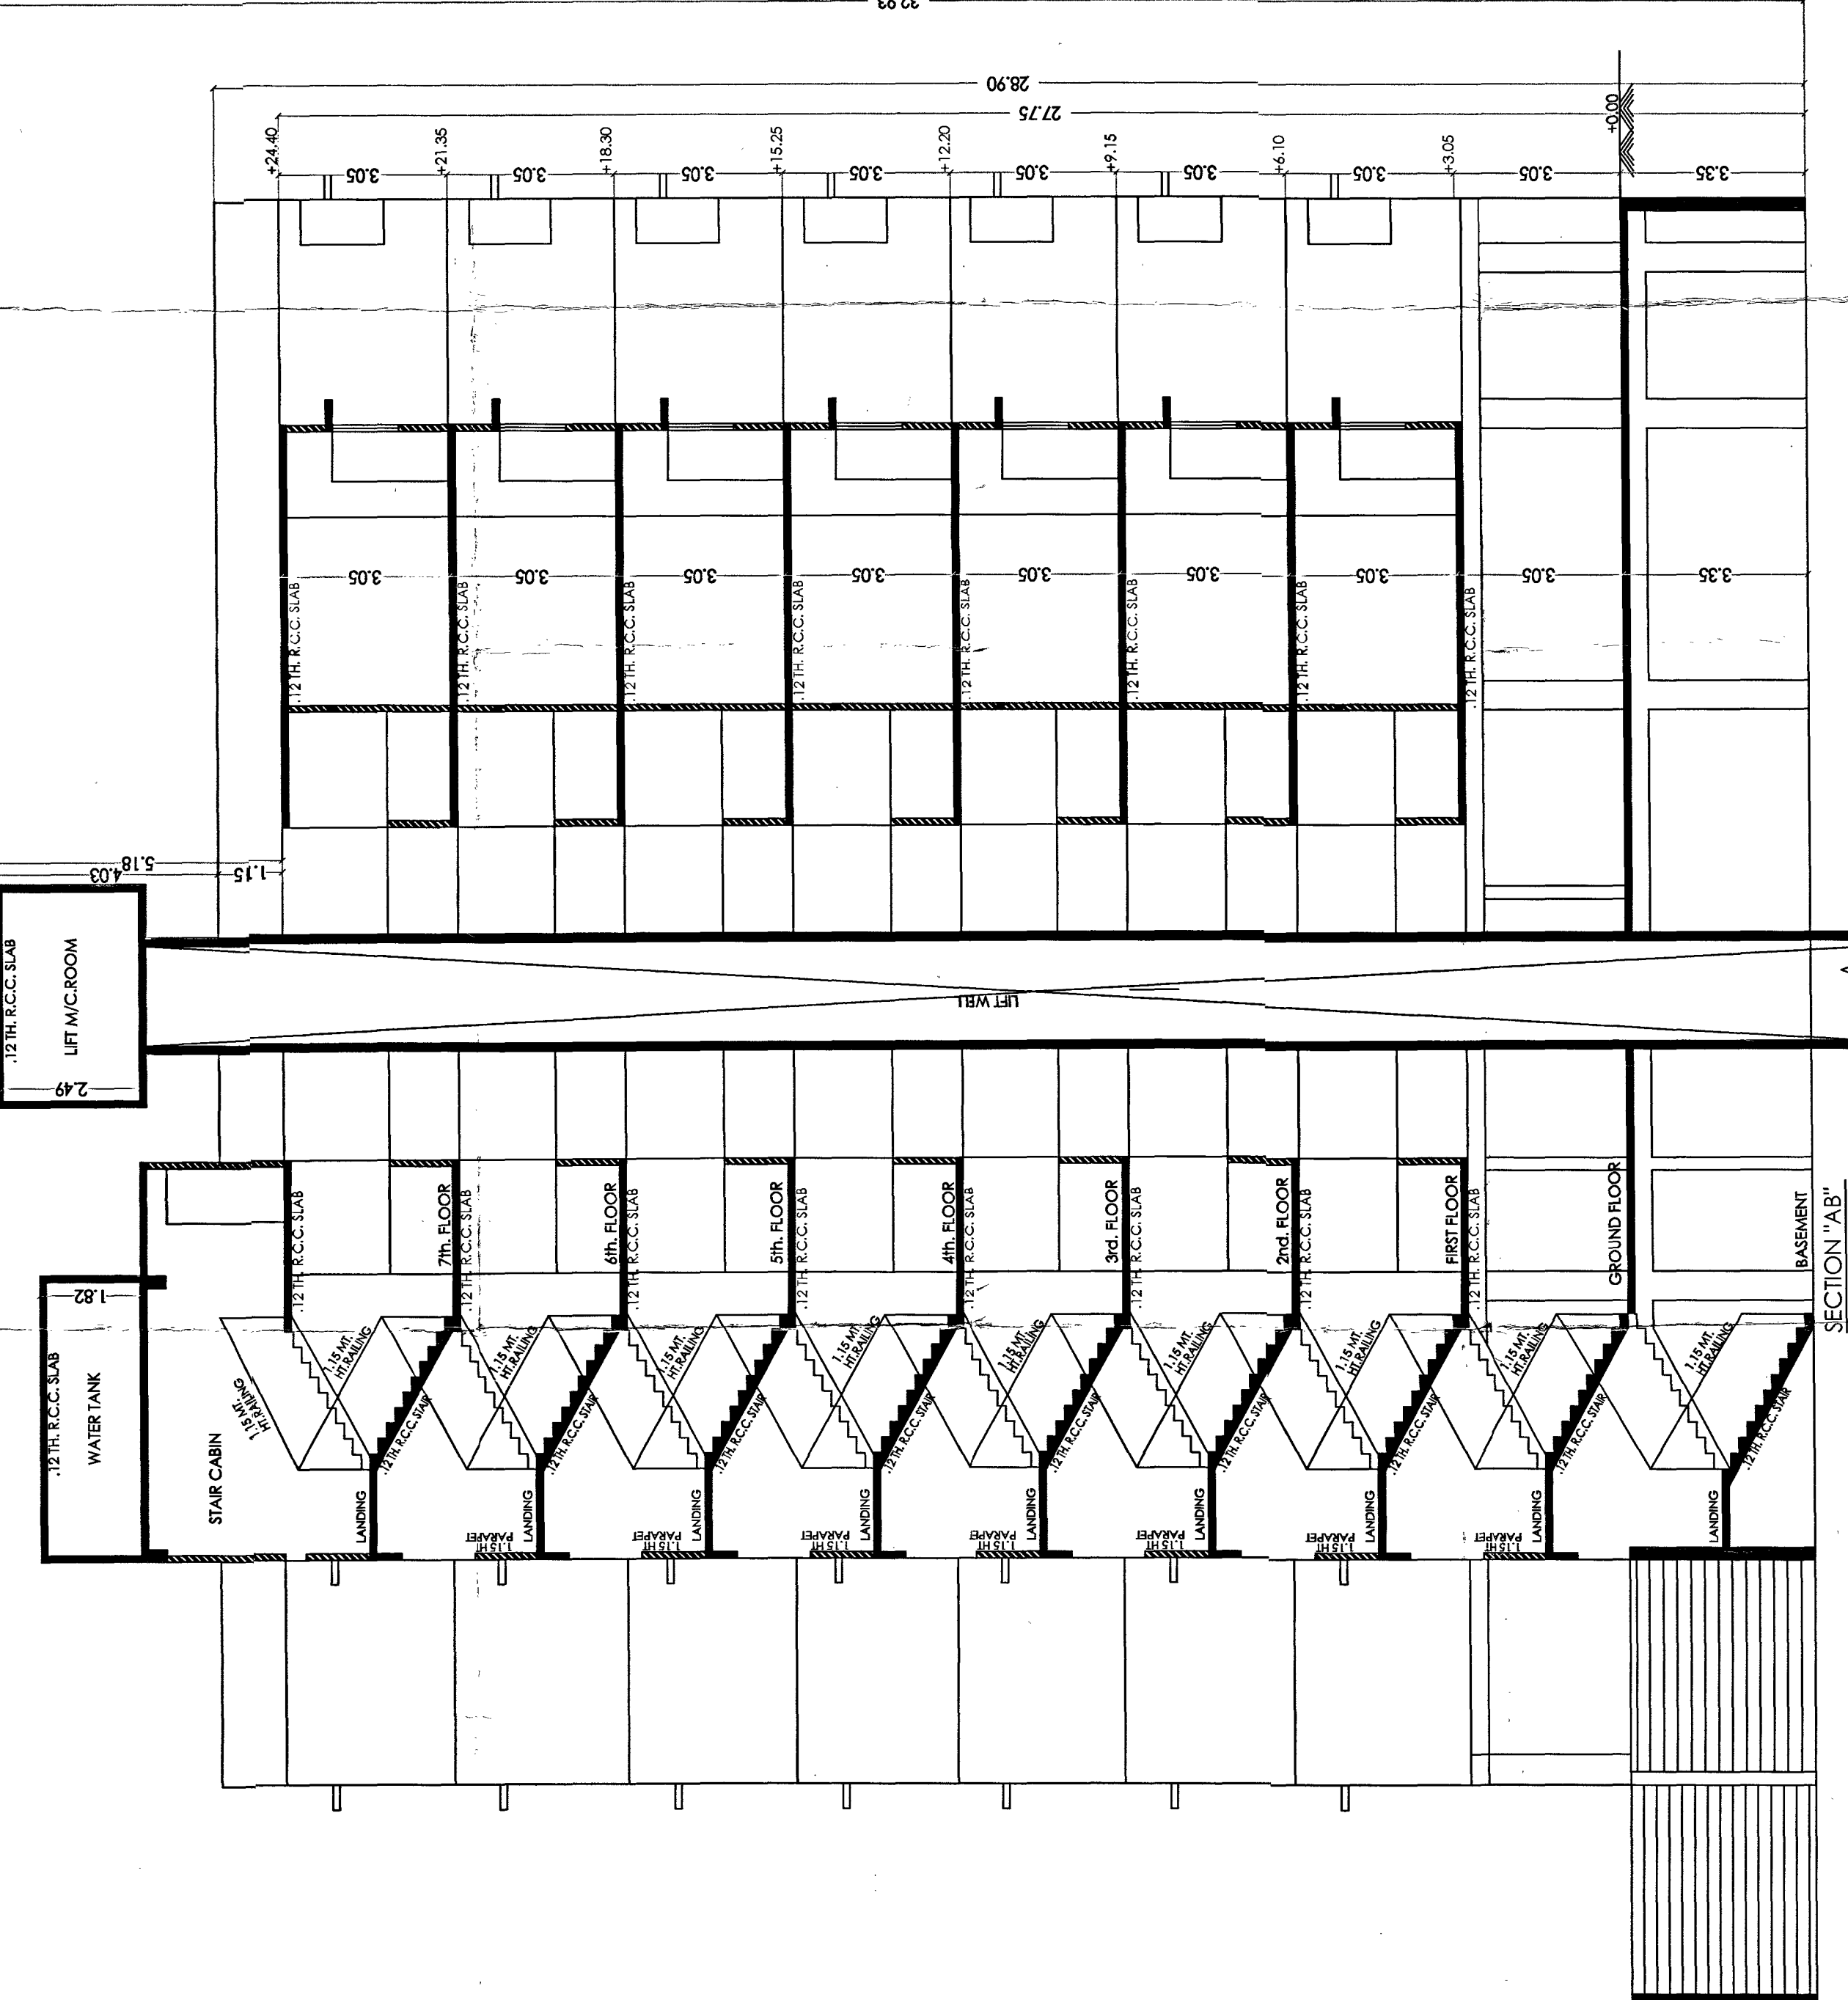

9TH FLOOR PLAN

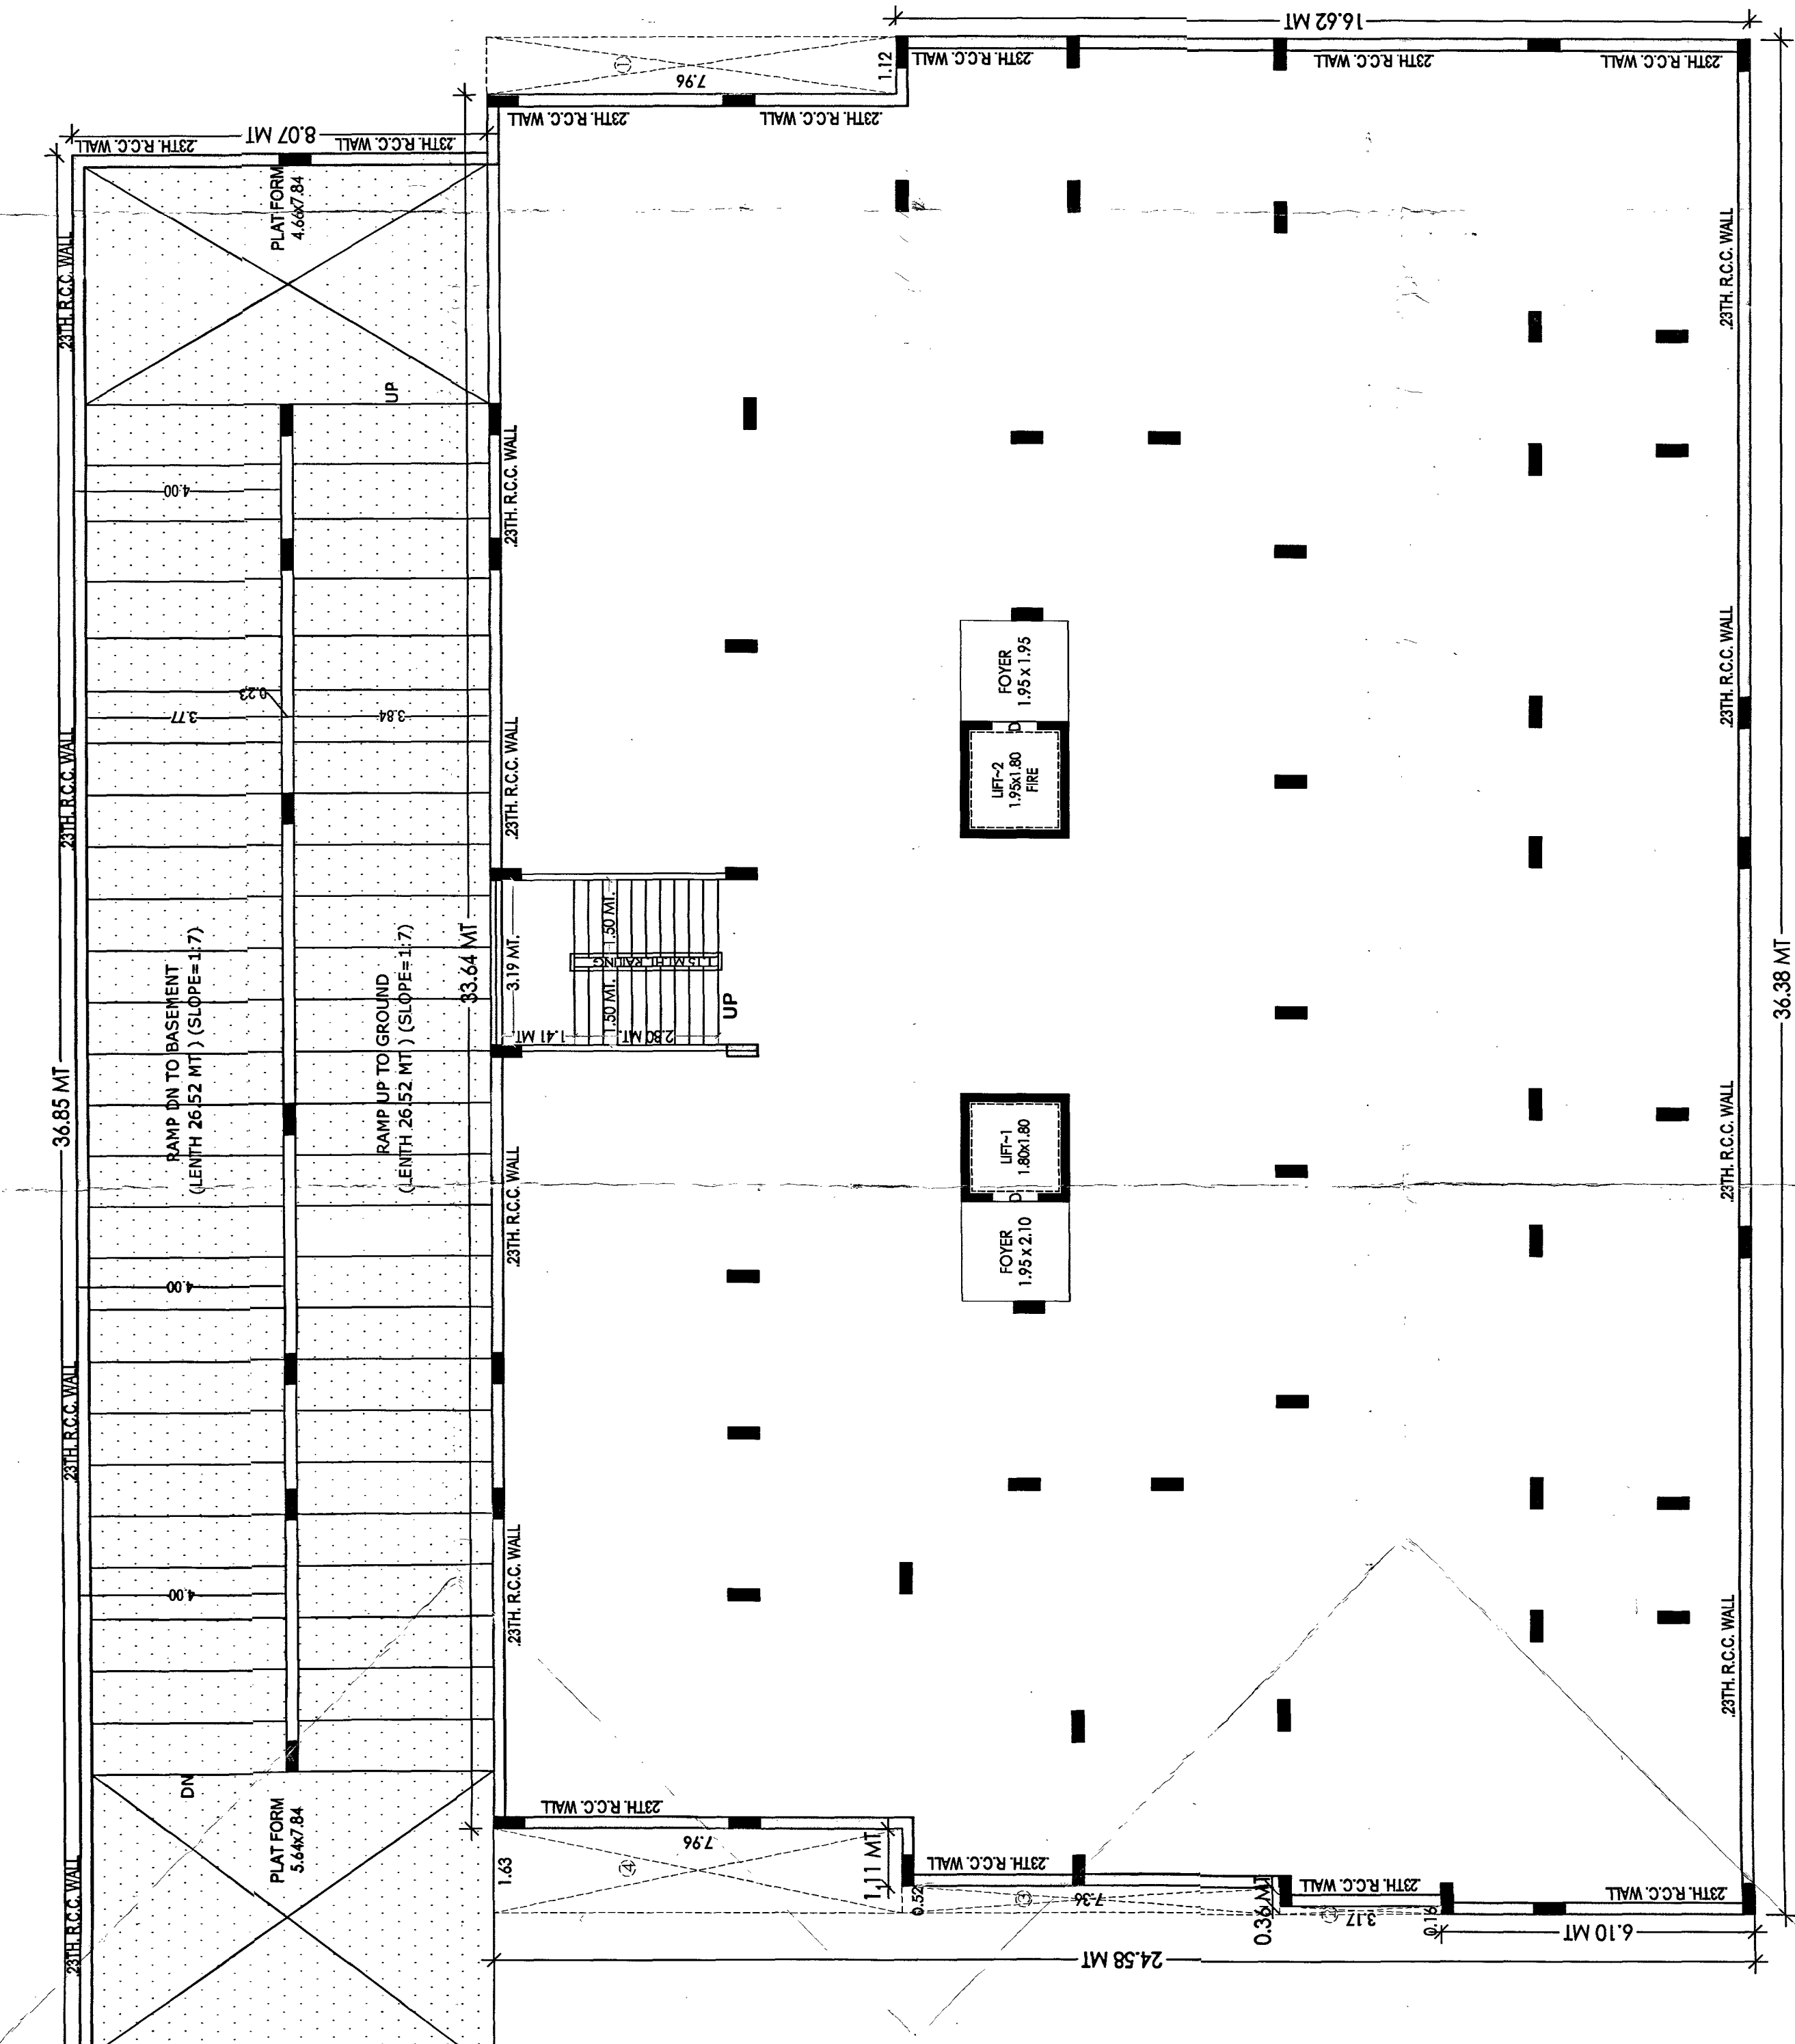

10TH FLOOR PLAN