




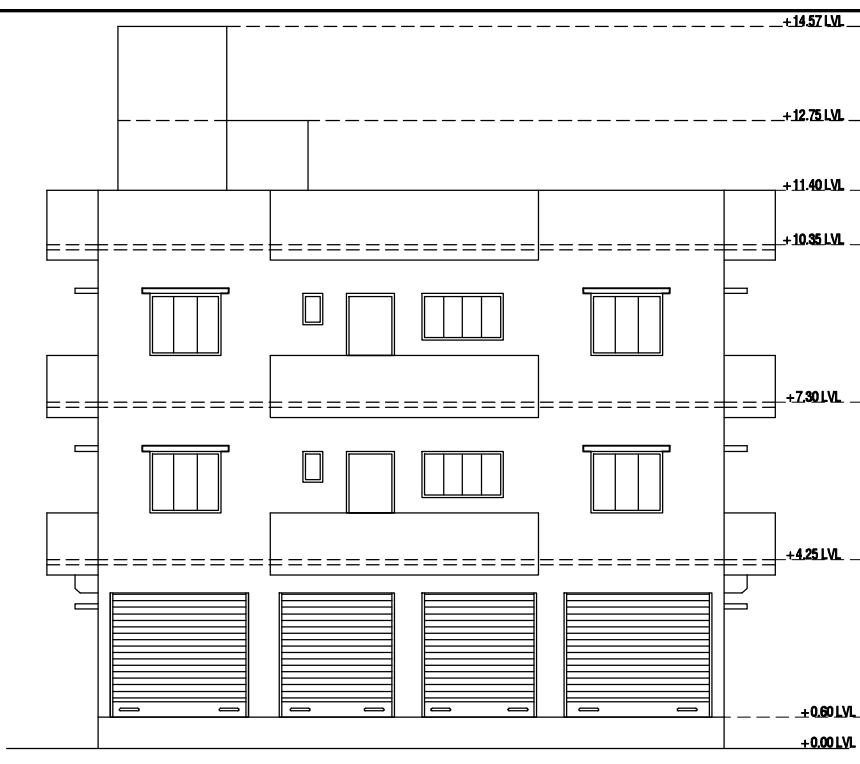

SOUTH-EAST SIDE ELEVATION
(SCALE = 1:100)

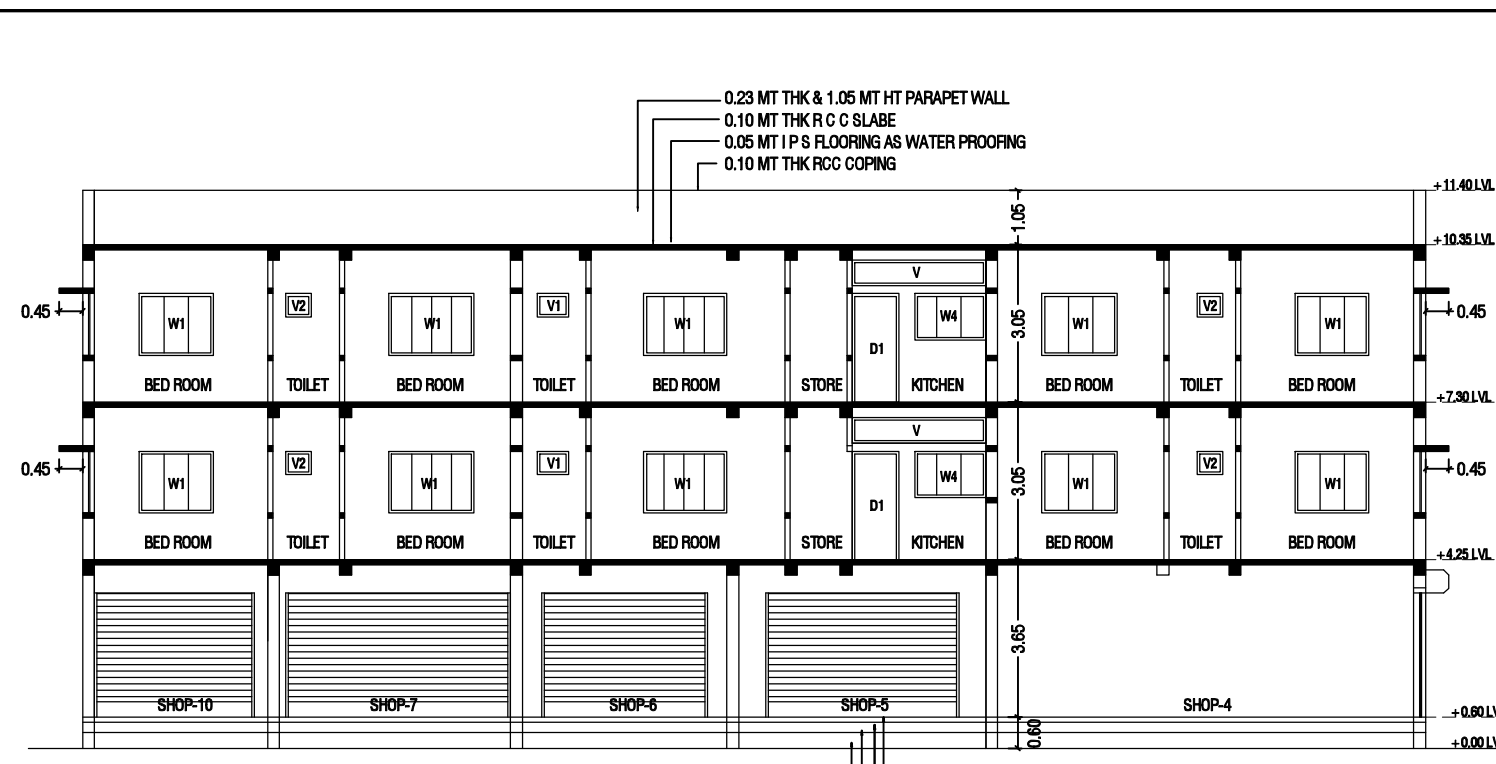

SECTION AA'
(SCALE = 1:100)

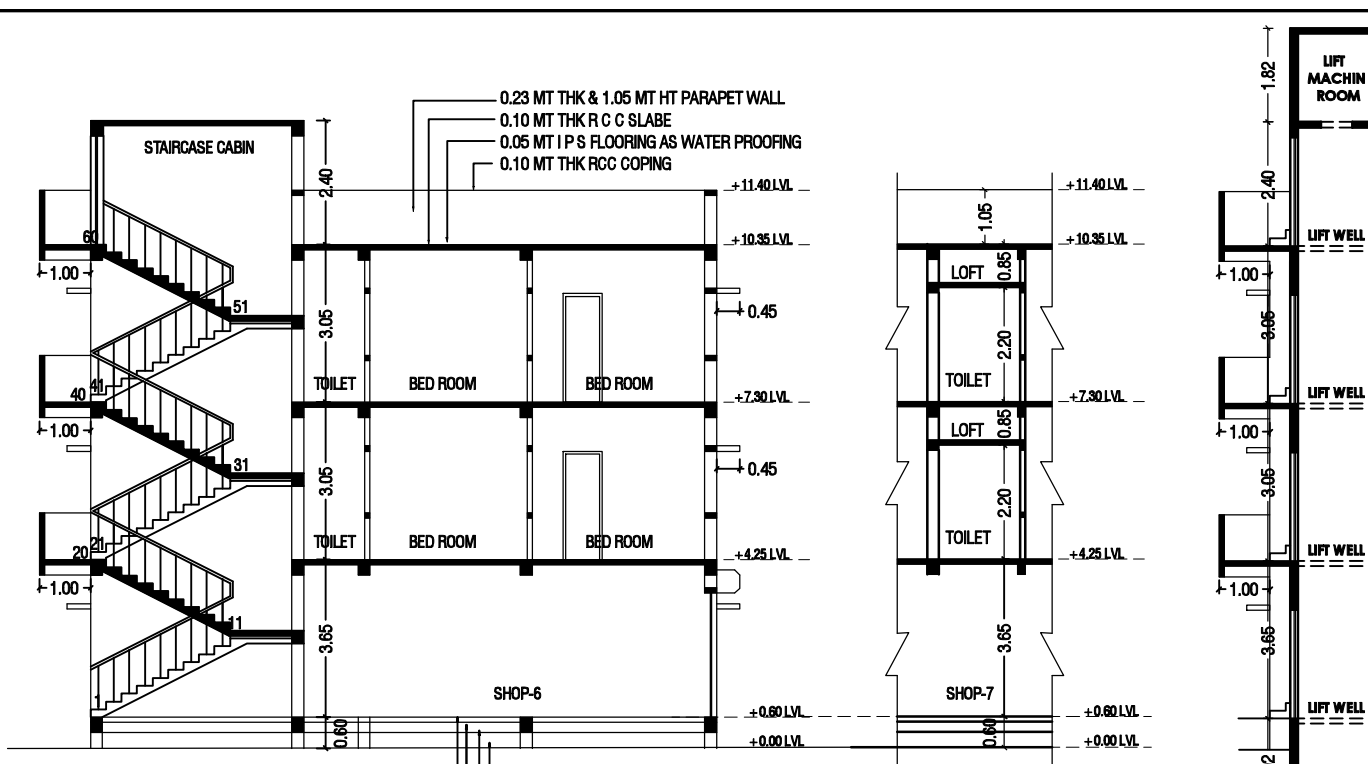

SECTION XX'
(SCALE = 1:100)

FLAT NO. - 1

AREA CALCULATION FOR P.F. & S.F.		
A	12.11 X 8.40	101.724 SQ.MT
O.T.S.	1.30 X 0.78	- 1.014 SQ.MT
TOTAL AREA		100.710 SQ.MT

FLAT NO. - 2


AREA CALCULATION FOR P.F. & S.F.		
C	6.95 X 9.20	63.990 SQ.MT
D	2.70 X 5.13	13.851 SQ.MT
E	2.40 X 5.56	13.344 SQ.MT
F	1.195 X 2.75	3.289 SQ.MT
O.T.S.	1.15 X 0.56	- 0.645 SQ.MT
TOTAL AREA		92.811 SQ.MT

FLAT NO. - 3


AREA CALCULATION FOR P.F. & S.F.		
G	12.11 X 8.40	101.724 SQ.MT
O.T.S.	1.52 X 1.02	- 1.550 SQ.MT
TOTAL AREA		100.174 SQ.MT

AREA CALCULATION FOR STAIR/LIFT

H	4.015 X 2.75	11.041 SQ.MT
I	2.48 X 1.39	3.447 SQ.MT
TOTAL AREA		14.488 SQ.MT

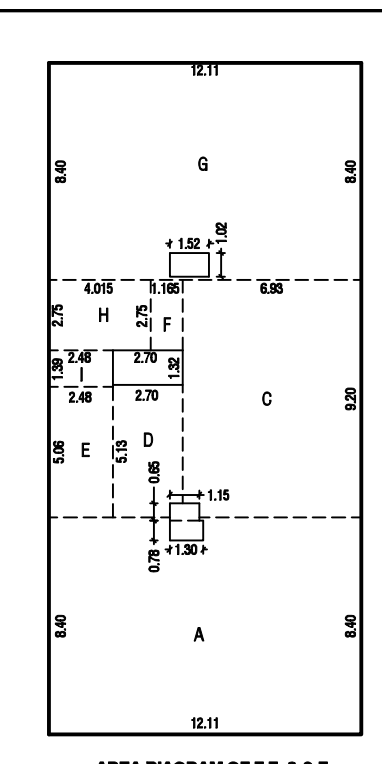

AREA DIAGRAM OF F.F. & S.F.

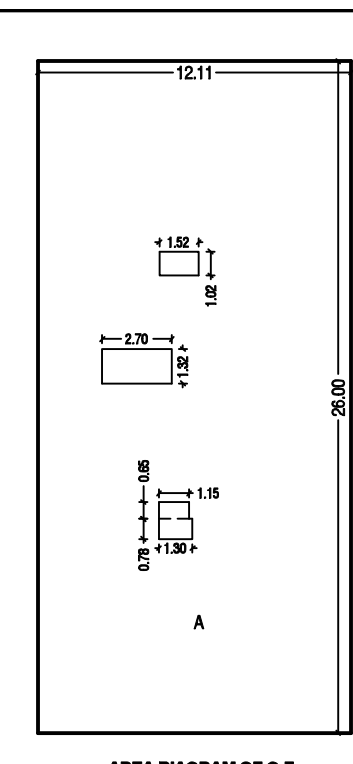

AREA DIAGRAM OF G.F.

AREA CALCULATION FOR G.F.		
A	12.11 X 26.00	314.86 SQ.MT
-O.T.S.	2.70 X 1.32	- 3.564 SQ.MT
-O.T.S.	1.52 X 1.02	- 1.550 SQ.MT
-O.T.S.	1.15 X 0.65	- 0.748 SQ.MT
	1.30 X 0.78	- 1.014 SQ.MT
TOTAL AREA		307.984 SQ.MT
BALCONY AREA CALCULATION FOR G.F.		
$5.25 + (1.55 + 4.14 + 5.06 + 1.56) + 12.30$		
$5.19 + 3.97 = 26.71 \times 1.00 = 26.71 \text{ SQ.MT.}$		
TOTAL AREA		26.71 SQ.MT

PLAN SHOWING PROPOSED SHOP CUM RESIDENTIAL BUILDING ON PLOT- 241, WARD NO-DC-2 AT GANDHIDHAM KUTCH.

AREA STATEMENT

S.R. NO.	DESCRIPTION	AREA (SQ.MT)
1	PROPOSED COVERED AREA (80%)	306.005 SQ.MT
2	PROPOSED BUILT UP AREA ON G.F.	307.884 SQ.MT
3	PROPOSED BUILT UP AREA ON S.F.	307.884 SQ.MT
4	PROPOSED BALCONY AREA ON G.F. (10% OF PERM. COV. AREA)	30.80 SQ.MT
5	PROPOSED BALCONY AREA S.F.	27.748 SQ.MT
6	PROPOSED BALCONY AREA S.F.	27.748 SQ.MT
7	PROPOSED BALCONY AREA S.F.	27.748 SQ.MT
8	PROPOSED BALCONY AREA S.F.	27.748 SQ.MT

STAIRCASE DETAIL

S.R. NO.	DESCRIPTION	AREA (SQ.MT)
1	WIDTH OF FLIGHT	1.20 MT.
2	WIDTH OF TREAD	0.30 MT.
3	HEIGHT OF RISE	0.150 MT.
4	HEIGHT OF HAND RAIL	0.00 MT.
5	TOTAL NOS OF THE STEPS	85 NOS.

COLOUR NOTE

1	WATER SUPPLY LINE SHOWN IN RED
2	WATER SUPPLY LINE SHOWN IN BLACK DOTTED
3	WATER SUPPLY LINE SHOWN IN GREEN

SCHEDULE FOR DOORS & WINDOWS


S.R. NO.	TYPE	SIZE	UNIT	SHILL	DESCRIPTION
01	R/S	4.33 X 2.40	2.40	-	M.S. ROLLING SHUTTER
02	R/S	3.21 X 2.40	2.40	-	M.S. ROLLING SHUTTER
03	R/S	3.75 X 2.40	2.40	-	M.S. ROLLING SHUTTER
04	R/S	3.20 X 2.40	2.40	-	M.S. ROLLING SHUTTER
05	R/S	2.87 X 2.40	2.40	-	M.S. ROLLING SHUTTER
06	R/S	2.80 X 2.40	2.40	-	M.S. ROLLING SHUTTER
07	D	1.00 X 2.10	2.10	-	FULLY GLAZED WINDOW
08	D	0.80 X 2.10	2.10	-	FULLY GLAZED WINDOW
09	D	0.75 X 2.10	2.10	-	FULLY GLAZED WINDOW
10	W	1.74 X 1.80	2.10	0.45	FULLY GLAZED WINDOW
11	W	1.60 X 1.20	2.10	0.80	FULLY GLAZED WINDOW
12	W	1.32 X 1.20	2.10	0.90	FULLY GLAZED WINDOW
13	W	2.10 X 0.90	2.10	1.20	FULLY GLAZED WINDOW
14	W	1.65 X 0.90	2.10	1.20	FULLY GLAZED WINDOW
15	W	1.32 X 1.80	2.10	0.30	FULLY GLAZED WINDOW
16	V	2.85 X 0.45	2.85	2.20	GLAZED COVERED VENTILATOR
17	V	0.80 X 0.90	2.10	1.60	GLAZED COVERED VENTILATOR
18	V	0.45 X 0.60	2.10	1.60	GLAZED COVERED VENTILATOR

STRUCTURE: R.C.C. FRAME STRUCTURE
MASONRY: 0.23 MT THK BRICK MASONRY IN CM 1:4
FINISHING: EXTERNAL: 15 MM THK SAND RACE PLASTER IN CM 1:3
INTERNAL: 12 MM THK SMOOTH PLASTER IN CM 1:3
DADO: 2.10 MT HT GLAZED TILE DADO IN W.C. & BATH
WOOD: SALWOOD FRAME ASHUTTERS FOR DOORS & WINDOWS
FLOORING: 25 MM THK MOSAIC TILE FLOORING OVER 25 MM THK CEMENT MORTAR BED


NOTE
1. MINIMUM CRUSHING STRENGTH OF MASONRY UNIT 50 Kg/Cm²
2. STRENGTHENING AROUND OF OPENING BE PROVIDED AS PER IS 4326:1983.
3. M/S OR R.C.C. PARAPET AT THE ADGE OF BALCONY
4. M/S OR R.C.C. PARAPET AT THE ADGE OF STAIRCASE

- OWNER:
ENGINEER:
AUTHORITY:


SHRI JATIN SHANTIL THACKER

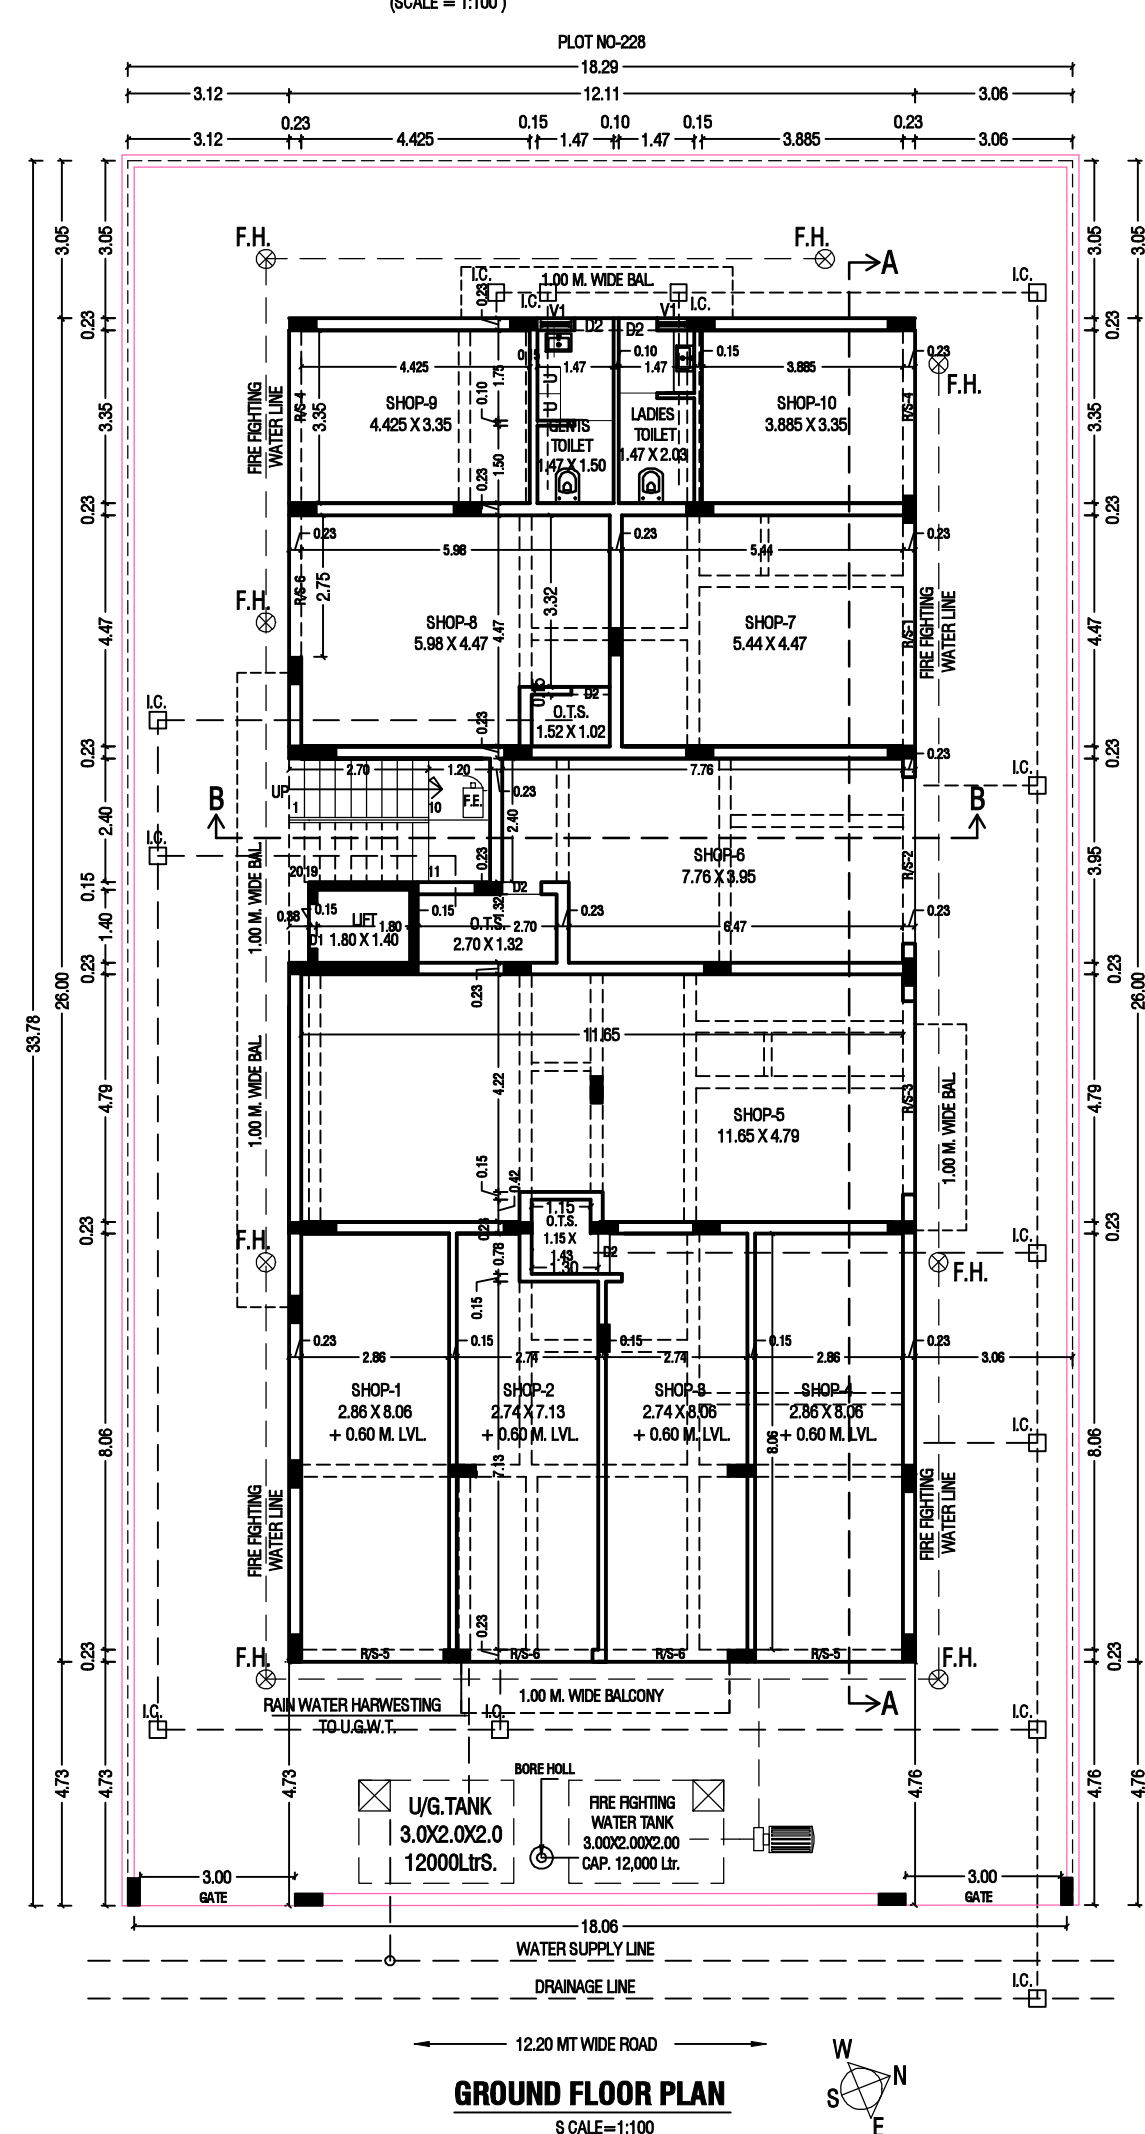


GROUND FLOOR PLAN
SCALE=1:100

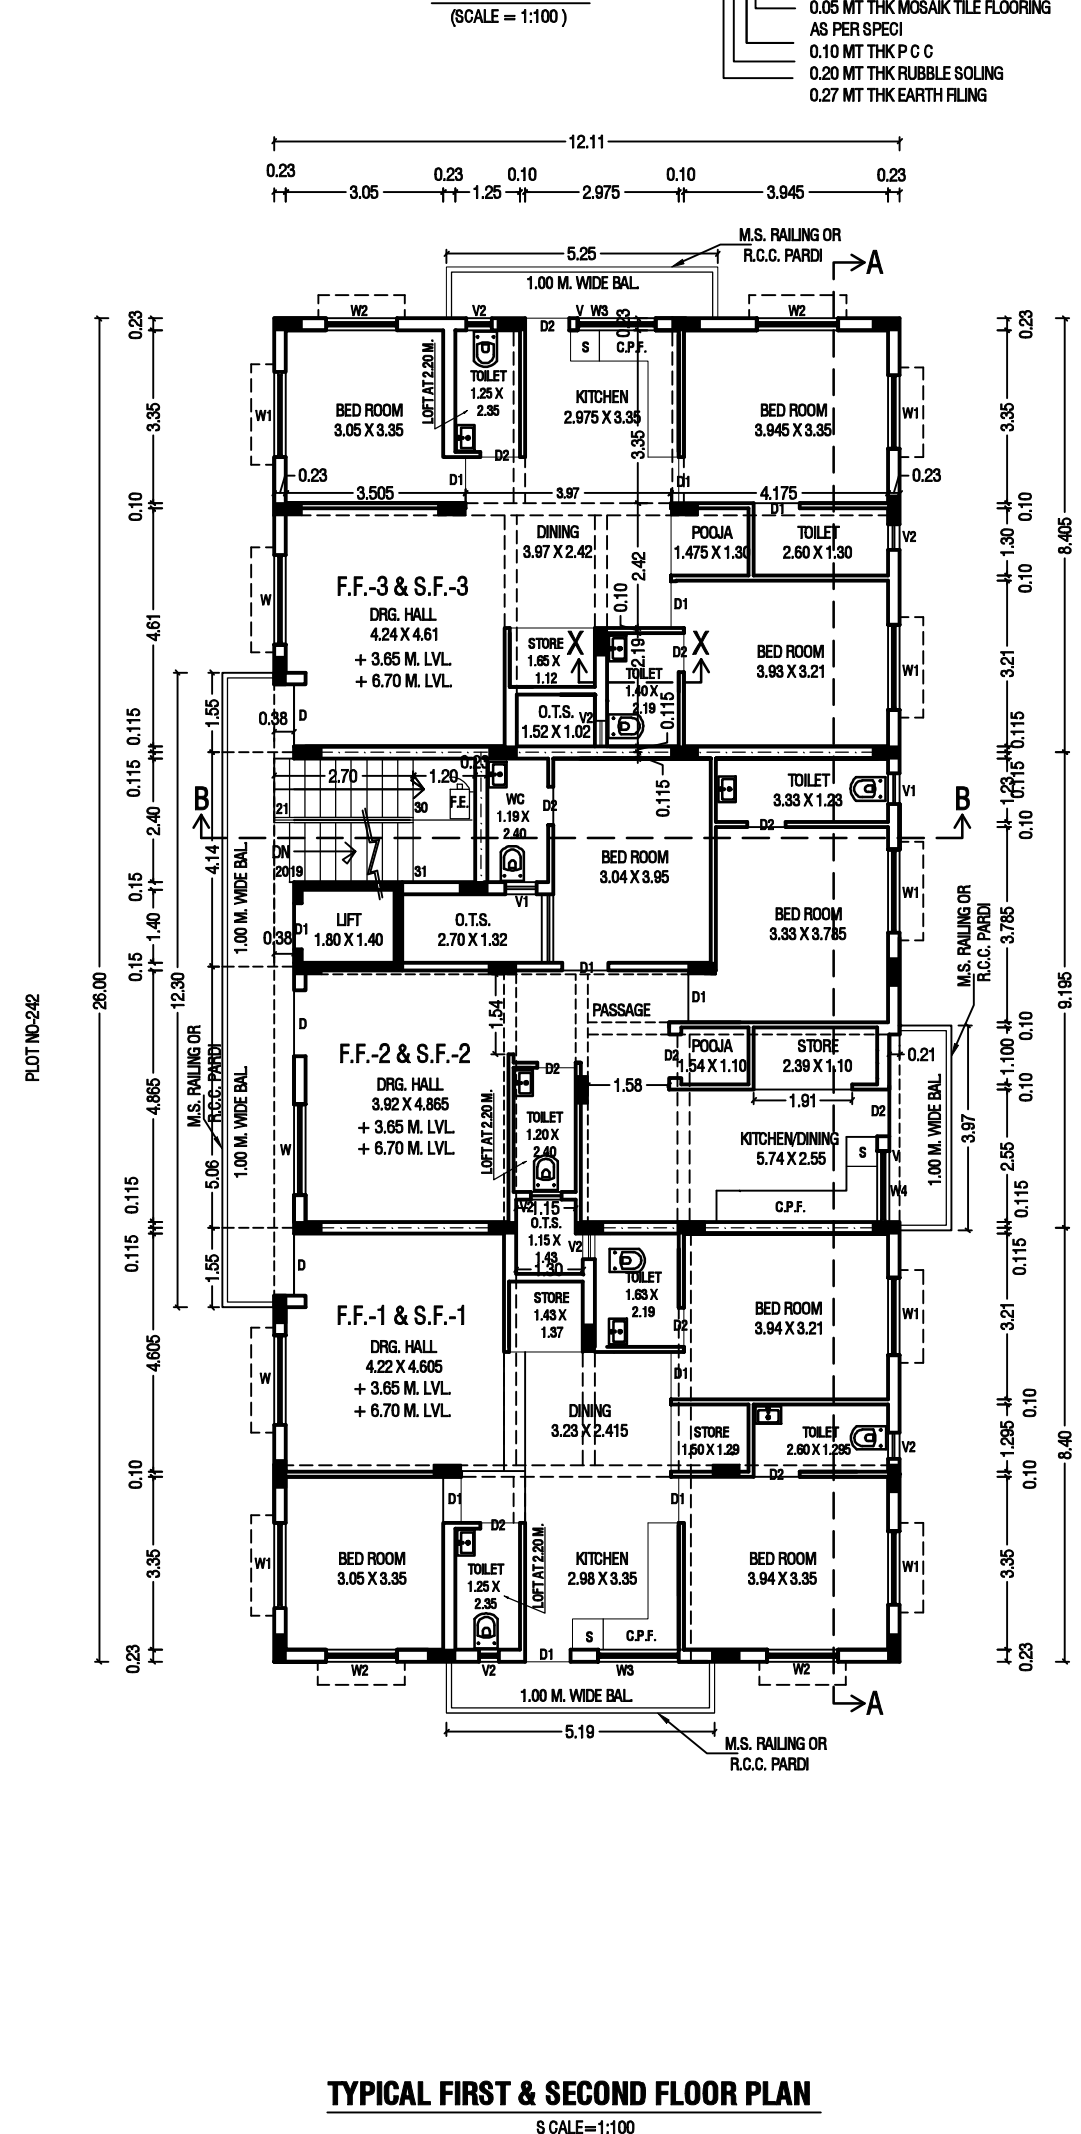

TYPICAL FIRST & SECOND FLOOR PLAN
SCALE=1:100

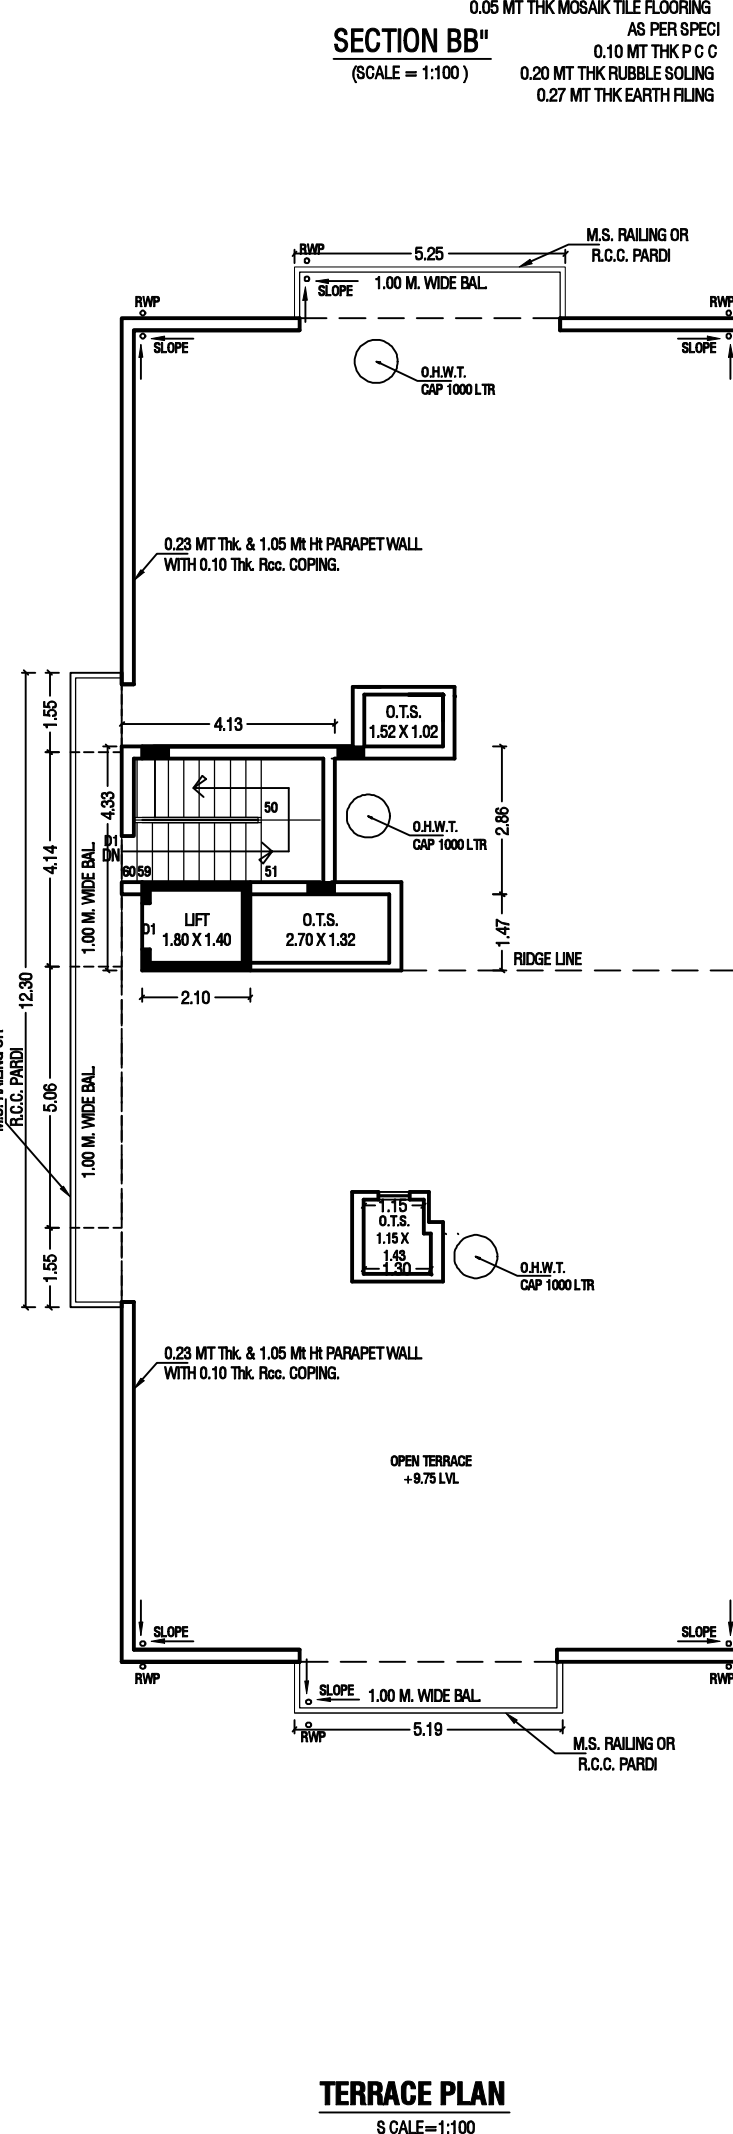

TERRACE PLAN
SCALE=1:100

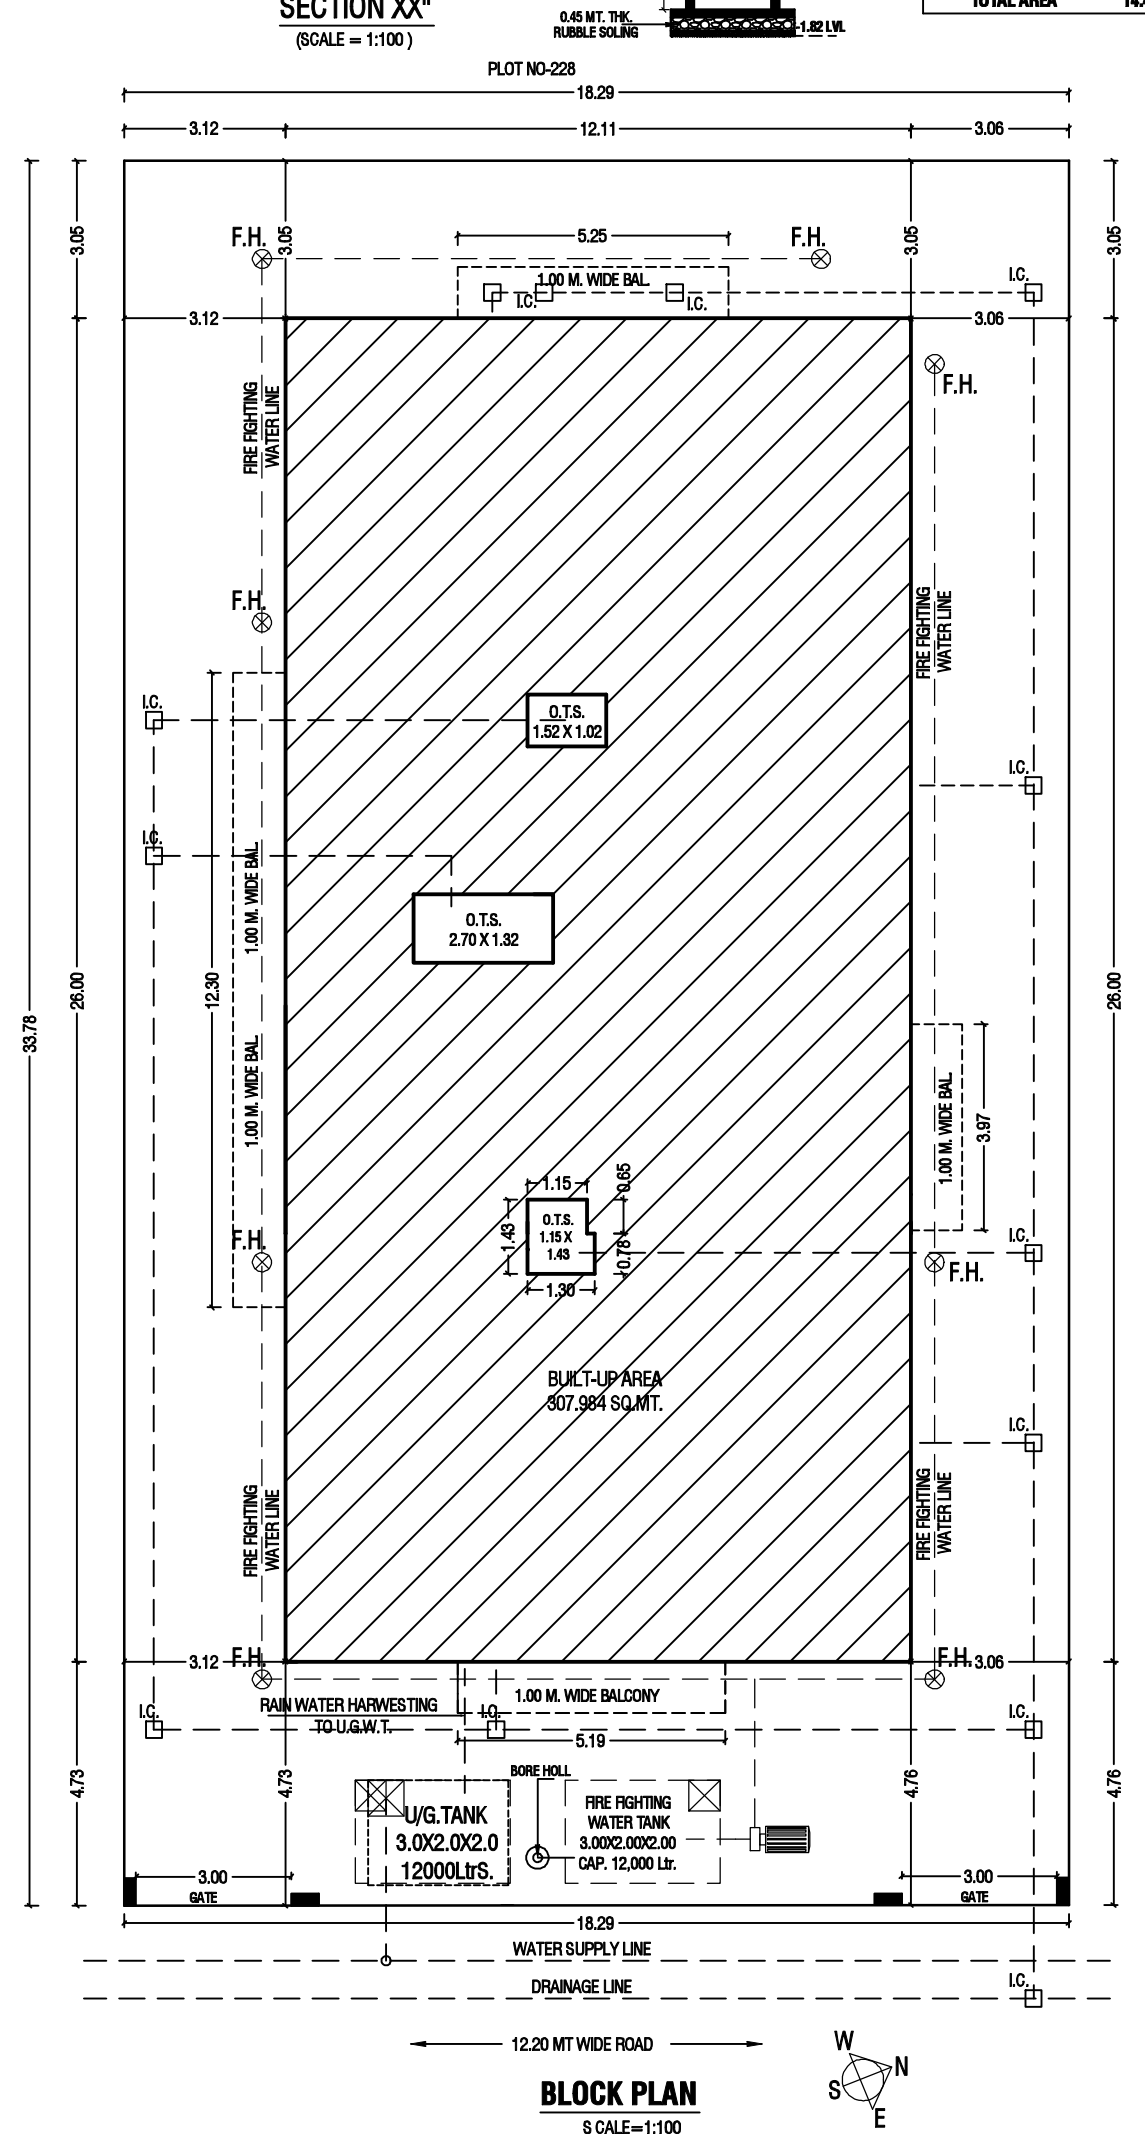


BLOCK PLAN
SCALE=1:100

EACH FLAT BALCONY AREA CALCULATION OF F.F. & S.F.


FLAT NO.	PER.BAL.	G.F. & F.F. BALCONY AREA	S.F. BALCONY AREA
1	10.07	1.55 X 1.00 = 1.550 5.19 X 1.20 = 6.228 TOTAL = 7.778 SQ.MT.	1.55 X 1.00 = 1.550 5.19 X 1.20 = 6.228 TOTAL = 7.778 SQ.MT.
2	9.279	5.06 X 3.97 = 20.098 SQ.MT. TOTAL = 20.098 SQ.MT.	5.06 X 3.97 = 20.098 SQ.MT. TOTAL = 20.098 SQ.MT.
3	10.328	5.25 X 1.55 = 8.1375 SQ.MT. 5.10 X 3.97 = 20.257 SQ.MT. TOTAL = 28.395 SQ.MT.	5.25 X 1.55 = 8.1375 SQ.MT. 5.10 X 3.97 = 20.257 SQ.MT. TOTAL = 28.395 SQ.MT.



FOUNDATION DETAIL FOR COMPOUND WALL
SCALE 1:50

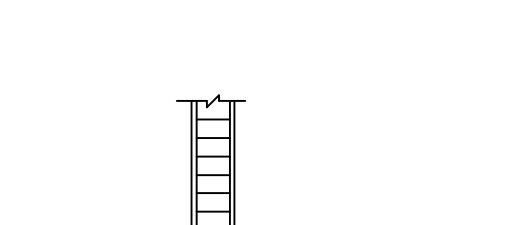

TYPICAL FOOTING DETAIL
AS PER STR DETAIL
N.T.S

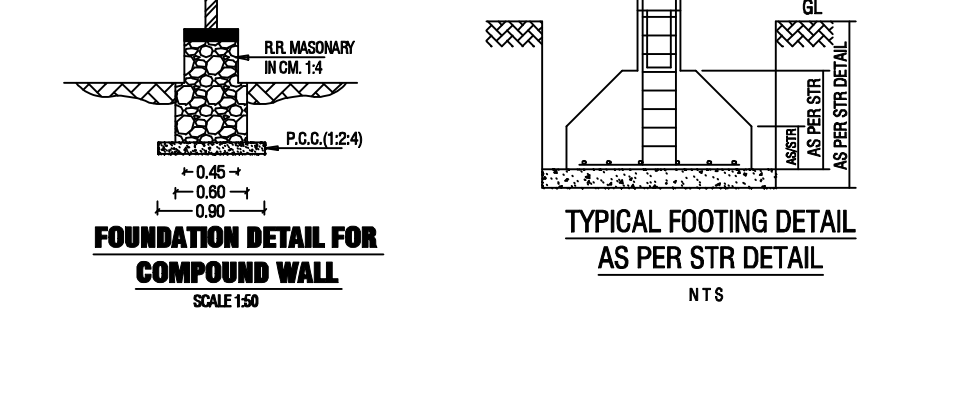

KEY PLAN
SCALE = N.T.S