


Key Plan

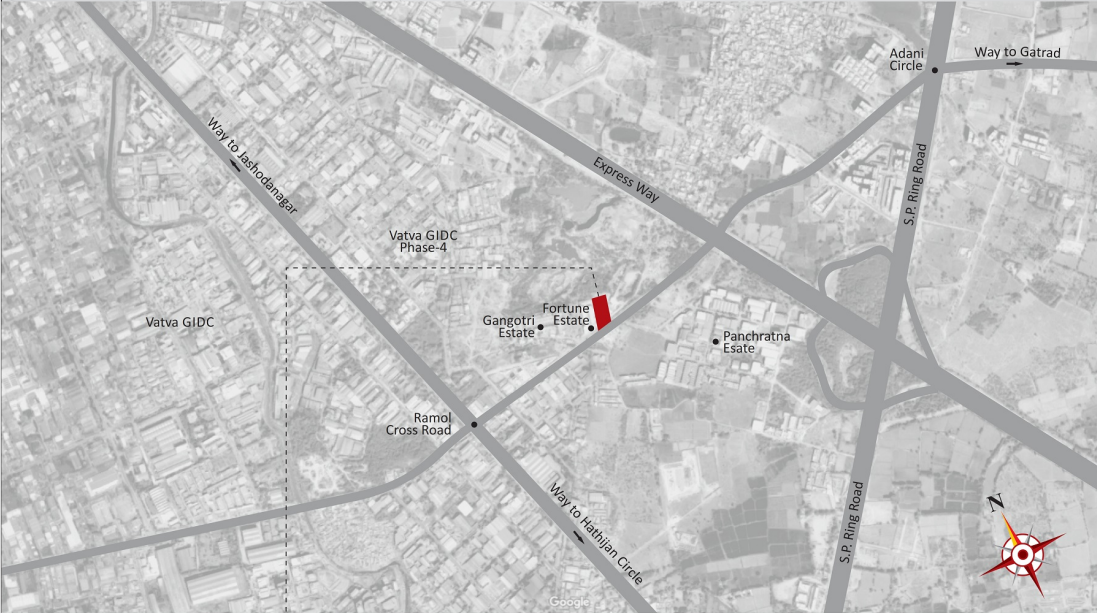

Nr. Fortune Ind. Park, Ramol-Vatva Over Bridge,
Nr. Vatva Phase-4, Ramol, Ahmedabad.

Contact : +91 98256 35002

:: Developers ::




:: Architect ::




N.A. N.O.C. | Title Clear

BLOCK-A

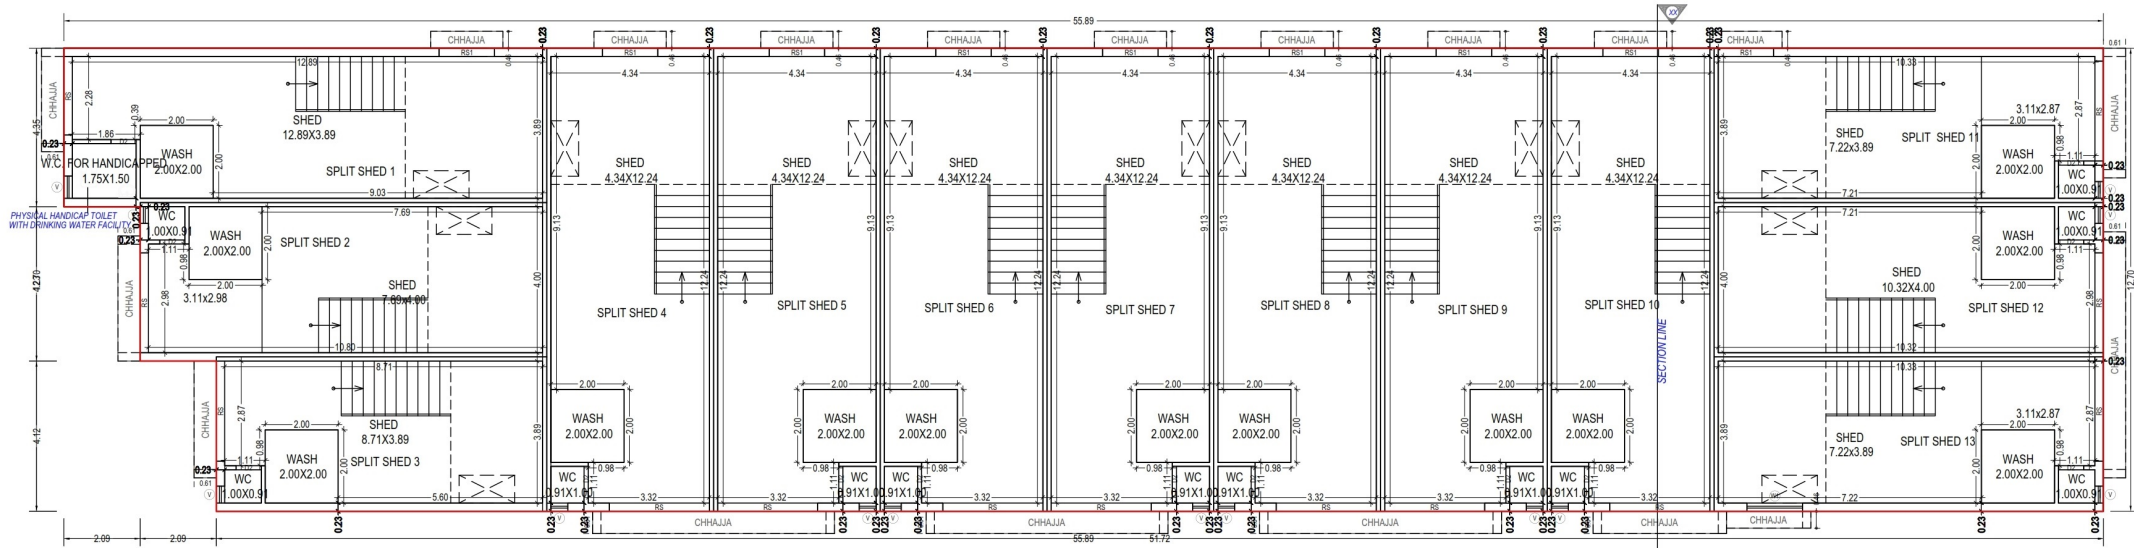


GROUND FLOOR PLAN
(Proposed)
(SCALE 1:100)

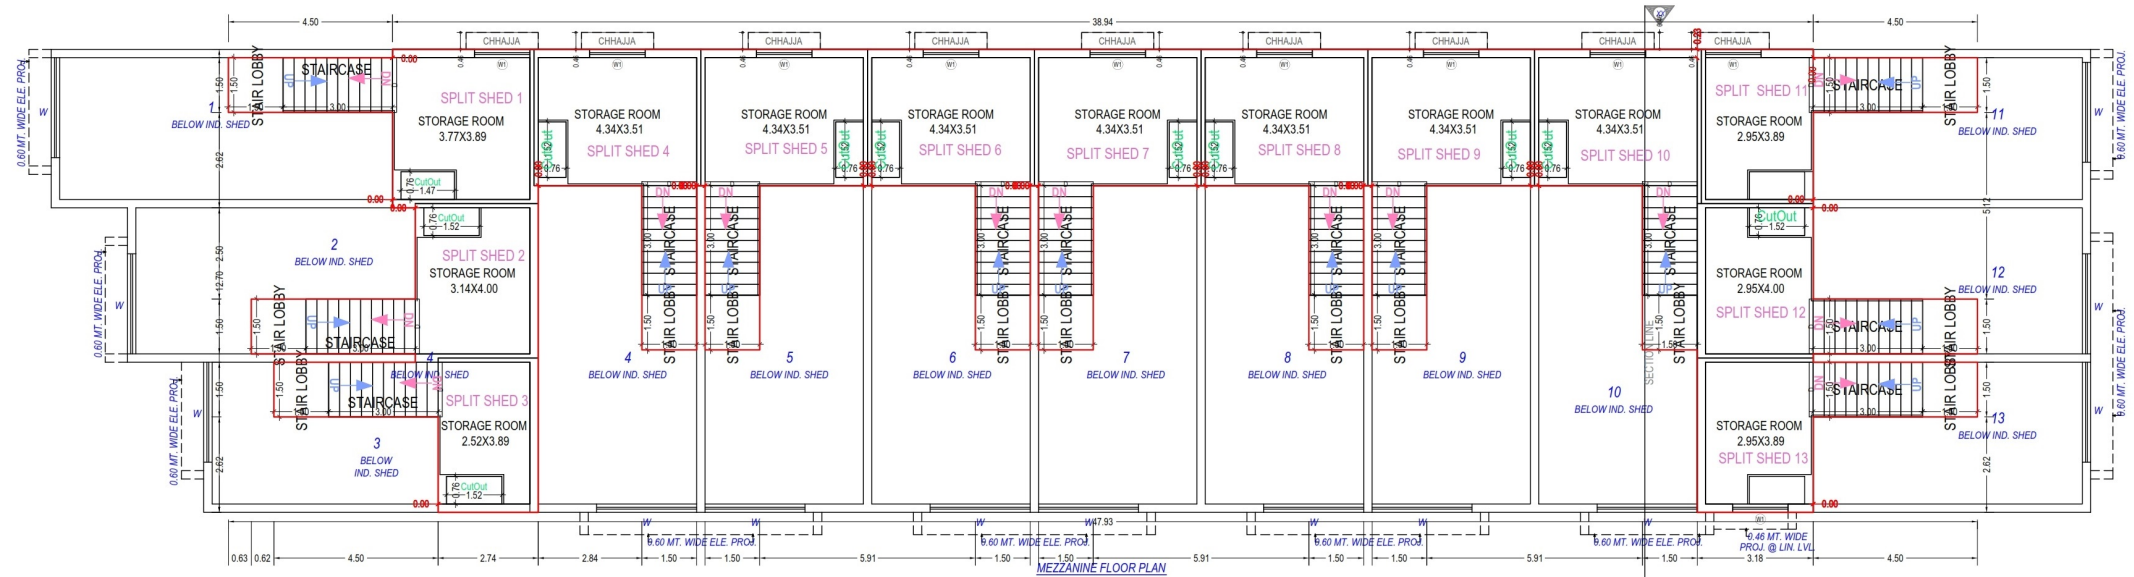


MEZZANINE @ GROUND FLOOR PLAN
(Proposed)
(SCALE 1:100)

BLOCK-B

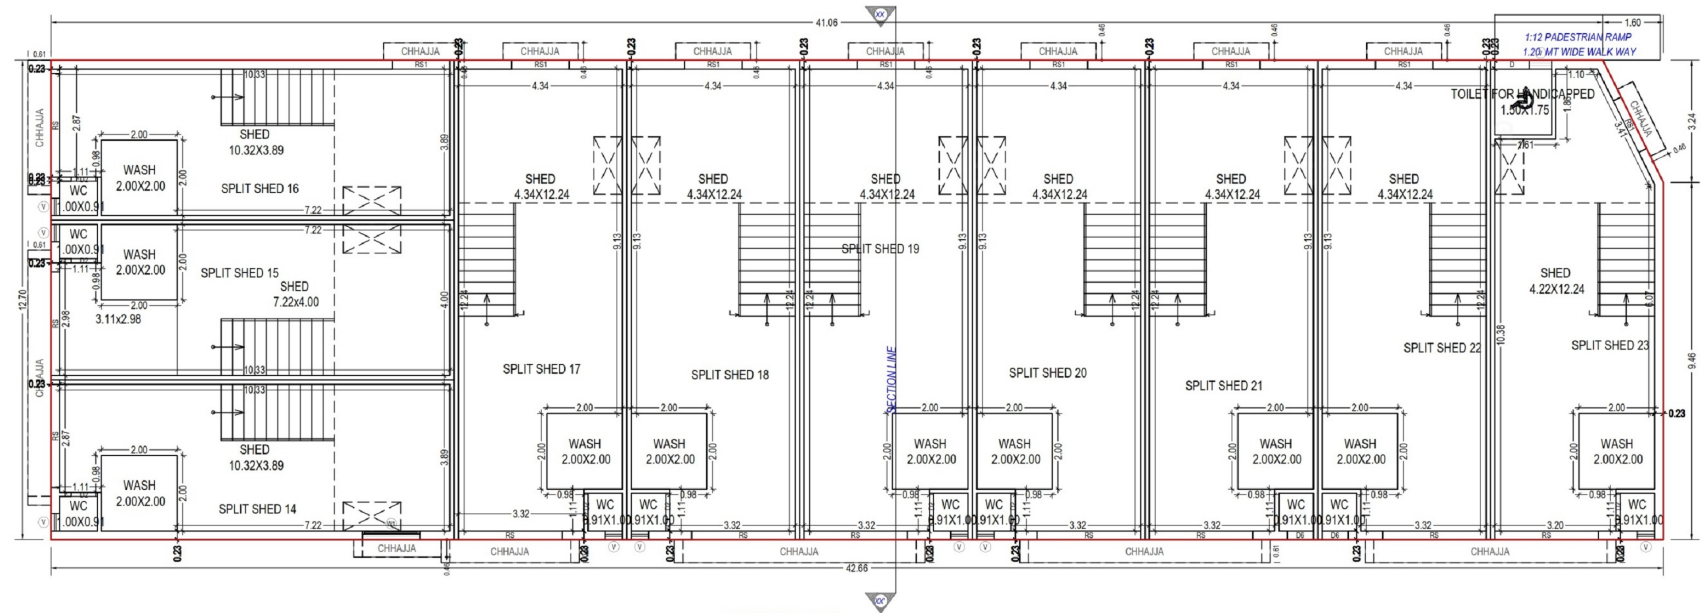

GROUND FLOOR PLAN
(Proposed)
(SCALE 1:100)

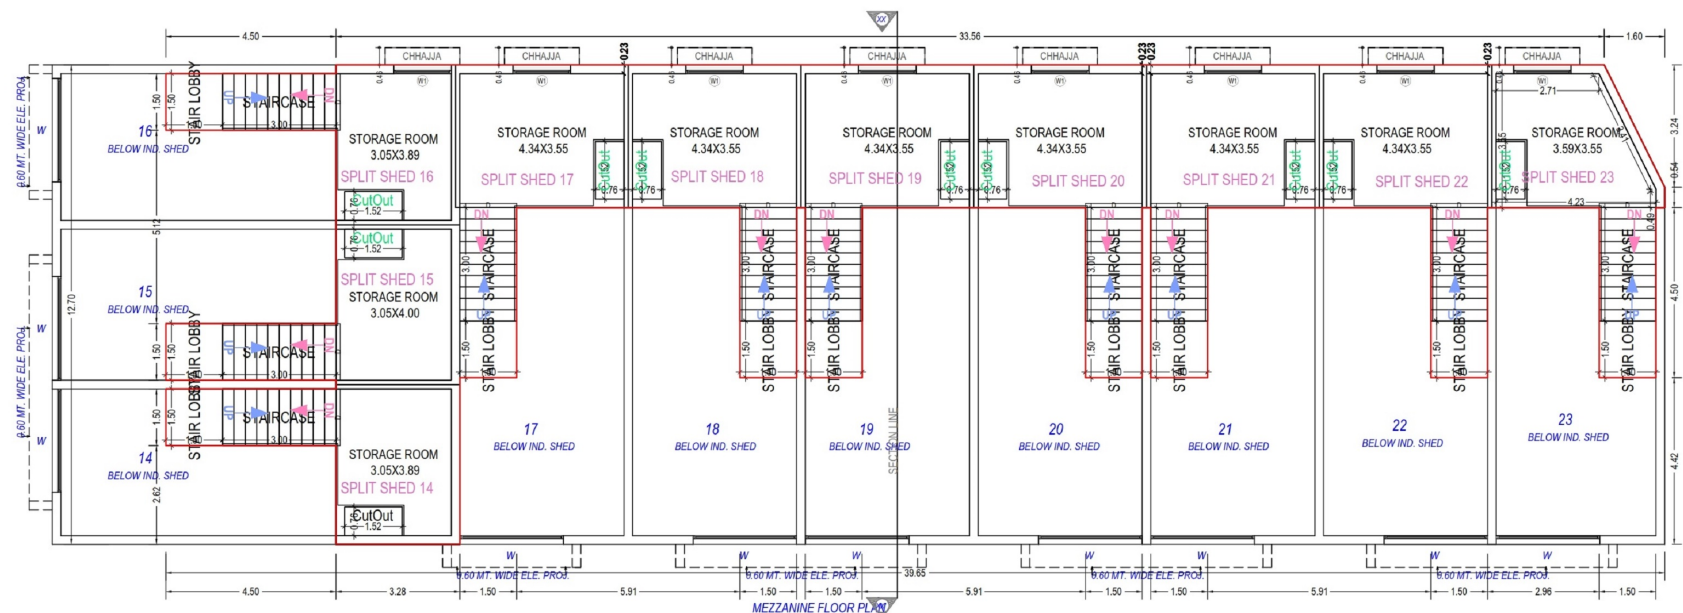

MEZZANINE @ GROUND FLOOR PLAN
(Proposed)
(SCALE 1:100)