



SCRUTINIZE COPY  
NO. 0139 ON 30/5/18  
TDO, BPSP, AMC

| L   | REQUIRED<br>PERIOD | PROVIDE PAVING AREA |         | TOTAL   |
|-----|--------------------|---------------------|---------|---------|
|     |                    | HEADWALL            | TSI     |         |
| 1   | 200.04             | ---                 | 200.04  | 200.04  |
| 2   | 127.26             | ---                 | 127.26  | 127.26  |
| 3   | 88.18              | ---                 | 88.18   | 88.18   |
| 4   | 406.88             | 573.40              | 1683.36 | 2180.24 |
| 5   | ---                | ---                 | ---     | ---     |
| 6   | ---                | ---                 | ---     | ---     |
[illegible][illegible]

|             |                                                               |   |
|-------------|---------------------------------------------------------------|---|
| <p>DPER</p> | <p>OF, JAIN HIND PUBLICATIONS</p> <p><i>Mr. J</i> PARTNER</p> | <p>  </p>   |
|             |                                                               | <p>           BHAVESH M. SHAH B.E.(CIVIL)<br/>           6, SATVALI SHI OFFICES PARTMENT<br/>           DR. PASSPORT OFF. GURBAI TEHDA,<br/>           ELDERIDGE<br/>           A/C. C.O.W. (GRADE-1)<br/>           LIC. NO. CW 0099131020         </p> |

*overstake*

**NARESH K. SHAH**  
209, NALANDA ENCLAVE,  
2ND FLOOR, SUNDARIA MEDICAL,  
PRITHVIRAJ ROAD, CHENNAI-600021  
LIC No. 58009220032173

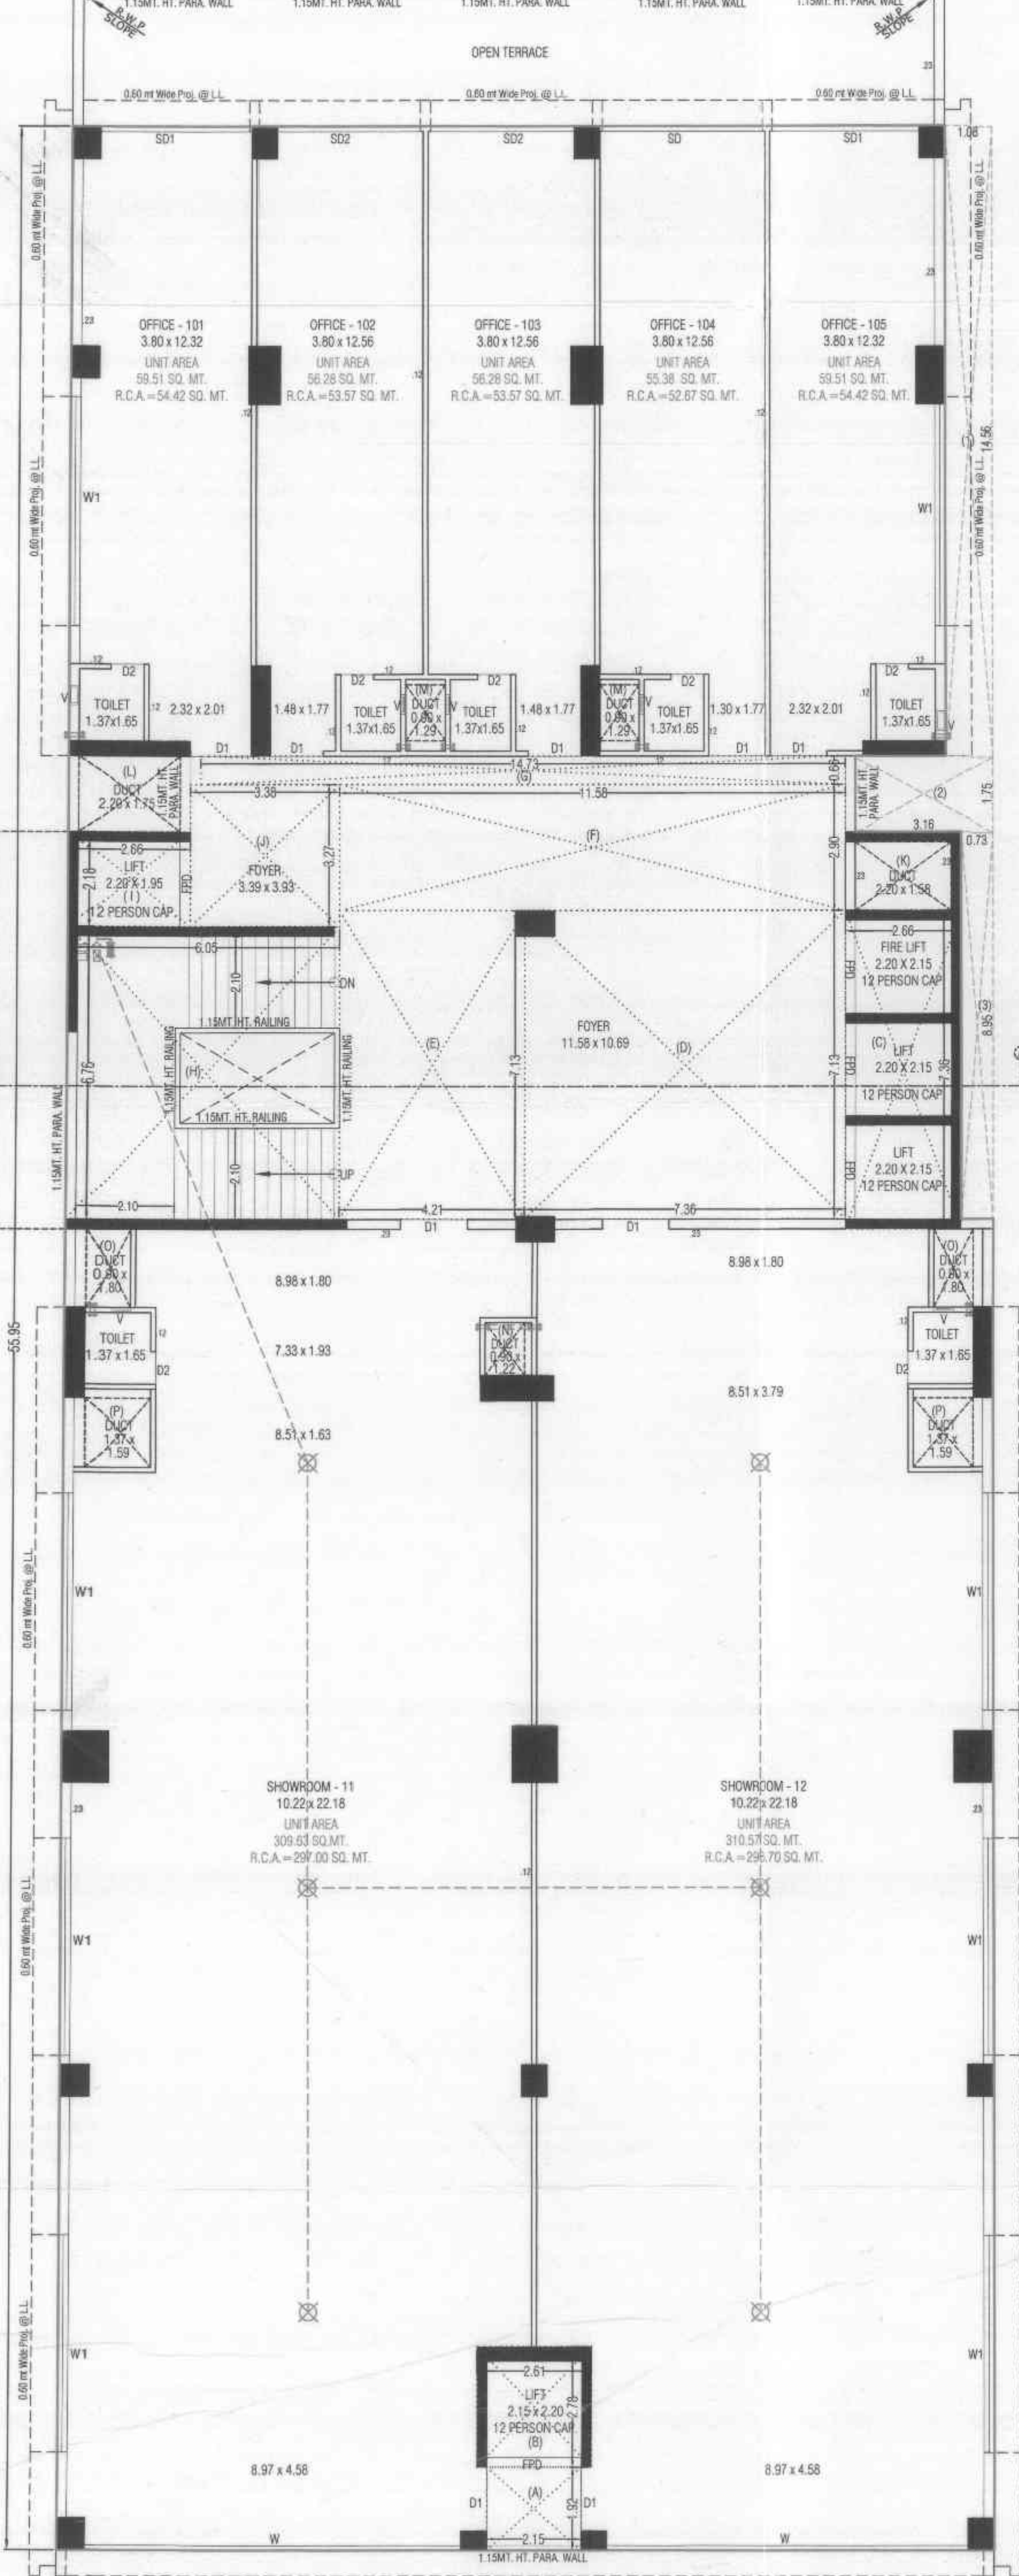
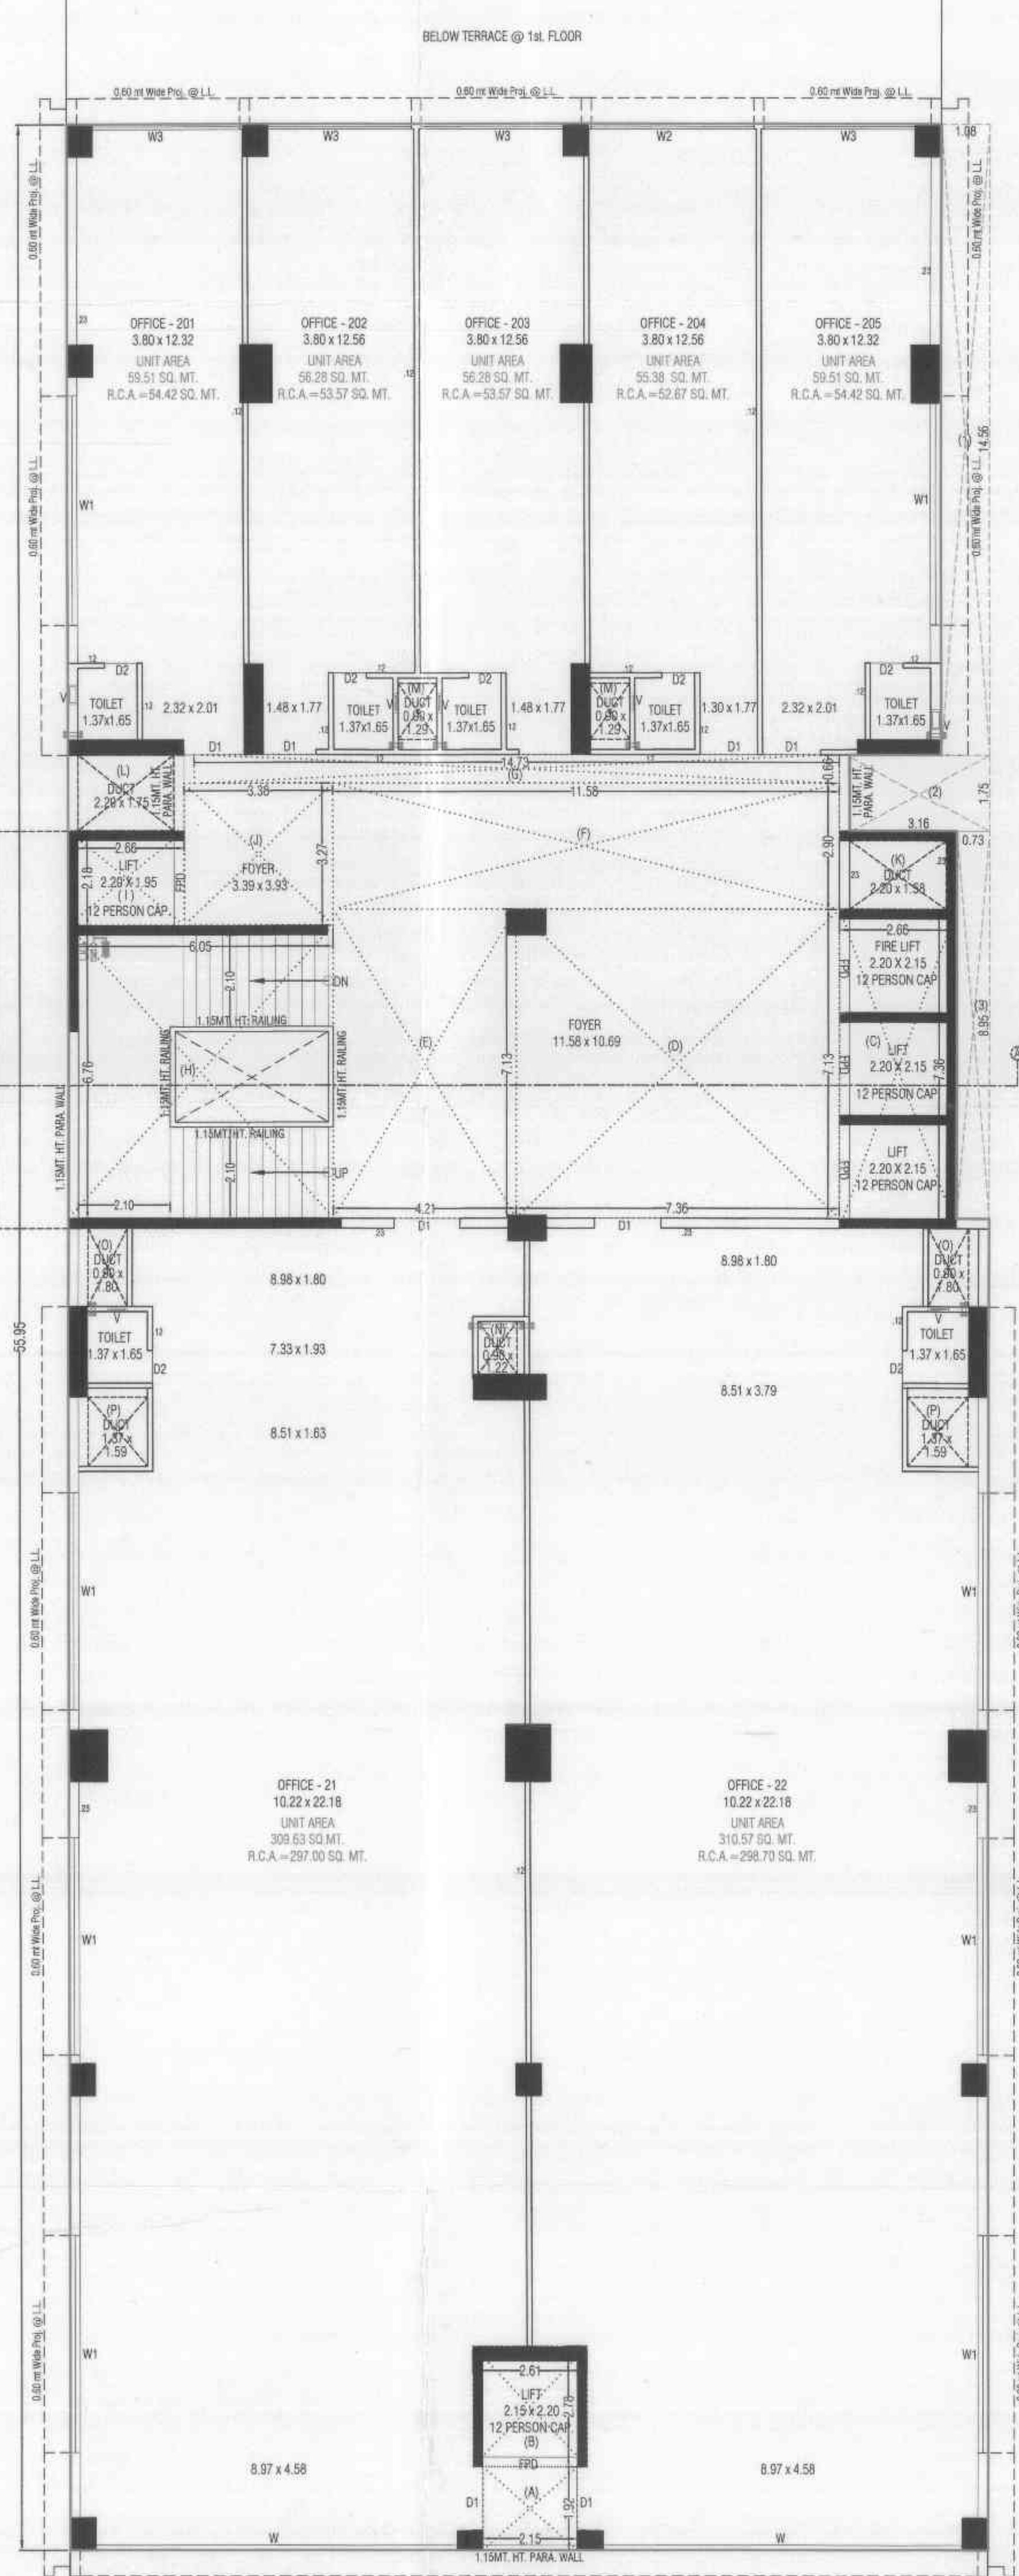
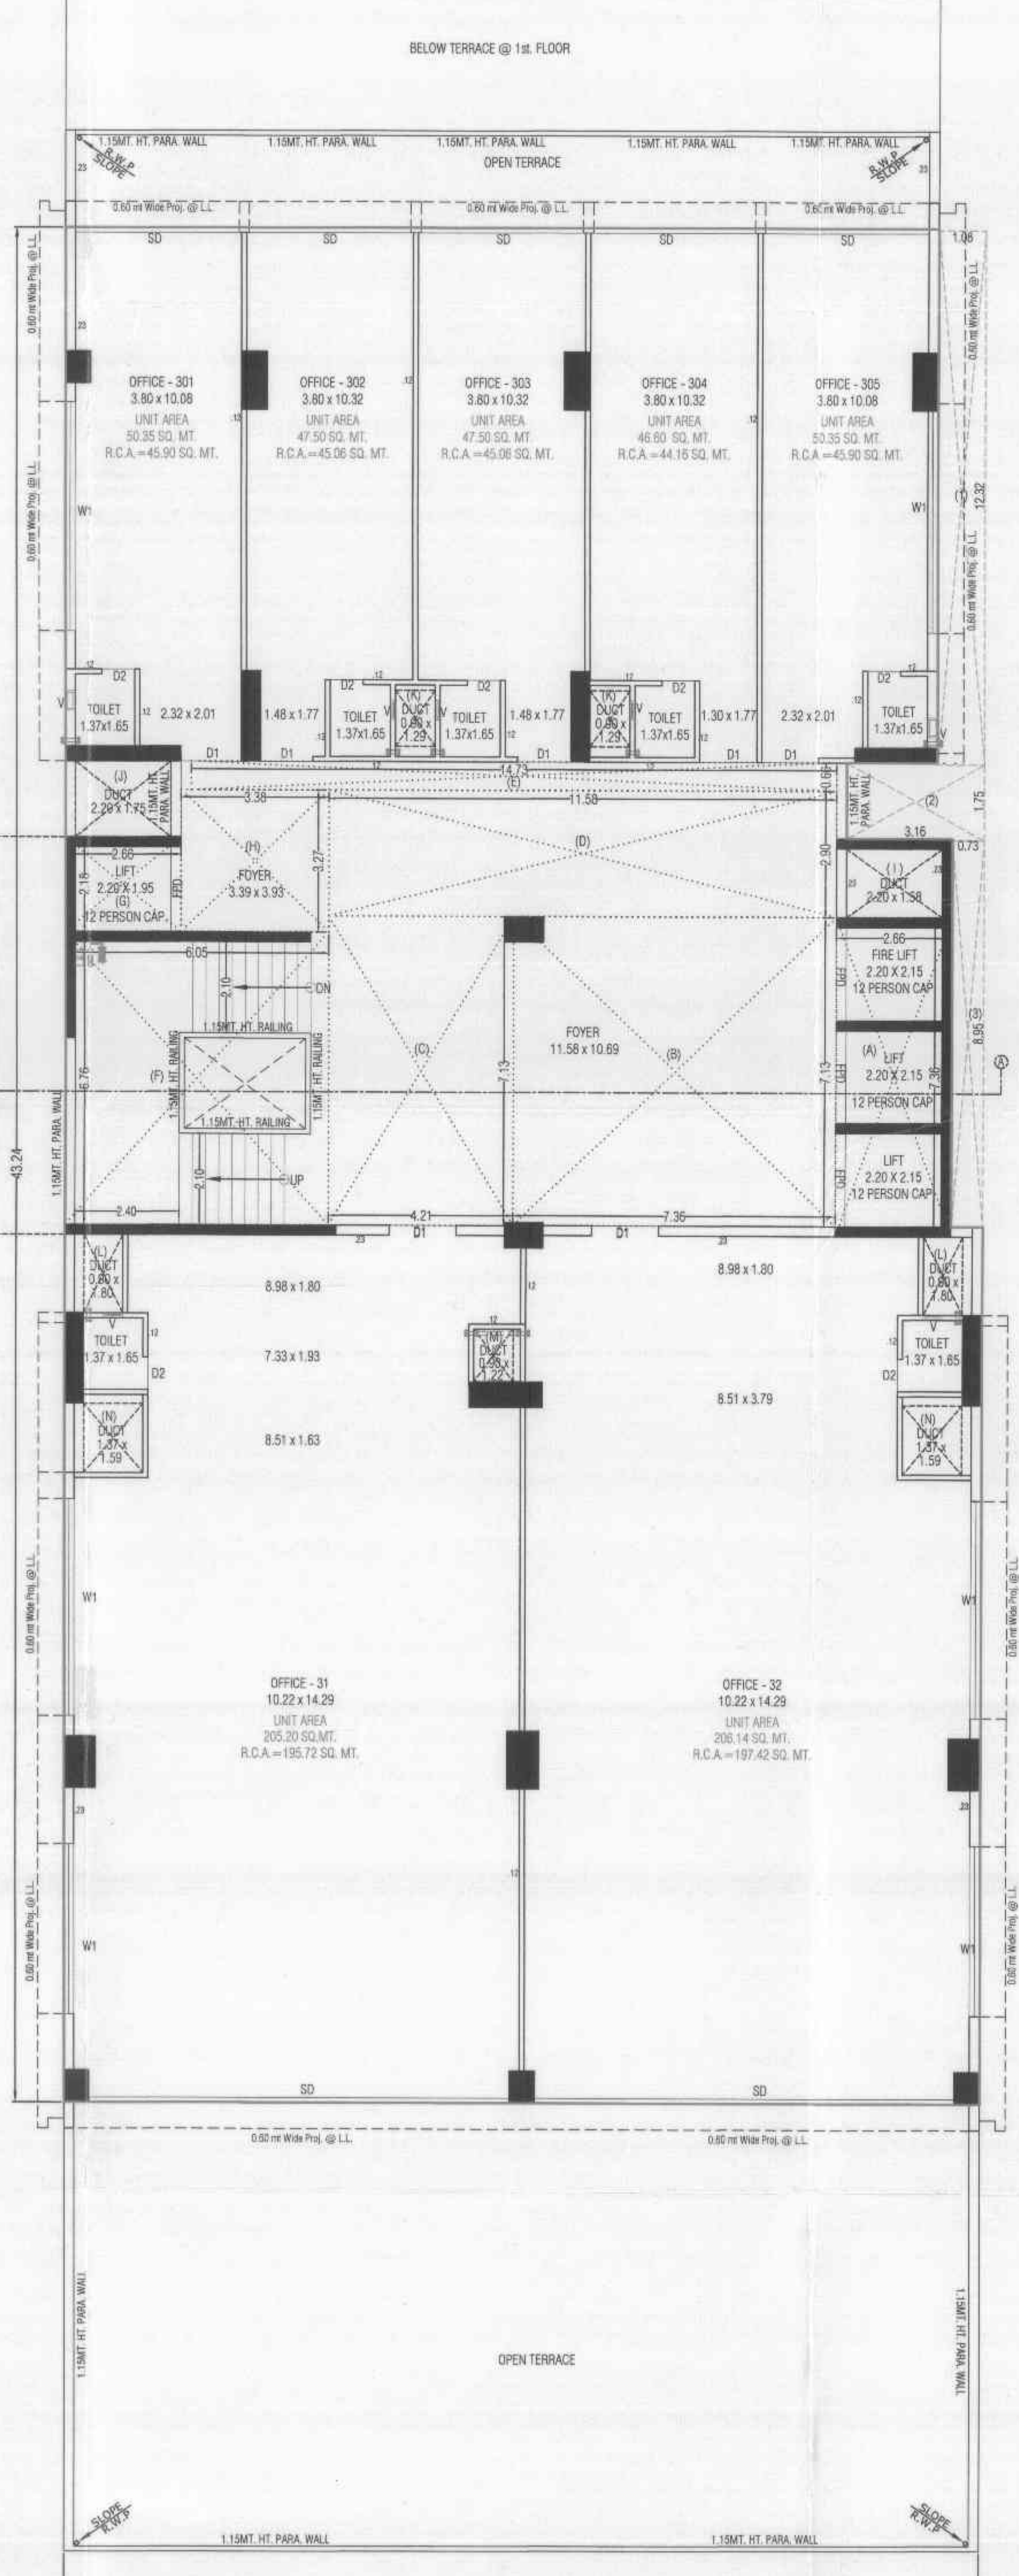
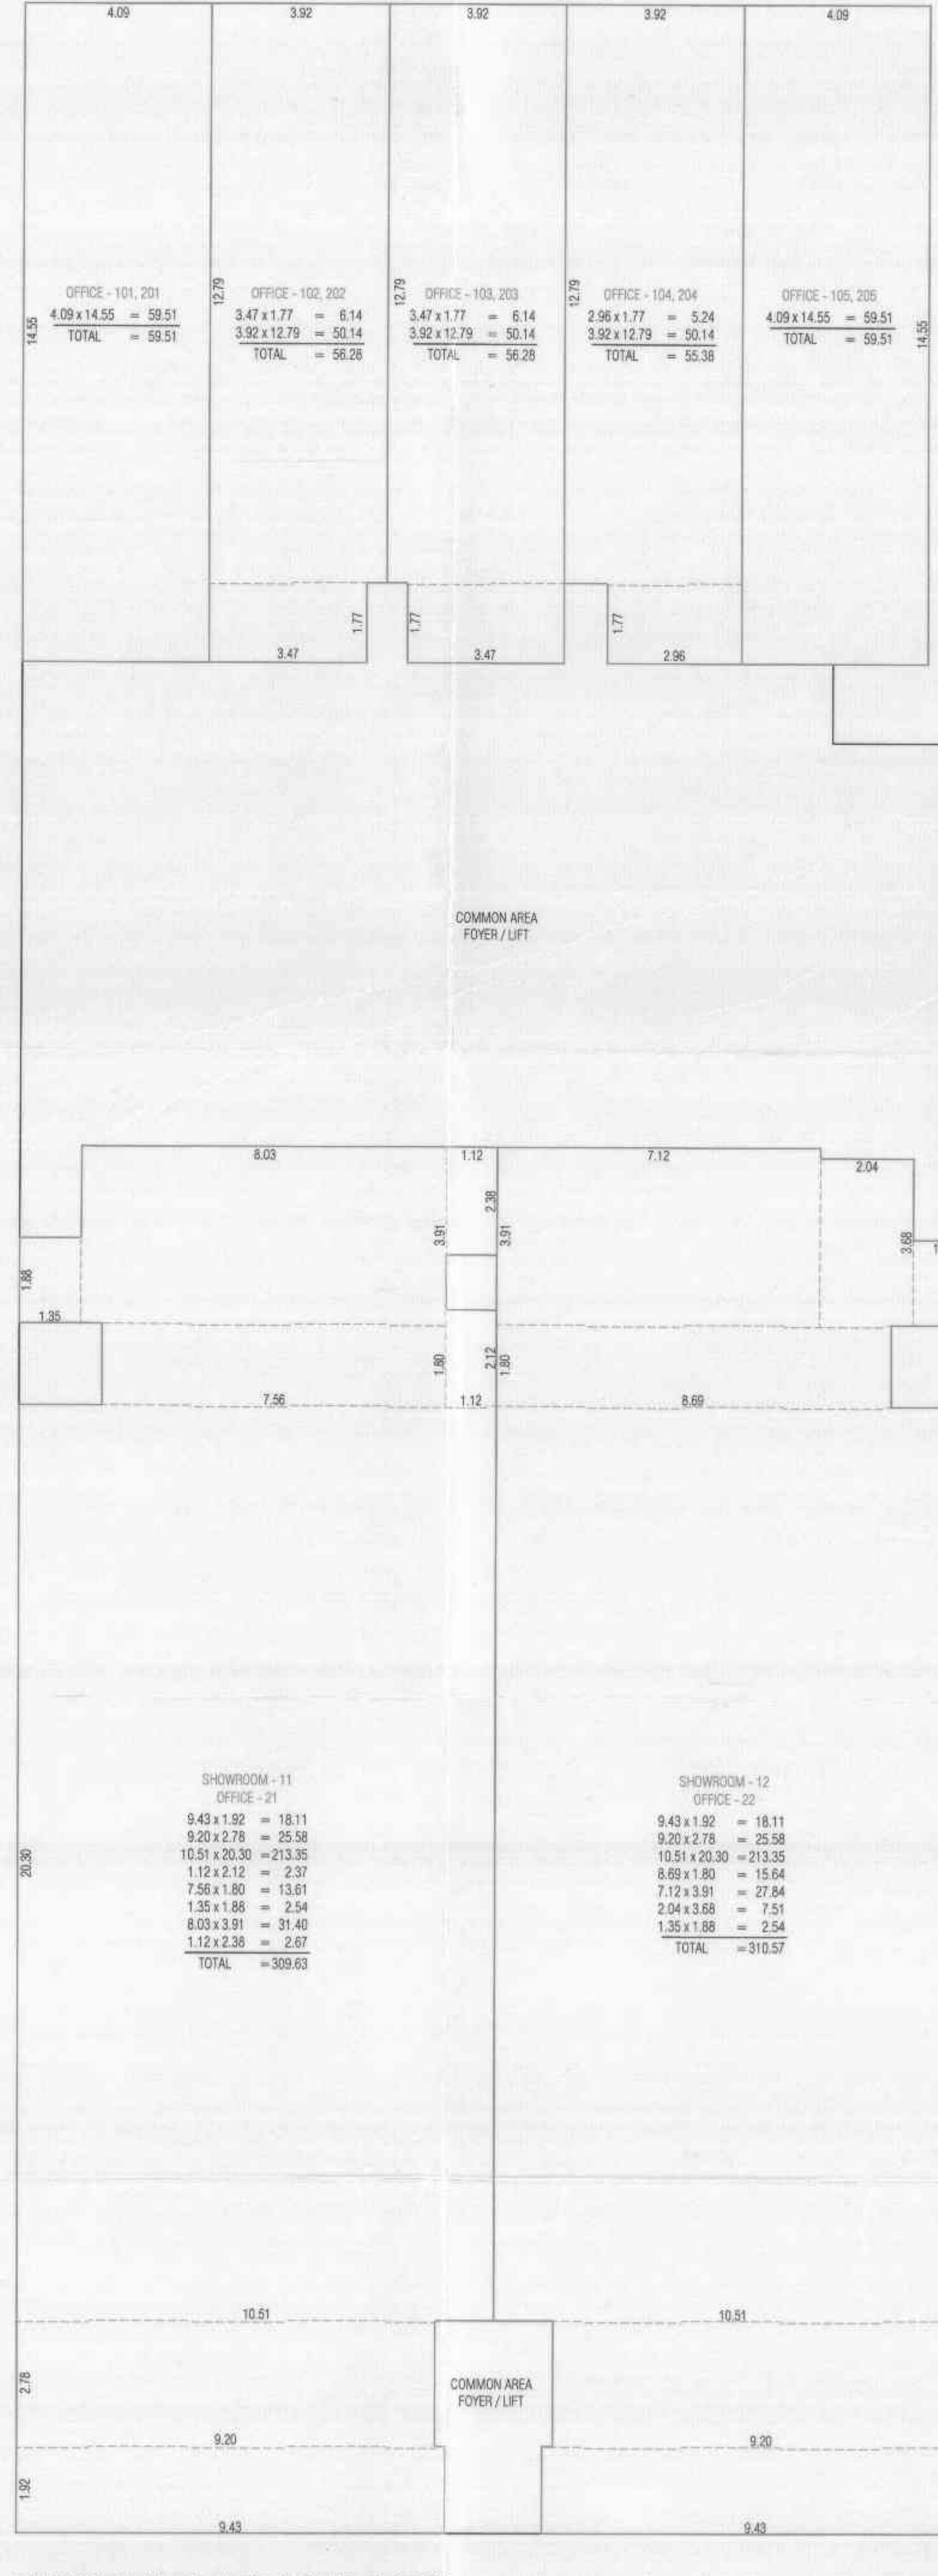
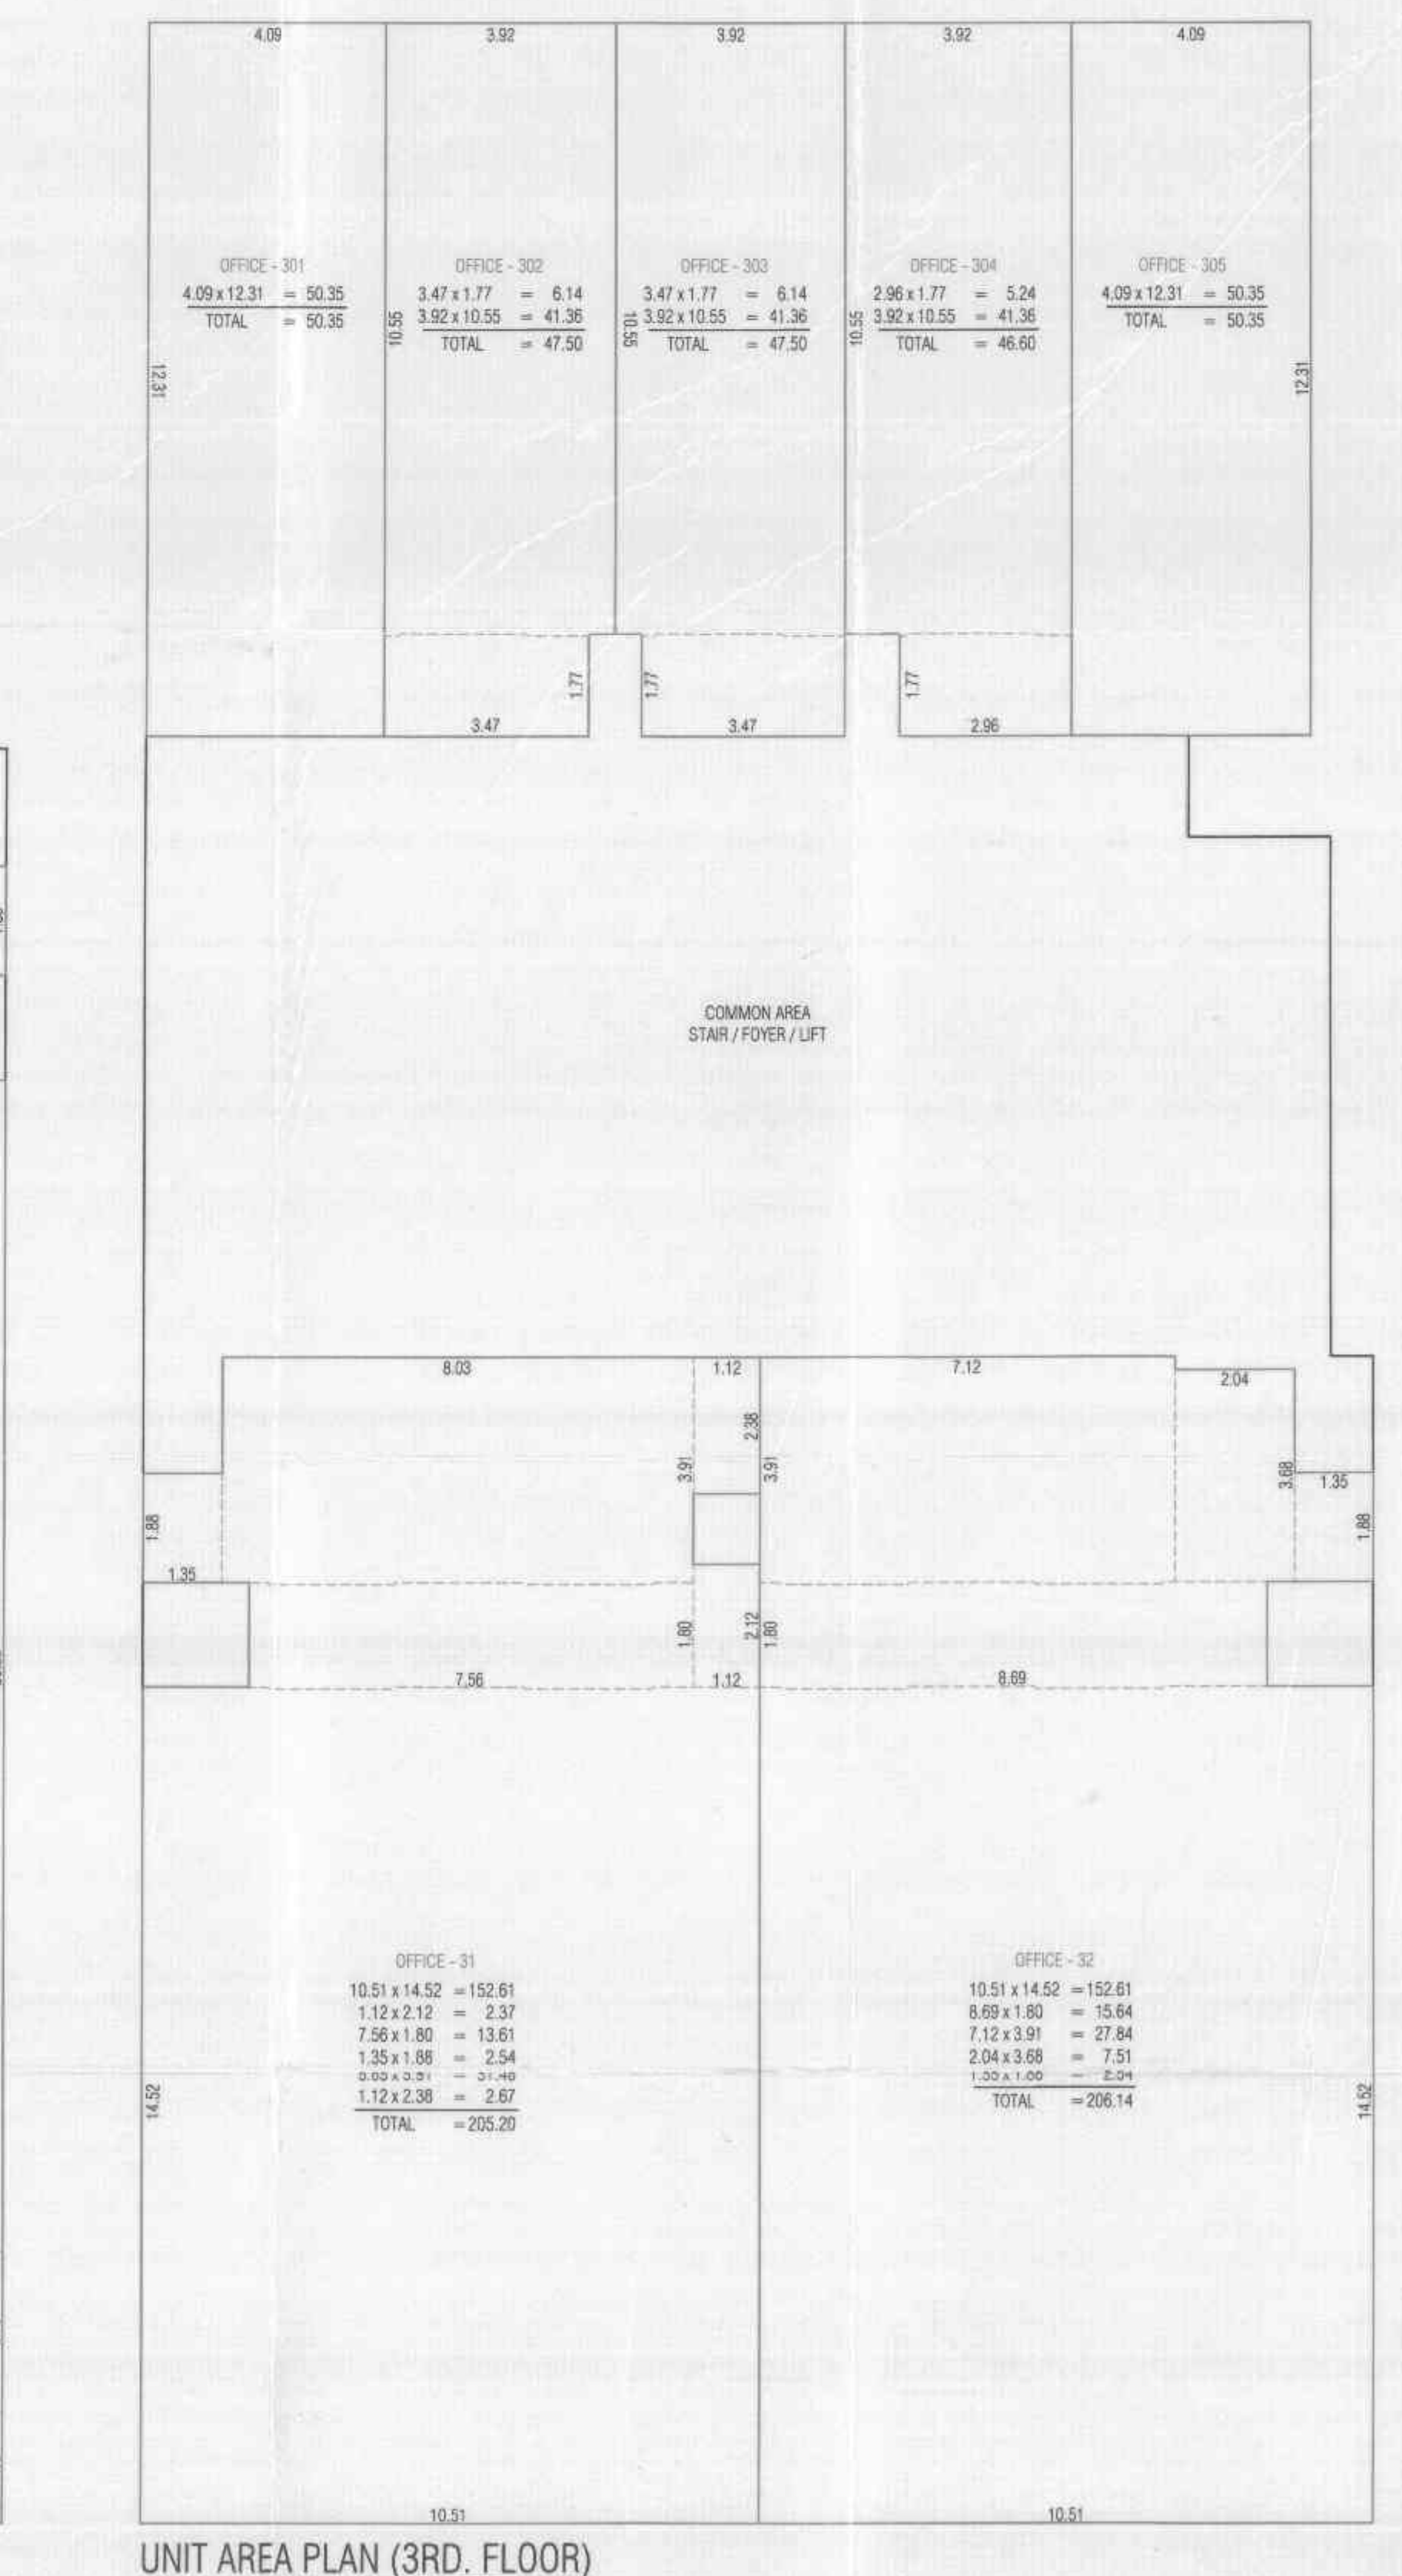
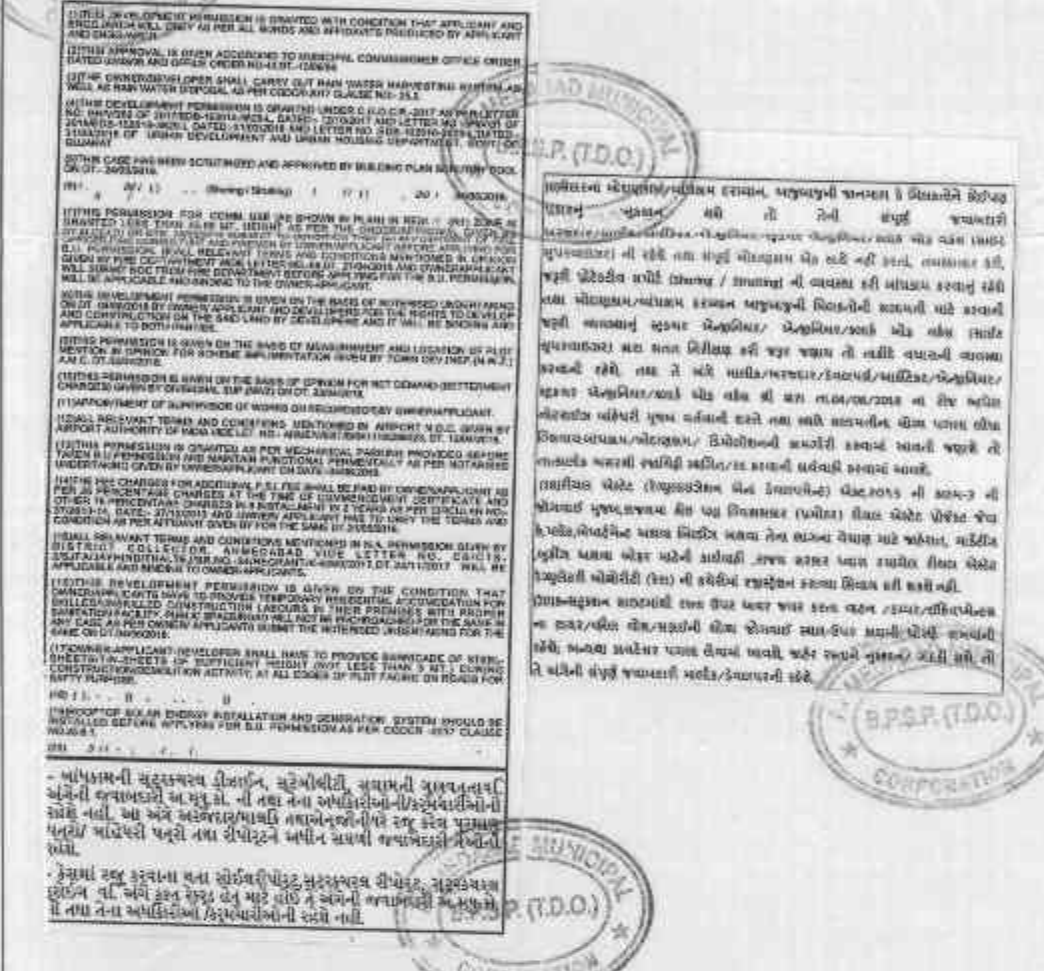
**STR. ENGINEER**

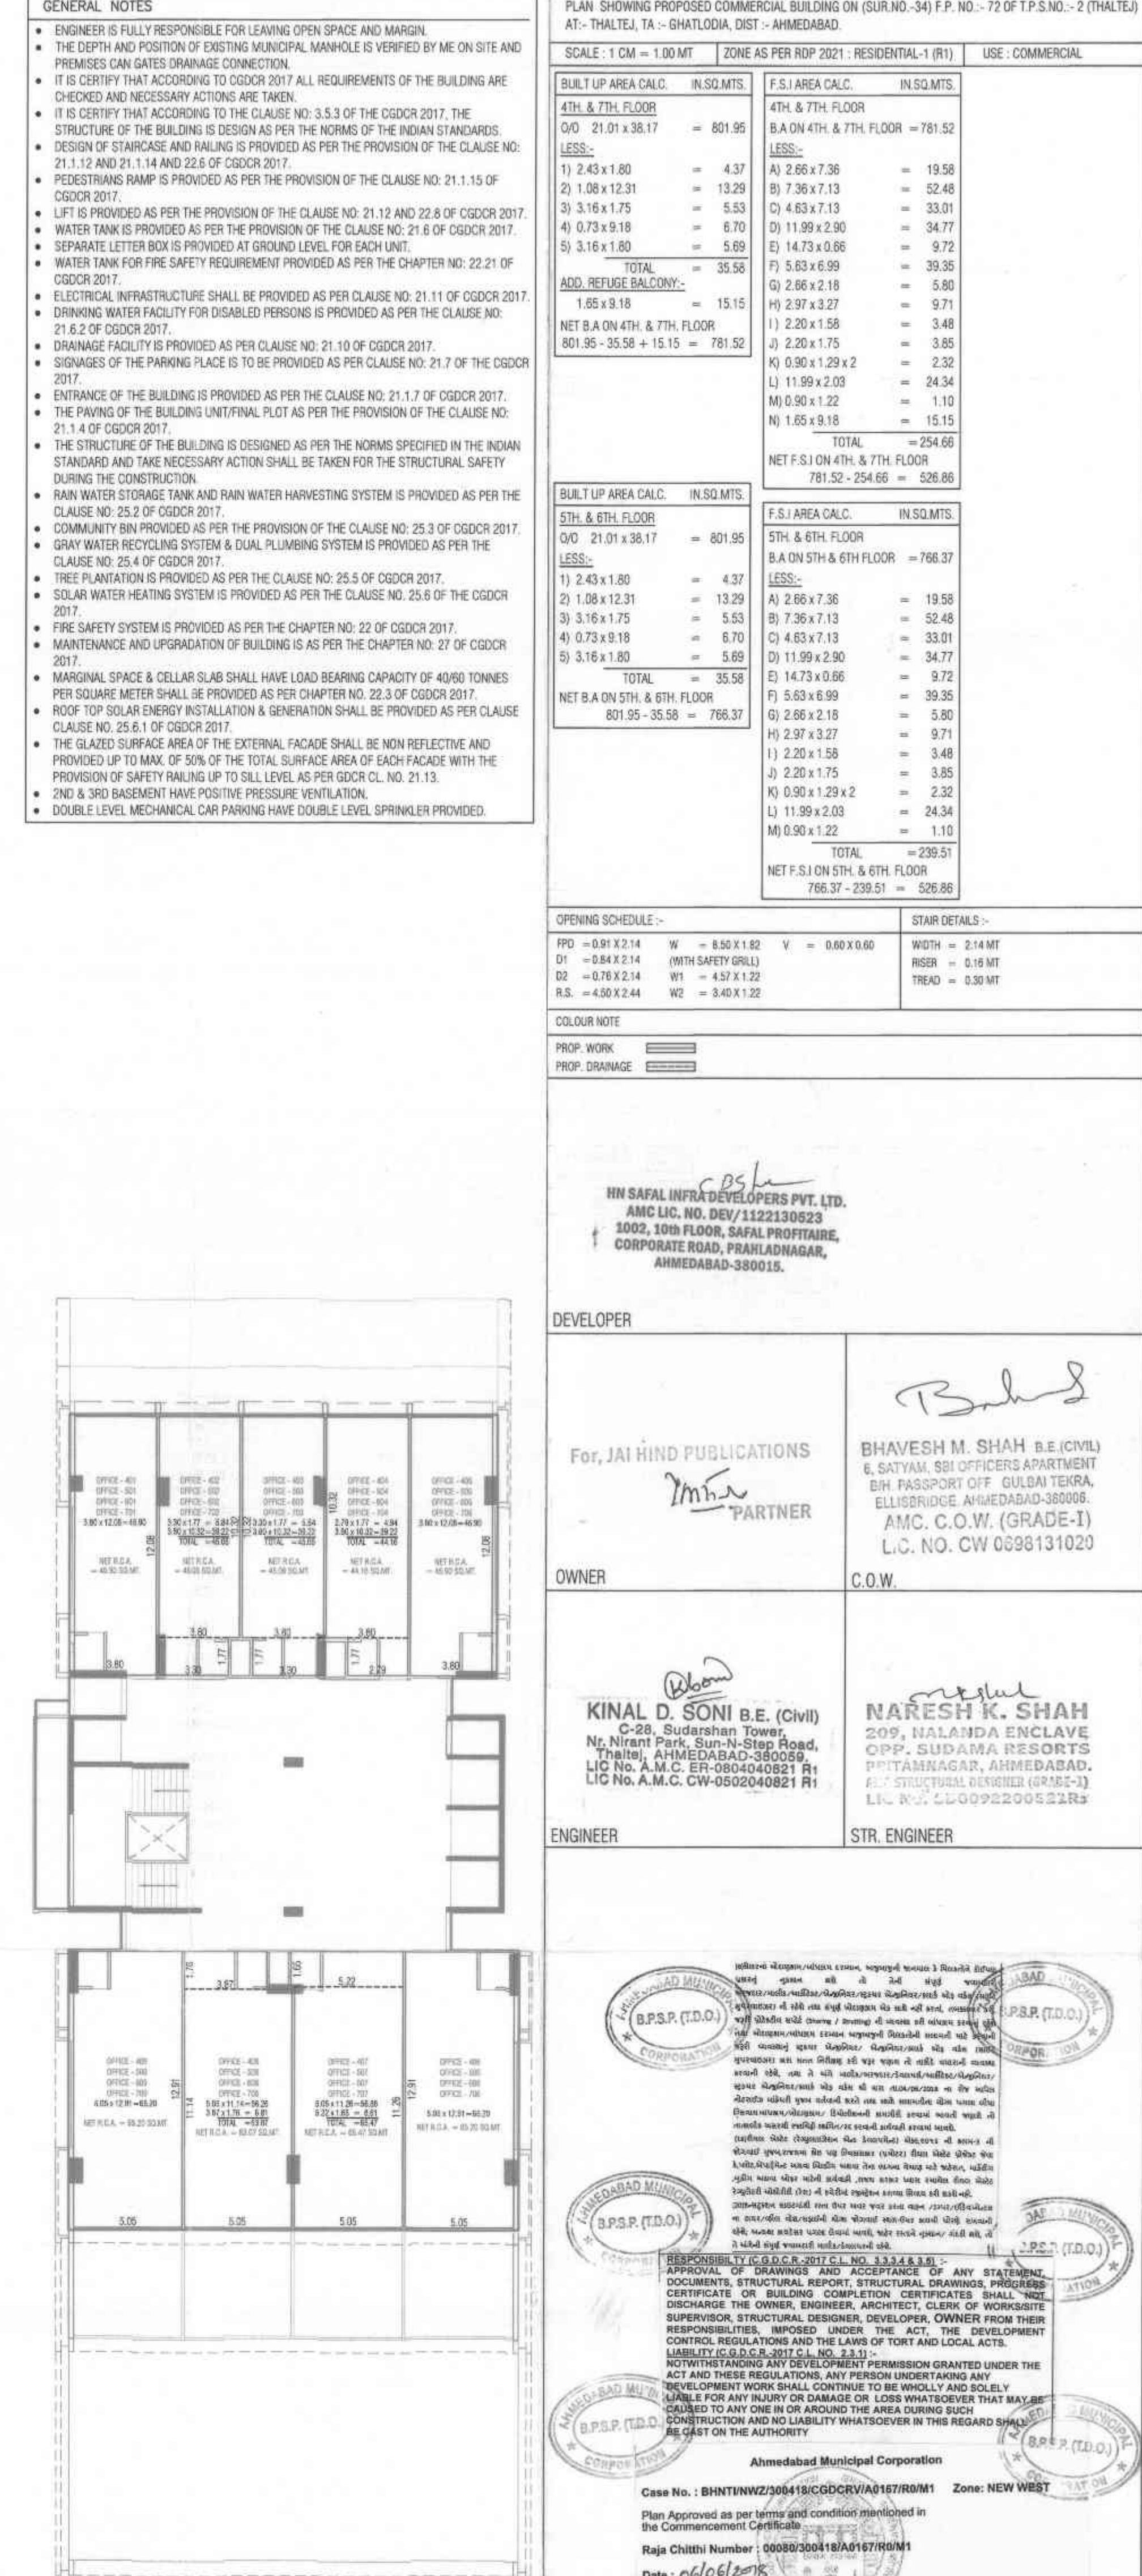
[illegible]

કેડી સિક્કા રાખે તોડેડી મુકનિર્વાસ વિચારના રાજ કામકે ન.  
ત્યાં/૨૦૨૦/૬/૩૩૫૫૧/૧-૧૬-૧૭ ના રાજ સમુદાય બોલકામની  
જગણે મોટા કાસેર મુજરાડી ભાષામાં બોલકામની ભાષા કિંગડો દર્શાવું બો  
કામની મુકામી રાજે.

[illegible]

| PLAN TO SHOW FLOOR PLAN       |  | PLAN TO SHOW REFORMED COMMERCIAL BUILDING ON (SUR) NO. 343-F.P. NO. 72 OF PT.S.NO.-2 (PARTIAL), AT: TALE TA - BHAILOOLA DIST - BAREILLY |  | SHEET NO. 03A   |  |
|-------------------------------|--|---|--|-----------------|--|
| SCALE: 1 CM = 10.0 MT         |  | ZONE AS PER 2017-21: RESIDENTIAL (R1)                                                                                                   |  | USE: COMMERCIAL |  |
| BUILT UP AREA CALC. IN SQ.MTS |  | F21 AREA CALC. IN SQ.MTS   |  |                 |  |
| 1ST & 2ND FLOOR               |  | 1ST & 2ND FLOOR   |  |                 |  |
| Q/ 21.01 & 5.55 = 1175.51     |  | B.A.N 1ST & 2ND FLOOR=1447.73   |  |                 |  |
| LESS:-                        |  |   |  |                 |  |
| 1) 1.00x14.58 = 15.72         |  | A) 2.51x1.92 = 4.73   |  |                 |  |
| 2) 3.12x1.75 = 5.53           |  | B) 2.61x1.70 = 4.43   |  |                 |  |
| 3) 2.73x0.85 = 6.53           |  | C) 2.60x1.70 = 10.58   |  |                 |  |
| TOTAL = 277.8                 |  | D) 2.70x1.13 = 3.05   |  |                 |  |
| NET B.A.N 1ST & 2ND FLOOR     |  | E) 4.21x1.73 = 7.29   |  |                 |  |
| 1175.51 - 277.8 = 1147.73     |  | F) 1.15x0.20 = 0.23   |  |                 |  |
|                               |  | G) 14.73x0.08 = 9.72   |  |                 |  |
|                               |  | H) 6.05x0.76 = 45.90   |  |                 |  |
|                               |  | I) 2.06x1.12 = 5.80   |  |                 |  |
|                               |  | J) 3.38x3.27 = 11.00   |  |                 |  |
|                               |  | K) 2.20x1.58 = 3.46   |  |                 |  |
|                               |  | L) 2.20x1.75 = 3.85   |  |                 |  |
|                               |  | M) 5.60x1.02x2 = 5.35   |  |                 |  |
|                               |  | N) 5.00x1.22 = 11.00   |  |                 |  |
|                               |  | O) 3.00x1.10x2 = 3.24   |  |                 |  |
|                               |  | P) 1.57x1.50x3 = 4.38   |  |                 |  |
|                               |  | TOTAL = 232.87   |  |                 |  |
|                               |  | NET F.S ON 1ST & 2ND FLOOR   |  |                 |  |
|                               |  | 1147.73 - 232.87 = 914.86   |  |                 |  |
| BUILT UP AREA CALC. IN SQ.MTS |  | F21 AREA CALC. IN SQ.MTS   |  |                 |  |
| 3RD FLOOR                     |  | 3RD FLOOR   |  |                 |  |
| Q/ 21.01 & 4.324 = 900.47     |  | B.A.N 3RD FLOOR = 884.10   |  |                 |  |
| LESS:-                        |  |   |  |                 |  |
| 1) 1.00x12.52 = 13.31         |  | A) 2.70x3.36 = 9.08   |  |                 |  |
| 2) 3.12x1.75 = 5.53           |  | B) 7.38x1.73 = 12.58   |  |                 |  |
| 3) 2.73x0.85 = 6.53           |  | C) 4.21x1.73 = 7.29   |  |                 |  |
| TOTAL = 25.37                 |  | D) 11.55x0.20 = 2.30   |  |                 |  |
| NET B.A.N 3RD FLOOR           |  | E) 14.73x0.08 = 9.72   |  |                 |  |
| 900.47 - 25.37 = 884.10       |  | F) 6.05x0.76 = 45.90   |  |                 |  |
|                               |  | G) 1.56x1.21x2 = 3.80   |  |                 |  |
|                               |  | H) 3.38x3.27 = 11.00   |  |                 |  |
|                               |  | I) 2.20x1.58 = 3.46   |  |                 |  |
|                               |  | J) 2.20x1.75 = 3.85   |  |                 |  |
|                               |  | K) 5.00x1.2x2 = 2.40   |  |                 |  |
|                               |  | L) 3.00x1.10x2 = 3.24   |  |                 |  |
|                               |  | M) 5.60x1.22 = 11.00   |  |                 |  |
|                               |  | N) 3.17x1.50x2 = 4.36   |  |                 |  |
|                               |  | TOTAL = 221.48   |  |                 |  |
|                               |  | NET F.S ON 3RD FLOOR   |  |                 |  |
|                               |  | 884.10 - 221.48 = 662.62   |  |                 |  |

[illegible]





WEST