

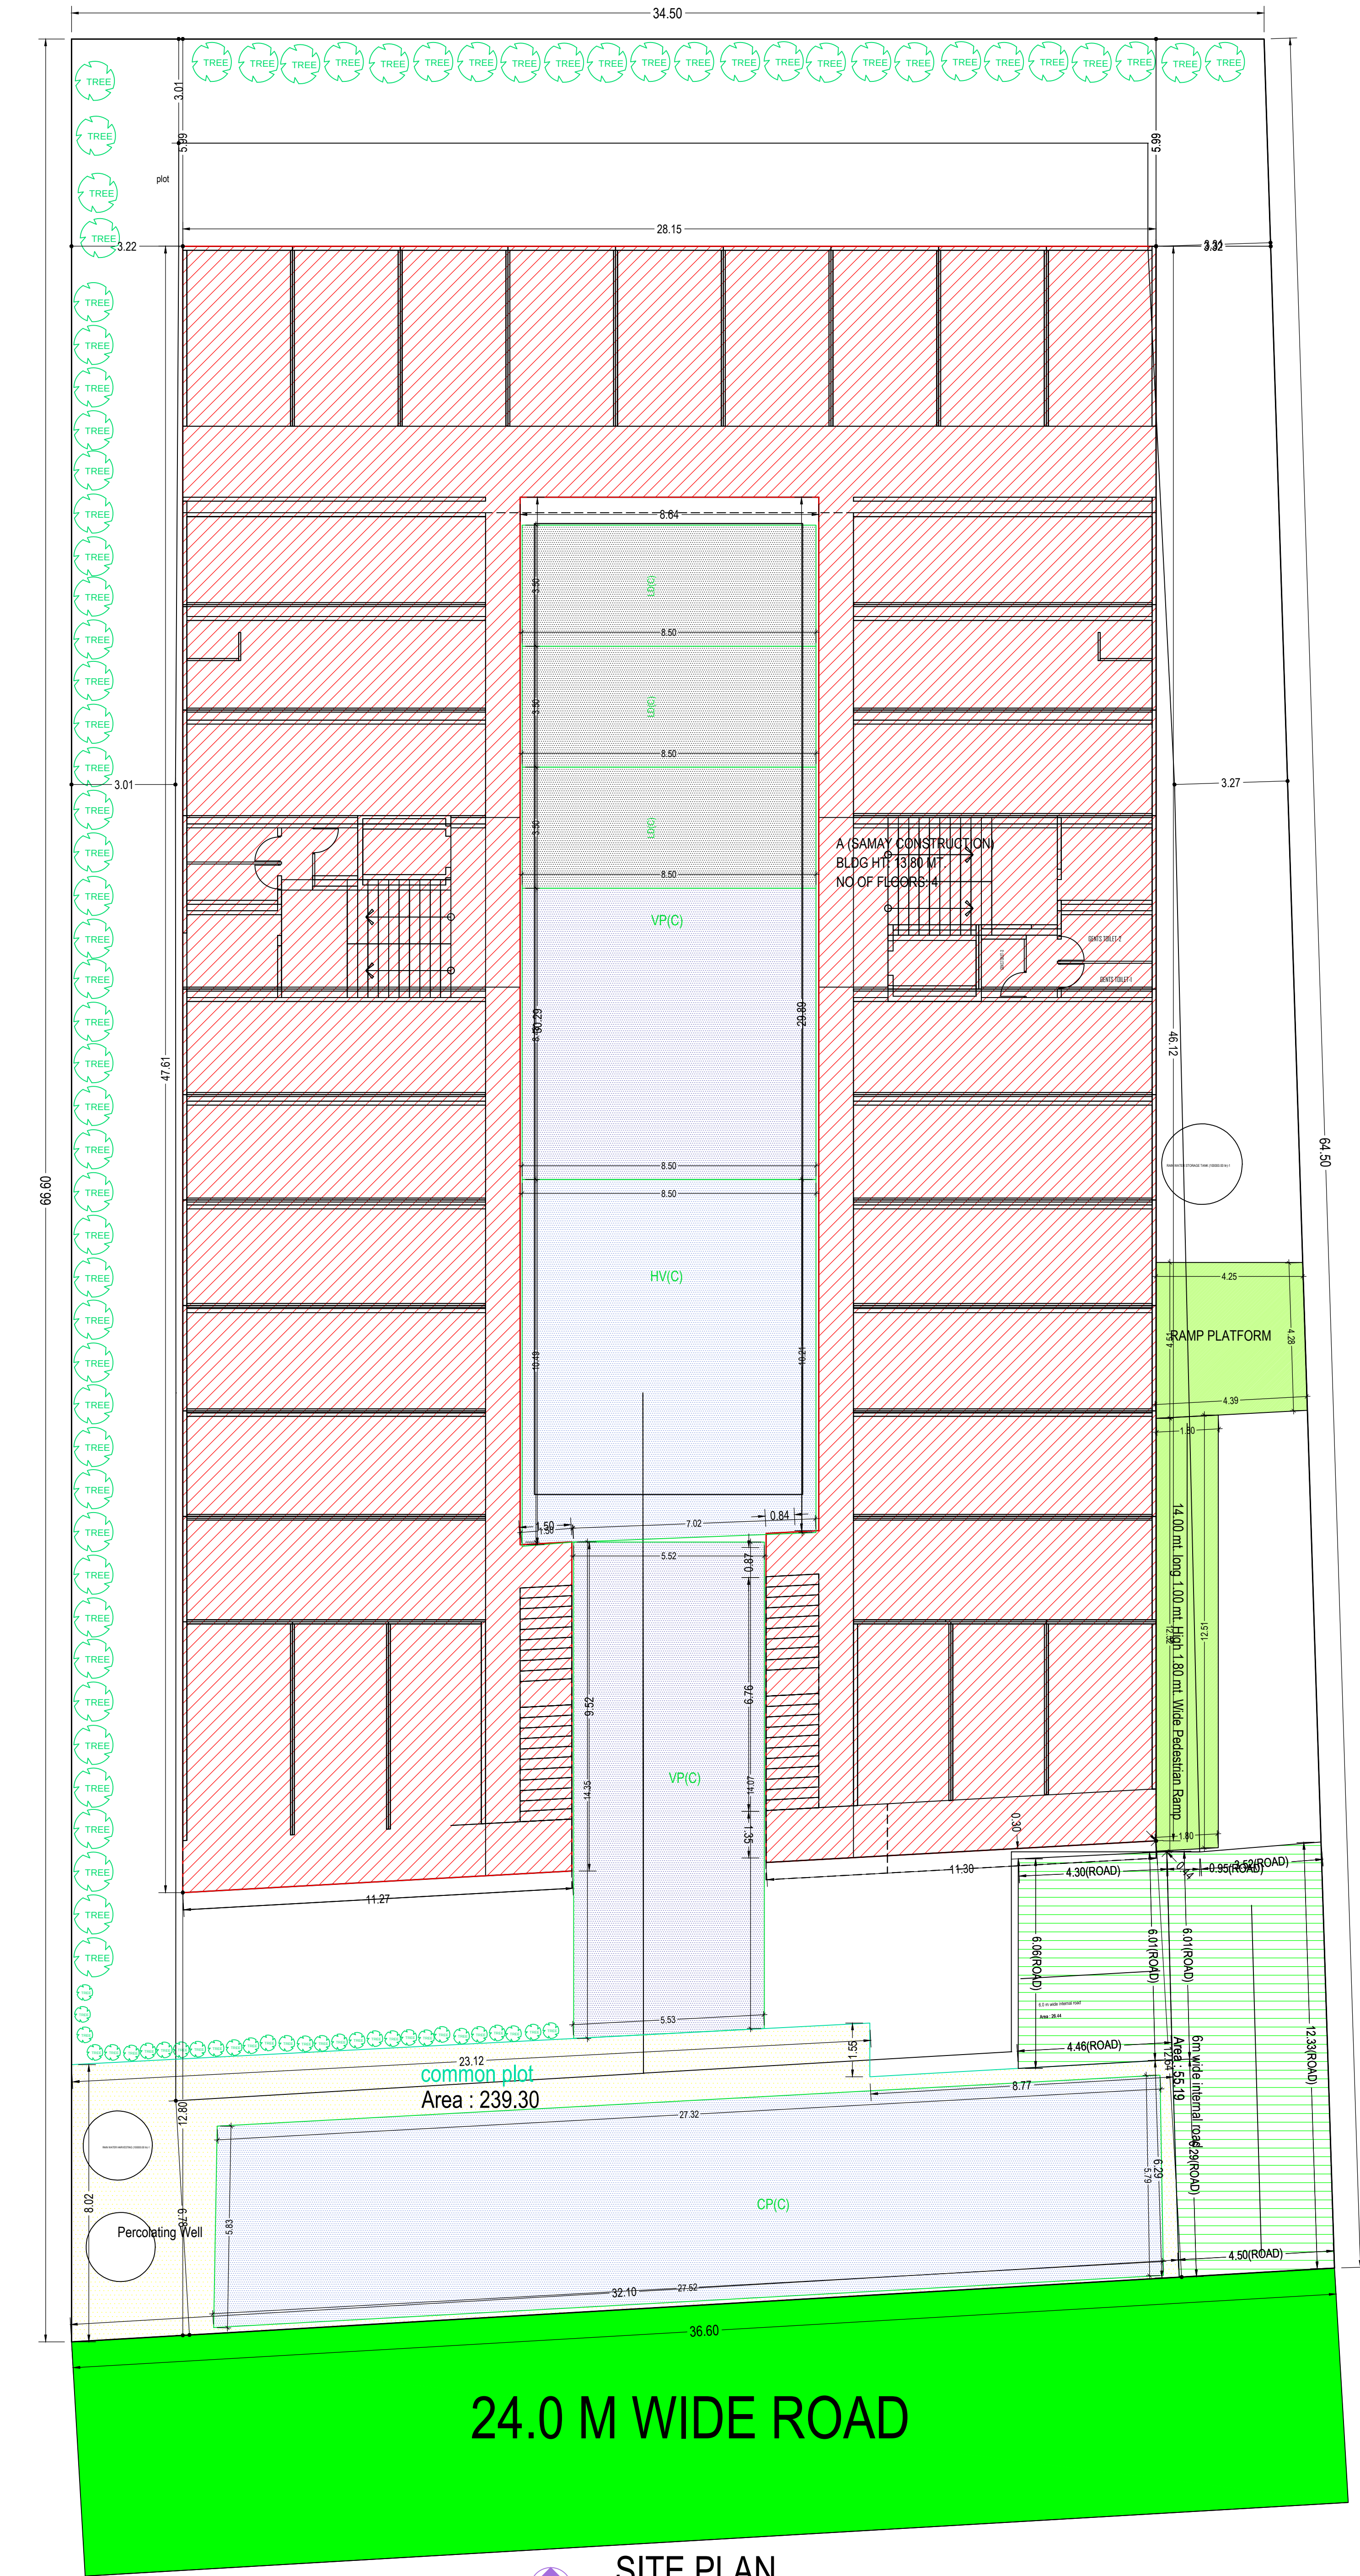
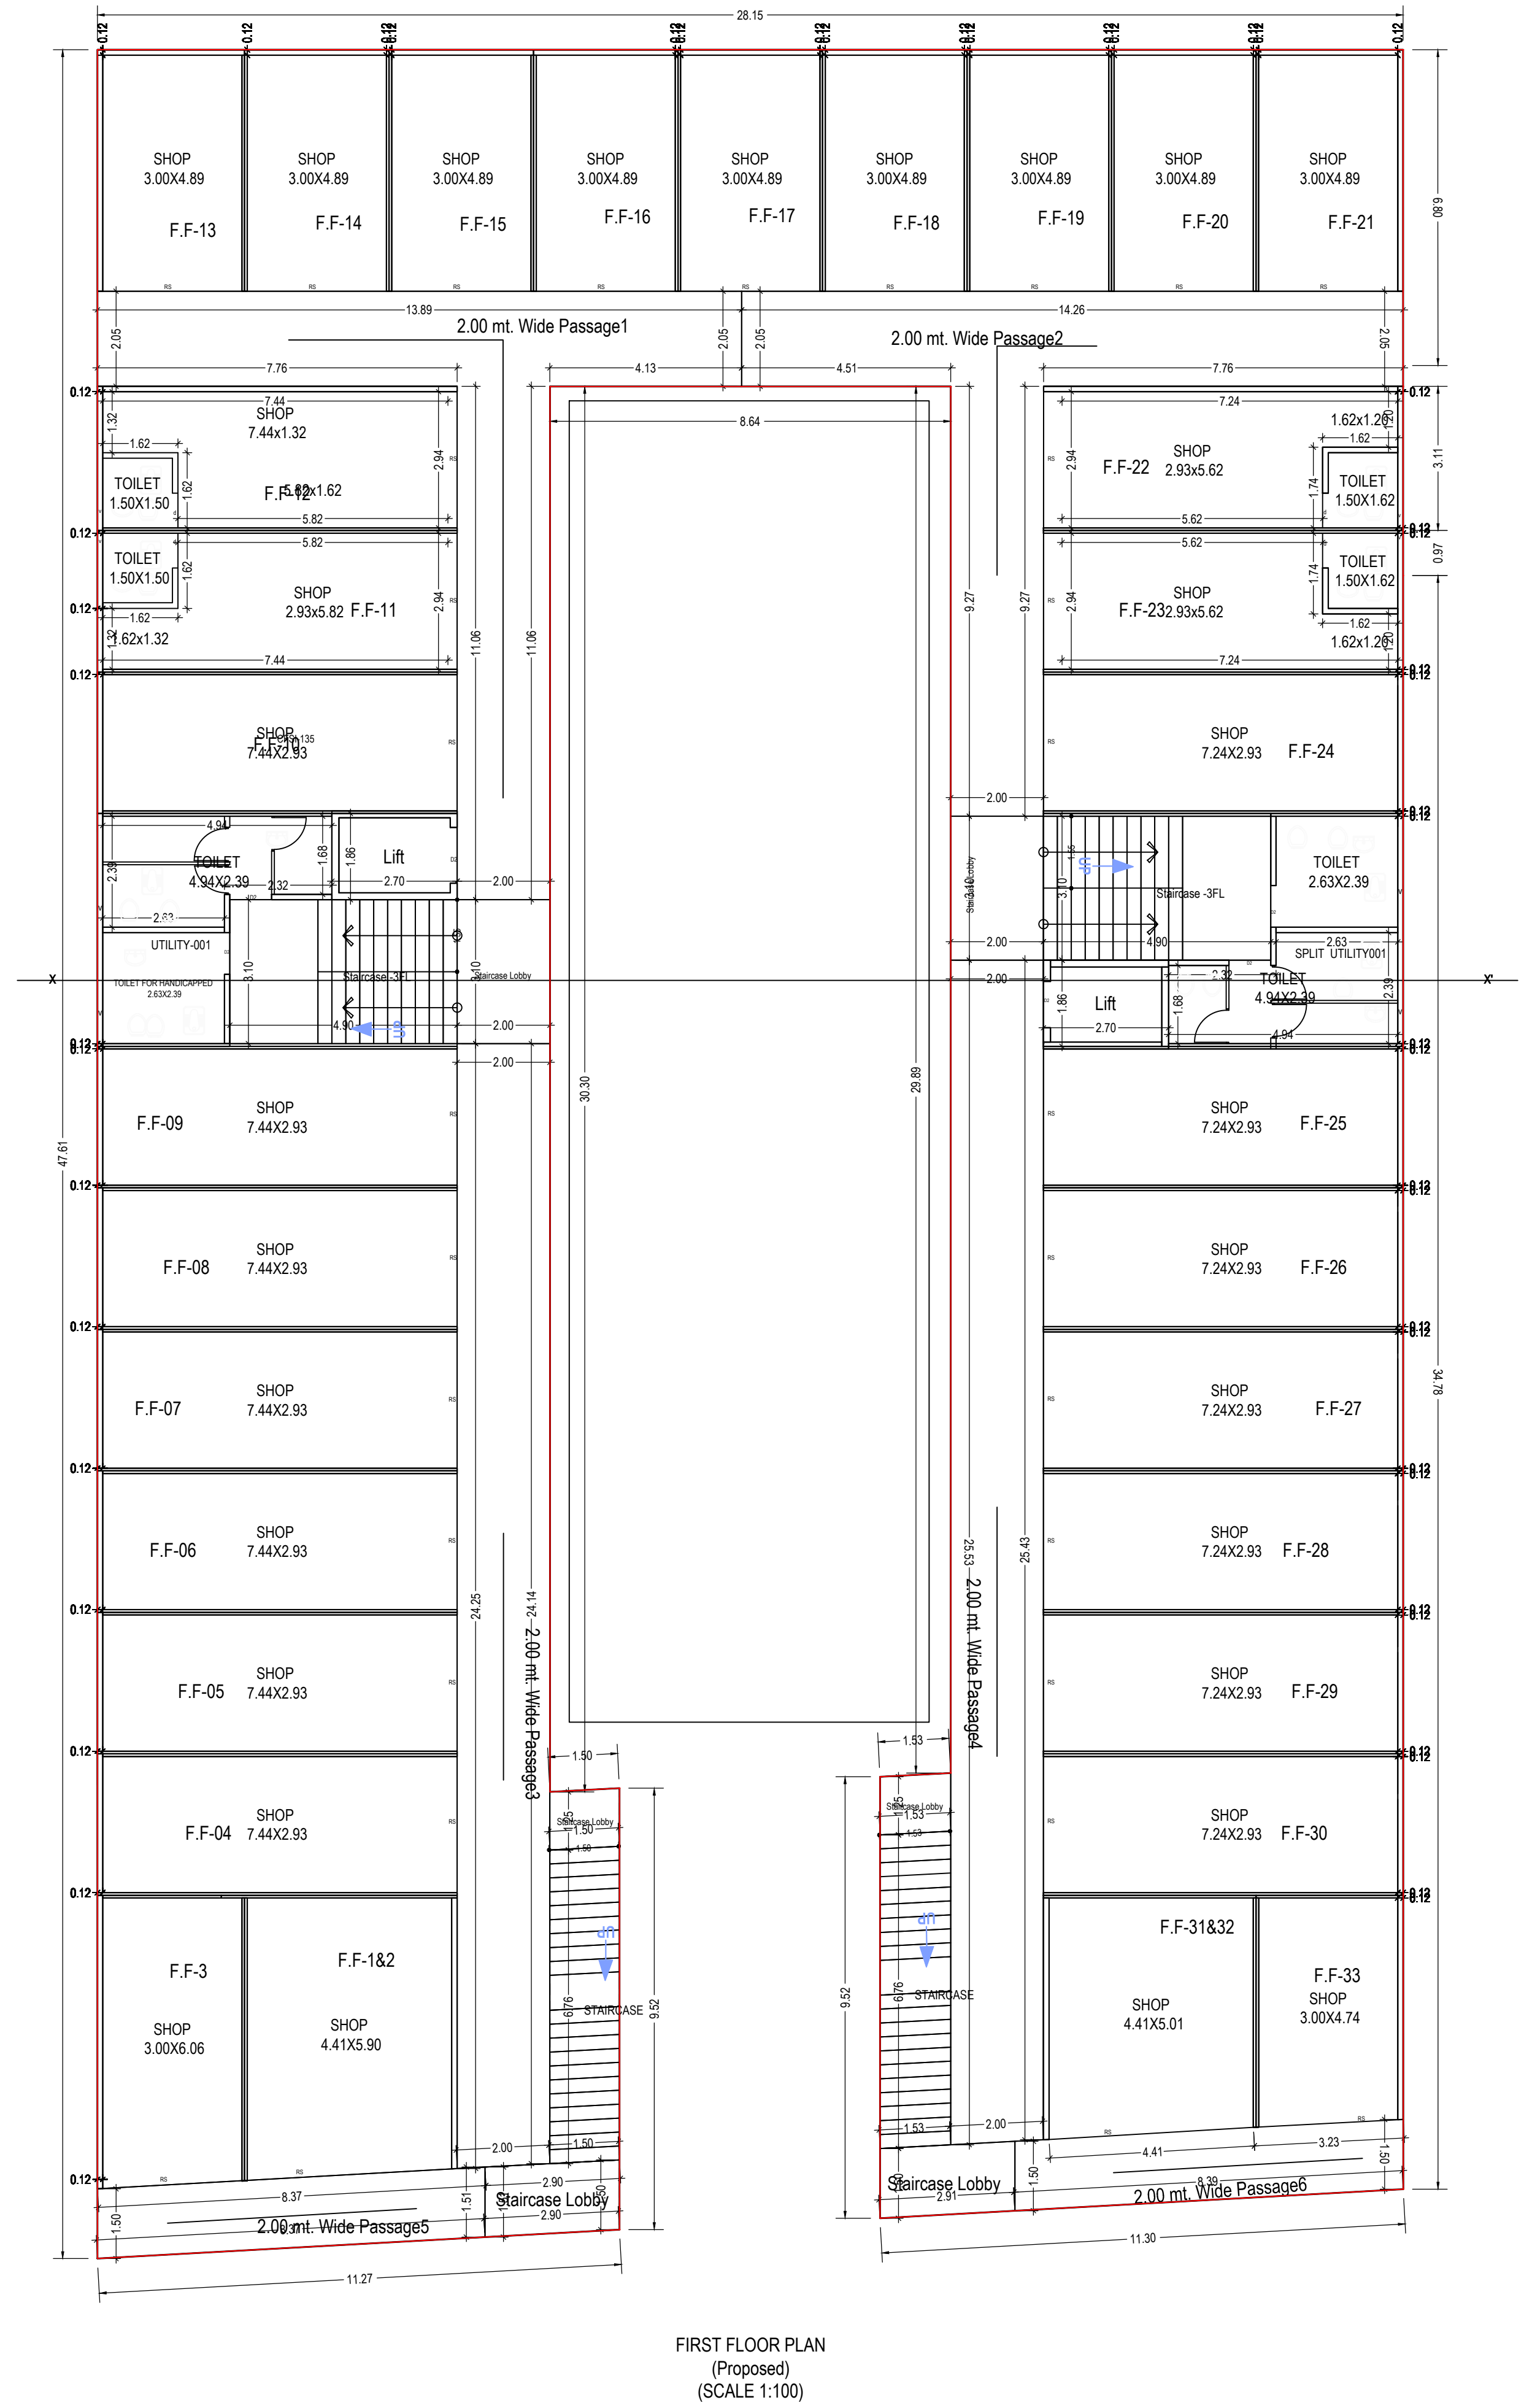


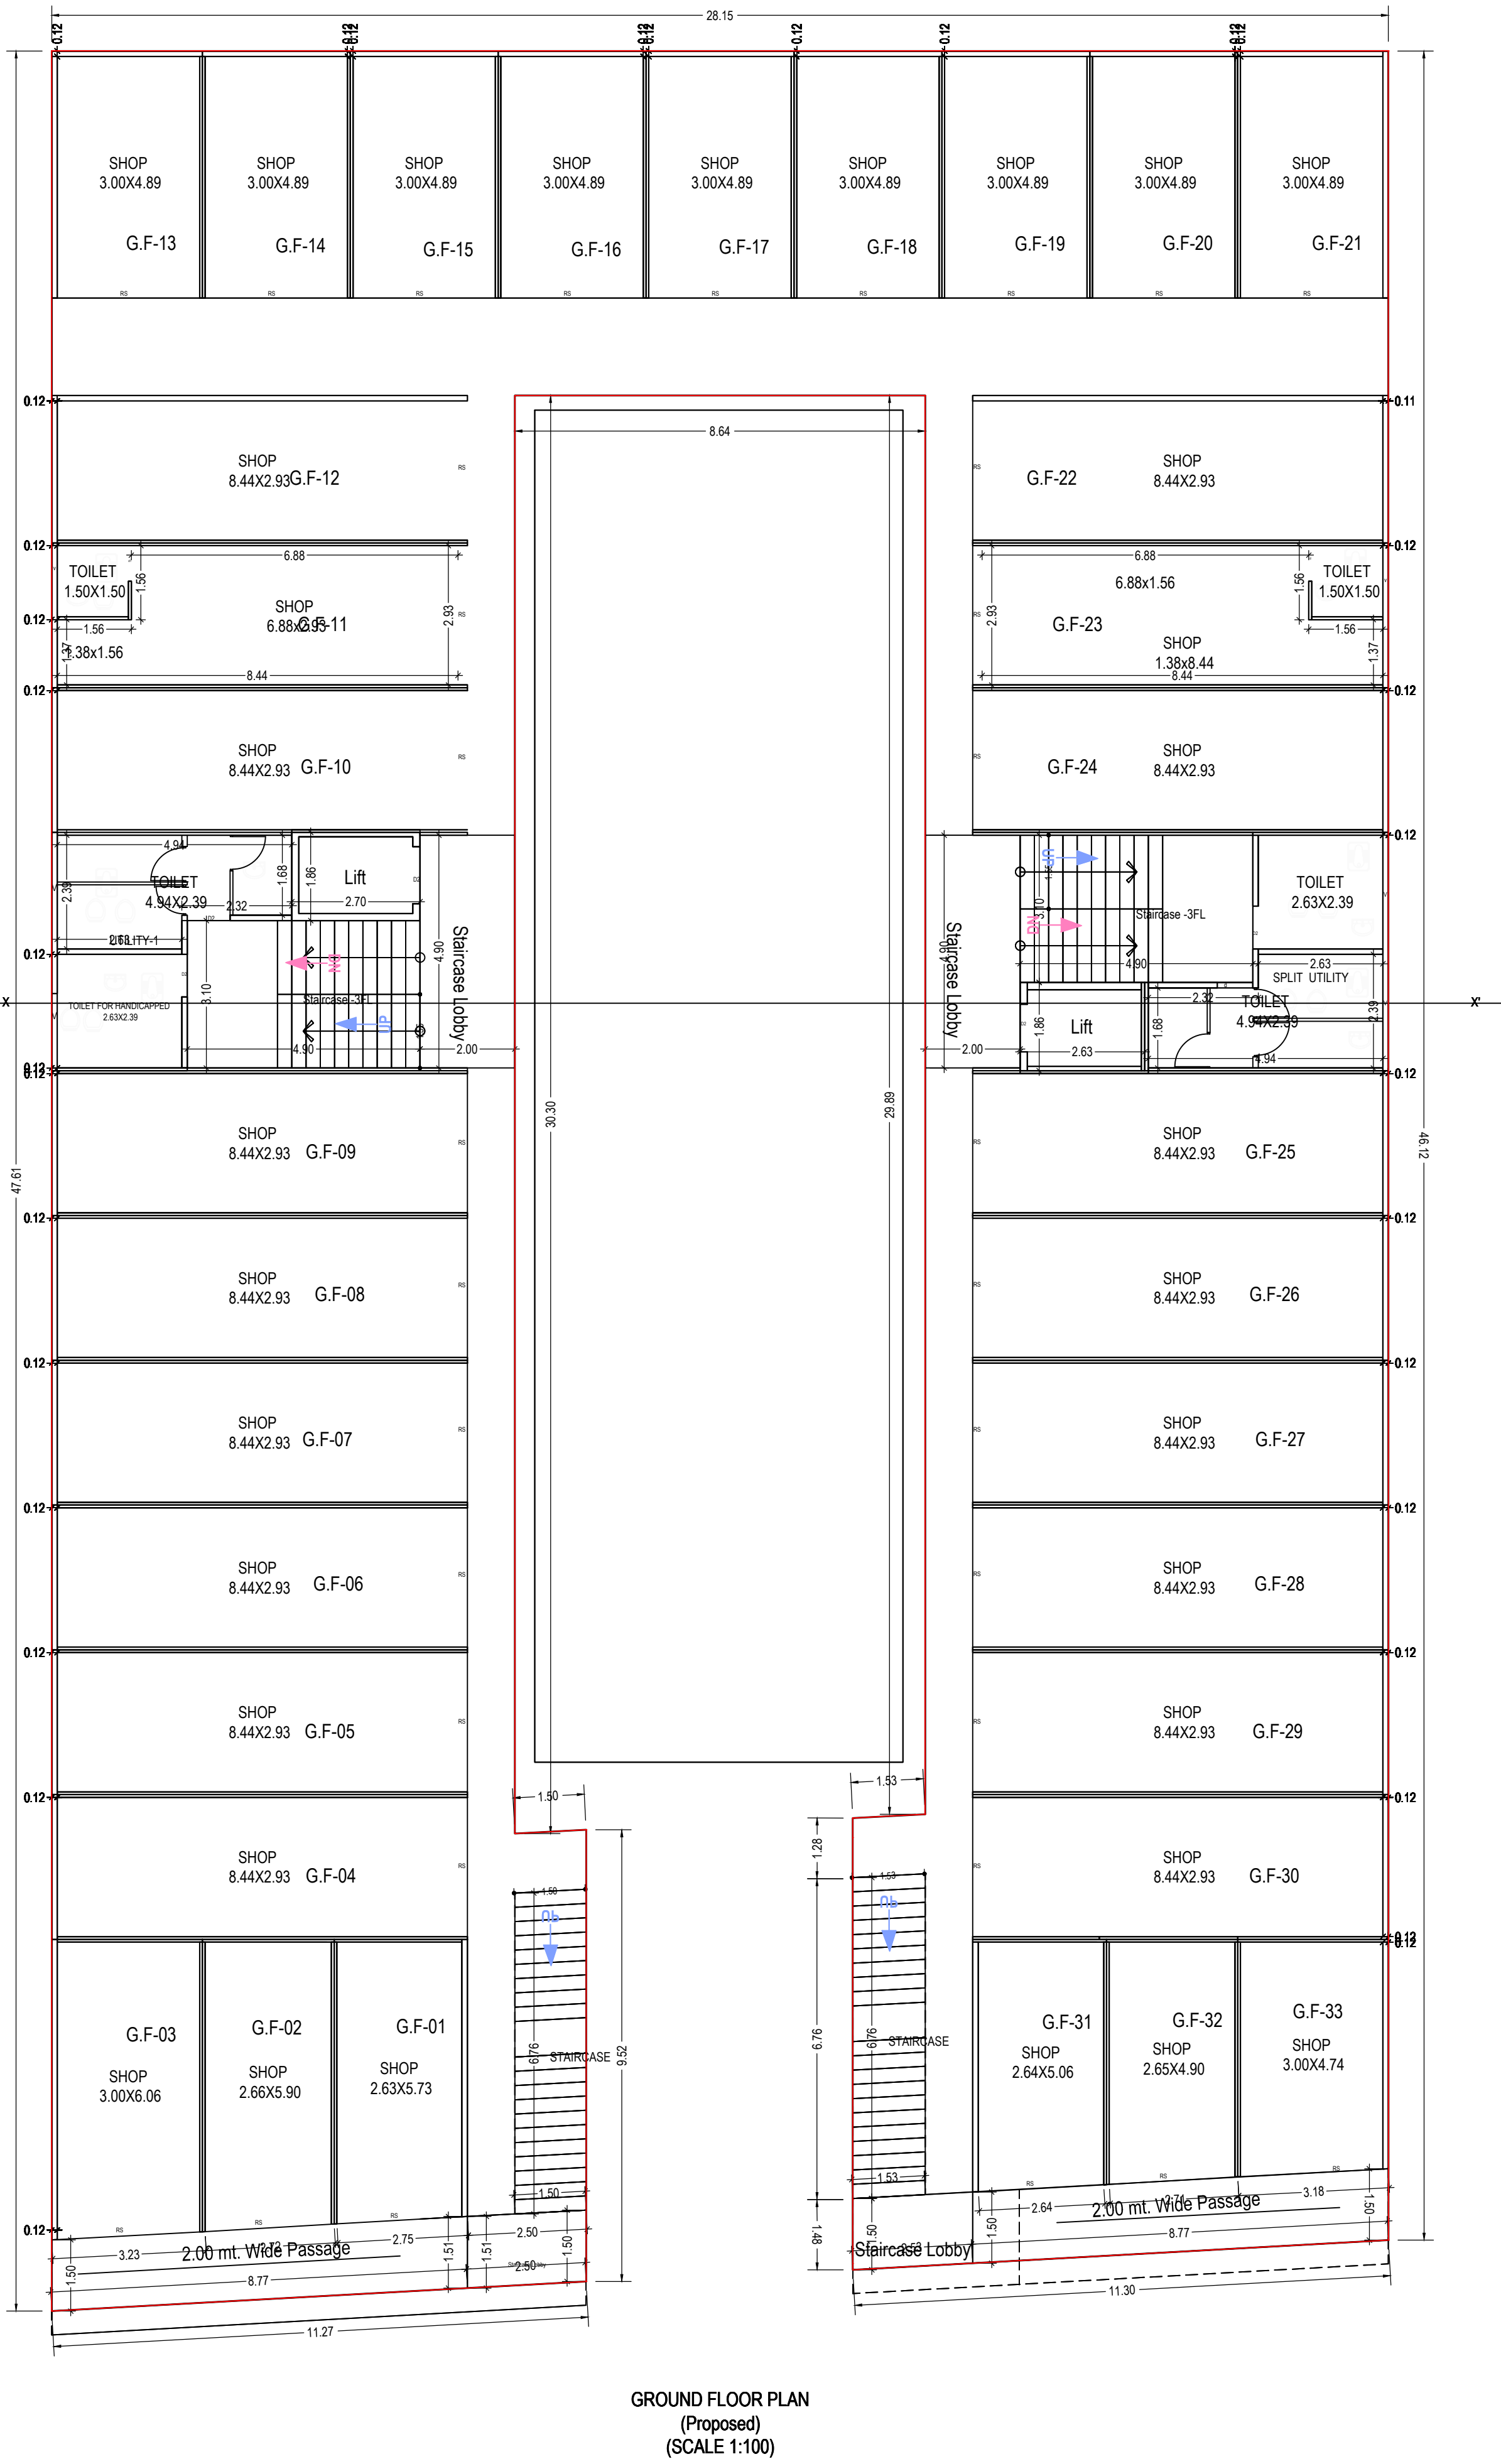

SITE PLAN
scale : 1:100

UnIBUA Table for Building 'A' (SAMYA CONSTRUCTION)										
Floor	Name	UnIBUA Type	Gross UnIBUA Area	UnIBUA Area	Deductions (Area in Sq.mt.)	Carpet Area	No. of Unit			
FIRST FLOOR PLAN	CF-S1-135	SHOP	23.65	23.65	1.23	22.42				
	F.F-04	SHOP	23.65	23.65	1.23	22.42				
	F.F-05	SHOP	23.65	23.65	1.23	22.42				
	F.F-06	SHOP	23.65	23.65	1.23	22.42				
	F.F-07	SHOP	23.65	23.65	1.23	22.42				
	F.F-08	SHOP	23.65	23.65	1.23	22.42				
	F.F-09	SHOP	23.65	23.65	1.23	22.42				
	F.F-10	SHOP	23.65	23.65	1.23	22.42				
	F.F-11	SHOP	23.65	23.65	1.23	22.42				
	F.F-12	SHOP	24.10	24.10	1.68	22.42				
	F.F-13	SHOP	16.51	16.51	0.94	15.57				
	F.F-14	SHOP	16.21	16.21	0.94	15.27				
	F.F-15	SHOP	16.21	16.21	0.94	15.27				
	F.F-16	SHOP	16.21	16.21	0.94	15.27				
	F.F-17	SHOP	16.23	16.23	0.94	15.29				
	F.F-18	SHOP	16.21	16.21	0.94	15.27				
	F.F-19	SHOP	16.21	16.21	0.94	15.27				
	F.F-20	SHOP	16.21	16.21	0.94	15.27				
	F.F-21	SHOP	16.51	16.51	1.24	15.27				
	F.F-22	SHOP	24.10	24.10	1.98	22.12				
	F.F-23	SHOP	23.65	23.65	1.53	22.12				
	F.F-24	SHOP	23.65	23.65	1.23	22.42				
	F.F-25	SHOP	23.65	23.65	1.23	22.42				
	F.F-26	SHOP	23.65	23.65	1.23	22.42				
	F.F-27	SHOP	23.65	23.65	1.23	22.42				
	F.F-28	SHOP	23.65	23.65	1.23	22.42				
	F.F-29	SHOP	23.65	23.65	1.23	22.42				
	F.F-30	SHOP	19.81	19.81	1.23	18.58				
	F.F-31A32	SHOP	23.53	23.53	1.17	22.36				
	F.F-33	SHOP	15.80	15.80	1.02	14.78				
	SPLIT OTHER	UTILITY-001		18.42	18.42	1.74	16.68			
	UTILITY-001	OTHER		18.42	18.42	1.74	16.68			
	Total			696.50	696.50	40.65	655.85	33		
	Total per Floor	Typical Floor	1	Total	696.50	696.50	40.65	655.85	33	
			Total	696.50	696.50	40.65	655.85	33		
GROUND FLOOR PLAN	G.F-01	SHOP	16.61	16.61	1.20	15.41				
	G.F-02	SHOP	16.86	16.86	0.85	16.01				
	G.F-03	SHOP	19.81	19.81	1.25	18.56				
	G.F-04	SHOP	26.70	26.70	1.34	25.36				
	G.F-05	SHOP	26.70	26.70	1.34	25.36				
	G.F-06	SHOP	26.70	26.70	1.34	25.36				
	G.F-07	SHOP	26.70	26.70	1.34	25.36				
	G.F-08	SHOP	26.70	26.70	1.34	25.36				
	G.F-09	SHOP	26.70	26.70	1.34	25.36				
	G.F-10	SHOP	26.70	26.70	0.85	25.85				
	G.F-11	SHOP	26.70	26.70	1.48	25.22				
	G.F-12	SHOP	27.21	27.21	1.85	25.36				
	G.F-13	SHOP	16.51	16.51	1.24	15.27				
	G.F-14	SHOP	16.21	16.21	0.94	15.27				
	G.F-15	SHOP	16.21	16.21	0.94	15.27				
	G.F-16	SHOP	16.21	16.21	0.94	15.27				
	G.F-17	SHOP	16.23	16.23	0.94	15.29				
	G.F-18	SHOP	16.21	16.21	0.94	15.27				
	G.F-19	SHOP	16.21	16.21	0.94	15.27				
	G.F-20	SHOP	16.21	16.21	0.94	15.27				
	G.F-21	SHOP	16.51	16.51	0.94	15.57				
	G.F-22	SHOP	27.20	27.20	1.85	25.35				
	G.F-23	SHOP	26.70	26.70	1.48	25.22				
	G.F-24	SHOP	26.70	26.70	1.34	25.36				
	G.F-25	SHOP	26.70	26.70	1.34	25.36				
	G.F-26	SHOP	26.70	26.70	1.34	25.36				
	G.F-27	SHOP	26.70	26.70	1.34	25.36				
	G.F-28	SHOP	26.70	26.70	1.34	25.36				
	G.F-29	SHOP	26.70	26.70	1.34	25.36				
	G.F-30	SHOP	26.70	26.70	1.34	25.36				
	G.F-31	SHOP	14.78	14.78	1.09	13.69				
	G.F-32	SHOP	14.05	14.05	0.74	13.31				
	G.F-33	SHOP	15.59	15.59	1.02	14.57				
	SPLIT UTILITY	OTHER		18.56	18.56	2.15	16.41			
	UTILITY-1	OTHER		18.42	18.42	1.66	16.76			
	Total			762.80	762.80	43.25	719.55	35		
Total per Floor	Typical Floor	1	Total	762.80	762.80	43.25	719.55	35		
			Total	762.80	762.80	43.25	719.55	35		
THIRD FLOOR PLAN	SPLIT UTILITY	OTHER		18.42	18.42	1.74	16.68			
	T.F-04	SHOP	23.65	23.65	1.23	22.42				
	T.F-05	SHOP	23.65	23.65	1.23	22.42				
	T.F-06	SHOP	23.65	23.65	1.23	22.42				
	T.F-07	SHOP	23.65	23.65	1.23	22.42				
	T.F-08	SHOP	23.65	23.65	1.23	22.42				
	T.F-09	SHOP	23.65	23.65	1.23	22.42				
	T.F-10	SHOP	23.65	23.65	1.23	22.42				
	T.F-11	SHOP	23.65	23.65	1.23	22.42				
	T.F-12	SHOP	24.10	24.10	1.68	22.42				
	T.F-13	SHOP	16.51	16.51	1.24	15.27				
	T.F-14	SHOP	16.21	16.21	0.94	15.27				
	T.F-15	SHOP	16.21	16.21	0.94	15.27				
	T.F-16	SHOP	16.21	16.21	0.94	15.27				
	T.F-17	SHOP	16.23	16.23	0.94	15.29				
	T.F-18	SHOP	16.21	16.21	0.94	15.27				
	T.F-19	SHOP	16.21	16.21	0.94	15.27				
	T.F-20	SHOP	16.21	16.21	0.94	15.27				
	T.F-21	SHOP	16.51	16.51	1.24	15.27				
	T.F-22	SHOP	24.10	24.10	1.98	22.12				
	T.F-23	SHOP	23.65	23.65	1.53	22.12				
	T.F-24	SHOP	23.65	23.65	1.23	22.42				
	T.F-25	SHOP	23.65	23.65	1.23	22.42				
	T.F-26	SHOP	23.65	23.65	1.23	22.42				
	T.F-27	SHOP	23.65	23.65	1.23	22.42				
	T.F-28	SHOP	23.65	23.65	1.23	22.42				
	T.F-29	SHOP	23.65	23.65	1.23	22.42				
	T.F-30	SHOP	19.81	19.81	1.23	18.58				
	T.F-31	SHOP	23.65	23.65	1.23	22.42				
	T.F-31A32	SHOP	23.53	23.53	1.17	22.36				
	T.F-33	SHOP	15.80	15.80	1.02	14.78				
	SPLIT OTHER	UTILITY-002		18.42	18.42	1.74	16.68			
	UTILITY-002	OTHER		18.42	18.42	1.74	16.68			
	Total			696.50	696.50	40.65	655.85	32		
Total per Floor	Typical Floor	1	Total	696.50	696.50	40.65	655.85	32		
			Total	696.50	696.50	40.65	655.85	32		
SECOND FLOOR PLAN	S.F-04	SHOP	23.65	23.65	1.23	22.42				
	S.F-05	SHOP	23.65	23.65	1.23	22.42				
S.F-06	SHOP	23.65	23.65	1.23	22.42					
S.F-07	SHOP	23.65	23.65	1.23	22.42					
S.F-08	SHOP	23.65	23.65	1.23	22.42					
S.F-09	SHOP	23.65	23.65	1.23	22.42					
S.F-10	SHOP	23.65	23.65	1.23	22.42					
S.F-11	SHOP	23.65	23.65	1.23	22.42					
S.F-12	SHOP	24.10	24.10	1.68	22.42					
S.F-13	SHOP	16.51	16.51	1.24	15.27					
S.F-14	SHOP	16.21	16.21	0.94	15.27					
S.F-15	SHOP	16.21	16.21	0.94	15.27					
S.F-16	SHOP	16.21	16.21	0.94	15.27					
S.F-17	SHOP	16.23	16.23	0.94	15.29					
S.F-18	SHOP	16.21	16.21	0.94	15.27					
S.F-19	SHOP	16.21	16.21	0.94	15.27					
S.F-20	SHOP	16.21	16.21	0.94	15.27					
S.F-21	SHOP	16.51	16.51	1.24	15.27					
S.F-22	SHOP	24.10	24.10	1.98	22.12					
S.F-23	SHOP	23.65	23.65	1.53	22.12					
S.F-24	SHOP	23.65	23.65	1.23	22.42					
S.F-25	SHOP	23.65	23.65	1.23	22.42					
S.F-26	SHOP	23.65	23.65	1.23	22.42					
S.F-27	SHOP	23.65	23.65	1.23	22.42					
S.F-28	SHOP	23.65	23.65	1.23	22.42					
S.F-29	SHOP	23.65	23.65	1.23	22.42					
S.F-30	SHOP	19.81	19.81	1.23	18.58					
S.F-31A32	SHOP	23.53	23.53	1.17	22.36					
S.F-33	SHOP	15.80	15.80	1.02	14.78					
SPLIT OTHER	UTILITY-003		18.42	18.42	1.74	16.68				
UTILITY-003	OTHER		18.42	18.42	1.74	16.68				
Total			696.50	696.50	40.65	655.85	32			
Total per Floor	Typical Floor	1	Total	696.50	696.50	40.65	655.85	32		
			Total	696.50	696.50	40.65	655.85	32		
Total			2852.30	2852.30	165.27	2687.03	141			

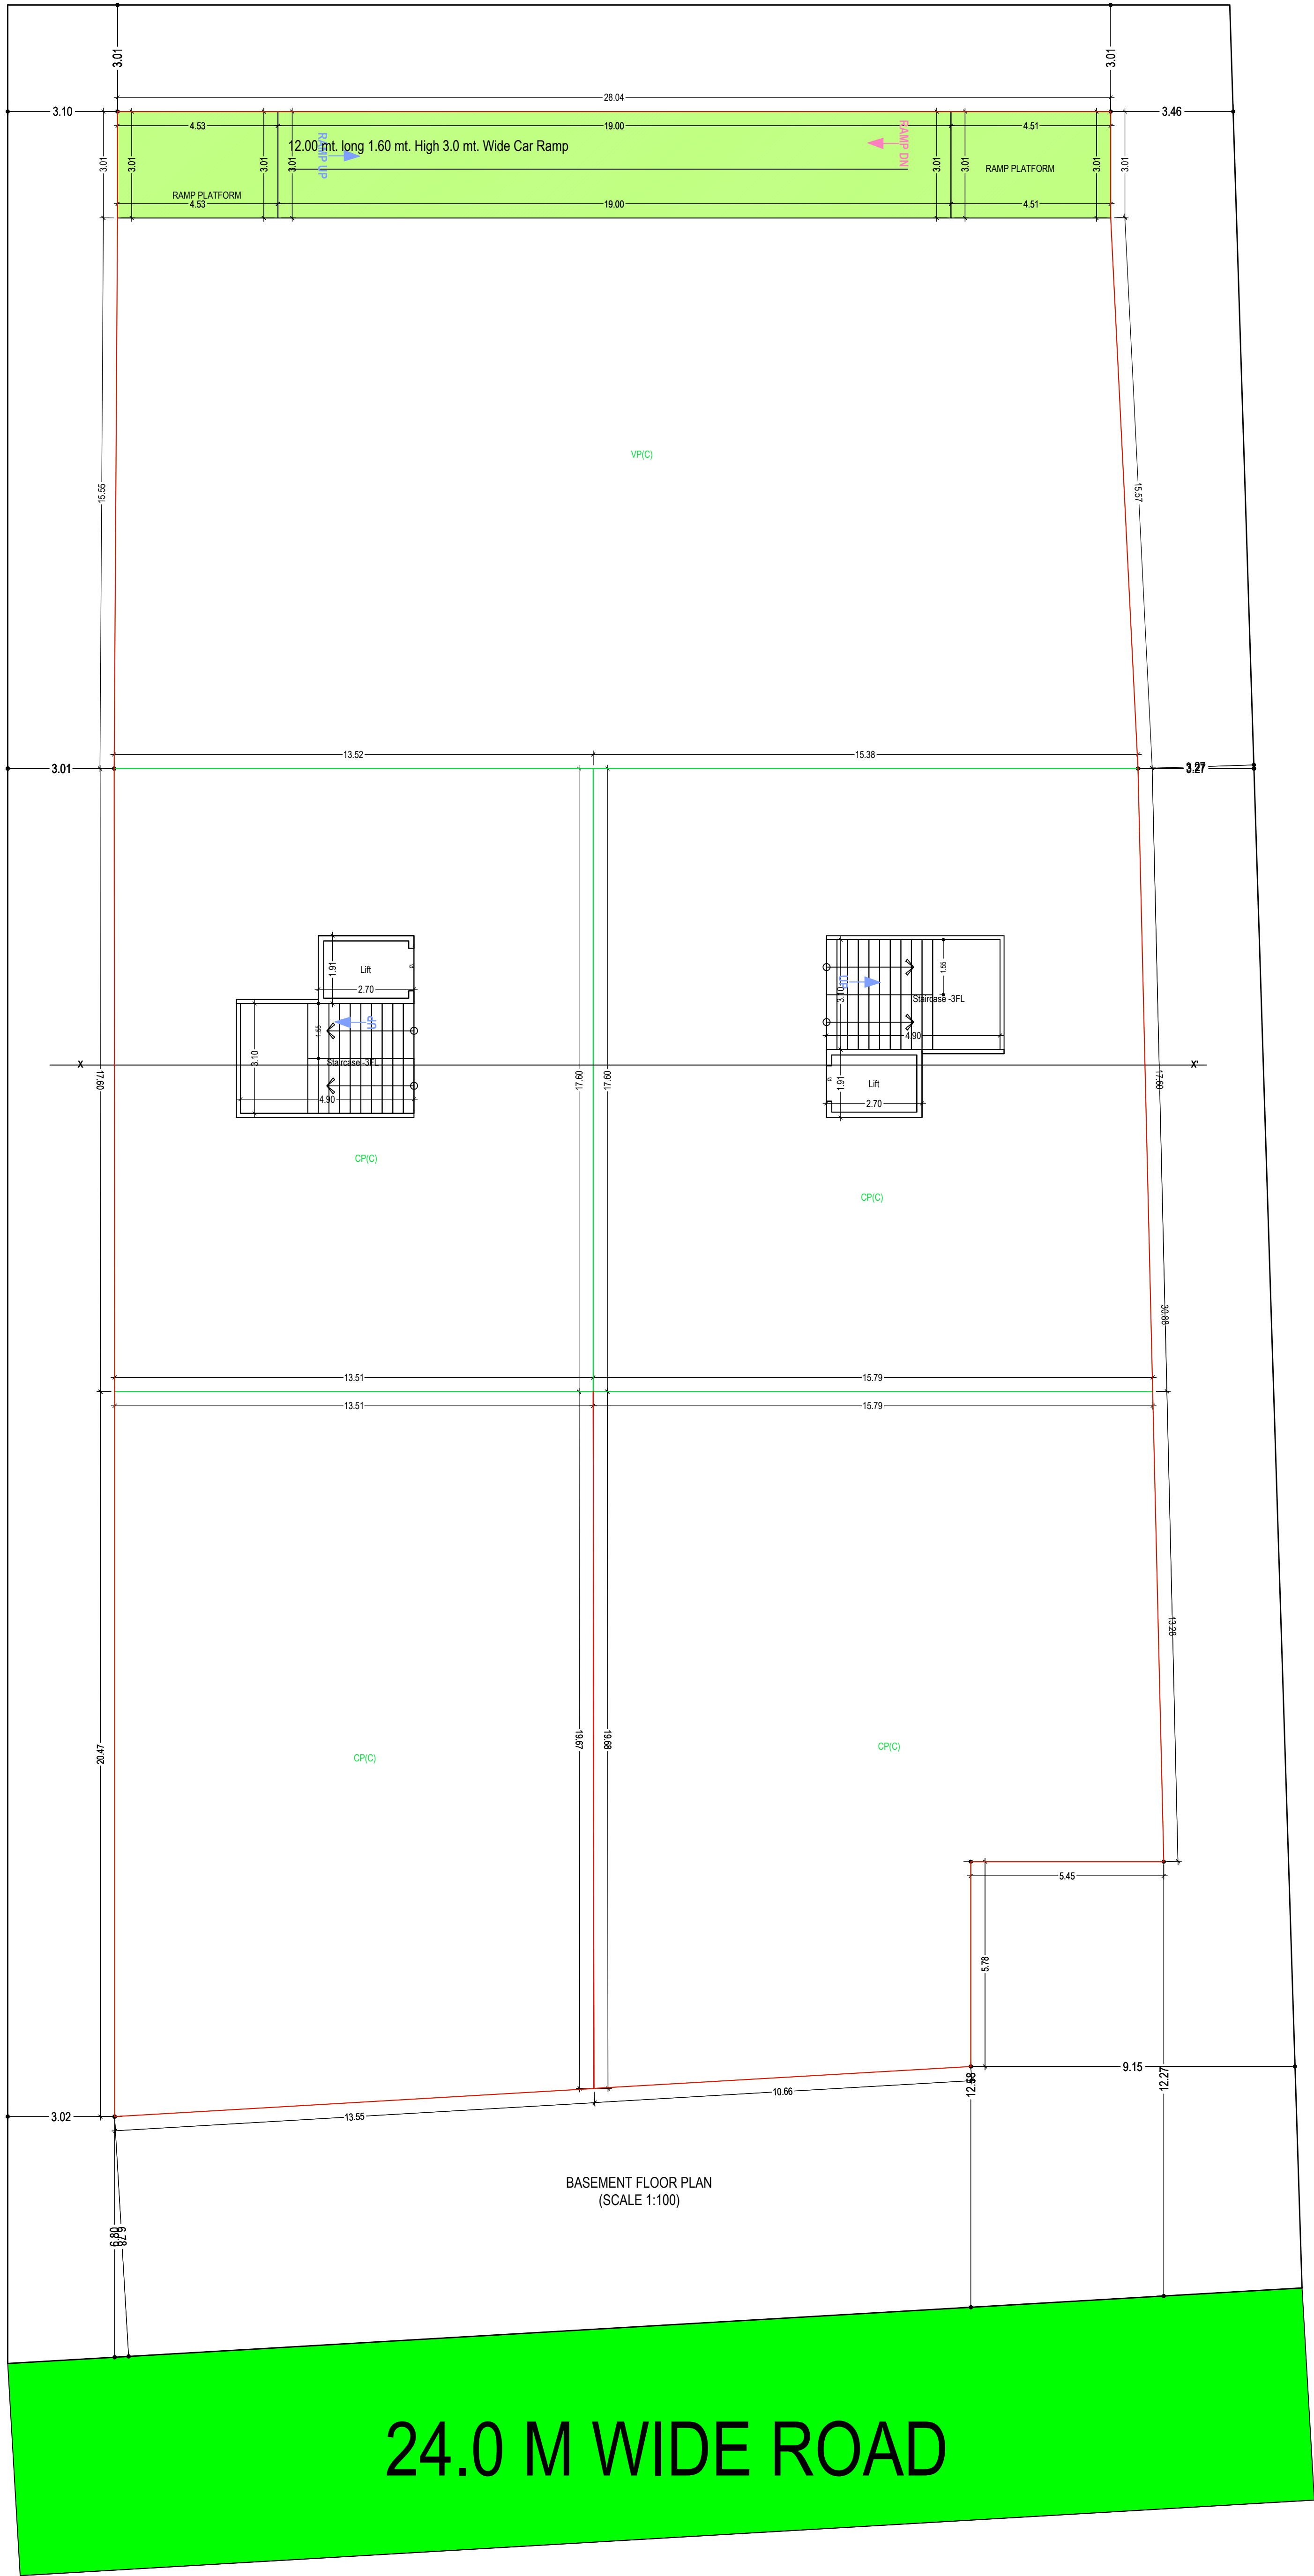


GRANT OF THE PERMISSION IS SUBJECT TO THE FOLLOWING CONDITIONS


- The remaining payments are to be made online within seven days and only thereafter this permission shall be considered to be valid and shall be valid for 12 months.
- The permission granted does not abrogate the owner from any the liabilities or the permissions required under any other act.
- The permission does not constitute the acceptance of correctness, confirmation, approval or endorsement of:
 - Title, ownership, and easement rights of the building/plot for which the building is proposed;
 - The area, dimensions and other properties of the plot which violate the plot validation certificate.
 - Correctness of demarcation of the plot on site.
- Workmanship, soundness of material and structural safety of the proposed building.
- Structural reports and structural drawings and shall not bind or render the Competent Authority liable in any way in regard to (a), (b), (c), (hi), (hj), (hk), (zz).

OWNER'S NAME AND SIGNATURE	
PATEL PRYUSHKUMAR GOVINDBHAI	
ARCHENG'S NAME AND SIGNATURE	
jayantlal khodidas prajapati	
EOR/006	
STRUCTURE ENGINEER	
jayantlal khodidas prajapati	
EOR/006	



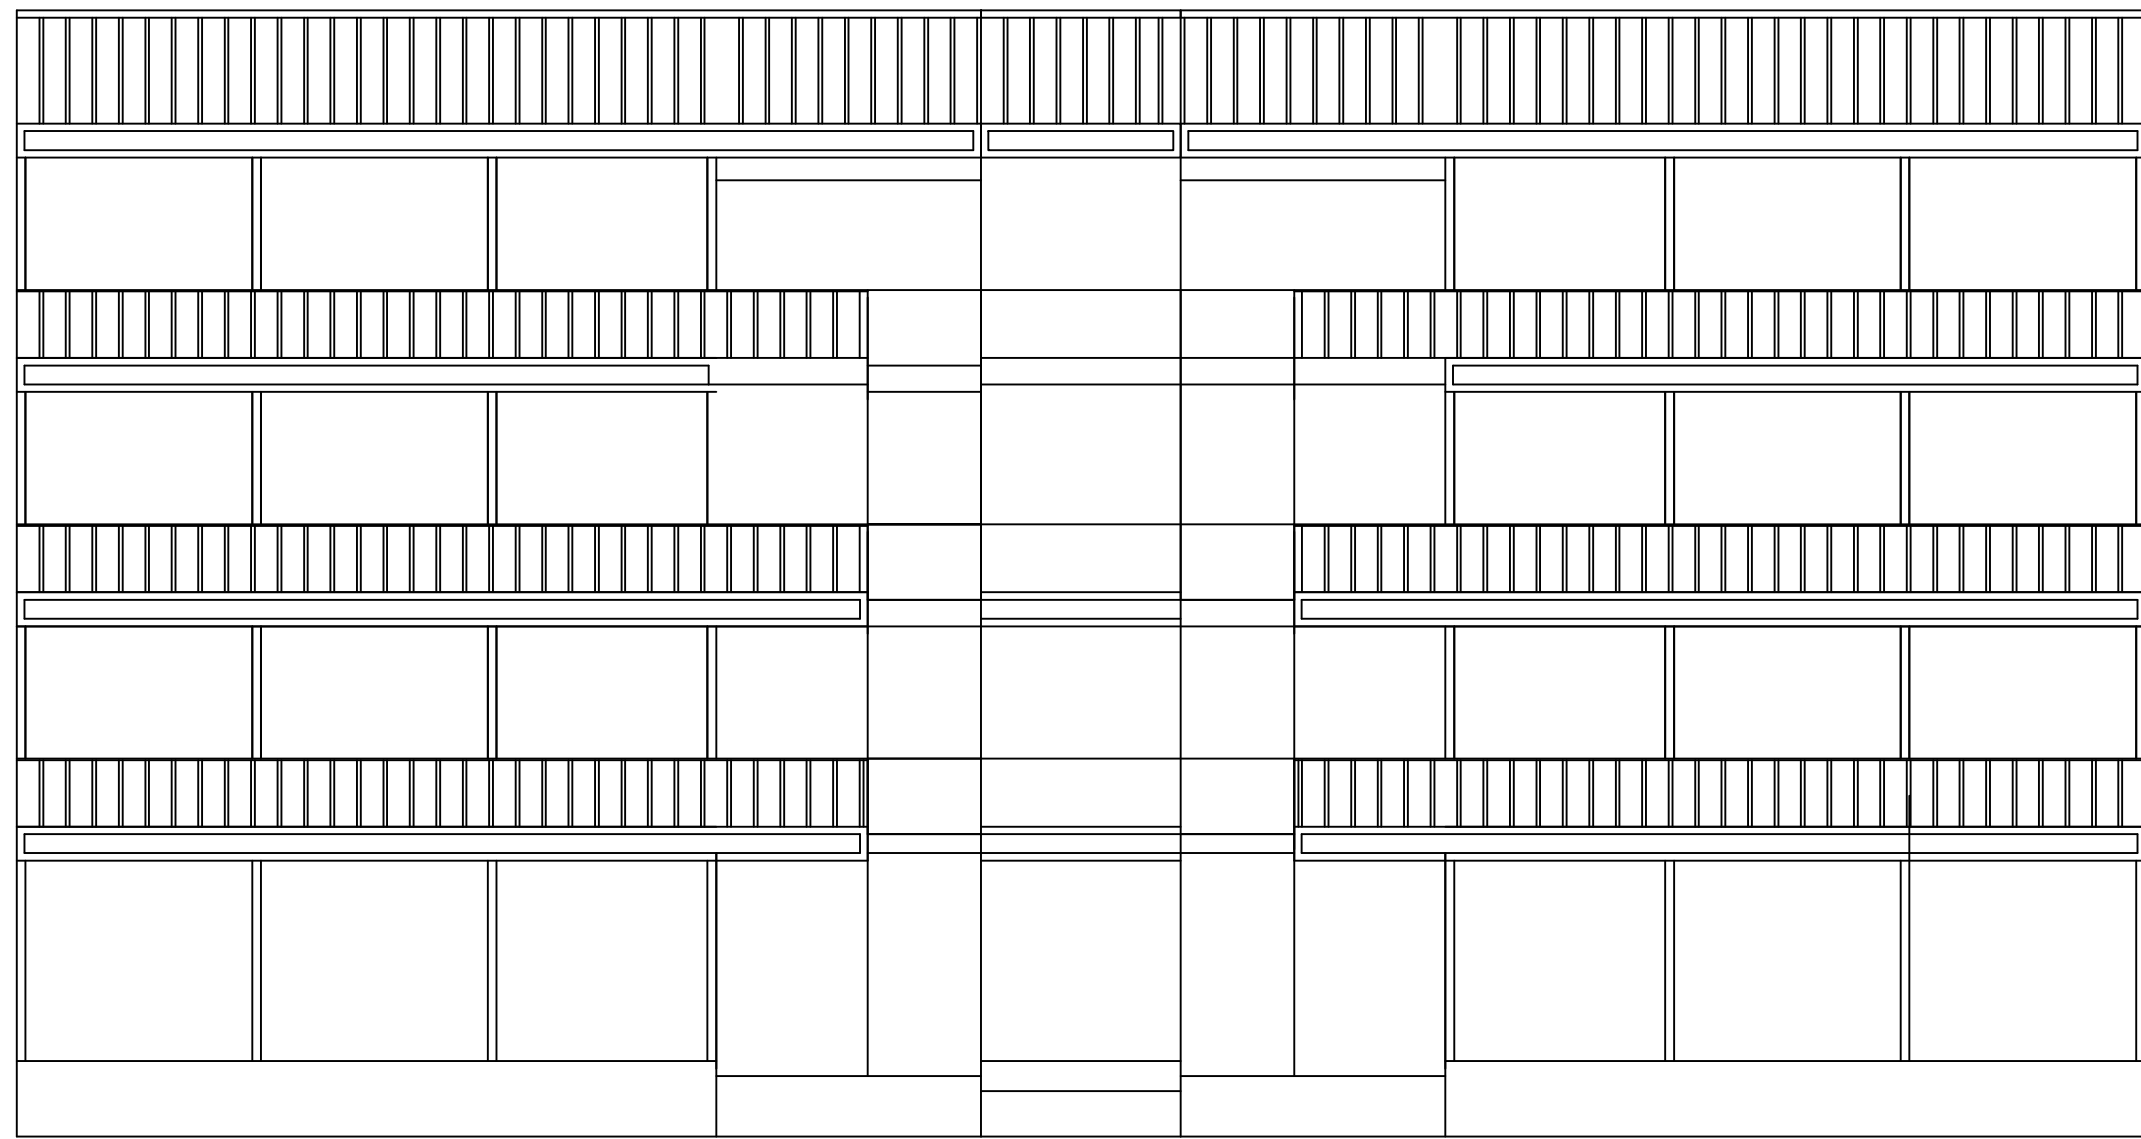

ELEVATION

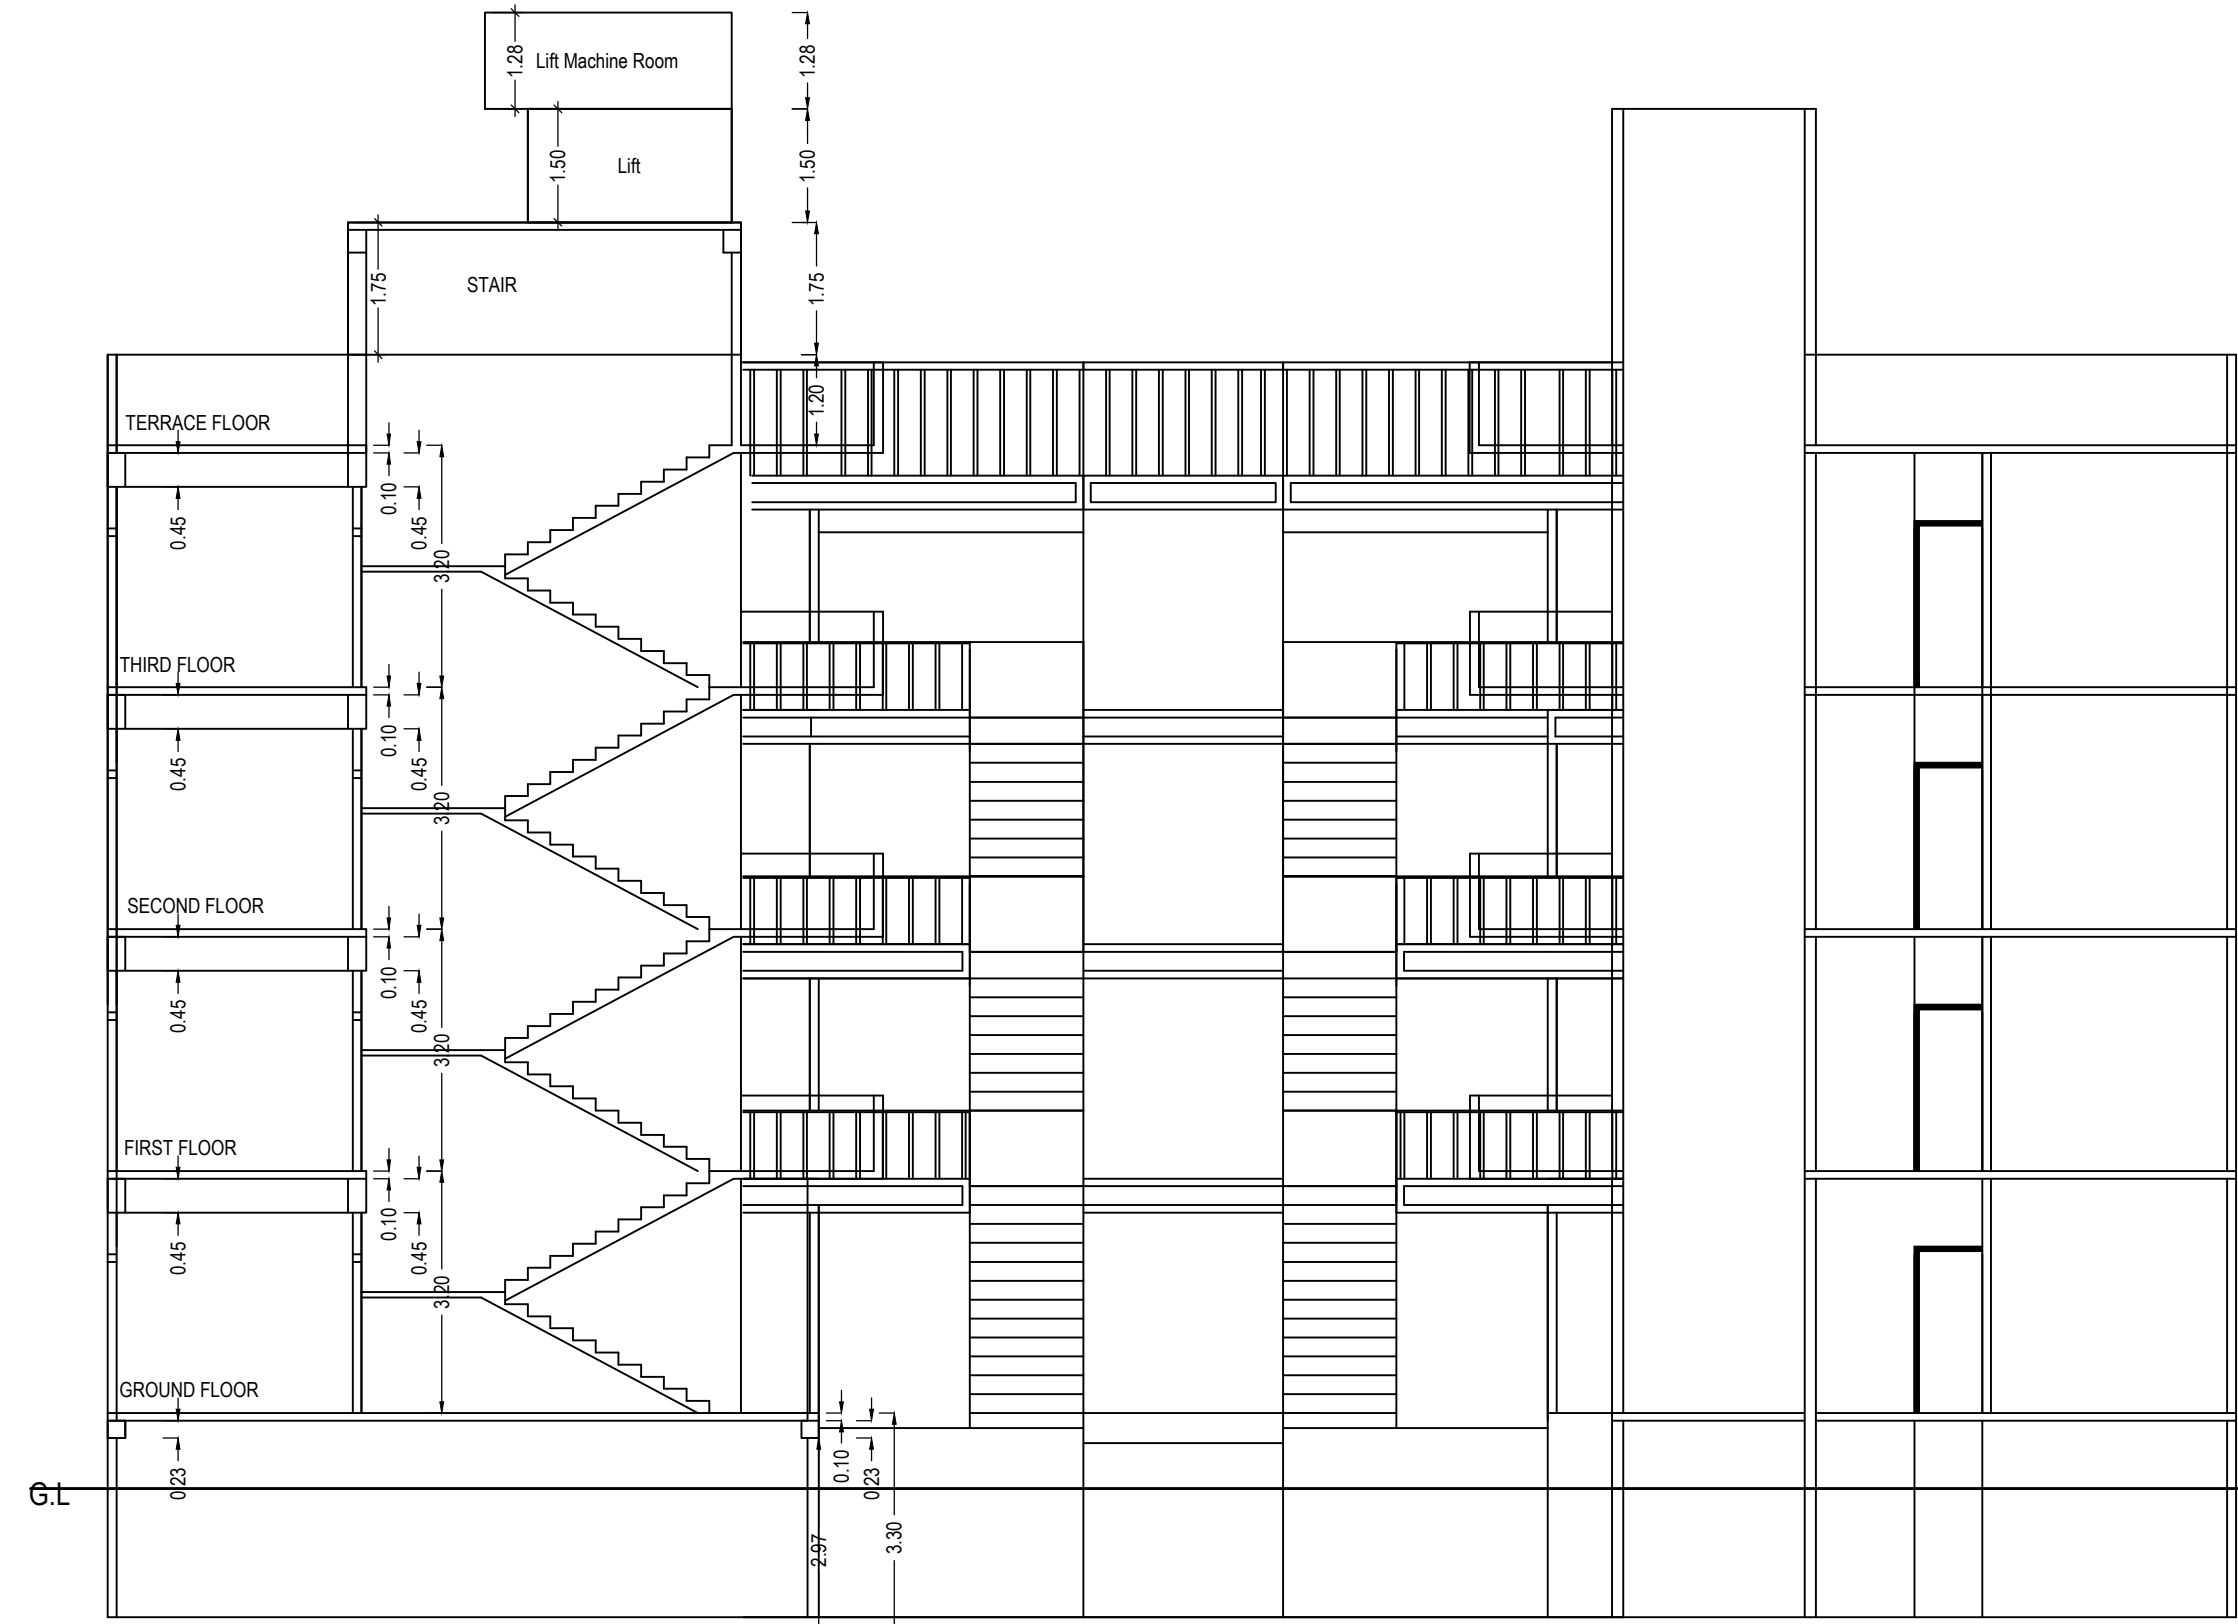

SECTION PLAN

Building -A (SAMAY CONSTRUCTION)


Floor Name	Total Built Up Area (Sq.mt.)	Deductions (Area in Sq.mt.)					Proposed Area (Sq.mt.)	FSI	Total FSI Area (Sq.mt.)	No. of Unit
		StairCase	Lift	Lift Machine	Ramp	Parking				
Basement Floor	1586.84	30.42	10.34	0.00	84.25	1461.83	0.00	0.00	0.00	00
Ground Floor	1006.04	78.02	9.89	0.00	0.00	0.00	918.13	918.13	35	35
First Floor	1006.01	75.80	10.03	0.00	0.00	0.00	920.18	920.18	33	33
Second Floor	1006.01	75.80	10.03	0.00	0.00	0.00	920.18	920.18	32	32
Third Floor	1006.01	75.80	10.03	0.00	0.00	0.00	920.18	920.18	32	32
Terrace Floor	40.76	30.42	0.00	10.34	0.00	0.00	0.00	0.00	00	00
Total:	5651.67	366.26	50.32	10.34	84.25	1461.83	3678.67	3678.67	132	132
Total Number of Same Buildings:	1									
Total:	5651.67	366.26	50.32	10.34	84.25	1461.83	3678.67	3678.67	132	132

Staircase Checks (Table 8a-1)


Floor Name	StairCase Name	Flight Width	Tread Width	Riser Height	BUILDING NAME	NAME	LENGTH	HEIGHT	NOS
FIRST FLOOR PLAN	A (SAMAY CONSTRUCTION) STAIRCASE	1.53	0.30	0.17	A (SAMAY CONSTRUCTION)	d1	0.75	2.10	14
	A (SAMAY CONSTRUCTION) STAIRCASE	1.50	0.30	0.17					
	A (SAMAY CONSTRUCTION) STAIRCASE	1.55	0.30	0.11					
GROUND FLOOR PLAN	A (SAMAY CONSTRUCTION) STAIRCASE	1.55	0.30	0.11	A (SAMAY CONSTRUCTION)	D2	0.90	2.10	15
	A (SAMAY CONSTRUCTION) STAIRCASE	1.53	0.30	0.17					
	A (SAMAY CONSTRUCTION) STAIRCASE	1.55	0.30	0.11					
TERRACE FLOOR PLAN	A (SAMAY CONSTRUCTION) STAIRCASE	1.55	0.30	0.11	A (SAMAY CONSTRUCTION)	RS	2.63	2.10	01
	A (SAMAY CONSTRUCTION) STAIRCASE	1.55	0.30	0.00					
	A (SAMAY CONSTRUCTION) STAIRCASE	1.55	0.30	0.00					
BASEMENT FLOOR PLAN	A (SAMAY CONSTRUCTION) STAIRCASE	1.53	0.30	0.17	A (SAMAY CONSTRUCTION)	RS	2.65	2.10	01
	A (SAMAY CONSTRUCTION) STAIRCASE	1.55	0.30	0.00					
	A (SAMAY CONSTRUCTION) STAIRCASE	1.55	0.30	0.11					
THIRD FLOOR PLAN	A (SAMAY CONSTRUCTION) STAIRCASE	1.50	0.30	0.17	A (SAMAY CONSTRUCTION)	RS	2.66	2.10	01
	A (SAMAY CONSTRUCTION) STAIRCASE	1.55	0.30	0.11					
	A (SAMAY CONSTRUCTION) STAIRCASE	1.55	0.30	0.11					
SECOND FLOOR PLAN	A (SAMAY CONSTRUCTION) STAIRCASE	1.53	0.30	0.17	A (SAMAY CONSTRUCTION)	RS	2.94	2.10	72
	A (SAMAY CONSTRUCTION) STAIRCASE	1.50	0.30	0.11					
	A (SAMAY CONSTRUCTION) STAIRCASE	1.50	0.30	0.17					
SECOND FLOOR PLAN	A (SAMAY CONSTRUCTION) STAIRCASE	1.55	0.30	0.11	A (SAMAY CONSTRUCTION)	RS	3.00	2.10	44
	A (SAMAY CONSTRUCTION) STAIRCASE	1.55	0.30	0.11					
	A (SAMAY CONSTRUCTION) STAIRCASE	1.55	0.30	0.11					

SCHEDULE OF WINDOW/VENTILATION:

BUILDING NAME	NAME	LENGTH	HEIGHT	NOS
A (SAMAY CONSTRUCTION)	v	0.60	1.00	14
A (SAMAY CONSTRUCTION)	v	0.60	1.00	03
A (SAMAY CONSTRUCTION)	v	0.75	1.00	09
A (SAMAY CONSTRUCTION)	v	1.19	1.00	03
A (SAMAY CONSTRUCTION)	v	1.57	1.00	01

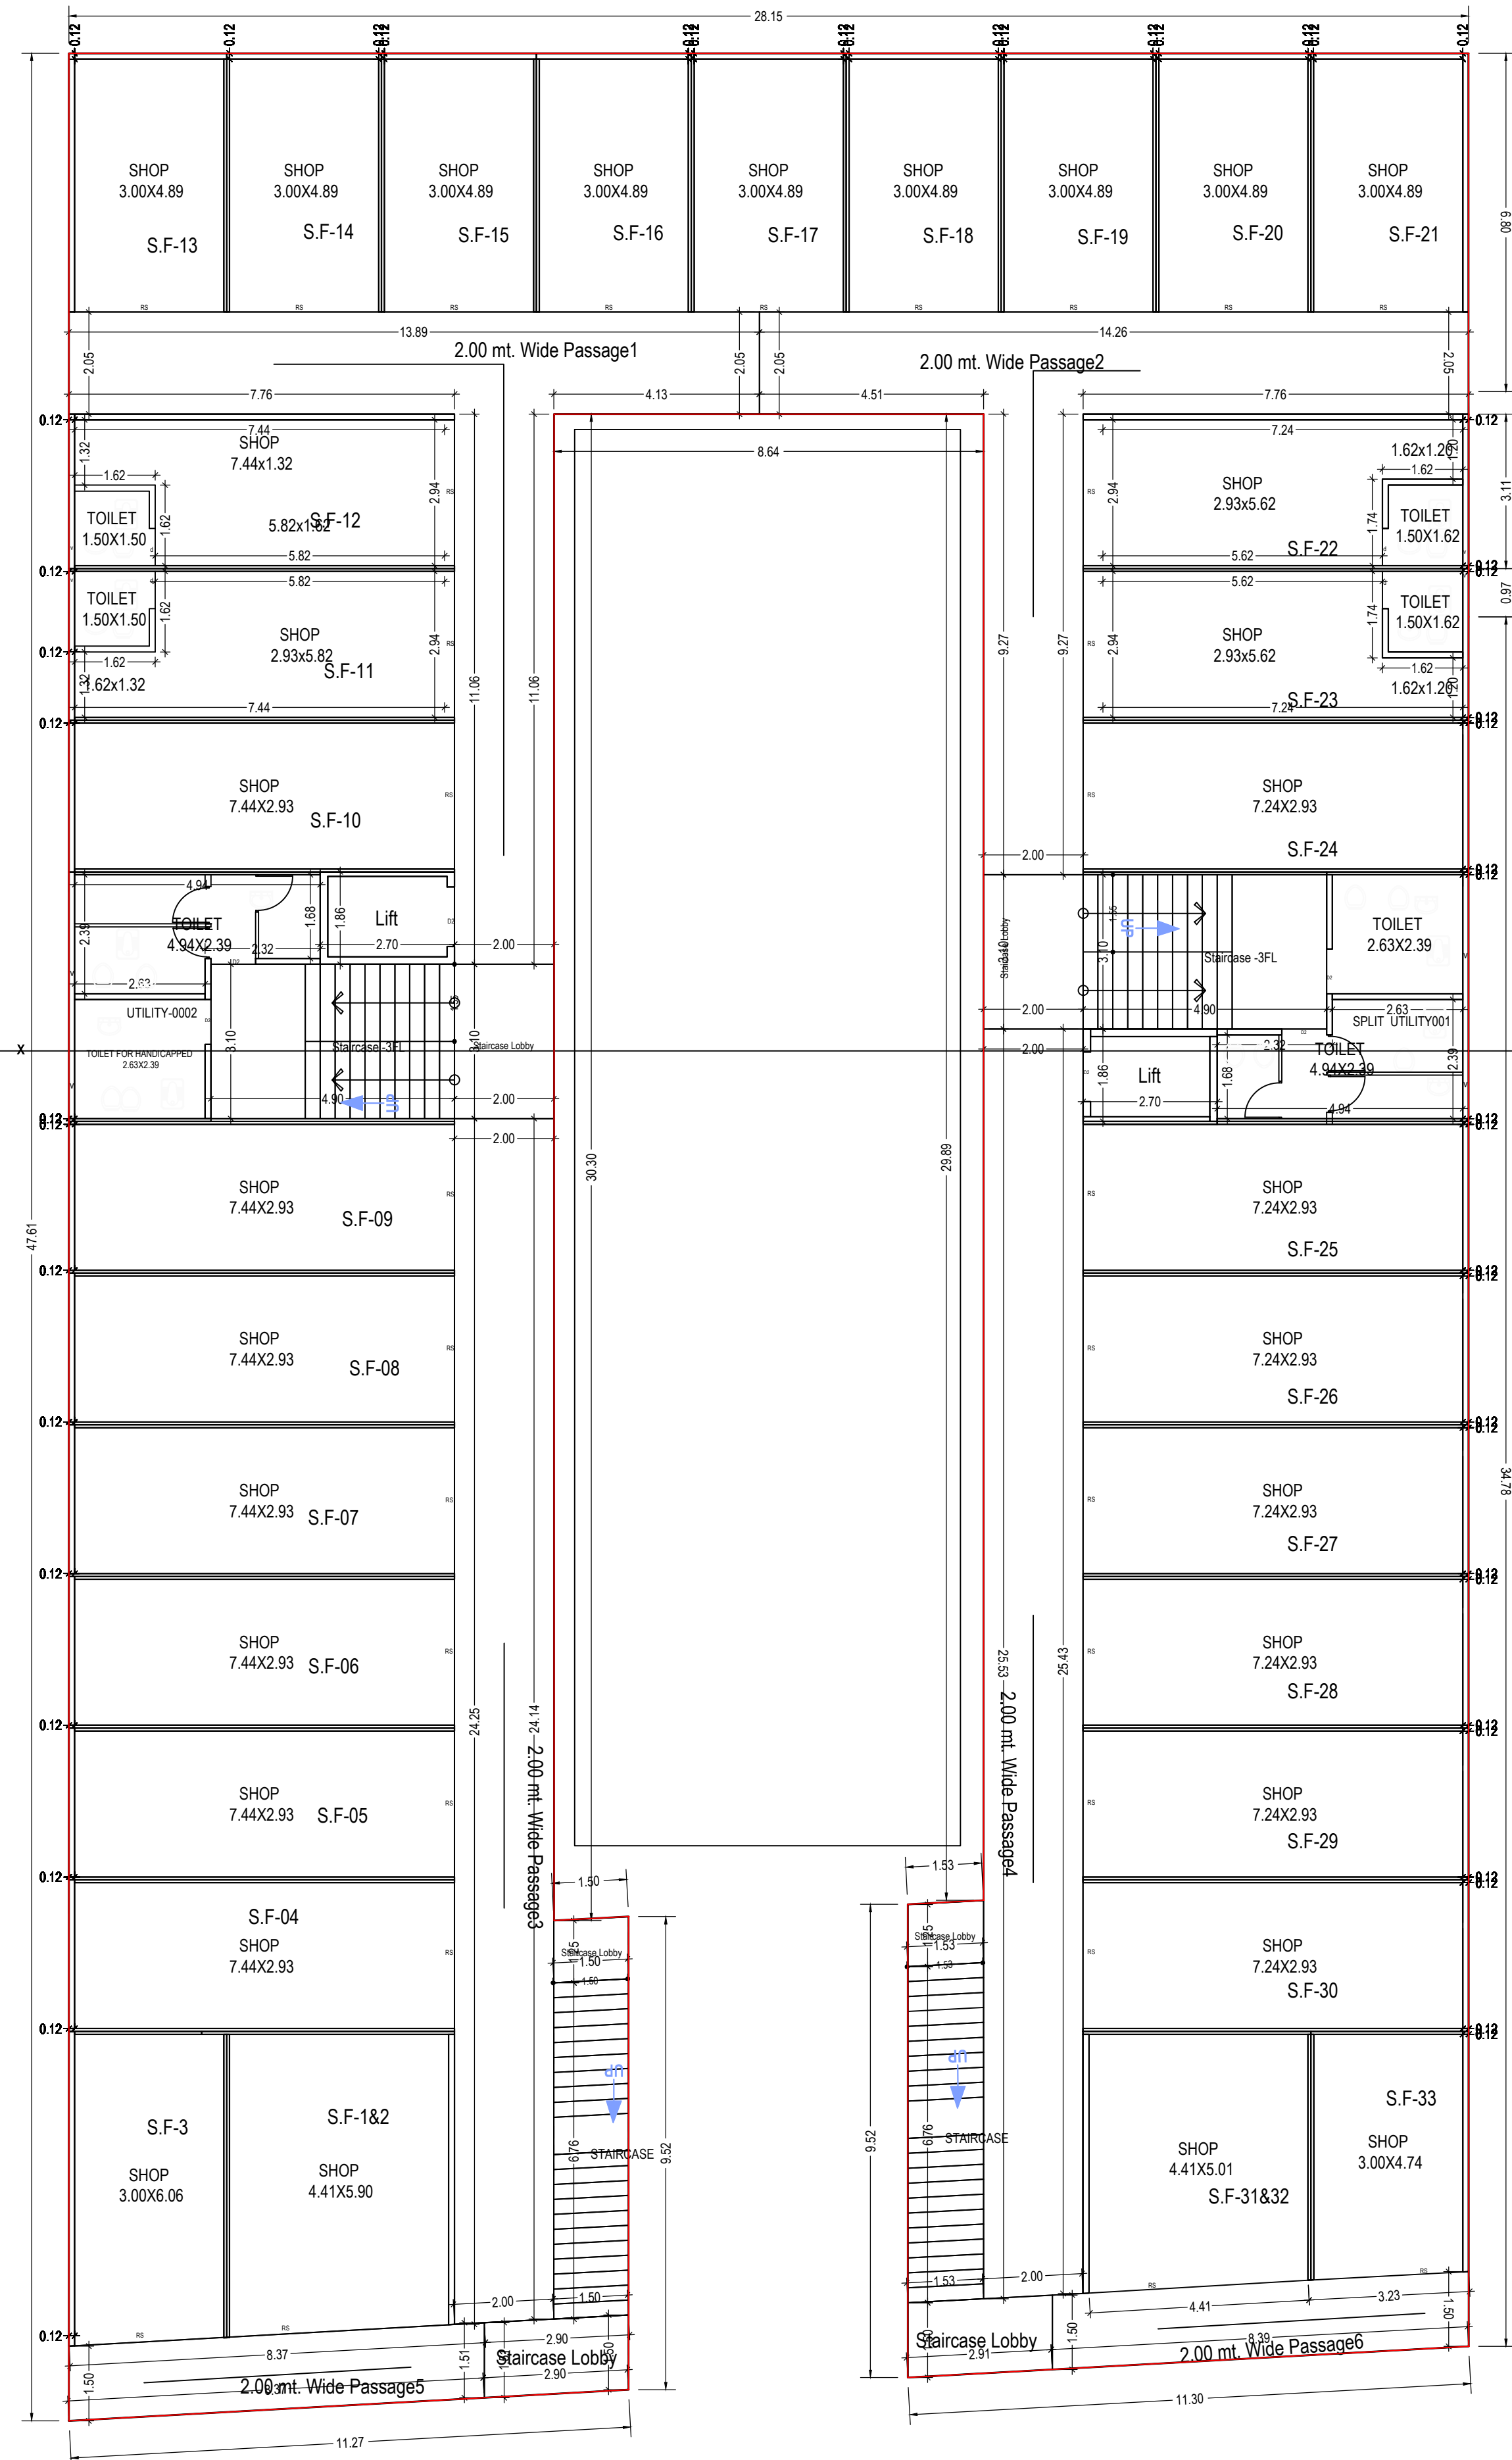


SECOND FLOOR PLAN
(Proposed)
(SCALE 1:100)

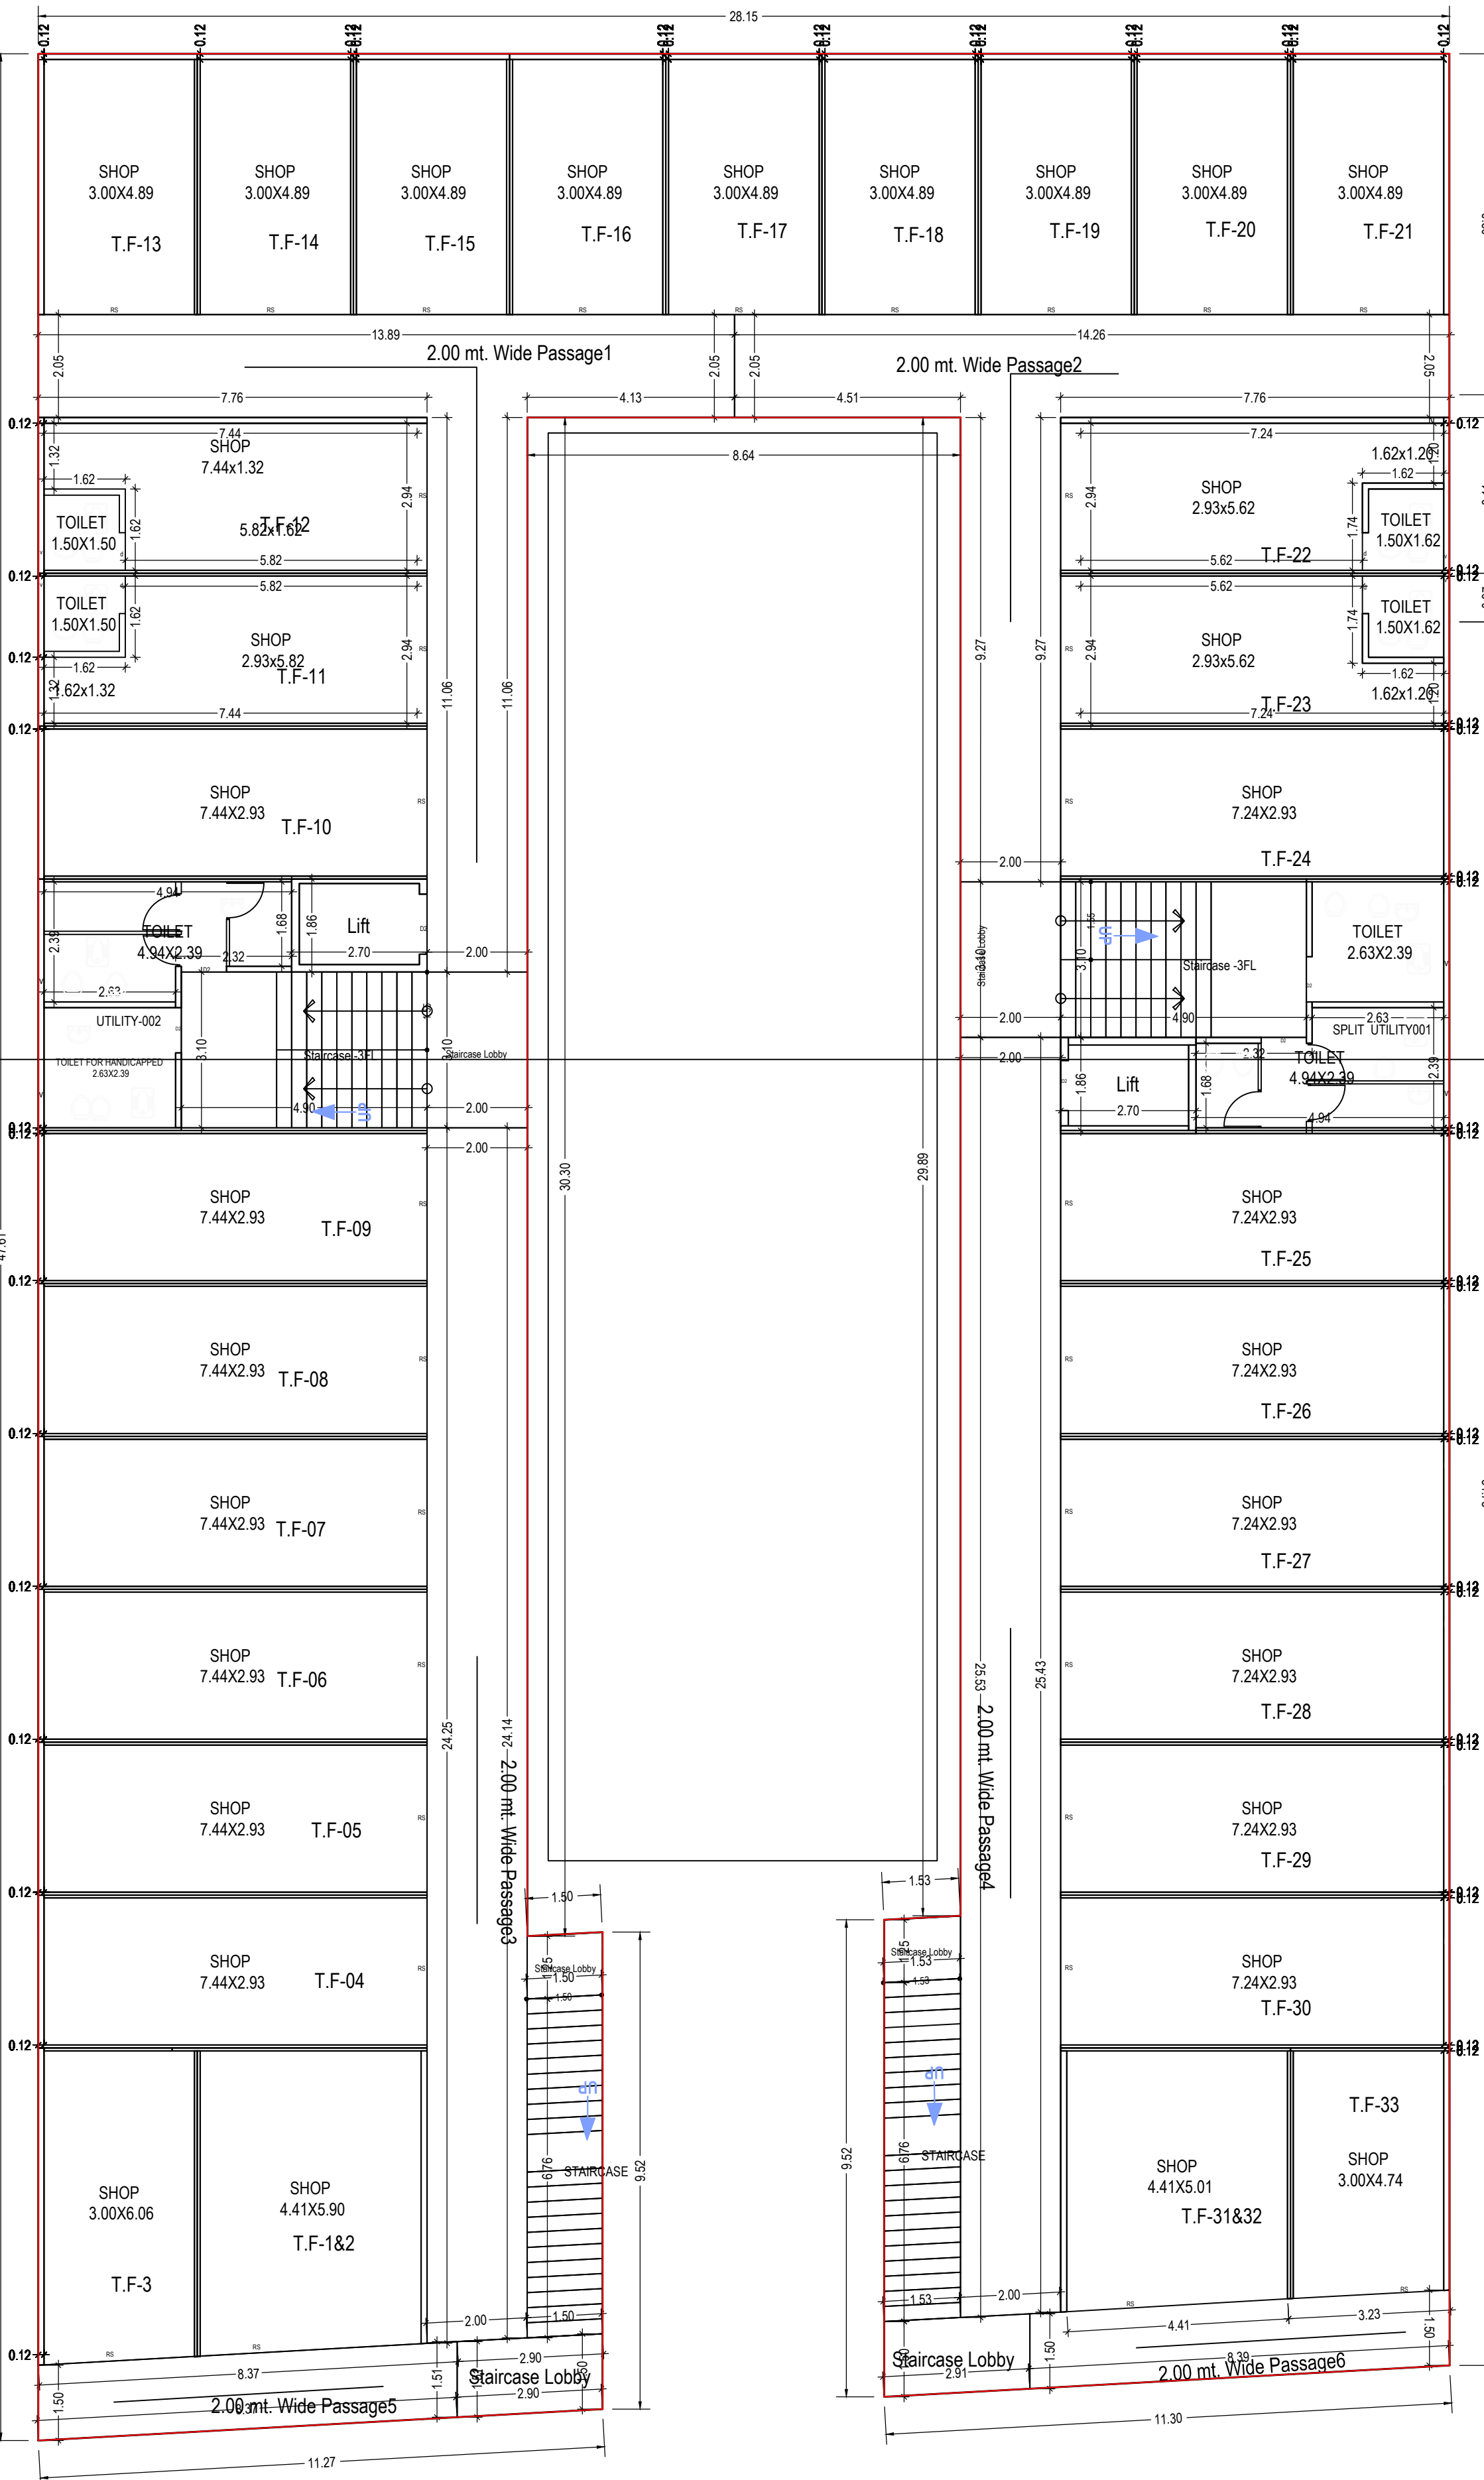

THIRD FLOOR PLAN
(Proposed)
(SCALE 1:100)

TERRACE FLOOR

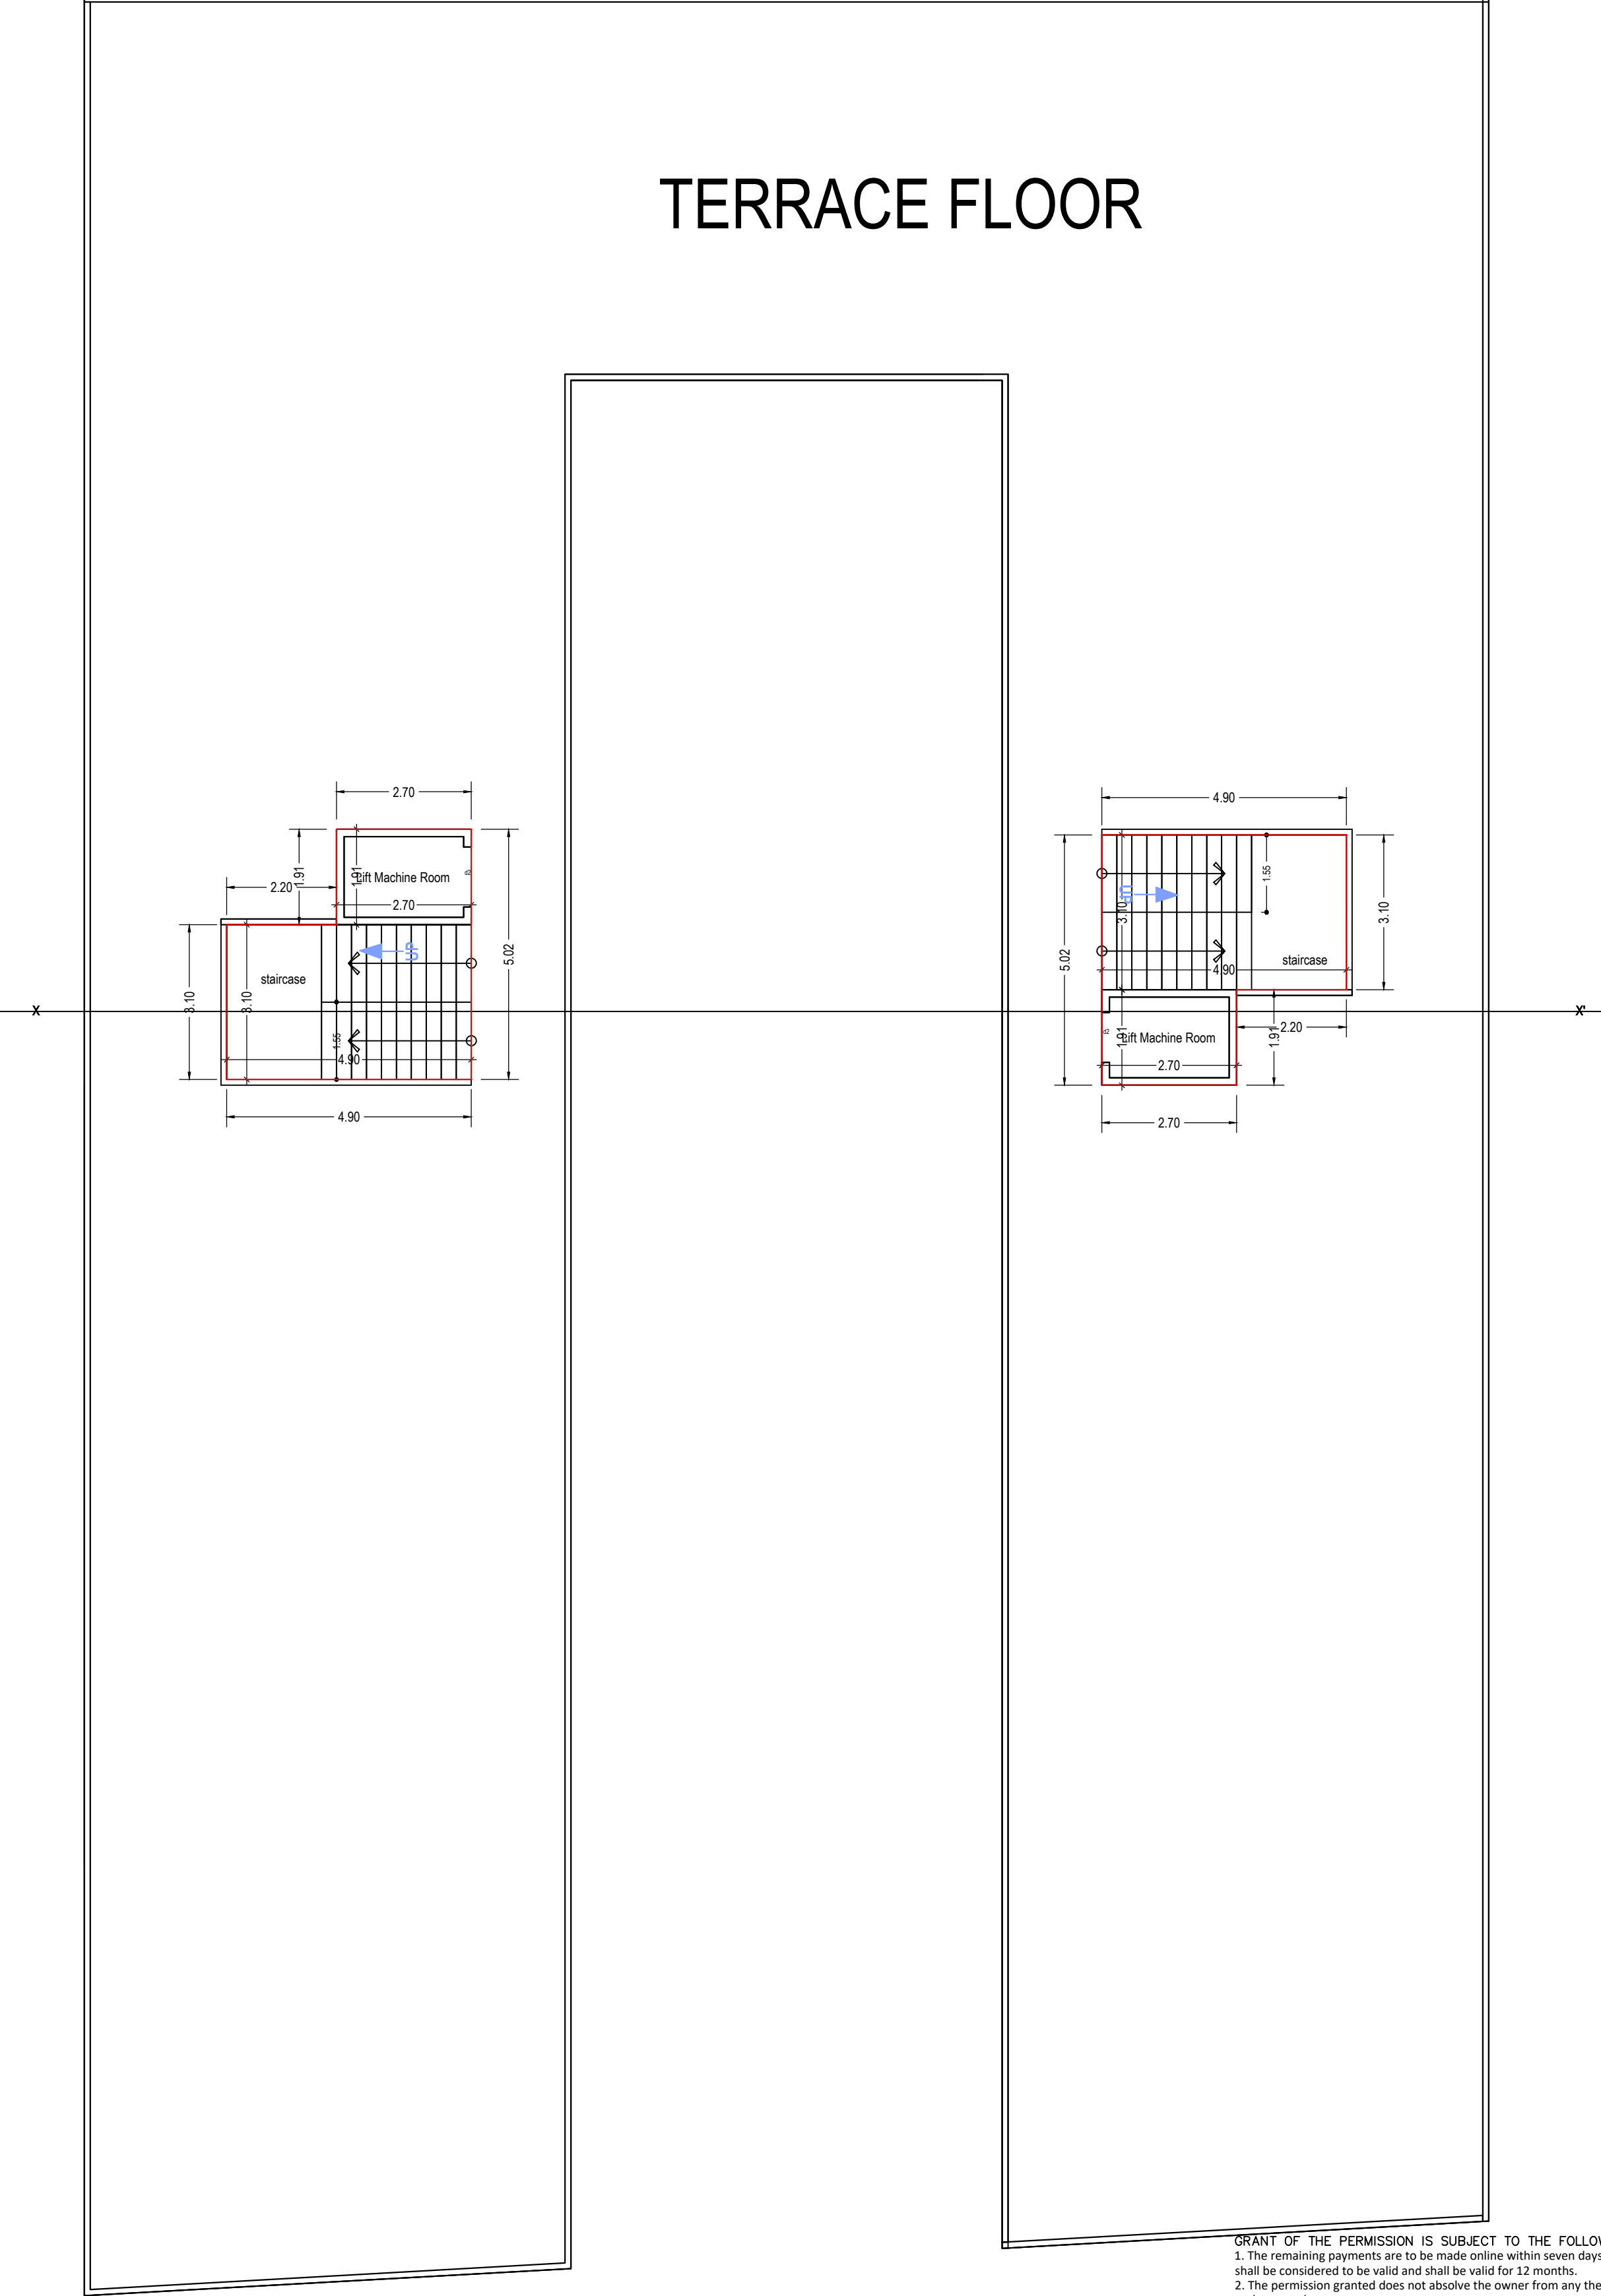

TERRACE FLOOR PLAN
(SCALE 1:100)

GRANT OF THE PERMISSION IS SUBJECT TO THE FOLLOWING CONDITIONS
1. The remaining payments are to be made online within seven days and only thereafter this permission shall be considered to be valid and shall be valid for 12 months.
2. The permission granted does not absolve the owner from any the liabilities or the permissions required under any other act.
3. The permission does not constitute the acceptance of correctness, confirmation, approval or endorsement of:
a. Title, ownership, and easement rights of the building/land for which the building is proposed.
b. The area, dimensions and other particulars of the plot which violate the plot validation certificate.
c. Correctness of demarcation of the plot on site.
d. Workmanship, soundness of material and structural safety of the proposed building.
e. Structural reports and structural drawings and shall not bind or render the Competent Authority liable in any way in respect to (a), (b), (c), (d), (e) and (f) above.
4. The applicant, as specified in CDCK, shall submit:
a. Structural drawings and related reports, before the commencement of the construction.
b. Progress reports.
5. Follow the requirements for construction as per regulation no 5 of CDCK.
6. The permission has been granted relying on the submitted submission, underpinning, attachments of true copies of the original documents made along with the online application. It is believed that the aforesaid data uploaded by the owner or the applicant is true and genuine valid. Also the plans are as per the prevailing Comprehensive General Development Control Regulation-2017.
In case of any discrepancy/lack of authenticity of the data found in the aforesaid declaration or in the attachments, or violation of any conditions, the application shall automatically stand cancelled/revised and the construction / development carried out shall be considered illegal and unauthorized and the competent authority may take legal action to pull down illegal construction, action to discontinue further construction and/or the use of building, and/or other legal actions including initiating criminal proceedings. Consequent damage or loss on account of aforesaid shall be at the cost of the owner or the applicant, also, the owner or applicant shall have no right for any claim or damages on account of any action by the competent authority.

OWNER'S NAME AND SIGNATURE
PATEL PRYUSHKUMAR GOVINDBHAI

ARCHENG'S NAME AND SIGNATURE
jayantilal khodias prajapati

EOR/006

STRUCTURE ENGINEER

jayantilal khodias prajapati

EOR/006

