




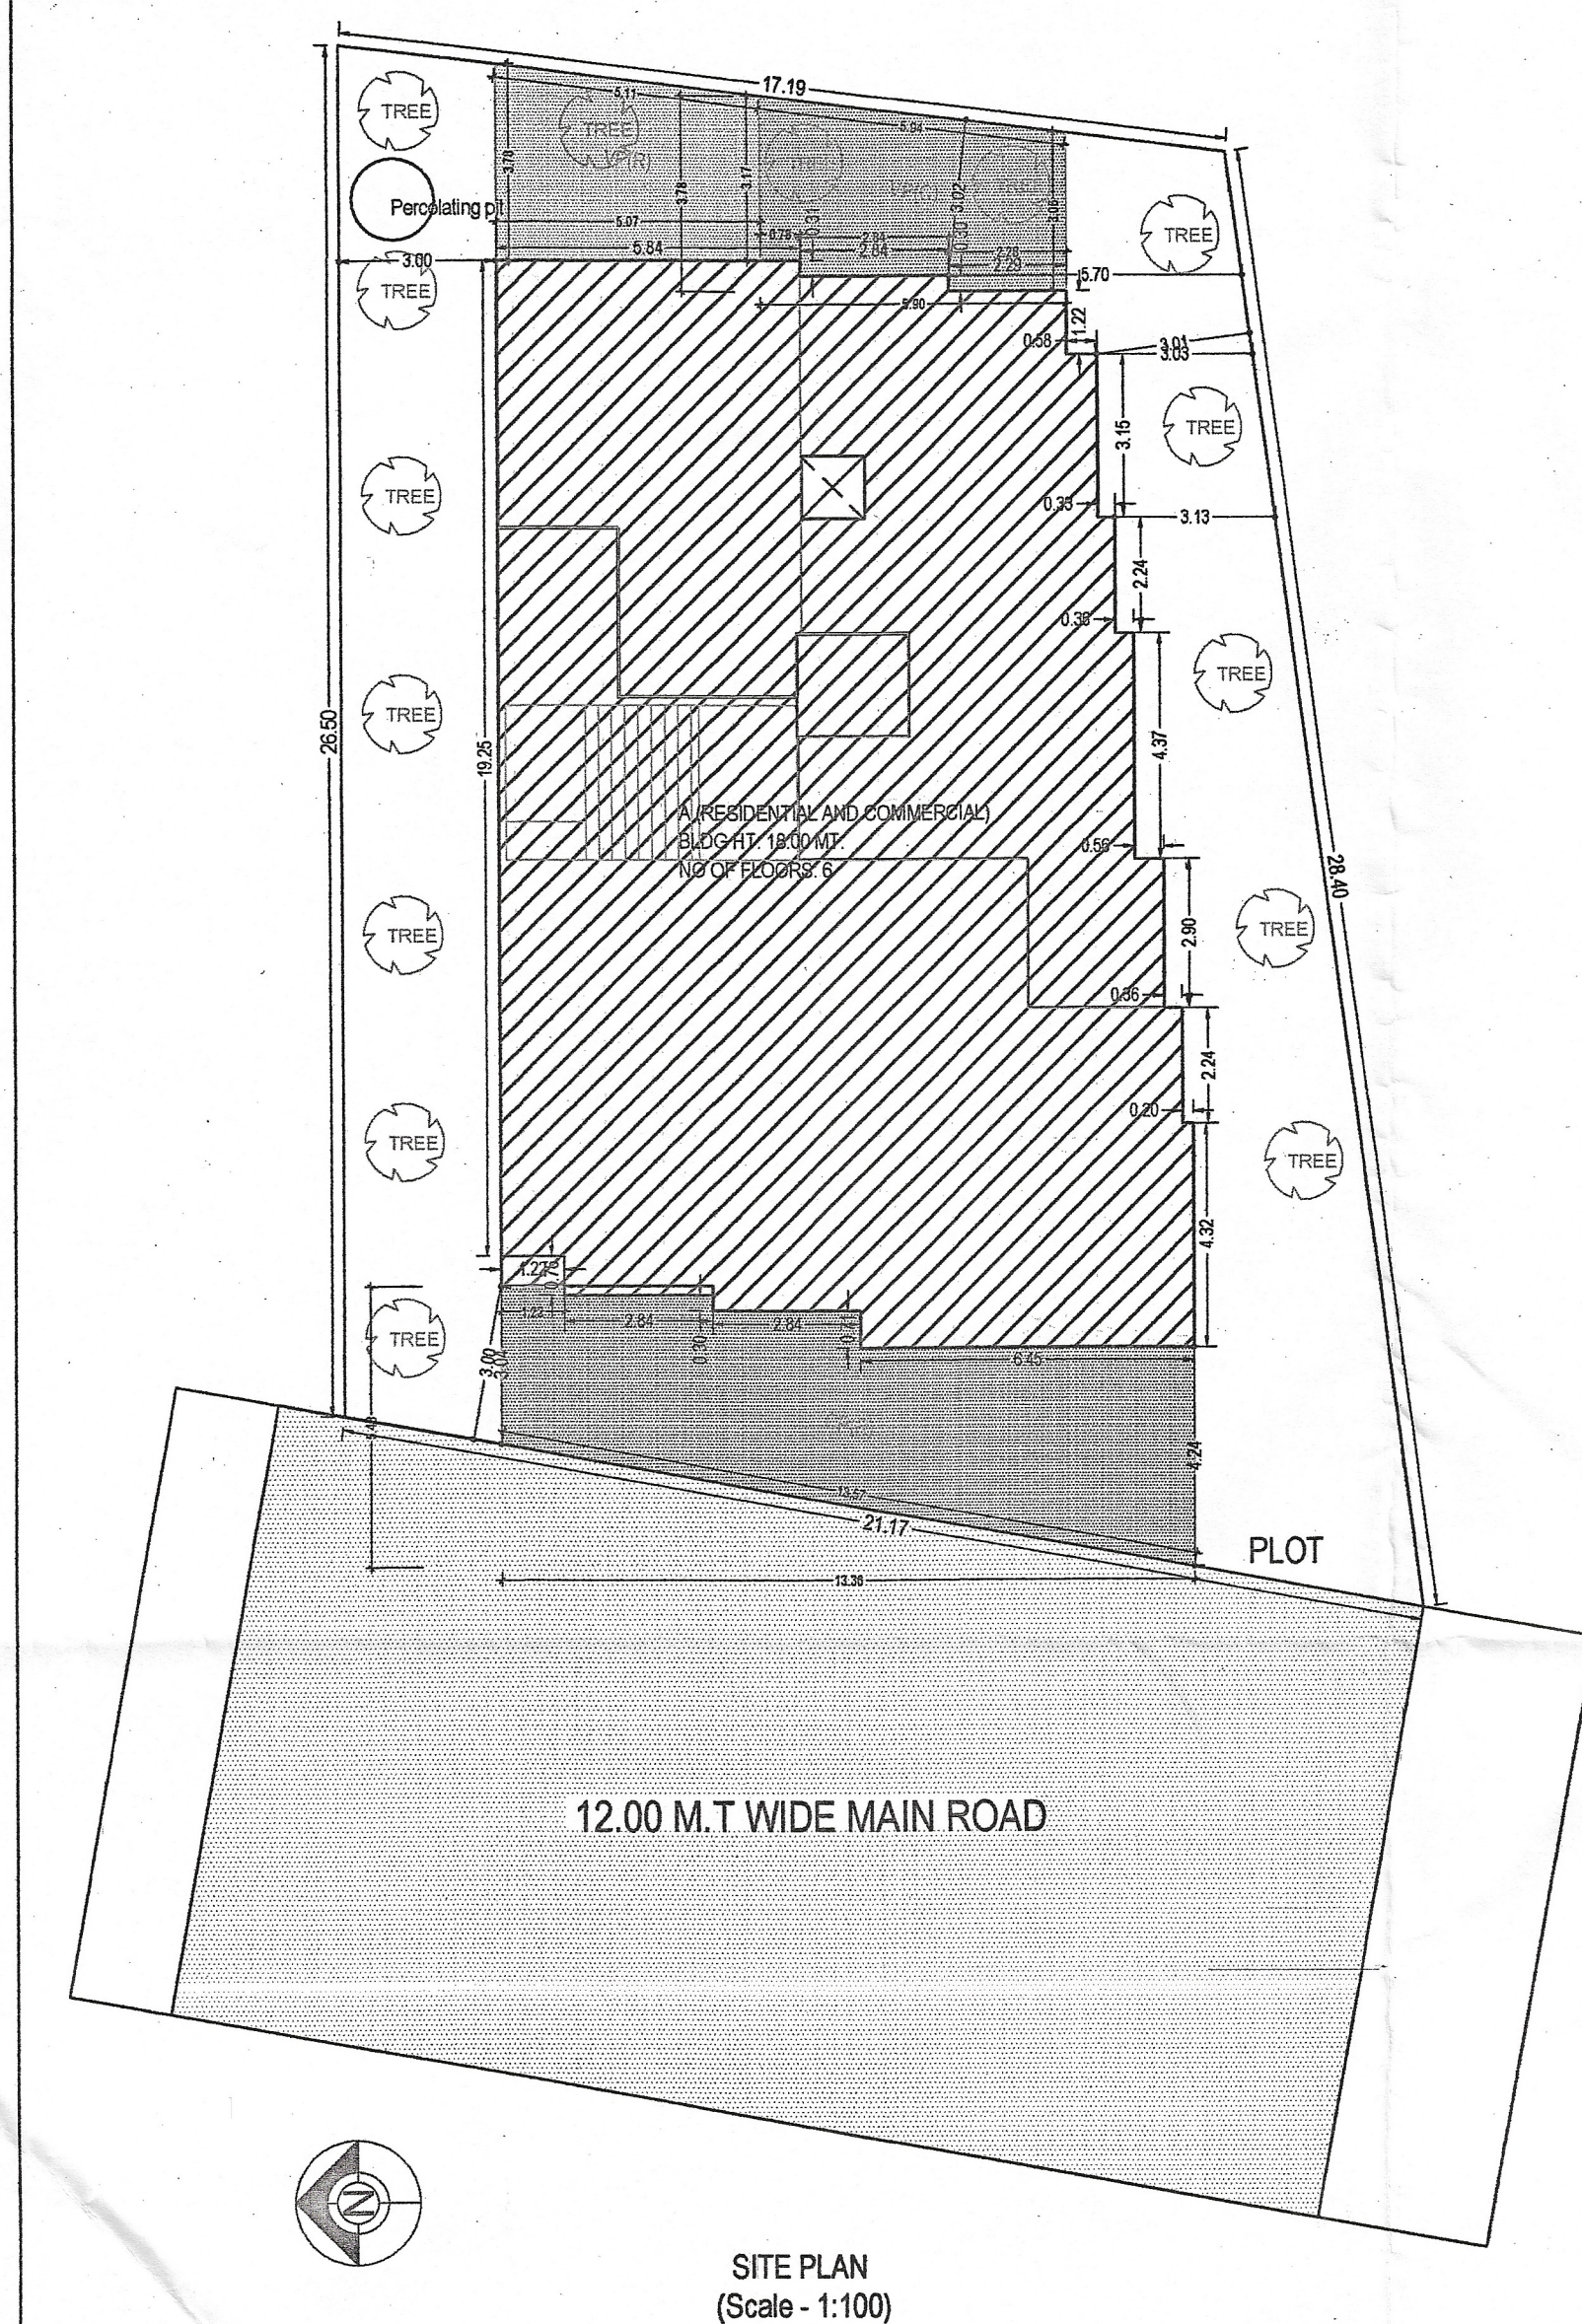


SITE PLAN
(Scale 1:100)

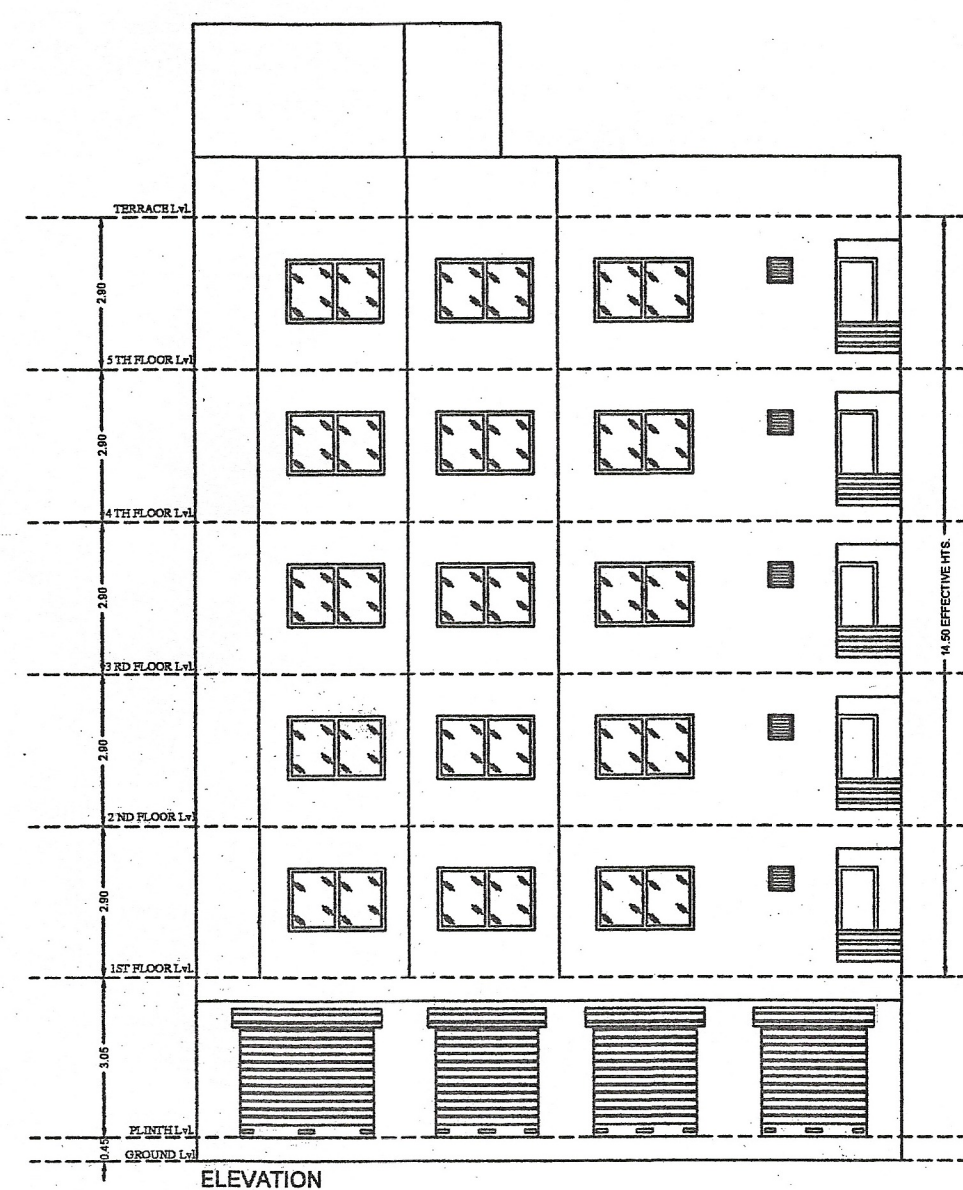

ELEVATION

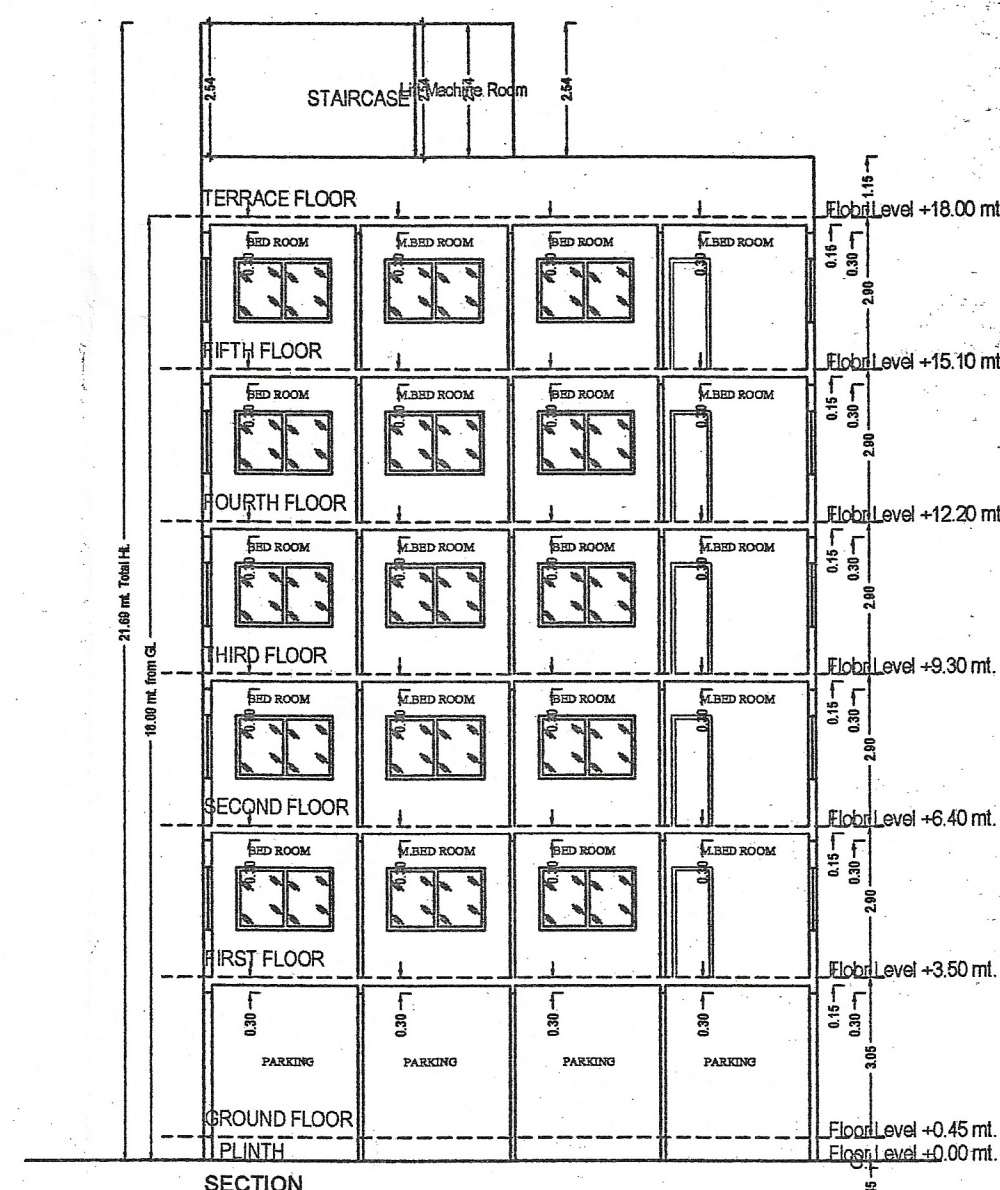


SECTION

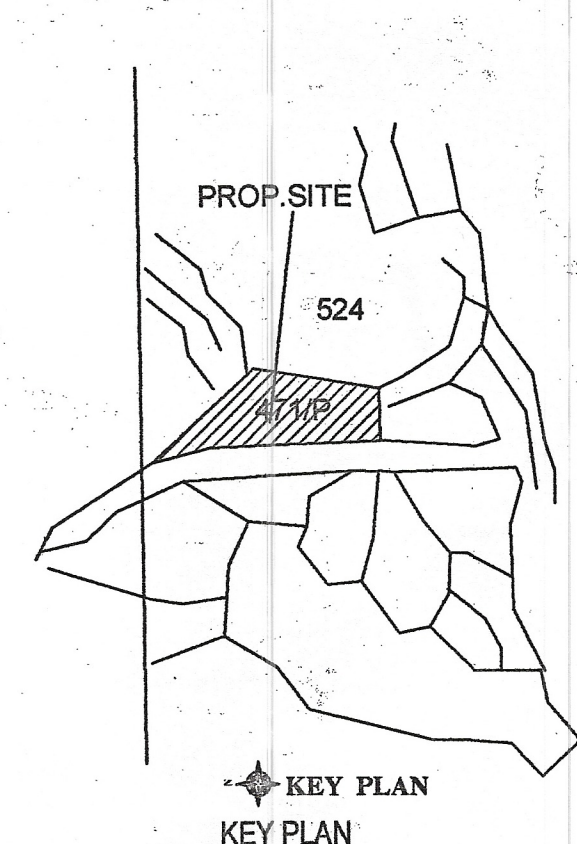


KEY PLAN


Permission for Sub-division/Amalgamation/Development
as Sanctioned by Chief Officer under the provisions
of the Gujarat Town Planning and Urban Development Act - 1976
is granted for the land bearing of mole **DUNGRA** C.S.No.1
OLD **R.S.No.47/1B/PAIKY 4 NEW SR NO - 3726** as per the
attached plans and permission letter (Rajachihh) vide
outward No. **VAP/DA/30-04-2020/1516783/01**
00054/882/170120-21 Dated **26/10/2020**
Shreshth
Town Planner
Vapi Municipality
Chief Officer
Vapi Municipality

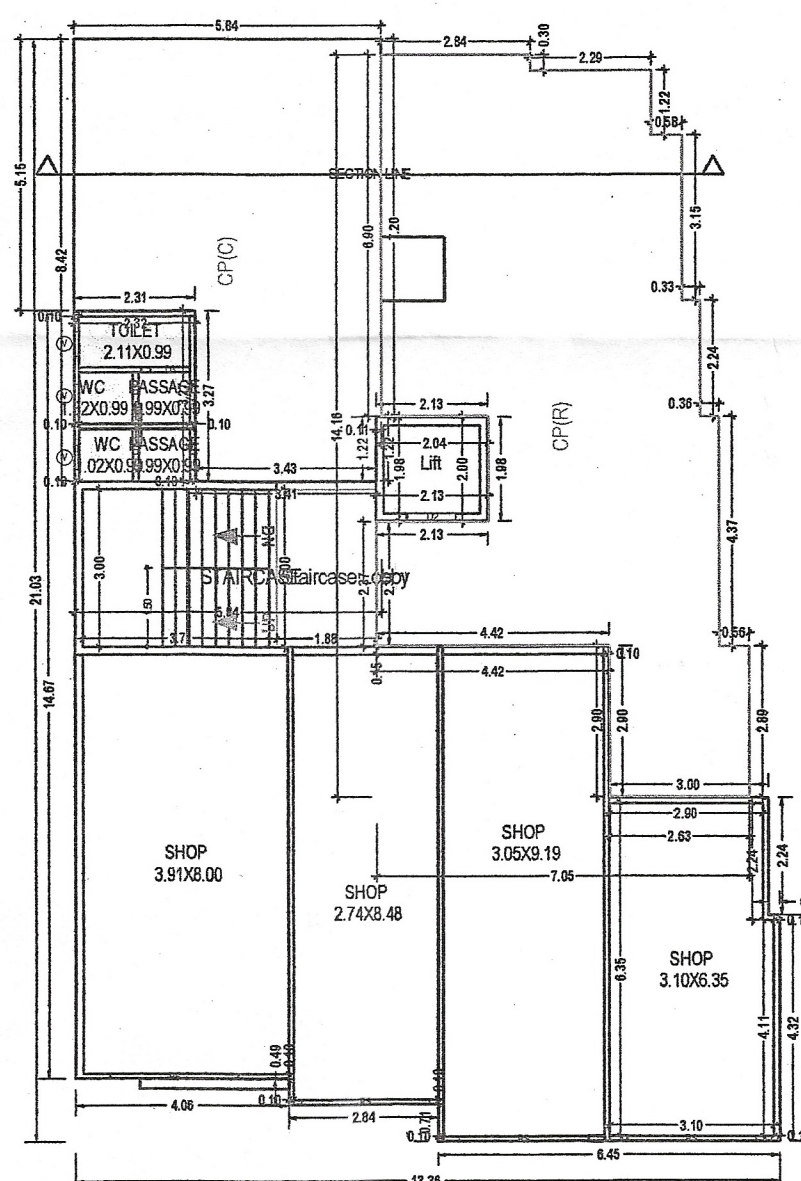

GROUND FLOOR PLAN
(Proposed)
(Scale 1:100)

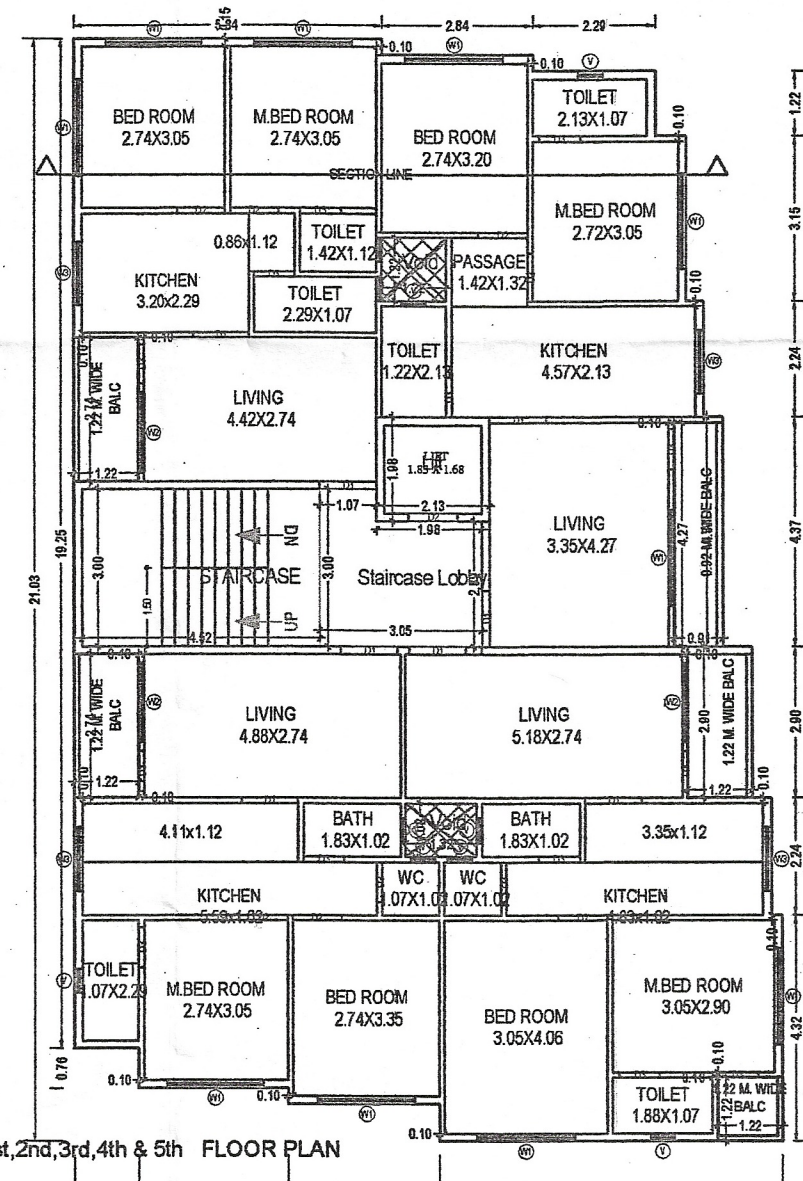

TYPICAL - 1, 2, 3, 4, 5 FLOOR PLAN
(Proposed)
(Scale 1:100)

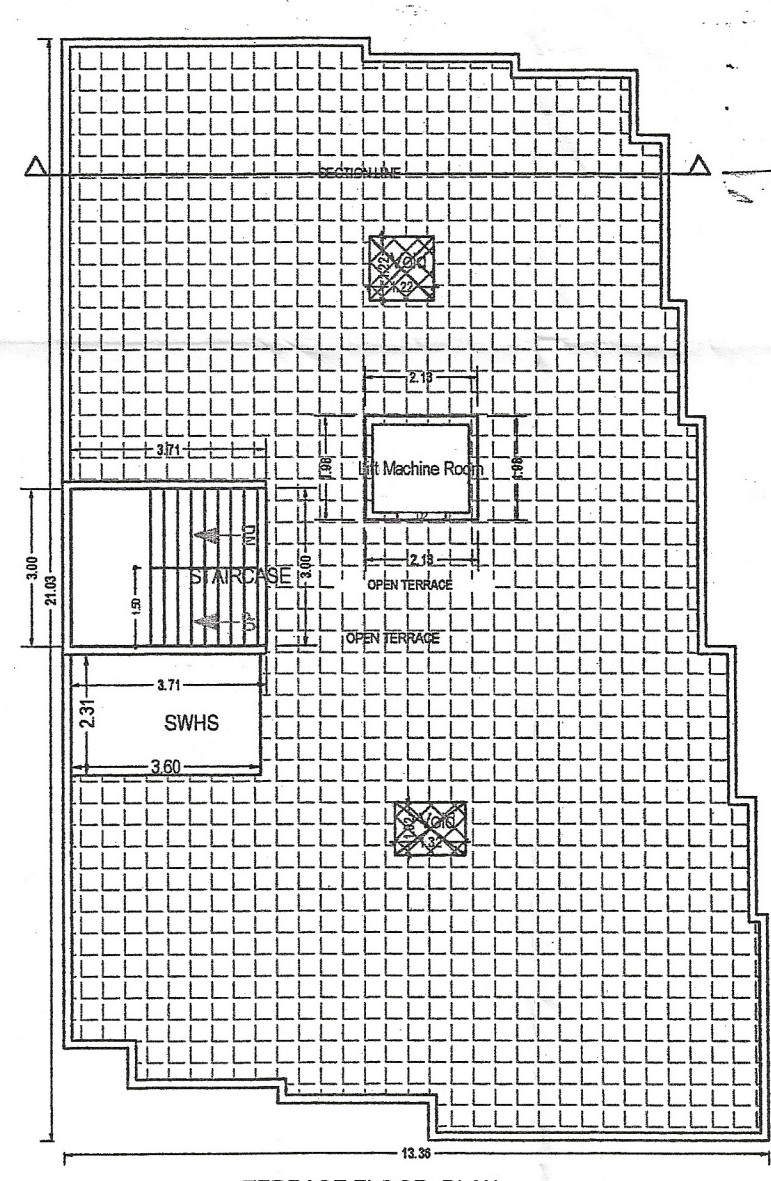

TERRACE FLOOR PLAN
(Scale 1:100)

Building Name	Residential Dwelling Unit No. of Units	Residential Dwelling Unit Area (Sq.mt.)	Residential Dwelling Unit Area (Sq.mt.)	Commercial FSI
A (RESIDENTIAL AND COMMERCIAL)	05	250.00	224.00	11.51
TOTAL	05	250.00	224.00	11.51

Building Name	Residential Dwelling Unit No. of Units	Residential Dwelling Unit Area (Sq.mt.)	Residential Dwelling Unit Area (Sq.mt.)	Commercial FSI
A (RESIDENTIAL AND COMMERCIAL)	05	250.00	224.00	11.51
TOTAL	05	250.00	224.00	11.51

Building Name	Type	Subtype	Area	Regd.	Prop.	Residual	Car	Other
A (RESIDENTIAL AND COMMERCIAL)	Residential	Affordable Housing	111.41	55.71	11.14			
TOTAL			111.41	55.71	11.14			

Building Name	Name	Length	Height	NOS
A (RESIDENTIAL AND COMMERCIAL)	D3	0.68	2.10	01
A (RESIDENTIAL AND COMMERCIAL)	D3	0.76	2.10	79
A (RESIDENTIAL AND COMMERCIAL)	D2	0.91	2.10	40
A (RESIDENTIAL AND COMMERCIAL)	D1	1.07	2.10	40
A (RESIDENTIAL AND COMMERCIAL)	RS	2.41	2.10	04

Building Name	Name	Length	Height	NOS
A (RESIDENTIAL AND COMMERCIAL)	V	0.46	1.00	53
A (RESIDENTIAL AND COMMERCIAL)	W3	1.22	1.20	20
A (RESIDENTIAL AND COMMERCIAL)	W2	1.52	1.20	15
A (RESIDENTIAL AND COMMERCIAL)	W1	1.83	1.20	50

Building Name	Name	Length	Height	NOS
A (RESIDENTIAL AND COMMERCIAL)	D3	0.68	2.10	01
A (RESIDENTIAL AND COMMERCIAL)	D3	0.76	2.10	79
A (RESIDENTIAL AND COMMERCIAL)	D2	0.91	2.10	40
A (RESIDENTIAL AND COMMERCIAL)	D1	1.07	2.10	40
A (RESIDENTIAL AND COMMERCIAL)	RS	2.41	2.10	04

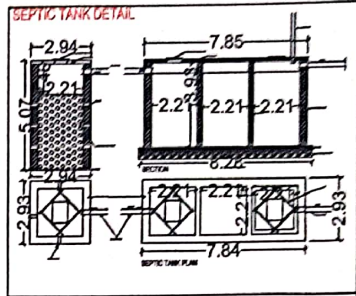

- ⊗ — O.T.S
- - - MUNICIPAL DRAINAGE LINE
- M.CH — MUNICIPAL CHAMBER
- CH — 450MM X 450MM CHAMBER
- 150MMØ PVC WATER PIPE
- 200MMØ PVC SEWER PIPE
- — 100MMØ PVC RAIN WATER PIPE

ENGINEER SIGNATURE

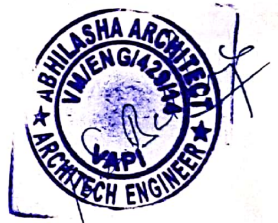

STRUCTURE ENGINEER SIGNATURE



For J.P. INFRA

28/07/2019
Proprietor

ARCHITECT & PLANNER

Bhuvan D. Baidarye

ABHILASHA
ARCHITECT
Architectural & Engineering Solutions

