




The development of these communities
 in accordance with
 the responsibility for carrying out
 that in any way relieve the government
 firms, drawings and specifications
 permission not the approval of the
 government the grant of development
 and responsibility of a type

SHREE LABH
consulting civil engineer
Hardik A. Dave 9712448811
LIC NO.: JMC/E-159/718


JAYSUKHBHAI LAKHAMASI SHAH

ENGINEER :

OWNER : _____

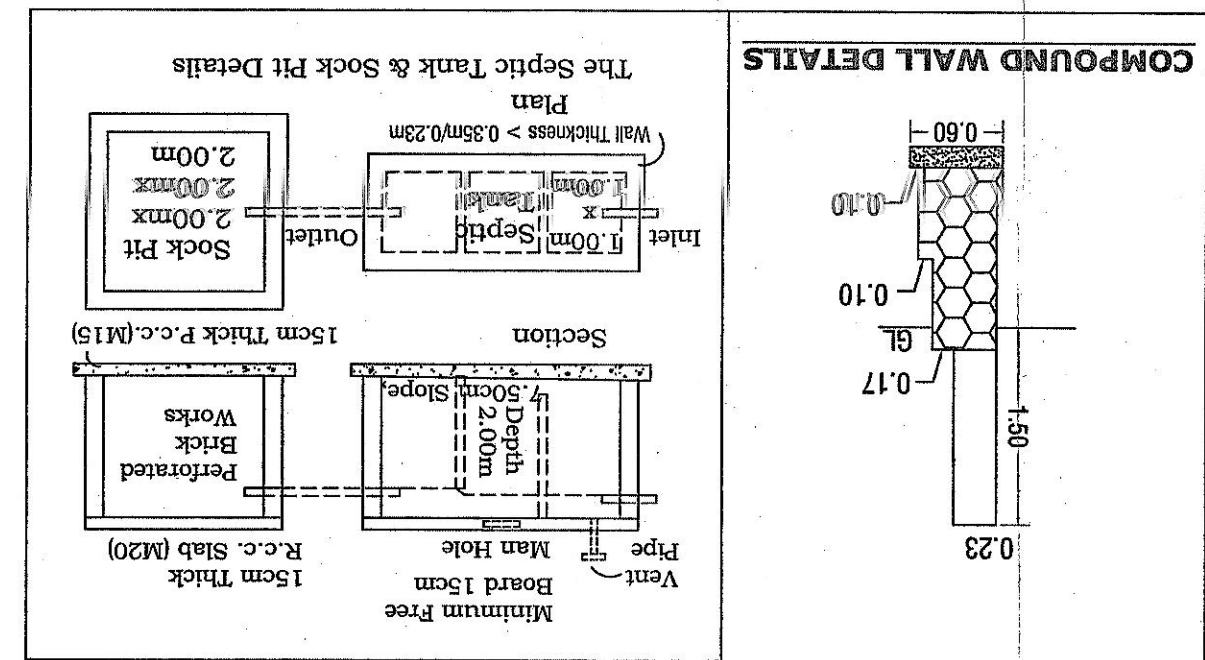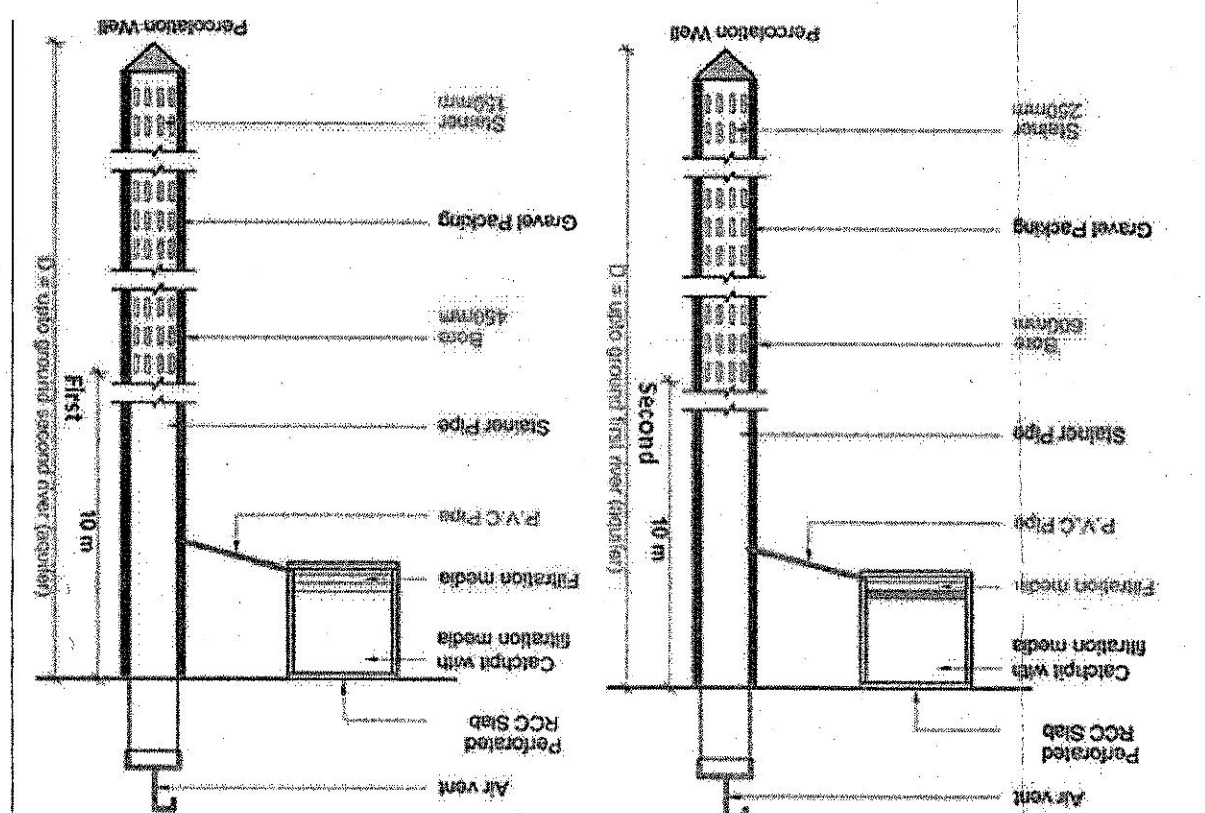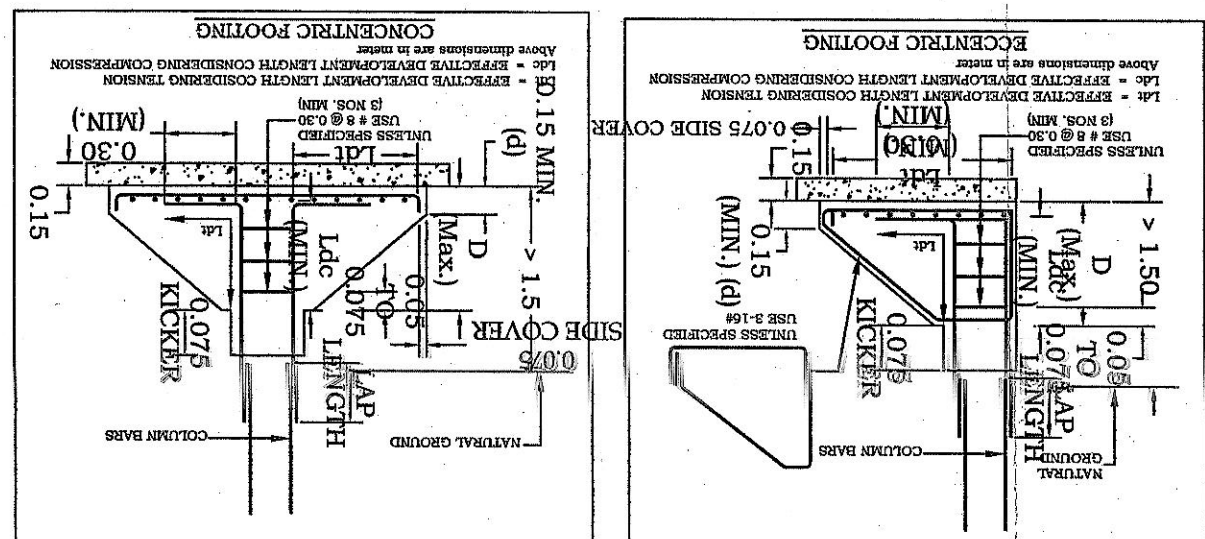

SITE PLAN
SCALE : 1 CM : 5 METER


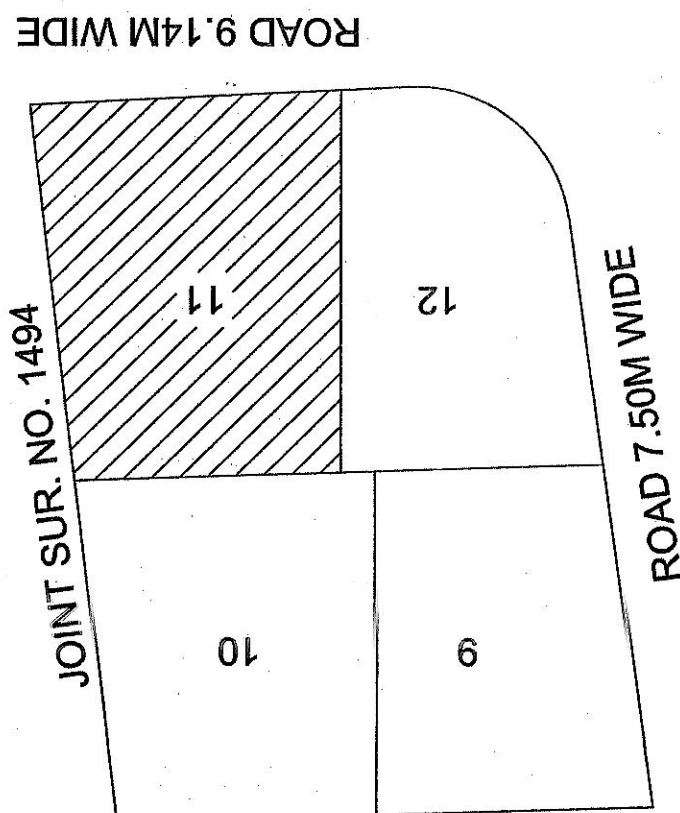


PLAN SHOWS PROP RESIDENTIAL (R-1) BUILDING DWELLING UNIT D3 TYPE ON PLOT NO. 11, R.S. NO. 1489 & 1493-1 PARKI SHEET NO. 380, NEW CITY SUR. NUM. 4093, KRISHNA COLONY, JAMNAGAR			
TOTAL PLOT AREA (AS PER DOCU.)		501.67	
TOTAL PLOT AREA (AS PER C.SURVEY)		473.74	
F.S.I. PERMISSIBLE (1.80)		852.73	
DISCRIPATION		GROSS B.A.	DEDUCTION
GROUND FLOOR	236.25	236.25	0.00
FIRST FLOOR	236.25	21.46	214.79
SECOND FLOOR	236.25	21.46	214.79
THIRD FLOOR	236.25	21.46	214.79
FORTH FLOOR	236.25	21.46	214.79
FIFTH FLOOR	236.25	21.46	214.79
STAIR & LIFT CABIN	25.60	25.60	0.00
MACHINE ROOM	5.50	5.50	0.00
TOTAL	1448.60	374.65	1073.95
F.S.I. CONSUMED	2.2669	1073.95	
F.S.I. PERMISSIBLE	1.8000	852.73	
F.S.I. SALEABLE	0.4669	221.22	
FIRST FLOOR CARPET AREA	181.76		
SECOND FLOOR CARPET AREA	181.76		
THIRD FLOOR CARPET AREA	181.76		
FORTH FLOOR CARPET AREA	181.76		
FIFTH FLOOR CARPET AREA	181.76		
PARKING REQUIRED	214.79		
PARKING PROVIDED	332.80		
AREA TO BE DEMOLISH	446.95		
SCHEDULE MD = 1.06 X 2.15 WI = 0.91 X 2.15 W2 = 0.75 X 2.15 V = 0.60 X 0.60 F/W = 1.52 X 2.15 W = 1.50 X 1.50 W1 = 1.00 X 1.50 W2 = 0.76 X 1.50			




JOINT R.S.NO. 1494


BLOCK PLAN

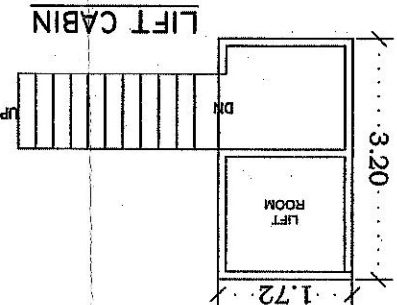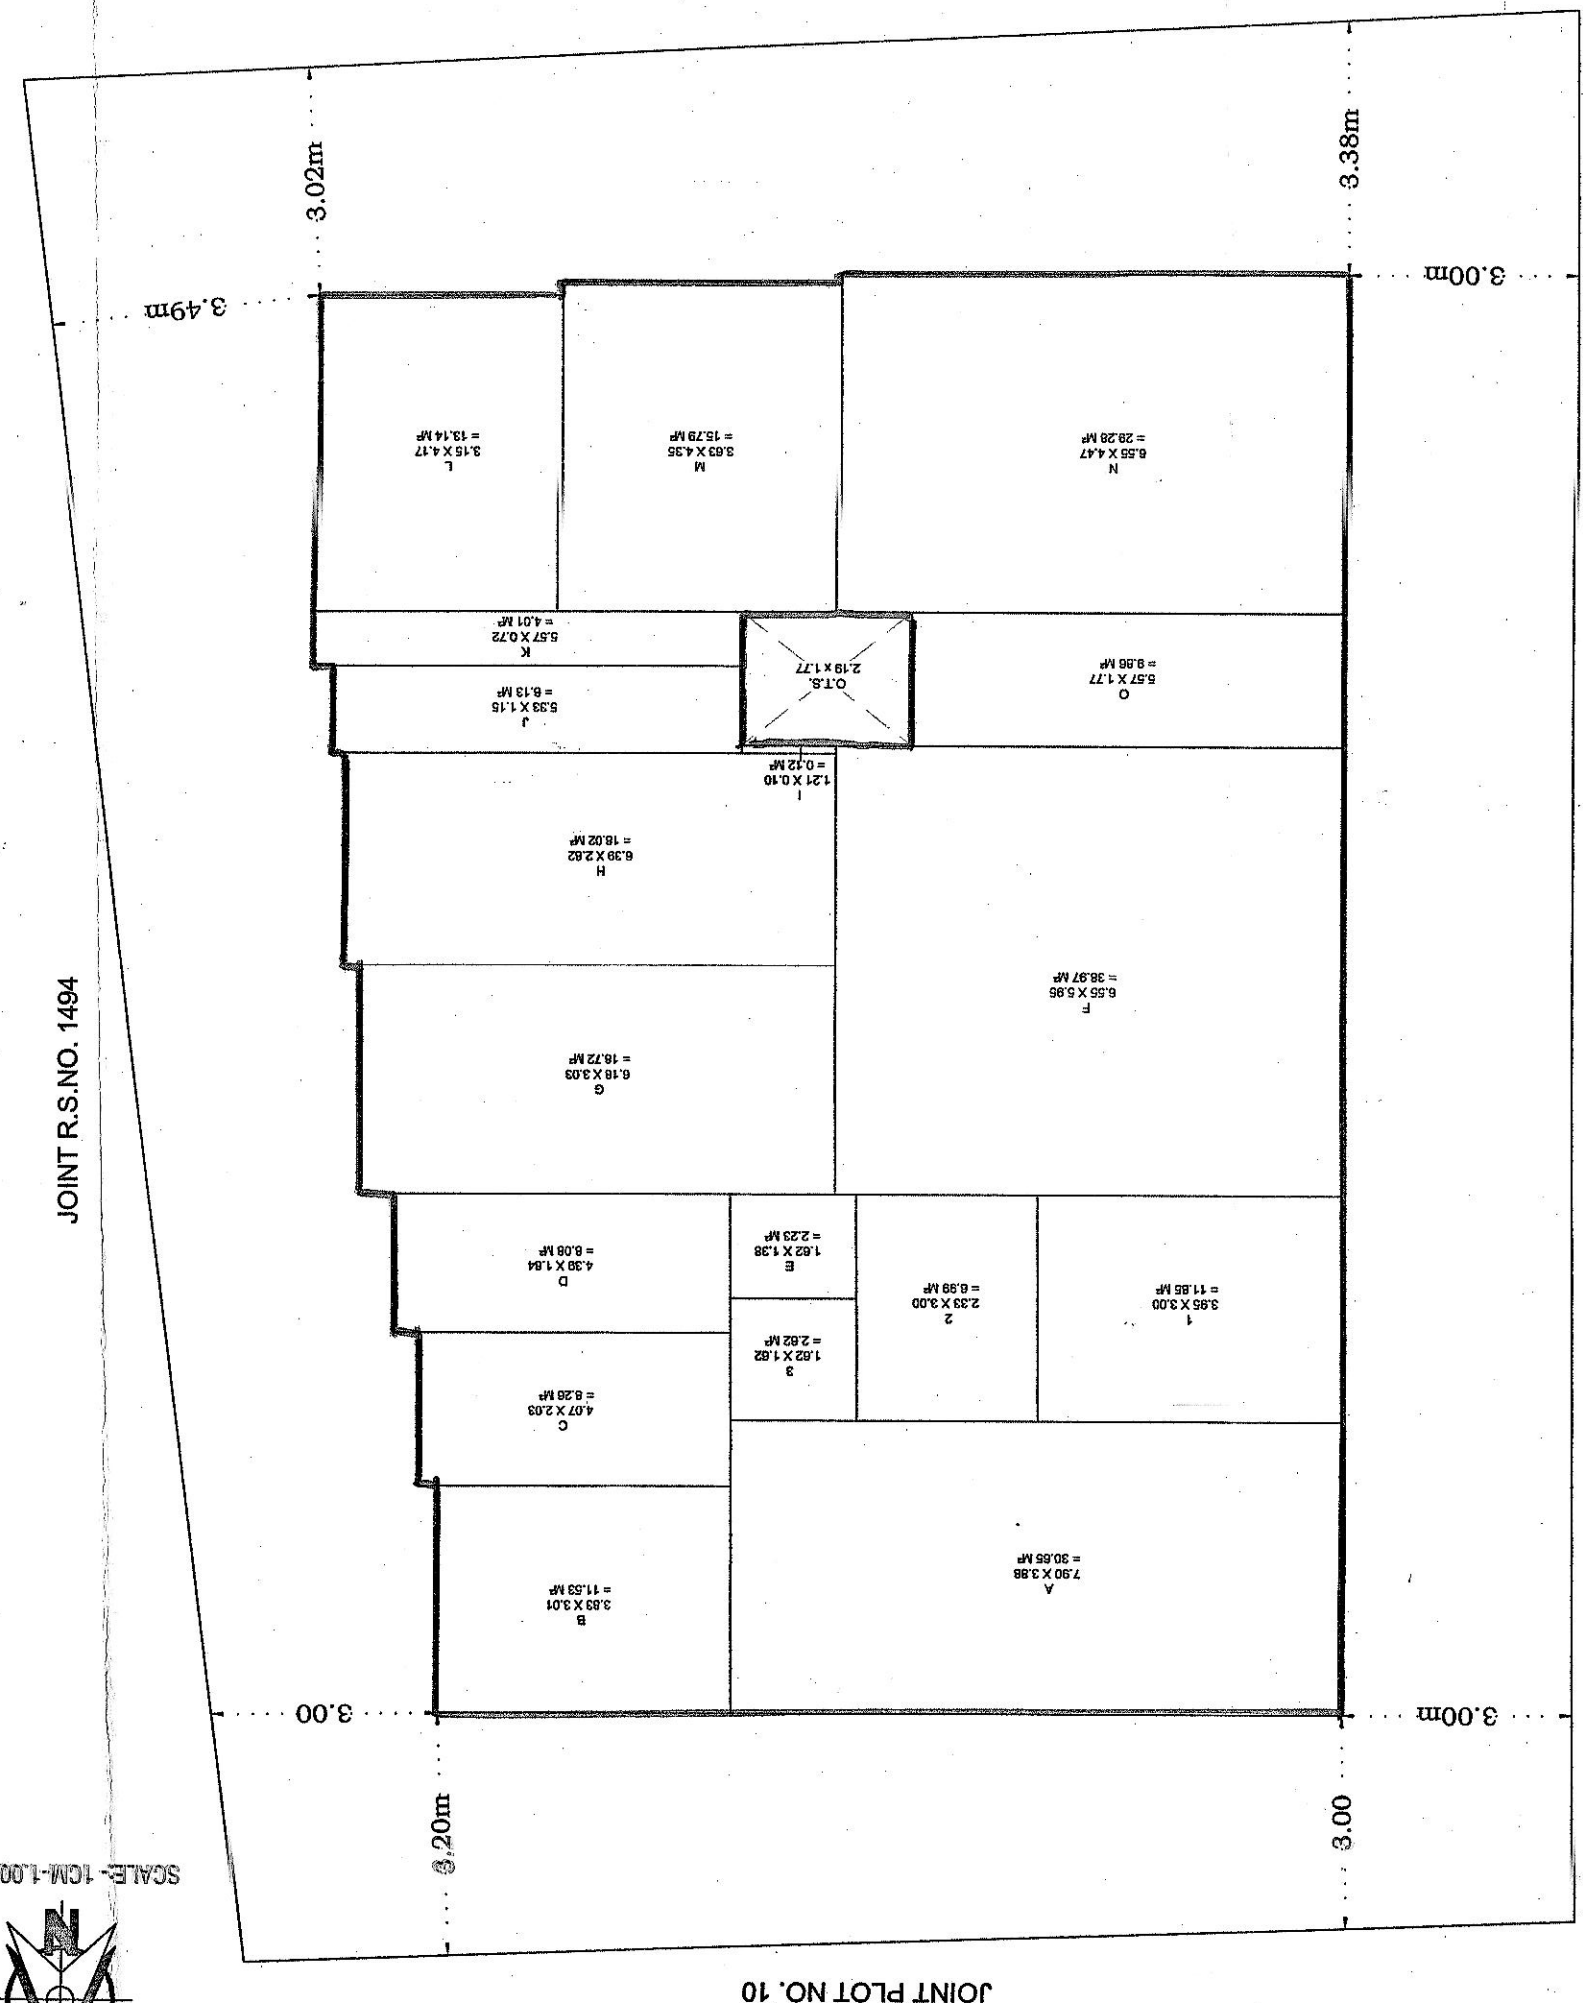

TERRACE FLOOR PLAN

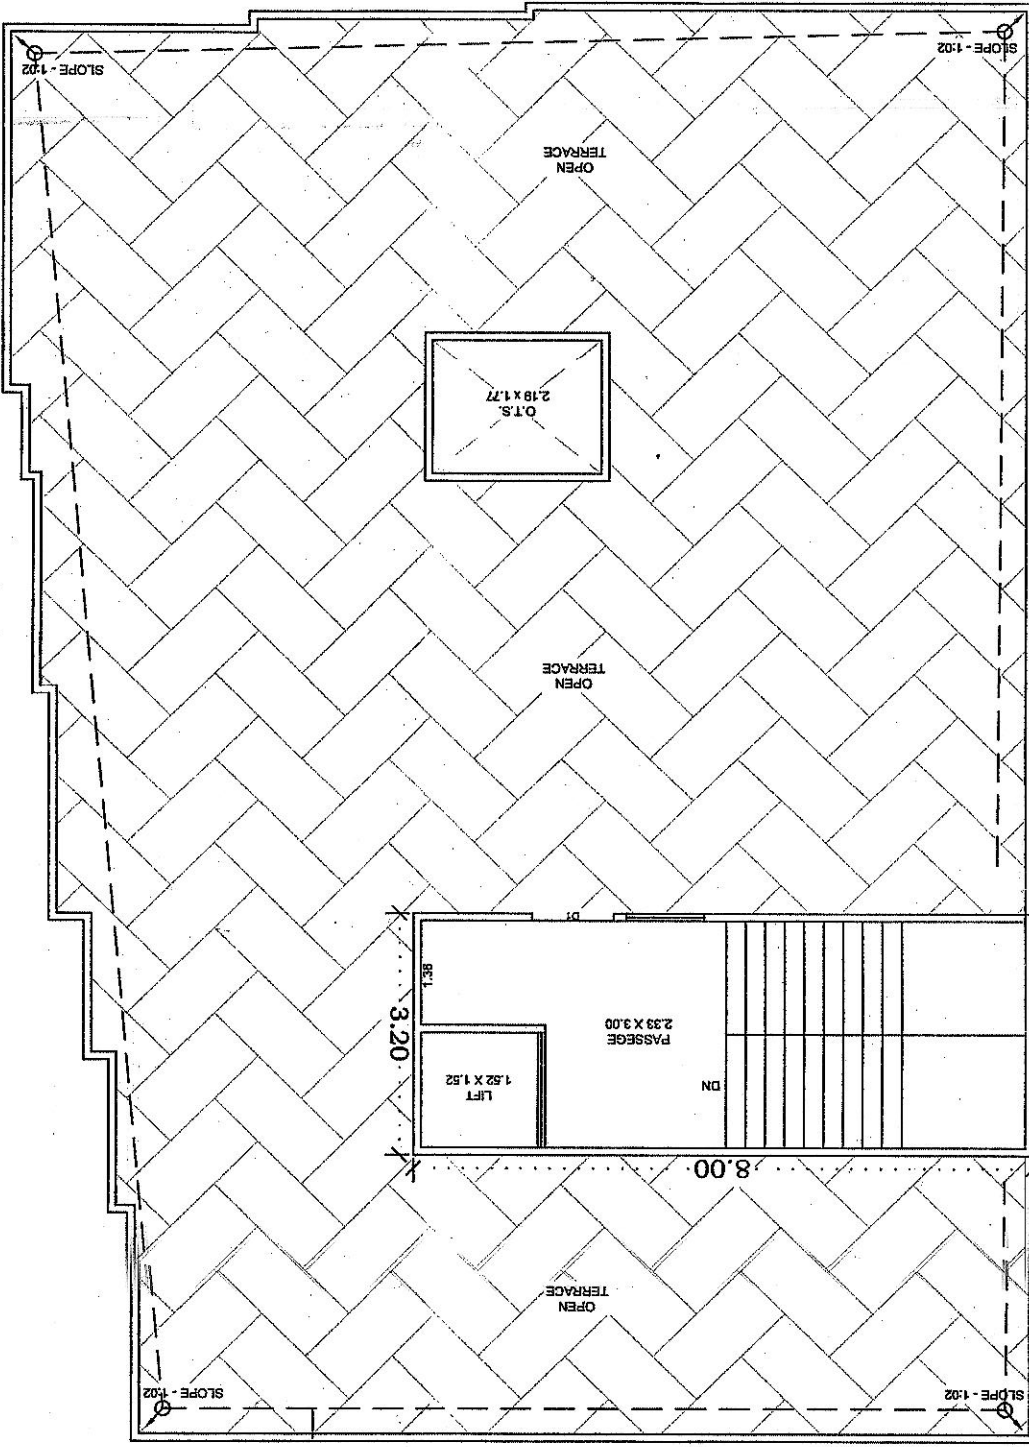


TYPICAL FIRST TO FIFTH FLOOR PLAN

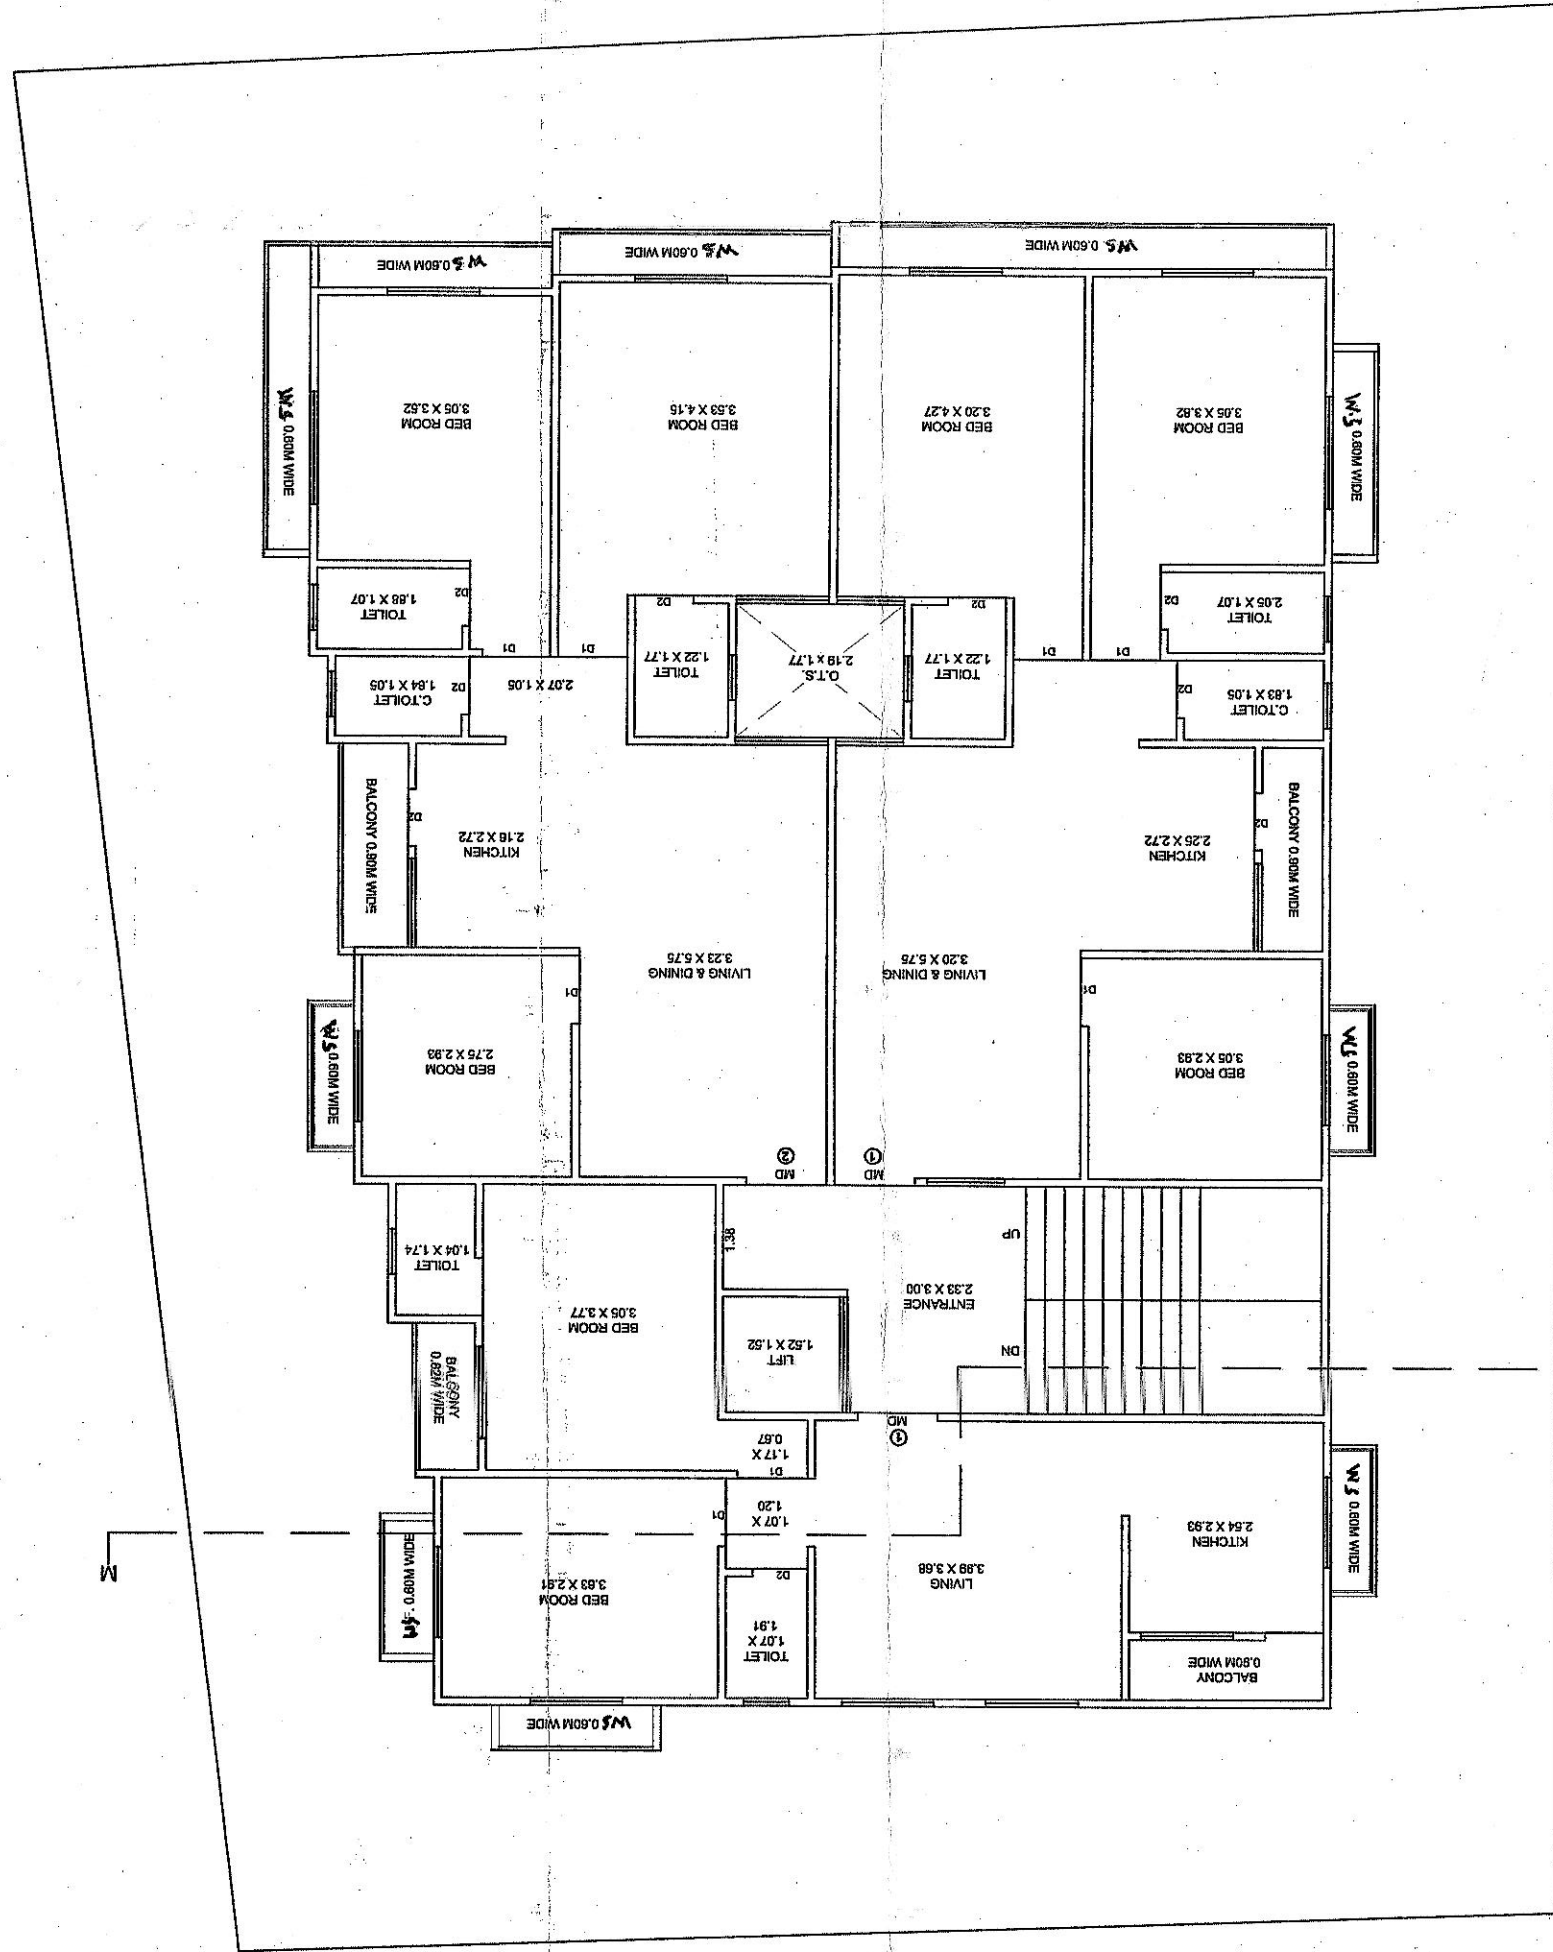

SECTION - OM


WALL THICK : - 0.23, 0.10
W.S. AT LINTEL LEVEL

ELEVATION

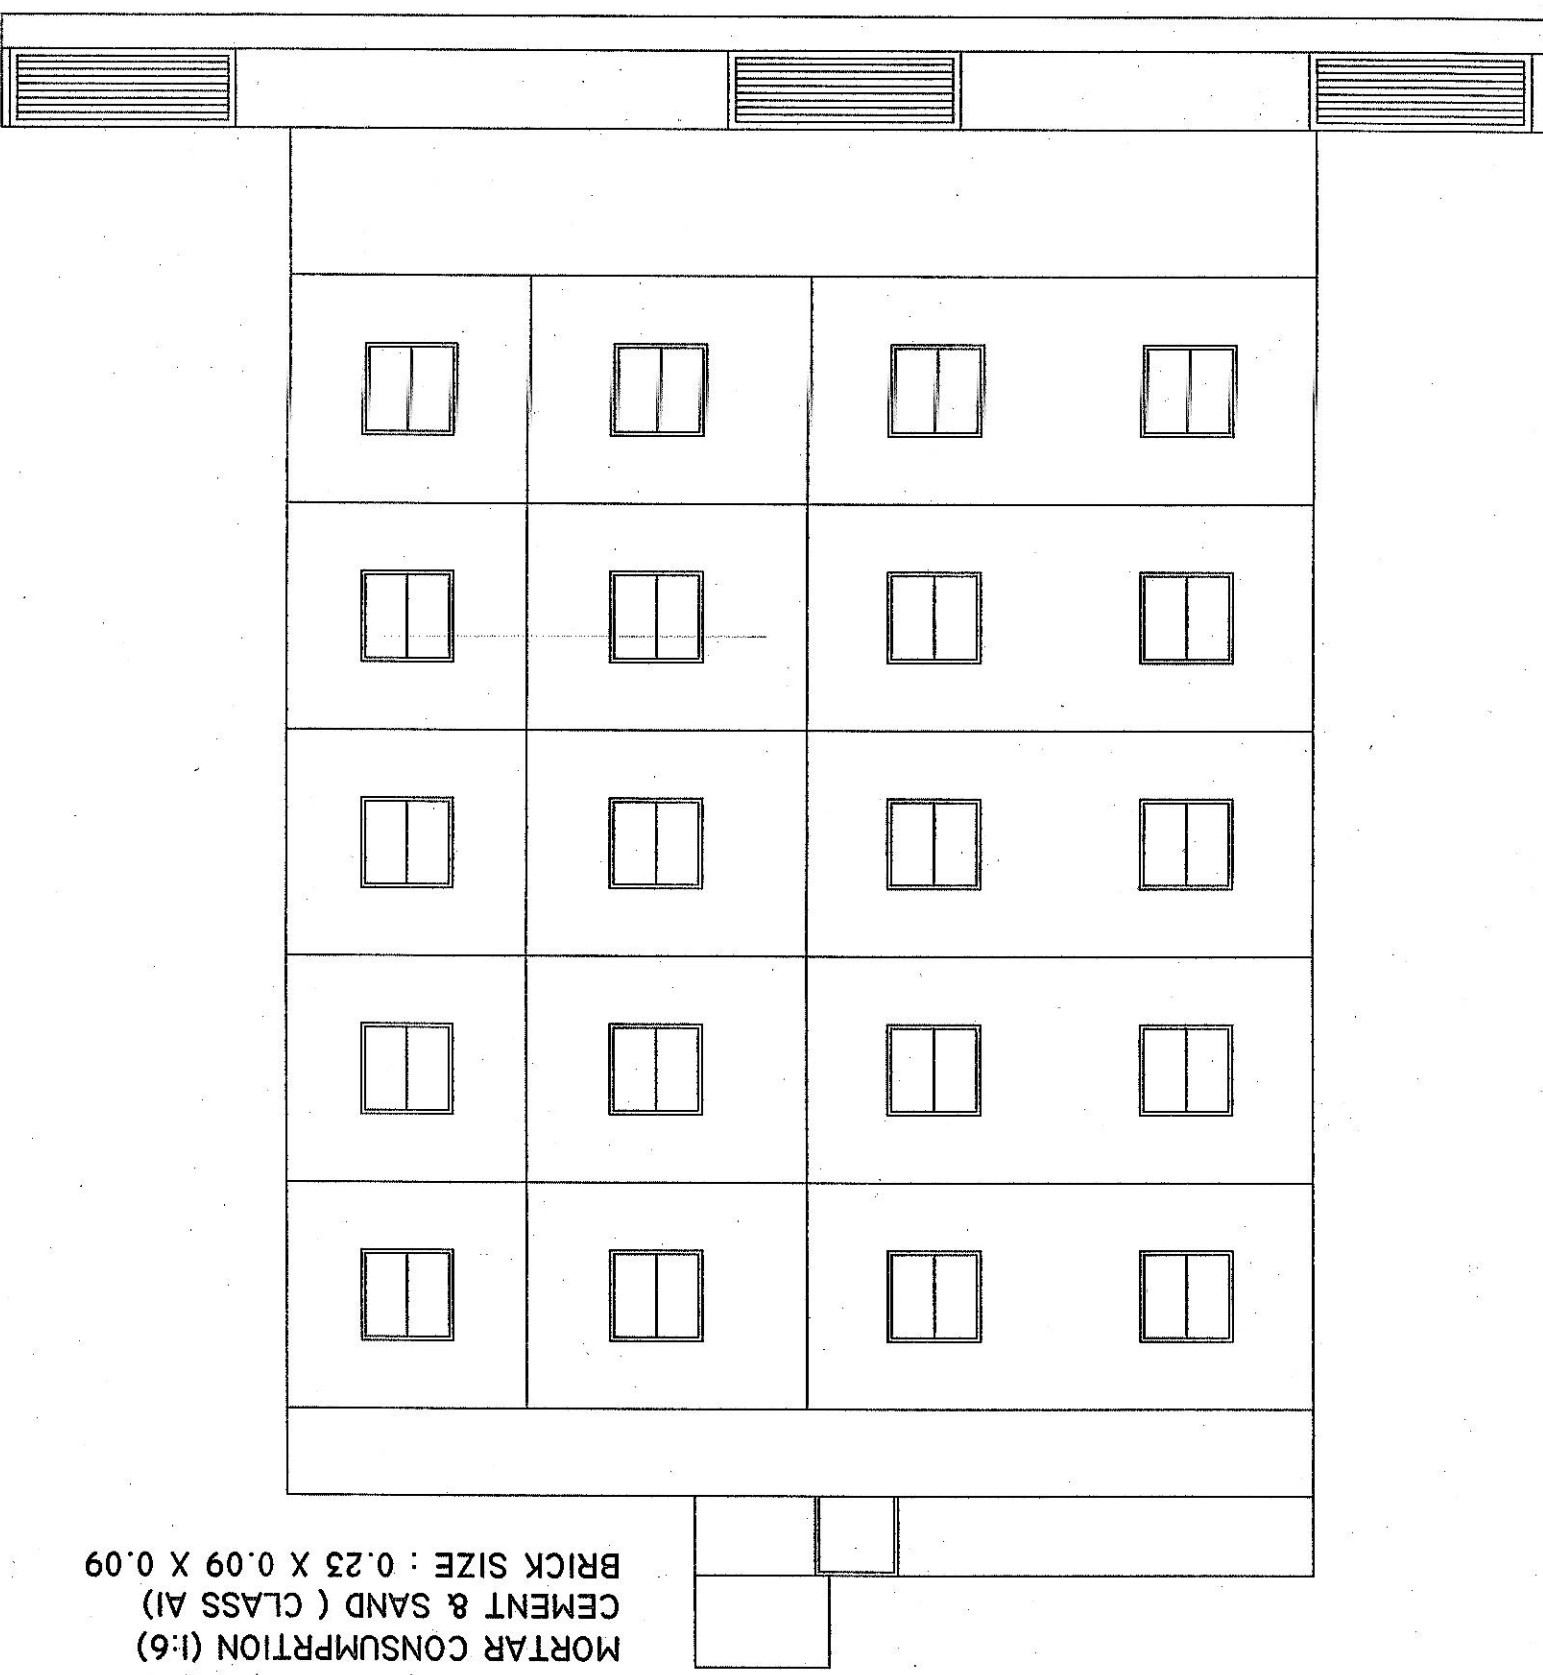


MATERIAL SPECIFICATION
GRADE OF CONCRETE (CM 20 GRADE 1:1, 5:3)
R.C.C. SLAB, COLUMN, BEAM
MORTAR CONSUMPTION (1:6)
CEMENT & SAND (CLASS A)
BRICK SIZE : 0.25 X 0.09 X 0.09

GROUND FLOOR PLAN

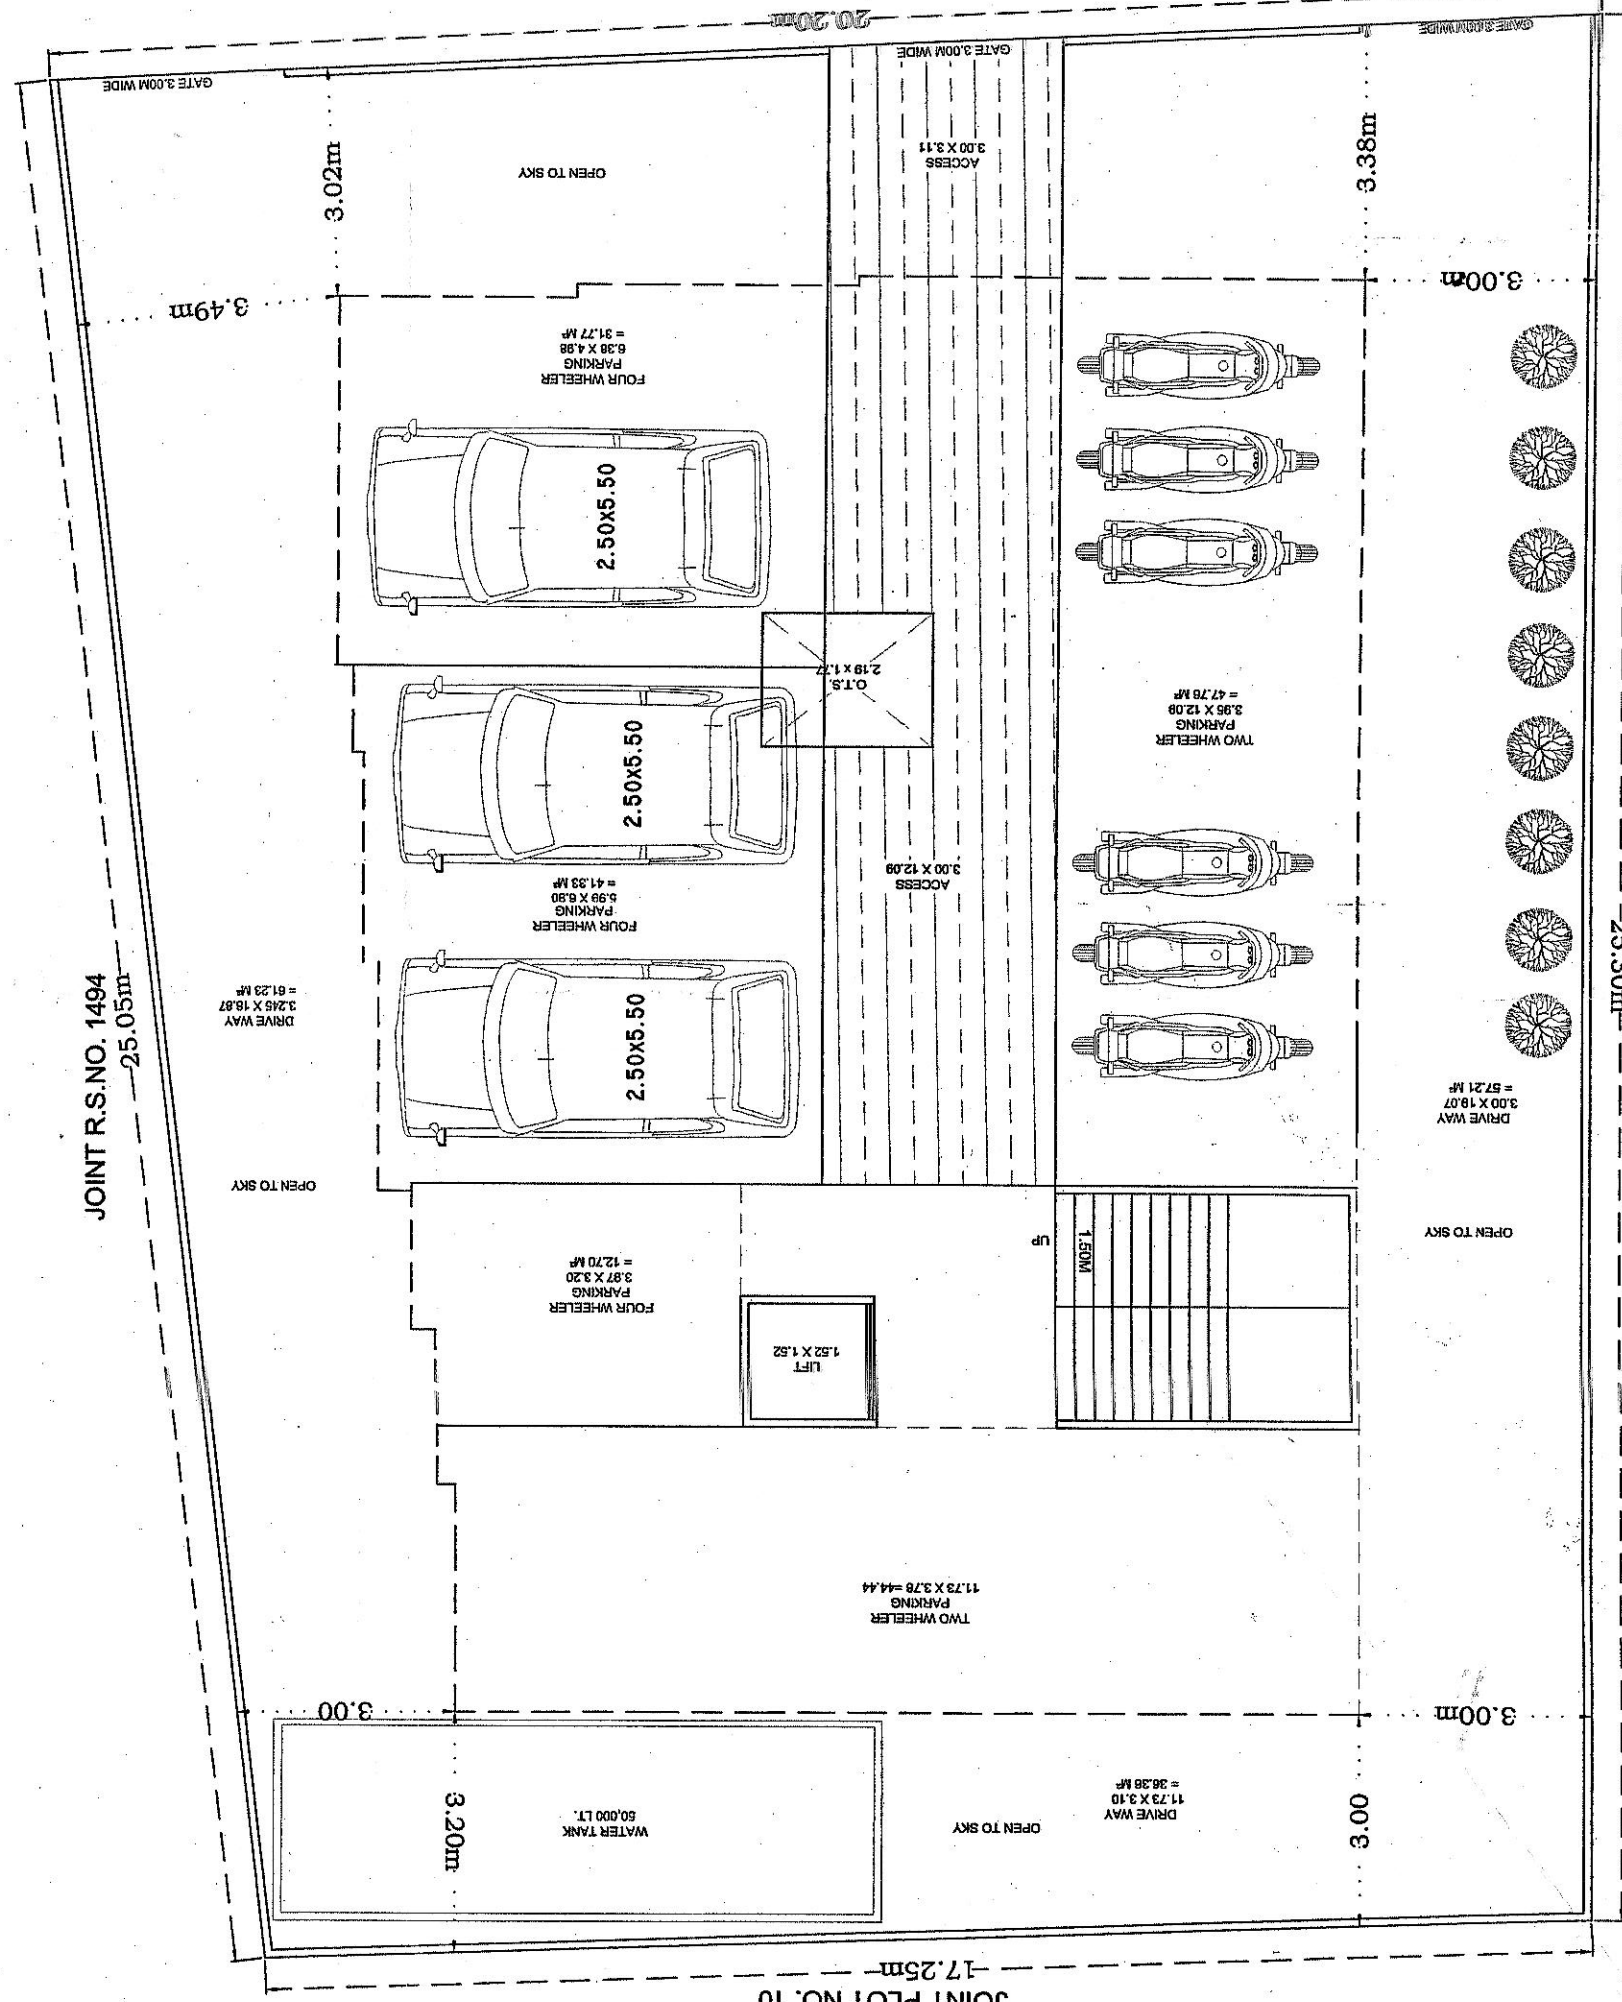

JOINT PLOT NO. 12

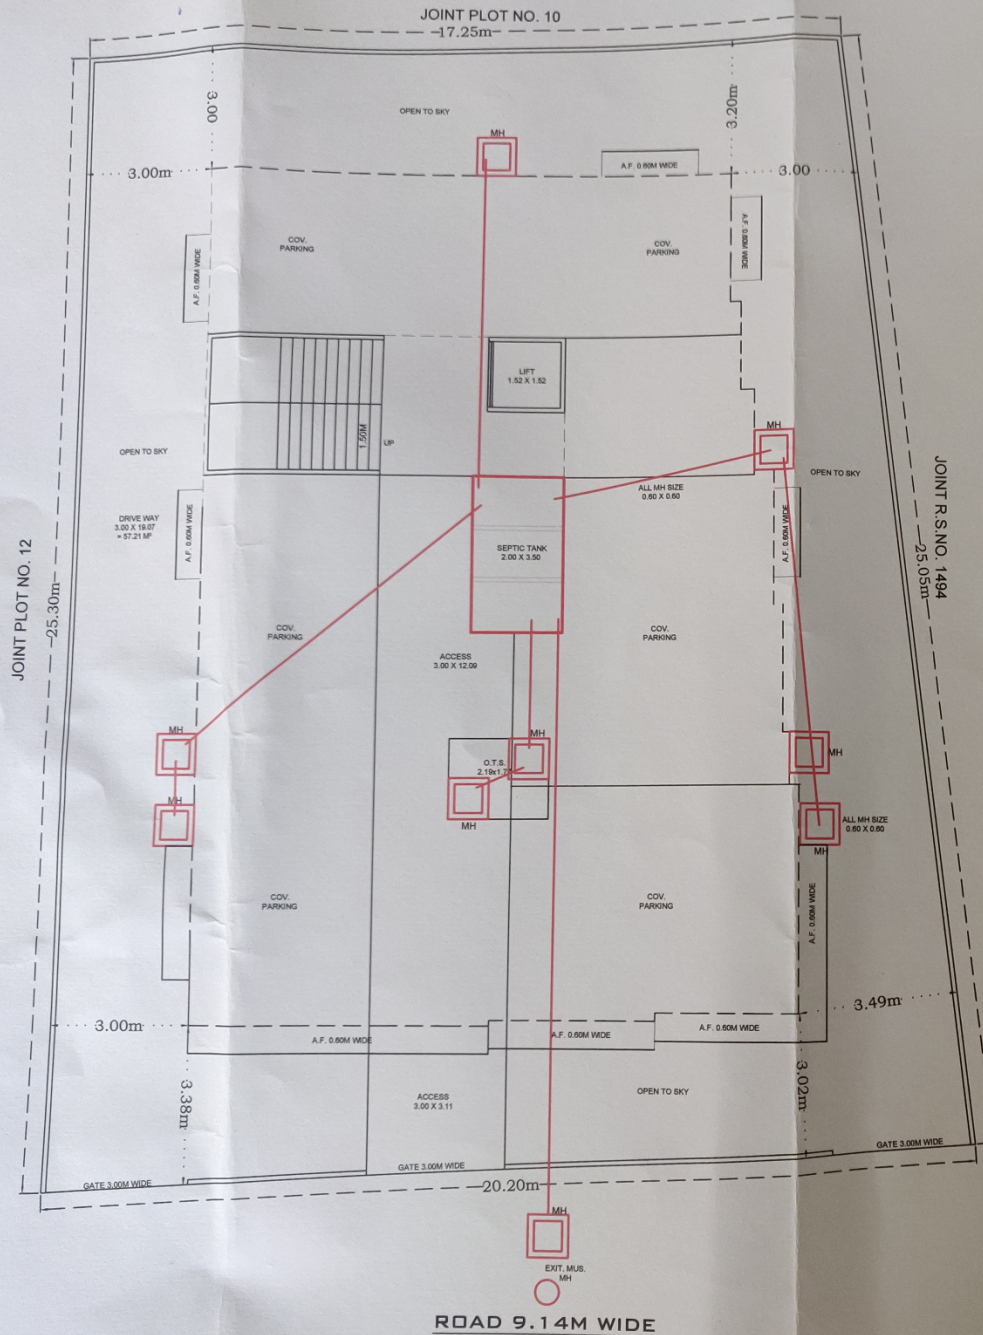

PLAN SHOWS PROP. RESIDENTIAL (R-1)
BUILDING DWELLING UNIT D3 TYPE ON PLOT
NO. 11, R.S. NO. 1489 & 1493-1 PAIKI, SHEET
NO. 380, NEW CITY SUR. NUM. - 4093, KRISHNA
COLONY, JAMNAGAR

DRAINAGE LAY OUT

SHOWS DRAINAGE LINE



J. J. ENTERPRISE

Partner

OWNERS SIGN.

SHREE LABH
consulting civil engineer
Hardik A. Dave 9712448181
LIC NO.: JMC/E-159/1718

CONS. ENGINEER

STRUCTURE ENGINEER