

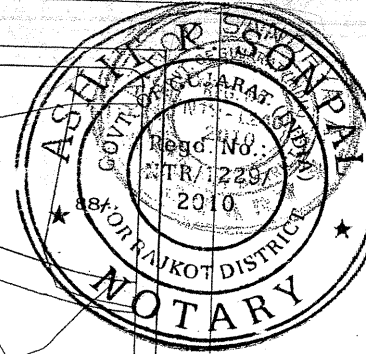
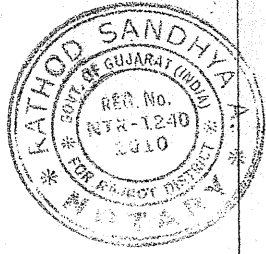
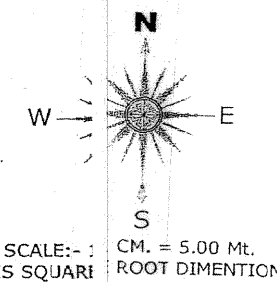
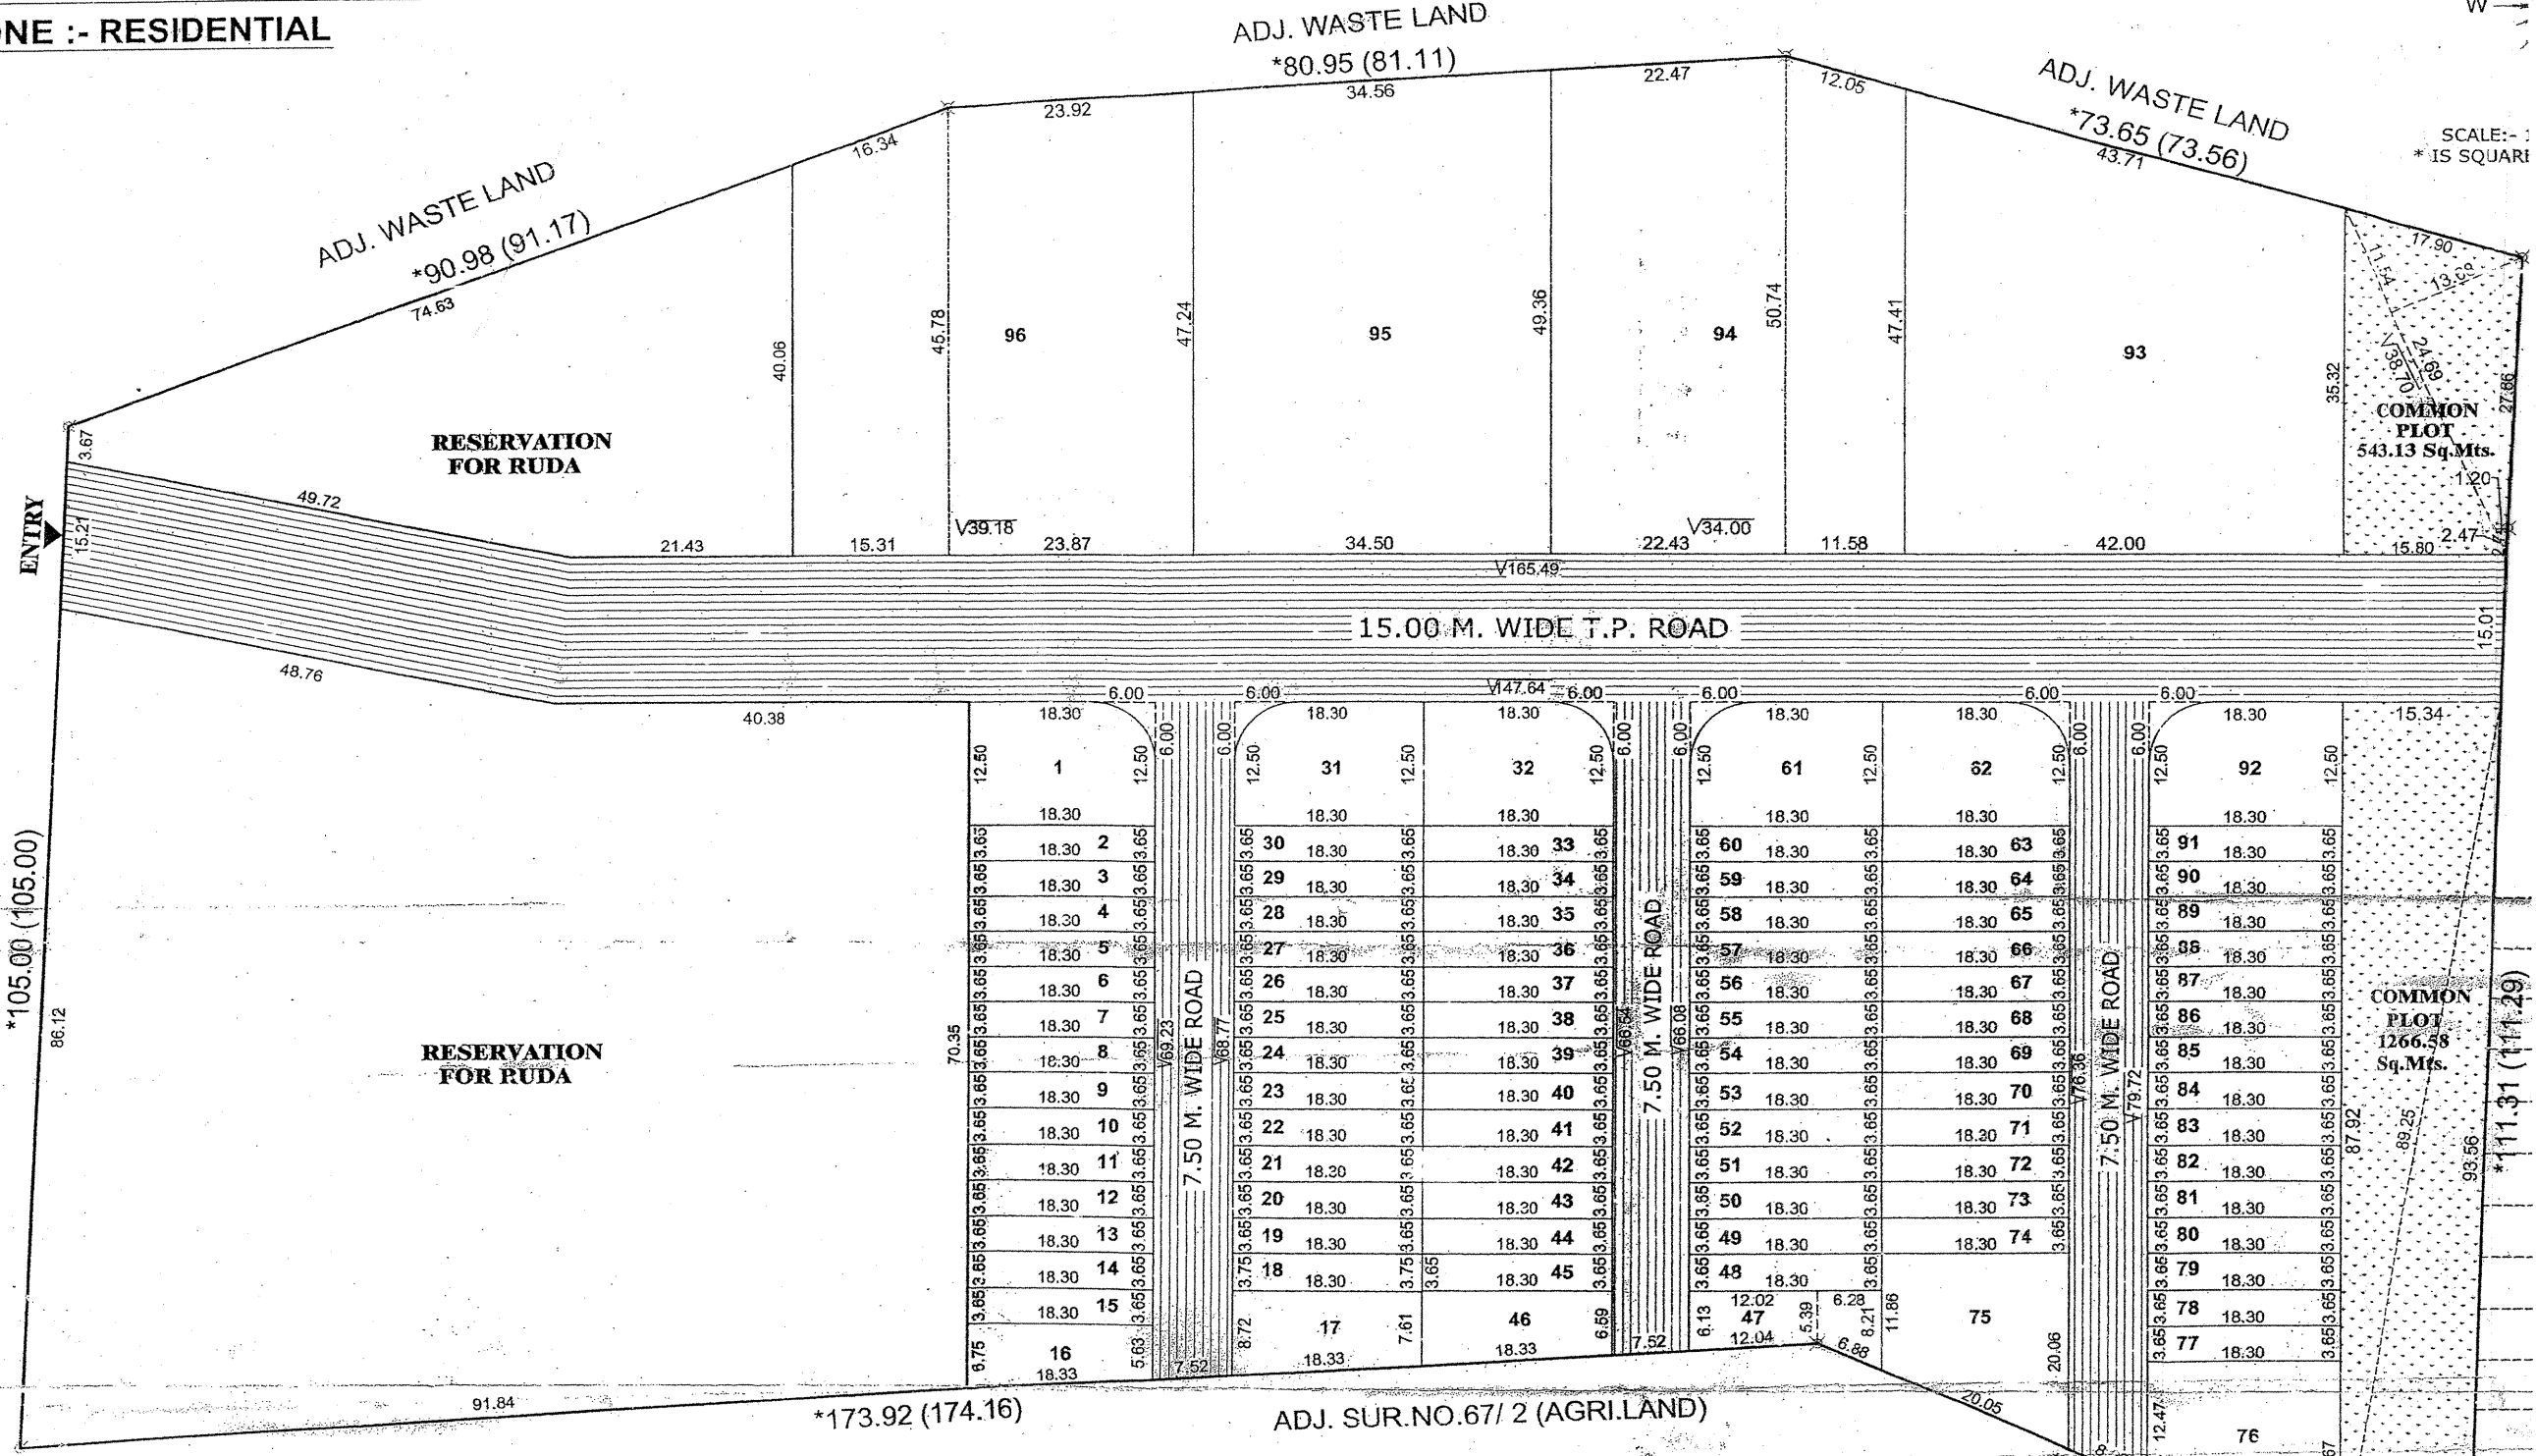


**PROPOSED RESIDENTIAL LAY OUT PLAN OF SUR.No. 67/1, 30149.00 SQ.MT.
(NET AREA FOR N.A. 18089.40 + PROPOSED T.P. RESERVATION & ROAD 12059.60 Sq.Mt.)
AT VILLAGE:- KANGASHIYALI :- LODHIKA, DISTRICT :- RAJKOT**

**FOR RESIDENTIAL PURPOSE
ZONE :- RESIDENTIAL**

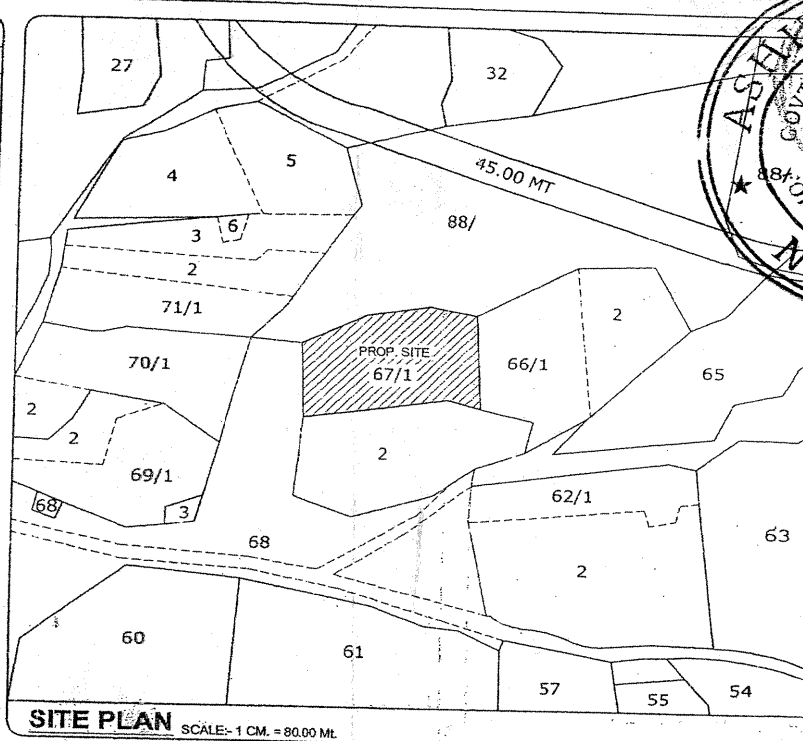

AREA TABLE			
PLOT AREA		PLOT AREA	
PLOT NO	Sq.Mt. Sq.Yd.	PLOT NO	Sq.Mt. Sq.Yd.
1	221.03 264.33	49	66.79 79.87
2	66.79 79.87	50	66.79 79.87
3	66.79 79.87	51	66.79 79.87
4	66.79 79.87	52	66.79 79.87
5	66.79 79.87	53	66.79 79.87
6	66.79 79.87	54	66.79 79.87
7	66.79 79.87	55	66.79 79.87
8	66.79 79.87	56	66.79 79.87
9	66.79 79.87	57	66.79 79.87
10	66.79 79.87	58	66.79 79.87
11	66.79 79.87	59	66.79 79.87
12	66.79 79.87	60	66.79 79.87
13	66.79 79.87	61	221.03 264.33
14	66.79 79.87	62	221.03 264.33
15	66.79 79.87	63	66.79 79.87
16	113.28 135.47	64	66.79 79.87
17	149.42 178.69	65	66.79 79.87
18	66.79 79.87	66	66.79 79.87
19	66.79 79.87	67	66.79 79.87
20	66.79 79.87	68	66.79 79.87
21	66.79 79.87	69	66.79 79.87
22	66.79 79.87	70	66.79 79.87
23	66.79 79.87	71	66.79 79.87
24	66.79 79.87	72	66.79 79.87
25	66.79 79.87	73	66.79 79.87
26	66.79 79.87	74	66.79 79.87
27	66.79 79.87	75	292.07 349.29
28	66.79 79.87	76	303.23 362.63
29	66.79 79.87	77	66.79 79.87
30	66.79 79.87	78	66.79 79.87
31	221.03 264.33	79	66.79 79.87
32	221.03 264.33	80	66.79 79.87
33	66.79 79.87	81	66.79 79.87
34	66.79 79.87	82	66.79 79.87
35	66.79 79.87	83	66.79 79.87
36	66.79 79.87	84	66.79 79.87
37	66.79 79.87	85	66.79 79.87
38	66.79 79.87	86	66.79 79.87
39	66.79 79.87	87	66.79 79.87
40	66.79 79.87	88	66.79 79.87
41	66.79 79.87	89	66.79 79.87
42	66.79 79.87	90	66.79 79.87
43	66.79 79.87	91	66.79 79.87
44	66.79 79.87	92	221.03 264.33
45	66.79 79.87	93	1737.33 2077.67
46	130.84 156.47	94	1690.91 2022.16
47	111.94 133.87	95	1666.35 1992.79
48	66.79 79.87	96	1767.30 2113.51
TOTAL PLOT AREA 1 TO 96 :-		14633.88	17500.66
COMMON PLOT AREA :-		1809.71	2164.23
INTERNAL ROAD AREA :-		1645.81	1968.22
NET LAND AREA (60%) :-		18089.40	21633.11
T.P. ROAD & RESERVATION (40%) :-		12059.60	14374.29
TOTAL LAND AREA :-		30149.00	36007.40

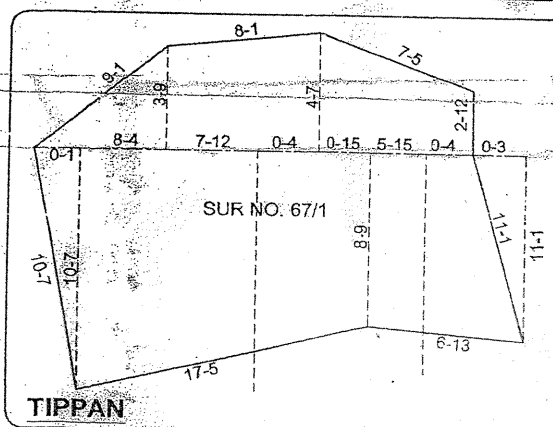

OWNER
SHRI. KISHORBHAI BABUBHAI SAKHIYA

ENGINEER
SUNIL R. DHOLAKIA
(CON. ENGG.)
R.M.C. LIC. No.:- F-326
RUDALIC. No.:- S-183
105, ASHISH CO. COMPLEX,
NR. ASTRON CINEMA, RAJKOT-1.
PH.:- 3046616

PERMISSION OF THIS SUBPLAN
Is Issued Only For Subplan

Page No. 583
Serial No. 13002
Receipt No. 13002
Date. 17.10.2011

APPROVED as per
Subject to conditions mentioned in this
Office letter No. Ruda / Tech / Dev /
Dated 26/10/11.

Page No. 583
Serial No. 13002
Receipt No. 13002
Date. 17.10.2011

TRUE COPY
ASHIT K. SONPAL
NOTARY, RAJKOT.

NAME OF WORK

PROP. RESIDENT BUILDING PLAN FOR				DWELLING -3	
OWNER'S NAME	SHIVALAY BULDCON PARTNERSHIP FIRM'S PARTNER & ADMINISTRATIONS				
	SHRI MUKESHBHAI MANJIBHAI GONDALIYA				
	SHRI LALITBHAI NATHBHAI PIPALIYA				
TYPE OF PLAN	FRAME STRUCTURE				
USED	RESIDENCIAL				
LOCATION	AT VILLAGE - KANGASHIYALI				
PLOT NO.	76	OLD.SR.NO.	67/1		
VILLAGE	KANGASHIYALI	DIST.	RAJKOT		
TALUKO	LODHIKA				

PLOT AREA = 303.23 Sqm

OWNER

SHIVALAY BULDCON PARTNERSHIP FIRM'S PARTNER & ADMINISTRATIONS


SHIVALAY BULDCON

શિવલય બલ્ડકોન



PARTNER

SHRI LALITBHAI NATHBHAI PIPALIYA

CONSULTING ENG

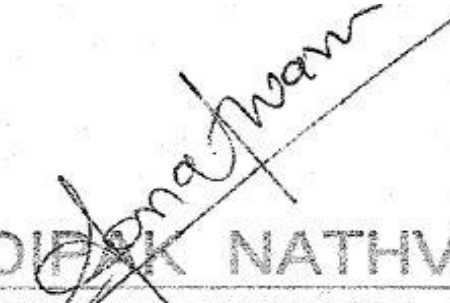
DIPAK NATHVANI
PANDEYNATH MAIN ROAD , RAJKOT
MO NO - 9824211249
R.M.C LIC NO:- E- 76
RUDA LIC NO :- E - 165

AUTHORITY

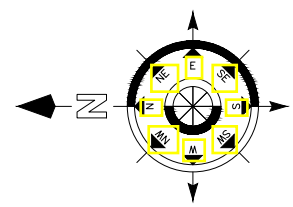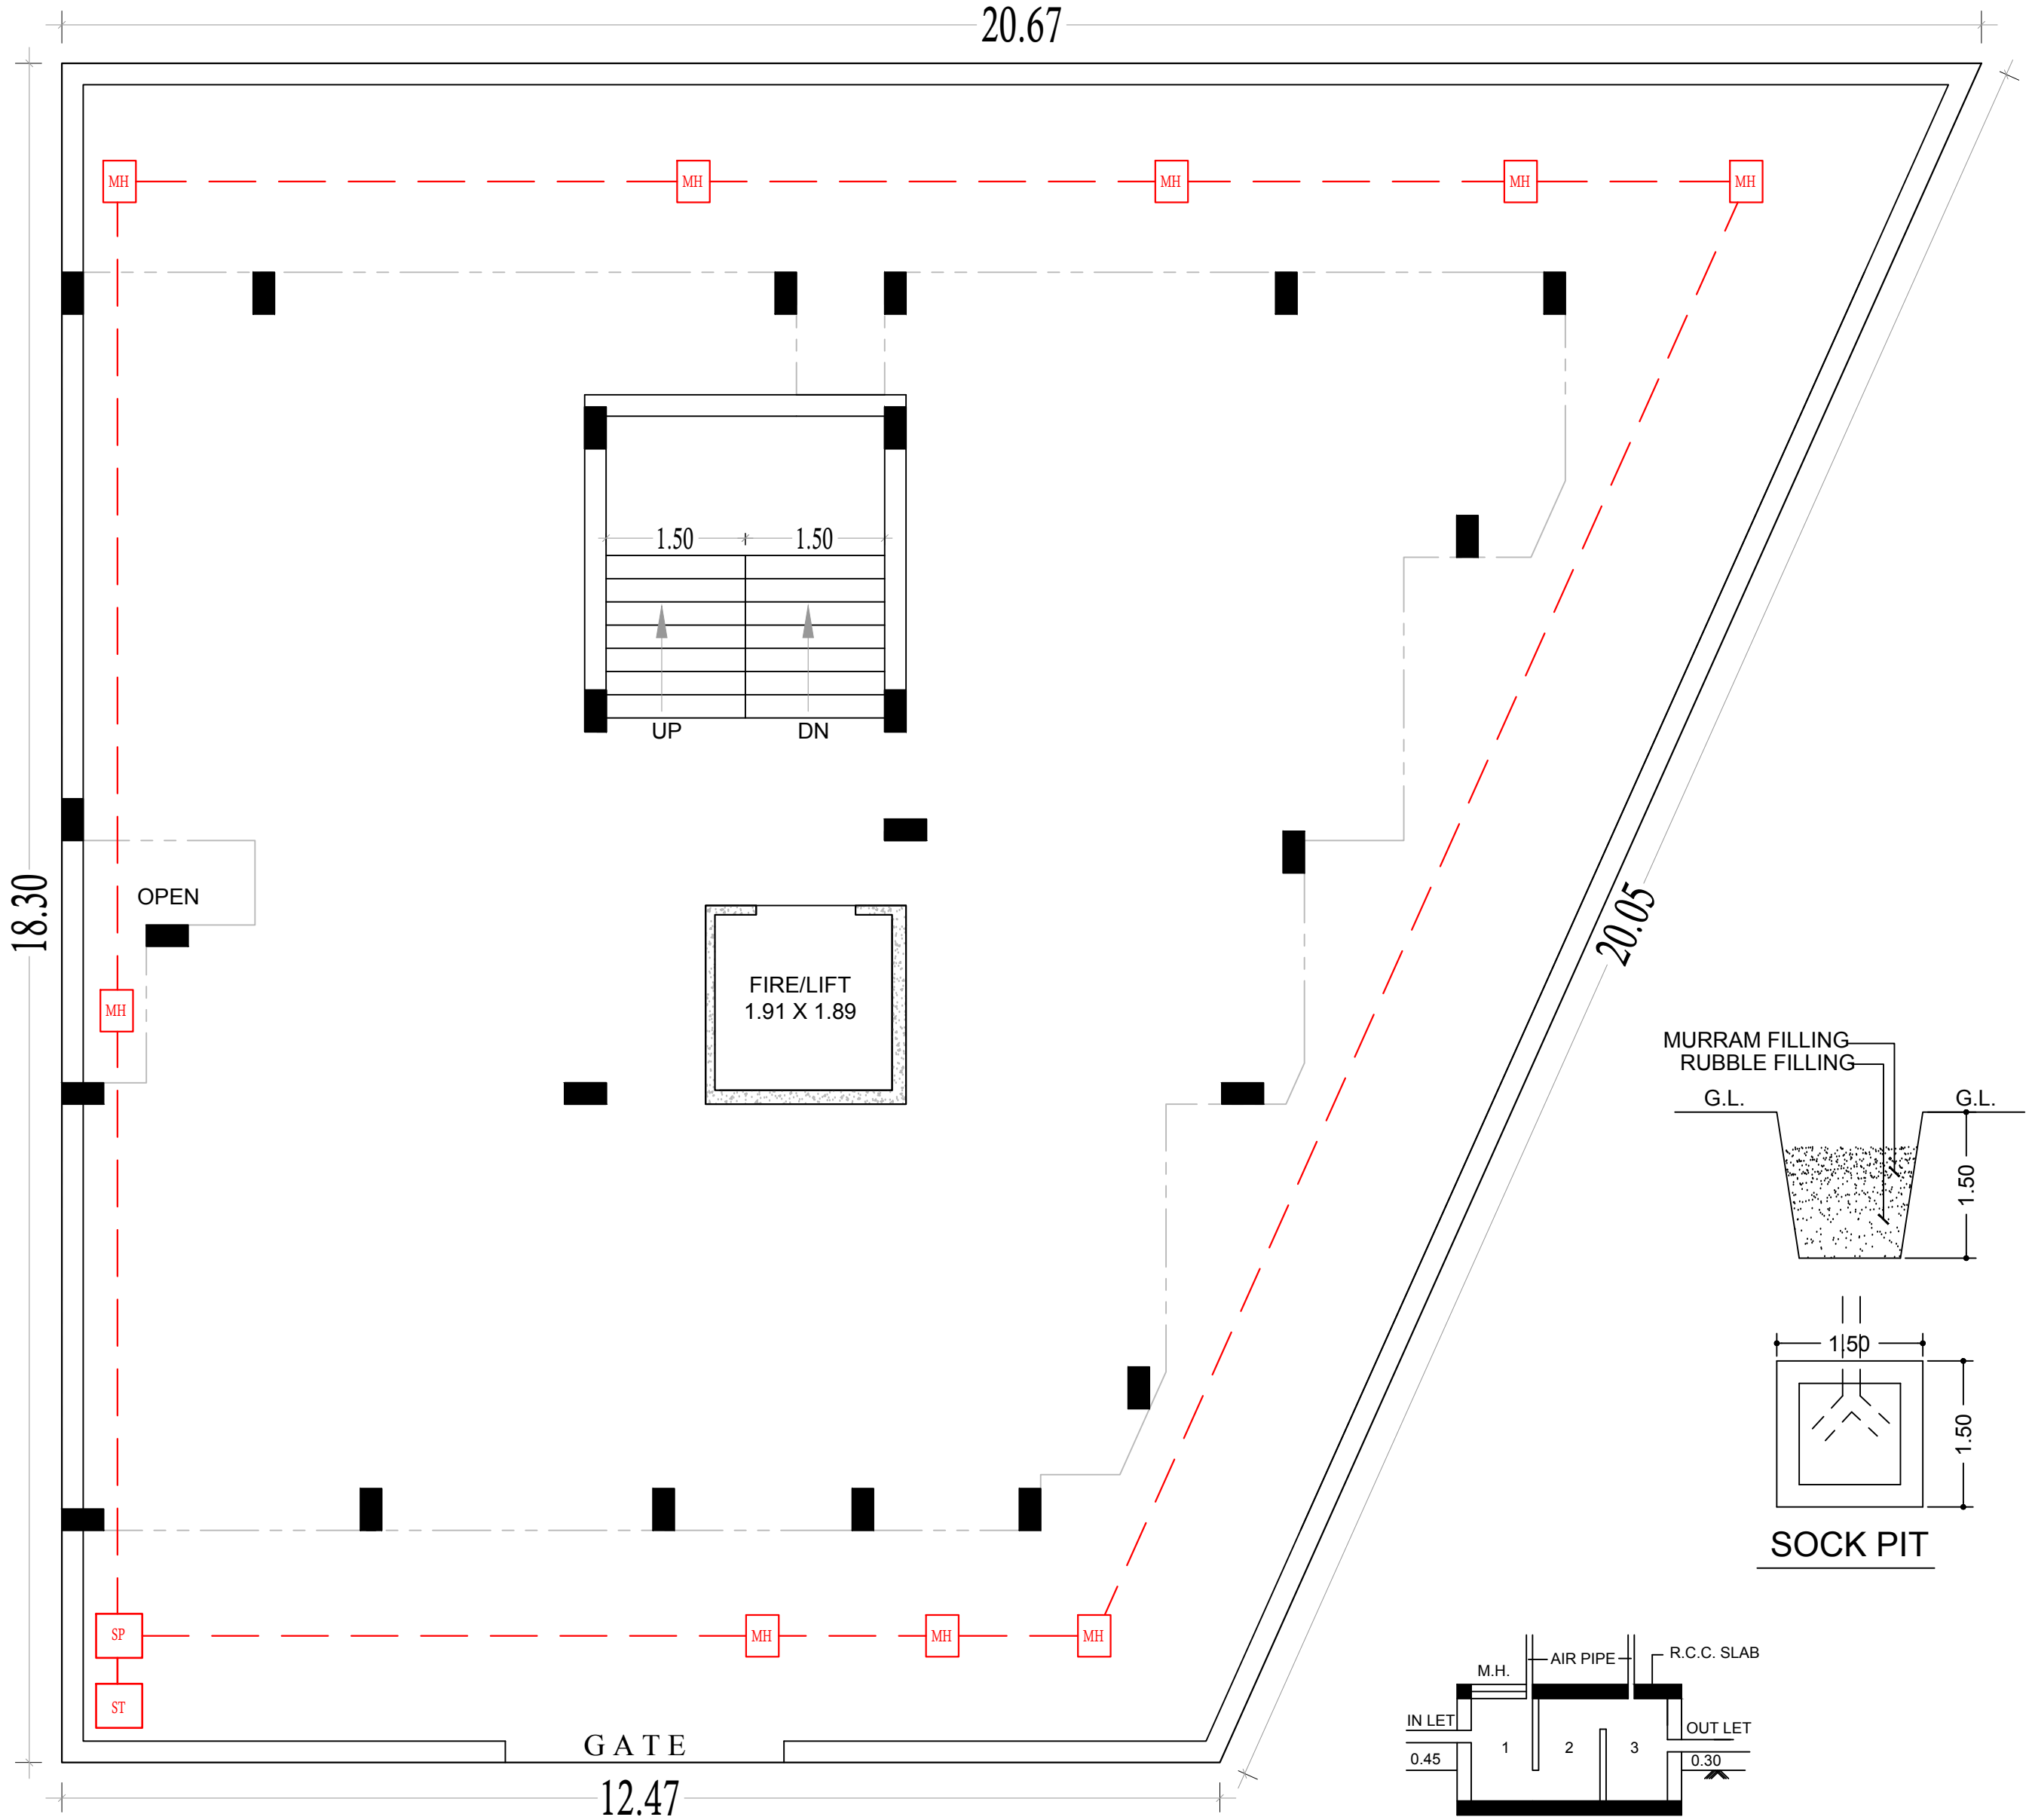

DRAINAGE PLAN
(SCALE 1:100)

