



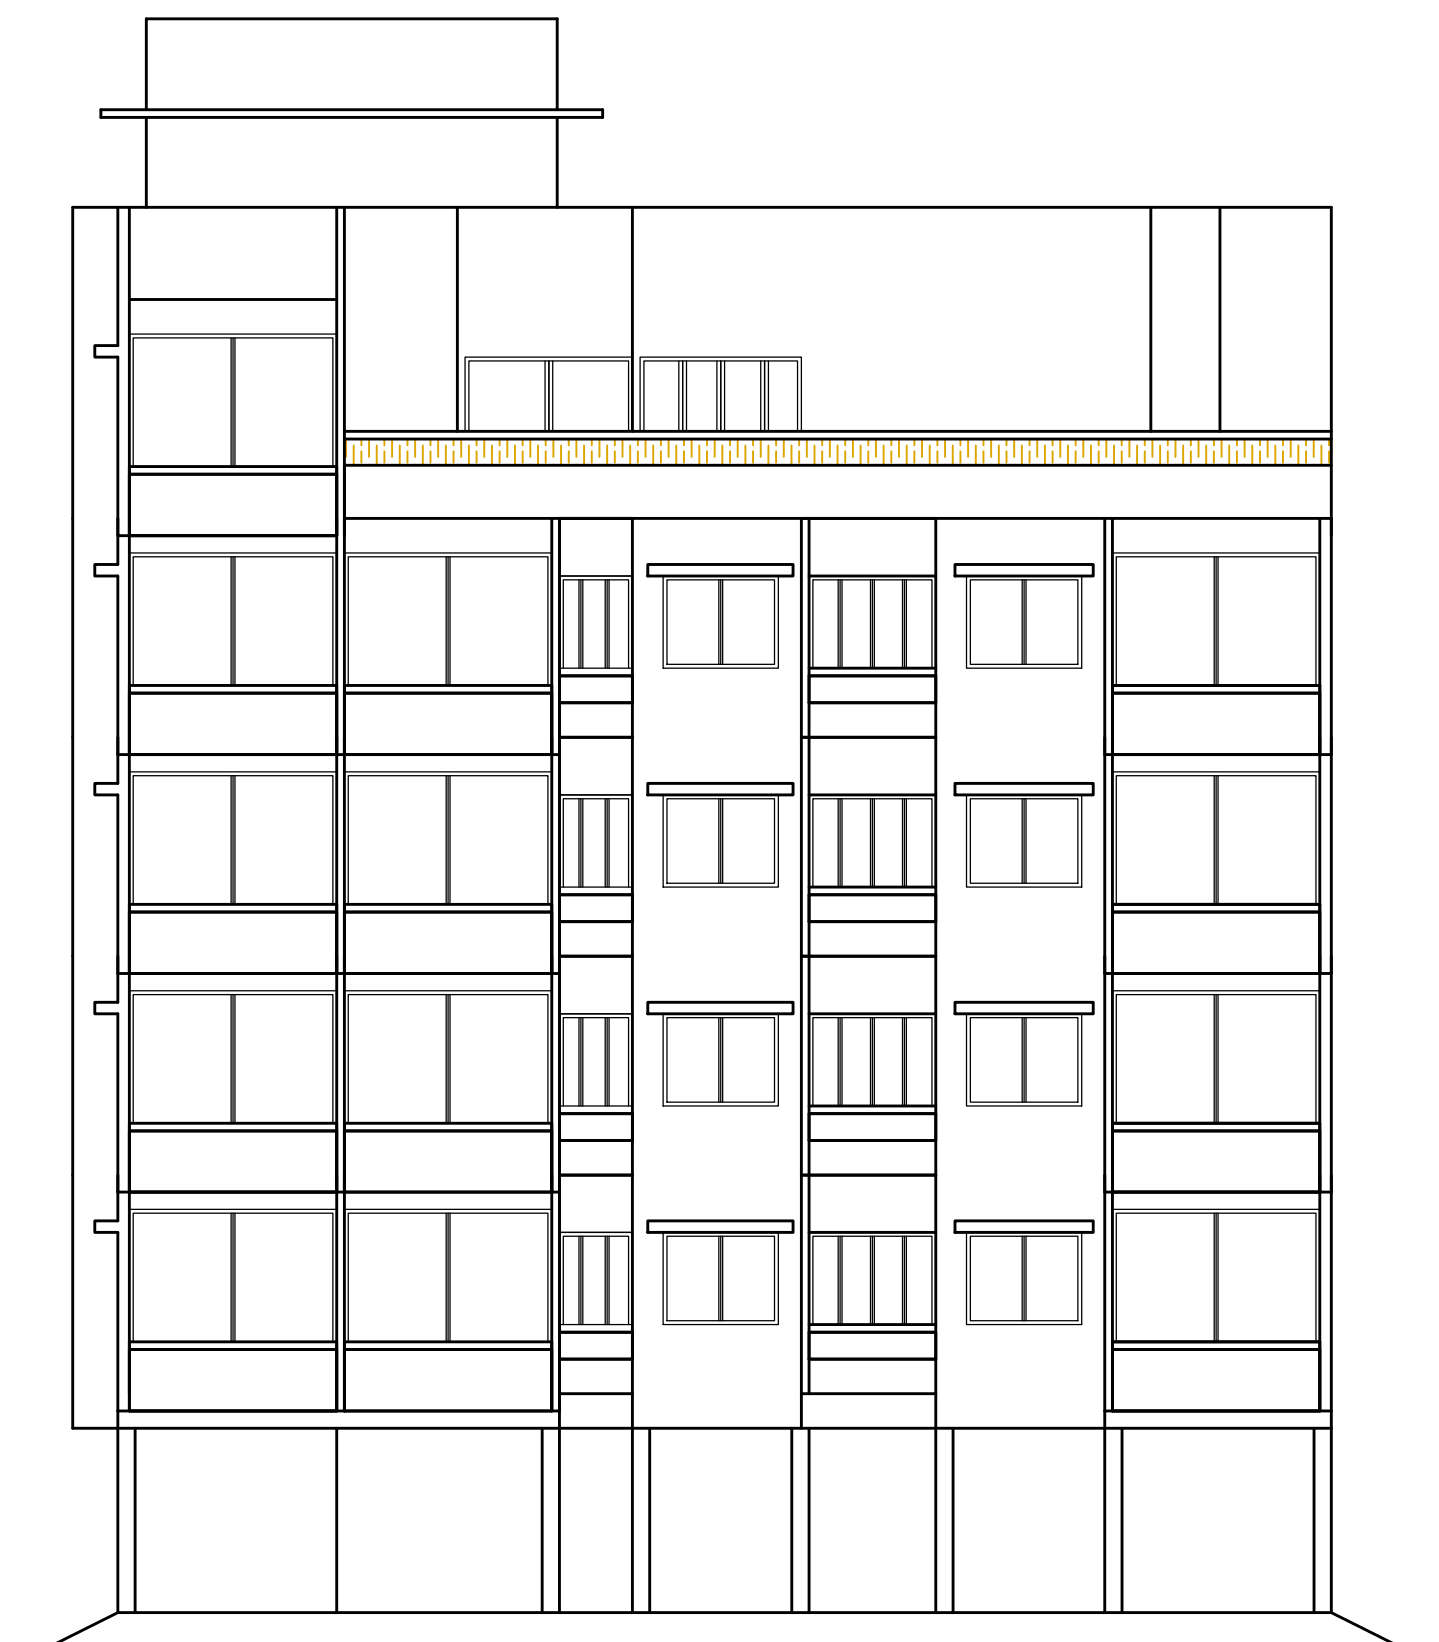

FRONT ELEVATION

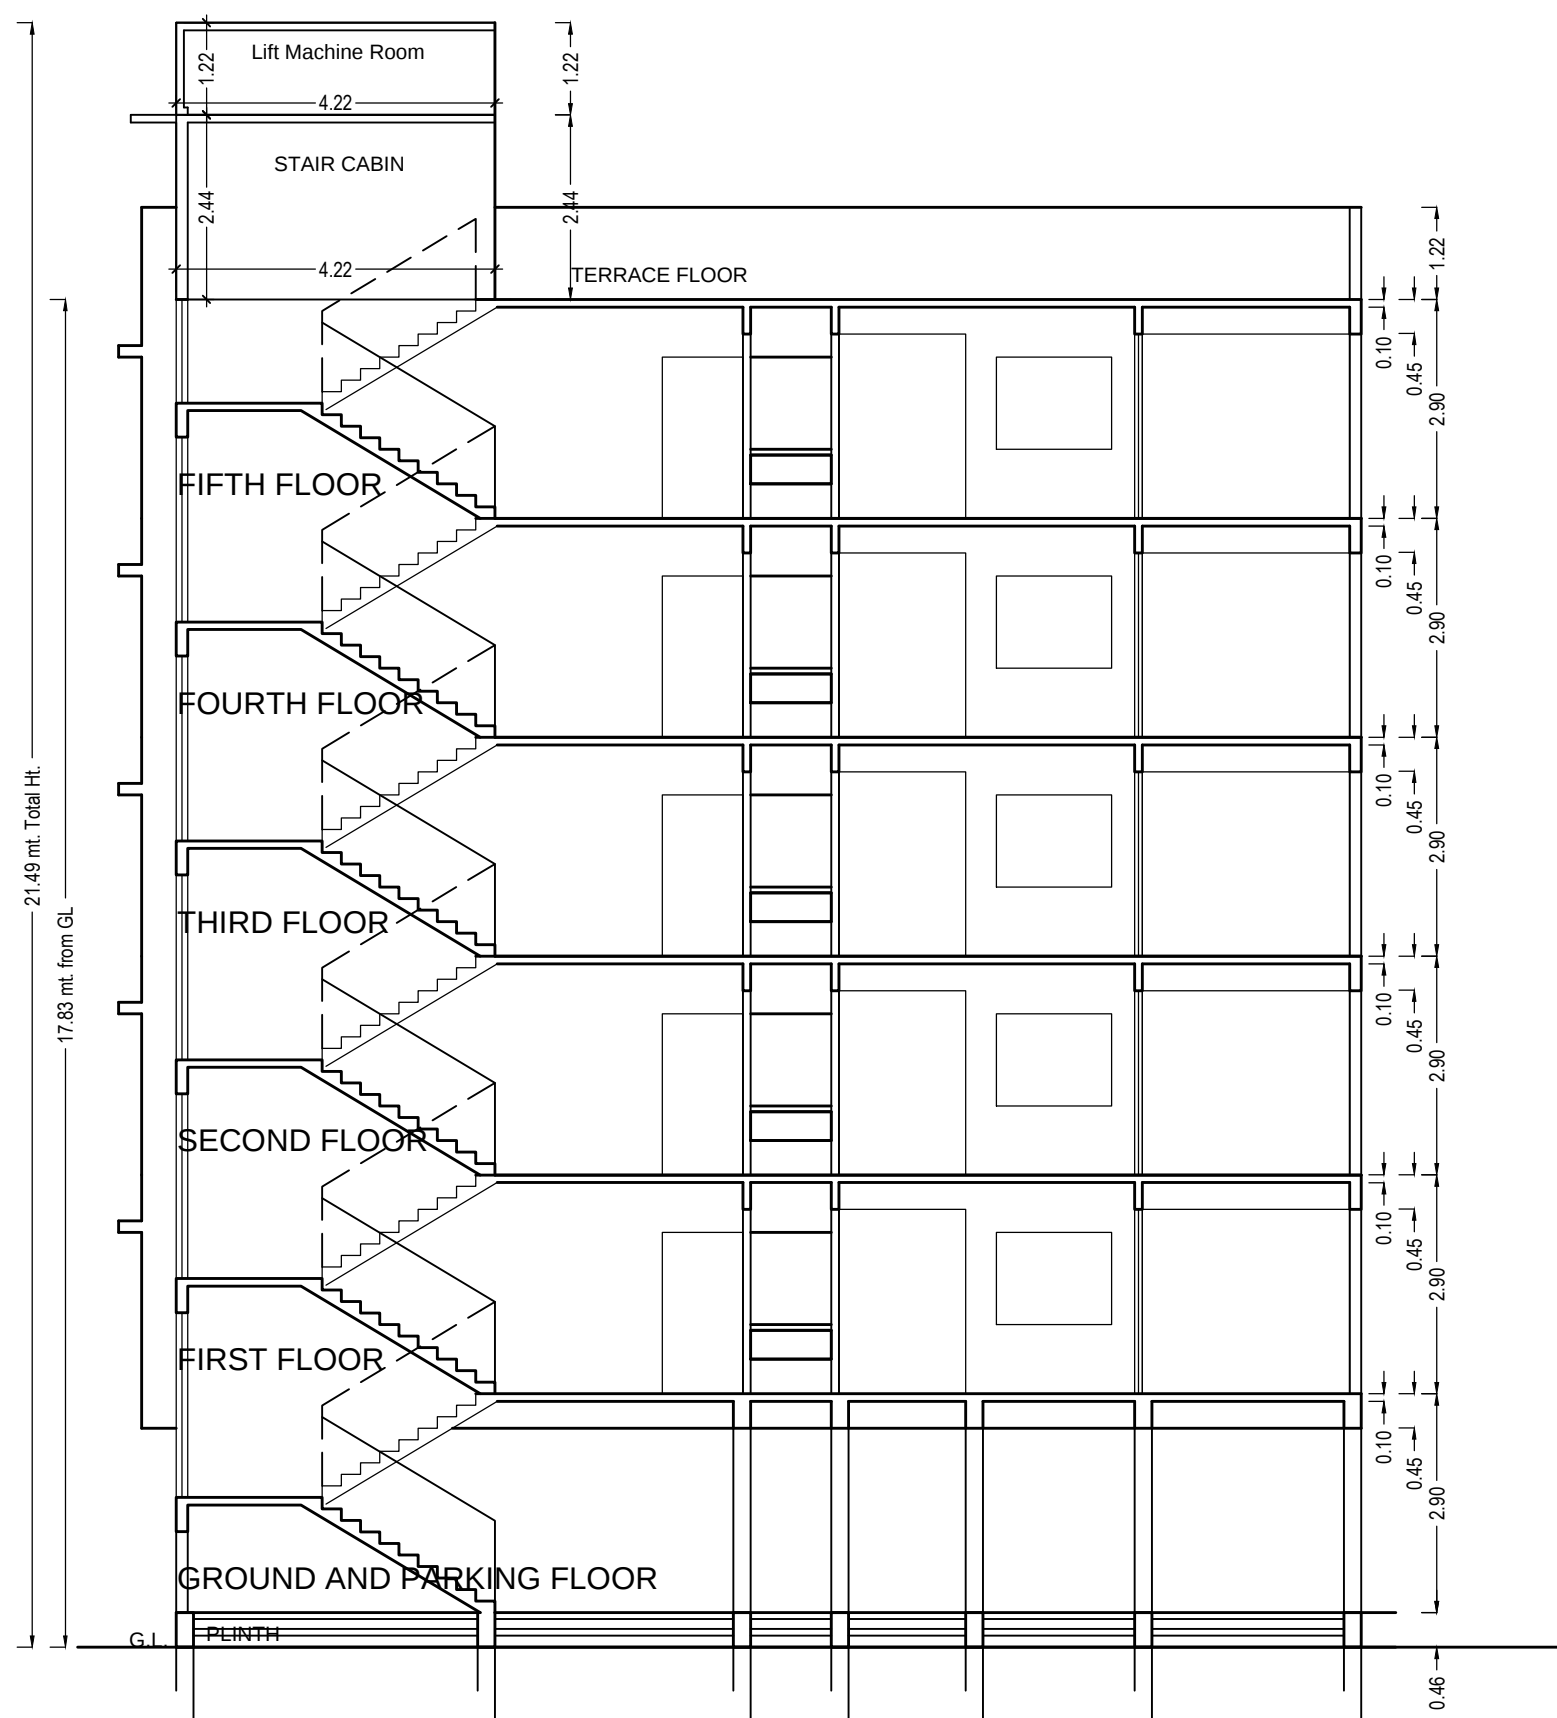

SECTION : AA

Building -A (BLOCK)

Floor Name	Gross Builtup Area	Deductions From Gross BUA(Area in Sq.mt.) Duct/Void, Duct, Chawk)	Total Built Up Area (Sq.mt.)	Deductions (Area in Sq.mt.)				Proposed Area (Sq.mt.)		FSI	Total FSI Area (Sq.mt.)	No. of Unit
				StarCase	L/R	L/R Machine	Covered Area	Resi.	Commercial			
Ground And Parking Floor	202.64		2.50	200.14	19.17	4.55	0.00	0.05	130.99	0.00	45.38	03
First Floor	204.91		2.50	202.41	19.17	4.55	0.00	0.00	178.69	0.00	178.69	06
Second Floor	204.91		2.50	202.41	19.17	4.55	0.00	0.00	178.69	0.00	178.69	04
Third Floor	204.91		2.50	202.41	19.17	4.55	0.00	0.00	178.69	0.00	178.69	04
Fourth Floor	204.91		2.50	202.41	19.17	4.55	0.00	0.00	178.69	0.00	178.69	04
Fifth Floor	199.34		2.51	196.83	18.98	4.55	0.00	0.00	133.30	0.00	133.30	04
Terrace Floor	24.37	0.84	23.53	18.98	0.00	4.55	0.00	0.00	0.00	0.00	0.00	00
Total	1205.99	15.85	1190.14	133.81	27.30	4.55	0.05	130.99	848.06	45.38	893.44	25
Total of Same Buildings	1											
Total	1205.99	15.85	1190.14	133.81	27.30	4.55	0.05	130.99	848.06	45.38	893.44	25

SCHEDULE OF DOOR


BUILDING NAME	NAME	LENGTH	HEIGHT	NOS
A (BLOCK)	DOOR	0.76	2.10	35
	DOOR	0.76	2.10	06
	DOOR	0.91	2.10	19
	DOOR	0.91	2.10	08
	DOOR	0.91	2.10	04
	DOOR	0.91	2.10	04
	DOOR	0.97	2.10	01
	DOOR	1.07	2.10	05
	DOOR	1.07	2.10	16
	DOOR	1.08	2.10	03
	DOOR	1.09	2.10	03
	DOOR	1.17	2.10	01
A (BLOCK)	DOOR	1.50	2.10	03
	DOOR	2.10	2.10	08
	DOOR	2.10	2.10	06
	DOOR	2.10	2.10	01
	DOOR	2.13	2.10	01
	DOOR	2.13	2.10	01
	DOOR	2.46	2.10	03
	DOOR	3.66	2.10	01
	DOOR	4.98	2.10	01
	DOOR	4.98	2.10	01
	DOOR	4.98	2.10	01
	DOOR	4.98	2.10	01

SCHEDULE OF WINDOW/VENTILATION


BUILDING NAME	NAME	LENGTH	HEIGHT	NOS
A (BLOCK)	WINDOW	0.41	1.00	12
	WINDOW	0.46	1.00	03
	WINDOW	0.61	1.00	15
	WINDOW	0.91	1.20	03
	WINDOW	0.97	1.00	01
	WINDOW	1.22	1.20	15
	WINDOW	1.42	1.20	05
	WINDOW	1.52	1.20	05
	WINDOW	1.52	1.20	16
	WINDOW	1.52	1.20	04
	WINDOW	1.53	1.20	03
	WINDOW	1.68	1.00	08
A (BLOCK)	WINDOW	1.83	1.20	07
	WINDOW	1.98	1.20	03
	WINDOW	2.01	1.20	05
	WINDOW	2.14	1.20	05
	WINDOW	2.21	1.20	01
	WINDOW	2.74	1.20	08
	WINDOW	2.74	1.20	08
UnitBUA Table for Building -A (BLOCK)


Floor	Name	UnitBUA Type	Gross UnitBUA Area	Deductions From Gross UnitBUA/Area in Sq.mt.)	UnitBUA Area	Deductions (Area in Sq.mt.)	Carpet Area	No. of Unit
GROUND AND PARKING FLOOR PLAN	SHOP NO: 01	SHOP	18.37	0.00	18.37	1.57	16.80	03
	SHOP NO: 02	SHOP	13.47	0.00	13.47	0.90	12.57	
	SHOP NO: 03	SHOP	13.55	0.00	13.55	1.25	12.30	
	Total per Floor	Typical Floor	45.39	0.00	45.39	3.72	41.67	
FIRST FLOOR PLAN	FLAT NO: 101	FLAT	29.91	0.00	29.91	2.41	27.50	06
	FLAT NO: 102	FLAT	29.91	0.00	29.91	2.70	23.21	
	FLAT NO: 103	FLAT	24.69	0.00	24.69	2.01	22.68	
	FLAT NO: 104	FLAT	24.17	0.00	24.17	1.87	22.30	
	FLAT NO: 105	FLAT	26.30	0.00	26.30	1.98	24.32	
	FLAT NO: 106	FLAT	29.12	0.00	29.12	1.99	27.13	
	Total	Typical Floor	160.10	0.00	160.10	12.96	147.14	
	Total per Floor	Typical Floor	160.10	0.00	160.10	12.96	147.14	
	FLAT NO: 201,301,401	FLAT	29.91	0.00	29.91	2.41	27.50	
	FLAT NO: 202,302,402	FLAT	29.91	0.00	29.91	2.70	23.21	
	FLAT NO: 203,303,403	FLAT	61.37	0.84	60.53	4.73	55.80	
	FLAT NO: 204,304,404	FLAT	50.54	0.93	49.61	1.40	48.21	
FIFTH FLOOR PLAN	FLAT NO: 501	FLAT	29.91	0.00	29.91	2.41	27.50	04
	FLAT NO: 502	FLAT	29.91	0.00	29.91	2.70	23.21	
	FLAT NO: 503	FLAT	40.67	0.00	40.67	3.59	37.08	
	FLAT NO: 504	FLAT	29.53	0.00	29.53	2.40	27.13	
TERRACE FLOOR PLAN	FLAT NO: 601	FLAT	126.02	0.00	126.02	11.10	114.92	04
	FLAT NO: 602	FLAT	126.02	0.00	126.02	11.10	114.92	
Total	-	-	634.70	5.30	629.39	61.52	767.89	25

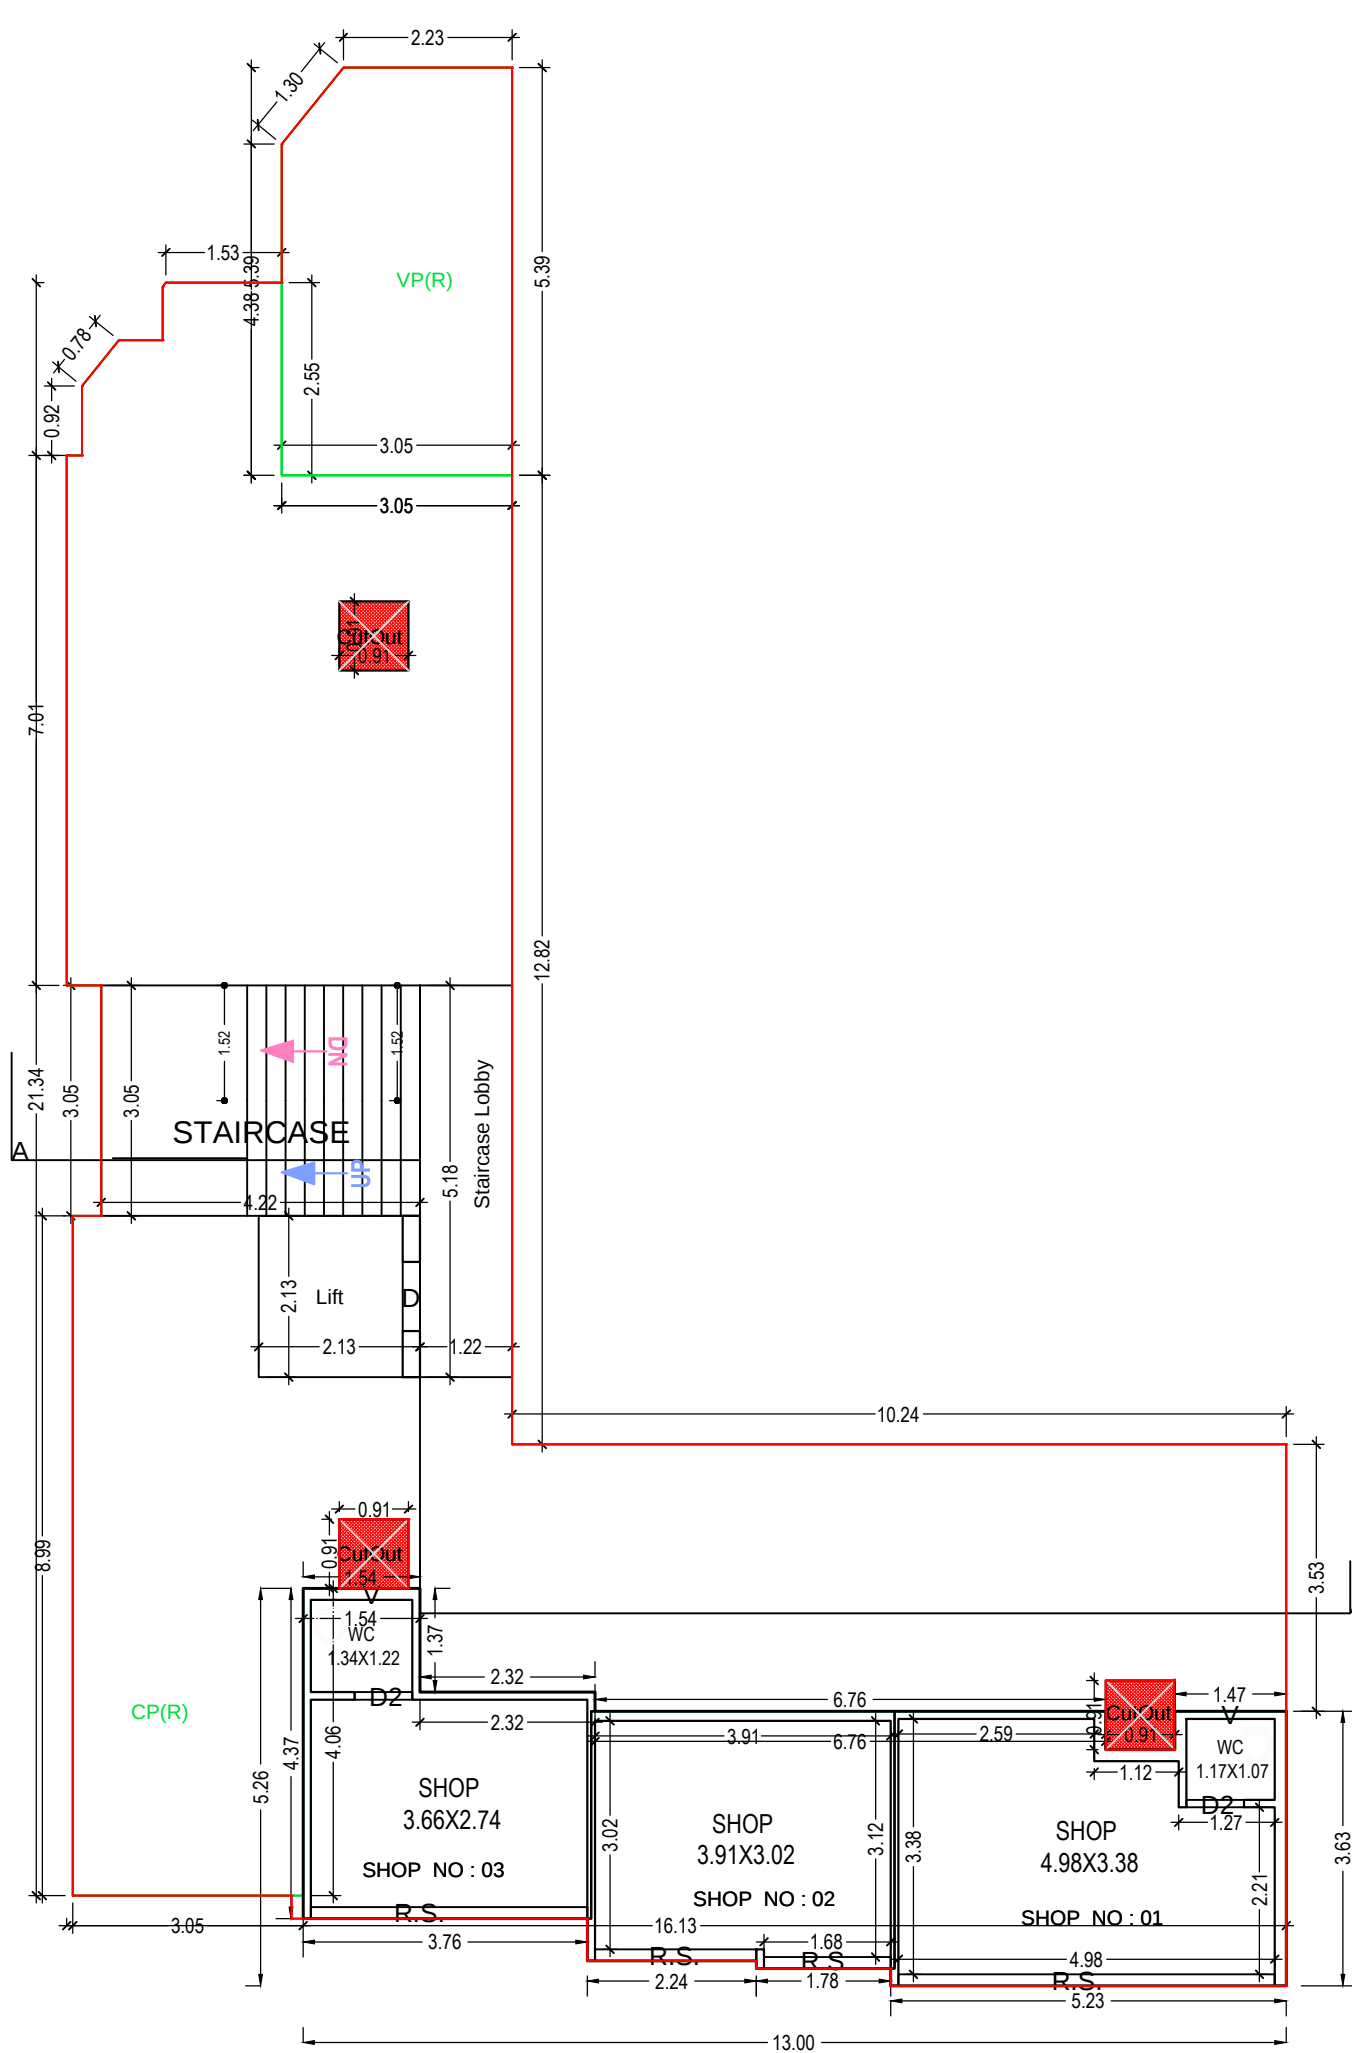


GROUND AND PARKING FLOOR PLAN
(Proposed)
(SCALE 1:100)

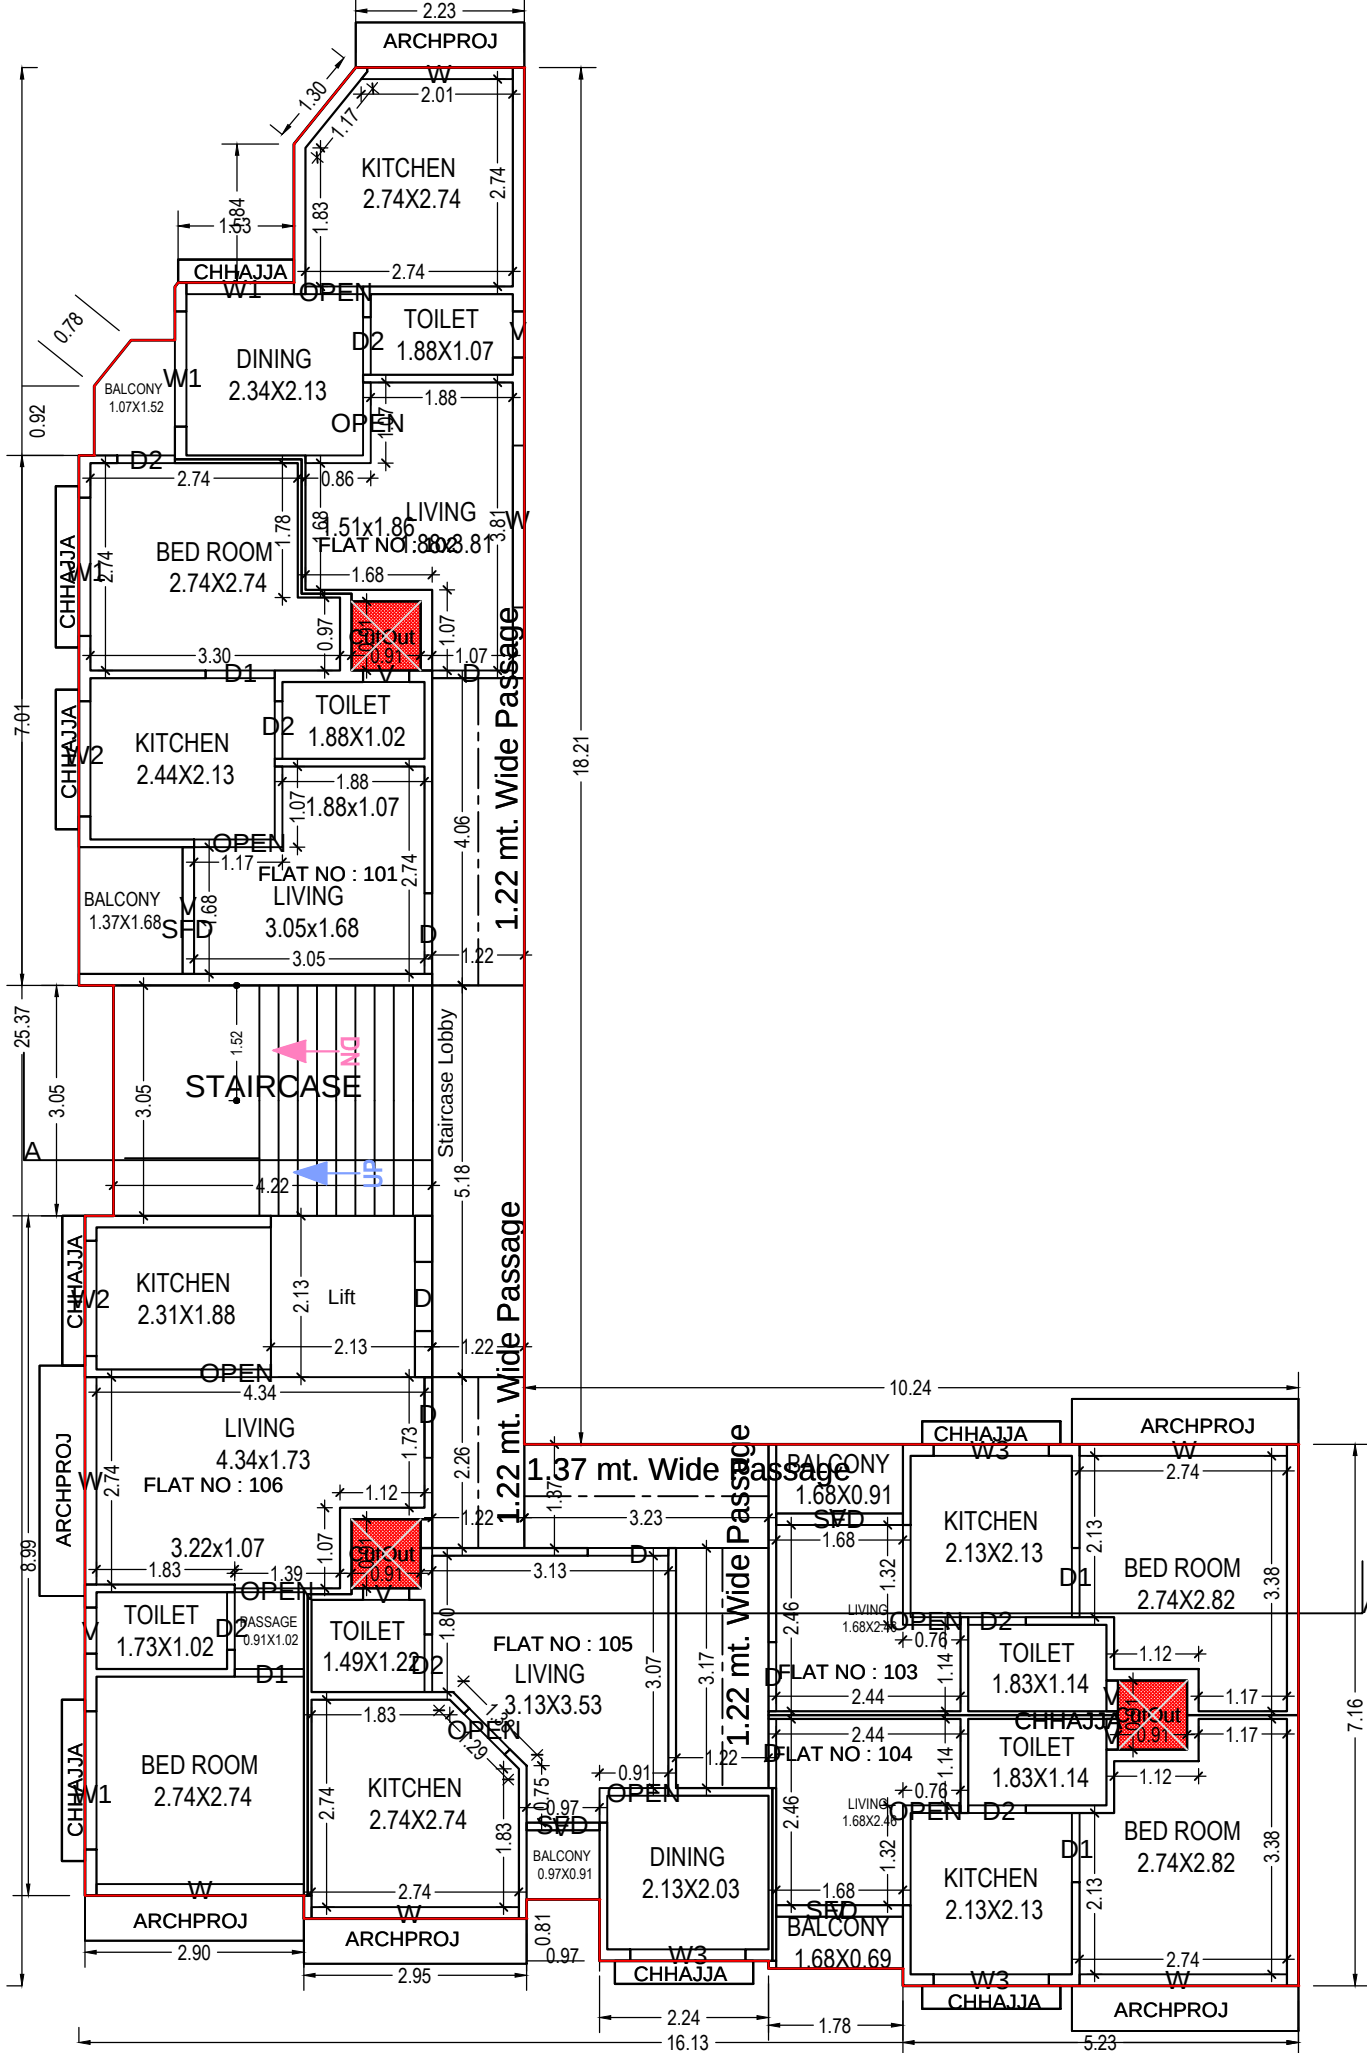


FIRST FLOOR PLAN
(Proposed)
(SCALE 1:100)

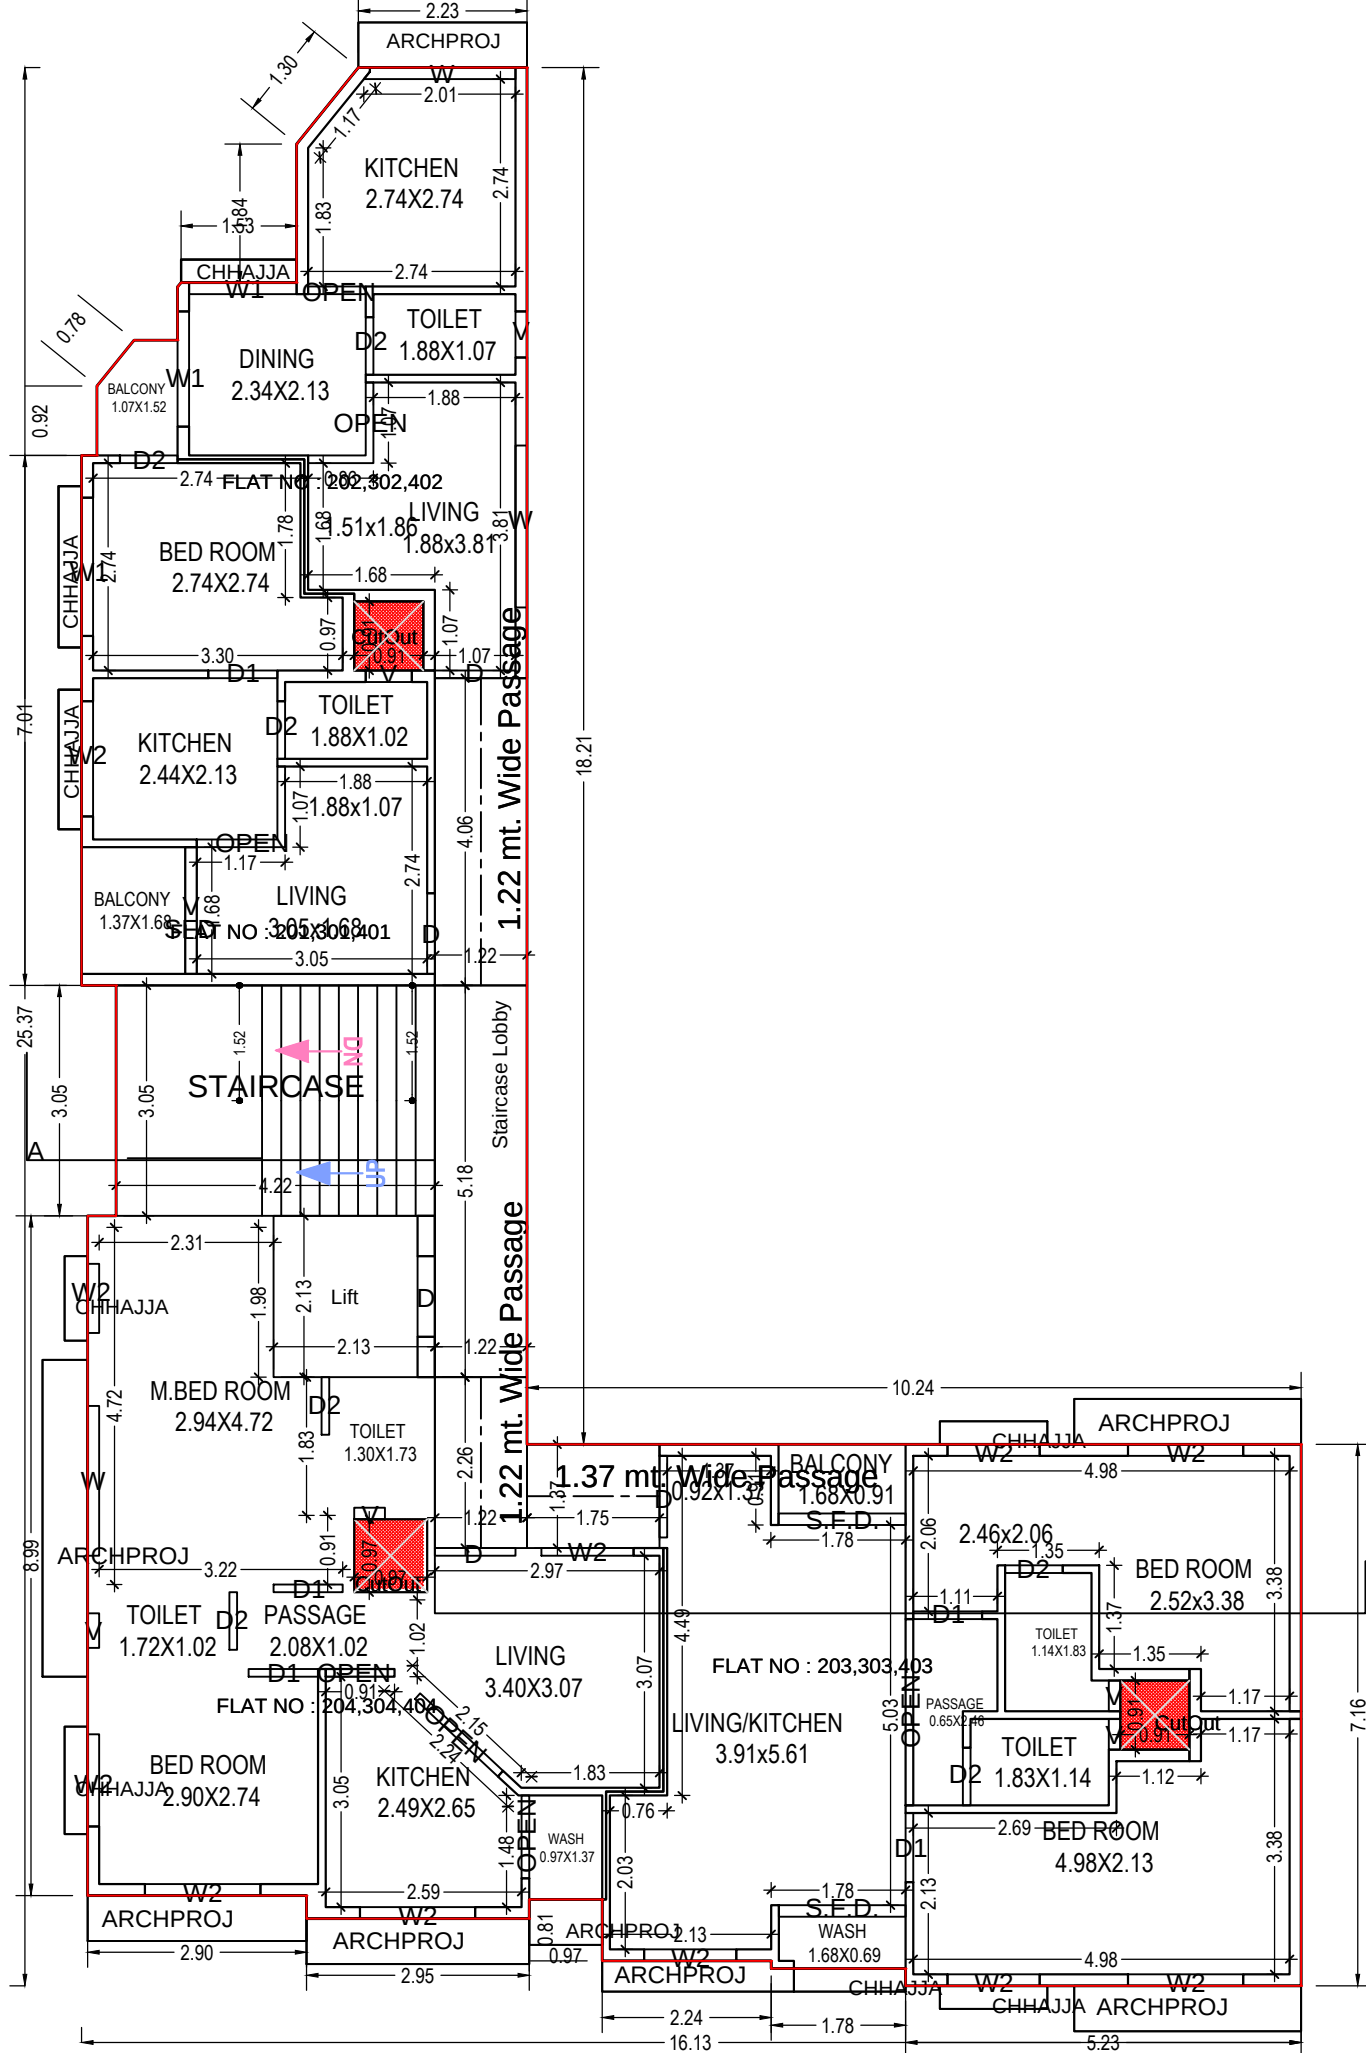

TYPICAL - 2, 3 & 4 FLOOR PLAN
(Proposed)
(SCALE 1:100)

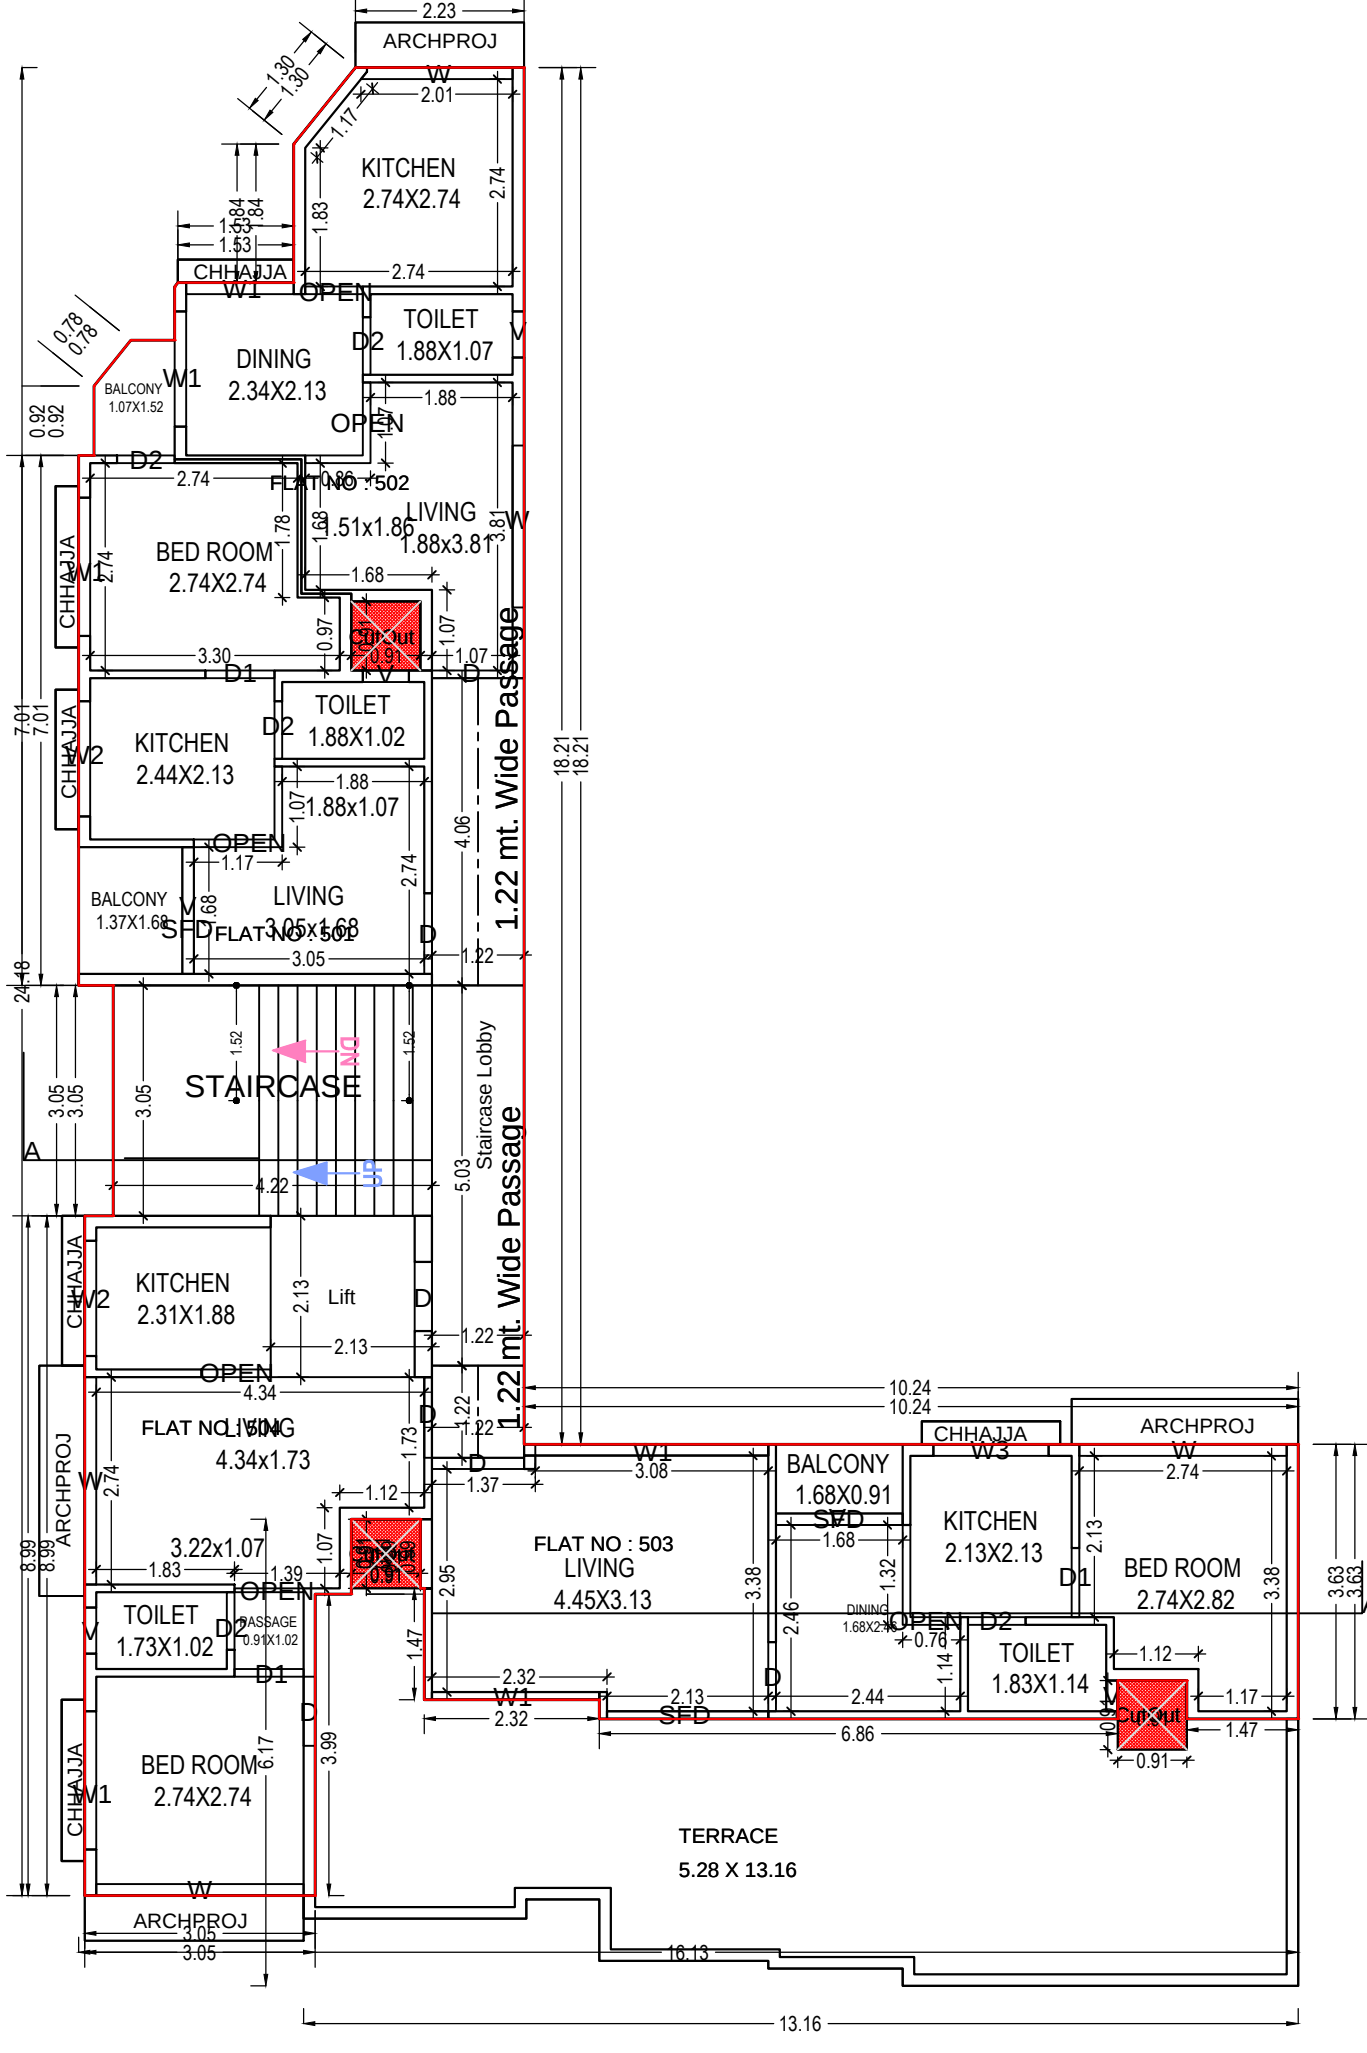

FIFTH FLOOR PLAN
(Proposed)
(SCALE 1:100)

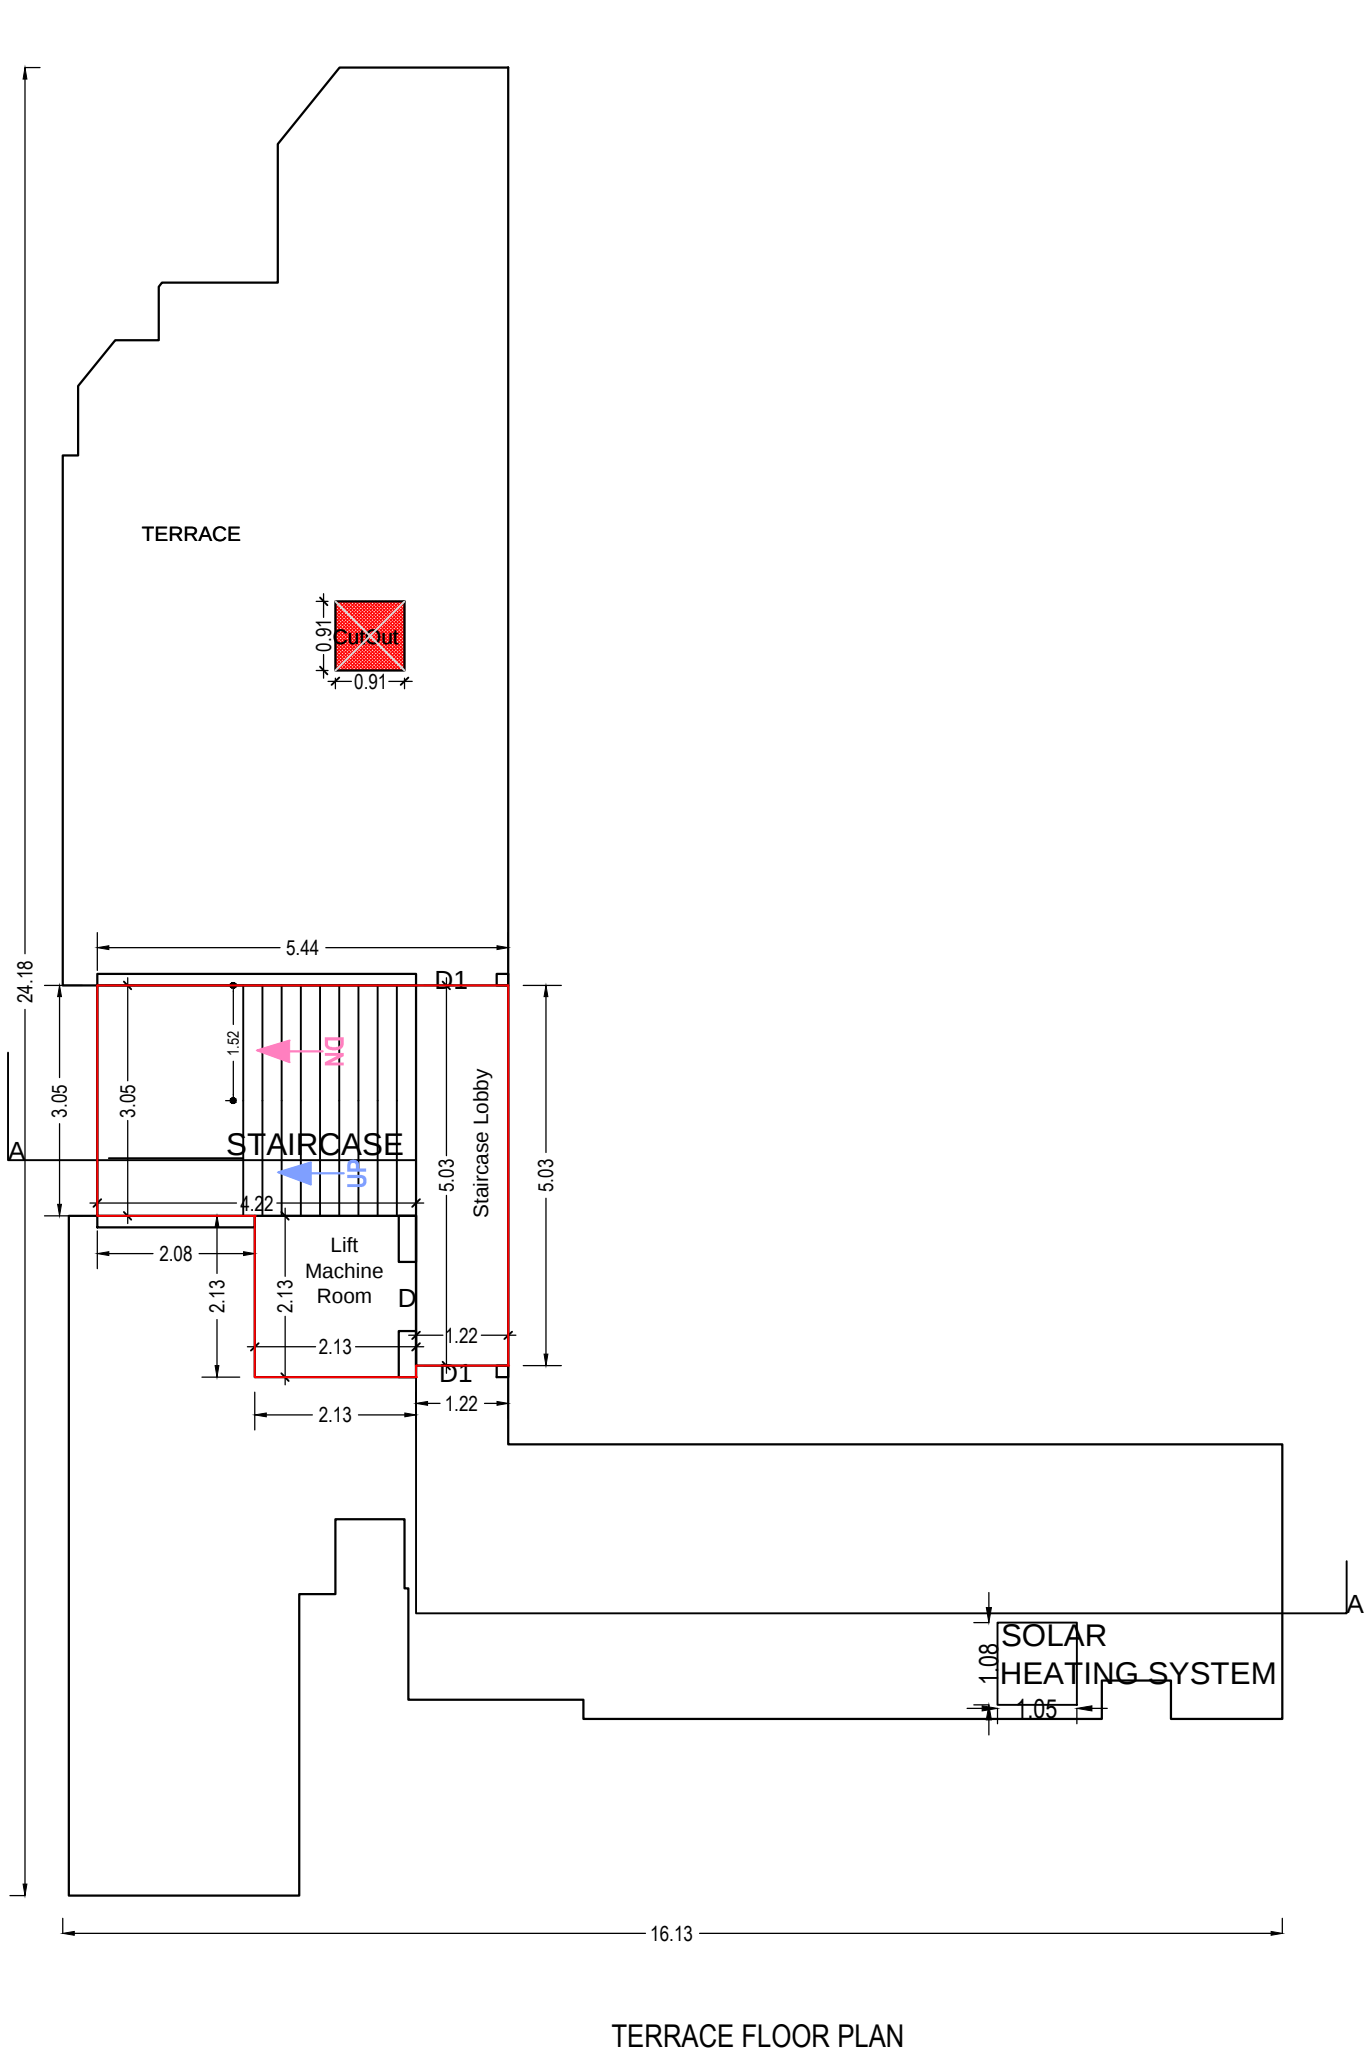

TERRACE FLOOR PLAN
(SCALE 1:100)

OWNER'S NAME AND SIGNATURE
DAXABEN RAMANBHAI PATEL

ARCHENG'S NAME AND SIGNATURE

MANISH A SHAH

STRUCTURE ENGINEER

DIPALI M. DESAI

VM/STR111104

