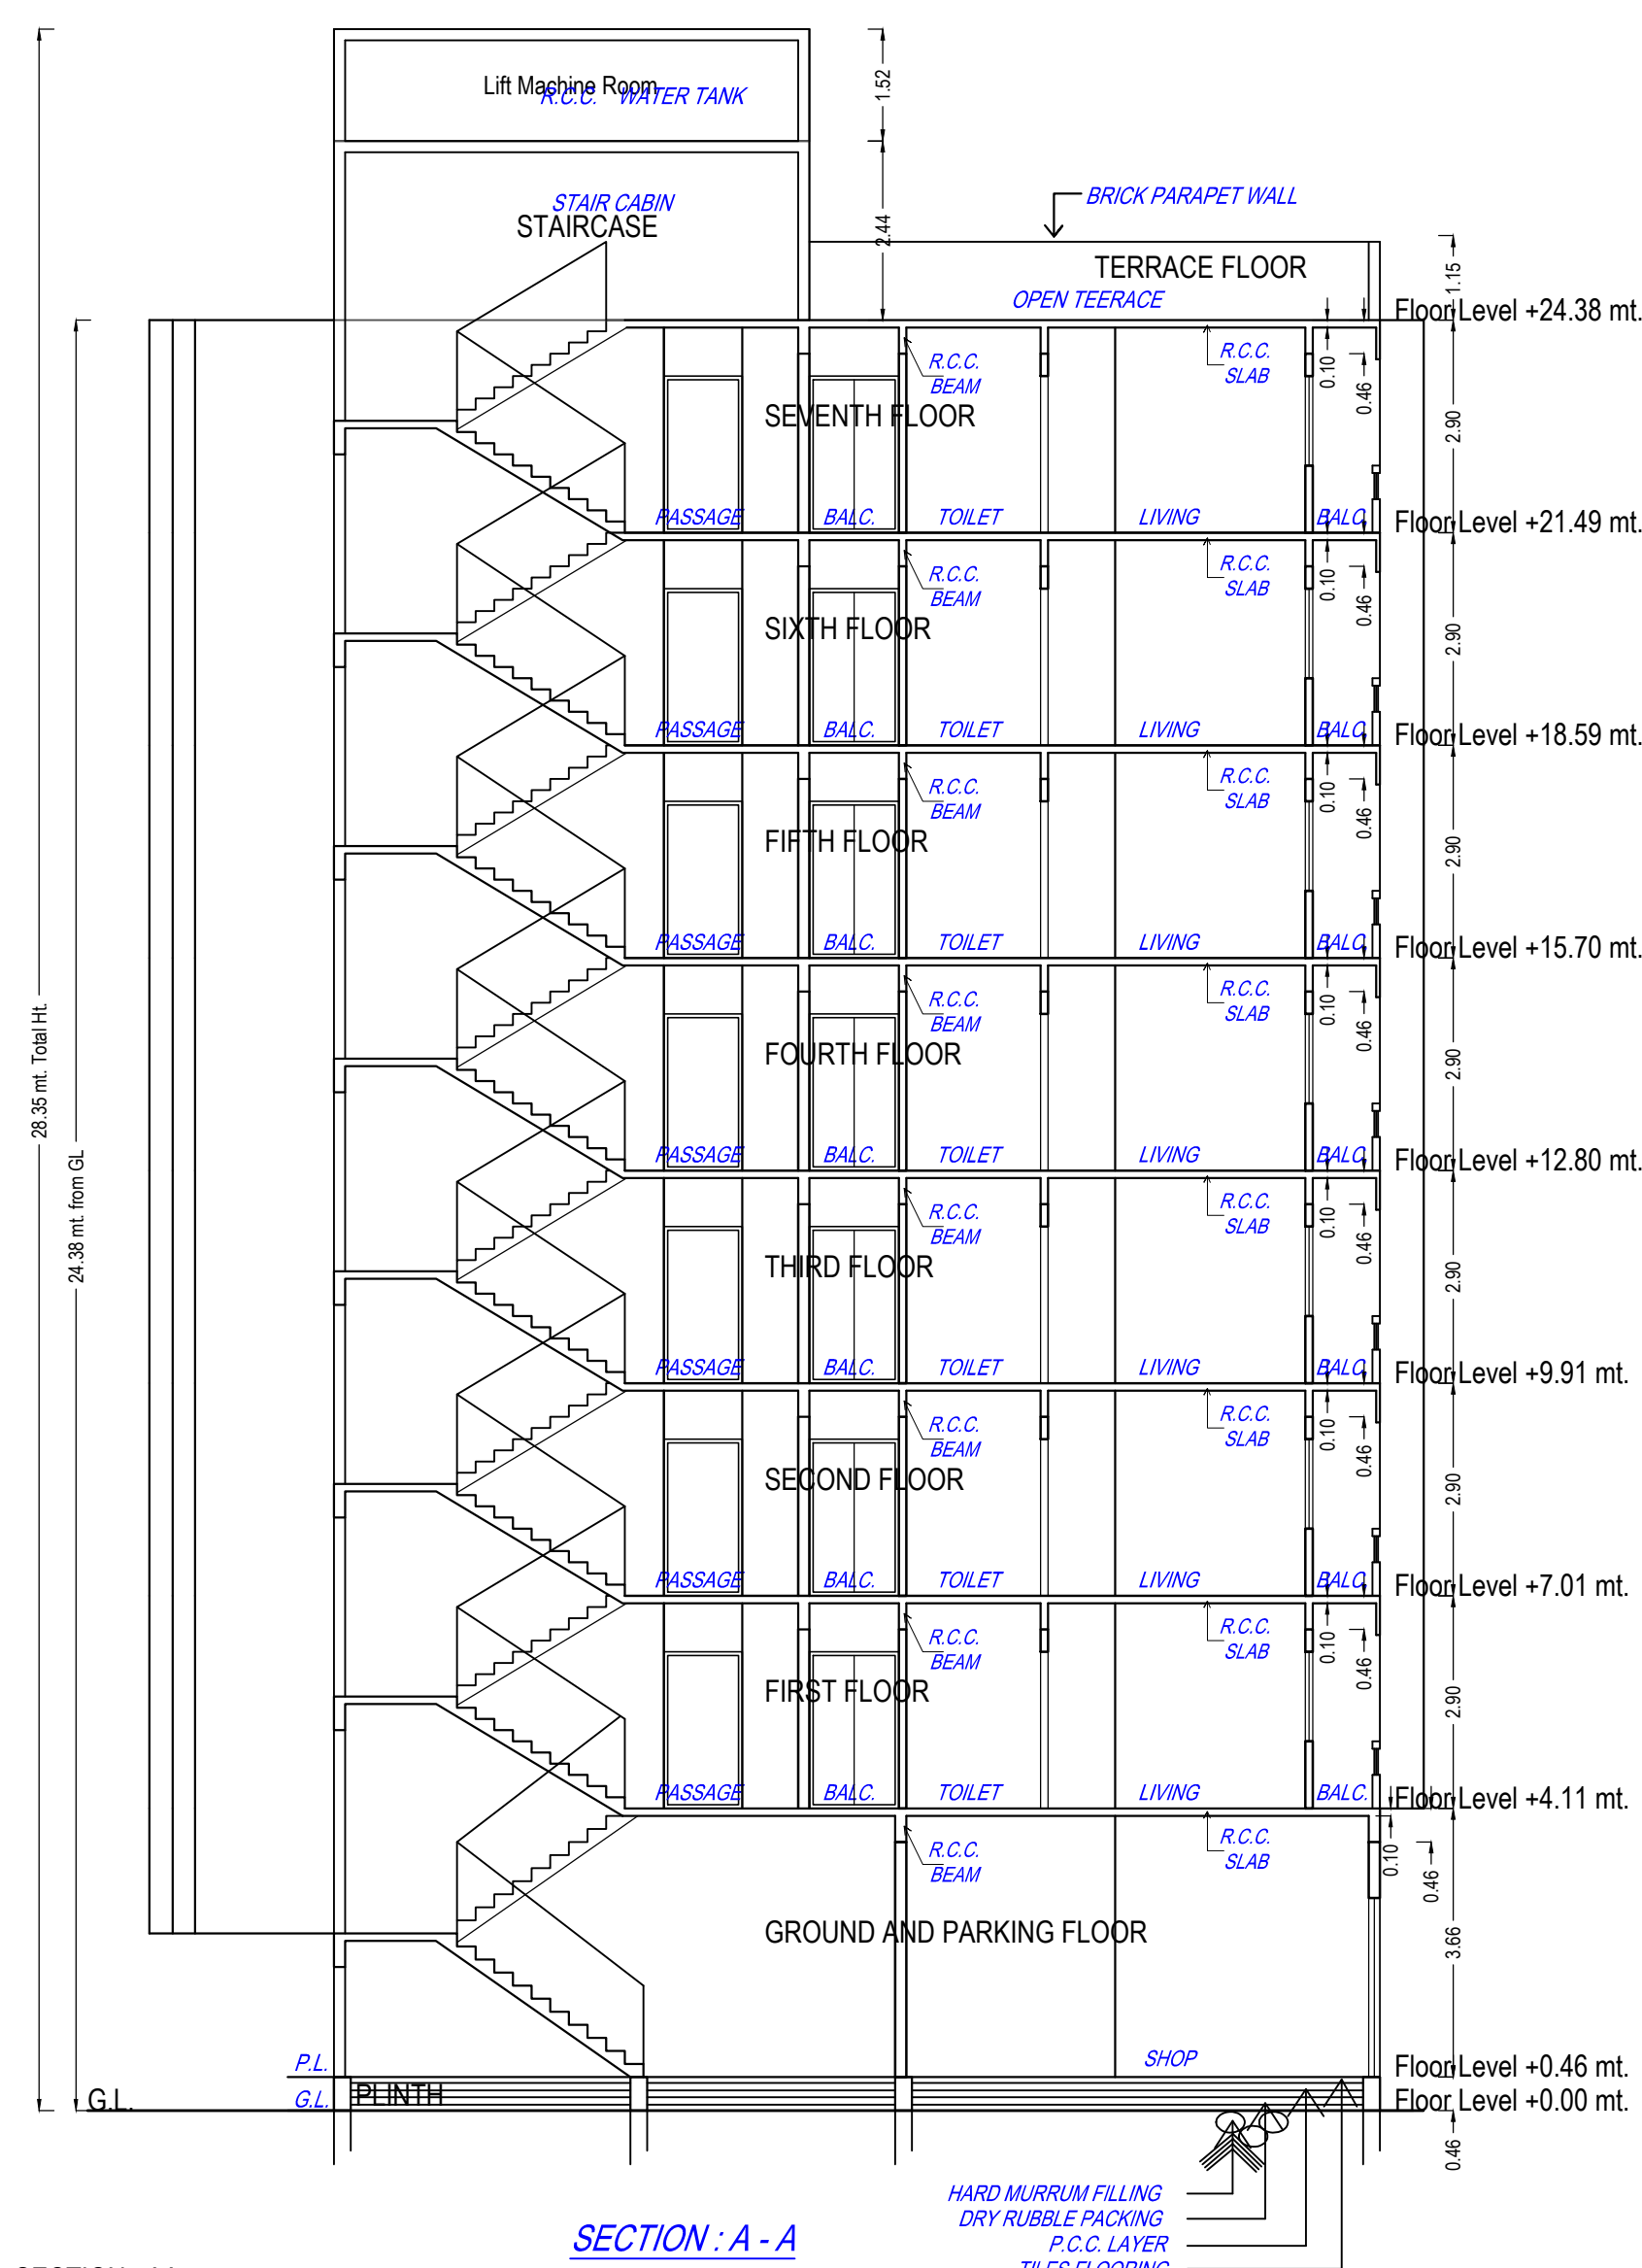


Project Title : PROPOSED LAYOUT PLAN WITH BUILDING PLAN FOR RESIDENTIAL AFFORDABLE HOUSING BLDG PLAN ON LAND BEARING SR.NO.2678 (OLD SR.NO.329/2/PAIKY 1), AT VILLAGE : DUNGRA, TALUKA : VAPI, DIST : VALSADFOR, MOHAMMED NAVI RAFIK KHAN MOHAMMED WASIM MOHAMMED NAVI KHAN

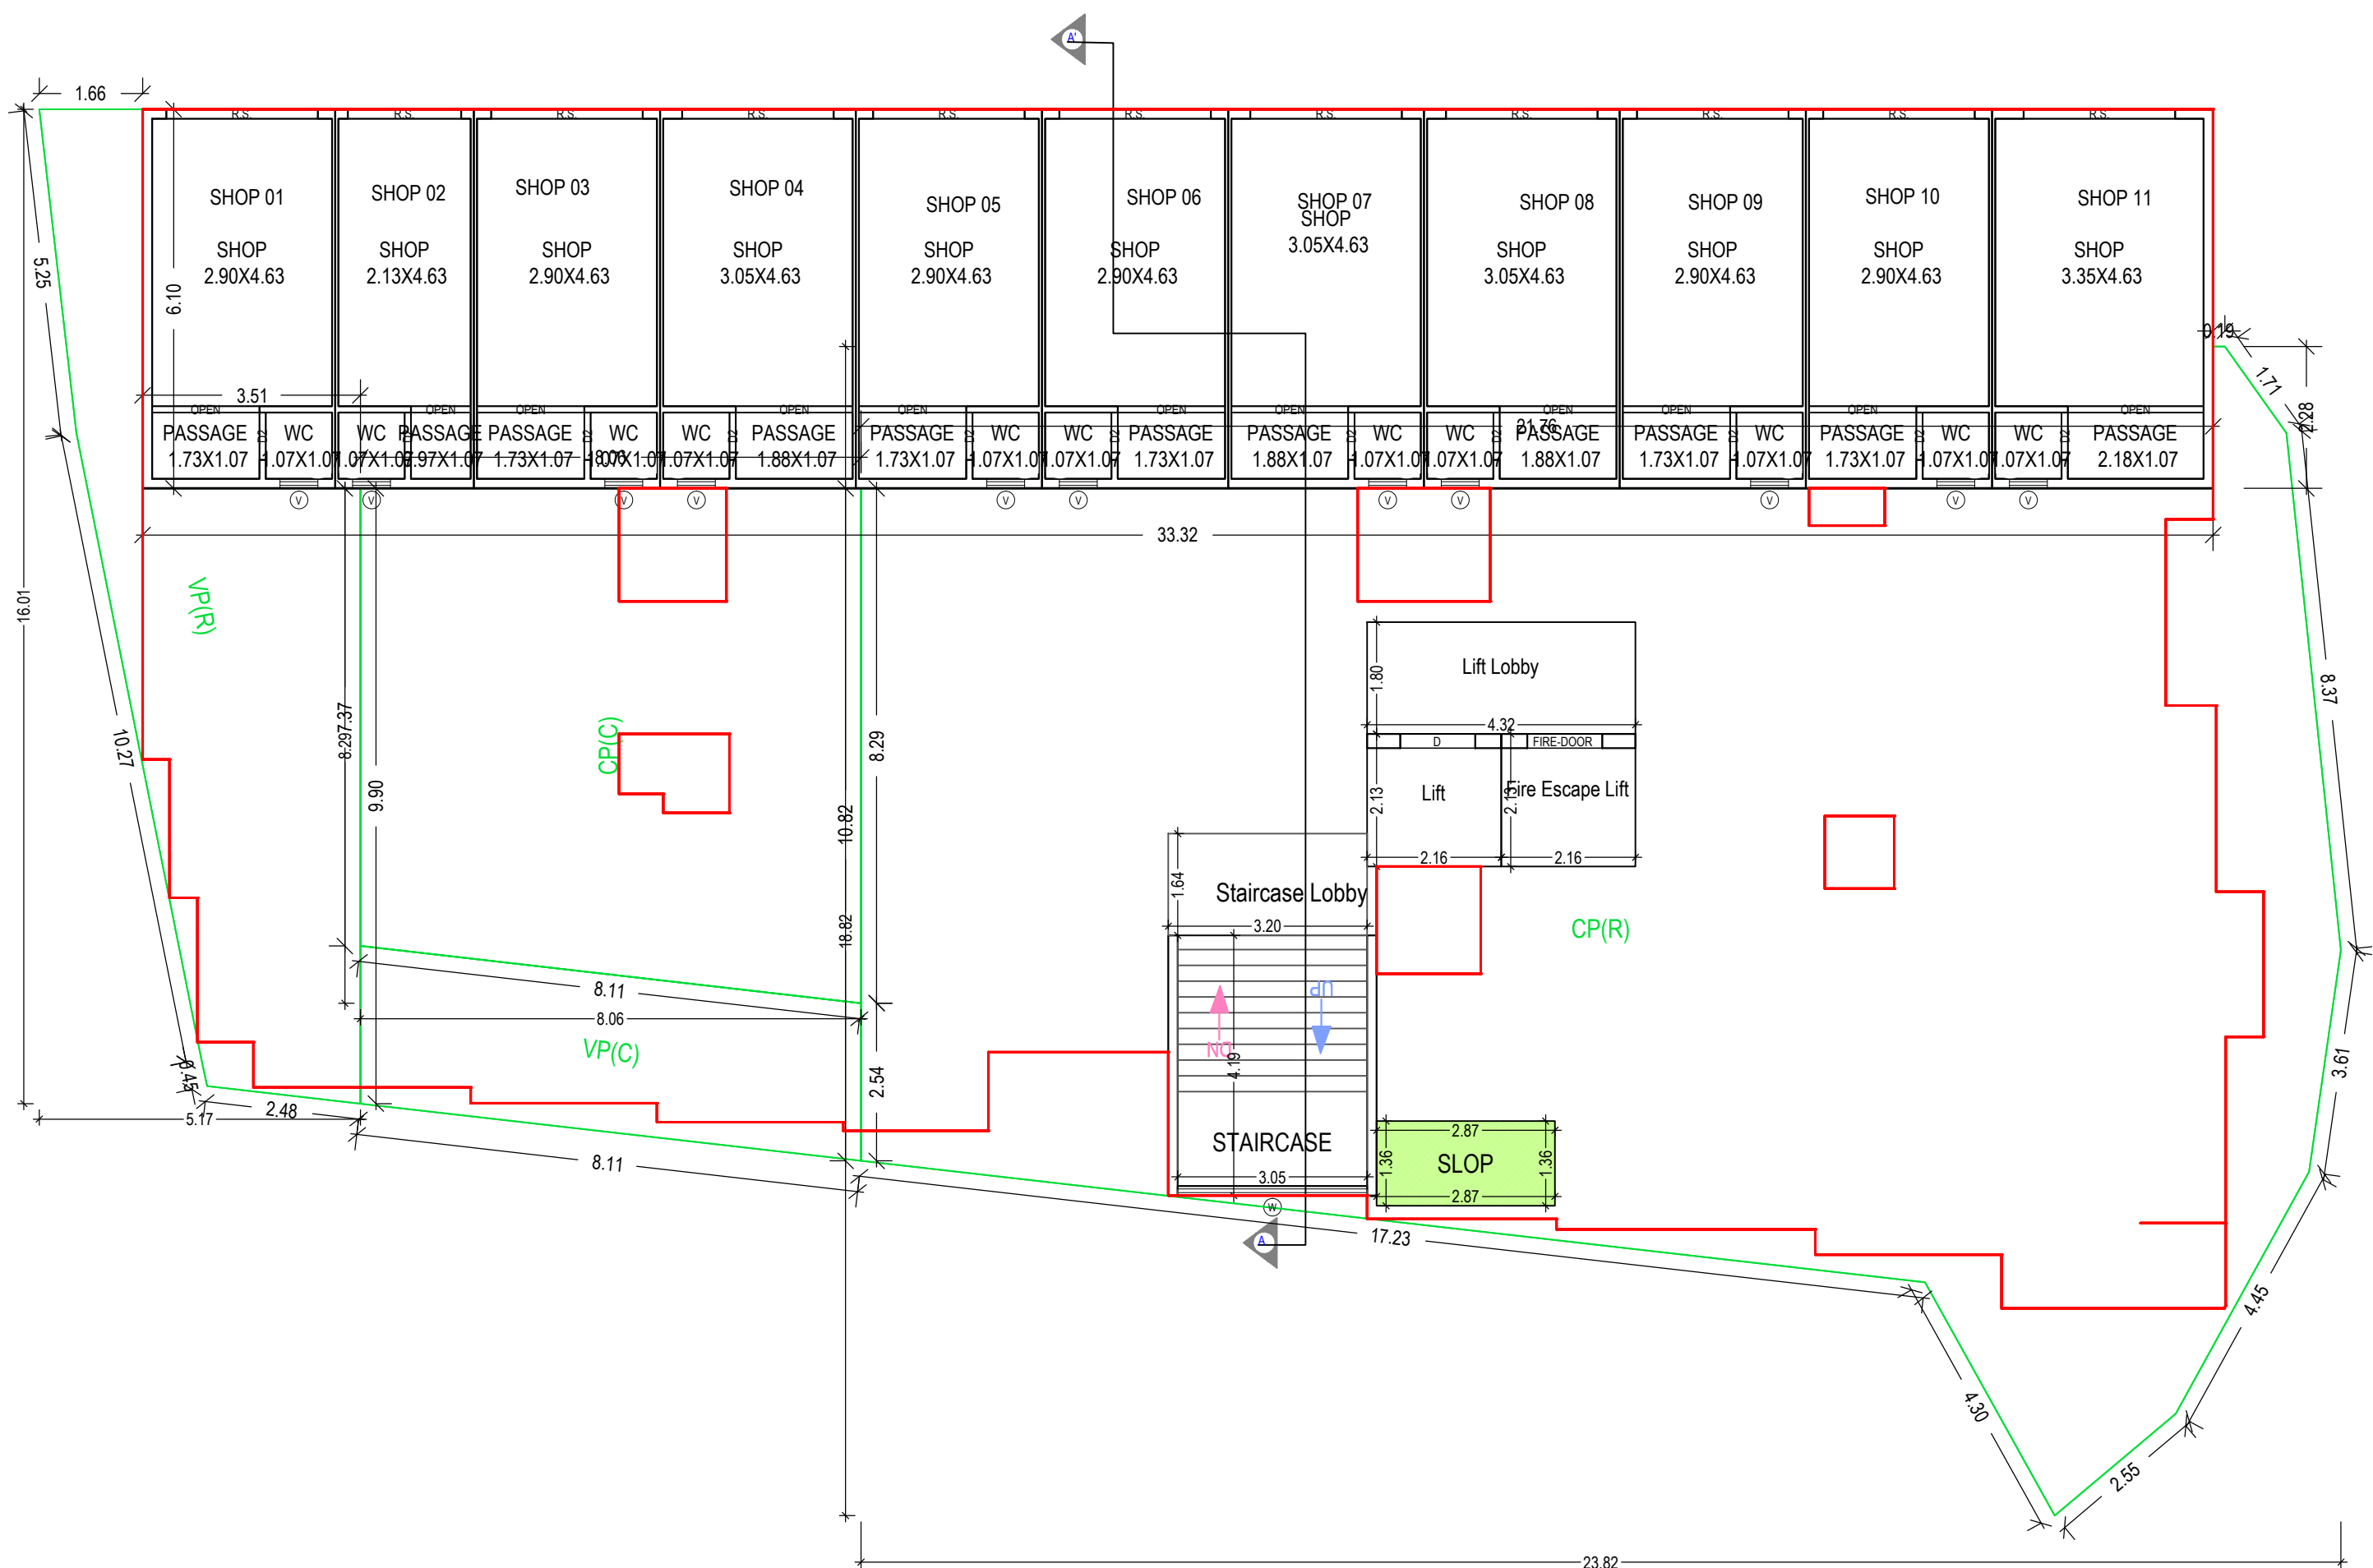
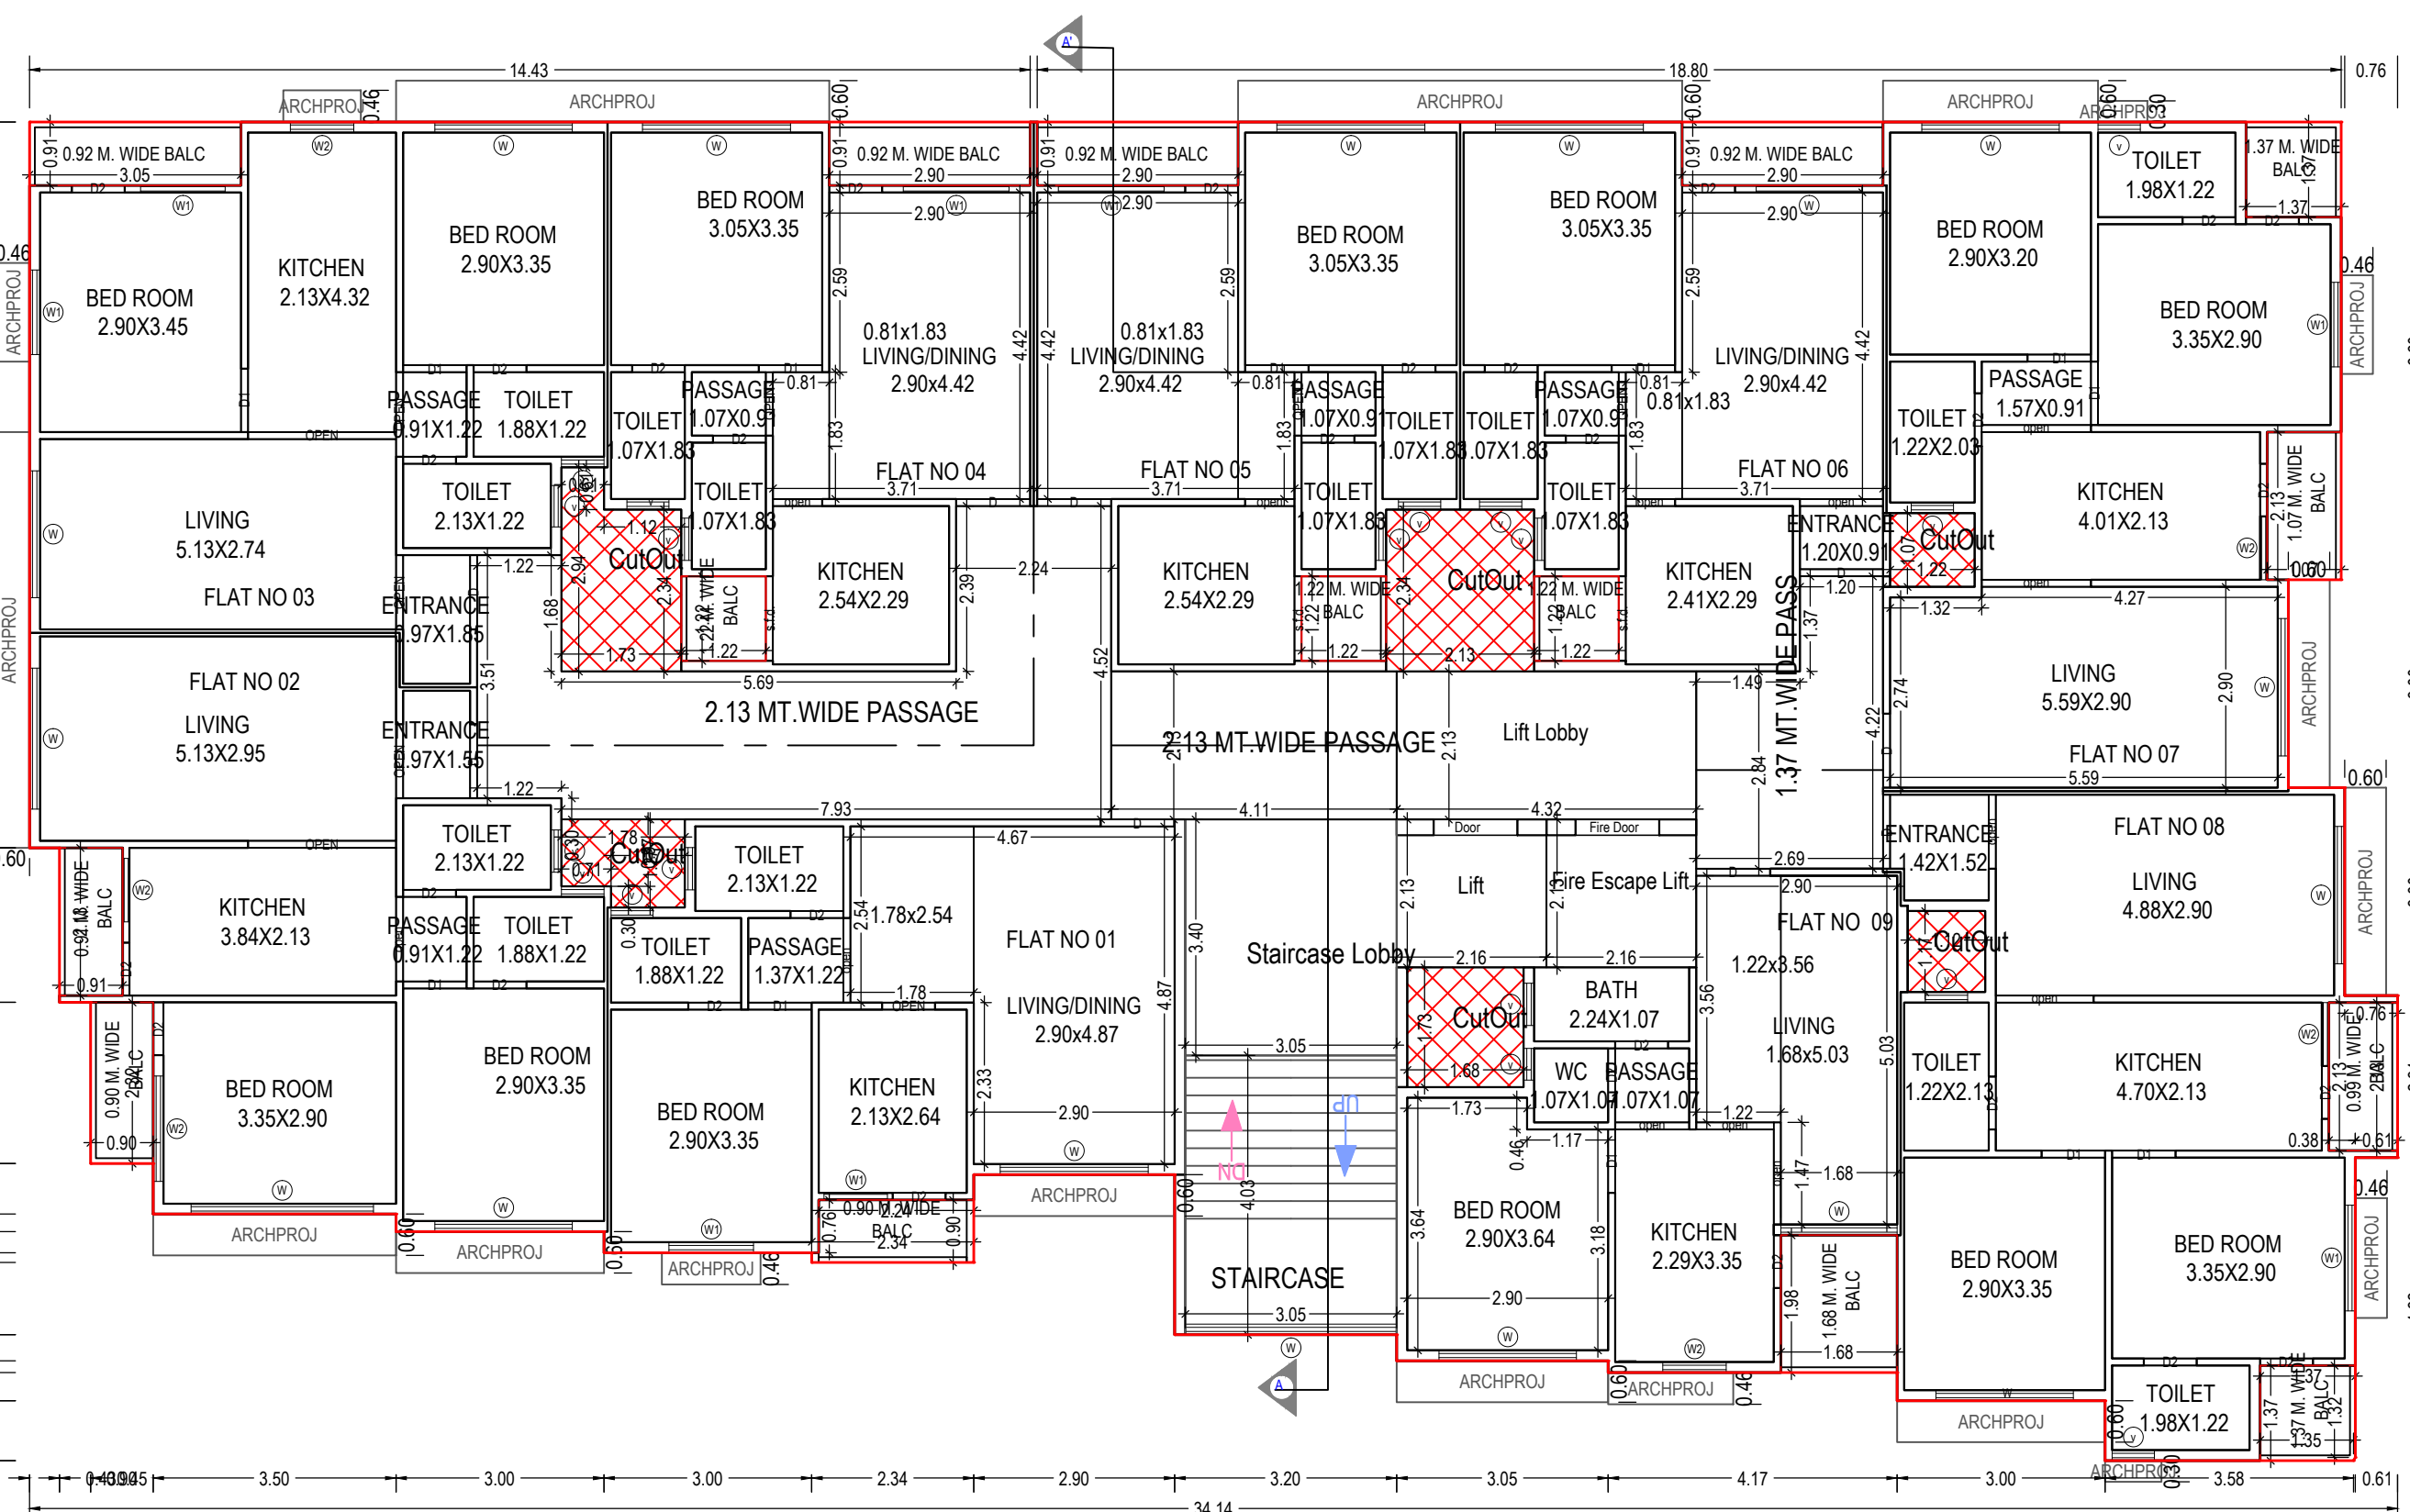
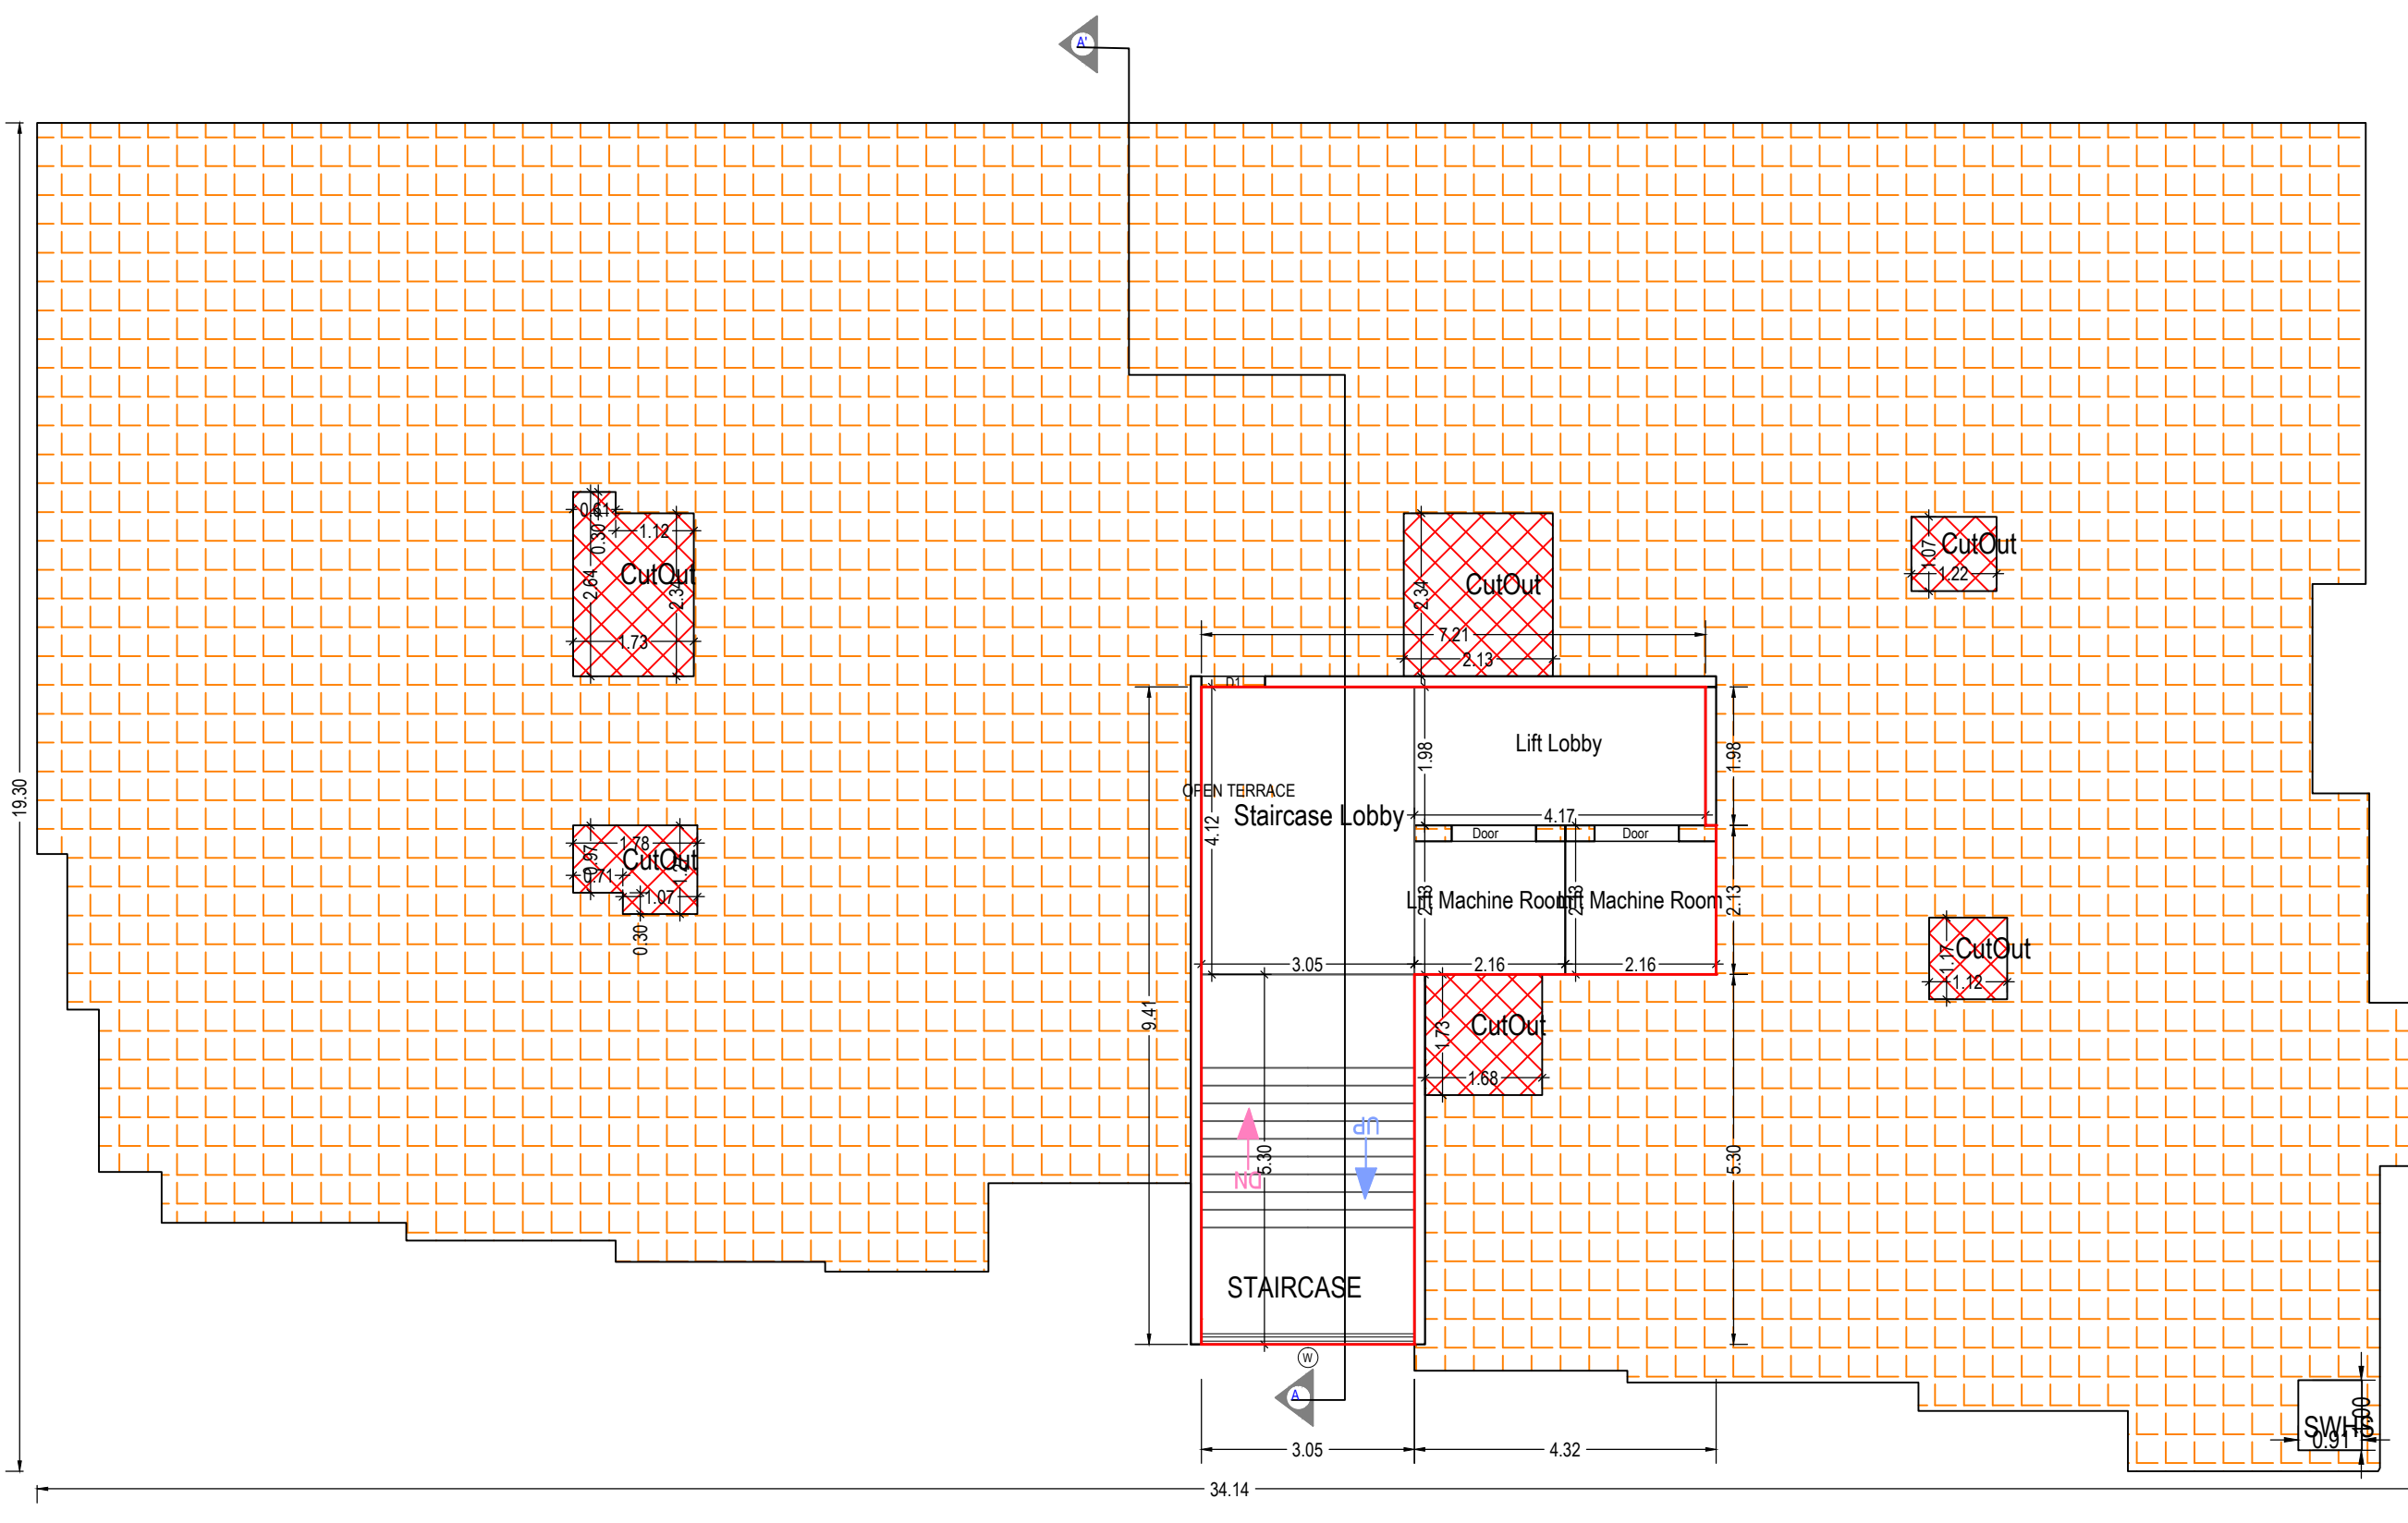


FRONT ELEVATION



SECTION - AA

SECTION - A - A

GROUND AND PARKING FLOOR PLAN
(Proposed)
(SCALE 1:100)TYPICAL - 1, 2, 3, 4, 5, 6 & 7 FLOOR PLAN
(Proposed)
(SCALE 1:100)TERRACE FLOOR PLAN
(SCALE 1:100)

Building -A (TYPE BLDG)

Floor Name	Gross Builtup Area	Deductions From Gross BUA(Area in Sq.mt.)		Total Built Up Area (Sq.mt.)	Deductions from FSI(Area in Sq.mt.)							Proposed FSI Area (Sq.mt.)	Total FSI Area (Sq.mt.)	No. of Unit
		Duct/Vol. Duct, Chawl			Stair	Star Lobby	Lift Machine	Lift Lobby	Passage	Parking	Res.			
Ground And Parking Floor	547.34		0.00	547.34	12.75	5.25	9.21	0.00	7.77	0.00	308.92	0.00	203.41	
First Floor	565.26	16.76	548.50	12.28	10.37	9.21	0.00	9.21	44.60	0.00	462.83	0.00	462.83	09
Second Floor	565.26	16.76	548.50	12.28	10.37	9.21	0.00	9.21	44.60	0.00	462.83	0.00	462.83	09
Third Floor	565.26	16.76	548.50	12.28	10.37	9.21	0.00	9.21	44.60	0.00	462.83	0.00	462.83	09
Fourth Floor	565.26	16.76	548.50	12.28	10.37	9.21	0.00	9.21	44.60	0.00	462.83	0.00	462.83	09
Fifth Floor	565.26	16.76	548.50	12.28	10.37	9.21	0.00	9.21	44.60	0.00	462.83	0.00	462.83	09
Sixth Floor	565.26	16.76	548.50	12.28	10.37	9.21	0.00	9.21	44.60	0.00	462.83	0.00	462.83	09
Seventh Floor	565.26	16.76	548.50	12.28	10.37	9.21	0.00	9.21	44.60	0.00	462.83	0.00	462.83	09
Terrace Floor	62.93	16.76	46.17	16.14	12.55	0.00	9.21	8.36	0.00	0.00	0.00	0.00	0.00	00
Total	4567.10	134.08	4433.02	114.86	90.39	73.68	9.21	80.50	312.20	308.92	3239.81	203.41	3443.22	74
Number of Same Buildings	1													
Total	4567.10	134.08	4433.02	114.86	90.39	73.68	9.21	80.50	312.20	308.92	3239.81	203.41	3443.22	74

Grant of the permission is subject to the conditions mentioned in the permission letter. Permission letter and approved Plan PDF can be downloaded by scanning the QR code.

UnitBUA Table for Building -A (TYPE BLDG)

Floor	Name	UnitBUA Type	Gross UnitBUA Area	UnitBUA Area	Deductions (Area in Sq.mt.)	Carpet Area	No. of Unit
GROUND AND PARKING FLOOR PLAN	SHOP 01	SHOP	18.92	18.92	1.90	17.02	
	SHOP 02	SHOP	13.64	13.64	1.14	12.50	
	SHOP 03	SHOP	18.29	18.29	1.28	17.01	
	SHOP 04	SHOP	19.23	19.23	1.33	17.90	
	SHOP 05	SHOP	18.29	18.29	1.28	17.01	
	SHOP 06	SHOP	18.29	18.29	1.28	17.01	
	SHOP 07	SHOP	19.23	19.23	1.33	17.90	
	SHOP 08	SHOP	19.23	19.23	1.33	17.90	
	SHOP 09	SHOP	18.29	18.29	1.28	17.01	
	SHOP 10	SHOP	18.29	18.29	1.28	17.01	
	SHOP 11	SHOP	21.71	21.71	2.04	19.67	
TYPICAL - 1, 2, 3, 4, 5, 6 & 7 FLOOR PLAN	Total per Floor		203.41	203.41	15.47	187.94	
	FLAT NO 01	FLAT	47.54	47.54	4.36	43.18	
	FLAT NO 02	FLAT	59.32	59.32	4.75	54.57	
	FLAT NO 03	FLAT	40.83	40.83	3.54	37.29	
	FLAT NO 04	FLAT	42.06	42.06	3.51	38.55	
	FLAT NO 05	FLAT	41.86	41.86	3.53	38.33	
	FLAT NO 06	FLAT	57.49	57.49	4.83	52.66	
	FLAT NO 07	FLAT	59.60	59.60	5.21	54.39	
	FLAT NO 08	FLAT	44.81	44.81	3.91	40.90	
	Total per Floor		3142.37	3142.37	273.91	2868.46	
	Total		3345.78	3345.78	289.40	3056.40	

SCHEDULE OF DOOR

BLDG NAME	NAME	LENGTH	HEIGHT	NOS
A (TYPE BLDG)	open	0.71	2.10	21
	open	0.76	2.10	221
	open	0.76	2.10	07
	open	0.91	2.10	84
	open	0.91	2.10	21
	open	0.97	2.10	01
	open	1.07	2.10	56
	open	1.07	2.10	14
	open	1.07	2.10	14
	open	1.12	2.10	07
	open	1.20	2.10	07
A (TYPE BLDG)	open	1.20	2.10	07
	open	1.22	2.10	36
	open	1.22	2.10	21
	open	1.22	2.10	09
	open	1.22	2.10	07
	open	1.22	2.10	07
	open	1.22	2.10	07
	open	1.22	2.10	07
	open	1.22	2.10	07
	open	1.22	2.10	07
	open	1.22	2.10	07
A (TYPE BLDG)	open	1.22	2.10	07
	open	1.22	2.10	07
	open	1.22	2.10	07
