




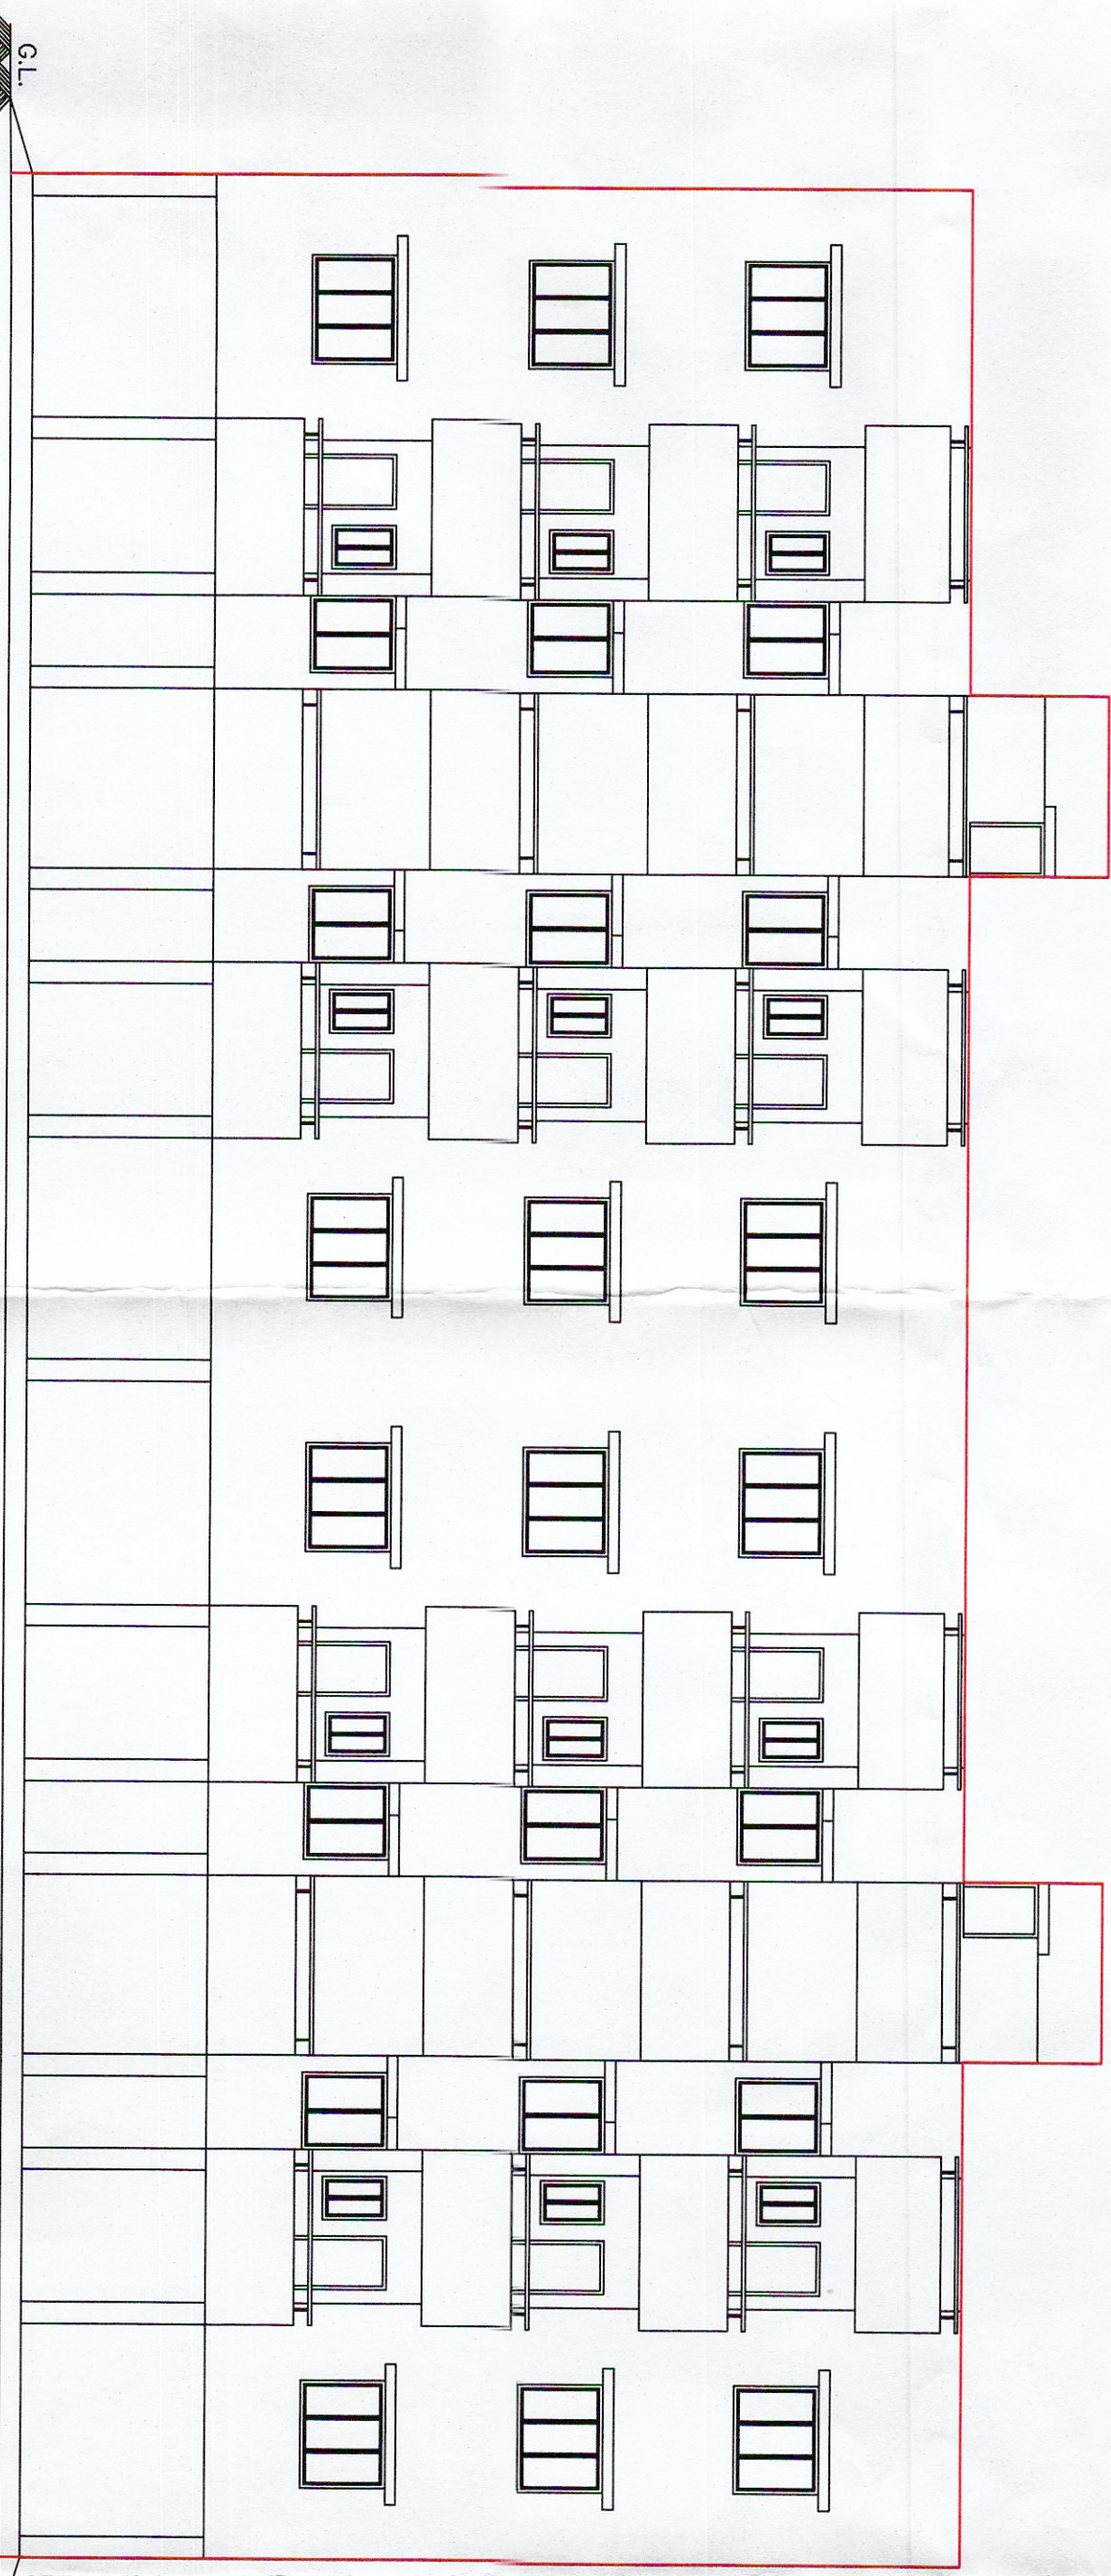


FRONT ELEVATION

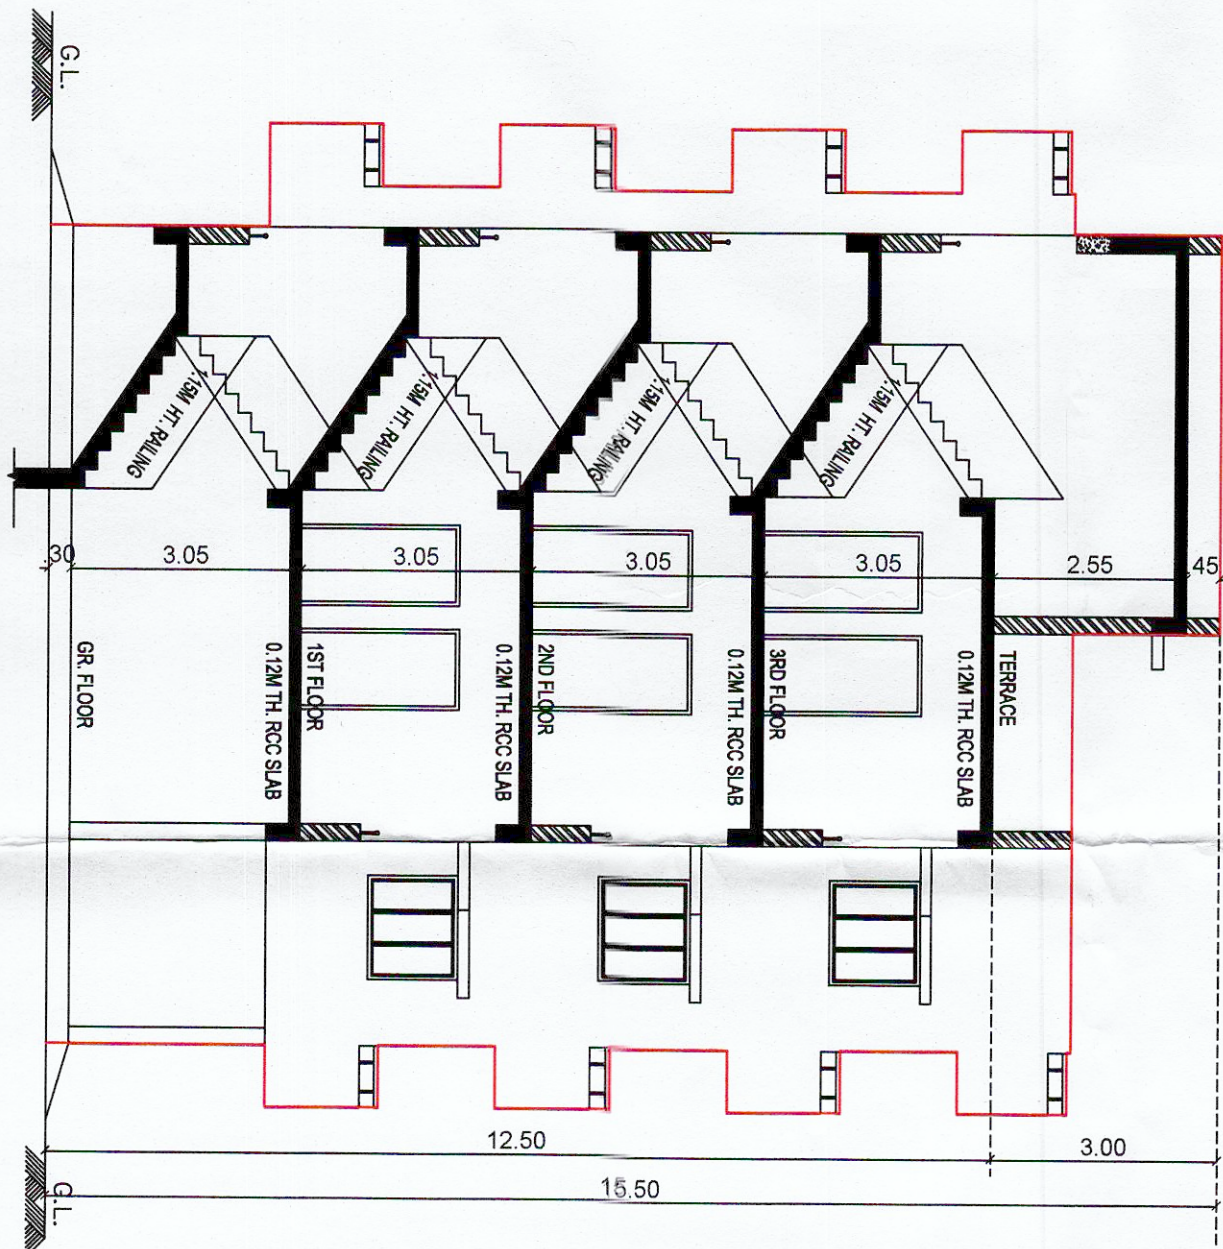


SECTION A-A

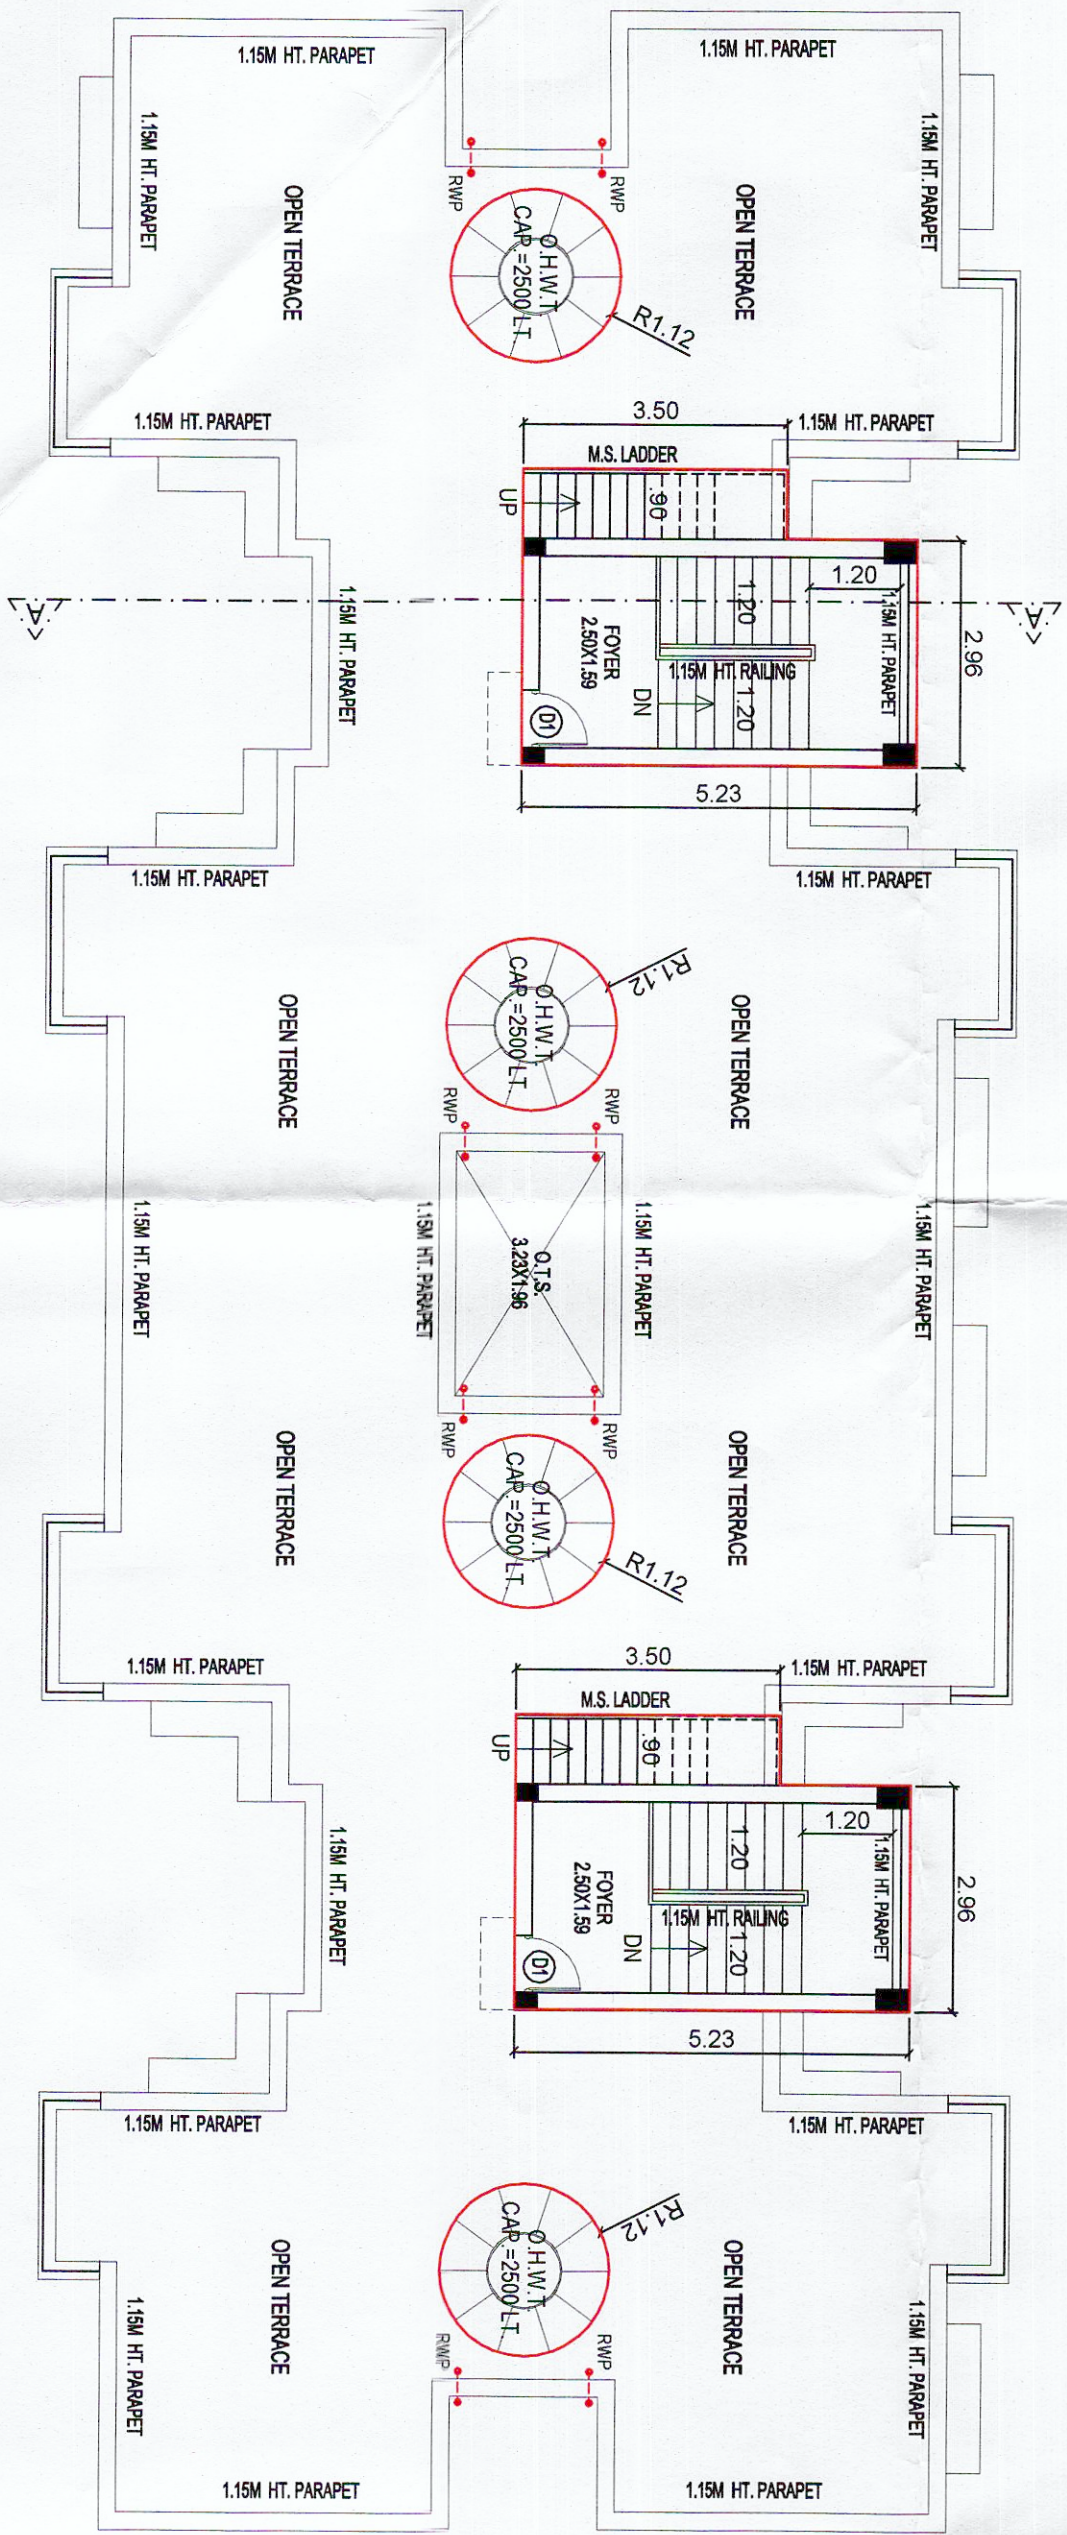


STAIR CABIN & TERRACE PLAN

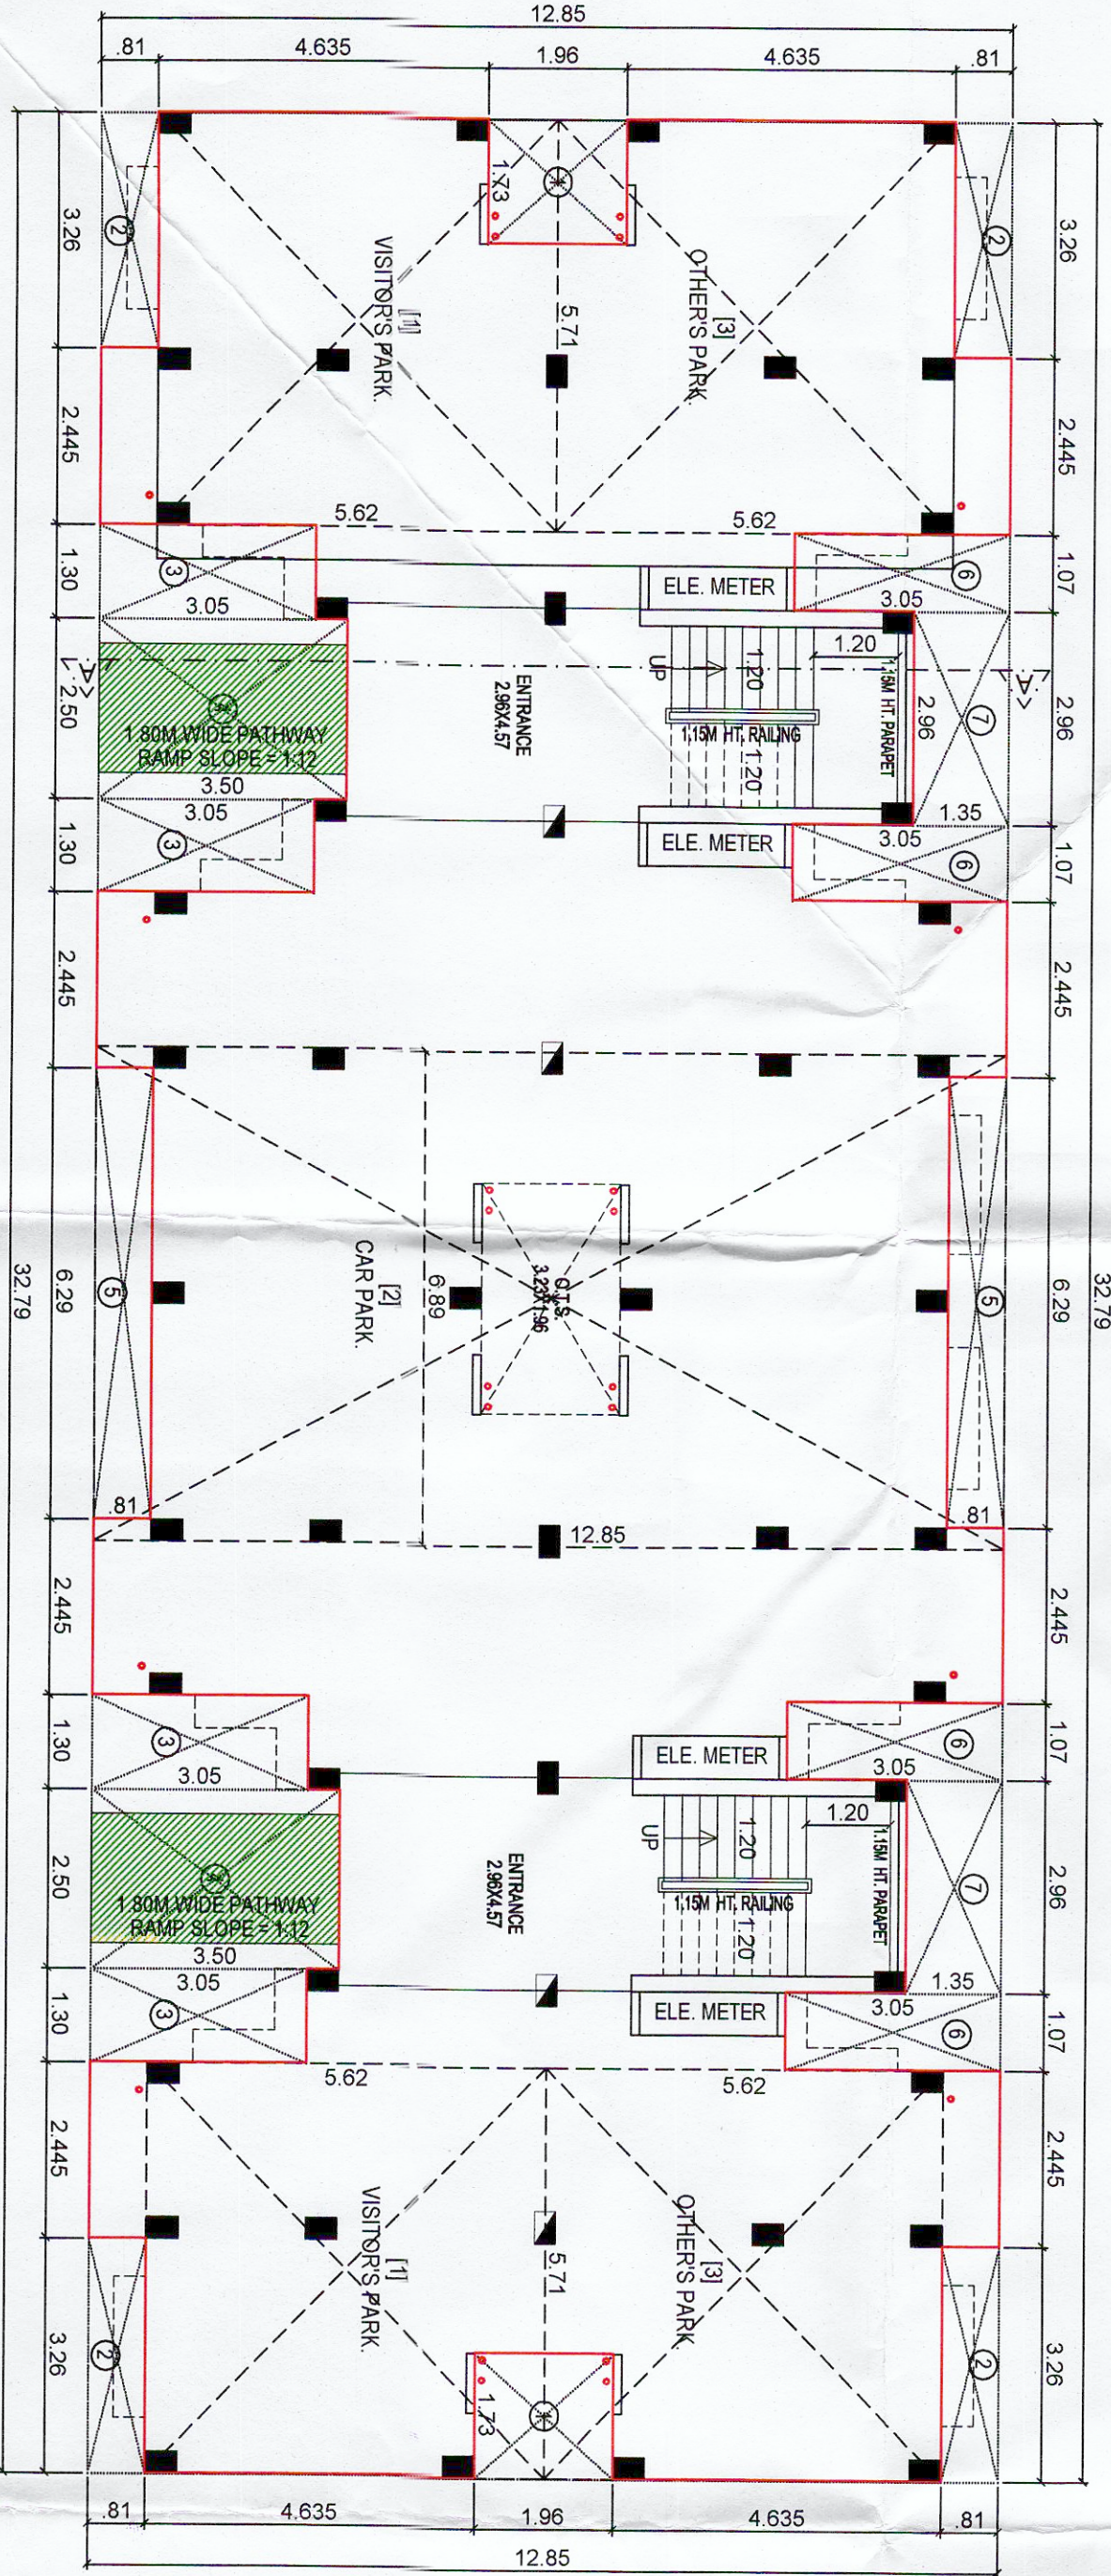

GROUND FLOOR PLAN

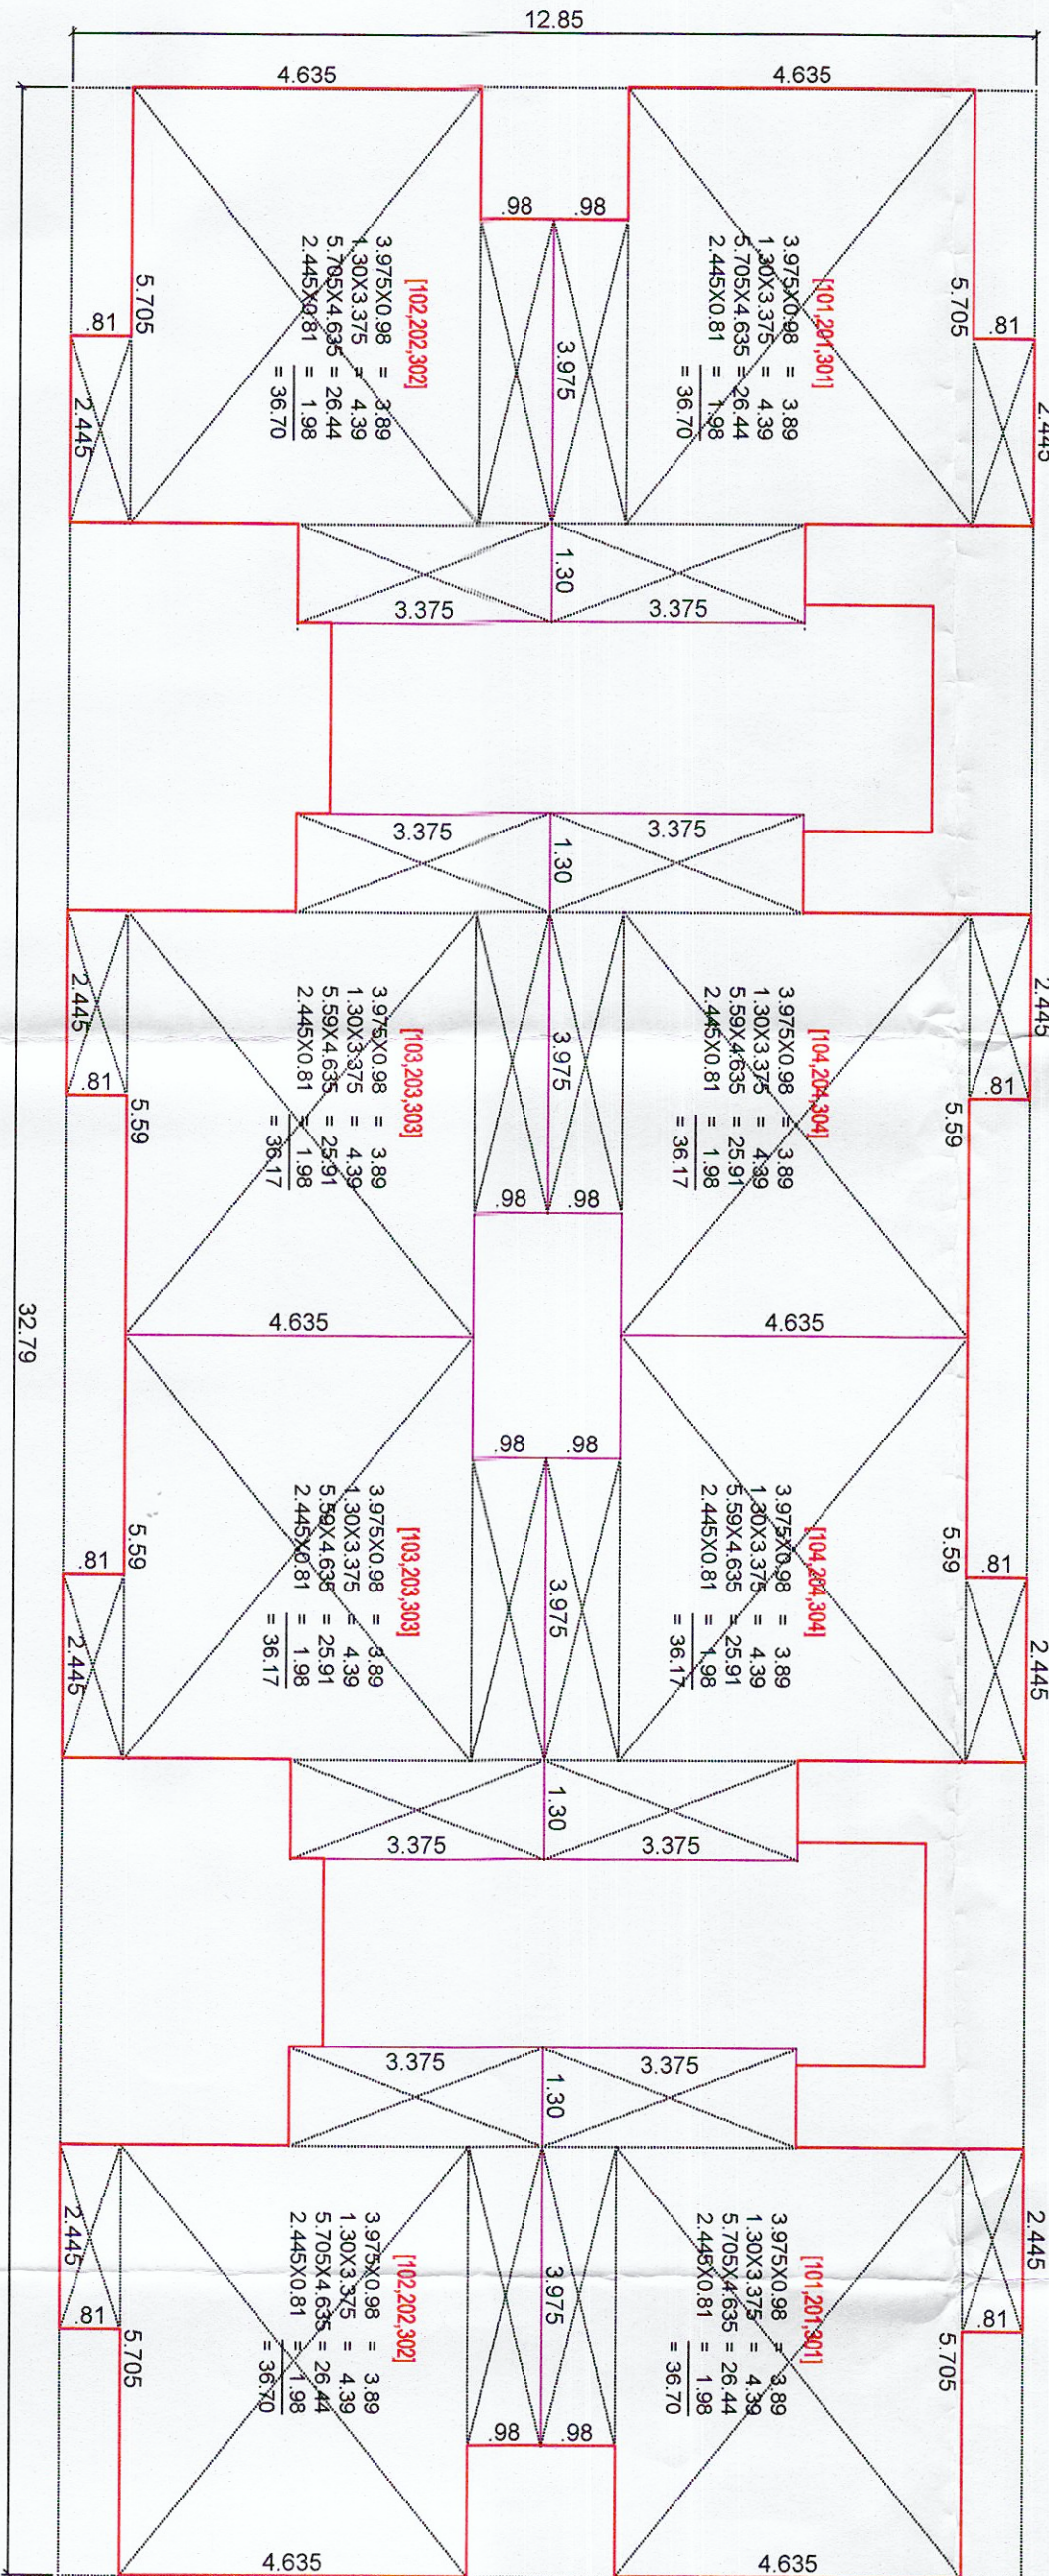

UNIT AREA / FSI AREA CALCULATION (1ST, 2ND & 3RD FLOOR)

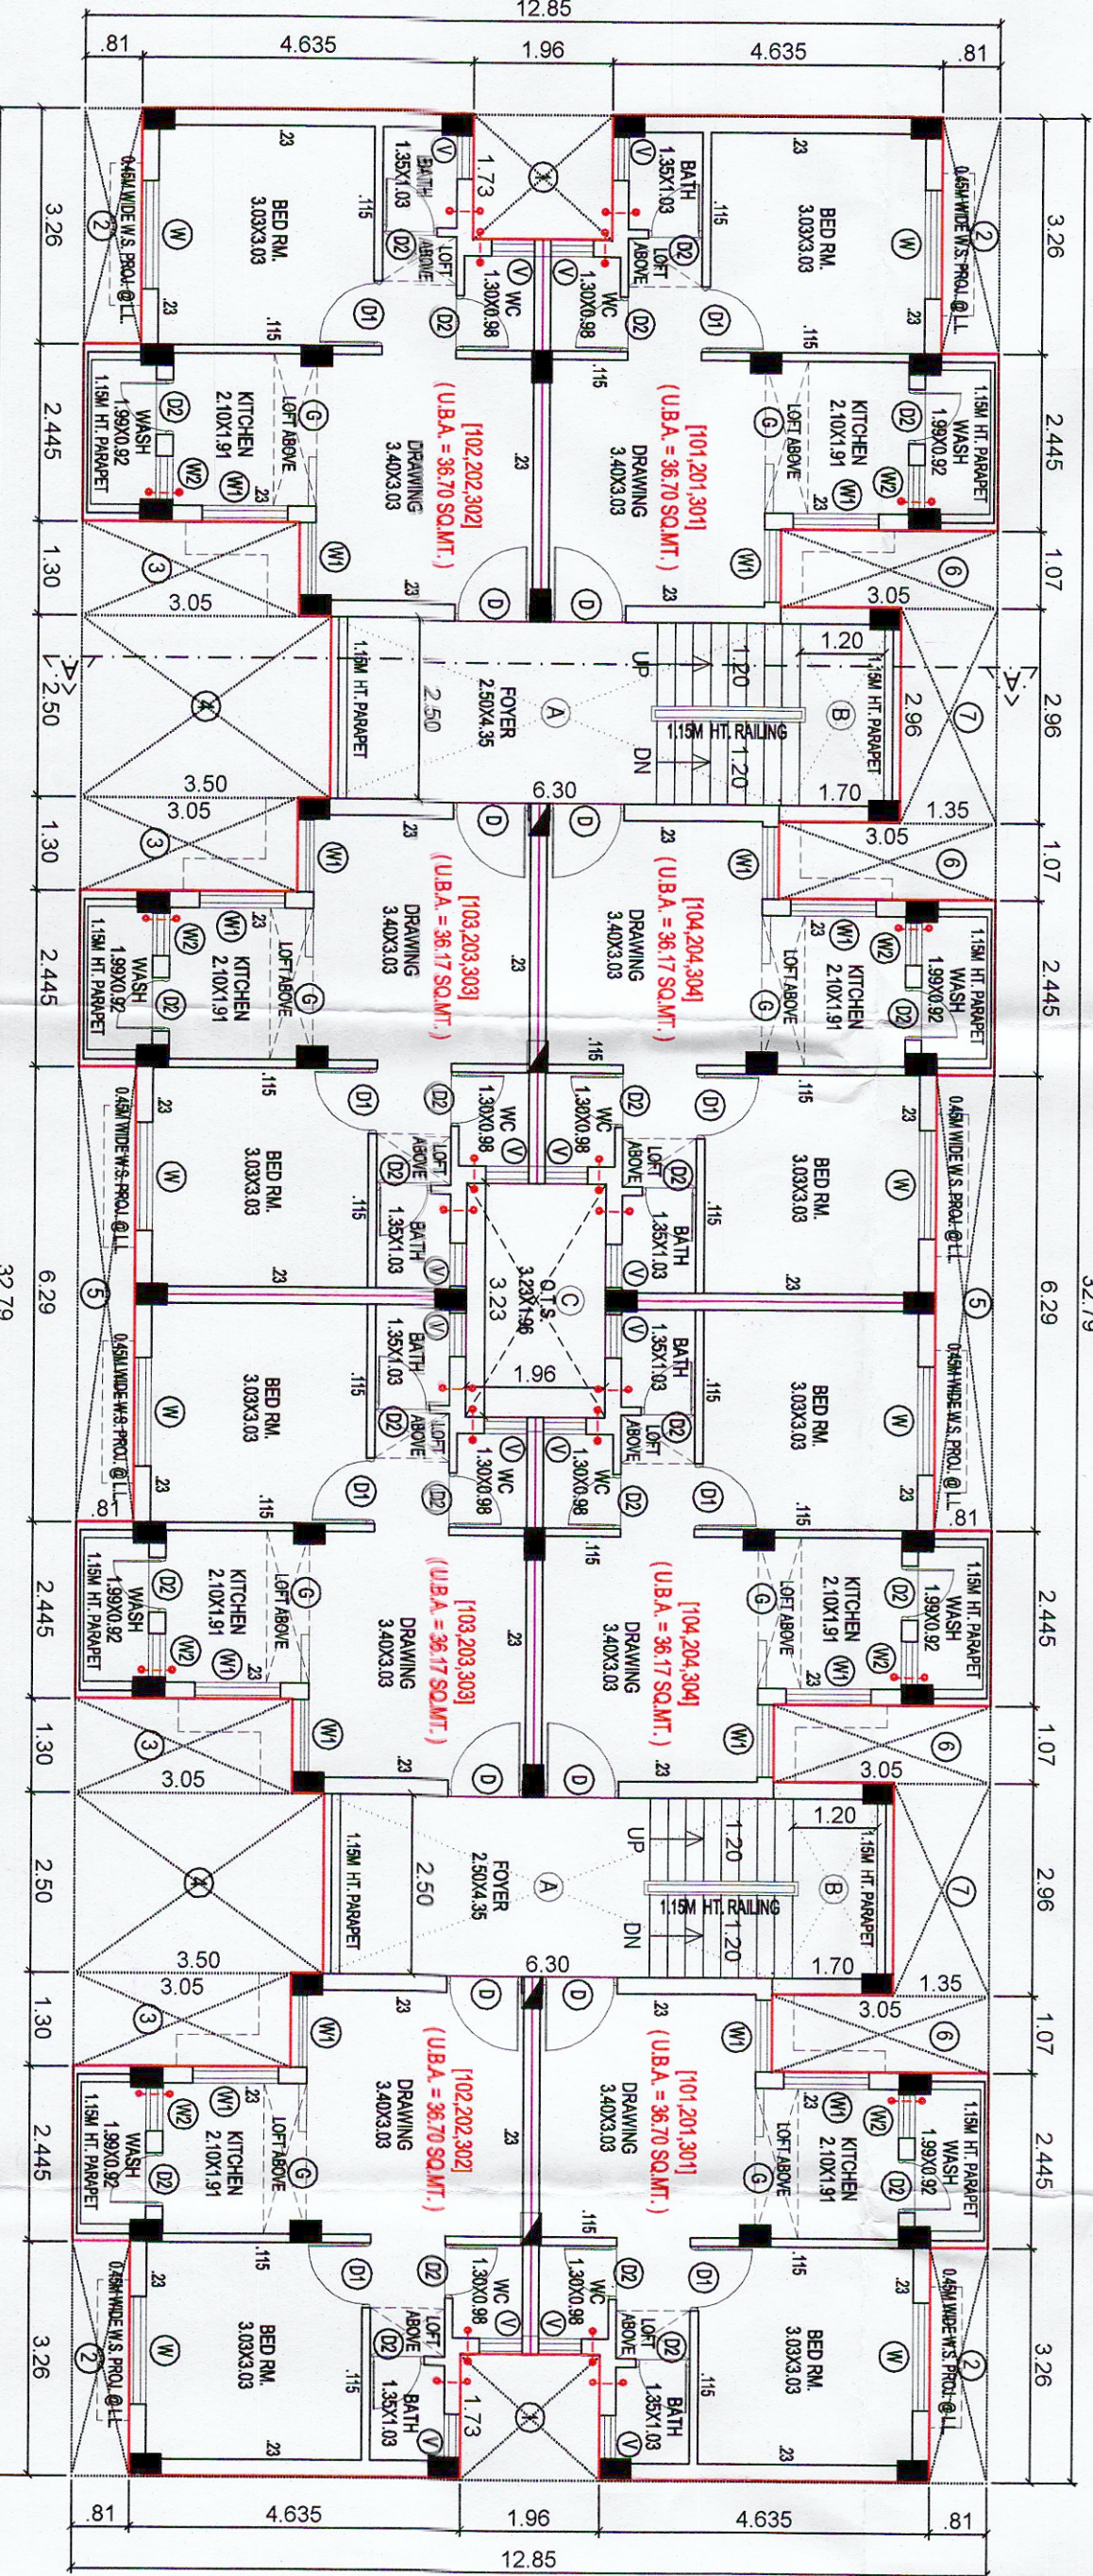

TYPICAL FLOOR PLAN (1ST, 2ND & 3RD FLOOR PLAN)

BLOCK:- 1+2, 3+4, 5+6, 7+8, 9+10
PRADHAN MANTRI AMAS YOLANA PROJECT
PLAN SHOWING PROPOSED RESIDENTIAL BUILDING ON
F.P. NO. 166 OF T.P.S. NO. 1 (BAVLA)
MOJE, BAVLA, TAL., BAVLA, DIST. AHMEDABAD.

SHEET NO.- 2

TYPE:- EWS-1

SCALE : 1CM = 10M.

USE OF CONSTRUCTION :- RESIDENTIAL (EWS-1 & EWS-2)

BUILT UP AREA CALCULATION

BUILT UP AREA CALCULATION

