

FOR IMMEDIATE RELEASE: 11/11/2011

2011-12	2010-11
2011-12	2010-11
2011-12	2010-11

11

100

THE UNIVERSITY OF CHICAGO

17. *Chlorophyll* *a* and *b* contents were determined by the method of Lichtenthaler (1987).

--	--

[illegible][illegible]

Fig. 1

UNIT PLAN (1ST FLOOR)

[illegible]

1ST FLOOR PLAN

J. H. WATSON & CO.

JAN 10/12

100, BEECH, AINO

J. H. WATSON

[illegible]

UNIT TEST #	DATE	TIME	SCORE	UNIT TEST #	DATE	TIME	SCORE
1	10/10/01	11:45	100%	11	11/10/01	11:45	100%
2	10/25/01	12:22	100%	12	11/20/01	11:45	100%
3	11/05/01	11:45	100%	13	12/05/01	11:45	100%
4	11/19/01	11:45	100%	14	12/19/01	11:45	100%
5	12/05/01	11:45	100%	15	12/26/01	11:45	100%
6	12/19/01	11:45	100%	16	1/09/02	11:45	100%
7	01/02/02	11:45	100%	17	01/23/02	11:45	100%
8	01/16/02	11:45	100%	18	02/05/02	11:45	100%
9	01/30/02	11:45	100%	19	02/19/02	11:45	100%
10	02/05/02	11:45	100%	20	03/05/02	11:45	100%
UNIT TEST # 21				UNIT TEST # 22			
21				22			
23				24			
25				26			
99				100			

2007-014	1,630
2007-015	1,630
2007-016	3,464
2007-017	25.11
2007-018	25.11
2007-019	25.11
2007-020	25.11
2007-021	25.11
2007-022	25.11
2007-023	25.11
2007-024	14,461
2007-025	1,590
2007-026	25.09
2007-027	10,777

[illegible]

10047-H. Vol 14

[illegible]


W. B. MALLS & HENDERSON LTD.

V. J. Conlon
B Contractor B.E. (CMAA)
ENGINEER A.M.C.
10000 154th Ave. S.E. 3-2010
Burien, WA 98148


STRA ENGINEERING

ATTENTION: ANY INFORMATION OBTAINED FROM THIS JOURNAL MAY BE USED FOR ANY PURPOSES, INCLUDING THE IDENTIFICATION OF THE SOURCE OF THE INFORMATION.


Associated Medical Corporation
 15500 13th Avenue, Suite 100
 Denver, CO 80232
 Tel: 303.755.1313
 Fax: 303.755.1314
 Email: info@associatedmedical.com
 Website: www.associatedmedical.com

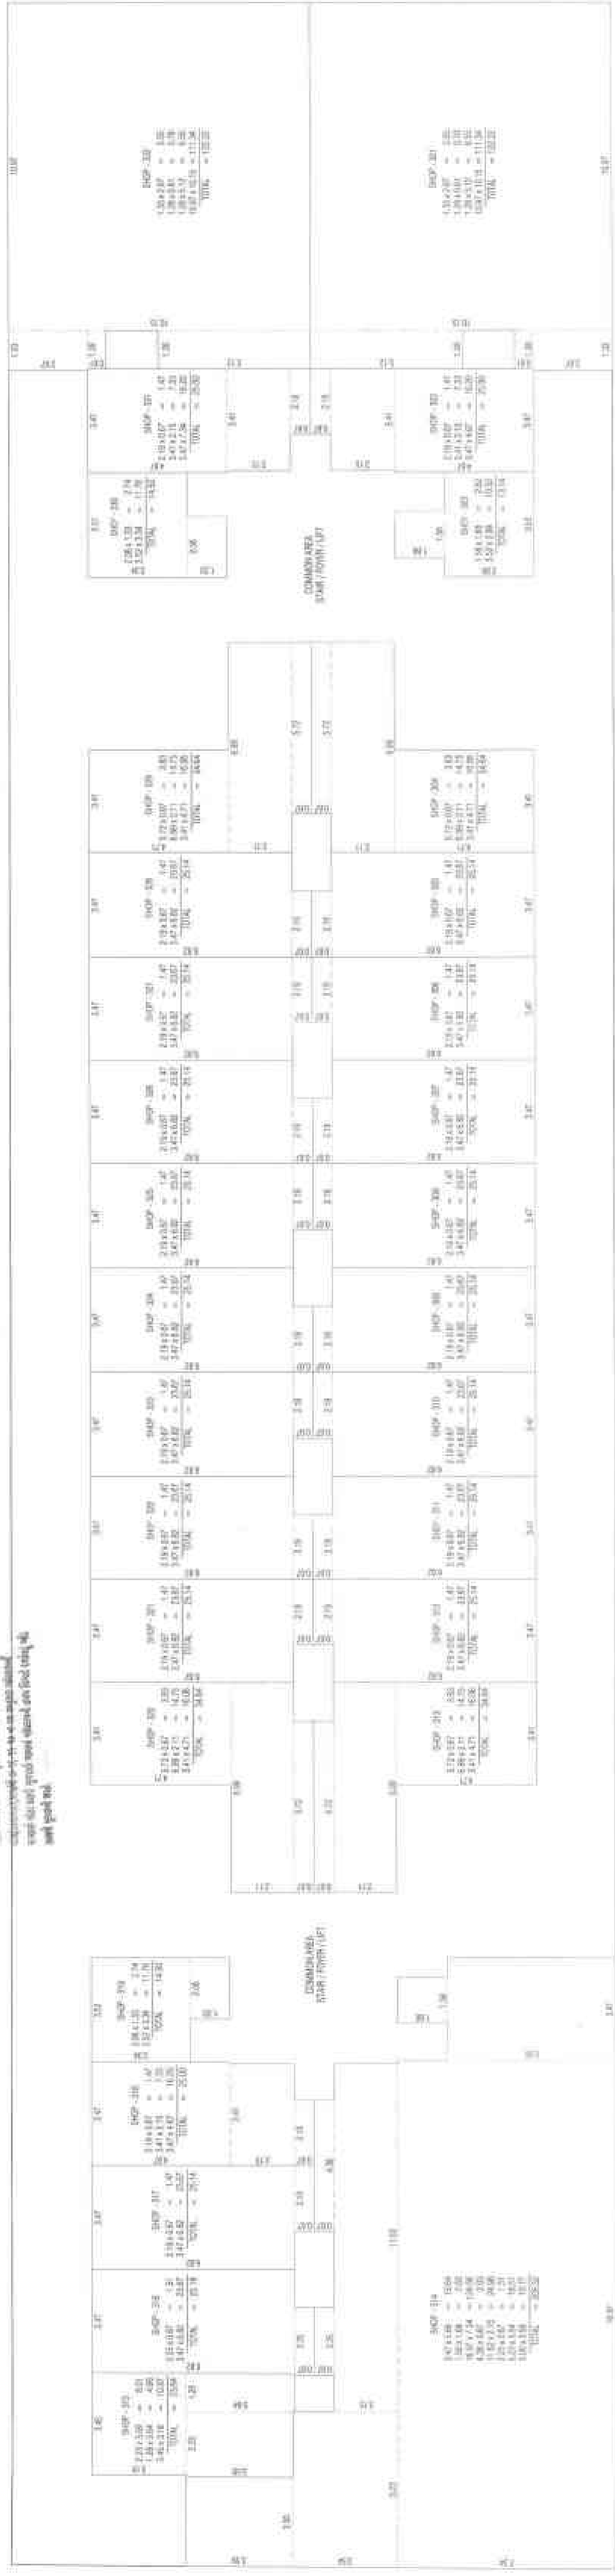

UNIT PLAN (3RD & 4TH FLOOR)

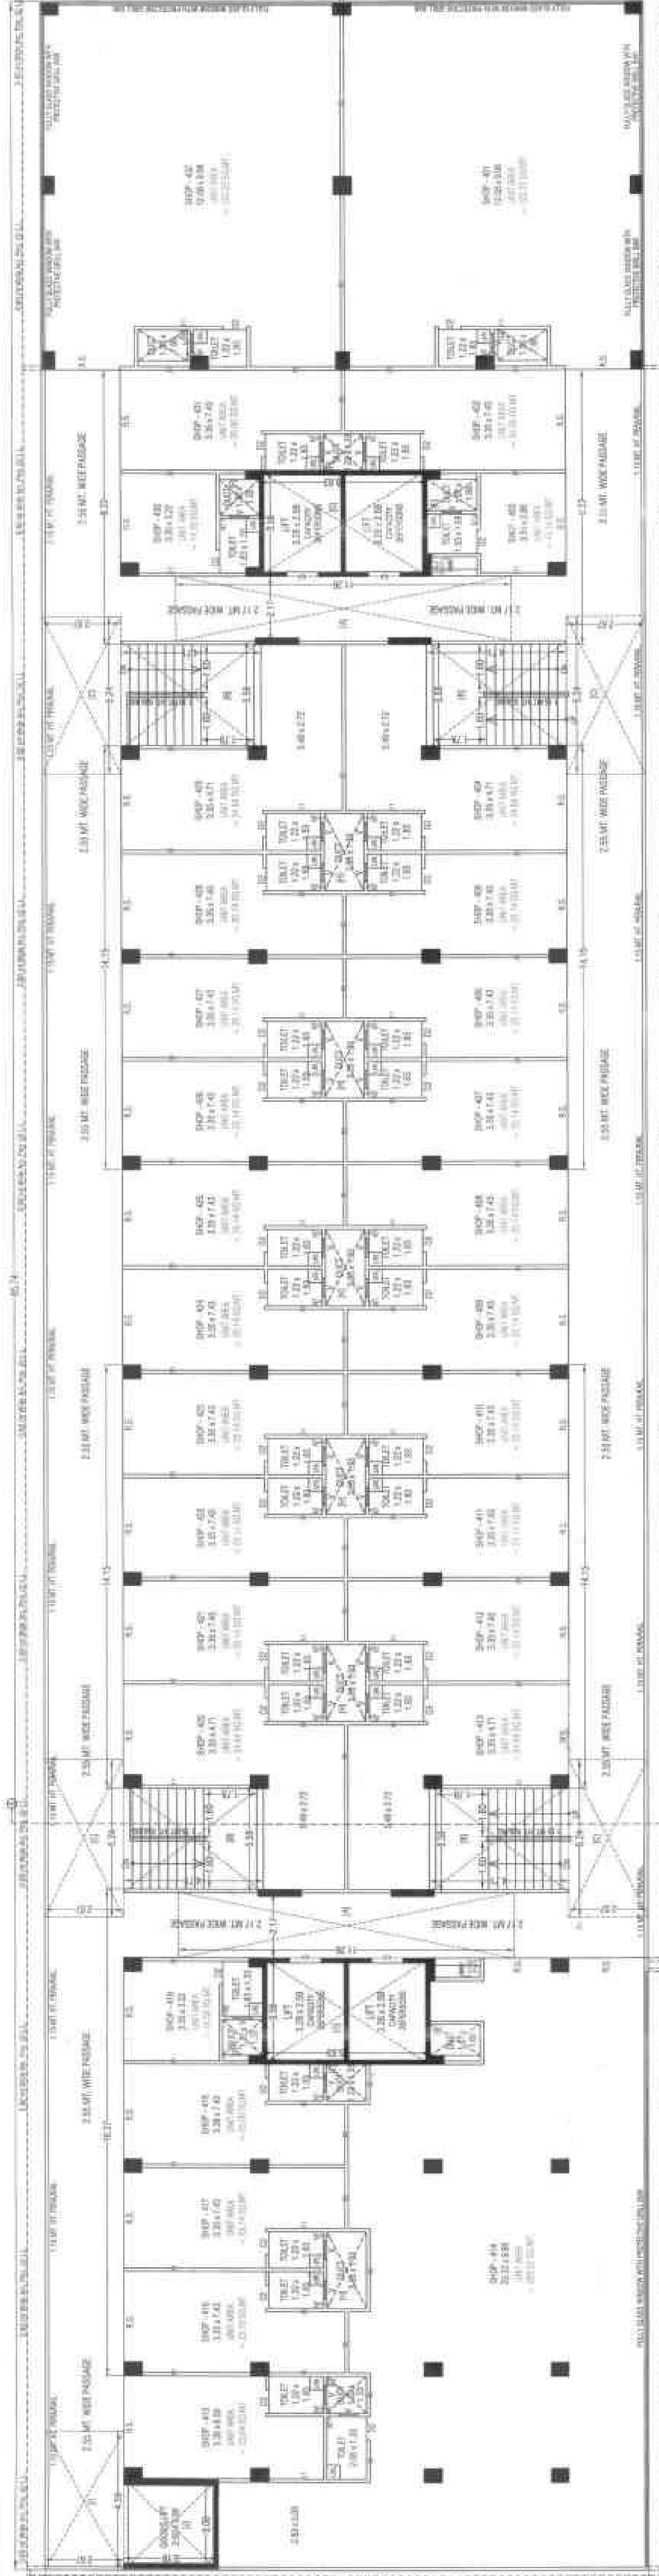

1743 058 P1 AM

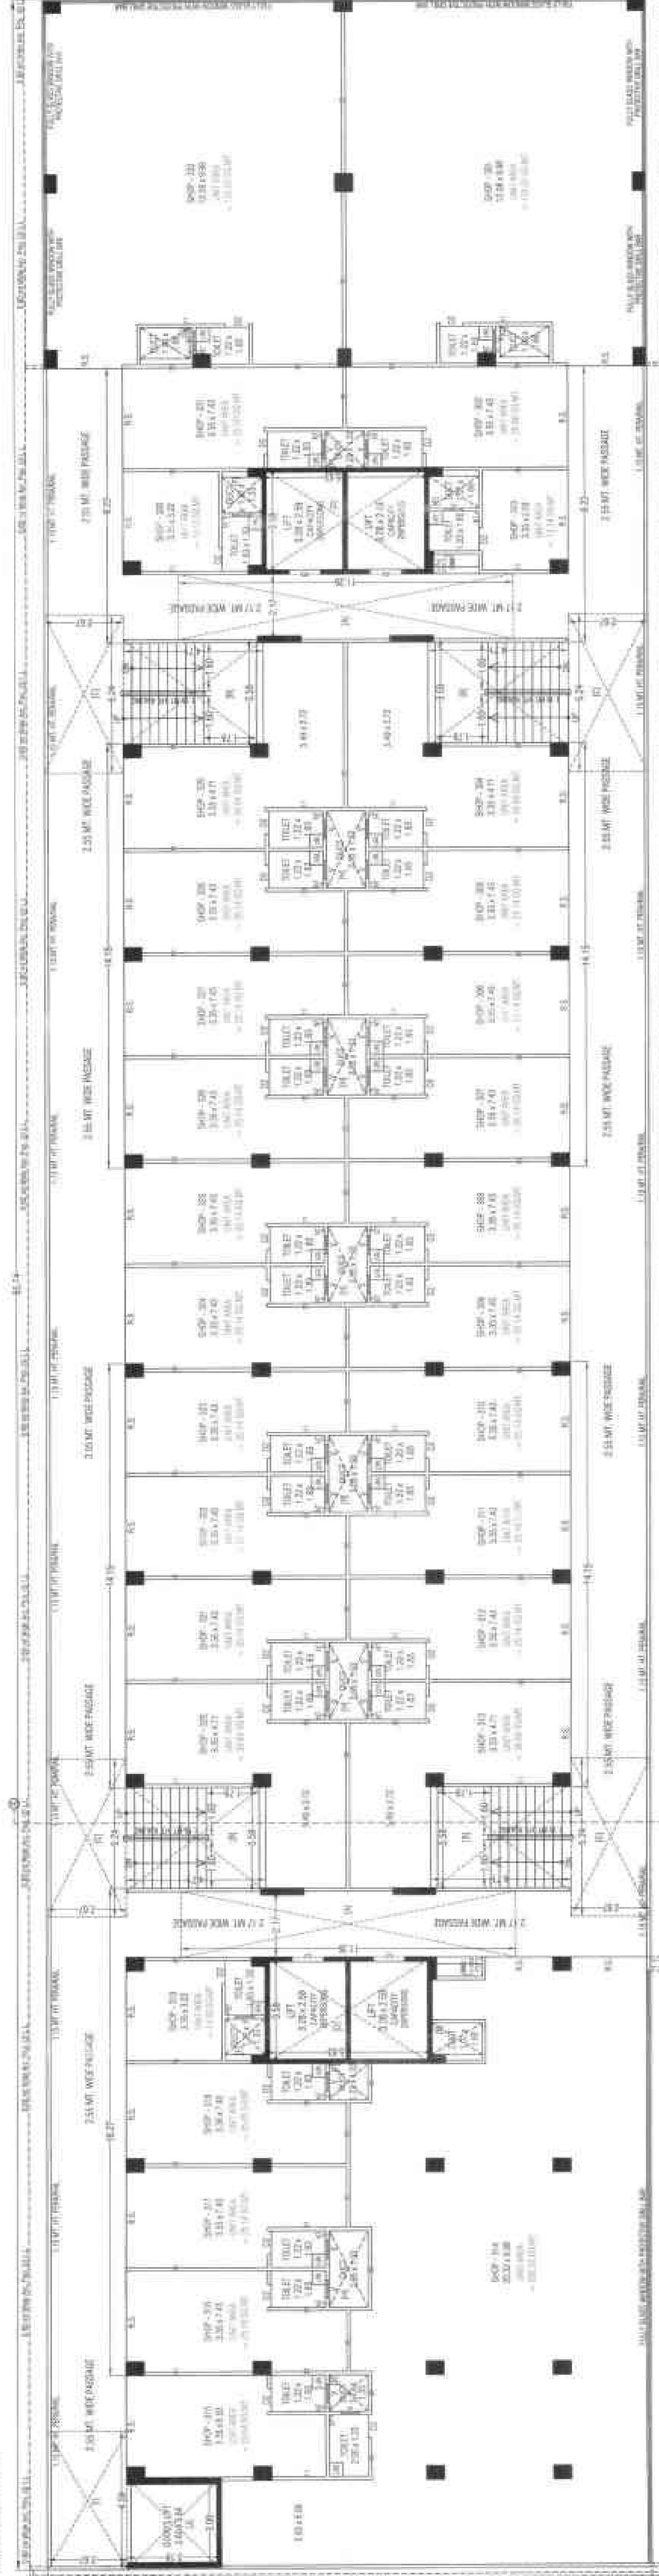

THESE BOOKS ARE AVAILABLE FROM THE
LIBRARY OF THE UNIVERSITY OF TORONTO

LAY OUT PLAN SHOWING PROP. COMM. BUILDING ON
S.P. NO. - A, Q.F.P. NO. 104/1 (PAUK), C.S. NO. 255/256/257 OF FINAL
J.P.S. NO-16, SHAHER KOTDA, TAL- MANINAGAR, DIST- AHMEDABAD
FOR - M.H.MILL

SCALE: 1:50 (24" = 100')	BLOCK: C1
DATE:	GEN. INFORMATION (U.S. GOVERNMENT T.O. 8470)
USE:	COMMERCIAL

[illegible]

CONCENTRATION	ION	WIND	VELOCITY
0.2	-3.0 ± 2.0	$W = 1.0 \pm 0.20$	$V = 0.0 \pm 0.00$
0.5	-1.5 ± 2.0	FELLY-VOISE WINDROW	
1	-0.0 ± 2.0	WITH SWEET GRASS	
2	-0.8 ± 2.0	$W = 1.25 \pm 0.10$	

UD4J.H.ValSM
SARAL REALTY PVT. LTD.
BASIC INC. NO. 015/013050119
8/10 FLOOR, 3RD FLOOR, PERINIA,
C/O. ALFA LOMLIN, CHANDRASEKHAR ROAD,
PUNJABUR, ANDHRA PRADESH - 500015.

1000



M.M. MILLS & INDUSTRIES LTD.

DIRECTOR


SHANESH M. SHAH, B.E.(CIVIL)
5, SATYAM, 88, PATEL STREET, CHANDNI
CHOWK, KOLKATA-700 008
PH: 33424677-33424704
CELL: 093202 64012, 64013, 64014

CON.

STRENGTHENING
THE ENVIRONMENT

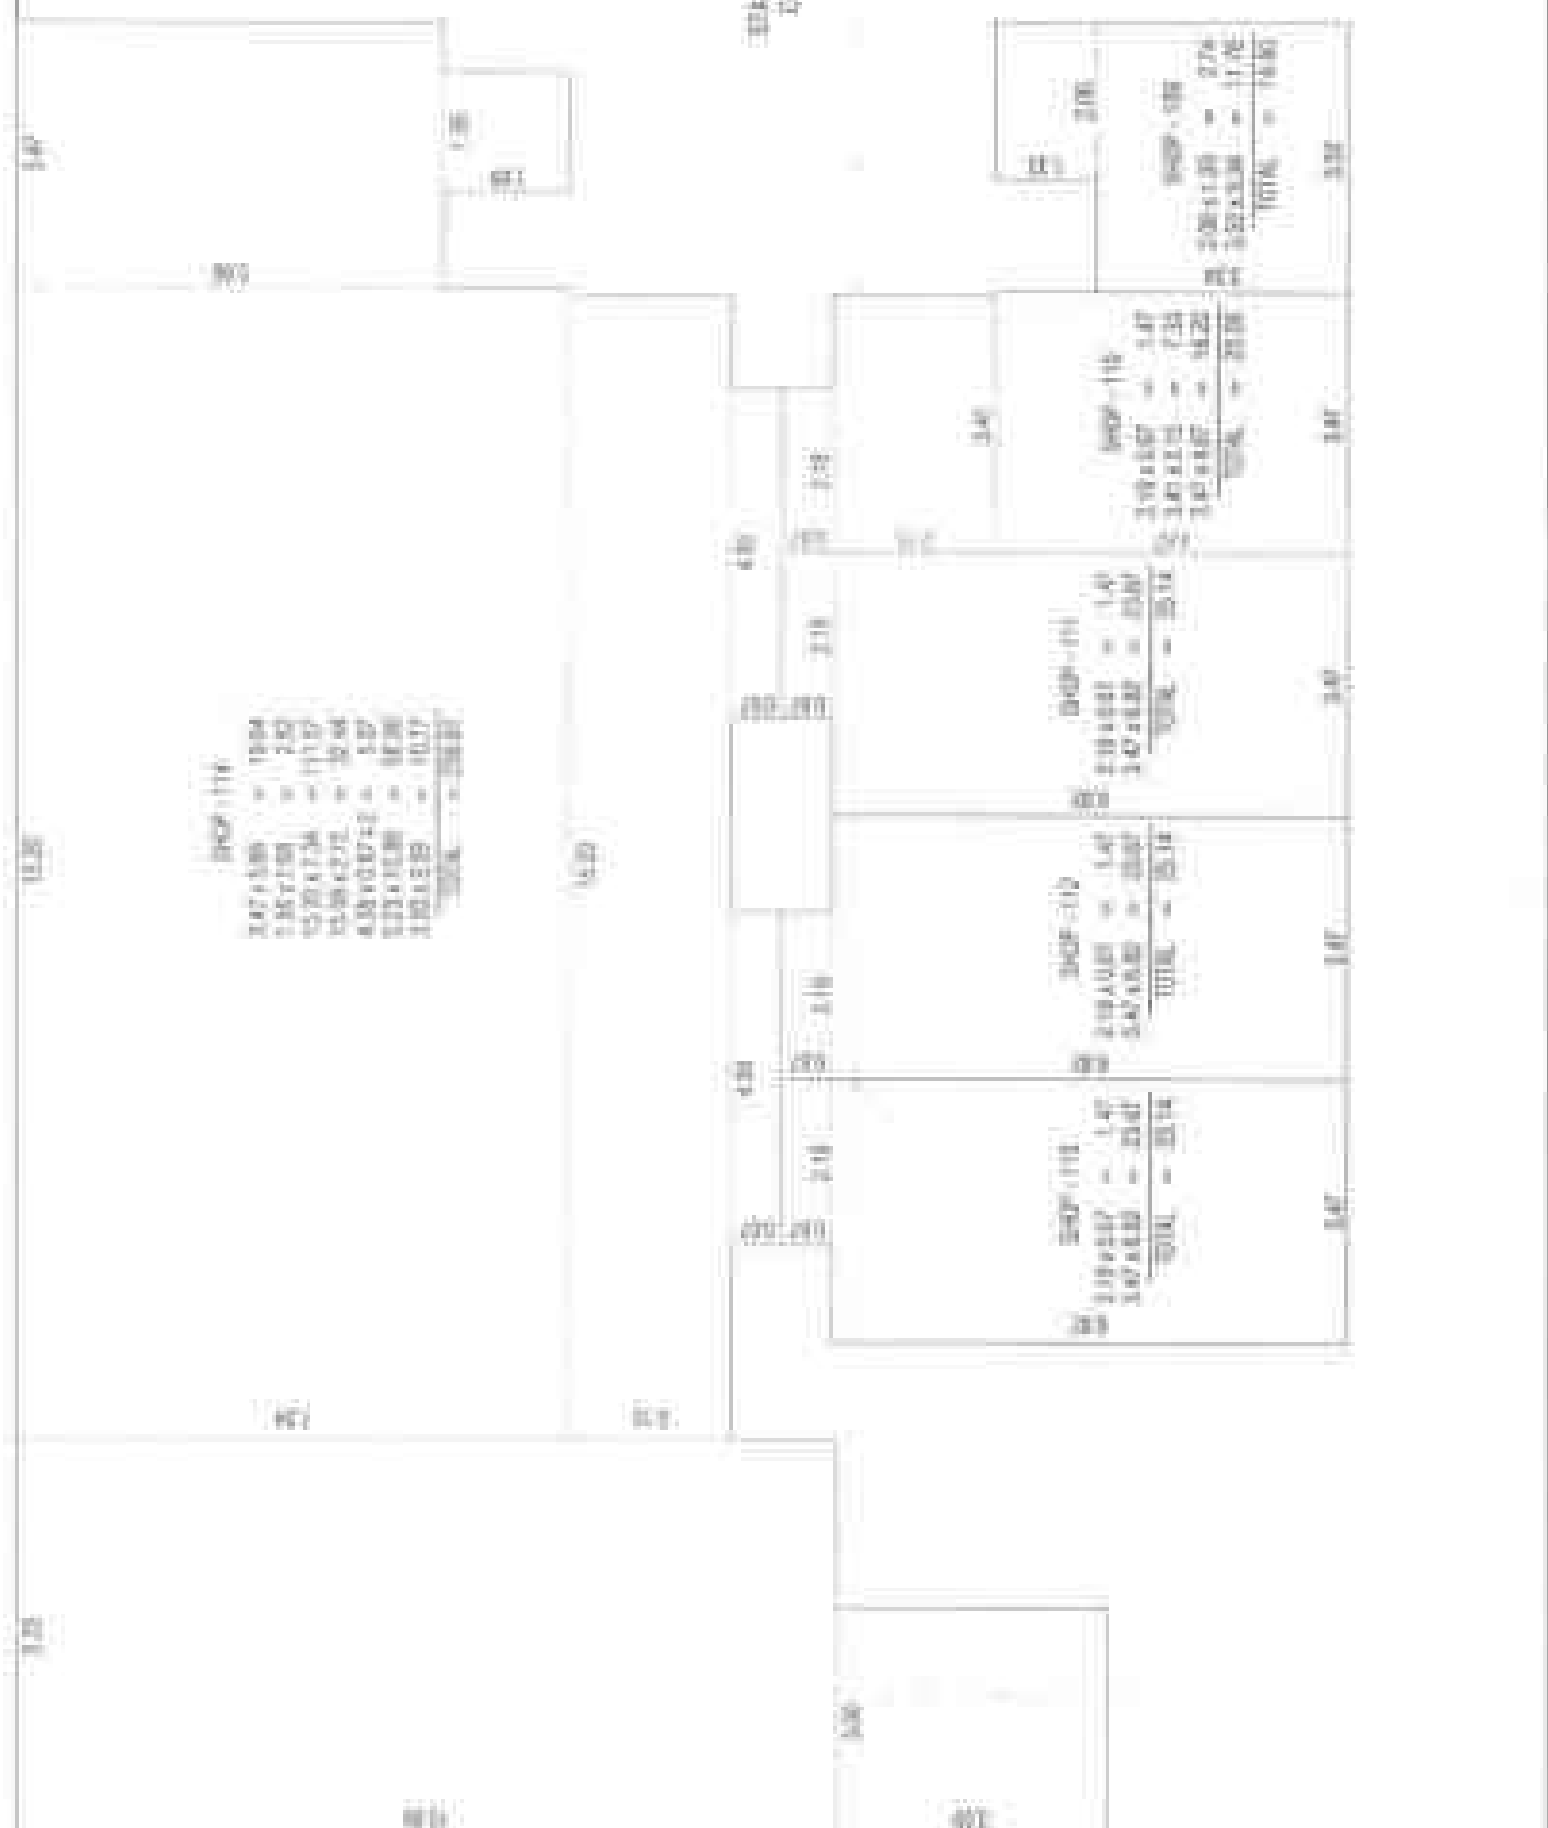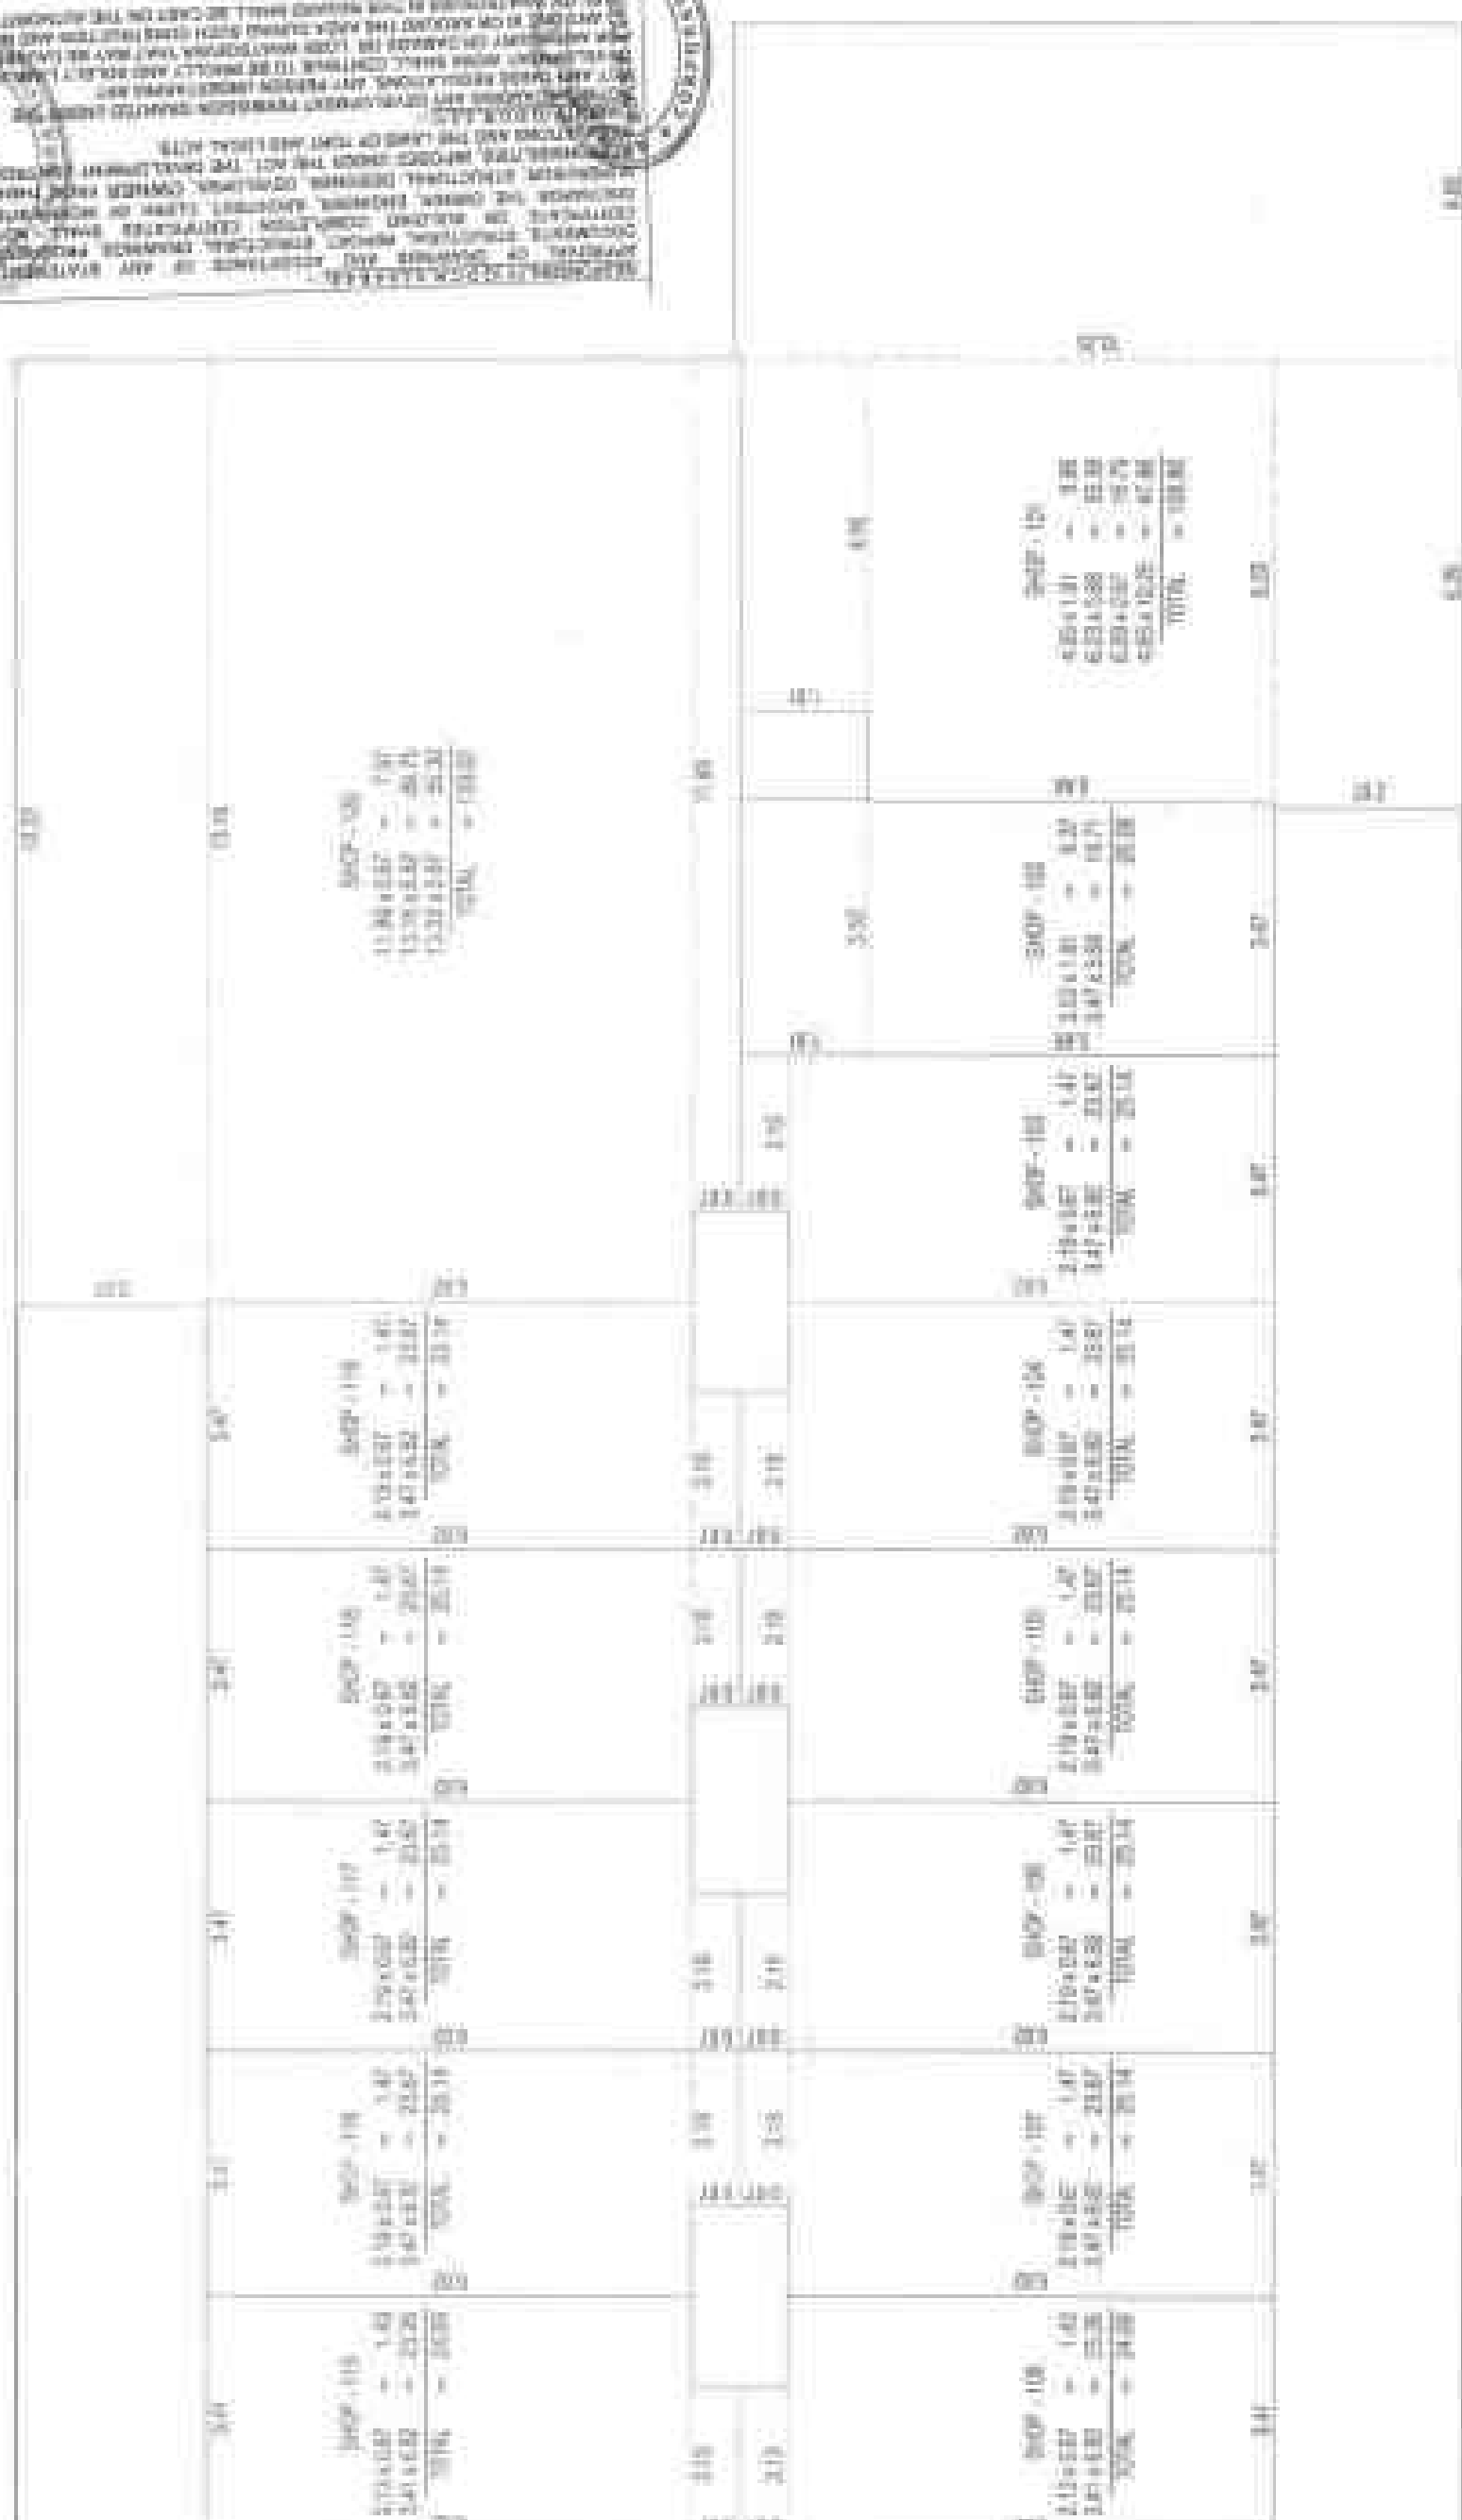[illegible][illegible][illegible][illegible]

RMIT PLANN (1ST FLOOR)

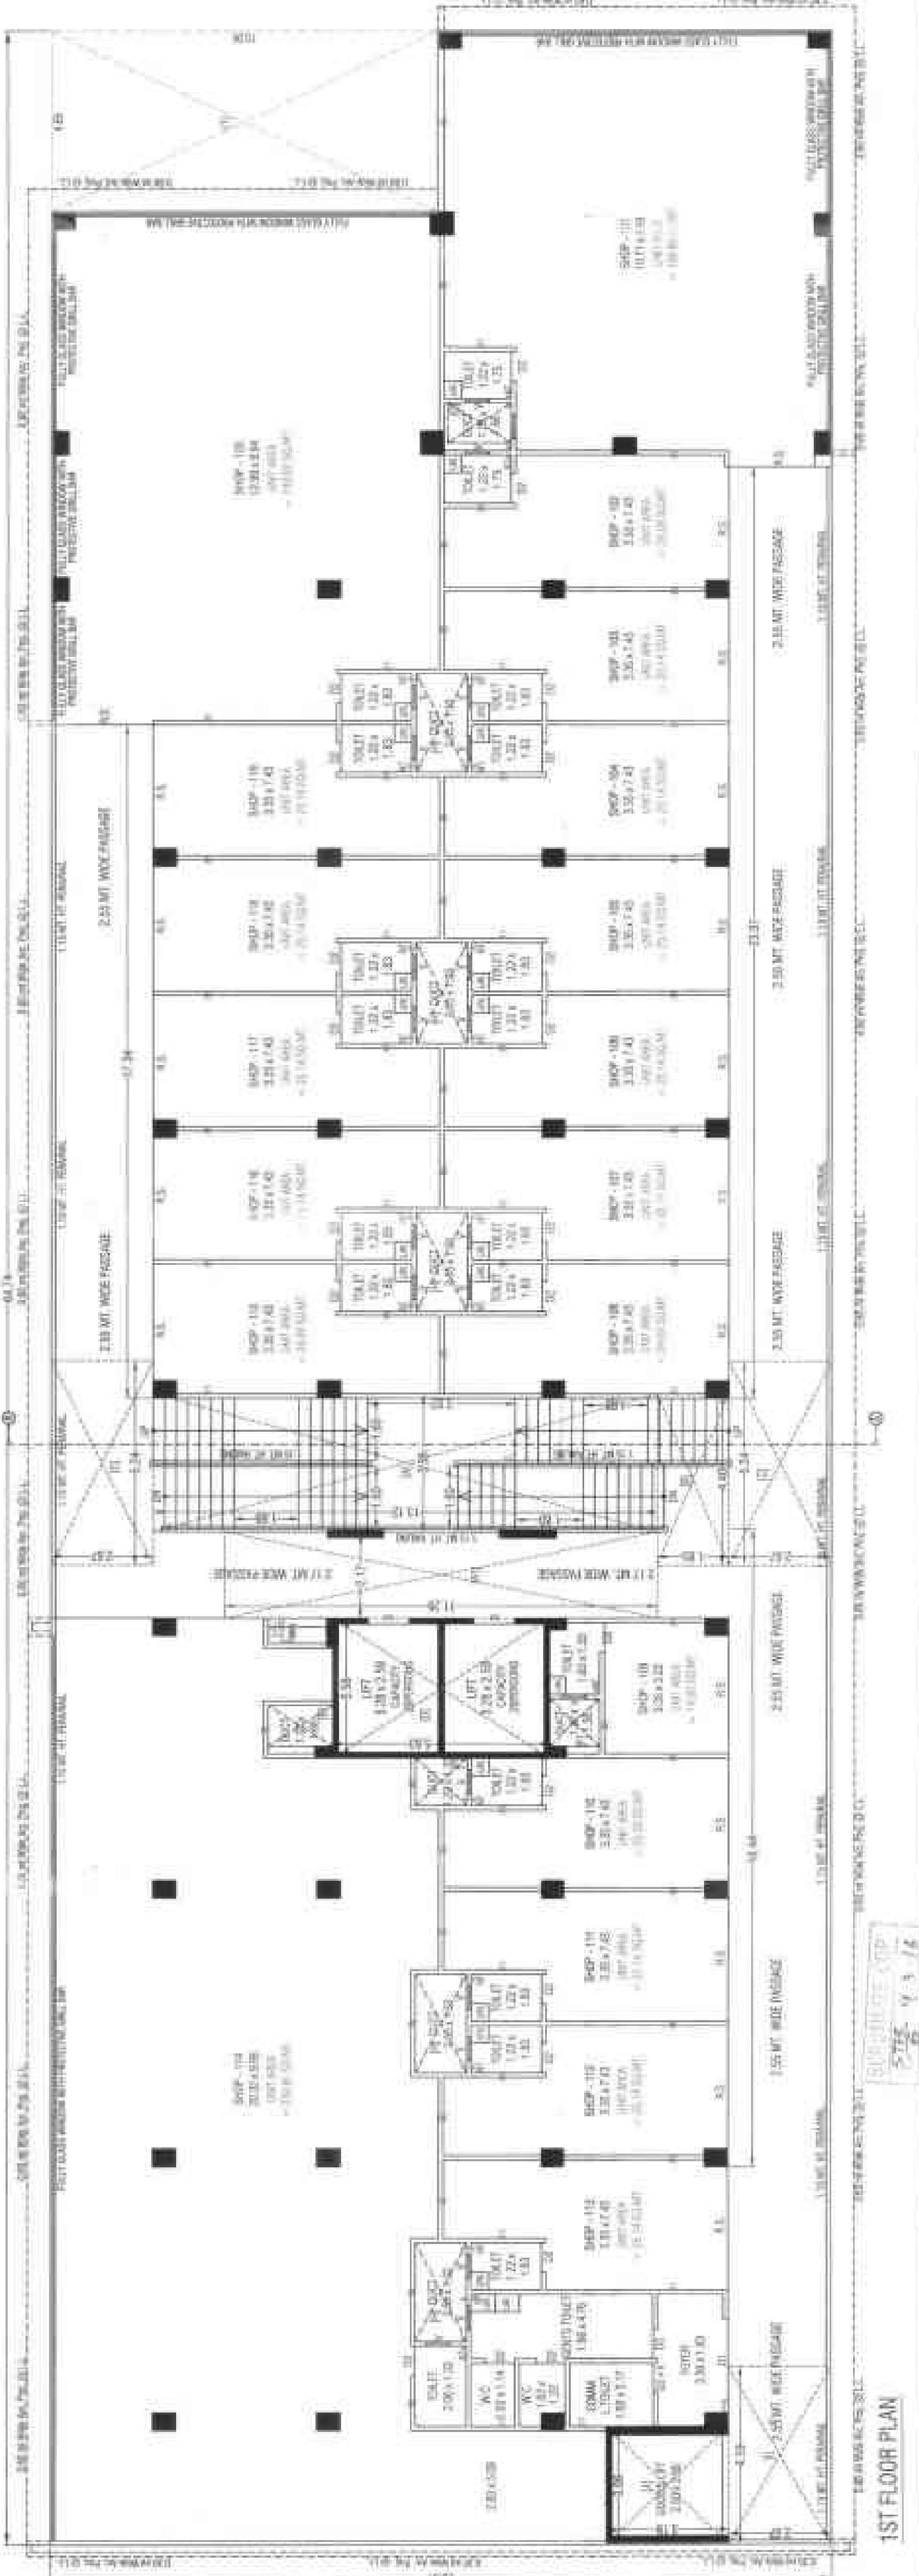

1571

$$\frac{5775}{100} = 57.75$$

SOUTH AREA TALL		SOUTH AREA TALL	
UNIT NO.	AREA	UNIT NO.	AREA
100P-001	106.80	100P-001	106.80
100P-002	78.00	100P-002	78.00
100P-003	25.14	100P-003	25.14
100P-004	25.14	100P-004	25.14
100P-005	25.14	100P-005	25.14
100P-006	25.14	100P-006	25.14
100P-007	25.14	100P-007	25.14
100P-008	34.54	100P-008	34.54
100P-009	14.00	100P-009	14.00
100P-010	23.00	100P-010	23.00
100P-011	25.14	100P-011	25.14
100P-012	25.14	100P-012	25.14
100P-013	25.14	100P-013	25.14
100P-014	22.81	100P-014	22.81
100P-015	24.82	100P-015	24.82
100P-016	34.64	100P-016	34.64
100P-017	25.14	100P-017	25.14
100P-018	25.14	100P-018	25.14
100P-019	25.14	100P-019	25.14
100P-020	153.02	100P-020	153.02

UNIT AREA TABLE					
	UNIT NO.	'AREA'			
FLOOR	000000	00.00			
	000001	00.00			
	000002	00.00			
	000003	00.00			
	000004	00.00			
	000005	00.00			
	000006	00.00			
	000007	00.00			
	000008	00.00			
	000009	00.00			
FLOOR	000010	00.00			
	000011	00.00			
	000012	00.00			
	000013	00.00			
	000014	00.00			
	000015	00.00			
	000016	00.00			
	000017	00.00			
	000018	00.00			
	000019	00.00			
FLOOR	000020	00.00			
	000021	00.00			
	000022	00.00			
	000023	00.00			
	000024	00.00			
	000025	00.00			
	000026	00.00			
	000027	00.00			
	000028	00.00			
	000029	00.00			
FLOOR	000030	00.00			
	000031	00.00			
	000032	00.00			
	000033	00.00			
	000034	00.00			
	000035	00.00			
	000036	00.00			
	000037	00.00			
	000038	00.00			
	000039	00.00			
FLOOR	000040	00.00			
	000041	00.00			
	000042	00.00			
	000043	00.00			
	000044	00.00			
	000045	00.00			
	000046	00.00			
	000047	00.00			
	000048	00.00			
2186





2017-2018 - 11/11/17	REG. D.	
REG.	REG. HOUSING (H)	OVERLAY ZONE - (OZ - MH)
COMMERCIAL	COMMERCIAL	

It's best to get the people you're going to be working with together before you start the project. This way, you can make sure everyone is on the same page and has the same understanding of the project goals.

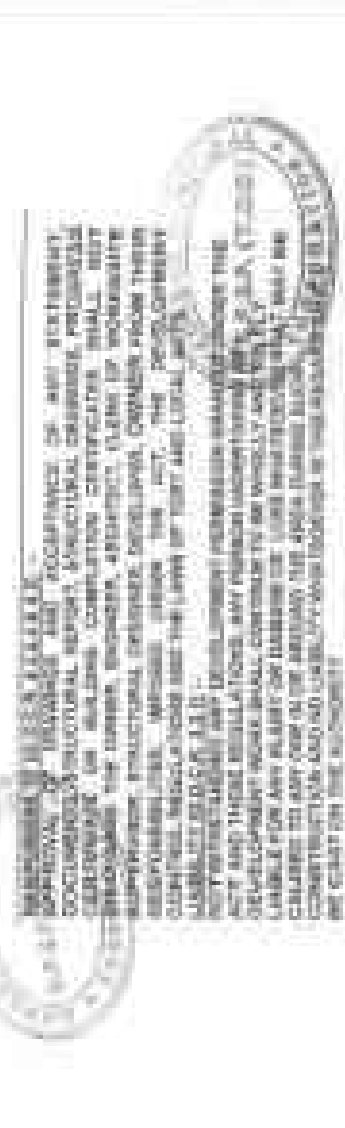[illegible]

COLUMBIUS OF DISRUPTION		COLUMBIUS	
DATE	WEIGHT	WEIGHT	WEIGHT
1	10.74 ± 0.32	W	10.74 ± 0.32
2	10.74 ± 0.32		10.74 ± 0.32
3	10.74 ± 0.32		10.74 ± 0.32
37-38, 1ST FLOOR, SCHOOLS

RUK MILLS & INDUSTRIES LTD.

DIRECTOR

[Signature]

BHUVESH K. SHAH (SENIOR)
S. SATYAJIT, HIRI CHANDRAJI &
B. P. PATEL
PLOT NO. 10, SECTOR-17,
INDUSTRIAL ESTATE,
MUMBAI - 400 069

V.B. Confactor B. Sc. (Civil)
ENGINEER A.M.C.
AM-850275817581753-2012
R. K. Narayan, Mr. Hariharan Ganes,
Ward, Ahmednagar-42,
M. 9308519078

ENGINEER

SRM ENGINEERING

Affiliated Institute Corporation

Page No. _____




Date: ____/____/____

Please Approve as per terms and conditions mentioned in the Corresponding Certificate

Aplic. Control Number: 2022060616/00532293333333

[illegible][illegible]

UNIT	AREA	UNIT	AREA
3000-100	112.94	3000-100	20.00
3000-101	25.14	3000-101	20.00
3000-102	25.14	3000-102	20.00
3000-103	25.14	3000-103	20.00
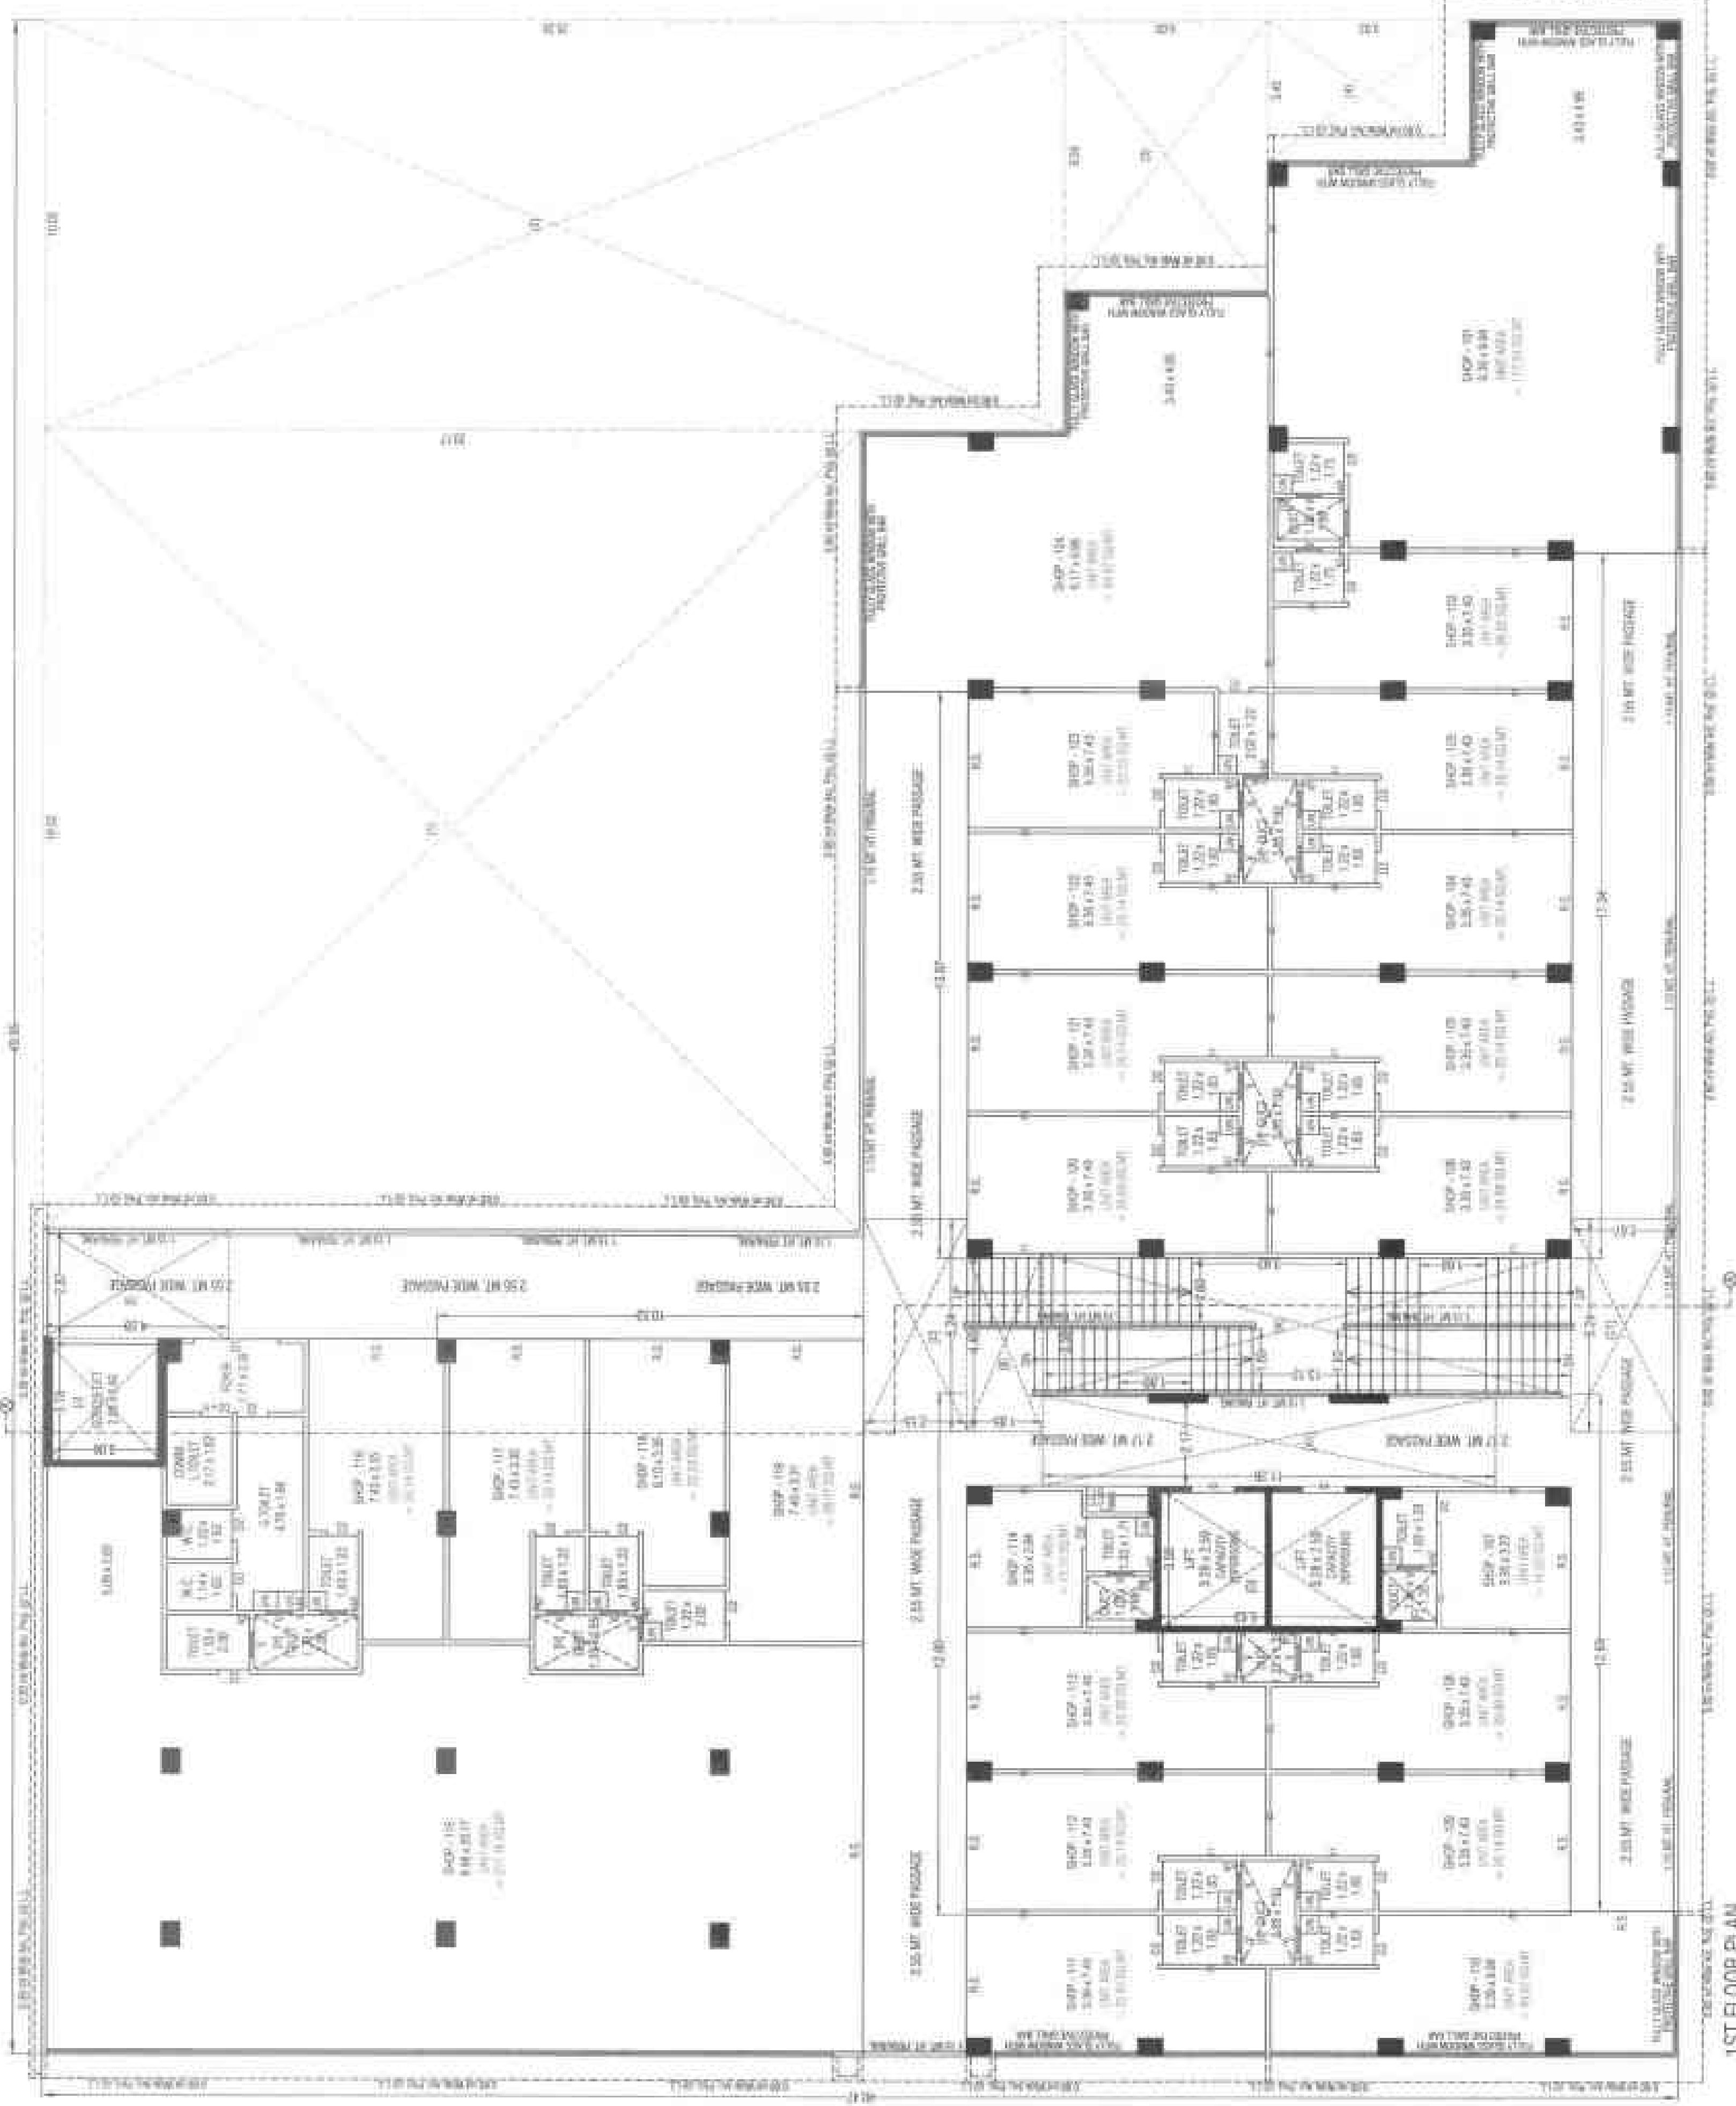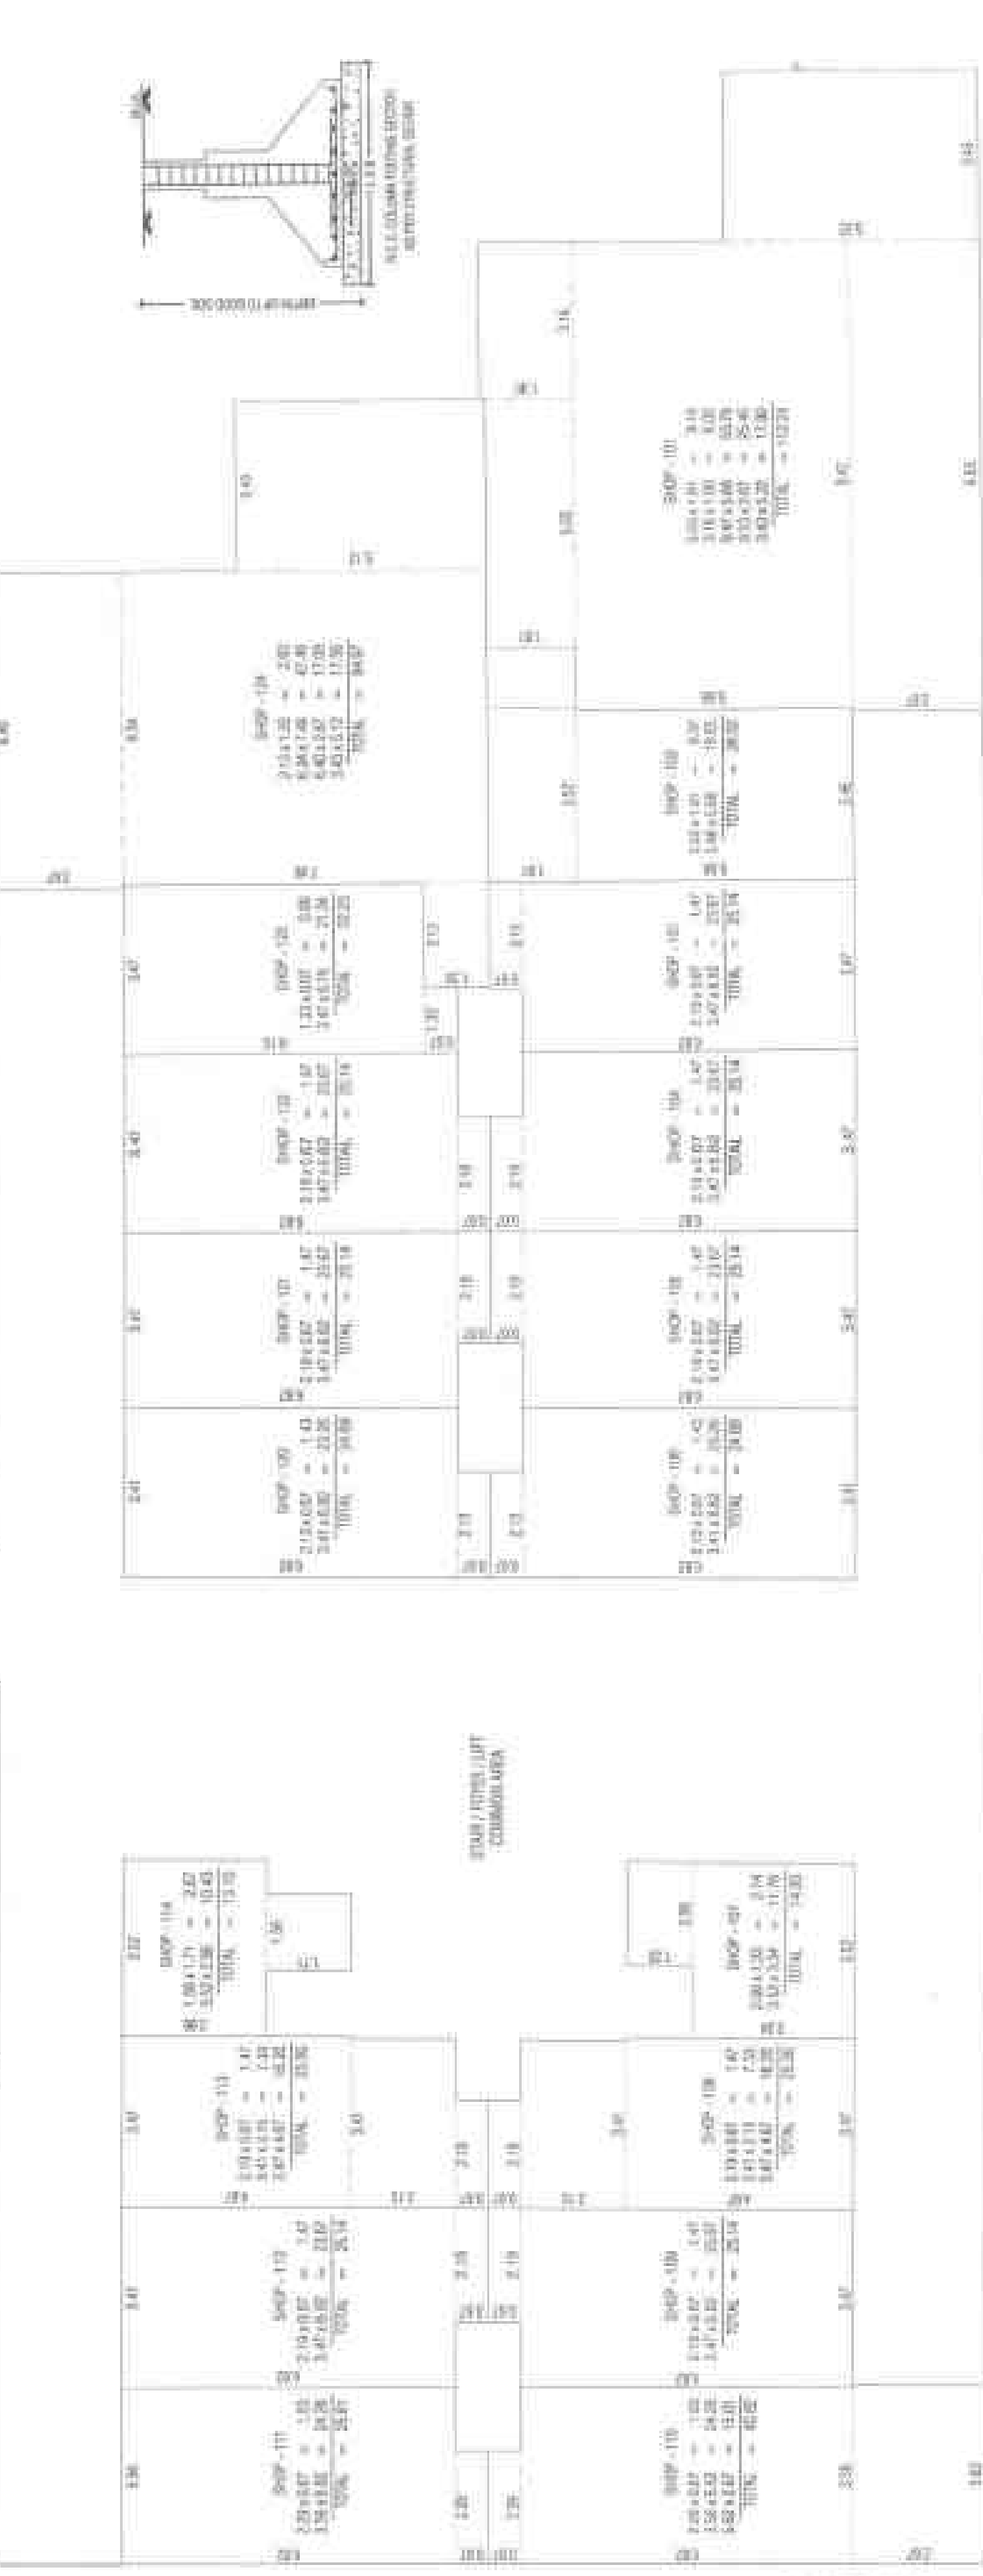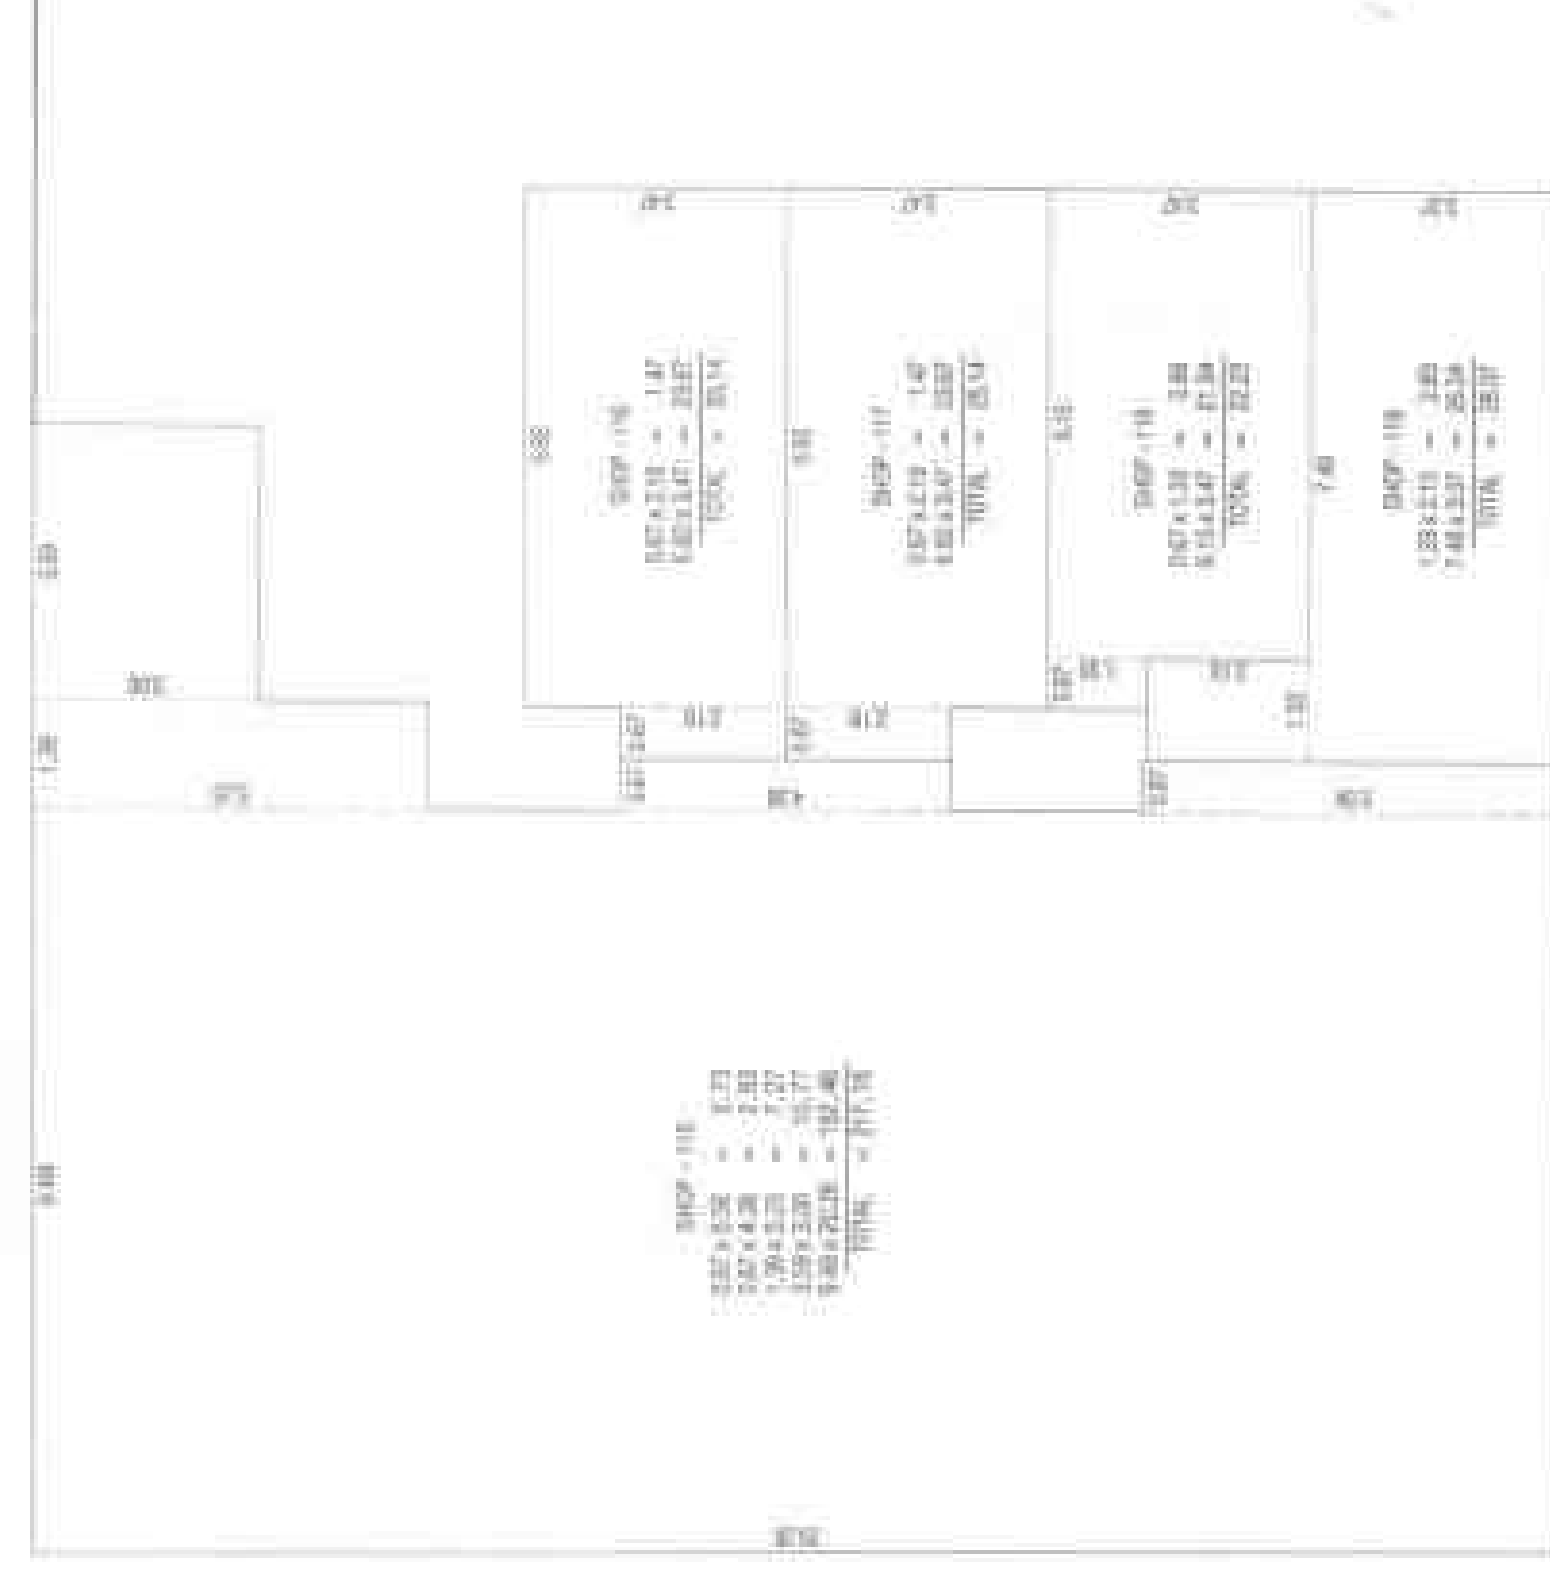[illegible]

1ST FLOOR PLAN

UNIT PLAN (1ST FLOOR)

SUBMITTAL COPY
 3/15/15
 15

LAY OUT PLAN SHOWING PROF. COMM. BUILDING ON
S.P.NO. - A, OF P.P. NO. 10A/1/P/PAKI, C.S. NO. 255,257 OF FINAL
T.P.S NO-16, SHAHER KOTDA, TAL.- MANINAGAR, DIST.- AHMEDABAD,
FOR - M.H.MILL

SCALE - 1:100 (H) - 1:100 (V)
DATE - 10/01/2016
JOB - COMMERCIAL

DESIGNED BY: **SHARAD K. SHARAD**
CHECKED BY: **SHARAD K. SHARAD**
DATE: 10/01/2016
JOB: COMMERCIAL

APPROVED BY: **SHARAD K. SHARAD**
DATE: 10/01/2016
JOB: COMMERCIAL

SCHEDULE OF OPENING
ITEM NO. 1
ITEM DESCRIPTION
ITEM QUANTITY
ITEM UNIT

VD43. H. VOP
SARAL REALTY PVT. LTD.
AMRUPUR, 10/01/2016
10/01/2016
10/01/2016
10/01/2016

DEVELOPER
BHAVESH M. SHAM. NIGAM,
A. K. NIGAM, 10/01/2016
A. K. NIGAM, 10/01/2016
A. K. NIGAM, 10/01/2016

OWNER
V. B. Construction Pvt. Ltd.
AMRUPUR, 10/01/2016
A. K. NIGAM, 10/01/2016
A. K. NIGAM, 10/01/2016

ENGINEER
SRS ENGINEER
A. K. NIGAM, 10/01/2016
A. K. NIGAM, 10/01/2016
A. K. NIGAM, 10/01/2016

NOTE:
1. THE DESIGN IS BASED ON THE DATA PROVIDED BY THE CLIENT.
2. THE DESIGN IS BASED ON THE DATA PROVIDED BY THE CLIENT.

SOP-179 112.24

LAY OUT PLAN SHOWING PROP. COMM. BUILDING ON
S.P. NO. - A, C.F.P. NO. 104/1/PAIKI, C.S. NO. 255,256,257 OF FINAL
T.P.S NO.16, SHAHER KOTDA, TAL- MANINAGAR, DIST. - AHMEDABAD,
FOR - MUMMIL

SCALE: 1:100 (M) 1:100 (M)
DATE: 01/01/2016 (DATE OF DRAWING) 1:100 (M)
COMMITTEE

NOTES:
1. ALL DIMENSIONS ARE IN METERS.
2. ALL DIMENSIONS ARE TO FACE UNLESS OTHERWISE SPECIFIED.
3. ALL DIMENSIONS ARE TO FACE UNLESS OTHERWISE SPECIFIED.
4. ALL DIMENSIONS ARE TO FACE UNLESS OTHERWISE SPECIFIED.




NO.	DESCRIPTION	UNIT	QUANTITY
1	1.0000	1.0000	1.0000
2	2.0000	2.0000	2.0000
3	3.0000	3.0000	3.0000
4	4.0000	4.0000	4.0000
5	5.0000	5.0000	5.0000
6	6.0000	6.0000	6.0000
7	7.0000	7.0000	7.0000
8	8.0000	8.0000	8.0000
9	9.0000	9.0000	9.0000
10	10.0000	10.0000	10.0000

UDAY H. VADIA
SARAL REALTY PVT. LTD.
AMC LIC. NO. 255/013060119
100, 10000, 5000, 100000
OFF: 100, 10000, 5000, 100000
PLOT: 100, 10000, 5000, 100000


DEVELOPER: BHARATI REALTY PVT. LTD.
DIRECTOR: BHARATI REALTY PVT. LTD.
OWNER: BHARATI REALTY PVT. LTD.
ENGINEER: BHARATI REALTY PVT. LTD.

NO.	DESCRIPTION	UNIT	QUANTITY
1	1.0000	1.0000	1.0000
2	2.0000	2.0000	2.0000
3	3.0000	3.0000	3.0000
4	4.0000	4.0000	4.0000
5	5.0000	5.0000	5.0000
6	6.0000	6.0000	6.0000
7	7.0000	7.0000	7.0000
8	8.0000	8.0000	8.0000
9	9.0000	9.0000	9.0000
10	10.0000	10.0000	10.0000

NO.	DESCRIPTION	UNIT	QUANTITY
1	1.0000	1.0000	1.0000
2	2.0000	2.0000	2.0000
3	3.0000	3.0000	3.0000
4	4.0000	4.0000	4.0000
5	5.0000	5.0000	5.0000
6	6.0000	6.0000	6.0000
7	7.0000	7.0000	7.0000
8	8.0000	8.0000	8.0000
9	9.0000	9.0000	9.0000
10	10.0000	10.0000	10.0000

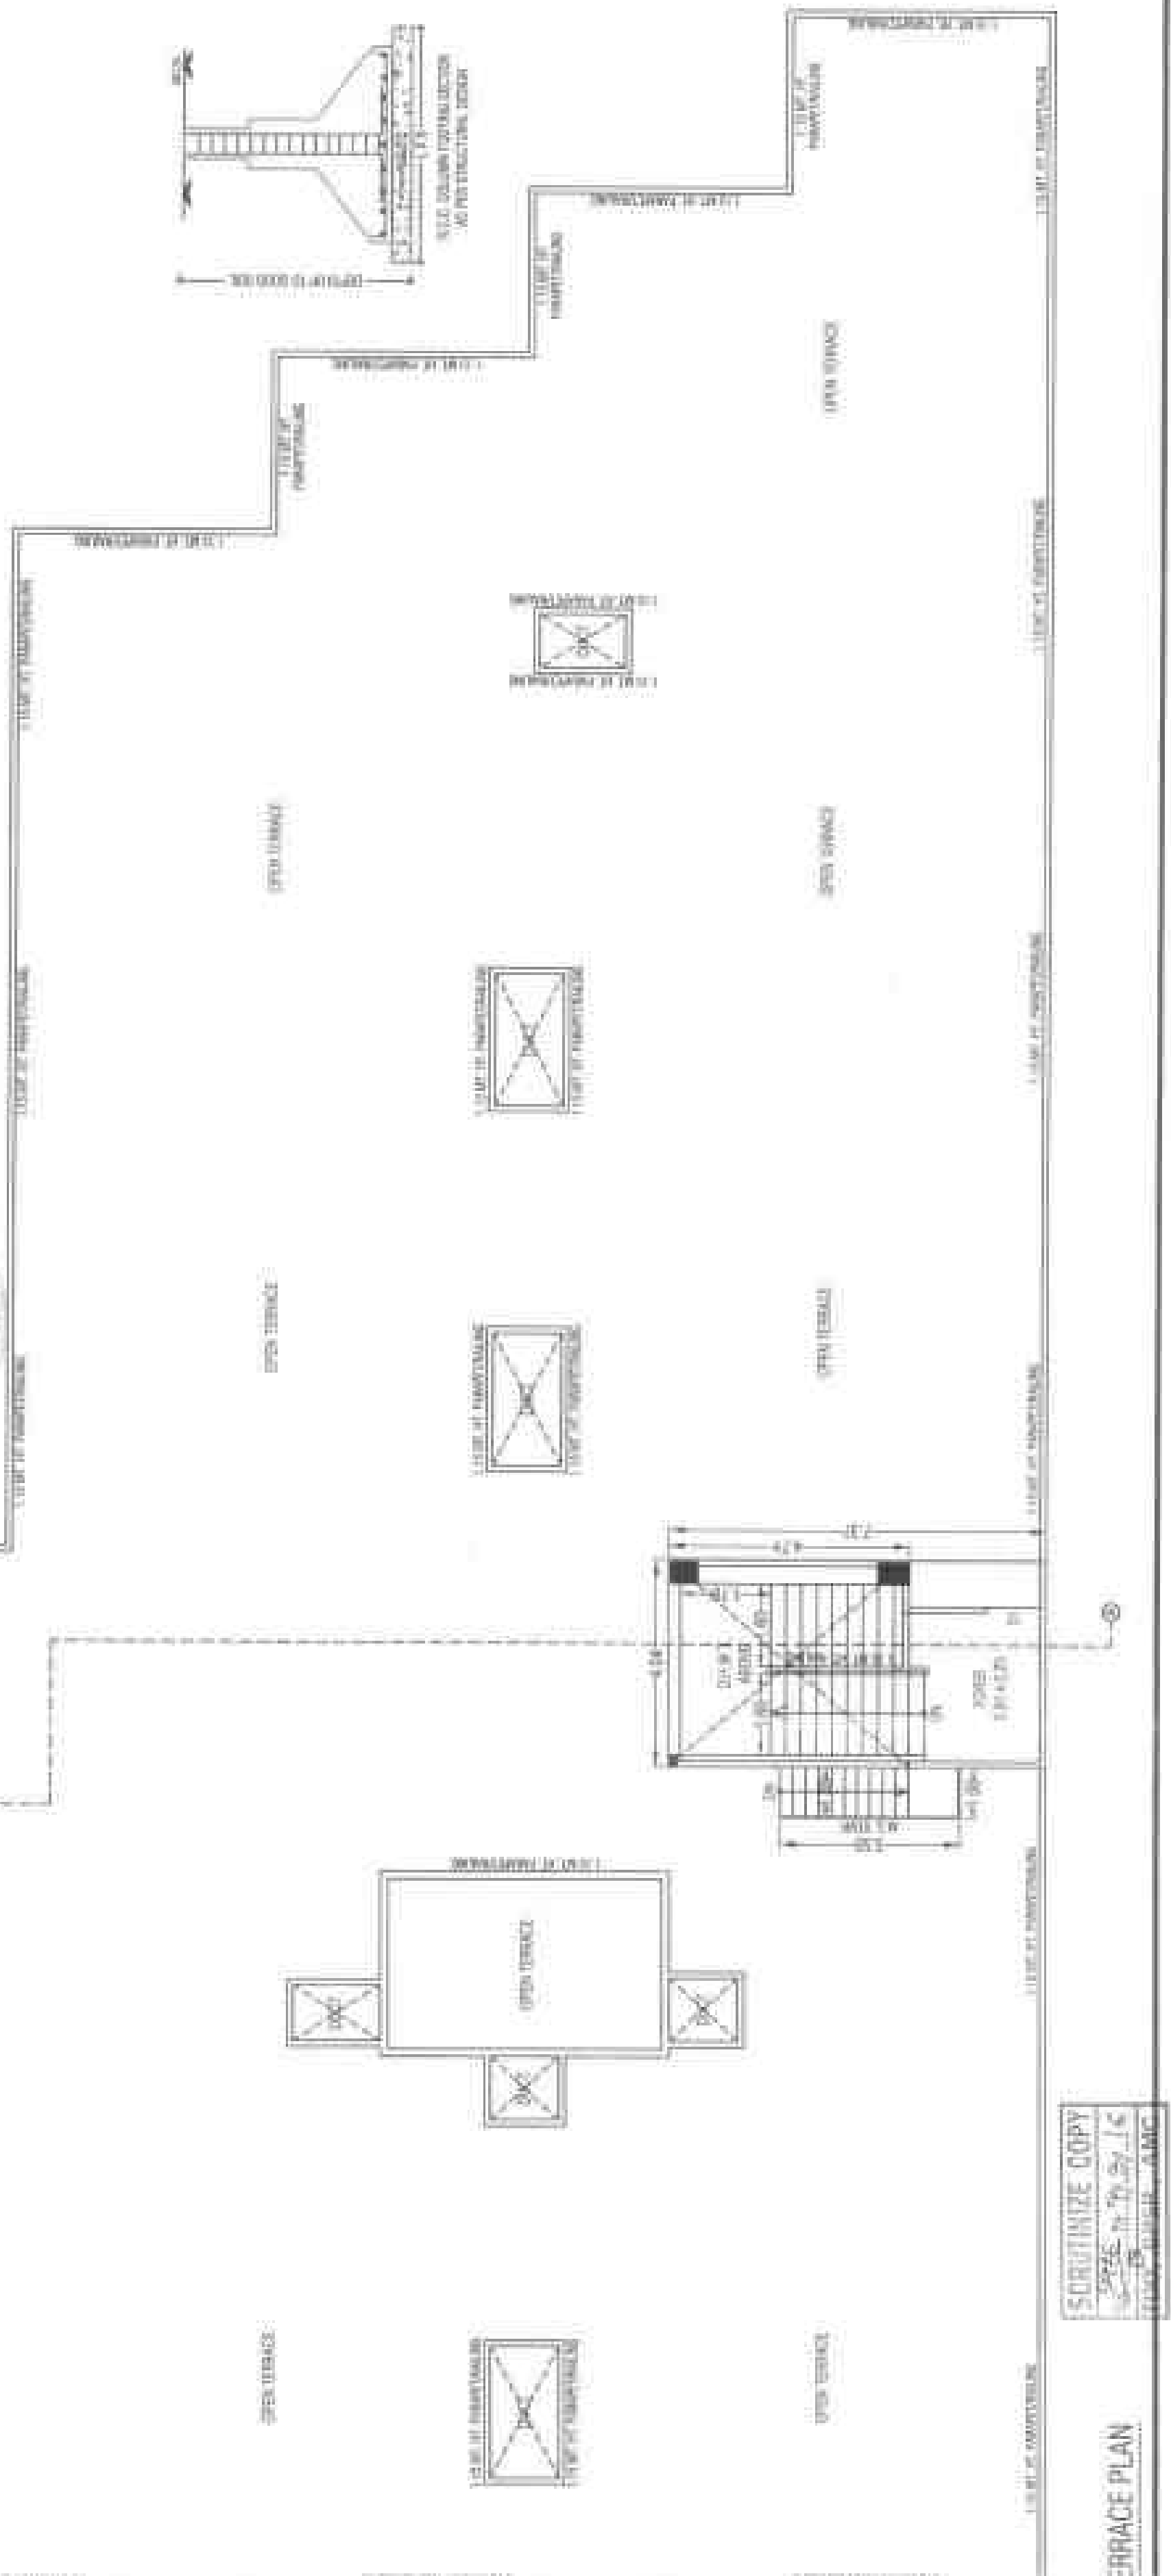

TERRACE PLAN
SCHEMATIC COPY
DATE: 01/01/2016
BY: BHARATI REALTY PVT. LTD.

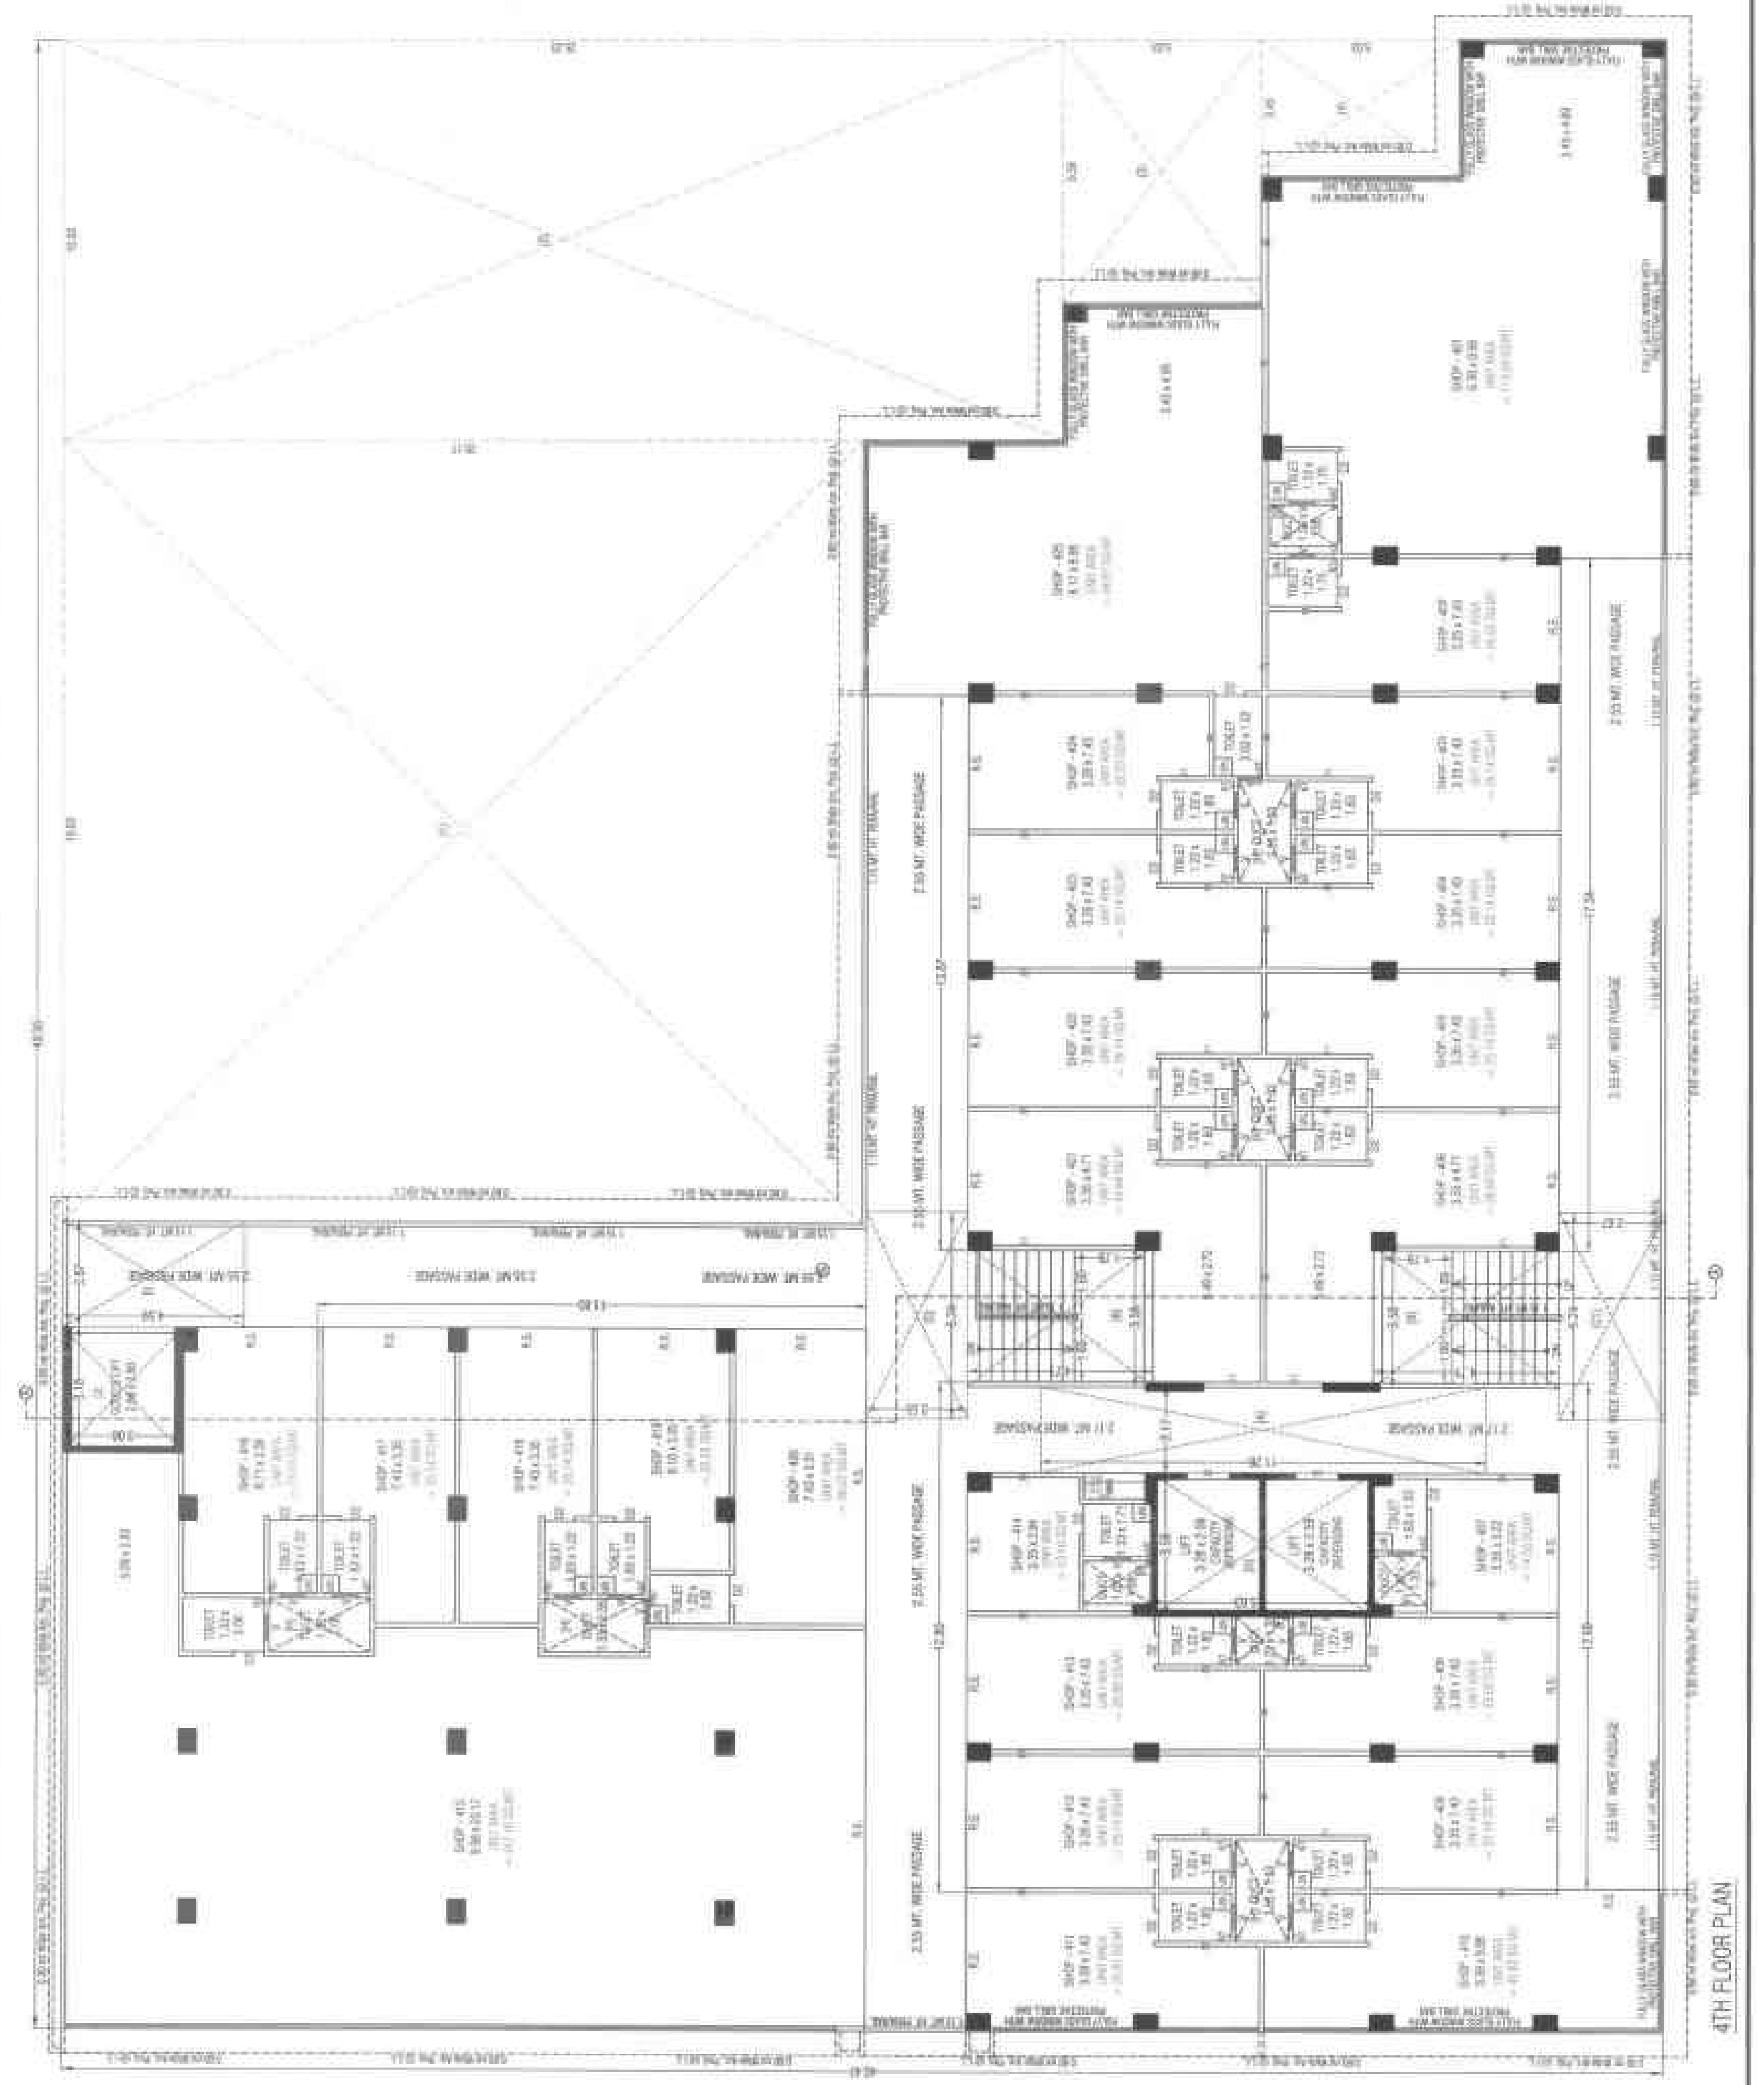

4TH FLOOR PLAN
SCHEMATIC COPY
DATE: 01/01/2016
BY: BHARATI REALTY PVT. LTD.

PRISON 21 1/2% OF U.S. PRISON CHINAITY.

[illegible]

