
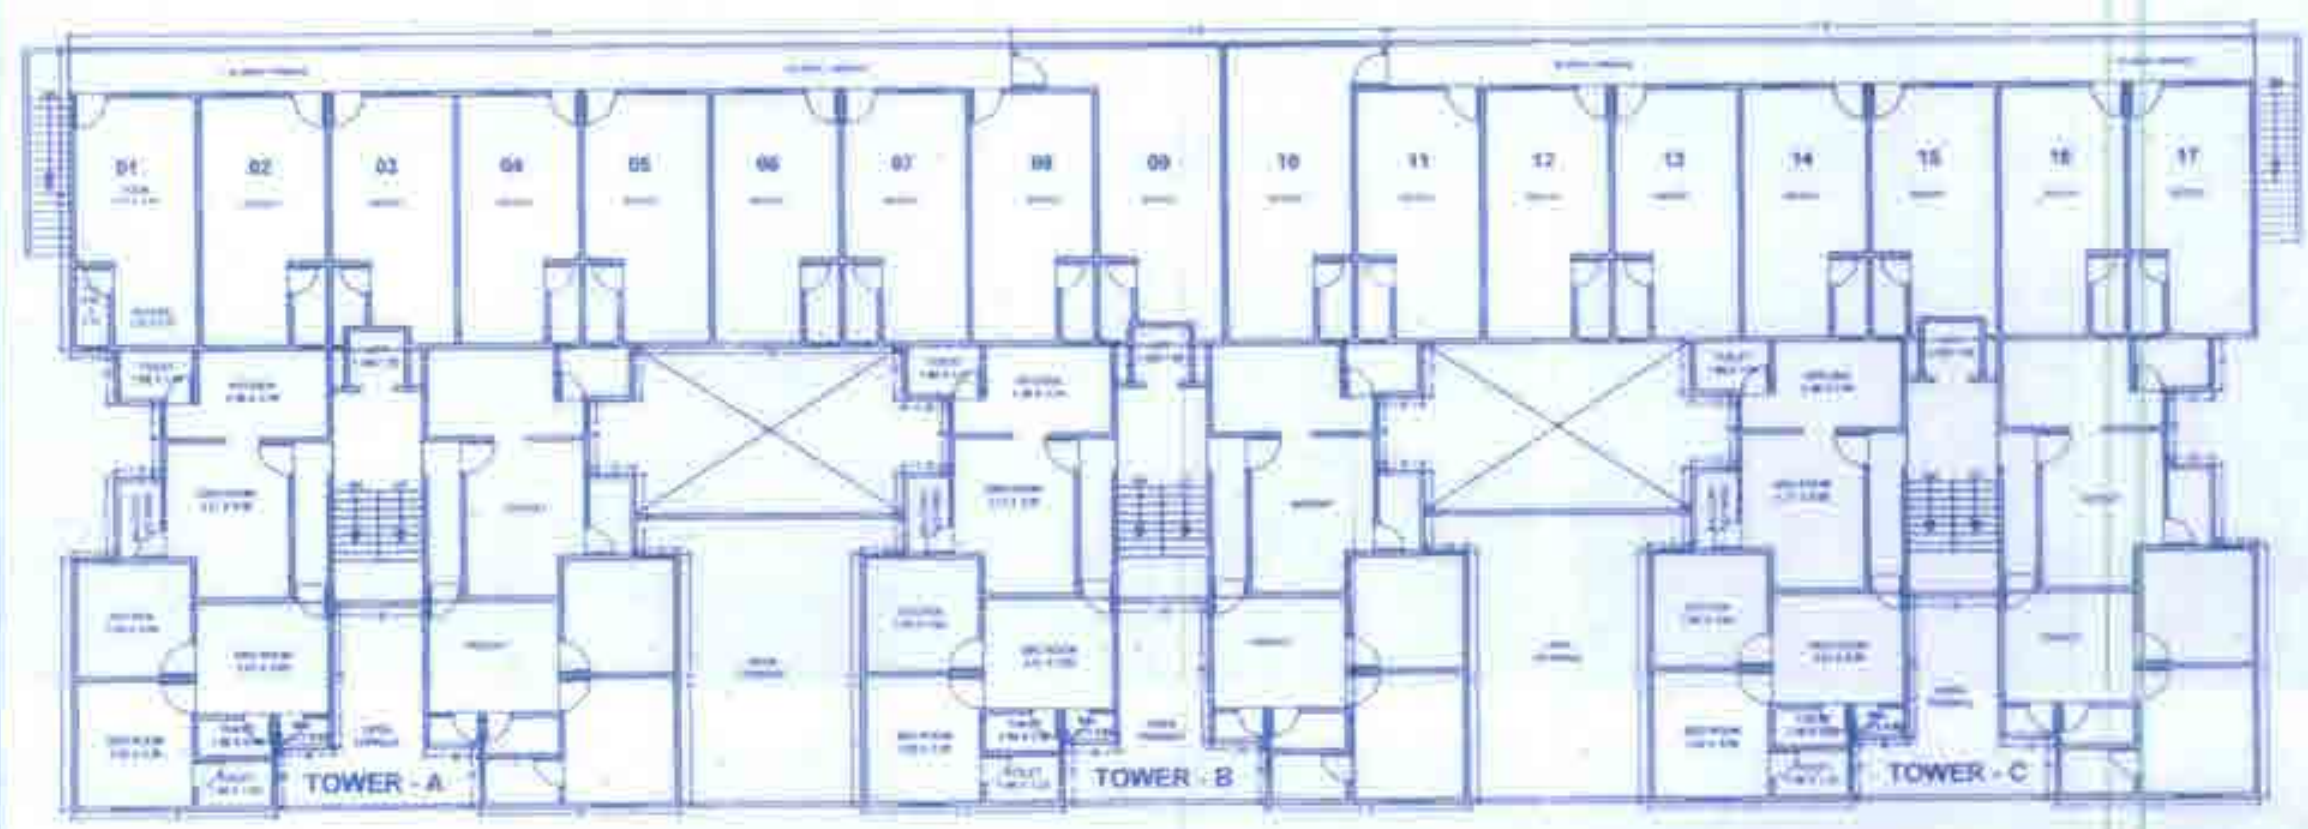


99
8/14/2018
C. 1.9/18

5/11/14

79 Ravi Puri
Vadodra

15

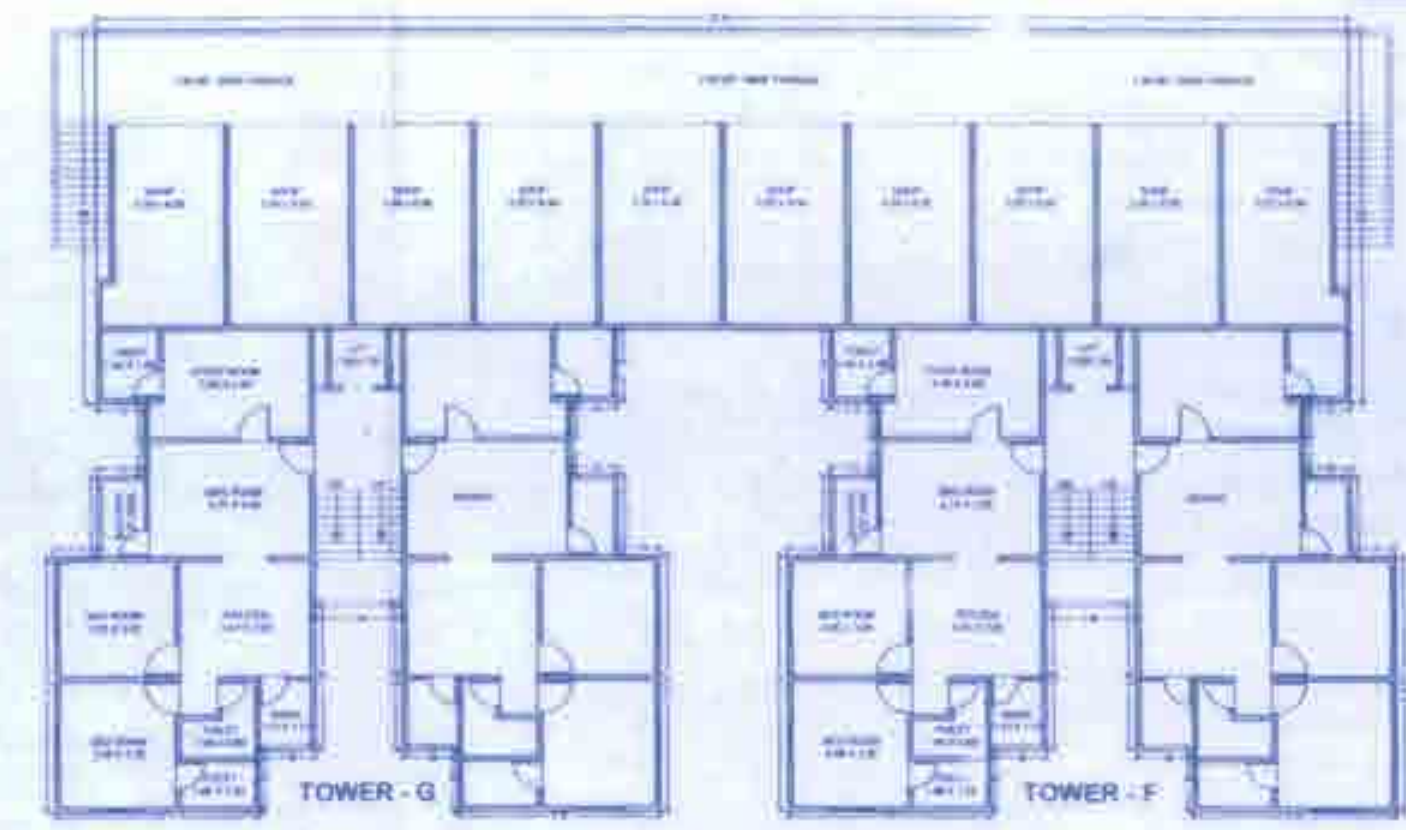

FIRST FLOOR PLAN
BUILT-UP AREA = 2068.41 sq. mt. SCALE = 1:200
F.S.I. AREA = 1950.93 sq. mt.

RESI. AREA = 1887.41 SQ.MT
COMM. AREA = 281.51 SQ.MT


**PROPOSED LAY OUT AND BUILDING PLAN FOR "SAKAR-99" IN F.P.NO. 102,
T.P.NO.-60, R.S.NO.-946, AT VILL. GOTRI, VADODARA.**

TRUE COPY
DESIGN PLANET
PARTH R. GANATRA
G-1, Sanskriti - 2 Apartment,
Ambaji Extension, B/H AATMAJYOTI ASHRAM,
ELLORAPARK, VADODARA.
PH. NO. 9824340930
Email:- info@designplanet.in
Visit at:- www.designplanet.in
VAD. LIC No. 245/73-8
VAD. LIC No. 245/73-8
VAD. LIC No. 245/73-8

CORPORATION DRAWING	DESIGN PLANET ARCHITECTURAL ENGINEERING G-1, SANSKRITI - 2 APARTMENT, AMBARIJUN EXTENSION, B/H AATMAJYOTI ASHRAM, ELLORAPARK, VADODARA. PH. NO. 9824340930 Email:- info@designplanet.in Visit at:- www.designplanet.in
DWG NO.-001	
DATE:- 22-09-14	

for
plan
stage

94
S.No. 24/728/11
C/9/11
0.0000
9.1.15

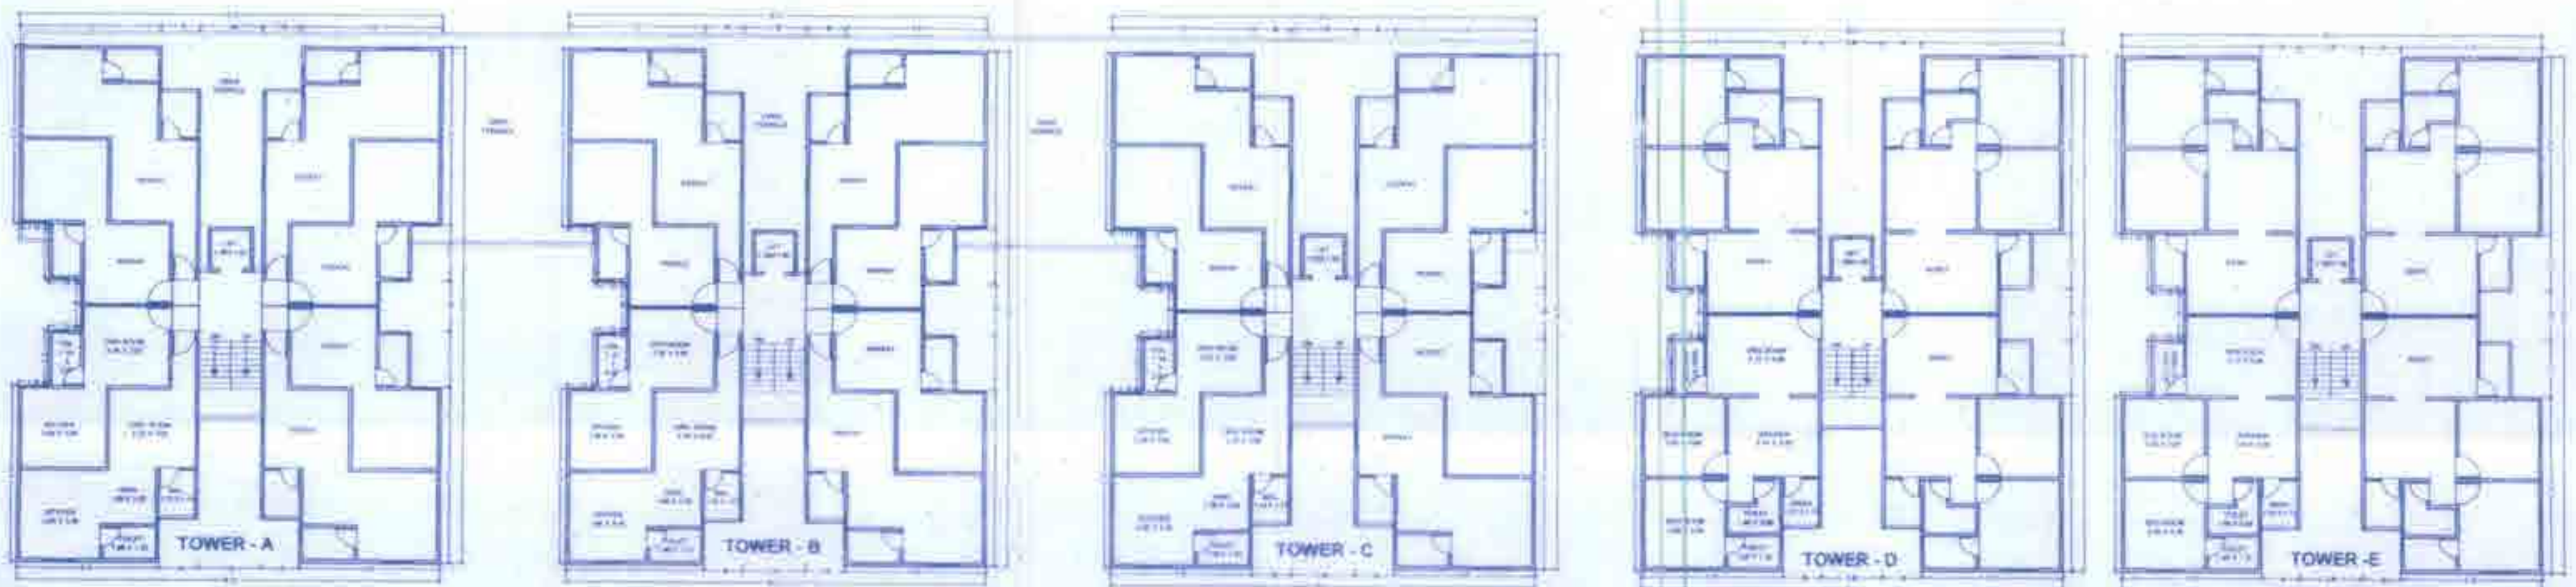

SECOND FLOOR PLAN

BUILT-UP AREA = 1807.53 sq.mt

F.S.I. AREA = 1690.51 sq.mt

SCALE = 1:200

PROPOSED LAY OUT AND BUILDING PLAN FOR "SAKAR-99" IN F.P.NO. 102, T.P.NO.-60, R.S.NO.-946, AT VILL. GOTRI, VADODARA.

DESIGN PLANET

PARTH R. GANATRA

G-1, SANSKRUTI-2 APARTMENT,

Ellora Park, Vadodra-390023

VMS LIC No. ER-187718-10

VUDA LIC No. -296/78-18

VITRA LIC No. SB-140/13-19

CORPORATION
DRAWING

DWG. NO.-001

DATE:- 22-09-14

DESIGN PLANET
ARCHITECTURAL ENGINEERING




G-1, SANSKRUTI-2 APARTMENT,
AMRAKUNJ EXTENSION,
B/S AATMAJYOTI ASHRAM,
ELLORAPARK, VADODARA.
PH. NO. 9824340930

Email:- info@designplanet.in

Visit at:- www.designplanet.in

સાક્ષર
99

99
સાક્ષર-99
24/08/14
C/9/94
સાક્ષર-99
સાક્ષર-99
સાક્ષર-99

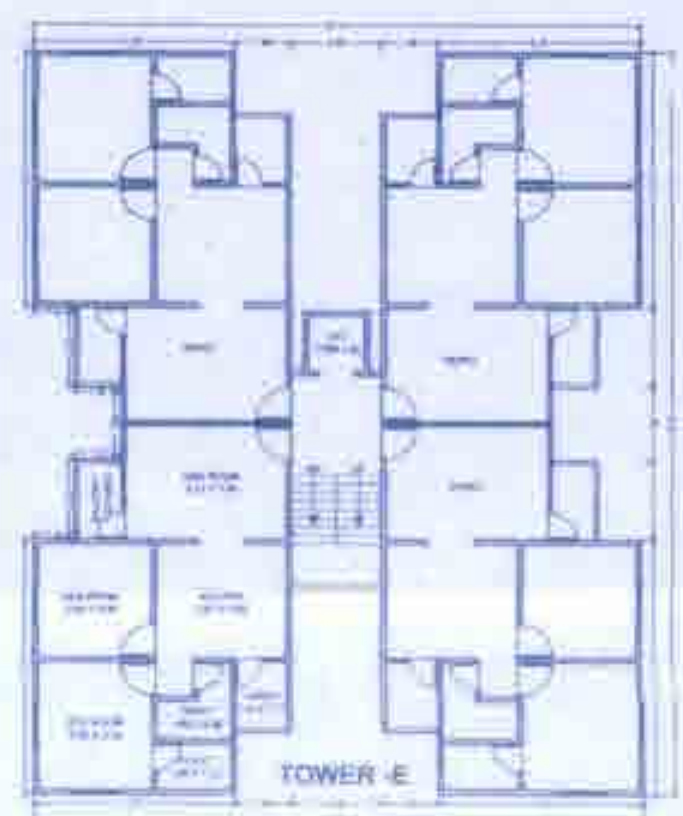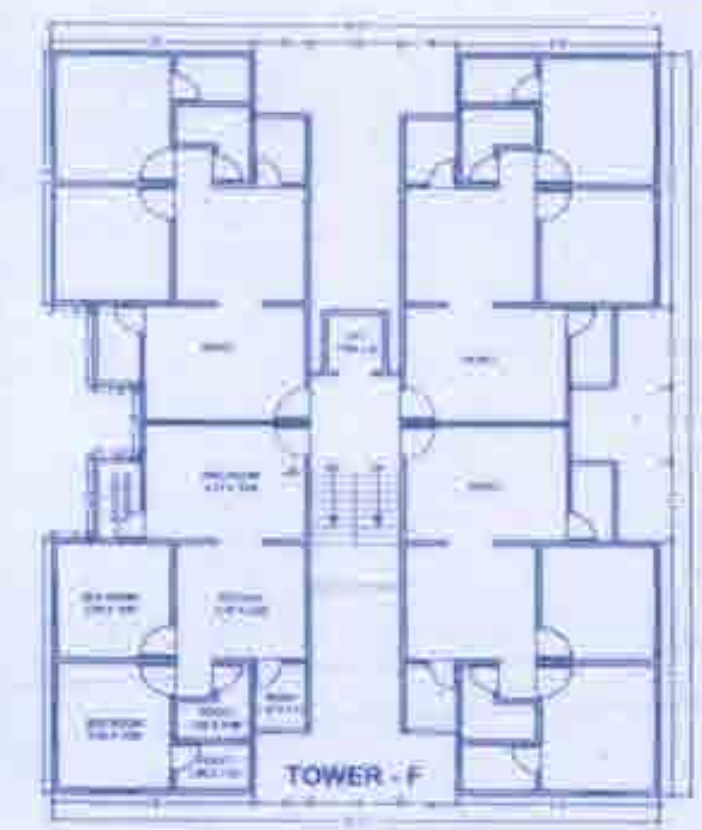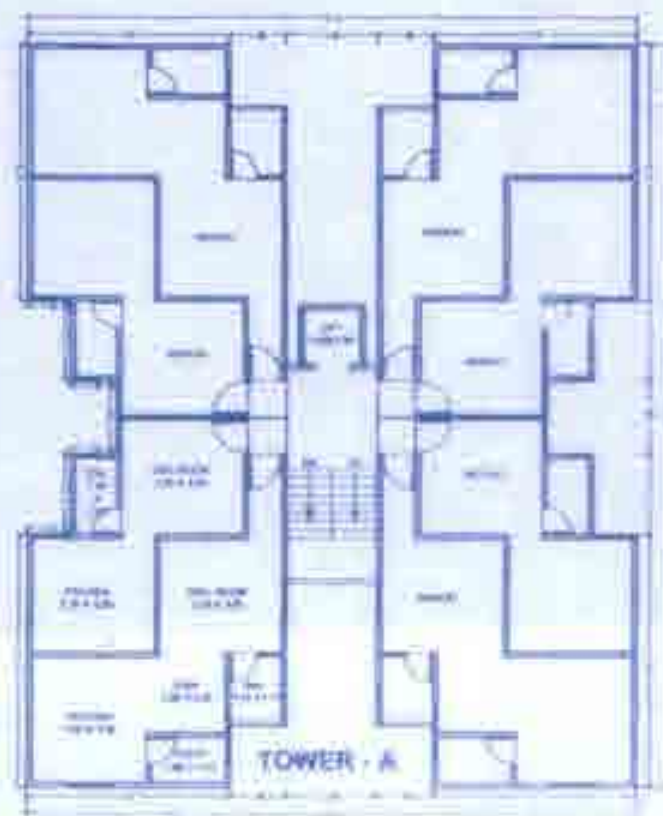

3RD & 4TH FLOOR PLAN
BUILT-UP AREA = 1807.53 X 2 = 3615.06 sq.mt.
EST. AREA = 1690.51 X 2 = 3381.02 sq.mt.

SCALE = 1:200


PROPOSED LAY OUT AND BUILDING PLAN FOR "SAKAR-99" IN F.P.NO. 102,
T.P.NO.-60, R.S.NO.-946, AT VILL. GOTRI, VADODARA.

TRUE COPY
સાક્ષર
DESIGN PLANET
PARTH GANATRA
G-1 Sankruti - Apartment,
Chowk, Vadodra-390023
VSS LIC No. E-189713-18
VUDA LIC No. 295712-18
VITA LIC No. 28-148153-18

CORPORATION DRAWING	DESIGN PLANET ARCHITECTURAL ENGINEERING G-1, SANKRUTI-2 APARTMENT, ANBAKUNJ EXTENSION, BIBI ATMAJI VOTI ASHRAM, ELLORAPARK, VADODARA PH. NO. 9824340930 Email: info@designplanet.in Visit at: www.designplanet.in
PRG. NO. 001	
DATE: 22-09-14	

99
 24/11/14
 13/12/14
 15/12/14

15/12/14

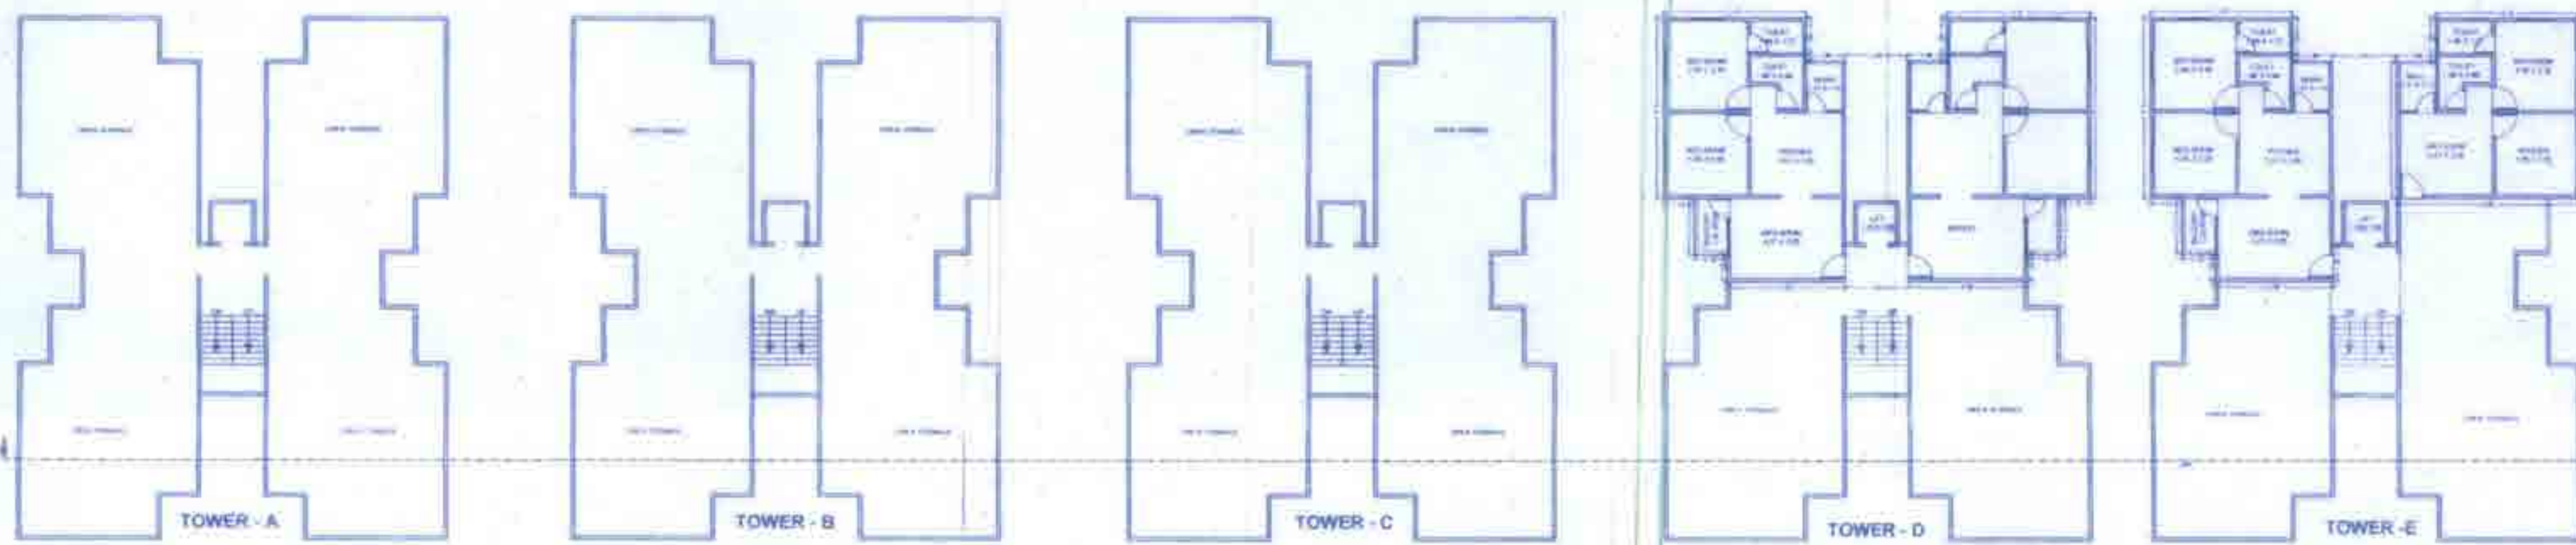

5TH FLOOR PLAN
 BUILT-UP AREA = 535.13 sq.mt.
 F.S.I. AREA = 468.26 sq.mt.


SCALE = 1:200

PROPOSED LAY OUT AND BUILDING PLAN FOR "SAKAR-99" IN F.P.NO. 102,
 T.P.NO.-60, R.S.NO.-946, AT VILL. GOTRI, VADODARA.




TRUE COPY
 DESIGN PLANET
 PARTH R. GANATRA
 At Sanskruti-2 Apartment
 Ellora Park, Vadodra-390023
 VMC LIC No. ED-187/13-18
 VUDA LIC No. 280/18-18
 VUDA I/C No. SS-149/13-18

CORPORATION
 DRAWING
 DRG.NO.-001
 DATE:- 22-09-14

DESIGN PLANET
 ARCHITECTURAL ENGINEERING
 G-1, SANSKRUTI-2 APARTMENT,
 AMRAKUNJ EXTENSION,
 ELI ORAPARK, VADODARA
 PH. NO. 9824340930
 Email:- info@designplanet.in
 Visit at:- www.designplanet.in

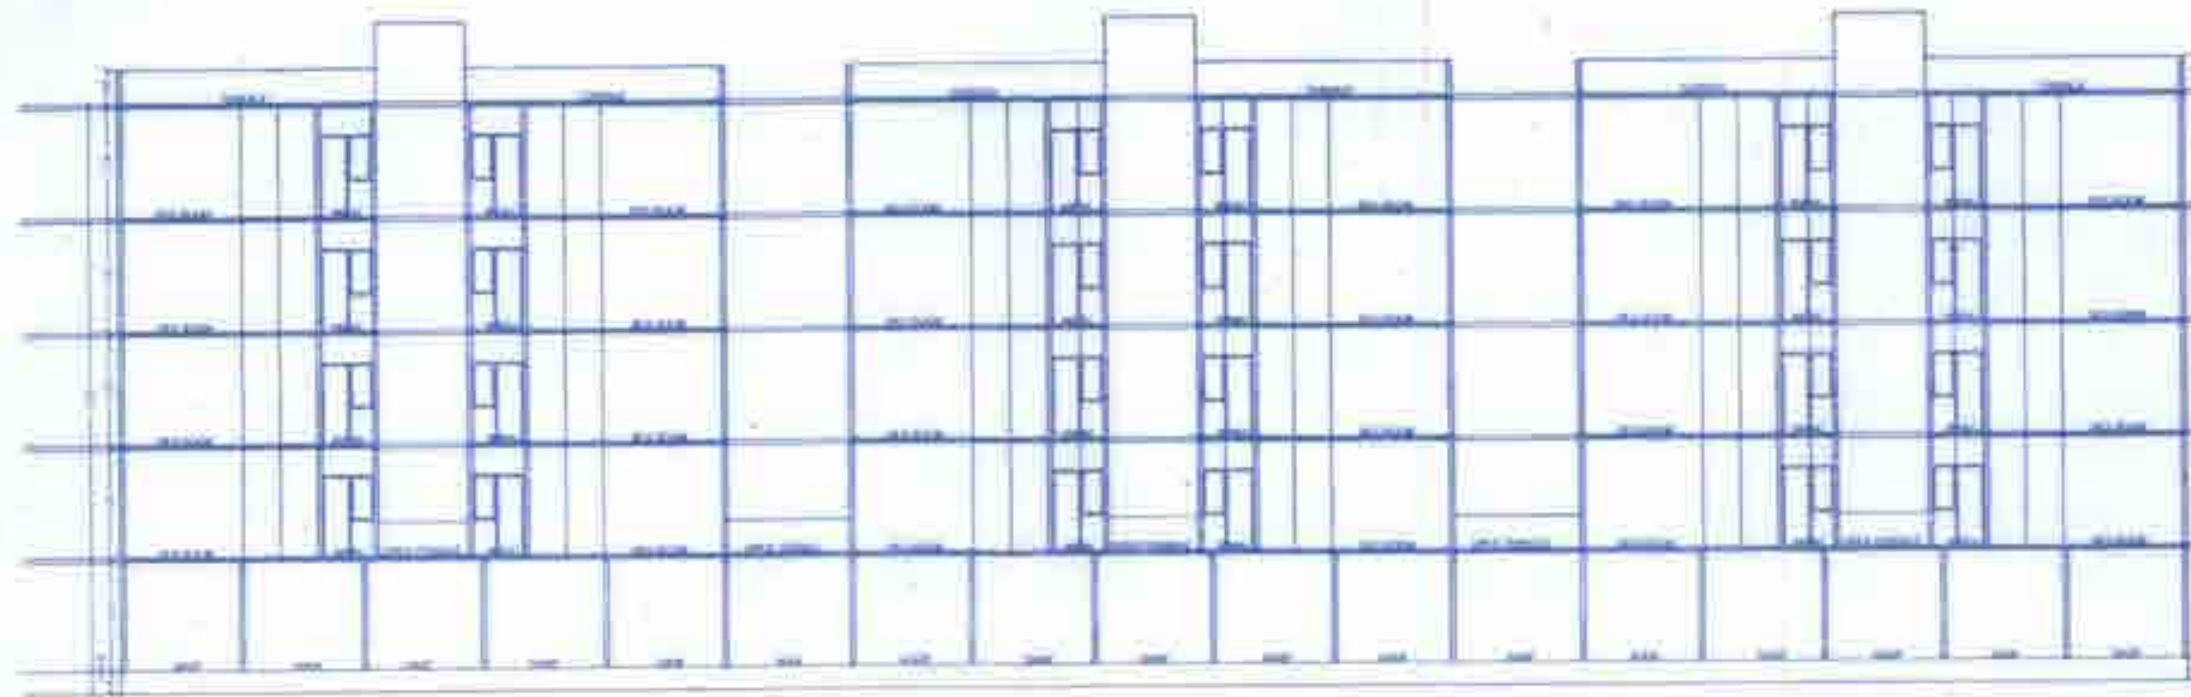

SECTION = "A B"

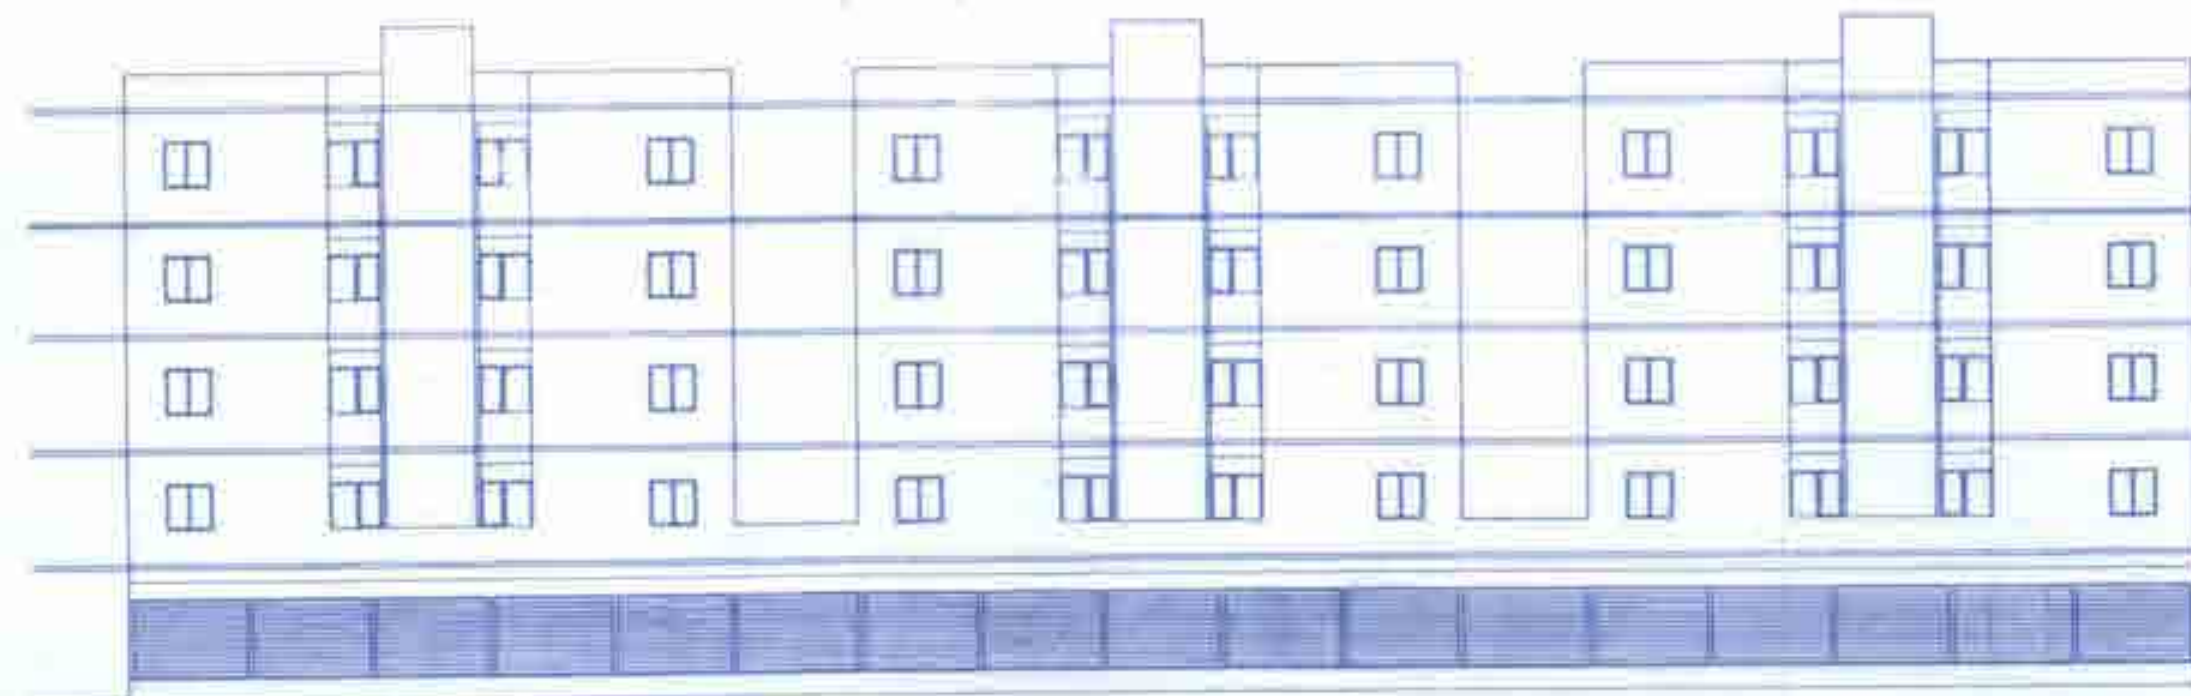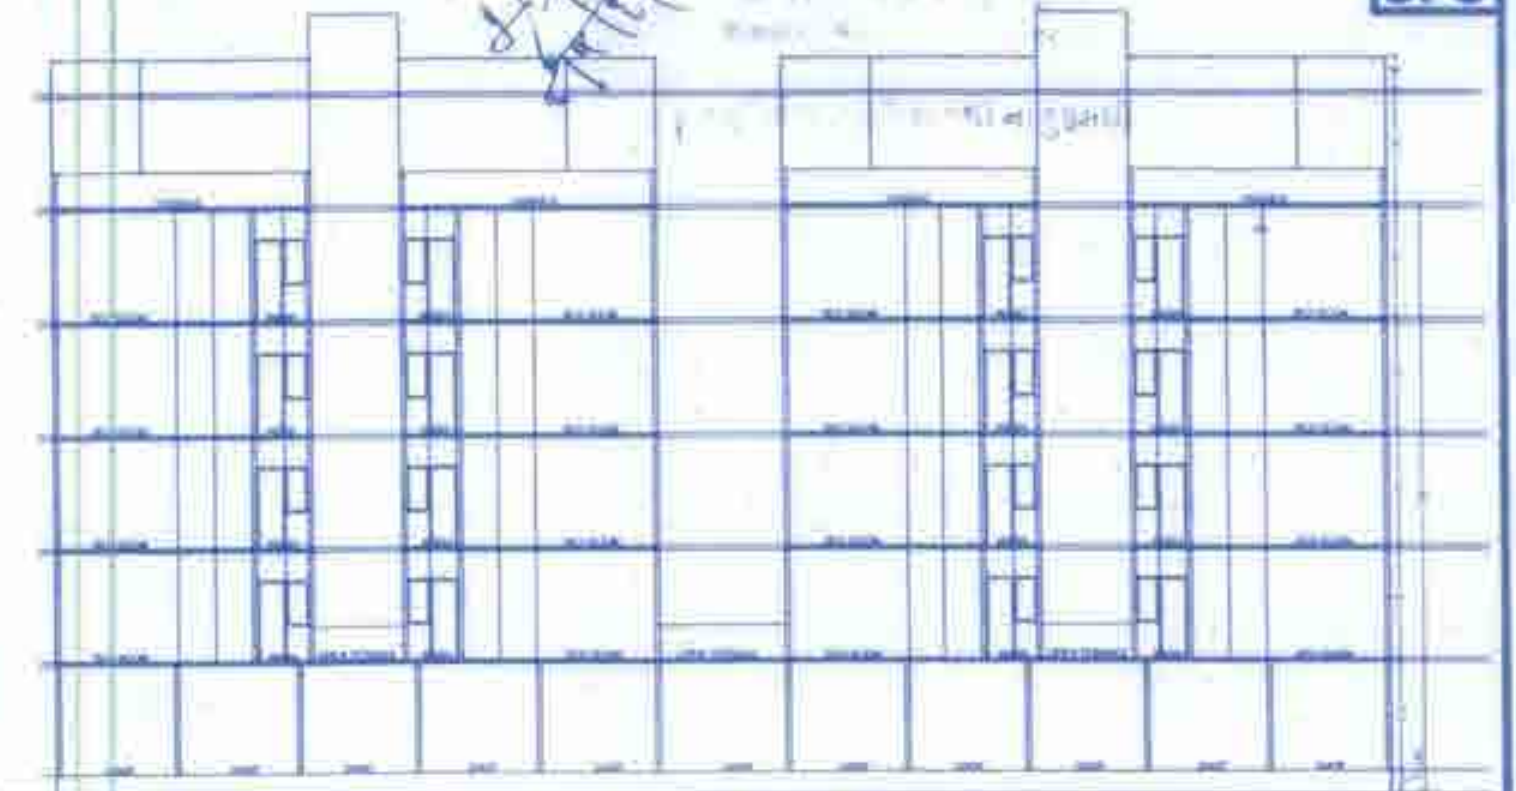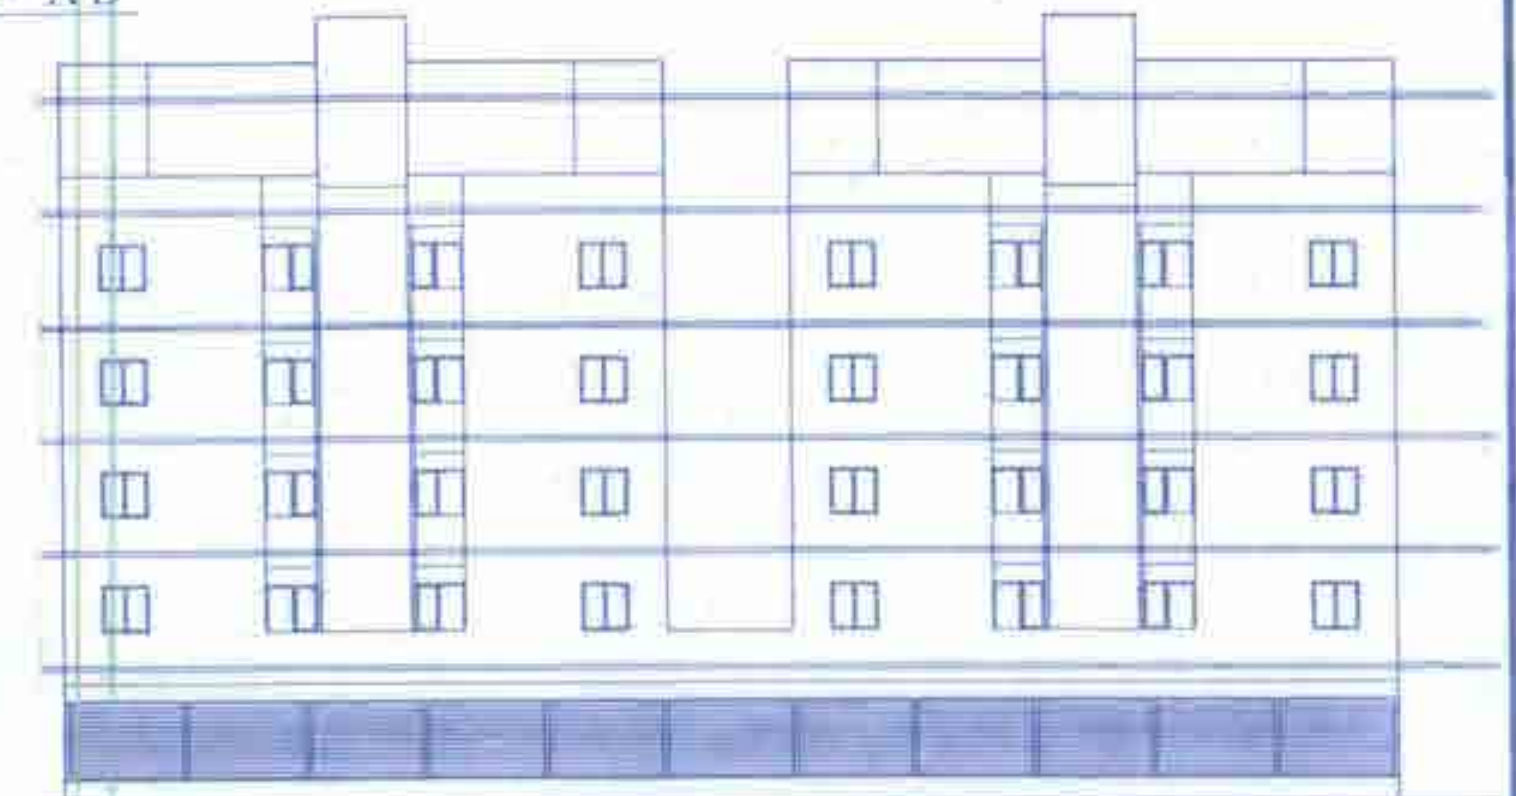FRONT SIDE ELEVATION
SCALE = 1:200

PROPOSED LAY OUT AND BUILDING PLAN FOR "SAKAR-99" IN F.P.NO. 102, T.P.NO. 60,
R.S.NO.-946, AT VILL. GOTRI, VADODARA.

DESIGN PLANE
PARTH R. GANATRA
G-1, Sanskruti-2 Apartment,
Amrakunj Extension,
B/h AATMAJYOTI ASHRAM,
ELLORAPARK, VADODARA.
PH. NO. 9824340930
Email:- info@designplanet.in
Visit at:- www.designplanet.in

CORPORATION
DRAWING

DRG. NO.-001

DATE:- 22-09-14

DESIGN PLANE
ARCHITECTURAL ENGINEERING

G-1, SANSKRUTI-2 APARTMENT,
AMRAKUNJ EXTENSION,
B/h AATMAJYOTI ASHRAM,
ELLORAPARK, VADODARA.
PH. NO. 9824340930

Email:- info@designplanet.in
Visit at:- www.designplanet.in