


DRG. NO. :- 2/2

Approved Subject to Condition laid
Down in Building Permission
Ward No. 20, 21, 22, 1000

Dy. Town Development Officer
Vadodra Mahanagar Sewa Sadan
શહેર વિકાસ નગર સેવા સદન


શહેર વિકાસ નગર સેવા સદન

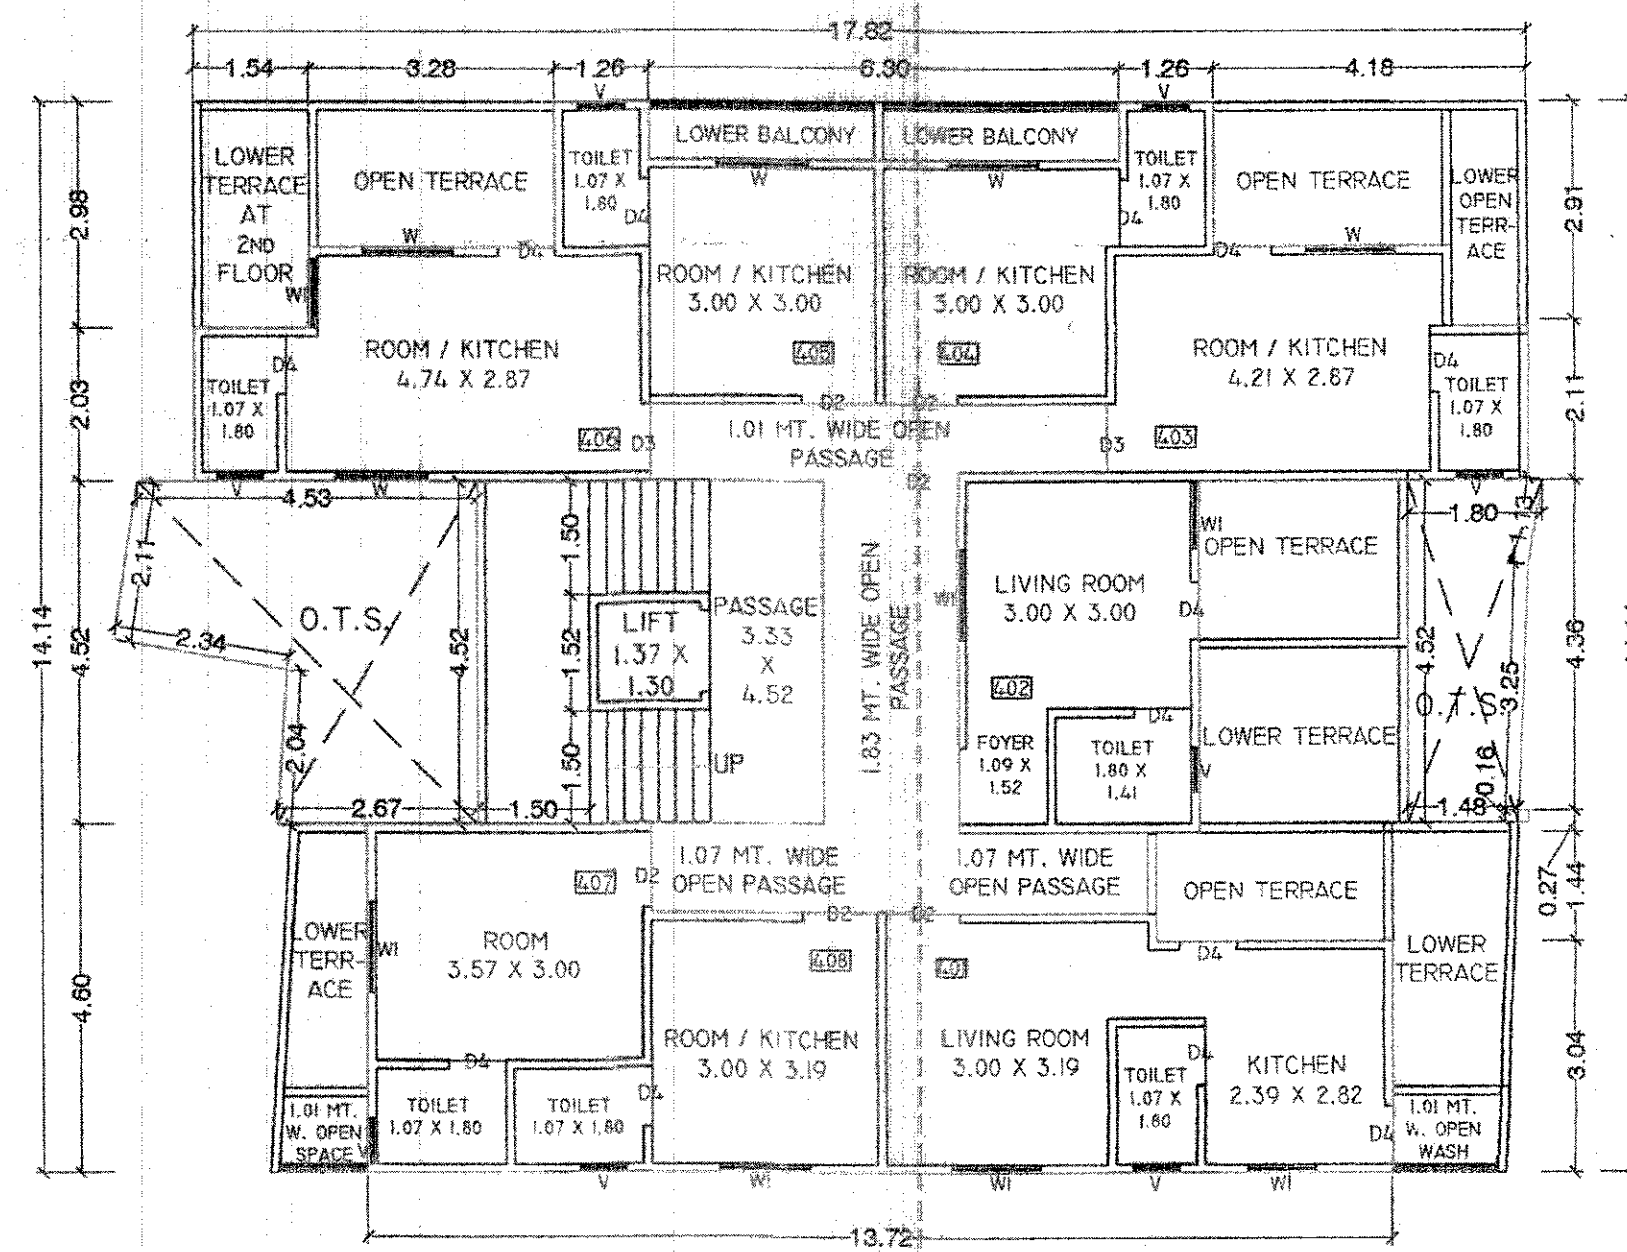

FOURTH FLOOR PLAN


B.A. :- 144.67 (RESI.) SQ. MT.
F.S.I. :- 123.86 (RESI.) SQ. MT.
SCALE :- 1 CM. = 1.00 MT.
STAIR & LIFT A :- 20.81 SQ. MT.
NO. OF UNIT :- 08

SECTION :- "A-A"

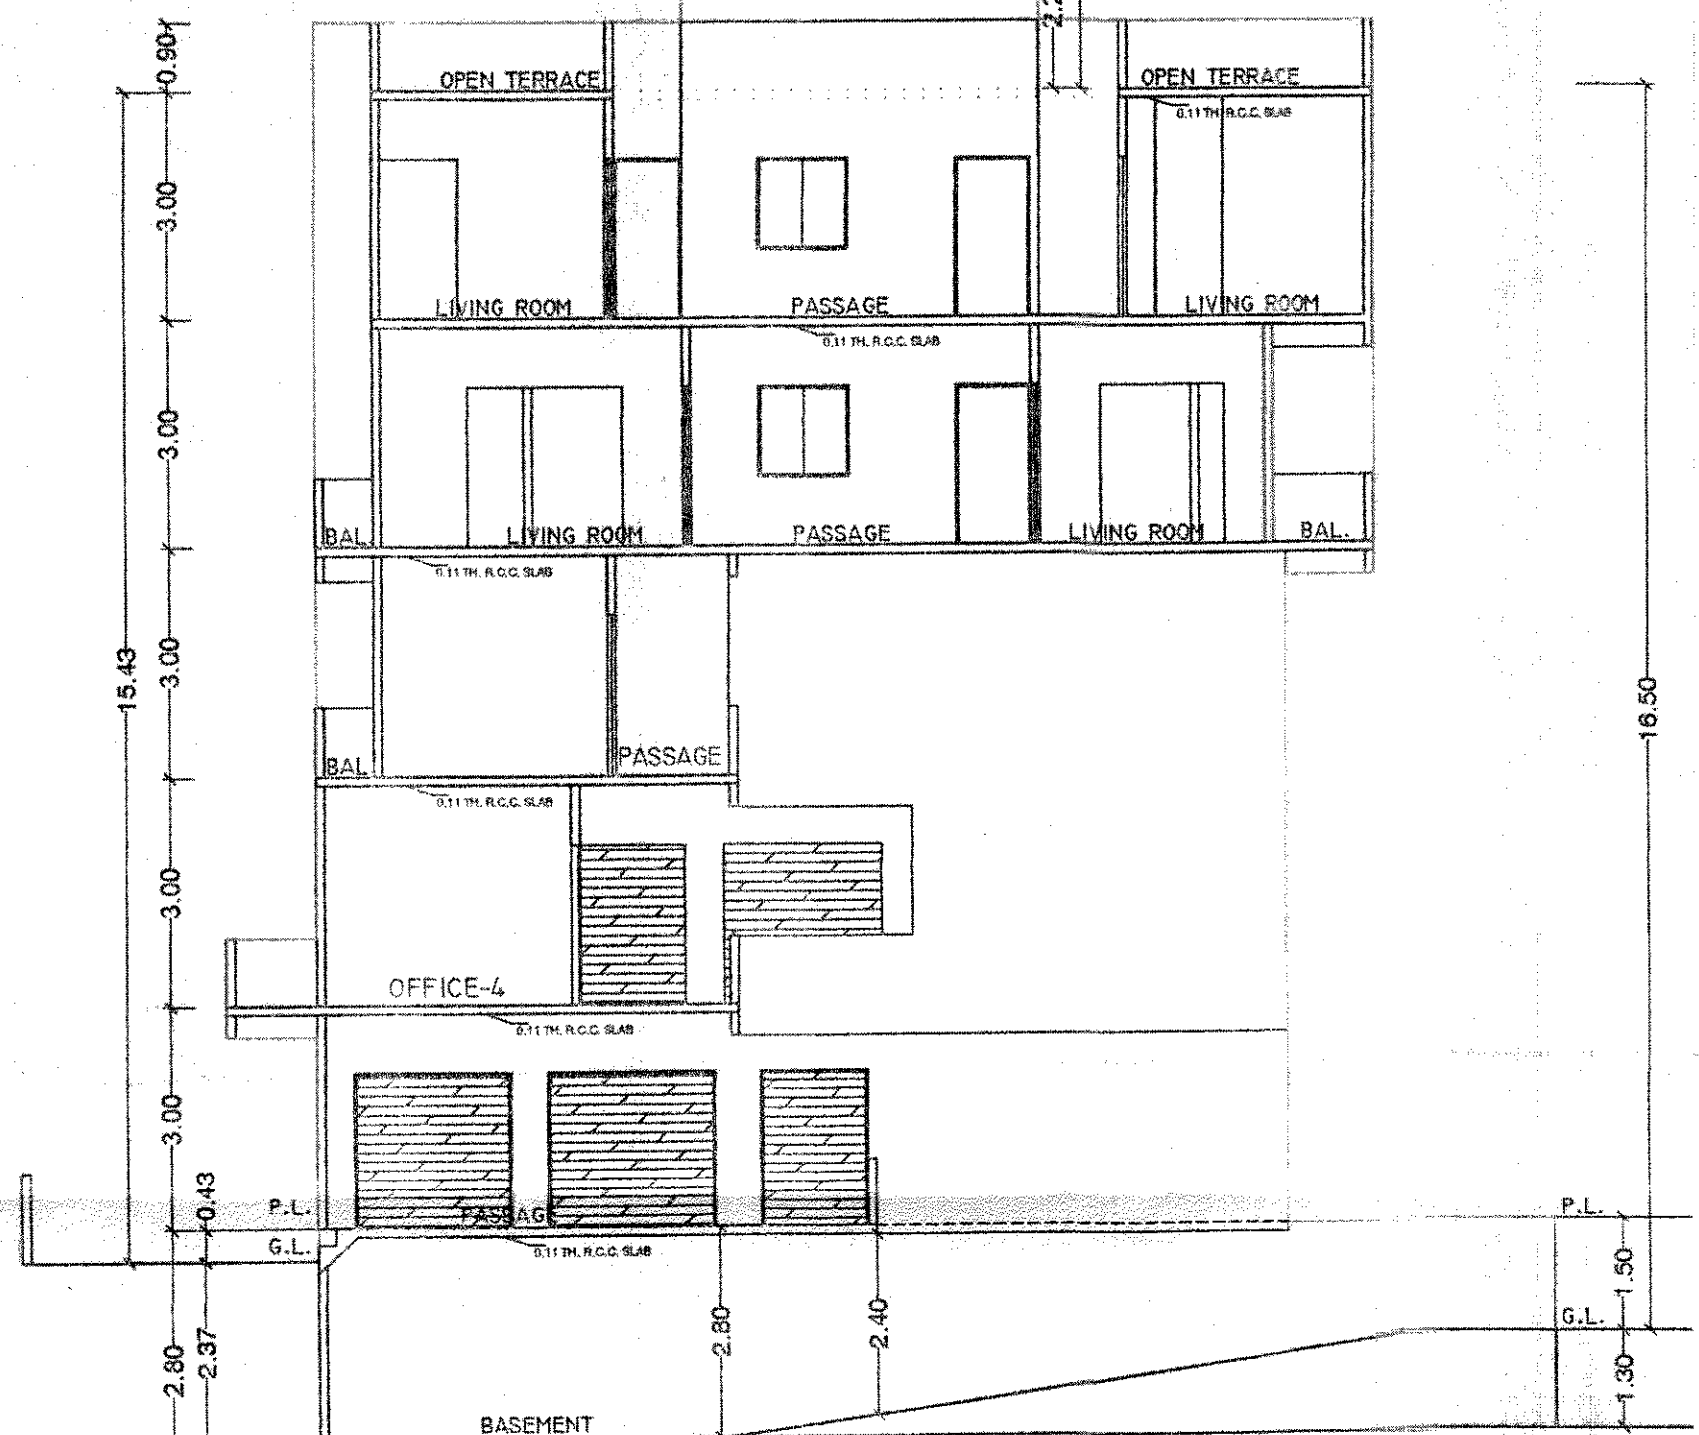

SECOND FLOOR PLAN

B.A. :- 185.17 (RESI.) SQ. MT.
F.S.I. :- 164.36 (RESI.) SQ. MT.
SCALE :- 1 CM. = 1.00 MT.
STAIR & LIFT A :- 20.81 SQ. MT.
NO. OF UNIT :- 05 (RESI.)

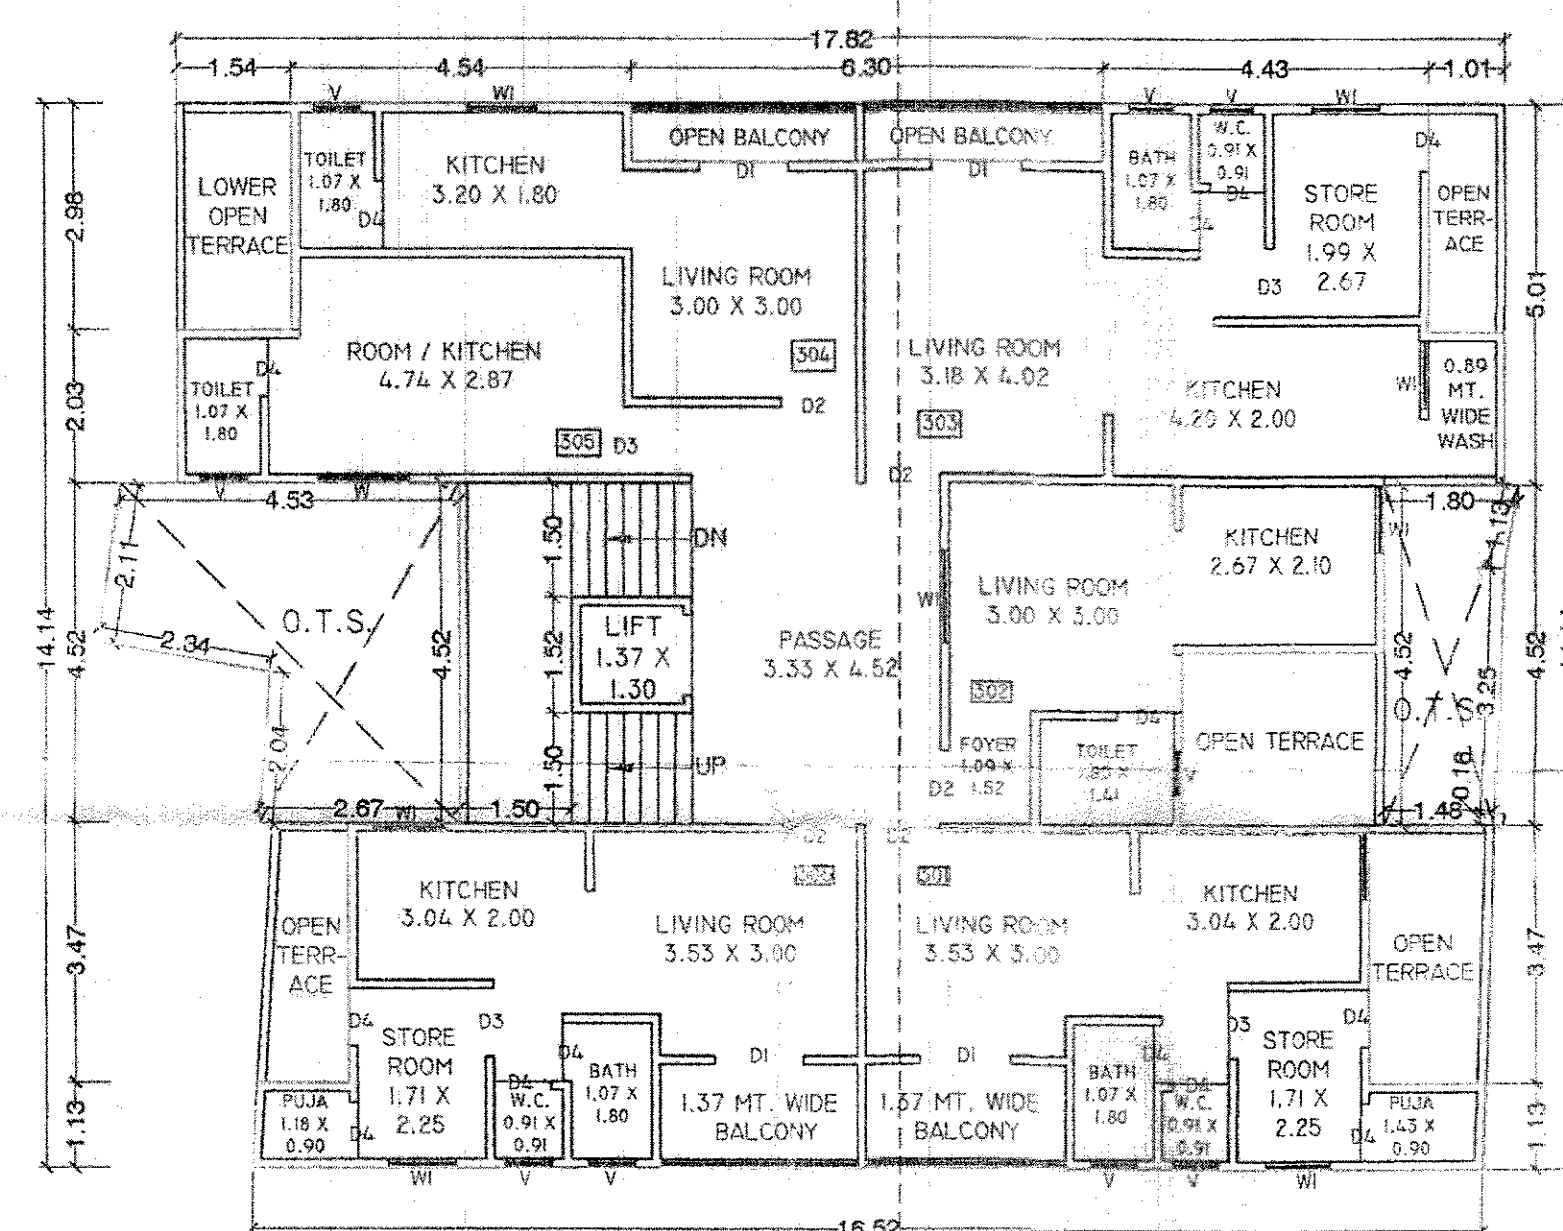

THIRD FLOOR PLAN

B.A. :- 192.97 (RESI.) SQ. MT.
F.S.I. :- 172.16 (RESI.) SQ. MT.
SCALE :- 1 CM. = 1.00 MT.
STAIR & LIFT A :- 20.81 SQ. MT.
NO. OF UNIT :- 06

SIGNATURE
Architect / Engineer / Surveyor
B.M.C. Registration No. 12345

VI. SIGNATARIES
Owner/Builder/Organiser/Developer
or Authorised Agent of Owner

PROP. DEVELOPMENT PLAN
FOR "BALAJI ICON"
ON C.S. NO. :- 105, 108, 109, 110, 111,
VIBHAG :- "B", TIKA NO. :- 8/1, AT
HUJRAT PAGA ROAD, VADODARA.

HITESH ENGINEERS
ARCHITECT & ENGINEERS
502, NIRVANA RESIDENCY,
OPP. SHUKAN-3,
WATER TANK ROAD, KARELIBAUG,
VADODARA.
PHONE :- (0265) 2467974