


PRODUCED BY AN AUTODESK EDUCATIONAL PRODUCT

PROP.4TH FLOOR & 5HTFLOOR PLAN FOR TOWER-F,G,H, ON R.S. NO : 498/P/2, O.P.NO : 64/1,
F.P.NO : 64/1, T.P.S. NO : 48
AT VILLAGE - CHHANI, TA. - DIST. : VADODARA.

EXIS. & PROPOSED B.AREA & F.S.I. AREA STATEMENT IN SQ.MTS


WING	G.FLOOR		F.FLOOR		S.FLOOR		T.FLOOR		FORTH FLOOR		FIFTH FLOOR		S.CABIN		TOTAL	
	B.AREA	F.S.I.	B.AREA	F.S.I.	B.AREA	F.S.I.	B.AREA	F.S.I.	B.AREA	F.S.I.	B.AREA	F.S.I.	B.AREA	F.S.I.	BUILT UP AREA	F.S.I. AREA
A	148.53		232.64		232.64		232.64		232.64		232.64		19.74		1331.47	1064.50
B & C	316.35		482.33		482.33		482.33		482.33		482.33		42.84		2770.84	2197.45
D	219.96		332.28		332.28		332.28		332.28		332.28		30.05		1911.41	1461.15
E	264.19		382.96		382.96		382.96		382.96		382.96		25.84		2204.83	1785.60
F,G & H	626.94		881.79		881.79		881.79		750.40		750.40		71.70		4844.81	3787.67
TOTAL	1575.97	0.00	2312.00	2111.83	2312.00	2111.83	2312.00	2111.83	2180.61	1980.44	2180.61	1980.44	190.17	0.00	13063.36	10296.37

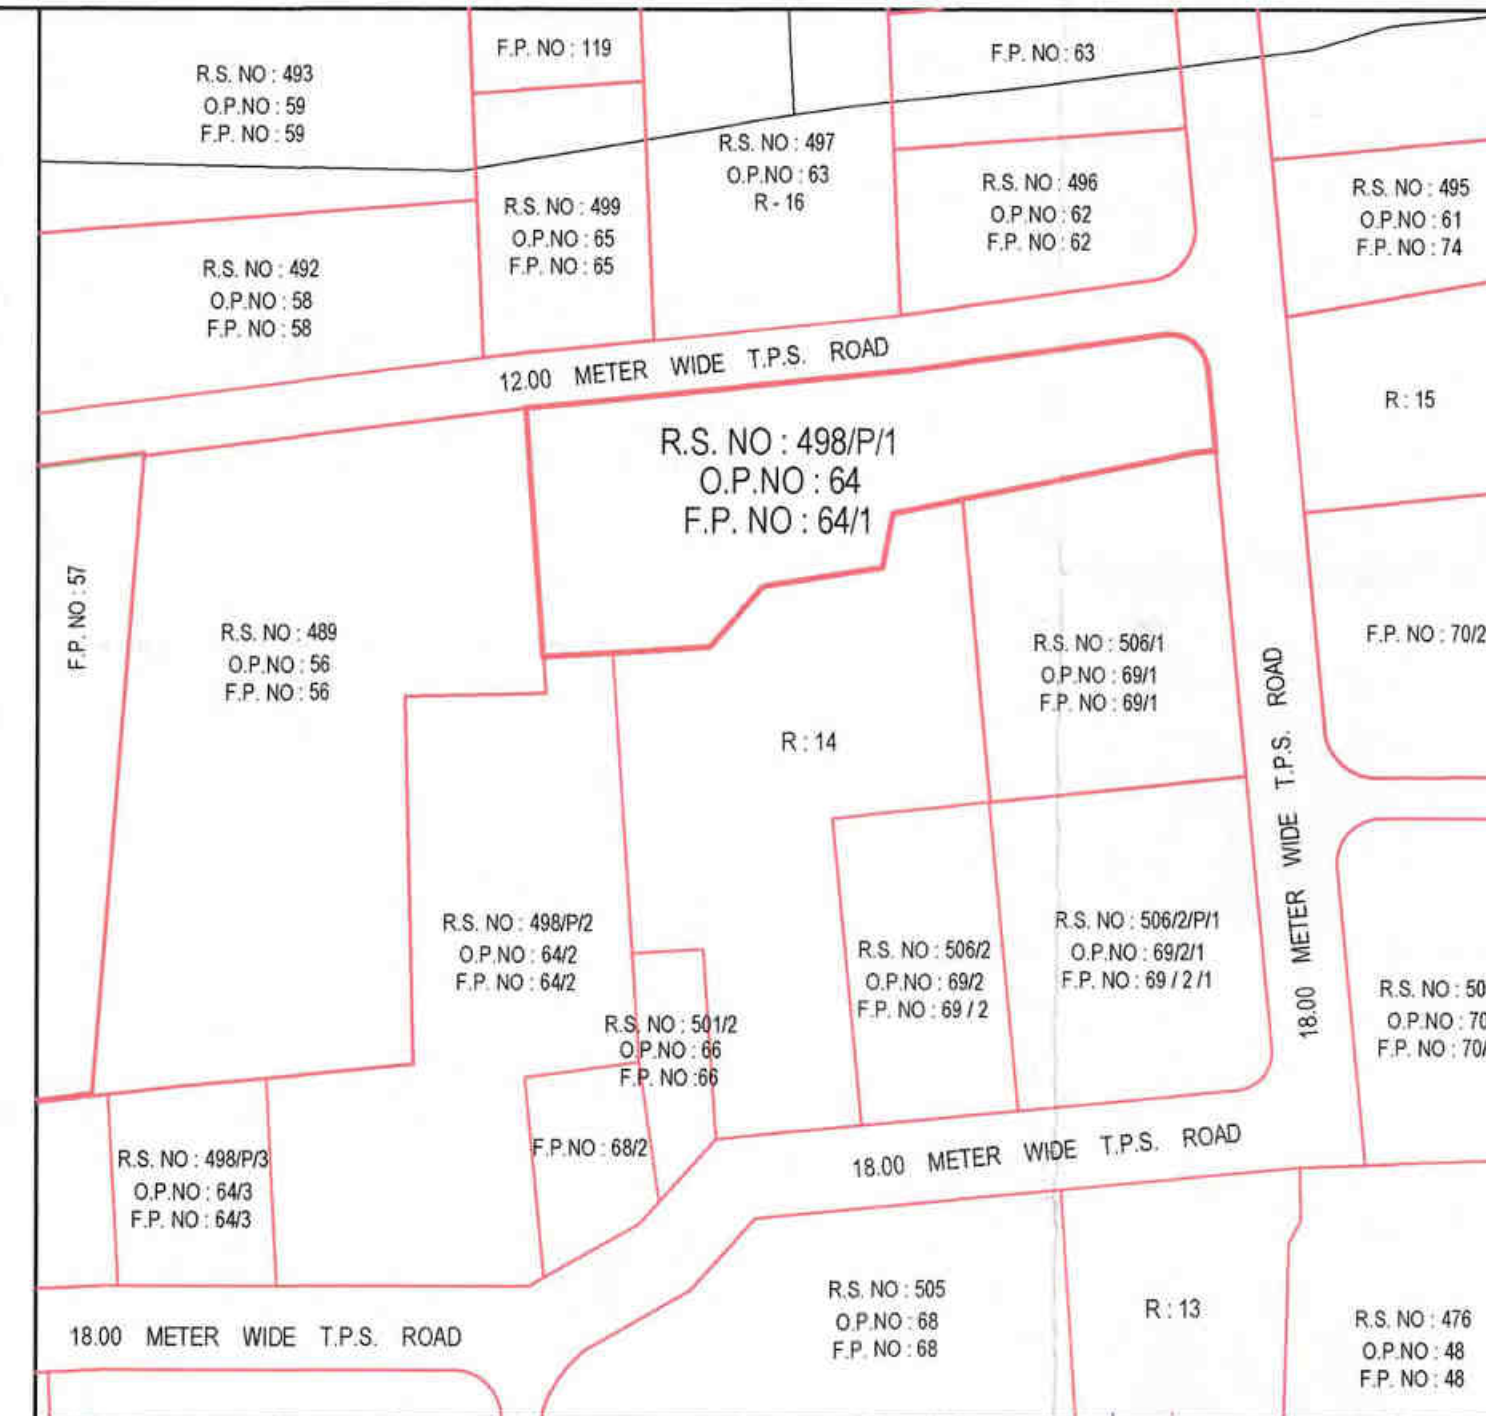

KEY PLAN
SCALE : 1.00 CM = 20.00 METER.

12.00 METER WIDE T.P.S. ROAD

18.00 MT. WIDE T.P.S. ROAD

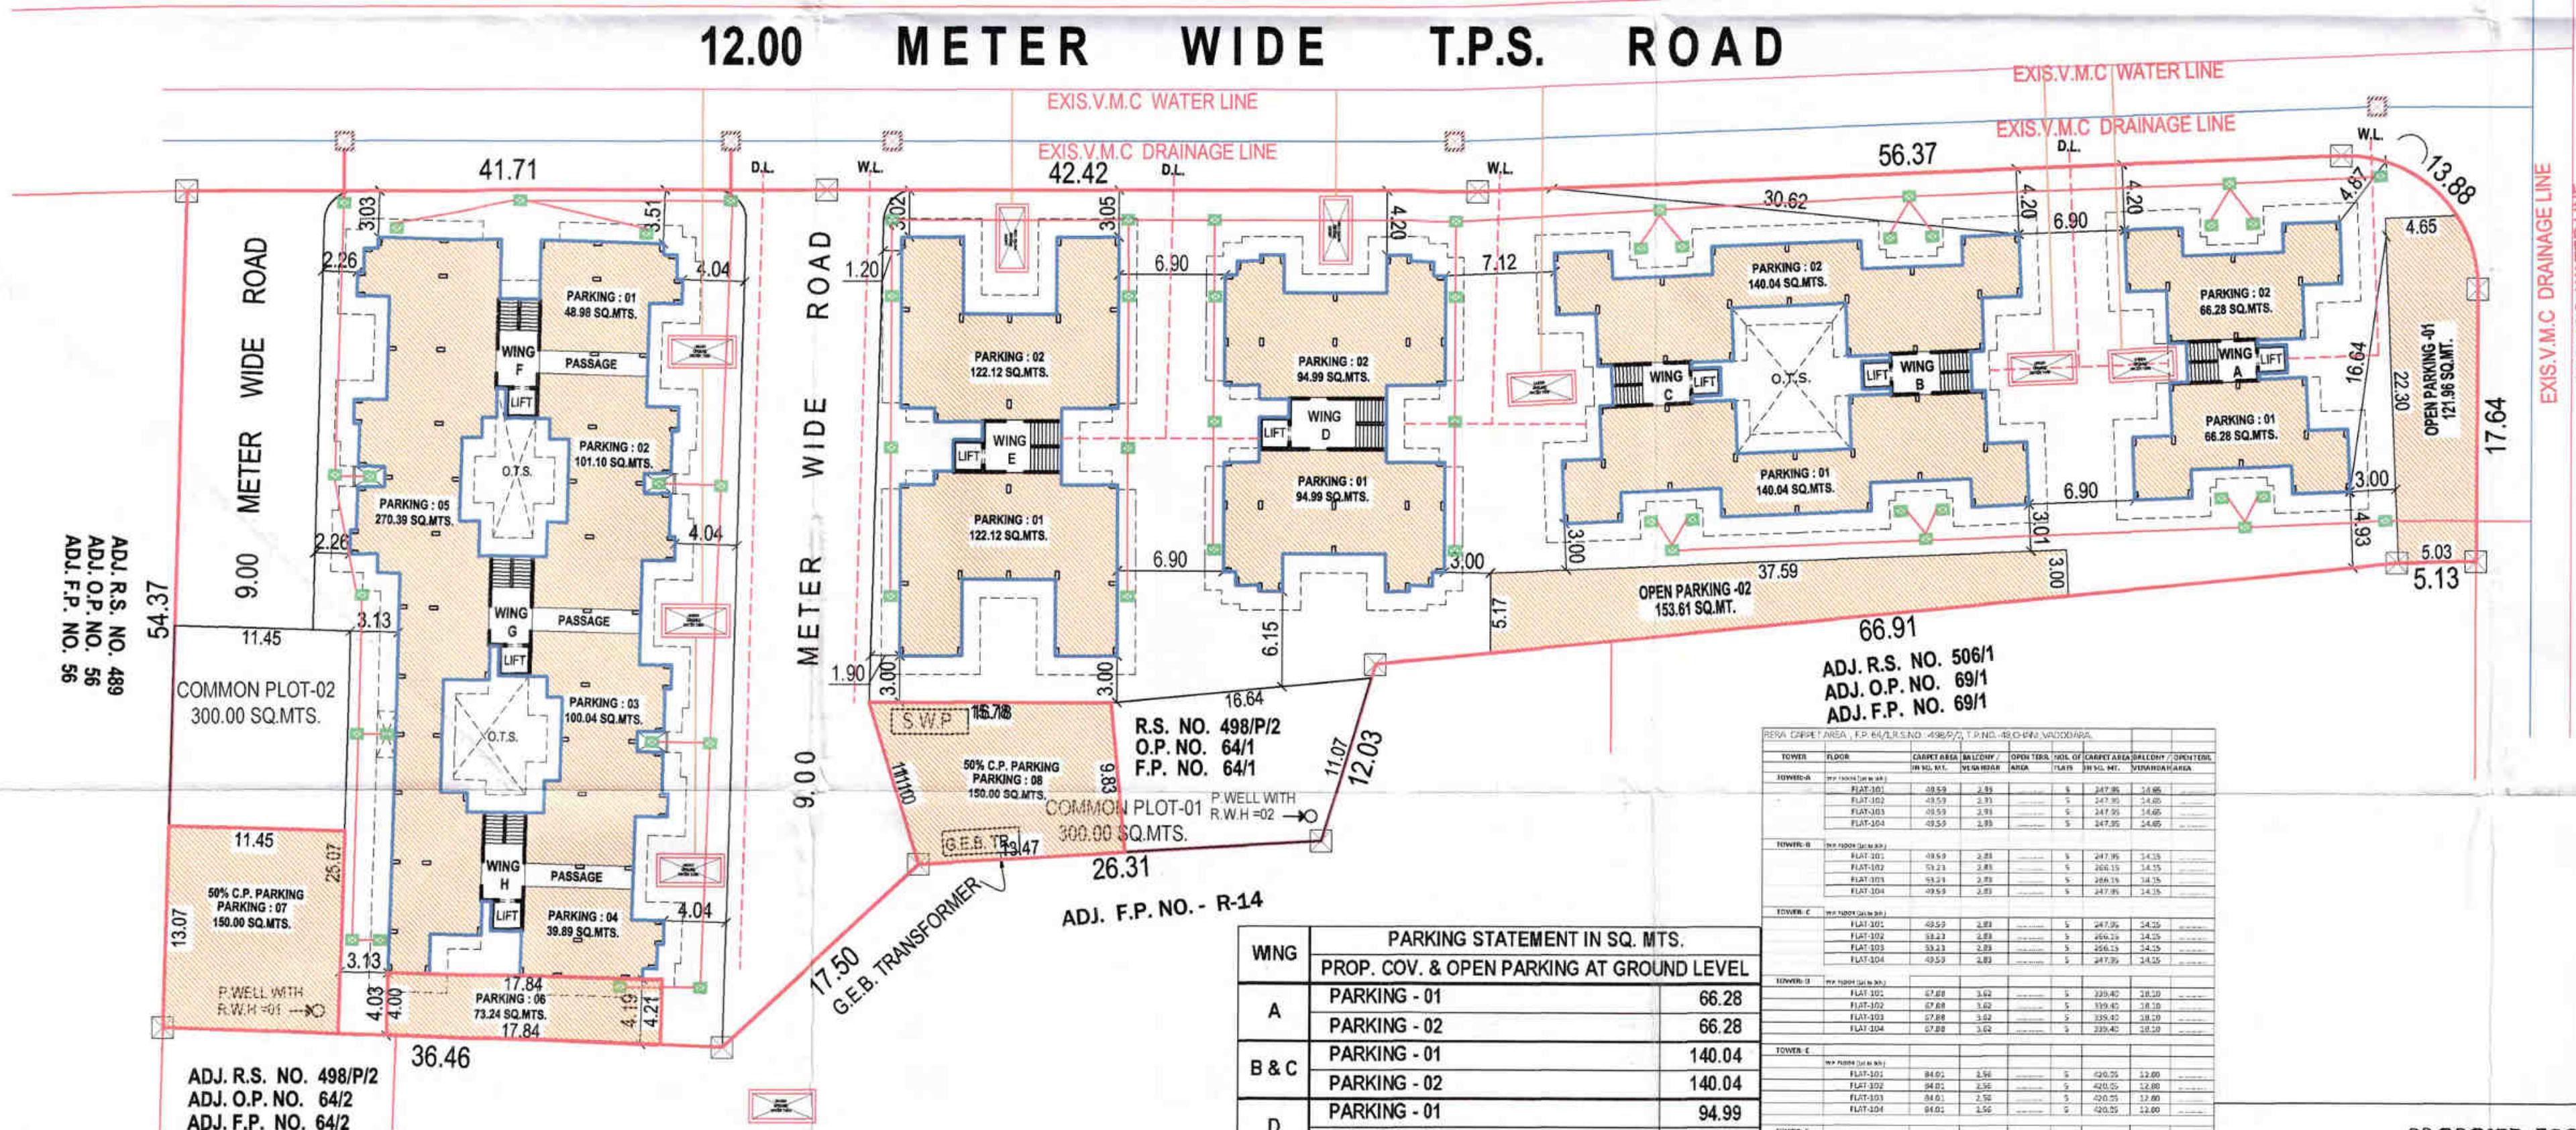

LAY OUT PLAN
SCALE:- 1.00 CM. = 4.00 METER

PARKING STATEMENT IN SQ. MTS.	
WING	PROP. COV. & OPEN PARKING AT GROUND LEVEL
A	PARKING - 01 66.28
	PARKING - 02 66.28
B & C	PARKING - 01 140.04
	PARKING - 02 140.04
D	PARKING - 01 94.99
	PARKING - 02 94.99
E	PARKING - 01 122.12
	PARKING - 02 122.12
	PARKING - 01 48.98
	PARKING - 02 101.10
F,G,H	PARKING - 03 100.04
	PARKING - 04 39.89
	PARKING - 05 270.39
	OPEN PARKING 01 121.96
	OPEN PARKING 02 153.61
	OPEN PARKING 06 73.24
	OPEN PARKING 07 150.00
	OPEN PARKING 08 150.00
	TOTAL PROPOSED PARKING 2056.07

TOWER A									
TOWER	FLOOR	CONCRETE AREA	REINFORC.	STEEL	CONCRETE	REINFORC.	STEEL	CONCRETE	REINFORC.
TOWER A	FLAT-001	10.55	0.85	0.15	10.55	0.85	0.15	10.55	0.85
	FLAT-002	10.55	0.85	0.15	10.55	0.85	0.15	10.55	0.85
	FLAT-003	10.55	0.85	0.15	10.55	0.85	0.15	10.55	0.85
	FLAT-004	10.55	0.85	0.15	10.55	0.85	0.15	10.55	0.85
TOWER A	FLAT-005	10.55	0.85	0.15	10.55	0.85	0.15	10.55	0.85
	FLAT-006	10.55	0.85	0.15	10.55	0.85	0.15	10.55	0.85
	FLAT-007	10.55	0.85	0.15	10.55	0.85	0.15	10.55	0.85
	FLAT-008	10.55	0.85	0.15	10.55	0.85	0.15	10.55	0.85
TOWER A	FLAT-133	10.55	0.85</						

**PROP.4TH FLOOR & 5TH FLOOR PLAN FOR
TOWER-F,G,H, ON R.S. NO : 498 / P / 2 , O.P.NO :
64/1, F.P.NO : 64 / 1 , T.P.S. NO : 48
AT VILLAGE - CHHANI, TA. - DIST. :
VADODARA.**

SCHEDULE OF OPENNING

DOORS	D	1.06 x 2.13
DOORS	D1	0.90 x 2.13
DOORS	D2	0.75 x 2.13
WINDOWS	W	1.80 x 1.20
WINDOWS	W1	1.20 x 1.20
WINDOWS	W2	0.90 x 0.90
WINDOWS	W4	0.45 x 1.20
VENTS	V	0.60 x 0.60

SIGN. OF ARCHI. - ENGI.




SIGNATURE OF OWNER

my

STAMPS AND SIGN. OF APPORVAL

Approved Subject to Condition laid
Down in Building Permission
Vard No. 4
Order No. 2148-62/22-23
Date 9-22-22


Gabati
3-12-2022
H.O.D. (L & E) M. GSHD

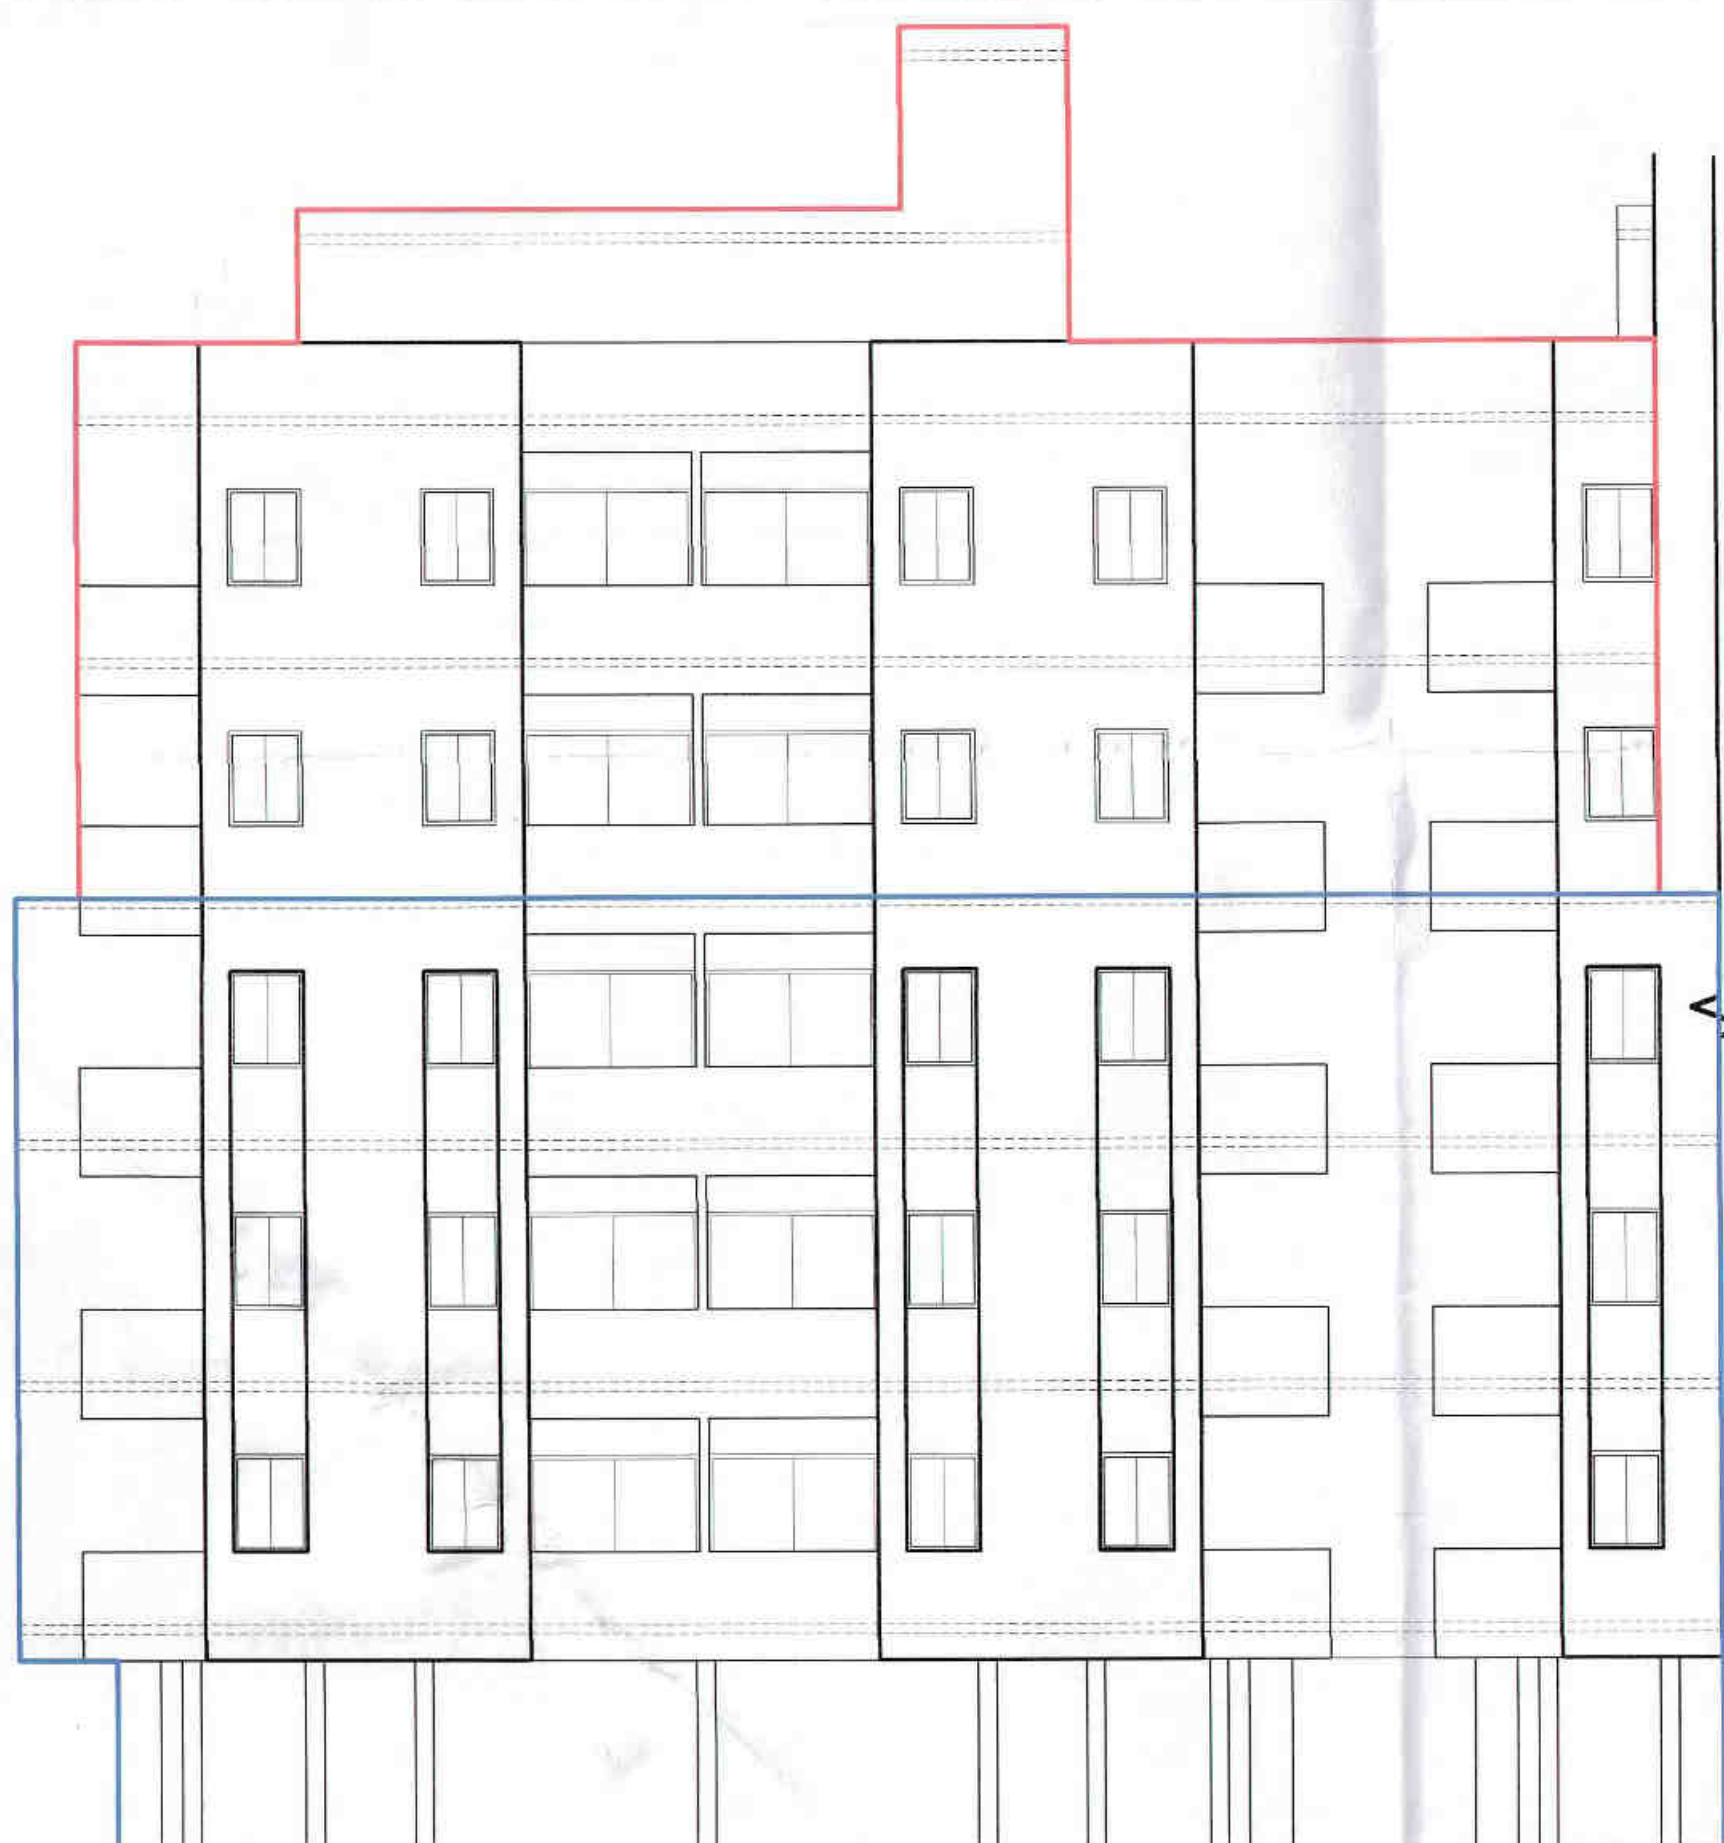

ELEVATION



SECTION : EE

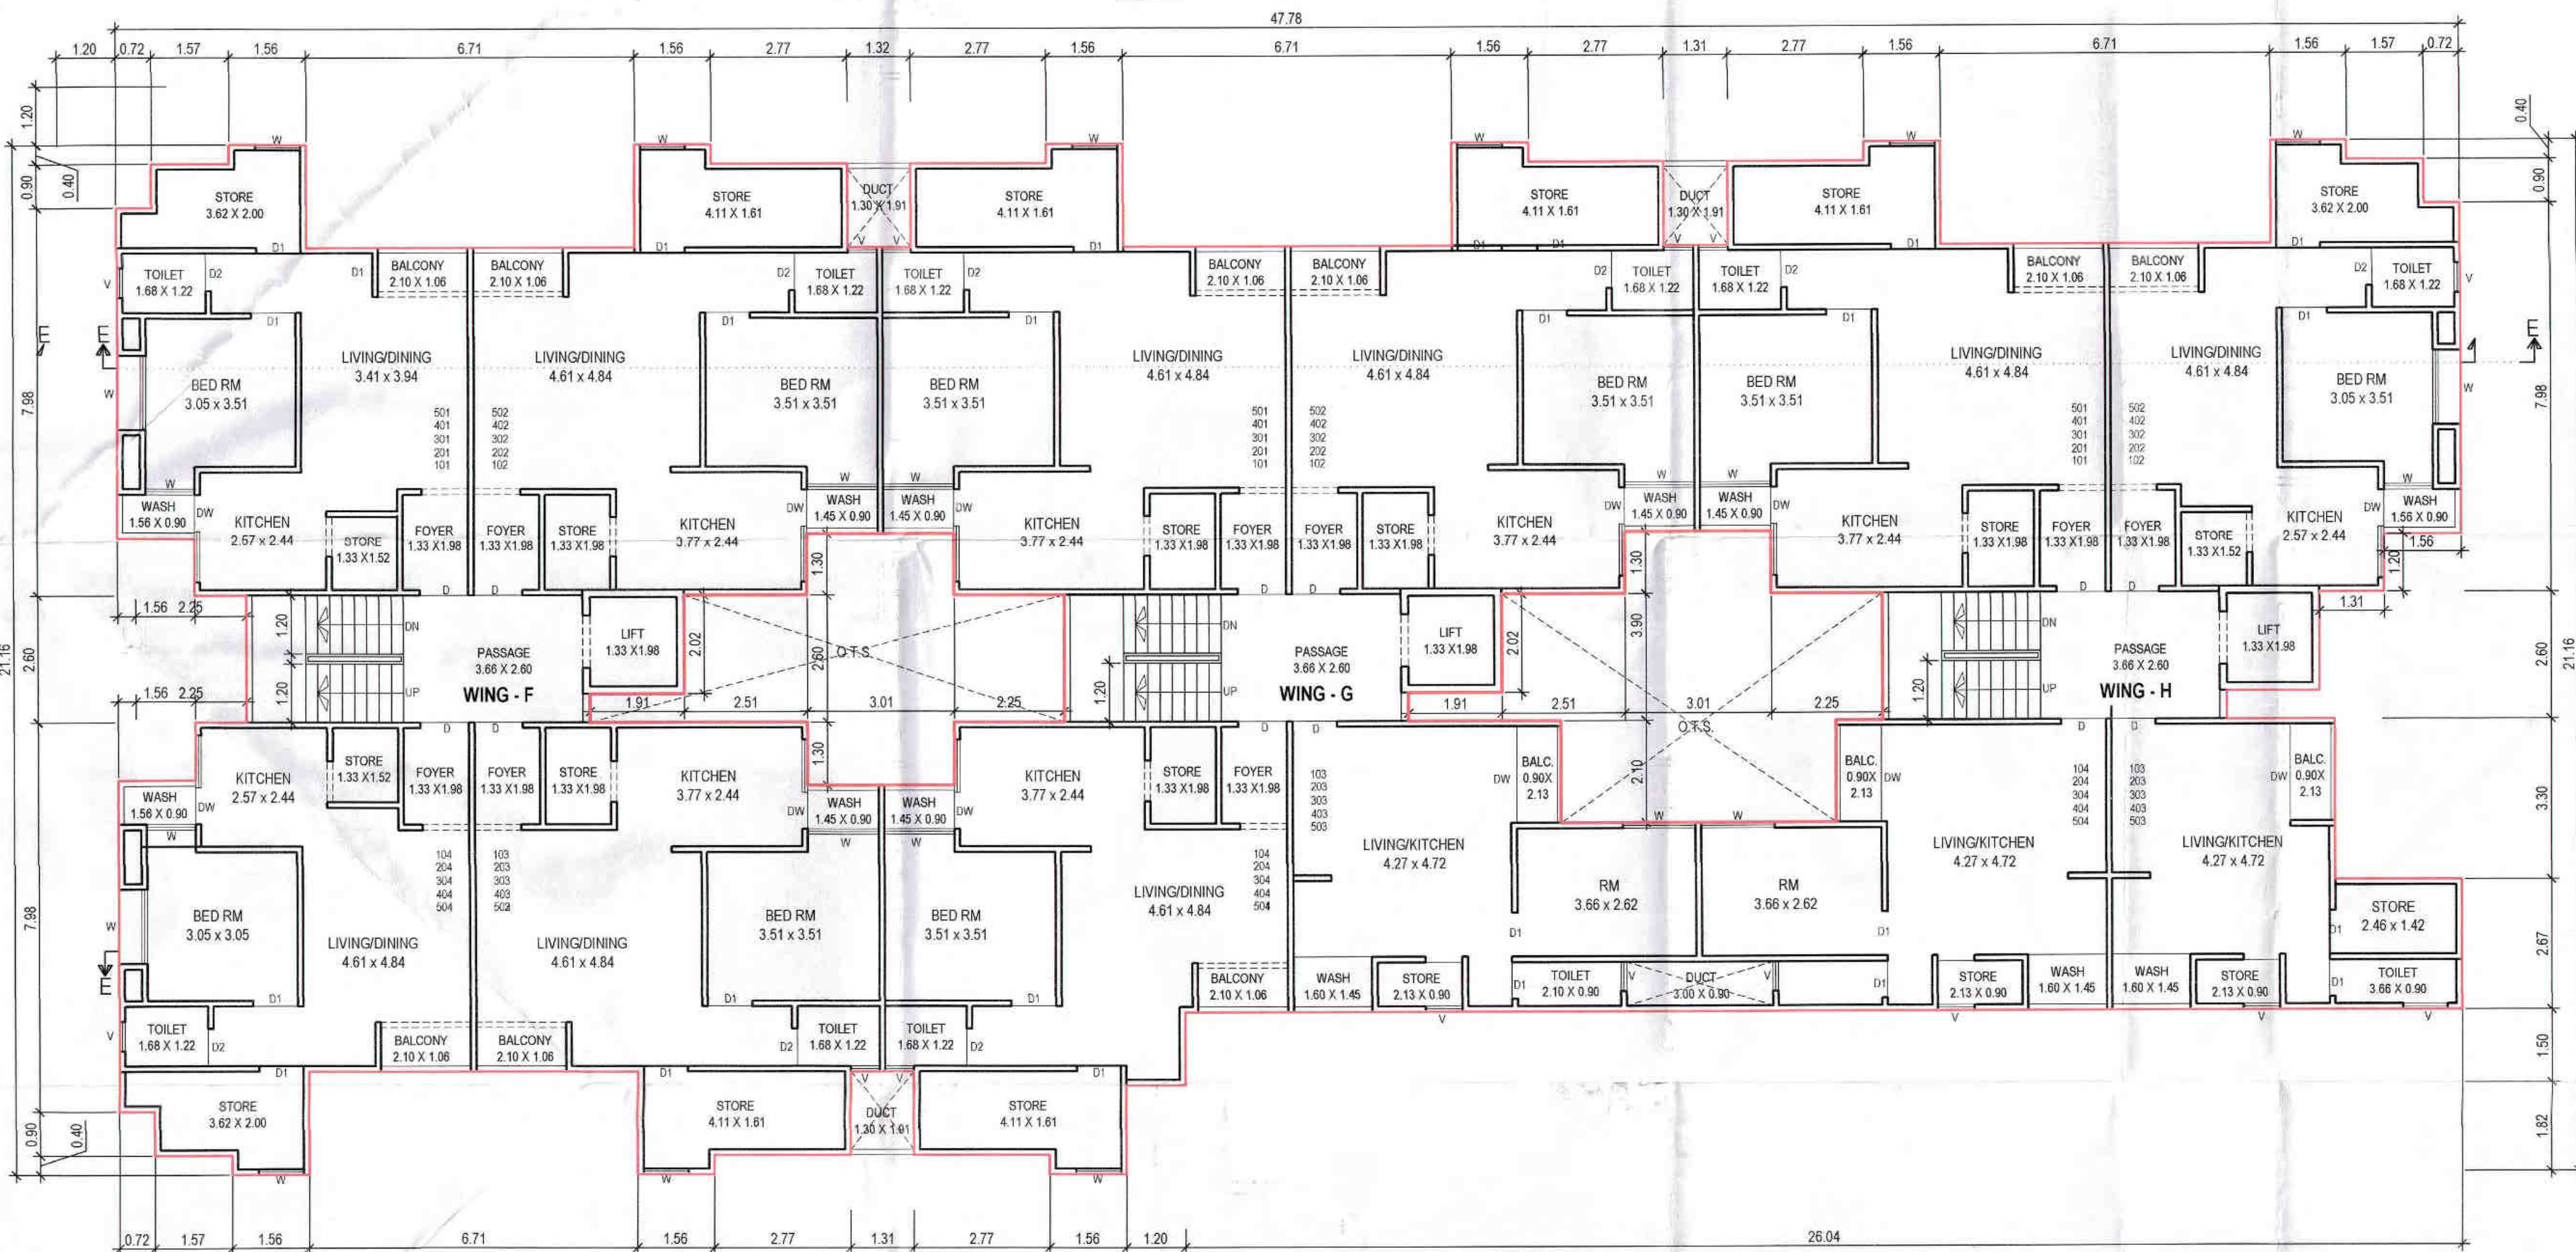

WING = F,G & H

FOURTH & FIFTH FLOOR PLAN

B.AREA : 750.40 X 2 FLOOR = 1500.80 SQ.MTS.


DEDUCTION : STAIR + LIFT 3 NOS. (23.90X3= 71.70) = 71.70 X 2= 143.40 SQ.MTS.

F.S.I. AREA : 678.70 X 2 FLOOR = 1357.40 SQ.MTS.


**H.M. ASSOCIATES**

ARCHITECTURAL & INTERIOR DESIGNER
A/502 Nirvana Residency, Opp. Sukan3,
Nr. Karelbaugh Water Tank,
Karelbaugh, Vadodra 390018
Phone :- 0265-2467974

**PROPOSED TERRACE PLAN (STAIR CABIN) FOR WING : A TO H IN R.S. NO : 498 / P / 2 ,
O.P.NO : 64 / 1, F.P.NO : 64 / 1 , T.P.S. NO : 48 AT VILLAGE - CHHANI, TA. - DIST. : VADODARA.**

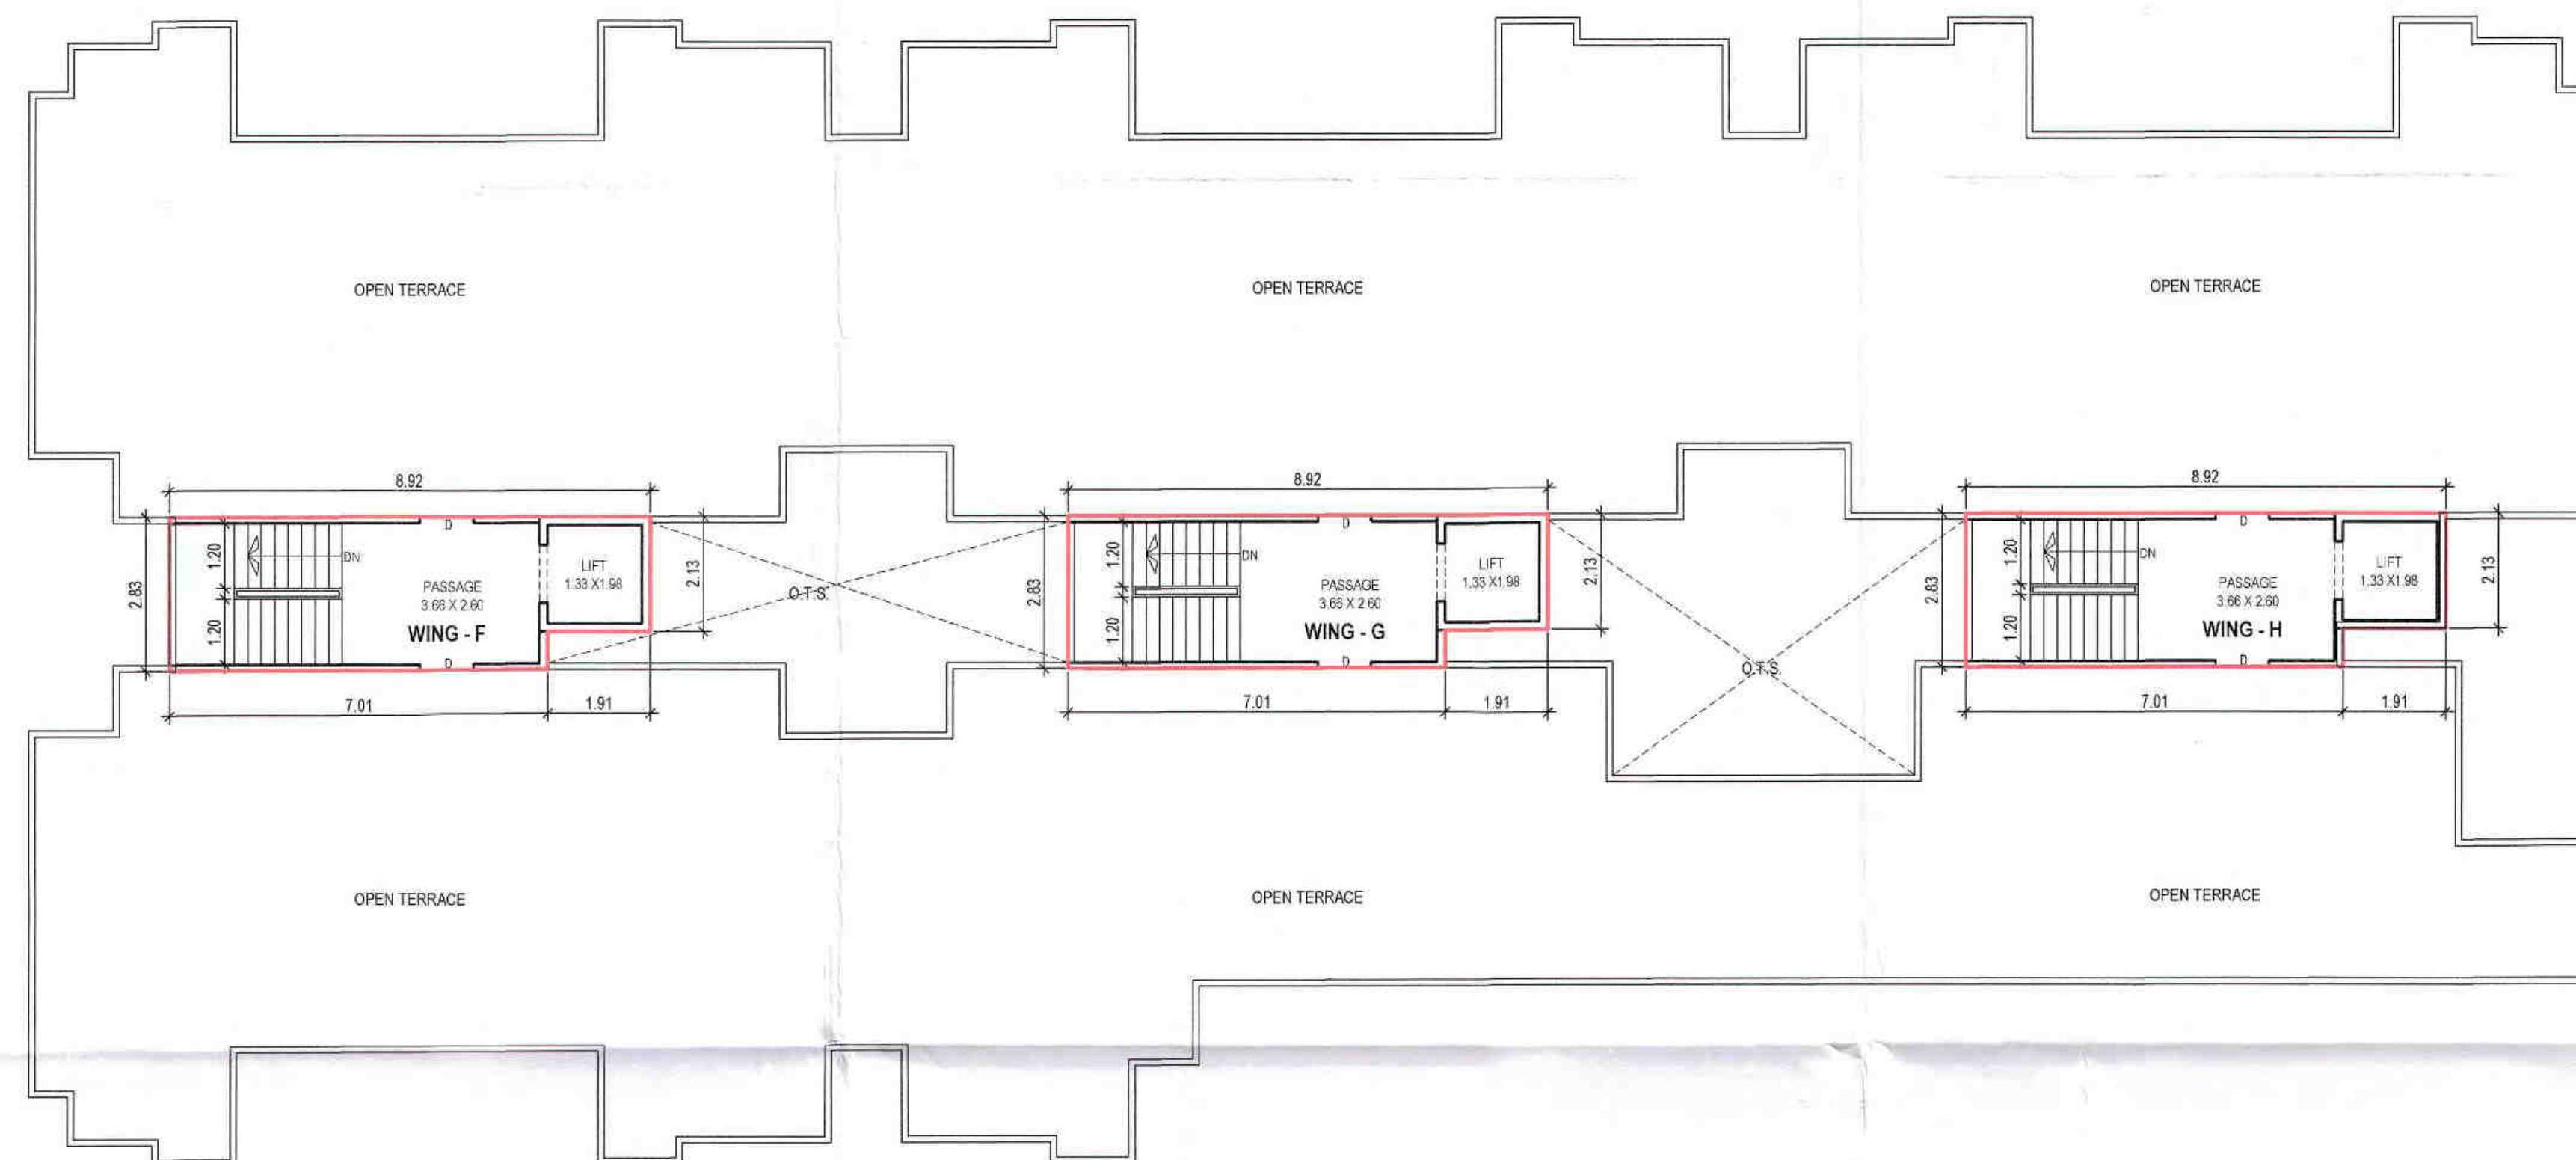


**WING = F, G & H
TERRACE PLAN (STAIR CABIN)**
B.AREA : 71.70 SQ.MTS.
DEDUCTION : STAIR + LIFT 3 NOS. (23.90X3= 71.70) = 71.70 SQ.MTS.
F.S.I. AREA : 810.09 SQ.MTS.

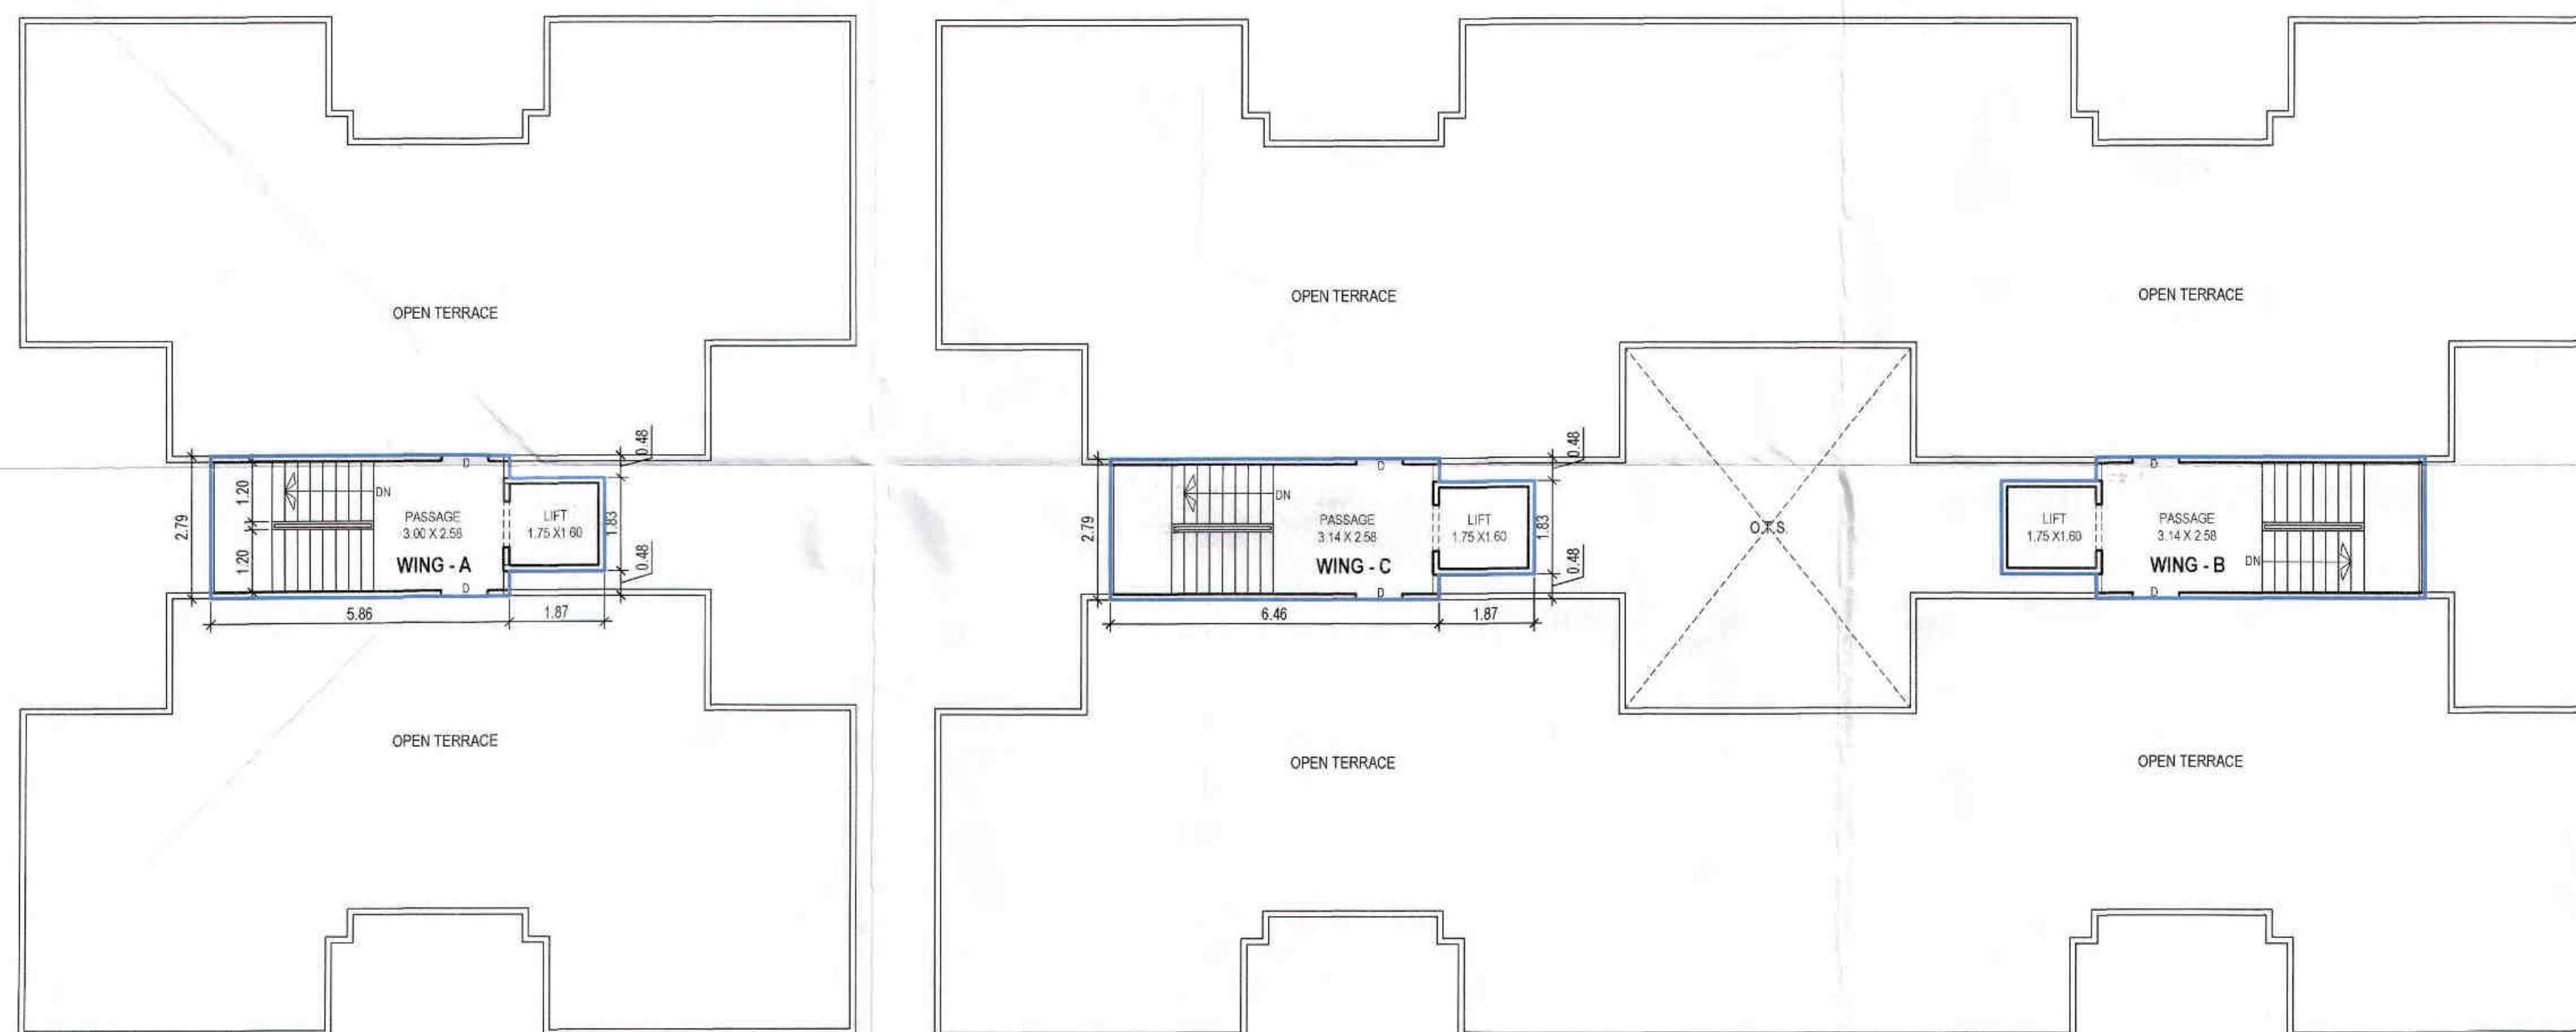


**WING = A
TERRACE PLAN (STAIR CABIN)**
B.AREA : 19.74 SQ.MTS.
DEDUCTION : STAIR + LIFT 1 NOS. = 19.74 SQ.MTS.
F.S.I. AREA : 00.00 SQ.MTS.
SCALE : 1:100 CM. TO 1:100 METER

**WING = B & C
TERRACE PLAN (STAIR CABIN)**
B.AREA : 42.84 SQ.MTS.
DEDUCTION : STAIR + LIFT 2 NOS. = 42.84 SQ.MTS.
F.S.I. AREA : 00.00 SQ.MTS.

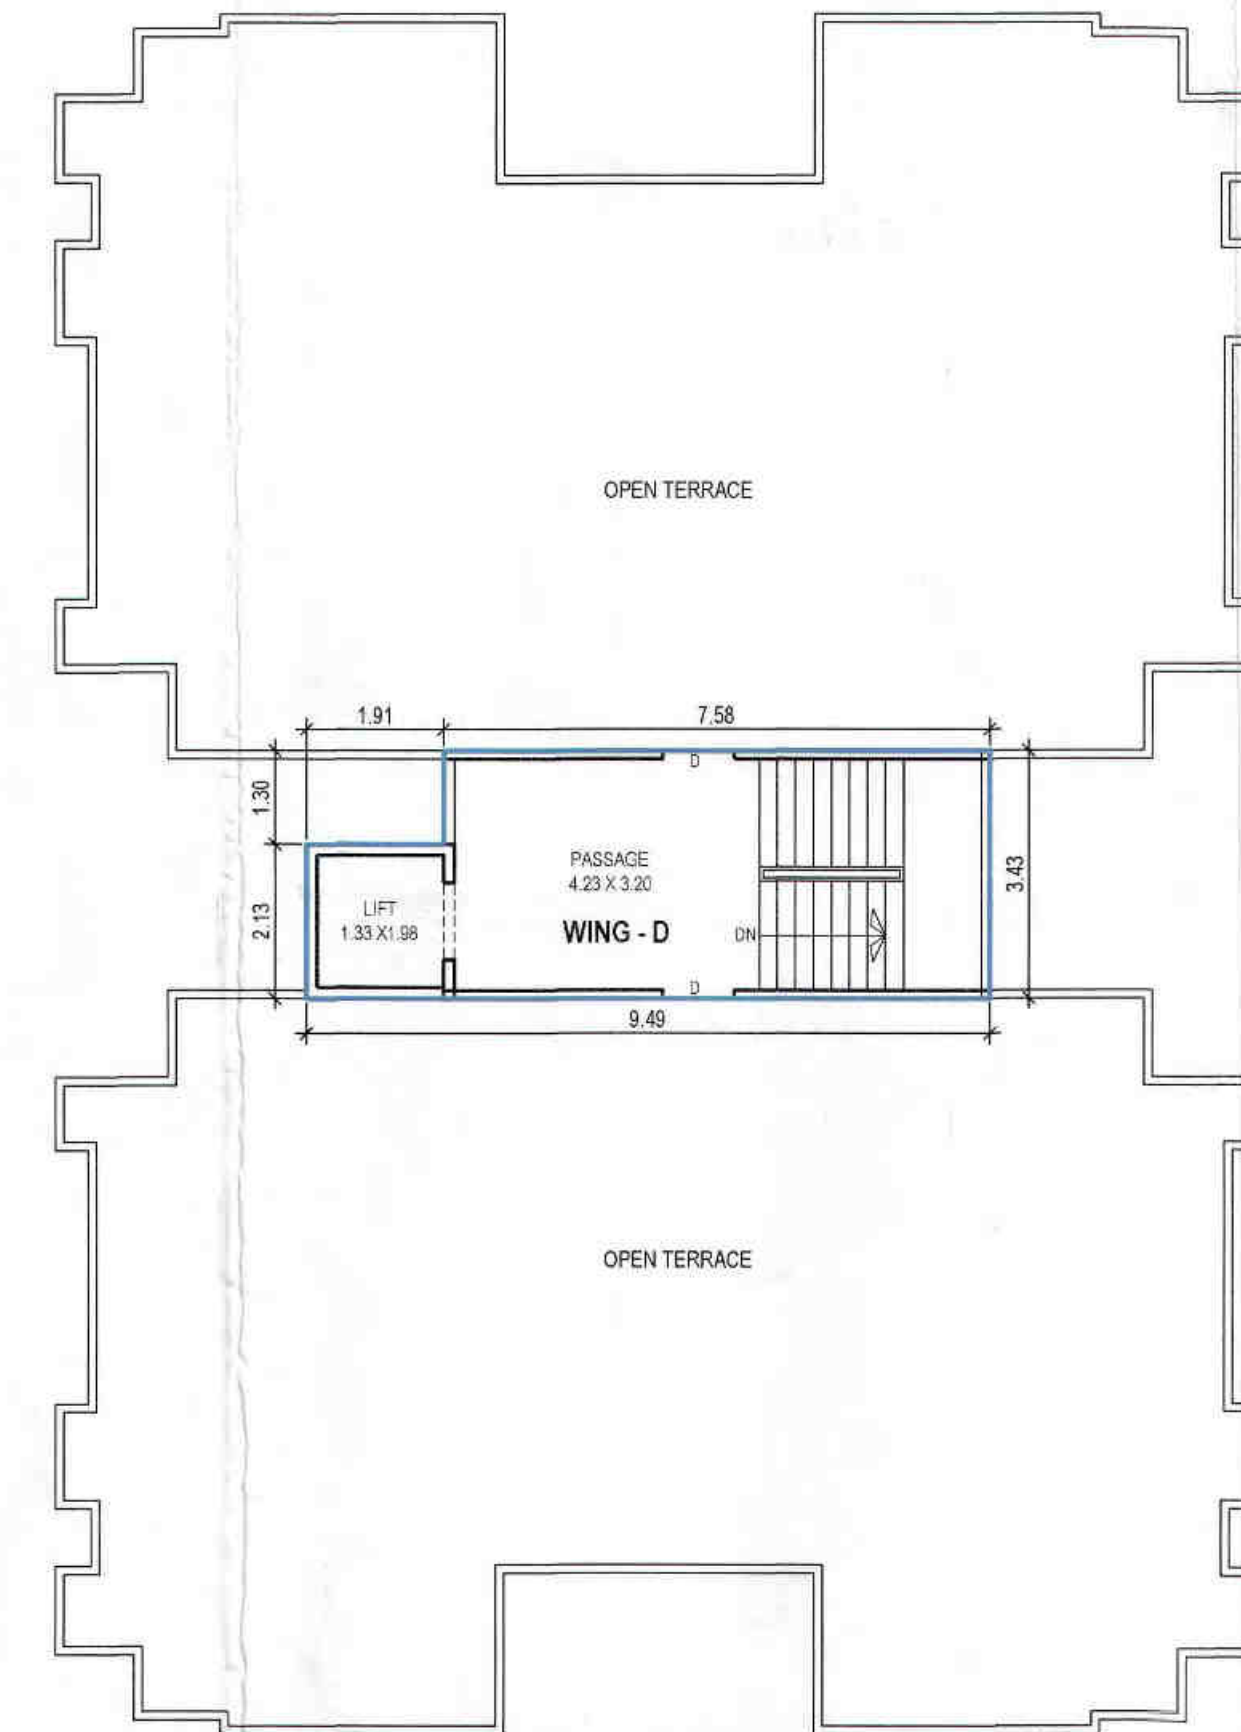

**WING = D
TERRACE PLAN (STAIR CABIN)**
B.AREA : 30.05 SQ.MTS.
DEDUCTION : STAIR + LIFT 1 NOS. = 30.05 SQ.MTS.
F.S.I. AREA : 00.00 SQ.MTS.

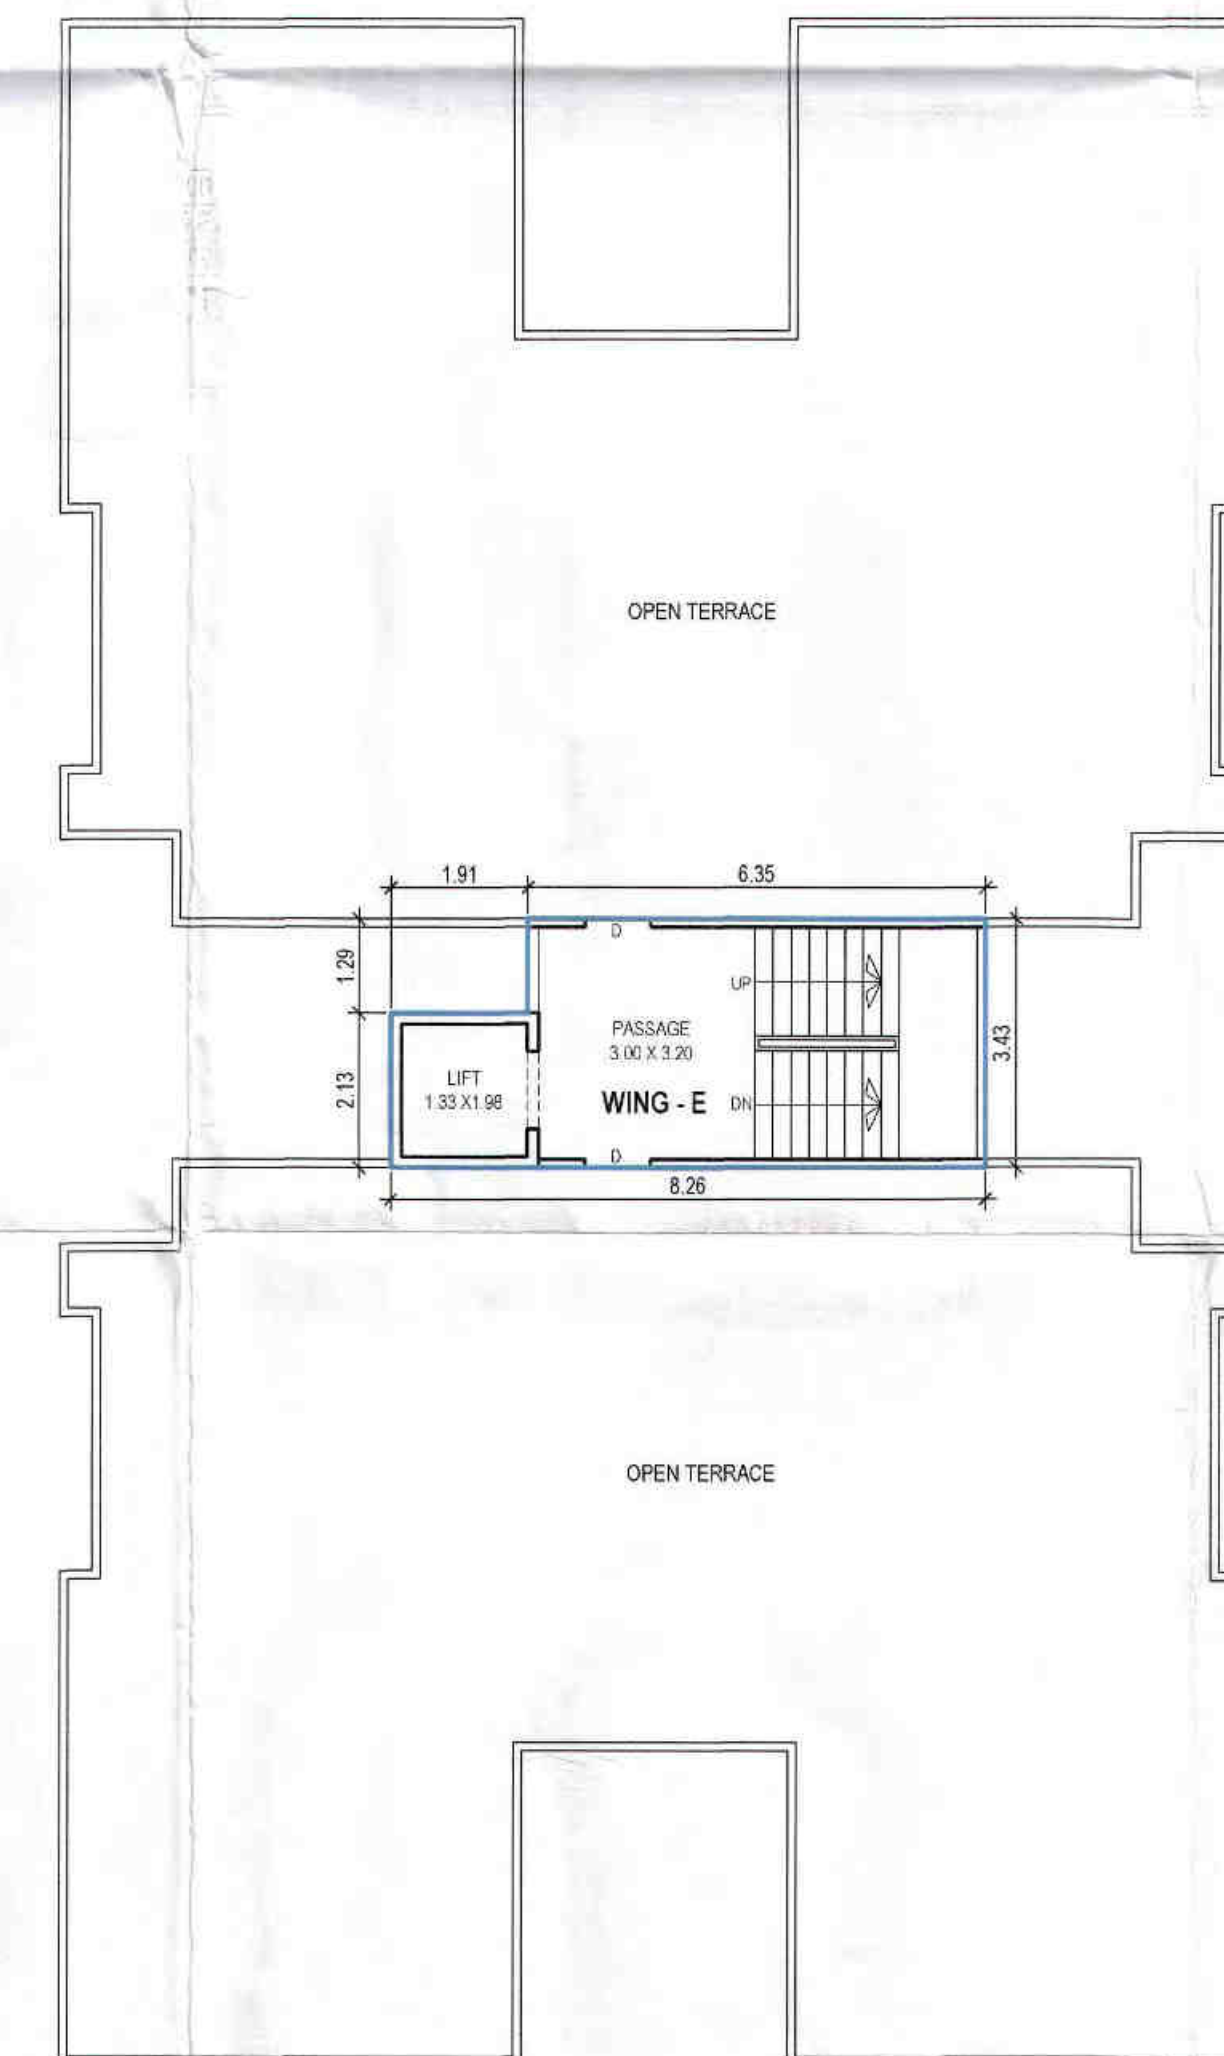

**WING = E
TERRACE PLAN (STAIR CABIN)**
B.AREA : 25.84 SQ.MTS.
DEDUCTION : STAIR + LIFT 1 NOS. = 25.84 SQ.MTS.
F.S.I. AREA : 00.00 SQ.MTS.

STAMPS AND SIGN. OF APPORVAL

Approved Subject to Condition laid
Down in Building Permission
Ward No. 9
Order No. 2412-69/22-23
Date: 9-12-22

31/12/2022
Dy. Town Development Officer
Vadodara Mahanagar Palika
H.O.D. (L & E) at GSHV
3-12-2022

SCHEDULE OF OPENNING

DOORS	D	1.06 x 2.13
DOORS	D1	0.90 x 2.13
DOORS	D2	0.75 x 2.13
WINDOWS	W	1.80 x 1.20
WINDOWS	W1	1.20 x 1.20
WINDOWS	W2	0.90 x 0.90
WINDOWS	W4	0.45 x 1.20
VENTS	V	0.60 x 0.60

SIGNATURE OF OWNER

SIGN. OF ARCHI. - ENGI.



HM ASSOCIATES
ARCHITECTURAL & INTERIOR DESIGNER
A/502 Nirvana Residency, Opp. Sukan3,
Nr. Karelbaugh Water Tank,
Karelbaugh, Vadodra 390018
Phone :- 0265-2467974