



Land use analysis/Area/distribution (Table 2c)		Inward No		OPDS/2022/033380		Sheet		1	
Area covered under		Proposed Area in sq. mt.		Inward Date		Scale		1:200	
Plotted Area		3861.53		79.52					
Road Area		508.88		10.48					
Organized Open Space		485.61		10.00					
Total net layout		4856.00		100.00					
Tree Details (Table 3b)									
Plot		Name		No. of Trees		Prop			
PLOT		Tree		125		167			
Common Plot Area									
Name		Prop. Area							
COMMON PLOT		485.61 SQ.MT.		485.61					
Area Details									
1. Area of Plot As per record								Sq.Mts	
Plot Validation Certificate								4856.00	
Physical area measured at site								4856.00	
7/12 or Document								4856.00	
Plot area drawn as per Site								4856.00	
Area of Plot Considered								4856.00	
2. Deduction for									
(a)Proposed roads								0.00	
(b)Any reservations								0.00	
Totals + b)								4856.00	
3. Net Area of plot (1 - 2) AREA OF PLOT								4856.00	
% of Common Plot (Prop)								485.61	
% of Common Plot (Prop)								485.61	
Common Plot								485.61	
Balance area of PLOT(1 - 4)								4370.39	
Plot Area For Coverage								4856.00	
Plot Area For FSI								4856.00	
Perm. FSI Area (1.80)								8740.80	
Total Perm. FSI area								8740.80	
6. Total Built up area permissible at:									
a. Ground Floor								0.00	
Proposed Coverage Area (35.36 %)								1717.24	
Total Prop. Coverage Area (35.36 %)								1717.24	
Balance coverage area (- %)								0.00	
Proposed Area at:									
Proposed Built up		Existing Approved BuiArea		Proposed F.S.I		Existing Approved F.S.I			
Ground Floor		1621.81		0.00		1572.88		0.00	
First Floor		1654.59		0.00		1523.86		0.00	
Second Floor		571.96		0.00		781.30		0.00	
Temper Floor		4.81		0.00		0.00		0.00	
Total Area		4253.17		0.00		3878.26		0.00	
Total FSI Area								3883.22	
Total Builtup Area:								4253.27	
Proposed F.S.I. consumed:								6.75	
Tenement Statement									
1. Tenement Proposed At:								20.00	
G.F.									
2. Total Tenements (3 + 4)								20.00	

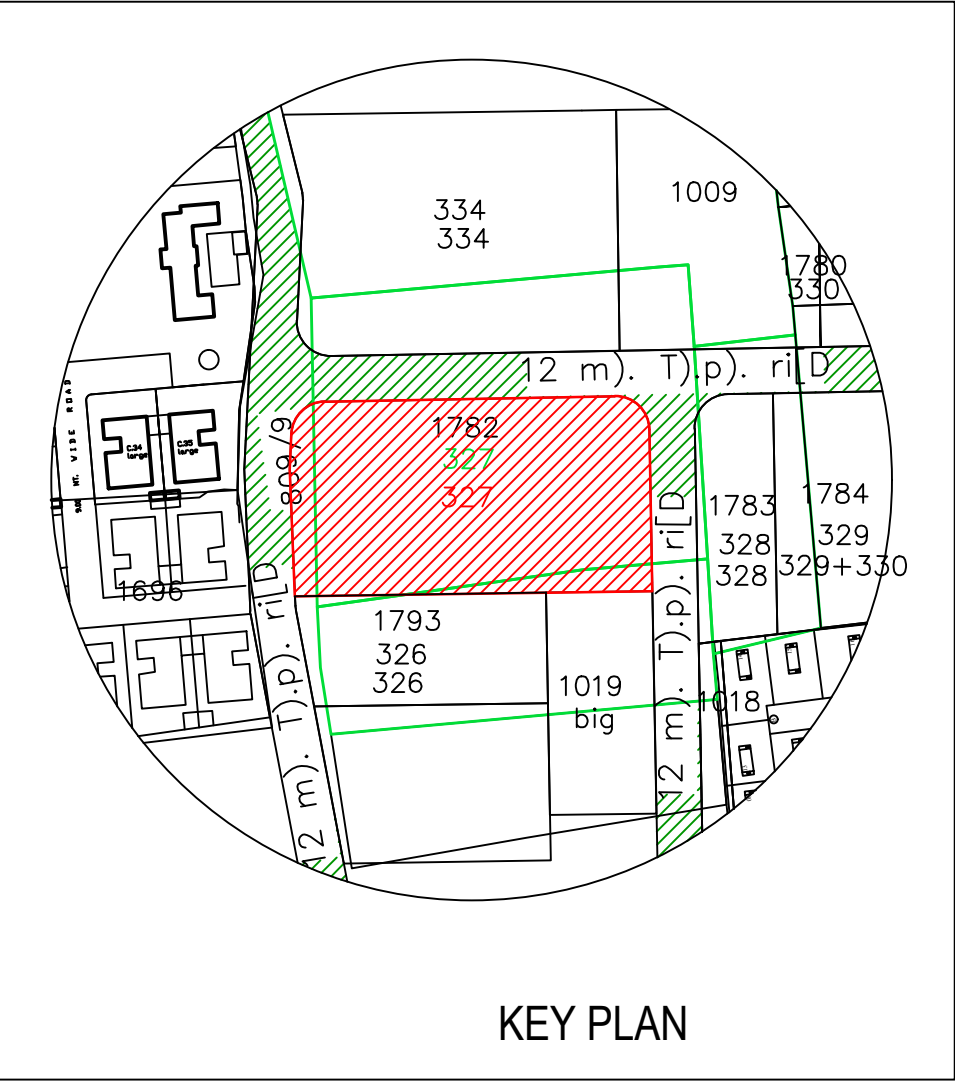

Color Notes	
COLOR INDEX	
PLOT LINES	
EXISTING STREET	
FUTURE STREET, IF ANY	
PERMISSIBLE BUILDING LINE	
OPEN SPACES	
EXISTING WORKS	
WORK PROPOSED TO BE DEMOLISHED	
PROPOSED WORK	
DRAINAGE AND SEWERAGE WORK	
WATER SUPPLY WORK	
WORK WITHOUT PERMISSION IF STARTED ON SITE	
APPROVED WORK	

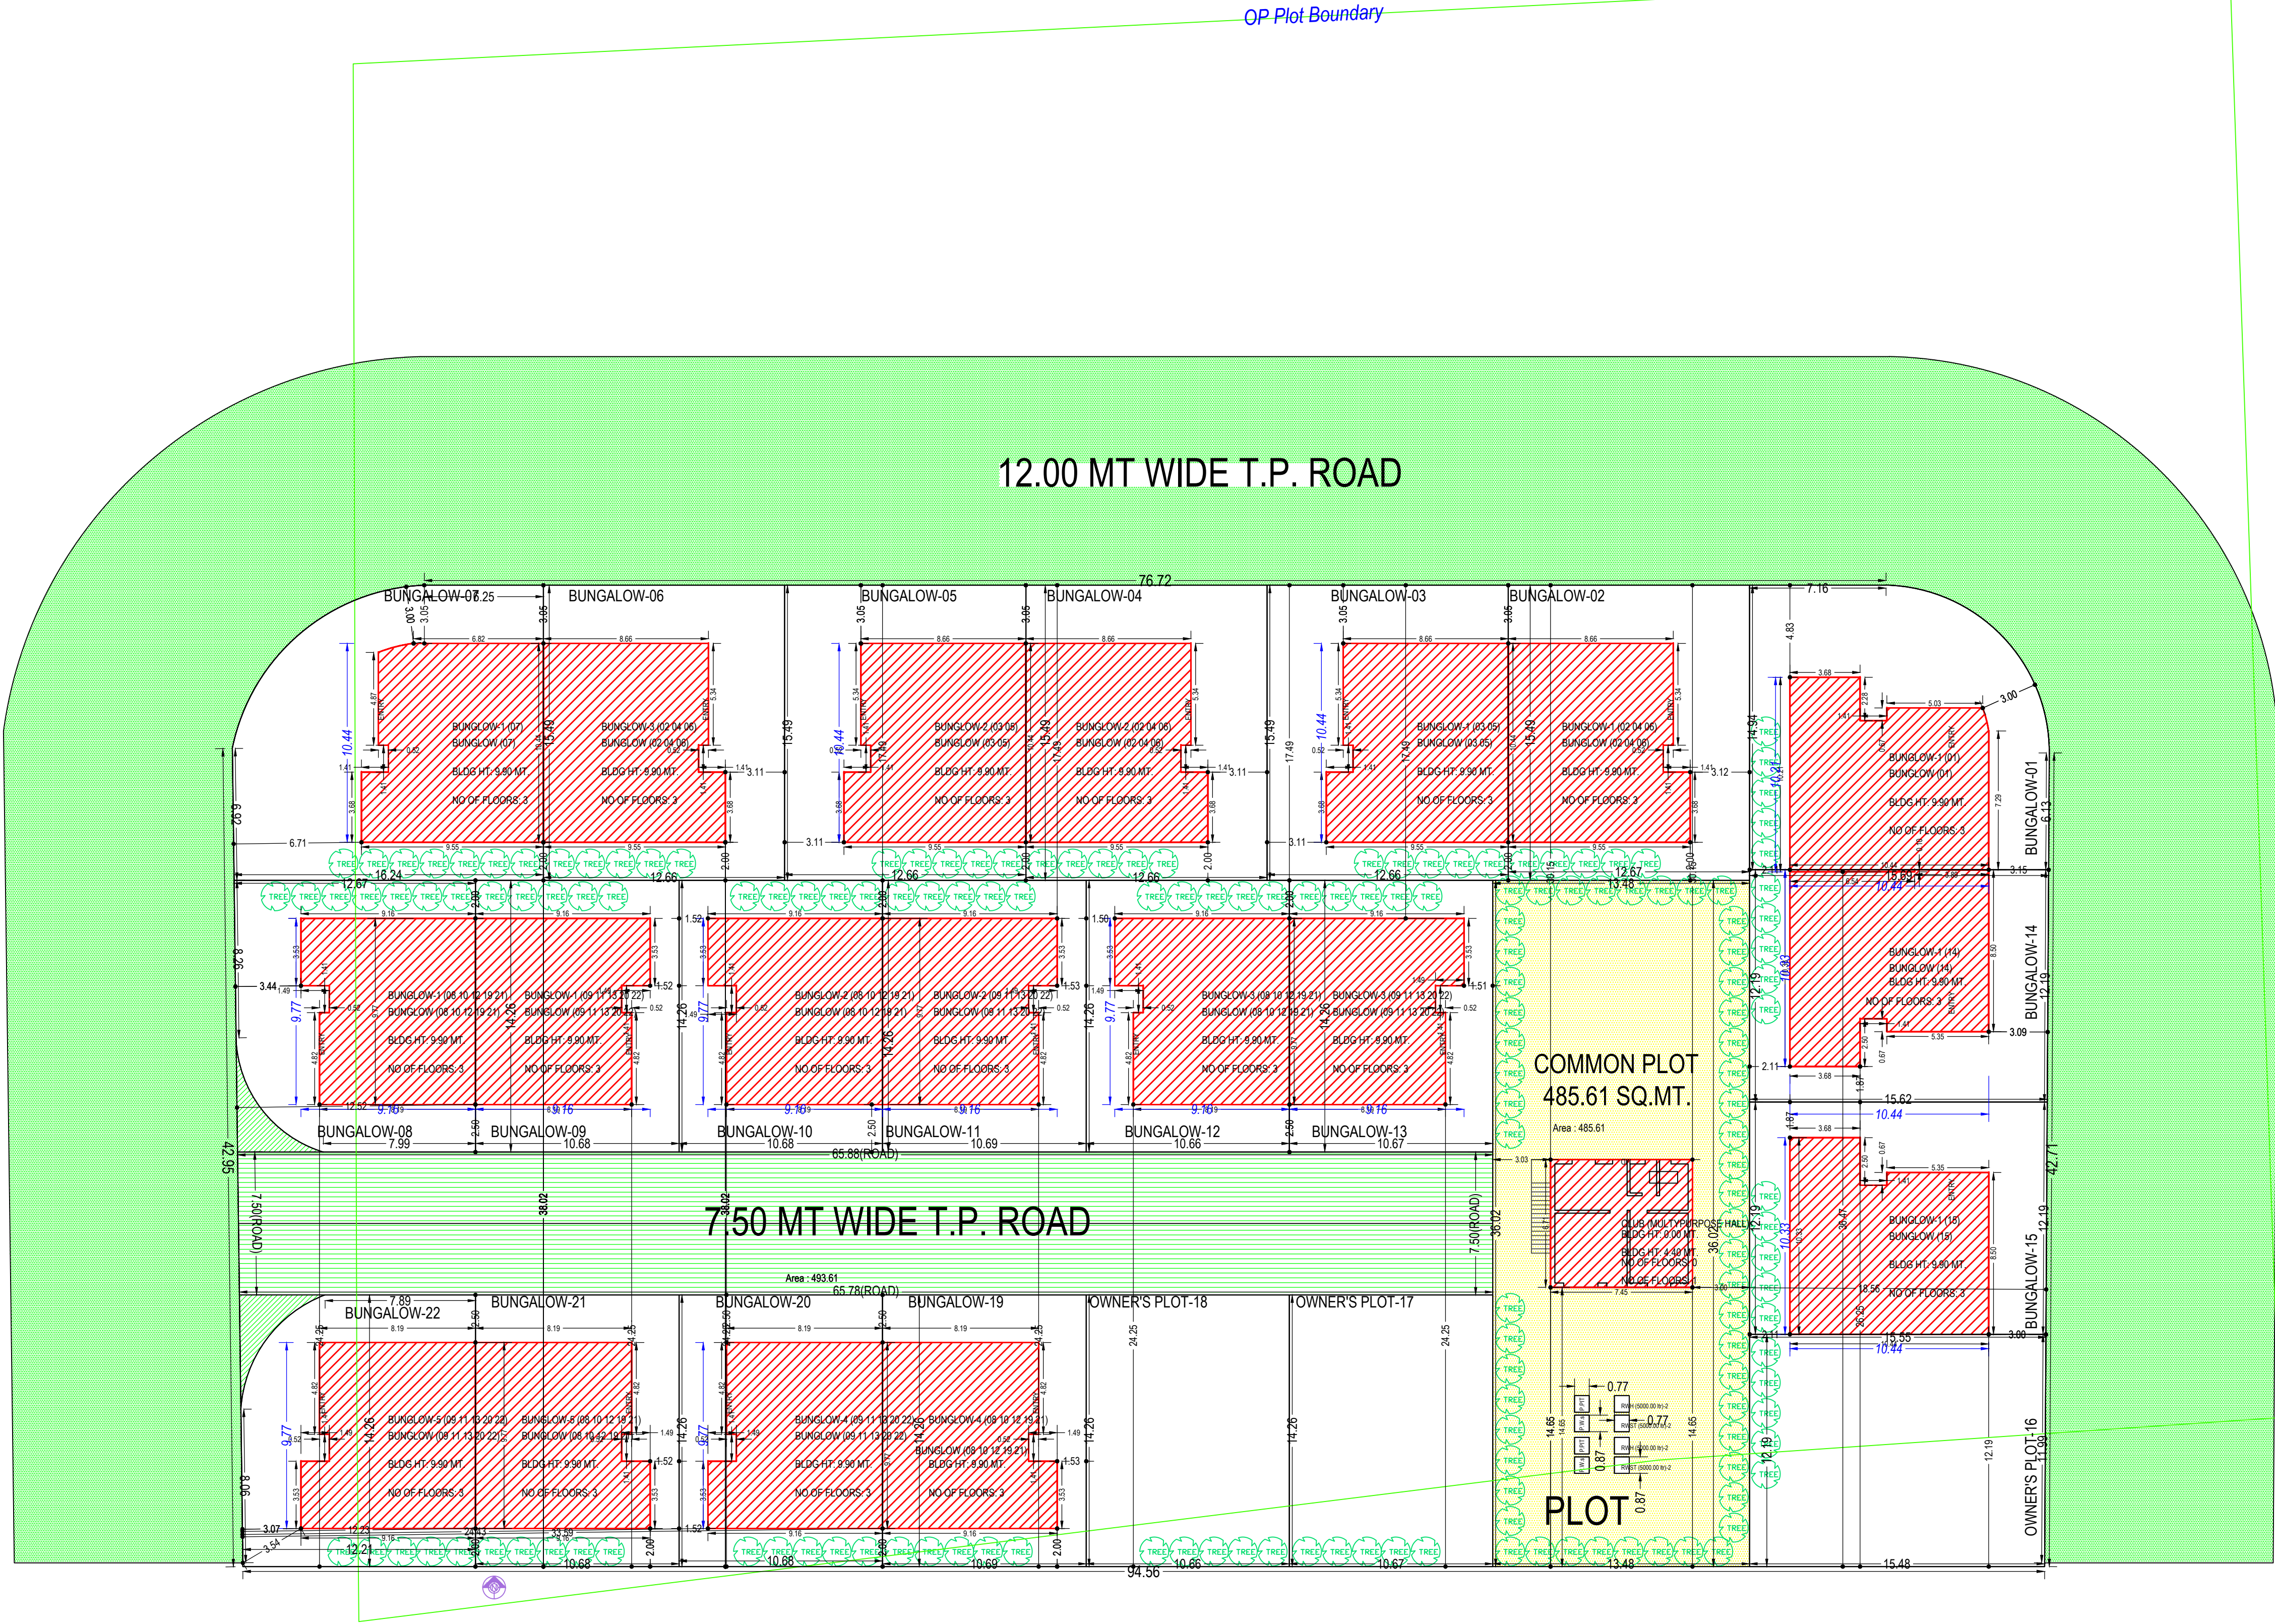

Individual Plot Margin											
Plot No.	Work/Bldg	Abutting Road	Front	Side1	Side2	Rear	Coverage	FSI Area Prop	Plot No.	Work/Bldg	Abutting Road
BUNGALOW-10	BUNGALOW-2 (08 10 12 19 21)	7.50 MT WIDE T.P. ROAD	2.50	2.50	1.50	1.52	-	0.00	2.00	82.69	189.51
BUNGALOW-12	BUNGALOW-3 (08 10 12 19 21)	7.50 MT WIDE T.P. ROAD	2.50	2.50	1.50	1.50	-	0.00	2.00	82.69	189.51
BUNGALOW-21	BUNGALOW-5 (08 10 12 19 21)	7.50 MT WIDE T.P. ROAD	2.50	2.50	1.50	1.52	-	0.00	2.00	82.69	189.51
BUNGALOW-19	BUNGALOW-4 (08 10 12 19 21)	7.50 MT WIDE T.P. ROAD	2.50	2.50	1.50	1.50	-	0.00	2.00	82.69	189.51
BUNGALOW-08	BUNGALOW-1 (08 10 12 19 21)	12.00 MT WIDE T.P. ROAD	3.00	3.44	0.00	-	0.00	2.00	2.00	82.69	189.51
BUNGALOW-14	BUNGALOW-1 (14)	12.00 MT WIDE T.P. ROAD	3.00	3.09	1.50	1.87	-	0.00	2.00	2.11	94.46
BUNGALOW-06	BUNGALOW-3 (02 04 06)	12.00 MT WIDE T.P. ROAD	3.00	3.05	1.50	3.11	-	0.00	2.00	92.94	213.02
BUNGALOW-04	BUNGALOW-2 (02 04 06)	12.00 MT WIDE T.P. ROAD	3.00	3.05	1.50	3.11	-	0.00	2.00	92.94	213.02
BUNGALOW-02	BUNGALOW-1 (02 04 06)	12.00 MT WIDE T.P. ROAD	3.00	3.05	1.50	3.12	-	0.00	2.00	92.94	213.02
BUNGALOW-05	BUNGALOW-2 (03 05)	12.00 MT WIDE T.P. ROAD	3.00	3.05	1.50	3.11	-	0.00	2.00	92.94	213.02
BUNGALOW-03	BUNGALOW-1 (03 05)	12.00 MT WIDE T.P. ROAD	3.00	3.05	1.50	3.11	-	0.00	2.00	92.94	213.02
BUNGALOW-15	BUNGALOW-1 (15)	12.00 MT WIDE T.P. ROAD	3.00	3.00	1.50	1.87	-	0.00	2.00	2.11	94.46
BUNGALOW-01	BUNGALOW-1 (01)	12.00 MT WIDE T.P. ROAD	3.00	4.83	0.00	-	0.00	2.00	2.11	94.18	216.75
BUNGALOW-09	BUNGALOW-1 (09 11 13 20 22)	7.50 MT WIDE T.P. ROAD	2.50	2.50	1.50	1.52	-	0.00	2.00	82.69	189.51
BUNGALOW-11	BUNGALOW-2 (09 11 13 20 22)	7.50 MT WIDE T.P. ROAD	2.50	2.50	1.50	1.53	-	0.00	2.00	82.69	189.51
BUNGALOW-13	BUNGALOW-3 (09 11 13 20 22)	7.50 MT WIDE T.P. ROAD	2.50	2.50	1.50	1.51	-	0.00	2.00	82.69	189.51
BUNGALOW-22	BUNGALOW-5 (09 11 13 20 22)	7.50 MT WIDE T.P. ROAD	3.00	3.07	1.50	3.54	-	0.00	2.00	82.69	189.51
BUNGALOW-20	BUNGALOW-4 (09 11 13 20 22)	7.50 MT WIDE T.P. ROAD	2.50	2.50	1.50	1.52	-	0.00	2.00	82.69	189.51
BUNGALOW-07	BUNGALOW-1 (07)	12.00 MT WIDE T.P. ROAD	3.00	6.71	0.00	-	0.00	2.00	2.00	92.57	212.65

OWNERS NAME AND SIGNATURE	
BHATT JYOTIKABEN JENDRAKUNAR & OTHERS	
ARCHENG'S NAME & SIGNATURE	STRUCTURE ENGINEER
RUCHIR M SHETH	
003AR1032200057	
SUPERVISOR'S NAME & SIGNATURE	DATE OF APPROVAL
03/05/2022	
Deputy Town Development Officer	
DESIGNATION OF APPROVER :	

FSI & Tenement Details	
Building	No. of Same Bldg
BUNGLOW (08 10 12 19 21)	5
BUNGLOW (14)	1
BUNGLOW (02 04 06)	3
BUNGLOW (03 05)	2
BUNGLOW (15)	1
BUNGLOW (01)	1
BUNGLOW (09 11 13 20 22)	5
BUNGLOW (MULTYPURPOSE HALL)	1
BUNGLOW (07)	1
Grand Total :	20


Total Built Up Area (Sq.m.)	
1040.35	78.30
16.54	14.55
239.28	16.54
698.88	49.62
465.92	33.08
239.28	16.54
236.89	16.54
1040.35	78.30
59.82	9.82
232.60	16.54
Grand Total :	20

Deductions (Area in Sq.m.)	
Star/Case	Star Lobby
14.55	947.55
219.33	219.33
10.26	639.06
6.84	426.04
219.33	219.33
216.75	216.75
14.55	947.55
50.00	50.00
212.65	212.65
Grand Total :	20

Proposed FSI Area (Sq.m.)	
947.55	947.55
219.33	219.33
639.06	639.06
426.04	426.04
219.33	219.33
216.75	216.75
947.55	947.55
50.00	50.00
212.65	212.65
Grand Total :	20


Total FSI Area (Sq.m.)	
947.55	947.55
219.33	219.33
639.06	639.06
426.04	426.04
219.33	219.33
216.75	216.75
947.55	947.55
50.00	50.00
212.65	212.65
Grand Total :	20



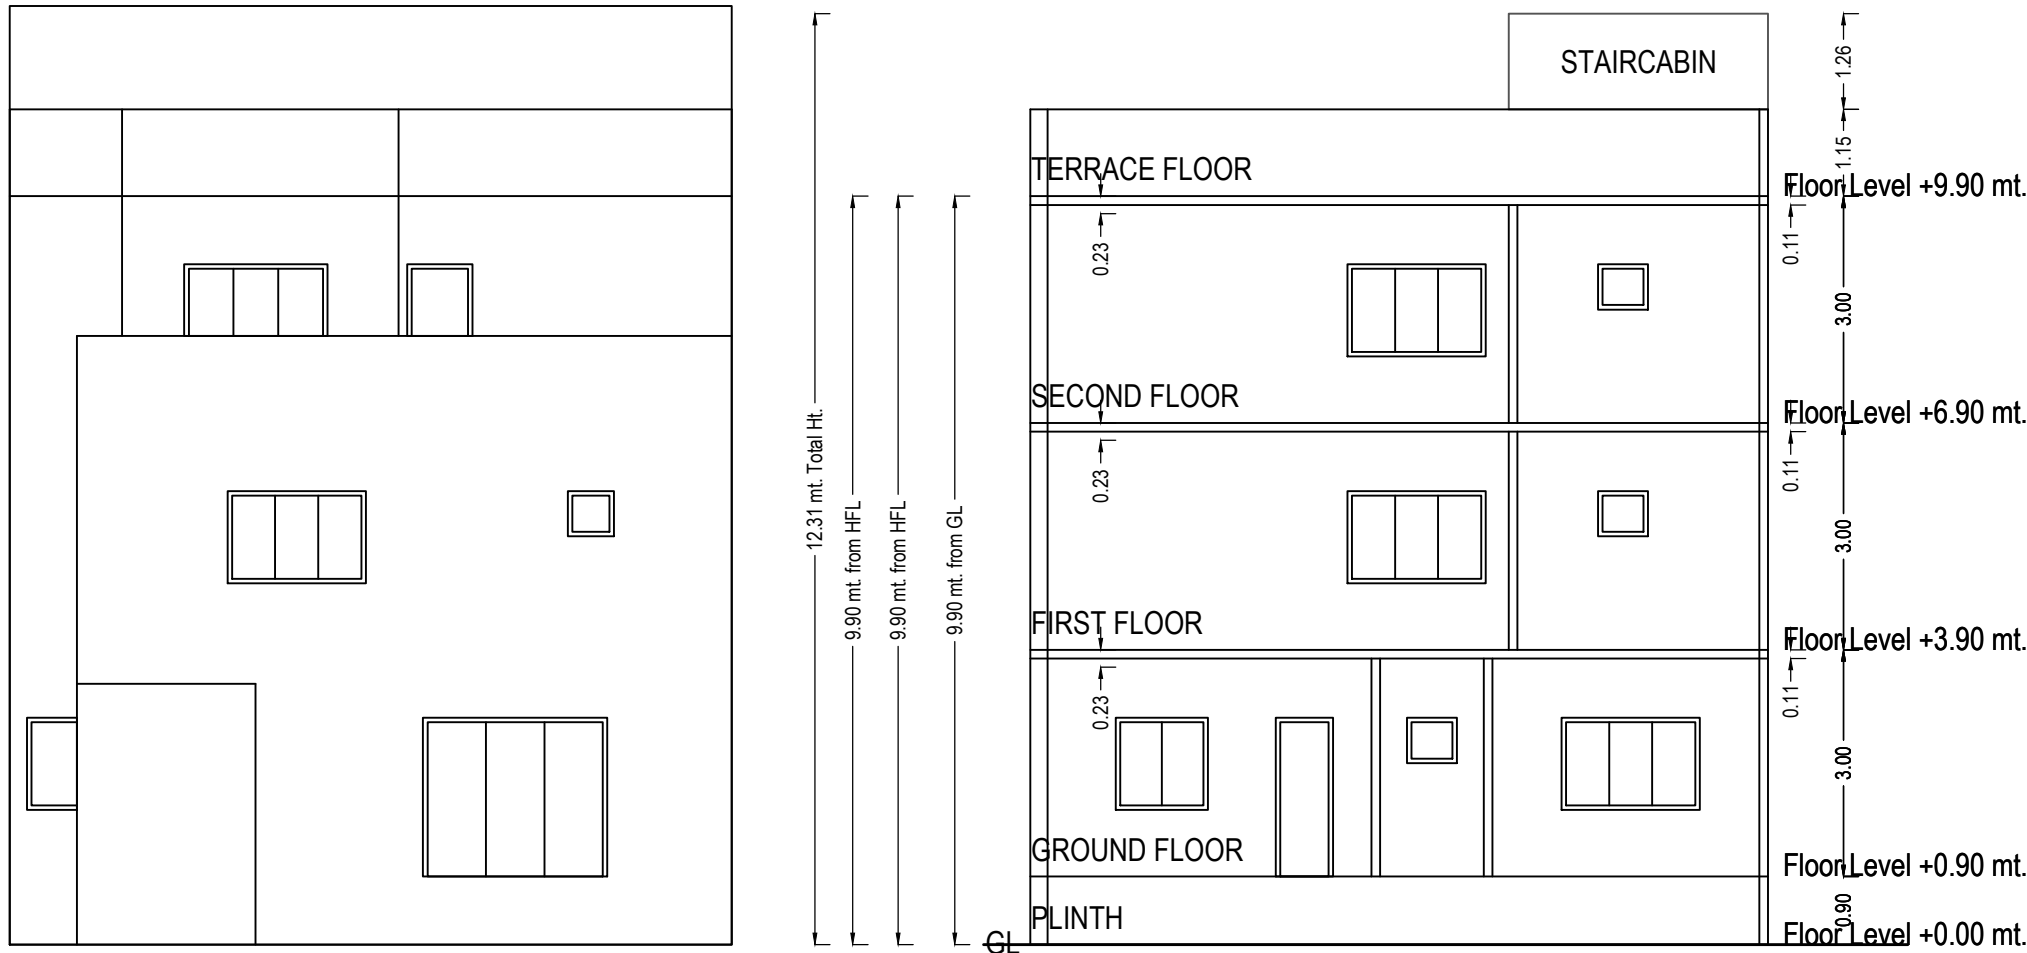


ELEVATION


SECTION 6-6

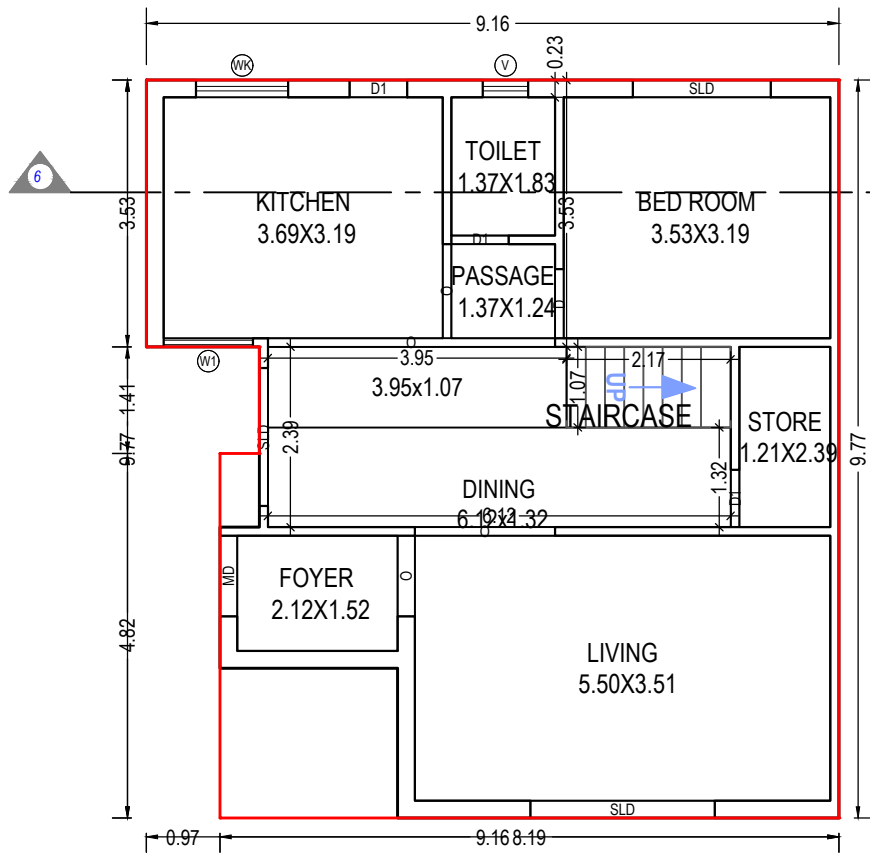


GROUND FLOOR PLAN
(Proposed)
(SCALE 1:100)

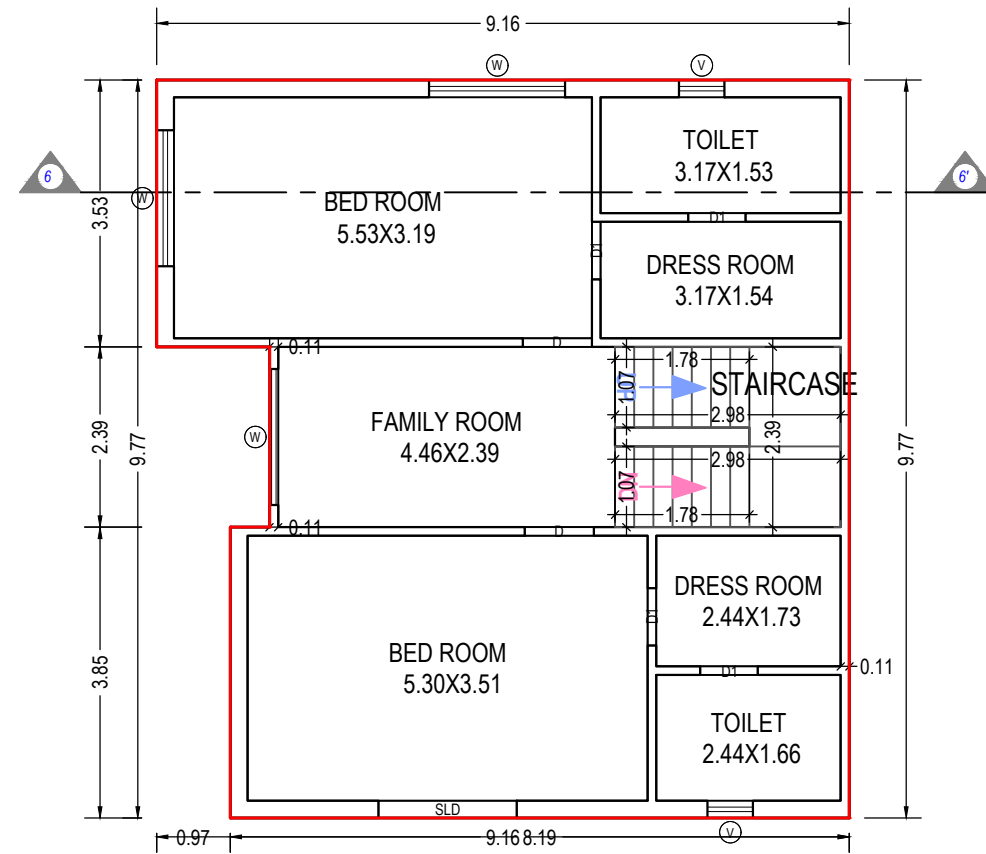

FIRST FLOOR PLAN
(Proposed)
(SCALE 1:100)

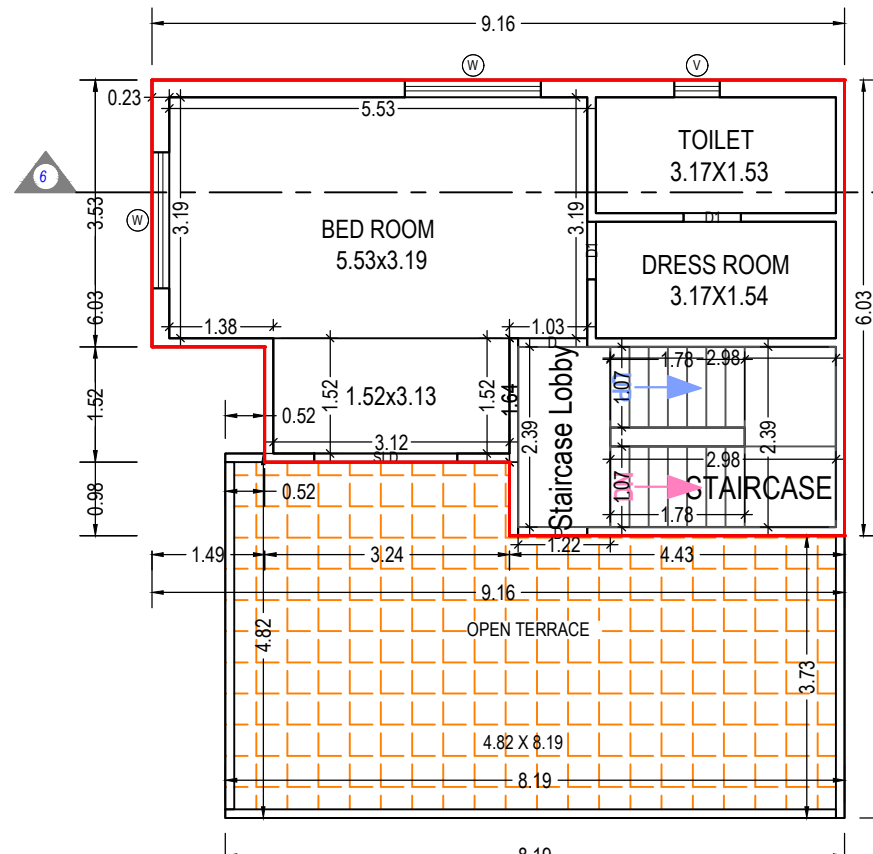

SECOND FLOOR PLAN
(Proposed)
(SCALE 1:100)

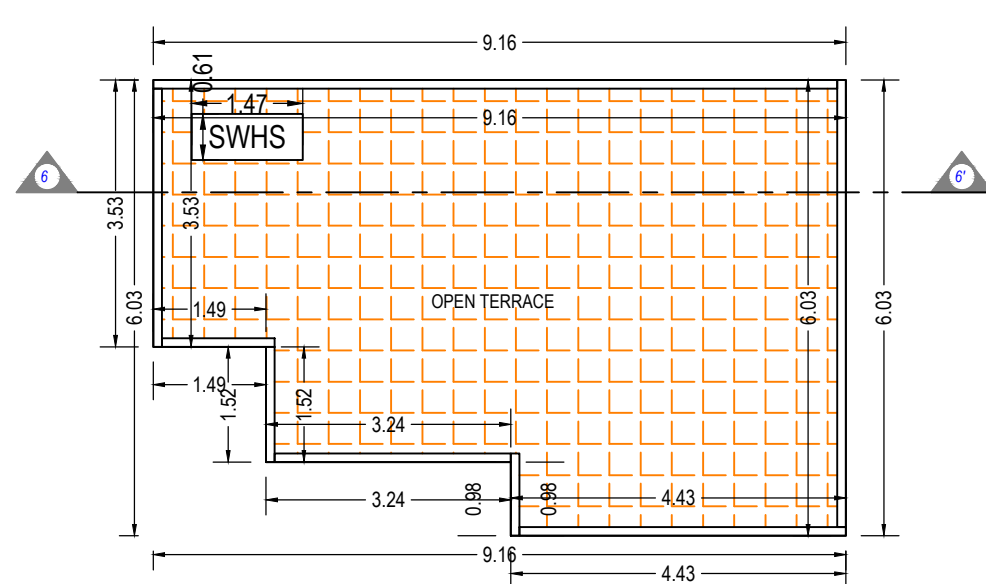

TERRACE FLOOR PLAN
(SCALE 1:100)

UnitBUA Table for Building :BUNGLOW (08 10 12 19 21)

Floor	Name	UnitBUA Type	Gross UnitBUA Area	UnitBUA Area	Deductions (Area in Sq.mt.)		Carpet Area	No. of Unit
					Wall	Stair Case		
GROUND FLOOR PLAN	SPLIT PLOT 08 10 12 19 21	DWELLING UNIT	77.52	77.52	6.83	2.32	68.37	01
		Total :	77.52	77.52	6.83	2.32	68.37	01
		Typical Floor = 1						
	Total per Floor:	Total :	77.52	77.52	6.83	2.32	68.37	01
FIRST FLOOR PLAN	SPLIT PLOT 08 10 12 19 21	DWELLING UNIT	82.18	82.18	8.37	6.67	67.14	00
		Total :	82.18	82.18	8.37	6.67	67.14	00
		Typical Floor = 1						
	Total per Floor:	Total :	82.18	82.18	8.37	6.67	67.14	00
SECOND FLOOR PLAN	SPLIT PLOT 08 10 12 19 21	DWELLING UNIT	48.37	48.37	5.08	9.58	33.71	00
		Total :	48.37	48.37	5.08	9.58	33.71	00
		Typical Floor = 1						
	Total per Floor:	Total :	48.37	48.37	5.08	9.58	33.71	00
Total:	-	-	208.07	208.07	20.28	18.57	169.22	01

SCHEDULE OF DOOR:

BUILDING NAME	NAME	LENGTH	HEIGHT	NOS
BUNGLOW (08 10 12 19 21)	D1	0.76	2.10	09
	D	0.91	2.10	04
BUNGLOW (08 10 12 19 21)	O	1.07	2.10	01
	MD	1.07	2.10	01
BUNGLOW (08 10 12 19 21)	O	1.24	2.10	01
	SLD	1.83	2.10	03
BUNGLOW (08 10 12 19 21)	O	1.85	2.10	01
	SLD	1.89	2.10	01
BUNGLOW (08 10 12 19 21)	SLD	2.44	2.10	01
	O	3.80	2.10	01

Building :BUNGLOW (08 10 12 19 21)

Floor Name	Total Built Up Area (Sq.mt.)	Deductions from FSI/Area in Sq.mt.)		Proposed FSI Area (Sq.mt.)	Total FSI Area (Sq.mt.)	No. of Unit
		StairCase	Stair Lobby			
Ground Floor	77.52	2.32	0.00	75.21	75.21	01
First Floor	82.18	6.67	0.00	75.51	75.51	00
Second Floor	48.37	6.67	2.91	38.79	38.79	00
Terrace Floor	0.00	0.00	0.00	0.00	0.00	00
Total:	208.08	15.66	2.91	189.51	189.51	01
Total Number of Same Buildings:	5					
Total:	1040.40	78.30	14.55	947.55	947.55	05

SCHEDULE OF WINDOW/VENTILATION:

BUILDING NAME	NAME	LENGTH	HEIGHT	NOS
BUNGLOW (08 10 12 19 21)	V	0.60	1.00	04
	W1	1.18	1.50	01
BUNGLOW (08 10 12 19 21)	WK	1.22	0.90	01
BUNGLOW (08 10 12 19 21)	W	1.80	1.50	05

Staircase Checks (Table 8a-1)

Floor Name	StairCase Name	Flight Width	Tread Width	Riser Height
GROUND FLOOR PLAN	STAIRCASE	1.07	0.25	0.43
	STAIRCASE	1.07	0.25	0.20
FIRST FLOOR PLAN	STAIRCASE	1.07	0.25	0.20
SECOND FLOOR PLAN	STAIRCASE	1.07	0.25	0.20

Grant of the permission is subject to the conditions mentioned in the permission letter. Permission letter and approved Plan PDF can be downloaded by scanning the QR code.

OWNER'S NAME AND SIGNATURE

BHATT JYOTIKABEN JITENDRAKUMAR & OTHERS

ARCH/ENG'S NAME & SIGNATURESTRUCTURE ENGINEER

RUCHIR M SHETH


003AR31032300057

SUPERVISOR'S NAME & SIGNATUREDATE OF APPROVAL


03/05/2022

DESIGNATION OF APPROVER : Deputy Town Development Officer




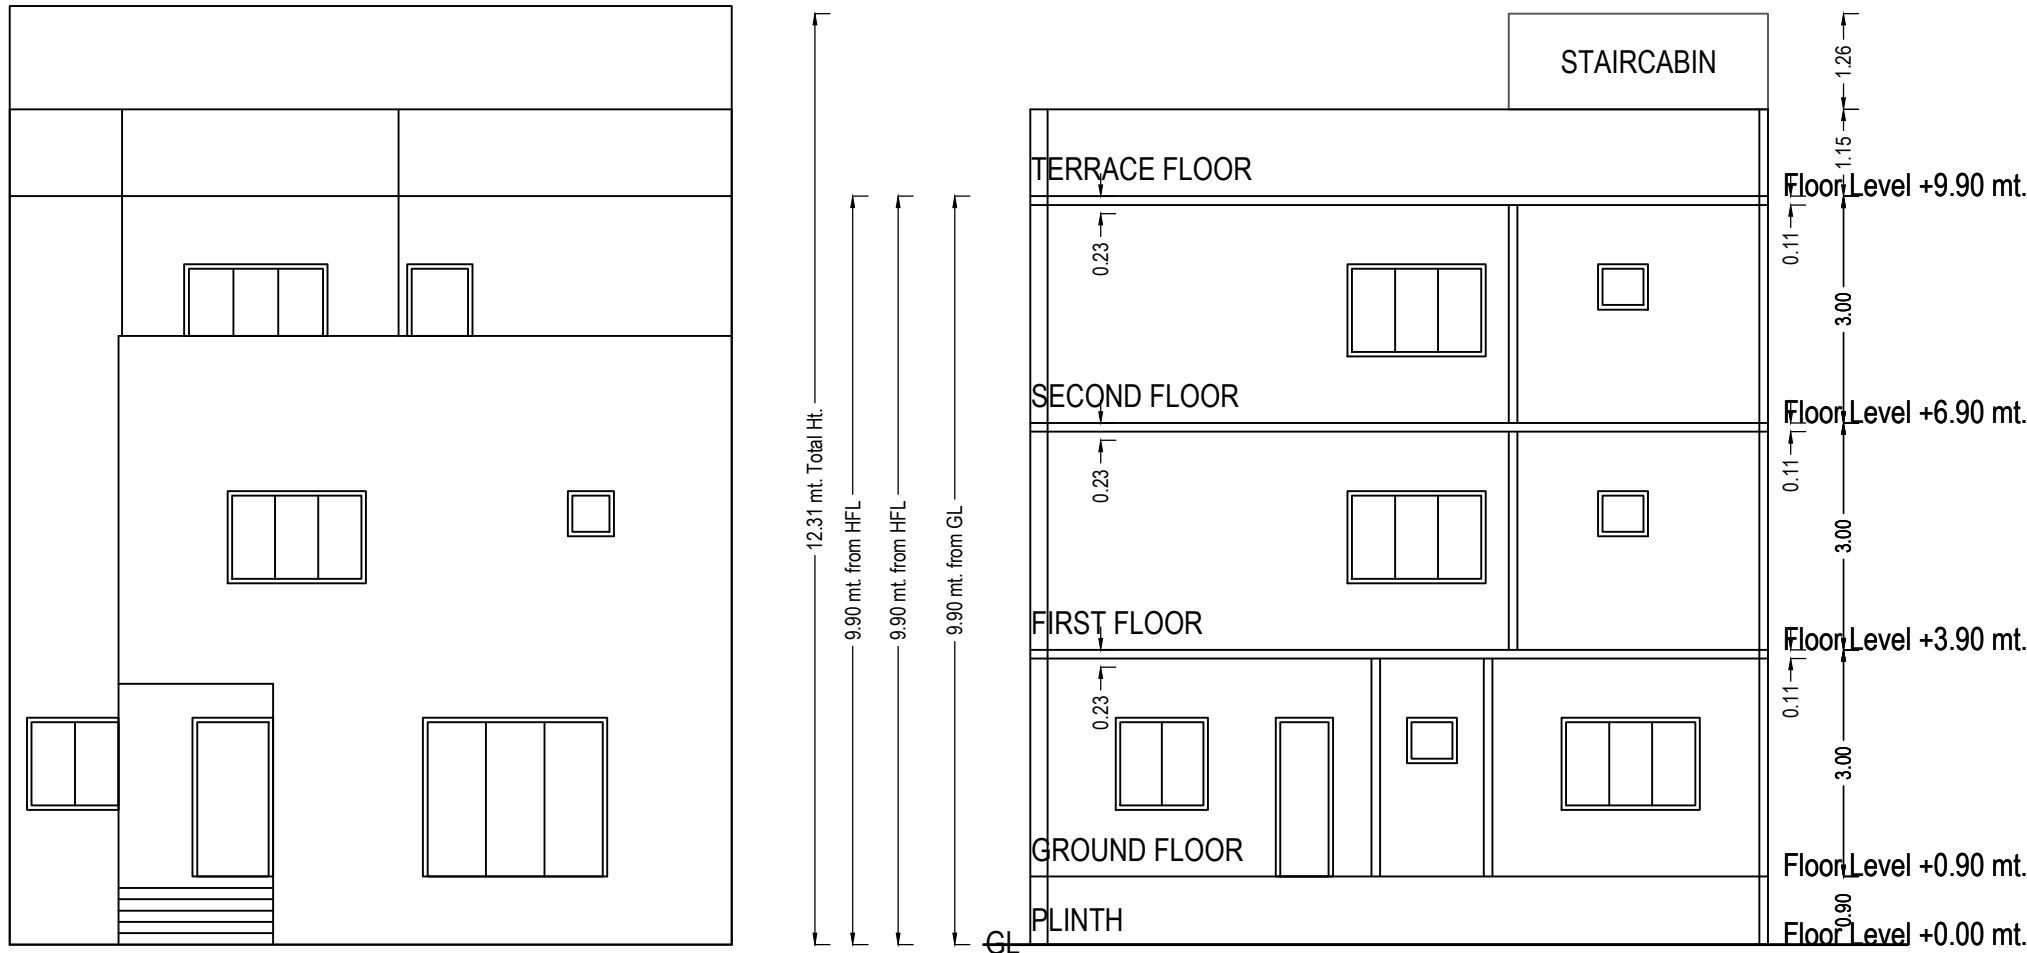


SECTION 4-4

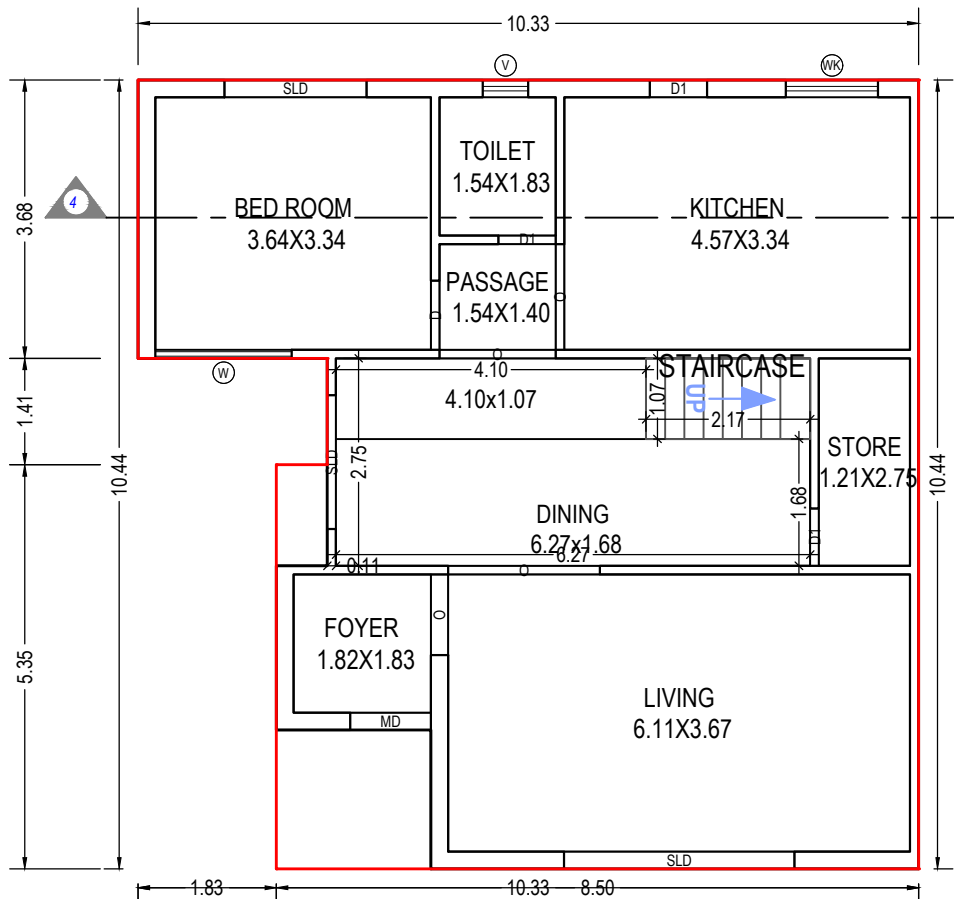


GROUND FLOOR PLAN
(Proposed)
(SCALE 1:100)

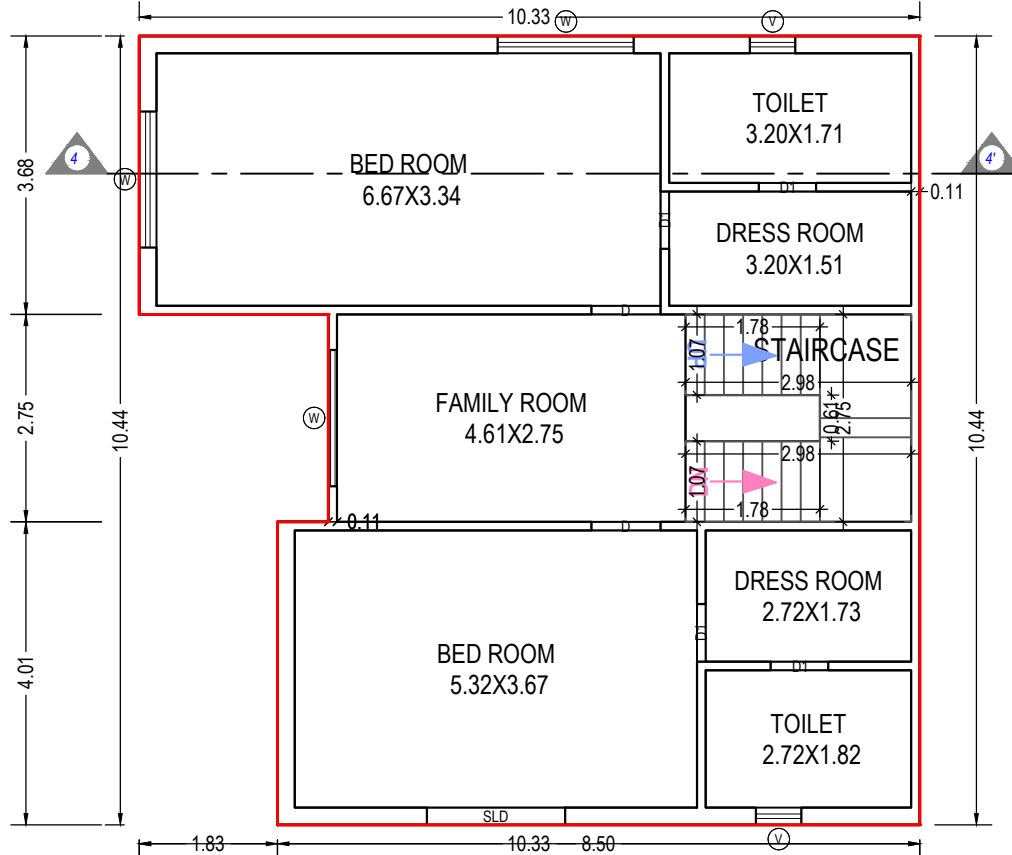

FIRST FLOOR PLAN
(Proposed)
(SCALE 1:100)

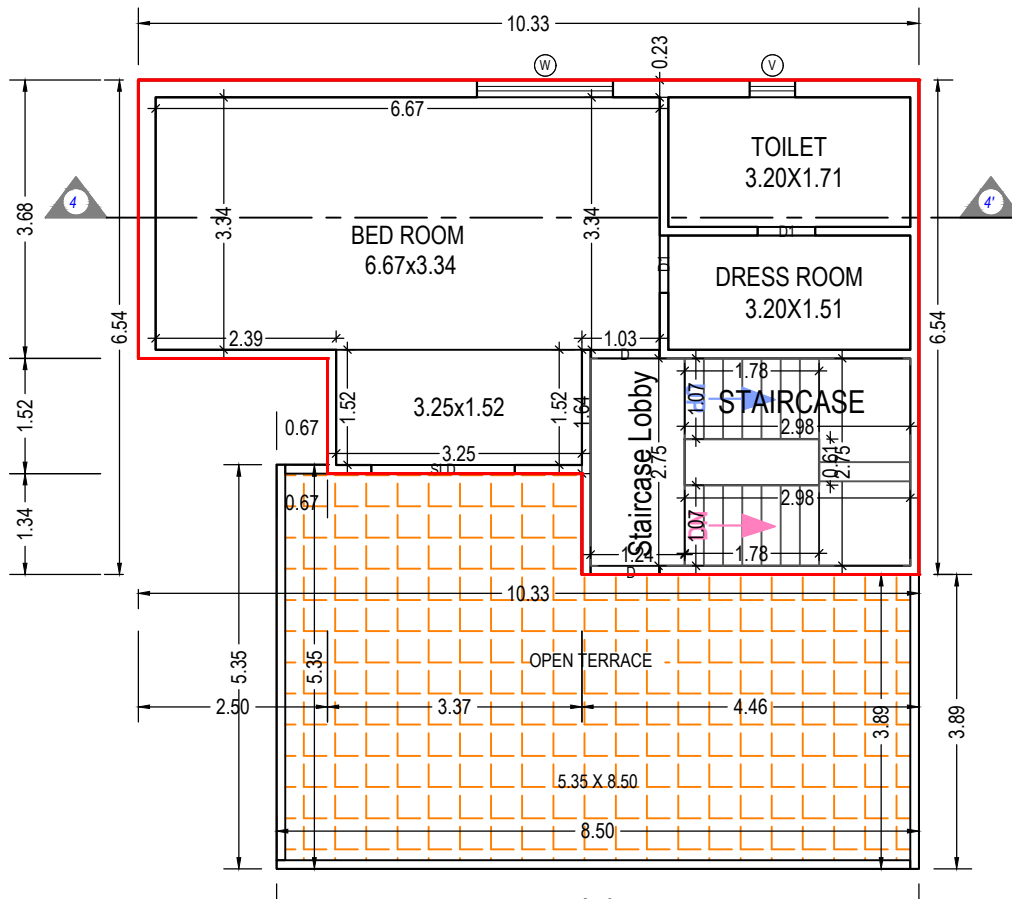

SECOND FLOOR PLAN
(Proposed)
(SCALE 1:100)

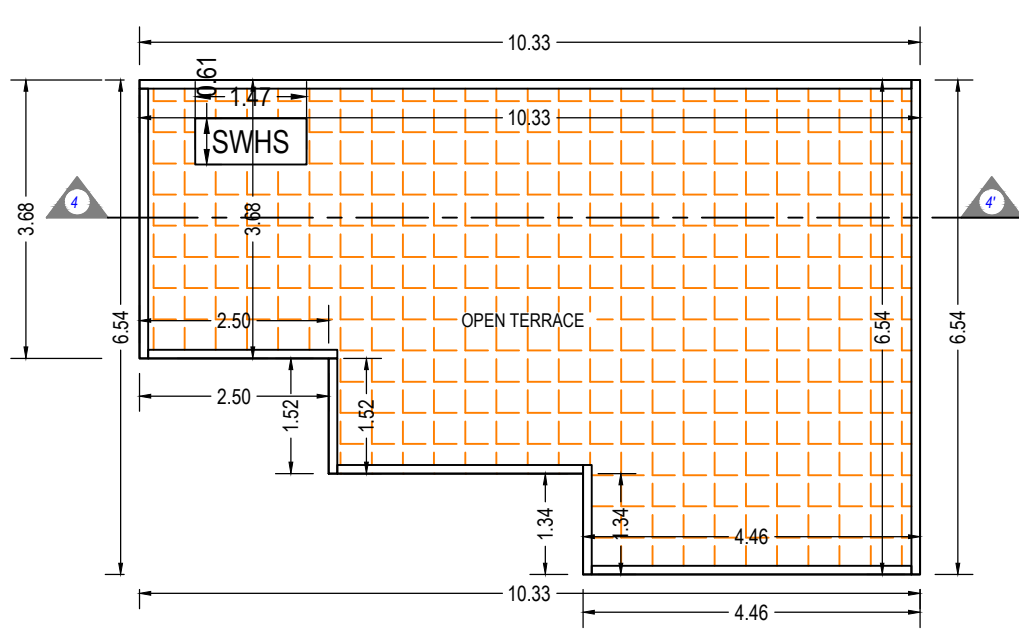

TERRACE FLOOR PLAN
(SCALE 1:100)

UnitBUA Table for Building :BUNGLOW (14)

Floor	Name	UnitBUA Type	Gross UnitBUA Area	UnitBUA Area	Deductions (Area in Sq.mt.)		Carpet Area	No. of Unit
					Wall	Stair Case		
GROUND FLOOR PLAN	SPLIT PLOT 14	DWELLING UNIT	89.81	89.81	7.70	2.32	79.79	01
			Total :	89.81	89.81	7.70	2.32	79.79
			Typical Floor = 1					
			Total :	89.81	89.81	7.70	2.32	79.79
FIRST FLOOR PLAN	SPLIT PLOT 14	DWELLING UNIT	93.56	93.56	9.77	7.11	76.68	00
			Total :	93.56	93.56	9.77	7.11	76.68
			Typical Floor = 1					
			Total :	93.56	93.56	9.77	7.11	76.68
SECOND FLOOR PLAN	SPLIT PLOT 14	DWELLING UNIT	55.91	55.91	6.69	10.52	38.70	00
			Total :	55.91	55.91	6.69	10.52	38.70
			Typical Floor = 1					
			Total :	55.91	55.91	6.69	10.52	38.70
Total:	-	-	239.28	239.28	24.16	19.95	195.17	01

SCHEDULE OF DOOR:

BUILDING NAME	NAME	LENGTH	HEIGHT	NOS
BUNGLOW (14)	D1	0.76	2.10	09
BUNGLOW (14)	D	0.91	2.10	04
BUNGLOW (14)	O	1.07	2.10	01
BUNGLOW (14)	MD	1.07	2.10	01
BUNGLOW (14)	O	1.40	2.10	01
BUNGLOW (14)	O	1.54	2.10	01
BUNGLOW (14)	SLD	1.77	2.10	01
BUNGLOW (14)	SLD	1.83	2.10	01
BUNGLOW (14)	SLD	1.88	2.10	01
BUNGLOW (14)	SLD	1.89	2.10	01
BUNGLOW (14)	O	2.01	2.10	01
BUNGLOW (14)	SLD	3.05	2.10	01

Building :BUNGLOW (14)

Floor Name	Total Built Up Area (Sq.mt.)	Deductions from FSI(Area in Sq.mt.)		Proposed FSI Area (Sq.mt.)	Total FSI Area (Sq.mt.)	No. of Unit
		StairCase	Stair Lobby	Resi.		
Ground Floor	89.81	2.32	0.00	87.49	87.49	01
First Floor	93.56	7.11	0.00	86.46	86.46	00
Second Floor	55.91	7.11	3.42	45.38	45.38	00
Terrace Floor	0.00	0.00	0.00	0.00	0.00	00
Total:	239.28	16.54	3.42	219.33	219.33	01
Total Number of Same Buildings:	1					
Total:	239.28	16.54	3.42	219.33	219.33	01

Staircase Checks (Table 8a-1)

Floor Name	StairCase Name	Flight Width	Tread Width	Riser Height
GROUND FLOOR PLAN	STAIRCASE	1.07	0.25	0.43
FIRST FLOOR PLAN	STAIRCASE	1.07	0.25	0.19
SECOND FLOOR PLAN	STAIRCASE	1.07	0.25	0.19

SCHEDULE OF WINDOW/VENTILATION:

BUILDING NAME	NAME	LENGTH	HEIGHT	NOS
BUNGLOW (14)	V	0.60	1.00	04
BUNGLOW (14)	WK	1.22	0.90	01
BUNGLOW (14)	W	1.80	1.50	05

OWNER'S NAME AND SIGNATURE

BHATT JYOTIKABEN JITENDRAKUMAR & OTHERS

ARCH/ENG'S NAME & SIGNATURE

RUCHIR M SHETH


003AR31032300057

SUPERVISOR'S NAME & SIGNATURE

03/05/2022


DESIGNATION OF APPROVER : Deputy Town Development Officer

Grant of the permission is subject to the conditions mentioned in the permission letter. Permission letter and approved Plan PDF can be downloaded by scanning the QR code.

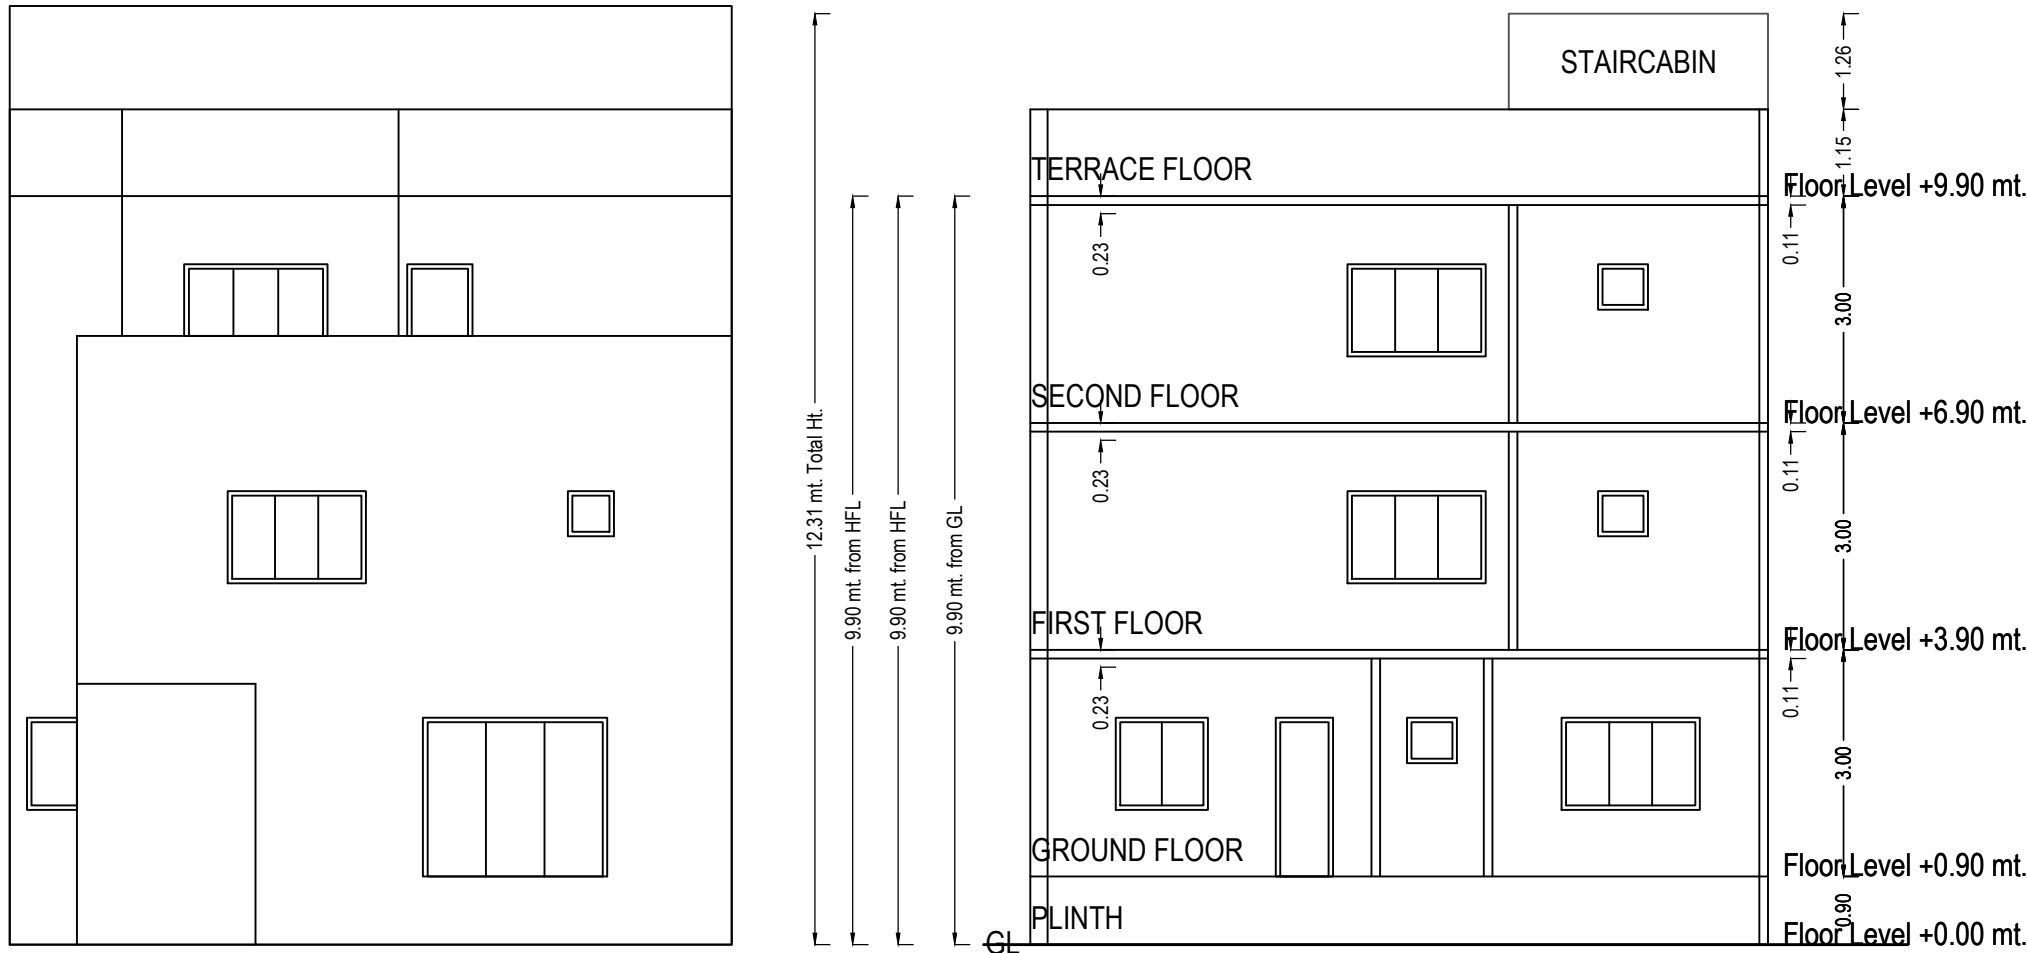


ELEVATION


SECTION 2-2

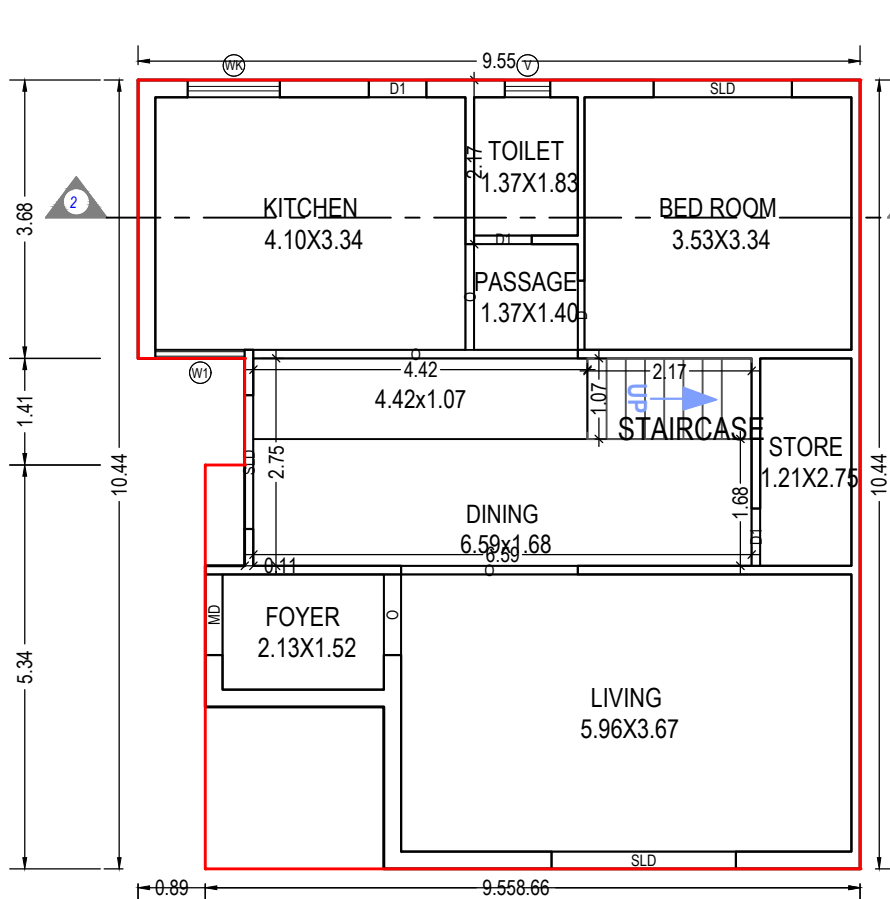


GROUND FLOOR PLAN
(Proposed)
(SCALE 1:100)

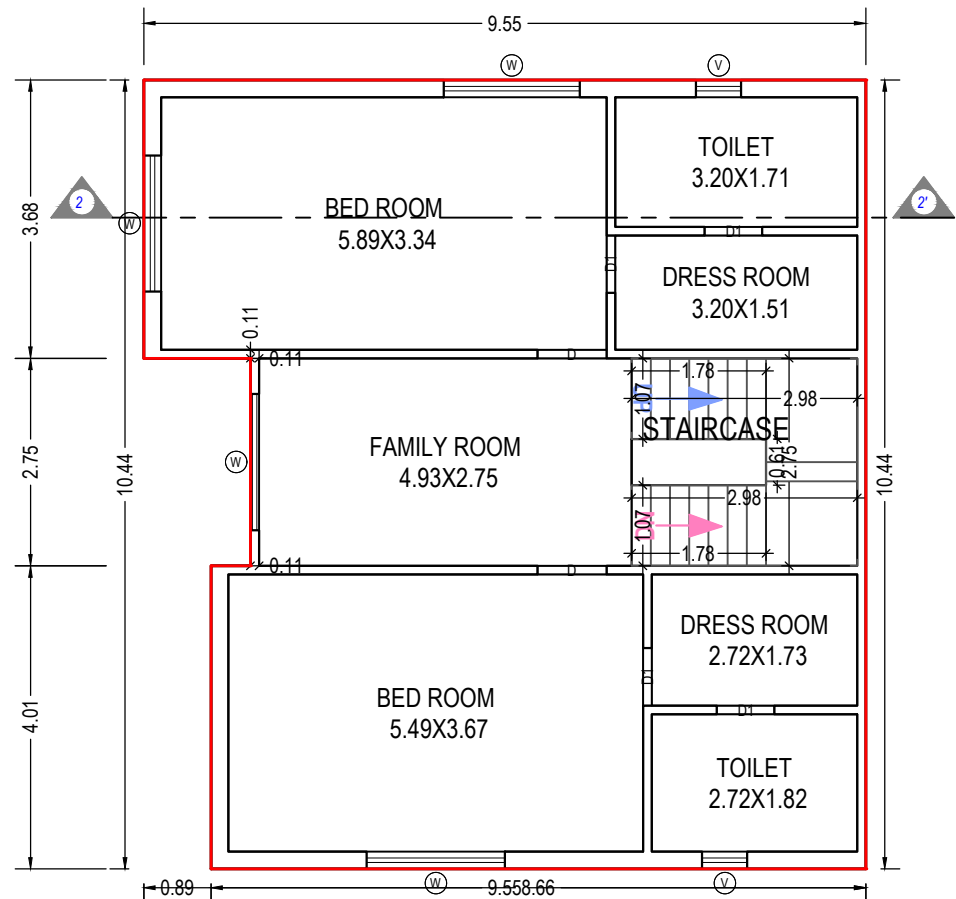

FIRST FLOOR PLAN
(Proposed)
(SCALE 1:100)

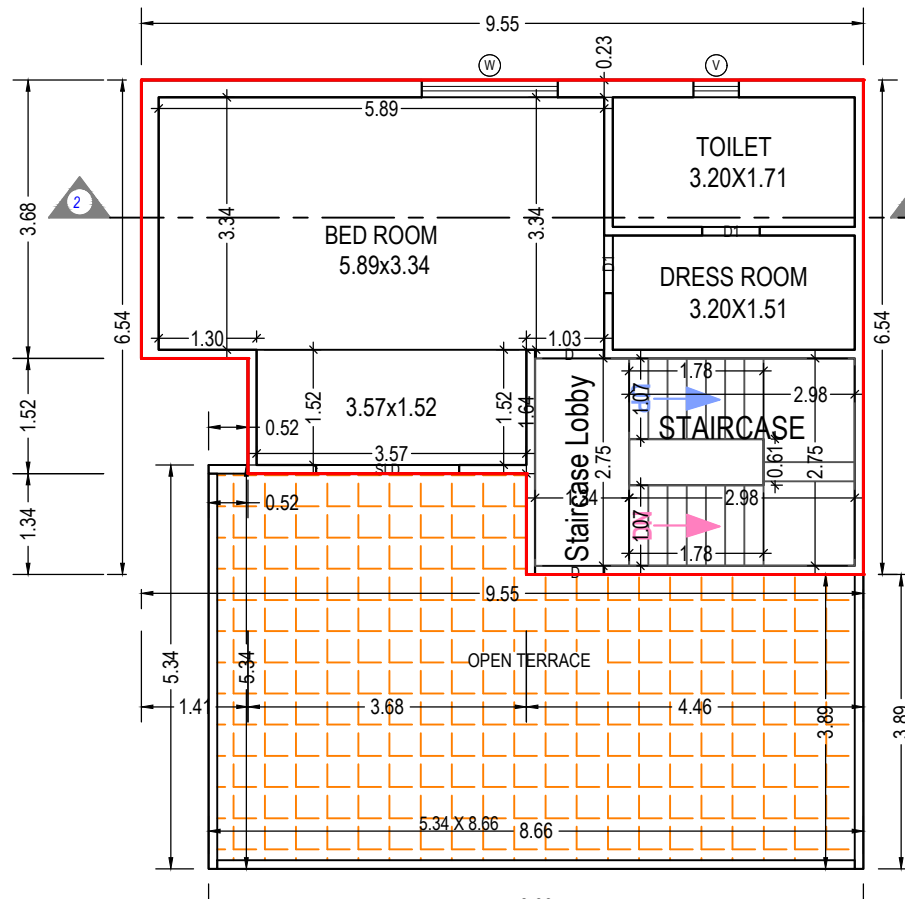

SECOND FLOOR PLAN
(Proposed)
(SCALE 1:100)

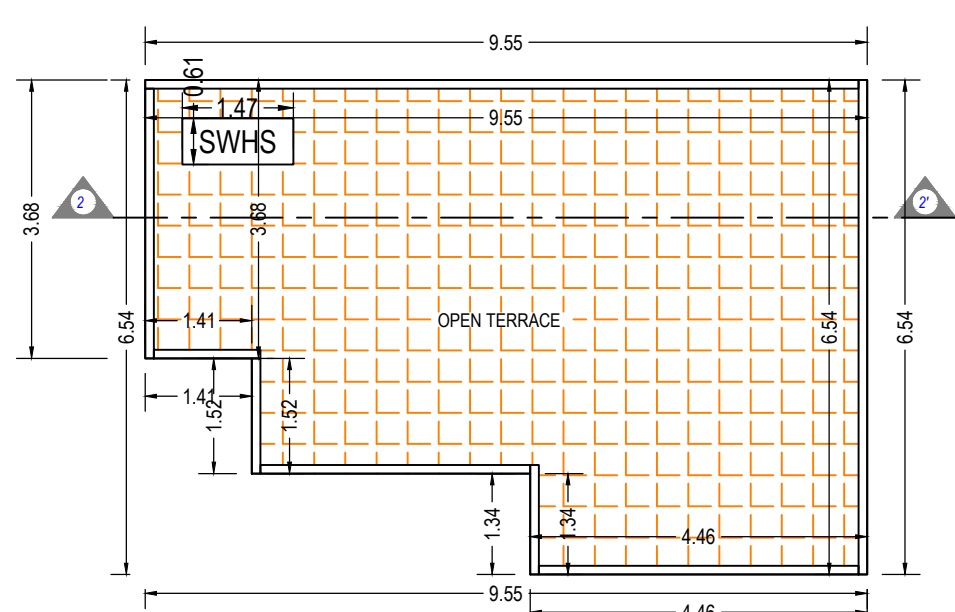

TERRACE FLOOR PLAN
(SCALE 1:100)

UnitBUA Table for Building :BUNGLOW (02 04 06)

Floor	Name	UnitBUA Type	Gross UnitBUA Area	UnitBUA Area	Deductions (Area in Sq.mt.)	Carpet Area	No. of Unit
GROUND FLOOR PLAN	SPLIT PLOT 02 04 06	DWELLING UNIT	87.18	87.18	7.21	2.32	77.65
			87.18	87.18	7.21	2.32	77.65
			87.18	87.18	7.21	2.32	77.65
			87.18	87.18	7.21	2.32	77.65
FIRST FLOOR PLAN	SPLIT PLOT 02 04 06	DWELLING UNIT	92.24	92.24	9.56	7.11	75.57
			92.24	92.24	9.56	7.11	75.57
			92.24	92.24	9.56	7.11	75.57
			92.24	92.24	9.56	7.11	75.57
SECOND FLOOR PLAN	SPLIT PLOT 02 04 06	DWELLING UNIT	53.54	53.54	6.42	10.52	36.60
			53.54	53.54	6.42	10.52	36.60
			53.54	53.54	6.42	10.52	36.60
			53.54	53.54	6.42	10.52	36.60
Total:	-	-	232.96	232.96	23.19	19.95	189.82

SCHEDULE OF DOOR:

BUILDING NAME	NAME	LENGTH	HEIGHT	NOS
BUNGLOW (02 04 06)	D1	0.76	2.10	09
BUNGLOW (02 04 06)	D	0.91	2.10	04
BUNGLOW (02 04 06)	O	1.07	2.10	01
BUNGLOW (02 04 06)	MD	1.07	2.10	01
BUNGLOW (02 04 06)	O	1.40	2.10	01
BUNGLOW (02 04 06)	SLD	1.77	2.10	01
BUNGLOW (02 04 06)	SLD	1.83	2.10	01
BUNGLOW (02 04 06)	SLD	1.89	2.10	01
BUNGLOW (02 04 06)	O	2.34	2.10	01
BUNGLOW (02 04 06)	SLD	2.44	2.10	01
BUNGLOW (02 04 06)	O	4.29	2.10	01

Building :BUNGLOW (02 04 06)

Floor Name	Total Built Up Area (Sq.mt.)	Deductions from FSI(Area in Sq.mt.)	Proposed FSI Area (Sq.mt.)	Total FSI Area (Sq.mt.)	No. of Unit
Ground Floor	87.18	2.32	0.00	84.87	01
First Floor	92.24	7.11	0.00	85.14	00
Second Floor	53.54	7.11	3.42	43.01	00
Terrace Floor	0.00	0.00	0.00	0.00	00
Total:	232.96	16.54	3.42	213.02	01
Total Number of Same Buildings:	3				
Total:	698.88	49.62	10.26	639.06	03

SCHEDULE OF WINDOW/VENTILATION:

BUILDING NAME	NAME	LENGTH	HEIGHT	NOS
BUNGLOW (02 04 06)	V	0.60	1.00	04
BUNGLOW (02 04 06)	W1	1.18	1.50	01
BUNGLOW (02 04 06)	WK	1.22	0.90	01
BUNGLOW (02 04 06)	W	1.80	1.50	04
BUNGLOW (02 04 06)	W	1.83	0.60	01

Staircase Checks (Table 8a-1)

Floor Name	StairCase Name	Flight Width	Tread Width	Riser Height
GROUND FLOOR PLAN	STAIRCASE	1.07	0.25	0.43
FIRST FLOOR PLAN	STAIRCASE	1.07	0.25	0.19
SECOND FLOOR PLAN	STAIRCASE	1.07	0.25	0.19

OWNER'S NAME AND SIGNATURE

BHATT JYOTIKABEN JITENDRAKUMAR & OTHERS

ARCH/ENG'S NAME & SIGNATURE

RUCHIR M SHETH


003AR31032300057

SUPERVISOR'S NAME & SIGNATURE

03/05/2022


DESIGNATION OF APPROVER : Deputy Town Development Officer

Grant of the permission is subject to the conditions mentioned in the permission letter. Permission letter and approved Plan PDF can be downloaded by scanning the QR code.

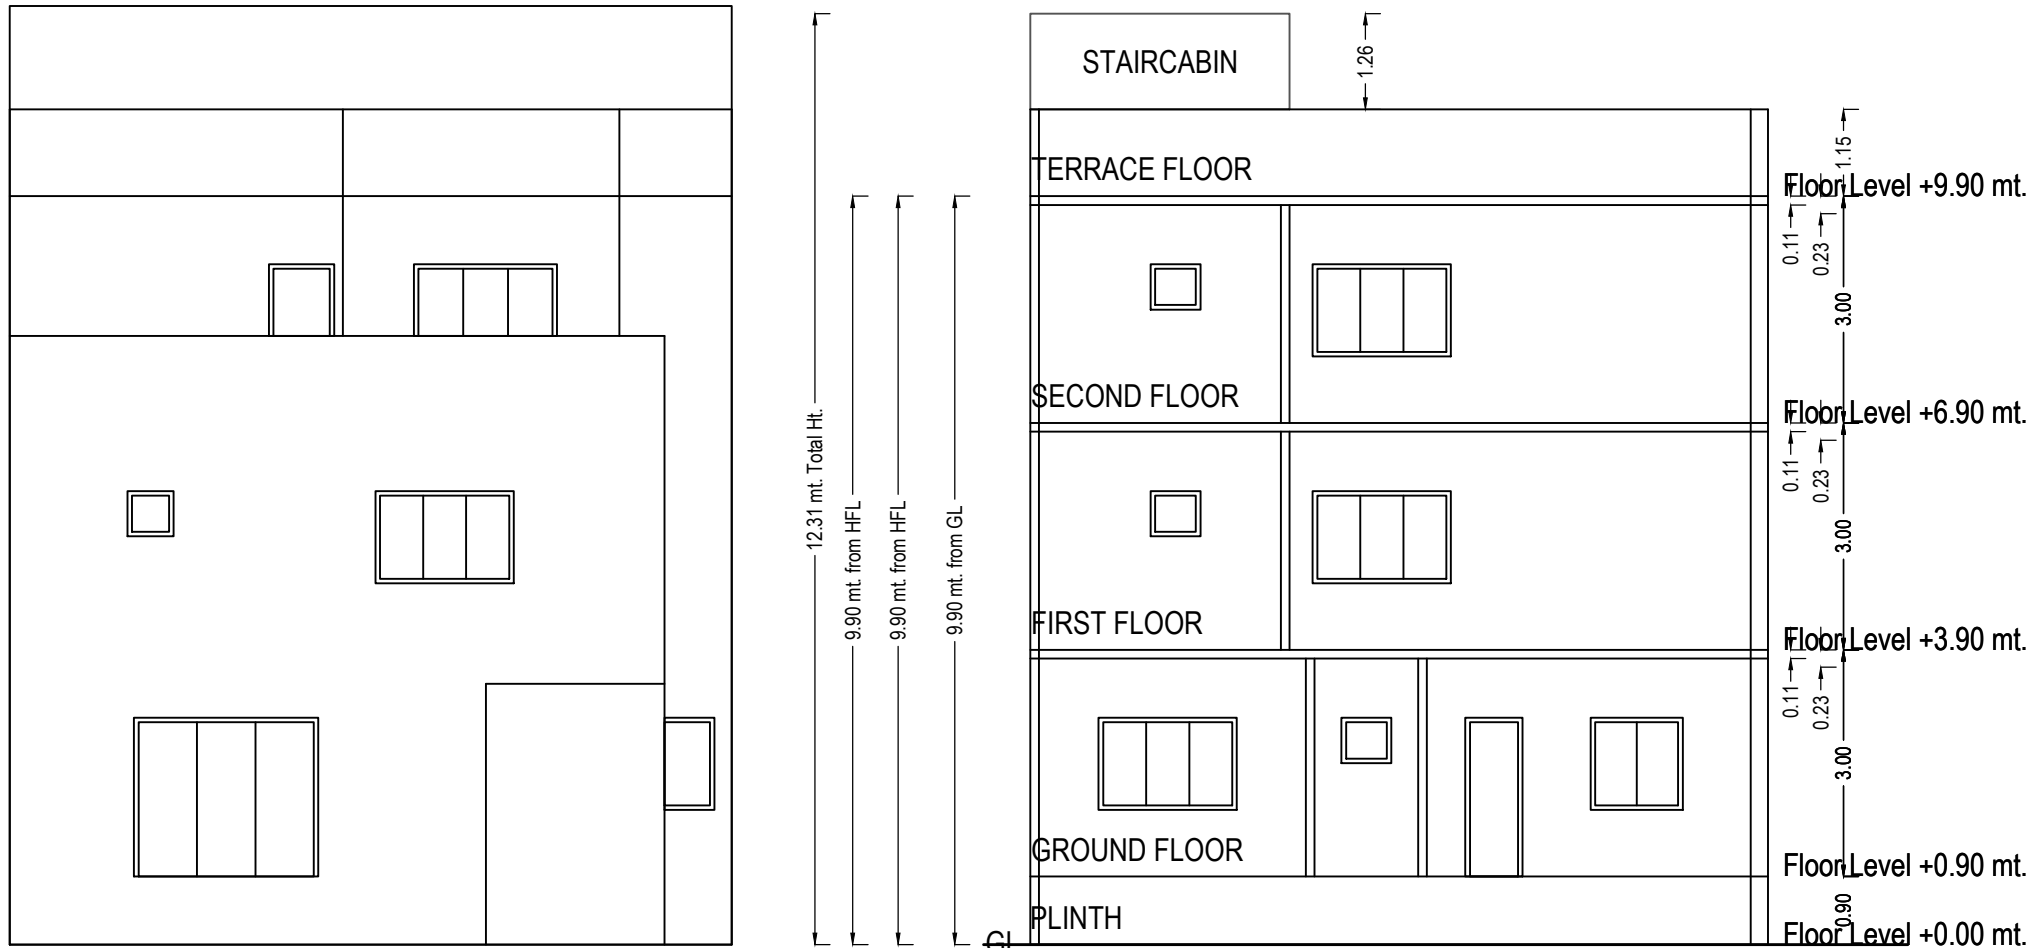


ELEVATION


SECTION 3-3

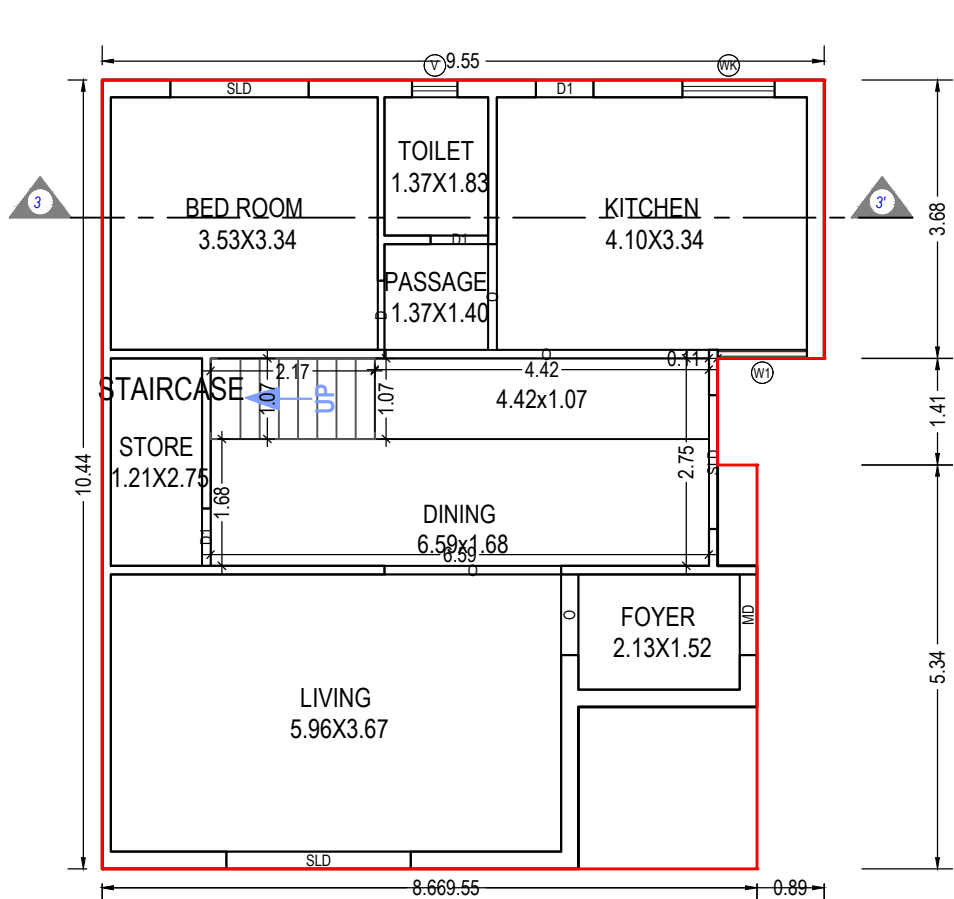


GROUND FLOOR PLAN
(Proposed)
(SCALE 1:100)

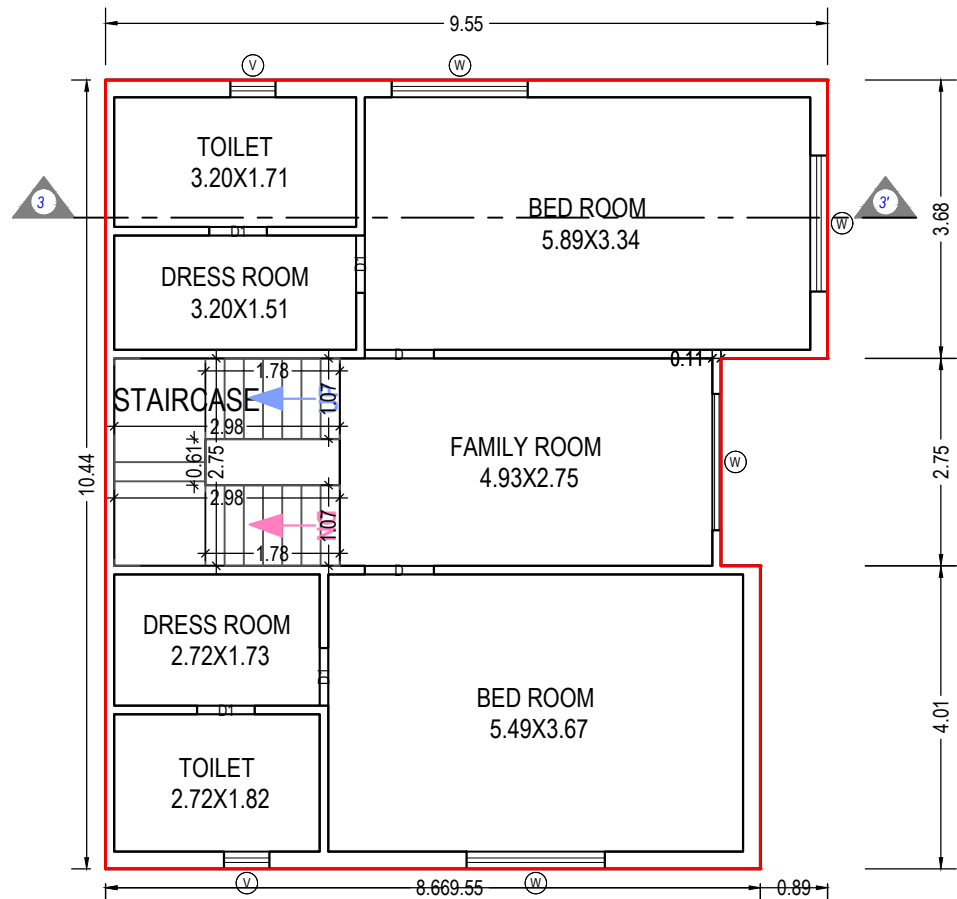

FIRST FLOOR PLAN
(Proposed)
(SCALE 1:100)

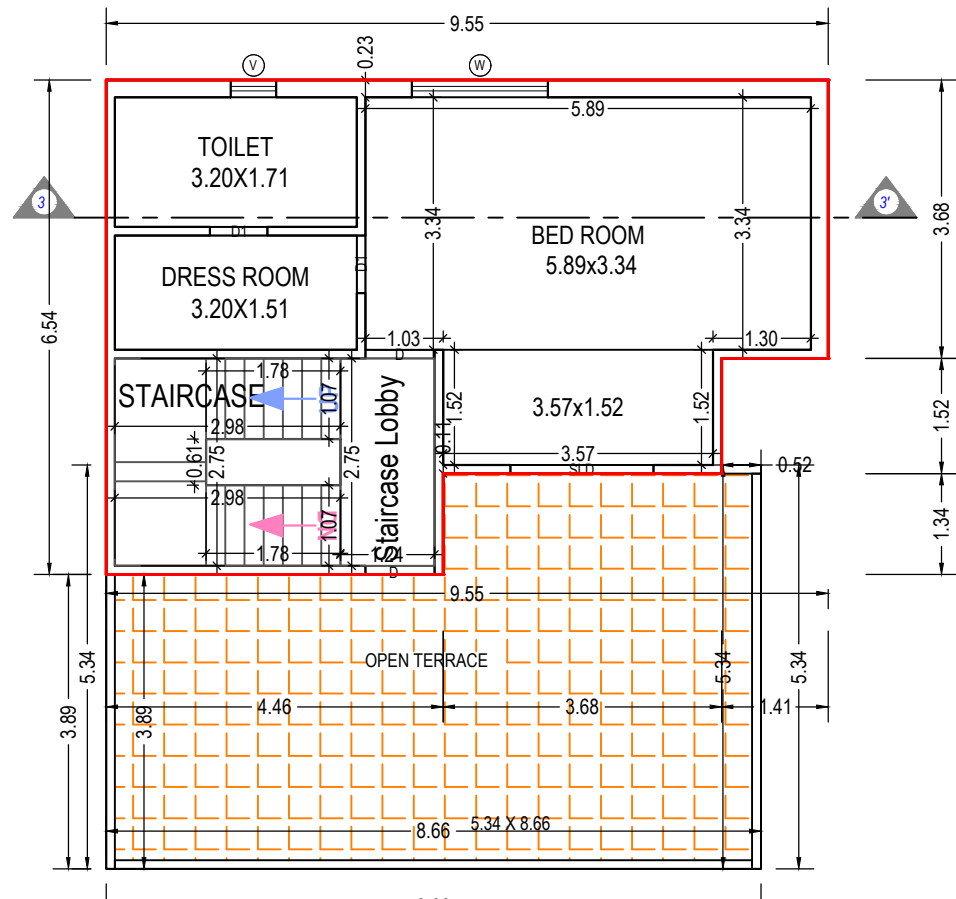

SECOND FLOOR PLAN
(Proposed)
(SCALE 1:100)

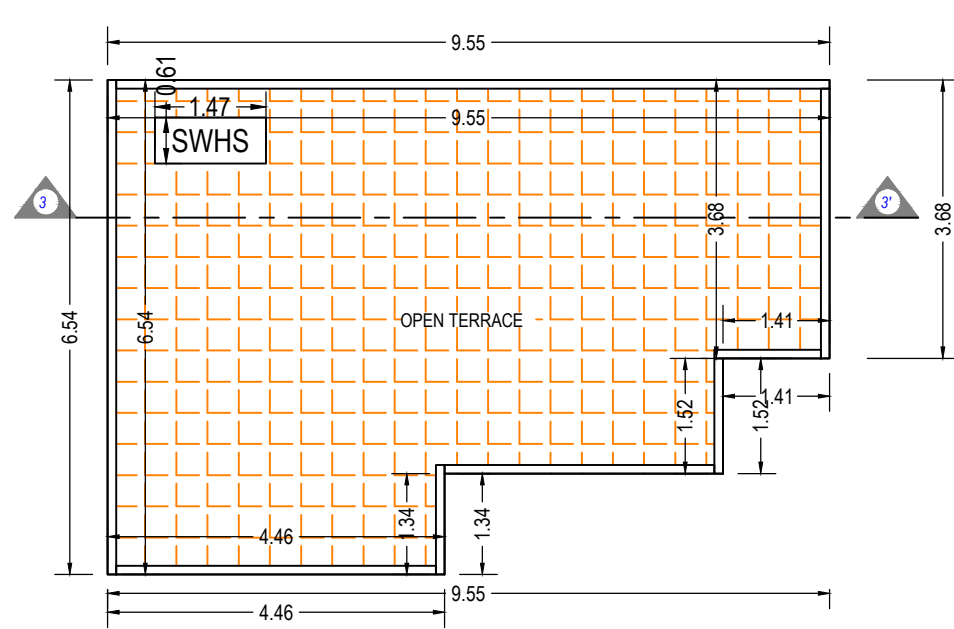

TERRACE FLOOR PLAN
(SCALE 1:100)

UnitBUA Table for Building :BUNGLOW (03 05)

Floor	Name	UnitBUA Type	Gross UnitBUA Area	UnitBUA Area	Deductions (Area in Sq.mt.)		Carpet Area	No. of Unit
					Wall	Stair Case		
GROUND FLOOR PLAN	SPLIT PLOT 03 05	DWELLING UNIT	87.18	87.18	7.21	2.32	77.65	01
		Total :	87.18	87.18	7.21	2.32	77.65	01
	Typical Floor = 1	Total :	87.18	87.18	7.21	2.32	77.65	01
		Total :	87.18	87.18	7.21	2.32	77.65	01
FIRST FLOOR PLAN	SPLIT PLOT 03 05	DWELLING UNIT	92.24	92.24	9.56	7.11	75.57	00
		Total :	92.24	92.24	9.56	7.11	75.57	00
	Typical Floor = 1	Total :	92.24	92.24	9.56	7.11	75.57	00
		Total :	92.24	92.24	9.56	7.11	75.57	00
SECOND FLOOR PLAN	SPLIT PLOT 03 05	DWELLING UNIT	53.54	53.54	6.42	10.52	36.60	00
		Total :	53.54	53.54	6.42	10.52	36.60	00
	Typical Floor = 1	Total :	53.54	53.54	6.42	10.52	36.60	00
		Total :	53.54	53.54	6.42	10.52	36.60	00
Total:	-	-	232.96	232.96	23.19	19.95	189.82	01

Building :BUNGLOW (03 05)

Floor Name	Total Built Up Area (Sq.mt.)	Deductions from FSI(Area in Sq.mt.)		Proposed FSI Area (Sq.mt.)	Total FSI Area (Sq.mt.)	No. of Unit
		StairCase	Stair Lobby			
Ground Floor	87.18	2.32	0.00	84.87	84.87	01
First Floor	92.24	7.11	0.00	85.14	85.14	00
Second Floor	53.54	7.11	3.42	43.01	43.01	00
Terrace Floor	0.00	0.00	0.00	0.00	0.00	00
Total:	232.96	16.54	3.42	213.02	213.02	01
Total Number of Same Buildings:	2					
Total:	465.92	33.08	6.84	426.04	426.04	02

SCHEDULE OF DOOR:

BUILDING NAME	NAME	LENGTH	HEIGHT	NOS
BUNGLOW (03 05)	D1	0.76	2.10	09
BUNGLOW (03 05)	D	0.91	2.10	04
BUNGLOW (03 05)	O	1.07	2.10	01
BUNGLOW (03 05)	MD	1.07	2.10	01
BUNGLOW (03 05)	O	1.40	2.10	01
BUNGLOW (03 05)	SLD	1.77	2.10	01
BUNGLOW (03 05)	SLD	1.83	2.10	01
BUNGLOW (03 05)	SLD	1.89	2.10	01
BUNGLOW (03 05)	O	2.34	2.10	01
BUNGLOW (03 05)	SLD	2.44	2.10	01
BUNGLOW (03 05)	O	4.29	2.10	01

SCHEDULE OF WINDOW/VENTILATION:

BUILDING NAME	NAME	LENGTH	HEIGHT	NOS
BUNGLOW (03 05)	V	0.60	1.00	04
BUNGLOW (03 05)	W1	1.18	1.50	01
BUNGLOW (03 05)	WK	1.22	0.90	01
BUNGLOW (03 05)	W	1.80	1.50	04
BUNGLOW (03 05)	W	1.83	0.60	01

Staircase Checks (Table 8a-1)

Floor Name	StairCase Name	Flight Width	Tread Width	Riser Height
GROUND FLOOR PLAN	STAIRCASE	1.07	0.25	0.43
FIRST FLOOR PLAN	STAIRCASE	1.07	0.25	0.19
SECOND FLOOR PLAN	STAIRCASE	1.07	0.25	0.19

OWNER'S NAME AND SIGNATURE

BHATT JYOTIKABEN JITENDRAKUMAR & OTHERS

ARCH/ENG'S NAME & SIGNATURE

RUCHIR M SHETH

003AR31032300057

SUPERVISOR'S NAME & SIGNATURE


03/05/2022

DESIGNATION OF APPROVER : Deputy Town Development Officer






Grant of the permission is subject to the conditions mentioned in the permission letter. Permission letter and approved Plan PDF can be downloaded by scanning the QR code.

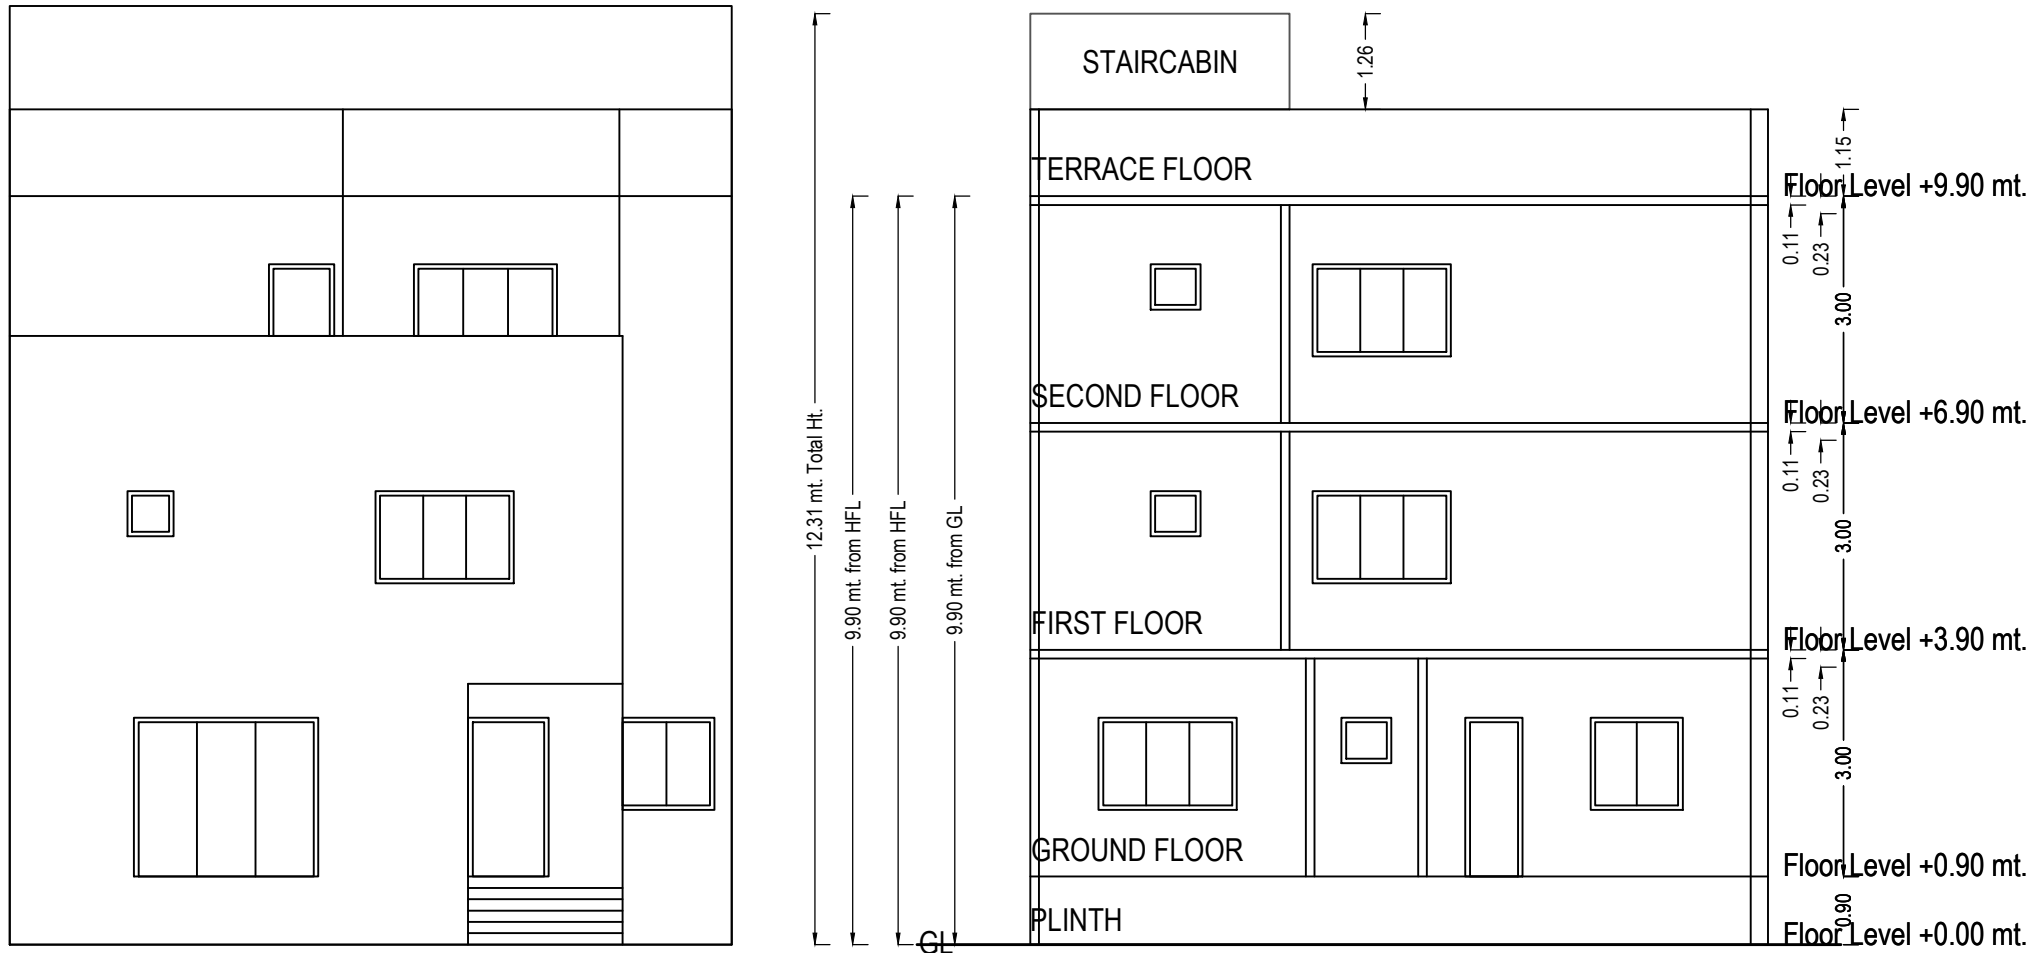


ELEVATION


SECTION 5-5

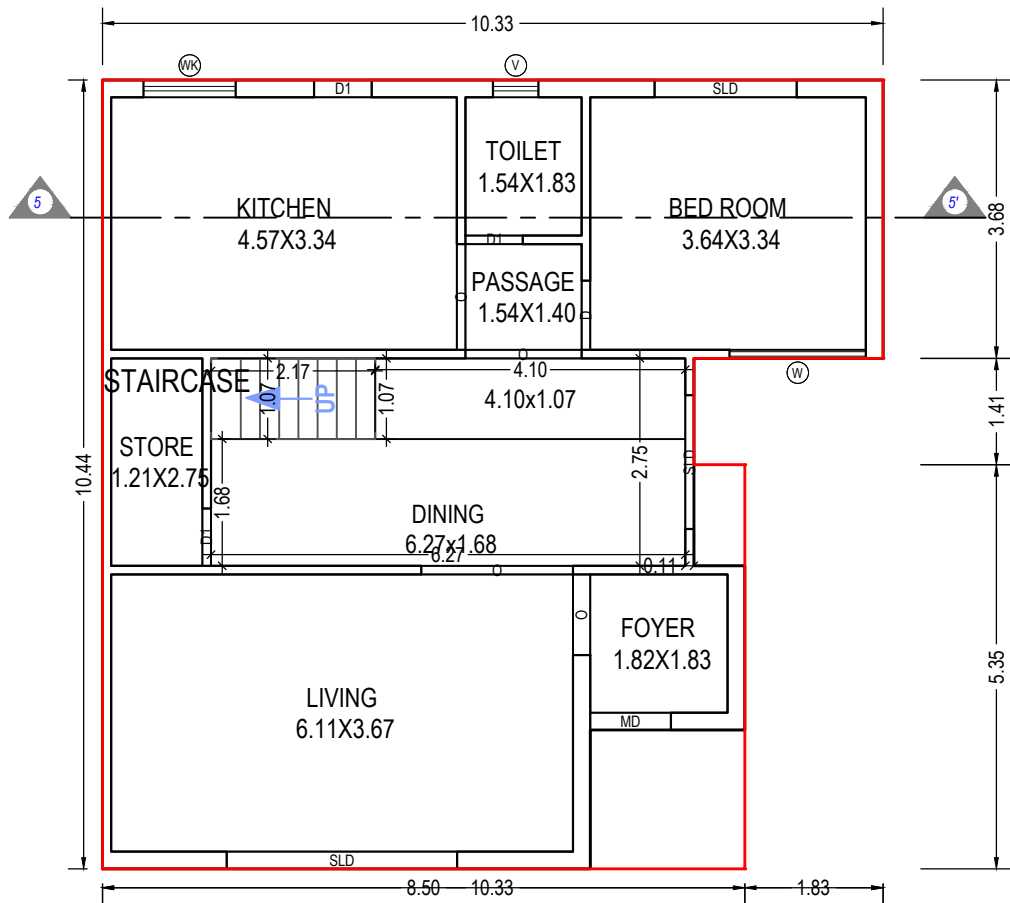


GROUND FLOOR PLAN
(Proposed)
(SCALE 1:100)

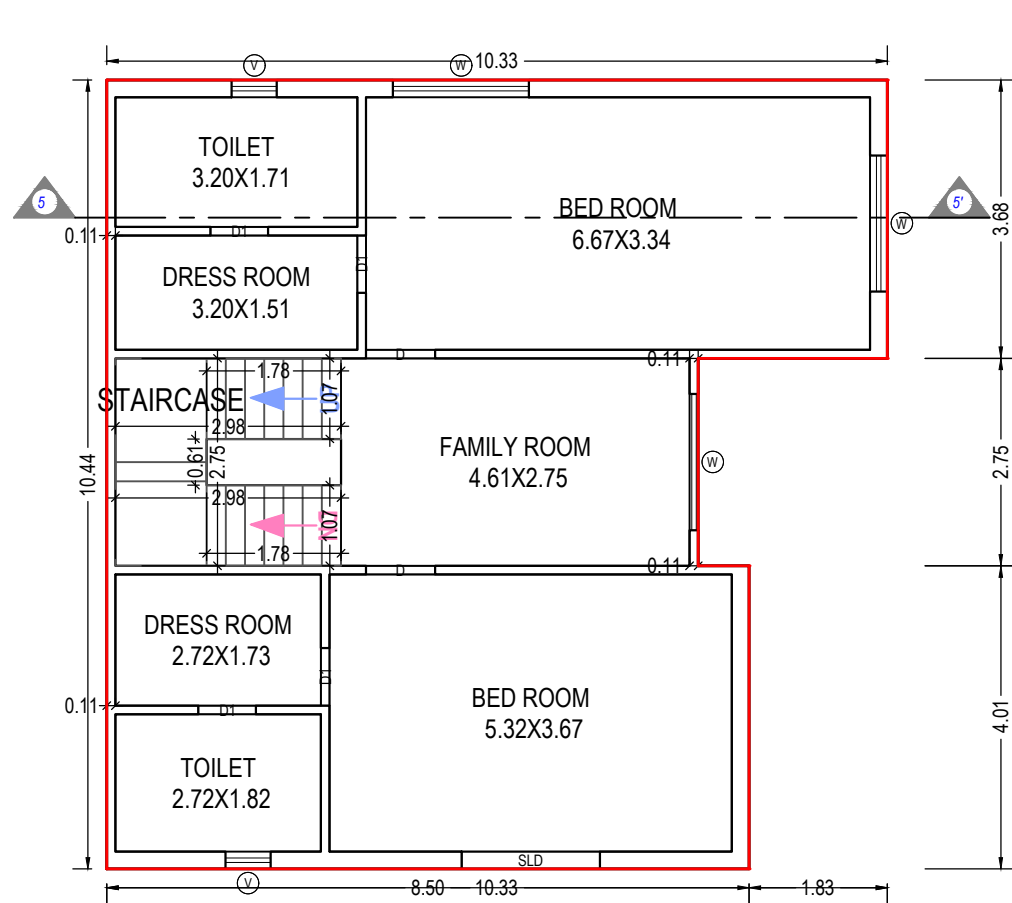

FIRST FLOOR PLAN
(Proposed)
(SCALE 1:100)

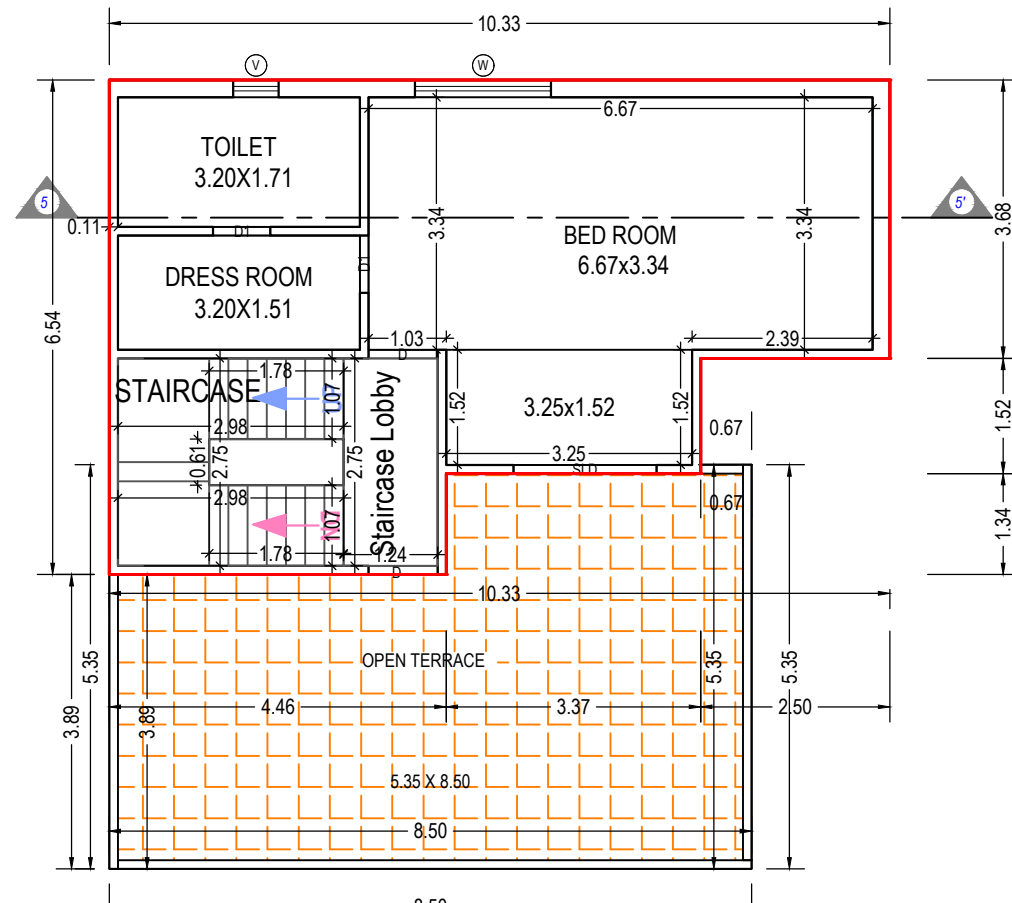

SECOND FLOOR PLAN
(Proposed)
(SCALE 1:100)

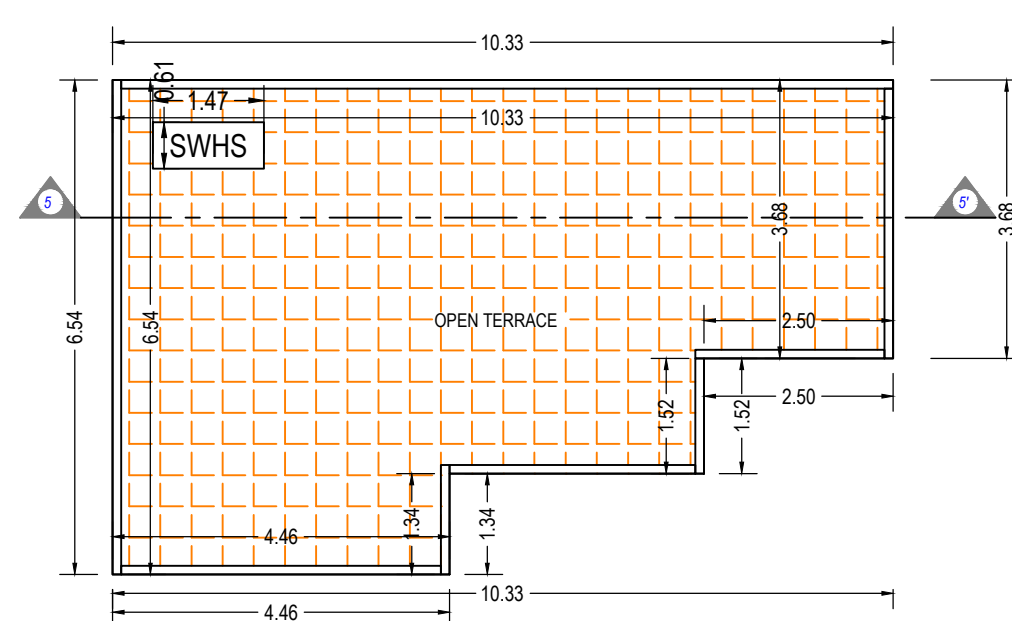

TERRACE FLOOR PLAN
(SCALE 1:100)

UnitBUA Table for Building :BUNGLOW (15)

Floor	Name	UnitBUA Type	Gross UnitBUA Area	UnitBUA Area	Deductions (Area in Sq.mt.)		Carpet Area	No. of Unit
					Wall	Stair Case		
GROUND FLOOR PLAN	SPLIT PLOT 15	DWELLING UNIT	89.81	89.81	7.70	2.32	79.79	01
		Total :	89.81	89.81	7.70	2.32	79.79	01
		Typical Floor = 1						
		Total :	89.81	89.81	7.70	2.32	79.79	01
FIRST FLOOR PLAN	SPLIT PLOT 15	DWELLING UNIT	93.56	93.56	9.77	7.11	76.68	00
		Total :	93.56	93.56	9.77	7.11	76.68	00
		Typical Floor = 1						
		Total :	93.56	93.56	9.77	7.11	76.68	00
SECOND FLOOR PLAN	SPLIT PLOT 15	DWELLING UNIT	55.91	55.91	6.69	10.52	38.70	00
		Total :	55.91	55.91	6.69	10.52	38.70	00
		Typical Floor = 1						
		Total :	55.91	55.91	6.69	10.52	38.70	00
-								
Total:	-	-	239.28	239.28	24.16	19.95	195.17	01

SCHEDULE OF DOOR:

BUILDING NAME	NAME	LENGTH	HEIGHT	NOS
BUNGLOW (15)	D1	0.76	2.10	09
BUNGLOW (15)	D	0.91	2.10	04
BUNGLOW (15)	O	1.07	2.10	01
BUNGLOW (15)	MD	1.07	2.10	01
BUNGLOW (15)	O	1.40	2.10	01
BUNGLOW (15)	O	1.54	2.10	01
BUNGLOW (15)	SLD	1.77	2.10	01
BUNGLOW (15)	SLD	1.83	2.10	01
BUNGLOW (15)	SLD	1.88	2.10	01
BUNGLOW (15)	SLD	1.89	2.10	01
BUNGLOW (15)	O	2.01	2.10	01
BUNGLOW (15)	SLD	3.05	2.10	01

Building :BUNGLOW (15)

Floor Name	Total Built Up Area (Sq.mt.)	Deductions from FSI(Area in Sq.mt.)		Proposed FSI Area (Sq.mt.)	Total FSI Area (Sq.mt.)	No. of Unit
		StairCase	Stair Lobby			
Ground Floor	89.81	2.32	0.00	87.49	87.49	01
First Floor	93.56	7.11	0.00	86.46	86.46	00
Second Floor	55.91	7.11	3.42	45.38	45.38	00
Terrace Floor	0.00	0.00	0.00	0.00	0.00	00
Total:	239.27	16.54	3.42	219.33	219.33	01
Total Number of Same Buildings:	1					
Total:	239.27	16.54	3.42	219.33	219.33	01

Staircase Checks (Table 8a-1)

Floor Name	StairCase Name	Flight Width	Tread Width	Riser Height
GROUND FLOOR PLAN	STAIRCASE	1.07	0.25	0.43
FIRST FLOOR PLAN	STAIRCASE	1.07	0.25	0.19
SECOND FLOOR PLAN	STAIRCASE	1.07	0.25	0.19

SCHEDULE OF WINDOW/VENTILATION:

BUILDING NAME	NAME	LENGTH	HEIGHT	NOS
BUNGLOW (15)	V	0.60	1.00	04
BUNGLOW (15)	WK	1.22	0.90	01
BUNGLOW (15)	W	1.80	1.50	05

OWNER'S NAME AND SIGNATURE

BHATT JYOTIKABEN JITENDRAKUMAR & OTHERS

ARCH/ENG'S NAME & SIGNATURE

RUCHIR M SHETH


003AR31032300057

SUPERVISOR'S NAME & SIGNATURE


03/05/2022

DESIGNATION OF APPROVER : Deputy Town Development Officer


Grant of the permission is subject to the conditions mentioned in the permission letter. Permission letter and approved Plan PDF can be downloaded by scanning the QR code.

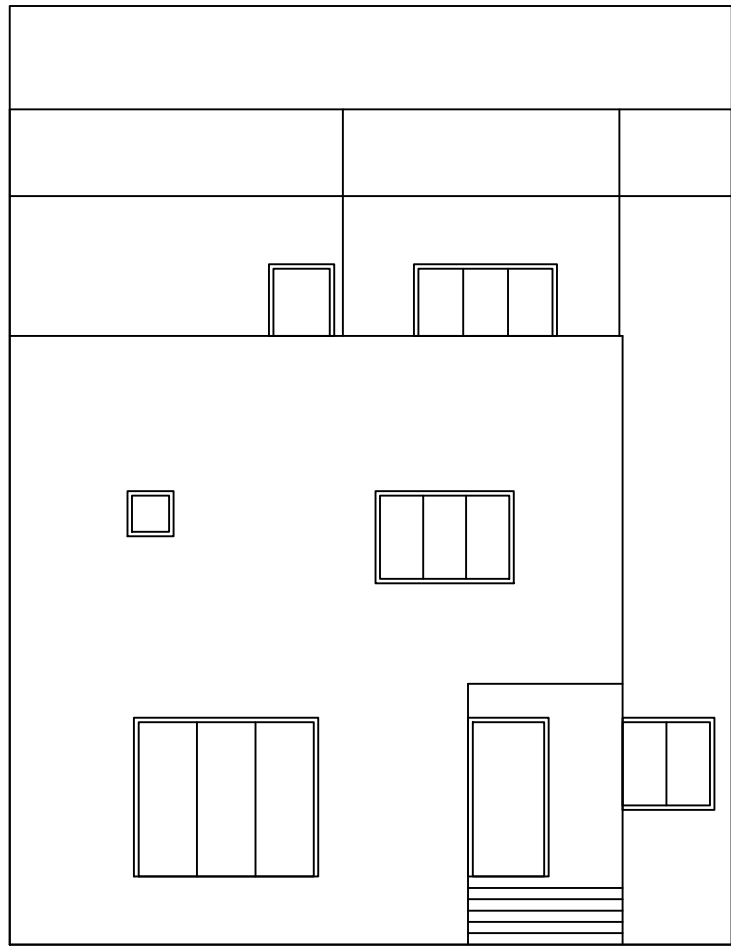


ELEVATION

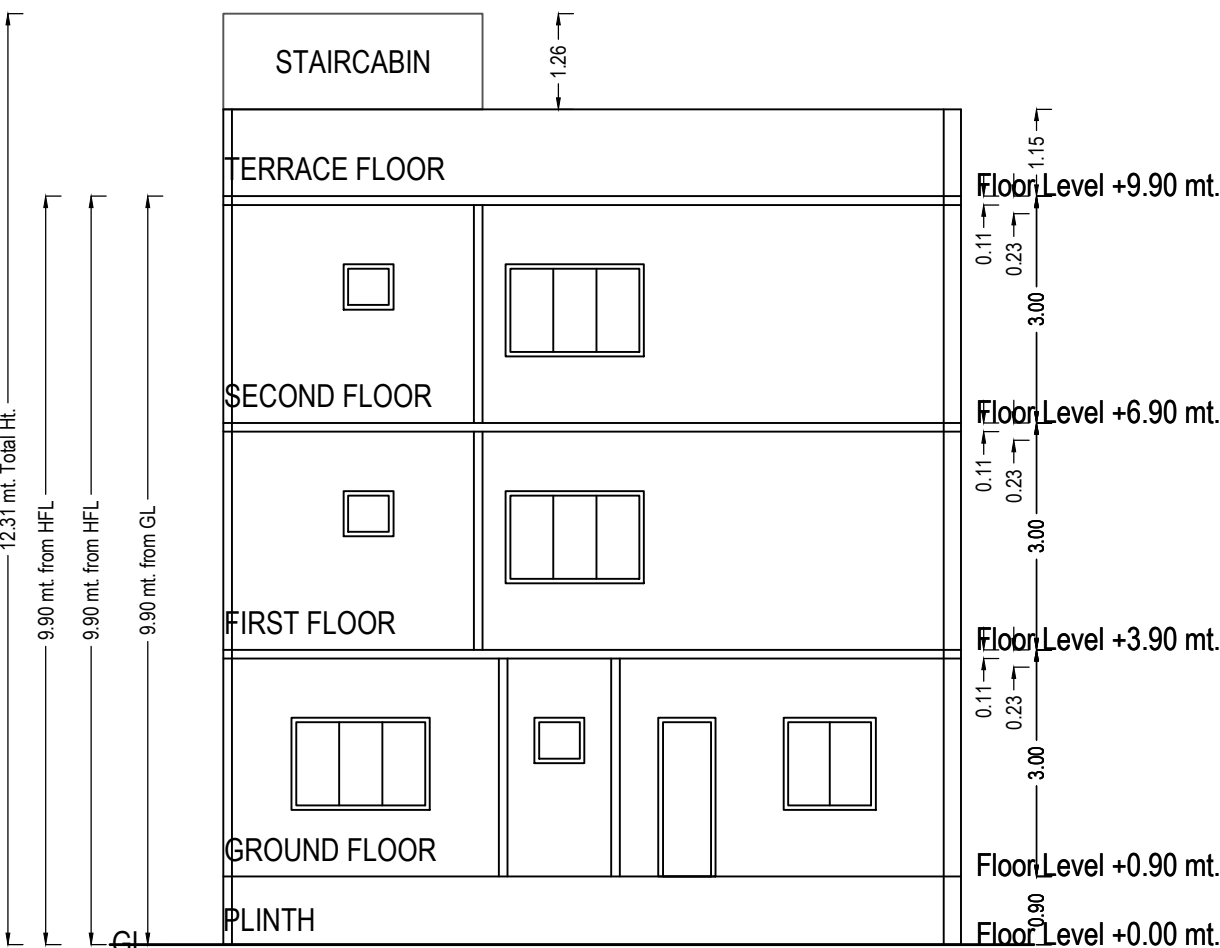


SECTION 1-1

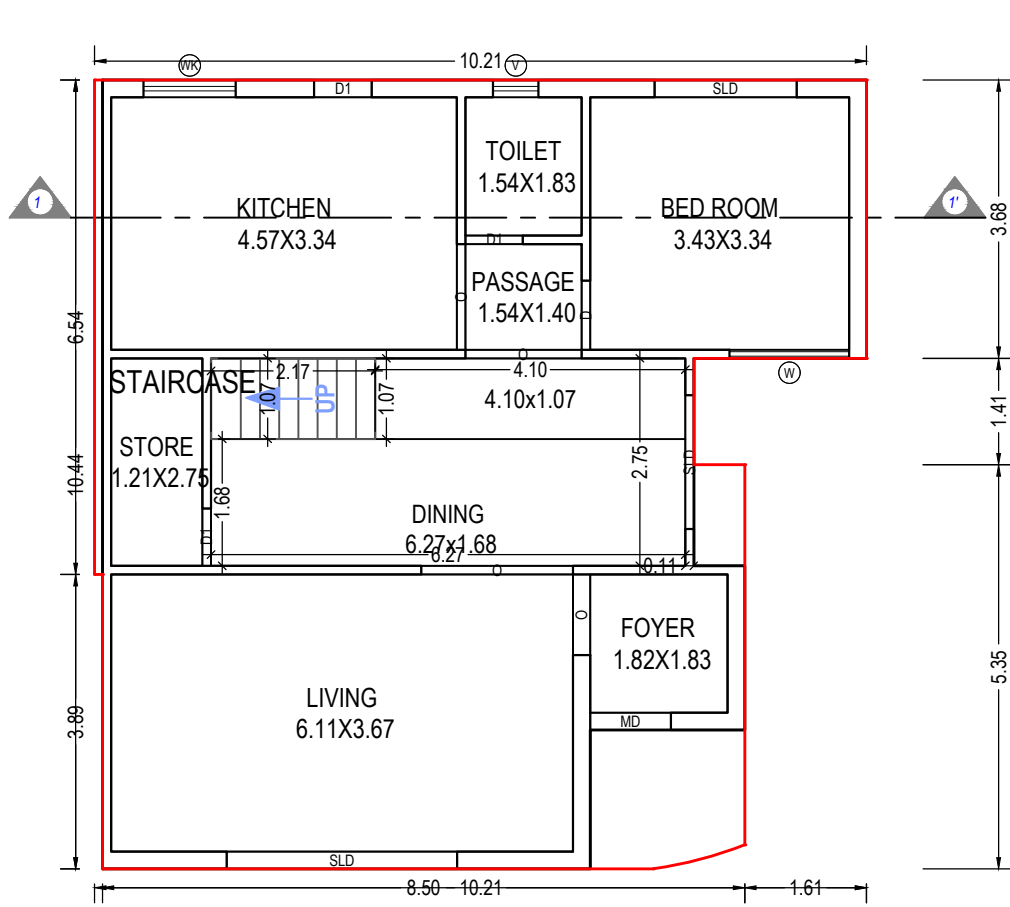


GROUND FLOOR PLAN
(Proposed)
(SCALE 1:100)

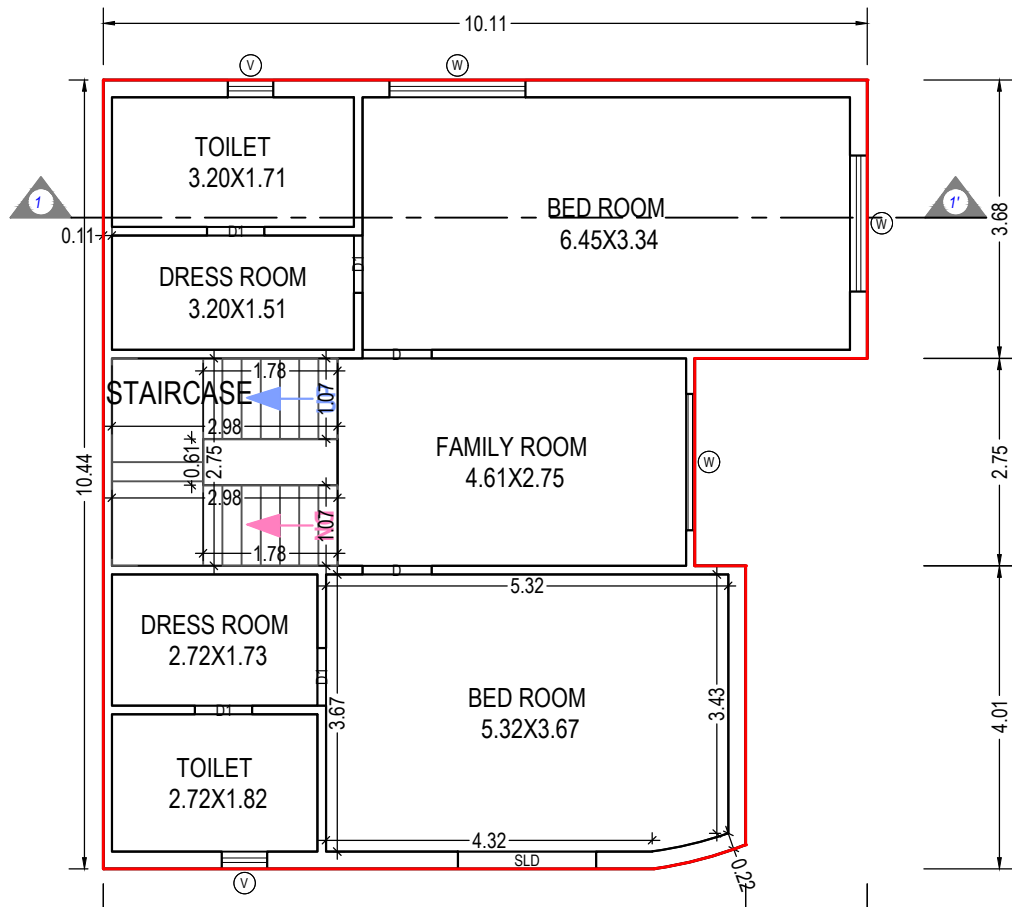

FIRST FLOOR PLAN
(Proposed)
(SCALE 1:100)

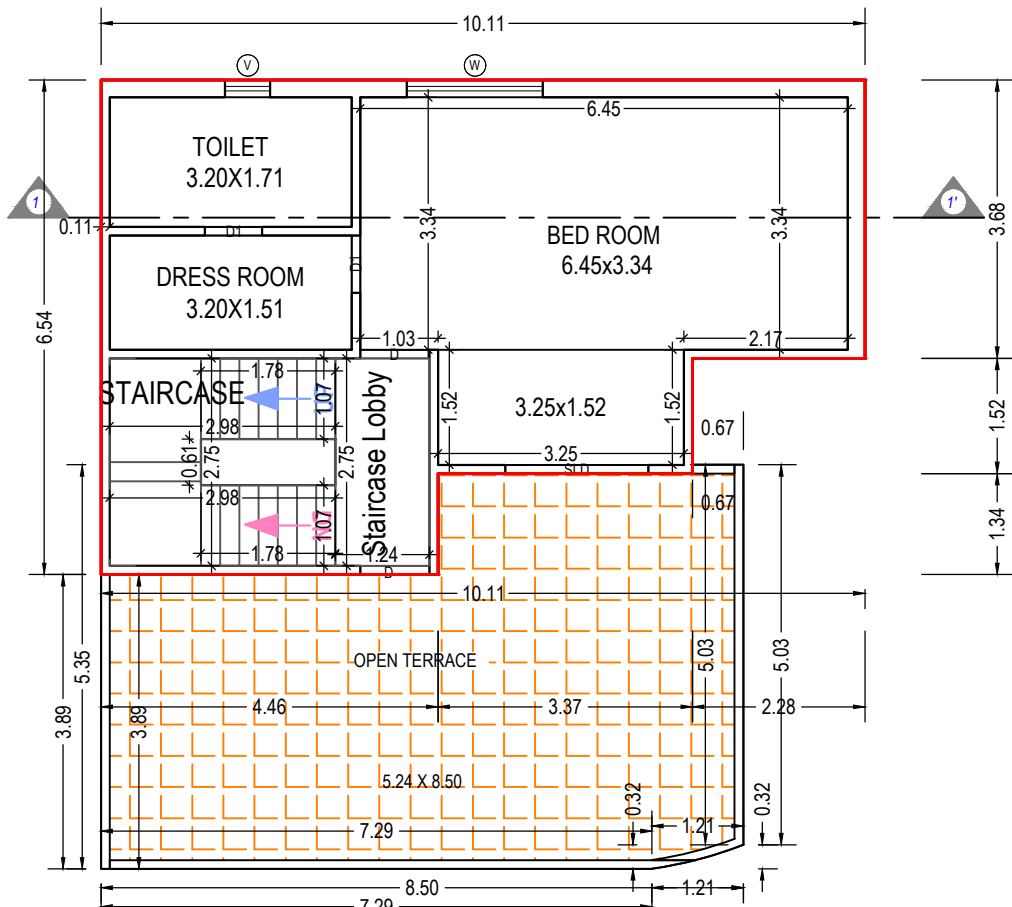

SECOND FLOOR PLAN
(Proposed)
(SCALE 1:100)

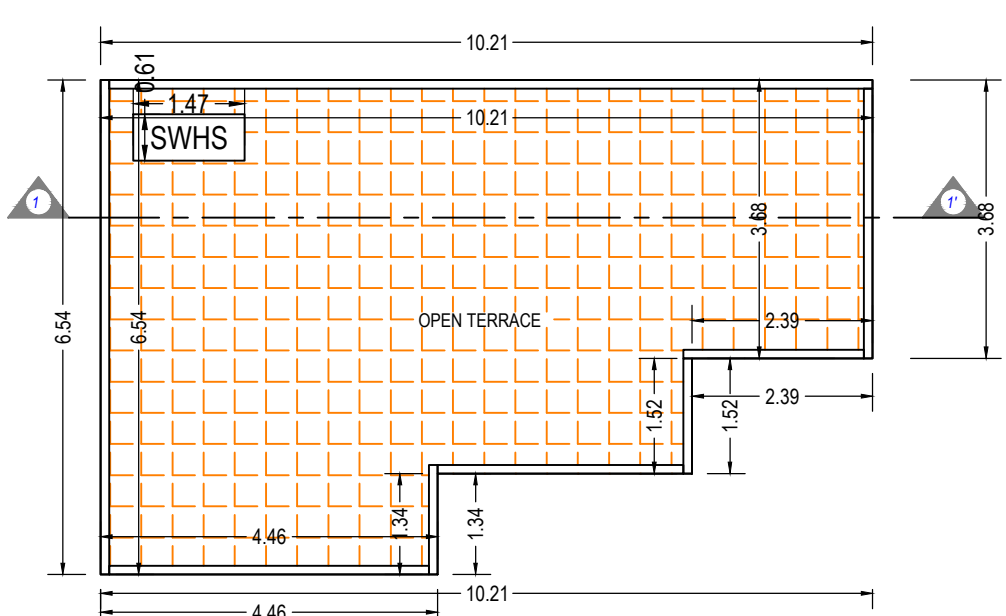

TERRACE FLOOR PLAN
(SCALE 1:100)

UnitBUA Table for Building :BUNGLOW (01)

Floor	Name	UnitBUA Type	Gross UnitBUA Area	UnitBUA Area	Deductions (Area in Sq.mt.)		Carpet Area	No. of Unit	
					Wall	Stair Case			
GROUND FLOOR PLAN	SPLIT PLOT 01	DWELLING UNIT	89.00	89.00	7.65	2.32	79.03	01	
		Total :	89.00	89.00	7.65	2.32	79.03	01	
	Total per Floor:	Typical Floor = 1	Total :	89.00	89.00	7.65	2.32	79.03	01
			Total :	89.00	89.00	7.65	2.32	79.03	01
FIRST FLOOR PLAN	SPLIT PLOT 01	DWELLING UNIT	92.59	92.59	9.64	7.11	75.84	00	
		Total :	92.59	92.59	9.64	7.11	75.84	00	
	Total per Floor:	Typical Floor = 1	Total :	92.59	92.59	9.64	7.11	75.84	00
			Total :	92.59	92.59	9.64	7.11	75.84	00
SECOND FLOOR PLAN	SPLIT PLOT 01	DWELLING UNIT	55.10	55.10	6.61	10.52	37.97	00	
		Total :	55.10	55.10	6.61	10.52	37.97	00	
	Total per Floor:	Typical Floor = 1	Total :	55.10	55.10	6.61	10.52	37.97	00
			Total :	55.10	55.10	6.61	10.52	37.97	00
-	-	-	-	-	-	-	-	-	
Total:	-	-	236.69	236.69	23.90	19.95	192.84	01	

SCHEDULE OF DOOR:

BUILDING NAME	NAME	LENGTH	HEIGHT	NOS
Building :BUNGLOW (01)	BUNGLOW (01) D1	0.76	2.10	09
	BUNGLOW (01) D	0.91	2.10	04
	BUNGLOW (01) O	1.07	2.10	01
	BUNGLOW (01) MD	1.07	2.10	01
	BUNGLOW (01) O	1.40	2.10	01
	BUNGLOW (01) O	1.54	2.10	01
	BUNGLOW (01) SLD	1.77	2.10	01
	BUNGLOW (01) SLD	1.83	2.10	01
	BUNGLOW (01) SLD	1.88	2.10	01
	BUNGLOW (01) SLD	1.89	2.10	01
	BUNGLOW (01) O	2.01	2.10	01
	BUNGLOW (01) SLD	3.05	2.10	01

Building :BUNGLOW (01)

Floor Name	Total Built Up Area (Sq.mt.)	Deductions from FSI(Area in Sq.mt.)		Proposed FSI Area (Sq.mt.)	Total FSI Area (Sq.mt.)	No. of Unit
		StairCase	Stair Lobby			
Ground Floor	89.00	2.32	0.00	86.68	86.68	01
First Floor	92.59	7.11	0.00	85.49	85.49	00
Second Floor	55.10	7.11	3.42	44.58	44.58	00
Terrace Floor	0.00	0.00	0.00	0.00	0.00	00
Total:	236.70	16.54	3.42	216.75	216.75	01
Total Number of Same Buildings:	1					
Total:	236.70	16.54	3.42	216.75	216.75	01

Staircase Checks (Table 8a-1)

Floor Name	StairCase Name	Flight Width	Tread Width	Riser Height
GROUND FLOOR PLAN	STAIRCASE	1.07	0.25	0.43
	STAIRCASE	1.07	0.25	0.19
FIRST FLOOR PLAN	STAIRCASE	1.07	0.25	0.19
SECOND FLOOR PLAN	STAIRCASE	1.07	0.25	0.19

SCHEDULE OF WINDOW/VENTILATION:

BUILDING NAME	NAME	LENGTH	HEIGHT	NOS
BUNGLOW (01)	V	0.60	1.00	04
	WK	1.22	0.90	01
	W	1.58	1.50	01
	W	1.80	1.50	04

OWNER'S NAME AND SIGNATURE

BHATT JYOTIKABEN JITENDRAKUMAR & OTHERS

ARCH/ENG'S NAME & SIGNATURE

RUCHIR M SHETH


003AR31032300057

SUPERVISOR'S NAME & SIGNATURE

03/05/2022


DESIGNATION OF APPROVER : Deputy Town Development Officer

Grant of the permission is subject to the conditions mentioned in the permission letter. Permission letter and approved Plan PDF can be downloaded by scanning the QR code.

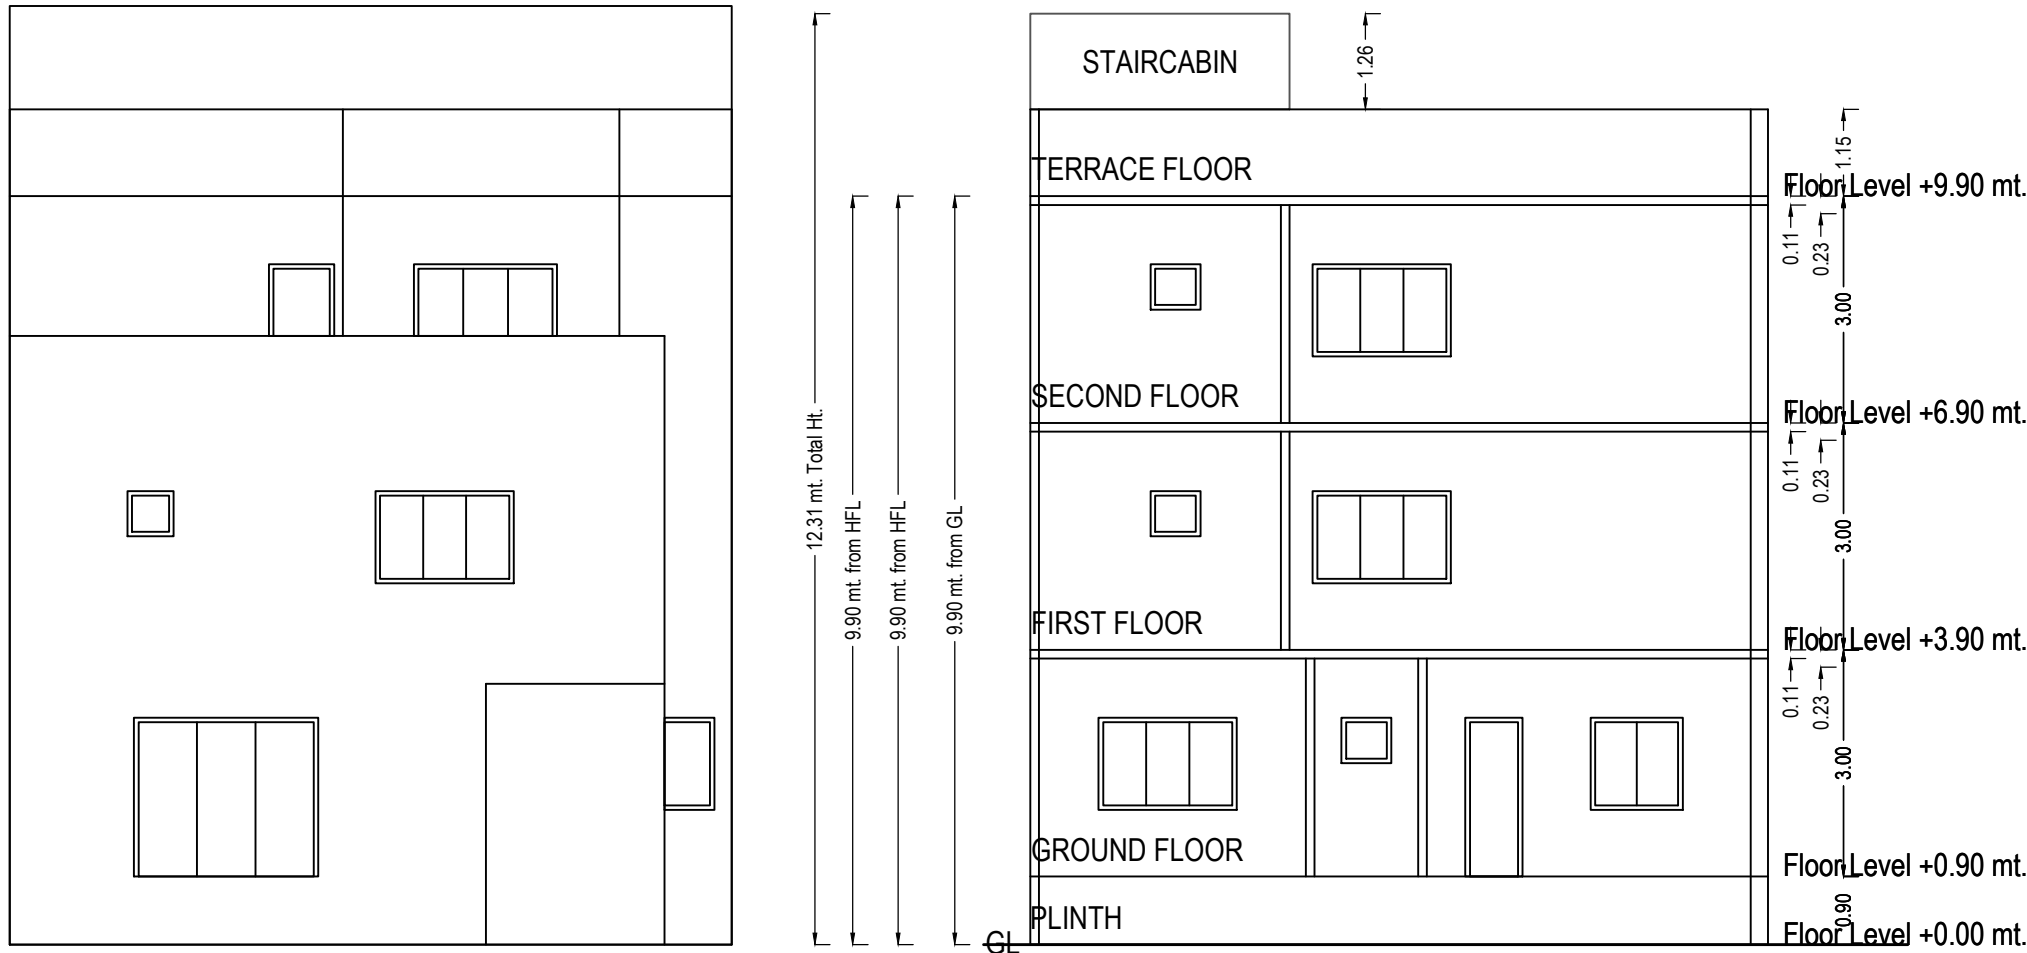


ELEVATION


SECTION 7-7

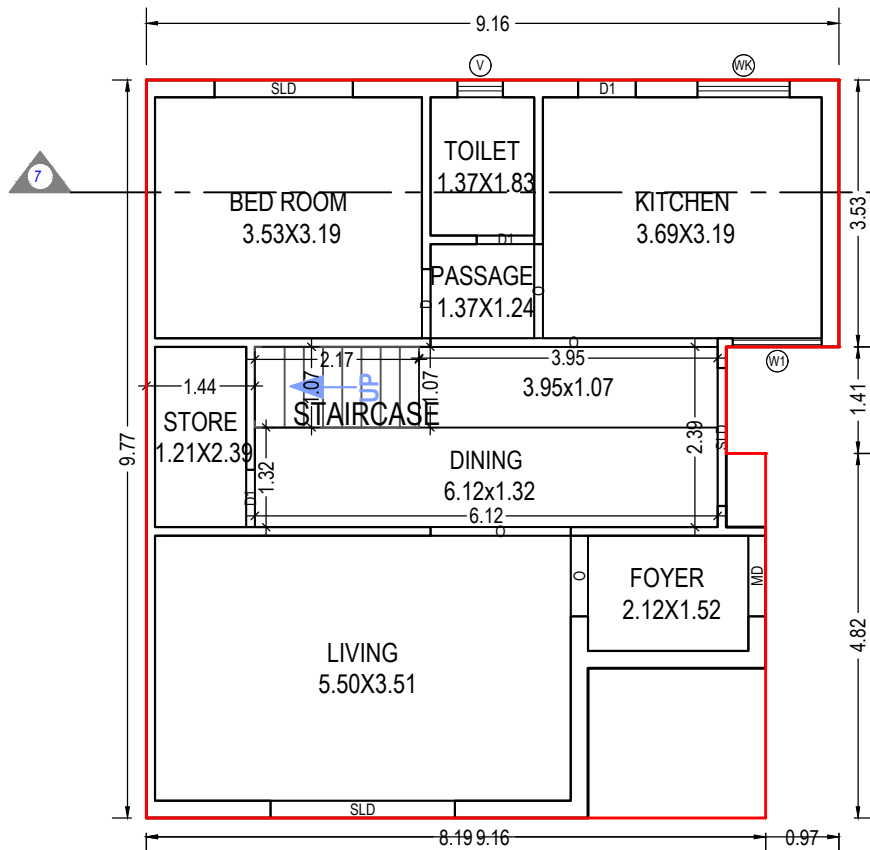


GROUND FLOOR PLAN
(Proposed)
(SCALE 1:100)

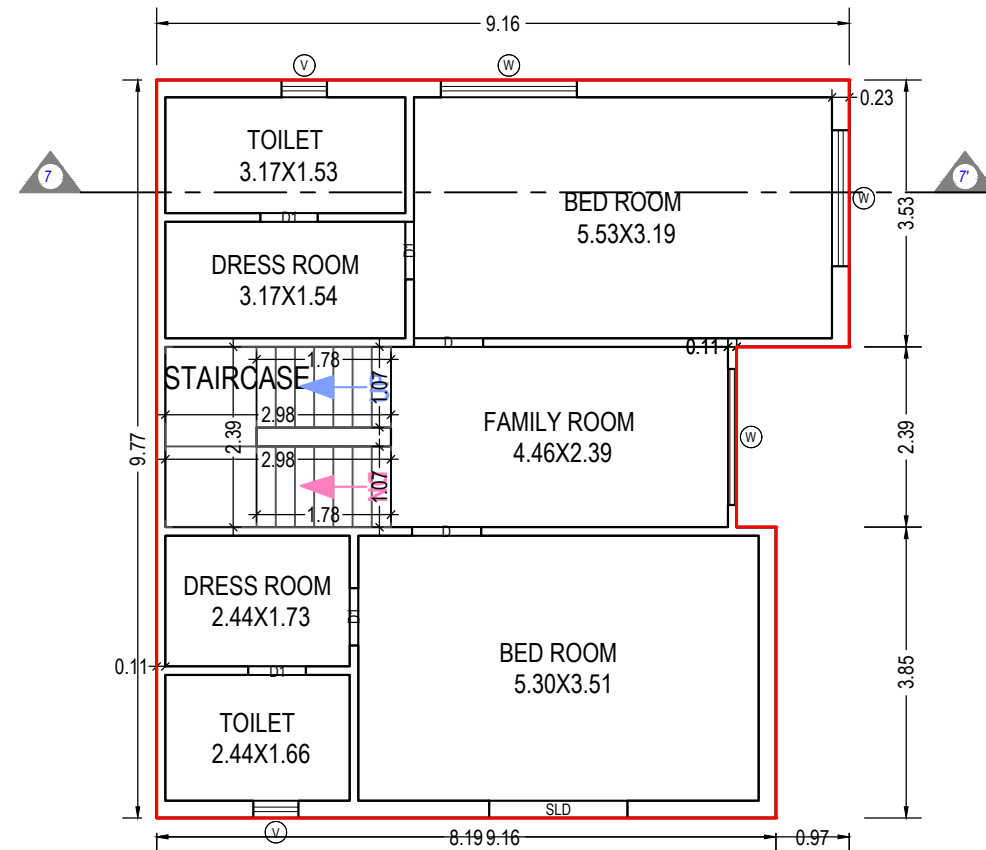

FIRST FLOOR PLAN
(Proposed)
(SCALE 1:100)

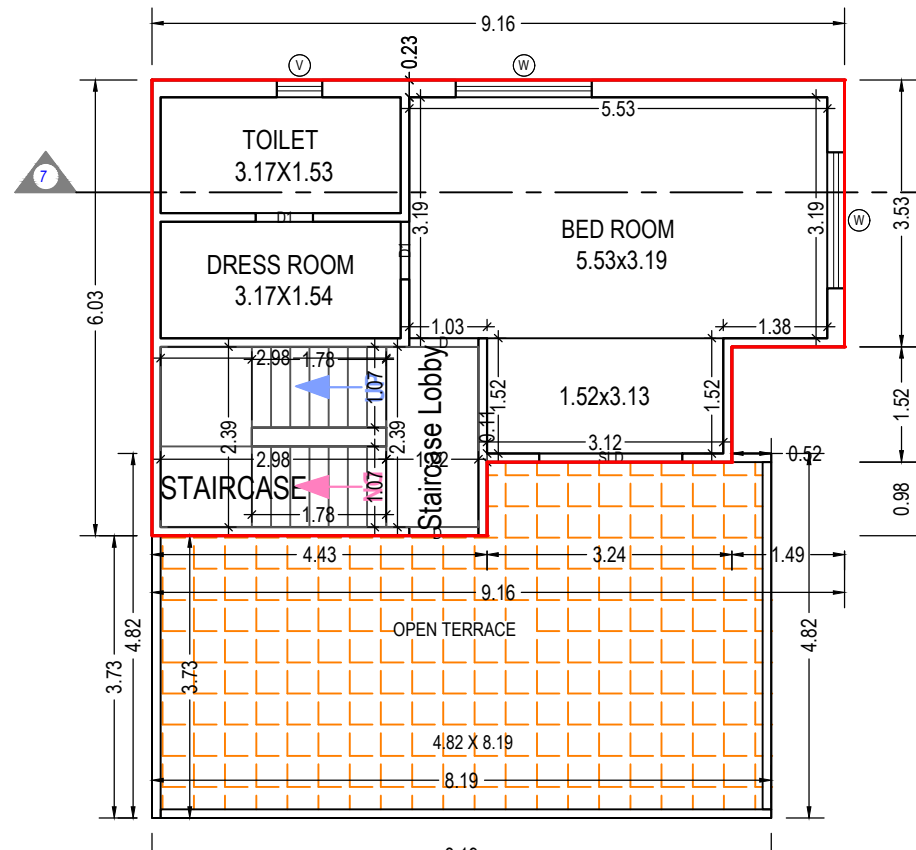

SECOND FLOOR PLAN
(Proposed)
(SCALE 1:100)

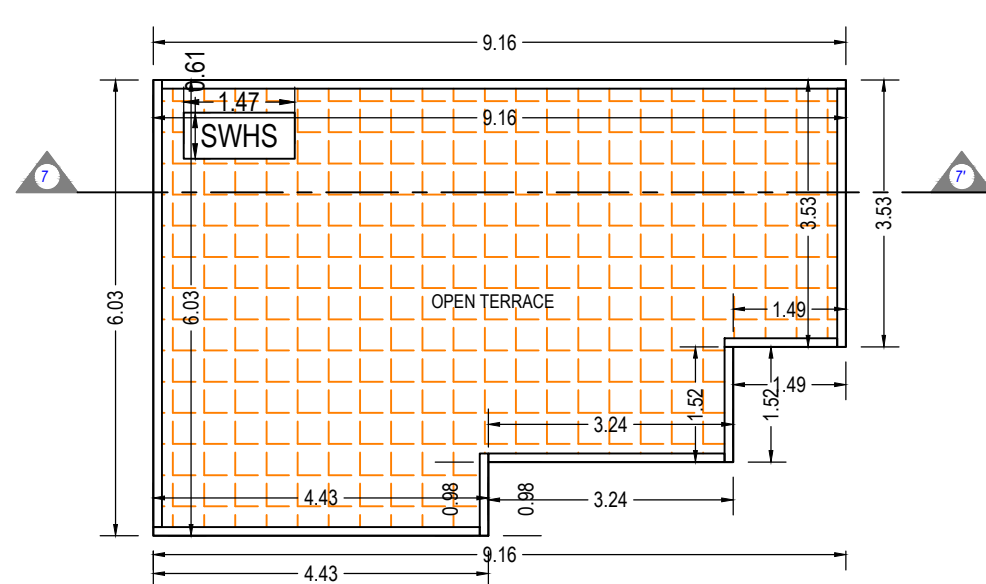

TERRACE FLOOR PLAN
(SCALE 1:100)

UnitBUA Table for Building :BUNGLOW (09 11 13 20 22)

Floor	Name	UnitBUA Type	Gross UnitBUA Area	UnitBUA Area	Deductions (Area in Sq.mt.)		Carpet Area	No. of Unit
					Wall	Stair Case		
GROUND FLOOR PLAN	SPLIT PLOT 09 11 13 18 20 22	DWELLING UNIT	77.52	77.52	6.83	2.32	68.37	01
	Total per Floor:	Total :	77.52	77.52	6.83	2.32	68.37	01
	Typical Floor = 1	Total :	77.52	77.52	6.83	2.32	68.37	01
	Total per Floor:	Total :	77.52	77.52	6.83	2.32	68.37	01
FIRST FLOOR PLAN	SPLIT PLOT 09 11 13 18 20 22	DWELLING UNIT	82.18	82.18	8.37	6.67	67.14	00
	Total per Floor:	Total :	82.18	82.18	8.37	6.67	67.14	00
	Typical Floor = 1	Total :	82.18	82.18	8.37	6.67	67.14	00
	Total per Floor:	Total :	82.18	82.18	8.37	6.67	67.14	00
SECOND FLOOR PLAN	SPLIT PLOT 09 11 13 18 20 22	DWELLING UNIT	48.37	48.37	5.08	9.58	33.71	00
	Total per Floor:	Total :	48.37	48.37	5.08	9.58	33.71	00
	Typical Floor = 1	Total :	48.37	48.37	5.08	9.58	33.71	00
	Total per Floor:	Total :	48.37	48.37	5.08	9.58	33.71	00
-	Total:	-	208.07	208.07	20.28	18.57	169.22	01

SCHEDULE OF DOOR:

BUILDING NAME	NAME	LENGTH	HEIGHT	NOS
BUNGLOW (09 11 13 20 22)	D1	0.76	2.10	09
BUNGLOW (09 11 13 20 22)	D	0.91	2.10	04
BUNGLOW (09 11 13 20 22)	O	1.07	2.10	01
BUNGLOW (09 11 13 20 22)	MD	1.07	2.10	01
BUNGLOW (09 11 13 20 22)	O	1.24	2.10	01
BUNGLOW (09 11 13 20 22)	SLD	1.83	2.10	03
BUNGLOW (09 11 13 20 22)	O	1.85	2.10	01
BUNGLOW (09 11 13 20 22)	SLD	1.89	2.10	01
BUNGLOW (09 11 13 20 22)	SLD	2.44	2.10	01
BUNGLOW (09 11 13 20 22)	O	3.80	2.10	01

Building :BUNGLOW (09 11 13 20 22)

Floor Name	Total Built Up Area (Sq.mt.)	Deductions from FSI/Area in Sq.mt.)		Proposed FSI Area (Sq.mt.)	Total FSI Area (Sq.mt.)	No. of Unit
		StairCase	Stair Lobby			
Ground Floor	77.52	2.32	0.00	75.21	75.21	01
First Floor	82.18	6.67	0.00	75.51	75.51	00
Second Floor	48.37	6.67	2.91	38.79	38.79	00
Terrace Floor	0.00	0.00	0.00	0.00	0.00	00
Total:	208.08	15.66	2.91	189.51	189.51	01
Total Number of Same Buildings:	5					
Total:	1040.40	78.30	14.55	947.55	947.55	05

SCHEDULE OF WINDOW/VENTILATION:

BUILDING NAME	NAME	LENGTH	HEIGHT	NOS
BUNGLOW (09 11 13 20 22)	V	0.60	1.00	04
BUNGLOW (09 11 13 20 22)	W1	1.18	1.50	01
BUNGLOW (09 11 13 20 22)	WK	1.22	0.90	01
BUNGLOW (09 11 13 20 22)	W	1.80	1.50	05

Staircase Checks (Table 8a-1)

Floor Name	StairCase Name	Flight Width	Tread Width	Riser Height
GROUND FLOOR PLAN	STAIRCASE	1.07	0.25	0.43
FIRST FLOOR PLAN	STAIRCASE	1.07	0.25	0.20
SECOND FLOOR PLAN	STAIRCASE	1.07	0.25	0.20

Grant of the permission is subject to the conditions mentioned in the permission letter. Permission letter and approved Plan PDF can be downloaded by scanning the QR code.

OWNER'S NAME AND SIGNATURE

BHATT JYOTIKABEN JITENDRAKUMAR & OTHERS

ARCH/ENG'S NAME & SIGNATURE

STRUCTURE ENGINEER

RUCHIR M SHETH


003AR31032300057

SUPERVISOR'S NAME & SIGNATURE

DATE OF APPROVAL


03/05/2022

DESIGNATION OF APPROVER : Deputy Town Development Officer

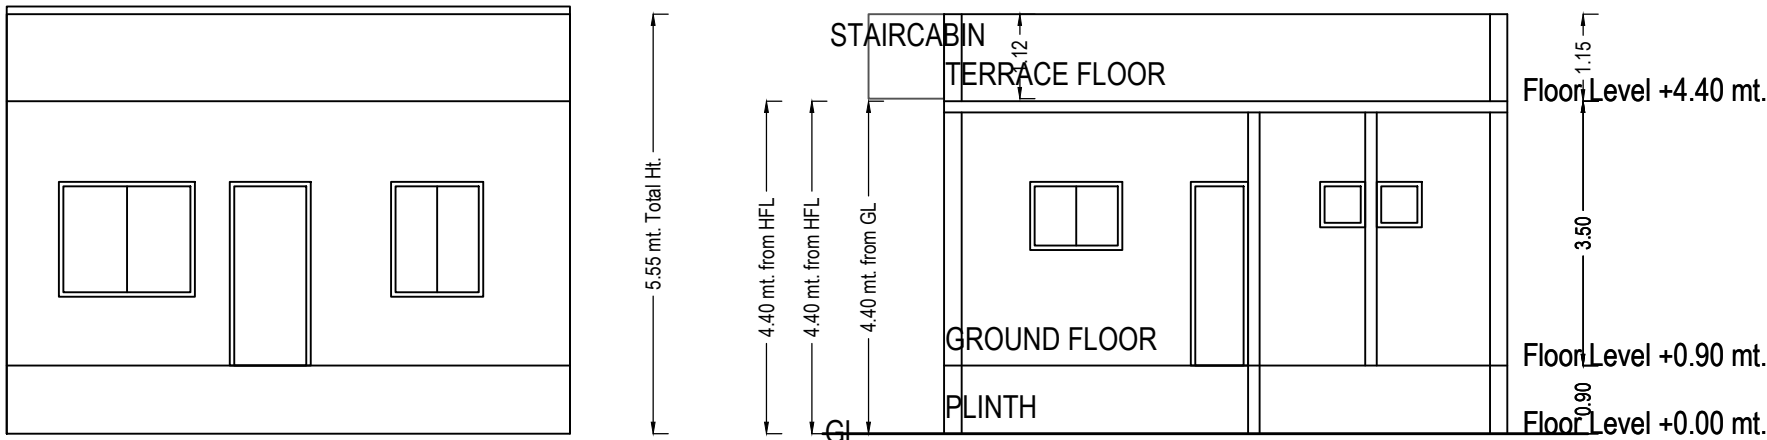

ELEVATION

SECTION 10-10

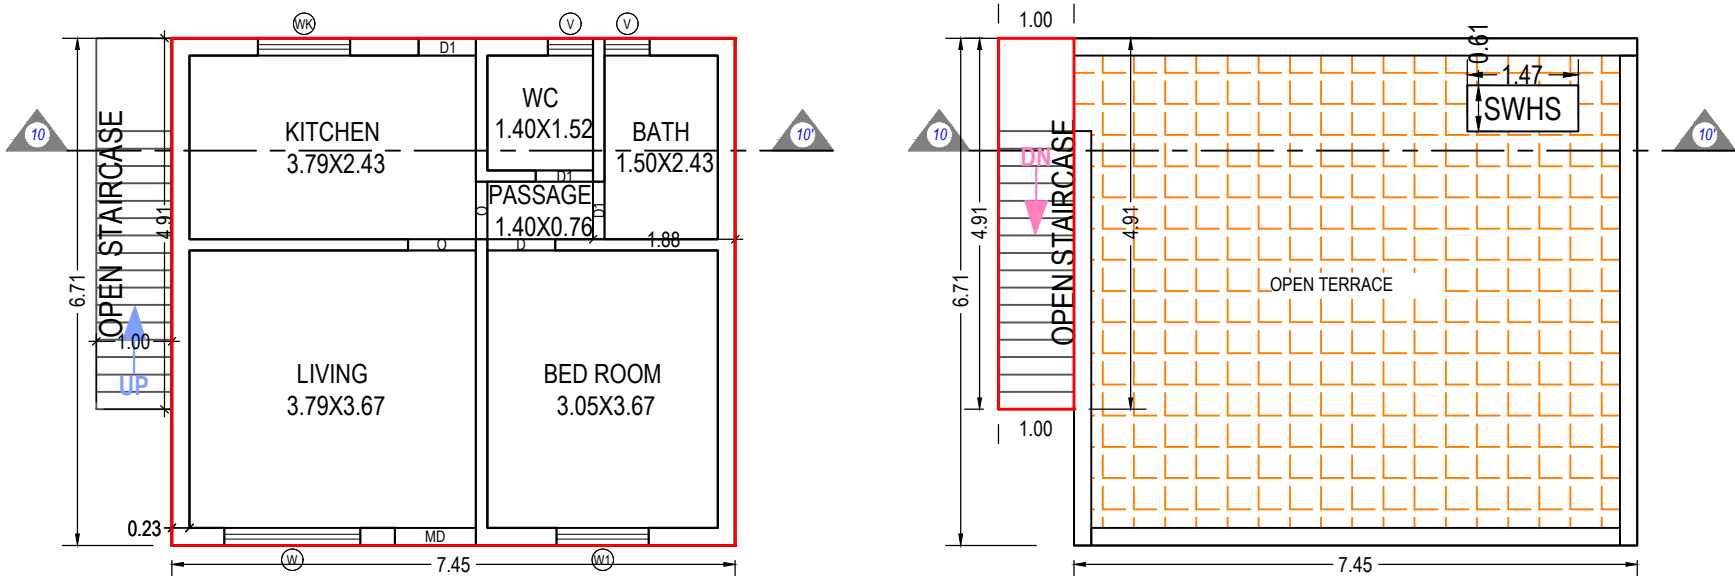

GROUND FLOOR PLAN
(Proposed)
(SCALE 1:100)

TERRACE FLOOR PLAN
(SCALE 1:100)

SCHEDULE OF DOOR:

BUILDING NAME	NAME	LENGTH	HEIGHT	NOS
CLUB (MULTYPURPOSE HALL)	D1	0.76	2.10	03
CLUB (MULTYPURPOSE HALL)	O	0.76	2.10	01
CLUB (MULTYPURPOSE HALL)	O	0.90	2.10	01
CLUB (MULTYPURPOSE HALL)	D	0.90	2.10	01
CLUB (MULTYPURPOSE HALL)	MD	1.07	2.10	01

Staircase Checks (Table 8a-1)

Floor Name	StairCase Name	Flight Width	Tread Width	Riser Height
GROUND FLOOR PLAN	OPEN STAIRCASE	1.00	0.23	0.22
TERRACE FLOOR PLAN	OPEN STAIRCASE	1.00	0.23	0.00

UnitBUA Table for Building :CLUB (MULTYPURPOSE HALL)

Floor	Name	UnitBUA Type	Gross UnitBUA Area	UnitBUA Area	Deductions (Area in Sq.mt.)	Carpet Area	No. of Unit
					Wall		
GROUND FLOOR PLAN	SPLIT CLUBHOUSE	DWELLING UNIT	50.00	50.00	6.56	43.44	01
		Total :	50.00	50.00	6.56	43.44	01
	Total per Floor:	Typical Floor = 1					
		Total :	50.00	50.00	6.56	43.44	01
-	-	-	-	-	-	-	-
Total:	-	-	50.00	50.00	6.56	43.44	01

Building :CLUB (MULTYPURPOSE HALL)

Floor Name	Total Built Up Area (Sq.mt.)	Deductions from FSI(Area in Sq.mt.)	Proposed FSI Area (Sq.mt.)	Total FSI Area (Sq.mt.)	No. of Unit
		StairCase	Resi.		
Ground Floor	54.91	4.91	50.00	50.00	01
Terrace Floor	4.91	4.91	0.00	0.00	00
Total:	59.82	9.82	50.00	50.00	01
Total Number of Same Buildings:	1				
Total:	59.82	9.82	50.00	50.00	01

SCHEDULE OF WINDOW/VENTILATION:

BUILDING NAME	NAME	LENGTH	HEIGHT	NOS
CLUB (MULTYPURPOSE HALL)	V	0.60	1.00	02
CLUB (MULTYPURPOSE HALL)	WK	1.22	0.90	01
CLUB (MULTYPURPOSE HALL)	W1	1.22	1.22	01
CLUB (MULTYPURPOSE HALL)	W	1.80	1.22	01

OWNER'S NAME AND SIGNATURE

BHATT JYOTIKABEN JITENDRAKUMAR & OTHERS

ARCH/ENG'S NAME & SIGNATURE

STRUCTURE ENGINEER

RUCHIR M SHETH

003AR31032300057

SUPERVISOR'S NAME & SIGNATURE

DATE OF APPROVAL


03/05/2022

DESIGNATION OF APPROVER : Deputy Town Development Officer





Project Title :PROPOSED LAYOUT AND BUILDING PLAN ON R.S.NO.1782 , F.P.NO.327 , O.P.NO.327 ,T.P.S.No.24B, AT VILL- , VADODARA.

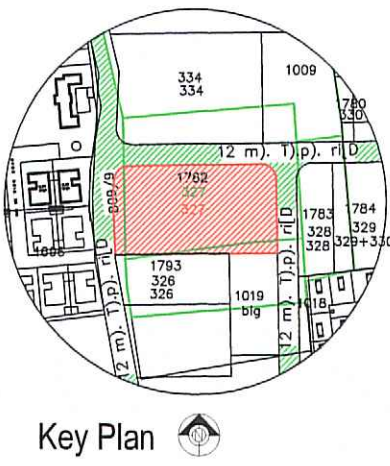

AREA STATEMENT		VERSION NO.: 1.0.45
PROJECT DETAIL :		VERSION DATE: 01/02/2022
Authority: Vadodara Municipal Corporation (VMC)	Plot Use: Residential	
Authority Grade: Municipal Corporation	Plot Sub-Use: Semidetached Dwelling	
Project Type: Layout Development	Plot Use Group: Dwelling-2 (DW2)	
Nature of Development: NEW	Plot Category: NA	
Development Area: Final Town Planning Scheme	Land Use Zone: Residential Zone I	
Sub-Development Area: Other Areas	Conceptualized Use Zone: R1	
Special Project: NA		
Special Road: NA		
Site Address: ASHIRWAD VILLA, OPP. NILAMBERI GRANDEUR-1, NEAR NAVRACHANA UNIVERSITY, PNBHAYLI, VADODARA.		
AREA DETAILS :		Sq.Mts
1. Area of Plot As per record		-
Plot Validation Certificate		4856.00
Physical area measured at site		4856.00
7/12 or Document		4856.00
Plot area drawn as per Site		4856.00
Area of Plot Considered		4856.00
2. Deduction for		
(a) Proposed roads		0.00
(b) Any reservations		0.00
Total (a + b)		0.00
3. Net Area of plot (1 - 2) AREA OF PLOT		4856.00
% of Common Plot (Road)		485.61
% of Common Plot (Prop)		485.61
Common Plot		485.61
Balance area of Plot (1 - 4)		4370.39
Plot Area For Coverage		4856.00
Plot Area For FSI		4856.00
Perm. FSI Area (1.80)		8740.80
Total Perm. FSI area		8740.80
6. Total Built up area permissible at:		
a. Ground Floor		0.00
Proposed Coverage Area (38.30 %)		1859.85
Total Prop. Coverage Area (38.30 %)		1859.85
Balance coverage area (- %)		0.00
Proposed Area at:		

	Proposed Built up	Existing/ Approved/PBU Area	Proposed F.S.I	Existing/ Approved/P.F.S.I
Ground Floor	1754.10	0.00	1754.10	0.00
First Floor	1796.18	0.00	1796.18	0.00
Second Floor	1045.84	0.00	1045.84	0.00
Terrace Floor	4.91	0.00	4.91	0.00
Total Area:	4601.03	0.00	4188.97	0.00
Total FSI Area:			4138.93	
Total BuiltUp Area:			4601.12	
Proposed F.S.I. consumed:			0.85	

Tenement Statement	
1. Tenement Proposed At:	
G.F.	22.00
2. Total Tenements (3 + 4)	22

COLOR INDEX	
PLOT LINES	
EXISTING STREET	
FUTURE STREET, IF ANY	
PERMISSIBLE BUILDING LINE	
OPEN SPACES	
EXISTING WORKS	
WORK PROPOSED TO BE DEMOLISHED	
PROPOSED WORK	
DRAINAGE AND SEWERAGE WORK	
WATER SUPPLY WORK	
WORK WITHOUT PERMISSION IF STARTED ON SITE	
APPROVED WORK	

Common Plot Area	
Name	Prop. Area
COMMON PLOT AREA	485.61

Land use analysis/Area distribution (Table 2c)		
Area covered under	Proposed Area in sq. mt.	Percentage(%)
Plotted Area	3951.53	79.52
Road Area	508.86	10.48
Organized Open Space	485.61	10.00
Total land layout	4946.00	100.00

FSI & Tenement Details									
Building	No. of Same	Plot Built Up Area (Sq.mt.)	Proposed FSI (Per Sq.mt.)	Proposed FSI Area (Sq.mt.)	Plot Area (Sq.mt.)	Plot No.	Plot Unit		
BUNGALOW (B 10 12 19 21)	5	1040.35	78.30	14.55	947.55	947.55	05		
BUNGALOW (P 4)	1	238.28	16.54	3.42	219.33	219.33	01		
BUNGALOW (B 02 04 06)	3	698.68	49.62	10.26	638.06	638.06	03		
BUNGALOW (B 03 05)	2	465.92	33.08	6.64	426.04	426.04	02		
BUNGALOW (P 15)	1	238.28	16.54	3.42	219.33	219.33	01		
BUNGALOW (P 1)	1	238.69	16.54	3.42	216.75	216.75	01		
BUNGALOW (B 11 13 20 22)	5	1040.35	78.30	14.55	947.55	947.55	05		
CLUB (MULTI PURPOSE HALL)	1	59.82	9.82	0.00	50.00	50.00	01		
BUNGALOW (P 17)	1	158.14	15.66	2.91	139.55	139.55	01		
BUNGALOW (P 18)	1	189.72	15.66	2.91	171.15	171.15	01		
BUNGALOW (P 19)	1	232.60	16.54	3.42	212.65	212.65	01		
Grand Total:	22	4601.03	346.60	65.70	4188.97	4188.97	22		

SIGNATURE OF ARCHITECTS-ENGINEERS
Architect / Engineer / Surveyor
V.M.C. Registration No. :-
Name :-
Address :-

RUCHIK SHETH
ARCHITECT
VUDA LIC No. A-308-2018 to 2023
VUDA LIC No. S-5-154-2018 to 2023
VMSS LIC No. CA-57 2018 to 2023

M/s. Niranjan Developers
Mandir Faliyu, Village Bill,
Vadodara - 391410
For, M/s. Niranjan Developers
Partner

Owner / Builder / Organizer / Developer
or Authorized Agent of Owner

SIGNATURE OF PLUMBING CONSULTANT

KRUPALU CONSULTANT
16, Ashok Soc. no.1, Opp. Lion's Hall,
Race Course (South), Baroda-390 007.
Off.No : +91 75738 40909
Mobile : 98251 72577
Email : pinakin1968@yahoo.com
krupalu1968@gmail.com
Web Site: www.krupaluconsultant.com

KRUPALU CONSULTANT
VADODARA
11.30am
Vadodara
06/06/22