

Version	Inward No	ODPS/2021030270	Sheet	1
Version Date	Inward Date		Scale	1:500

Building USE/SUBUSE Details

Building Name	Building Use	Building SubUse	Building Use Group	No. Of Residential Units	No. Of Non-Residential Units	Floor Name	Floor Use	Floor SubUse	FSI Name	FSI Use	FSI SubUse
A (UNIT)	Residential	Detached Dwelling Unit	Dwelling-1 (DW1)	1	0	GROUND FLOOR PLAN	Residential	Detached Dwelling Unit	Residential FSI	Residential	Detached Dwelling Unit
B (UNIT)	Residential	Semidetached Dwelling	Dwelling-2 (DW2)	1	0	FIRST FLOOR PLAN	Residential	Detached Dwelling Unit	Residential FSI	Residential	Detached Dwelling Unit
BLOCK A (1)	Mercantile	ResComm Building	Mercantile-1 (M1)	0	30	TERRACE FLOOR PLAN	Residential	Detached Dwelling Unit	Residential FSI	Residential	Detached Dwelling Unit
BLOCK C (1)	Mercantile	ResComm Building	Mercantile-1 (M1)	0	11	GROUND FLOOR PLAN	Residential	Semidetached Dwelling	Residential FSI	Residential	Semidetached Dwelling
BLOCK B (1)	Mercantile	ResComm Building	Mercantile-1 (M1)	0	30	FIRST FLOOR PLAN	Residential	Semidetached Dwelling	Residential FSI	Residential	Semidetached Dwelling

Individual Plot Margin

Plot No.	Plot Area	Front	Side1	Side2	Rear	Coverage	FSI Area
1	8.1	2.00	2.00	0.00	0.00	1.50	102.53
2	8.1	2.00	2.00	0.00	0.00	1.50	102.53
3	8.1	2.00	2.00	0.02	0.00	1.50	102.53
4	8.1	2.00	2.00	0.02	0.00	1.50	102.53
5	8.1	2.00	2.00	0.02	0.00	1.50	102.53
6	8.1	2.00	2.00	0.00	0.00	1.50	102.53
7	8.1	2.00	2.00	0.02	0.00	1.50	102.53
8	8.1	2.00	2.00	0.02	0.00	1.50	102.53
9	8.1	2.00	2.00	0.02	0.00	1.50	102.53
10	8.1	2.00	2.00	0.00	0.00	1.50	102.53

Common Plot Area

Name	Prop. Area	Existing Approved F.S.I.	Existing Approved F.S.I.
COP 1	255.62	0.00	1219.72
COP 2	221.16	0.00	1180.50
Total FSI Area:		0.00	2399.22
Total Built Up Area:		0.00	2399.22
Proposed F.S.I. Consumed:		0.00	0.69
Tenement Statement:			
Tenement Proposed At:			
G.F.			36.00
1st Floor			45.00
Total Tenements (3 - 4)			81
Parking Statement:			
Parking Spaces Required as per Regulations:			939.56
Proposed Parking Space:			1020.87

Color Notes

Color	Notes
Green	EXISTING STREET
Yellow	FUTURE STREET, IF ANY
Red	PERMISSIBLE BUILDING LINE
Blue	OPEN SPACES
Black	EXISTING WORKS
White	WORK PROPOSED TO BE DEMOLISHED
Grey	PROPOSED WORK
Light Blue	DRAINAGE AND SEWERAGE WORK
Dark Blue	WATER SUPPLY WORK
Light Green	WORK WITHOUT PERMISSION IF STARTED ON SITE
Dark Green	APPROVED WORK

Buildingwise Floor FSI Details

Floor Name	A (UNIT)	B (UNIT)	BLOCK A (1)	BLOCK C (1)	BLOCK B (1)	Total
Ground Floor	292.20	258.15	292.20	258.15	276.36	1375.05
First Floor	298.05	254.55	298.05	254.55	212.21	1317.41
Second Floor	0.00	0.00	0.00	0.00	268.11	268.11
Terrace Floor	0.00	0.00	0.00	0.00	9.20	9.20
Total	590.25	512.70	590.25	512.70	555.62	2661.82

Individual Plot Area

Plot No.	Plot Area	Frontage	Coverage	FSI Area
1	8.1	111.91	9.55	201.44
2	8.1	90.00	7.20	162.00
3	8.1	90.00	7.20	162.00
4	8.1	90.00	0.58	162.00
5	8.1	90.00	7.20	162.00
6	8.1	90.00	7.20	162.00
7	8.1	90.00	7.20	162.00
8	8.1	90.00	7.20	162.00
9	8.1	90.00	7.20	162.00
10	8.1	90.00	7.20	162.00

FSI & Tenement Details

Building Name	Total Built Up Area (Sq.mt.)	Deductions (Area in Sq.mt.)	Proposed FSI Area (Sq.mt.)	Total FSI Area (Sq.mt.)	No. of Units
A (UNIT)	590.25	44.80	545.45	545.45	05
B (UNIT)	590.25	44.80	545.45	545.45	05
BLOCK A (1)	821.78	36.80	784.98	784.98	30
BLOCK C (1)	449.92	33.75	416.17	416.17	11
BLOCK B (1)	820.19	36.80	783.39	783.39	30
Grand Total	3272.39	196.95	3075.44	3075.44	81

Parking Check (Table 7b)

Use Type	Area	No.	Visitor's Car Parking	Total Parking Area
Residential	469.78	802.69	0	469.78
Commercial	469.78	802.69	0	469.78
Total	469.78	802.69	0	469.78

Required Parking

Building Name	Type	SubUse	Area	Units	Required Parking Area (Sq.mt.)	Car	Other Parking
BLOCK A (1)	Mercantile	ResComm Building	> 8	1	747.72	373.86	186.93
BLOCK C (1)	Mercantile	ResComm Building	> 8	1	383.89	191.95	95.97
BLOCK B (1)	Mercantile	ResComm Building	> 8	1	747.50	373.75	186.88
Total					939.56	469.78	187.91

Tree Details (Table 3h)

Plot	Name	No. of Trees	Prop
Plot	Tree	105	116

OWNER'S NAME AND SIGNATURE

SHIVAM OIL INDUSTRIES, KADI

ARCHENG'S NAME AND SIGNATURE

prajapati surendrakumar moryajhai

1031ER1501251004

SUPERVISOR'S NAME AND SIGNATURE

DATE OF APPROVAL

DESIGNATION OF APPROVER

25/05/2021

18791

18791

18791

18791

18791



18791

18791


18791

18791


18791

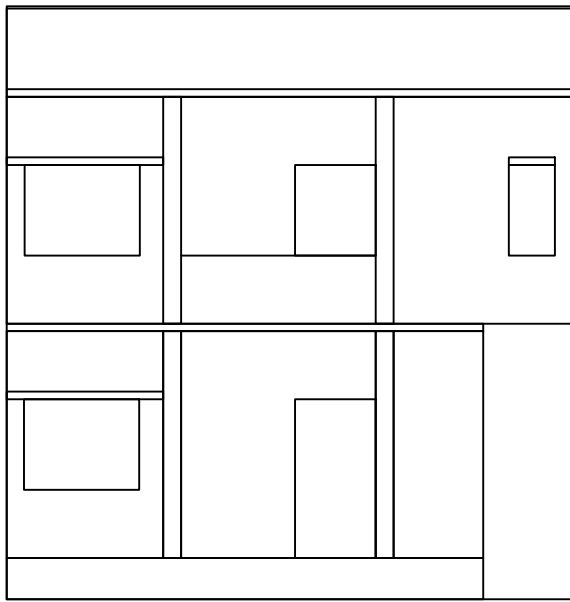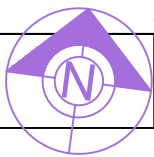


ELEVATION

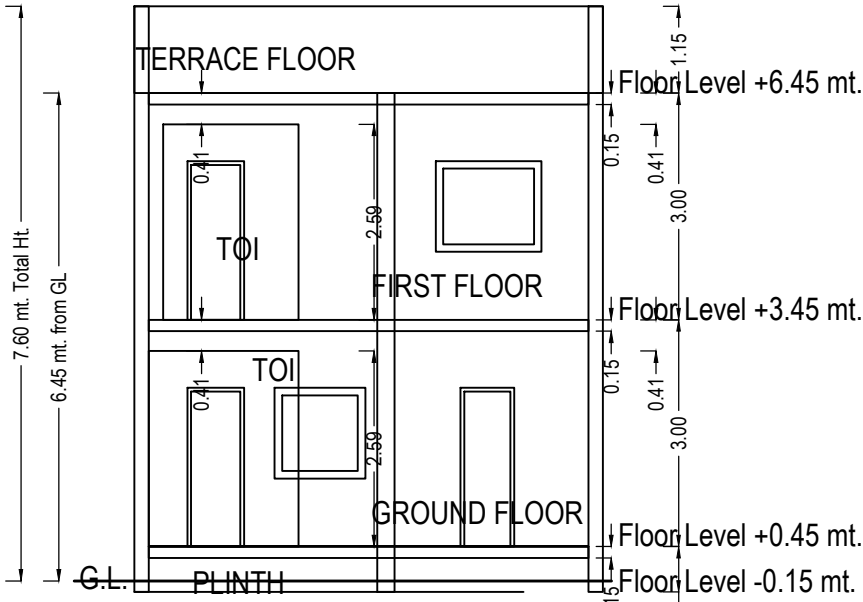


SECTION

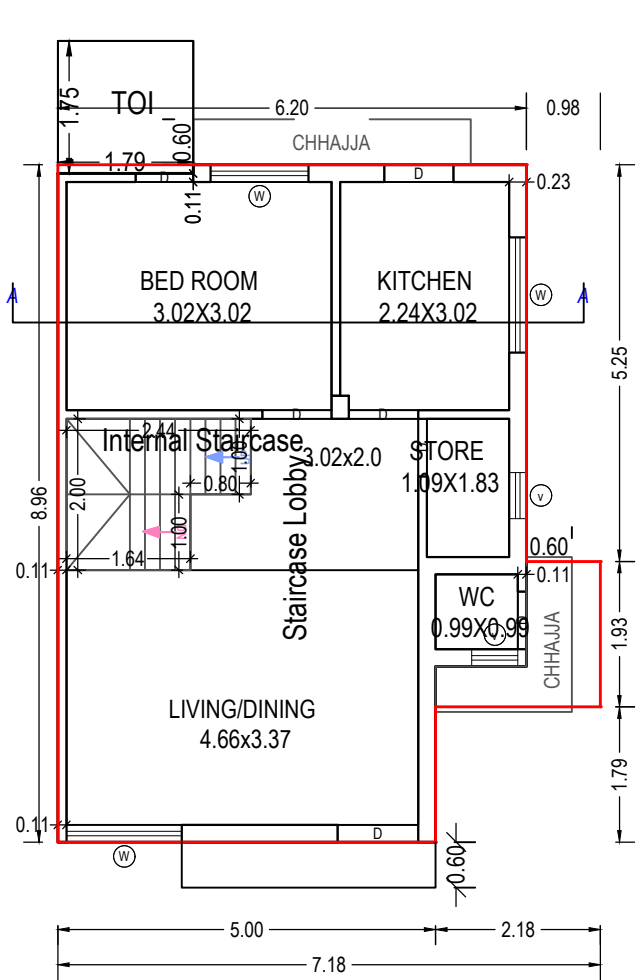

GROUND FLOOR PLAN
(Proposed)
(SCALE 1:100)

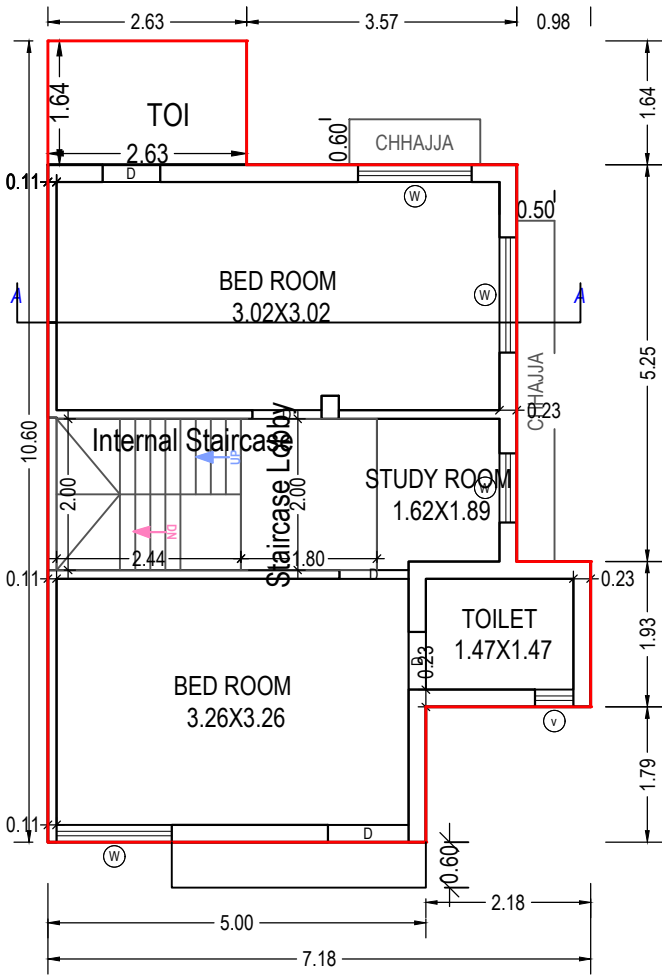

FIRST FLOOR PLAN
(Proposed)
(SCALE 1:100)

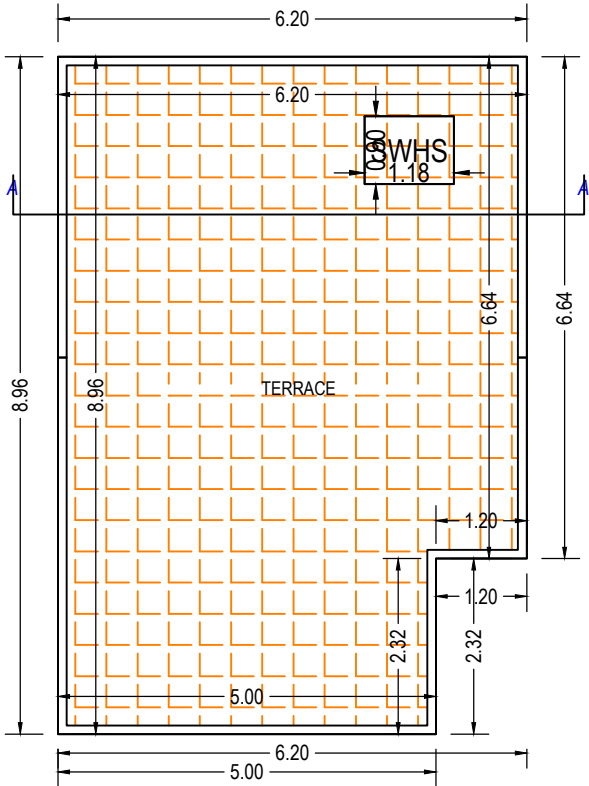

TERRACE FLOOR PLAN
(SCALE 1:100)

UnitBUA Table for Building :A (UNIT)

Floor	Name	UnitBUA Type	Gross UnitBUA Area	UnitBUA Area	Deductions (Area in Sq.mt.)		Carpet Area	No. of Unit
					Wall	Stair Case		
GROUND FLOOR PLAN	SPLIT A	FLAT	52.57	52.57	5.26	4.08	43.23	01
	Total per Floor:	Total :	52.57	52.57	5.26	4.08	43.23	01
		Typical Floor = 1						
FIRST FLOOR PLAN	SPLIT A	FLAT	55.30	55.30	5.66	8.70	40.94	00
	Total per Floor:	Total :	55.30	55.30	5.66	8.70	40.94	00
		Typical Floor = 1						
-		Total :	55.30	55.30	5.66	8.70	40.94	00
Total:		-	107.87	107.87	10.92	12.78	84.17	01

Building :A (UNIT)

Floor Name	Total Built Up Area (Sq.mt.)	Deductions from FSI(Area in Sq.mt.)			Proposed FSI Area (Sq.mt.) Resi.	Total FSI Area (Sq.mt.)	No. of Unit
		StairCase	Stair Lobby	Covered Area			
Ground Floor	58.44	4.08	0.00	2.73	51.63	51.63	01
First Floor	59.61	4.88	3.82	0.00	50.91	50.91	00
Terrace Floor	0.00	0.00	0.00	0.00	0.00	0.00	00
Total:	118.05	8.96	3.82	2.73	102.54	102.54	01
Total Number of Same Buildings:	5						
Total:	590.25	44.80	19.10	13.65	512.70	512.70	05

SCHEDULE OF DOOR:

BUILDING NAME	NAME	LENGTH	HEIGHT	NOS
A (UNIT)	D	0.76	2.10	05
A (UNIT)	D	0.91	2.10	04
A (UNIT)	D	0.92	2.10	01
A (UNIT)	D	1.07	2.10	02

SCHEDULE OF WINDOW/VENTILATION:

BUILDING NAME	NAME	LENGTH	HEIGHT	NOS
A (UNIT)	v	0.51	1.00	01
A (UNIT)	v	0.61	1.00	02
A (UNIT)	W	0.91	1.20	01
A (UNIT)	W	1.30	1.20	01
A (UNIT)	W	1.50	1.20	01
A (UNIT)	W	1.52	1.20	04

Staircase Checks (Table 8a-1)

Floor Name	StairCase Name	Flight Width	Tread Width	Riser Height
GROUND FLOOR PLAN	Internal Staircase	1.00	0.02	0.18
FIRST FLOOR PLAN	Internal Staircase	1.00	0.20	0.18

OWNER'S NAME AND SIGNATURE

SHIVAM OIL INDUSTRIES, KADI

ARCH/ENG'S NAME AND SIGNATURE

prajapati sureshkumar mavjibhai

1031ER1501251004

STRUCTURE ENGINEER

SUPERVISOR'S NAME AND SIGNATURE


DATE OF APPROVAL

25/05/2021


DESIGNATION OF APPROVER




Grant of the permission is subject to the conditions mentioned in the permission letter. Permission letter and approved Plan PDF can be downloaded by scanning the QR code.

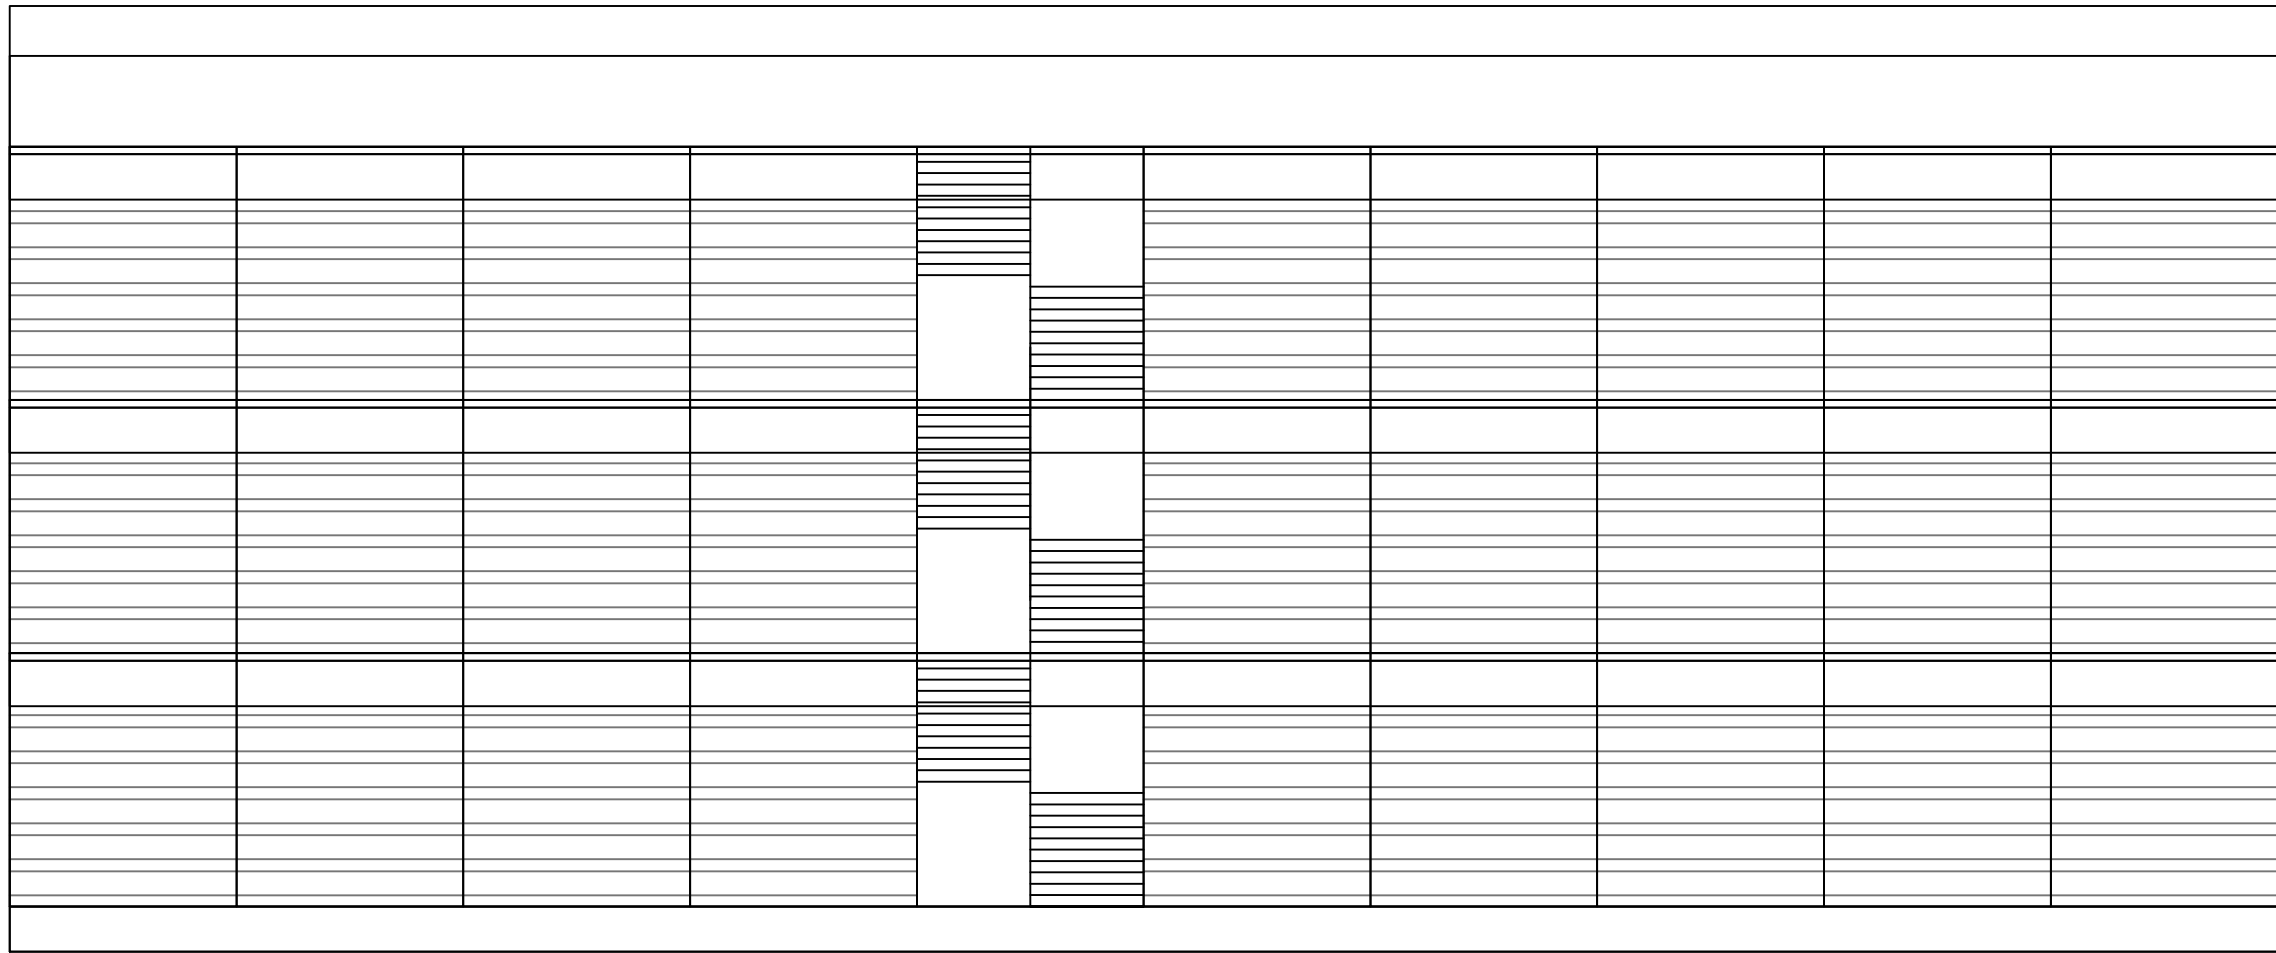


ELEVATION

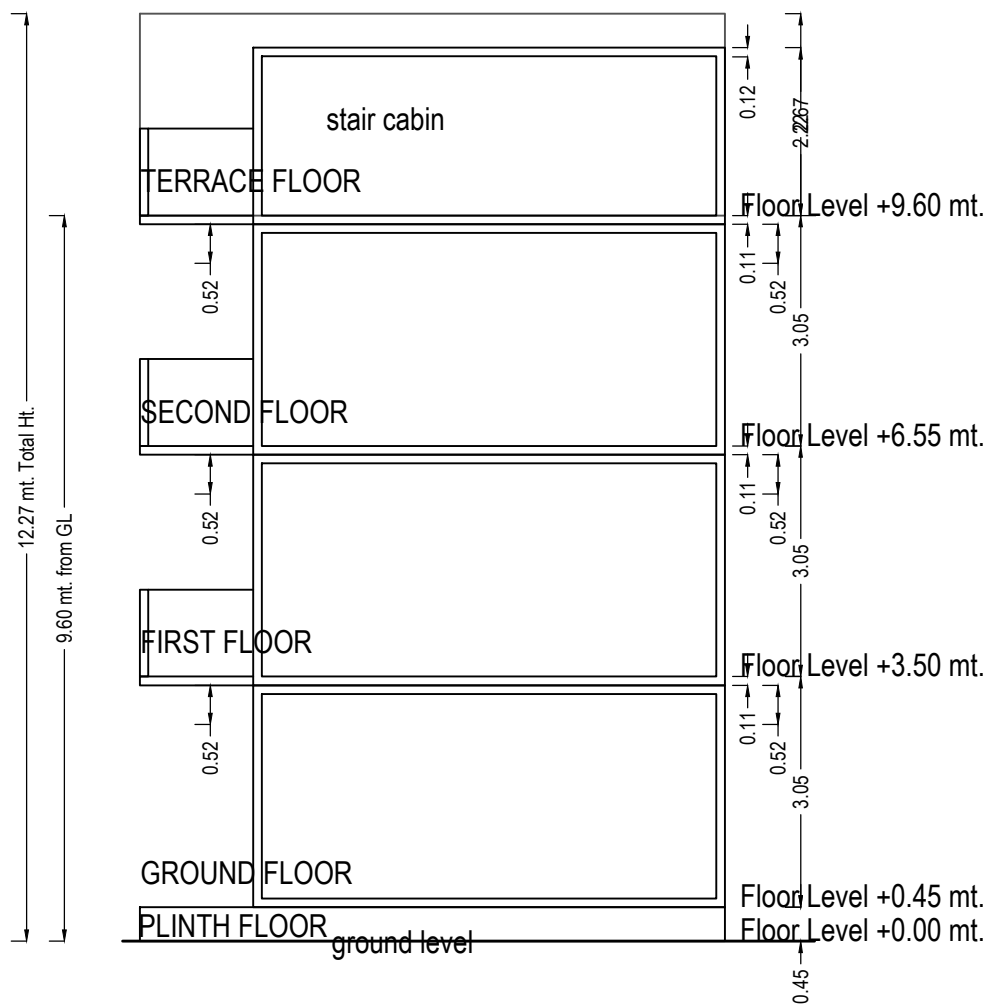


SECTION

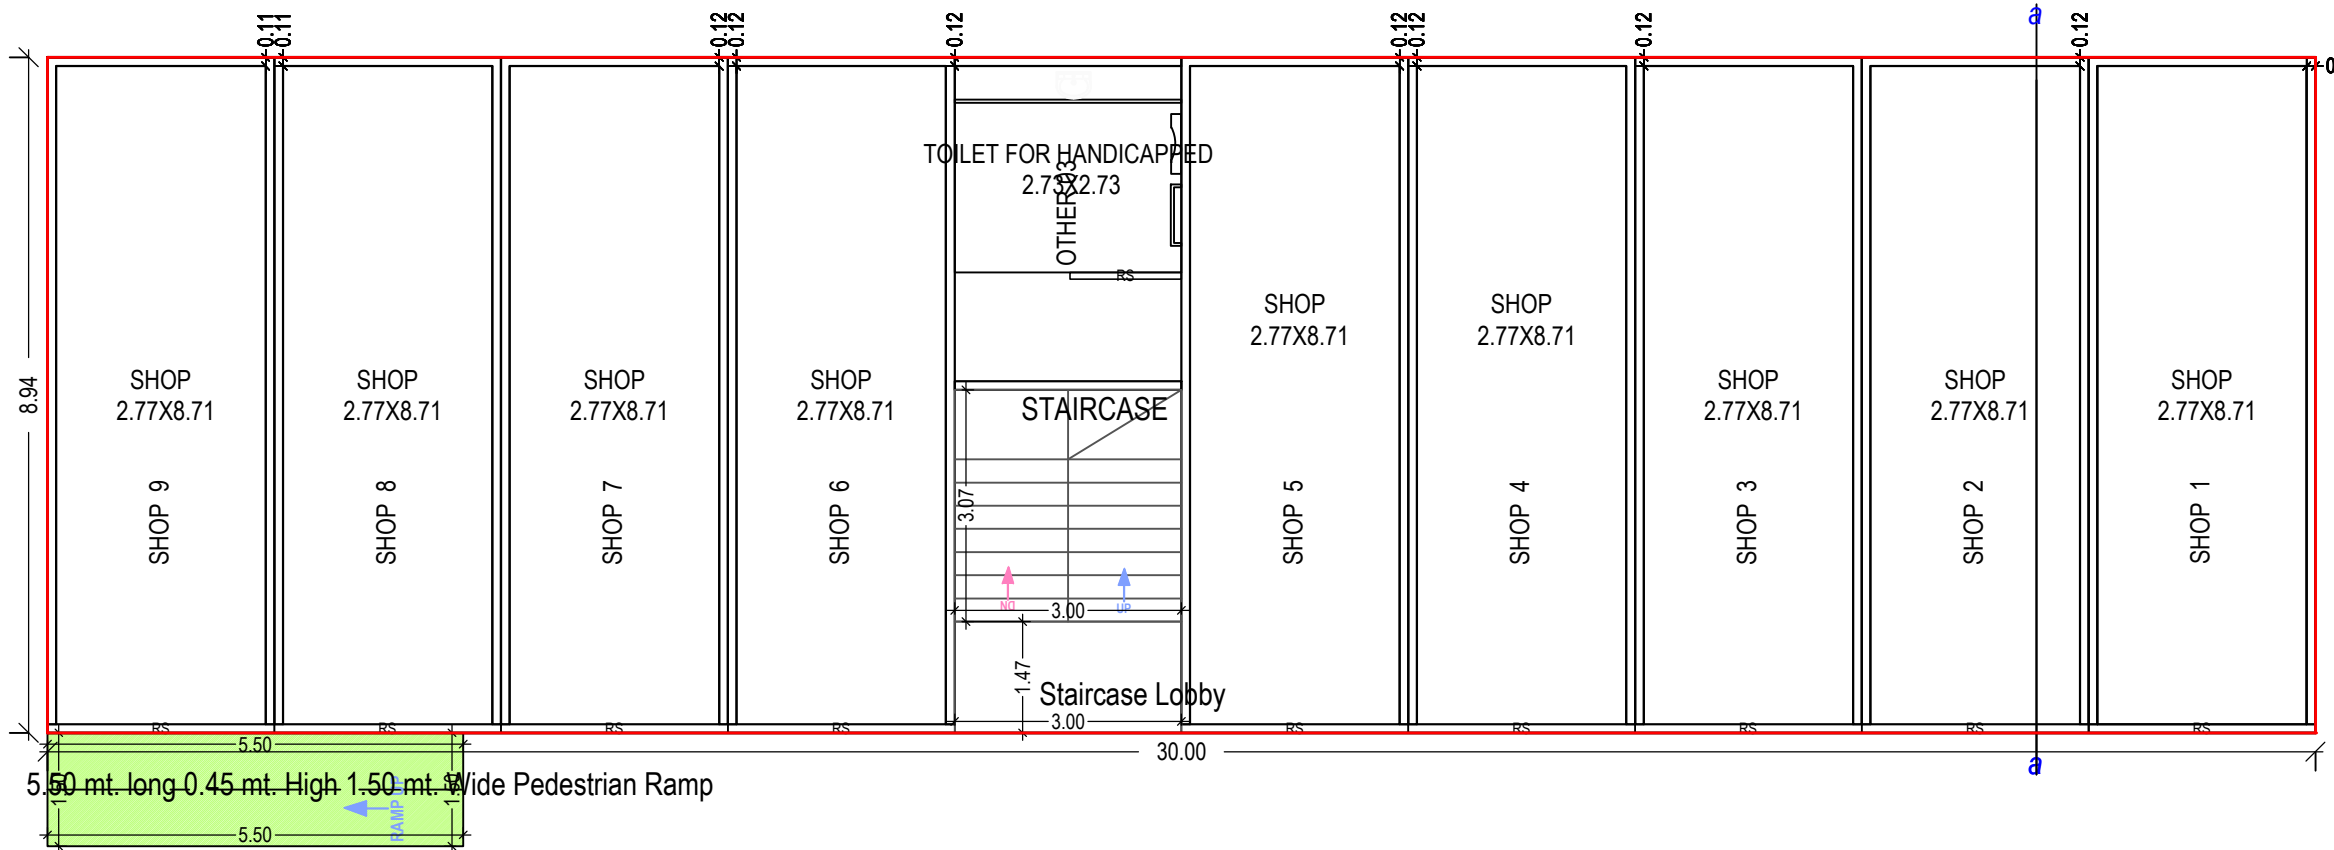


GROUND FLOOR PLAN
(Proposed)
(SCALE 1:100)

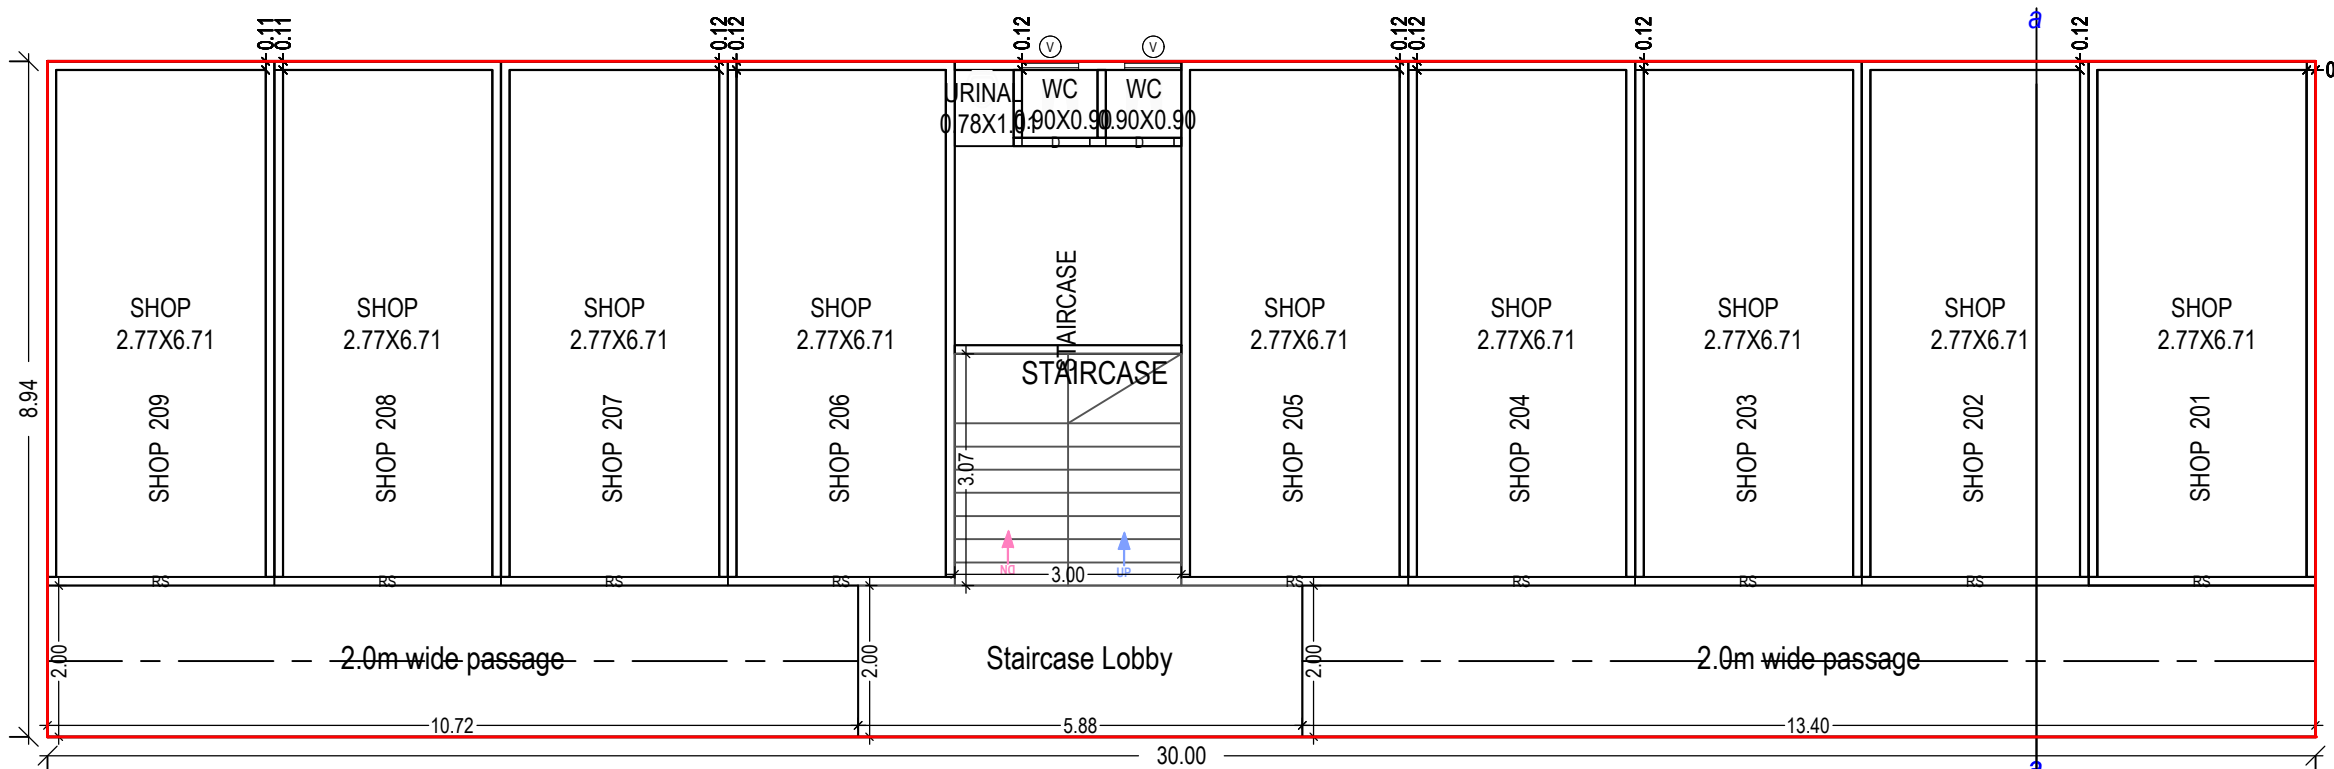

SECOND FLOOR PLAN
(Proposed)
(SCALE 1:100)

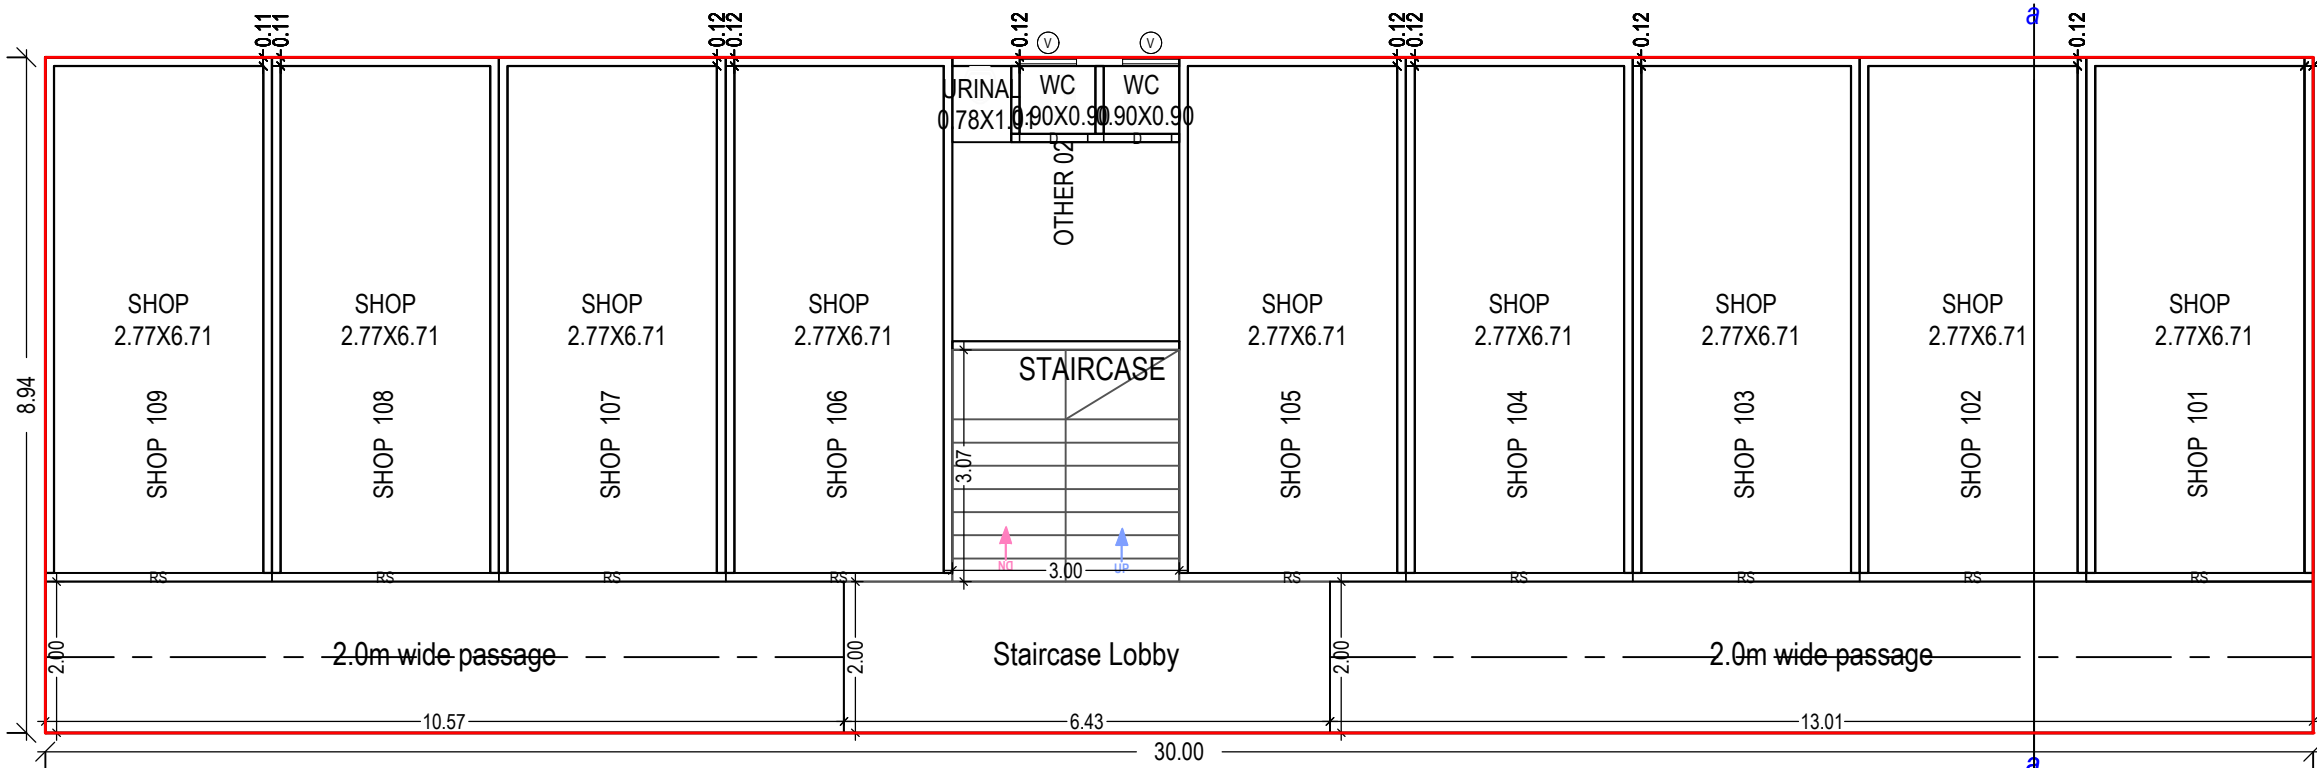

FIRST FLOOR PLAN
(Proposed)
(SCALE 1:100)

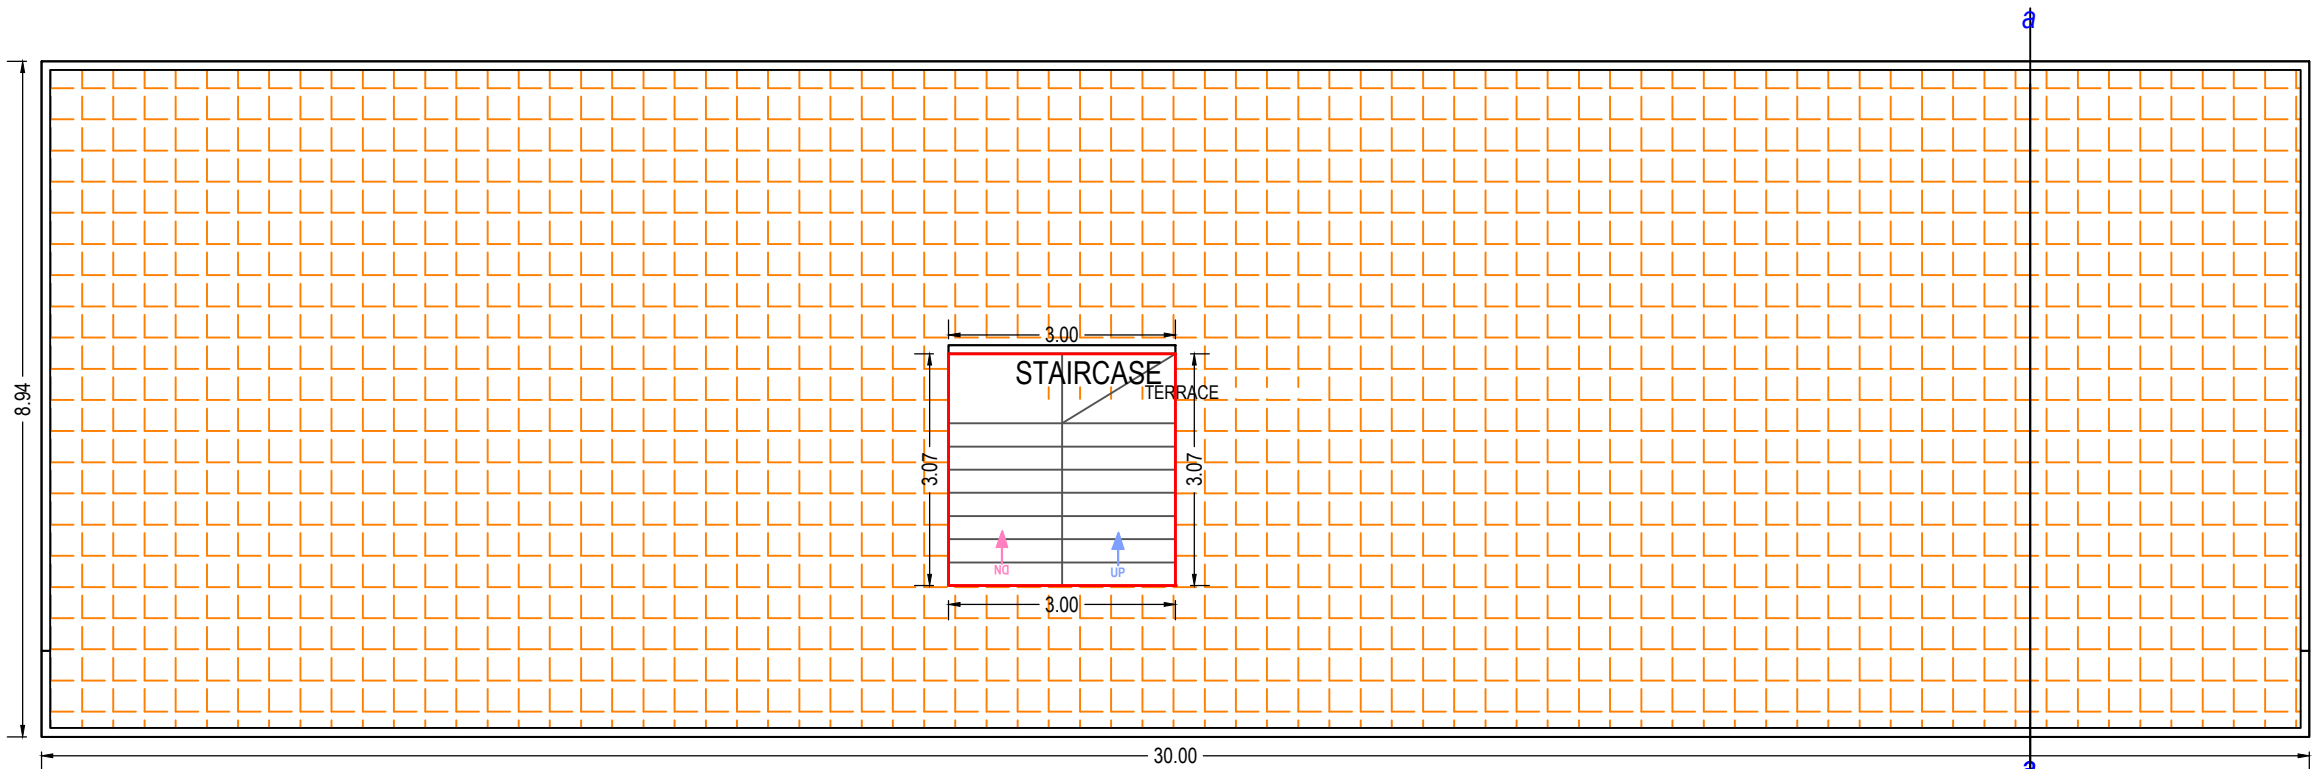

TERRACE FLOOR PLAN
(SCALE 1:100)

UnitBUA Table for Building :BLOCKA (1)									
Floor	Name	UnitBUA Type	Gross UnitBUA Area	UnitBUA Area	Deductions (Area in Sq.mt.)		Carpet Area	No. of Unit	
					Wall	Stair Case			
GROUND FLOOR PLAN	OTHER 03	OTHER	13.20	13.20	0.69	0.00	12.51	10	
	SHOP 1	SHOP	26.81	26.81	2.35	0.00	24.46		
	SHOP 2	SHOP	26.81	26.81	2.35	0.00	24.46		
	SHOP 3	SHOP	26.81	26.81	2.35	0.00	24.46		
	SHOP 4	SHOP	26.81	26.81	2.35	0.00	24.46		
	SHOP 5	SHOP	26.81	26.81	2.35	0.00	24.46		
	SHOP 6	SHOP	26.81	26.81	2.35	0.00	24.46		
	SHOP 7	SHOP	26.81	26.81	2.35	0.00	24.46		
	SHOP 8	SHOP	26.81	26.81	2.35	0.00	24.46		
	SHOP 9	SHOP	26.81	26.81	2.35	0.00	24.46		
	Total :		254.49	254.49	21.84	0.00	232.65	10	
	Total per Floor:	Typical Floor = 1	Total :	254.49	254.49	21.84	0.00	232.65	10
	Total :		254.49	254.49	21.84	0.00	232.65	10	
FIRST FLOOR PLAN	OTHER 02	OTHER	11.61	11.61	1.13	0.00	10.48	10	
	SHOP 101	SHOP	20.81	20.81	1.89	0.00	18.92		
	SHOP 102	SHOP	20.81	20.81	1.89	0.00	18.92		
	SHOP 103	SHOP	20.81	20.81	1.89	0.00	18.92		
	SHOP 104	SHOP	20.81	20.81	1.89	0.00	18.92		
	SHOP 105	SHOP	20.81	20.81	1.89	0.00	18.92		
	SHOP 106	SHOP	20.81	20.81	1.89	0.00	18.92		
	SHOP 107	SHOP	20.81	20.81	1.89	0.00	18.92		
	SHOP 108	SHOP	20.81	20.81	1.89	0.00	18.92		
	SHOP 109	SHOP	20.81	20.81	1.89	0.00	18.92		
	Total :		198.90	198.90	18.14	0.00	180.76	10	
	Total per Floor:	Typical Floor = 1	Total :	198.90	198.90	18.14	0.00	180.76	10
	Total :		198.90	198.90	18.14	0.00	180.76	10	
SECOND FLOOR PLAN	SHOP 201	SHOP	20.81	20.81	1.89	0.00	18.92	10	
	SHOP 202	SHOP	20.81	20.81	1.89	0.00	18.92		
	SHOP 203	SHOP	20.81	20.81	1.89	0.00	18.92		
	SHOP 204	SHOP	20.81	20.81	1.89	0.00	18.92		
	SHOP 205	SHOP	20.81	20.81	1.89	0.00	18.92		
	SHOP 206	SHOP	20.81	20.81	1.89	0.00	18.92		
	SHOP 207	SHOP	20.81	20.81	1.89	0.00	18.92		
	SHOP 208	SHOP	20.81	20.81	1.89	0.00	18.92		
	SHOP 209	SHOP	20.81	20.81	1.89	0.00	18.92		
	STAIRCASE	OTHER	20.81	20.81	1.13	9.20	10.48		
	Total :		208.10	208.10	18.14	9.20	180.76	10	
	Total per Floor:	Typical Floor = 1	Total :	208.10	208.10	18.14	9.20	180.76	10
	Total :		208.10	208.10	18.14	9.20	180.76	10	
Total:	-	-	661.49	661.49	58.06	9.20	594.17	30	

Building :BLOCKA (1)							
Floor Name	Total Built Up Area (Sq.mt.)	Deductions from FSI(Area in Sq.mt.)			Proposed FSI Area (Sq.mt.) Commercial	Total FSI Area (Sq.mt.)	No. of Unit
		StairCase	Stair Lobby	Ramp			
Ground Floor	276.36	9.20	4.41	8.25	254.50	254.50	10
First Floor	268.11	9.20	12.86	0.00	246.06	246.06	10
Second Floor	268.11	9.20	11.75	0.00	247.16	247.16	10
Terrace Floor	9.20	9.20	0.00	0.00	0.00	0.00	00
Total:	821.79	36.80	29.02	8.25	747.72	747.72	30
Total Number of Same Buildings:	1						
Total:	821.79	36.80	29.02	8.25	747.72	747.72	30

SCHEDULE OF DOOR:				
BUILDING NAME	NAME	LENGTH	HEIGHT	NOS
BLOCKA (1)	D		0.90	2.10
BLOCKA (1)	RS		1.47	2.10
BLOCKA (1)	RS		3.00	2.10

SCHEDULE OF WINDOW/VENTILATION:				
BUILDING NAME	NAME	LENGTH	HEIGHT	NOS
BLOCKA (1)	V		0.75	1.00

Staircase Checks (Table 8a-1)				
Floor Name	StairCase Name	Flight Width	Tread Width	Riser Height
GROUND FLOOR PLAN	STAIRCASE	1.50	0.31	0.19
FIRST FLOOR PLAN	STAIRCASE	1.50	0.31	0.19
SECOND FLOOR PLAN	STAIRCASE	1.50	0.31	0.19
TERRACE FLOOR PLAN	STAIRCASE	1.50	0.31	0.00

OWNER'S NAME AND SIGNATURE

SHIVAM OIL INDUSTRIES, KADI

ARCH/ENG'S NAME AND SIGNATURE

STRUCTURE ENGINEER

prajapati sureshkumar mavjibhai


1031ER1501251004

SUPERVISOR'S NAME AND SIGNATURE


DATE OF APPROVAL

DESIGNATION OF APPROVER


25/05/2021

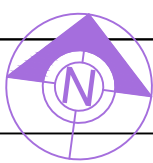


Inward No	ODPS/2021/030270	Sheet	6
Inward Date		Scale	1:100

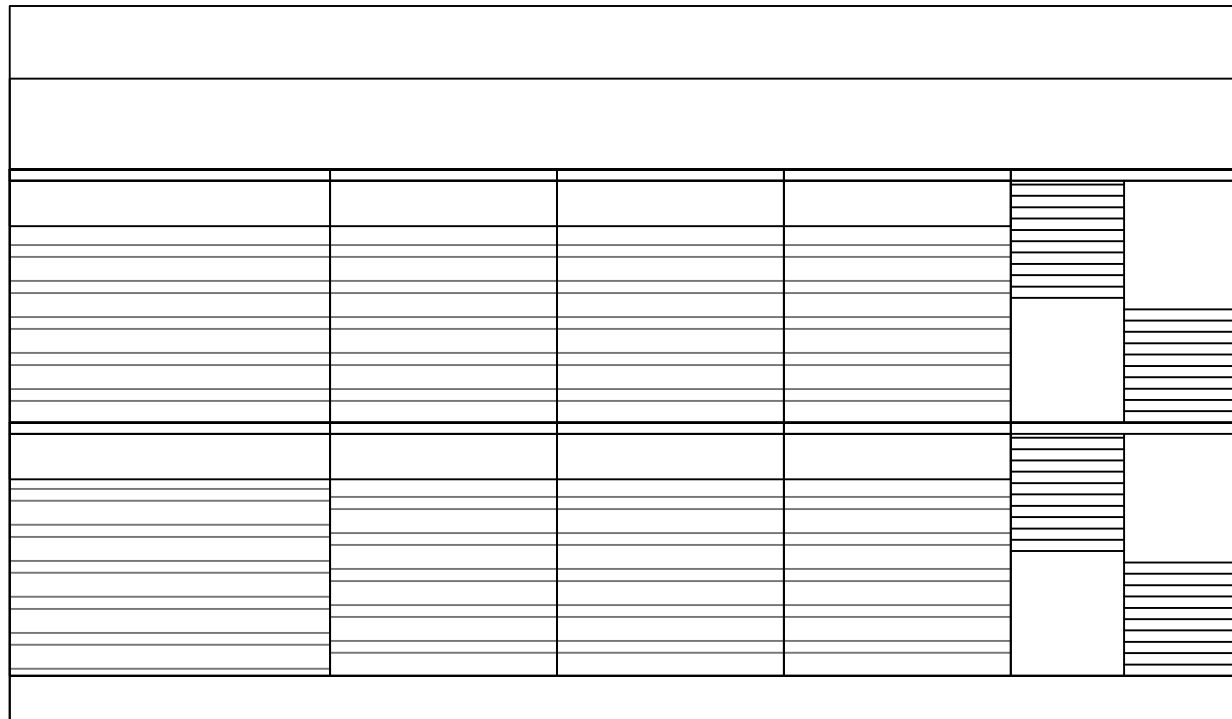


ELEVATION

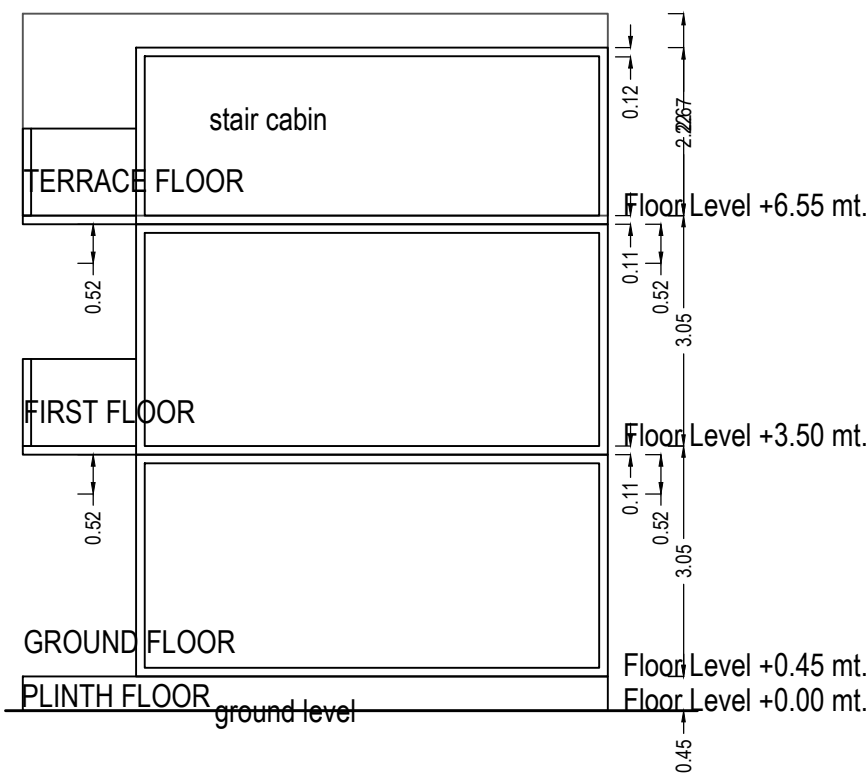


SECTION

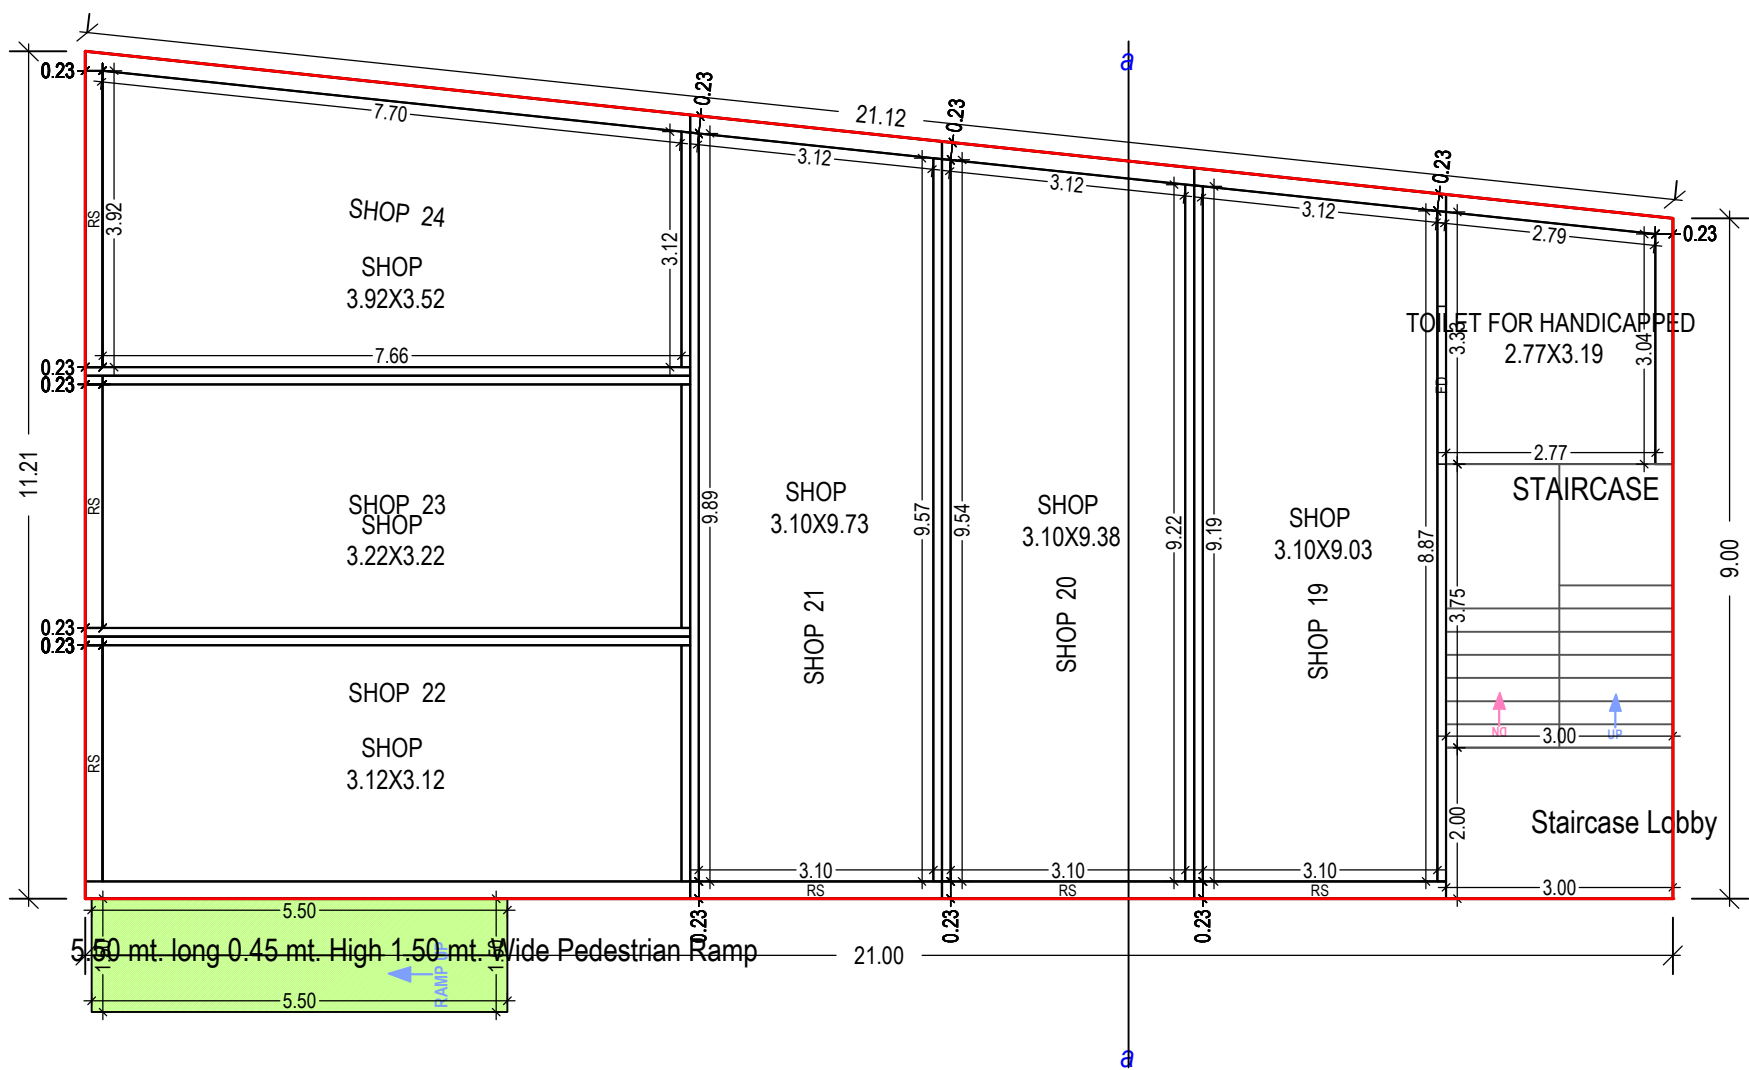

GROUND FLOOR PLAN
(Proposed)
(SCALE 1:100)

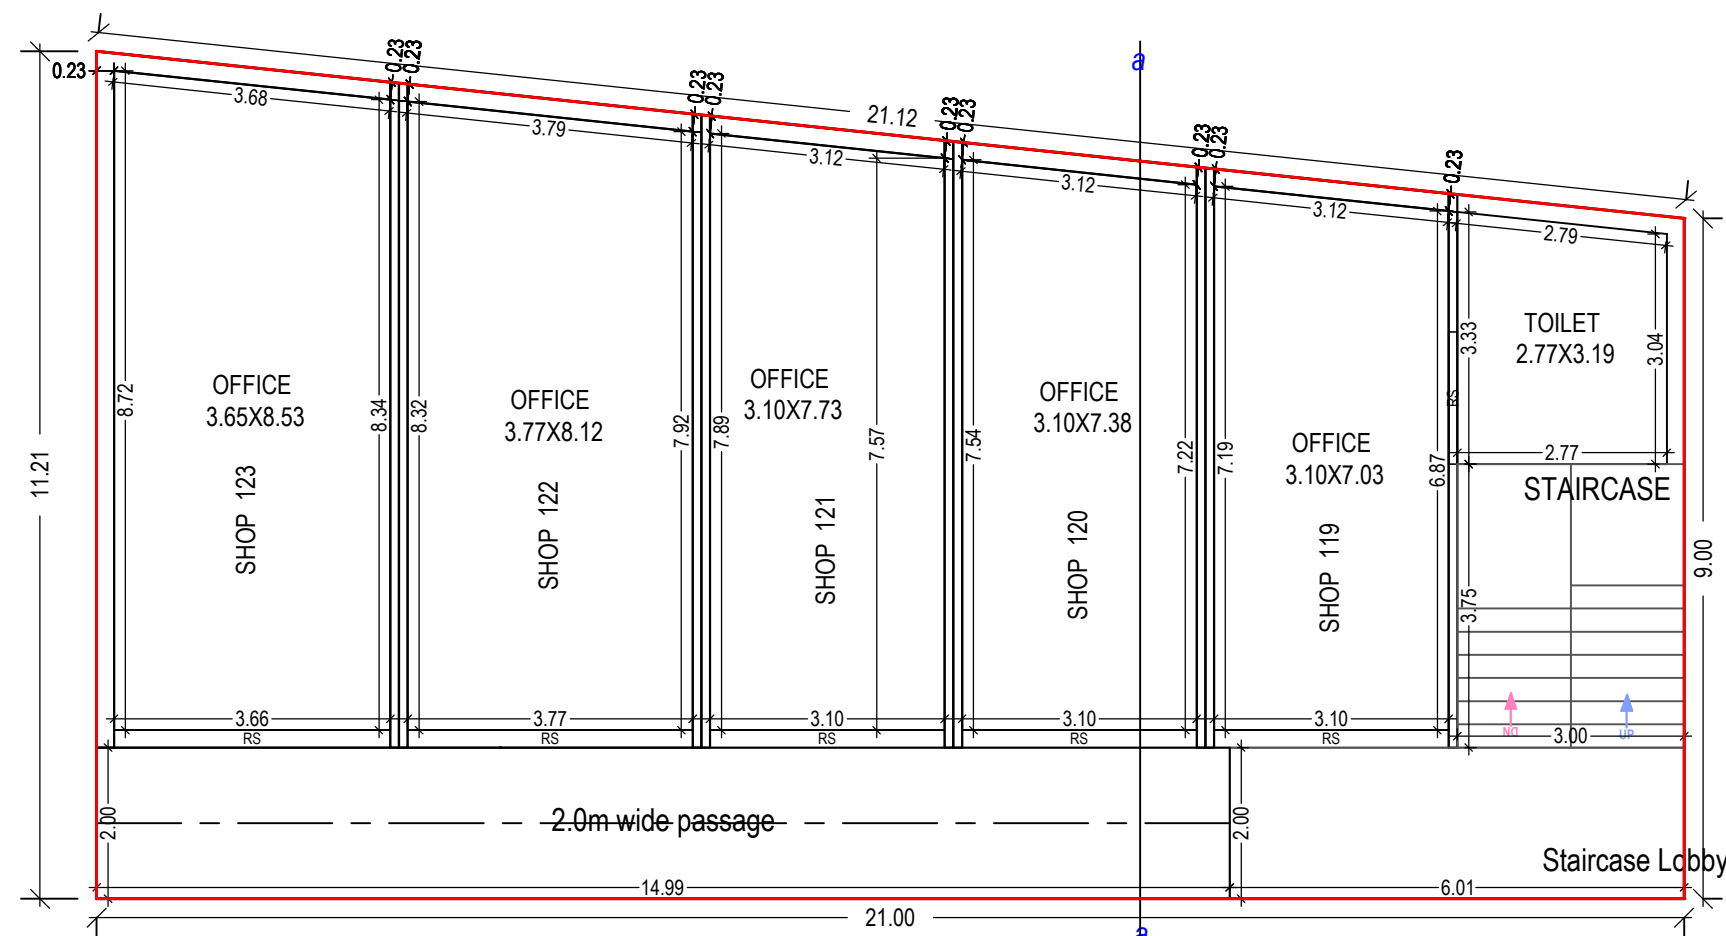

FIRST FLOOR PLAN
(Proposed)
(SCALE 1:100)

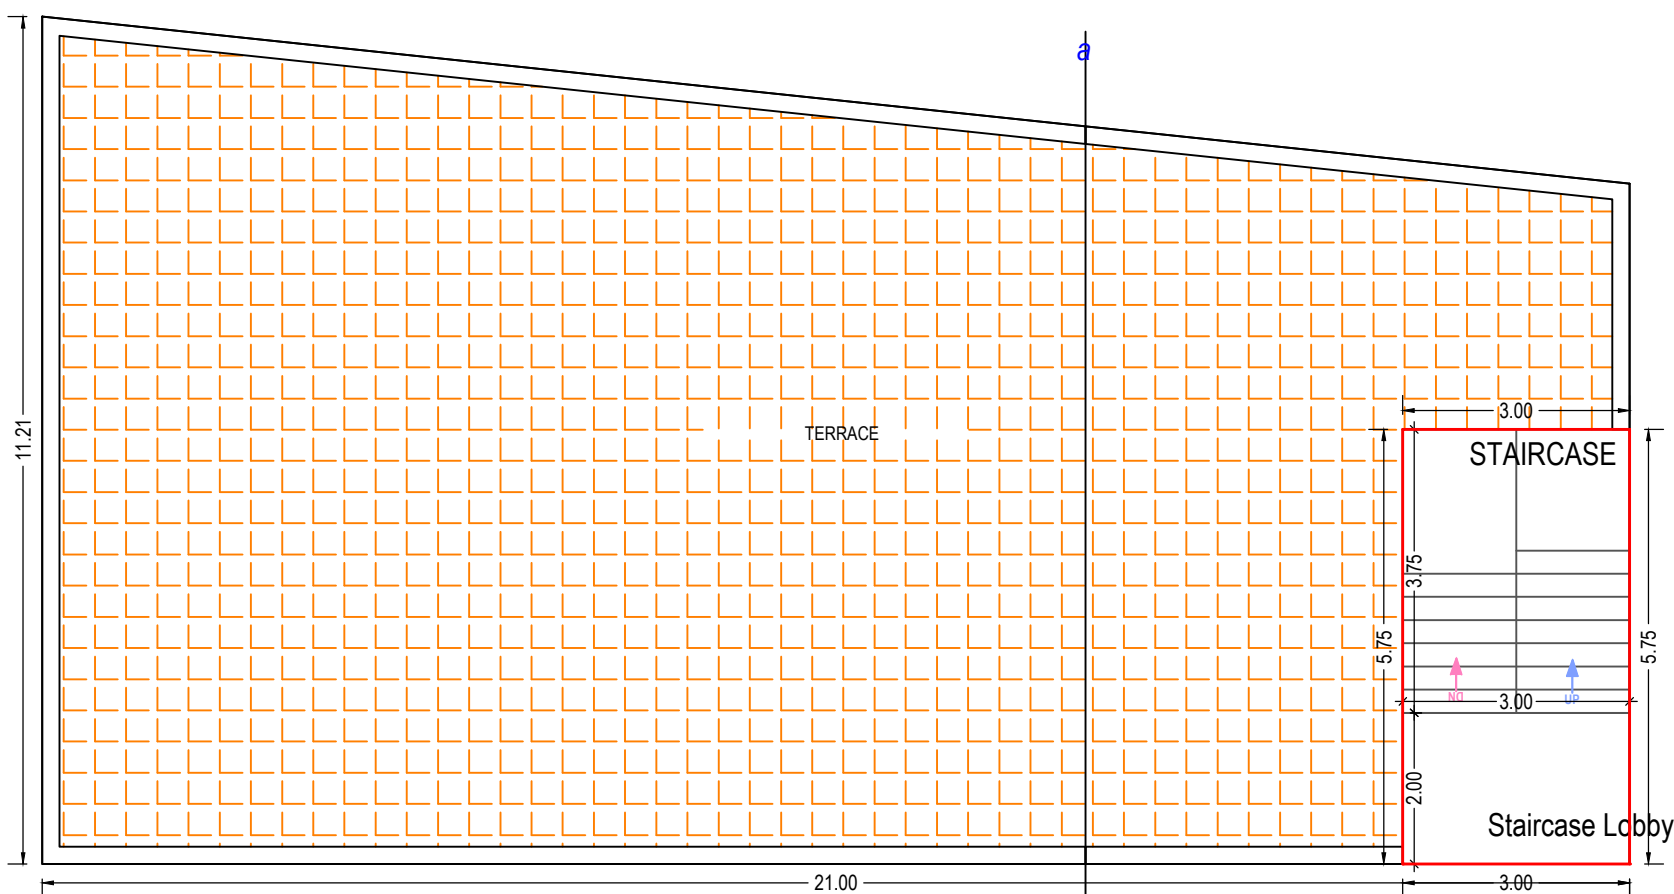

TERRACE FLOOR PLAN
(SCALE 1:100)

UnitBUA Table for Building :BLOCK C (1)

Floor	Name	UnitBUA Type	Gross UnitBUA Area	UnitBUA Area	Deductions (Area in Sq.mt.) Wall	Carpet Area	No. of Unit
GROUND FLOOR PLAN	SHOP 19	SHOP	41.86	41.86	5.01	36.85	06
	SHOP 20	SHOP	32.81	32.81	3.70	29.11	
	SHOP 21	SHOP	33.98	33.98	3.78	30.20	
	SHOP 22	SHOP	27.75	27.75	4.56	23.19	
	SHOP 23	SHOP	27.60	27.60	2.95	24.65	
	SHOP 24	SHOP	30.97	30.97	4.93	26.04	06
	Total :		194.97	194.97	24.93	170.04	
FIRST FLOOR PLAN	Total per Floor:	Typical Floor = 1					05
	Total :		194.97	194.97	24.93	170.04	
	SHOP 119	SHOP	35.19	35.19	2.44	32.75	
	SHOP 120	SHOP	26.14	26.14	2.52	23.62	
	SHOP 121	SHOP	27.31	27.31	2.60	24.71	
	SHOP 122	SHOP	34.31	34.31	2.84	31.47	05
	SHOP 123	SHOP	36.00	36.00	3.97	32.03	
-	Total per Floor:	Typical Floor = 1					05
	Total :		158.95	158.95	14.37	144.58	
-	Total:	-	-	353.92	39.30	314.62	11

Building :BLOCK C (1)

Floor Name	Total Built Up Area (Sq.mt.)	Deductions from FSI(Area in Sq.mt.) StairCase	Stair Lobby	Ramp	Proposed FSI Area (Sq.mt.) Commercial	Total FSI Area (Sq.mt.)	No. of Unit
Ground Floor	220.46	11.25	6.00	8.25	194.96	194.96	06
First Floor	212.21	11.25	12.02	0.00	188.94	188.94	05
Terrace Floor	17.25	11.25	6.00	0.00	0.00	0.00	00
Total:	449.91	33.75	24.02	8.25	383.89	383.90	11
Total Number of Same Buildings:	1						
Total:	449.91	33.75	24.02	8.25	383.89	383.90	11

SCHEDULE OF DOOR:


BUILDING NAME	NAME	LENGTH	HEIGHT	NOS
BLOCK C (1)	RS	1.75	2.10	01
BLOCK C (1)	FD	2.09	2.10	01
BLOCK C (1)	RS	3.10	2.10	03
BLOCK C (1)	RS	3.12	2.10	01
BLOCK C (1)	RS	3.22	2.10	01
BLOCK C (1)	RS	3.33	2.10	03
BLOCK C (1)	RS	3.66	2.10	01
BLOCK C (1)	RS	3.77	2.10	01
BLOCK C (1)	RS	3.92	2.10	01

Staircase Checks (Table 8a-1)


Floor Name	StairCase Name	Flight Width	Tread Width	Riser Height
GROUND FLOOR PLAN	STAIRCASE	1.50	0.31	0.22
FIRST FLOOR PLAN	STAIRCASE	1.50	0.31	0.22
TERRACE FLOOR PLAN	STAIRCASE	1.50	0.31	0.00

OWNER'S NAME AND SIGNATURE	
SHIVAM OIL INDUSTRIES, KADI	
ARCH/ENG'S NAME AND SIGNATURE	STRUCTURE ENGINEER
prajapati sureshkumar mavjibhai	
1031ER1501251004	
SUPERVISOR'S NAME AND SIGNATURE	
DATE OF APPROVAL	DESIGNATION OF APPROVER
25/05/2021	


Grant of the permission is subject to the conditions mentioned in the permission letter. Permission letter and approved Plan PDF can be downloaded by scanning the QR code.

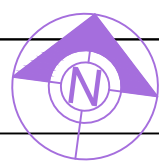


Inward No	ODPS/2021/030270	Sheet	7
Inward Date		Scale	1:100

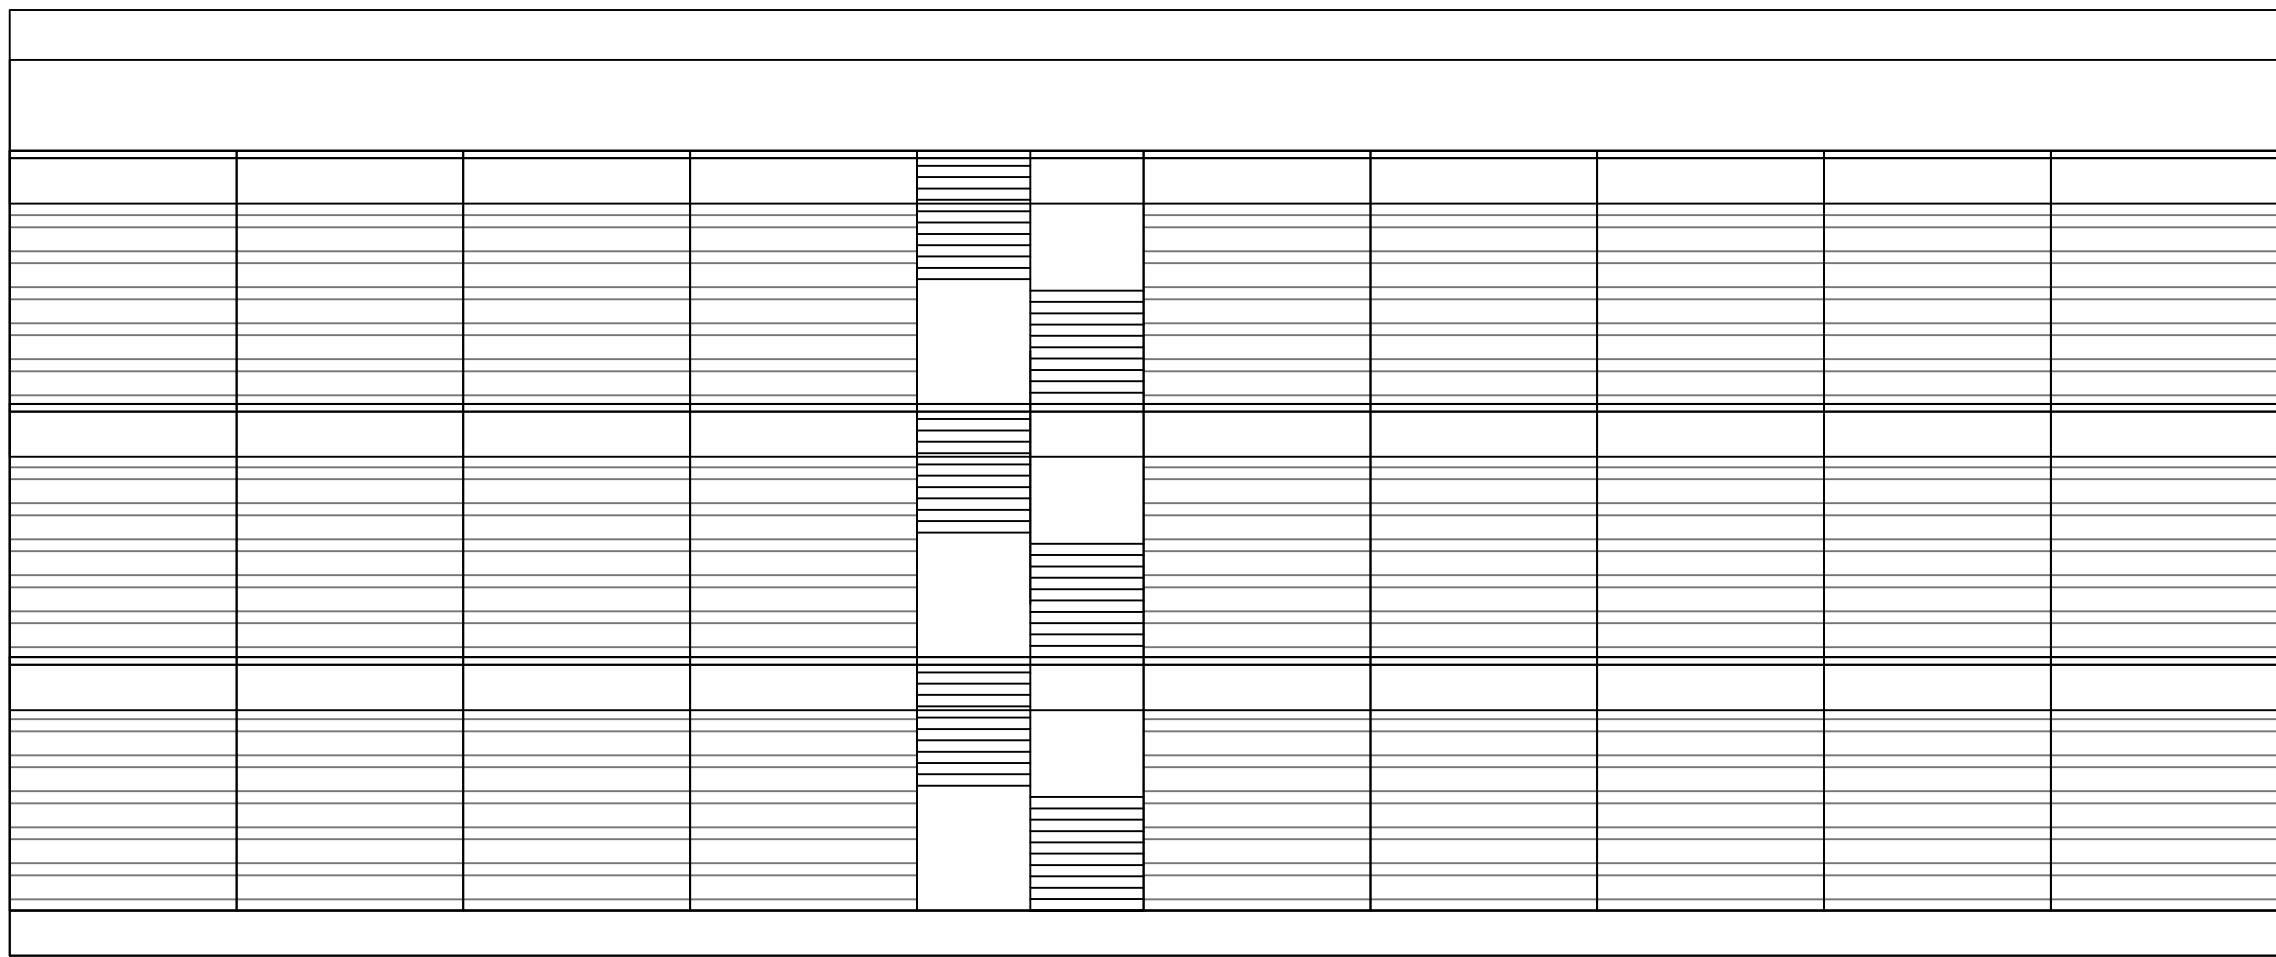


ELEVATION

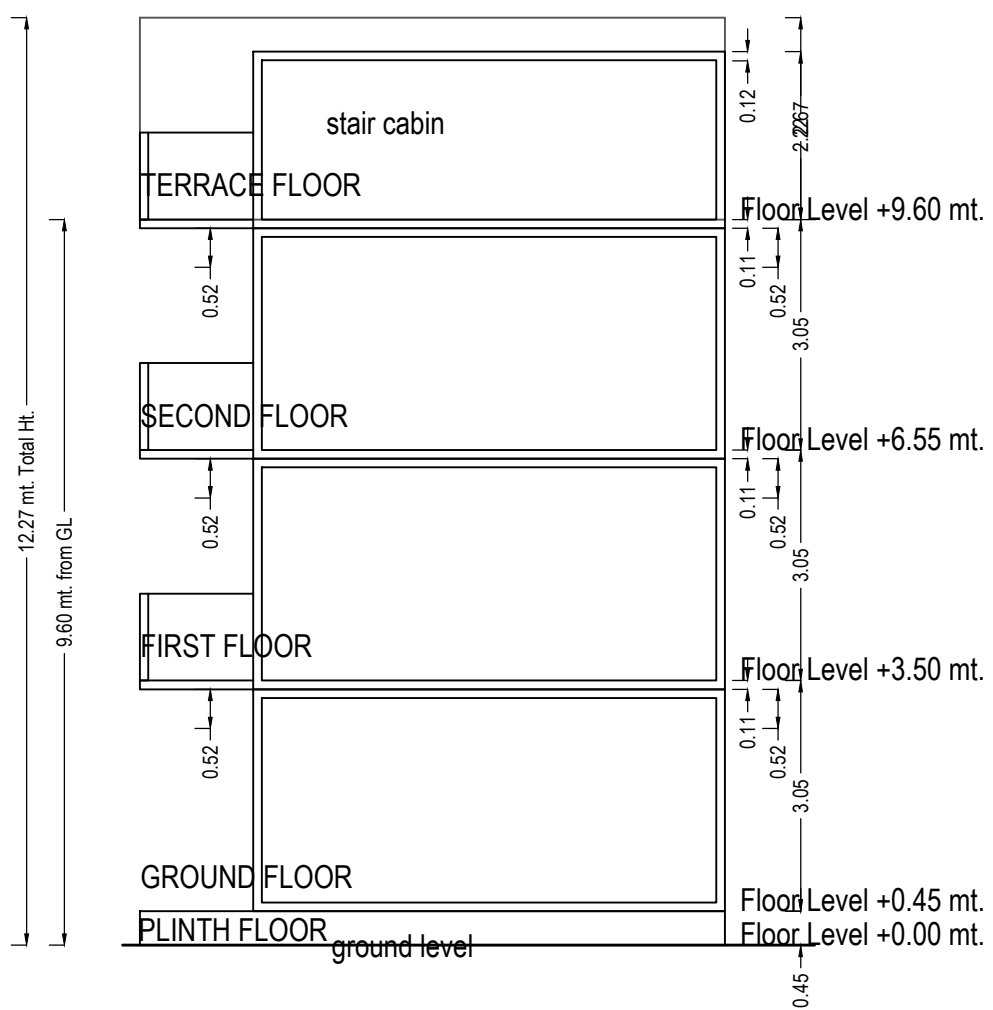


SECTION

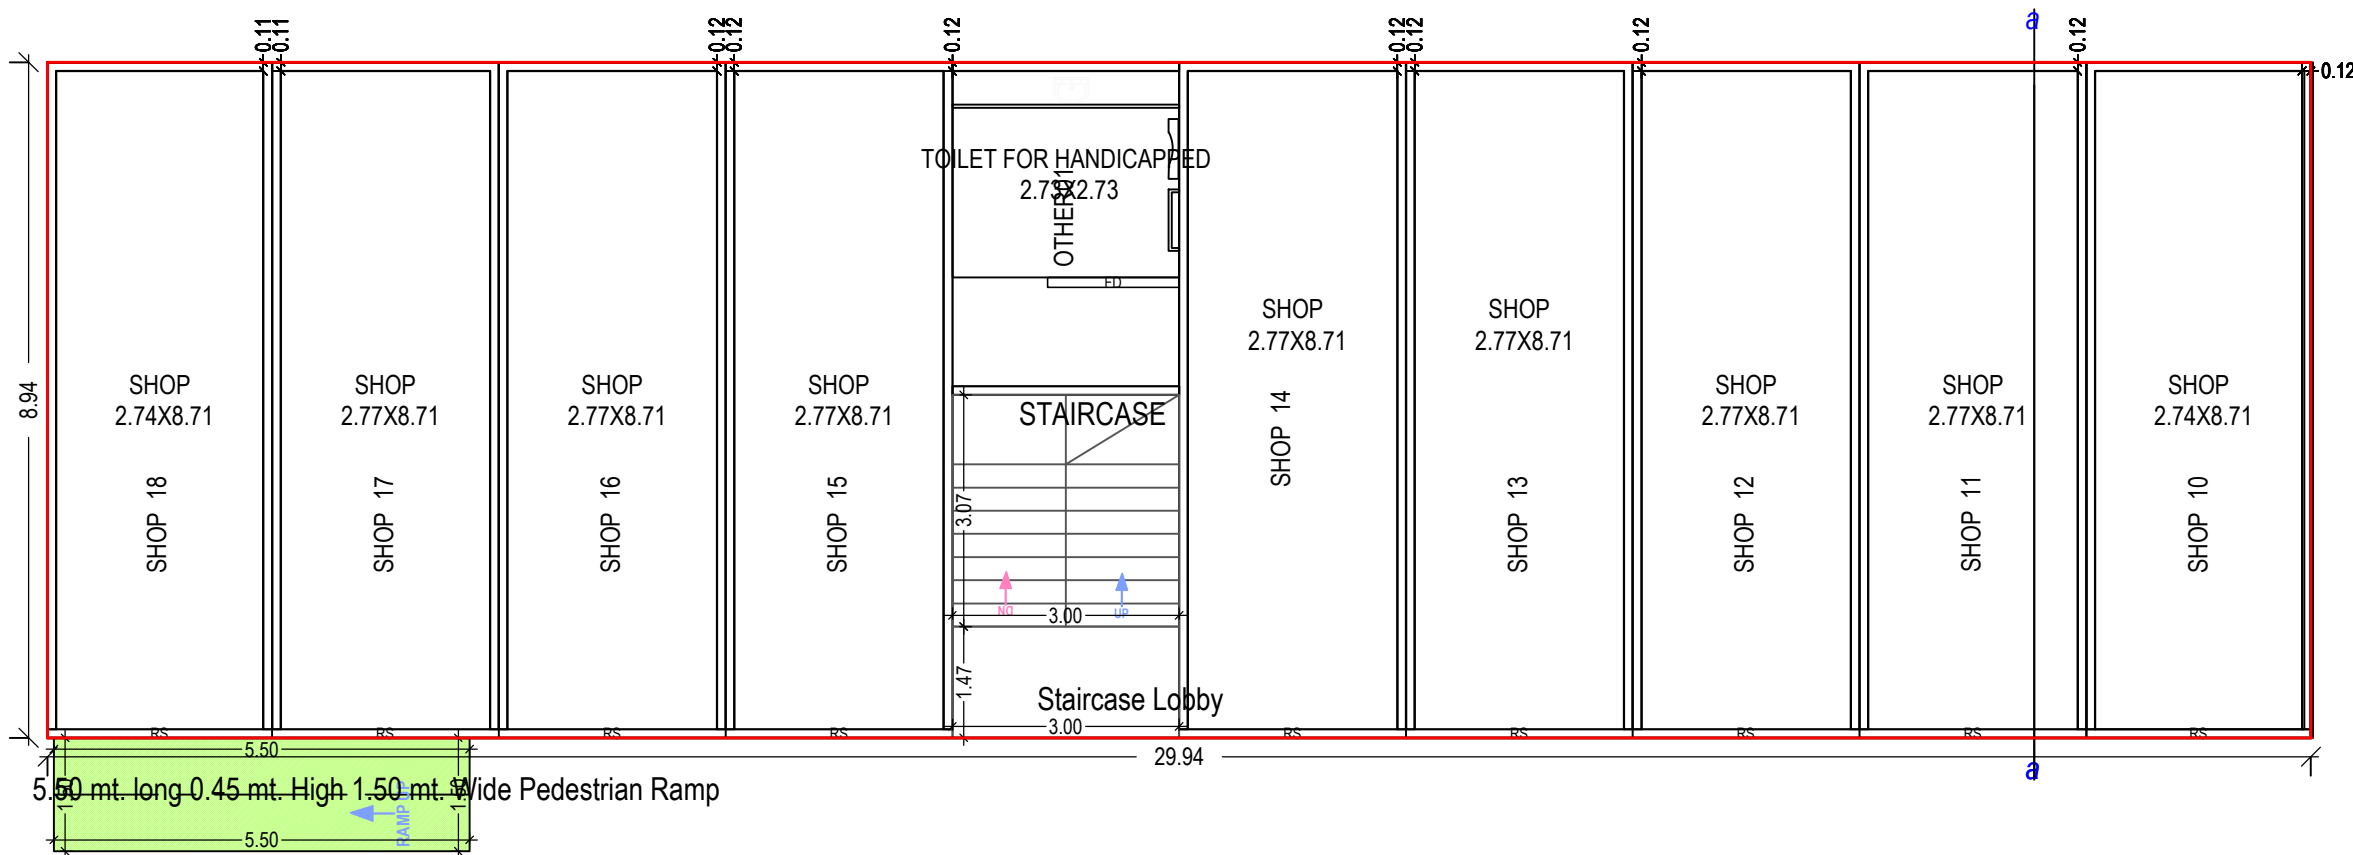


GROUND FLOOR PLAN
(Proposed)
(SCALE 1:100)

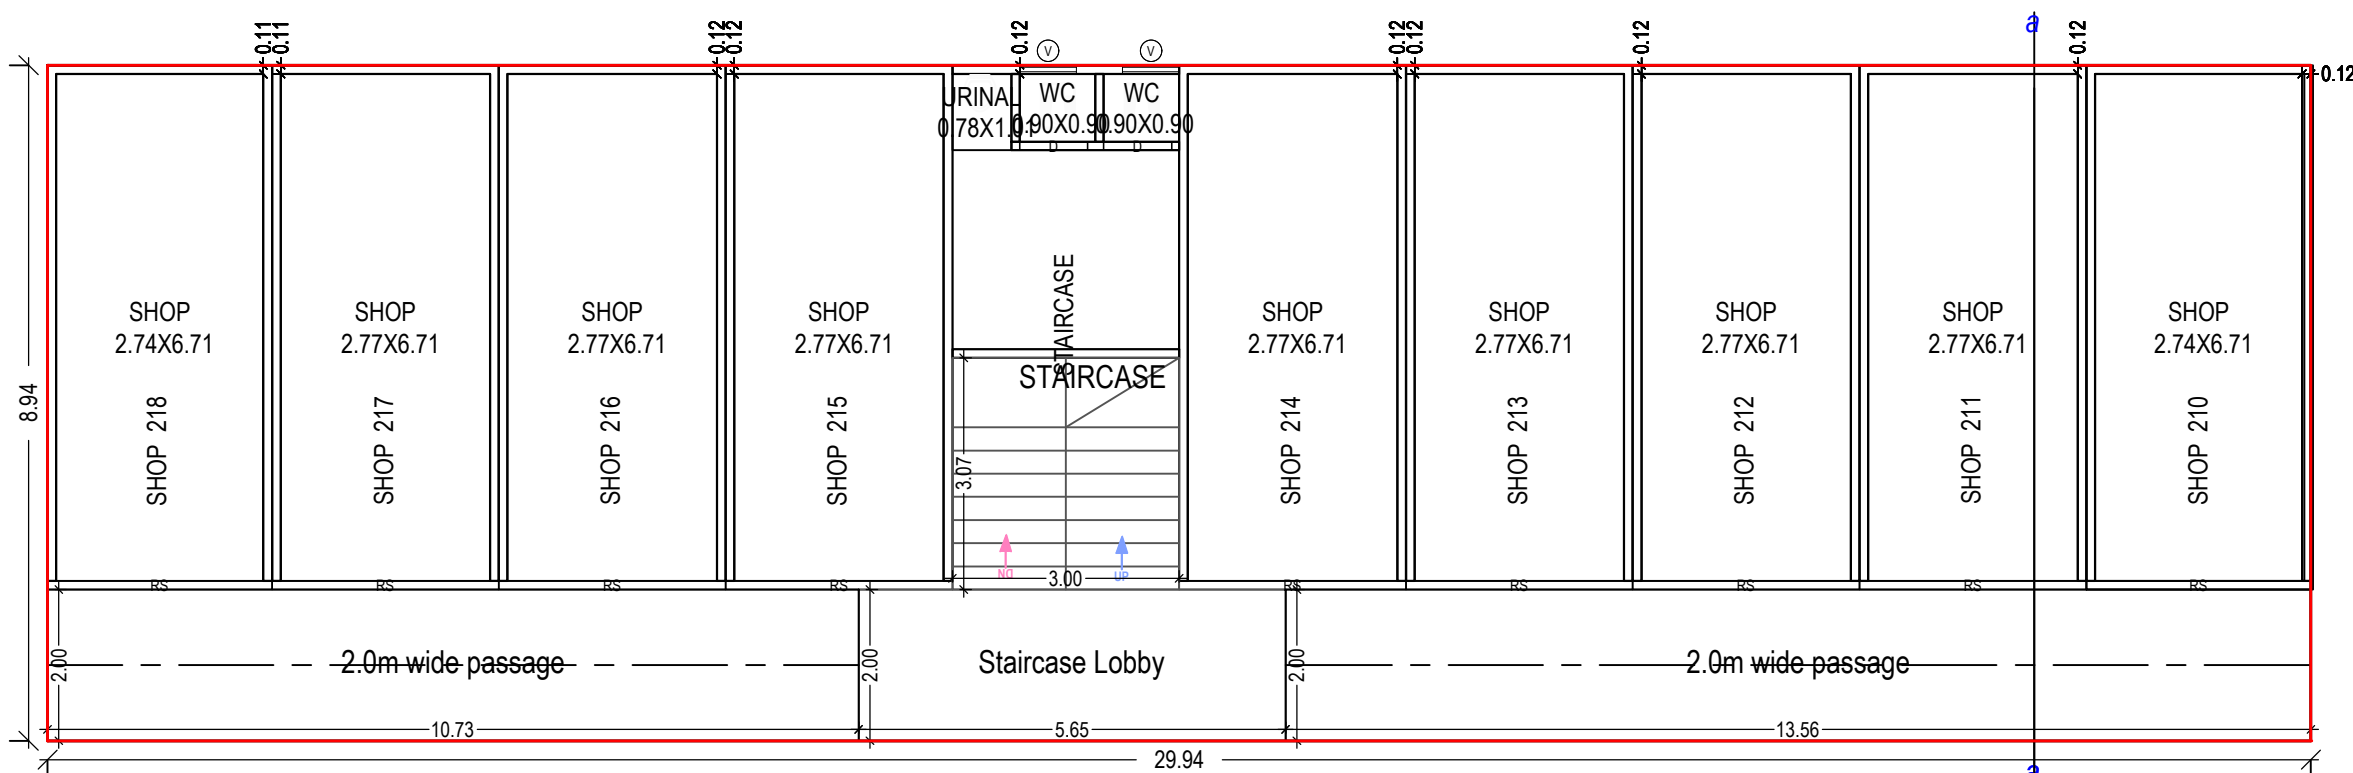

SECOND FLOOR PLAN
(Proposed)
(SCALE 1:100)

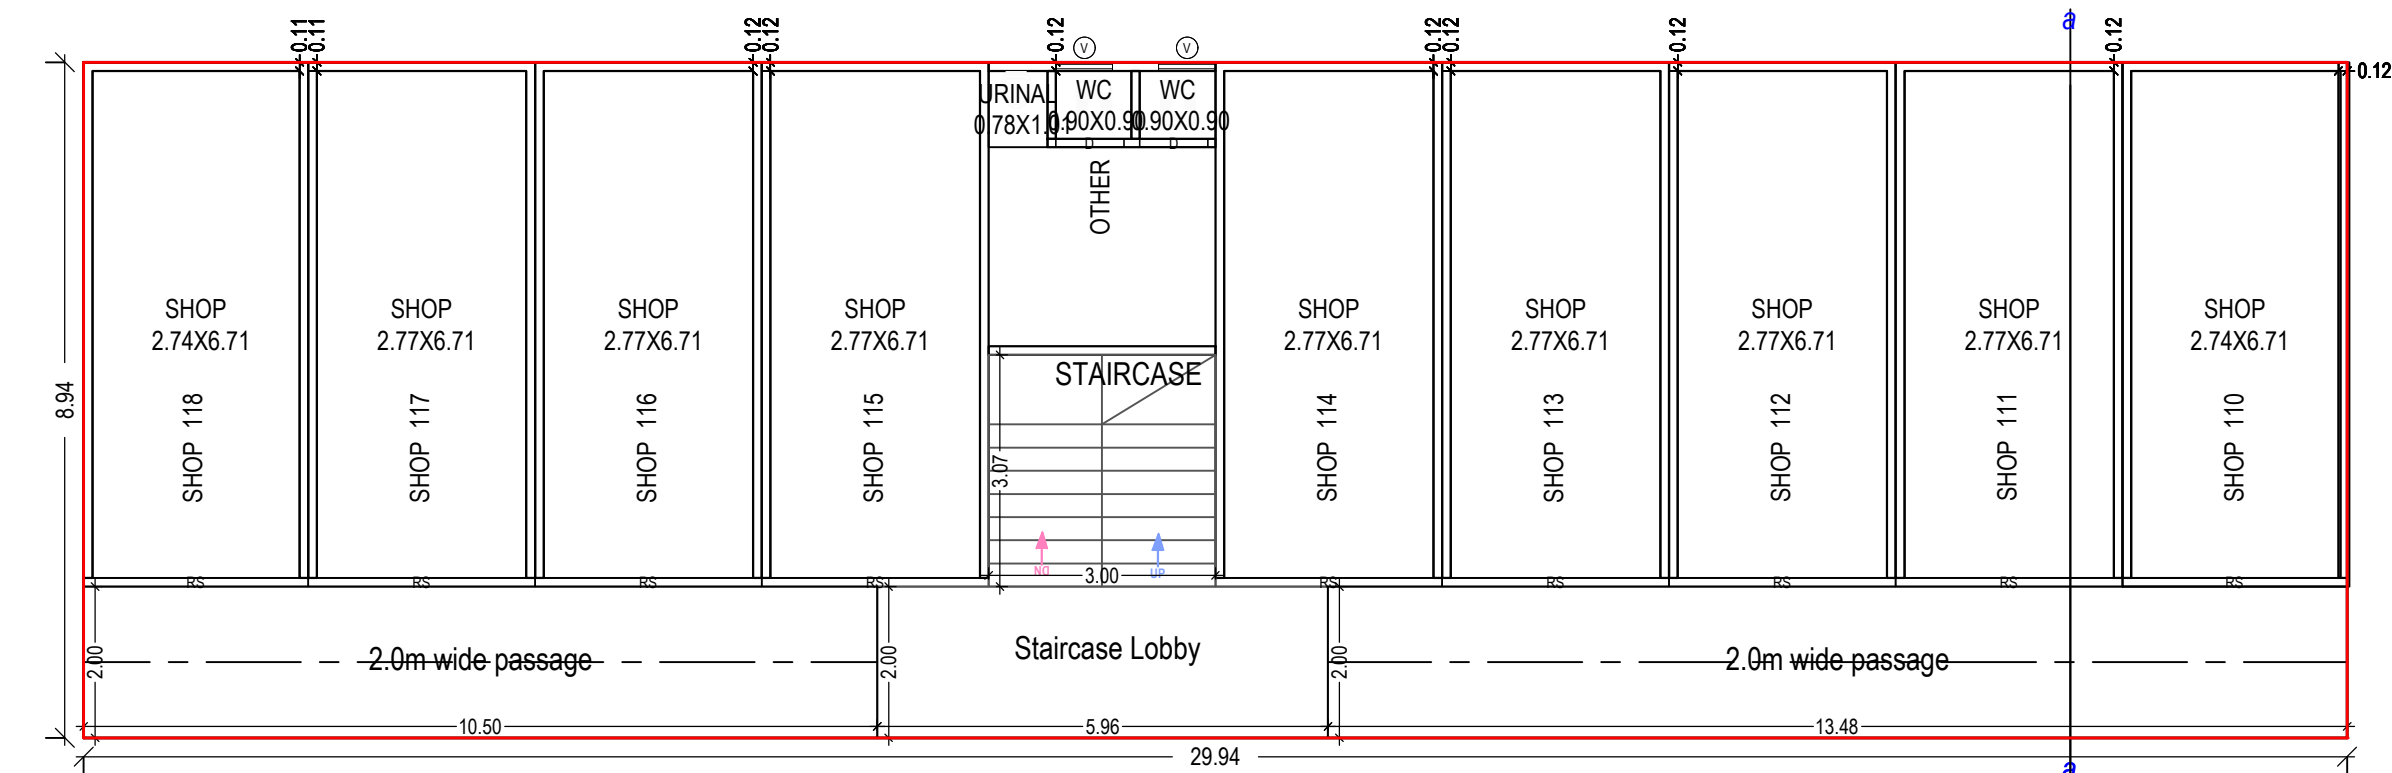

FIRST FLOOR PLAN
(Proposed)
(SCALE 1:100)

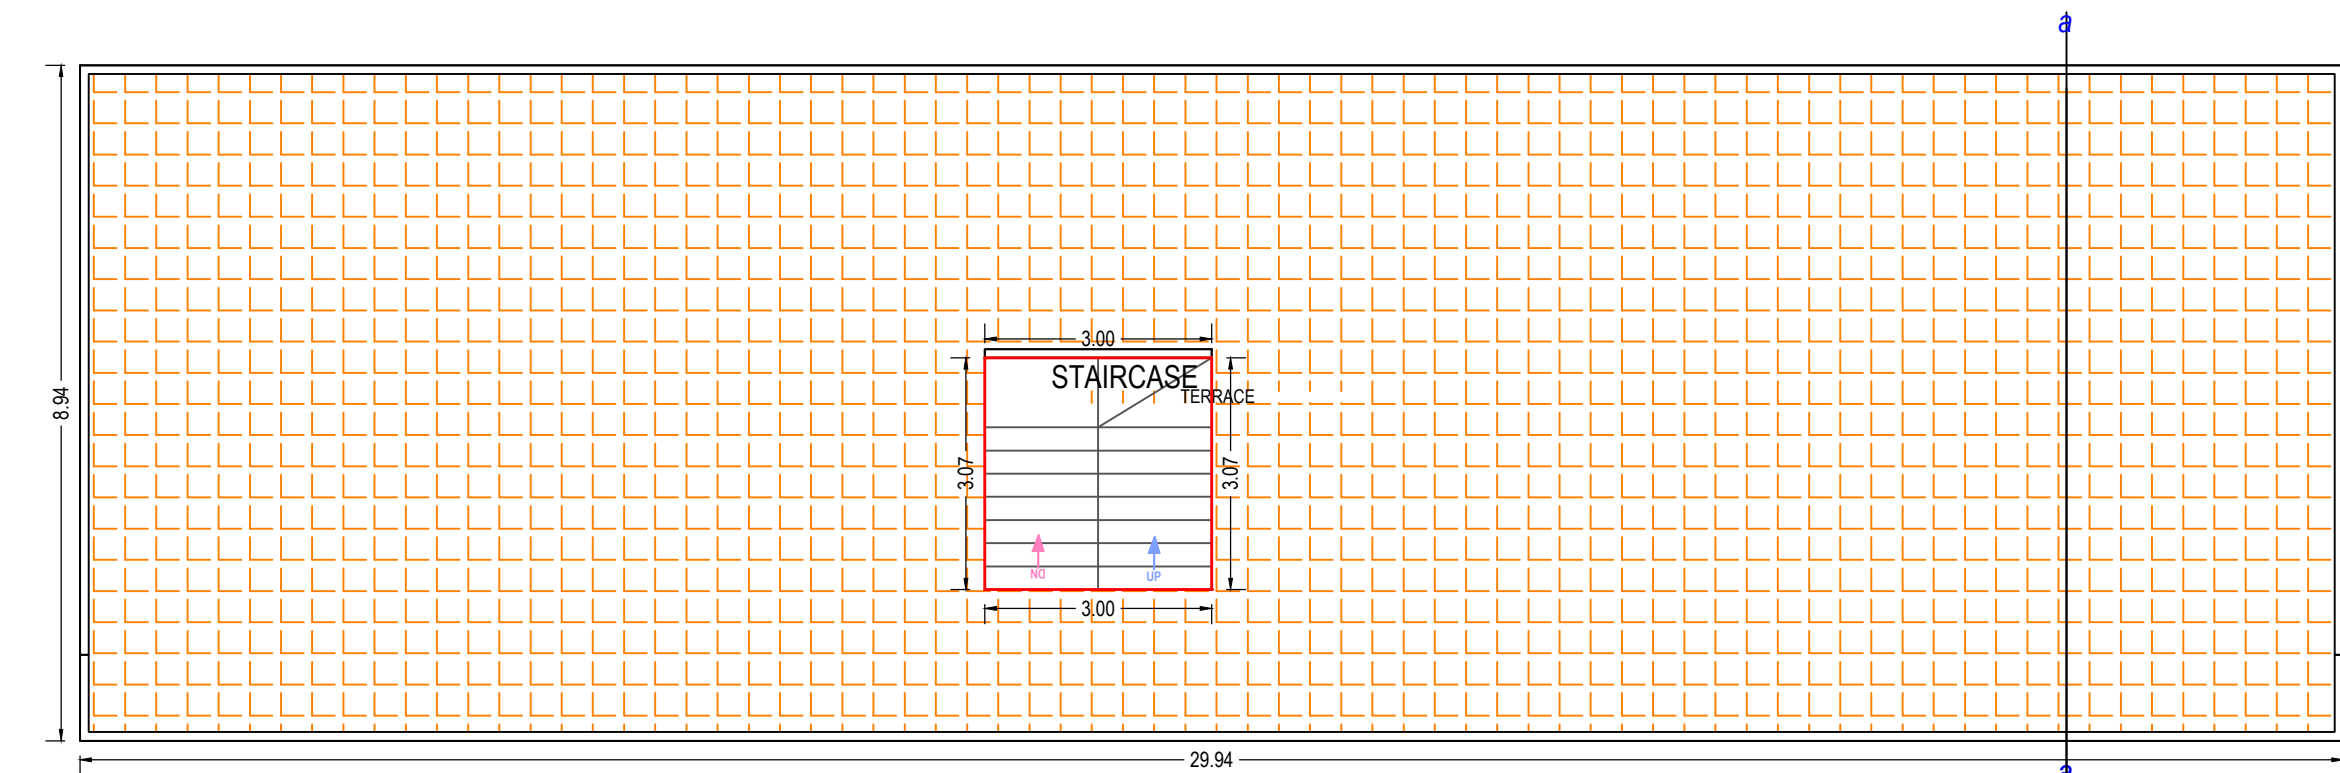

TERRACE FLOOR PLAN
(SCALE 1:100)

UnitBUA Table for Building :BLOCK B (1)

Floor	Name	UnitBUA Type	Gross UnitBUA Area	UnitBUA Area	Deductions (Area in Sq.mt.)		Carpet Area	No. of Unit
					Wall	Stair Case		
GROUND FLOOR PLAN	OTHER01	OTHER	13.20	13.20	0.69	0.00	12.51	10
	SHOP 10	SHOP	26.54	26.54	2.34	0.00	24.20	
	SHOP 11	SHOP	26.81	26.81	2.35	0.00	24.46	
	SHOP 12	SHOP	26.81	26.81	2.35	0.00	24.46	
	SHOP 13	SHOP	26.81	26.81	2.35	0.00	24.46	
	SHOP 14	SHOP	26.81	26.81	2.35	0.00	24.46	
	SHOP 15	SHOP	26.81	26.81	2.35	0.00	24.46	
	SHOP 16	SHOP	26.81	26.81	2.35	0.00	24.46	
	SHOP 17	SHOP	26.81	26.81	2.35	0.00	24.46	
	SHOP 18	SHOP	26.54	26.54	2.34	0.00	24.20	
FIRST FLOOR PLAN	Total per Floor:	Total:	253.95	253.95	21.82	0.00	232.13	10
	Typical Floor = 1	Total:	253.95	253.95	21.82	0.00	232.13	10
	Typical Floor = 1	Total:	198.14	198.14	17.78	0.00	180.36	10
SECOND FLOOR PLAN	SHOP 210	SHOP	20.60	20.60	1.88	0.00	18.72	10
	SHOP 211	SHOP	20.81	20.81	1.89	0.00	18.92	
	SHOP 212	SHOP	20.81	20.81	1.89	0.00	18.92	
	SHOP 213	SHOP	20.81	20.81	1.89	0.00	18.92	
	SHOP 214	SHOP	20.81	20.81	1.89	0.00	18.92	
	SHOP 215	SHOP	20.81	20.81	1.89	0.00	18.92	
	SHOP 216	SHOP	20.81	20.81	1.89	0.00	18.92	
	SHOP 217	SHOP	20.81	20.81	1.89	0.00	18.92	
	SHOP 218	SHOP	20.60	20.60	1.88	0.00	18.72	
	STAIRCASE	OTHER	20.81	20.81	1.13	9.20	10.48	
SECOND FLOOR PLAN	Total per Floor:	Total:	207.68	207.68	18.12	9.20	180.36	10
	Typical Floor = 1	Total:	207.68	207.68	18.12	9.20	180.36	10
	Typical Floor = 1	Total:	207.68	207.68	18.12	9.20	180.36	10
Total:	-	-	659.77	659.77	57.70	9.20	592.85	30

Building :BLOCK B (1)

Floor Name	Total Built Up Area (Sq.mt.)	Deductions from FSI(Area in Sq.mt.)			Proposed FSI Area (Sq.mt.)	Total FSI Area (Sq.mt.)	No. of Unit
		StairCase	Stair Lobby	Ramp			
Ground Floor	275.83	9.20	4.41	8.25	253.96	253.96	10
First Floor	267.58	9.20	11.92	0.00	246.45	246.45	10
Second Floor	267.58	9.20	11.29	0.00	247.08	247.08	10
Terrace Floor	9.20	9.20	0.00	0.00	0.00	0.00	00
Total:	820.18	36.80	27.62	8.25	747.50	747.49	30
Total Number of Same Buildings:	1						
Total:	820.18	36.80	27.62	8.25	747.50	747.49	30

SCHEDULE OF DOOR:

BUILDING NAME	NAME	LENGTH	HEIGHT	NOS
BLOCK B (1)	D	0.90	2.10	04
BLOCK B (1)	FD	1.74	2.10	01
BLOCK B (1)	RS	2.97	2.10	06
BLOCK B (1)	RS	3.00	2.10	21

SCHEDULE OF WINDOW/VENTILATION:

BUILDING NAME	NAME	LENGTH	HEIGHT	NOS
BLOCK B (1)	V	0.75	1.00	04

Staircase Checks (Table 8a-1)

Floor Name	StairCase Name	Flight Width	Tread Width	Riser Height
GROUND FLOOR PLAN	STAIRCASE	1.50	0.31	0.19
FIRST FLOOR PLAN	STAIRCASE	1.50	0.31	0.19
SECOND FLOOR PLAN	STAIRCASE	1.50	0.31	0.19
TERRACE FLOOR PLAN	STAIRCASE	1.50	0.31	0.00

OWNER'S NAME AND SIGNATURE

SHIVAM OIL INDUSTRIES, KADI

ARCH/ENG'S NAME AND SIGNATURE STRUCTURE ENGINEER

prajapati sureshkumar mavjibhai
1031ER1501251004

SUPERVISOR'S NAME AND SIGNATURE


DATE OF APPROVAL

25/05/2021

DESIGNATION OF APPROVER



IDENT & COMMERCIAL PURPOSE ON R. S. NO. -
DI. DIST. MEHSANA.

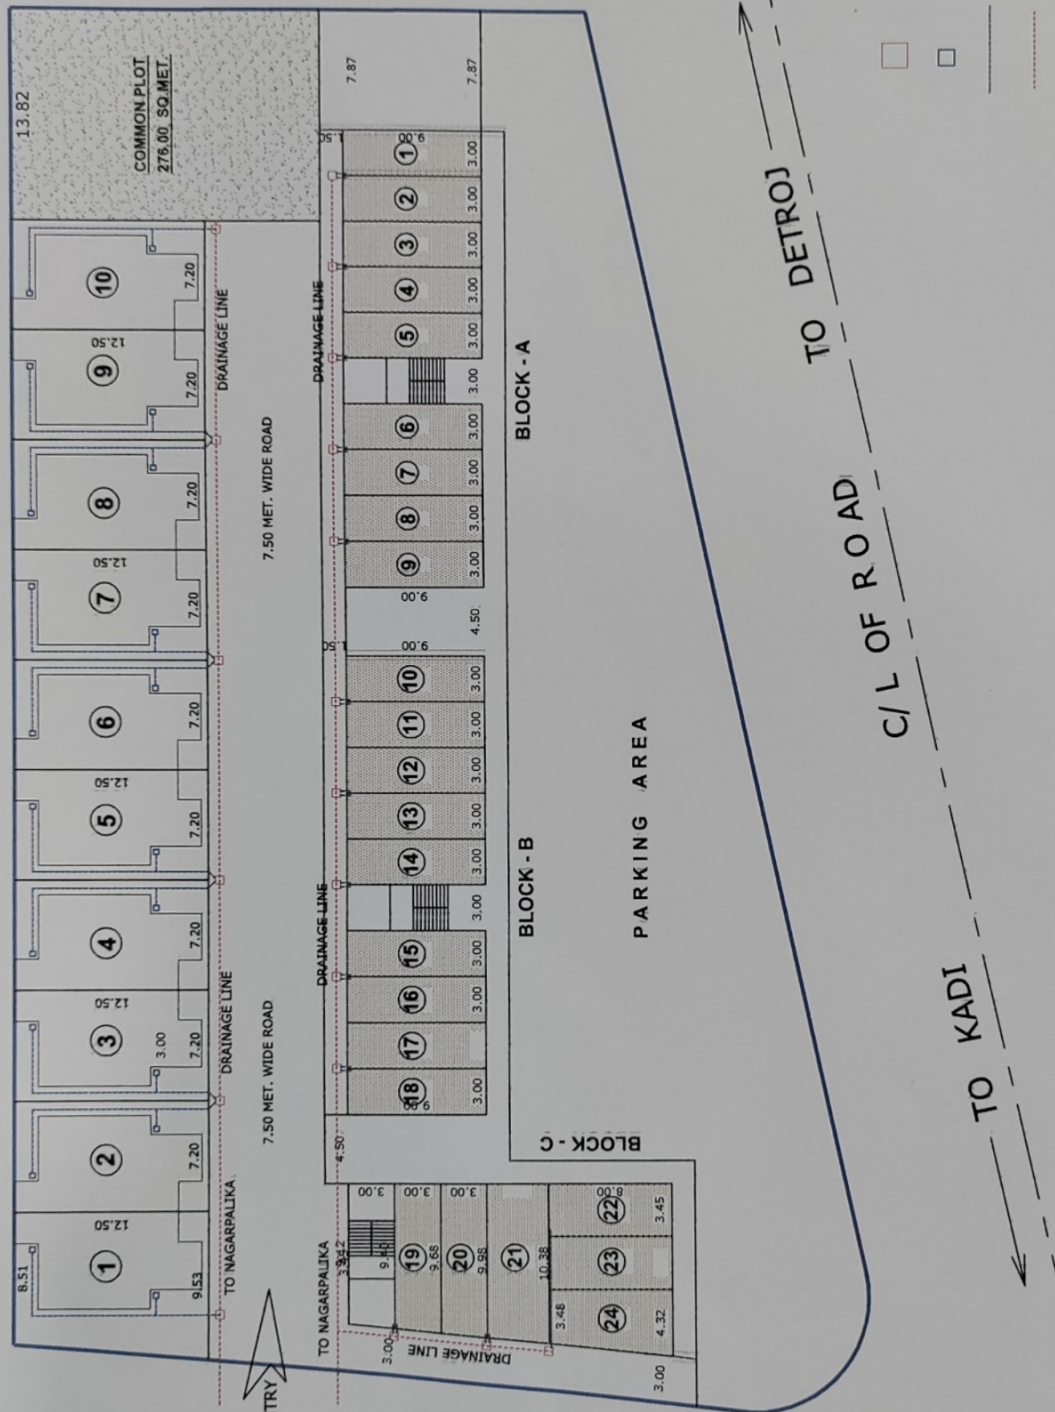

NORTH

OWNER