


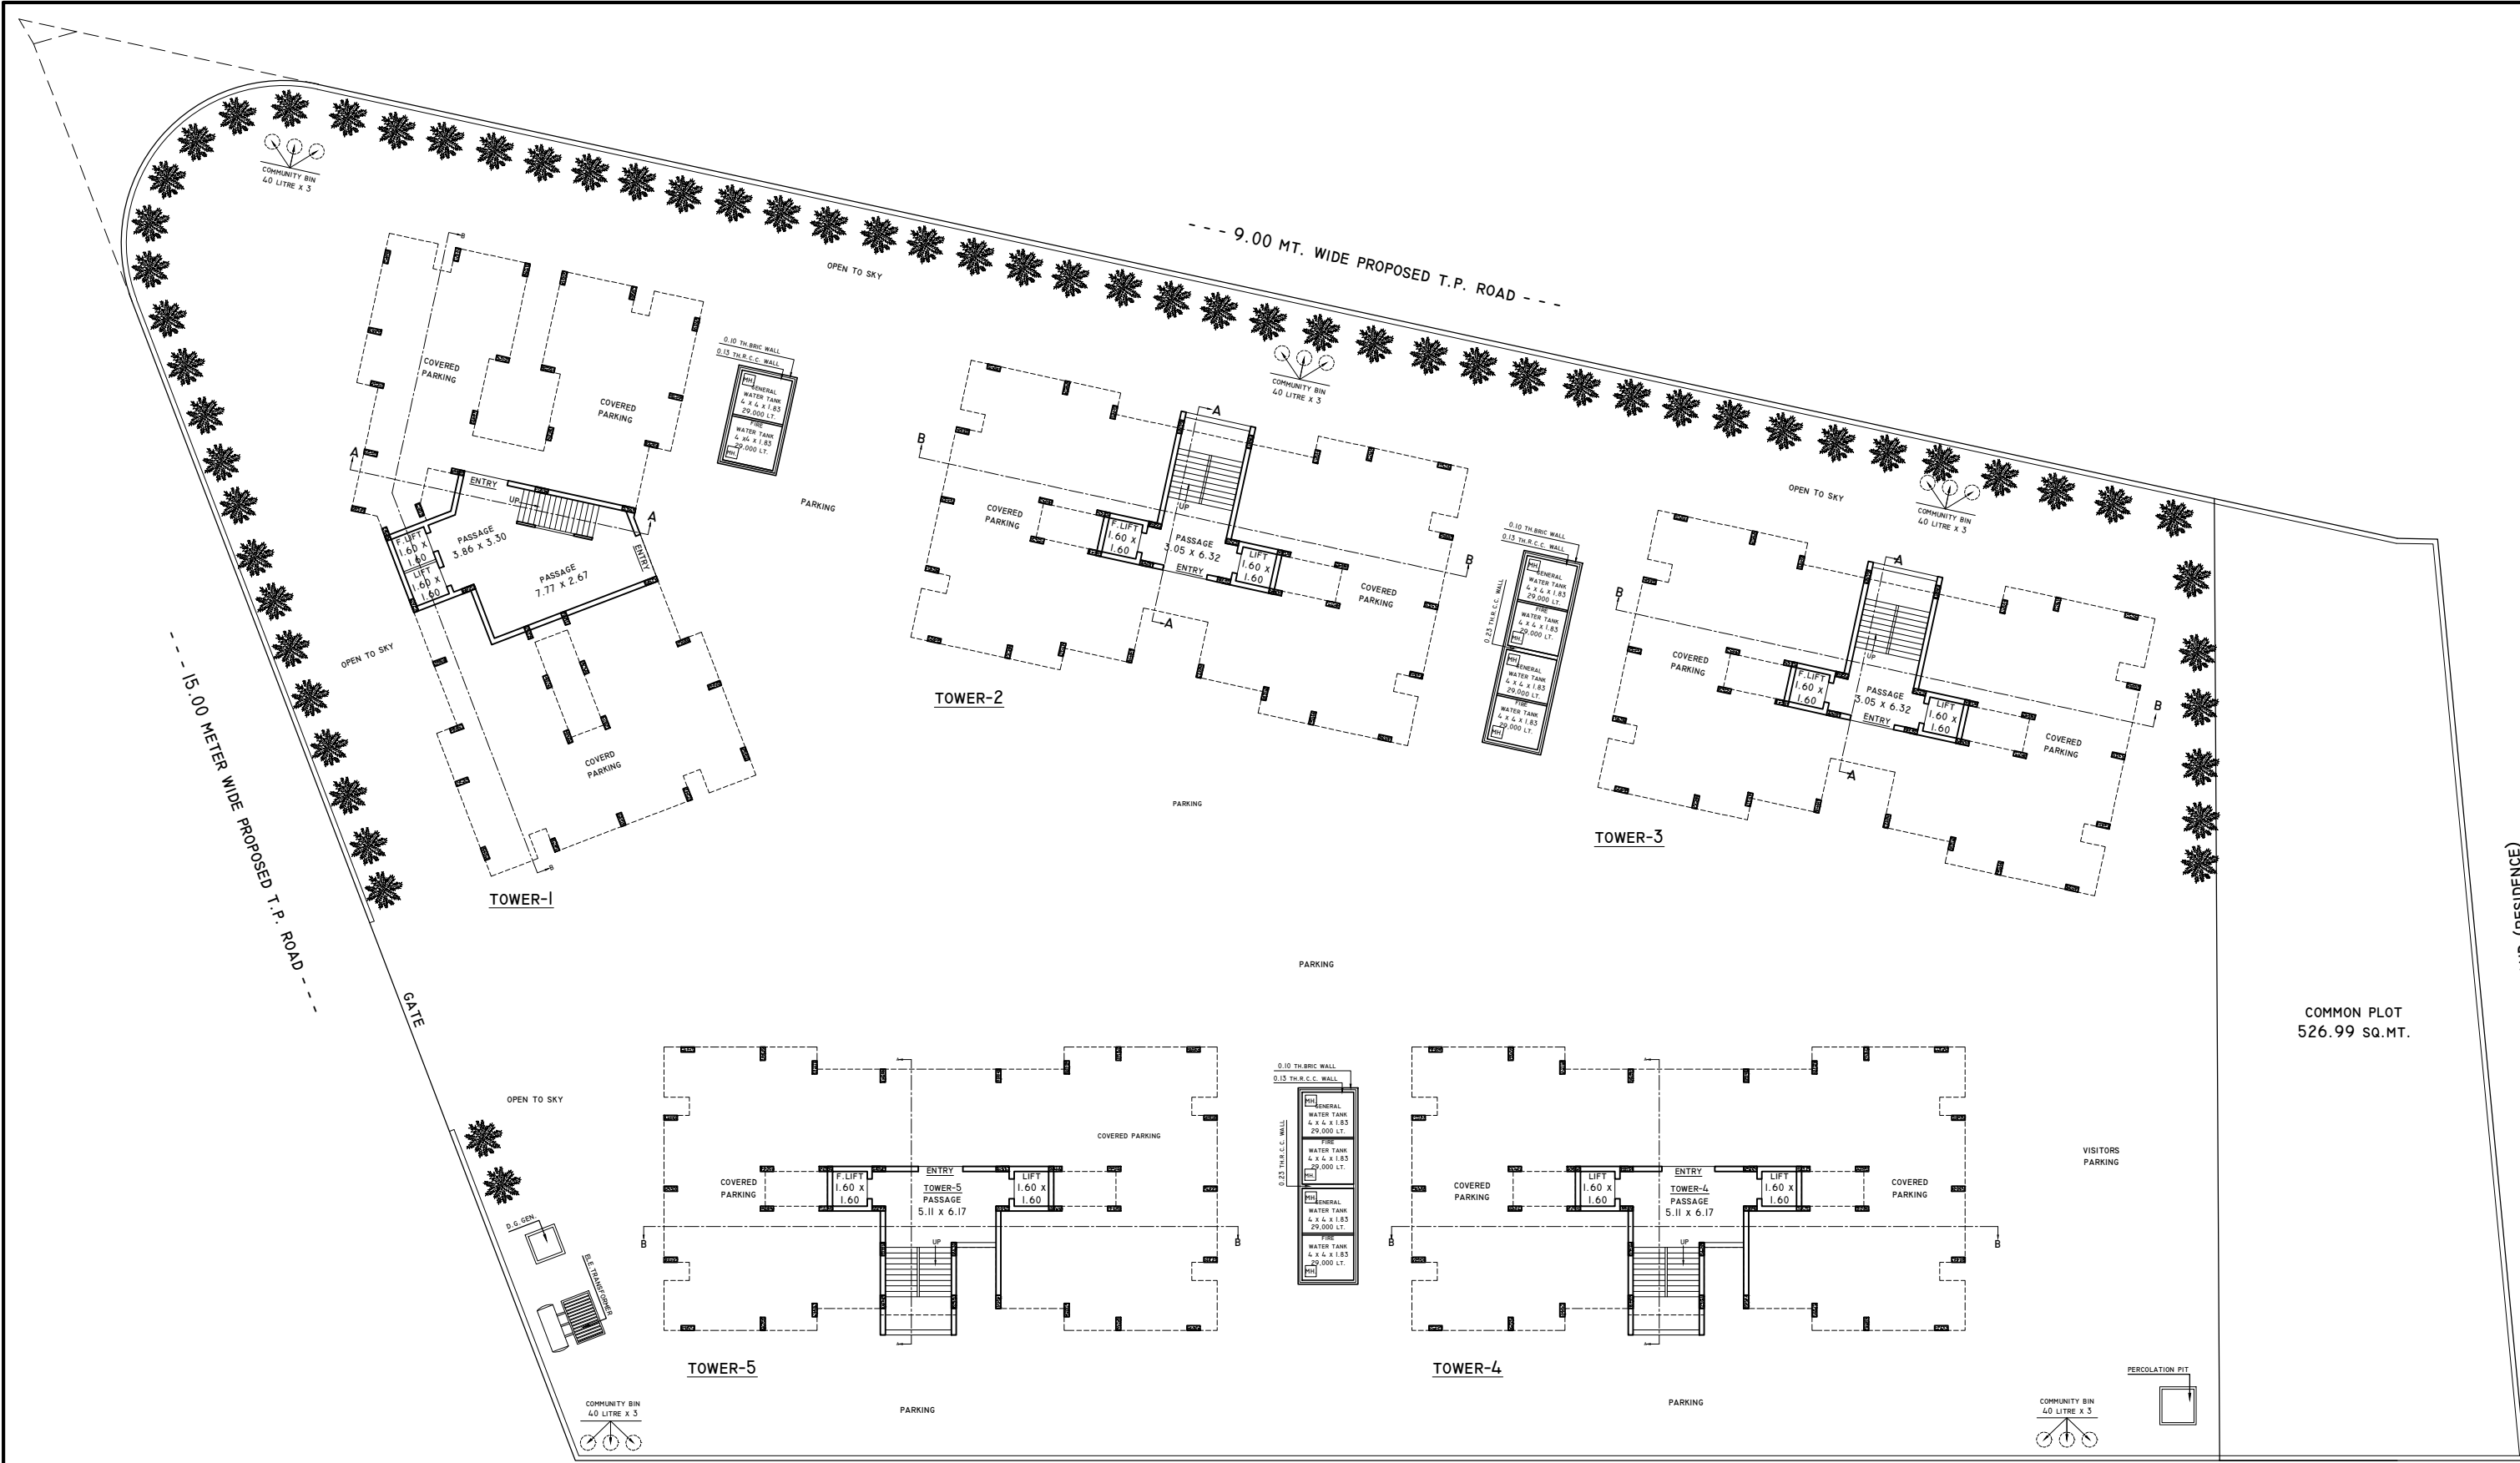


GROUND FLOOR PLAN
SCALE : 1:100

ADJ. R.S.NO. :- 27/P N.A. LAND (SINGLE UNIT)


PROP. ENTRY GATE CENTER LINE DRAWING FOR "SELENIUM CITY" AT RAJKOT.

ADJ. R.S.NO. 27/P N.A. LAND (RESIDENCE)


DESIGNED BY :- ATUL RAJPARA, PH NO. :- 2466449

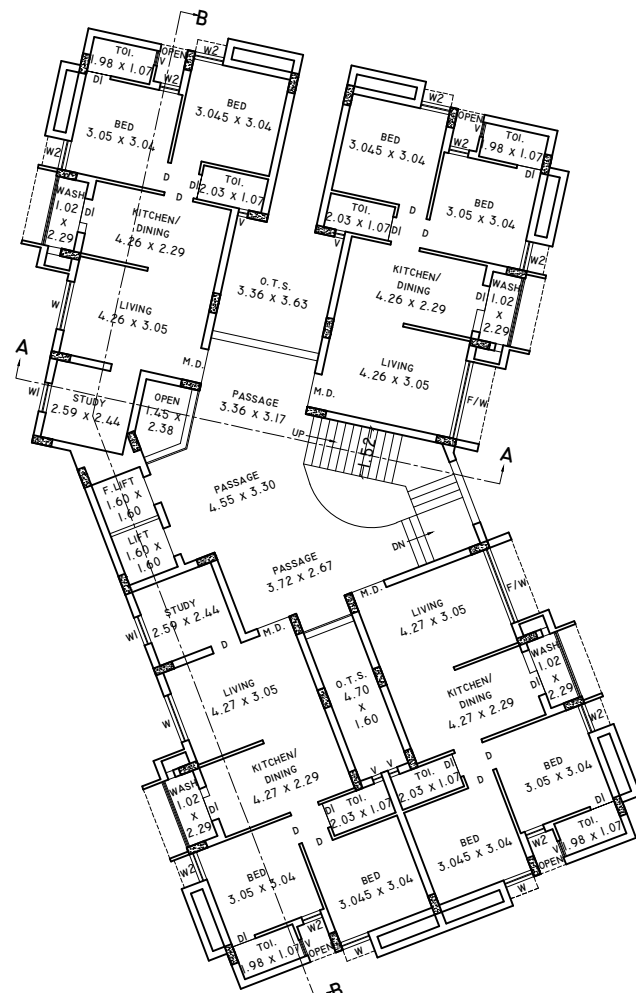


TOWER-1
1ST TO 12TH FLOOR PLAN

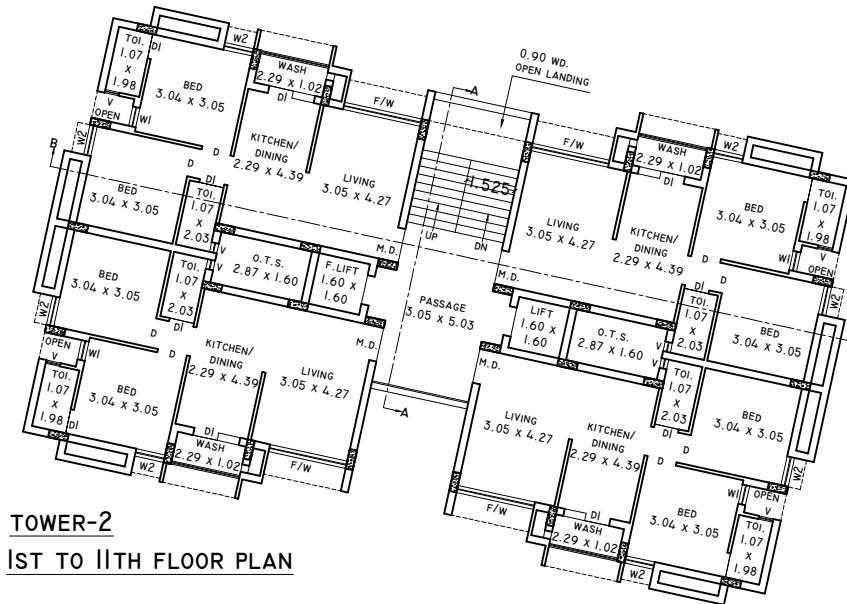


TOWER-2
1ST TO 11TH FLOOR PLAN

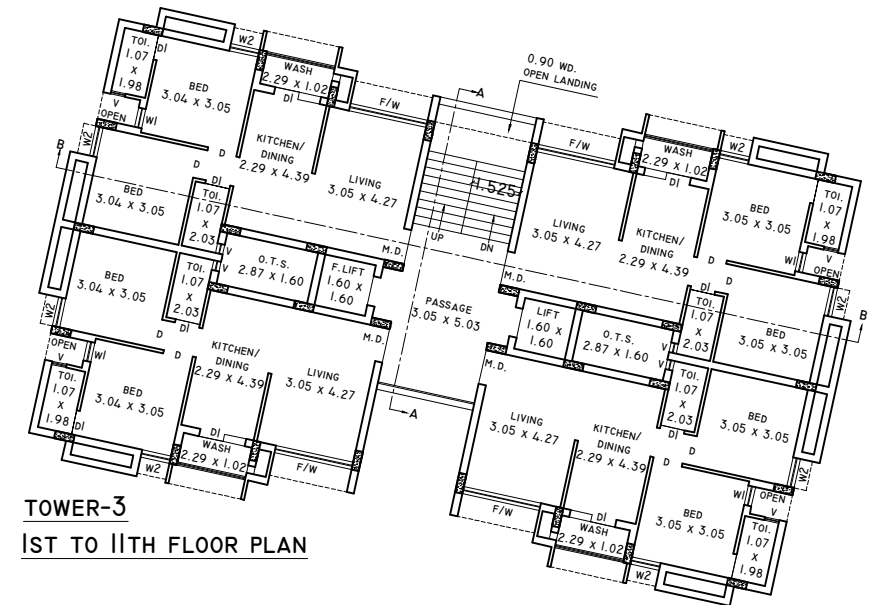

TOWER-3
1ST TO 11TH FLOOR PLAN

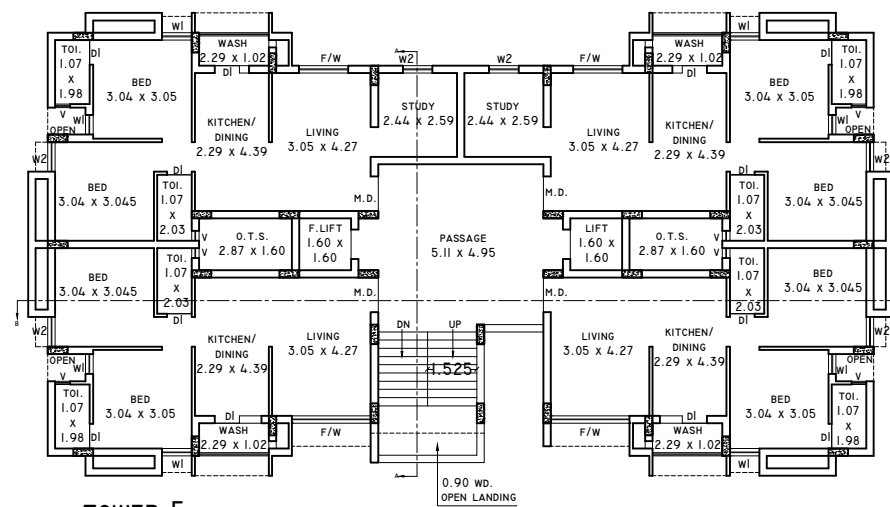

TOWER-5
1ST TO 12TH FLOOR PLAN

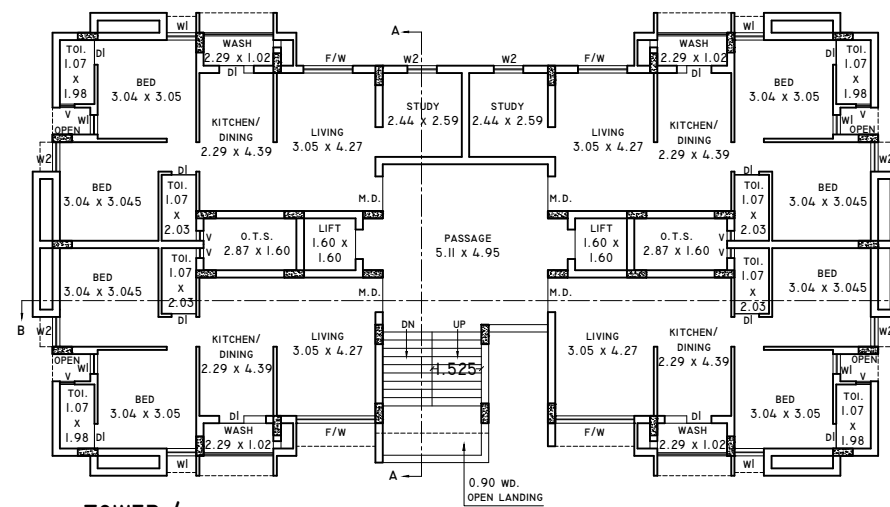

TOWER-4
1ST TO 12TH FLOOR PLAN

PROP. ENTRY GATE CENTER LINE DRAWING FOR "SELENIUM CITY" AT RAJKOT.