


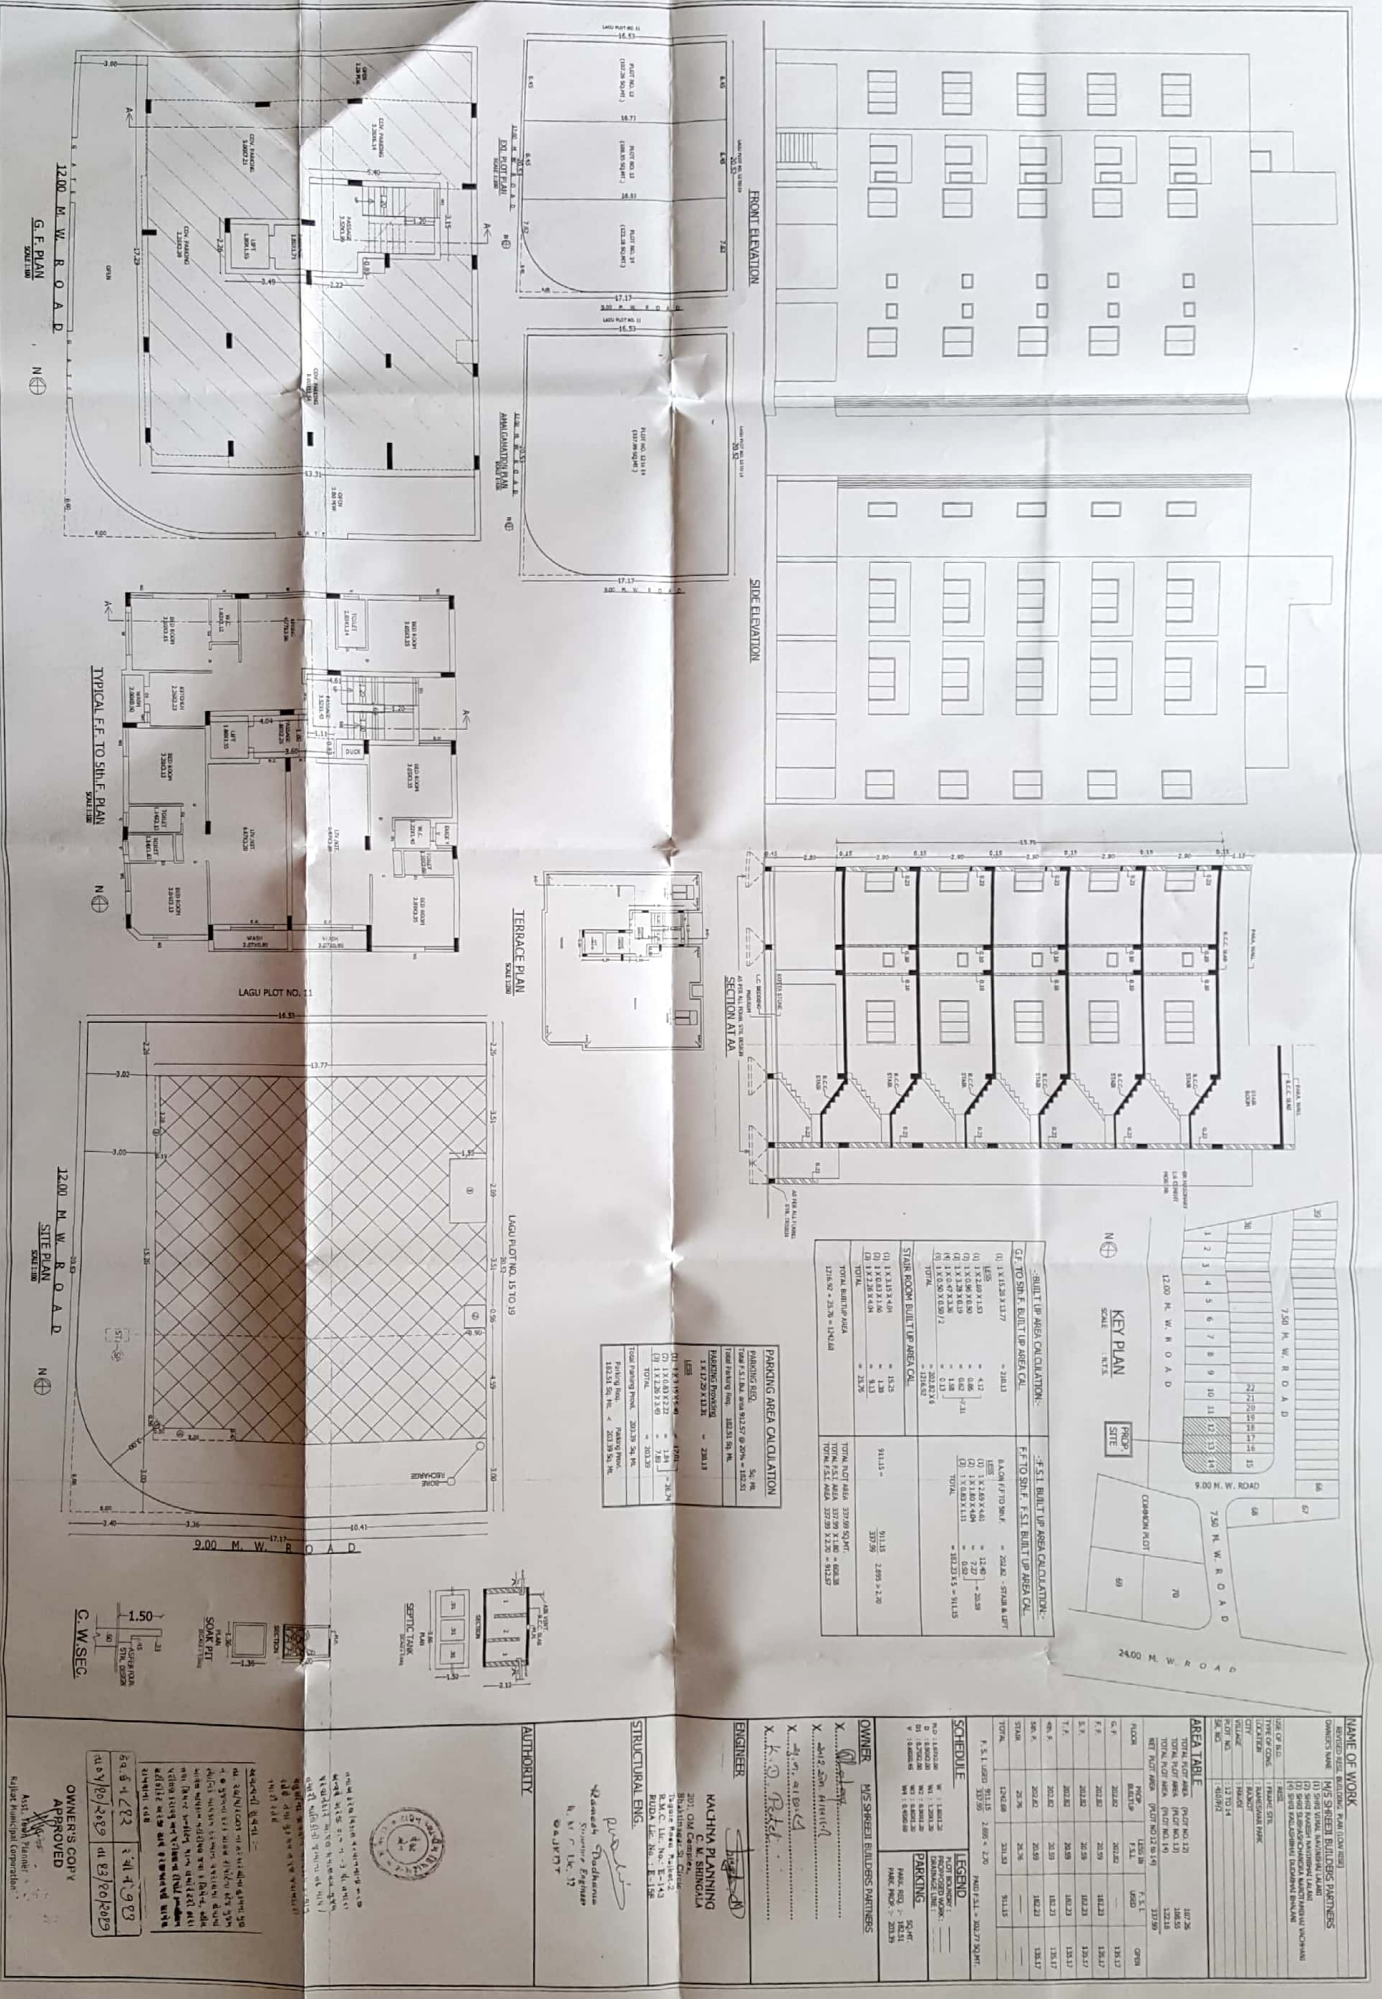

NAME OF WORK: RESIDENTIAL BUILDING PROJECT

OWNER: M/S. SURESH BUILDERS PARTNERS

ENGINEER: K. V. S. SURESH

STRUCTURAL ENG.: K. V. S. SURESH

APPROVED: K. V. S. SURESH

DATE: 10/10/2023

SCALE: 1:100

LEGEND:

- 1. FLOOR PLAN
- 2. SECTIONAL A-A
- 3. KEY PLAN
- 4. AREA TABLE
- 5. SCHEDULE

AREA TABLE:

NO.	DESCRIPTION	AREA (SQ. M.)
1	GROUND FLOOR	1000.00
2	FIRST FLOOR	1000.00
3	SECOND FLOOR	1000.00
4	THIRD FLOOR	1000.00
5	FOURTH FLOOR	1000.00
6	FIFTH FLOOR	1000.00
7	SIXTH FLOOR	1000.00
8	SEVENTH FLOOR	1000.00
9	EIGHTH FLOOR	1000.00
10	NINTH FLOOR	1000.00
11	TENTH FLOOR	1000.00
12	ELEVENTH FLOOR	1000.00
13	TWELFTH FLOOR	1000.00
14	THIRTEENTH FLOOR	1000.00
15	FOURTEENTH FLOOR	1000.00
16	FIFTEENTH FLOOR	1000.00
17	SIXTEENTH FLOOR	1000.00
18	SEVENTEENTH FLOOR	1000.00
19	EIGHTEENTH FLOOR	1000.00
20	NINETEENTH FLOOR	1000.00
21	TWENTIETH FLOOR	1000.00

SCHEDULE:

NO.	DESCRIPTION	QUANTITY
1	CEMENT	1000.00
2	SAND	1000.00
3	AGGREGATE	1000.00
4	STEEL	1000.00
5	BRICK	1000.00
6	ROOFING	1000.00
7	PAINT	1000.00
8	GLASS	1000.00
9	DOOR	1000.00
10	WINDOW	1000.00
11	STAIR	1000.00
12	ELEVATOR	1000.00
13	PLUMBING	1000.00
14	ELECTRICAL	1000.00
15	MECHANICAL	1000.00
16	LANDSCAPE	1000.00
17	SECURITY	1000.00
18	MAINTENANCE	1000.00
19	INSURANCE	1000.00
20	LEGAL	1000.00
21	OTHER	1000.00