



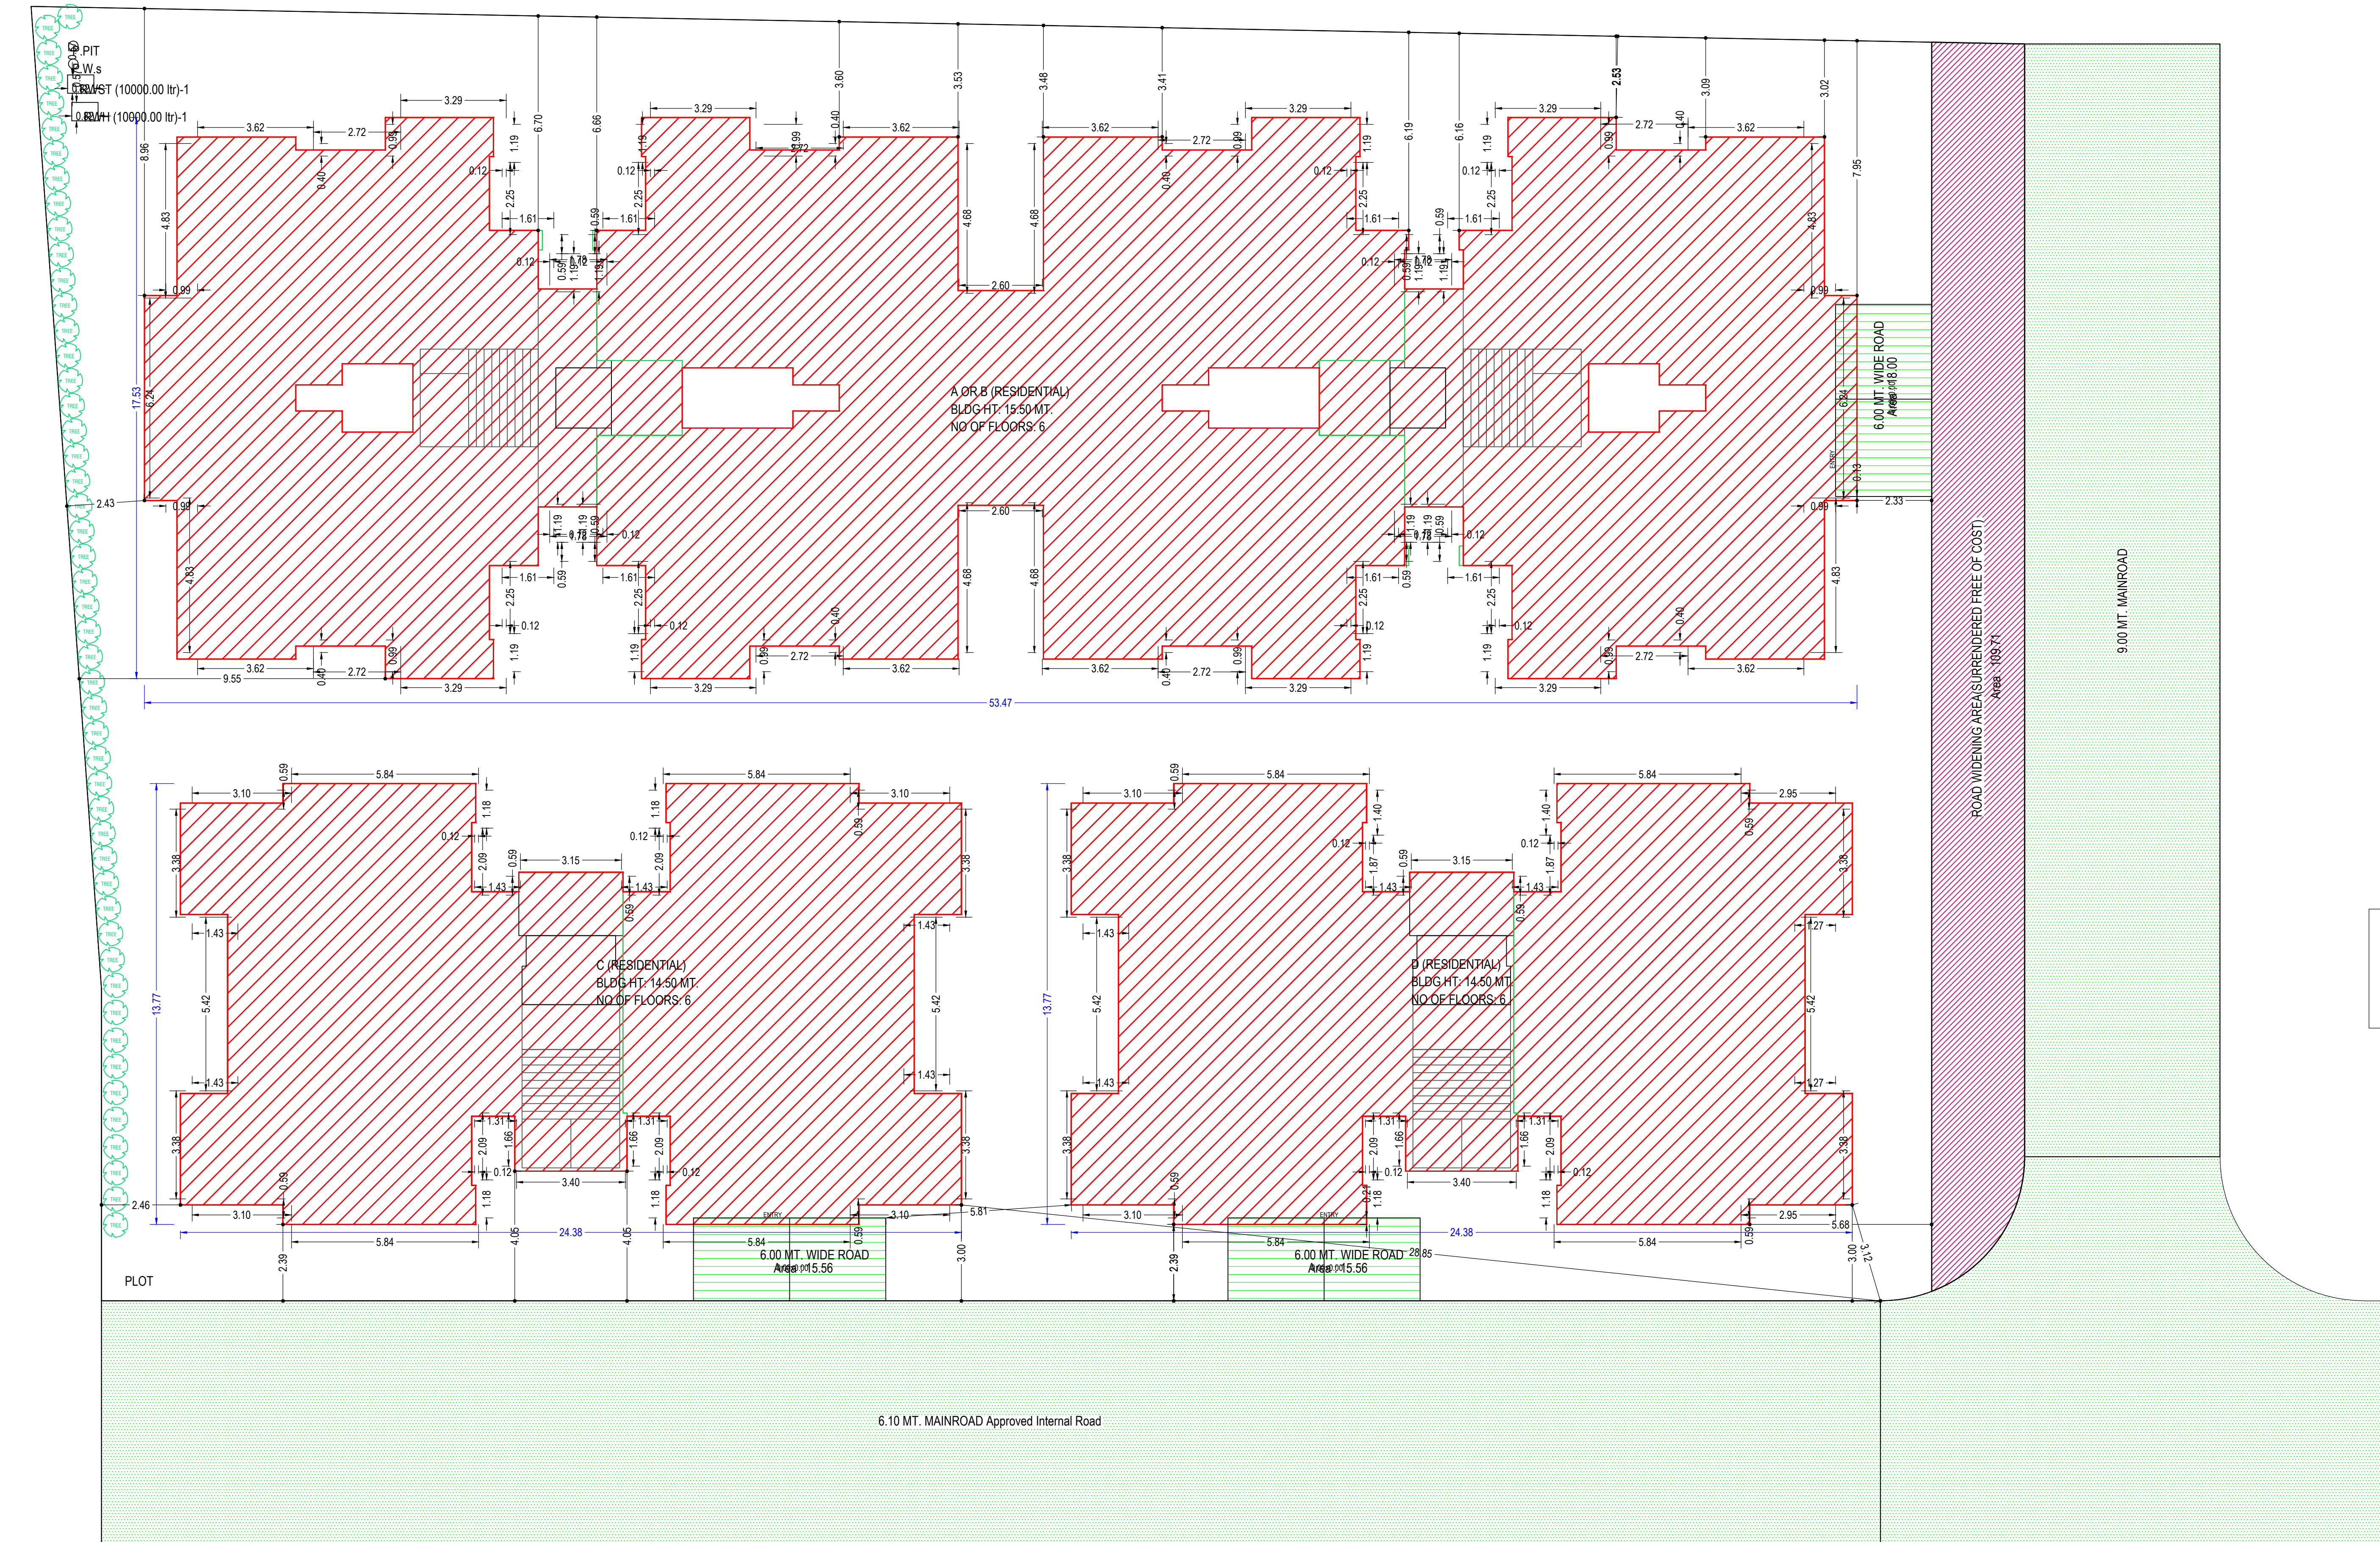

SITE PLAN  
(Scale - 1:100)

| Building USE/SUBUSE Details |              |                        |                    |                          |                                    |             |                        |                 |             |
|-----------------------------|--------------|------------------------|--------------------|--------------------------|------------------------------------|-------------|------------------------|-----------------|-------------|
| Building Name               | Building Use | Building Sub Use       | Building Use Group | No. Of Residential Units | Floor Name                         | Floor Use   | Floor Sub Use          | FSI Name        | FSI Use     |
| C (RESIDENTIAL)             | Residential  | Detached Dwelling Unit | Dwelling-1 (DW1)   | 20                       | TYPICAL - 1, 2, 3, 4, 5 FLOOR PLAN | Residential | Detached Dwelling Unit | Residential FSI | Residential |
| A OR B (RESIDENTIAL)        | Residential  | Detached Dwelling Unit | Dwelling-1 (DW1)   | 40                       | TYPICAL - 1, 2, 3, 4, 5 FLOOR PLAN | Residential | Detached Dwelling Unit | Residential FSI | Residential |
| D (RESIDENTIAL)             | Residential  | Detached Dwelling Unit | Dwelling-1 (DW1)   | 20                       | TYPICAL - 1, 2, 3, 4, 5 FLOOR PLAN | Residential | Detached Dwelling Unit | Residential FSI | Residential |

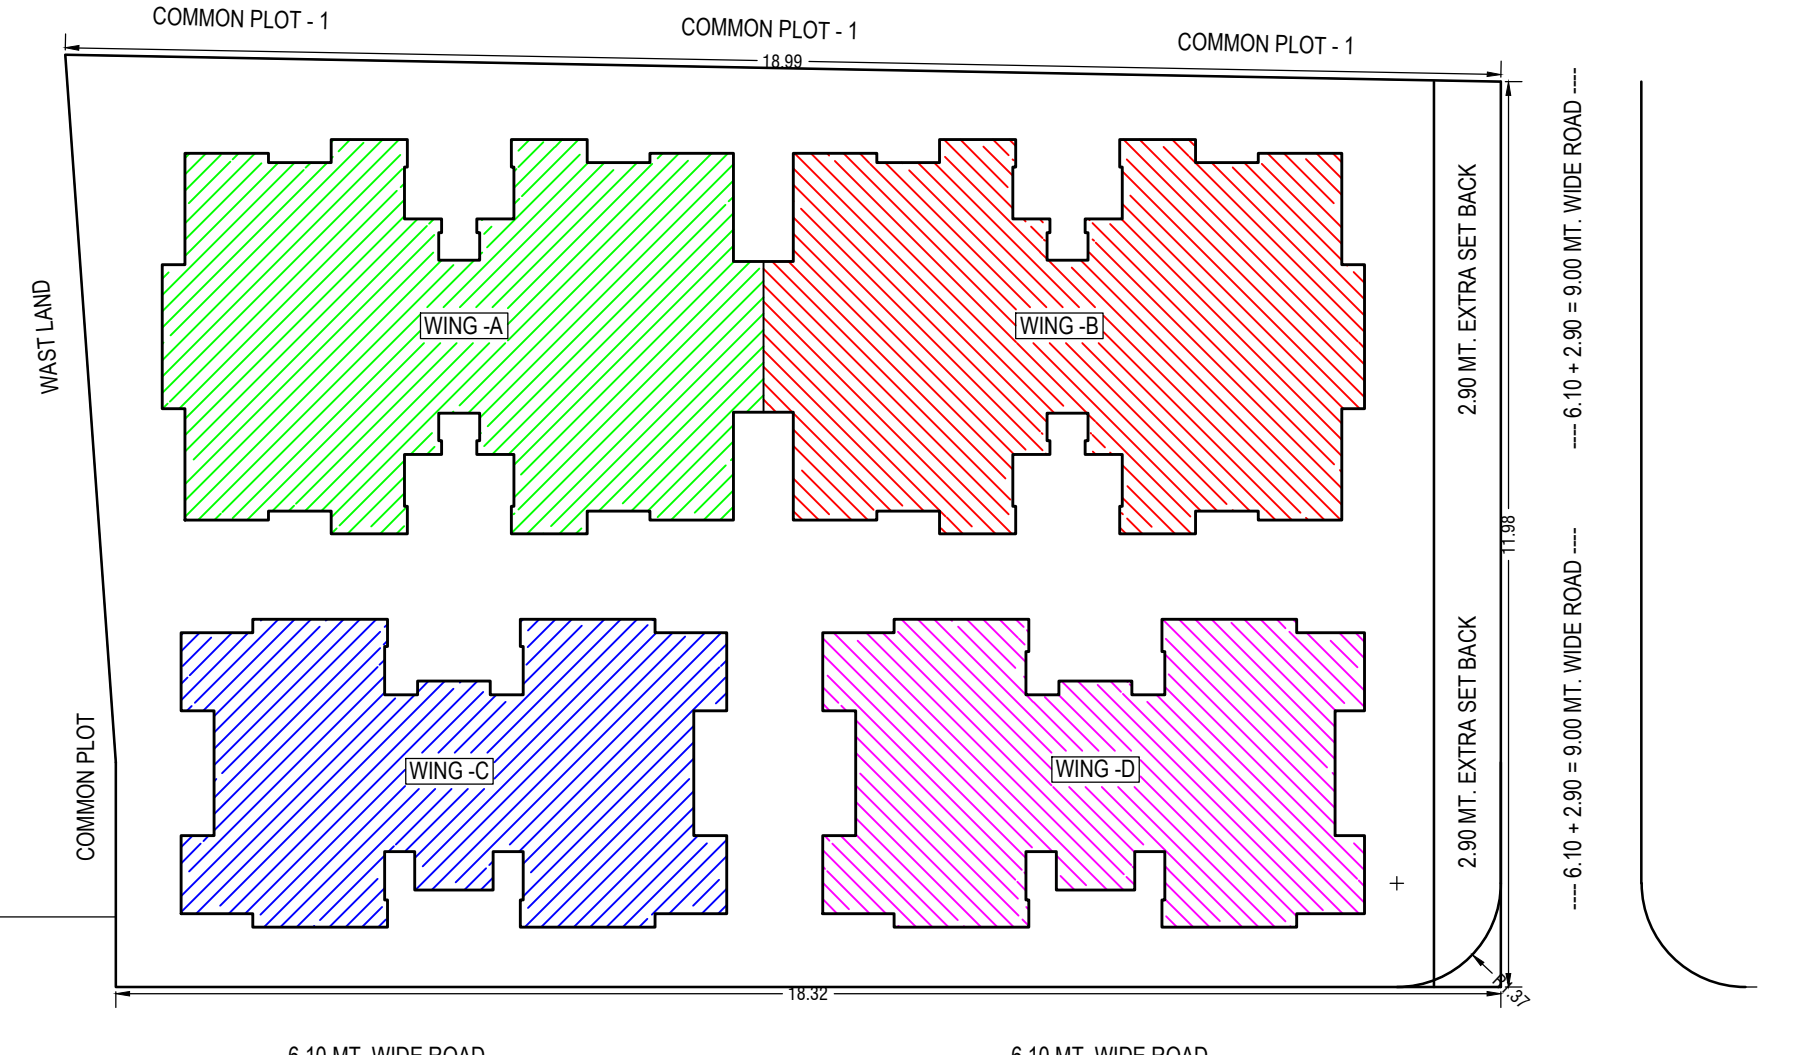

Key Plan

| COLOR INDEX                         |  |  |  |
|-------------------------------------|--|--|--|
| PLOT BOUNDARY                       |  |  |  |
| ABUTTING ROAD                       |  |  |  |
| PROPOSED CONSTRUCTION               |  |  |  |
| COMMON PLOT                         |  |  |  |
| ROAD ALIGNMENT (ROAD WIDENING AREA) |  |  |  |
| FUTURE T.P. SCHEME DEDUCTION AREA   |  |  |  |
| EXISTING (To be retained)           |  |  |  |
| EXISTING (To be demolished)         |  |  |  |

| Buildingwise Floor FSI Details |                 |                            |                            |                            |                            |                         |                         |                         |                         |
|--------------------------------|-----------------|----------------------------|----------------------------|----------------------------|----------------------------|-------------------------|-------------------------|-------------------------|-------------------------|
| Floor Name                     | Building Name   | Proposed FSI Area (Sq.mt.) | Proposed FSI Area (Sq.mt.) | Proposed FSI Area (Sq.mt.) | Proposed FSI Area (Sq.mt.) | Total FSI Area (Sq.mt.) | Total FSI Area (Sq.mt.) | Total FSI Area (Sq.mt.) | Total FSI Area (Sq.mt.) |
| First Floor                    | C (RESIDENTIAL) | 278.15                     | 250.17                     | 736.82                     | 678.17                     | 278.15                  | 250.17                  | 1293.12                 | 1178.51                 |
| Second Floor                   | C (RESIDENTIAL) | 278.15                     | 250.17                     | 736.82                     | 678.17                     | 278.15                  | 250.17                  | 1293.12                 | 1178.51                 |
| Third Floor                    | C (RESIDENTIAL) | 278.15                     | 250.17                     | 736.82                     | 678.17                     | 278.15                  | 250.17                  | 1293.12                 | 1178.51                 |
| Fourth Floor                   | C (RESIDENTIAL) | 278.15                     | 250.17                     | 736.82                     | 678.17                     | 278.15                  | 250.17                  | 1293.12                 | 1178.51                 |
| Fifth Floor                    | C (RESIDENTIAL) | 278.15                     | 250.17                     | 736.82                     | 678.17                     | 278.15                  | 250.17                  | 1293.12                 | 1178.51                 |
| Terrace Floor                  | C (RESIDENTIAL) | 32.58                      | 0.00                       | 78.00                      | 0.00                       | 32.58                   | 0.00                    | 143.16                  | 0.00                    |
| Total                          | C (RESIDENTIAL) | 1701.49                    | 1250.85                    | 4488.93                    | 3390.85                    | 1701.49                 | 1250.85                 | 7901.91                 | 5882.55                 |

| FSI & Tenement Details |                  |                              |                                           |                              |                             |                            |                         |             |         |
|------------------------|------------------|------------------------------|-------------------------------------------|------------------------------|-----------------------------|----------------------------|-------------------------|-------------|---------|
| Building               | No. of Same Bldg | Gross Built Up Area (Sq.mt.) | Deductions From Gross BUA/Area in Sq.mt.) | Total Built Up Area (Sq.mt.) | Deductions (Area in Sq.mt.) | Proposed FSI Area (Sq.mt.) | Total FSI Area (Sq.mt.) | No. of Unit |         |
| C (RESIDENTIAL)        | 1                | 1701.49                      | 83.10                                     | 28.46                        | 38.84                       | 6.44                       | 43.14                   | 249.86      | 1250.85 |
| A OR B (RESIDENTIAL)   | 1                | 4661.85                      | 176.50                                    | 136.13                       | 61.98                       | 10.33                      | 45.71                   | 877.43      | 3390.85 |
| D (RESIDENTIAL)        | 1                | 1701.49                      | 83.10                                     | 28.46                        | 38.84                       | 6.44                       | 43.14                   | 249.86      | 1250.85 |
| Grand Total            | 3                | 8064.83                      | 342.70                                    | 195.05                       | 139.26                      | 23.21                      | 131.99                  | 1177.14     | 5882.55 |

| Required Parking     |             |                        |        |       |       |                                |        |               |       |
|----------------------|-------------|------------------------|--------|-------|-------|--------------------------------|--------|---------------|-------|
| Building Name        | Type        | Sub Use                | Area   | Reqd. | Prop. | Required Parking Area (Sq.mt.) | Car    | Other Parking |       |
| C (RESIDENTIAL)      | Residential | Detached Dwelling Unit | > 80.0 | 1     | -     | 1250.85                        | 250.17 | 125.08        | 25.02 |
| A OR B (RESIDENTIAL) | Residential | Detached Dwelling Unit | > 80.0 | 1     | -     | 3390.85                        | 678.17 | 339.08        | 67.82 |
| D (RESIDENTIAL)      | Residential | Detached Dwelling Unit | > 80.0 | 1     | -     | 1250.85                        | 250.17 | 125.08        | 25.02 |
| Total                |             |                        |        |       |       |                                |        |               |       |

| Parking Check (Table 7b) |        |         |       |       |        |       |       |       |         |
|--------------------------|--------|---------|-------|-------|--------|-------|-------|-------|---------|
| Use                      | Area   | No.     | Reqd. | Prop. | Reqd.  | Prop. | Reqd. | Prop. | No.     |
| Residential              | 588.24 | 1197.54 | 0     | 0     | 117.86 | 0.00  | 0     | 0     | 1178.51 |
| Total                    | 588.24 | 1197.54 | 0     | 0     | 117.86 | 0.00  | 0     | 0     | 1178.51 |

| Tree Details (Table 3h) |      |       |              |       |  |  |  |  |  |
|-------------------------|------|-------|--------------|-------|--|--|--|--|--|
| Pkt                     | Name | Reqd. | No. Of Trees | Prop. |  |  |  |  |  |
| PLOT                    | Tree | 60    |              | 40    |  |  |  |  |  |

OWNER'S NAME AND SIGNATURE  
Bharudhal Jamnadas Shapara

ARCHITECT'S NAME AND SIGNATURE  
PULKIT P MORADIYA


AOR-01

STRUCTURE ENGINEER  
NA







ELEVATION

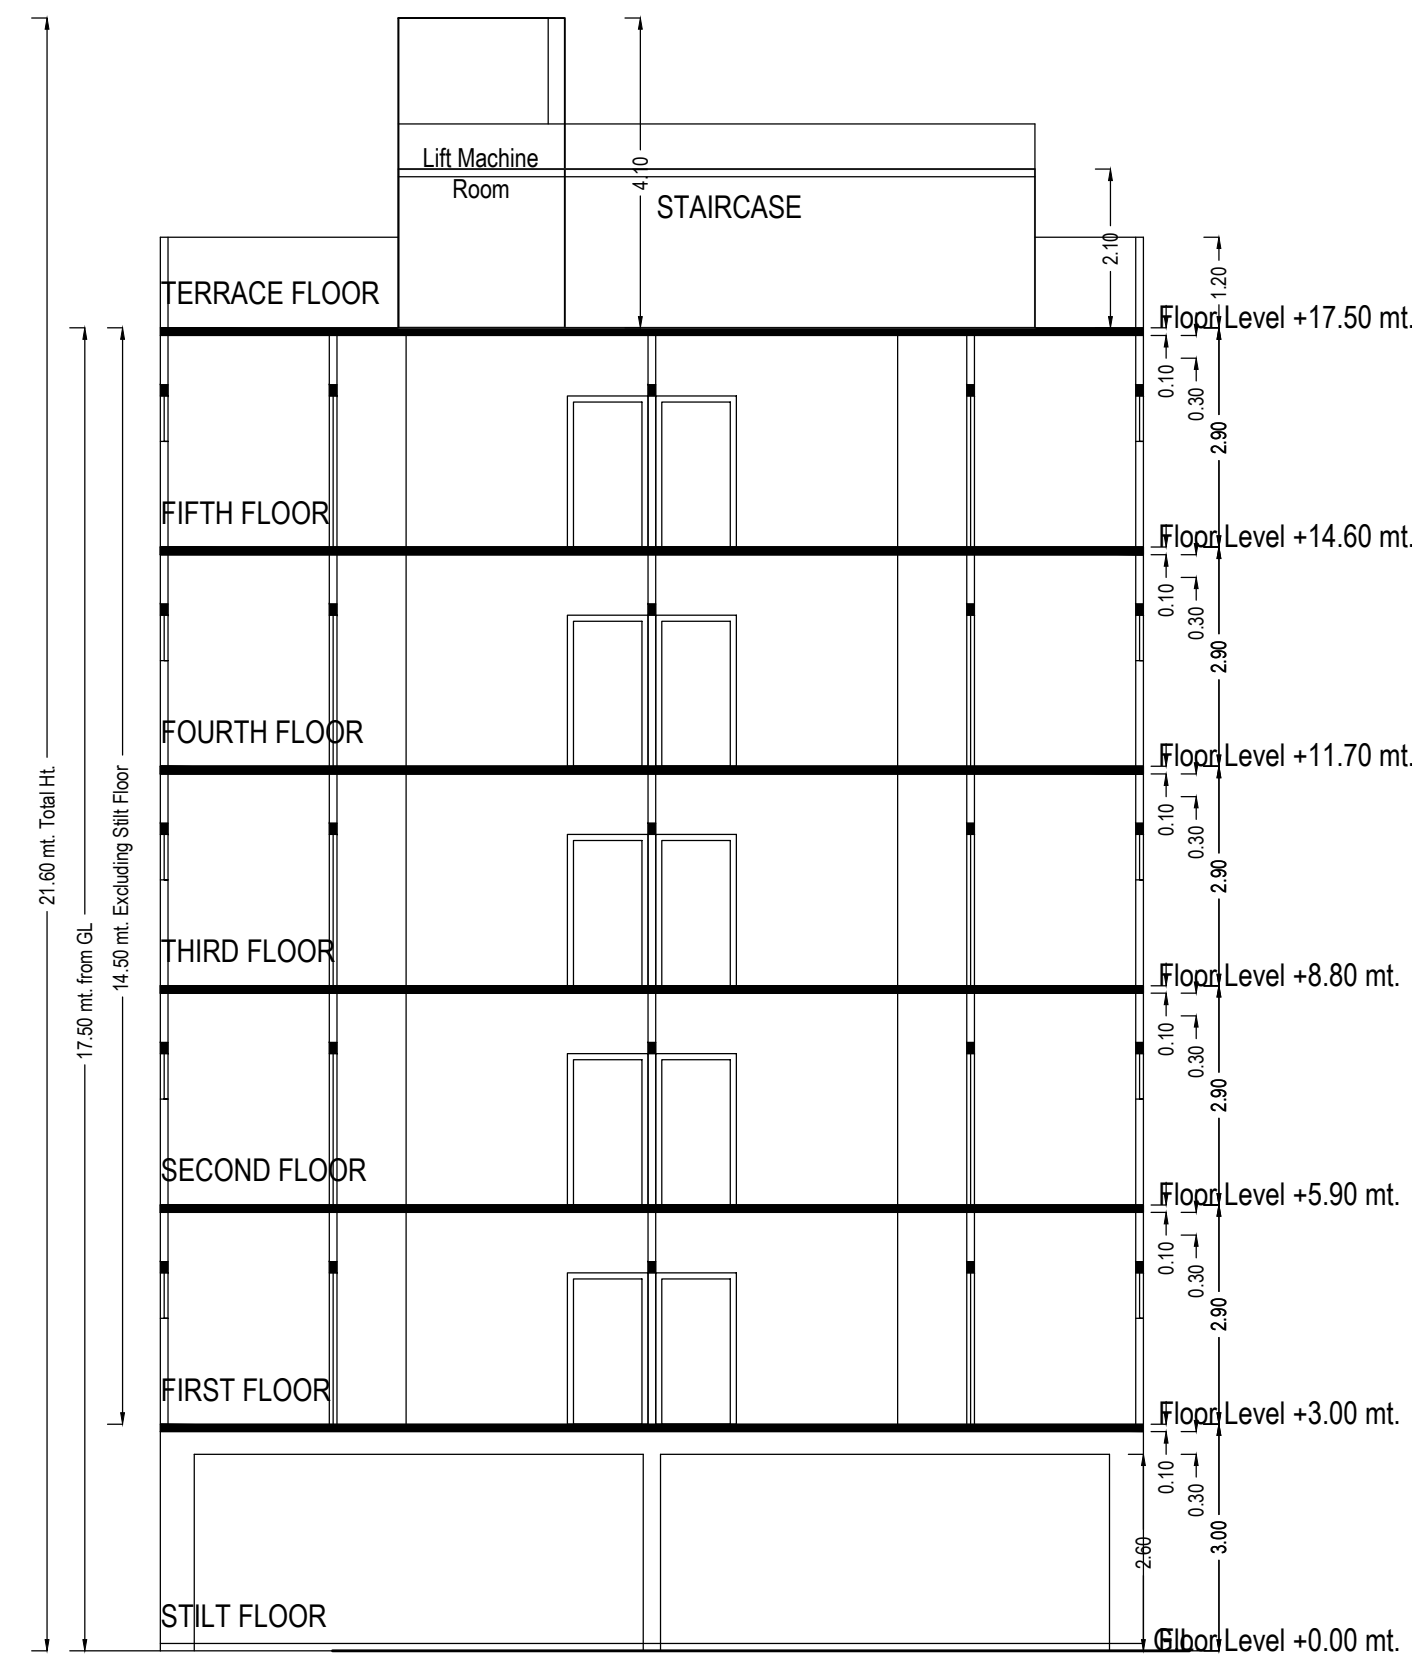


SECTION

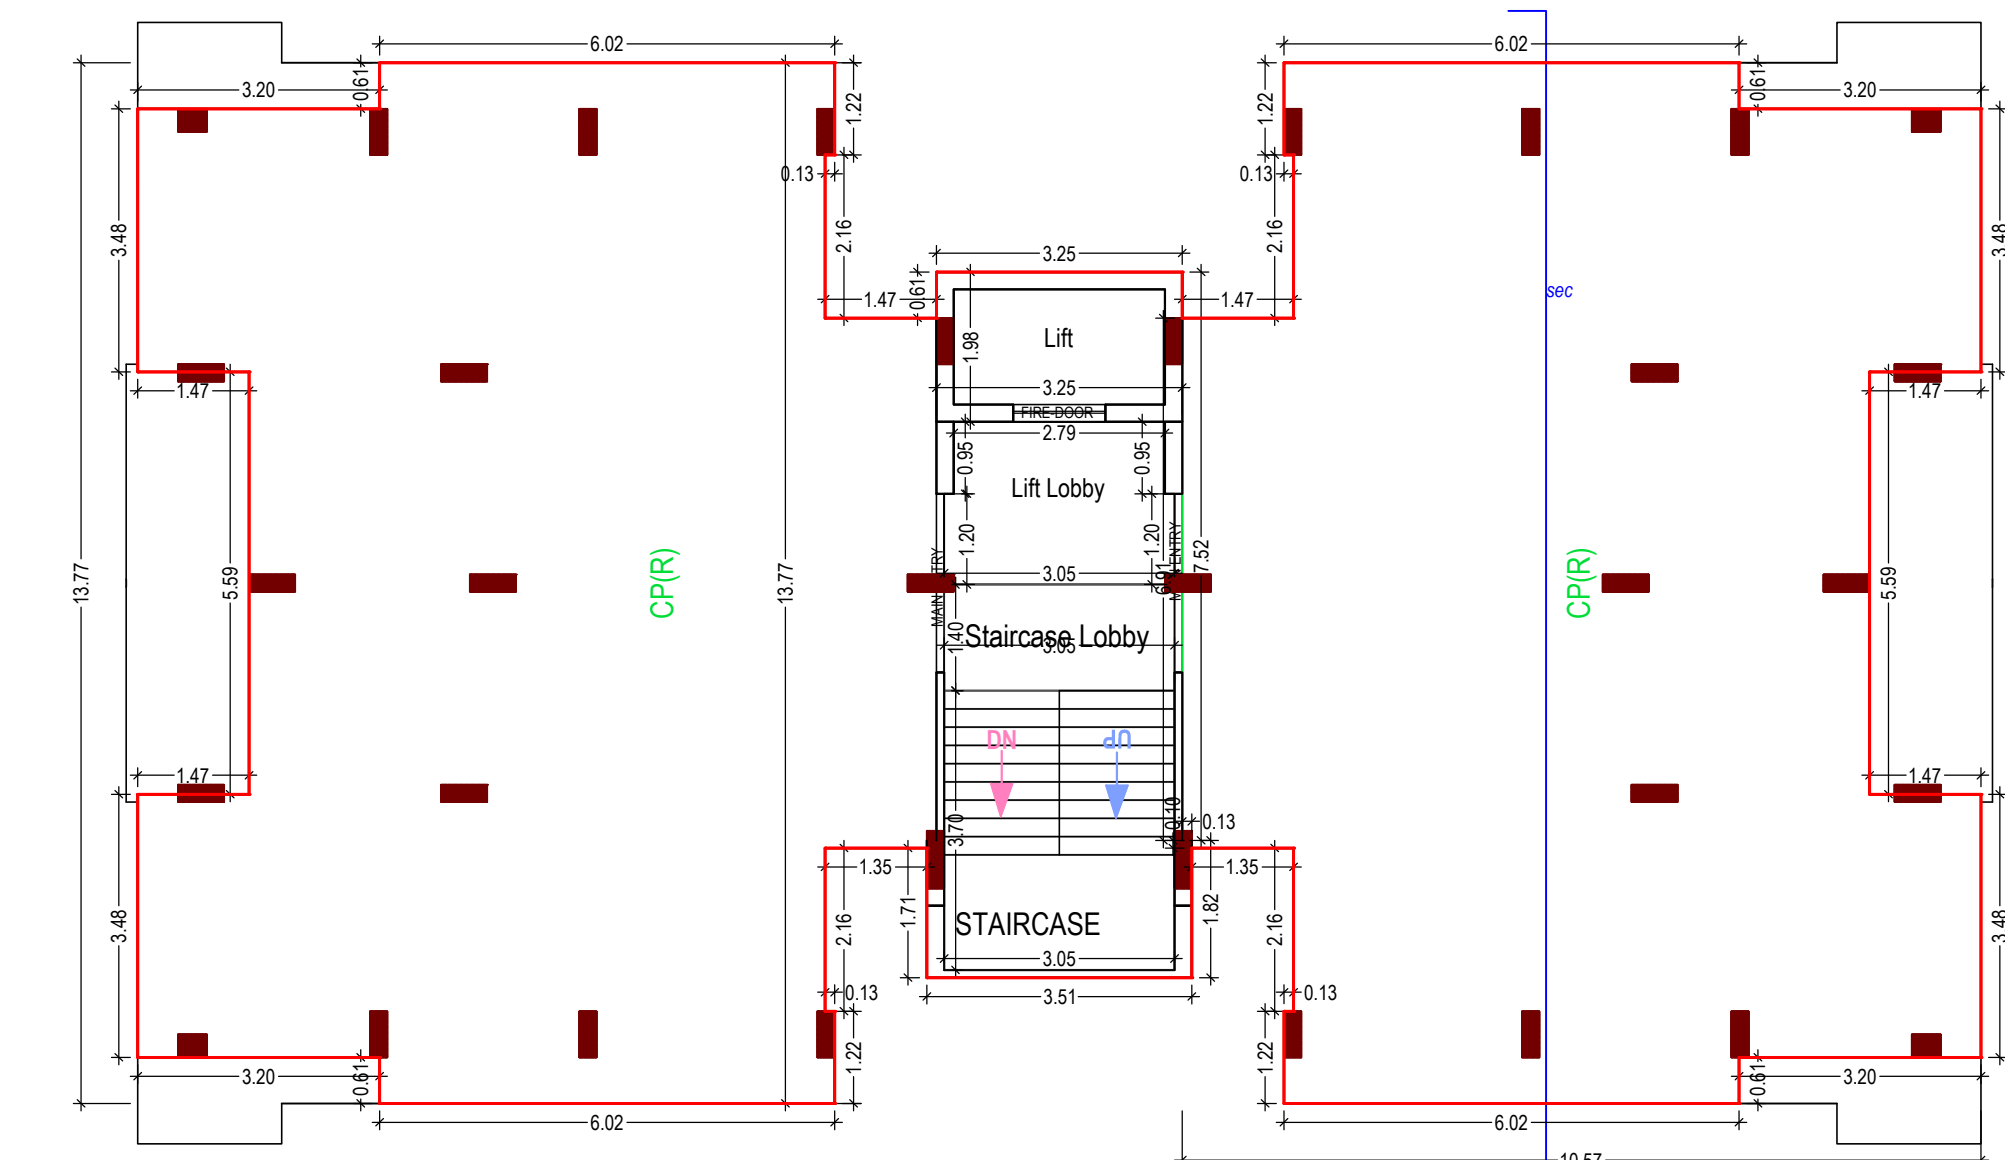

STILT FLOOR PLAN  
(SCALE 1:100)

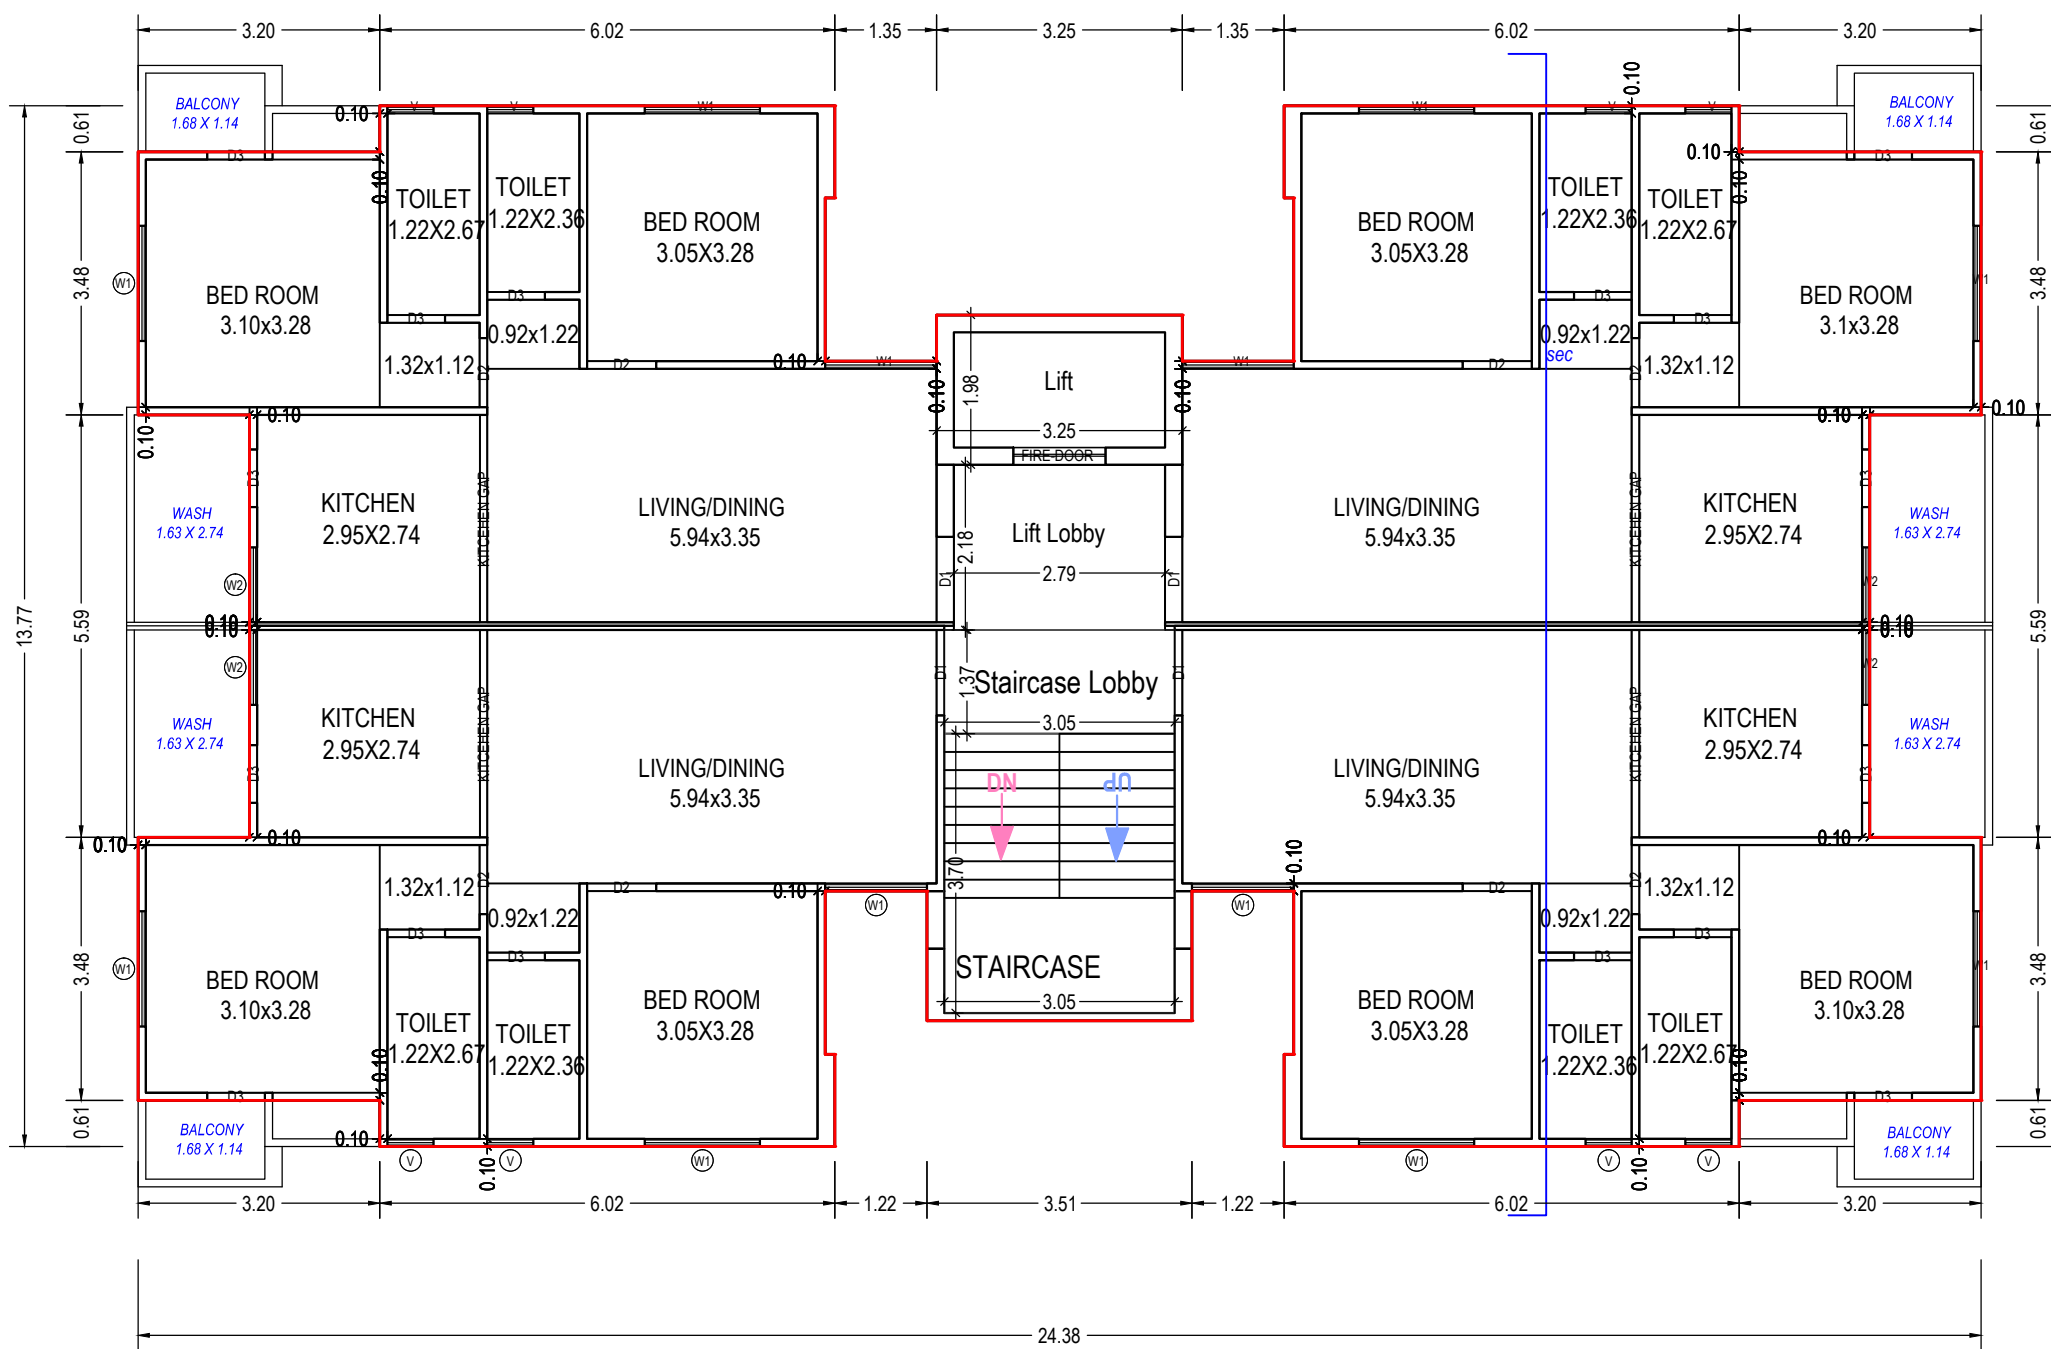

TYPICAL - 1, 2, 3, 4, 5 FLOOR PLAN  
(Proposed)  
(SCALE 1:100)

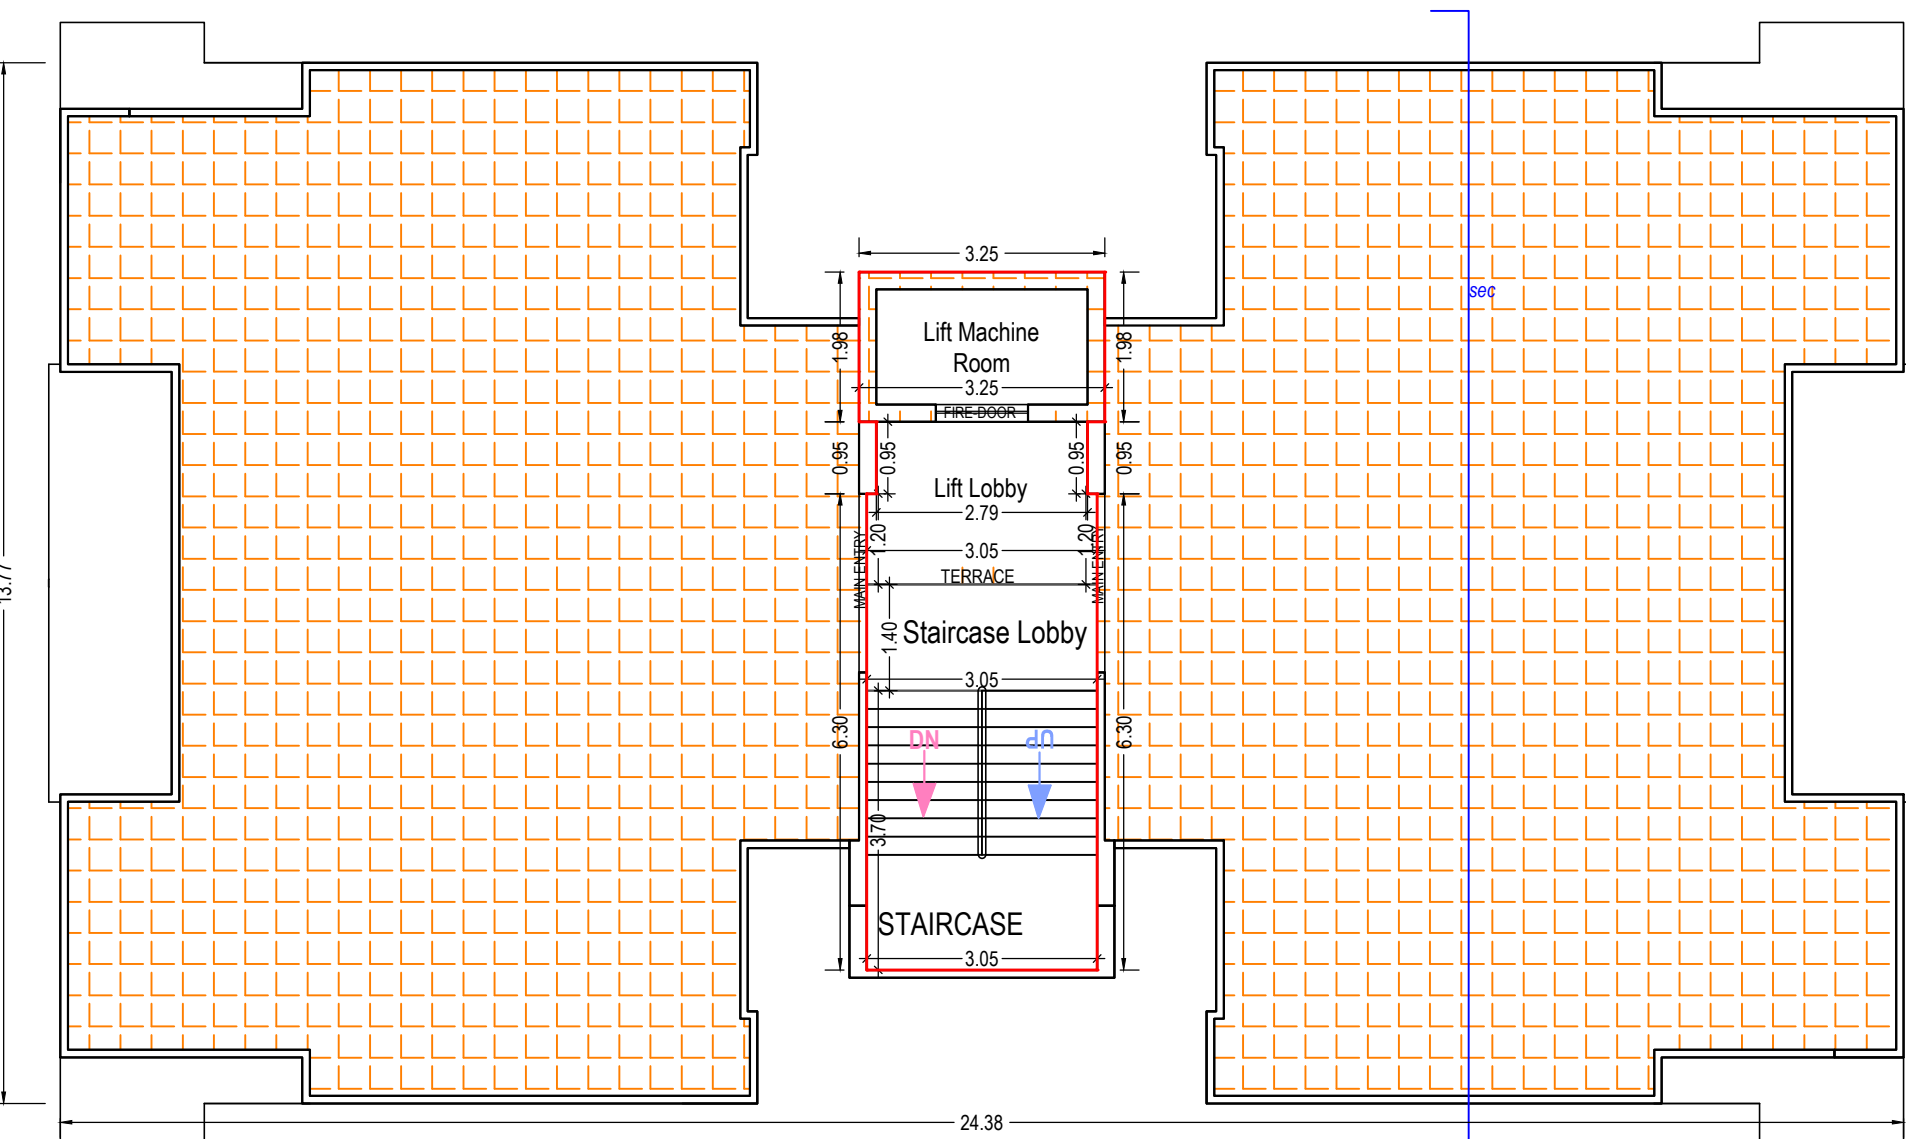

TERRACE FLOOR PLAN  
(SCALE 1:100)

| Building :C (RESIDENTIAL)      |                                    |           |            |       |              |            |         |                            |                         |             |
|--------------------------------|------------------------------------|-----------|------------|-------|--------------|------------|---------|----------------------------|-------------------------|-------------|
| Floor Name                     | Deductions from FSI Area in Sq.mt. |           |            |       |              |            |         | Proposed FSI Area (Sq.mt.) | Total FSI Area (Sq.mt.) | No. of Unit |
|                                | Total Built Up Area (Sq.mt.)       | Star Case | Star Lobby | Lift  | Lift Machine | Lift Lobby | Parking |                            |                         |             |
| Stilt Floor                    | 278.15                             | 11.26     | 4.28       | 6.44  | 0.00         | 6.32       | 249.86  | 0.00                       | 249.86                  | 00          |
| First Floor                    | 278.15                             | 11.26     | 4.18       | 6.44  | 0.00         | 6.10       | 0.00    | 250.17                     | 250.17                  | 04          |
| Second Floor                   | 278.15                             | 11.26     | 4.18       | 6.44  | 0.00         | 6.10       | 0.00    | 250.17                     | 250.17                  | 04          |
| Third Floor                    | 278.15                             | 11.26     | 4.18       | 6.44  | 0.00         | 6.10       | 0.00    | 250.17                     | 250.17                  | 04          |
| Fourth Floor                   | 278.15                             | 11.26     | 4.18       | 6.44  | 0.00         | 6.10       | 0.00    | 250.17                     | 250.17                  | 04          |
| Fifth Floor                    | 278.15                             | 11.26     | 4.18       | 6.44  | 0.00         | 6.10       | 0.00    | 250.17                     | 250.17                  | 04          |
| Terrace Floor                  | 32.58                              | 15.54     | 4.28       | 0.00  | 6.44         | 6.32       | 0.00    | 0.00                       | 0.00                    | 00          |
| Total                          | 1701.49                            | 63.10     | 29.46      | 38.64 | 6.44         | 43.14      | 249.86  | 1250.85                    | 1250.85                 | 20          |
| Total Number of Same Buildings | 1                                  |           |            |       |              |            |         |                            |                         |             |
| Total                          | 1701.49                            | 63.10     | 29.46      | 38.64 | 6.44         | 43.14      | 249.86  | 1250.85                    | 1250.85                 | 20          |

UnitBUA Table for Building :C (RESIDENTIAL)

| Floor                              | Name                   | UnitBUA Type | Gross UnitBUA Area | UnitBUA Area | Deductions (Area in Sq.mt.) | Carpet Area | No. of Unit |
|------------------------------------|------------------------|--------------|--------------------|--------------|-----------------------------|-------------|-------------|
| TYPICAL - 1, 2, 3, 4, 5 FLOOR PLAN | WING - C BLOCK NO. 101 | FLAT         | 62.32              | 62.32        | 3.59                        | 58.73       | 04          |
|                                    | WING - C BLOCK NO. 102 | FLAT         | 62.21              | 62.21        | 3.63                        | 58.58       |             |
|                                    | WING - C BLOCK NO. 103 | FLAT         | 62.21              | 62.21        | 3.63                        | 58.58       |             |
|                                    | WING - C BLOCK NO. 104 | FLAT         | 62.32              | 62.32        | 3.59                        | 58.73       |             |
|                                    | Total                  |              | 249.06             | 249.06       | 14.44                       | 234.62      |             |
| Total                              |                        |              | 1245.30            | 1245.30      | 72.20                       | 1173.10     | 20          |
| Total                              |                        |              | 1245.30            | 1245.30      | 72.19                       | 1173.10     | 20          |

SCHEDULE OF WINDOW/VENTILATION:

| BUILDING NAME   | NAME | LENGTH | HEIGHT | NOS |
|-----------------|------|--------|--------|-----|
| C (RESIDENTIAL) | V    | 0.61   | 1.00   | 40  |
| C (RESIDENTIAL) | W2   | 0.99   | 1.20   | 20  |
| C (RESIDENTIAL) | W1   | 1.35   | 1.20   | 10  |
| C (RESIDENTIAL) | W1   | 1.47   | 1.20   | 10  |
| C (RESIDENTIAL) | W1   | 1.92   | 1.20   | 40  |

Staircase Checks (Table 8a-1)

| Floor Name                         | StarCase Name | Flight Width | Tread Width | Riser Height |
|------------------------------------|---------------|--------------|-------------|--------------|
| STILT FLOOR PLAN                   | STAIRCASE     | 1.52         | 0.24        | 0.16         |
| TYPICAL - 1, 2, 3, 4, 5 FLOOR PLAN | STAIRCASE     | 1.52         | 0.24        | 0.15         |
| TERRACE FLOOR PLAN                 | STAIRCASE     | 1.52         | 0.24        | 0.00         |

SCHEDULE OF DOOR:

| BUILDING NAME   | NAME        | LENGTH | HEIGHT | NOS |
|-----------------|-------------|--------|--------|-----|
| C (RESIDENTIAL) | D3          | 0.76   | 2.10   | 80  |
| C (RESIDENTIAL) | D2          | 0.91   | 2.10   | 40  |
| C (RESIDENTIAL) | D1          | 1.13   | 2.10   | 20  |
| C (RESIDENTIAL) | KITCHEN GAP | 2.74   | 2.10   | 20  |

OWNER'S NAME AND SIGNATURE

Bhanubhai Jamnadas Shapara

ARCHITECT'S NAME AND SIGNATURE

PULKIT P MORADIYA

AOR-01

STRUCTURE ENGINEER


NA

NA







ELEVATION

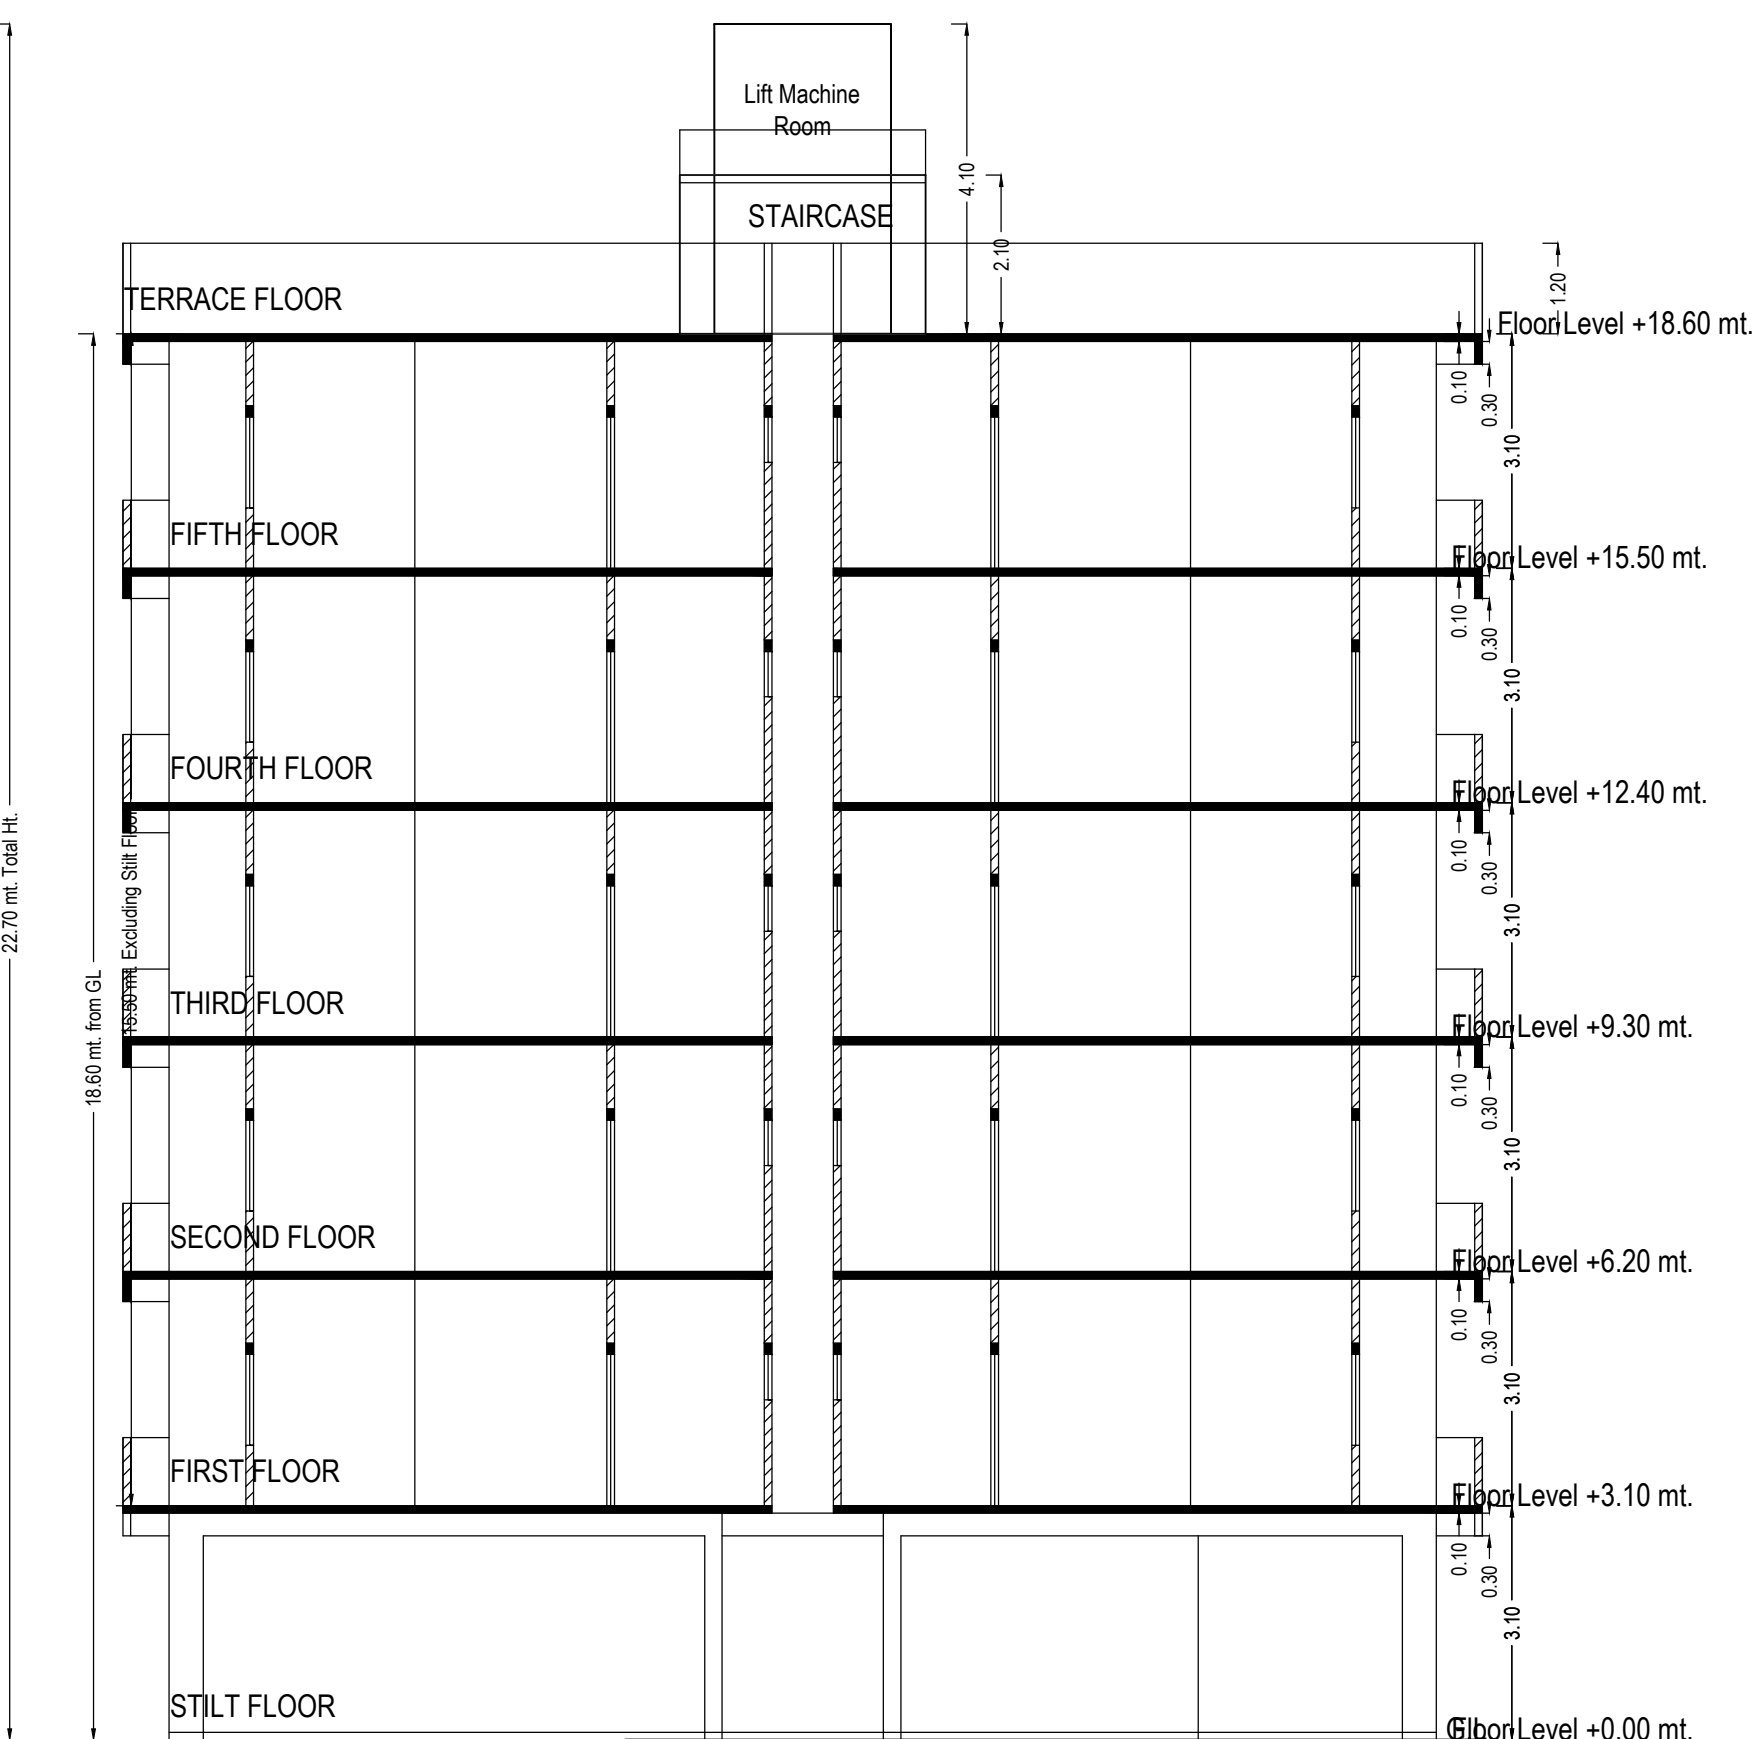


SECTION

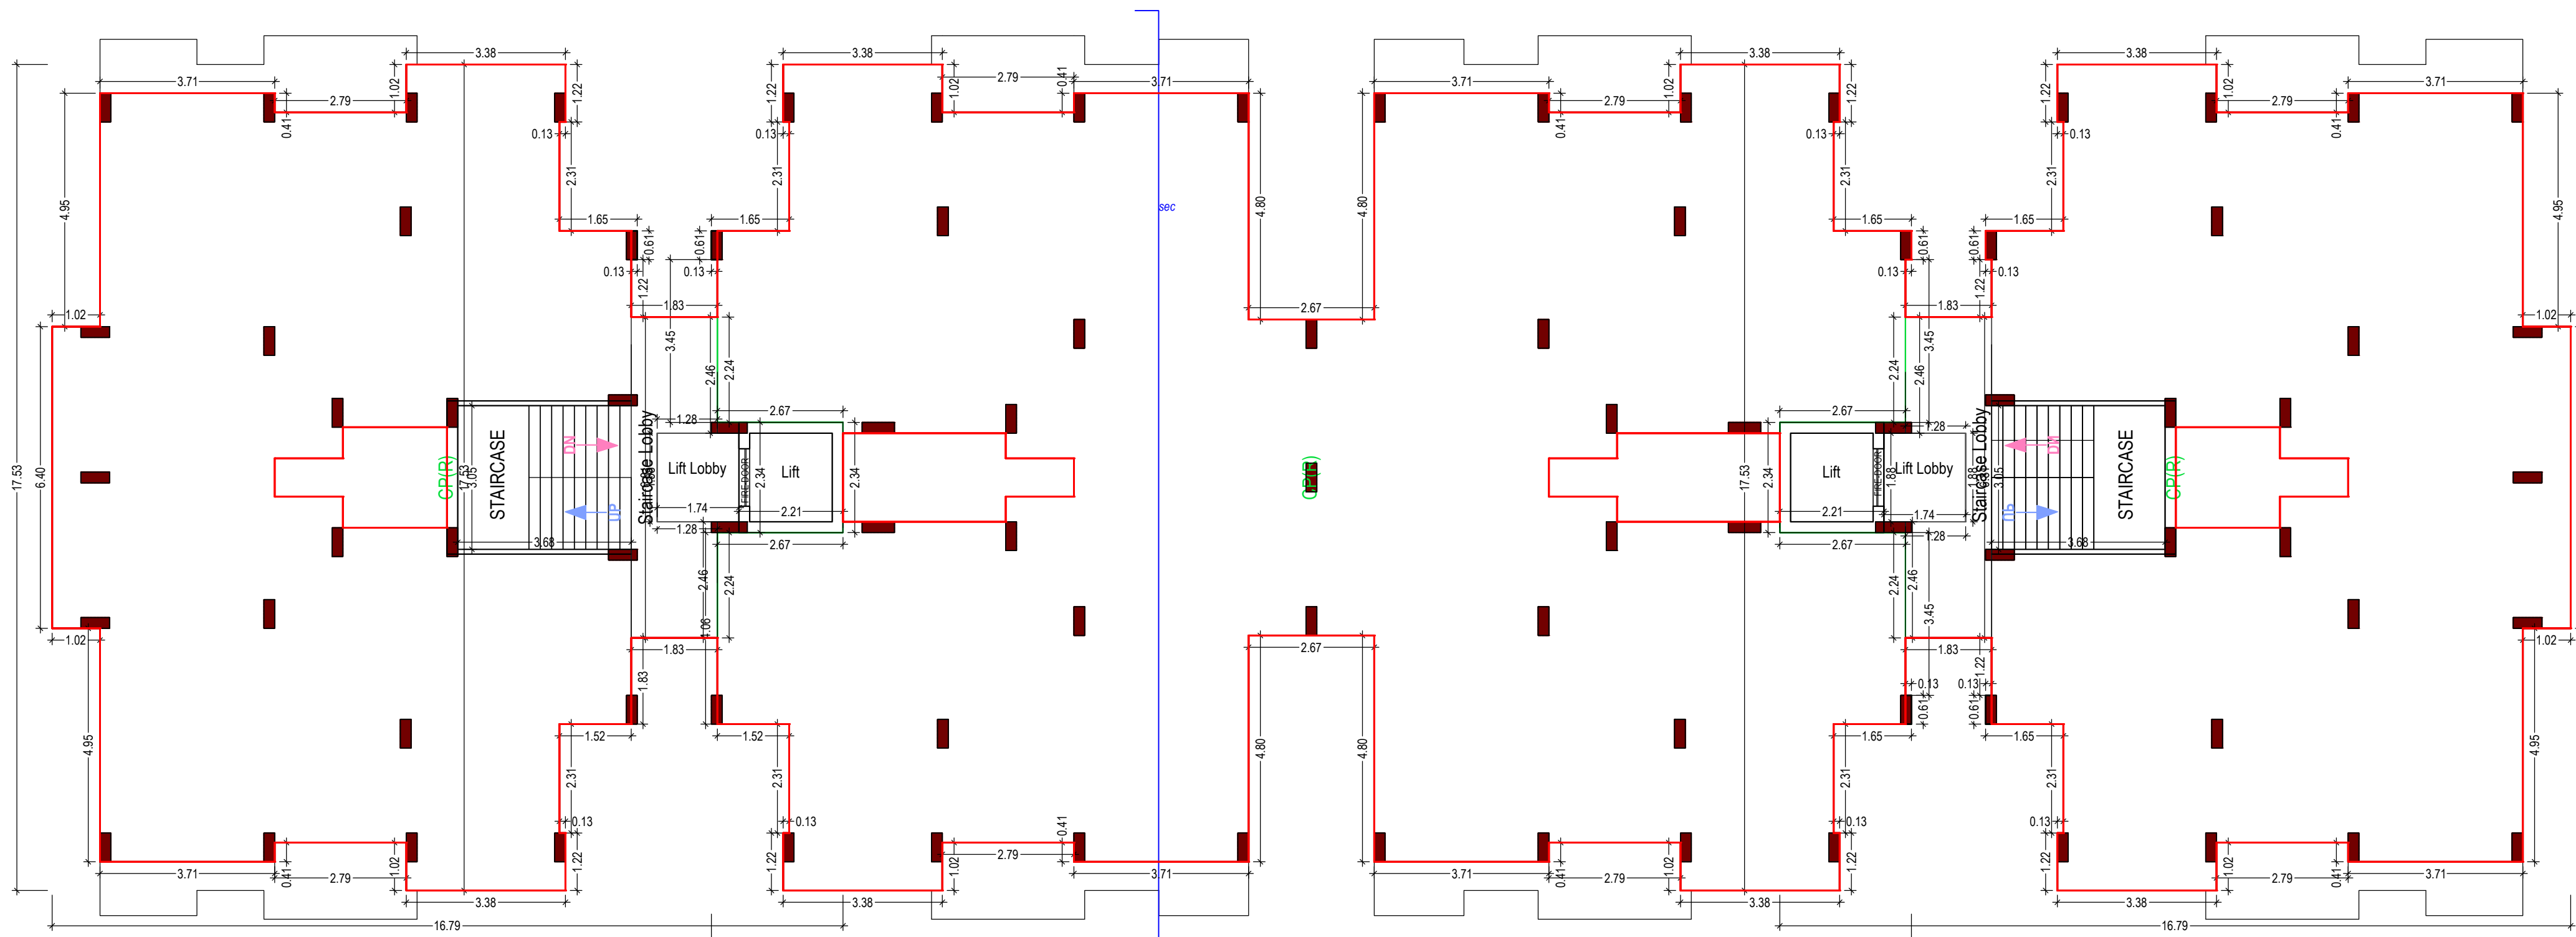

STILT FLOOR PLAN  
(SCALE 1:100)

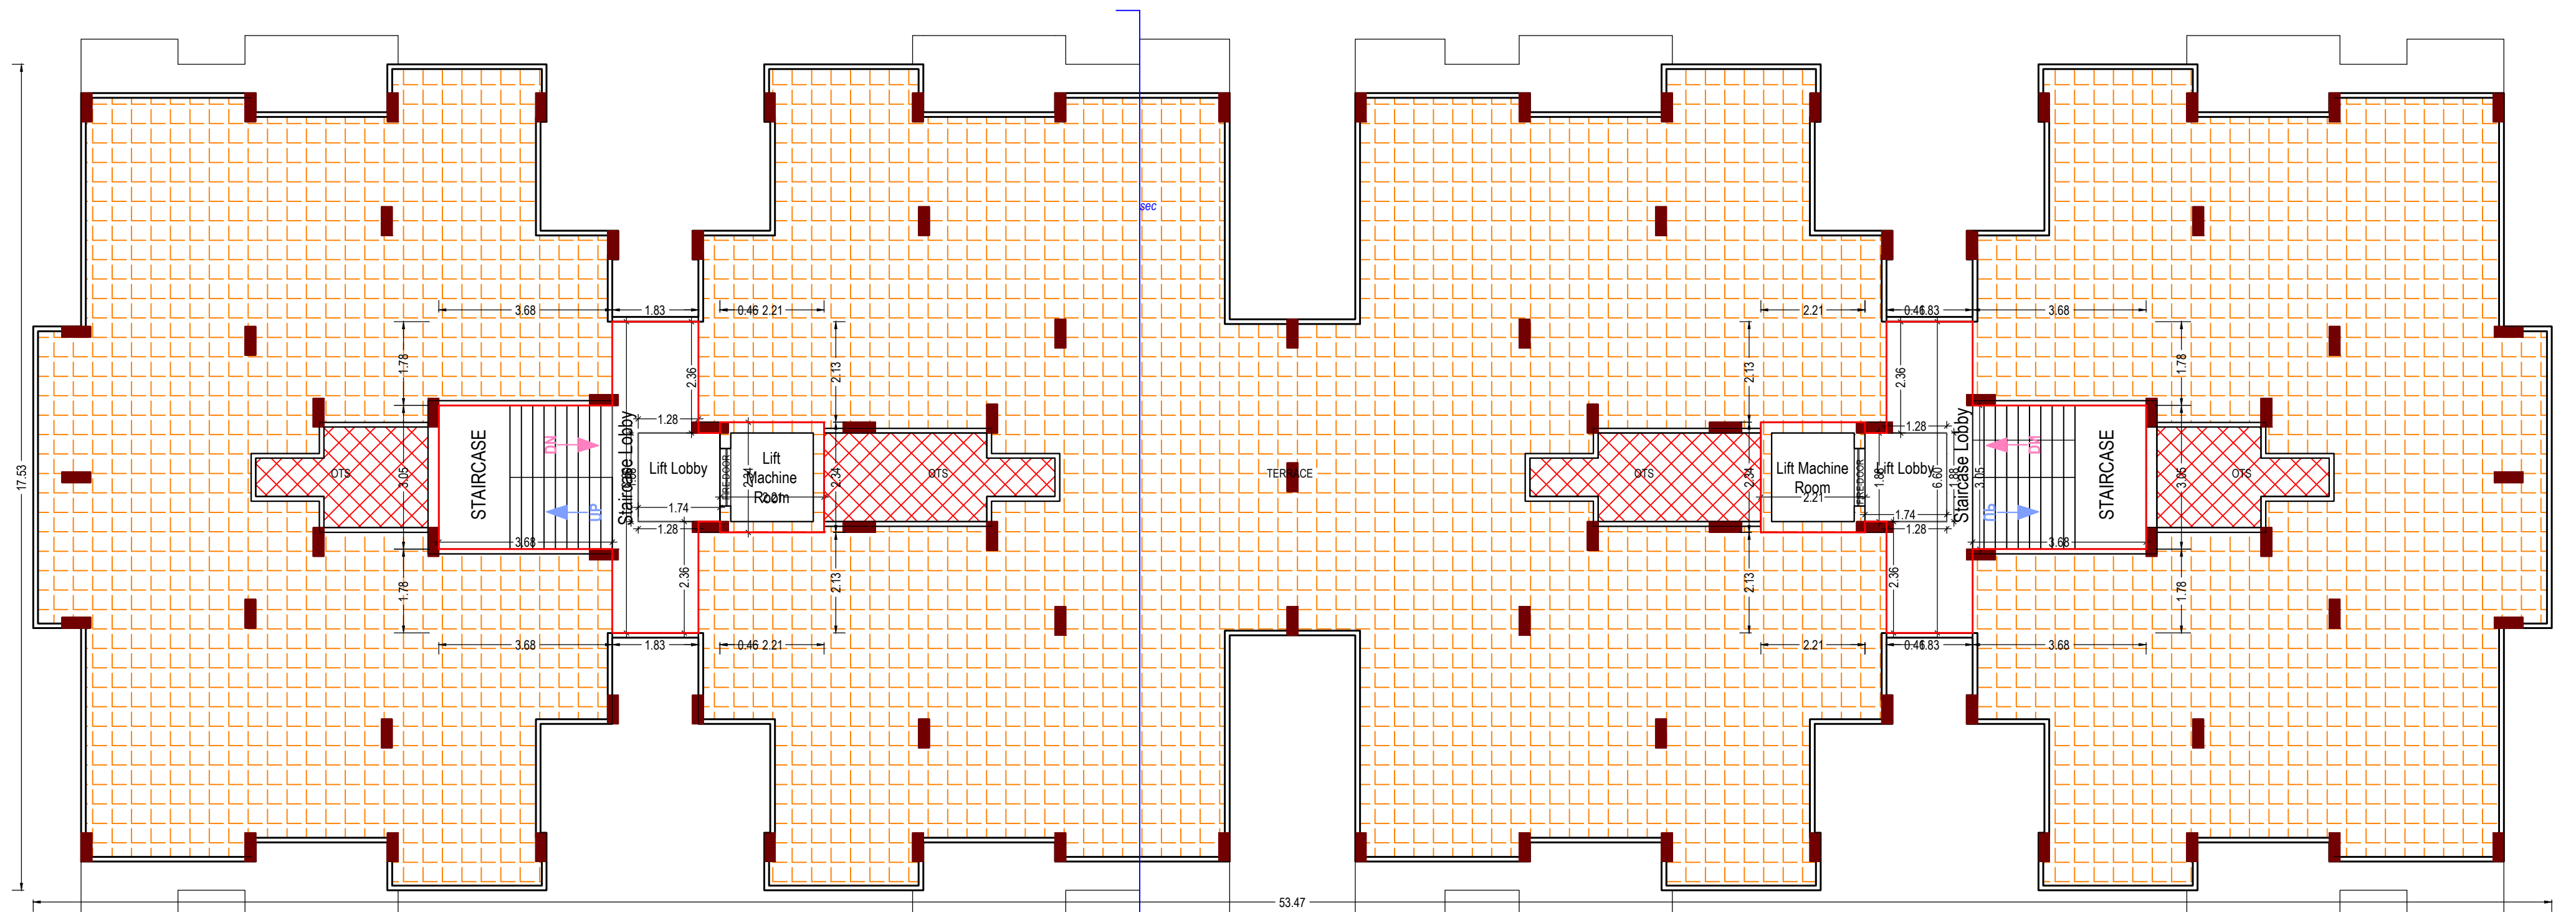

TERRACE FLOOR PLAN  
(SCALE 1:100)

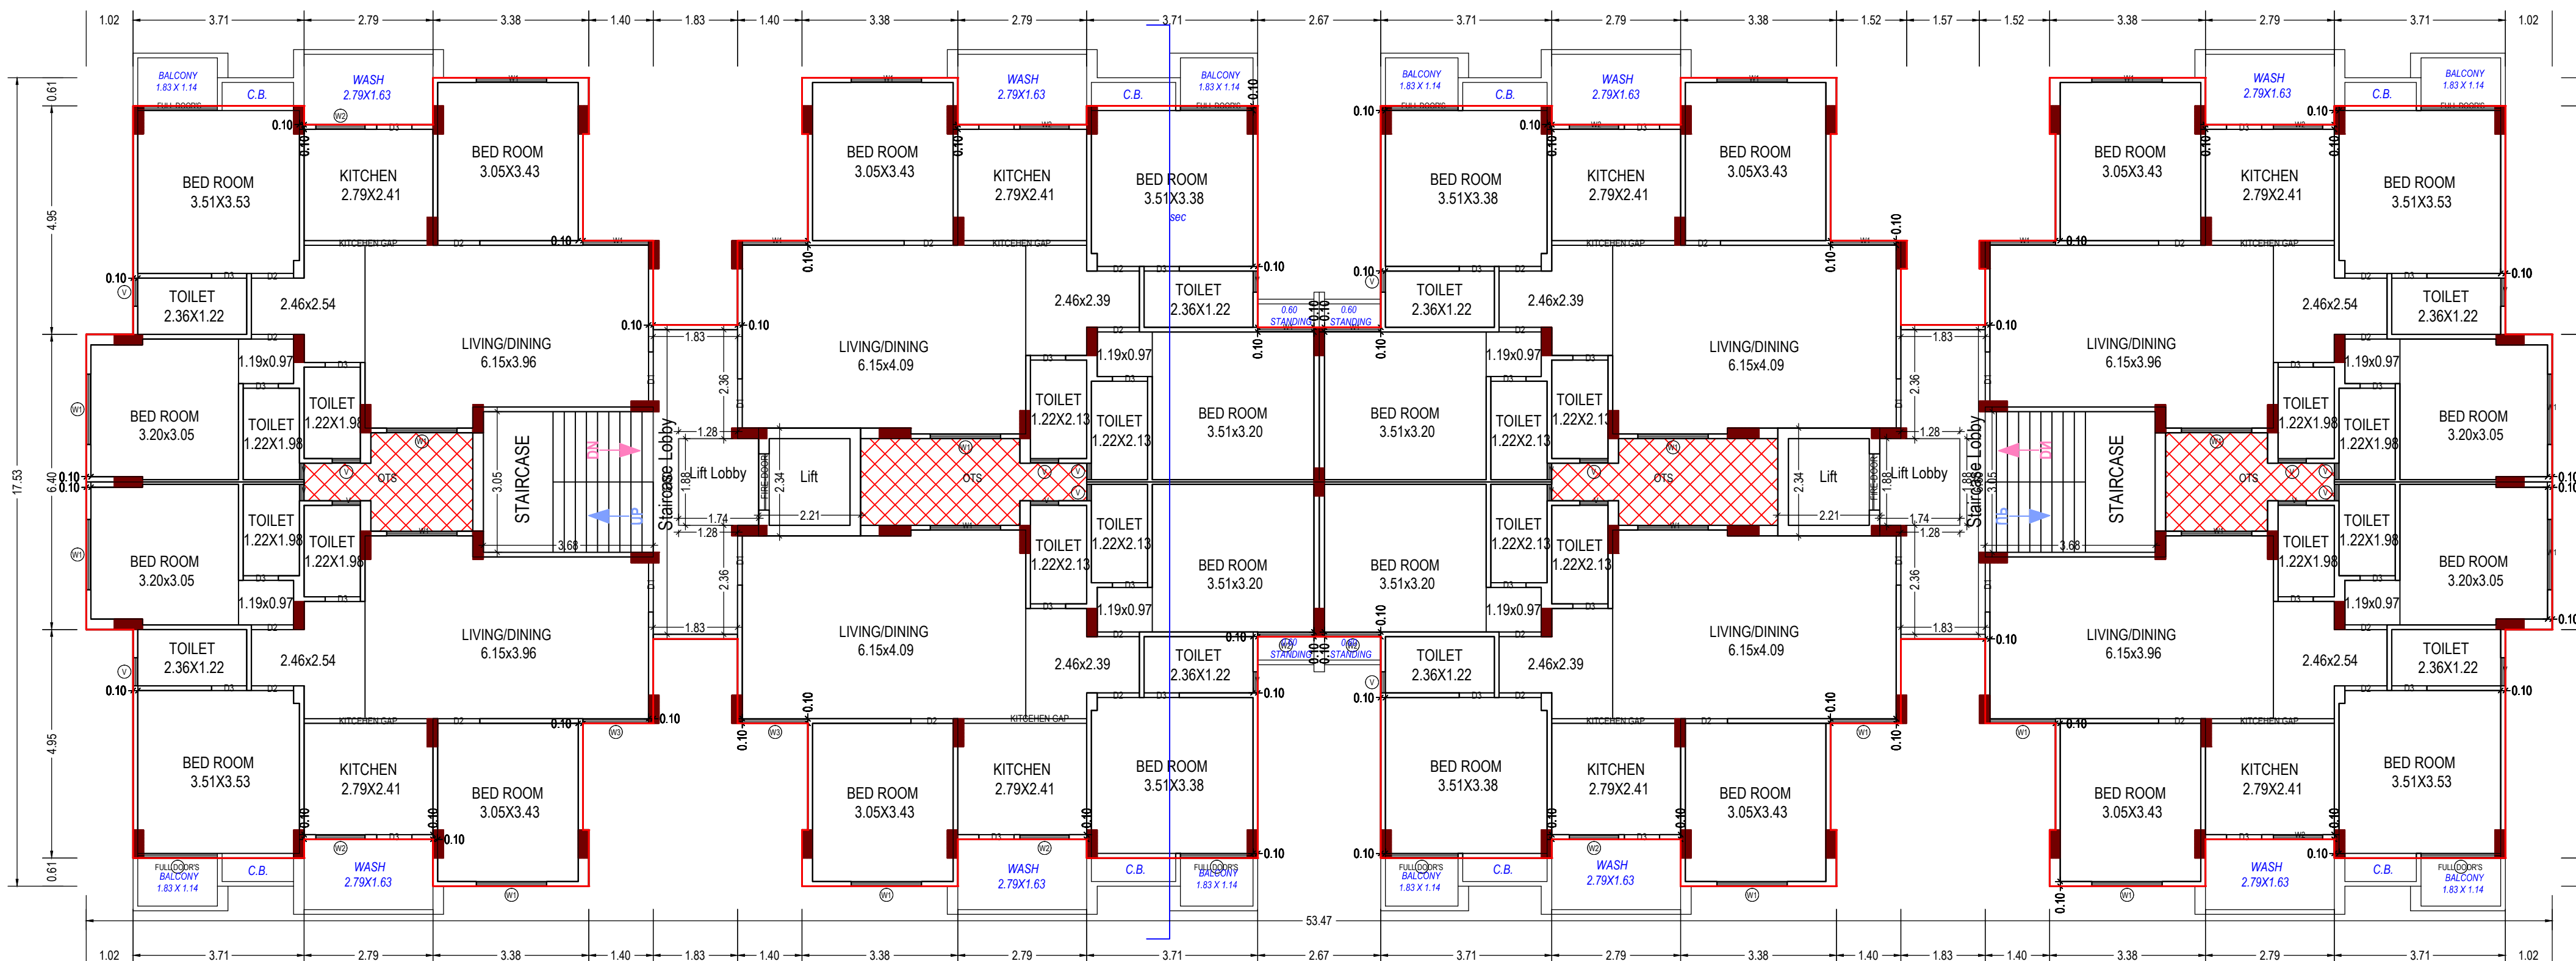

TYPICAL - 1, 2, 3, 4, 5 FLOOR PLAN  
(Proposed)  
(SCALE 1:100)




| SCHEDULE OF WINDOW/VENTILATION: |            |        |        |     |
|---------------------------------|------------|--------|--------|-----|
| BUILDING NAME                   | NAME       | LENGTH | HEIGHT | NOS |
| A OR B (RESIDENTIAL)            | V          | 0.36   | 1.00   | 40  |
|                                 | V          | 0.46   | 1.00   | 20  |
| A OR B (RESIDENTIAL)            | V          | 0.61   | 1.00   | 60  |
|                                 | W2         | 1.07   | 1.20   | 40  |
| A OR B (RESIDENTIAL)            | W2         | 1.22   | 1.20   | 10  |
|                                 | W1         | 1.22   | 1.20   | 10  |
| A OR B (RESIDENTIAL)            | W1         | 1.42   | 1.20   | 30  |
|                                 | W3         | 1.42   | 1.20   | 10  |
| A OR B (RESIDENTIAL)            | W1         | 1.52   | 1.20   | 100 |
|                                 | FULL DOORS | 1.57   | 1.20   | 20  |
| A OR B (RESIDENTIAL)            | FULL DOORS | 1.73   | 1.20   | 20  |

| Building A OR B (RESIDENTIAL)  |                |                                            |                              |                                      |        |              |         |                            |                         |
|--------------------------------|----------------|--------------------------------------------|------------------------------|--------------------------------------|--------|--------------|---------|----------------------------|-------------------------|
| Floor Name                     | Gross BUA Area | Deductions From Gross BUA (Area in Sq.mt.) | Total Built Up Area (Sq.mt.) | Deductions From FSI (Area in Sq.mt.) |        |              |         | Proposed FSI Area (Sq.mt.) | Total FSI Area (Sq.mt.) |
|                                |                | Dust/Void, Duct, Chawl                     |                              | Stair Case                           | Lift   | Lift Machine | Parking | Resi.                      |                         |
| Stilt Floor                    | 736.83         | 0.00                                       | 736.83                       | 22.45                                | 20.09  | 10.33        | 0.00    | 6.53                       | 677.43                  |
| First Floor                    | 763.94         | 27.12                                      | 736.82                       | 22.45                                | 19.34  | 10.33        | 0.00    | 6.53                       | 678.17                  |
| Second Floor                   | 763.94         | 27.12                                      | 736.82                       | 22.45                                | 19.34  | 10.33        | 0.00    | 6.53                       | 678.17                  |
| Third Floor                    | 763.94         | 27.12                                      | 736.82                       | 22.45                                | 19.34  | 10.33        | 0.00    | 6.53                       | 678.17                  |
| Fourth Floor                   | 763.94         | 27.12                                      | 736.82                       | 22.45                                | 19.34  | 10.33        | 0.00    | 6.53                       | 678.17                  |
| Fifth Floor                    | 763.94         | 27.12                                      | 736.82                       | 22.45                                | 19.34  | 10.33        | 0.00    | 6.53                       | 678.17                  |
| Terrace Floor                  | 105.12         | 27.12                                      | 78.00                        | 41.80                                | 19.34  | 0.00         | 10.33   | 6.53                       | 0.00                    |
| Total                          | 4661.65        | 162.72                                     | 4498.93                      | 176.50                               | 136.13 | 61.98        | 10.33   | 45.71                      | 677.43                  |
| Total Number of Same Buildings | 1              |                                            |                              |                                      |        |              |         |                            |                         |
| Total                          | 4661.65        |                                            |                              |                                      |        |              |         | 3390.85                    | 3390.85                 |

| SCHEDULE OF DOOR     |             |        |        |     |
|----------------------|-------------|--------|--------|-----|
| BUILDING NAME        | NAME        | LENGTH | HEIGHT | NOS |
| A OR B (RESIDENTIAL) | D3          | 0.76   | 2.10   | 156 |
|                      | D2          | 0.76   | 2.10   | 65  |
| A OR B (RESIDENTIAL) | D2          | 0.91   | 2.10   | 110 |
|                      | D2          | 1.06   | 2.10   | 65  |
| A OR B (RESIDENTIAL) | D1          | 1.07   | 2.10   | 20  |
|                      | D1          | 1.19   | 2.10   | 20  |
| A OR B (RESIDENTIAL) | KITCHEN GAP | 2.79   | 2.10   | 35  |

| UnitBUA Table for Building A OR B (RESIDENTIAL) |                      |              |                    |              |                             |             |
|-------------------------------------------------|----------------------|--------------|--------------------|--------------|-----------------------------|-------------|
| Floor                                           | Name                 | UnitBUA Type | Gross UnitBUA Area | UnitBUA Area | Deductions (Area in Sq.mt.) | No. of Unit |
| TYPICAL - 1, 2, 3, 4, 5 FLOOR PLAN              | WING-A BLOCK NO. 101 | FLAT         | 82.44              | 82.44        | 4.93                        | 77.51       |
|                                                 | WING-A BLOCK NO. 102 | FLAT         | 82.45              | 82.45        | 4.94                        | 77.51       |
|                                                 | WING-A BLOCK NO. 103 | FLAT         | 86.02              | 86.02        | 5.20                        | 80.82       |
|                                                 | WING-A BLOCK NO. 104 | FLAT         | 86.02              | 86.02        | 5.17                        | 80.85       |
|                                                 | WING-B BLOCK NO. 101 | FLAT         | 86.09              | 86.09        | 5.20                        | 80.89       |
|                                                 | WING-B BLOCK NO. 102 | FLAT         | 86.02              | 86.02        | 5.20                        | 80.82       |
|                                                 | WING-B BLOCK NO. 103 | FLAT         | 82.44              | 82.44        | 4.94                        | 77.50       |
|                                                 | WING-B BLOCK NO. 104 | FLAT         | 82.53              | 82.53        | 4.95                        | 77.58       |
|                                                 | Total                |              | 674.01             | 674.01       | 40.53                       | 633.48      |
|                                                 | Total per Floor      |              | 3370.05            | 3370.05      | 202.65                      | 3167.40     |
|                                                 | Total                |              | 3370.05            | 3370.05      | 202.57                      | 3167.40     |

| Staircase Checks (Table 8a-1)      |                |              |             |              |
|------------------------------------|----------------|--------------|-------------|--------------|
| Floor Name                         | StairCase Name | Flight Width | Tread Width | Riser Height |
| STILT FLOOR PLAN                   | STAIRCASE      | 1.52         | 0.24        | 0.16         |
| TYPICAL - 1, 2, 3, 4, 5 FLOOR PLAN | STAIRCASE      | 1.52         | 0.24        | 0.16         |
| TERRACE FLOOR PLAN                 | STAIRCASE      | 1.52         | 0.24        | 0.16         |

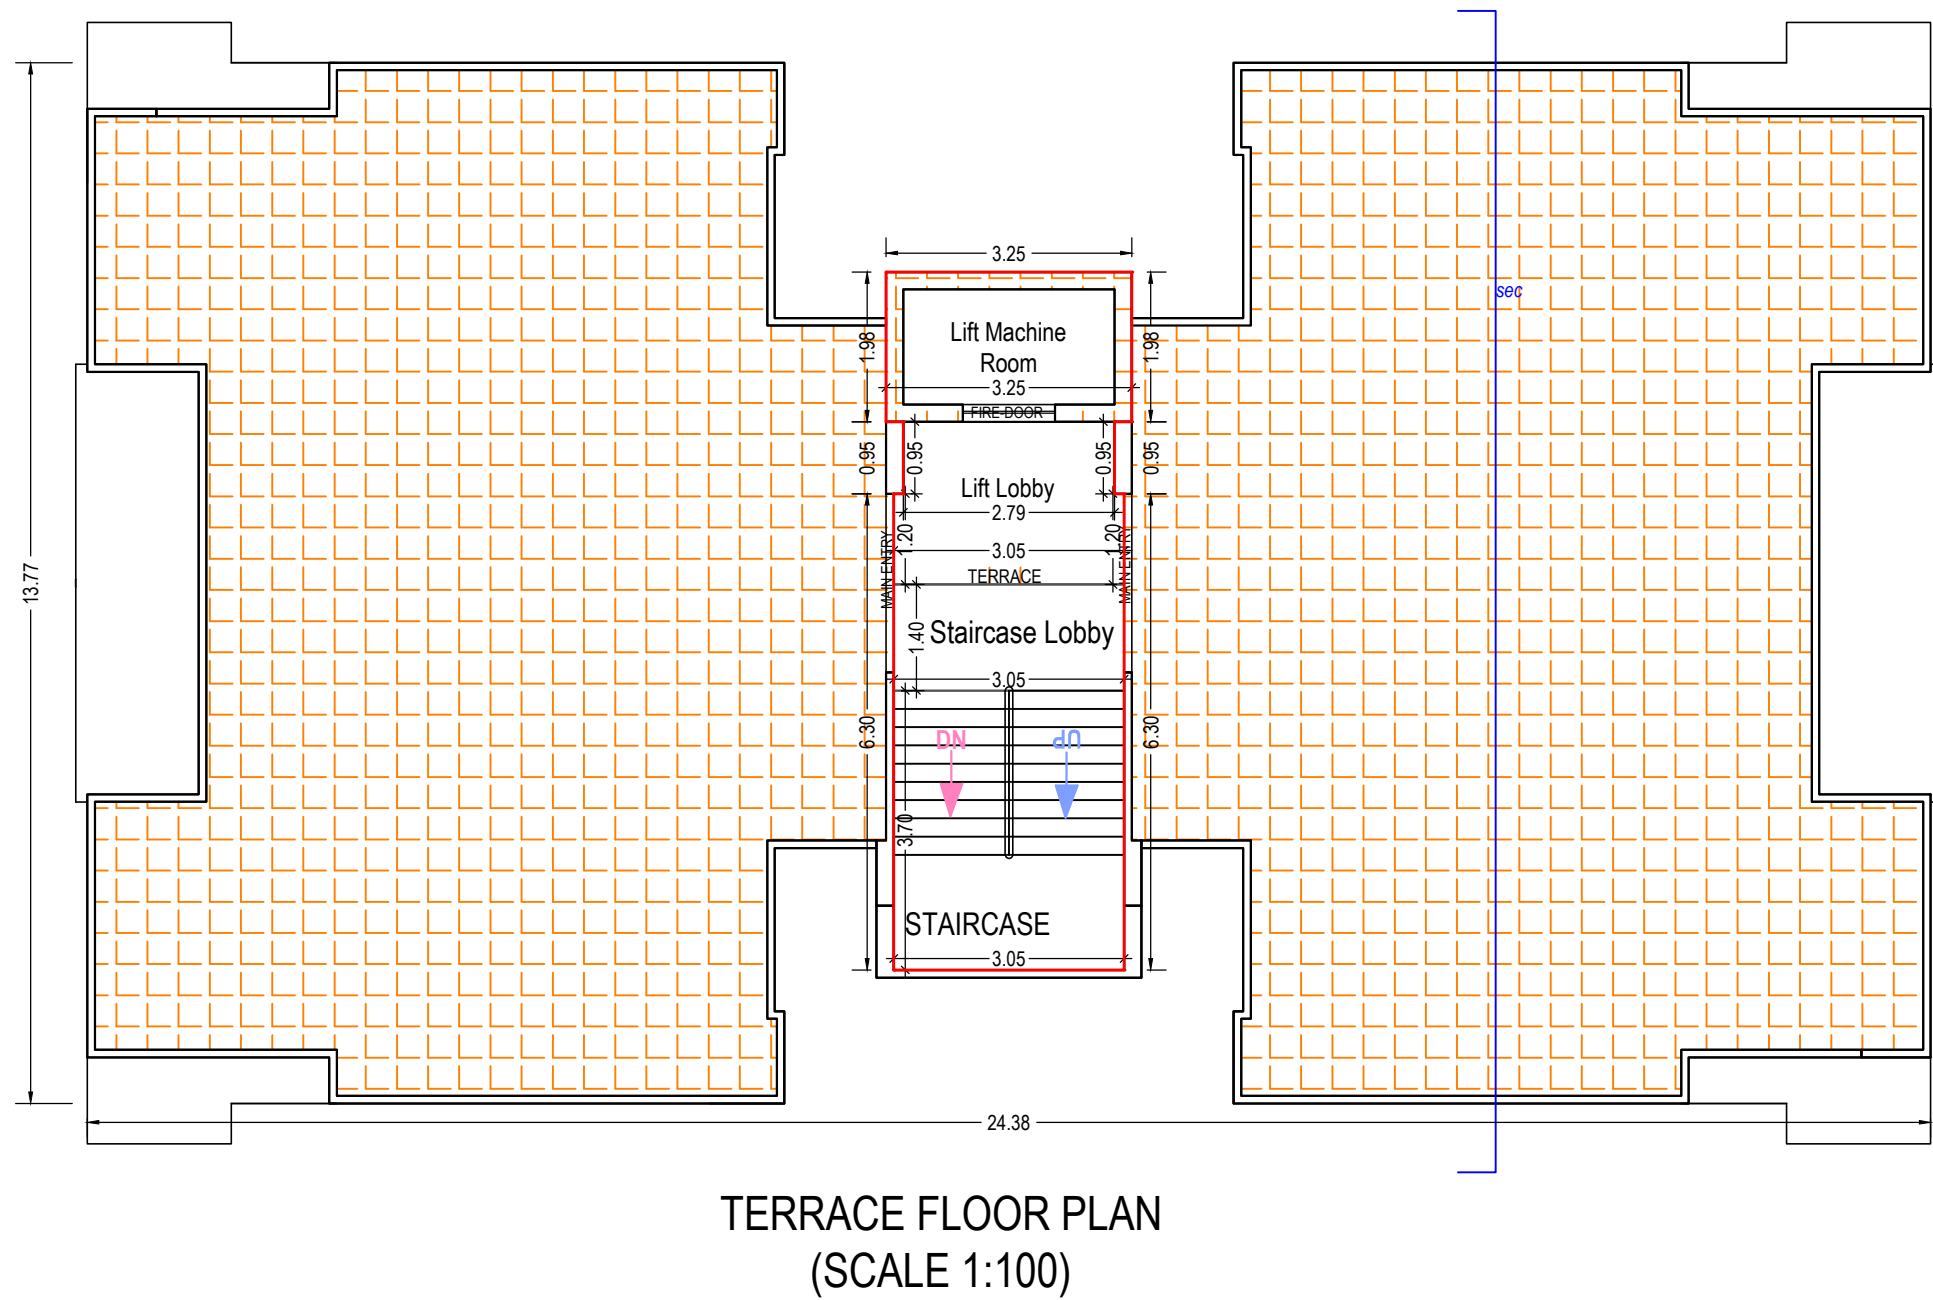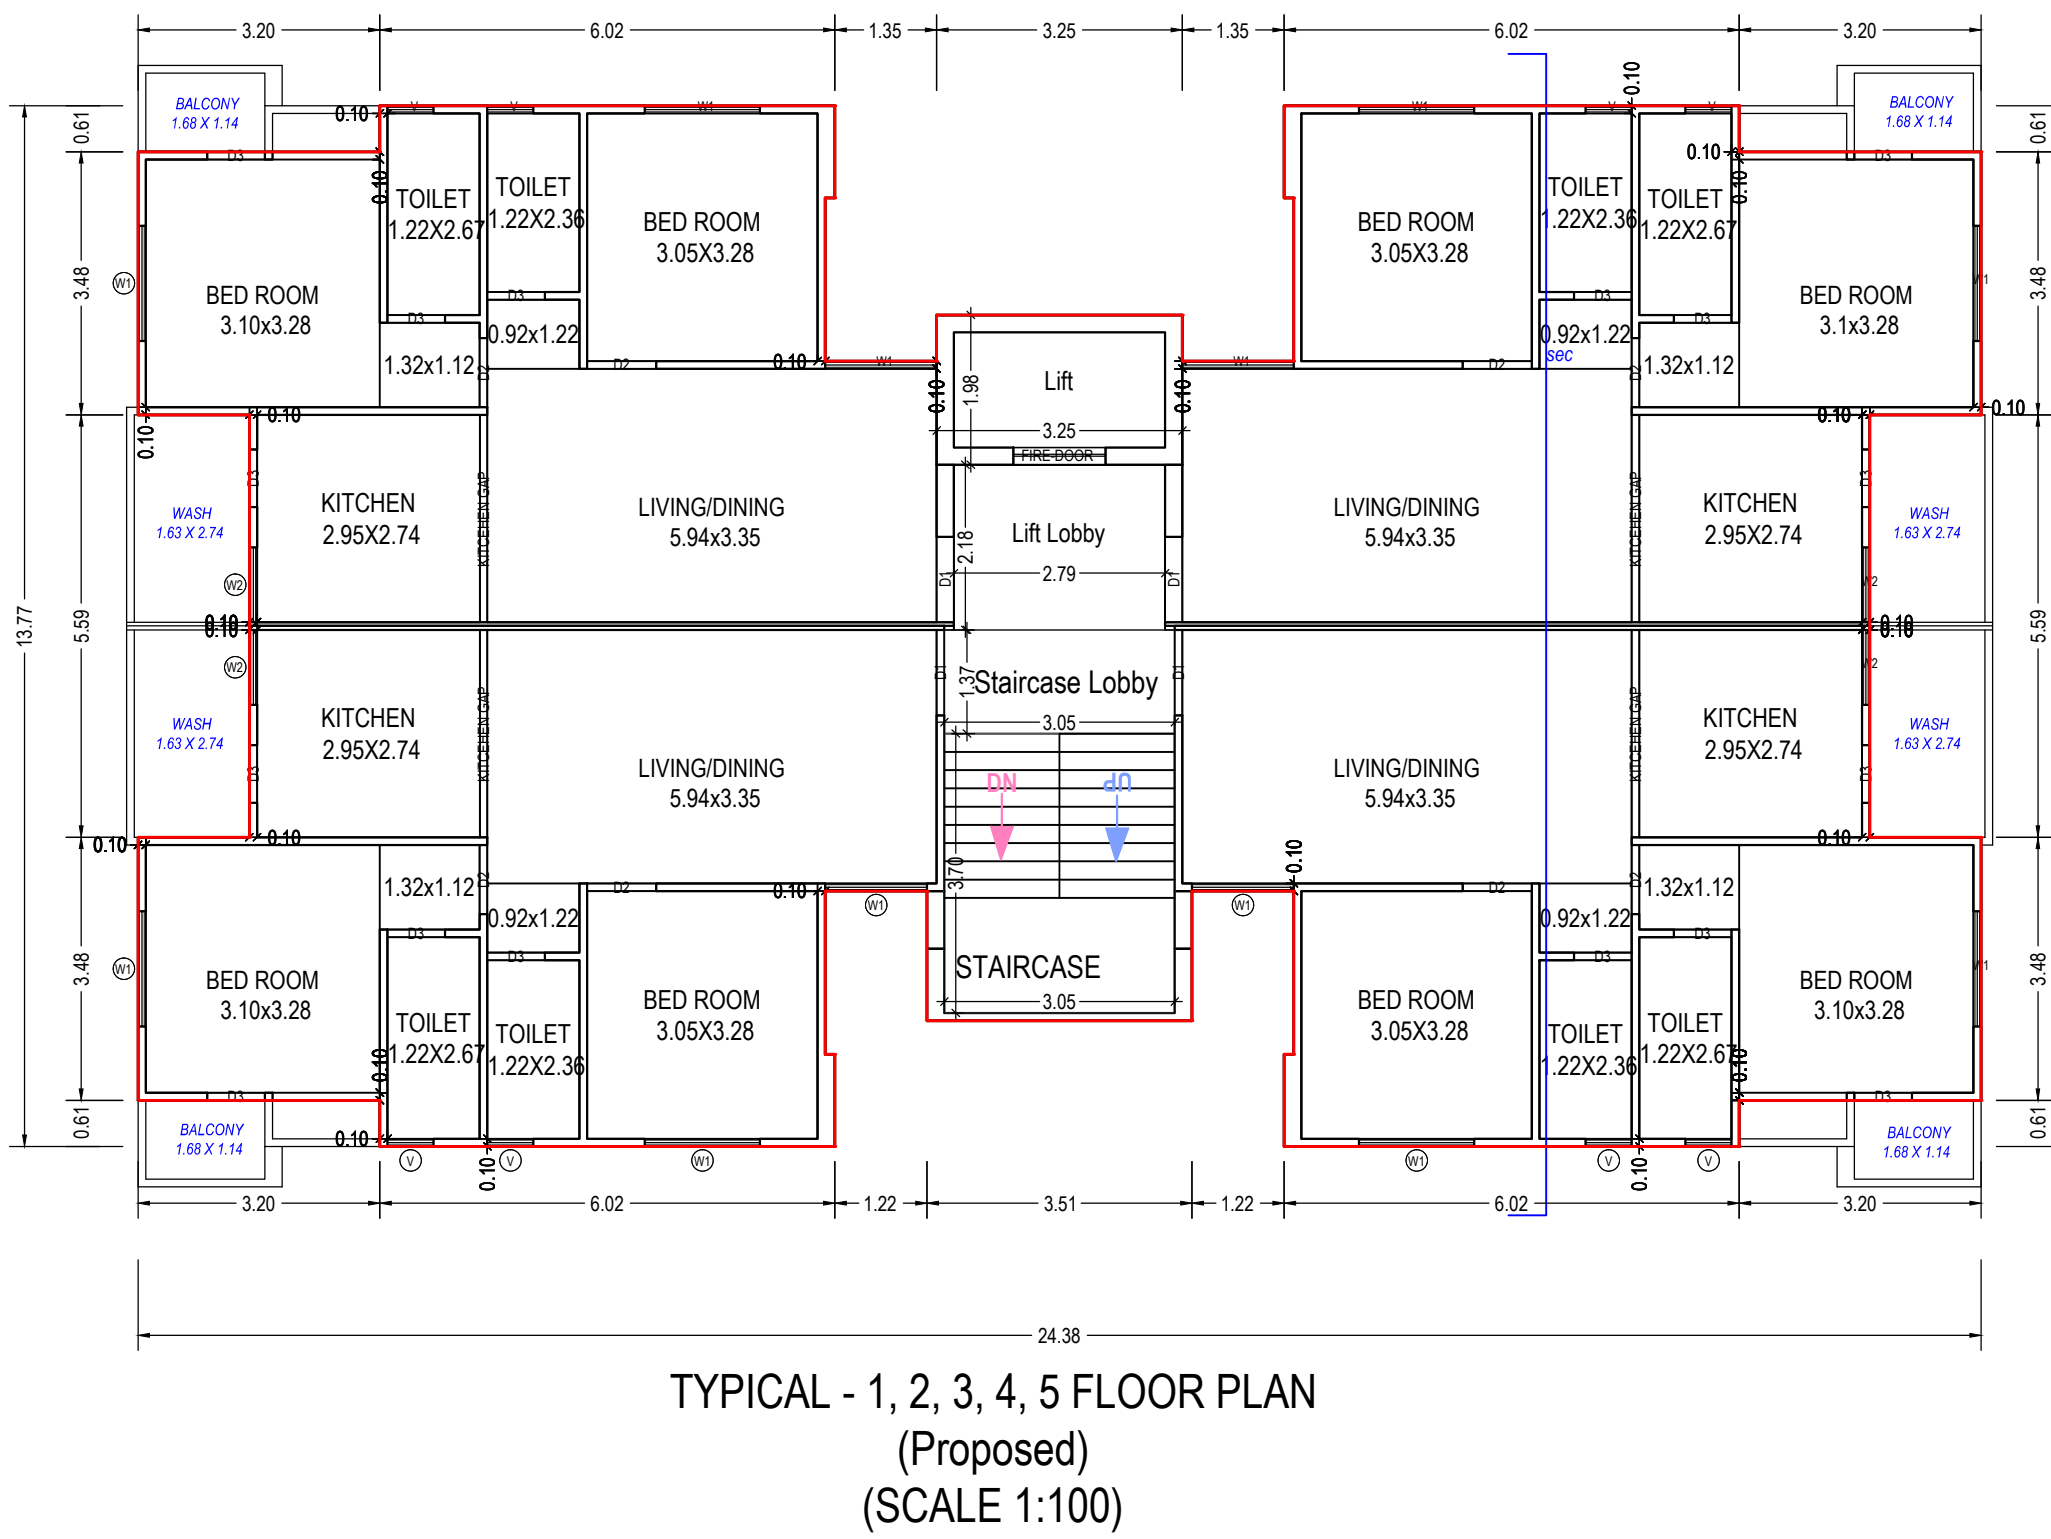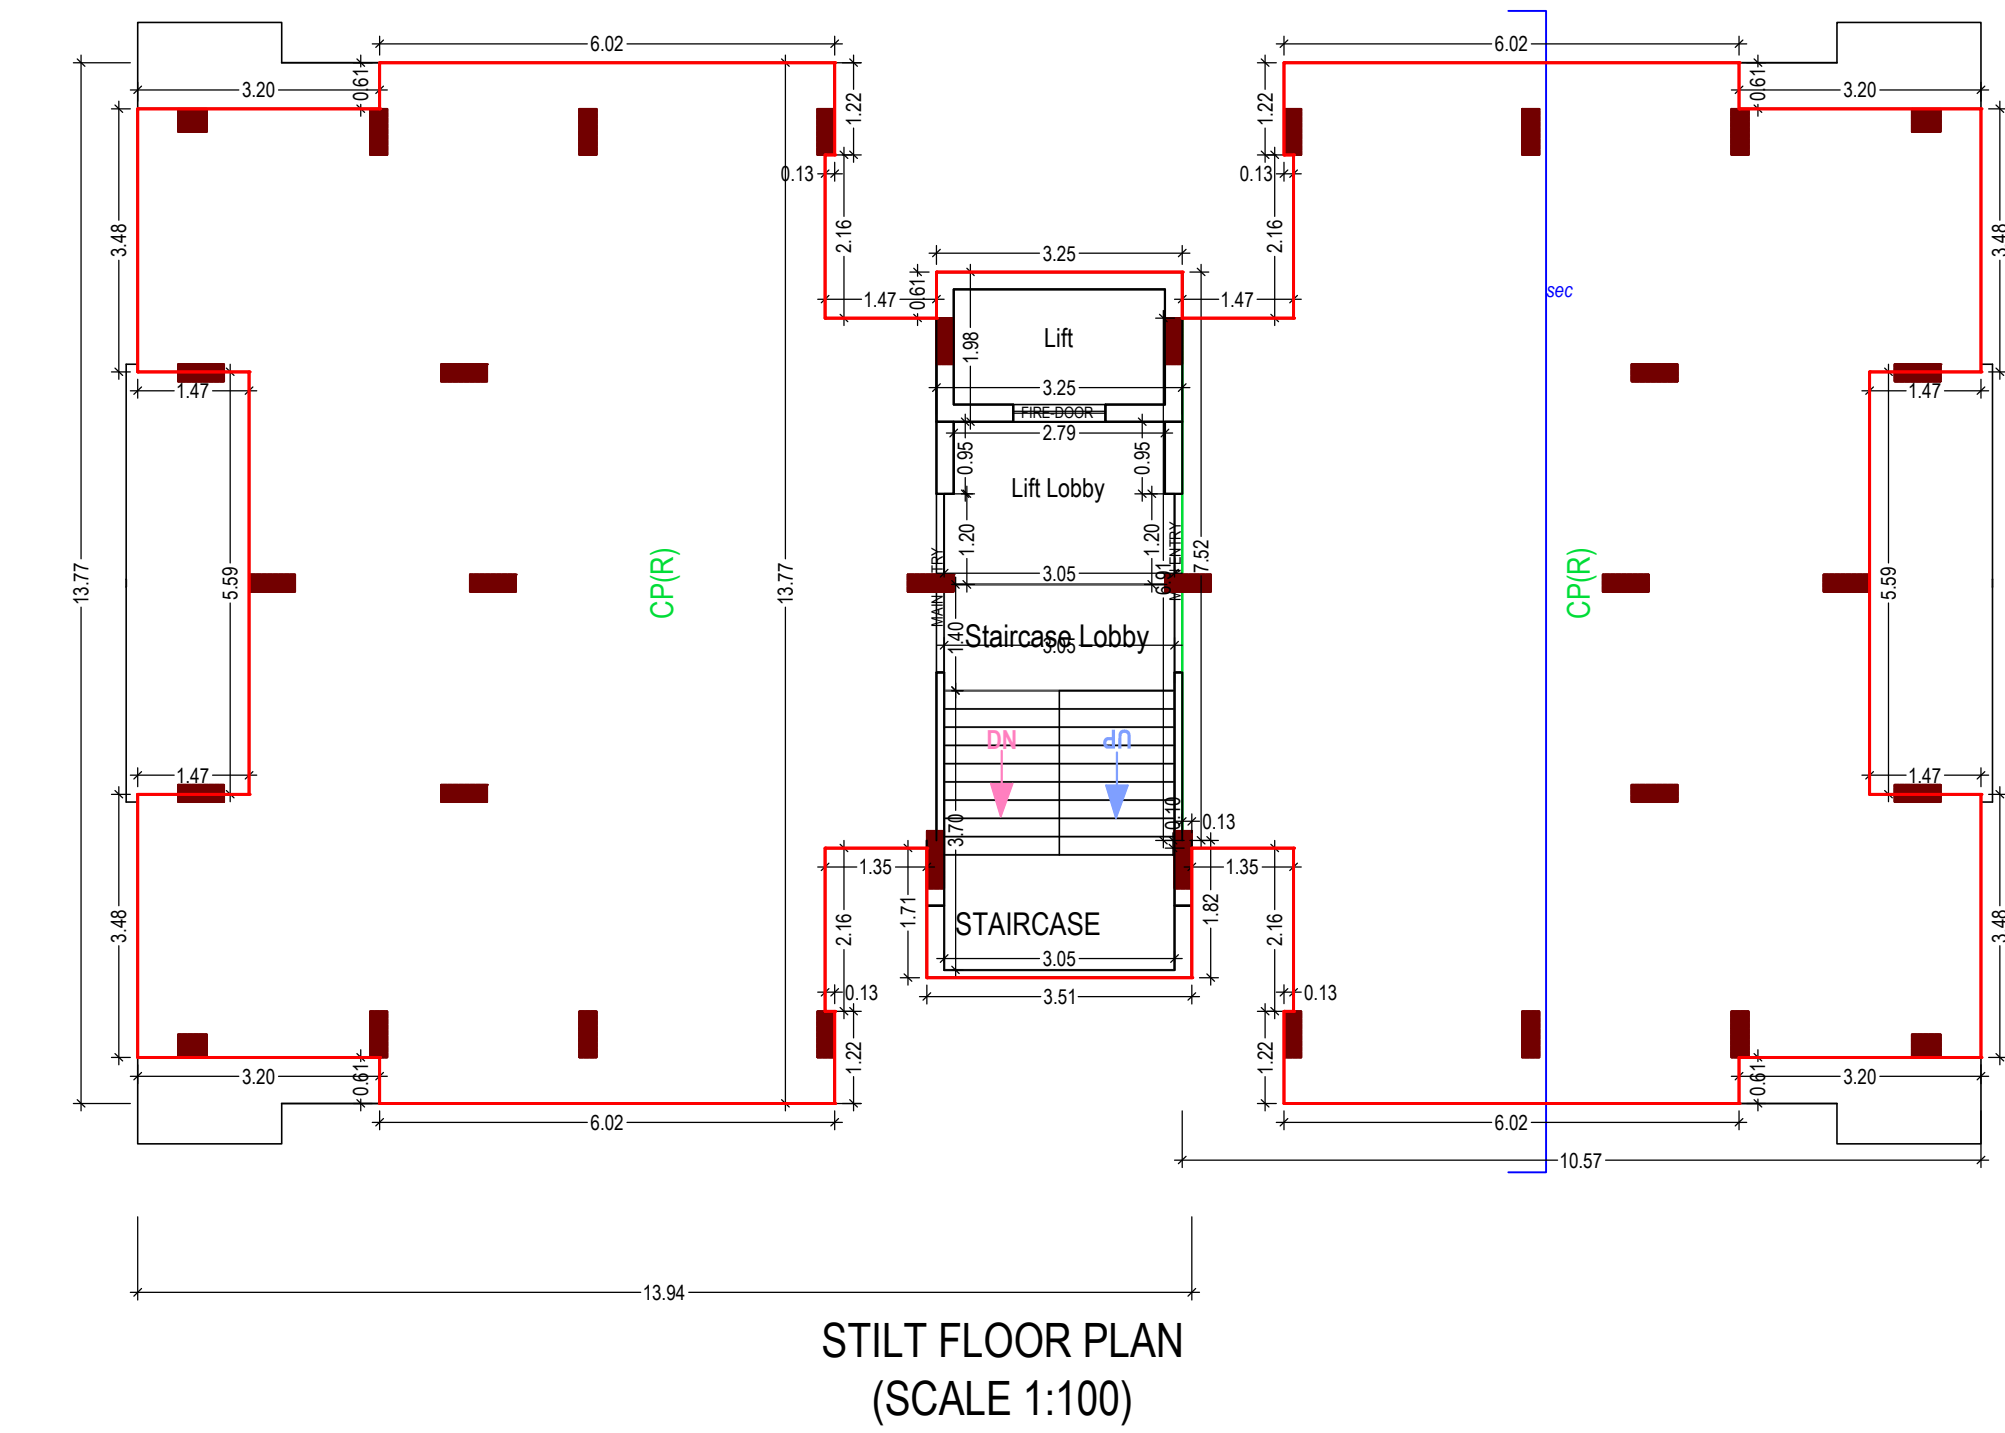

| Building: D (RESIDENTIAL)       |                              |           |            |       |              |            |         |         |          |                   |
|---------------------------------|------------------------------|-----------|------------|-------|--------------|------------|---------|---------|----------|-------------------|
| Floor Name                      | Total Built Up Area (Sq.mt.) | Star Case | Star Lobby | Lift  | Lift Machine | Lift Lobby | Parking | Refr.   | Proposed | FSI Area (Sq.mt.) |
| Stilt Floor                     | 278.15                       | 11.26     | 4.28       | 6.44  | 0.00         | 6.32       | 249.86  | 0.00    | 0.00     | 0.00              |
| First Floor                     | 278.15                       | 11.26     | 4.18       | 6.44  | 0.00         | 6.10       | 0.00    | 250.17  | 250.17   | 04                |
| Second Floor                    | 278.15                       | 11.26     | 4.18       | 6.44  | 0.00         | 6.10       | 0.00    | 250.17  | 250.17   | 04                |
| Third Floor                     | 278.15                       | 11.26     | 4.18       | 6.44  | 0.00         | 6.10       | 0.00    | 250.17  | 250.17   | 04                |
| Fourth Floor                    | 278.15                       | 11.26     | 4.18       | 6.44  | 0.00         | 6.10       | 0.00    | 250.17  | 250.17   | 04                |
| Fifth Floor                     | 278.15                       | 11.26     | 4.18       | 6.44  | 0.00         | 6.10       | 0.00    | 250.17  | 250.17   | 04                |
| Terrace Floor                   | 32.58                        | 15.54     | 4.28       | 0.00  | 6.44         | 6.32       | 0.00    | 0.00    | 0.00     | 00                |
| Total                           | 1701.49                      | 63.10     | 29.46      | 38.64 | 6.44         | 43.14      | 249.86  | 1250.85 | 1250.85  | 20                |
| Total Number of Same Buildings: | 1                            |           |            |       |              |            |         |         |          |                   |
| Total                           | 1701.49                      | 63.10     | 29.46      | 38.64 | 6.44         | 43.14      | 249.86  | 1250.85 | 1250.85  | 20                |

| UnitBUA Table for Building: D (RESIDENTIAL) |                      |              |                    |              |                             |             |             |  |  |
|---------------------------------------------|----------------------|--------------|--------------------|--------------|-----------------------------|-------------|-------------|--|--|
| Floor                                       | Name                 | UnitBUA Type | Gross UnitBUA Area | UnitBUA Area | Deductions (Area in Sq.mt.) | Carpet Area | No. of Unit |  |  |
| TYPICAL - 1, 2, 3, 4, 5 FLOOR PLAN          | WING-D BLOCK NO. 101 | FLAT         | 62.32              | 62.32        | 3.59                        | 58.73       | 04          |  |  |
|                                             | WING-D BLOCK NO. 102 | FLAT         | 62.21              | 62.21        | 3.63                        | 58.58       |             |  |  |
|                                             | WING-D BLOCK NO. 103 | FLAT         | 62.21              | 62.21        | 3.63                        | 58.58       |             |  |  |
|                                             | WING-D BLOCK NO. 104 | FLAT         | 62.32              | 62.32        | 3.59                        | 58.73       |             |  |  |
|                                             | Total                |              | 249.06             | 249.06       | 14.44                       | 234.62      |             |  |  |
| Total                                       |                      |              | 1245.30            | 1245.30      | 72.20                       | 1173.10     | 20          |  |  |
| Total                                       | -                    | -            | 1245.30            | 1245.30      | 72.19                       | 1173.10     | 20          |  |  |

SCHEDULE OF WINDOW/VENTILATION:

| BUILDING NAME   | NAME | LENGTH | HEIGHT | NOS |
|-----------------|------|--------|--------|-----|
| D (RESIDENTIAL) | V    | 0.61   | 1.00   | 40  |
| D (RESIDENTIAL) | W2   | 0.99   | 1.20   | 20  |
| D (RESIDENTIAL) | W1   | 1.35   | 1.20   | 10  |
| D (RESIDENTIAL) | W1   | 1.47   | 1.20   | 10  |
| D (RESIDENTIAL) | W1   | 1.92   | 1.20   | 40  |

Staircase Checks (Table 8a-1)

| Floor Name                         | Star Case Name | Flight Width | Tread Width | Riser Height |
|------------------------------------|----------------|--------------|-------------|--------------|
| STILT FLOOR PLAN                   | STAIRCASE      | 1.52         | 0.24        | 0.16         |
| TYPICAL - 1, 2, 3, 4, 5 FLOOR PLAN | STAIRCASE      | 1.52         | 0.24        | 0.15         |
| TERRACE FLOOR PLAN                 | STAIRCASE      | 1.52         | 0.24        | 0.00         |

SCHEDULE OF DOOR:

| BUILDING NAME   | NAME        | LENGTH | HEIGHT | NOS |
|-----------------|-------------|--------|--------|-----|
| D (RESIDENTIAL) | D1          | 0.76   | 2.10   | 80  |
| D (RESIDENTIAL) | D2          | 0.91   | 2.10   | 40  |
| D (RESIDENTIAL) | D1          | 1.13   | 2.10   | 20  |
| D (RESIDENTIAL) | KITCHEN GAP | 2.74   | 2.10   | 20  |