

NAME OF WORK

NAME OF RESIDENTIAL LOWRISE BUILDING PLAN FOR

[DWELLING - 02]

1. SRI SAKALAKUMAR REALTORS

2. SRI SAKALAKUMAR REALTORS

3. SRI SUNIT CHANDUQAL GOE

4. SRI SUNIT CHANDUQAL GOE

5. SRI SHOBHABAN PRODEEPRIKSH PATEL

6. SRI CHANILAL VITTHAYAL GOE

7. SRI KAMLESHWAR DATTANISHIRKARI PATEL

8. SRI JAYABEN KAMLESHIRKARI PATEL

9. SRI MANJUNATH KAMLESHIRKARI PATEL

10. SRI MANJUNATH KAMLESHIRKARI PATEL

11. SRI HARSHADRAJ KANANBHAI KANSAGARA

RCC FRAMED STRUCTURE

VE

RESIDENTIAL CONCRETE

LOCATION

R.E.S. ROAD, MAHARAJ

WARD NO.

11

WARD NO.

11

F.P. NO.

1303

F.P. NO.

1303

3462

PR. NO.

MAVOLI

F.P.S. NO.

27 (MAVOLI)

DIST.

AREA TABLE

PLOT AREA

COMMON PLOT AREA

TOTAL PLOT AREA

FLOOR

BUILTUP AREA

WING

WING

For Solarium Realtors

CONSULTING ENGINEER

BHAVESH PATEL
B.E. CIVIL,
306, Land Mark,
Astron Chowk, Rajkot.
RMC LIC. No. E-176

STRUCTURE ENGINEER

ANJAY UNJIA
Structural Engineer
11-302 Land Mark,
Bhatnagar Chowk, Rajkot.
6534802 Mo. 97277 5588.
MRC Lic No. S-38











AUTHORITY

boundaries of Plot
own on this Plan are subject
change and alteration by the
Town Planning Officer L.R.
hemmo,

[illegible]

၆-၁၂-၂၀၁၆ ခုနှစ်၊ ဇန်နဝါရီလ ၁ ရက်နေ့

OWNER'S COPY
APPROVED

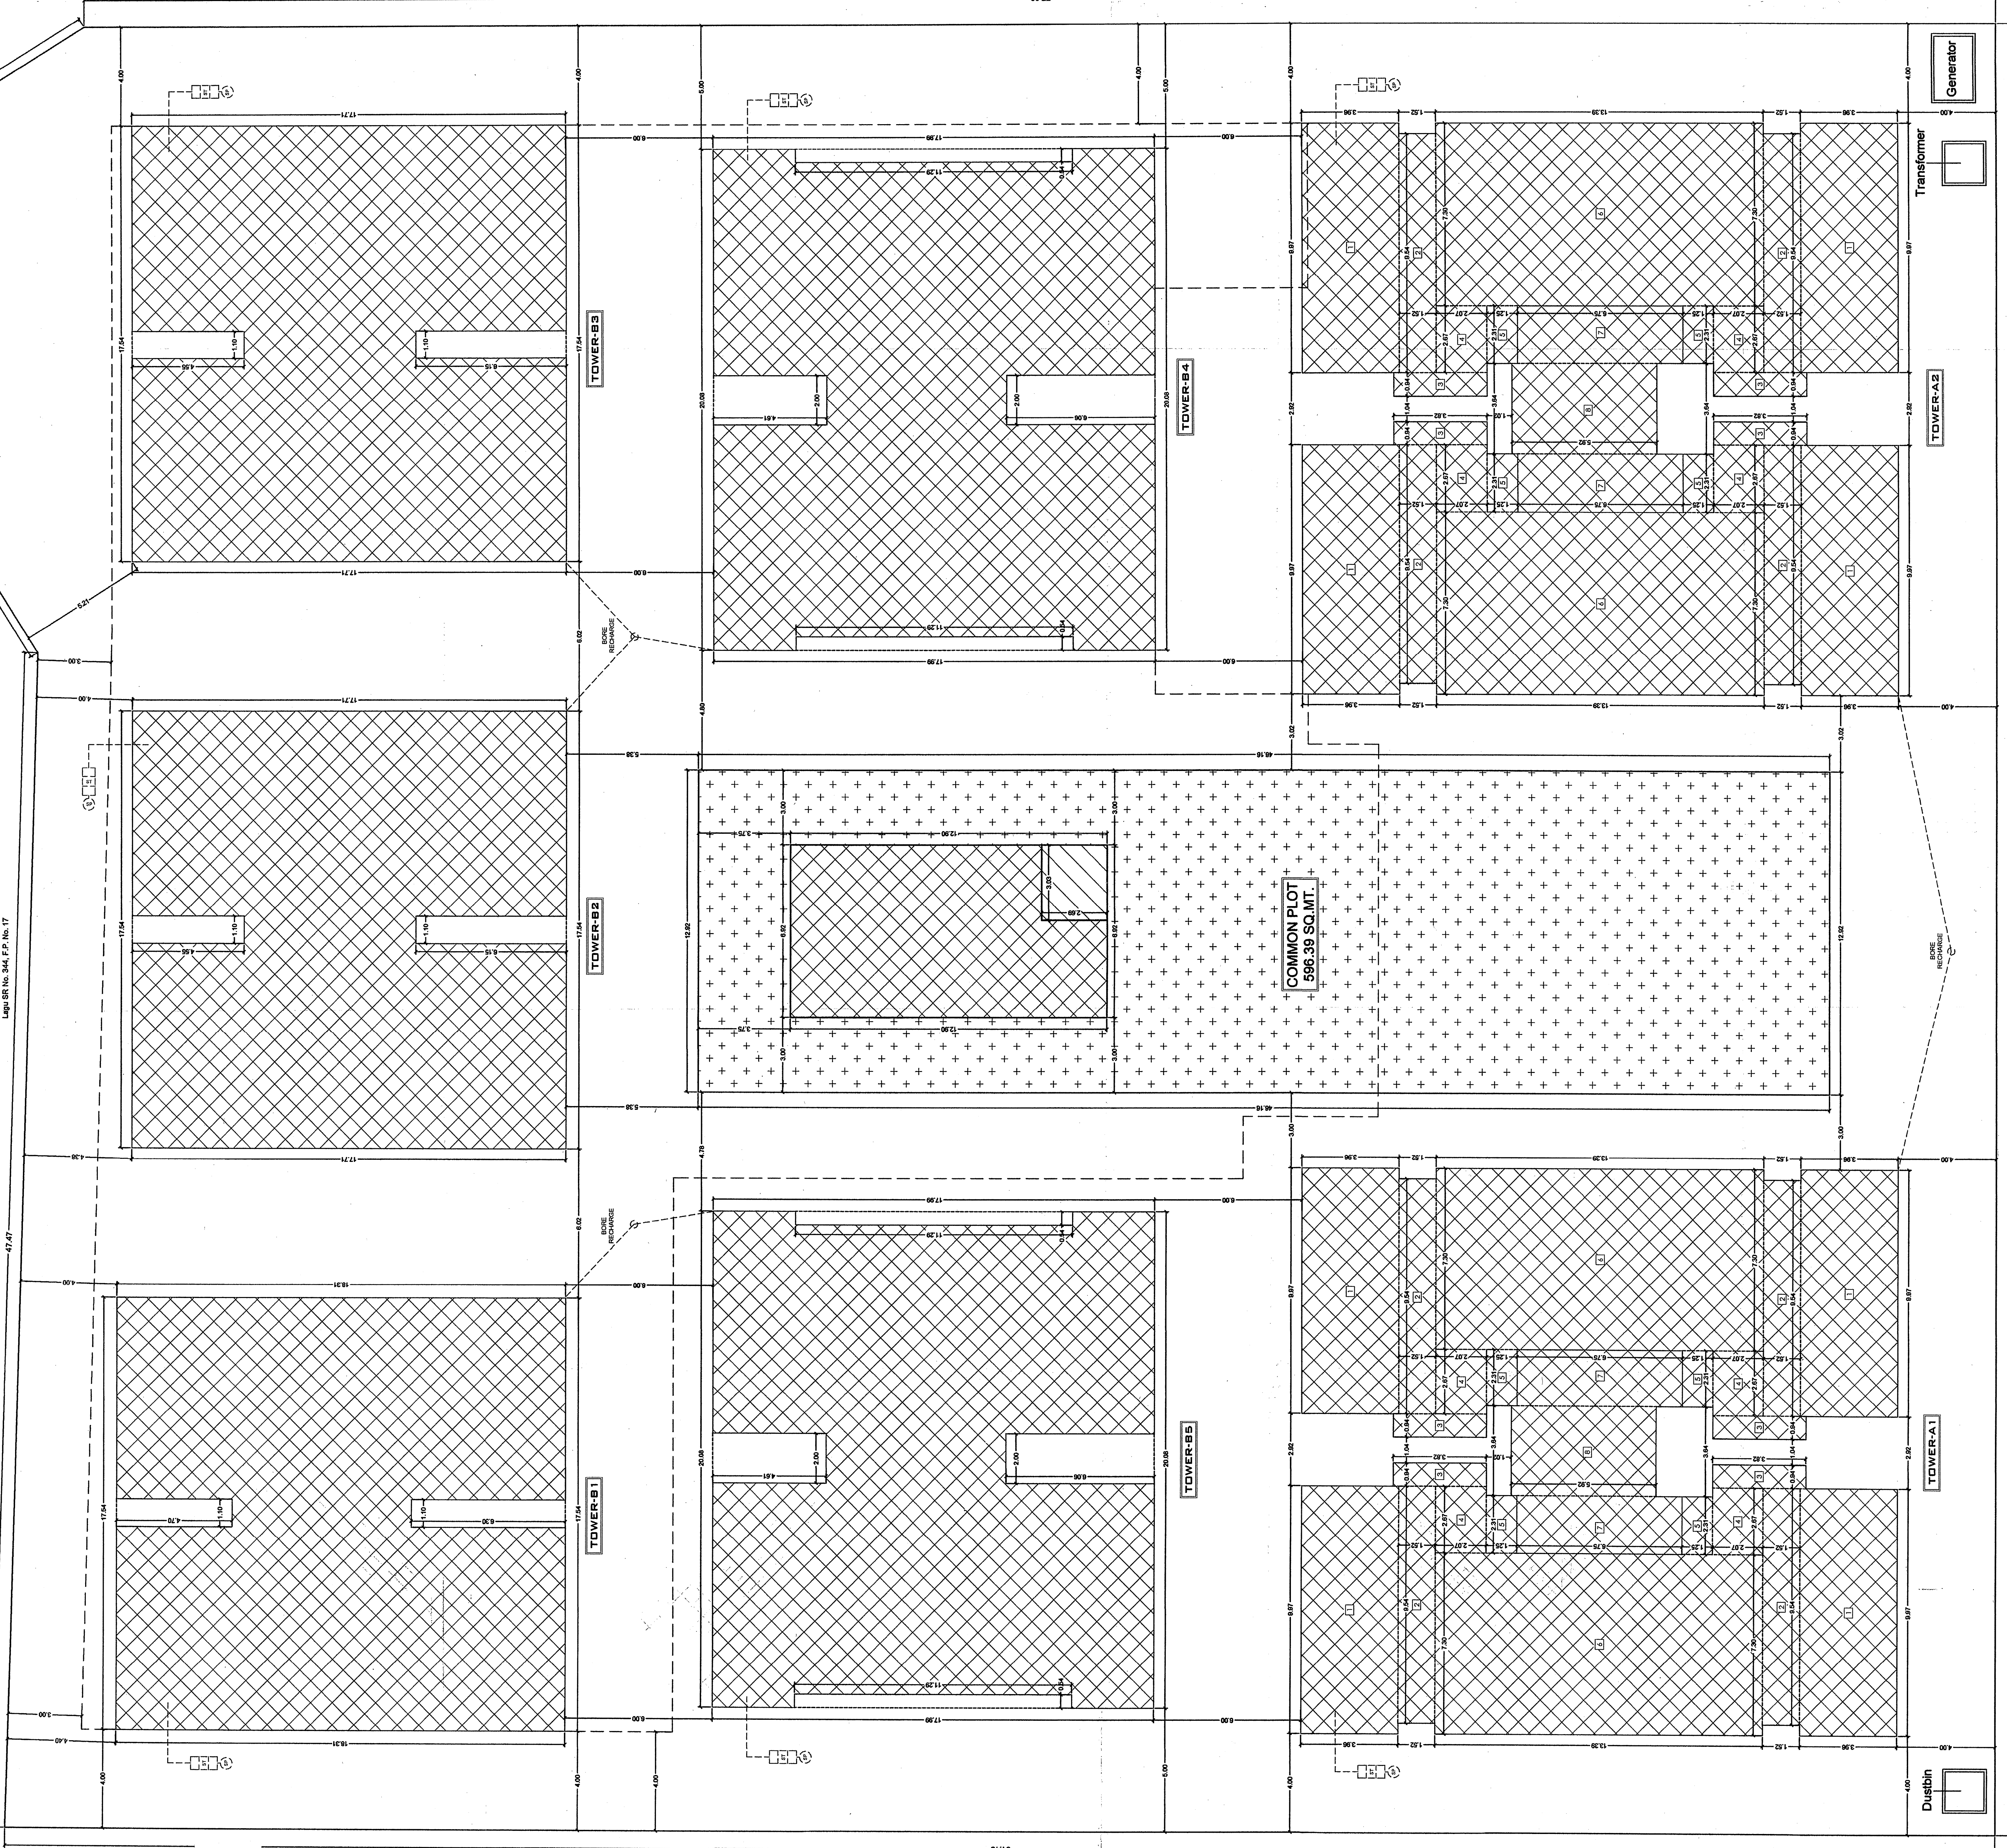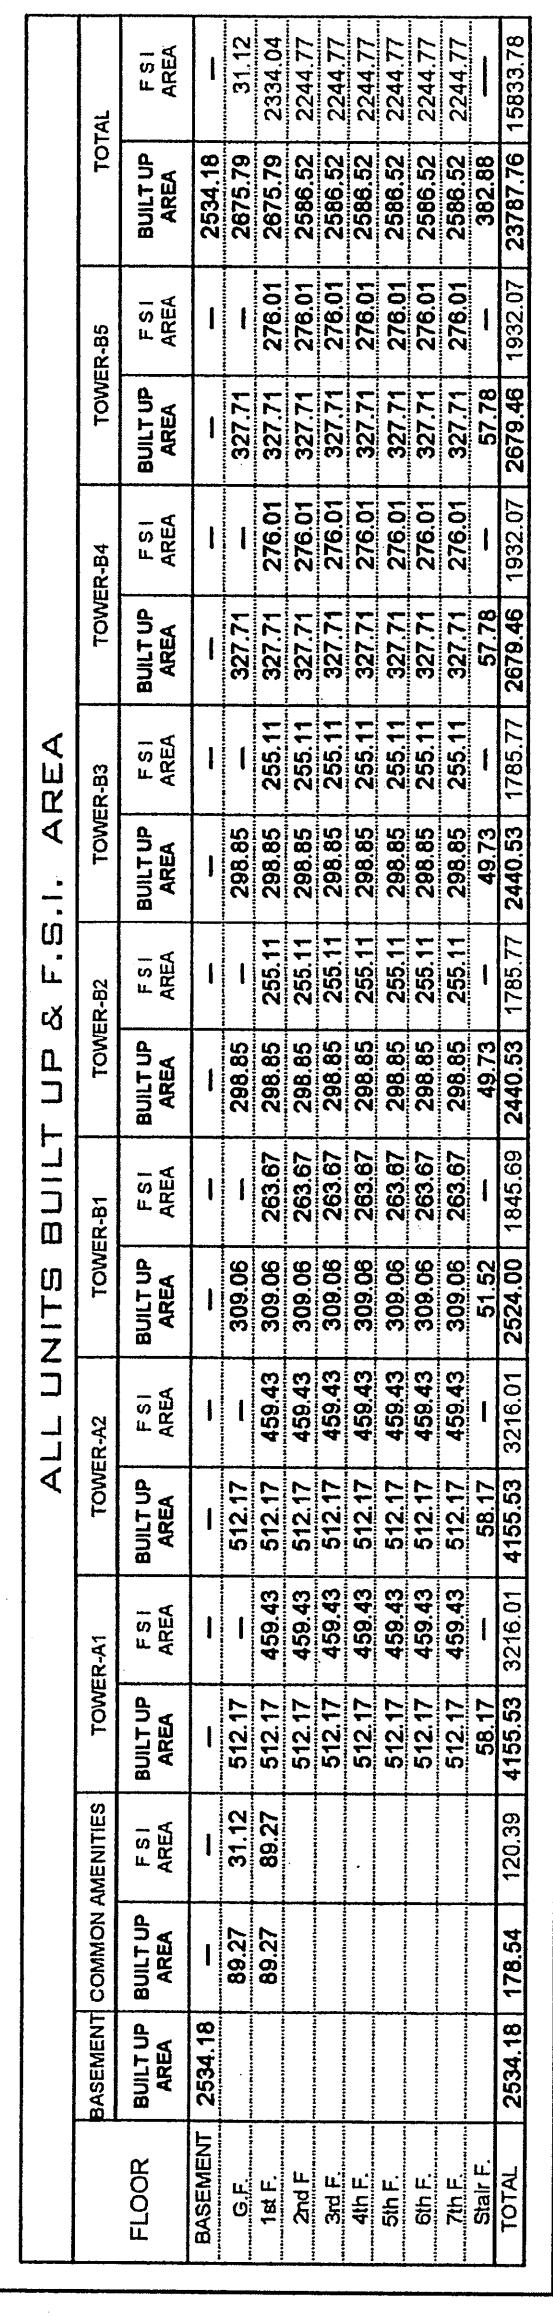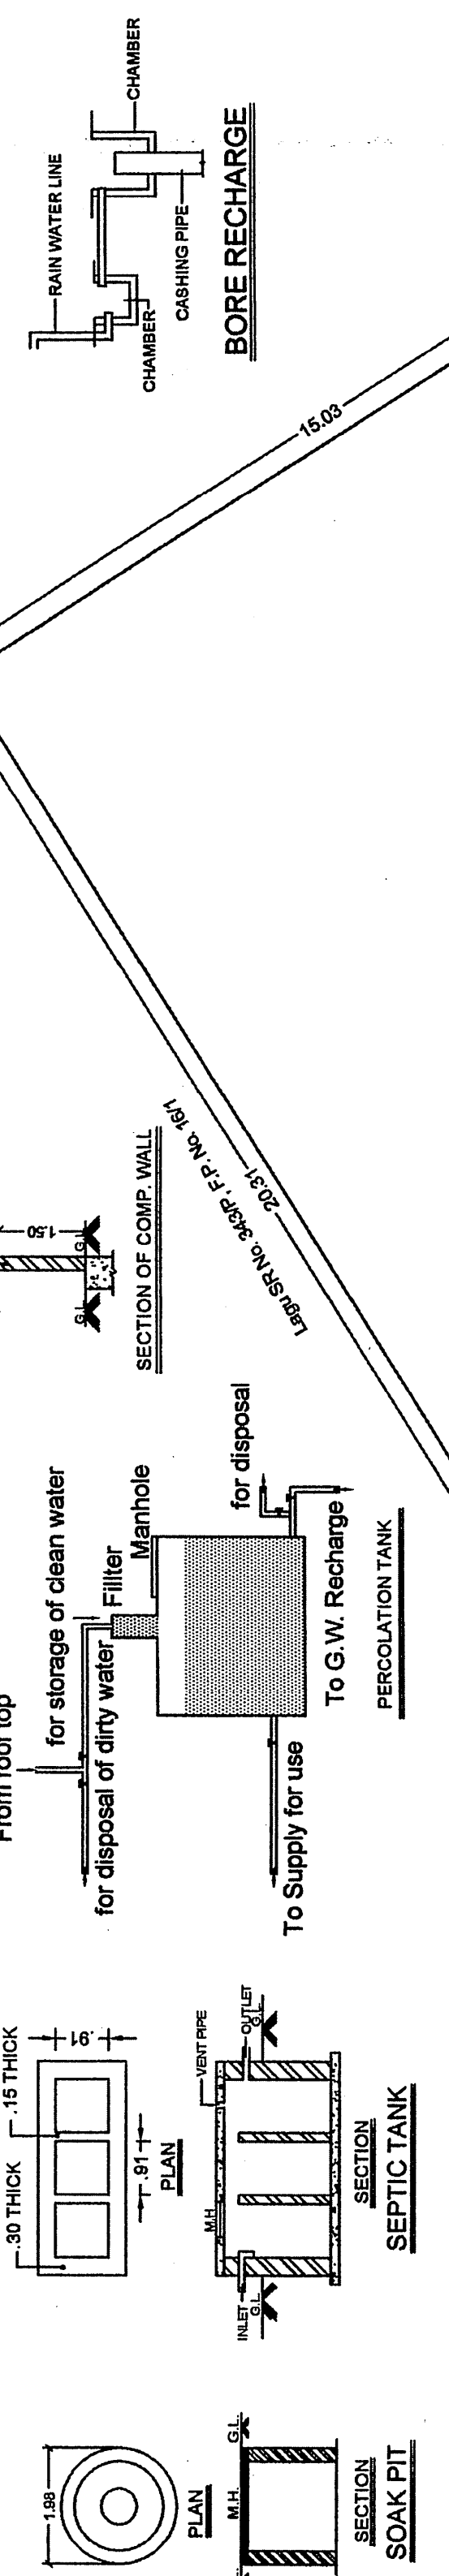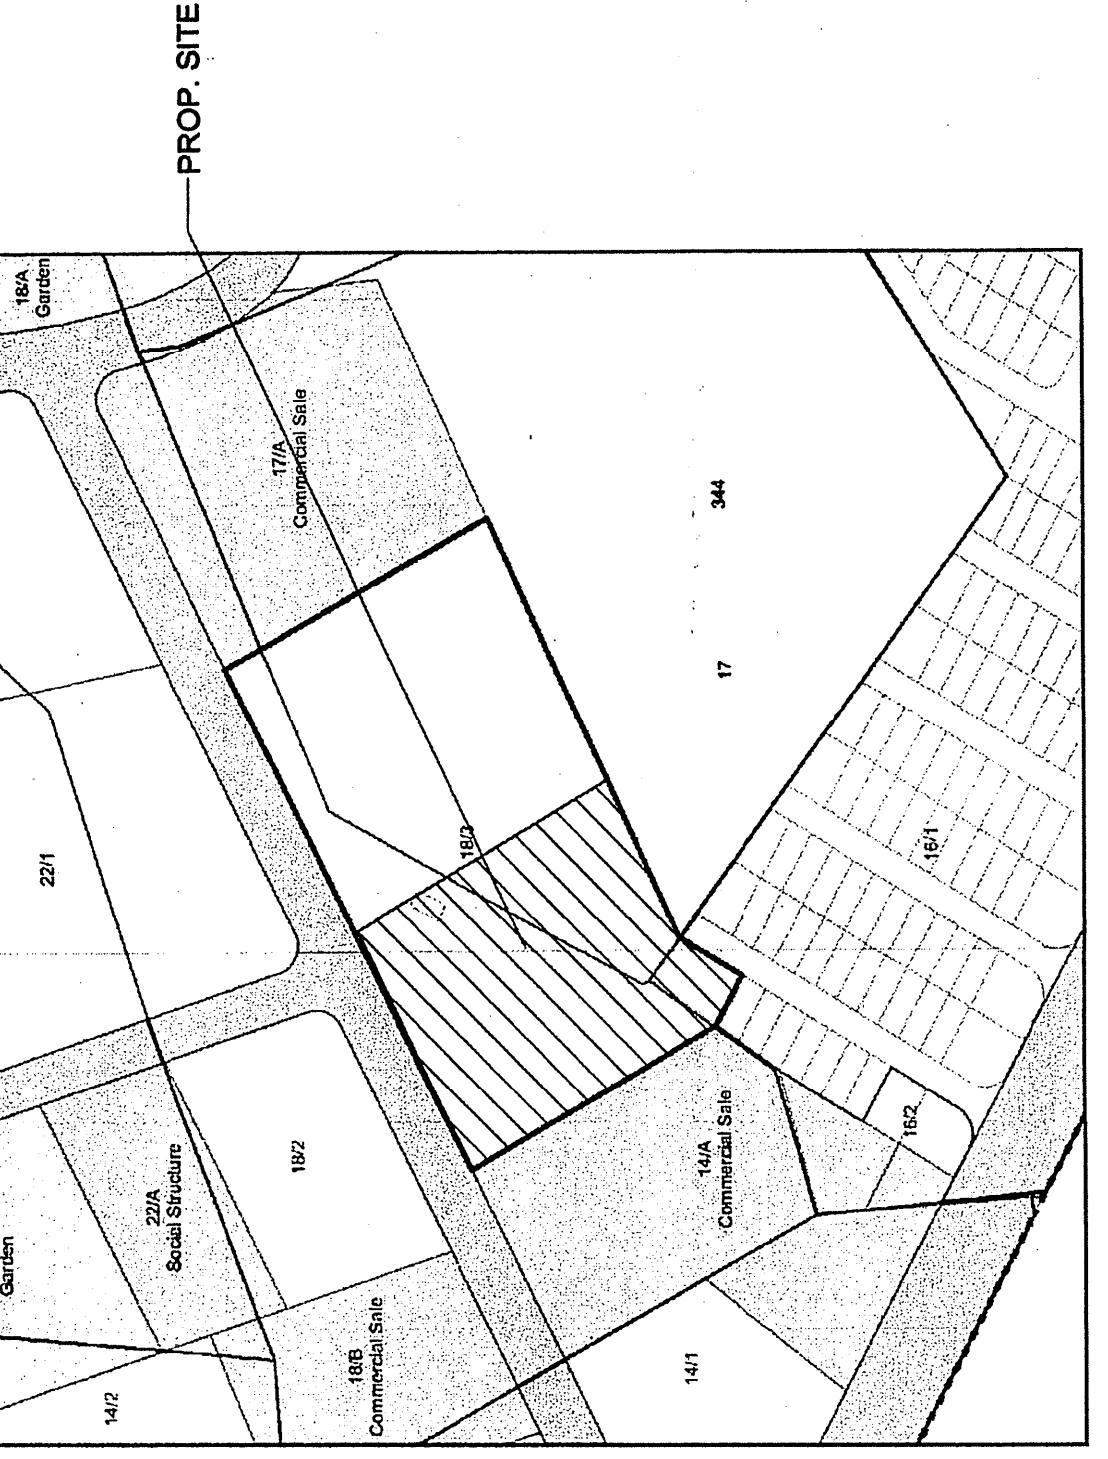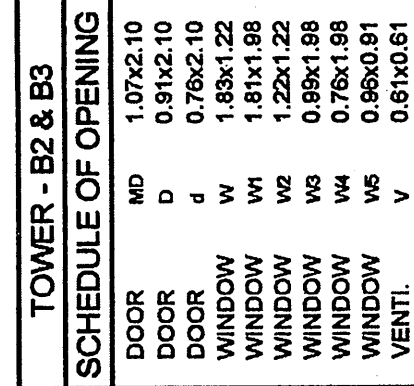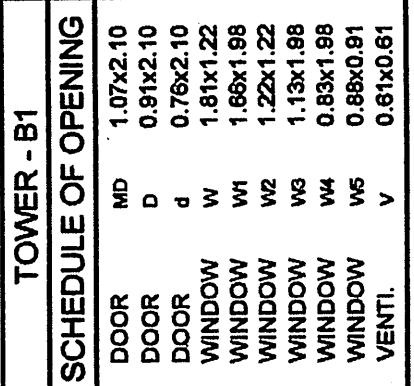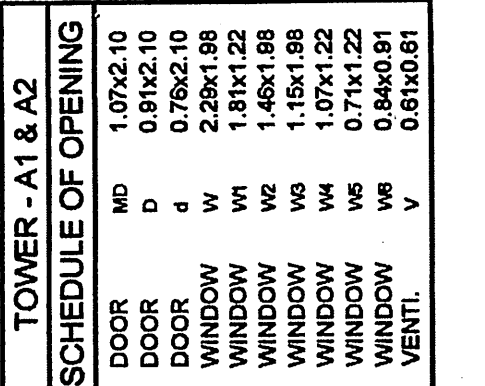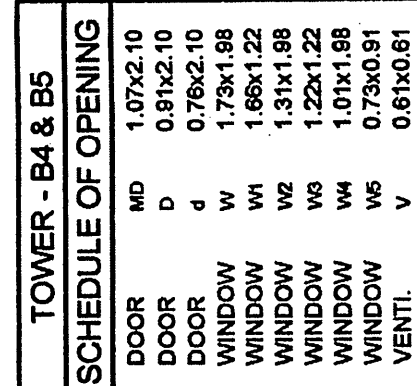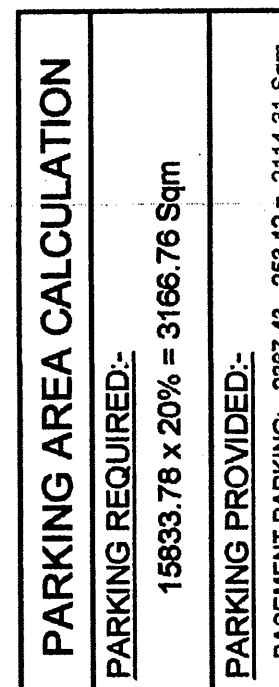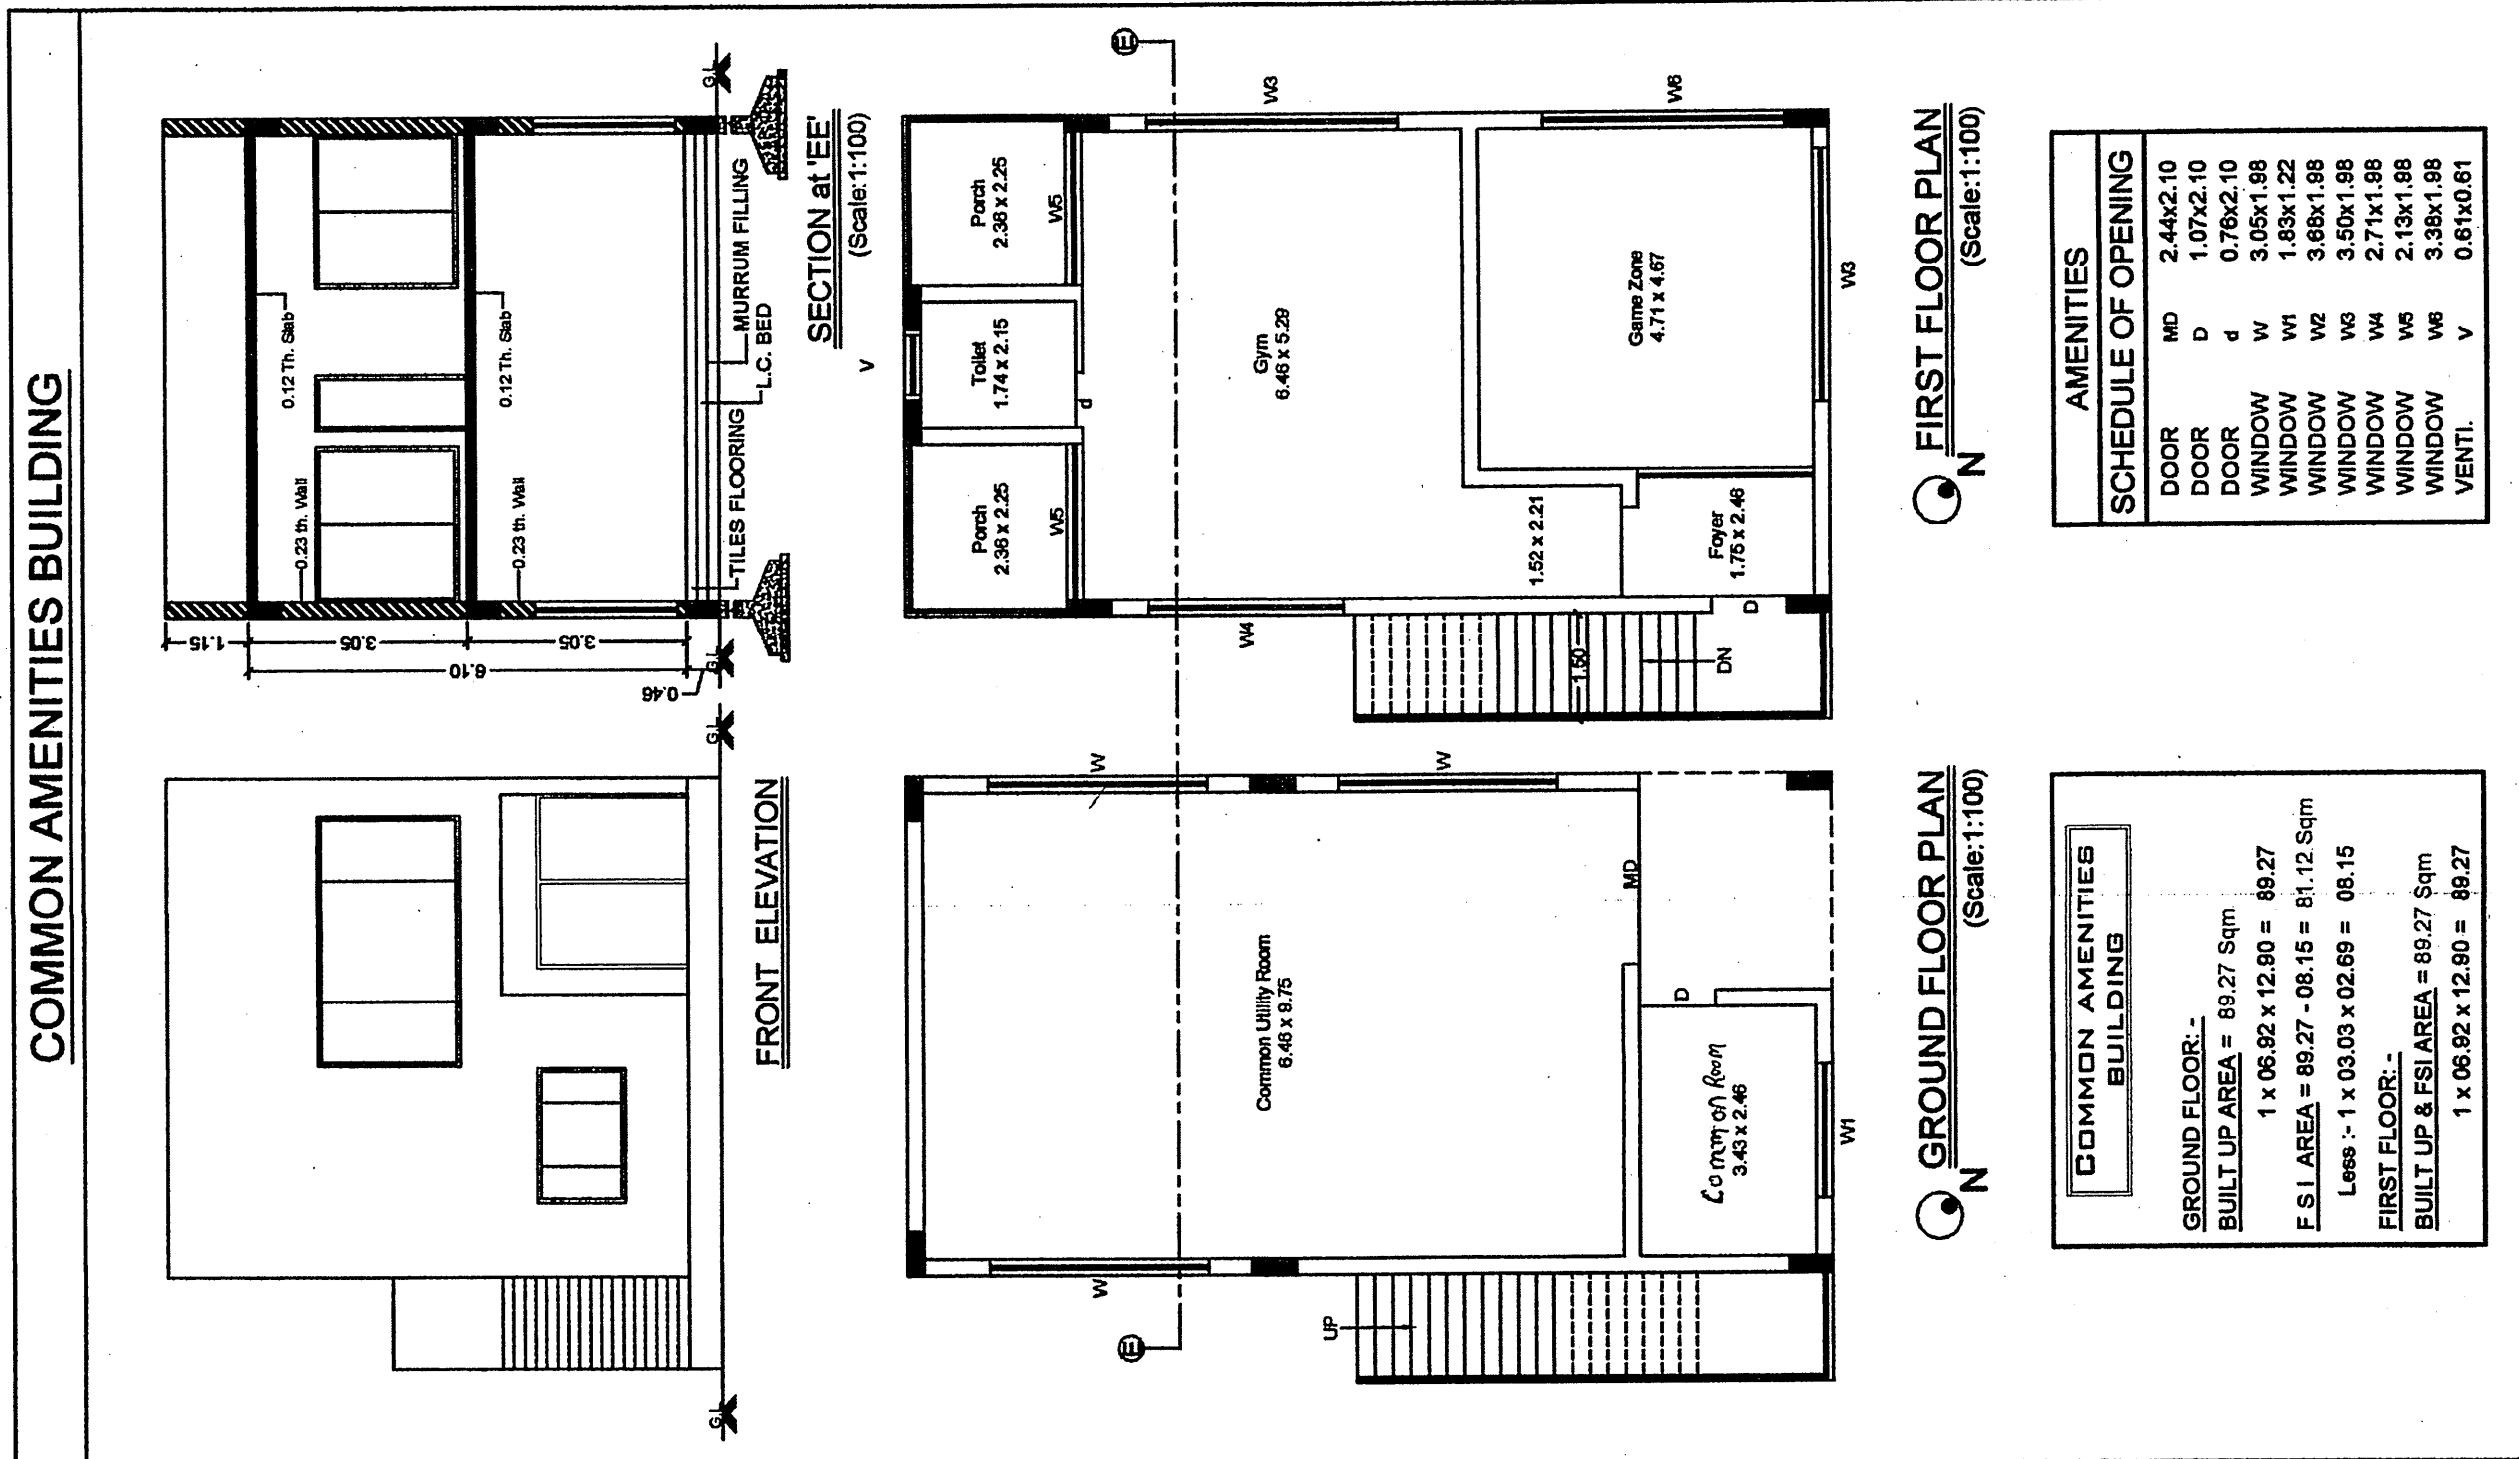

SITE PLAN
Scale: 1:100


12.5m

15.0m Wide T.P. Road

SITE PLAN
Scale: 1:100

12.5m

15.0m Wide T.P. Road

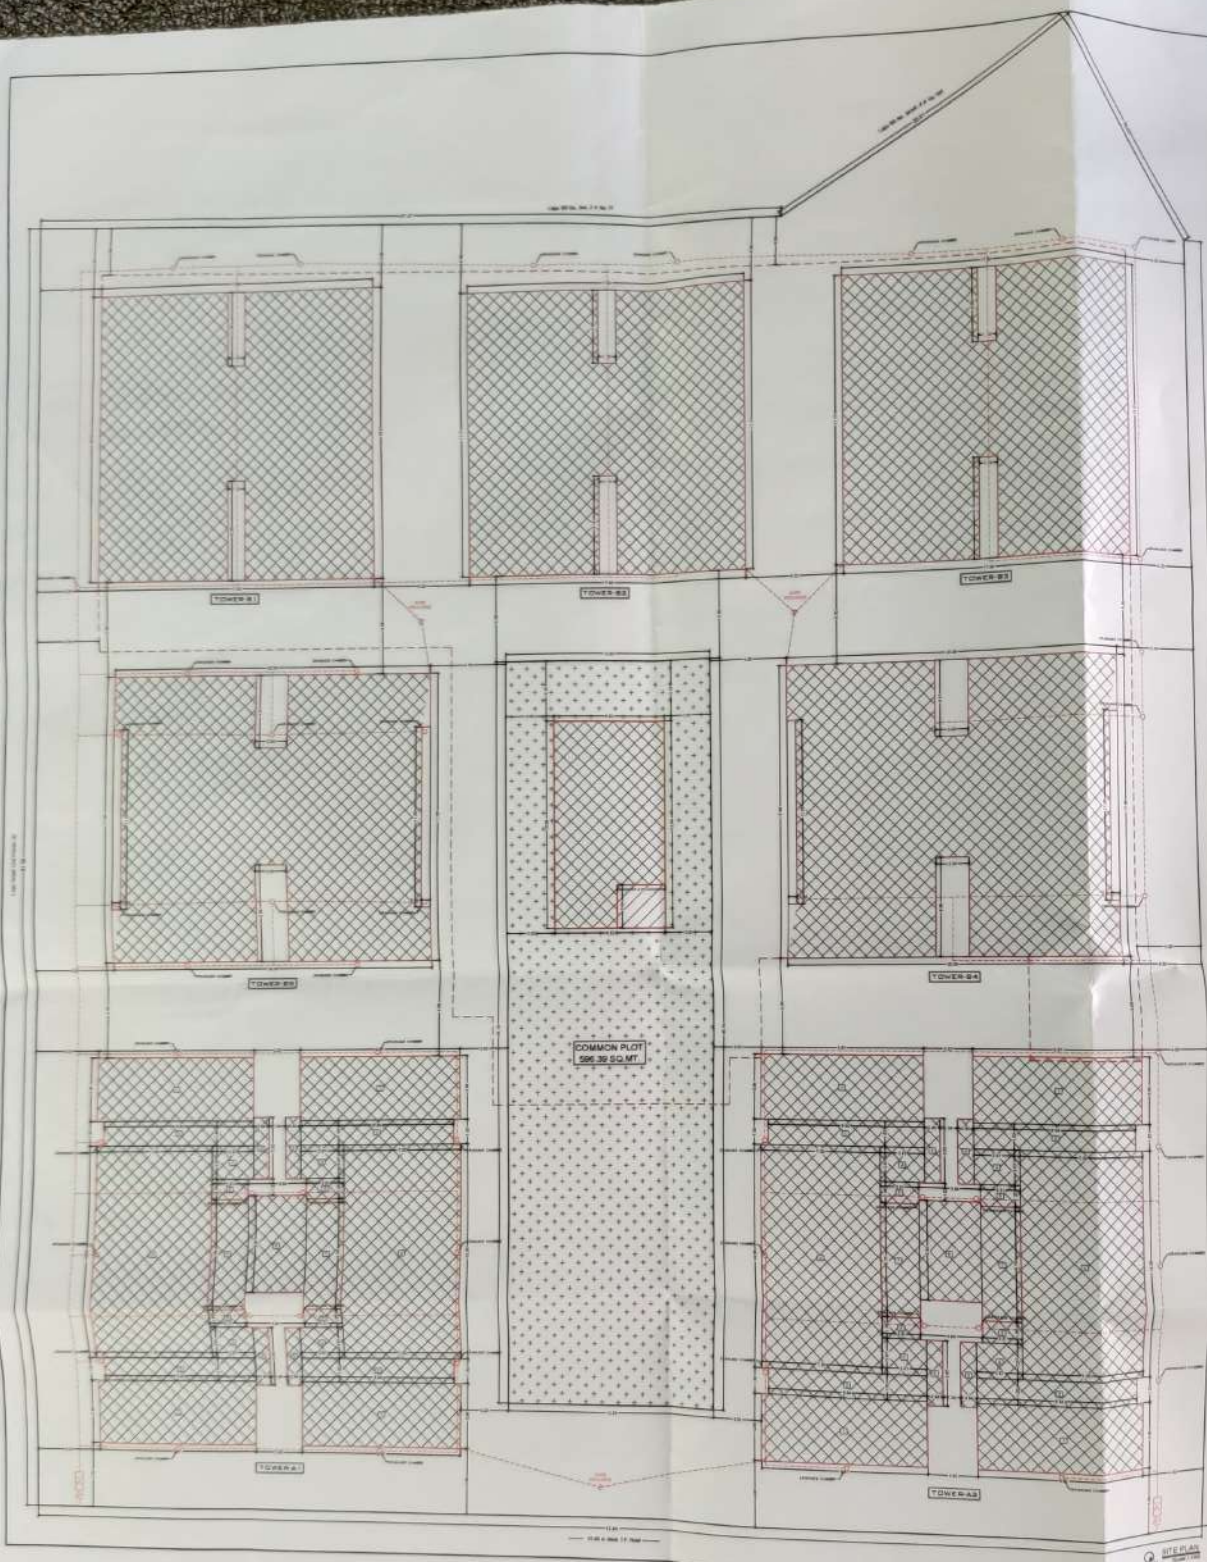

NAME OF WORK	
PROJECT NO.	001/2018
DATE	10/10/2018
PROJECT NAME	SAVARIA BUILDCON LLP
PROJECT ADDRESS	SAVARIA BUILDCON LLP, 306, Land Mark, Astron Chowk, Rajkot
PROJECT TYPE	Commercial Building
PROJECT AREA	10.00 SQ. MT.
PROJECT VOLUME	10.00 CU. MT.
PROJECT FLOOR AREA	10.00 SQ. MT.
PROJECT PERMIT NO.	10.00
PROJECT PERMIT DATE	10.00
PROJECT PERMIT AUTHORITY	10.00
PROJECT PERMIT TYPE	10.00
PROJECT PERMIT STATUS	10.00
PROJECT PERMIT EXPIRY DATE	10.00
PROJECT PERMIT FEE	10.00
PROJECT PERMIT CHARGES	10.00
PROJECT PERMIT TOTAL	10.00
PROJECT PERMIT TYPE	10.00
PROJECT PERMIT STATUS	10.00
PROJECT PERMIT EXPIRY DATE	10.00
PROJECT PERMIT FEE	10.00
PROJECT PERMIT CHARGES	10.00
PROJECT PERMIT TOTAL	10.00

SAVARIA BUILDCON LLP
manavgadaria R.V.
 DESIGNATED PARTNER

CONSULTING ENGINEER

B.N. Patel
BHAVESH PATEL
 B.E. CIVIL,
 306, Land Mark,
 Astron Chowk, Rajkot.
 RMC LIC. No. E-176