

PROJECT DEVELOPED BY
SHREE SAVARIA INFRACORE LLP

PROJECT BY
FLORA GROUP

CONTACT
81419 43161
98250 15051
98258 47045
94269 42211
98798 36519

Architect
Bhavesh Patel

Structural Design
Sanjay Unjia

Legal Advisor
Lalit Kalavadia

FLORA
— WEST —
LAVISH 3-BHK APARTMENTS

DISCLAIMER :

• Stamp Duty & Registration charges would be charged extra. • GST or any such Government additional taxes would be charged extra. • Maintenance deposit would be charged extra. • Internal and external changes not be permitted. • Terrace rights would rest with Developers. • Any additional FSI at present or in future would be availed by the developer and no members would claim any right for the same. • Gas, PGVCL, and water connections charges would be extra.

NOTE :

This brochure is for information purpose only. It does not form a part of the agreement or any legal document. All dimensions / measurements given herein are unfinished and approximate. All the architectural views and photographs are for reference only.

FLORA
— WEST —
SITE

Ambika Township, Near Vashant Vatika,
Mavdi, Rajkot.

Design by : PRASANT JAIN, 98798 36519




VISION
FOR A
HAPPY
LIFE

FLORA
WEST
LAVISH 3-BHK APARTMENTS

AN ICONIC HOME
FOR AN ICONIC LIFE




Adj. SR No. 206, F.P. No. 18/1

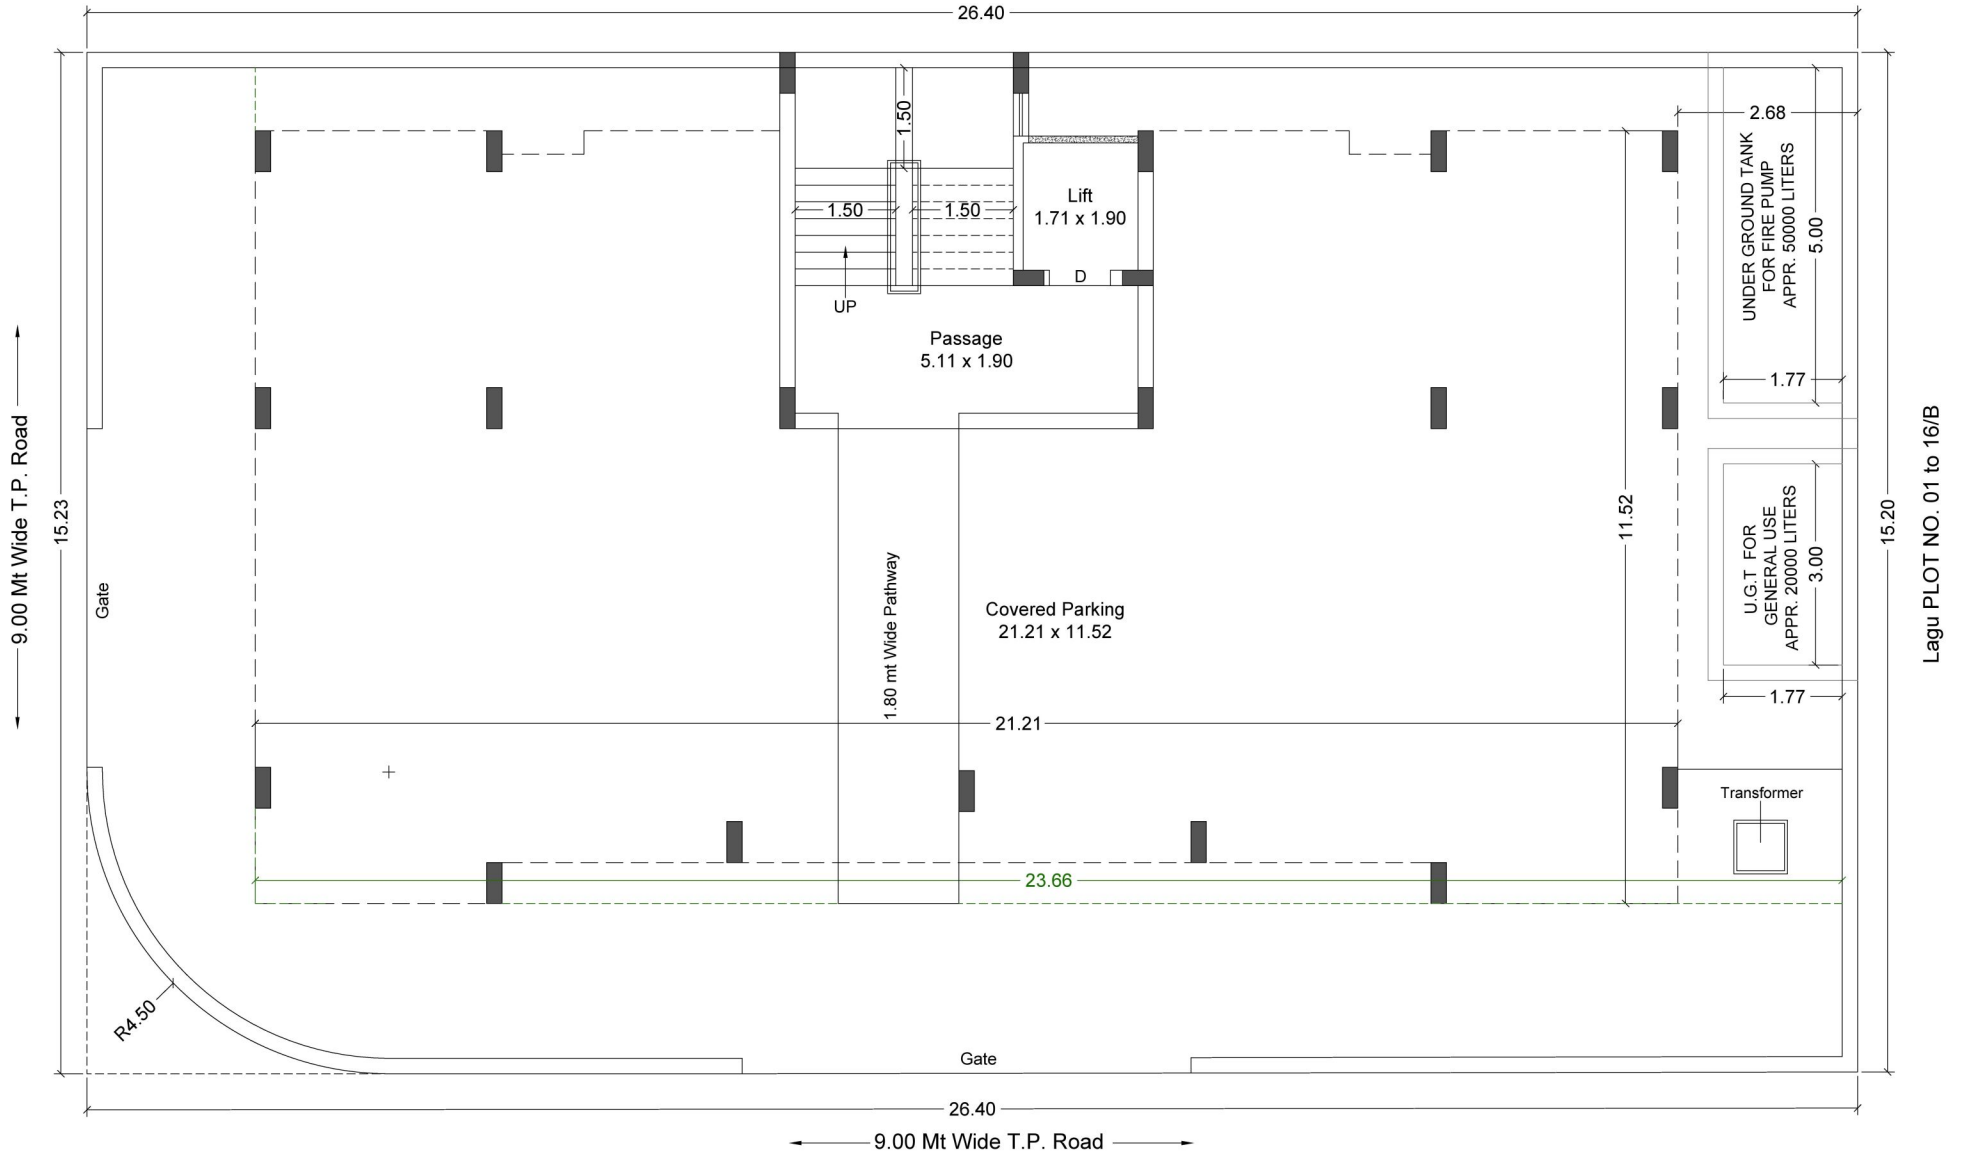

Lagu PLOT NO. 01 to 16/B

BUILDING - A
GROUND FLOOR PLAN
(Scale:1:100)


Lagu PLOT NO. 01 to 16/A

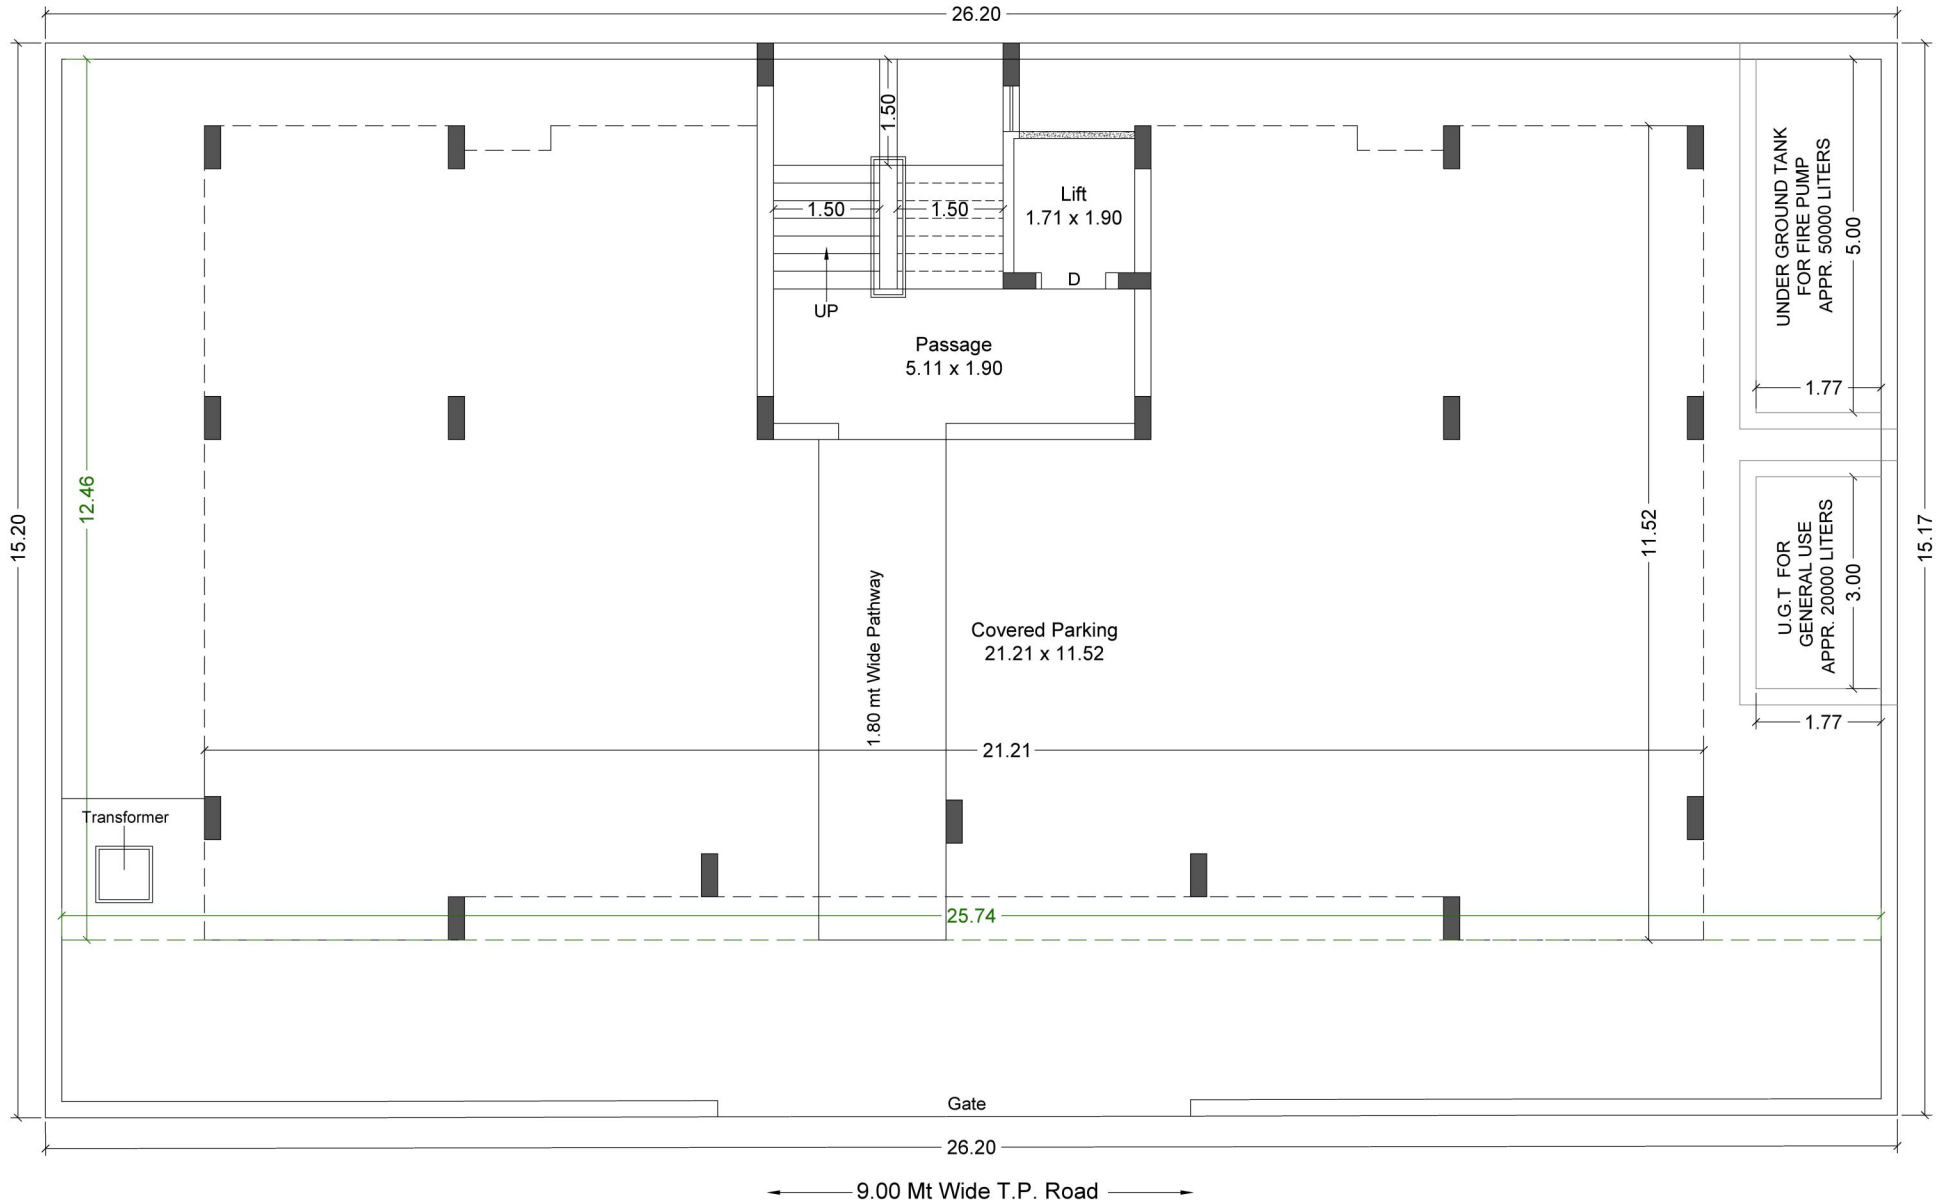

Lagu PLOT NO. 01 to 16/C


BUILDING - B
GROUND FLOOR PLAN
(Scale:1:100)

Adj. SR No. 206 , F.P. no 18/1

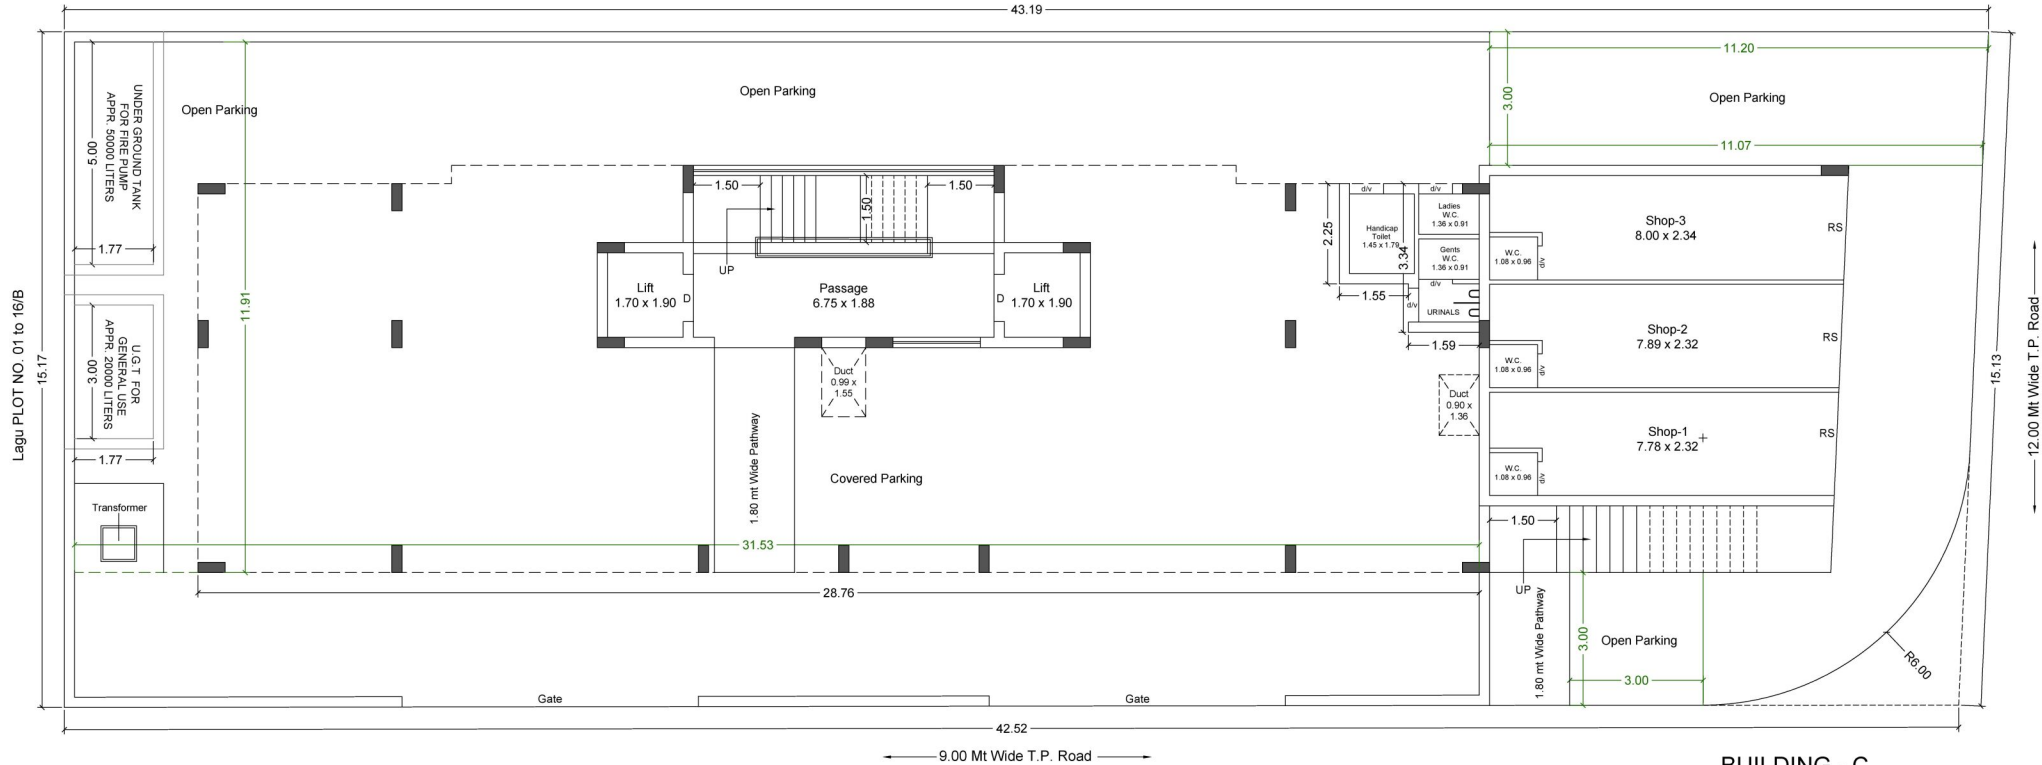


Adj. SR No. 206, F.P. no 18/1

BUILDING - C
GROUND FLOOR PLAN
(Scale: 1:100)

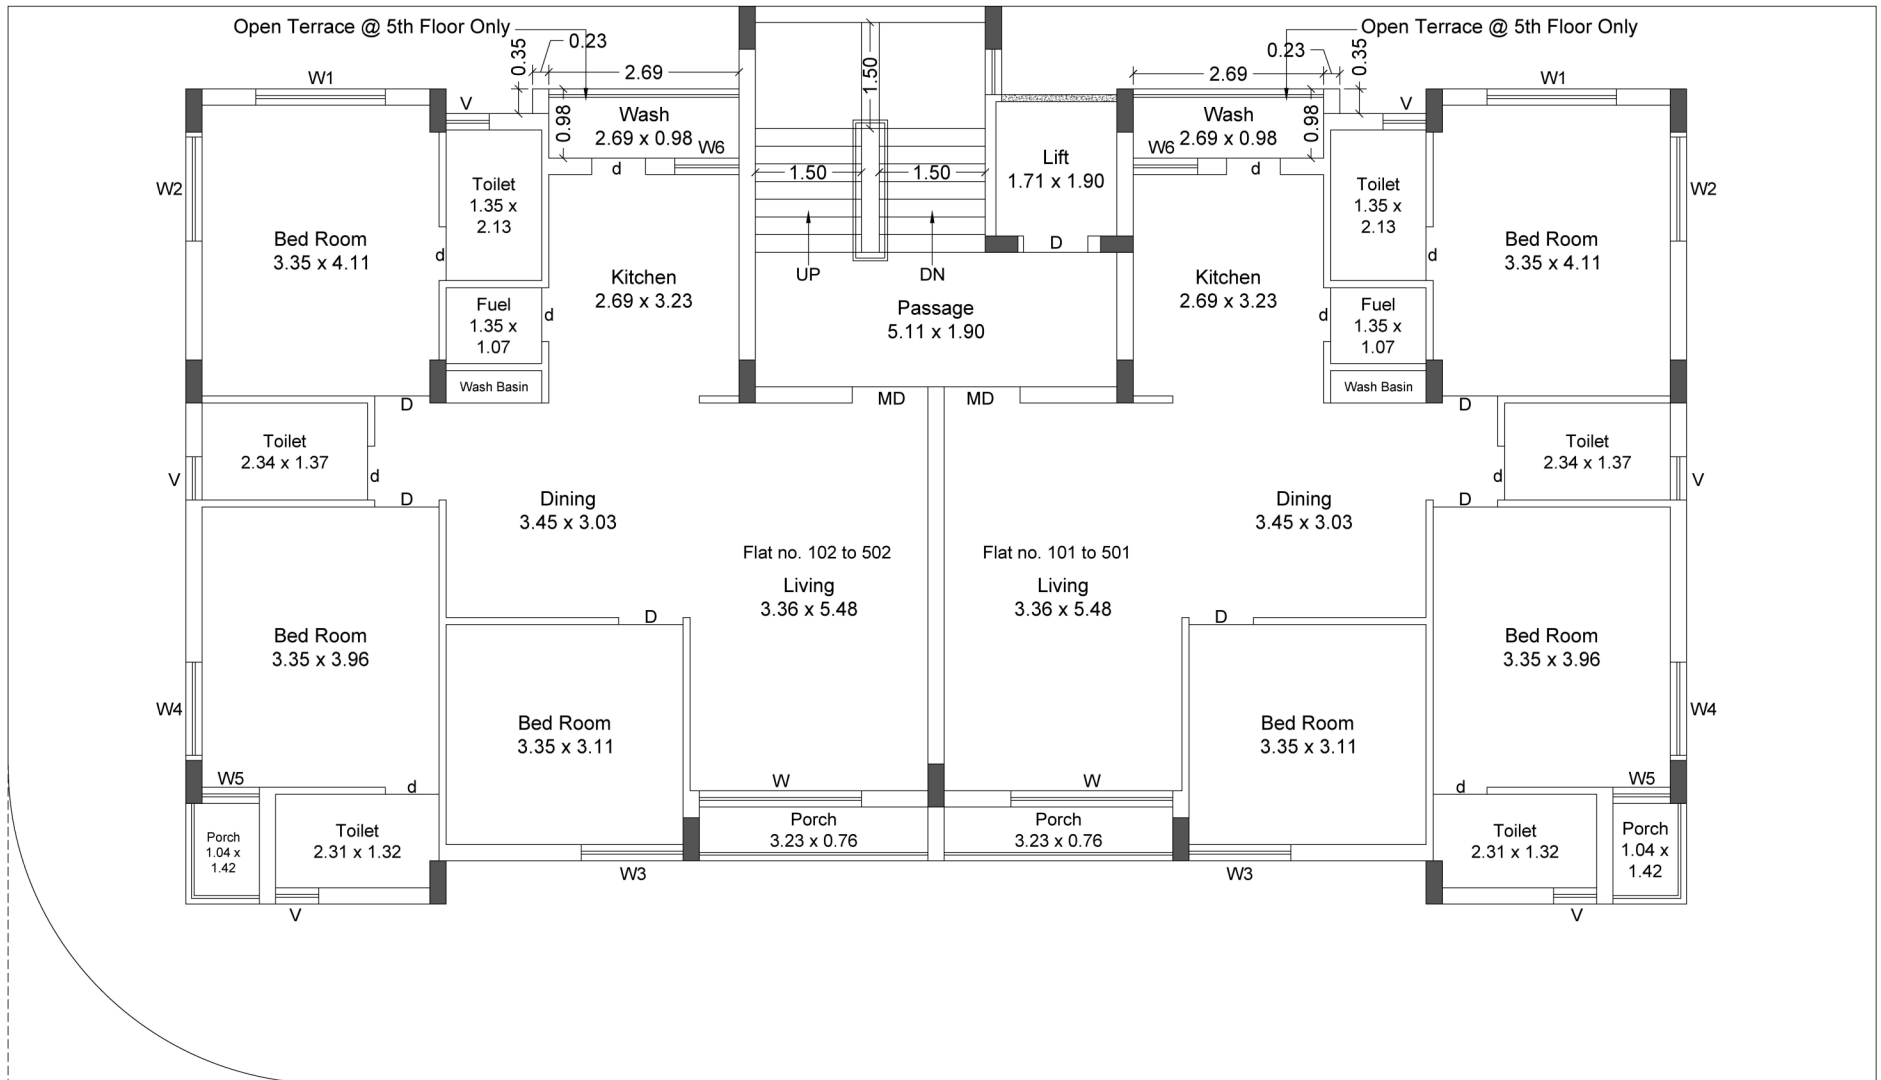


BUILDING - A
TYPICAL FLOOR PLAN
 1st To 5th Floor
 (Scale:1:100)

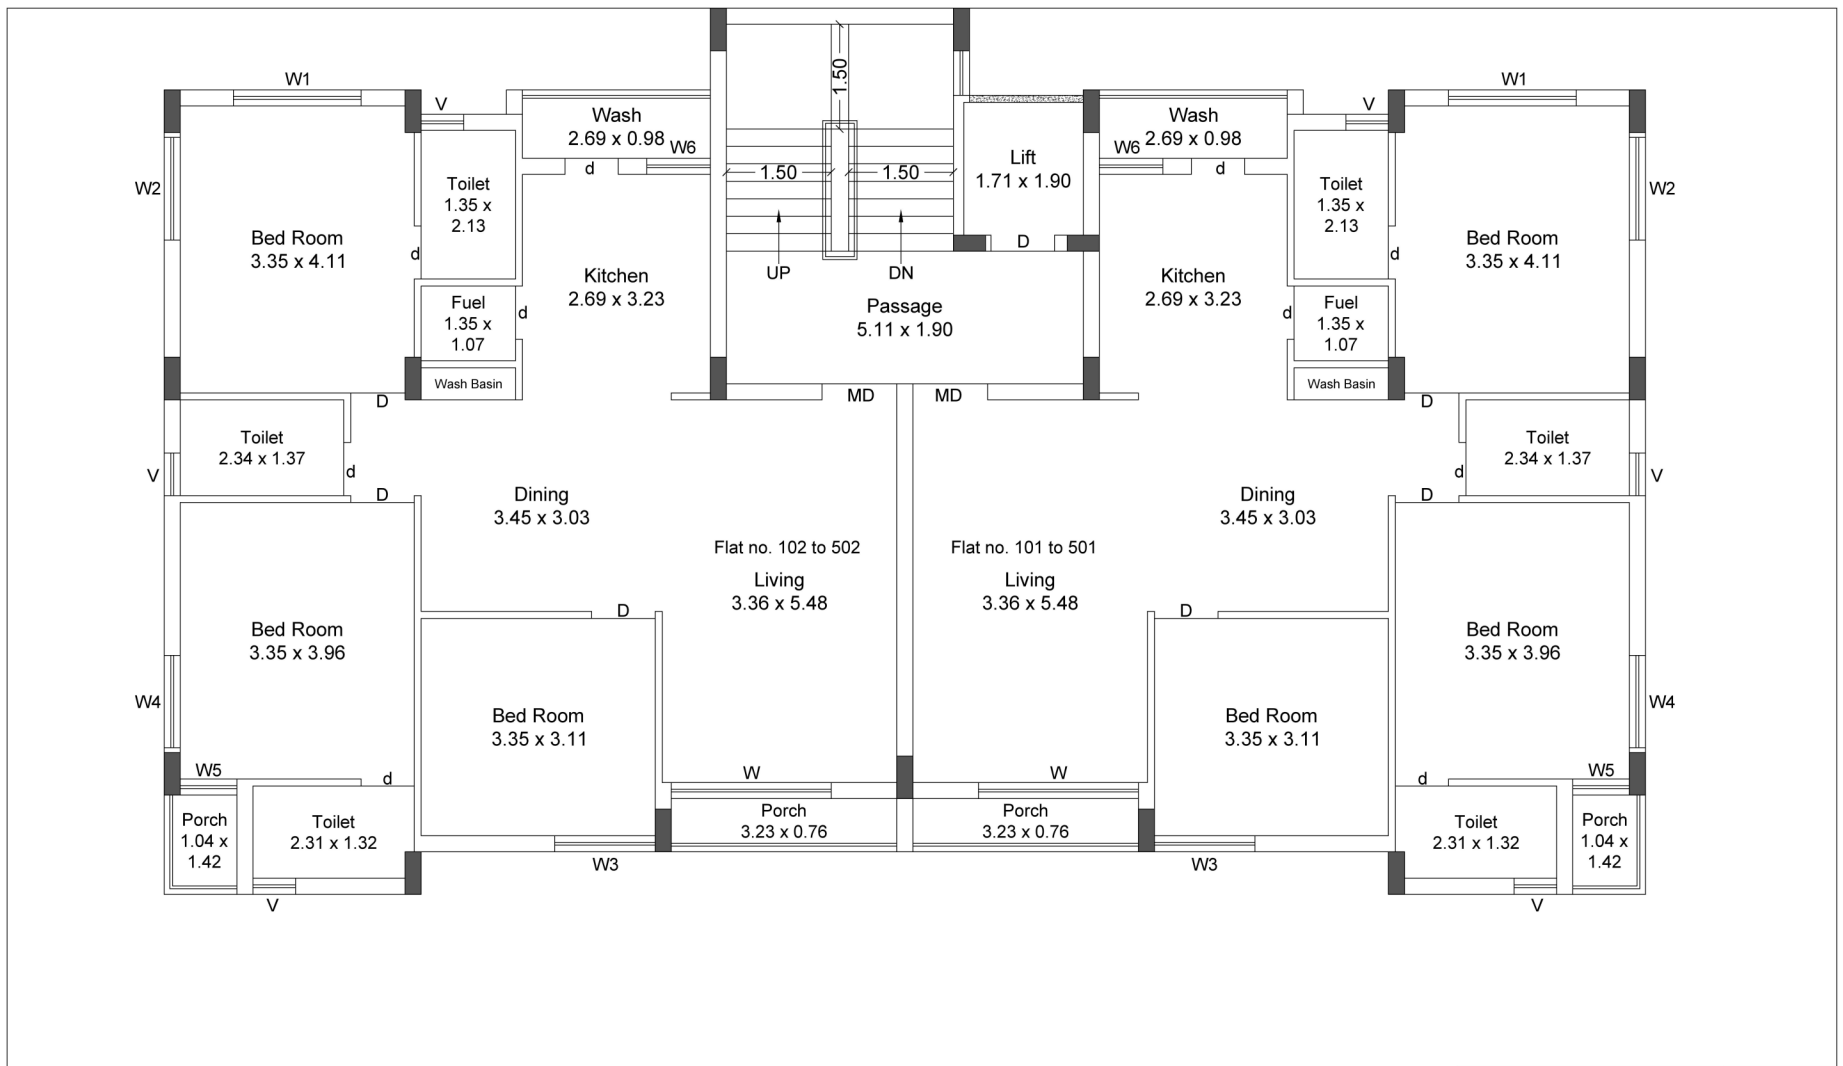


BUILDING - B TYPICAL FLOOR PLAN

1st To 5th Floor
(Scale: 1:100)

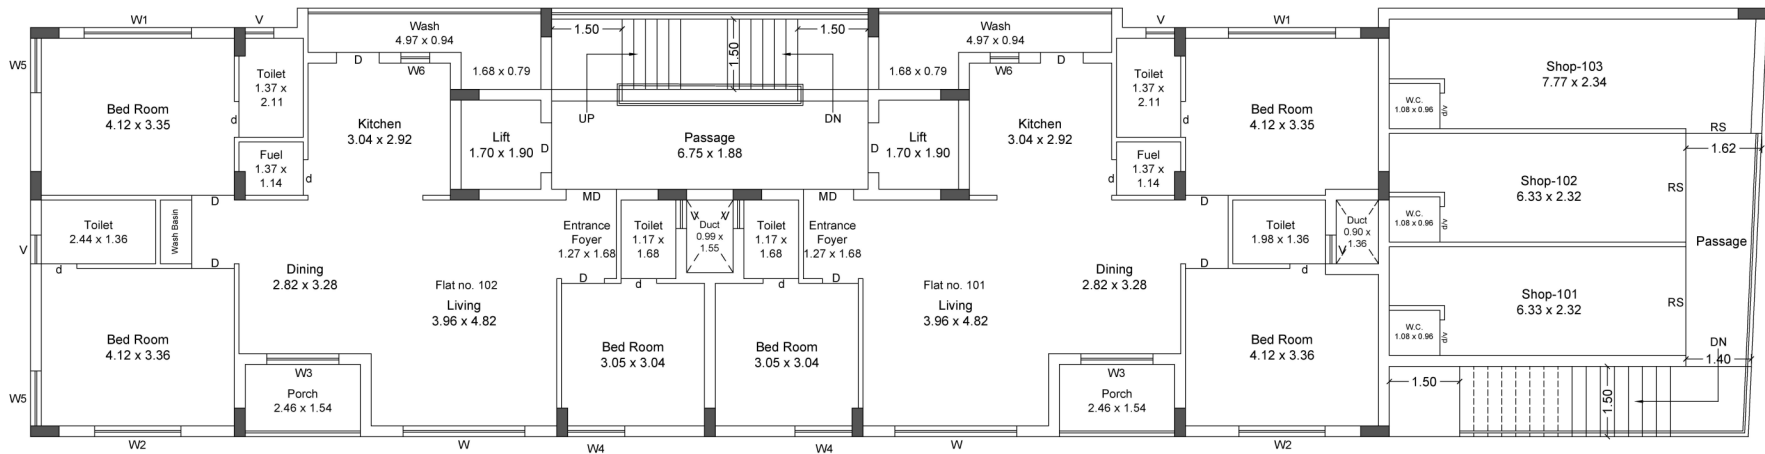

BUILDING - C
FIRST FLOOR PLAN
 (Scale:1:100)

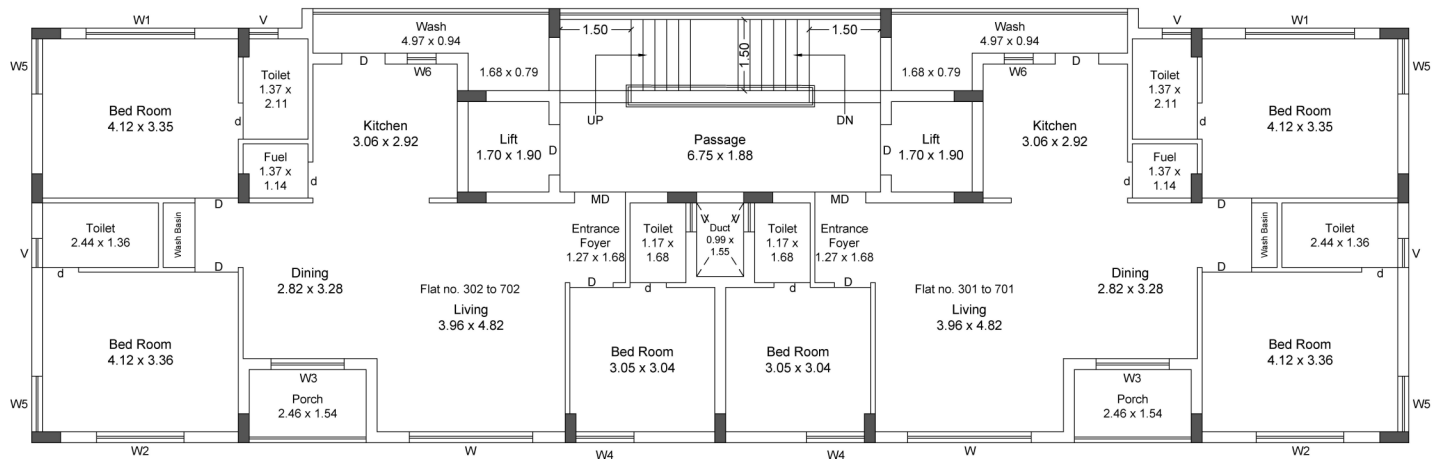

BUILDING - C
TYPICAL FLOOR PLAN
 3rd To 7th Floor
 (Scale:1:100)

