
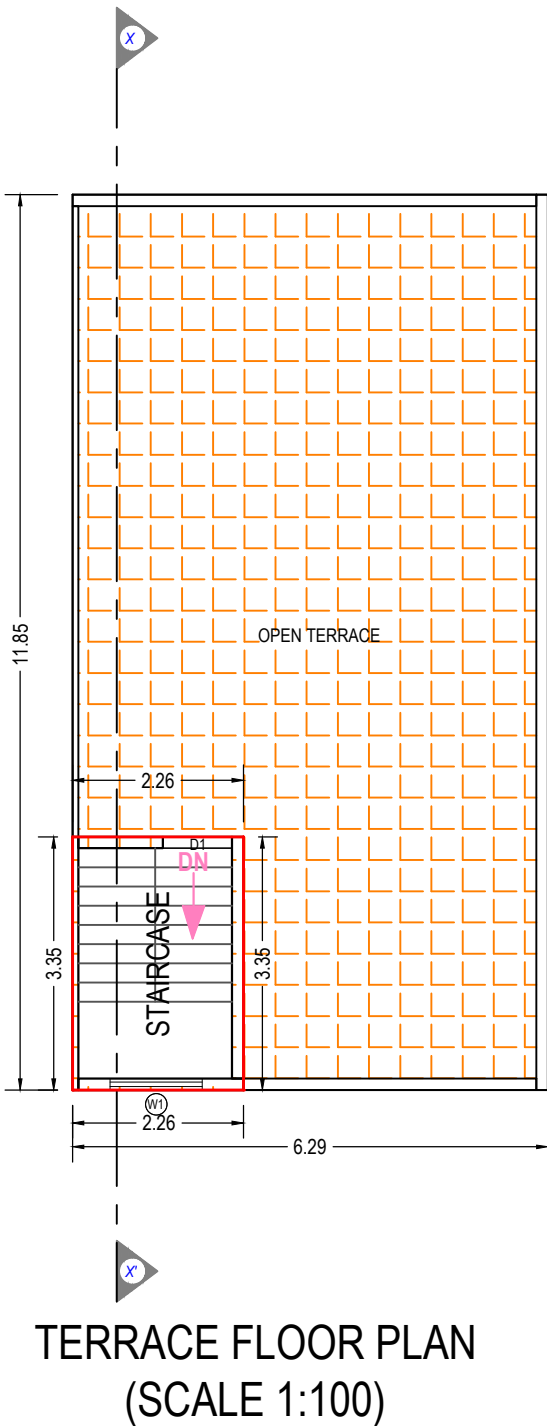
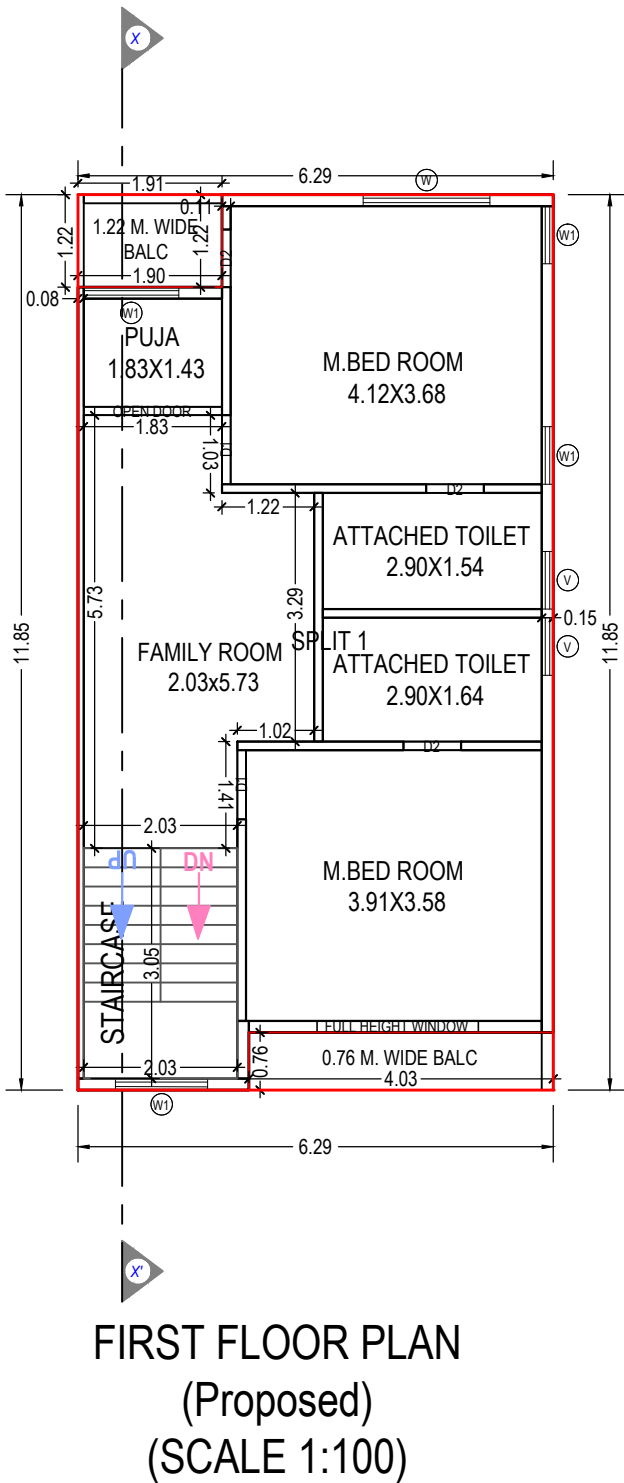
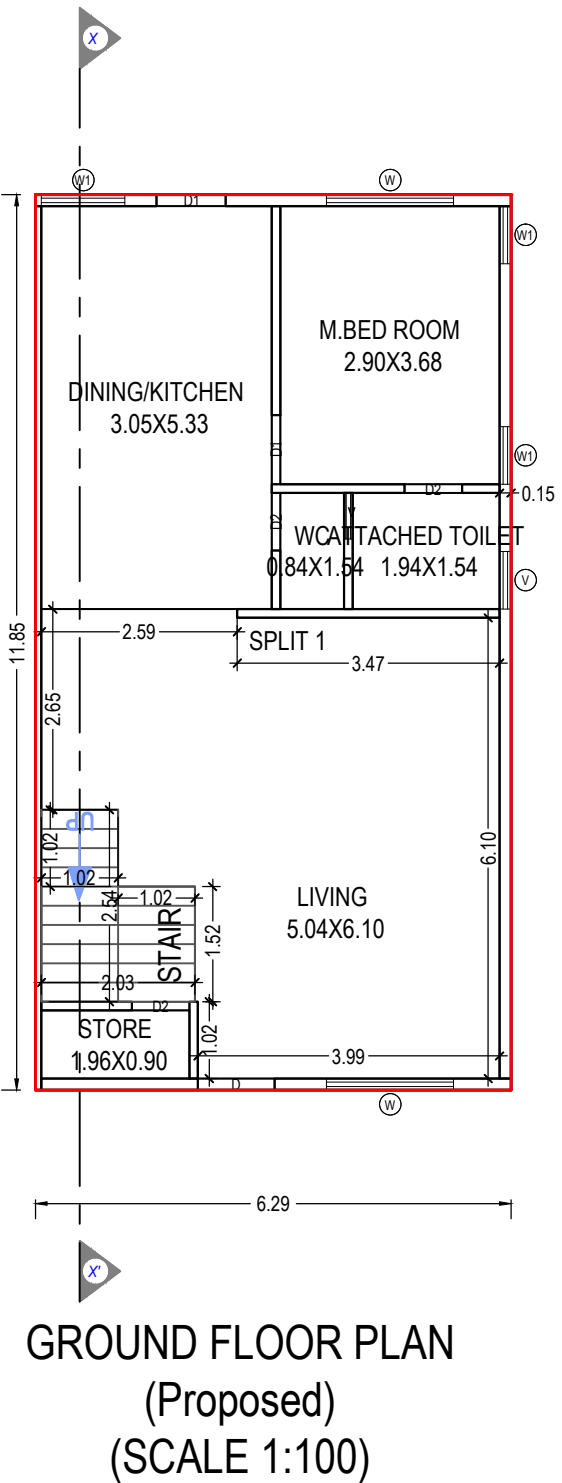
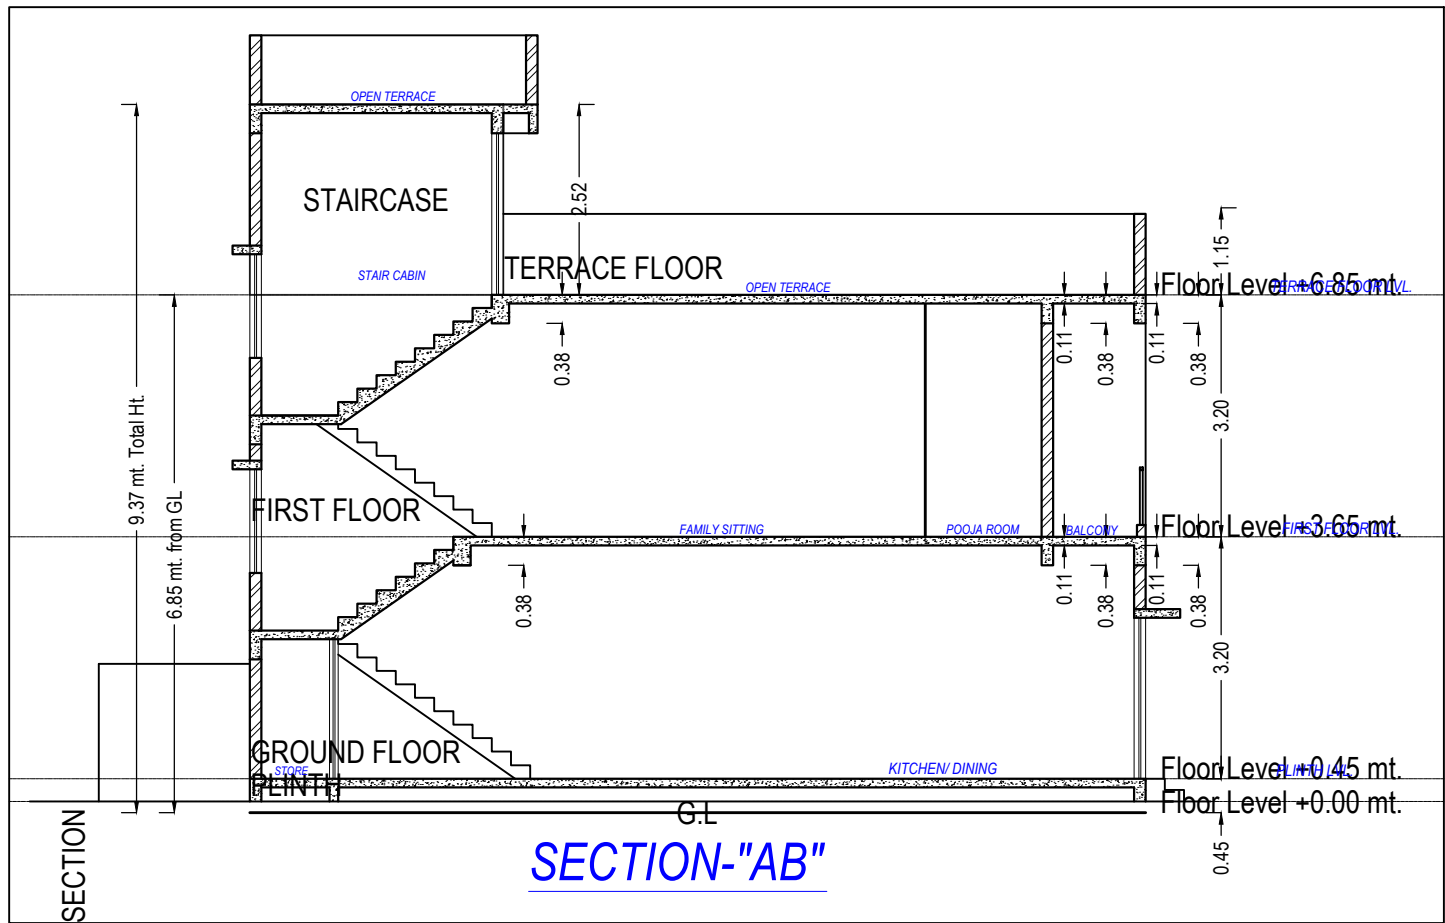


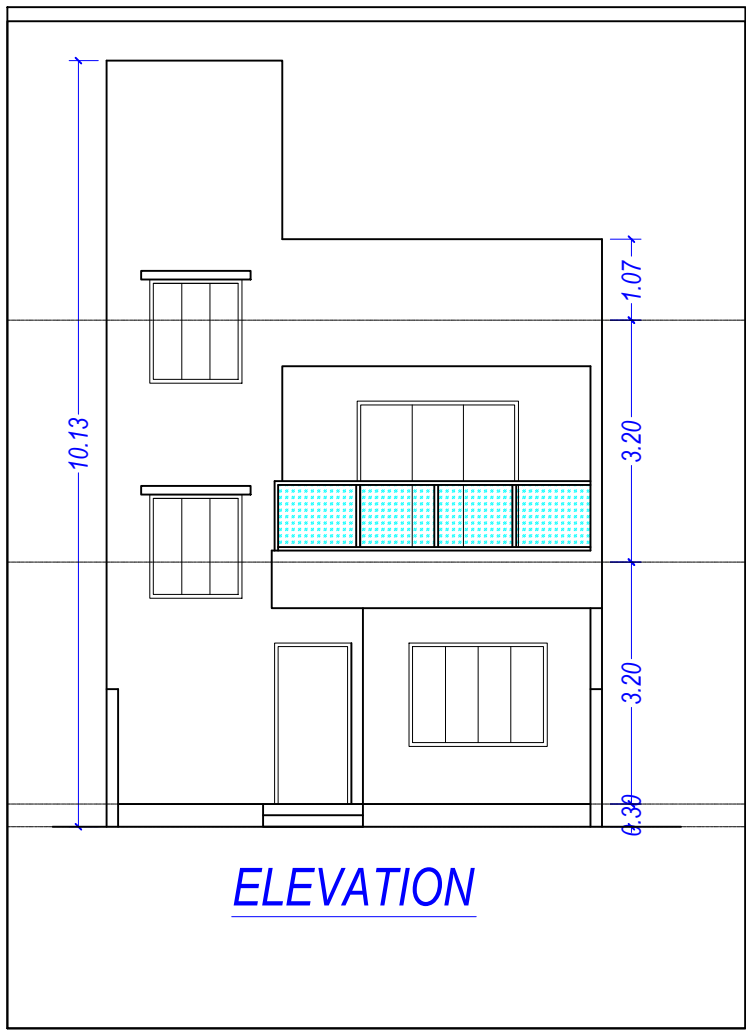

UnitBUA Table for Building :A (TYPE)								
Floor	Name	UnitBUA Type	Gross UnitBUA Area	UnitBUA Area	Deductions (Area in Sq.mt.)		Carpet Area	No. of Unit
GROUND FLOOR PLAN	SPLIT 1	FLAT	74.51	74.51	6.75	Stair Case	64.63	01
	Total per Floor:	Typical Floor = 1	74.51	74.51	6.75	4.13	64.63	01
	Total:		74.51	74.51	6.75	4.13	64.63	01
FIRST FLOOR PLAN	SPLIT 1	FLAT	71.44	71.44	6.47	6.19	58.78	00
	Total per Floor:	Typical Floor = 1	71.44	71.44	6.47	6.19	58.78	00
	Total:		71.44	71.44	6.47	6.19	58.78	00
-	Total:	-	145.95	145.95	12.22	10.32	123.41	01

Building :A (TYPE)					
Floor Name	Total Built Up Area (Sq.mt.)	Deductions from FSI(Area in Sq.mt.)	Proposed FSI Area (Sq.mt.)	Total FSI Area (Sq.mt.)	No. of Unit
Ground Floor	74.51	4.13	70.38	70.38	01
First Floor	74.51	6.19	68.31	68.31	00
Terrace Floor	7.57	7.57	0.00	0.00	00
Total:	156.59	17.89	138.69	138.69	01
Total Number of Same Buildings:	1				
Total:	156.59	17.89	138.69	138.69	01

SCHEDULE OF WINDOW/VENTILATION:					
BUILDING NAME	NAME	LENGTH	HEIGHT	NOS	
A (TYPE)	V	0.61	1.00	01	
A (TYPE)	V	0.76	1.00	03	
A (TYPE)	W1	0.76	1.20	04	
A (TYPE)	W1	1.10	1.20	01	
A (TYPE)	W1	1.22	1.20	02	
A (TYPE)	W1	1.26	1.20	01	
A (TYPE)	W	1.68	1.20	03	

SCHEDULE OF DOOR:				
BUILDING NAME	NAME	LENGTH	HEIGHT	NOS
A (TYPE)	D2	0.76	2.10	06
A (TYPE)	D1	0.91	2.10	04
A (TYPE)	D	1.02	2.10	01
A (TYPE)	OPEN DOOR	1.83	2.10	01
A (TYPE)	FULL HEIGHT WINDOW	2.13	2.10	01

Balcony Calculations Table				
FLOOR	SIZE	AREA	TOTAL AREA	
FIRST FLOOR PLAN	0.76 X 4.03 X 1 X 1	3.07	5.40	
	1.22 X 1.91 X 1 X 1	2.33		
Total	-	-	5.40	




Staircase Checks (Table 8a-1)				
Floor Name	StairCase Name	Flight Width	Tread Width	Riser Height
GROUND FLOOR PLAN	STAIRCASE	1.02	0.25	0.32
FIRST FLOOR PLAN	STAIRCASE	2.03	0.25	0.36
TERRACE FLOOR PLAN	STAIRCASE	2.03	0.25	0.00

OWNER'S NAME AND SIGNATURE
RAJ RAJESH SHAH PROPRIETOR OF SHAH CONSTRUCTION


ARCH/ENG'S NAME & SIGNATURE
NILESH J SHAH
1022AR11102300002
SUPERVISOR'S NAME & SIGNATURE
31/05/2022
DESIGNATION OF APPROVER : Chief Officer




Grant of the permission is subject to the conditions mentioned in the permission letter. Permission letter and approved Plan PDF can be downloaded by scanning the QR code.

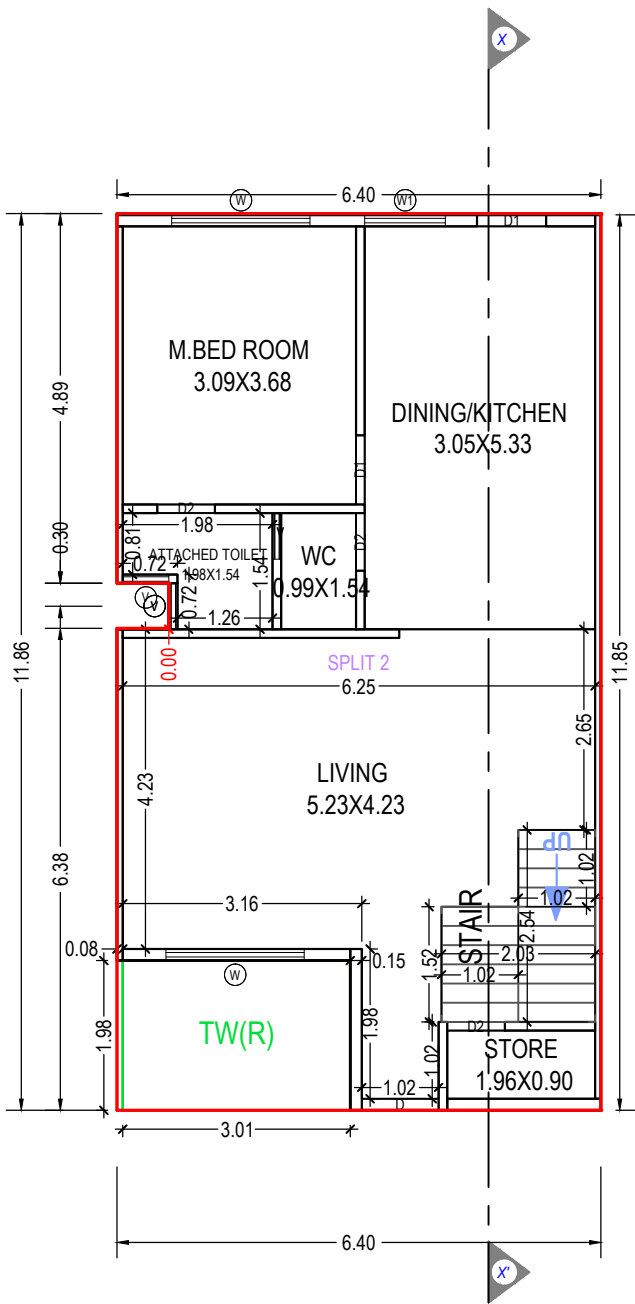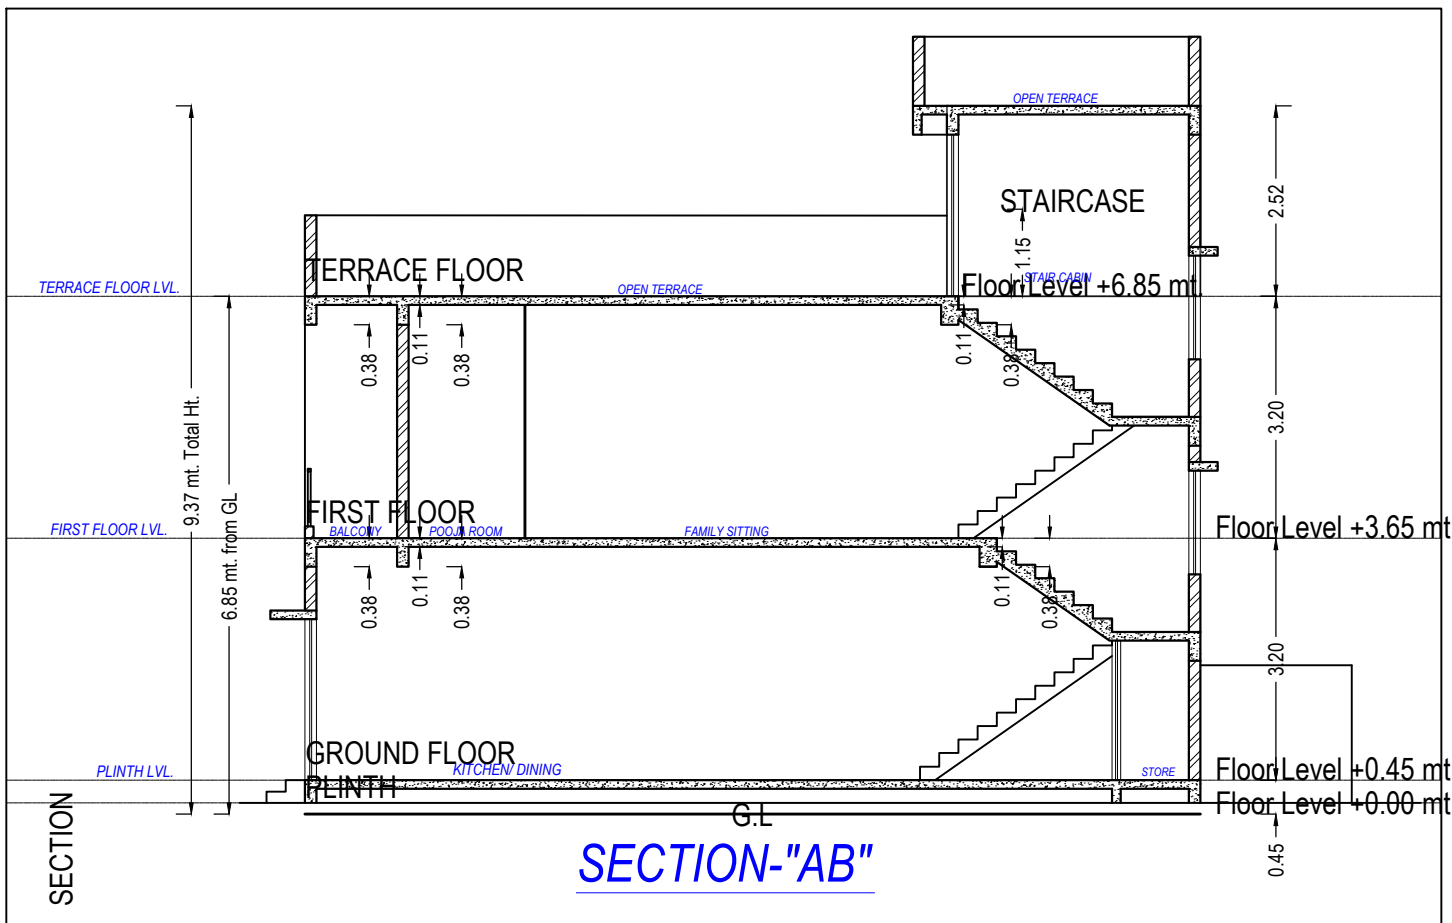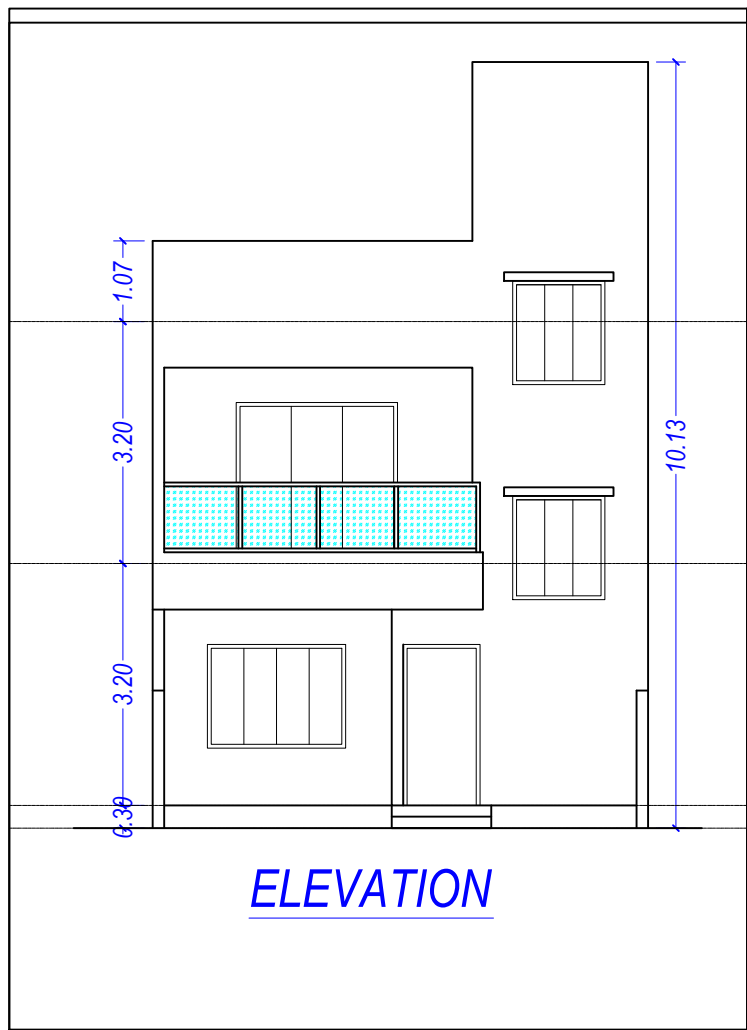

GROUND FLOOR PLAN
(Proposed)
(SCALE 1:100)

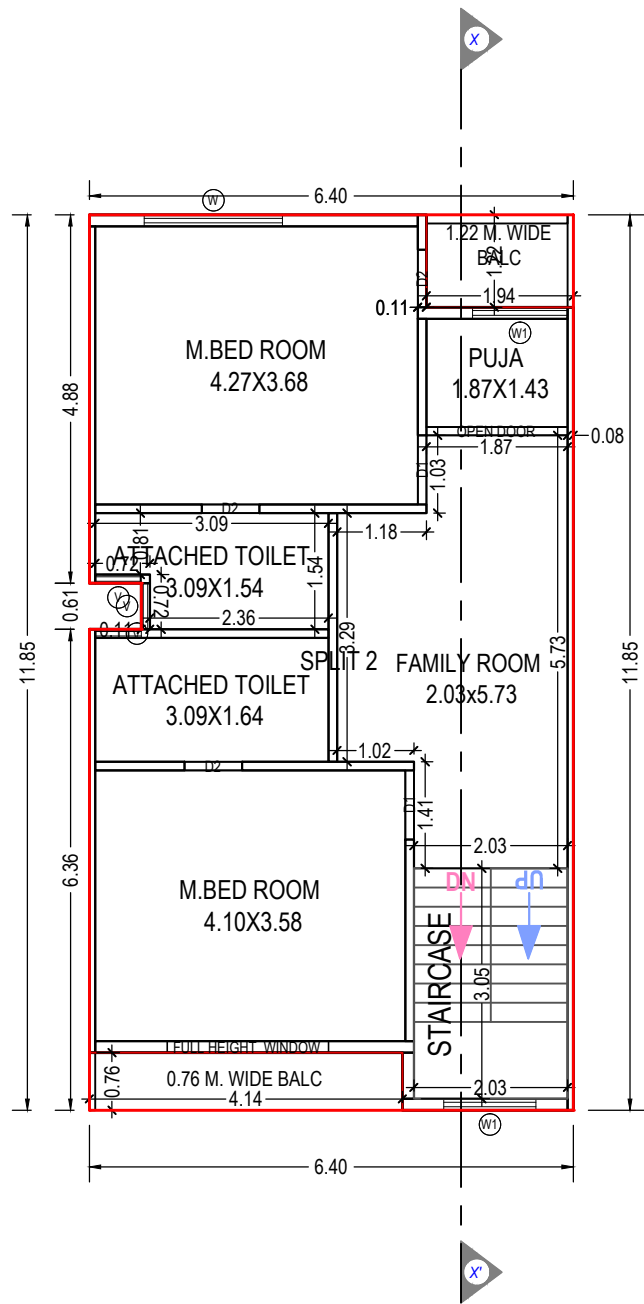

FIRST FLOOR PLAN
(Proposed)
(SCALE 1:100)

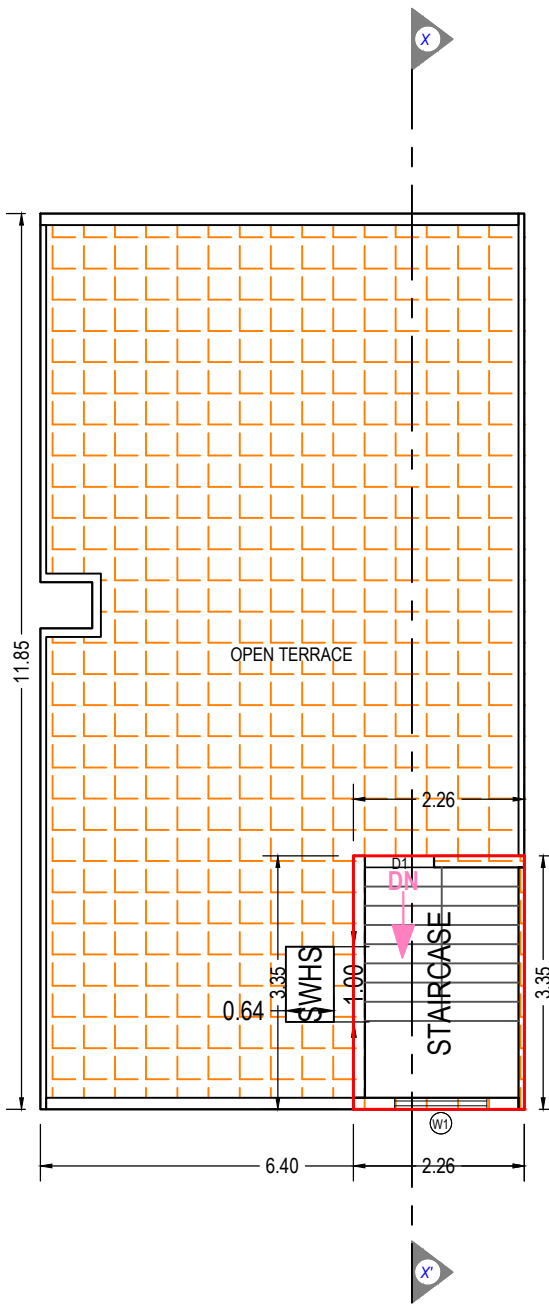

TERRACE FLOOR PLAN
(SCALE 1:100)

UnitBUA Table for Building :B (TYPE)

Floor	Name	Unit/BUA Type	Gross Unit/BUA Area	Unit/BUA Area	Deductions (Area in Sq.mt.)		Carpet Area	No. of Unit
					Wall	Stair Case		
GROUND FLOOR PLAN	SPLIT 2	FLAT	69.30	69.30	5.20	4.13	59.97	01
		Total :	69.30	69.30	5.20	4.13	59.97	01
		Typical Floor = 1						
	SPLIT 2	FLAT	69.30	69.30	5.20	4.13	59.97	01
Total :		72.26	72.26	5.85	6.19	60.22	00	
Typical Floor = 1								
FIRST FLOOR PLAN	SPLIT 2	FLAT	72.26	72.26	5.85	6.19	60.22	00
		Total :	72.26	72.26	5.85	6.19	60.22	00
		Typical Floor = 1						
-	Total:	-	141.56	141.56	11.05	10.32	120.19	01

Building :B (TYPE)

Floor Name	Total Built Up Area (Sq.mt.)	Deductions from FSI(Area in Sq.mt.)		Proposed FSI Area (Sq.mt.)	Total FSI Area (Sq.mt.)	No. of Unit
		StairCase	Parking			
Ground Floor	75.26	4.13	5.96	65.17	65.17	01
First Floor	75.41	6.19	0.00	69.22	69.22	00
Terrace Floor	7.57	7.57	0.00	0.00	0.00	00
Total:	158.25	17.89	5.96	134.39	134.39	01
Total Number of Same Buildings:	3					
Total:	474.75	53.67	17.88	403.17	403.17	03

SCHEDULE OF DOOR:

BUILDING NAME	NAME	LENGTH	HEIGHT	NOS
B (TYPE)	D2	0.76	2.10	06
B (TYPE)	D1	0.91	2.10	04
B (TYPE)	D	1.02	2.10	01
B (TYPE)	OPEN DOOR	1.87	2.10	01
B (TYPE)	FULL HEIGHT WINDOW	2.13	2.10	01

SCHEDULE OF WINDOW/VENTILATION:

BUILDING NAME	NAME	LENGTH	HEIGHT	NOS
B (TYPE)	V	0.61	1.00	06
B (TYPE)	W1	1.07	1.20	01
B (TYPE)	W1	1.22	1.20	02
B (TYPE)	W1	1.26	1.20	01
B (TYPE)	W	1.83	1.20	03

Balcony Calculations Table

FLOOR	SIZE	AREA	TOTAL AREA
FIRST FLOOR PLAN	0.76 X 4.14 X 1 X 1	3.15	5.53
	1.22 X 1.94 X 1 X 1	2.38	
Total	-	-	5.53

Staircase Checks (Table 8a-1)

Floor Name	StairCase Name	Flight Width	Tread Width	Riser Height
GROUND FLOOR PLAN	STAIRCASE	1.02	0.25	0.32
FIRST FLOOR PLAN	STAIRCASE	2.03	0.25	0.36
TERRACE FLOOR PLAN	STAIRCASE	2.03	0.25	0.00




OWNER'S NAME AND SIGNATURE
RAJ RAJESH SHAH PROPRIETOR OF SHAH CONSTRUCTION

ARCH/ENG'S NAME & SIGNATURE
NILESH J SHAH


1022AR11102300002
SUPERVISOR'S NAME & SIGNATURE
DATE OF APPROVAL
31/05/2022

DESIGNATION OF APPROVER : Chief Officer


Grant of the permission is subject to the conditions mentioned in the permission letter. Permission letter and approved Plan PDF can be downloaded by scanning the QR code.

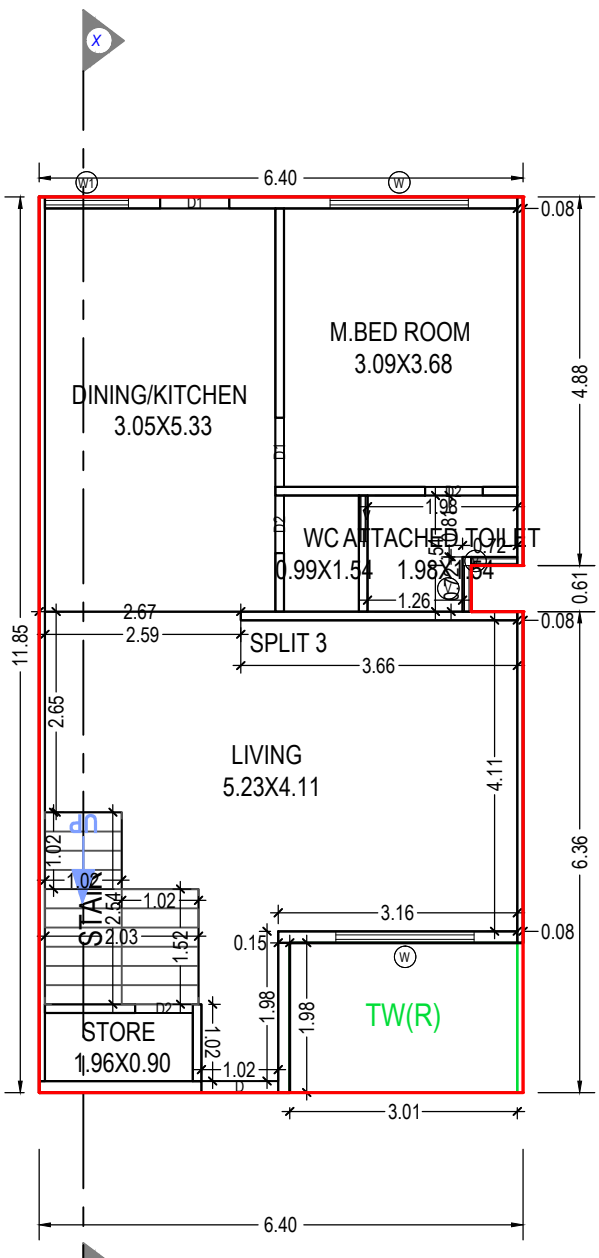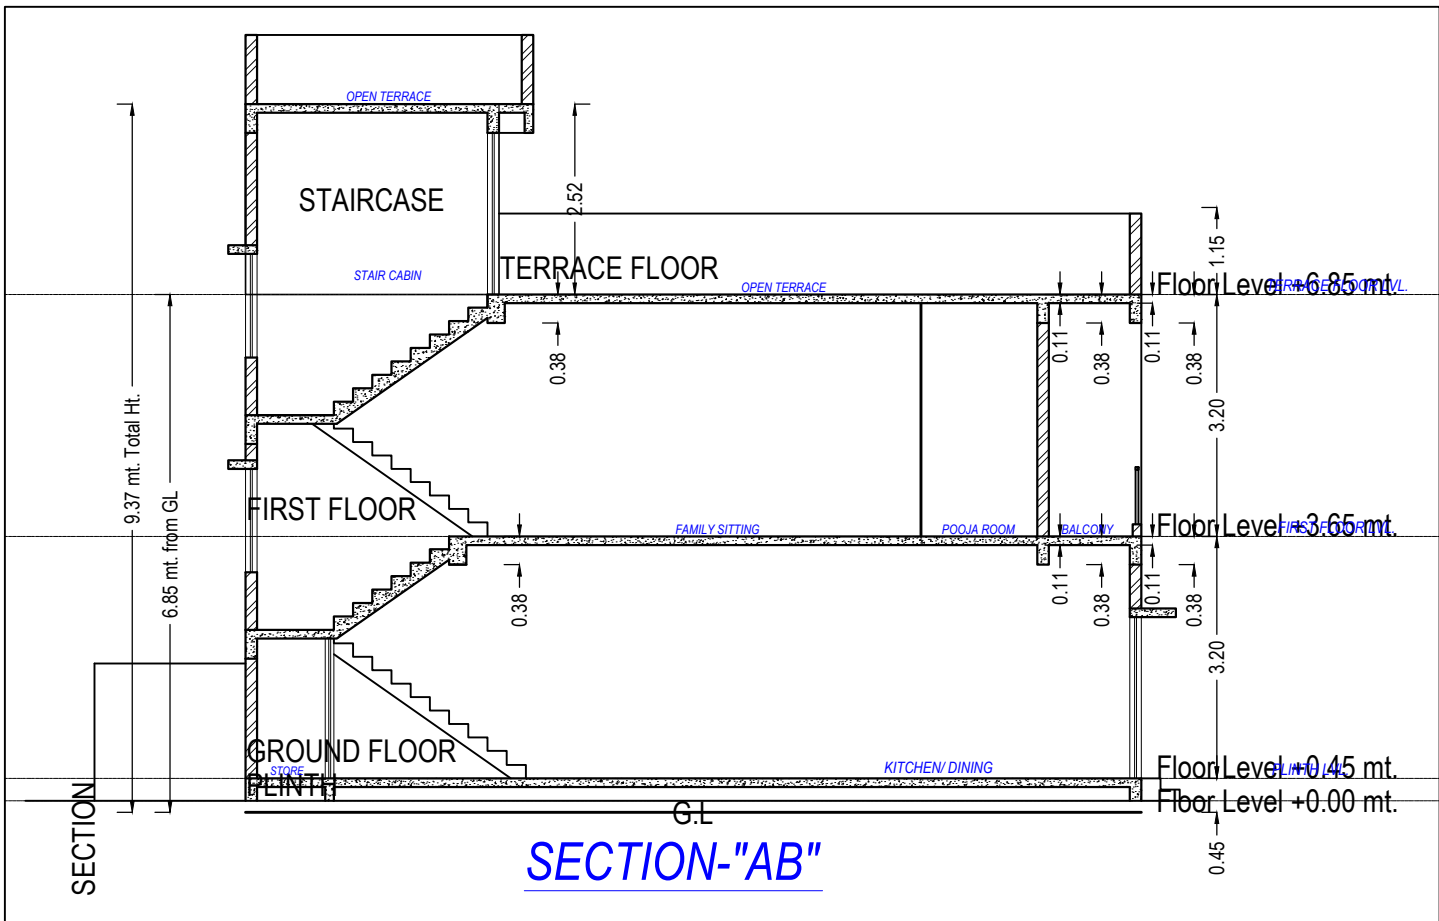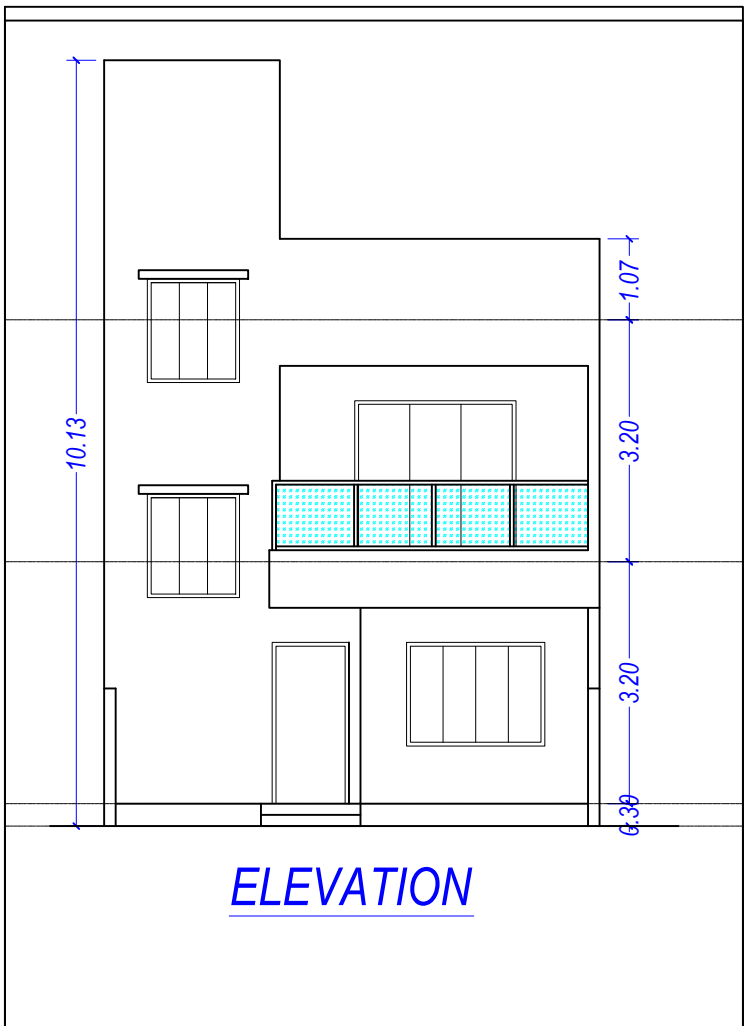

GROUND FLOOR PLAN
(Proposed)
(SCALE 1:100)

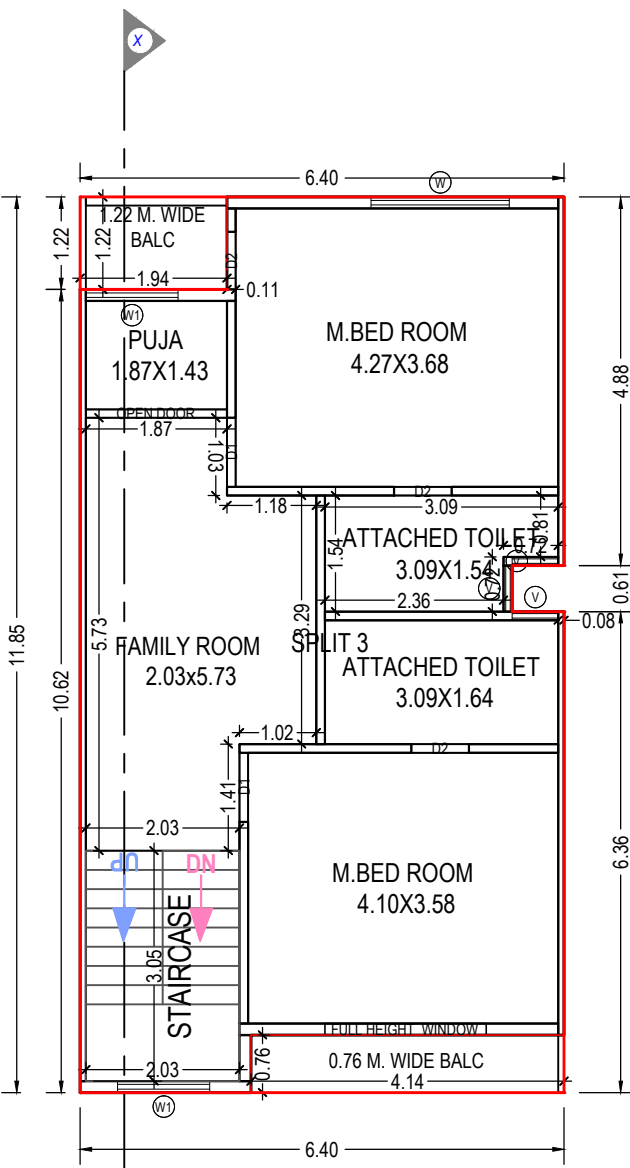

FIRST FLOOR PLAN
(Proposed)
(SCALE 1:100)

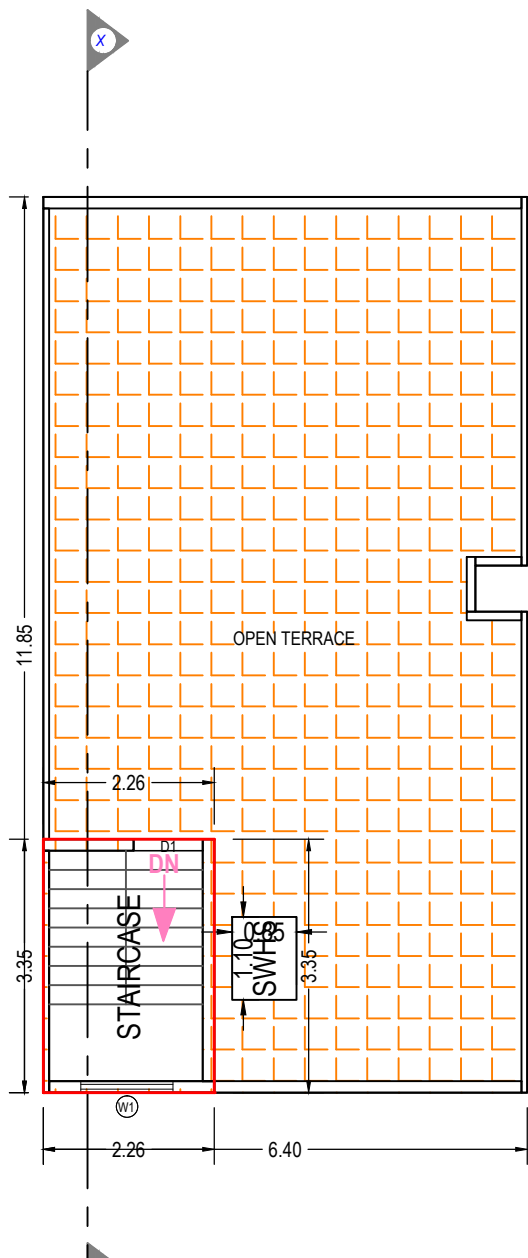

TERRACE FLOOR PLAN
(SCALE 1:100)

UnitBUA Table for Building :C (TYPE)

Floor	Name	Unit/BUA Type	Gross Unit/BUA Area	Unit/BUA Area	Deductions (Area in Sq.mt.)		Carpet Area	No. of Unit
					Wall	Stair Case		
GROUND FLOOR PLAN	SPLIT 3	FLAT	69.30	69.30	5.20	4.13	59.97	01
		Total :	69.30	69.30	5.20	4.13	59.97	01
		Typical Floor = 1						
	Total per Floor:	Total :	69.30	69.30	5.20	4.13	59.97	01
FIRST FLOOR PLAN	SPLIT 3	FLAT	73.04	73.04	5.85	6.19	61.00	00
		Total :	73.04	73.04	5.85	6.19	61.00	00
		Typical Floor = 1						
	Total per Floor:	Total :	73.04	73.04	5.85	6.19	61.00	00
-	Total:	-	142.34	142.34	11.05	10.32	120.97	01

Building :C (TYPE)

Floor Name	Total Built Up Area (Sq.mt.)	Deductions from FSI(Area in Sq.mt.)		Proposed FSI Area (Sq.mt.)	Total FSI Area (Sq.mt.)	No. of Unit
		StairCase	Parking			
Ground Floor	75.26	4.13	5.96	65.17	65.17	01
First Floor	75.41	6.19	0.00	69.22	69.22	00
Terrace Floor	7.57	7.57	0.00	0.00	0.00	00
Total:	158.25	17.89	5.96	134.39	134.39	01
Total Number of Same Buildings:	2					
Total:	316.50	35.78	11.92	268.78	268.78	02

SCHEDULE OF DOOR:

BUILDING NAME	NAME	LENGTH	HEIGHT	NOS
C (TYPE)	D2	0.76	2.10	06
	D1	0.91	2.10	04
C (TYPE)	D	1.02	2.10	01
	OPEN DOOR	1.87	2.10	01
C (TYPE)	FULL HEIGHT WINDOW	2.13	2.10	01

Staircase Checks (Table 8a-1)

Floor Name	StairCase Name	Flight Width	Tread Width	Riser Height
GROUND FLOOR PLAN	STAIRCASE	1.02	0.25	0.32
		2.03	0.25	0.36
FIRST FLOOR PLAN	STAIRCASE	2.03	0.25	0.00

Balcony Calculations Table




FLOOR	SIZE	AREA	TOTAL AREA
FIRST FLOOR PLAN	1.22 X 1.94 X 1 X 1	2.38	5.53
	0.76 X 4.14 X 1 X 1	3.15	
Total	-	-	5.53

SCHEDULE OF WINDOW/VENTILATION:


BUILDING NAME	NAME	LENGTH	HEIGHT	NOS
C (TYPE)	W	0.61	1.00	06
		1.10	1.20	01
C (TYPE)	W1	1.22	1.20	03
C (TYPE)	W	1.83	1.20	03

OWNER'S NAME AND SIGNATURE	
RAJ RAJESH SHAH PROPRIETOR OF SHAH CONSTRUCTION	
ARCH/ENG'S NAME & SIGNATURE	STRUCTURE ENGINEER
NILESH J SHAH	
1022AR11102300002	
SUPERVISOR'S NAME & SIGNATURE	DATE OF APPROVAL
	31/05/2022
DESIGNATION OF APPROVER :	Chief Officer


Grant of the permission is subject to the conditions mentioned in the permission letter. Permission letter and approved Plan PDF can be downloaded by scanning the QR code.

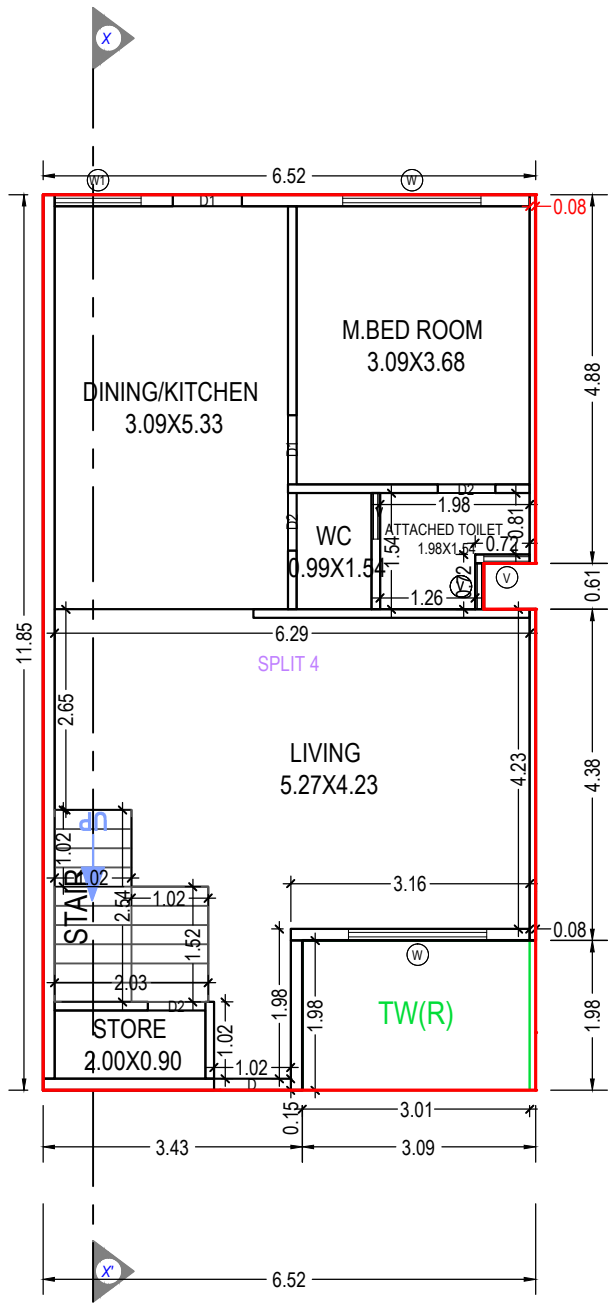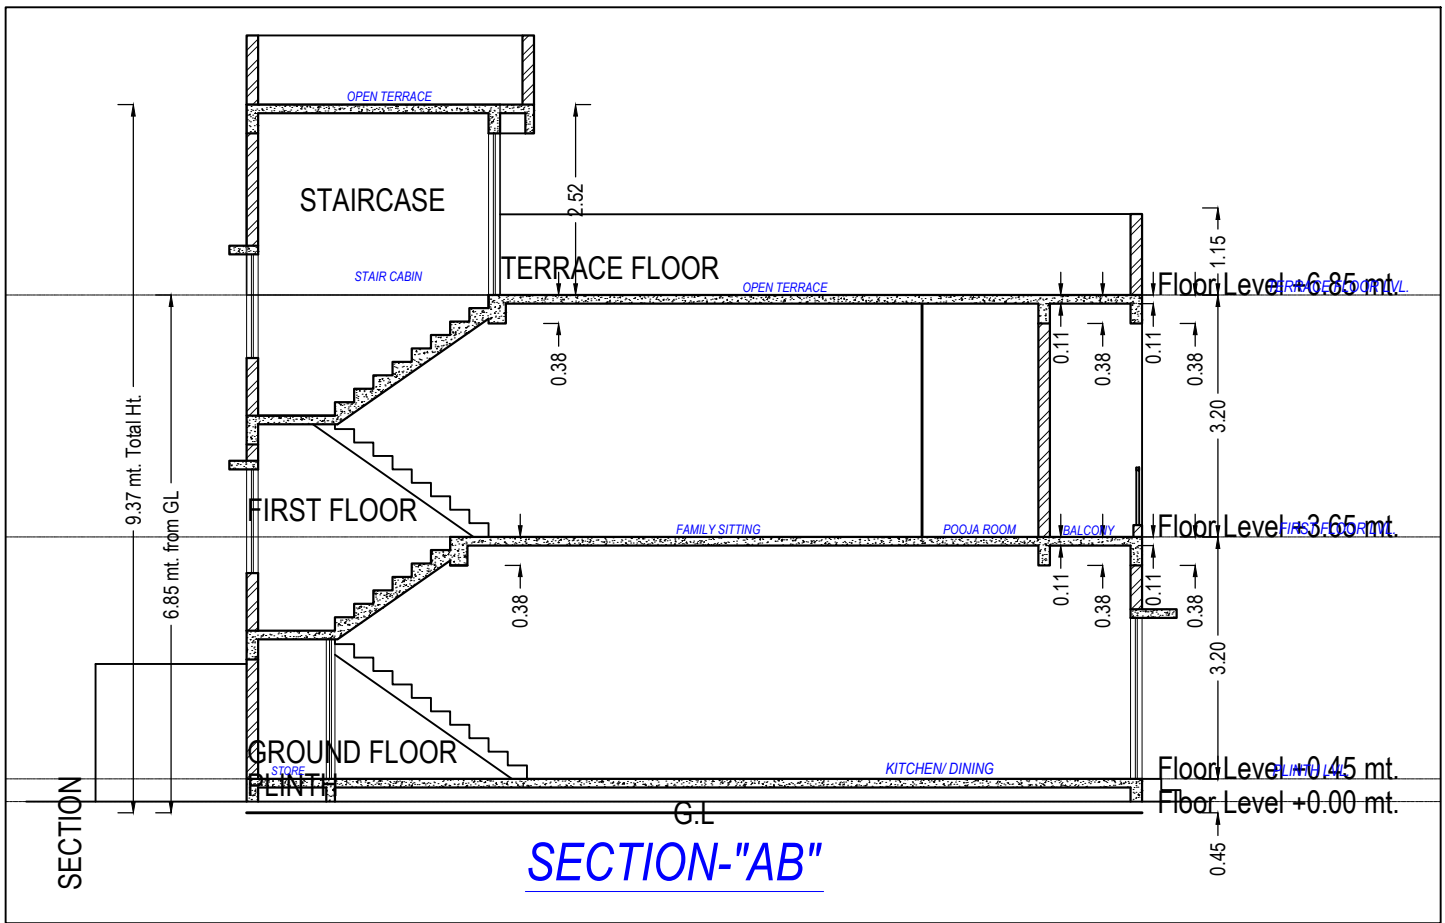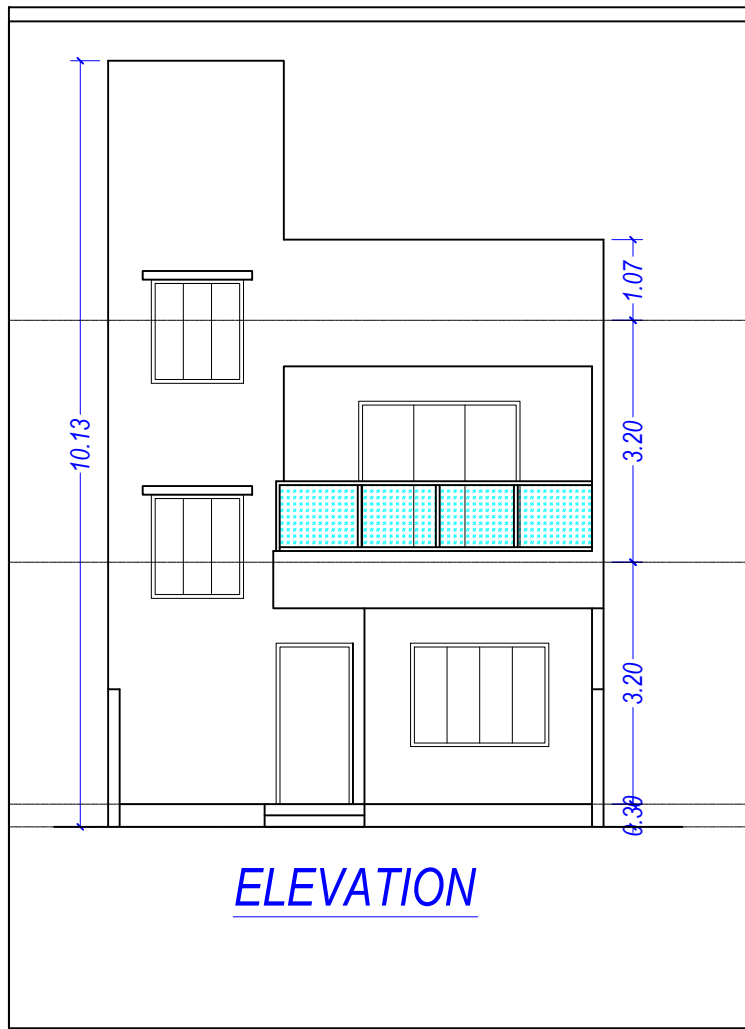

GROUND FLOOR PLAN
(Proposed)
(SCALE 1:100)

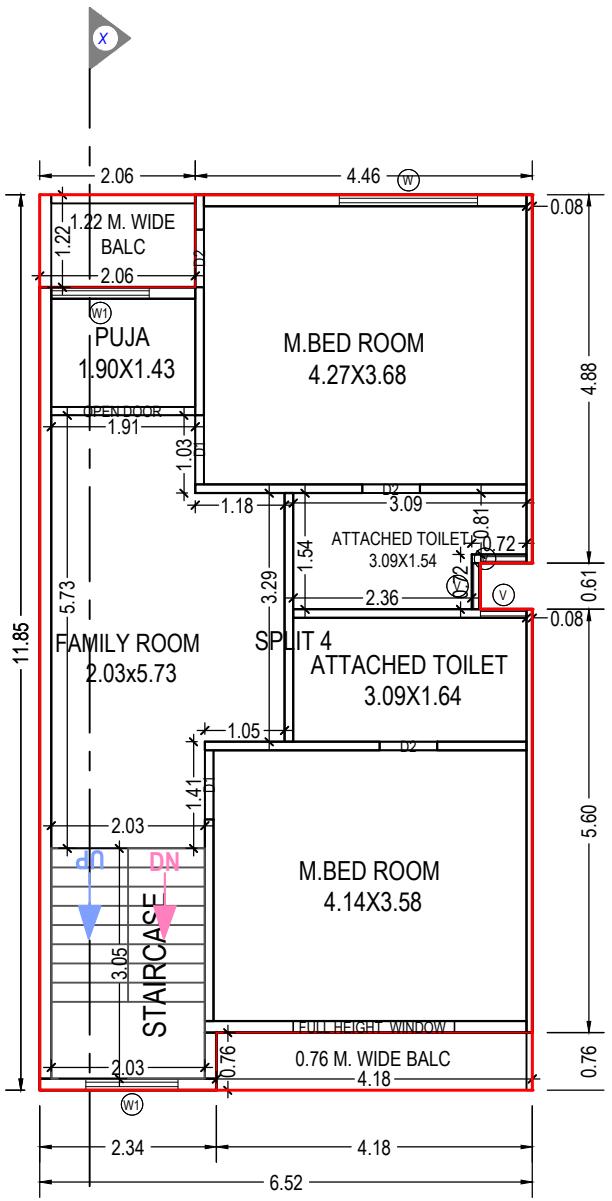

FIRST FLOOR PLAN
(Proposed)
(SCALE 1:100)

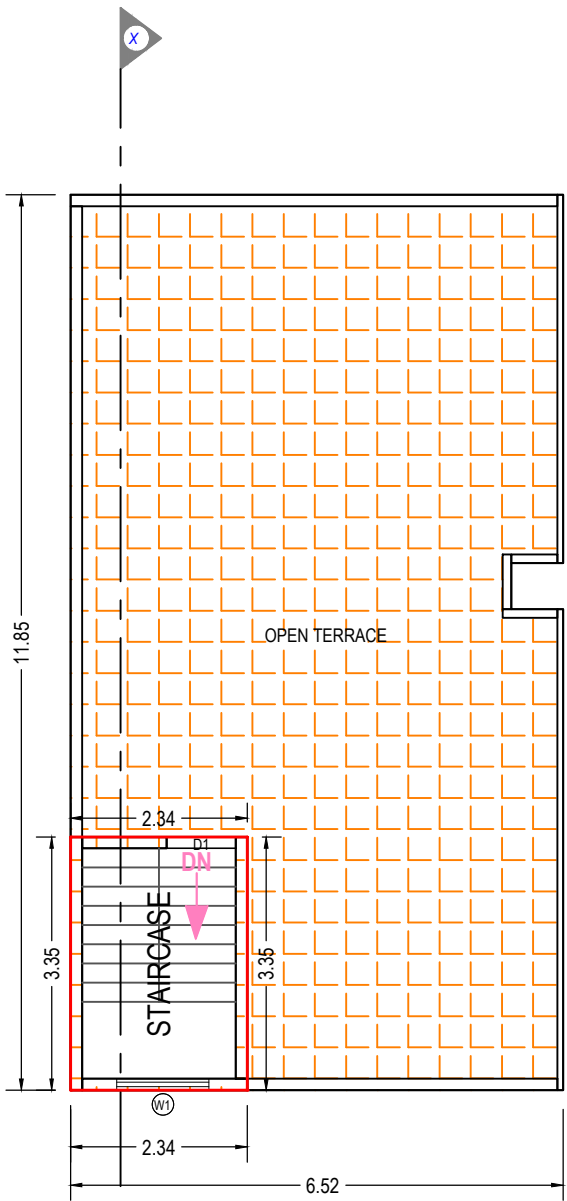

TERRACE FLOOR PLAN
(SCALE 1:100)

UnitBUA Table for Building :D (TYPE)

Floor	Name	Unit/BUA Type	Gross Unit/BUA Area	Unit/BUA Area	Deductions (Area in Sq.mt.)		Carpet Area	No. of Unit
					Wall	Stair Case		
GROUND FLOOR PLAN	SPLIT 4	FLAT	70.66	70.66	6.12	4.13	60.41	01
		Total :	70.66	70.66	6.12	4.13	60.41	01
		Typical Floor = 1						
	Total per Floor:	Total :	70.66	70.66	6.12	4.13	60.41	01
SPLIT 4		FLAT	74.25	74.25	6.68	6.19	61.38	00
		Total :	74.25	74.25	6.68	6.19	61.38	00
	Typical Floor = 1							
FIRST FLOOR PLAN	SPLIT 4	FLAT	74.25	74.25	6.68	6.19	61.38	00
		Total :	74.25	74.25	6.68	6.19	61.38	00
		Typical Floor = 1						
-	Total:	-	144.91	144.91	12.80	10.32	121.79	01

Building :D (TYPE)

Floor Name	Total Built Up Area (Sq.mt.)	Deductions from FSI(Area in Sq.mt.)		Proposed FSI Area (Sq.mt.)	Total FSI Area (Sq.mt.)	No. of Unit
		StairCase	Parking			
Ground Floor	76.62	4.13	5.96	66.53	66.53	01
First Floor	76.77	6.19	0.00	70.57	70.57	00
Terrace Floor	7.83	7.83	0.00	0.00	0.00	00
Total:	161.22	18.15	5.96	137.10	137.10	01
Total Number of Same Buildings:	1					
Total:	161.22	18.15	5.96	137.10	137.10	01

SCHEDULE OF DOOR:

BUILDING NAME	NAME	LENGTH	HEIGHT	NOS
D (TYPE)	D2	0.76	2.10	06
D (TYPE)	D1	0.91	2.10	04
D (TYPE)	D	1.02	2.10	01
D (TYPE)	OPEN DOOR	1.90	2.10	01
D (TYPE)	FULL HEIGHT WINDOW	2.13	2.10	01

SCHEDULE OF WINDOW/VENTILATION:

BUILDING NAME	NAME	LENGTH	HEIGHT	NOS
D (TYPE)	V	0.61	1.00	06
D (TYPE)	W1	1.14	1.20	01
D (TYPE)	W1	1.22	1.20	02
D (TYPE)	W1	1.30	1.20	01
D (TYPE)	W	1.83	1.20	03

Balcony Calculations Table

FLOOR	SIZE	AREA	TOTAL AREA
FIRST FLOOR PLAN	1.22 X 2.06 X 1 X 1	2.52	5.70
	0.76 X 4.18 X 1 X 1	3.18	
Total	-	-	5.70

Staircase Checks (Table 8a-1)

Floor Name	StairCase Name	Flight Width	Tread Width	Riser Height
GROUND FLOOR PLAN	STAIRCASE	1.02	0.25	0.32
FIRST FLOOR PLAN	STAIRCASE	2.03	0.25	0.36
TERRACE FLOOR PLAN	STAIRCASE	2.03	0.25	0.00

OWNER'S NAME AND SIGNATURE
RAJ RAJESH SHAH PROPRIETOR OF SHAH CONSTRUCTION




ARCH/ENG'S NAME & SIGNATURE
NILESH J SHAH

1022AR11102300002
SUPERVISOR'S NAME & SIGNATURE


31/05/2022
DATE OF APPROVAL

DESIGNATION OF APPROVER : Chief Officer


Grant of the permission is subject to the conditions mentioned in the permission letter. Permission letter and approved Plan PDF can be downloaded by scanning the QR code.

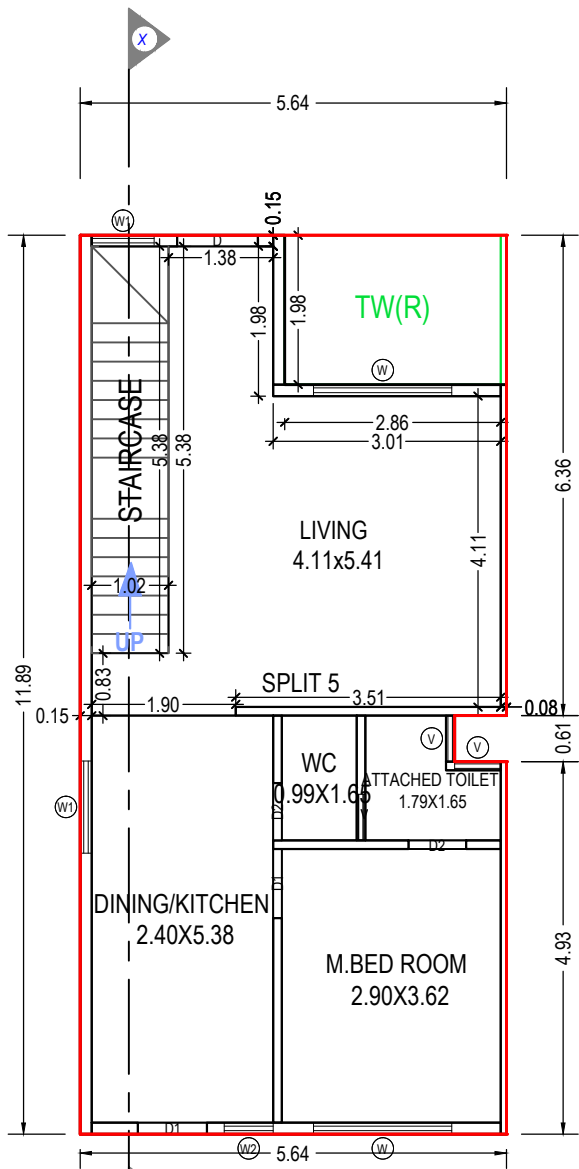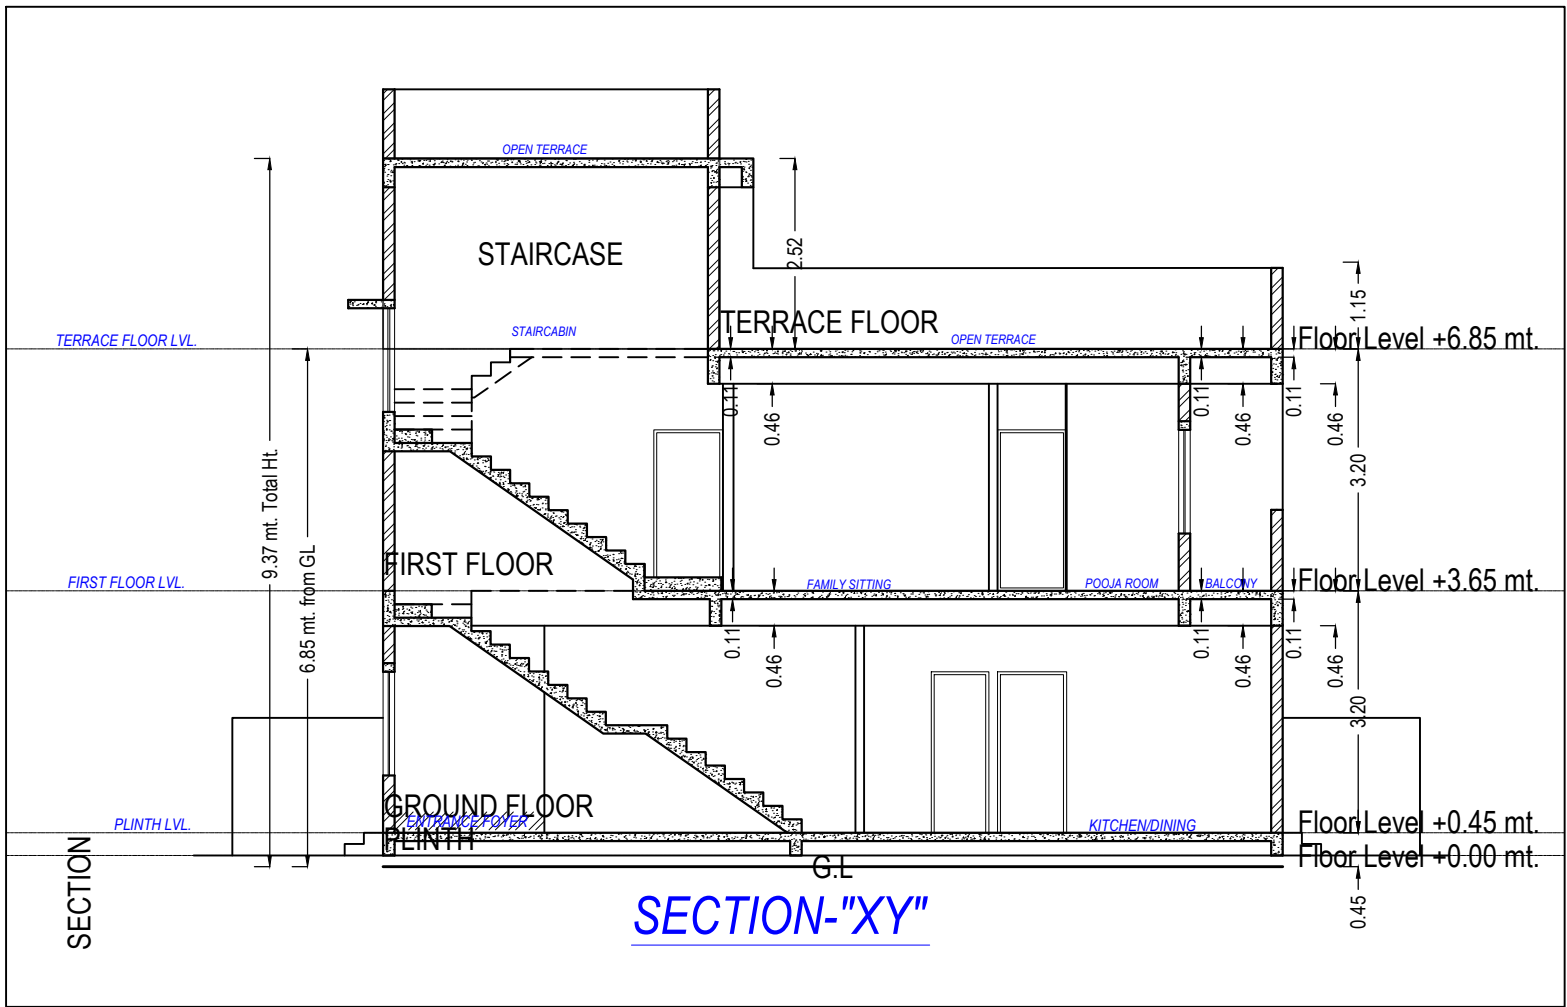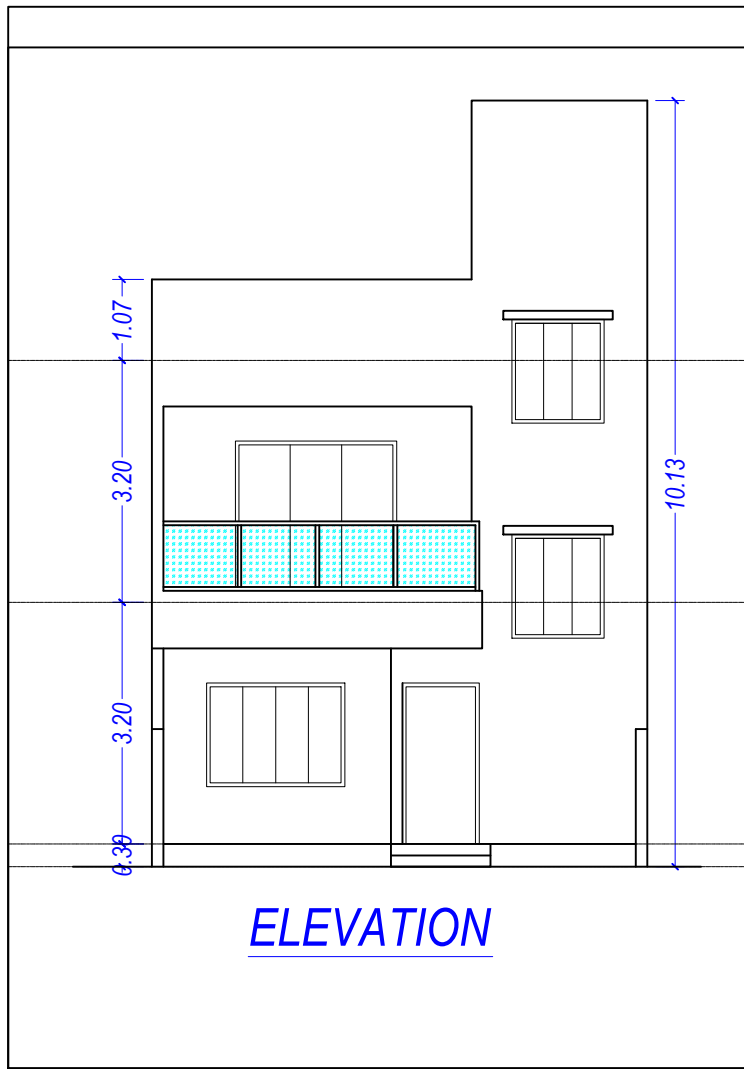

GROUND FLOOR PLAN
(Proposed)
(SCALE 1:100)

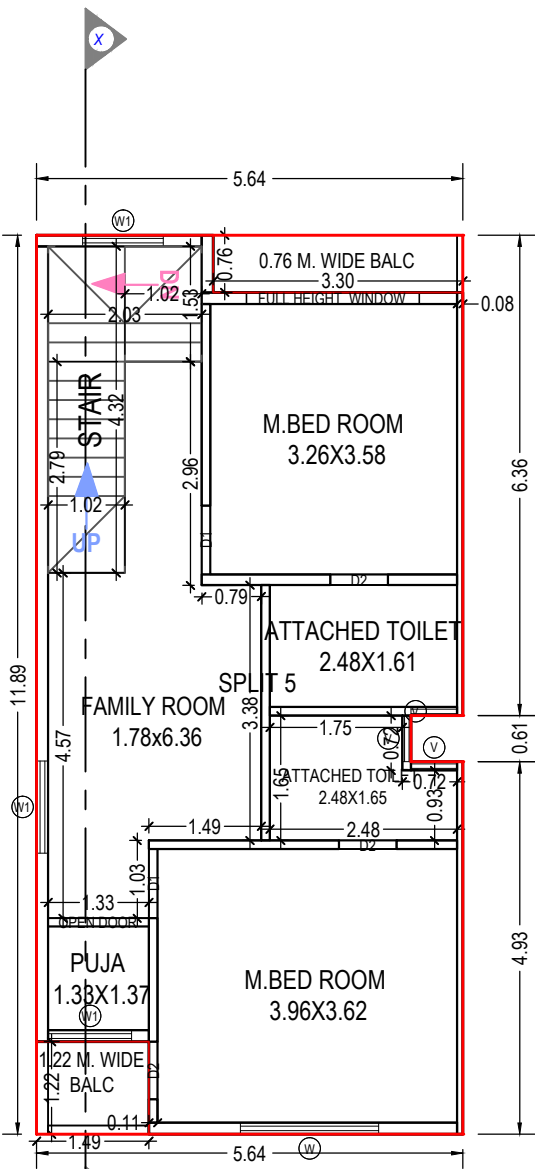

FIRST FLOOR PLAN
(Proposed)
(SCALE 1:100)

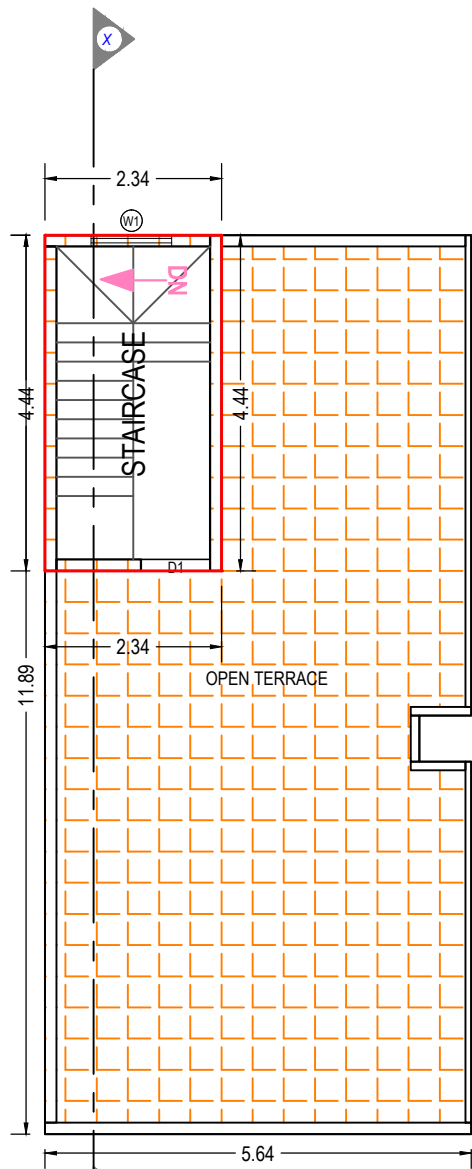

TERRACE FLOOR PLAN
(SCALE 1:100)

UnitBUA Table for Building :E (TYPE)

Floor	Name	UnitBUA Type	Gross UnitBUA Area	UnitBUA Area	Deductions (Area in Sq.mt.)		Carpet Area	No. of Unit
					Wall	Stair Case		
GROUND FLOOR PLAN	SPLIT 5	FLAT	60.85	60.85	5.57	5.47	49.81	01
			Total :	60.85	60.85	5.57	49.81	01
			Typical Floor = 1					
FIRST FLOOR PLAN	SPLIT 5	FLAT	64.15	64.15	6.27	5.94	51.94	00
			Total :	64.15	64.15	6.27	51.94	00
			Typical Floor = 1					
-	Total:	-	125.00	125.00	11.84	11.41	101.75	01

Building :E (TYPE)

Floor Name	Total Built Up Area (Sq.mt.)	Deductions from FSI(Area in Sq.mt.)		Proposed FSI Area (Sq.mt.)	Total FSI Area (Sq.mt.)	No. of Unit
		StairCase	Parking			
Ground Floor	66.50	5.47	5.64	55.38	55.38	01
First Floor	66.65	5.94	0.00	60.71	60.71	00
Terrace Floor	10.38	10.38	0.00	0.00	0.00	00
Total:	143.53	21.79	5.64	116.09	116.09	01
Total Number of Same Buildings:	1					
Total:	143.53	21.79	5.64	116.09	116.09	01

SCHEDULE OF WINDOW/VENTILATION:

BUILDING NAME	NAME	LENGTH	HEIGHT	NOS
E (TYPE)	V	0.61	1.00	06
E (TYPE)	W2	0.85	1.20	01
E (TYPE)	W1	0.83	1.20	01
E (TYPE)	W1	1.07	1.20	02
E (TYPE)	W1	1.10	1.20	01
E (TYPE)	W1	1.22	1.20	02
E (TYPE)	W	1.83	1.20	03

SCHEDULE OF DOOR:

BUILDING NAME	NAME	LENGTH	HEIGHT	NOS
E (TYPE)	D2	0.76	2.10	05
E (TYPE)	D1	0.91	2.10	04
E (TYPE)	D	1.07	2.10	01
E (TYPE)	OPEN DOOR	1.33	2.10	01
E (TYPE)	FULL HEIGHT WINDOW	2.29	2.10	01

Balcony Calculations Table

FLOOR	SIZE	AREA	TOTAL AREA
FIRST FLOOR PLAN	0.76 X 3.30 X 1 X 1	2.50	4.32
	1.22 X 1.49 X 1 X 1	1.82	
Total	-	-	4.32

Staircase Checks (Table 8a-1)

Floor Name	StairCase Name	Flight Width	Tread Width	Riser Height
GROUND FLOOR PLAN	STAIRCASE	1.02	0.25	0.20
FIRST FLOOR PLAN	STAIRCASE	1.02	0.00	0.23
TERRACE FLOOR PLAN	STAIRCASE	1.02	0.00	0.00


OWNER'S NAME AND SIGNATURE
RAJ RAJESH SHAH PROPRIETOR OF SHAH CONSTRUCTION

ARCH/ENG'S NAME & SIGNATURE
NILESH J SHAH




1022AR11102300002
SUPERVISOR'S NAME & SIGNATURE

31/05/2022
DATE OF APPROVAL


DESIGNATION OF APPROVER : Chief Officer

 


Grant of the permission is subject to the conditions mentioned in the permission letter. Permission letter and approved Plan PDF can be downloaded by scanning the QR code.

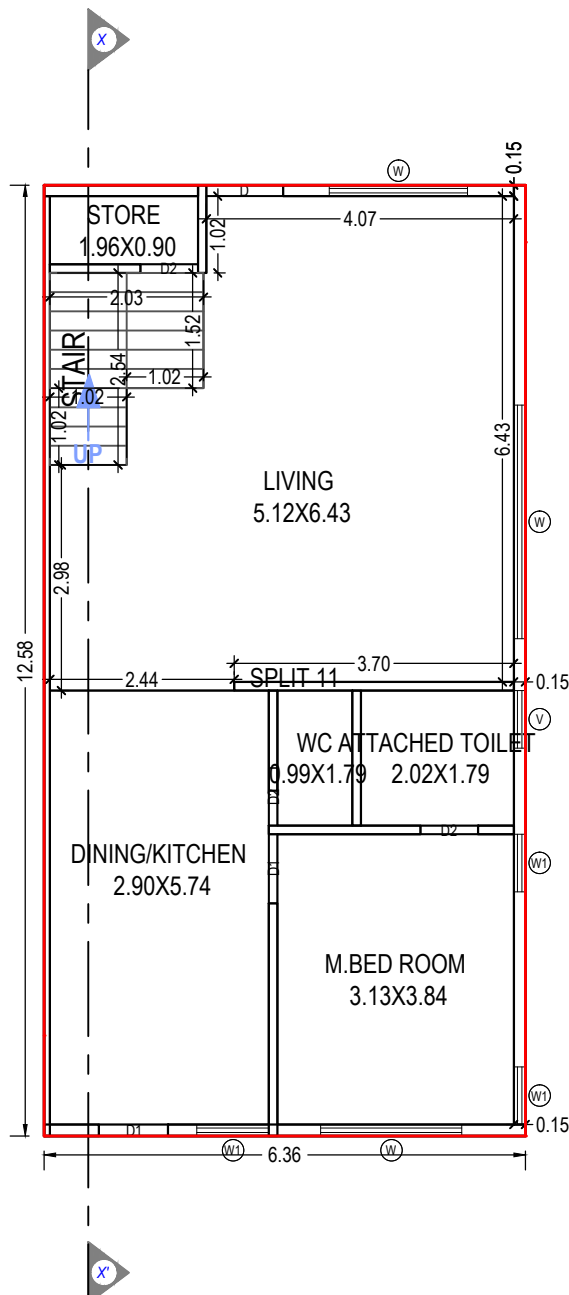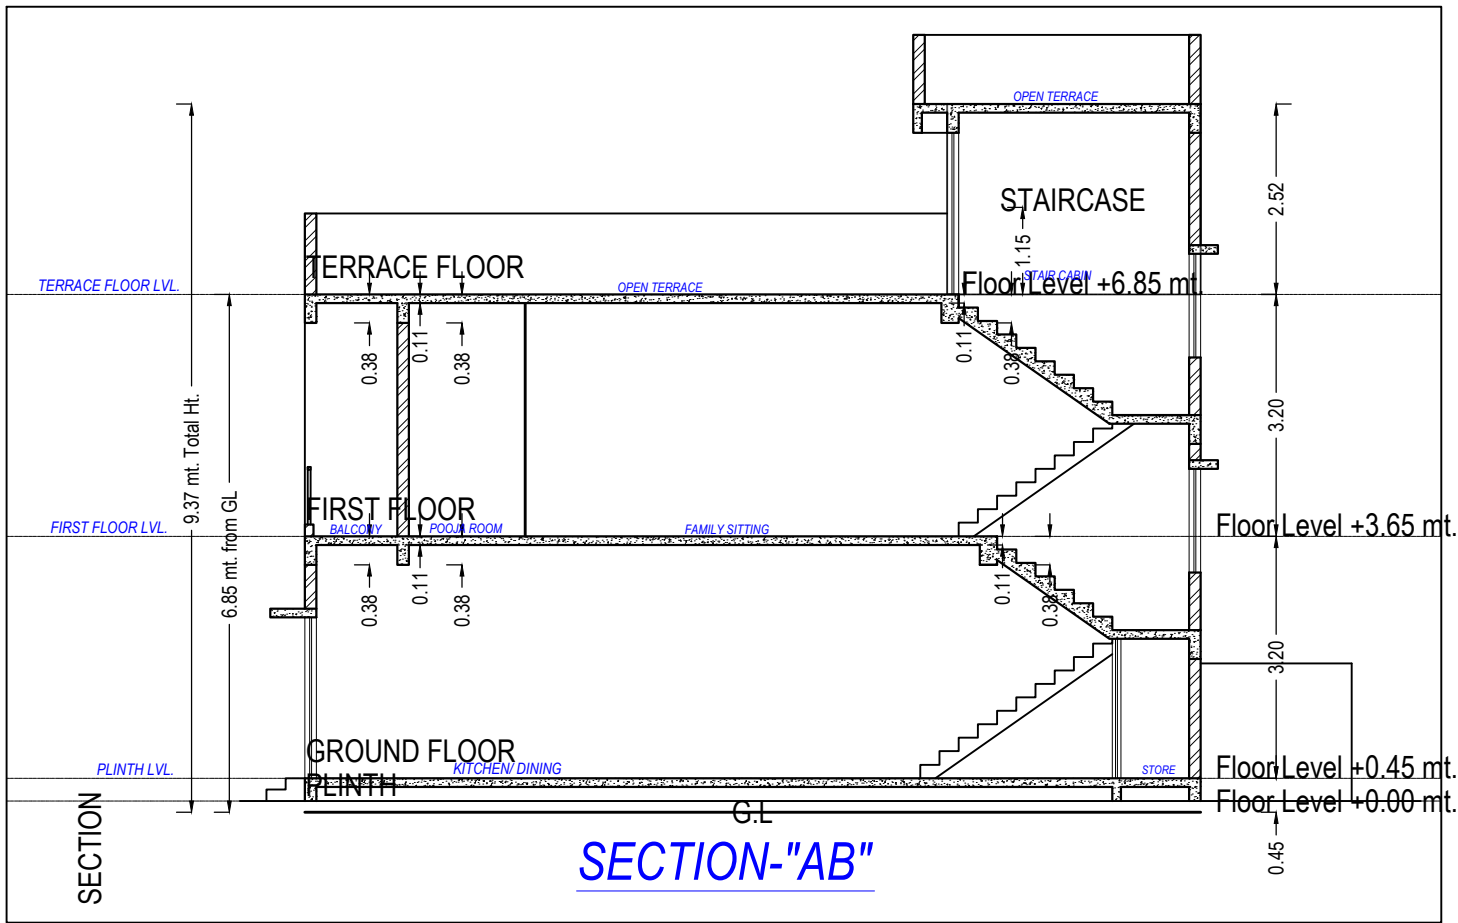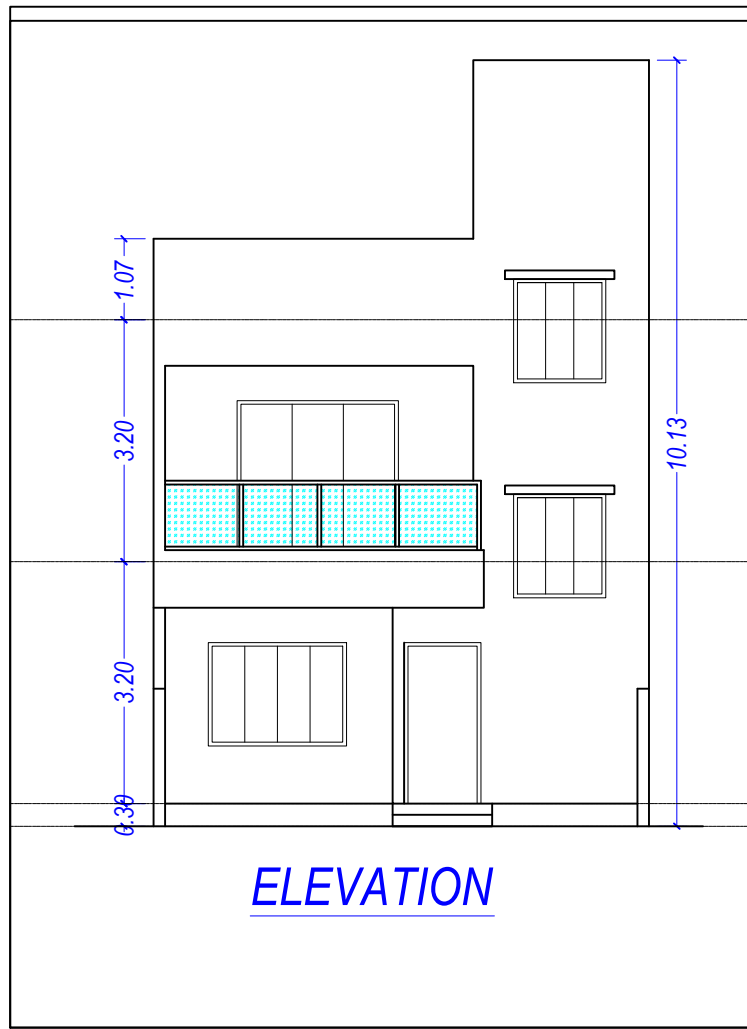

GROUND FLOOR PLAN
(Proposed)
(SCALE 1:100)

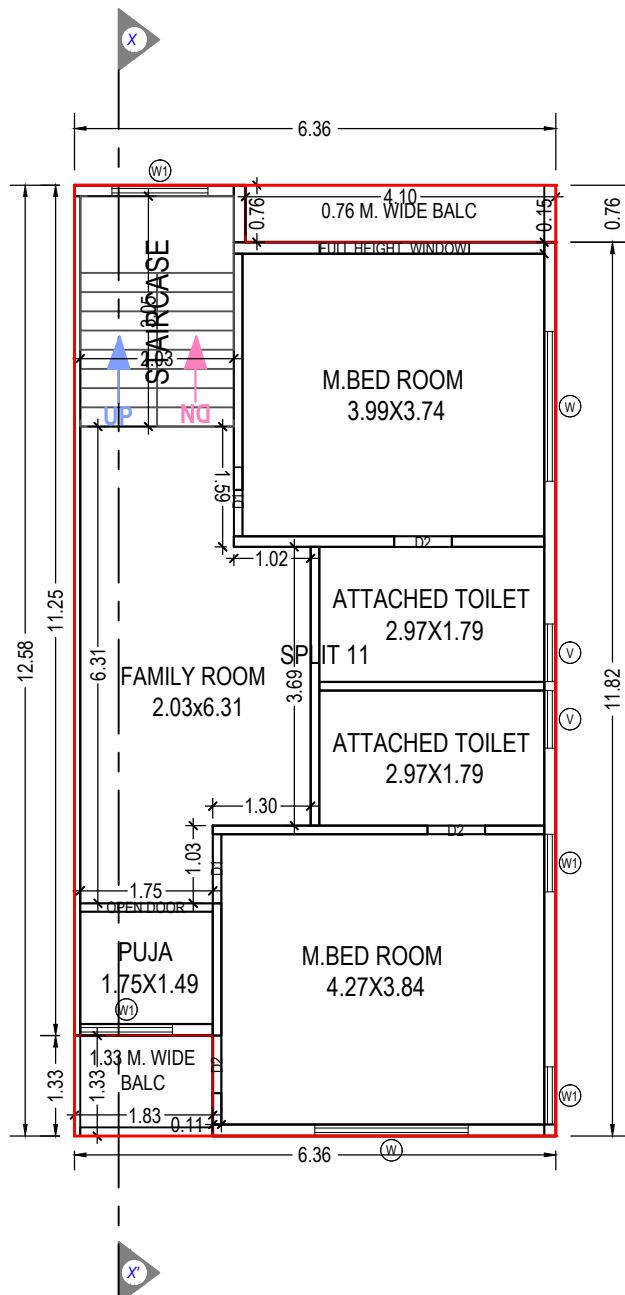

FIRST FLOOR PLAN
(Proposed)
(SCALE 1:100)

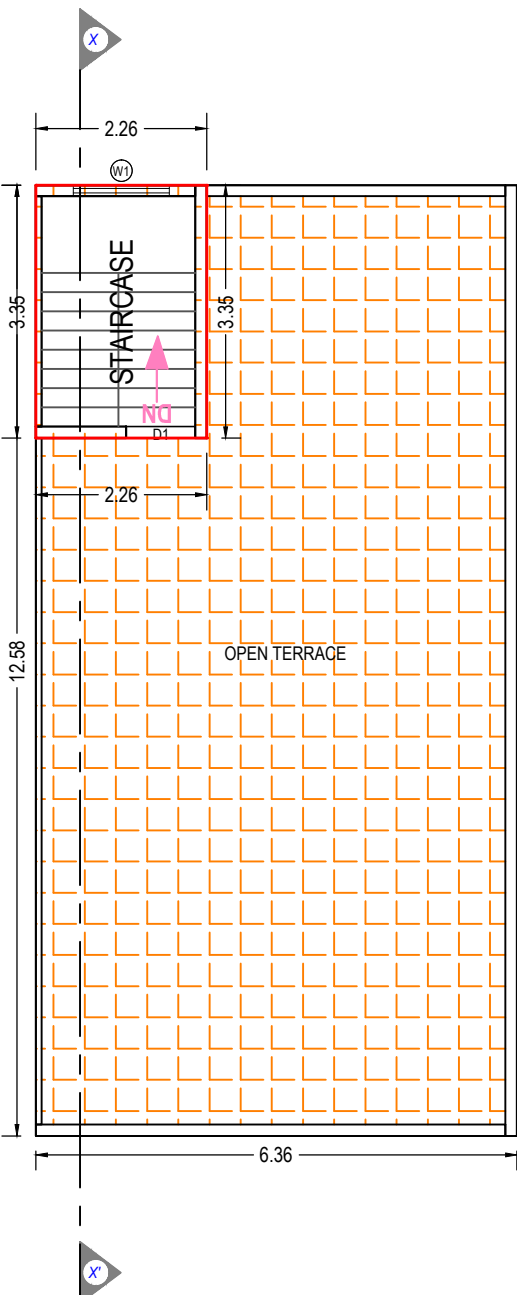

TERRACE FLOOR PLAN
(SCALE 1:100)

UnitBUA Table for Building :K (TYPE)

Floor	Name	UnitBUA Type	Gross UnitBUA Area	UnitBUA Area	Deductions (Area in Sq.mt.)	Carpet Area	No. of Unit
GROUND FLOOR PLAN	SPLIT 11	FLAT	80.06	80.06	6.10	4.13	69.83
			Total :	80.06	80.06	6.10	4.13
			Typical Floor = 1				
	Total per Floor:						
FIRST FLOOR PLAN	SPLIT 11	FLAT	76.95	76.95	6.86	6.19	63.90
			Total :	76.95	76.95	6.86	6.19
			Typical Floor = 1				
	Total per Floor:						
-	Total:	-	157.01	157.01	12.95	10.32	133.73

SCHEDULE OF WINDOW/VENTILATION:

BUILDING NAME	NAME	LENGTH	HEIGHT	NOS
K (TYPE)	V	0.76	1.00	03
K (TYPE)	W1	0.76	1.20	04
K (TYPE)	W1	0.95	1.20	01
K (TYPE)	W1	1.22	1.20	01
K (TYPE)	W1	1.27	1.20	02
K (TYPE)	W	1.83	1.20	01
K (TYPE)	W	1.87	1.20	01
K (TYPE)	W	1.98	1.20	01
K (TYPE)	W	2.03	1.20	01
K (TYPE)	W	3.09	1.20	01

Balcony Calculations Table

FLOOR	SIZE	AREA	TOTAL AREA
FIRST FLOOR PLAN	0.76 X 4.10 X 1 X 1	3.10	5.53
	1.33 X 1.83 X 1 X 1	2.43	
Total	-	-	5.53

Staircase Checks (Table 8a-1)

Floor Name	StairCase Name	Flight Width	Tread Width	Riser Height
GROUND FLOOR PLAN	STAIRCASE	1.02	0.25	0.32
FIRST FLOOR PLAN	STAIRCASE	2.03	0.25	0.36
TERRACE FLOOR PLAN	STAIRCASE	2.03	0.25	0.00

Staircase Checks (Table 8a-1)

BUILDING NAME	NAME	LENGTH	HEIGHT	NOS
K (TYPE)	D2	0.76	2.10	06
K (TYPE)	D1	0.91	2.10	04
K (TYPE)	D	1.02	2.10	01
K (TYPE)	OPEN DOOR	1.75	2.10	01
K (TYPE)	FULL HEIGHT WINDOW	1.98	2.10	01

Grant of the permission is subject to the conditions mentioned in the permission letter. Permission letter and approved Plan PDF can be downloaded by scanning the QR code.

ISO_A1_(841.00_x_594.00_MM)

Based on the aforesaid permission the applicant reserves the rights to commence the construction from the day of issuance. Nevertheless, in case, for procuring the aforesaid permission, any document or system configuration for rules or information or parameters or drawings provided or attached is found to be incorrect or inconsistent with respect to prevailing bye-laws, by any authority or otherwise, the permission granted shall be considered as lapsed Accuracy of Scrutiny Report and Drawing is subject to accuracy of end-user provided data, 3rd party software/hardware/services, etc. SoftTech Engineers Ltd. is not liable for any damages which may arise from use, or inability to use the Application.Contents highlighted in magenta color are not verified.Texts printed in 'Italics' and 'Blue' color are user inputs, which are not verified and not generated by scrutiny software.

OWNER'S NAME AND SIGNATURE

RAJ RAJESH SHAH PROPRIETOR OF SHAH CONSTRUCTION

ARCH/ENG'S NAME & SIGNATURE

STRUCTURE ENGINEER

NILESH J SHAH




1022AR11102300002

SUPERVISOR'S NAME & SIGNATURE


DATE OF APPROVAL

31/05/2022


DESIGNATION OF APPROVER : Chief Officer

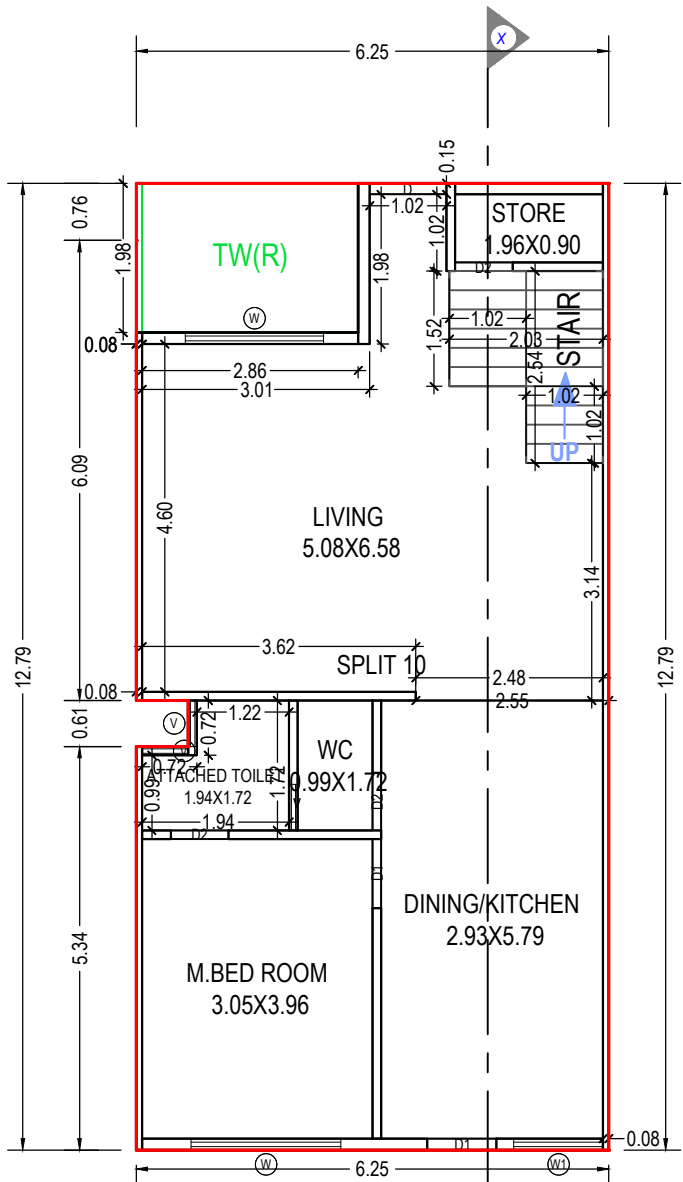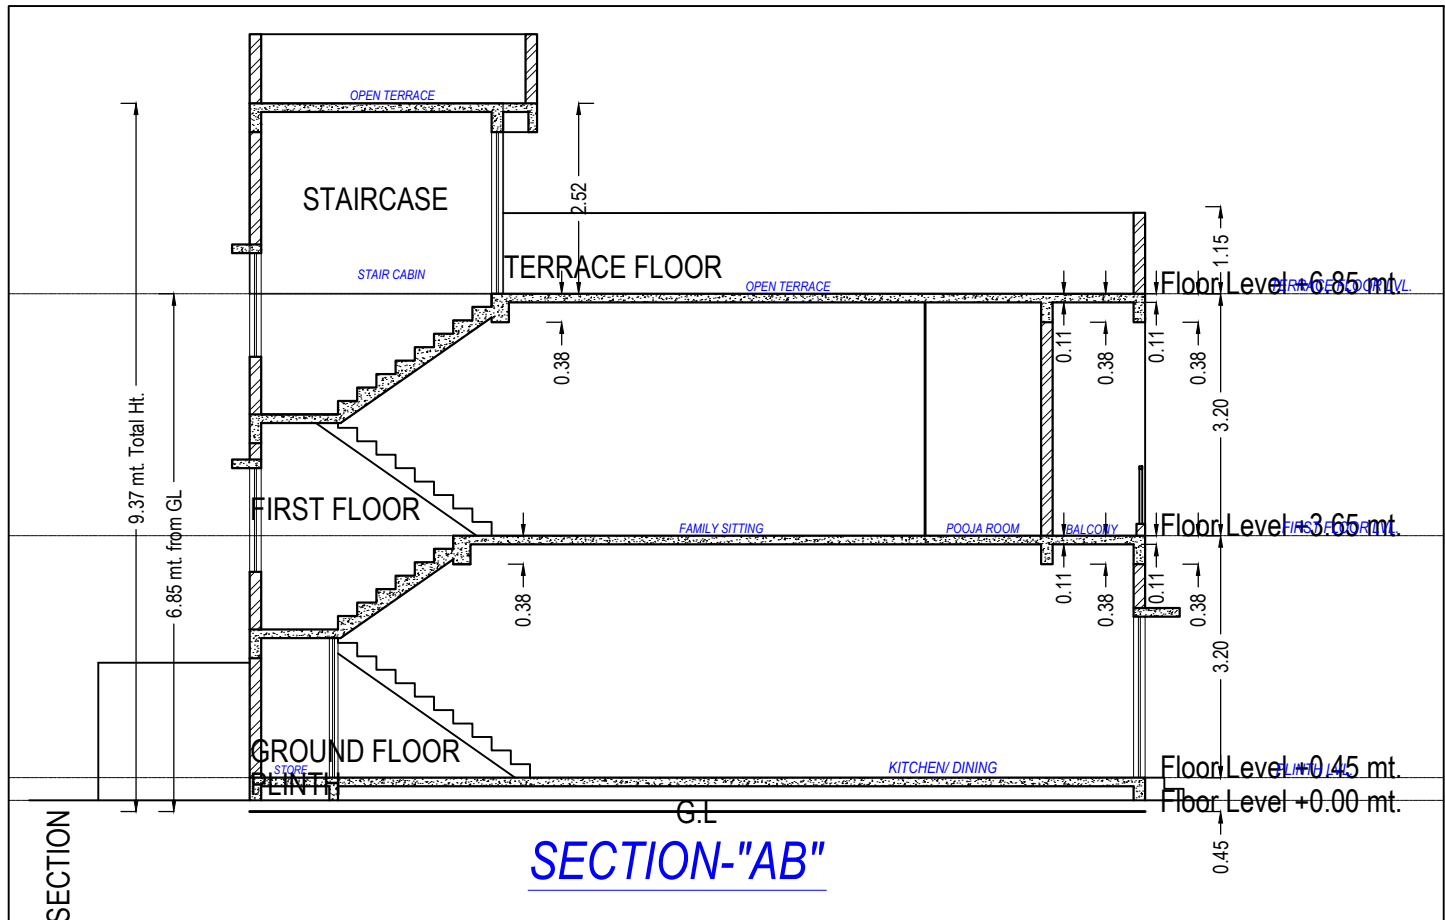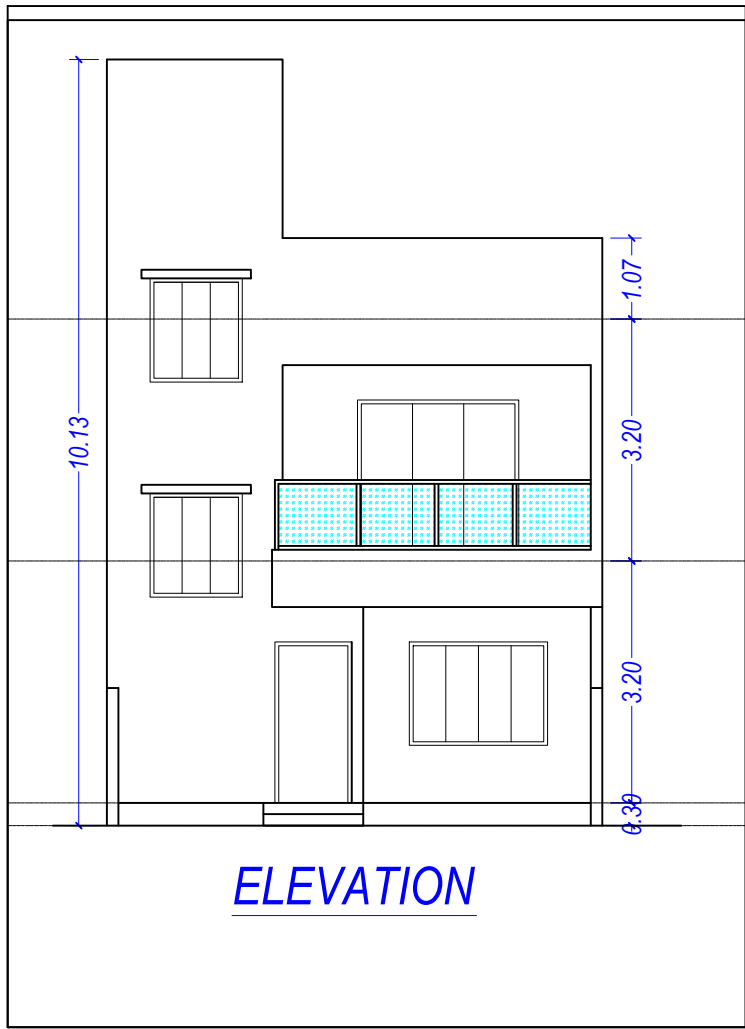

GROUND FLOOR PLAN
(Proposed)
(SCALE 1:100)

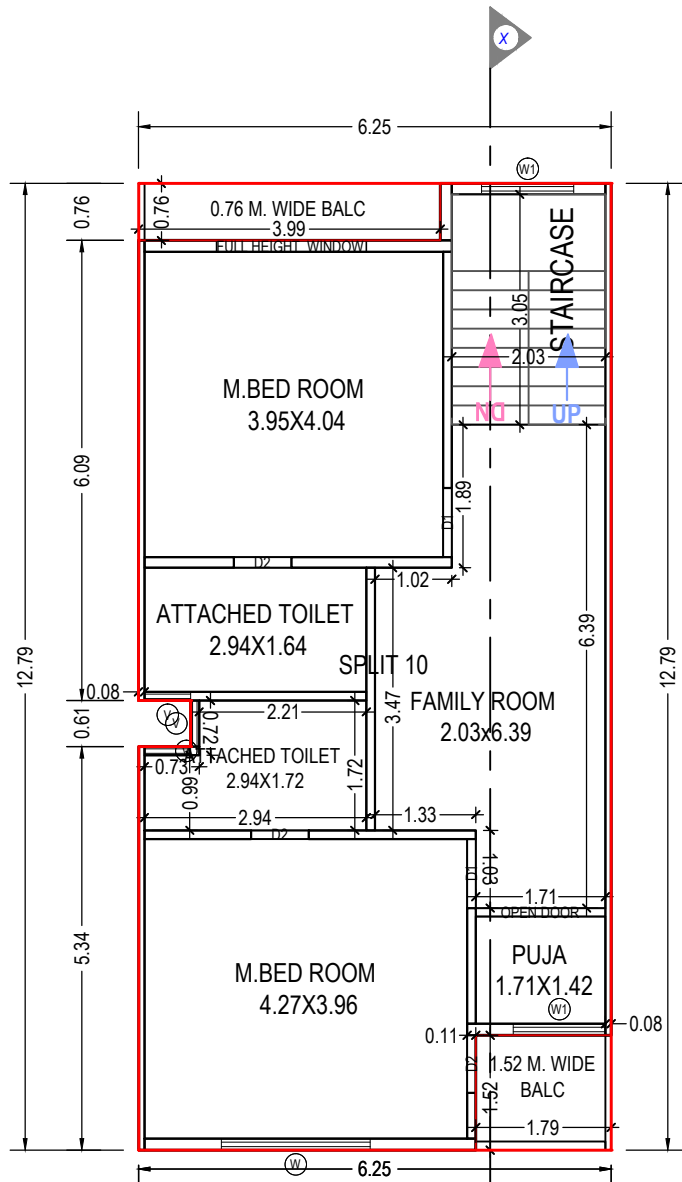

FIRST FLOOR PLAN
(Proposed)
(SCALE 1:100)

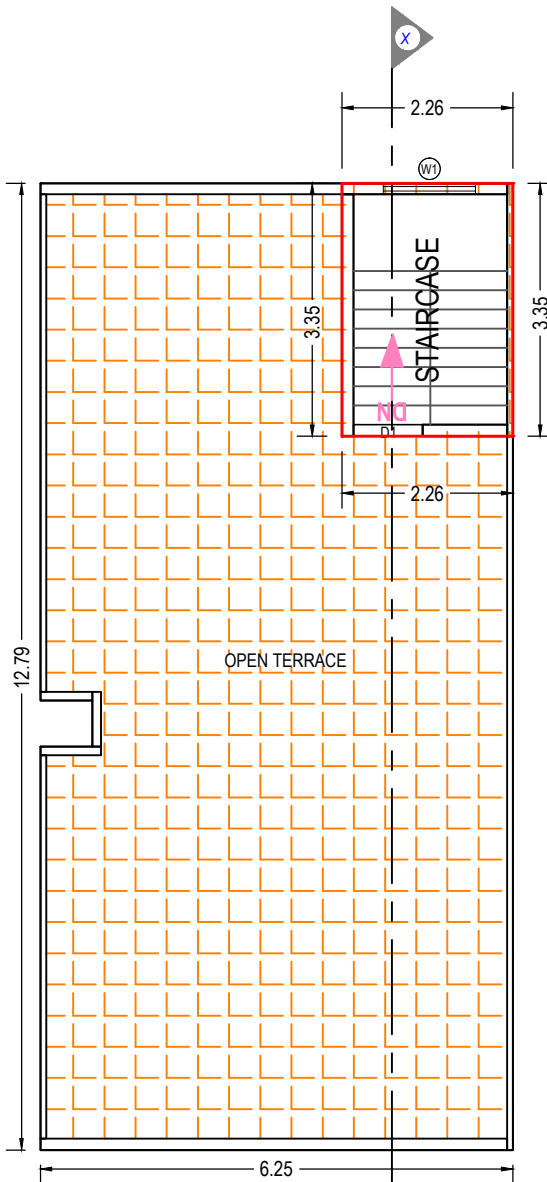

TERRACE FLOOR PLAN
(SCALE 1:100)

UnitBUA Table for Building :J (TYPE)								
Floor	Name	UnitBUA Type	Gross UnitBUA Area	UnitBUA Area	Deductions (Area in Sq.mt.)		Carpet Area	No. of Unit
					Wall	Stair Case		
GROUND FLOOR PLAN	SPLIT 10	FLAT	73.71	73.71	5.35	4.13	64.23	01
		Total :	73.71	73.71	5.35	4.13	64.23	01
		Typical Floor = 1						
		Total :	73.71	73.71	5.35	4.13	64.23	01
	SPLIT 10	FLAT	76.50	76.50	6.08	6.19	64.23	00
FIRST FLOOR PLAN	Total per Floor:	Total :	76.50	76.50	6.08	6.19	64.23	00
		Typical Floor = 1						
		Total :	76.50	76.50	6.08	6.19	64.23	00
-	-	-	-	-	-	-	-	-
Total:	-	-	150.21	150.21	11.43	10.32	128.46	01

Building :J (TYPE)						
Floor Name	Total Built Up Area (Sq.mt.)	Deductions from FSI(Area in Sq.mt.)		Proposed FSI Area (Sq.mt.)	Total FSI Area (Sq.mt.)	No. of Unit
		StairCase	Parking			
Ground Floor	79.36	4.13	5.65	69.59	69.59	01
First Floor	79.52	6.19	0.00	73.32	73.32	00
Terrace Floor	7.57	7.57	0.00	0.00	0.00	00
Total:	166.44	17.89	5.65	142.91	142.91	01
Total Number of Same Buildings:	1					
Total:	166.44	17.89	5.65	142.91	142.91	01

SCHEDULE OF WINDOW/VENTILATION:				
BUILDING NAME	NAME	LENGTH	HEIGHT	NOS
J (TYPE)	V	0.61	1.00	06
J (TYPE)	W1	1.18	1.20	01
J (TYPE)	W1	1.22	1.20	03
J (TYPE)	W	1.83	1.20	01
J (TYPE)	W	1.97	1.20	01
J (TYPE)	W	1.98	1.20	01

SCHEDULE OF DOOR:				
BUILDING NAME	NAME	LENGTH	HEIGHT	NOS
J (TYPE)	D2	0.76	2.10	06
J (TYPE)	D1	0.91	2.10	04
J (TYPE)	D	1.02	2.10	01
J (TYPE)	OPEN DOOR	1.71	2.10	01
J (TYPE)	FULL HEIGHT WINDOW	1.98	2.10	01

Balcony Calculations Table			
FLOOR	SIZE	AREA	TOTAL AREA
FIRST FLOOR PLAN	0.76 X 3.99 X 1 X 1	3.02	5.74
	1.52 X 1.79 X 1 X 1	2.72	
Total	-	-	5.74

Staircase Checks (Table 8a-1)				
Floor Name	StairCase Name	Flight Width	Tread Width	Riser Height
GROUND FLOOR PLAN	STAIRCASE	1.02	0.25	0.32
FIRST FLOOR PLAN	STAIRCASE	2.03	0.25	0.36
TERRACE FLOOR PLAN	STAIRCASE	2.03	0.25	0.00




OWNER'S NAME AND SIGNATURE
RAJ RAJESH SHAH PROPRIETOR OF SHAH CONSTRUCTION

ARCH/ENG'S NAME & SIGNATURE
NILESH J SHAH


1022AR11102300002
SUPERVISOR'S NAME & SIGNATURE
31/05/2022
DATE OF APPROVAL

DESIGNATION OF APPROVER : Chief Officer


Grant of the permission is subject to the conditions mentioned in the permission letter. Permission letter and approved Plan PDF can be downloaded by scanning the QR code.

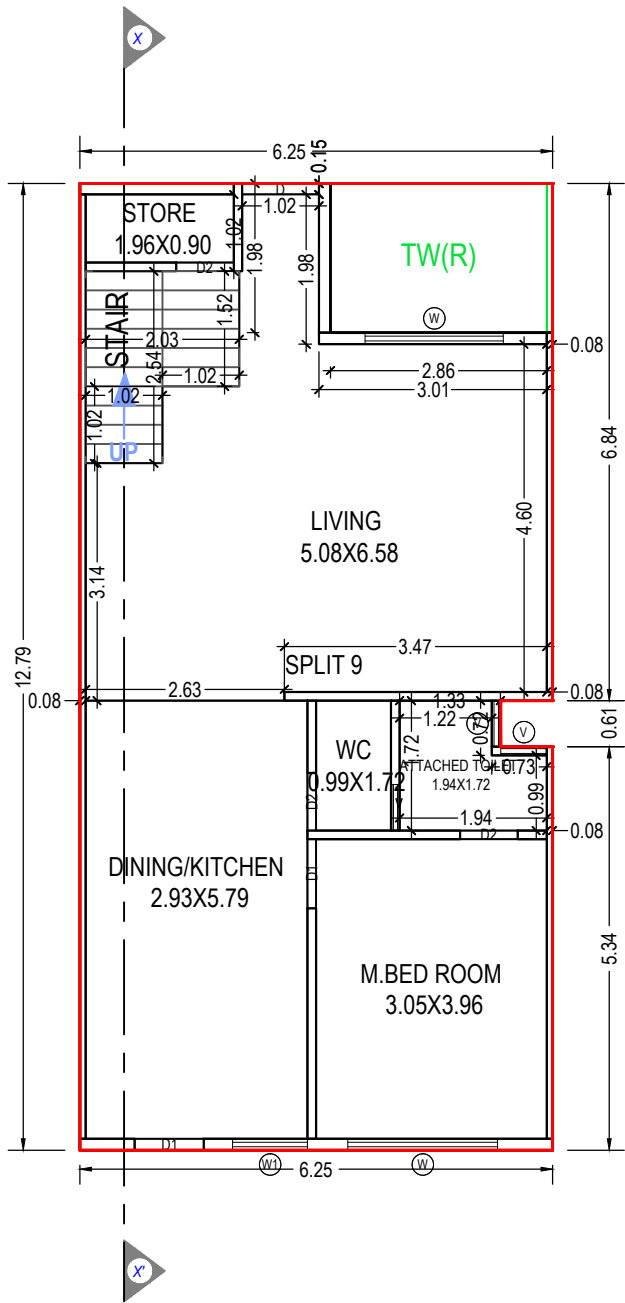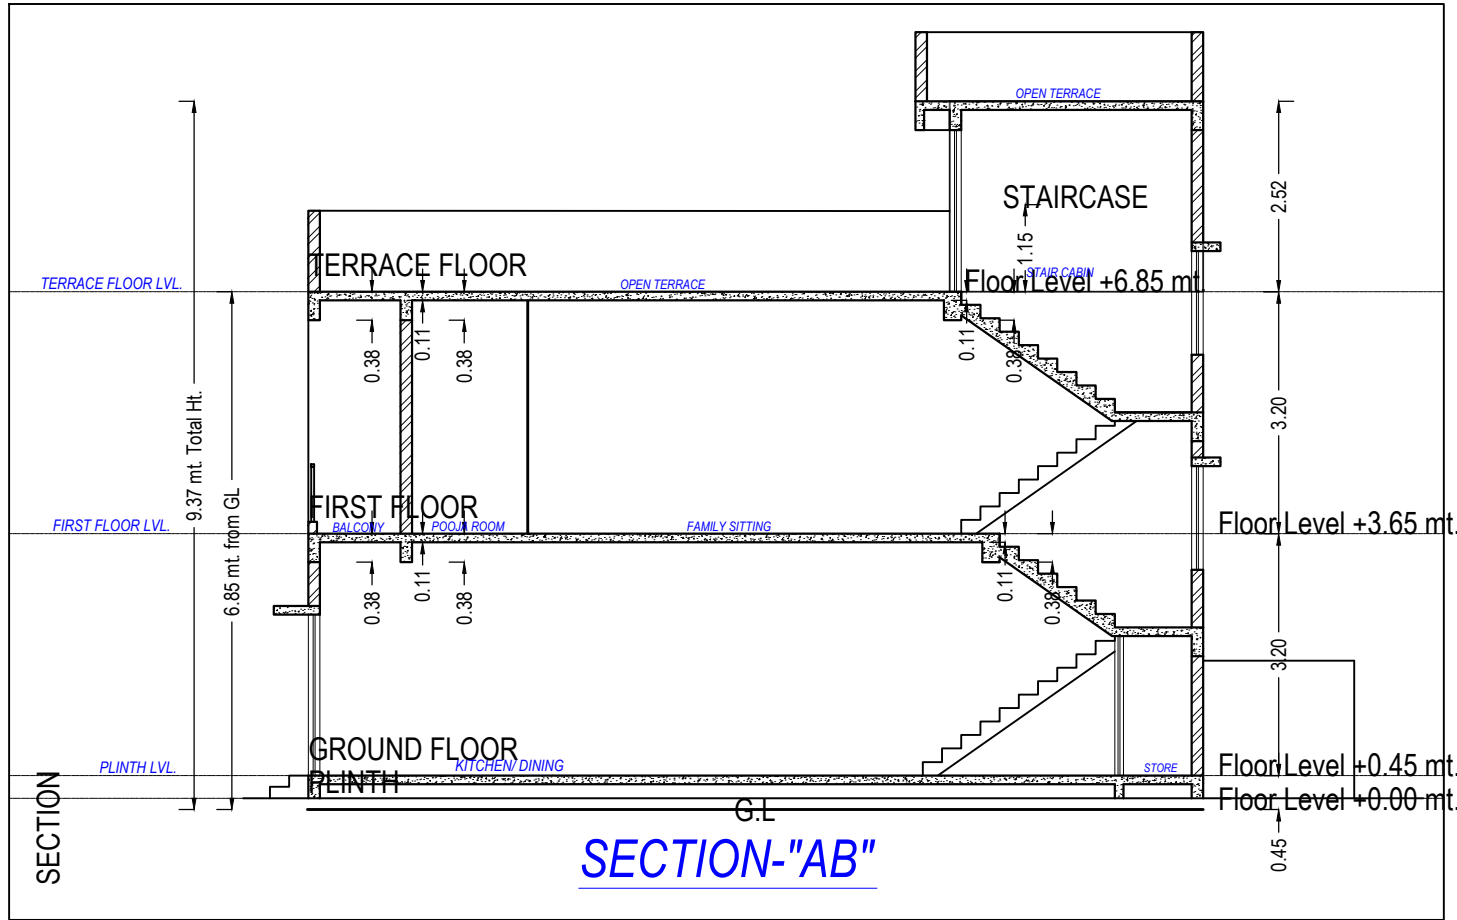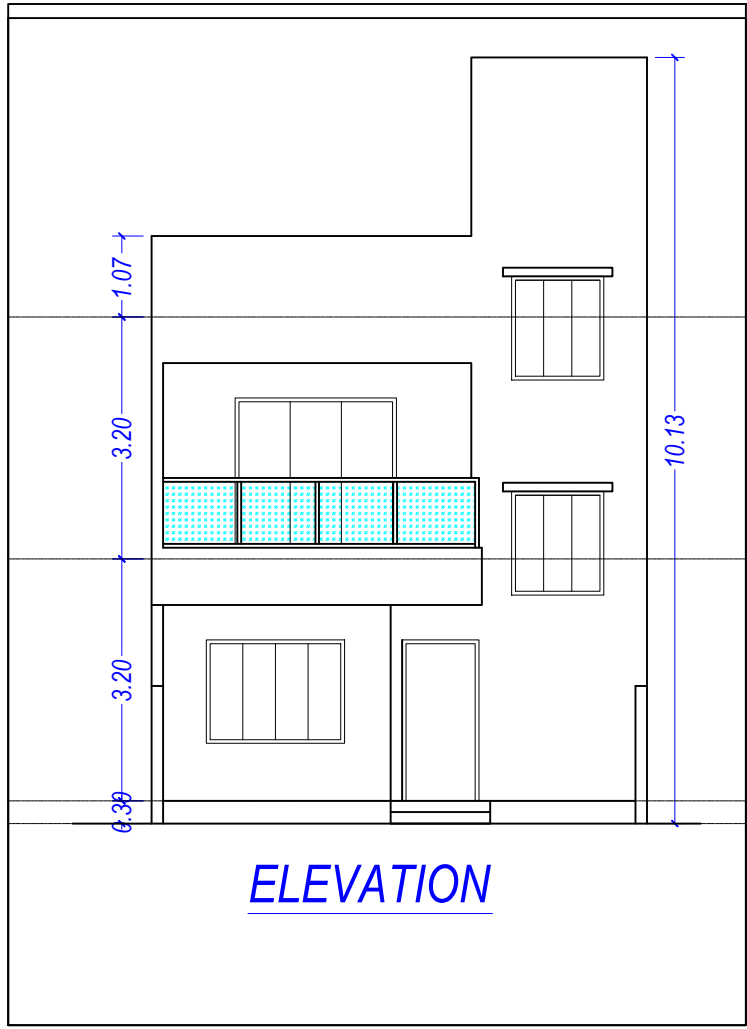

GROUND FLOOR PLAN
(Proposed)
(SCALE 1:100)

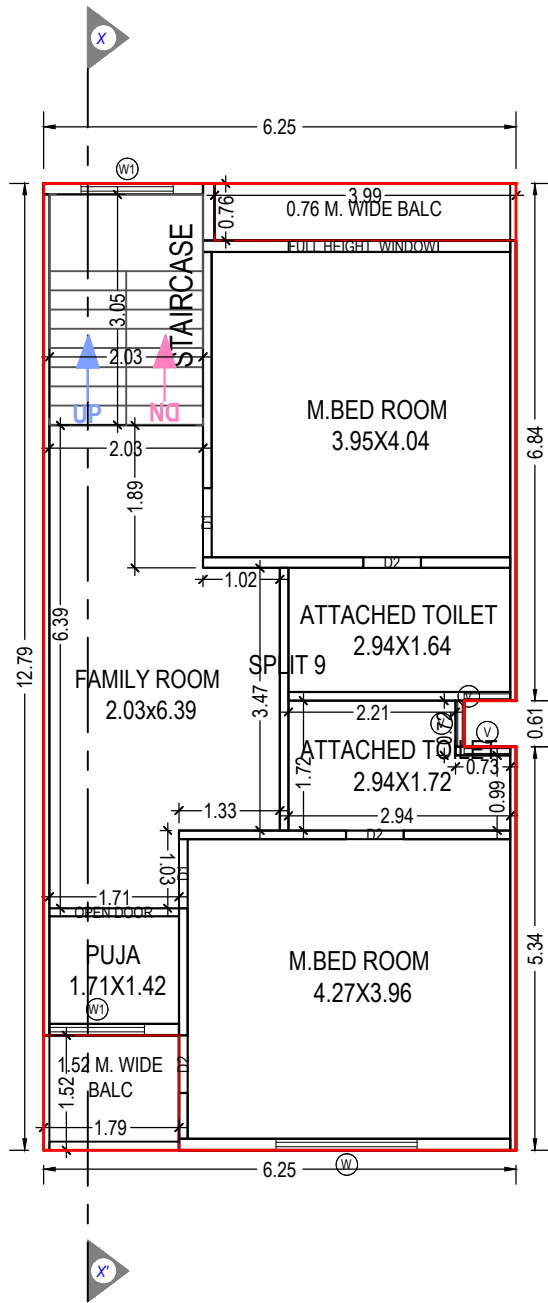

FIRST FLOOR PLAN
(Proposed)
(SCALE 1:100)

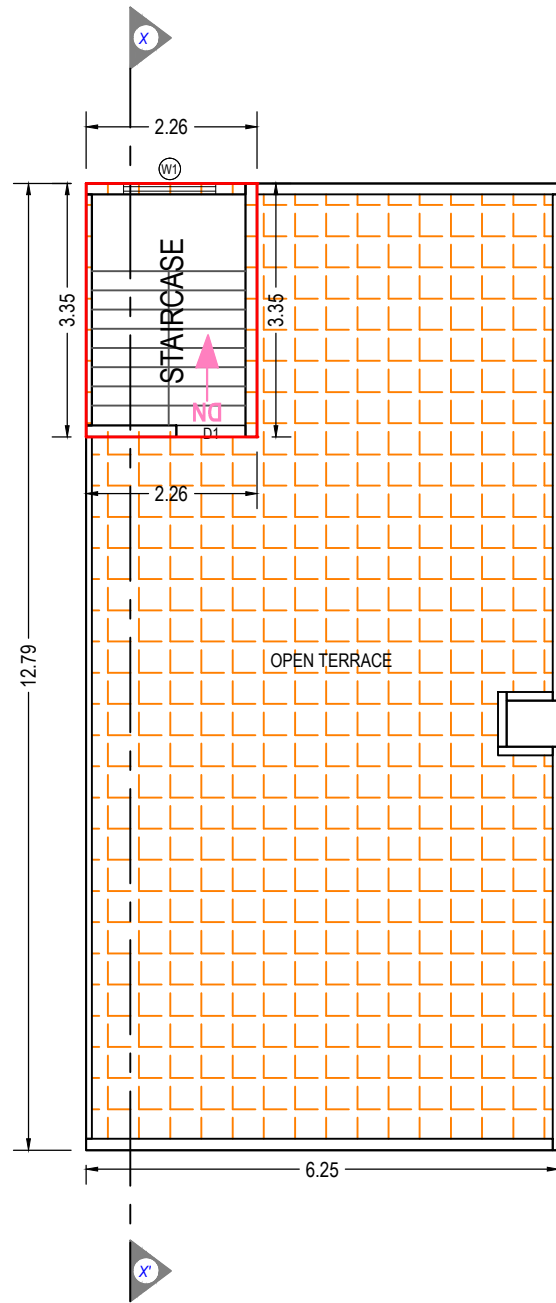

TERRACE FLOOR PLAN
(SCALE 1:100)

UnitBUA Table for Building :I (TYPE)

Floor	Name	UnitBUA Type	Gross UnitBUA Area	UnitBUA Area	Deductions (Area in Sq.mt.)		Carpet Area	No. of Unit
					Wall	Stair Case		
GROUND FLOOR PLAN	SPLIT 9	FLAT	73.71	73.71	5.33	4.13	64.25	01
			Total :	73.71	73.71	5.33	4.13	64.25
			Typical Floor = 1					
FIRST FLOOR PLAN	SPLIT 9	FLAT	76.50	76.50	6.07	6.19	64.24	00
			Total :	76.50	76.50	6.07	6.19	64.24
			Typical Floor = 1					
-	Total:	-	150.21	150.21	11.40	10.32	128.49	01

Building :I (TYPE)

Floor Name	Total Built Up Area (Sq.mt.)	Deductions from FSI(Area in Sq.mt.)		Proposed FSI Area (Sq.mt.)	Total FSI Area (Sq.mt.)	No. of Unit
		StairCase	Parking			
Ground Floor	79.36	4.13	5.65	69.59	69.59	01
First Floor	79.51	6.19	0.00	73.32	73.32	00
Terrace Floor	7.58	7.58	0.00	0.00	0.00	00
Total:	166.45	17.90	5.65	142.91	142.91	01
Total Number of Same Buildings:	1					
Total:	166.45	17.90	5.65	142.91	142.91	01

SCHEDULE OF WINDOW/VENTILATION:

BUILDING NAME	NAME	LENGTH	HEIGHT	NOS
I (TYPE)	V	0.61	1.00	06
I (TYPE)	W1	0.99	1.20	01
I (TYPE)	W1	1.22	1.20	02
I (TYPE)	W1	1.26	1.20	01
I (TYPE)	W	1.83	1.20	01
I (TYPE)	W	1.87	1.20	01
I (TYPE)	W	1.98	1.20	01

SCHEDULE OF DOOR:

BUILDING NAME	NAME	LENGTH	HEIGHT	NOS
I (TYPE)	D2	0.76	2.10	06
I (TYPE)	D1	0.91	2.10	04
I (TYPE)	D	1.02	2.10	01
I (TYPE)	OPEN DOOR	1.71	2.10	01
I (TYPE)	FULL HEIGHT WINDOW	1.98	2.10	01

Balcony Calculations Table

FLOOR	SIZE	AREA	TOTAL AREA
FIRST FLOOR PLAN	0.76 X 3.99 X 1 X 1	3.02	5.74
	1.52 X 1.79 X 1 X 1	2.72	
Total	-	-	5.74

Staircase Checks (Table 8a-1)


Floor Name	StairCase Name	Flight Width	Tread Width	Riser Height
GROUND FLOOR PLAN	STAIRCASE	1.02	0.25	0.32
FIRST FLOOR PLAN	STAIRCASE	2.03	0.25	0.36
TERRACE FLOOR PLAN	STAIRCASE	2.03	0.25	0.00

OWNER'S NAME AND SIGNATURE
RAJ RAJESH SHAH PROPRIETOR OF SHAH CONSTRUCTION




ARCHIENG'S NAME & SIGNATURE
NILESH J SHAH

1022AR11102300002
SUPERVISOR'S NAME & SIGNATURE
DATE OF APPROVAL
31/05/2022


DESIGNATION OF APPROVER : Chief Officer

 


Grant of the permission is subject to the conditions mentioned in the permission letter. Permission letter and approved Plan PDF can be downloaded by scanning the QR code.

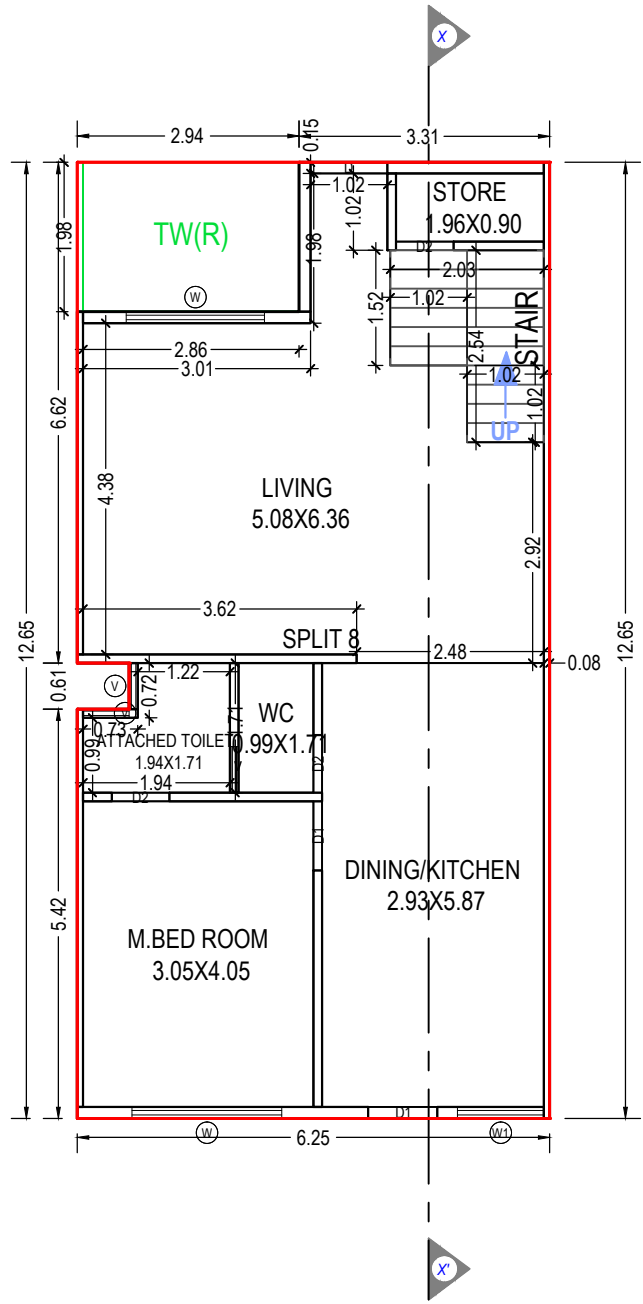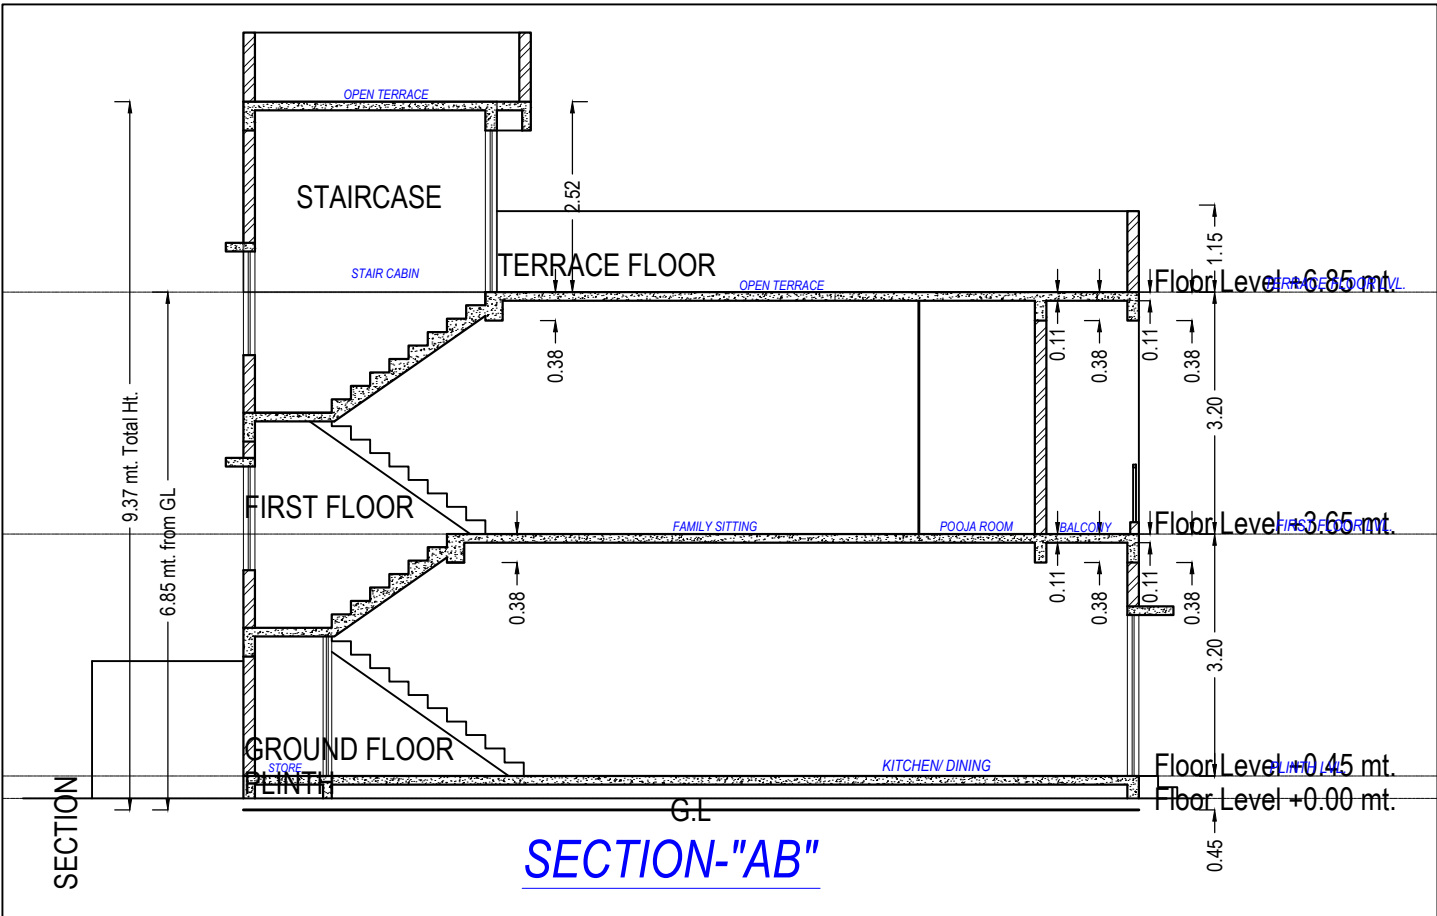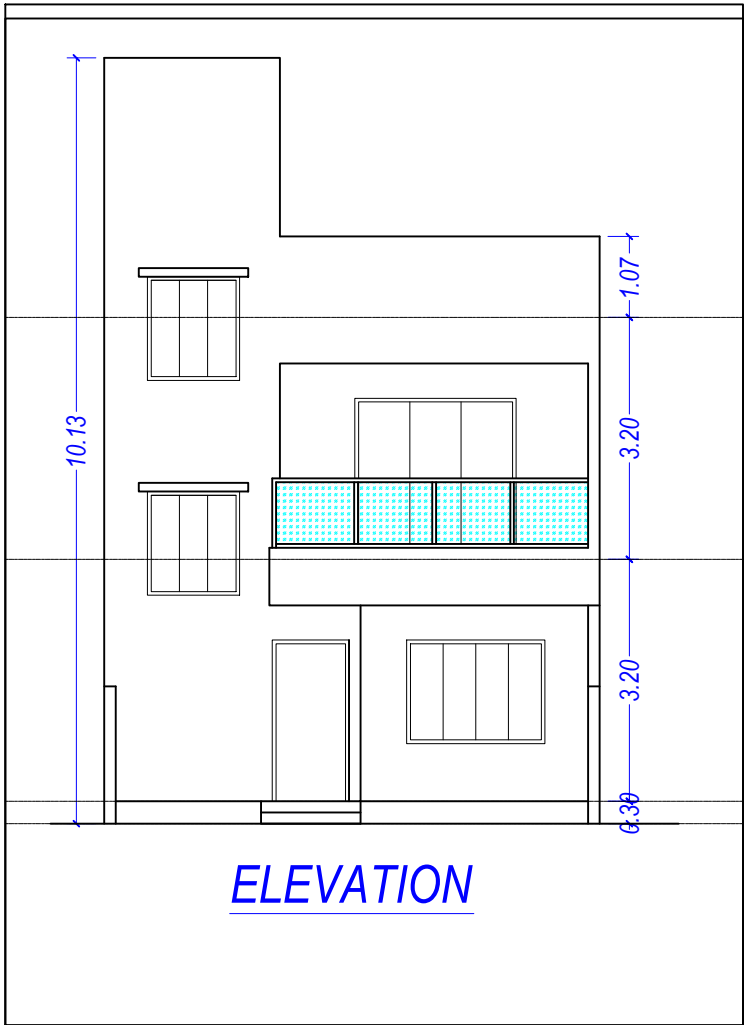

GROUND FLOOR PLAN
(Proposed)
(SCALE 1:100)

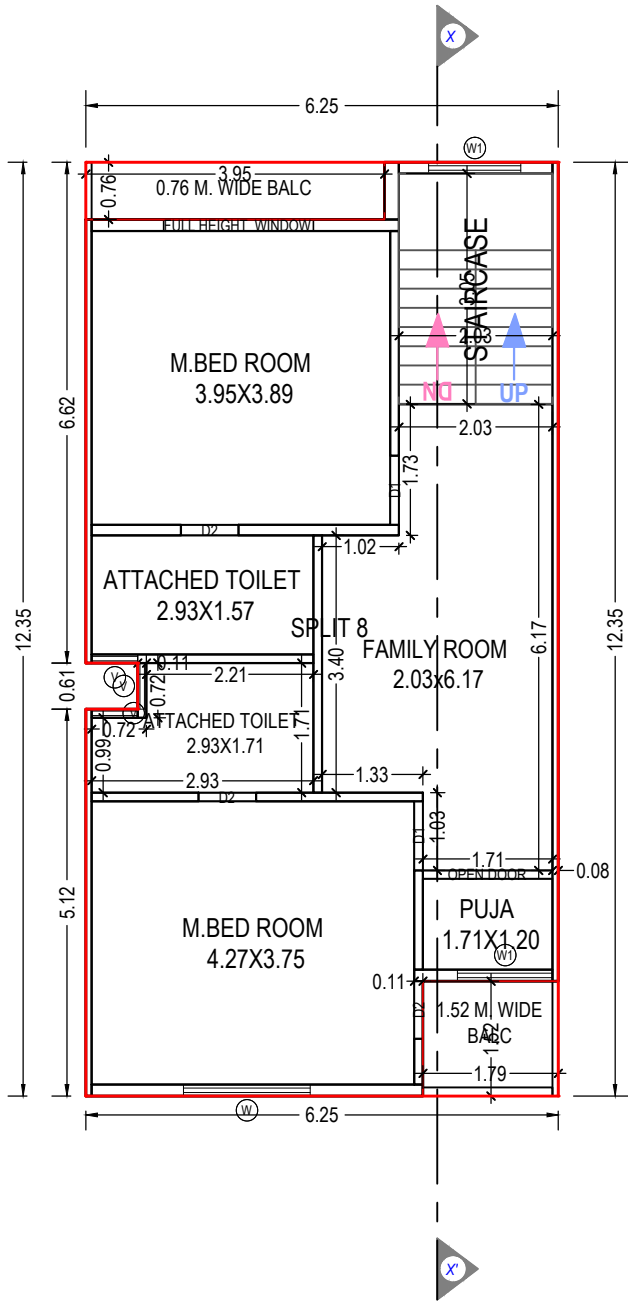

FIRST FLOOR PLAN
(Proposed)
(SCALE 1:100)

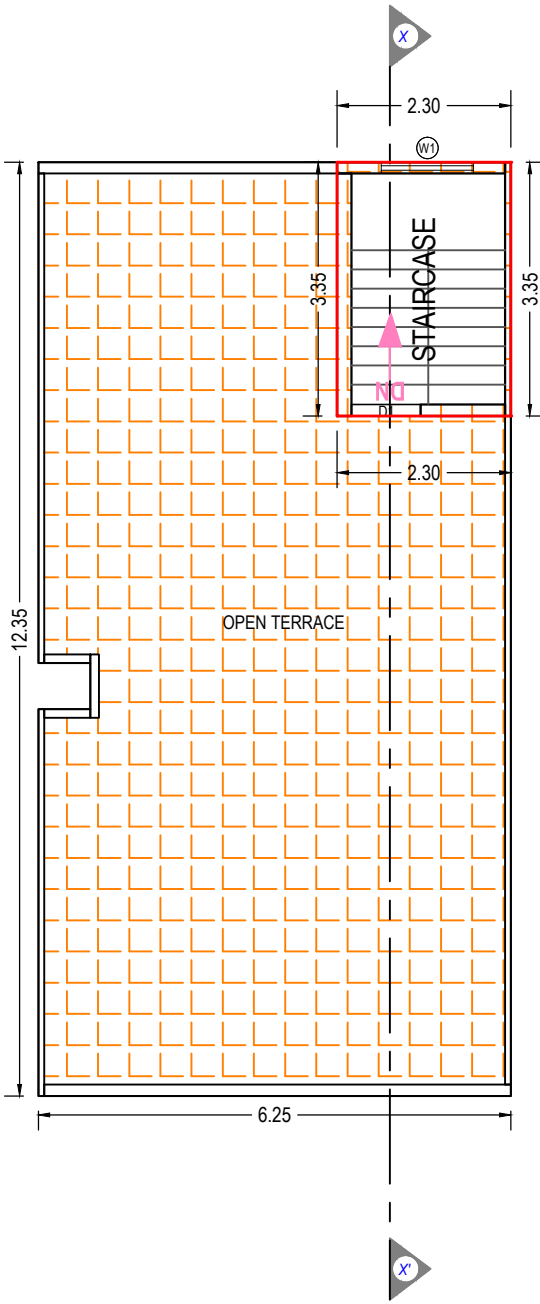

TERRACE FLOOR PLAN
(SCALE 1:100)

UnitBUA Table for Building :H (TYPE)								
Floor	Name	UnitBUA Type	Gross UnitBUA Area	UnitBUA Area	Deductions (Area in Sq.mt.)		Carpet Area	No. of Unit
GROUND FLOOR PLAN	SPLIT 8	FLAT	72.84	72.84	5.34	4.13	63.37	01
	Total :		72.84	72.84	5.34	4.13	63.37	01
	Typical Floor = 1							
FIRST FLOOR PLAN	SPLIT 8	FLAT	73.79	73.79	6.00	6.19	61.60	00
	Total :		73.79	73.79	6.00	6.19	61.60	00
	Typical Floor = 1							
-	Total:	-	146.63	146.63	11.33	10.32	124.97	01

Building :H (TYPE)						
Floor Name	Total Built Up Area (Sq.mt.)	Deductions from FSI(Area in Sq.mt.)		Proposed FSI Area (Sq.mt.)	Total FSI Area (Sq.mt.)	No. of Unit
		StairCase	Parking	Resi.		
Ground Floor	78.49	4.13	5.65	68.72	68.72	01
First Floor	76.77	6.19	0.00	70.58	70.58	00
Terrace Floor	7.71	7.71	0.00	0.00	0.00	00
Total:	162.97	18.03	5.65	139.30	139.30	01
Total Number of Same Buildings:	1					
Total:	162.97	18.03	5.65	139.30	139.30	01

SCHEDULE OF WINDOW/VENTILATION:

BUILDING NAME	NAME	LENGTH	HEIGHT	NOS
H (TYPE)	V	0.61	1.00	06
H (TYPE)	W1	1.14	1.20	01
H (TYPE)	W1	1.22	1.20	02
H (TYPE)	W1	1.26	1.20	01
H (TYPE)	W	1.68	1.20	01
H (TYPE)	W	1.83	1.20	01
H (TYPE)	W	1.98	1.20	01

SCHEDULE OF DOOR:

BUILDING NAME	NAME	LENGTH	HEIGHT	NOS
H (TYPE)	D2	0.76	2.10	06
H (TYPE)	D1	0.91	2.10	04
H (TYPE)	D	1.02	2.10	01
H (TYPE)	OPEN DOOR	1.71	2.10	01
H (TYPE)	FULL HEIGHT WINDOW	1.98	2.10	01

Balcony Calculations Table




FLOOR	SIZE	AREA	TOTAL AREA
FIRST FLOOR PLAN	0.76 X 3.95 X 1 X 1	2.99	5.71
	1.52 X 1.79 X 1 X 1	2.72	
Total	-	-	5.71

Staircase Checks (Table 8a-1)


Floor Name	StairCase Name	Flight Width	Tread Width	Riser Height
GROUND FLOOR PLAN	STAIRCASE	1.02	0.25	0.32
FIRST FLOOR PLAN	STAIRCASE	2.03	0.25	0.36
TERRACE FLOOR PLAN	STAIRCASE	2.03	0.25	0.00

OWNER'S NAME AND SIGNATURE	
RAJ RAJESH SHAH PROPRIETOR OF SHAH CONSTRUCTION	
ARCHIENG'S NAME & SIGNATURE	STRUCTURE ENGINEER
NILESH J SHAH	
1022AR11102300002	
SUPERVISOR'S NAME & SIGNATURE	DATE OF APPROVAL
	31/05/2022
DESIGNATION OF APPROVER :	Chief Officer
	


Grant of the permission is subject to the conditions mentioned in the permission letter. Permission letter and approved Plan PDF can be downloaded by scanning the QR code.

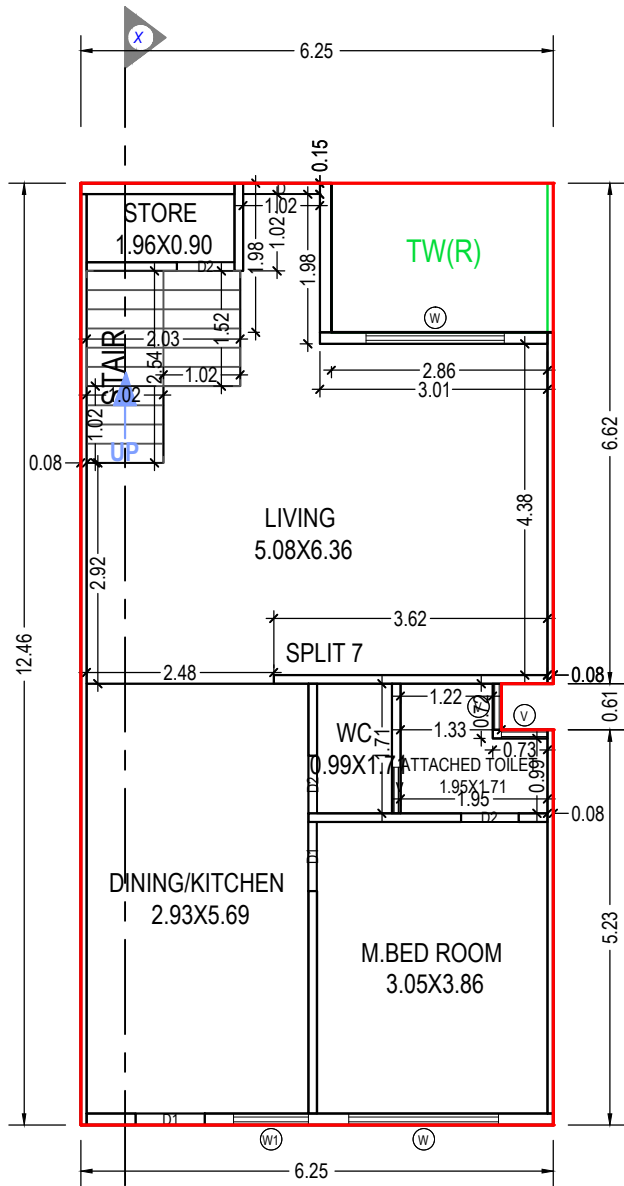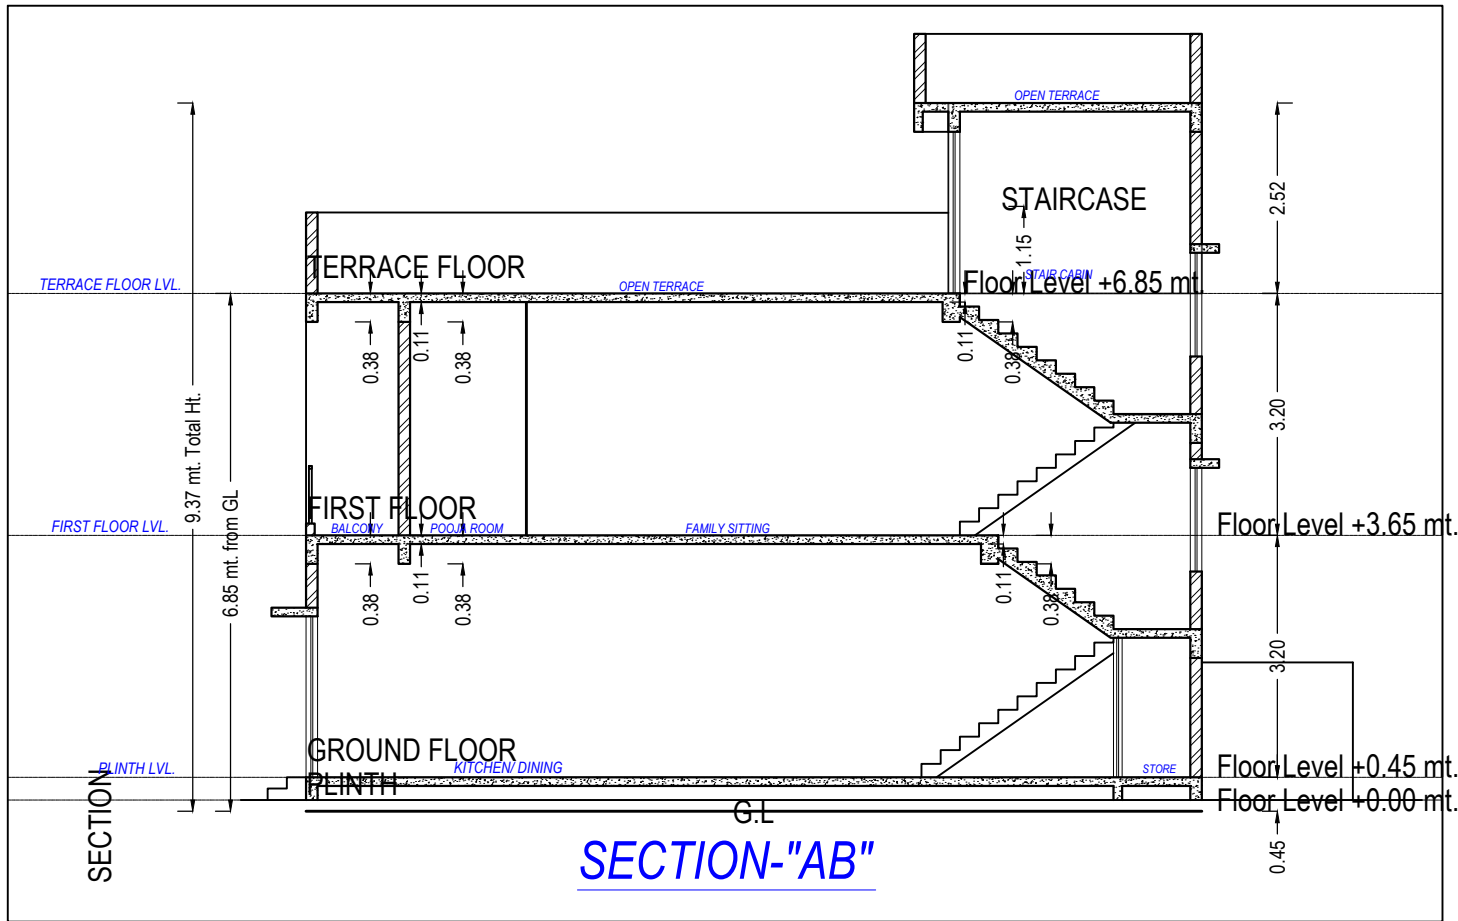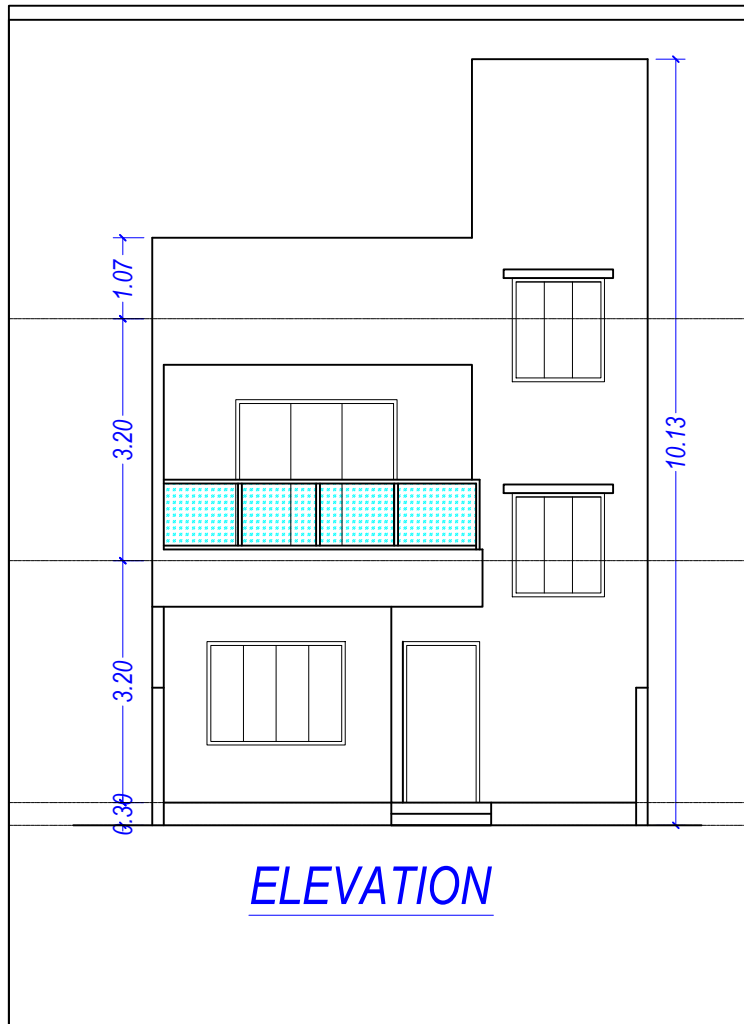

GROUND FLOOR PLAN
(Proposed)
(SCALE 1:100)

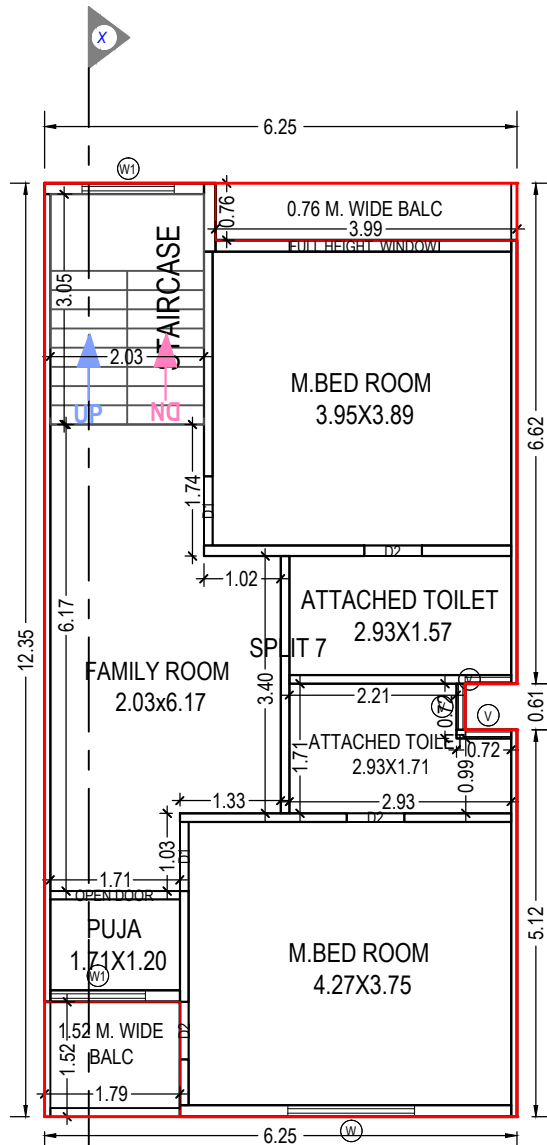

FIRST FLOOR PLAN
(Proposed)
(SCALE 1:100)

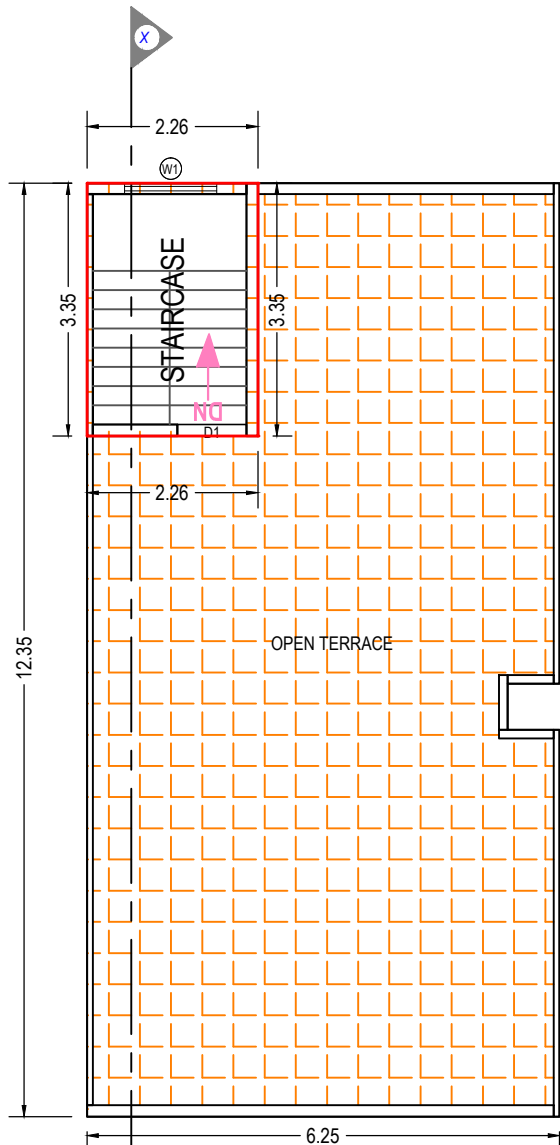

TERRACE FLOOR PLAN
(SCALE 1:100)

UnitBUA Table for Building :G (TYPE)

Floor	Name	Unit/BUA Type	Gross Unit/BUA Area	Unit/BUA Area	Deductions (Area in Sq.mt.)		Carpet Area	No. of Unit	
					Wall	Stair Case			
GROUND FLOOR PLAN	SPLIT 7	FLAT	71.67	71.67	5.29	4.13	62.25	01	
		Total :	71.67	71.67	5.29	4.13	62.25	01	
		Typical Floor = 1							
	Total per Floor:	Total :	71.67	71.67	5.29	4.13	62.25	01	
FIRST FLOOR PLAN	SPLIT 7	FLAT	73.76	73.76	5.97	6.19	61.60	00	
		Total :	73.76	73.76	5.97	6.19	61.60	00	
		Typical Floor = 1							
	Total per Floor:	Total :	73.76	73.76	5.97	6.19	61.60	00	
-	Total:	-	-	145.43	145.43	11.26	10.32	123.85	01

Building :G (TYPE)

Floor Name	Total Built Up Area (Sq.mt.)	Deductions from FSI(Area in Sq.mt.)	Proposed FSI Area (Sq.mt.)	Total FSI Area (Sq.mt.)	No. of Unit
Ground Floor	77.32	4.13	5.65	67.54	01
First Floor	76.77	6.19	0.00	70.58	00
Terrace Floor	7.57	7.57	0.00	0.00	00
Total:	161.66	17.89	5.65	138.12	01
Total Number of Same Buildings:	1				
Total:	161.66	17.89	5.65	138.12	01

SCHEDULE OF WINDOW/VENTILATION:

BUILDING NAME	NAME	LENGTH	HEIGHT	NOS
G (TYPE)	V	0.61	1.00	06
G (TYPE)	W1	0.99	1.20	01
G (TYPE)	W1	1.22	1.20	02
G (TYPE)	W1	1.26	1.20	01
G (TYPE)	W	1.68	1.20	01
G (TYPE)	W	1.83	1.20	01
G (TYPE)	W	1.98	1.20	01

SCHEDULE OF DOOR:

BUILDING NAME	NAME	LENGTH	HEIGHT	NOS
G (TYPE)	D2	0.76	2.10	06
G (TYPE)	D1	0.91	2.10	04
G (TYPE)	D	1.02	2.10	01
G (TYPE)	OPEN DOOR	1.71	2.10	01
G (TYPE)	FULL HEIGHT WINDOW	1.98	2.10	01

Balcony Calculations Table

FLOOR	SIZE	AREA	TOTAL AREA
FIRST FLOOR PLAN	0.76 X 3.99 X 1 X 1	3.02	5.74
	1.52 X 1.79 X 1 X 1	2.72	
Total	-	-	5.74

Staircase Checks (Table 8a-1)

Floor Name	StairCase Name	Flight Width	Tread Width	Riser Height
GROUND FLOOR PLAN	STAIRCASE	1.02	0.25	0.32
FIRST FLOOR PLAN	STAIRCASE	2.03	0.25	0.36
TERRACE FLOOR PLAN	STAIRCASE	2.03	0.25	0.00




OWNER'S NAME AND SIGNATURE
RAJ RAJESH SHAH PROPRIETOR OF SHAH CONSTRUCTION

ARCH/ENG'S NAME & SIGNATURE
NILESH J SHAH
1022AR11102300002
SUPERVISOR'S NAME & SIGNATURE
DESIGNATION OF APPROVER : Chief Officer


STRUCTURE ENGINEER
DATE OF APPROVAL
31/05/2022




Grant of the permission is subject to the conditions mentioned in the permission letter. Permission letter and approved Plan PDF can be downloaded by scanning the QR code.

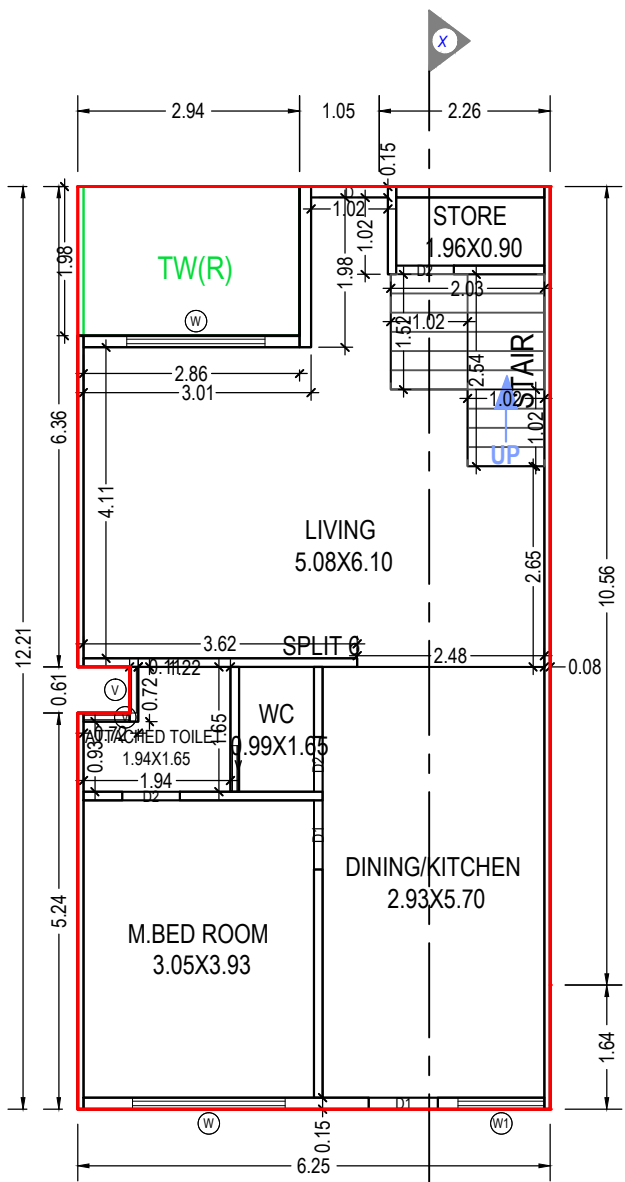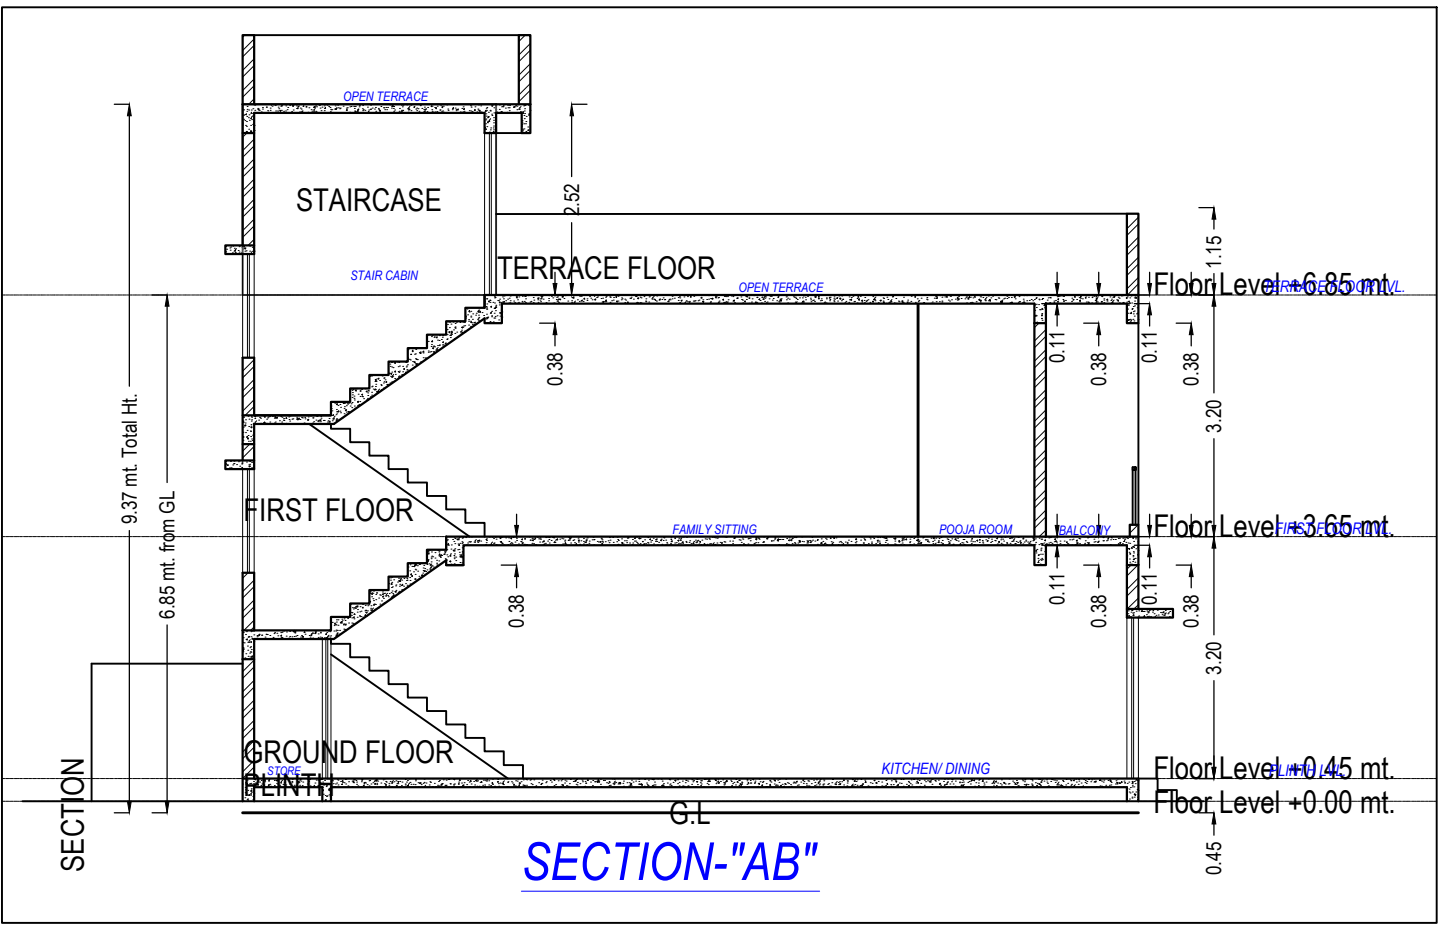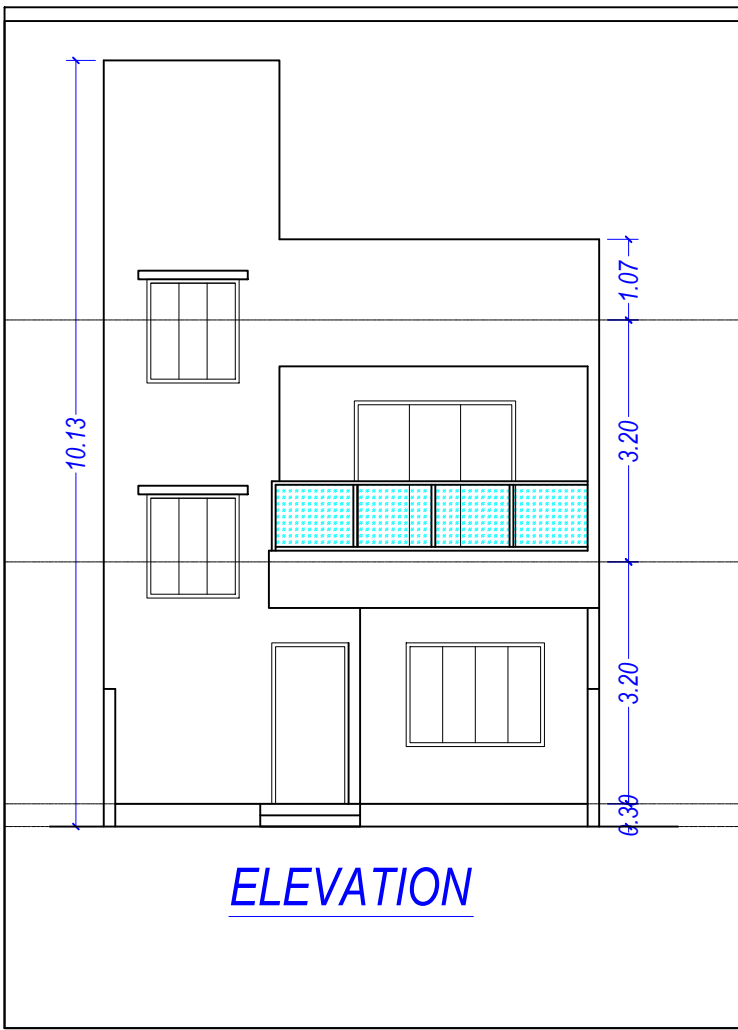

GROUND FLOOR PLAN
(Proposed)
(SCALE 1:100)

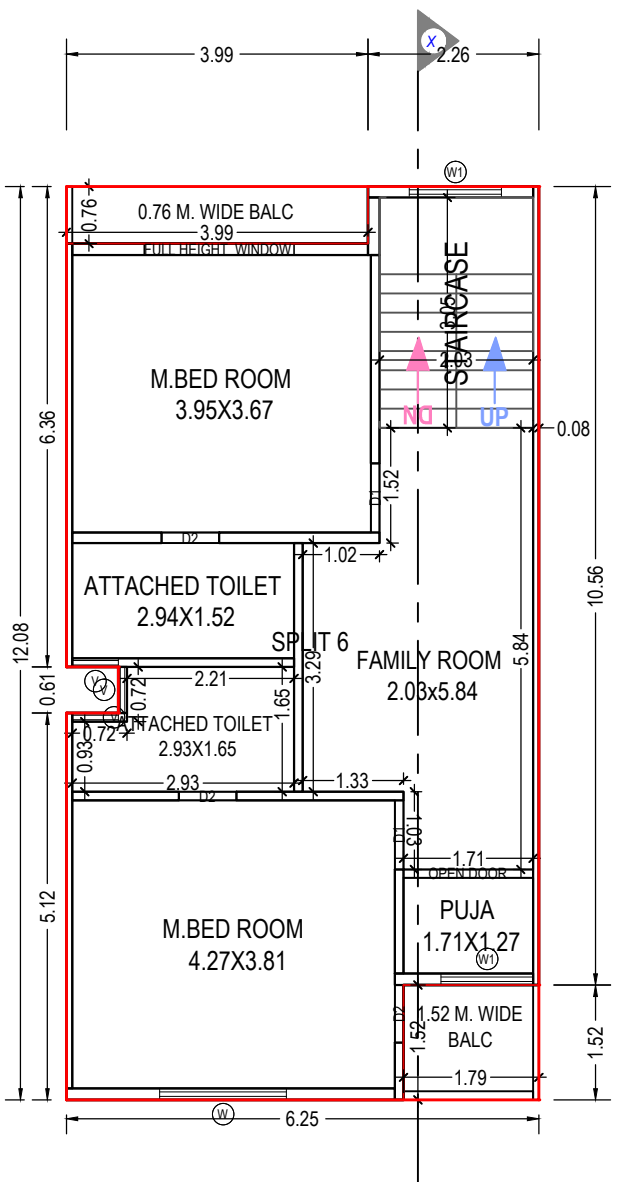

FIRST FLOOR PLAN
(Proposed)
(SCALE 1:100)

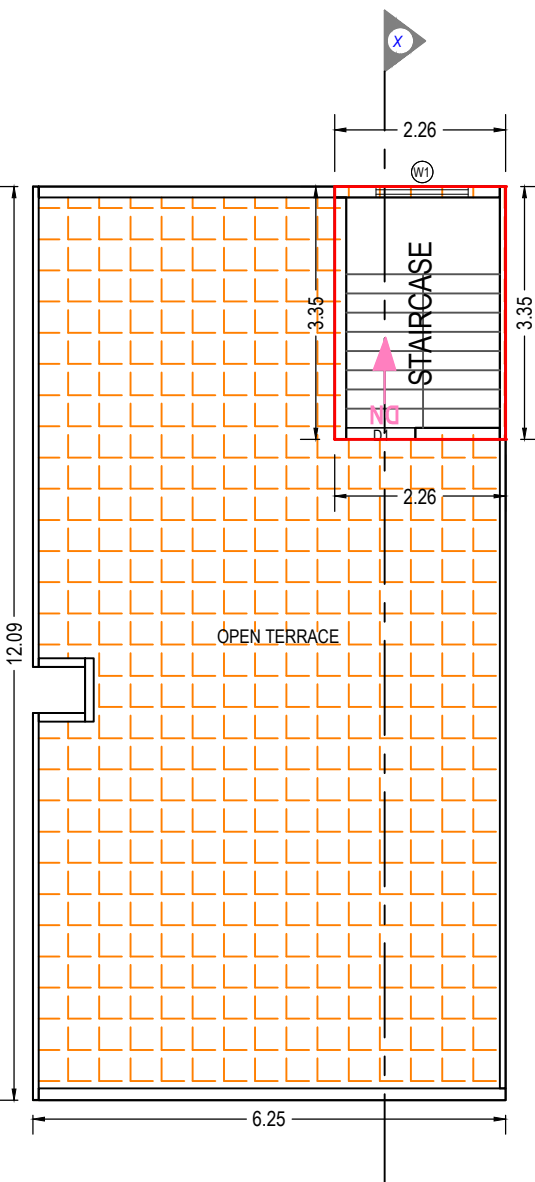

TERRACE FLOOR PLAN
(SCALE 1:100)

UnitBUA Table for Building :F (TYPE)

Floor	Name	Unit/BUA Type	Gross Unit/BUA Area	Unit/BUA Area	Deductions (Area in Sq.mt.)		Carpet Area	No. of Unit
					Wall	Stair Case		
GROUND FLOOR PLAN	SPLIT 6	FLAT	70.07	70.07	5.25	4.13	60.69	01
		Total :	70.07	70.07	5.25	4.13	60.69	01
	Total per Floor:	Typical Floor = 1						
		Total :	70.07	70.07	5.25	4.13	60.69	01
FIRST FLOOR PLAN	SPLIT 6	FLAT	72.09	72.09	5.88	6.19	60.02	00
		Total :	72.09	72.09	5.88	6.19	60.02	00
	Total per Floor:	Typical Floor = 1						
		Total :	72.09	72.09	5.88	6.19	60.02	00
-								
Total:	-	-	142.16	142.16	11.13	10.32	120.71	01

Building :F (TYPE)

Floor Name	Total Built Up Area (Sq.mt.)	Deductions from FSI(Area in Sq.mt.)		Proposed FSI Area (Sq.mt.)	Total FSI Area (Sq.mt.)	No. of Unit
		StairCase	Parking			
Ground Floor	75.72	4.13	5.65	65.94	65.94	01
First Floor	75.11	6.19	0.00	68.91	68.91	00
Terrace Floor	7.57	7.57	0.00	0.00	0.00	00
Total:	158.39	17.89	5.65	134.85	134.85	01
Total Number of Same Buildings:	1					
Total:	158.39	17.89	5.65	134.85	134.85	01

SCHEDULE OF DOOR:

BUILDING NAME	NAME	LENGTH	HEIGHT	NOS
F (TYPE)	D2	0.72	2.10	01
F (TYPE)	D2	0.76	2.10	05
F (TYPE)	D1	0.91	2.10	04
F (TYPE)	D	1.02	2.10	01
F (TYPE)	OPEN DOOR	1.71	2.10	01
F (TYPE)	FULL HEIGHT WINDOW	1.98	2.10	01

SCHEDULE OF WINDOW/VENTILATION:

BUILDING NAME	NAME	LENGTH	HEIGHT	NOS
F (TYPE)	V	0.61	1.00	06
F (TYPE)	W1	1.14	1.20	01
F (TYPE)	W1	1.22	1.20	03
F (TYPE)	W	1.68	1.20	01
F (TYPE)	W	1.83	1.20	01
F (TYPE)	W	2.02	1.20	01

Balcony Calculations Table

FLOOR	SIZE	AREA	TOTAL AREA
FIRST FLOOR PLAN	0.76 X 3.99 X 1 X 1	3.02	5.74
	1.52 X 1.79 X 1 X 1	2.72	
Total	-	-	5.74

Staircase Checks (Table 8a-1)

Floor Name	StairCase Name	Flight Width	Tread Width	Riser Height
GROUND FLOOR PLAN	STAIRCASE	1.02	0.25	0.32
FIRST FLOOR PLAN	STAIRCASE	2.03	0.25	0.36
TERRACE FLOOR PLAN	STAIRCASE	2.03	0.25	0.00

OWNER'S NAME AND SIGNATURE	
RAJ RAJESH SHAH PROPRIETOR OF SHAH CONSTRUCTION	
ARCH/ENG'S NAME & SIGNATURE	STRUCTURE ENGINEER
NILESH J SHAH	
1022AR11102300002	
SUPERVISOR'S NAME & SIGNATURE	DATE OF APPROVAL
	31/05/2022
DESIGNATION OF APPROVER :	Chief Officer

Grant of the permission is subject to the conditions mentioned in the permission letter. Permission letter and approved Plan PDF can be downloaded by scanning the QR code.