
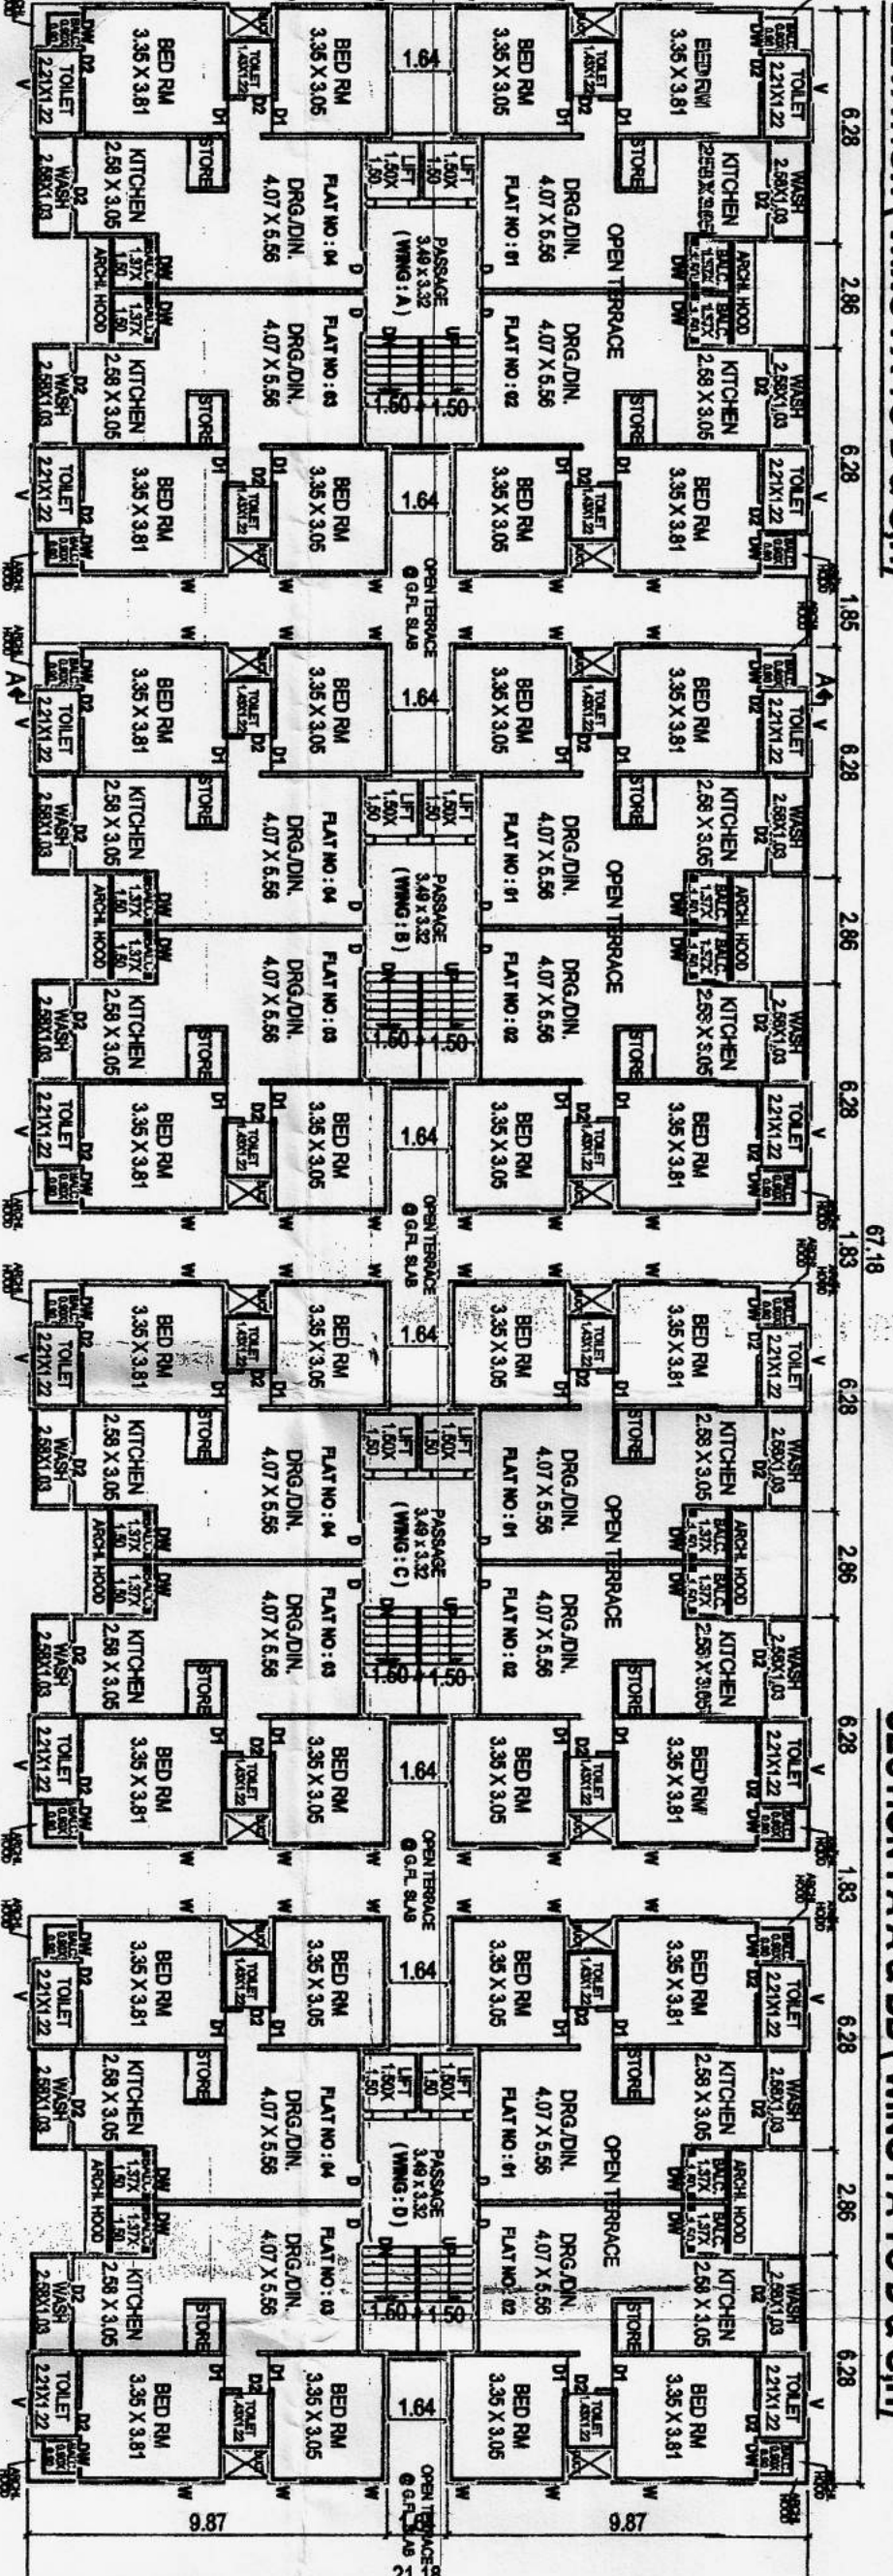



PROP. REVISED BUILDING PLAN FOR R.S. NO : 314, O.P. NO : 64, F.P. NO : 64, T.P.S. NO : 26 (TANDALJA),
AT VILLAGE - TANDALJA , TA. - DIST. VADODARA.

Stamp & Signature Of Approval 3/3


અરજીકર્તા (RAH)
Approved Subject to Condition laid
Down in Building Permission.
Ward No. 99
Order No. 314/2023-24
Date : 21/05/2024
Dy. Town Development Officer
Vadodra Mahanagar Palika
અ.કે. શાસ્ત્રી શ્રી ડી. ગુપ્તા

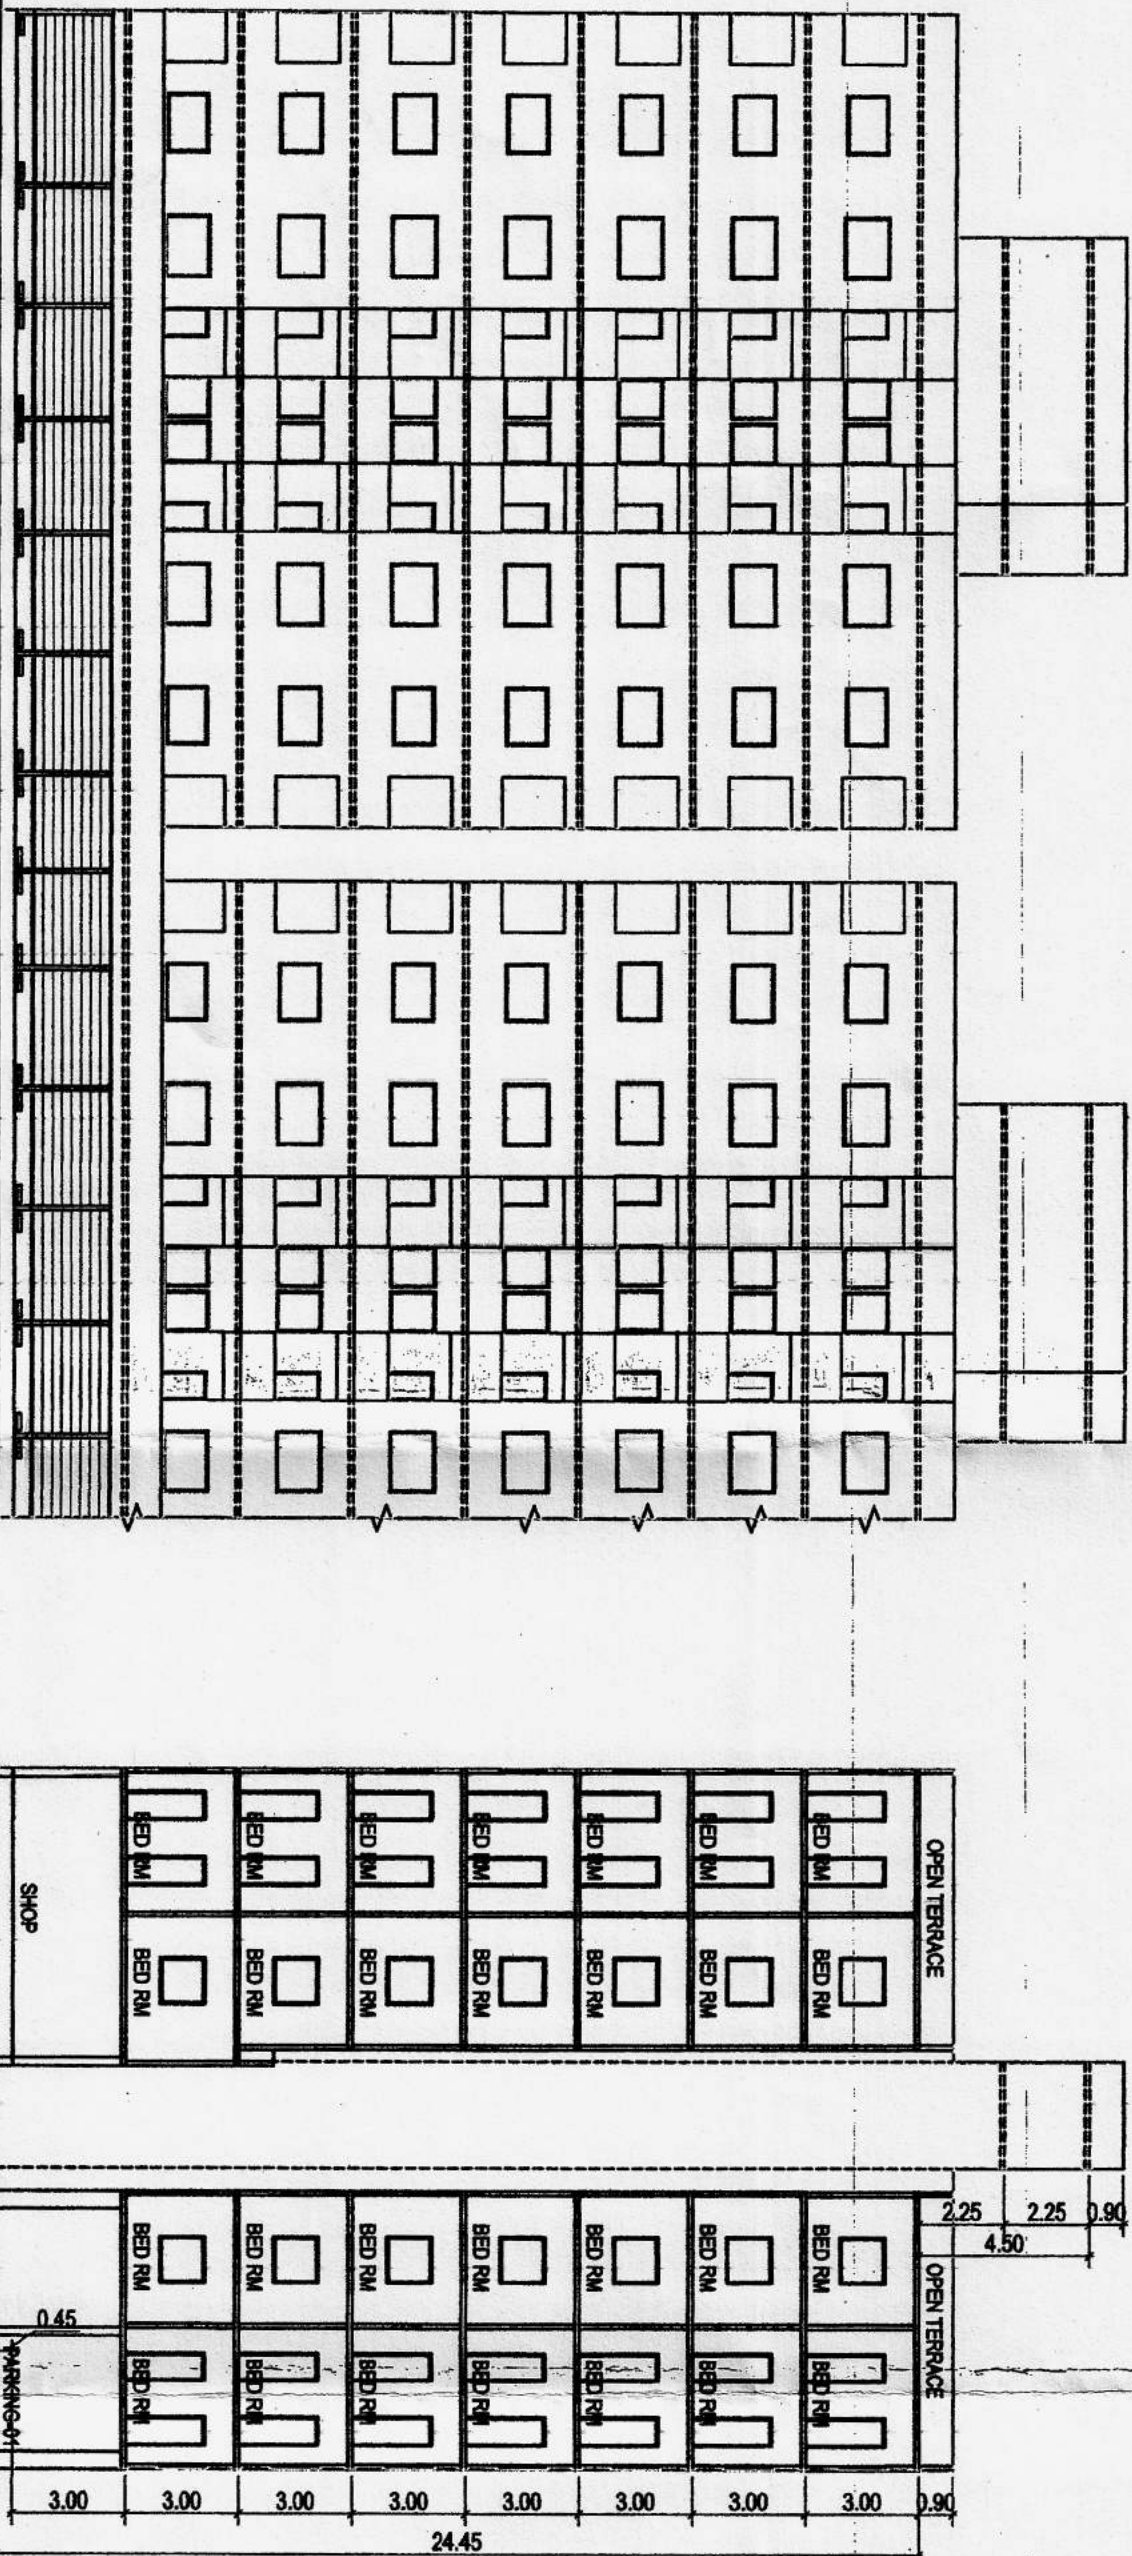

7TH FLOOR PLAN
BUILT UP AREA : 1107.27 SQ.MT. (EACH FLOOR)
DEDU. STAIR + LIFT 4 NOS. 26.04 X 4 = 104.15 SQ.MT.
F.S.I. AREA : 1003.12 SQ.MT. (EACH FLOOR)

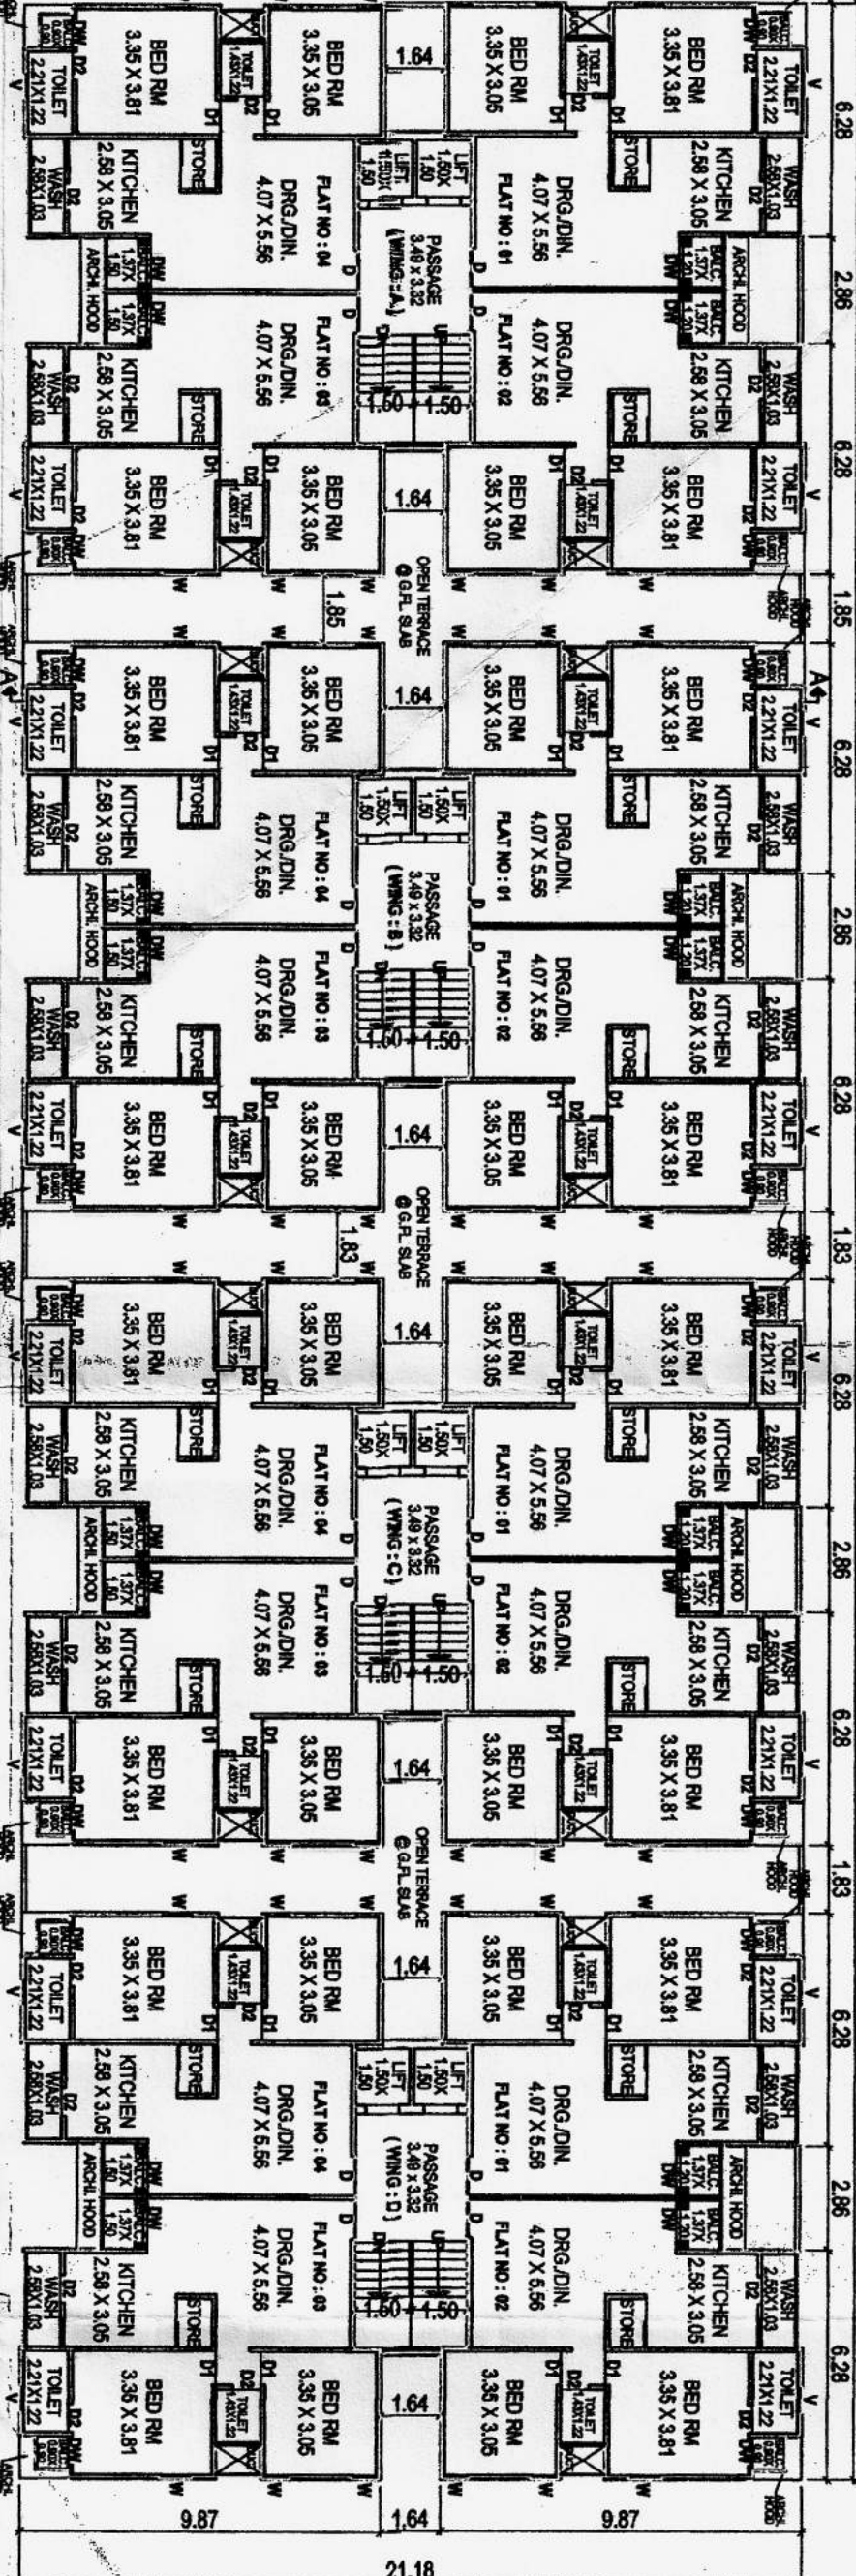

1ST TO 6TH FLOOR PLAN
BUILT UP AREA : 1192.15 SQ.MT. (EACH FLOOR)
DEDU. STAIR + LIFT 4 NOS. 26.04 X 4 = 104.15 SQ.MT.
F.S.I. AREA : 1007.99 SQ.MT. (EACH FLOOR)

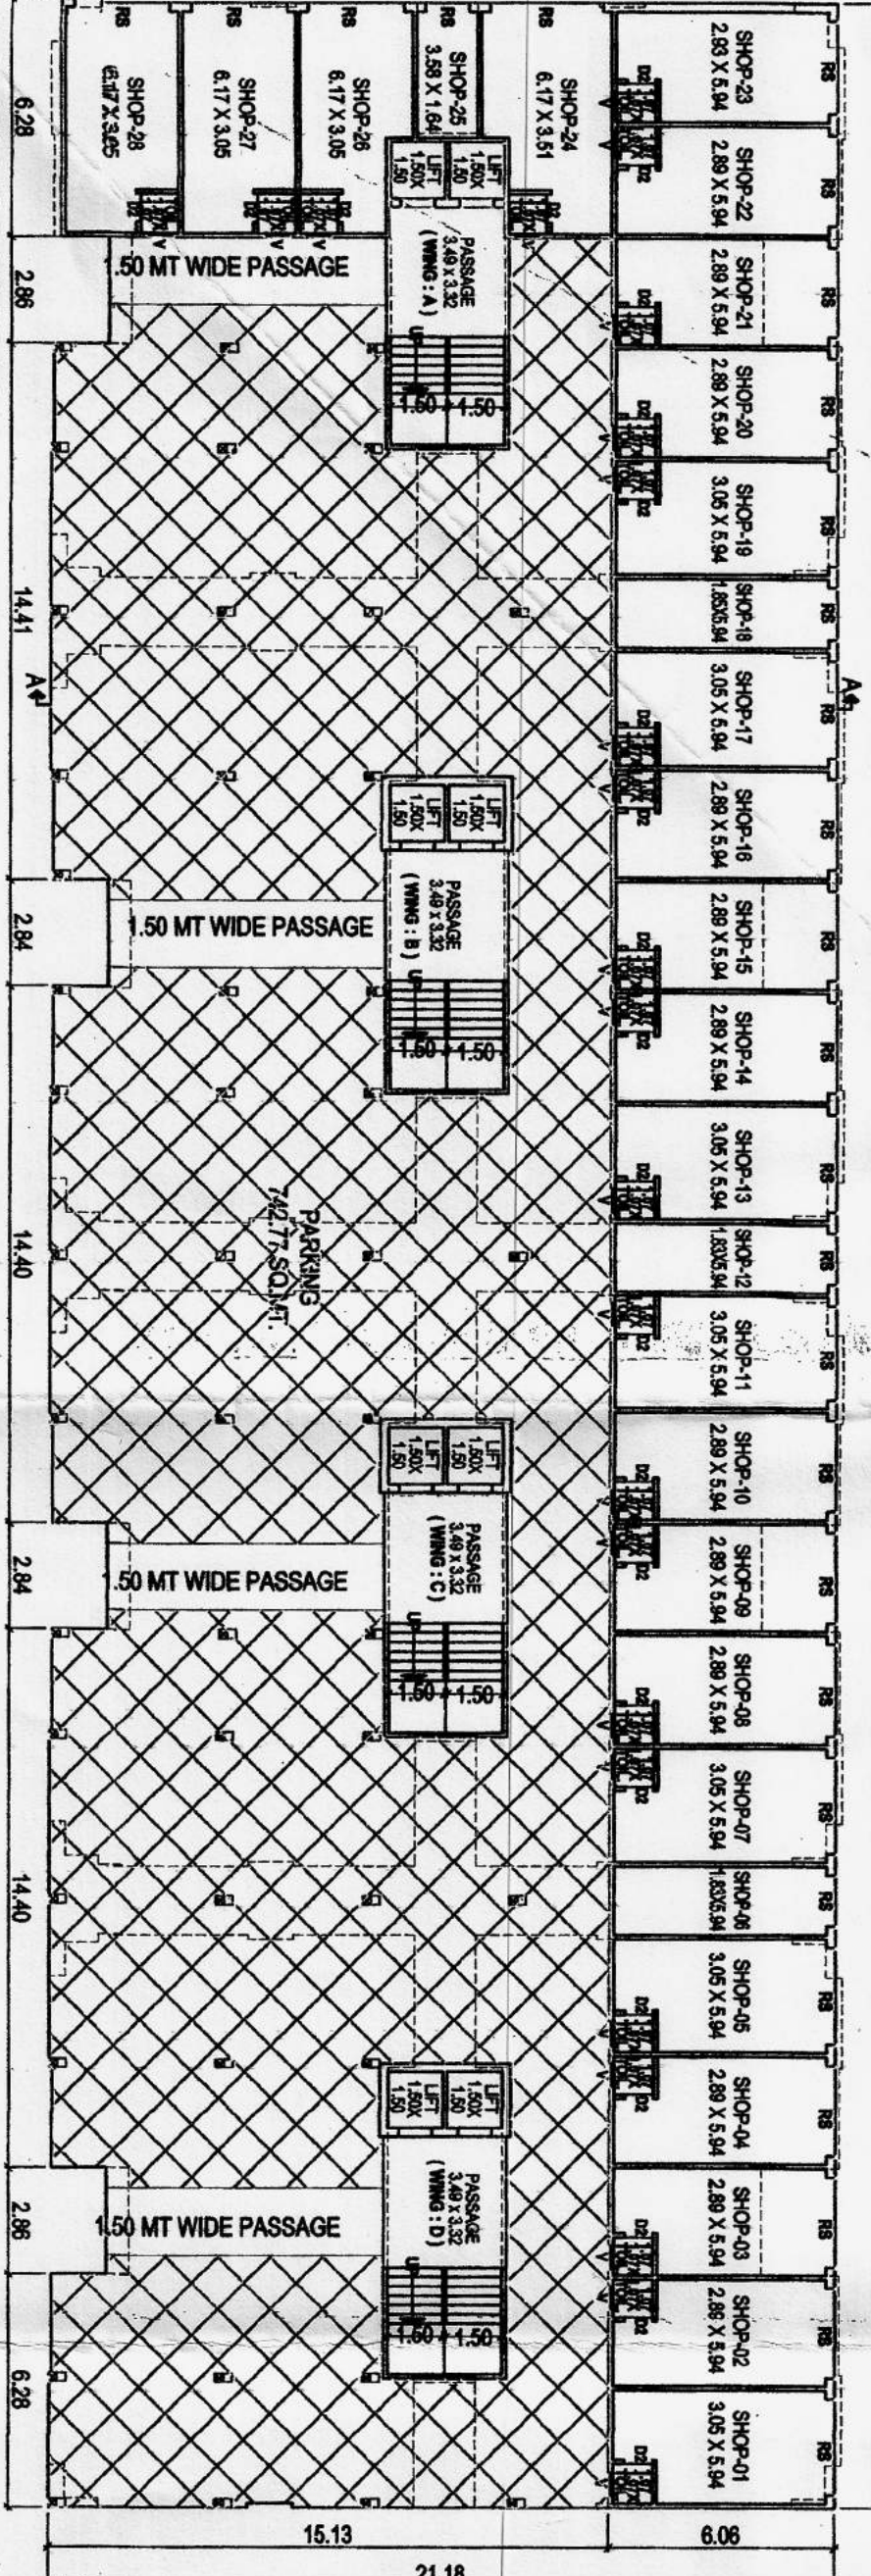

GROUND FLOOR PLAN
BUILT UP AREA : 1407.33 SQ.MT.
F.S.I. AREA : 492.36 SQ.MT. (COMM.)
TOTAL PARKING AREA = 802.39 SQ.MT.
SCALE : 1:10 C.M. TO 2.00 MT.

(WING : A,B,C & D)

Signature Of Architects-Engineers
Owner/ Builder/ Organiser/ Developer
or Authorised Agent of Owner
SNEHA K. PATEL
Lic. No. EOR-30217-20
8, Mengal Darshan Soc,
Vadodra Mahanagar Palika,
Mantlipur, VADODARA.