

OWNER'S NAME SHRI NARANBHAI POPATBHAI RAMANI
SMT BHANUBEN GANESHBHAI RAMANI
SHRI RUSHIL GANESHBHAI RAMANI
SMT NILABEN RASIKBHAI RAMANI
SHRI KESHVI RASIKBHAI RAMANI

TYPE OF PLAN	FRAME STRUCTURE
USED	COMMERCIAL+ RESIDENTIAL DWELLING-3 (HIGH RISE)
LOCATION	PADAK ROAD, RAJKOT
PLOT NO.	1 TO 11 REV. SR. NO. 127/P-8 DIST- RAJKOT
T.P. NO.	8 (RAJKOT) O.P. NO. 30 F.P. NO. 116

OWNER

X SHRI NARANBHAI POPATBHAI RAMANI
X SMT BHANUBEN GANESHBHAI RAMANI
X SHRI RUSHIL GANESHBHAI RAMANI
X SMT NILABEN RASIKBHAI RAMANI
X SHRI KESHVI RASIKBHAI RAMANI

CONSULTING ENGINEER

DIPAK NATHVANI
PANCHNATH MAIN ROAD, RAJKOT
M-86042 11249
R.M.C. LIC NO.-E-76
RUDA LIC NO.-E-165

STRU. ENGINEER

VARUN SUCHAK
B.Tech (Civil) M.E (STR)
Structural Consultant,
405, Shree Gaurang Tower,
Moti Tanki Chowk,
RAJKOT-360001
R.M.C. LIC NO.-SE 161
RUDA LIC NO.-ST 85

AUTHORITY


તપોએ કહેલ વિકાસ પરવાનગીની અરજી અન્વયે હોમ નં. - 3 થી તમારા પરવાનગી આપેલ પ્રમાણપત્ર મુજબ તમારી માલિકીની જમીનના કદ માથે / ચતુર્કોણ જમીનની આવકામ કરવા રહેશે. હોમ નં. 3 થી સંપૂર્ણ જમીનકારી તમારી રહેશે.

The Boundaries of Plot shown on this plan are subject to change and after sanction by Town Planning Officer, T.P. Scheme, Rajkot.


અગત્યની સુચના :-
તા. ૨૮/૫/૨૦૦૧ ના સરકારીના હુકમના મુજબ નં. ૭ મુજબના કદેક પ્રોવેસ રીપેટના રેજ મુજબ સ્થાપિત બાંધકામ કરવાના વચગાળા લેવામાં આવેલ બાંધકામ મંદીરીયક જેવા કે સિમેન્ટ, સ્ટીલ તથા સિમેન્ટ કોન્ક્રીટનું માન્ય લેનારેટરી દ્વારા પરીક્ષણ કરાવવું અને પરીક્ષણના રાપોર્ટ સમીક્ષણ સદીકોડે અરજ સાથે ફરજીયાતપણે સાથે રાખવાના રહેશે.

૬૧.૭.૧. ૨૦૨૦ ૨.૧.૧. ૨૦૨૦
તા. ૨૦/૨/૨૦ તા. ૨૦/૨/૨૦


OWNER'S COPY APPROVED
AE-ASST. TOWN PLANNER
Rajkot Municipal Corporation

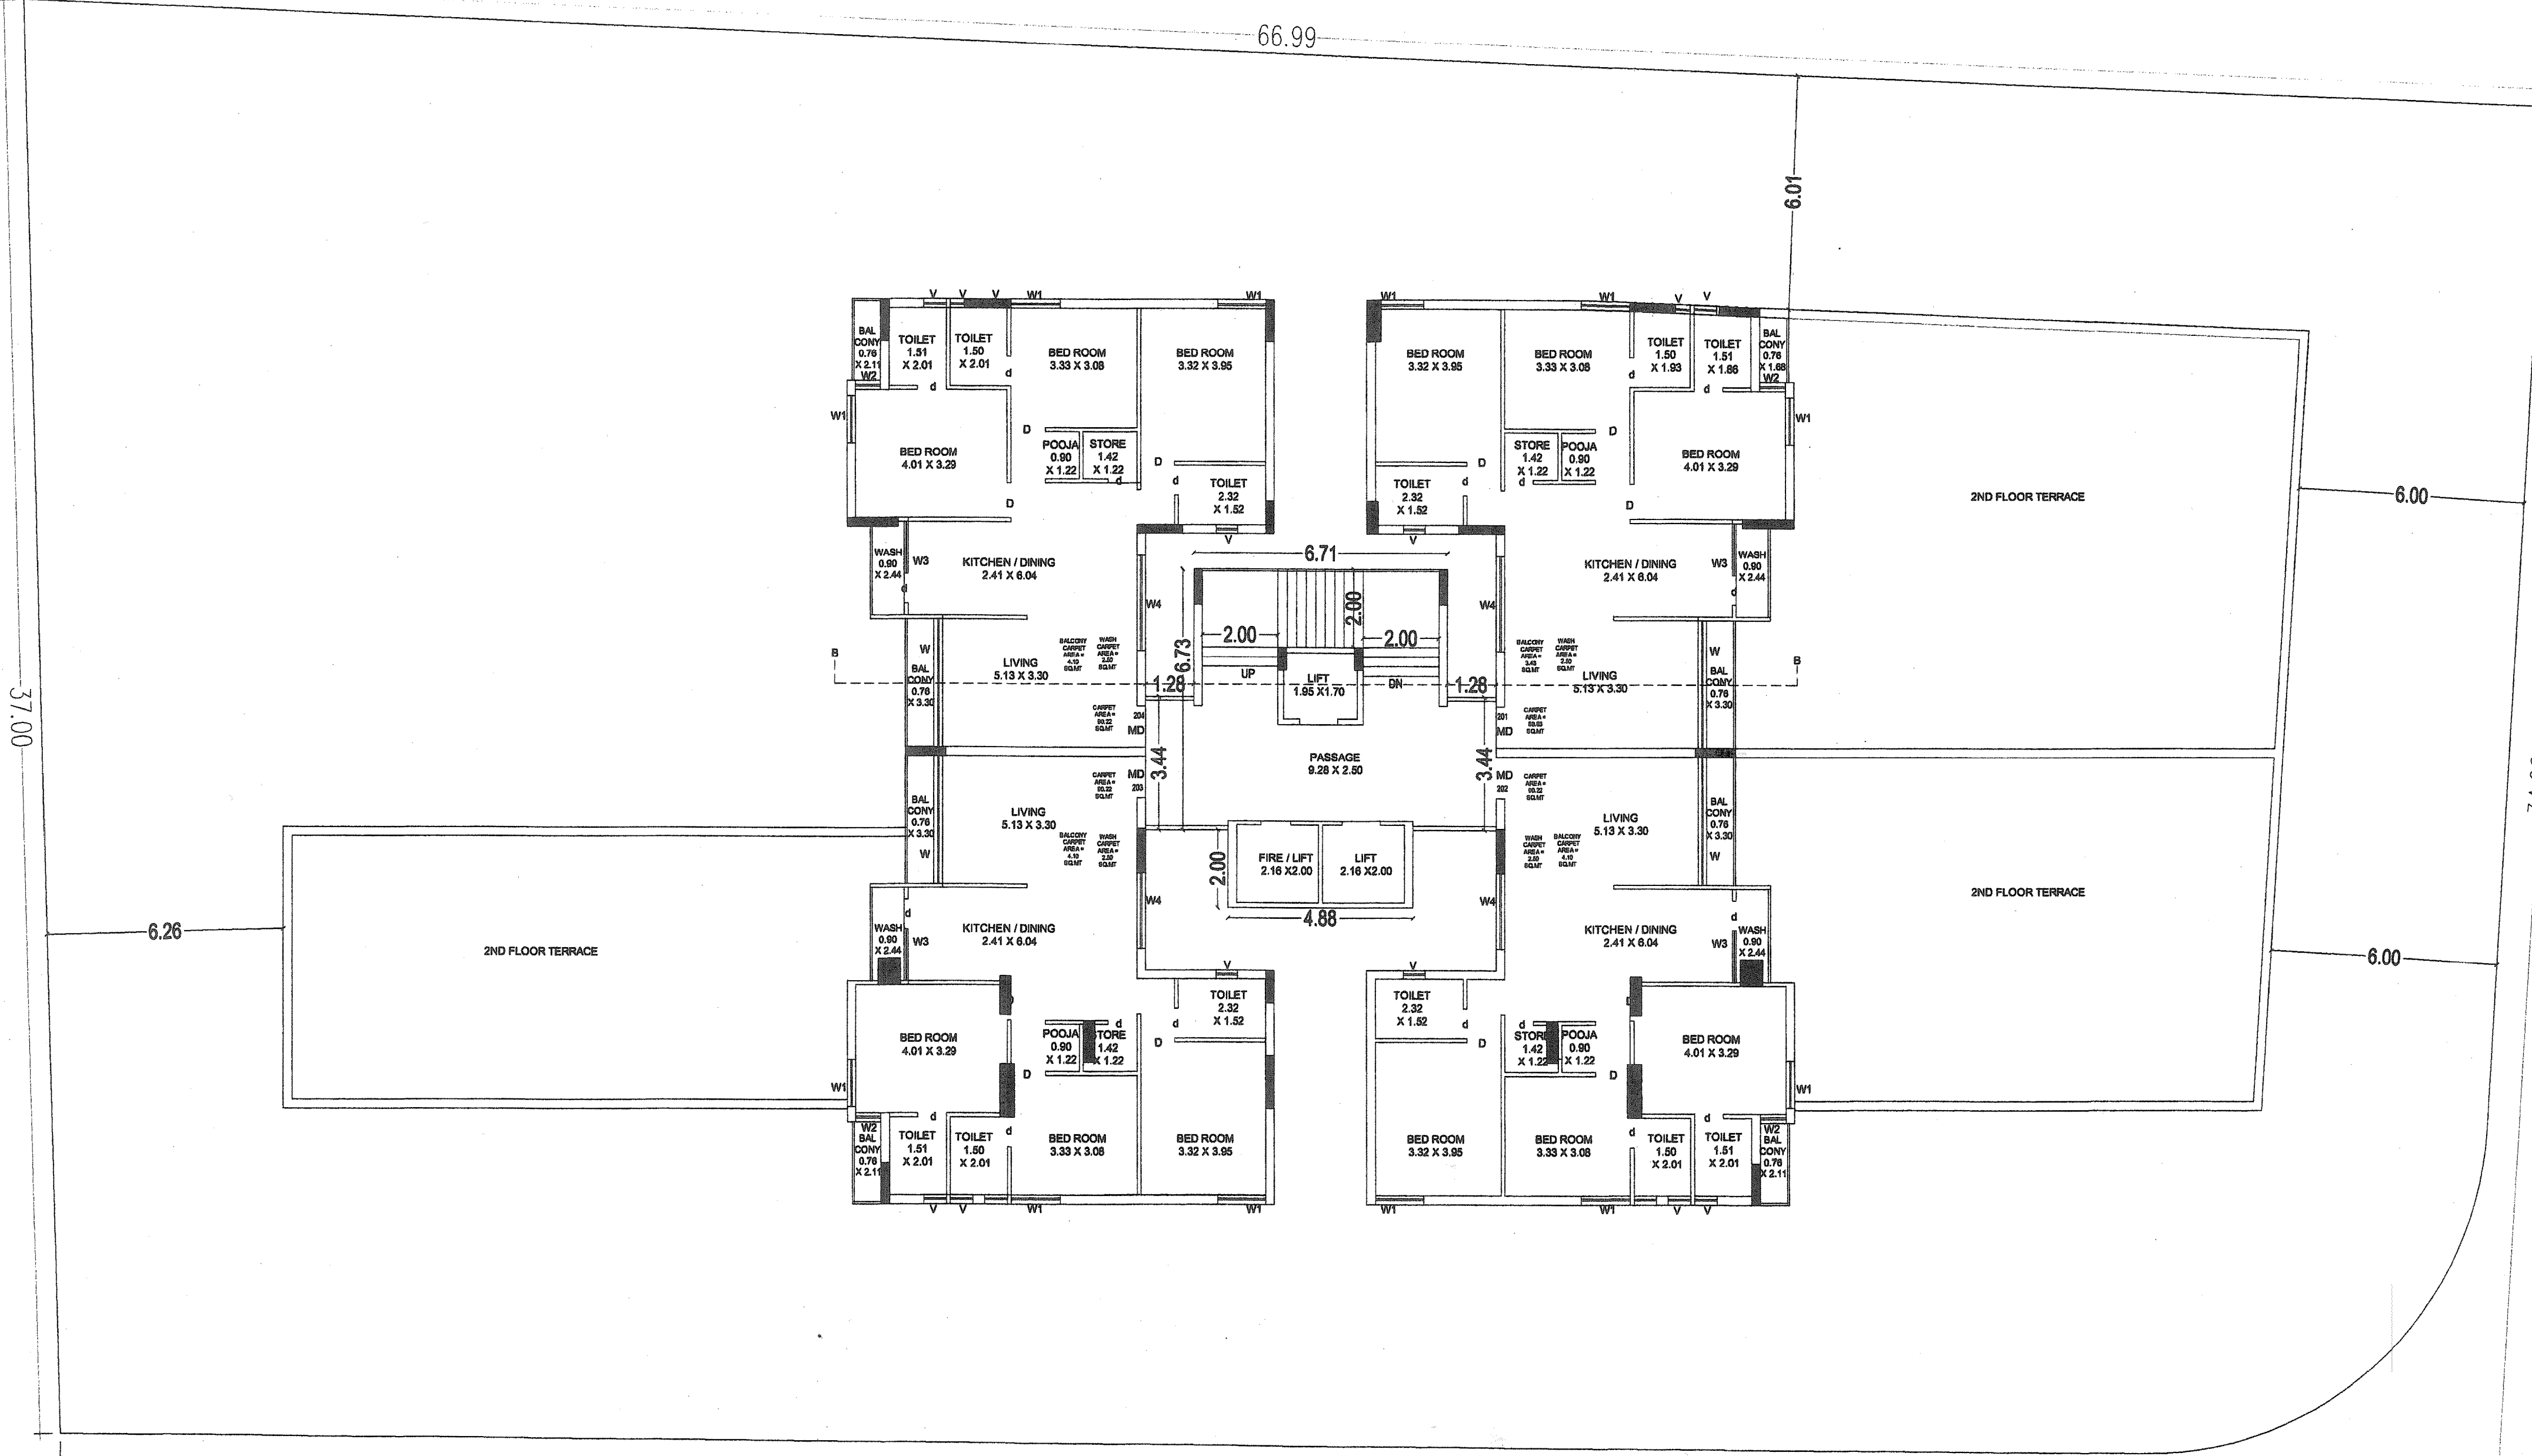


2ND FLOOR PLAN
SCALE 1:100
(RESI. 4X1 = 4 UNIT)

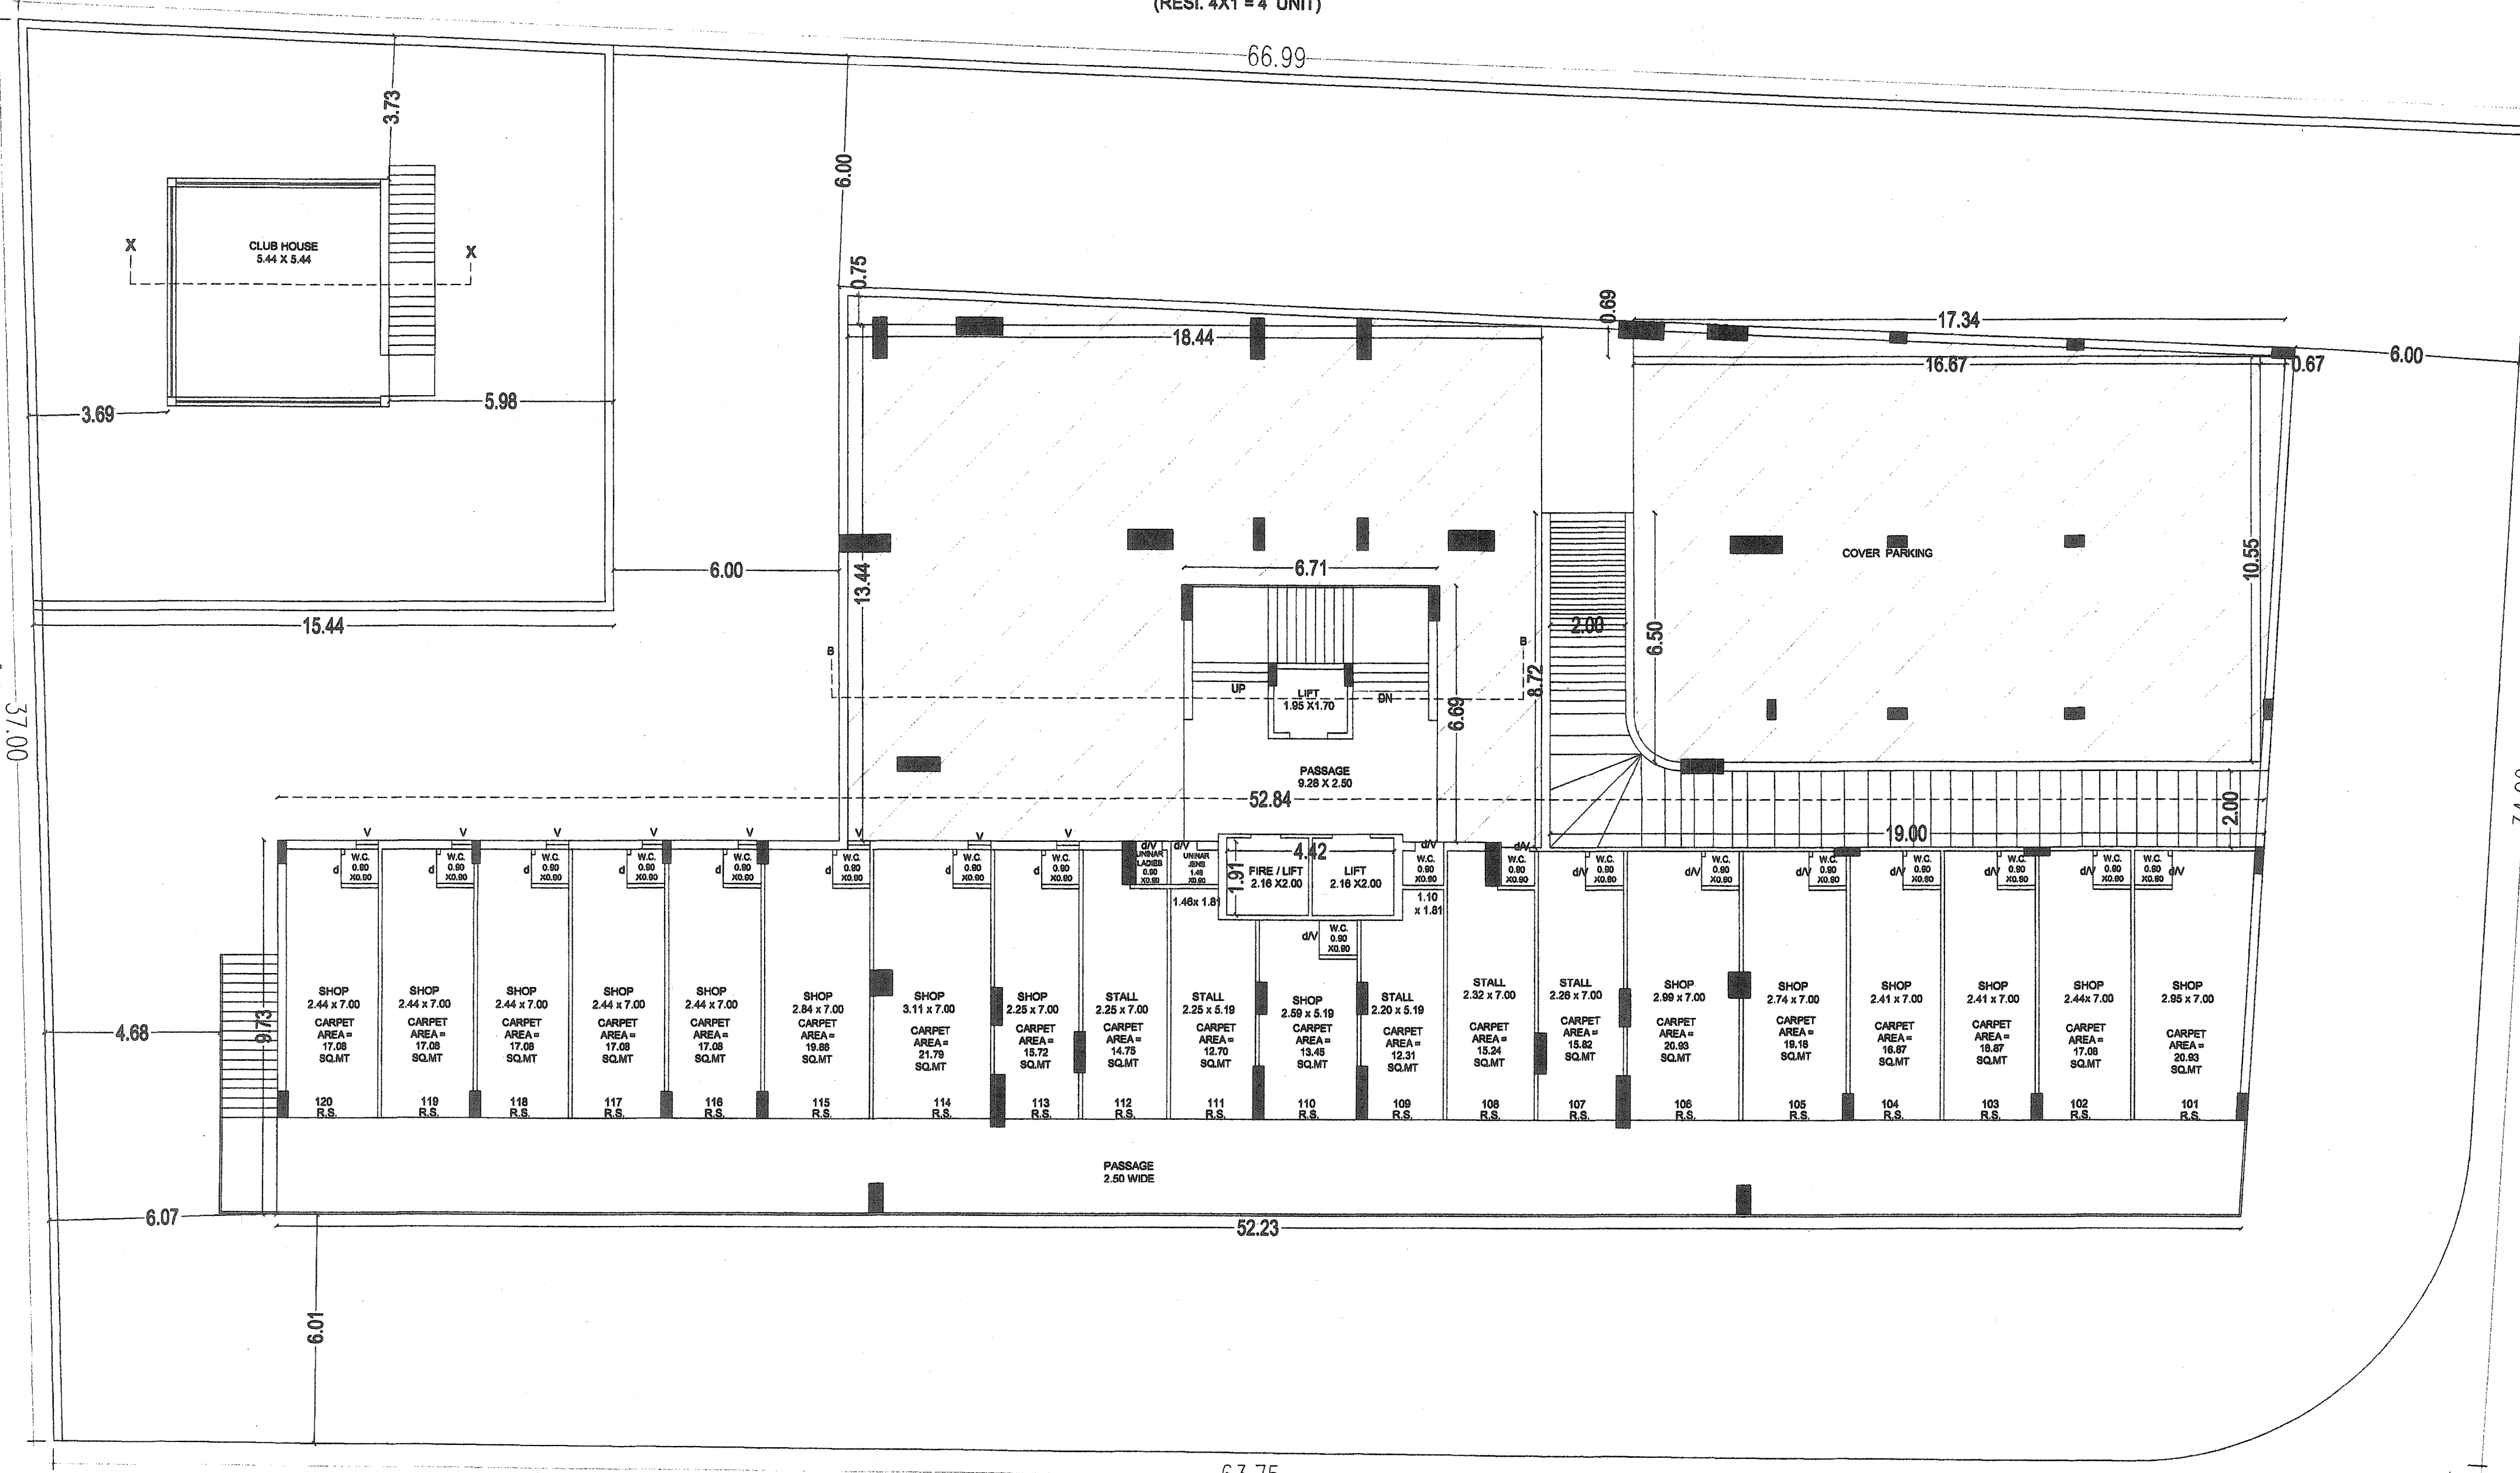


1ST FLOOR PLAN
SCALE 1:100
(COMM. 20 UNIT)

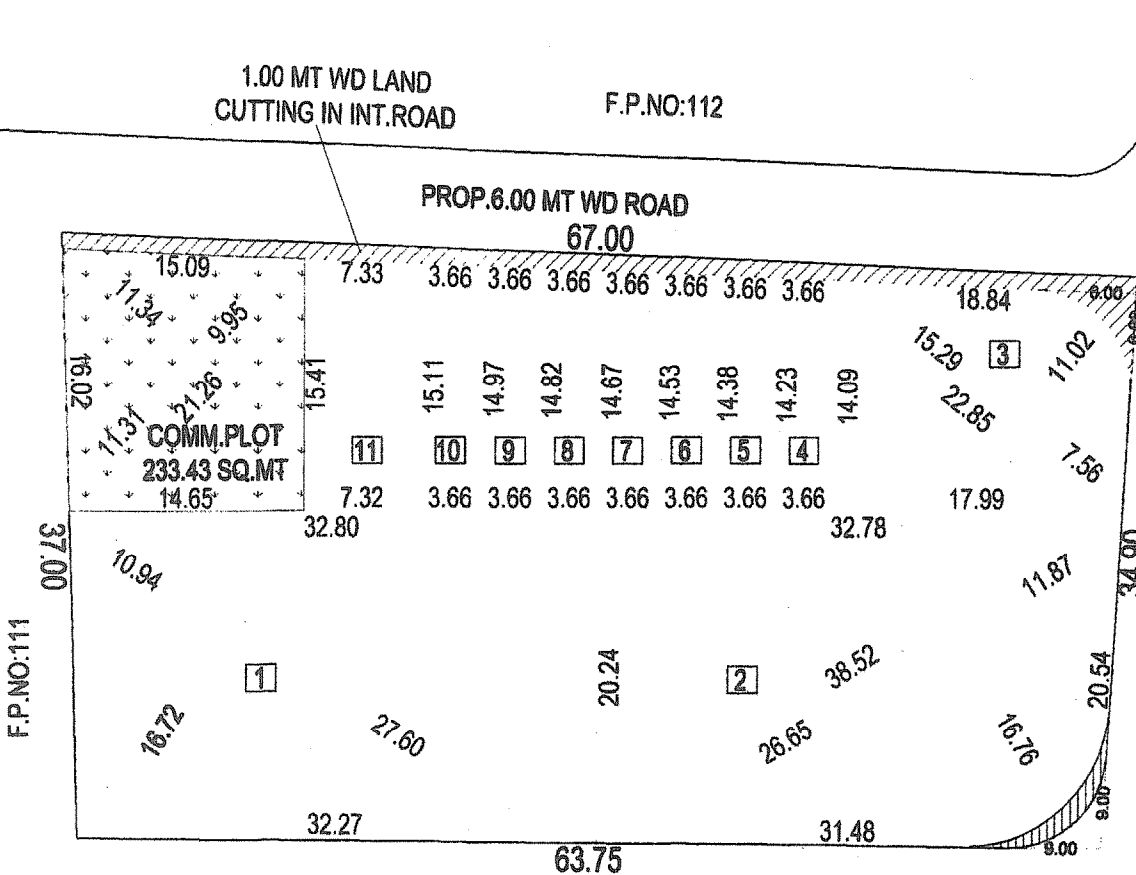

SECTION LAYOUT PLAN
1:400

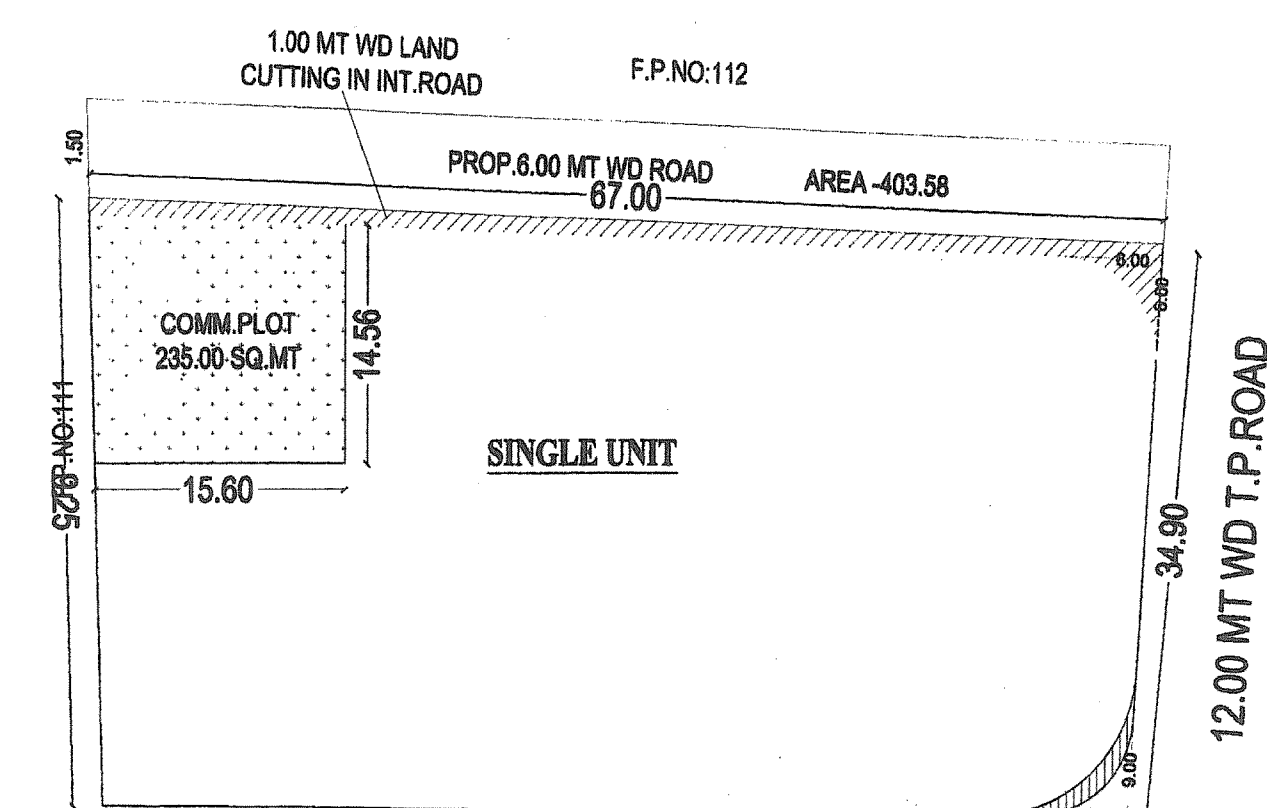

AMALGAMATION
1:400

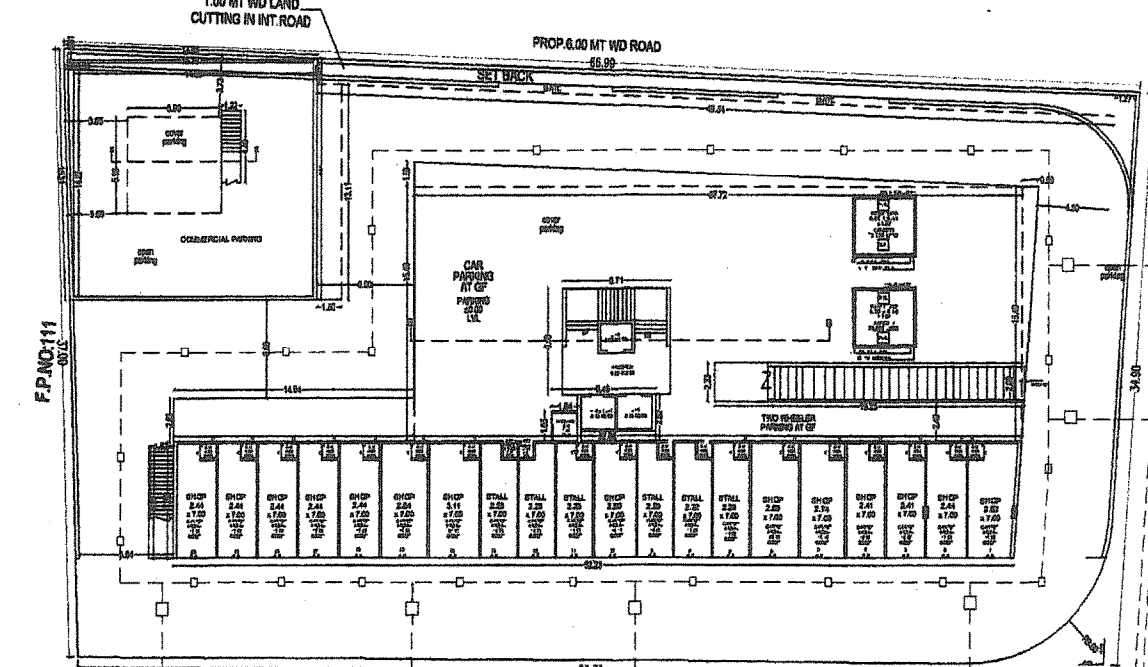

DRAINAGE PLAN
SCALE 1:400

OWNER'S NAME	SHRI NARANBHAI POPATBHAI RAMANI
	SMT BHANUBEN GANESHBHAI RAMANI
	SHRI RUSHIL GANESHBHAI RAMANI
	SMT NILABEN RASIKBHAI RAMANI
	SHRI KESHVI RASIKBHAI RAMANI

TYPE OF PLAN		FRAME STRUCTURE			
USED	COMMERCIAL+ RESIDENTIAL			DWELLING -3 (HIGH RISE)	
LOCATION	PADAK ROAD, RAJKOT				
PLOT NO.	1 T 011	REV.SR.NO.	127/P-6	DIST-	RAJKOT
T.P.NO.	8 (RAJKOT)	O.P. NO.	30	F.P. NO.	116
OWNER					

X	श्री नरानभई	SHRI NARANBHAI POPATBHAI RAMANI
X	श्री भानुबेन गणेशभई	SMT BHANUBEN GANESHBHAI RAMANI
X	<u>श्री रुशील गणेशभई</u>	SHRI RUSHIL GANESHBHAI RAMANI
X	श्री निलबेन रासिकभई	SMT NILABEN RASIKBHAI RAMANI
X	<u>श्री केशवी रासिकभई</u>	SHRI KESHVI RASIKBHAI RAMANI

CONSULTING ENGINEER


Dr. Praveen

DIPAK NATHVANI
RANCHNATH MAIN ROAD, RAJKOT
M- 98262 11240
FUNG LIC NO.-E-76
RUDA LIC NO.-E-165


STRU. ENGINEER

VARUN SUCHAK
B.Tech (Civil) M.E (STR)
Structural Consultant,
406,Sheer Gangappa Tower,
Moli Tanki Chowk,
RAJKOT-360001
R.M.C LIC NO:- SE 161
RUDA LIC NO:- ST 95


AUTHORITY

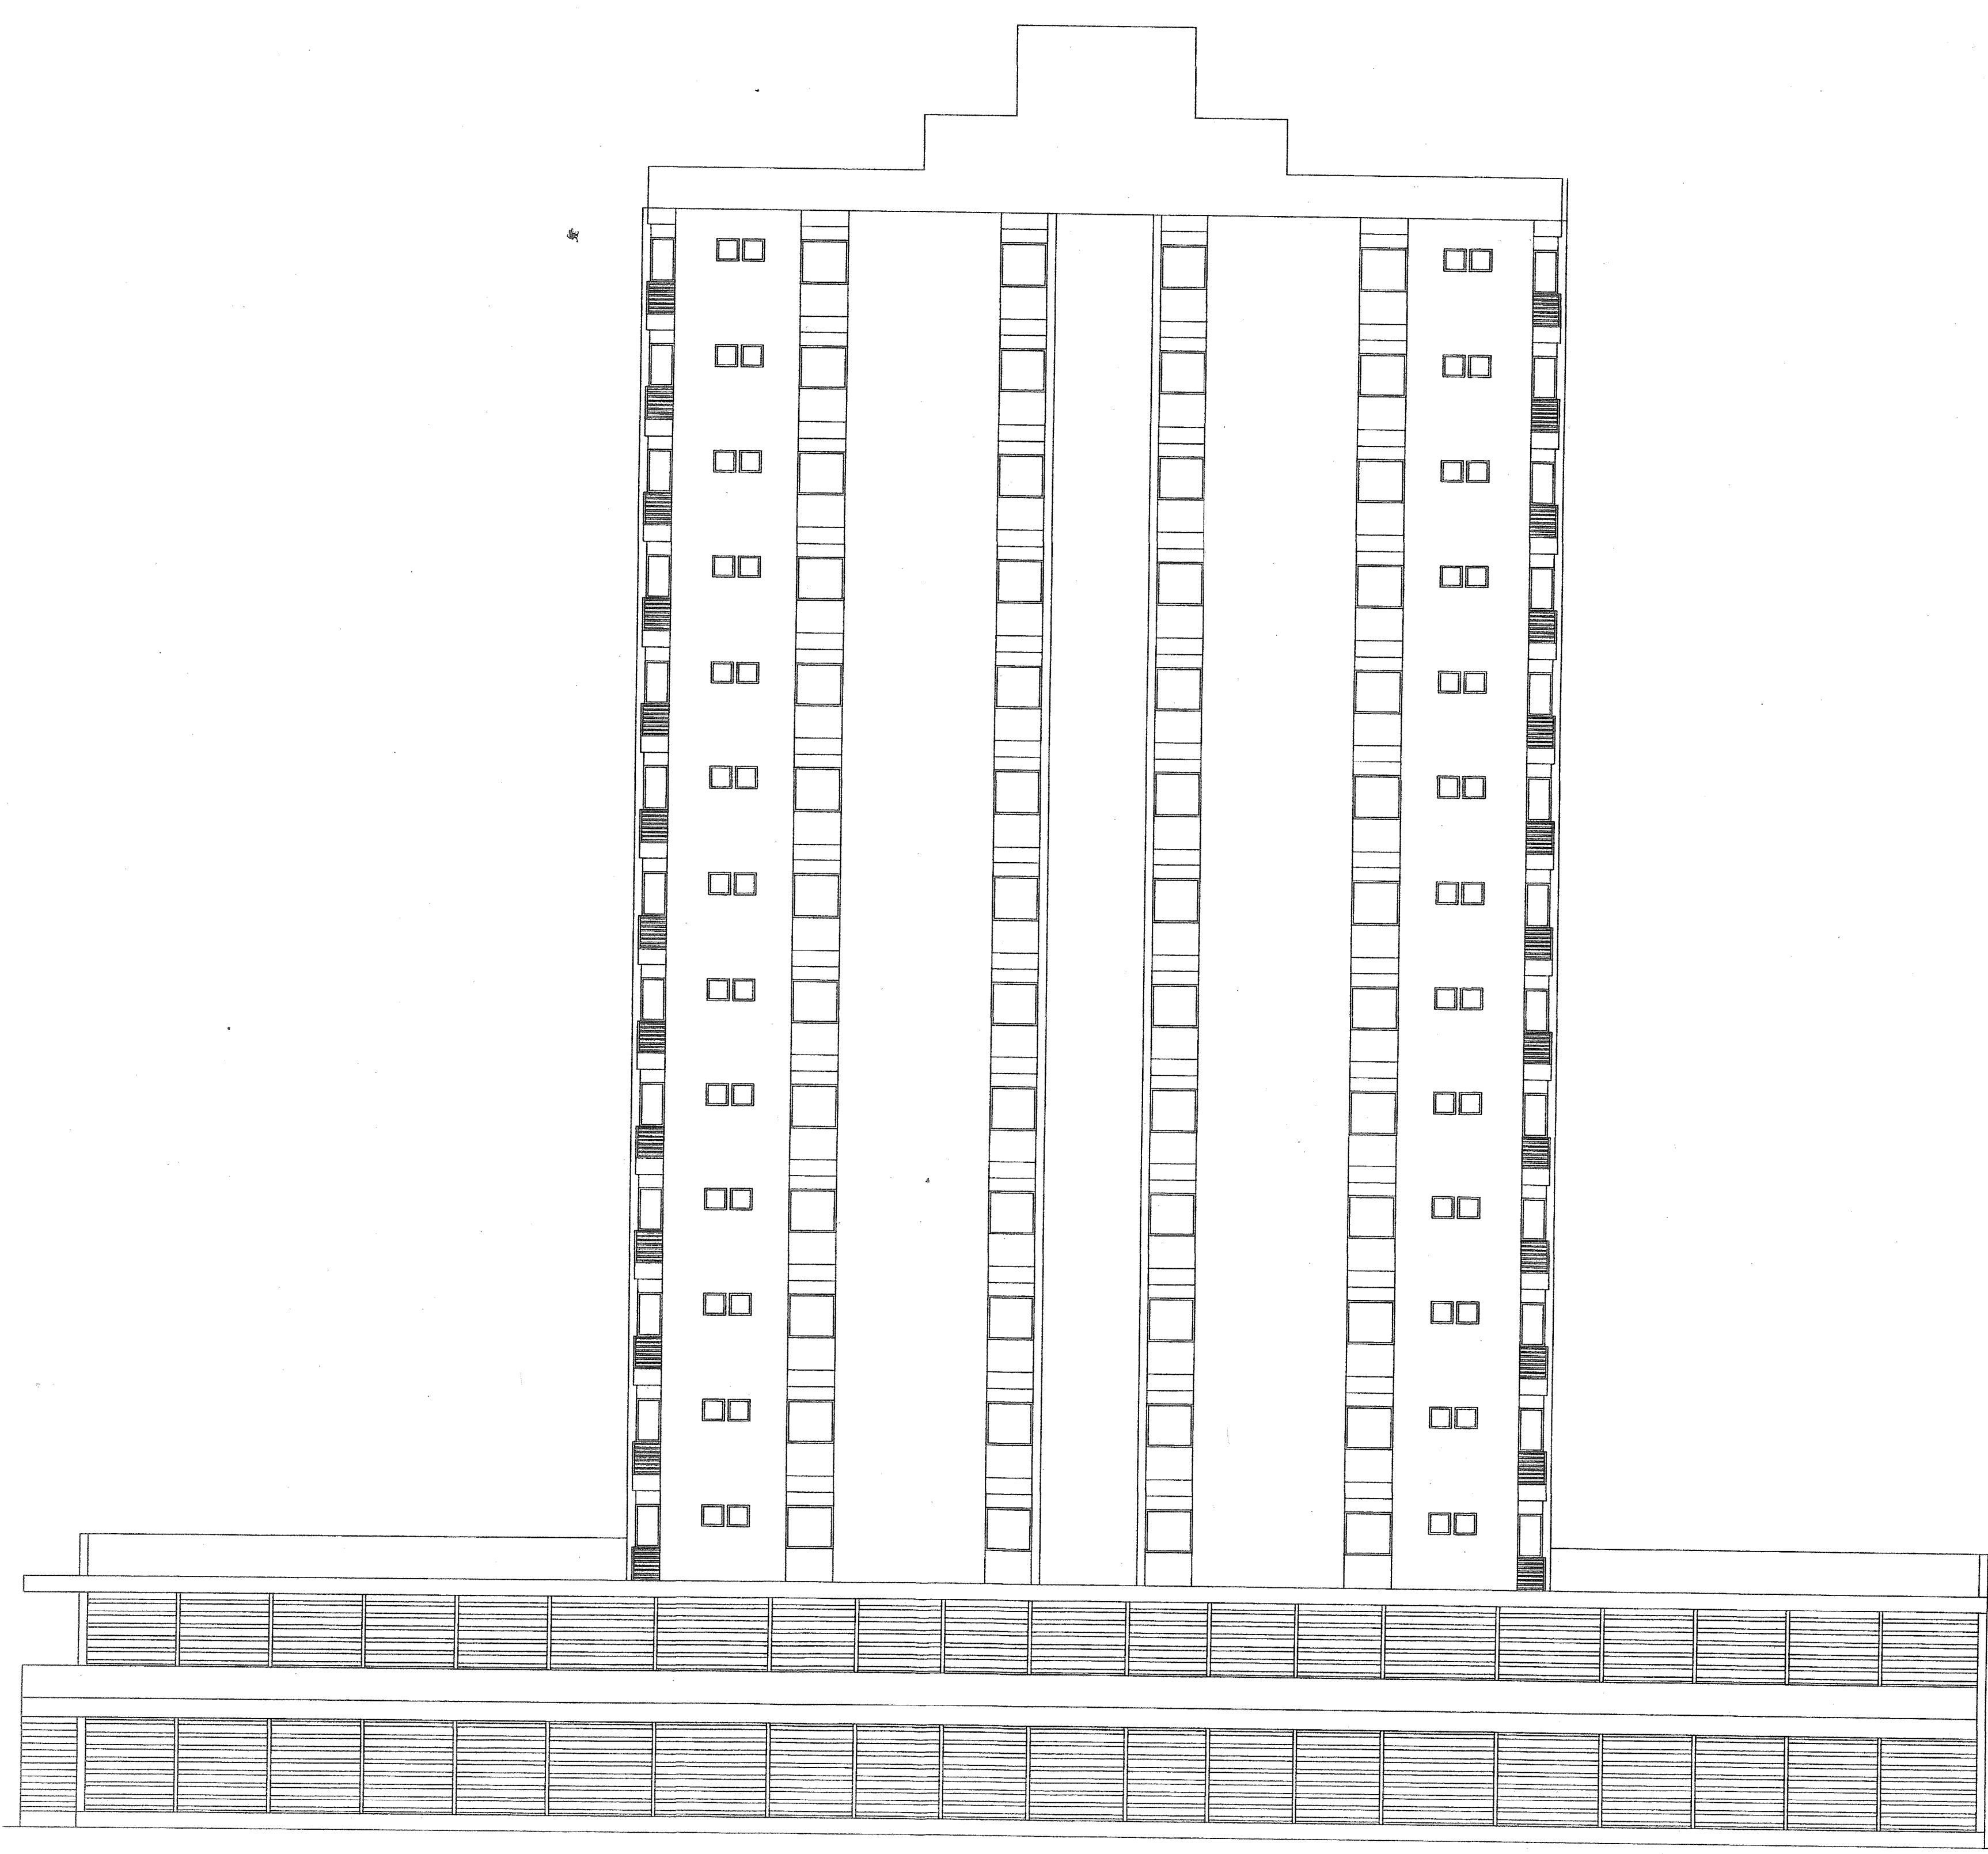


FRONT ELEVATION

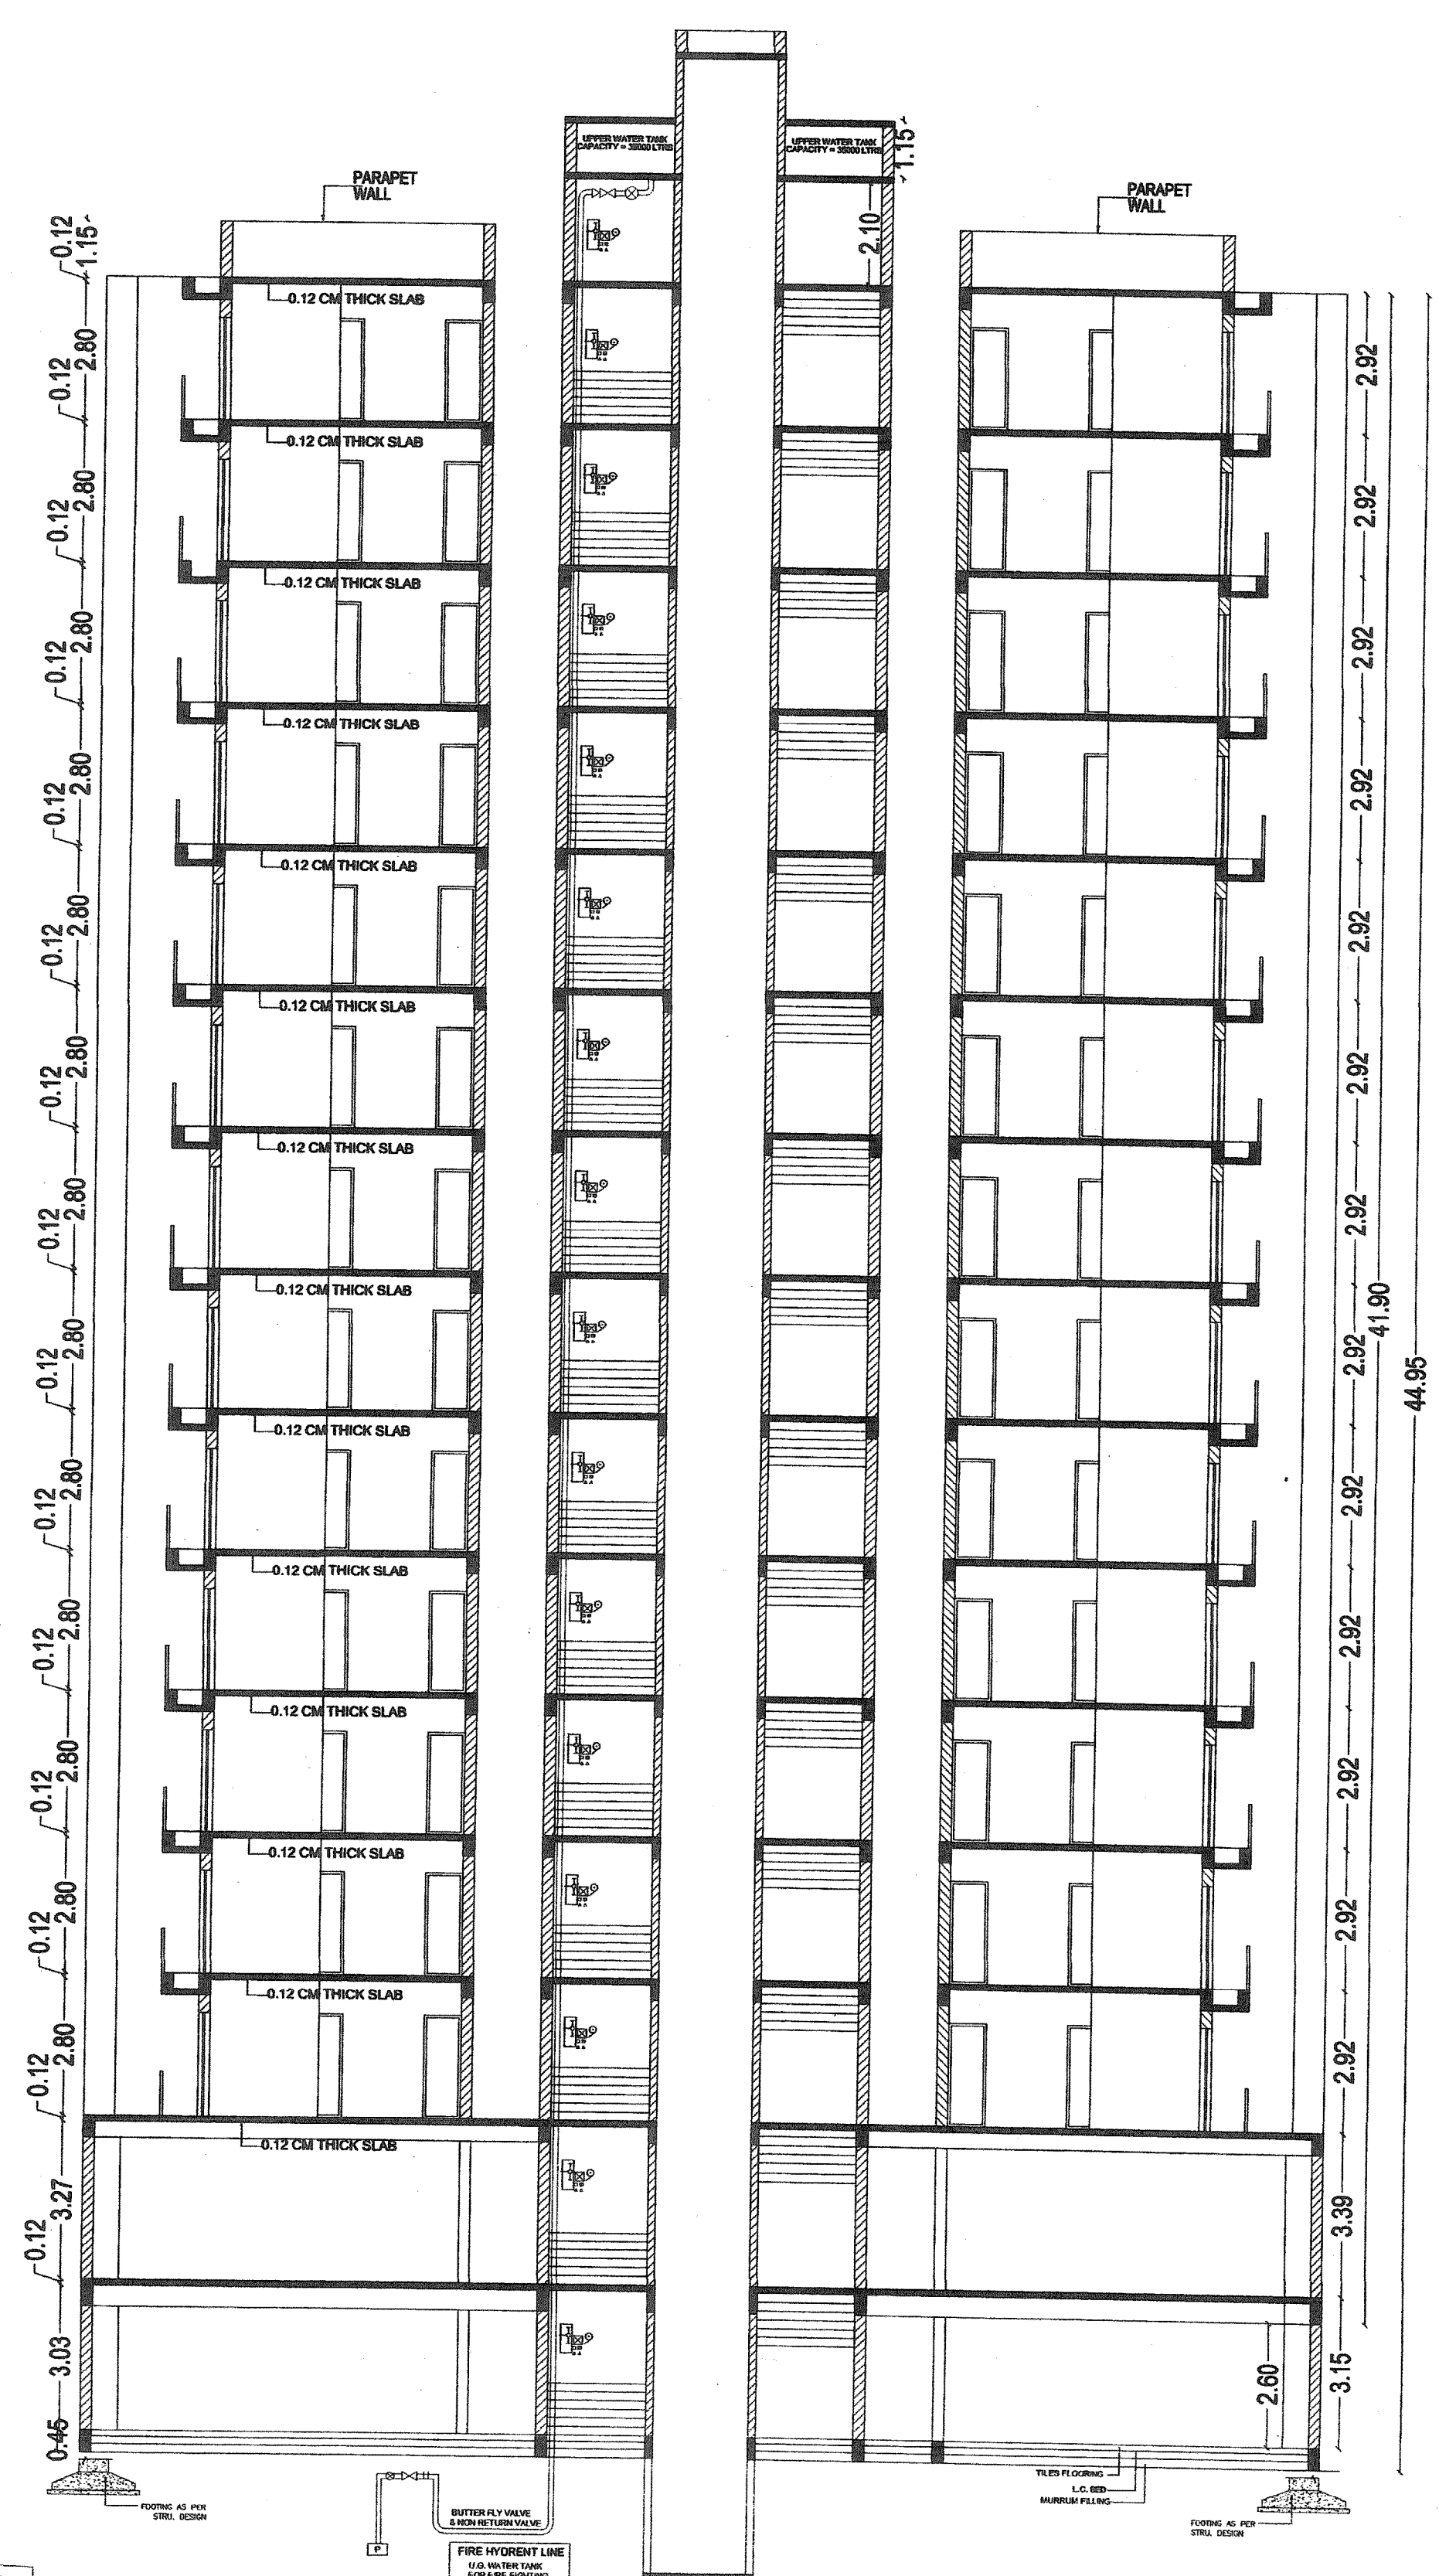



SECTION BB
(SCALE - 1:100)

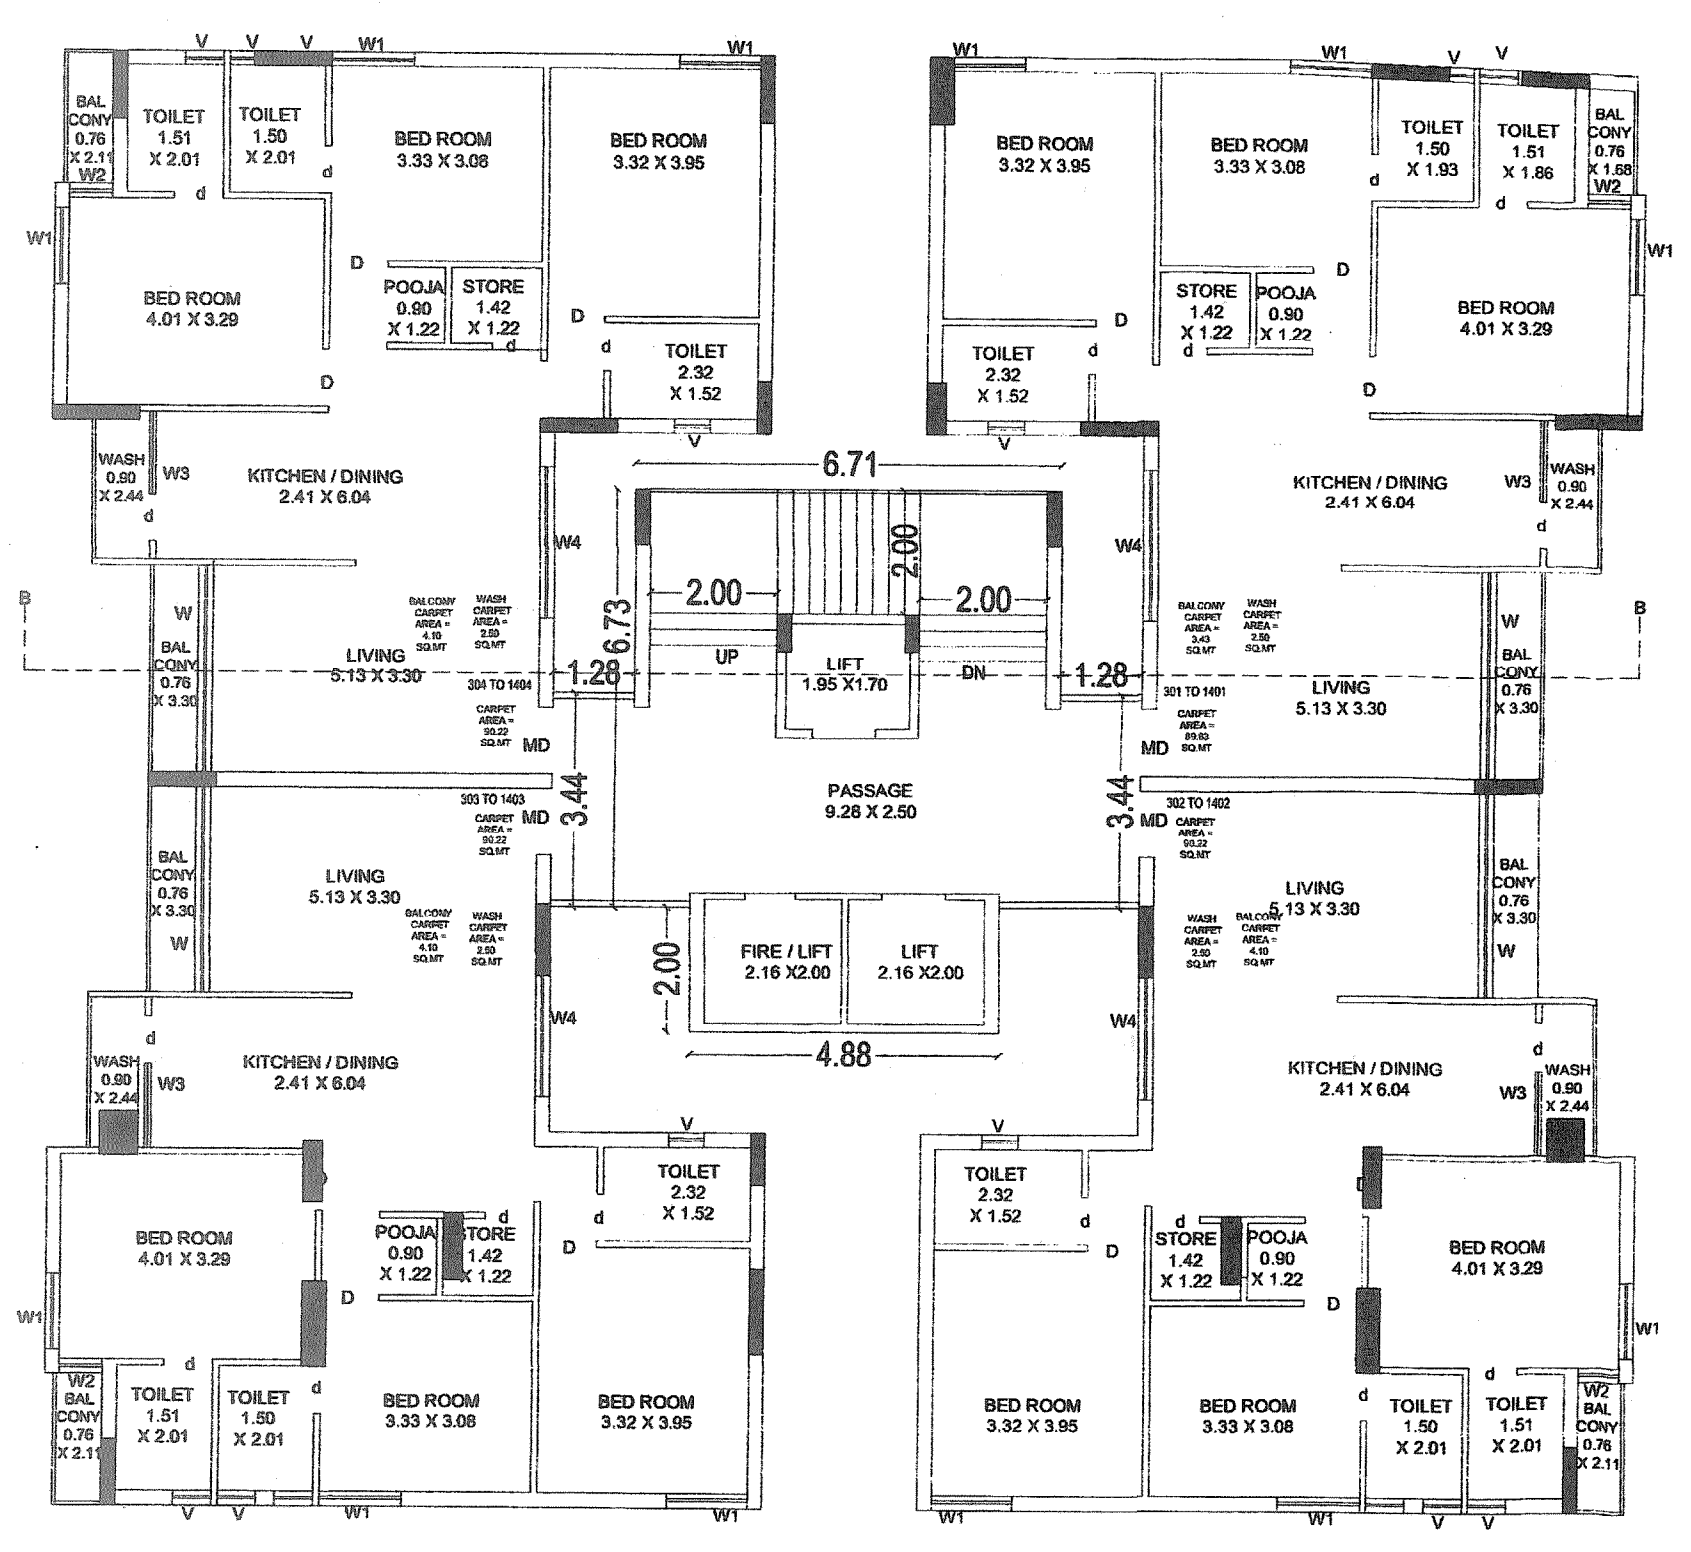


3RD TO 14TH FLOOR PLAN
SCALE 1:100

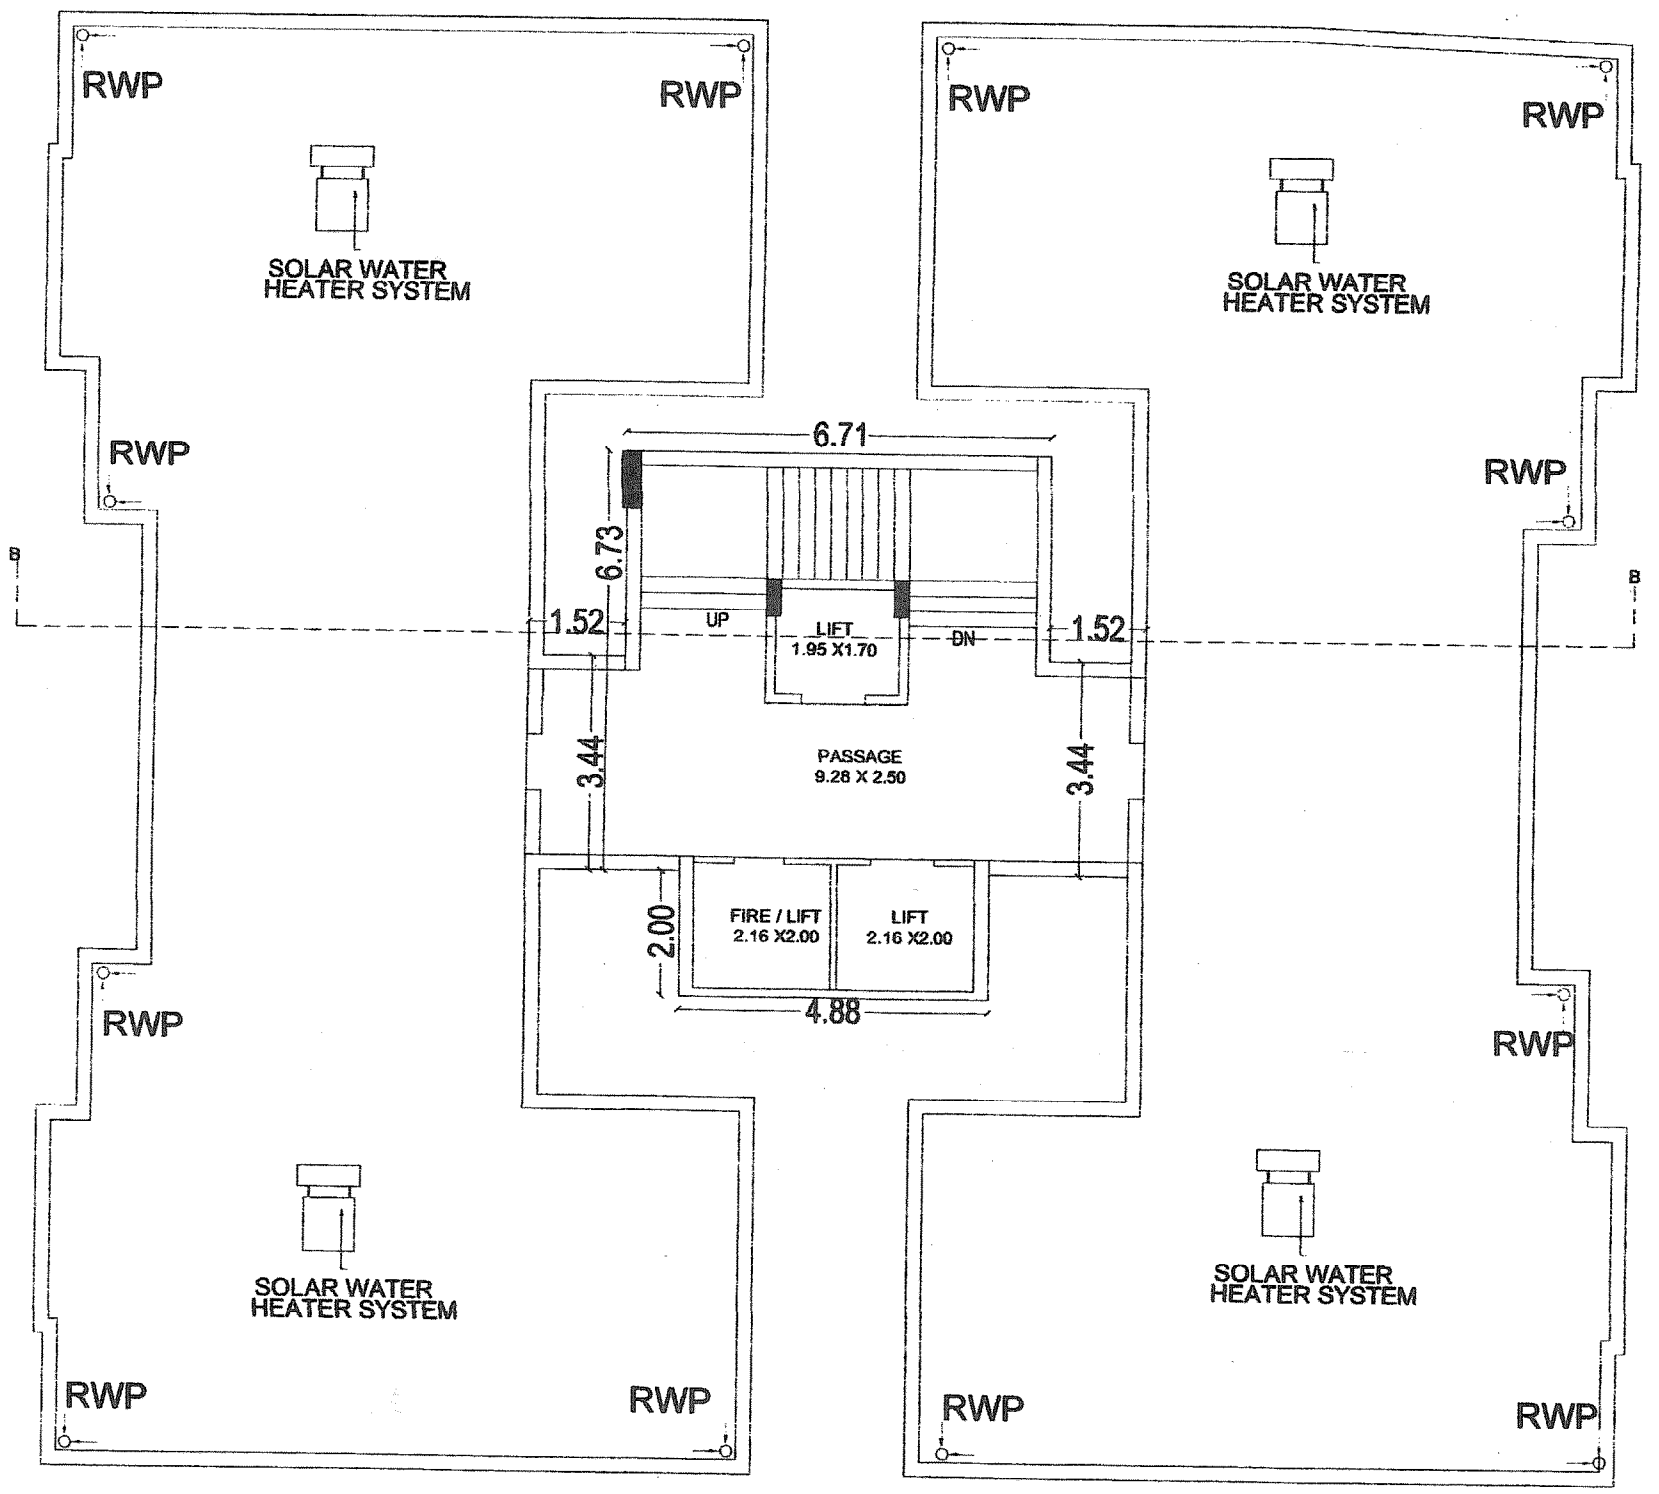

TERRACE PLAN
SCALE 1:100

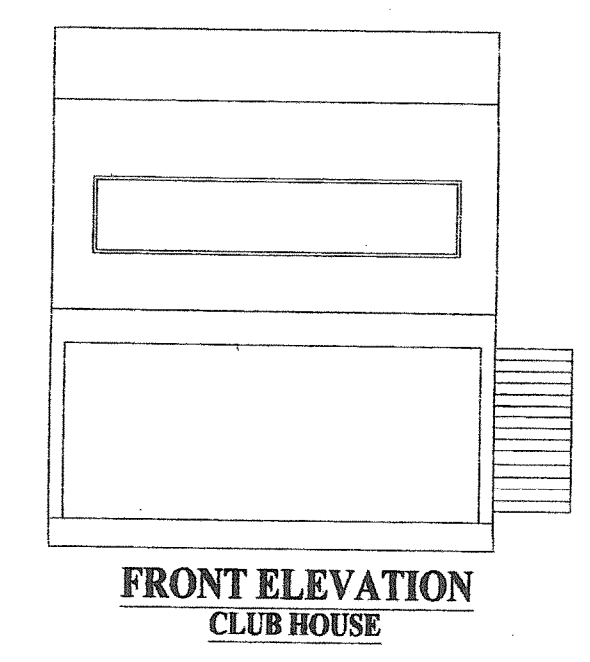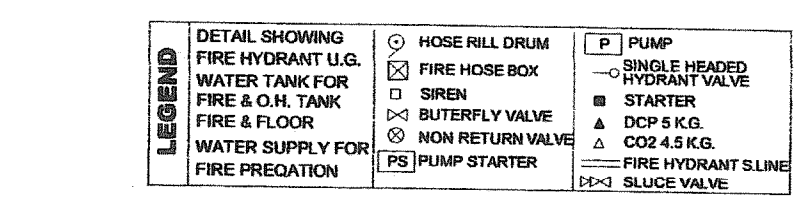

FRONT ELEVATION
CLUB HOUSE

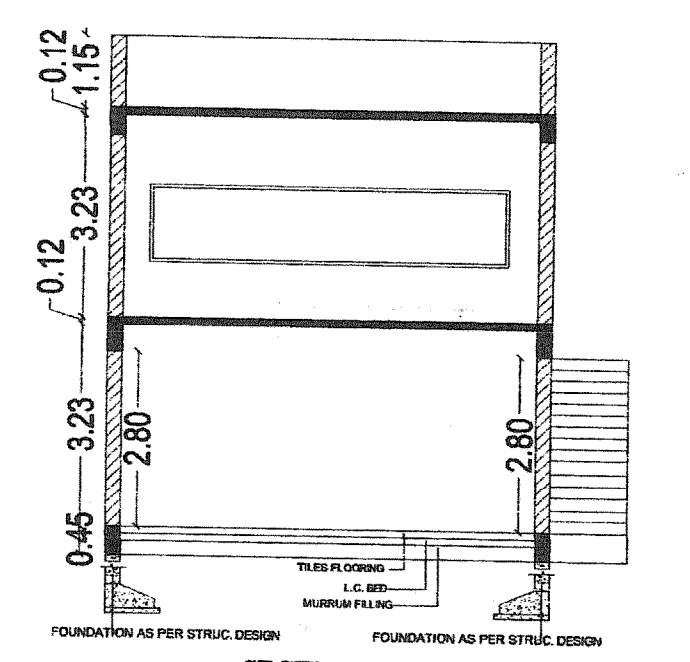

SECTION - XX
CLUB HOUSE

[illegible]

The Boundaries of Plot shown on this Plan are subject to change and alteration by the Town Planning Officer T.P. Scheme, Rajkot.



કેવ.ઈ.નં. ૨૮૪૦	૨.ચી.નં. ૨૩૮૨
તા. ૨૦/૨/૨૬	તા. ૨૨/૨૨/૨૬

OWNER'S COPY
APPROVED

Hoshi
AE-AAE ASST. TOWN PLANNER
Rajkot Municipal Corporation