

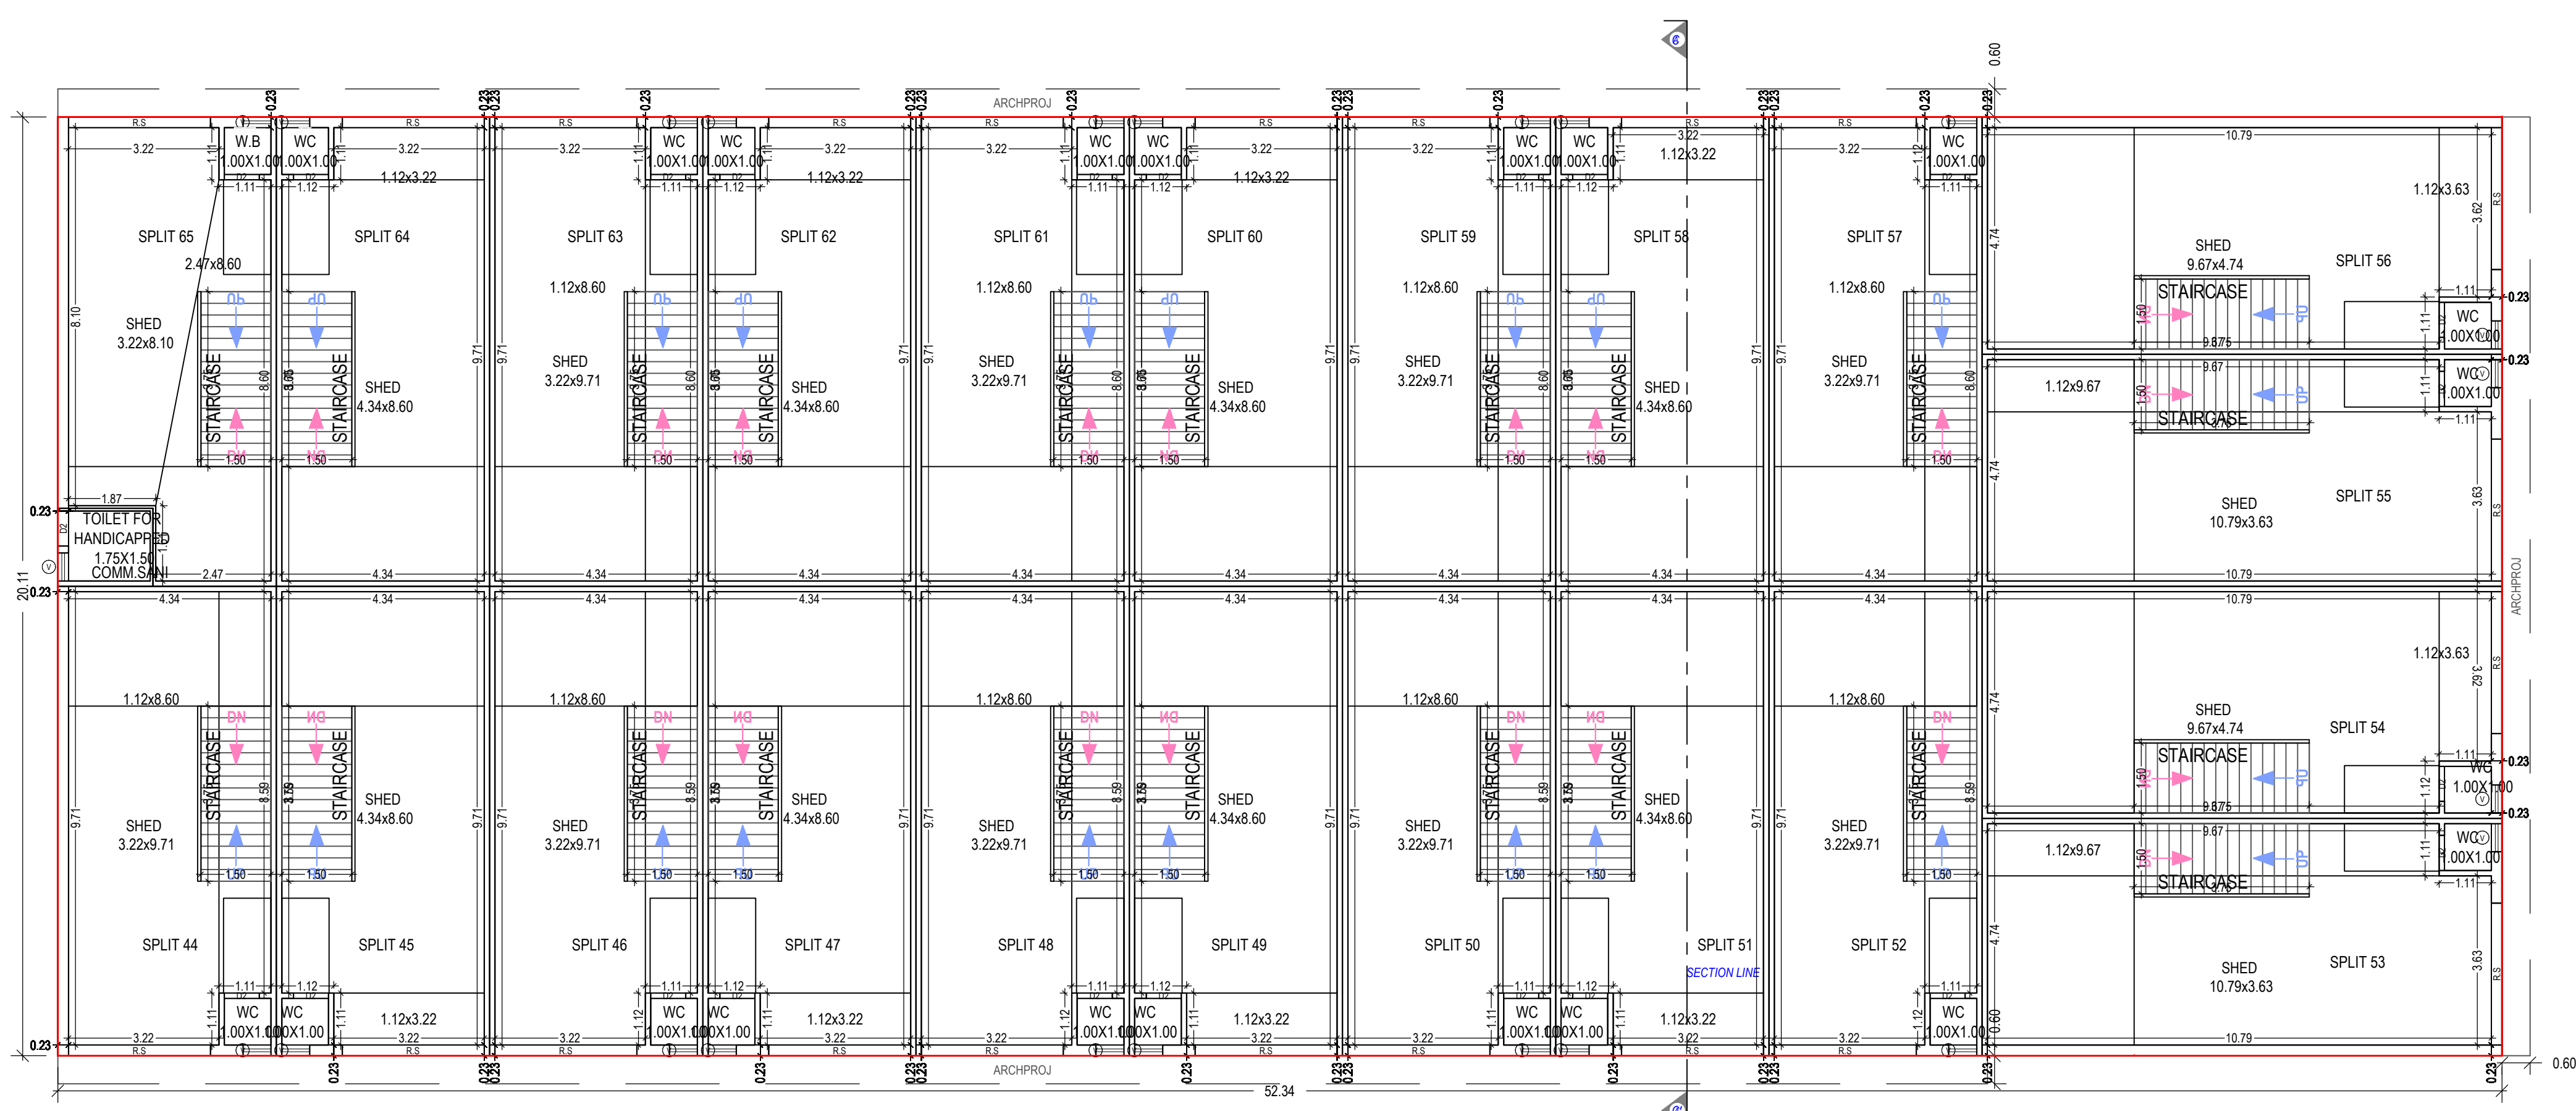
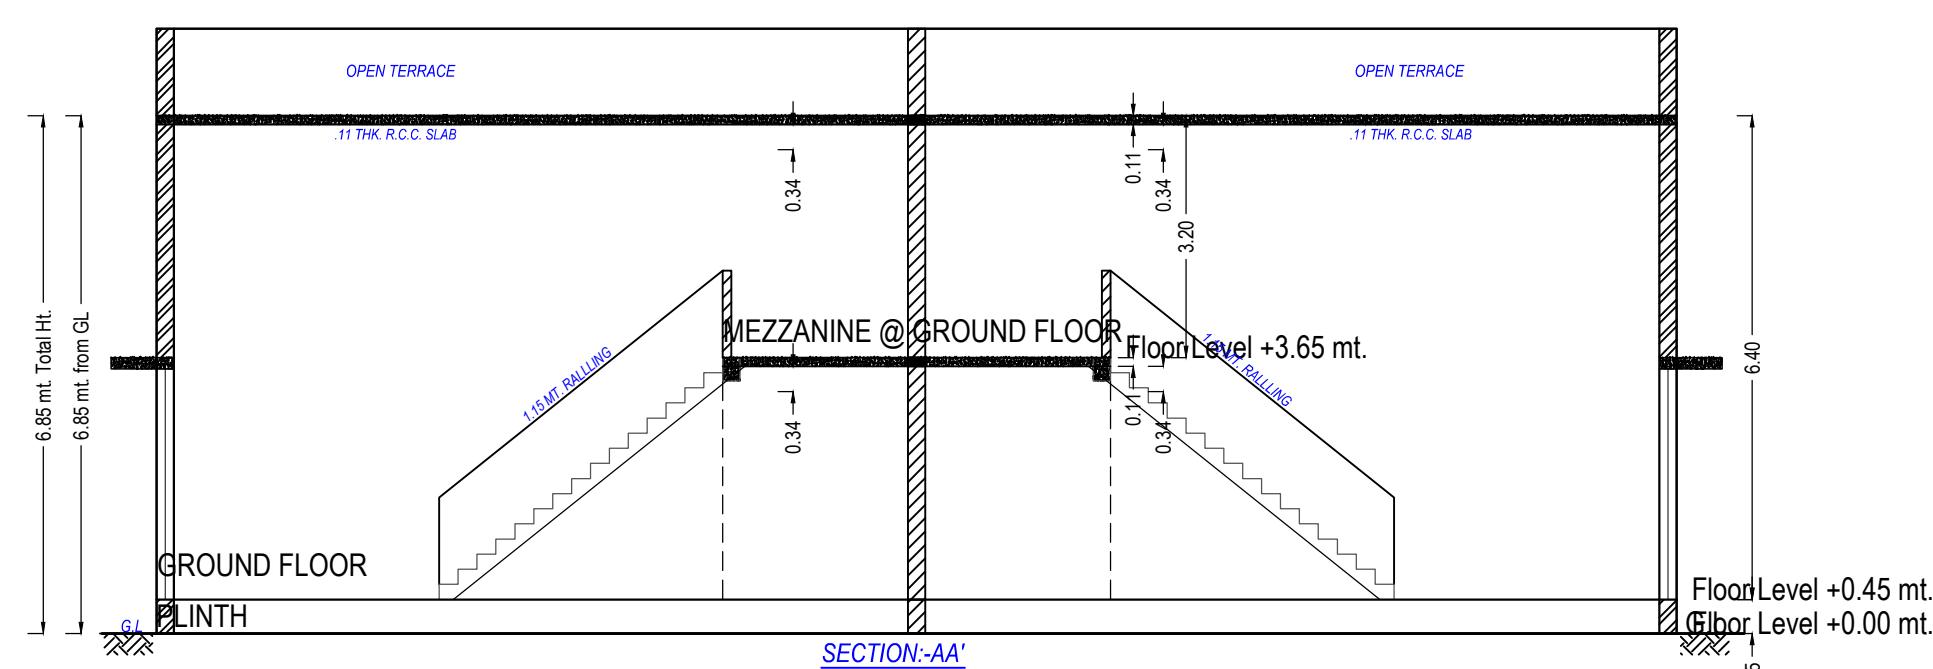





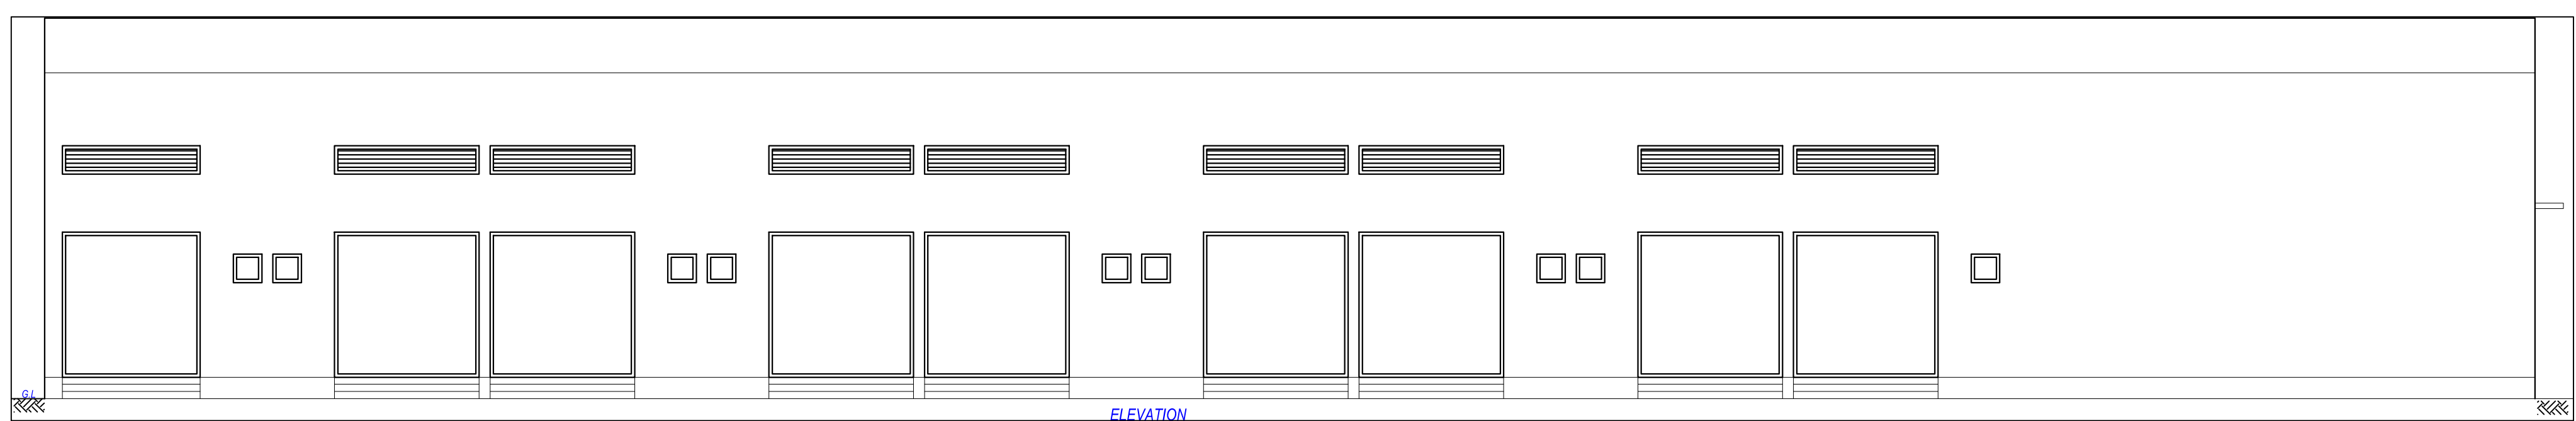


GROUND FLOOR PLAN
(Proposed)
(SCALE 1:100)




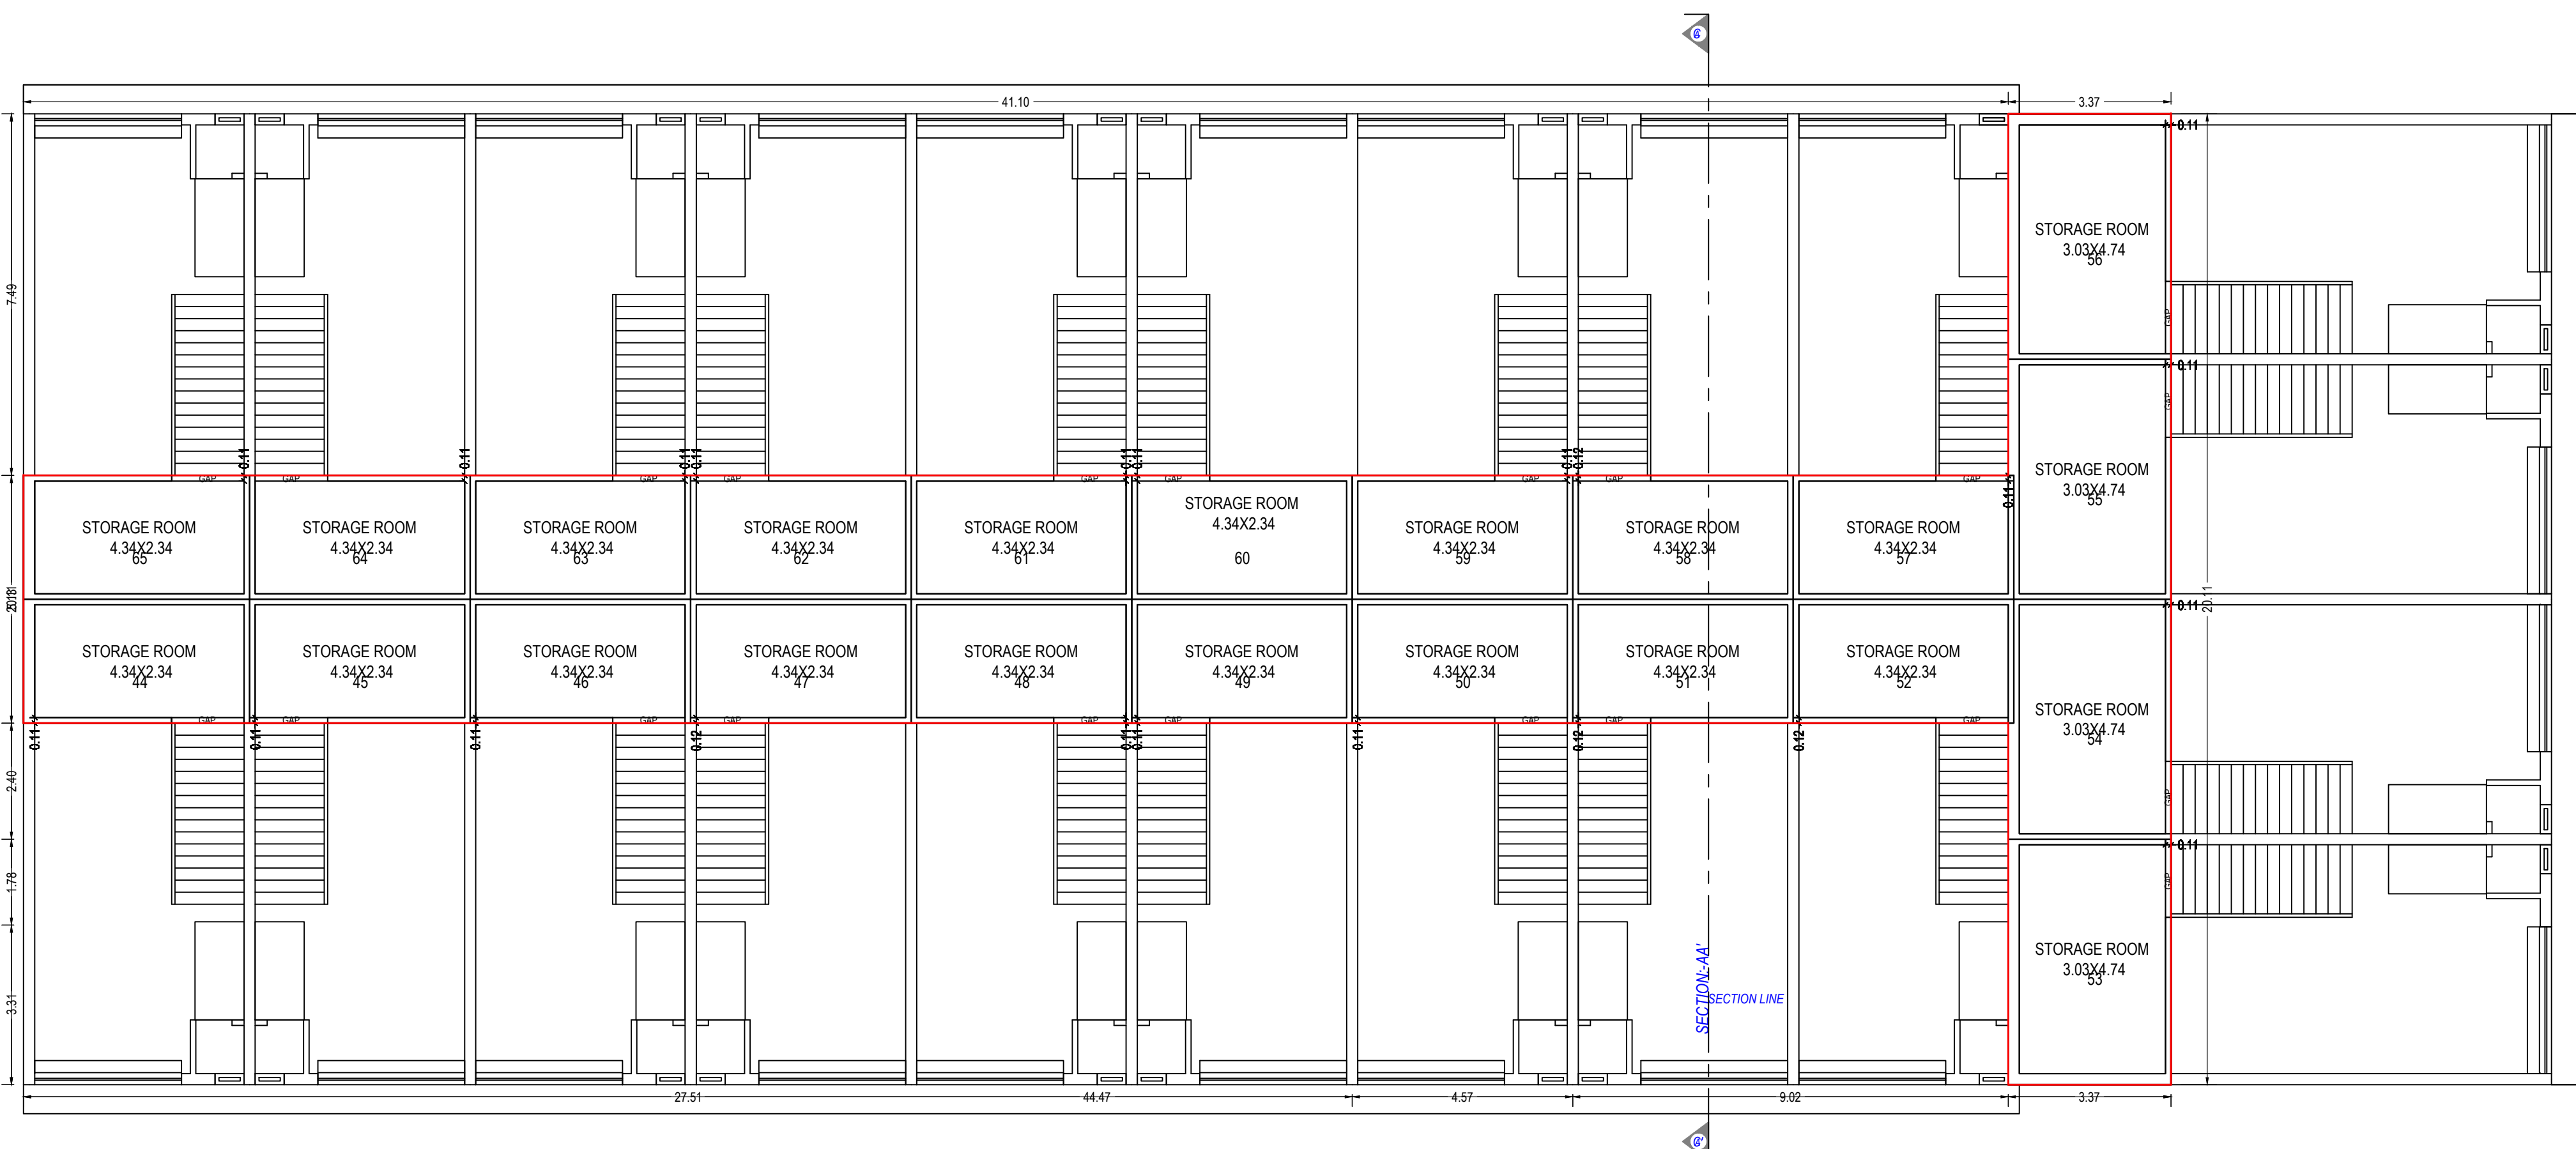


MEZZANINE @ GROUND FLOOR PLAN
(Proposed)
(SCALE 1:100)

[illegible]

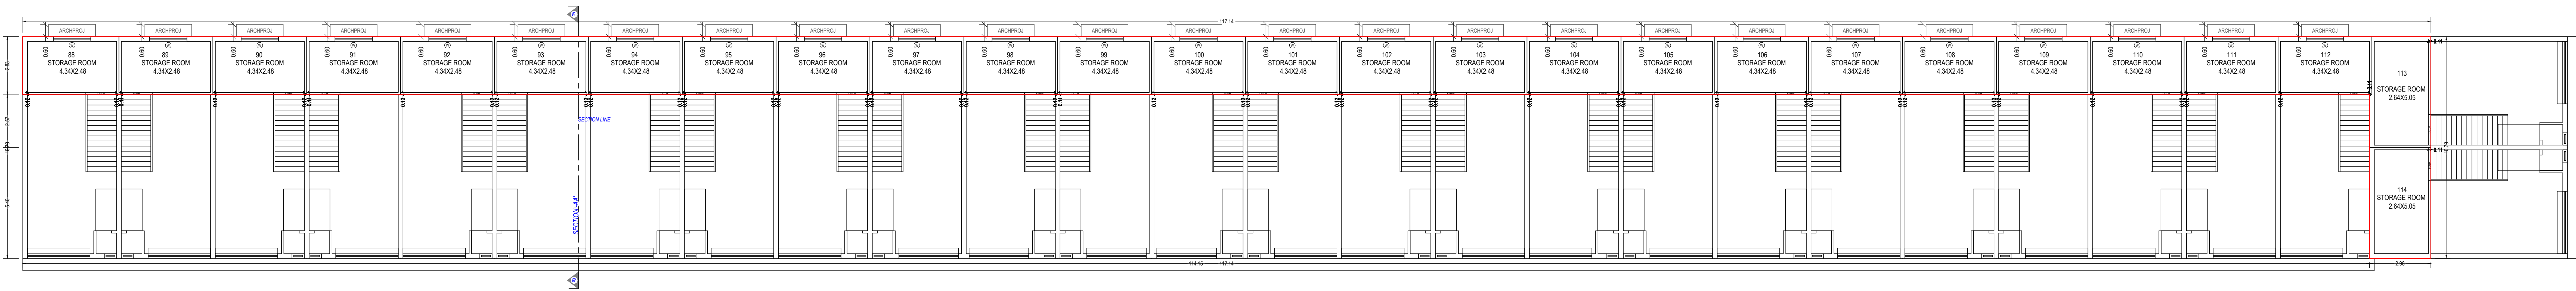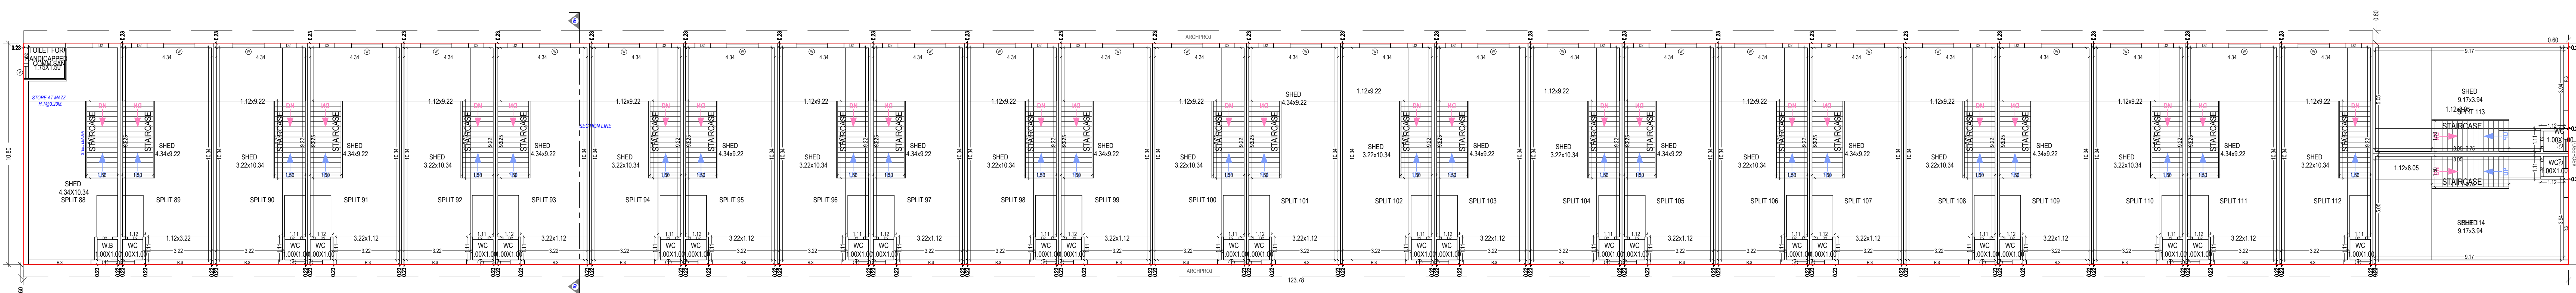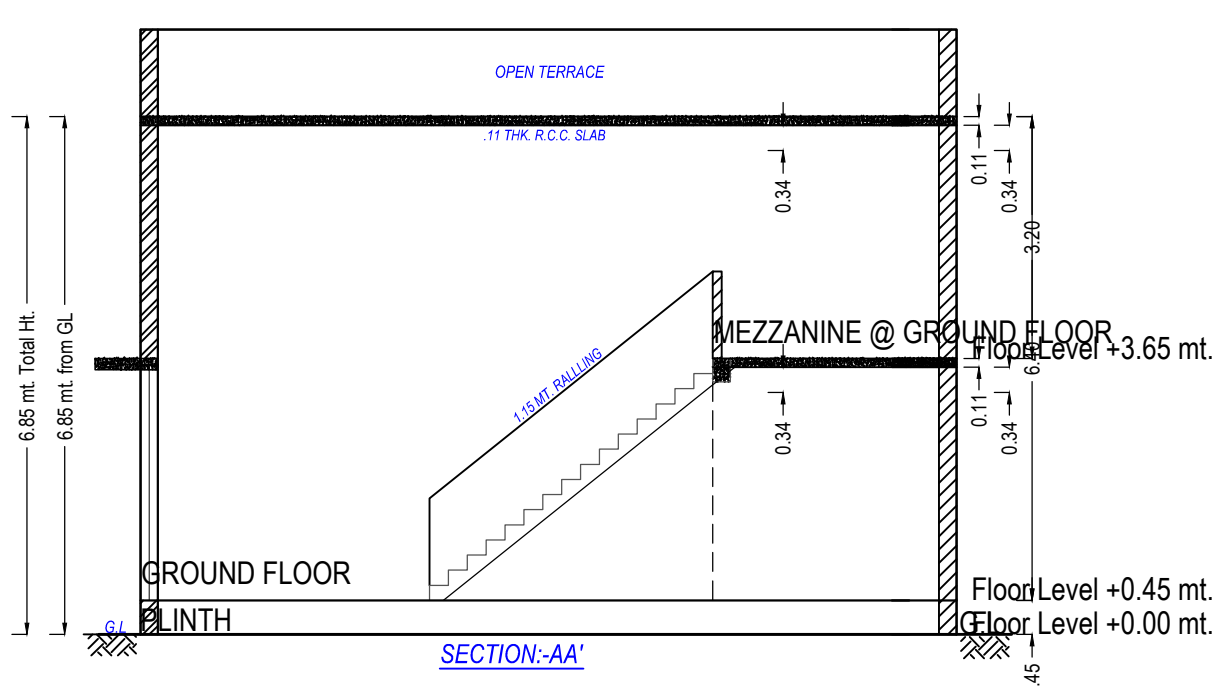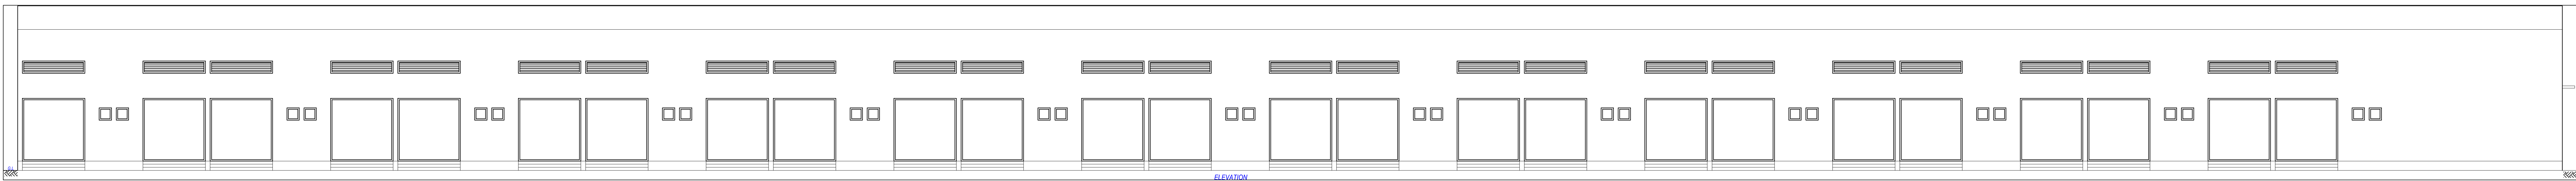

BIMBA Table for Building E (INDUSTRIAL)												
Floor	Name	USE/EA Type	Green USE/EA Area	USE/EA Type	USE/EA Area	USE/EA Type	USE/EA Area	USE/EA Type	USE/EA Area	USE/EA Type	USE/EA Area	No. of Unit
GROUND FLOOR PLAN	COOLING	OTHER	134	1.64	0.11	0.00	2.93					
	SPRIT 10	COOLING	49.29	49.29	3.28	1.43	49.29					
	SPRIT 11	COOLING	49.29	49.29	3.28	1.43	49.29					
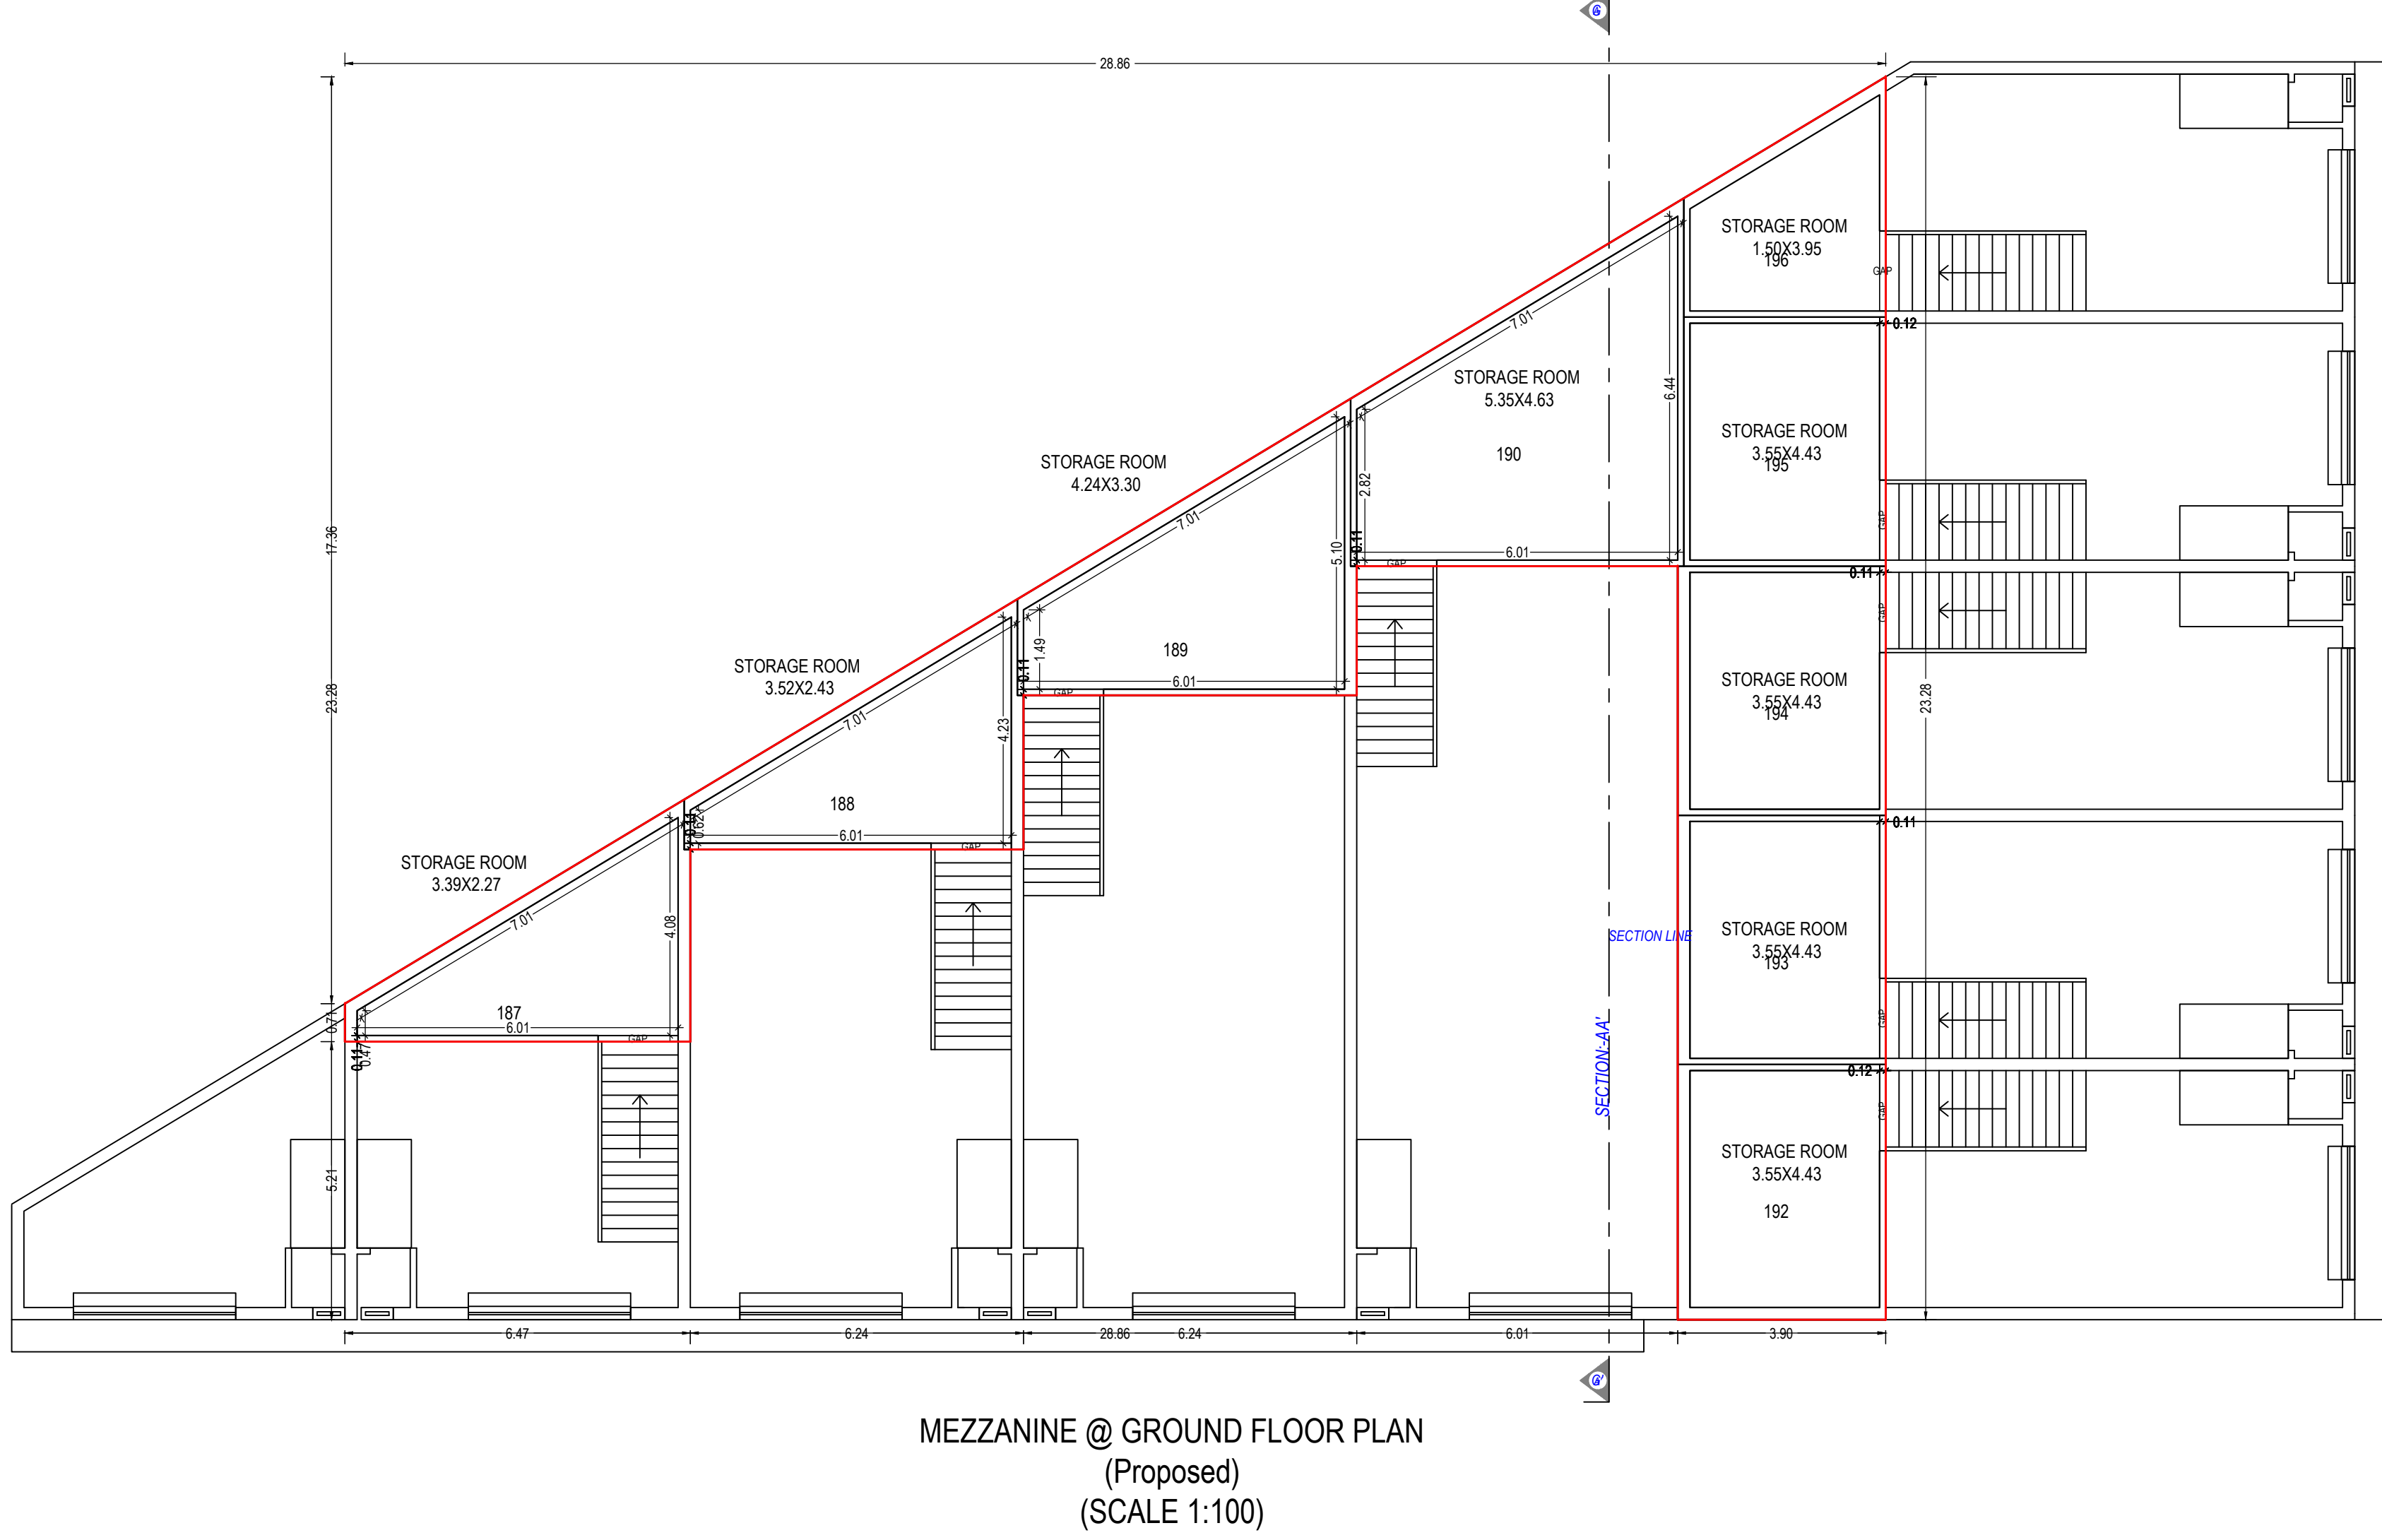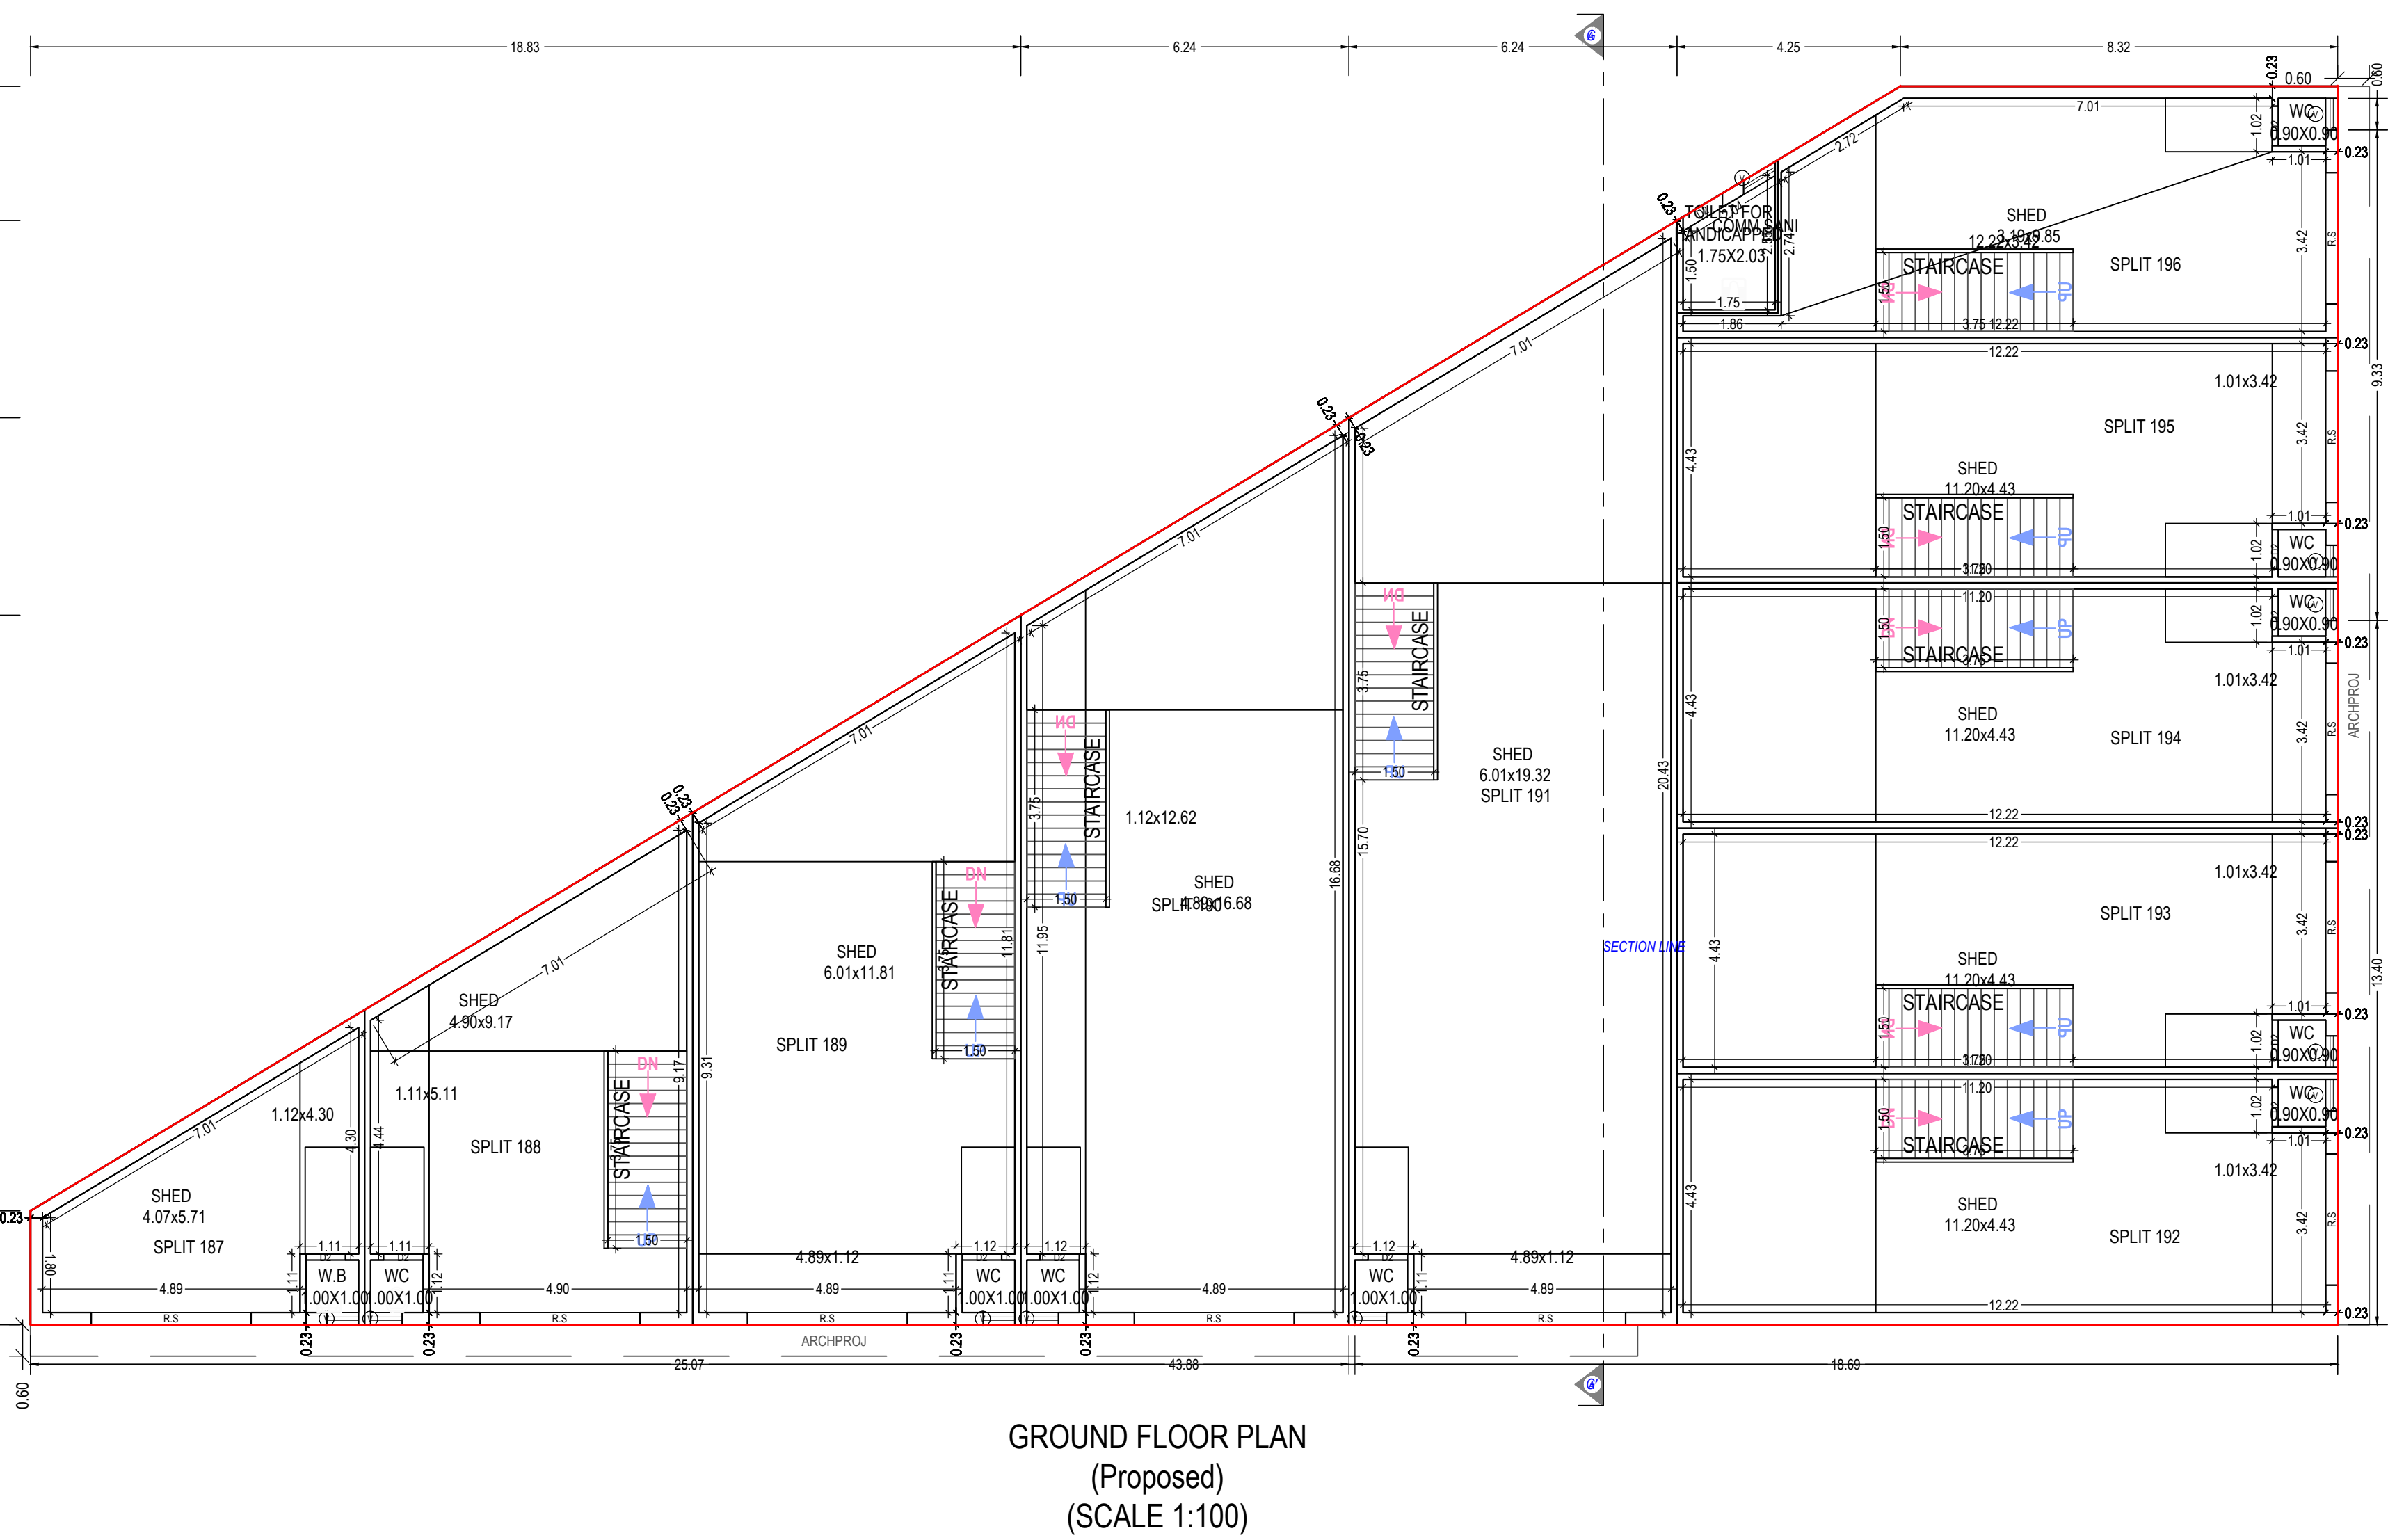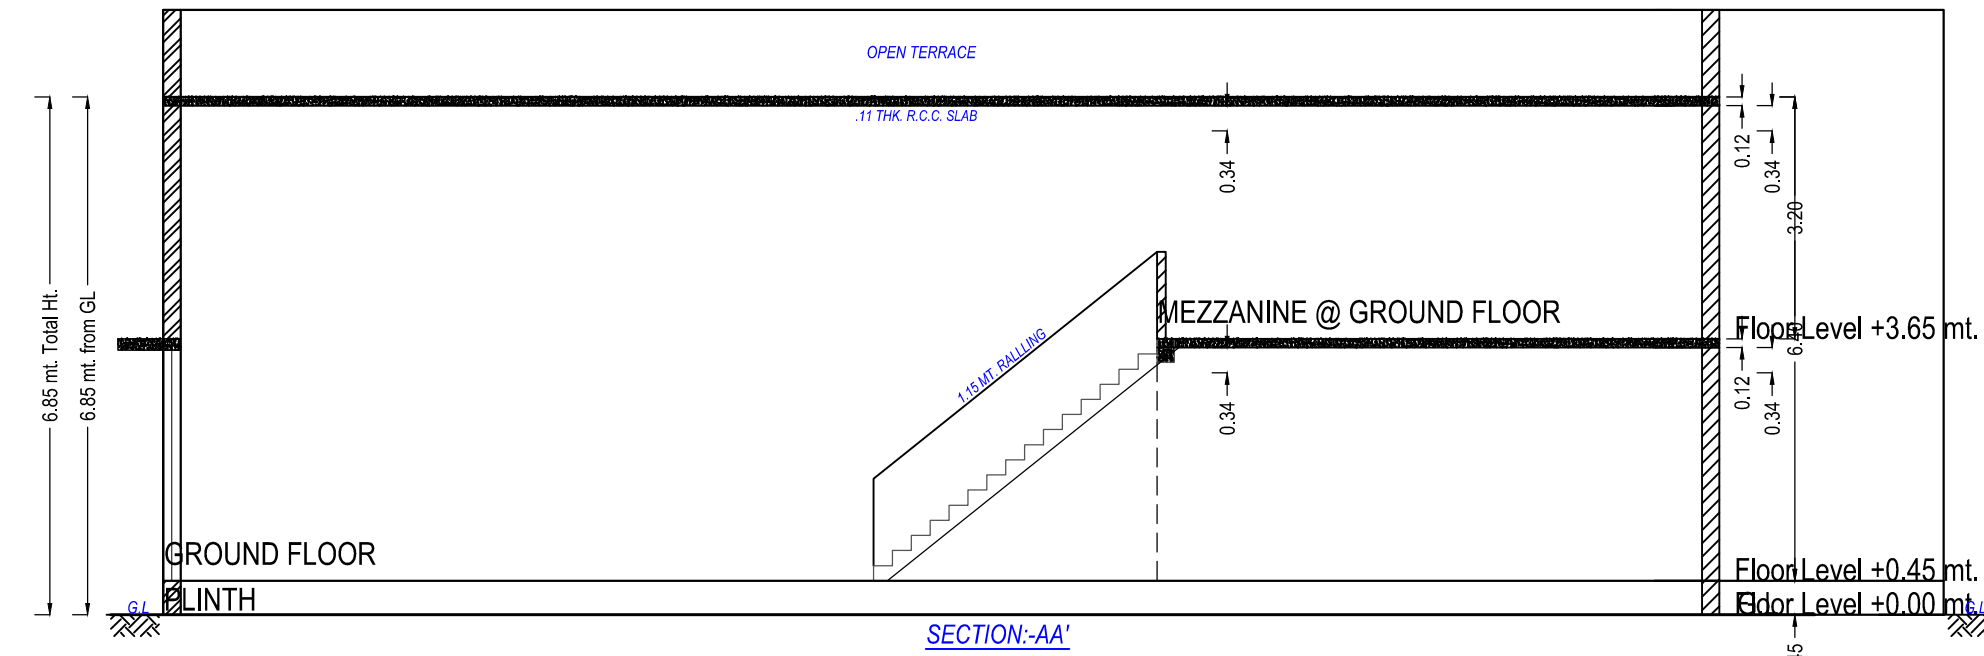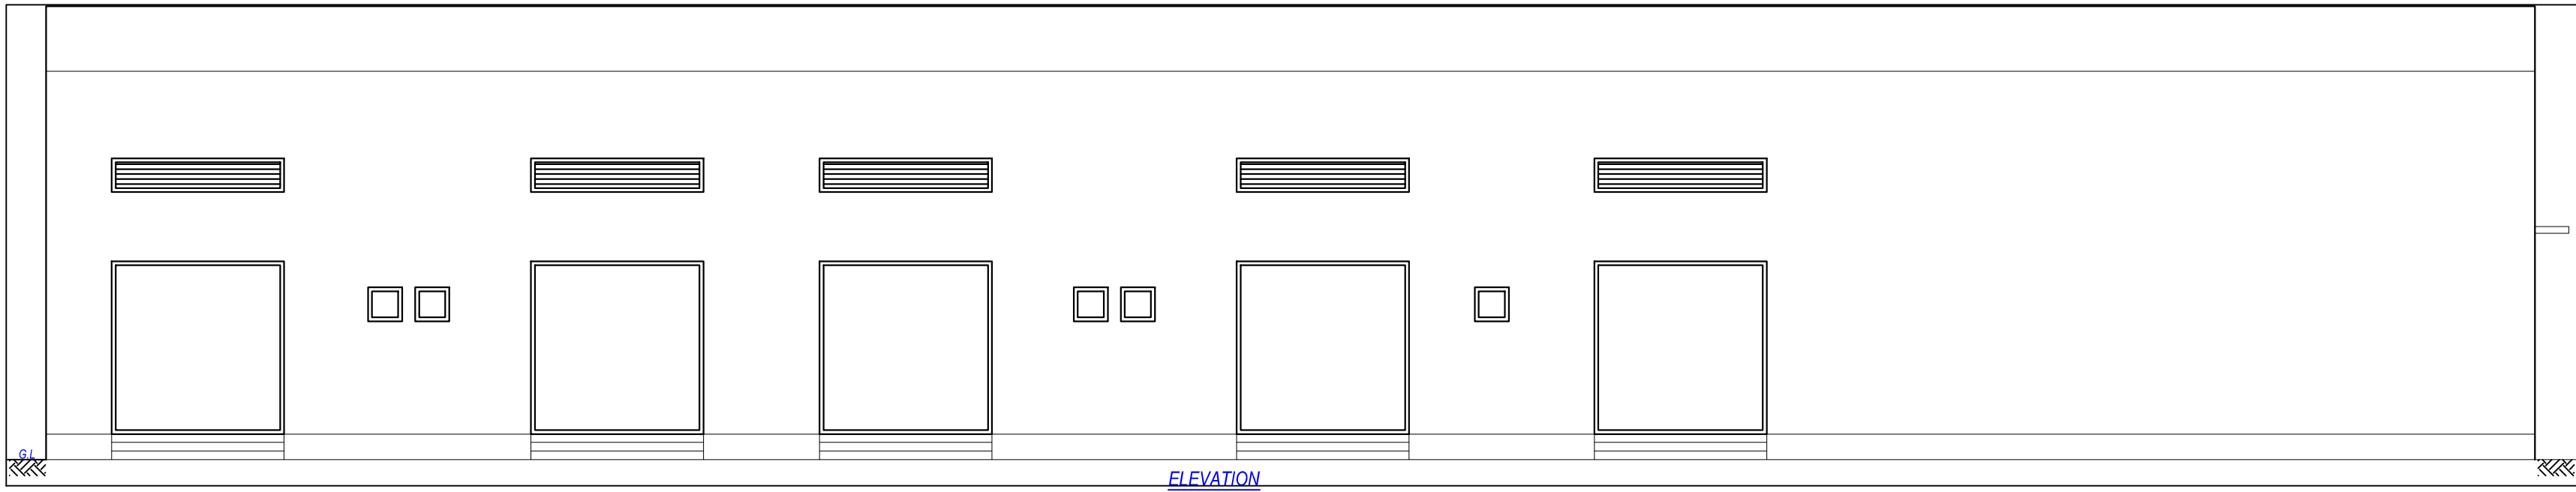

UnBUA Table for Building G (INDUSTRIAL)									
Floor	Name	UnBUA Type	UnBUA Area	UnBUA Area	UnBUA Area	UnBUA Area	UnBUA Area	UnBUA Area	No. of Unit
GROUND FLOOR PLAN	CORRIDOR	OTHER	4.68	4.68	0.00	0.00	0.00	0.00	1.01
	SPLIT 187	DOORWAY	2.39	2.39	0.00	0.00	0.00	0.00	2.39
	SPLIT 188	DOORWAY	4.07	4.07	4.12	4.12	4.12	4.12	30.32
	SPLIT 189	DOORWAY	7.49	7.49	4.90	4.90	4.90	4.90	11.87
	SPLIT 190	DOORWAY	9.51	9.51	5.85	5.85	5.85	5.85	84.43
	SPLIT 191	DOORWAY	11.04	11.04	6.71	6.71	6.71	6.71	107.90
	SPLIT 192	DOORWAY	6.06	6.06	3.51	3.51	3.51	3.51	46.14
	SPLIT 193	DOORWAY	8.02	8.02	3.80	3.80	3.80	3.80	46.75
	SPLIT 194	DOORWAY	8.42	8.42	3.84	3.84	3.84	3.84	46.75
	SPLIT 195	DOORWAY	8.62	8.62	3.86	3.86	3.86	3.86	46.75
MEZZANINE FLOOR PLAN	SPLIT 196	DOORWAY	6.13	6.13	4.12	4.12	4.12	4.12	39.79
	SPLIT 197	DOORWAY	6.13	6.13	4.12	4.12	4.12	4.12	39.79
Total per Floor			60.27	60.27	40.30	40.30	40.30	40.30	60.30
Total			60.27	60.27	40.30	40.30	40.30	40.30	60.30

Building G (INDUSTRIAL)					
Floor Name	Total Built Up Area (Sq.mt.)	Deductions from FSI Area in Sq.mt.	Proposed FSI Area (Sq.mt.)	Total FSI Area (Sq.mt.)	No. of Unit
		Star Case	60.264	602.64	10
Ground Floor	60.27	0.00	174.98	174.98	10
Mezzanine @ Ground Floor	174.80	0.00	174.98	174.98	10
Total	235.05	0.00	349.96	349.96	20
Total Number of Same Buildings:	1	1	1	1	1
Total	235.05	0.00	349.96	349.96	20

Staircase Check (Table B-1)									
Floor Name	Staircase Name	Staircase Type	Staircase Width	Staircase Height	Staircase Area	Staircase Area	Staircase Area	Staircase Area	Staircase Area
GROUND FLOOR PLAN	STAIRCASE	STAIRCASE	1.00	0.25	0.25	0.25	0.25	0.25	0.25
	STAIRCASE	STAIRCASE	1.00	0.25	0.25	0.25	0.25	0.25	0.25
	STAIRCASE	STAIRCASE	1.00	0.25	0.25	0.25	0.25	0.25	0.25
SCHEDULE OF DOOR:				
BUILDING NAME	NAME	LENGTH	HEIGHT	NOG
G INDUSTRIAL	DO	0.75	2.10	10
G INDUSTRIAL	DO	0.88	2.10	01
G INDUSTRIAL	QAP	1.50	2.10	08
G INDUSTRIAL	R.S	2.50	3.20	85
G INDUSTRIAL	R.S	3.64	3.20	85

SCHEDULE OF WINDOW/VENTILATION:				
BUILDING NAME	NAME	LENGTH	HEIGHT	NO6
G (INDUSTRIAL)	V	0.80	1.00	10
G (INDUSTRIAL)	V	0.70	1.00	01

OWNER'S NAME AND SIGNATURE

Mangalji Harinathji Dubey, Partner of Kathwada Enterprise

ARCHITECT'S NAME AND SIGNATURE

STRUCTURE ENGINEER

DATE OF APPROVAL

11/09/2024

DESIGNATION OF APPROVER

Senior Town Planner

QR CODE

