


2-BHK LUXURIOUS FLATS

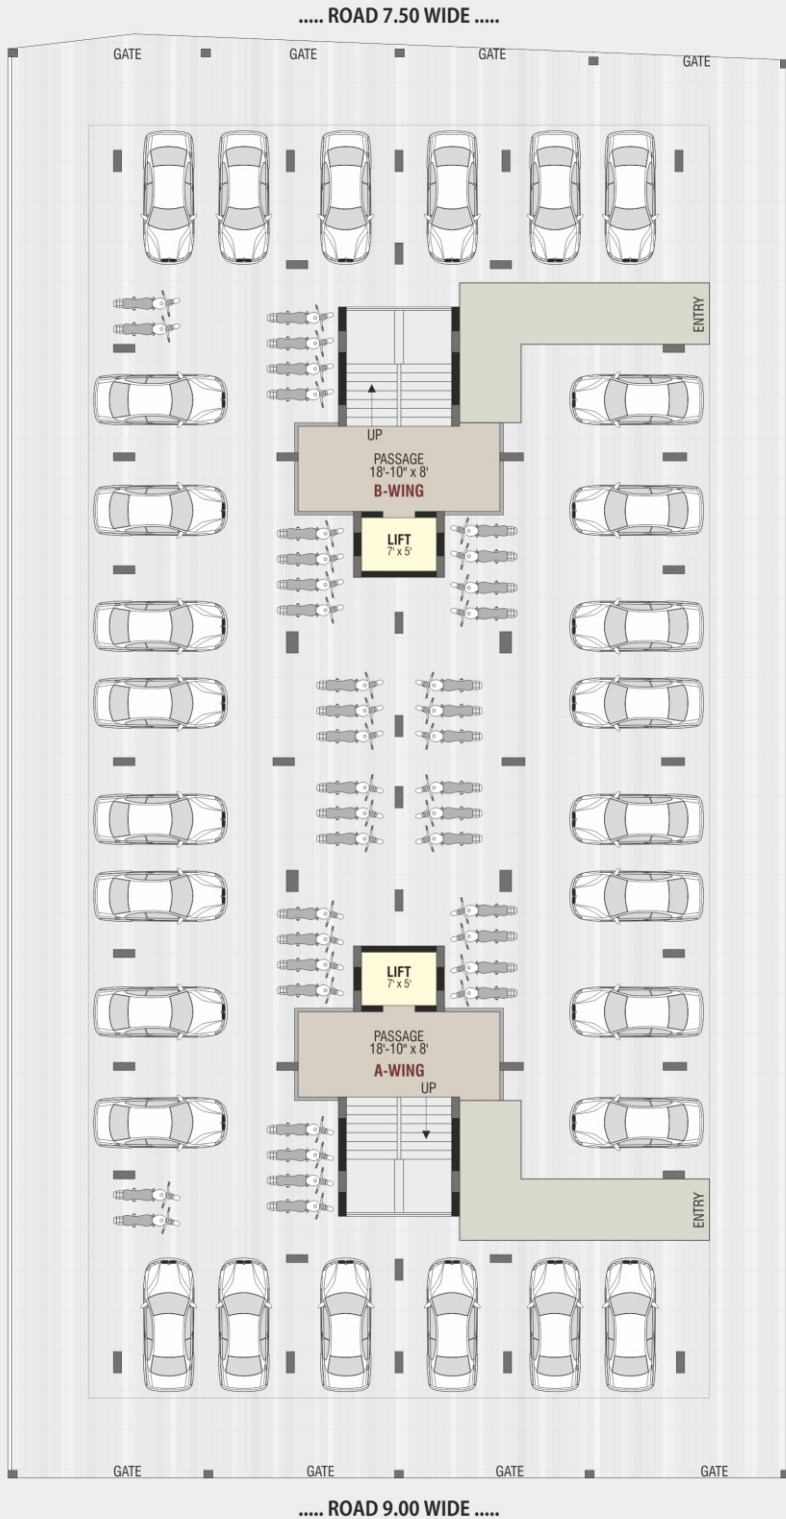


GROUND FLOOR PLAN



COMMON PLOT

COMMON PLOT



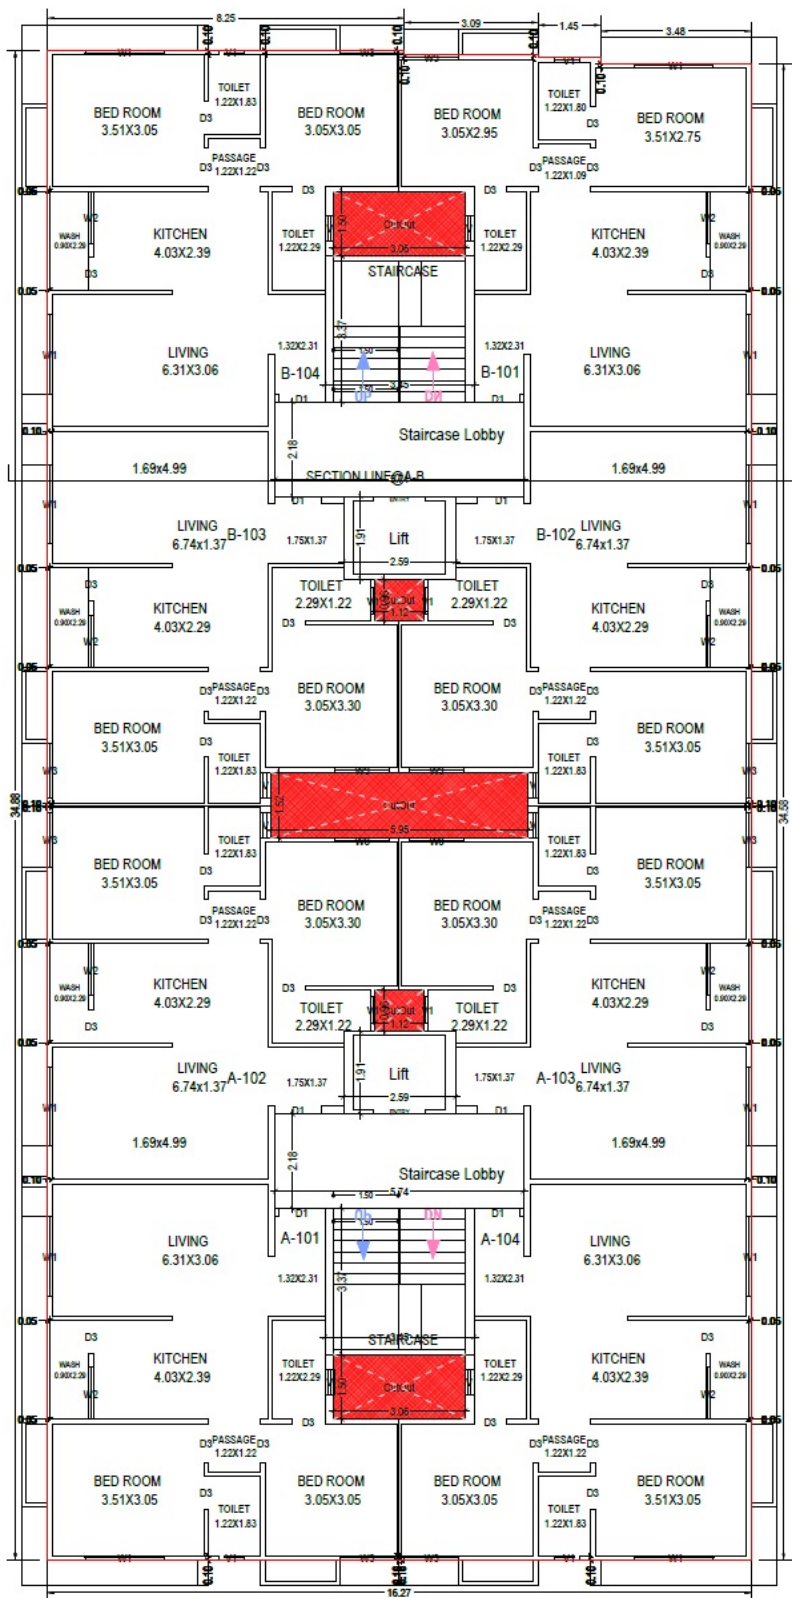

TYPICAL - 1, 2, 3, 4, 5 FLOOR PLAN
(Proposed)
(SCALE 1:100)

