




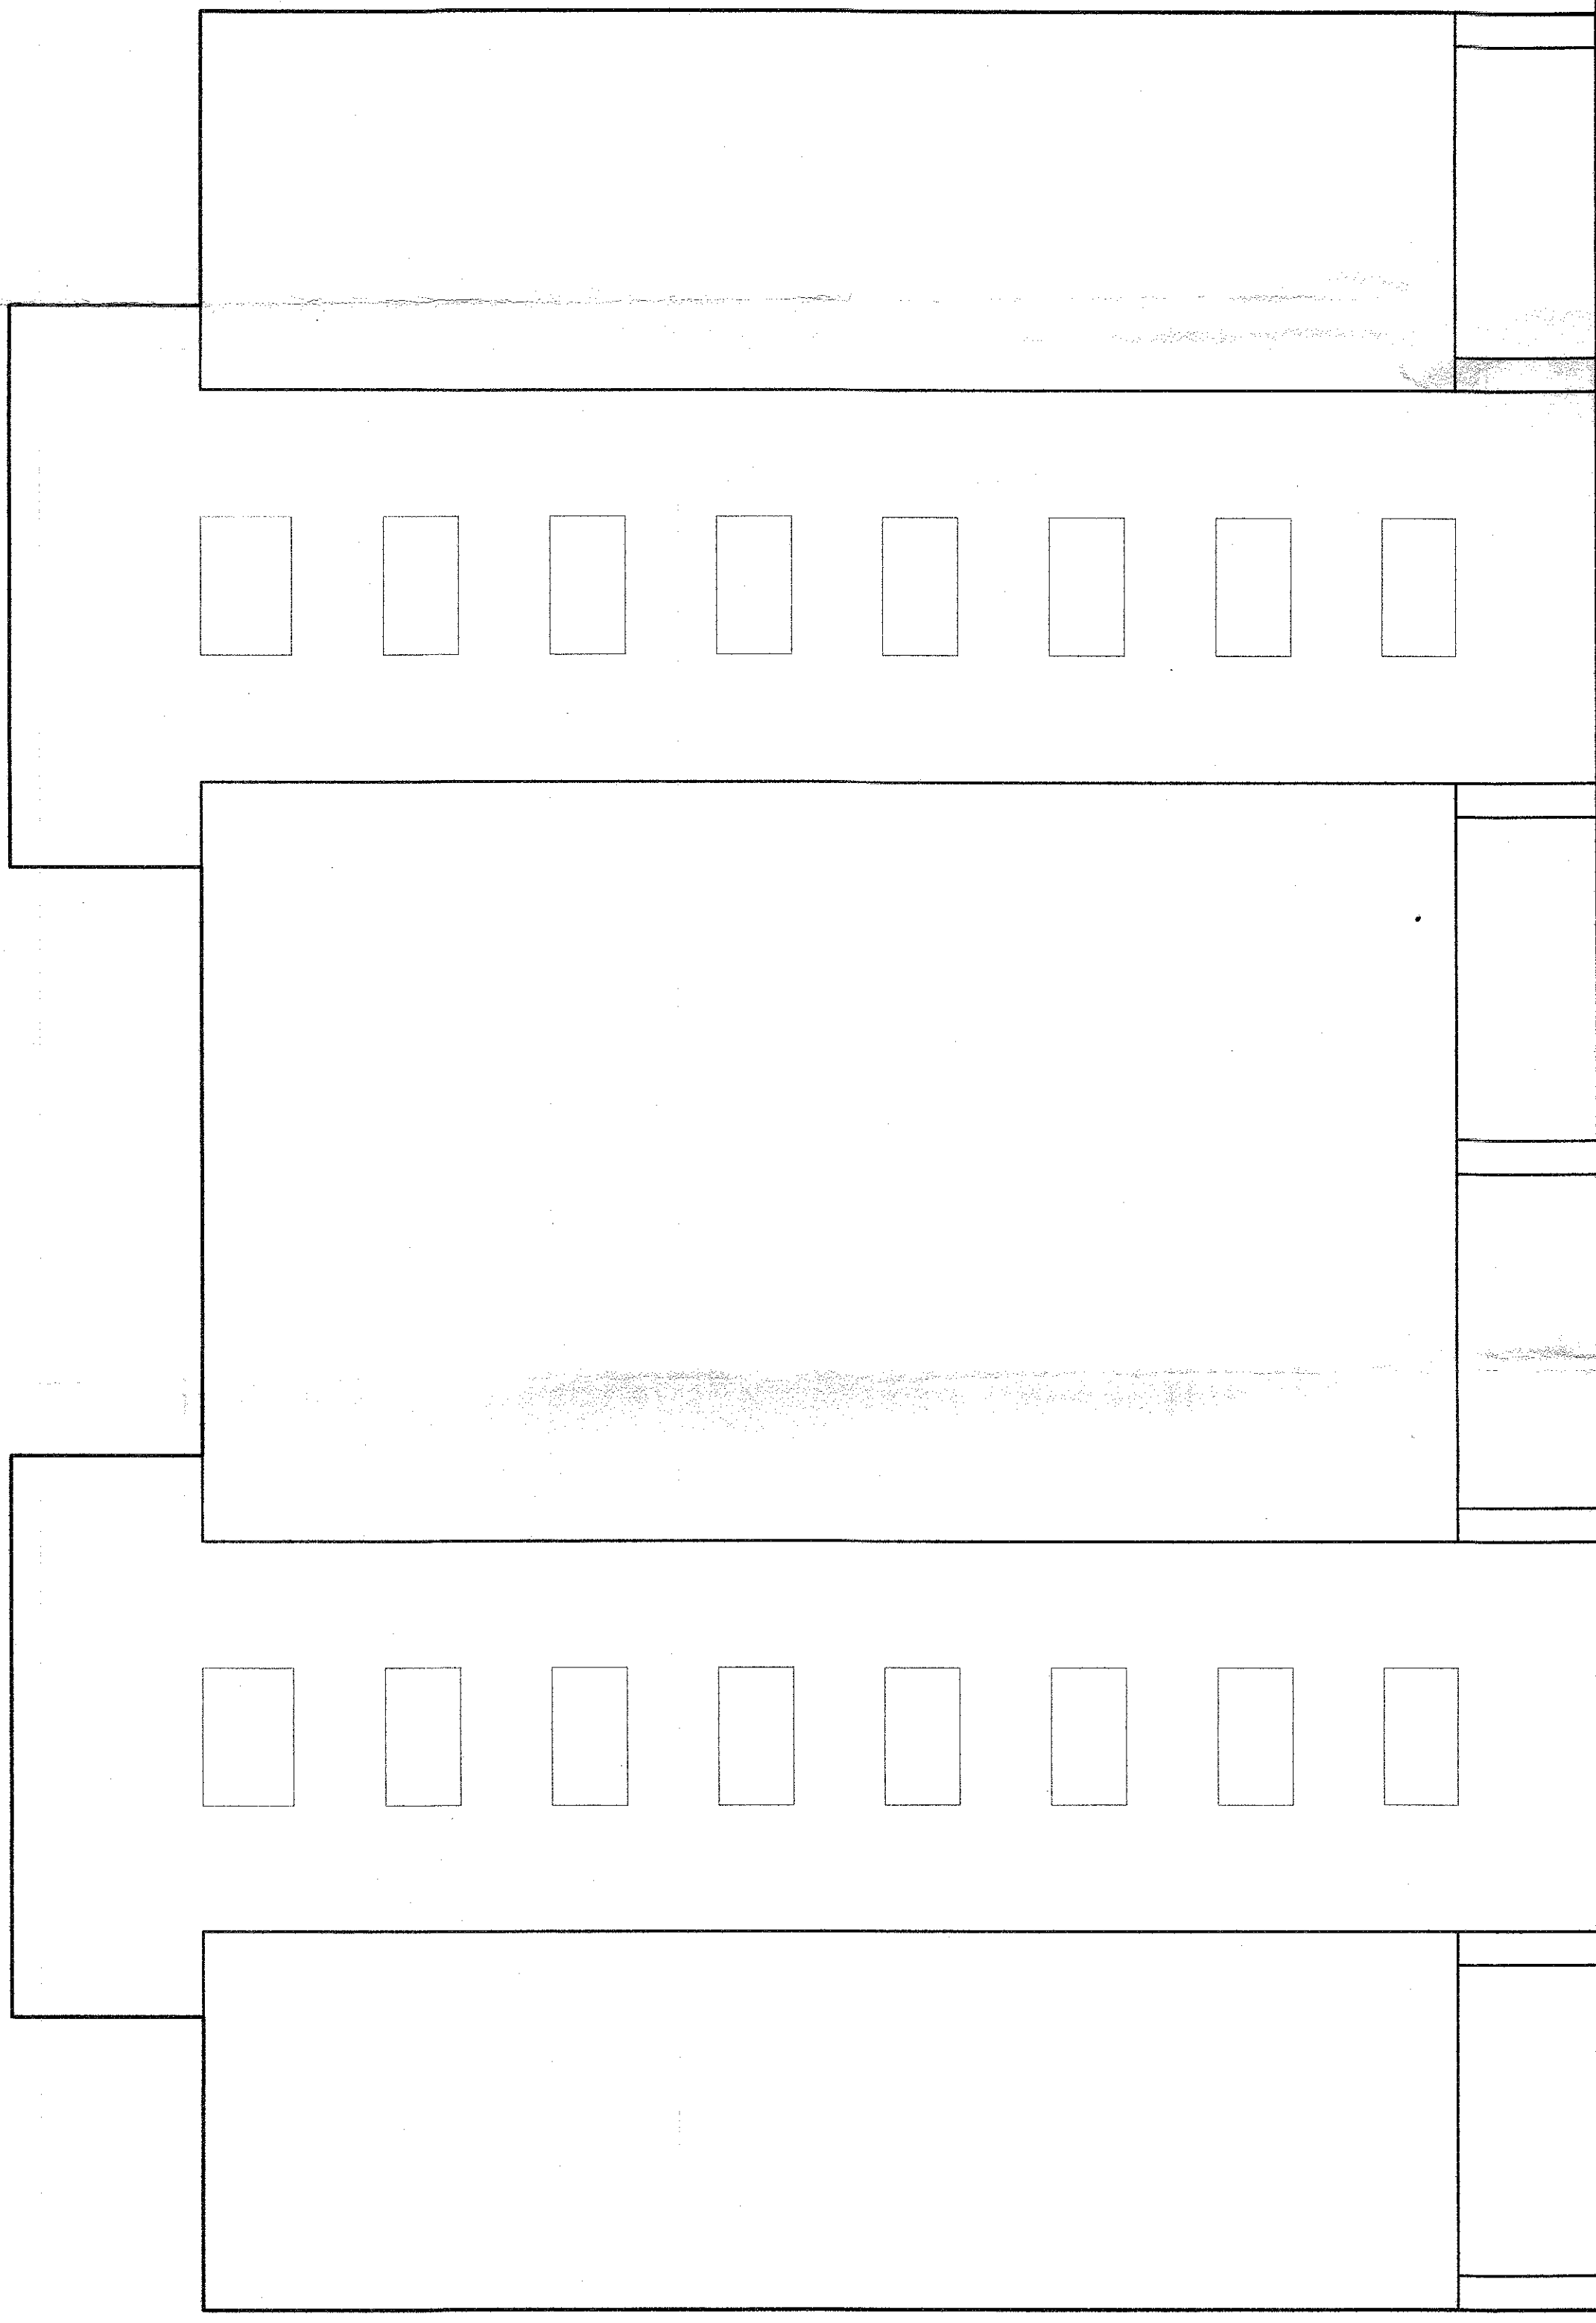


ELEVATION (TOWER - DE)

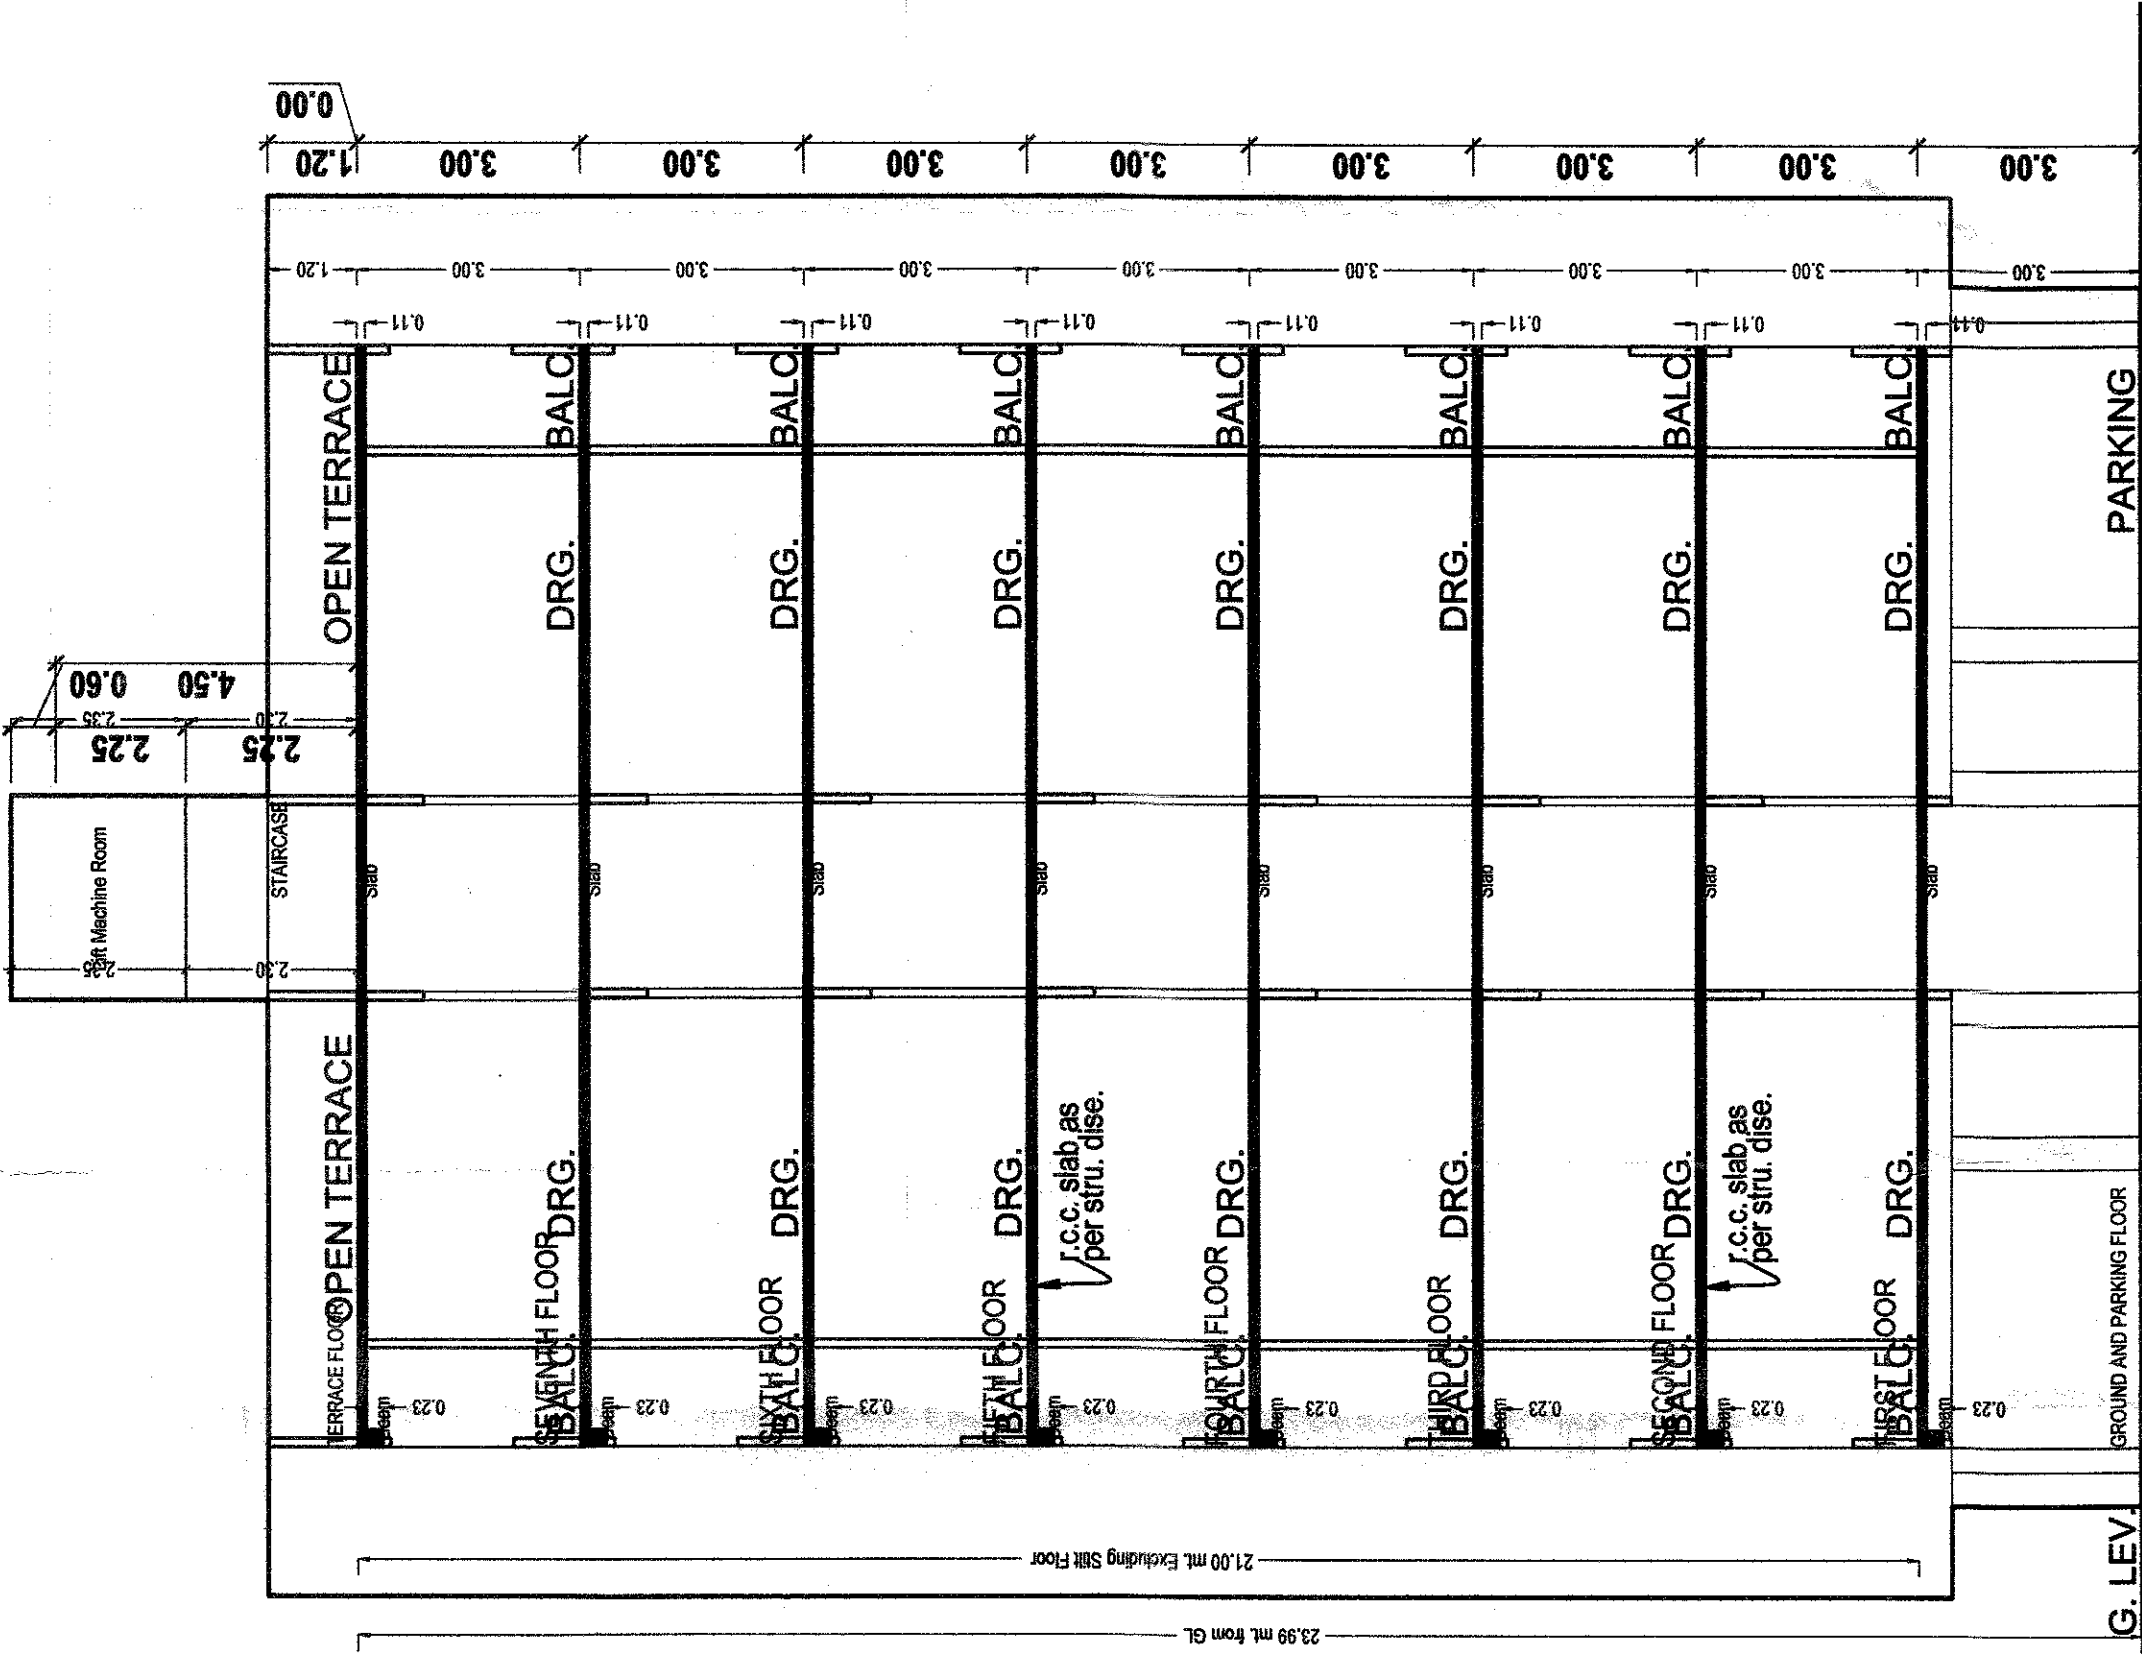


SECTION : A-A (TOWER - DE)

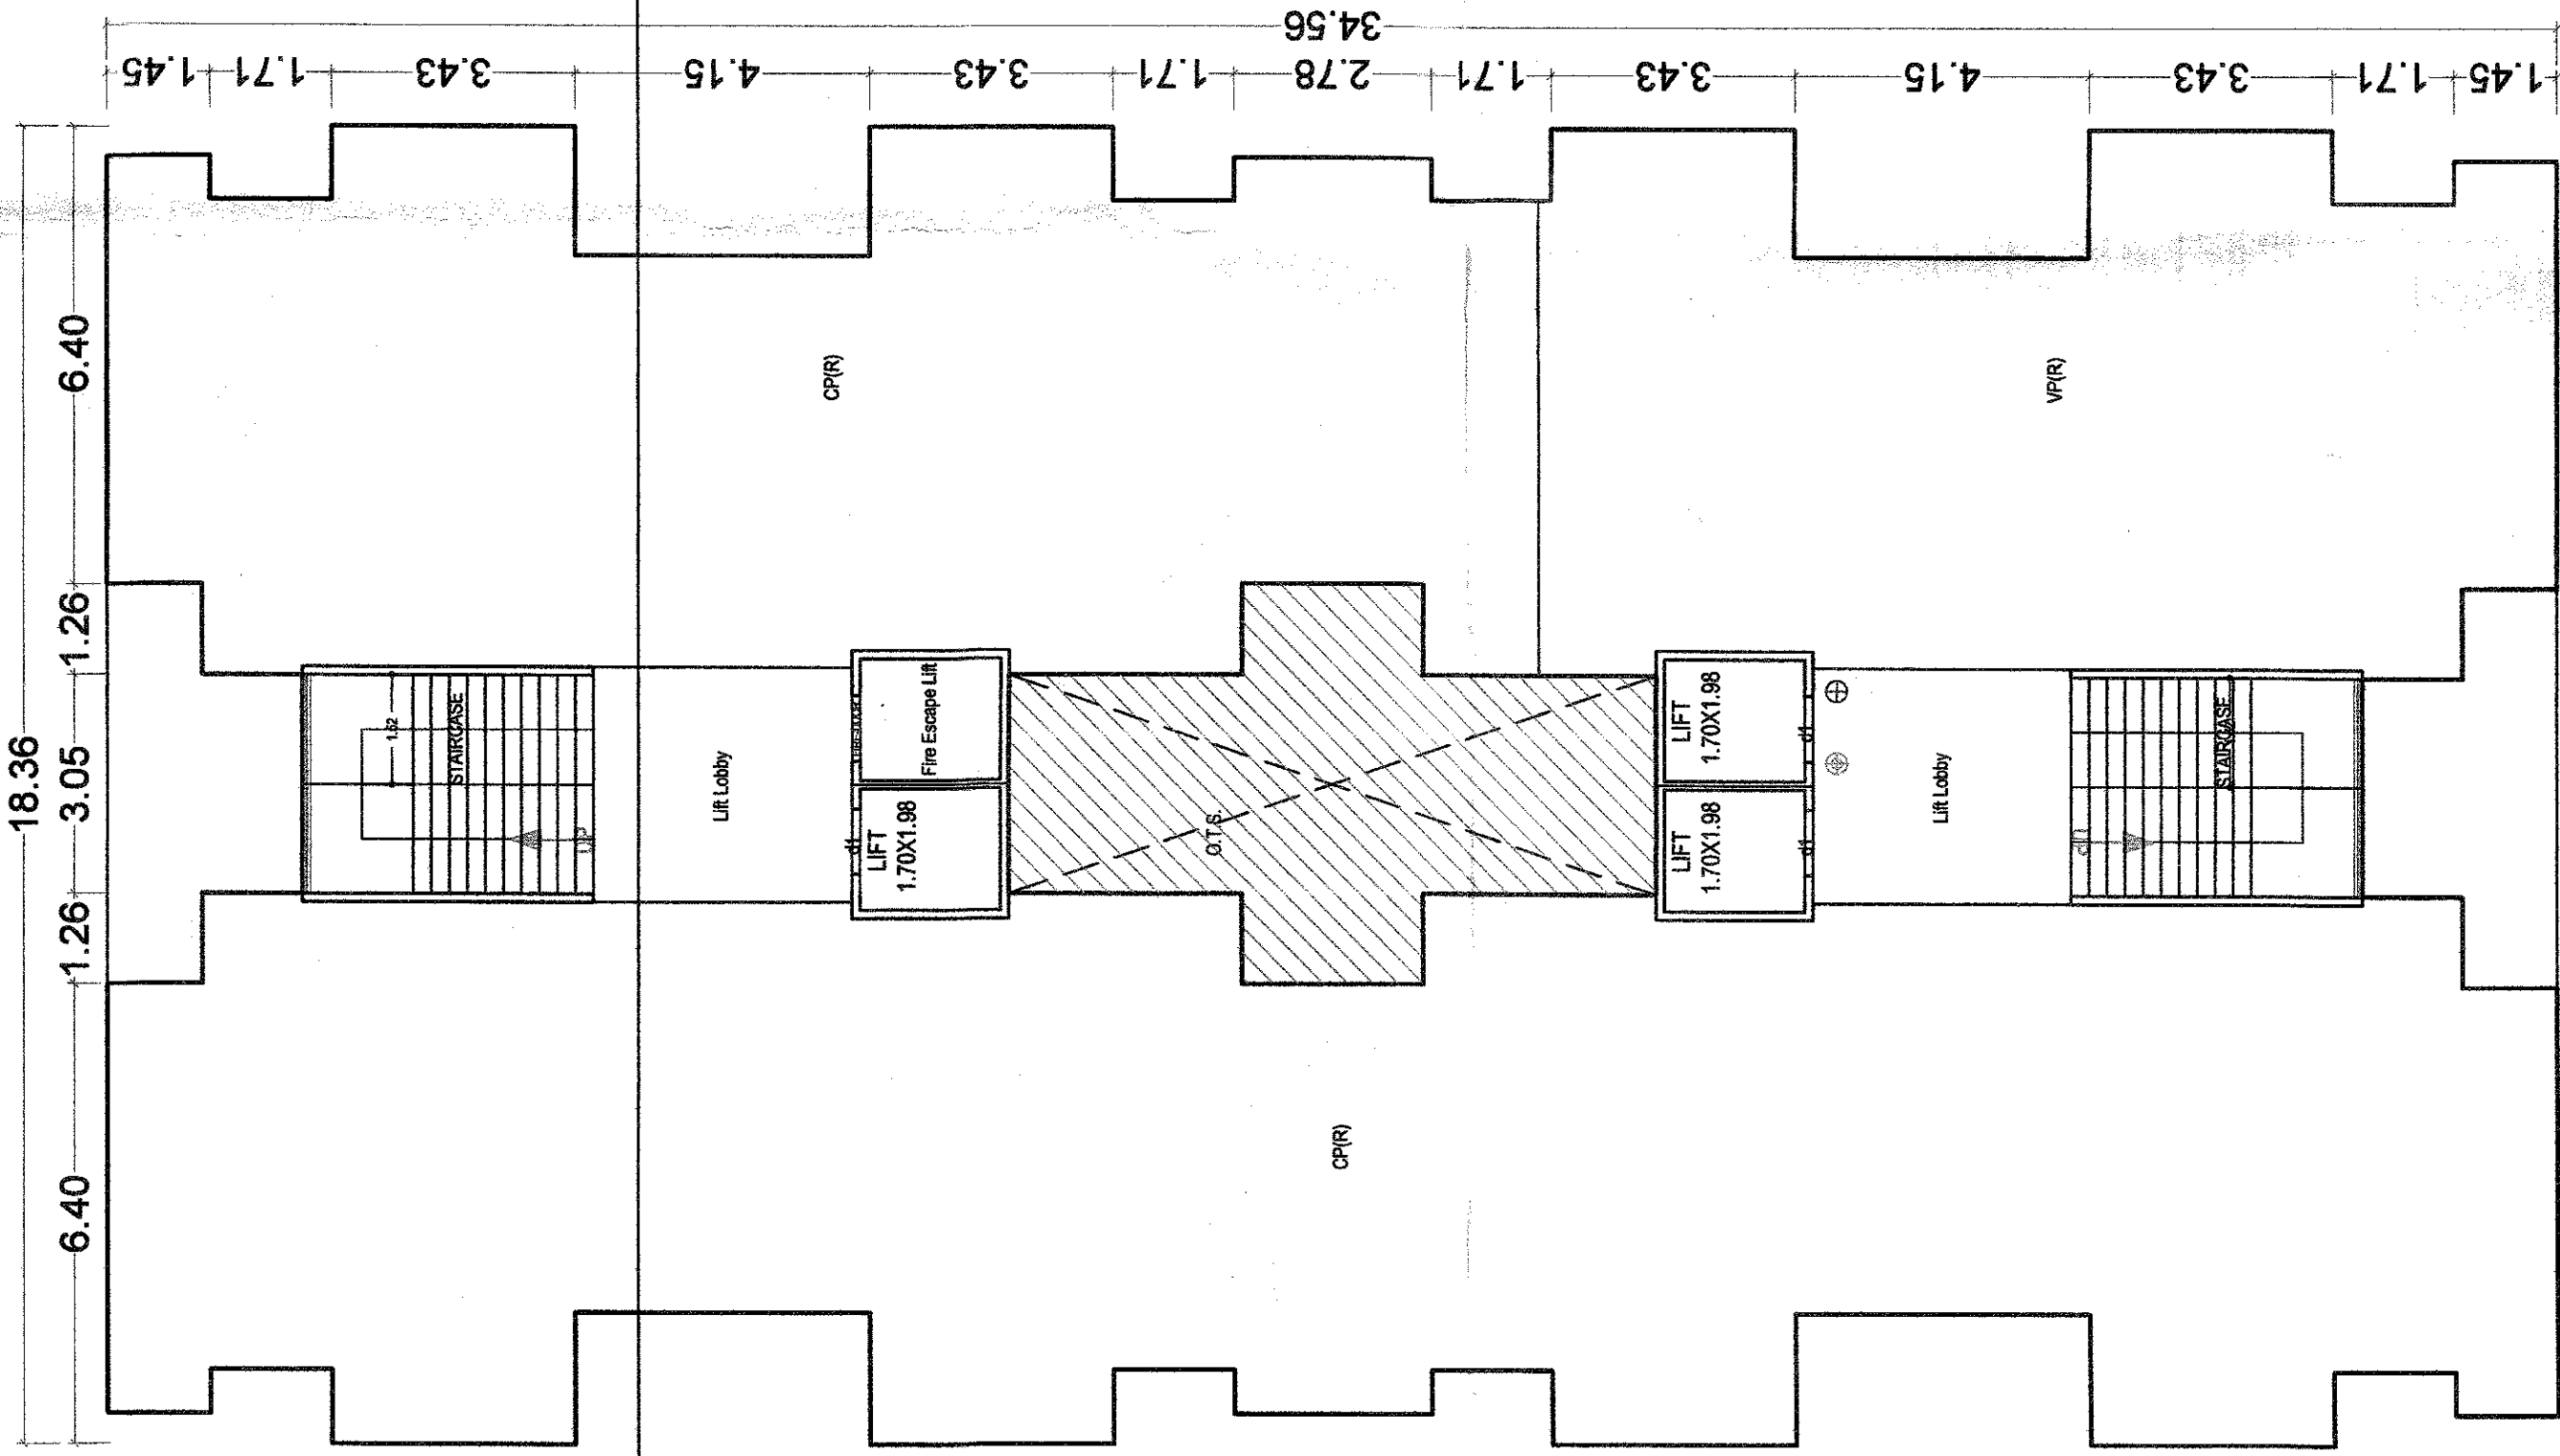

GROUND AND PARKING FLOOR PLAN
(Proposed)
(SCALE 1:100)

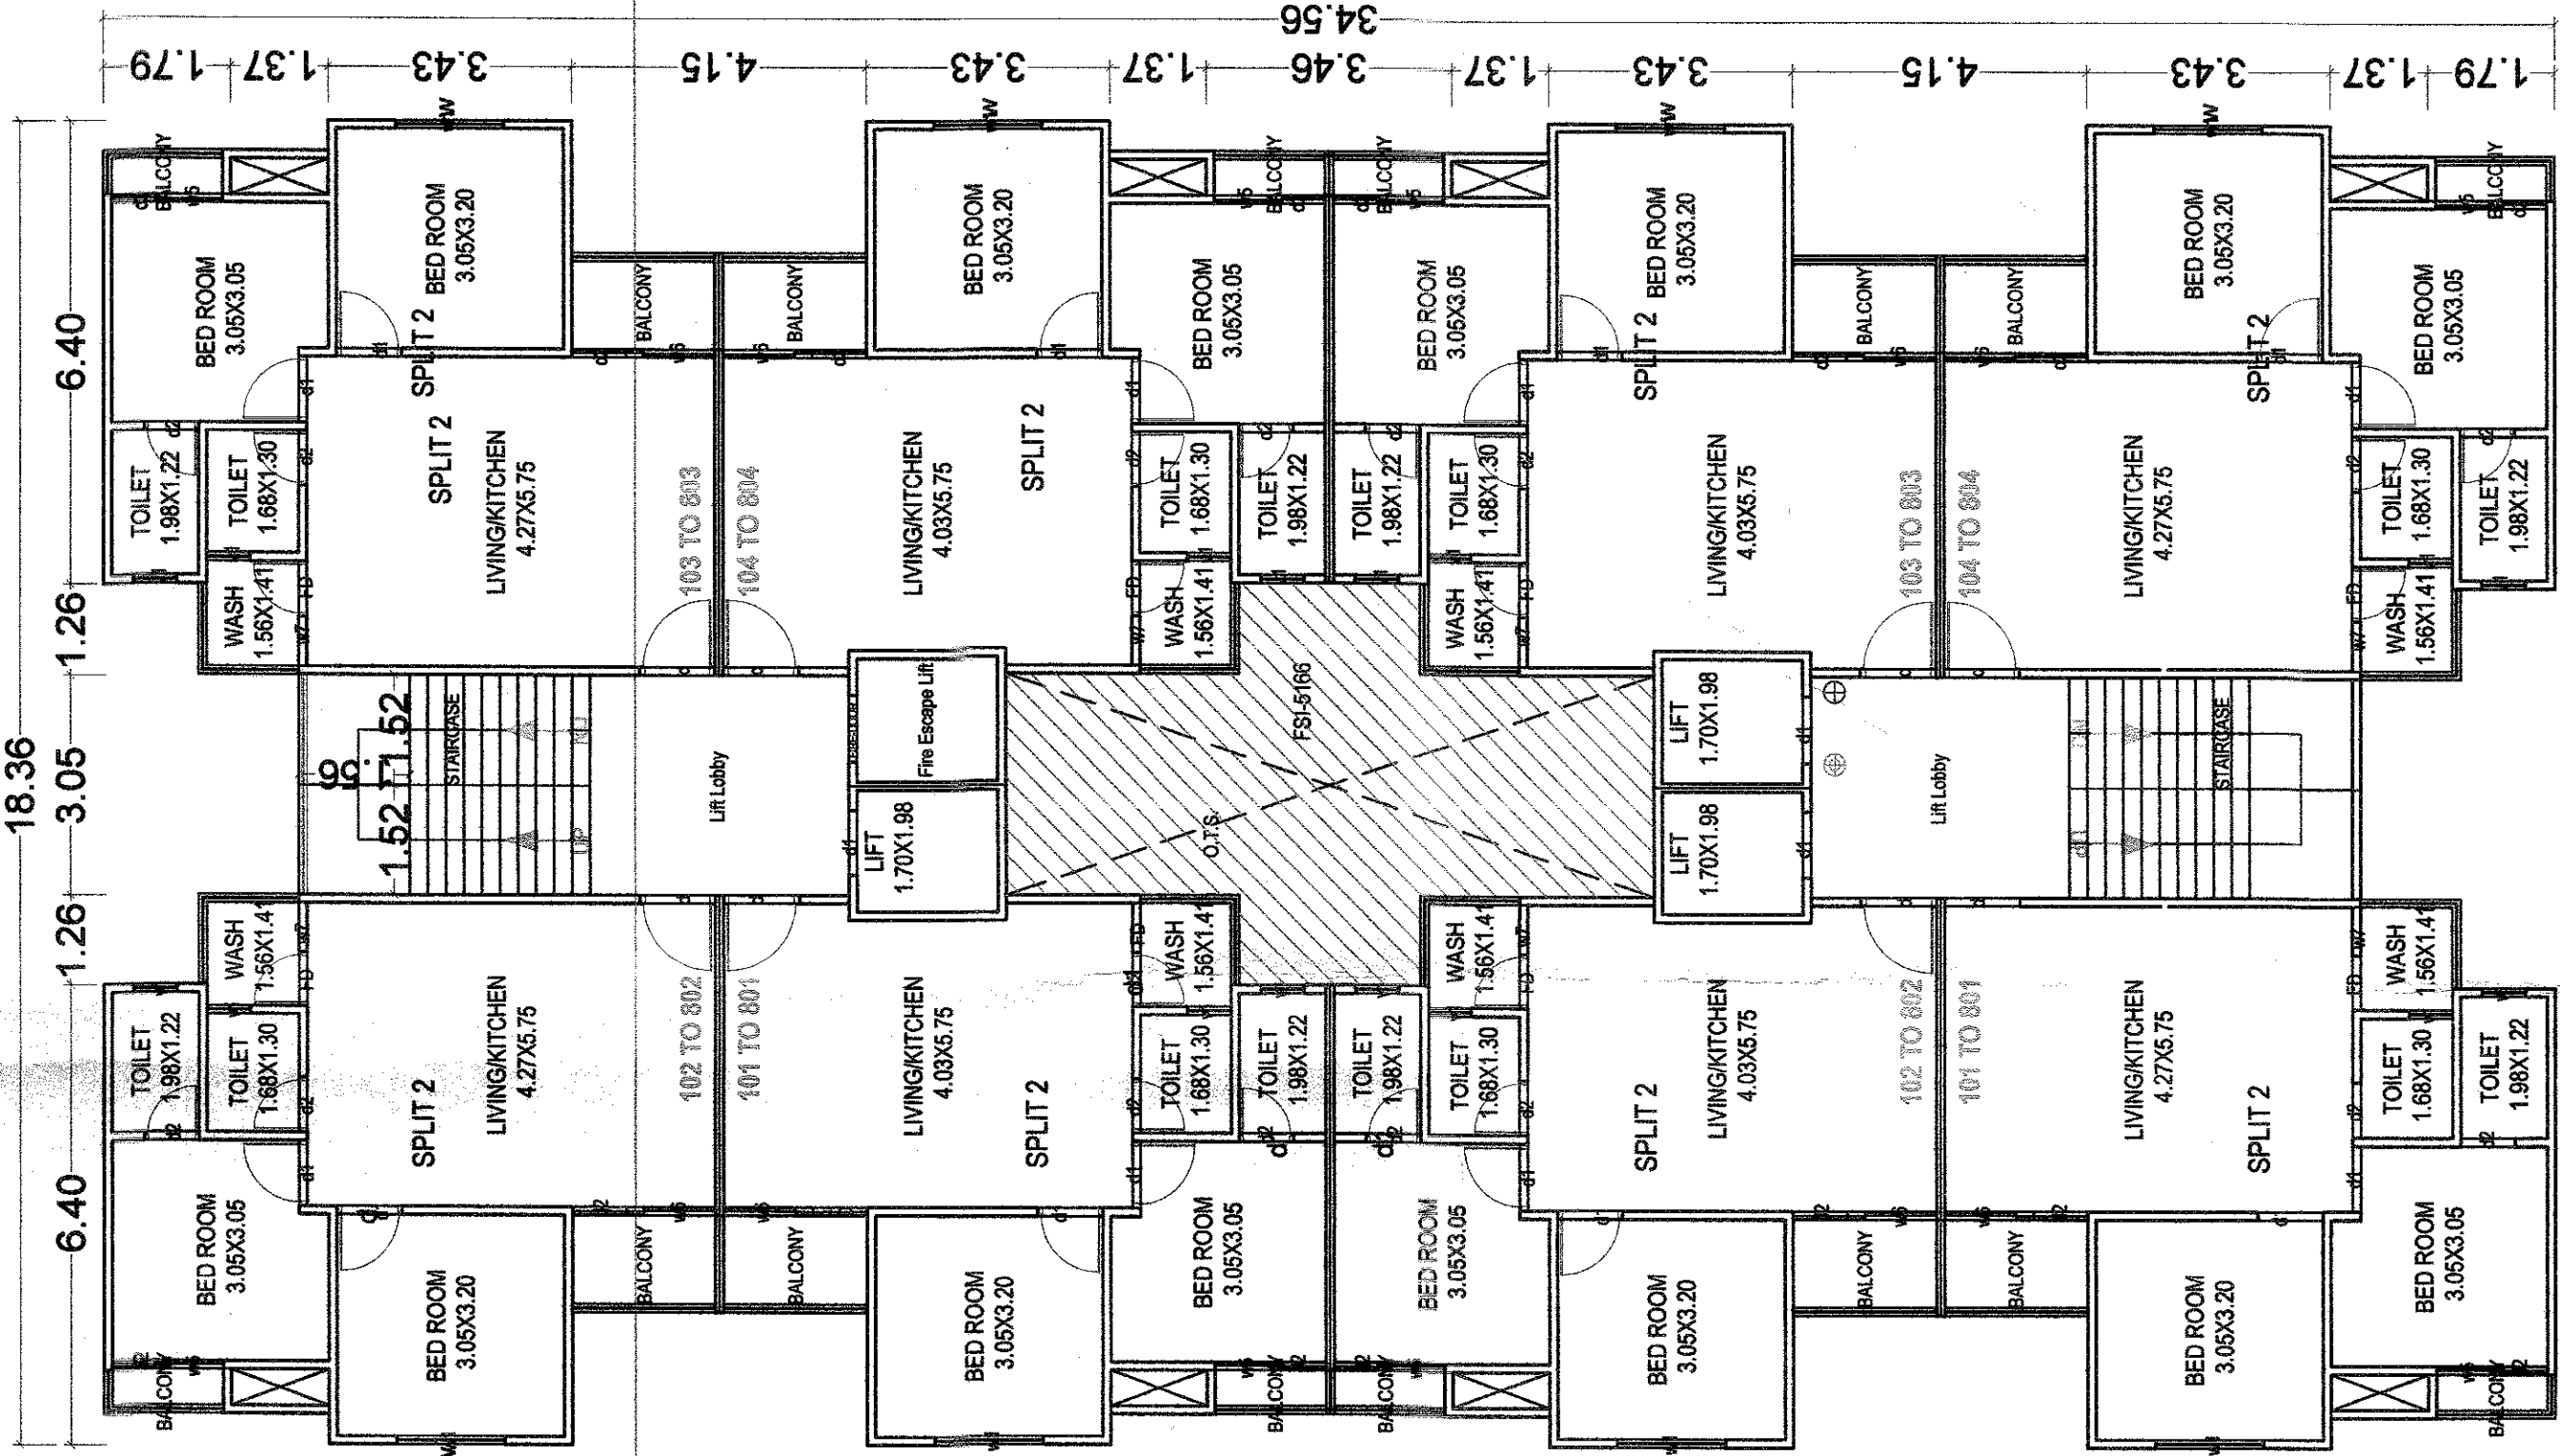

TYPICAL - 1, 2, 3, 4, 5, 6, 7 FLOOR PLAN
(Proposed)
(SCALE 1:100)

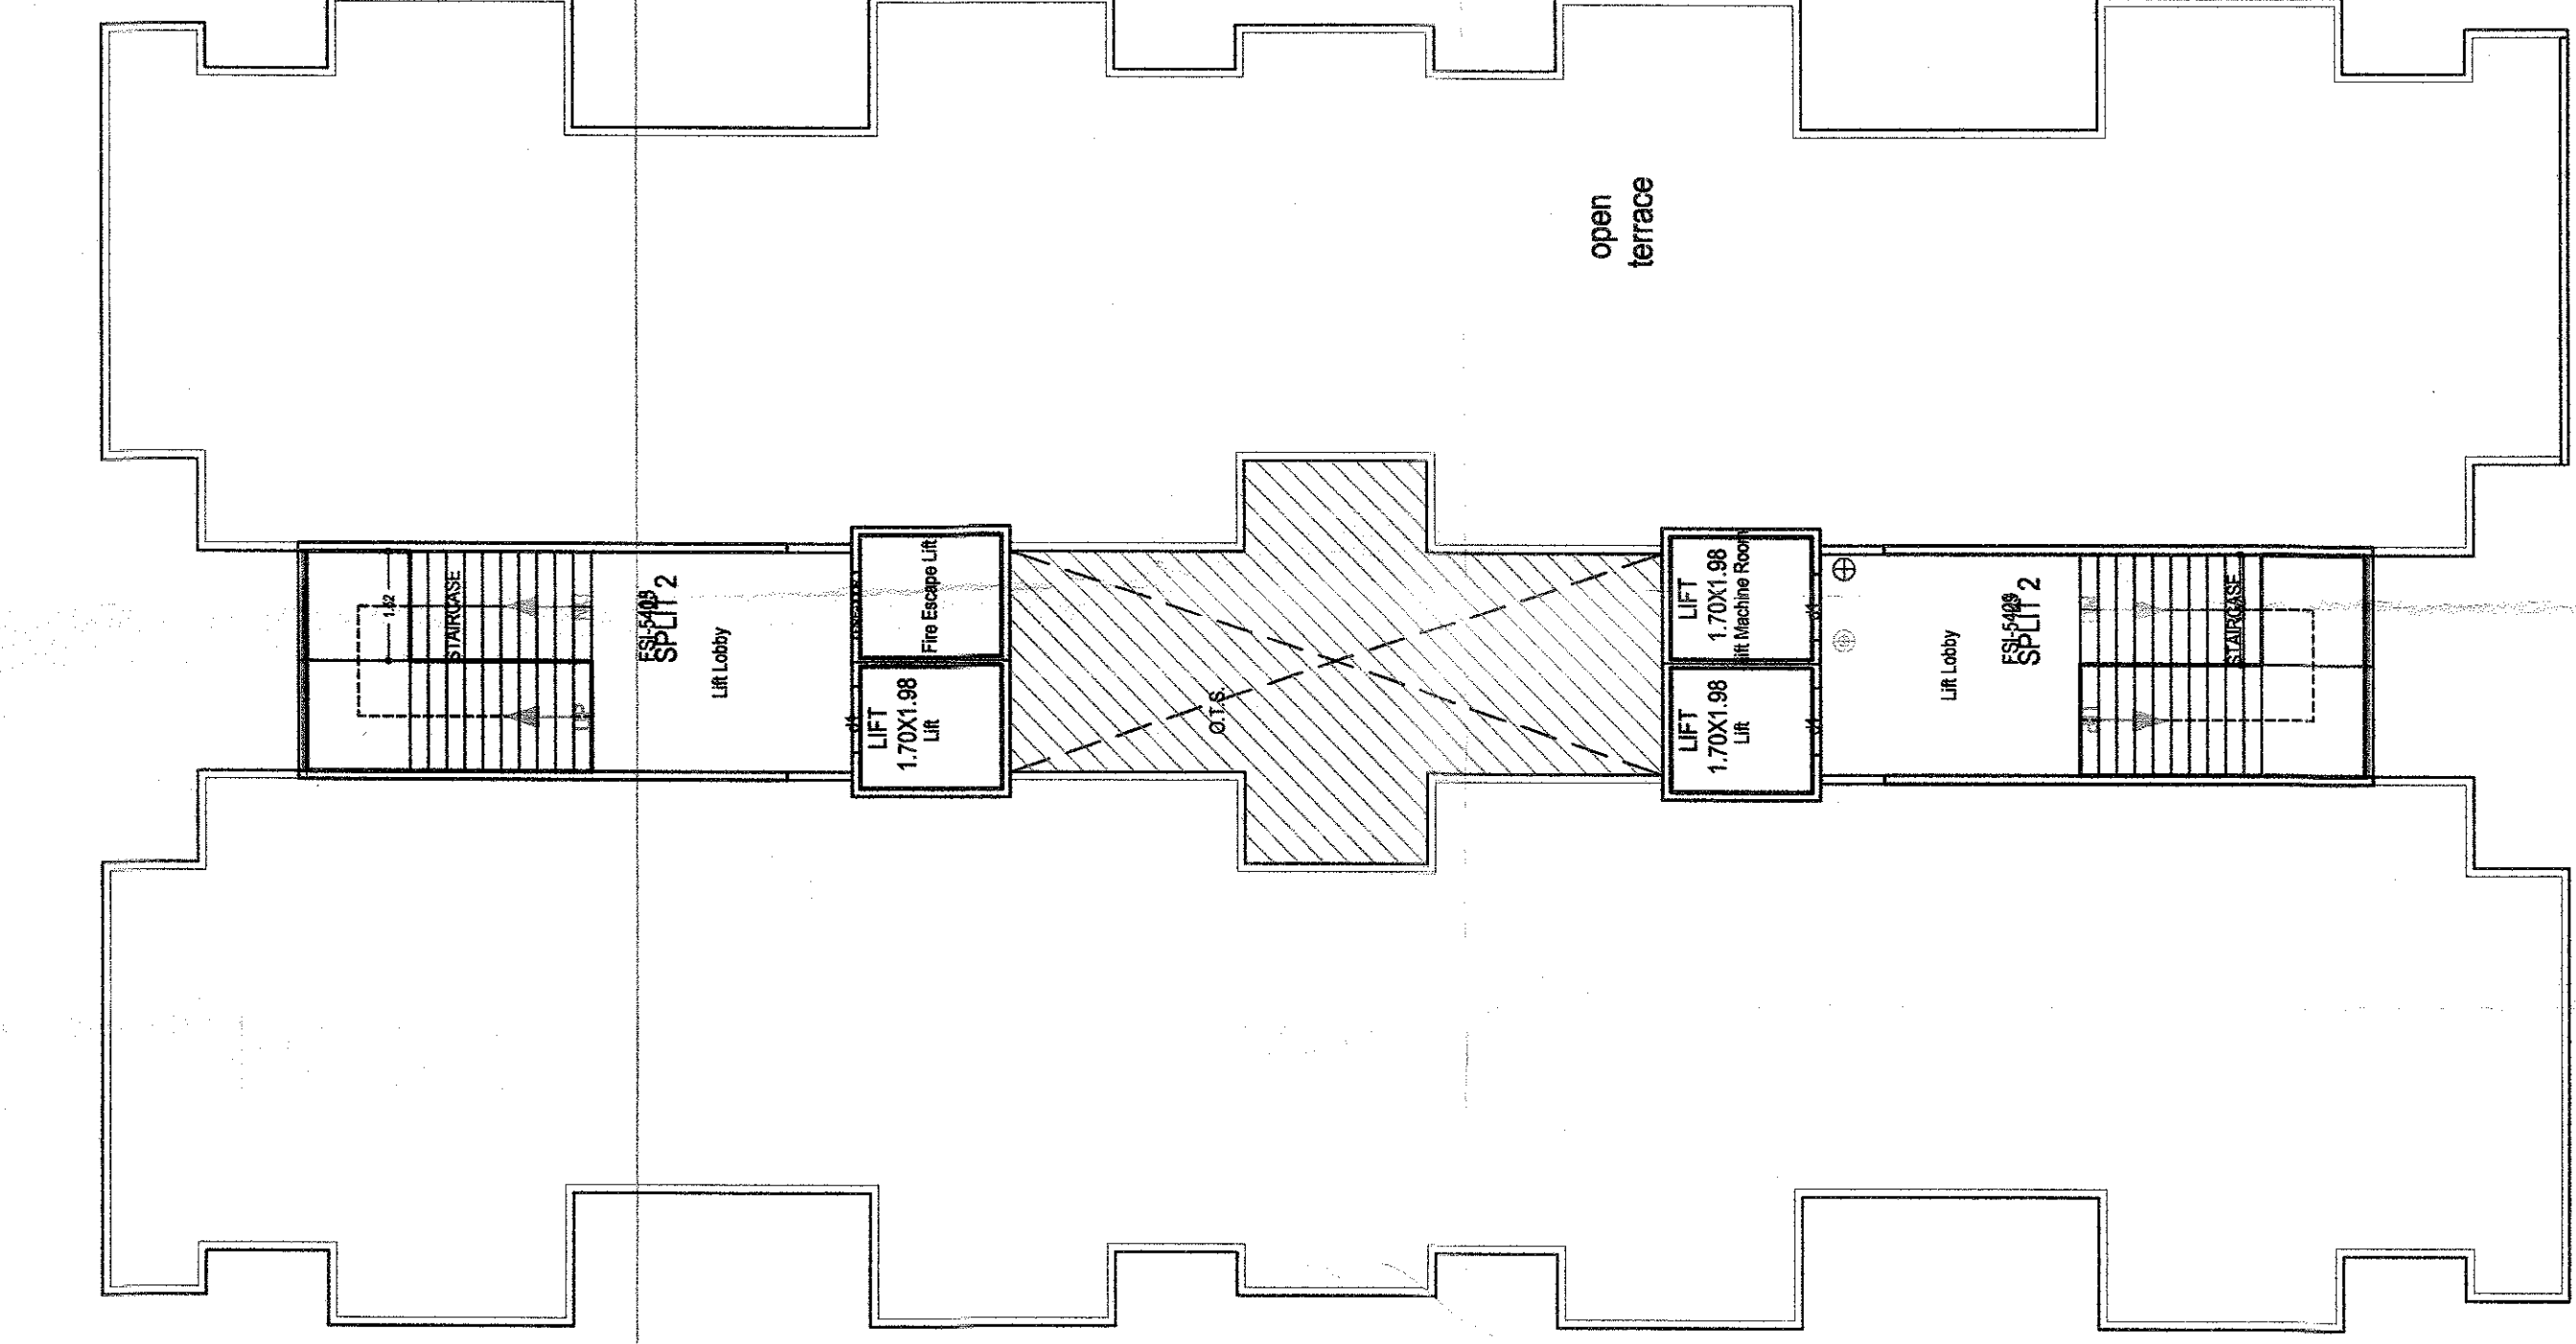

TERRACE FLOOR PLAN
(SCALE 1:100)

Floor Name	Deductions From Gross BUA/Area (Sq.m.)	Total Built Up Area (Sq.m.)	Deductions (Area in Sq.mt.)				Proposed FSI (Sq.mt.)	Total FSI Area (Sq.mt.)	No. of Unit
			Stair Case	Lift	Lift Lobby	Parking			
Ground And Parking	527.79	0.00	527.79	25.01	16.96	0.00	23.89	461.93	0.00
First Floor	563.08	34.18	528.90	25.01	16.96	0.00	22.23	0.00	464.70
Second Floor	563.08	34.18	528.90	25.01	16.96	0.00	22.23	0.00	464.70
Third Floor	563.08	34.18	528.90	25.01	16.96	0.00	22.23	0.00	464.70
Fourth Floor	563.08	34.18	528.90	25.01	16.96	0.00	22.23	0.00	464.70
Fifth Floor	563.08	34.18	528.90	25.01	16.96	0.00	22.23	0.00	464.70
Sixth Floor	563.08	34.18	528.90	25.01	16.96	0.00	22.23	0.00	464.70
Seventh Floor	563.08	34.18	528.90	25.01	16.96	0.00	22.23	0.00	464.70
Roof Top Floor	108.06	34.18	71.88	25.01	12.82	4.14	22.23	0.00	7.68
Total	4575.41	273.44	4301.97	225.09	146.50	4.14	201.73	461.93	3260.58
Total Number of Same Buildings	1								
Total	4575.41	273.44	4301.97	225.09	146.50	4.14	201.73	461.93	3260.58

SCHEDULE OF DOOR:

SCHEDULE OF WINDOW/VENTILATION:				
BUILDING NAME	NAME	LENGTH	HEIGHT	NOS
TOWER D E (MANEJA VADODARA)	d2	0.76	2.10	224
TOWER D E (MANEJA VADODARA)	FD	0.76	2.10	56
TOWER D E (MANEJA VADODARA)	d1	0.91	2.10	112
TOWER D E (MANEJA VADODARA)	d	1.07	2.10	56

BUILDING NAME	NAME	LENGTH	HEIGHT	NOS
TOWER D E (MANEJA VADODARA)	v1	0.61	1.00	112
TOWER D E (MANEJA VADODARA)	FD	0.69	1.20	07
TOWER D E (MANEJA VADODARA)	w7	0.69	1.20	49
TOWER D E (MANEJA VADODARA)	w6	0.80	1.20	56
TOWER D E (MANEJA VADODARA)	w6	1.26	1.20	56
TOWER D E (MANEJA VADODARA)	w1	1.52	1.20	56

Staircase Checks (Table 8a-1)

Floor Name	Stair Case Name	Flight Width	Tread Width	Riser Height
GROUND AND PARKING FLOOR PLAN	STAIRCASE	1.52	0.25	0.19
TYPICAL - 1, 2, 3, 4, 5, 6, 7 FLOOR PLAN	STAIRCASE	1.52	0.25	0.19
TERRACE FLOOR PLAN	STAIRCASE	1.52	0.25	0.19
GROUND AND PARKING FLOOR PLAN	STAIRCASE	1.52	0.25	0.15
TYPICAL - 1, 2, 3, 4, 5, 6, 7 FLOOR PLAN	STAIRCASE	1.52	0.25	0.15
TERRACE FLOOR PLAN	STAIRCASE	1.52	0.25	0.00
TERRACE FLOOR PLAN	STAIRCASE	1.52	0.25	0.00

UNBUIA Table for Building : TOWER D E (MANEJA VADODARA)

Floor	Name	UNBUIA Type	Gross UNBUIA Area (In Sq.mt.)	Deductions (Area in Sq.mt.)	Carpet Area	No. of Unit
GROUND AND PARKING FLOOR PLAN	STAIRCASE	STAIRCASE	1.52	0.25	0.19	0.19
TYPICAL - 1, 2, 3, 4, 5, 6, 7 FLOOR PLAN	STAIRCASE	STAIRCASE	1.52	0.25	0.19	0.19
TERRACE FLOOR PLAN	STAIRCASE	STAIRCASE	1.52	0.25	0.19	0.19
GROUND AND PARKING FLOOR PLAN	STAIRCASE	STAIRCASE	1.52	0.25	0.15	0.15
TYPICAL - 1, 2, 3, 4, 5, 6, 7 FLOOR PLAN	STAIRCASE	STAIRCASE	1.52	0.25	0.15	0.15
TERRACE FLOOR PLAN	STAIRCASE	STAIRCASE	1.52	0.25	0.00	0.00
TERRACE FLOOR PLAN	STAIRCASE	STAIRCASE	1.52	0.25	0.00	0.00

GRANT OF THE PERMISSION IS SUBJECT TO THE FOLLOWING CONDITIONS:
1. The applicant shall submit a valid and up-to-date copy of the permission granted by the competent authority for the construction of the building.
