



REVISIONS				
NO.	DATE	BY	REASON	APPROVED
1	10/10/2023	...	...	...
2	...	...	...	...
3	...	...	...	...
4	...	...	...	...
5	...	...	...	...
6	...	...	...	...
7	...	...	...	...
8	...	...	...	...
9	...	...	...	...
10	...	...	...	...

NOTES:

1. All dimensions are in meters unless otherwise specified.
2. The structure is to be constructed in accordance with the latest Indian Standards.
3. The foundation is to be provided on the existing ground level.
4. The floor finish is to be 100mm concrete with 20mm sand and 10mm tiles.
5. The roof finish is to be 100mm concrete with 20mm sand and 10mm tiles.
6. The walls are to be 200mm thick concrete.
7. The columns are to be 300mm x 300mm.
8. The beams are to be 250mm x 250mm.
9. The stairs are to be 1000mm wide.
10. The lift shaft is to be 1500mm x 1500mm.

APPROVED BY:

PROJECT ENGINEER

DATE: 10/10/2023


PROJECT NO: 05/01

DATE: 10/10/2023

NO.	DESCRIPTION	QTY	UNIT	PRICE	TOTAL
1	...	...	...	...	...
2	...	...	...	...	...
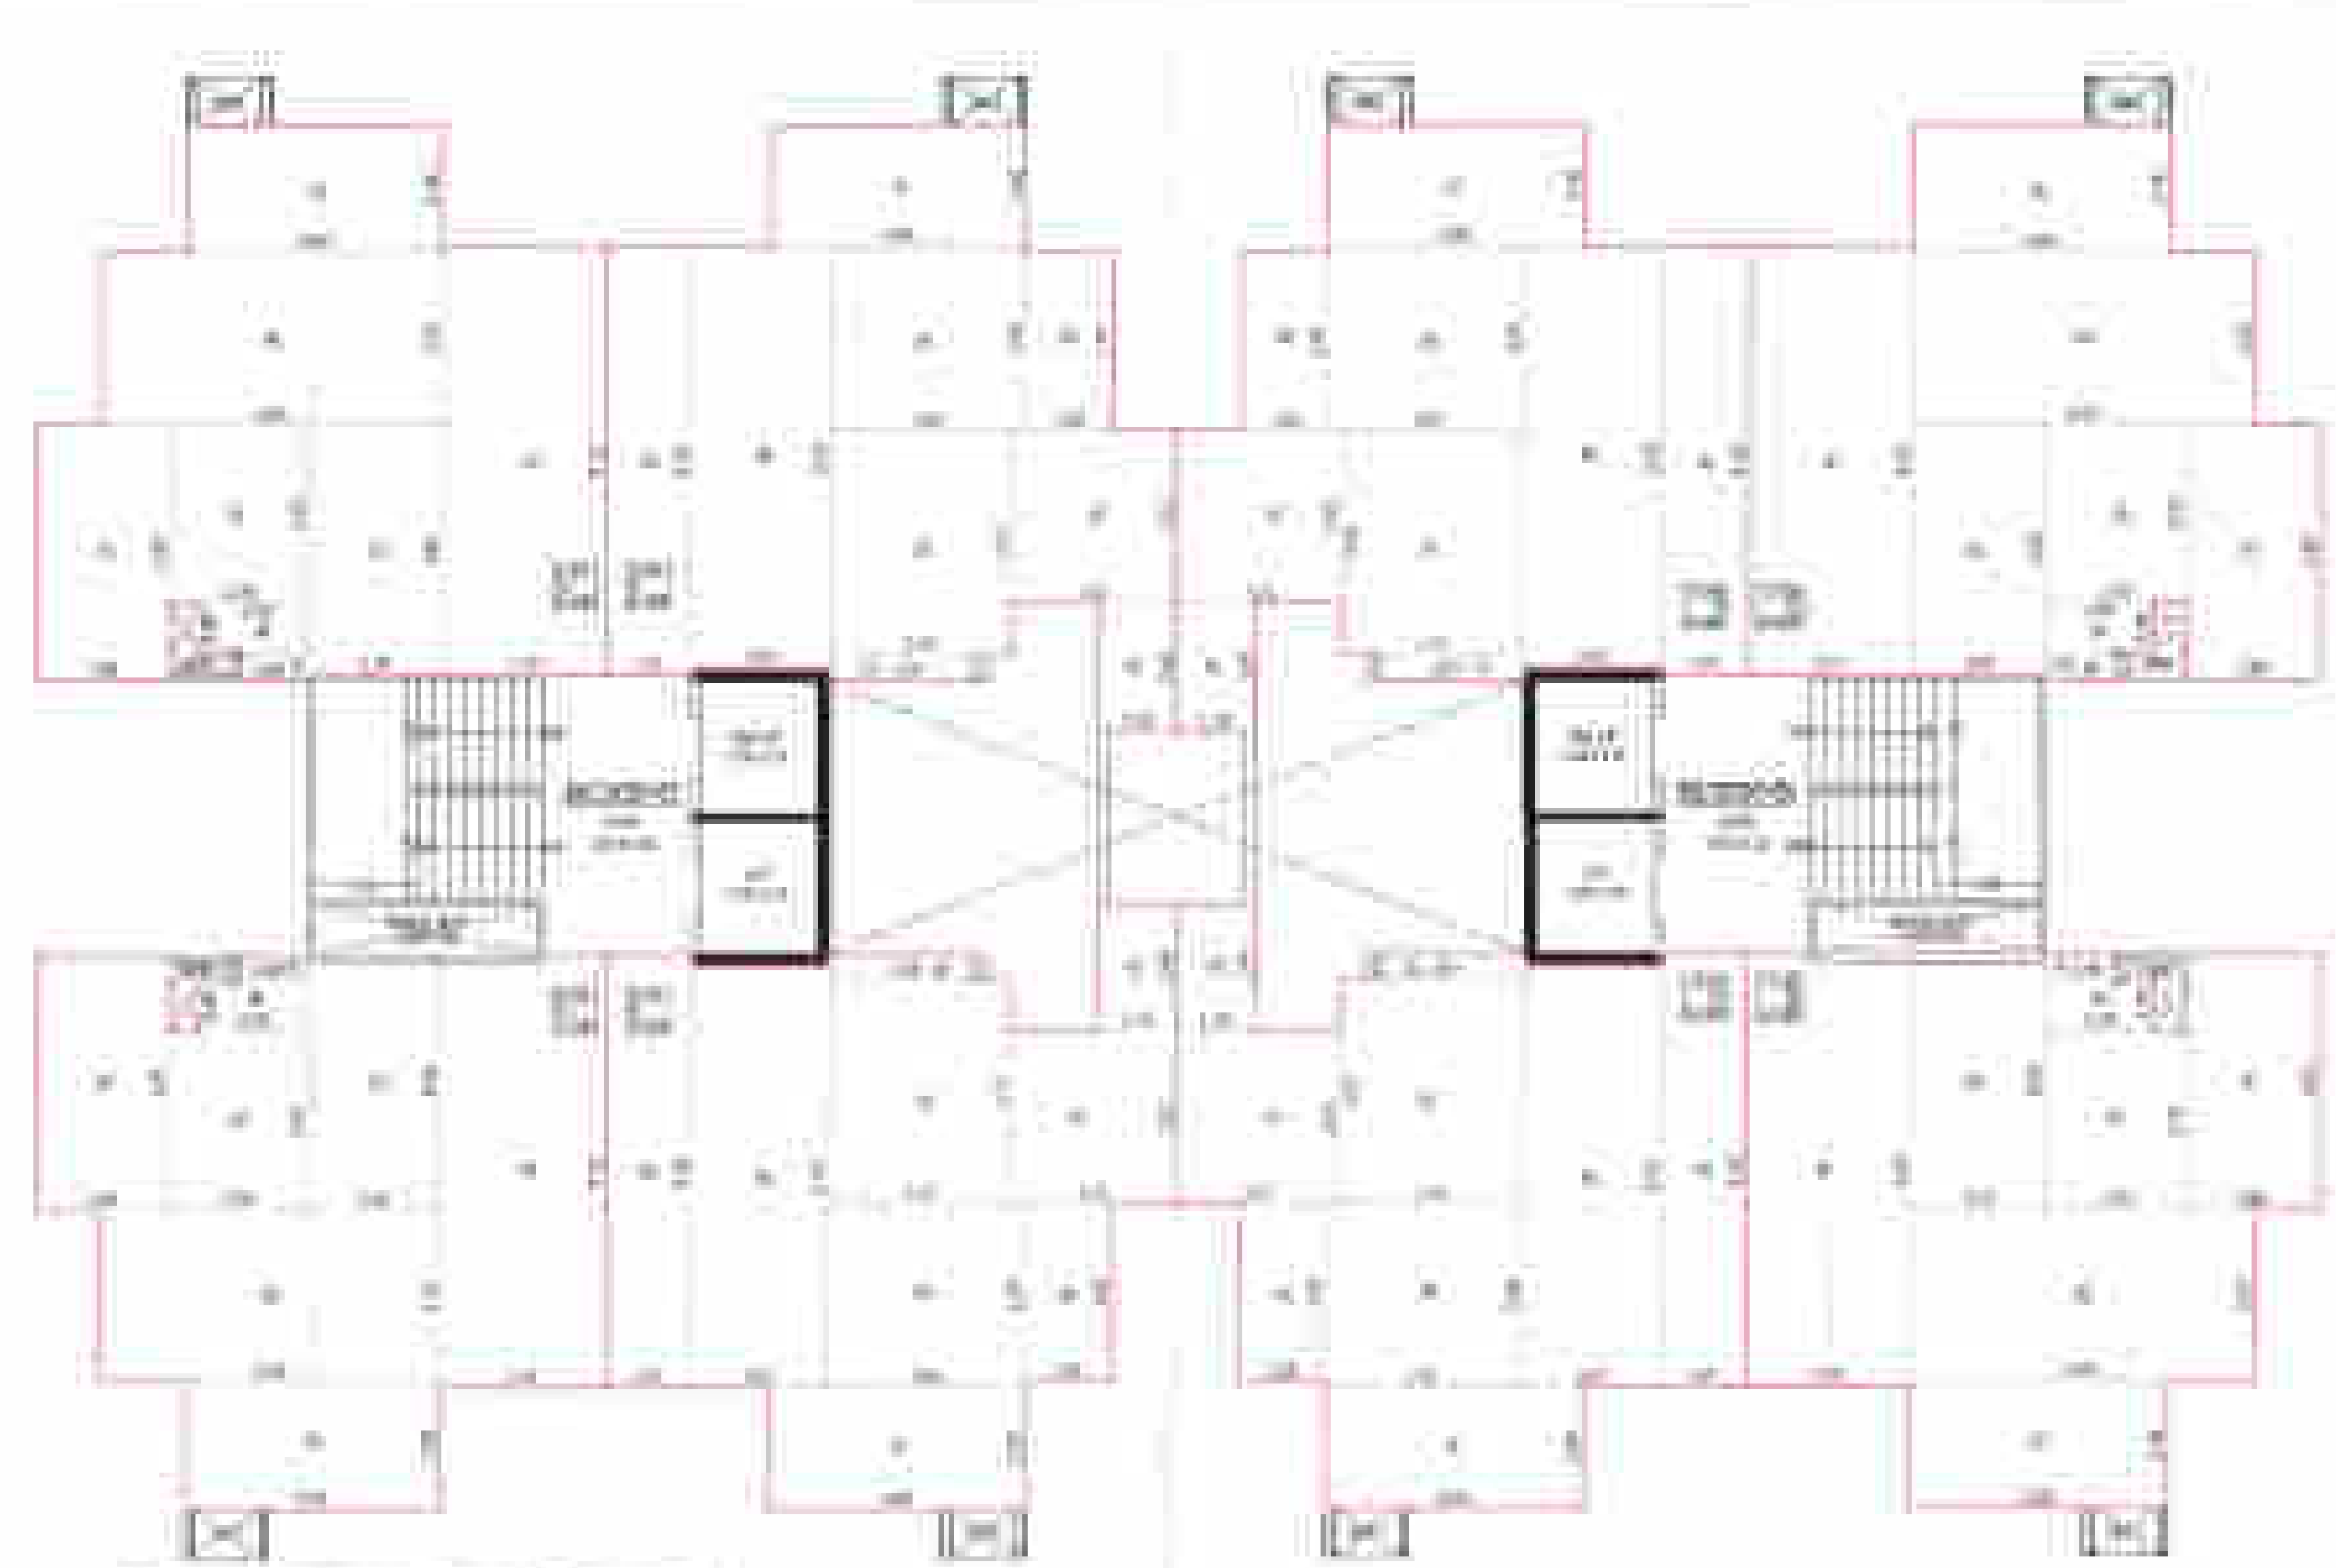


2ND FLOOR PLAN (SEE P. 05/01)



3RD FLOOR PLAN (SEE P. 05/01)

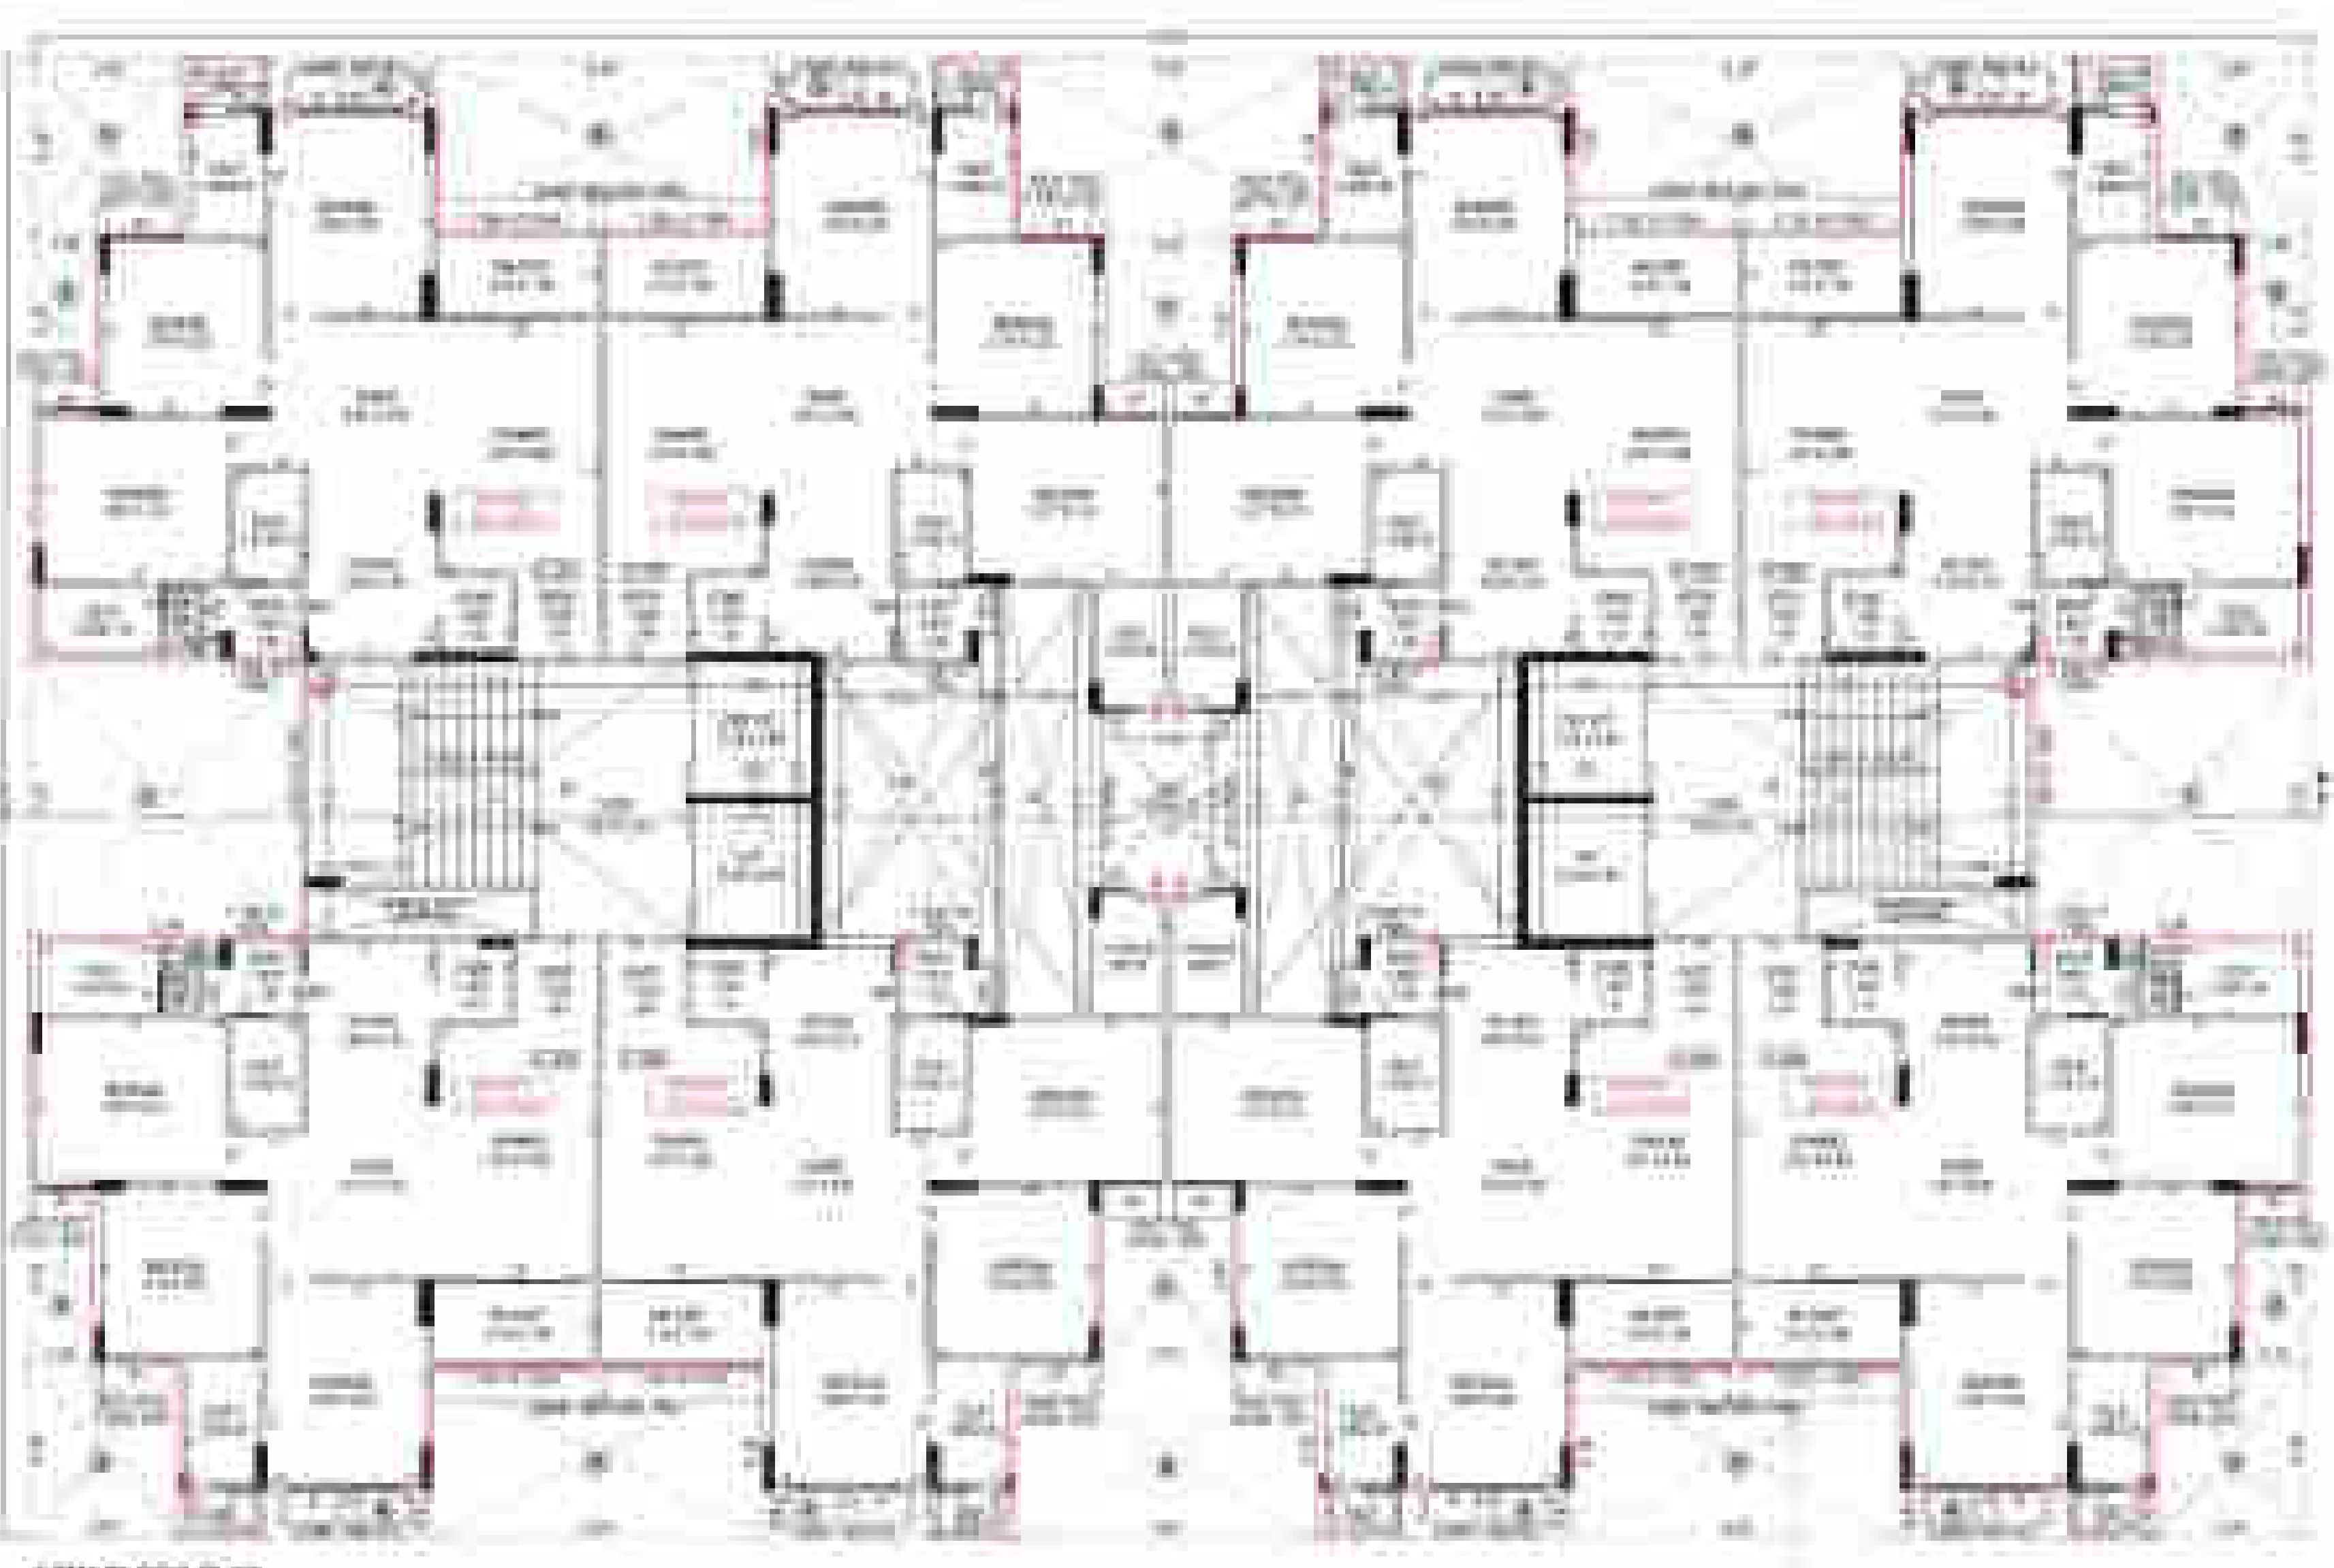

4TH FLOOR PLAN

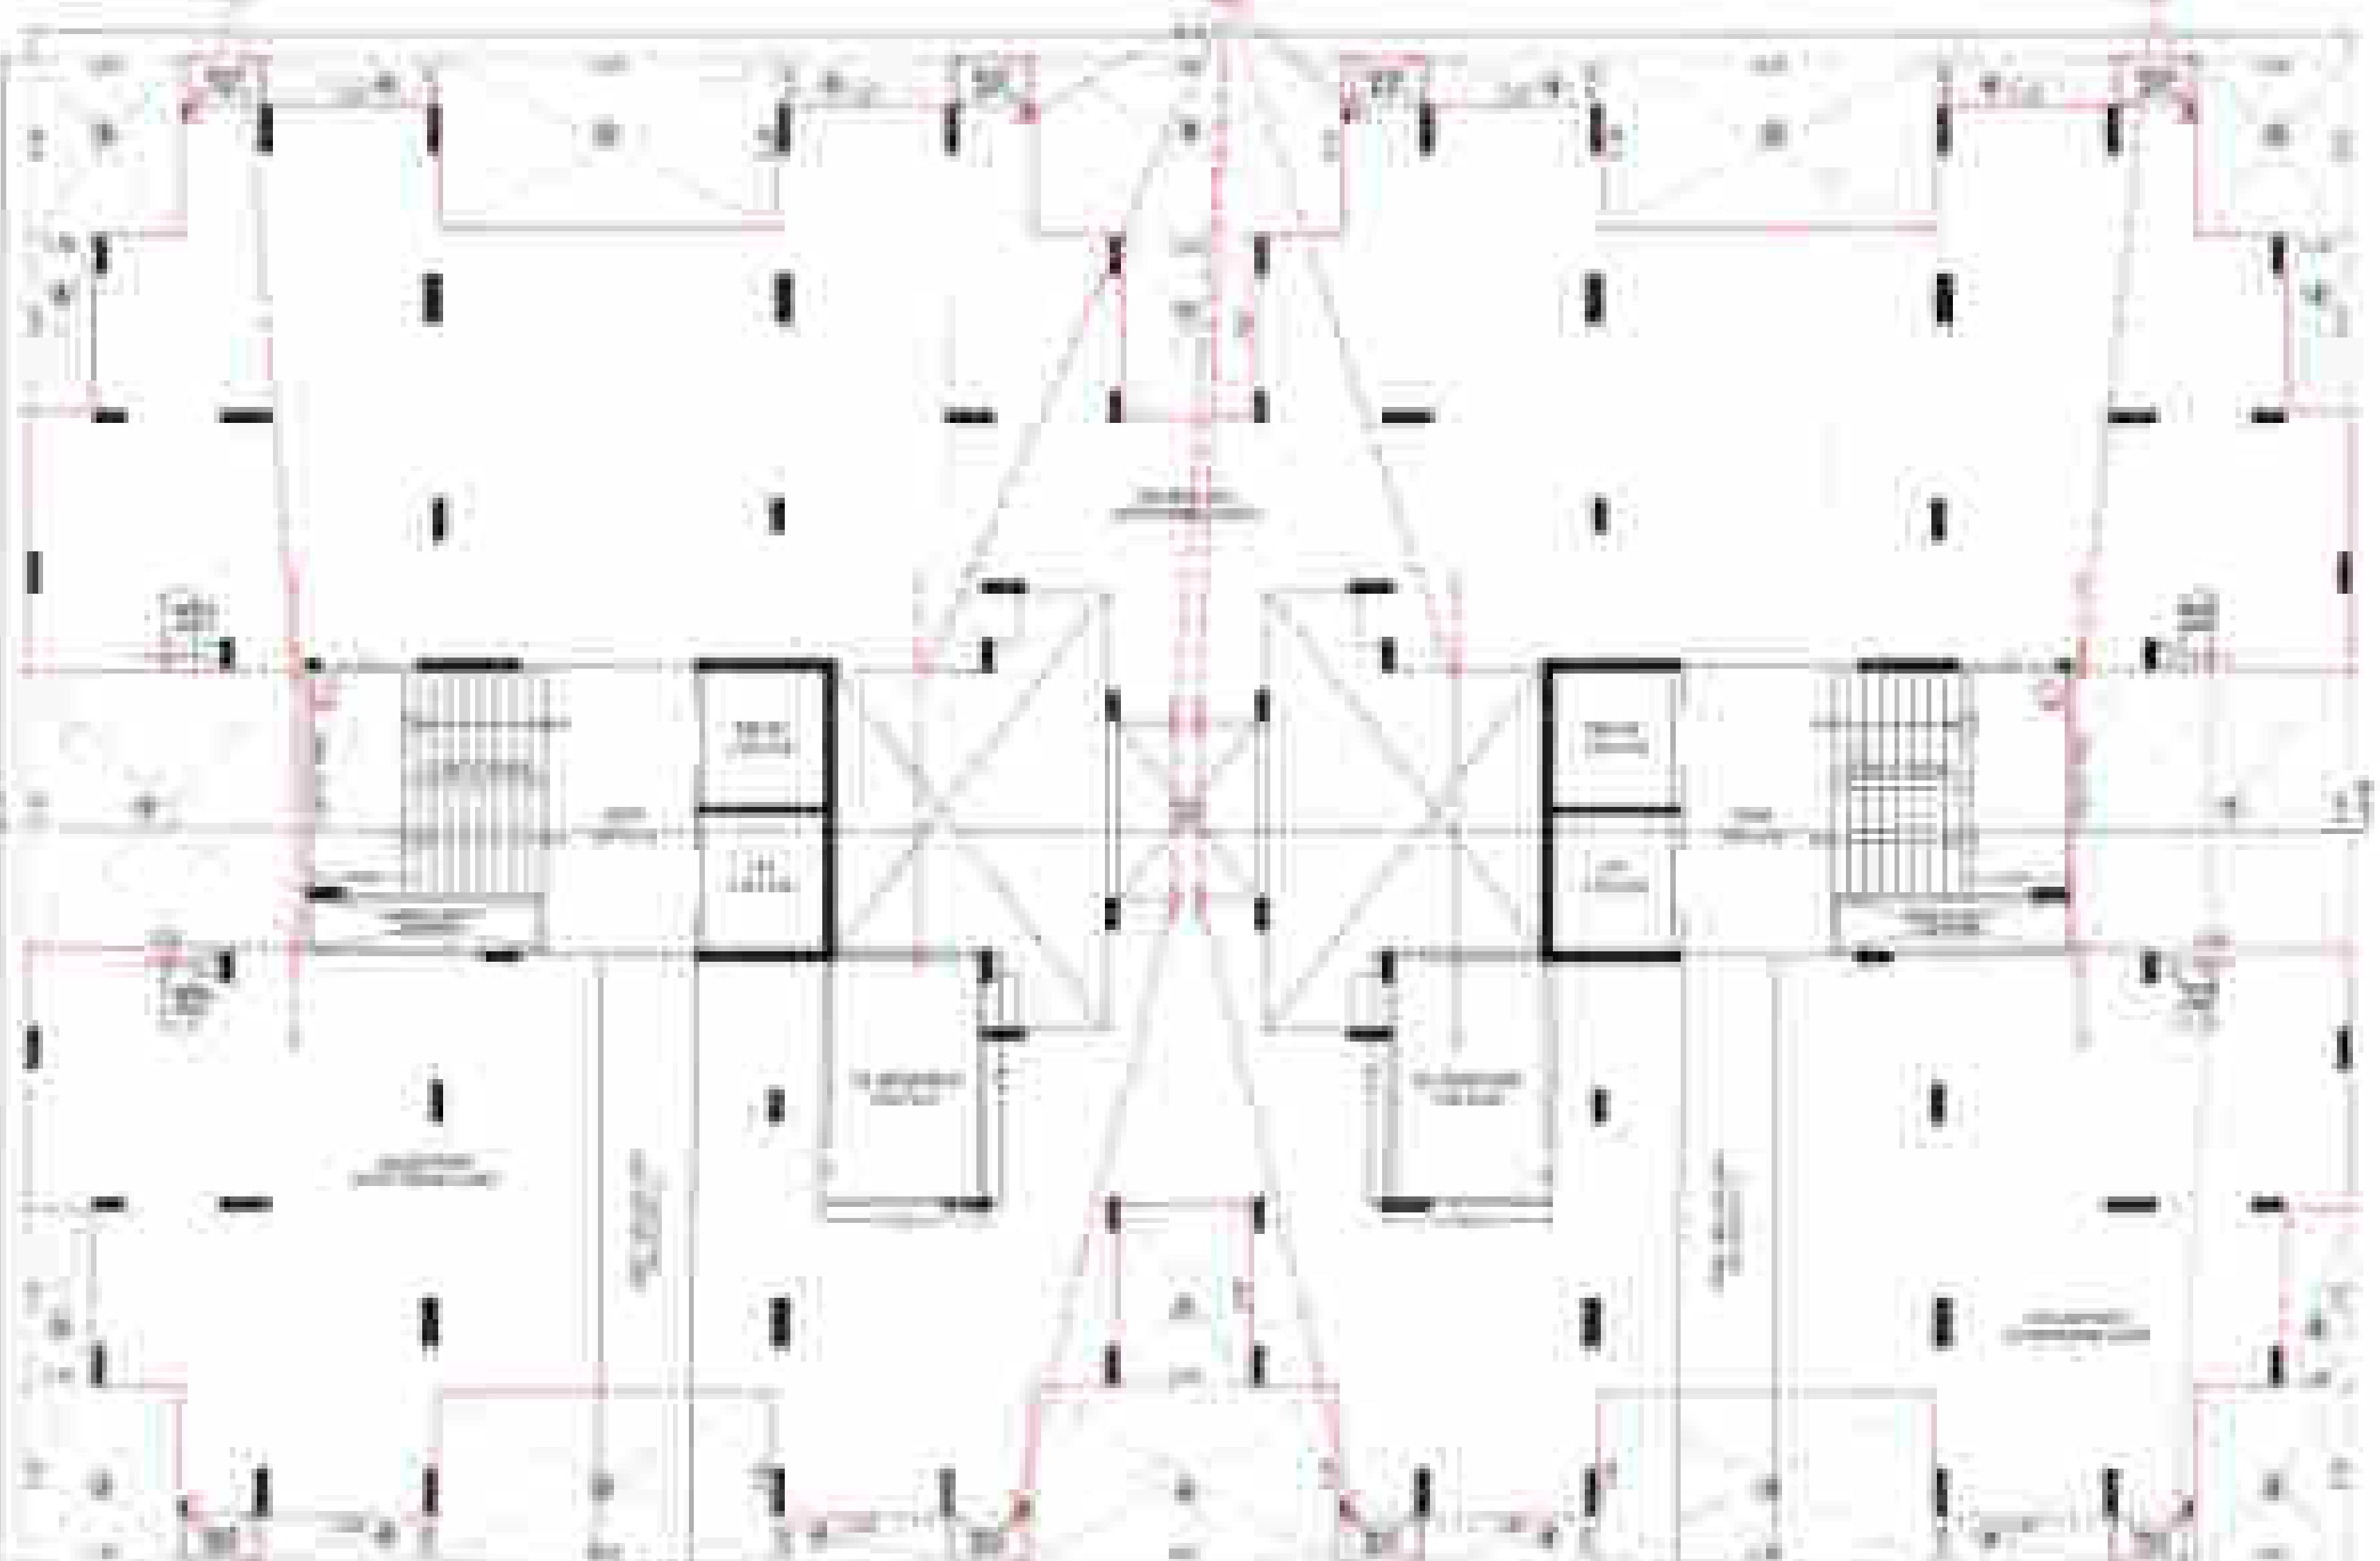

5TH FLOOR PLAN

PROJECT: [Project Name]
DRAWING: [Drawing Name]
DATE: [Date]

REVISIONS		NO.	DESCRIPTION	DATE
1	ISSUED FOR PERMIT	1	ISSUED FOR PERMIT	10/03/2023
2	ISSUED FOR CONSTRUCTION	2	ISSUED FOR CONSTRUCTION	10/03/2023
3	ISSUED FOR CONSTRUCTION	3	ISSUED FOR CONSTRUCTION	10/03/2023
4	ISSUED FOR CONSTRUCTION	4	ISSUED FOR CONSTRUCTION	10/03/2023
5	ISSUED FOR CONSTRUCTION	5	ISSUED FOR CONSTRUCTION	10/03/2023
6	ISSUED FOR CONSTRUCTION	6	ISSUED FOR CONSTRUCTION	10/03/2023
7	ISSUED FOR CONSTRUCTION	7	ISSUED FOR CONSTRUCTION	10/03/2023
8	ISSUED FOR CONSTRUCTION	8	ISSUED FOR CONSTRUCTION	10/03/2023
9	ISSUED FOR CONSTRUCTION	9	ISSUED FOR CONSTRUCTION	10/03/2023
10	ISSUED FOR CONSTRUCTION	10	ISSUED FOR CONSTRUCTION	10/03/2023

NOTES:
1. ALL DIMENSIONS ARE IN METERS.
2. ALL WALLS ARE 200mm THICK UNLESS OTHERWISE SPECIFIED.
3. ALL FLOORS ARE 100mm CONCRETE SLAB ON 200mm BRICKWORK.
4. ALL ROOFS ARE 100mm CONCRETE SLAB ON 200mm BRICKWORK.
5. ALL CEILING ARE 100mm CONCRETE SLAB ON 200mm BRICKWORK.
6. ALL DOORS ARE 2100mm HIGH AND 900mm WIDE.
7. ALL WINDOWS ARE 2100mm HIGH AND 1200mm WIDE.
8. ALL STAIRS ARE 1000mm WIDE.
9. ALL ELEVATIONS ARE TO FACE UNLESS OTHERWISE SPECIFIED.
10. ALL FINISHES ARE TO BE AS PER SPECIFICATION.

DESIGNED BY: [Signature]
CHECKED BY: [Signature]
APPROVED BY: [Signature]


PROJECT: [Project Name]
DRAWING: [Drawing Name]
DATE: [Date]

REVISIONS		NO.	DESCRIPTION	DATE
1	ISSUED FOR PERMIT	1	ISSUED FOR PERMIT	10/03/2023
2	ISSUED FOR CONSTRUCTION	2	ISSUED FOR CONSTRUCTION	10/03/2023
3	ISSUED FOR CONSTRUCTION	3	ISSUED FOR CONSTRUCTION	10/03/2023
4	ISSUED FOR CONSTRUCTION	4	ISSUED FOR CONSTRUCTION	10/03/2023
5	ISSUED FOR CONSTRUCTION	5	ISSUED FOR CONSTRUCTION	10/03/2023
6	ISSUED FOR CONSTRUCTION	6	ISSUED FOR CONSTRUCTION	10/03/2023
7	ISSUED FOR CONSTRUCTION	7	ISSUED FOR CONSTRUCTION	10/03/2023
8	ISSUED FOR CONSTRUCTION	8	ISSUED FOR CONSTRUCTION	10/03/2023
9	ISSUED FOR CONSTRUCTION	9	ISSUED FOR CONSTRUCTION	10/03/2023
10	ISSUED FOR CONSTRUCTION	10	ISSUED FOR CONSTRUCTION	10/03/2023


NOTES:
1. ALL DIMENSIONS ARE IN METERS.
2. ALL WALLS ARE 200mm THICK UNLESS OTHERWISE SPECIFIED.
3. ALL FLOORS ARE 100mm CONCRETE SLAB ON 200mm BRICKWORK.
4. ALL ROOFS ARE 100mm CONCRETE SLAB ON 200mm BRICKWORK.
5. ALL CEILING ARE 100mm CONCRETE SLAB ON 200mm BRICKWORK.
6. ALL DOORS ARE 2100mm HIGH AND 900mm WIDE.
7. ALL WINDOWS ARE 2100mm HIGH AND 1200mm WIDE.
8. ALL STAIRS ARE 1000mm WIDE.
9. ALL ELEVATIONS ARE TO FACE UNLESS OTHERWISE SPECIFIED.
10. ALL FINISHES ARE TO BE AS PER SPECIFICATION.

DESIGNED BY: [Signature]
CHECKED BY: [Signature]
APPROVED BY: [Signature]

PROJECT: [Project Name]
DRAWING: [Drawing Name]
DATE: [Date]

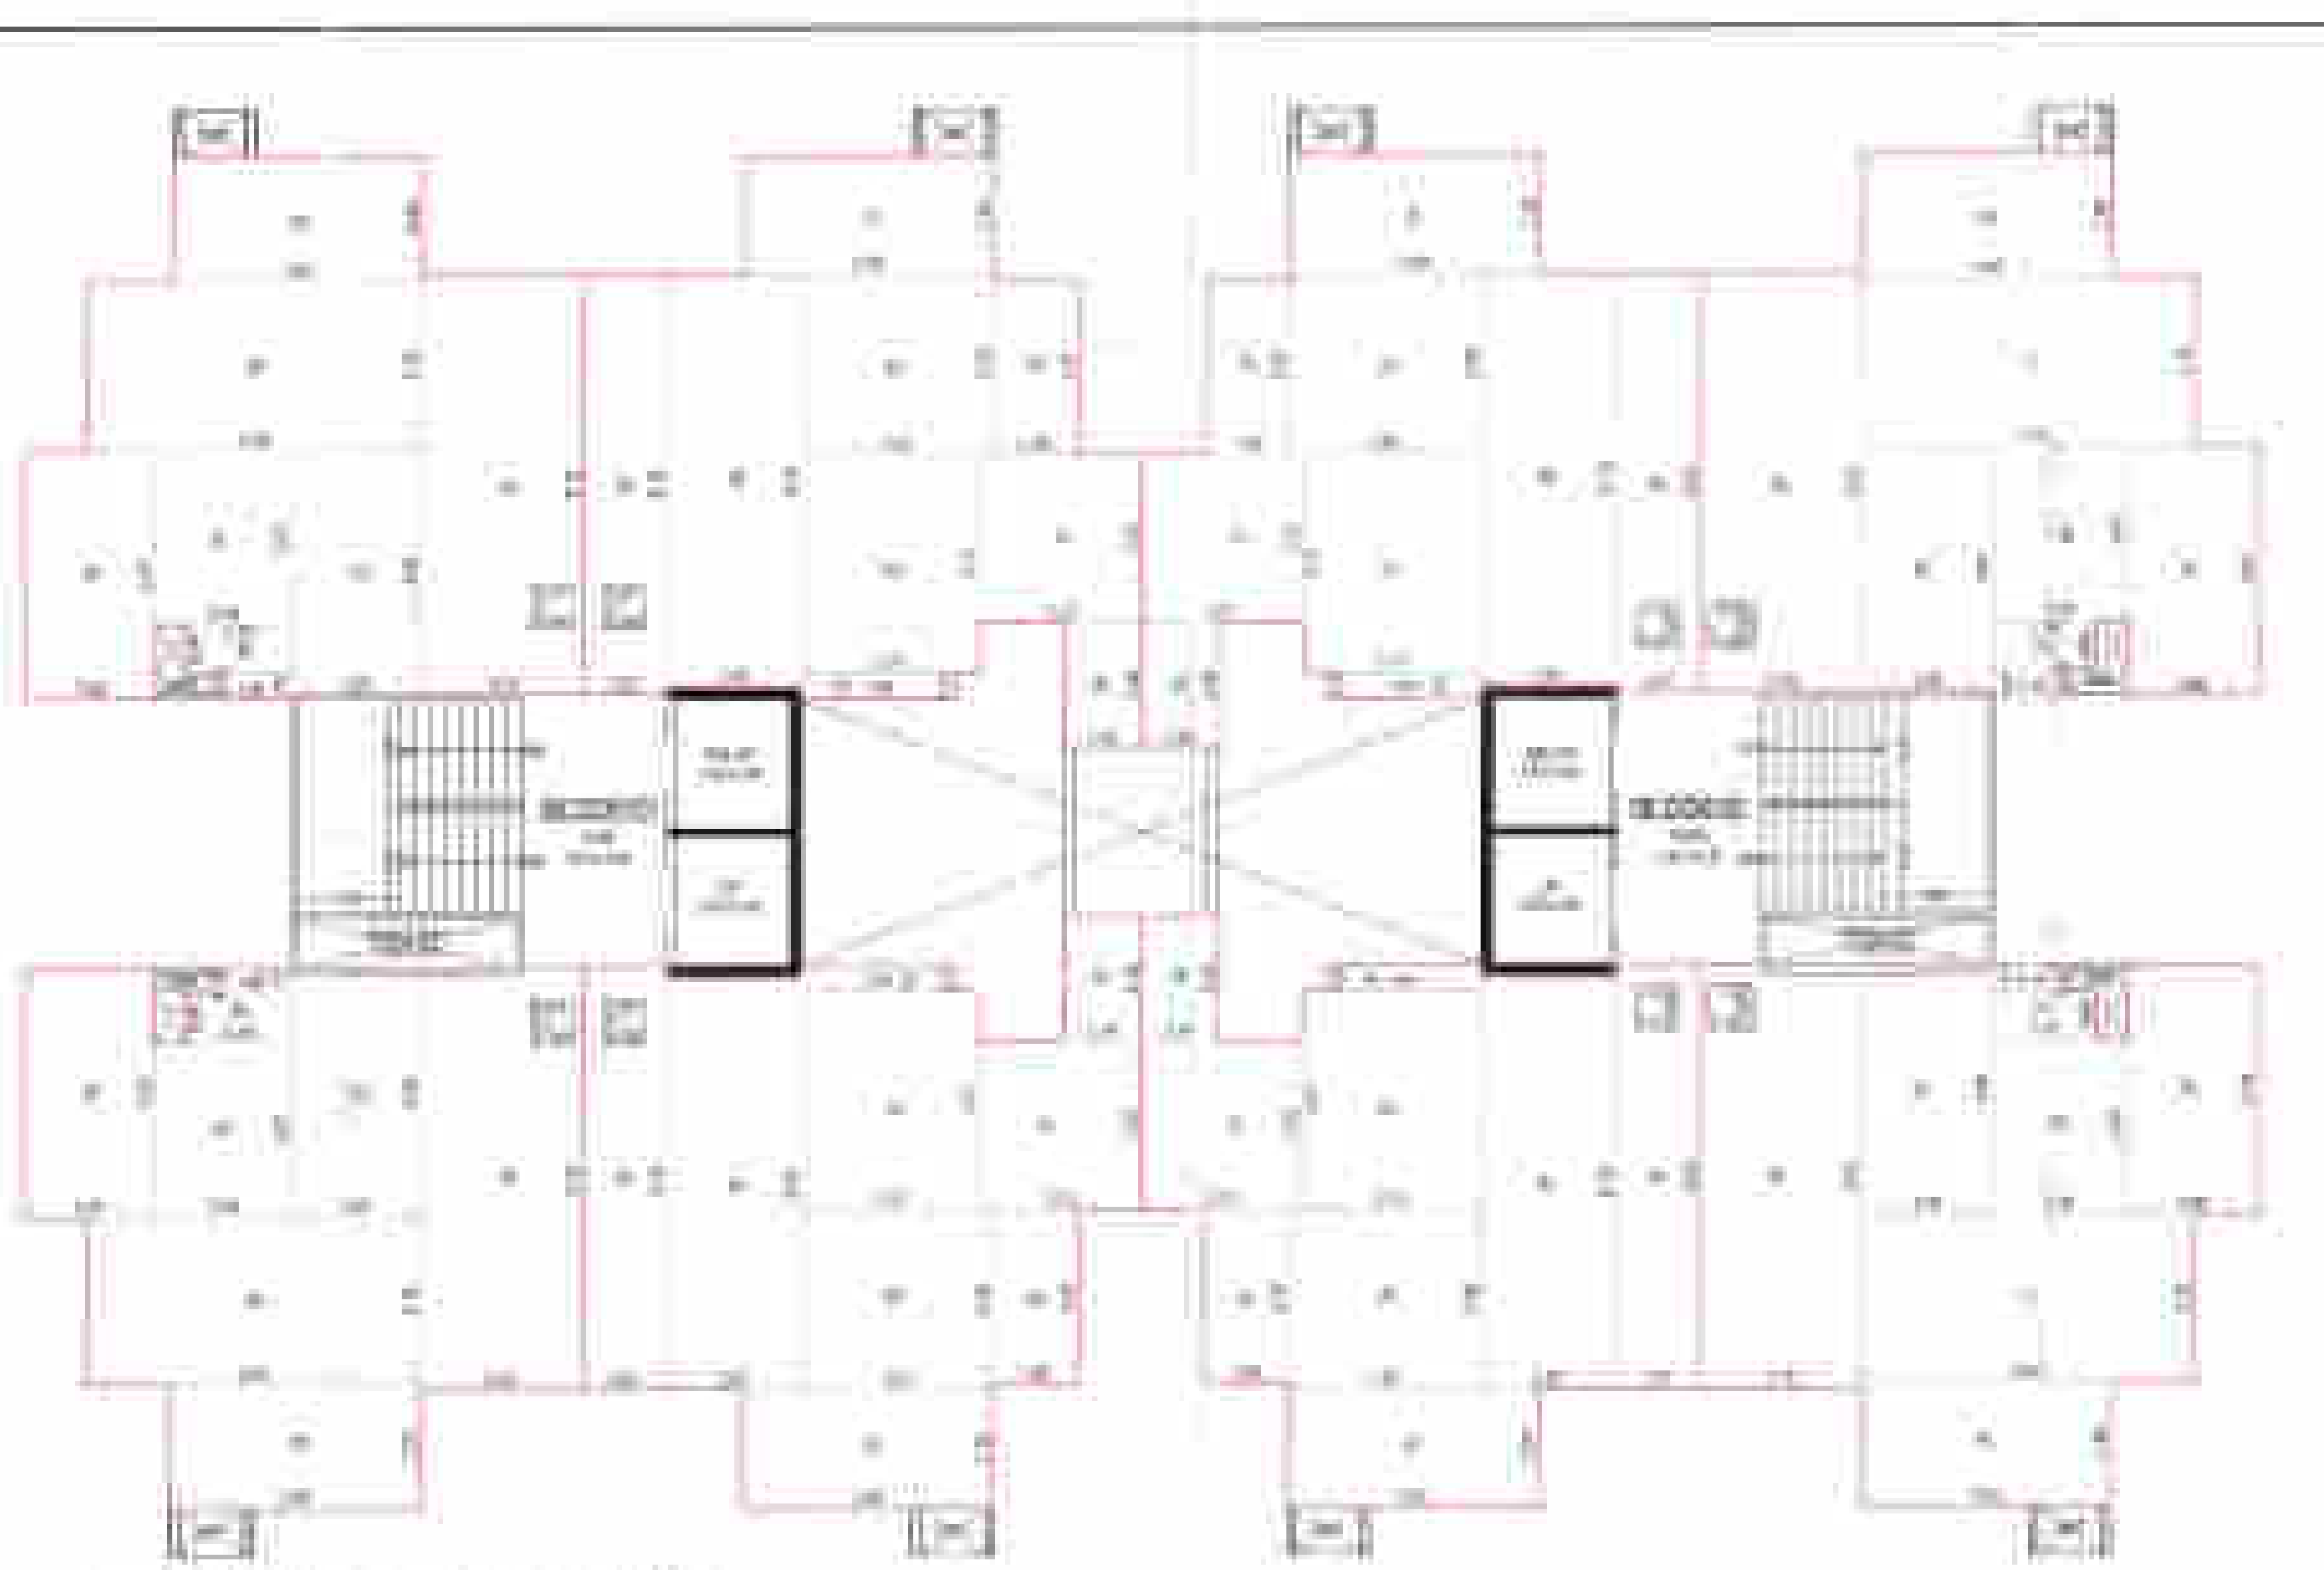


TYPICAL ROOM UNIT (SEE ALSO 10/03/2023)

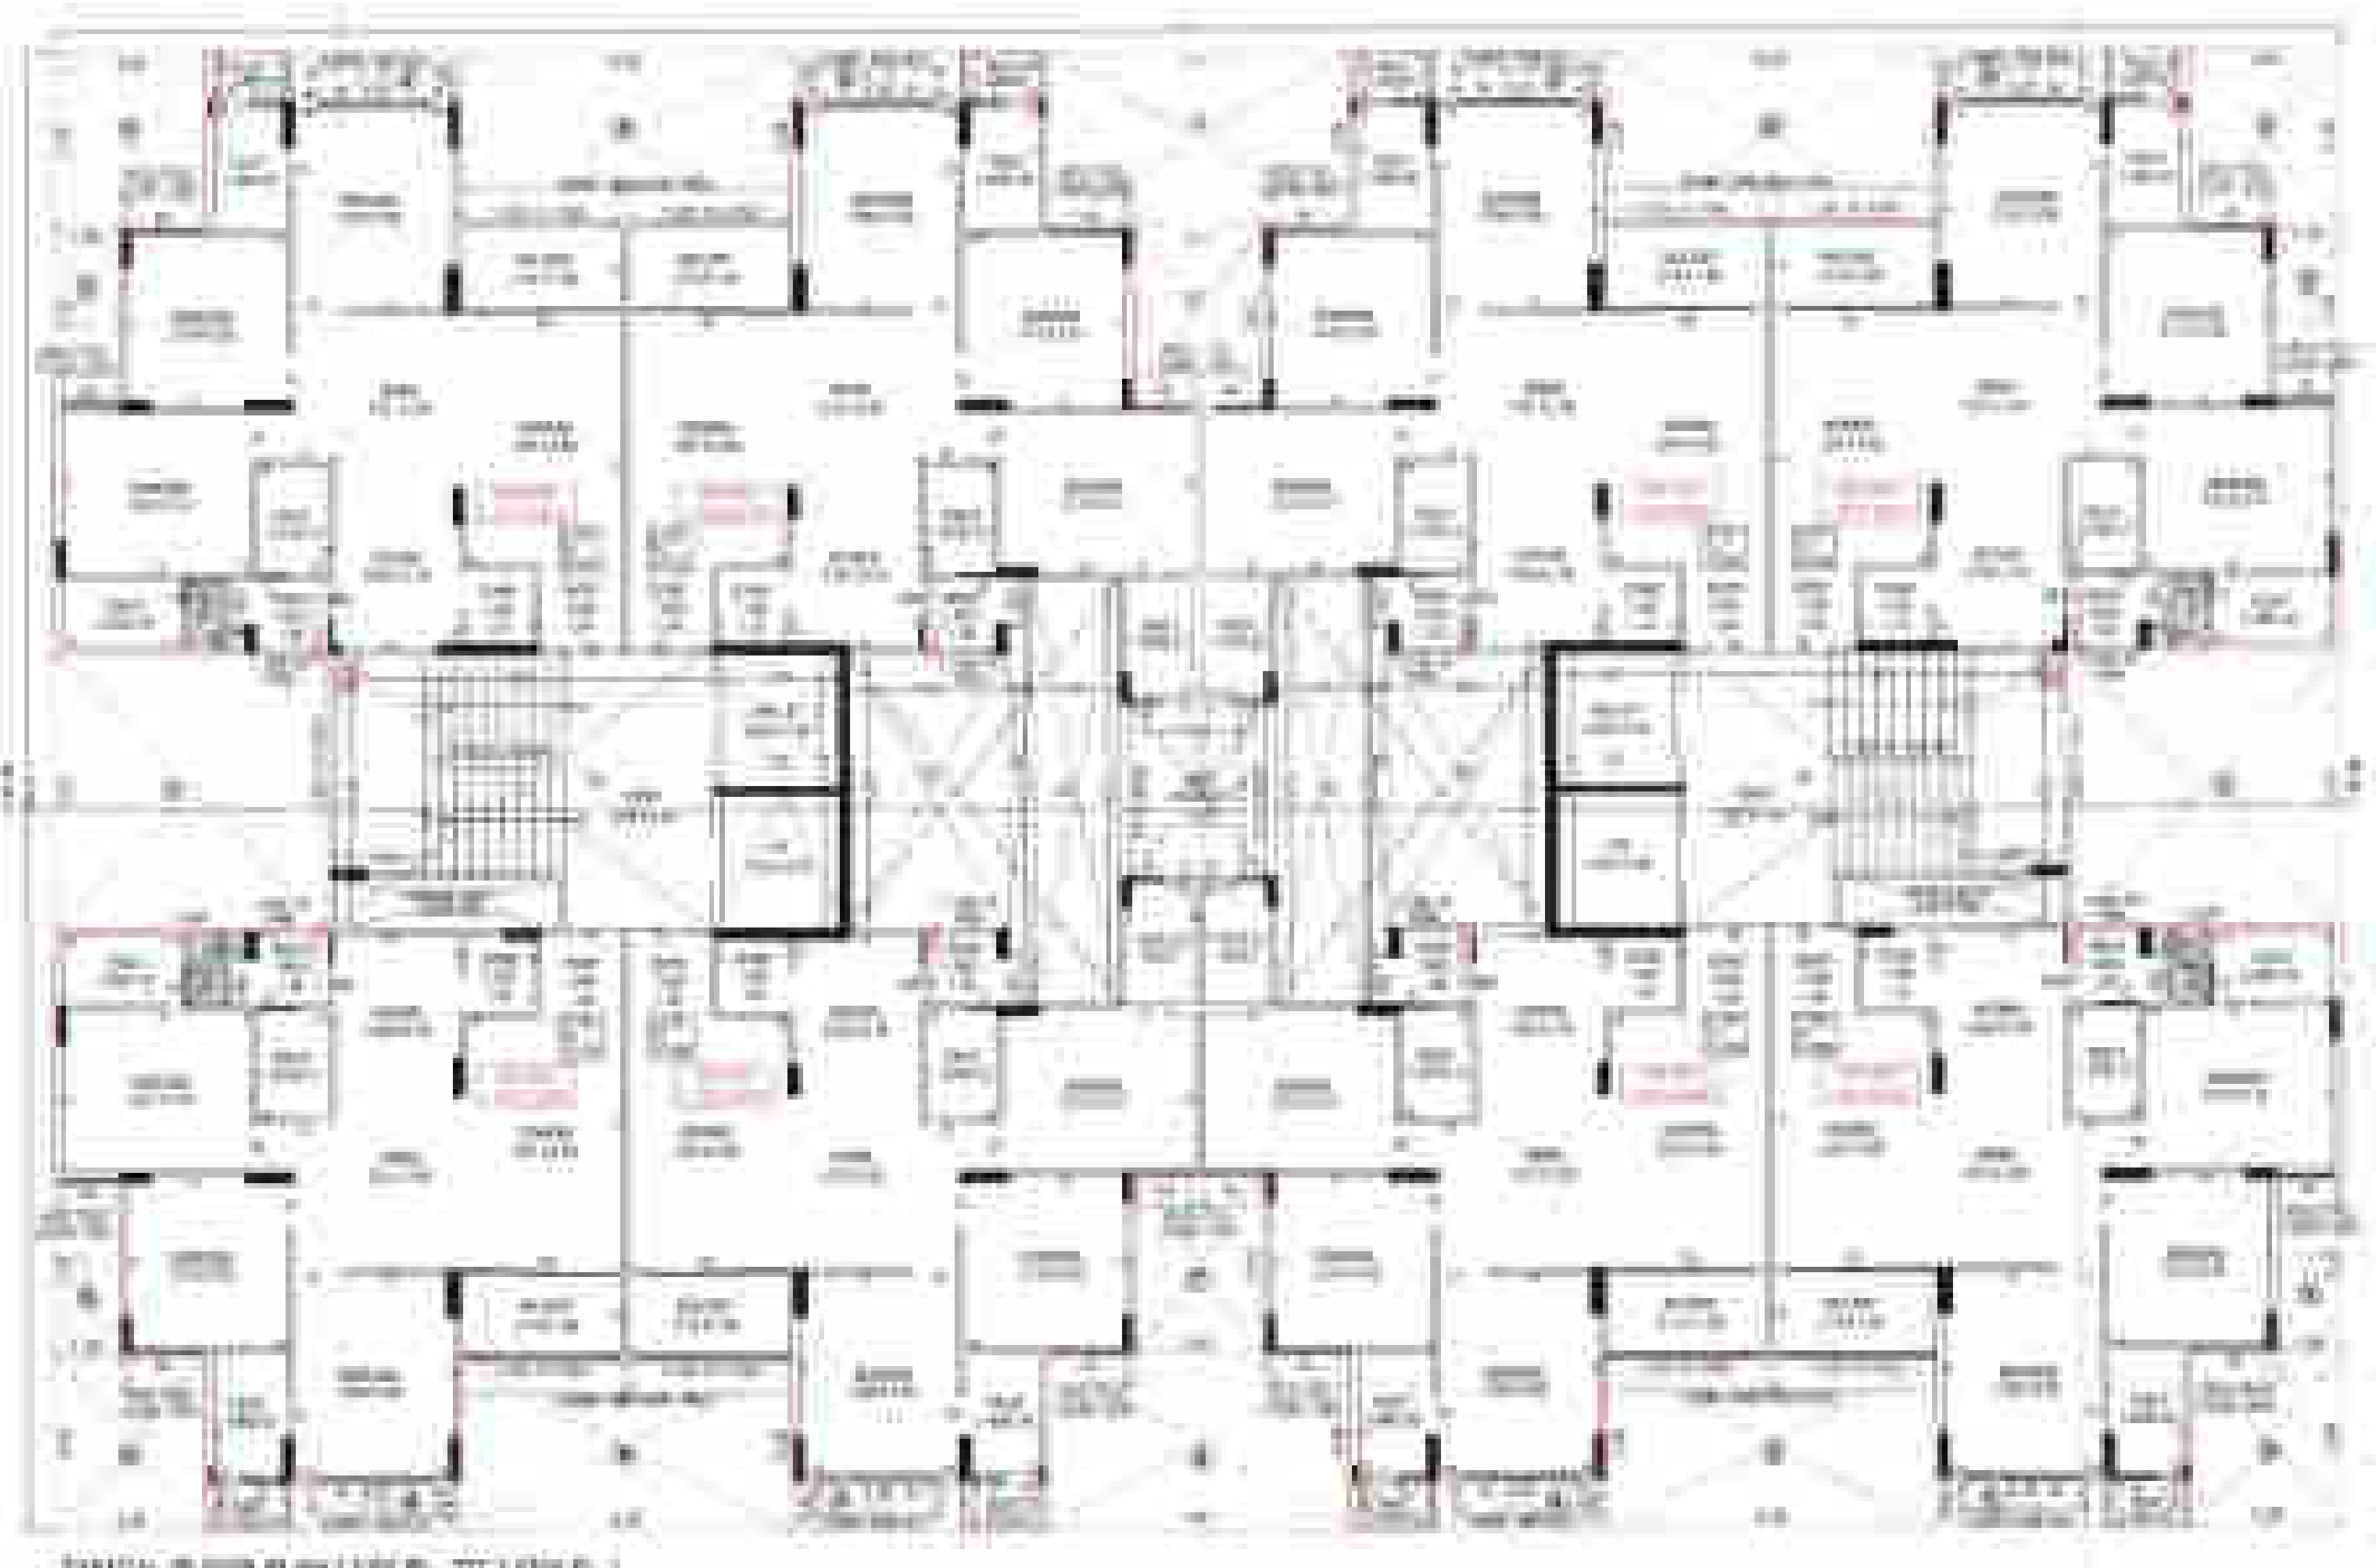

TYPICAL ROOM UNIT (SEE ALSO 10/03/2023)



TYPICAL ROOM UNIT (SEE ALSO 10/03/2023)

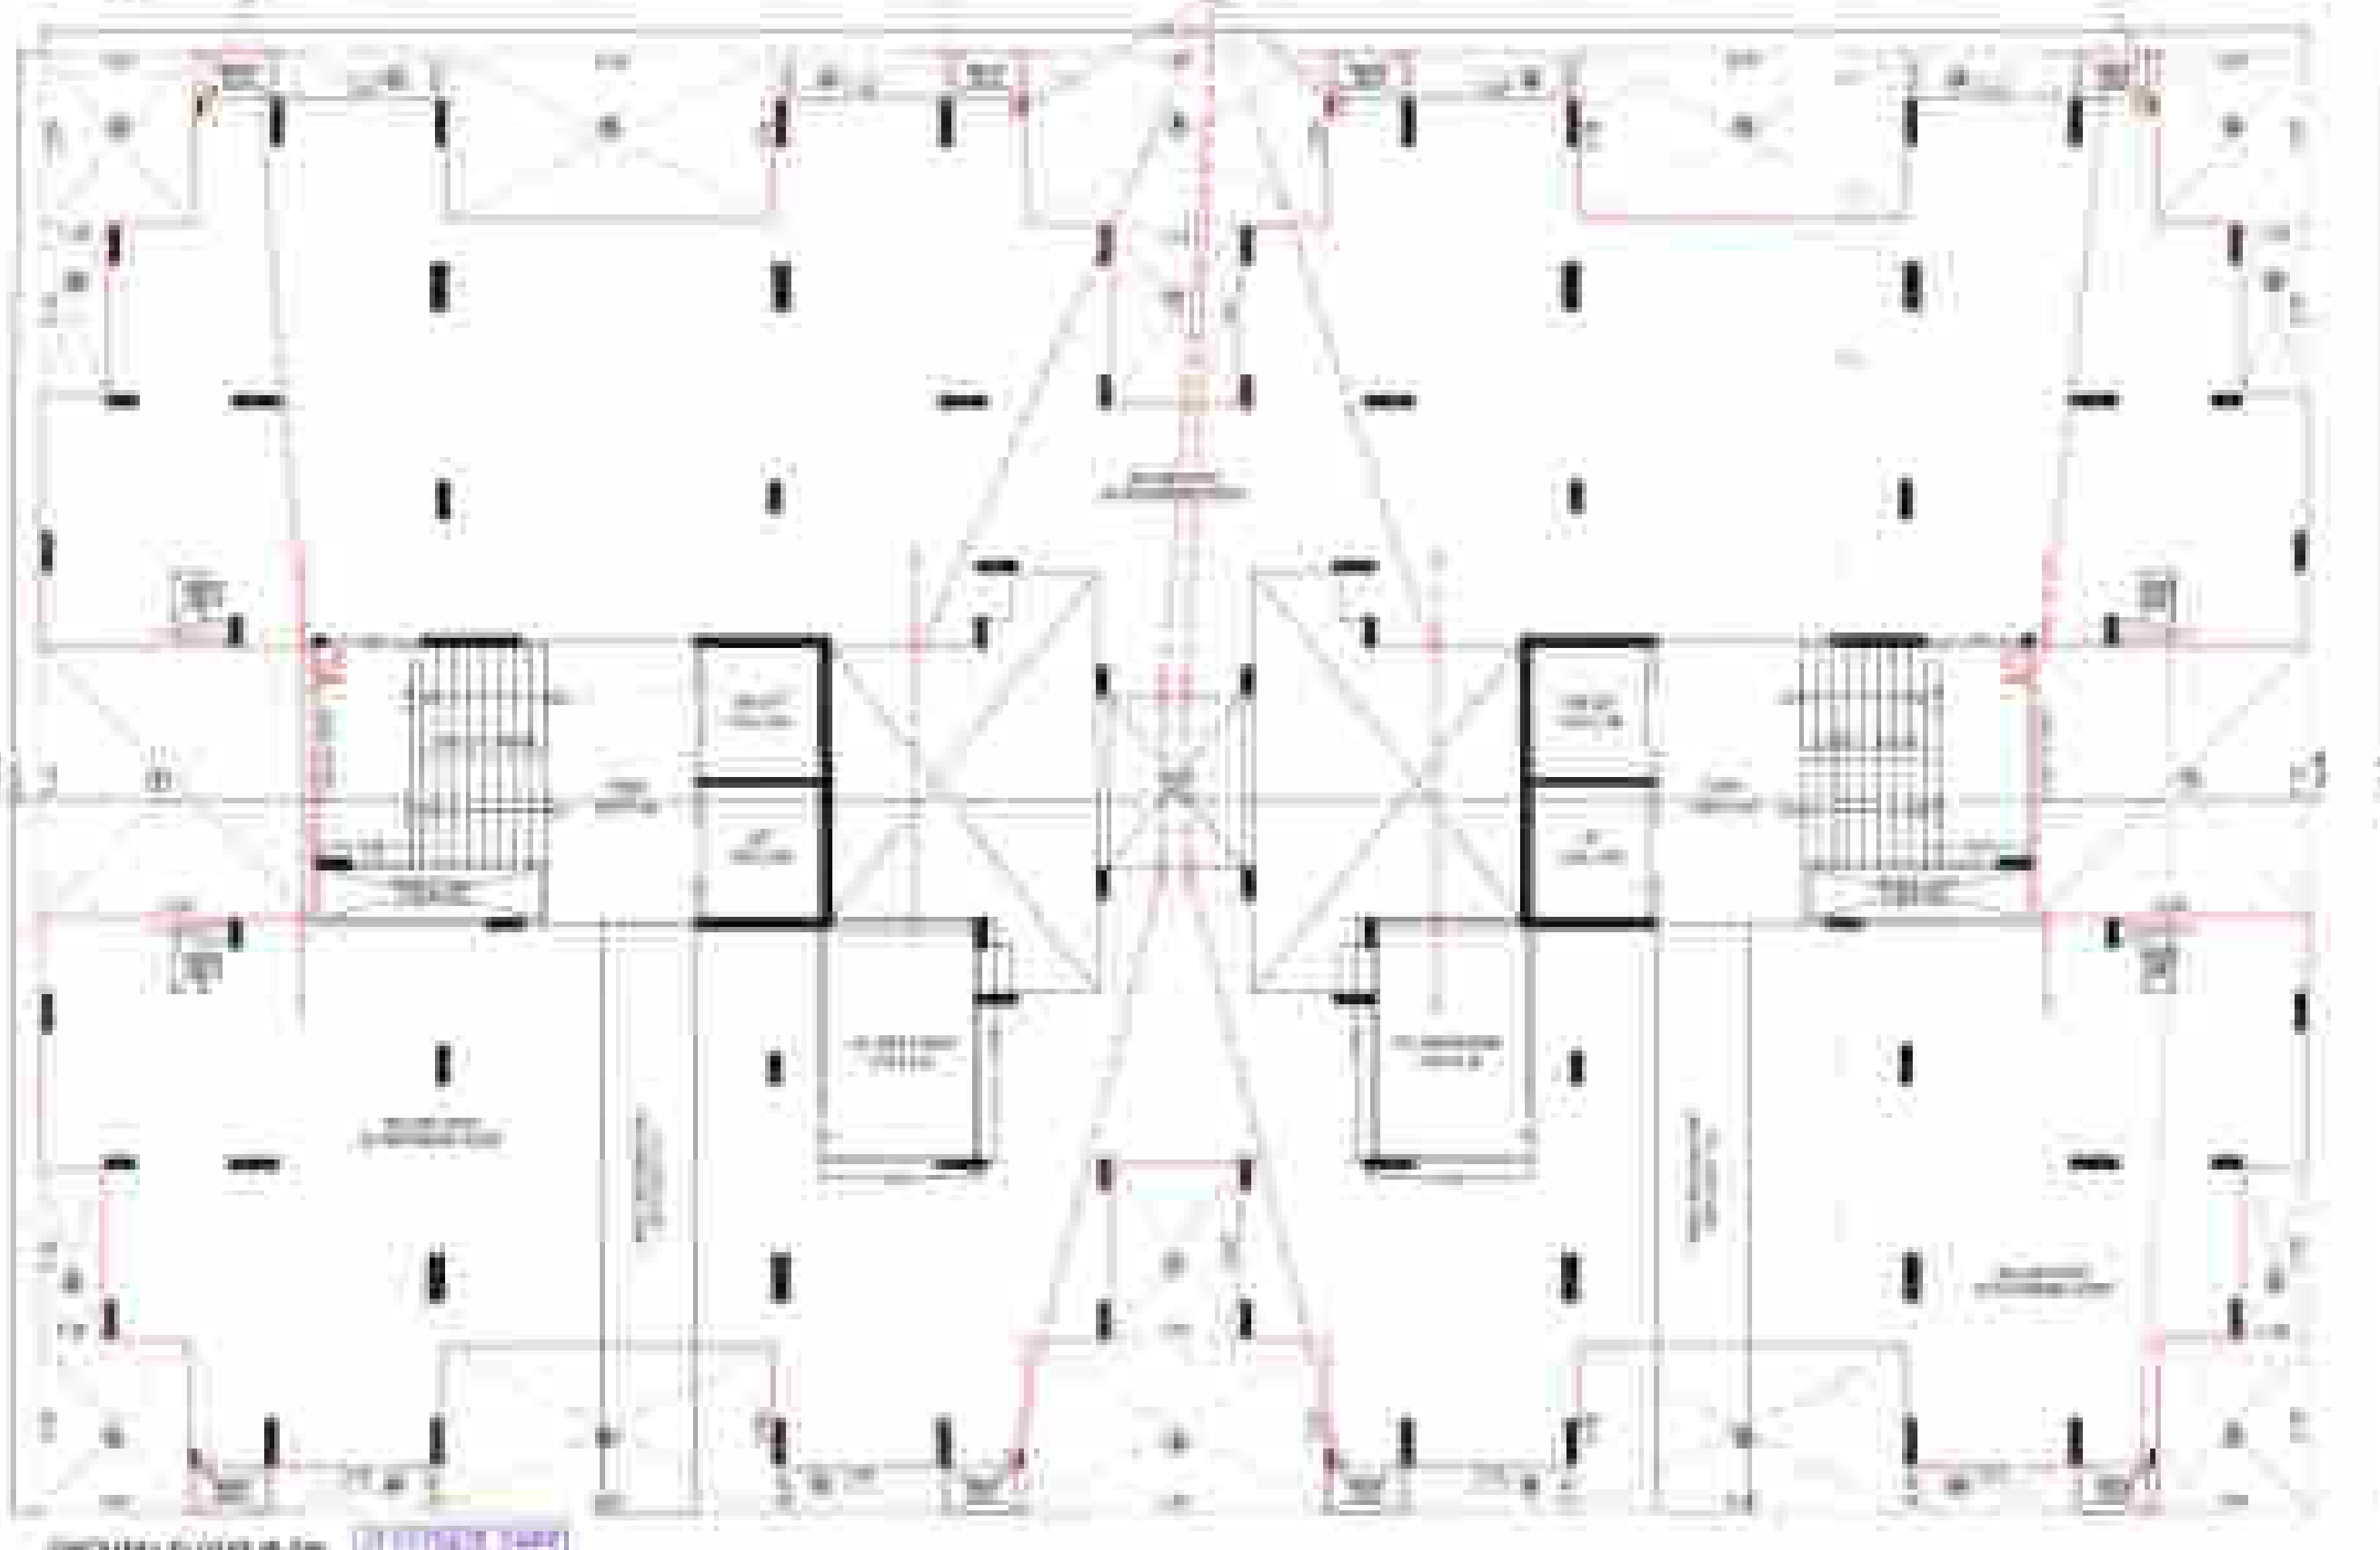

TYPICAL ROOM UNIT (SEE ALSO 10/03/2023)

```


1  #!/usr/bin/perl
2
3  use strict;
4  use warnings;
5
6  my $script = $0;
7  my $version = "1.0.0";
8
9  my $help = "
10  Usage: $script [options]
11
12  Options:
13  -h, --help            display this help message
14  -v, --version         display version information
15  -f, --file FILE       input file
16  -o, --output FILE     output file
17  -d, --debug           enable debugging
18  -s, --size SIZE       file size in bytes
19  -t, --type TYPE       file type
20  -m, --mode MODE       file mode
21  -u, --user USER       user name
22  -g, --group GROUP     group name
23  -p, --perms PERMS     permissions
24  -c, --checksum CHECKSUM
25                        checksum value
26  -e, --encoding ENCODING
27                        encoding type
28  -i, --ignore IGNORE   ignore errors
29  -q, --quiet           quiet mode
30  -n, --no-color        no color
31  -r, --recursive       recursive
32  -R, --root ROOT       root directory
33  -S, --sort SORT        sort order
34  -V, --verbose         verbose mode
35  -W, --width WIDTH     width
36  -X, --xargs XARGS     xargs options
37  -Y, --yargs YARGS     yargs options
38  -Z, --zargs ZARGS     zargs options
39  -A, --args ARGS       args
40  -B, --batch BATCH     batch size
41  -C, --count COUNT     count
42  -D, --date DATE       date
43  -E, --end END         end
44  -F, --from FROM       from
45  -G, --to TO           to
46  -H, --help            display this help message
47  -V, --version         display version information
48  -f, --file FILE       input file
49  -o, --output FILE     output file
50  -d, --debug           enable debugging
51  -s, --size SIZE       file size in bytes
52  -t, --type TYPE       file type
53  -m, --mode MODE       file mode
54  -u, --user USER       user name
55  -g, --group GROUP     group name
56  -p, --perms PERMS     permissions
57  -c, --checksum CHECKSUM
58                        checksum value
59  -e, --encoding ENCODING
60                        encoding type
61  -i, --ignore IGNORE   ignore errors
62  -q, --quiet           quiet mode
63  -n, --no-color        no color
64  -r, --recursive       recursive
65  -R, --root ROOT       root directory
66  -S, --sort SORT        sort order
67  -V, --verbose         verbose mode
68  -W, --width WIDTH     width
69  -X, --xargs XARGS     xargs options
70  -Y, --yargs YARGS     yargs options
71  -Z, --zargs ZARGS     zargs options
72  -A, --args ARGS       args
73  -B, --batch BATCH     batch size
74  -C, --count COUNT     count
75  -D, --date DATE       date
76  -E, --end END         end
77  -F, --from FROM       from
78  -G, --to TO           to
79  -H, --help            display this help message
80  -V, --version         display version information
81  -f, --file FILE       input file
82  -o, --output FILE     output file
83  -d, --debug           enable debugging
84  -s, --size SIZE       file size in bytes
85  -t, --type TYPE       file type
86  -m, --mode MODE       file mode
87  -u, --user USER       user name
88  -g, --group GROUP     group name
89  -p, --perms PERMS     permissions
90  -c, --checksum CHECKSUM
91                        checksum value
92  -e, --encoding ENCODING
93                        encoding type
94  -i, --ignore IGNORE   ignore errors
95  -q, --quiet           quiet mode
96  -n, --no-color        no color
97  -r, --recursive       recursive
98  -R, --root ROOT       root directory
99  -S, --sort SORT        sort order
100 -V, --verbose         verbose mode
101 -W, --width WIDTH     width
102 -X, --xargs XARGS     xargs options
103 -Y, --yargs YARGS     yargs options
104 -Z, --zargs ZARGS     zargs options
105 -A, --args ARGS       args
106 -B, --batch BATCH     batch size
107 -C, --count COUNT     count
108 -D, --date DATE       date
109 -E, --end END         end
110 -F, --from FROM       from
111 -G, --to TO           to
112 -H, --help            display this help message
113 -V, --version         display version information
114 -f, --file FILE       input file
115 -o, --output FILE     output file
116 -d, --debug           enable debugging
117 -s, --size SIZE       file size in bytes
118 -t, --type TYPE       file type
119 -m, --mode MODE       file mode
120 -u, --user USER       user name
121 -g, --group GROUP     group name
122 -p, --perms PERMS     permissions
123 -c, --checksum CHECKSUM
124                       checksum value
125 -e, --encoding ENCODING
126                       encoding type
127 -i, --ignore IGNORE   ignore errors
128 -q, --quiet           quiet mode
129 -n, --no-color        no color
130 -r, --recursive       recursive
131 -R, --root ROOT       root directory
132 -S, --sort SORT        sort order
133 -V, --verbose         verbose mode
134 -W, --width WIDTH     width
135 -X, --xargs XARGS     xargs options
136 -Y, --yargs YARGS     yargs options
137 -Z, --zargs ZARGS     zargs options
138 -A, --args ARGS       args
139 -B, --batch BATCH     batch size
140 -C, --count COUNT     count
141 -D, --date DATE       date
142 -E, --end END         end
143 -F, --from FROM       from
144 -G, --to TO           to
145 -H, --help            display this help message
146 -V, --version         display version information
147 -f, --file FILE       input file
148 -o, --output FILE     output file
149 -d, --debug           enable debugging
150 -s, --size SIZE       file size in bytes
151 -t, --type TYPE       file type
152 -m, --mode MODE       file mode
153 -u, --user USER       user name
154 -g, --group GROUP     group name
155 -p, --perms PERMS     permissions
156 -c, --checksum CHECKSUM
157                       checksum value
158 -e, --encoding ENCODING
159                       encoding type
160 -i, --ignore IGNORE   ignore errors
161 -q, --quiet           quiet mode
162 -n, --no-color        no color
163 -r, --recursive       recursive
164 -R, --root ROOT       root directory
165 -S, --sort SORT        sort order
166 -V, --verbose         verbose mode
167 -W, --width WIDTH     width
168 -X, --xargs XARGS     xargs options
169 -Y, --yargs YARGS     yargs options
170 -Z, --zargs ZARGS     zargs options
171 -A, --args ARGS       args
172 -B, --batch BATCH     batch size
173 -C, --count COUNT     count
174 -D, --date DATE       date
175 -E, --end END         end
176 -F, --from FROM       from
177 -G, --to TO           to
178 -H, --help            display this help message
179 -V, --version         display version information
180 -f, --file FILE       input file
181 -o, --output FILE     output file
182 -d, --debug           enable debugging
183 -s, --size SIZE       file size in bytes
184 -t, --type TYPE       file type
185 -m, --mode MODE       file mode
186 -u, --user USER       user name
187 -g, --group GROUP     group name
188 -p, --perms PERMS     permissions
189 -c, --checksum CHECKSUM
190                       checksum value
191 -e, --encoding ENCODING
192                       encoding type
193 -i, --ignore IGNORE   ignore errors
194 -q, --quiet           quiet mode
195 -n, --no-color        no color
196 -r, --recursive       recursive
197 -R, --root ROOT       root directory
198 -S, --sort SORT        sort order
199 -V, --verbose         verbose mode
200 -W, --width WIDTH     width
201 -X, --xargs XARGS     xargs options
202 -Y, --yargs YARGS     yargs options
203 -Z, --zargs ZARGS     zargs options
204 -A, --args ARGS       args
205 -B, --batch BATCH     batch size
206 -C, --count COUNT     count
207 -D, --date DATE       date
208 -E, --end END         end
209 -F, --from FROM       from
210 -G, --to TO           to
211 -H, --help            display this help message
212 -V, --version         display version information
213 -f, --file FILE       input file
214 -o, --output FILE     output file
215 -d, --debug           enable debugging
216 -s, --size SIZE       file size in bytes
217 -t, --type TYPE       file type
218 -m, --mode MODE       file mode
219 -u, --user USER       user name
220 -g, --group GROUP     group name
221 -p, --perms PERMS     permissions
222 -c, --checksum CHECKSUM
223                       checksum value
224 -e, --encoding ENCODING
225                       encoding type
226 -i, --ignore IGNORE   ignore errors
227 -q, --quiet           quiet mode
228 -n, --no-color        no color
229 -r, --recursive       recursive
230 -R, --root ROOT       root directory
231 -S, --sort SORT        sort order
232 -V, --verbose         verbose mode
233 -W, --width WIDTH     width
234 -X, --xargs XARGS     xargs options
235 -Y, --yargs YARGS     yargs options
236 -Z, --zargs ZARGS     zargs options
237 -A, --args ARGS       args
238 -B, --batch BATCH     batch size
239 -C, --count COUNT     count
240 -D, --date DATE       date
241 -E, --end END         end
242 -F, --from FROM       from
243 -G, --to TO           to
244 -H, --help            display this help message
245 -V, --version         display version information
246 -f, --file FILE       input file
247 -o, --output FILE     output file
248 -d, --debug           enable debugging
249 -s, --size SIZE       file size in bytes
250 -t, --type TYPE       file type
251 -m, --mode MODE       file mode
252 -u, --user USER       user name
253 -g, --group GROUP     group name
254 -p, --perms PERMS     permissions
255 -c, --checksum CHECKSUM
256                       checksum value
257 -e, --encoding ENCODING
258                       encoding type
259 -i, --ignore IGNORE   ignore errors
260 -q, --quiet           quiet mode
261 -n, --no-color        no color
262 -r, --recursive       recursive
263 -R, --root ROOT       root directory
264 -S, --sort SORT        sort order
265 -V, --verbose         verbose mode
266 -W, --width WIDTH     width
267 -X, --xargs XARGS     xargs options
268 -Y, --yargs YARGS     yargs options
269 -Z, --zargs ZARGS     zargs options
270 -A, --args ARGS       args
271 -B, --batch BATCH     batch size
272 -C, --count COUNT     count
273 -D, --date DATE       date
274 -E, --end END         end
275 -F, --from FROM       from
276 -G, --to TO           to
277 -H, --help            display this help message
278 -V, --version         display version information
279 -f, --file FILE       input file
280 -o, --output FILE     output file
281 -d, --debug           enable debugging
282 -s, --size SIZE       file size in bytes
283 -t, --type TYPE       file type
284 -m, --mode MODE       file mode
285 -u, --user USER       user name
286 -g, --group GROUP     group name
287 -p, --perms PERMS     permissions
288 -c, --checksum CHECKSUM
289                       checksum value
290 -e, --encoding ENCODING
291                       encoding type
292 -i, --ignore IGNORE   ignore errors
293 -q, --quiet           quiet mode
294 -n, --no-color        no color
295 -r, --recursive       recursive
296 -R, --root ROOT       root directory
297 -S, --sort SORT        sort order
298 -V, --verbose         verbose mode
299 -W, --width WIDTH     width
300 -X, --xargs XARGS     xargs options
301 -Y, --yargs YARGS     yargs options
302 -Z, --zargs ZARGS     zargs options
303 -A, --args ARGS       args
304 -B, --batch BATCH     batch size
305 -C, --count COUNT     count
306 -D, --date DATE       date
307 -E, --end END         end
308 -F, --from FROM       from
309 -G, --to TO           to
310 -H, --help            display this help message
311 -V, --version         display version information
312 -f, --file FILE       input file
313 -o, --output FILE     output file
314 -d, --debug           enable debugging
315 -s, --size SIZE       file size in bytes
316 -t, --type TYPE       file type
317 -m, --mode MODE       file mode
318 -u, --user USER       user name
319 -g, --group GROUP     group name
320 -p, --perms PERMS     permissions
321 -c, --checksum CHECKSUM
322                       checksum value
323 -e, --encoding ENCODING
324                       encoding type
325 -i, --ignore IGNORE   ignore errors
326 -q, --quiet           quiet mode
327 -n, --no-color        no color
328 -r, --recursive       recursive
329 -R, --root ROOT       root directory
330 -S, --sort SORT        sort order
331 -V, --verbose         verbose mode
332 -W, --width WIDTH     width
333 -X, --xargs XARGS     xargs
```

	
---	---

[illegible]


1. General Information		2. Financial Data	
Name: _____		Date: _____	
Address: _____		City: _____	
State: _____		Zip: _____	
Phone: _____		Fax: _____	
E-mail: _____		Website: _____	
Business Type: _____		Industry: _____	
Years in Business: _____		Employees: _____	
Annual Revenue: _____		Net Income: _____	
Assets: _____		Liabilities: _____	
Equity: _____		Debt: _____	
Cash Flow: _____		Profit Margin: _____	
Gross Profit: _____		Operating Profit: _____	
Net Profit: _____		Return on Investment: _____	
Market Share: _____		Competitor Analysis: _____	
Customer Satisfaction: _____		Employee Satisfaction: _____	
Innovation: _____		Sustainability: _____	
Risk Management: _____		Compliance: _____	
Future Outlook: _____		Recommendations: _____	

1. ☐ **Yes**
 2. ☐ **No**
 3. ☐ **Don't know**
 4. ☐ **Refuse to answer**
 5. ☐ **Other**
 6. ☐ **Not applicable**
 7. ☐ **Not sure**
 8. ☐ **Not interested**
 9. ☐ **Not relevant**
 10. ☐ **Not possible**
 11. ☐ **Not known**
 12. ☐ **Not clear**
 13. ☐ **Not certain**
 14. ☐ **Not confident**
 15. ☐ **Not sure**
 16. ☐ **Not possible**
 17. ☐ **Not known**
 18. ☐ **Not clear**
 19. ☐ **Not certain**
 20. ☐ **Not confident**
 21. ☐ **Not sure**
 22. ☐ **Not possible**
 23. ☐ **Not known**
 24. ☐ **Not clear**
 25. ☐ **Not certain**
 26. ☐ **Not confident**
 27. ☐ **Not sure**
 28. ☐ **Not possible**
 29. ☐ **Not known**
 30. ☐ **Not clear**
 31. ☐ **Not certain**
 32. ☐ **Not confident**
 33. ☐ **Not sure**
 34. ☐ **Not possible**
 35. ☐ **Not known**
 36. ☐ **Not clear**
 37. ☐ **Not certain**
 38. ☐ **Not confident**
 39. ☐ **Not sure**
 40. ☐ **Not possible**
 41. ☐ **Not known**
 42. ☐ **Not clear**
 43. ☐ **Not certain**
 44. ☐ **Not confident**
 45. ☐ **Not sure**
 46. ☐ **Not possible**
 47. ☐ **Not known**
 48. ☐ **Not clear**
 49. ☐ **Not certain**
 50. ☐ **Not confident**
 51. ☐ **Not sure**
 52. ☐ **Not possible**
 53. ☐ **Not known**
 54. ☐ **Not clear**
 55. ☐ **Not certain**
 56. ☐ **Not confident**
 57. ☐ **Not sure**
 58. ☐ **Not possible**
 59. ☐ **Not known**
 60. ☐ **Not clear**
 61. ☐ **Not certain**
 62. ☐ **Not confident**
 63. ☐ **Not sure**
 64. ☐ **Not possible**
 65. ☐ **Not known**
 66. ☐ **Not clear**
 67. ☐ **Not certain**
 68. ☐ **Not confident**
 69. ☐ **Not sure**
 70. ☐ **Not possible**
 71. ☐ **Not known**
 72. ☐ **Not clear**
 73. ☐ **Not certain**
 74. ☐ **Not confident**
 75. ☐ **Not sure**
 76. ☐ **Not possible**
 77. ☐ **Not known**
 78. ☐ **Not clear**
 





1ST FLOOR PLAN (HYDRAULIC)

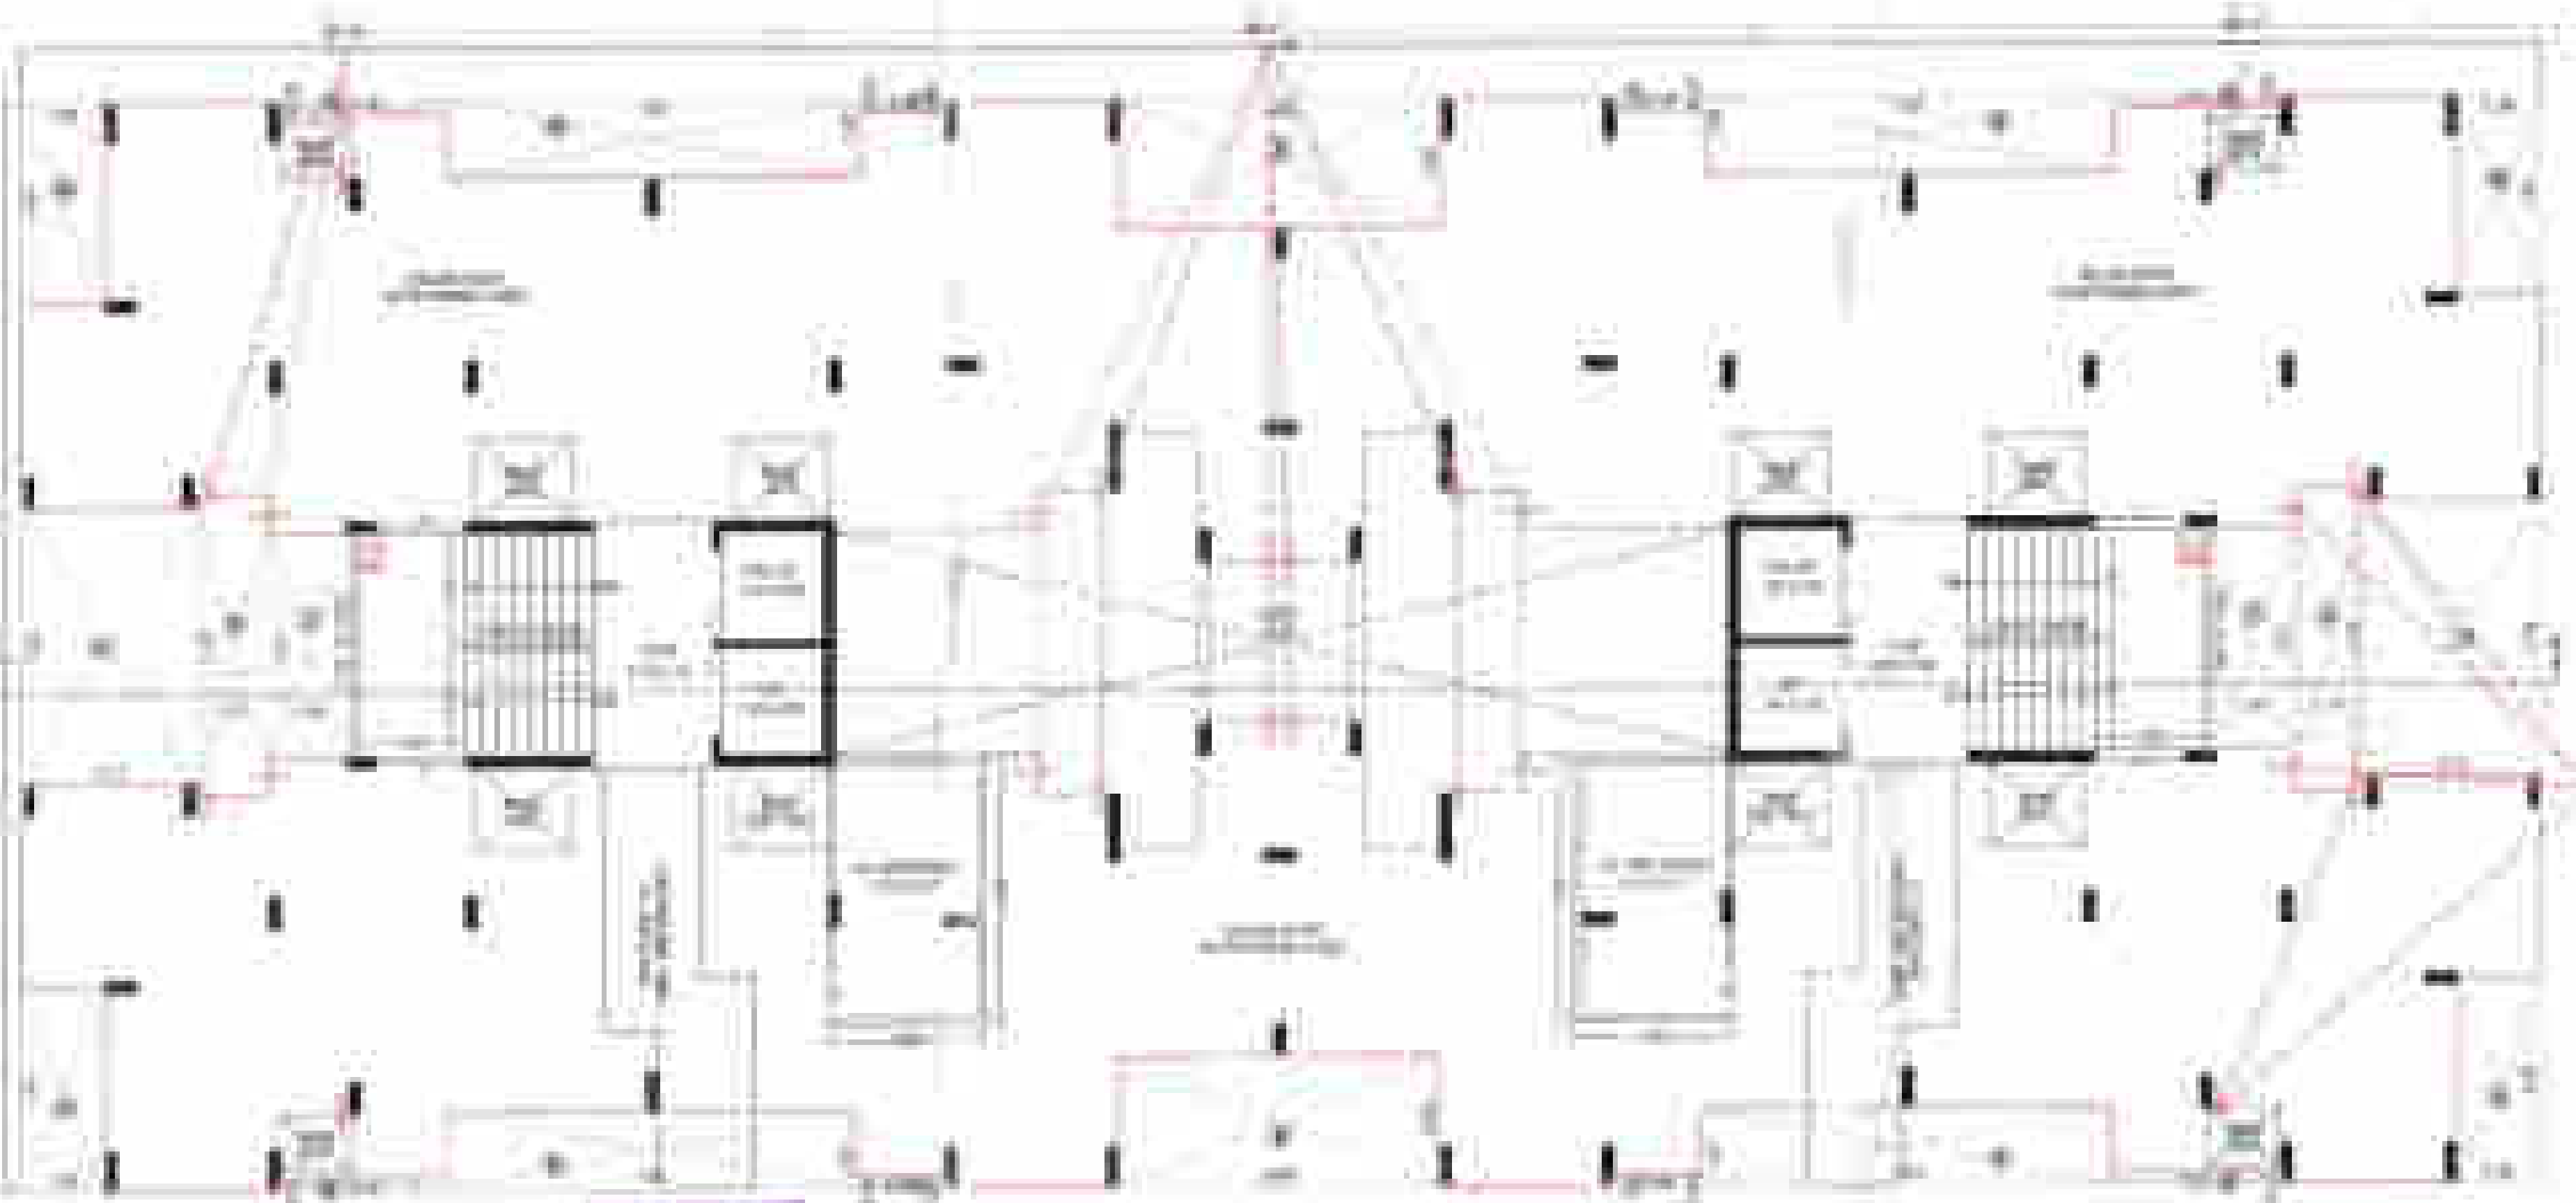

2ND FLOOR PLAN (HYDRAULIC)

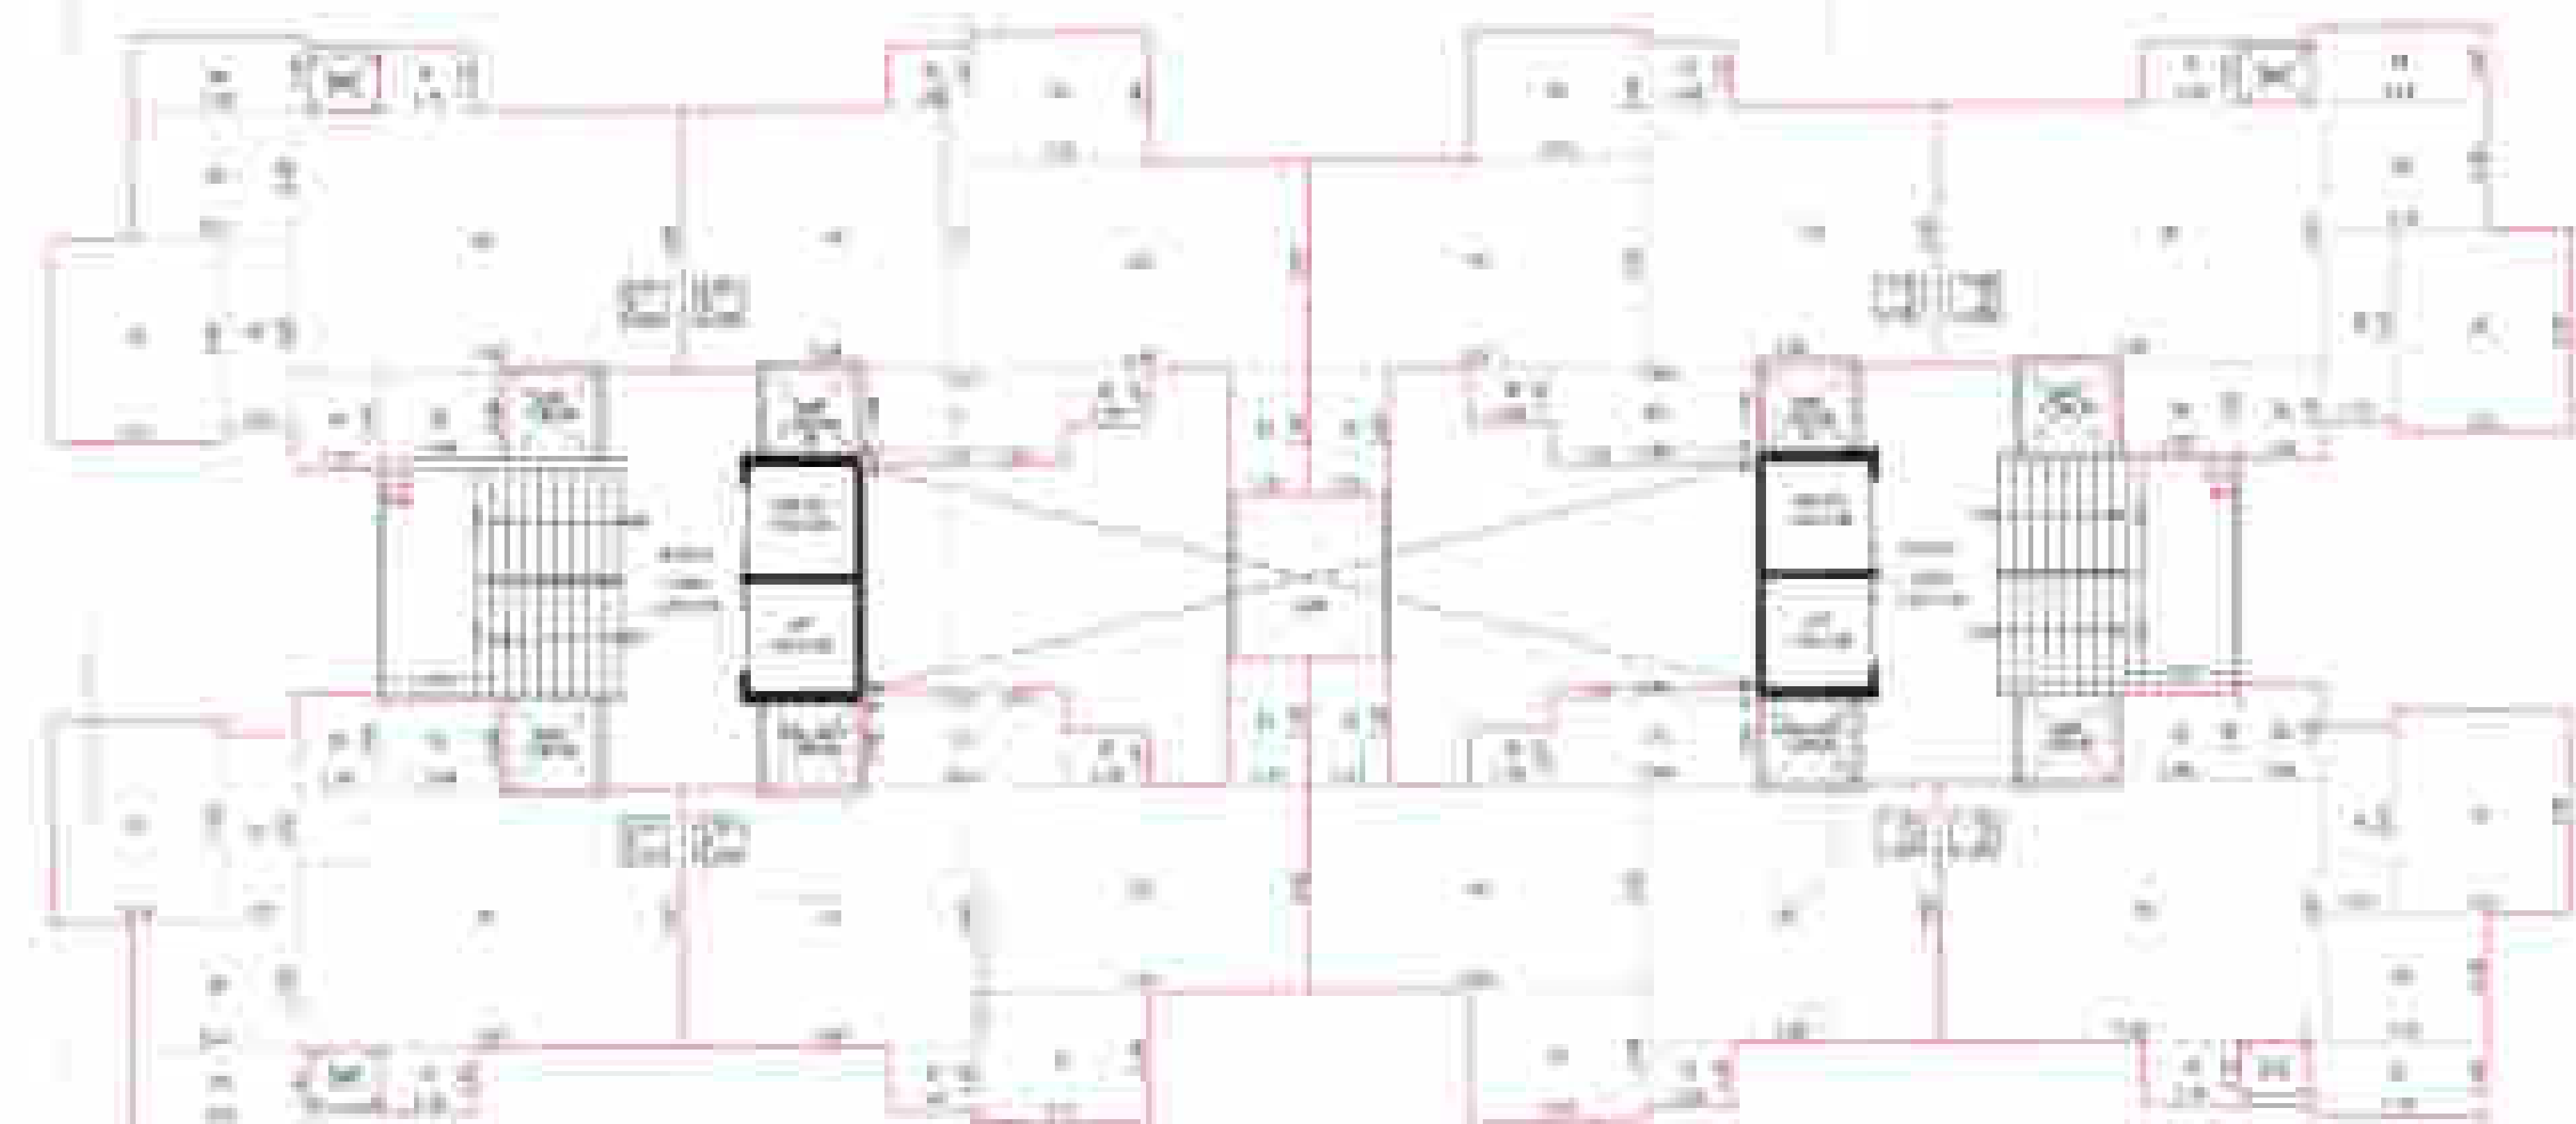

3RD FLOOR PLAN (HYDRAULIC)

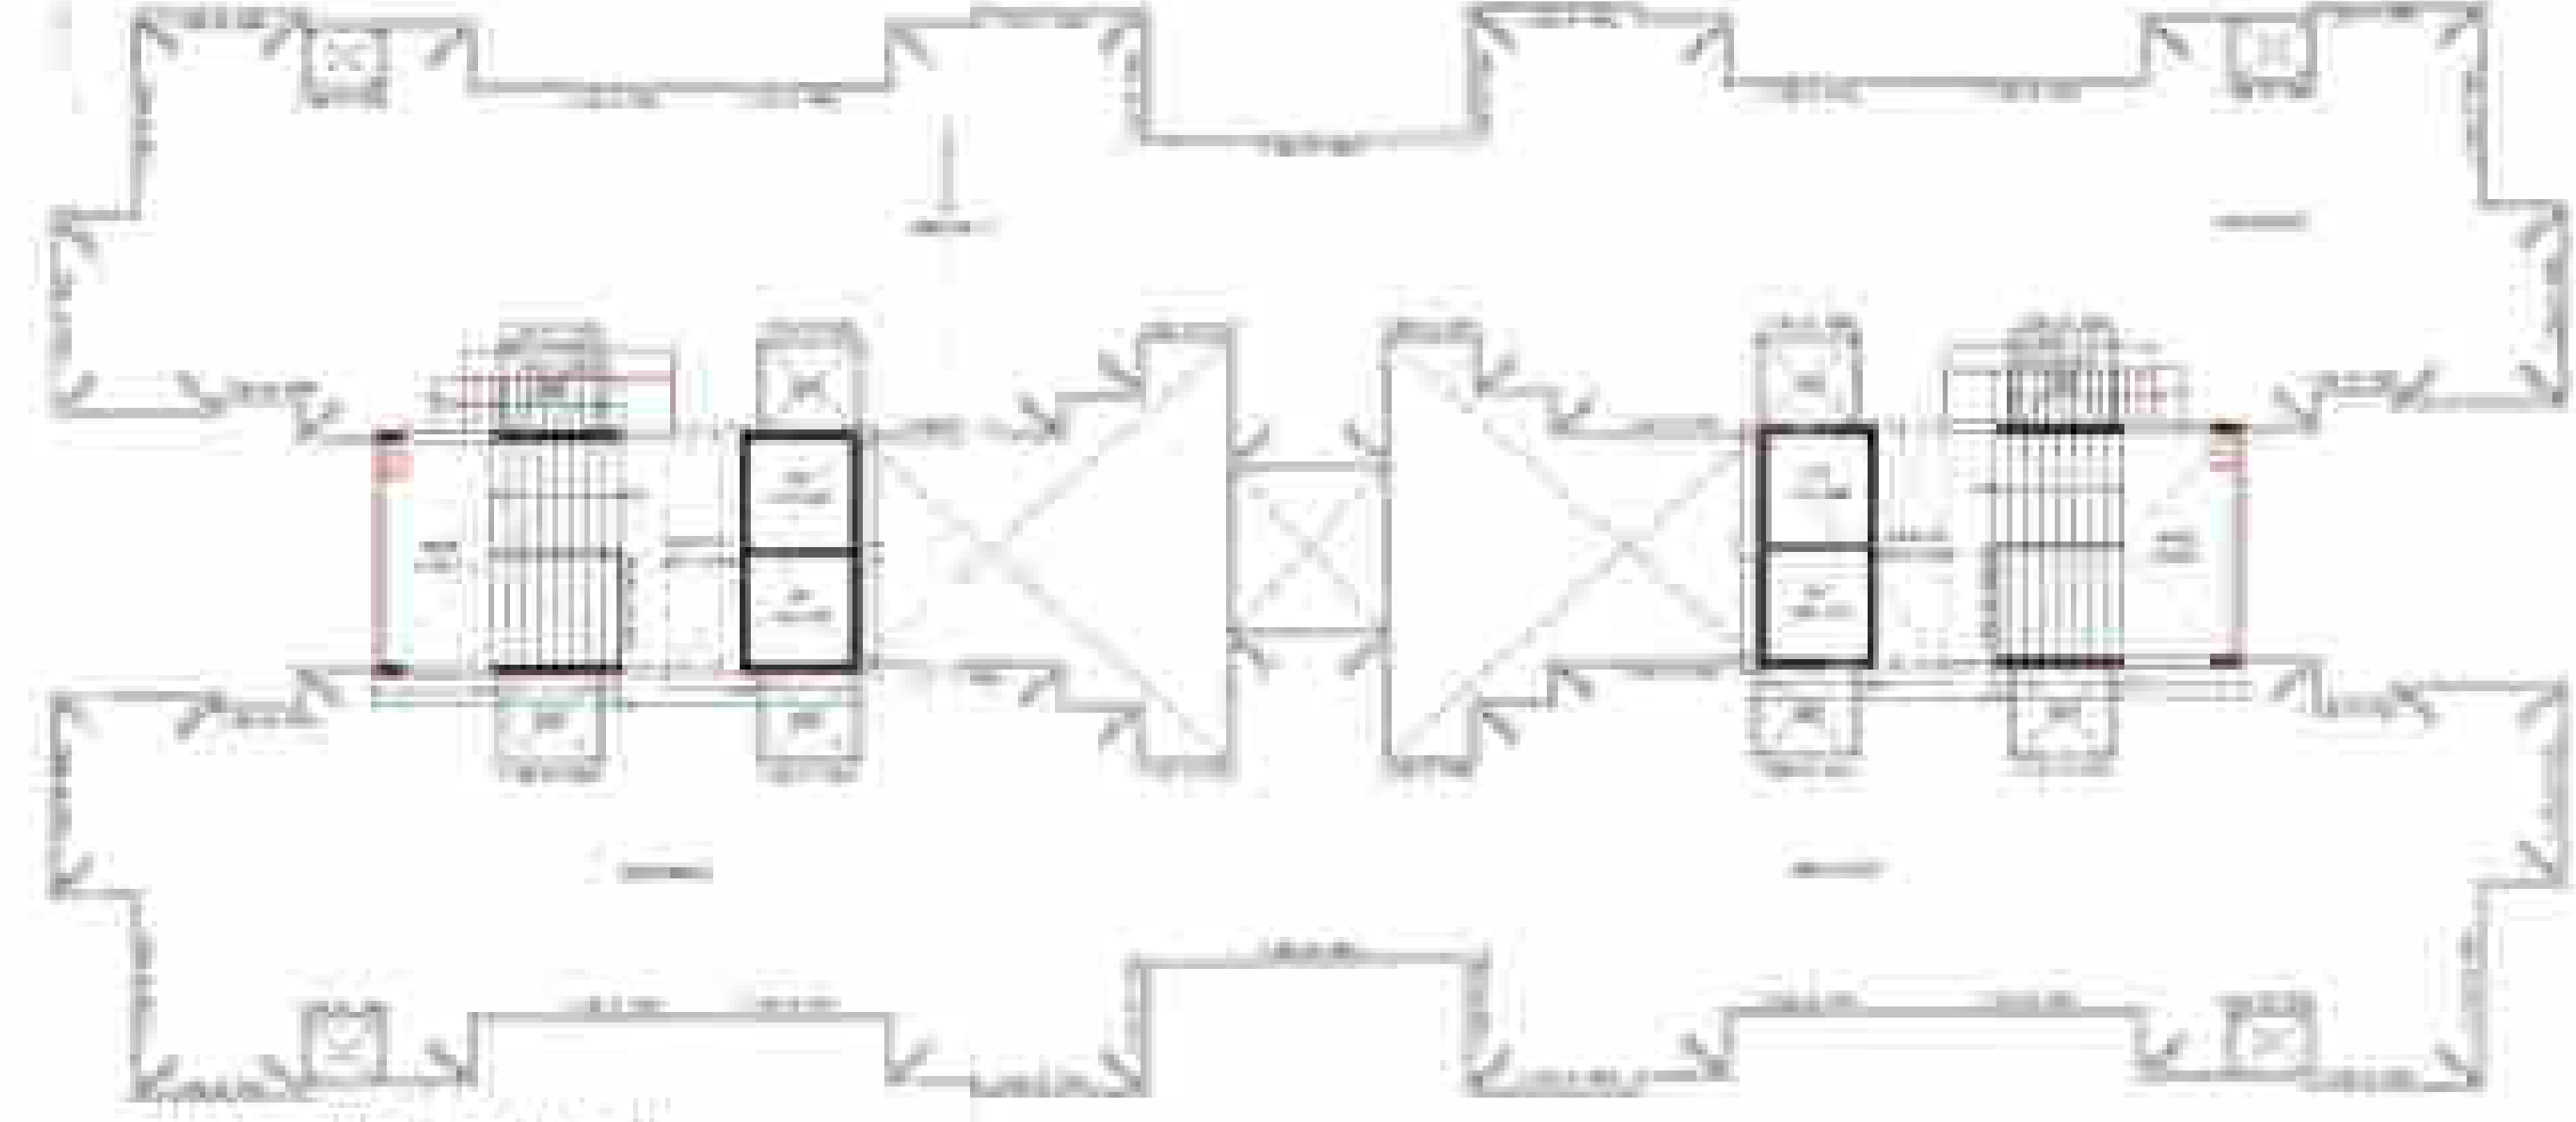

4TH FLOOR PLAN (HYDRAULIC)

NO.	DESCRIPTION	QTY	UNIT	REMARKS
1	CEILING	100	SQ. M.	
2	FLOOR	100	SQ. M.	
3	WALL	100	SQ. M.	
4	DOOR	100	NO.	
5	WINDOW	100	NO.	
6	STAIR	100	SQ. M.	
7	ELEVATOR	100	SQ. M.	
8	ROOF	100	SQ. M.	
9	PARKING	100	SQ. M.	
10	LANDSCAPE	100	SQ. M.	

