



EXISTING + REVISED RESIDENTIAL APPATEMENT FOR R.S.NO. 7,8,O.P.NO.7,8/3, F.P.NO.11,14 VILLAGE: VASNA, VADODARA.

(A1-1 + A1-3) (A1-2)

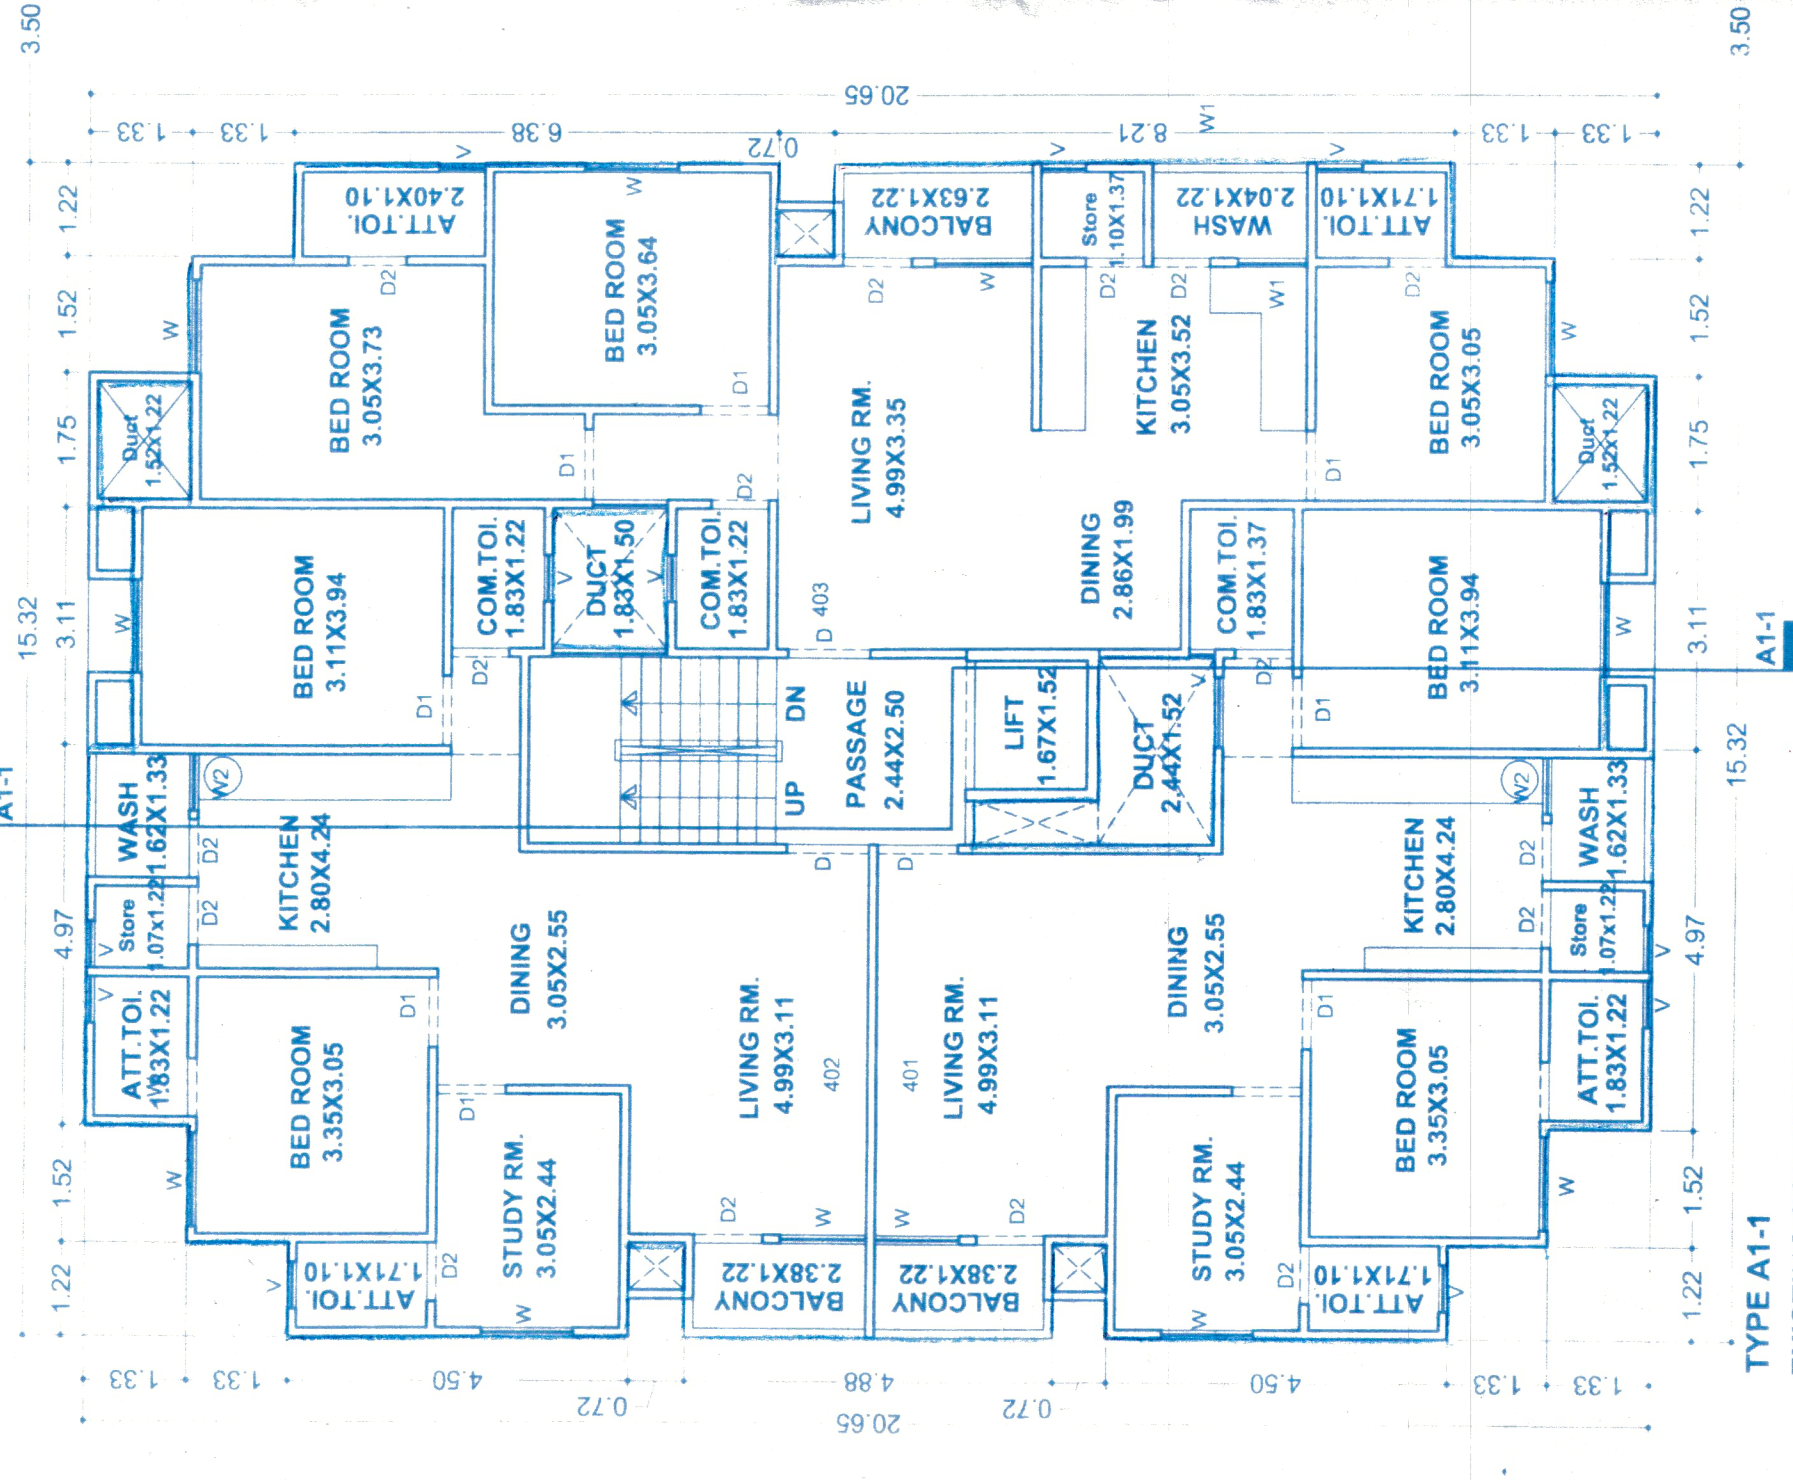


TYPE A1-1
EXISTING FOURTH FLOOR PLAN

EXIST. F.S.I. = 259.46 SQ.MT.

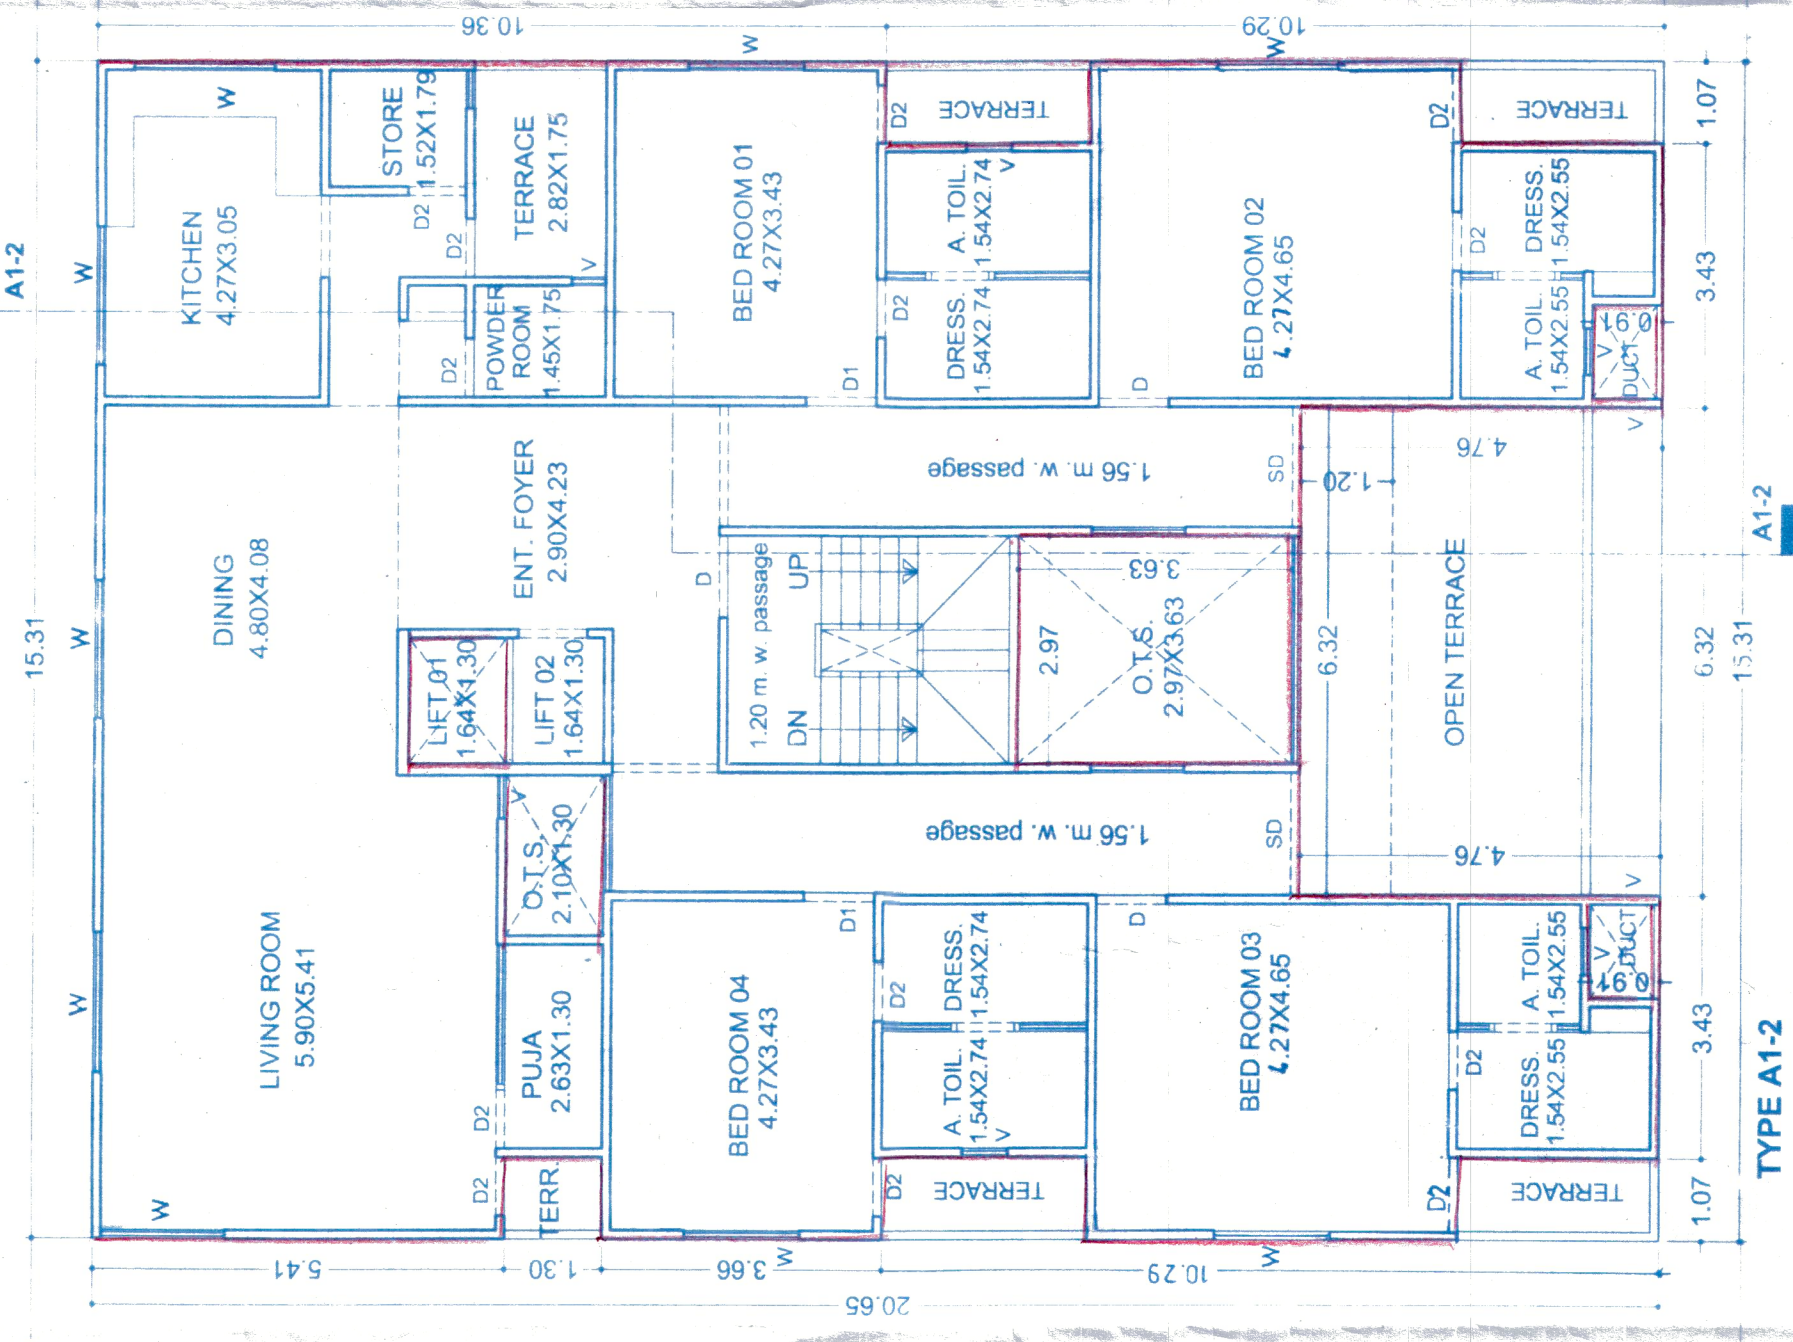


TYPE A1-2
REVISED FOURTH FLOOR PLAN

REV. F.S.I. = 220.54 SQ.MT.

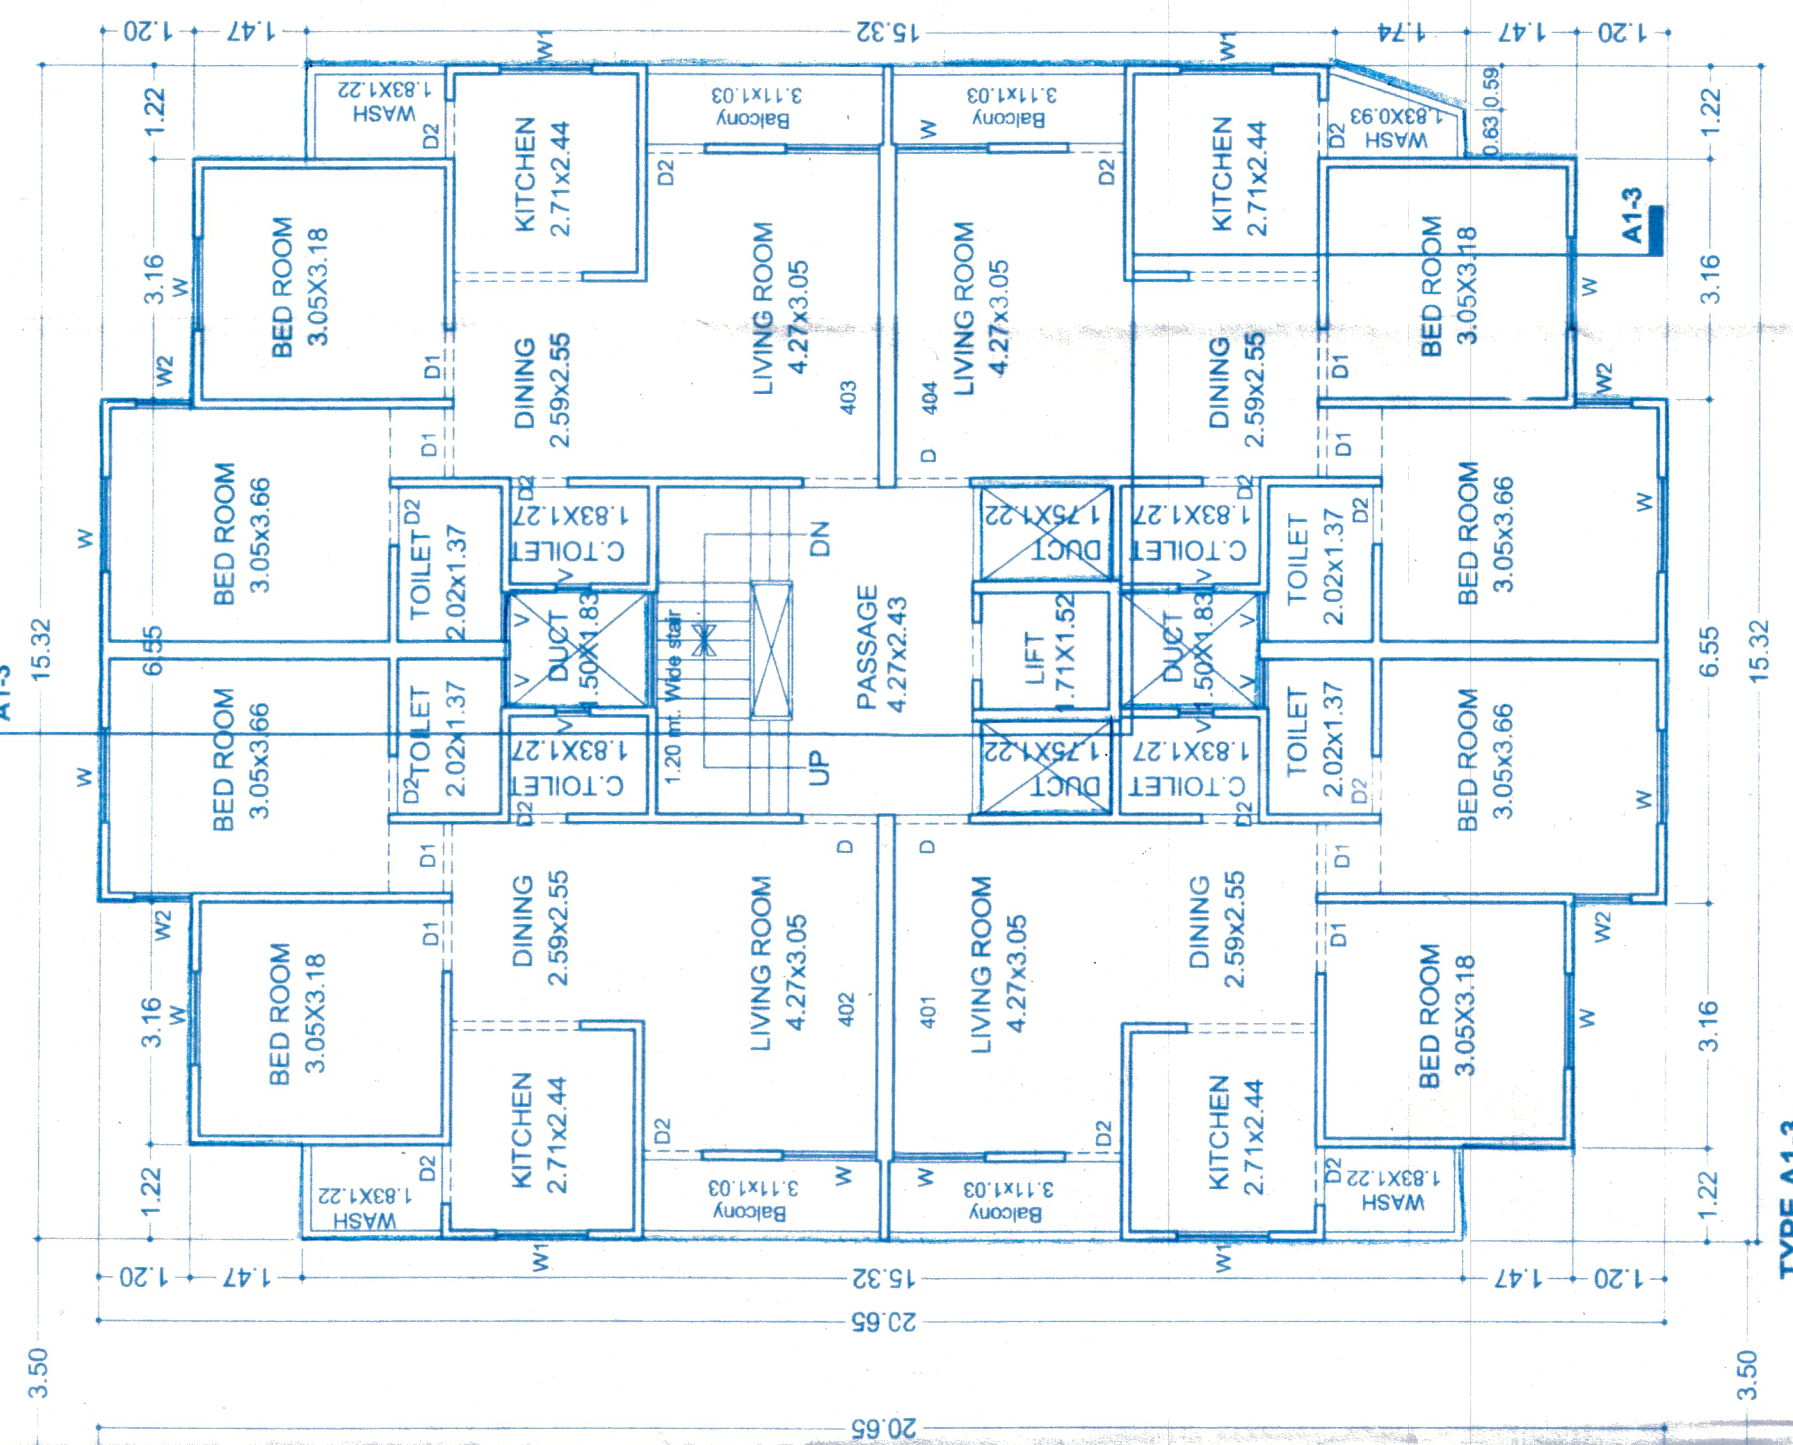


TYPE A1-3
EXISTING FOURTH FLOOR PLAN

EXIST. F.S.I. = 256.21 SQ.MT.

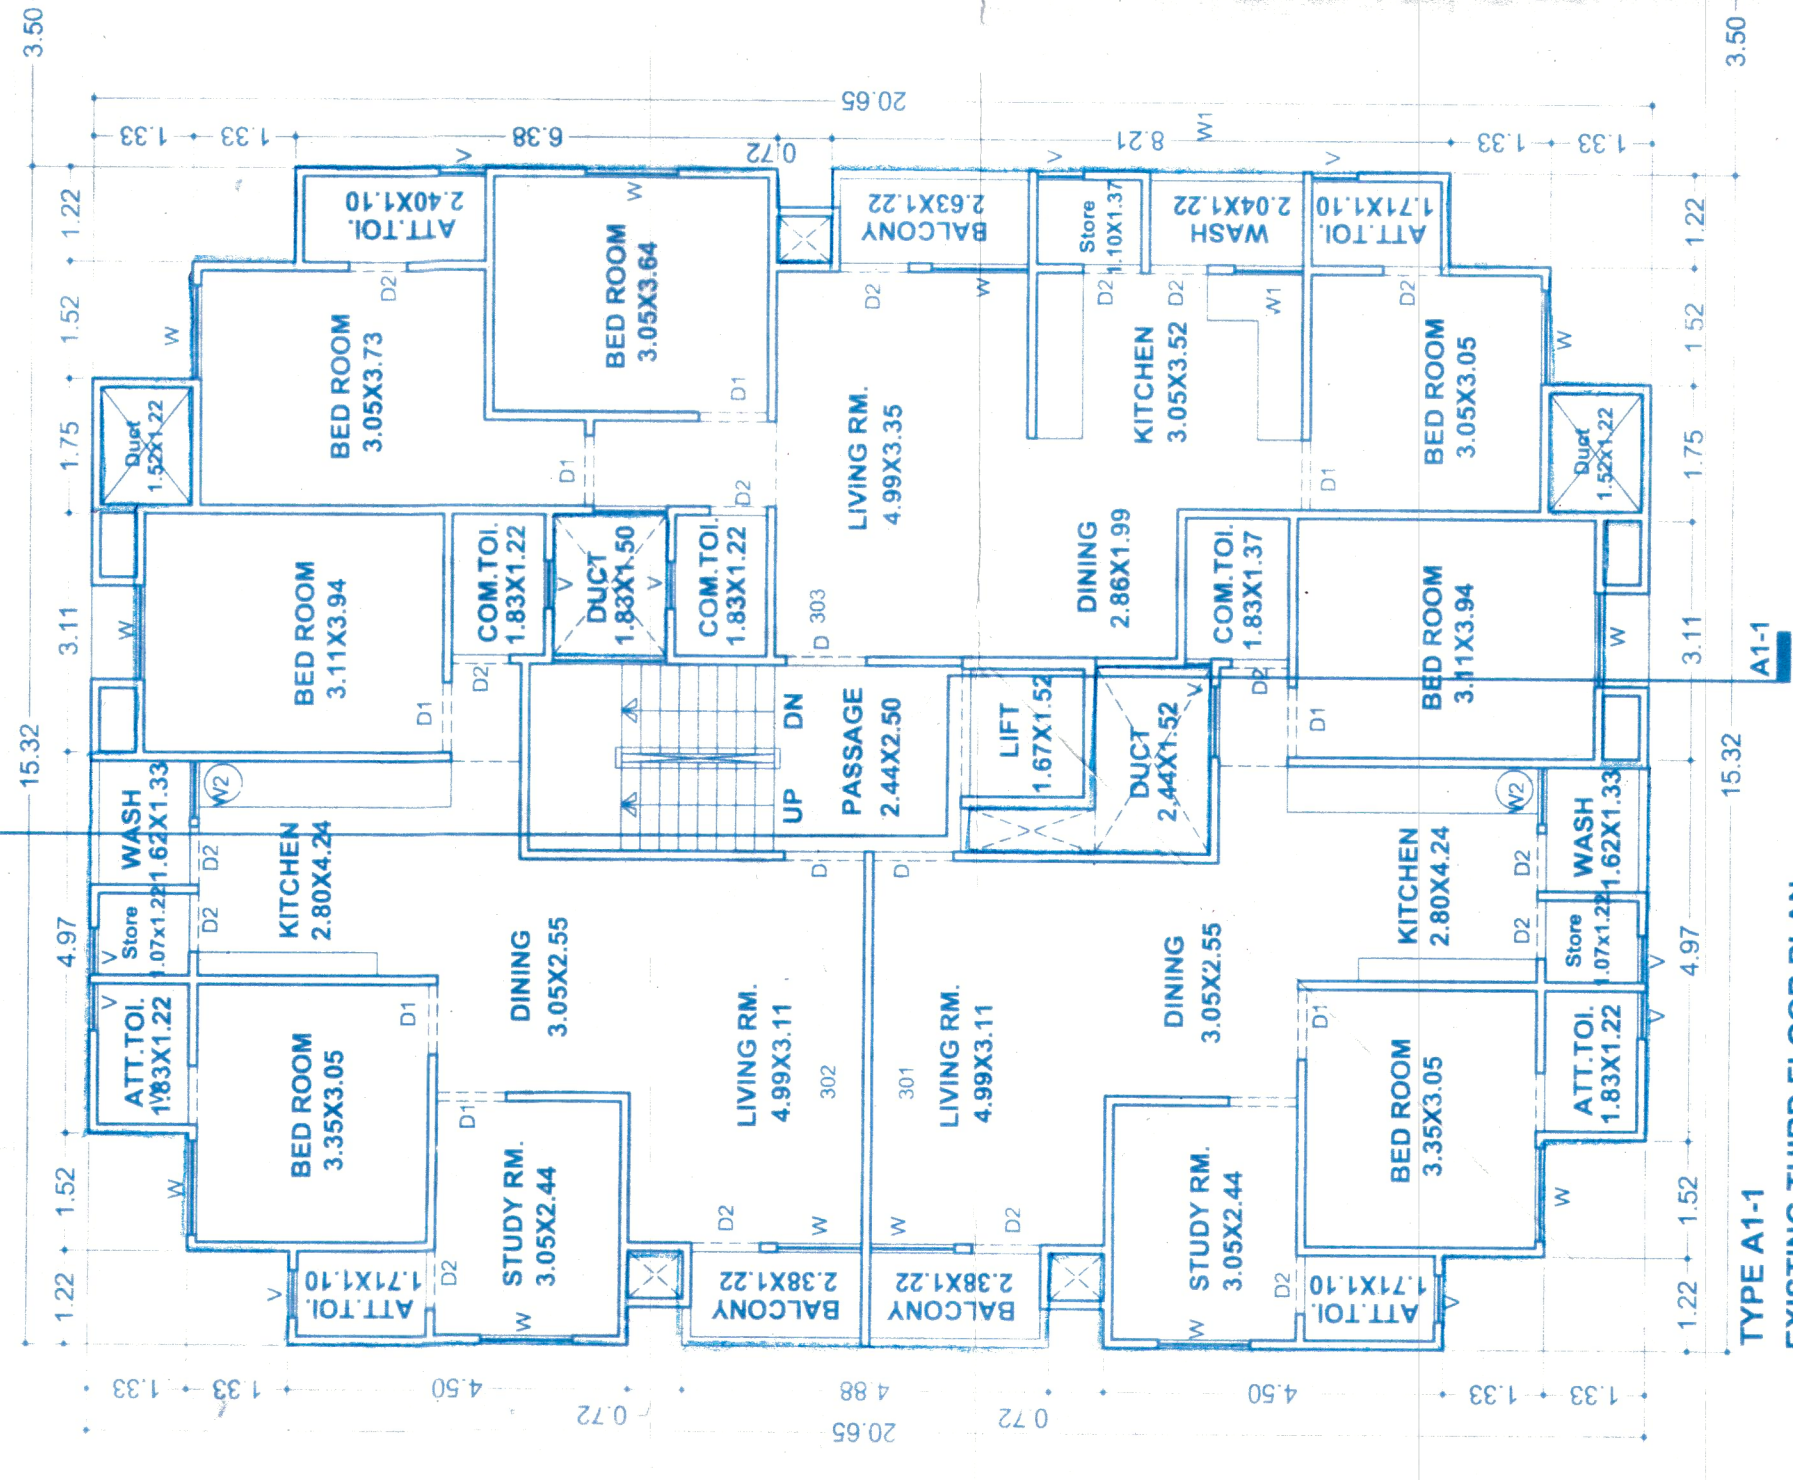


TYPE A1-1
EXISTING THIRD FLOOR PLAN

EXIST. F.S.I. = 259.46 SQ.MT.

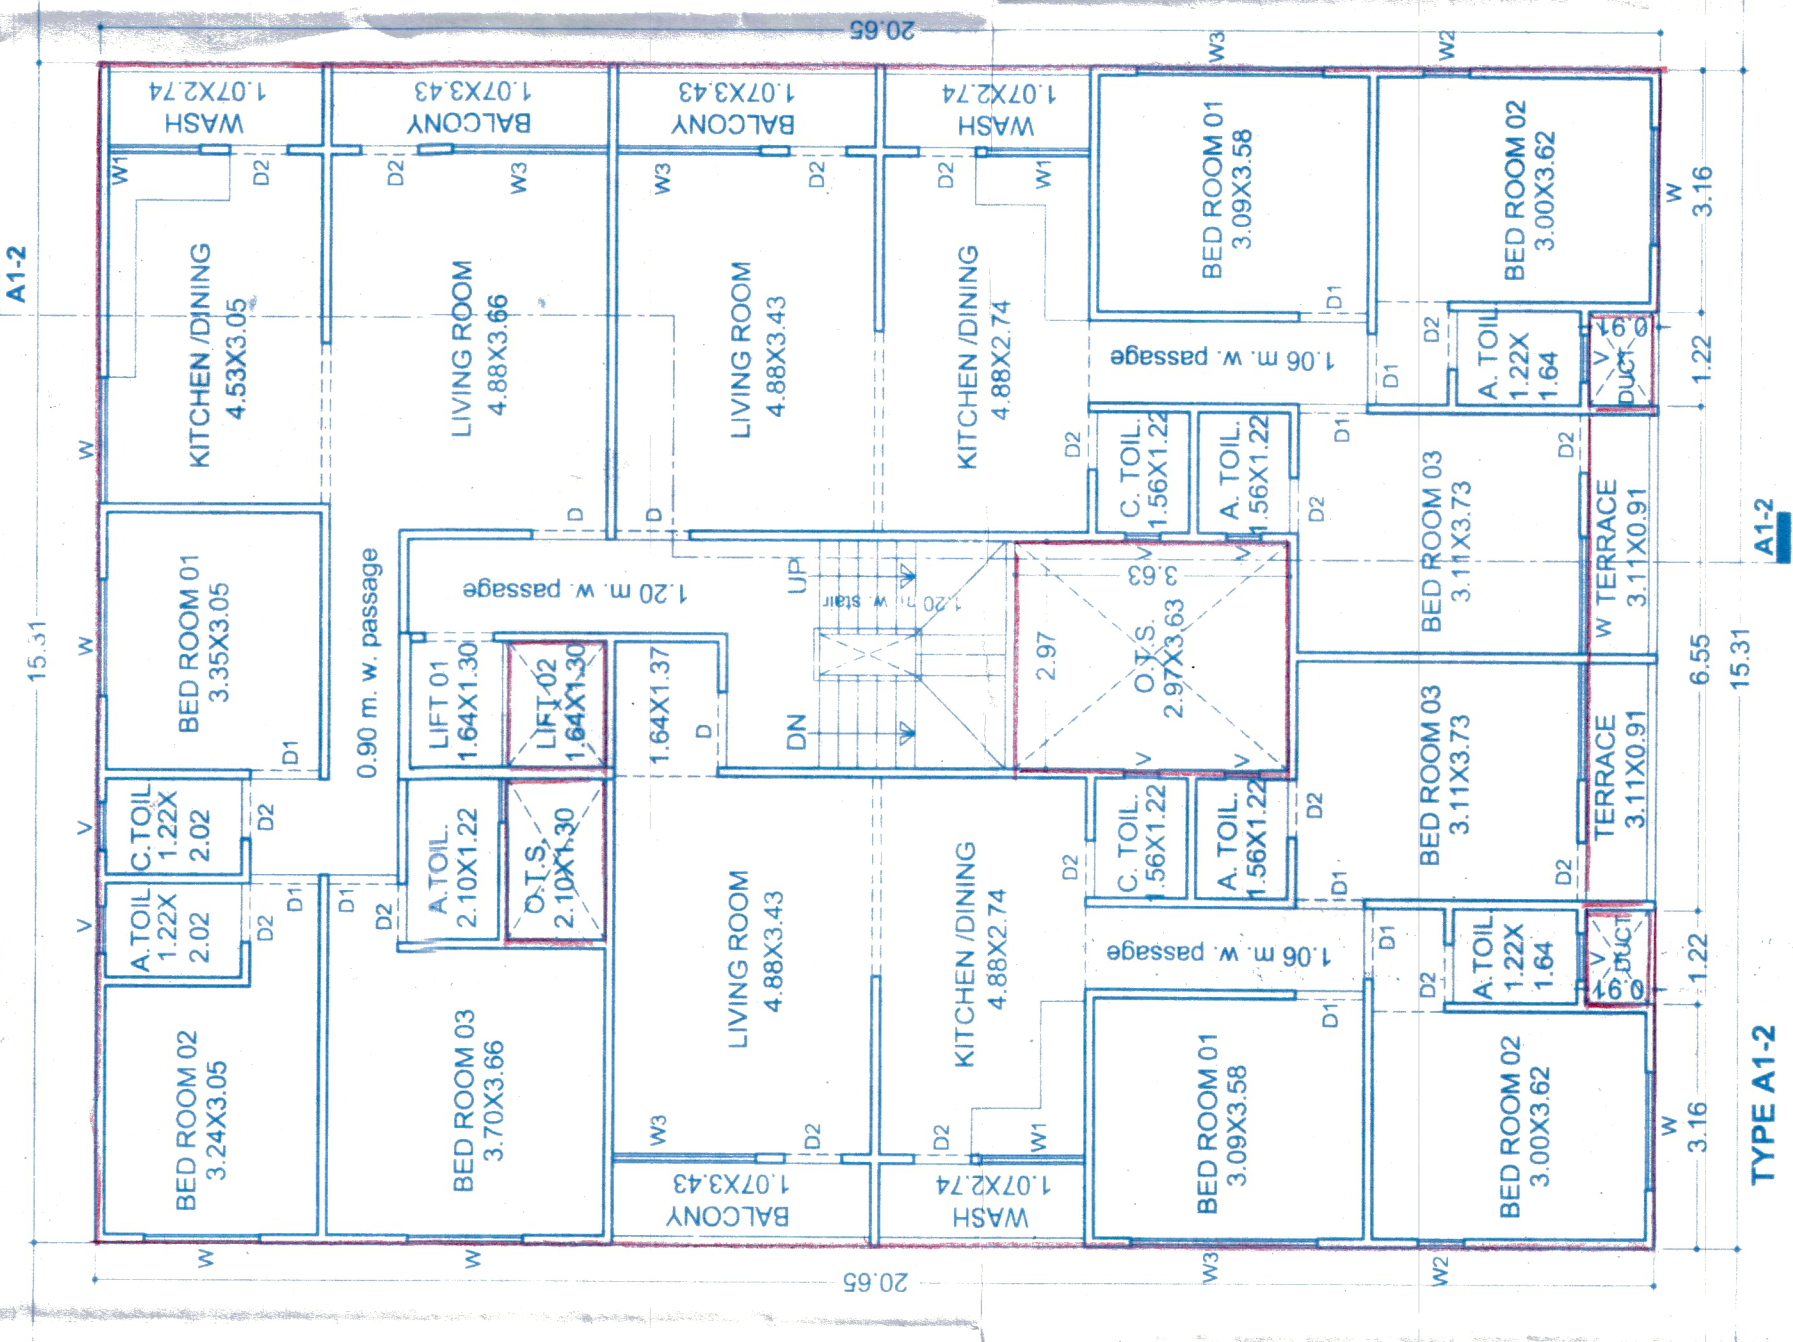

TYPE A1-2
REVISED THIRD FLOOR PLAN (3 FLATS)

REV. F.S.I. = 273.13 SQ.MT.

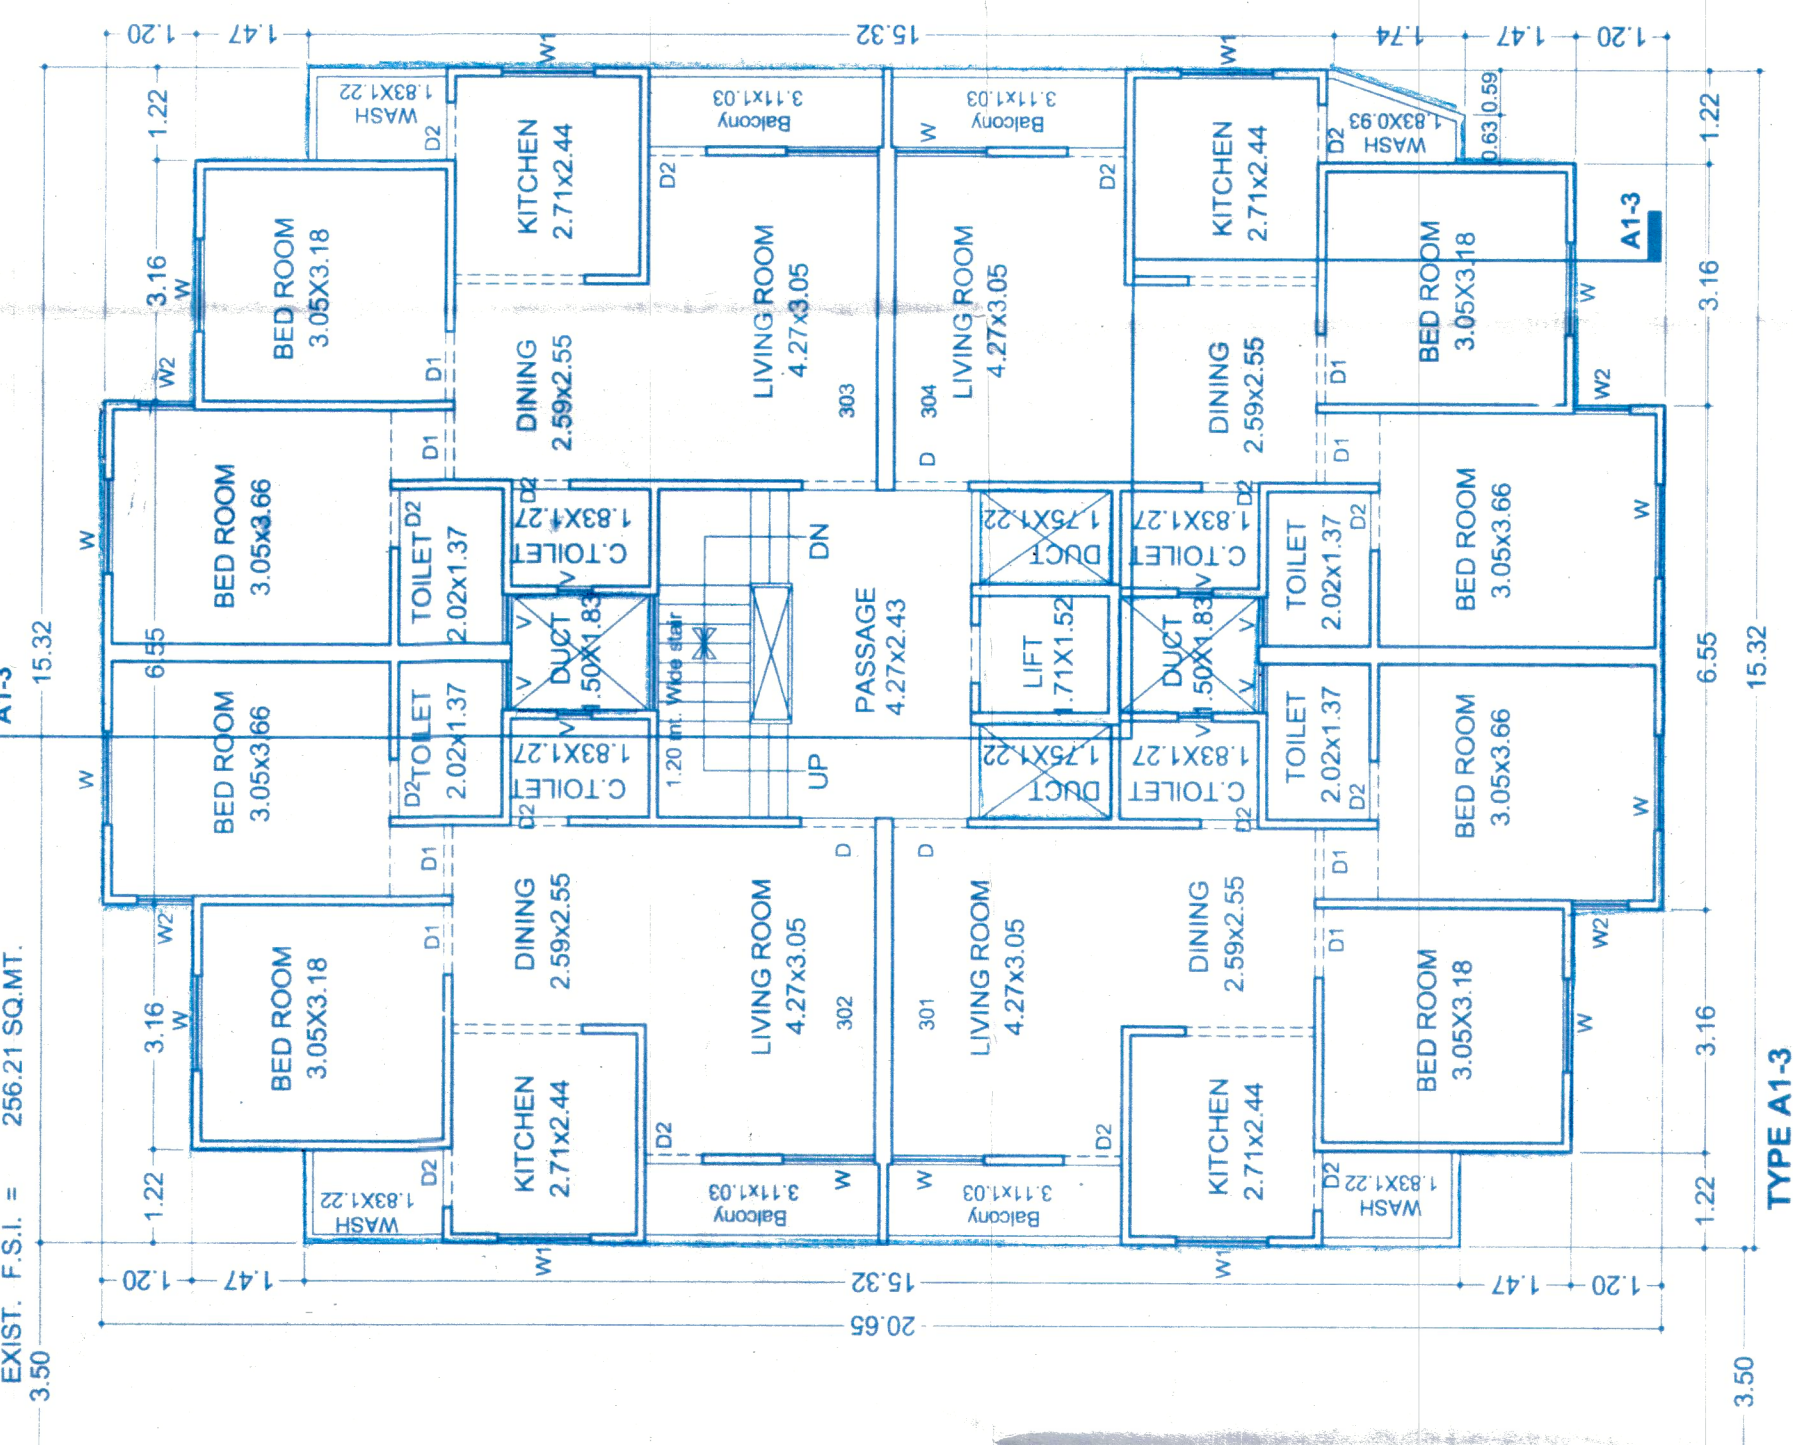

TYPE A1-3
EXISTING THIRD FLOOR PLAN

EXIST. F.S.I. = 256.21 SQ.MT.

SCHEDULE OF OPENING

SD	1.07 X 2.13
D1	1.06 X 2.13
D2	0.76 X 2.13
W	1.20 X 1.20
W1	1.20 X 1.06
W2	0.80 X 1.20
V	0.80 X 0.60

Approved Subject to Condition laid
Down in Building Permission
Order No. 89
Date 28.5.2018

By Town Development Officer
Vadodra Mahanagar Palika

2106 314002 001234567891011123456789

SIGNATURE
Architect/Engineer/Surveyor
B.M.C. Registration No.
Name :
Address :

VI. SIGNATARIES
Owner/Builder/Organiser/Developer or
Authorised Agent of Owner

CLIENT
NIWAS

PROJECT RESIDENCE SCHEME
TITLE
CORPORATION DRG. (LAY-OUT PLAN)

DRG. NO.
01

DATE
29/06/16

SCALE
1:100

DRN. BY
BRIJESH

CKD. BY

ISSUE ON

N

M.S.A. HOUSE
MODI SRIVASTAVA & ASSOCIATES
18 MANISHA, MANISHA CHAR RASTA,
OLD PADRA ROAD, VADODARA - 390005
PH: 22550267 / 22550268
email: modisrivas@gmail.com