


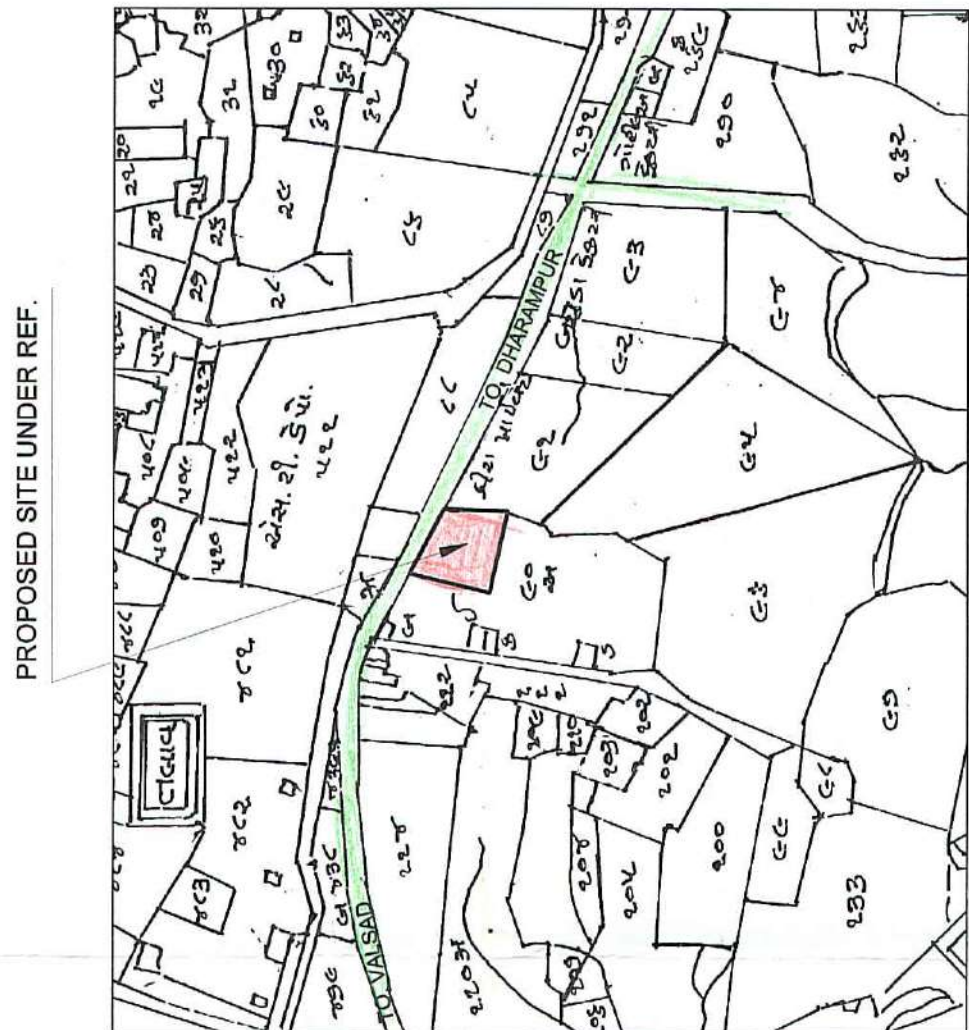


KEY PLAN
SCALE 1:1000=1:20MT.

COLOUR REFERENCE		SCHEDULE OF OPENINGS	
SR	DESCRIPTIONS	SHOWN	TYPE
1	PROPOSED COMMON PLOT AREA	1	DOOR
2	PROPOSED COMMON PLOT AREA	2	DOOR
3	PROPOSED WORK SHOWN	3	DOOR
4	BUILDING CONTROL LINE SHOWN	4	DOOR
5	ROAD SHOWN	5	DOOR
6	ROAD SHOWN	6	DOOR
7	ROAD SHOWN	7	DOOR
8	ROAD SHOWN	8	DOOR
9	ROAD SHOWN	9	DOOR


UNITS SCHEDULE		BUILT UP F.S.I. AREA SCHEDULE	
FLOOR	UNITS	FLOOR	UNITS
GROUND F.L.	8.00	GROUND F.L.	8.00
1ST FLOOR	8.00	1ST FLOOR	8.00
2ND FLOOR	8.00	2ND FLOOR	8.00
3RD FLOOR	8.00	3RD FLOOR	8.00
4TH FLOOR	8.00	4TH FLOOR	8.00
TOTAL	40.00	TOTAL	40.00

BUILT UP F.S.I. AREA SCHEDULE		BUILT UP F.S.I. AREA SCHEDULE	
FLOOR	UNITS	FLOOR	UNITS
GROUND F.L.	8.00	GROUND F.L.	8.00
1ST FLOOR	8.00	1ST FLOOR	8.00
2ND FLOOR	8.00	2ND FLOOR	8.00
3RD FLOOR	8.00	3RD FLOOR	8.00
4TH FLOOR	8.00	4TH FLOOR	8.00
TOTAL	40.00	TOTAL	40.00

PLOT AREA CALCULATION		PLOT AREA CALCULATION	
NO	PARTICULARS	NO	PARTICULARS
1	TOTAL PLOT AREA	1	TOTAL PLOT AREA
2	PROPOSED COMMON PLOT AREA	2	PROPOSED COMMON PLOT AREA
3	PROPOSED BUILT UP AREA	3	PROPOSED BUILT UP AREA
4	PROPOSED INTERNAL ROAD AREA	4	PROPOSED INTERNAL ROAD AREA
5	OPEN SPACE & MARGINE AREA	5	OPEN SPACE & MARGINE AREA
6	TOTAL CALCULATION AREA	6	TOTAL CALCULATION AREA

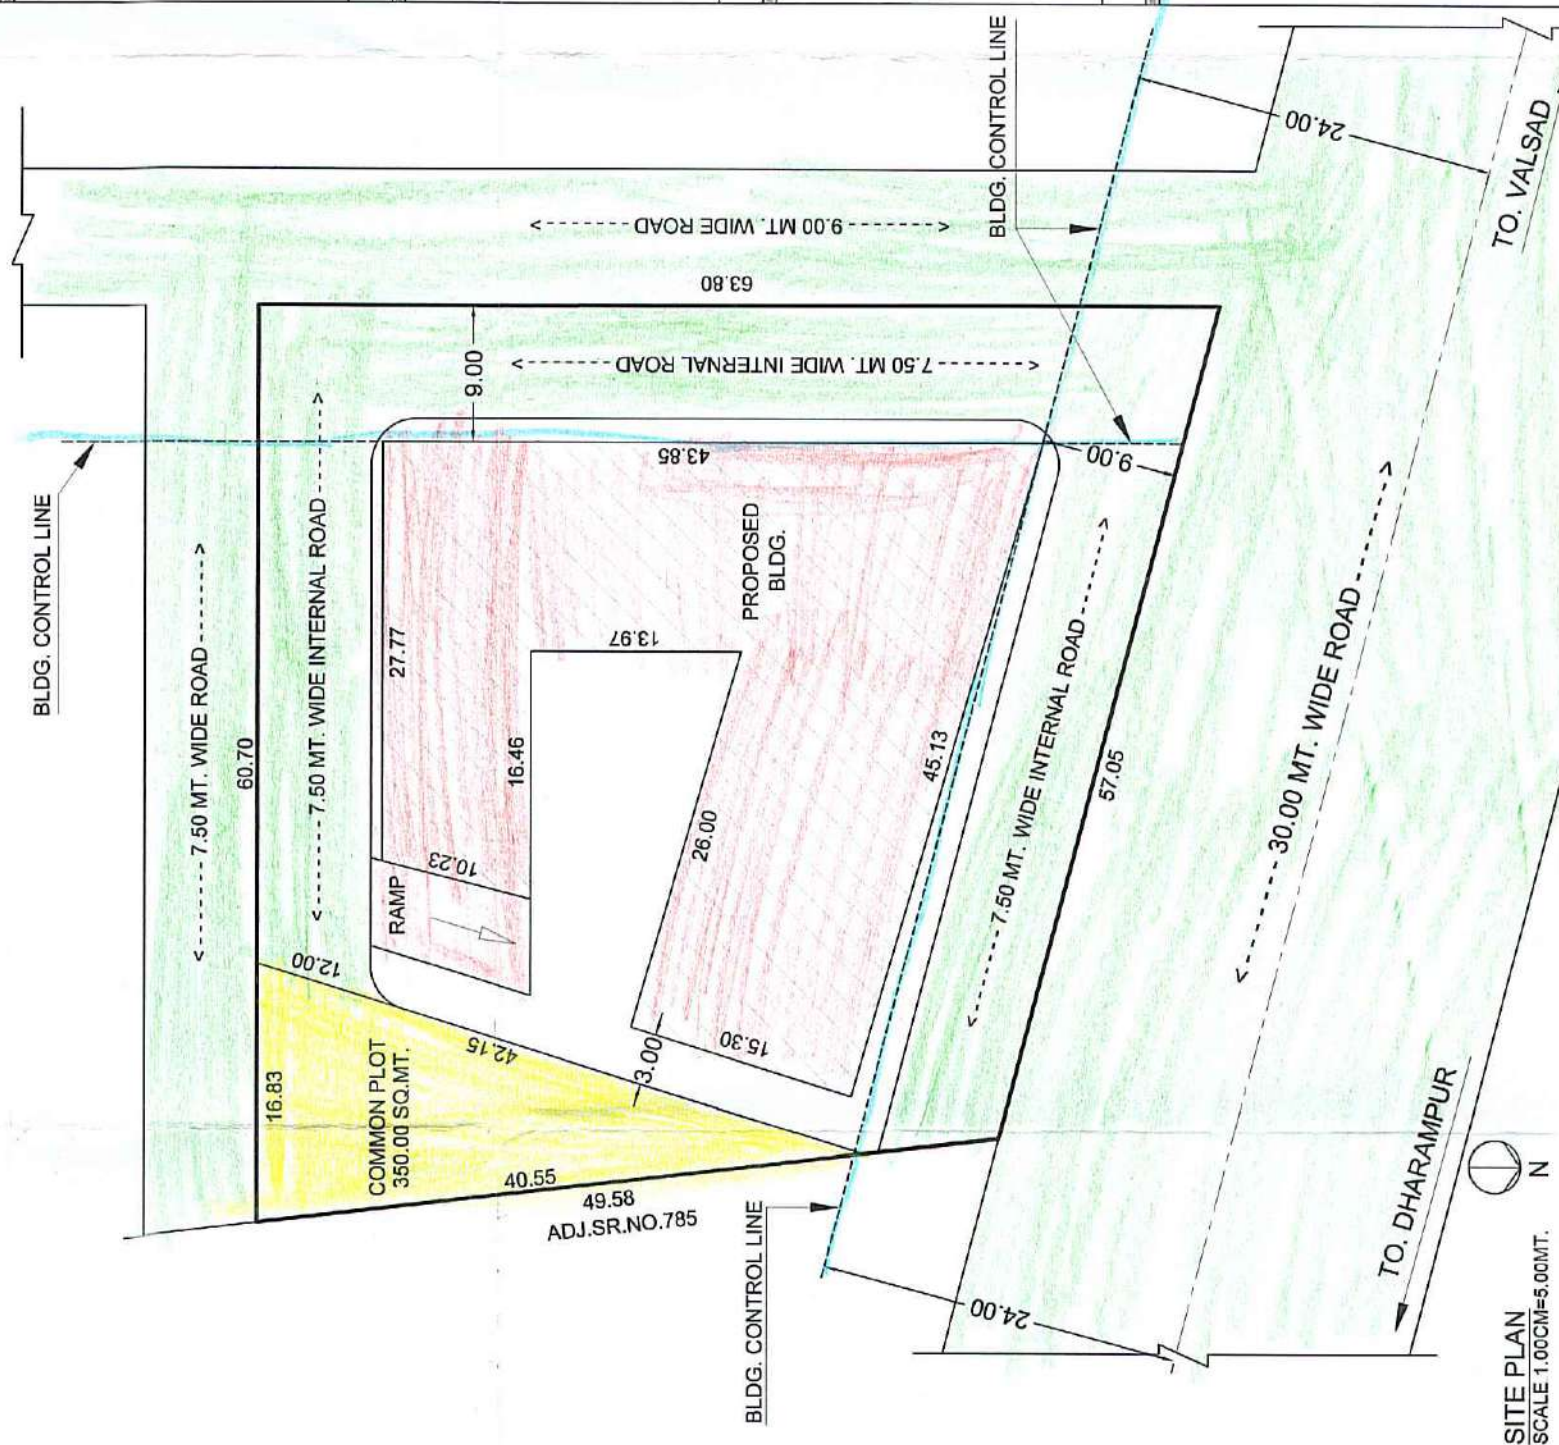


SITE PLAN
SCALE 1:1000=1:20MT.

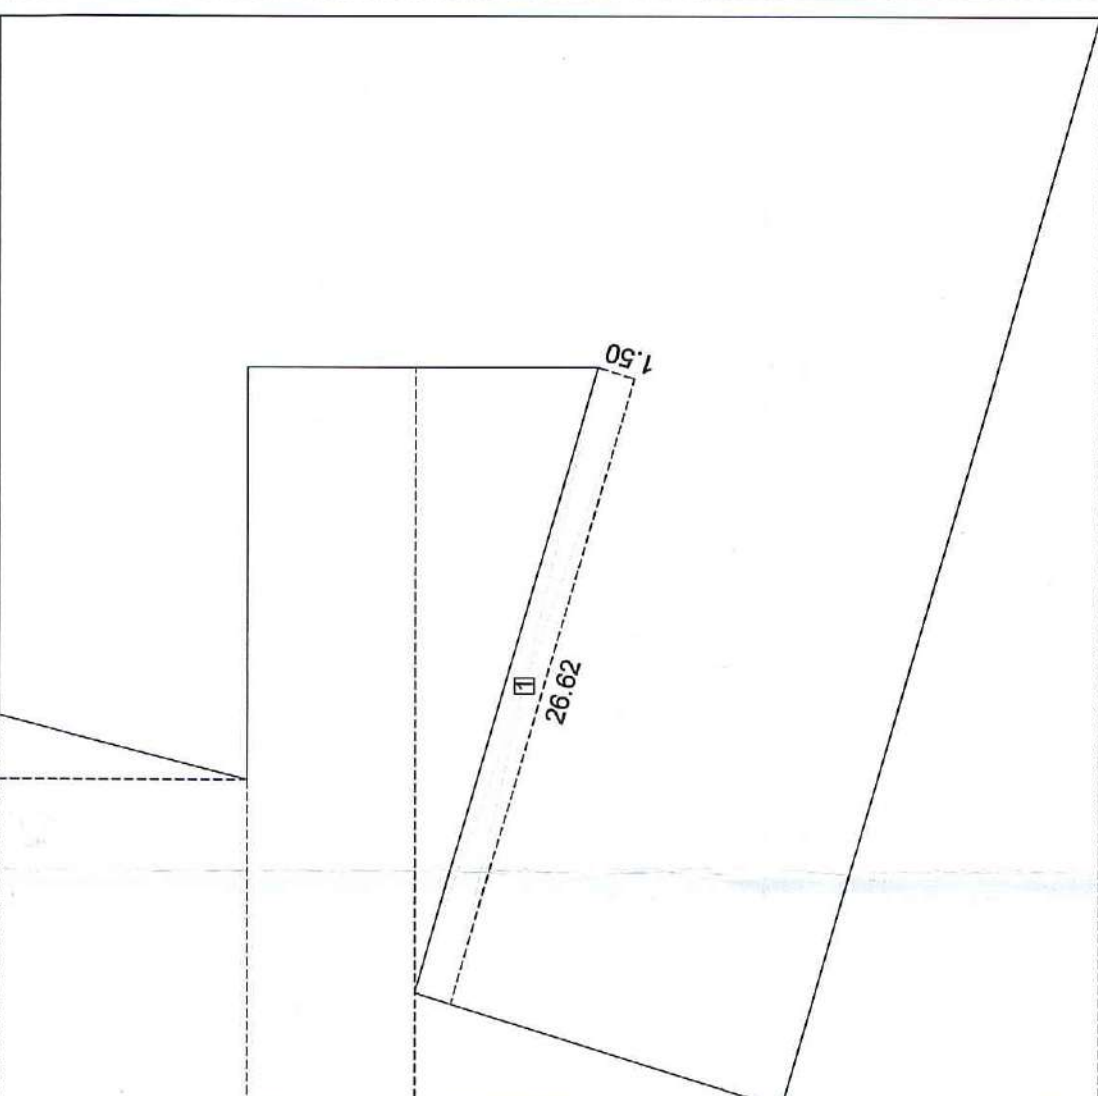

AREA CALCULATION	
GROUND FLOOR F.S.I. = 837.54 SQ.MT.	
DEDUCTION	
1- 143.77 X 11.65 = 509.93 SQ.MT.	
2- 3.32 X 11.65/2 = 20.50 SQ.MT.	
TOTAL = 530.42 SQ.MT.	
AREA CAL. - 837.54 SQ.MT.	
DEDU. - 530.42 SQ.MT.	
TOTAL = 407.12 SQ.MT.	


AREA CALCULATION	
GROUND FLOOR BUILT UP = 1142.48 SQ.MT.	
DEDUCTION	
1- 26.62 X 1.90=99.93 SQ.MT.	
AREA CAL. - 1142.48 SQ.MT.	
DEDU. - 99.93 SQ.MT.	
TOTAL = 1102.55 SQ.MT.	

1ST FLOOR F.S.I. AREA DIAGRAM
SCALE: 1:100 CM=3.00 MT.

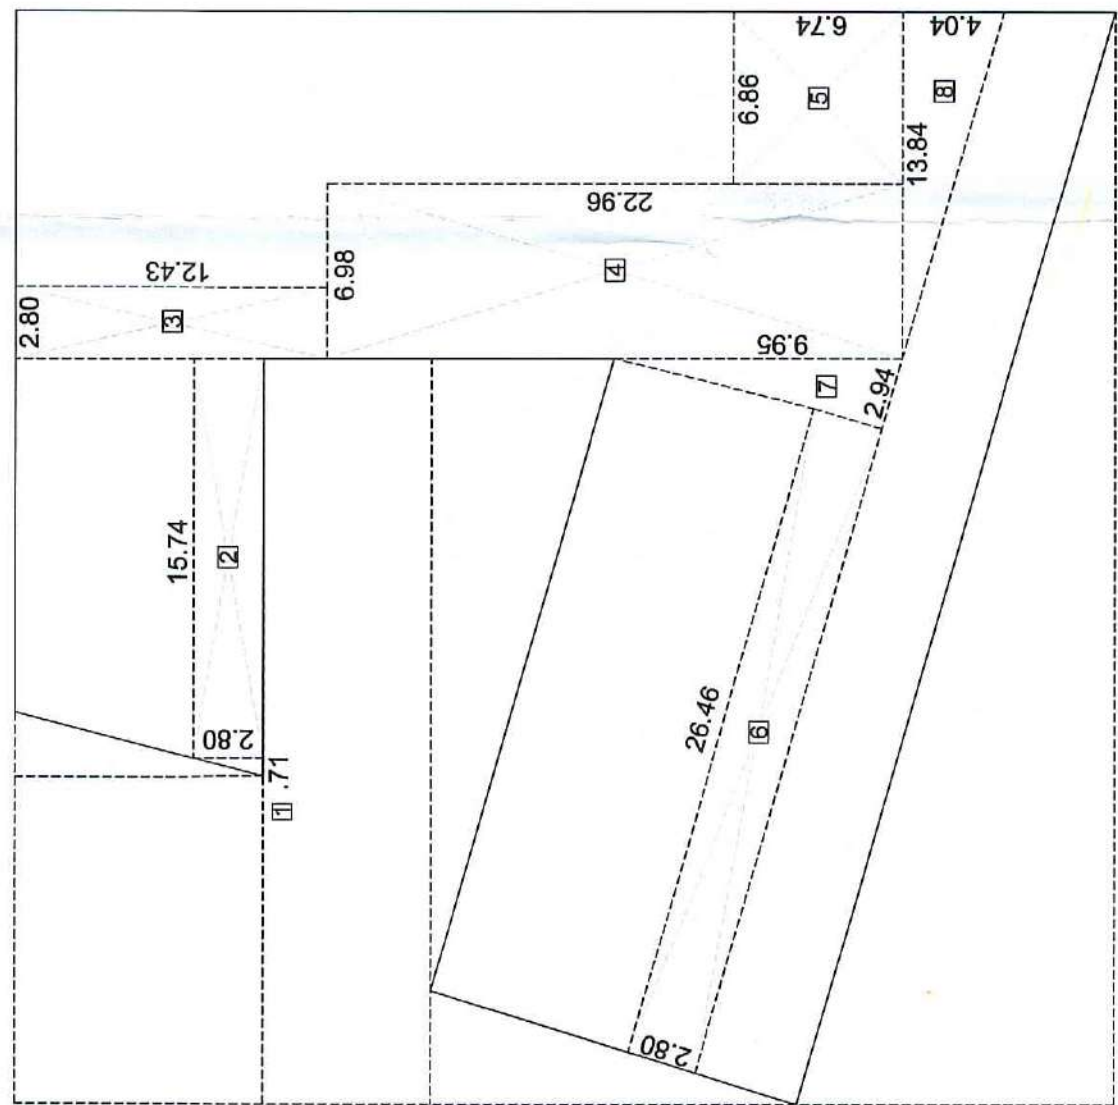


AREA CALCULATION	
2nd,3rd & 4th FLOOR BUILT UP = 1102.55 SQ.MT.	
DEDUCTION	
1- 0.71 X 2.80/2 = 0.99 SQ.MT.	
2- 15.74 X 2.80 = 44.07 SQ.MT.	
3- 2.07 X 6.69 = 13.85 SQ.MT.	
4- 6.98 X 25.96 = 180.26 SQ.MT.	
5- 6.86 X 6.74 = 46.23 SQ.MT.	
6- 42.46 X 2.80 = 84.92 SQ.MT.	
7- 2.94 X 9.95/2 = 14.62 SQ.MT.	
8- 13.84 X 4.04/2 = 27.95 SQ.MT.	
TOTAL = 413.84 SQ.MT.	
AREA CAL. - 1102.55 SQ.MT.	
DEDU. - 413.84 SQ.MT.	
TOTAL = 688.71 SQ.MT.	

2nd,3rd & 4th FLOOR F.S.I. AREA DIAGRAM
SCALE: 1:100 CM=3.00 MT.

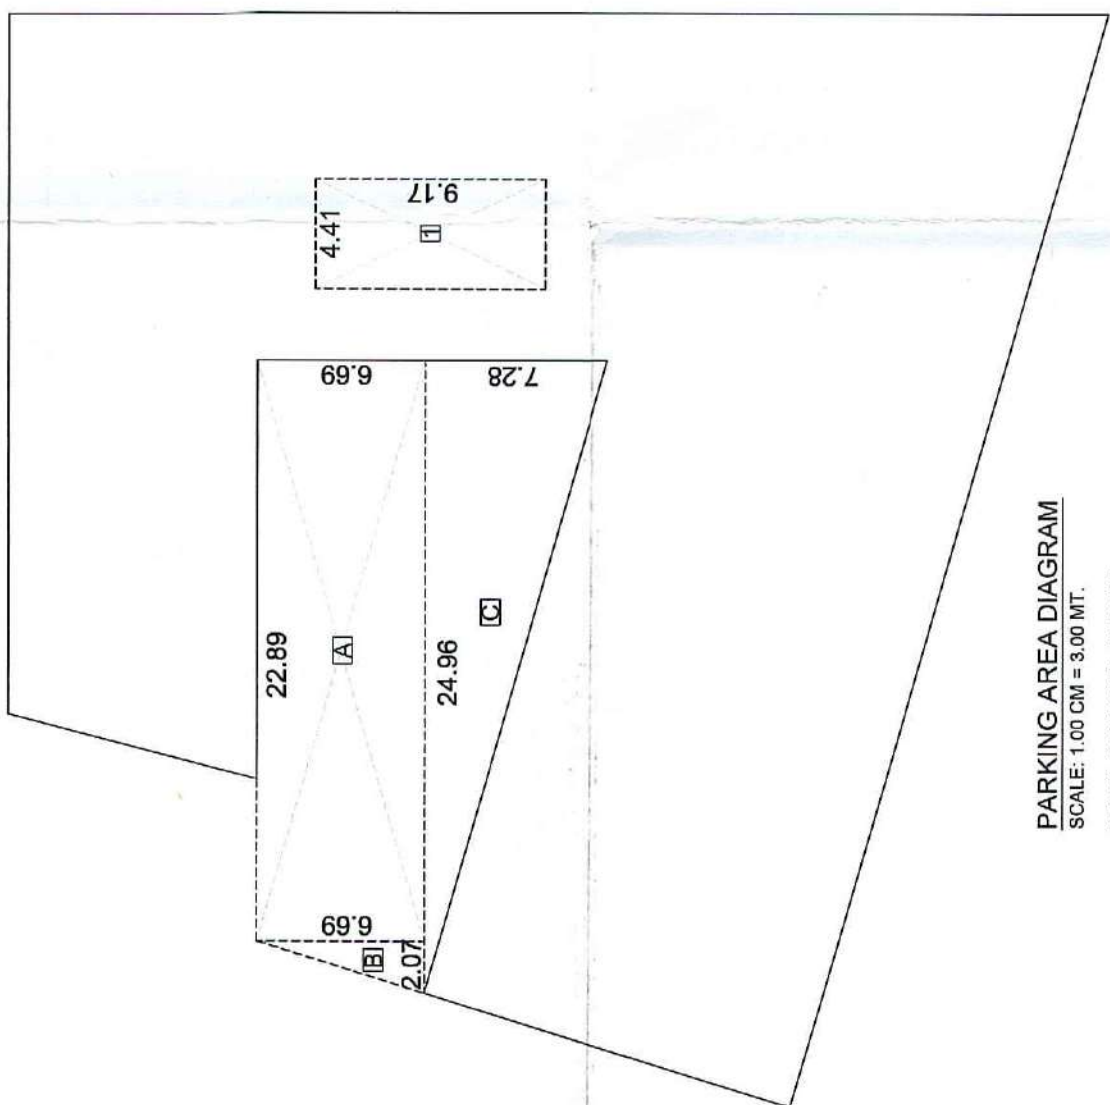



PARKING AREA DIAGRAM	
SCALE: 1:100 CM=3.00 MT.	
GROUND FLOOR BUILT UP AREA = 1142.48 SQ.MT.	
A. 22.89 X 6.69 = 153.13 SQ.MT.	
B. 2.07 X 6.69 = 13.85 SQ.MT.	
C. 24.96 X 7.28/2 = 90.85 SQ.MT.	
TOTAL = 1353.39 SQ.MT.	
DEDUCTION	
1- 4.41 X 9.17 = 40.43 SQ.MT.	
AREA CAL. - 1393.38 SQ.MT.	
DEDU. - 40.43 SQ.MT.	
TOTAL = 1352.95 SQ.MT.	

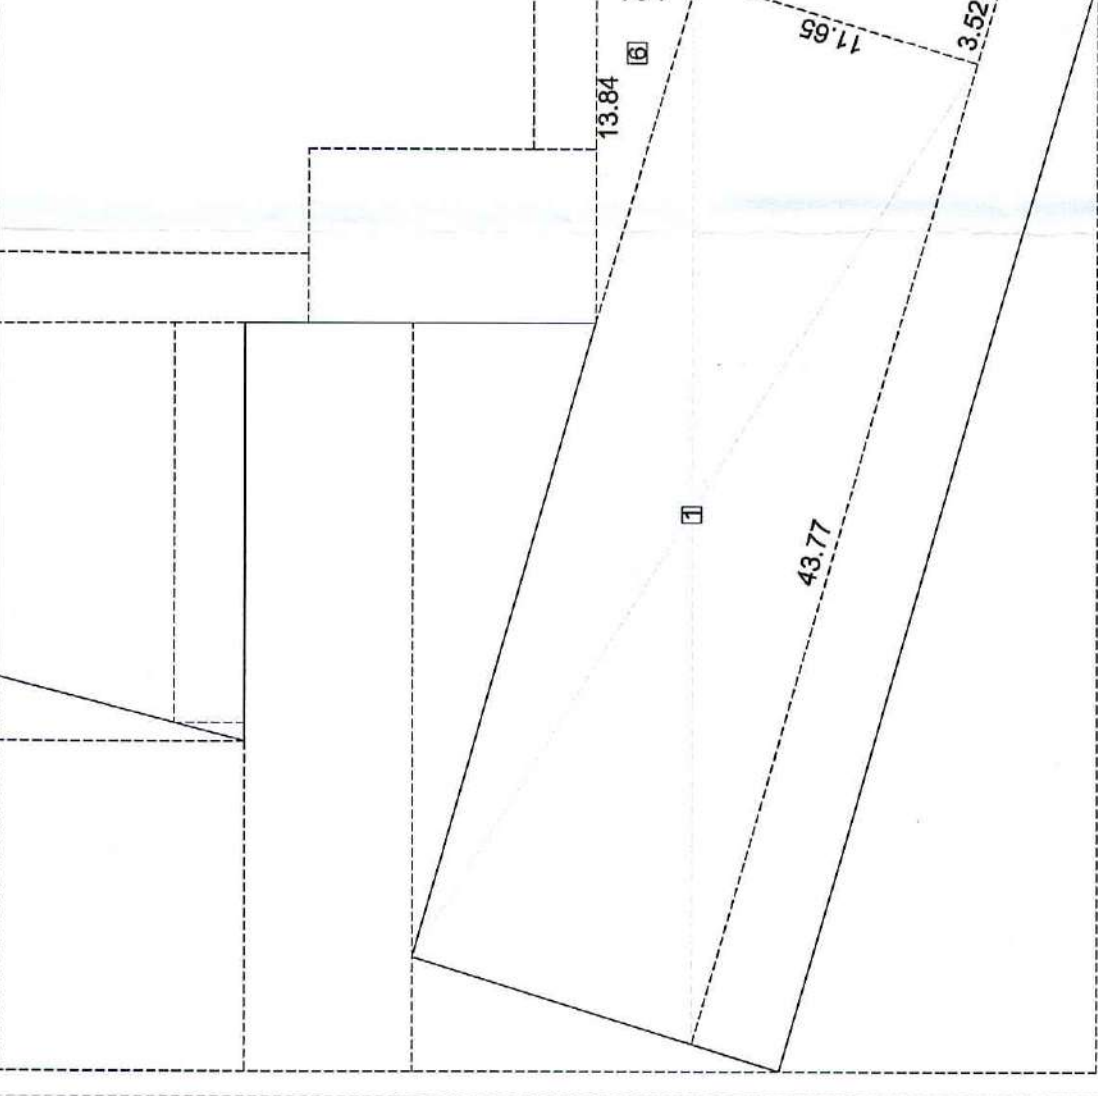


AREA CALCULATION	
A. 43.32 X 43.85 = 1899.93 SQ.MT.	
DEDUCTION	
1- 13.02 X 9.91 = 129.02 SQ.MT.	
2- 2.53 X 9.91/2 = 12.63 SQ.MT.	
3- 2.53 X 9.91/2 = 12.63 SQ.MT.	
4- 26.96 X 7.28/2 = 98.13 SQ.MT.	
5- 4.52 X 14.62/2 = 33.04 SQ.MT.	
6- 43.32 X 12.64/2 = 273.78 SQ.MT.	
TOTAL = 757.10 SQ.MT.	
AREA CAL. - 1899.93 SQ.MT.	
DEDU. - 757.10 SQ.MT.	
TOTAL = 1142.83 SQ.MT.	

AREA CALCULATION	
GROUND FLOOR BUILT UP = 1142.48	
DEDUCTION	
1- 0.71 X 2.80/2 = 0.99 SQ.MT.	
2- 15.74 X 2.80 = 44.07 SQ.MT.	
3- 2.07 X 6.69 = 13.85 SQ.MT.	
4- 6.98 X 11.46 = 79.92 SQ.MT.	
5- 6.86 X 2.51 = 17.21 SQ.MT.	
6- 13.84 X 4.04/2 = 27.95 SQ.MT.	
TOTAL = 204.94 SQ.MT.	
AREA CAL. - 1142.48 SQ.MT.	
DEDU. - 204.94 SQ.MT.	
TOTAL = 937.54 SQ.MT.	

GROUND FLOOR F.S.I. AREA DIAGRAM
SCALE: 1:100 CM=3.00 MT.

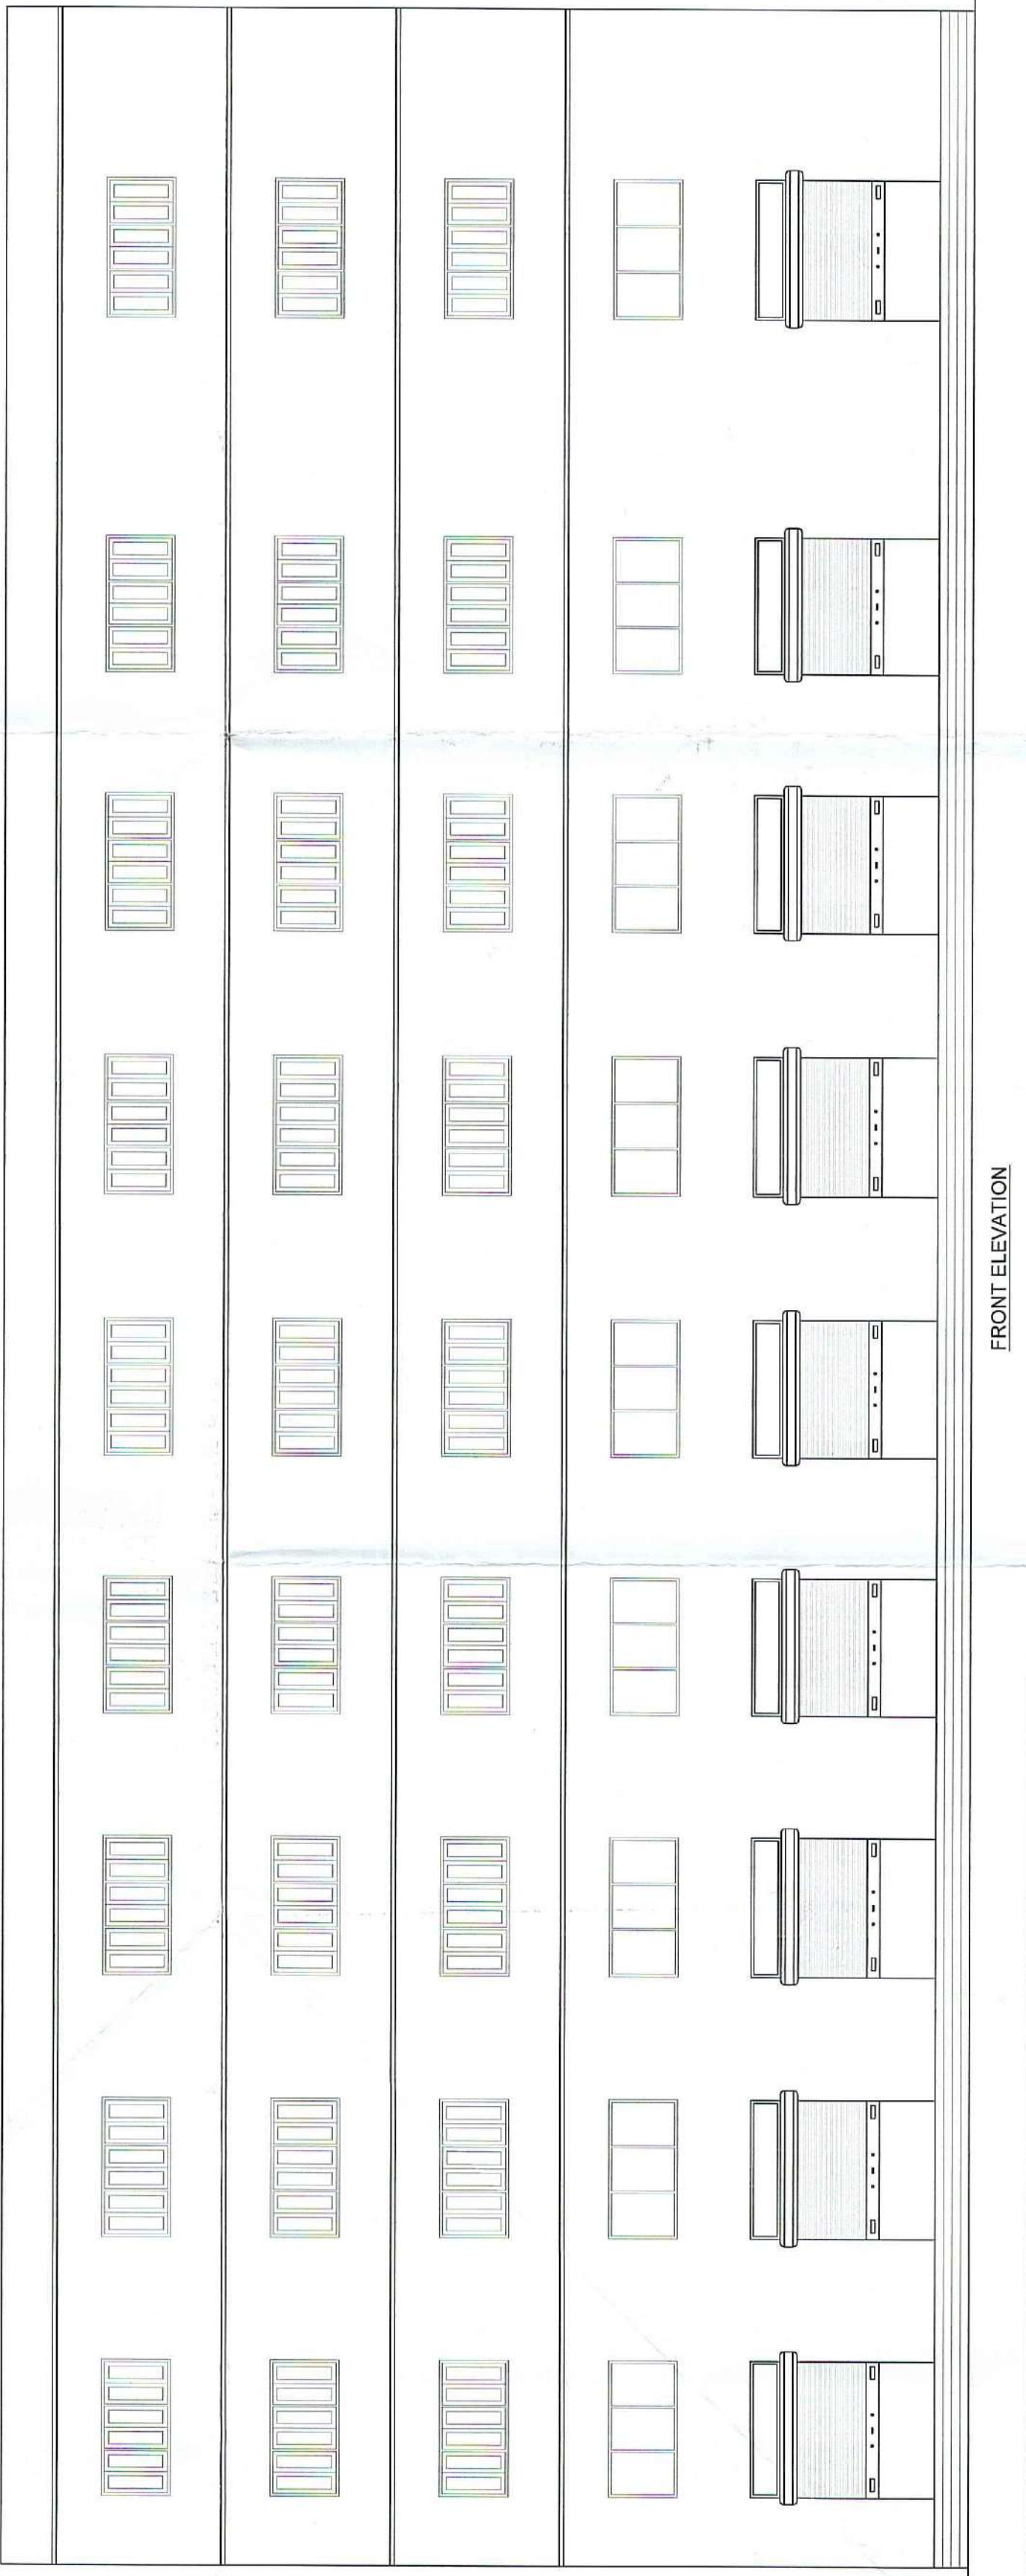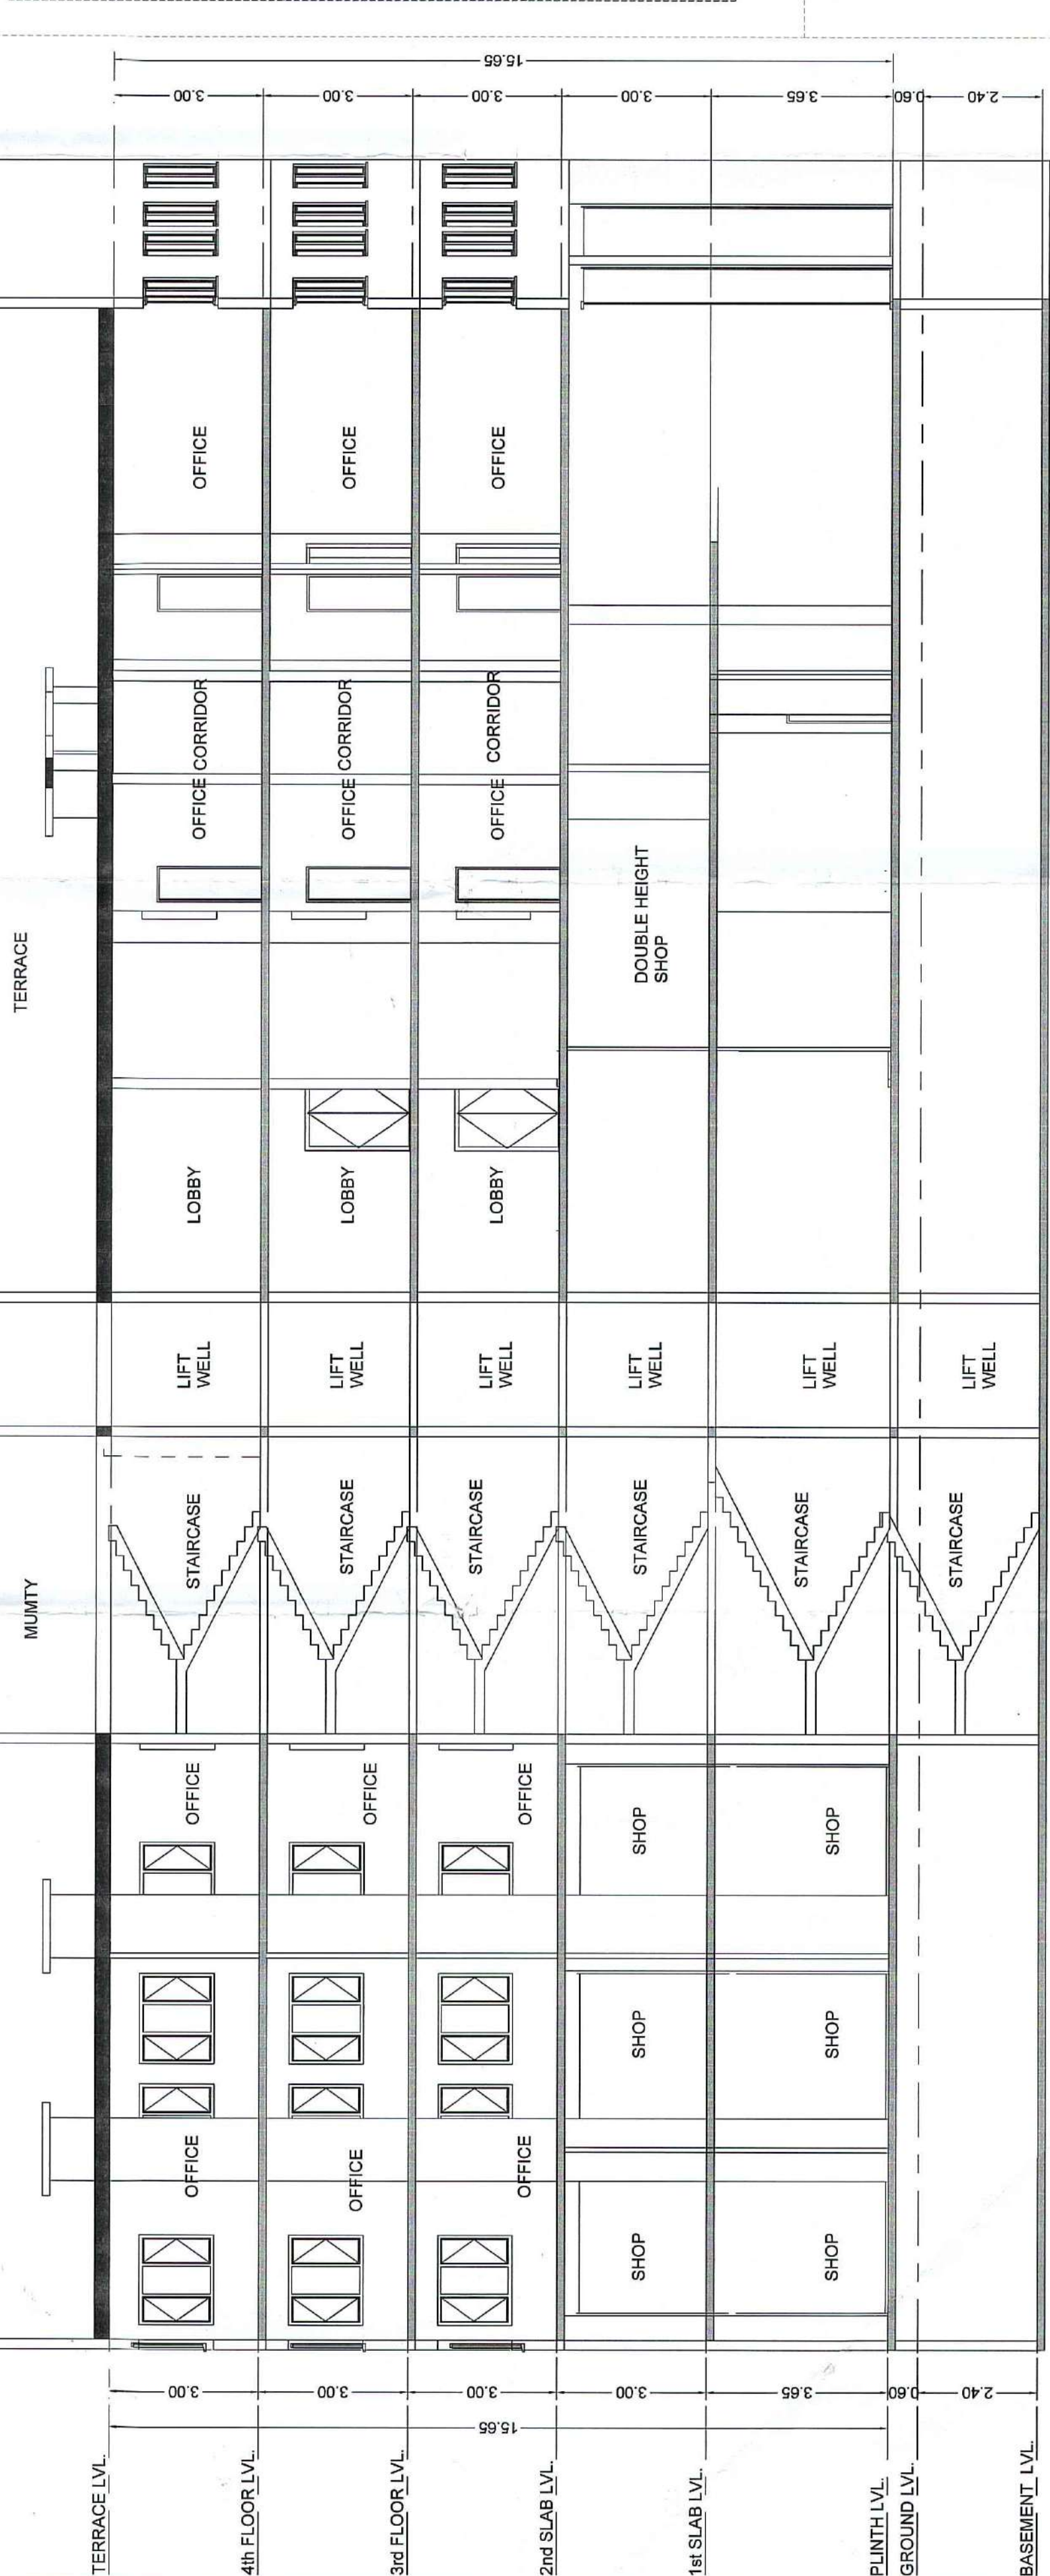

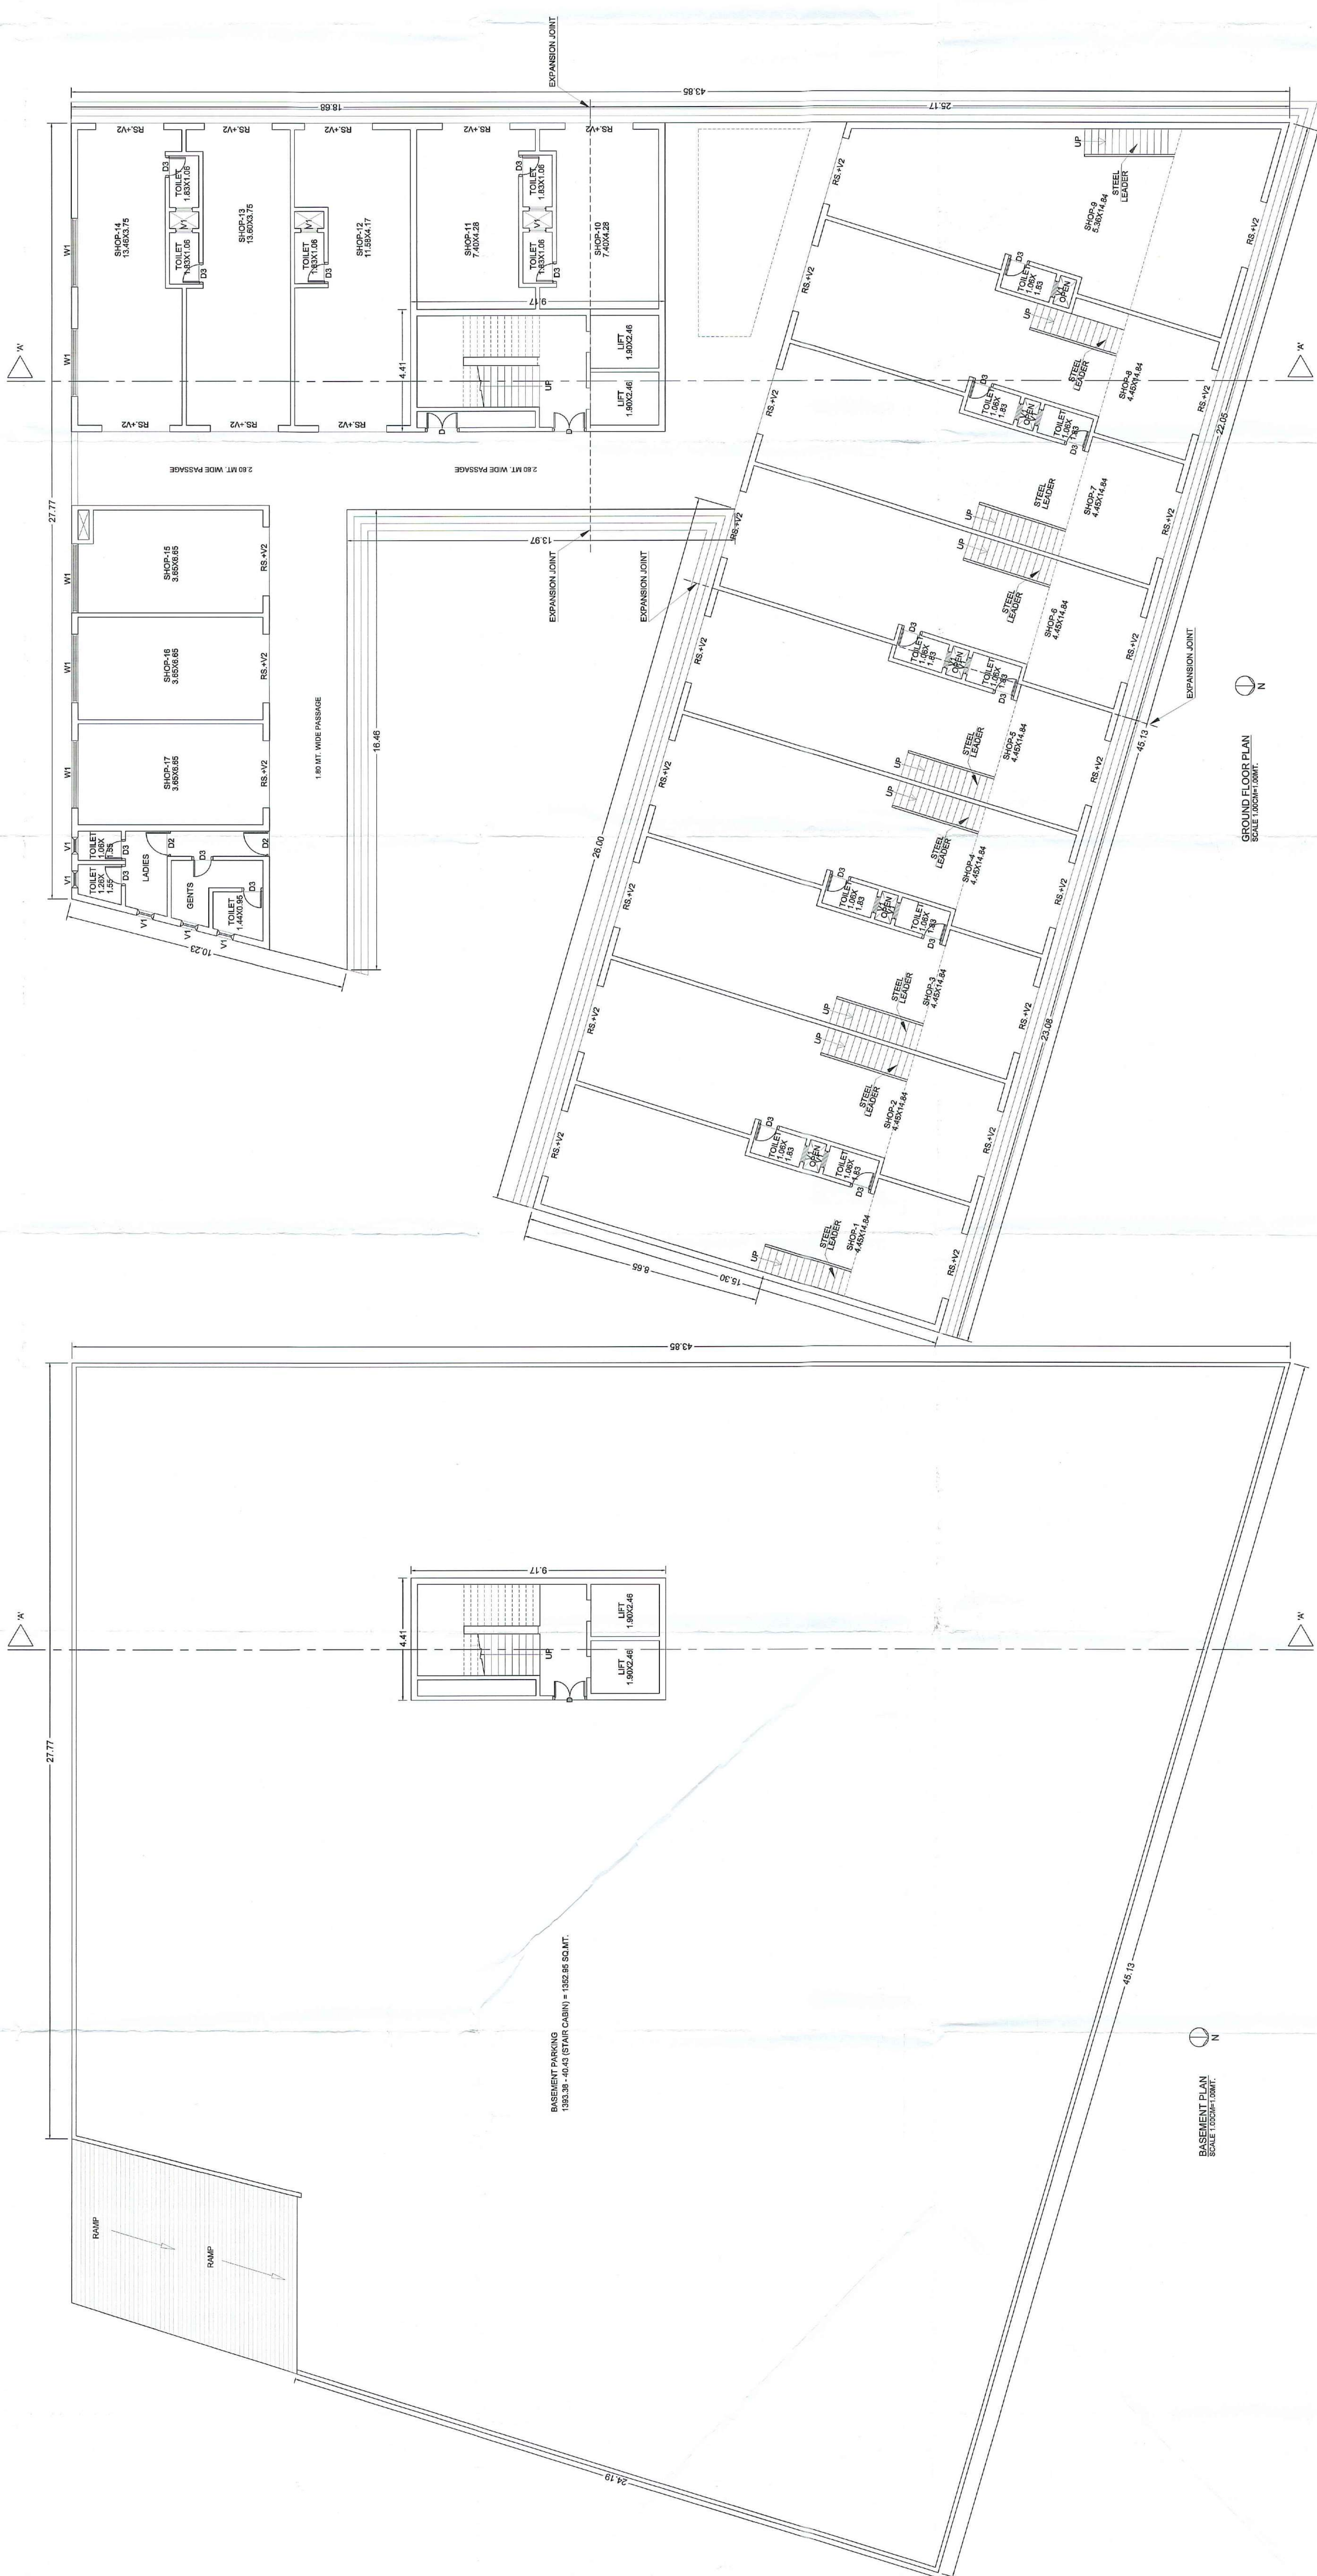[illegible]

સાંજીવન નિર્માણ કંપની લિ. એન્ડ. ટ્રસ્ટ
સાંજીવન નિર્માણ કંપની લિ. એન્ડ. ટ્રસ્ટ
સાંજીવન નિર્માણ કંપની લિ. એન્ડ. ટ્રસ્ટ
સાંજીવન નિર્માણ કંપની લિ. એન્ડ. ટ્રસ્ટ



1st FLOOR PLAN
SCALE: 1:500 (AS SHOWN)

2nd, 3rd & 4th FLOOR PLAN
SCALE: 1:500 (AS SHOWN)

PROJECT TITLE	PROPOSED LAY OUT & BUILDING PLAN FOR THE PURPOSE OF COMMERCIAL BUILDING ON C.T.S NO. 779/A/68 AT: ABRAMA, TAL. DIST. VALSAD. FOR: OPERA LIFE STYLE INCORPORATION
OWNER SIGNATURE	
ARCHITECT SIGNATURE	

Base line
CONSULTING ENGINEERS,
27th FLOOR, 30, 31, 32,2101