

F.P.NO. 98 & 99(PART -A), AT DABHOLI, SURAT.


 **NOTE:-**
F.H= FIRE HYDRANT
FIRE BOX
* 4" DIA WET RISER
* 15 MT. HOSE REEL
* FIRE EXINGUSHER

NOTE:-

NOTE:
F.H= FIRE HYDRANT
FIRE BOX
* 4" DIA WET RISER
* 15 MT. HOSE REEL
* FIRE EXINGUSHER

0410-2219 12315 110. Team Planner, Surat Municipal Corporation

Oct-22/69 12015

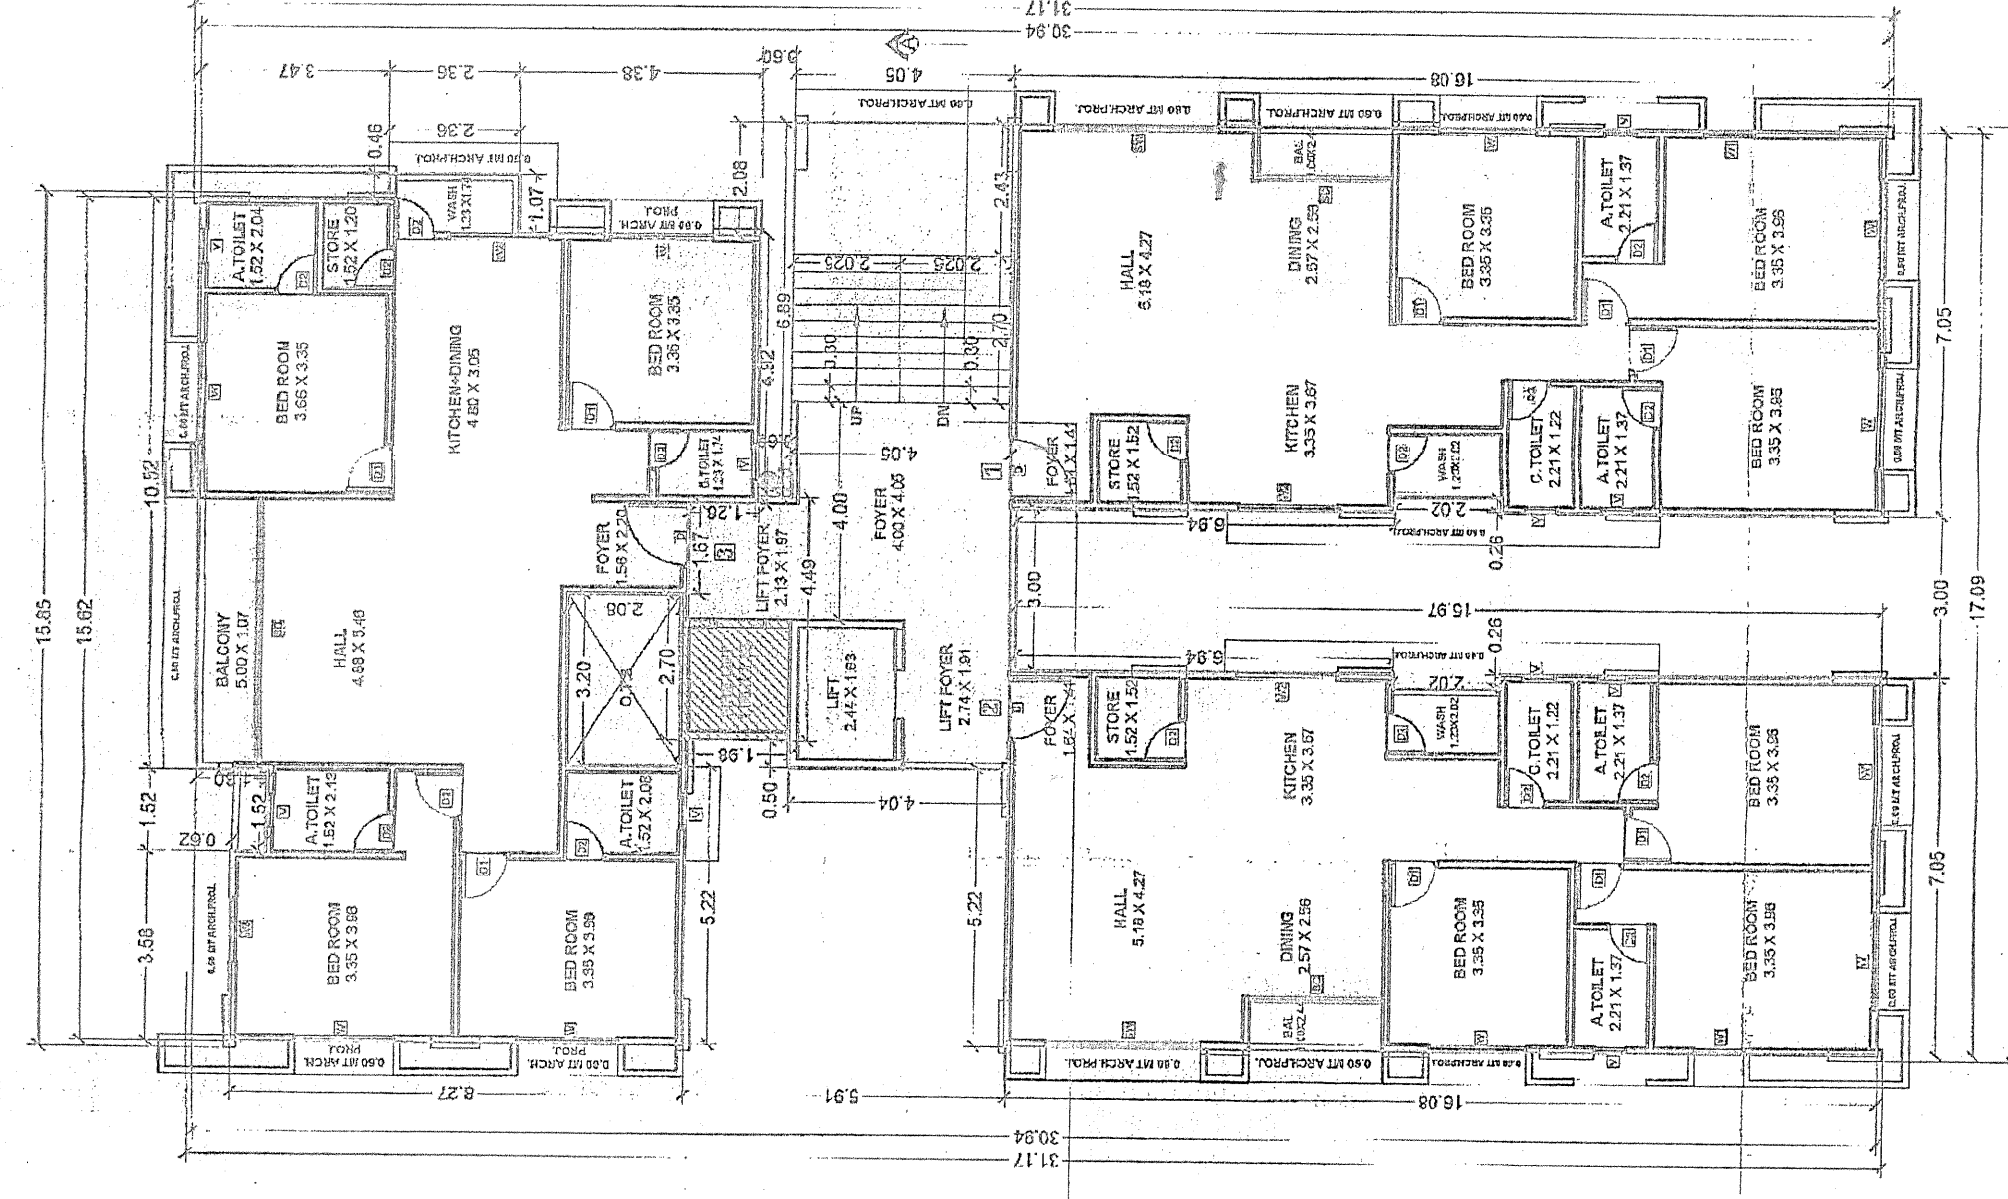

1ST FLOOR PLAN (+3.15 MT LVL)

TYPICAL FLOOR PLAN (2ND TO 10TH FL) 17.32

[illegible][illegible]

ARCHITECT

OWNER

**BUILDING B
VIVANTA**

SCALE	DRG. NO - 6/12
1:100	
11TH FL ,12TH FL ,TERRACE FL PLAN	
AS PER 2.7.531	

OPENING SCHEDULE		
TYPES	MARK	SIZE IN MT
SMOKE STOP	D	1.22 X 2.21
DOOR		
DOOR	D1	0.91 X 2.21
DOOR	D2	0.75 X 2.21
WINDOW	W	1.83 X 1.83
WINDOW	W2	1.22 X 1.07
SLIDING DOOR	SD	2.79 X 2.21
VENTILATION	V	0.80 X 1.20


STAINLESS STEEL SHOWN IN RED DOTTED

NOTE:-
F.H= FIRE HYDRANT
FIRE BOX
* 4" DIA WET RISER
* 15 MT. HOSE REEL
* FIRE EXINGUSHER


Development permission is granted to the condition that it shall be the responsibility of the applicant and his Architect/Engineer/Surveyor/Structural designer, to follow the relevant I. S specification in structural design to ensure safety of the buildings and as such structural designs are not verified. Unless renewed the validity of this Permission expires on Dt. 12/09/19

Permission for sub division/amalgamation/development as sanctioned by Commissioner under the provisions of the Cojariat Town Planning and Urban Development Act, 1973 and the Bombay Provincial Municipal Corporation Act, 1949 is granted for the Land bearing No. 8, Ward No. 10, P. No. 10-1-8, Part - A of Ward No. 10, P. No. 10-1-8, (Dahisar?) and permission for the proposed plans and permission for the (responsibility) vide circular No. T.D.O/JDFP-18 dated, 28.12.1991.


Date-20/09/2018
I/C. Town Planner,
Surat Municipal Corporation

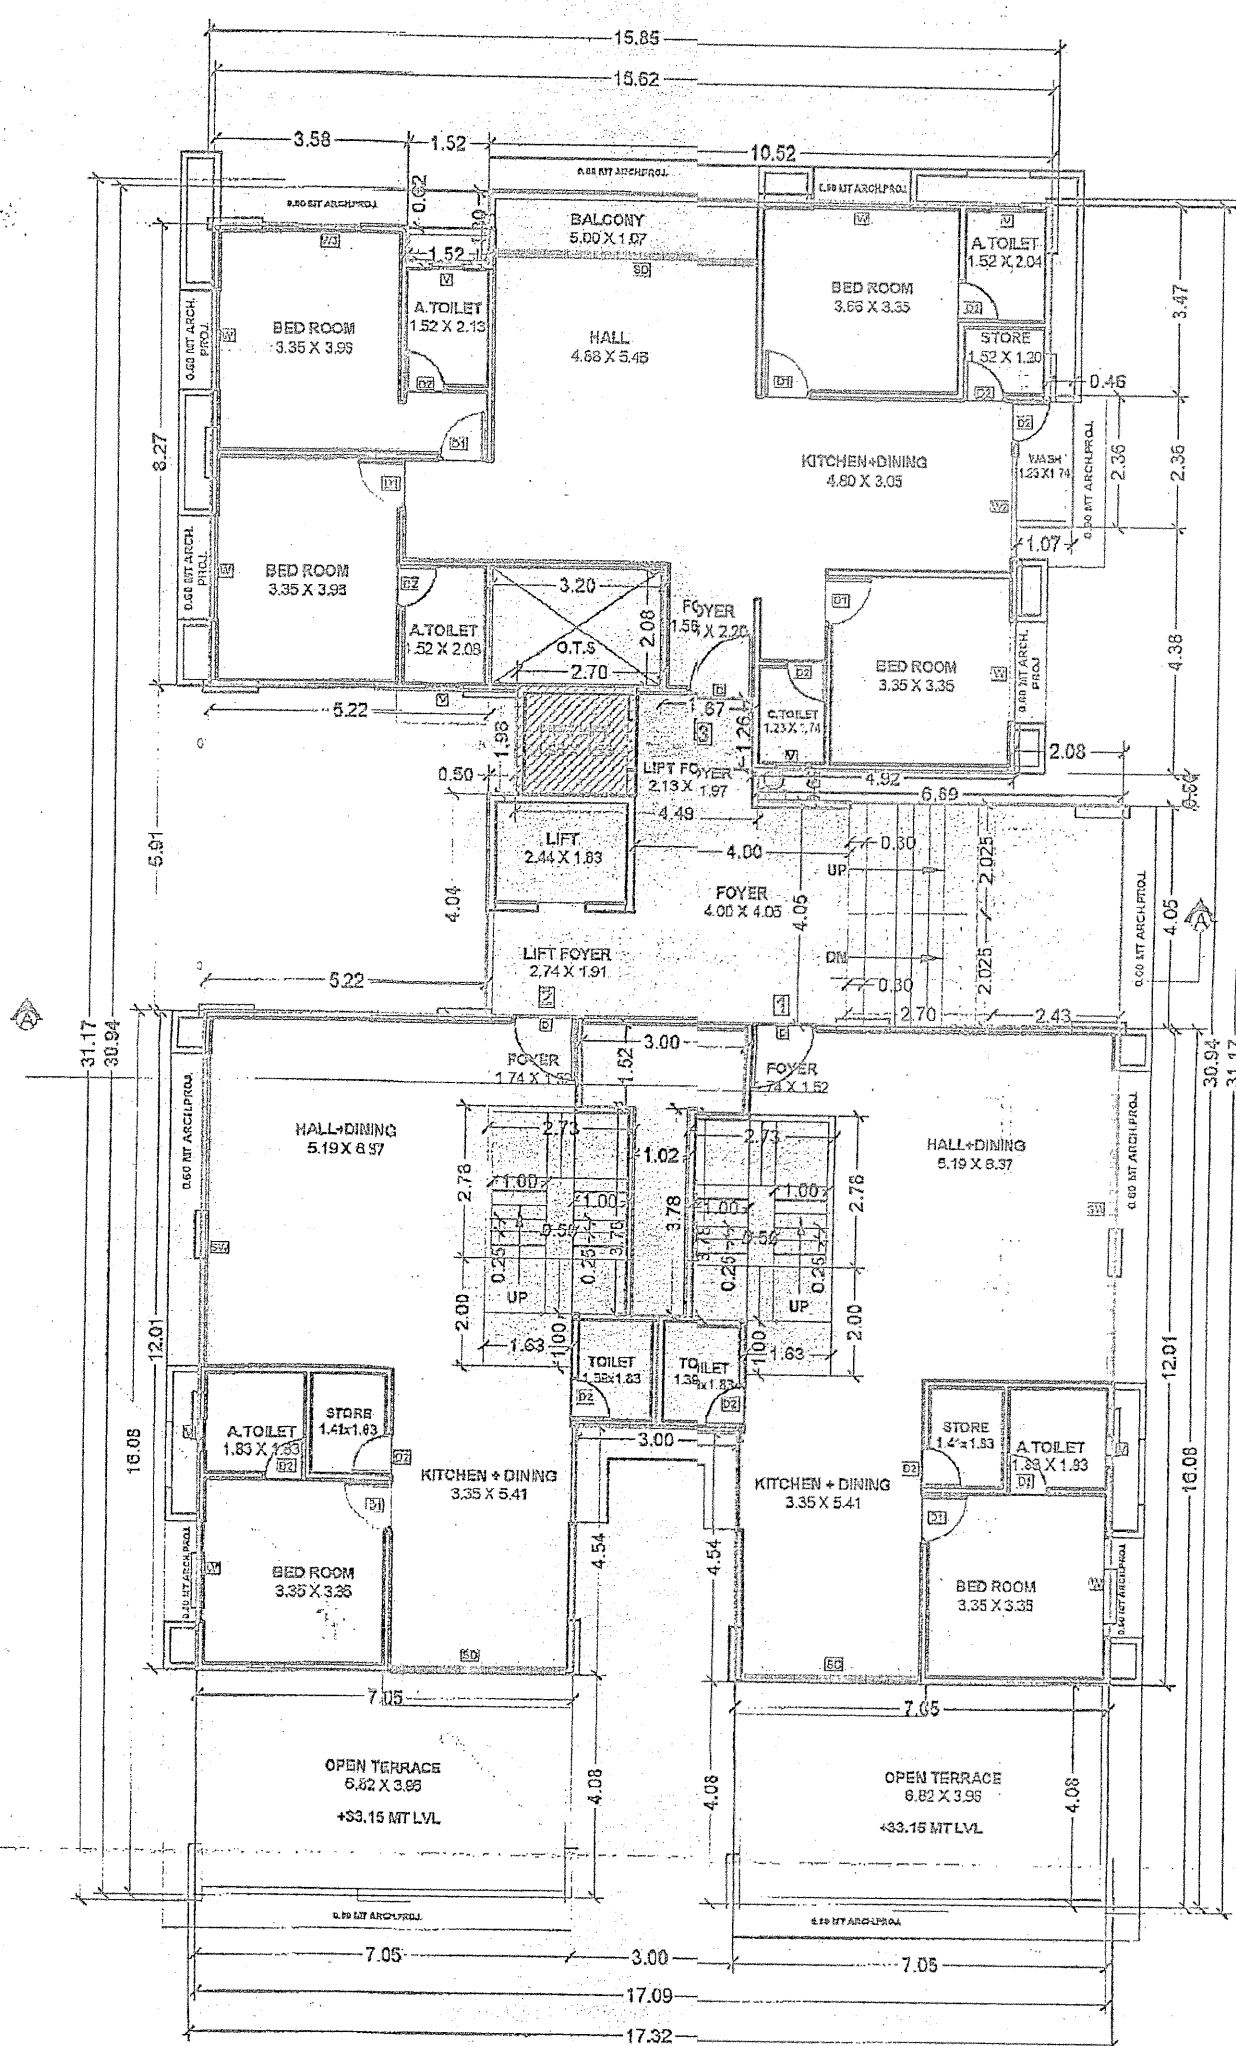

11TH FLOOR PLAN (+33.15 MT. LVL)

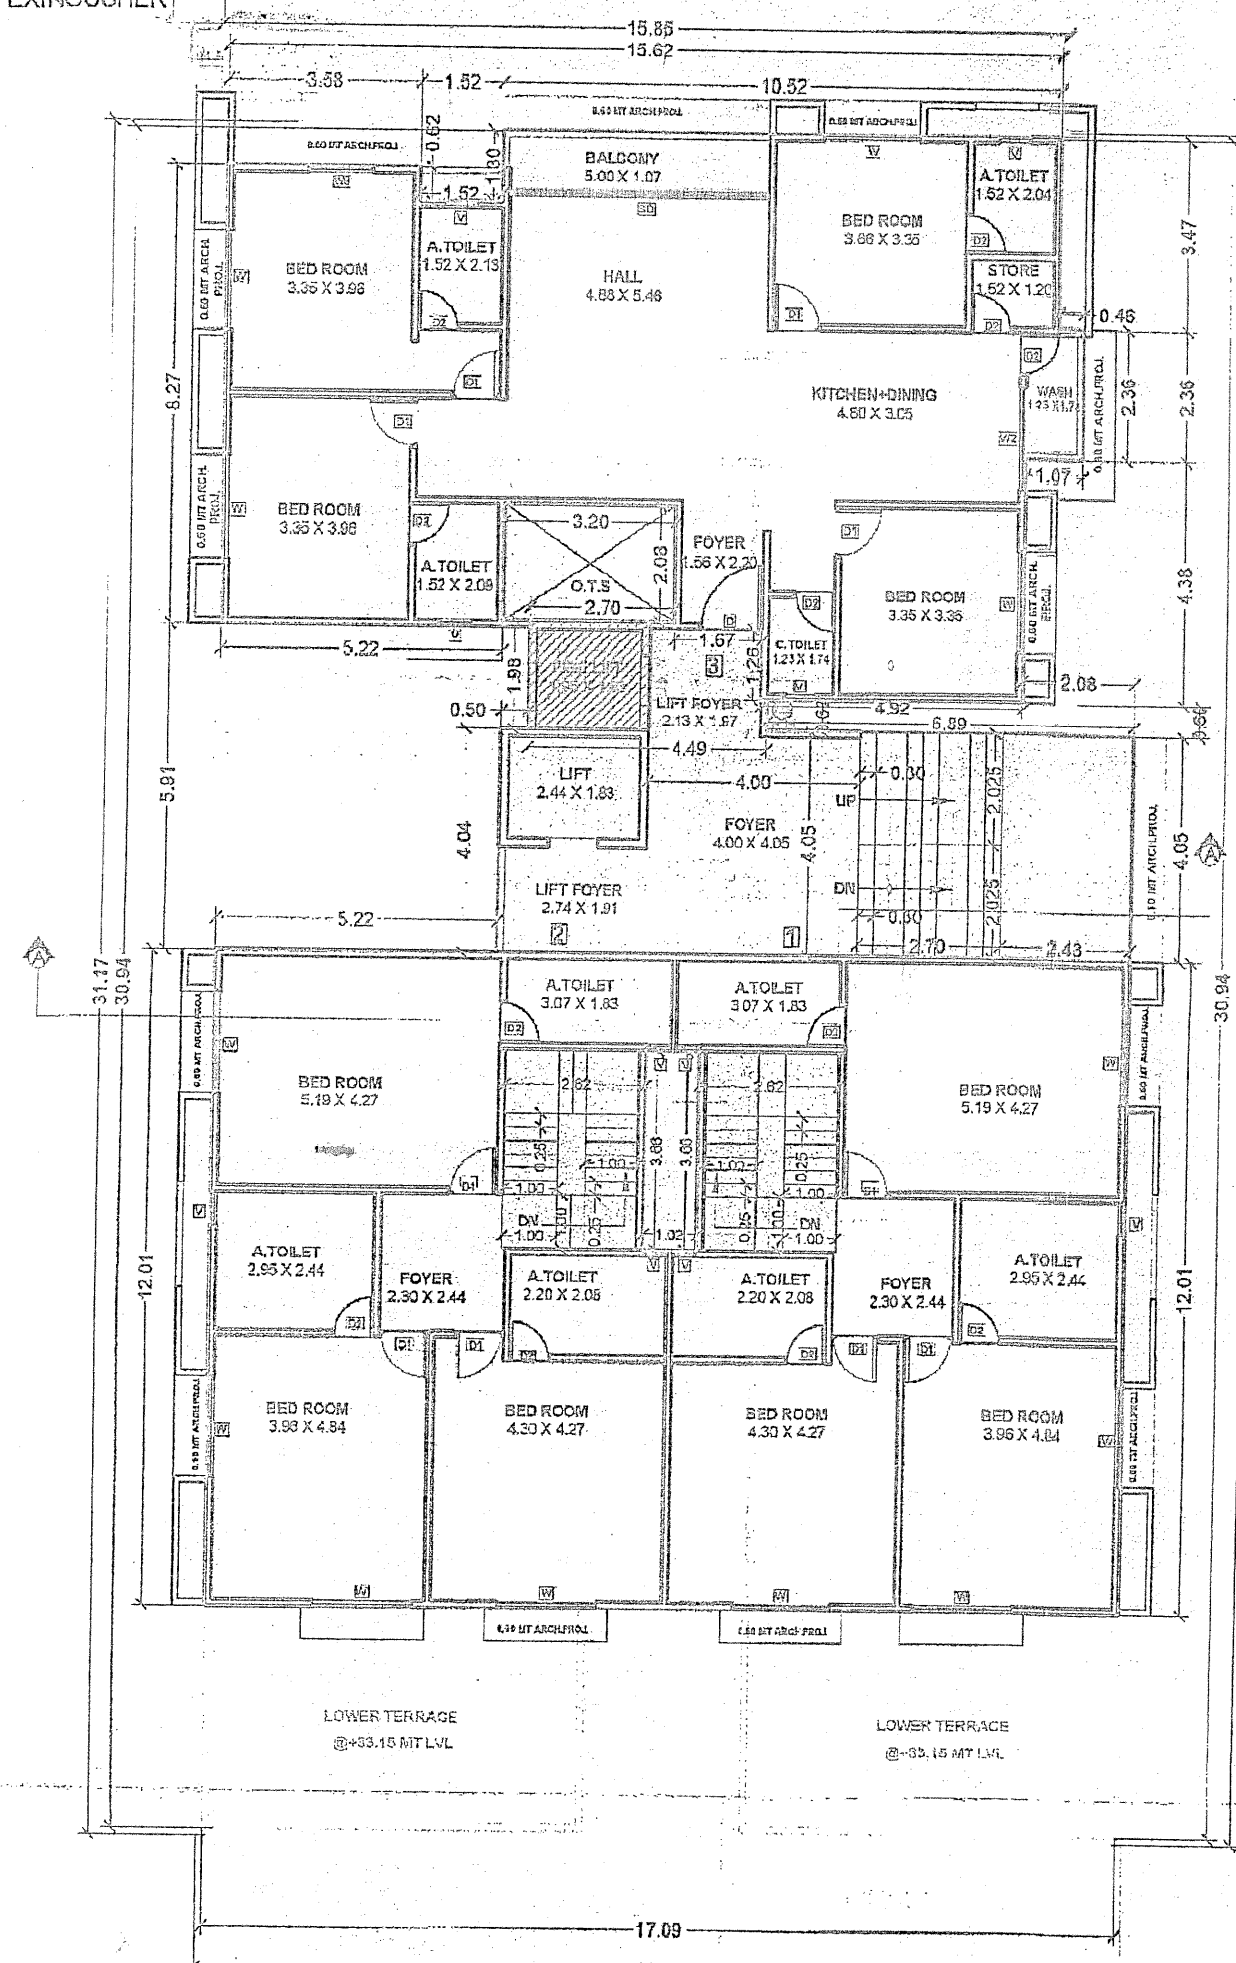

12TH FLOOR PLAN(+36.15 MT LVL)

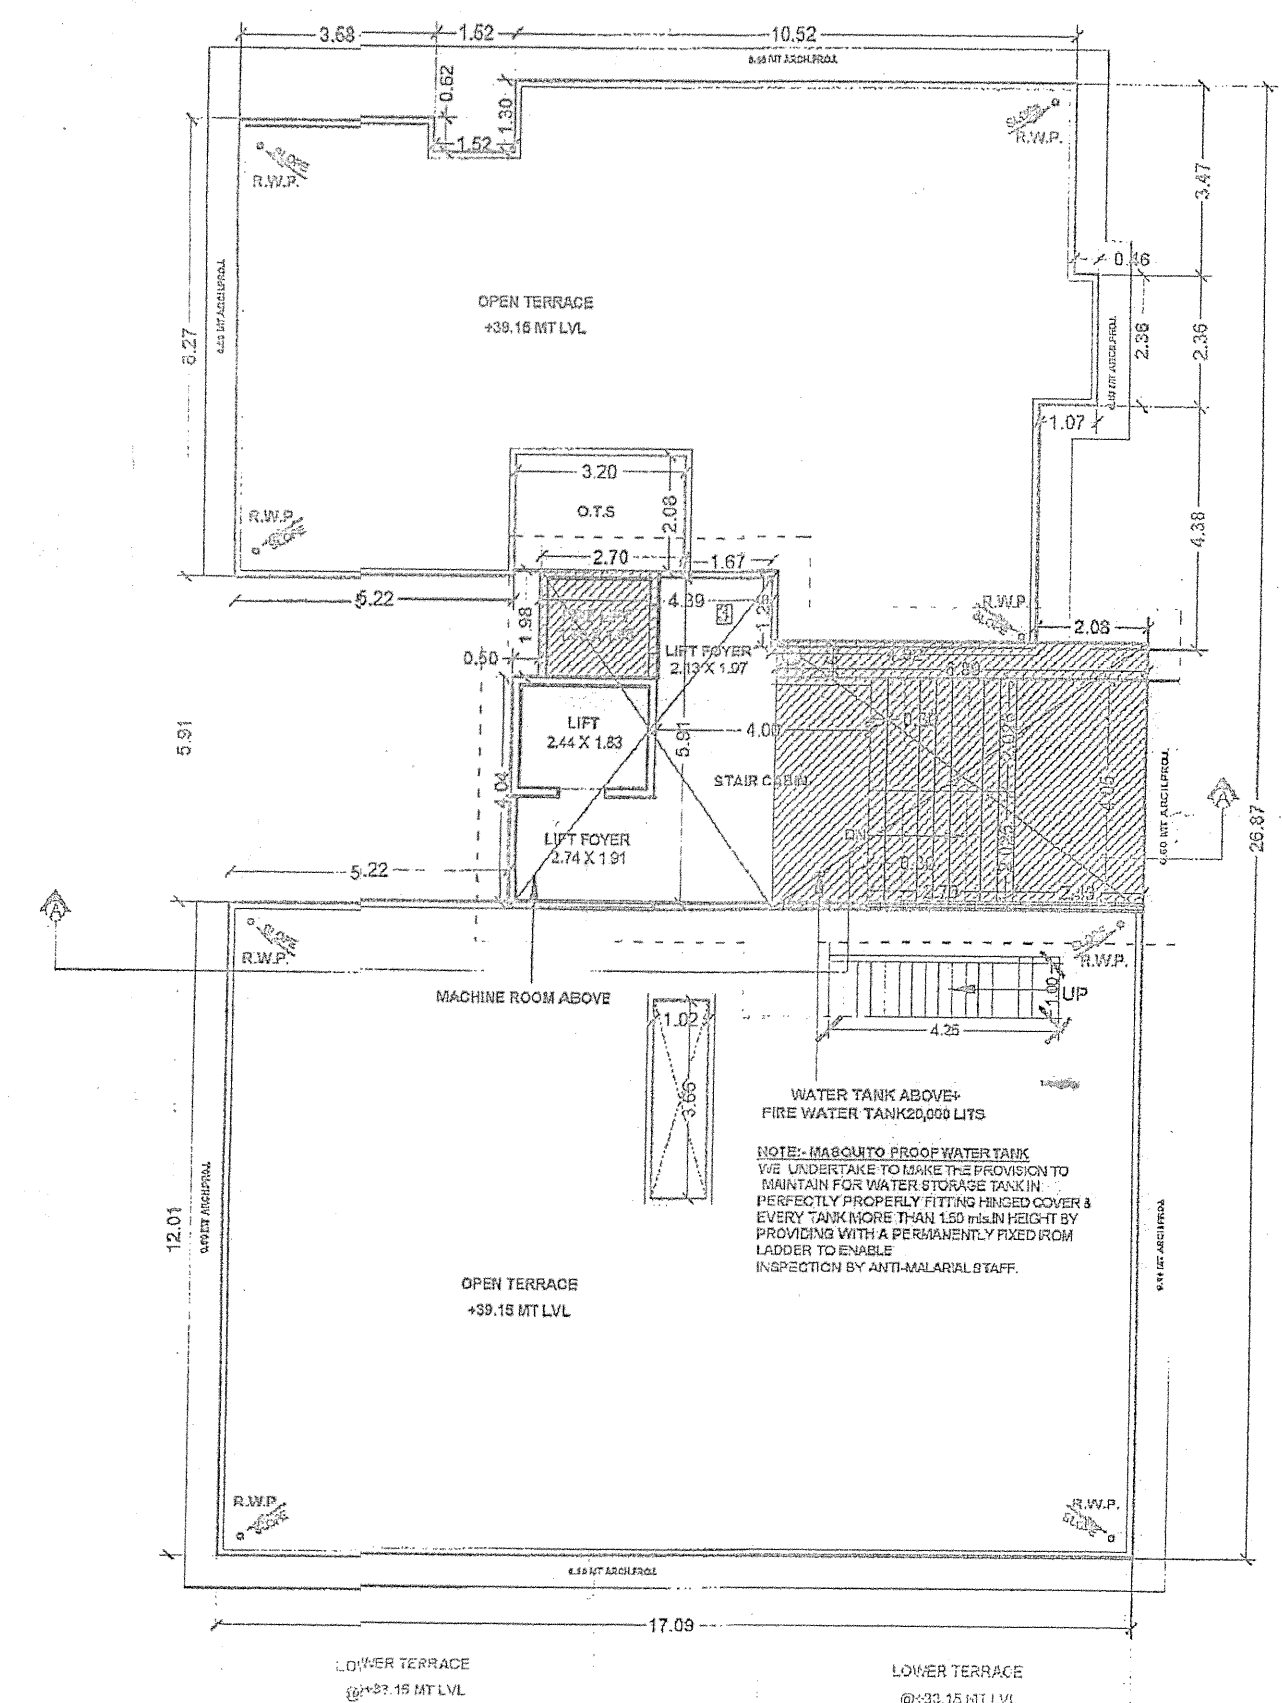

 TERRACE FLOOR PLAN (+39.15 MT LVL)

[illegible]

Joe Oregon Mike (Cousin)

4 श्री लालु यादव
AR. LASHU WAGHASIA
BACUL, FIA, AND, CO. REGD
GOVT. APPRAID VALUER
101, A.T. TOWER, ANDHRA, BUNGLOWS, INDIA
VILE POC 0861324429


ARCHITECT

[illegible]

OWNER

Date: 20/09/2017

FIRE DEPT
 * 4" DIA. WET RIDER
 * 15 MT. HOSE REEL
 * FIRE EXTINGUISHER

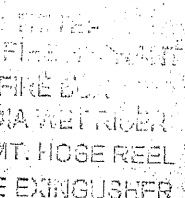

OPENING SCHEDULE		
TYPES	MARK	SIZE IN MM
SMOKE STOP	D	1.22 X 2.21
DOOR		
DOOR	D1	0.91 X 2.21
DOOR	D2	0.75 X 2.21
WINDOW	W	1.83 X 1.83
WINDOW	W2	1.22 X 1.07
SLIDING DOOR	SD	2.79 X 2.21
VENTILATION	V	0.60 X 1.20

ELEVATION

OWNER

21 श्री लाभ आरिक्विट्स
MR. LABHU YACHASIA
B.ARCIL, FPA, AID, COA REGD
GOVT APPRD: VALNER
FBI, J.C.TOWER, PHS ROAD, DURGAPUR (GZ. INDIA)
TEL: 900 000 660422

ARCHITEC

OPENING SCHEDULE		
TYPES	MARK	SIZE IN MT
SMOKE STOP	D	1.22 X 2.21
DOOR	D1	0.91 X 2.21
DOOR	D2	0.75 X 2.21
WINDOW	W	1.83 X 1.83
WINDOW	W2	1.22 X 1.07
SLIDING DOOR	SD	2.78 X 2.21
VENTILATION	V	0.60 X 1.20





COLOUR NOTES:-	
PROPOSED WORK SHOWN IN RED	
R.W.P. SHOWN IN BLUE	
FIRE SAFETY SHOWN IN RED	
DRAINAGE SHOWN IN RED DOTTED	

NOTE:-
F.H= FIRE HYDRANT
FIRE BOX
* 4" DIA WET RISER
* 15 MT. HOSE REEL
* FIRE EXTINGUISHER

Development permission is granted to the condition that it shall be the responsibility of the applicant and his Architect/Engineer/Surveyor/Structural designer, to follow the relevant I. S specification in structural design to ensure safety of the buildings and as such structural designs are not verified unless renewed the validity of this Permission expires on Dt. 19/09/19

Permission for sub-division/amalgamation/development as sanctioned by Commissioner under the provisions of the Gujarat Town Planning and Urban Development Act, 1976 and the Bombay Provincial Municipal Corporation Act, 1948 is granted for the Land bearing G.S. No. 128, 129, 130, 1000.

Date: 28/09/2018 I/C. Town Planner,
Surat Municipal Corporation

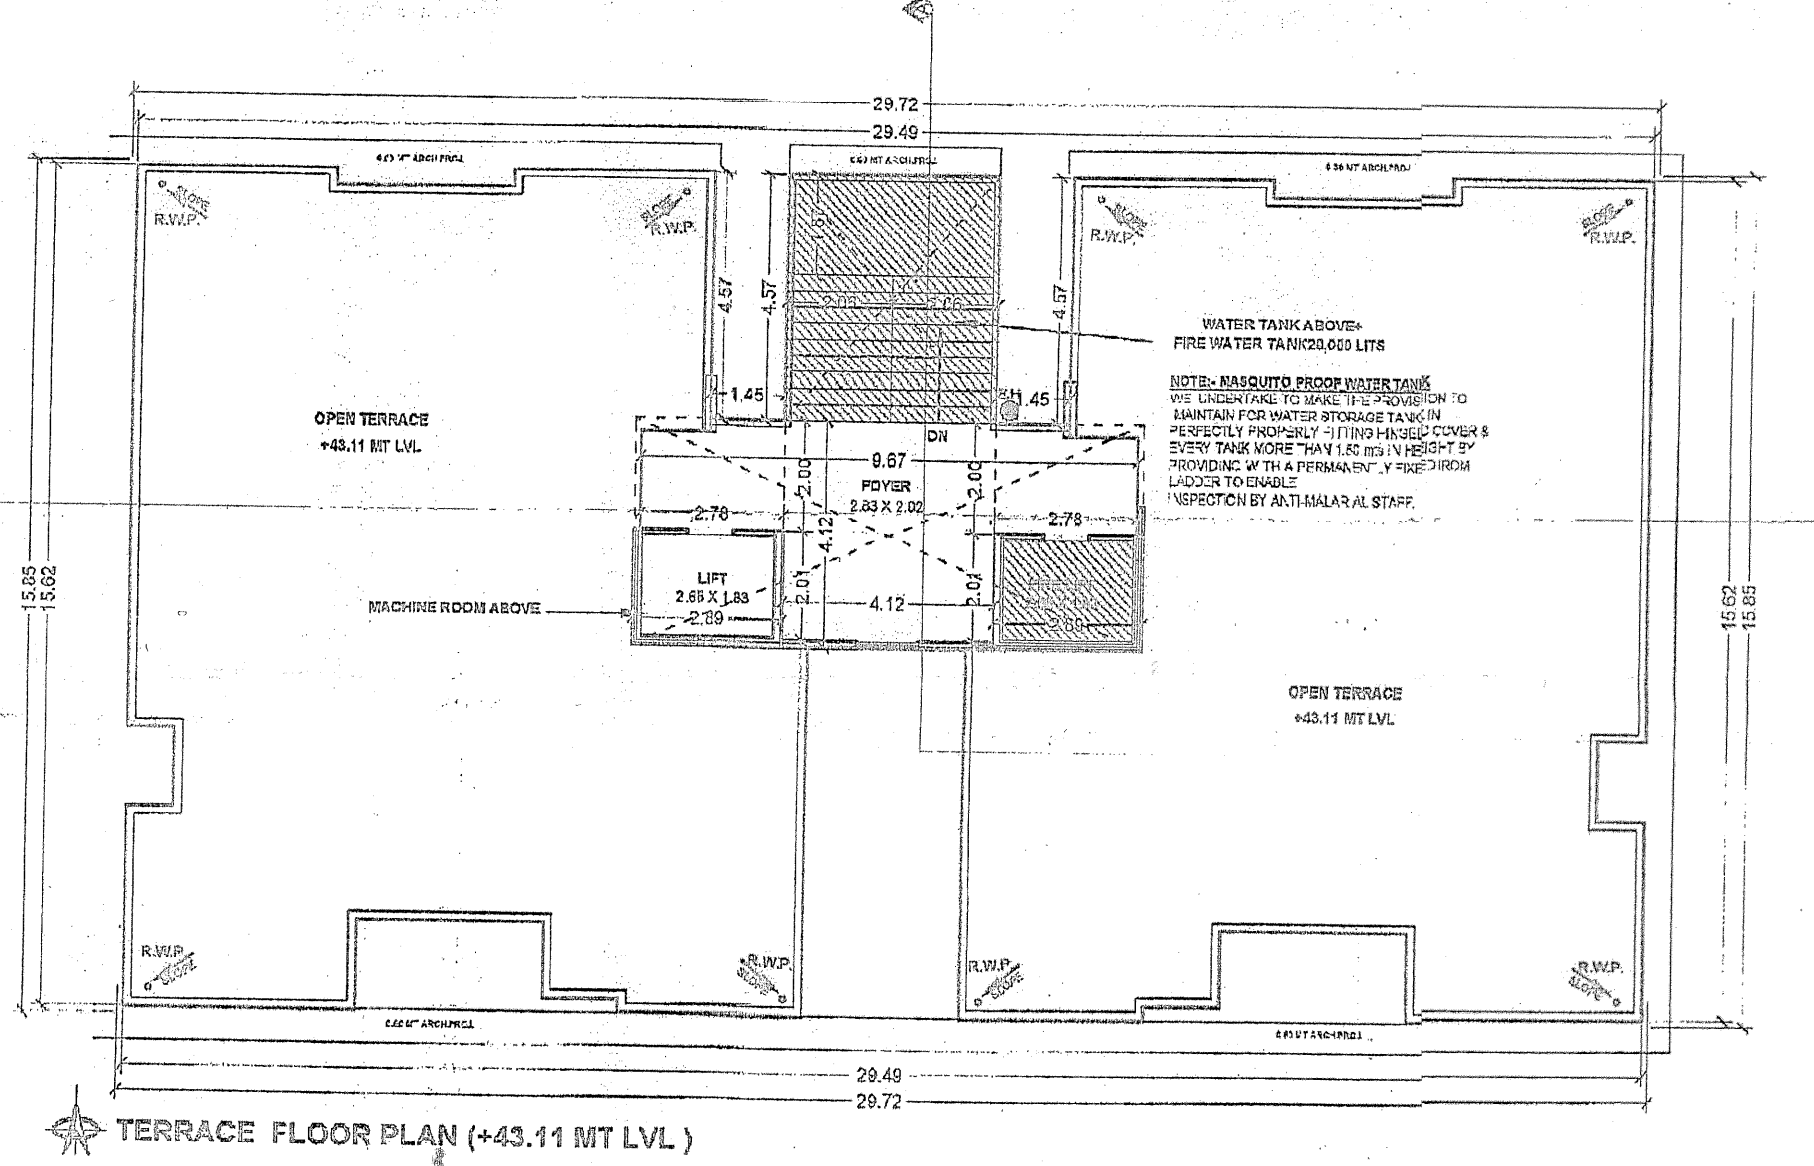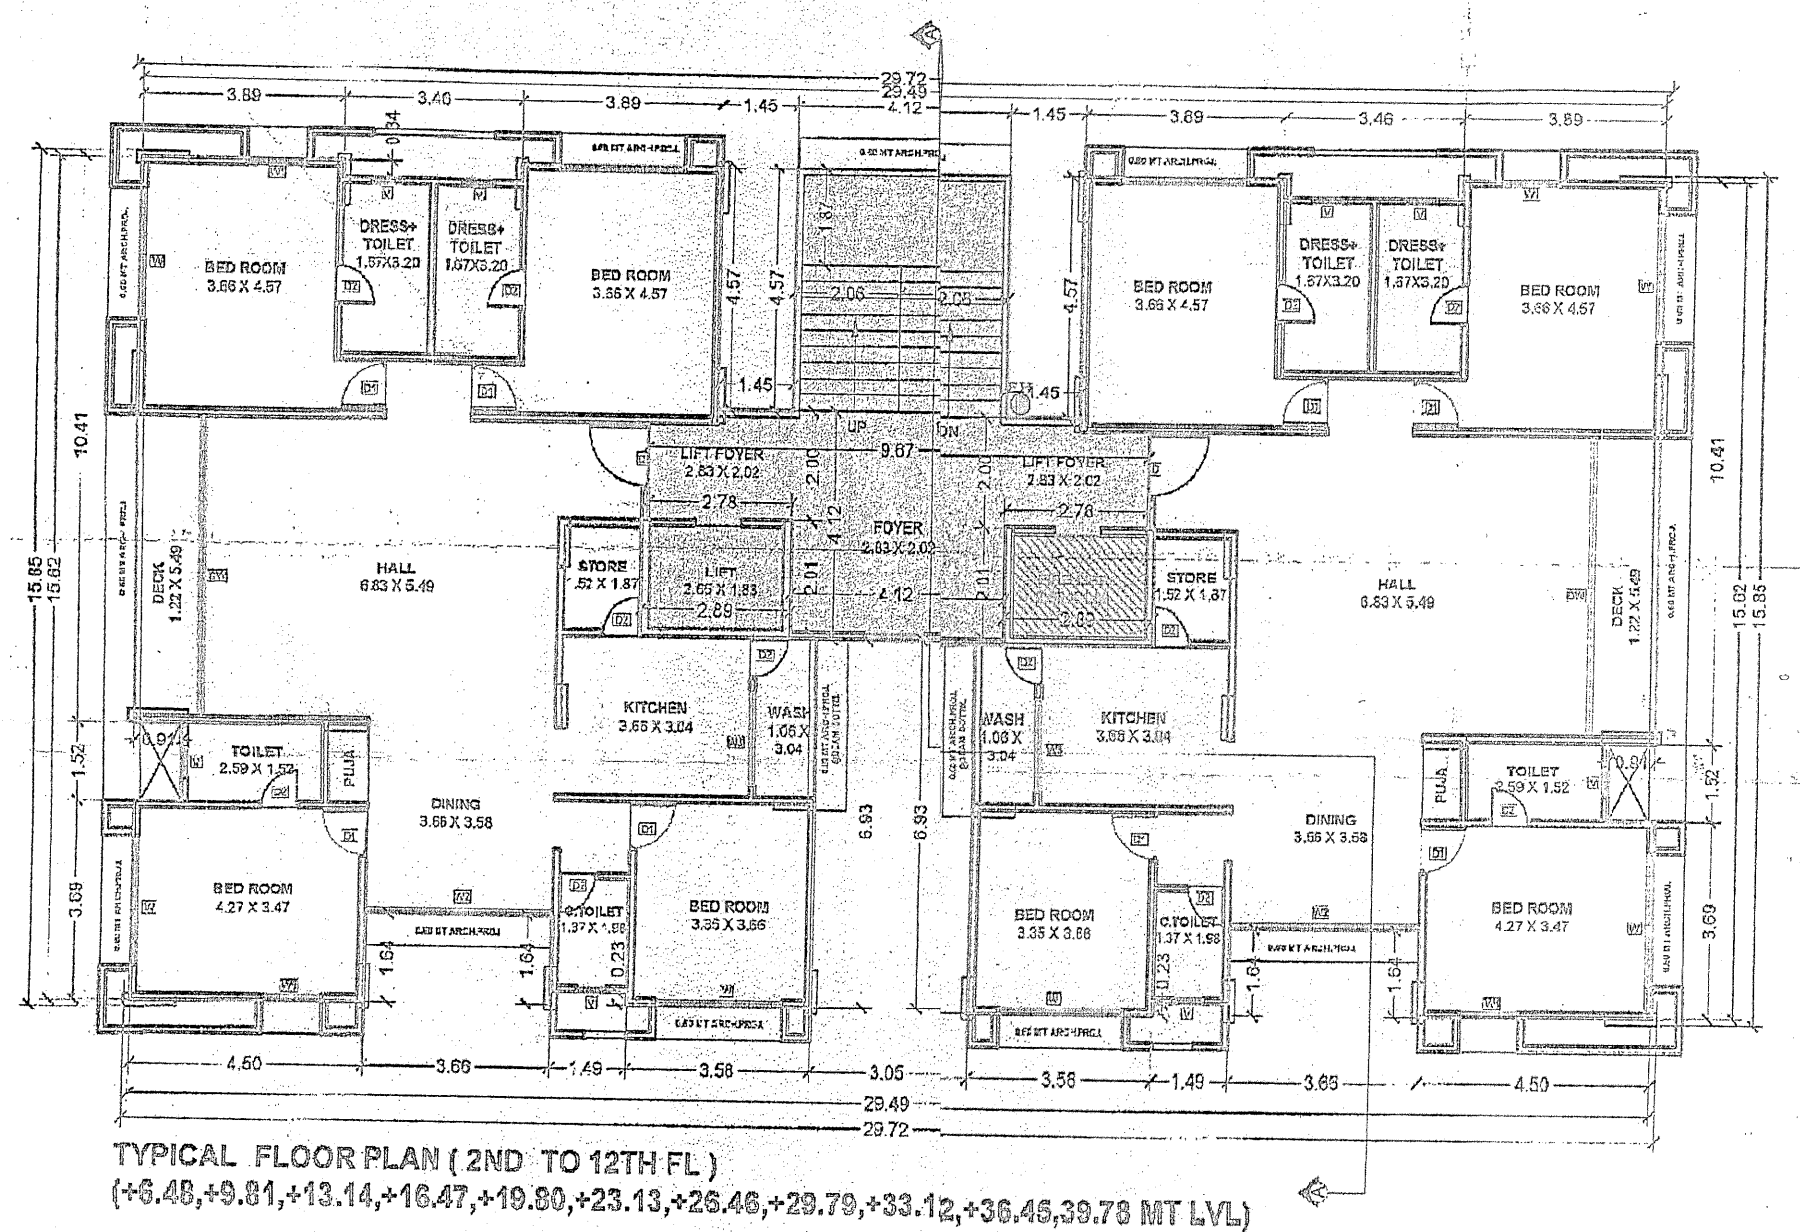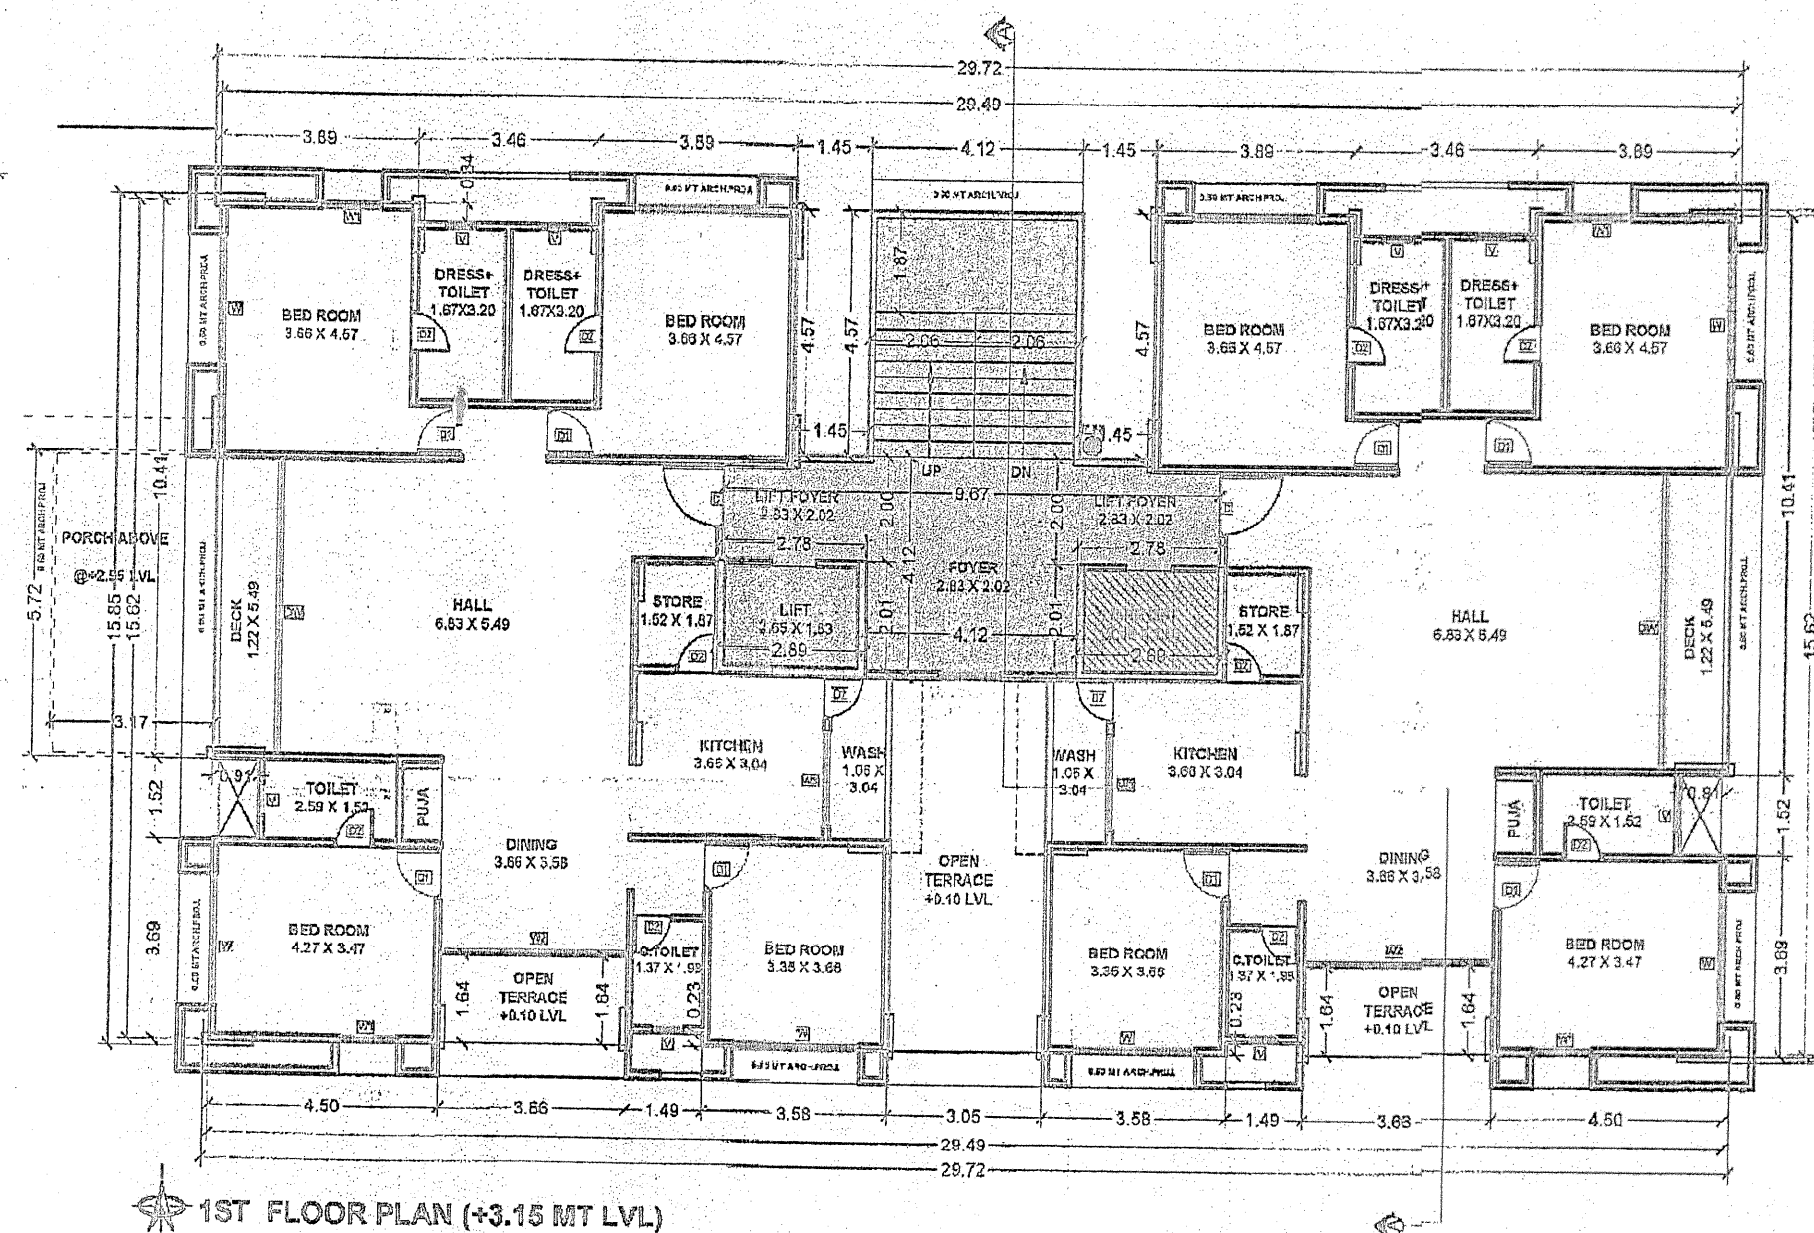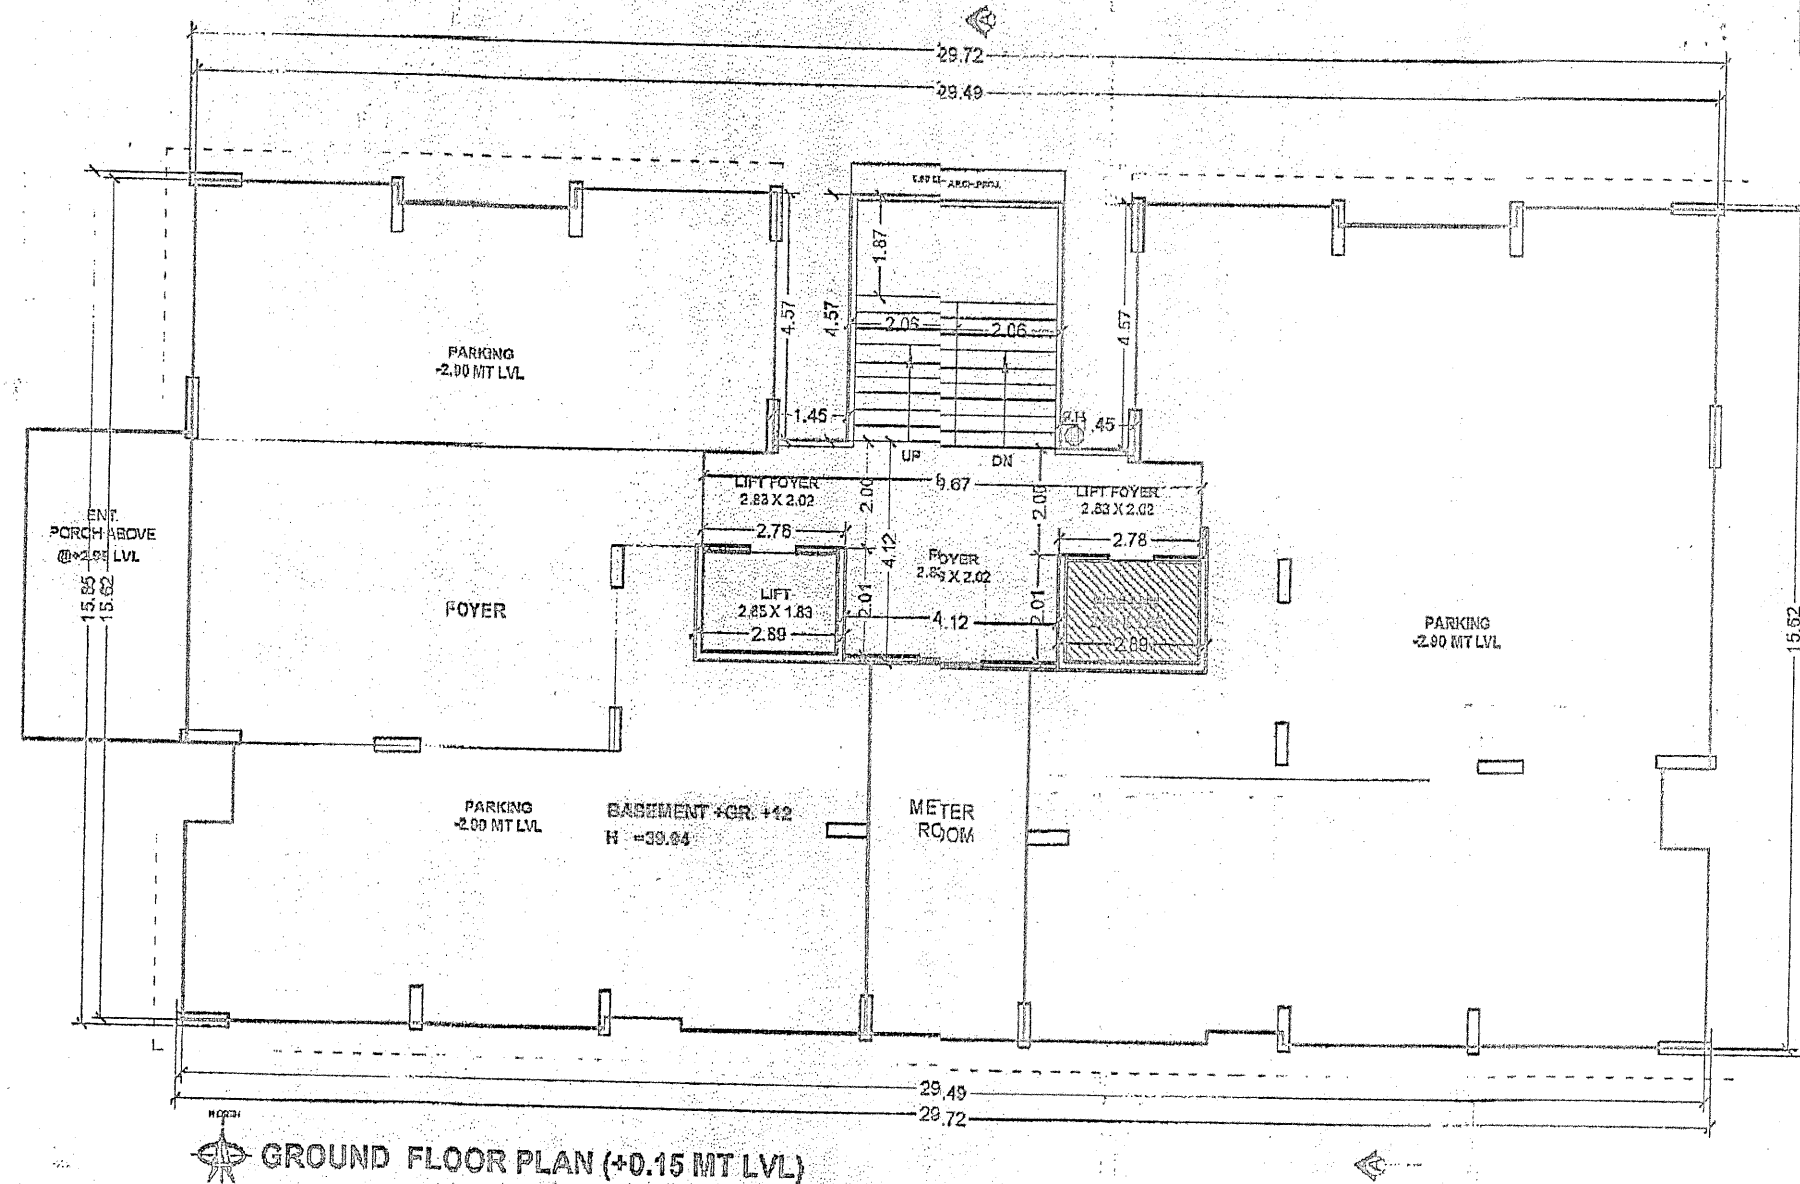

સરના ઓબ્જેક્ટિવ્સ અનુસારની પેલીસ લખવામાં આવી છે.
1. સુવ્યવસ્થિત બોલચાલ સુવ્યવસ્થિત
2. સુવ્યવસ્થિત બોલચાલ સુવ્યવસ્થિત
સરના ઓબ્જેક્ટિવ્સ અનુસારની પેલીસ લખવામાં આવી છે.
1. સુવ્યવસ્થિત બોલચાલ સુવ્યવસ્થિત
2. સુવ્યવસ્થિત બોલચાલ સુવ્યવસ્થિત
OWNER
ARCHITECT
AR. LADHU VAGHASIA
DABHOLI, SURAT, GUJARAT
TEL: 98240 98240

