

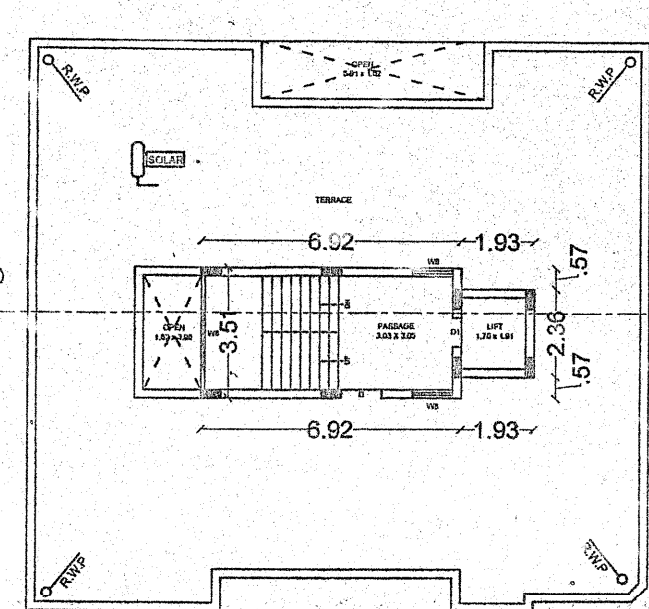
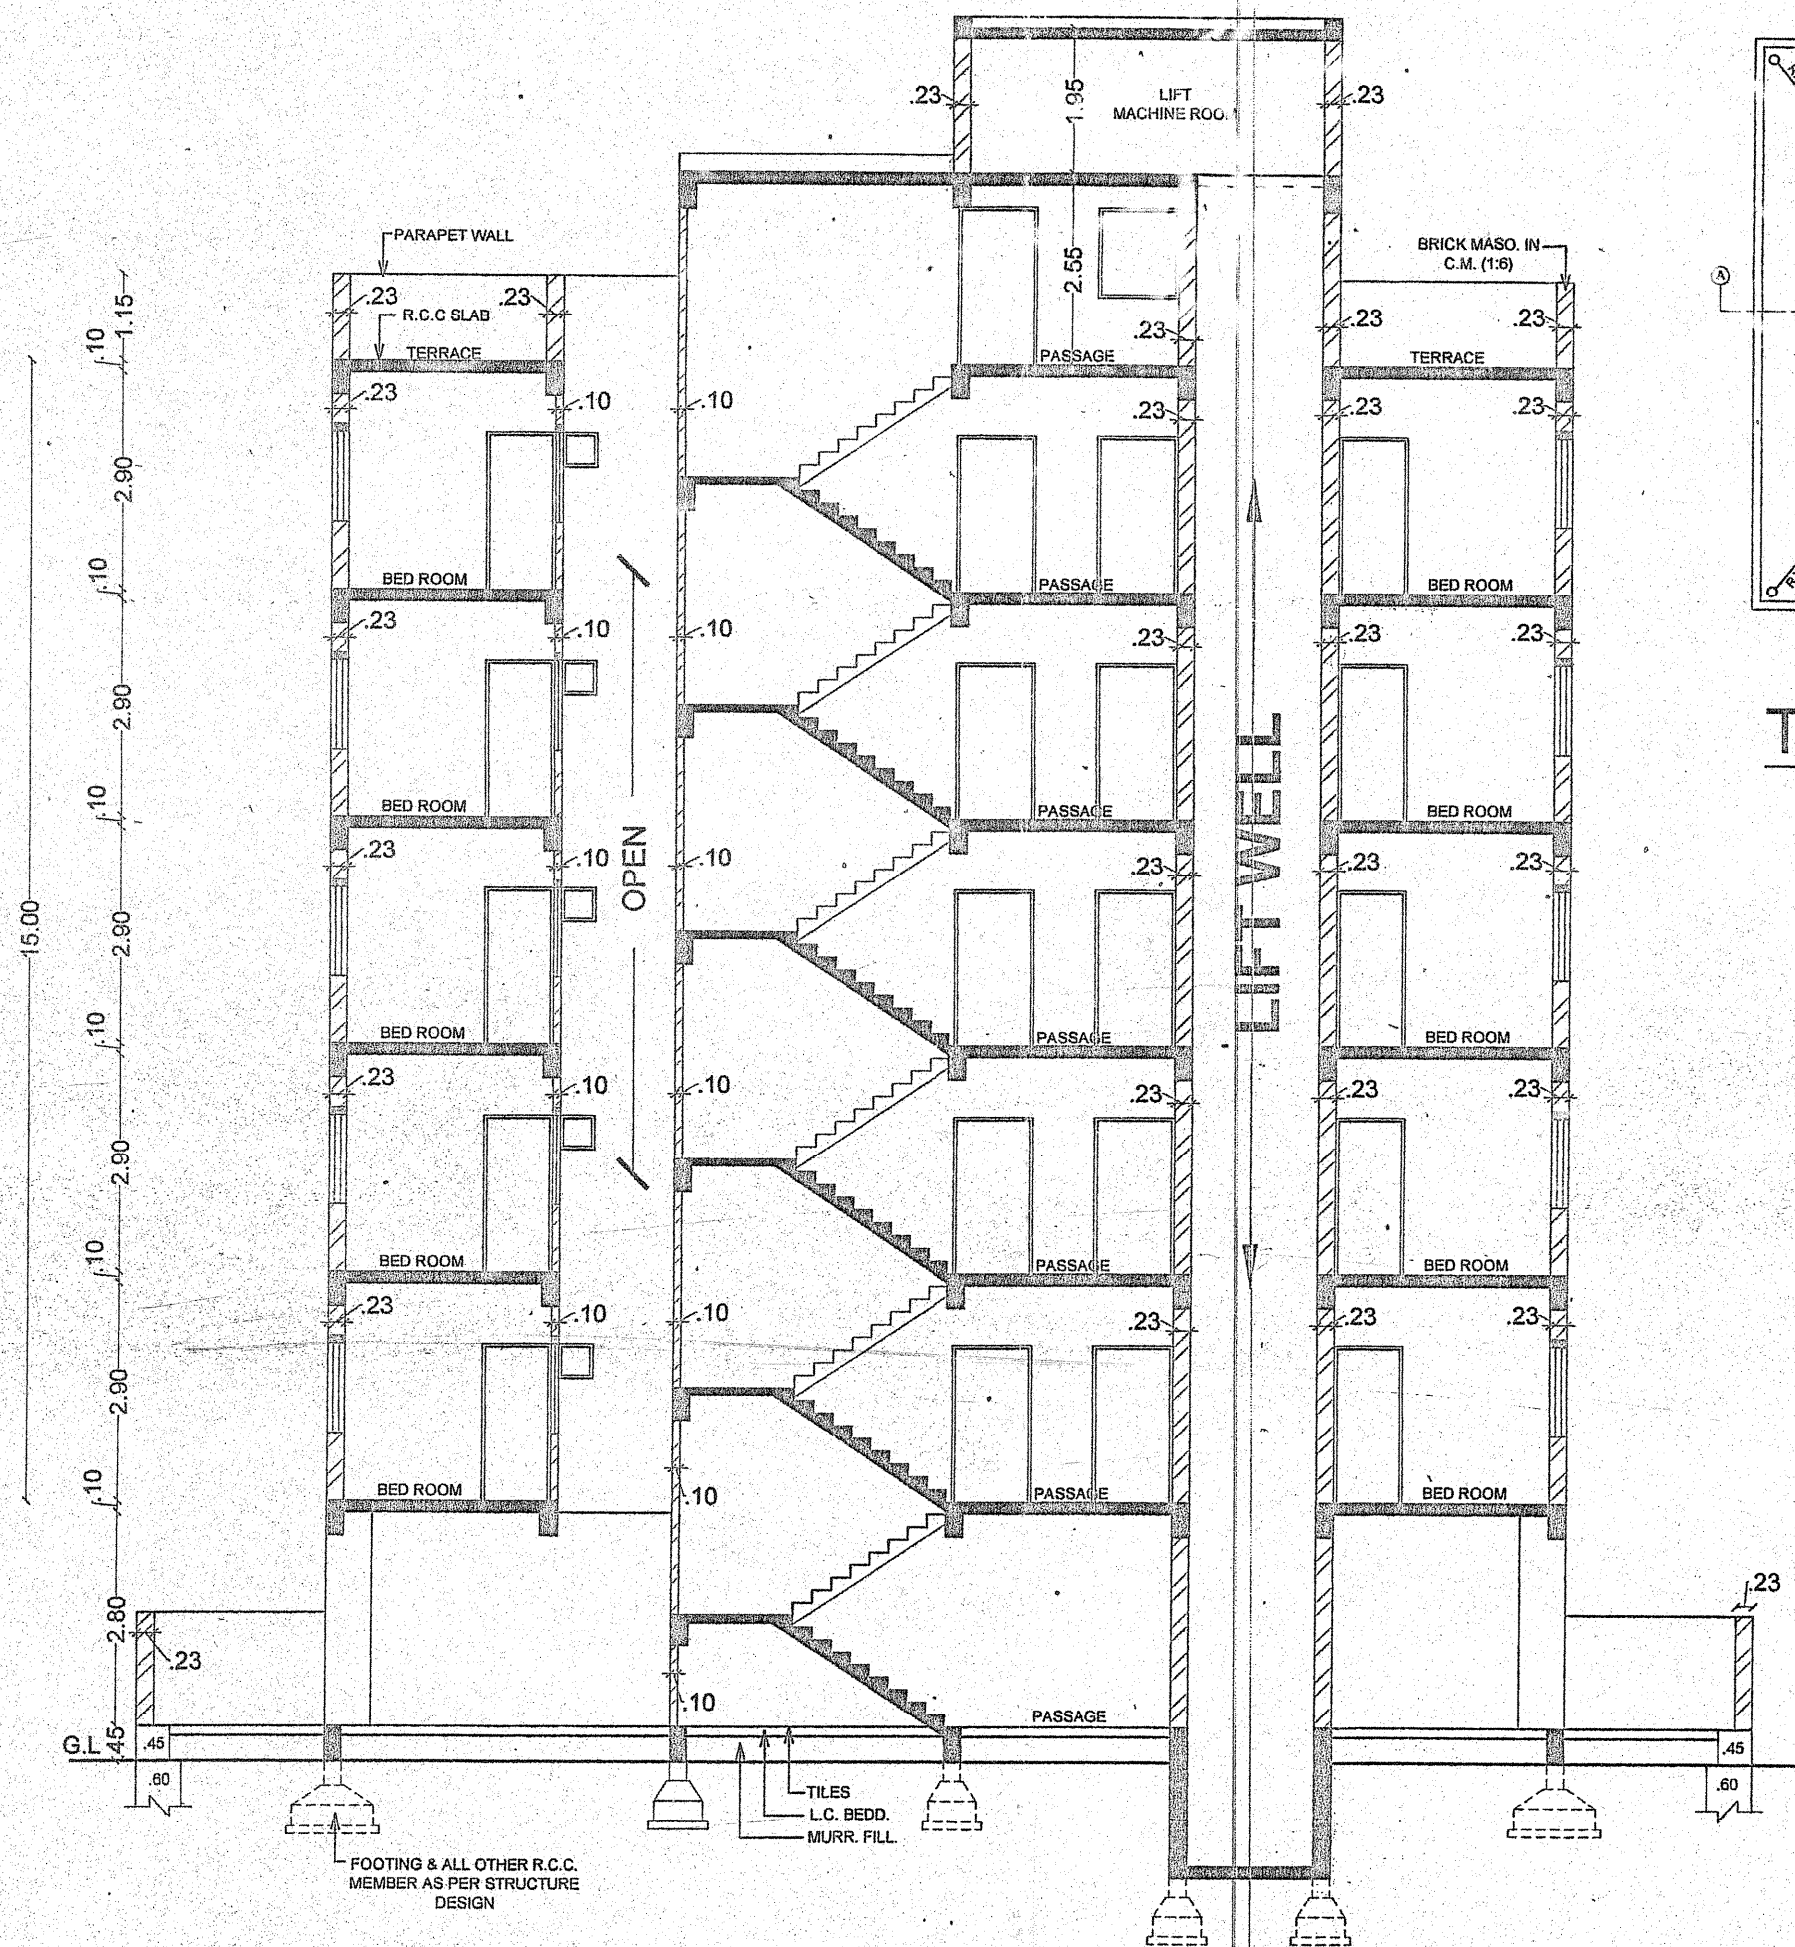


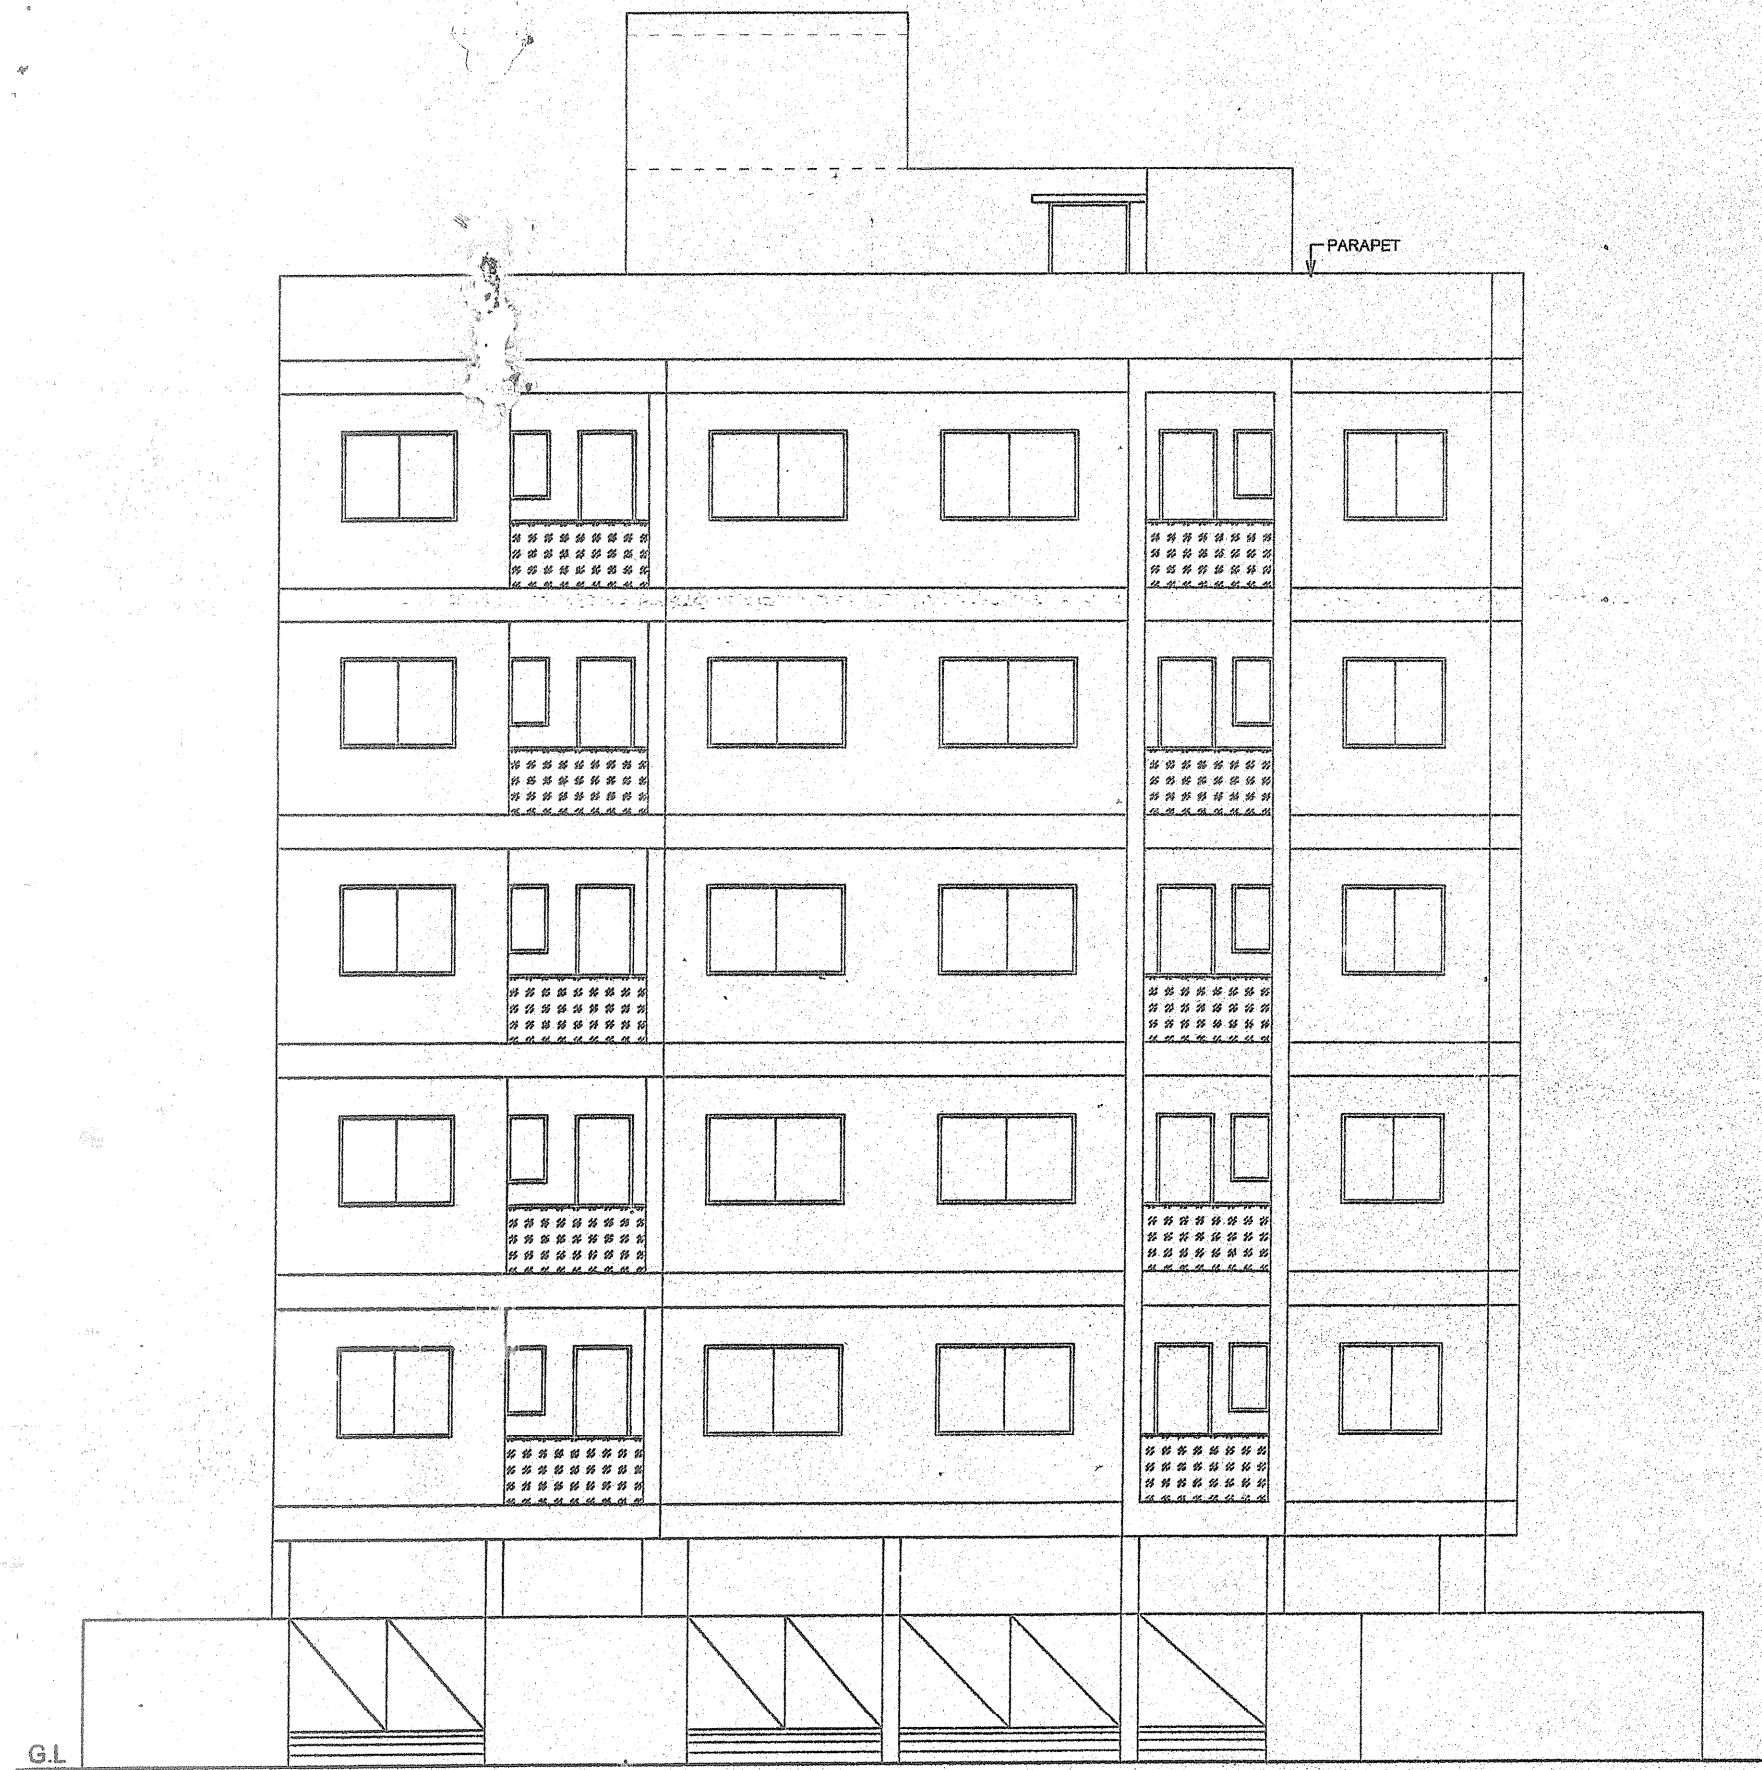


TERRACE PLAN
SCALE 1:200

PROP. SITE

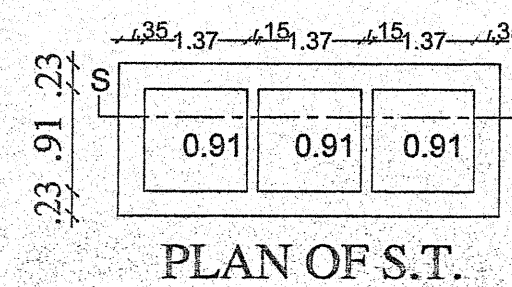

PLAN OF S.T.

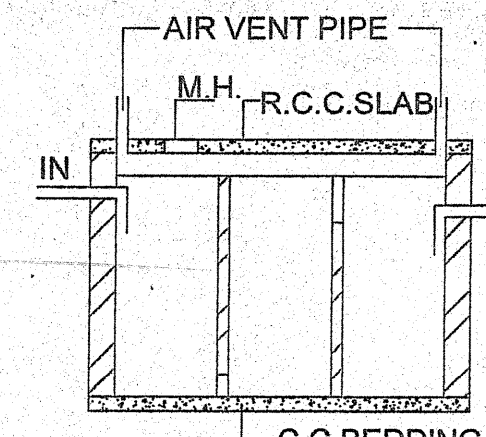

SECTION OF S.T.

SECTION OF S.P.

PLAN OF S.P.

BUILT-UP CALCULATION

G. F. TO FIFTH FLOOR BUI.

16.54 X 14.36	= 237.36
5.14 X 0.91	= 4.68
2.16 X 0.91	= 1.97
0.64 X 3.10	= 1.98
	= 245.99
LESS IN Rad. 42 X 42	= 0.09
	= 245.90
LESS OPEN	
5.91 X 1.52	= 8.98
1.52 X 3.05	= 4.64
	= 13.62
	STAIR ROOM BUI.
6.92 X 3.51	= 24.29
1.93 X 2.36	= 4.55
	= 28.84

KEY PLAN
SCALE N.T.S.

F. F. TO FIFTH FLOOR F.S.I. BUI.

TOTAL	= 232.27
LESS STAIR & LIFT	= 24.38
	= 207.91
LESS STAIR & 6.92 X 3.05	= 21.11
LIFT 1.91 X 1.70	= 3.25
	= 24.36

PARKING CALCULATION

REQUIRED	
1039.55 X 0.20	= 207.91
PROVIDED	
BUI. = 232.27	
LESS STAIR & LIFT BUI. = 28.84	
LESS PATHWAY = 8.64	
COV. PARKING = 194.79	
OPEN PARKING 2.28 X 6.84	= 15.59
	= 210.38
VISITOR PARKING REQUIRED = 20.79	
VISITOR PARKING PROVIDE 5.14 X 4.05	= 20.82

NAME OF WORK:

DWELLING - 3 RESIDENTIAL PLAN FOR

OWNER'S NAME	VISION INFRASTRUCTURE PARTNER'S 1. SHRI. SANJAYKUMAR MANSHUKHLAL MAKADIYA 2. SHRI. SHIVAM SANJAYBHAI MAKADIYA & ETC.		
LOCATION	AVALPARK, NR. AKHIL FLAT, MAVDI, RAJKOT.		
VILLAGE/CITY	MAVDI	PLOT NO.	8 TO 11
SR. NO.	27/P	SUB PLOT NO.	8 TO 11 / A
PURPOSE	RESIDENTIAL BUILDING PLAN	WARD NO.	12
TYPE OF CONS.	FRAME STRU.		

AREA TABLE:

NET PLOT AREA :- 388.62 SQ.MT

FLOOR	USED BUI.	LESS IN F. S. I.	NET F. S. I.	CARPET AREA	
GROUND	232.27	232.27	0.00	-	
FIRST	232.27	24.36	207.91	181.33	
SECOND	232.27	24.36	207.91	181.33	
THIRD	232.27	24.36	207.91	181.33	
FORTH	232.27	24.36	207.91	181.33	
FIFTH	232.27	24.36	207.91	181.33	
STAIR	28.84	28.84	-	-	
TOTAL	1422.46	382.91	1039.55	-	
F. S. I. USED:-	1039.55	= 2.69 < 2.70			
	388.62				

SCHEDULE:

C.D : 1.07 X 2.10	W : 1.83 X 1.20	WIDTH : 1.52 MT.
M.D : 1.07 X 2.10	W1 : 1.07 X 1.20	TREAD : 0.25 MT.
D : 0.91 X 2.10	W2 : 1.52 X 1.20	RISER : 0.17 MT.
D1 : 0.76 X 2.10	W3 : 1.37 X 1.20	
	W4 : 0.99 X 1.20	
	W5 : 0.53 X 0.91	
	W6 : 1.98 X 1.20	
	W7 : 0.43 X 0.91	
	V : 0.46 X 0.46	

LEGEND:

PLOT BOUND.	---
PROP. WORK	---
DRAIN LINE	---

OWNER:

X S. M. Meekalin
1. SHRI. SANJAYKUMAR MANSHUKHLAL MAKADIYA

X *[Signature]*
2. SHRI. SHIVAM SANJAYBHAI MAKADIYA

ENGINEER: P.N. Ghodasara
R.M.C. L.C. NO. 127
CONSULTANTS
VISHWAKARMA COMPLEX S.F.
RAYYA RING ROAD
RAJKOT.

STRUCTURE :- BIPIN ADHIYA
Structural Engineer
101 - Royal Corner,
RAJKOT.
R.M.C.L. No.77, RUDA L. No. 61

AUTHORITY:


મંજૂરી કરેલા વાસ્તુ ડિઝાઇનના આધારે
અવધી સરકારે નં. ૧૭૭ તમારો
પરવાનું આપેલ છે. જેના અનુસાર
તમારો વાસ્તુ ડિઝાઇન સરકારી
સંસ્થાના જાણકારો દ્વારા તપાસ
કરેલો છે અને તે સરકારી સંસ્થા
દ્વારા મંજૂર કરેલ છે.

અવધી સરકાર
તા. ૨૬/૫/૨૦૦૧ ના સરકારીના હુકમના મુજબ
૧.૭ મુજબના ૨૭ મંજૂર રીપોર્ટના સંજ્ઞ મુજબ
સ્થાનિક કમિશનર દ્વારા તમારો વાસ્તુ ડિઝાઇન
સરકારી સંસ્થાના જાણકારો દ્વારા તપાસ
કરેલો છે અને તે સરકારી સંસ્થા દ્વારા
મંજૂર કરેલ છે.


૬૭ થી ૮૦૦ ૦.૦૧ થી ૨૦૦૦
તા. ૨૪/૨૦/૨૦૦૮ તા. ૦૩/૨૨/૨૦૦૮

OWNER'S COPY APPROVED


AE-AAE ASSOCIATED PLANNER
Rajkot Municipal Corporation

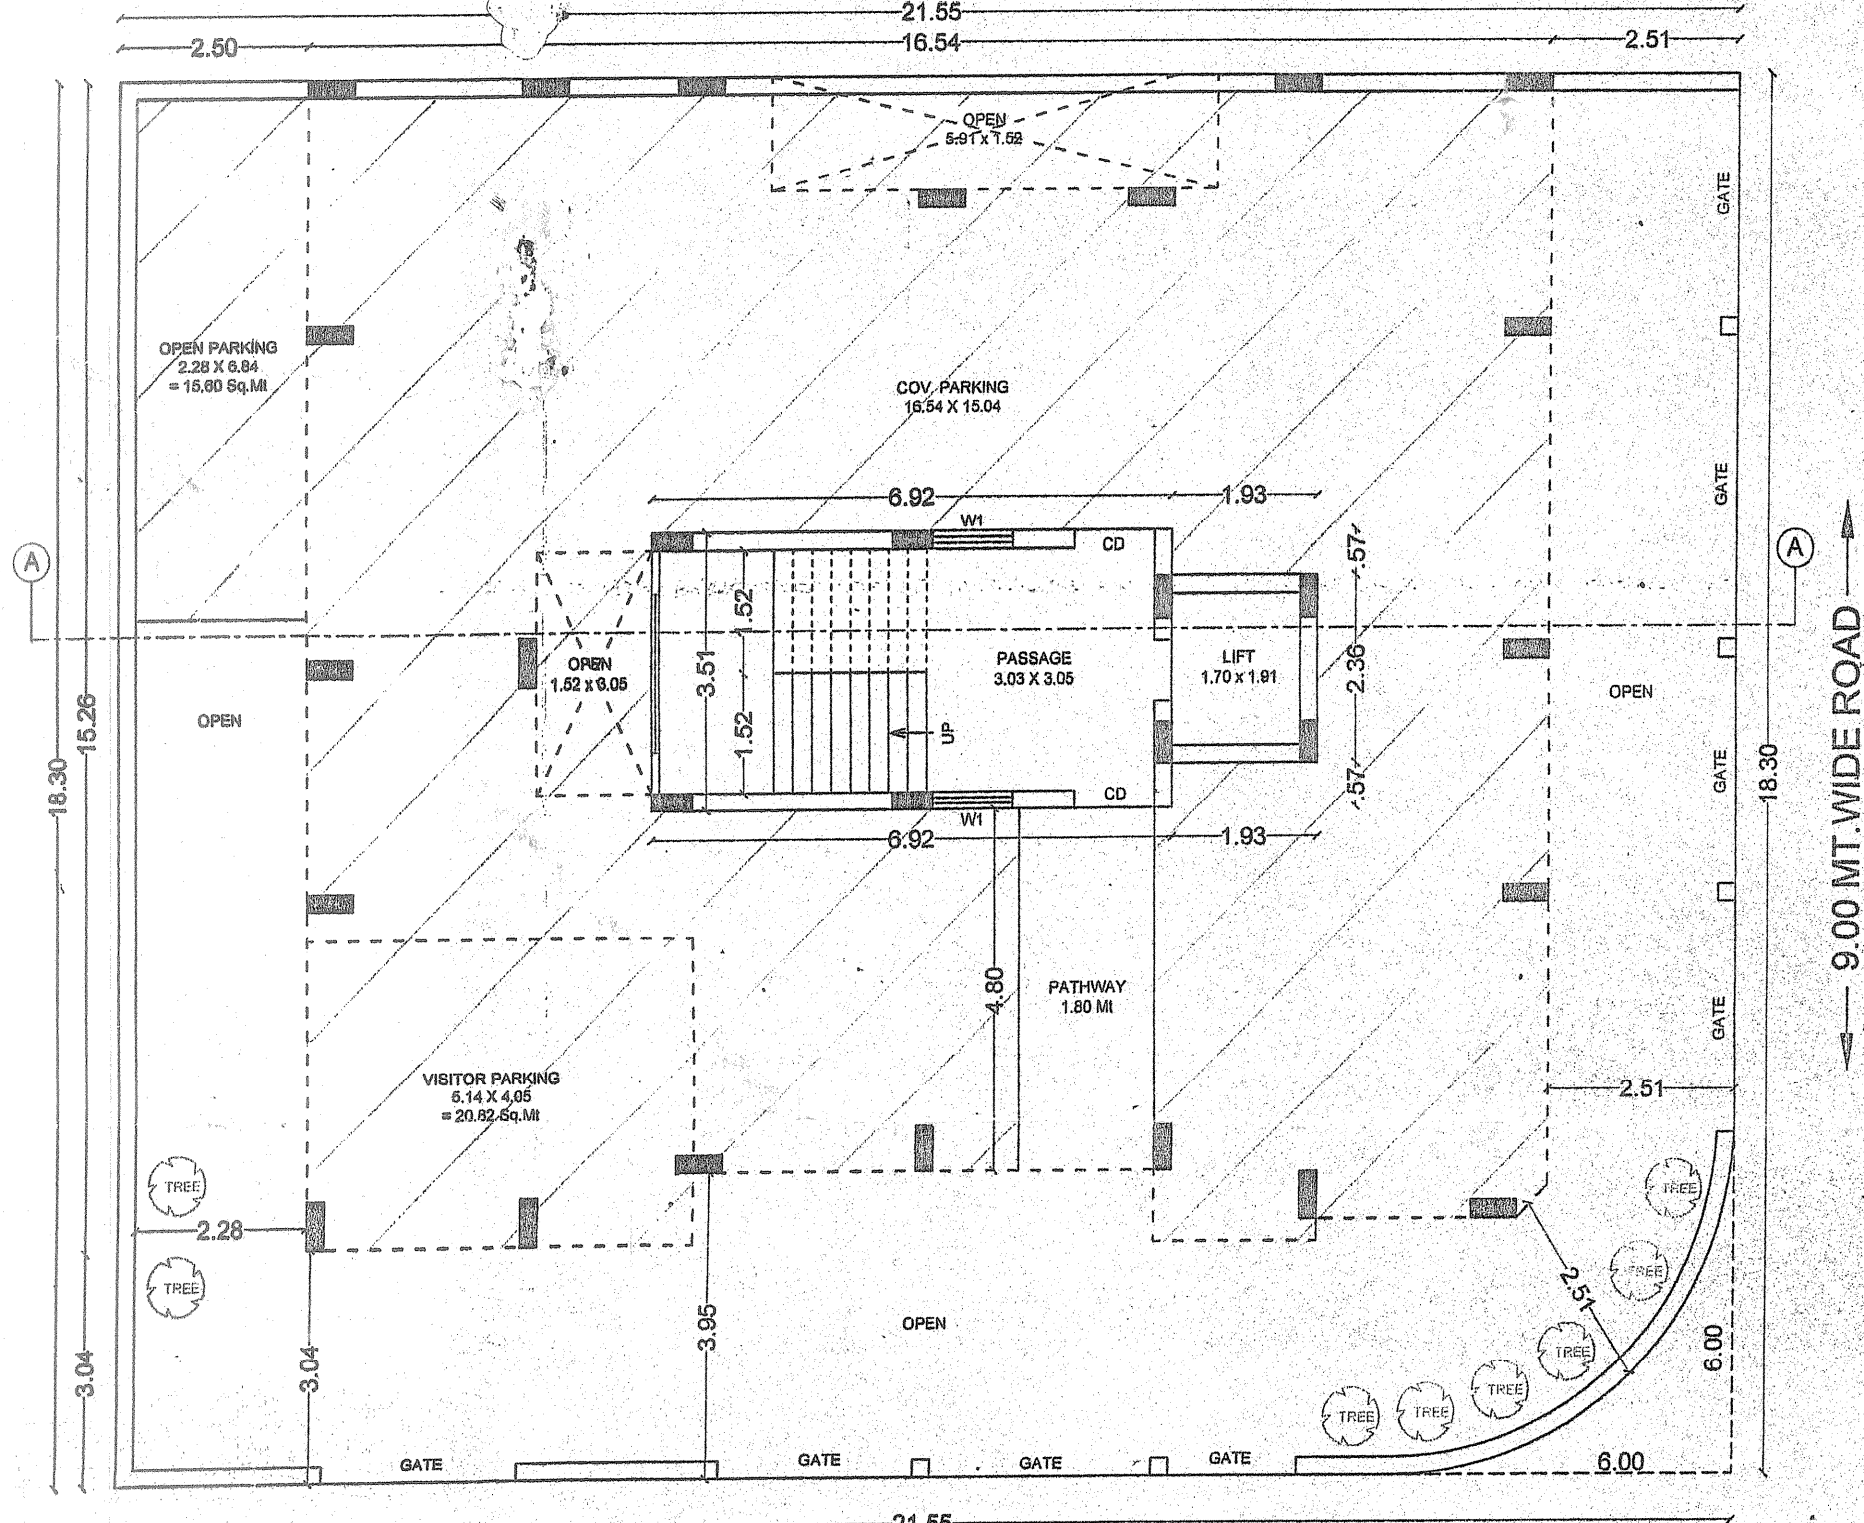

G.F PLAN
SCALE 1:100

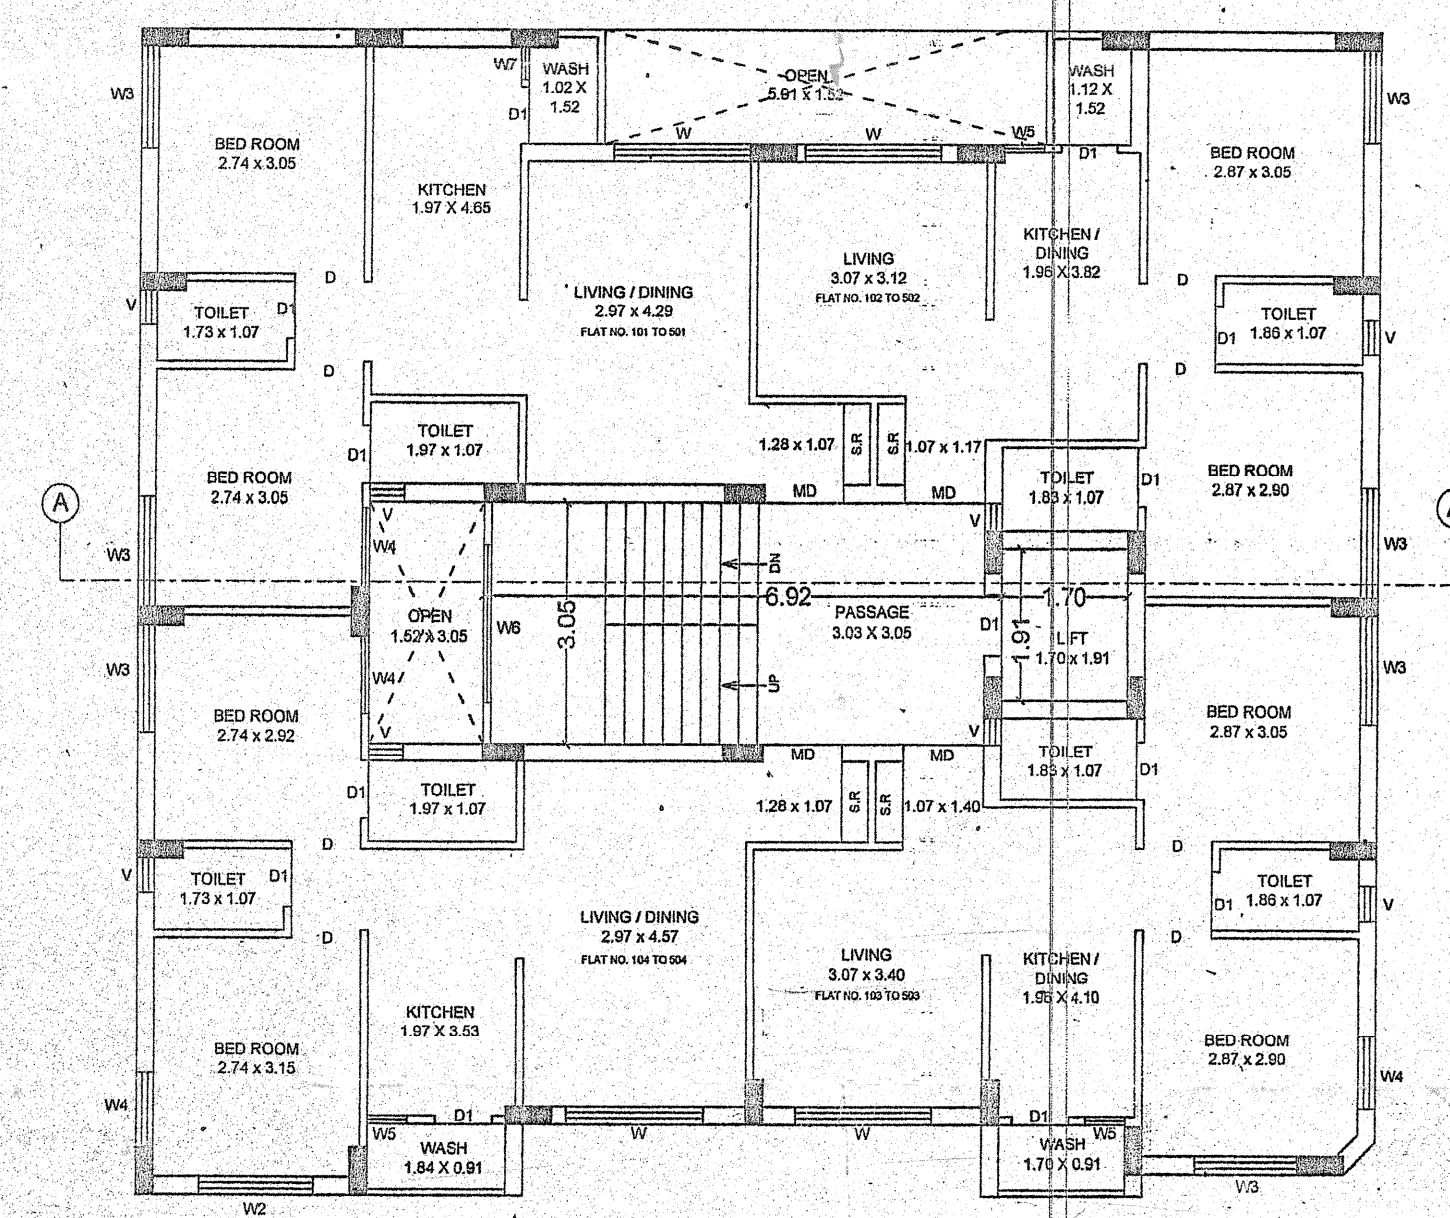

PROP. TYPICAL FLOOR
PLAN (1st TO 5th)
SCALE 1:100

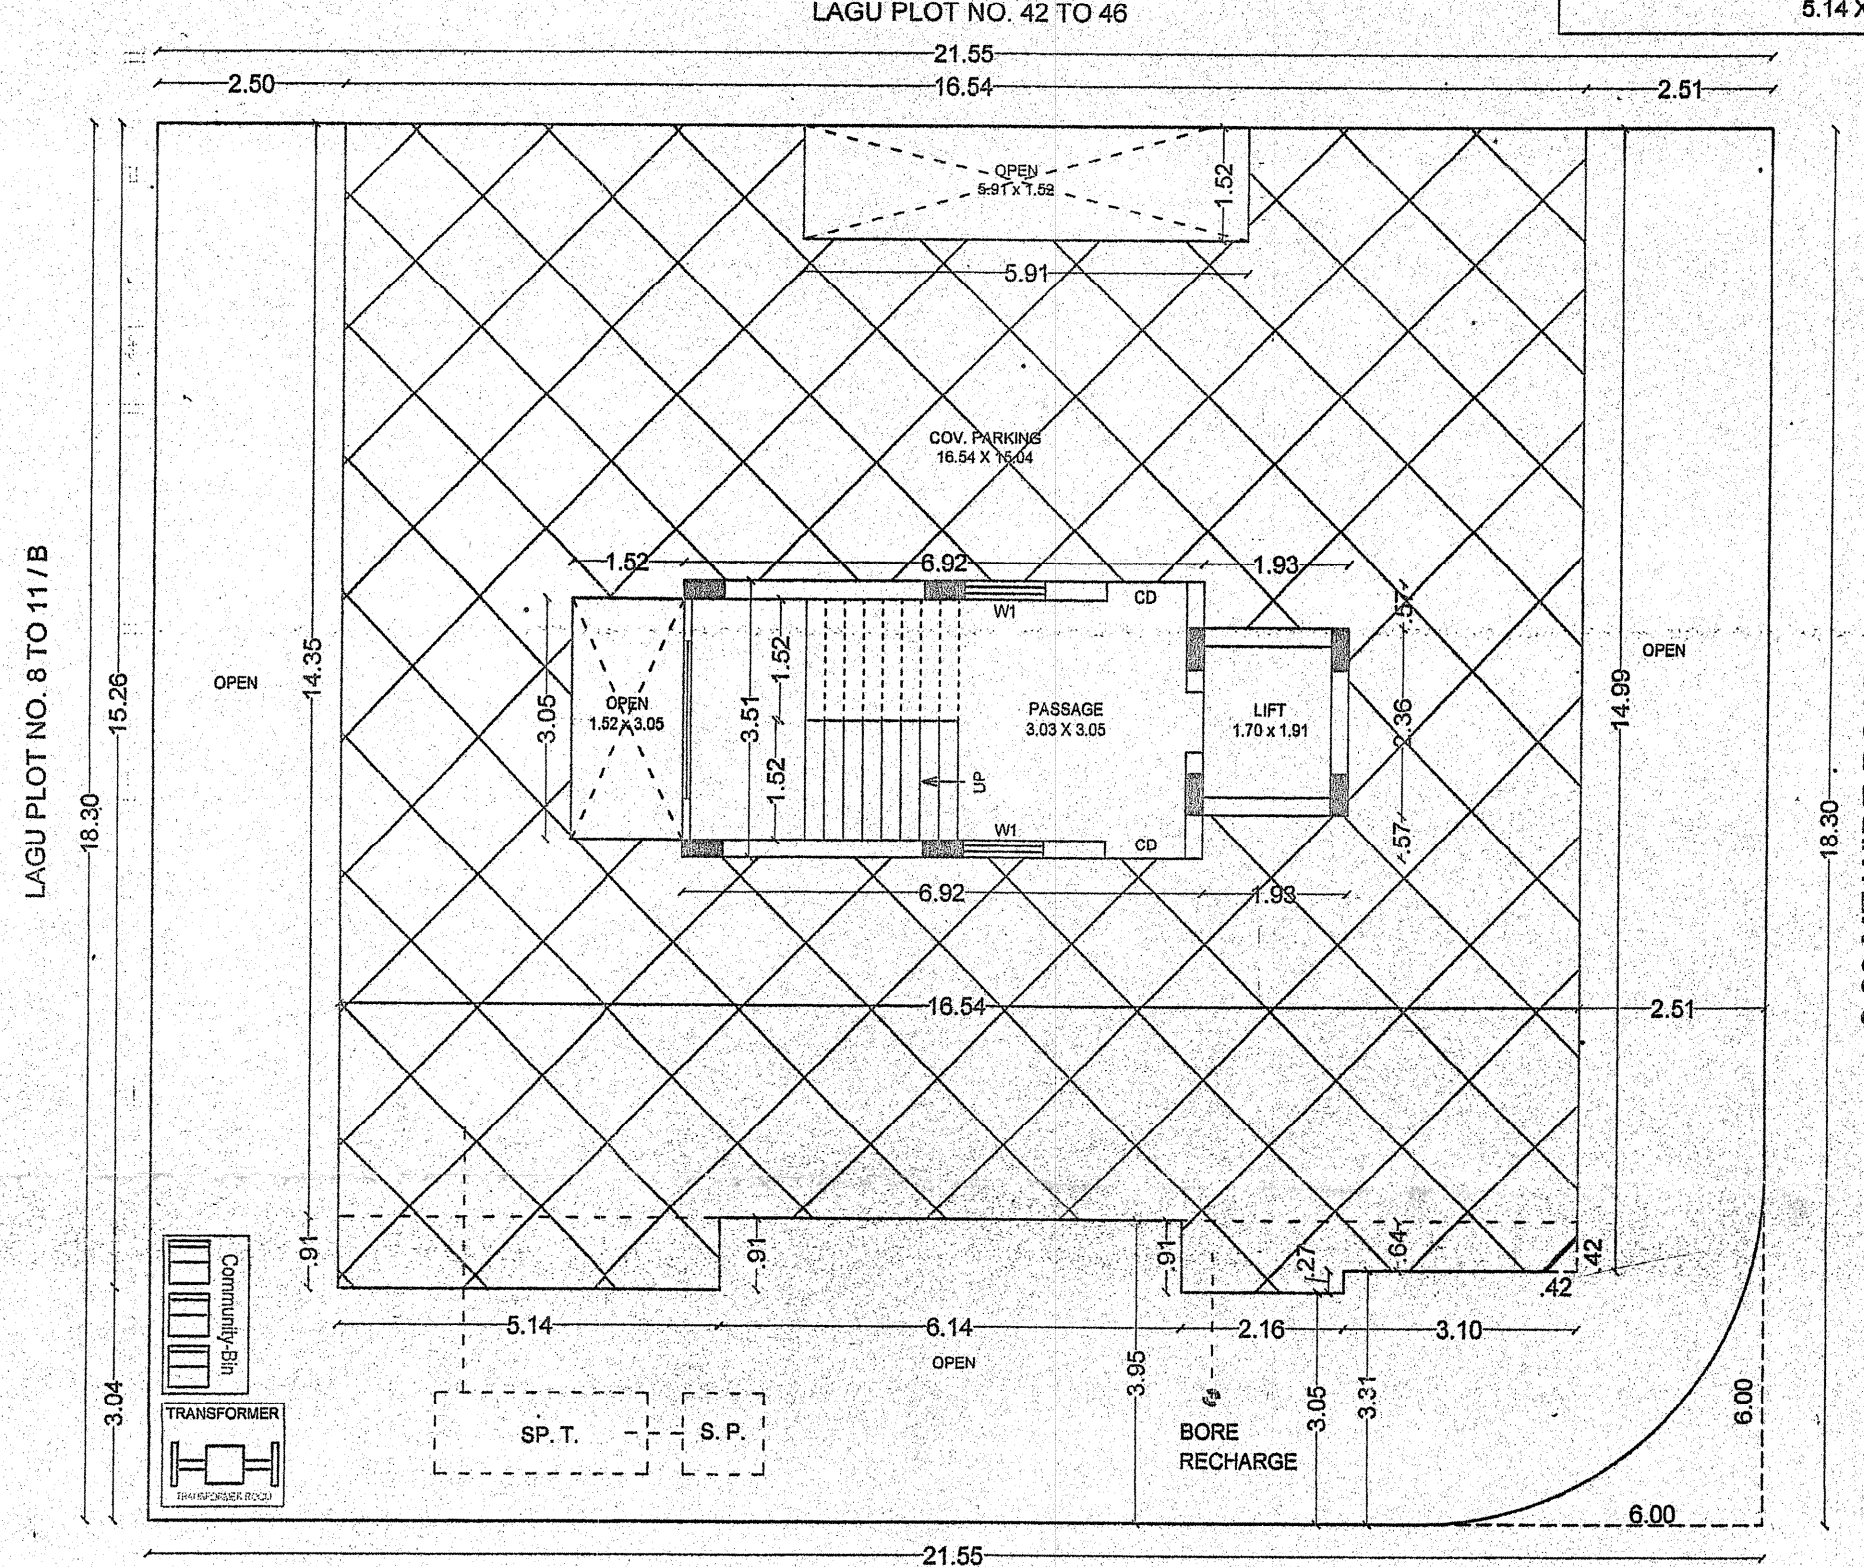

SITE PLAN
SCALE 1:100

