
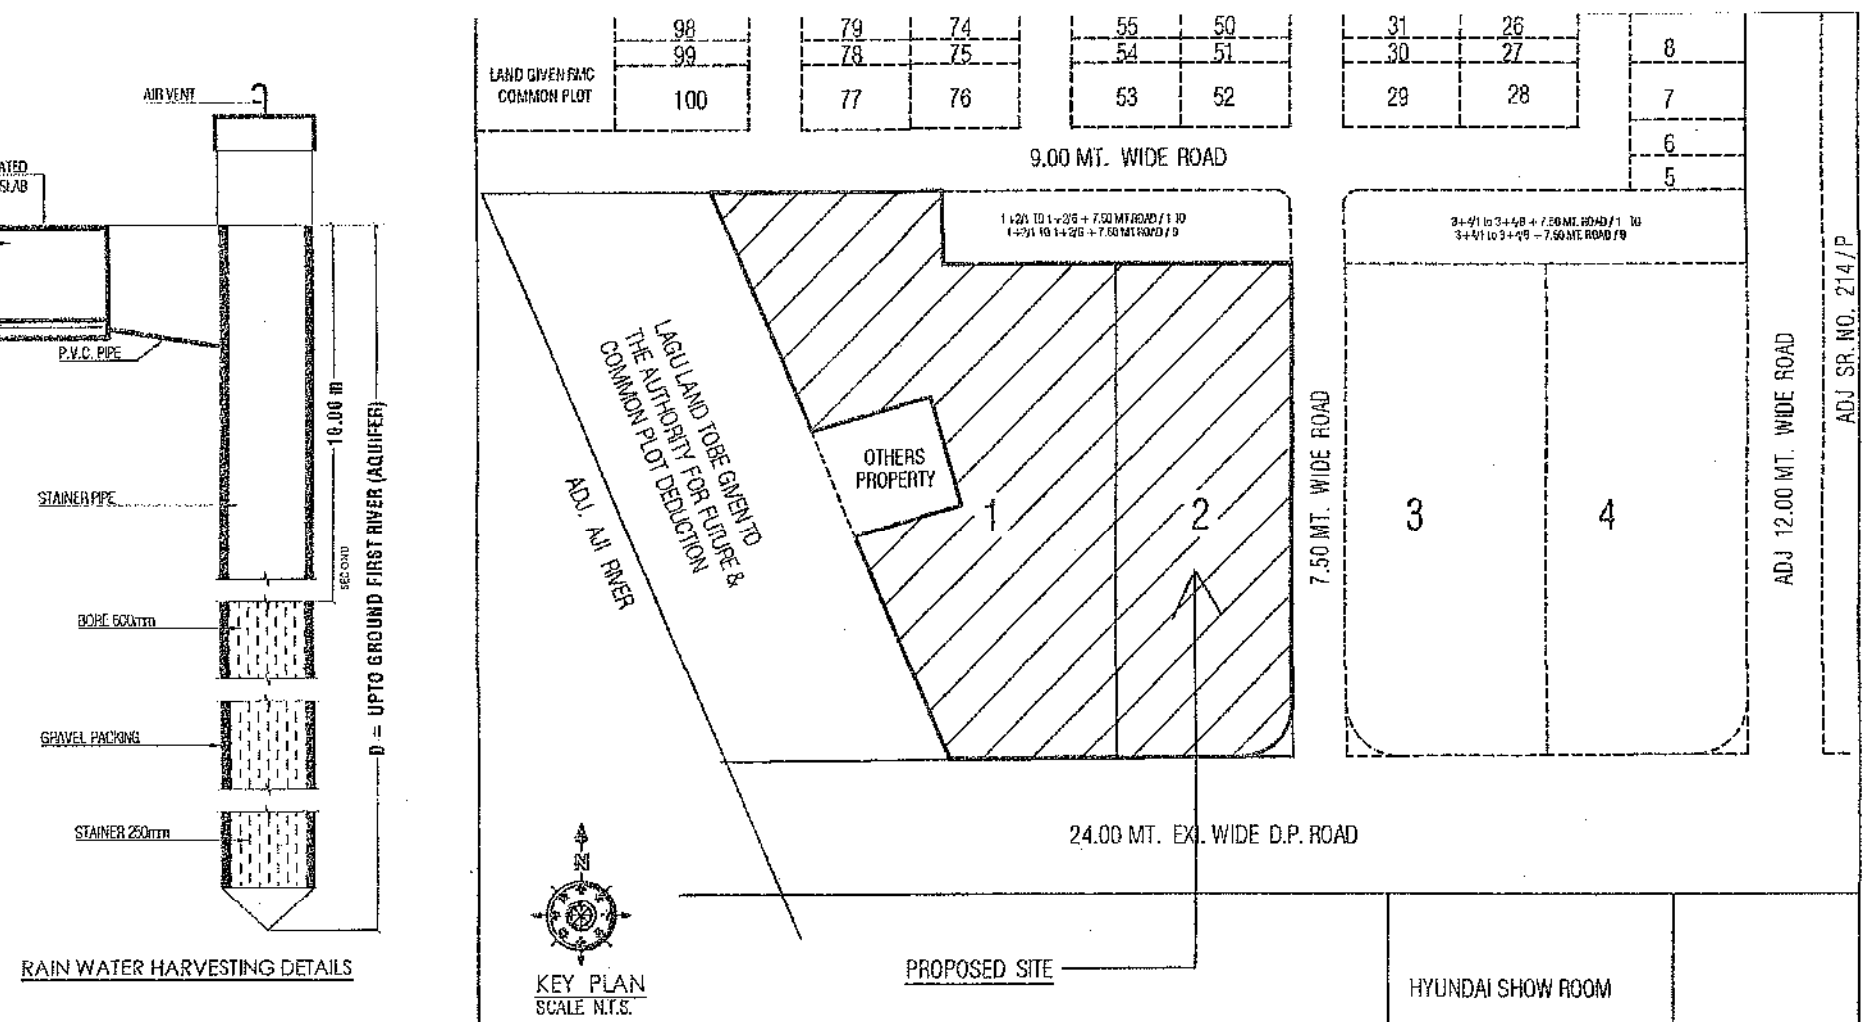


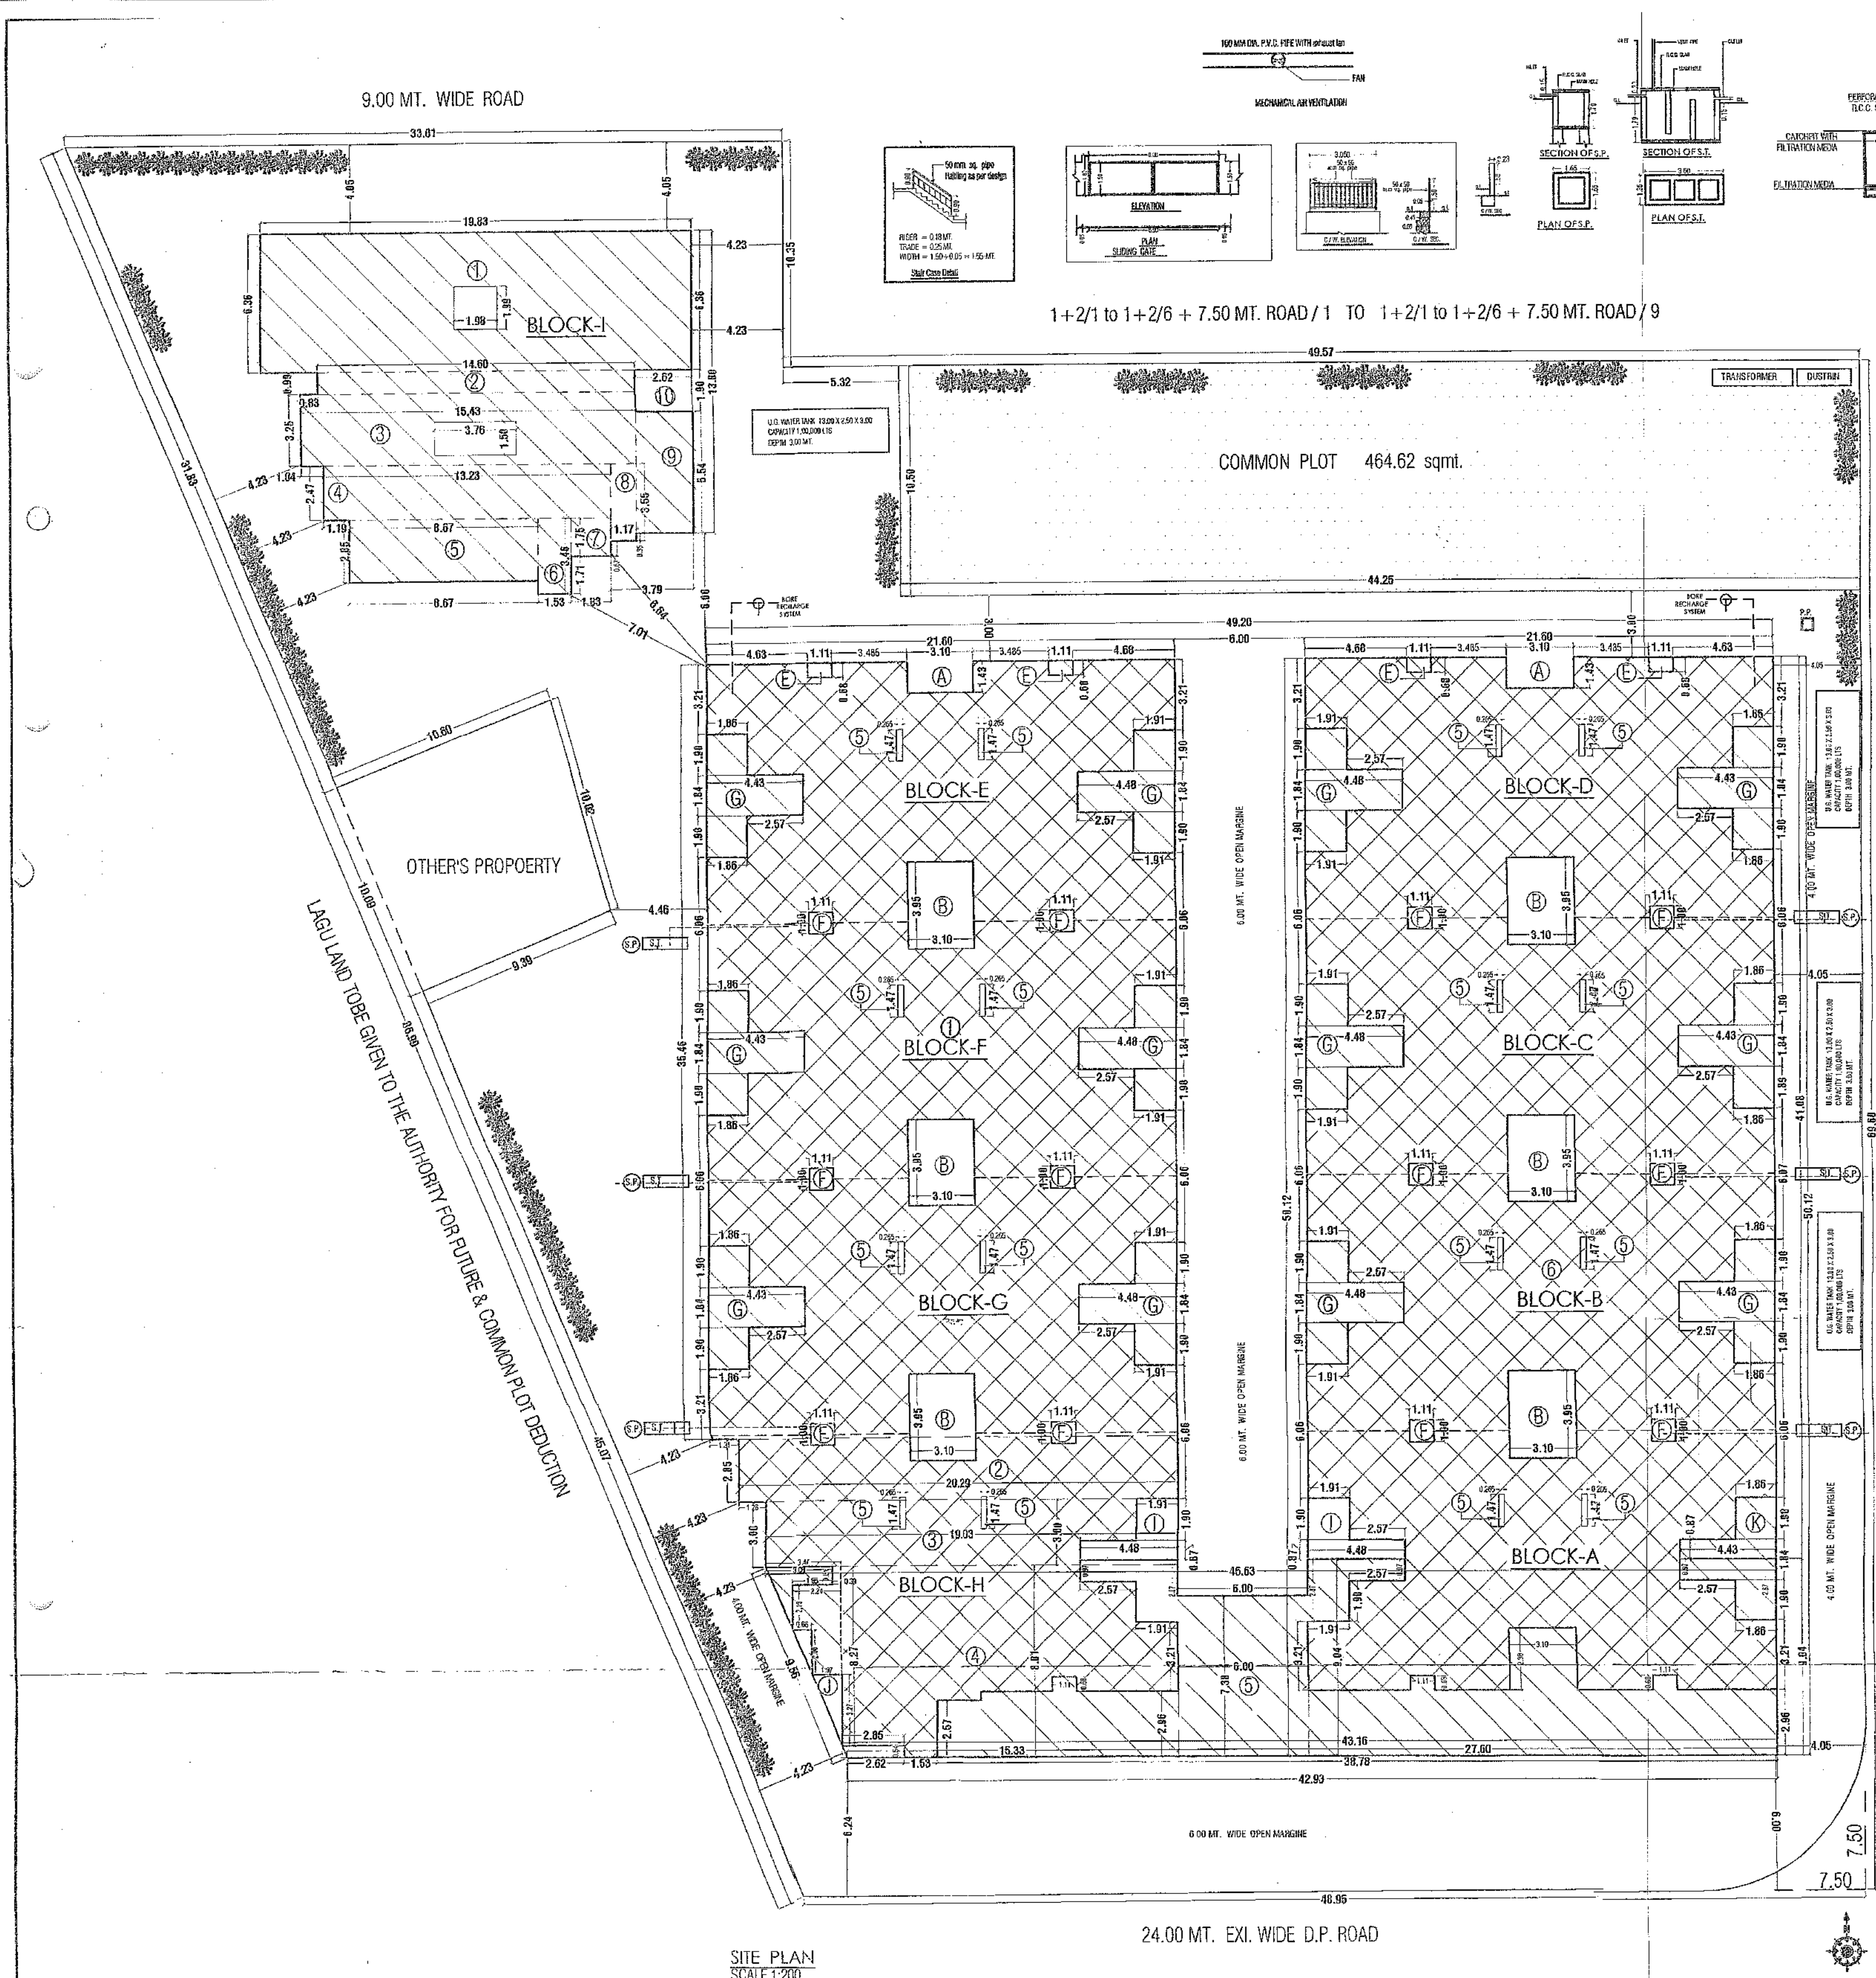

અગત્યની સુચના :-

તા. ૨૭/૪/૨૦૦૭ ના સરકારીના હુકમના મુદ્દા નં. ૧૮૫/૨૦૦૭ના હરકત પ્રોજેક્ટ રીપોર્ટના સ્ટેજ મુજબ સ્થાનિકે બાંધકામ કરવામાં વપરાશના લેવાના આવેલ બિંદુઓના આધારે કોર્ટ શિફ્ટર, સ્થિત તથા ચિત્રે બિંદુઓના આધારે લેબોરેટરી દ્વારા પરીક્ષણ કરાવવા અને પરીક્ષણના રીપોર્ટ કમ્પાઈન સર્ટીફિકેટ અરજ સાથે કરજ ચલાવતપૂર્વે સામેલ રાખવાના રહેશે.

NAME OF WORK

PROPOSED COMM + RESL. HIGHRISE BUILDING PLAN FOR SATYAM INFRA STRUCTURE A PARTNERSHIP FIRM, PARTNERS IN

1. SHREE KANAKKUMAR KHAMRAJIBAI KHATARIYA
2. SHREE YANRAJIBAI JAYTAJBHAI HUMBAL
3. SHREE AJAYBHAI PRATAPBHAI DANGAR
4. SHREE SHAILESHBHAI BHAGVANJIBHAI THUMMER
5. SHREE NARESHBHAI PRAGJIBHAI DHAMELIA
6. IKALBHAI HUSHENBHAI KHAMANI
7. TAURAJ ASHRAFI KHAMANI

P.O.A. OF ALL PARTNERS NARESHBHAI PRAGJIBHAI DHAMELIA USE OF BUILDING - COMMERCIAL (MERCANTILE) + RESIDENTIAL (DWELLING) TYPE OF CONSTRUCTION - FRAME STRUCTURE (RISE RISE) PROJECT - AFFORDABLE HOUSING PROJECT

LOCATION - OPP. EQUITY BUILDING SHOW ROOM, 80.00 FEET ROAD. RAKOT.

PLOT NO. :- 2+1/4 SUR. NO. :- 2+1/4 WARD NO. :- 15

VILLAGE - RAKOT TALUKA / DIST. :- RAKOT.

AREA TABLE

PLOT AREA AS PER AS DOCUMENT = 4644.03 SQ.MT. COMMERCIAL PLOT AREA = 461.52 SQ.MT. NET PLOT AREA = 4182.51 SQ.MT.													
FLOOR	PROP. COMM. BUILT UP AREA	PROP. RESL. BUILT UP AREA	TOTAL PROP. BUILT UP AREA	PARKING, STAIR, LIFT, UTILITY (SQ.M.F.S.I.)	PROP. COMM. F.S.I. B.A.	PROP. RESL. F.S.I. B.A.	TOTAL PROP. F.S.I. B.A.	NO. OF UNIT	COMMERCIAL	RESIDENTIAL	CARPET AREA (SQ. MT.)		
BLOCK - A TO H	BLOCK - I	BLOCK - I	BLOCK - I	BLOCK - I	BLOCK - A TO H	BLOCK - I	BLOCK - I	BLOCK - I	BLOCK - I	BLOCK - I	BLOCK - I		
BASEMENT	442.38	-----	442.38	442.38	-----	-----	442.38	-----	-----	-----	-----		
G.F.	446.08	1624.46	2766.54	2341.18	1934.09	407.09	-----	407.09	14	-----	356.95		
1st FLOOR	357.46	1483.51	2655.58	2106.55	236.73	314.03	1262.12	233.04	1909.19	12	32	213.46	1513.46
2nd FLOOR	357.46	1483.51	2655.58	2106.55	236.73	314.03	1262.12	233.04	1909.19	12	32	213.46	1513.46
3rd FLOOR	40.44	1666.79	2655.58	1972.81	234.30	0.00	1444.89	233.04	1677.73	-----	36	-----	1478.44
4th FLOOR	-----	1664.04	2655.58	1929.62	254.06	-----	1441.94	233.04	1674.98	-----	36	-----	1474.33
5th FLOOR	-----	1664.04	2655.58	1929.62	254.06	-----	1441.94	233.04	1674.98	-----	36	-----	1474.33
6th FLOOR	-----	1664.04	2655.58	1929.62	254.06	-----	1441.94	233.04	1674.98	-----	36	-----	1474.33
7th FLOOR	-----	1664.04	2655.58	1929.62	254.06	-----	1441.94	233.04	1674.98	-----	36	-----	1474.33
TERRACE FL.	-----	234.48	44.41	278.89	278.89	-----	0.00	0.00	-----	-----	-----	-----	-----
TOTAL	1201.42	13591.29	2174.13	18606.84	4555.20	103.61	9736.69	1631.25	12467.58	28	244	860.72	10000.68

F.S.I. as per 1.60 + 25% PWD = 2.70

Area (S.I.) = 12607.58

Area F.S.I. = 12607.58

Plot F.S.I. = 12607.58 + 25% PWD = 15759.47

Plot F.S.I. =

PERMISSIBLE COMMERCIAL USE = 2.70 x 4644.03 x 0.10

= 1263.68 Sq.Mt.

PROP. COMMERCIAL USE = 1039.61 Sq.Mt.

COMMERCIAL F.S.I. = $\frac{12607.58}{4644.03} = 2.70 < 2.70$

COMMERCIAL:-

RESIDENTIAL:- BLOCK - A AND H

B.A. @ GROUND FLOOR :-
 $46.72 \times 42.93 / 2 \times 9.04 = 405.22$
 $9.225 \times 5.85 = 53.97$
 $6.65 \times 3.00 = 19.95$

TOTAL = 479.14 sqm.

DEDUCTION:-
 $3.47 \times 2.97 = 10.30$
 $0.37 \times 2.74 = 1.01$
 $3.63 \times 2.97 = 11.37$
 $6.00 \times 1.66 = 9.96$
 $0.37 \times 1.20 = 0.44$

TOTAL = 33.08 sqm.

479.14 - 33.06 = 446.06 sqm.

B.A. @ GROUND FLOOR = 446.06 sqm.

STAIR & LIFT AREA :-
 $5.28 \times 7.38 = 38.97$
 $446.06 - 38.97 = 407.09$ sqm.

F.S.I. B.A. @ GROUND FLOOR = 407.09 sqm.

B.A. @ 1st FLOOR :-
 $43.16 \times 9.04 = 390.17$ sqm.

DEDUCTION:-
 $6.00 \times 1.66 = 9.96$
 $3.83 \times 2.97 \times 2 = 22.75$

TOTAL = 32.71 sqm.

390.17 - 32.71 = 357.46 sqm.

B.A. @ 1st FLOOR = 357.46 sqm.

STAIR & LIFT AREA :-
 $5.28 \times 4.83 = 25.50$
 $7.93 \times 2.95 = 17.93$

TOTAL = 43.43 sqm.

357.46 - 43.43 = 314.03 sqm.

F.S.I. B.A. @ 1st FLOOR = 314.03 sqm.

B.A. @ 2nd FLOOR :-
 $43.16 \times 9.04 = 390.17$ sqm.

DEDUCTION:-
 $6.00 \times 1.66 = 9.96$
 $3.83 \times 2.97 \times 2 = 22.75$

TOTAL = 32.71 sqm.

390.17 - 32.71 = 357.46 sqm.

B.A. @ 2nd FLOOR = 357.46 sqm.

STAIR & LIFT AREA :-
 $5.28 \times 7.38 = 38.97$
 $357.46 - 38.97 = 318.49$ sqm.

F.S.I. B.A. @ 2nd FLOOR = 318.49 sqm.

B.A. @ 3rd FLOOR :-
 $5.74 \times 7.38 = 42.36$

DEDUCTION:-
 $0.23 \times 2.96 \times 2 = 1.36$
 $0.23 \times 1.21 \times 2 = 0.56$

TOTAL = 1.92




42.36 - 1.92 = 40.44

B.A. @ 3rd FLOOR = 40.44 sqm.

F.S.I. B.A. @ 3rd FLOOR = 00.00 sqm.

B.A. @ BASEMENT FLOOR:-	STAIR & LIFT AREA:-	STAIR & LIFT AREA:-
1. $3.56 \times 4.04 \times 2 = 28.76$	$3.10 \times 1.65 \times 8 = 40.92$	$3.10 \times 1.65 \times 8 = 40.92$
2. $6.00 \times 1.43 \times 2 = 17.16$	$3.56 \times 1.70 \times 8 = 48.42$	$3.56 \times 1.70 \times 8 = 48.42$
3. $46.72 \times 42.93 / 2 \times 9.04 = 252.22$	$3.83 \times 4.17 \times 8 = 127.77$	$3.83 \times 4.17 \times 8 = 127.77$
TOTAL = 451.14 sqmt.	$3.10 \times 0.23 \times 8 = 4.08$	$3.10 \times 0.23 \times 8 = 4.99$
Deduction:	TOTAL = 221.39	TOTAL = 222.10
$5.28 \times 1.56 = 8.76$	1483.51 - 221.39 = 1262.12 sqmt.	1664.04 - 222.10 = 1441.94 sqmt.
451.14 - 8.76 = 442.38 sqmt.	F.S.I. B.A. @ 1st FLOOR = 1262.12 sqmt.	F.S.I. B.A. @ 1st to 7th FLOOR = 1441.94 sqmt.
Total B.A. at Basement = 442.38 Sqmt.		
B.A. @ GROUND FLOOR:-	B.A. @ 2nd FLOOR:-	B.A. @ TERRACE FLOOR:-
1. $21.60 \times 35.46 = 766.94$	B.A. @ 1st FLOOR = 1483.51 sqmt.	$3.56 \times 5.39 = 19.19$
2. $20.29 \times 2.85 = 57.83$	B.A. @ 2nd FLOOR = 1483.51 sqmt.	$4.29 \times 2.36 = 10.12$
3. $19.03 \times 3.00 = 57.09$		29.31 x 9 = 234.48 sqmt.
4. $19.03 \times 15.39 / 2 \times 8.81 = 151.36$		B.A. @ TERRACE FLOOR = 234.48 sqmt.
5. $6.00 \times 7.38 = 44.28$		
6. $21.80 \times 50.12 = 1082.39$		
TOTAL = 2159.09	STAIR & LIFT AREA:-	
	$3.10 \times 1.65 \times 8 = 40.92$	
DUCT:-	$3.56 \times 1.70 \times 8 = 48.42$	
A. $3.10 \times 1.43 \times 2 = 8.87$	$3.83 \times 4.17 \times 8 = 127.77$	
B. $3.10 \times 3.95 \times 6 = 73.47$	$3.10 \times 0.23 \times 8 = 4.08$	
5. $0.268 \times 1.47 \times 16 = 6.23$	TOTAL = 221.39	
TOTAL = 88.57	1483.51 - 221.39 = 1262.12 sqmt.	
2159.09 - 88.57 = 2070.52	F.S.I. B.A. @ 2nd FLOOR = 1262.12 sqmt.	
B.A. at G.F. 2070.52 sqmt.		
2070.52 - 446.06 = 1624.46 sqmt.	B.A. @ 3rd FLOOR:-	
B.A. @ GROUND FLOOR = 1624.46 sqmt.	$1483.51 + 357.46 = 1840.97$	
	1840.97 - 40.44 = 1800.53 sqmt.	
	BALCONY at 3rd FLOOR:-	
B.A. @ 1st FLOOR:-	A. $2.85 \times 2.62 / 2 \times 0.54 = 1.48$	
B.A. @ GROUND FLOOR:-	B. $2.11 \times 2.57 = 5.42$	
$1624.46 - 446.06 = 2070.52$	C. $9.20 \times 2.96 = 27.23$	
$2070.52 - 357.46 = 1713.06$	D. $1.11 \times 0.69 \times 3 = 2.26$	
	E. $2.173 \times 2.36 = 64.32$	
BALCONY at 1st FLOOR	F. $3.10 \times 2.58 = 9.93$	
E. $1.11 \times 0.69 \times 4 = 3.02$	G. $1.96 \times 2.87 = 5.34$	
F. $1.11 \times 1.00 \times 12 = 13.32$	H. $2.57 \times 0.97 = 2.49$	
	I. $0.97 \times 2.57 \times 2 = 4.99$	
G. $1.91 \times 1.90 \times 2 = 7.26$	J. $2.01 \times 1.12 \times 2 = 4.54$	
$4.49 \times 1.84 = 8.24$	K. $1.91 \times 1.66 \times 2 = 6.34$	
G. $1.86 \times 1.90 \times 2 = 7.10$	TOTAL = 133.74	
$4.43 \times 1.84 = 8.15$	1800.53 - 133.74 = 1666.79 sqmt.	
TOTAL = 30.72	B.A. @ 3rd FLOOR = 1666.79 sqmt.	
G. $30.72 \times 6 = 184.32$		
I. $1.91 \times 1.90 = 3.63$	STAIR & LIFT AREA:-	
$4.48 \times 0.87 = 3.90$	$3.10 \times 1.65 \times 8 = 40.92$	
$7.53 \times 2 = 15.06$	$3.56 \times 1.70 \times 8 = 48.42$	
K. $1.86 \times 1.90 = 3.53$	$3.83 \times 4.17 \times 8 = 127.77$	
$4.43 \times 0.87 = 3.85$	$3.10 \times 0.23 \times 8 = 4.99$	
TOTAL = 7.38	TOTAL = 222.10	
J. $3.47 \times 6.27 / 2 = 14.35$	1666.79 - 222.10 = 1444.69 sqmt.	
TOTAL = 237.45	F.S.I. B.A. @ 3rd FLOOR = 1444.69 sqmt.	
PROJECTION of 3rd Floor	B.A. @ 4th to 7th FLOOR:-	
$2.24 \times 2.13 = 4.77$	B.A. @ 3rd FLOOR:-	
$1.37 \times 2.06 = 2.82$	$1666.79 + 40.44 = 1707.23$	
$0.81 \times 0.39 = 0.31$	TERRACE at 4th FLOOR:-	
TOTAL = 7.90	$5.74 \times 1.21 = 6.94$	
$237.45 - 7.90 = 229.55$	$6.00 \times 3.21 = 19.26$	
$1713.06 - 229.55 = 1483.51$	$5.74 \times 2.96 = 16.99$	
B.A. @ 1st FLOOR = 1483.51 sqmt.	TOTAL = 43.19	
	1707.23 - 43.19 = 1664.04 sqmt.	
	B.A. @ 4th to 7th FLOOR = 1664.04 sqmt.	

[illegible]

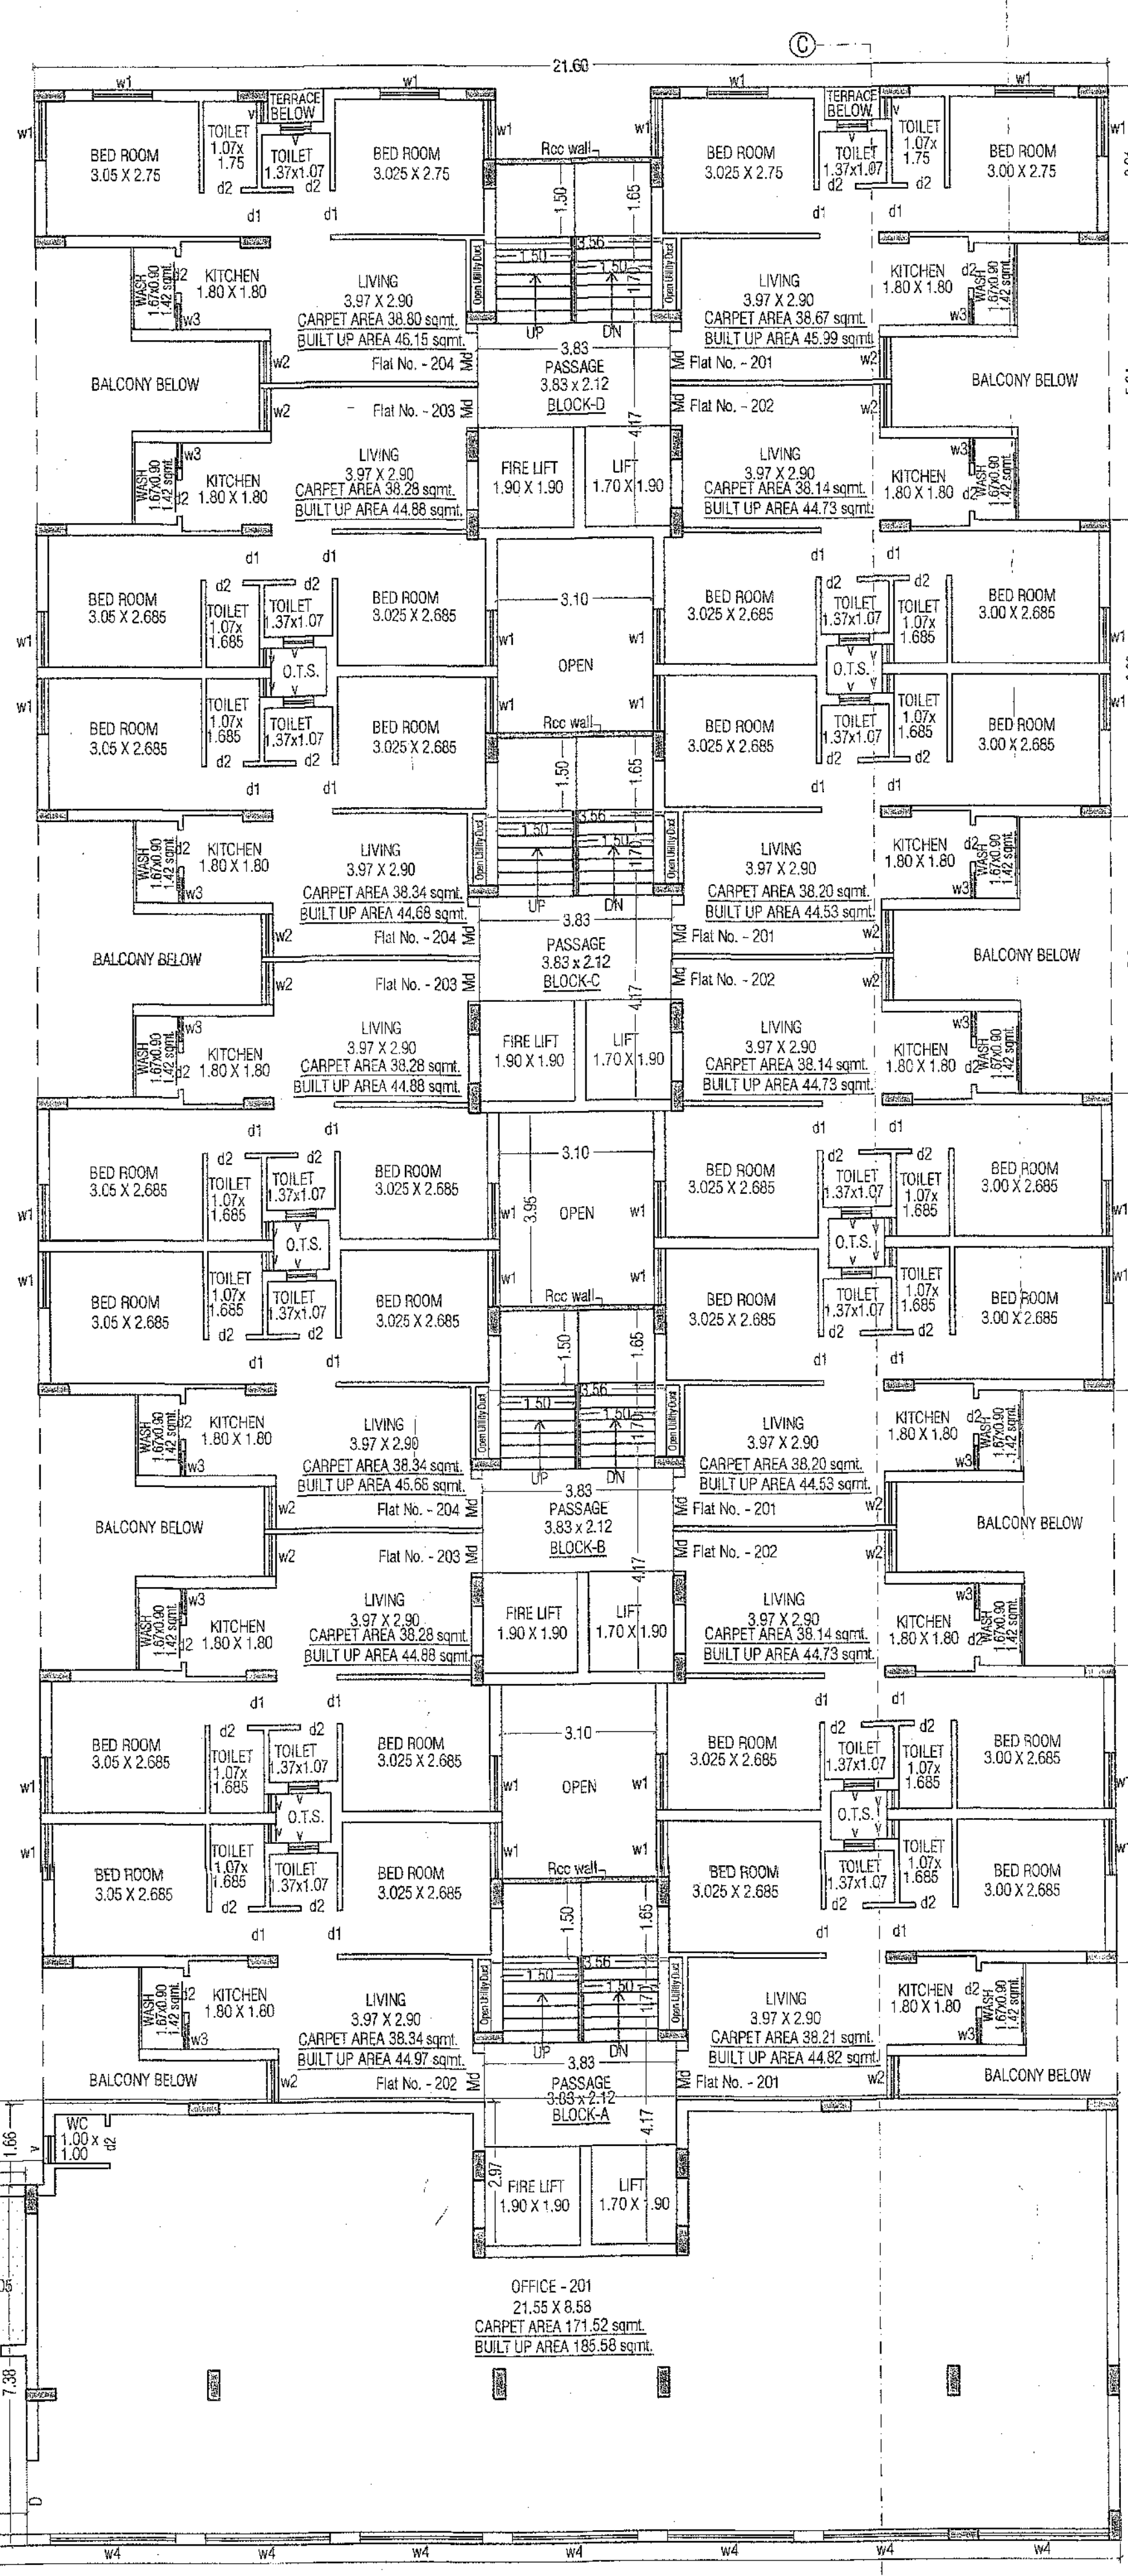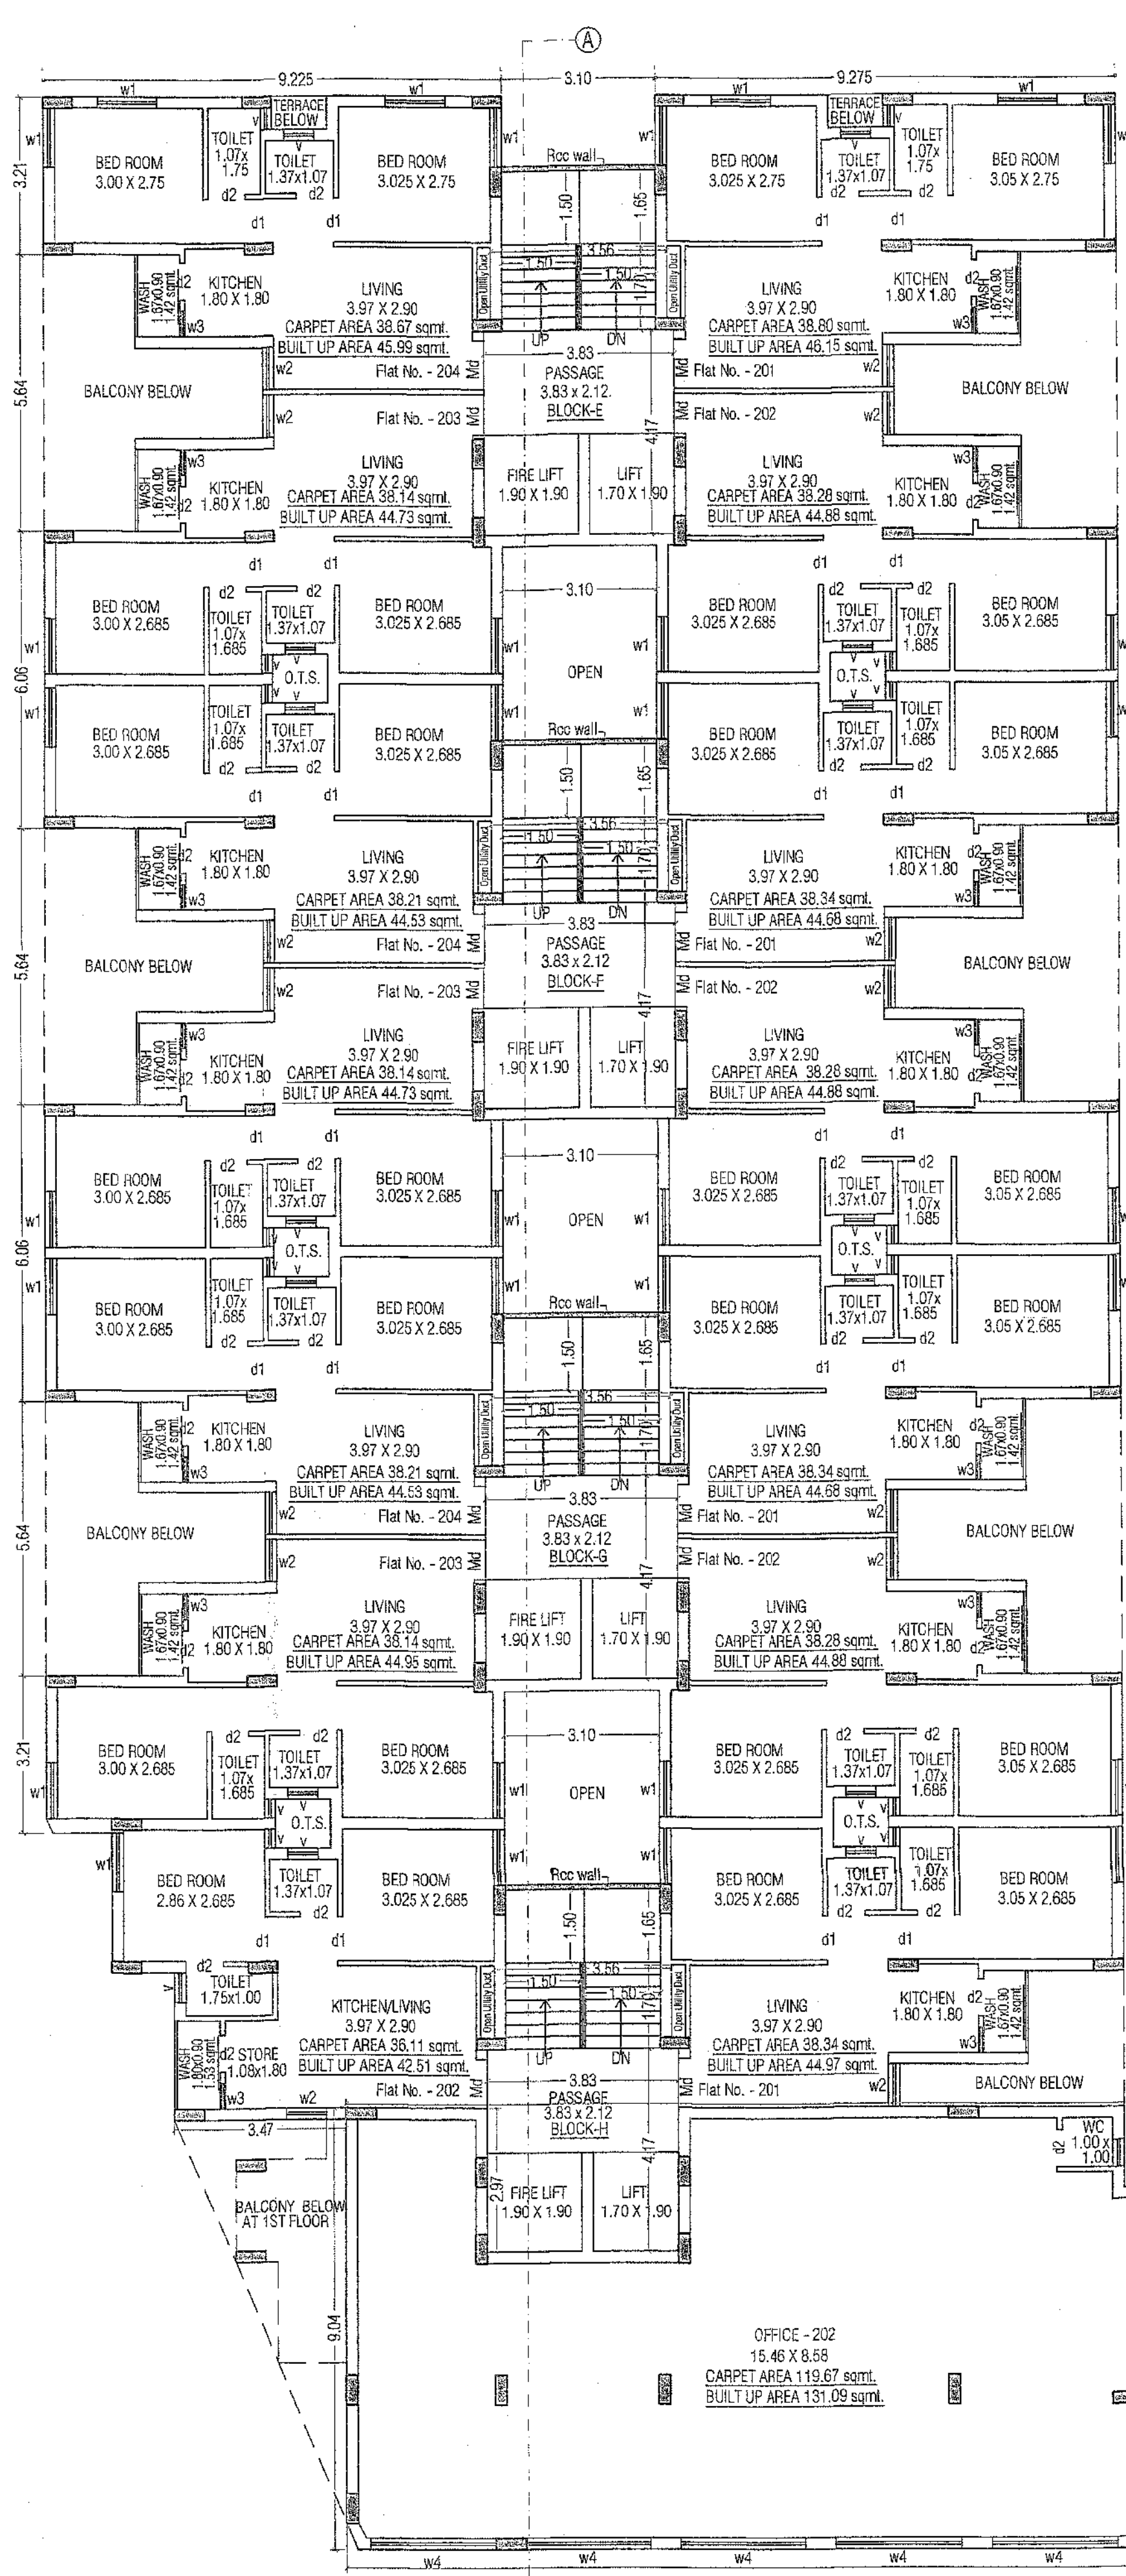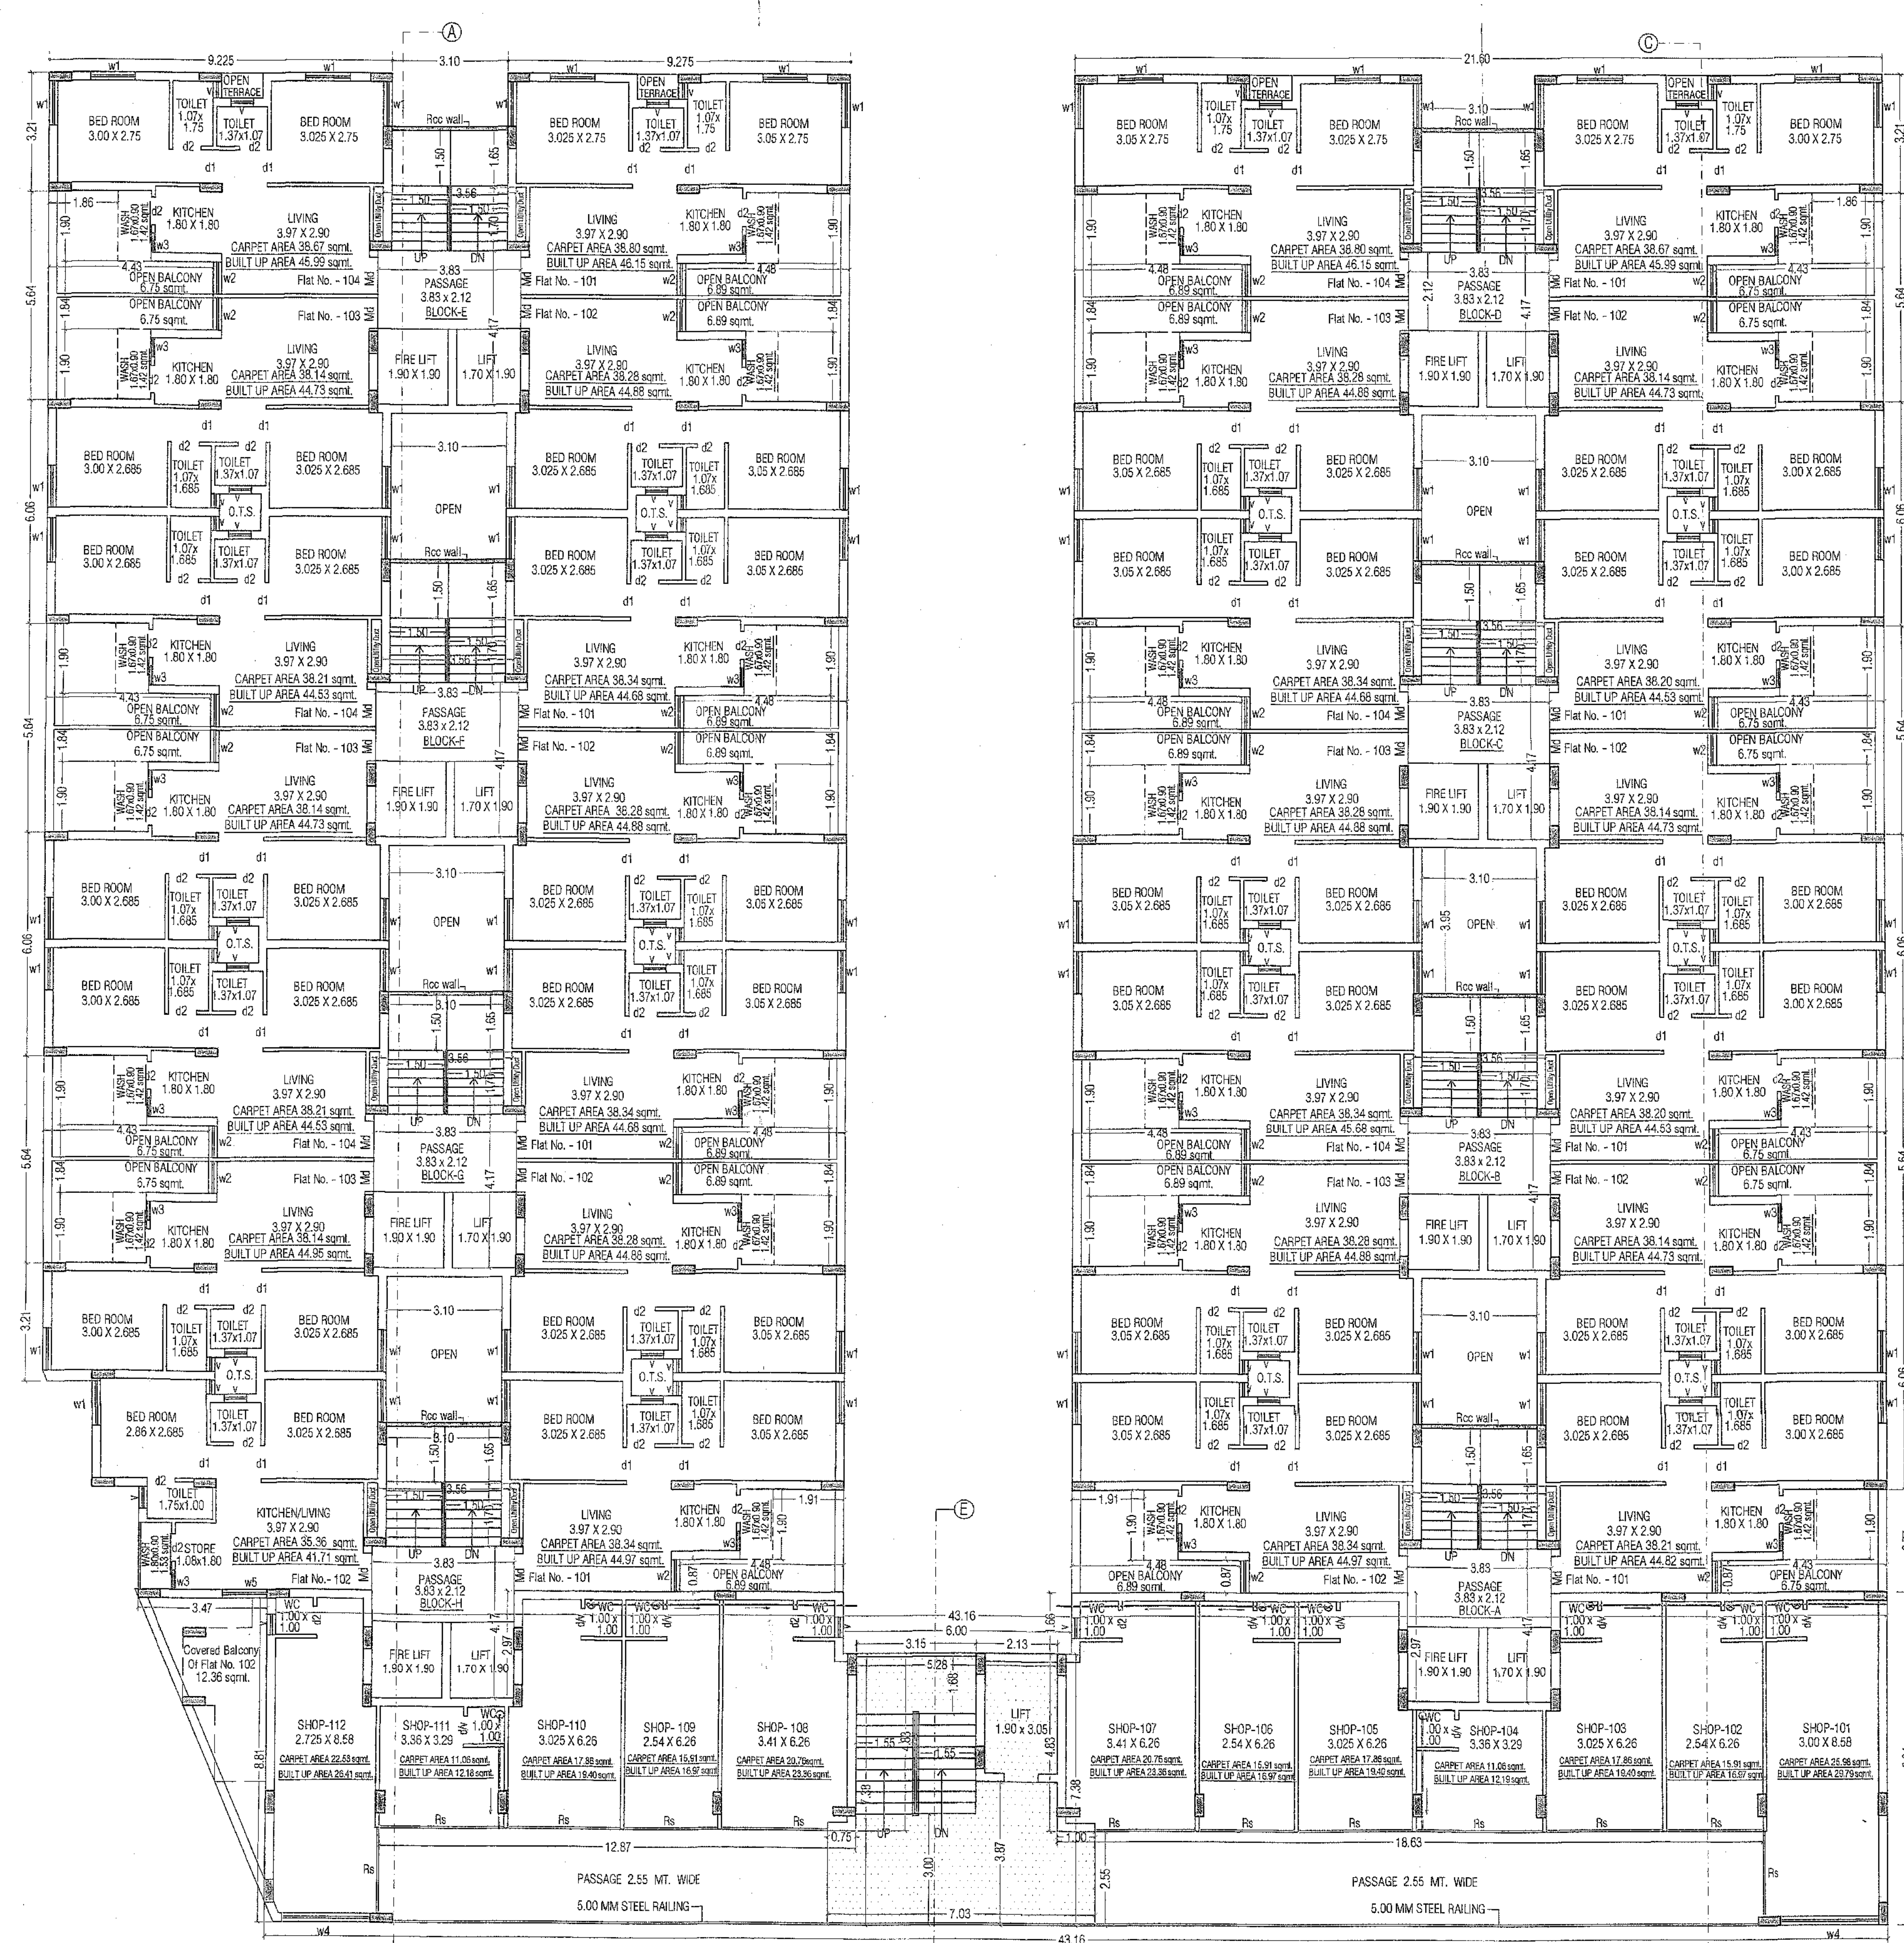

NAME OF WORK: 9/7

PROPOSED COMM. - RES. HIGHRISE BUILDING PLAN FOR SATYAM INFRA STRUCTURE A PARTNERSHIP FIRM, PARTNERS ARE:

1. SHREE KANAKKUMAR KHMIRAJIBHAI KHATARIYA
2. SHREE VANRAJIBHAI JAYTABHAI HUMBAL
3. SHREE AJAYBHAI PRATAPBHAI DANGAR
4. SHREE SHAILESHBHAI BHAGVANJIBHAI THUMMER
5. SHREE NARESHBHAI PRAGJIBHAI DHAMELIYA
6. KIBALBHAI HUSHENBHAI KHMIRANI
7. TAUQIR ASARBHAI KHMIRANI

P.O.A. OF ALL PARTNERS NARESHBHAI PRAGJIBHAI DHAMELIYA

USE OF BUILDING - COMMERCIAL (MERCANTILE-1) + RESIDENTIAL (DWELLING-3)

TYPE OF CONSTRUCTION - FRAME STRUCTURE (HIGH RISE)

PROJECT - AFFORDABLE HOUSING PROJECT



LOCATION: OPP. EQUITY HYUNDAI SHOW ROOM, 80.00 FEET ROAD, RAJKOT.



PLOT NO. - 142 SUR. NO. - 214/P/1 WARD NO. - 15

VILLAGE - RAJKOT TALUKA (DIST. - RAJKOT)

AREA TABLE

PLOT AREA PER AS DOCUMENT = 4644.03 SQ.MT.	
ROADS & WINDOWS SCHEDULE	LEGEND
1. ROAD 1.50 M. WIDE 2. ROAD 3.00 M. WIDE 3. ROAD 4.50 M. WIDE 4. ROAD 6.00 M. WIDE 5. ROAD 7.50 M. WIDE 6. ROAD 9.00 M. WIDE 7. ROAD 10.50 M. WIDE 8. ROAD 12.00 M. WIDE 9. ROAD 13.50 M. WIDE 10. ROAD 15.00 M. WIDE 11. ROAD 16.50 M. WIDE 12. ROAD 18.00 M. WIDE 13. ROAD 19.50 M. WIDE 14. ROAD 21.00 M. WIDE 15. ROAD 22.50 M. WIDE 16. ROAD 24.00 M. WIDE 17. ROAD 25.50 M. WIDE 18. ROAD 27.00 M. WIDE 19. ROAD 28.50 M. WIDE 20. ROAD 30.00 M. WIDE 21. ROAD 31.50 M. WIDE 22. ROAD 33.00 M. WIDE 23. ROAD 34.50 M. WIDE 24. ROAD 36.00 M. WIDE 25. ROAD 37.50 M. WIDE 26. ROAD 39.00 M. WIDE 27. ROAD 40.50 M. WIDE 28. ROAD 42.00 M. WIDE 29. ROAD 43.50 M. WIDE 30. ROAD 45.00 M. WIDE 31. ROAD 46.50 M. WIDE 32. ROAD 48.00 M. WIDE 33. ROAD 49.50 M. WIDE 34. ROAD 51.00 M. WIDE 35. ROAD 52.50 M. WIDE 36. ROAD 54.00 M. WIDE 37. ROAD 55.50 M. WIDE 38. ROAD 57.00 M. WIDE 39. ROAD 58.50 M. WIDE 40. ROAD 60.00 M. WIDE 41. ROAD 61.50 M. WIDE 42. ROAD 63.00 M. WIDE 43. ROAD 64.50 M. WIDE 44. ROAD 66.00 M. WIDE 45. ROAD 67.50 M. WIDE 46. ROAD 69.00 M. WIDE 47. ROAD 70.50 M. WIDE 48. ROAD 72.00 M. WIDE 49. ROAD 73.50 M. WIDE 50. ROAD 75.00 M. WIDE 51. ROAD 76.50 M. WIDE 52. ROAD 78.00 M. WIDE 53. ROAD 79.50 M. WIDE 54. ROAD 81.00 M. WIDE 55. ROAD 82.50 M. WIDE 56. ROAD 84.00 M. WIDE 57. ROAD 85.50 M. WIDE 58. ROAD 87.00 M. WIDE 59. ROAD 88.50 M. WIDE 60. ROAD 90.00 M. WIDE 61. ROAD 91.50 M. WIDE 62. ROAD 93.00 M. WIDE 63. ROAD 94.50 M. WIDE 64. ROAD 96.00 M. WIDE 65. ROAD 97.50 M. WIDE 66. ROAD 99.00 M. WIDE 67. ROAD 100.50 M. WIDE 68. ROAD 102.00 M. WIDE 69. ROAD 103.50 M. WIDE 70. ROAD 105.00 M. WIDE 71. ROAD 106.50 M. WIDE 72. ROAD 108.00 M. WIDE 73. ROAD 109.50 M. WIDE 74. ROAD 111.00 M. WIDE 75. ROAD 112.50 M. WIDE 76. ROAD 114.00 M. WIDE 77. ROAD 115.50 M. WIDE 78. ROAD 117.00 M. WIDE 79. ROAD 118.50 M. WIDE 80. ROAD 120.00 M. WIDE 81. ROAD 121.50 M. WIDE 82. ROAD 123.00 M. WIDE 83. ROAD 124.50 M. WIDE 84. ROAD 126.00 M. WIDE 85. ROAD 127.50 M. WIDE 86. ROAD 129.00 M. WIDE 87. ROAD 130.50 M. WIDE 88. ROAD 132.00 M. WIDE 89. ROAD 133.50 M. WIDE 90. ROAD 135.00 M. WIDE 91. ROAD 136.50 M. WIDE 92. ROAD 138.00 M. WIDE 93. ROAD 139.50 M. WIDE 94. ROAD 141.00 M. WIDE 95. ROAD 142.50 M. WIDE 96. ROAD 144.00 M. WIDE 97. ROAD 145.50 M. WIDE 98. ROAD 147.00 M. WIDE 99. ROAD 148.50 M. WIDE 100. ROAD 150.00 M. WIDE 101. ROAD 151.50 M. WIDE 102. ROAD 153.00 M. WIDE 103. ROAD 154.50 M. WIDE 104. ROAD 156.00 M. WIDE 105. ROAD 157.50 M. WIDE 106. ROAD 159.00 M. WIDE 107. ROAD 160.50 M. WIDE 108. ROAD 162.00 M. WIDE 109. ROAD 163.50 M. WIDE 110. ROAD 165.00 M. WIDE 111. ROAD 166.50 M. WIDE 112. ROAD 168.00 M. WIDE 113. ROAD 169.50 M. WIDE 114. ROAD 171.00 M. WIDE 115. ROAD 172.50 M. WIDE 116. ROAD 174.00 M. WIDE 117. ROAD 175.50 M. WIDE 118. ROAD 177.00 M. WIDE 119. ROAD 178.50 M. WIDE 120. ROAD 180.00 M. WIDE 121. ROAD 181.50 M. WIDE 122. ROAD 183.00 M. WIDE 123. ROAD 184.50 M. WIDE 124. ROAD 186.00 M. WIDE 125. ROAD 187.50 M. WIDE 126. ROAD 189.00 M. WIDE 127. ROAD 190.50 M. WIDE 128. ROAD 192.00 M. WIDE 129. ROAD 193.50 M. WIDE 130. ROAD 195.00 M. WIDE 131. ROAD 196.50 M. WIDE 132. ROAD 198.00 M. WIDE 133. ROAD 199.50 M. WIDE 134. ROAD 201.00 M. WIDE 135. ROAD 202.50 WIDE 168. ROAD 252.00 M. WIDE 169. ROAD 253.50 M. WIDE 170. ROAD 255.00 M. WIDE 171. ROAD 256.50 M. WIDE 172. ROAD 258.00 M. WIDE 173. ROAD 259.50 M. WIDE 174. ROAD 261.00 M. WIDE 175. ROAD 262.50 M. WIDE 176. ROAD 264.00 M. WIDE 177. ROAD 265.50 M. WIDE 178. ROAD 267.00 M. WIDE 179. ROAD 268.50 M. WIDE 180. ROAD 270.00 M. WIDE 181. ROAD 271.50 M. WIDE 182. ROAD 273.00 M. WIDE 183. ROAD 274.50 M. WIDE 184. ROAD 276.00 M. WIDE 185. ROAD 277.50 M. WIDE 186. ROAD 279.00 M. WIDE 187. ROAD 280.50 M. WIDE 188. ROAD 282.00 M. WIDE 189. ROAD 283.50 M. WIDE 190. ROAD 285.00 M. WIDE 191. ROAD 286.50 M. WIDE 192. ROAD 288.00 M. WIDE 193. ROAD 289.50 M. WIDE 194. ROAD 291.00 M. WIDE 195. ROAD 292.50 M. WIDE 196. ROAD 294.00 M. WIDE 197. ROAD 295.50 M. WIDE 198. ROAD 297.00 M. WIDE 199. ROAD 298.50 M. WIDE 200. ROAD 300.00 M. WIDE 201. ROAD 301.50 M. WIDE 202. ROAD 303.00 M. WIDE 203. ROAD 304.50 M. WIDE 204. ROAD 306.00 M. WIDE 205. ROAD 307.50 M. WIDE 206. ROAD 309.00 M. WIDE 207. ROAD 310.50 M. WIDE 208. ROAD 312.00 M. WIDE 209. ROAD 313.50 M. WIDE 210. ROAD 315.00 M. WIDE 211. ROAD 316.50 M. WIDE 212. ROAD 318.00 M. WIDE 213. ROAD 319.50 M. WIDE 214. ROAD 321.00 M. WIDE 215. ROAD 322.50 M. WIDE 216. ROAD 324.00 M. WIDE 217. ROAD 325.50 M. WIDE 218. ROAD 327.00 M. WIDE 219. ROAD 328.50 M. WIDE 220. ROAD 330.00 M. WIDE 221. ROAD 331.50 M. WIDE 222. ROAD 333.00 M. WIDE 223. ROAD 334.50 M. WIDE 224. ROAD 336.00 M. WIDE 225. ROAD 337.50 M. WIDE 226. ROAD 339.00 M. WIDE 227. ROAD 340.50 M. WIDE 228. ROAD 342.00 M. WIDE 229. ROAD 343.50 M. WIDE 230. ROAD 345.00 M. WIDE 231. ROAD 346.50 M. WIDE 232. M. WIDE 297. ROAD 445.50 M. WIDE 298. ROAD 447.00 M. WIDE 299. ROAD 448.50 M. WIDE 300. ROAD 450.00 M. WIDE 301. ROAD 451.50 M. WIDE 302. ROAD 453.00 M. WIDE 303. ROAD 454.50 M. WIDE 304. ROAD 456.00 M. WIDE 305. ROAD 457.50 M. WIDE 306. ROAD 459.00 M. WIDE 307. ROAD 460.50 M. WIDE 308. ROAD 462.00 M. WIDE 309. ROAD 463.50 M. WIDE 310. ROAD 465.00 M. WIDE 311. ROAD 466.50 M. WIDE 312. ROAD 468.00 M. WIDE 313. ROAD 469.50 M. WIDE 314. ROAD 471.00 M. WIDE 315. ROAD 472.50 M. WIDE 316. ROAD 474.00 M. WIDE 317. ROAD 475.50 M. WIDE 318. ROAD 477.00 M. WIDE 319. ROAD 478.50 M. WIDE 320. ROAD 480.00 M. WIDE 321. ROAD 481.50 M. WIDE 322. ROAD 483.00 M. WIDE 323. ROAD 484.50 M. WIDE 324. ROAD 486.00 M. WIDE 325. ROAD 487.50 M. WIDE 326. ROAD 489.00 M. WIDE 327. ROAD 490.50 M. WIDE 328. ROAD 492.00 M. WIDE 329. ROAD 493.50 M. WIDE 330. ROAD 495.00 M. WIDE 331. ROAD 496.50 M. WIDE 332. ROAD 498.00 M. WIDE 333. ROAD 499.50 M. WIDE 334. ROAD 501.00 M. WIDE 335. ROAD 502.50 M. WIDE 336. ROAD 504.00 M. WIDE 337. ROAD 505.50 M. WIDE 338. ROAD 507.00 M. WIDE 339. ROAD 508.50 M. WIDE 340. ROAD 510.00 M. WIDE 341. ROAD 511.50 M. WIDE 342. ROAD 513.00 M. WIDE 343. ROAD 514.50 M. WIDE 344. ROAD 516.00 M. WIDE 345. ROAD 517.50 M. WIDE 346. ROAD 519.00 M. WIDE 347. ROAD 520.50 M. WIDE 348. ROAD 522.00 M. WIDE 349. ROAD 523.50 M. WIDE 350. ROAD 525.00 M. WIDE 351. ROAD 526.50 M. WIDE 352. ROAD 528.00 M. WIDE 353. ROAD 529.50 M. WIDE 354. ROAD 531.00 M. WIDE 355. ROAD 532.50 M. WIDE 356. ROAD 534.00 M. WIDE 357. ROAD 535.50 M. WIDE 358. ROAD 537.00 M. WIDE 359. ROAD 538.50 M. WIDE 360. ROAD 540.00 M. WIDE 361. ROAD 541.50 M. WIDE 362. ROAD 543.00 M. WIDE 363. ROAD 544.50 M. WIDE 364. ROAD 546.00 M. WIDE 365. ROAD 547.50 M. WIDE 366. ROAD 549.00 M. WIDE 367. ROAD 550.50 M. WIDE 368. ROAD 552.00 M. WIDE 369. ROAD 553.50 M. WIDE 370. ROAD 555.00 M. WIDE 371. ROAD 556.50 M. WIDE 372. ROAD 558.00 M. WIDE 373. ROAD 559.50 M. WIDE 374. ROAD 561.00 M. WIDE 375. ROAD 562.50 M. WIDE 376. ROAD 564.00 M. WIDE 377. ROAD 565.50 M. WIDE 378. ROAD 567.00 M. WIDE 379. ROAD 568.50 M. WIDE 380. ROAD 570.00 M. WIDE 381. ROAD 571.50 M. WIDE 382. ROAD 573.00 M. WIDE 383. ROAD 574.50 M. WIDE 384. ROAD 576.00 M. WIDE 385. ROAD 577.50 M. WIDE 386. ROAD 579.00 M. WIDE 387. ROAD 580.50 M. WIDE 388. ROAD 582.00 M. WIDE 389. ROAD 583.50 M. WIDE 390. ROAD 585.00 M. WIDE 391. ROAD 586.50 M. WIDE 392. ROAD 588.00 M. WIDE 393. ROAD 589.50 M. WIDE 394. ROAD 591.00 M. WIDE 395. ROAD 592.50 M. WIDE 396. ROAD 594.00 M. WIDE 397. ROAD 595.50 M. WIDE 398. ROAD 597.00 M. WIDE 399. ROAD 598.50 M. WIDE 400. ROAD 600.00 M. WIDE 401. ROAD 601.50 M. WIDE 402. ROAD 603.00 M. WIDE 403. ROAD 604.50 M. WIDE 404. ROAD 606.00 M. WIDE 405. ROAD 607.50 M. WIDE 406. ROAD 609.00 M. WIDE 407. ROAD 610.50 M. WIDE 408. ROAD 612.00 M. WIDE 409. ROAD 613.50 M. WIDE 410. ROAD 615.00 M. WIDE 411. ROAD 616.50 M. WIDE 412. ROAD 618.00 M. WIDE 413. ROAD 619.50 M. WIDE 414. ROAD 621.00 M. WIDE 415. ROAD 622.50 M. WIDE 416. ROAD 624.00 M. WIDE 417. ROAD 625.50 M. WIDE 418. ROAD 627.00 M. WIDE 419. ROAD 628.50 M. WIDE 420. ROAD 630.00 M. WIDE 421. ROAD 631.50 M. WIDE 422. ROAD 633.00 M. WIDE 423. ROAD 634.50 M. WIDE 424. ROAD 636.00 M. WIDE 425. ROAD 637.50 M. WIDE 426. ROAD 639.00 M. WIDE 427. ROAD 640.50 M. WIDE 428. ROAD 642.00 M. WIDE 429. ROAD 643.50 M. WIDE 430. ROAD 645.00 M. WIDE 431. ROAD 646.50 M. WIDE 432. ROAD 648.00 M. WIDE 433. ROAD 649.50 M. WIDE 434. ROAD 651.00 M. WIDE 435. ROAD 652.50 M. WIDE 436. ROAD 654.00 M. WIDE 437. ROAD 655.50 M. WIDE 438. ROAD 657.00 M. WIDE 439. ROAD 658.50 M. WIDE 440. ROAD 660.00 M. WIDE 441. ROAD 661.50 M. WIDE 442. ROAD 663.00 M. WIDE 443. ROAD 664.50 M. WIDE 444. ROAD 666.00 M. WIDE 445. ROAD 667.50 M. WIDE 446. ROAD 669.00 M. WIDE 447. ROAD 670.50 M. WIDE 448. ROAD 672.00 M. WIDE 449. ROAD 673.50 M. WIDE 450. ROAD 675.00 M. WIDE 451. ROAD 676.50 M. WIDE 452. ROAD 678.00 M. WIDE 453. ROAD 679.50 M. WIDE 454. ROAD 681.00 M. WIDE 455. ROAD 682.50 M. WIDE 456. ROAD 684.00 M. WIDE 457. ROAD 685.50 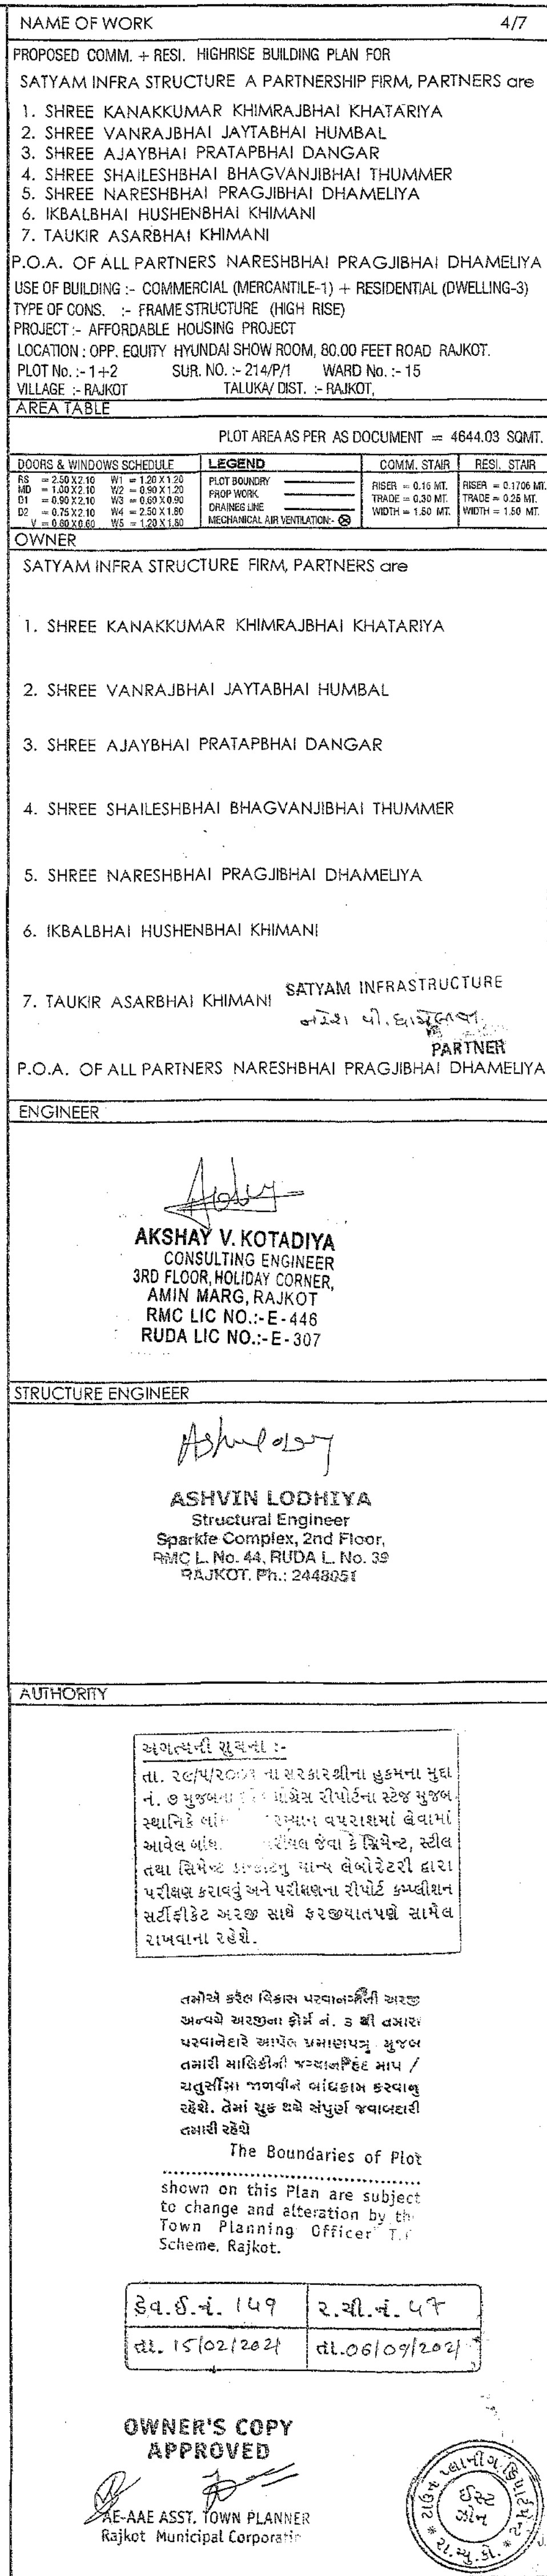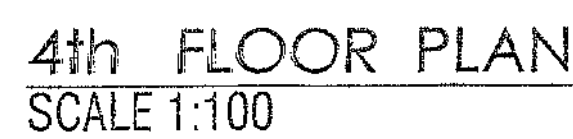


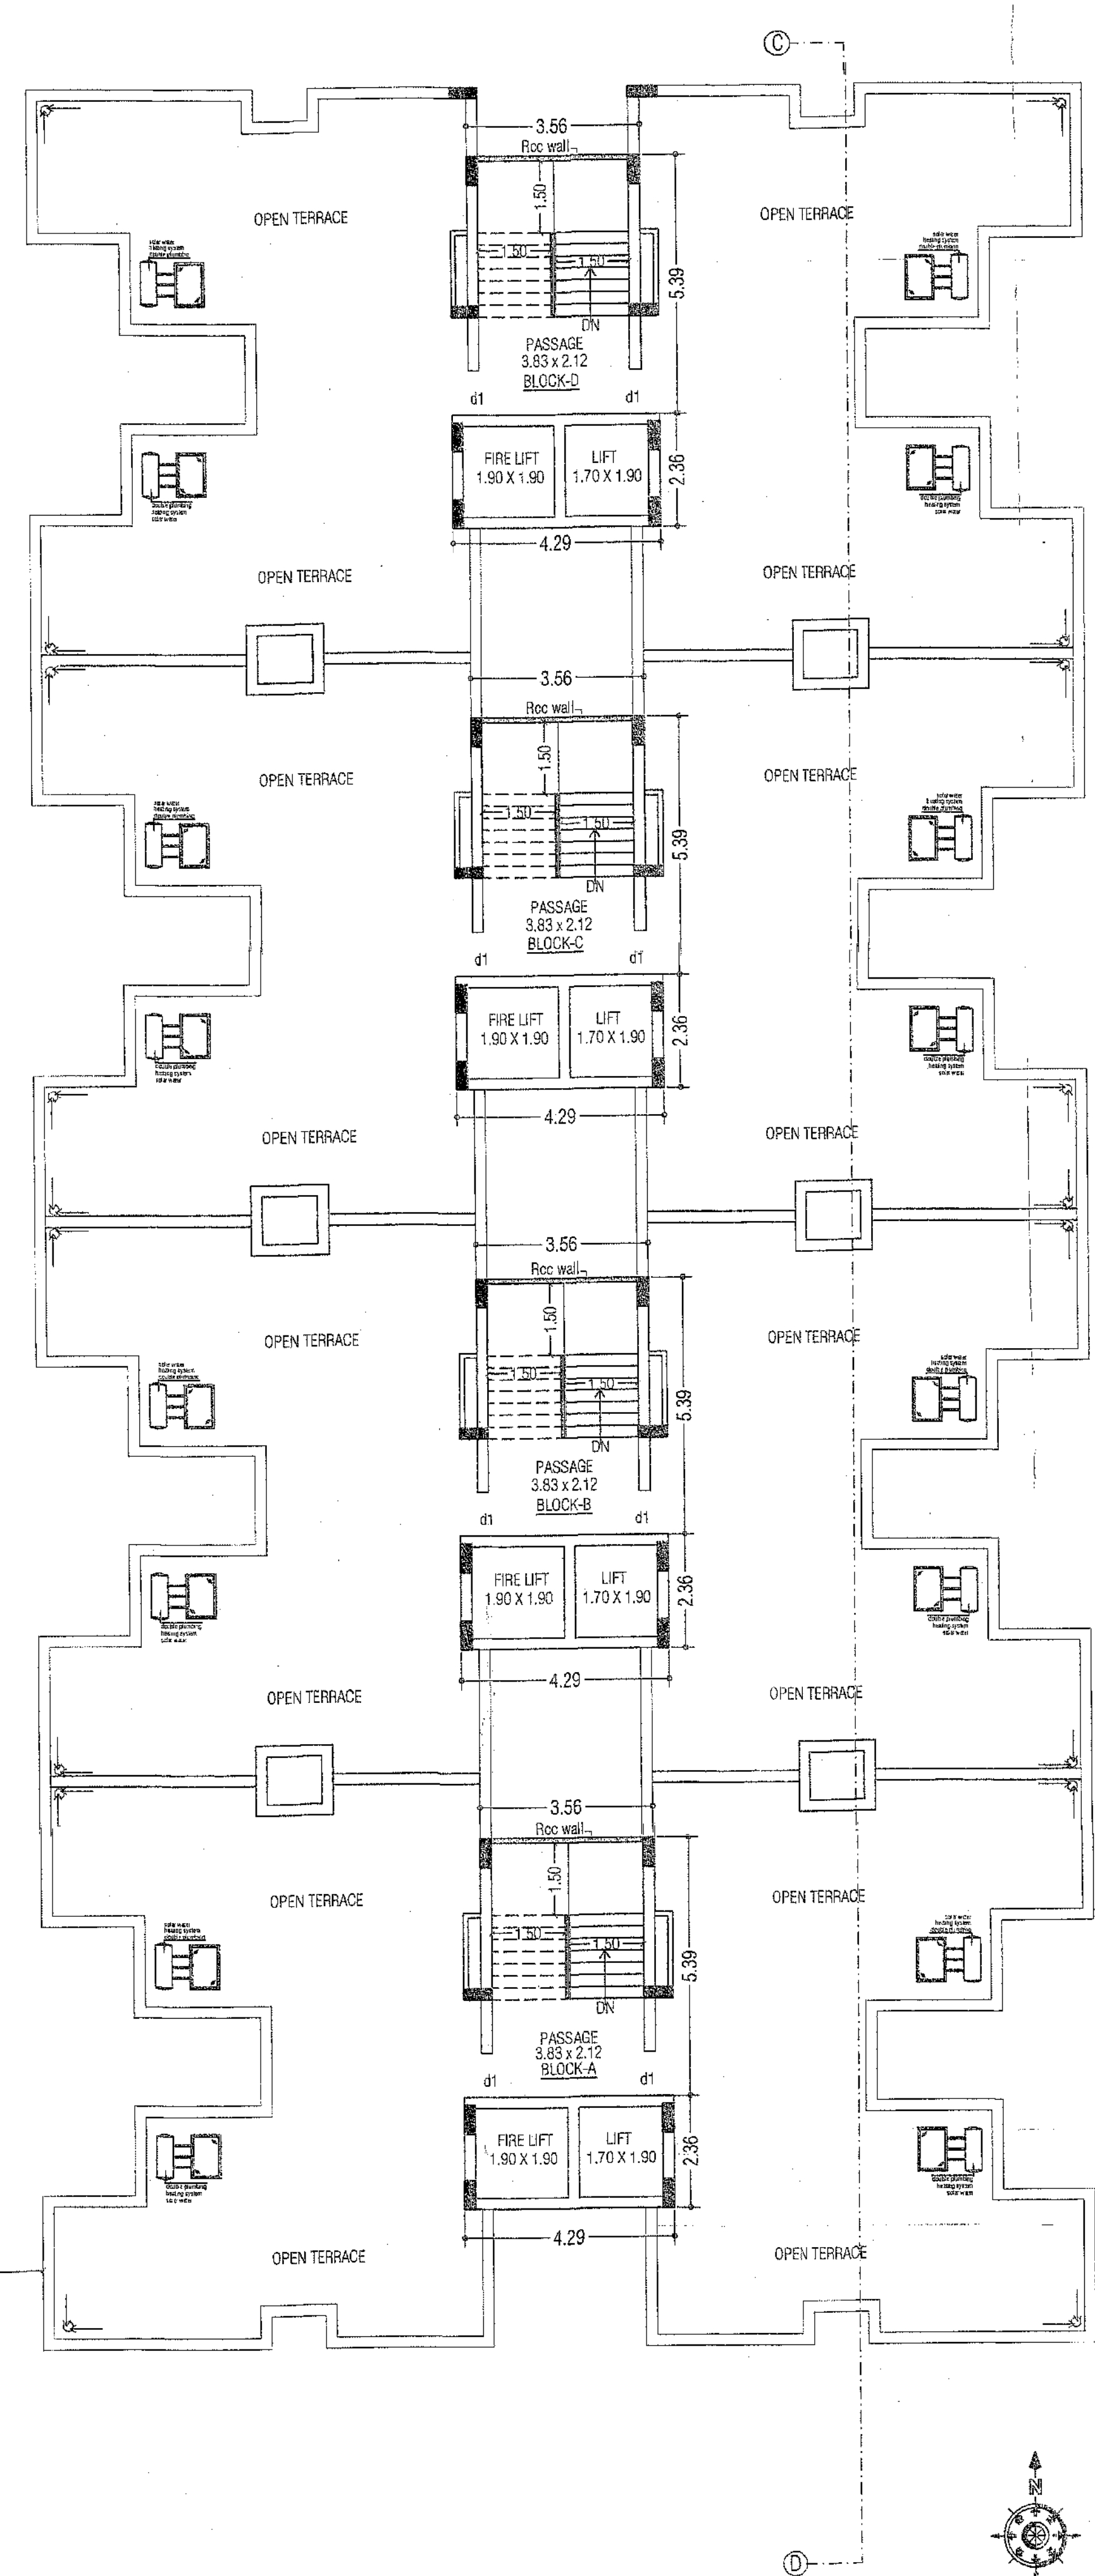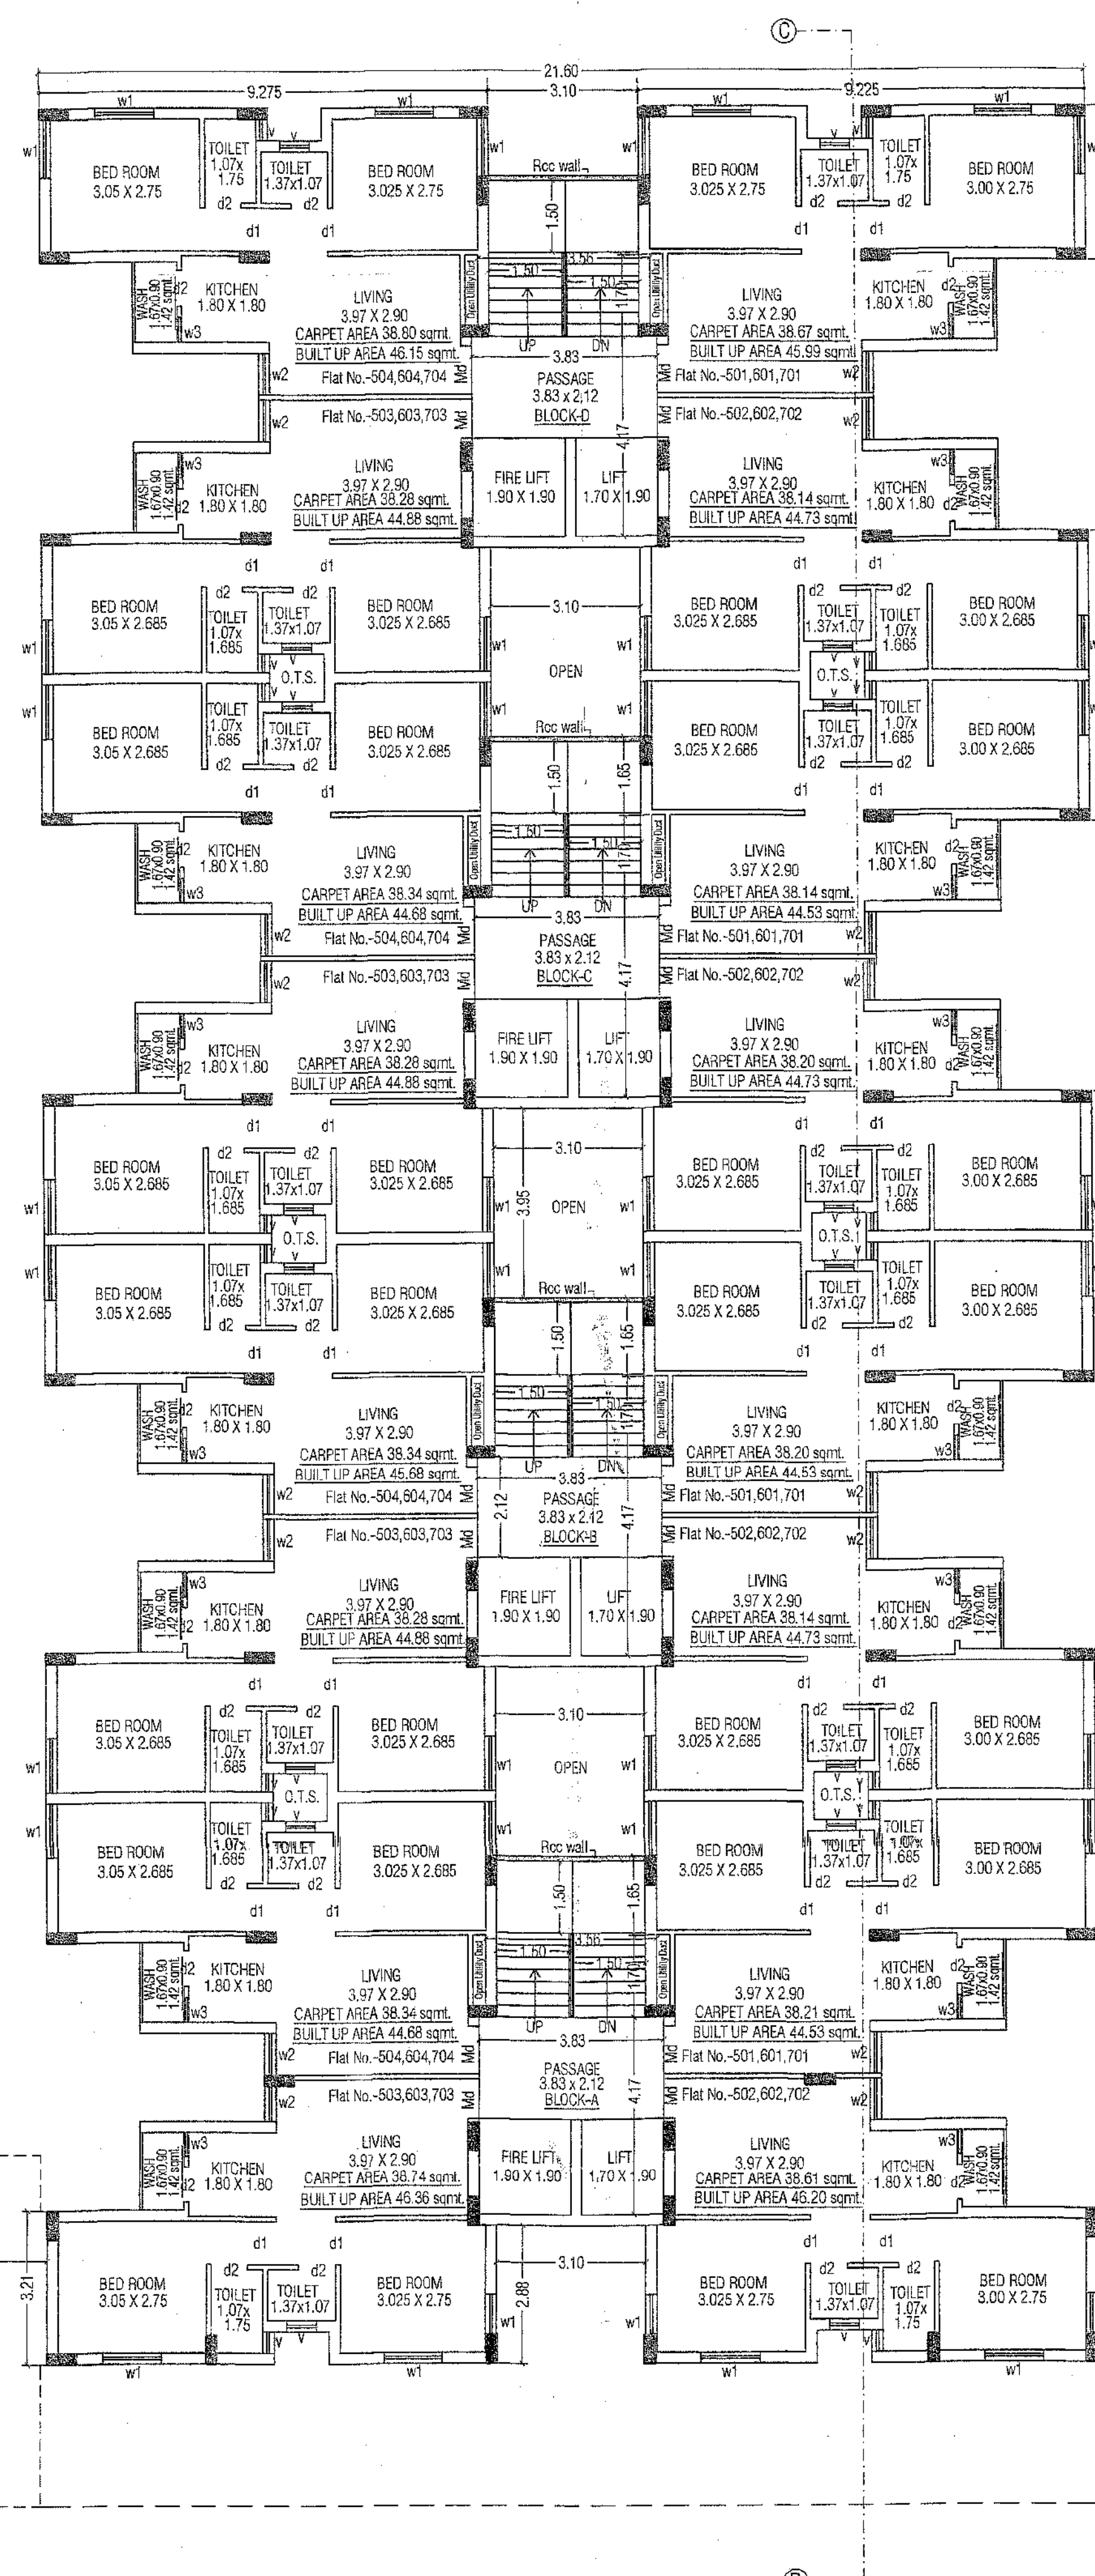

TERRACE PLAN
SCALE 1:100

OWNER'S COPY
APPROVED

 RE-AAE ASST. TOWN PLANNER
Rajkot Municipal Corporation

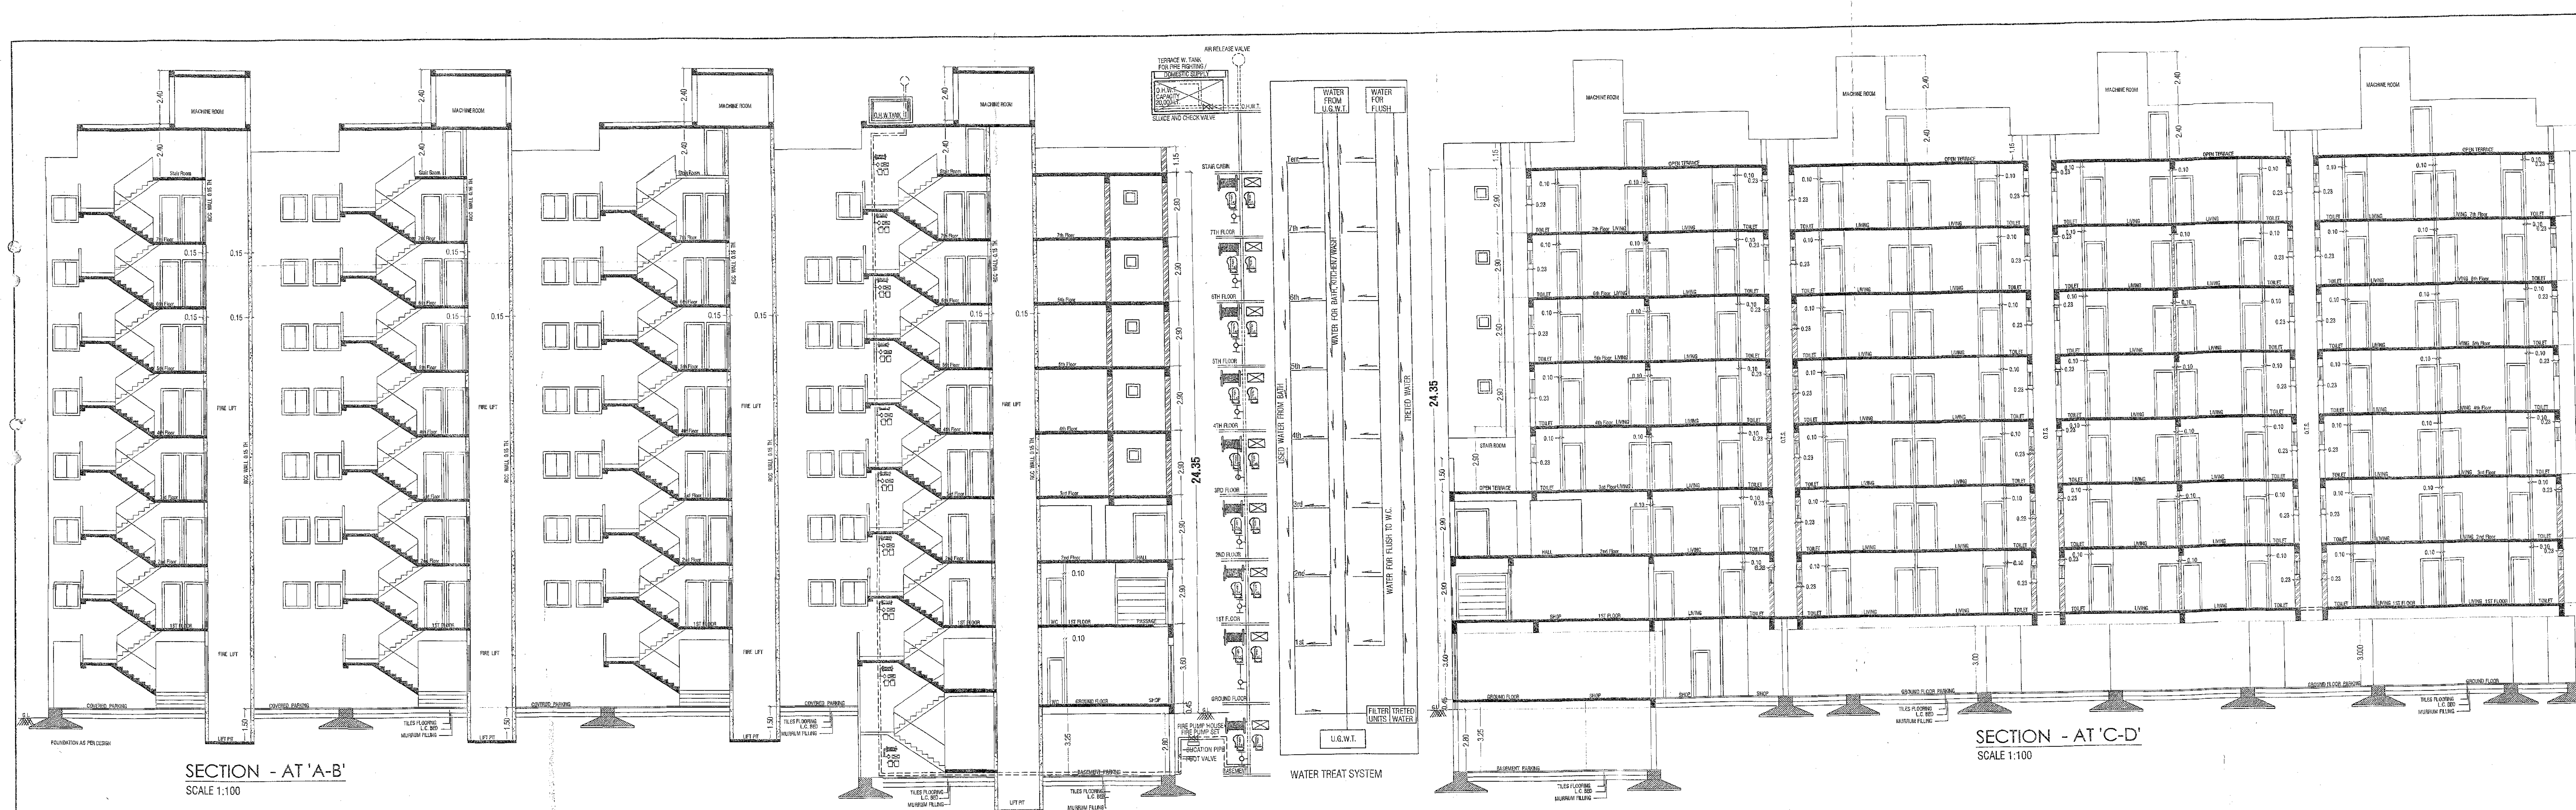

SECTION - AT 'A-B'
SCALE 1:100

SECTION - AT 'C-D'
SCALE 1:100



FRONT ELEVATION
SCALE 1:100

SIDE ELEVATION
SCALE 1:100

NAME OF WORK
PROPOSED COMM. + RESI. HIGHRISE BUILDING PLAN FOR
SATYAM INFRA STRUCTURE A PARTNERSHIP FIRM, PARTNERS are

1. SHREE KANAKKUMAR KHMIRAJBHAI KHATARIYA

2. SHREE VANRAJBHAI JAYTABHAI HUMBAL

3. SHREE AJAYBHAI PRATAPBHAI DANGAR

4. SHREE SHAILESHBHAI BHAGVANJIBHAI THUMMER

5. SHREE NARESHBHAI PRAGJIBHAI DHAMELIYA

6. KKBALBHAI HUSHENBHAI KHMIMANI

7. TAUHIR ASARBHAI KHMIMANI

P.O.A. OF ALL PARTNERS NARESHBHAI PRAGJIBHAI DHAMELIYA

USE OF BUILDING :- COMMERCIAL (MERCANTILE-1) + RESIDENTIAL (DWELLING-3)

TYPE OF CONS. :- FRAME STRUCTURE (HIGH RISE)

PROJECT :- AFFORDABLE HOUSING PROJECT

LOCATION :- OPP. EQUITY HYUNDAI SHOW ROOM, 80.00 FEET ROAD RAJKOT.

PLOT No. :- 1+2 SUR. NO. :- 214/P/1 WARD No. :- 15

VILLAGE :- RAJKOT TALUKA/DIST. :- RAJKOT.

AREA TABLE

PLOT AREA AS PER AS DOCUMENT = 4644.03 SQMT.

DOORS & WINDOWS SCHEDULE

LEGEND

COMM. STAIR

RESI. STAIR

OWNER
SATYAM INFRA STRUCTURE FIRM, PARTNERS are

1. SHREE KANAKKUMAR KHMIRAJBHAI KHATARIYA

2. SHREE VANRAJBHAI JAYTABHAI HUMBAL

3. SHREE AJAYBHAI PRATAPBHAI DANGAR

4. SHREE SHAILESHBHAI BHAGVANJIBHAI THUMMER

5. SHREE NARESHBHAI PRAGJIBHAI DHAMELIYA

6. KKBALBHAI HUSHENBHAI KHMIMANI

7. TAUHIR ASARBHAI KHMIMANI

P.O.A. OF ALL PARTNERS NARESHBHAI PRAGJIBHAI DHAMELIYA

ENGINEER:-
ASHVIN V. KOTADIYA
CONSULTING ENGINEER
3RD FLOOR HOLIDAY CORNER,
AMIN HANGAR RAJKOT
RMC LIC NO. :- E-446
RUDA LIC NO. :- E-307

STRUC. ENGINEER:-
ASHVIN LOOHIYA
Structural Engineer,
Sparkle Complex, 2nd Floor,
PSCAT L. No. 44, FLUDA L. No. 39
RAJKOT, Ph.:- 2448661

AUTHORITY:-
89.8.1.149 2.8.1.1. 67
dt. 15/10/2022 dt. 06/09/2021

OWNERS COPY
APPROVED
TOWN PLANNING OFFICER T.P.
Scheme, Rajkot.

