



PROPERTY INFORMATION		REMARKS
1. PROJECT NAME	PROPOSED COMMERCIAL & RESIDENCE FLAT BUILDING	
2. PLOT NO.	1192/A-1	
3. WARD NO.	5	
4. SUR NO.	2556/A1	
5. SHEET NO.	229 ABAVADI	
6. DATE	15/08/2024	
7. ENGINEER NAME	S. J. RATHOD	
8. ENGINEER NO.	18800	
9. PROJECT LOCATION	ABAVADI, BHAVNAGAR	
10. CLIENT NAME	SHRI. K. M. PATEL	
11. CLIENT ADDRESS	ABAVADI, BHAVNAGAR	
12. PROJECT AREA	1192.00 SQ. M.	
13. BUILDING AREA	1192.00 SQ. M.	
14. FLOOR AREA	1192.00 SQ. M.	
15. TOTAL FLOOR AREA	1192.00 SQ. M.	
16. TOTAL FLOOR AREA	1192.00 SQ. M.	
Buildingwise Floor PSI Details

Floor Name	Area (Sq. Ft.)	Volume (Cu. Ft.)	Weight (Kilograms)	Weight (Tons)
Ground Floor	1192.00	1192.00	1192.00	1192.00
First Floor	1192.00	1192.00	1192.00	1192.00
Building - A

Floor Name	Area (Sq. Ft.)	Volume (Cu. Ft.)	Weight (Kilograms)	Weight (Tons)
Ground Floor	1192.00	1192.00	1192.00	1192.00
First Floor	1192.00	1192.00	1192.00	1192.00
Building Floor F50 Details

Item	Area	Volume	Weight	Remarks
1. Concrete Slab	10.00	10.00	10.00	
2. Concrete Wall	10.00	10.00	10.00	
3. Concrete Column	10.00	10.00	10.00	
4. Concrete Beam	10.00	10.00	10.00	
5. Concrete Stair	10.00	10.00	10.00	
6. Concrete Lift	10.00	10.00	10.00	
7. Concrete Floor	10.00	10.00	10.00	
8. Concrete Wall	10.00	10.00	10.00	
9. Concrete Column	10.00	10.00	10.00	
10. Concrete Beam	10.00	10.00	10.00	
11. Concrete Stair	10.00	10.00	10.00	
12. Concrete Lift	10.00	10.00	10.00	
13. Concrete Floor	10.00	10.00	10.00	
14. Concrete Wall	10.00	10.00	10.00	
15. Concrete Column	10.00	10.00	10.00	
16. Concrete Beam	10.00	10.00	10.00	
17. Concrete Stair	10.00	10.00	10.00	
18. Concrete Lift	10.00	10.00	10.00	
19. Concrete Floor	10.00	10.00	10.00	
20. Concrete Wall	10.00	10.00	10.00	




FOURTH FLOOR PLAN (SCALE 1:100)




THIRD FLOOR PLAN (SCALE 1:100)



FIFTH FLOOR PLAN (SCALE 1:100)

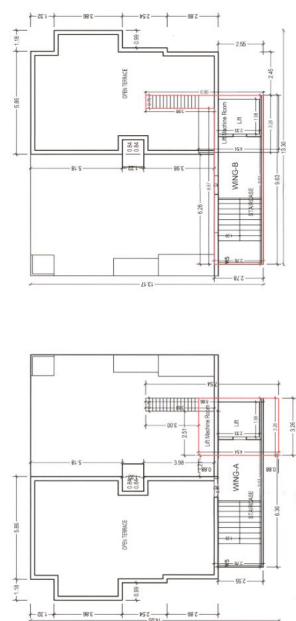


TERRACE FLOOR PLAN (SCALE 1:100)

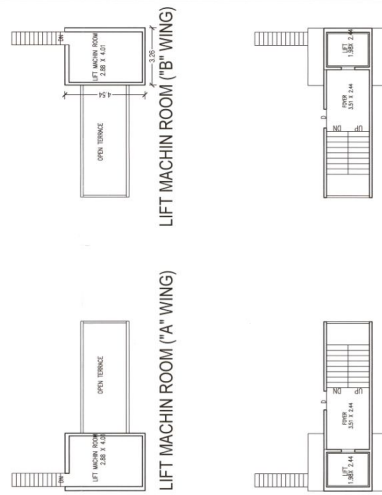


STAIR CABIN PLAN (A' WING) STAIR CABIN PLAN (B' WING)


OWNER'S NAME AND SIGNATURE		ARCHITECT'S NAME AND SIGNATURE	
PADA HIRSHODHAR SHYAL		SHANET RATHOD RVC L & B (Pvt) Ltd	
STRUCTURE ENGINEER		SUPERVISOR - 1	
BHAVESH K YAD		ADISHU RATHOD	
SUPERVISOR - 2		SUPERVISOR - 3	
SUPERVISOR - 4		SUPERVISOR - 5	
SUPERVISOR - 6		SUPERVISOR - 7	
SUPERVISOR - 270		SUPERVISOR - 271	

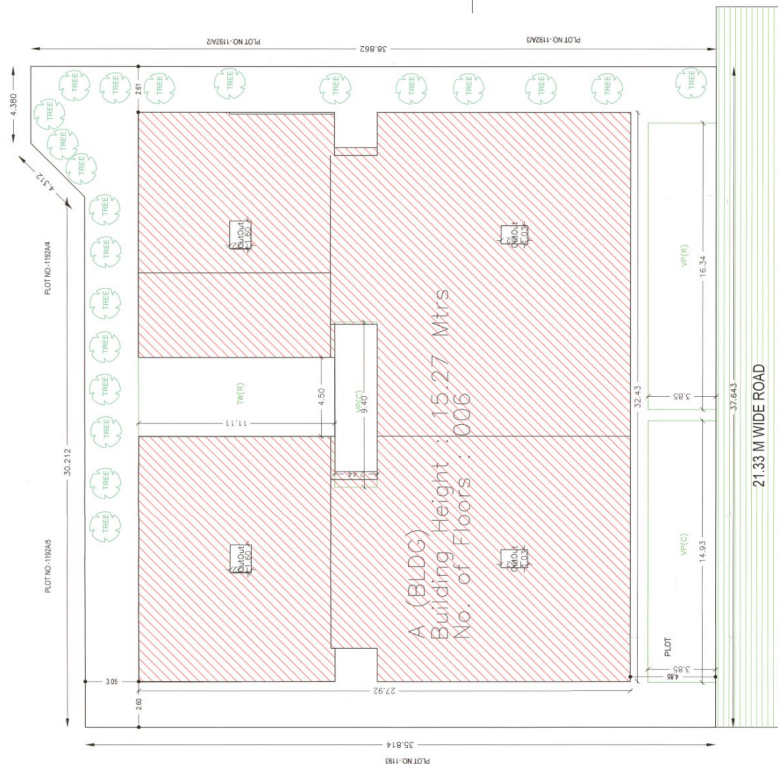


SITE PLAN

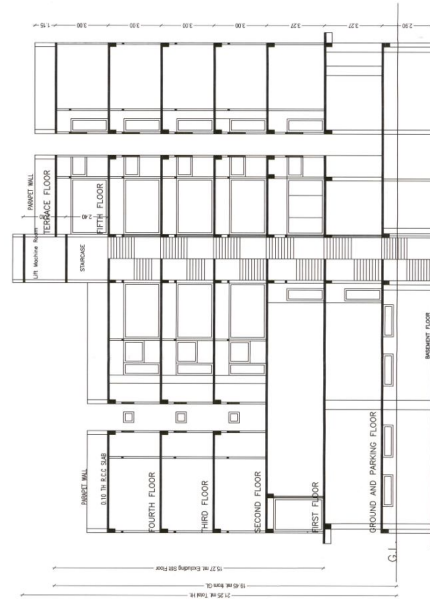


SECTION-B-B

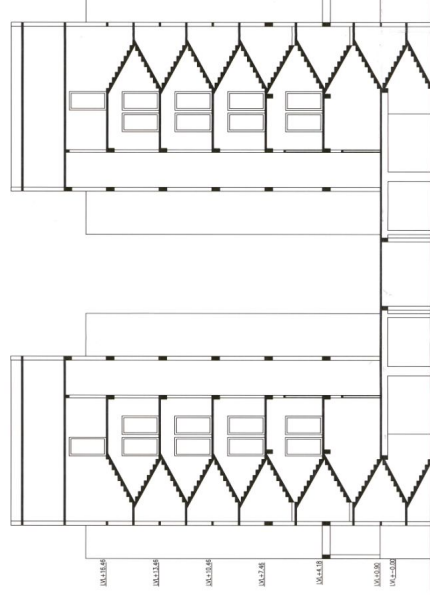

SECTION-A-A

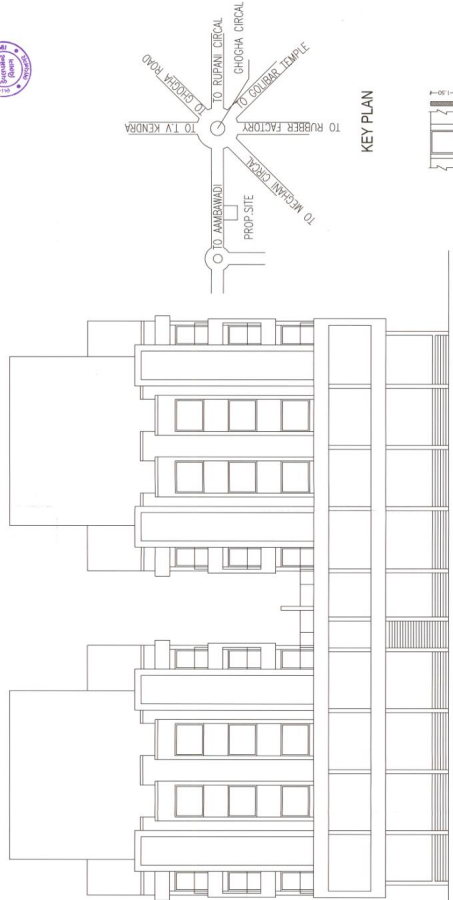

ELEVATION

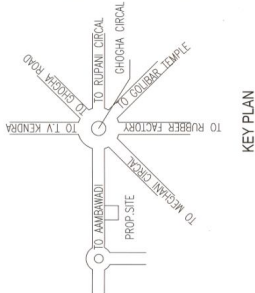

KEY PLAN

COM WALL DETAIL

Building USE/SUBUSE Details

USE/SUBUSE	Area (Sq. M)	Volume (Cu. M)	Height (M)	Area (Sq. M)	Volume (Cu. M)	Height (M)
Ground Floor	1000.00	1000.00	3.00	1000.00	1000.00	3.00
First Floor	1000.00	1000.00	3.00	1000.00	1000.00	3.00
Second Floor	1000.00	1000.00	3.00	1000.00	1000.00	3.00
Third Floor	1000.00	1000.00	3.00	1000.00	1000.00	3.00

Required Parking

Category	Area (Sq. M)	Volume (Cu. M)	Height (M)	Area (Sq. M)	Volume (Cu. M)	Height (M)
Ground Floor	1000.00	1000.00	3.00	1000.00	1000.00	3.00
First Floor	1000.00	1000.00	3.00	1000.00	1000.00	3.00
Second Floor	1000.00	1000.00	3.00	1000.00	1000.00	3.00
Third Floor	1000.00	1000.00	3.00	1000.00	1000.00	3.00

Parking Check

Category	Area (Sq. M)	Volume (Cu. M)	Height (M)	Area (Sq. M)	Volume (Cu. M)	Height (M)
Ground Floor	1000.00	1000.00	3.00	1000.00	1000.00	3.00
First Floor	1000.00	1000.00	3.00	1000.00	1000.00	3.00
Second Floor	1000.00	1000.00	3.00	1000.00	1000.00	3.00
Third Floor	1000.00	1000.00	3.00	1000.00	1000.00	3.00

OWNER'S NAME AND SIGNATURE: PRAJESH KUMAR SHARMA

ARCHITECT'S NAME AND SIGNATURE: SAKET RATHOD

STRUCTURE ENGINEER: SAKET RATHOD

DATE: 10/10/2023

TIME: 10:00 AM

PROJECT NO: 1182/A-1

WARD NO: 6

C. SUR NO: 2556/A1

SHEET NO: 229

ABVAJADI, BHAVNAGAR