

PROPOSED DRAINAGE PLAN FOR
COMMERCIAL & RESIDENTIAL
FLAT BLDG. ON PLOT NO. 31, SUR. NO.
254/2 & 255-A PAIKY, SHERI NO. 3,
SHREE SARITA CO-OP HOUSING
SOCIETY BEHIND SARITA SHOPPING
CENTER, RAJKOT ROAD,
BHAVNAGAR.

OWNER NAME & SIGN :

SH. 2512-0107
SMT. SHABEN RAJENDRABHAI JOSHI
SHREE RAJENDRABHAI KALIDAS JOSHI



NOTES :
SHOWS PROPOSED WORK
SHOWS EXISTING WORK
M.H. = 0.60 / 0.90 x 0.45 m.
R.M.H. = 0.30 x 0.30 m.
G.T. = 0.075 m.
N.T. = 0.075 m.
ALL DRAINAGE PIPE ARE 150 mm Ø S.W.P.

ARCHITECT: HEMAL BHATT
(B.Arch. Member of ICAI No. 82568537)
PLOT NO. 255A, CHAN AVE,
OPP. MINIMUM SCHOOL, BHAVNAGAR,
B.M.C. LIC. NO. 44-2
17-04-2017

ENGINEER


DWG. NO. 17/04/2017/254/255A

ARCHITECT

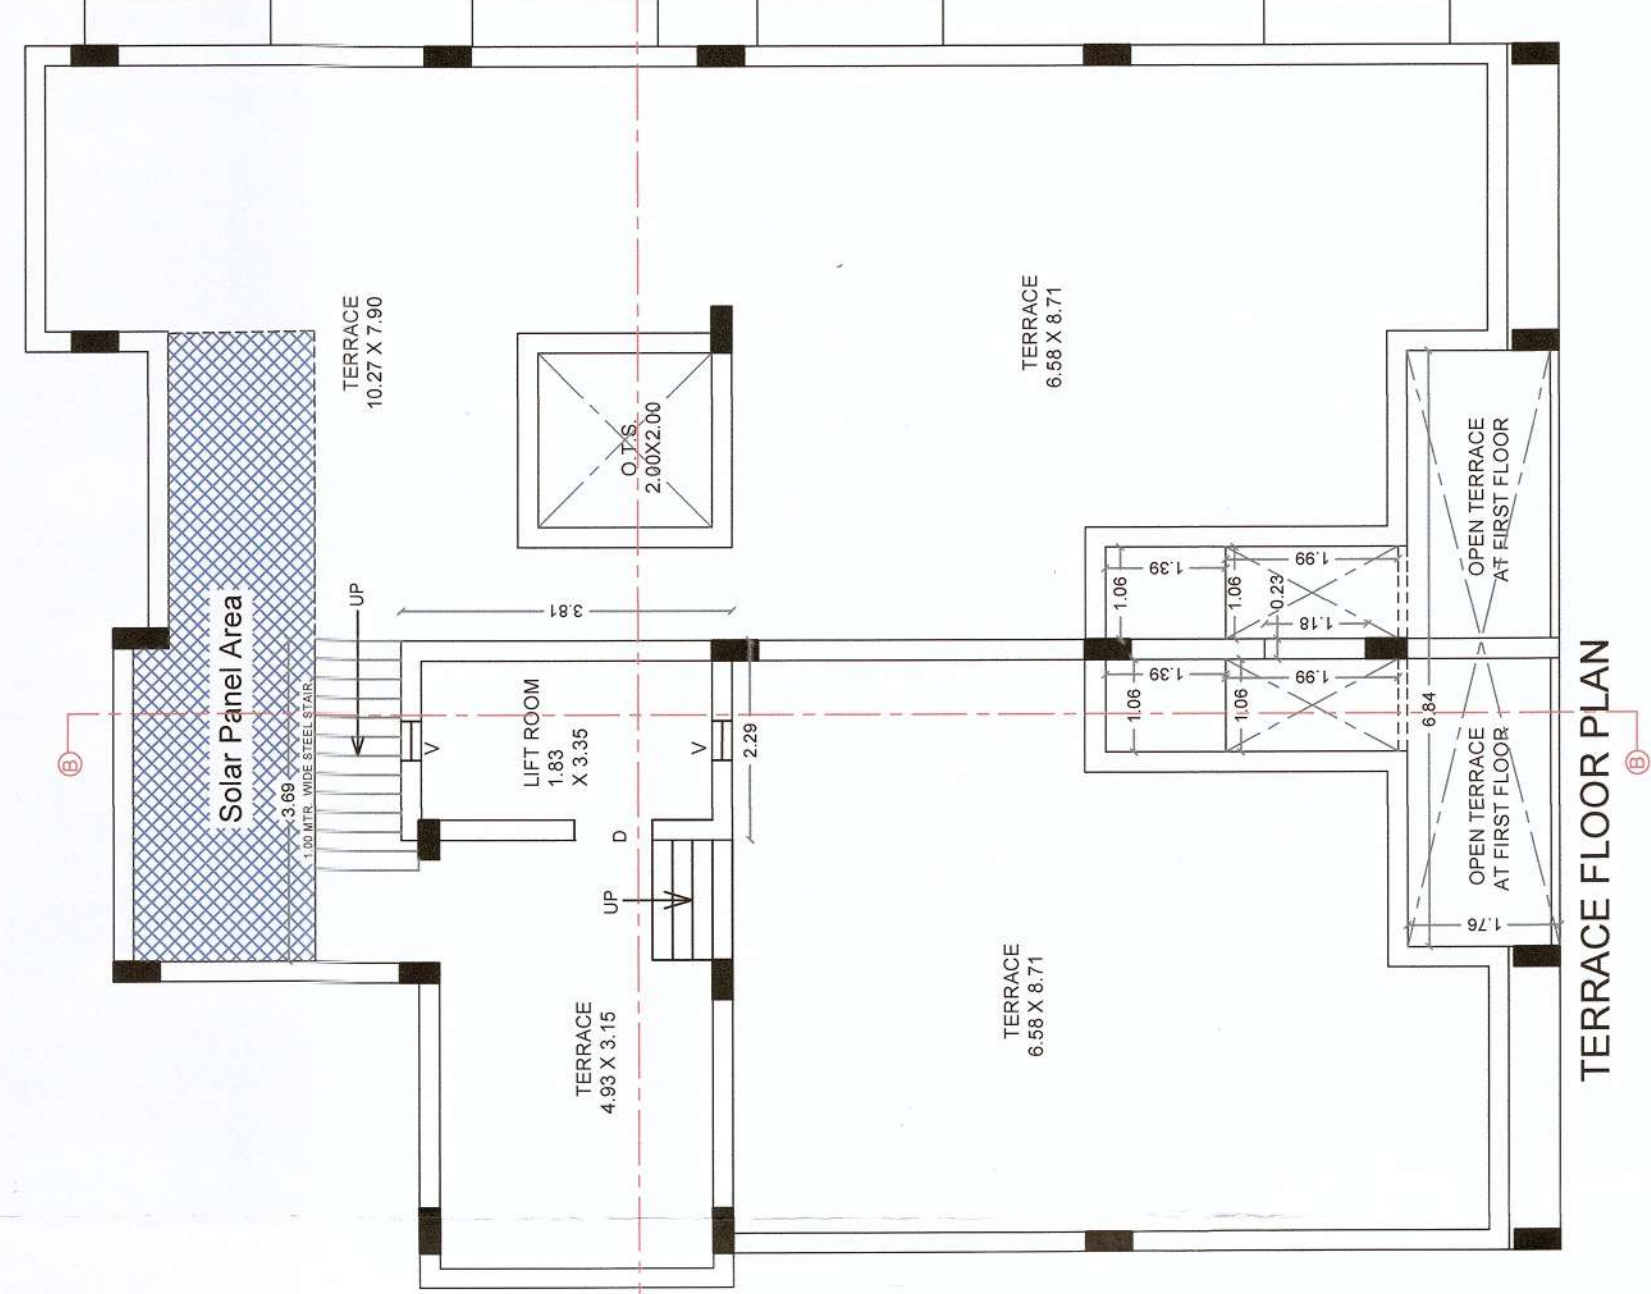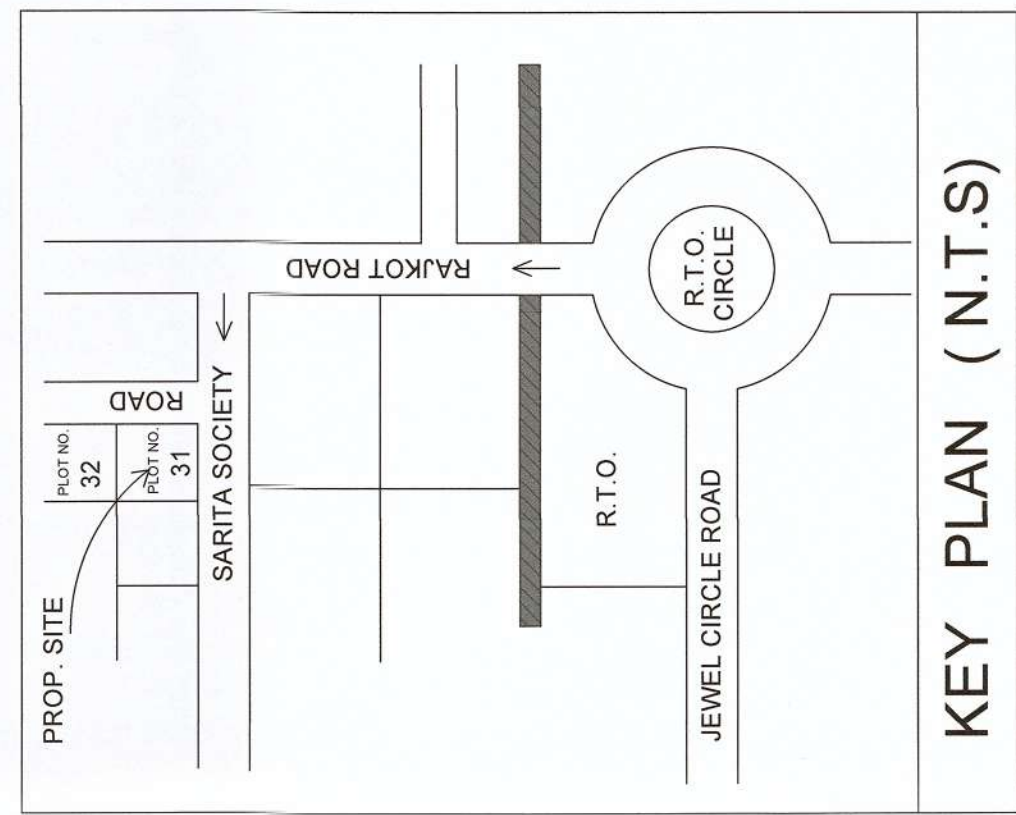


KEY PLAN (N.T.S.)


TERRACE FLOOR PLAN

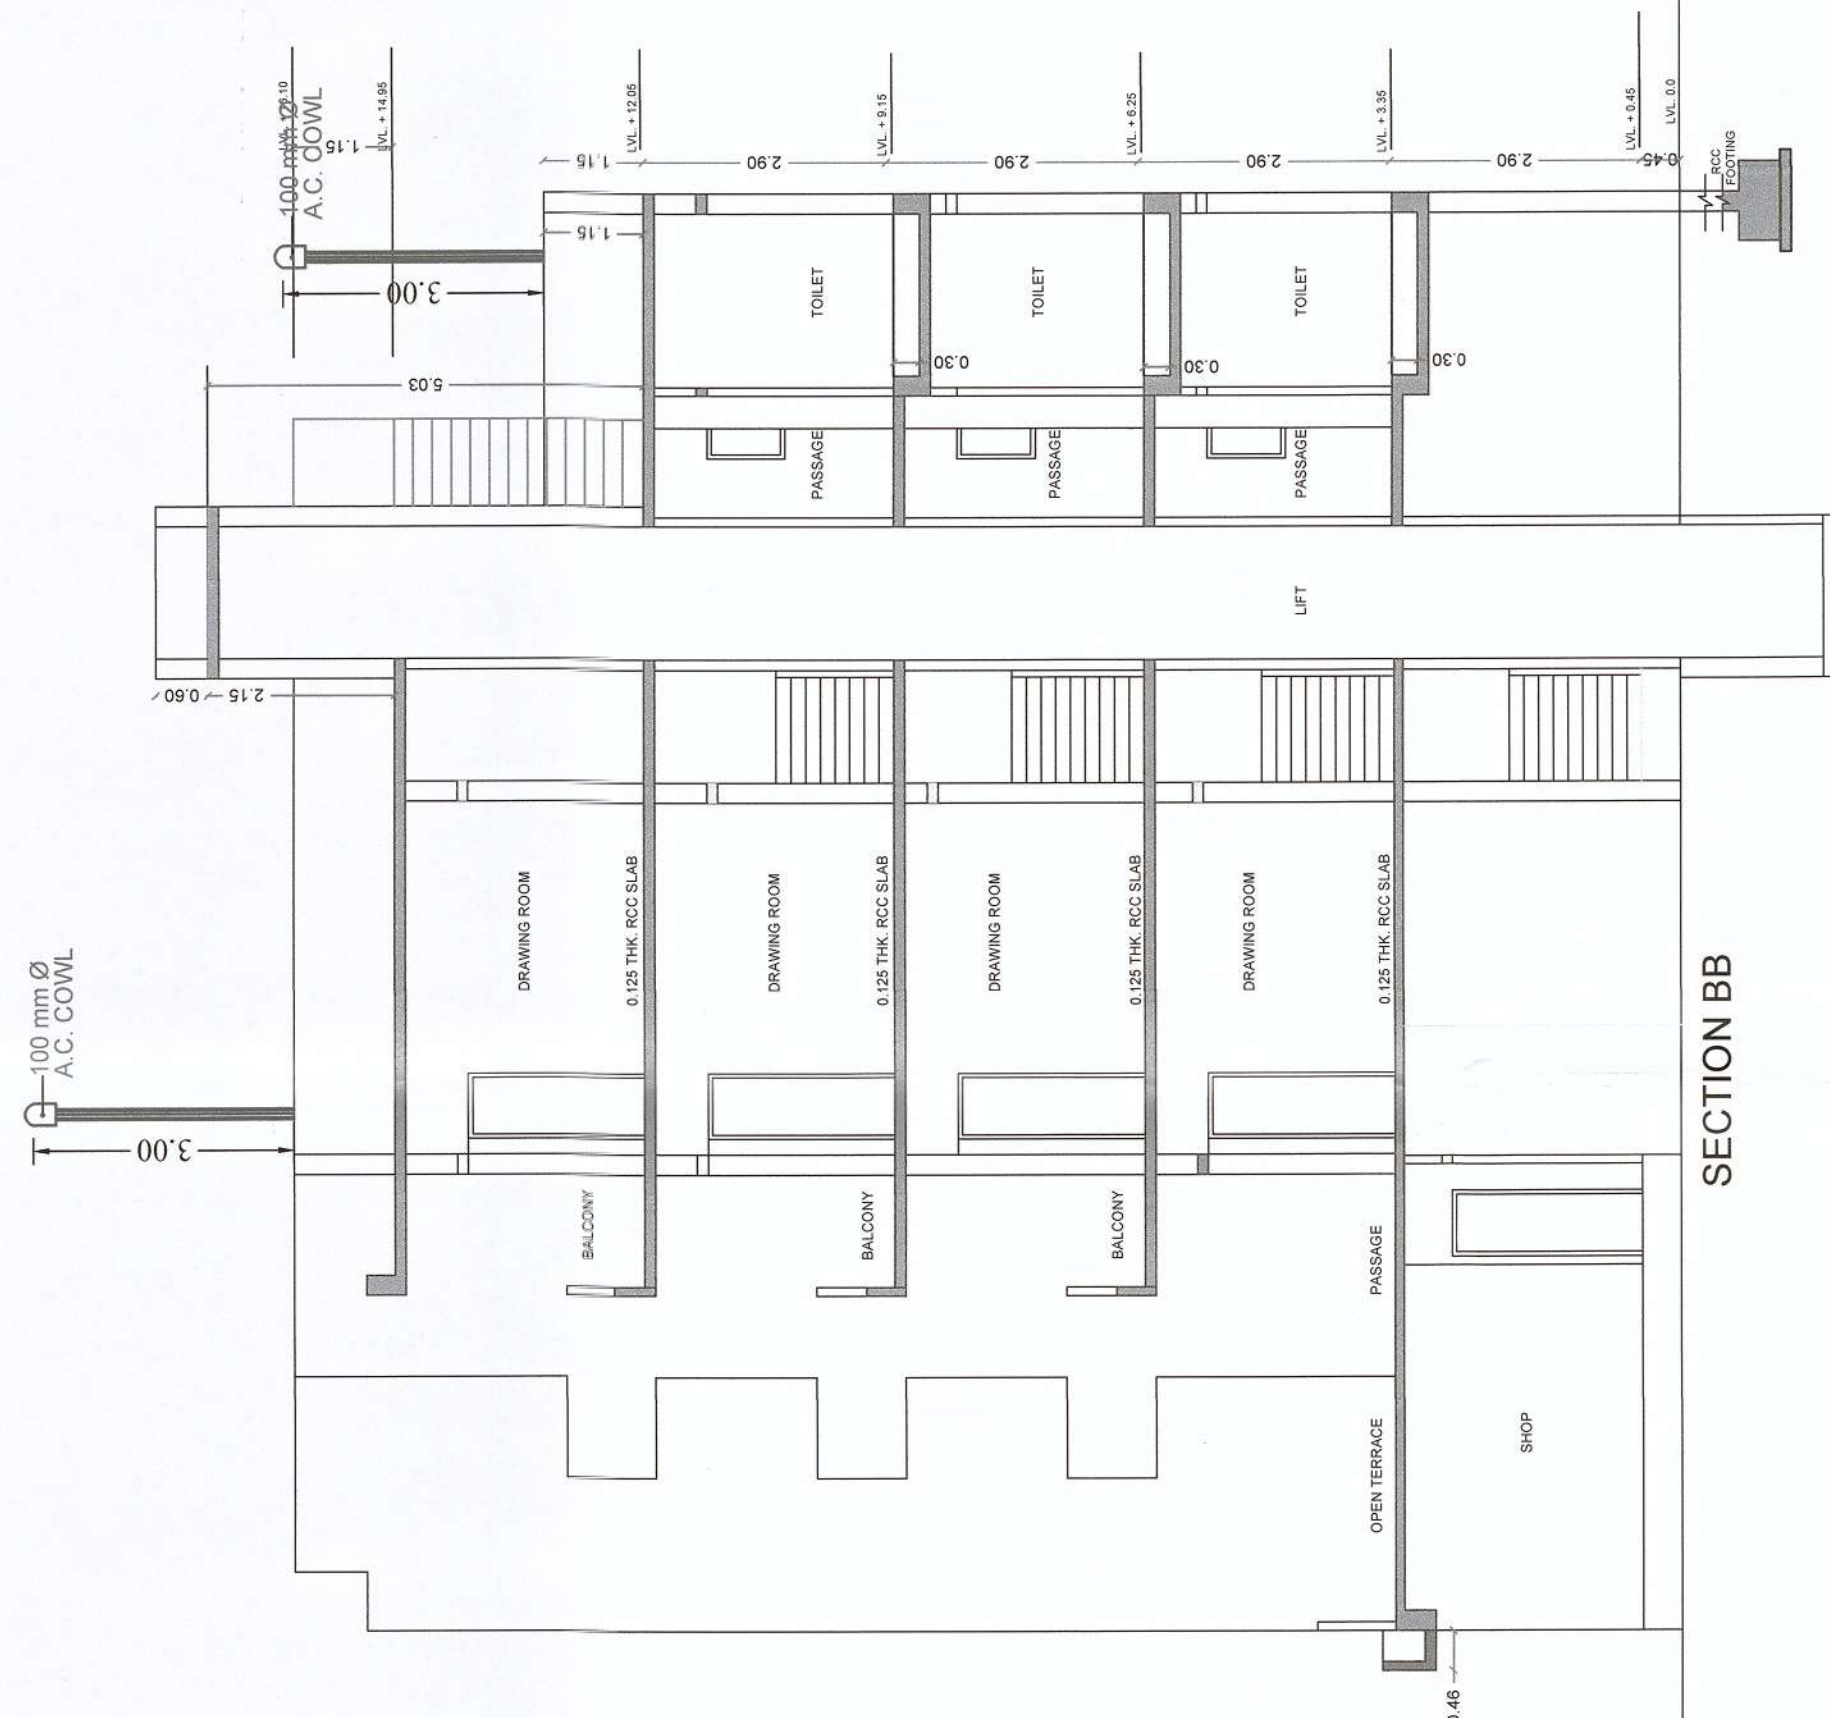


SECTION BB

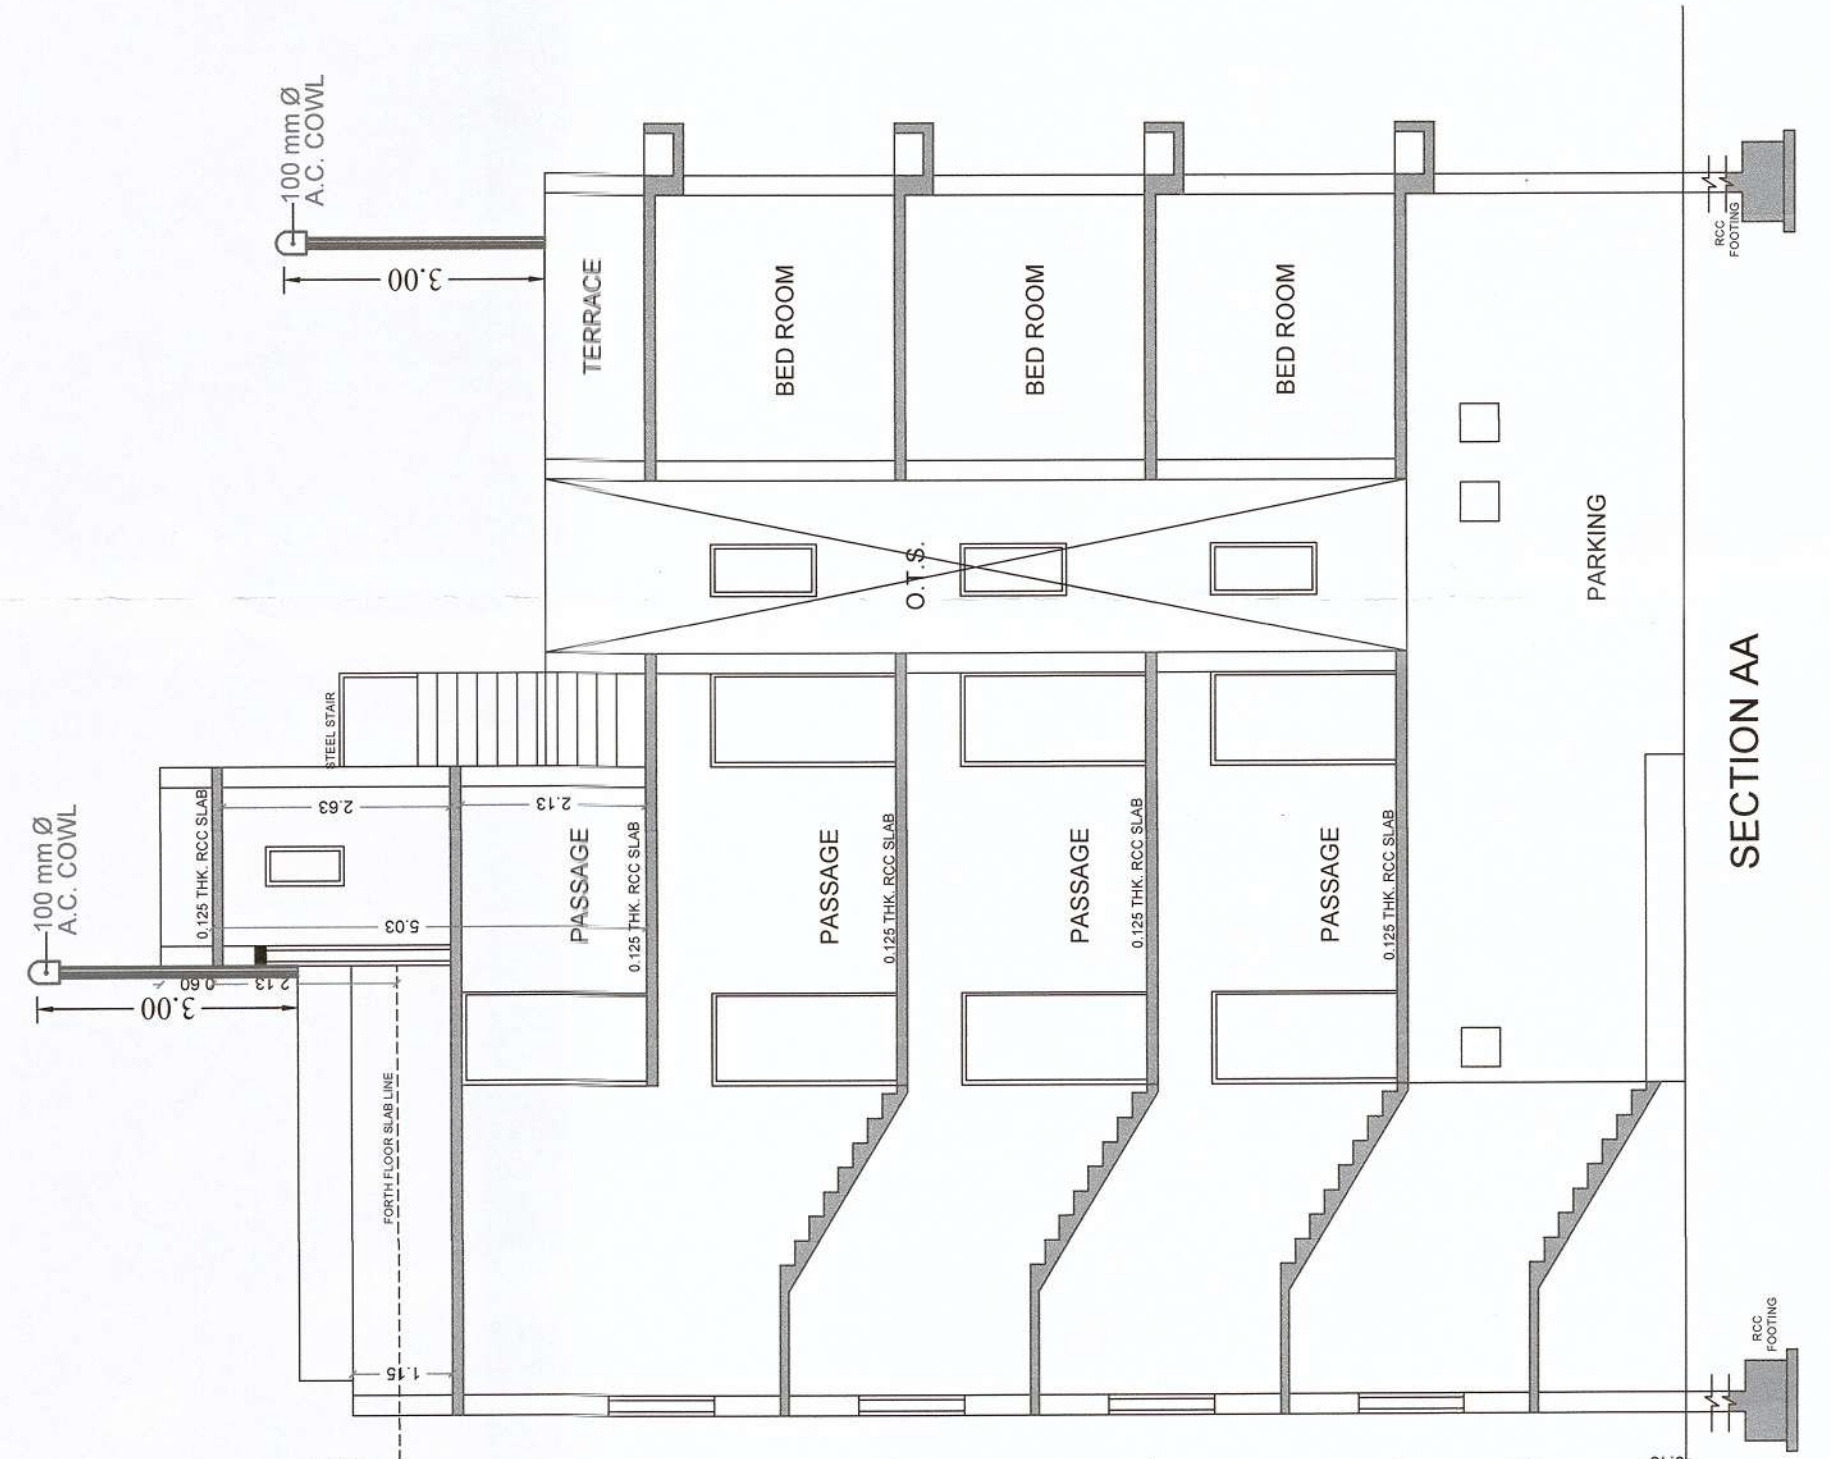


SECTION AA

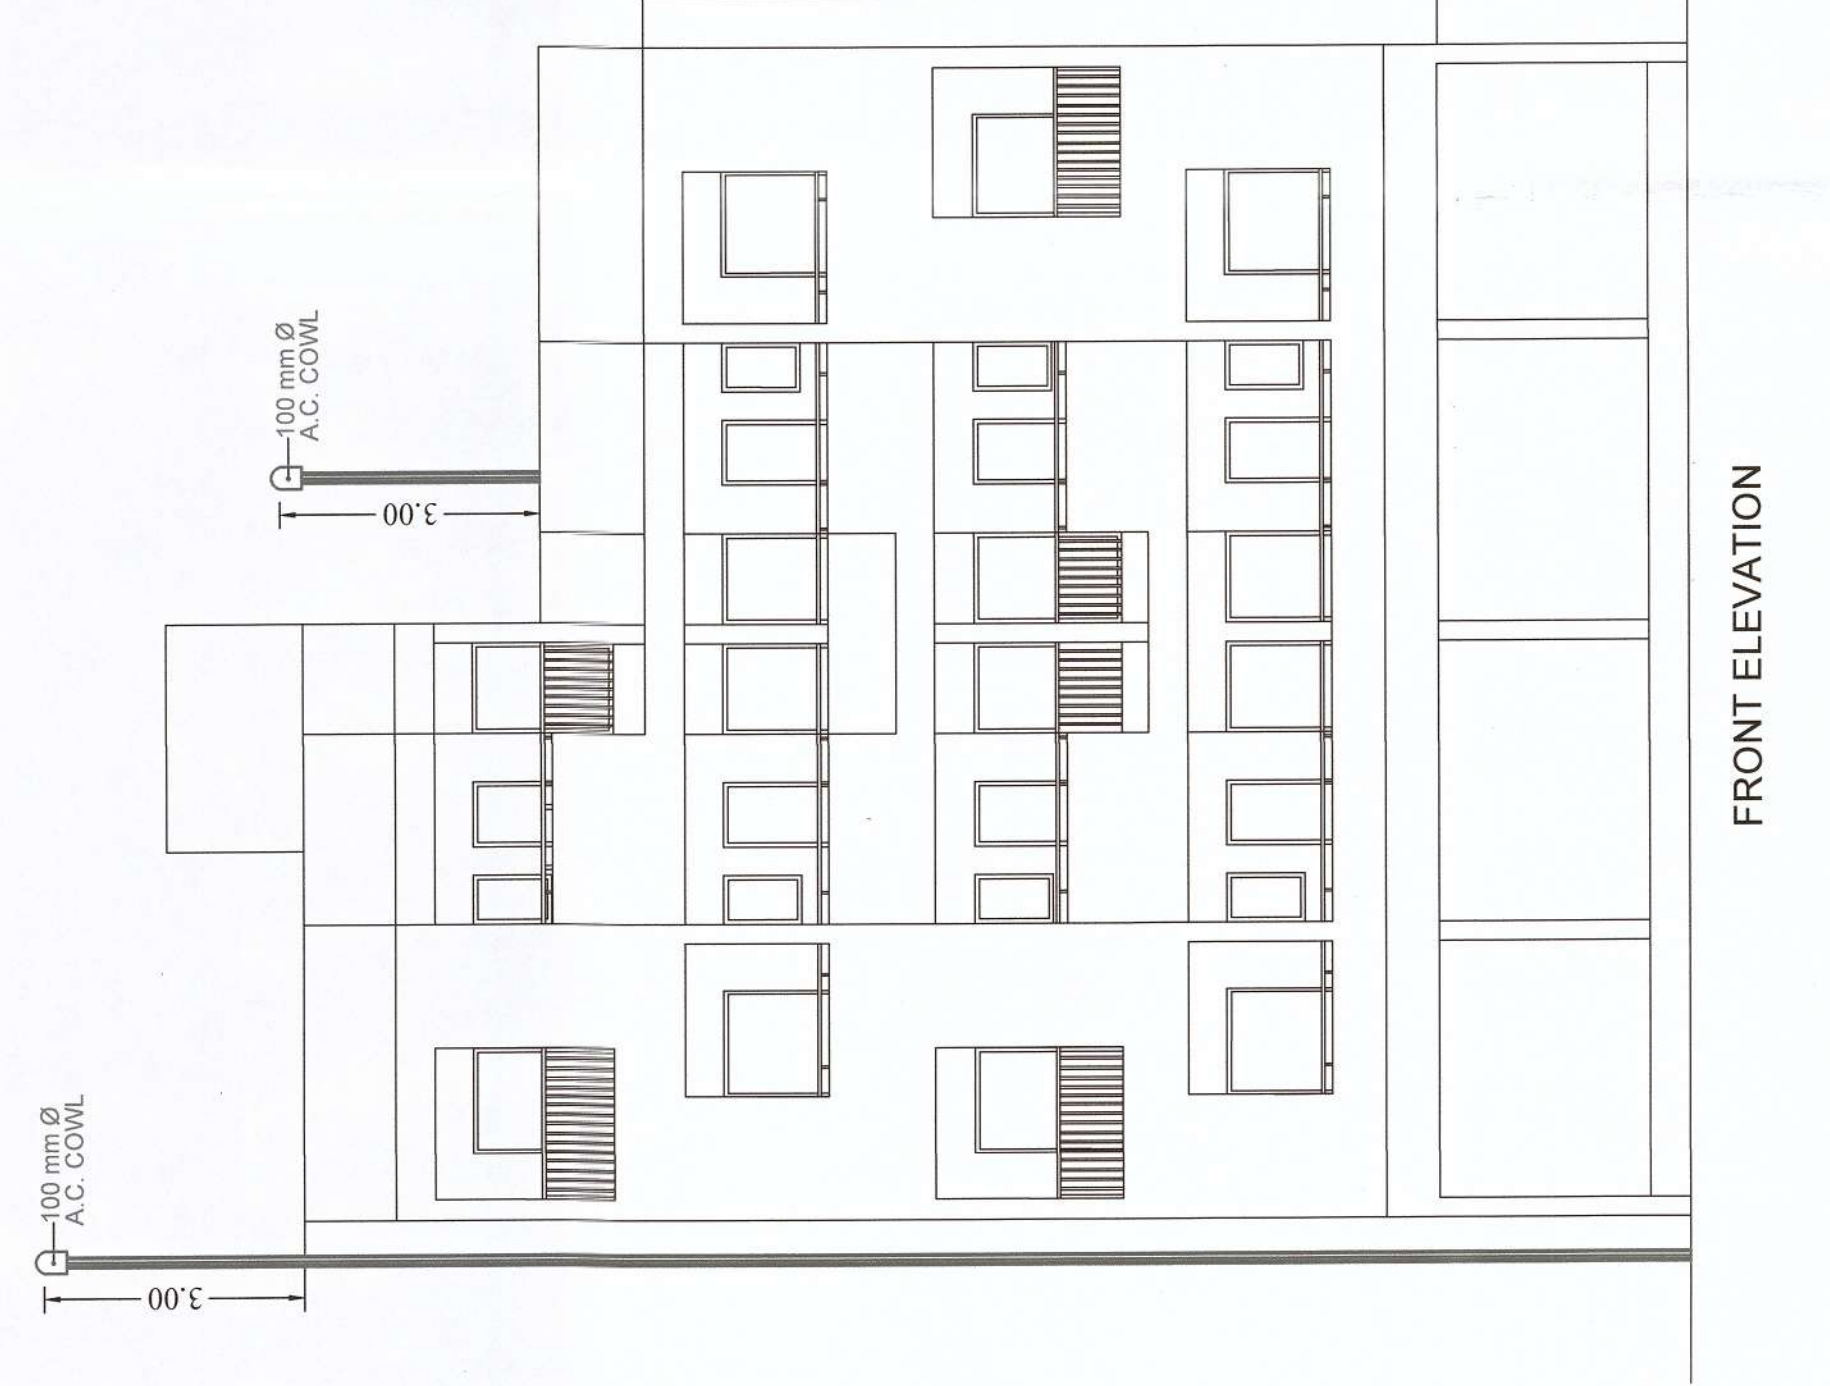


FRONT ELEVATION

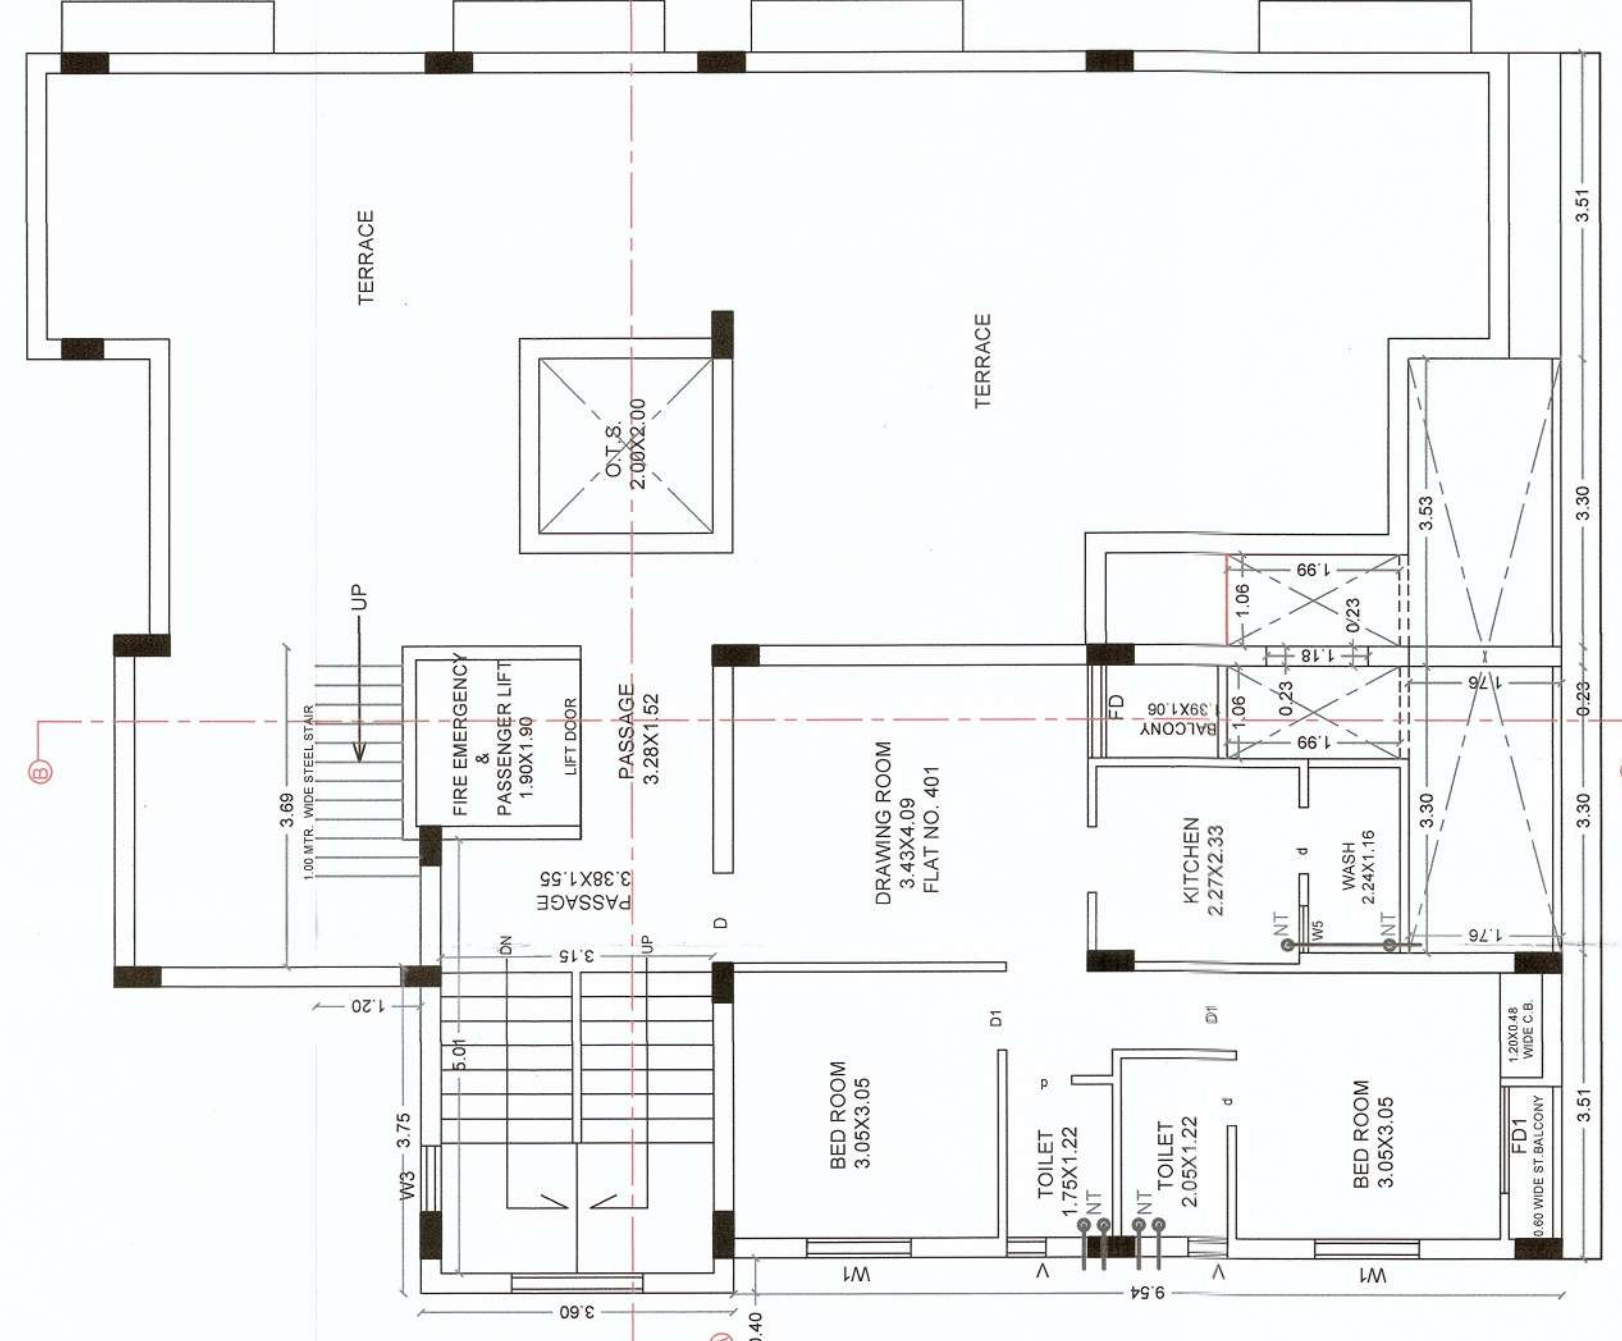


FOURTH FLOOR PLAN

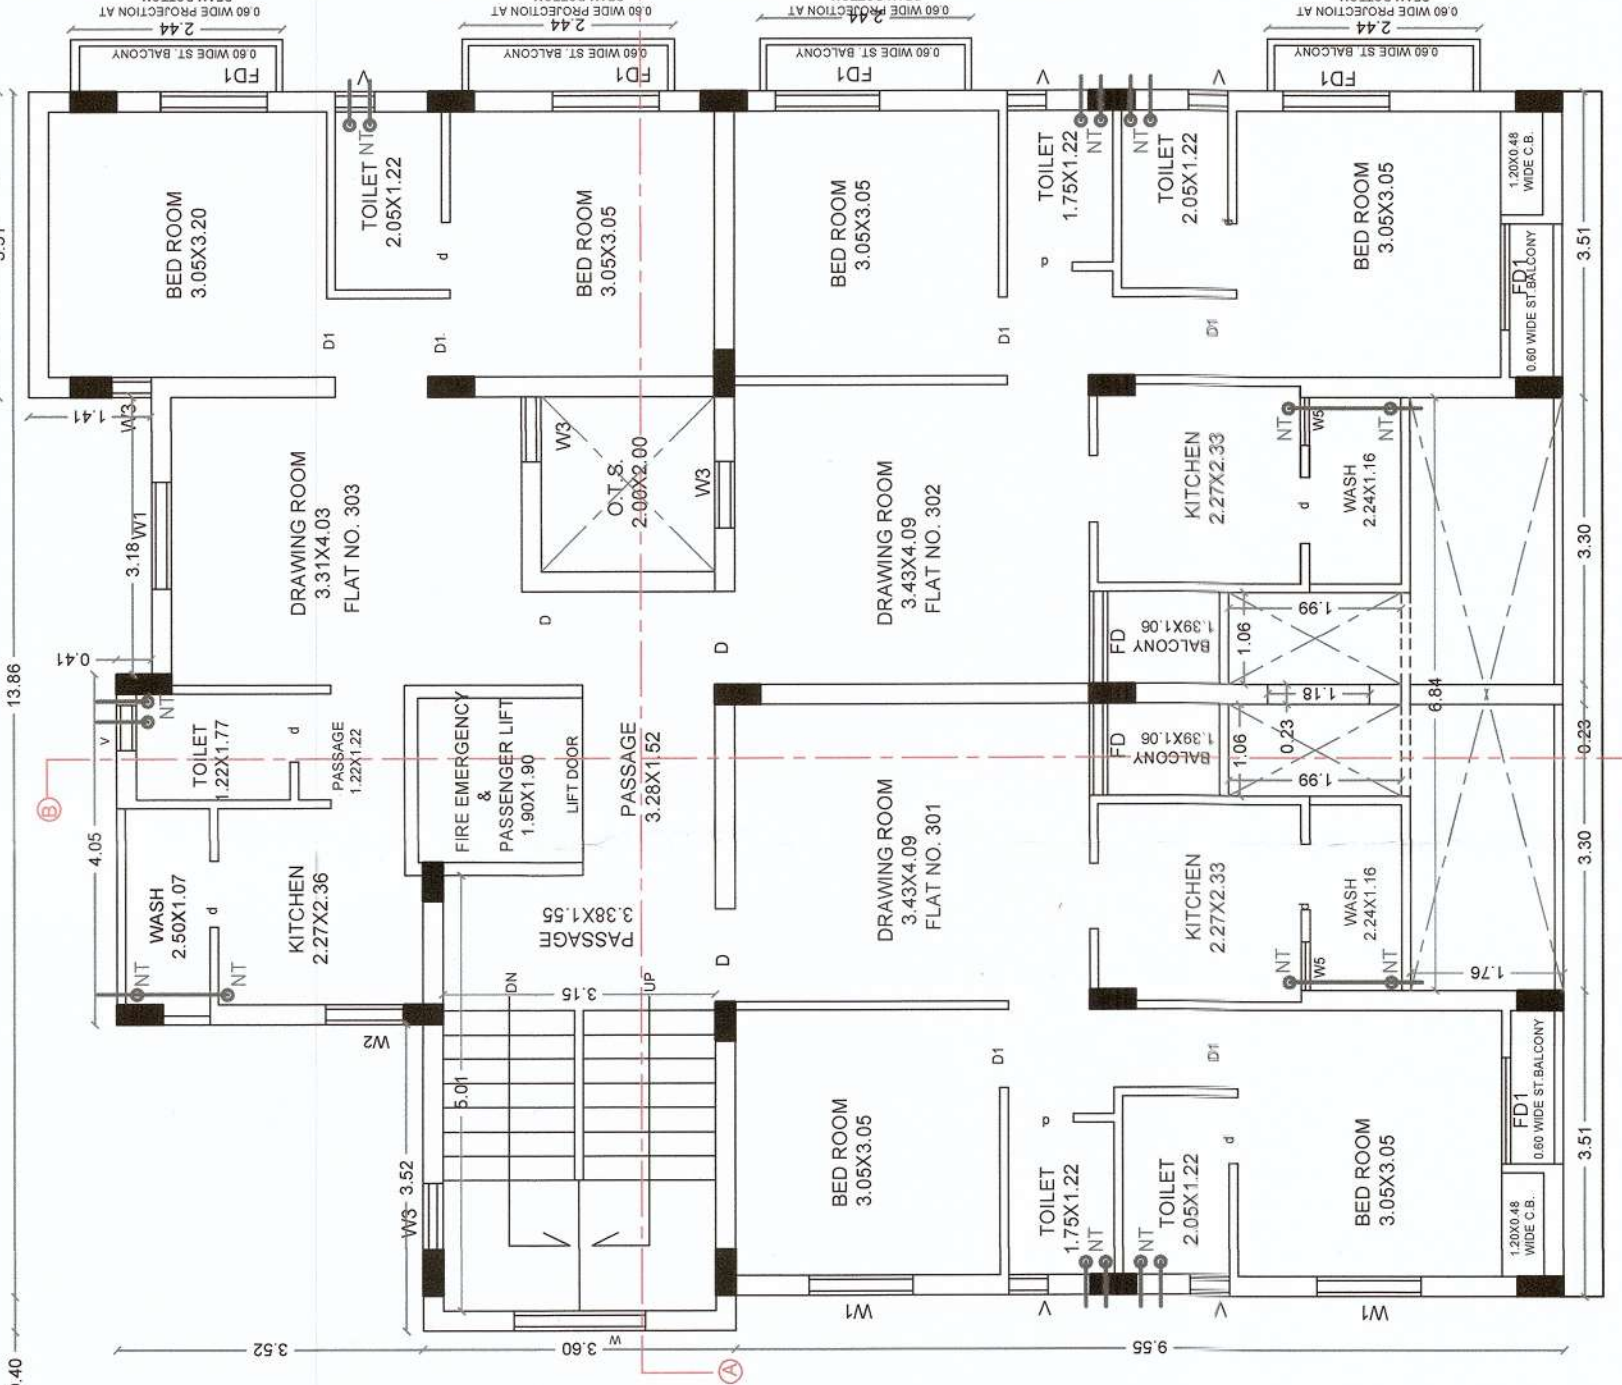


THIRD FLOOR PLAN

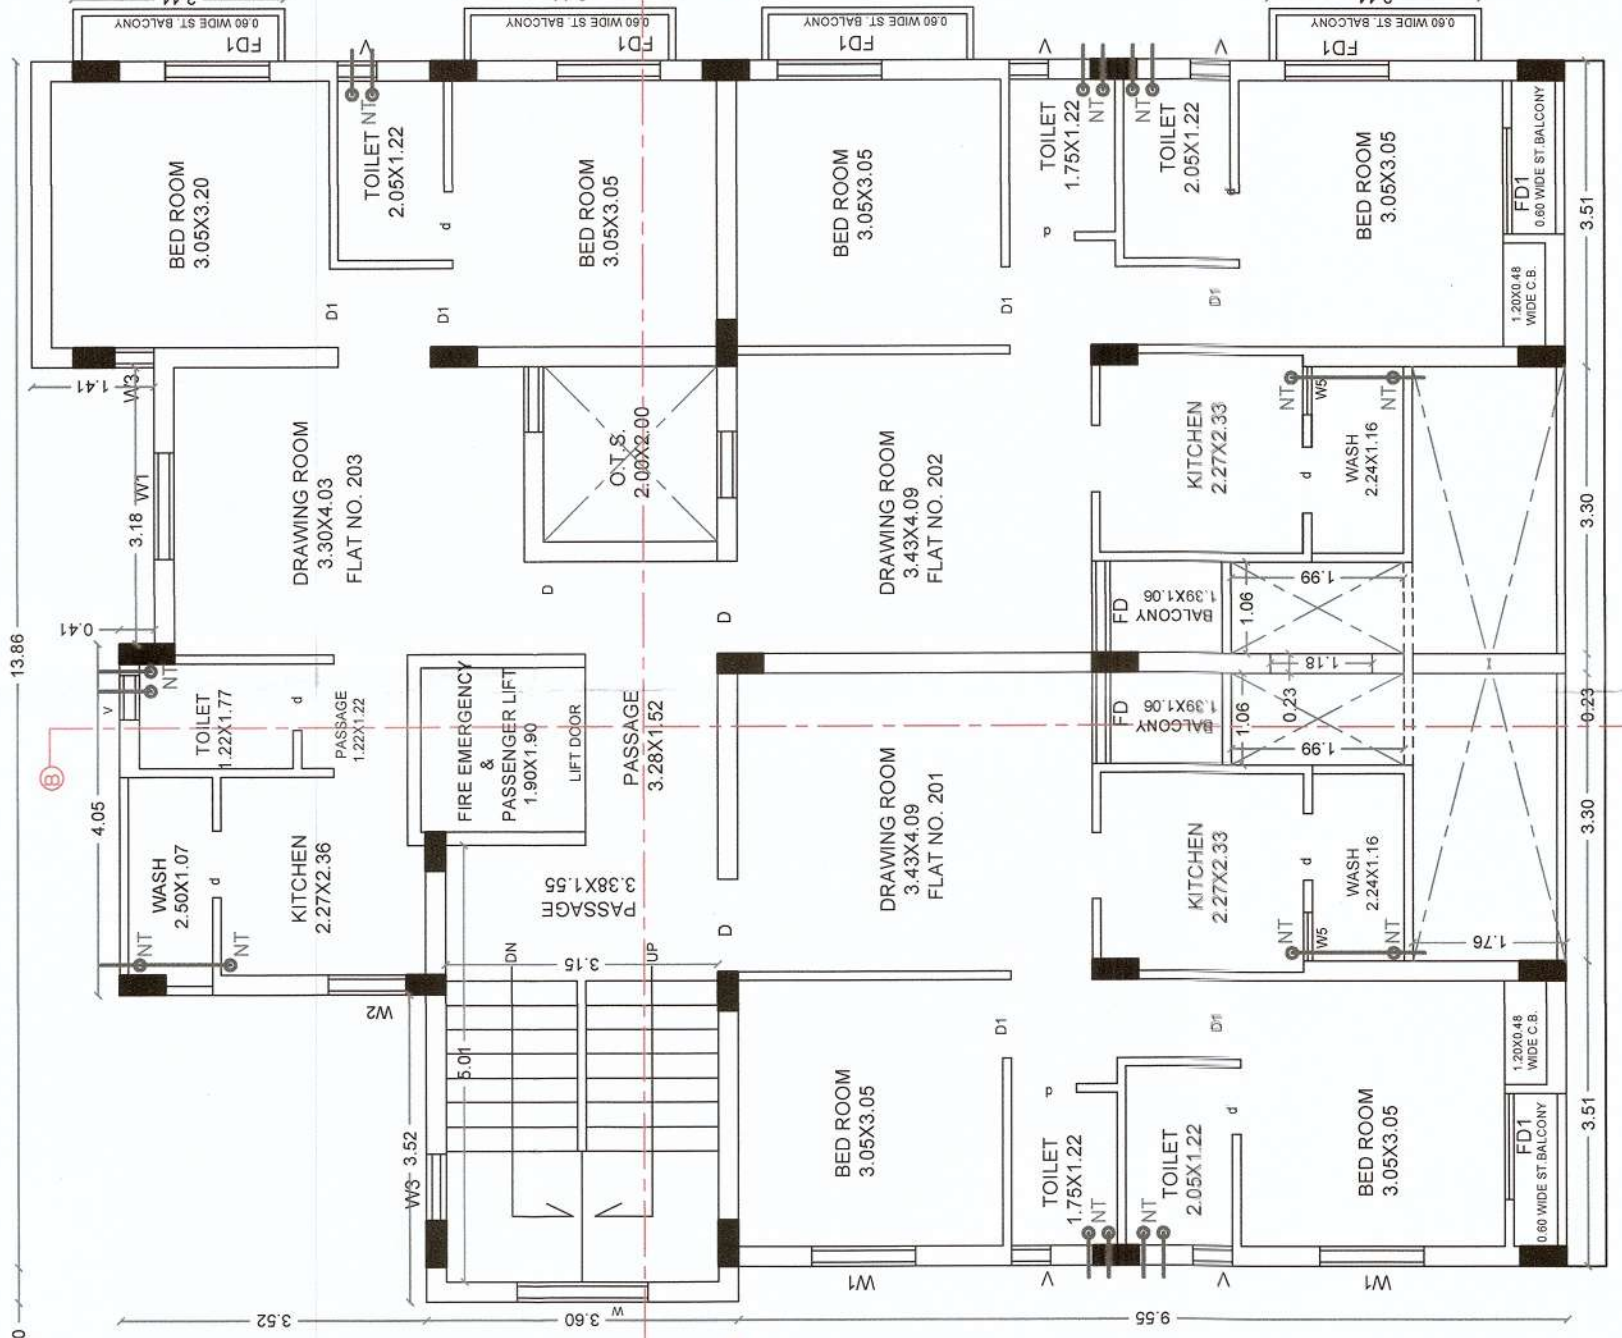

SECOND FLOOR

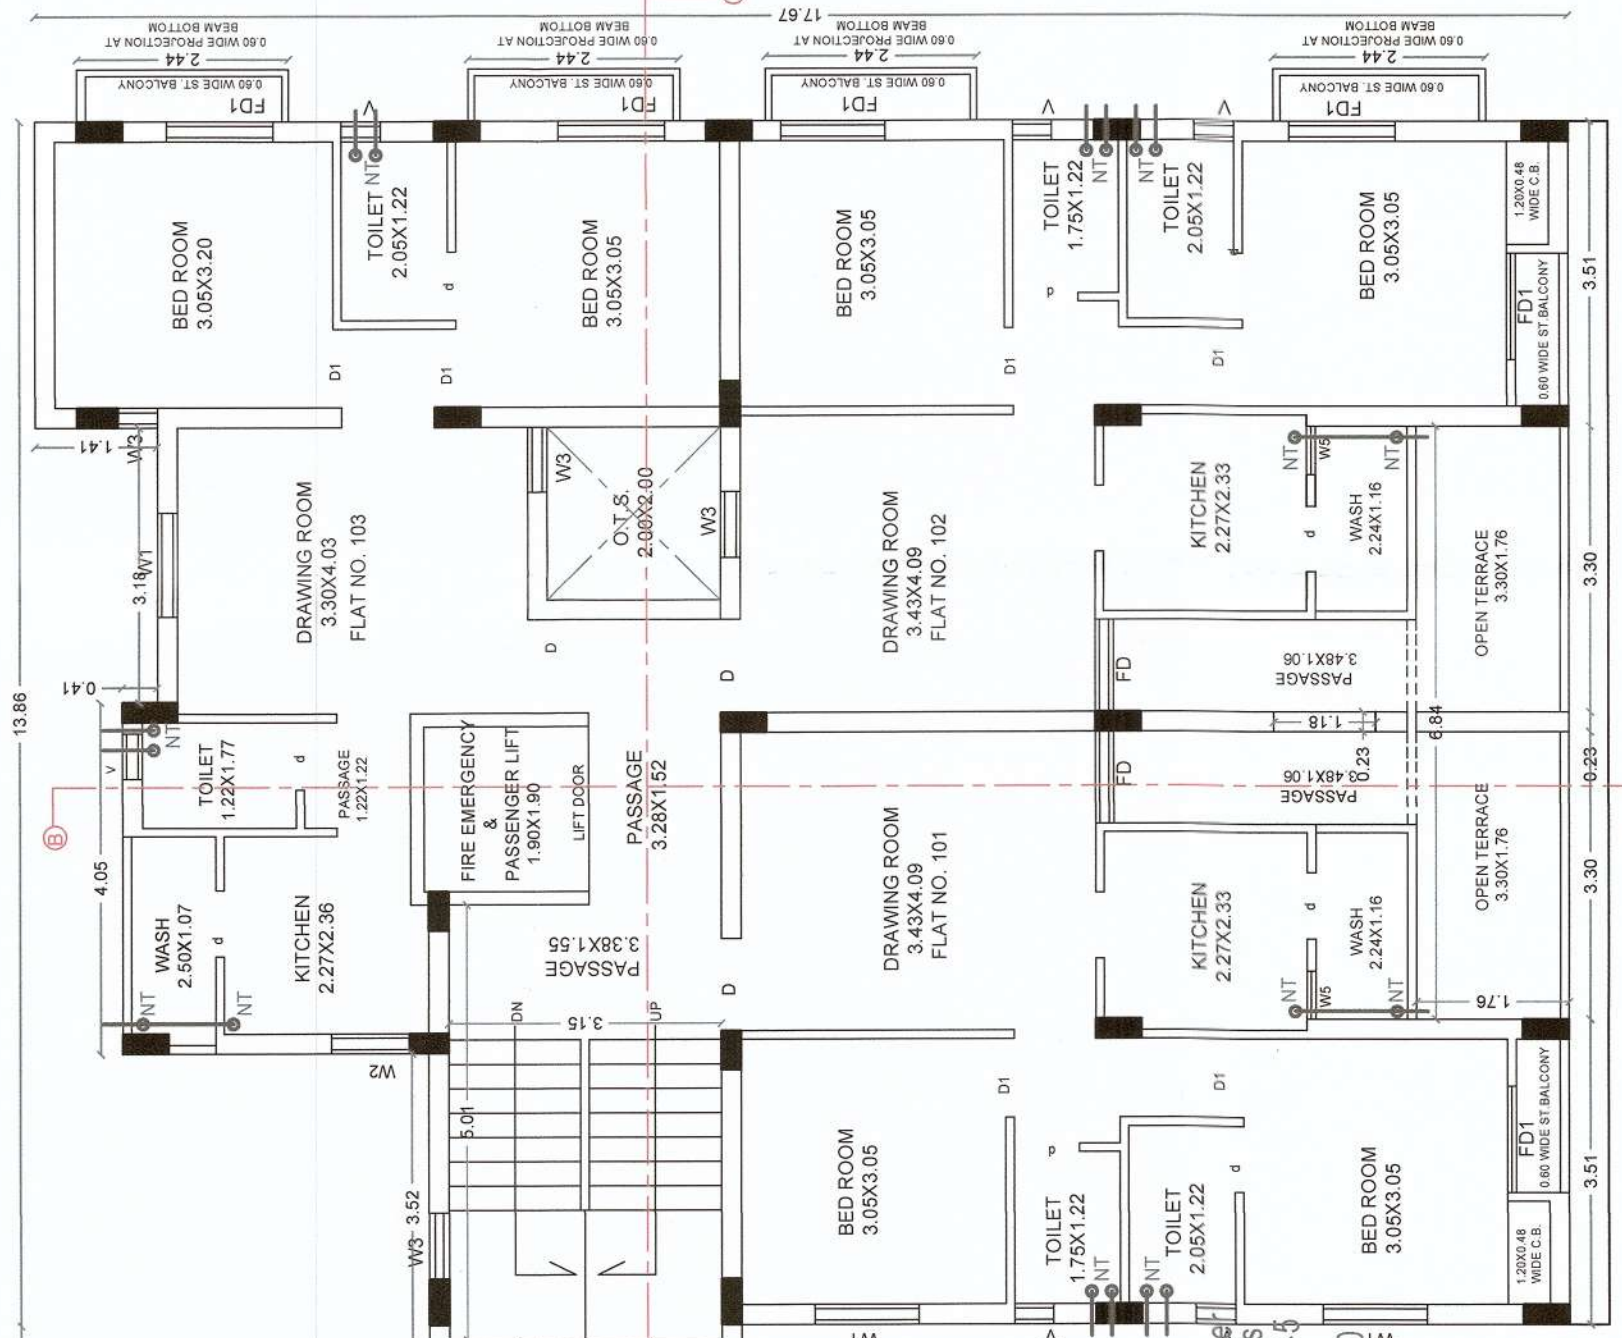

FIRST FLOOR PLAN

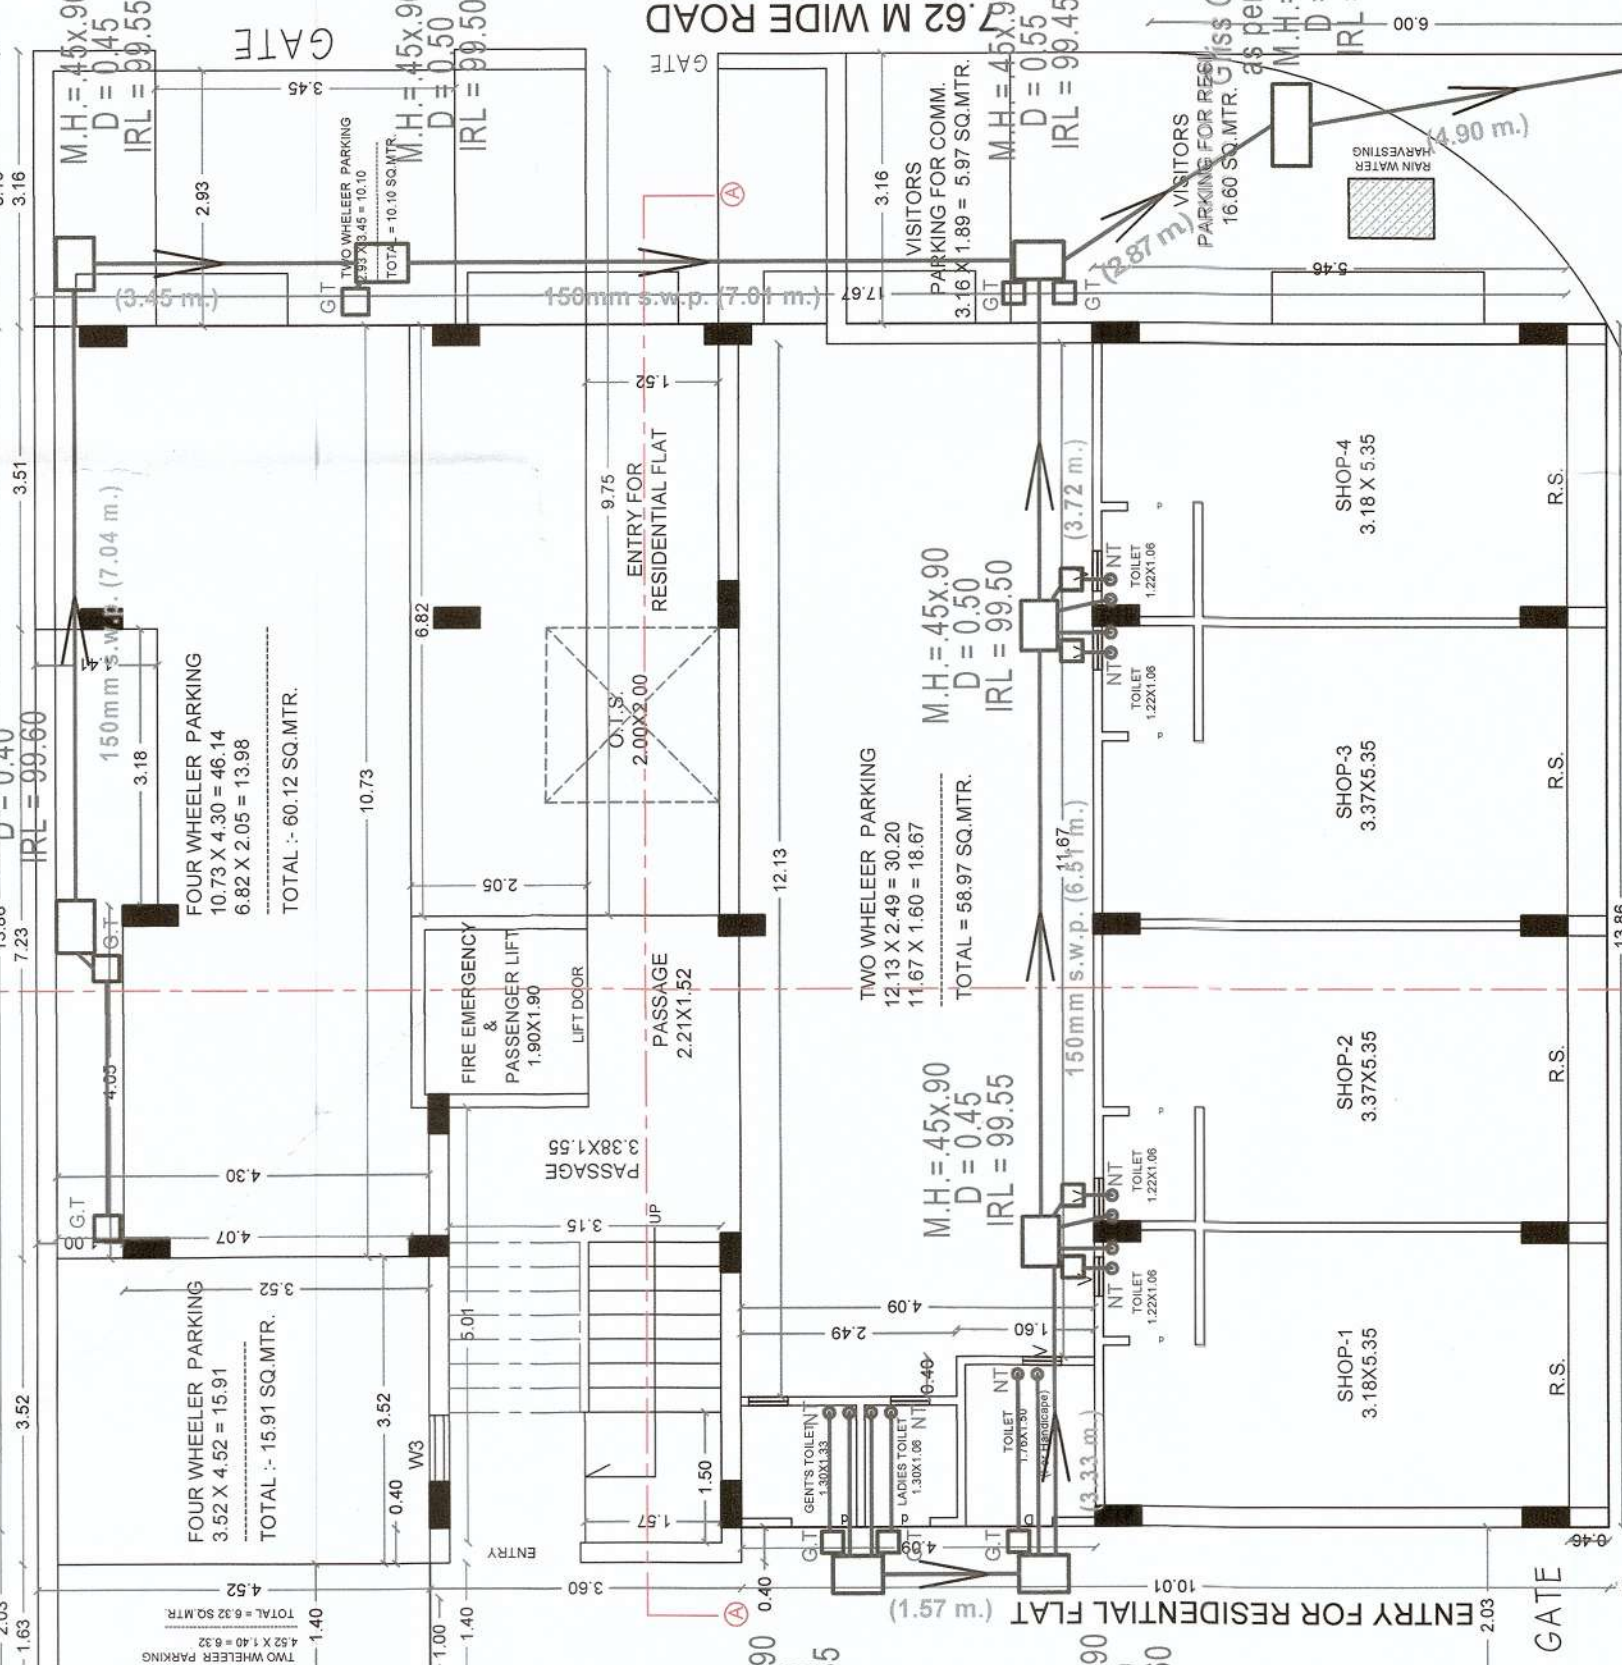

GROUND FLOOR PLAN

Road level	D = 0.35 IRL = 99.65	D = 0.40 IRL = 99.40	D = 0.45 IRL = 99.55	D = 0.50 IRL = 99.50	D = 0.55 IRL = 99.45	D = 0.70 IRL = 99.30	D = 1.05 IRL = 98.95
------------	-------------------------	-------------------------	-------------------------	-------------------------	-------------------------	-------------------------	-------------------------

Distance	01.57	03.33	06.51	02.87	04.90	22.90
R.L.	100.00	100.00	100.00	100.00	100.00	100.00
Depth	0.35	0.40	0.45	0.50	0.55	0.70
1.05						

DETAILS OF L.S. SECTION

AUTORISED DRAINAGE DEPARTMENT