





 LAYOUT PLAN  
(Scale - 1:400)

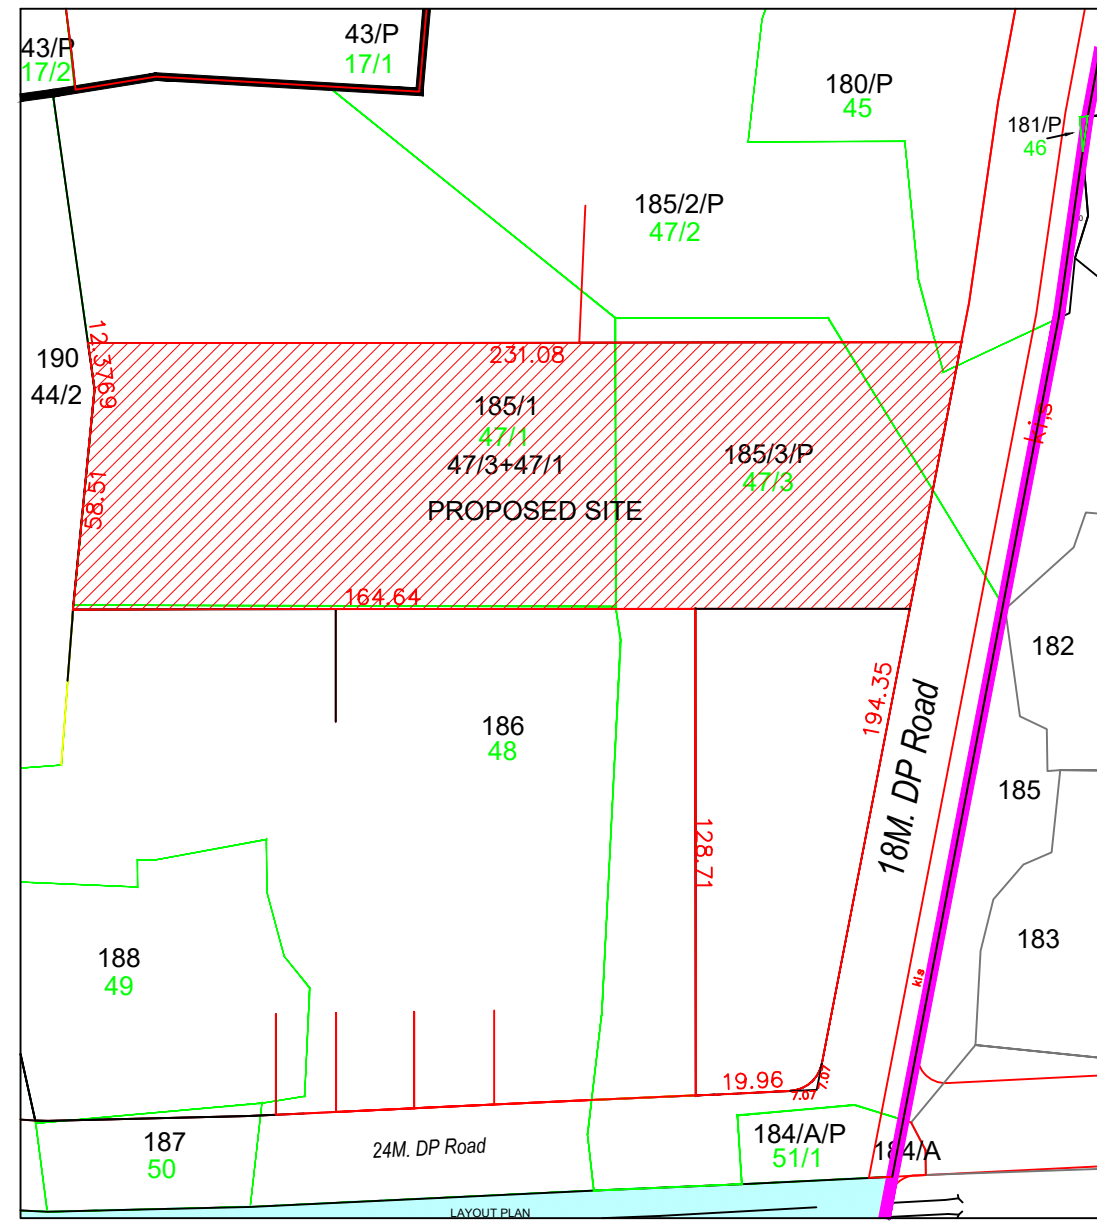

## KEY PLAN

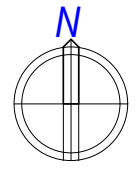

|   |                                                          |                                                        |                          |          |
|---|----------------------------------------------------------|--------------------------------------------------------|--------------------------|----------|
|   | Invited No.                                              | ODPS/2023/06719                                        | Sheet                    | 1 / 7    |
|   | Inward Date                                              |                                                        | Scale                    | 1:400    |
| A                                                                                                   | AREA STATEMENT                                           |                                                        | VERSION NO.: 1.0.57      |          |
|   |                                                          |                                                        | PROJECT DATE: 19/03/2023 |          |
|   | PROJECT DETAIL:                                          |                                                        |                          |          |
|   | Authority: Valadon Urban Development Authority (VUDA)    | Plot Use: Residential                                  |                          |          |
|   | Authority/Caste: DT                                      | Plot SubUse: Res. Building (More than one side common) |                          |          |
|   | Authority/Caste: Urban Development Authority             | Plot Use Category: Dwelling 2 (DW2)                    |                          |          |
|   | Project Type: Limited Development                        | Plot Category: NA                                      |                          |          |
|   | Nature of Development: Fresh                             | Land Use Zone: Special Node X                          |                          |          |
|   | Development Area: Draft/Preliminary Town Planning Scheme | Conceptualized Use Zone: K21                           |                          |          |
|   | SubDevelopment Area: Other Areas                         |                                                        |                          |          |
| Special Project: NA                                                                                 |                                                          |                                                        |                          |          |
| Special Road: NA                                                                                    |                                                          |                                                        |                          |          |
| Site Address: F.P.No. - 4771, 47/3, R.S.No. - 1851/18359, P.T.P. No. - 25, Village: ANHOL, WADODANA |                                                          |                                                        |                          |          |
| AREA DETAILS                                                                                        |                                                          | Sq.Mts                                                 |                          |          |
| Area of Plot As per record                                                                          |                                                          | 1585.81                                                |                          |          |
| Per Variation Certificate                                                                           |                                                          | 1585.81                                                |                          |          |
| Physical area measured at site                                                                      |                                                          | 1585.81                                                |                          |          |
| Plot area drawn as per Site                                                                         |                                                          | 1585.81                                                |                          |          |
| Area of Plot Considered                                                                             |                                                          | 1585.81                                                |                          |          |
| 2                                                                                                   | Deduction for                                            |                                                        |                          |          |
| a)                                                                                                  | Proposed roads                                           | 0.00                                                   |                          |          |
| b)                                                                                                  | Utility reservations                                     | 0.00                                                   |                          |          |
| Total (a + b)                                                                                       |                                                          | 0.00                                                   |                          |          |
| 3                                                                                                   | Net Area of plot (1 - 2) AREA OF PLOT                    |                                                        | 1585.81                  |          |
|   | % of Common Plot (Rezd)                                  |                                                        | 156.88                   |          |
|   | % of Common Plot (Prop)                                  |                                                        | 159.57                   |          |
|   | Common Plot                                              |                                                        | 156.67                   |          |
|   | Balance area of Plot (1 - 4)                             |                                                        | 1429.24                  |          |
|   | Plot Area For Coverage                                   |                                                        | 1585.81                  |          |
|   | Plot Area For FSI                                        |                                                        | 1585.81                  |          |
|   | Perm. FSI Allow [1.20]                                   |                                                        | 1903.57                  |          |
|   | Total Perm. FSI area                                     |                                                        | 1903.57                  |          |
| 4                                                                                                   | Total Built up area permissible at:                      |                                                        |                          |          |
| a)                                                                                                  | Ground Floor                                             |                                                        |                          |          |
|   | Proposed Coverage Area (39.55 %)                         |                                                        | 627.52                   |          |
|   | Total Prop. Coverage Area (39.55 %)                      |                                                        | 627.52                   |          |
|   | Balance coverage area                                    |                                                        | 0.00                     |          |
|   | Proposed Area at:                                        |                                                        |                          |          |
|   | Proposed Built up                                        | Existing Approved                                      | Existing Approved ± 5.1  |          |
|   | Ground Floor                                             | 627.13                                                 | 0.00                     | 5585.29  |
|   | First Floor                                              | 627.13                                                 | 0.00                     | 5429.26  |
|   | Second Floor                                             | 370.08                                                 | 0.00                     | 2854.42  |
|   | Terrace Floor                                            | 0.00                                                   | 0.00                     | 0.00     |
|   | Total Area                                               | 16265.69                                               | 0.00                     | 13839.07 |
|   | Total FSI Area                                           |                                                        |                          | 1385.76  |
|   | Total BuiltUp Area                                       |                                                        |                          | 1585.18  |
|   | Proposed FSI Consumed:                                   |                                                        | 0.87                     |          |
| B                                                                                                   | Tenement Statement                                       |                                                        |                          |          |
| 1                                                                                                   | Tenement Proposed                                        |                                                        |                          |          |
|   | S.F.                                                     |                                                        |                          |          |
| 2                                                                                                   | Total Tenements (3 + 4)                                  |                                                        | 94.00                    |          |

### Color Notes

| COLOR INDEX                                |                                                                                     |
|--------------------------------------------|-------------------------------------------------------------------------------------|
| PLOT LINES                                 |  |
| EXISTING STREET                            |  |
| FUTURE STREET, IF ANY                      |  |
| PERMISSIBLE BUILDING LINE                  |  |
| OPEN SPACES                                |  |
| EXISTING WORKS                             |  |
| WORK PROPOSED TO BE DEMOLISHED             |  |
| PROPOSED WORK                              |  |
| DRAINAGE AND SEWERAGE WORK                 |  |
| WATER SUPPLY WORK                          |  |
| WORK WITHOUT PERMISSION IF STARTED ON SITE |  |
| APPROVED WORK                              |  |

### Buildingwise Floor FSI Details

| Floor Name         | Building Name                          |                                |                                        |                                |                                        |                                |                                        |                                |                                        |                                |                                         |                   | Total |
|--------------------|----------------------------------------|--------------------------------|----------------------------------------|--------------------------------|----------------------------------------|--------------------------------|----------------------------------------|--------------------------------|----------------------------------------|--------------------------------|-----------------------------------------|-------------------|-------|
|                    | RESIDENCE (A)<br>1)                    |                                | RESIDENCE (A)<br>2)                    |                                | RESIDENCE (B)<br>1)                    |                                | RESIDENCE (B)<br>2)                    |                                | RESIDENCE (A)<br>3)                    |                                | Total<br>Proposed<br>Built Up<br>(Sq.M) | Total<br>FSI Area |       |
|                    | Proposed<br>Built Up<br>Area<br>(Sq.M) | Proposed<br>FSI Area<br>(Sq.M) | Proposed<br>Built Up<br>Area<br>(Sq.M) | Proposed<br>FSI Area<br>(Sq.M) | Proposed<br>Built Up<br>Area<br>(Sq.M) | Proposed<br>FSI Area<br>(Sq.M) | Proposed<br>Built Up<br>Area<br>(Sq.M) | Proposed<br>FSI Area<br>(Sq.M) | Proposed<br>Built Up<br>Area<br>(Sq.M) | Proposed<br>FSI Area<br>(Sq.M) |                                         |                   |       |
| Ground Floor       | 299.04                                 | 2711.72                        | 1363.20                                | 1232.80                        | 1763.88                                | 1524.88                        | 62.85                                  | 54.46                          | 68.16                                  | 61.63                          | 6277.13                                 | 5585.29           |       |
| First Floor        | 299.04                                 | 2061.20                        | 1363.20                                | 1182.00                        | 1763.88                                | 1533.84                        | 62.85                                  | 53.67                          | 68.16                                  | 57.53                          | 6277.13                                 | 5429.26           |       |
| Second Floor       | 123.64                                 | 1237.04                        | 783.60                                 | 603.20                         | 1123.36                                | 836.08                         | 40.12                                  | 39.69                          | 39.18                                  | 28.97                          | 3710.83                                 | 2824.52           |       |
| Roof Terrace Floor | 0.00                                   | 0.00                           | 0.00                                   | 0.00                           | 0.00                                   | 0.00                           | 0.00                                   | 0.00                           | 0.00                                   | 0.00                           | 0.00                                    | 0.00              |       |
| Total              | 722.44                                 | 6640.48                        | 3510.20                                | 3018.40                        | 4691.12                                | 3894.80                        | 156.92                                 | 137.62                         | 175.51                                 | 147.73                         | 12685.09                                | 13830.07          |       |

FSI &amp; Tenement Details

| Building        | No. of Same Bldg | Total Built Up Area (Sq.ft.) | Deductions (Areas in Sq.ft.) |            |              | Proposed FSI Area (Sq.ft.) |          | Total FSI Area (Sq.ft.) | No. of Unit |
|-----------------|------------------|------------------------------|------------------------------|------------|--------------|----------------------------|----------|-------------------------|-------------|
|                 |                  |                              | StarCase                     | Star Lobby | Covered Area | Rest.                      |          |                         |             |
| RESIDENCE (A 1) | 44               | 7722.44                      | 799.92                       | 212.86     | 69.08        | 6640.48                    | 6640.48  | 44                      |             |
| RESIDENCE (A 2) | 20               | 3510.00                      | 363.00                       | 31.40      | 301.40       | 3018.60                    | 3018.60  | 20                      |             |
| RESIDENCE (B 1) | 28               | 4691.12                      | 528.64                       | 114.94     | 113.12       | 3939.80                    | 3939.80  | 28                      |             |
| RESIDENCE (B 2) | 1                | 165.82                       | 19.46                        | 5.53       | 3.18         | 137.66                     | 137.66   | 1                       |             |
| RESIDENCE (A 3) | 4                | 175.51                       | 21.38                        | 4.84       | 1.57         | 147.73                     | 147.73   | 01                      |             |
| Grand Total     | 94               | 16265.09                     | 1733.00                      | 424.97     | 218.35       | 13833.07                   | 13833.07 | 94                      |             |

Land use analysis/Area distribution (Table 2c)

| Area covered under   | Proposed Area in sq. mt. | Percentage(%) |
|----------------------|--------------------------|---------------|
| Plotted Area         | 10543.43                 | 66.48         |
| Road Area            | 3718.40                  | 23.45         |
| Organized Open Space | 1596.57                  | 10.07         |
| Other Area           | 0.41                     | 0.00          |
| Total net layout     | 15858.81                 | 100.00        |

### Layout Approved Details

|                 |                    |                         |               |                |
|-----------------|--------------------|-------------------------|---------------|----------------|
| Layout Approved | Common CP Provided | Common Parking Provided | Sanction Date | Sanction No.   |
| Yes             | No                 | No                      | 12/28/2022    | 1117LD22230075 |

Tree Details (Table 3h)

| Plot                                                       | Name | Nos Of Trees |      |
|------------------------------------------------------------|------|--------------|------|
|                                                            |      | Repd         | Prop |
| RESIDENCE OWNERS<br>PLOT - 8 F.P.No. 47/1,<br>47/3, ANKHOL | Tree | 400          | 401  |
|                                                            |      |              |      |

| Common Plot Area |  |            |
|------------------|--|------------|
| Name             |  | Prop. Area |
| COMMON PLOT - 02 |  | 1109.15    |
| COMMON PLOT - 01 |  | 487.41     |

OWNER'S NAME AND SIGNATURE  
BHARWAD HOTHIBHAI VAGHABHAI AND O

|                             |                    |
|-----------------------------|--------------------|
| ARCH/ENG'S NAME & SIGNATURE | STRUCTURE ENGINEER |
|-----------------------------|--------------------|

|                     |  |
|---------------------|--|
| KAPADI NITIN SURESH |  |
|---------------------|--|

[illegible]

|                    |  |
|--------------------|--|
| 1117ERL31032800225 |  |
|--------------------|--|

|                               |                                |
|-------------------------------|--------------------------------|
| SUPERVISOR'S NAME & SIGNATURE | DATE OF APPROVAL<br>16/06/2023 |
|-------------------------------|--------------------------------|

Town Planner

Grant of the permission is subject to the conditions mentioned in the permission letter. Permission letter and approved Plan PDF can be downloaded by scanning the QR code.



|             |                |       |       |
|-------------|----------------|-------|-------|
| Inward No   | QDPS2023060719 | Sheet | 2 / 7 |
| Inward Date |                | Scale | 1:100 |

Project Title :PROPOSED RESIDENTIAL LAYOUT IN "OWNER'S PLOT - B" OF F.P.No. 47/1, 47/3, T.P.No. 25 (HANUMANTPURA-ANKHOL-KHATAMBA-BAPODI), O.P.No. 47/1, 47/3, R.S.No. 185/1, 185/3/P AT VILLAGE : ANKHOL, DISTRICT : VADODARA.

Individual Plot Margin


| Plot No. | Pwork Bldg         | Abutting Road               | Front | Side1 | Side2 | Rear | Coverage | FSI Area |
|----------|--------------------|-----------------------------|-------|-------|-------|------|----------|----------|
|          |                    |                             | Reqt  | Prop  | Reqt  | Prop | Prop     | Prop     |
| 12A      | RESIDENCE-13 (A 1) | 9.00 mt. Wide Internal Road | 2.50  | 2.50  | 0.00  | -    | 0.00     | 150.92   |
| 01       | RESIDENCE-1 (A 1)  | 9.00 mt. Wide Internal Road | 2.50  | 2.50  | 0.00  | -    | 0.00     | 150.92   |
| 02       | RESIDENCE-2 (A 1)  | 9.00 mt. Wide Internal Road | 2.50  | 2.50  | 0.00  | -    | 0.00     | 150.92   |
| 03       | RESIDENCE-3 (A 1)  | 9.00 mt. Wide Internal Road | 2.50  | 2.50  | 0.00  | -    | 0.00     | 150.92   |
| 04       | RESIDENCE-4 (A 1)  | 9.00 mt. Wide Internal Road | 2.50  | 2.50  | 0.00  | -    | 0.00     | 150.92   |
| 05       | RESIDENCE-5 (A 1)  | 9.00 mt. Wide Internal Road | 2.50  | 2.50  | 0.00  | -    | 0.00     | 150.92   |
| 06       | RESIDENCE-6 (A 1)  | 9.00 mt. Wide Internal Road | 2.50  | 2.50  | 0.00  | -    | 0.00     | 150.92   |
| 07       | RESIDENCE-7 (A 1)  | 9.00 mt. Wide Internal Road | 2.50  | 2.50  | 0.00  | -    | 0.00     | 150.92   |
| 08       | RESIDENCE-8 (A 1)  | 9.00 mt. Wide Internal Road | 2.50  | 2.50  | 0.00  | -    | 0.00     | 150.92   |
| 09       | RESIDENCE-9 (A 1)  | 9.00 mt. Wide Internal Road | 2.50  | 2.50  | 0.00  | -    | 0.00     | 150.92   |
| 10       | RESIDENCE-10 (A 1) | 9.00 mt. Wide Internal Road | 2.50  | 2.50  | 0.00  | -    | 0.00     | 150.92   |
| 11       | RESIDENCE-11 (A 1) | 9.00 mt. Wide Internal Road | 2.50  | 2.50  | 0.00  | -    | 0.00     | 150.92   |
| 12       | RESIDENCE-12 (A 1) | 9.00 mt. Wide Internal Road | 2.50  | 2.50  | 0.00  | -    | 0.00     | 150.92   |
| 14       | RESIDENCE-14 (A 1) | 9.00 mt. Wide Internal Road | 2.50  | 2.50  | 0.00  | -    | 0.00     | 150.92   |
| 15       | RESIDENCE-15 (A 1) | 9.00 mt. Wide Internal Road | 2.50  | 2.50  | 0.00  | -    | 0.00     | 150.92   |
| 16       | RESIDENCE-16 (A 1) | 9.00 mt. Wide Internal Road | 2.50  | 2.50  | 0.00  | -    | 0.00     | 150.92   |
| 17       | RESIDENCE-17 (A 1) | 9.00 mt. Wide Internal Road | 2.50  | 2.50  | 0.00  | -    | 0.00     | 150.92   |
| 18       | RESIDENCE-18 (A 1) | 9.00 mt. Wide Internal Road | 2.50  | 2.50  | 0.00  | -    | 0.00     | 150.92   |
| 19       | RESIDENCE-19 (A 1) | 9.00 mt. Wide Internal Road | 2.50  | 2.50  | 0.00  | -    | 0.00     | 150.92   |
| 20       | RESIDENCE-20 (A 1) | 9.00 mt. Wide Internal Road | 2.50  | 2.50  | 0.00  | -    | 0.00     | 150.92   |
| 21       | RESIDENCE-21 (A 1) | 9.00 mt. Wide Internal Road | 2.50  | 2.50  | 0.00  | -    | 0.00     | 150.92   |
| 22       | RESIDENCE-22 (A 1) | 9.00 mt. Wide Internal Road | 2.50  | 2.50  | 0.00  | -    | 0.00     | 150.92   |
| 23       | RESIDENCE-23 (A 1) | 9.00 mt. Wide Internal Road | 2.50  | 2.50  | 0.00  | -    | 0.00     | 150.92   |
| 24       | RESIDENCE-1 (A 2)  | 9.00 mt. Wide Internal Road | 2.50  | 2.50  | 0.00  | -    | 0.00     | 150.92   |
| 25       | RESIDENCE-2 (A 2)  | 9.00 mt. Wide Internal Road | 2.50  | 2.50  | 0.00  | -    | 0.00     | 150.92   |
| 26       | RESIDENCE-3 (A 2)  | 9.00 mt. Wide Internal Road | 2.50  | 2.50  | 0.00  | -    | 0.00     | 150.92   |
| 27       | RESIDENCE-4 (A 2)  | 9.00 mt. Wide Internal Road | 2.50  | 2.50  | 0.00  | -    | 0.00     | 150.92   |
| 28       | RESIDENCE-5 (A 2)  | 9.00 mt. Wide Internal Road | 2.50  | 2.50  | 0.00  | -    | 0.00     | 150.92   |
| 29       | RESIDENCE-6 (A 2)  | 9.00 mt. Wide Internal Road | 2.50  | 2.50  | 0.00  | -    | 0.00     | 150.92   |
| 30       | RESIDENCE-7 (A 2)  | 9.00 mt. Wide Internal Road | 2.50  | 2.50  | 0.00  | -    | 0.00     | 150.92   |
| 31       | RESIDENCE-8 (A 2)  | 9.00 mt. Wide Internal Road | 2.50  | 2.50  | 0.00  | -    | 0.00     | 150.92   |
| 32       | RESIDENCE-9 (A 2)  | 9.00 mt. Wide Internal Road | 2.50  | 2.50  | 0.00  | -    | 0.00     | 150.92   |
| 33       | RESIDENCE-10 (A 2) | 9.00 mt. Wide Internal Road | 2.50  | 2.50  | 0.00  | -    | 0.00     | 150.92   |
| 34       | RESIDENCE-11 (A 2) | 9.00 mt. Wide Internal Road | 2.50  | 2.50  | 0.00  | -    | 0.00     | 150.92   |
| 35       | RESIDENCE-12 (A 2) | 9.00 mt. Wide Internal Road | 2.50  | 2.50  | 0.00  | -    | 0.00     | 150.92   |
| 36       | RESIDENCE-13 (A 2) | 9.00 mt. Wide Internal Road | 2.50  | 2.50  | 0.00  | -    | 0.00     | 150.92   |
| 37       | RESIDENCE-14 (A 2) | 9.00 mt. Wide Internal Road | 2.50  | 2.50  | 0.00  | -    | 0.00     | 150.92   |
| 38       | RESIDENCE-15 (A 2) | 9.00 mt. Wide Internal Road | 2.50  | 2.50  | 0.00  | -    | 0.00     | 150.92   |
| 39       | RESIDENCE-16 (A 2) | 9.00 mt. Wide Internal Road | 2.50  | 2.50  | 0.00  | -    | 0.00     | 150.92   |
| 40       | RESIDENCE-17 (A 2) | 9.00 mt. Wide Internal Road | 2.50  | 2.50  | 0.00  | -    | 0.00     | 150.92   |
| 41       | RESIDENCE-18 (A 2) | 9.00 mt. Wide Internal Road | 2.50  | 2.50  | 0.00  | -    | 0.00     | 150.92   |
| 42       | RESIDENCE-19 (A 2) | 9.00 mt. Wide Internal Road | 2.50  | 2.50  | 0.00  | -    | 0.00     | 150.92   |
| 43       | RESIDENCE-20 (A 2) | 9.00 mt. Wide Internal Road | 2.50  | 2.50  | 0.00  | -    | 0.00     | 150.92   |
| 44       | RESIDENCE-1 (A 3)  | 7.50 mt. Wide Internal Road | 2.50  | 2.50  | 1.50  | -    | 0.00     | 147.73   |
| 45       | RESIDENCE-24 (A 1) | 7.50 mt. Wide Internal Road | 2.50  | 2.50  | 0.00  | -    | 0.00     | 150.92   |
| 46       | RESIDENCE-25 (A 1) | 7.50 mt. Wide Internal Road | 2.50  | 2.50  | 0.00  | -    | 0.00     | 150.92   |
| 47       | RESIDENCE-26 (A 1) | 7.50 mt. Wide Internal Road | 2.50  | 2.50  | 0.00  | -    | 0.00     | 150.92   |
| 48       | RESIDENCE-27 (A 1) | 7.50 mt. Wide Internal Road | 2.50  | 2.50  | 0.00  | -    | 0.00     | 150.92   |
| 49       | RESIDENCE-28 (A 1) | 7.50 mt. Wide Internal Road | 2.50  | 2.50  | 0.00  | -    | 0.00     | 150.92   |
| 50       | RESIDENCE-29 (A 1) | 7.50 mt. Wide Internal Road | 2.50  | 2.50  | 0.00  | -    | 0.00     | 150.92   |

Individual Plot Area

| Plot No. | Abutting Road               | Plot Area |      | Frontage |      | Coverage |      | FSI Area |       |        |        |
|----------|-----------------------------|-----------|------|----------|------|----------|------|----------|-------|--------|--------|
|          |                             | Reqt      | Perm | Reqt     | Prop | Factor   | Perm | Reqt     | Perm  |        |        |
| 12A      | Wide Internal Road          | -         | -    | 113.18   | -    | 8.45     | 0.00 | -        | 68.16 | 282.95 | 150.92 |
| 94A      | 18.00 mt. Wide D.P. Road    | -         | -    | 64.58    | -    | 6.52     | 0.00 | -        | 0.00  | -      | 0.00   |
| 44A      | 18.00 mt. Wide D.P. Road    | -         | -    | 56.29    | -    | 6.16     | 0.00 | -        | 0.00  | -      | 0.00   |
| 45A      | 18.00 mt. Wide D.P. Road    | -         | -    | 96.36    | -    | 6.16     | 0.00 | -        | 0.00  | -      | 0.00   |
| 01A      | 18.00 mt. Wide D.P. Road    | -         | -    | 74.01    | -    | 6.11     | 0.00 | -        | 0.00  | -      | 0.00   |
| 01       | 9.00 mt. Wide Internal Road | -         | -    | 112.91   | -    | 8.45     | 0.00 | -        | 68.16 | 282.28 | 150.92 |
| 02       | 9.00 mt. Wide Internal Road | -         | -    | 112.96   | -    | 8.45     | 0.00 | -        | 68.16 | 282.40 | 150.92 |
| 03       | 9.00 mt. Wide Internal Road | -         | -    | 113.01   | -    | 8.45     | 0.00 | -        | 68.16 | 282.52 | 150.92 |
| 04       | 9.00 mt. Wide Internal Road | -         | -    | 113.05   | -    | 8.45     | 0.00 | -        | 68.16 | 282.63 | 150.92 |
| 05       | 9.00 mt. Wide Internal Road | -         | -    | 113.10   | -    | 8.45     | 0.00 | -        | 68.16 | 282.75 | 150.92 |
| 06       | 9.00 mt. Wide Internal Road | -         | -    | 113.15   | -    | 8.45     | 0.00 | -        | 68.16 | 282.88 | 150.92 |
| 07       | 9.00 mt. Wide Internal Road | -         | -    | 113.18   | -    | 8.45     | 0.00 | -        | 68.16 | 282.95 | 150.92 |
| 08       | 9.00 mt. Wide Internal Road | -         | -    | 113.18   | -    | 8.45     | 0.00 | -        | 68.16 | 282.95 | 150.92 |
| 09       | 9.00 mt. Wide Internal Road | -         | -    | 113.18   | -    | 8.45     | 0.00 | -        | 68.16 | 282.95 | 150.92 |
| 10       | 9.00 mt. Wide Internal Road | -         | -    | 113.18   | -    | 8.45     | 0.00 | -        | 68.16 | 282.95 | 150.92 |
| 11       | 9.00 mt. Wide Internal Road | -         | -    | 113.18   | -    | 8.45     | 0.00 | -        | 68.16 | 282.95 | 150.92 |
| 12       | 9.00 mt. Wide Internal Road | -         | -    | 113.18   | -    | 8.45     | 0.00 | -        | 68.16 | 282.95 | 150.92 |
| 14       | 9.00 mt. Wide Internal Road | -         | -    | 113.18   | -    | 8.45     | 0.00 | -        | 68.16 | 282.95 | 150.92 |
| 15       | 9.00 mt. Wide Internal Road | -         | -    | 113.18   | -    | 8.45     | 0.00 | -        | 68.16 | 282.95 | 150.92 |
| 16       | 9.00 mt. Wide Internal Road | -         | -    | 113.18   | -    | 8.45     | 0.00 | -        | 68.16 | 282.95 | 150.92 |
| 17       | 9.00 mt. Wide Internal Road | -         | -    | 113.18   | -    | 8.45     | 0.00 | -        | 68.16 | 282.95 | 150.92 |
| 18       | 9.00 mt. Wide Internal Road | -         | -    | 113.18   | -    | 8.45     | 0.00 | -        | 68.16 | 282.95 | 150.92 |
| 19       | 9.00 mt. Wide Internal Road | -         | -    | 113.18   | -    | 8.45     | 0.00 | -        | 68.16 | 282.95 | 150.92 |
| 20       | 9.00 mt. Wide Internal Road | -         | -    | 113.18   | -    | 8.45     | 0.00 | -        | 68.16 | 282.95 | 150.92 |
| 21       | 9.00 mt. Wide Internal Road | -         | -    | 113.18   | -    | 8.45     | 0.00 | -        | 68.16 | 282.95 | 150.92 |
| 22       | 9.00 mt. Wide Internal Road | -         | -    | 113.18   | -    | 8.45     | 0.00 | -        | 68.16 | 282.95 | 150.92 |
| 23       | 9.00 mt. Wide Internal Road | -         | -    | 113.18   | -    | 8.45     | 0.00 | -        | 68.16 | 282.95 | 150.92 |
| 24       | 9.00 mt. Wide Internal Road | -         | -    | 113.30   | -    | 8.45     | 0.00 | -        | 68.16 | 283.25 | 150.92 |
| 25       | 9.00 mt. Wide Internal Road | -         | -    | 113.30   | -    | 8.45     | 0.00 | -        | 68.16 | 283.25 | 150.92 |
| 26       | 9.00 mt. Wide Internal Road | -         | -    | 113.30   | -    | 8.45     | 0.00 | -        | 68.16 | 283.25 | 150.92 |
| 27       | 9.00 mt. Wide Internal Road | -         | -    | 113.30   | -    | 8.45     | 0.00 | -        | 68.16 | 283.25 | 150.92 |
| 28       | 9.00 mt. Wide Internal Road | -         | -    | 113.30   | -    | 8.45     | 0.00 | -        | 68.16 | 283.25 | 150.92 |
| 29       | 9.00 mt. Wide Internal Road | -         | -    | 113.30   | -    | 8.45     | 0.00 | -        | 68.16 | 283.25 | 150.92 |
| 30       | 9.00 mt. Wide Internal Road | -         | -    | 113.30   | -    | 8.45     | 0.00 | -        | 68.16 | 283.25 | 150.92 |
| 31       | 9.00 mt. Wide Internal Road | -         | -    | 113.28   | -    | 8.45     | 0.00 | -        | 68.16 | 283.20 | 150.92 |
| 32       | 9.00 mt. Wide Internal Road | -         | -    | 113.28   | -    | 8.45     | 0.00 | -        | 68.16 | 283.20 | 150.92 |
| 33       | 9.00 mt. Wide Internal Road | -         | -    | 108.94   | -    | 3.95     | 0.00 | -        | 68.16 | 272.35 | 150.92 |
| 34       | 9.00 mt. Wide Internal Road | -         | -    | 113.30   | -    | 8.45     | 0.00 | -        | 68.16 | 283.25 | 150.92 |
| 35       | 9.00 mt. Wide Internal Road | -         | -    | 113.30   | -    | 8.45     | 0.00 | -        | 68.16 | 283.25 | 150.92 |
| 36       | 9.00 mt. Wide Internal Road | -         | -    | 113.30   | -    | 8.45     | 0.00 | -        | 68.16 | 283.25 | 150.92 |
| 37       | 9.00 mt. Wide Internal Road | -         | -    | 113.30   | -    | 8.45     | 0.00 | -        | 68.16 | 283.25 | 150.92 |
| 38       | 9.00 mt. Wide Internal Road | -         | -    | 113.30   | -    | 8.45     | 0.00 | -        | 68.16 | 283.25 | 150.92 |
| 39       | 9.00 mt. Wide Internal Road | -         | -    | 113.30   | -    | 8.45     | 0.00 | -        | 68.16 | 283.25 | 150.92 |
| 40       | 9.00 mt. Wide Internal Road | -         | -    | 113.30   | -    | 8.45     | 0.00 | -        | 68.16 | 283.25 | 150.92 |
| 41       | 9.00 mt. Wide Internal Road | -         | -    | 113.30   | -    | 8.45     | 0.00 | -        | 68.16 | 283.25 | 150.92 |
| 42       | 9.00 mt. Wide Internal Road | -         | -    | 113.30   | -    | 8.45     | 0.00 | -        | 68.16 | 283.25 | 150.92 |
| 43       | 9.00 mt. Wide Internal Road | -         | -    | 113.30   | -    | 8.45     | 0.00 | -        | 68.16 | 283.25 | 150.92 |
| 44       | 9.00 mt. Wide Internal Road | -         | -    | 120.08   | -    | 8.12     | 0.00 | -        | 65.39 | 300.20 | 147.73 |
| 45       | 7.50 mt. Wide Internal Road | -         | -    | 113.30   | -    | 8.45     | 0.00 | -        | 68.16 | 283.25 | 150.92 |
| 46       | 7.50 mt. Wide Internal Road | -         | -    | 113.30   | -    | 8.45     | 0.00 | -        | 68.16 | 283.25 | 150.92 |


|    |                             |   |   |        |   |       |      |   |       |        |        |
|----|-----------------------------|---|---|--------|---|-------|------|---|-------|--------|--------|
| 47 | 7.50 mt. Wide Internal Road | - | - | 113.30 | - | 8.45  | 0.00 | - | 68.16 | 283.25 | 150.92 |
| 48 | 7.50 mt. Wide Internal Road | - | - | 113.30 | - | 8.45  | 0.00 | - | 68.16 | 283.25 | 150.92 |
| 49 | 7.50 mt. Wide Internal Road | - | - | 113.30 | - | 8.45  | 0.00 | - | 68.16 | 283.25 | 150.92 |
| 50 | 7.50 mt. Wide Internal Road | - | - | 113.30 | - | 8.45  | 0.00 | - | 68.16 | 283.25 | 150.92 |
| 51 | 7.50 mt. Wide Internal Road | - | - | 113.30 | - | 8.45  | 0.00 | - | 68.16 | 283.25 | 150.92 |
| 52 | 7.50 mt. Wide Internal Road | - | - | 113.30 | - | 8.45  | 0.00 | - | 68.16 | 283.25 | 150.92 |
| 53 | 7.50 mt. Wide Internal Road | - | - | 113.30 | - | 8.45  | 0.00 | - | 68.16 | 283.25 | 150.92 |
| 54 | 7.50 mt. Wide Internal Road | - | - | 113.30 | - | 8.45  | 0.00 | - | 68.16 | 283.25 | 150.92 |
| 55 | 7.50 mt. Wide Internal Road | - | - | 113.30 | - | 8.45  | 0.00 | - | 68.16 | 283.25 | 150.92 |
| 56 | 7.50 mt. Wide Internal Road | - | - | 108.97 | - | 19.22 | 0.00 | - | 68.16 | 272.42 | 150.92 |
| 57 | 7.50 mt. Wide Internal Road | - | - | 113.31 | - | 8.45  | 0.00 | - | 68.16 | 283.27 | 150.92 |
| 58 | 7.50 mt. Wide Internal Road | - | - | 113.31 | - | 8.45  | 0.00 | - | 68.16 | 283.27 | 150.92 |
| 59 | 7.50 mt. Wide Internal Road | - | - | 113.30 | - | 8.45  | 0.00 | - | 68.16 | 283.25 | 150.92 |
| 60 | 7.50 mt. Wide Internal Road | - | - | 113.30 | - | 8.45  | 0.00 | - | 68.16 | 283.25 | 150.92 |
| 61 | 7.50 mt. Wide Internal Road | - | - | 113.30 | - | 8.45  | 0.00 | - | 68.16 | 283.25 | 150.92 |
| 62 | 7.50 mt. Wide Internal Road | - | - | 113.30 | - | 8.45  | 0.00 | - | 68.16 | 283.25 | 150.92 |
| 63 | 7.50 mt. Wide Internal Road | - | - | 113.30 | - | 8.45  | 0.00 | - | 68.16 | 283.25 | 150.92 |
| 64 | 7.50 mt. Wide Internal Road | - | - | 113.30 | - | 8.45  | 0.00 | - | 68.16 | 283.25 | 150.92 |
| 65 | 7.50 mt. Wide Internal Road | - | - | 113.30 | - | 8.45  | 0.00 | - | 68.16 | 283.25 | 150.92 |
| 66 | 7.50 mt. Wide Internal Road | - | - | 99.77  | - | 7.25  | 0.00 | - | 63.71 | 249.42 | 139.10 |
| 67 | 7.50 mt. Wide Internal Road | - | - | 99.77  | - | 7.25  | 0.00 | - | 63.71 | 249.42 | 139.10 |
| 68 | 7.50 mt. Wide Internal Road | - | - | 99.77  | - | 7.25  | 0.00 | - | 63.71 | 249.42 | 139.10 |
| 69 | 7.50 mt. Wide Internal Road | - | - | 99.77  | - | 7.25  | 0.00 | - | 63.71 | 249.42 | 139.10 |
| 70 | 7.50 mt. Wide Internal Road | - | - | 99.77  | - | 7.25  | 0.00 | - | 63.71 | 249.42 | 139.10 |
| 71 | 7.50 mt. Wide Internal Road | - | - | 99.77  | - | 7.25  | 0.00 | - | 63.71 | 249.42 | 139.10 |
| 72 | 7.50 mt. Wide Internal Road | - | - | 99.77  | - | 7.25  | 0.00 | - | 63.71 | 249.42 | 139.10 |
| 73 | 7.50 mt. Wide Internal Road | - | - | 99.77  | - | 7.25  | 0.00 | - | 63.71 | 249.42 | 139.10 |
| 74 | 7.50 mt. Wide Internal Road | - | - | 99.77  | - | 7.25  | 0.00 | - | 63.71 | 249.42 | 139.10 |
| 75 | 7.50 mt. Wide Internal Road | - | - | 99.77  | - | 7.25  | 0.00 | - | 63.71 | 249.42 | 139.10 |
| 76 | 7.50 mt. Wide Internal Road | - | - | 99.77  | - | 7.25  | 0.00 | - | 63.71 | 249.42 | 139.10 |
| 77 | 7.50 mt. Wide Internal Road | - | - | 99.77  | - | 7.25  | 0.00 | - | 63.71 | 249.42 | 139.10 |
| 78 | 7.50 mt. Wide Internal Road | - | - | 99.77  | - | 7.25  | 0.00 | - | 63.71 | 249.42 | 139.10 |
| 79 | 7.50 mt. Wide Internal Road | - | - | 99.77  | - | 7.25  | 0.00 | - | 63.71 | 249.42 | 139.10 |
| 80 | 7.50 mt. Wide Internal Road | - | - | 99.77  | - | 7.25  | 0.00 | - | 63.71 | 249.42 | 139.10 |
| 81 | 7.50 mt. Wide Internal Road | - | - | 99.77  | - | 7.25  | 0.00 | - | 63.71 | 249.42 | 139.10 |
| 82 | 7.50 mt. Wide Internal Road | - | - | 99.77  | - | 7.25  | 0.00 | - | 63.71 | 249.42 | 139.10 |
| 83 | 7.50 mt. Wide Internal Road | - | - | 99.77  | - | 7.25  | 0.00 | - | 63.71 | 249.42 | 139.10 |
| 84 | 7.50 mt. Wide Internal Road | - | - | 99.77  | - | 7.25  | 0.00 | - | 63.71 | 249.42 | 139.10 |
| 85 | 7.50 mt. Wide Internal Road | - | - | 99.77  | - | 7.25  | 0.00 | - | 63.71 | 249.42 | 139.10 |
| 86 | 7.50 mt. Wide Internal Road | - | - | 99.77  | - | 7.25  | 0.00 | - | 63.71 | 249.42 | 139.10 |
| 87 | 7.50 mt. Wide Internal Road | - | - | 99.77  | - | 7.25  | 0.00 | - | 63.71 | 249.42 | 139.10 |
| 88 | 7.50 mt. Wide Internal Road | - | - | 99.77  | - | 7.25  | 0.00 | - | 63.71 | 249.42 | 139.10 |
| 89 | 7.50 mt. Wide Internal Road | - | - | 99.77  | - | 7.25  | 0.00 | - | 63.71 | 249.42 | 139.10 |
| 90 | 7.50 mt. Wide Internal Road | - | - | 99.77  | - | 7.25  | 0.00 | - | 63.71 | 249.42 | 139.10 |
| 91 | 7.50 mt. Wide Internal Road | - | - | 99.77  | - | 7.25  | 0.00 | - | 63.71 | 249.42 | 139.10 |
| 92 | 7.50 mt. Wide Internal Road | - | - | 99.77  | - | 7.25  | 0.00 | - | 63.71 | 249.42 | 139.10 |
| 93 | 7.50 mt. Wide Internal Road | - | - | 99.77  | - | 7.25  | 0.00 | - | 63.71 | 249.42 | 139.10 |
| 94 | 7.50 mt. Wide Internal Road | - | - | 99.72  | - | 6.80  | 0.00 | - | 60.02 | 249.30 | 137.96 |

|             |                  |       |       |
|-------------|------------------|-------|-------|
| Inward No   | ODPS/2023/060719 | Sheet | 3 / 7 |
| Inward Date |                  | Scale | 1:100 |

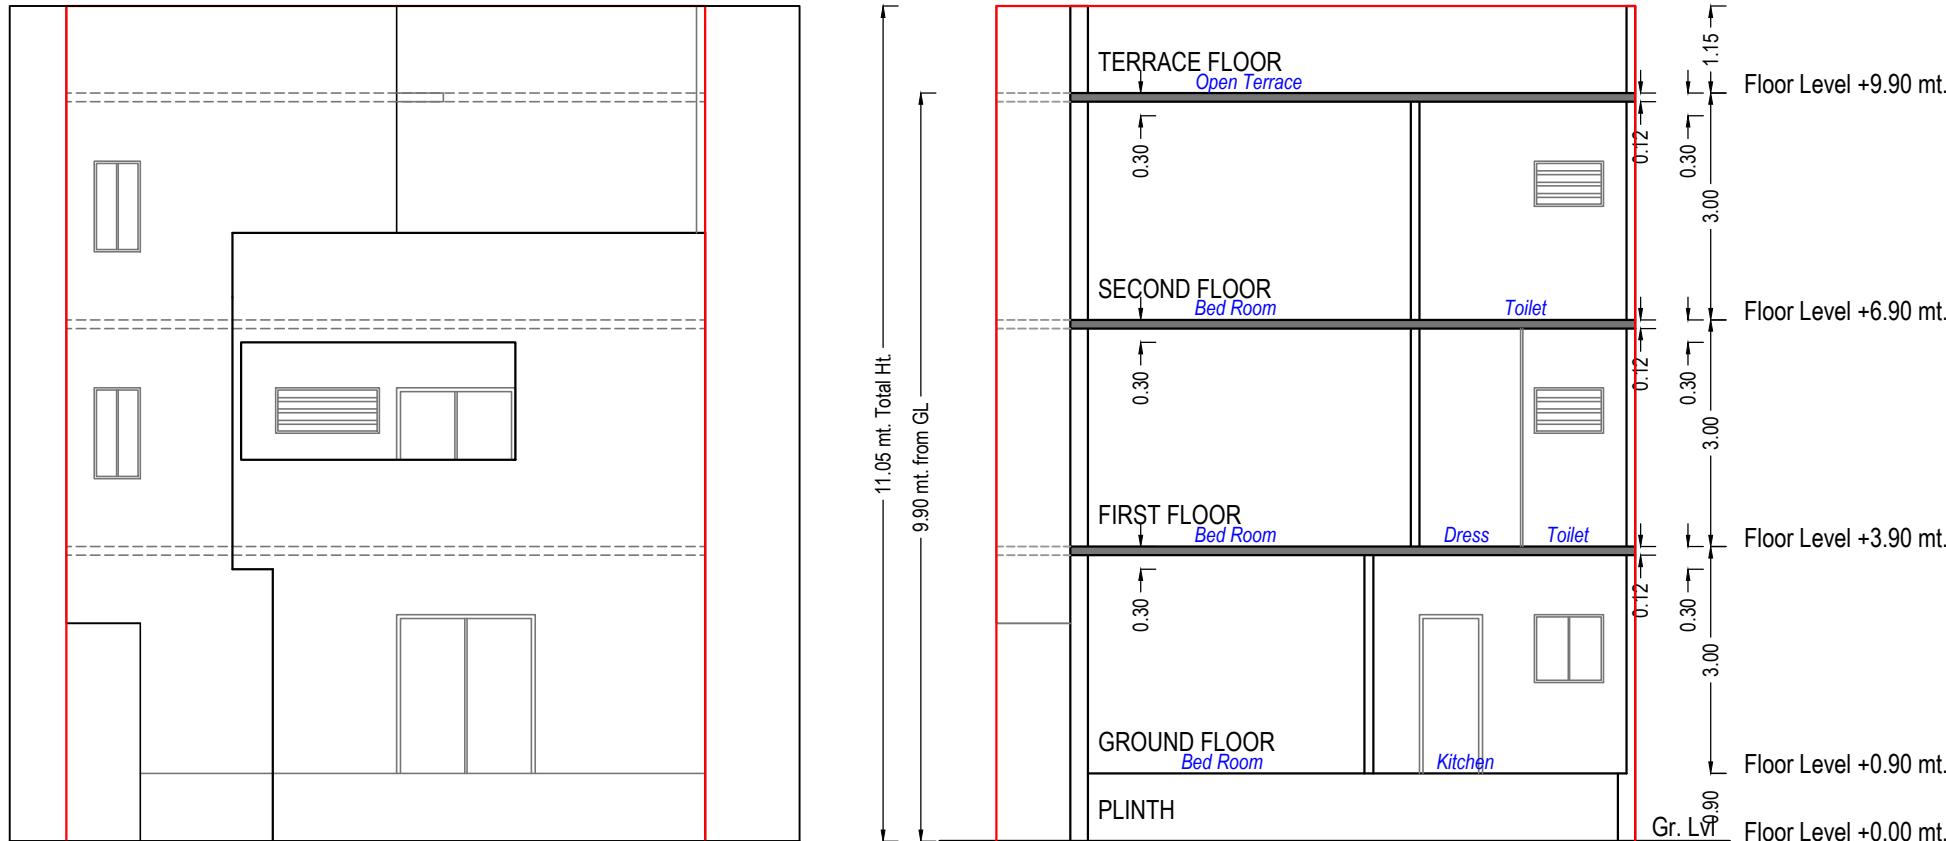


ELEVATION


SECTION A-A'

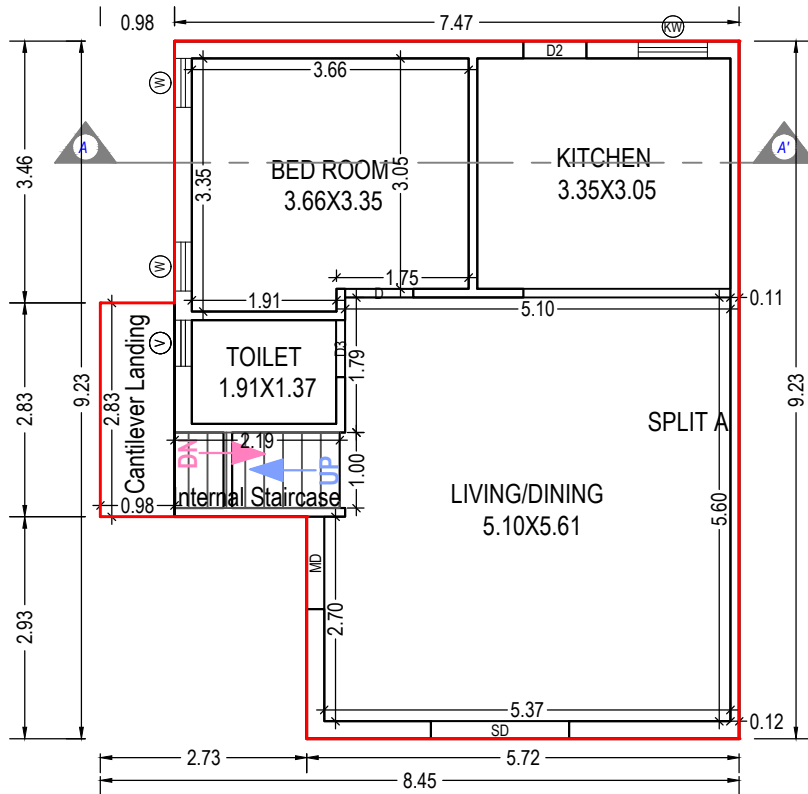


GROUND FLOOR PLAN  
(Proposed)  
(SCALE 1:100)

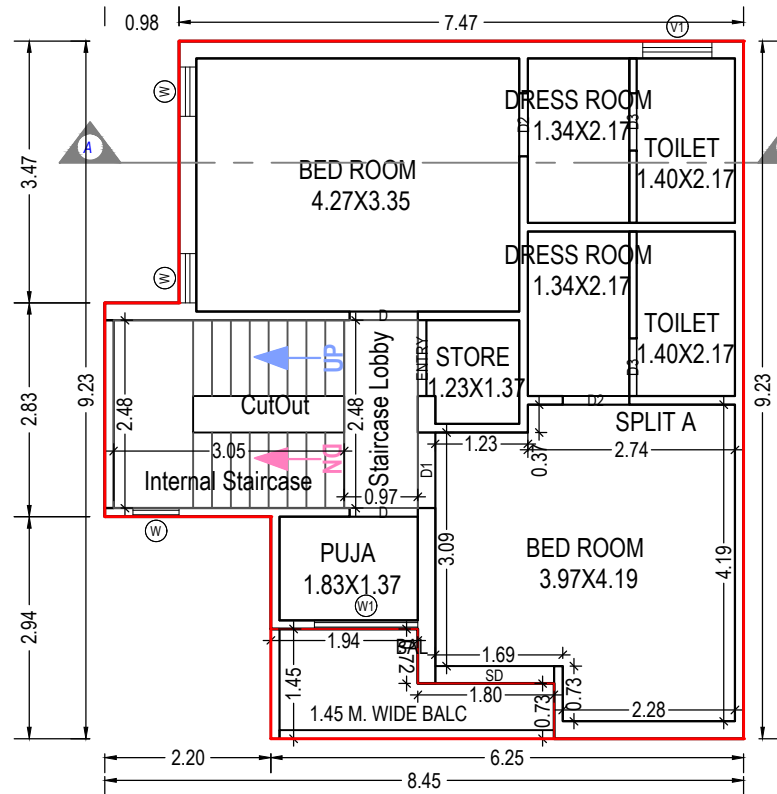

FIRST FLOOR PLAN  
(Proposed)  
(SCALE 1:100)

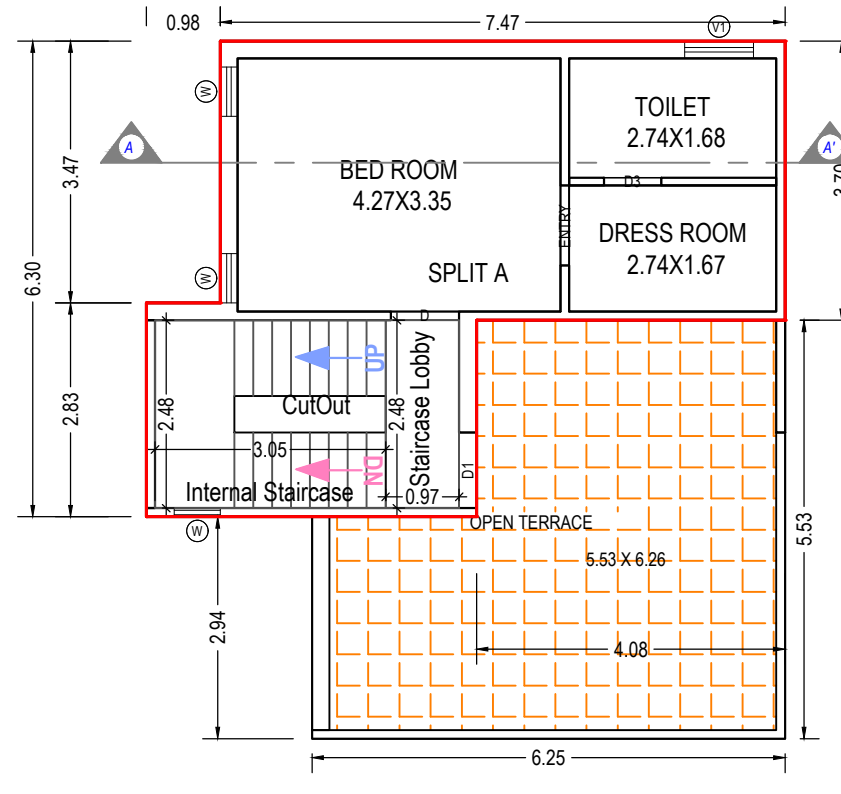


SECOND FLOOR PLAN  
(Proposed)  
(SCALE 1:100)

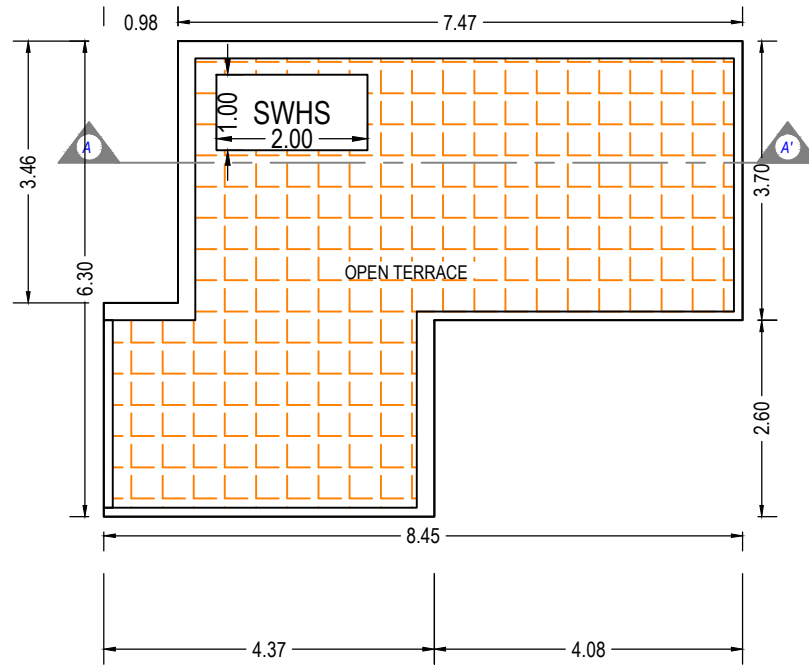


TERRACE FLOOR PLAN  
(SCALE 1:100)

NAGAR RACHANA YOJNA No. 25 (SPECIAL NODE-02 TECHNOLOGY PARK)  
(HANUMANTPURA - ANAKHOL - KHATAMBA - BAPOD)

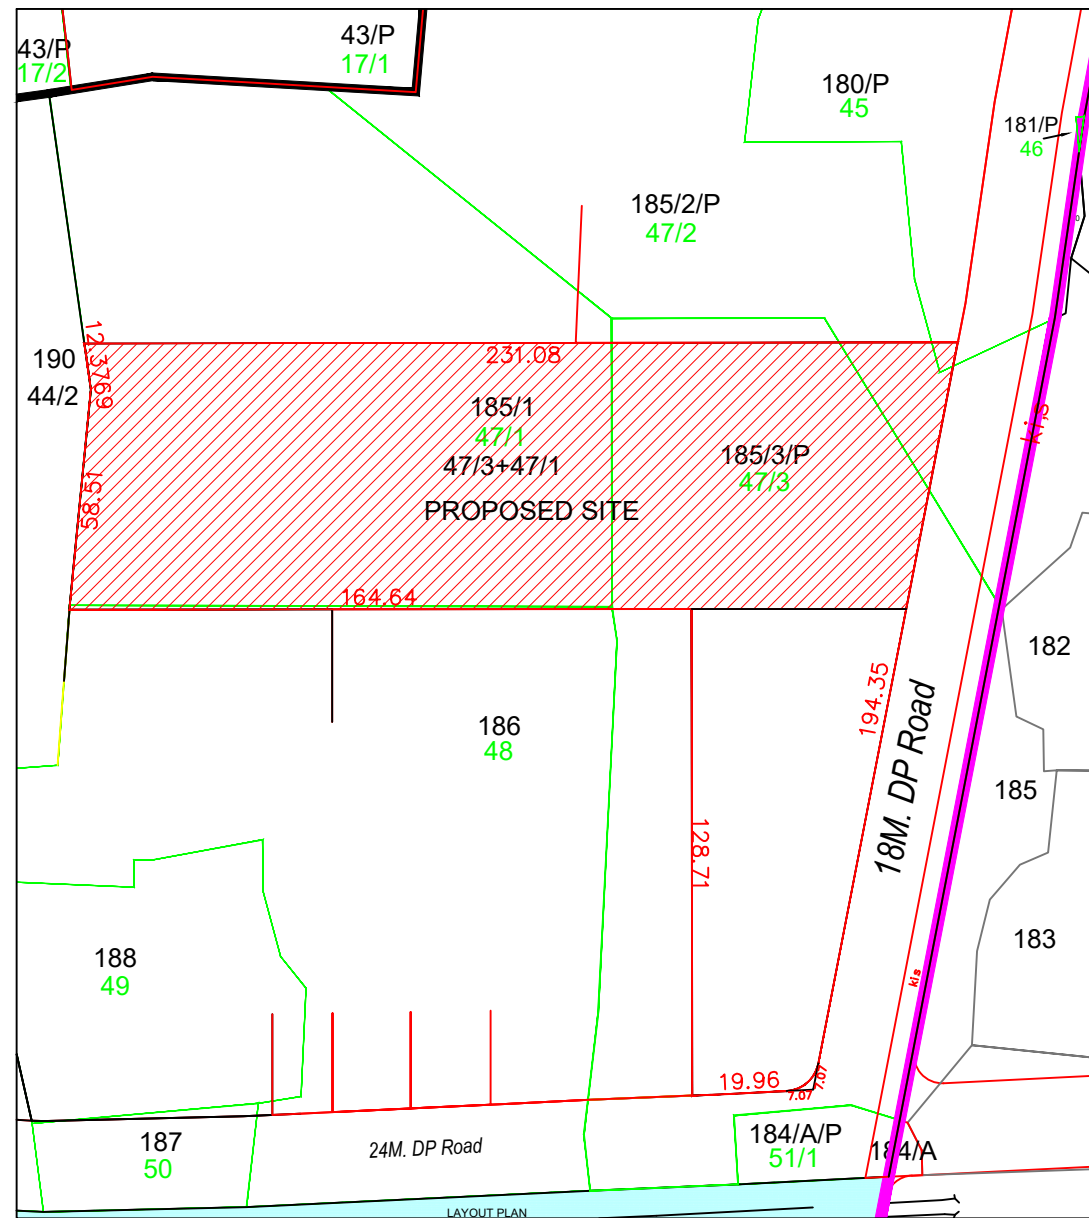

KEY PLAN

Scale = 1.00 cm : 20.00 mt.  
R.S.No:185/1, 185/3/P  
O.P.No:47/1, 47/3  
F.P.No:47/1, 47/3, T.P.No:25  
[ANKHOL]

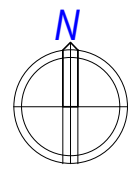

UnitBUA Table for Building :RESIDENCE (A 1)

| Floor             | Name             | UnitBUA Type      | Gross UnitBUA Area | Deductions From Gross UnitBUA/Area in Sq.mt.) |       | UnitBUA Area | Deductions (Area in Sq.mt.) |            | Carpet Area | No. of Unit |
|-------------------|------------------|-------------------|--------------------|-----------------------------------------------|-------|--------------|-----------------------------|------------|-------------|-------------|
|                   |                  |                   |                    | Void                                          |       |              | Wall                        | Stair Case |             |             |
| GROUND FLOOR PLAN | SPLIT A          | FLAT              | 63.82              | 0.00                                          | 63.82 | 6.38         | 2.19                        | 55.25      | 01          |             |
|                   |                  | Total :           | 63.82              | 0.00                                          | 63.82 | 6.38         | 2.19                        | 55.25      | 01          |             |
|                   | Total per Floor: | Typical Floor = 1 |                    |                                               |       |              |                             |            |             |             |
|                   |                  | Total :           | 63.82              | 0.00                                          | 63.82 | 6.38         | 2.19                        | 55.25      | 01          |             |
| FIRST FLOOR PLAN  | SPLIT A          | FLAT              | 68.16              | 0.97                                          | 67.19 | 7.61         | 9.03                        | 50.55      | 00          |             |
|                   |                  | Total :           | 68.16              | 0.97                                          | 67.19 | 7.61         | 9.03                        | 50.55      | 00          |             |
|                   | Total per Floor: | Typical Floor = 1 |                    |                                               |       |              |                             |            |             |             |
|                   |                  | Total :           | 68.16              | 0.97                                          | 67.19 | 7.61         | 9.03                        | 50.55      | 00          |             |
| SECOND FLOOR PLAN | SPLIT A          | FLAT              | 39.19              | 0.97                                          | 38.22 | 5.25         | 9.03                        | 23.94      | 00          |             |
|                   |                  | Total :           | 39.19              | 0.97                                          | 38.22 | 5.25         | 9.03                        | 23.94      | 00          |             |
|                   | Total per Floor: | Typical Floor = 1 |                    |                                               |       |              |                             |            |             |             |
|                   |                  | Total :           | 39.19              | 0.97                                          | 38.22 | 5.25         | 9.03                        | 23.94      | 00          |             |
| -                 |                  |                   |                    |                                               |       |              |                             |            |             |             |
| Total:            | -                | -                 | 171.17             |                                               | 1.94  | 169.23       | 19.24                       | 20.25      | 129.74      | 01          |

Building :RESIDENCE (A 1)

| Floor Name                      | Total Built Up Area (Sq.mt.) | Deductions from FSI(Area in Sq.mt.) |             |              | Proposed FSI Area (Sq.mt.) | Total FSI Area (Sq.mt.) | No. of Unit |
|---------------------------------|------------------------------|-------------------------------------|-------------|--------------|----------------------------|-------------------------|-------------|
|                                 |                              | StairCase                           | Stair Lobby | Covered Area |                            |                         |             |
| Ground Floor                    | 68.16                        | 4.96                                | 0.00        | 1.57         | 61.63                      | 61.63                   | 01          |
| First Floor                     | 68.16                        | 6.61                                | 2.42        | 0.00         | 59.13                      | 59.13                   | 00          |
| Second Floor                    | 39.19                        | 6.61                                | 2.42        | 0.00         | 30.16                      | 30.16                   | 00          |
| Terrace Floor                   | 0.00                         | 0.00                                | 0.00        | 0.00         | 0.00                       | 0.00                    | 00          |
| Total:                          | 175.51                       | 18.18                               | 4.84        | 1.57         | 150.92                     | 150.92                  | 01          |
| Total Number of Same Buildings: | 44                           |                                     |             |              |                            |                         |             |
| Total:                          | 7722.44                      | 799.92                              | 212.96      | 69.08        | 6640.48                    | 6640.48                 | 44          |

Balcony Calculations Table

| FLOOR            | SIZE                | AREA | TOTAL AREA |
|------------------|---------------------|------|------------|
| FIRST FLOOR PLAN | 1.45 X 3.74 X 1 X 1 | 4.13 | 4.13       |
| Total            | -                   | -    | 4.13       |

SCHEDULE OF DOOR:

| BUILDING NAME   | NAME  | LENGTH | HEIGHT | NOS |
|-----------------|-------|--------|--------|-----|
| RESIDENCE (A 1) | D3    | 0.75   | 2.10   | 01  |
| RESIDENCE (A 1) | D3    | 0.76   | 2.10   | 03  |
| RESIDENCE (A 1) | D2    | 0.83   | 2.10   | 02  |
| RESIDENCE (A 1) | D2    | 0.88   | 2.10   | 01  |
| RESIDENCE (A 1) | D     | 0.90   | 2.10   | 04  |
| RESIDENCE (A 1) | D1    | 1.00   | 2.10   | 01  |
| RESIDENCE (A 1) | ENTRY | 1.00   | 2.10   | 01  |
| RESIDENCE (A 1) | ENTRY | 1.06   | 2.10   | 01  |
| RESIDENCE (A 1) | MD    | 1.22   | 2.10   | 01  |
| RESIDENCE (A 1) | SD    | 1.57   | 2.10   | 01  |
| RESIDENCE (A 1) | SD    | 1.83   | 2.10   | 01  |

Staircase Checks (Table 8a-1)

| Floor Name        | StairCase Name     | Flight Width | Tread Width | Riser Height |
|-------------------|--------------------|--------------|-------------|--------------|
| GROUND FLOOR PLAN | Internal Staircase | 1.00         | 0.25        | 0.38         |
|                   | Canilever Landing  | 0.00         | 0.00        | 0.00         |
| FIRST FLOOR PLAN  | Internal Staircase | 1.00         | 0.25        | 0.19         |
| SECOND FLOOR PLAN | Internal Staircase | 1.00         | 0.25        | 0.19         |

SCHEDULE OF WINDOW/VENTILATION:

| BUILDING NAME   | NAME | LENGTH | HEIGHT | NOS |
|-----------------|------|--------|--------|-----|
| RESIDENCE (A 1) | W    | 0.61   | 0.60   | 02  |
| RESIDENCE (A 1) | V    | 0.61   | 1.00   | 01  |
| RESIDENCE (A 1) | W    | 0.65   | 1.20   | 06  |
| RESIDENCE (A 1) | V1   | 0.91   | 1.00   | 01  |
| RESIDENCE (A 1) | KW   | 0.92   | 0.90   | 01  |
| RESIDENCE (A 1) | V1   | 0.92   | 1.00   | 01  |
| RESIDENCE (A 1) | W1   | 1.37   | 1.20   | 01  |

OWNER'S NAME AND SIGNATURE

BHARWAD HOTTHIBHAI VAGHABHAI AND OTHERS'

ARCH/ENG'S NAME & SIGNATURE

KAPADI NITIN SURESH

STRUCTURE ENGINEER

1117ERL31032800225

SUPERVISOR'S NAME & SIGNATURE

DATE OF APPROVAL

16/06/2023


DESIGNATION OF APPROVER :

Town Planner




Grant of the permission is subject to the conditions mentioned in the permission letter. Permission letter and approved Plan PDF can be downloaded by scanning the QR code.


|             |                  |       |       |
|-------------|------------------|-------|-------|
| Inward No   | ODPS/2023/060719 | Sheet | 4 / 7 |
| Inward Date |                  | Scale | 1:100 |

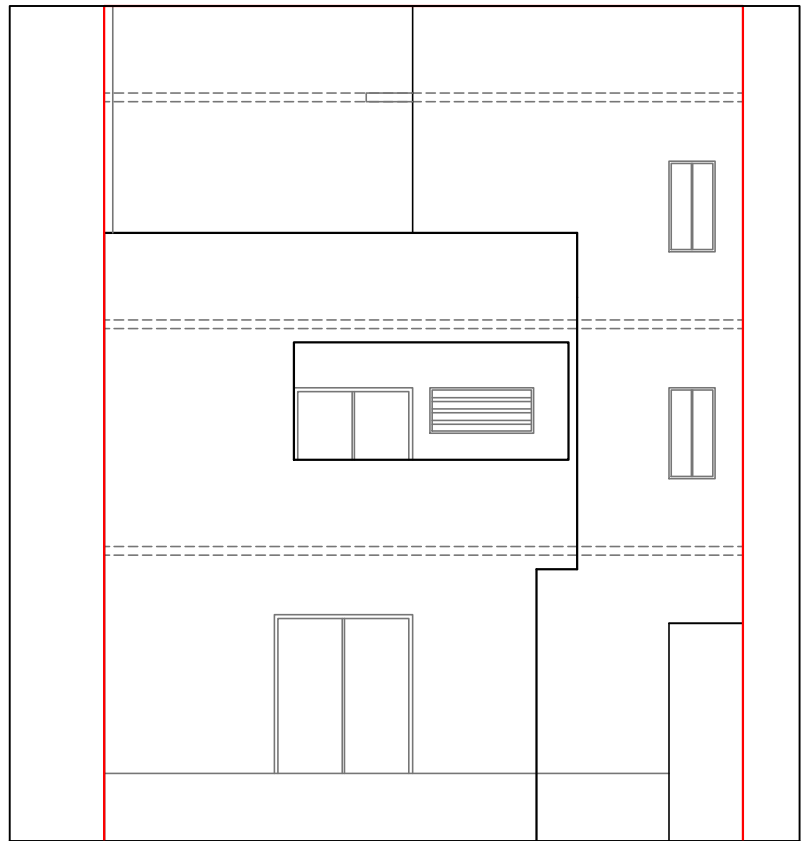


ELEVATION

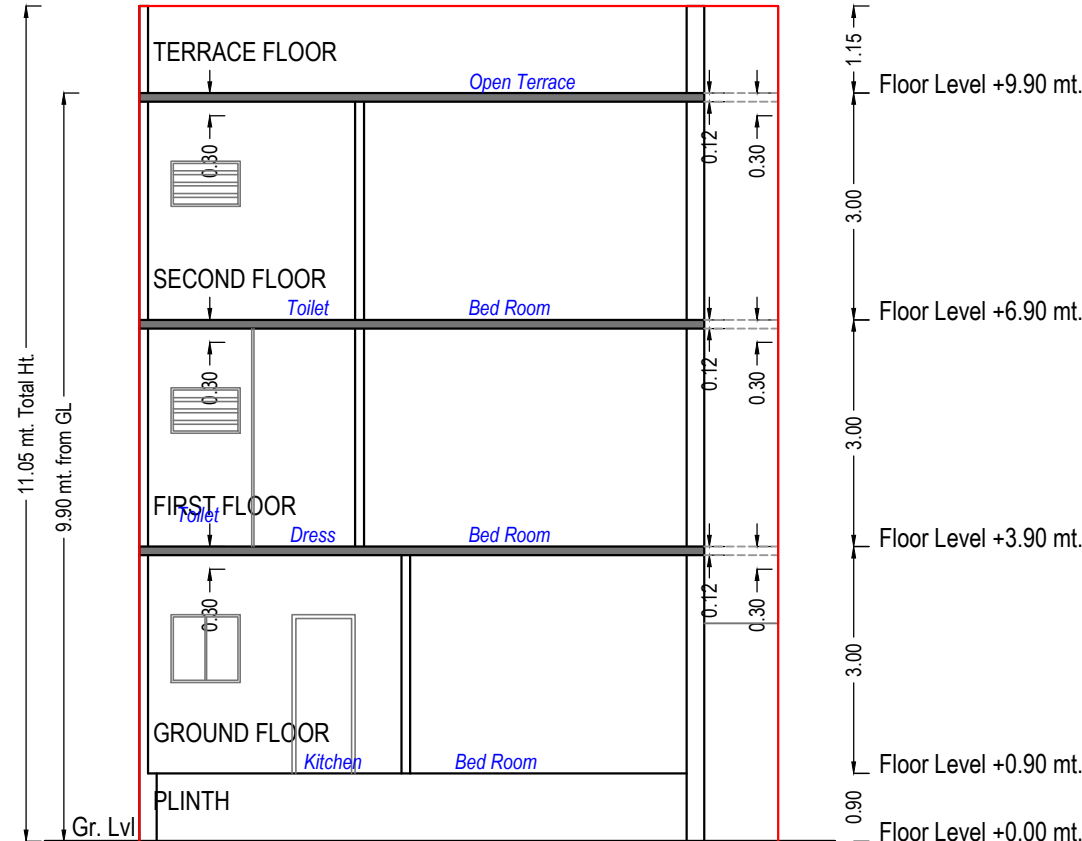


SECTION B-B'

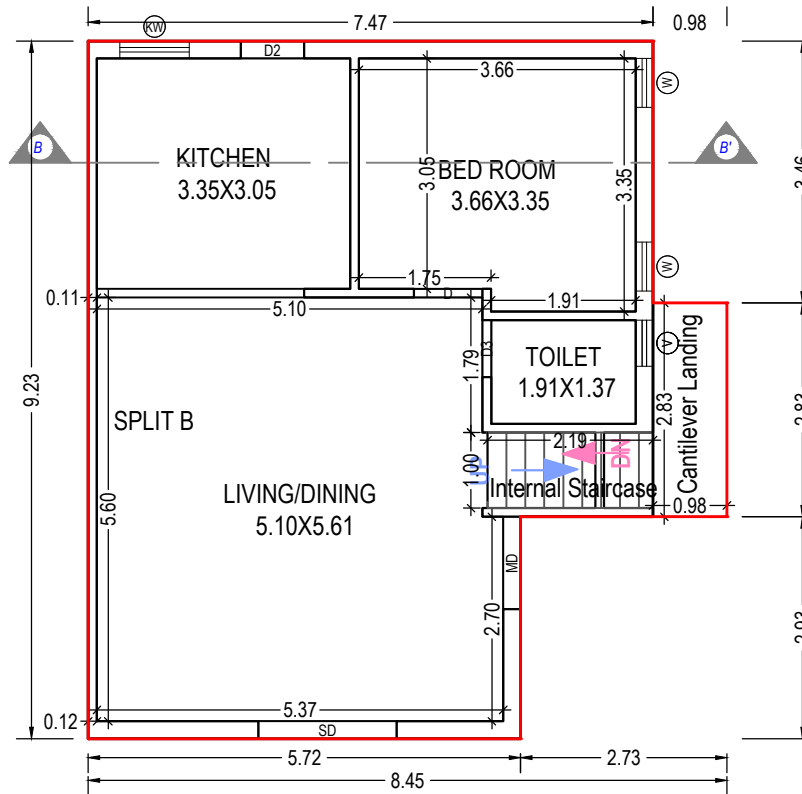


GROUND FLOOR PLAN  
(Proposed)  
(SCALE 1:100)

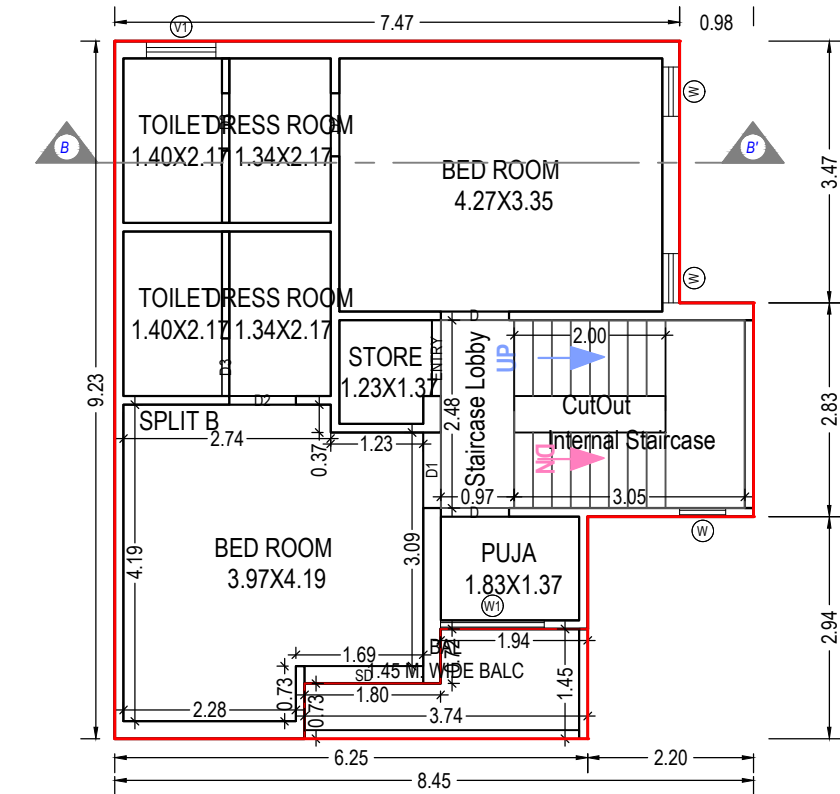


FIRST FLOOR PLAN  
(Proposed)  
(SCALE 1:100)

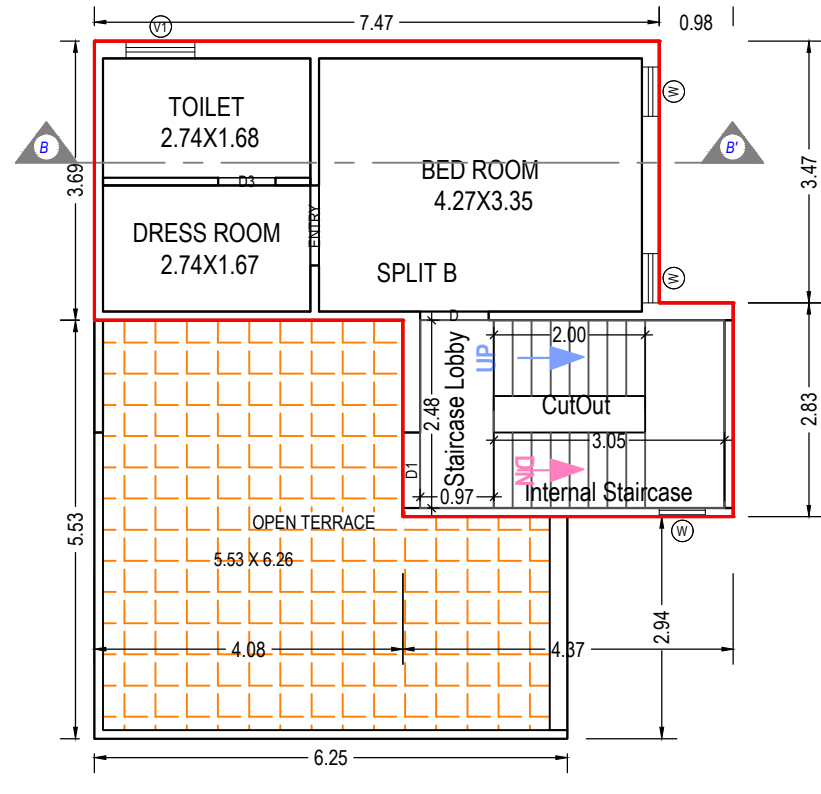

SECOND FLOOR PLAN  
(Proposed)  
(SCALE 1:100)

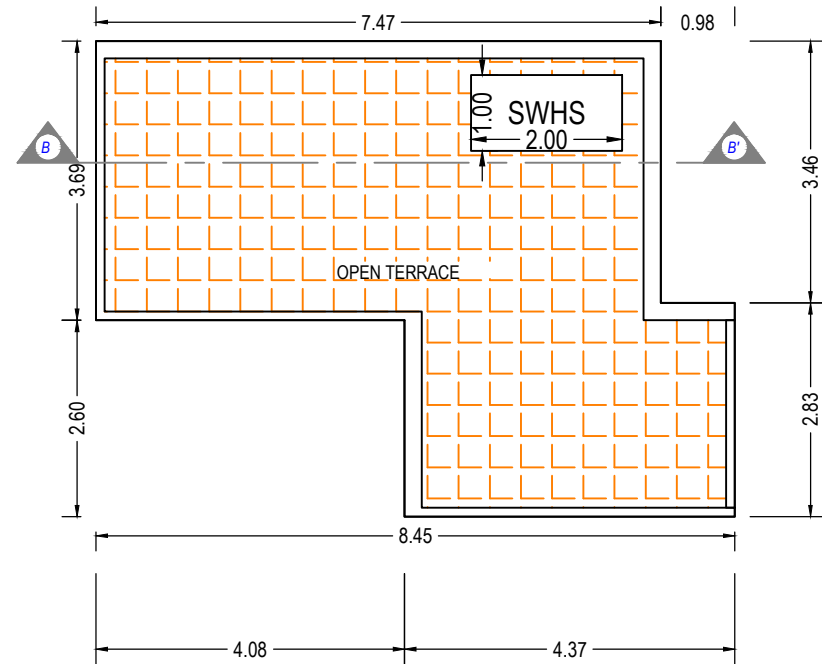

TERRACE FLOOR PLAN  
(SCALE 1:100)

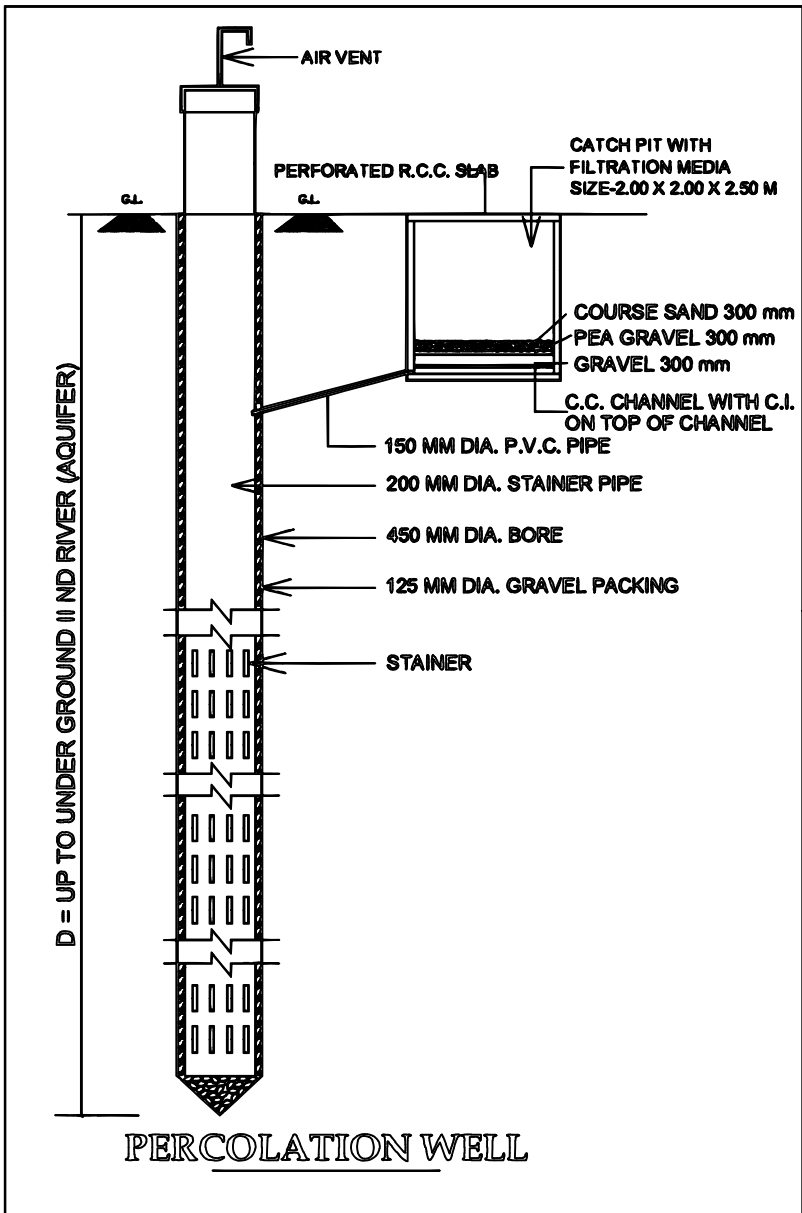

PERCOLATION WELL

UnitBUA Table for Building :RESIDENCE (A 2)

| Floor             | Name             | UnitBUA Type      | Gross UnitBUA Area | Deductions From Gross UnitBUA/Area in Sq.mt.) |        | Deductions (Area in Sq.mt.) |            | Carpet Area | No. of Unit |
|-------------------|------------------|-------------------|--------------------|-----------------------------------------------|--------|-----------------------------|------------|-------------|-------------|
|                   |                  |                   |                    | Void                                          |        | Wall                        | Stair Case |             |             |
| GROUND FLOOR PLAN | SPLIT B          | FLAT              | 63.82              | 0.00                                          | 63.82  | 6.38                        | 2.19       | 55.25       | 01          |
|                   |                  | Total :           | 63.82              | 0.00                                          | 63.82  | 6.38                        | 2.19       | 55.25       | 01          |
|                   | Total per Floor: | Typical Floor = 1 |                    |                                               |        |                             |            |             |             |
|                   |                  | Total :           | 63.82              | 0.00                                          | 63.82  | 6.38                        | 2.19       | 55.25       | 01          |
| FIRST FLOOR PLAN  | SPLIT B          | FLAT              | 68.16              | 0.97                                          | 67.19  | 7.61                        | 9.03       | 50.55       | 00          |
|                   |                  | Total :           | 68.16              | 0.97                                          | 67.19  | 7.61                        | 9.03       | 50.55       | 00          |
|                   | Total per Floor: | Typical Floor = 1 |                    |                                               |        |                             |            |             |             |
|                   |                  | Total :           | 68.16              | 0.97                                          | 67.19  | 7.61                        | 9.03       | 50.55       | 00          |
| SECOND FLOOR PLAN | SPLIT B          | FLAT              | 39.19              | 0.97                                          | 38.22  | 5.25                        | 9.03       | 23.94       | 00          |
|                   |                  | Total :           | 39.19              | 0.97                                          | 38.22  | 5.25                        | 9.03       | 23.94       | 00          |
|                   | Total per Floor: | Typical Floor = 1 |                    |                                               |        |                             |            |             |             |
|                   |                  | Total :           | 39.19              | 0.97                                          | 38.22  | 5.25                        | 9.03       | 23.94       | 00          |
| -                 | -                | -                 | 171.17             | 1.94                                          | 169.23 | 19.24                       | 20.25      | 129.74      | 01          |

Building :RESIDENCE (A 2)

| Floor Name                      | Total Built Up Area (Sq.mt.) | Deductions from FSI(Area in Sq.mt.) |             |              | Proposed FSI Area (Sq.mt.) | Total FSI Area (Sq.mt.) | No. of Unit |
|---------------------------------|------------------------------|-------------------------------------|-------------|--------------|----------------------------|-------------------------|-------------|
|                                 |                              | StairCase                           | Stair Lobby | Covered Area | Resi.                      |                         |             |
| Ground Floor                    | 68.16                        | 4.96                                | 0.00        | 1.57         | 61.63                      | 61.63                   | 01          |
| First Floor                     | 68.16                        | 6.61                                | 2.42        | 0.00         | 59.13                      | 59.13                   | 00          |
| Second Floor                    | 39.19                        | 6.61                                | 2.42        | 0.00         | 30.16                      | 30.16                   | 00          |
| Terrace Floor                   | 0.00                         | 0.00                                | 0.00        | 0.00         | 0.00                       | 0.00                    | 00          |
| Total:                          | 175.51                       | 18.18                               | 4.84        | 1.57         | 150.92                     | 150.92                  | 01          |
| Total Number of Same Buildings: | 20                           |                                     |             |              |                            |                         |             |
| Total:                          | 3510.20                      | 363.60                              | 96.80       | 31.40        | 3018.40                    | 3018.40                 | 20          |

Balcony Calculations Table

| FLOOR            | SIZE                | AREA | TOTAL AREA |
|------------------|---------------------|------|------------|
| FIRST FLOOR PLAN | 1.45 X 3.74 X 1 X 1 | 4.13 | 4.13       |
| Total            | -                   | -    | 4.13       |

SCHEDULE OF DOOR:

| BUILDING NAME   | NAME  | LENGTH | HEIGHT | NOS |
|-----------------|-------|--------|--------|-----|
| RESIDENCE (A 2) | D3    | 0.75   | 2.10   | 01  |
| RESIDENCE (A 2) | D3    | 0.76   | 2.10   | 03  |
| RESIDENCE (A 2) | D2    | 0.83   | 2.10   | 02  |
| RESIDENCE (A 2) | D2    | 0.88   | 2.10   | 01  |
| RESIDENCE (A 2) | D     | 0.90   | 2.10   | 04  |
| RESIDENCE (A 2) | D1    | 1.00   | 2.10   | 01  |
| RESIDENCE (A 2) | ENTRY | 1.00   | 2.10   | 01  |
| RESIDENCE (A 2) | ENTRY | 1.06   | 2.10   | 01  |
| RESIDENCE (A 2) | MD    | 1.22   | 2.10   | 01  |
| RESIDENCE (A 2) | SD    | 1.57   | 2.10   | 01  |
| RESIDENCE (A 2) | SD    | 1.83   | 2.10   | 01  |

Staircase Checks (Table 8a-1)


| Floor Name        | StairCase Name     | Flight Width | Tread Width | Riser Height |
|-------------------|--------------------|--------------|-------------|--------------|
| GROUND FLOOR PLAN | Internal Staircase | 1.00         | 0.25        | 0.38         |
|                   | Canilever Landing  | 0.00         | 0.00        | 0.00         |
| FIRST FLOOR PLAN  | Internal Staircase | 1.00         | 0.25        | 0.19         |
| SECOND FLOOR PLAN | Internal Staircase | 1.00         | 0.25        | 0.19         |

SCHEDULE OF WINDOW/VENTILATION:


| BUILDING NAME   | NAME | LENGTH | HEIGHT | NOS |
|-----------------|------|--------|--------|-----|
| RESIDENCE (A 2) | W    | 0.61   | 0.60   | 02  |
| RESIDENCE (A 2) | V    | 0.61   | 1.00   | 01  |
| RESIDENCE (A 2) | W    | 0.65   | 1.20   | 06  |
| RESIDENCE (A 2) | V1   | 0.91   | 1.00   | 01  |
| RESIDENCE (A 2) | KW   | 0.92   | 0.90   | 01  |
| RESIDENCE (A 2) | V1   | 0.92   | 1.00   | 01  |
| RESIDENCE (A 2) | W1   | 1.37   | 1.20   | 01  |

|                                                                                       |                                                                                       |
|---------------------------------------------------------------------------------------|---------------------------------------------------------------------------------------|
| OWNER'S NAME AND SIGNATURE                                                            |                                                                                       |
| BHARWAD HOTTHIBHAI VAGHABHAI AND OTHERS'                                              |                                                                                       |
| ARCH/ENG'S NAME & SIGNATURE                                                           | STRUCTURE ENGINEER                                                                    |
| KAPADI NITIN SURESH                                                                   |                                                                                       |
| 1117ERL31032800225                                                                    |                                                                                       |
| SUPERVISOR'S NAME & SIGNATURE                                                         | DATE OF APPROVAL                                                                      |
|                                                                                       | 16/06/2023                                                                            |
| DESIGNATION OF APPROVER :                                                             | Town Planner                                                                          |
|  |  |

Grant of the permission is subject to the conditions mentioned in the permission letter. Permission letter and approved Plan PDF can be downloaded by scanning the QR code.

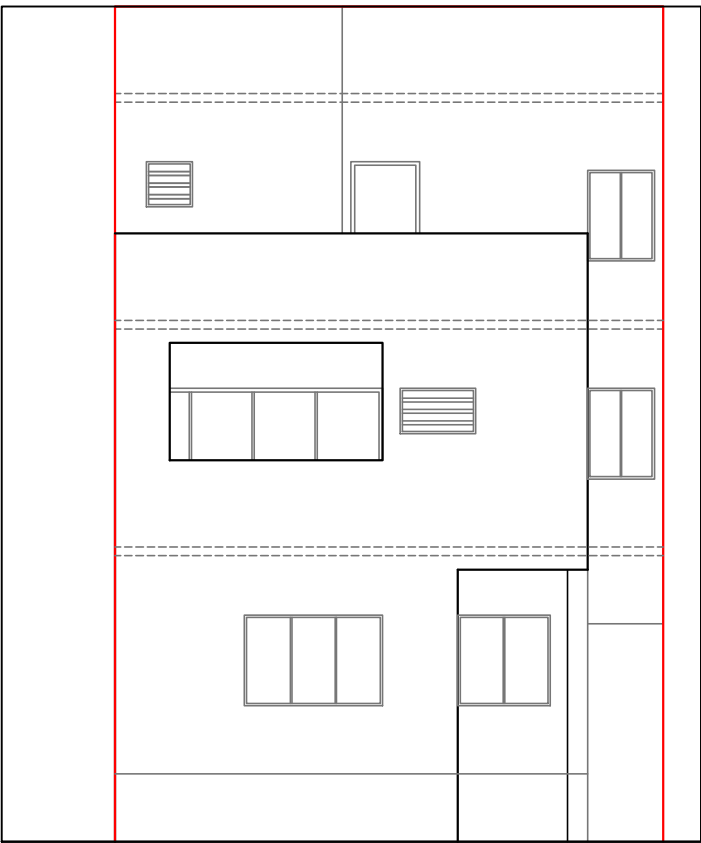

ELEVATION

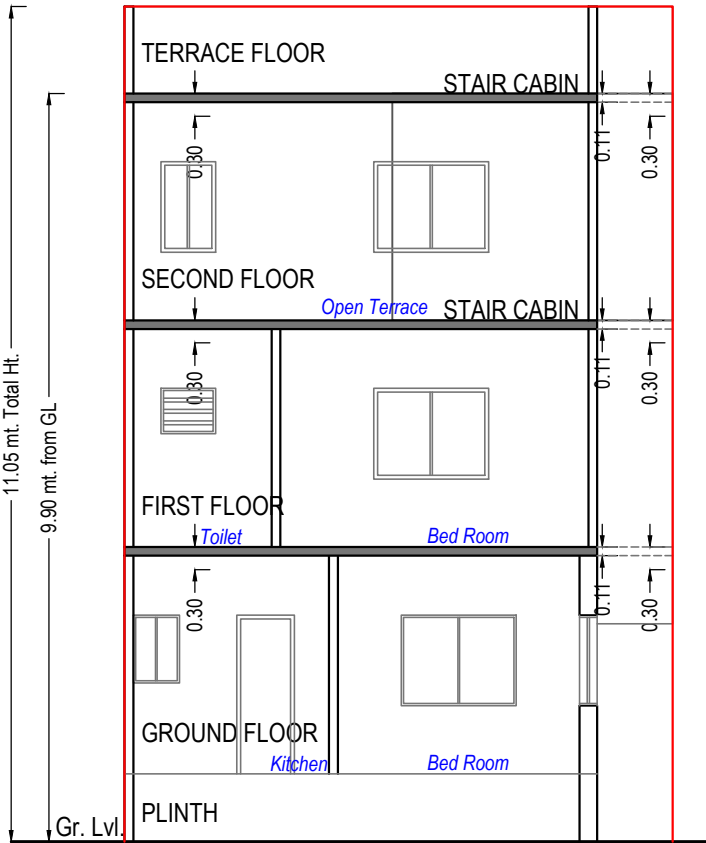

SECTION D-D'


Floor Level +9.90 mt.  
  
Floor Level +6.90 mt.  
  
Floor Level +3.90 mt.  
  
Floor Level +0.90 mt.  
Floor Level +0.00 mt.

Balcony Calculations Table


| FLOOR            | SIZE                | AREA | TOTAL AREA |
|------------------|---------------------|------|------------|
| FIRST FLOOR PLAN | 0.99 X 3.54 X 1 X 1 | 3.51 | 3.51       |
| Total            | -                   | -    | 3.51       |

UnitBUA Table for Building :RESIDENCE (B 1)


| Floor             | Name              | UnitBUA Type | Gross UnitBUA Area | UnitBUA Area | Deductions (Area in Sq.mt.) |            | Carpet Area | No. of Unit |
|-------------------|-------------------|--------------|--------------------|--------------|-----------------------------|------------|-------------|-------------|
|                   |                   |              |                    |              | Wall                        | Stair Case |             |             |
| GROUND FLOOR PLAN | SPLIT D           | FLAT         | 56.96              | 56.96        | 6.67                        | 2.50       | 47.79       | 01          |
|                   | Total :           |              | 56.96              | 56.96        | 6.67                        | 2.50       | 47.79       | 01          |
|                   | Typical Floor = 1 |              |                    |              |                             |            |             |             |
| FIRST FLOOR PLAN  | SPLIT D           | FLAT         | 63.71              | 63.71        | 6.36                        | 8.93       | 48.42       | 00          |
|                   | Total :           |              | 63.71              | 63.71        | 6.36                        | 8.93       | 48.42       | 00          |
|                   | Typical Floor = 1 |              |                    |              |                             |            |             |             |
| SECOND FLOOR PLAN | SPLIT D           | FLAT         | 40.12              | 40.12        | 4.36                        | 10.26      | 25.50       | 00          |
|                   | Total :           |              | 40.12              | 40.12        | 4.36                        | 10.26      | 25.50       | 00          |
|                   | Typical Floor = 1 |              |                    |              |                             |            |             |             |
| -                 | Total :           |              | 160.79             | 160.79       | 17.39                       | 21.70      | 121.71      | 01          |

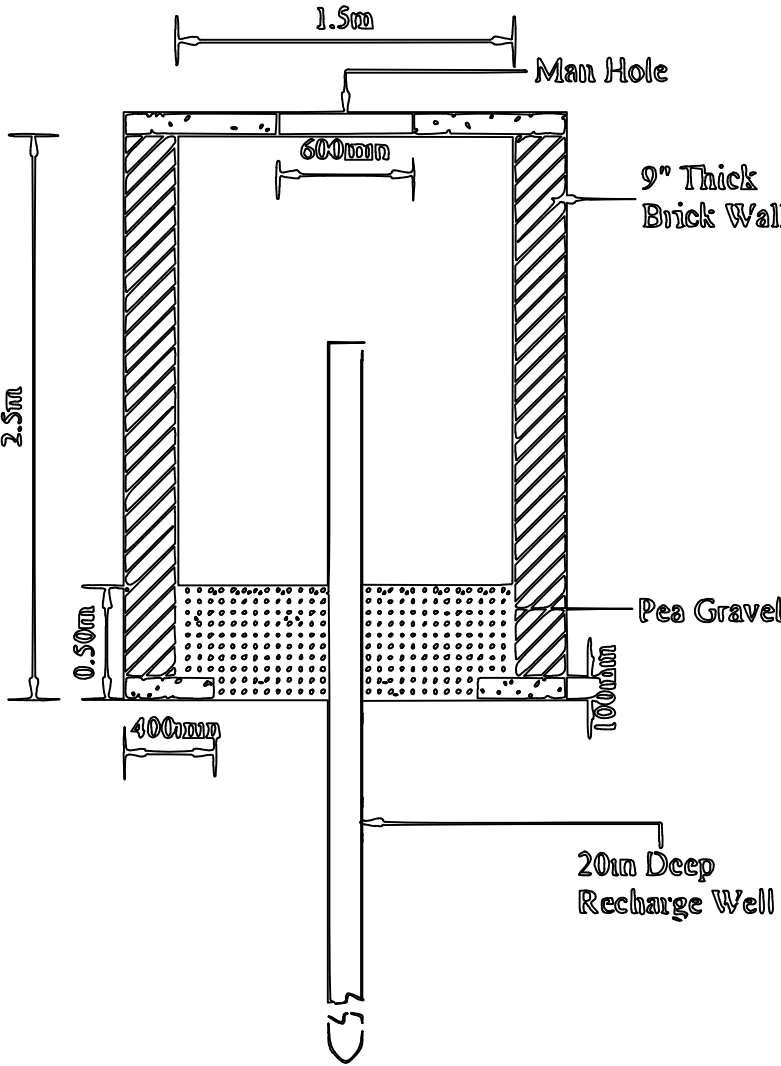


RAIN WATER STORAGE TANK

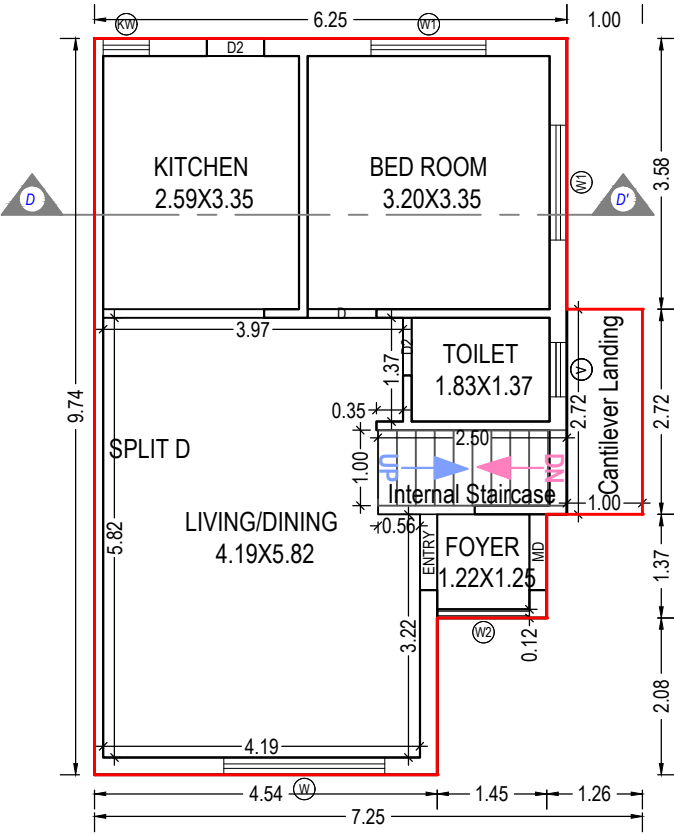


GROUND FLOOR PLAN  
(Proposed)  
(SCALE 1:100)

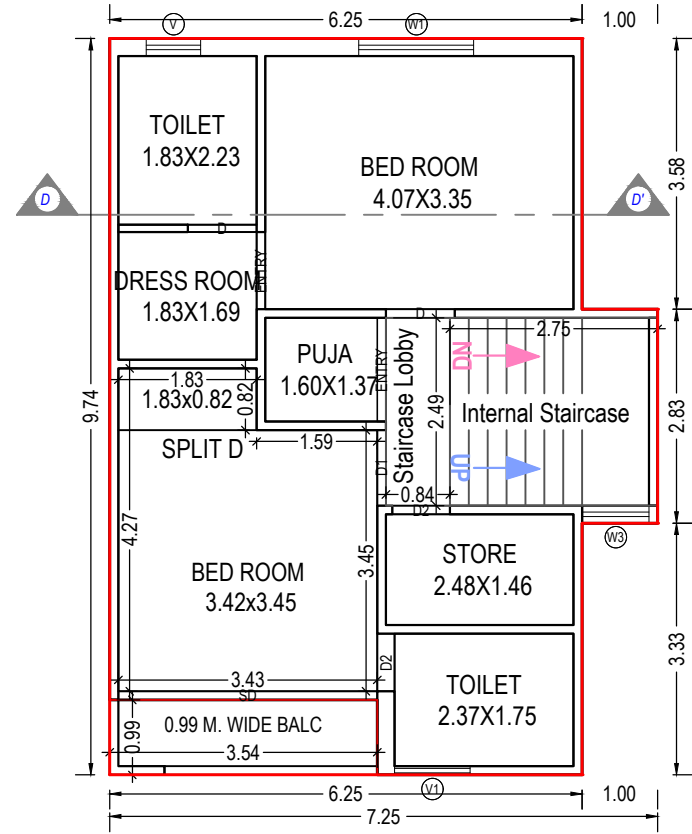

FIRST FLOOR PLAN  
(Proposed)  
(SCALE 1:100)

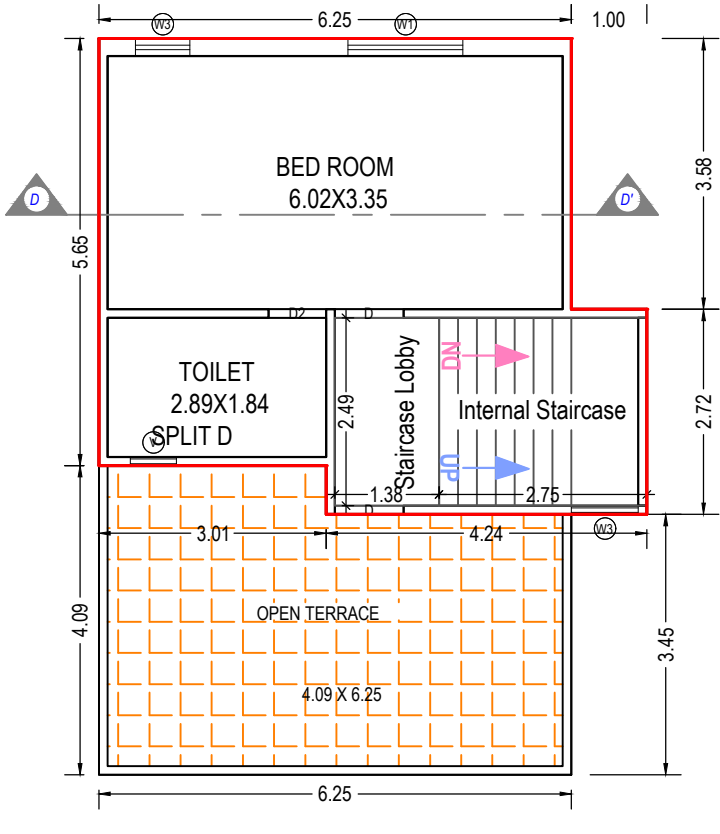

SECOND FLOOR PLAN  
(Proposed)  
(SCALE 1:100)

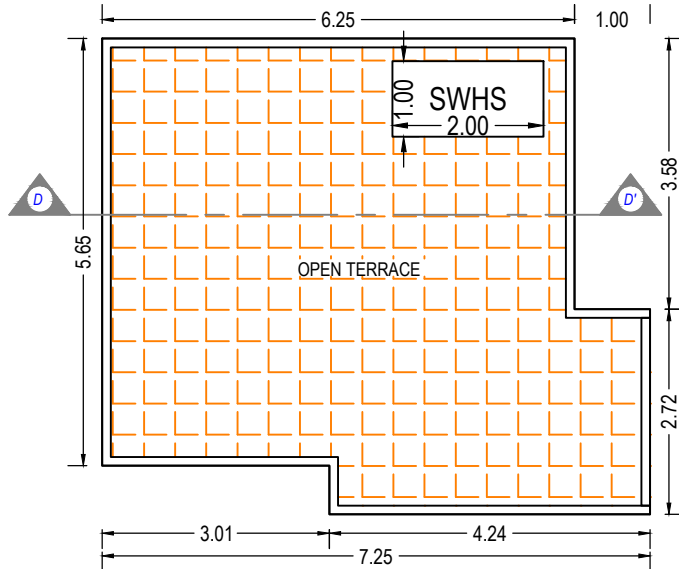

TERRACE FLOOR PLAN  
(SCALE 1:100)

Staircase Checks (Table 8a-1)

| Floor Name        | StairCase Name     | Flight Width | Tread Width | Riser Height |
|-------------------|--------------------|--------------|-------------|--------------|
| GROUND FLOOR PLAN | Internal Staircase | 1.00         | 0.25        | 0.33         |
|                   | Canilever Landing  | 0.00         | 0.00        | 0.00         |
| FIRST FLOOR PLAN  | Internal Staircase | 1.00         | 0.25        | 0.21         |
| SECOND FLOOR PLAN | Internal Staircase | 1.00         | 0.25        | 0.21         |

Building :RESIDENCE (B 1)

| Floor Name                      | Total Built Up Area (Sq.mt.) | Deductions from FSI(Area in Sq.mt.) |             |              | Proposed FSI Area (Sq.mt.) Resi. | Total FSI Area (Sq.mt.) | No. of Unit |
|---------------------------------|------------------------------|-------------------------------------|-------------|--------------|----------------------------------|-------------------------|-------------|
|                                 |                              | StairCase                           | Stair Lobby | Covered Area |                                  |                         |             |
| Ground Floor                    | 63.71                        | 5.22                                | 0.00        | 4.04         | 54.46                            | 54.46                   | 01          |
| First Floor                     | 63.71                        | 6.83                                | 2.10        | 0.00         | 54.78                            | 54.78                   | 00          |
| Second Floor                    | 40.12                        | 6.83                                | 3.43        | 0.00         | 29.86                            | 29.86                   | 00          |
| Terrace Floor                   | 0.00                         | 0.00                                | 0.00        | 0.00         | 0.00                             | 0.00                    | 00          |
| Total:                          | 167.55                       | 18.88                               | 5.53        | 4.04         | 139.10                           | 139.10                  | 01          |
| Total Number of Same Buildings: | 28                           |                                     |             |              |                                  |                         |             |
| Total:                          | 4691.40                      | 528.64                              | 154.84      | 113.12       | 3894.80                          | 3894.80                 | 28          |

SCHEDULE OF WINDOW/VENTILATION:

| BUILDING NAME   | NAME | LENGTH | HEIGHT | NOS |
|-----------------|------|--------|--------|-----|
| RESIDENCE (B 1) | KW   | 0.61   | 0.90   | 01  |
| RESIDENCE (B 1) | V    | 0.61   | 1.00   | 01  |
| RESIDENCE (B 1) | V    | 0.72   | 1.00   | 02  |
| RESIDENCE (B 1) | W3   | 0.72   | 1.20   | 01  |
| RESIDENCE (B 1) | W3   | 0.89   | 1.20   | 02  |
| RESIDENCE (B 1) | V1   | 1.00   | 1.00   | 01  |
| RESIDENCE (B 1) | W2   | 1.22   | 1.20   | 01  |
| RESIDENCE (B 1) | W1   | 1.52   | 1.20   | 04  |
| RESIDENCE (B 1) | W    | 2.13   | 1.20   | 01  |

SCHEDULE OF DOOR:

| BUILDING NAME   | NAME  | LENGTH | HEIGHT | NOS |
|-----------------|-------|--------|--------|-----|
| RESIDENCE (B 1) | D2    | 0.76   | 2.10   | 05  |
| RESIDENCE (B 1) | D     | 0.91   | 2.10   | 04  |
| RESIDENCE (B 1) | D1    | 1.00   | 2.10   | 01  |
| RESIDENCE (B 1) | ENTRY | 1.00   | 2.10   | 01  |
| RESIDENCE (B 1) | MD    | 1.00   | 2.10   | 01  |
| RESIDENCE (B 1) | ENTRY | 1.02   | 2.10   | 01  |
| RESIDENCE (B 1) | ENTRY | 1.37   | 2.10   | 01  |
| RESIDENCE (B 1) | SD    | 3.43   | 2.10   | 01  |

Grant of the permission is subject to the conditions mentioned in the permission letter. Permission letter and approved Plan PDF can be downloaded by scanning the QR code.

OWNER'S NAME AND SIGNATURE

BHARWAD HOTHIBHAI VAGHABHAI AND OTHERS'

ARCH/ENG'S NAME & SIGNATURE

STRUCTURE ENGINEER

KAPADI NITIN SURESH


1117ERL31032800225

SUPERVISOR'S NAME & SIGNATURE

DATE OF APPROVAL

16/06/2023

DESIGNATION OF APPROVER : Town Planner

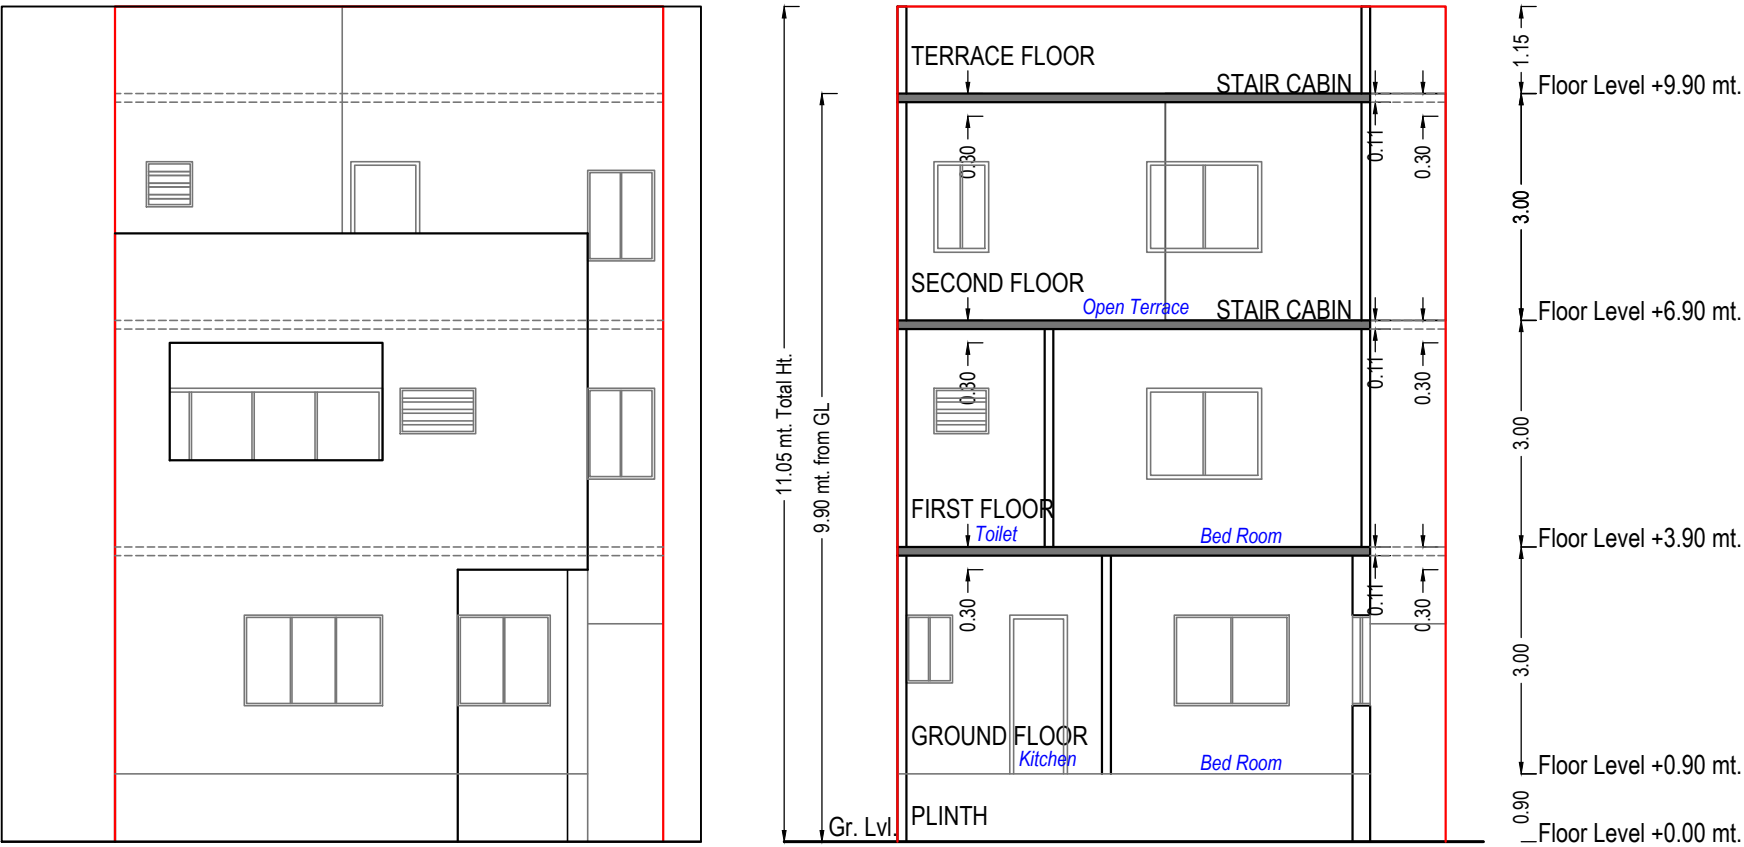

ELEVATION


SECTION E-E'

Balcony Calculations Table


| FLOOR            | SIZE                | AREA | TOTAL AREA |
|------------------|---------------------|------|------------|
| FIRST FLOOR PLAN | 0.99 X 3.54 X 1 X 1 | 3.51 | 3.51       |
| Total            | -                   | -    | 3.51       |

UnitBUA Table for Building :RESIDENCE (B 2)


| Floor             | Name             | UnitBUA Type      | Gross UnitBUA Area | UnitBUA Area | Deductions (Area in Sq.mt.) |            | Carpet Area | No. of Unit |
|-------------------|------------------|-------------------|--------------------|--------------|-----------------------------|------------|-------------|-------------|
|                   |                  |                   |                    |              | Wall                        | Stair Case |             |             |
| GROUND FLOOR PLAN | SPLIT D          | FLAT              | 56.96              | 56.96        | 6.67                        | 2.50       | 47.79       | 01          |
|                   | Total per Floor: | Total :           | 56.96              | 56.96        | 6.67                        | 2.50       | 47.79       | 01          |
|                   |                  | Typical Floor = 1 |                    |              |                             |            |             |             |
|                   |                  | Total :           | 56.96              | 56.96        | 6.67                        | 2.50       | 47.79       | 01          |
| FIRST FLOOR PLAN  | SPLIT D          | FLAT              | 60.02              | 60.02        | 5.64                        | 6.45       | 47.93       | 00          |
|                   | Total per Floor: | Total :           | 60.02              | 60.02        | 5.64                        | 6.45       | 47.93       | 00          |
|                   |                  | Typical Floor = 1 |                    |              |                             |            |             |             |
|                   |                  | Total :           | 60.02              | 60.02        | 5.64                        | 6.45       | 47.93       | 00          |
| SECOND FLOOR PLAN | SPLIT D          | FLAT              | 37.41              | 37.41        | 3.85                        | 7.78       | 25.78       | 00          |
|                   | Total per Floor: | Total :           | 37.41              | 37.41        | 3.85                        | 7.78       | 25.78       | 00          |
|                   |                  | Typical Floor = 1 |                    |              |                             |            |             |             |
|                   |                  | Total :           | 37.41              | 37.41        | 3.85                        | 7.78       | 25.78       | 00          |
| -                 |                  |                   |                    |              |                             |            |             |             |
| Total:            | -                | -                 | 154.39             | 154.39       | 16.16                       | 16.73      | 121.50      | 01          |

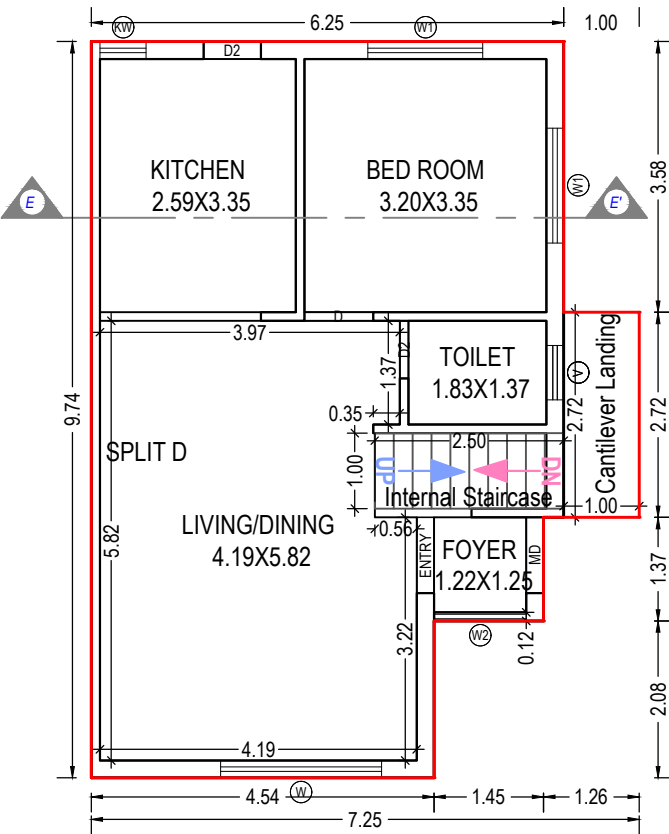


GROUND FLOOR PLAN  
(Proposed)  
(SCALE 1:100)

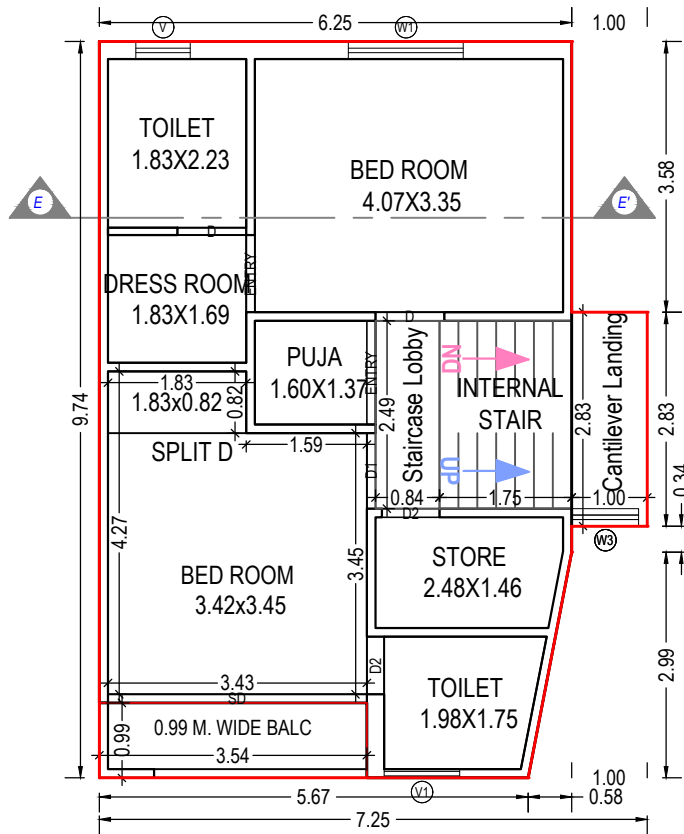

FIRST FLOOR PLAN  
(Proposed)  
(SCALE 1:100)

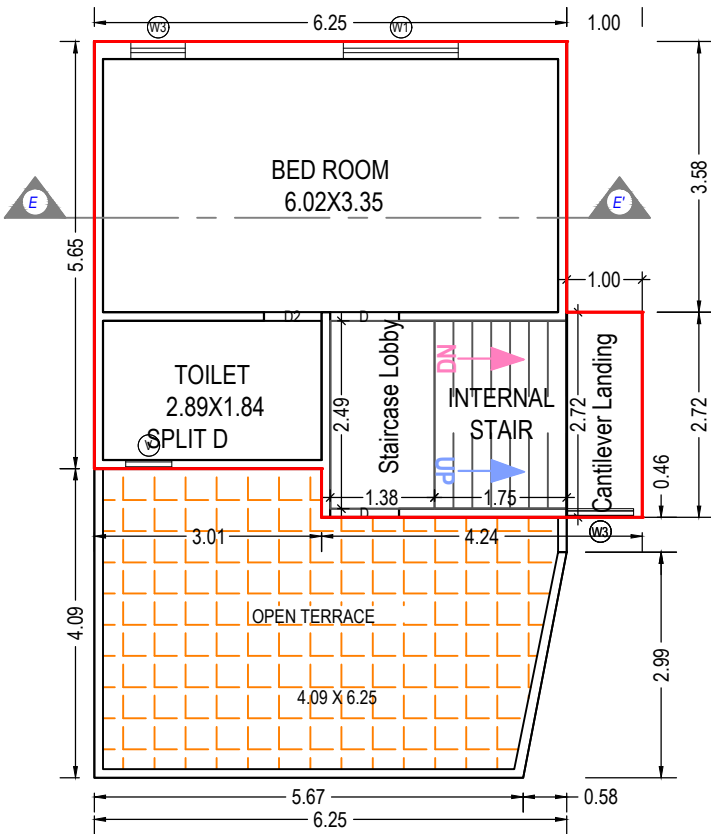

SECOND FLOOR PLAN  
(Proposed)  
(SCALE 1:100)

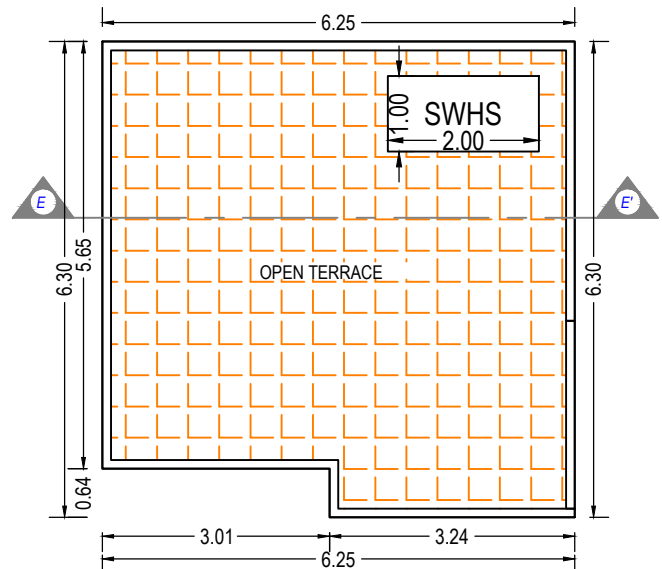

TERRACE FLOOR PLAN  
(SCALE 1:100)

Staircase Checks (Table 8a-1)

| Floor Name        | StairCase Name     | Flight Width | Tread Width | Riser Height |
|-------------------|--------------------|--------------|-------------|--------------|
| GROUND FLOOR PLAN | Internal Staircase | 1.00         | 0.25        | 0.33         |
|                   | Cantilever Landing | 0.00         | 0.00        | 0.00         |
| FIRST FLOOR PLAN  | Internal Staircase | 1.00         | 0.25        | 0.21         |
|                   | Cantilever Landing | 1.00         | 0.00        | 1.50         |
| SECOND FLOOR PLAN | Internal Staircase | 1.00         | 0.25        | 0.21         |
|                   | Cantilever Landing | 1.00         | 0.00        | 1.50         |

Building :RESIDENCE (B 2)

| Floor Name                      | Total Built Up Area (Sq.mt.) | Deductions from FSI(Area in Sq.mt.) |             |              | Proposed FSI Area (Sq.mt.) | Total FSI Area (Sq.mt.) | No. of Unit |
|---------------------------------|------------------------------|-------------------------------------|-------------|--------------|----------------------------|-------------------------|-------------|
|                                 |                              | StairCase                           | Stair Lobby | Covered Area |                            |                         |             |
| Ground Floor                    | 62.85                        | 5.22                                | 0.00        | 3.18         | 54.46                      | 54.46                   | 01          |
| First Floor                     | 62.85                        | 7.18                                | 2.10        | 0.00         | 53.57                      | 53.57                   | 00          |
| Second Floor                    | 40.12                        | 7.06                                | 3.43        | 0.00         | 29.63                      | 29.63                   | 00          |
| Terrace Floor                   | 0.00                         | 0.00                                | 0.00        | 0.00         | 0.00                       | 0.00                    | 00          |
| Total:                          | 165.82                       | 19.46                               | 5.53        | 3.18         | 137.66                     | 137.66                  | 01          |
| Total Number of Same Buildings: | 1                            |                                     |             |              |                            |                         |             |
| Total:                          | 165.82                       | 19.46                               | 5.53        | 3.18         | 137.66                     | 137.66                  | 01          |

SCHEDULE OF WINDOW/VENTILATION:

| BUILDING NAME   | NAME | LENGTH | HEIGHT | NOS |
|-----------------|------|--------|--------|-----|
| RESIDENCE (B 2) | KW   | 0.61   | 0.90   | 01  |
| RESIDENCE (B 2) | V    | 0.61   | 1.00   | 01  |
| RESIDENCE (B 2) | V    | 0.72   | 1.00   | 02  |
| RESIDENCE (B 2) | W3   | 0.72   | 1.20   | 01  |
| RESIDENCE (B 2) | W3   | 0.89   | 1.20   | 02  |
| RESIDENCE (B 2) | V1   | 1.00   | 1.00   | 01  |
| RESIDENCE (B 2) | W2   | 1.22   | 1.20   | 01  |
| RESIDENCE (B 2) | W1   | 1.52   | 1.20   | 04  |
| RESIDENCE (B 2) | W    | 2.13   | 1.20   | 01  |

SCHEDULE OF DOOR:

| BUILDING NAME   | NAME  | LENGTH | HEIGHT | NOS |
|-----------------|-------|--------|--------|-----|
| RESIDENCE (B 2) | D2    | 0.76   | 2.10   | 04  |
| RESIDENCE (B 2) | D     | 0.91   | 2.10   | 04  |
| RESIDENCE (B 2) | D1    | 1.00   | 2.10   | 01  |
| RESIDENCE (B 2) | ENTRY | 1.00   | 2.10   | 01  |
| RESIDENCE (B 2) | MD    | 1.00   | 2.10   | 01  |
| RESIDENCE (B 2) | ENTRY | 1.02   | 2.10   | 01  |
| RESIDENCE (B 2) | ENTRY | 1.37   | 2.10   | 01  |
| RESIDENCE (B 2) | SD    | 3.43   | 2.10   | 01  |

OWNER'S NAME AND SIGNATURE

BHARWAD HOTHIBHAI VAGHABHAI AND OTHERS'

ARCH/ENG'S NAME & SIGNATURE

STRUCTURE ENGINEER

KAPADI NITIN SURESH

1117ERL31032800225




SUPERVISOR'S NAME & SIGNATURE

DATE OF APPROVAL

16/06/2023

DESIGNATION OF APPROVER : Town Planner

Grant of the permission is subject to the conditions mentioned in the permission letter. Permission letter and approved Plan PDF can be downloaded by scanning the QR code.

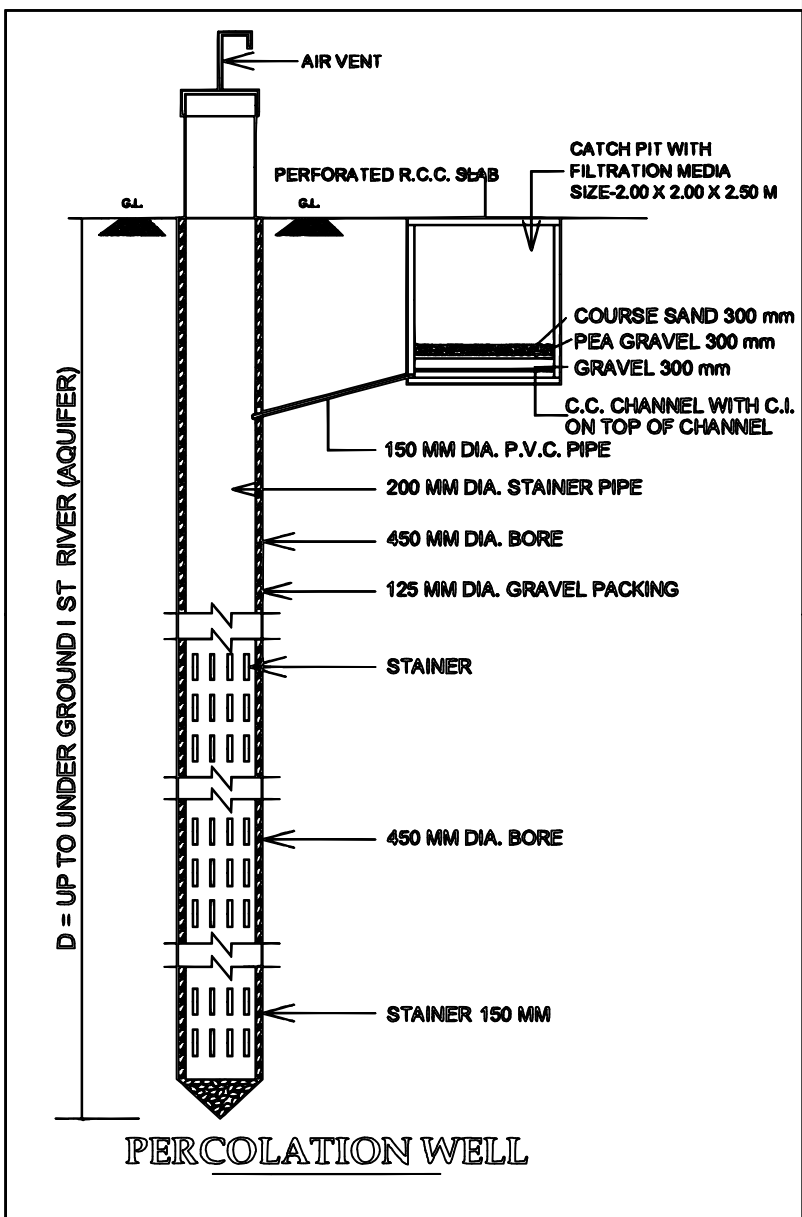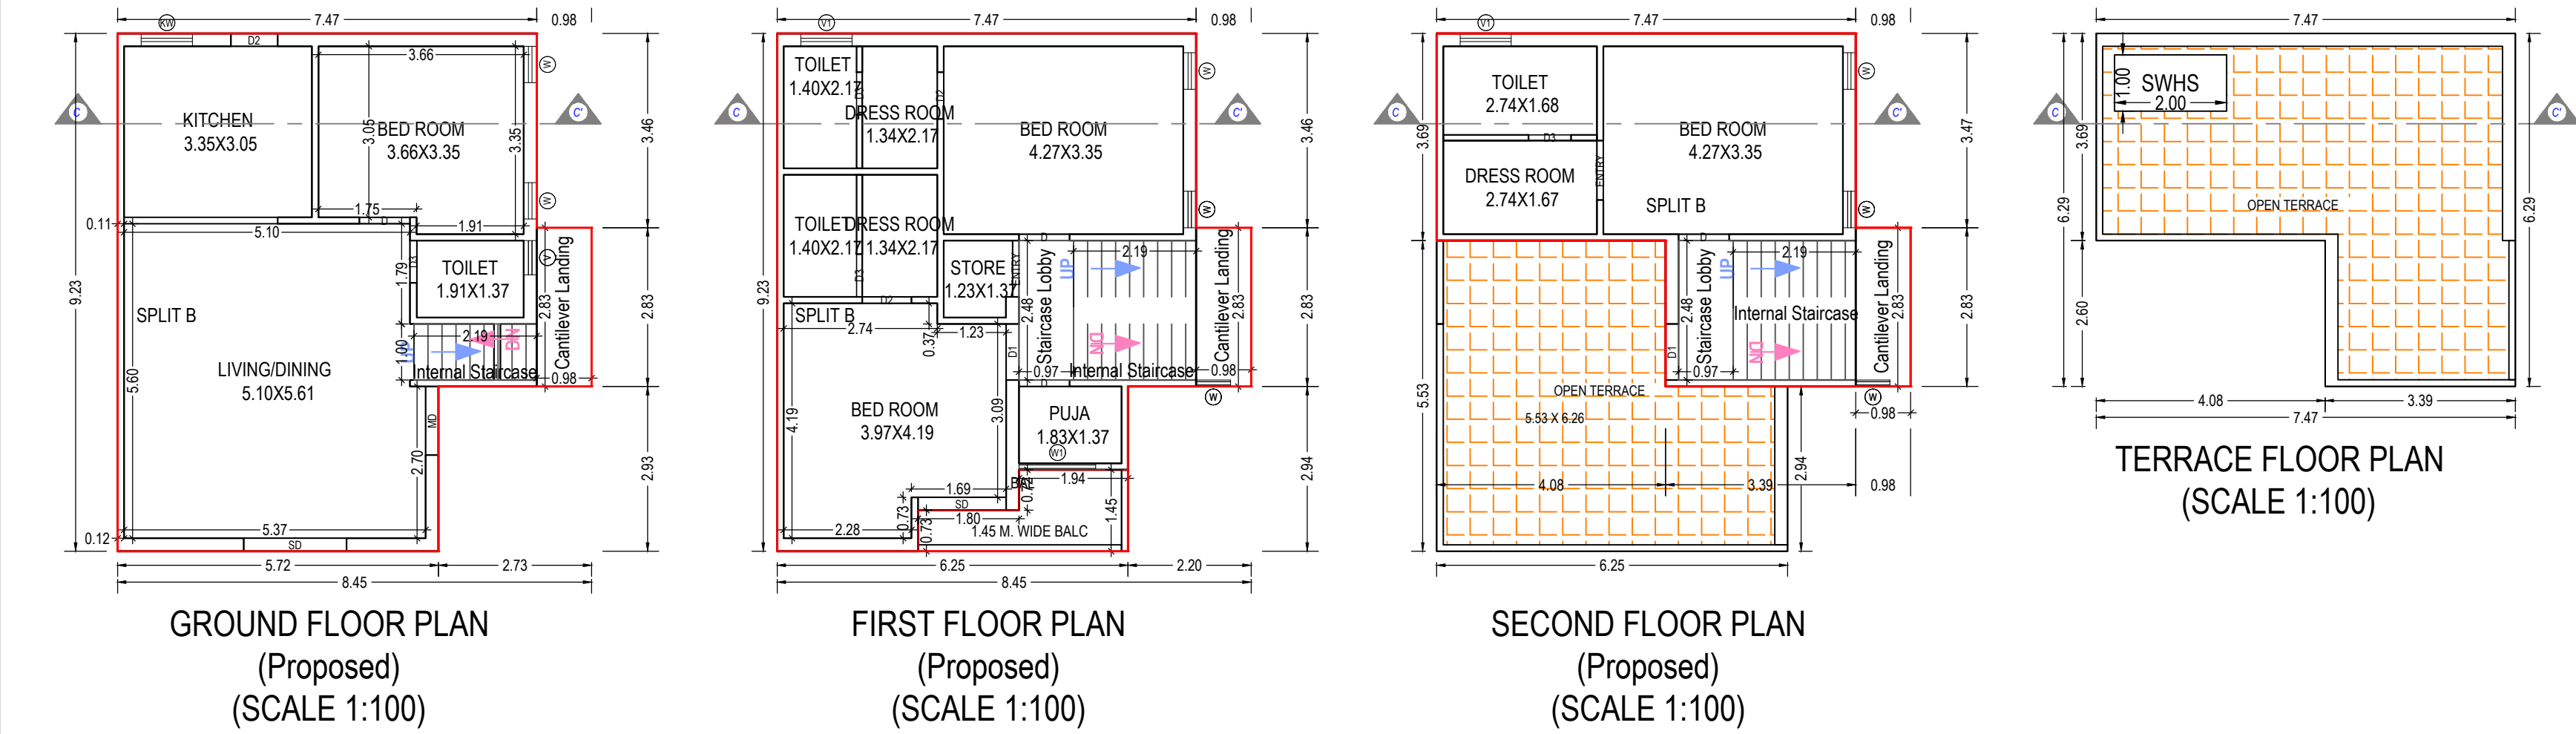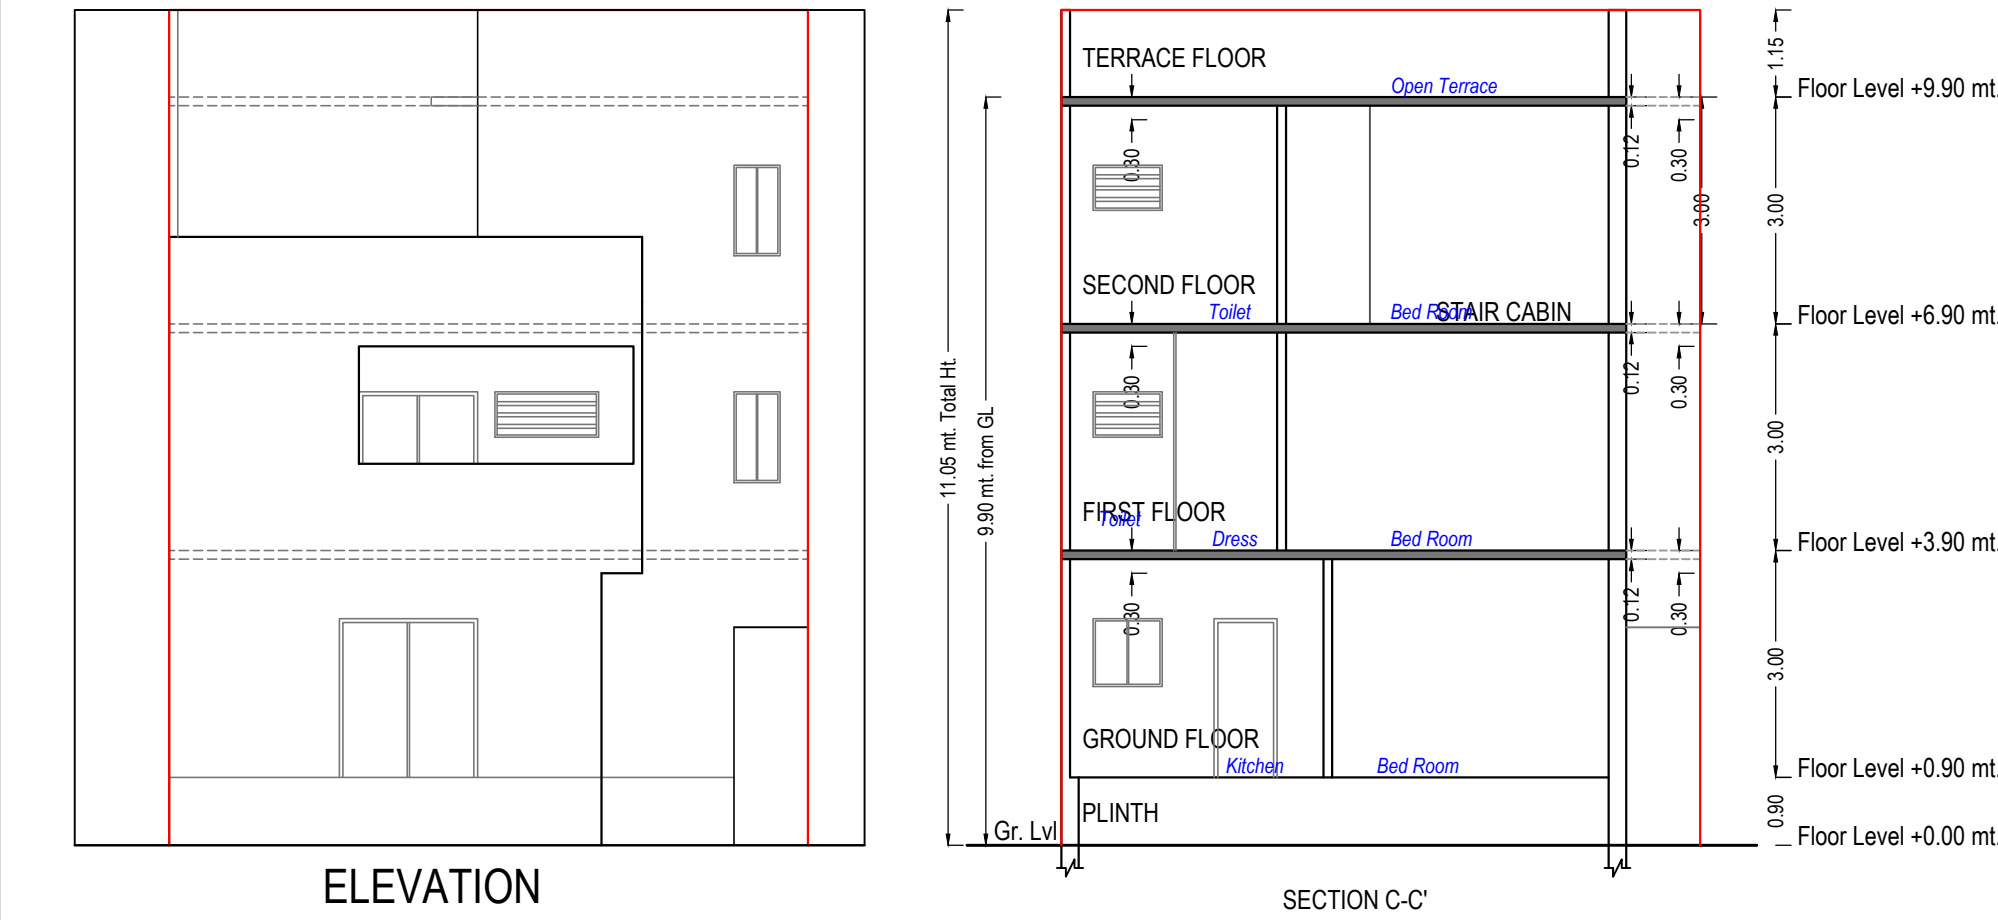

| UnitBUA Table for Building :RESIDENCE (A 3) |         |                   |                    |              |                             |       |             |             |
|---------------------------------------------|---------|-------------------|--------------------|--------------|-----------------------------|-------|-------------|-------------|
| Floor                                       | Name    | UnitBUA Type      | Gross UnitBUA Area | UnitBUA Area | Deductions (Area in Sq.mt.) |       | Carpet Area | No. of Unit |
| GROUND FLOOR PLAN                           | SPLIT B | FLAT              | 63.82              | 63.82        | 6.38                        | 2.19  | 55.25       | 01          |
|                                             |         | Total :           | 63.82              | 63.82        | 6.38                        | 2.19  | 55.25       | 01          |
|                                             |         | Typical Floor = 1 |                    |              |                             |       |             |             |
|                                             |         | Total :           | 63.82              | 63.82        | 6.38                        | 2.19  | 55.25       | 01          |
| FIRST FLOOR PLAN                            | SPLIT B | FLAT              | 65.39              | 65.39        | 6.99                        | 7.85  | 50.55       | 00          |
|                                             |         | Total :           | 65.39              | 65.39        | 6.99                        | 7.85  | 50.55       | 00          |
|                                             |         | Typical Floor = 1 |                    |              |                             |       |             |             |
|                                             |         | Total :           | 65.39              | 65.39        | 6.99                        | 7.85  | 50.55       | 00          |
| SECOND FLOOR PLAN                           | SPLIT B | FLAT              | 36.42              | 36.42        | 4.62                        | 7.85  | 23.95       | 00          |
|                                             |         | Total :           | 36.42              | 36.42        | 4.62                        | 7.85  | 23.95       | 00          |
|                                             |         | Typical Floor = 1 |                    |              |                             |       |             |             |
|                                             |         | Total :           | 36.42              | 36.42        | 4.62                        | 7.85  | 23.95       | 00          |
| -                                           | -       | -                 | 165.63             | 165.63       | 17.99                       | 17.89 | 129.75      | 01          |

| Building :RESIDENCE (A 3)       |                              |                                     |             |              |                            |                         |
|---------------------------------|------------------------------|-------------------------------------|-------------|--------------|----------------------------|-------------------------|
| Floor Name                      | Total Built Up Area (Sq.mt.) | Deductions from FSI(Area in Sq.mt.) |             |              | Proposed FSI Area (Sq.mt.) | Total FSI Area (Sq.mt.) |
|                                 |                              | StairCase                           | Stair Lobby | Covered Area | Resi.                      |                         |
| Ground Floor                    | 68.16                        | 4.96                                | 0.00        | 1.57         | 61.63                      | 61.63                   |
| First Floor                     | 68.16                        | 8.21                                | 2.42        | 0.00         | 57.53                      | 57.53                   |
| Second Floor                    | 39.19                        | 8.21                                | 2.42        | 0.00         | 28.57                      | 28.57                   |
| Terrace Floor                   | 0.00                         | 0.00                                | 0.00        | 0.00         | 0.00                       | 0.00                    |
| Total:                          | 175.51                       | 21.38                               | 4.84        | 1.57         | 147.73                     | 147.73                  |
| Total Number of Same Buildings: | 1                            |                                     |             |              |                            |                         |
| Total:                          | 175.51                       | 21.38                               | 4.84        | 1.57         | 147.73                     | 147.73                  |

| SCHEDULE OF DOOR: |       |        |        |     |
|-------------------|-------|--------|--------|-----|
| BUILDING NAME     | NAME  | LENGTH | HEIGHT | NOS |
| RESIDENCE (A 3)   | D3    | 0.75   | 2.10   | 01  |
| RESIDENCE (A 3)   | D3    | 0.76   | 2.10   | 03  |
| RESIDENCE (A 3)   | D2    | 0.83   | 2.10   | 02  |
| RESIDENCE (A 3)   | D2    | 0.88   | 2.10   | 01  |
| RESIDENCE (A 3)   | D     | 0.90   | 2.10   | 04  |
| RESIDENCE (A 3)   | D1    | 1.00   | 2.10   | 01  |
| RESIDENCE (A 3)   | ENTRY | 1.00   | 2.10   | 01  |
| RESIDENCE (A 3)   | ENTRY | 1.06   | 2.10   | 01  |
| RESIDENCE (A 3)   | MD    | 1.22   | 2.10   | 01  |
| RESIDENCE (A 3)   | SD    | 1.57   | 2.10   | 01  |
| RESIDENCE (A 3)   | SD    | 1.83   | 2.10   | 01  |

| SCHEDULE OF WINDOW/VENTILATION: |      |        |        |     |
|---------------------------------|------|--------|--------|-----|
| BUILDING NAME                   | NAME | LENGTH | HEIGHT | NOS |
| RESIDENCE (A 3)                 | W    | 0.61   | 0.60   | 02  |
| RESIDENCE (A 3)                 | V    | 0.61   | 1.00   | 01  |
| RESIDENCE (A 3)                 | W    | 0.65   | 1.20   | 06  |
| RESIDENCE (A 3)                 | V1   | 0.91   | 1.00   | 01  |
| RESIDENCE (A 3)                 | KW   | 0.92   | 0.90   | 01  |
| RESIDENCE (A 3)                 | V1   | 0.92   | 1.00   | 01  |
| RESIDENCE (A 3)                 | W1   | 1.37   | 1.20   | 01  |

| Balcony Calculations Table |                     |      |            |
|----------------------------|---------------------|------|------------|
| FLOOR                      | SIZE                | AREA | TOTAL AREA |
| FIRST FLOOR PLAN           | 1.45 X 3.74 X 1 X 1 | 4.13 | 4.13       |
| Total                      | -                   | -    | 4.13       |

| Staircase Checks (Table 8a-1) |                    |              |             |              |
|-------------------------------|--------------------|--------------|-------------|--------------|
| Floor Name                    | StarCase Name      | Flight Width | Tread Width | Riser Height |
| GROUND FLOOR PLAN             | Internal Staircase | 1.00         | 0.25        | 0.38         |
|                               | Cantilever Landing | 0.00         | 0.00        | 0.00         |
|                               | Internal Staircase | 1.00         | 0.25        | 0.19         |
|                               | Cantilever Landing | 0.00         | 0.00        | 0.00         |
| FIRST FLOOR PLAN              | Internal Staircase | 1.00         | 0.25        | 0.19         |
|                               | Cantilever Landing | 0.00         | 0.00        | 0.00         |

OWNER'S NAME AND SIGNATURE

BHARWAD HOTTHIBHAI VAGHABHAI AND OTHERS'

ARCH/ENG'S NAME & SIGNATURE

STRUCTURE ENGINEER

KAPADI NITIN SURESH


1117ERL31032800225

SUPERVISOR'S NAME & SIGNATURE


DATE OF APPROVAL

16/06/2023


DESIGNATION OF APPROVER : Town Planner

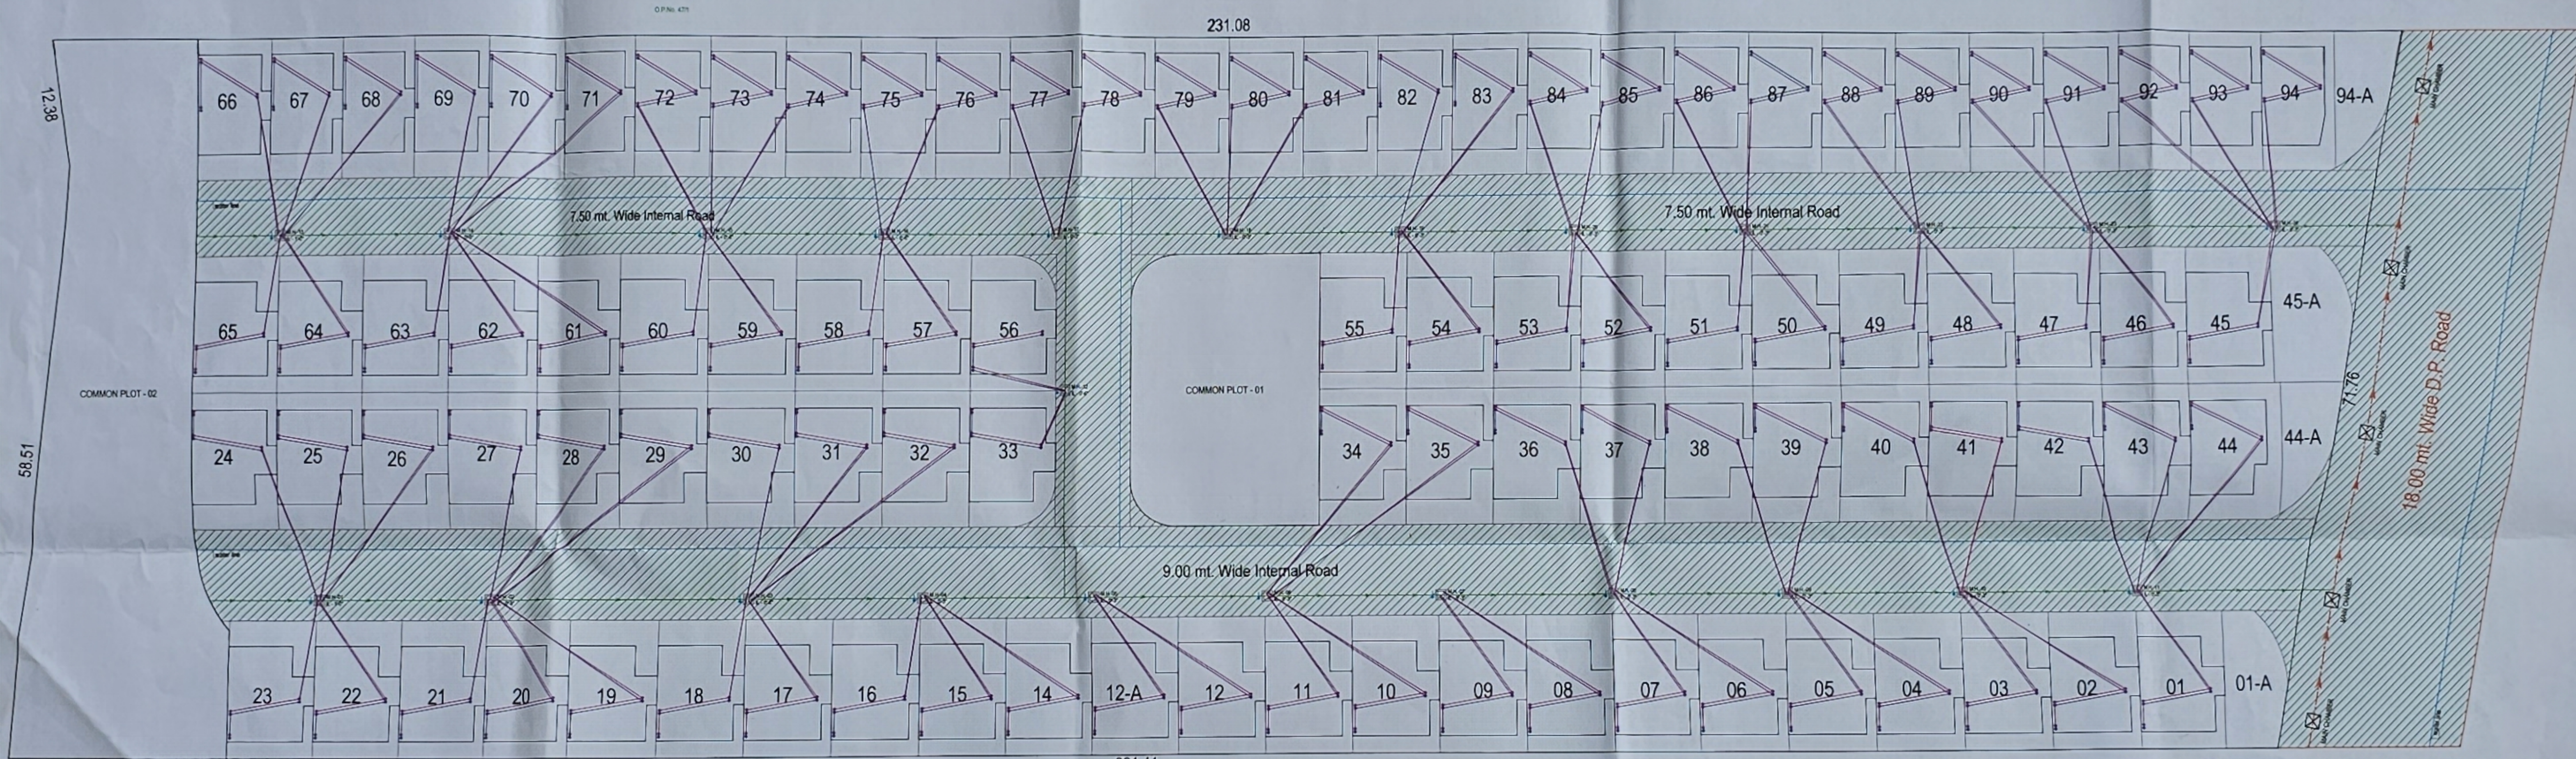


**LAY OUT PLAN**  
 SCALE: 1.00 CM. = 1.00 MT.  
 R.S.No.185/1, 185/3/P O.P.No.47/1, 47/3  
 F.P.No.47/1, 47/3, T.P.No.25 (ANKHOL)

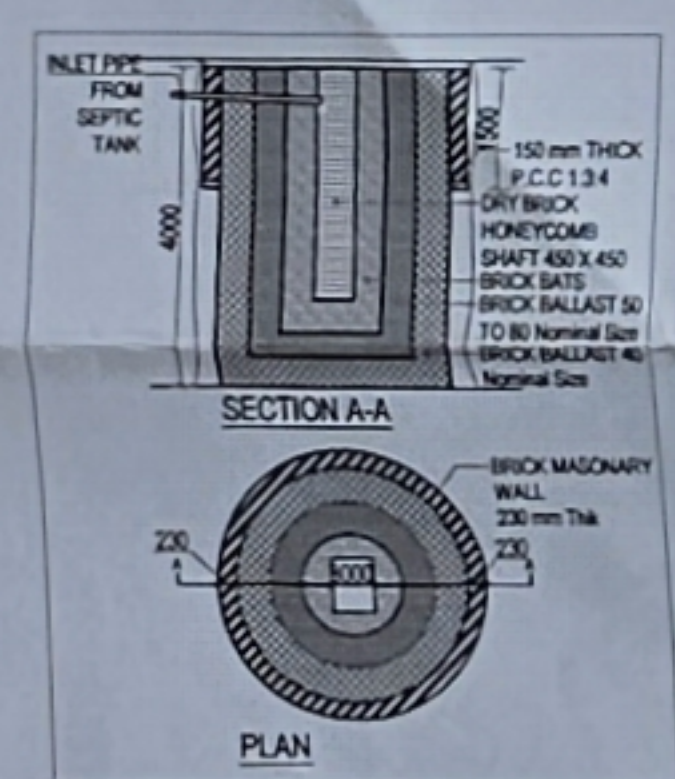


**SOAK PIT DETAIL**

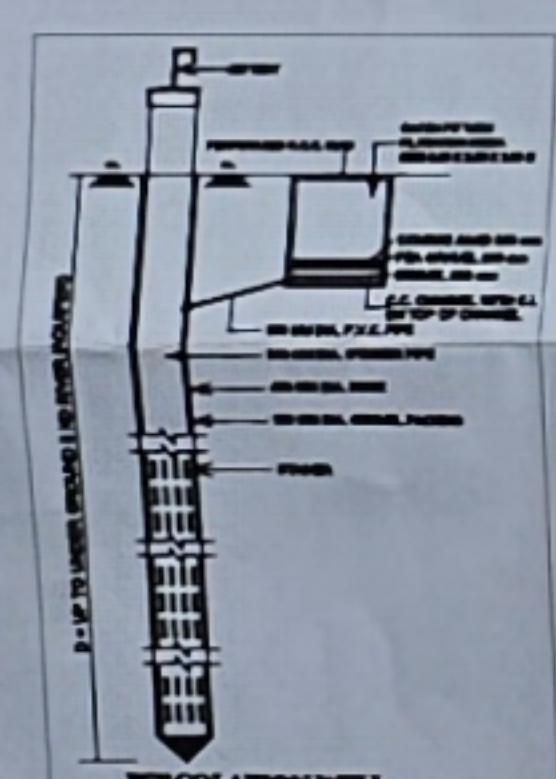

**PERCOLATING WELL DETAIL**

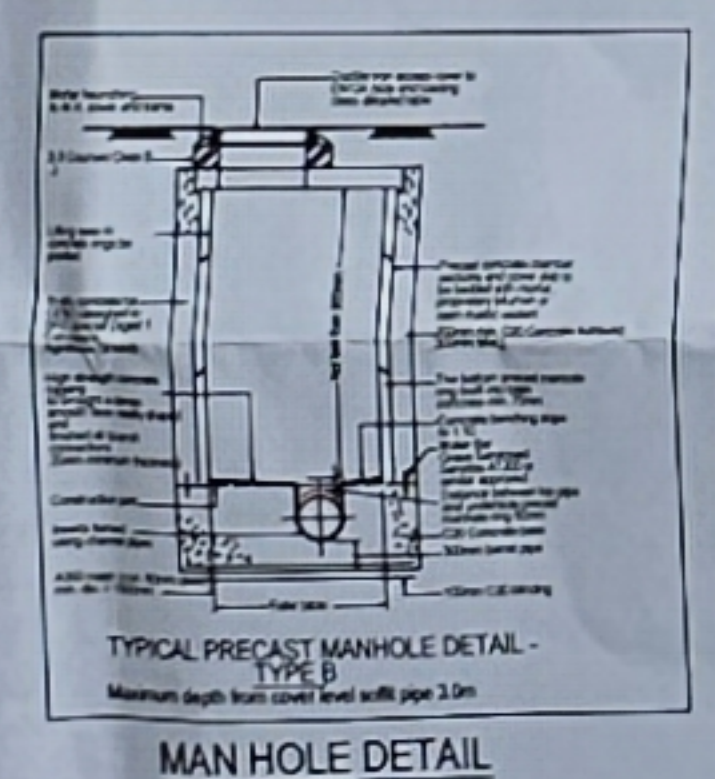

**MAN HOLE DETAIL**

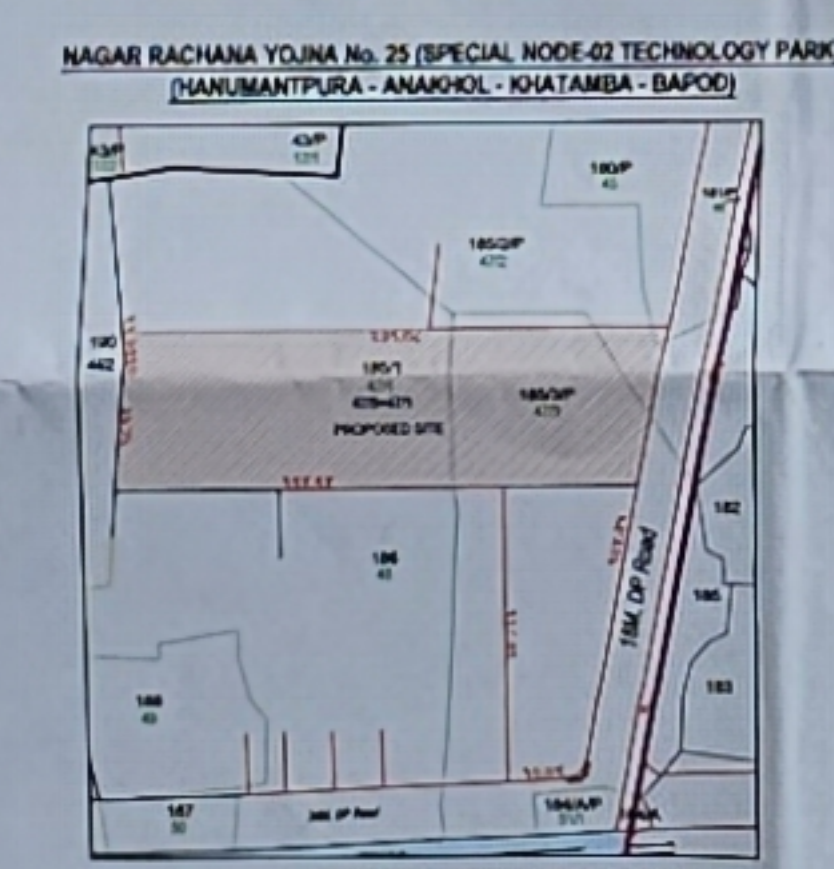

**KEY PLAN**

**PROPOSED DRAINAGE & WATER RESIDENTIAL LAYOUT IN "OWNER'S PLOT - B"**  
 OF F.P.No. 47/1, 47/3, T.P.No. 25 (HANUMANTPURA-ANKHOL-KHATAMBA-BAPOD),  
 O.P.No. 47/1, 47/3, R.S.No. 185/1, 185/3/P AT VILLAGE : ANKHOL, DISTRICT : VADODARA.

| DRAINAGE AND RAINWATER DOWN TAKE PIPES AND INTERNAL TOILET DRAINAGE PIPE DETAILS |                                                       | WATER SUPPLY DOWN TAKE PIPE DETAILS |                                |
|----------------------------------------------------------------------------------|-------------------------------------------------------|-------------------------------------|--------------------------------|
| LEGEND                                                                           | DESCRIPTION                                           | LEGEND                              | DESCRIPTION                    |
| 1100                                                                             | SOIL/WASTE DOWN TAKE WITH JUNCTION                    | FOR                                 | WATER SUPPLY PIPE FOR TOILET   |
| 750                                                                              | WASTE DOWN TAKE WITH JUNCTION                         | SUPPLY                              | DOMESTIC COLD                  |
| 1000                                                                             | SOIL/WASTE PIPE LINE SUSPENDED TO CEILING SLOPE 1:100 | MATERIAL                            | UP PVC, SOLVENT WELDED         |
| 750/1100                                                                         | WASTE PIPE LINE SUSPENDED TO CEILING SLOPE 1:100      |                                     | WASTE - ASTER, ASHWOOD OR E.C. |
| MH                                                                               | BRICK MASONRY MANHOLE WITH INSIDE OUT SIDE PLASTER    |                                     |                                |
| BOF                                                                              | BOTTOM OF PIPE FROM BEAM BOTTOM LVL.                  |                                     |                                |

**MARUTI URBAN**  
 Purnipati Jogesh D.  
 PARTNER

Signature  
**VIRENDRA F. PANCHAL**  
 Structural Engineer, B.E. Civil, MIE  
 VMC Lic No. SEOR-1/49/19-24

Signature  
**ABHILASH K. PANDYA**  
 301, Silver Coin Complex,  
 Akota, Vadodara - 390 020.  
 VMC Lic. No.: CA/128/18-23  
 Subordinate Lic. No.: ACR-472/18-23  
 301, Silver coin complex, Nr. cow circle, Akota, Vadodara