




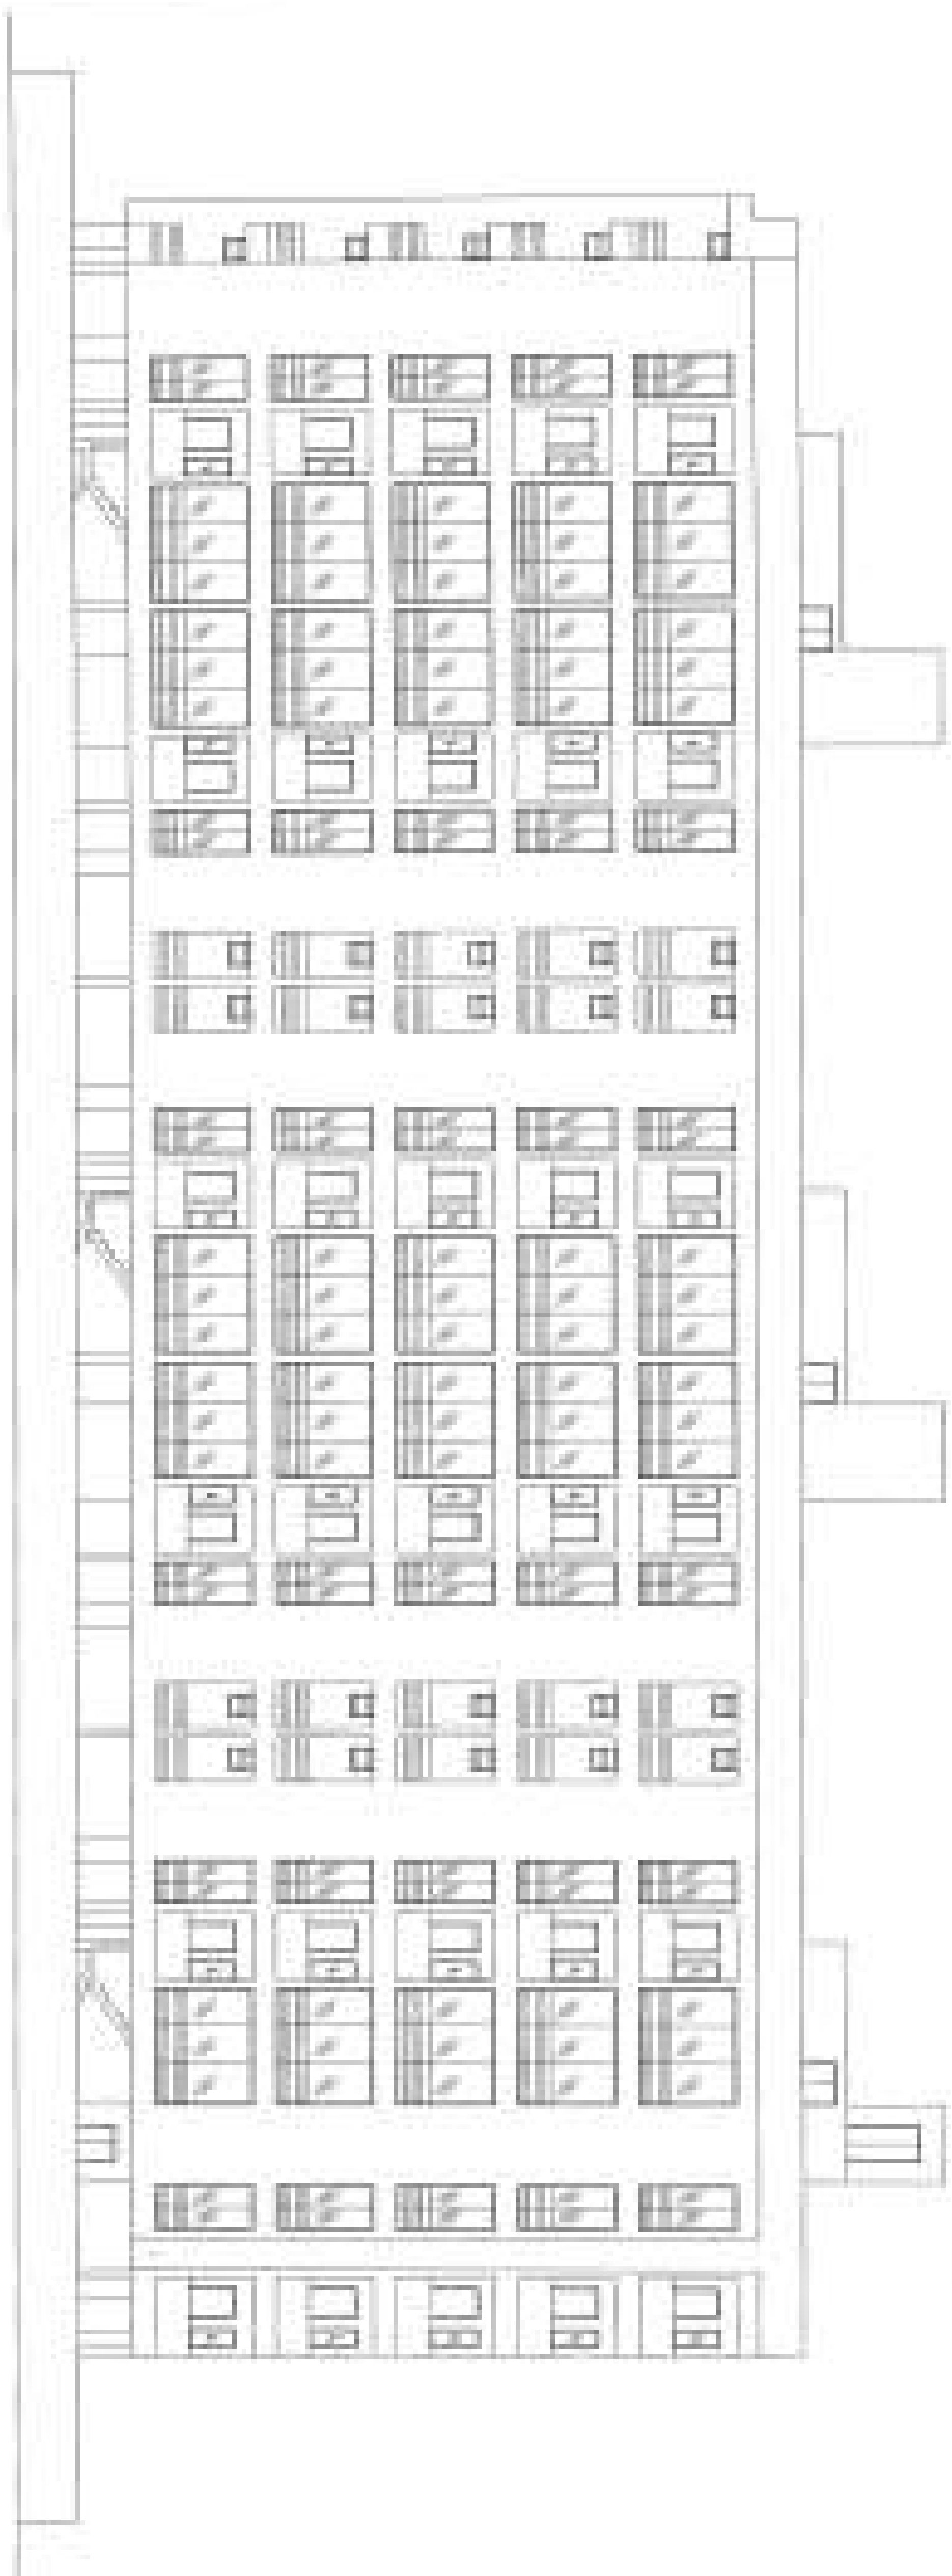


TYPICAL FLOOR PLAN (1 to 5)
SCALE 1:100

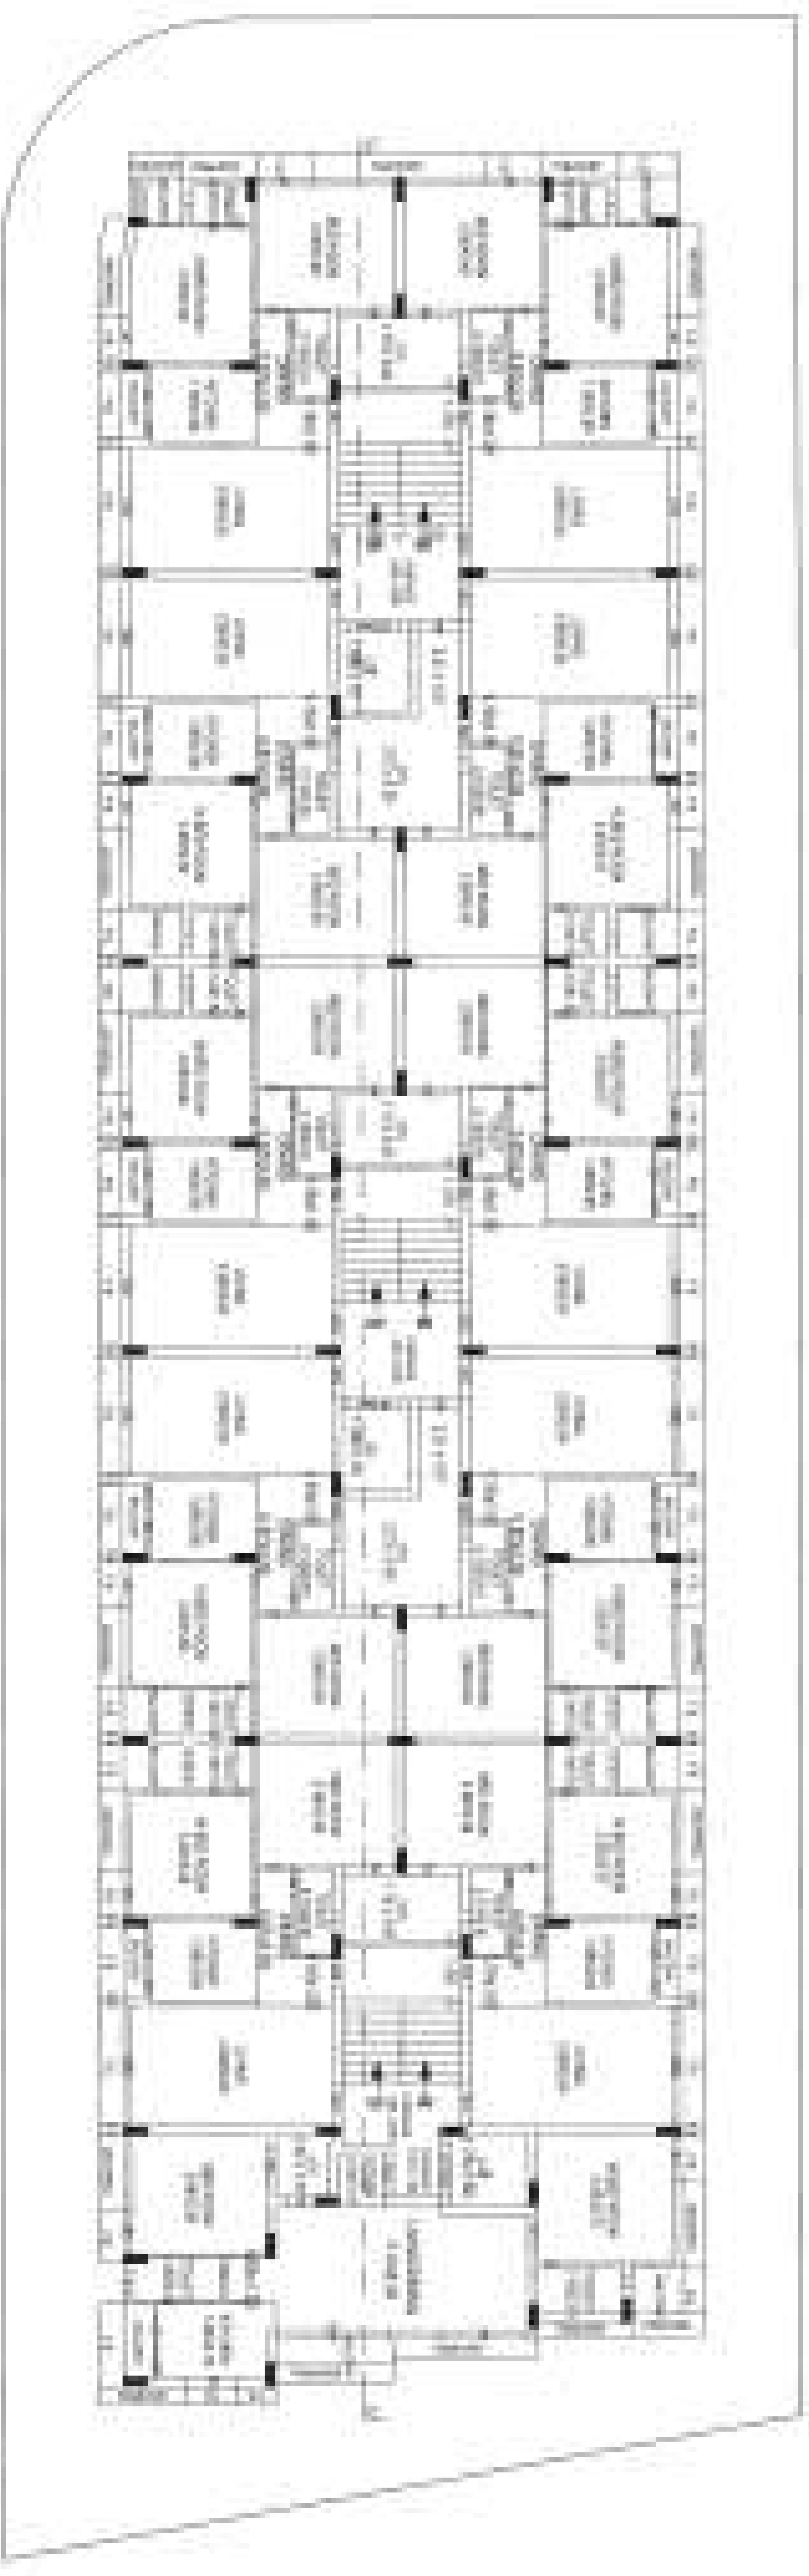


TYPICAL FLOOR PLAN (1 to 5)
SCALE 1:100

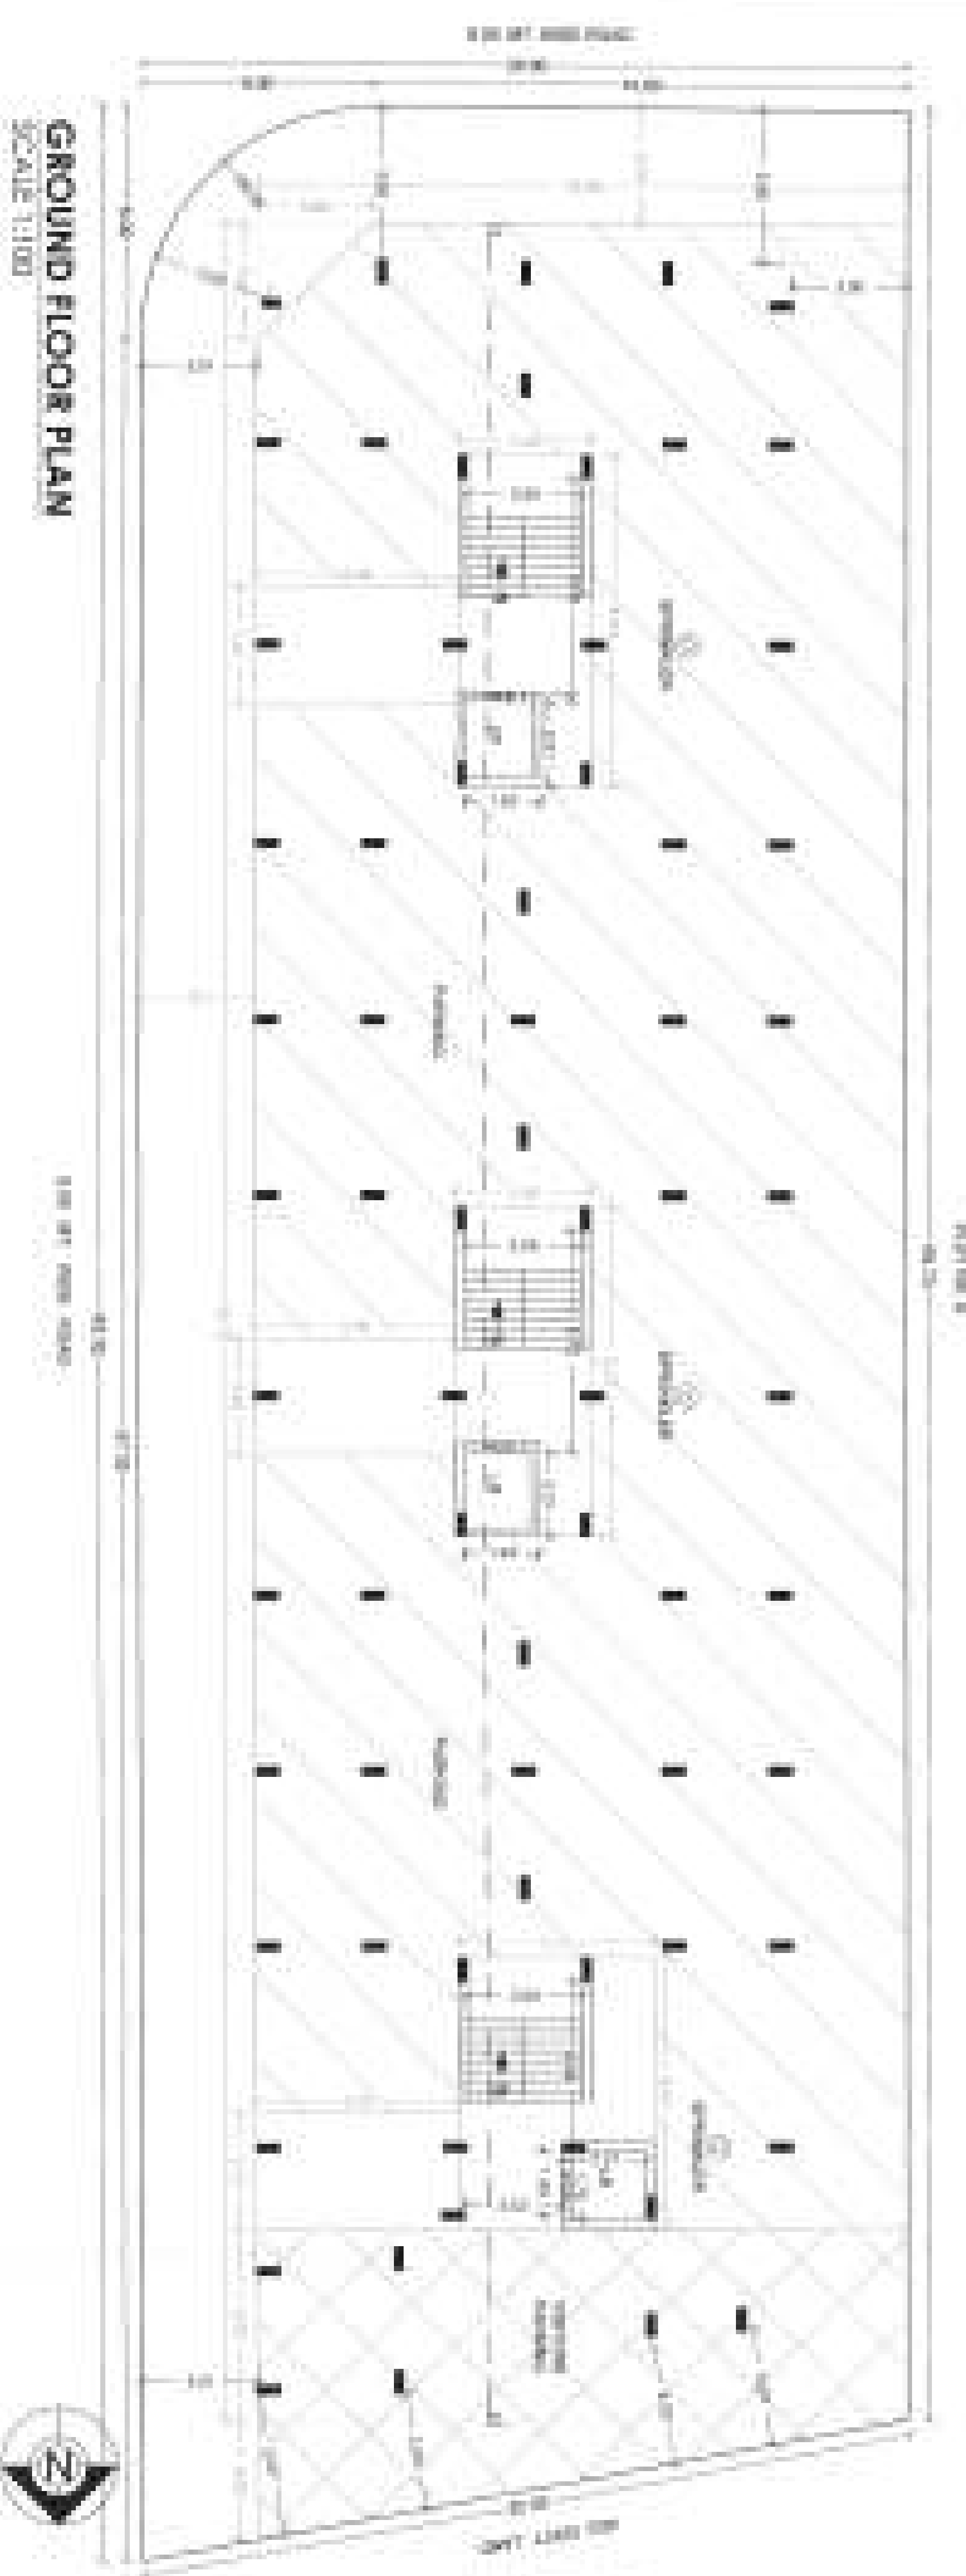


GROUND FLOOR PLAN
SCALE 1:100

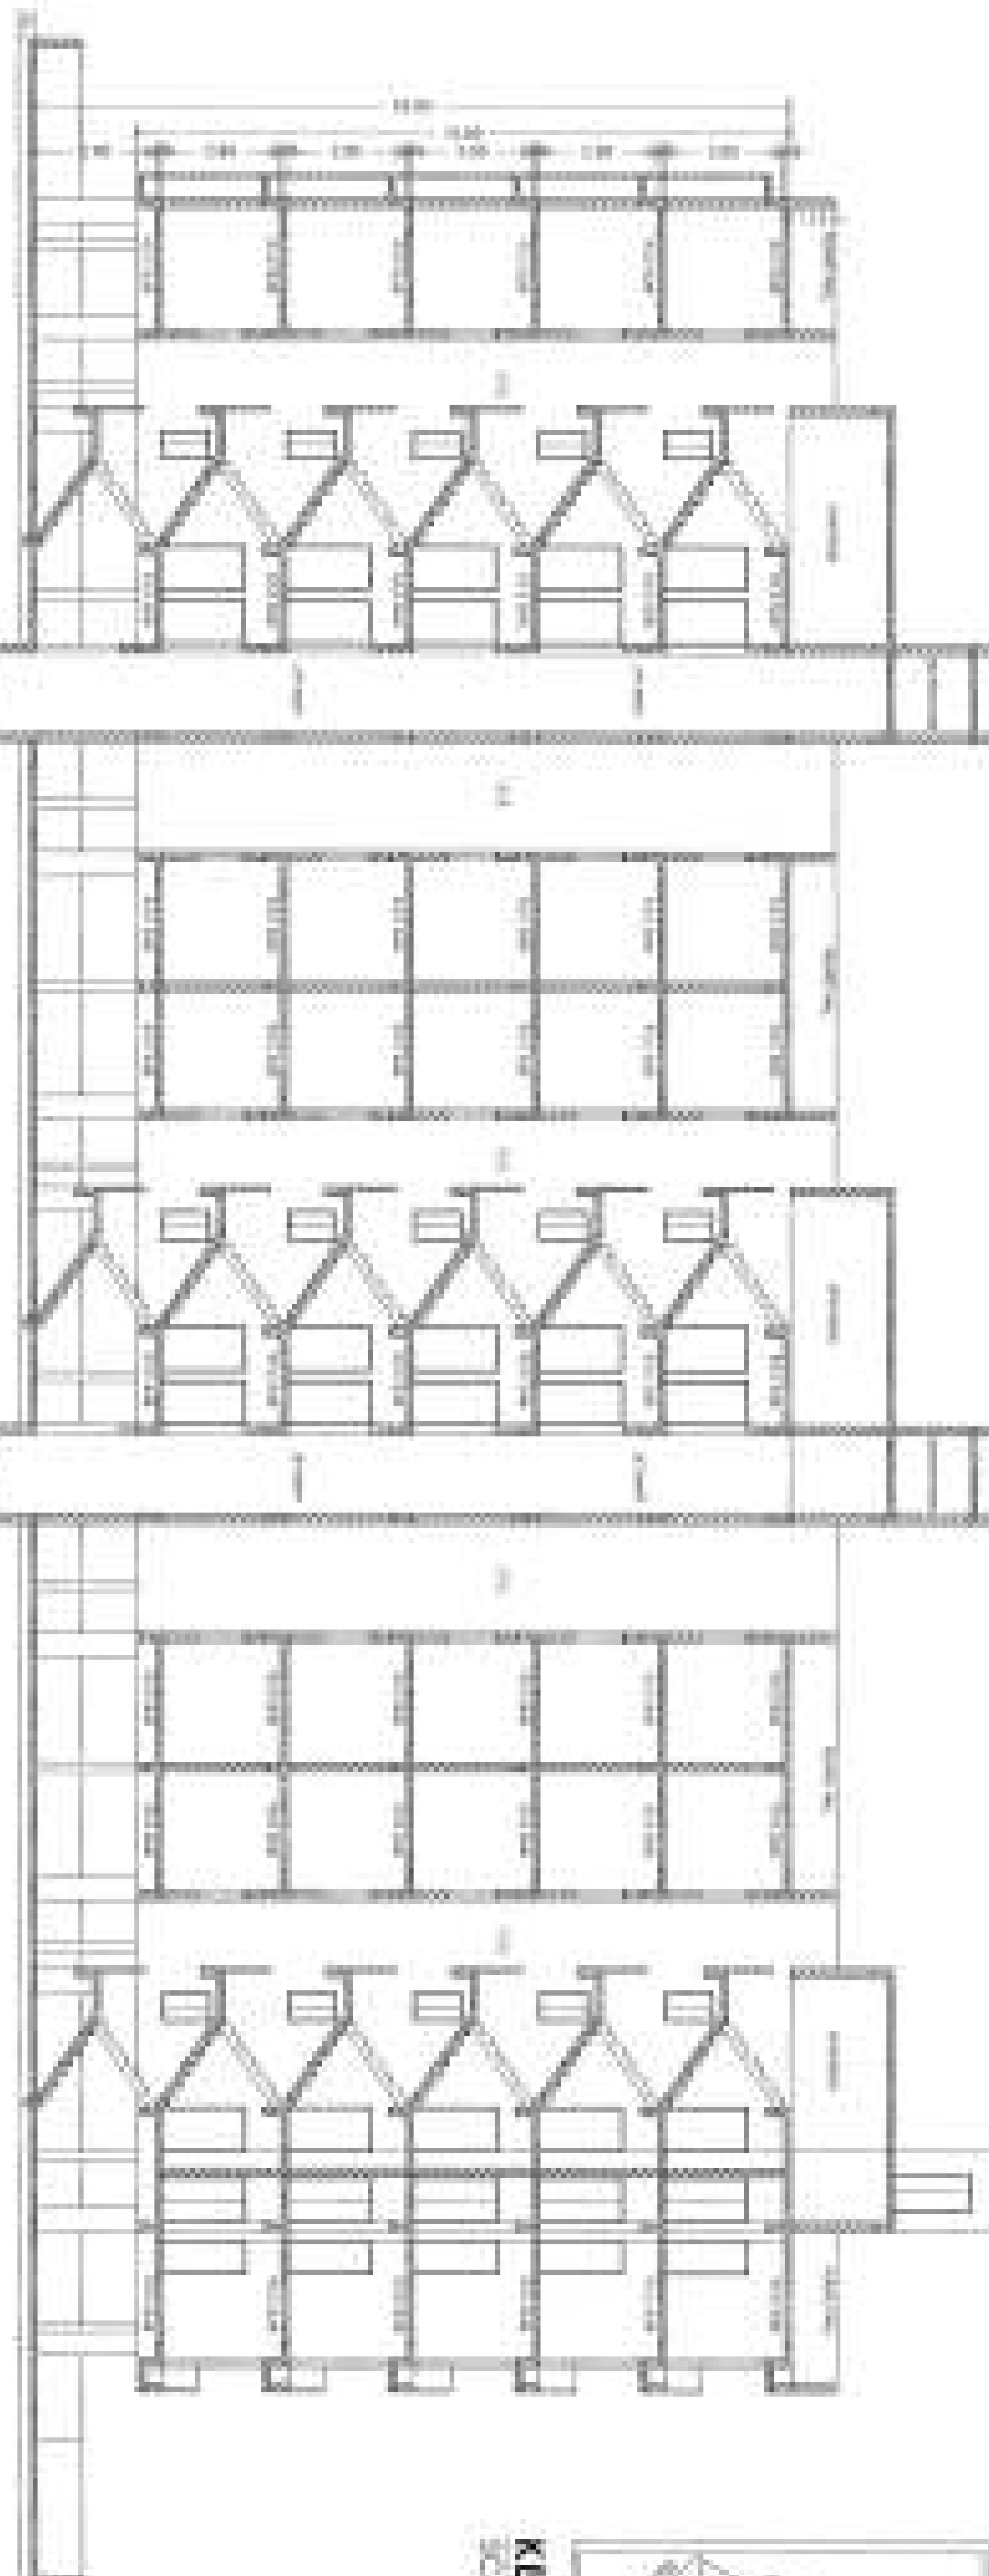

TERRACE PLAN
SCALE 1:100

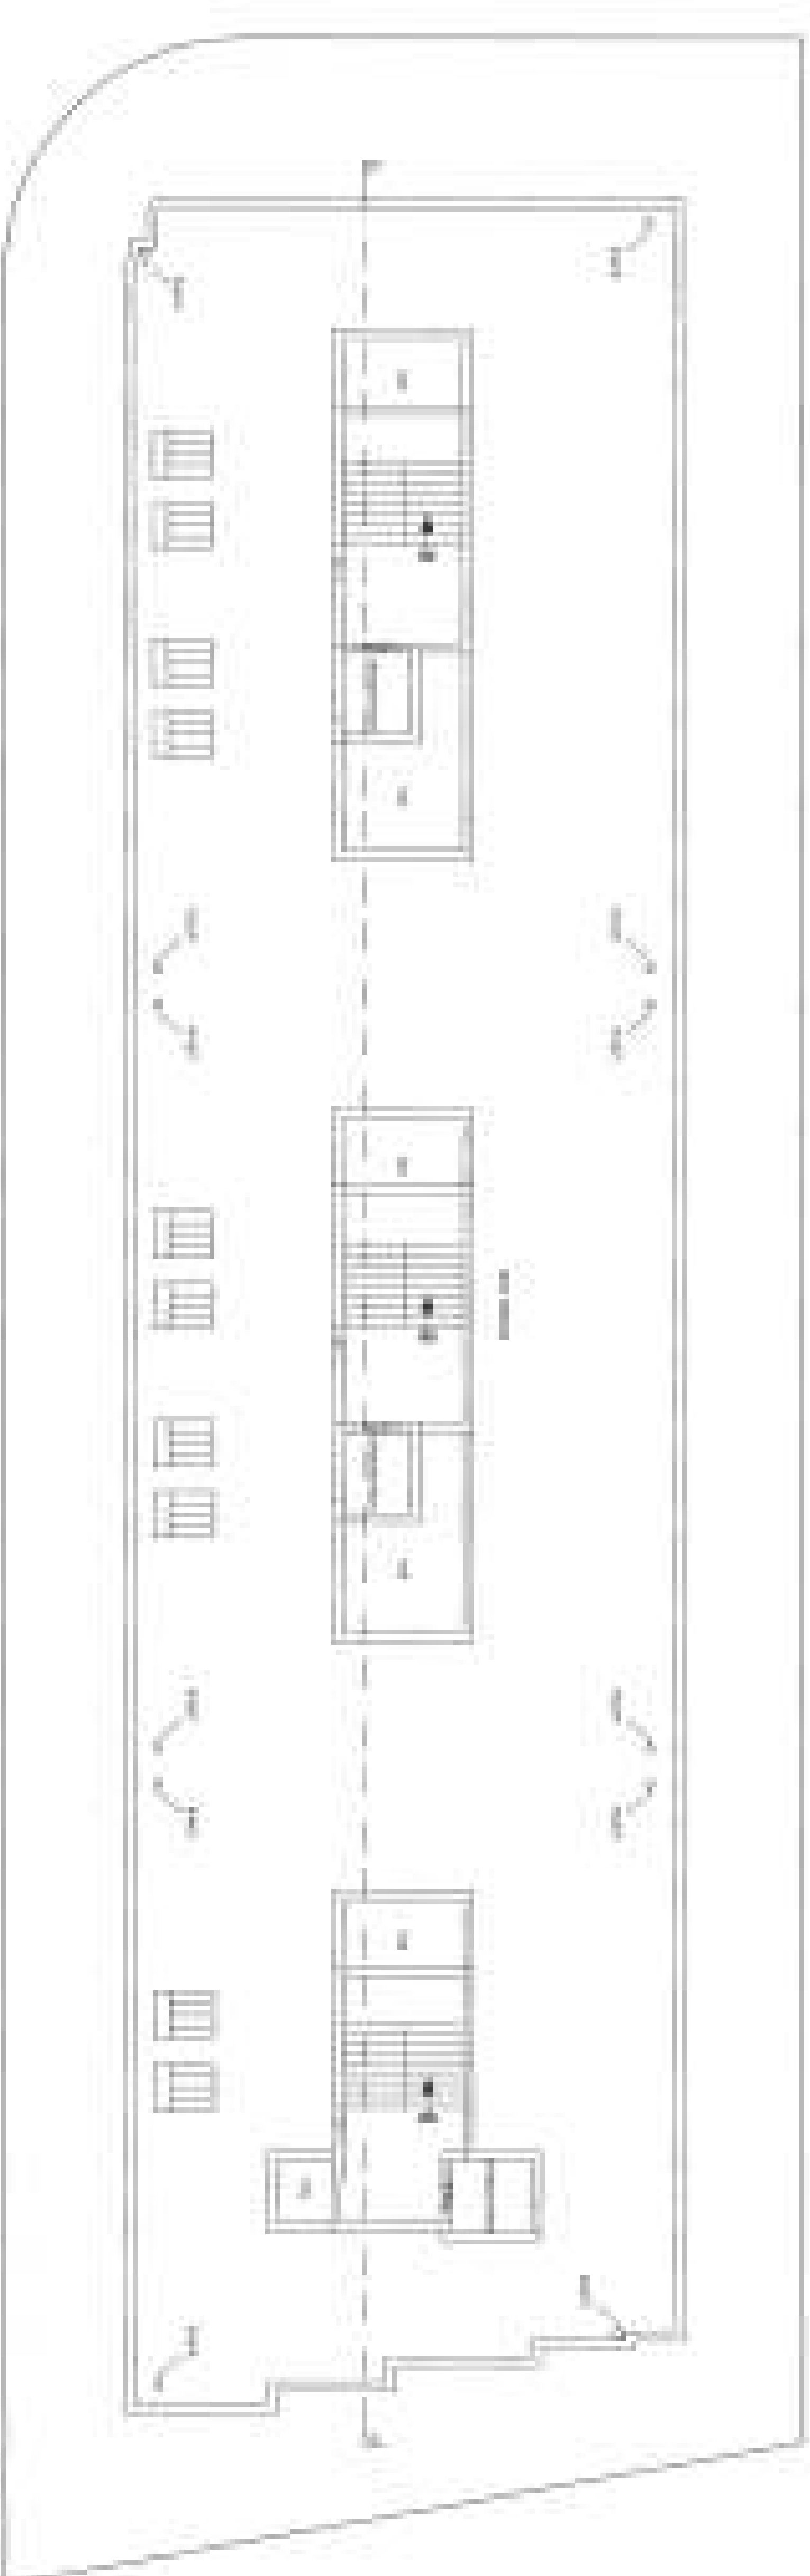


TERRACE PLAN
SCALE 1:100

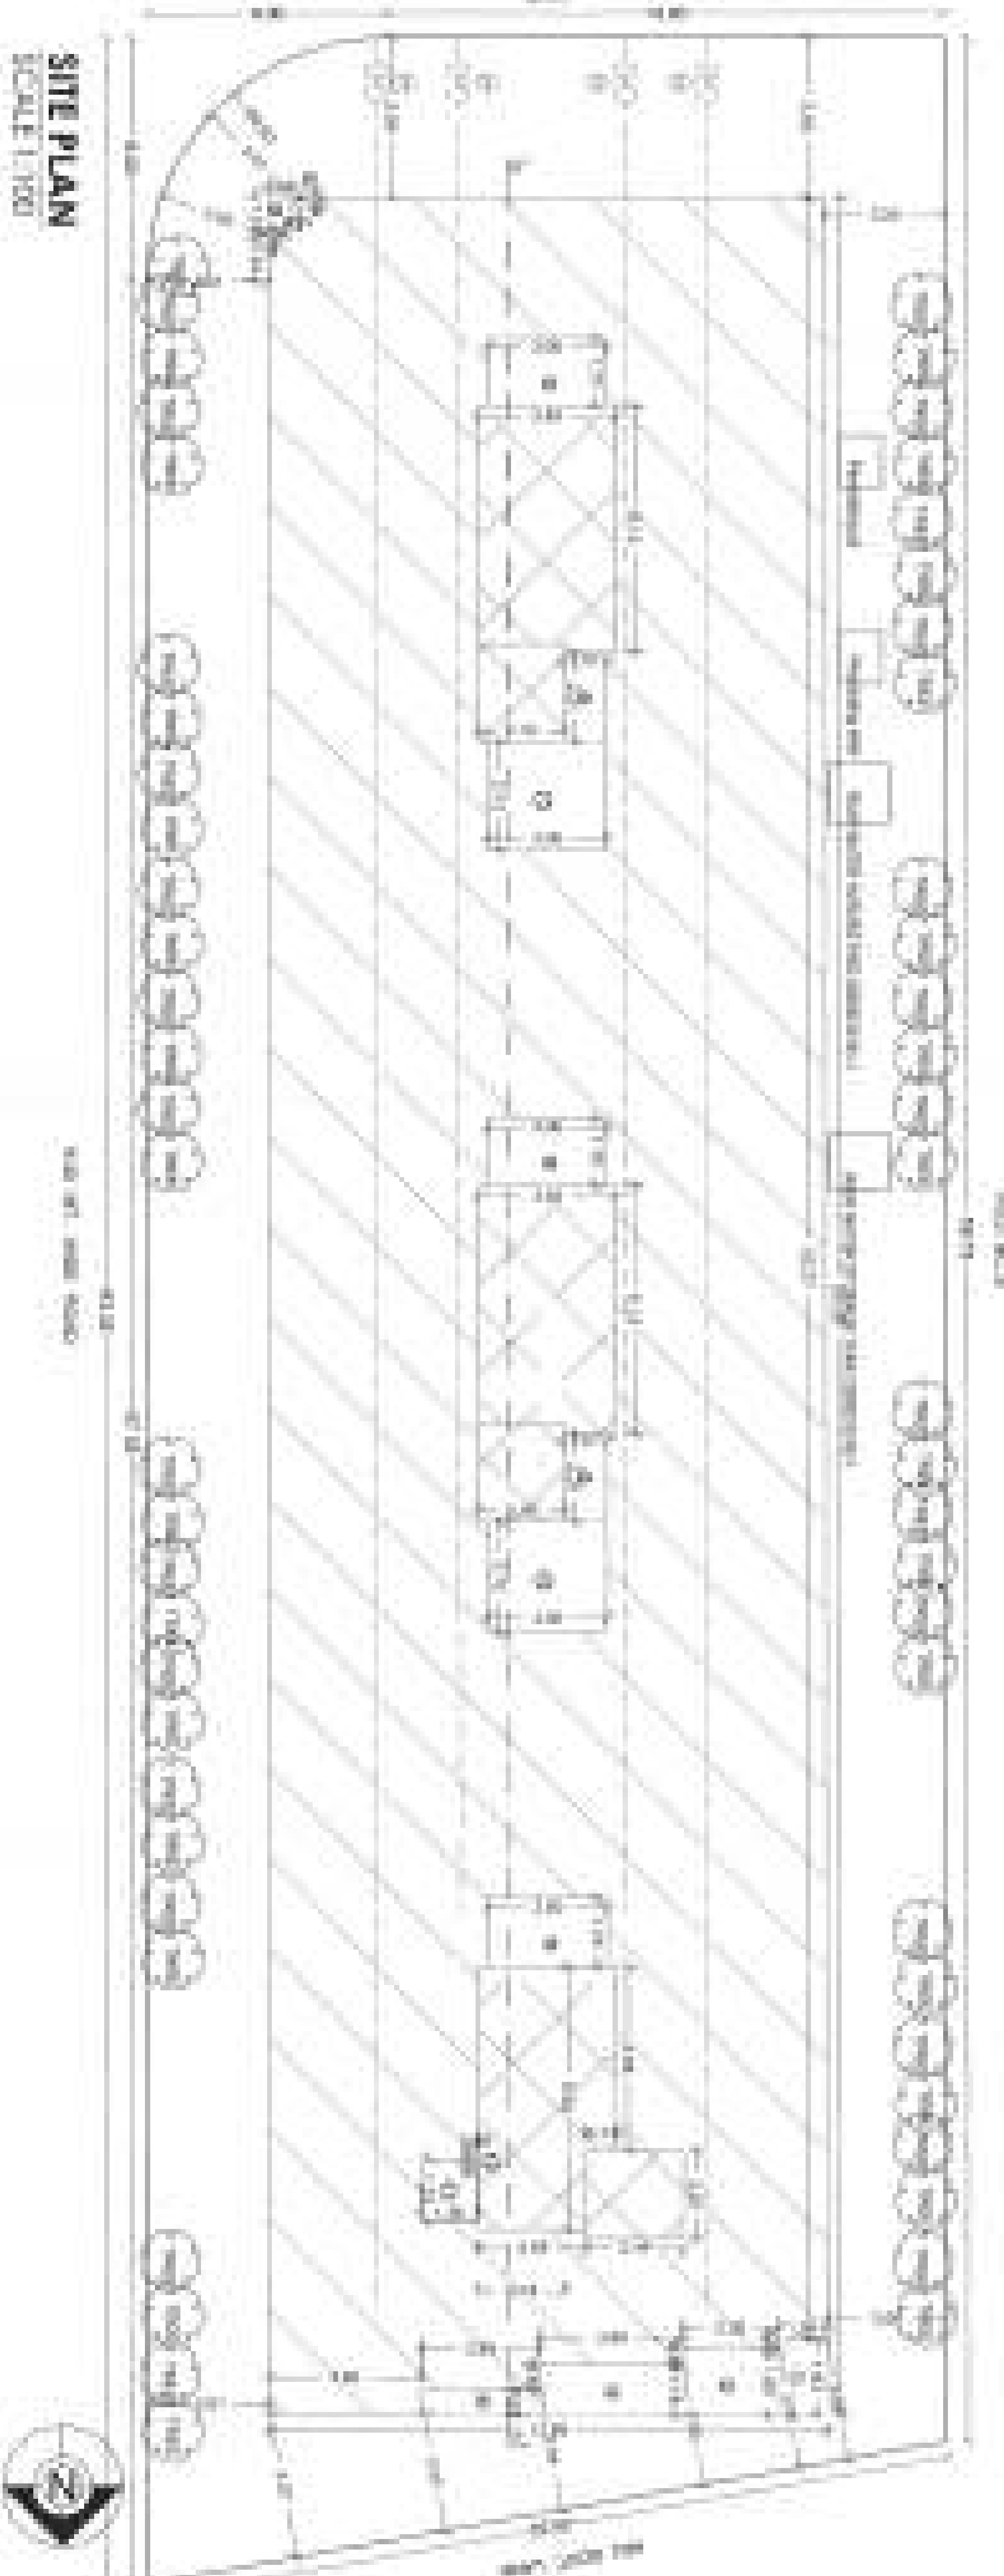

SITE PLAN
SCALE 1:100



KEY PLAN
SCALE 1:1000

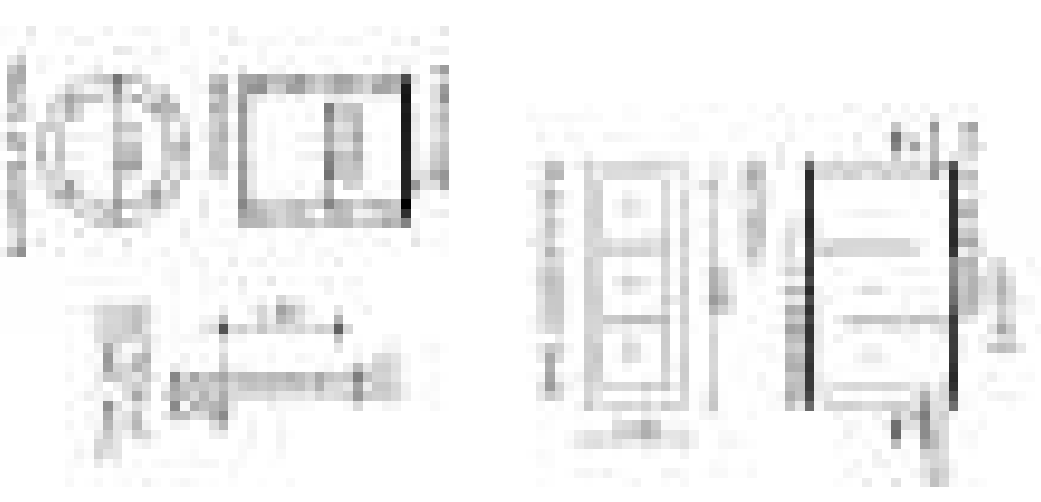

LEGEND

AREA TABLE			
NO.	DESCRIPTION	AREA (m ²)	VOLUME (m ³)
1	GROUND FLOOR	100.00	100.00
2	FIRST FLOOR	100.00	100.00
3	SECOND FLOOR	100.00	100.00
4	THIRD FLOOR	100.00	100.00
5	FOURTH FLOOR	100.00	100.00
6	FIFTH FLOOR	100.00	100.00
7	SIXTH FLOOR	100.00	100.00
8	SEVENTH FLOOR	100.00	100.00
9	EIGHTH FLOOR	100.00	100.00
10	NINTH FLOOR	100.00	100.00
11	TENTH FLOOR	100.00	100.00
12	ELEVENTH FLOOR	100.00	100.00
13	TWELFTH FLOOR	100.00	100.00
14	THIRTEENTH FLOOR	100.00	100.00
15	FOURTEENTH FLOOR	100.00	100.00
16	FIFTEENTH FLOOR	100.00	100.00
17	SIXTEENTH FLOOR	100.00	100.00
18	SEVENTEENTH FLOOR	100.00	100.00
19	EIGHTEENTH FLOOR	100.00	100.00
20	NINETEENTH FLOOR	100.00	100.00
21	TWENTIETH FLOOR	100.00	100.00
22	GRAND TOTAL	2000.00	2000.00

SCHEDULE OF OPENINGS			
NO.	DESCRIPTION	AREA (m ²)	VOLUME (m ³)
1	DOOR	1.00	1.00
2	WINDOW	1.00	1.00
3	VENTILATOR	1.00	1.00
4	STAIR	1.00	1.00
5	LIFT	1.00	1.00
6	ROOF	1.00	1.00
7	GRASS	1.00	1.00
8	WATER	1.00	1.00
9	ELECTRICITY	1.00	1.00
10	TELEPHONE	1.00	1.00
11	POSTAL	1.00	1.00
12	MAIL	1.00	1.00
13	POSTAL	1.00	1.00
14	MAIL	1.00	1.00
ARCHITECT:

STRUCTURE ENG:

AUTHORITY: