



Project Title :PROJECT TITLE :PLAN SHOWING PROPOSED RESI. BUILDING ON SUB PLOT :- 13/B+14/A , F.P. NO :-112 , SUR NO:- 584+585 ,OF T.P.S. NO. :- 1 VEJALPUR, AT :- VEJALPUR, TAL:- VEJALPUR,DIST. :- AHMEDABAD




Inward No	665026	Sheet	2
Inward Date		Scale	1:100

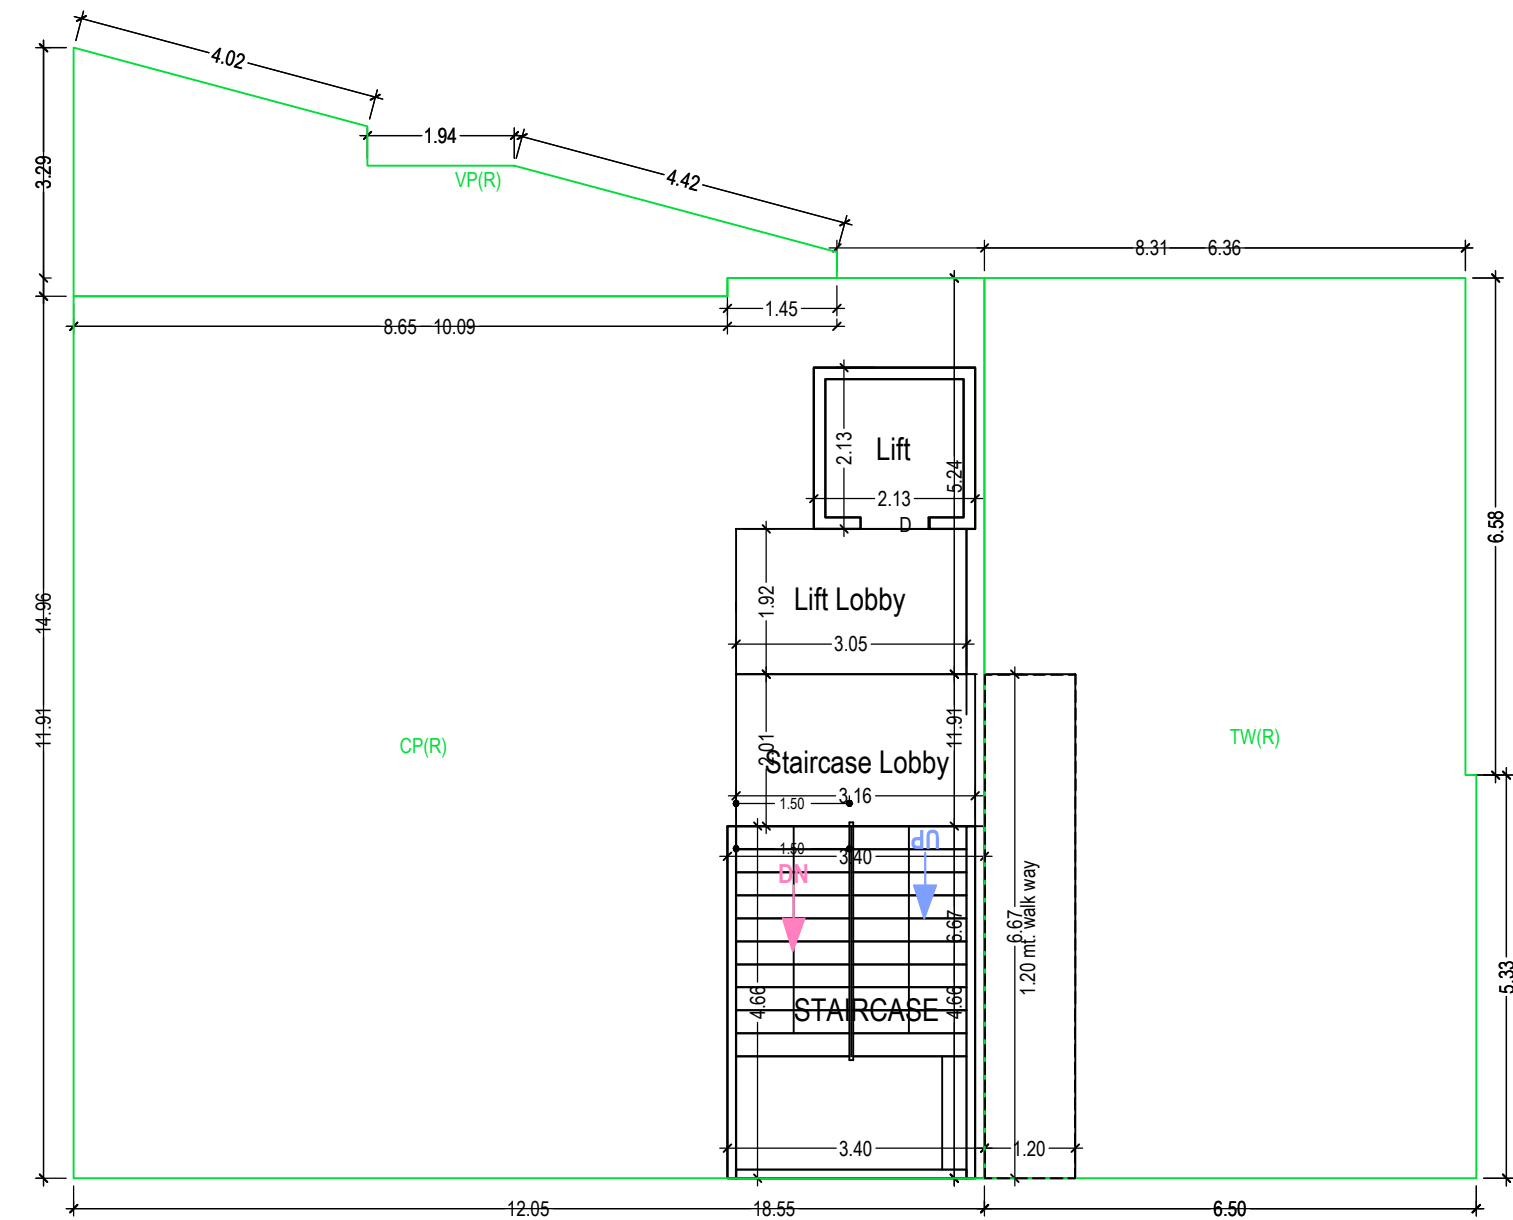

PARKING FLOOR PLAN
(SCALE 1:100)

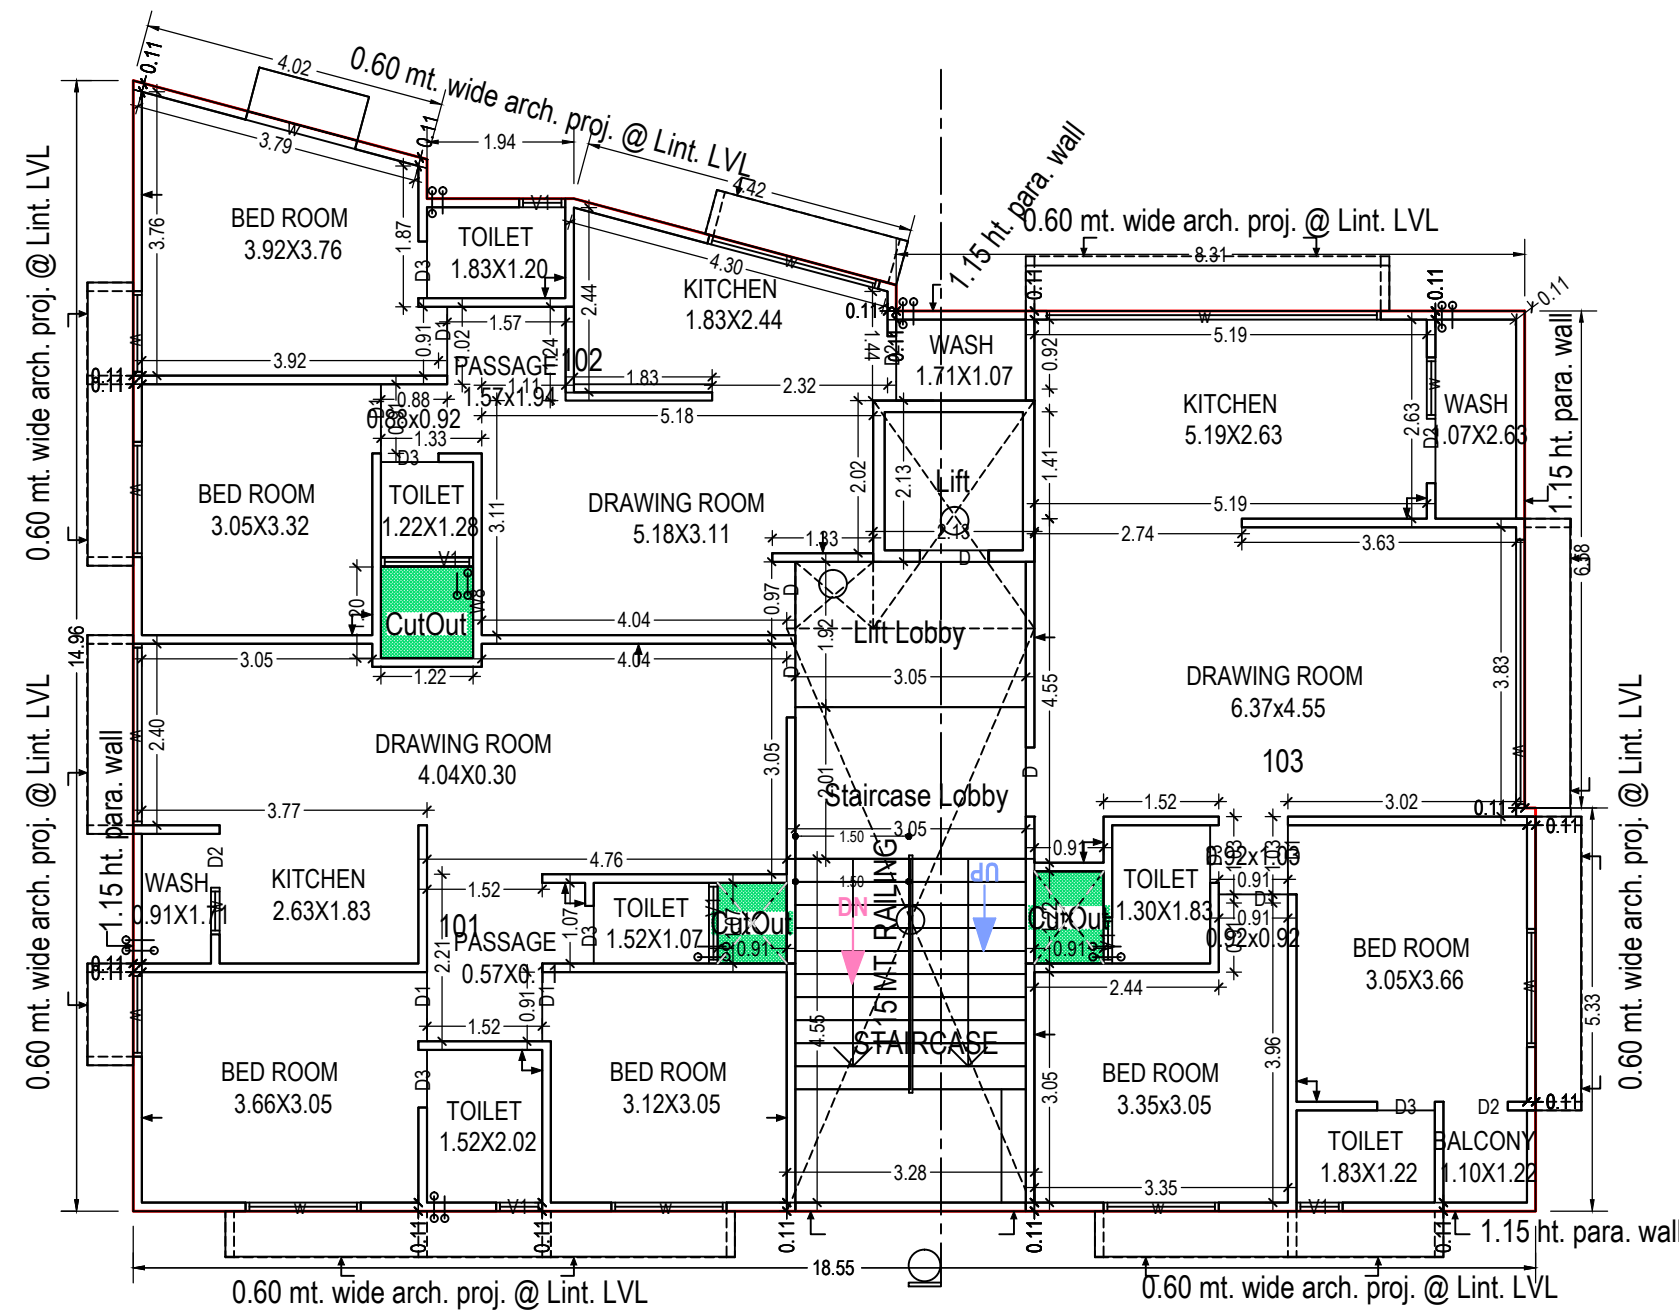

TYPICAL - 1, 2, 3, 4, 5 FLOOR PLAN
(Proposed)
(SCALE 1:100)

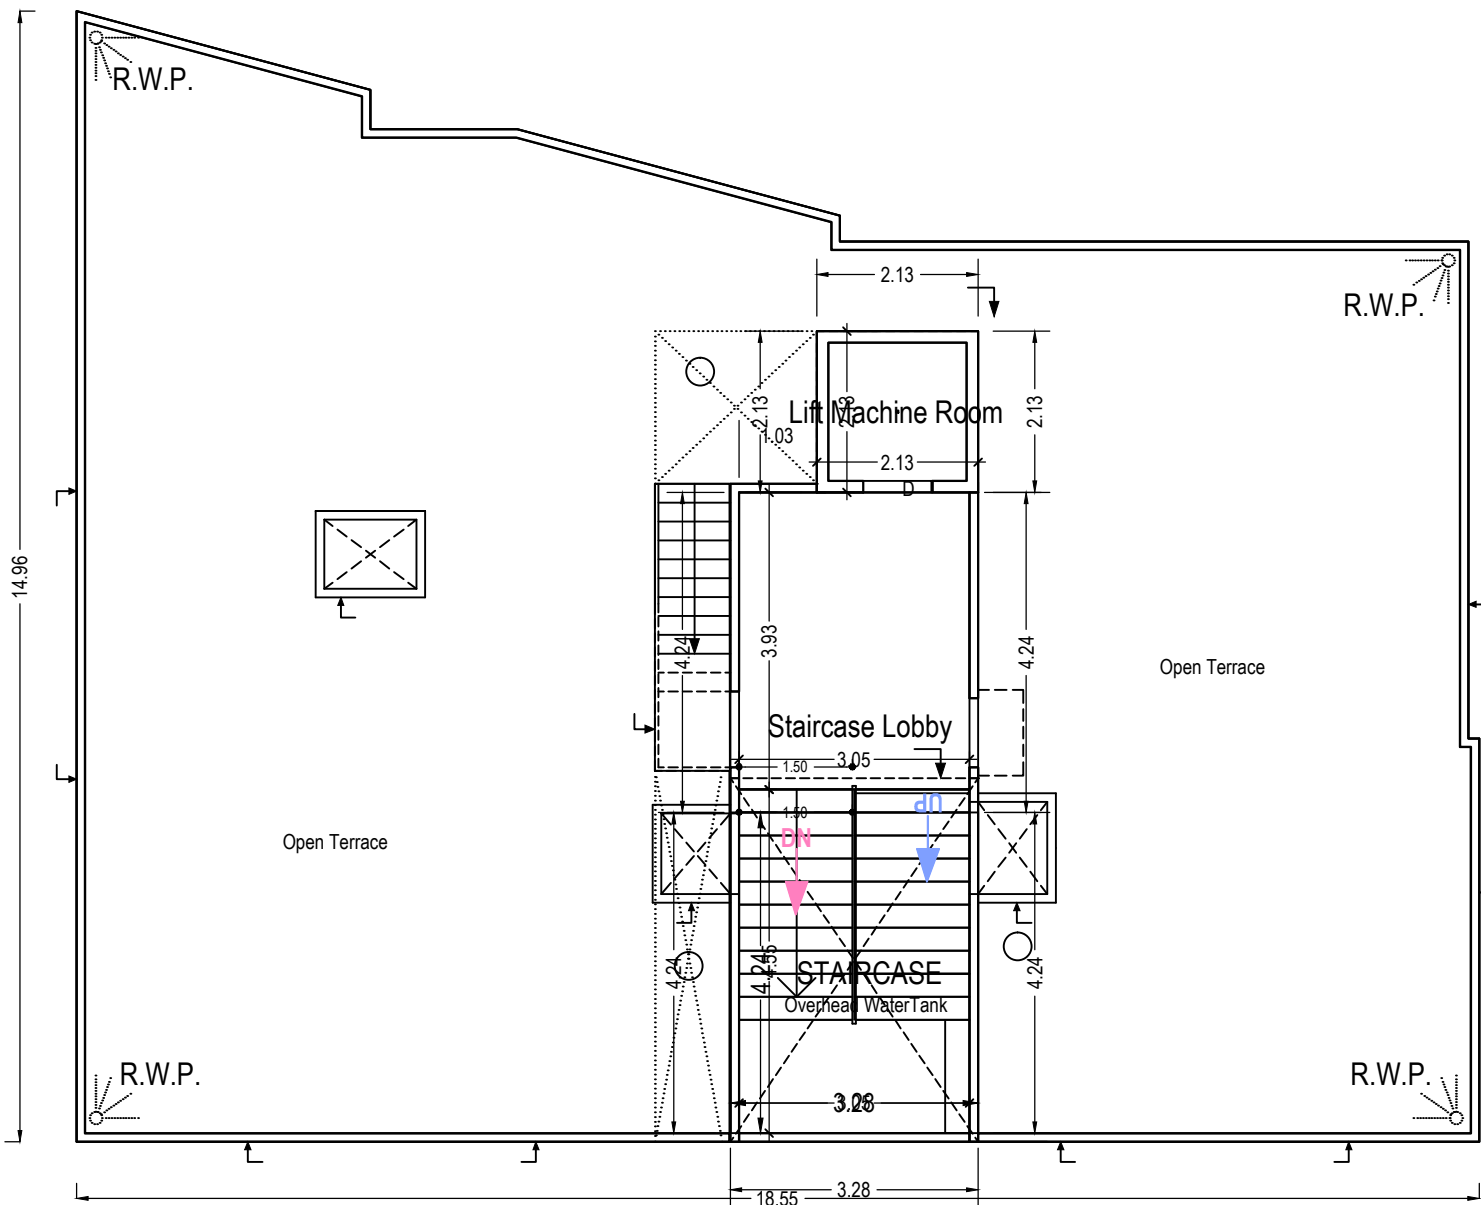

TERRACE FLOOR PLAN
(SCALE 1:100)

SCHEDULE OF DOOR:

BUILDING NAME	NAME	LENGTH	HEIGHT	NOS
A (BLOCK)	D2	0.71	2.10	05
A (BLOCK)	D3	0.75	2.10	05
A (BLOCK)	D3	0.76	2.10	25
A (BLOCK)	D2	0.85	2.10	15
A (BLOCK)	D1	0.91	2.10	30
A (BLOCK)	D	0.91	2.10	05
A (BLOCK)	D	0.97	2.10	10

SCHEDULE OF WINDOW/VENTILATION:

BUILDING NAME	NAME	LENGTH	HEIGHT	NOS
A (BLOCK)	V1	0.61	1.00	20
A (BLOCK)	w	0.62	1.20	05
A (BLOCK)	w	0.81	1.20	05
A (BLOCK)	W8	0.90	1.67	05
A (BLOCK)	V1	1.07	1.00	05
A (BLOCK)	w	1.12	1.20	10
A (BLOCK)	V1	1.22	1.00	05
A (BLOCK)	w	1.50	1.20	05
A (BLOCK)	w	1.52	1.20	20
A (BLOCK)	w	1.56	1.20	05
A (BLOCK)	w	2.34	1.20	05
A (BLOCK)	w	2.40	1.20	05
A (BLOCK)	w	3.55	1.20	05
A (BLOCK)	w	4.42	1.20	05

UnitBUA Table for Building :A (BLOCK)


Floor	Name	UnitBUA Type	Gross UnitBUA Area	UnitBUA Area	Deductions (Area in Sq.mt.) Wall	Carpet Area	No. of Unit
TYPICAL - 1, 2, 3, 4, 5 FLOOR PLAN	101	FLAT	64.11	64.11	2.10	62.01	03
	102	FLAT	59.40	59.40	2.58	56.82	
	103	FLAT	76.95	76.95	2.34	74.61	
Total:	-	-	1002.30	1002.30	35.11	967.20	15

Staircase Checks (Table 8a-1)

Floor Name	StairCase Name	Flight Width	Tread Width	Riser Height
PARKING FLOOR PLAN	STAIRCASE	1.500	0.305	0.159
TYPICAL - 1, 2, 3, 4, 5 FLOOR PLAN	STAIRCASE	1.500	0.305	0.139
TERRACE FLOOR PLAN	STAIRCASE	1.500	0.305	0.000



Elevation

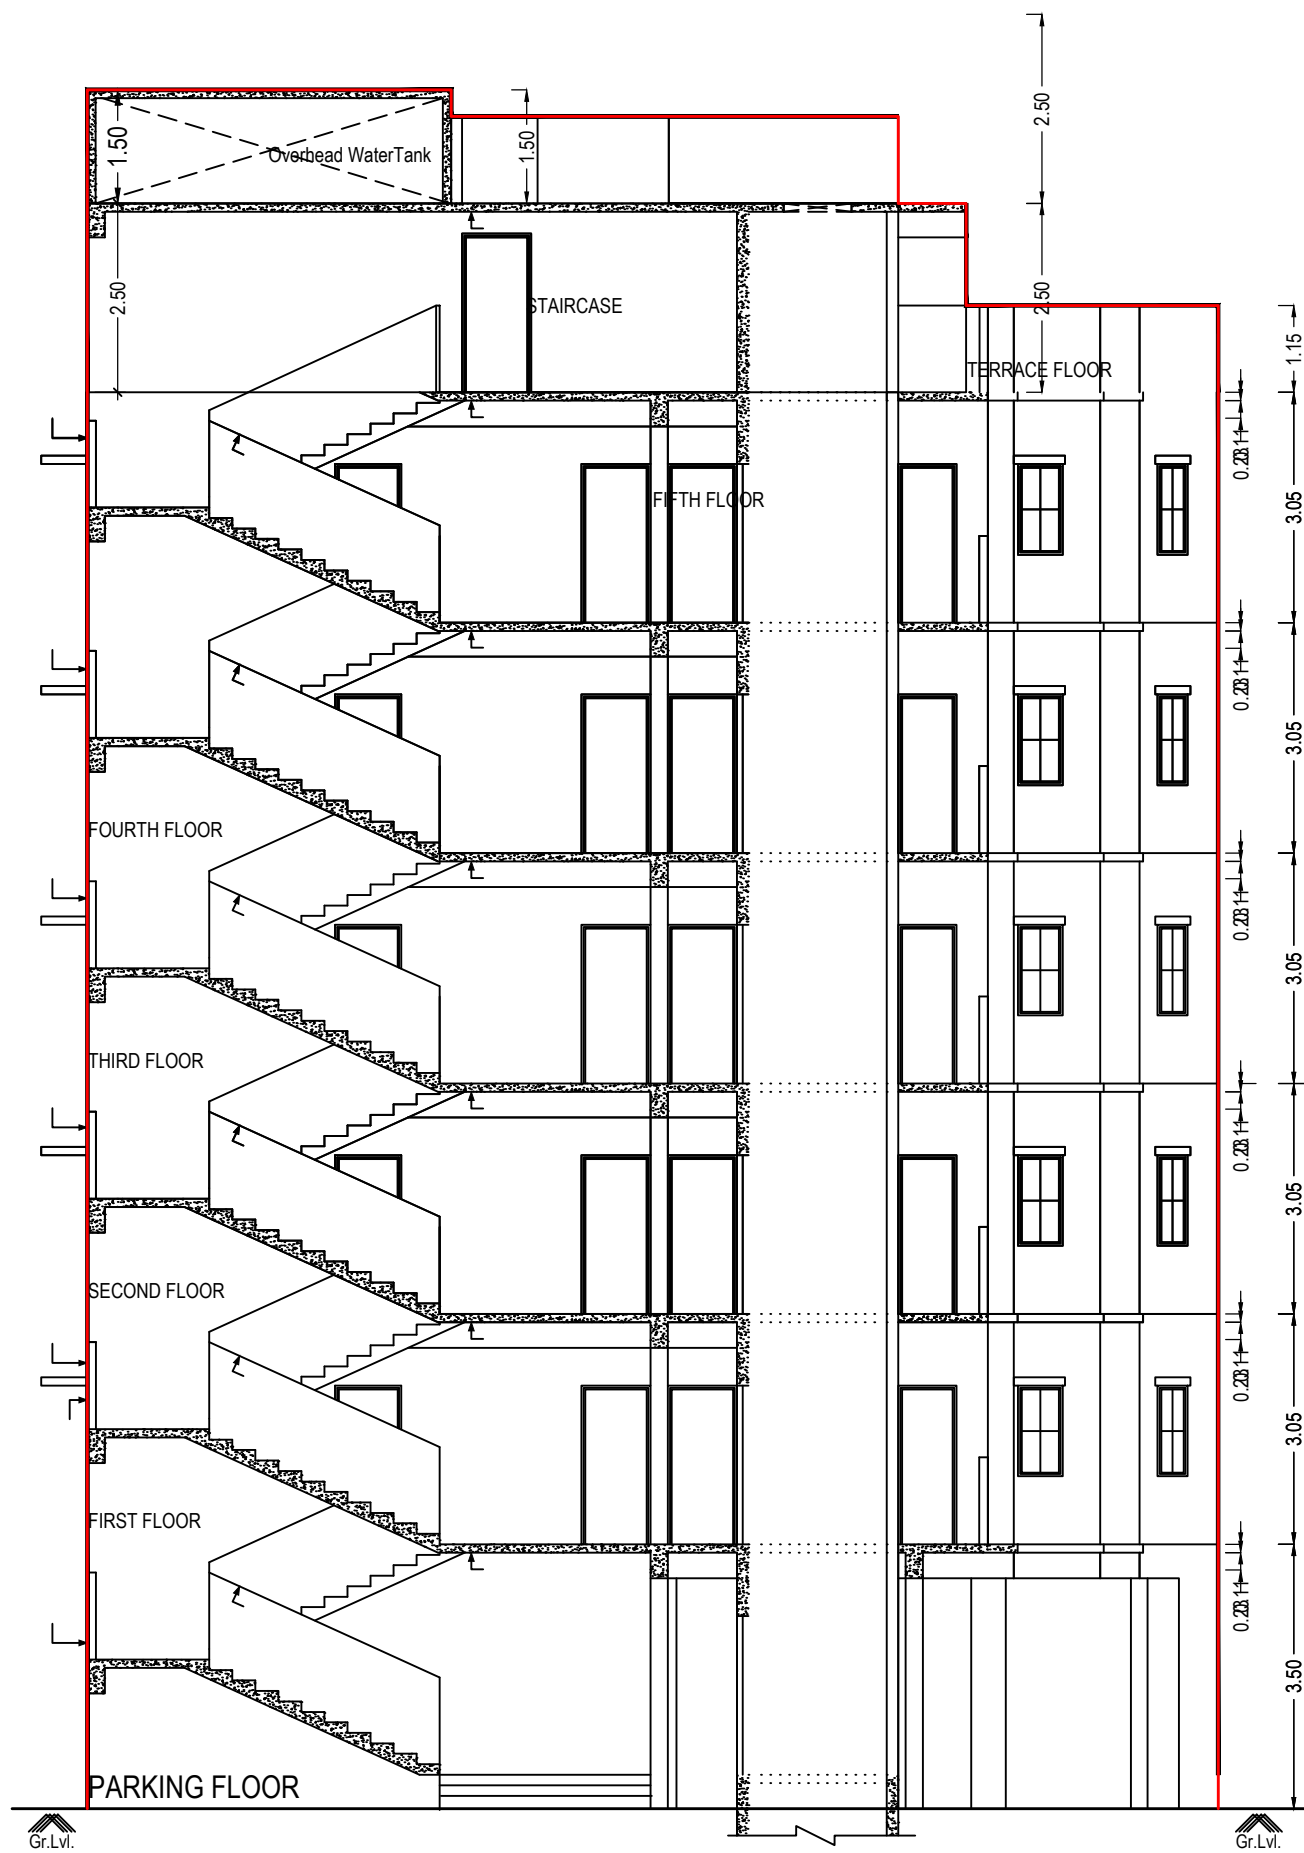

Section on A-A

Building :A (BLOCK)

Floor Name	Gross Builtup Area	Deductions From Gross BUA/Area in Sq.mt.) Cutout	Total Built Up Area (Sq.mt.)	Deductions (Area in Sq.mt.)					Proposed Area (Sq.mt.) Resi.	FSI	Total FSI Area (Sq.mt.)	Resi. Trmt. (No.)
				StairCase	Lift	Lift Machine	Lift Lobby	Accessory Use				
Parking Floor	236.60	0.00	236.60	22.20	4.55	0.00	13.86	0.00	195.99	0.00	0.00	00
First Floor	236.60	3.56	233.04	21.01	4.55	0.00	5.86	0.00	201.62	201.62	201.62	03
Second Floor	236.60	3.56	233.04	21.01	4.55	0.00	5.86	0.00	201.62	201.62	201.62	03
Third Floor	236.60	3.56	233.04	21.01	4.55	0.00	5.86	0.00	201.62	201.62	201.62	03
Fourth Floor	236.60	3.56	233.04	21.01	4.55	0.00	5.86	0.00	201.62	201.62	201.62	03
Fifth Floor	236.60	3.56	233.04	21.01	4.55	0.00	5.86	0.00	201.62	201.62	201.62	03
Terrace Floor	44.29	0.00	44.29	25.84	0.00	4.55	0.00	13.90	0.00	0.00	0.00	00
Total:	1463.89	17.80	1446.09	153.09	27.30	4.55	43.16	13.90	195.99	1008.10	1008.10	15
Total Number of Same Buildings:	1											
Total:	1463.89	17.80	1446.09	153.09	27.30	4.55	43.16	13.90	195.99	1008.10	1008.10	15

GRANT OF THE PERMISSION IS SUBJECT TO THE FOLLOWING CONDITIONS

- The remaining payments are to be made online within seven days and only thereafter this permission shall be considered to be valid and shall be valid for 12 months.
- The permission granted does not absolve the owner from any the liabilities or the permissions required under any other act.
- The permission does not constitute the acceptance of correctness, confirmation, approval or endorsement of:
 - Title, ownership, and easement rights of the Building/unit for which the building is proposed;
 - The area, dimensions and other properties of the plot which violate the plot validation certificate.
 - Correctness of demarcation of the plot on site.
 - Workmanship, soundness of material and structural safety of the proposed building;
 - Structural reports and structural drawings and shall not bind or render the Competent Authority liable in any way in regard to (a), (b), (c) (d), (e) and (f) above.
- The applicant, as specified in CGDCR, shall submit:
 - Structural drawings and related reports, before the commencement of the construction,
 - Progress reports.
- Follow the requirements for construction as per regulation no 5 of CGDCR.
- The permission has been granted relying uploaded submissions, undertakings, attachments of true copies of the original documents made along with the online application. It is believed that the aforesaid data uploaded by the owner or the applicant is true and legally valid. Also the plans are as per the prevailing Comprehensive General Development Control Regulation-2017

In case of any discrepancy/lack of authenticity of the data found in the aforesaid declaration or in the attachments, or violation of any conditions, the application shall automatically stand cancelled/revoked and the construction / development carried out shall be considered illegal and unauthorized and the competent authority may take legal action to pull down illegal construction, action to discontinue further construction and or the use of building, and or other legal actions including initiating criminal proceedings. Consequent damage or loss on account of aforesaid shall be at the cost of the owner or the applicant. Also, the owner or applicant shall have no right for any claim or damages on account of any action by the competent authority.

OWNER'S NAME AND SIGNATURE

NILESH KRUPANAND CHRISTIAN

ARCH/ENG'S NAME AND SIGNATURE

KARAN BHARATKUMAR RAVAL
ER1189050722

STRUCTURE ENGINEER

MACIVAN NELSON NANUBHAI
SD0469210620

