
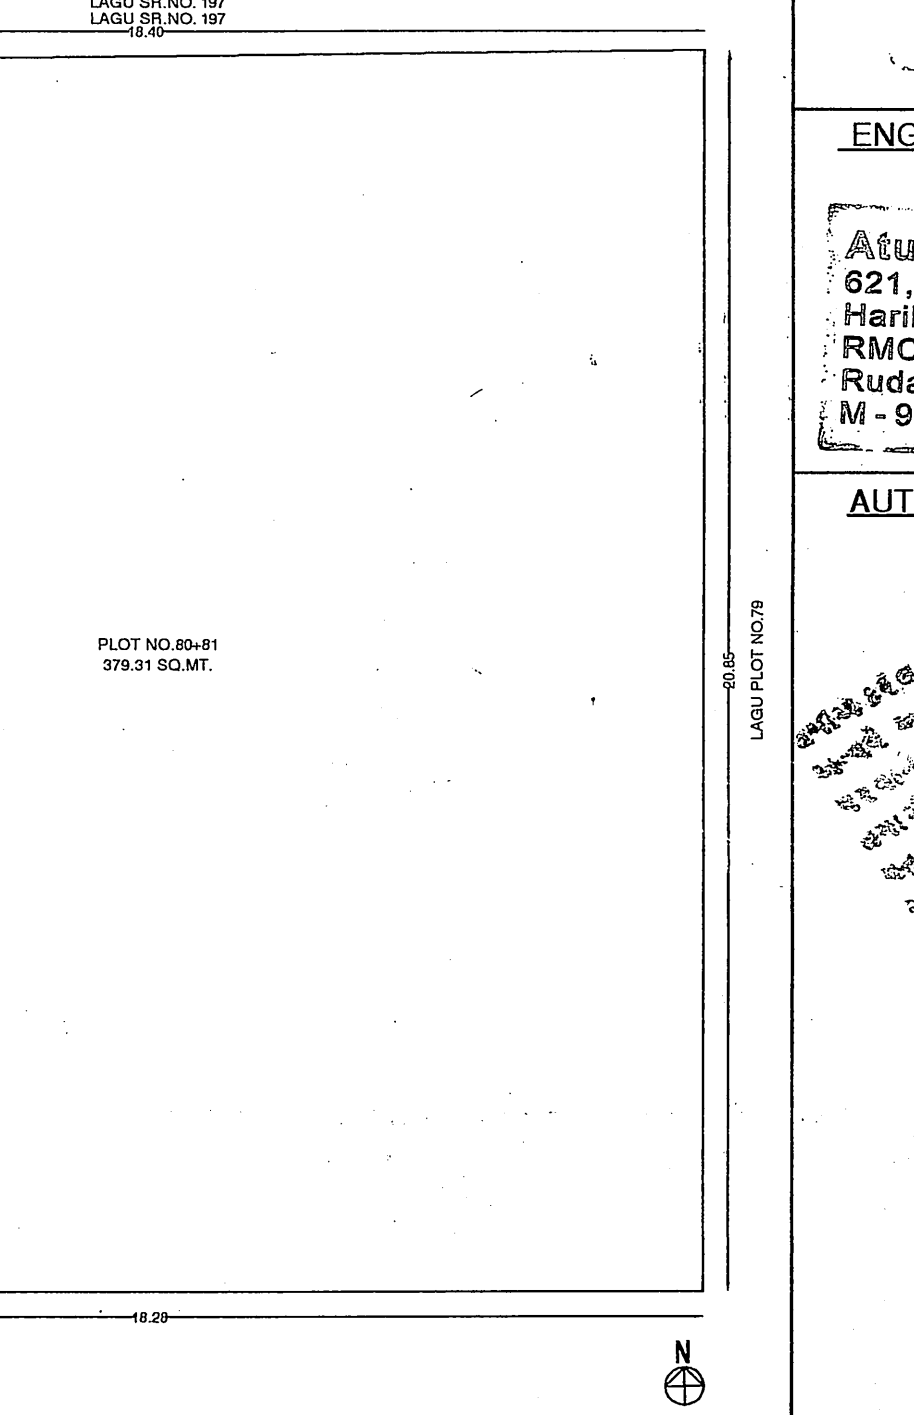
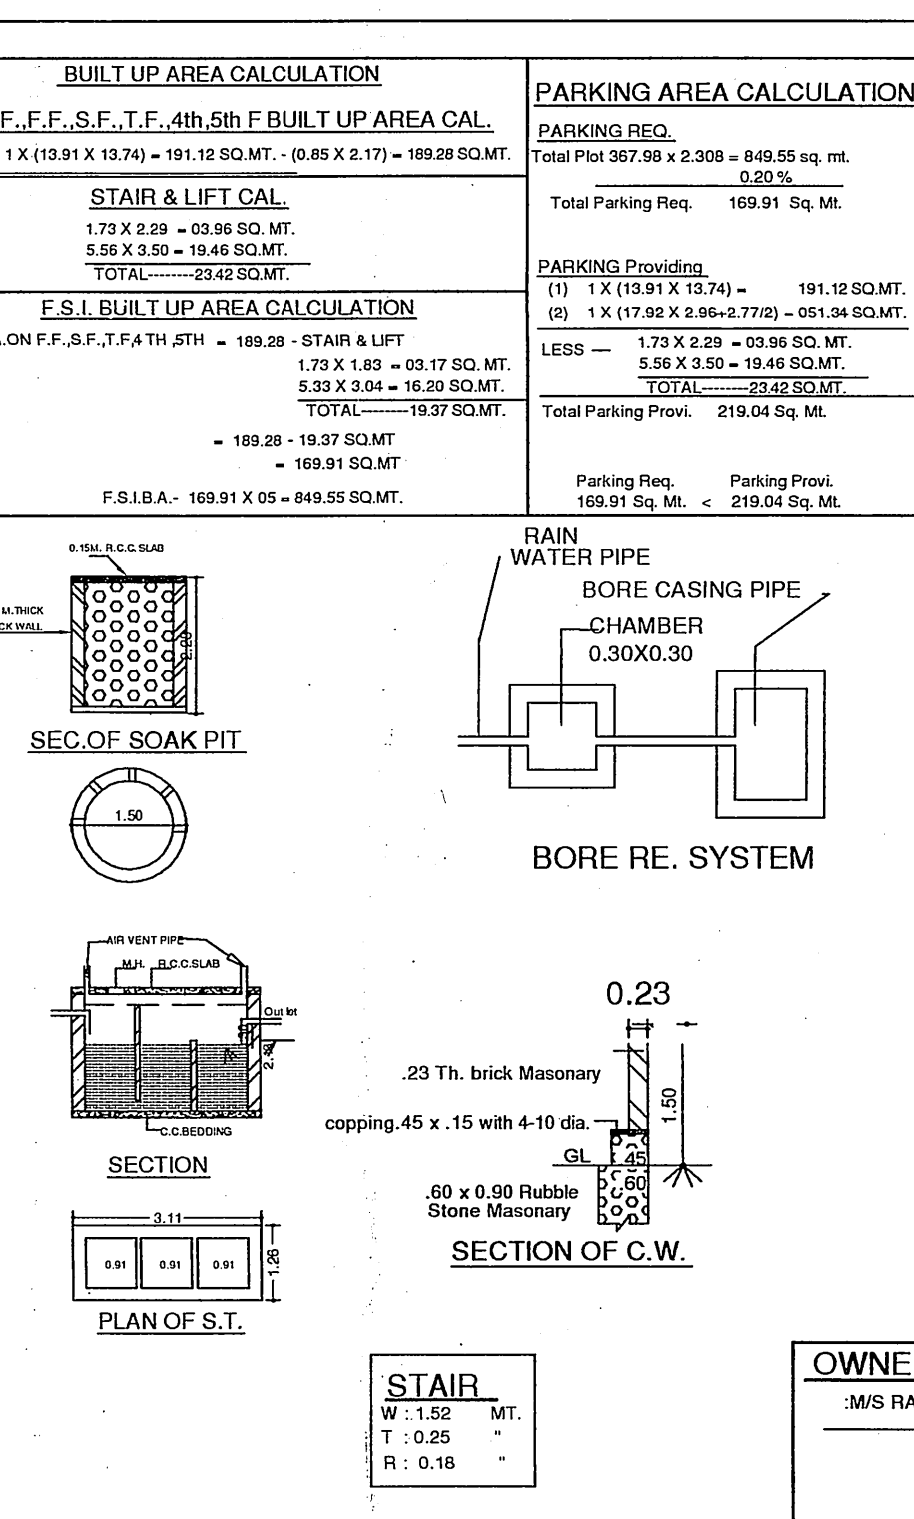
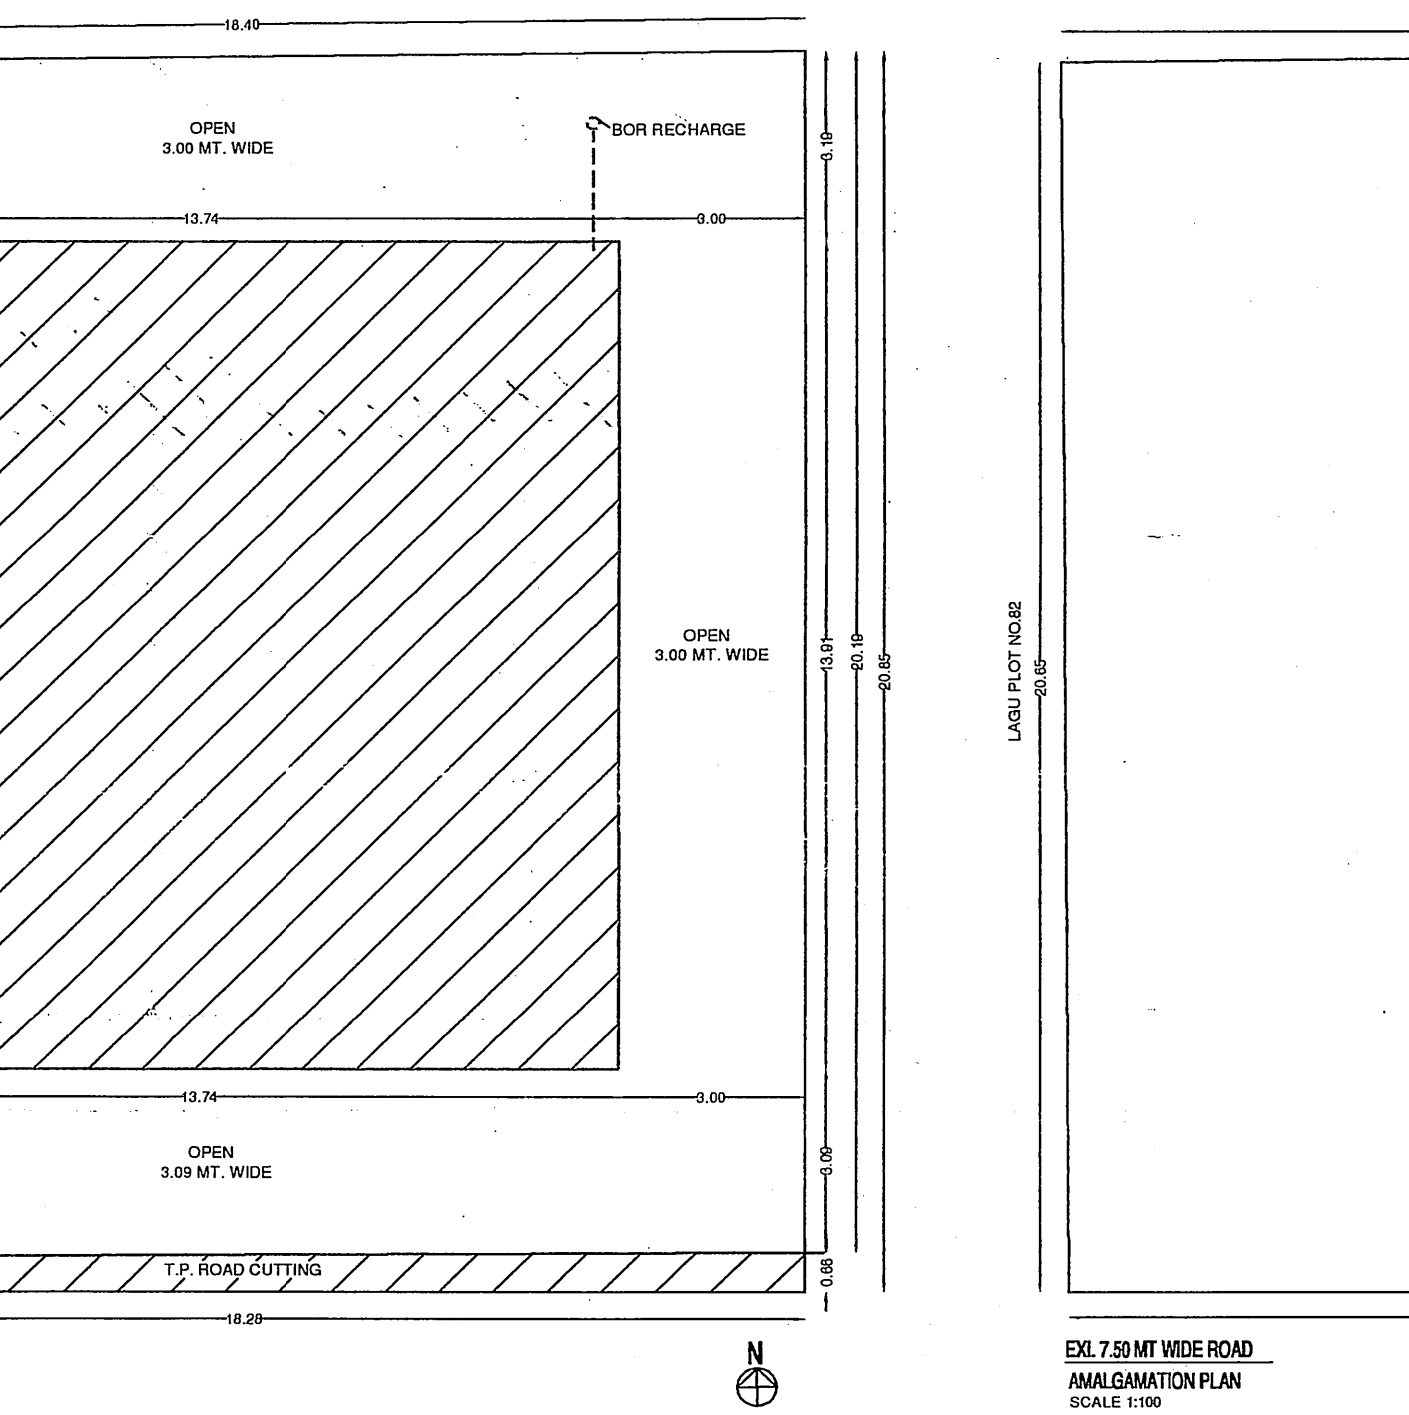
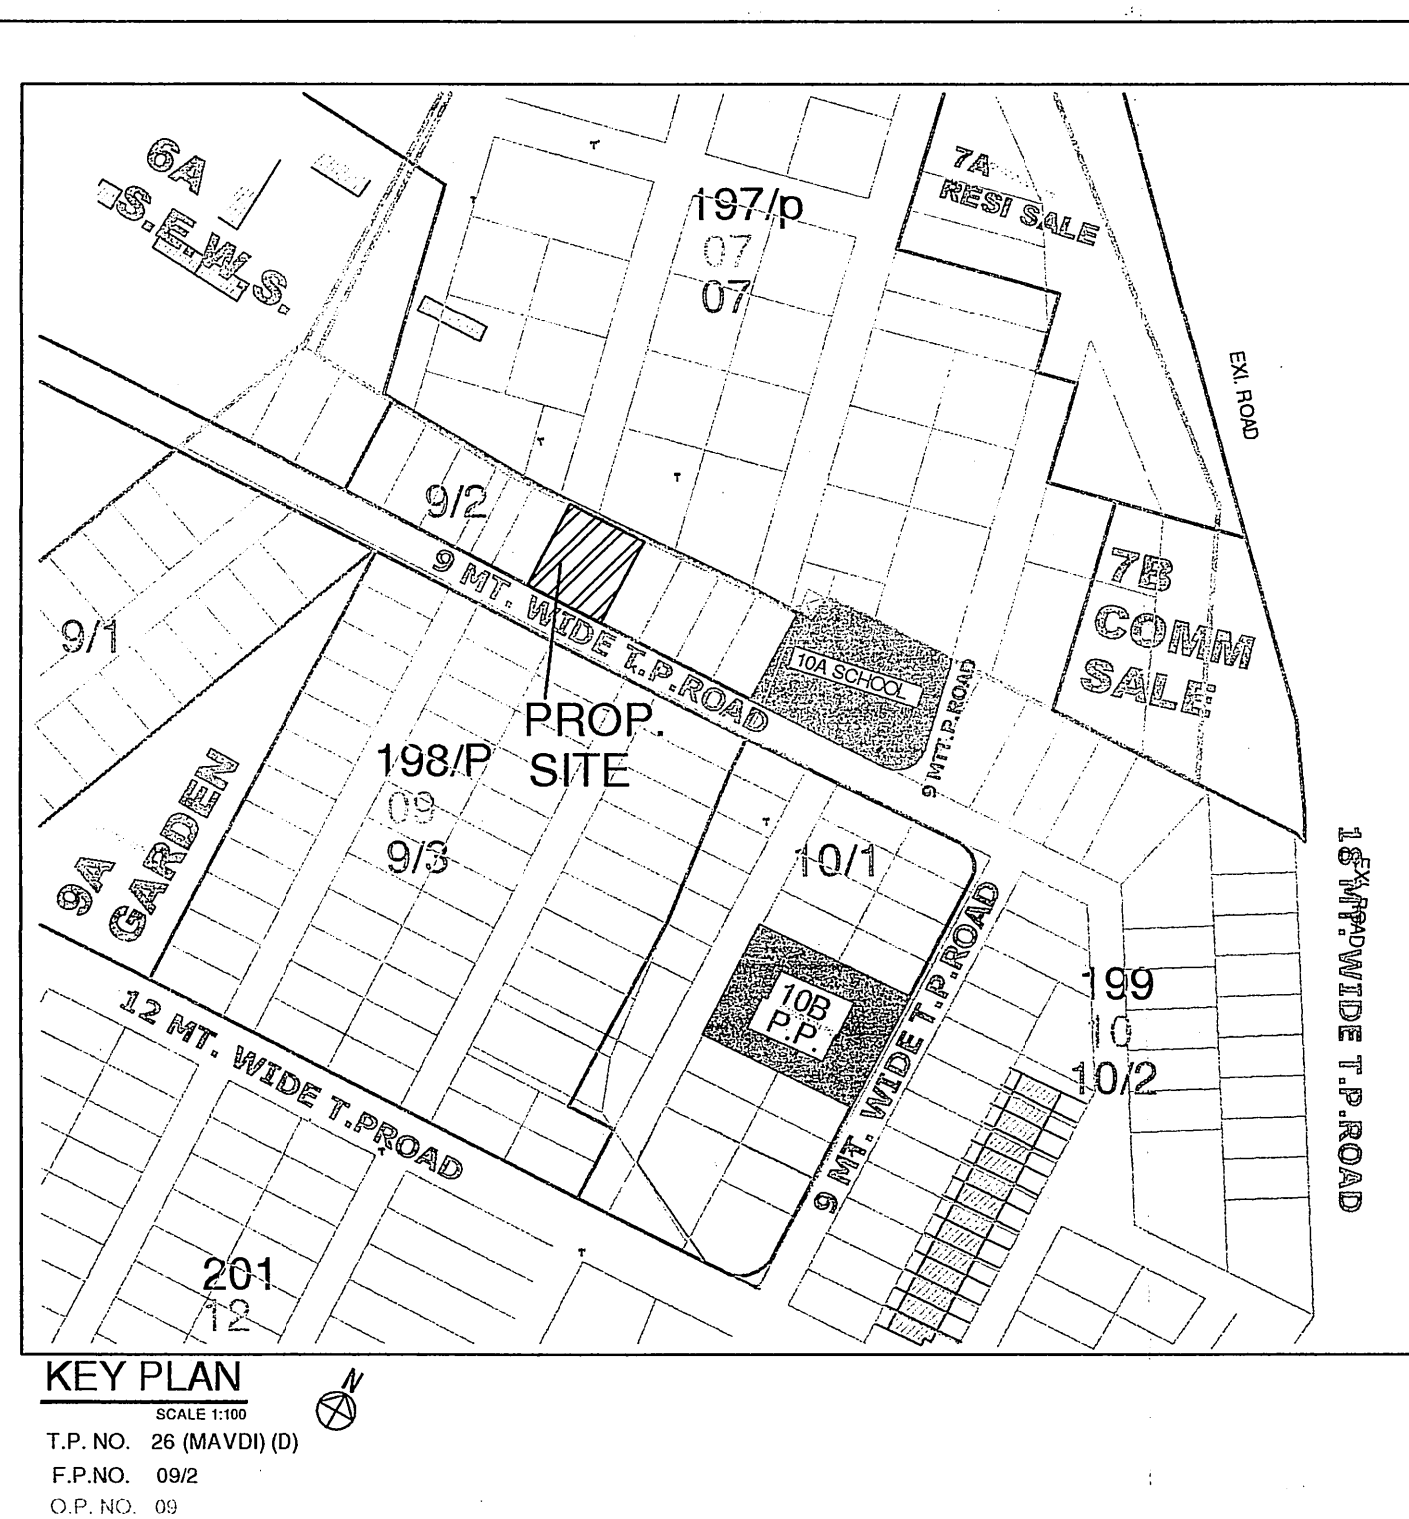
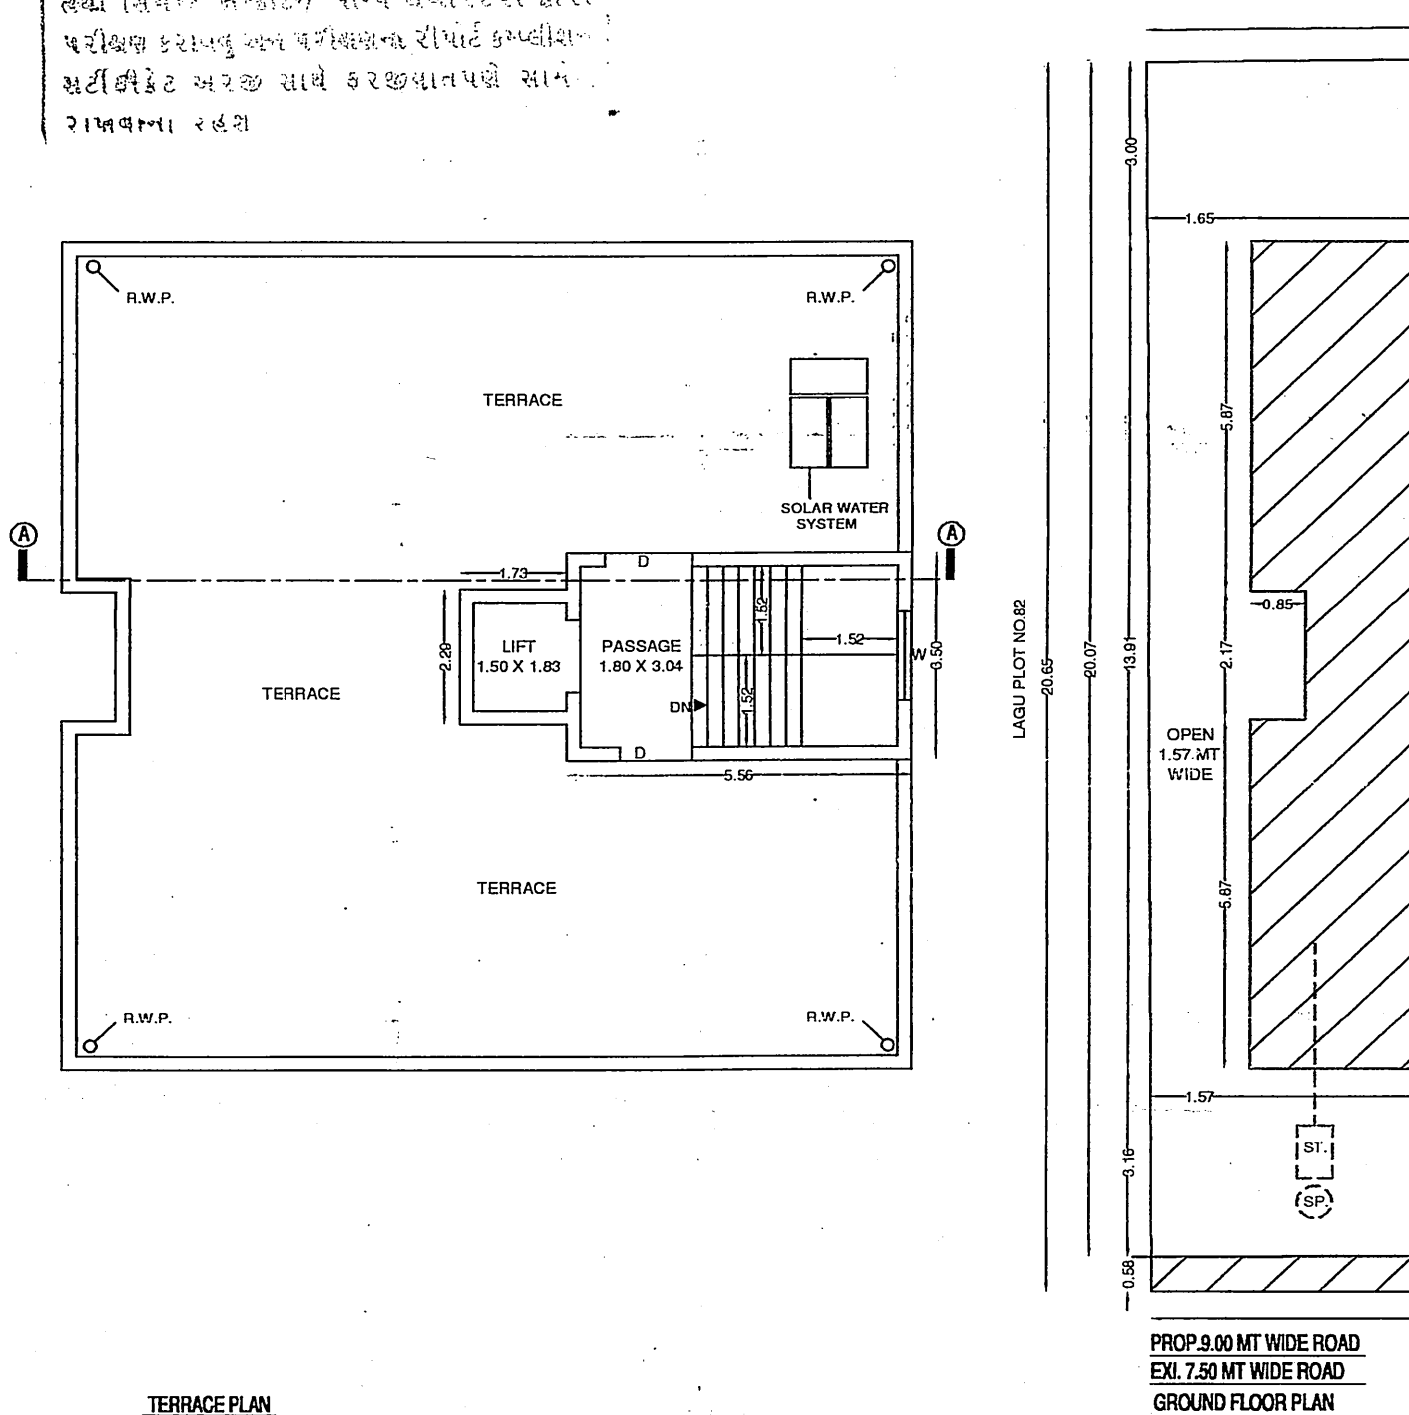
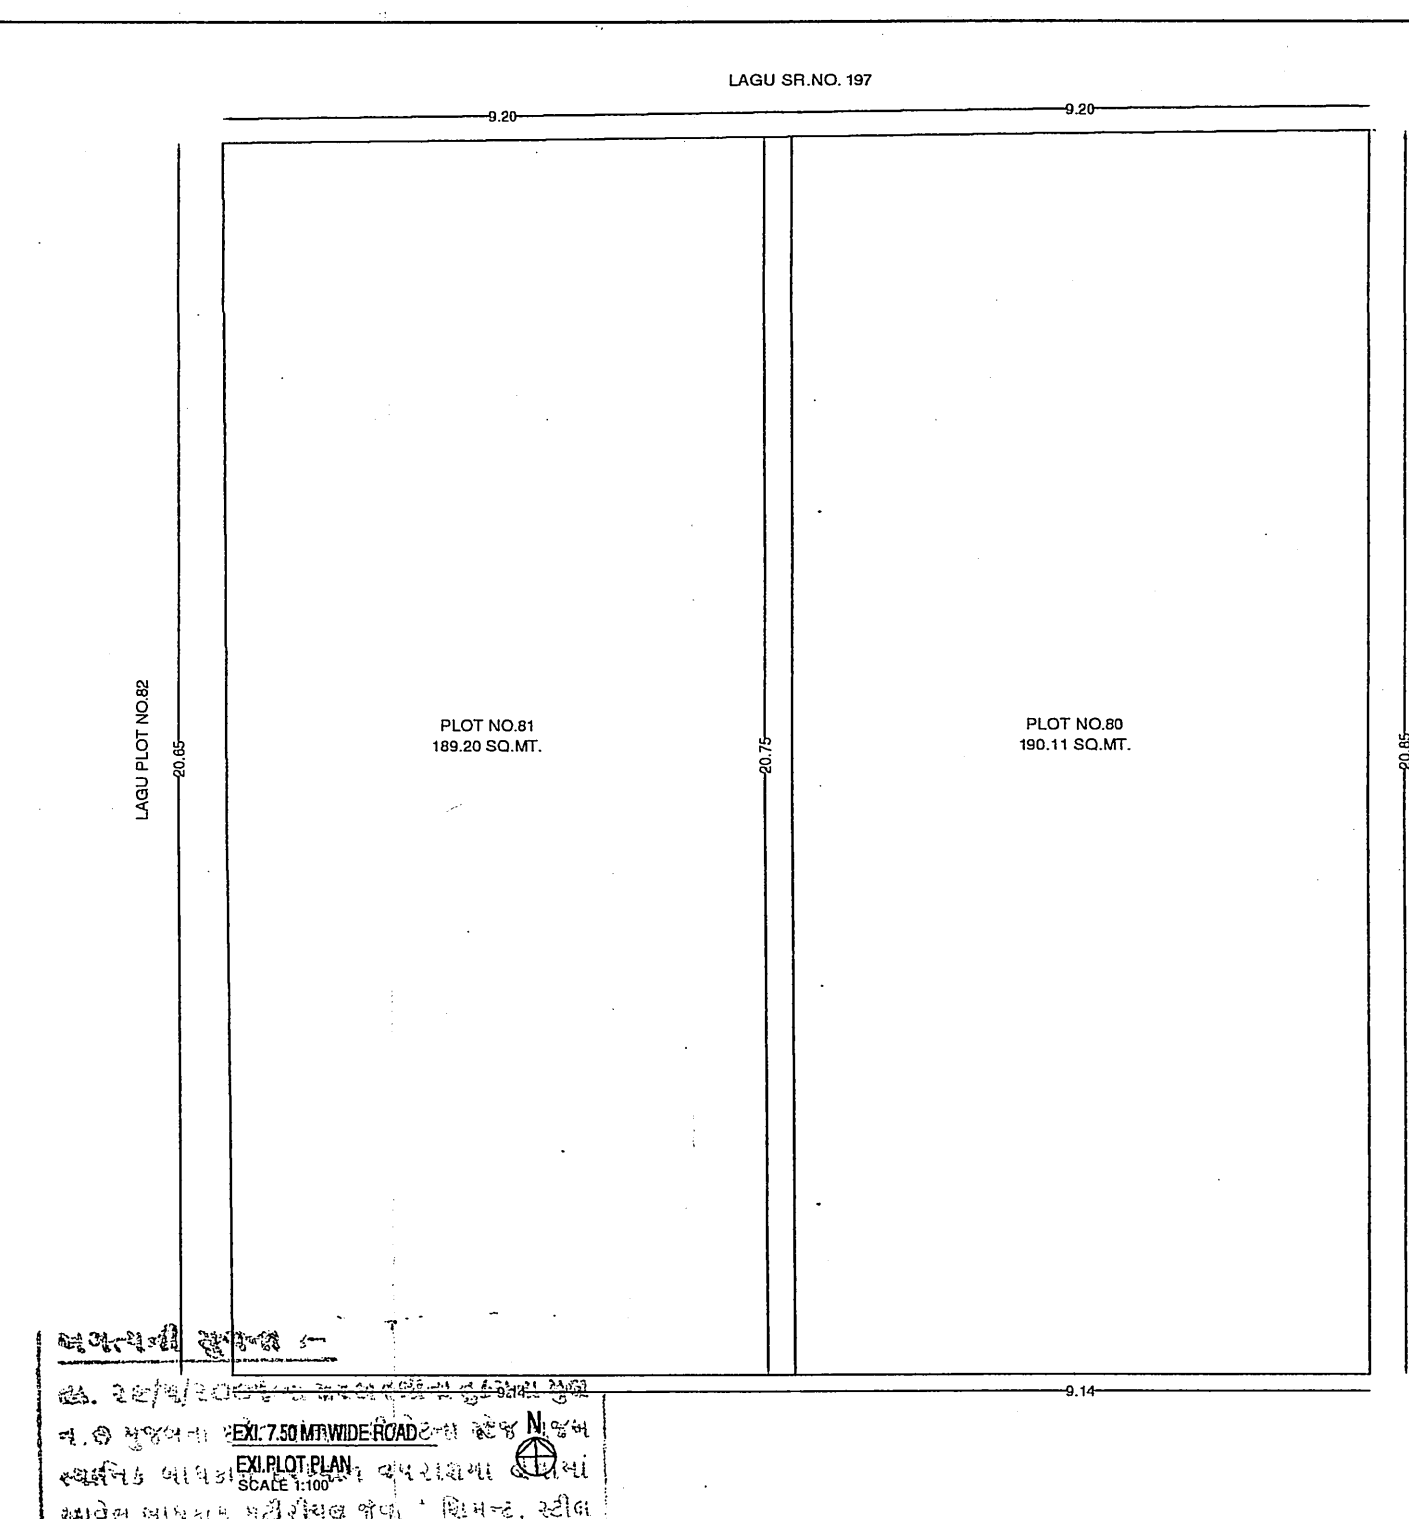
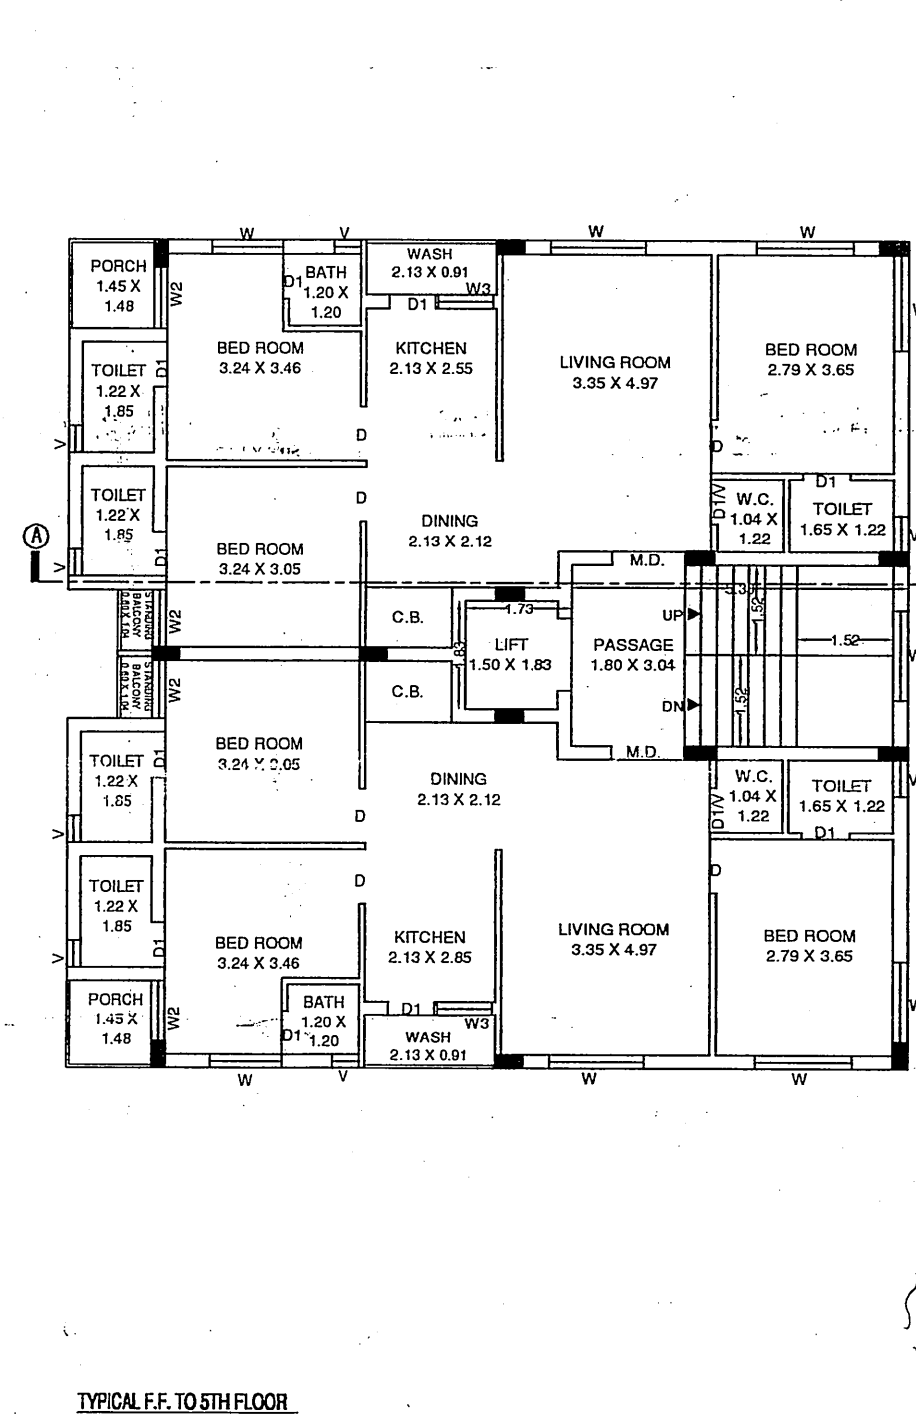
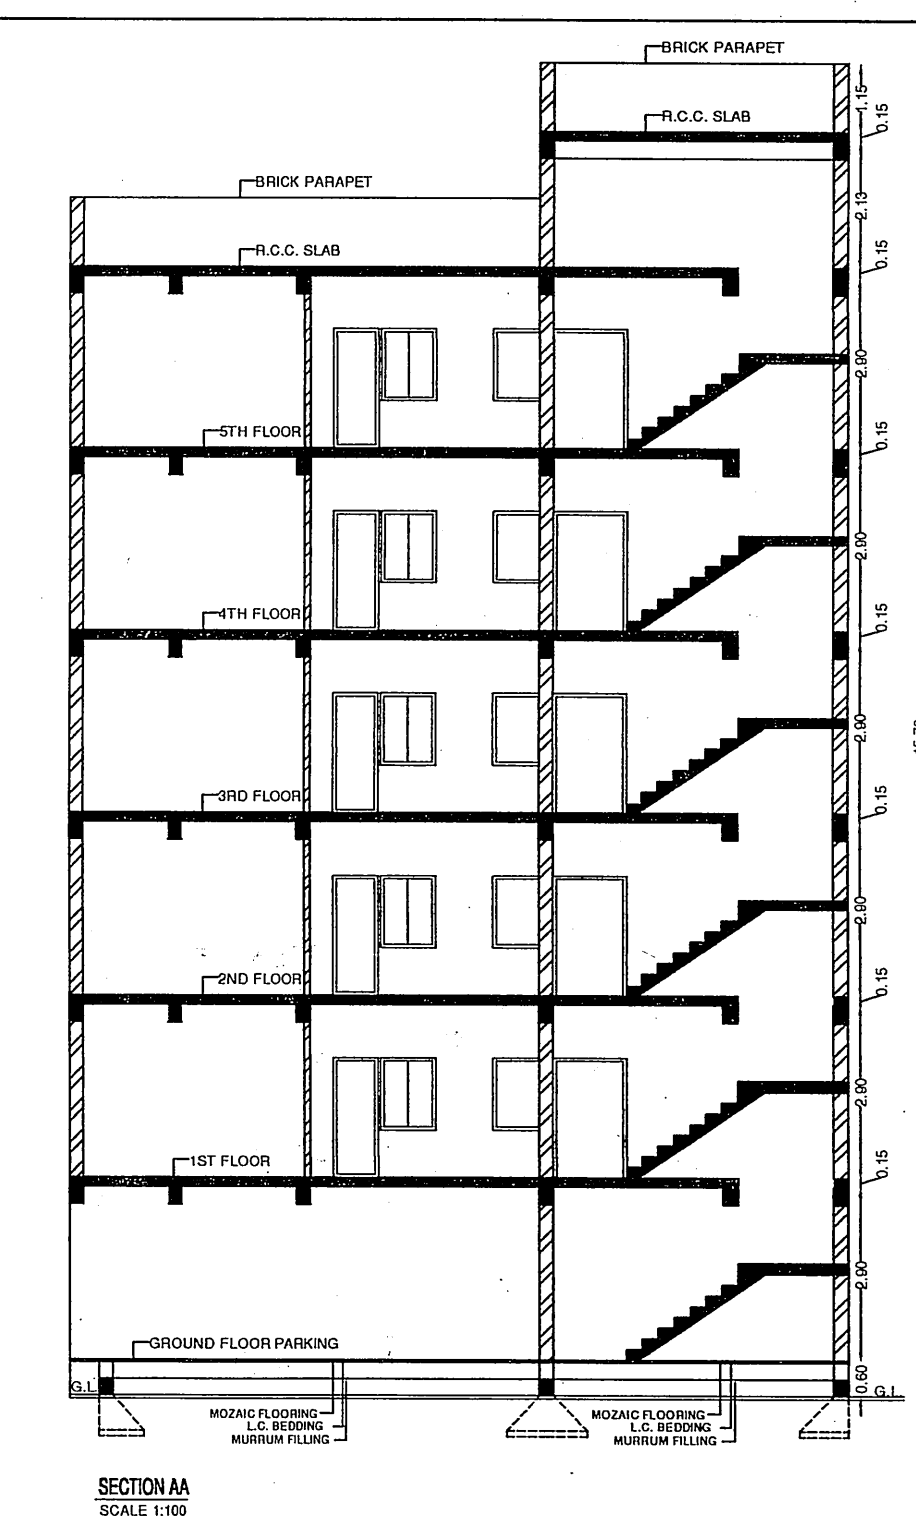


Radhe Krishna

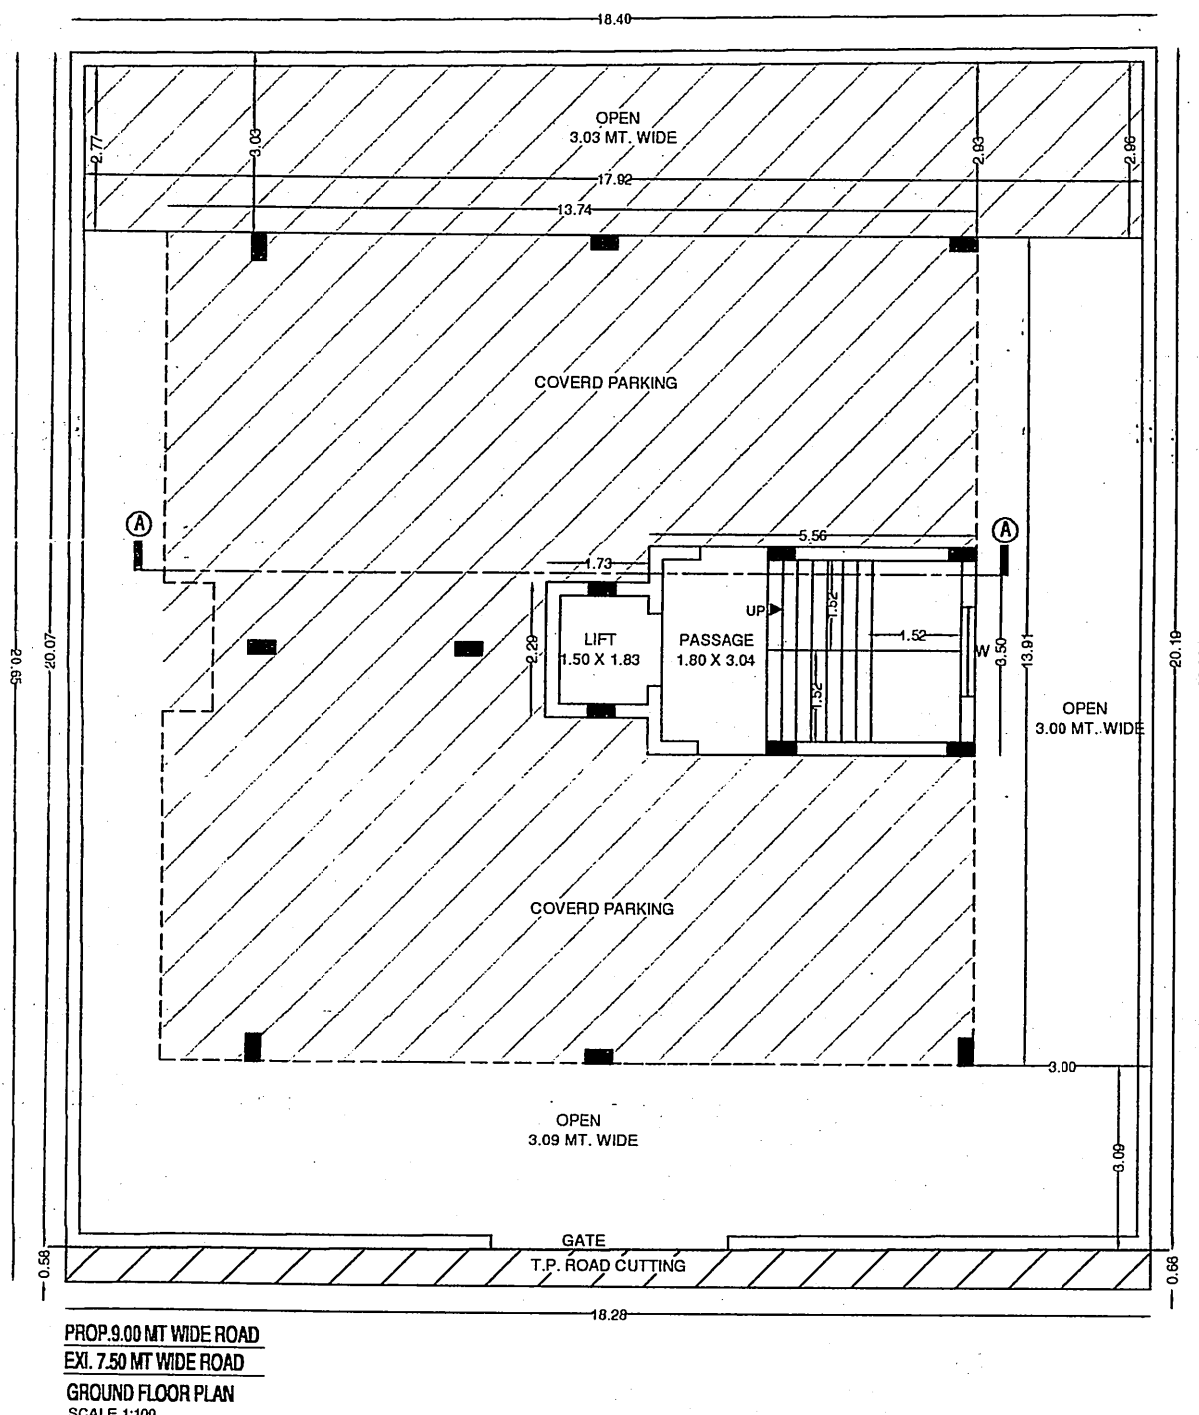

NAME OF WORK
RES. BUILDING PLAN - LOWE RISE (DWELLING-3)
OWNER'S NAME: M/S. RADHE KRISHNA DEVLOPERS PARTNERSHIP FIRM PARTNERS

AREA TABLE

FLOOR	PROP. BUILT UP	LESS IN USED	F.S.I. USED	OPEN
GROUND FLOOR	189.28	189.28	000.00	178.70
FIRST FLOOR	189.28	189.28	189.91	178.70
SECOND FLOOR	189.28	189.28	189.91	178.70
THIRD FLOOR	189.28	189.28	189.91	178.70
FOURTH FLOOR	189.28	189.28	189.91	178.70
FIFTH FLOOR	189.28	189.28	189.91	178.70
TERRACE FLOOR	023.42	023.42	000.00	344.56
TOTAL	1159.10	0309.55	0849.55	

SCHEDULE
M.D.: 1.07X2.00
D.: 0.50X2.00
D1: 0.75X2.00
V: 0.60X0.45

LEGEND
PLOT BOUNDARY: ---
PROPOSED WORK: ---
DRAINAGE LINE: ---

OWNER
M/S. RADHE KRISHNA DEVLOPERS PARTNERSHIP FIRM PARTNERS MANAGING PARTNERS


FOR, M/S. RADHE KRISHNA DEVLOPERS
Bhaskar Bhabha

ENGINEER
Atul A. Viroja
621, Star Chamber,
Harihar Chowk, Rajkot.
RMC Lic. No. - E-402
Ruda Lic. No. -
M - 97147 00044

STR. ENGINEER
Narash Dave
(D.E. CIVIL)
Structure Engineer
U-4-Rajkot, Twar, Rajkot.
Lic. No. - RMC-8-70 RUDA ST-97

AUTHORITY
Rajkot Municipal Corporation

OWNER'S COPY APPROVED
Asst. Town Planner
Rajkot Municipal Corporation

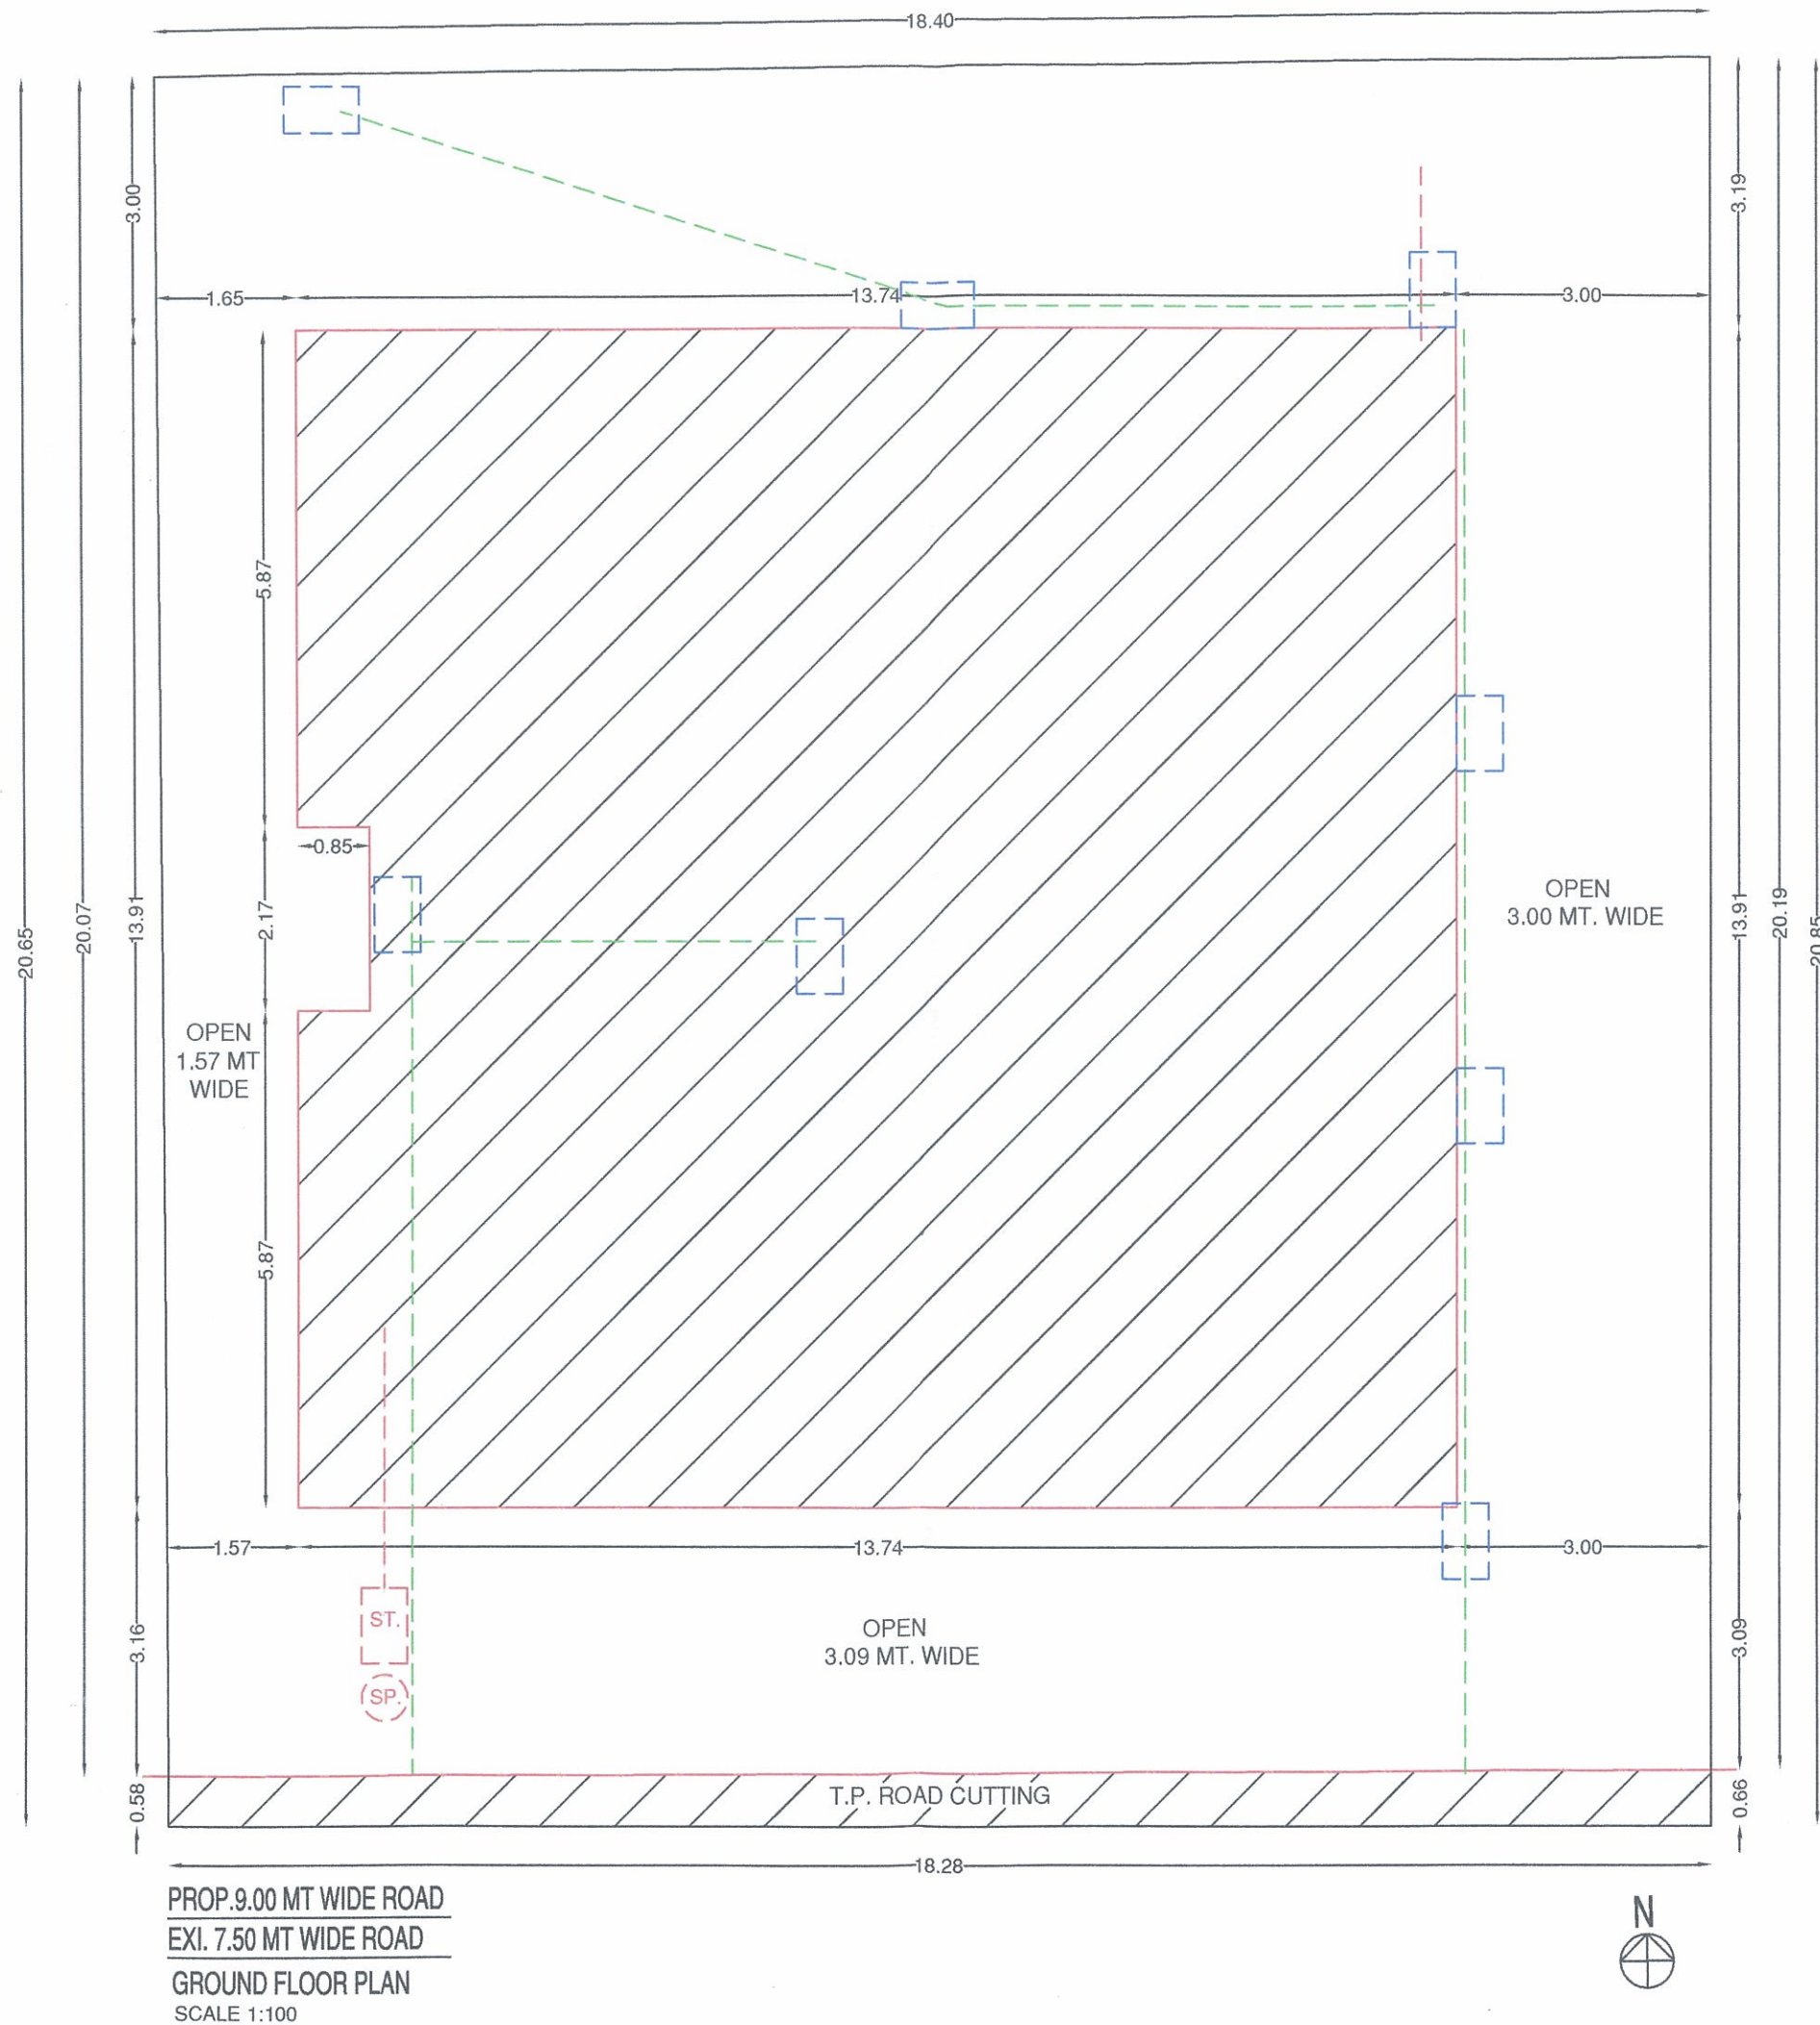

PROP. 9.00 MT WIDE ROAD
EXI. 7.50 MT WIDE ROAD
GROUND FLOOR PLAN
SCALE 1:100

NAME OF WORK

RESI. BUILDING PLAN -LOE RISE (DWELLING -3)

OWNER'S NAME : M/S RADHEKRISHNA DEVLPOERS PARTNERSHIP FIRM PARTNERS

- (1) SHRI JAMNADAS CHHAGANBHAI KANERIYA
- (2) SHRI PRINCE PANKAJBHAI BHALODIYA
- (3) SHRI CHIRAG RASIKLAL BERA
- (4) SHRIMATI SONALBEN PANKAJBHAI BHALODIYA
- (5) SHRIMATI DIPTIBEN SANJAYBHAI BHALODIYA
- (6) SHRIMATI SEJALBEN JAMNADAS KANERIYA
- (7) SHRI DIMPALBHAI MOHANBHAI BHOJANI
- (8) SHRI SANJAYKUMAR BATUKBHAI MAKWANA
- (9) SHRI NAGINBHAI KANJIBHAI TANK
- (10) SHRIMATI RAMABEN NAGINBHAI TANK

USE OF BLD. : RESI. BLD. -LOE RISE

TYPE OF CONST. : FRAME STR.

LOCATION : MAVDI, RAJKOT

CITY : MAVDI

T.P.S. NO. : 26-MAVDI

PLOT NO. : 80+81

F.P. NO. : 9/2

SR. NO. : 198/P

O.P. NO. : 09

CITY SR. NO. : -----

ELE. WARD NO. : 11

SHEET NO. : -----

AREA TABLE

- 1) PLOT NO. 80 AREA----- 190.20 SQ.MT.
 - 2) PLOT NO. 81 AREA----- 189.11 SQ.MT.
- TOTAL PLOT AREA ----- 379.31 SQ.MT.
LESS T.P. CUTTING AREA ----- 11.33 SQ.MT.
NET TOTAL PLOT AREA ----- 367.98 SQ.MT.

FLOOR	PROP. BUILTUP	LESS IN F.S.I.	F. S. I. USED	OPEN
GROUND FLOOR	180.00	180.00	000.00	176.86
FIRST FLOOR	180.00	019.37	171.75	176.86
SECOND FLOOR	180.00	019.37	171.75	176.86
THIRD FLOOR	180.00	019.37	171.75	176.86
FORTH FLOOR	180.00	019.37	171.75	176.86
FIFTH FLOOR	180.00	019.37	171.75	176.86
TERRACE FLOOR	023.42	023.42	000.00	344.56
TOTAL	1103.42	0311.39	0858.75	

F. S. I. USED $\frac{858.75}{367.98}$ 2.333 > 2.70

SCHEDULE

M.D.: 1.07X2.00 W : 2.44X1.20
D.: 0.90X2.00 W1 : 1.83X1.20
D1: 0.75X2.00 W2 : 0.90X1.20
V : 0.60X0.45

LEGEND

PLOT BOUNDRY : ———
PROPOSED WORK : ———
DRAINAGE LINE : - - -

OWNER

FOR. M/S. RADHE KRISHNA DEVELOPERS

Prince Bhalodia Kaneria
PARTNER

ENGINEER

Atul A. Viroja
Atul A. Viroja
621, Star Chamber,
Harihar Chowk, Rajkot.
RMC Lic. No. - E-402
Ruda Lic. No. -
M - 97147 00044

STR. ENGINEER

Naresh Dave
Naresh Dave
(B.E. Civil)
Structure Engineer
U-14 Neptune Tower, Kalawad Road, Rajkot.
Lic. No. - RMC: S-78 RUDA ST-57

AUTHORITY